


HEET

COLORADO
DEPARTMENT OF HIGHWAYS

FEDERAL ROAD REGION NO.	DIVISION	PROJECT NO.	SHEET NO.
9	COLORADO	F 005-1(7)	1

RIGHT OF WAY MAYBELL-WEST

CONVENTIONAL SIGNS

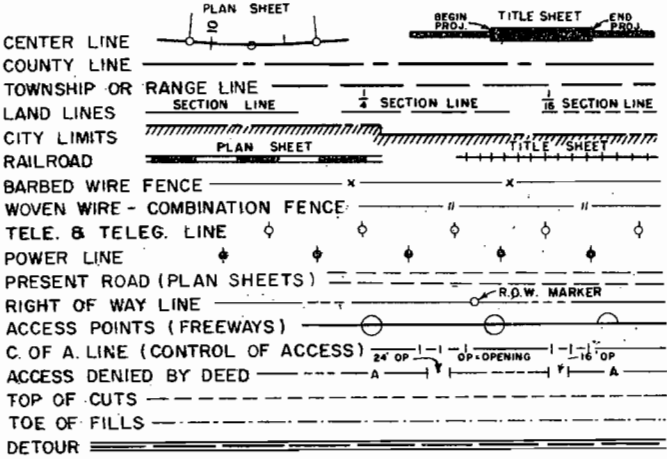

PLAN AND PROFILE OF PROPOSED
FEDERAL AID PROJECT NO. F 005-1(7)
STATE HIGHWAY NO. 2
MOFFAT COUNTY

SHEET NO. 1
2
3-9
10

INDEX OF SHEETS

Title Sheet
Tabulation Sheet
Plan Sheets
Ownership

SCALES OF ORIGINAL DRAWINGS
ON PLAN, 1 IN. = 100 FT.
ON PROFILE, 1 IN. = 100 FT. HORIZONTAL
1 IN. = 10 FT. VERTICAL
GRADE LINE ON PROFILE IS SHOWN AS GRADE OF FINISHED ROAD
LENGTH OF PROJECT 3.945 MILES (R.O.W.)


FILE COPY
Do Not Remove

STA. 2175+00
BEGIN F 005-1(7) CONST.

STA. 2260+68.8
BEGIN F 005-1(7) R.O.W.

STA. 2464+00
END F 005-1(7) CONST.

STA. 2469+00
END F 005-1(7) R.O.W.

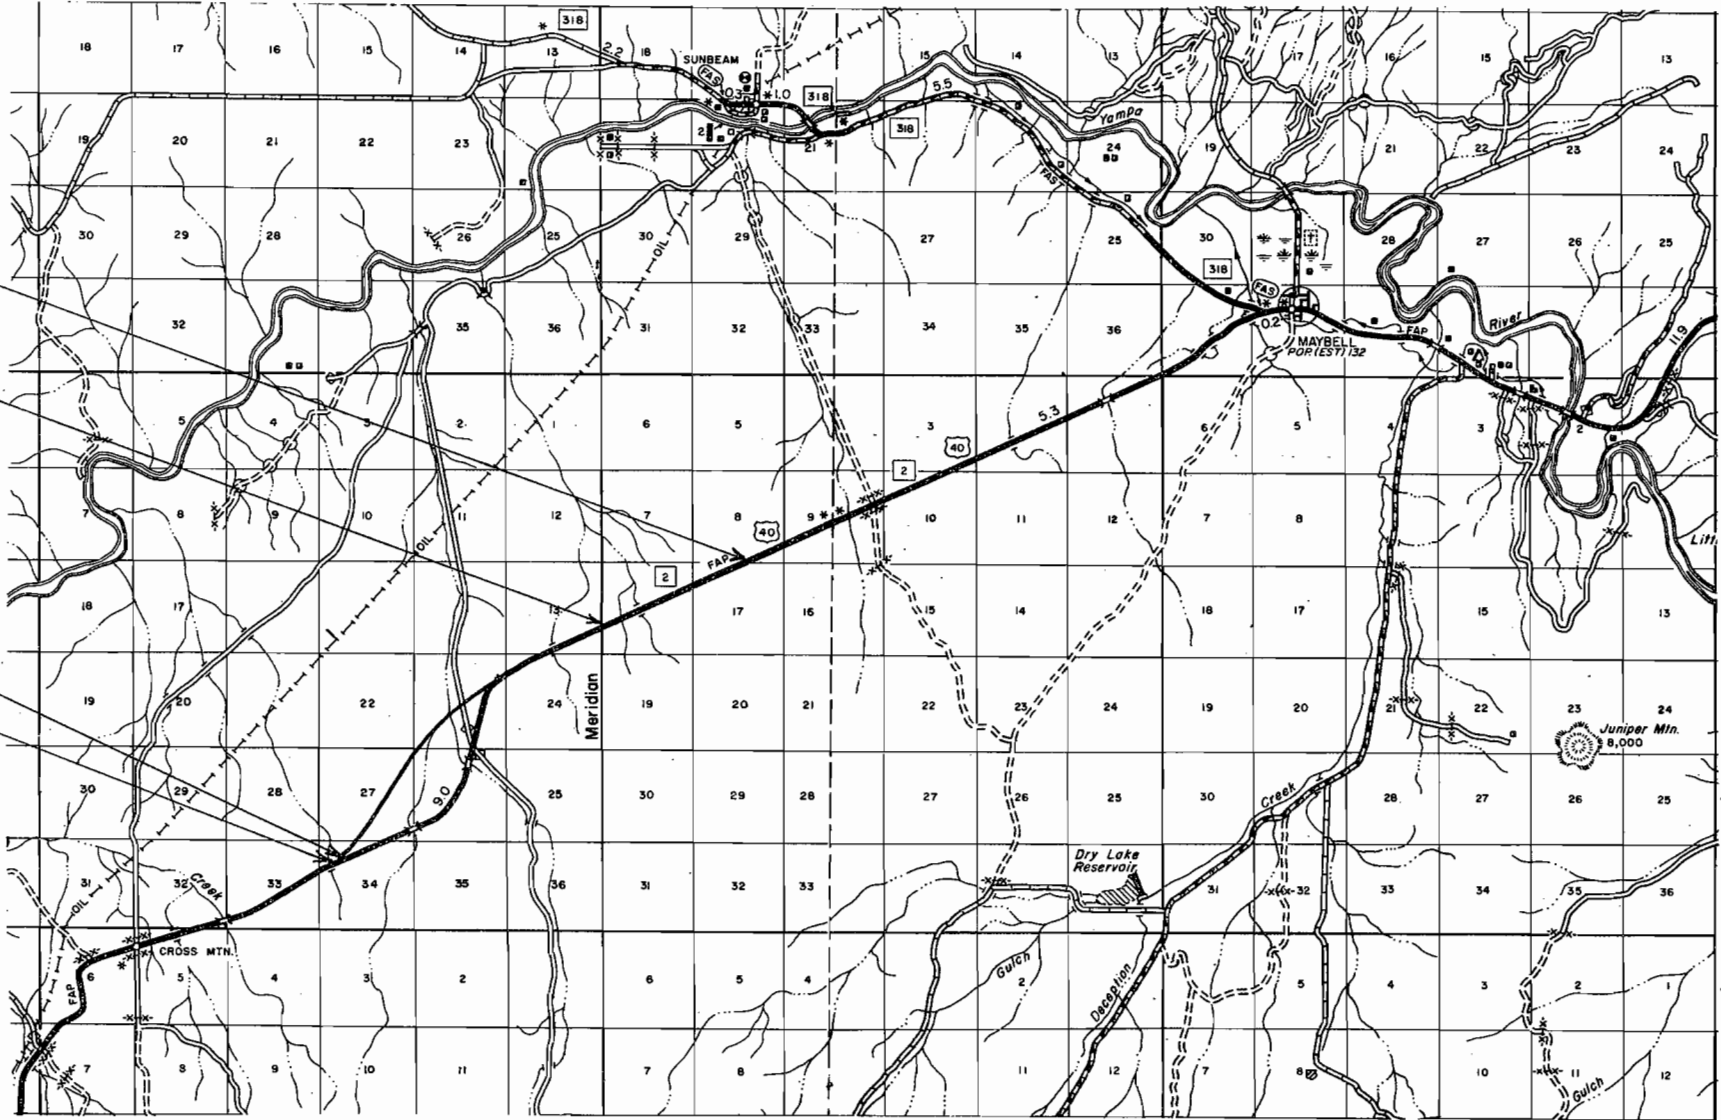


RIGHT OF WAY MAYBELL - WEST

[illegible]


DATE: 10/63
DRAWN BY: [Signature]
CHECKED BY: [Signature]
NOTE BOOK: [Blank]
NO. [Blank]

PROFILE
SURVEYED: [Blank]
NOTE BOOK: [Blank]
NO. [Blank]
R. & L. NOTED: [Blank]
STRUCTURE NOTATION: CH RD

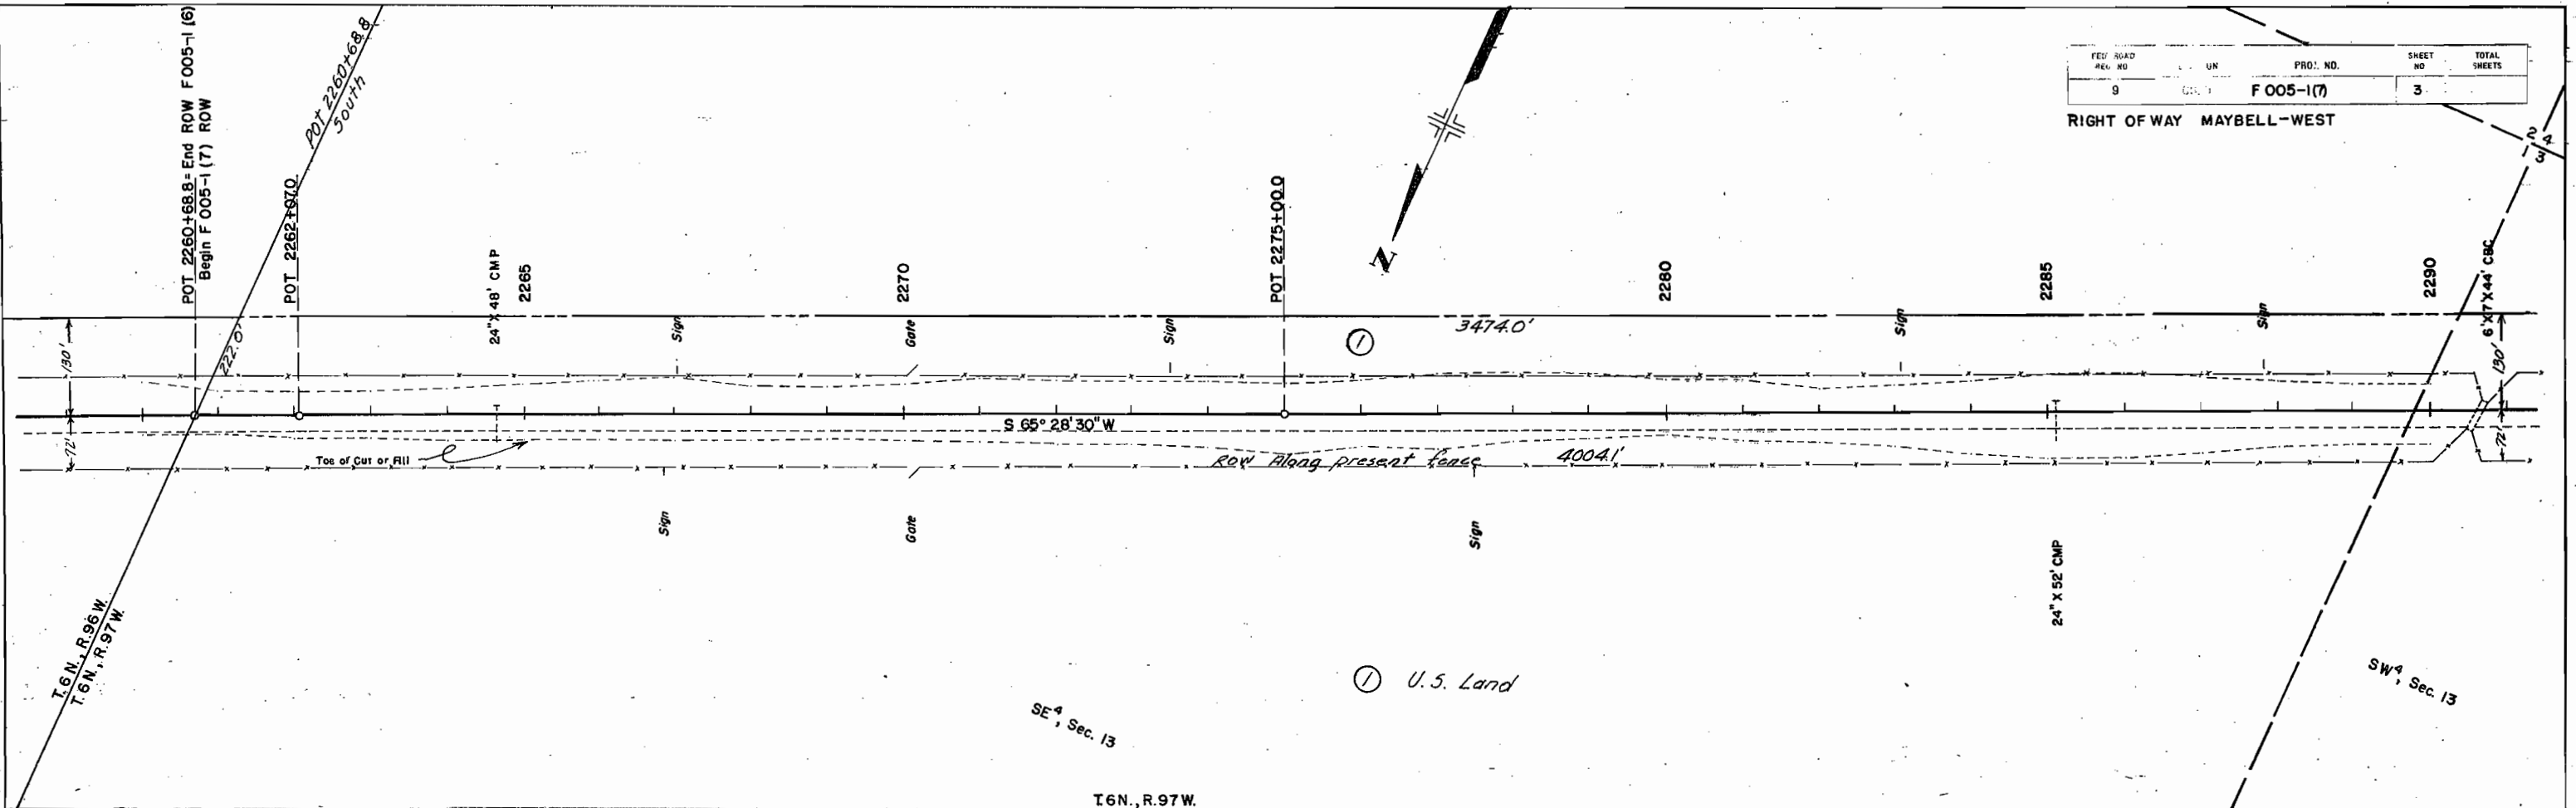

FED. ROAD NO.	UN	PROJ. NO.	SHEET NO.	TOTAL SHEETS
9	UN	F 005-1(7)	3	

RIGHT OF WAY MAYBELL-WEST

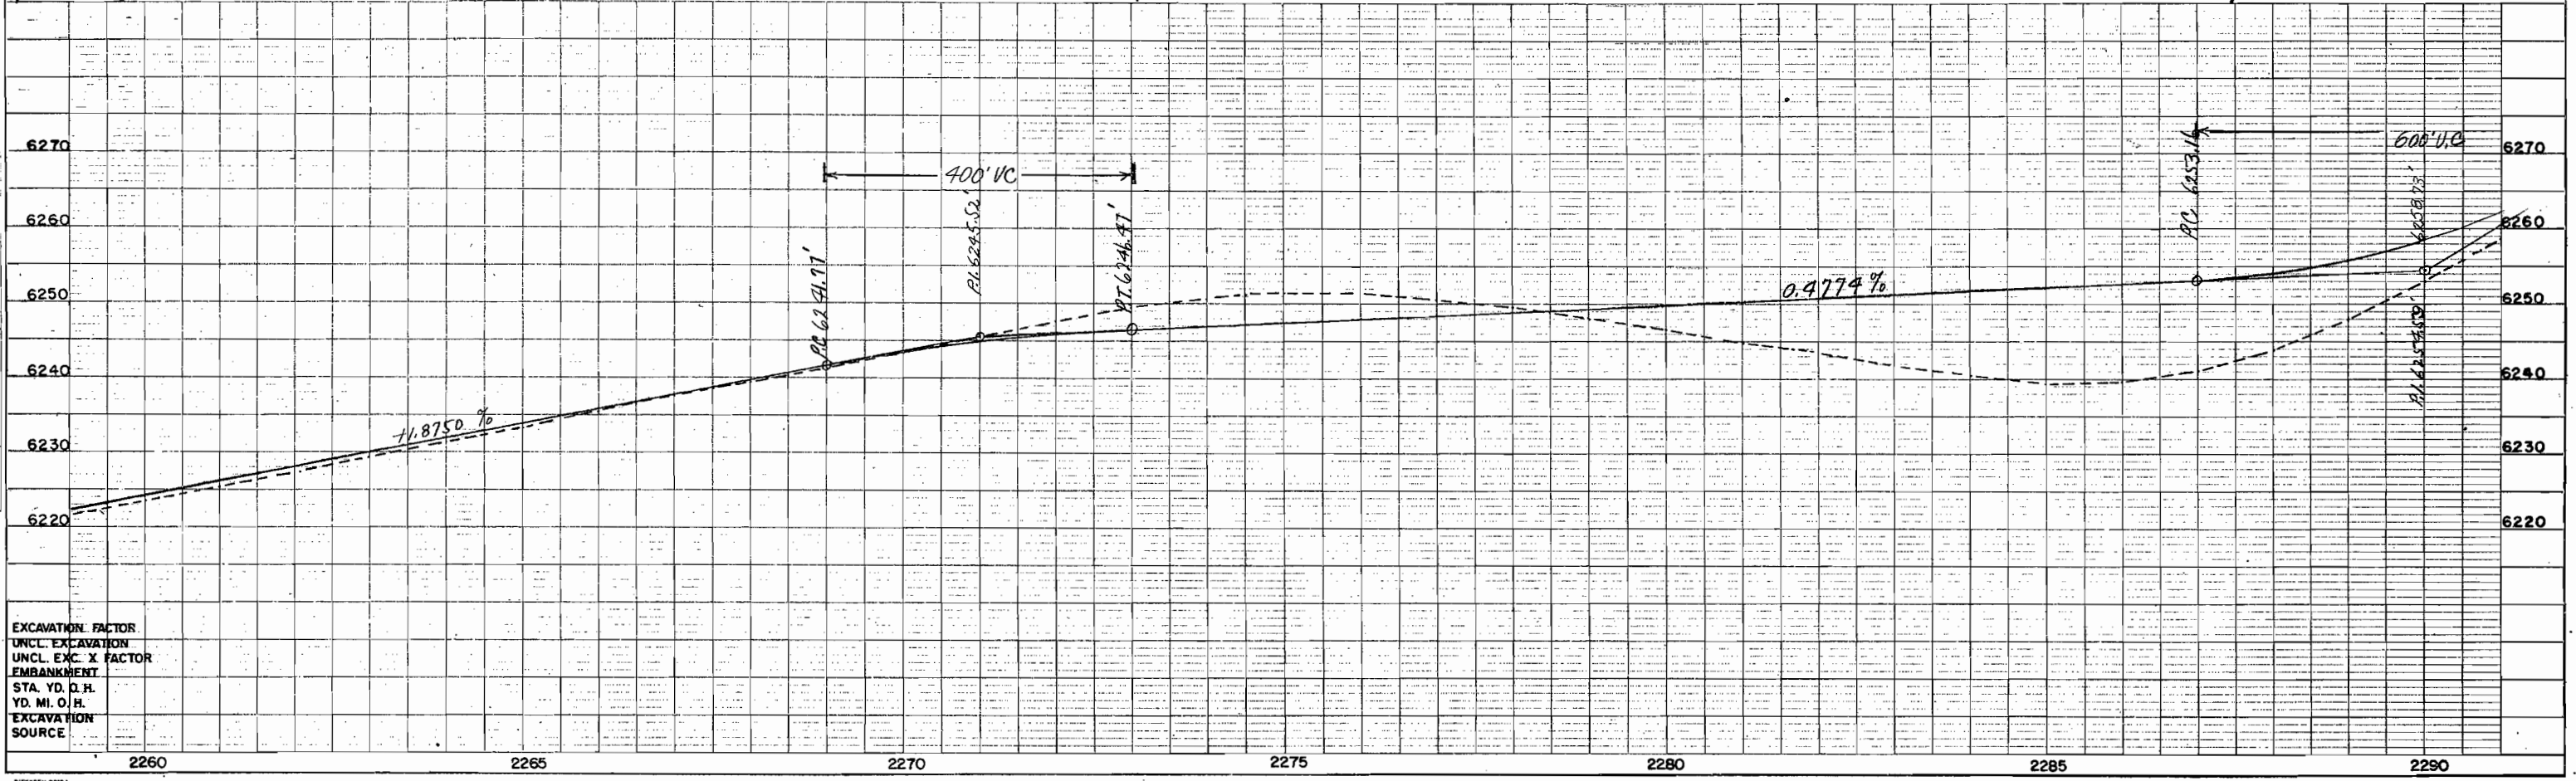

EXCAVATION FACTOR
UNCL. EXCAVATION
UNCL. EXC. X FACTOR
EMBANKMENT
STA. YD. O.H.
YD. MI. O.H.
EXCAVATION
SOURCE



10/23
 SURVEYED
 PLOTTED
 ALIGNED CHECKED
 NOTE BOOK
 ST. OF WAY CHECKED
 NO.

10/23
 SURVEYED
 PLOTTED
 ALIGNED CHECKED
 NOTE BOOK
 ST. OF WAY CHECKED
 NO.

EXCAVATION FACTOR
 UNCL. EXCAVATION
 UNCL. E.C. X FACTOR
 EMBANKMENT
 STA. YD. D.H.
 YD. MI. O.H.
 EXCAVATION
 SOURCE


FED. ROAD REG. NO.	SECTION	PROJ. NO.	SHEET NO.	TOTAL SHEETS
9	66.0	F 005-1 (7)	4	

RIGHT OF WAY - MAYBELL - WEST

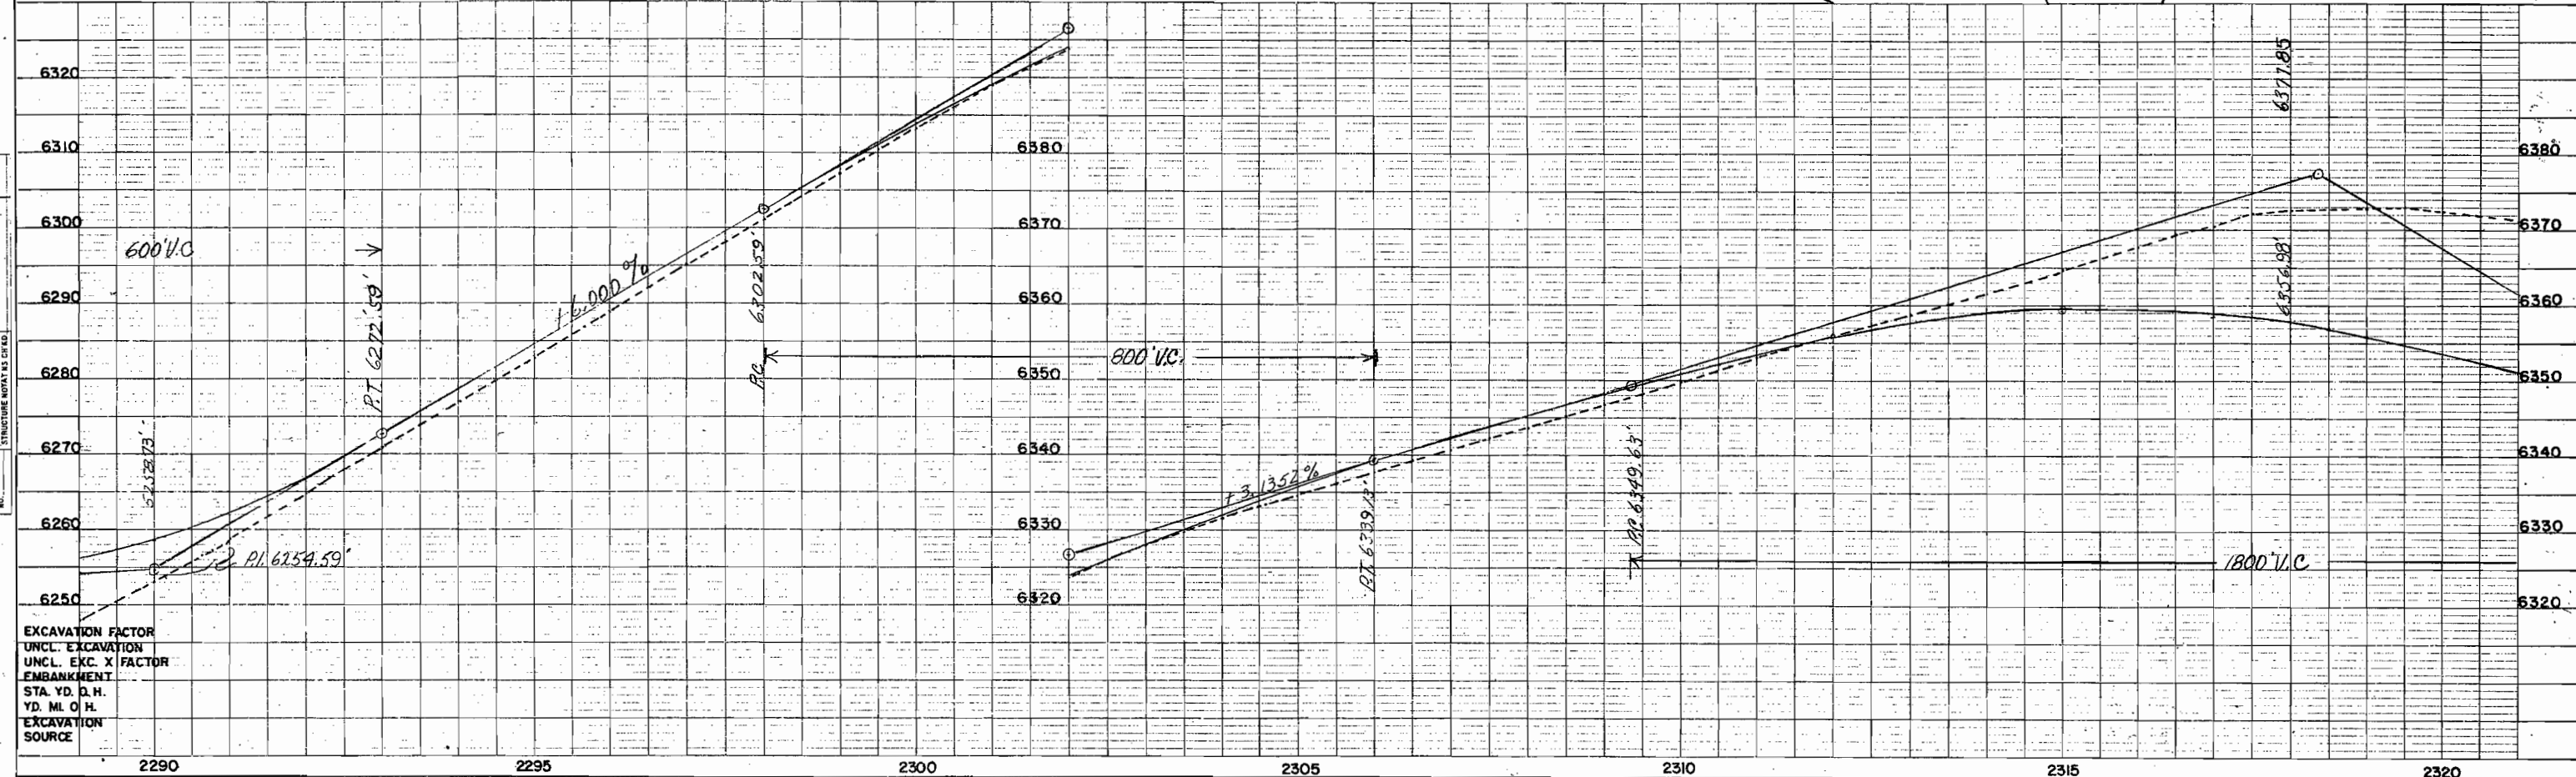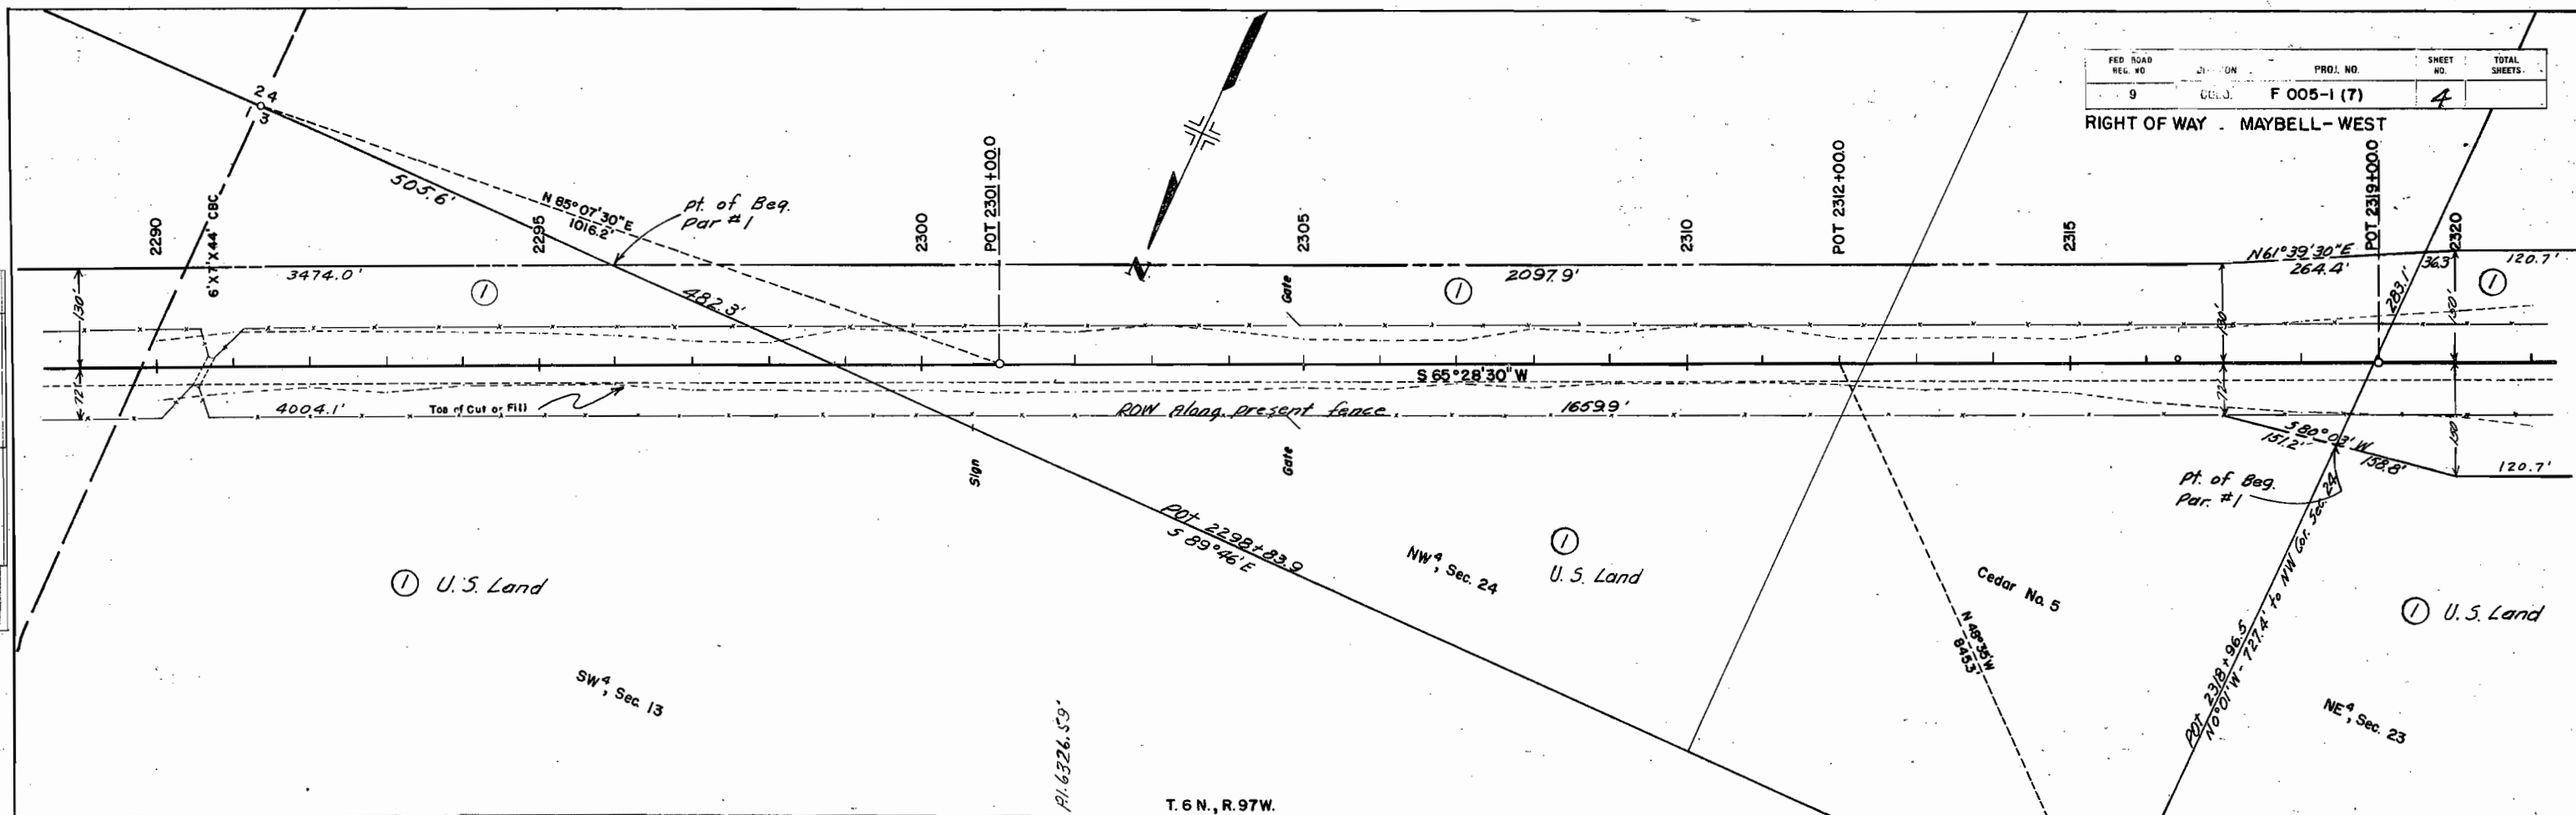


10/6/83
D.R.C.
SURVEYED
NOTE BOOK
ALIGNED CHECKED
BY: C. WAY CHECKED
NO.


10/6/83
D.R.C.
SURVEYED
NOTE BOOK
ALIGNED CHECKED
BY: C. WAY CHECKED
NO.

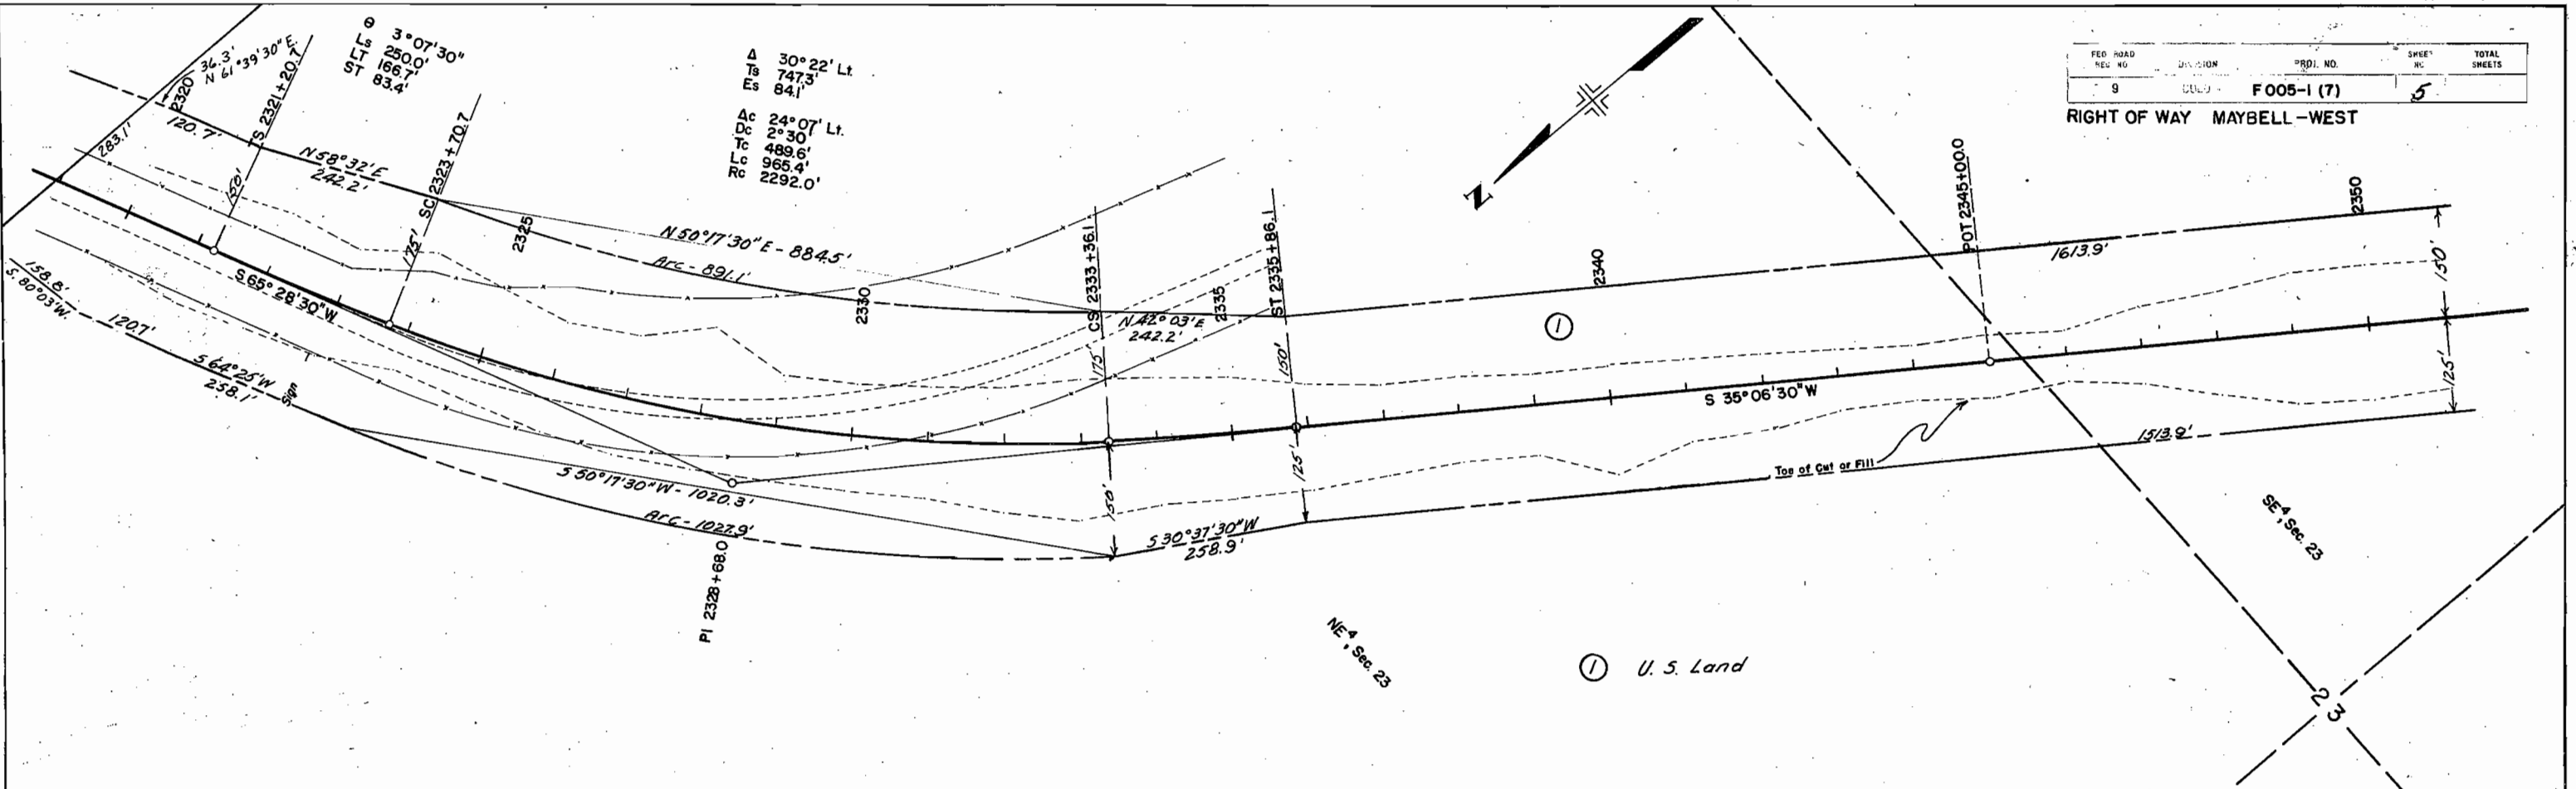


FED. ROAD DIST. NO.	DIVISION	PROJ. NO.	SHEET NO.	TOTAL SHEETS
9	0000	F005-1 (7)	5	

RIGHT OF WAY MAYBELL - WEST

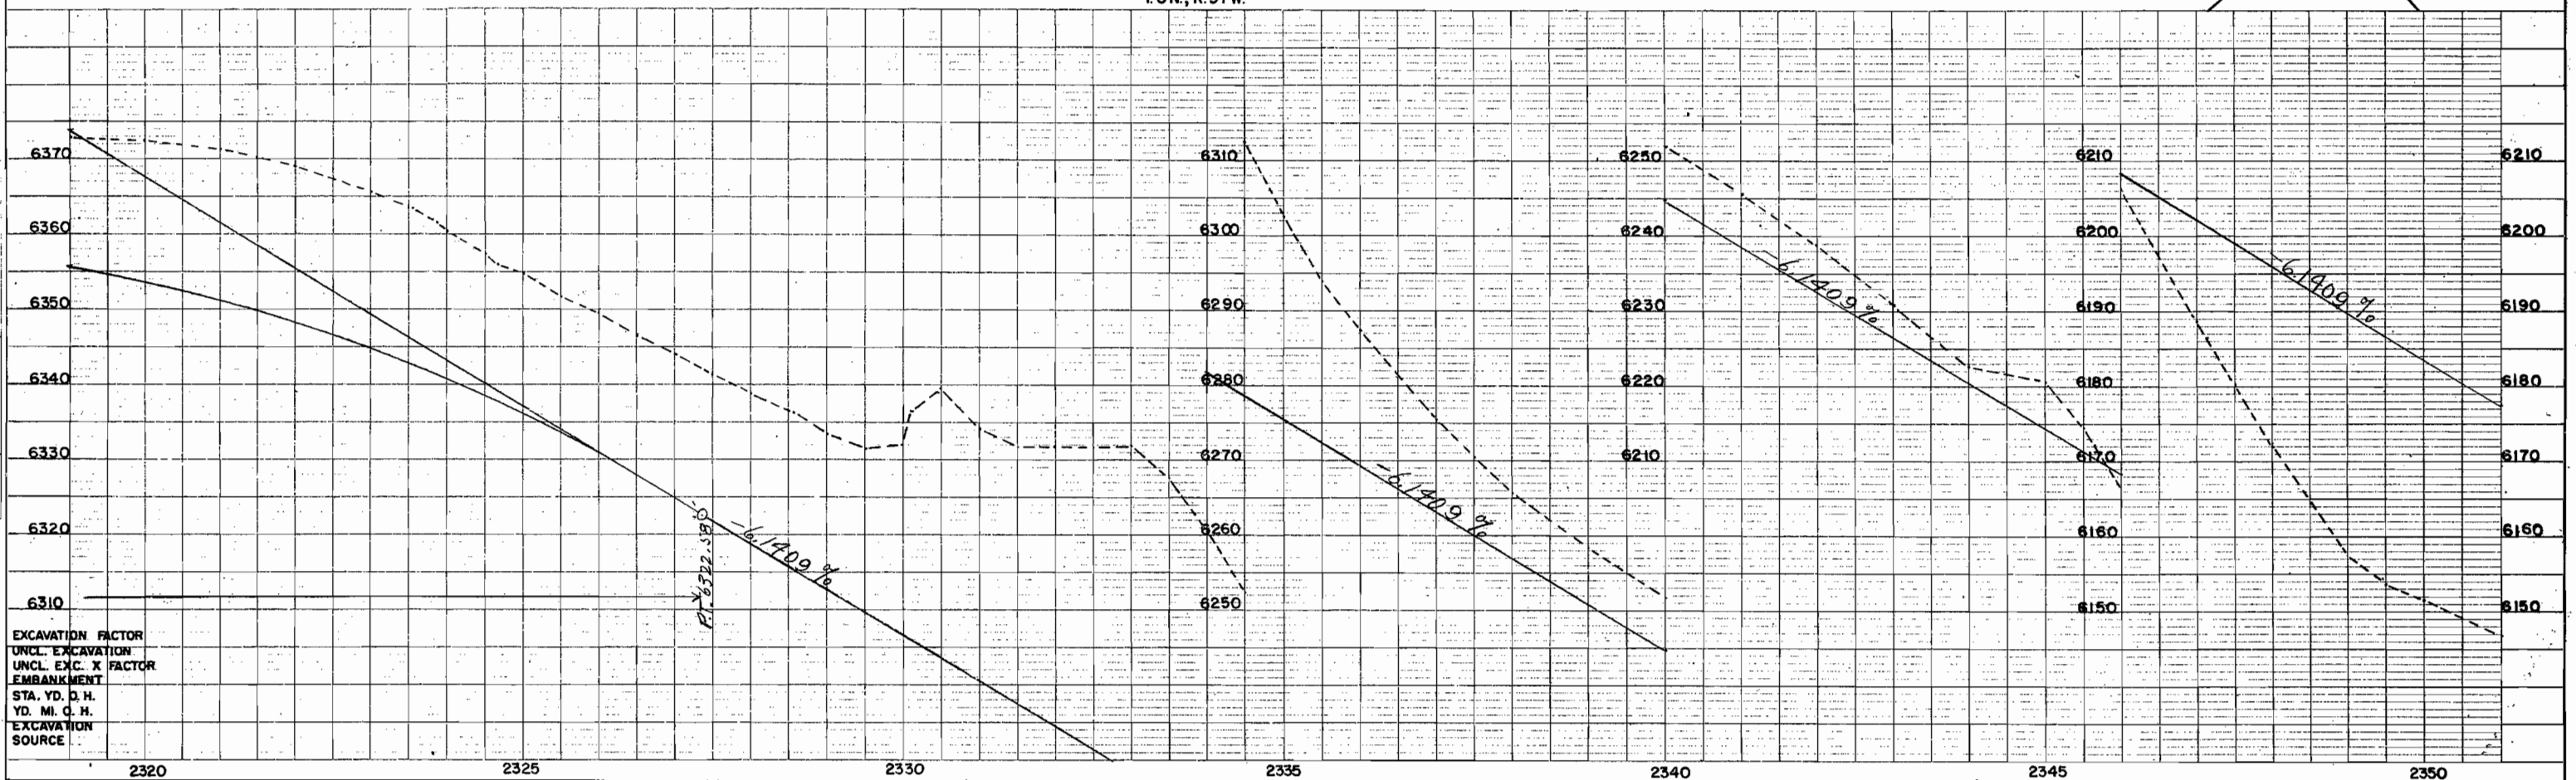

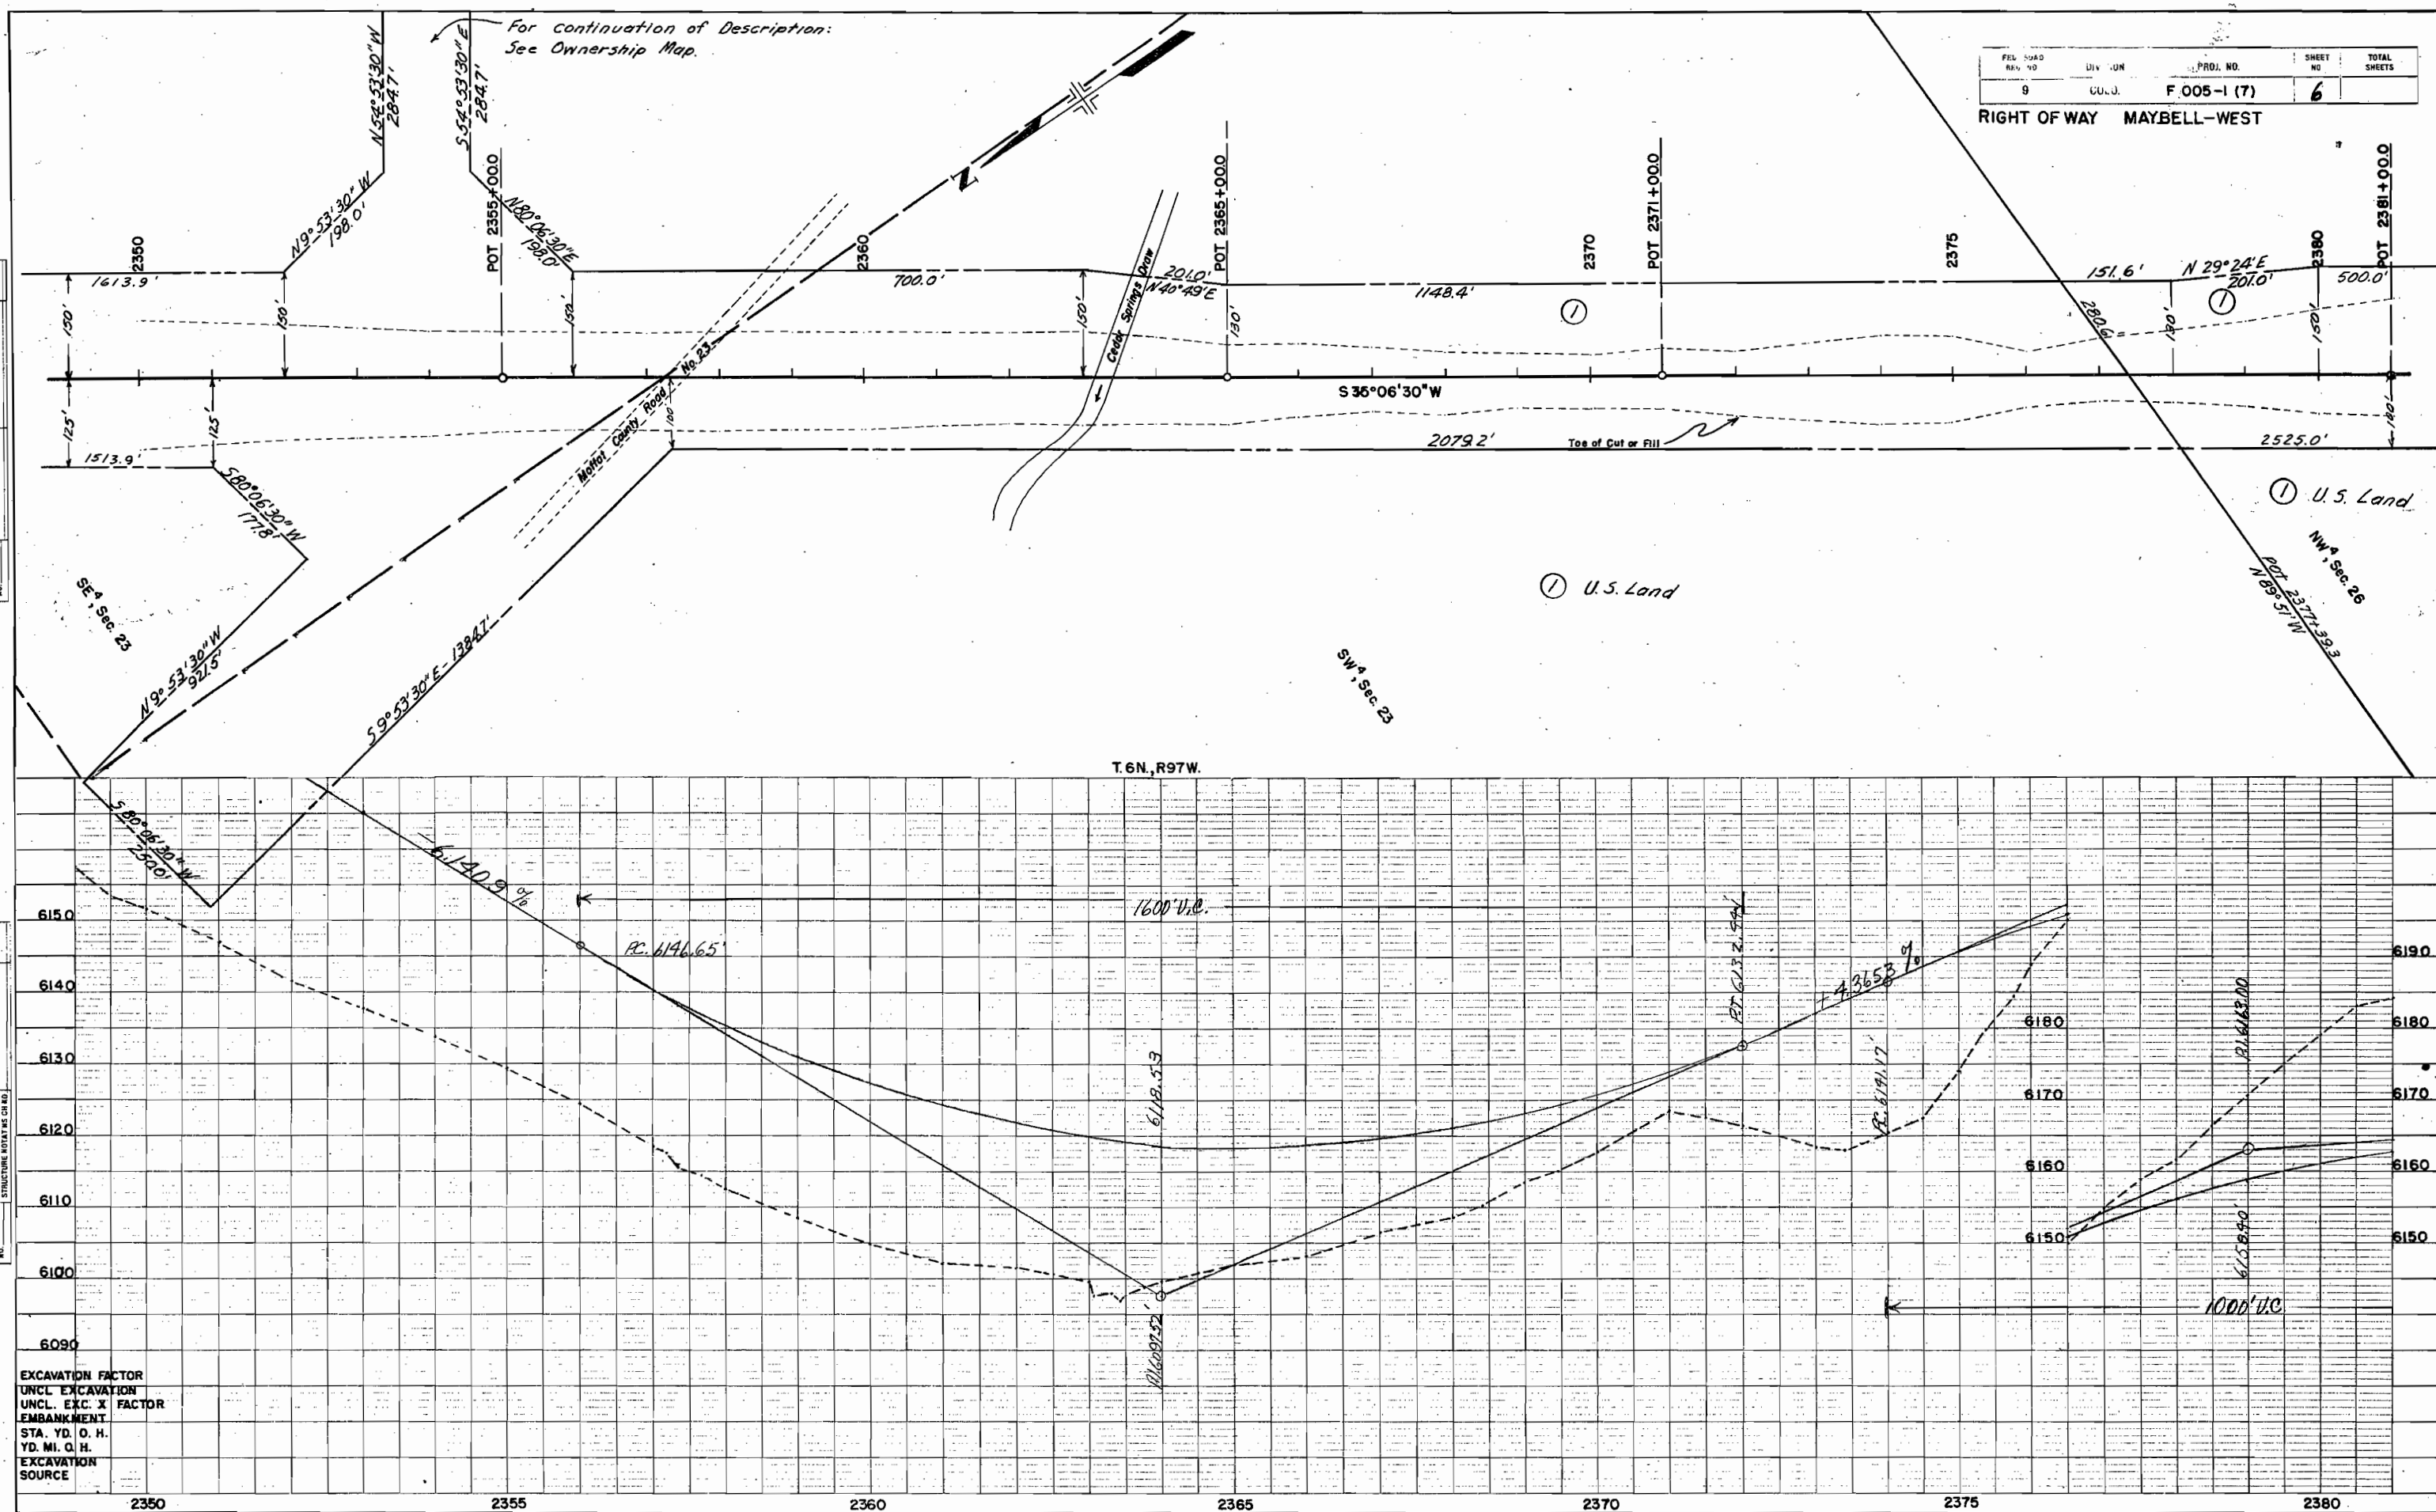RIGHT OF WAY MAYBELL-WEST

RIGHT OF WAY \ MAYBELL-WEST


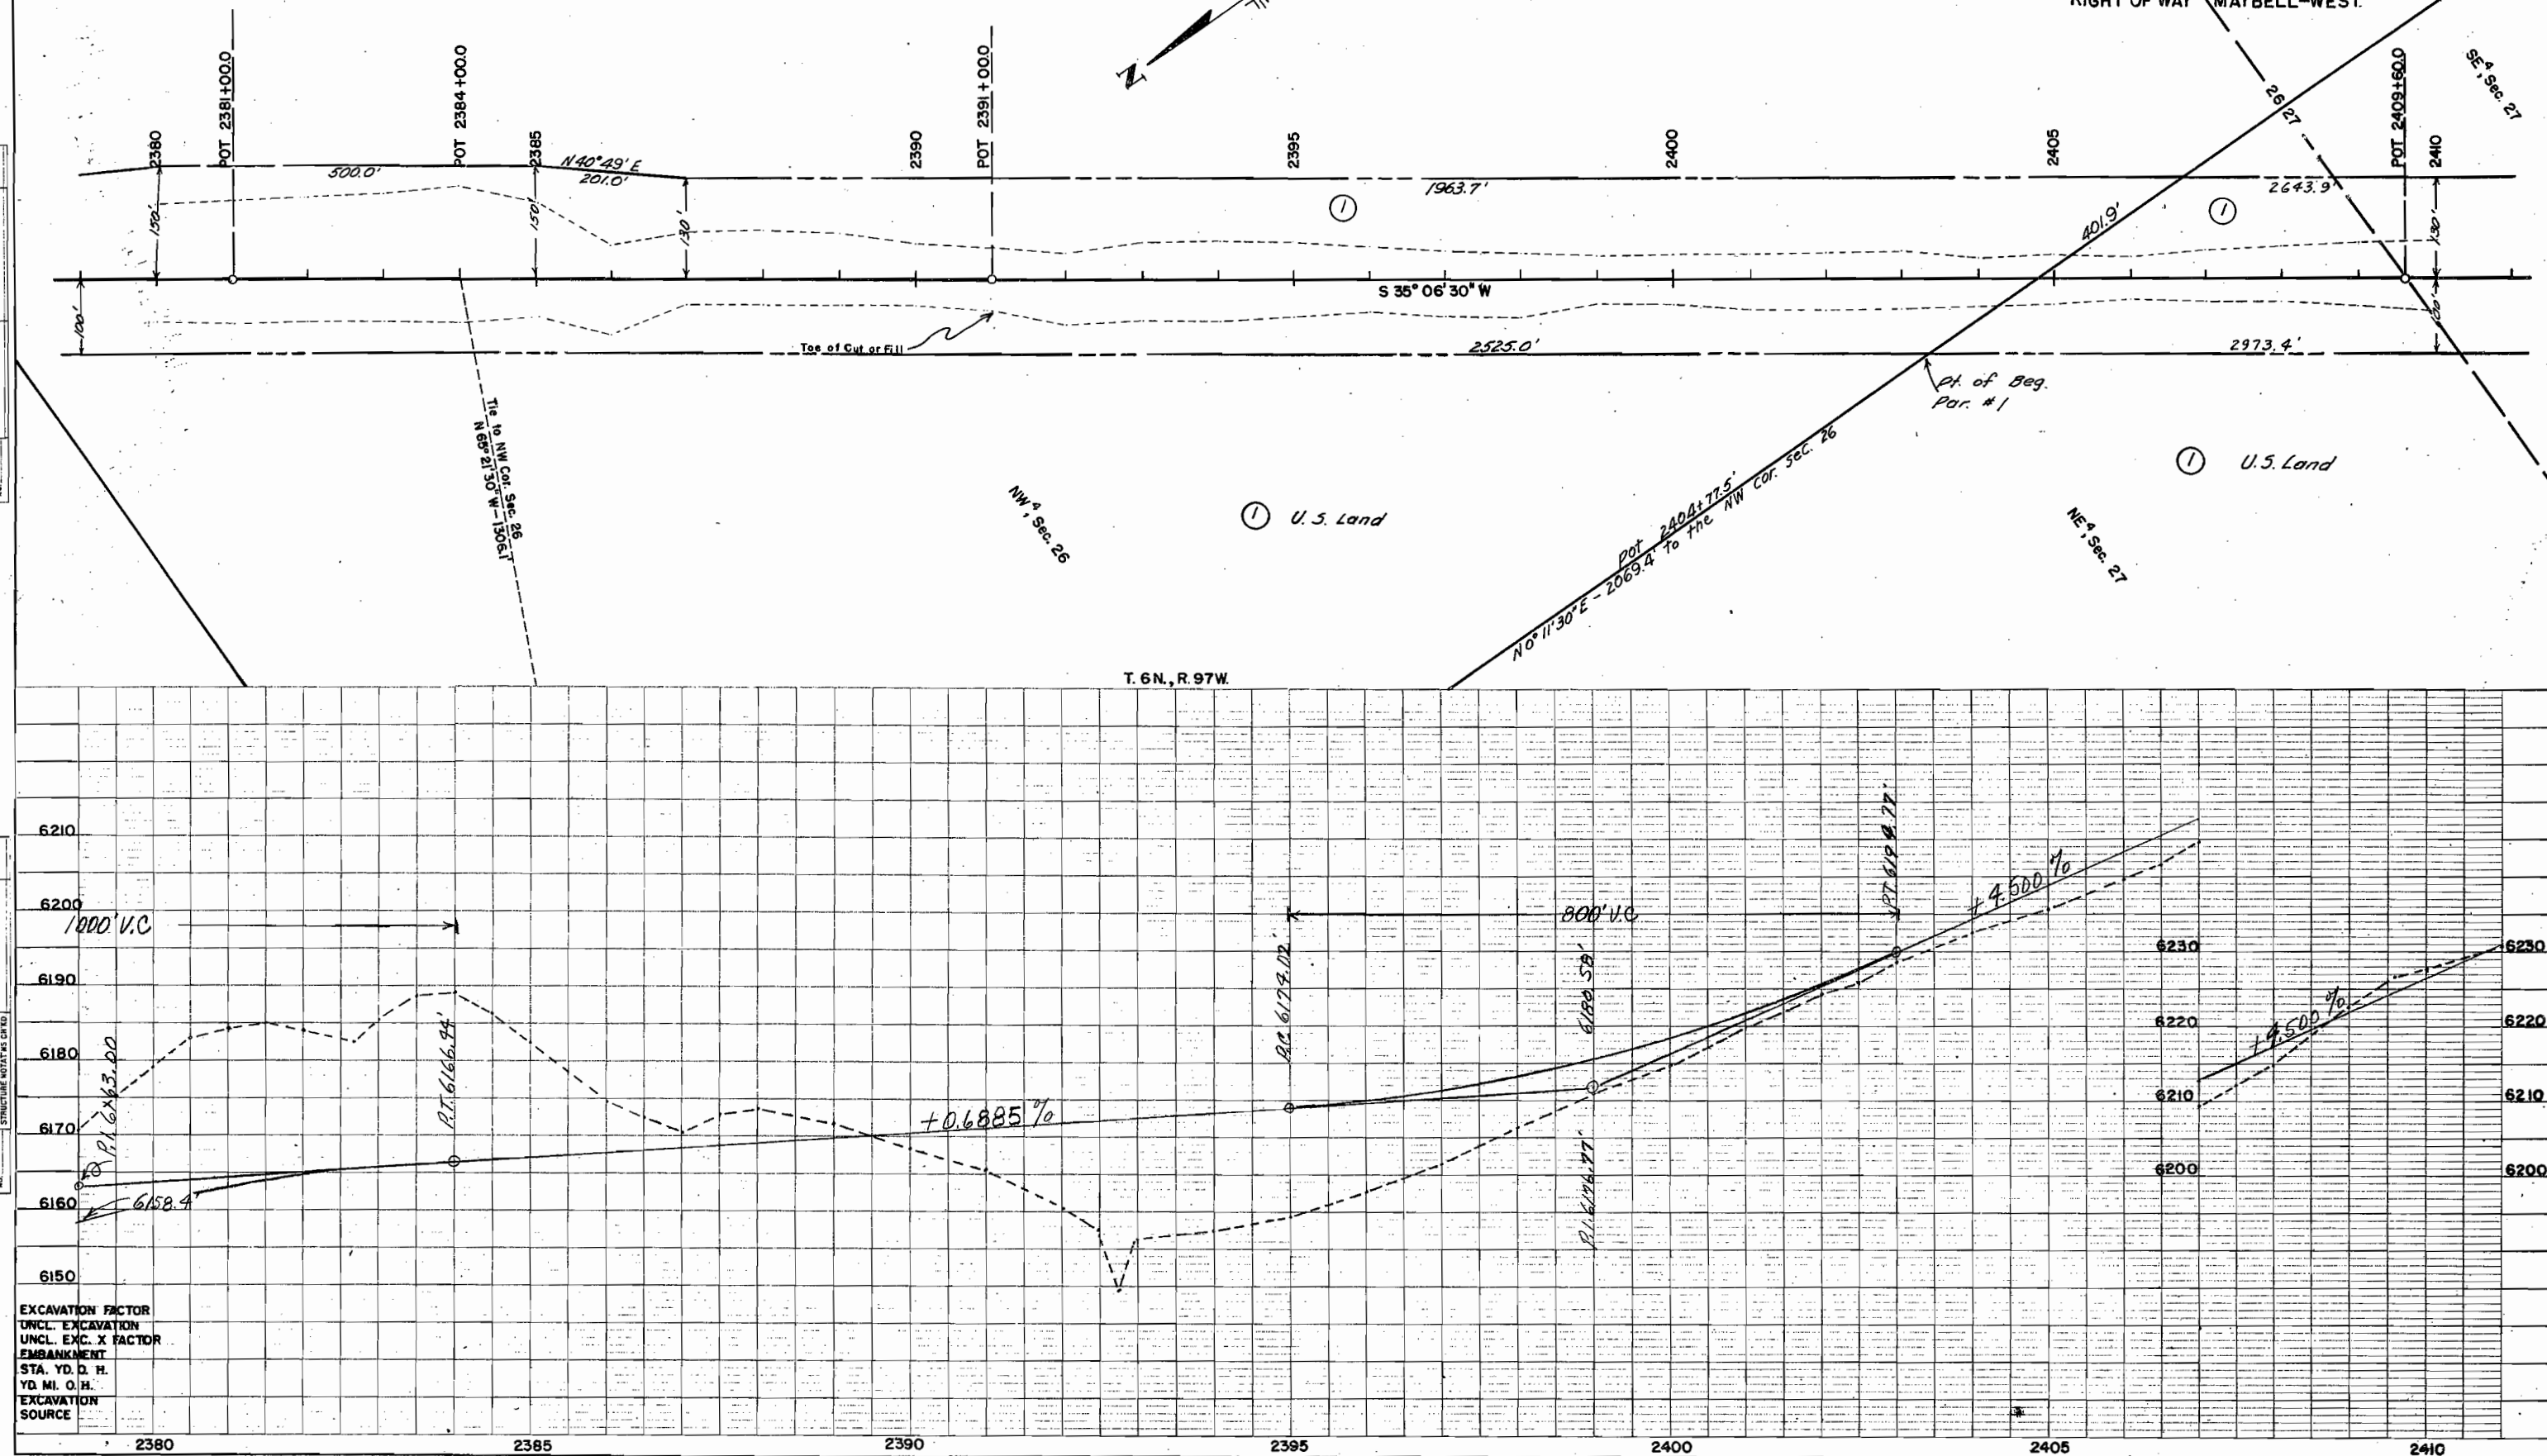


NOTE: BOOK ALIGNMENT CHECKED
NO. RT. OF WAY CHECKED

NOTE: BOOK GRADE CHECKED
NO. PLUS NOTES
STRUCTURE NOTATIONS CHECKED

FED. ROAD DIV. NO.	DIST.	PROJ. NO.	SHEET NO.	TOTAL SHEETS
9	COLO.	F 005-1 (7)	8	

RIGHT OF WAY MAYBELL-WEST

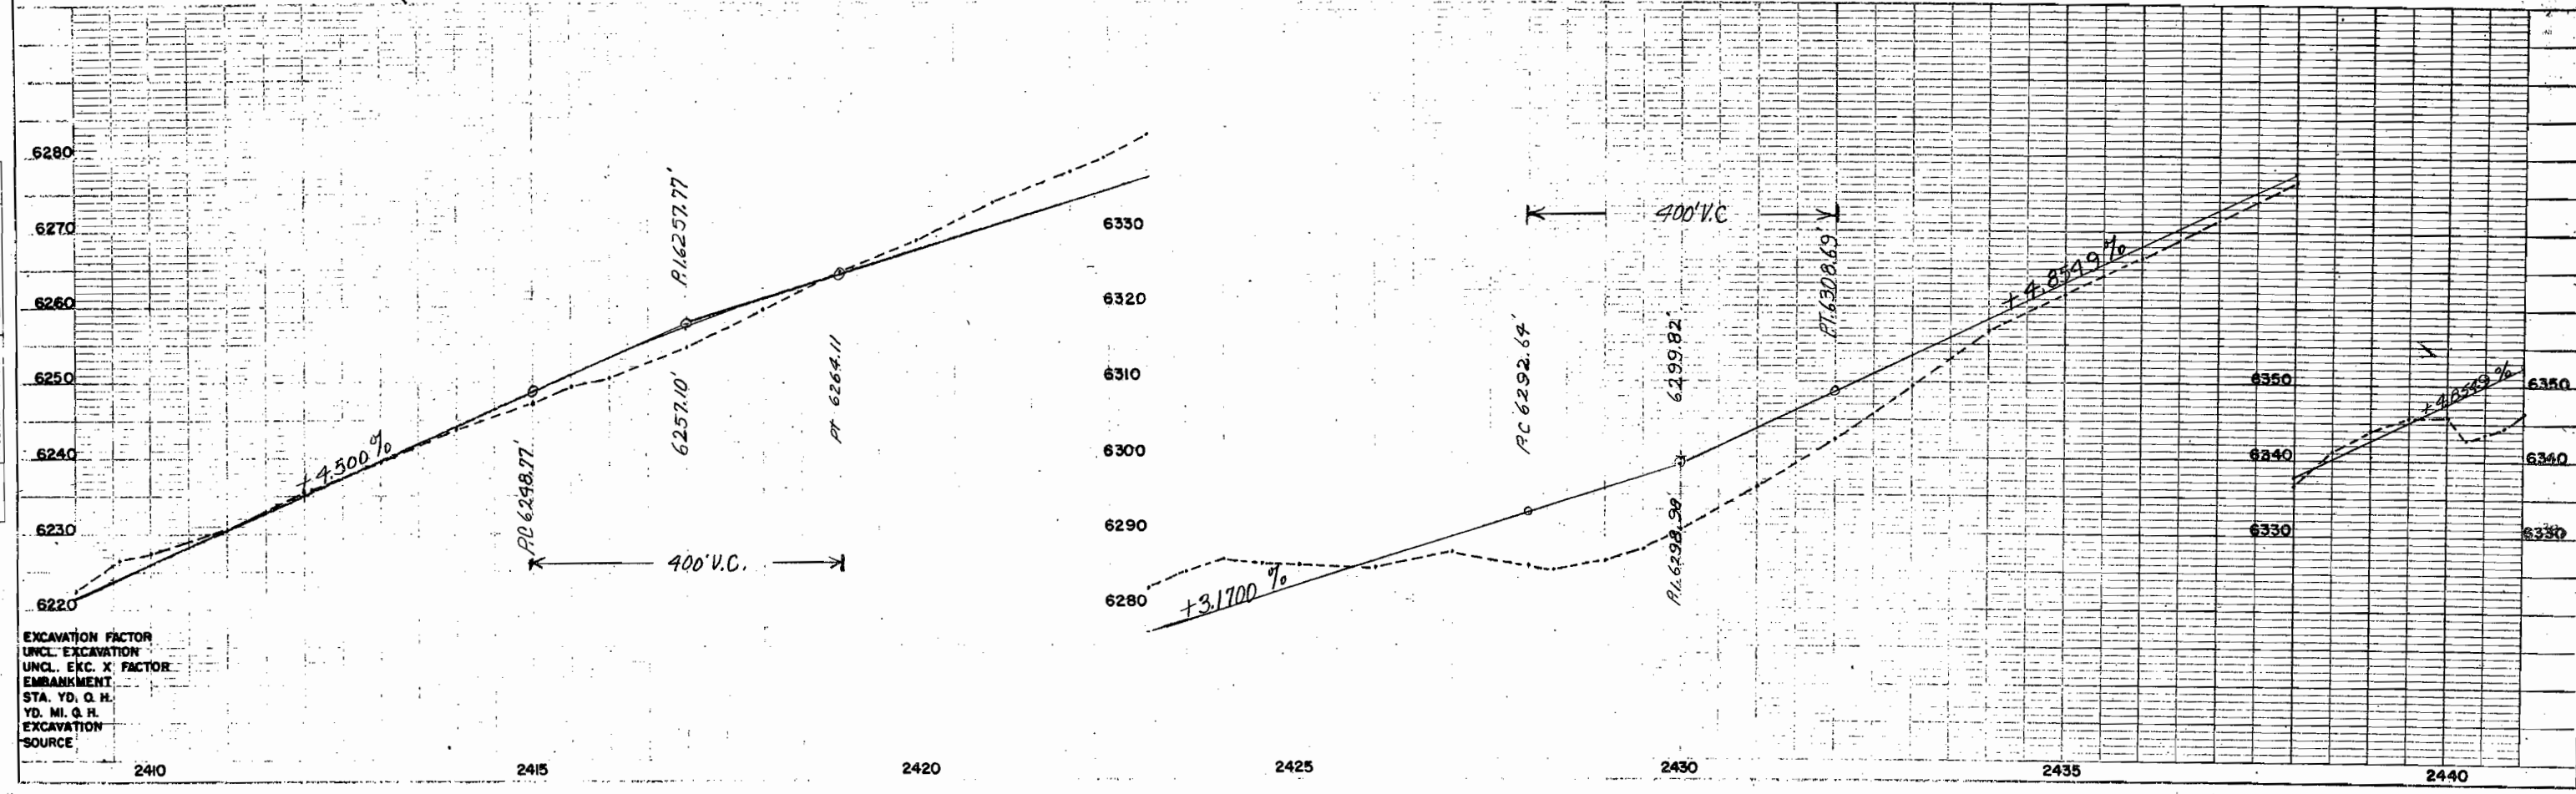
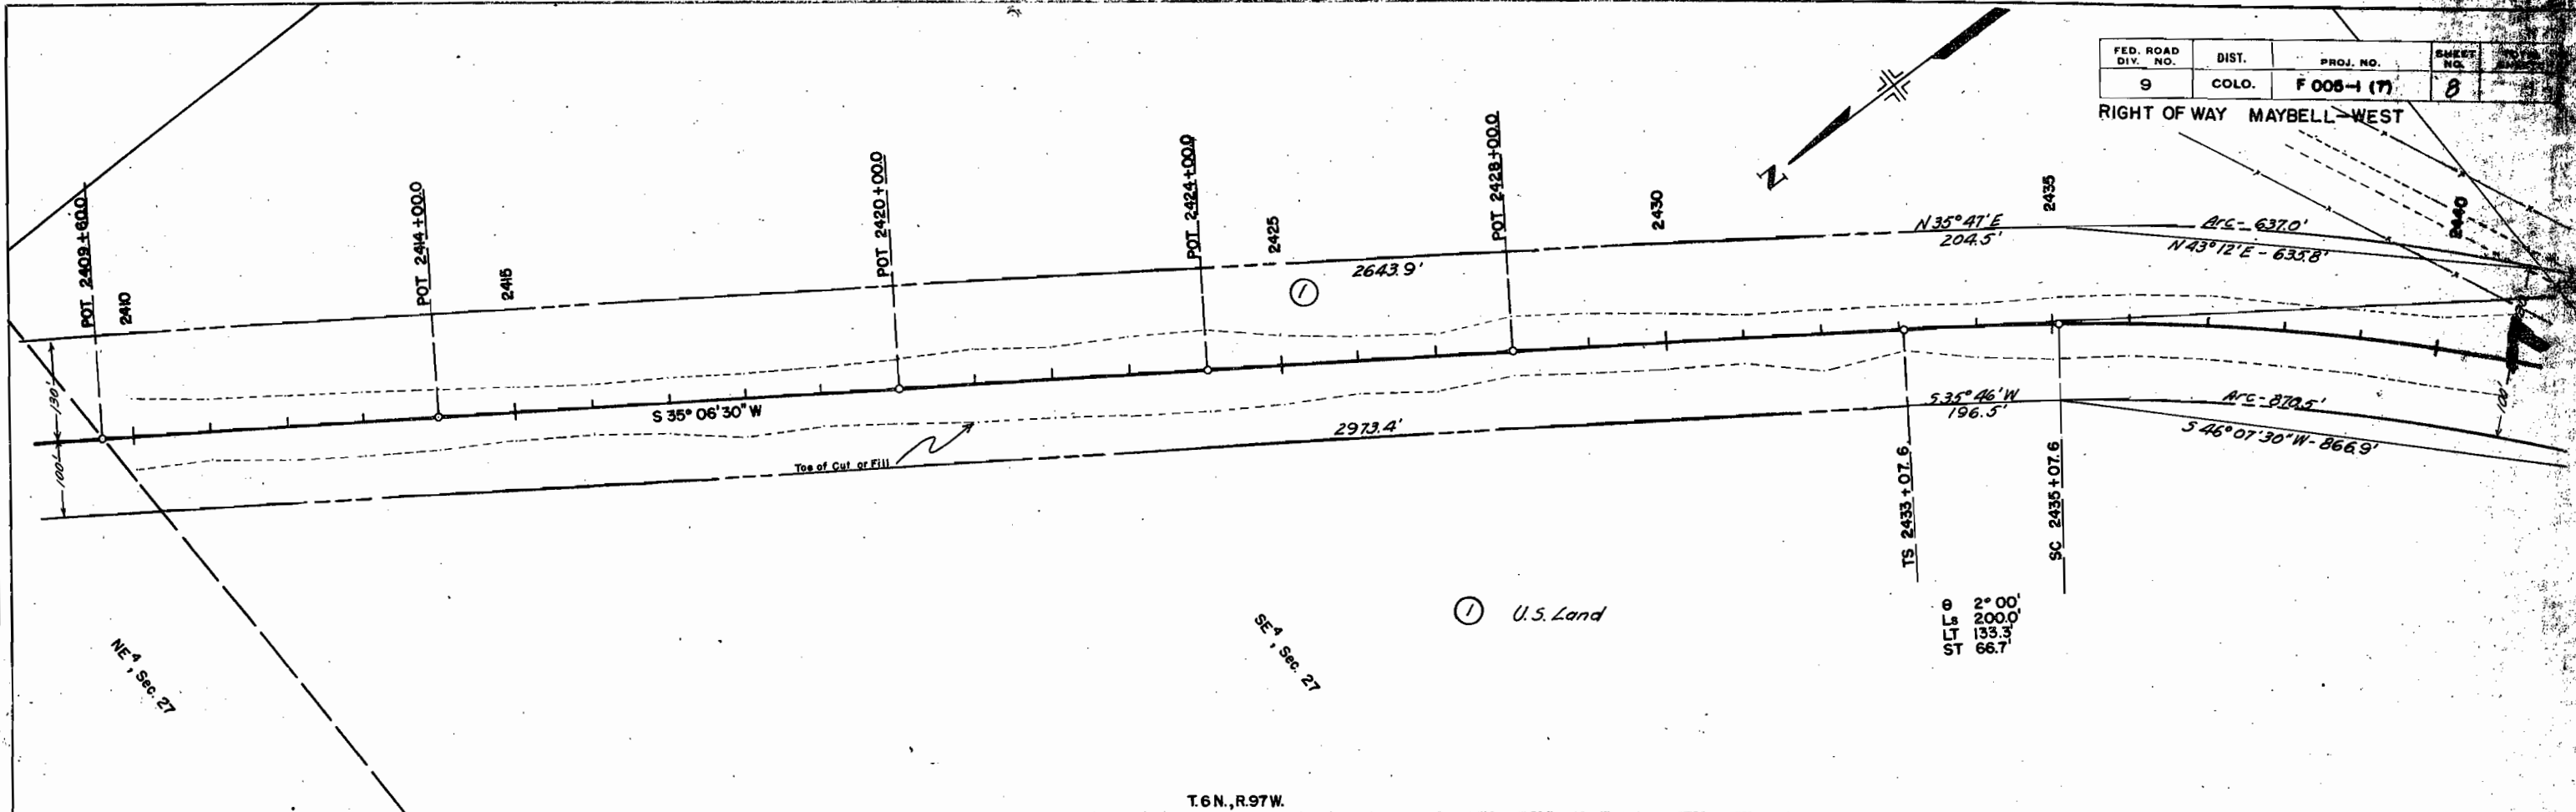


FED. ROAD DIV. NO.	DIST.	PROJ. NO.	SHEET NO.	TOTAL SHEETS
9	COLO.	F 005-1 (7)	9	

RIGHT OF WAY MAYBELL-WEST

NOTE BOOK
ALIGNMENT CHECKED
RT. OF WAY CHECKED
NO.

NOTE BOOK
STRUCTURE NOTED
NO.

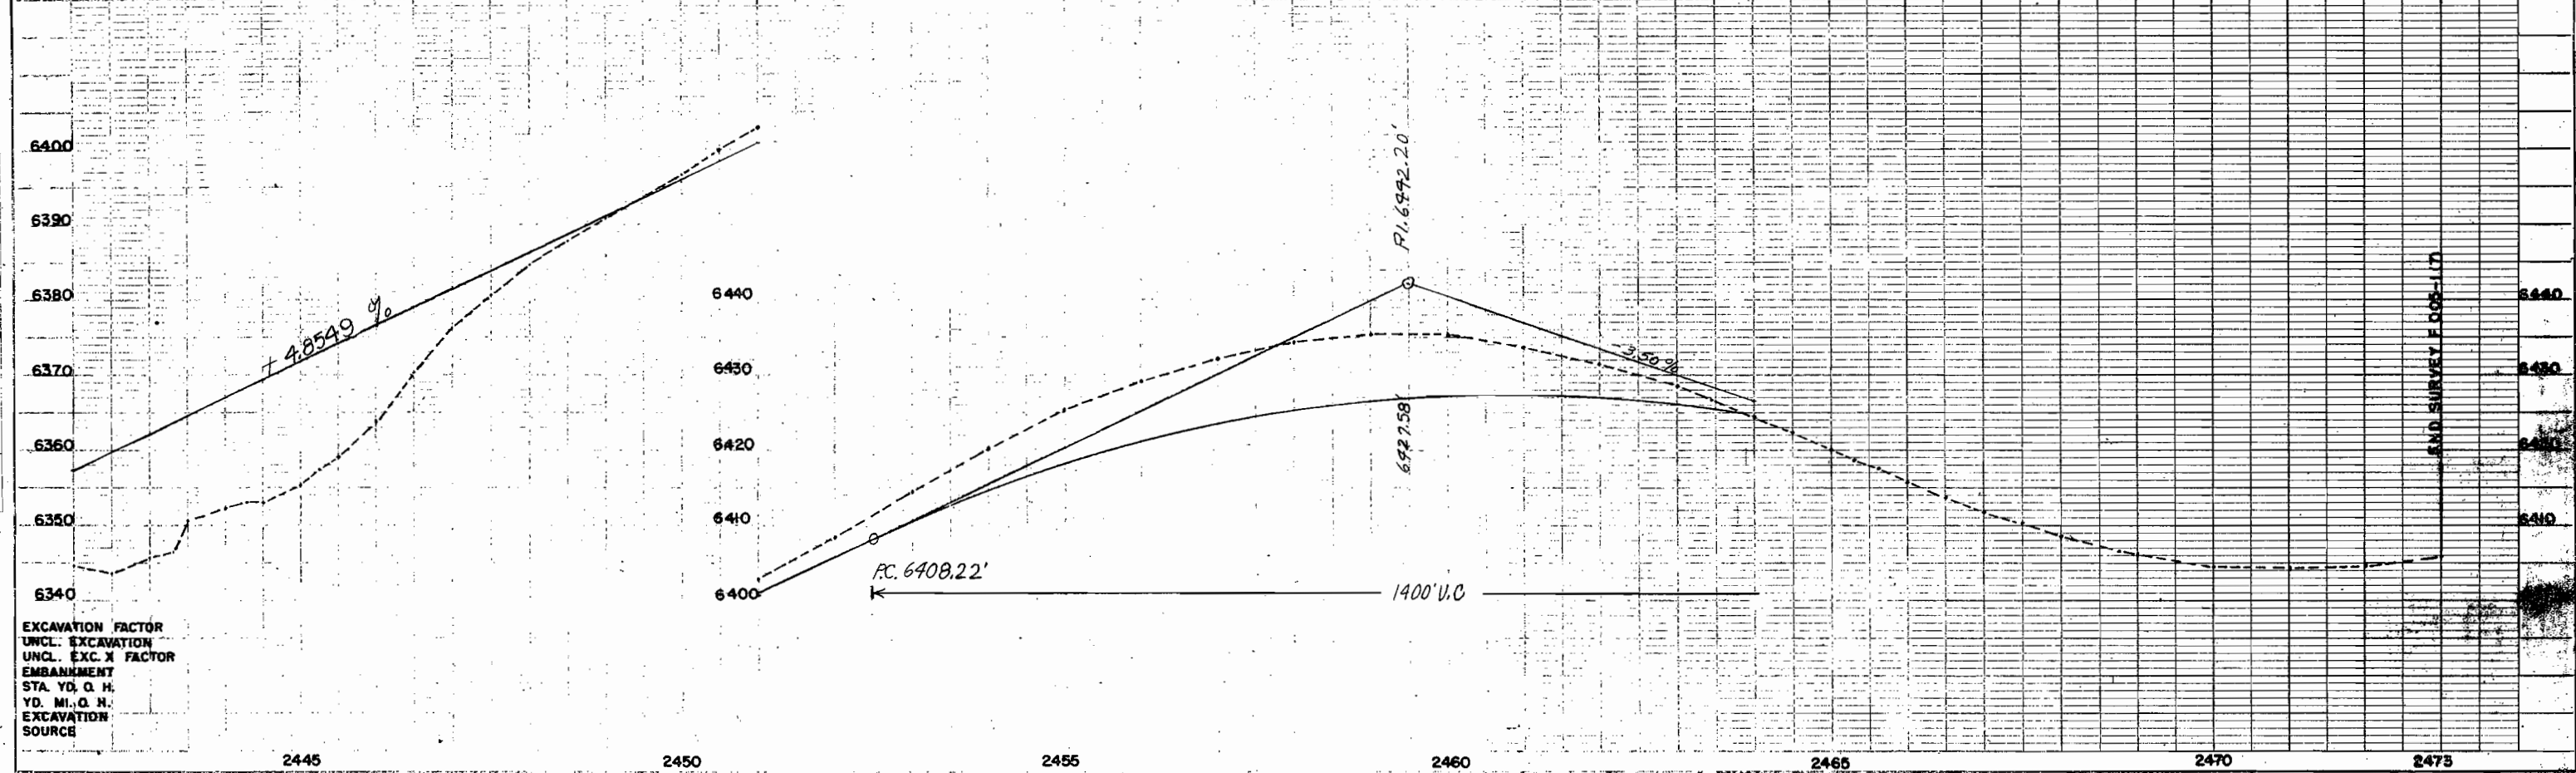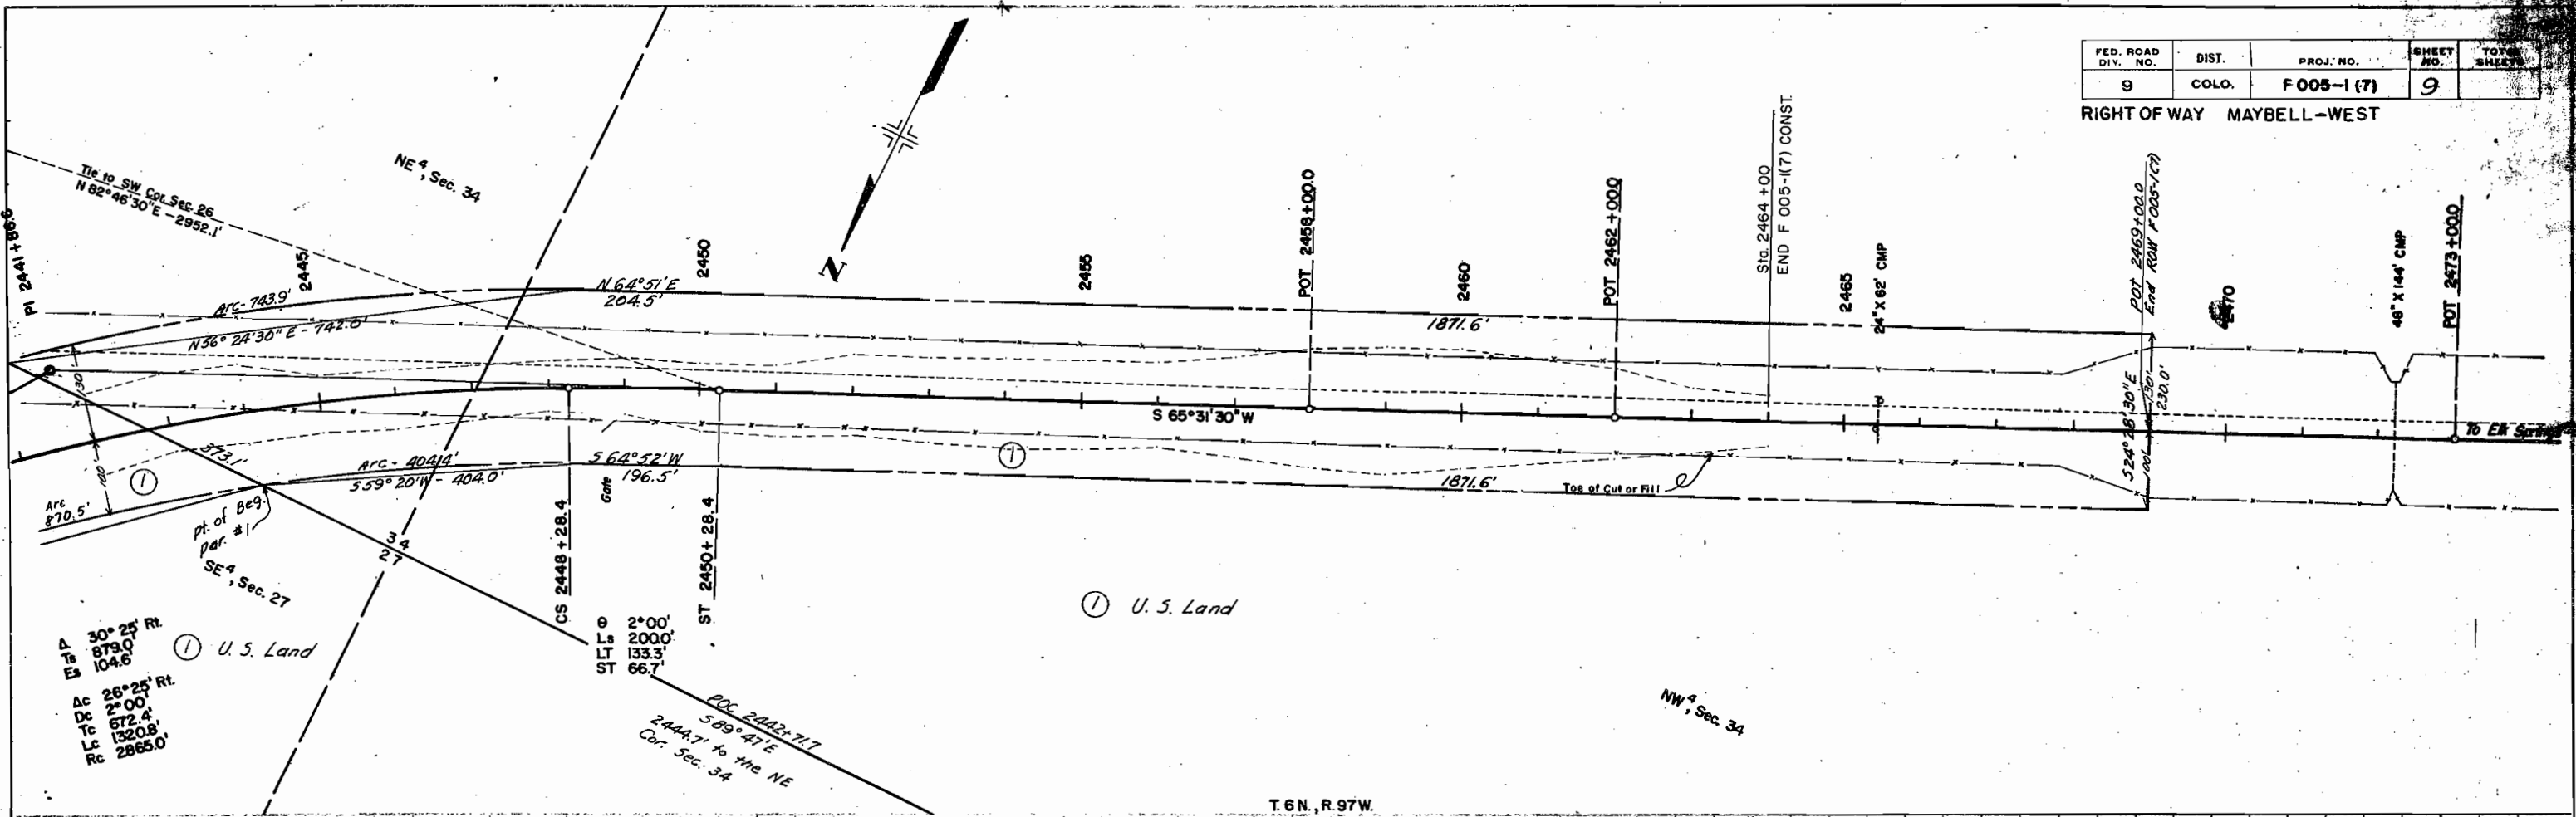

EXCAVATION FACTOR
UNCL. EXCAVATION
UNCL. EXC. X FACTOR
EMBANKMENT
STA. YD. Q. H.
YD. MI. Q. H.
EXCAVATION
SOURCE

FEDERAL ROAD DIVISION NO.	DISTRICT	PROJ. NO.	SHEET NO.	TOTAL SHEETS
8	COLORADO	F 005-1 (7)	10	

RIGHT OF WAY Maybell - West

