

COLORADO
DEPARTMENT OF HIGHWAYS
PLAN AND PROFILE OF PROPOSED
FEDERAL AID PROJECT NO. F 005 -2 (15)
STATE HIGHWAY NO. 2
GRAND COUNTY

EX OF SHEETS
1 TITLE SHEET
1 TABULATION SHEETS
1 PLAN & PROFILE SHEETS
1 OWNERSHIP MAPS
ations on this project calculated and checked
1 forces.

Drafting Room

FEDERAL ROAD DIVISION NO.	DISTRICT	PROJ. NO.	SHEET NO.	TOTAL SHEETS
9	COLORADO	F 005 - 2 (15)	1	

RIGHT OF WAY

REVISIONS	
4-1-59	added note

CONVENTIONAL SIGNS

CENTER LINE ——— PLAN SHEET ——— TITLE SHEET ———

RIGHT OF WAY LINE ——— R.O.W. MARKER ———

COUNTY LINE ———

TOWNSHIP OR RANGE LINE ———

LAND LINES ——— SECTION LINE ——— 1/4 SECTION LINE ——— 1/8 SECTION LINE ———

RAILROAD ——— TITLE SHEET ——— PLAN SHEET ———

BARBED WIRE FENCE ———

COMBINATION WIRE FENCE ———

SNOW FENCE ———

TELEPHONE & TELEGRAPH LINES ———

POWER LINE ———

DETOUR ———


PRESENT ROAD (Plan Sheets) ———

SCALES OF ORIGINAL DRAWINGS

ON PLAN. 1 IN. = 100 FT.
ON PROFILE. 1 IN. = 100 FT. HORIZONTAL
1 IN. = 10 FT. VERTICAL

GRADE LINE ON PROFILE IS SHOWN AS GRADE OF FINISHED ROAD
GROSS LENGTH OF PROJECT }
NET LENGTH OF PROJECT }

RIGHT OF WAY

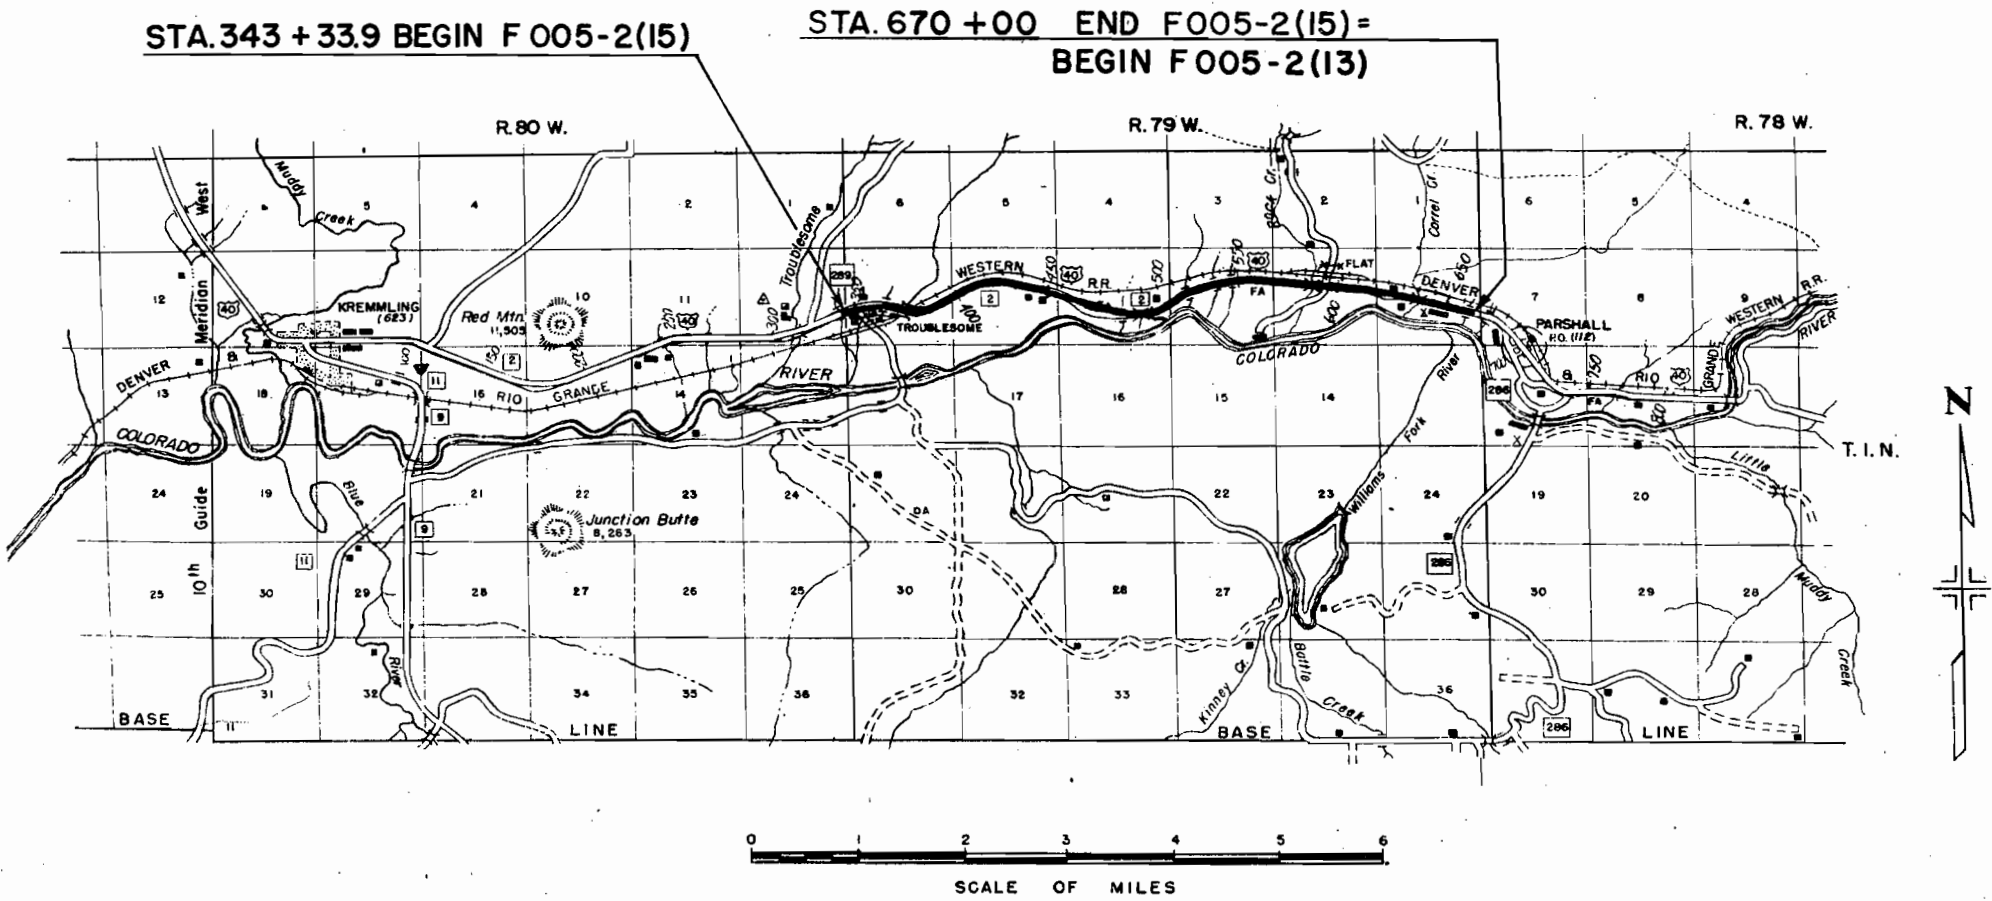

PROJ. F 005-2(15)

RIGHT OF WAY

REVISIONS		
4-1-59		P.C.
5-1-59	added: TE29	REC
6-8-59	E-40 Rev. 2	F.C.M.
6-29-59	Deleted E-40 added TE40	REC

[illegible]

P.04

Oct 17 '00 10:35

CDOT PROJ DEVELOPMENT Fax:303-757-9868

E 1/2 SE 1/4 Sec. 12
T. 1 N. R. 80 W.

4-1-59	34 Rev.	PC
3-23-60	Add 23 Rev. to E 1/4 cor. Sec. 12	CLD
4-8-60	addwd TE 23	REC

FED. ROAD DIST. NO.	DIST.	PROJ. NO.	SHEET NO.	TOTAL SHEETS
9	COLO.	FO05-2 (15)	3	

RIGHT OF WAY

Pl. of Beg. 24 Rev.
to E 1/4 cor. Sec. 12
N 10° 09' E - 262.9'

POST. 340 + 62.5 on "B" LINE
POST. 344.9' AN. of PL 337 + 70
of "A" LINE.

655.9' T. 1 N. R. 80 W.
T. 1 N. R. 79 W.

N 57° 21' E.
345' B"
345' B"
N 7° 06' 15" E.
N 65° 00' 30" E.
190.8'
N 65° 33' 30" E.
183.2'

N 10° 09' E
388' SW 1/4 Sec. 7
T. 1 N. R. 79 W.

Rev
24 Lloyd A. & Edna L. Palmer
STA. 343 + 33.9 = BEGIN
CONST. FO05-2(15)


PROJECTED

0 1° 15' R
Ls 200.0'
LT 133.34'
ST 66.67'

23 Rev
B Lloyd A. & Edna L. Palmer

TE 23

STA. 325 + 19.9 = BEGIN
R.O.W. FO05-2(15)

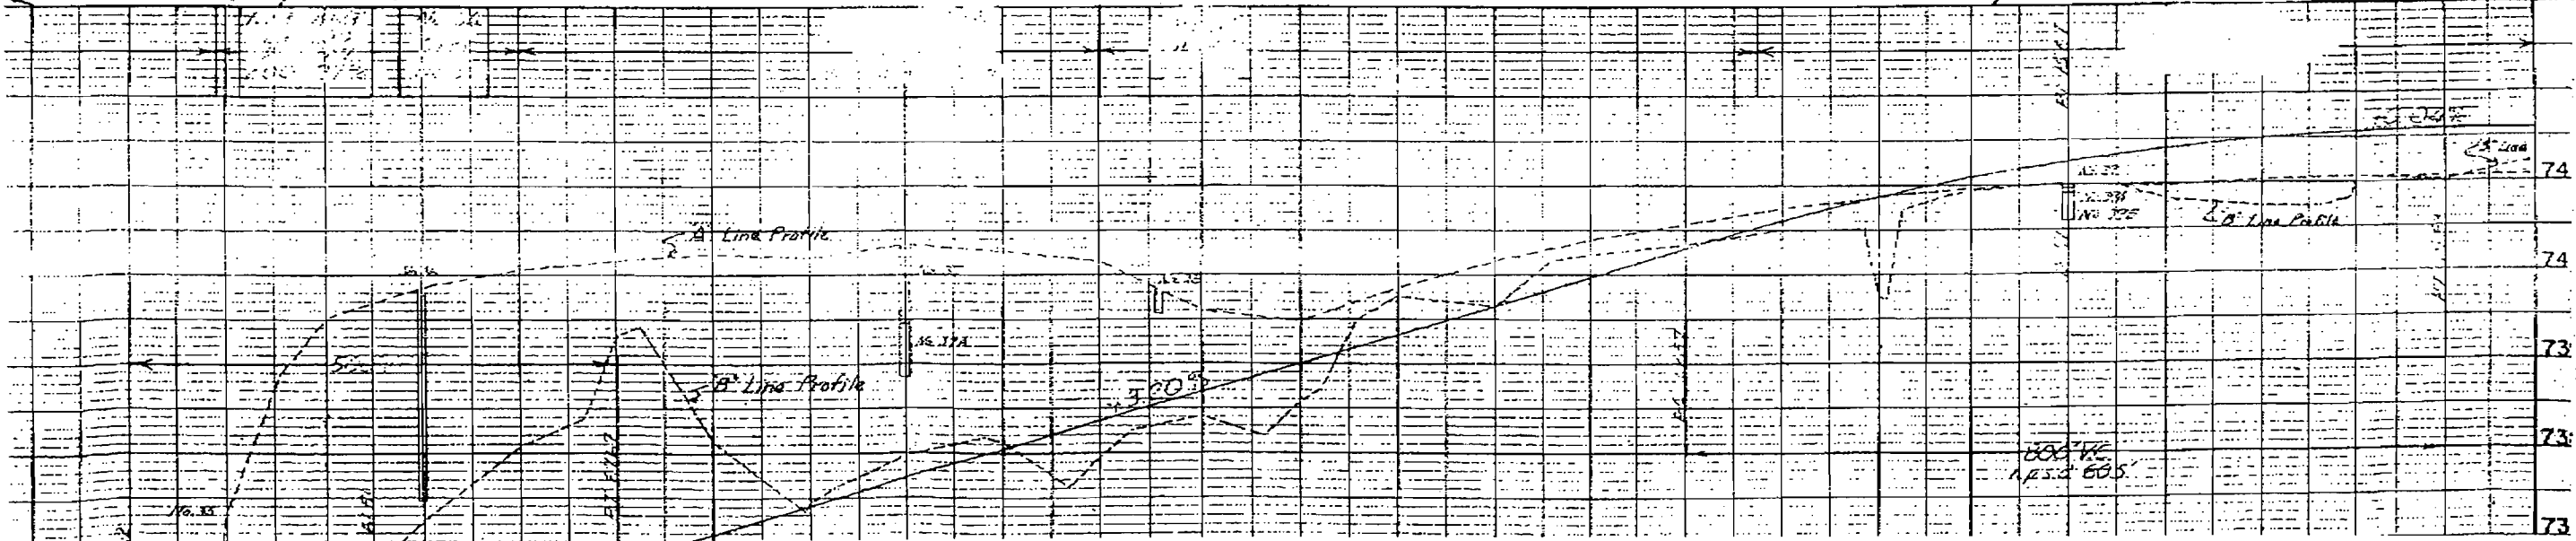

W1/2 SE1/4 Sec.12
T.1N. R.80 W.

E1/2 SE1/4 Sec.12
T.1N. R.80 W.



REVISIONS		
4-1-59	24 Rev.	FCM

FED. ROAD DIST. NO.	DIST.	PROJ. NO.	SHEET NO.	TOTAL SHEETS
9	COLO.	F 005-2 (15)	3	

RIGHT OF WAY



POST 340+62.3 on "B" LINE
POST 344.9' Ah. of P.I. 337+70.0
of "A" LINE.
Pt. of Beg. 24 Rev.
to E1/4 cor. Sec.12
N1°09'E-262.9'



62.9 T.1N. R.80W.
T.1N. R.79W.

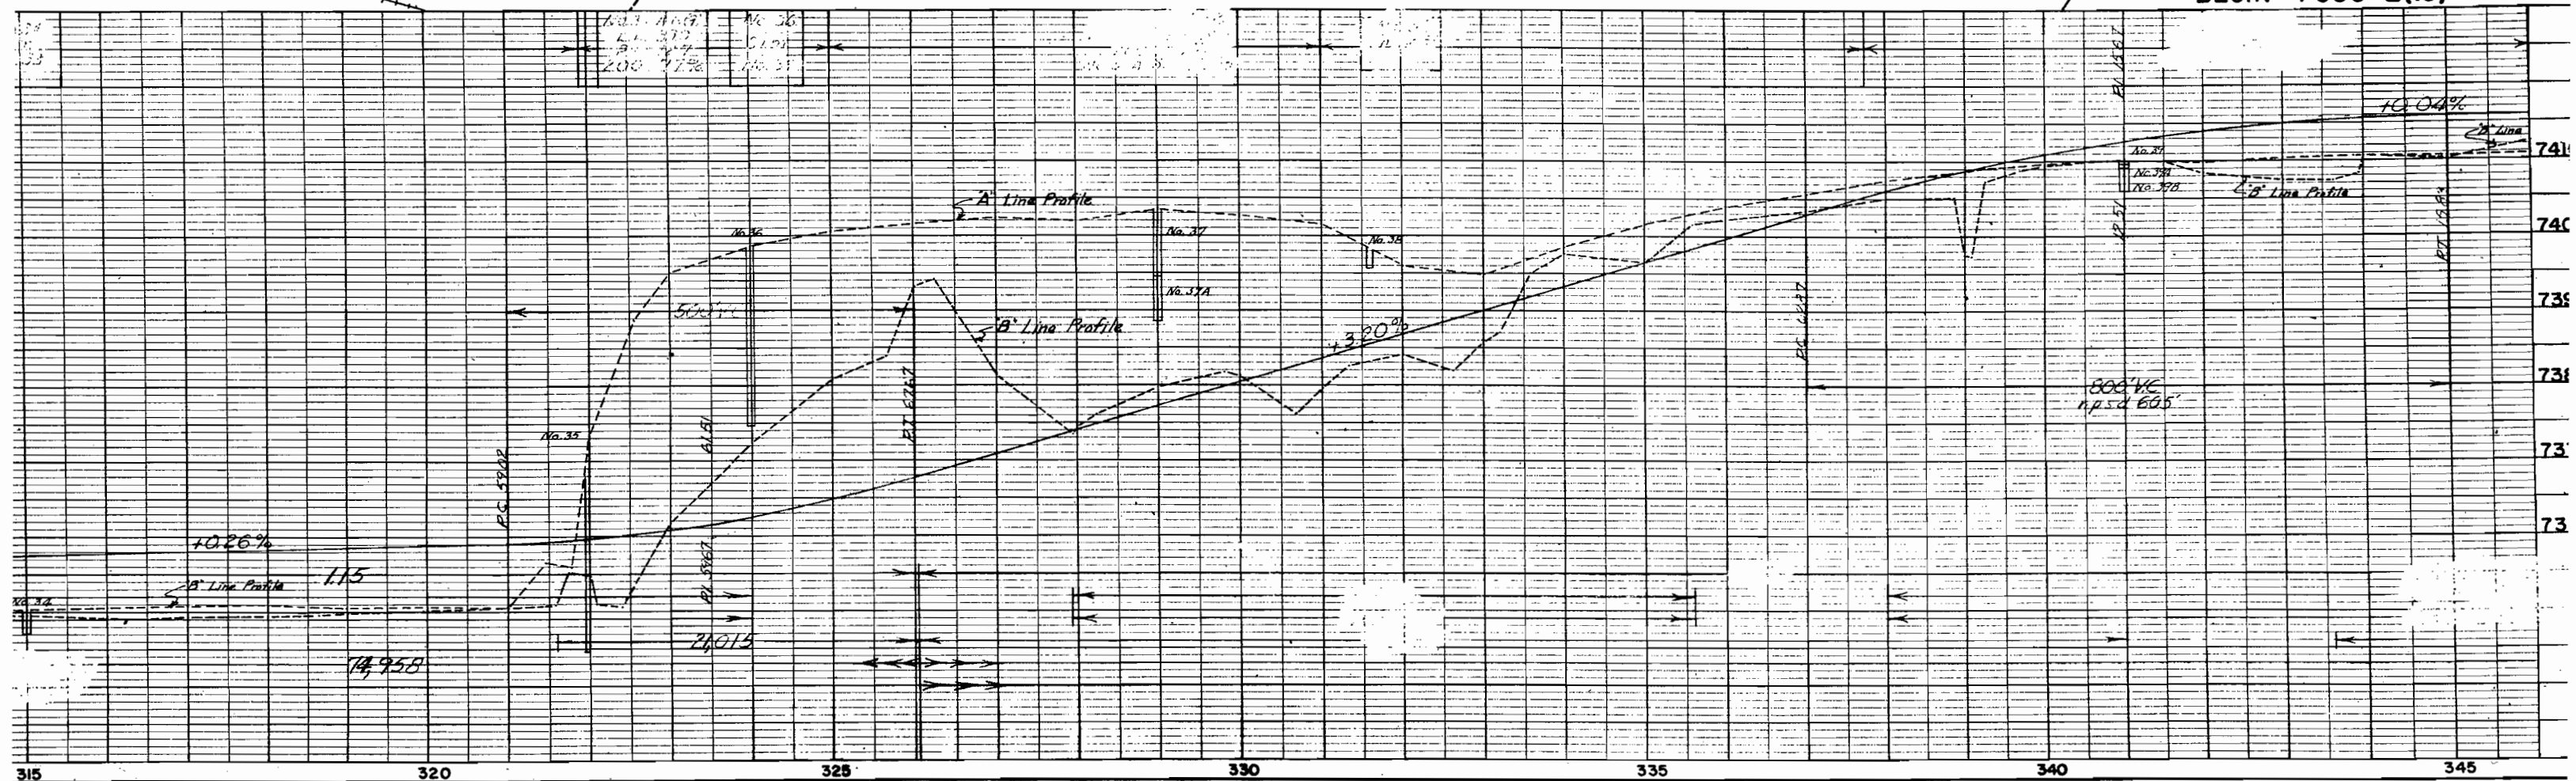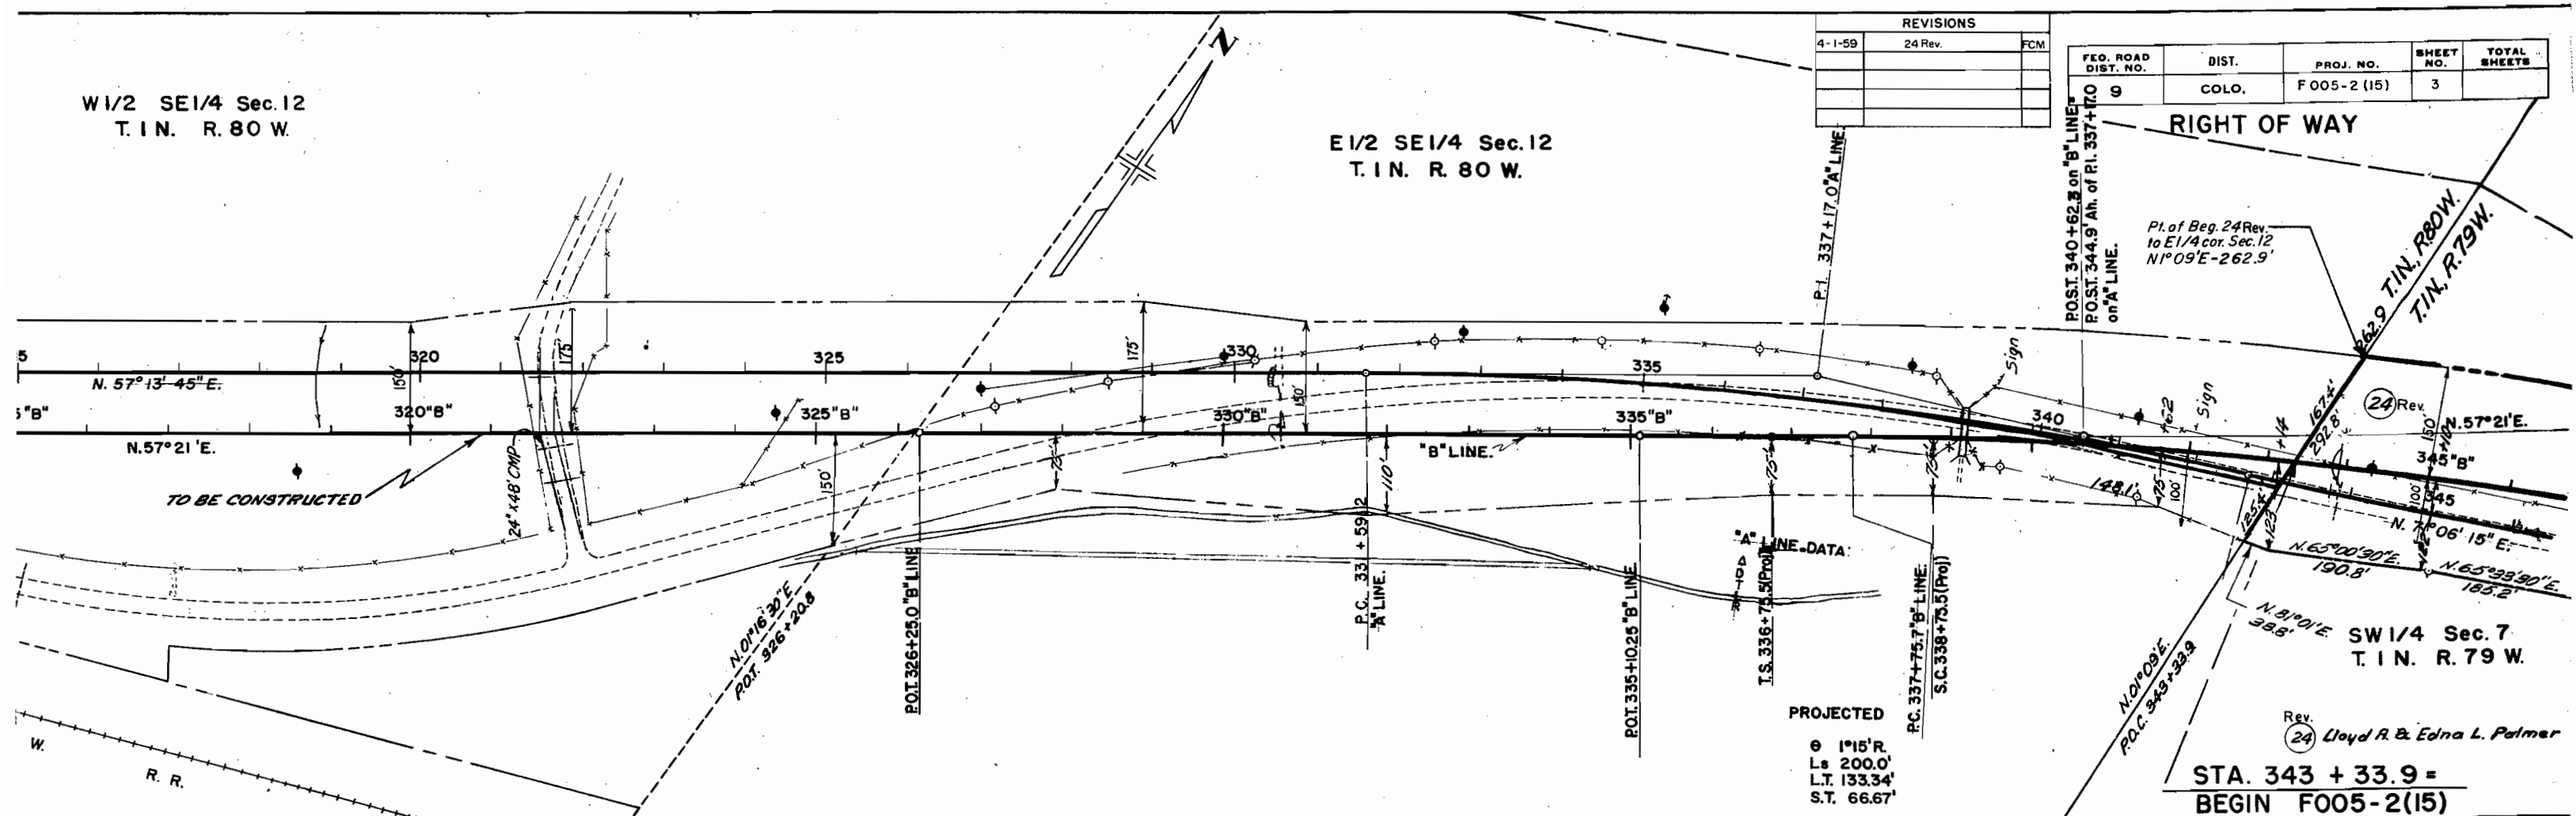

FED. ROAD DIST. NO.	DIST.	PROJ. NO.	SHEET NO.	TOTAL SHEETS
9	COLO.	F 005-2 (15)	4	

REVISIONS		
4-1-59	24 Rev.	FCM
4-1-61	Road approach	RC

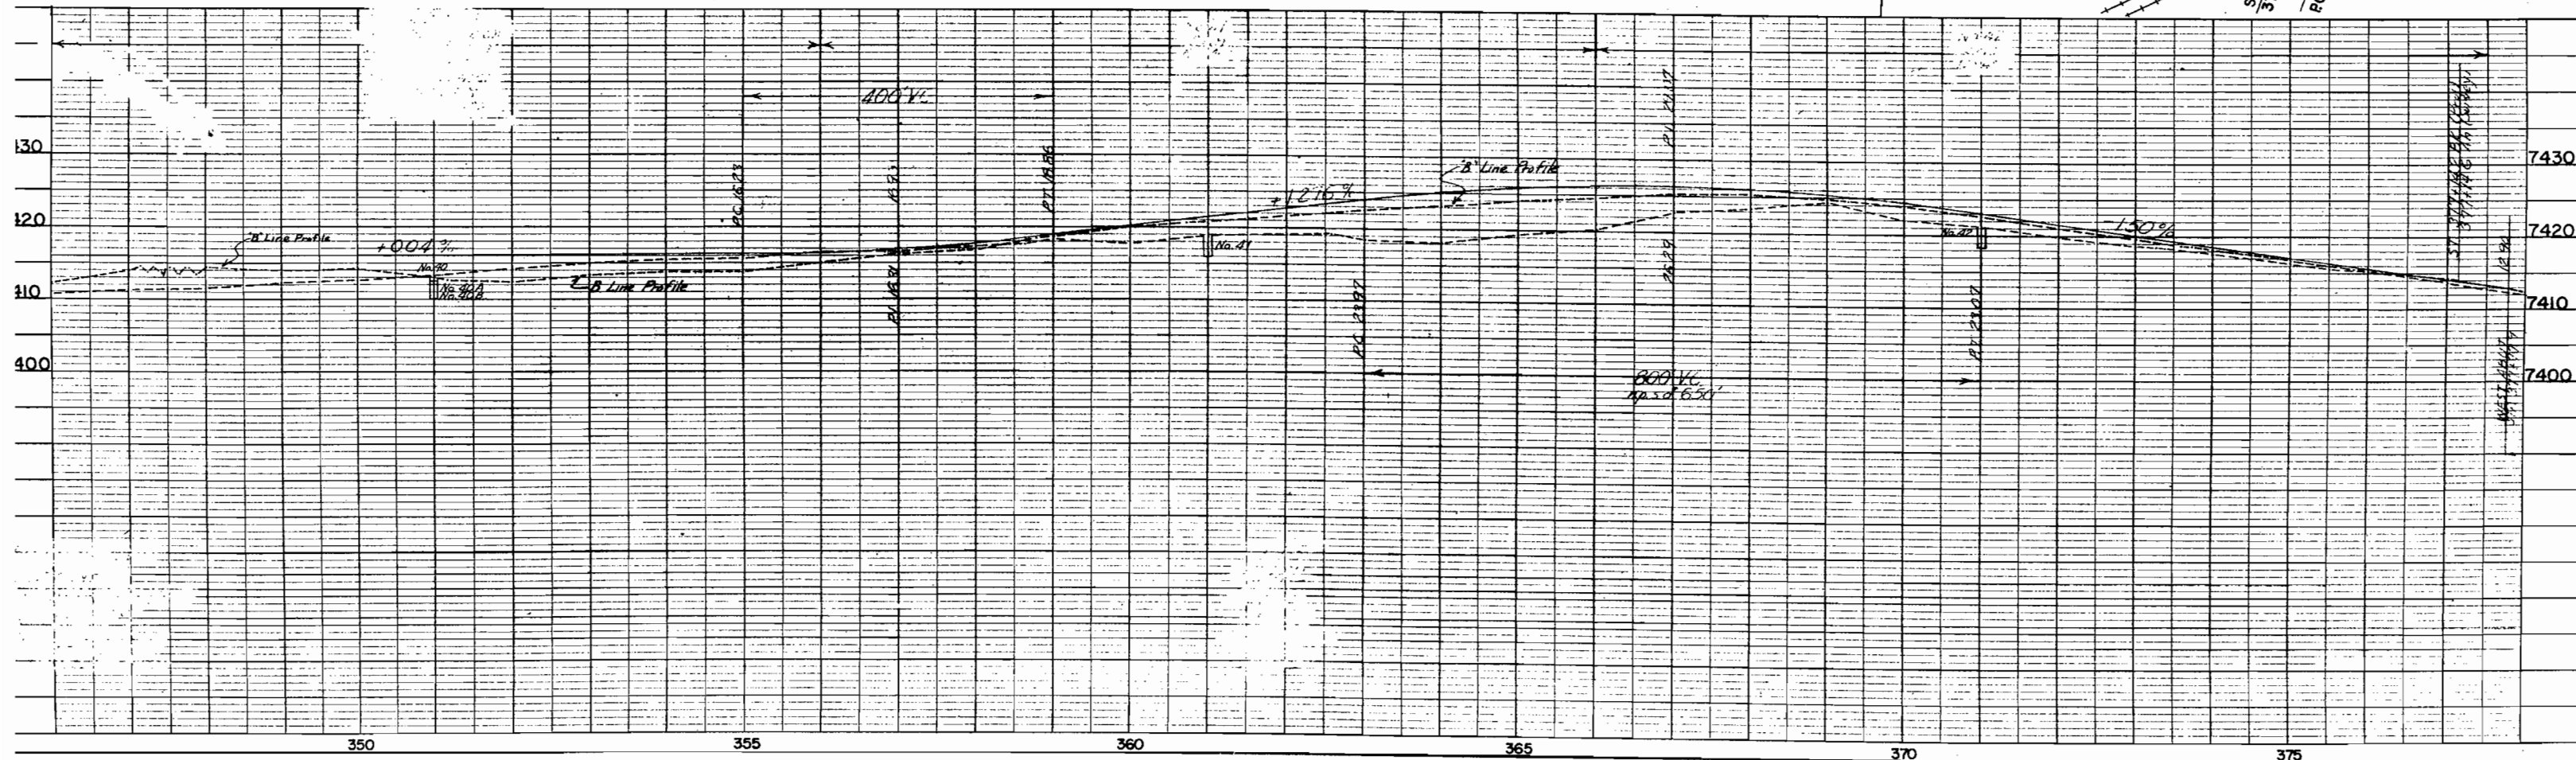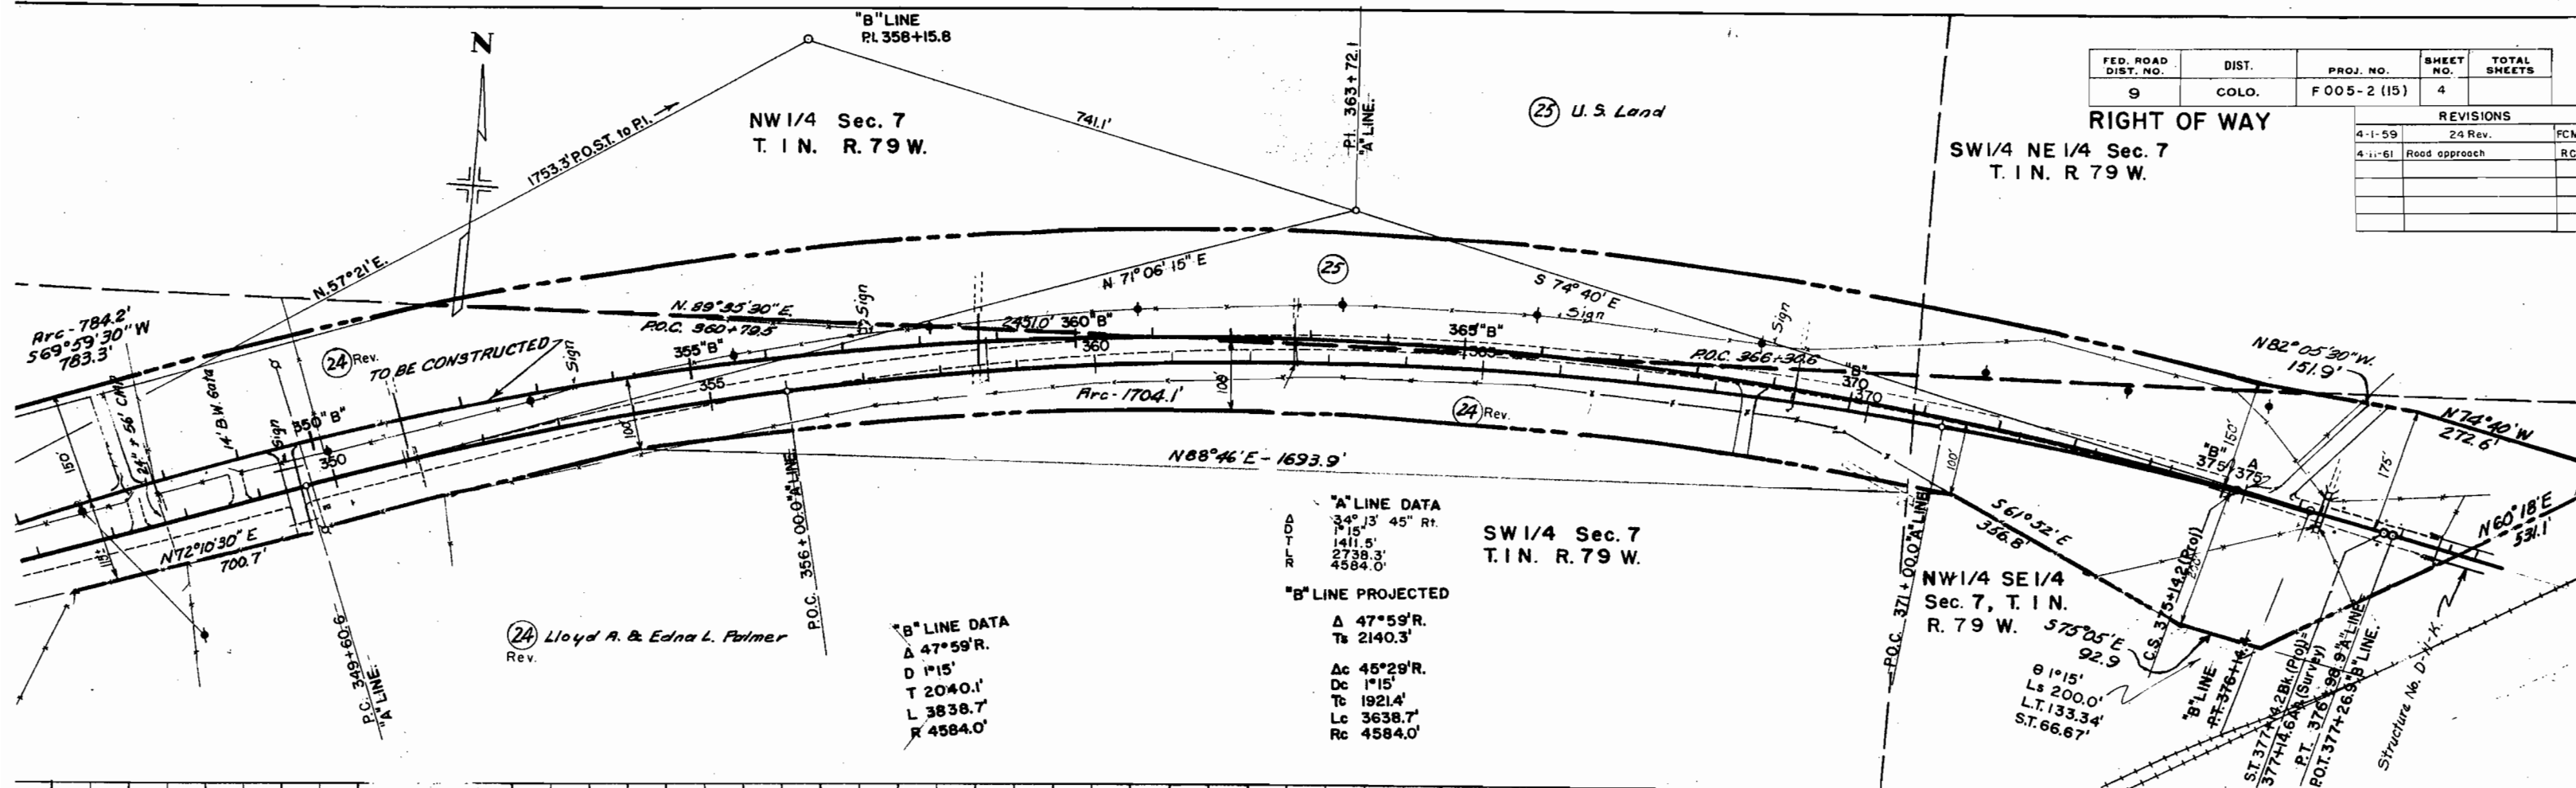

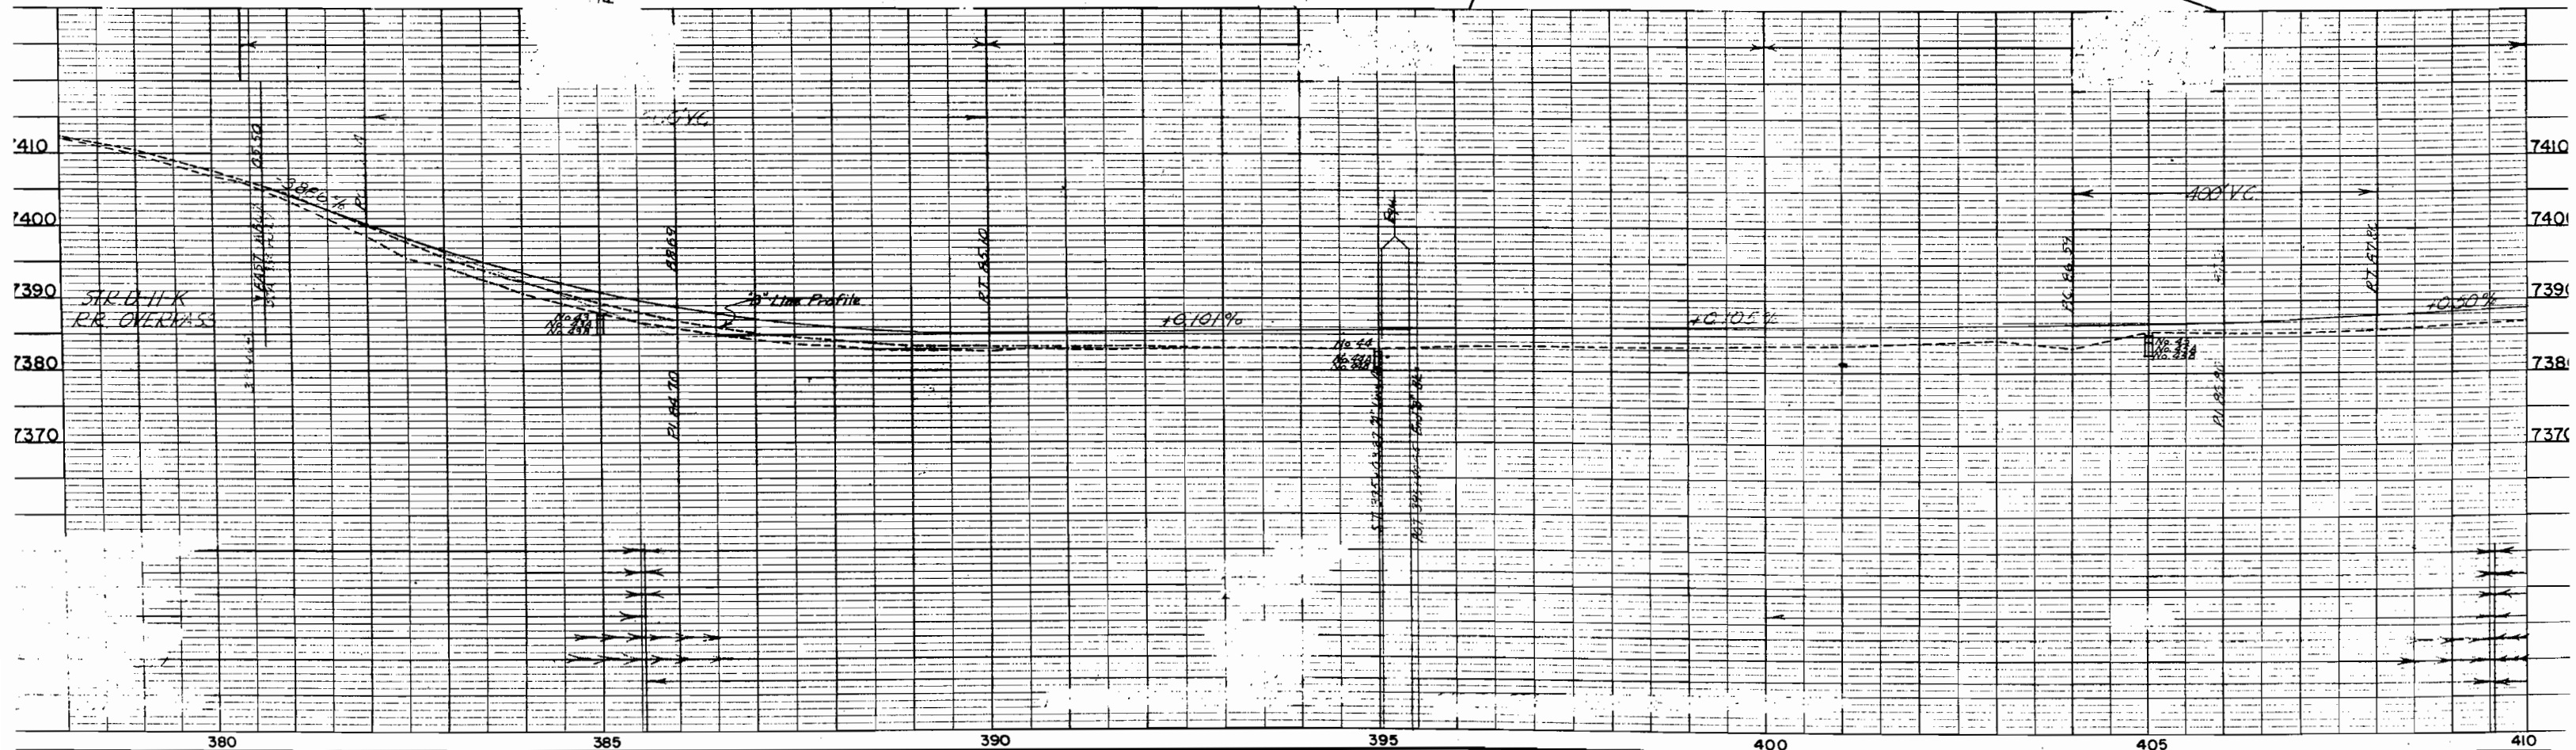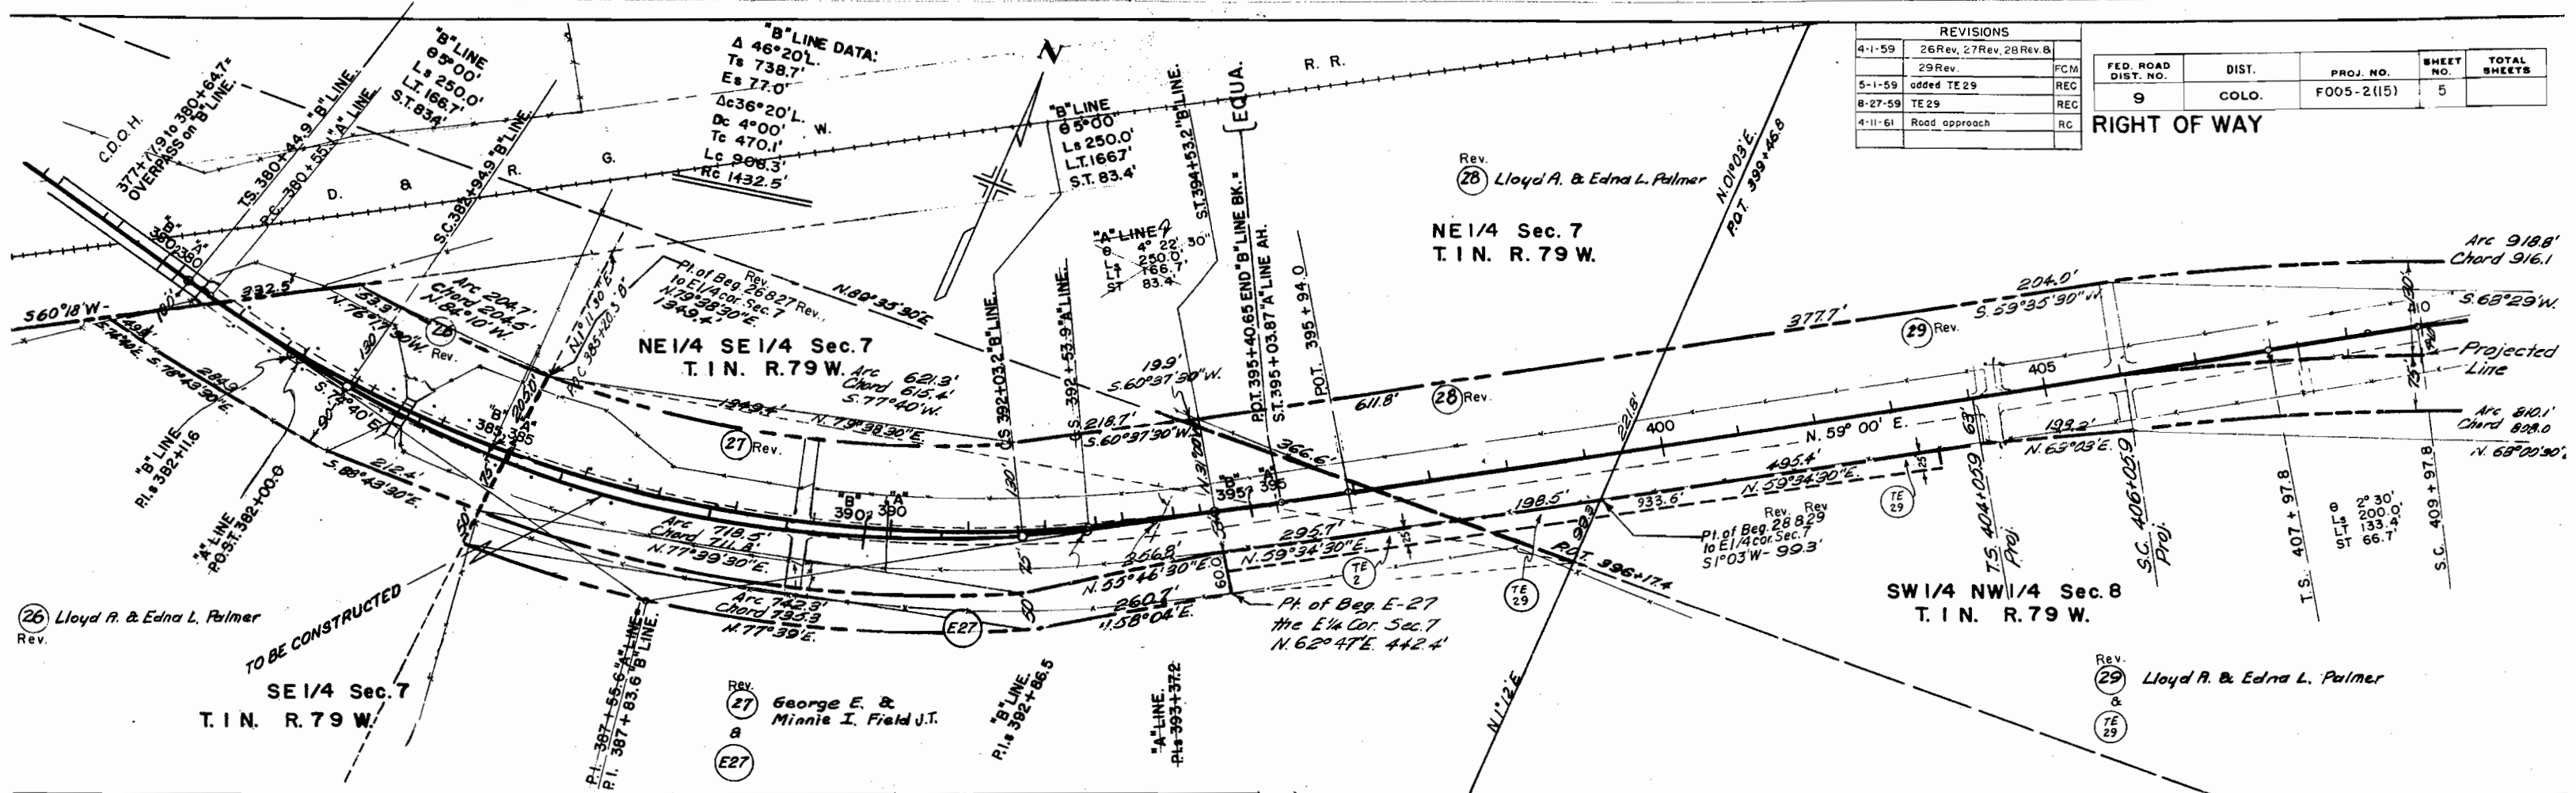

SW 1/4 NW 1/4 Sec. 8
T. 1 N. R. 79 W.



SE 1/4 NW 1/4 Sec. 8
T. 1 N. R. 79 W.


The Denver & Rio
Grande Western R. R. Co.
(Purchased under F 005-2(13).)

FED. ROAD DIST. NO.	DIST.	PROJ. NO.	SHEET NO.	TOTAL SHEETS
9	COLO.	F 005-2 (15)	6	

RIGHT OF WAY		
REVISIONS		
4-1-59	29 Rev. & 30 Rev.	FC
4-11-61	Road approach	RC


NE 1/4 Sec. 8 T. 1 N. R. 79 W.	
-----------------------------------	--

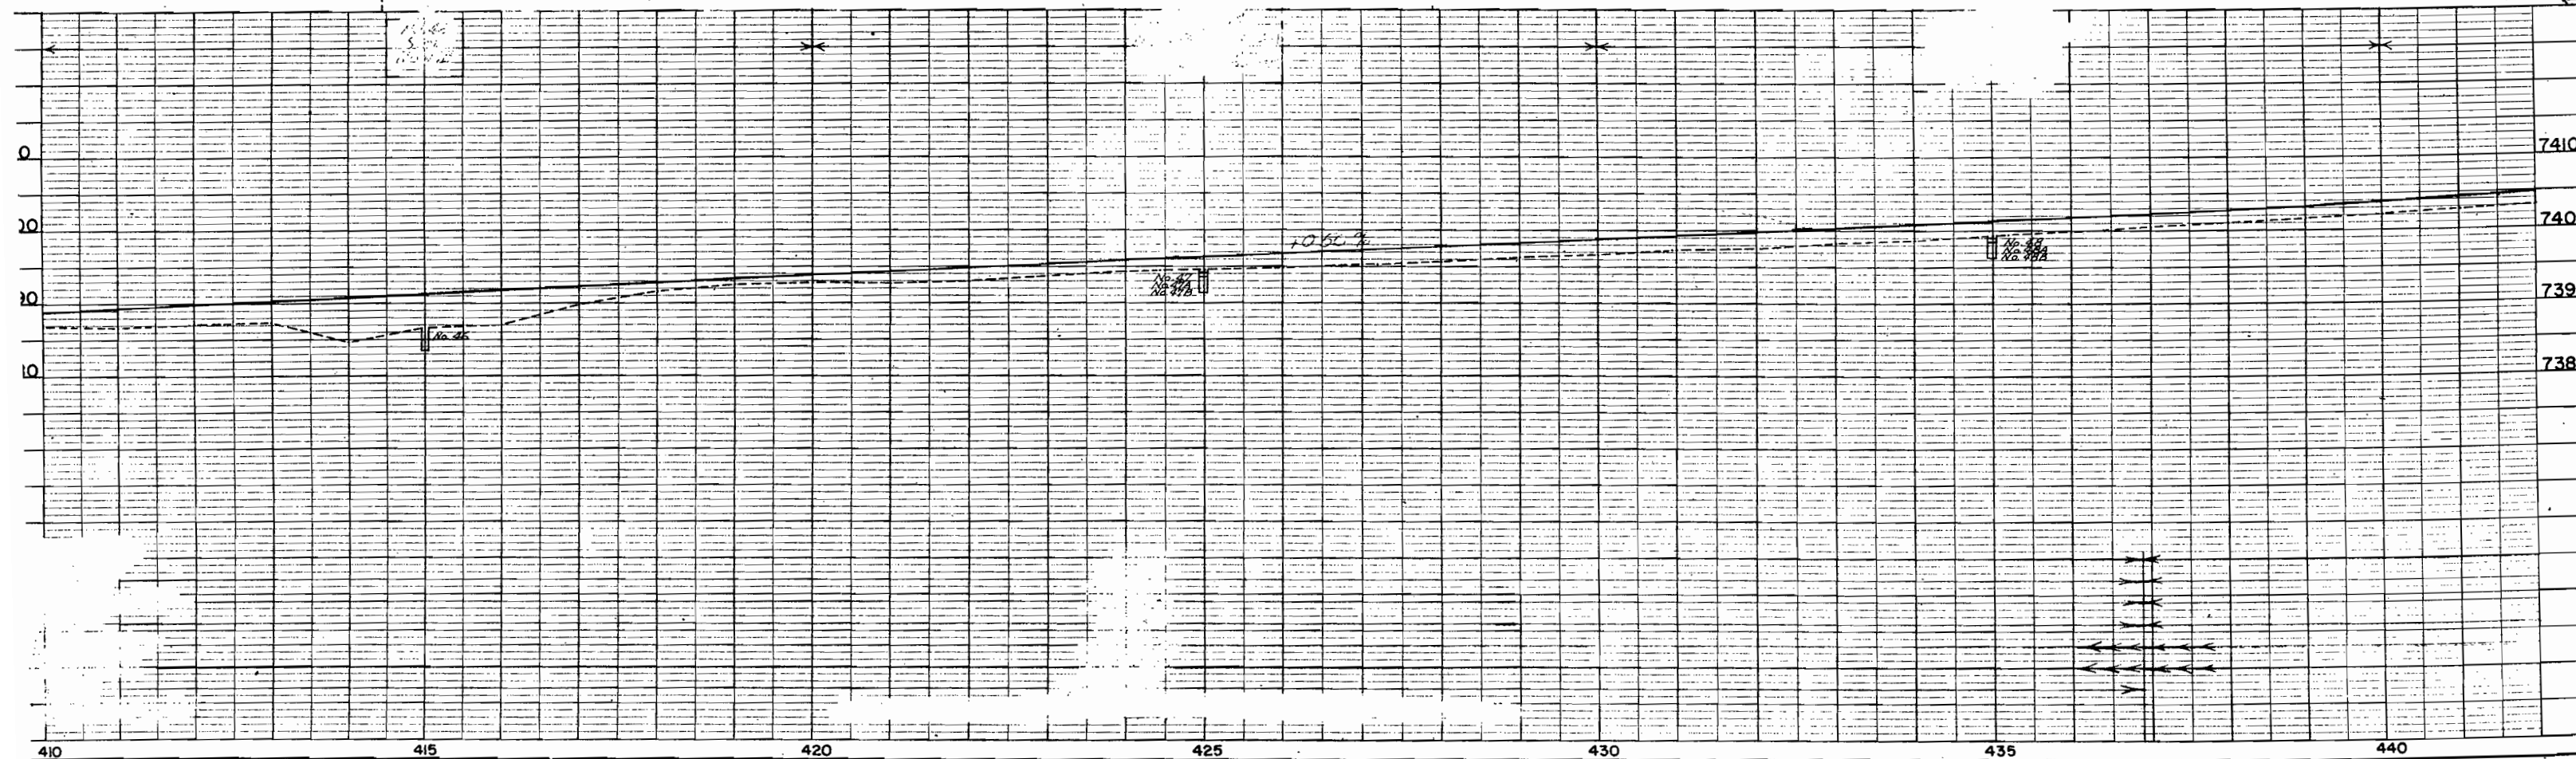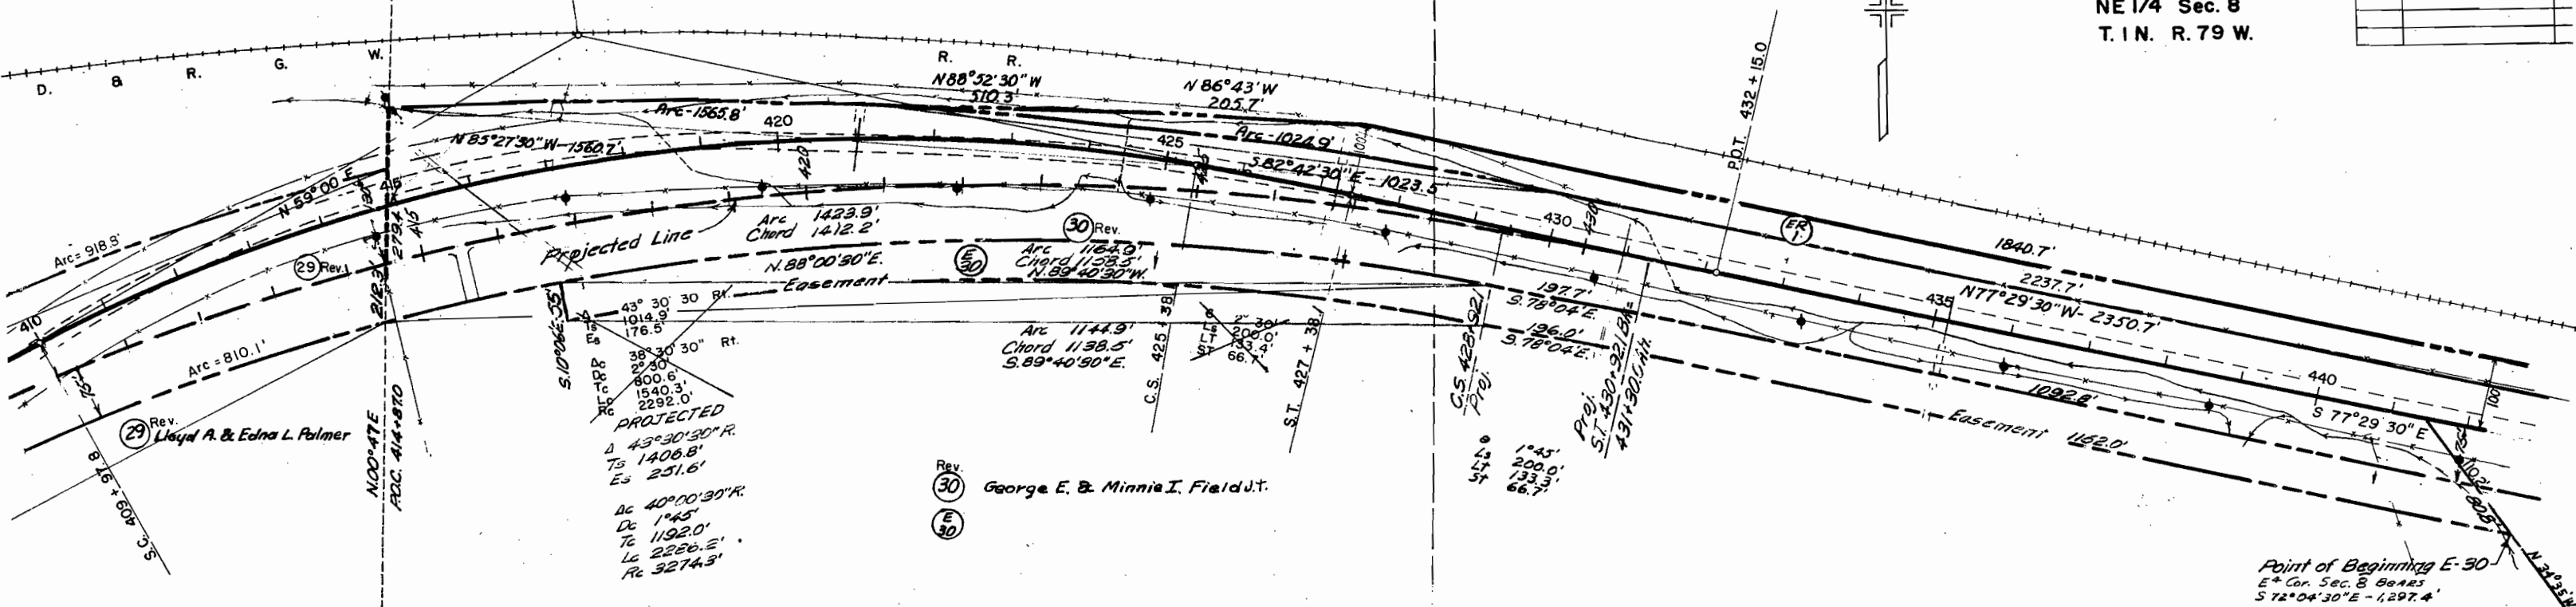

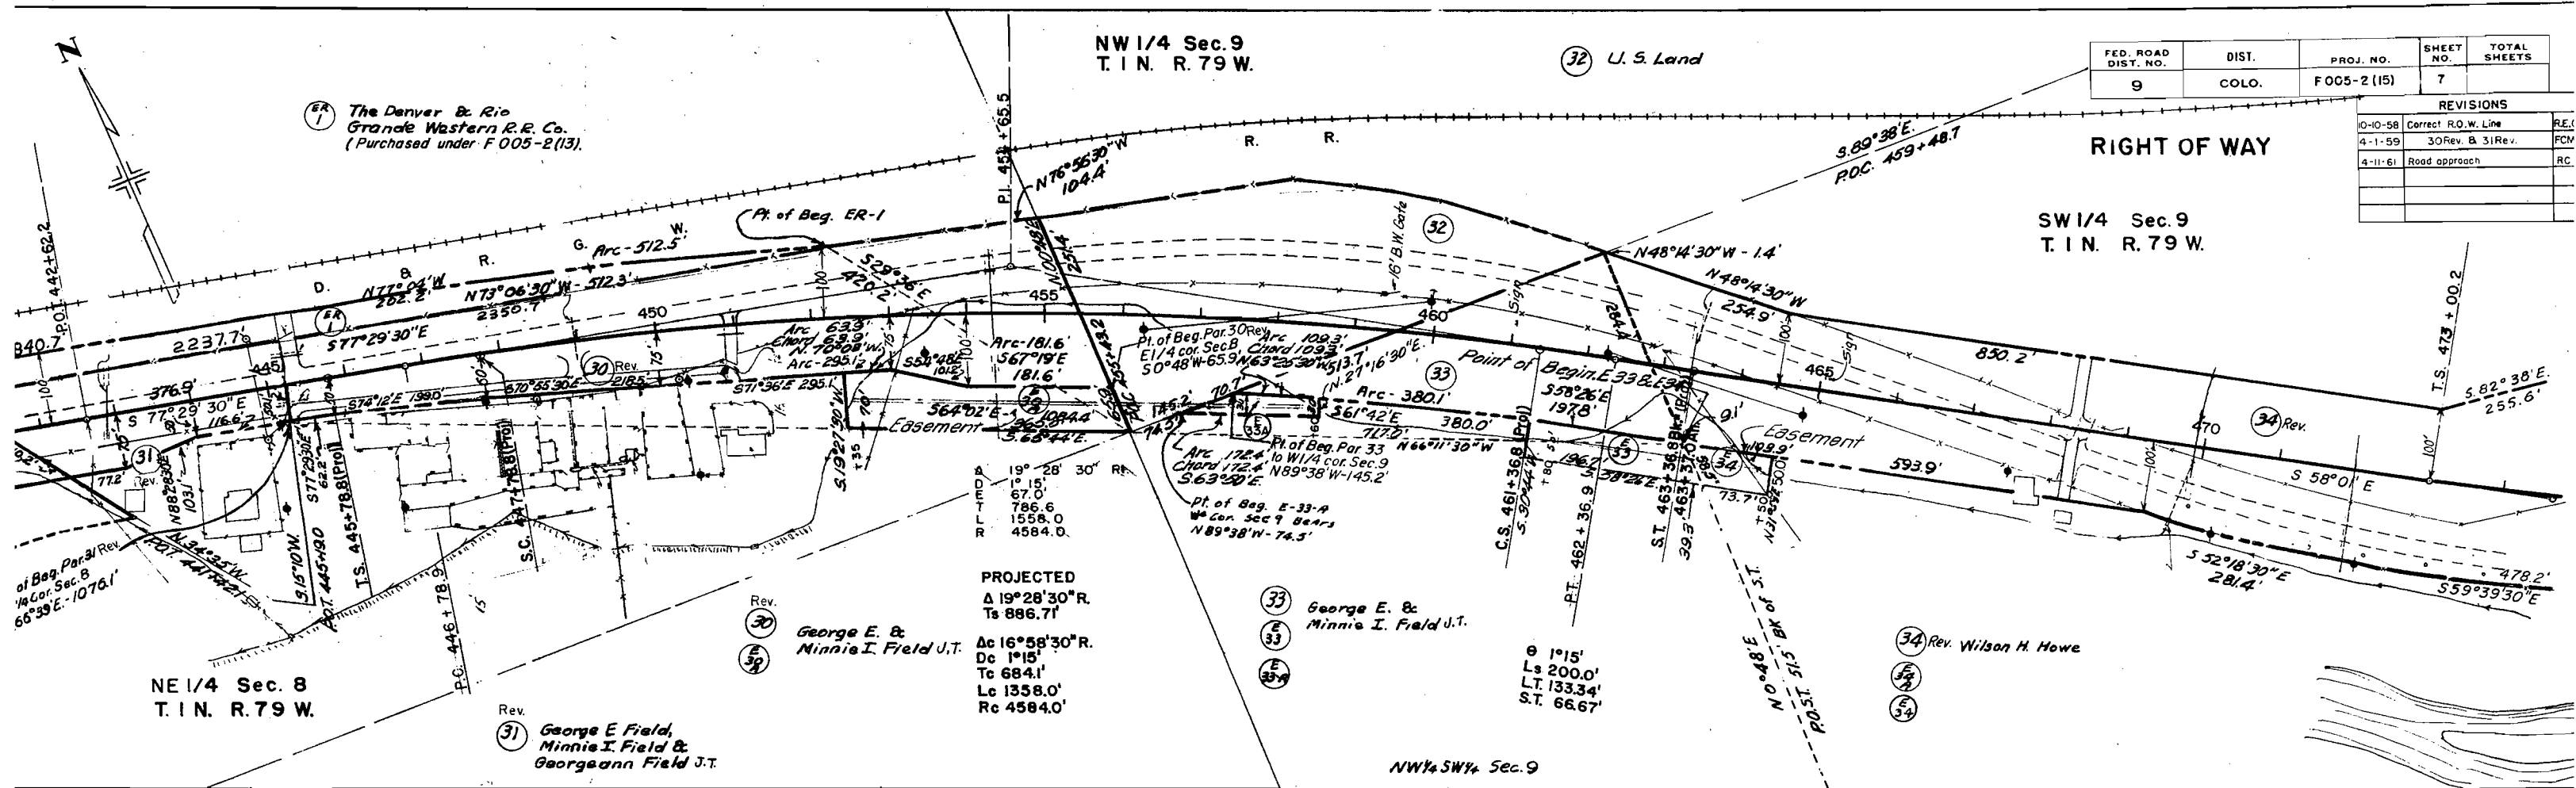

FED. ROAD DIST. NO.	DIST.	PROJ. NO.	SHEET NO.	TOTAL SHEETS
9	COLO.	FOC5-2 (15)	7	

REVISIONS		
10-10-58	Correct R.O.W. Line	R.E.
4-1-59	30 Rev. & 31 Rev.	FCM
4-11-61	Road approach	RC


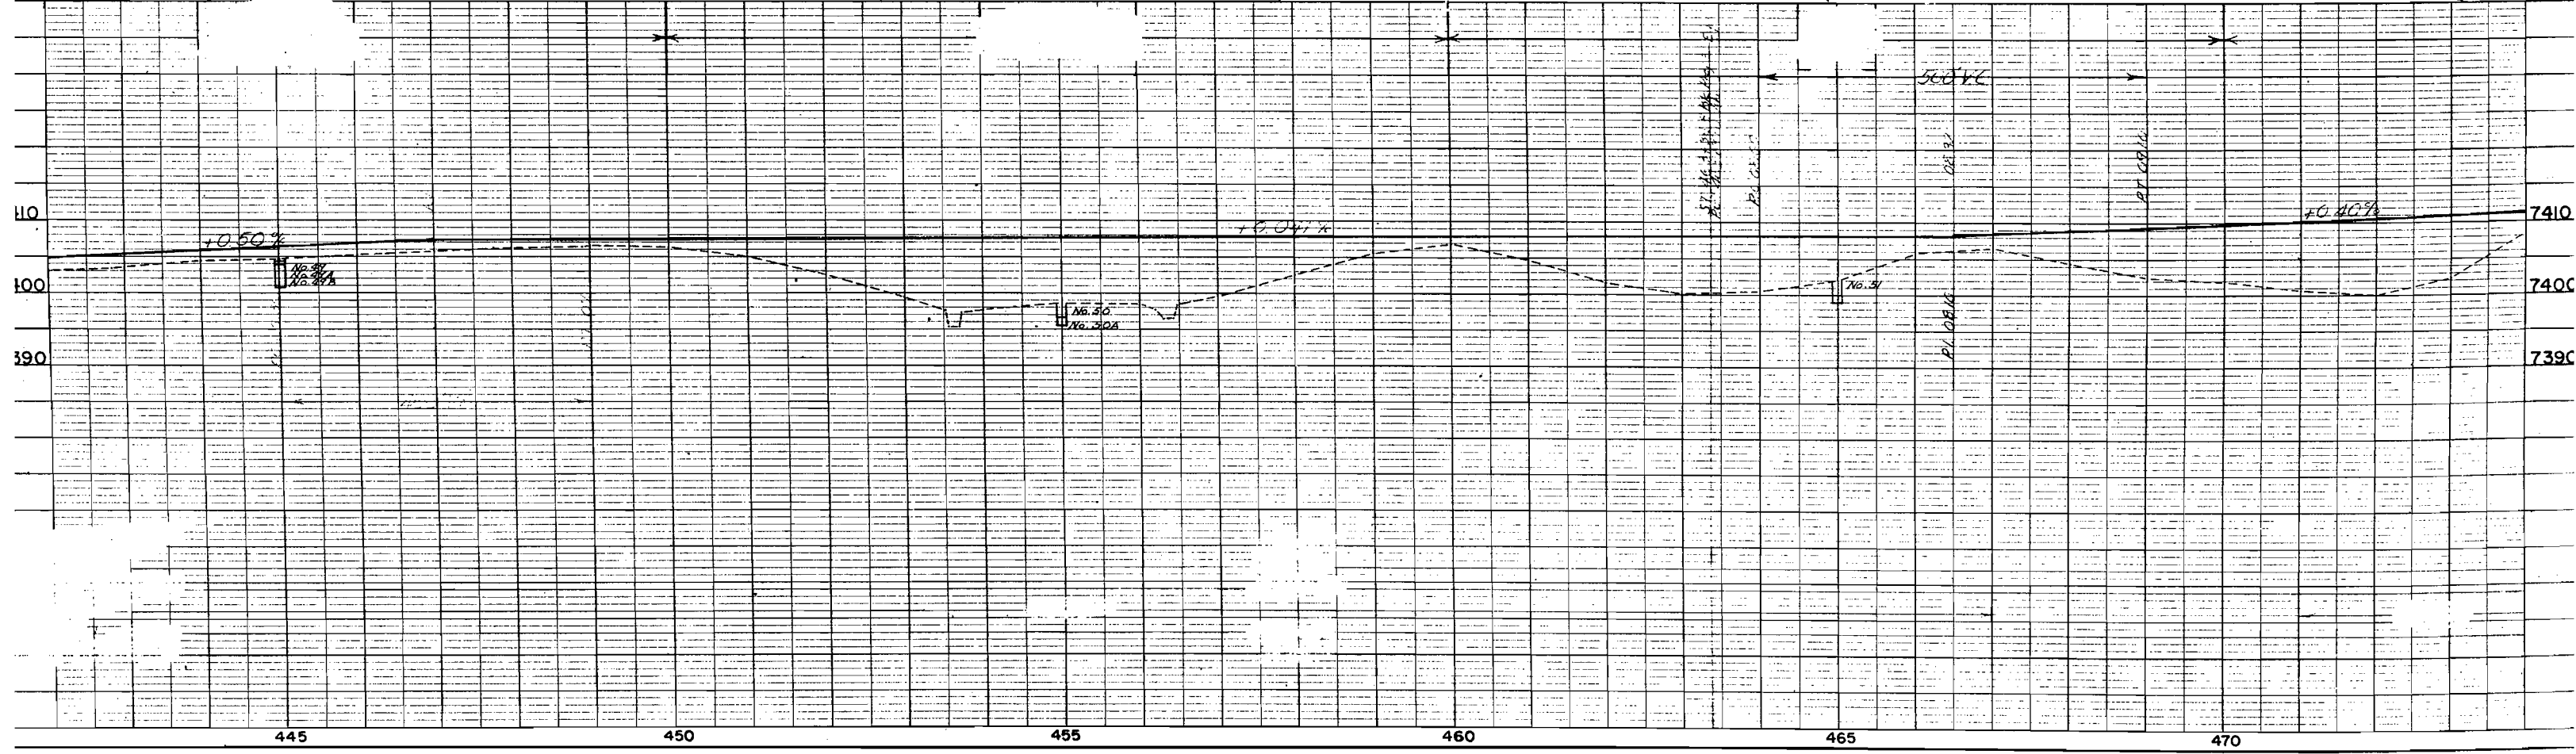


SW 1/4 Sec. 9
T.1N. R. 79 W.

SE 1/4 Sec. 9
T.1N. R. 79 W.

FED. ROAD DIV. NO.	DIST.	PROJ. NO.	SHEET NO.	TOTAL SHEETS
9	COLO.	F005-2 (15)	8	

REVISIONS		
4-1-59	35 Rev.	FCM
4-28-59	35 Rev. 2	REC
8-27-59	Tie	REC
4-11-61	Road approach	RC

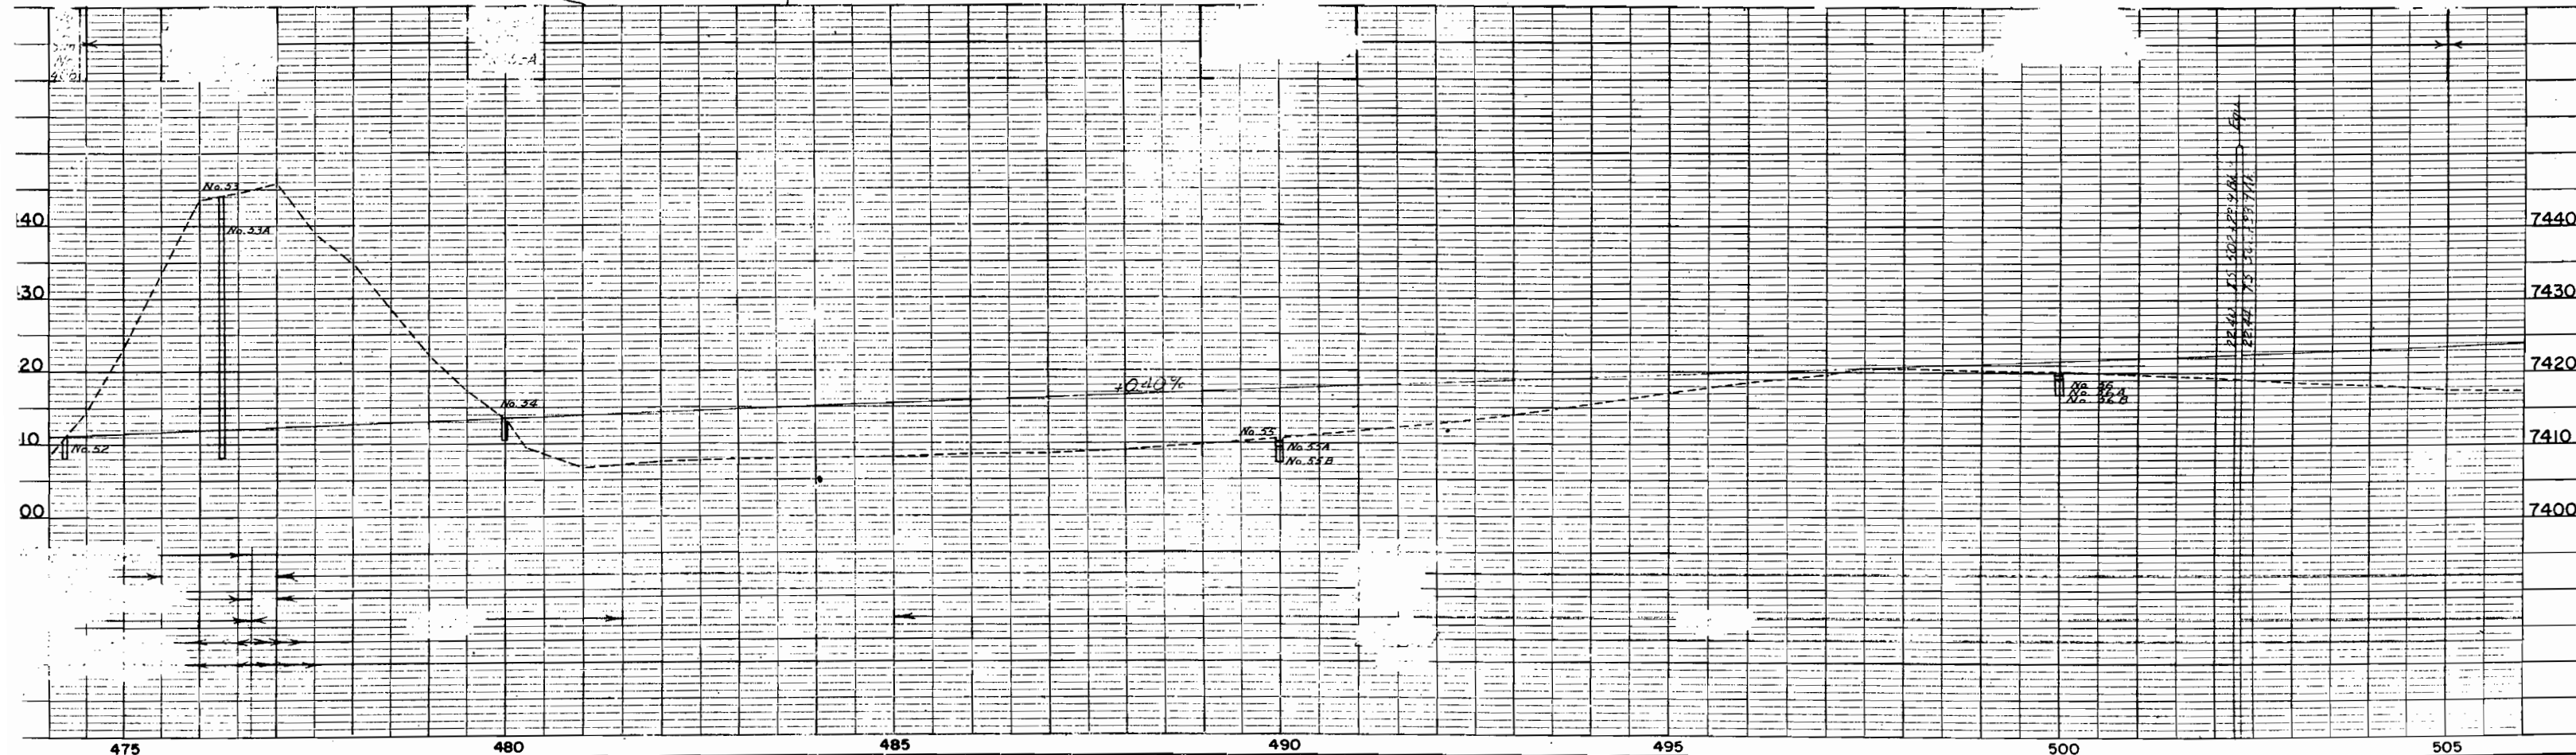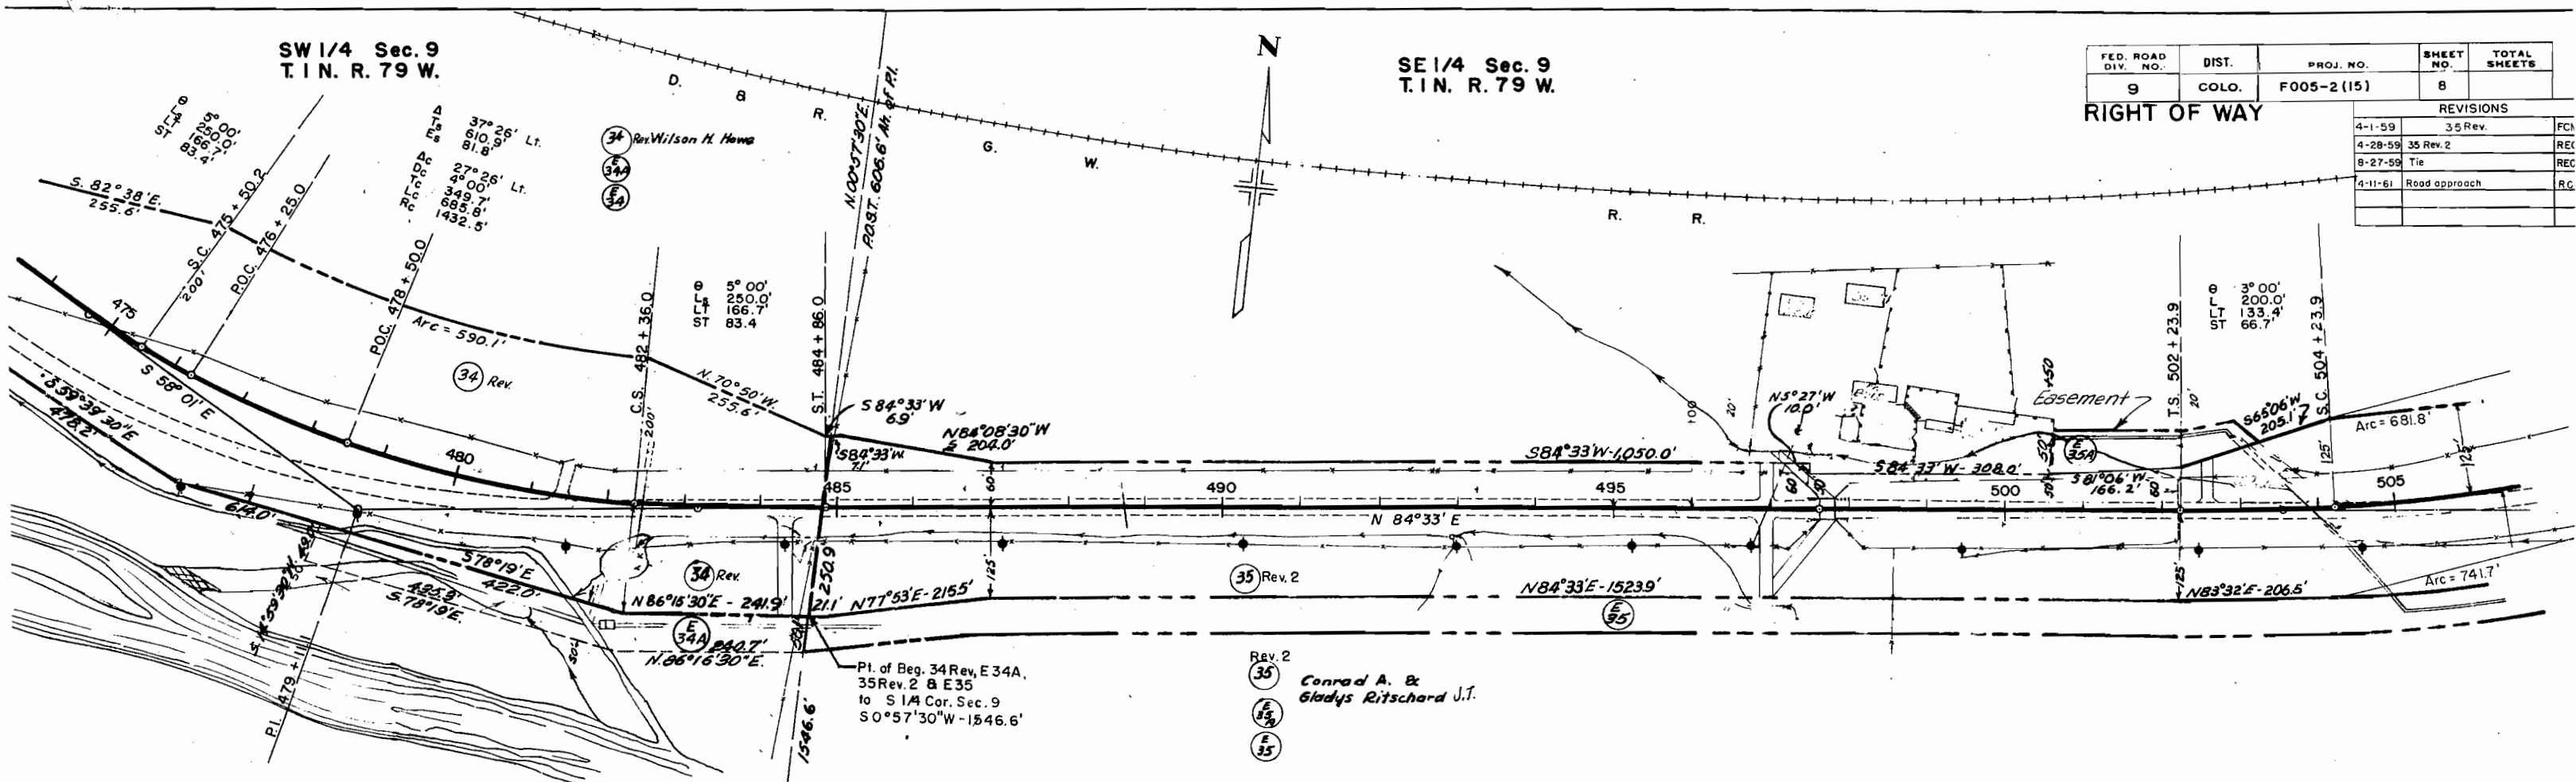



SE 1/4 Sec. 9
T.1N. R.79W.

NW 1/4 Sec. 10
T.1N. R.79W.

FED. ROAD DIV. NO.	DIST.	PROJ. NO.	SHEET NO.	TOTAL SHEETS
9	COLO.	F005-2 (15)	9	

REVISIONS		
4-1-59	35 Rev. B 36 Rev.	FC
4-28-59	35 Rev. 2	RE
4-11-61	Road approach	RC

RIGHT OF WAY

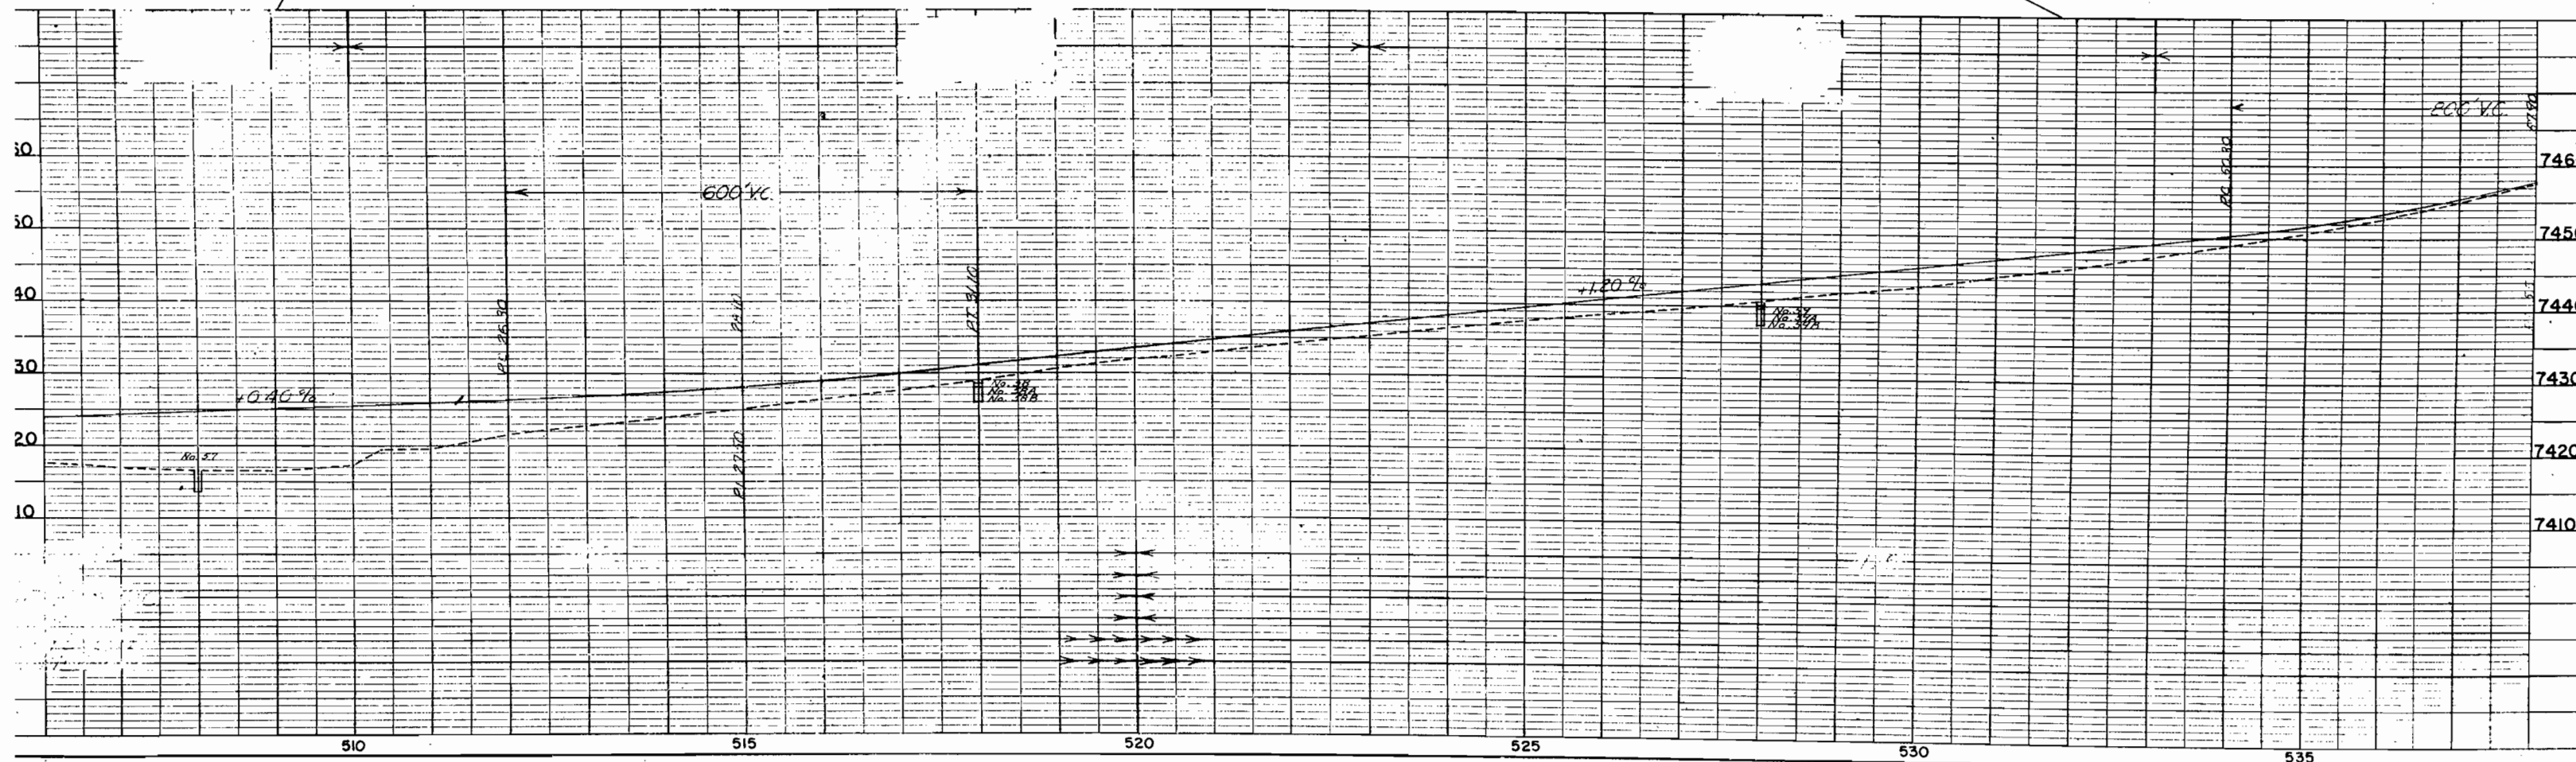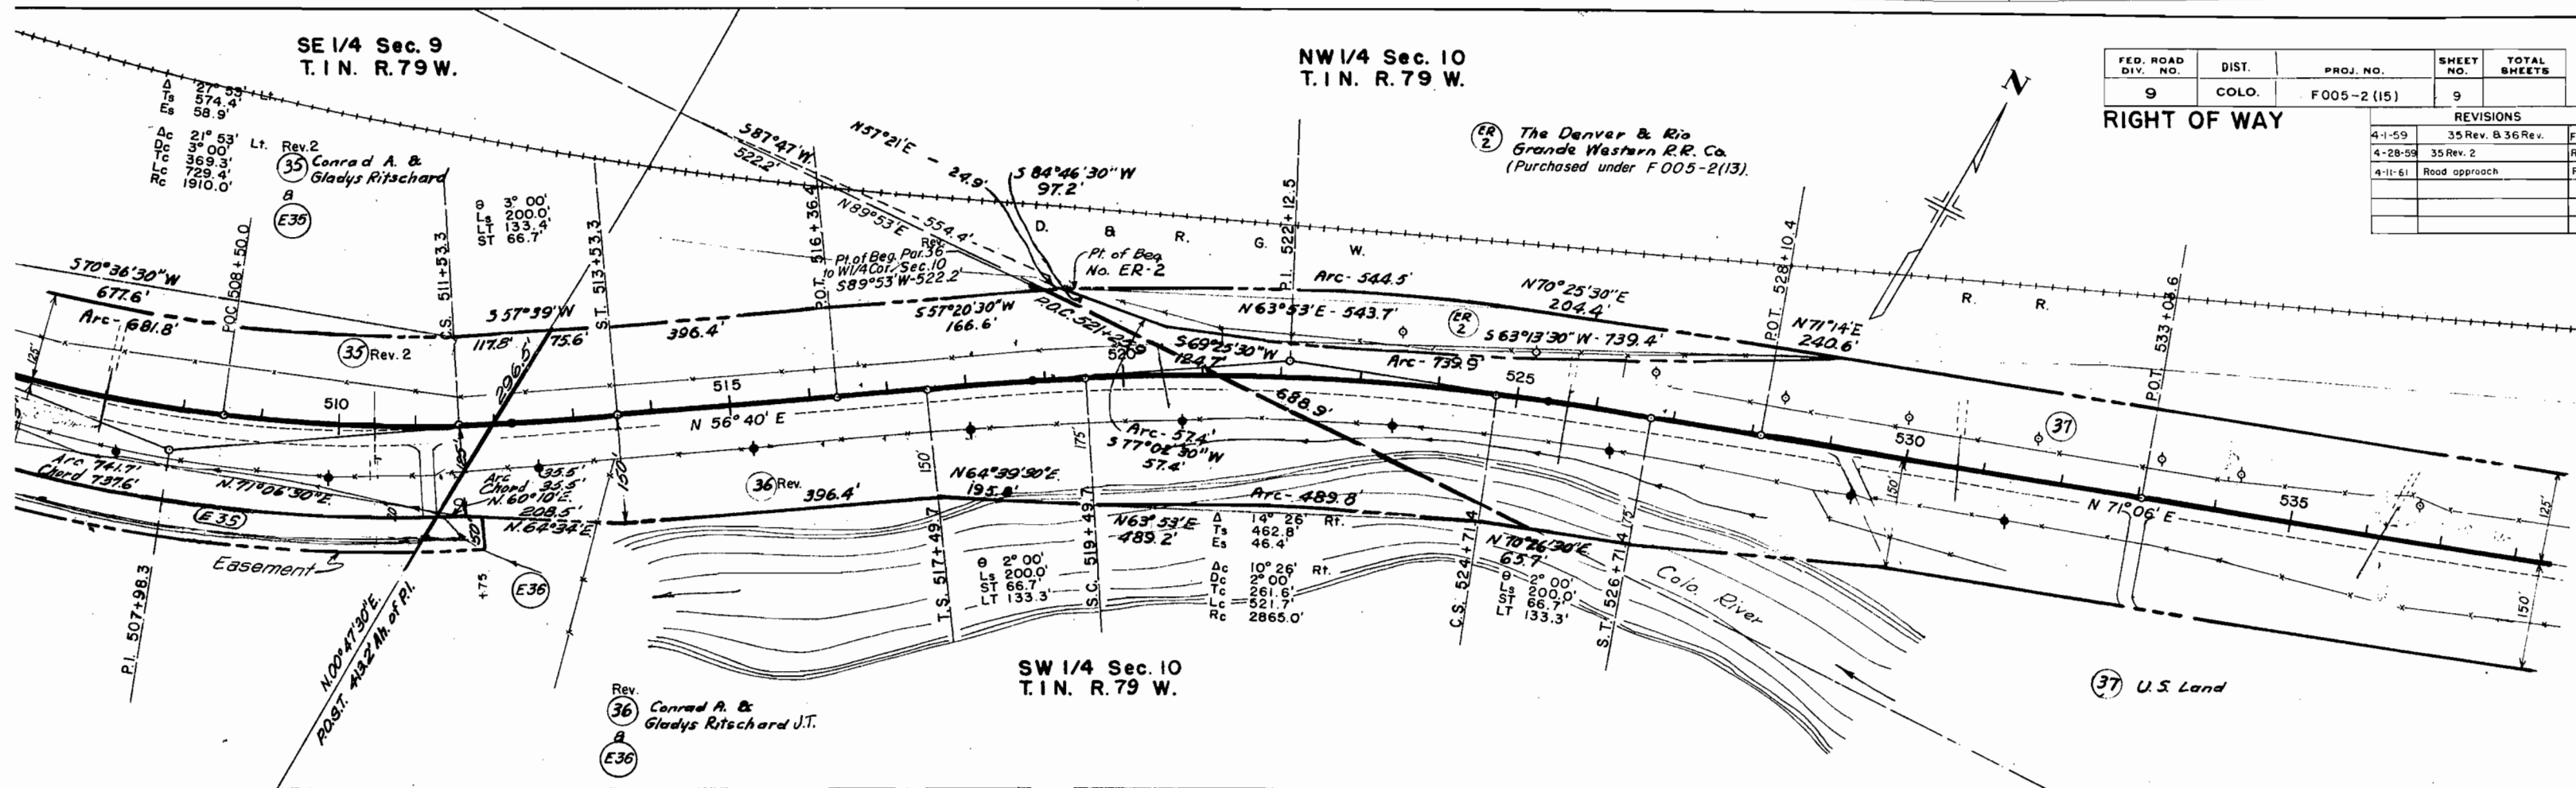


FED. ROAD DIV. NO.	DIST.	PROJ. NO.	SHEET NO.	TOTAL SHEETS
9	COLO.	F 005-2 (15)	11	

RIGHT OF WAY	REVISIONS	
	11-5-58	3BA, 39Rev.
	4-1-59	3BARev
	4-11-61	Road approach

/4 Sec. 11 N. R. 79 W.	REC
	FCM
	RC


REVISIONS		
11-5-58	38A, 39 Rev.	REC
4-1-59	38A Rev	FCN
4-11-61	Road approach	RC

Structure No. D-12-J

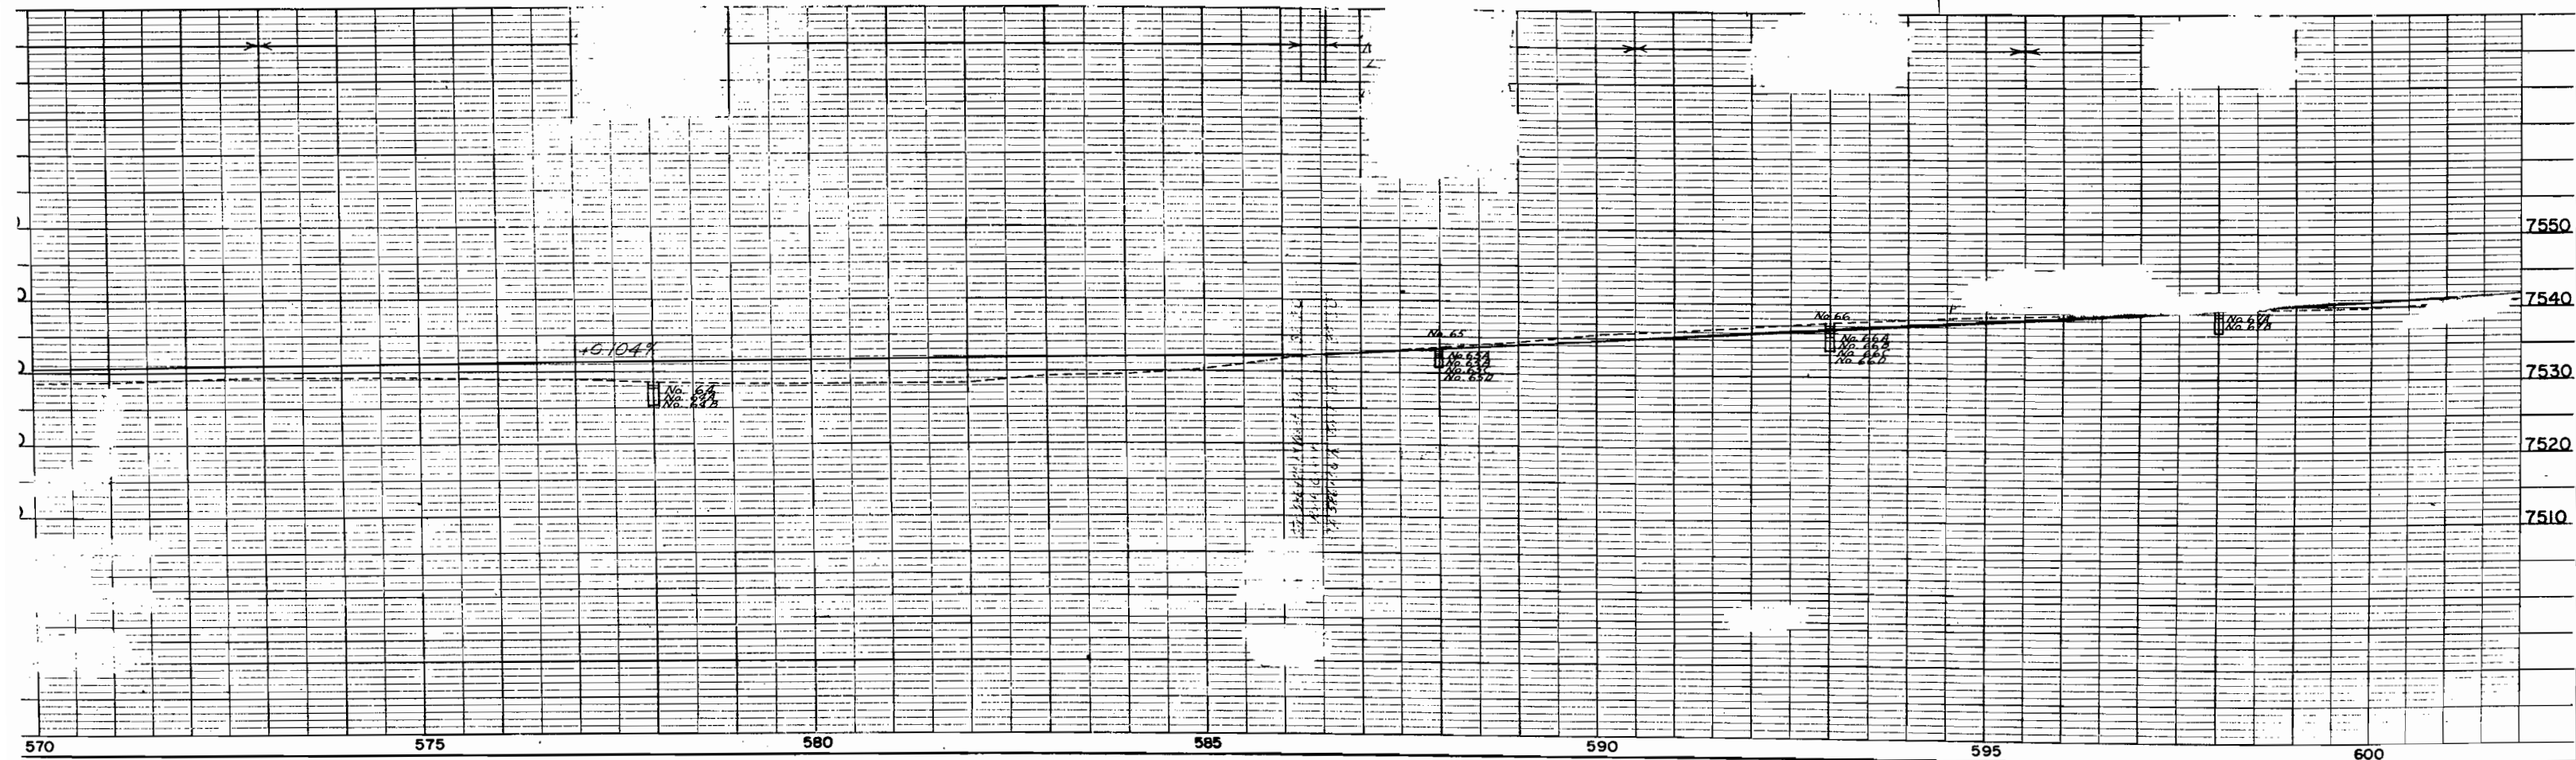

FED. ROAD DIV. NO.	DIST.	PROJ. NO.	SHEET NO.	TOTAL SHEETS
9	COLO.	F 005-2 (15)	12	

SW1/4 NW 1/4 Sec. 12
T. 1 N. R. 79 W.

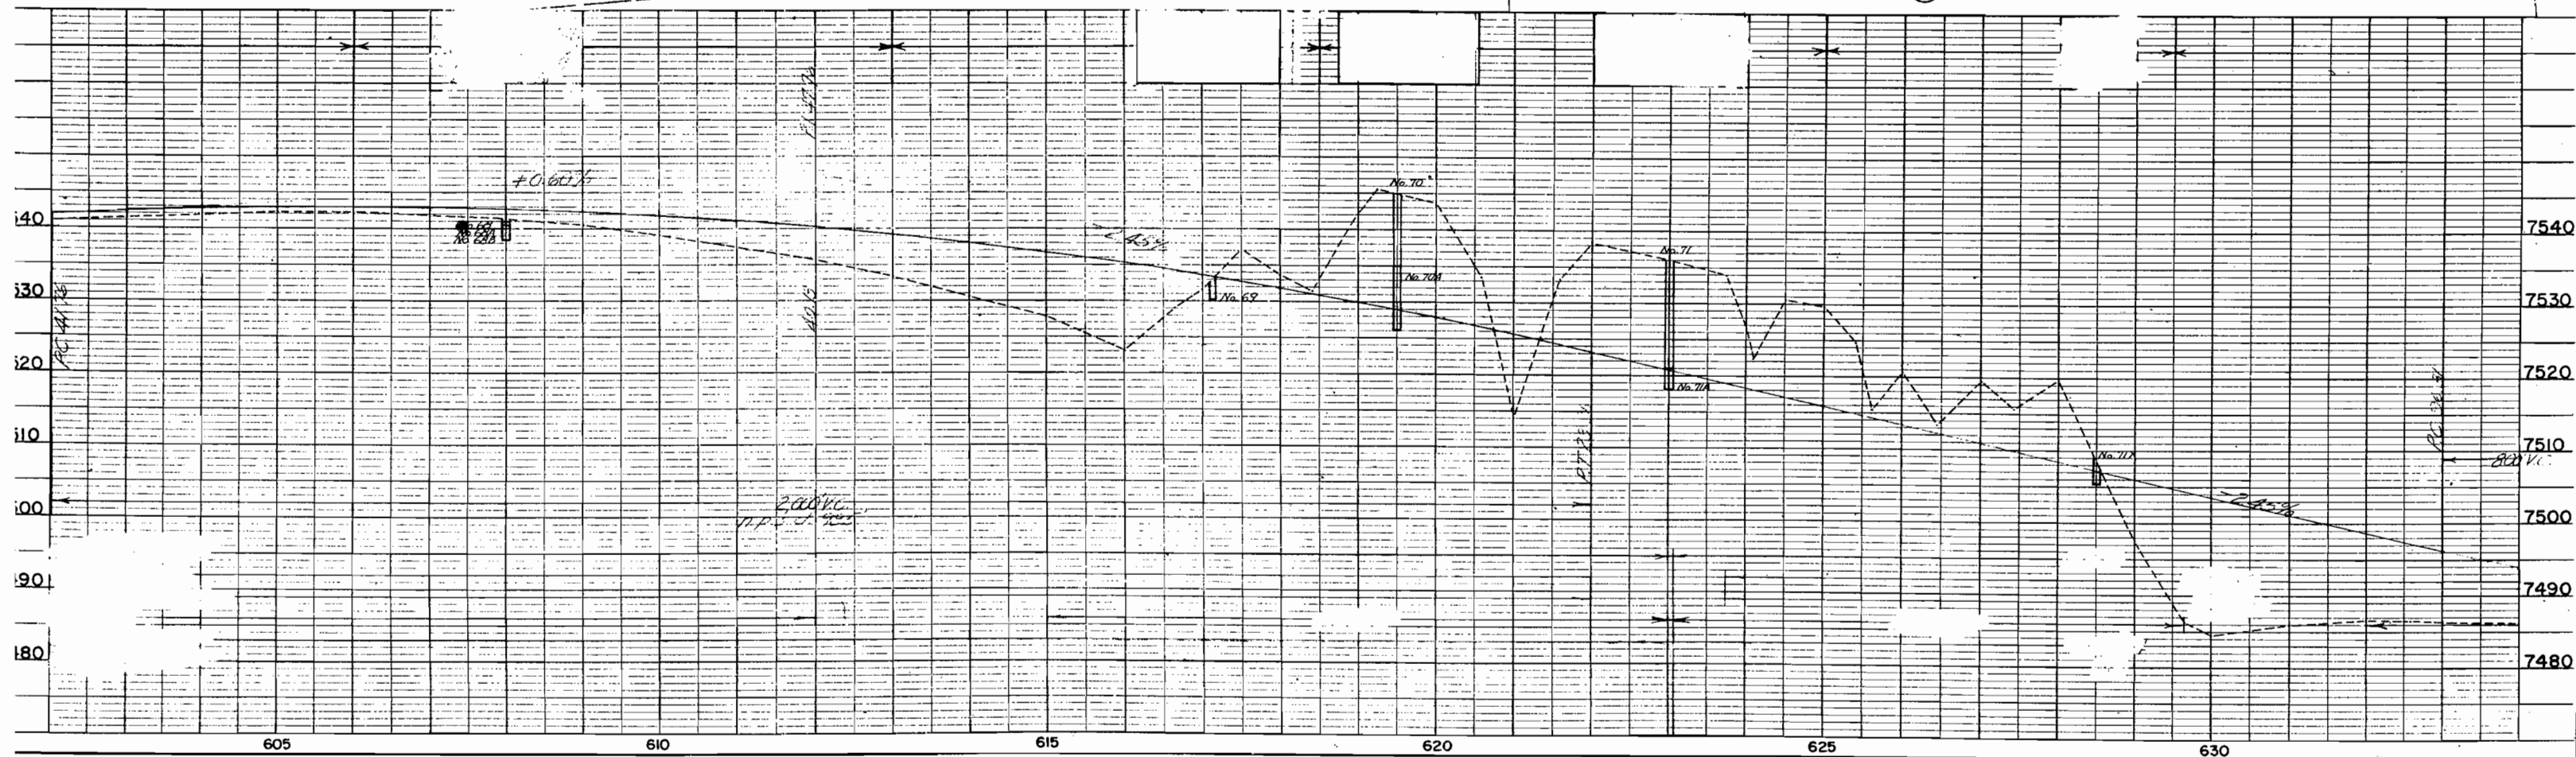

SE 1/4 NW 1/4 Sec. 12
T. 1 N. R. 79 W.

ER
40A
ER
40

Denver & Rio Grande
Western R.R.

NW 1/4 SE 1/4 Sec. 12
T. 1 N. R. 79 W.



REVISIONS		
10-10-58	add name on ER 40 & ER 40A	REC
4-1-59	40 Rev. 2	FCM
6-8-59	E 40 Rev. 2	FCM
6-29-59	Deleted E-40 added TE 40	REC
4-11-61	Road approach	RC

Rev. 2-4-58 F.C.M.

FED. ROAD DIV. NO.	DIST.	PROJ. NO.	SHEET NO.	TOTAL SHEETS
9	COLO.	F 005-2 (15)	13	

RIGHT OF WAY

NE 1/4 SE 1/4 Sec. 12
T. 1 N. R. 79 W.

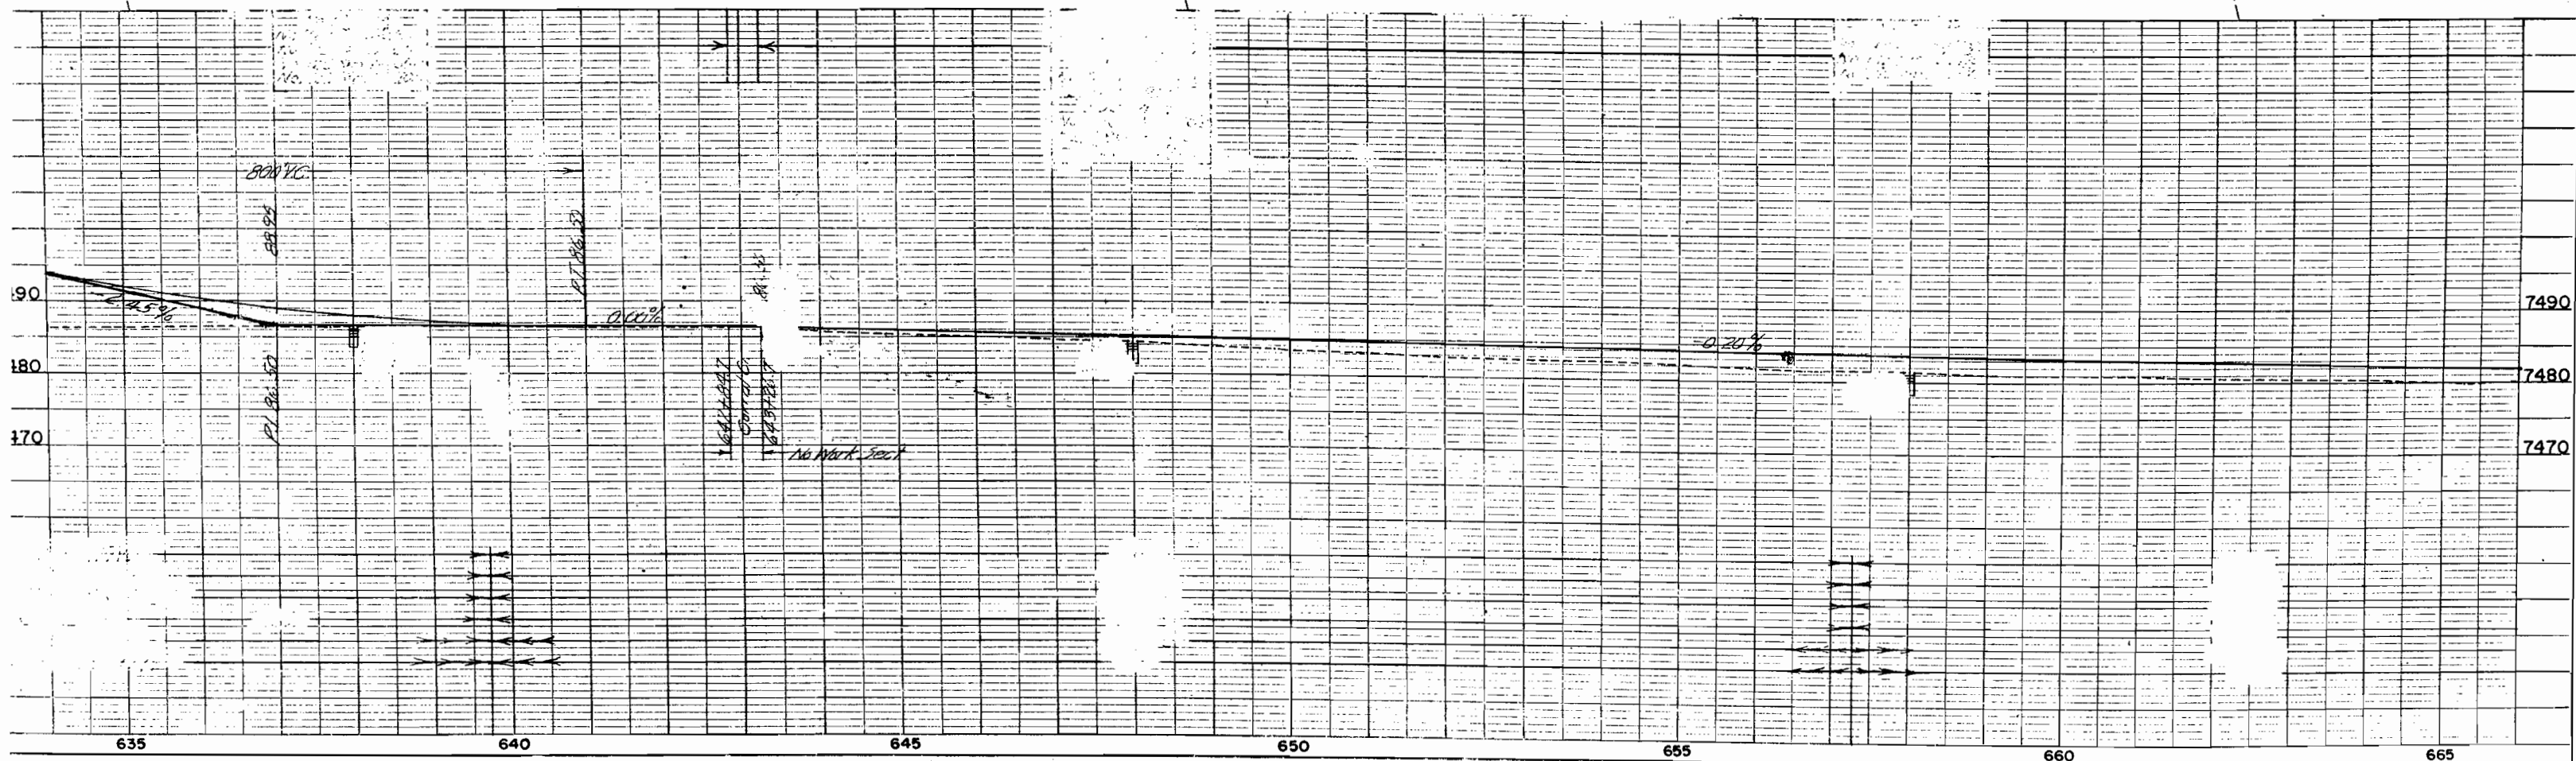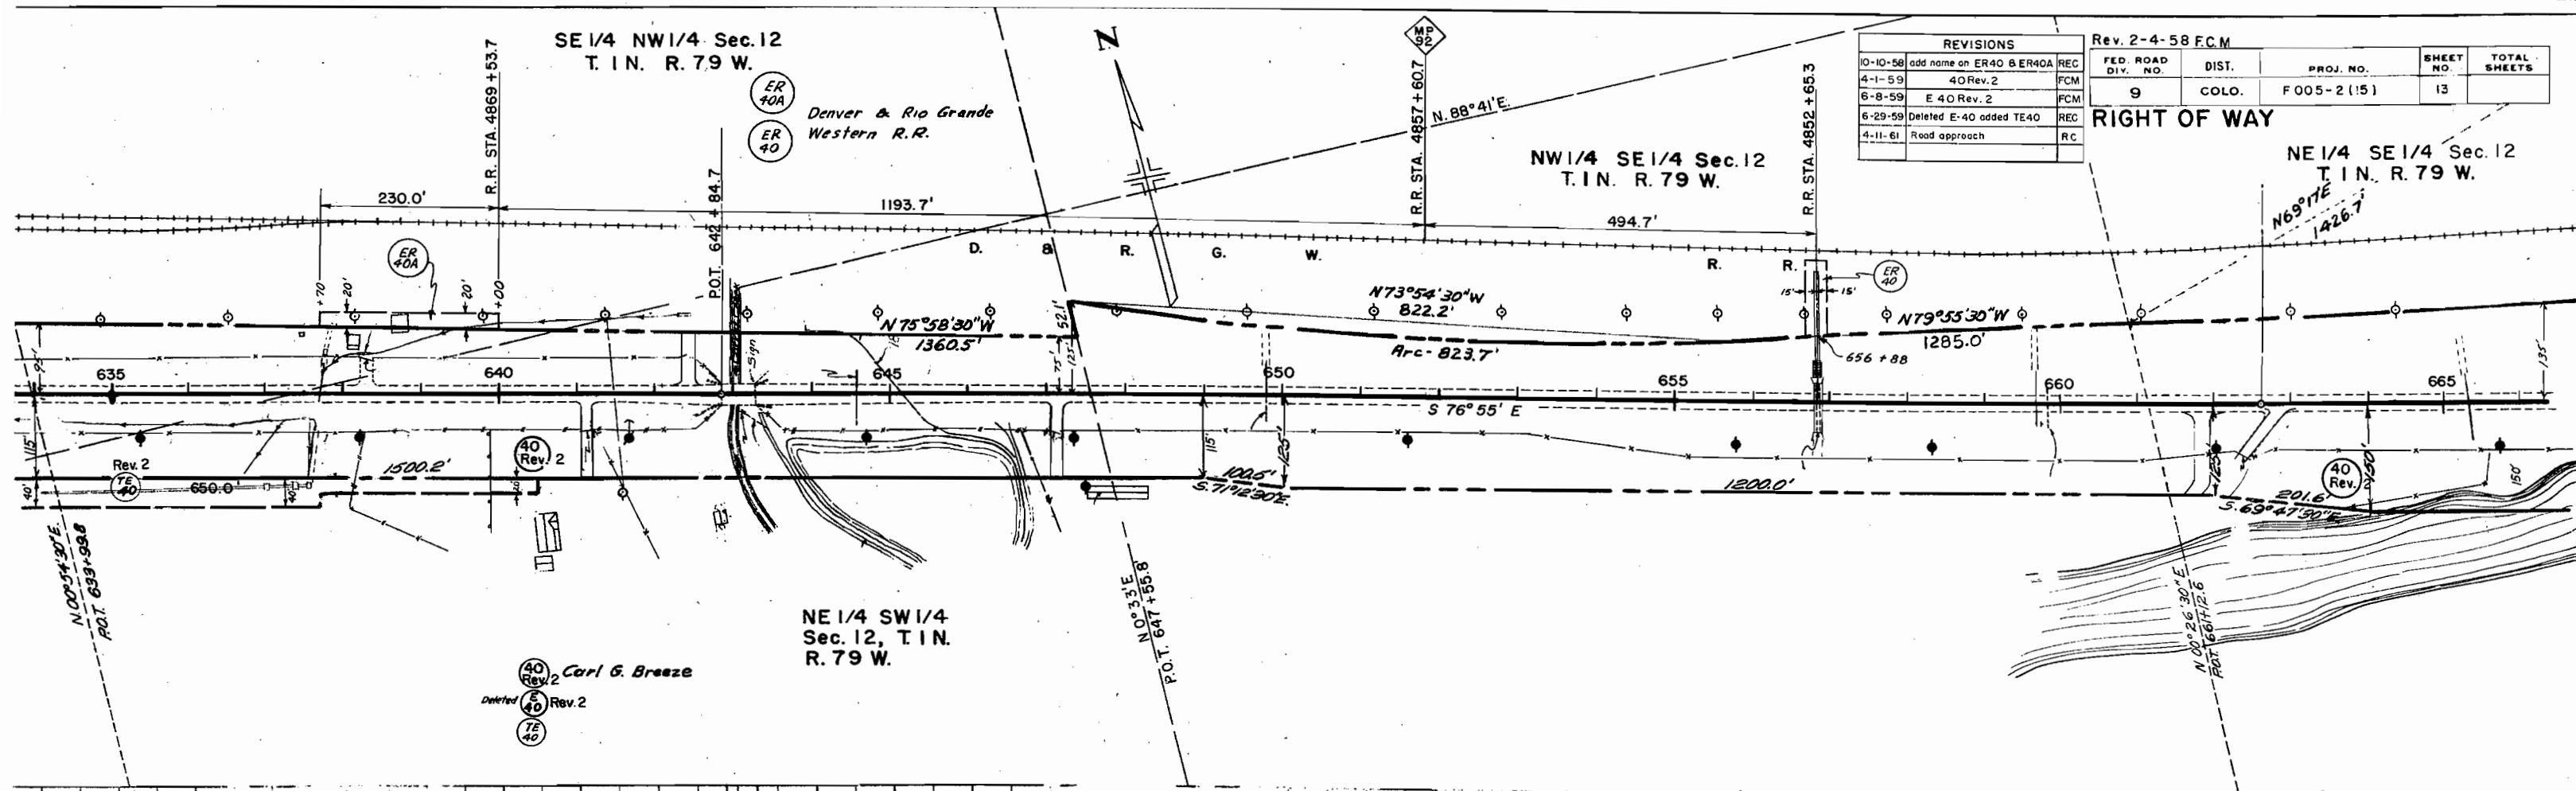

STA. 670 + 00
END F 005-2 (15)

Lot 3 Sec. 7
T.1 N. R. 78 W.

PARCELS 6, 8, 40A THRU 64
PURCHASED UNDER F 005-2 (13)

REVISIONS		
10-10-58	Number on parcel 42	REC
4-1-59	40 Rev. 2	FCM

WATT ADDITION		
No.	OWNER	LOT
45	William H. Floyd	14 to 21 Incl.
46	William Henry Floyd & John S. Floyd	12 & 13
47	Elmer L. Weimer	8 to 11 Incl.
48	Gerald L. Watt & Thelma G. Watt J.T.	1 to 7 Incl.

Rev. 3-18-58 R.E.C.		Rev. 7-17-58 service road R.E.C.	
Rev. 2-4-58 Added 40A F.C.M.			
FED. ROAD DIV. NO.	DIST.	PROJ. NO.	SHEET NO.
9	COLO.	F 005-2 (15)	14
		TOTAL SHEETS	

RIGHT OF WAY

SE 1/4 SW 1/4 Sec. 7
T.1 N. R. 78 W.

"B" Line, To be Constr'd
Δ 25° 50' E.
Ts 413.5'
Es 30.4'

Δ 10° 50' E.
Δ 5° 00' E.
To 108.7'
Lc 216.7'
Rc 1146.0'

Kenneth Wood & Josephine Wood J.T.

Gerald L. Watt & Thelma G. Watt J.T.

Grand County

LOT 4 Sec. 7

"B" Line, To be Constr'd
Δ 37° 35' E.
Ts 890.1'
Es 129.33'

Δ 32° 35' E.
Δ 2° 30' E.
To 669.8'
Lc 1303.3'
Rc 2292.0'

Erwin E. Judkins
Rowena L. Judkins J.T.
Lowell C. Leslie & Lucille M. Leslie J.T.

0 7° 30'
Lc 300.0'
L.T. 200.2'
S.T. 100.2'

