

EXT. OF HIGHWAYS
H. 121
A
E. SHEET

DEPARTMENT OF HIGHWAYS
STATE OF COLORADO

PLAN AND PROFILE OF PROPOSED
FEDERAL AID PROJECT NO.
STATE HIGHWAY NO. 2
ROUTT COUNTY
RIGHT OF WAY

FEDERAL ROAD REGION NO.	DIVISION	PROJECT NO.	SHEET NO.
9	COLORADO	F 005-2 (22)	1

REVISIONS	

RIGHT OF WAY

WEST OF HAYDEN

INDEX OF SHEETS

TITLE SHEETS


TABULATION OF PROPERTIES

PLAN & PROFILE & OWNERSHIP MAP


SHEET NO.


- 1
- 2
- 3

CONVENTIONAL SIGNS

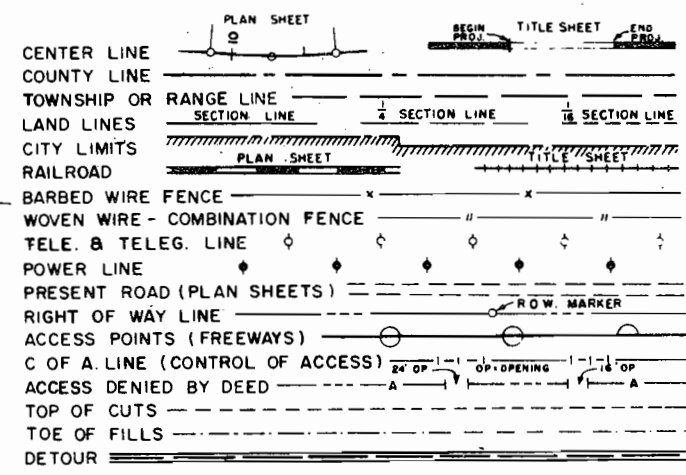

SCALES OF ORIGINAL DRAWINGS
ON PLAN, 1 IN. = 100 FT.
ON PROFILE, 1 IN. = 100 FT. HORIZONTAL
1 IN. = 10 FT. VERTICAL
GRADE LINE ON PROFILE IS SHOWN AS GRADE OF FINISHED ROAD
LENGTH OF PROJECT IN R.O.W. = 0.478 Miles

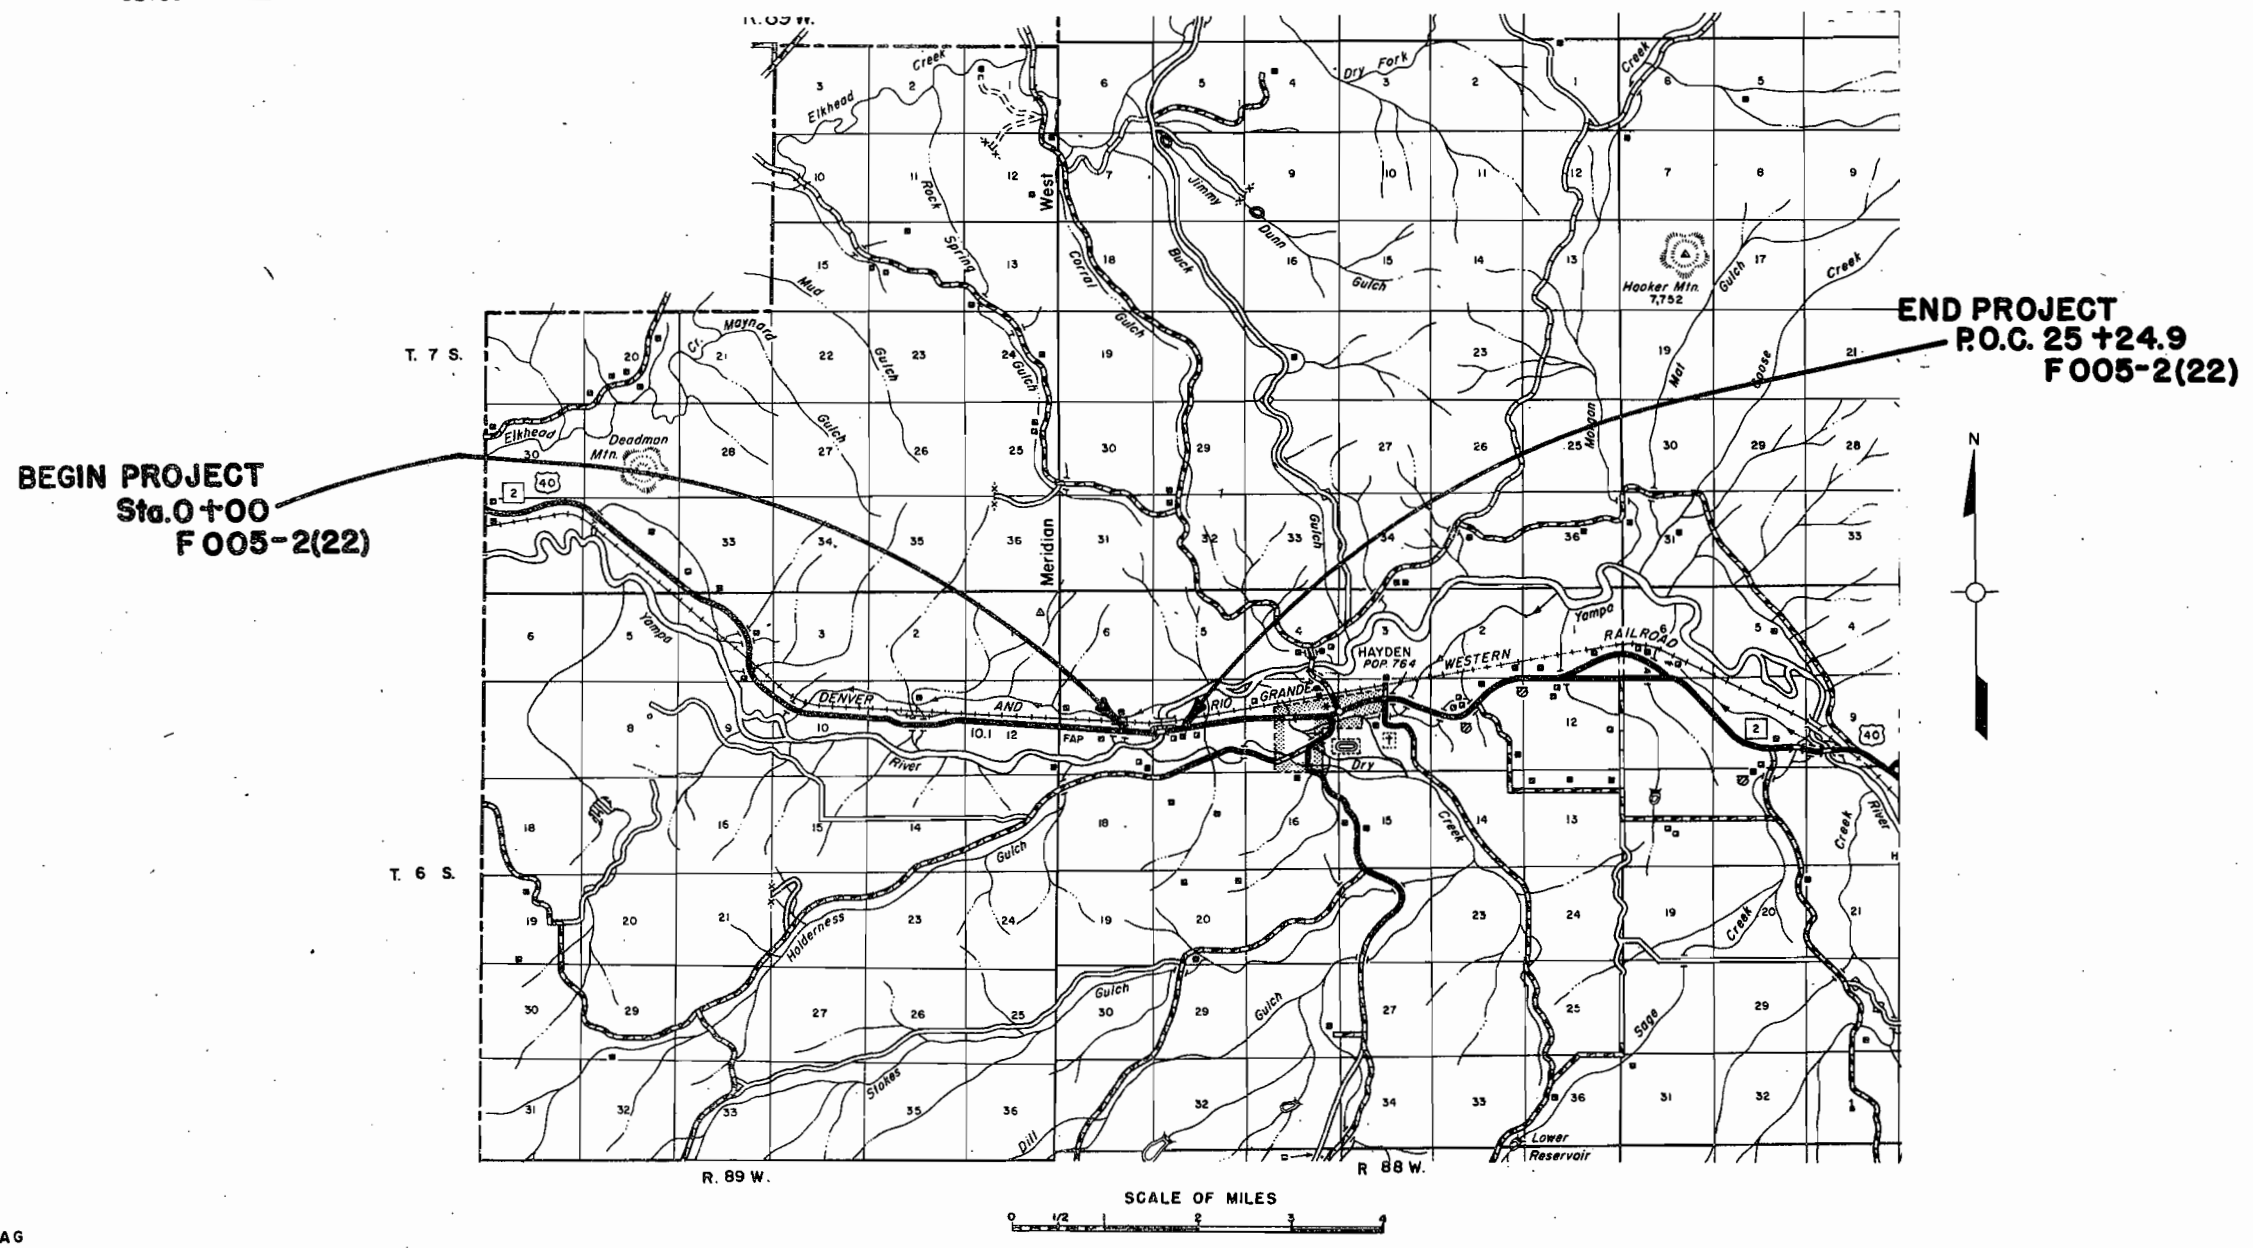

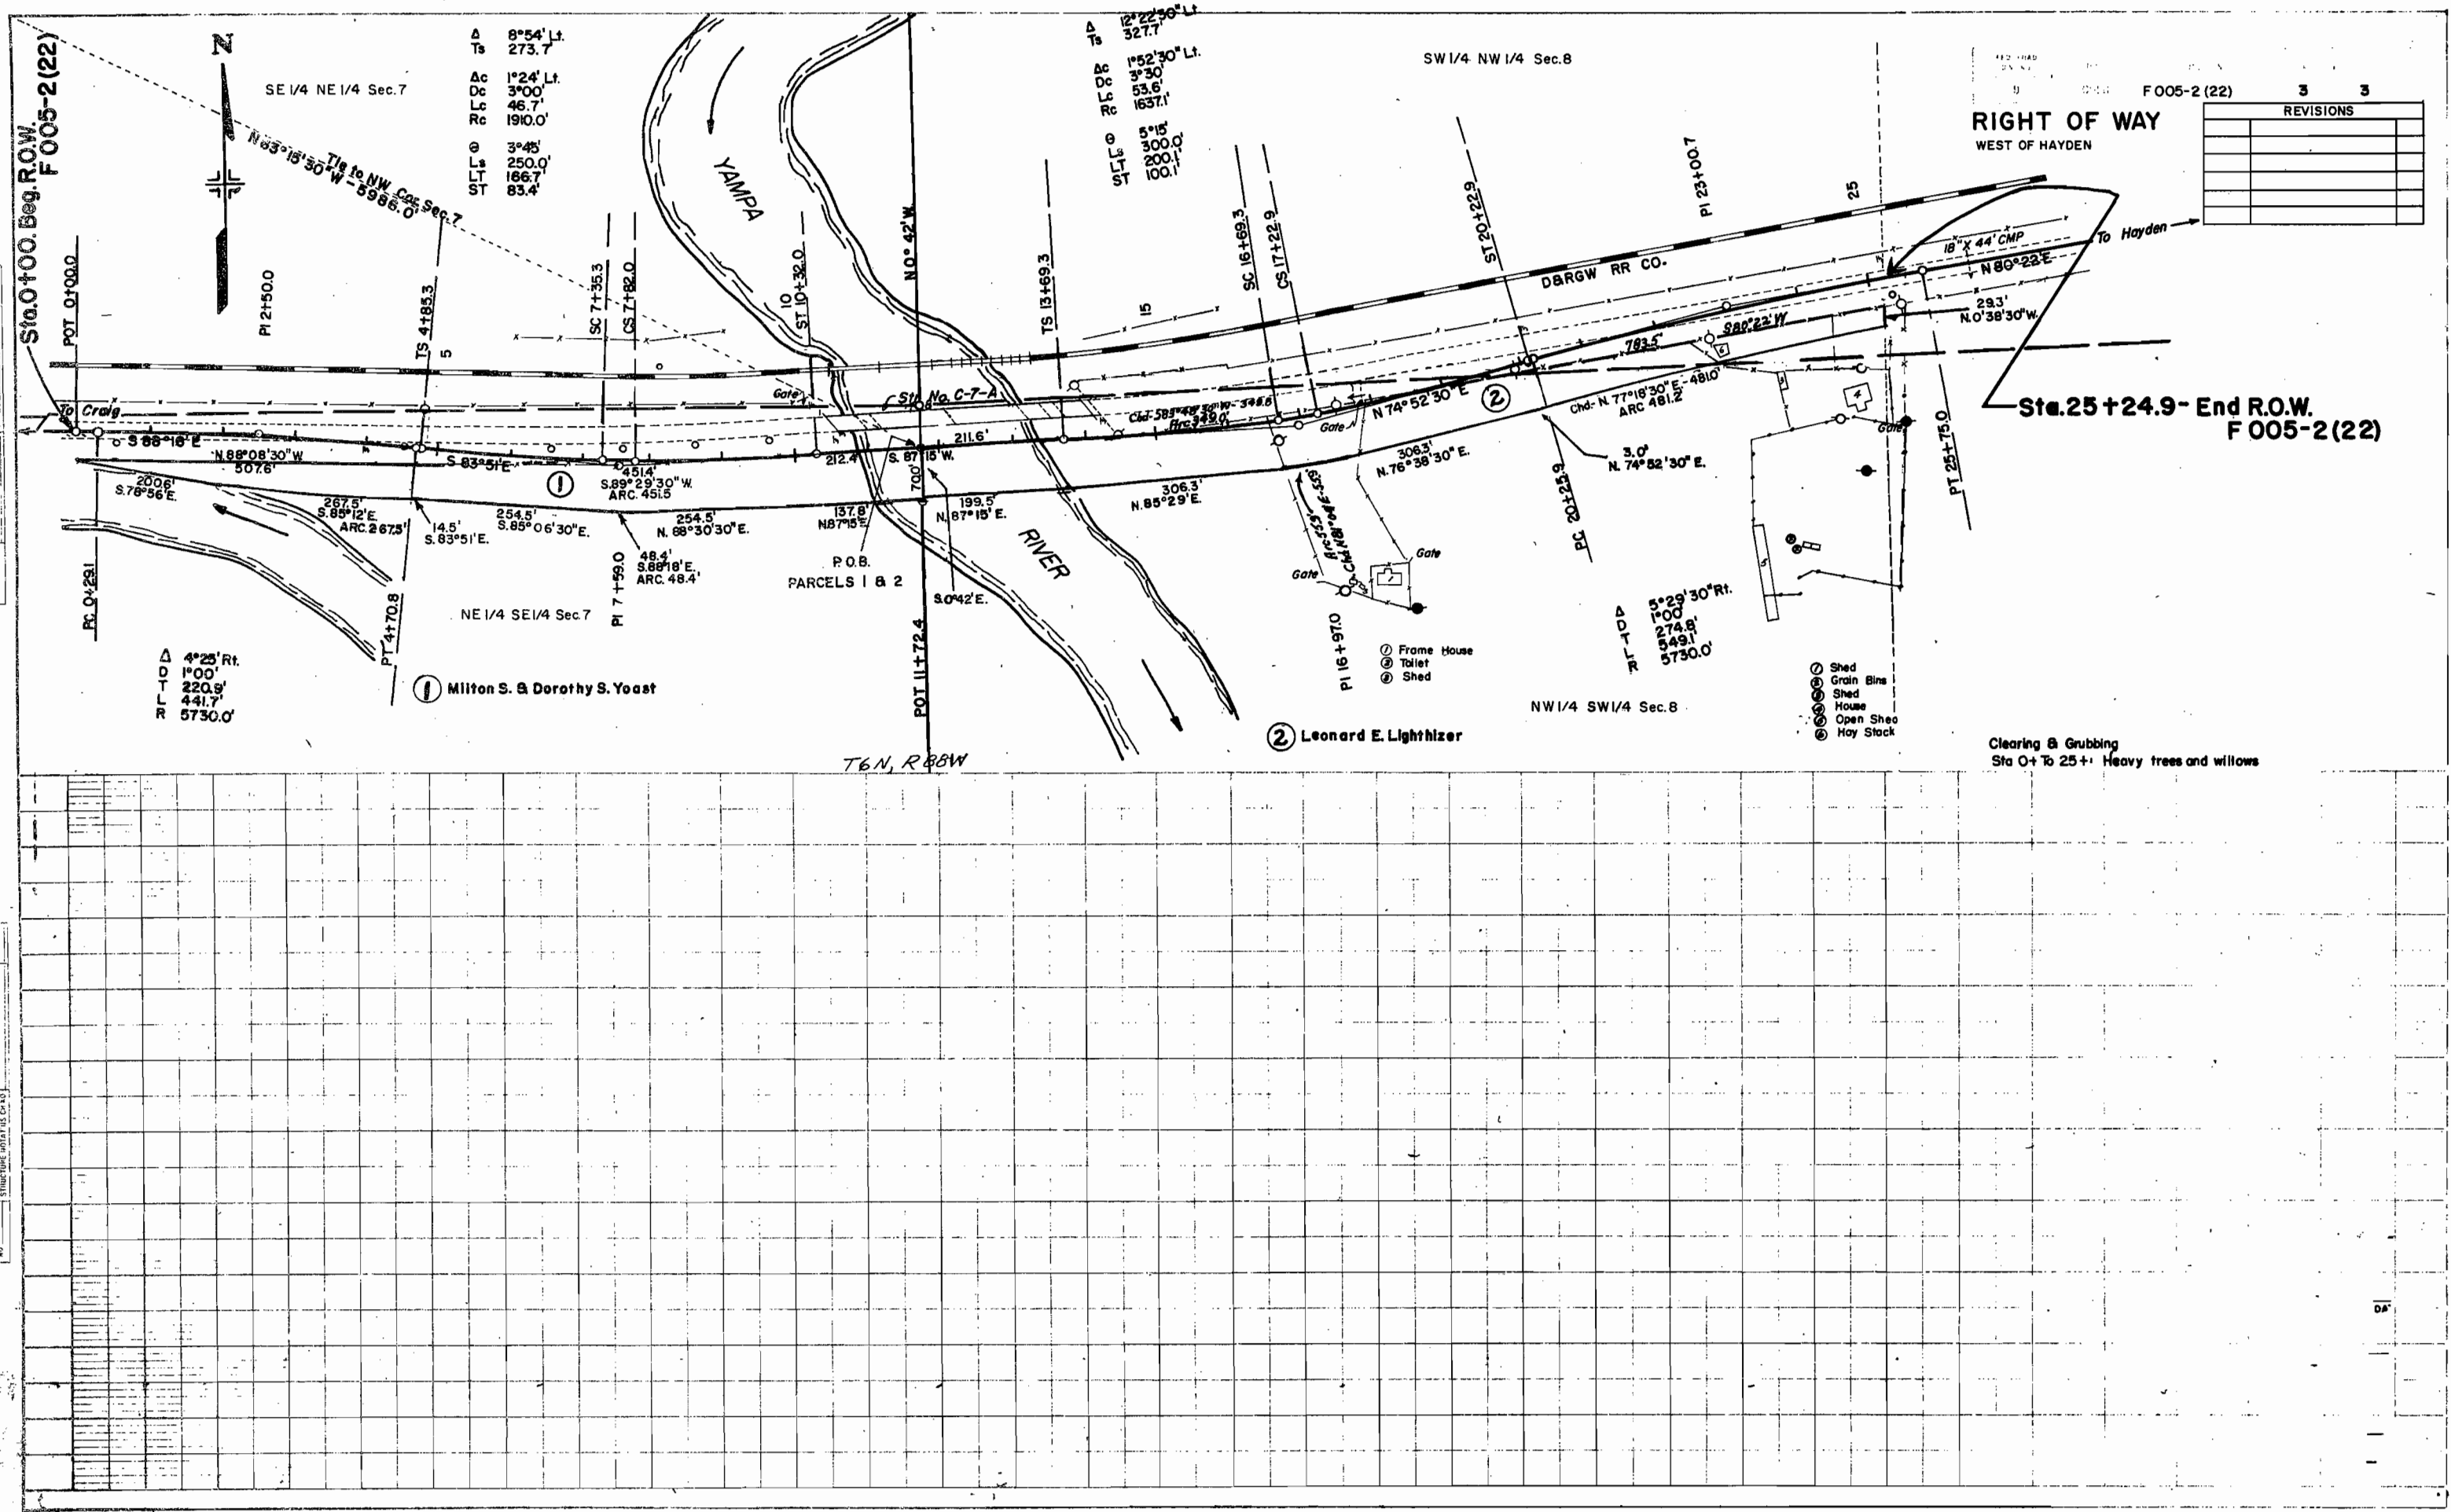

REVISIONS		

NOTED
ALIGNED CHECKED
R.O.W. WAY LOCATED
NO

NOTED
GRADES CHECKED
D.B. 1. NOTED
STRUCTURE WITH THE CHAIN
NO

Clearing & Grubbing
Sta 0+ To 25+ Heavy trees and willows