

INDEX OF SHEETS

SHEET NO. 1	TITLE SHEET
2-2A	TABULATION OF PROPERTIES
3-14	ALIGNMENT PLAN AND PROFILE, SHOWING RIGHT OF WAY REQUIREMENTS
15-17	OWNERSHIP MAP

COLORADO STATE HIGHWAY DEPARTMENT PLAN AND PROFILE OF PROPOSED FEDERAL AID PROJECT NO. F 005-2(9) STATE HIGHWAY NO. 2 MOFFAT COUNTY


SCALES OF ORIGINAL TRACINGS
ON PLAN, 1 IN. = 100 FT.
ON PROFILE, 1 IN. = 100 FT. HORIZONTAL
1 IN. = 10 FT. VERTICAL
GRADE LINE ON PROFILE IS SHOWN AS GRADE OF FINISHED ROAD
GROSS LENGTH OF PROJECT
NET LENGTH OF PROJECT

FED. ROAD DIST. NO.	STATE	PROJ. NO.	SHEET NO.	TOTAL SHEETS
3	COLO.	F 005-2(9)	1	

RIGHT OF WAY Rev. 3-11-52 S.W.Z.

CONVENTIONAL SIGNS

CENTER LINE	TITLE SHEET
RIGHT-OF-WAY LINE	
COUNTY LINE	
TOWNSHIP OR RANGE LINE	T. 6 S., R. 89 W.
SECTION LINE	T. 7 S., R. 89 W.
QUARTER SECTION LINE	
PROPERTY OR TRACT LINE	
CITY LIMITS	
RAILROAD	
BARBED WIRE FENCE	
WOVEN WIRE-COMBINATION FENCE	
TELEPH. & TELEG. LINE	
POWER LINE	
WATER MAIN	
PRESENT ROAD (PLAN SHEETS)	

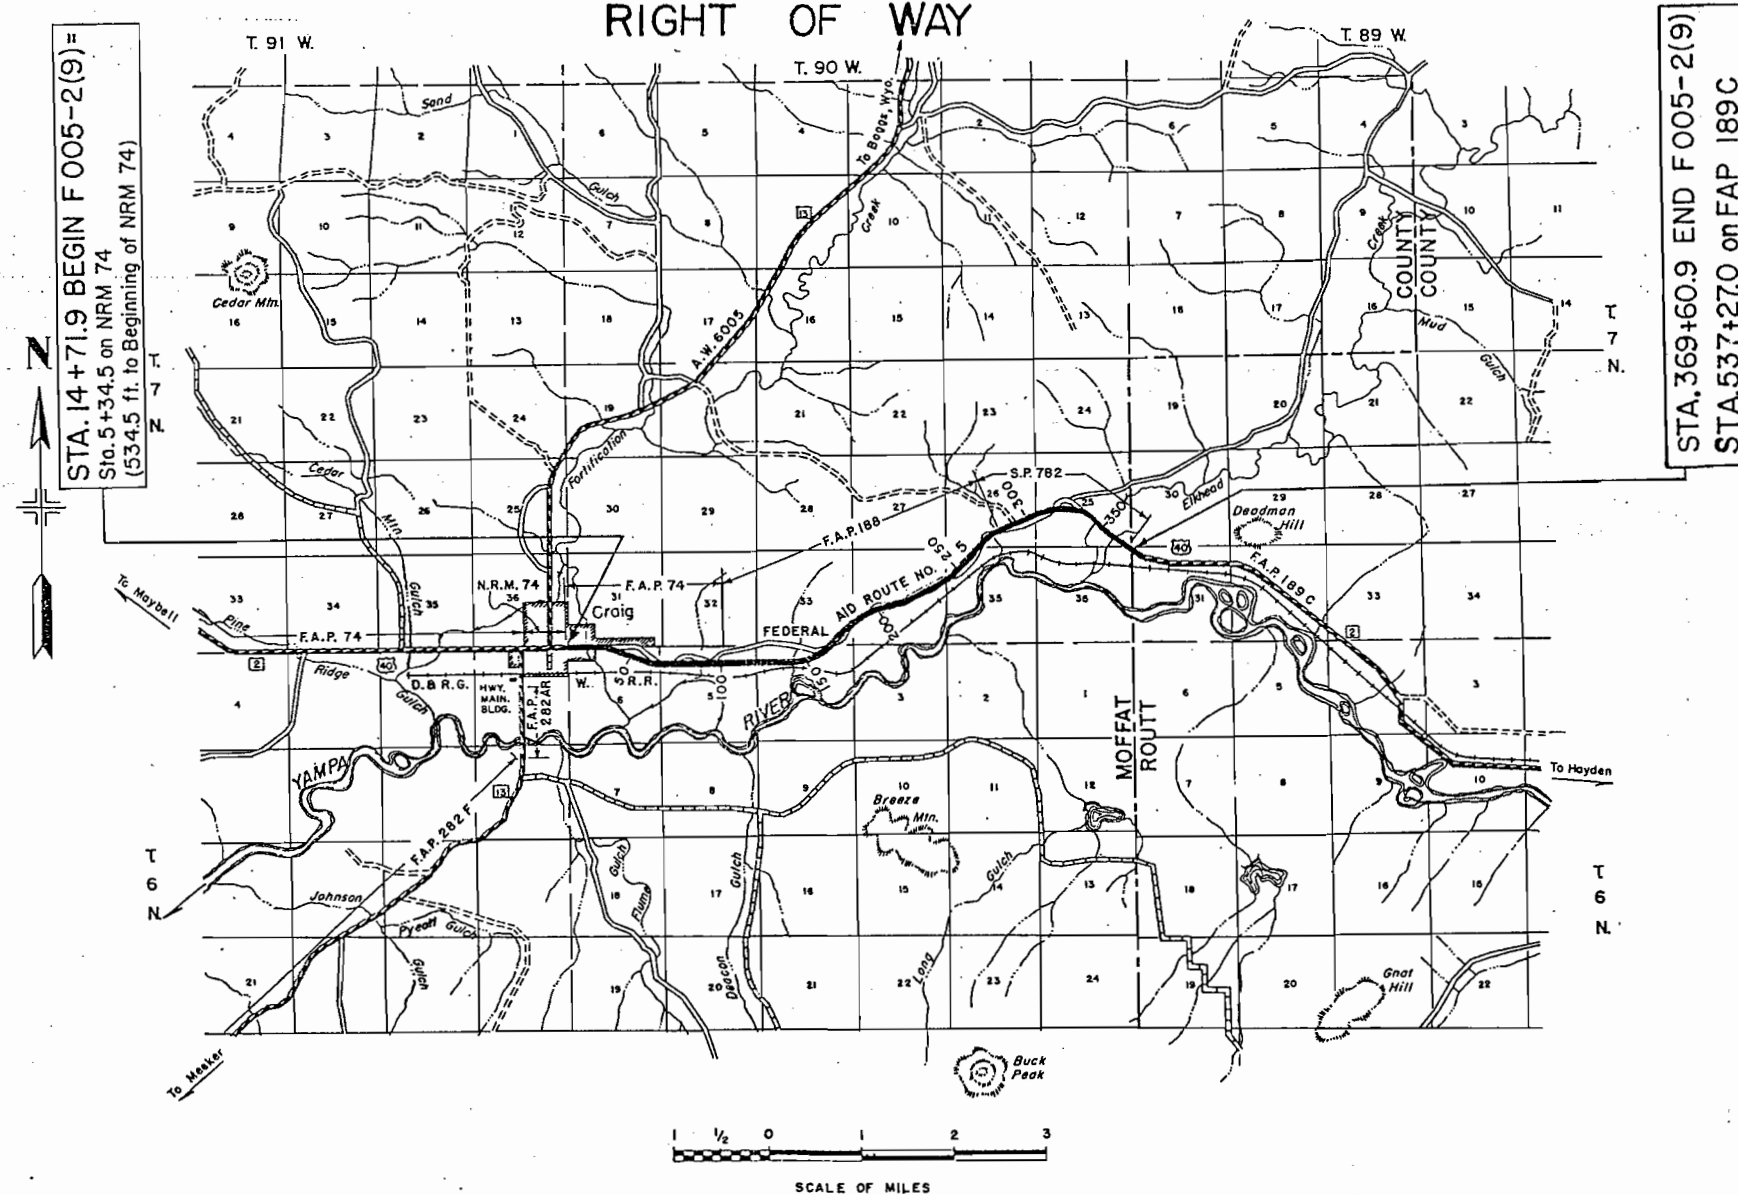

PROJ. F005-2 (9)

RIGHT OF WAY Rev. 1-25-52 S.W.Z.

PARCEL NO.	OWNER	ADDRESS	LOCATION	AREA IN ACRES			RIGHT OF WAY				REMARKS	N
				TOTAL LAND IN TRACT	PARCEL	TO BE ACQUIRED						
1	DELETED		Lots 24-25-Blk.6-Rosedale Add.									
2	DELETED		Lot 23 1/2-Blk.6-Rosedale Add.									
3	Town of Craig		Lots 19-23-Blk.6-Rosedale Add.		0.094	0.094						
4	J. E. Luttrell & Florence B. Luttrell		Blk. 3-Victory Add.		0.061	0.061						
5	Womens Civic Improvement Club of Craig		NW 1/4 Sec.6-T6N-R90W		0.053	0.053						
6A	J. E. Luttrell		Blk. 3-Victory Add.		0.030	0.030						
6B	J. E. Luttrell		Lot 44-Blk.2-Victory Add.		0.009	0.009						
7	Ossa L. Cooper & Maude R. Toole		SE 1/4 SW 1/4-Sec.31-T7N-R90W		0.009	0.009						
8	L. J. Robacker		SE Corn.-T7N-R91W SE 1/4 SW 1/4-Sec.31-T7N-R90W		0.091	0.091						
9	Irby H. & Ival M. Miller		Tract 1-Victory Heights Add.		0.024	0.024						
10	Elmer H. Warfield		Tract 3-Victory Heights Add.		0.024	0.024						
11	Fred F. & Fern E. Conway		Tract 5-Victory Heights Add.		0.024	0.024						
12	William Evert Mead & Velma June Mead		W 1/2-Tract 7-Victory Heights Add.		0.011	0.011						
13	William Evert Mead & Velma June Mead		E 1/2-Tract 7-Victory Heights Add.		0.011	0.011						
14	W.C. Gore & Merle Gore		Tracts 9,11-Victory Heights Add.		0.012	0.012						
16	Martha J. Camblin		NE 1/4 NW 1/4-Sec.6-T6N-R90W		0.074	0.074						
17	Board of County Commissioners of Moffat Co.		NE 1/4-NW 1/4-Sec.6-T6N-R90W		2.859	2.859						
18	J. E. Carpenter		Lot 8-Blk. 4 E. Craig Townsite		0.001	0.001						
19A	J. R. S. & Mary Vonda Edwards		Lot 2-Sec.6-T6N-R90W		0.201	0.201						
19B	J. R. S. & Mary Vonda Edwards		Lot 2-Sec.6-T6N-R90W		1.044	1.044						
19C	J. R. S. & Mary Vonda Edwards		Lot 2-Sec.6-T6N-R90W		0.146	0.146						
19D	J. R. S. & Mary Vonda Edwards		Lot 2-Sec.6-T6N-R90W		1.639	1.639						
19E	J. R. S. & Mary Vonda Edwards		Lot 2-Sec.6-T6N-R90W		0.046	0.046						
19F	J. R. S. & Mary Vonda Edwards		Lot 2-Sec.6-T6N-R90W		0.692	0.692						
19G	J. R. S. & Mary Vonda Edwards		Lot 2-Sec.6-T6N-R90W		0.179	0.179						
20A	Wilson P. Miller & Paul Miller		Lot 1-Sec.6-T6N-R90W		0.085	0.085						
20B	" " " "		Lot 1-Sec.6-T6N-R90W		0.280	0.280						
20C	" " " "		Lot 1-Sec.6-T6N-R90W		1.636	1.636						
20D	" " " "		Lot 1-Sec.6-T6N-R90W		0.381	0.381						
20E	" " " "		Lot 1-Sec.6-T6N-R90W		0.077	0.077						
21A	Chas. E. Bedell		Lot 1-Sec.6-T6N-R90W		0.216	0.216						
21B	Chas. E. Bedell		Lot 1-Sec.6-T6N-R90W		0.476	0.476						
21C	Chas. E. Bedell		Lot 1-Sec.6-T6N-R90W		0.090	0.090						
22	Moffat County (Stock Drive)		Lot 4-Sec.5-T6N-R90W		0.444	0.444						
23	R. C. Virgil		Lot 4-Sec.5-T6N-R90W		3.242	3.242						
24	William C. Gore		Lot 4-Sec.5-T6N-R90W		1.796	1.796						
25	L. L. Wilson		Lot 3-Sec.5-T6N-R90W		0.869	0.869						
26	Schumour Theatres		Lot 3-Sec.5-T6N-R90W		3.473	3.473						
27	Frank Fletcher & Charlotte Fletcher		Lot 3-Sec.5-T6N-R90W		1.011	1.011						
28	Frank & Charlotte Fletcher		Lots 2-3-Sec. 5-T6N-R90W		2.898	2.898						
29	Richard J. & Maude R. Toole		Lots 1-2-Sec.5-T6N-R90W		9.976	9.976						
30	Howard Norman & Emily Norman		Lots 3-4-Sec.4-T6N-R90W		12.766	12.766						
26A	Schumour Theatres											
26B	Schumour Theatres											

FED. ROAD DIST. NO.	STATE	PROJ. NO.	SHEET NO.	TOTAL SHEETS
3	COLO.	F005-2(9)	4	



Rev: 8-3-51 R.D.C.
Rev. 1-25-52 S.W.Z.
Revised 9-14-89: Correct Sec. Line distance. CN

Lot 2 - Section 6

T. 6 N. - R. 90 W.

Lot 1 - Section 6

RIGHT OF WAY

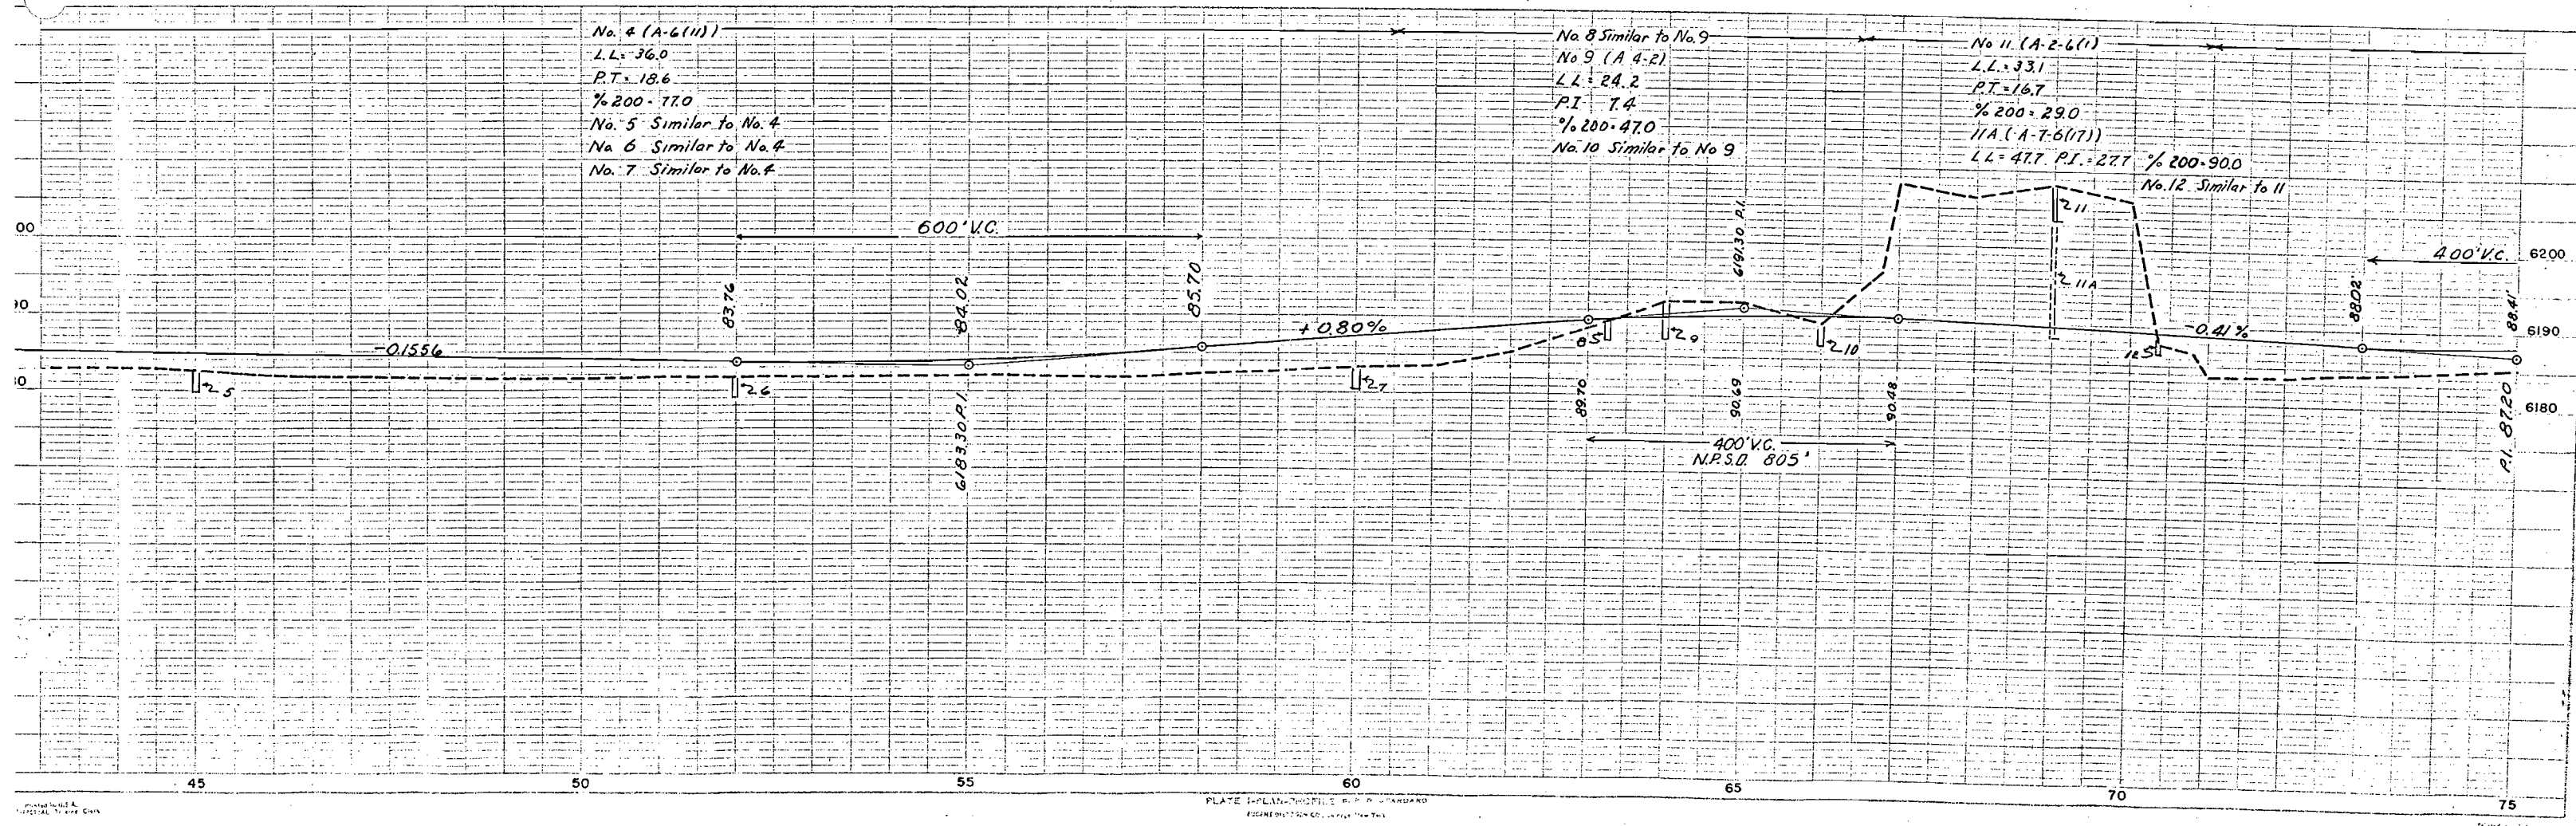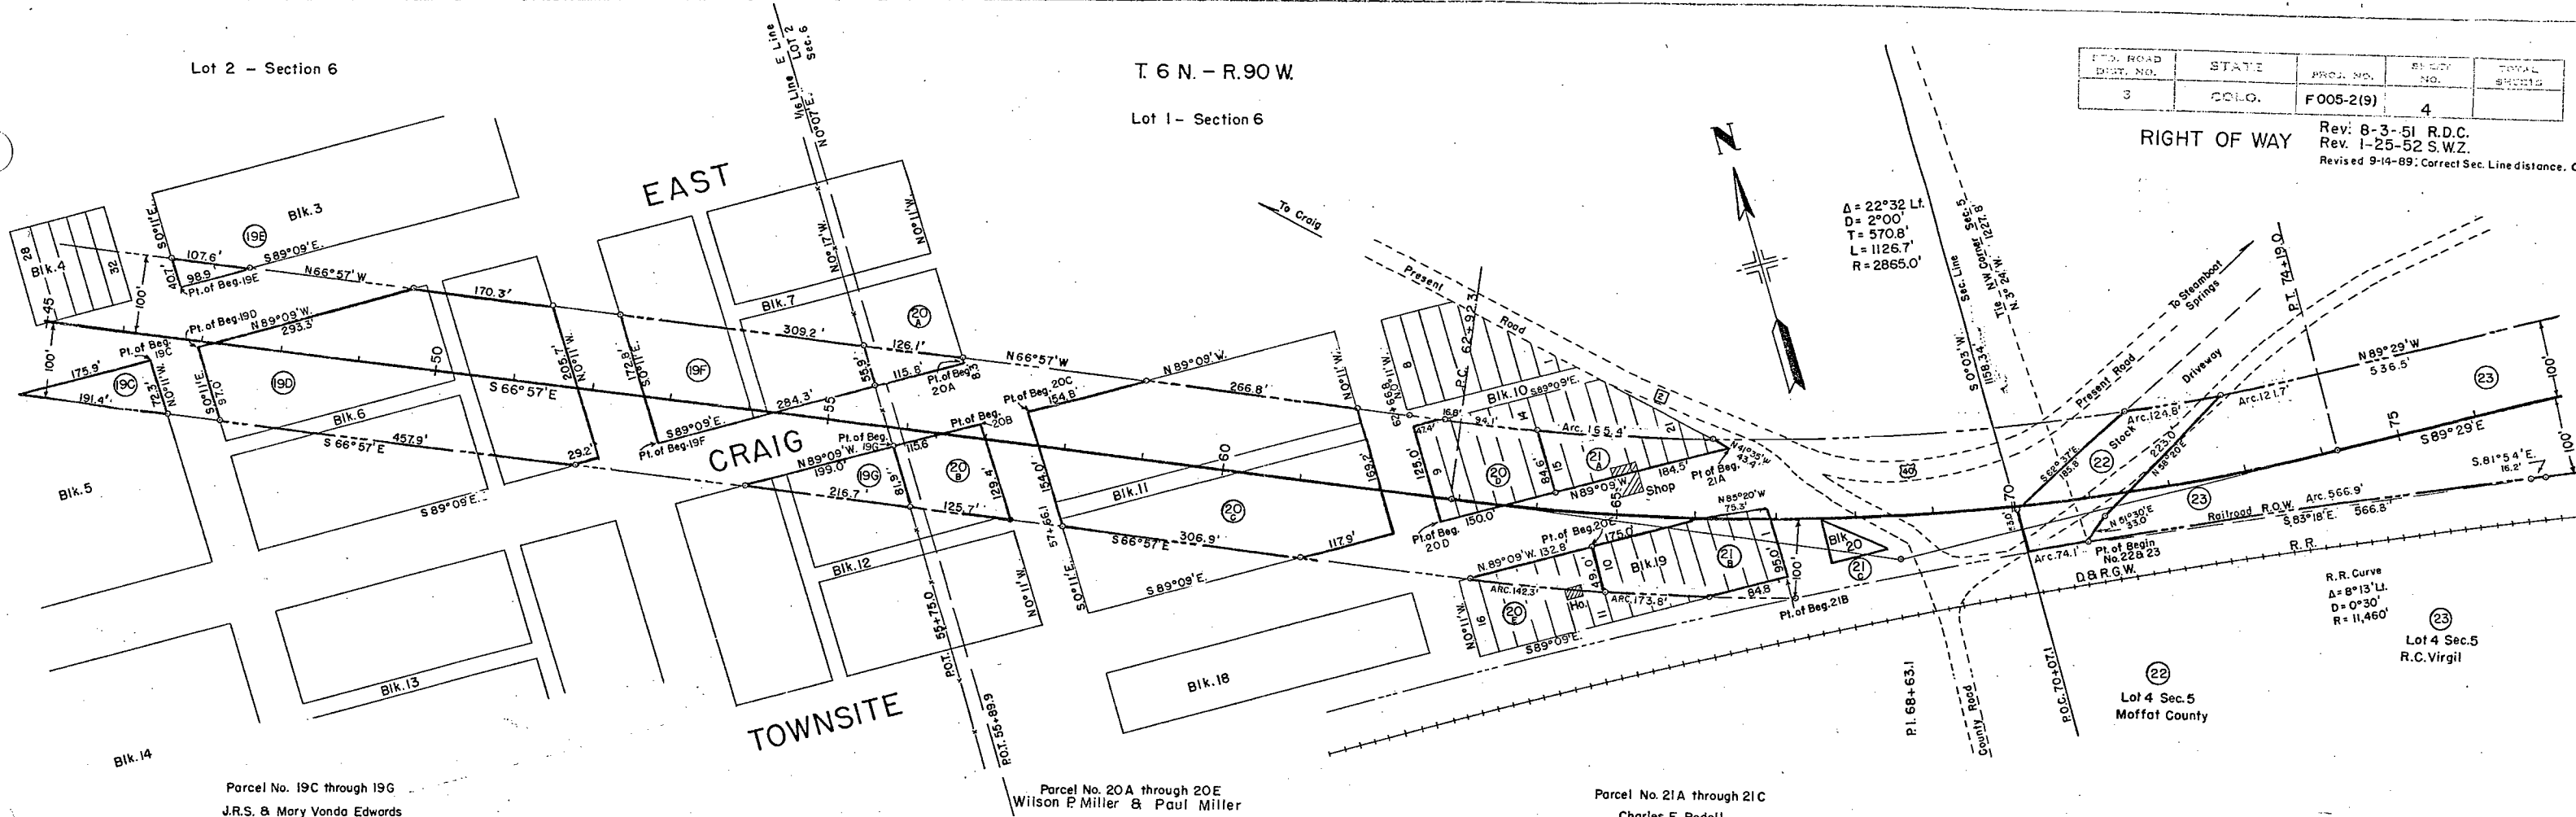

No. 4 (A-6(11))
L.L. = 36.0
P.T. = 18.6
% 200 = 17.0
No. 5 Similar to No. 4
No. 6 Similar to No. 4
No. 7 Similar to No. 4

No. 8 Similar to No. 9
No. 9 (A-4-2)
L.L. = 24.2
P.I. = 7.4
% 200 = 47.0
No. 10 Similar to No. 9



No. 11 (A-2-6(1))
L.L. = 33.1
P.T. = 16.7
% 200 = 29.0
No. 12 Similar to 11

FED. ROAD DIST. NO.	STATE	PROJ. NO.	SHEET NO.	TOTAL SHEETS
3	COLO.	F 005-2 (9)	5	

Rev. 1-28-52 S.W.Z.

RIGHT OF WAY

Richard J. & Maude R. Toole
Part of Lots 192 Sec 5

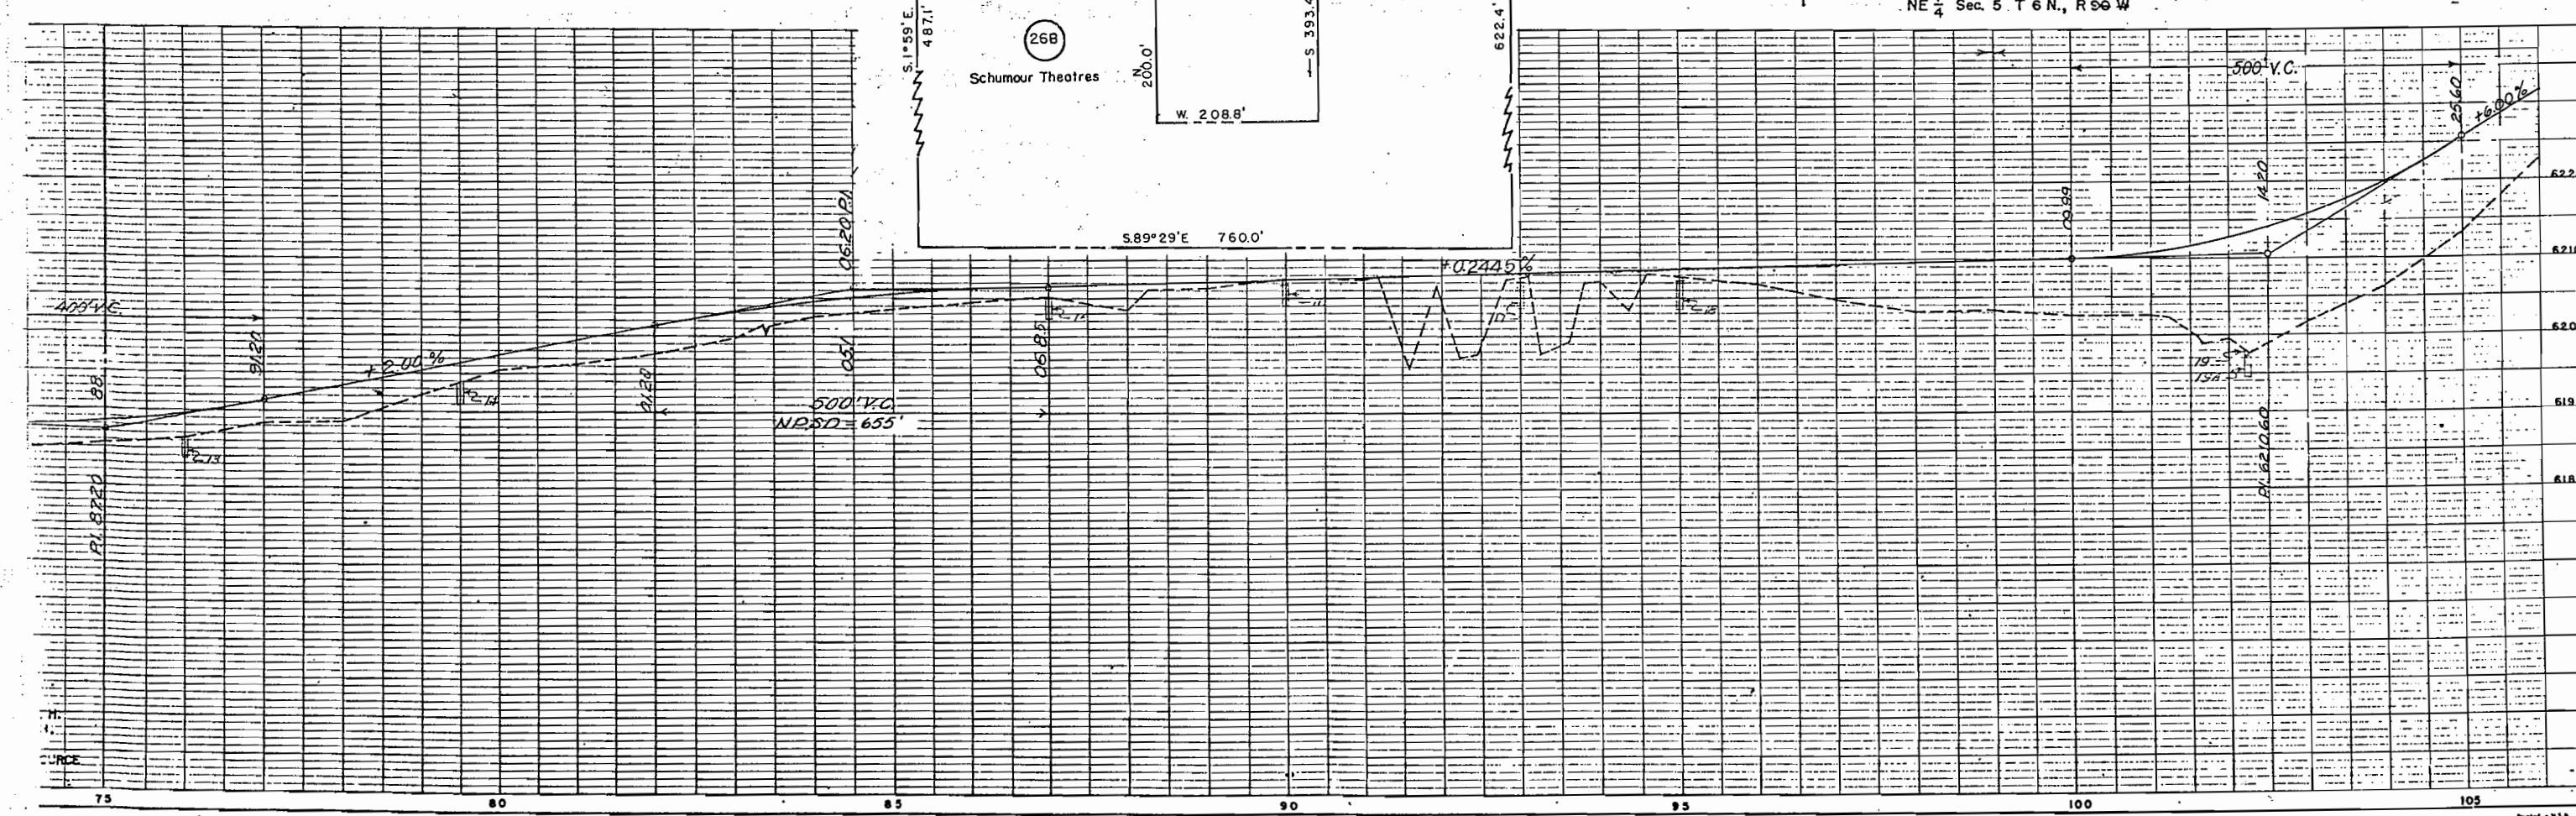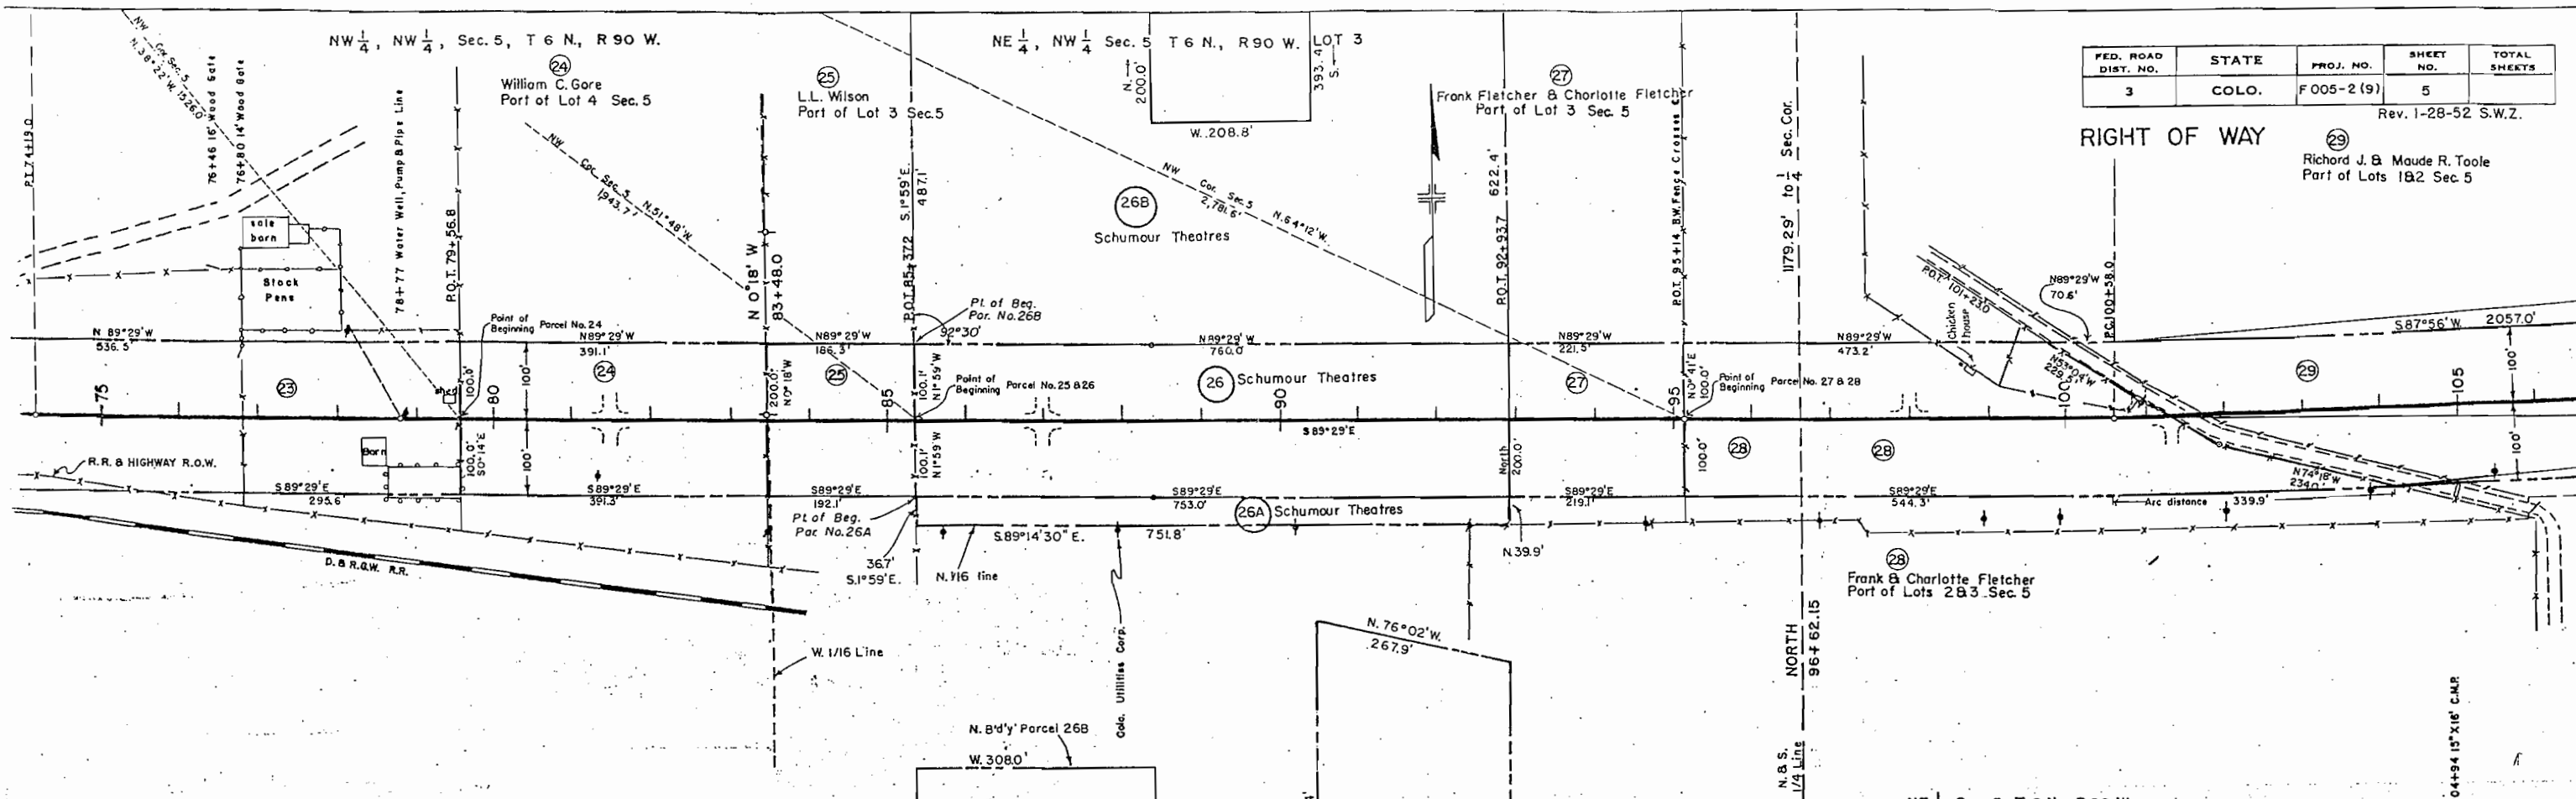

NE $\frac{1}{4}$ Sec. 5 T 6 N., R 90 W.

NW $\frac{1}{4}$ Sec. 4 T 6 N., R 90 W.



FED. ROAD DIST. NO.	STATE	PROJ. NO.	SHEET NO.	TOTAL SHEETS
3	COLO.	F 005-2 (9)	6	


RIGHT OF WAY

A 5'10" L
D 0'15"
R 22918.3'
T 1034'
L 2066.7'

Richard J. & Maude R. Toole
Part of Lots 1 & 2 Sec. 5

Howard Norman & Emily Norman
Lots 3 & 4 Sec. 4

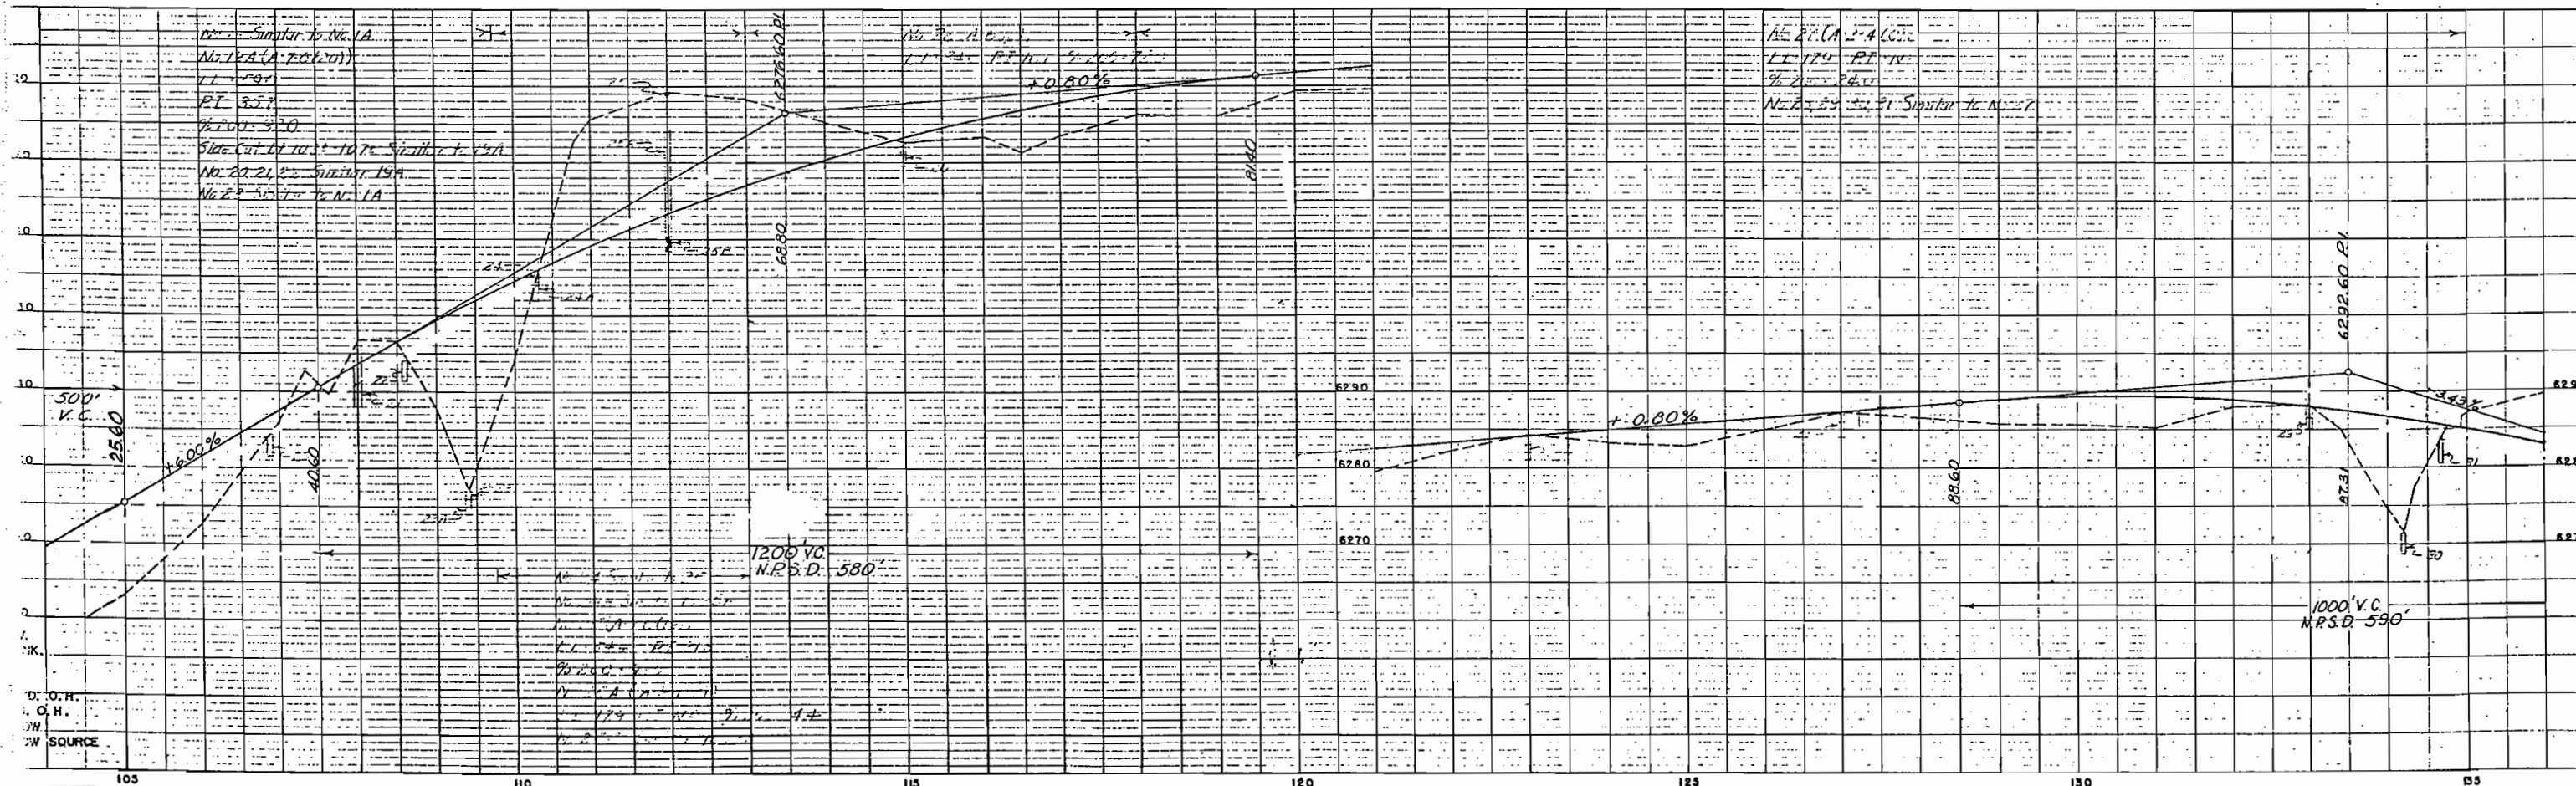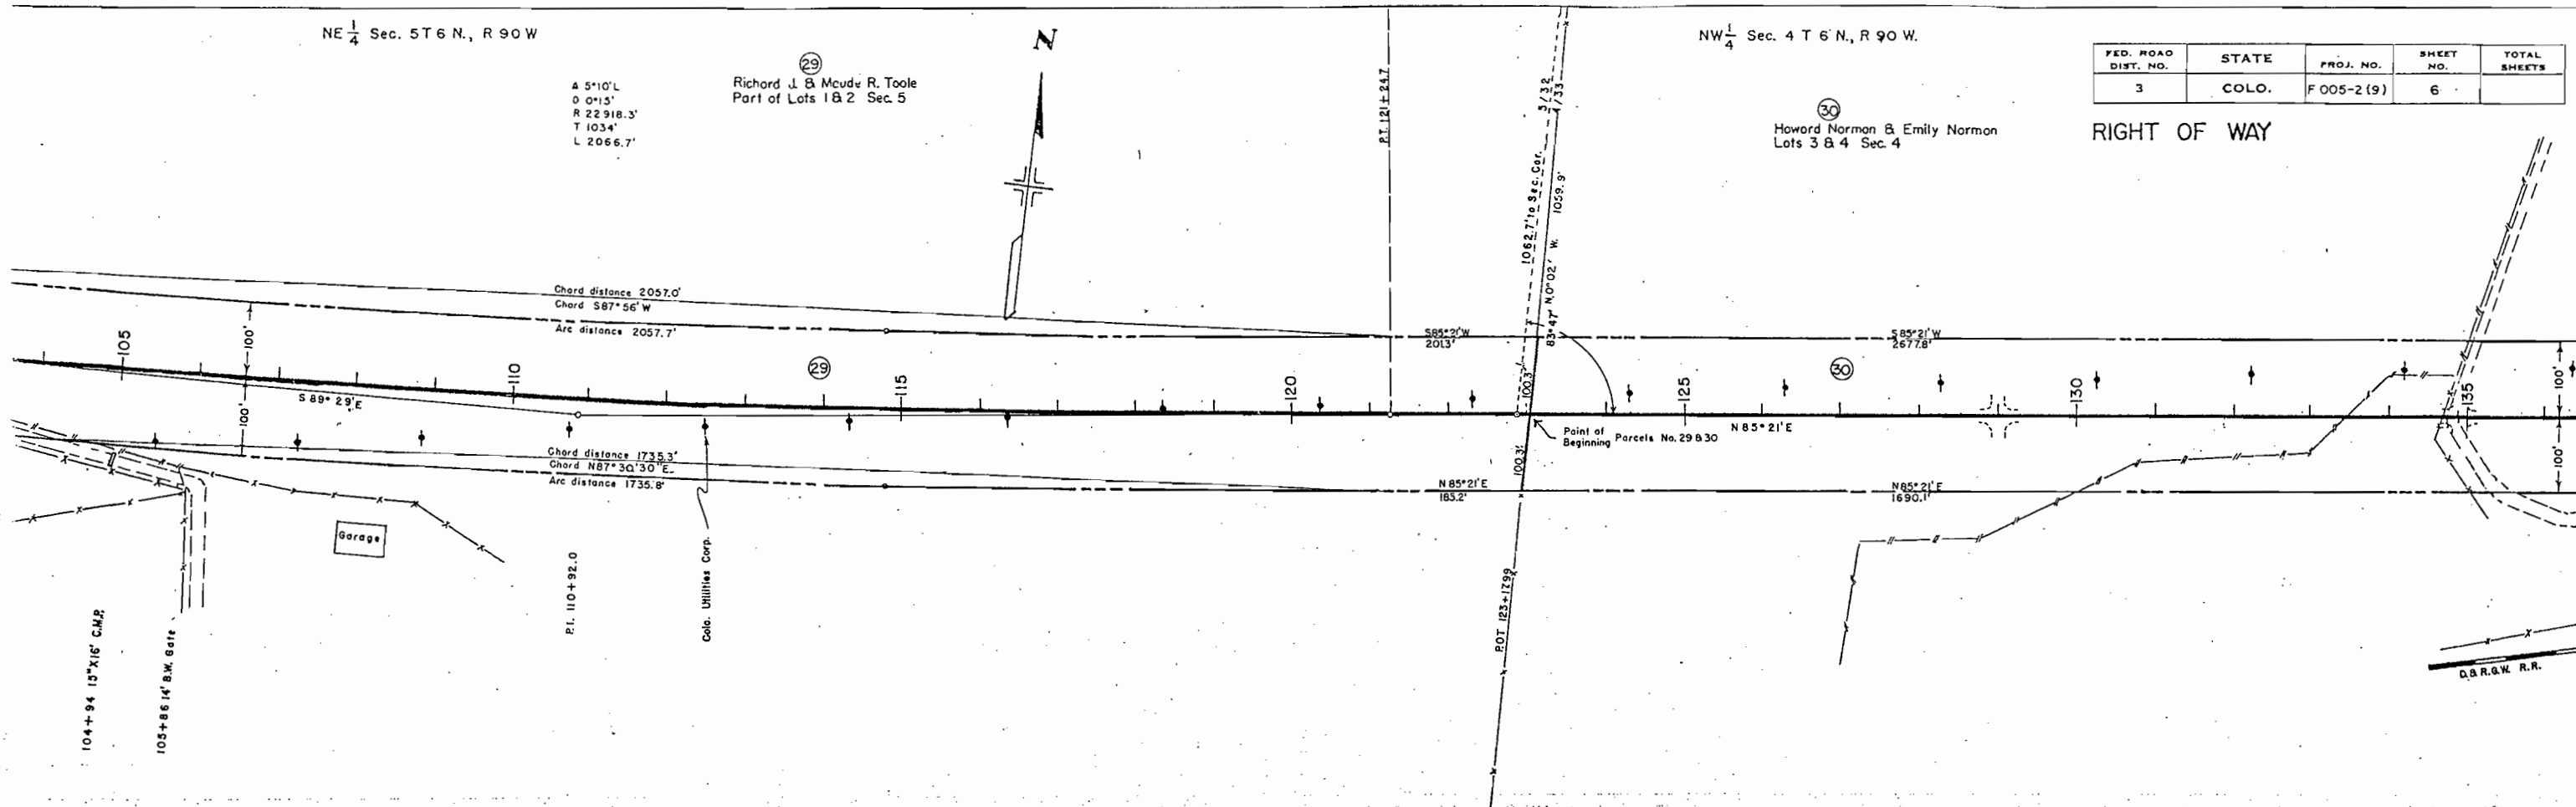

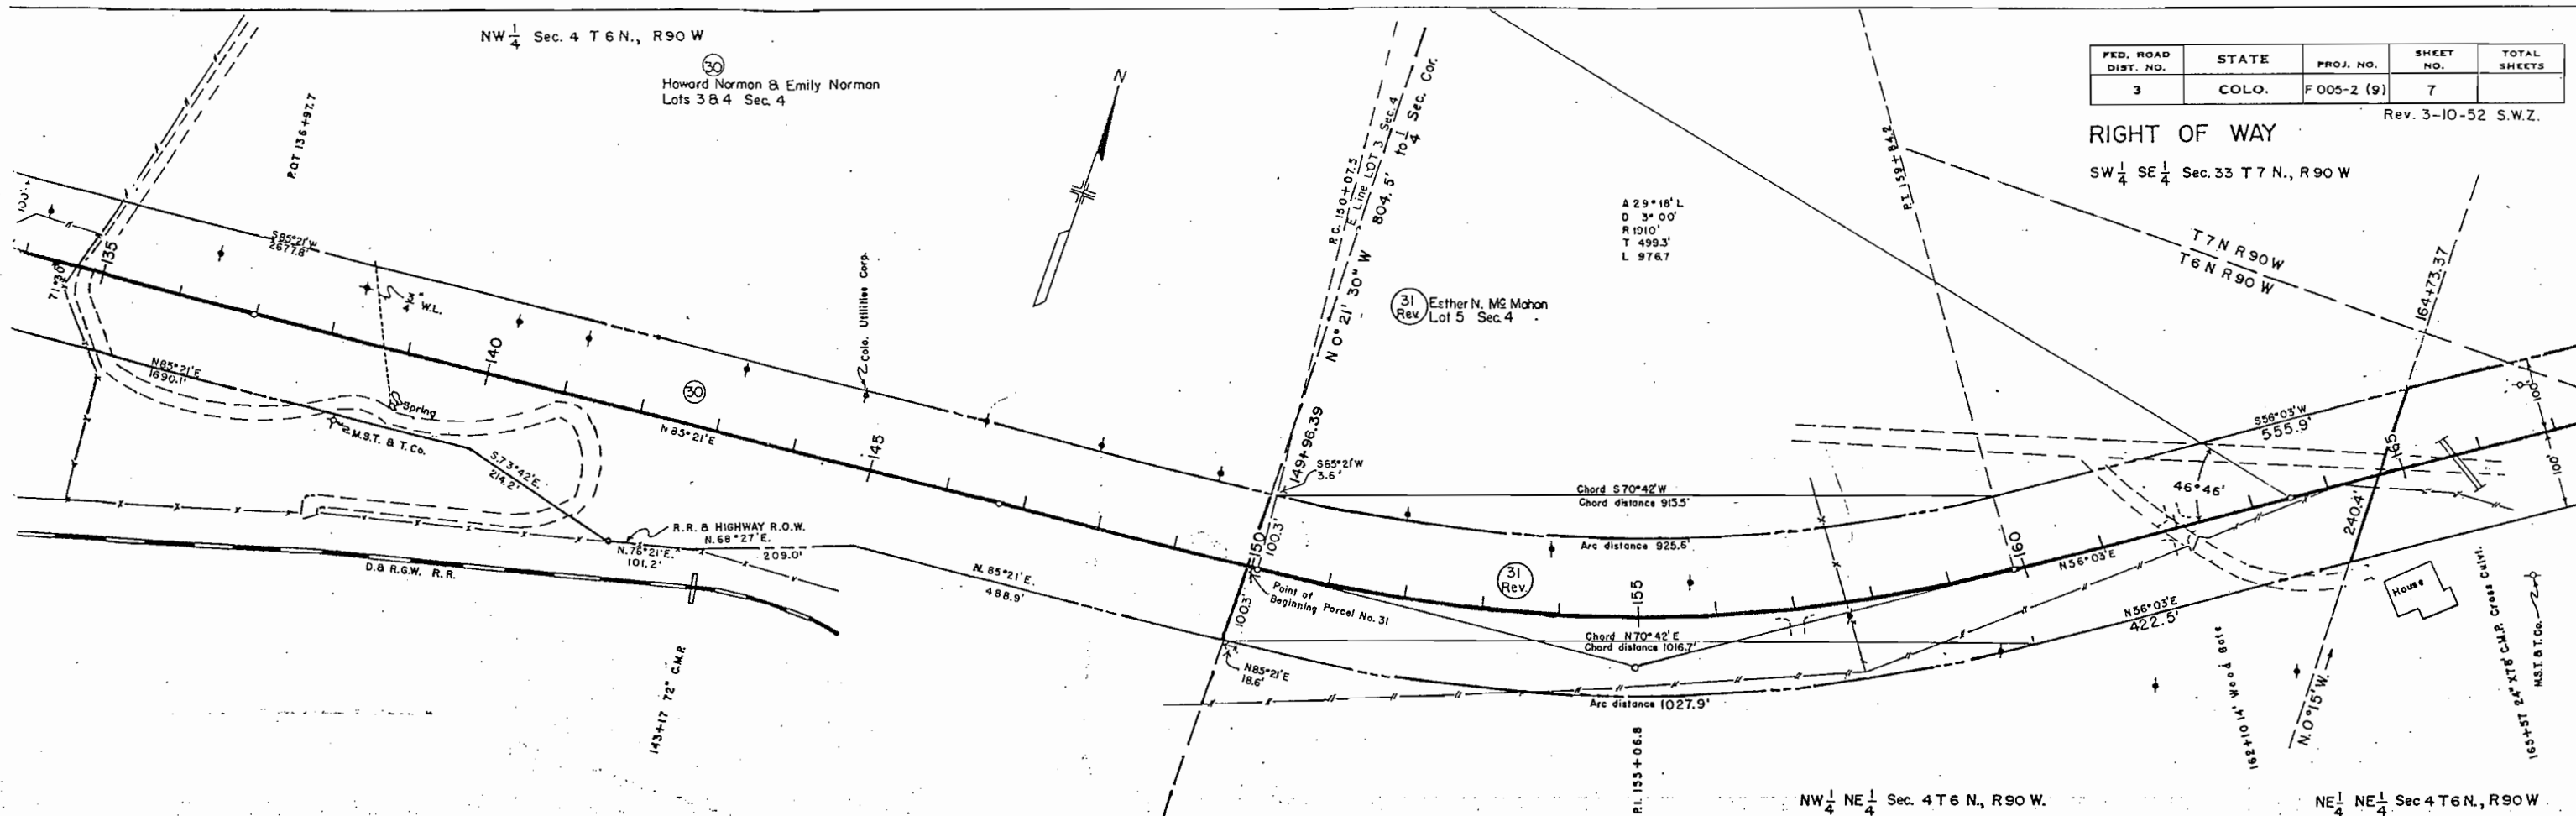

PKD. ROAD DIST. NO.	STATE	PROJ. NO.	SHEET NO.	TOTAL SHEETS
3	COLO.	F 005-2 (9)	7	

Rev. 3-10-52 S.W.Z.

RIGHT OF WAY
SW $\frac{1}{4}$ SE $\frac{1}{4}$ Sec. 33 T7 N., R90 W



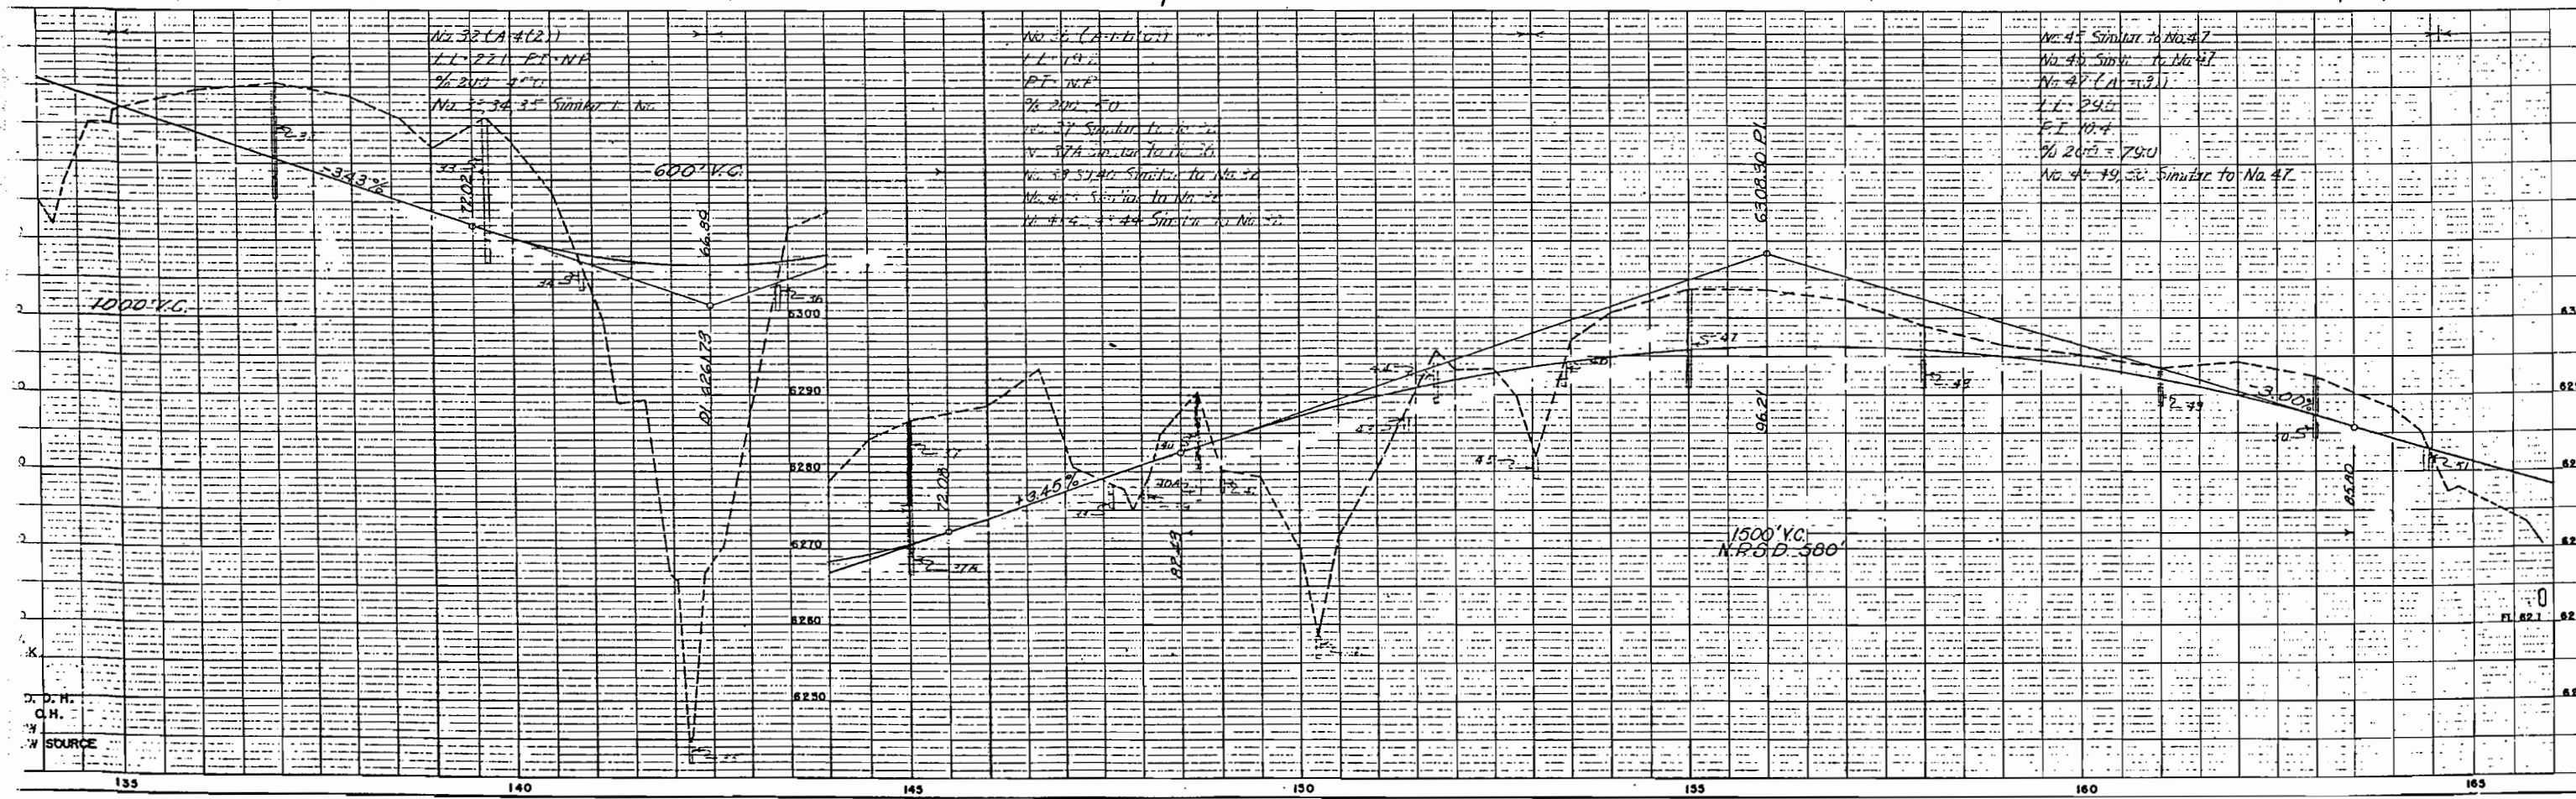


PLATE 1-PLAN-PROFILE S. P. R. STANDARD
EVANS ENGINEERING CO., Chicago-New York

FED. ROAD DIST. NO.	STATE	PROJ. NO.	SHEET NO.	TOTAL SHEETS
3	COLO.	F 005-2(9)	8	

RIGHT OF WAY Rev. 3-10-52 S.W.Z.

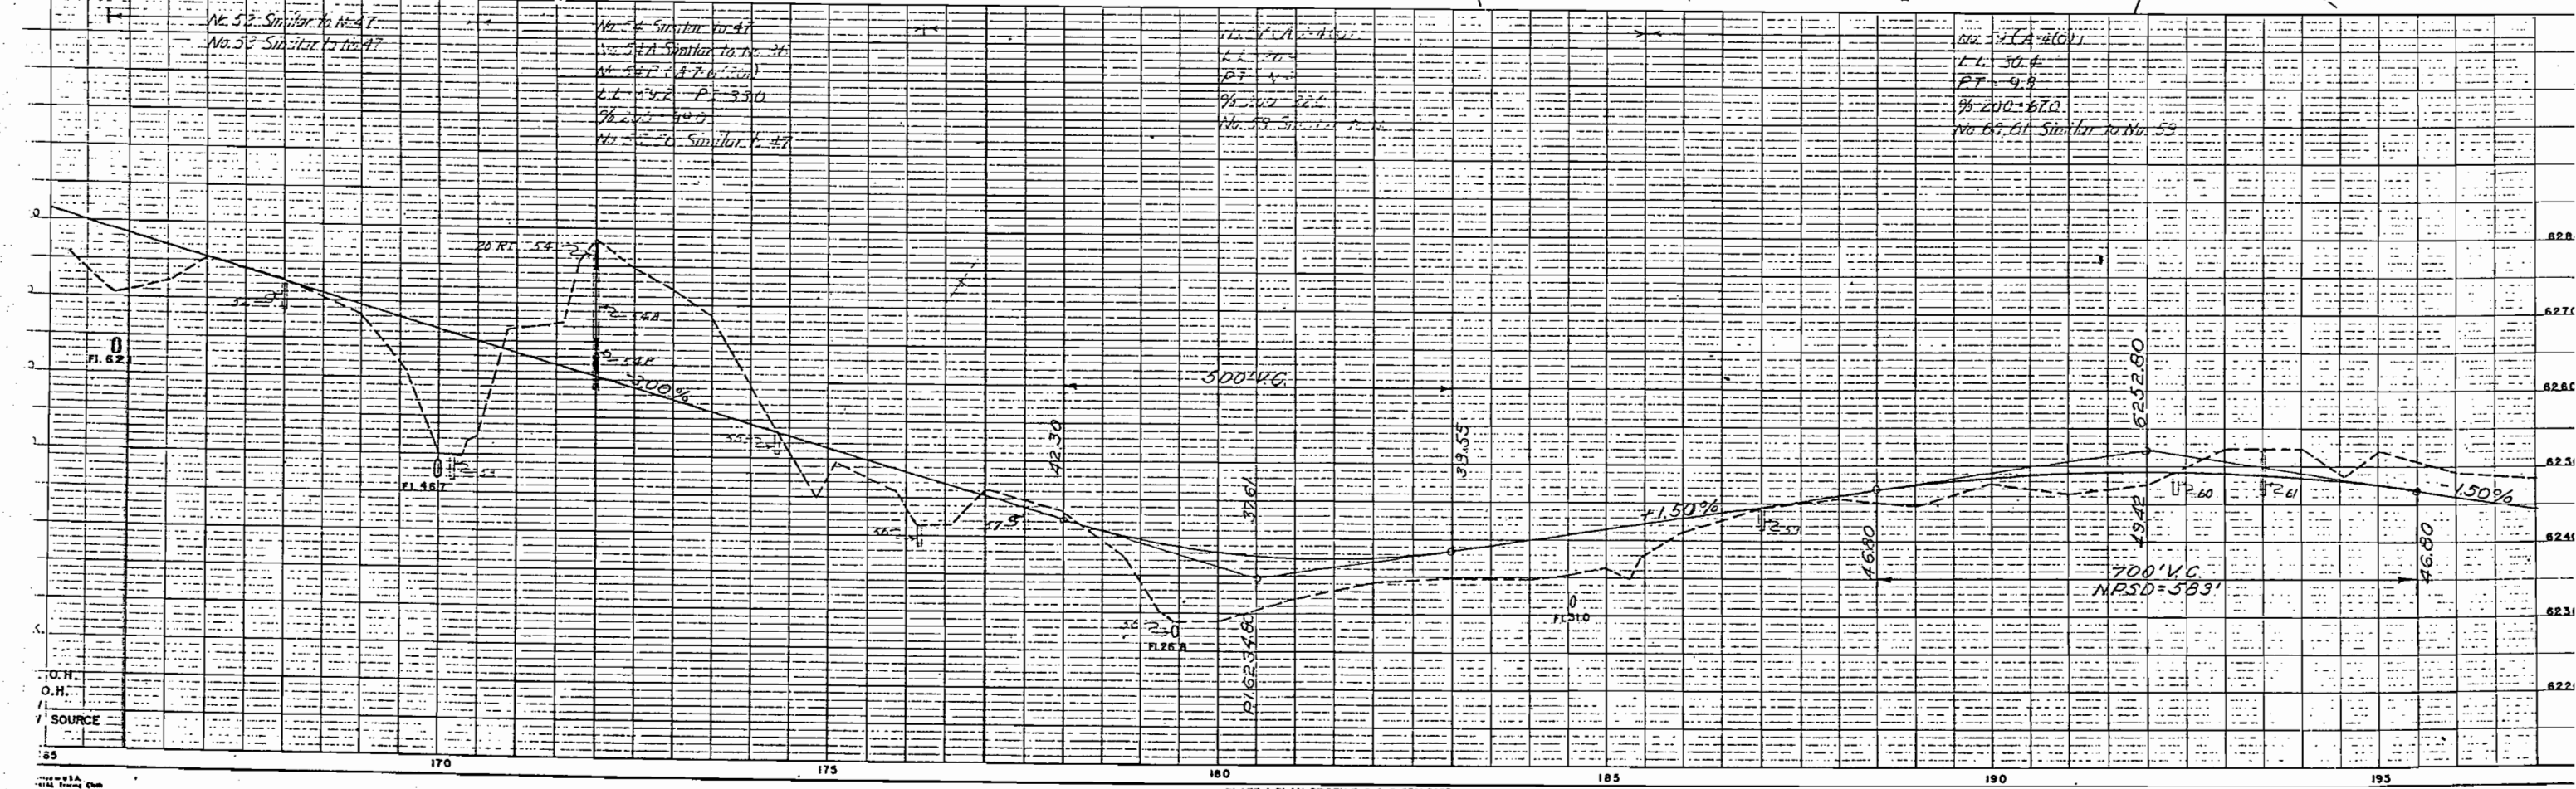
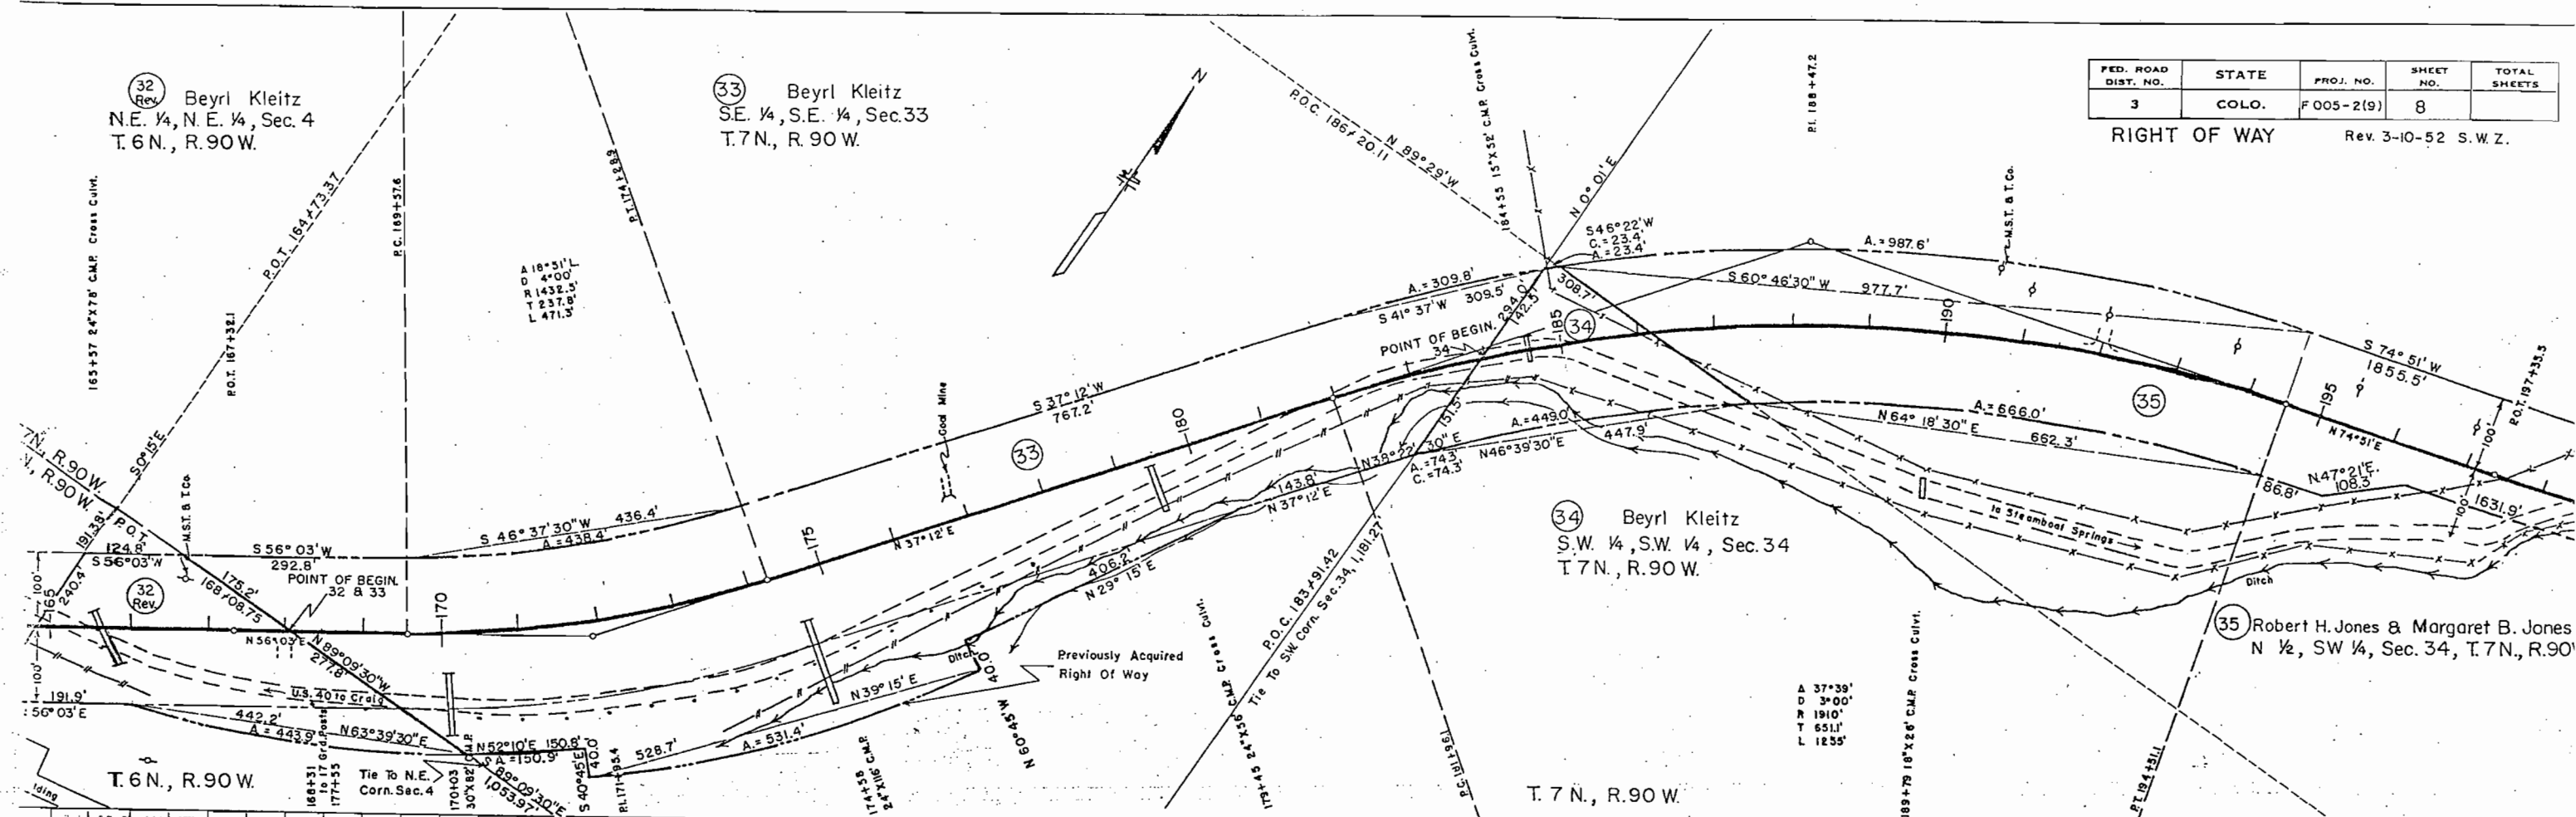


T.7N., R.90W.

35 Robert H. Jones & Margaret B. Jones
N 1/2, SW 1/4, Sec. 34, T.7N., R.90W.

FED. ROAD DIST. NO.	STATE	PROJ. NO.	SHEET NO.	TOTAL SHEETS
3	COLO.	F 005-2 (9)	9	

RIGHT OF WAY

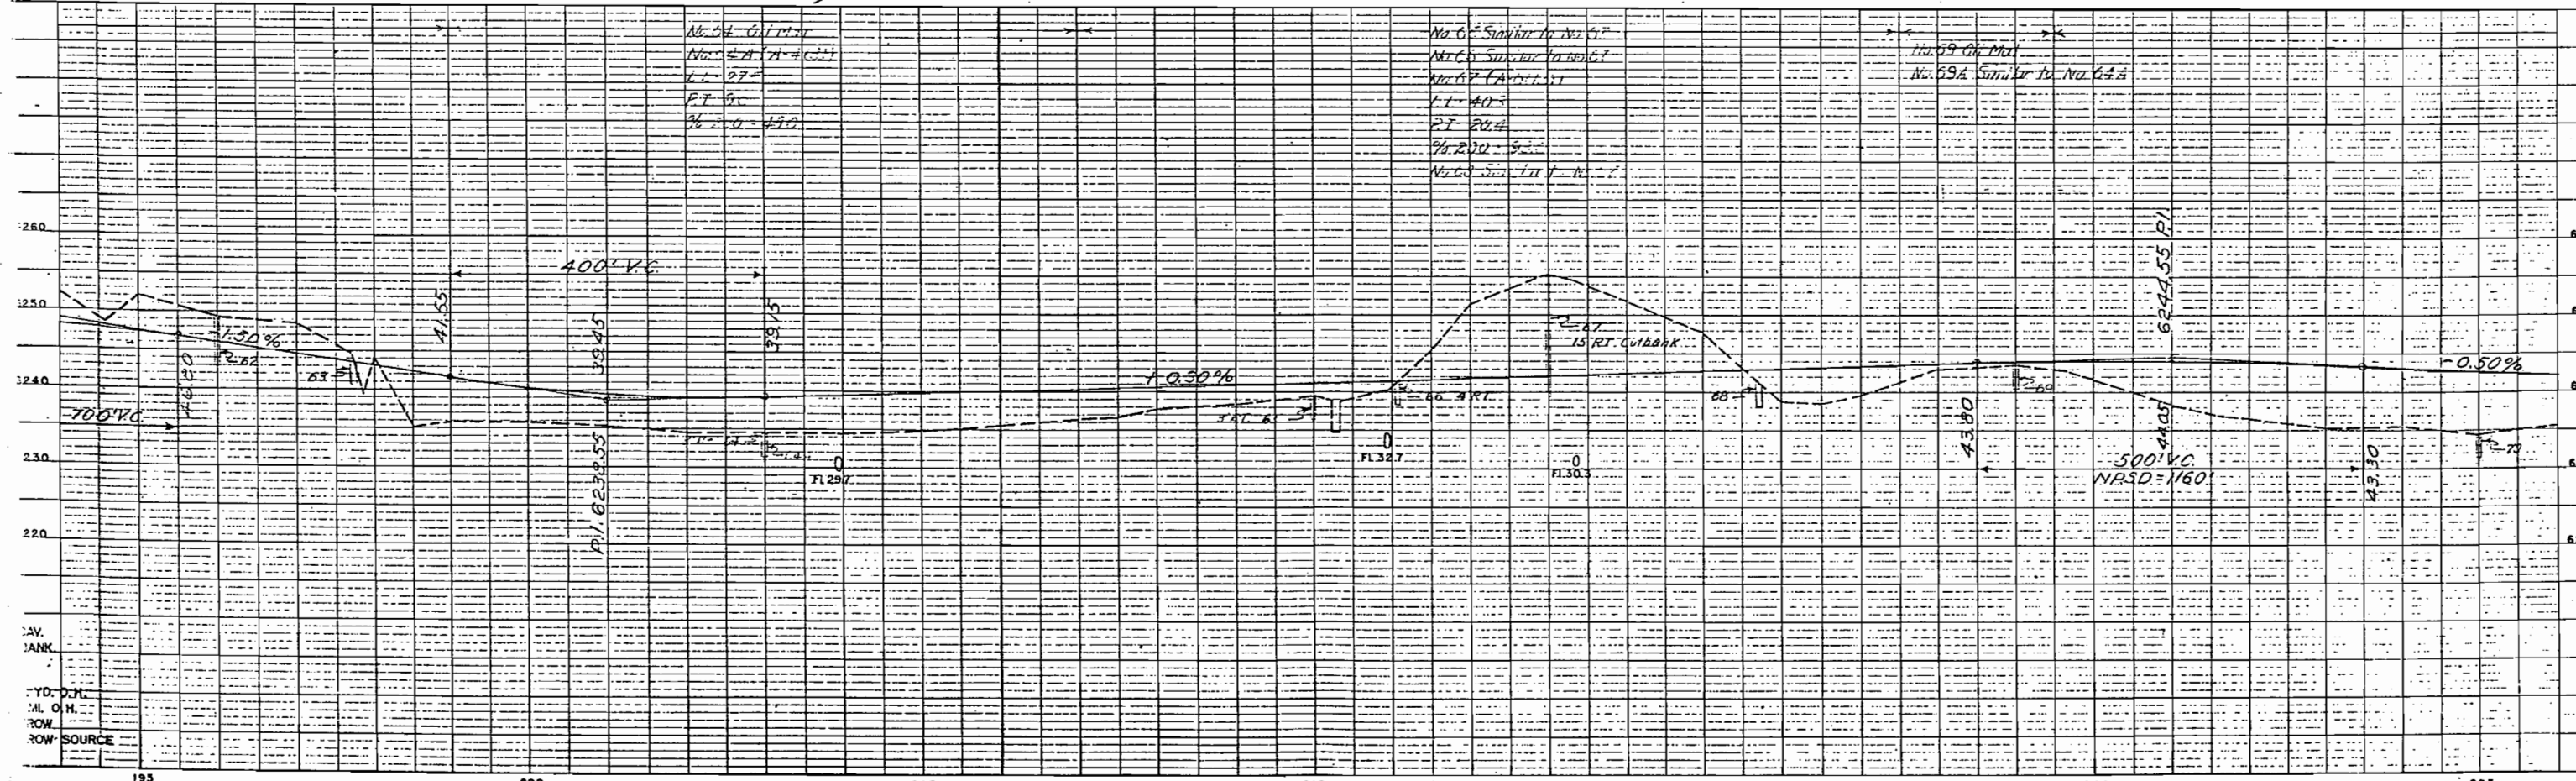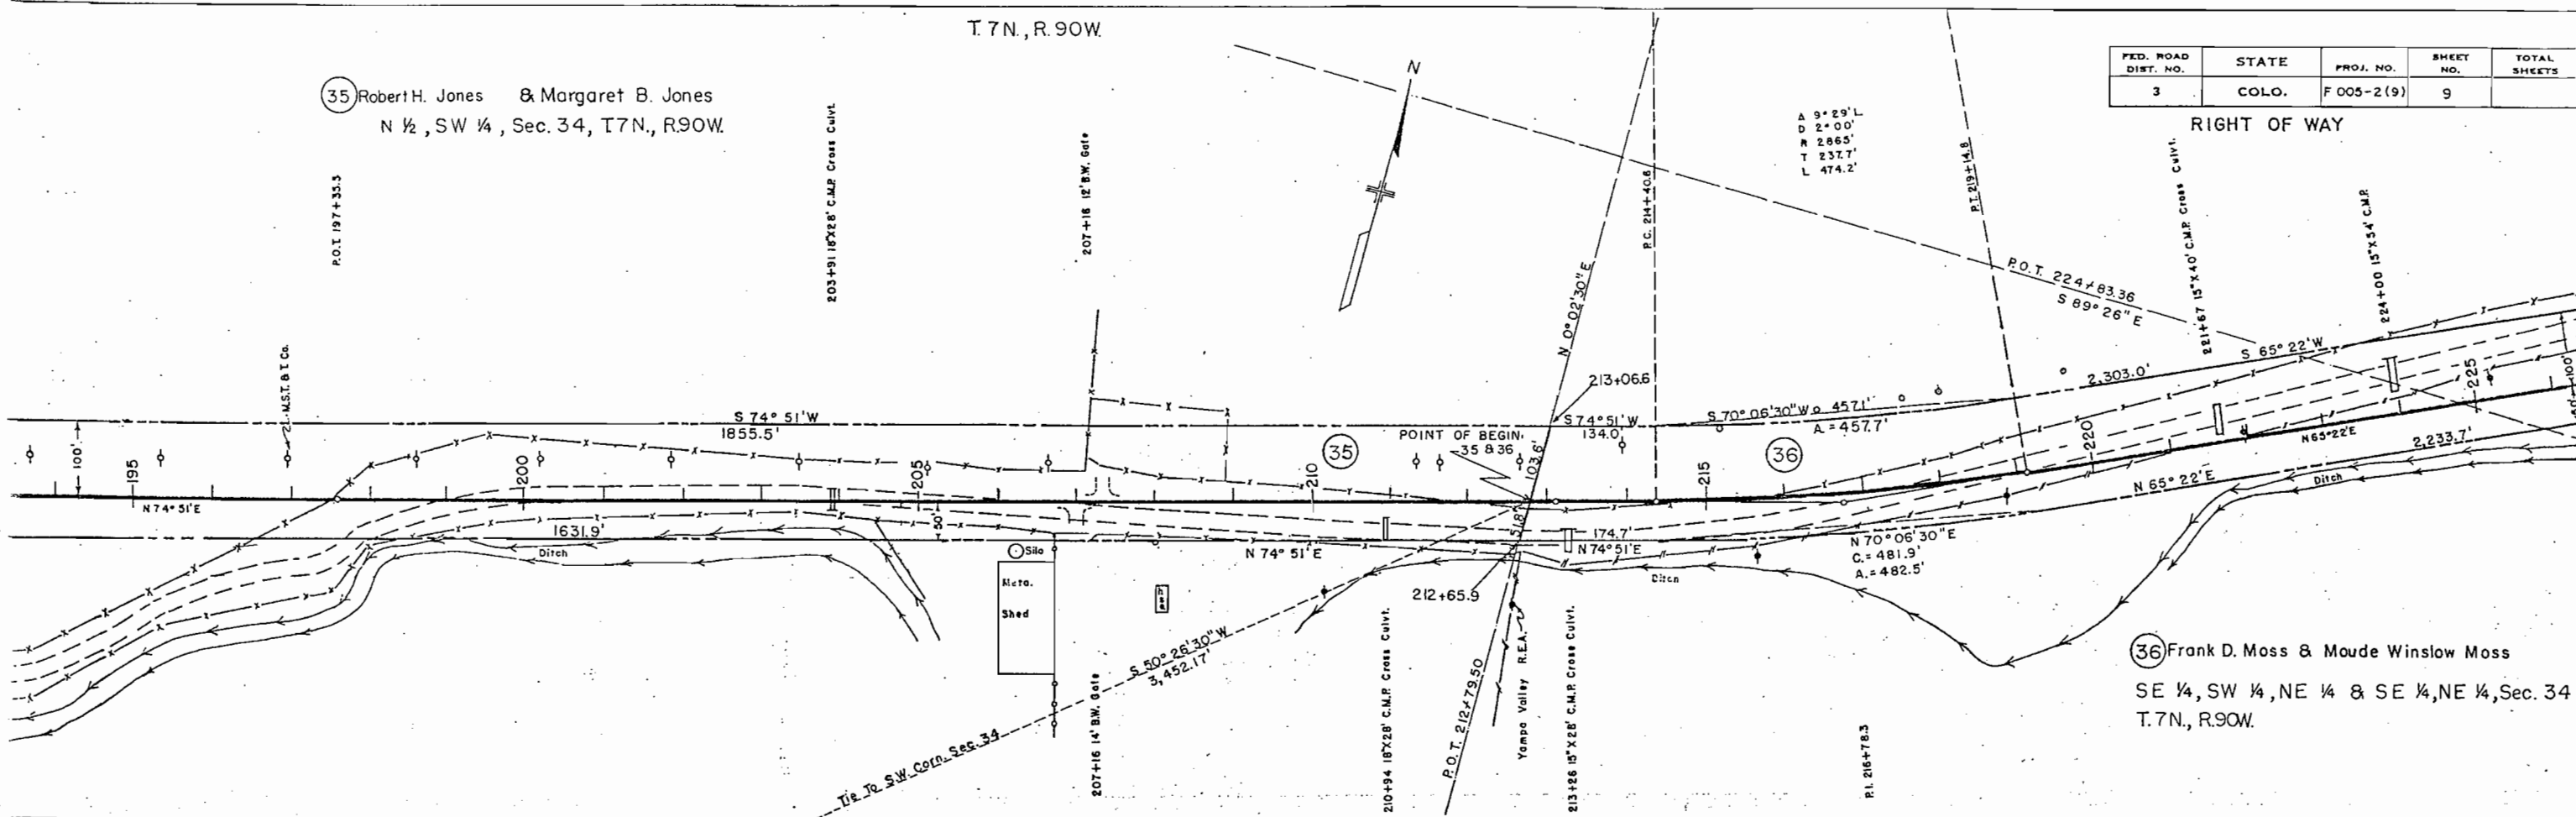

224+00 15'x30' C&G Cross Level

229+78 14' Wood Drive Gate
230+72 16' Wood Drive Gate
231+12 12' diam. Silo on E.

233+76 18'x28' C.M.P.

239+00 18'x30' C.M.P.

P.C. 237+11.9
(SURVEY LINE)

P.O.T. 246+93.7

P.C. 245+88.0
(Proj. Line)



245+35 18'x42' C.M.P.

FED. ROAD DIST. NO.	STATE	PROJ. NO.	SHEET NO.	TOTAL SHEETS
3	COLO.	F 005-2(9)	10	

SURVEY LINE RIGHT OF WAY



A 15° 07' L
D 2° 00' L
R 286.5'
T 380.2'
L 735.8'

Tie To NE Corn. of NW 1/4, Sec. 35, Bears N 52° 13' 30" E, Dist. of 2065.8'

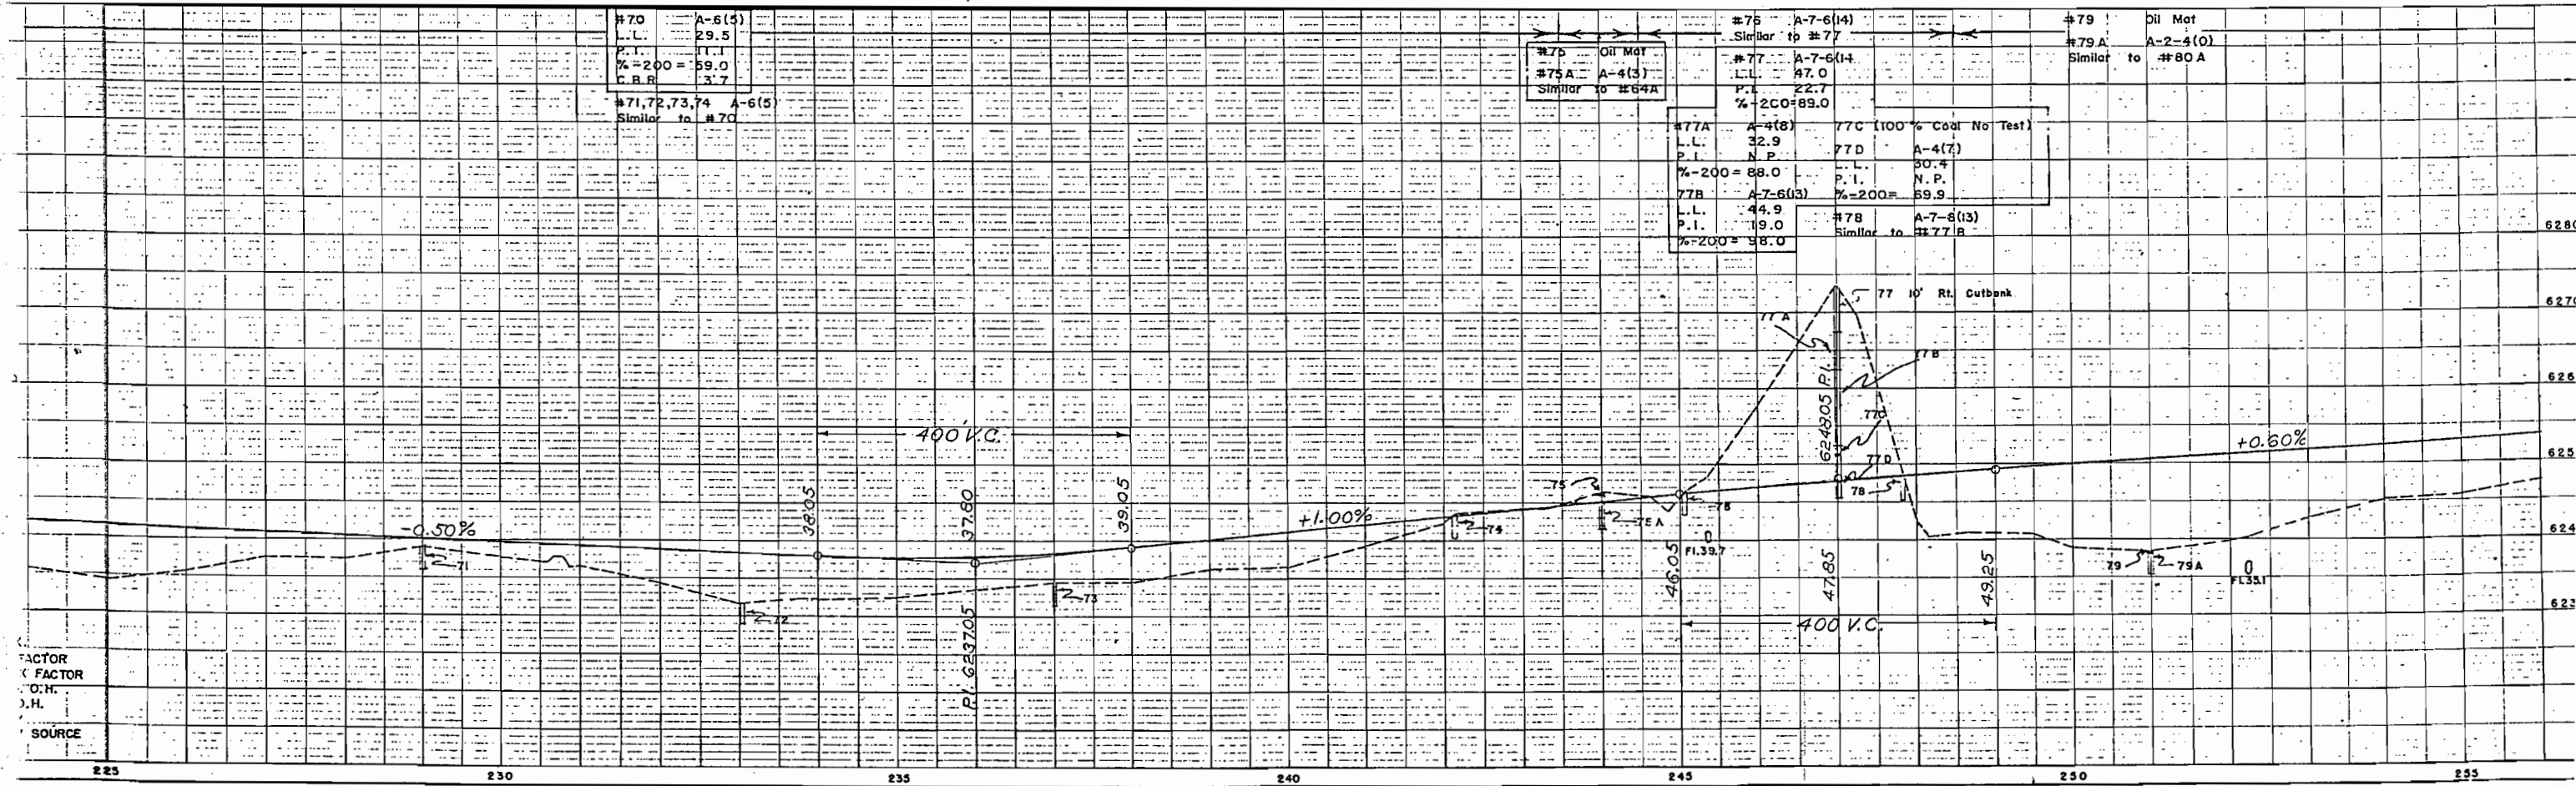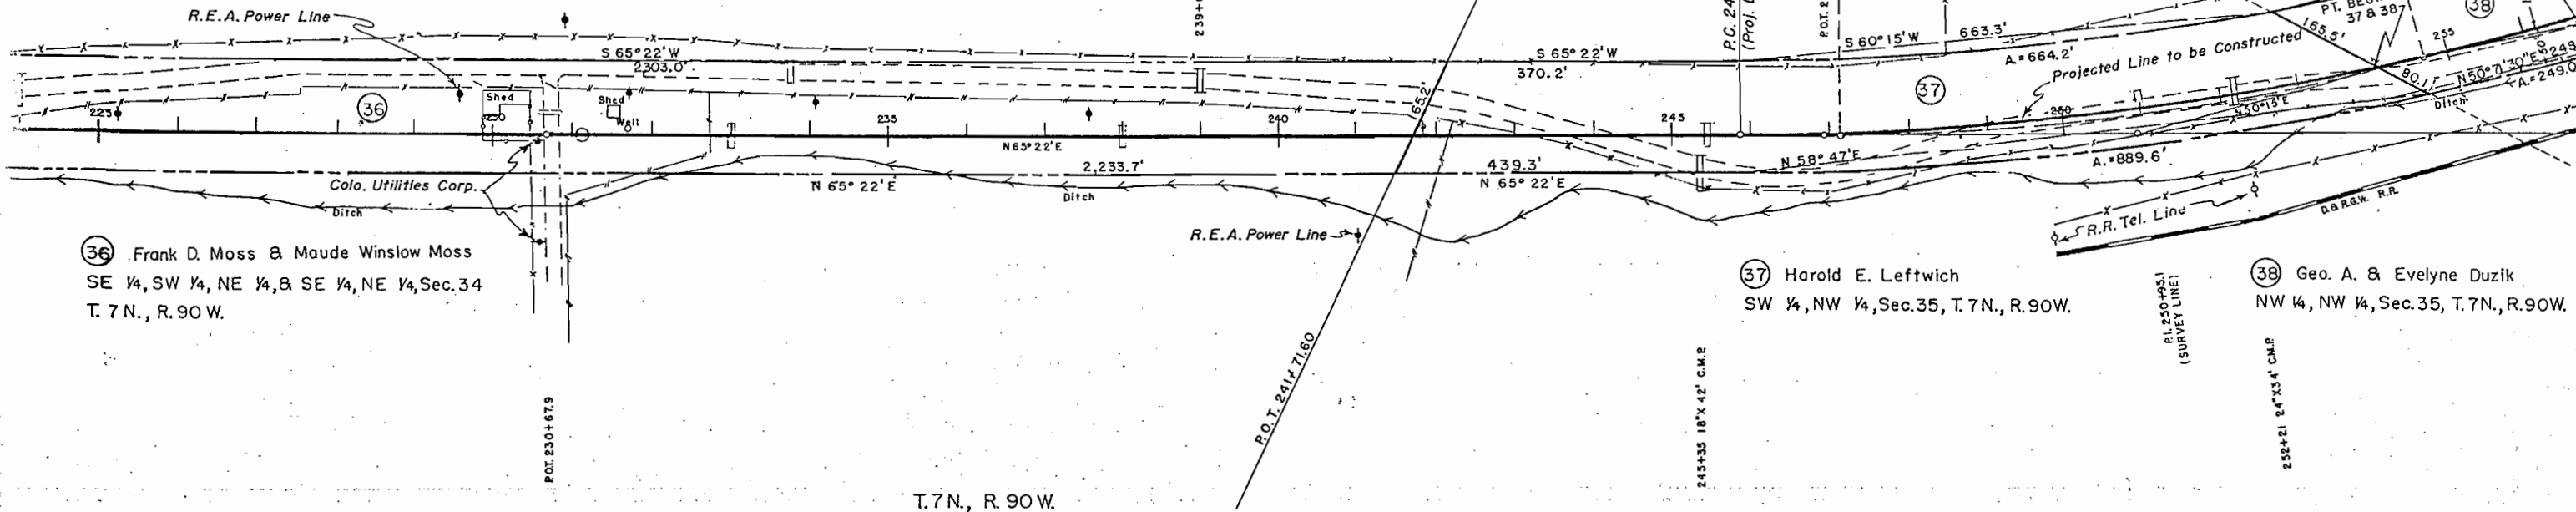



FACTOR
C FACTOR
O.H.
J.H.
SOURCE

FED. ROAD DIST. NO.	STATE	PROJ. NO.	SHEET NO.	TOTAL SHEETS
3	COLO.	F 005-2(9)	11	

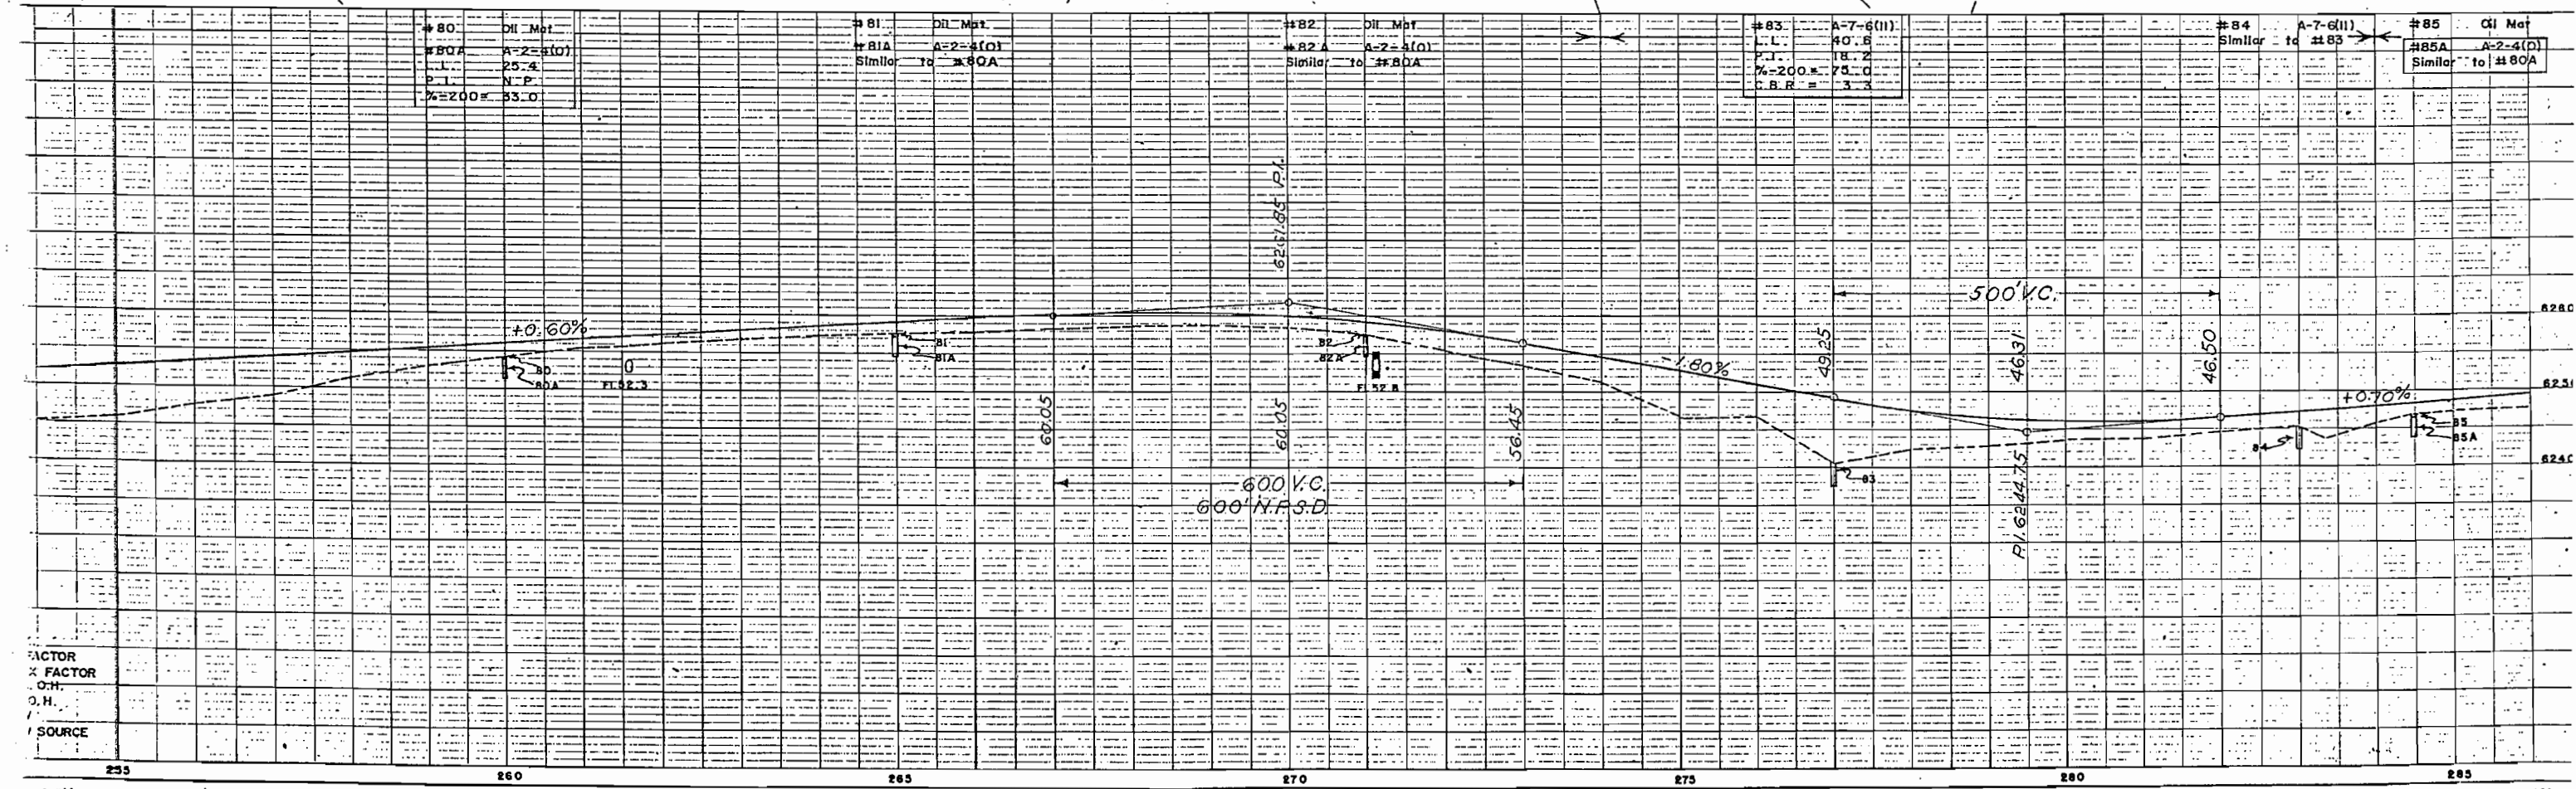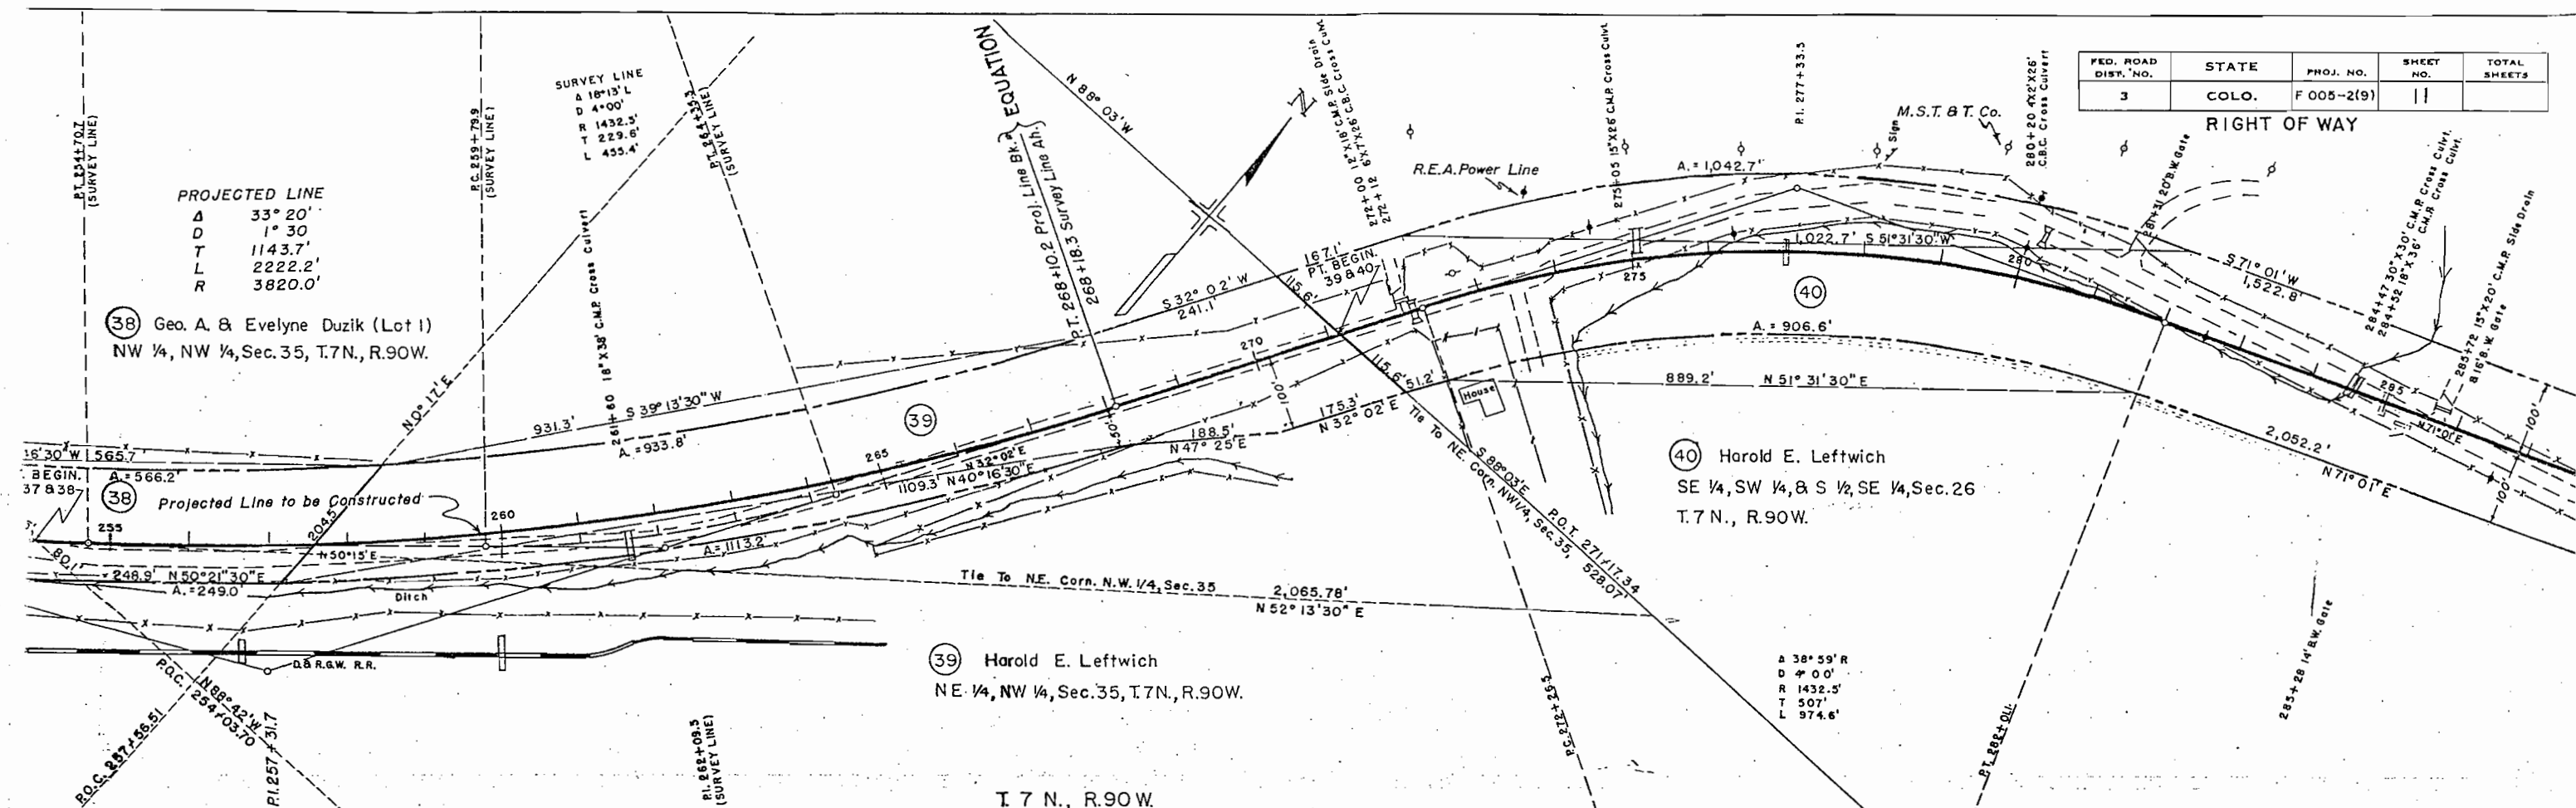



FED. ROAD DIST. NO.	STATE	PROJ. NO.	SHEET NO.	TOTAL SHEETS
3	COLO.	F 005-2(9)	12	

RIGHT OF WAY

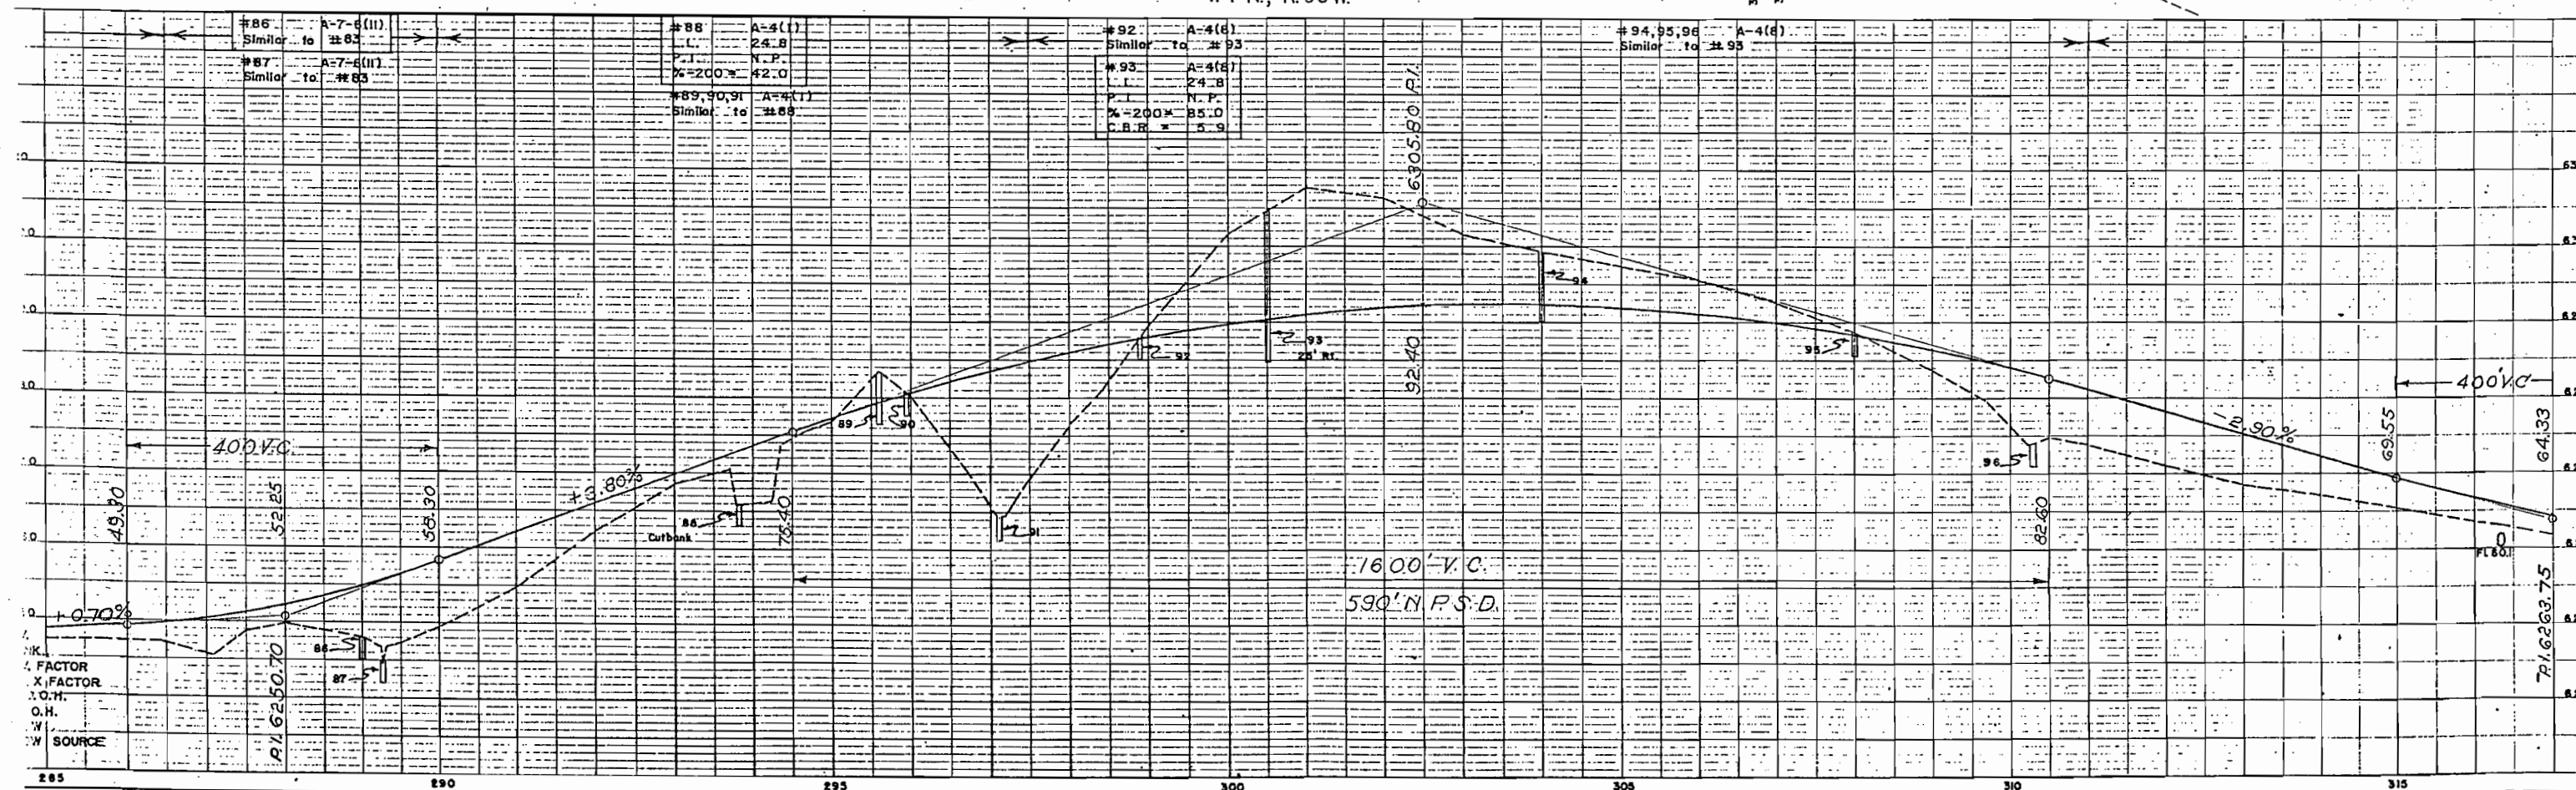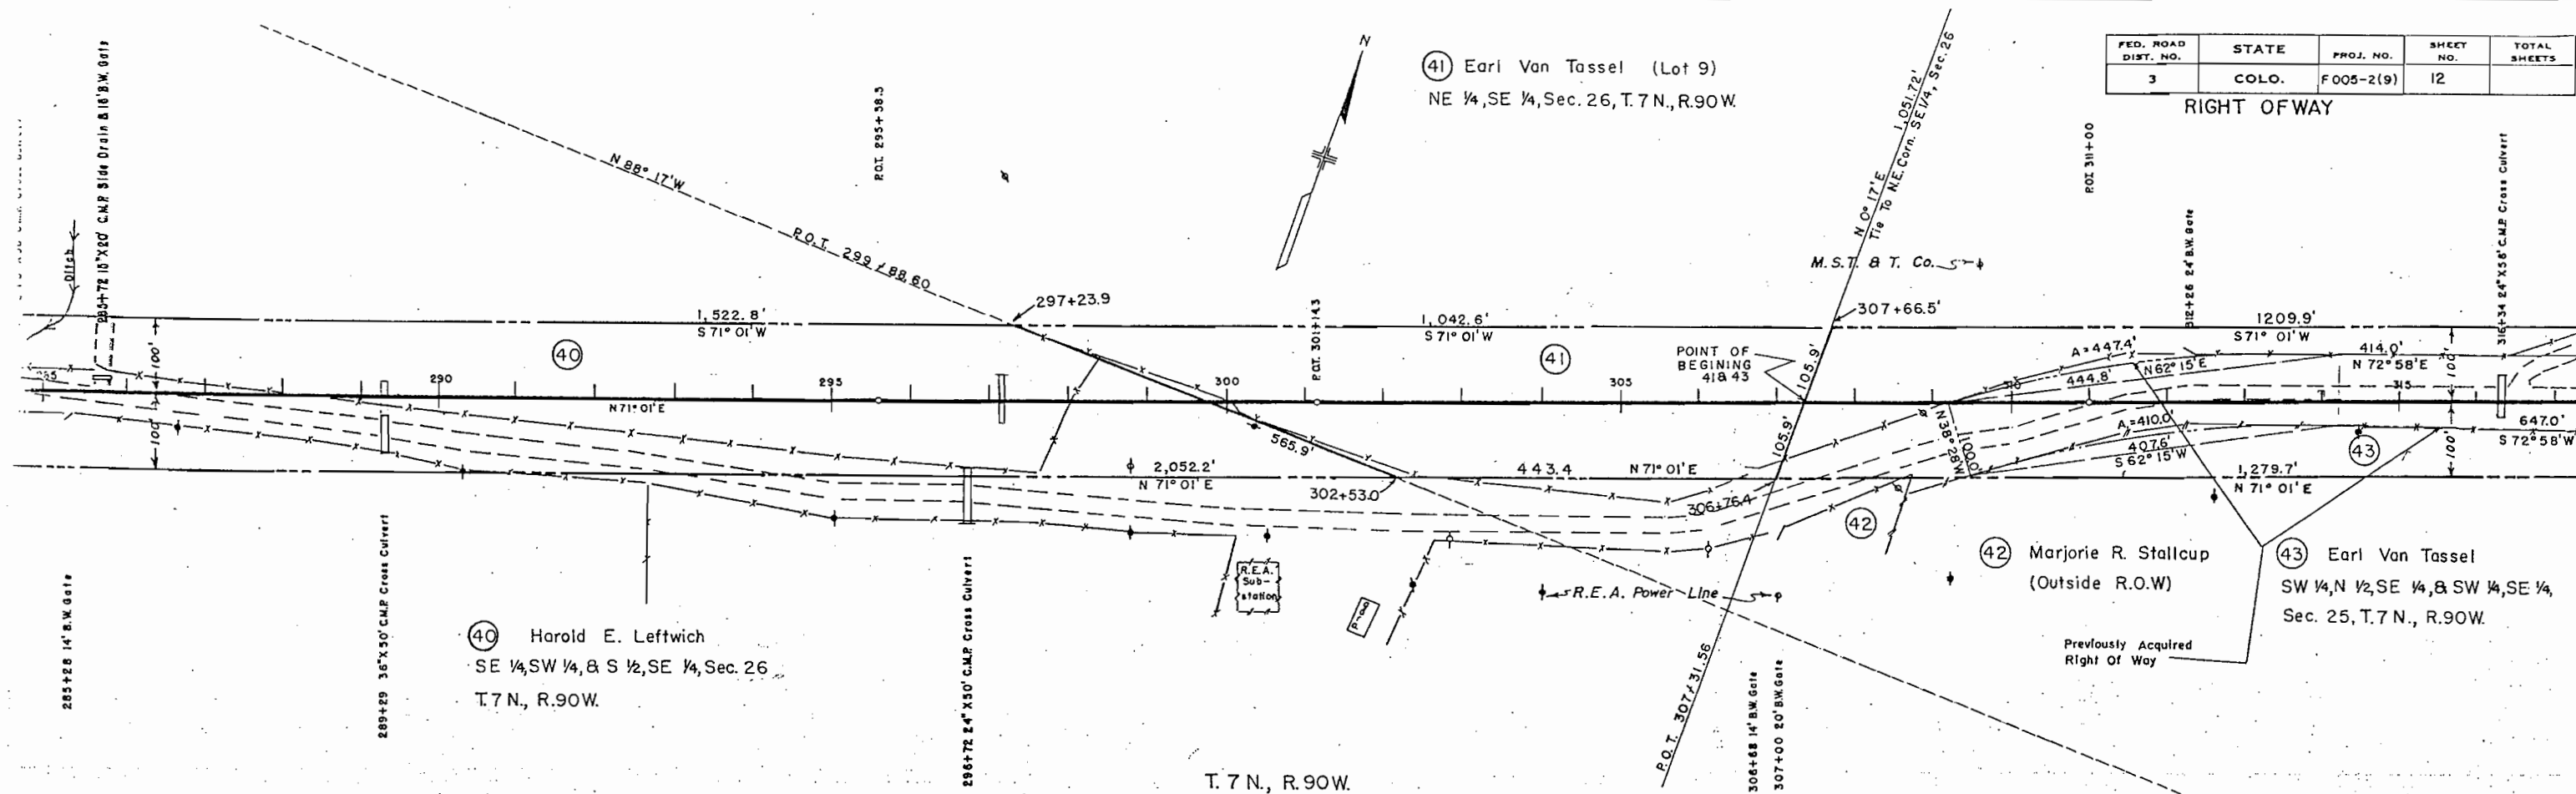

FED. ROAD DIST. NO.	STATE	PROJ. NO.	SHEET NO.	TOTAL SHEETS
3	COLO.	F005-2(9)	14	

RIGHT OF WAY

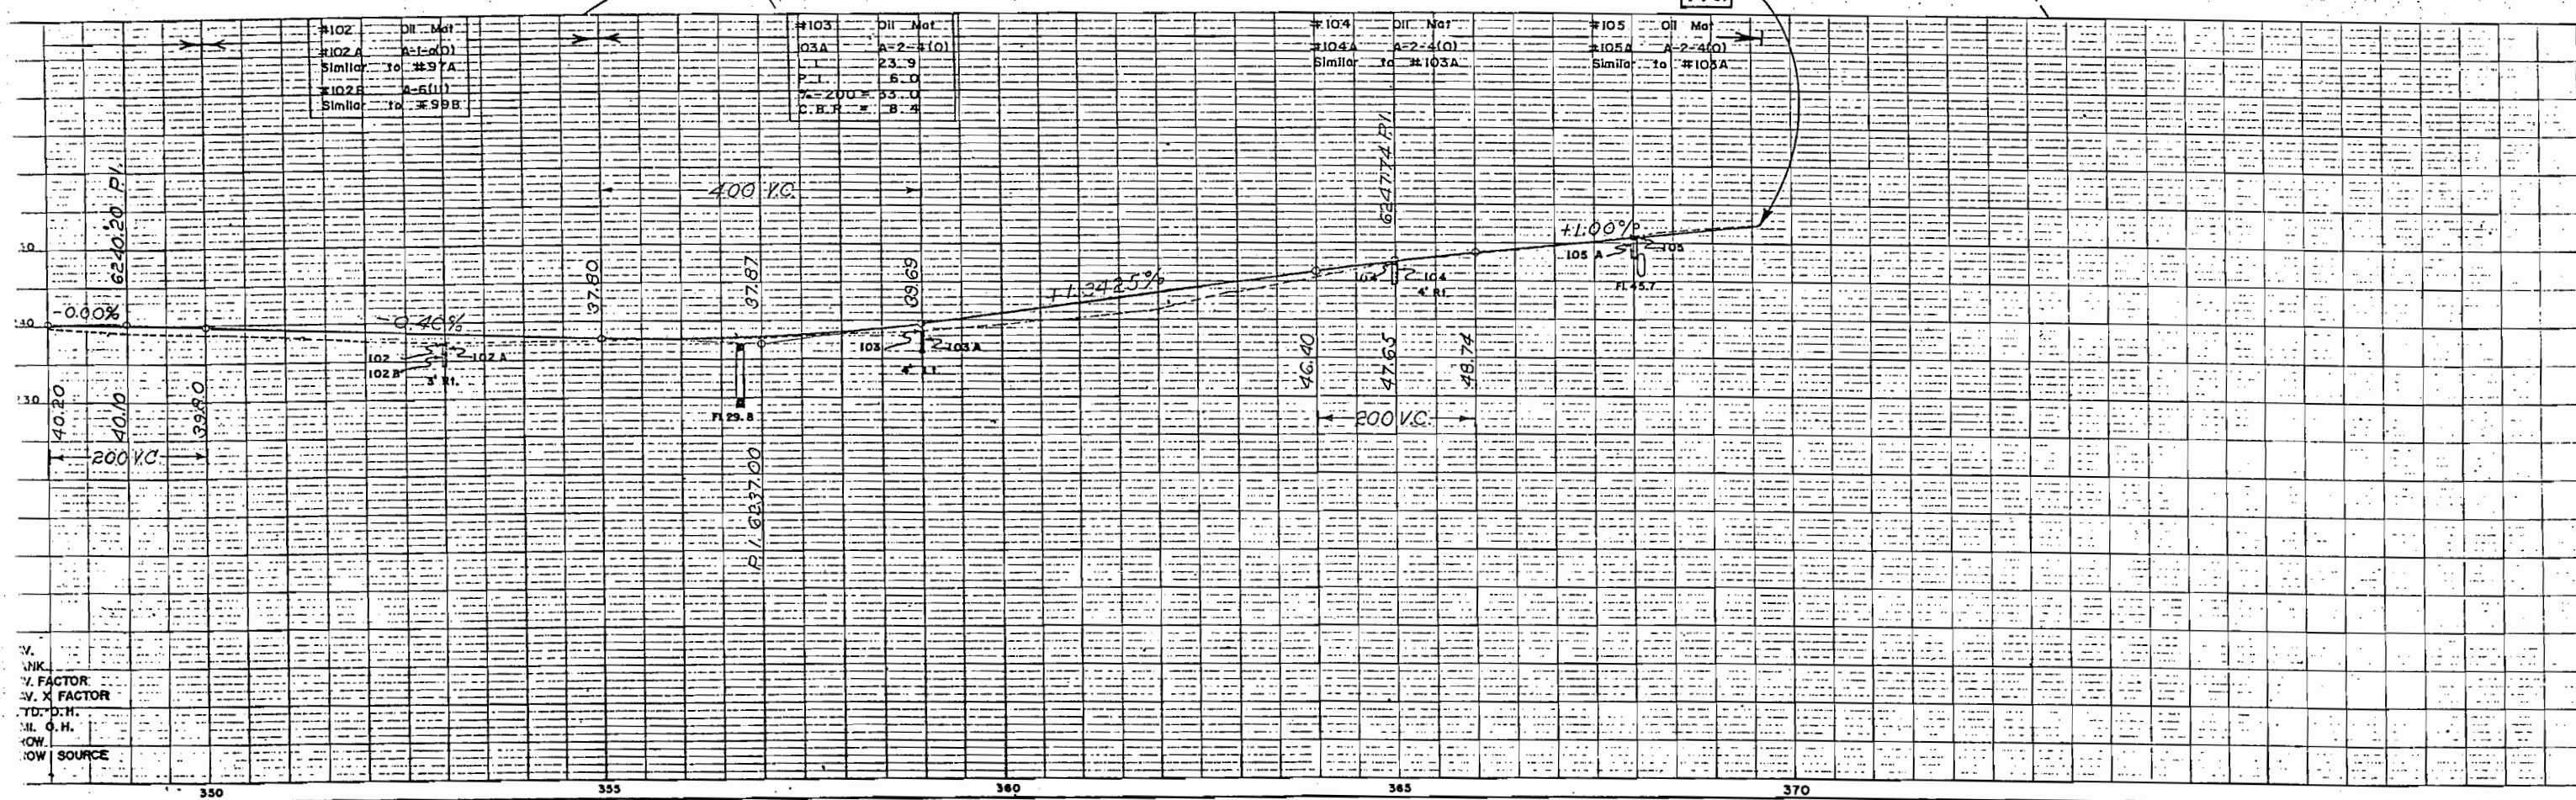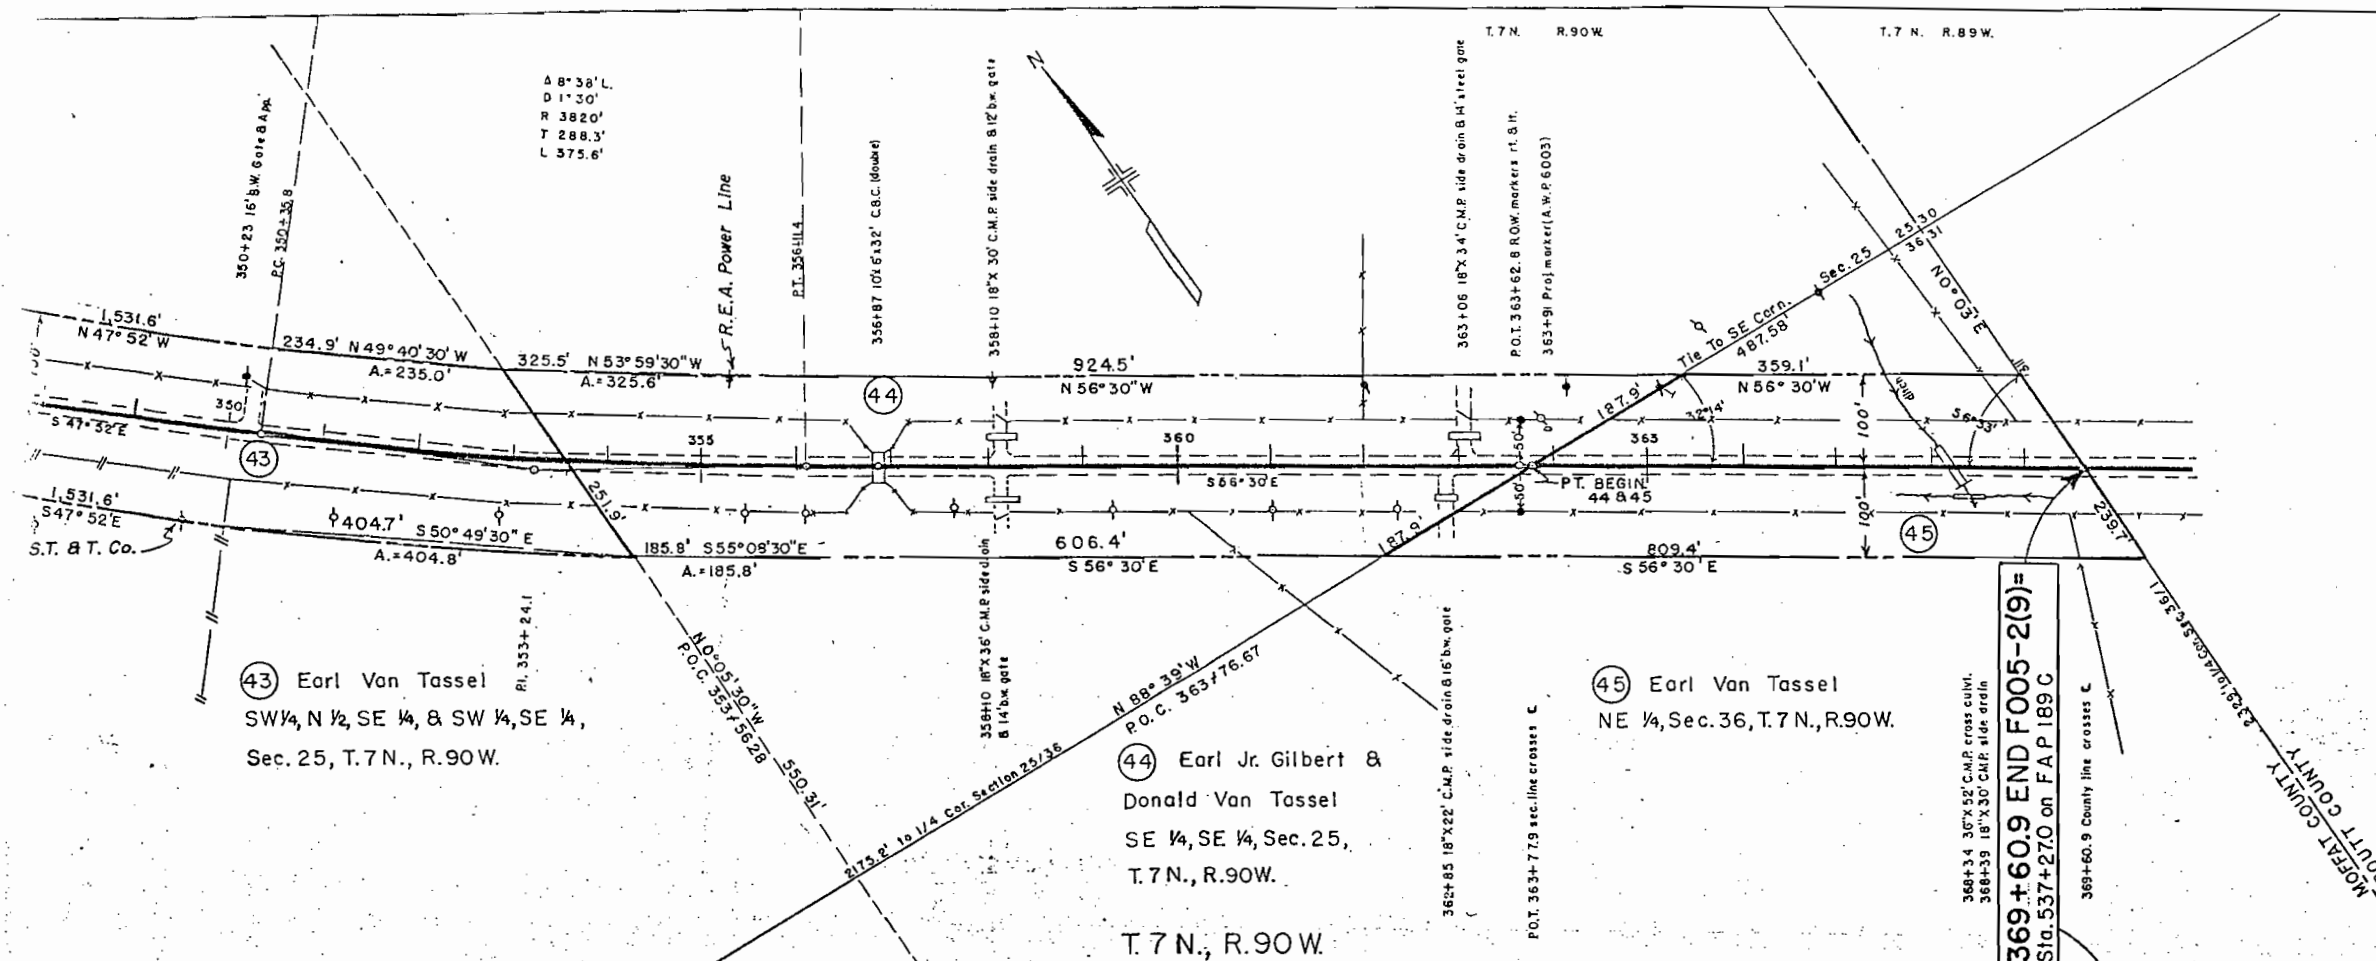

COLORADO STATE HIGHWAY DEPARTMENT
OWNERSHIP MAP



PROJECT F 005-2(9)

Scale 1" = 100'

Victory Heights Add.

FED. ROAD DIST. NO.	STATE	PROJ. NO.	SHEET NO.	TOTAL SHEETS
3	COLO.	F 005-2(9)	15	

RIGHT OF WAY Rev. 3-12-52 S.W.Z.

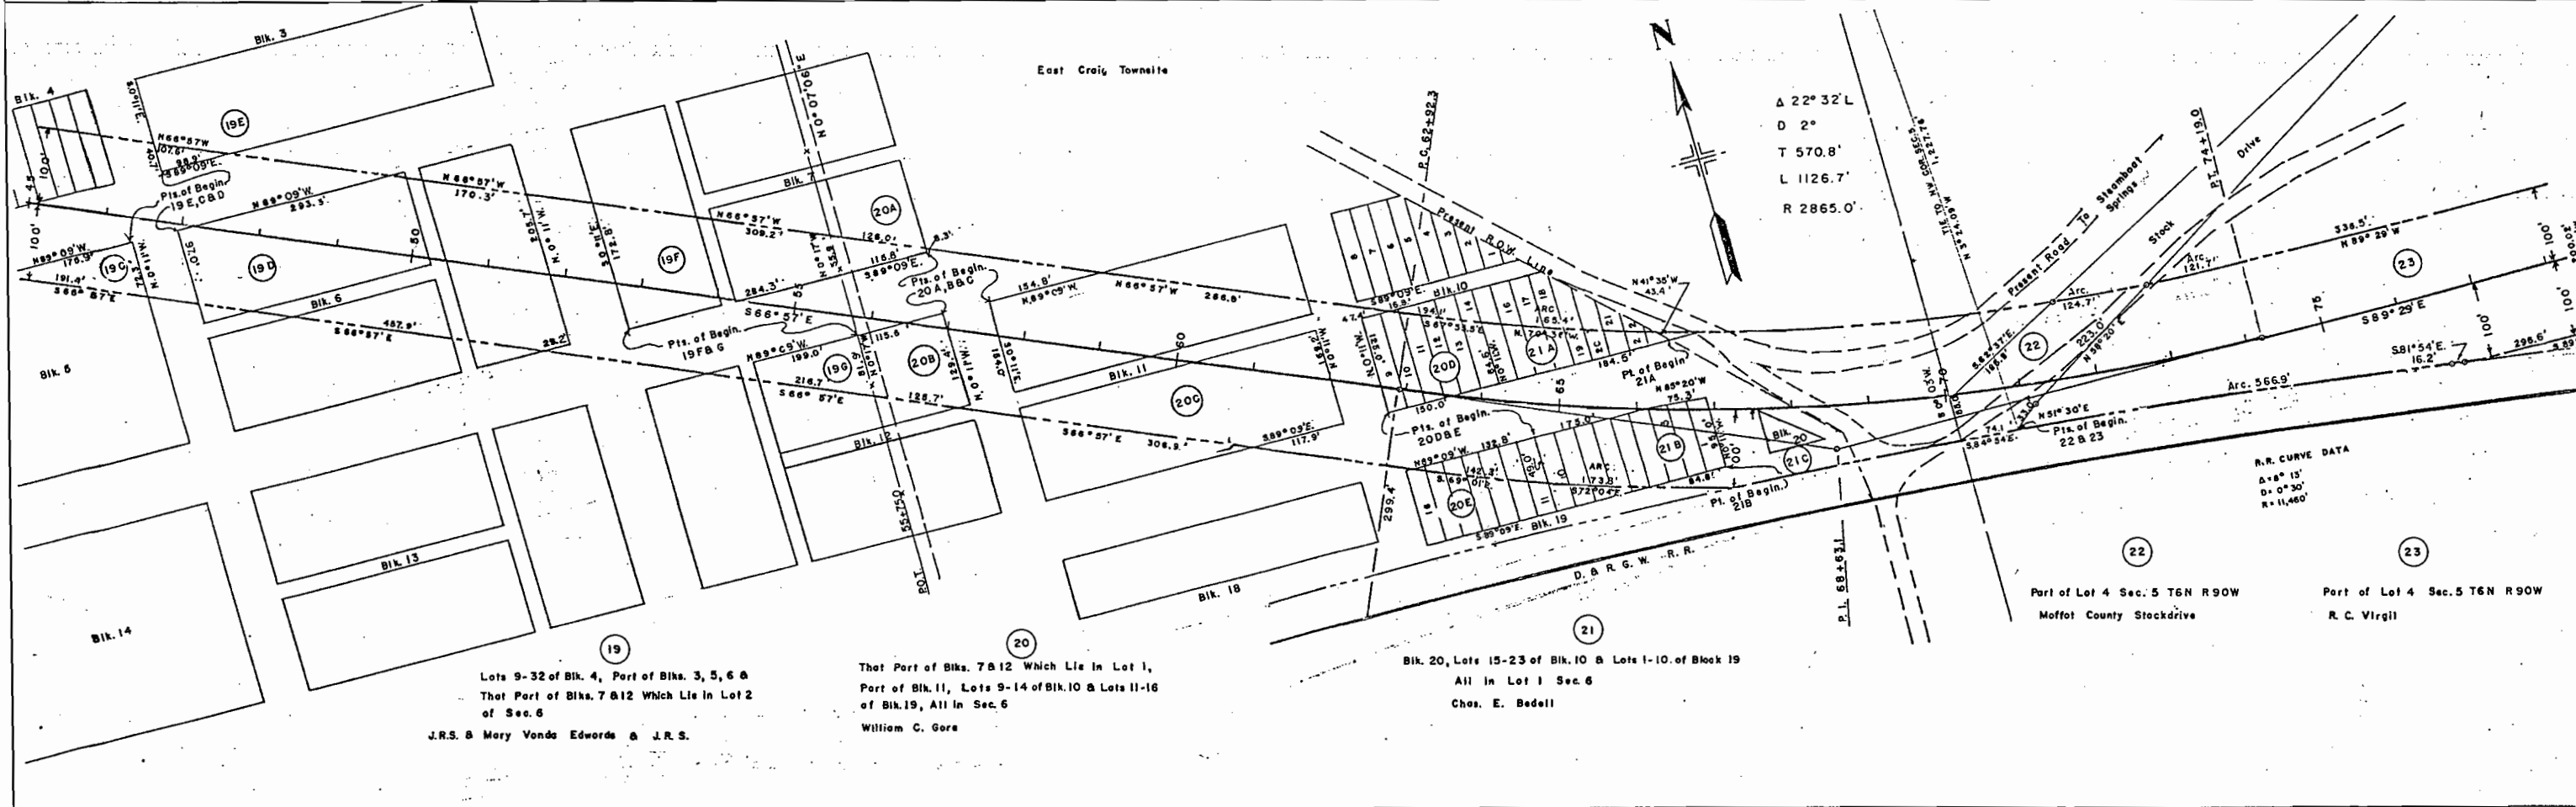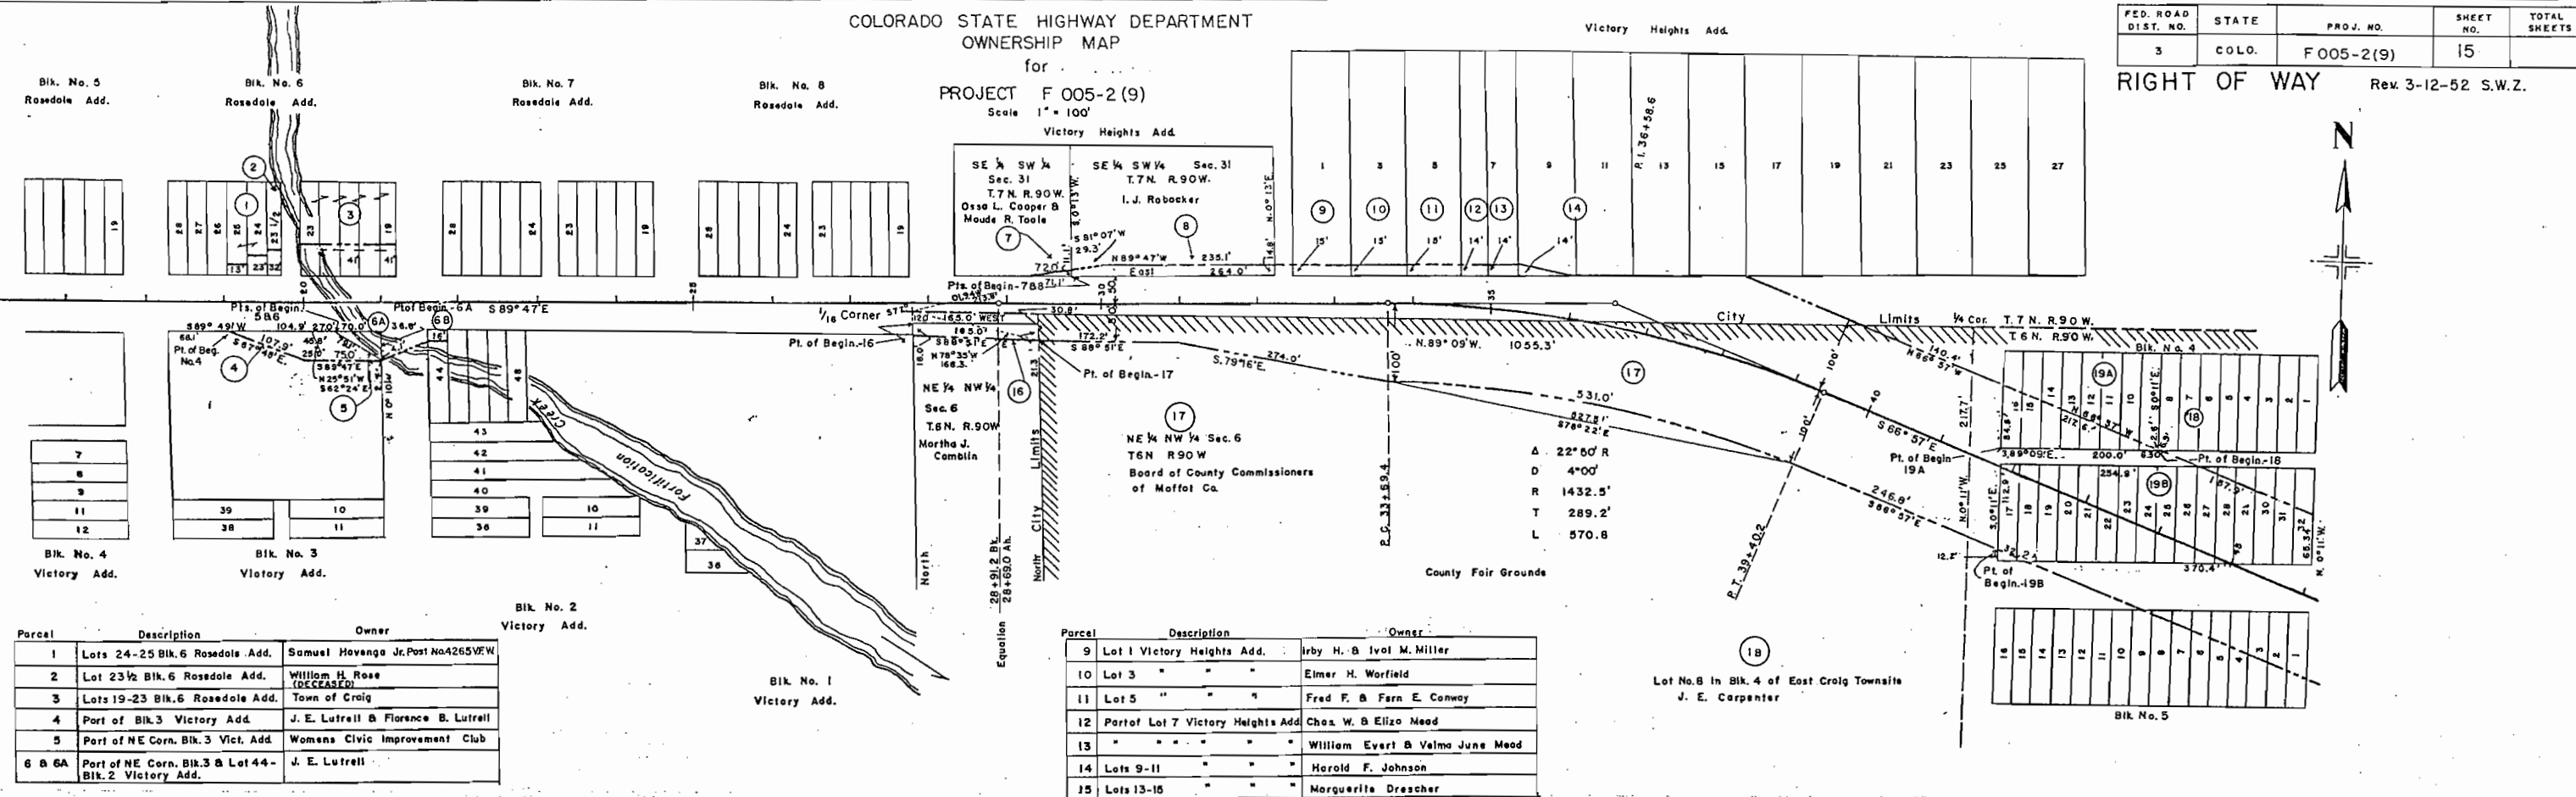

FED. ROAD DIST. No.	STATE	PROJ. No.	SHEET No.	TOTAL SHEETS
3	COLO.	F 005-2 (9)	16	



RIGHT OF WAY Rev. 3-12-52 S.W.Z.

NOTE: ALL TIES ARE CALCULATED EXCEPT WHERE CLEARLY INDICATED AS FIELD TIES.

COLORADO STATE HIGHWAY DEPARTMENT
OWNERSHIP MAP
FOR
PROJECT F 005-2 (9)
MOFFAT COUNTY

SCALE: 1" = 400'


RC Virgil Lot 4 Sec. 5
William C. Gore Lot 4 (NW 1/4 NW 1/4) Sec. 5
L.L. Wilson Lot 3 Sec. 5
Roy F. Jones & Dorothy Jones Lot 3 Sec. 5
Schumour Theatres Inc. Lot 3 Sec. 5
Frank & Charlotte Fletcher Lots 2&3 Sec. 5
Richard J. & Maude R. Toole Lots 1&2 Sec. 5
Howard Norman & Emily Norman Lots 3&4 S 1/2 NW 1/4, NW 1/4 SW 1/4 Sec. 4

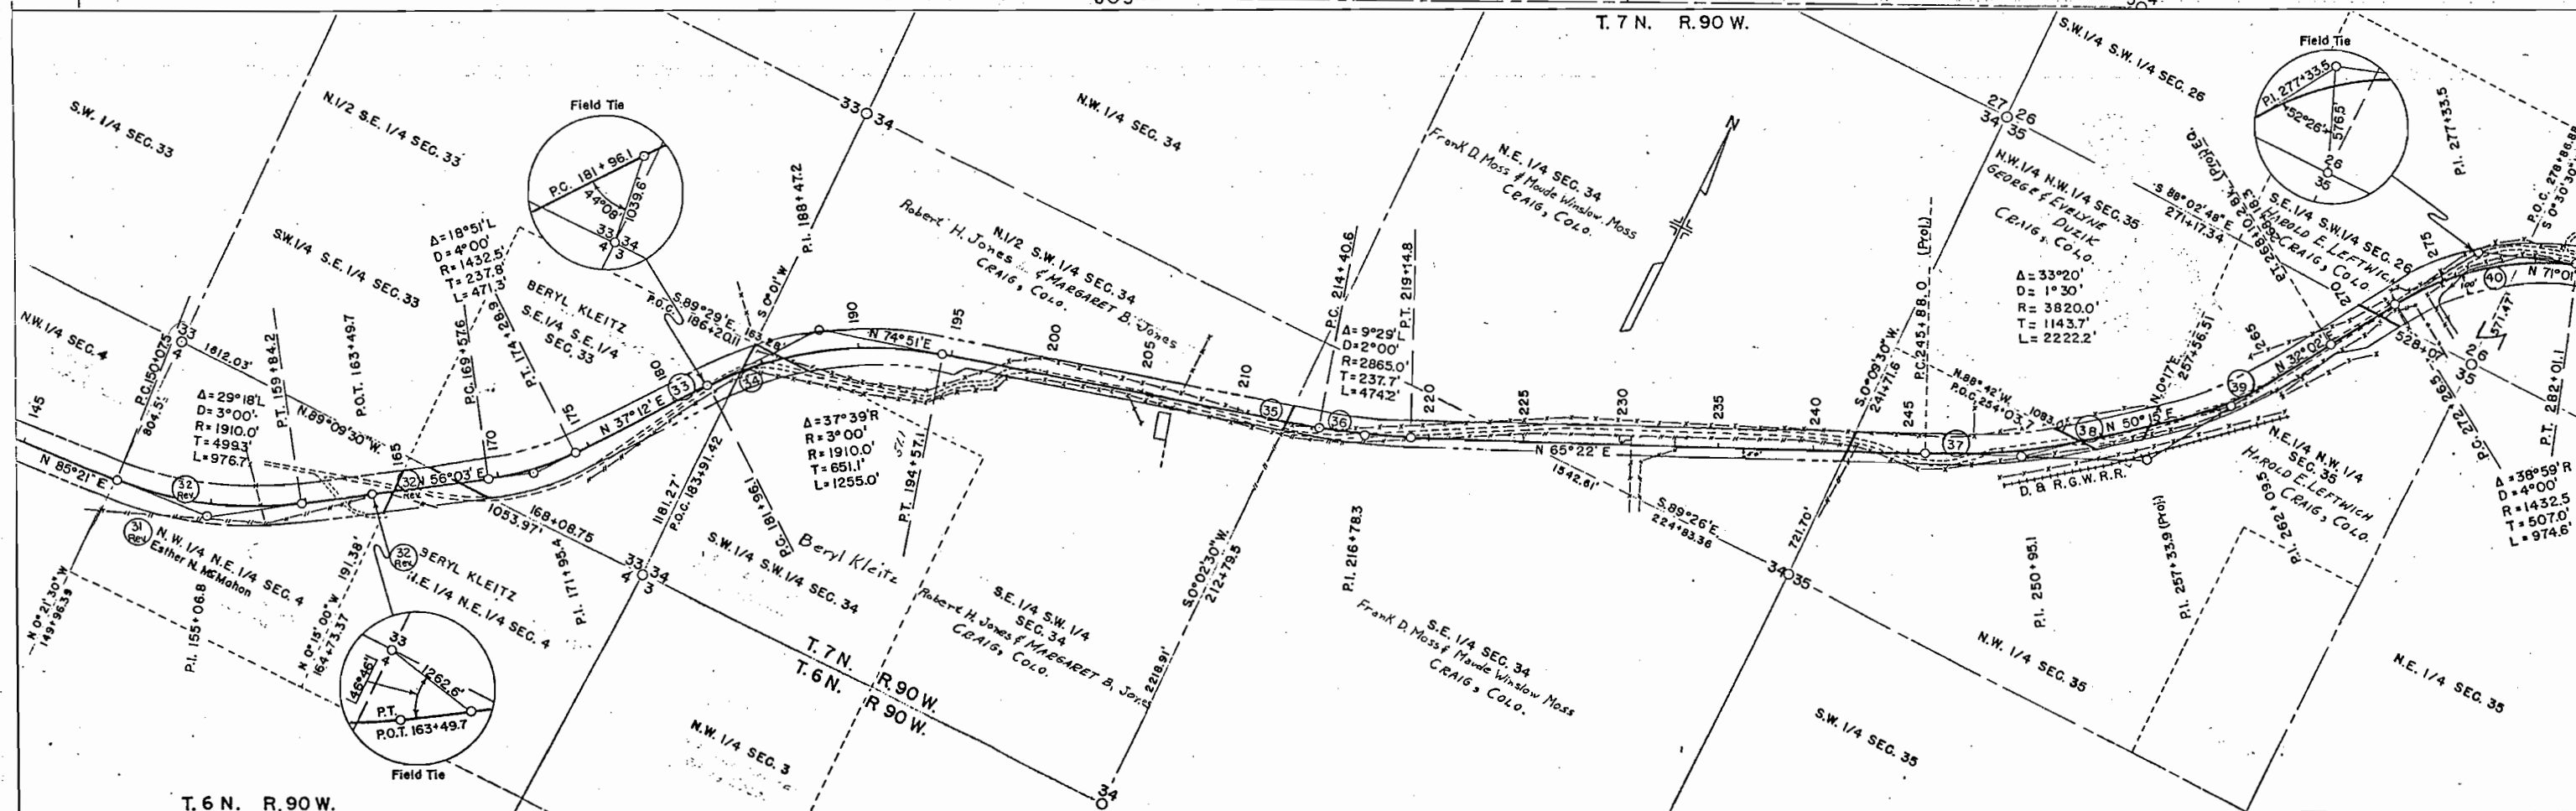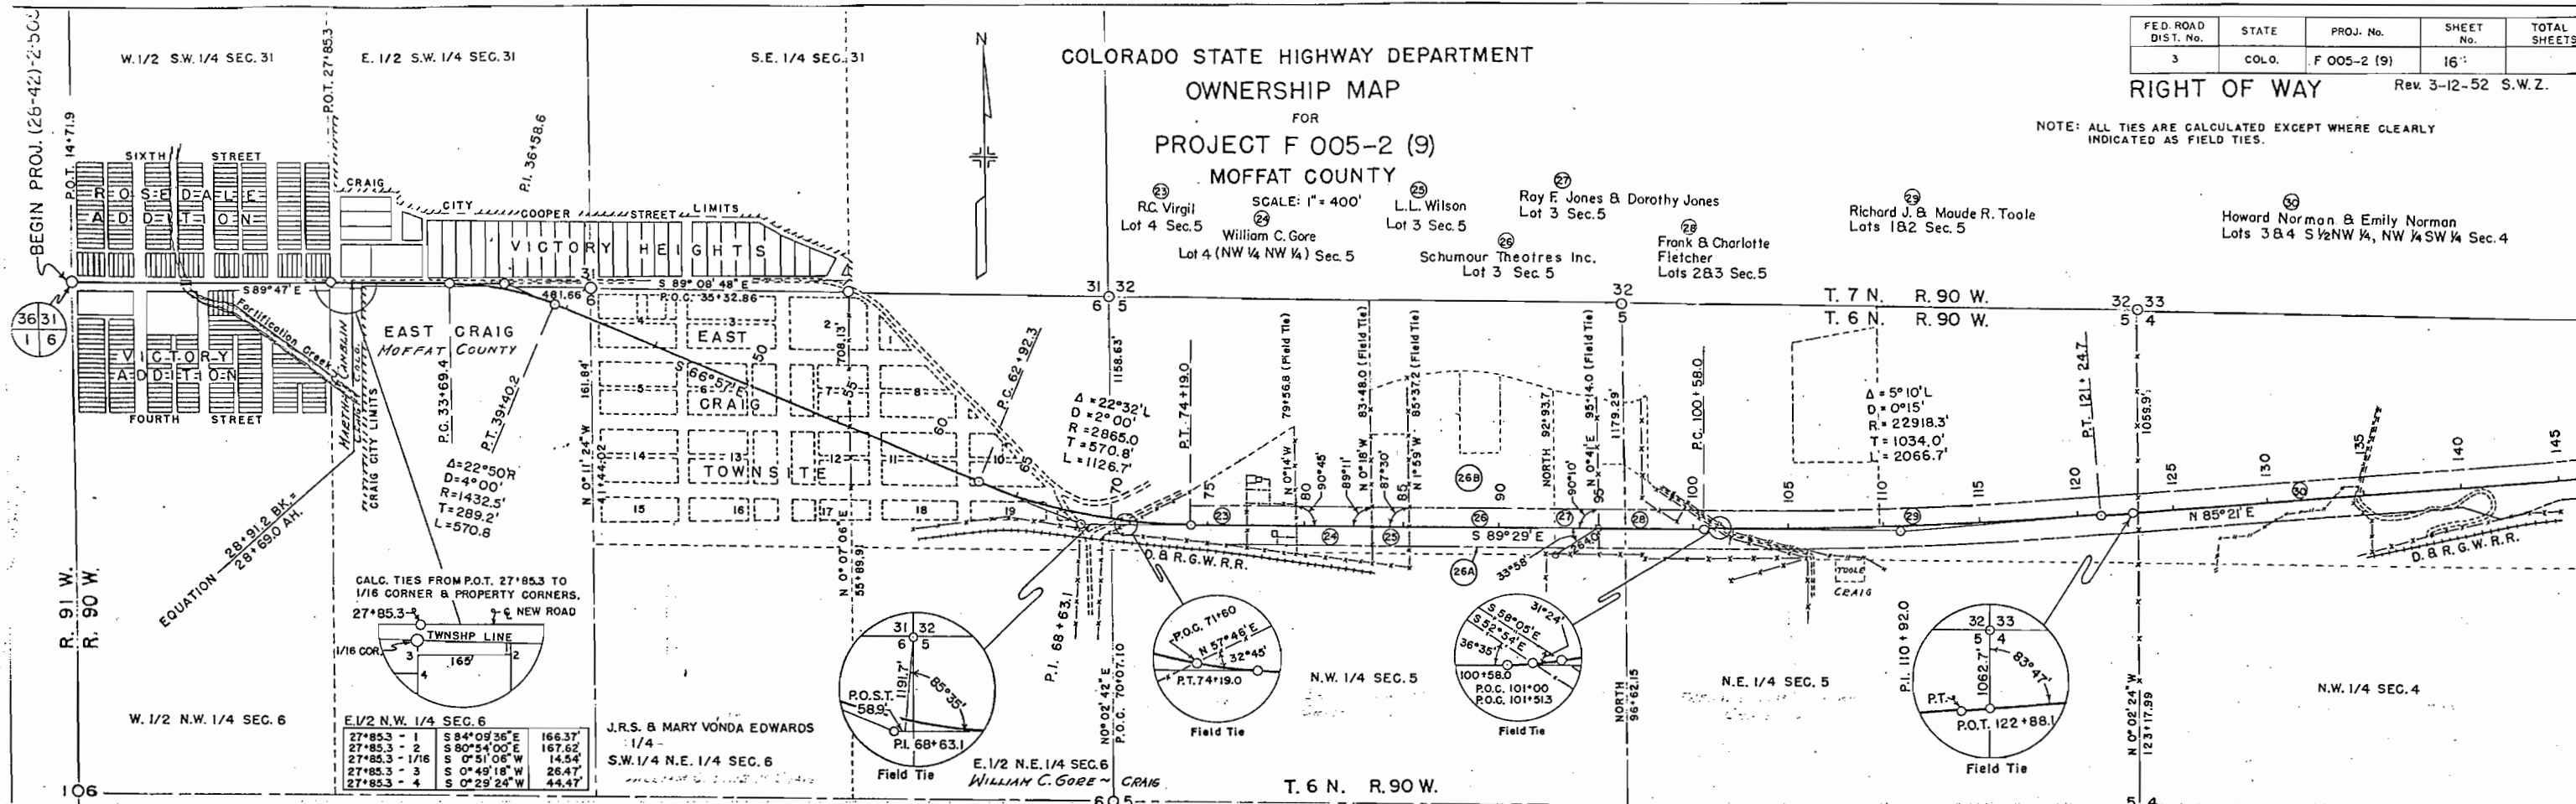

COLORADO STATE HIGHWAY DEPARTMENT
OWNERSHIP MAP
FOR
PROJECT F 005-2 (9)
MOFFAT COUNTY
SCALE : 1" = 400'

FED. ROAD DIST. NO.	STATE	PROJ. NO.	SHEET NO.	TOTAL SHEETS
3	COLO.	F 005-2 (9)	17	

RIGHT OF WAY

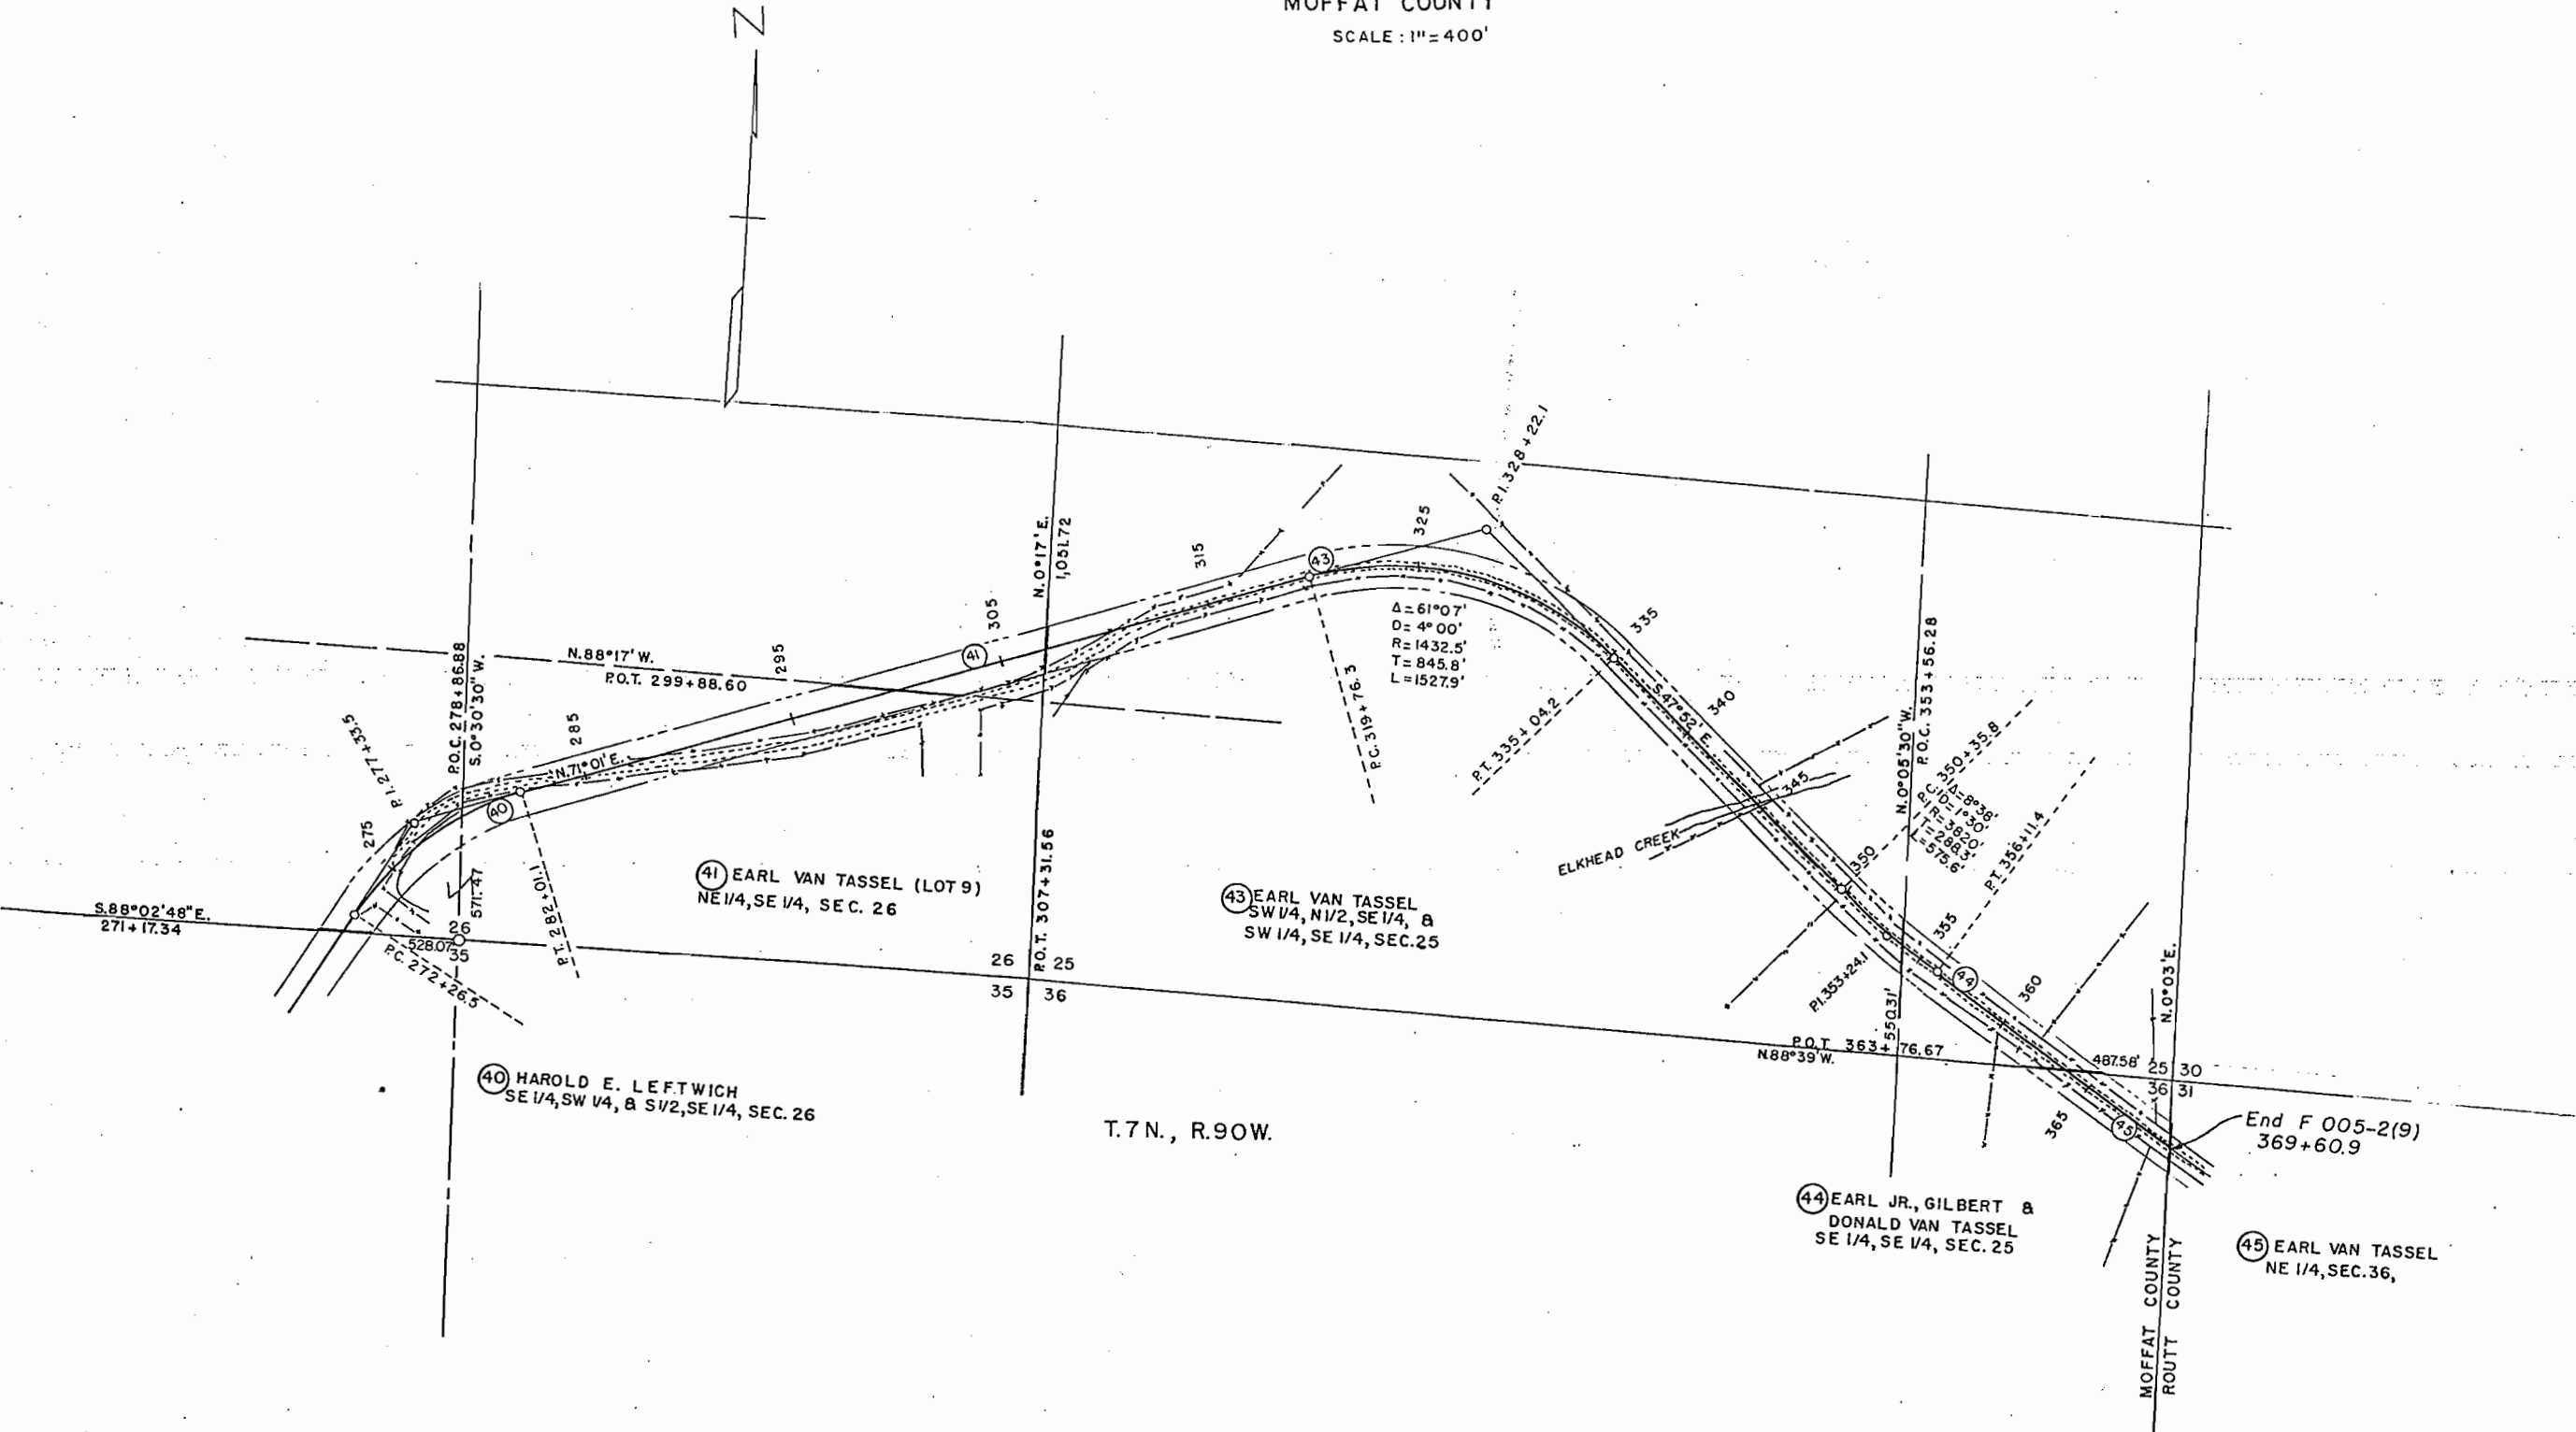

R.O.W. TABULATION OF PROPERTIES IN MOFFAT COUNTY PROJECT NO. F 005-2 (9)

FED. ROAD DIST. NO.	STATE	PROJ. NO.	SHEET NO.	TOTAL SHEETS
3	COLO.	F 005-2 (9)	2A	

RIGHT OF WAY