

FEDERAL ROAD DIVISION NO.	DISTRICT	PROJ. NO.	SHEET NO.	TOTAL SHEETS
9	COLORADO	F 005-4 (5)	1	16

RIGHT OF WAY Rev. 12-23-54 Index of Sheets Nos. F.D.

INDEX OF SHEETS

SHEET NO.

1
2-3
4-13
14-16

TITLE PAGE & SKETCH MAP
TABULATION OF PROPERTIES.
ALIGNMENT PLAN & PROFILE.
OWNERSHIP MAPS.

COLORADO DEPARTMENT OF HIGHWAYS


PLAN AND PROFILE OF PROPOSED FEDERAL AID PROJECT NO. F 005-4 (5) STATE HIGHWAY NO. 8 ADAMS & ARAPAHOE COUNTIES


SCALES OF ORIGINAL DRAWINGS

ON PLAN, 1 IN. = 100 FT.
ON PROFILE, 1 IN. = 100 FT. HORIZONTAL
1 IN. = 10 FT. VERTICAL
GRADE LINE ON PROFILE IS SHOWN AS GRADE OF FINISHED ROAD
GROSS LENGTH OF PROJECT }
NET LENGTH OF PROJECT } 17,700 FT. = 3,352 MI.

RIGHT OF WAY

CONVENTIONAL SIGNS

 CENTER LINE  PLAN SHEET TITLE SHEET
RIGHT OF WAY LINE  ROW MARKER
COUNTY LINE
TOWNSHIP OR RANGE LINE
LAND LINES  SECTION LINE 1/4 SECTION LINE 1/8 SECTION LINE
RAILROAD  TITLE SHEET PLAN SHEET
BARBED WIRE FENCE
COMBINATION WIRE FENCE
SNOW FENCE
TELEPHONE & TELEGRAPH LINES
POWER LINE
DETOUR
PRESENT ROAD (Plan Sheets)

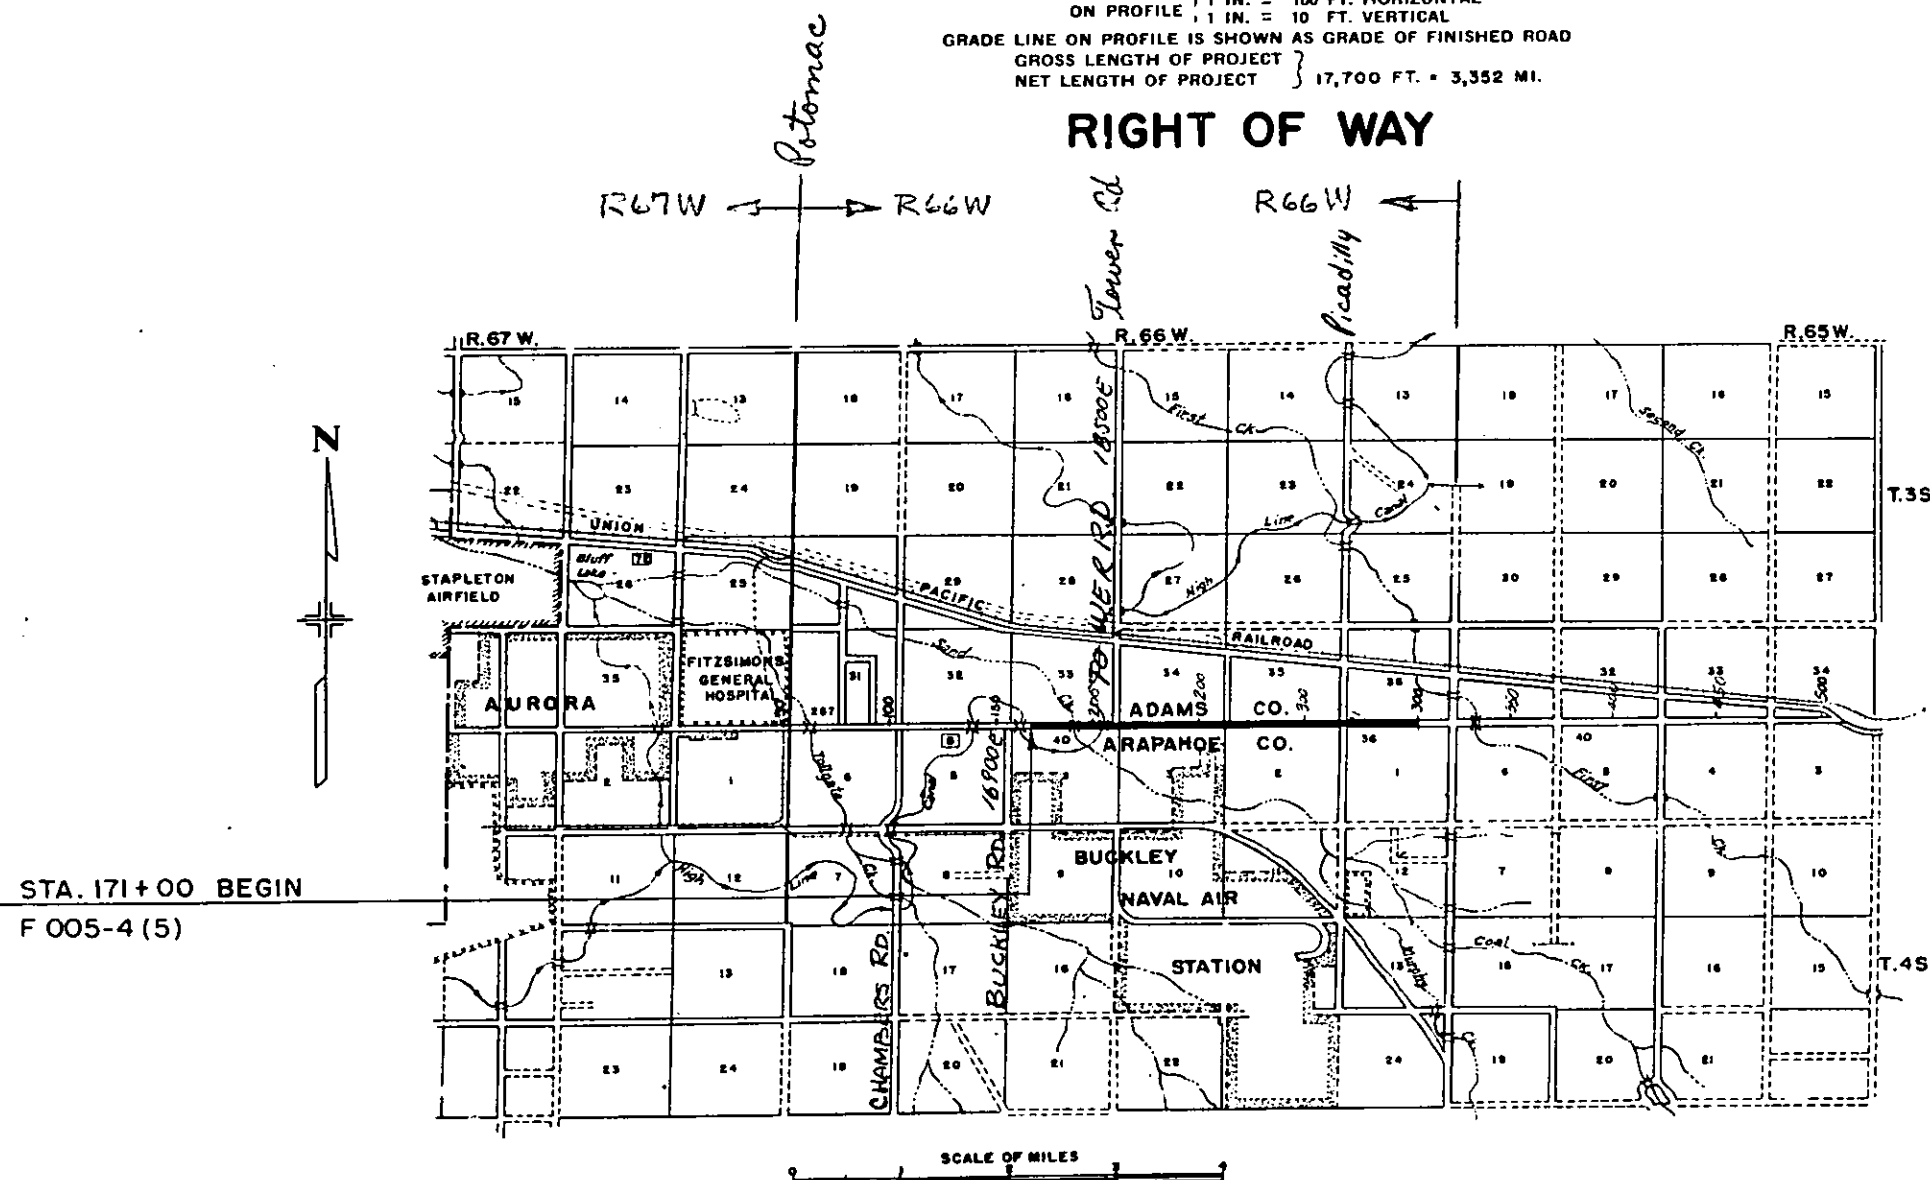

R.O.W. TABULATION OF PROPERTIES IN

ADAMS &
ARAPAHOE

COUNTIES S.H.No.8

PROJ. F 005-4 (5)

FEDERAL ROAD DIVISION NO.	DISTRICT	PROJ. NO.	SHEET NO.	TOTAL SHEETS
8	COLORADO	F 005-4 (5)	2	16

RIGHT OF WAY Rev. 10-44-54 S.W.Z.

Rev. 2-2-55 R.D.C. 458 46 Rev.
Rev. 2-11-55 S.W.Z. 48 Rev. 848A

PARCEL NO.	OWNER	ADDRESS	LOCATION	AREA IN ACRES							REMARKS	NO.
				TOTAL LAND IN TRACT	PARCEL	TO BE ACQUIRED						
		ADAMS COUNTY	T. 3 S., R. 66 W.									
E 41B	Bessie S. Degen	Rt. 9, Box 152, Aurora, Colorado	S.W. 1/4 Sec. 33		0.266	0.266						
41-A	Bessie S. Degen	Rt. 9, Box 152, Aurora, Colorado	S.W. 1/4, S.E. 1/4, Sec. 33		6.067	6.067						
E 41C	Bessie S. Degen	Rt. 9, Box 152, Aurora, Colorado	S.E. 1/4 Sec. 33		0.604	0.604						
		ARAPAHOE COUNTY	T. 4 S., R. 66 W.									
43-B	Soren R. Kirkegaard	Rt. 9, Box 239, Denver 8, Colorado	N.W. 1/4 Sec. 4		0.124	0.124						
43-A	Soren R. Kirkegaard	Rt. 9, Box 239, Denver 8, Colorado	N.E. 1/4, Sec. 4		0.175	0.175						
43-C	Soren R. Kirkegaard	Rt. 9, Box 239, Denver 8, Colorado	N. 1/2, Sec. 4		0.577	0.577						
44	John and Angelina Leach	Rt. 4, Box 122, Denver 8, Colorado	N.E. 1/4, Sec. 4		1.339	1.339						
44-A	Highline Canal	City and County of Denver	N.E. 1/4, Sec. 4		0.074	0.074						
			T. 3 S., R. 66 W.									
		ADAMS COUNTY										
44-B	Highline Canal	City and County of Denver	S.E. 1/4, Sec. 33		0.188	0.188						
		ARAPAHOE COUNTY	T. 4 S., R. 66 W.									
45Rev	Dell F. and Mary V. Allen	Rt. 9, Box 242, Aurora, Colorado	N.E. 1/4 Sec. 4		0.055	0.055						
46Rev	Metropolitan Television Company	1625 California, St. Denver, Colorado	N.W. 1/4 Sec. 3		0.209	0.209						
47	H.B. and William C. Ackard	634 18th. St., Denver, Colorado	N. 1/2 Sec. 3		3.124	3.124						
48Rev.	George R. Hall		N.E. 1/4 Sec. 3		0.488	0.488						
48A	Cobb Tool Co.		N.E. 1/4 Sec. 3		0.666	0.666						
49 Rev.	Aaron Sell		N.W. 1/4 Sec. 2		0.602	0.602						
49B Rev.	Aaron Sell		N.W. 1/4 Sec. 2		0.873	0.873						
50	David F. Potts	Rt. 9, Box 247 B, Denver 8, Colorado	N.W. 1/4 Sec. 2		0.087	0.087						
51	Louis W. and Elspeth Hill Coghill	Rt. 9, Box 247 CC, Aurora, Colorado	N.E. 1/4 Sec. 2		1.086	1.086						
		ADAMS COUNTY	T. 3 S., R. 66 W.									
52	School District N° 62, Reverts to Unknown		S.E. 1/4, Sec. 33		0.583	0.519						
53	Roy E. McCluskey and Emma M. McCluskey, J. T.	Rt. 9, Box 243, Aurora, Colorado	S.W. 1/4 Sec. 34		0.543	0.479						
54	Clyde L. Miller	Aurora, Colorado	S.W. 1/4 Sec. 34		0.300	0.300						
55	Frank L. Miller	Rt. A, Aurora, Colorado	S.W. 1/4 Sec. 34		4.425	4.425						
56	Lillian F. McNaught 1/2, William F. Wilbur 1/2	2901 E. 9th. Ave., Denver, Colorado	S.E. 1/4 Sec. 34		4.441	4.441						
57	Lillian F. McNaught 1/2, William F. Wilbur 1/2	2901 E. 9th. Ave., Denver, Colorado	S. 1/2, Sec. 35		8.409	8.409						

ADAMS &
ARAPAHOE

PROJ. F 005-4(5)

FEDERAL ROAD DIVISION NO.	DISTRICT	PROJ. NO.	SHEET NO.	TOTAL SHEETS
8	COLORADO	F 003-4 (5)	3	16

RIGHT OF WAY

[illegible]



41-A Bessie S. Degen
41 Rt. 9, Box 152
Aurora, Colorado

43 Soren R. Kirkegaard
43B Rt. 9, Box 239
Denver, Colorado


NOTE:
Parcel N^o 41 and Parcel N^o 43
are on Project F 005-4 (3)

Rev. 12-23-54 R/W, Sheet renumbered-F.D.

FED. ROAD DIST. NO.	DIST.	PROJ. NO.	SHEET NO.	TOTAL SHEETS
9	COLO.	F 005-4(5)	4	16

RIGHT OF WAY

S.W. 1/4 Sec. 33
T. 3 S., R. 66 W.

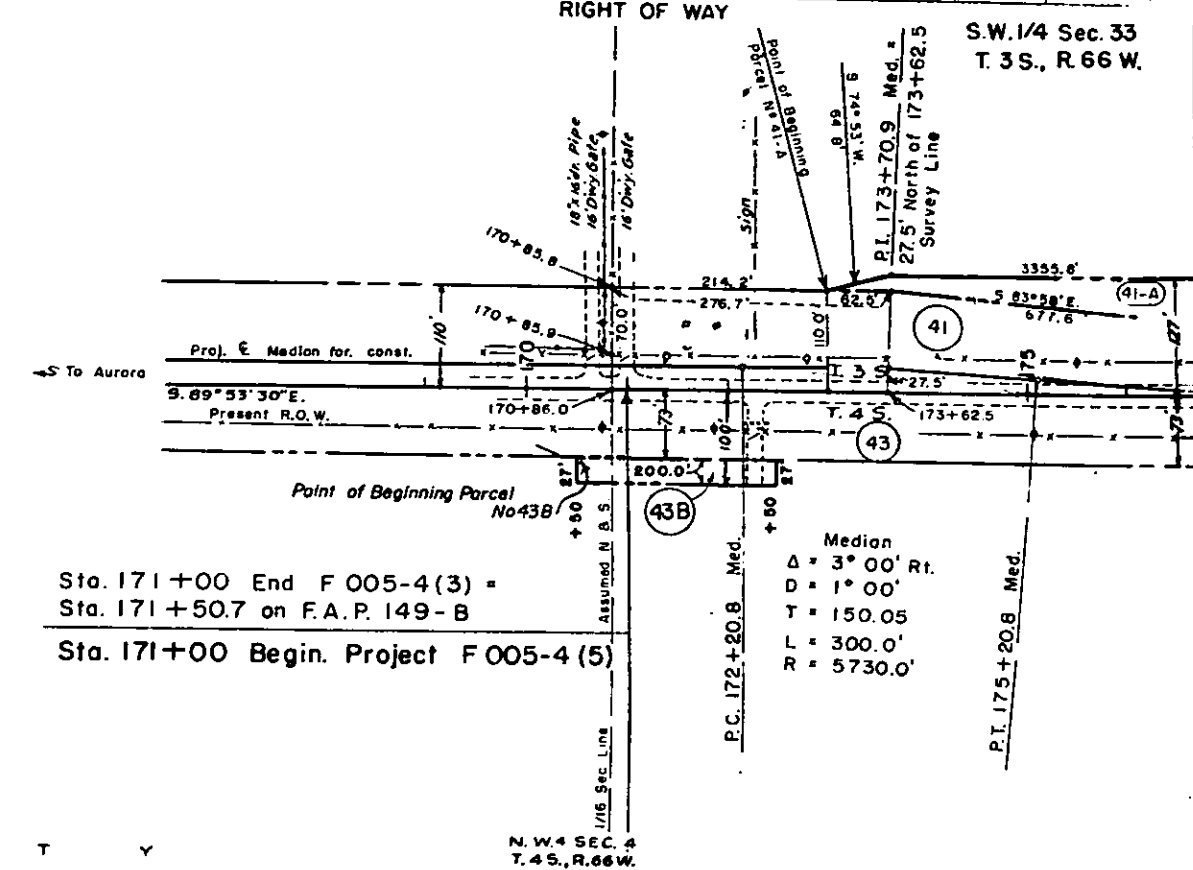


Sta. 171+00 End F 005-4 (3) =
Sta. 171+50.7 on F.A.P. 149-B
Sta. 171+00 Begin. Project F 005-4 (5)

Median
 $\Delta = 3^{\circ} 00' \text{ Rt.}$
 $D = 1^{\circ} 00'$
 $T = 150.05$
 $L = 300.0'$
 $R = 5730.0'$

N.W. 1/4 SEC. 4
T. 4 S., R. 66 W.

Grade shown below record as change
on F 005-4 (3).


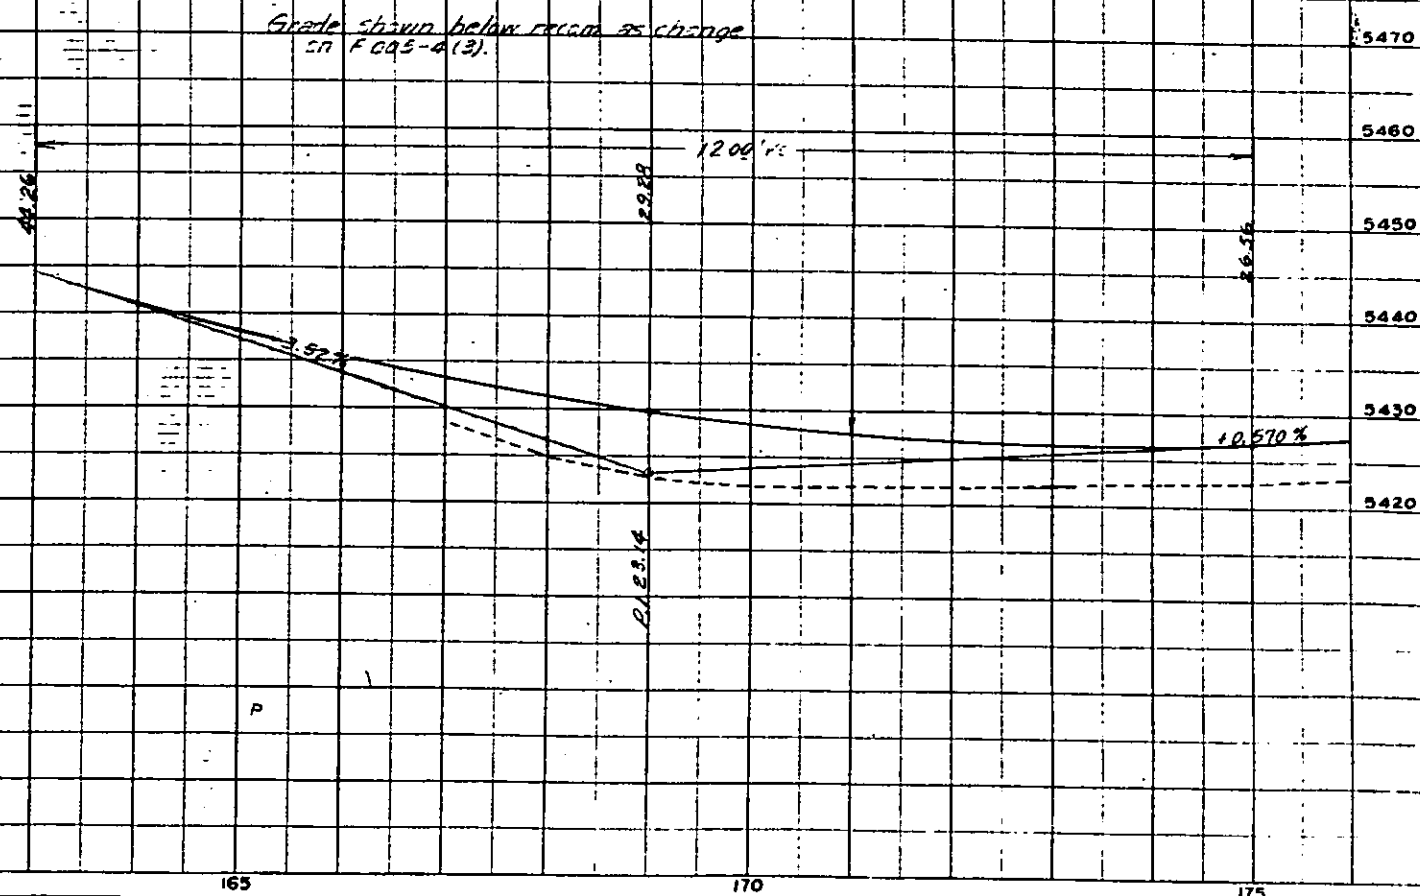


S.E. 4 SEC. 33
T. 3 S., R. 66 W.

$\Delta = 3^{\circ} 00'$ Lt.
 $D = 1^{\circ} 00'$
 $T = 150.05'$
 $L = 300.0'$
 $R = 5730.0'$

FED. ROAD DIST. NO.	DIST.	PROJ. NO.	SHEET NO.	TOTAL SHEETS
9	COLO.	F005-4 (5)	5	16

Rev. 10-14-54 SWZ.E41B, E41C: and
R/W, Sheet renumbered 12-23-54 ED.

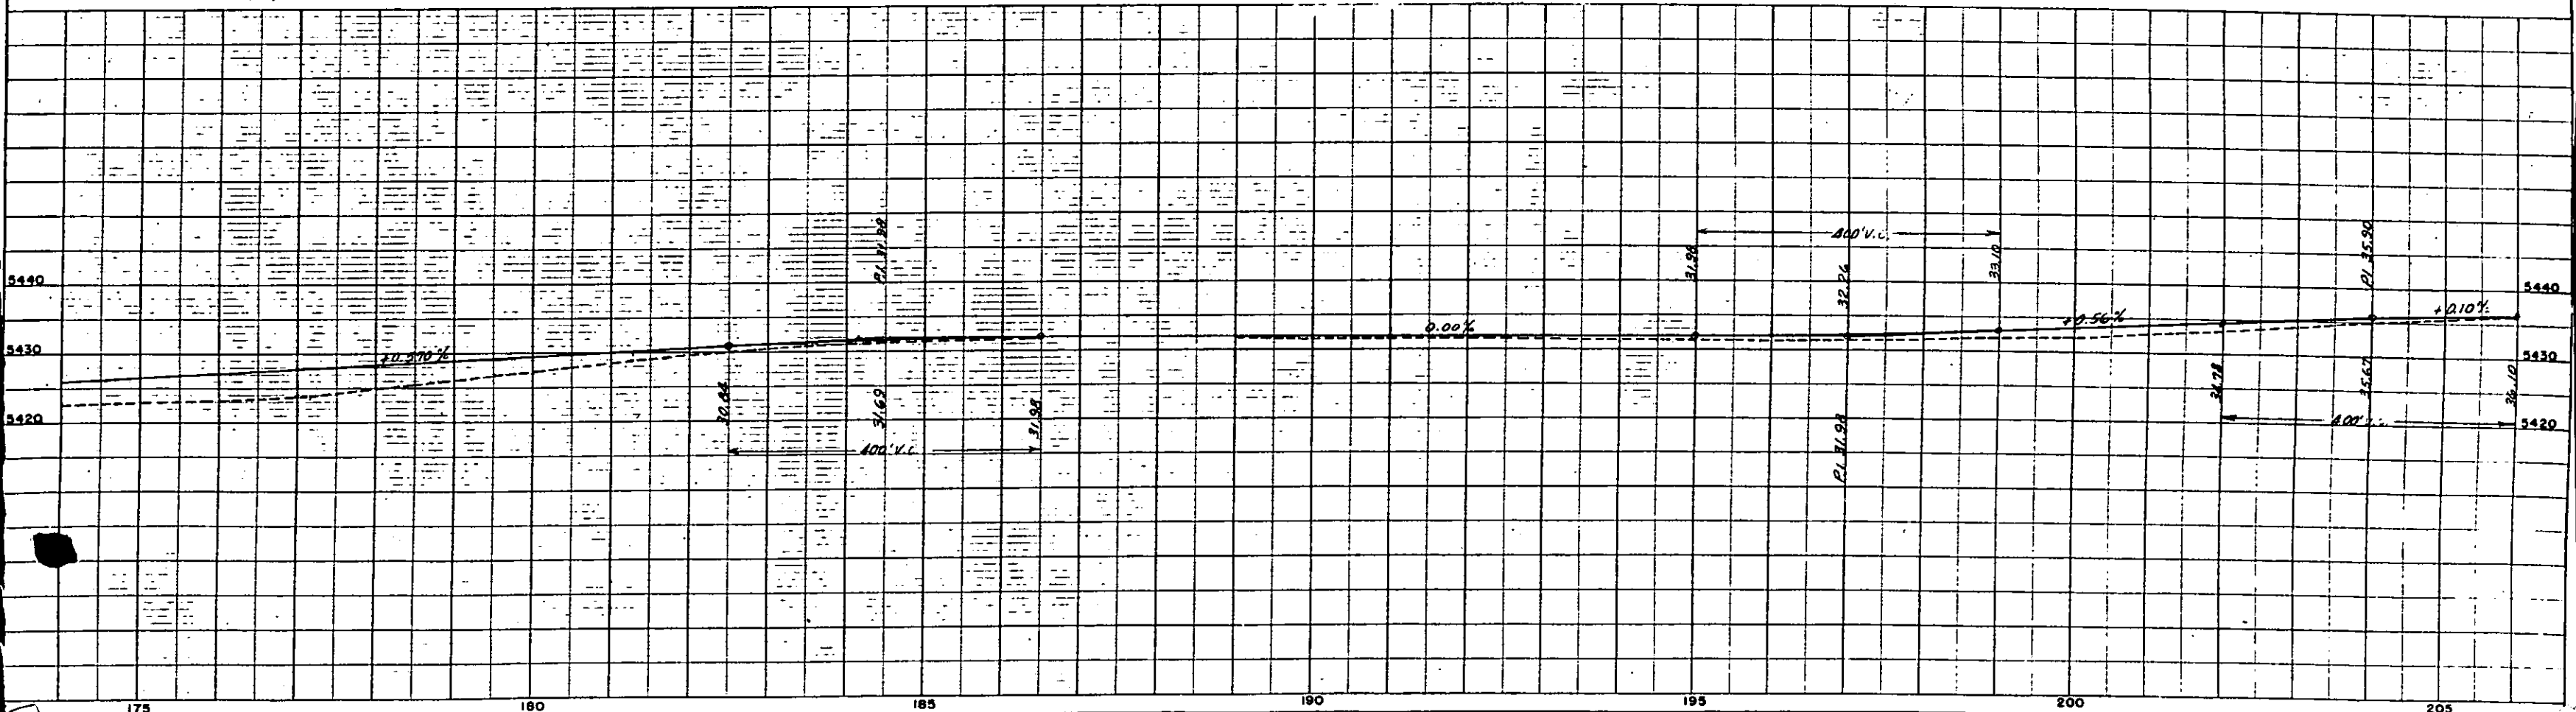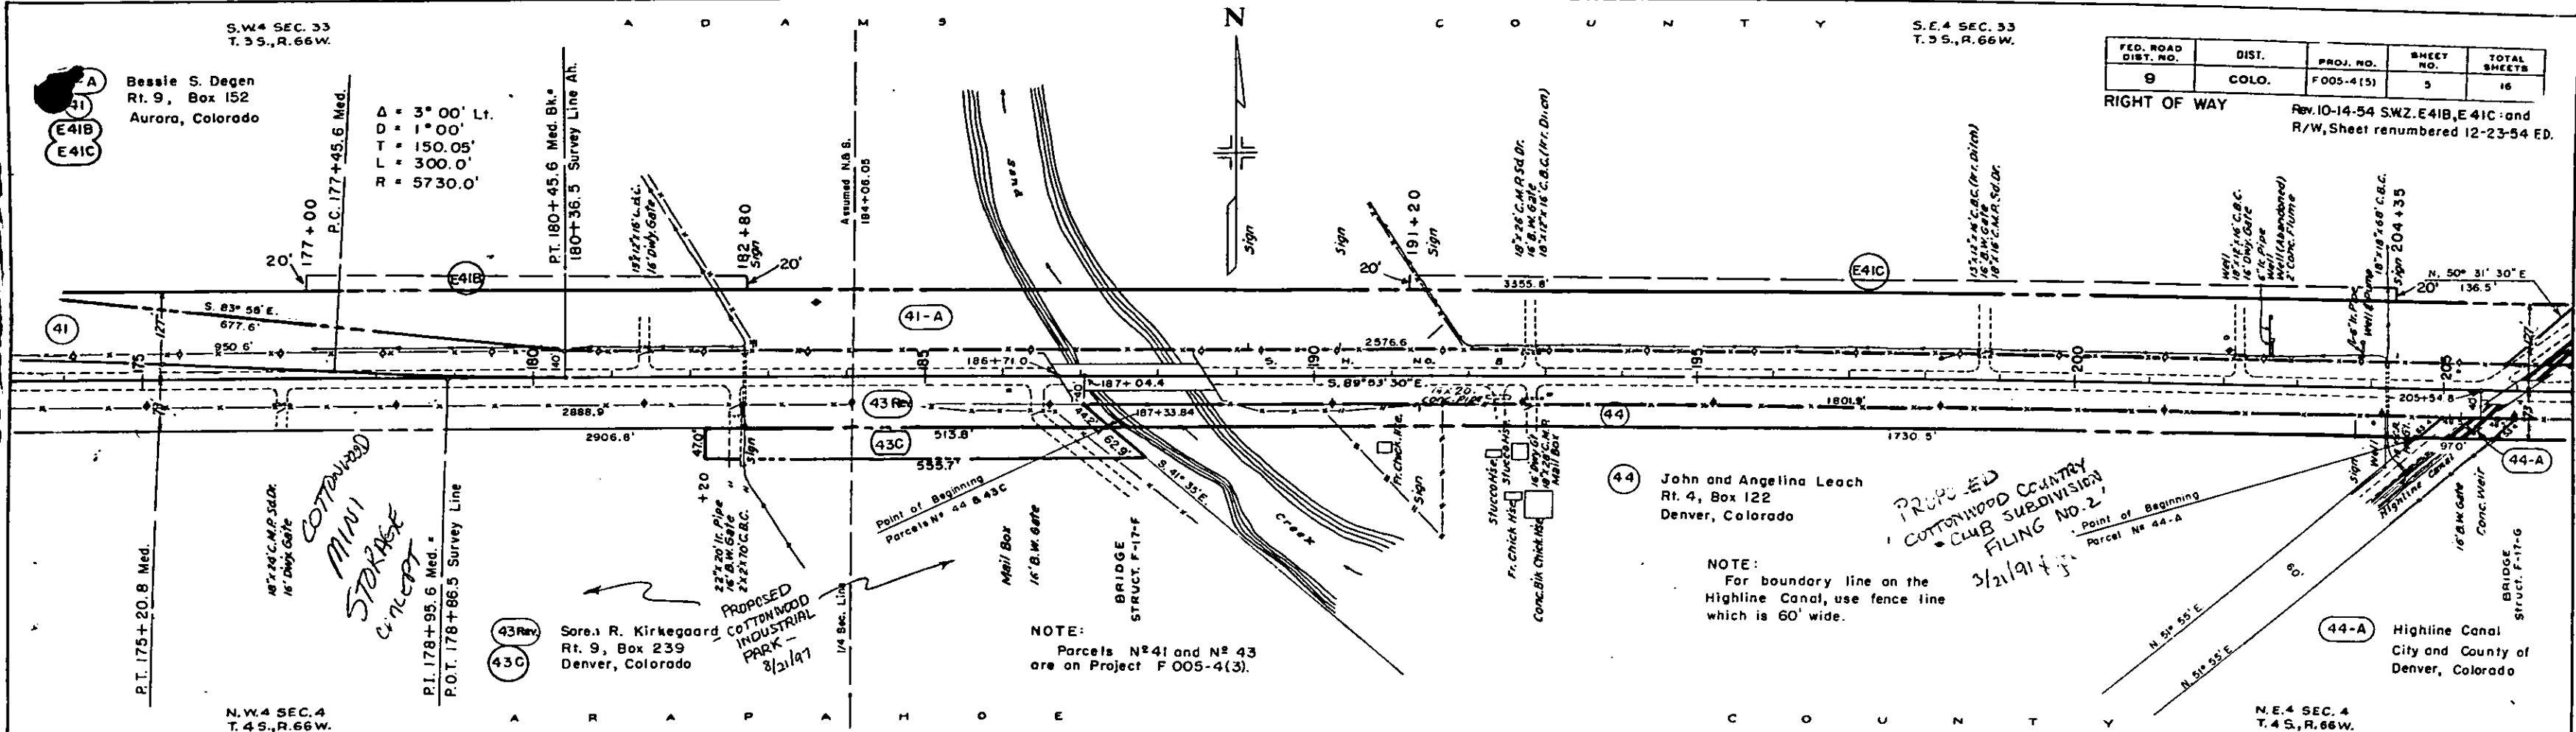

S.E.4 SEC. 33
T.33S., R.66W.

44-A Highline Canal
City and County
of Denver

41-A Bessie S. Degen
Rt. 9, Box 152
Aurora, Colorado

43-A Soren R. Kirkegaard
Rt. 9, Box 239
Denver, Colorado

52 School District N^o 62
Reverts to Unknown

53 Roy E. McCuskey
and Emma M. McCuskey J.T.
Rt. 9, Box 243
Aurora, Colorado

S.W.4 SEC. 34
T.33S., R.66W.

54 Clyde L. Miller
Aurora, Colorado

NOTE:
Used Property Pins as shown
on the ground located by field ties.
We did not use Description De-
mentations for Parcels 53 and 54.



Rev.12-23-54 R/W, Sheet renumbered. F.D.

FED. ROAD DIST. NO.	STATE	PROJ. NO.	SHEET NO.	TOTAL SHEETS
3	COLO.	F005-4(5)	6	16

RIGHT OF WAY


C.L. LINE
Rev. 2-2-55 R.D.C. 45 & 46 Rev.

55 Frank L. Miller
Rt. A, Aurora, Colorado

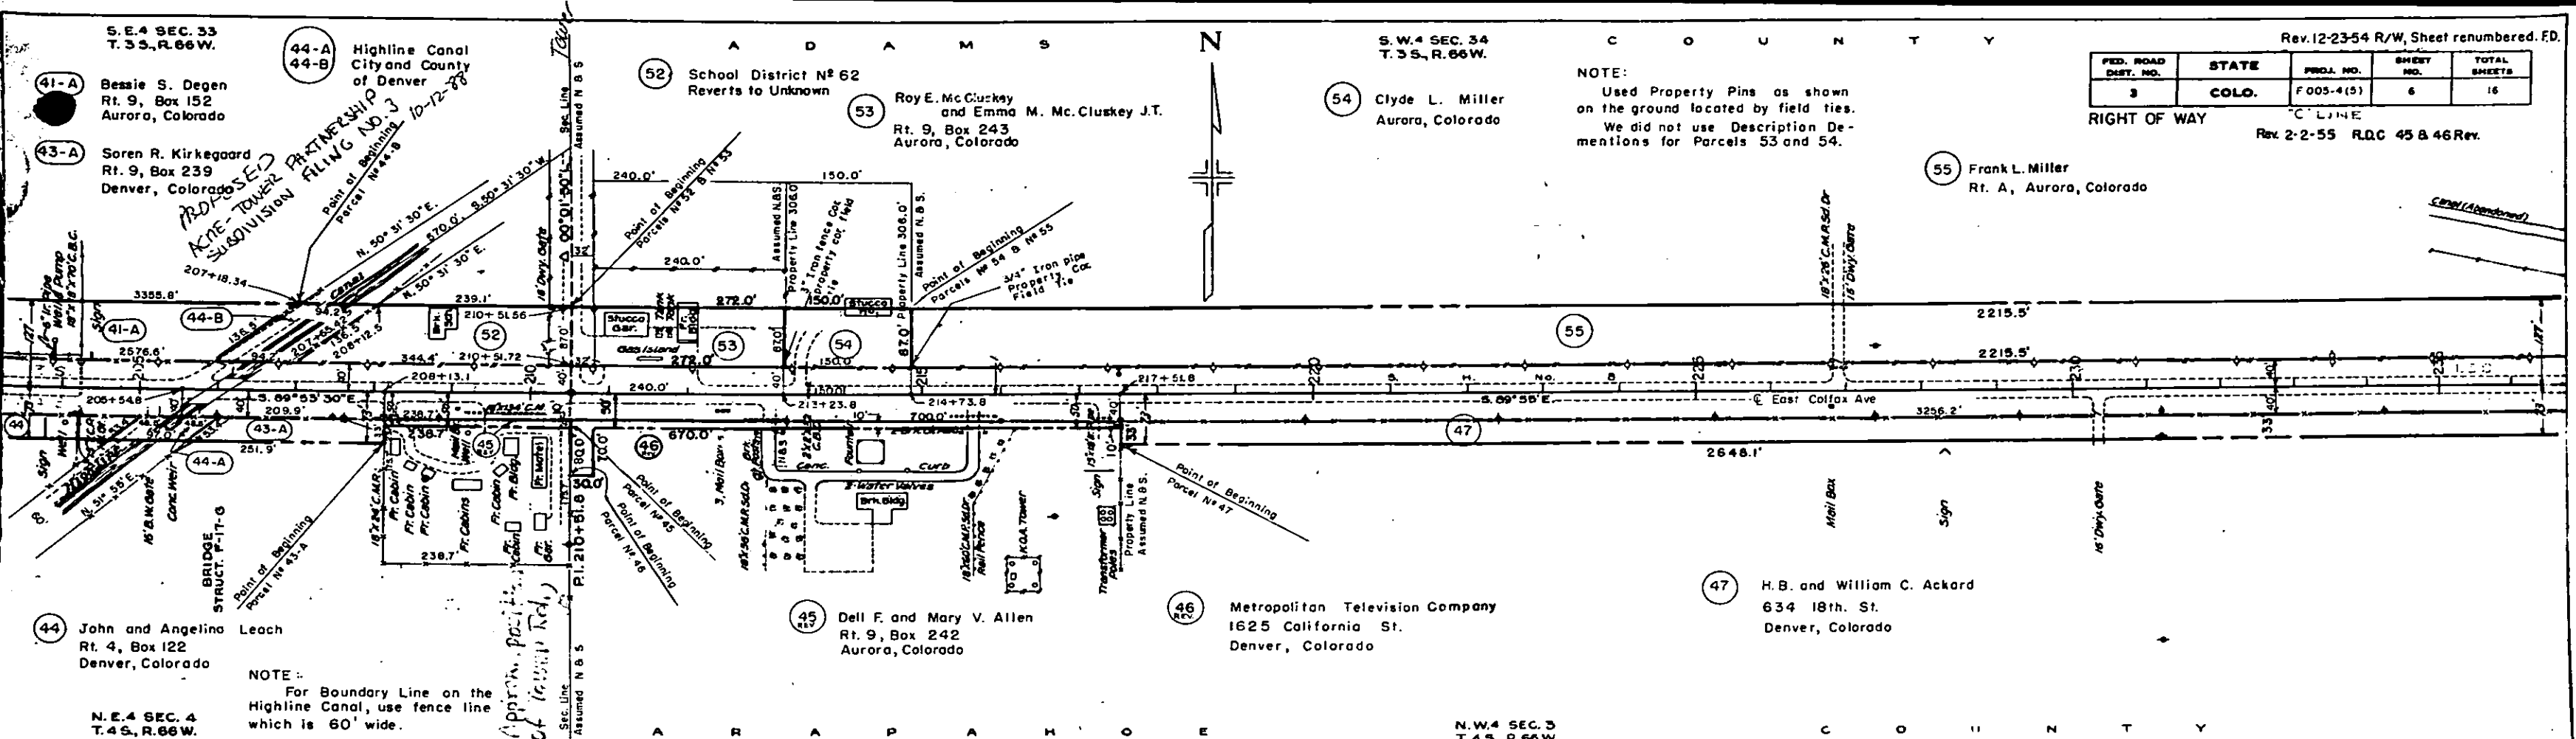 

N.E.4 SEC. 4
T.45S., R.66W.

N.W.4 SEC. 3
T.45S., R.66W.

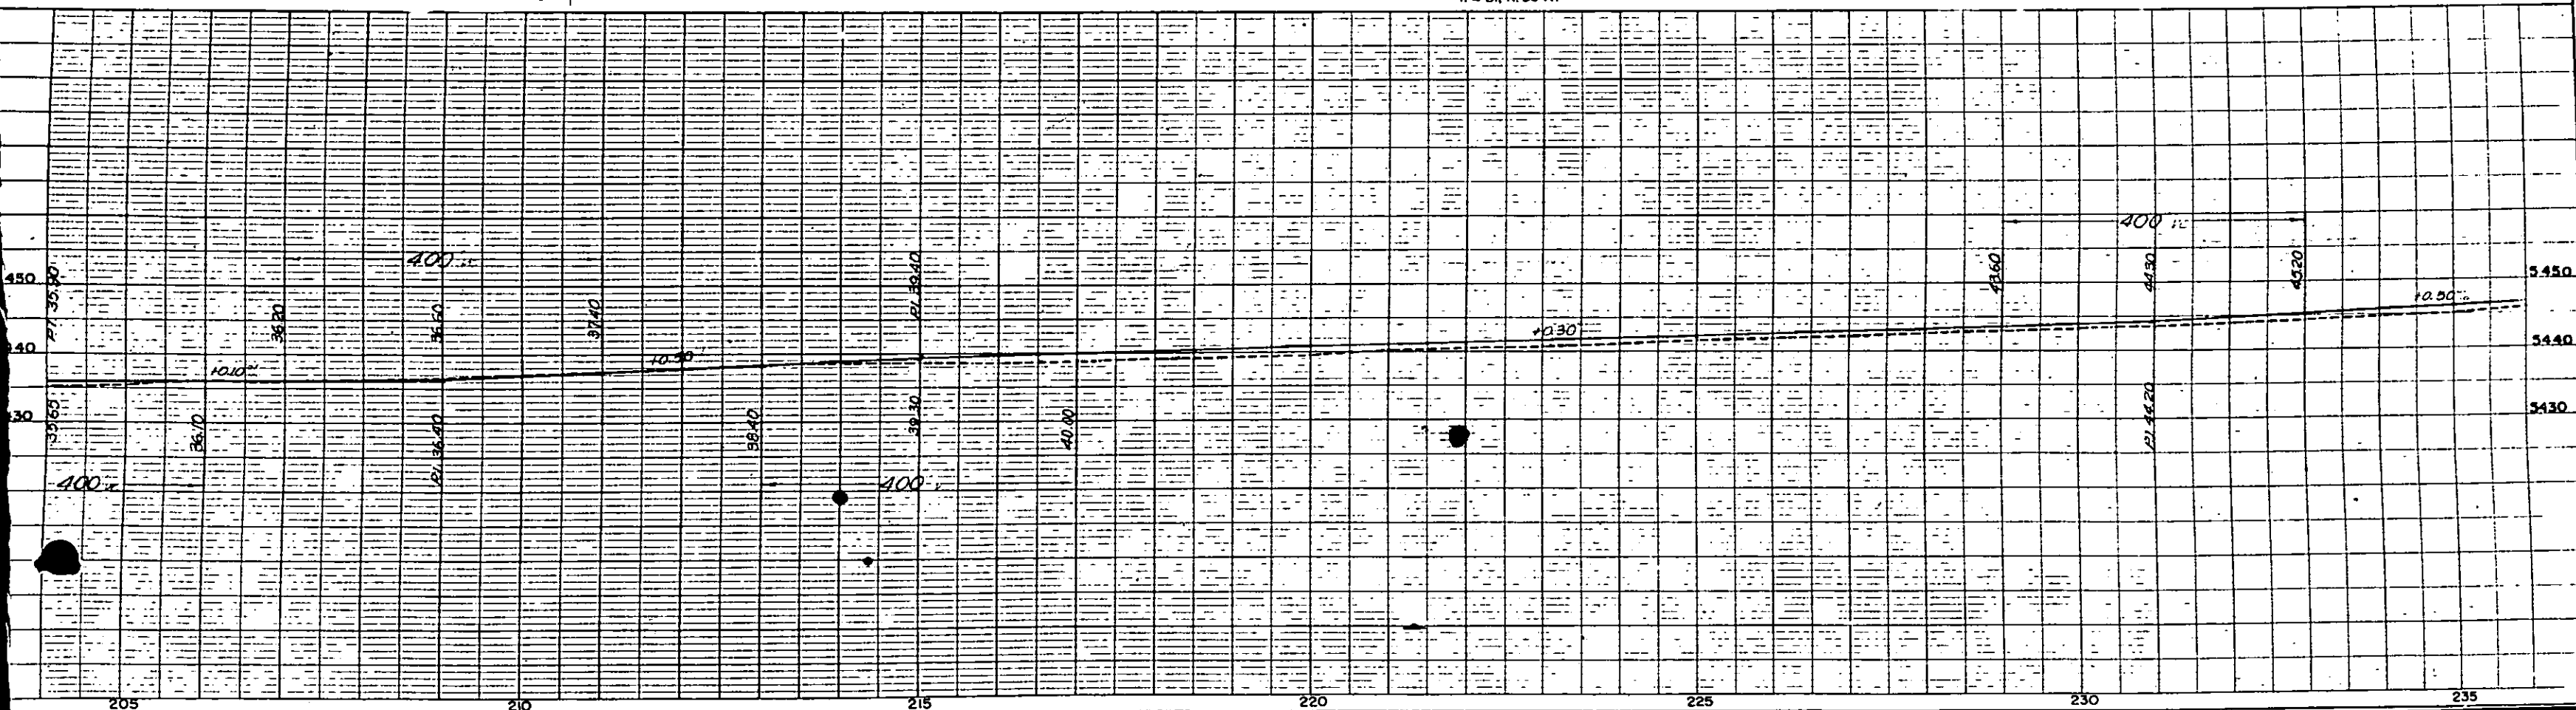

S.W.4 SEC.34
T.3S., R.66W.

S.E.4 SEC.34
T.3S., R.66W.

Rev. 12-23-54 R/W, Sheet renumbered F.D.

FED. ROAD DIST. NO.	STATE	PROJ. NO.	SHEET NO.	TOTAL SHEETS
3	COLO.	F 005-4(5)	7	16

RIGHT OF WAY

C Line



S.W.4 SEC.35
T.3S., R.66W.

Rev. 2-11-55 S.W.Z. 48 Rev.

N.W.4 SEC.3
T.4S., R.66W.

N.E.4 SEC.3
T.4S., R.66W.

N.W.4 SEC.2
T.4S., R.66W.

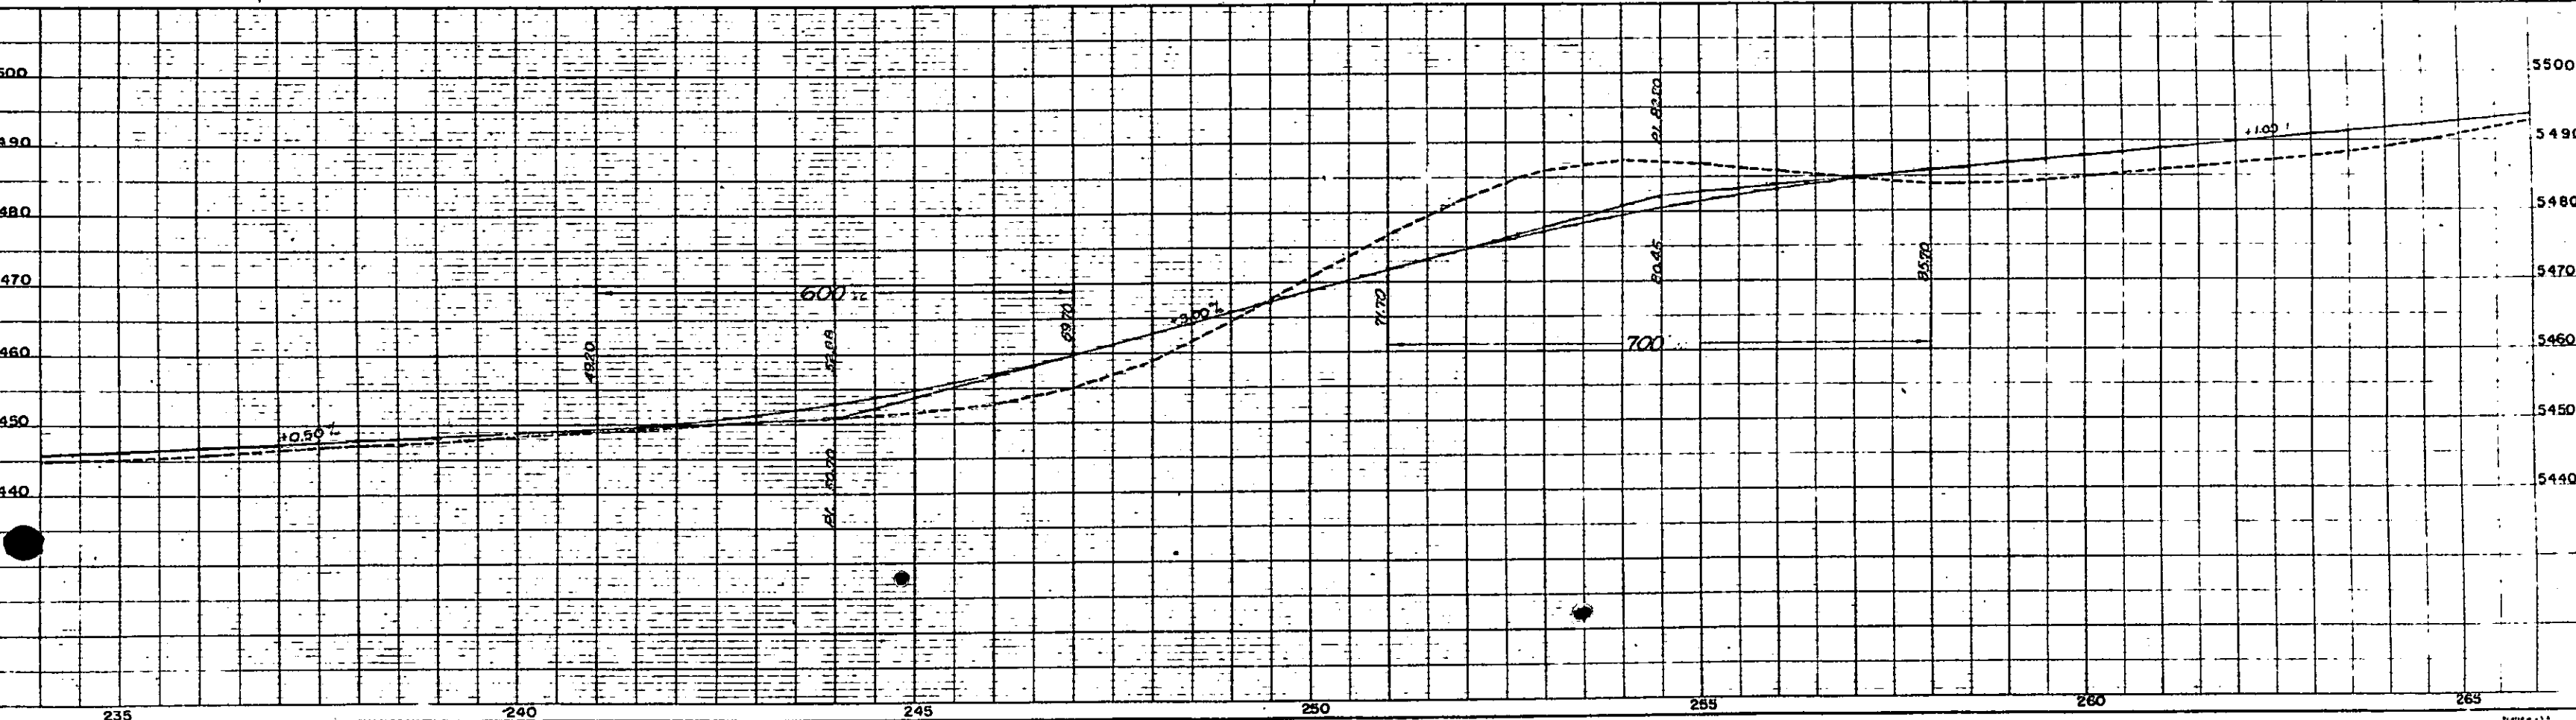
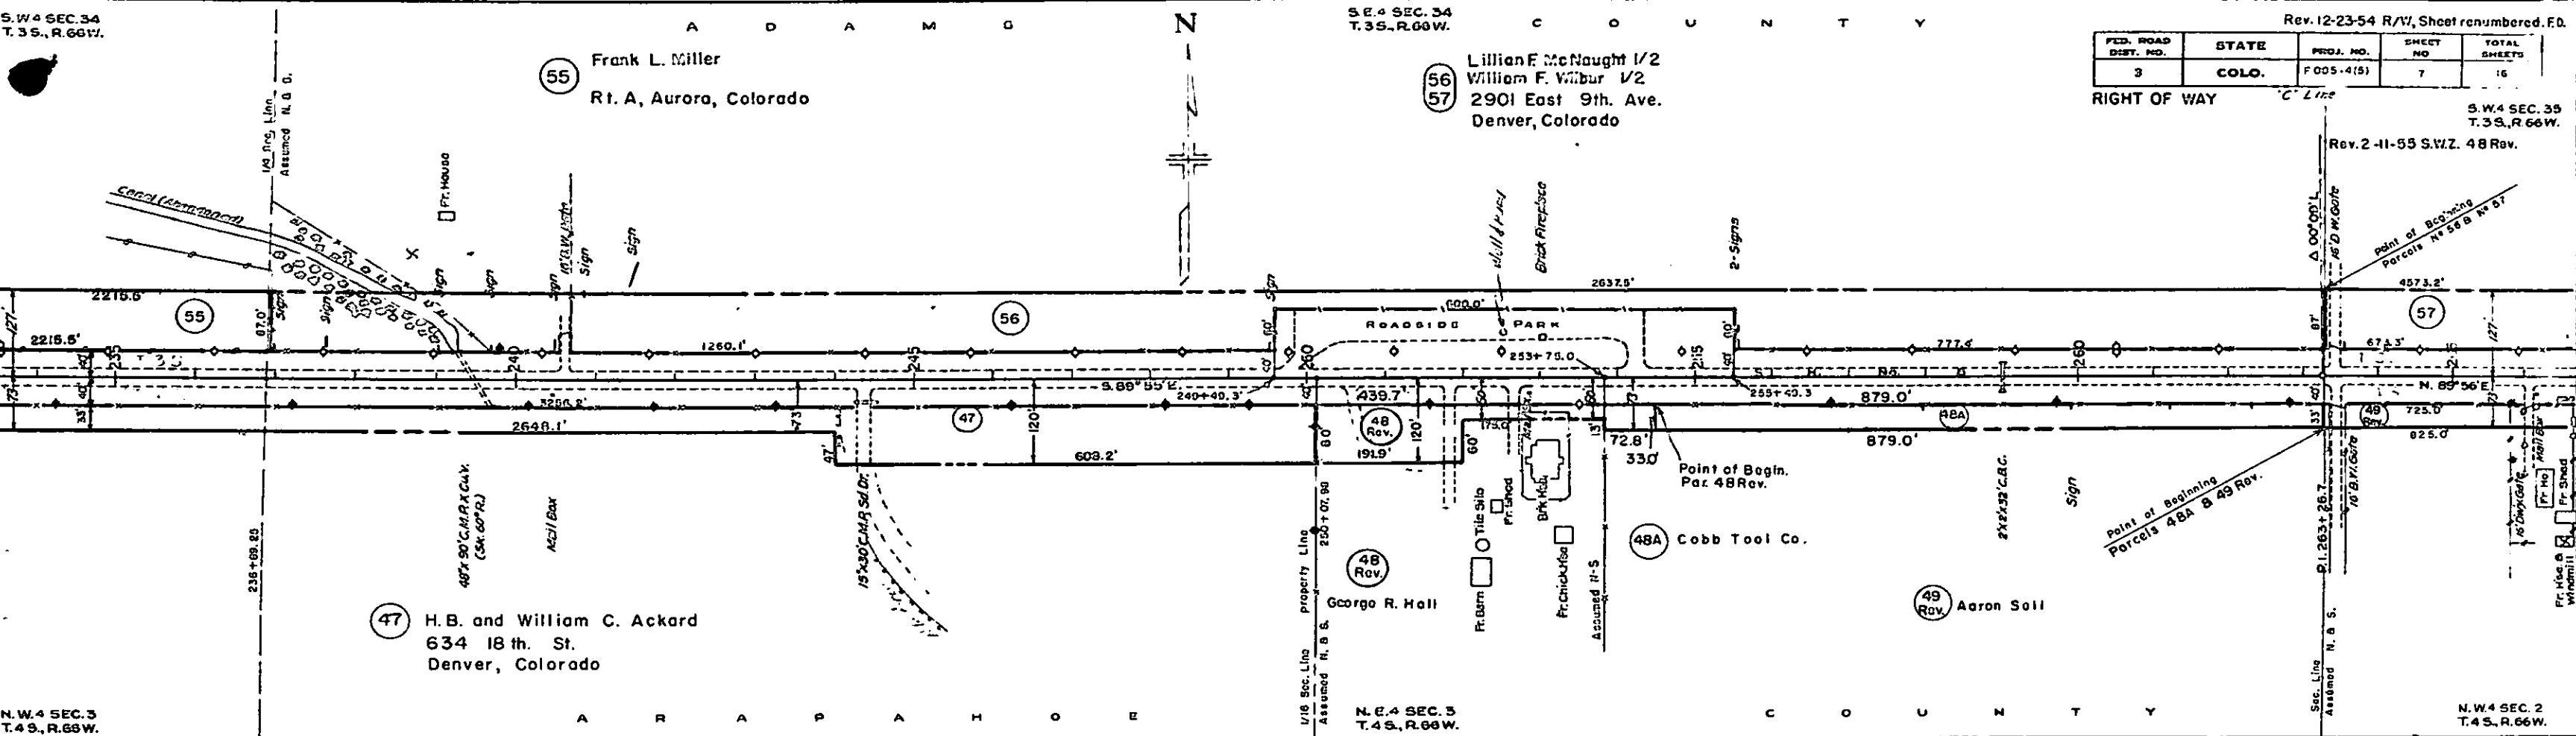


Rev. 2-11-55 S.W.Z. 49 Rev.

51 Louis W. and Elspeth Hill Coghill
Rt. 9, Box 247 CC
Aurora, Colorado

322-1893

N.E. 4 SEC. 2
T. 4 S., R. 66 W.

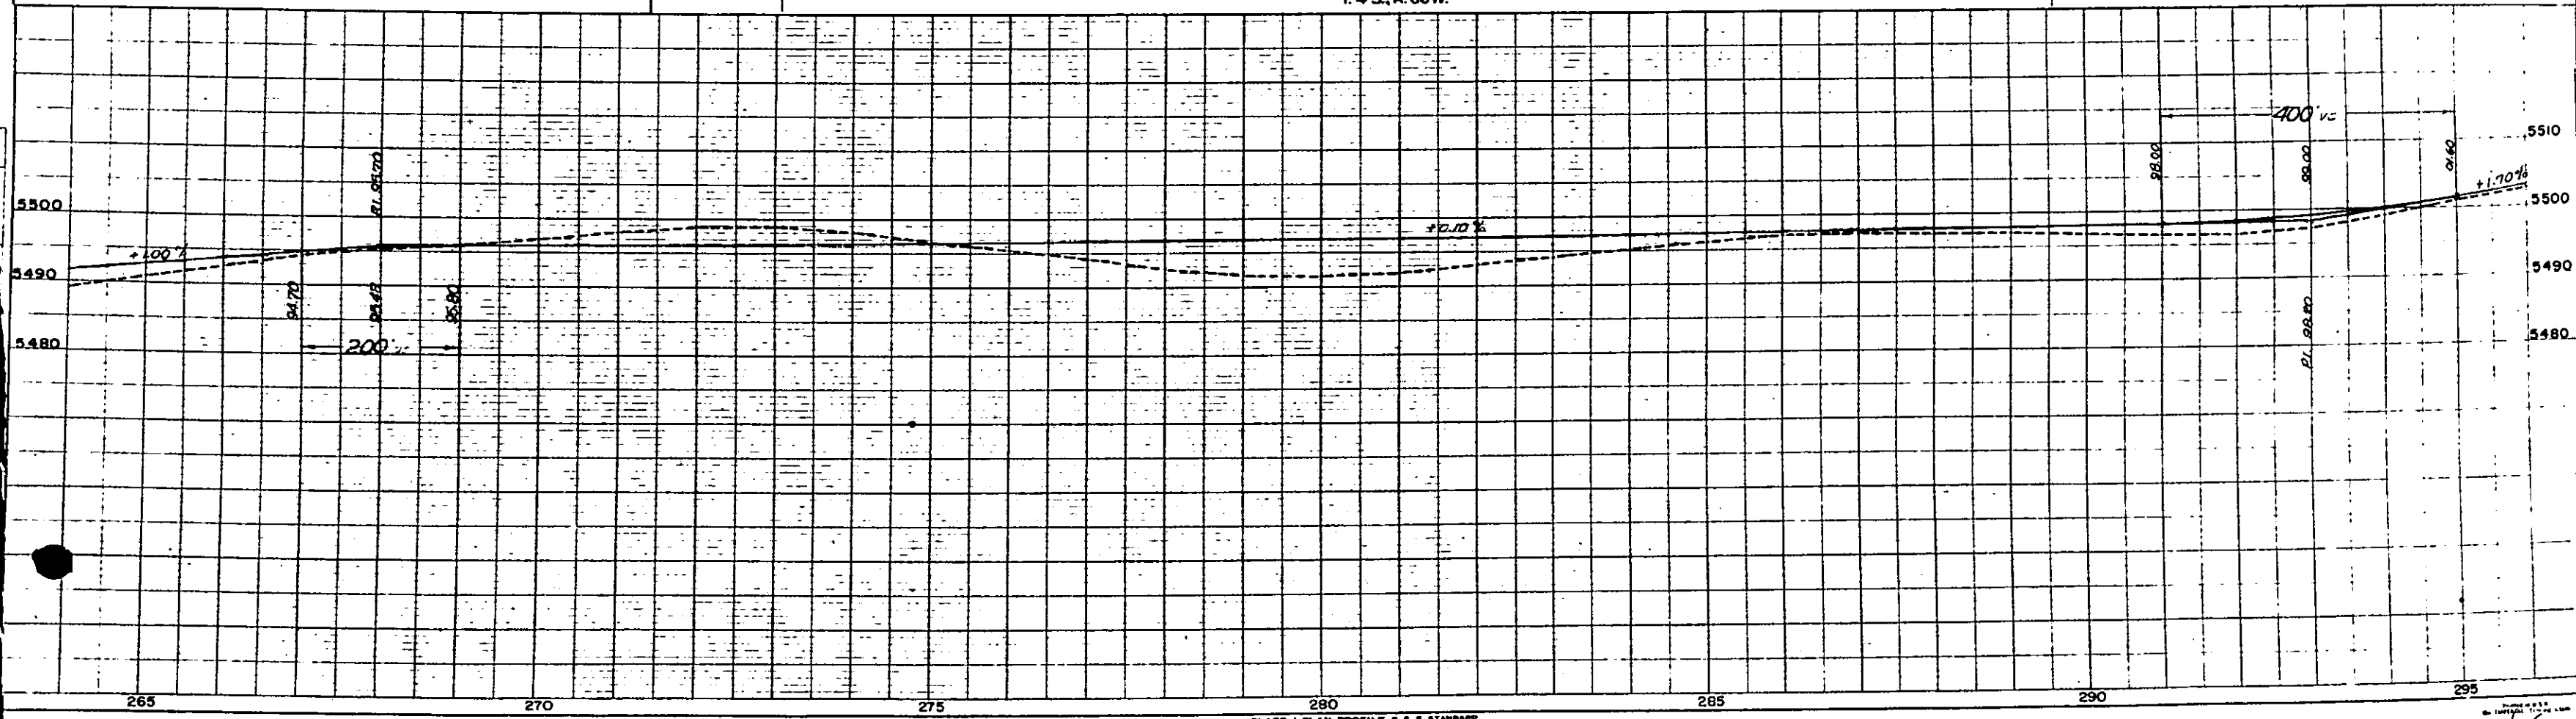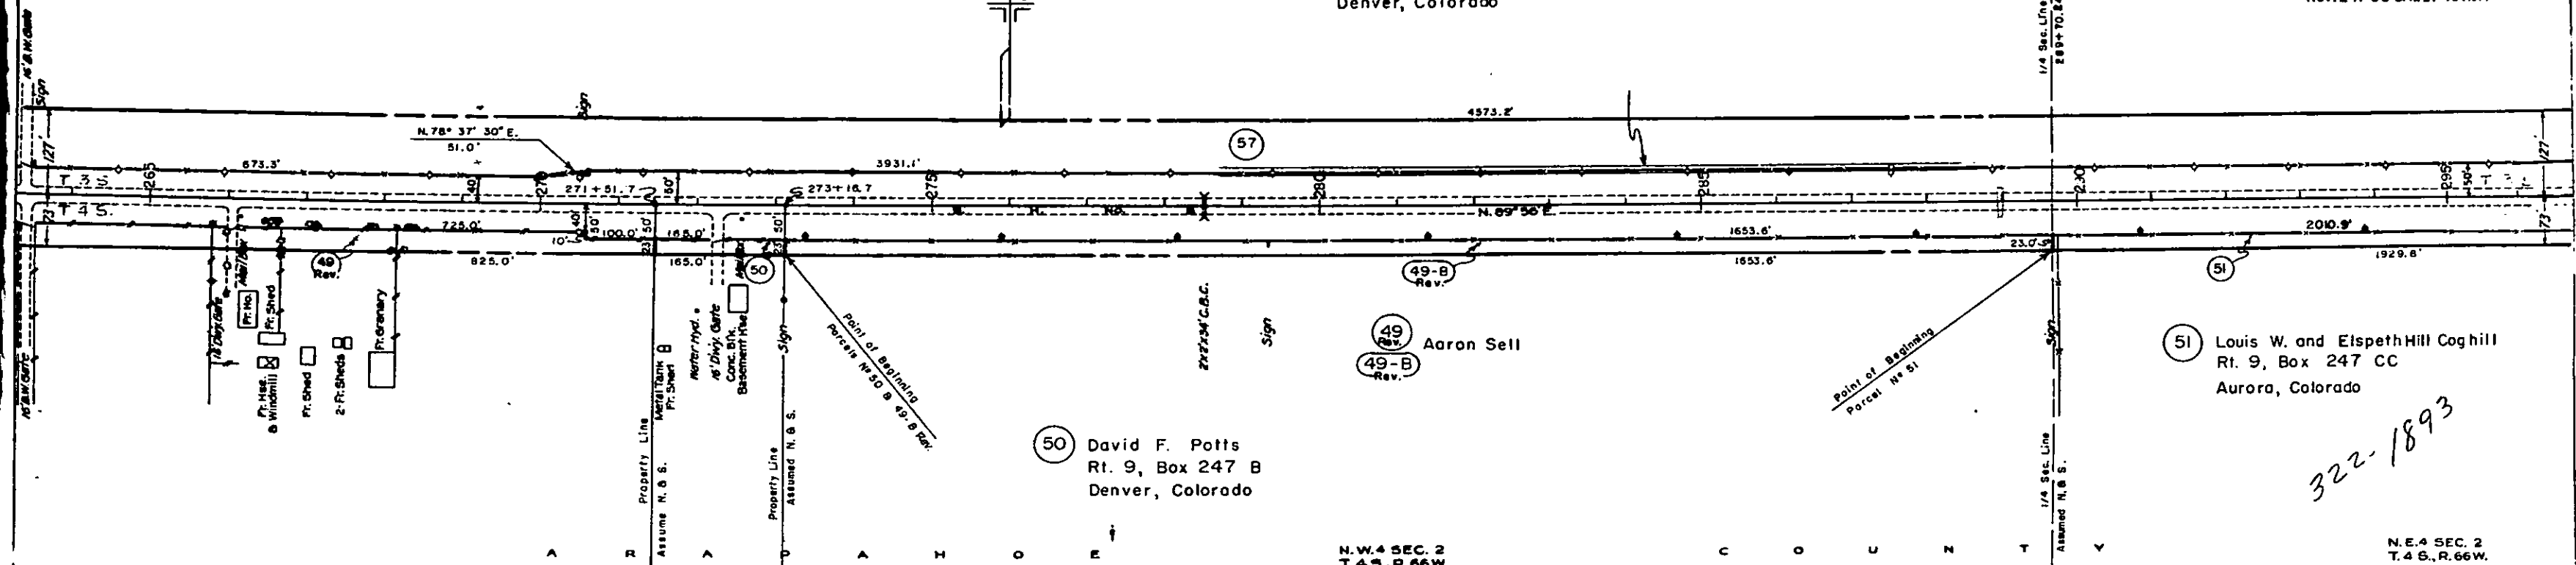

A D A M S

S.E.4 SEC.35
T.3S.,R.66W.

C O U N T Y

Rev.12-23-54 R/W, Sheet renumbered ED.


FED. ROAD DIST. NO.	STATE	PROJ. NO.	SHEET NO.	TOTAL SHEETS
3	COLO.	F005-4 (5)	9	16

(57) Lillian F. McNaught 1/2
William F. Wilbur 1/2
2901 East 9th. Ave.
Denver, Colorado

ROW along fence
PROJ. LINE
1 & 2
θs 5°00'
Ls 250'
L.T. 166.73
S.T. 83.39
Arc. 217.0'

RIGHT OF WAY

S.W.4 SEC. 36
T.3S.,R.66W.

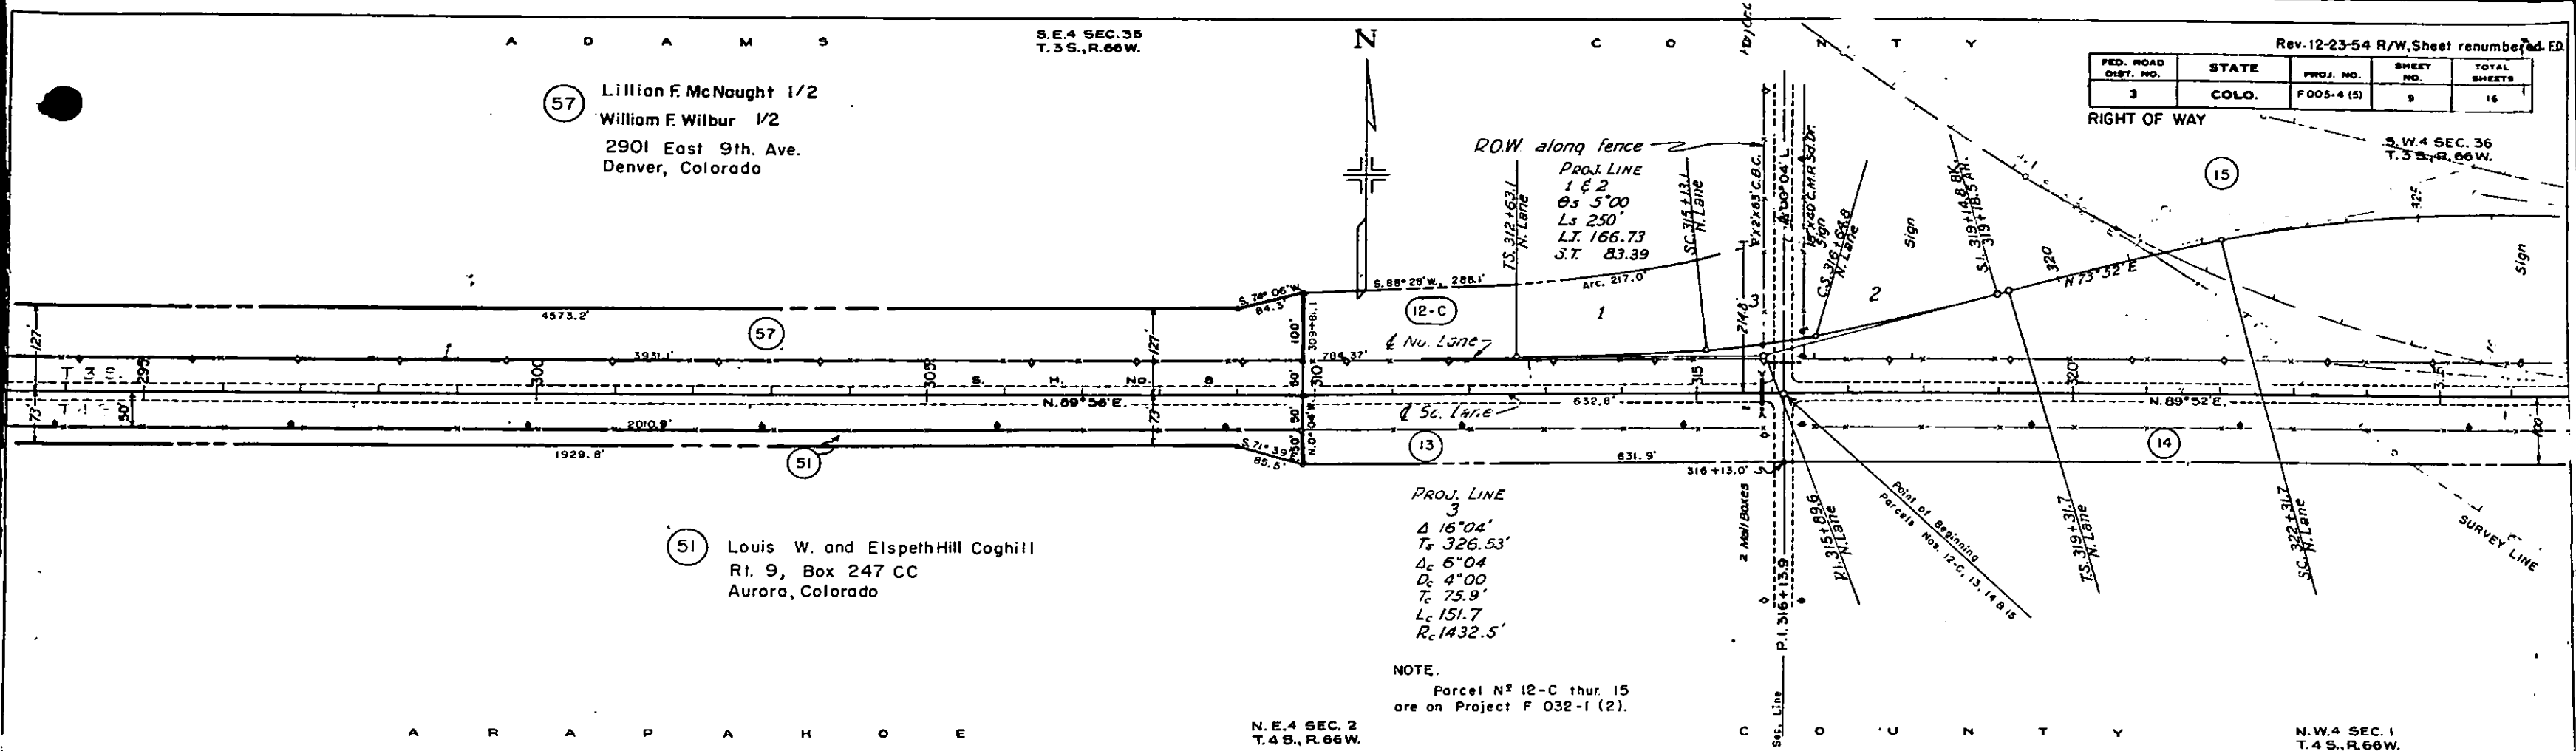


(51) Louis W. and Elspeth Hill Coghill
Rt. 9, Box 247 CC
Aurora, Colorado

PROJ. LINE
3
Δ 16°04'
Ts 326.53'
Δc 6°04'
Dc 4°00'
Tc 75.9'
Lc 151.7'
Rc 1432.5'

NOTE.
Parcel N° 12-C thru 15
are on Project F 032-1 (2).



N.E.4 SEC. 2
T.4S.,R.66W.

N.W.4 SEC. 1
T.4S.,R.66W.

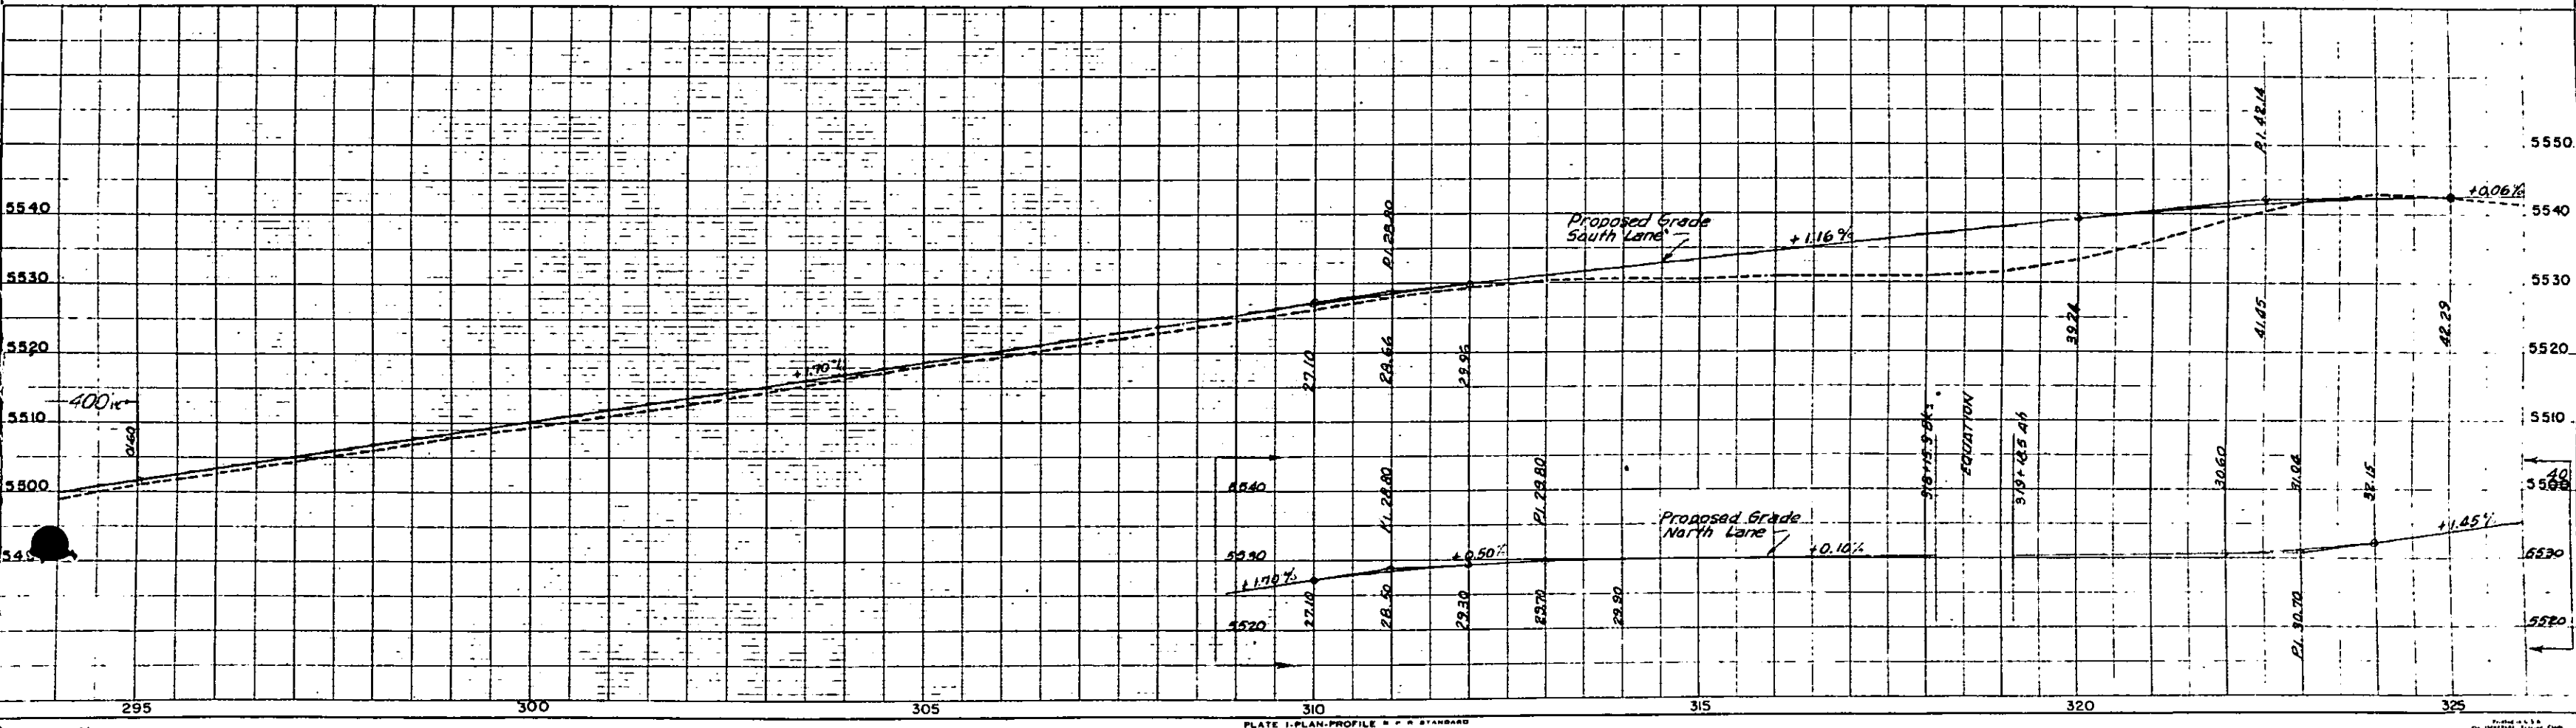

FED. ROAD DIST. NO.	STATE	PROJ. NO.	SHEET NO.	TOTAL SHEETS
3	COLO.	F003-4(5)	10	16

RIGHT OF WAY
S.E. 4 SEC. 36
T. 3 S., R. 66 W.

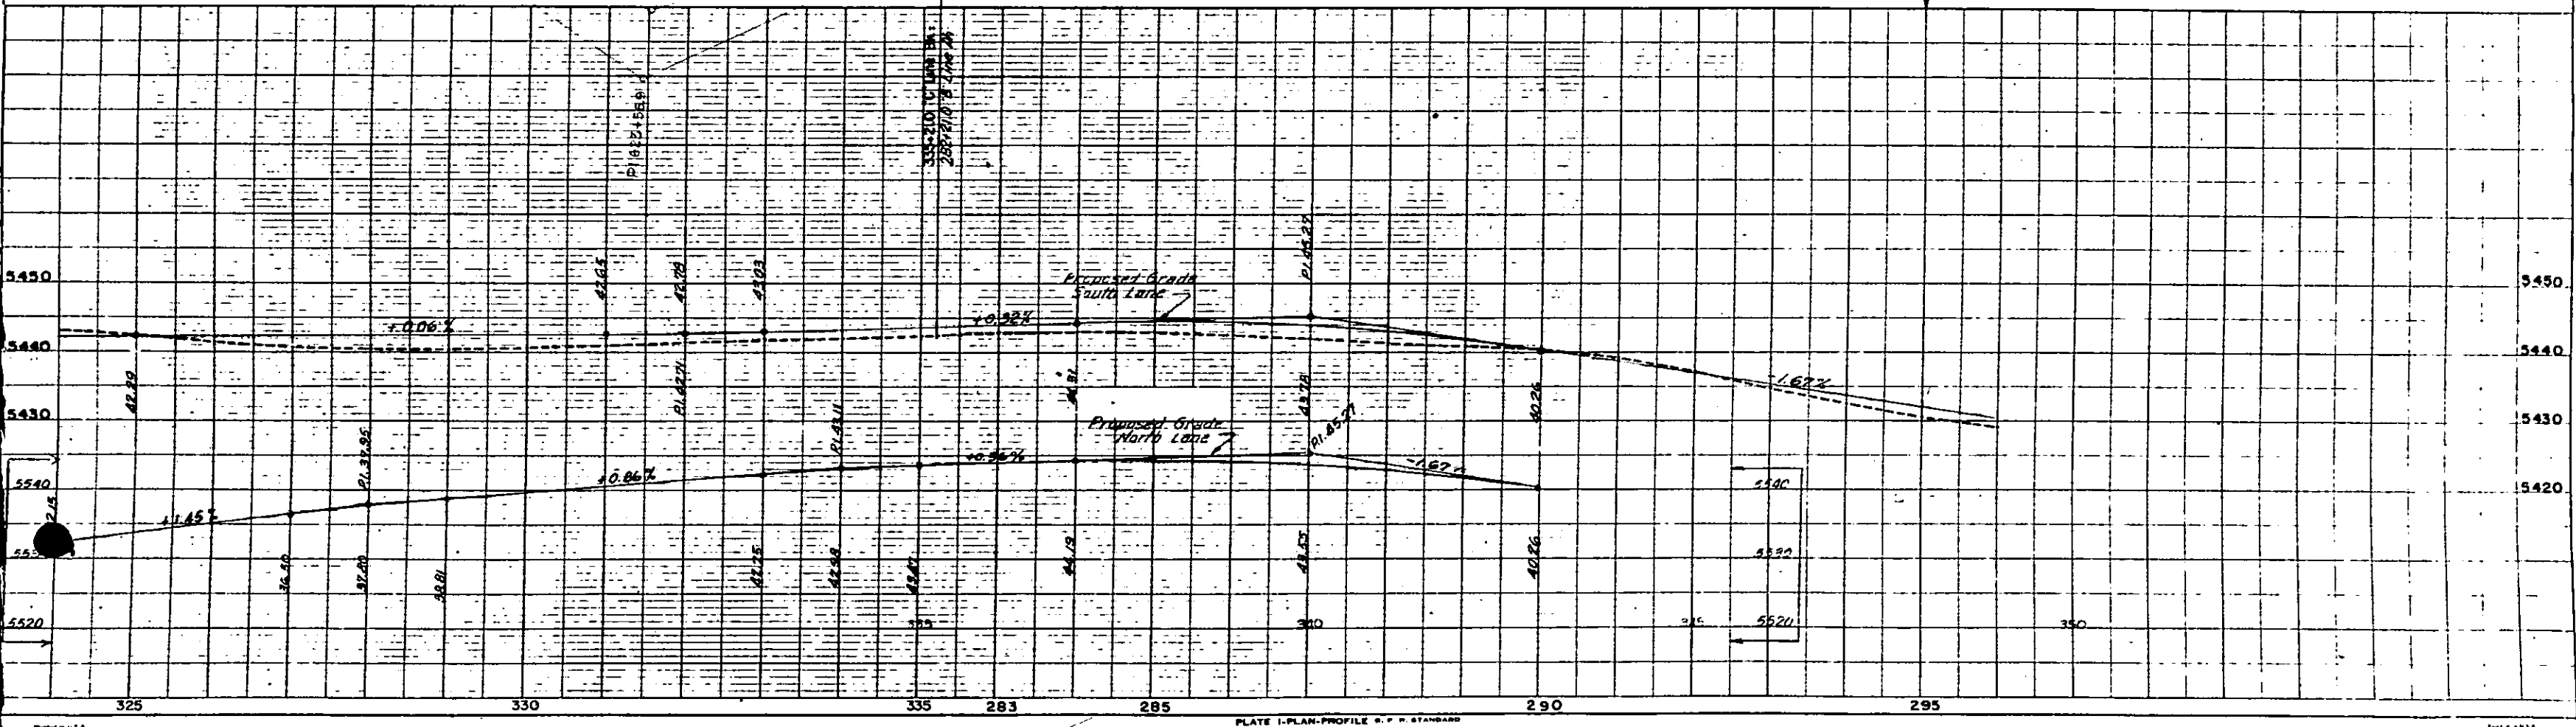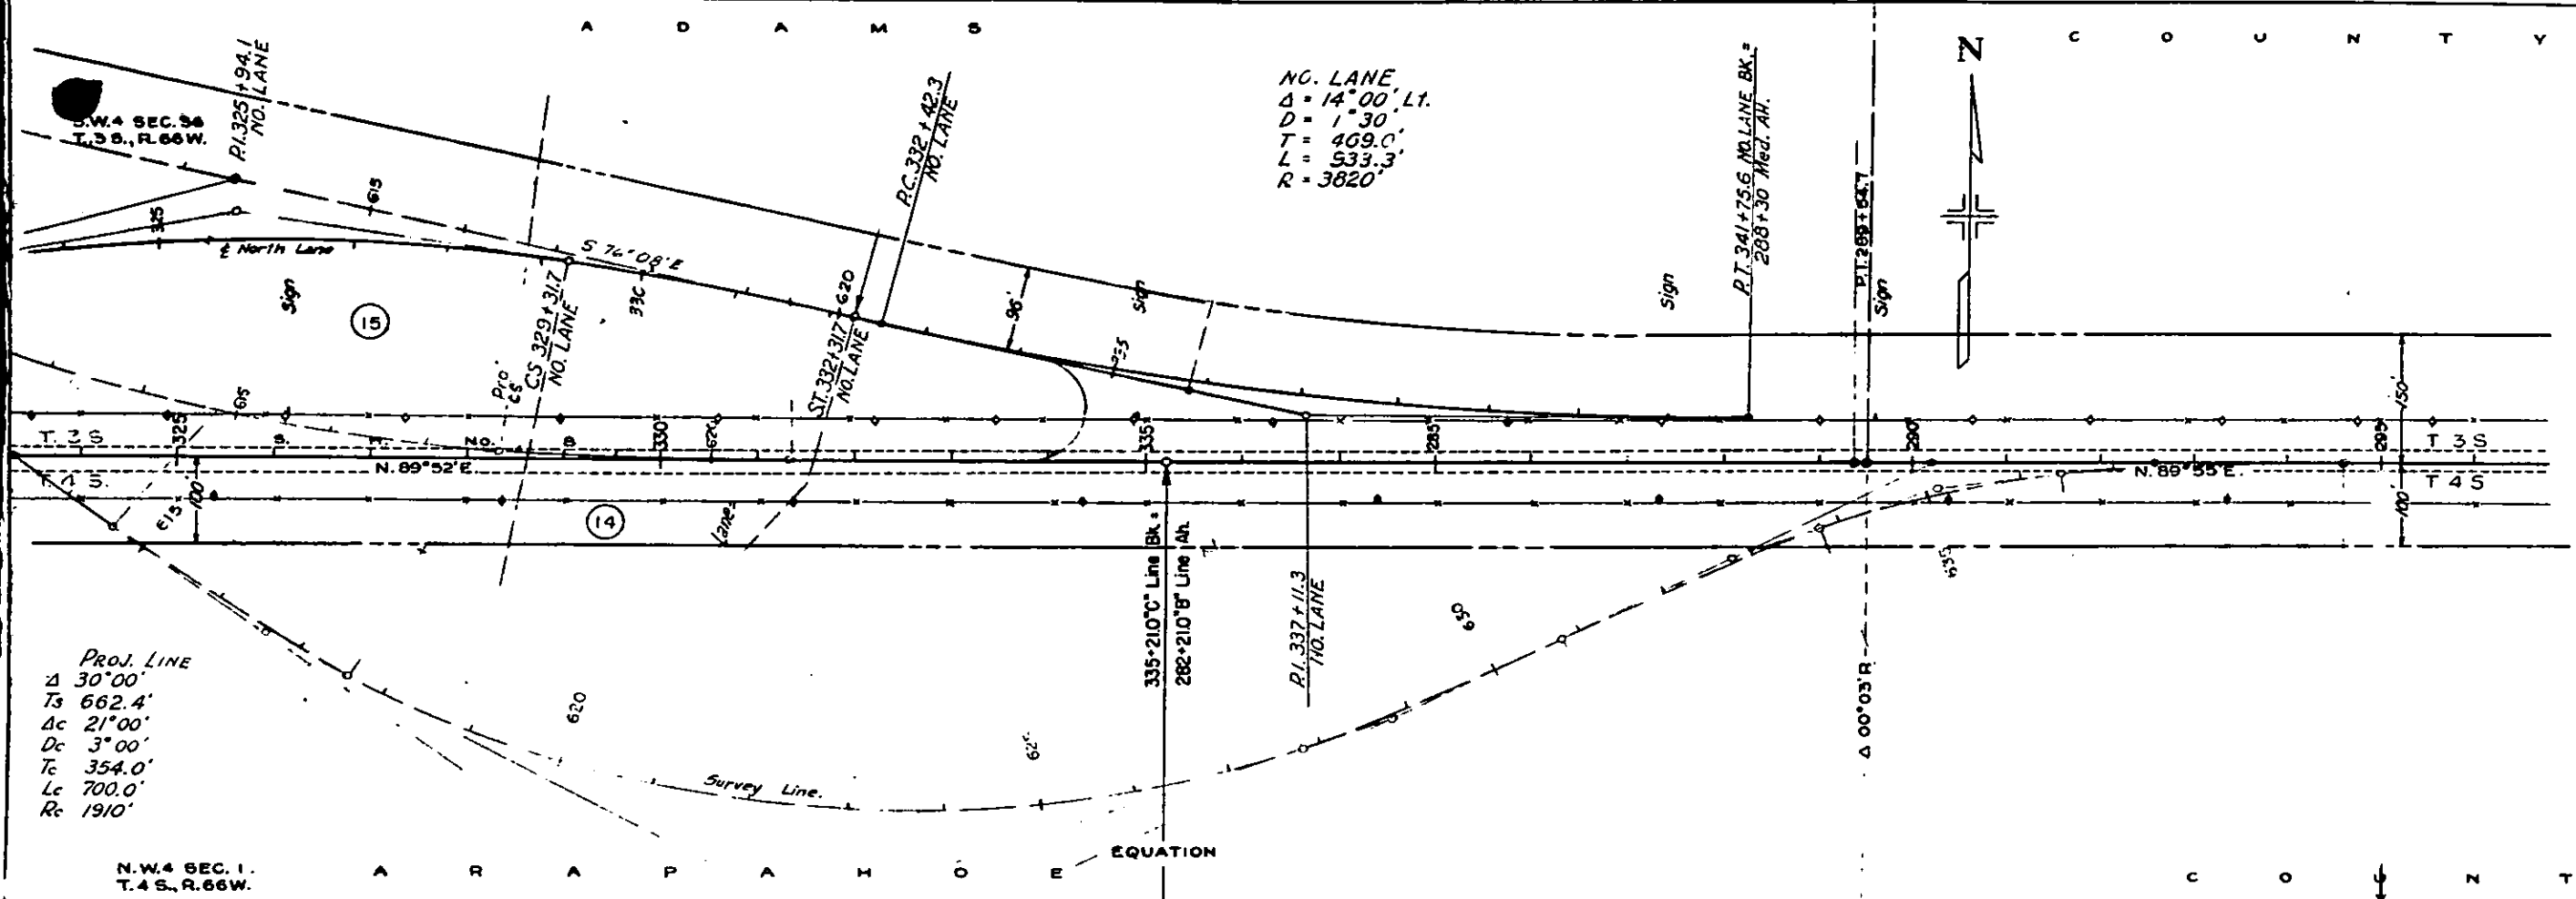

S.E. 1/4 SEC. 36
T.3S. R.66W.

A D A M S C O U N T Y

FLADER INDUSTRIES INC.
709 MINING EXCHANGE BLDG.
DENVER, COLORADO

58

Sign

Sign



Sign

Sign

S.W. 1/4 SEC. 31
T.3S. R.65W.

FED. ROAD DIV. NO.	DISTRICT	PROJ. NO.	SHEET NO.	TOTAL SHEETS
9	COLO.	F005-4 (5)	11	16

RIGHT OF WAY


Rev. 12-23-54 R/W, Sheet and Parcels
renumbered F.D.

CLAUDE C. CRAIG
ROUTE 9
AURORA, COLORADO

59



Sign

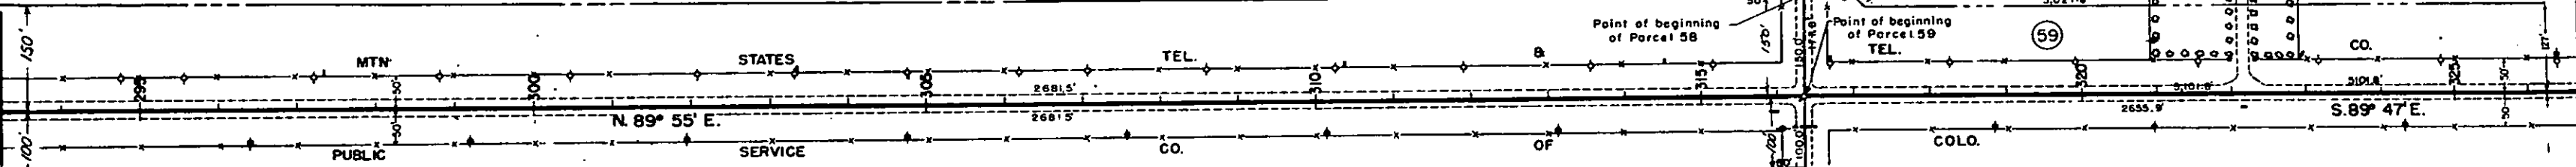

FLADER INDUSTRIES INC.
% CHAS. E. FRIEND
709 MINING EXCHANGE BLDG.
DENVER, COLORADO

61

Point of beginning
of Parcel 61

4 Mail Boxes
30' x 32' C.M.P. Side Drain

2 Mail Boxes

OWEN B. LOONEY
% MARIE K. LOONEY
907 SHARP BLDG.
KANSAS CITY, MO.

N.E. 1/4 SEC. 1
T.4S. R.66W.

A R A P A H O E C O U N T Y


N.W. 1/4 SEC. 6
T.4S. R.65W.

NO. 2 A-7-6 (17) LT. SH.
SIMILAR NO. 1
NO. 2A A-6 (20)
SIMILAR NO. 1A
NO. 2B A-7-6 (17)
SIMILAR NO. 1

NO. 3 A-7-6 (17) LT. SH.
SIMILAR NO. 1
NO. 3A A-6 (20)
SIMILAR NO. 1A
NO. 3B A-7-6 (17)
SIMILAR NO. 1

NO. 4 A-7-6 (17) LT. SH.
SIMILAR NO. 1
NO. 4A A-6 (20)
SIMILAR NO. 1A
NO. 4B A-7-6 (17)
SIMILAR NO. 1

NO. 5 A-7-6 (17) LT. SH.
SIMILAR NO. 1
NO. 5A A-6 (20)
SIMILAR NO. 1A
NO. 5B A-7-6 (17)
SIMILAR NO. 1

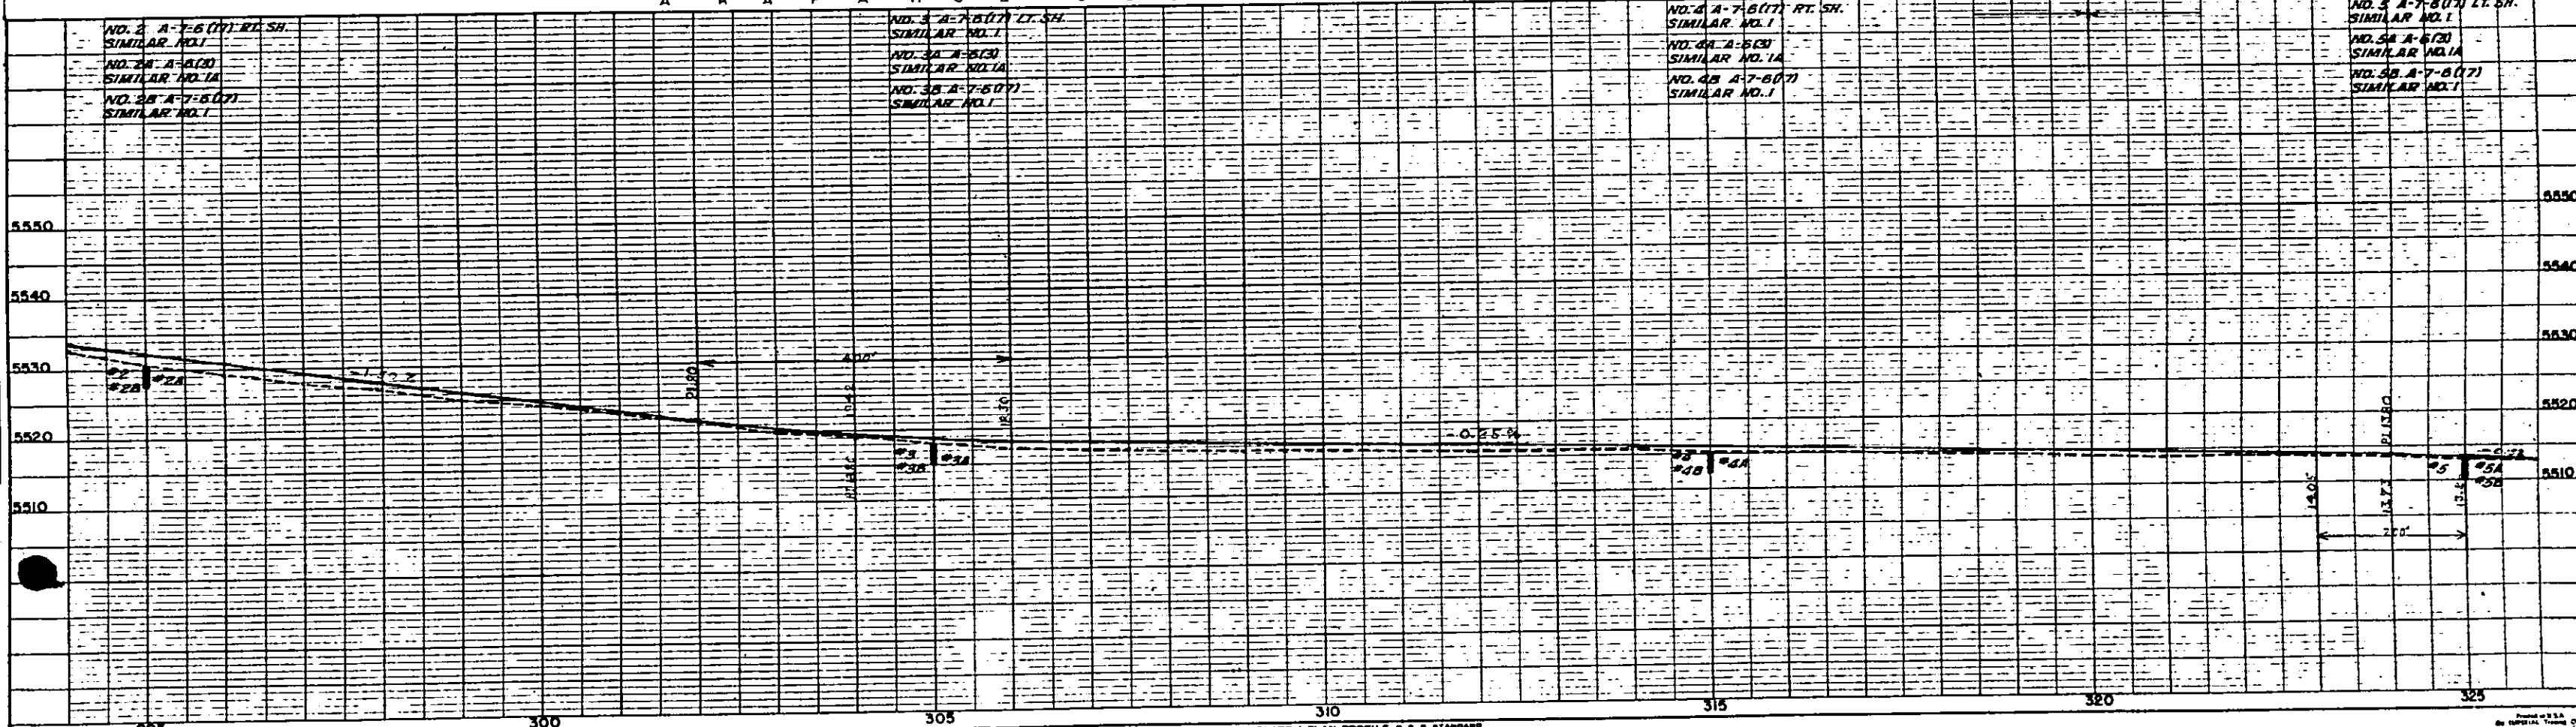

SW 1/4 SEC. 31
T.3S. R.65W.

A D A M S C O U N T Y

SE 1/4 SEC. 31
T.3S. R.65W.


PED. ROAD DIV. NO.	DISTRICT	PROJ. NO.	SHEET NO.	TOTAL SHEETS
9	COLO.	F005-4(5)	12	16

RIGHT OF WAY

59 CLAUDE C. CRAIG
ROUTE #9
AURORA, COLORADO

18'x26' C.M.P. Sd. Dr.
16' W.W. Gate
Mail Box

Mail Box
18'x26' C.M.P. Sd. Dr.
14' B.W. Gate

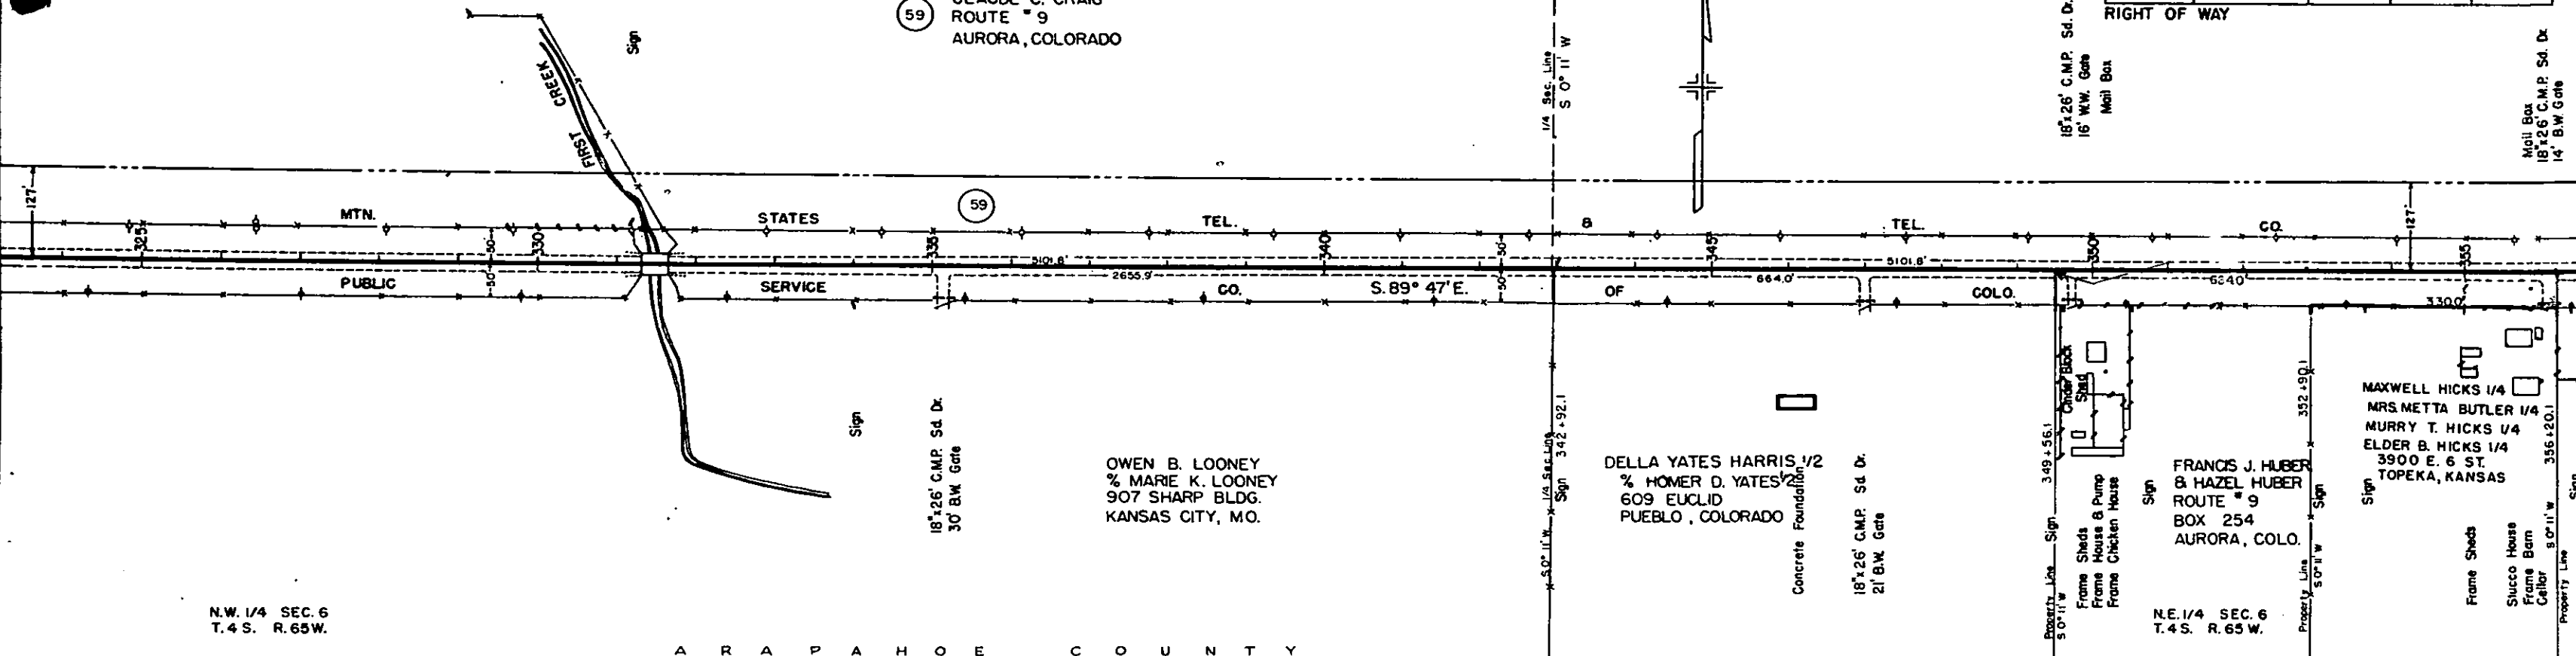


NO. 5 A-7-6(17) LT. SH.
SIMILAR NO. 1
NO. 5A A-6(3)
SIMILAR NO. 1A
NO. 5B A-7-6(17)
SIMILAR NO. 1


NO. 6 A-7-6(17) RT. SH.
SIMILAR NO. 1
NO. 6A A-6(3)
SIMILAR NO. 1A
NO. 6B A-7-6(17)
SIMILAR NO. 1

NO. 7 A-7-6(14) LT. SH.
LL = 44.0
PI = 22.3
-200% = 78.0
NO. 7A A-4(5)
LL = 24.2
PI = 6.9
-200% = 62.0 C.B.R. = 4.4
NO. 7B A-7-6(14)
SIMILAR NO. 7

NO. 8 A-7-6(14) RT. SH.
SIMILAR NO. 7
NO. 8A A-4(5)
SIMILAR NO. 7A
NO. 8B A-7-6(14)
SIMILAR NO. 7

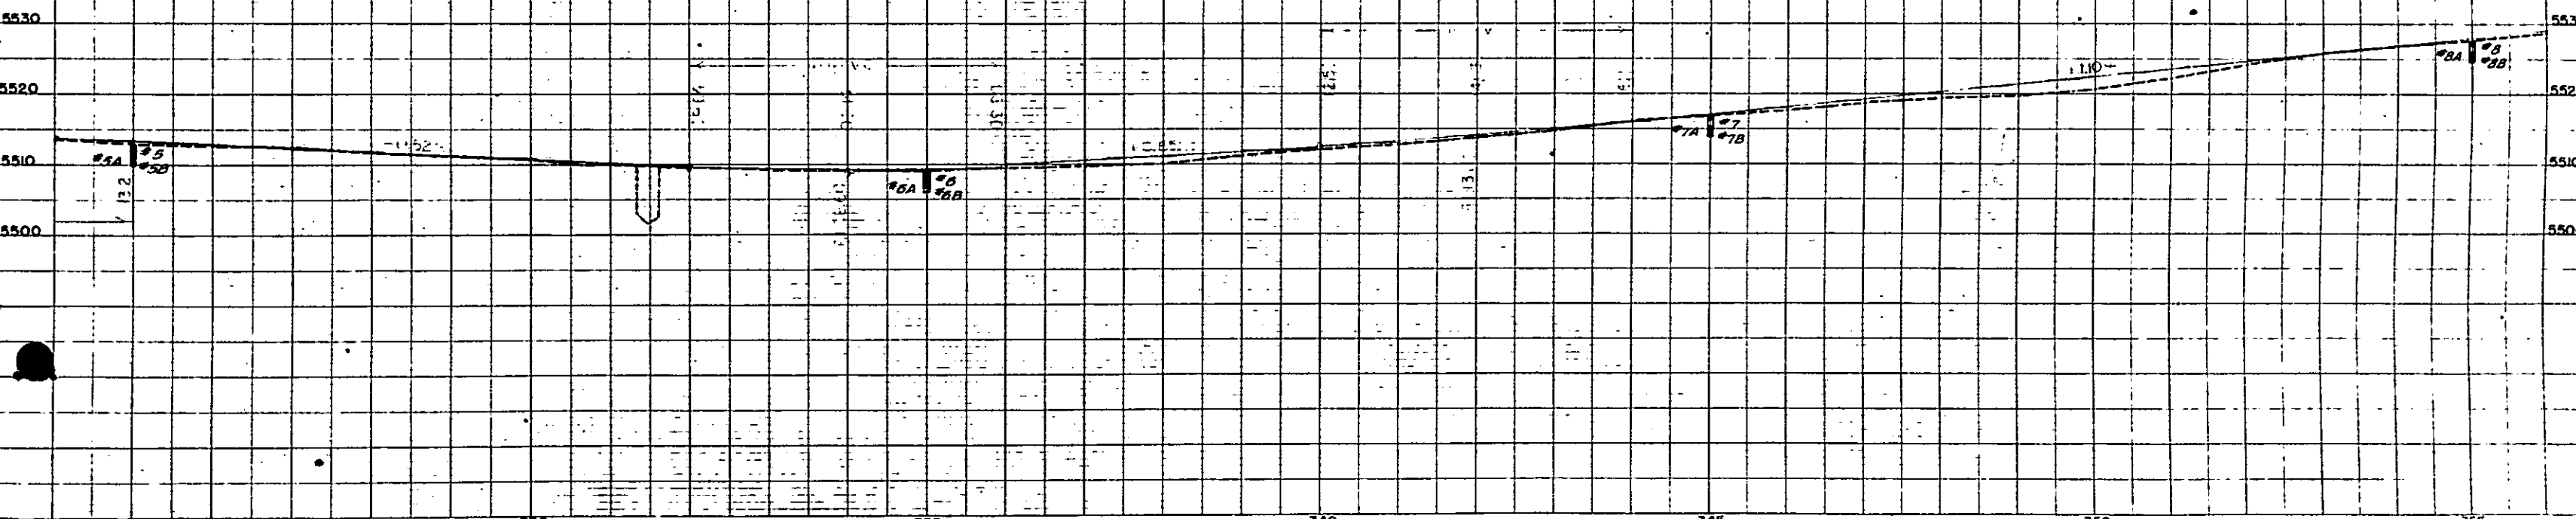

HENRY W. GRIMM
QUINTA L. GRIMM
ROUTE "9" BOX 257
AURORA, COLORADO

 


NO. 11 A-7-6(14) LT. SH.
SIMILAR NO. 7
NO. 11A A-4(5)
SIMILAR NO. 7A
NO. 11B A-7-6(14)
SIMILAR NO. 7



FED. ROAD DIVISION NO.	DISTRICT	PROJ. NO.	SHEET NO.	TOTAL SHEETS
9	COLO.	FO05-4(5)	14	16

Rev. 10-14-54 S.W.Z. E41B, E41C and
RIGHT OF WAY R/W, Sheet renumbered
12-23-54 FD.
OWNERSHIP MAP Rev. 2-2-55 RDC 45 B 46 R

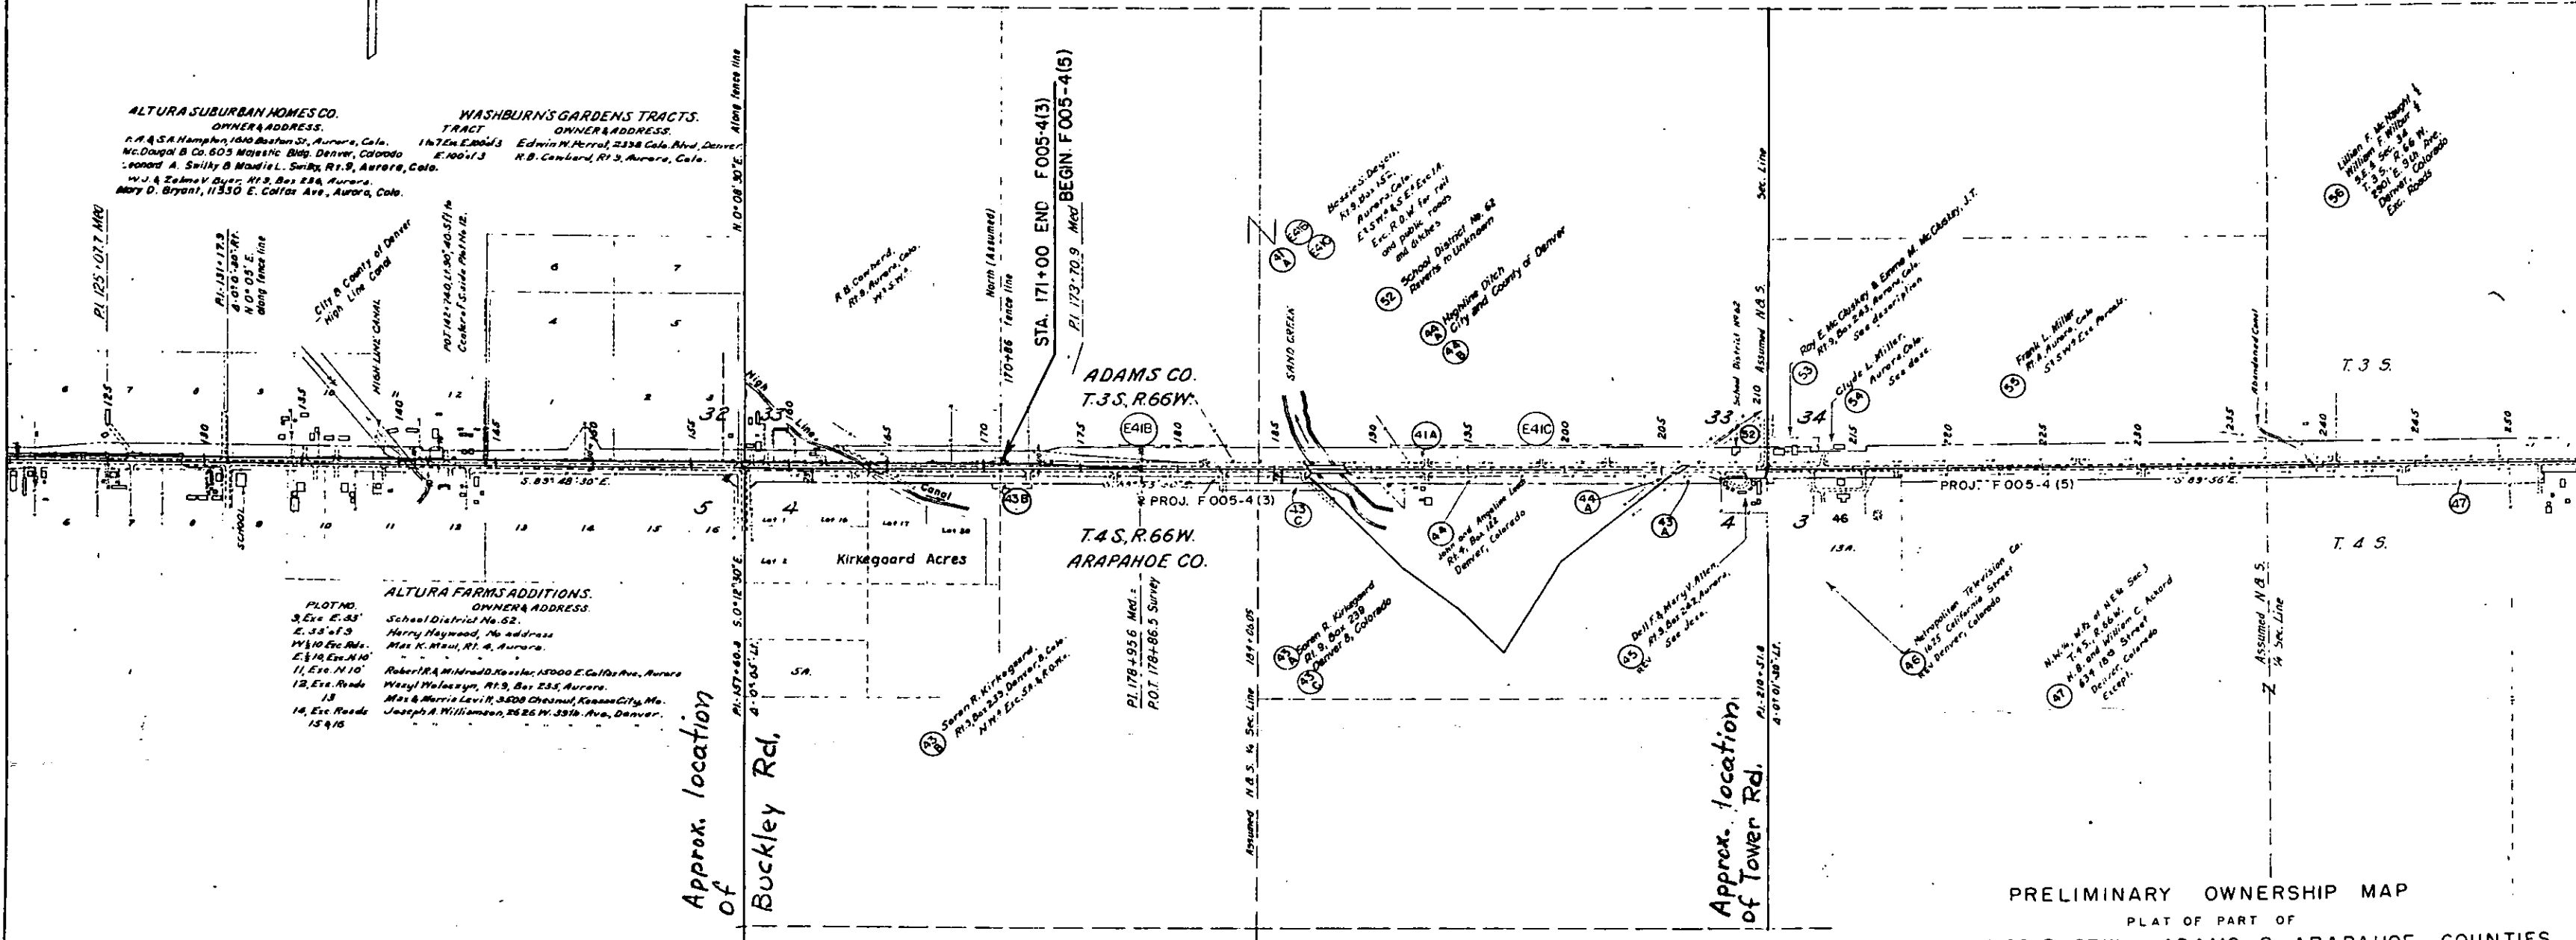


PRELIMINARY OWNERSHIP MAP
PLAT OF PART OF
T.3 & 4 S., R.66 & 67 W. ADAMS & ARAPAHOE COUNTIES
Showing Claimants With Regard To Right Of Way
For Project FO05-4 (5)
DATE: SCALE: 1" = 400'

Note:
Recommended Minimum Right Of Way
Width For This Project is Each
Side Of Center Line.

FED. ROAD DIVISION NO.	DISTRICT	PROJ. NO.	SHEET NO.	31
9	COLO.	F 005-4 (5)	15	16

Rev. 12-23-54 R/W, Sheet renubers
RIGHT OF WAY "C" LINE

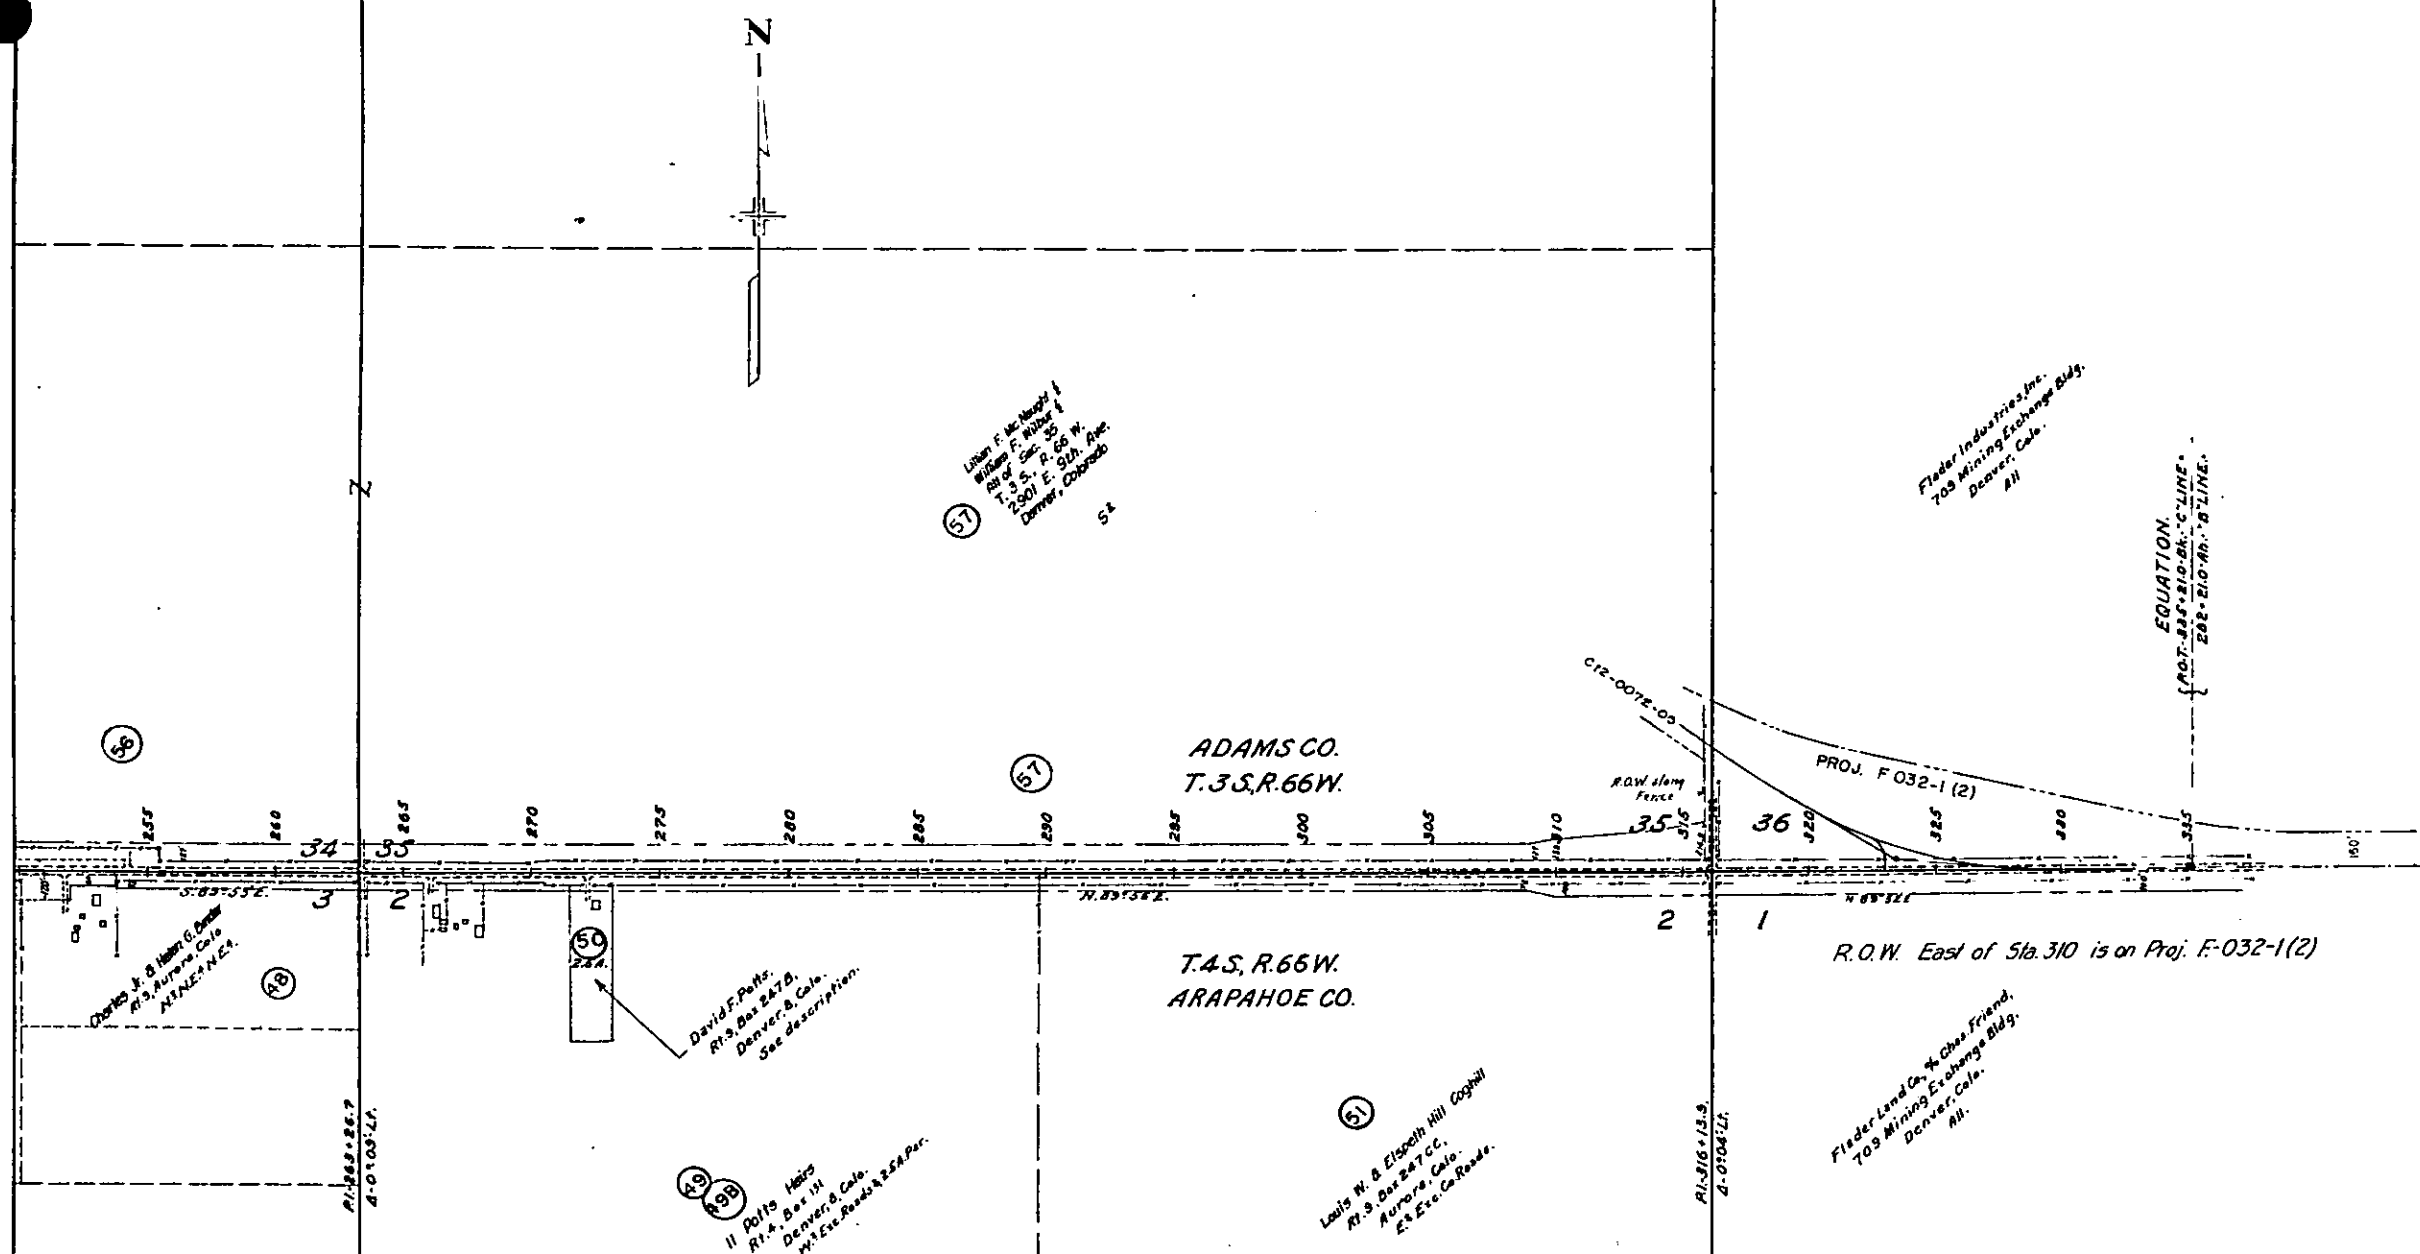


PRELIMINARY OWNERSHIP MAP
PLAT OF PART OF
T. 3 & 4 S., R. 66 & 67 W. ADAMS & ARAPAHOE COUNTIES
Showing Claimants With Regard To Right Of Way
For Project F 005-4 (5)
DATE: SCALE: 1" = 400'

Note:
Recommended Minimum Right Of Way
Width For This Project is Each
Side Of Center Line.

FED. ROAD DIVISION NO.	DISTRICT	PROJ. NO.	SHEET NO.	TOTAL SHEETS
9	COLO	FD05-4 (5)	16	16

RIGHT OF WAY "B" LINE

Rev. 12-23-54 R/W, Sheet renumbered
and parcels shown.

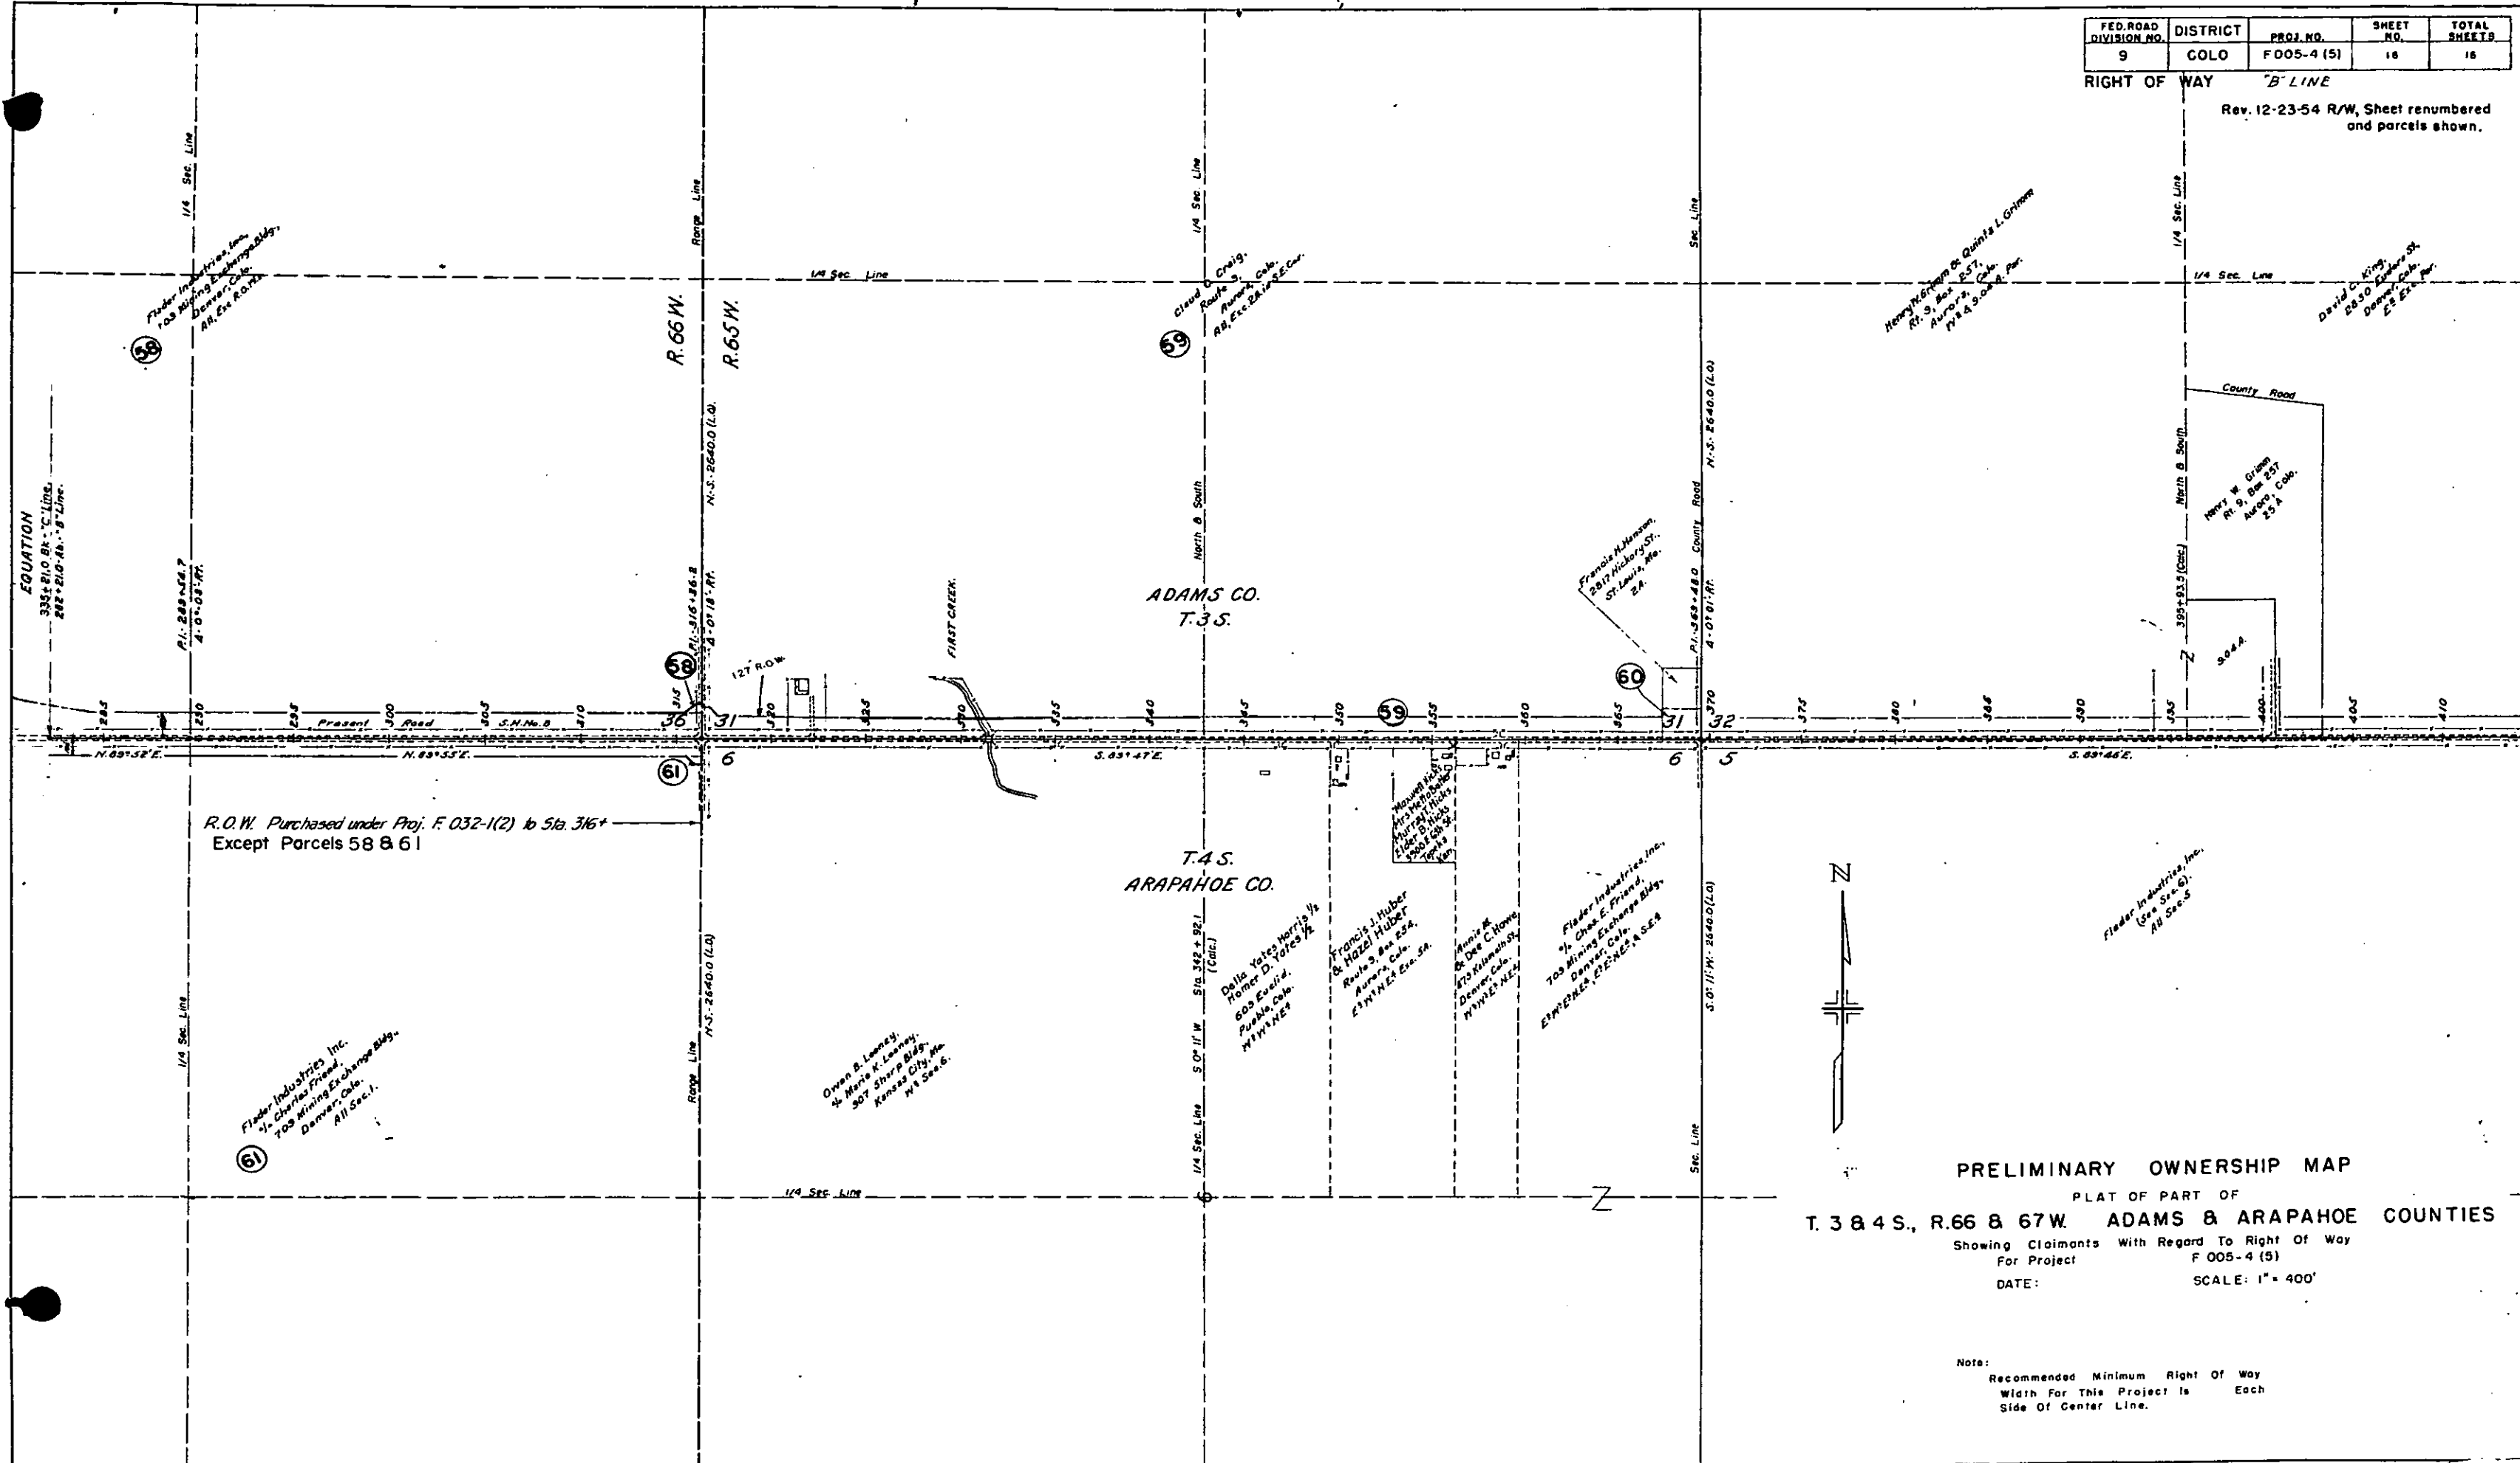

PRELIMINARY OWNERSHIP MAP
PLAT OF PART OF
T. 3 & 4 S., R. 66 & 67 W. ADAMS & ARAPAHOE COUNTIES

Showing Claimants With Regard To Right Of Way
For Project F 005-4 (5)
DATE: SCALE: 1" = 400'

DATE: SCALE: 1" = 400'

Note:
Recommended Minimum Right Of Way
Width For This Project Is Each
Side Of Center Line.