

COLORADO STATE HIGHWAY DEPARTMENT


PLAN AND PROFILE OF PROPOSED FEDERAL AID PROJECT NO. F. 6 (6) STATE HIGHWAY NO. 59 ²⁸⁷

PROWERS COUNTY RIGHT OF WAY

SCALE OF ORIGINAL TRACINGS
ON PLAN, 1 IN. = 100 FT.
ON PROFILE 11 IN. = 100 FT. HORIZONTAL
11 IN. = 10 FT. VERTICAL

GRADE LINE ON PROFILE IS SHOWN AS GRADE OF FINISHED ROAD
GROSS LENGTH OF PROJECT 19600 FT. = 3.712 MILES
NET LENGTH OF PROJECT


CONVENTIONAL SIGNS

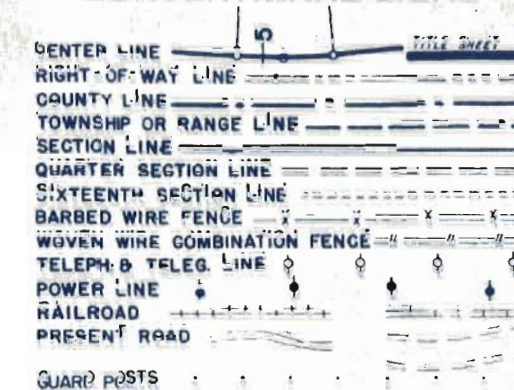

INDEX OF SHEETS

- SHEET NO. 1 SKETCH MAP & TITLE PAGE
- 2. TABULATION OF PROPERTIES
- 3-9. ALIGNMENT PLAN & PROFILE

*John V. Brown
Brown Lumber Co.
Lamar.*

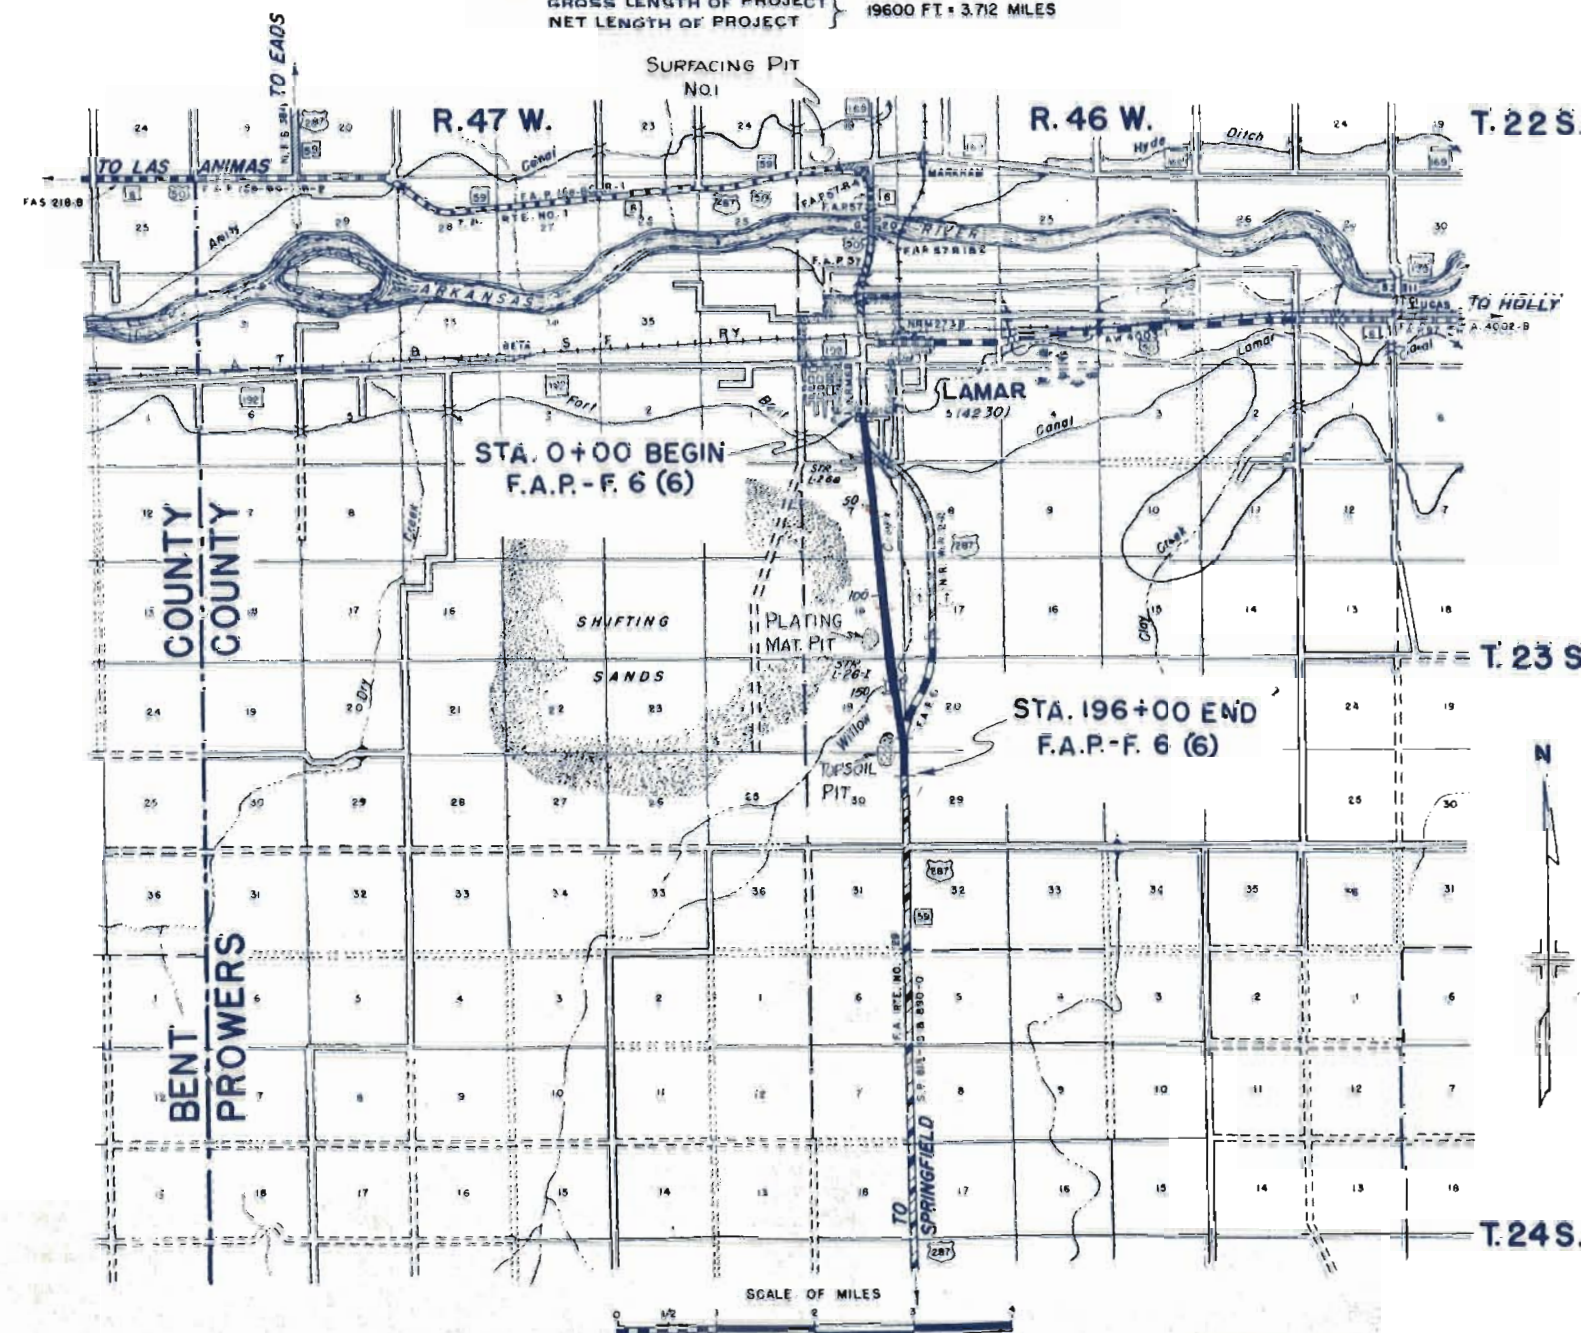

**FILE COPY
DO NOT REMOVE**

TABULATION OF PROPERTIES FOR FED. AID PROJ. NO. F. 6 (6)

NO.	OWNER	LOCATION	AREA IN ACRES		ASSESSED VALUE			CONSTR. IMPR.		OWNER'S DESIRE	ESTIMATED DAMAGE	COURT DEPOSIT REQUIRED	REMARKS
			TOTAL	REQ'D.	IMP'S.	LAND	PARCEL	REMOVE	REHABIL.				
1	KENNETH ROE, LAMAR, COLO.	NW 1/4 SEC. 6, T. 23S., R. 46W.	9.1	0.08	870	1200	11						
2	ANNA & WM. DOUGHTY, LAMAR, COLO.	E 1/2 SEC. 6, T. 23S., R. 46W.	46.16	2.91		130	8						
3	ANNIE WINTERS, LAMAR, COLO.	SW 1/4 SEC. 6, T. 23S., R. 46W.	40.	0.38	210	250	2						
4	LOTUS OIL CO., KANSAS CITY MO.	NE 1/4 SEC. 7, T. 23S., R. 46W.	145.	9.20		200	13						
5	MINNIE C. DOUGHTY, LAMAR, COLO.	SE 1/4 SEC. 7, T. 23S., R. 46W.	160.	9.46		220	13						
6	LOTUS OIL CO., KANSAS CITY MO.	E 1/2 SEC. 18, T. 23S., R. 46W.	640	33.57		1030	54						
7	ERNEST EDDLEMAN, LAMAR, COLO.	N 1/2 SEC. 19, T. 23S., R. 46W.	640	12.66		1750	35						
8	LAURA E. MYERS, % EDWIN MYERS, BROKEN BOW, NEBR.	SW 1/4 SEC. 20, T. 23S., R. 46W.	160	0.65	60	220	1						
9	I.D. YODER, 2283 5TH ST., LA VERNE, CALIF.	NW 1/4 SEC. 29, T. 23S., R. 46W.	160.	0.98	40	510	3						
	TOTALS			69.89			140						

S.W. 1/4 SEC. 20


N.W. 1/4 SEC. 29,
T. 23 S., R. 46 W.

LAURA E. MYERS
% EDWIN MYERS
BROKEN BOW, NEBR.

I D. YODER
2283-5TH. ST.
LA VERNE, CALIF

FED. ROAD DIST. NO.	STATE	F.A.P. PROJ. NO.	SHEET NO.	TOTAL SHEETS
3	COLO.	F. 6 (6)	9	

P.O.I. 205+46.4

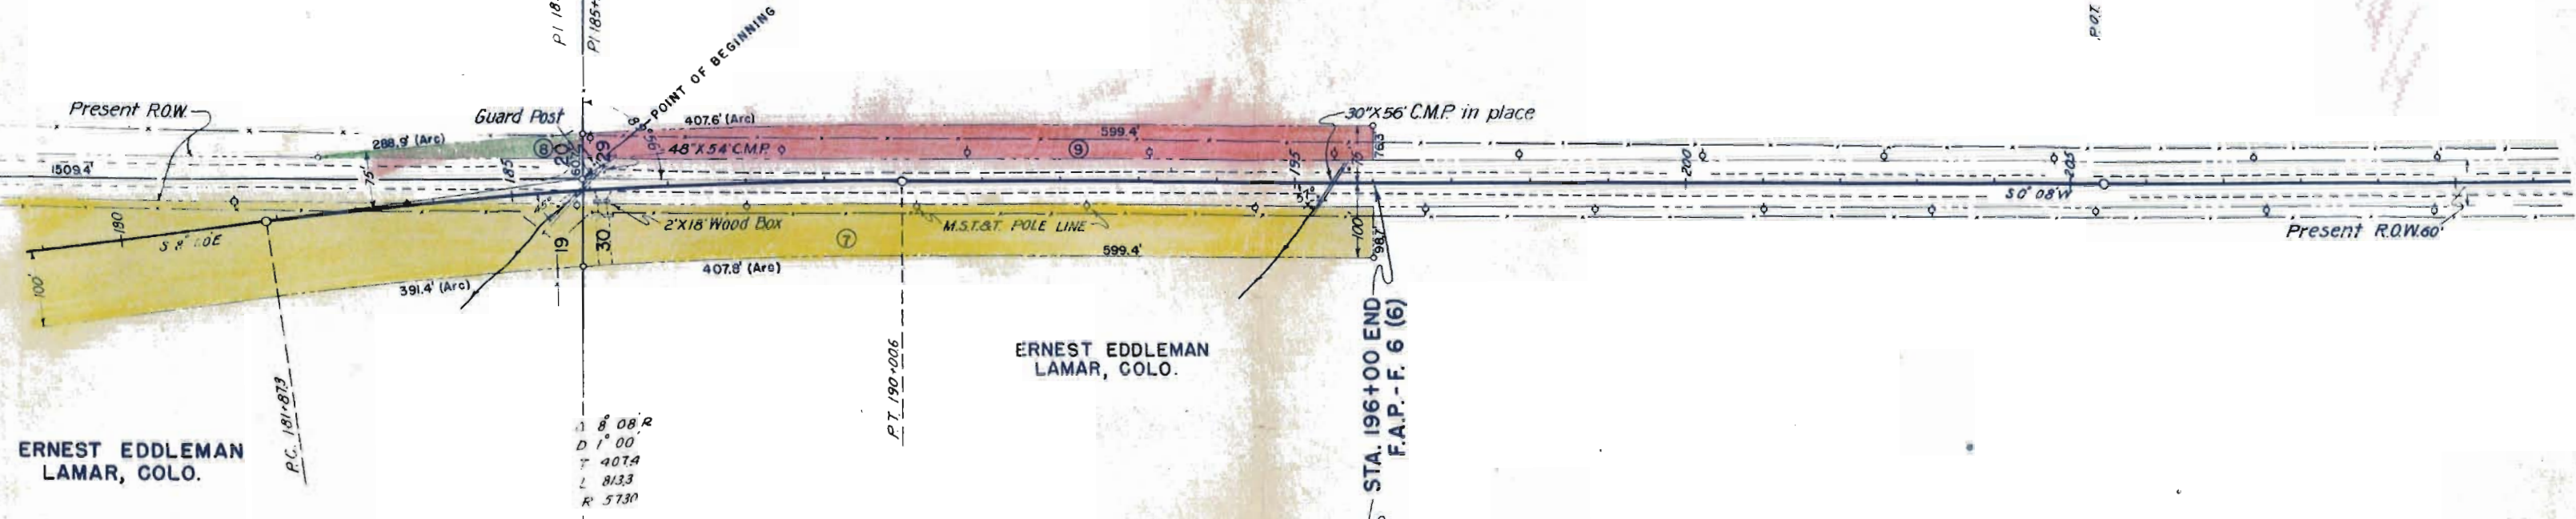


ERNEST EDDLEMAN
LAMAR, COLO.

ERNEST EDDLEMAN
LAMAR, COLO.

STA. 196+00 END
F.A.P. - F. 6 (6)


S.E. 1/4 SEC. 19.

N.E. 1/4 SEC. 30

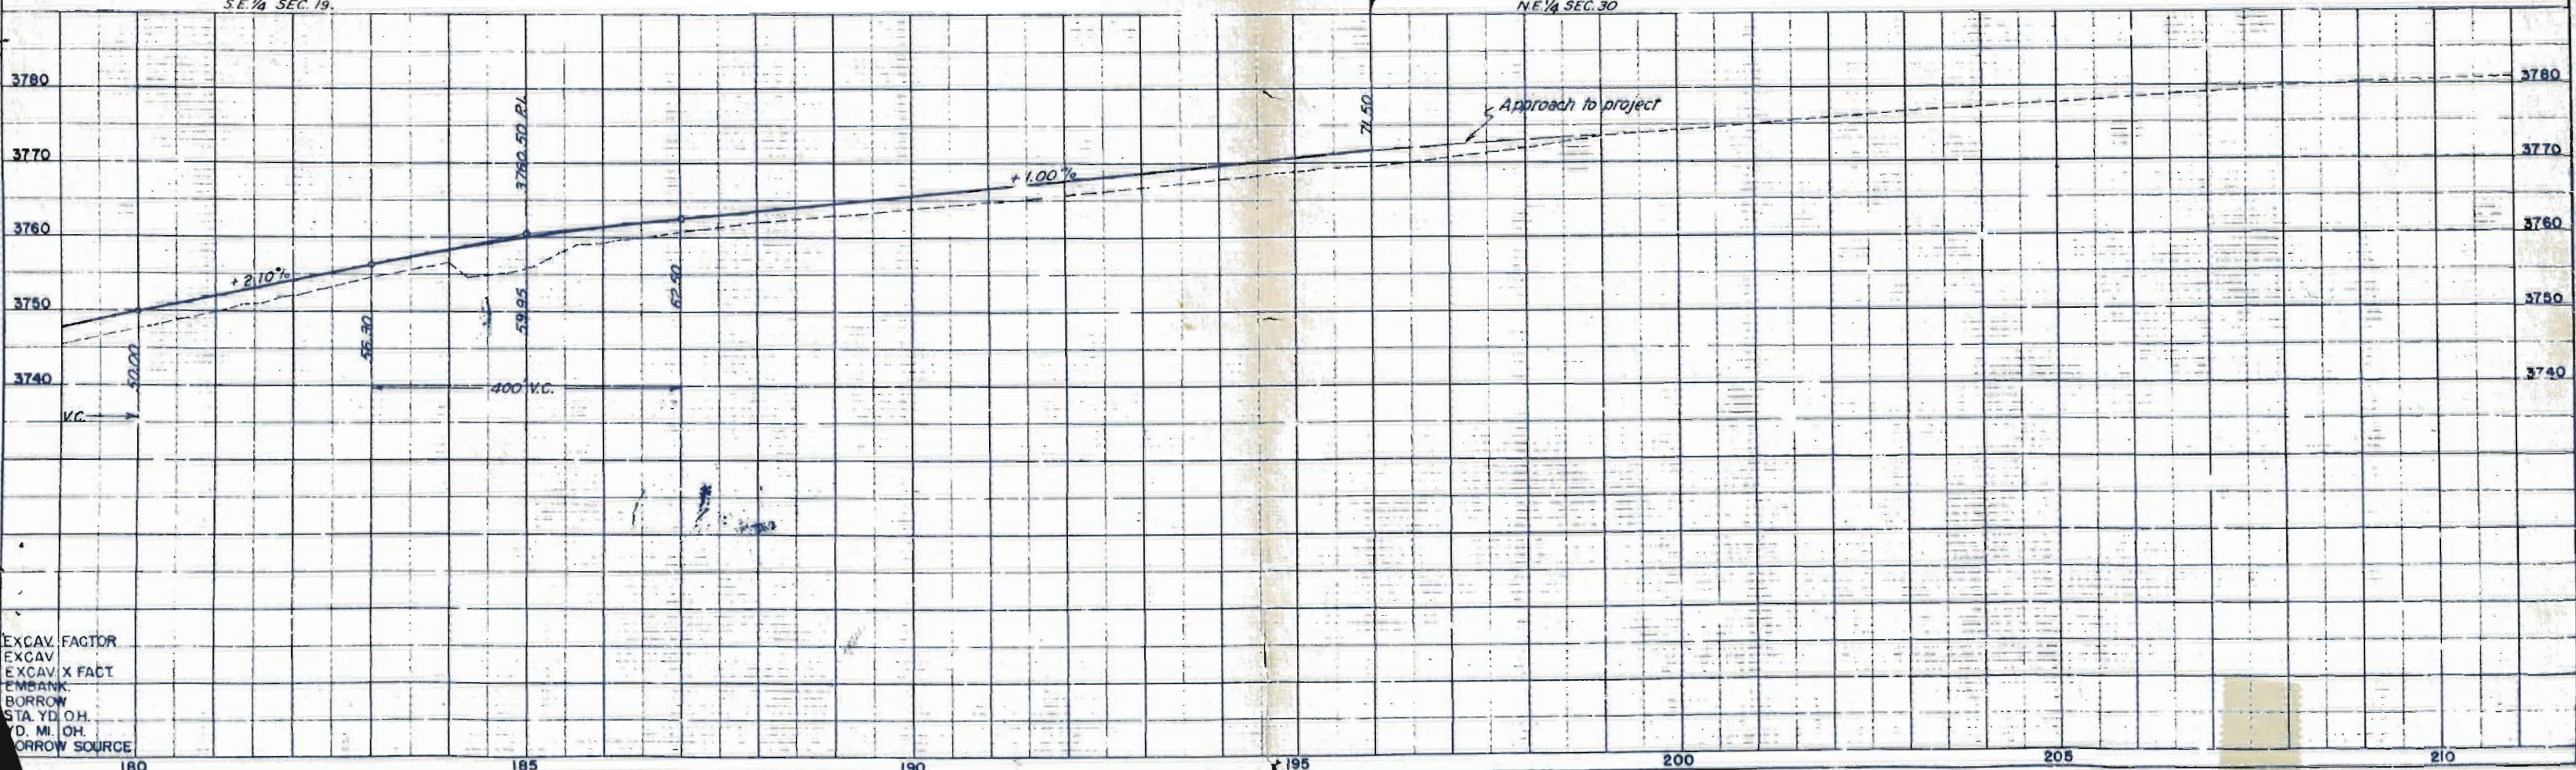

EXCAV. FACTOR
EXCAV.
EXCAV. X FACT
EMBANK.
BORROW
STA. YD. OH.
YD. MI. OH.
BORROW SOURCE

PLAN
NOTED
12930

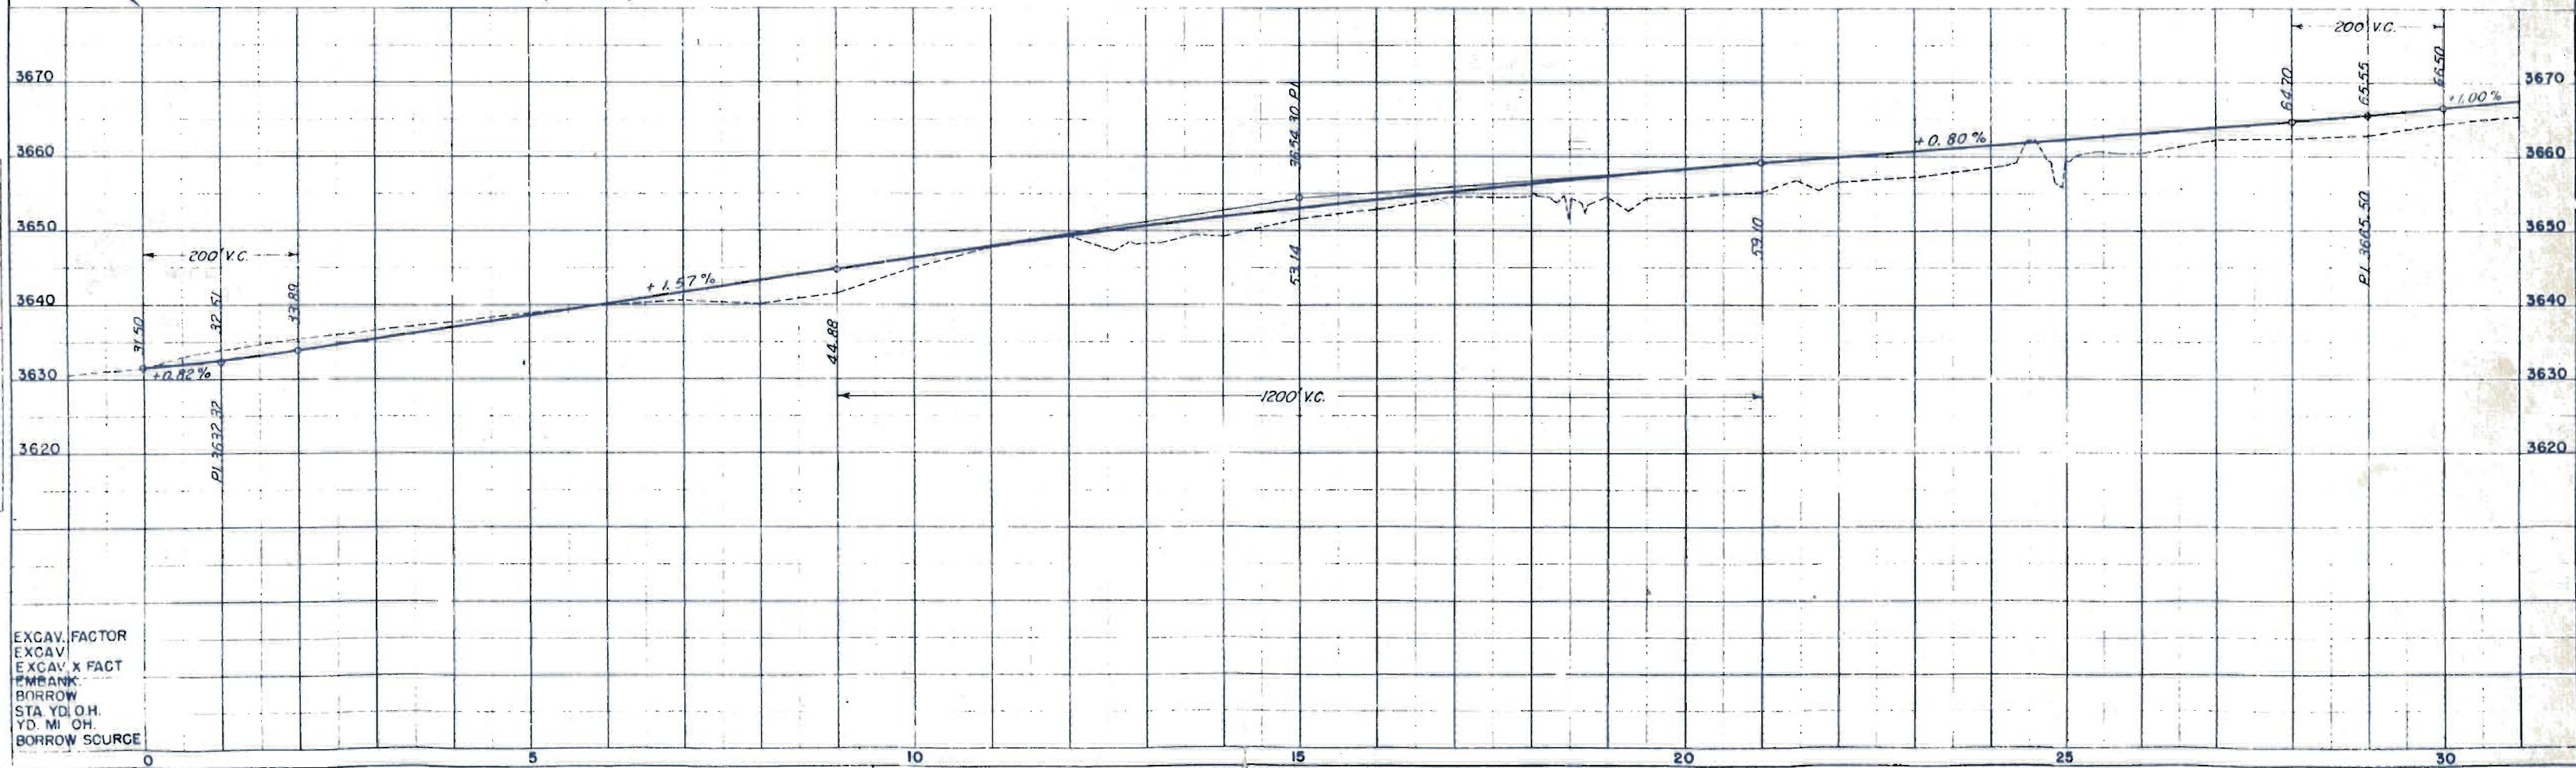

Proposed
Academic
Bldgs.

Provide
Accel. Lane

Main Ent.

NE 1/4 SEC. 7,
T. 23 S., R. 46 W.

New College
Dorms
300 Students

POT. 41+00

FED. ROAD DIST. NO.	STATE	F.A.S. NO.	SHEET NO.	TOTAL SHEETS
3	COLR.	F. 6 (6)	4	

SE 1/4 SEC. 7

1088.7' to E 1/4 Cor. Sec. 7
1172.8' to E 1/4 Cor. Sec. 7 from
point of beginning

2563.3'

2566.7'


2598.0'

1643.3'

Platteau Nat'l Gas Co.
4" Gas main
POINT OF BEGINNING

LOTUS OIL CO.
KANSAS CITY, MO.

MINNIE C. DOUGHTY
LAMAR, COLO.

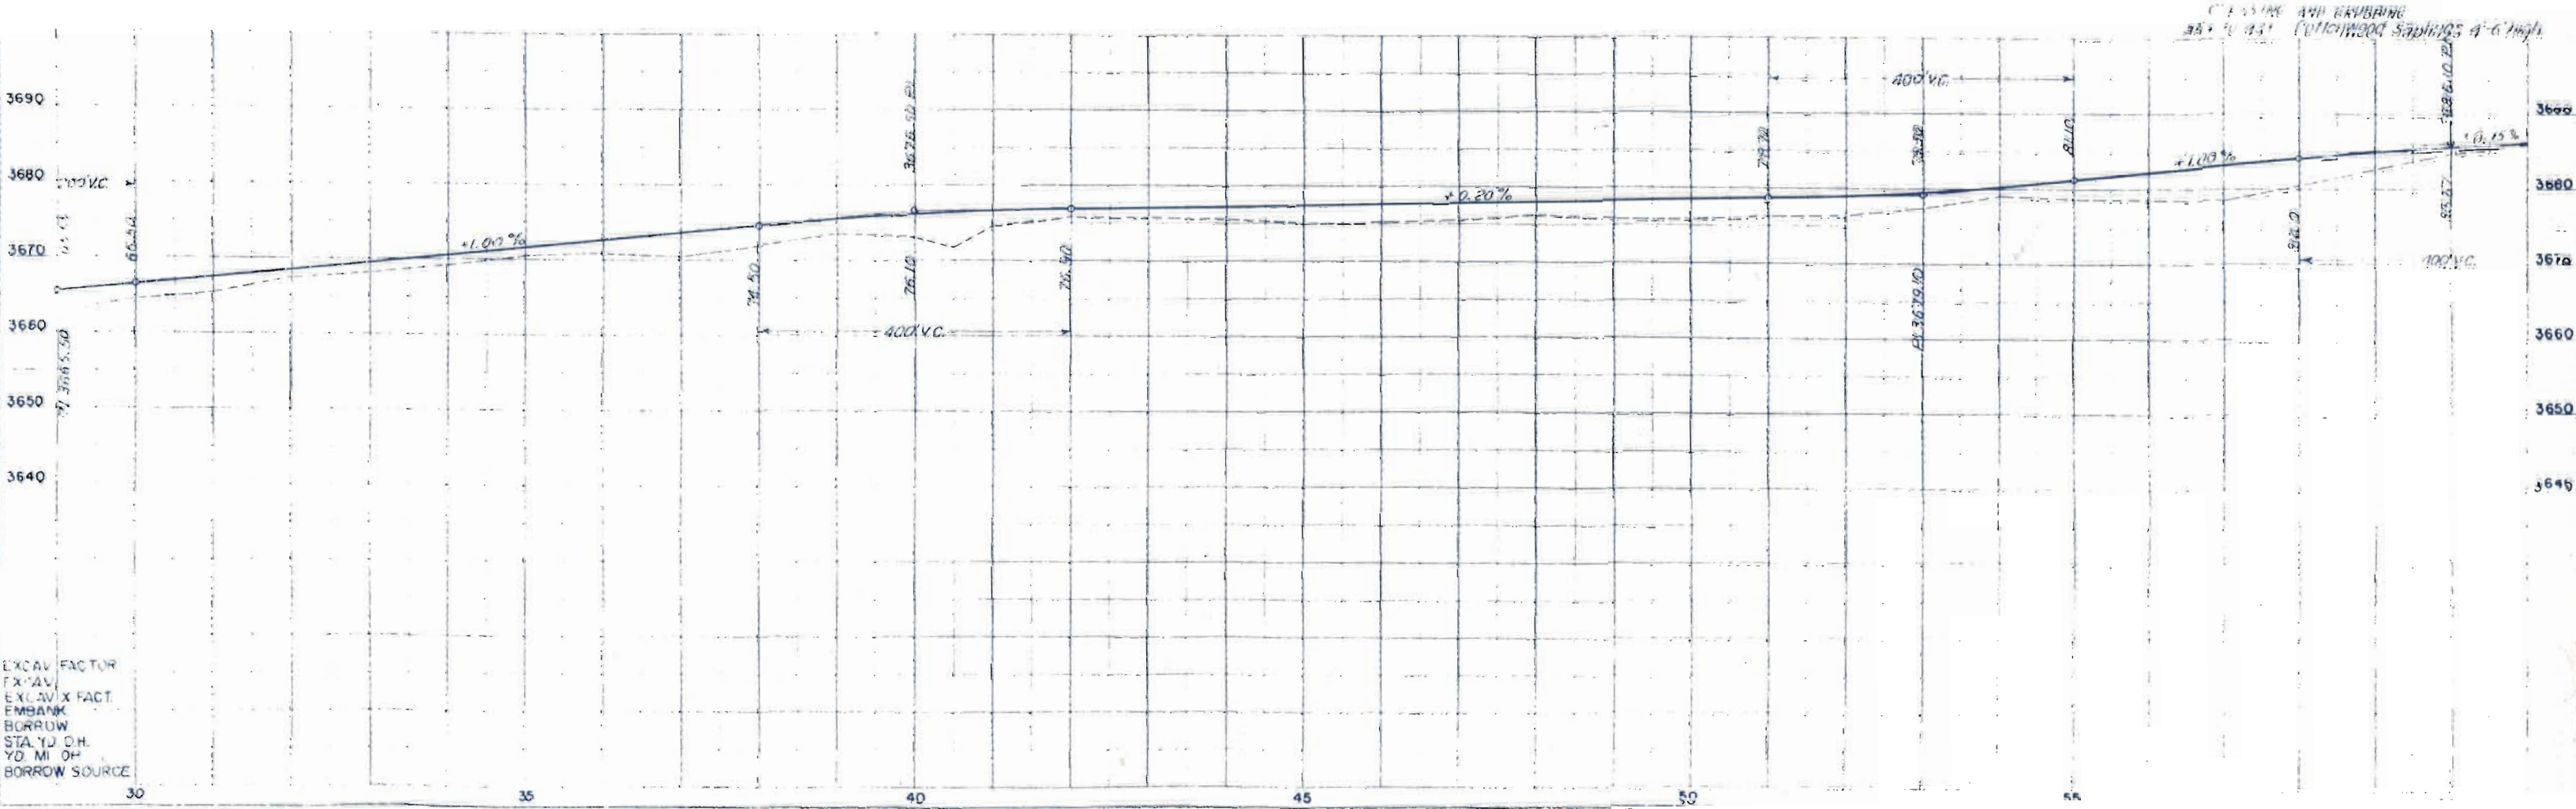


SE 1/4 SEC 7,
T23S, R46W



NE 1/4 SEC 18


FED. ROAD DIST. NO.	STATE	F.A.P. PROJ. NO.	SHEET NO.	TOTAL SHEETS
3	COLO.	F 6 (6)	5	

P.O.T. 61+00

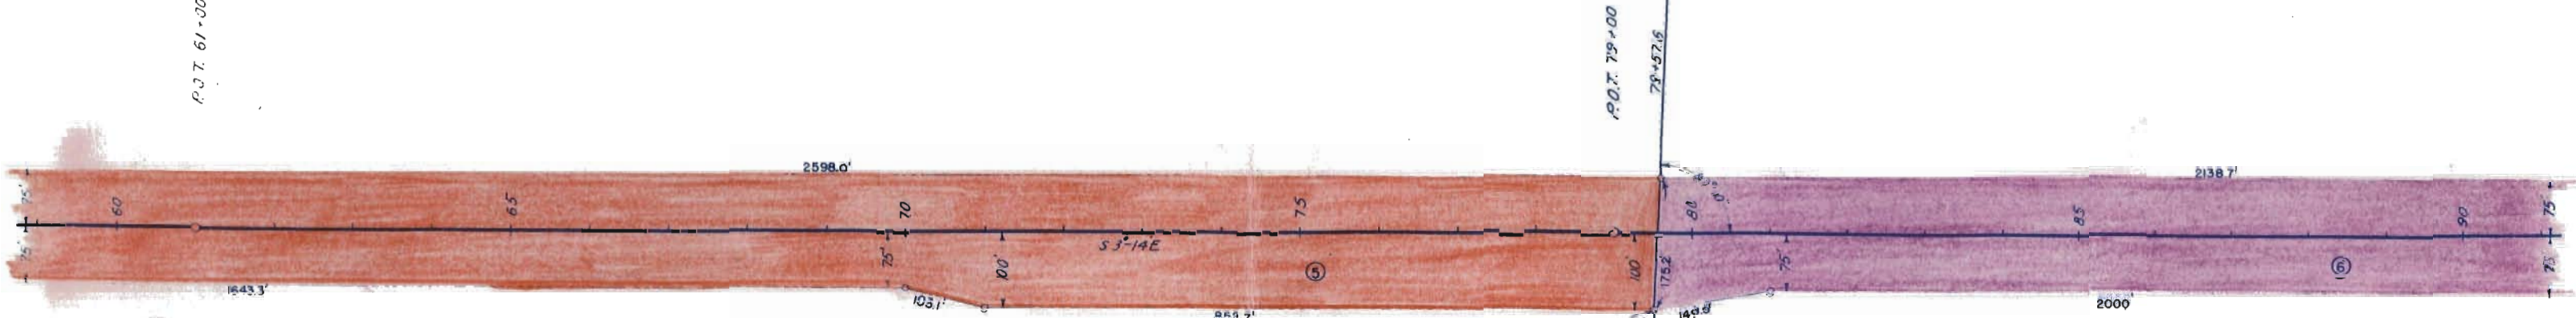

MINNIE C. DOUGHTY
LAMAR, COLO.

LOTUS OIL CO.
KANSAS CITY MO.

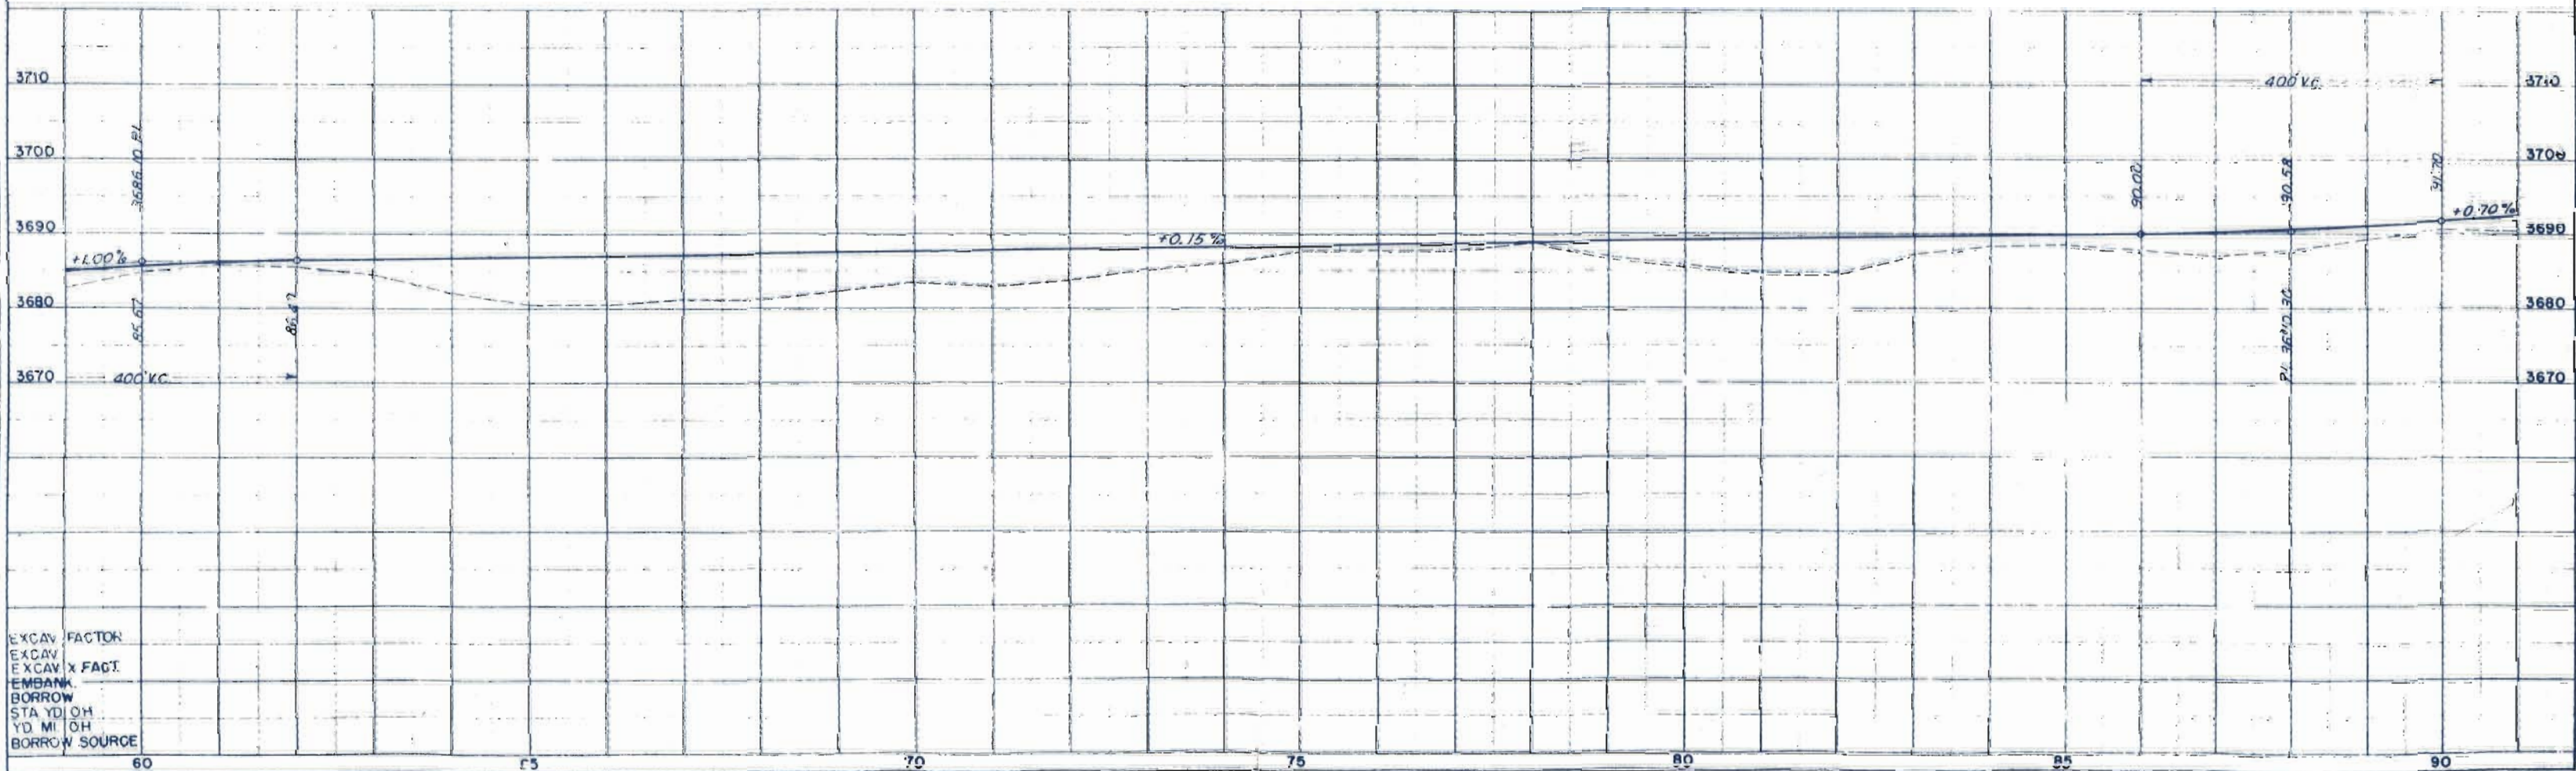



EXCAV. FACTOR
EXCAV. X FACT.
EMBANK.
BORROW
STA. YD. OH
YD. MI. OH
BORROW SOURCE

S.E. 1/4 SEC. 18,
T.23S, R.46W.

N.E. 1/4 SEC. 19.

VED ROAD DIST NO	STATE	E.A.P. PROJ NO	SHEET NO	TOTAL SHEETS
3	COLO.	P. 6 (6)	7	

PLAN
NOTES
NO. 1

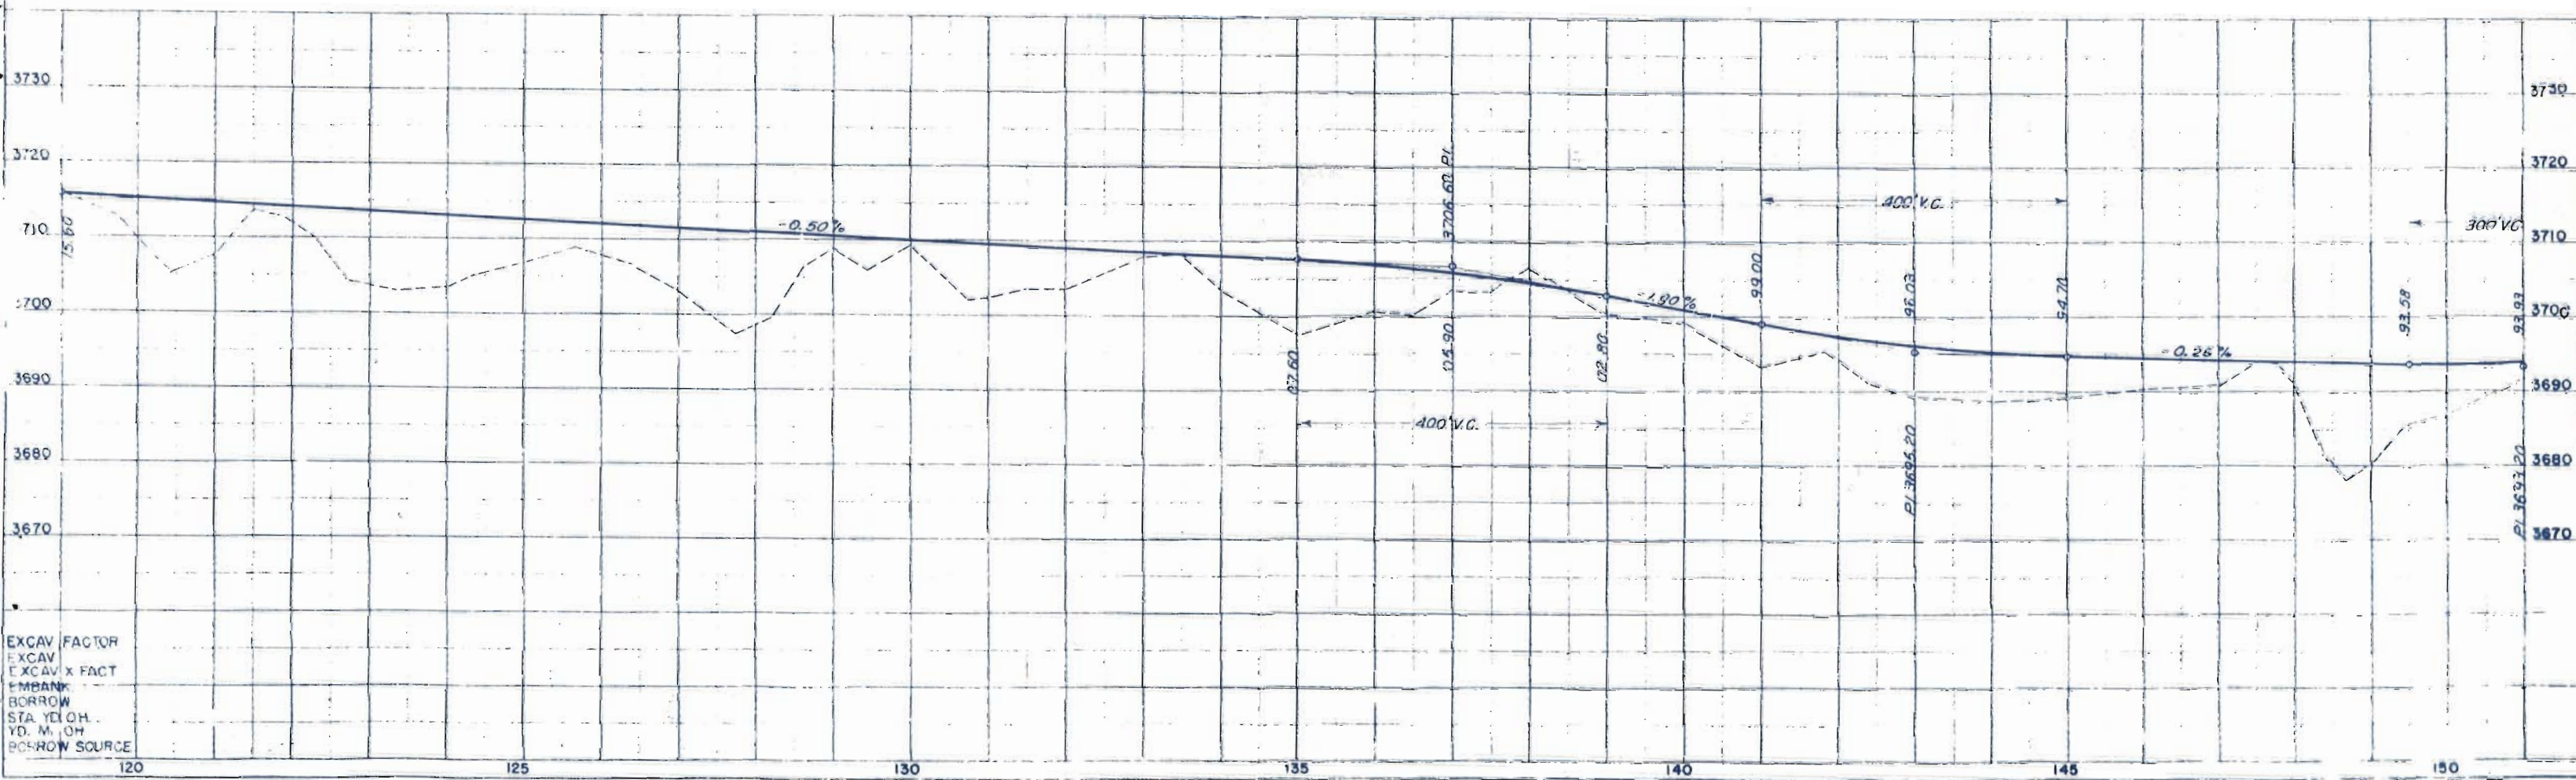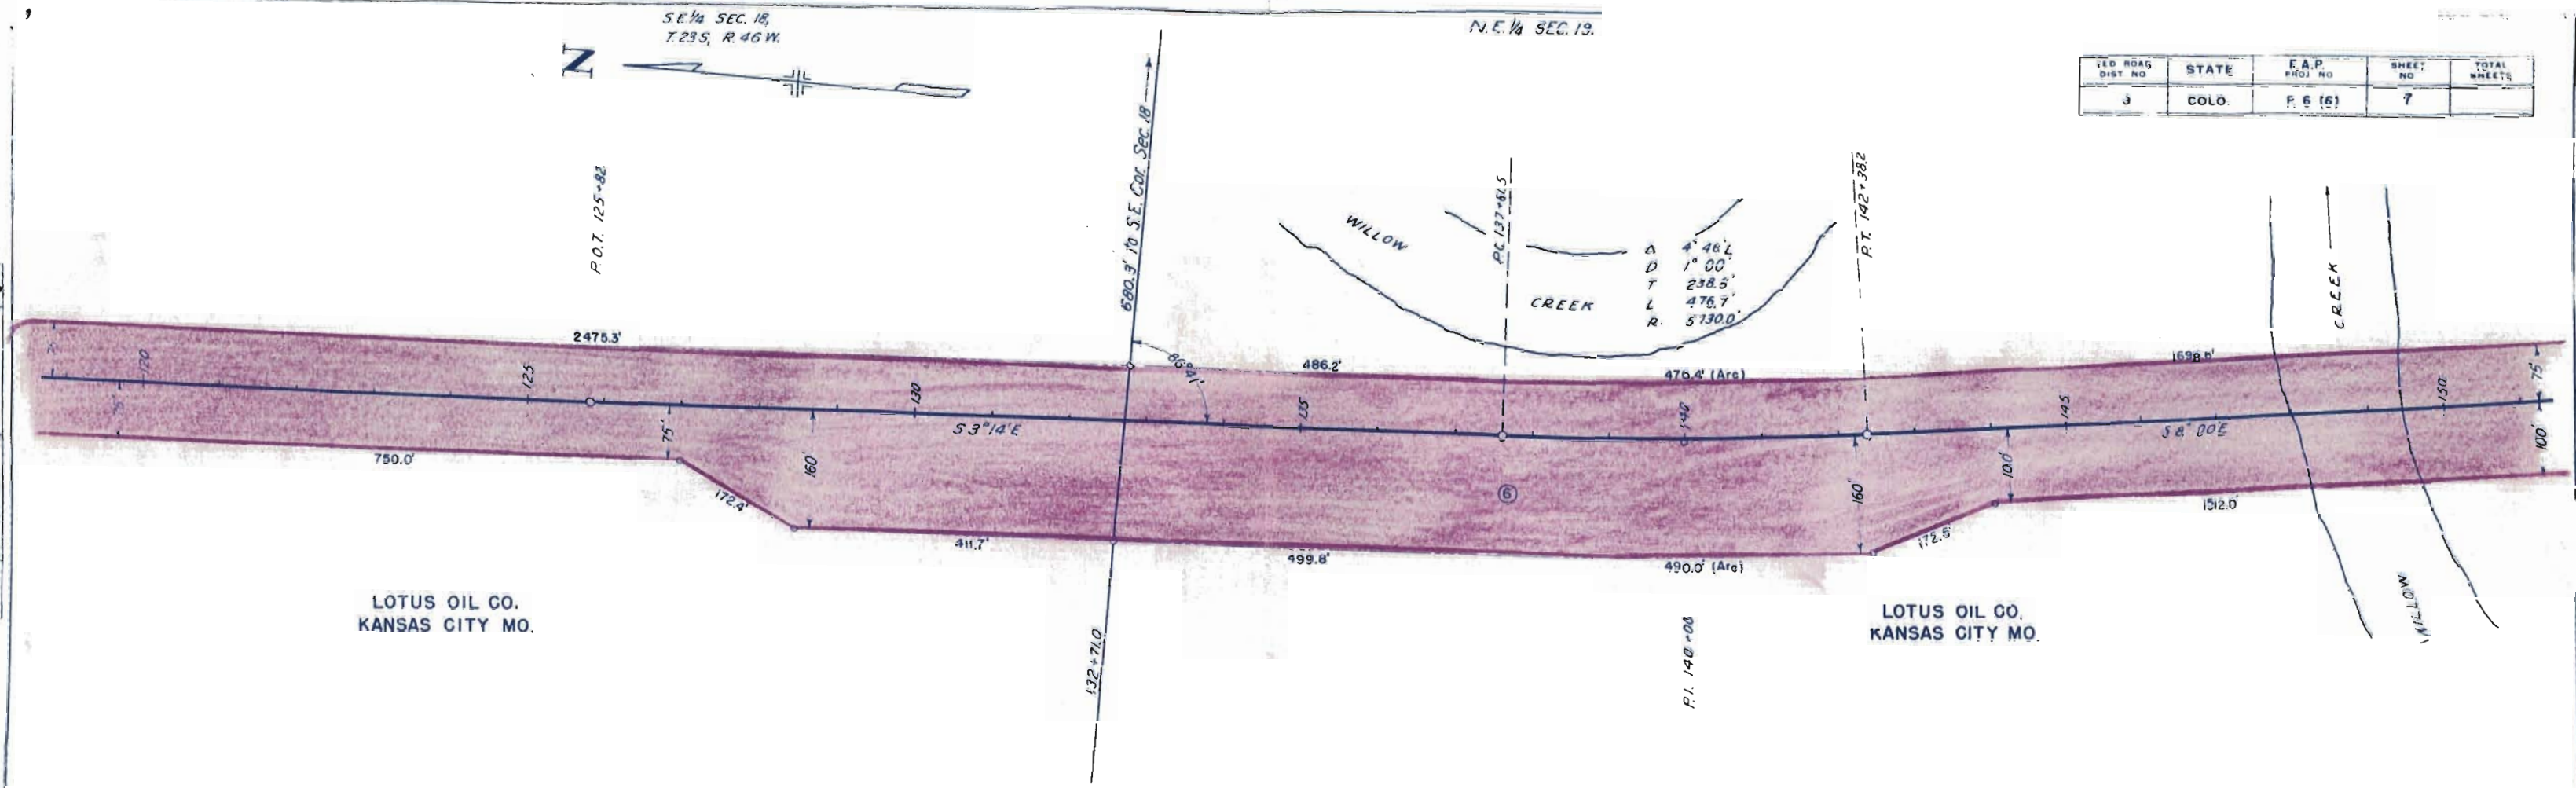

NW 1/4 SEC 20
T.23S., R.46W

SW 1/4 SEC. 20

FED ROAD DIST NO	STATE	F.A.P. PROJ. NO	SHEET NO	TOTAL SHEETS
3	COLO.	F 6 (6)	8	

LAURA E. MYERS
% EDWIN MYERS
BROKEN BOW, NEBR.

N

P.O.T. 162+00

P.O.T. 176+00

LOTUS OIL CO.
KANSAS CITY, MO.

ERNEST EDDLEMAN
LAMAR, COLO.

NE 1/4 SEC. 19

SE 1/4 SEC. 19

