


# COLORADO DEPARTMENT OF HIGHWAYS

## PLAN AND PROFILE OF PROPOSED FEDERAL AID PROJECT NO. F 006-1 (13) STATE HIGHWAY NO. 3 WELD COUNTY

FEDERAL ROAD DIVISION NO.	DISTRICT	PROJ. NO.	SHEET NO.	TOTAL SHEETS
9	COLORADO	F 006-1(13)	1	

RIGHT OF WAY Rev. 3-7-55 S.W.Z.

### CONVENTIONAL SIGNS

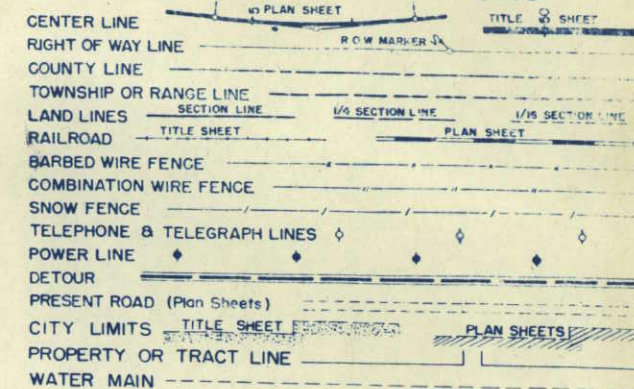

FILE

- INDEX OF SHEETS
- 1 TITLE SHEET
  - 2 TABULATION OF PROPERTIES
  - 3-4 PLAN & PROFILE SHEETS SHOWING RIGHT OF WAY
  - 5 OWNERSHIP MAP

- TABULATION OF ACCESS RIGHTS
- FARM OPENINGS
- RIGHT SIDE      WIDTH
- STA. 11+00      16'
- PUBLIC OPENINGS
- RIGHT SIDE
- STA. 24+40      60' County Road
- STA. 38+50      30' County Road
- ACCESS RIGHTS ACQUIRED
- RIGHT SIDE
- STA. 0+00 to STA. 238+05

STA. 0+03.1 **BEGIN F 006-1(13)=**  
STA. 0+03.1 On F006-1(6)

SCALES OF ORIGINAL DRAWINGS

ON PLAN.      1 IN. - 100 FT.

ON PROFILE 1 IN. - 100 FT. HORIZONTAL


                 1 IN. - 10 FT. VERTICAL

GRADE LINE ON PROFILE IS SHOWN AS GRADE OF FINISHED ROAD

GROSS LENGTH OF PROJECT } 4,088.9 FT. = 0.774 MILES

NET LENGTH OF PROJECT }


### RIGHT OF WAY

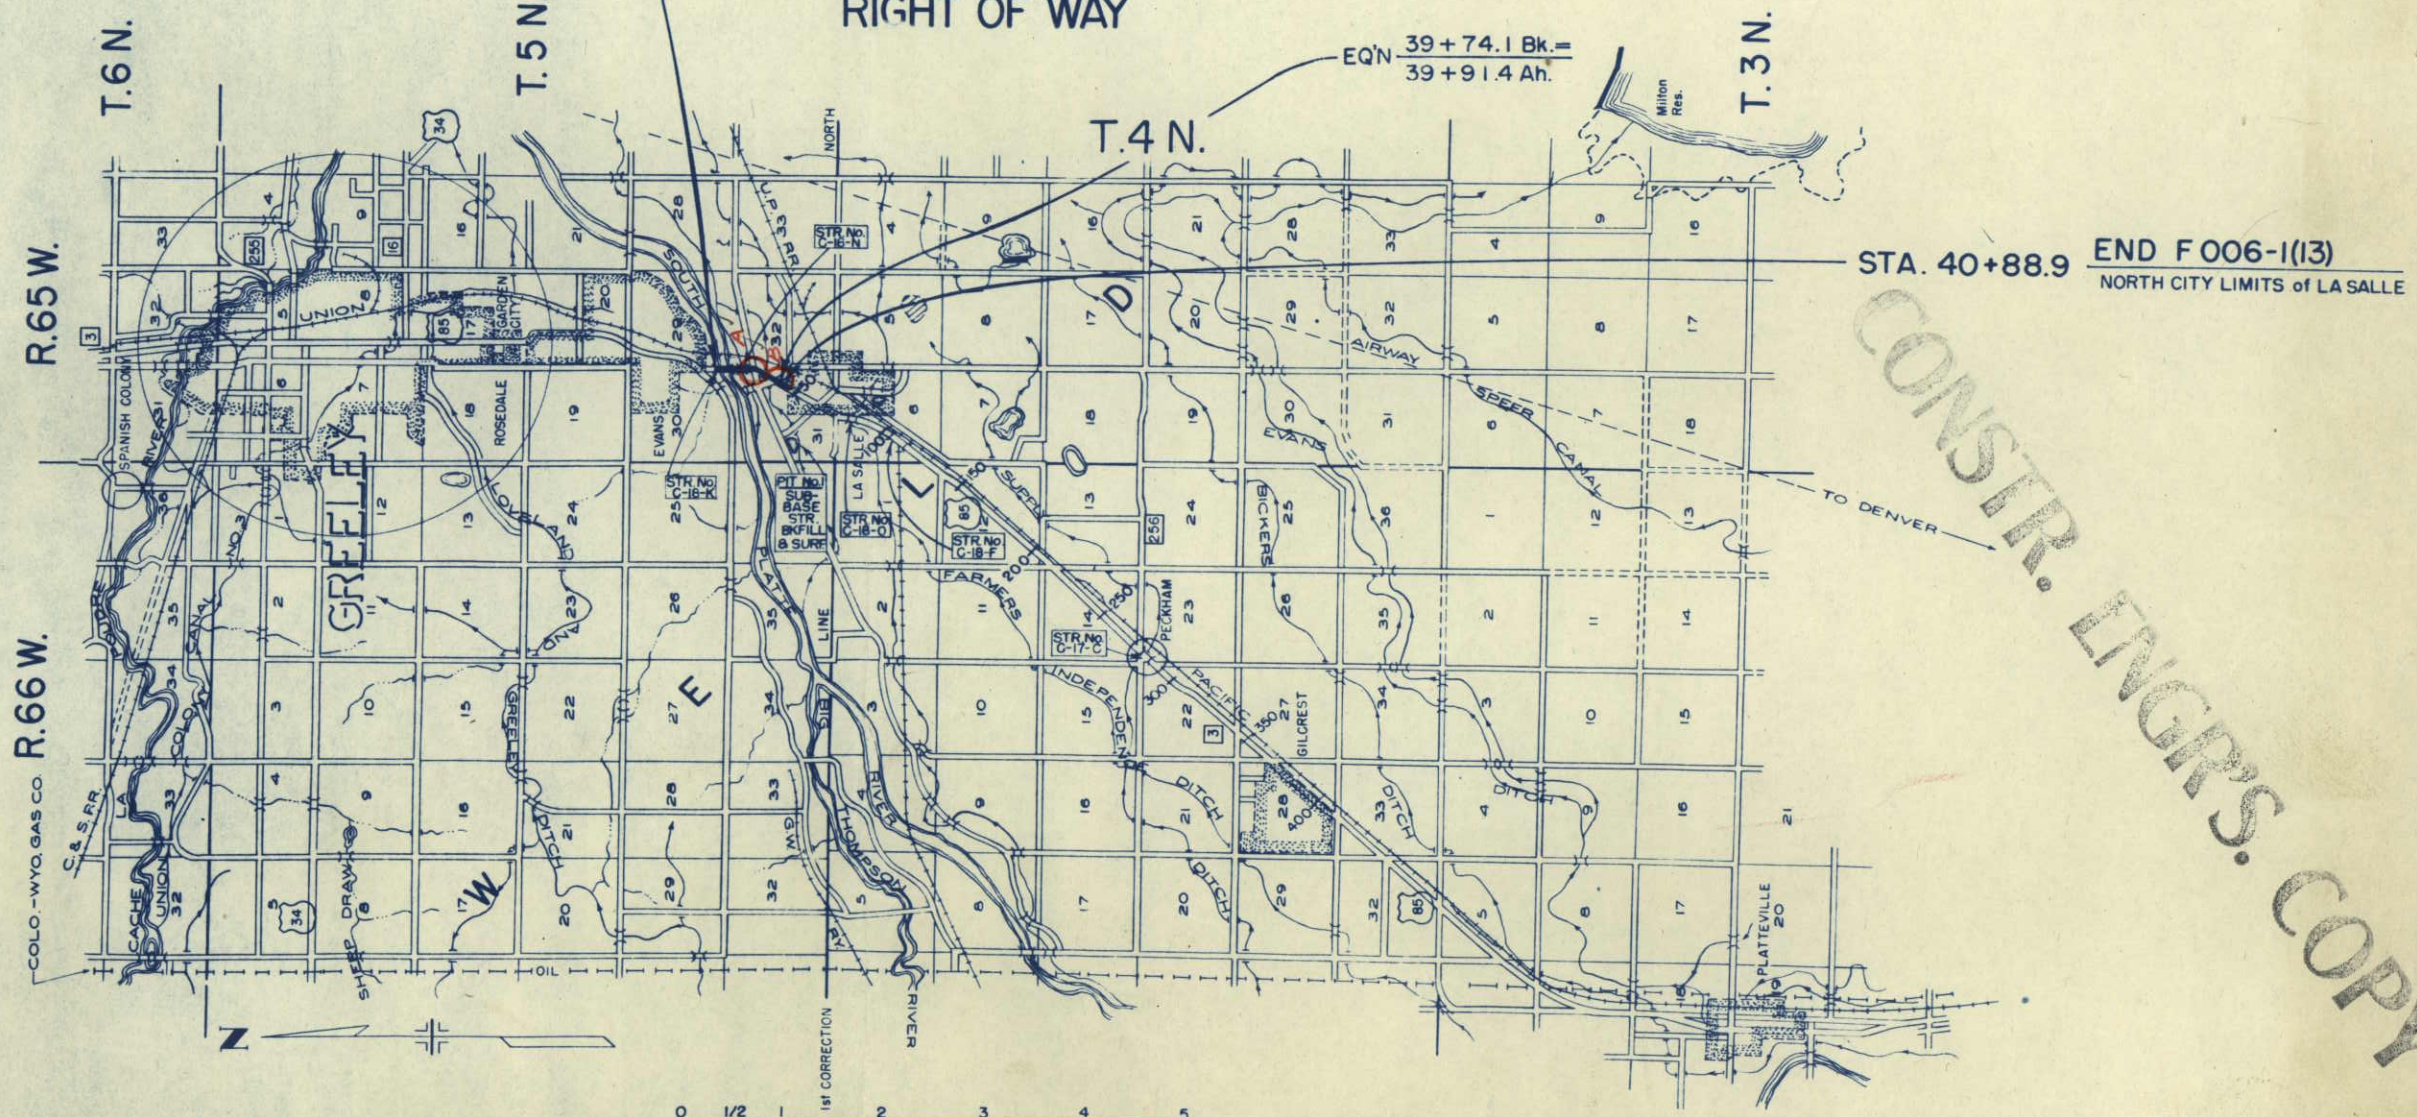

EQ'N 39+74.1 Bk.=  
39+91.4 Ah.

STA. 40+88.9 **END F 006-1(13)**  
NORTH CITY LIMITS of LA SALLE

CONSTR. ENGRS. COPY

 



PLAN  
 H.L. Dienerich  
 R.C. Parsons  
 H.L. Dienerich

PROFILE  
 H.L. Dienerich  
 R.C. Parsons  
 H.L. Dienerich

1 CLYDE T. ALFORD &  
 WINIFRED F. ALFORD  
 RT. 3  
 GREELEY, COLO.



2 FRED THOMPSON &  
 LUELLA THOMPSON

3 TONY CHIAKOS  
 RT. 2  
 LASALLE, COLO.

5 THURMAN HAYS  
 JOHNSTOWN, COLO.

FED. ROAD DIST. NO.	DIST.	PROJ. NO.	SHEET NO.	TOTAL SHEETS
9	COLO.	F006-I(13)	3	

RIGHT OF WAY  
 Rev. 1-20-55 R.D.C. 5 Rev.  
 Rev. Proj. No. 5-9-57  
 Rev. 5/3/61 CPW Access

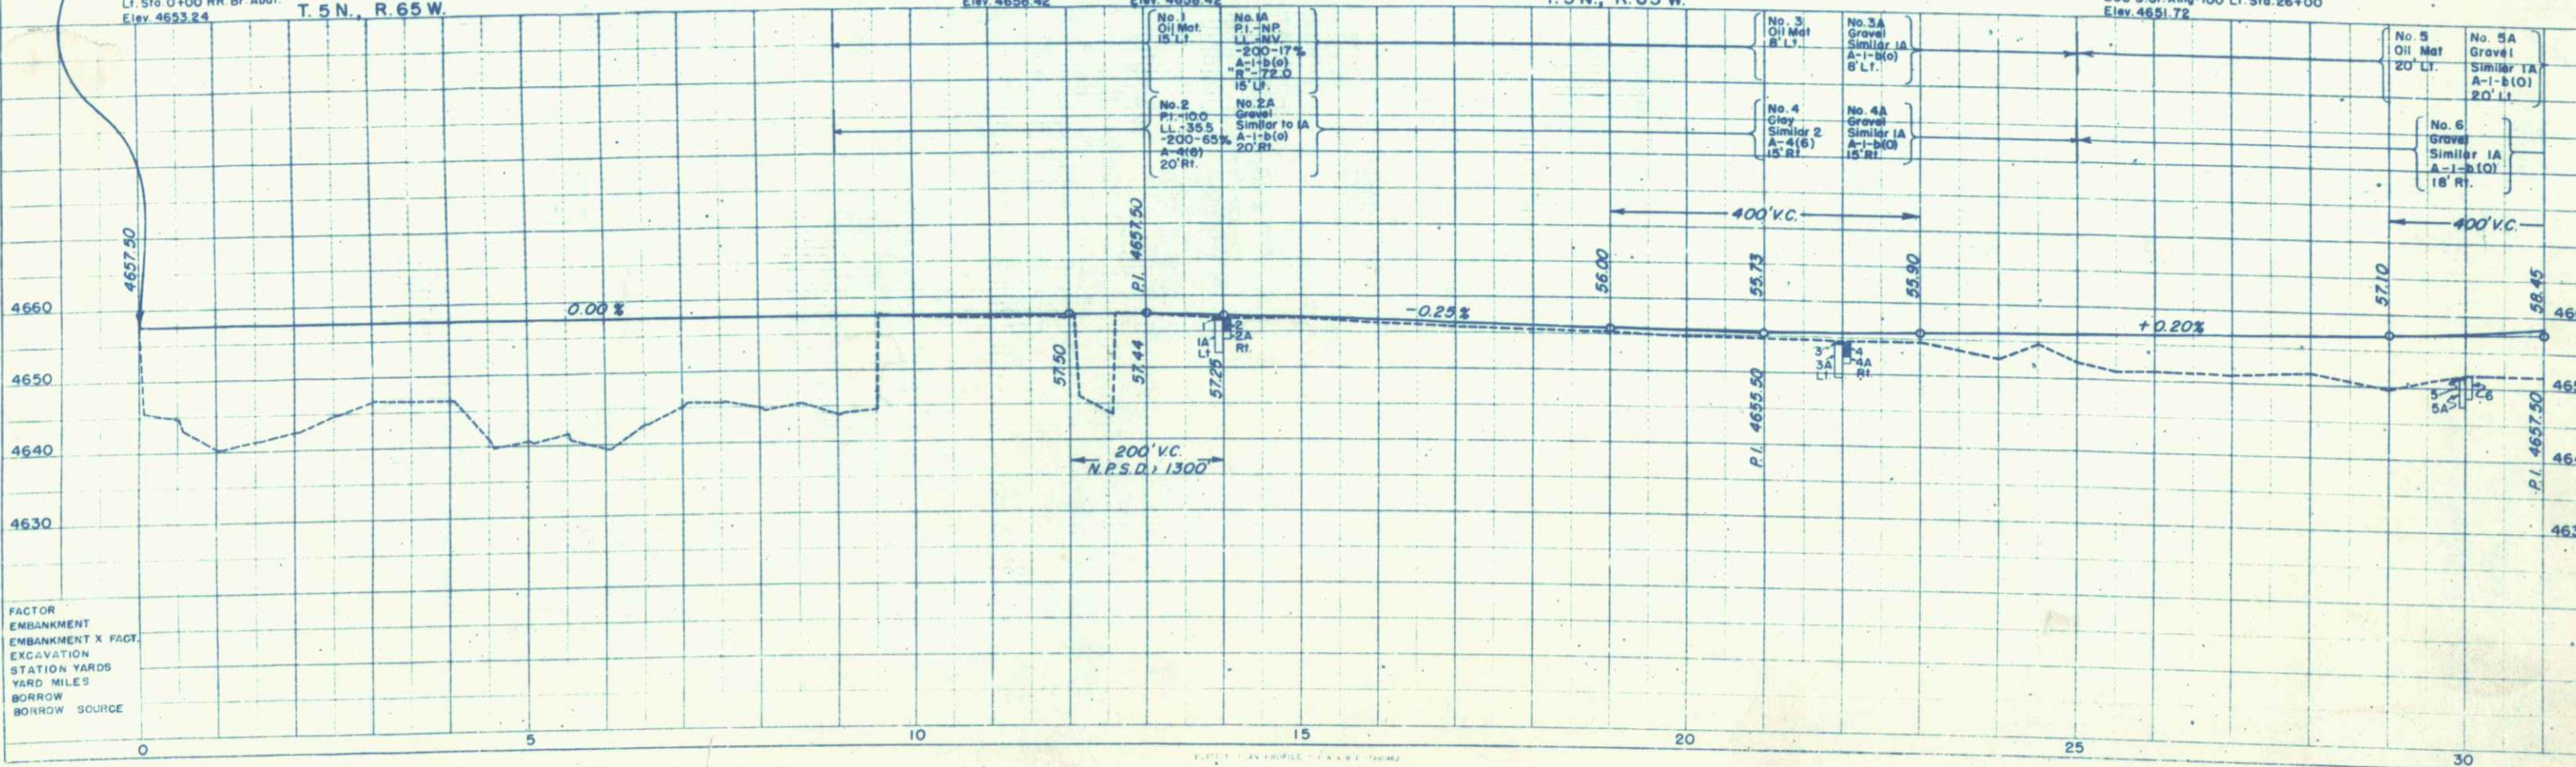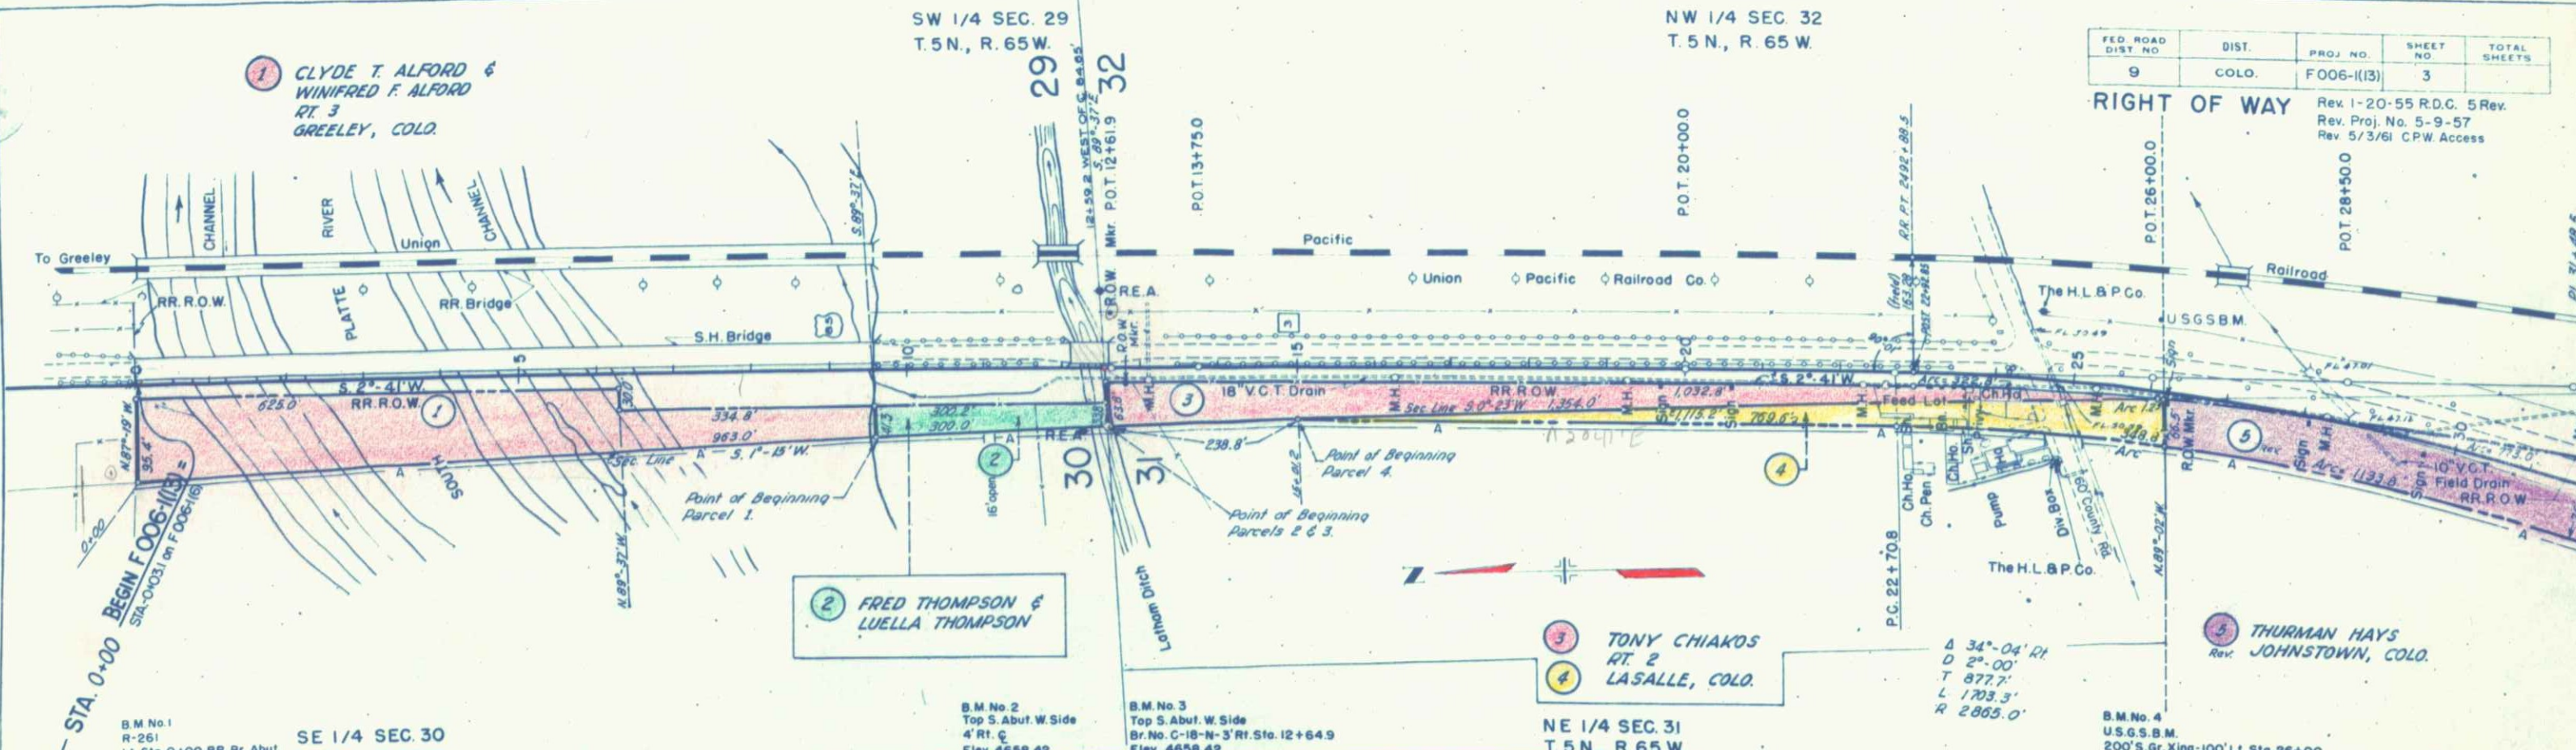



FACTOR  
 EMBANKMENT  
 EMBANKMENT X FACT.  
 EXCAVATION  
 STATION YARDS  
 YARD MILES  
 BORROW  
 BORROW SOURCE



FED. ROAD DIST. NO.	STATE	PROJ. NO.	SHEET NO.	TOTAL SHEETS
3	COLO.	F 006-1(13)	5	

RIGHT OF WAY Rev. I-20-55 R.D.G. 5 Rev.

**OWNERSHIP MAP PLAT**  
 Showing Claims With Regard to  
 Right of Way For Project F 006-1(13)  
 Scale 1" = 400'

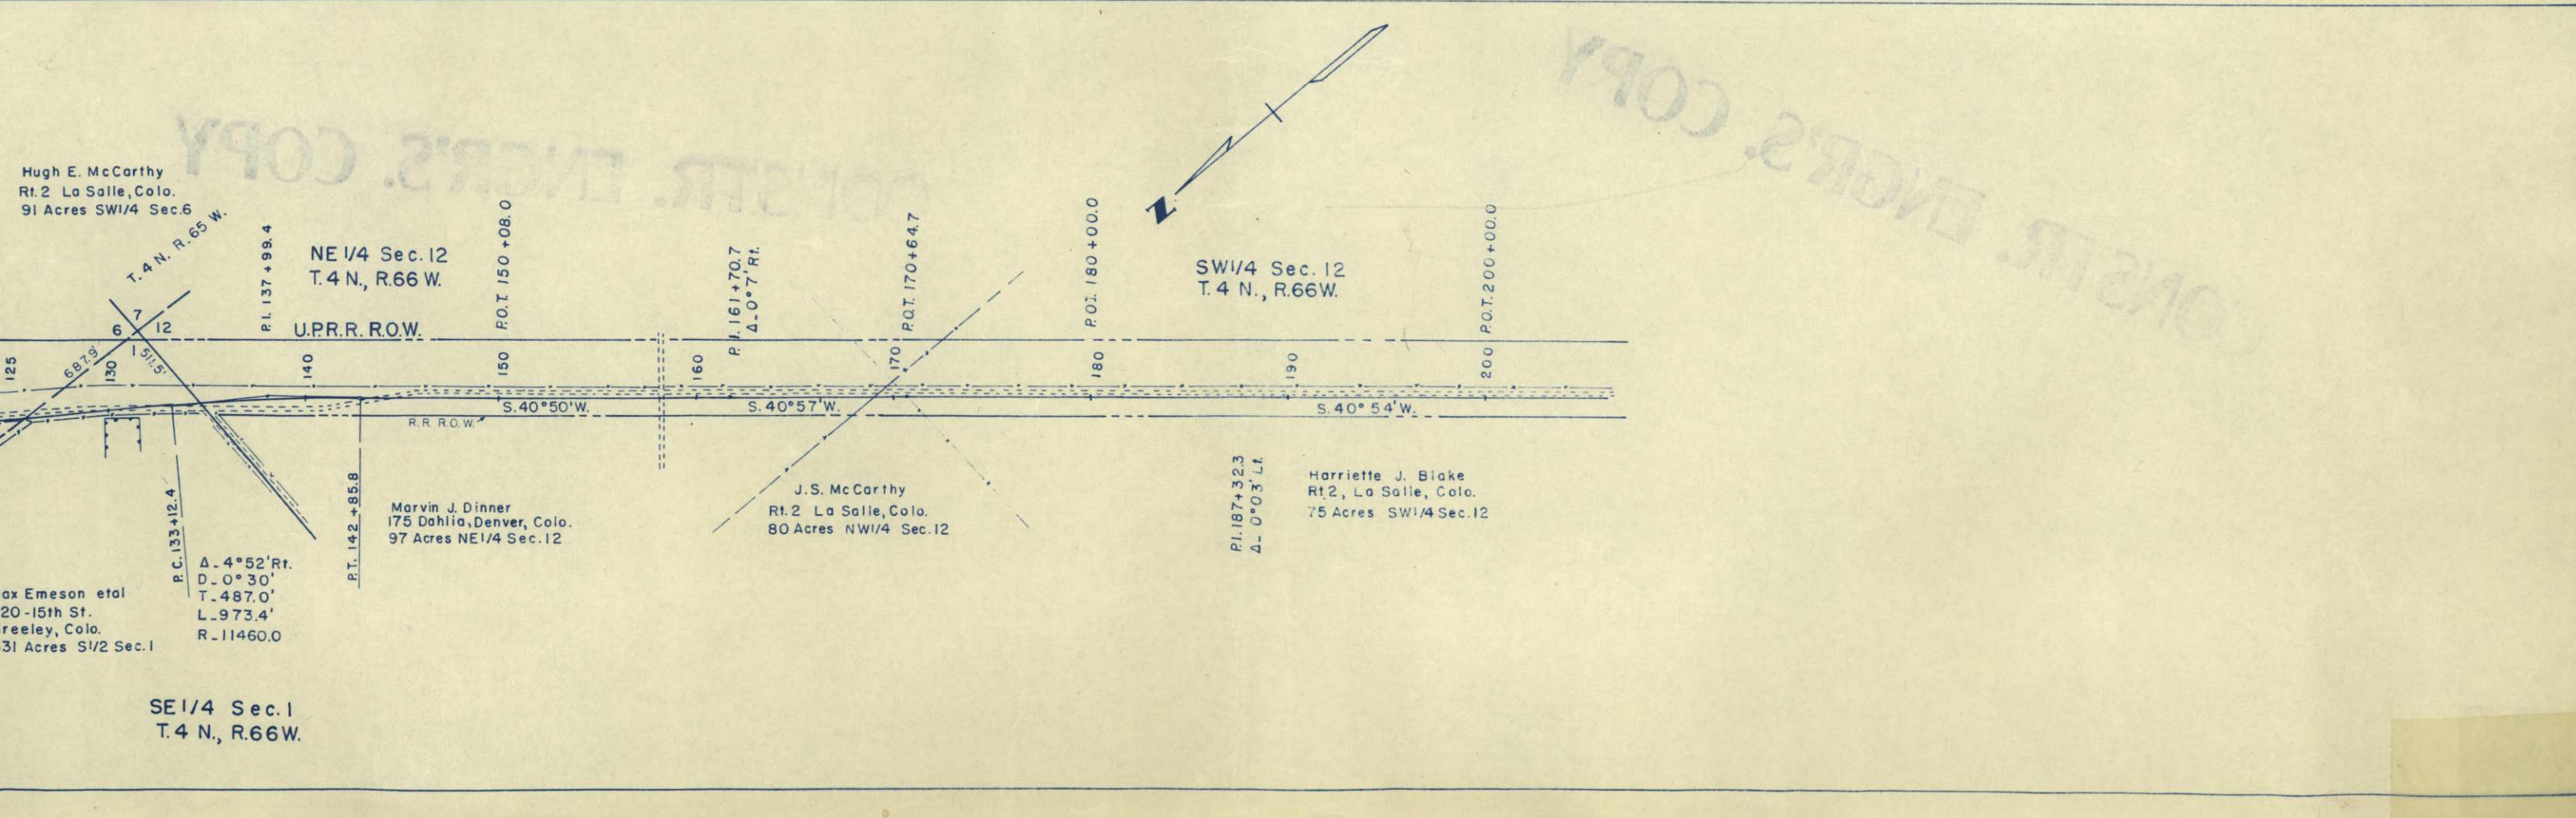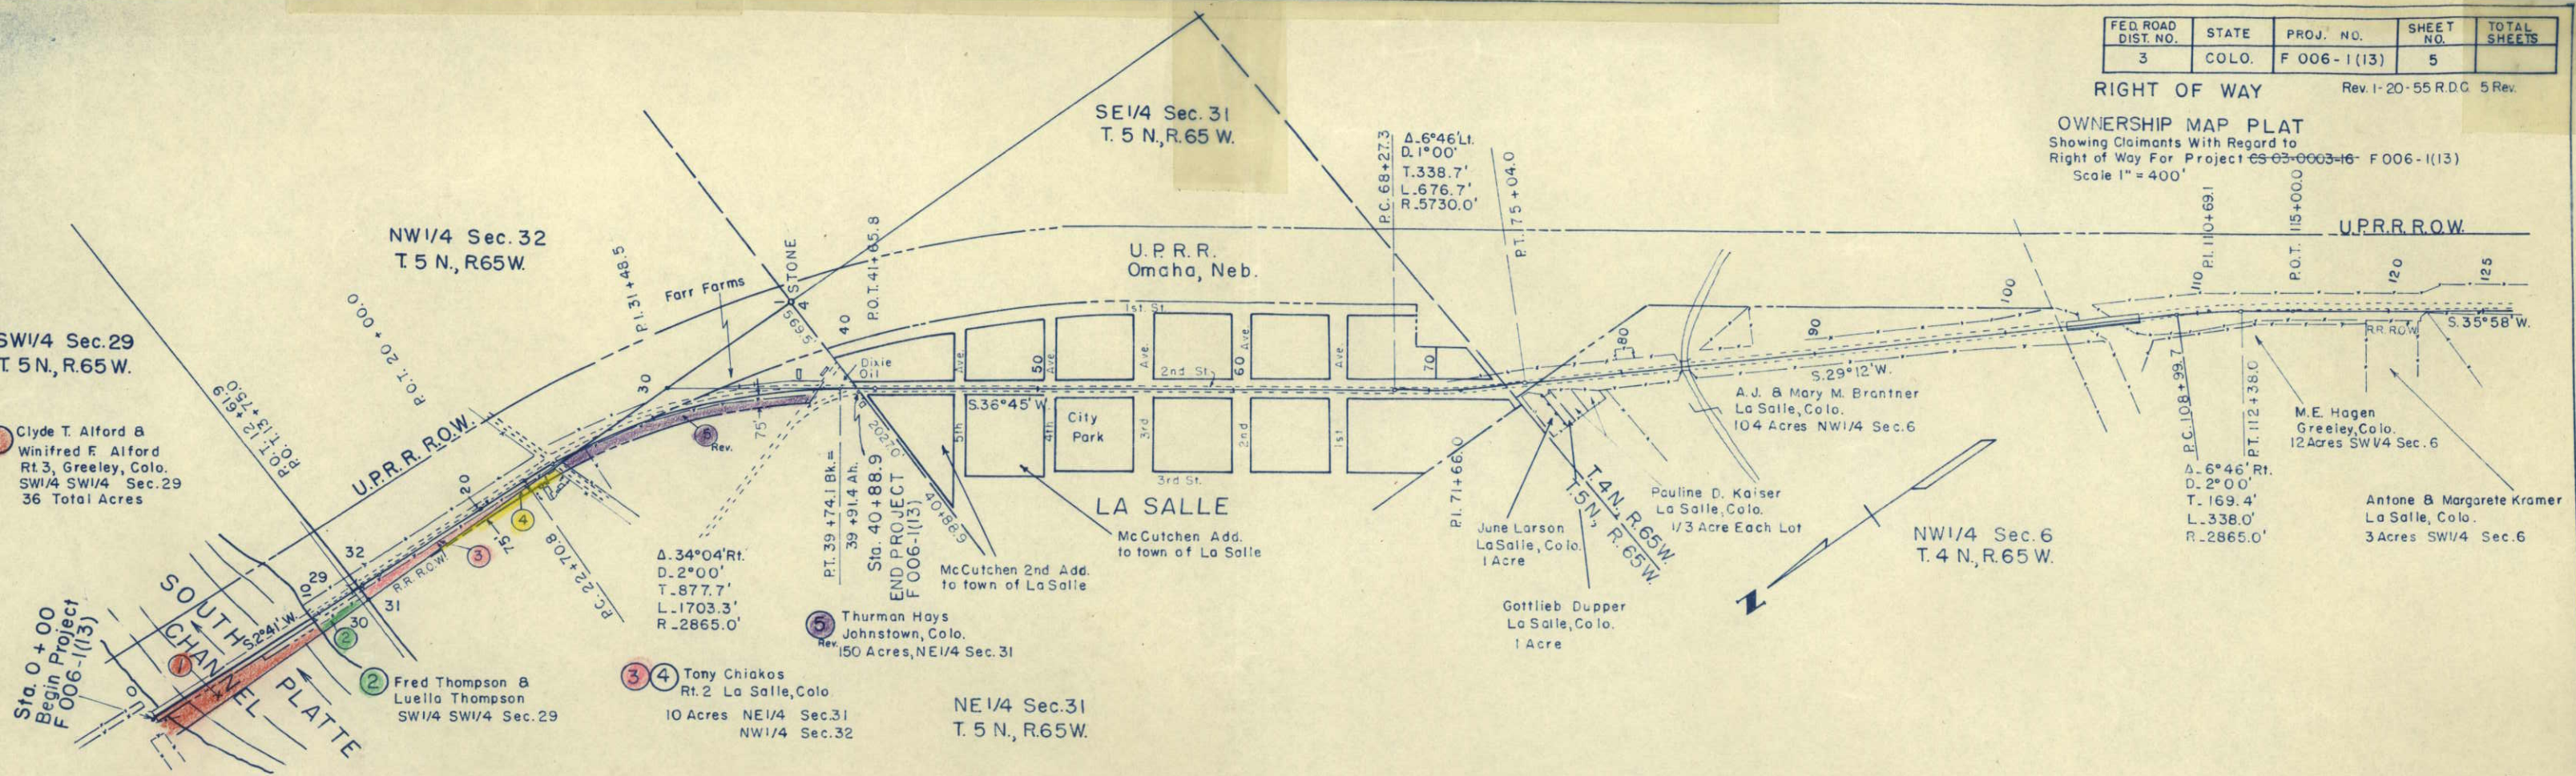

ORIGINAL ENGINEER'S COPY