

COLORADO  
DEPARTMENT OF HIGHWAYS  
PLAN AND PROFILE OF PROPOSED  
FEDERAL AID PROJECT NO. F006-1(19)  
STATE HIGHWAY NO. 3  
WELD COUNTY

INDEX OF SHEETS

- SHEET NO 1 Sketch Map and Title Page  
2 Tabulation of Properties  
3 - 11 Alignment Plan and Profile  
12 13 Ownership Map

| FEDERAL ROAD DISTRICT NO. | DISTRICT | PROJ. NO.  | SHEET NO. | TOTAL SHEETS |
|---------------------------|----------|------------|-----------|--------------|
| 8                         | COLORADO | F006-1(19) | 1         | 1            |

REV 2 H 37 RDC

RIGHT OF WAY


CONVENTIONAL SIGNS

|                                 |                |               |
|---------------------------------|----------------|---------------|
| CENTER LINE                     | PLAN 1/2 SHEET | TITLE 8 SHEET |
| RIGHT OF WAY LINE               |                |               |
| COUNTY LINE                     |                |               |
| TOWNSHIP OR RANGE LINE          |                |               |
| SECTION LINE                    |                |               |
| QUARTER SECTION LINE            |                |               |
| SIXTEENTH SECTION LINE          |                |               |
| PROPERTY OR TRACT LINE          |                |               |
| CITY LIMITS                     |                |               |
| RAILROAD                        |                |               |
| BARBED WIRE FENCE               | X              | X             |
| WOVEN WIRE COMBINATION FENCE    | —              | —             |
| SNOW FENCE                      | —              | —             |
| TELEPHONE & TELEGRAPH LINES     | ◆              | ◆             |
| POWER LINE                      | ◆              | ◆             |
| PRESENT ROAD (Plan Sheets)      | —              | —             |
| of 1/2 LINE (Control of Access) | —              | —             |
| ACROSS Section by LEE           | —              | —             |

SCALES OF ORIGINAL DRAWINGS

ON PLAN 1 IN = 100 FT  
ON PROFILE 1 IN = 100 FT HORIZONTAL  
1 IN = 10 FT VERTICAL  
GRADE LINE ON PROFILE IS SHOWN AS GRADE OF FINISHED ROAD  
GROSS LENGTH OF PROJECT 42.272 MI (8.006 M)  
NET LENGTH OF PROJECT

RIGHT OF WAY

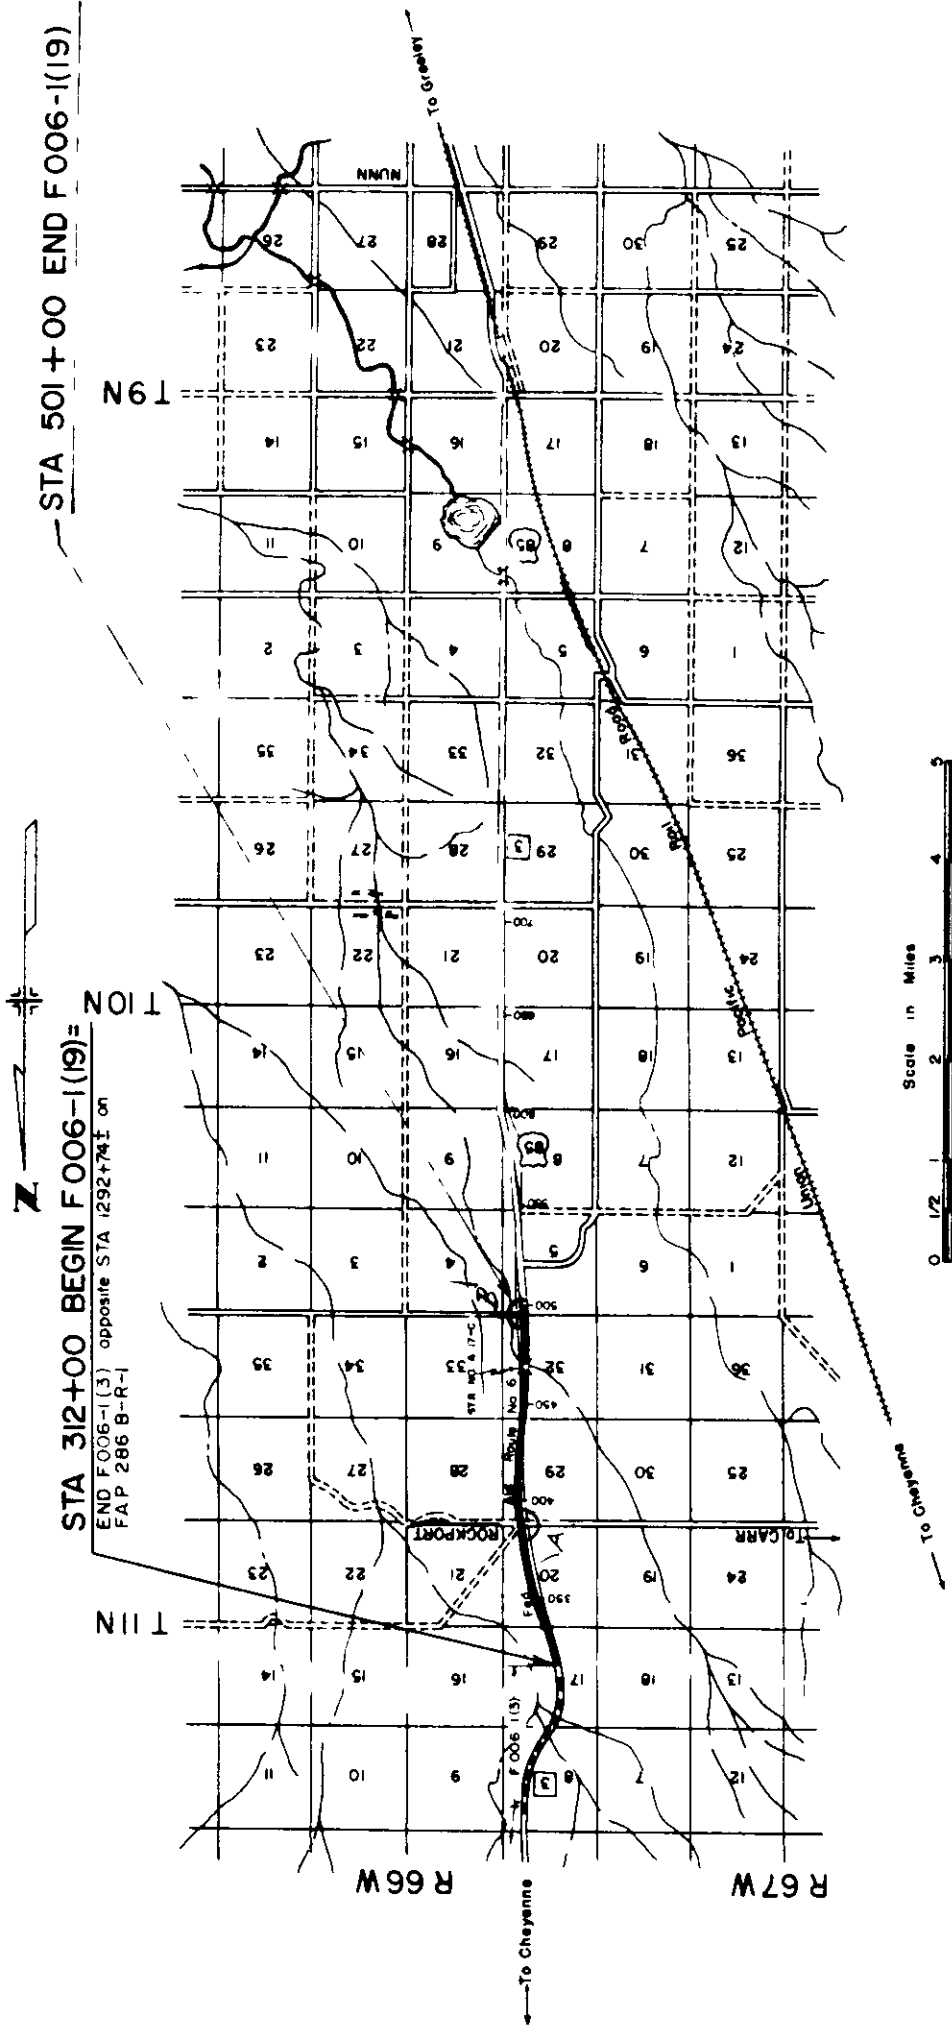

R O W TABULATION OF PROPERTIES IN WELD COUNTY S H No 3 PROJ F 006-1 (19)

| PARCEL NO | OWNER                                                  | ADDRESS                      | LOCATION             | AREA IN ACRES |                | REMARKS                                  | NO |
|-----------|--------------------------------------------------------|------------------------------|----------------------|---------------|----------------|------------------------------------------|----|
|           |                                                        |                              |                      | PARCEL        | TO BE ACQUIRED |                                          |    |
| 1         | WARREN LIVE STOCK COMPANY A CORPORATION                | 200 E 17TH ST CHEYENNE WYO   | T 11 N, R 66 W       |               |                |                                          |    |
| 2         | CLIFFORD C ACOR DECEASED<br>ADMINISTRATOR CLYDE L ACOR | 406 WOOD ST FT COLLINS, COLO | SW 1/4 SEC 17        | 13.664        | 8.301          |                                          |    |
| 3         | STATE OF COLORADO                                      |                              | E 1/2 NW 1/4 SEC 20  | 7.064         | 5.084          |                                          |    |
| 4         | F V WARDMAN                                            | CARR, COLO                   | W 1/2 NE 1/4 SEC 20  | 10.998        | 7.089          |                                          |    |
| 4A        | WELD COUNTY                                            |                              | W 1/2 SE 1/4 SEC 20  | 14.559        | 10.235         |                                          |    |
| 5         | ARTHUR T DEPORTER                                      | CARR, COLO                   | SE 1/4 SEC 20        | 0.668         | 0.668          | Conveyed to F.V.Wardman by County        |    |
| 6A        | WELD COUNTY                                            |                              | E 1/2 SE 1/4 SEC 20  | 1.326         | 1.326          |                                          |    |
| 6         | ARTHUR T DEPORTER                                      | CARR, COLO                   | NE 1/4 SEC 29        | 0.249         | 0.249          | Conveyed to Leo K. Wardman by County     |    |
| 6B        | WELD COUNTY                                            |                              | E 1/2 SEC 29         | 30.309        | 21.813         |                                          |    |
| 7         | MELVIN L COLLICOTT                                     | CARR, COLO                   | E 1/2 SEC 32         | 0.164         | 0.164          | Conveyed to Arthur T De Porter by County |    |
| 8         | ARTHUR T DEPORTER                                      | CARR, COLO                   | SE 1/4 NE 1/4 SEC 32 | 0.201         | 0.201          |                                          |    |
| 9         | ARTHUR T DEPORTER                                      | CARR, COLO                   | E 1/2 E 1/2 SEC 32   | 7.438         | 4.486          |                                          |    |
| 10A       | MURRAY E GIFFIN                                        | NUNN, COLO                   | T 10 N, R 66 W       |               |                |                                          |    |
|           | MURRAY E GIFFIN                                        | NUNN COLO                    | E 1/2 E 1/2 SEC 5    | 30.595        | 9.997          |                                          |    |
|           | ARTHUR T DEPORTER                                      | CARR, COLO                   | E 1/2 SEC 8          |               |                |                                          |    |
|           | STATE OF COLORADO                                      |                              | E 1/2 NE 1/4 SEC 17  |               |                |                                          |    |
|           | M R COLLICOTT & JANET COLLICOTT                        | CARR, COLO                   | W 1/2 W 1/2 SEC 16   |               |                |                                          |    |
|           | W L CLARK                                              |                              | E 1/2 SE 1/4 SEC 17  |               |                |                                          |    |
|           | U S A (SOIL CONSERVATION)                              |                              | E 1/2 E 1/2 SEC 20   |               |                |                                          |    |
|           | FREDERICK A SIDWELL & GEORGIA L SIDWELL                | CARR COLO                    | W 1/2 W 1/2 SEC 21   |               |                |                                          |    |
|           | U S A (SOIL CONSERVATION)                              |                              | E 1/2 E 1/2 SEC 29   |               |                |                                          |    |
|           | ARTHUR T DEPORTER                                      | CARR COLO                    | W 1/2 NW 1/4 SEC 28  |               |                |                                          |    |
|           |                                                        |                              | NW 1/4 SW 1/4 SEC 28 |               |                |                                          |    |


DELETED

S.W. 1/4, Sec. 17  
T. 11 N., R. 66 W.

| FED. ROAD DIST. NO. | STATE | PROJ. NO.  | SHEET NO. | TOTAL SHEETS |
|---------------------|-------|------------|-----------|--------------|
| 3                   | COLO. | F006-1(19) | 3         | 3            |

Rev. 10/24/58 C.P.W. (Access)

RIGHT OF WAY

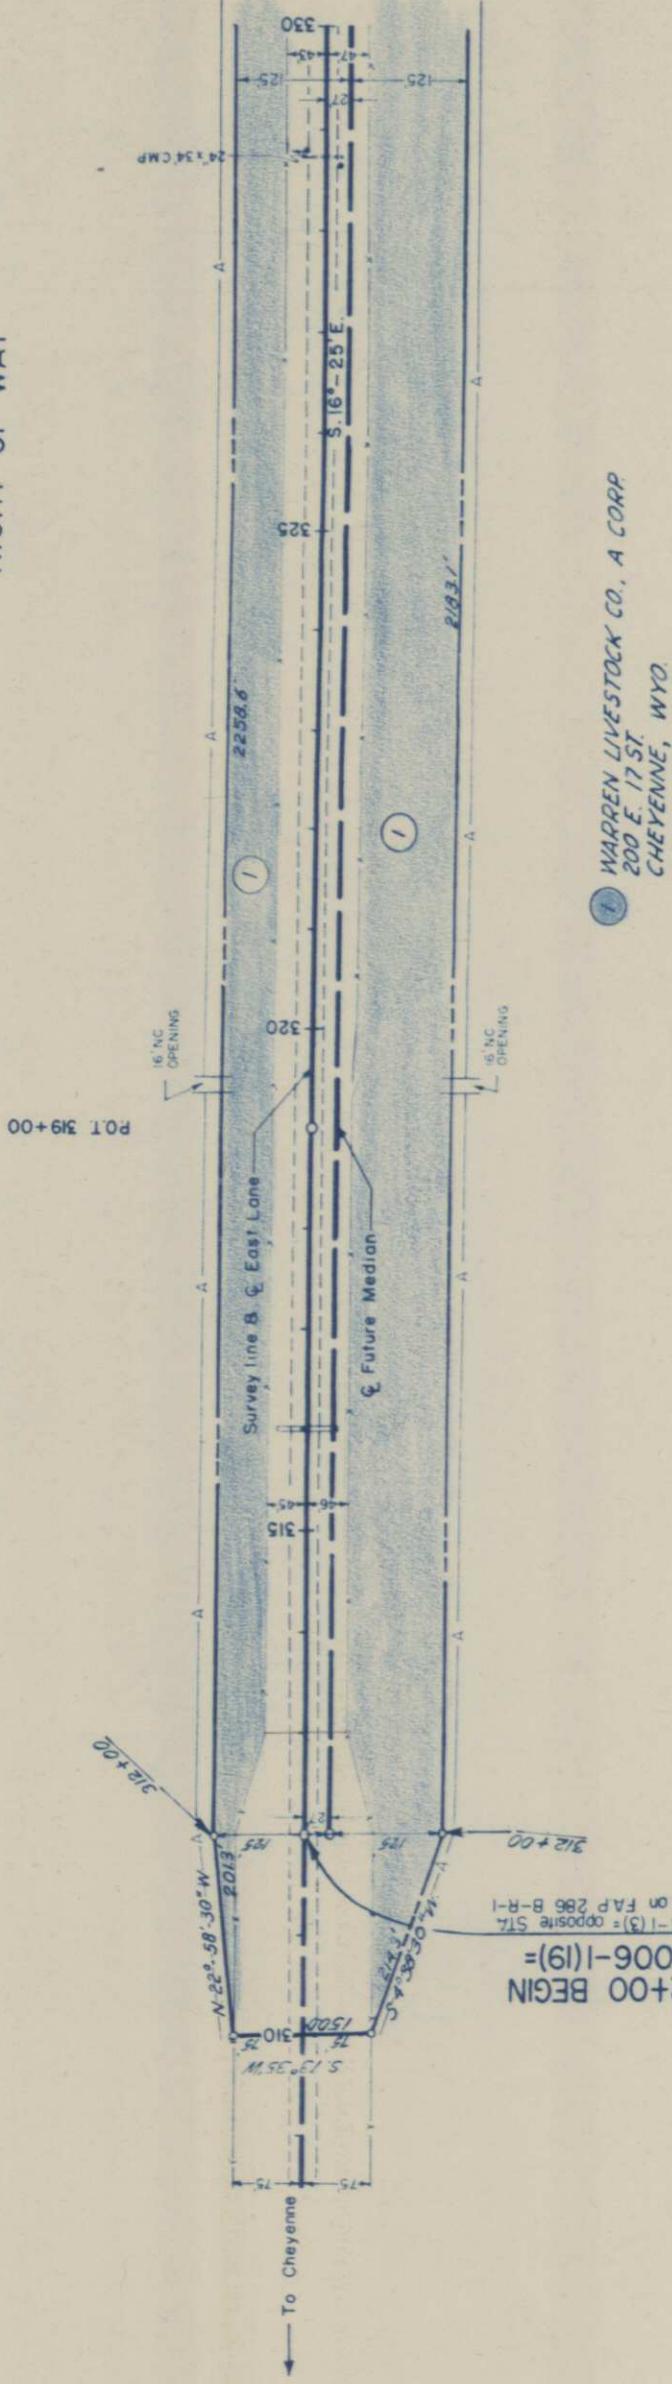


WARREN LIVESTOCK CO., A CORP  
200 E. 17th ST.  
CHEYENNE, WYO

B.M. Spike in Fm Post  
47' R. Sta 319+50  
Elev 5714.70

B.M. in Conc N end of W.H.  
20' R. Sta 328+70  
Elev 5701.65

Test No. 1  
Oil Mat  
Test No. 1A  
Surfacing  
A-7-6 (16)  
LL = 52.8  
PI = 27.5  
% = 200-68  
CBR = 37

Test No. 2  
Oil Mat  
Test No. 2A  
Surfacing  
A-7-6 (16)  
LL = 52.8  
PI = 27.5  
% = 200-68  
CBR = 37

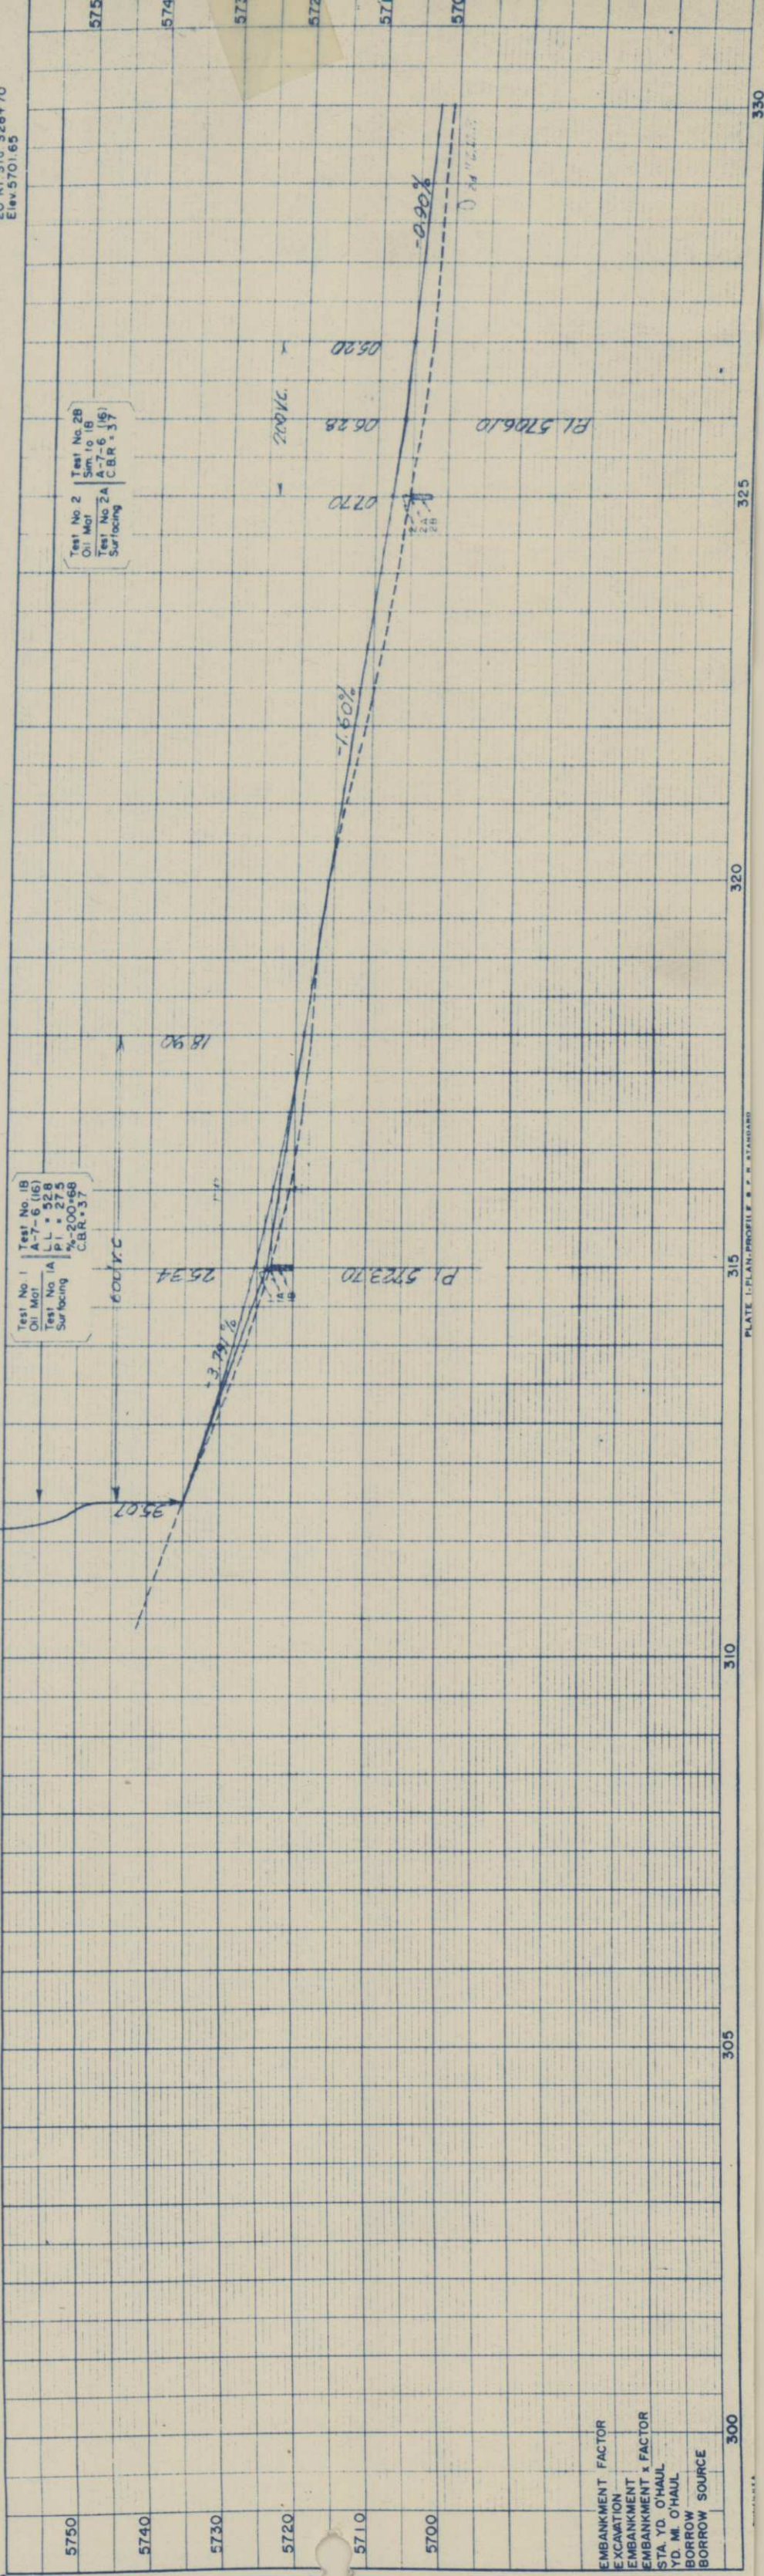

EMBANKMENT FACTOR  
EXCAVATION  
EMBANKMENT x FACTOR  
STA YD. O'HAUL  
YD. M. O'HAUL  
BORROW SOURCE


S.E. 1/4., Sec. 17  
T. 11N., R. 66W.

N.E. 1/4., Sec. 20  
T. 11N., R. 66W.

| FED. ROAD DIST. NO. | STATE | PROJ. NO.  | SHEET NO. | TOTAL SHEETS |
|---------------------|-------|------------|-----------|--------------|
| 3                   | COLO. | F006-1(19) | 4         |              |

Rev 10/24/58 C.P.W. (Access)

RIGHT OF WAY

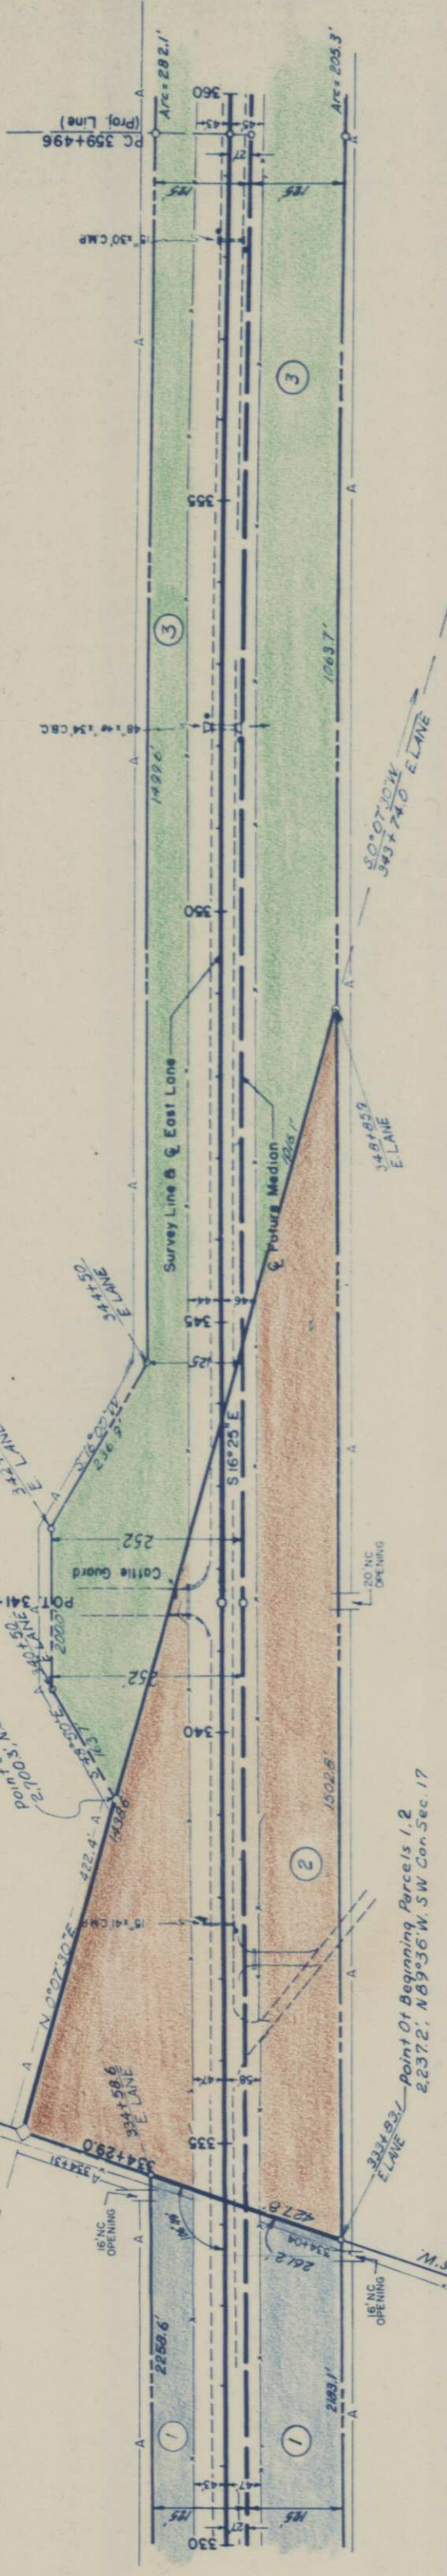

1 WARREN LIVESTOCK CO. A CORP.  
200 E. 17 ST  
CHEYENNE, WYO.

2 CLIFFORD C ACOR - Deceased  
CLYDE L. ACOR - Administrator  
406 WOOD ST  
FT. COLLINS, COLO.

B.M. X in Conc. N end of E Hdwl.  
10' Lt. Sta. 337+70  
Elev. 5696.29

B.M. X in N end of W Hdwl.  
20' Rt. Sta. 352+20  
Elev. 5666.94


B.M. X in N end of W Hdwl.  
20' Rt. Sta. 350+20  
Elev. 5685.94

Test No. 3B  
Oil Mat  
Sim. to 1B  
Test No. 3A  
Surfacing  
LL = 52.8  
PI = 21.5  
R = 200+68  
CBR = 3.7

Test No. 4C  
Oil Mat  
Test No. 4A  
Surfacing  
LL = 52.8  
PI = 32.7  
R = 200+98  
CBR = 2.2

Test No. 5B  
Oil Mat  
Test No. 5A  
Surfacing  
Sim. to 4B  
A-7-6 (19)  
CBR = 2.2

Test No. 6B  
Oil Mat  
Test No. 6A  
Surfacing  
Sim. to 4B  
A-7-6 (19)  
CBR = 2.2

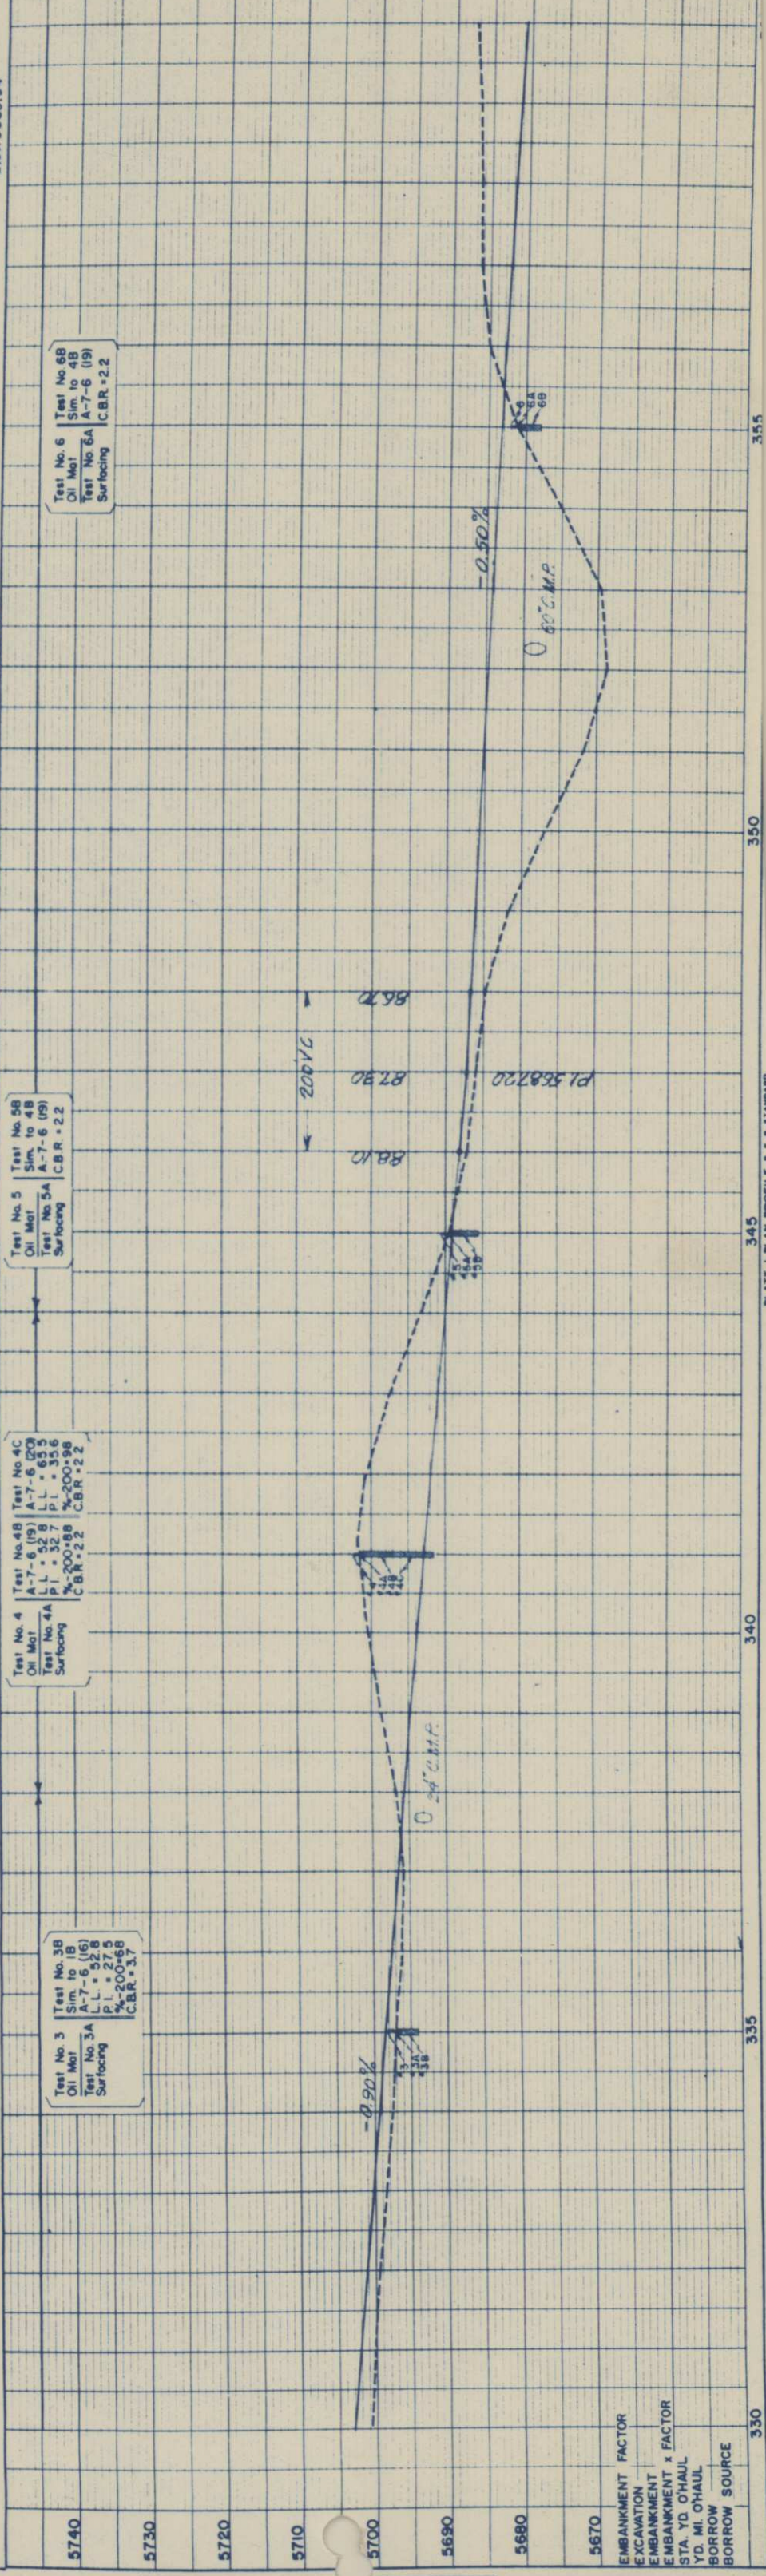

EMPAKMENT FACTOR  
EXCAVATION  
EMPAKMENT x FACTOR  
STA. YD. O'HAUL  
YD. MI. O'HAUL  
BORROW SOURCE


|                     |       |           |           |              |
|---------------------|-------|-----------|-----------|--------------|
| FED. ROAD DIST. NO. | STATE | PROJ. NO. | SHEET NO. | TOTAL SHEETS |
| 3                   | COLO. | F006-109  | 5         |              |

Rev. 10/24/58 C.P.W. (Access)  
Rev. 11/7/83 Change owner 4A B.G.

## RIGHT OF WAY

5 ARTHUR T. D. PORTER  
CARR, COLO.

N.E. 1/4, Sec. 29

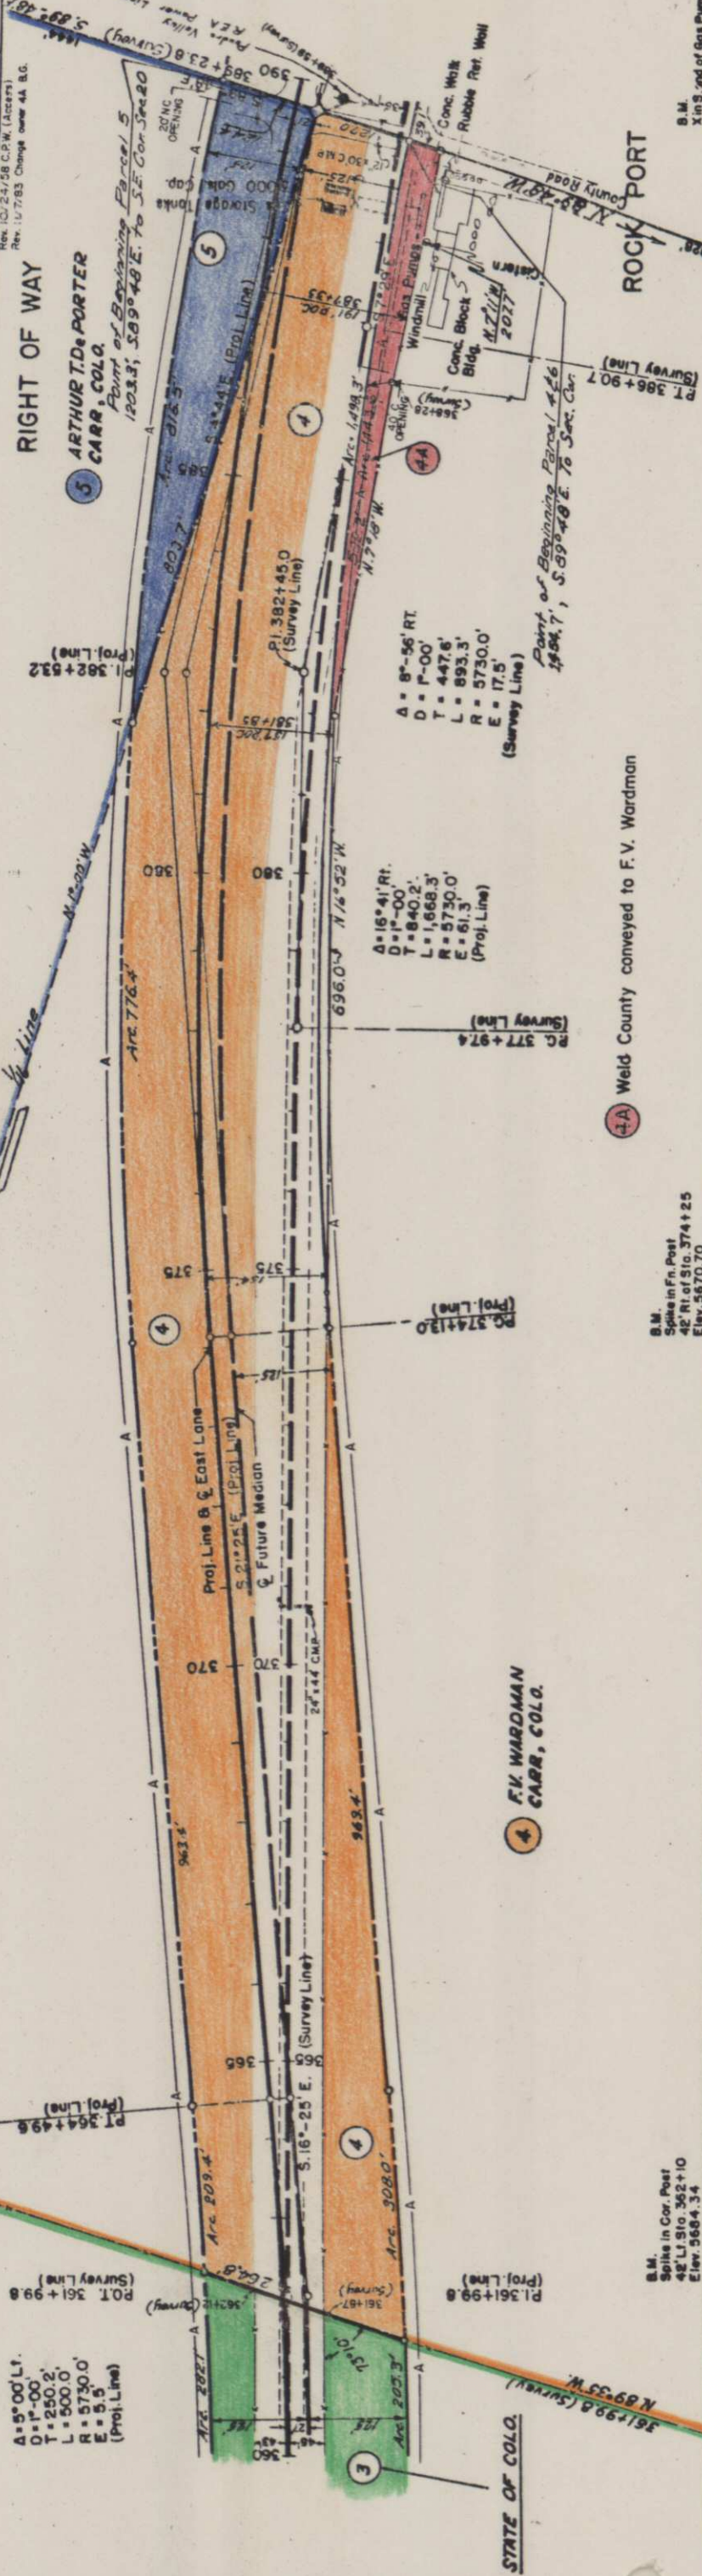

4A Weld County conveyed to F.V. Wardman


B.M.  
Spike in F.n. Post  
42' Rt. of Sta. 374 + 25  
Elev. 5670.70

S.M.  
X in S. end of Gas Pump Island  
at Rockport.  
Elev. 5661.00

|             |             |
|-------------|-------------|
| Test No. 9  | Test No. 9B |
| Oil Mat     | A-6 (I)     |
| Test No. 9A | L.L. = 26.8 |
| Surfacing   | P.L. = 10.5 |
|             | %-200 = 39  |
|             | C.R. = 71   |

|             |             |
|-------------|-------------|
| Test No. 8  | Test No. 8B |
| Oil Mat     | Sim. to IB  |
| Test No. 8A | A-7-6 (16)  |
| Surfacing   | L.L. = 52.6 |
|             | P.L. = 27.5 |
|             | %-200 = 68  |
|             | C.B.R. = 37 |

|             |             |
|-------------|-------------|
| Test No. 7  | Test No. 7B |
| Oil Mat     | Sm. to 4B   |
| Test No. 7A | A-7-6 (19)  |
| Surfacing   | L = 52.6    |
|             | P.I. = 32.7 |
|             | %-200-88    |
|             | C.B.R. 22   |

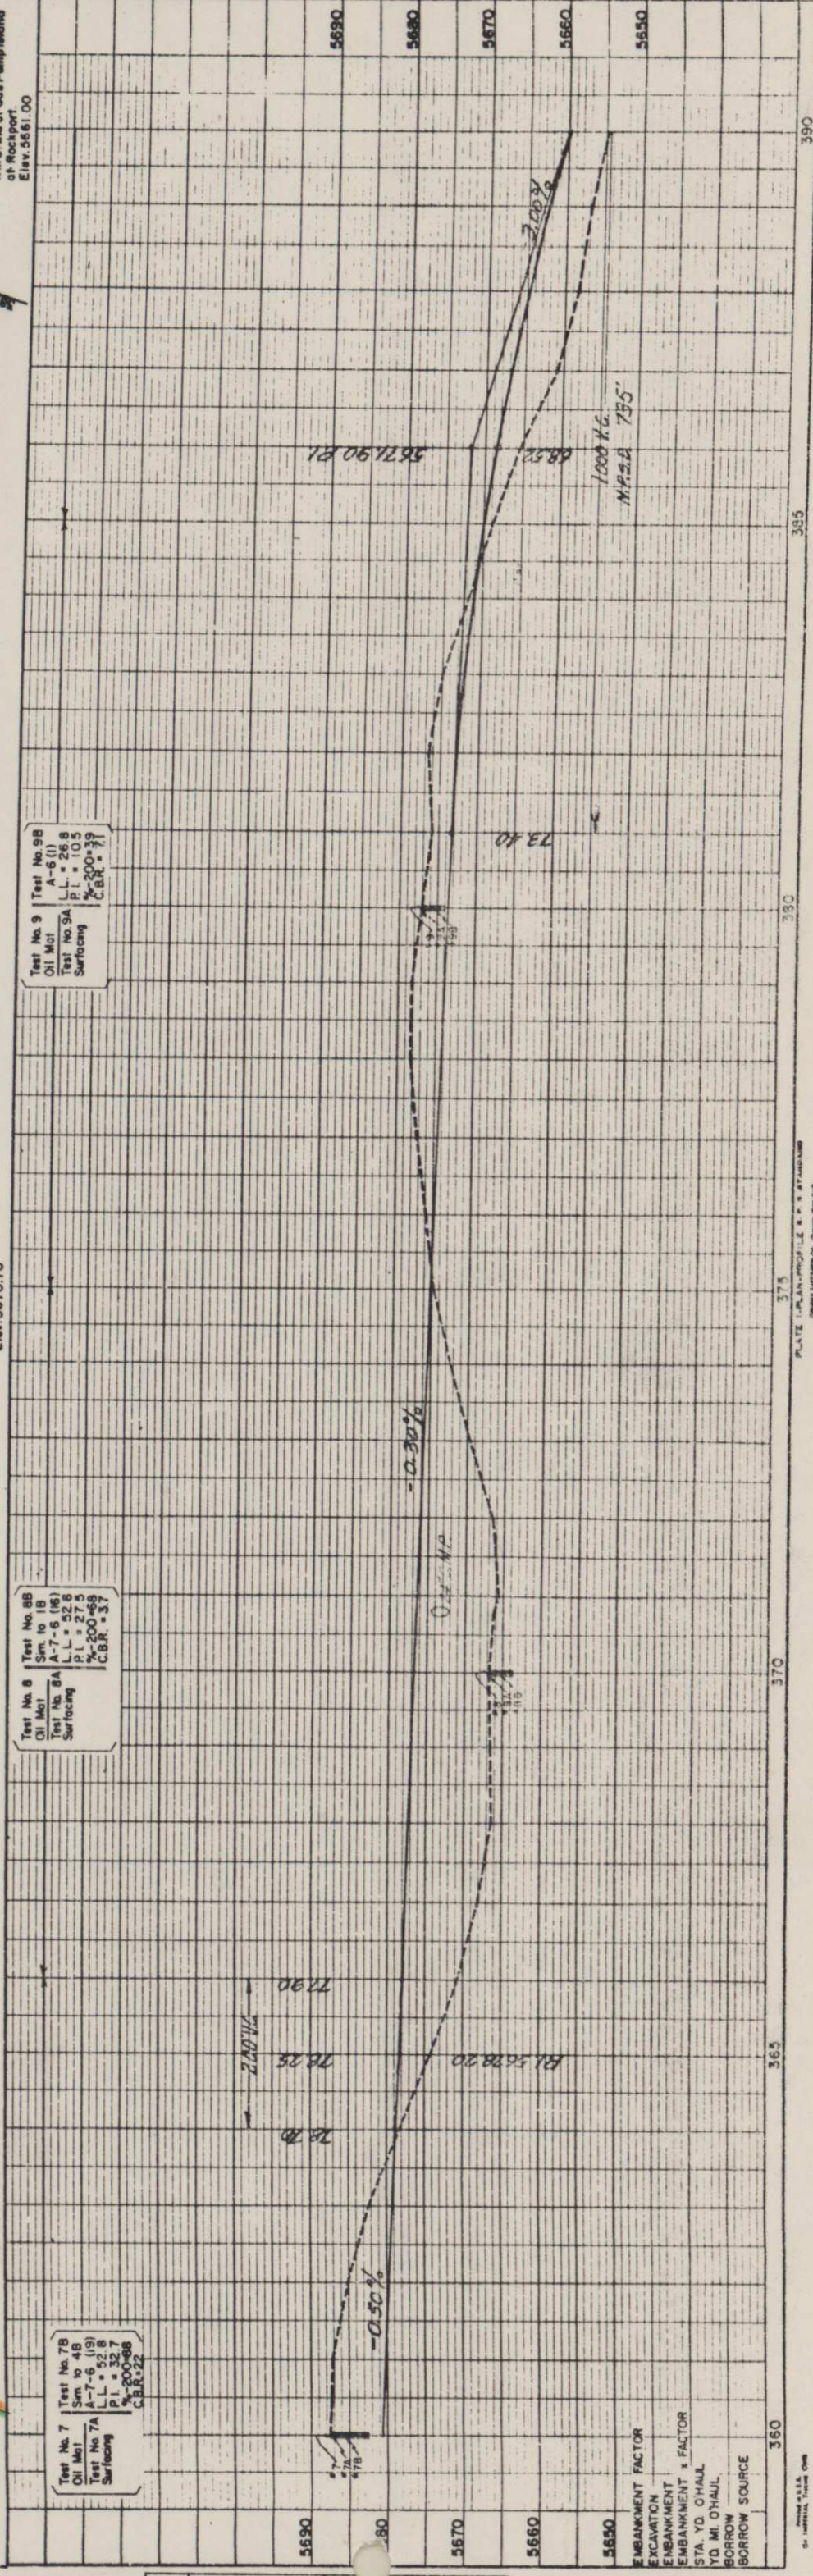


|                 |          |
|-----------------|----------|
| EMBANKMENT      | FACTOR   |
| EXCAVATION      |          |
| EMBANKMENT      |          |
| EMBANKMENT      | x FACTOR |
| STA. YD. O'HAIL |          |
| YD. MI. O'HAIL  |          |
| BORROW          |          |
| BORROW          | SOURCE   |



S.E. 1/4, Sec. 29  
T. 11N., R. 66W.

Rev 10-22-58 B.M. Access

 

| FED. ROAD DIST. NO. | STATE | PROJ. NO. | SHEET NO. | TOTAL SHEETS |
|---------------------|-------|-----------|-----------|--------------|
| 3                   | COLO. | F006-1(9) | 7         |              |

RIGHT OF WAY N.E. 1/4, Sec. 32

ROT 440+61.8

ROT 431+00

Cattle Guard

18' 136' CMP

36' 138' CMP

30' N.C.

Ar 385.1

Ar 373.2

Ar 2.4

Ar 0.5

Ar 0.0

Ar 0.0

Ar 0.0

18' 136' CMP

36' 138' CMP

30' N.C.

Ar 385.1

Ar 373.2

Ar 2.4

Ar 0.5

Ar 182.8</

S.E. 1/4., Sec. 32


|              |  |
|--------------|--|
| TOTAL SHEETS |  |
|--------------|--|

Rev 10/24/58 CPW. (Access)

 

8 9 ARTHUR T. DEPORTER  
CARR, COLO.





Point Of Beginning Parcel B  
1954 2' N 28° 01' 30" E To NE Cor. Sec. 32

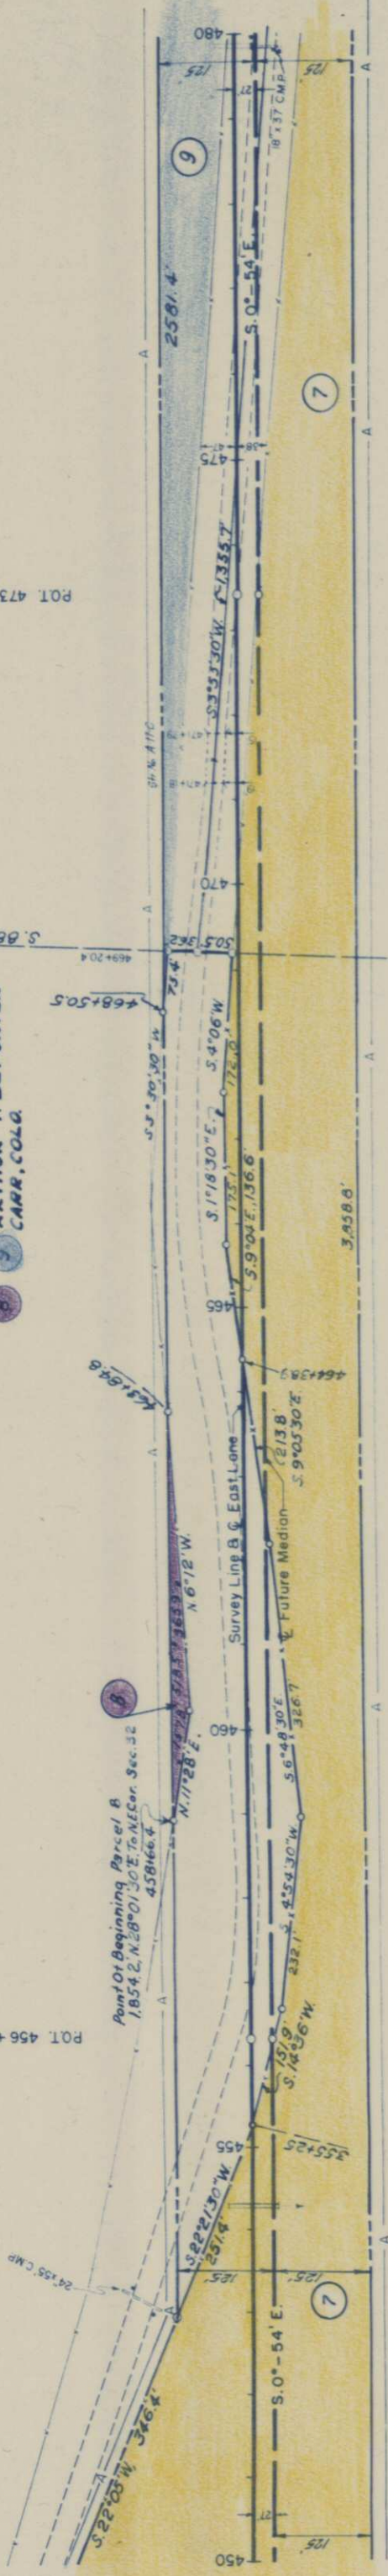

7 MELVIN L. COLLICOTT  
CARR, COLO.

B.M.  
Spike in Fn. Post  
50' Lt. Sta. 462+30  
Elev. 5563.95

B.M.  
Xin N.E. Rail  
Str. A-17-C.  
Elev. 5555.43

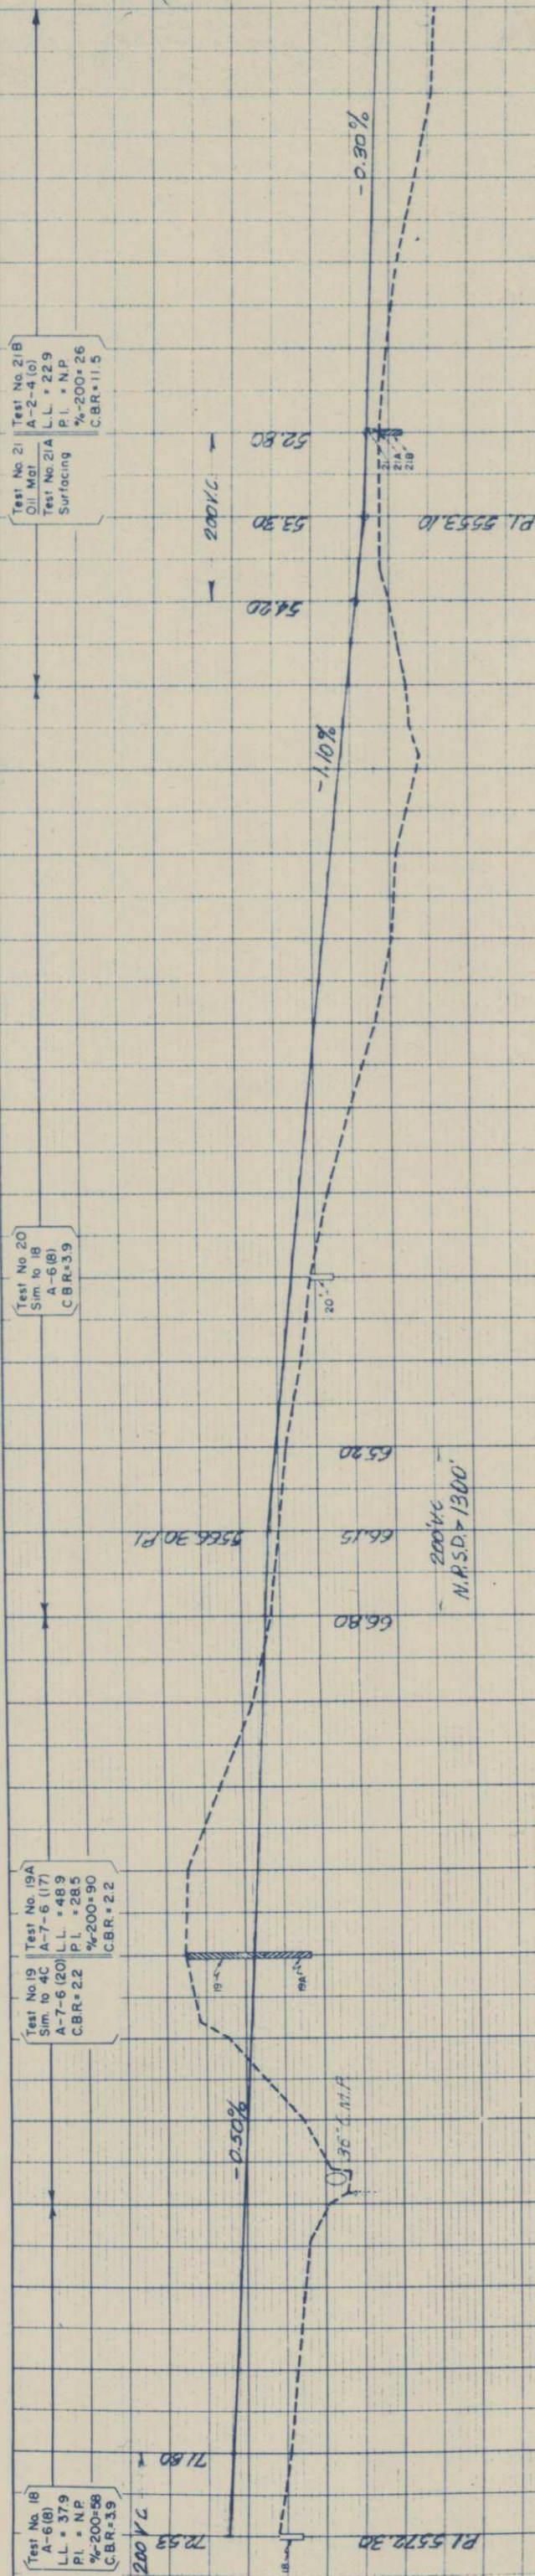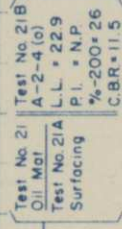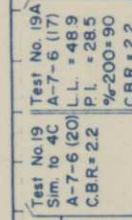 

| EMBAKMENT          | FACTOR |
|--------------------|--------|
| EXCAVATION         |        |
| EMBAKMENT          |        |
| EMBAKMENT x FACTOR |        |
| STA. YD. O'HAUL    |        |
| YD. MI. O'HAUL     |        |
| BORROW             |        |
| BORROW SOURCE      |        |

S.E. 1/4., Sec. 32  
T. 11 N., R. 66 W.

N.E. 1/4., Sec. 5  
T. 10 N., R. 66 W.  
Point of Beginning Parcel No. 10, 9  
690.9', S 88° 47' E to NE Cor. Sec. 5



| FED. ROAD DIST. NO. | STATE | PROJ. NO. | SHEET NO. | TOTAL SHEETS |
|---------------------|-------|-----------|-----------|--------------|
| 3                   | COLO. | F006-1(9) | 9         |              |

RIGHT OF WAY

3 ARTHUR T. DEPORTER  
CARR, COLO.

7 MELVIN L. COLLICOTT  
CARR, COLO.

10 MURRAY E. GIFFIN  
NUNN, COLO.

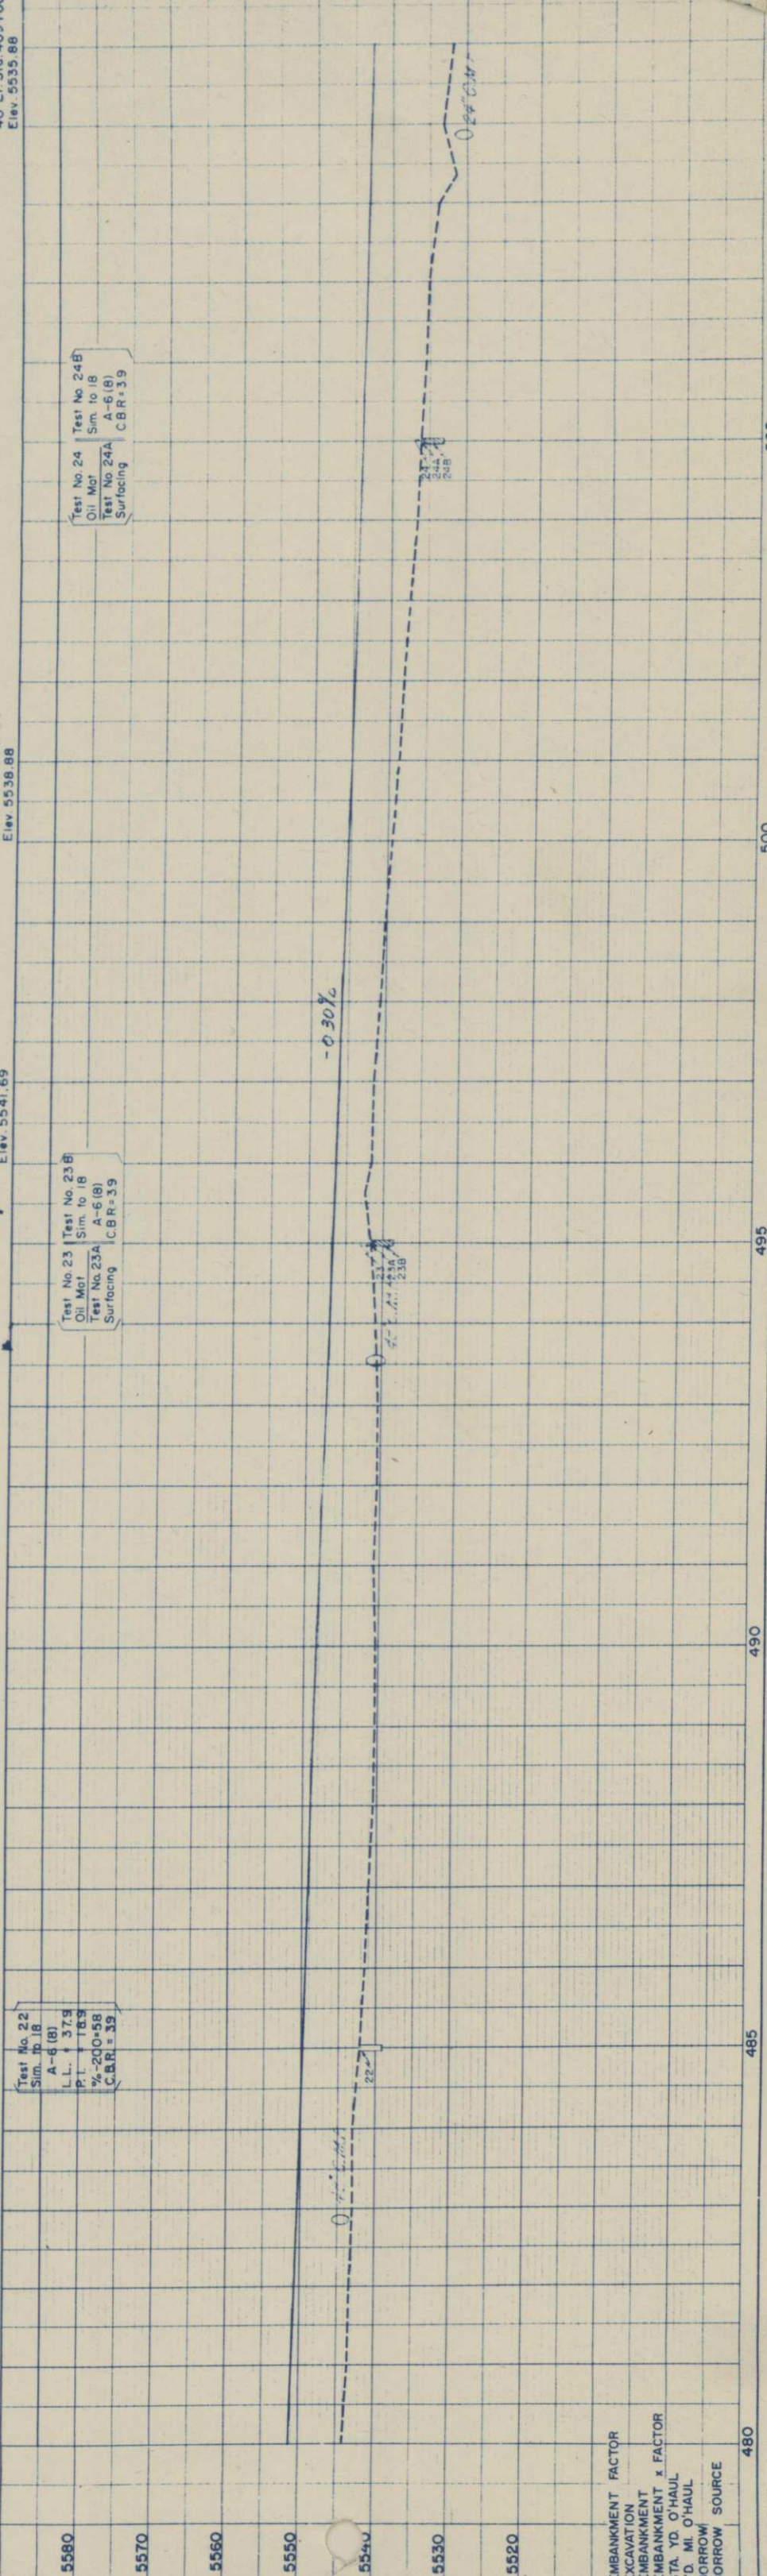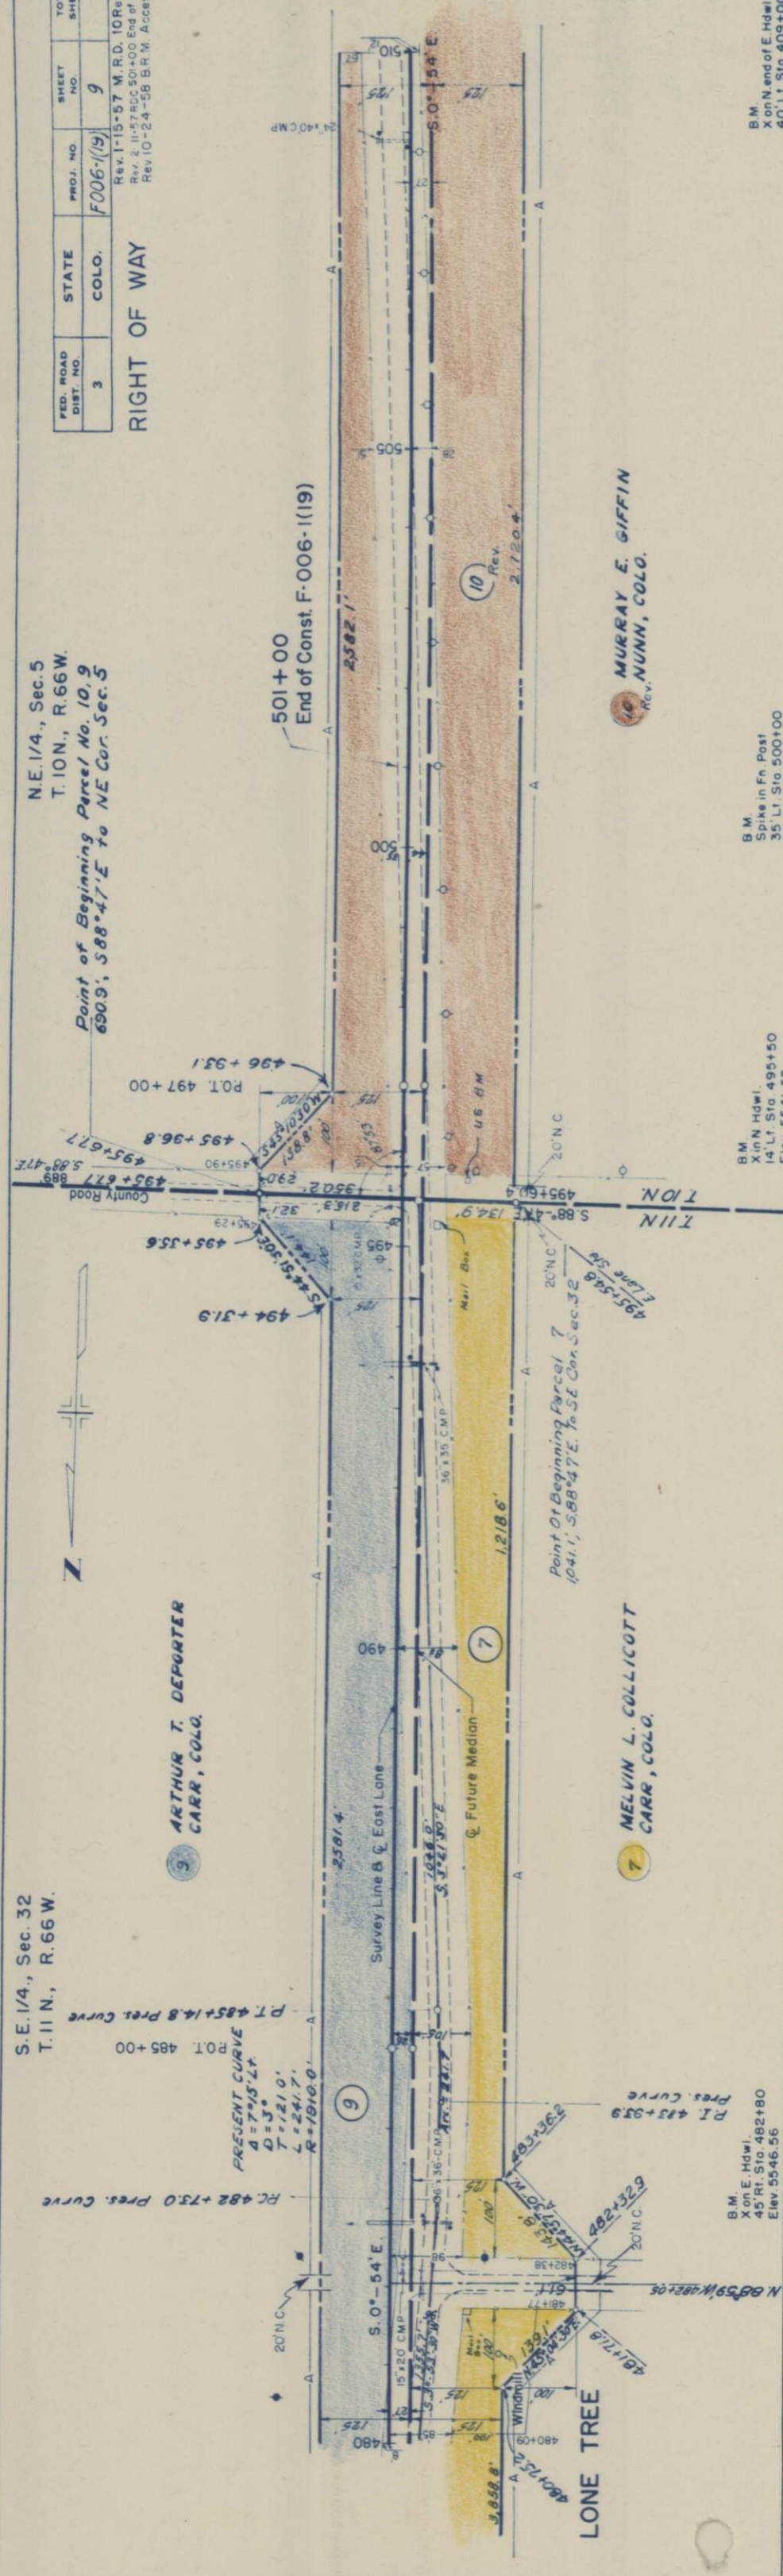

N.E. 1/4, Sec. 5  
T. 10N., R. 66W.

S.E. 1/4, Sec. 5




MURRAY E. GIFFIN  
NUNN, COLO.

| FED. ROAD DIST. NO. | STATE | PROJ. NO. | SHEET NO. | TOTAL SHEETS |
|---------------------|-------|-----------|-----------|--------------|
| 3                   | COLO. | F006-1(9) | 10        |              |

RIGHT OF WAY

NO. 10  
STRUCTURE NOTATIONS CHECKED  
ALIGNMENT CHECKED  
BY OF WAY CHECKED

POT 513+56.5

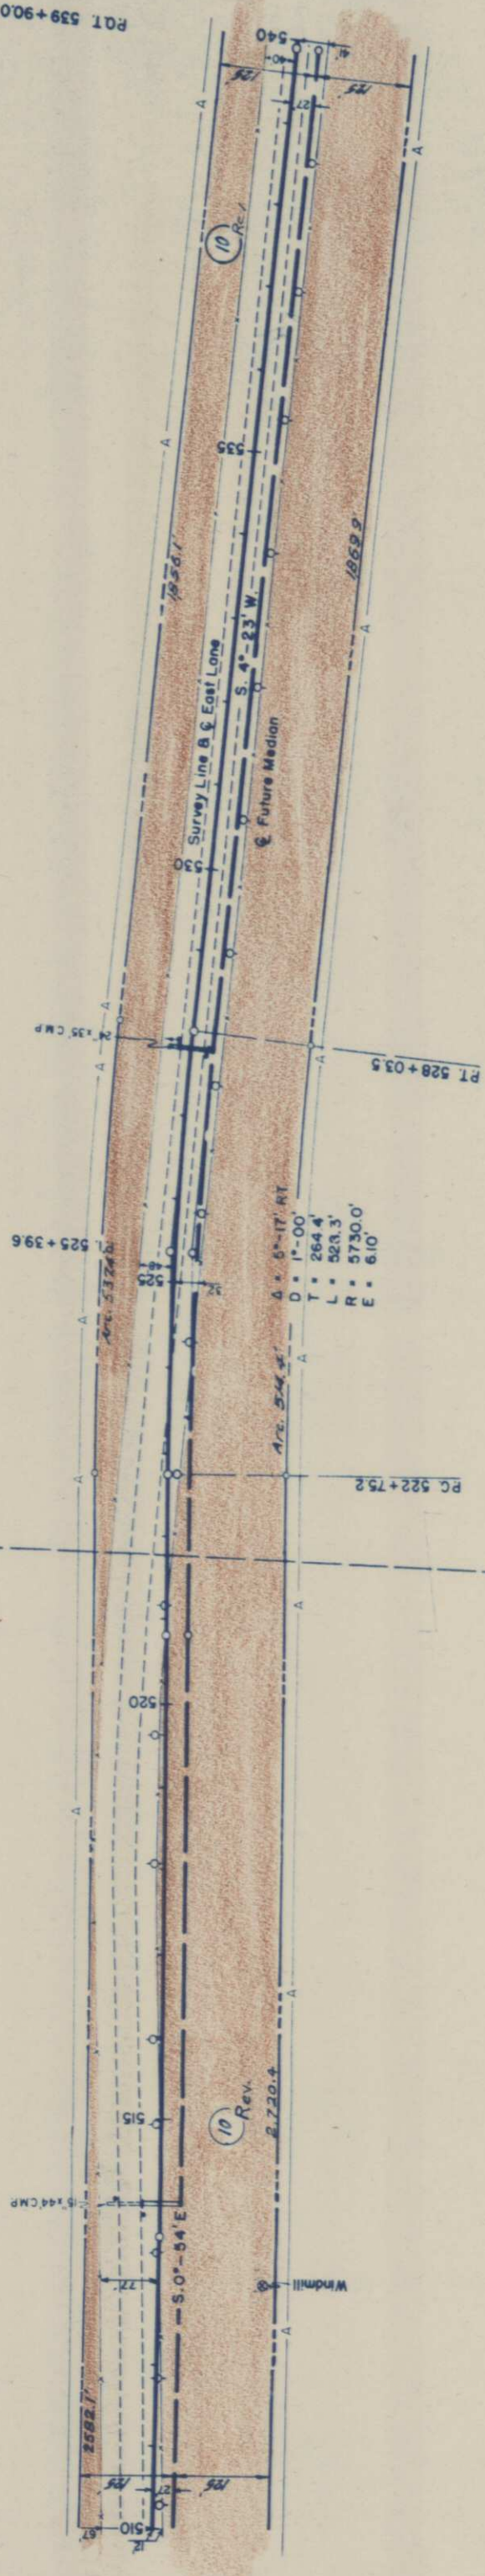

B.M.  
X in N. end of W. Hdwl.  
20' Lt. Sta. 513+90  
Elev. 5535.81

B.M.  
X in N. end of W. Hdwl.  
25' Rt. Sta. 527+75  
Elev. 5530.40

B.M.  
Spike in Tel. Pole  
35' Rt. Sta. 538+25  
Elev. 5543.42


Test No. 25  
Sim. to 18  
A-2-6(1)  
LL = 379  
PI = 189  
%-200 = 58  
CBR = 3.9

Test No. 26  
Oil Mat  
Test No. 26A  
Surfacing  
Sim. to 12  
A-2-6(1)  
LL = 314  
PI = 139  
%-200 = 34  
CBR = 5.9

Test No. 27  
Oil Mat  
Test No. 27A  
Surfacing  
Sim. to 12  
A-2-6(1)  
CBR = 3.9

Test No. 28  
Oil Mat  
Test No. 28B  
Surfacing  
Sim. to 12  
A-2-6(1)  
CBR = 3.9

Test No. 28C  
Sim. to 218  
A-2-4(6)  
LL = 22.9  
PI = N.P.  
%-200 = 26  
CBR = 11.5

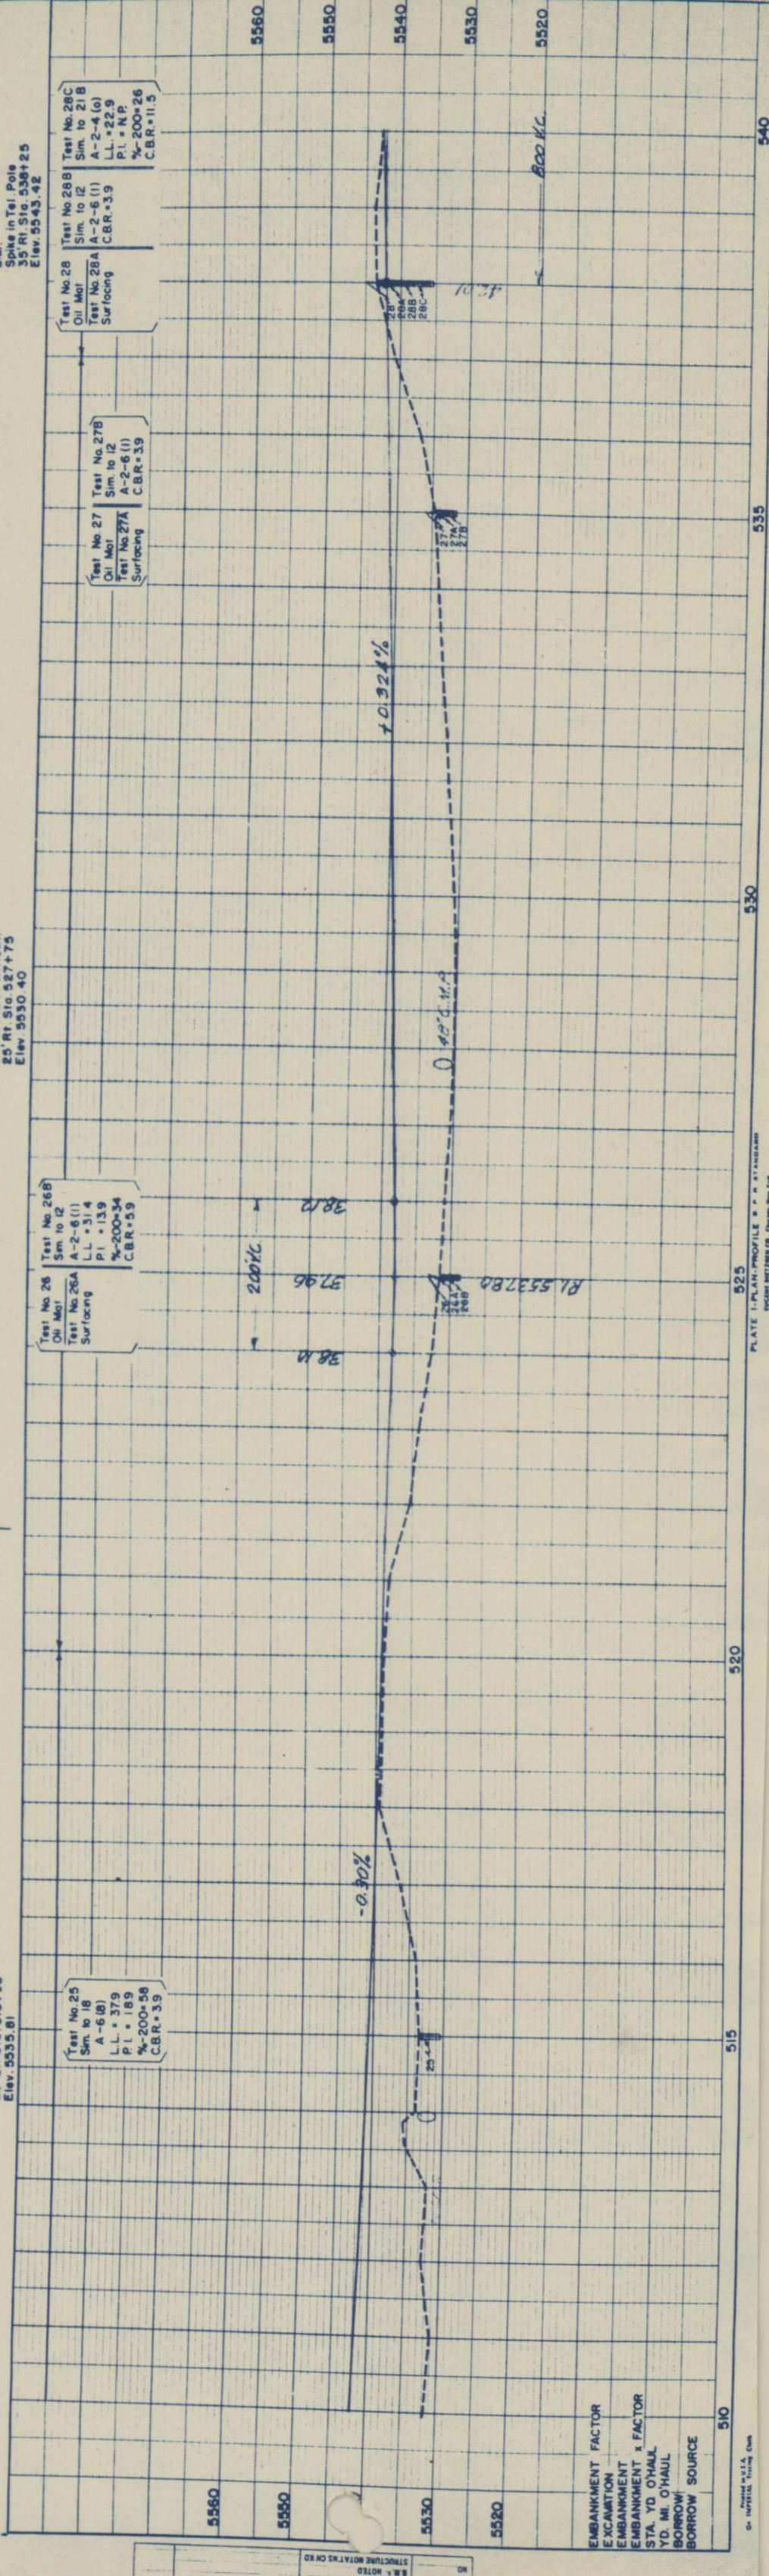

EMBANKMENT FACTOR  
EXCAVATION  
EMBANKMENT  
EMBANKMENT x FACTOR  
STA. YD. O'HAIL  
YD. MI. O'HAIL  
BORROW SOURCE

PLATE 1-PLAN-PROFILE P.P. 57-58-59-60  
INCHES METERS OR CHANGES NEW YORK



N.E. 1/4., Sec. 8  
T. 10 N., R. 66 W.

S.E. 1/4., Sec. 8




| FED. ROAD DIST. NO. | STATE | PROJ. NO.  | SHEET NO. | TOTAL SHEETS |
|---------------------|-------|------------|-----------|--------------|
| 3                   | COLO. | F006-1(19) | 12        |              |

RIGHT OF WAY

P.O.T. 588+48.2

P.O.T. 571+00

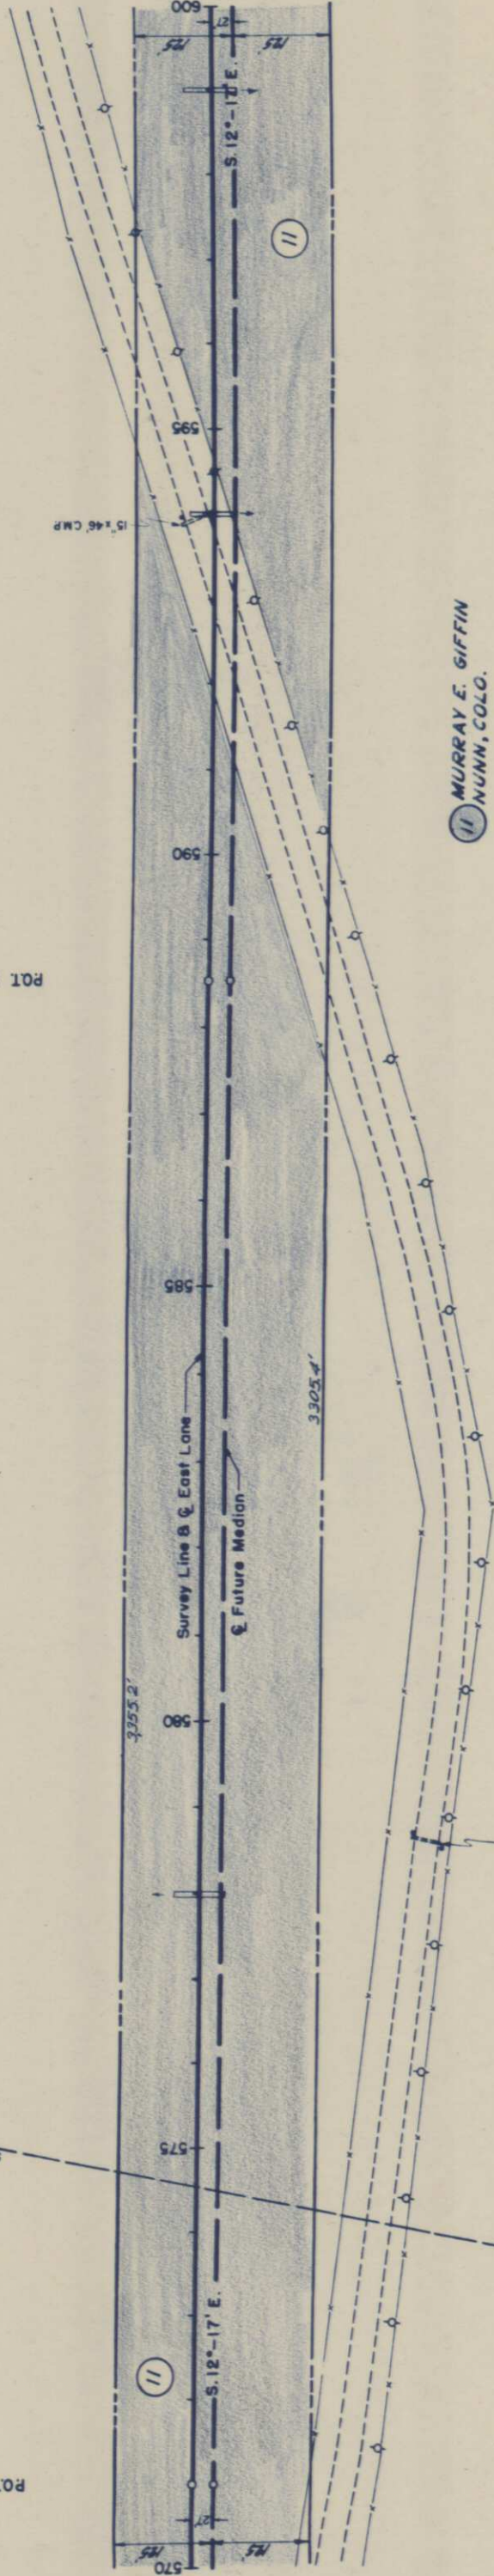

MURRAY E. GIFFIN  
NUNN, COLO.


B.M.  
S. end of E. Hdwl.  
225' Rt. Sta. 579+00  
Elev. 5529.77

B.M.  
Spikes in Tel. Pole  
50' Lt. Sta. 596+00  
Elev. 5521.36

Test No. 32  
Sim. to 12  
A-2-6 (1)  
L.L. = 31.4  
P.L. = 13.9  
%-200+34  
C.B.R. = 5.9

Test No. 33  
Sim. to 12  
A-2-6 (1)  
L.L. = 65.5  
P.L. = 35.6  
%-200+98  
C.B.R. = 2.2

Test No. 34  
Sim. to 12  
A-2-6 (1)  
C.B.R. = 5.9

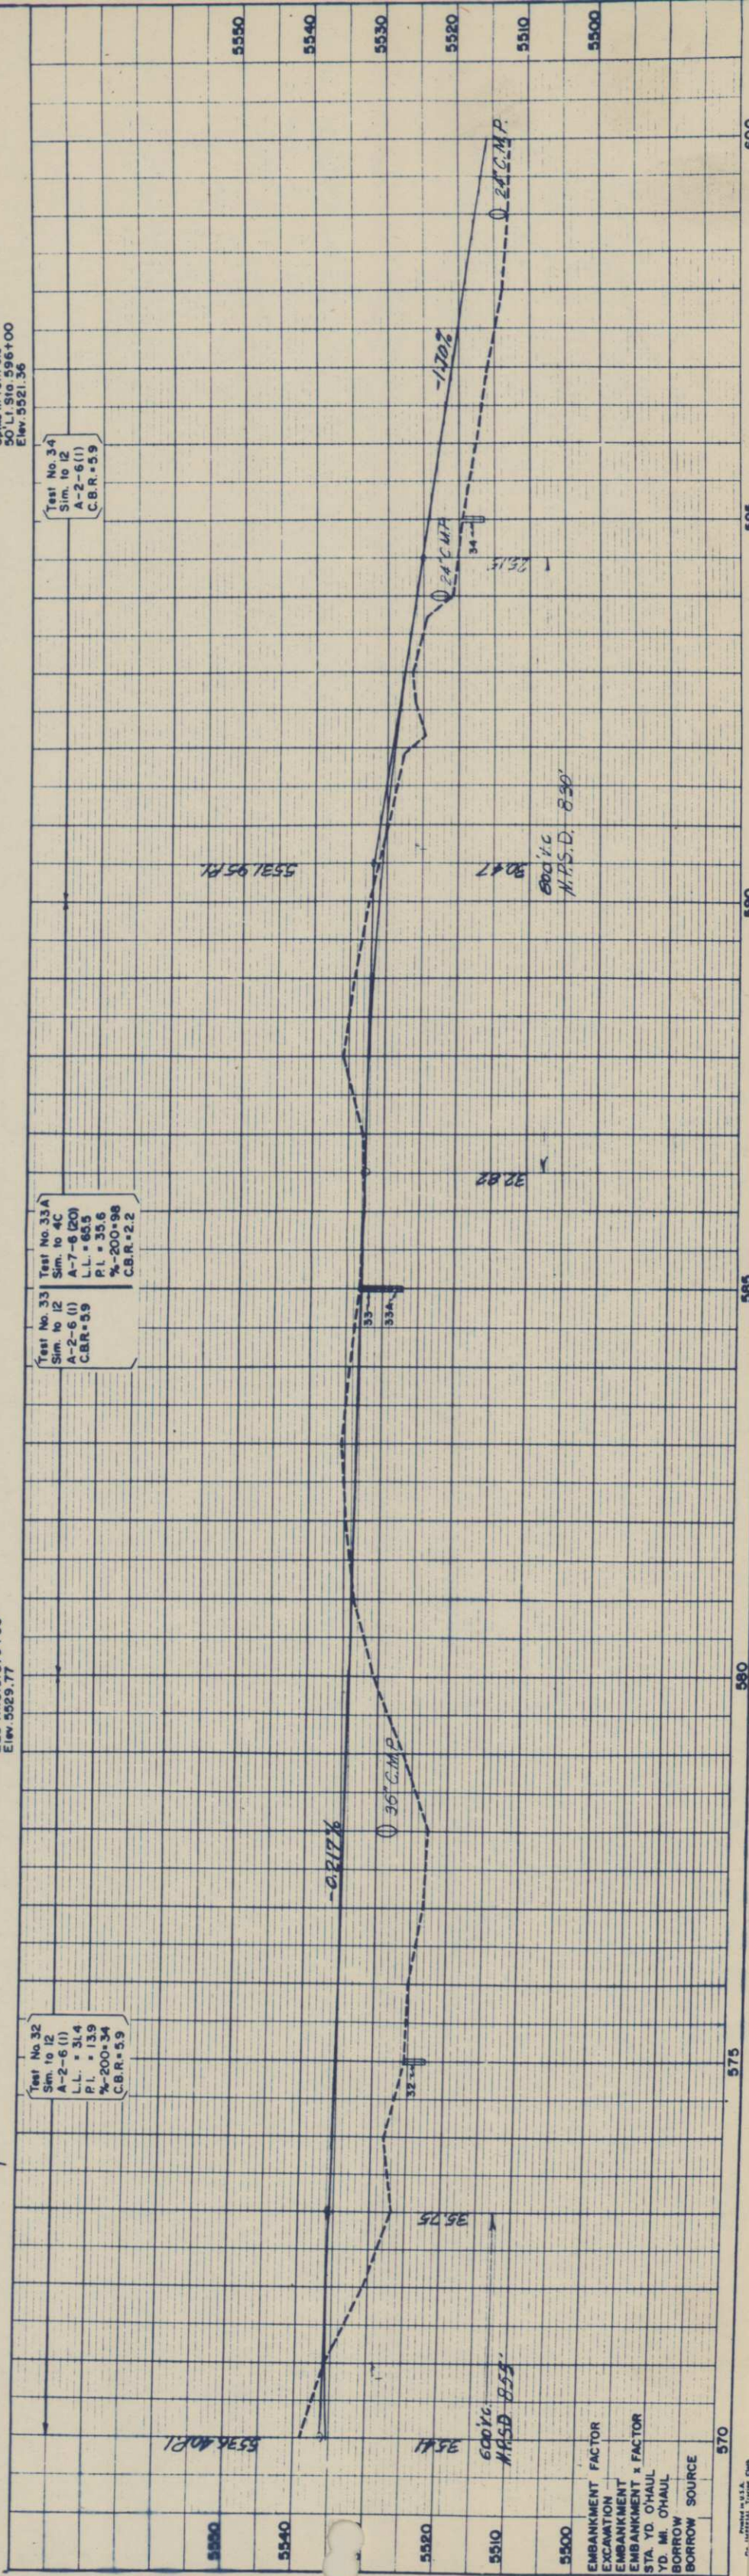

EMBANKMENT FACTOR  
EXCAVATION  
EMBANKMENT x FACTOR  
STA. YD. O'HAIL  
YD. MI. O'HAIL  
BORROW SOURCE

| FED. ROAD DIST. NO. | STATE | PROJ. NO. | SHEET NO. | TOTAL SHEETS |
|---------------------|-------|-----------|-----------|--------------|
| 3                   | COLO. | F006-119  | 13        |              |

RIGHT OF WAY

STATE OF COLORADO

S.W. 1/4, Sec. 16


S.W. 1/4, Sec. 9  
T. 10 N., R. 66 W.

N.W. 1/4, Sec. 16

N.E. 1/4, Sec. 17

S.E. 1/4, Sec. 8

S.E. 1/4, Sec. 17

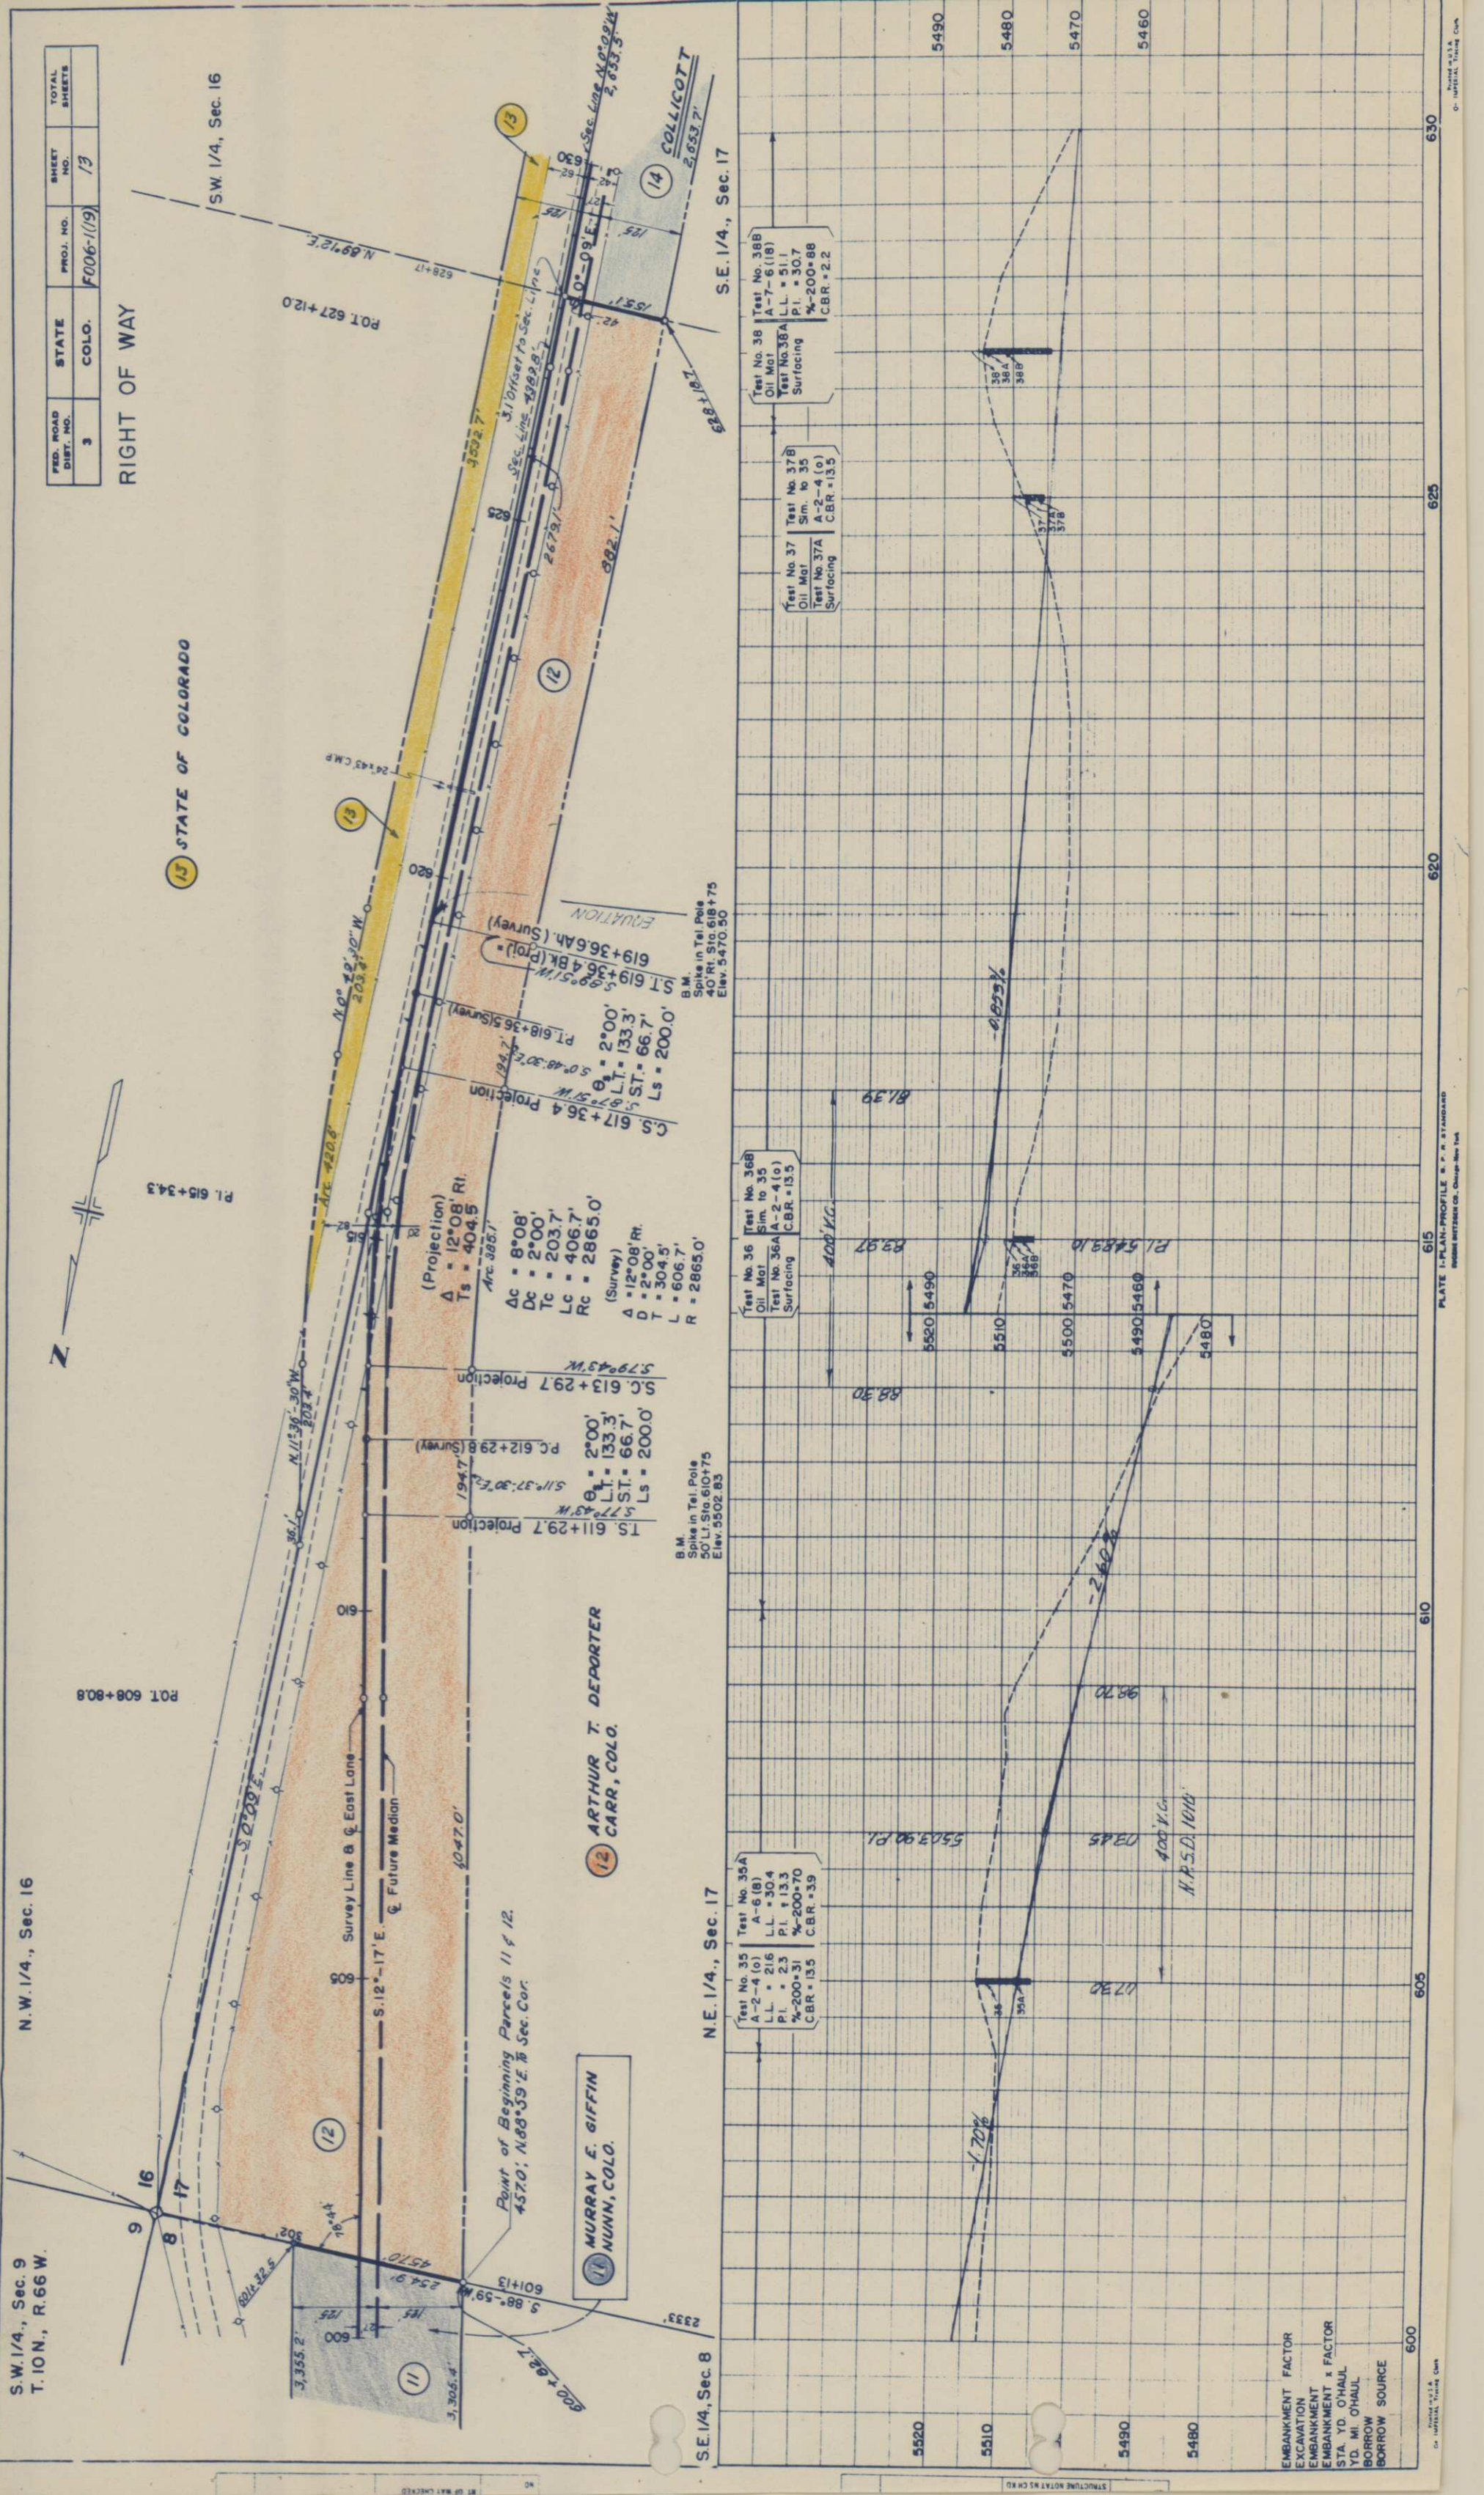

S.W. 1/4., Sec. 16  
T. 10N., R. 66W.



STATE OF COLORADO

RIGHT OF WAY  
N.W. 1/4., Sec. 21

| FED. ROAD DIST. NO. | STATE | PROJ. NO. | SHEET NO. | TOTAL SHEETS |
|---------------------|-------|-----------|-----------|--------------|
| 3                   | COLO. | F006-193  | 14        |              |

Point of Beginning Parcel 16 of 19  
35° 0' S. 89° 07' W. to Sec. 20, Sec. 16

U.S.A.

M.R. COLLICOTT &  
JANET COLLICOTT  
CARR, COLO.

W.L. CLARK

B.M.  
X on W. Hdwl.  
15 Rt. Sta. 639+30  
Elev. 5458.43

B.M.  
X on W. Hdwl.  
15 Rt. Sta. 646+20  
Elev. 5455.89

B.M.  
Spike in Tel. Pole  
40' Rt. Sta. 658+85  
Elev. 5453.78

S.E. 1/4., Sec. 17

N.E. 1/4., Sec. 20

EMBANKMENT FACTOR  
EXCAVATION  
EMBANKMENT x FACTOR  
STA. YD. O'HAUL  
YD. MI. O'HAUL  
BORROW  
BORROW SOURCE

630

635

640

645

650

655

PLATE 1-PLAN-PROFILE  
ENGINE RITZBERG CO. Chicago, New York



S.W. 1/4, Sec. 21  
T. 10N., R. 66W.

N.W. 1/4, Sec. 28

| FED. ROAD DIST. NO. | STATE | PROJ. NO. | SHEET NO. | TOTAL SHEETS |
|---------------------|-------|-----------|-----------|--------------|
| 3                   | COLO. | F006-1(9) | 16        |              |


RIGHT OF WAY

P.O.T. 693 + 49.6

U.S.A.

U.S.A.

P.O.T. 721 + 00

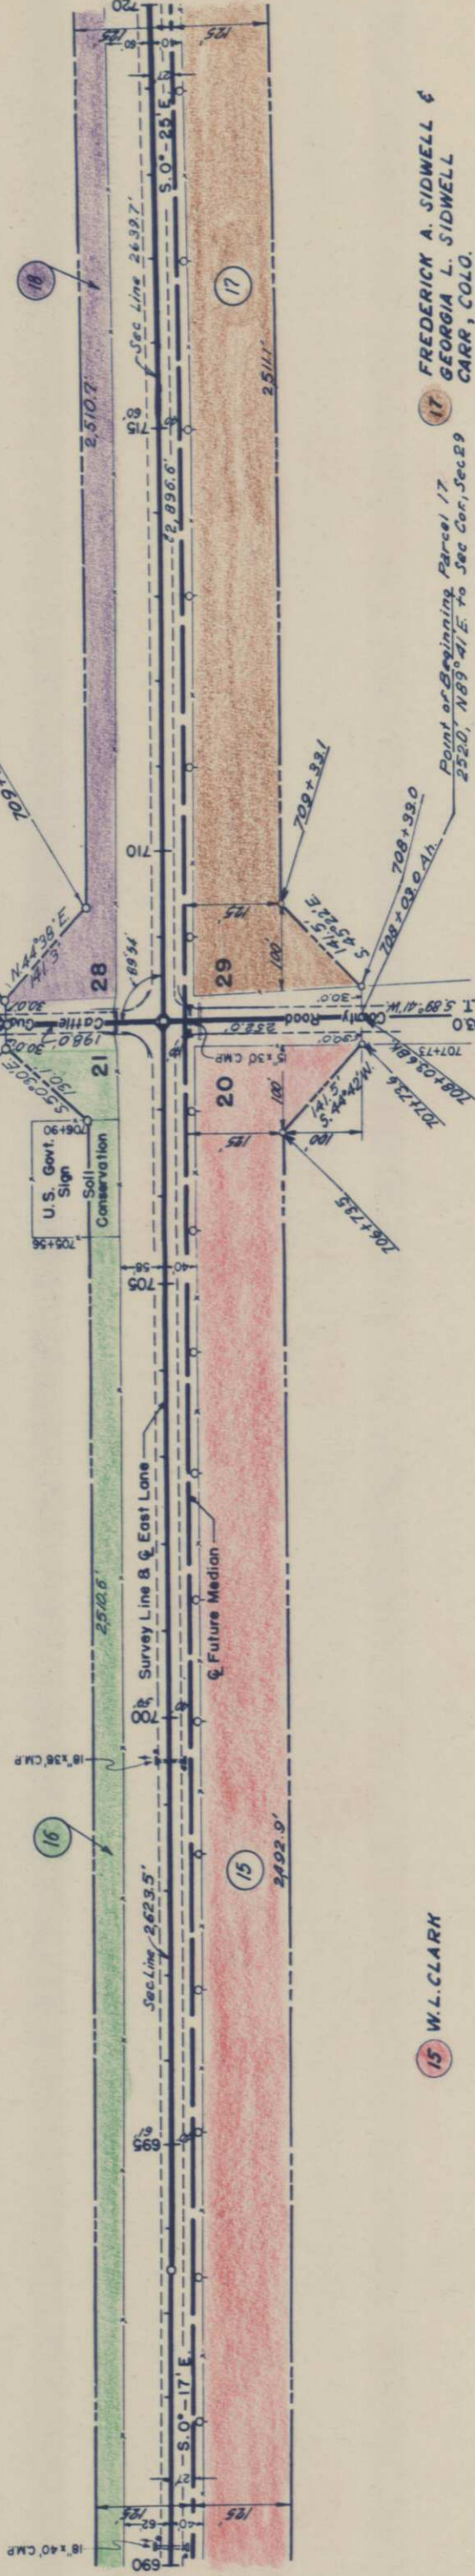

B.M.  
X on W. Hdwl.  
54 RT. Sta. 699 + 55  
Elev. 5468.01

S.E. 1/4, Sec. 20

B.M.  
X on S. Hdwl.  
54 RT. Sta. 708 + 20  
Elev. 5478.50


N.E. 1/4, Sec. 29

Test No. 46  
Oil Mat  
Test No. 46A  
Surfacing  
Sim. to 44B  
A-2-4 (o)  
LL = 23.2  
PL = 2.0  
%-200+31  
CBR=135

Test No. 47  
Oil Mat  
Test No. 47A  
Surfacing  
Sim. to 44B  
A-2-4 (o)  
CBR=13.5

Test No. 48  
Oil Mat  
Test No. 48A  
Surfacing  
Sim. to 44B  
A-2-4 (o)  
CBR=135

EMBANKMENT FACTOR  
EXCAVATION  
EMBANKMENT  
STA. YD. O'HAUL  
YD. MI. O'HAUL  
BORROW SOURCE

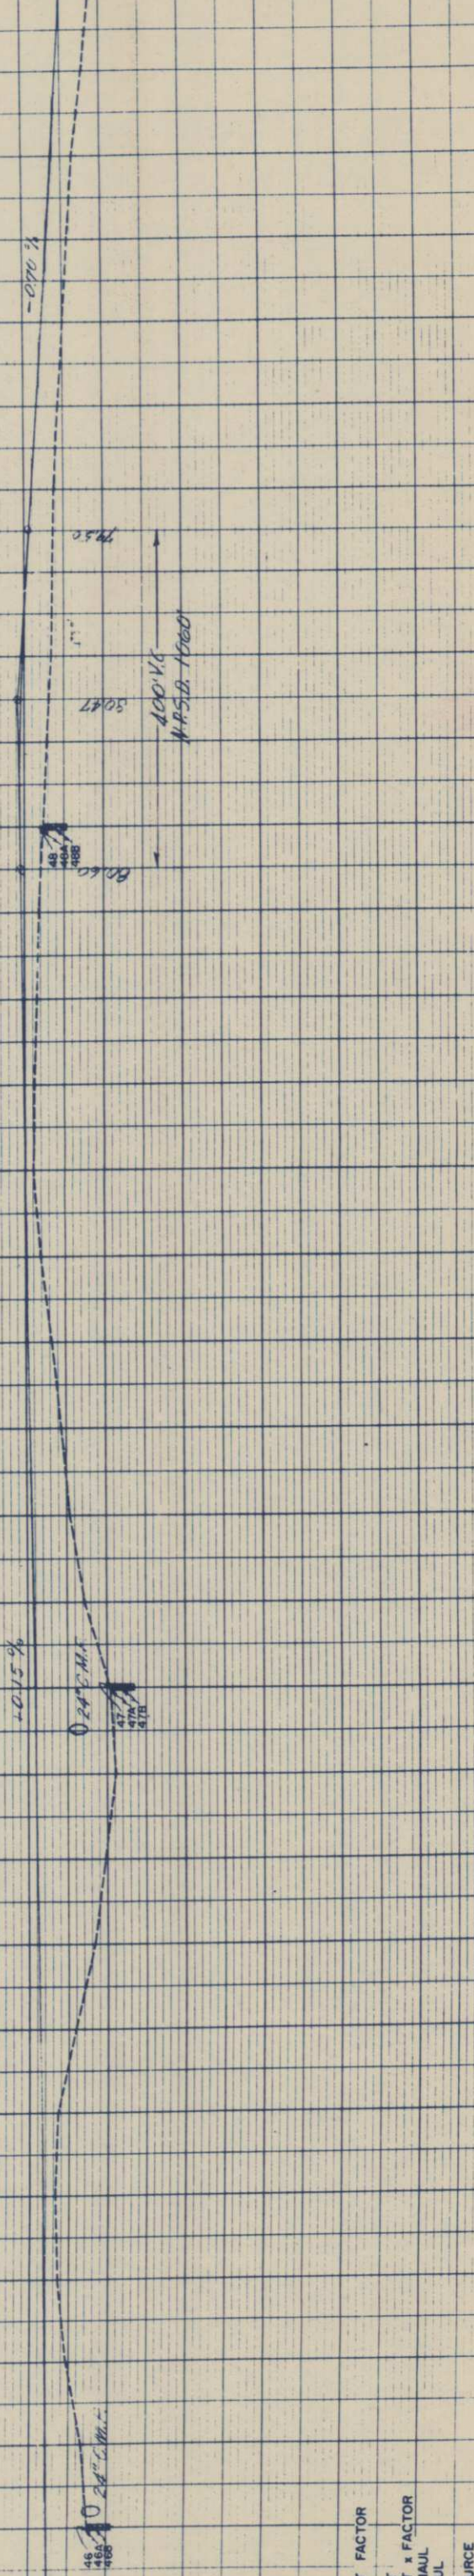

N.W. 1/4., Sec. 28  
T. 10N., R. 66W.

S.W. 1/4., Sec. 28

| FED. ROAD DIST. NO. | STATE | PROJ. NO.  | SHEET NO. | TOTAL SHEETS |
|---------------------|-------|------------|-----------|--------------|
| 3                   | COLO. | F006-1(19) | 17        |              |

RIGHT OF WAY


U.S.A.

ARTHUR T. DEPORTER  
CARR, COLO.

POT 721+00

POT 748+00

Point of Beginning Parcel 19  
2642.7' N 2°32'30" W to Cor. Sec. 28

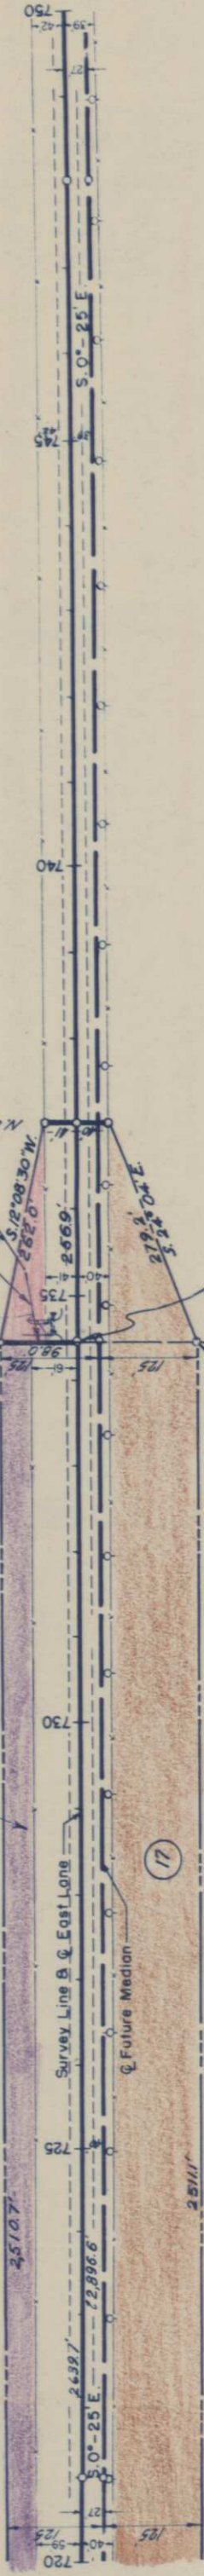

STA 734+43.1  
END F006-1(19)

FREDERICK A. SIDWELL &  
GEORGIA L. SIDWELL  
CARR, COLO.

B.M.  
Spike in Tel. Pole  
40' Rt. Sta. 721+10  
Elev. 5469.00

B.M.  
Xon S. Hdwl  
30' Lt. Sta. 734+75  
Elev. 5460.77

B.M.  
Spike in Tel. Pole  
40' Rt. Sta. 745+40  
Elev. 5453.57

N.E. 1/4., Sec. 29

S.E. 1/4., Sec. 29

Test No. 49  
Oil Mat  
Test No. 49A  
Surfacing  
Sim. to 44B  
A-2-4 (o)  
LL = 23.2  
PI = 20  
% = 200+31  
CBR = 135

Test No. 50  
Oil Mat  
Test No. 50A  
Surfacing  
Sim. to 44B  
A-2-4 (o)  
CBR = 135

Test No. 51  
Oil Mat  
Test No. 51A  
Surfacing  
Sim. to 44B  
A-2-4 (o)  
CBR = 135

Test No. 51B  
Sim. to 44B  
A-2-4 (o)  
CBR = 135



-0.70%

EMBANKMENT FACTOR  
EXCAVATION  
EMBANKMENT x FACTOR  
STA. YD. O'HAIL  
YD. MI. O'HAIL  
BORROW SOURCE

| FED. ROAD DIST. NO. | STATE | PROJ. NO.    | SHEET NO. | TOTAL SHEETS |
|---------------------|-------|--------------|-----------|--------------|
| 3                   | COLO. | F 006-1 (19) | 18        | 18           |

Rev. 2-11-57 RDC  
 Rev. 11-7-53 Change  
 Section 17, 18 & 19

RIGHT OF WAY  
 OWNERSHIP MAP  
 PLAT  
 SHOWING CLAIMANTS WITH  
 REGARD TO RIGHT OF WAY  
 FOR PROJECT F 006-1 (19)  
 ORIGINAL SCALE 1" = 400'

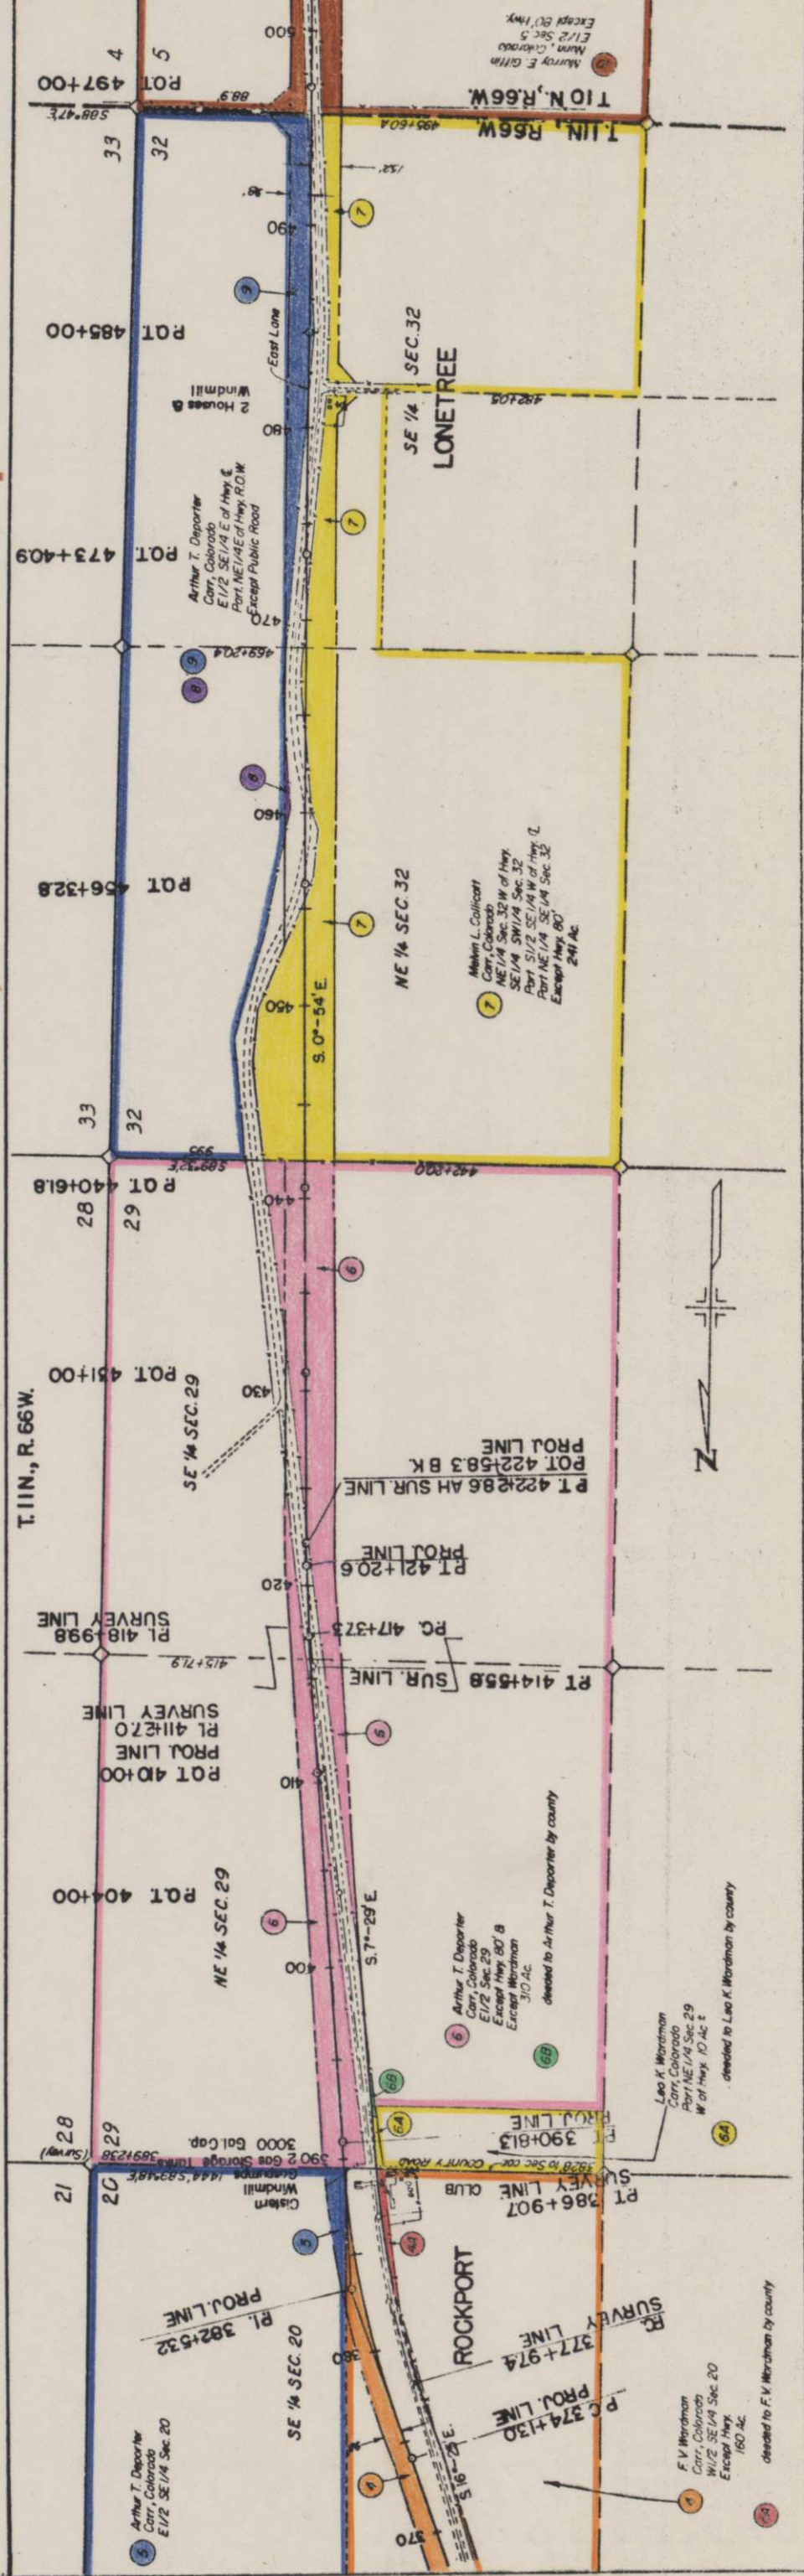
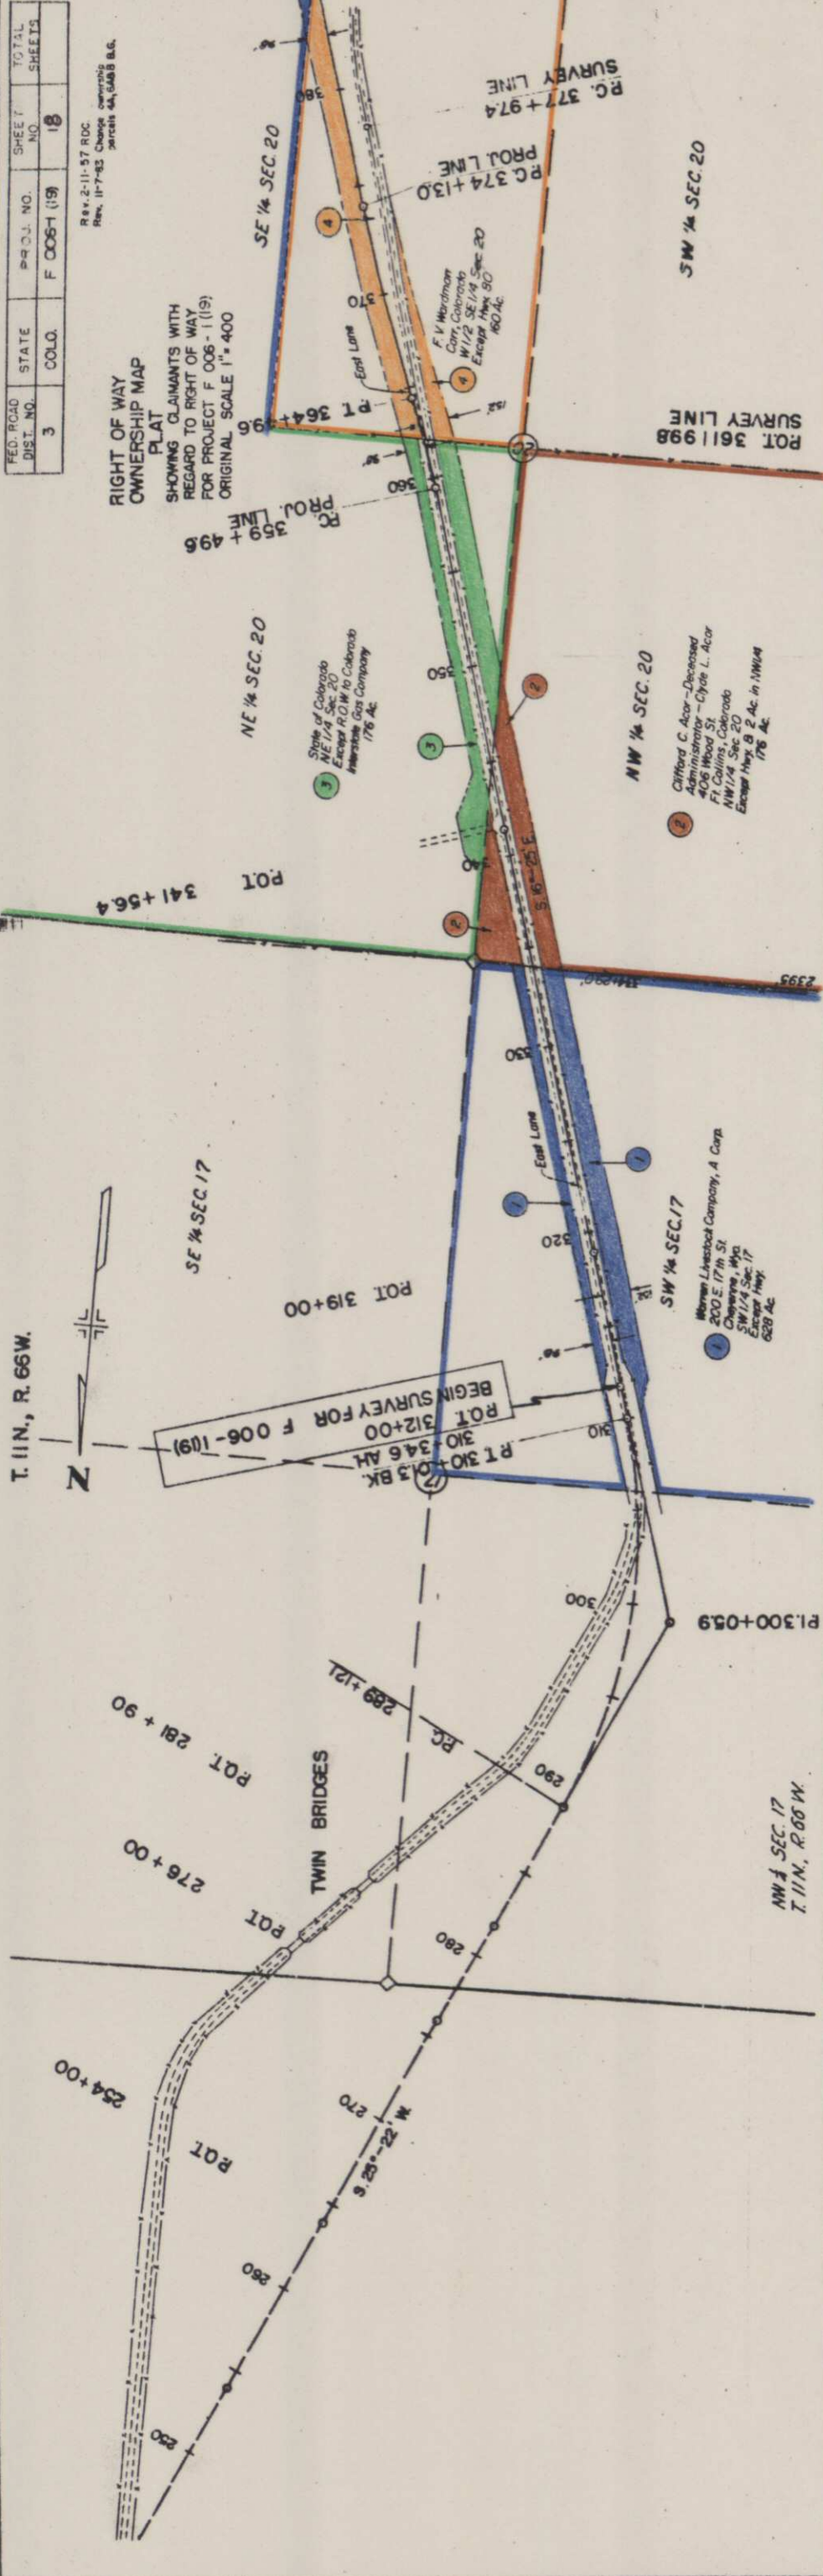


MICROFILMED

| FED. ROAD<br>DIST. NO. | STATE | PROJ. NO.   | SHEET<br>NO. | TOTAL<br>SHEETS |
|------------------------|-------|-------------|--------------|-----------------|
| 3                      | COLO. | F 006-1(19) | 139          |                 |

IO Rev. M.R.D. 1-15-5  
Rev. 2-11-57 RDC.

RIGHT OF WAY  
OWNERSHIP MAP  
PLAT

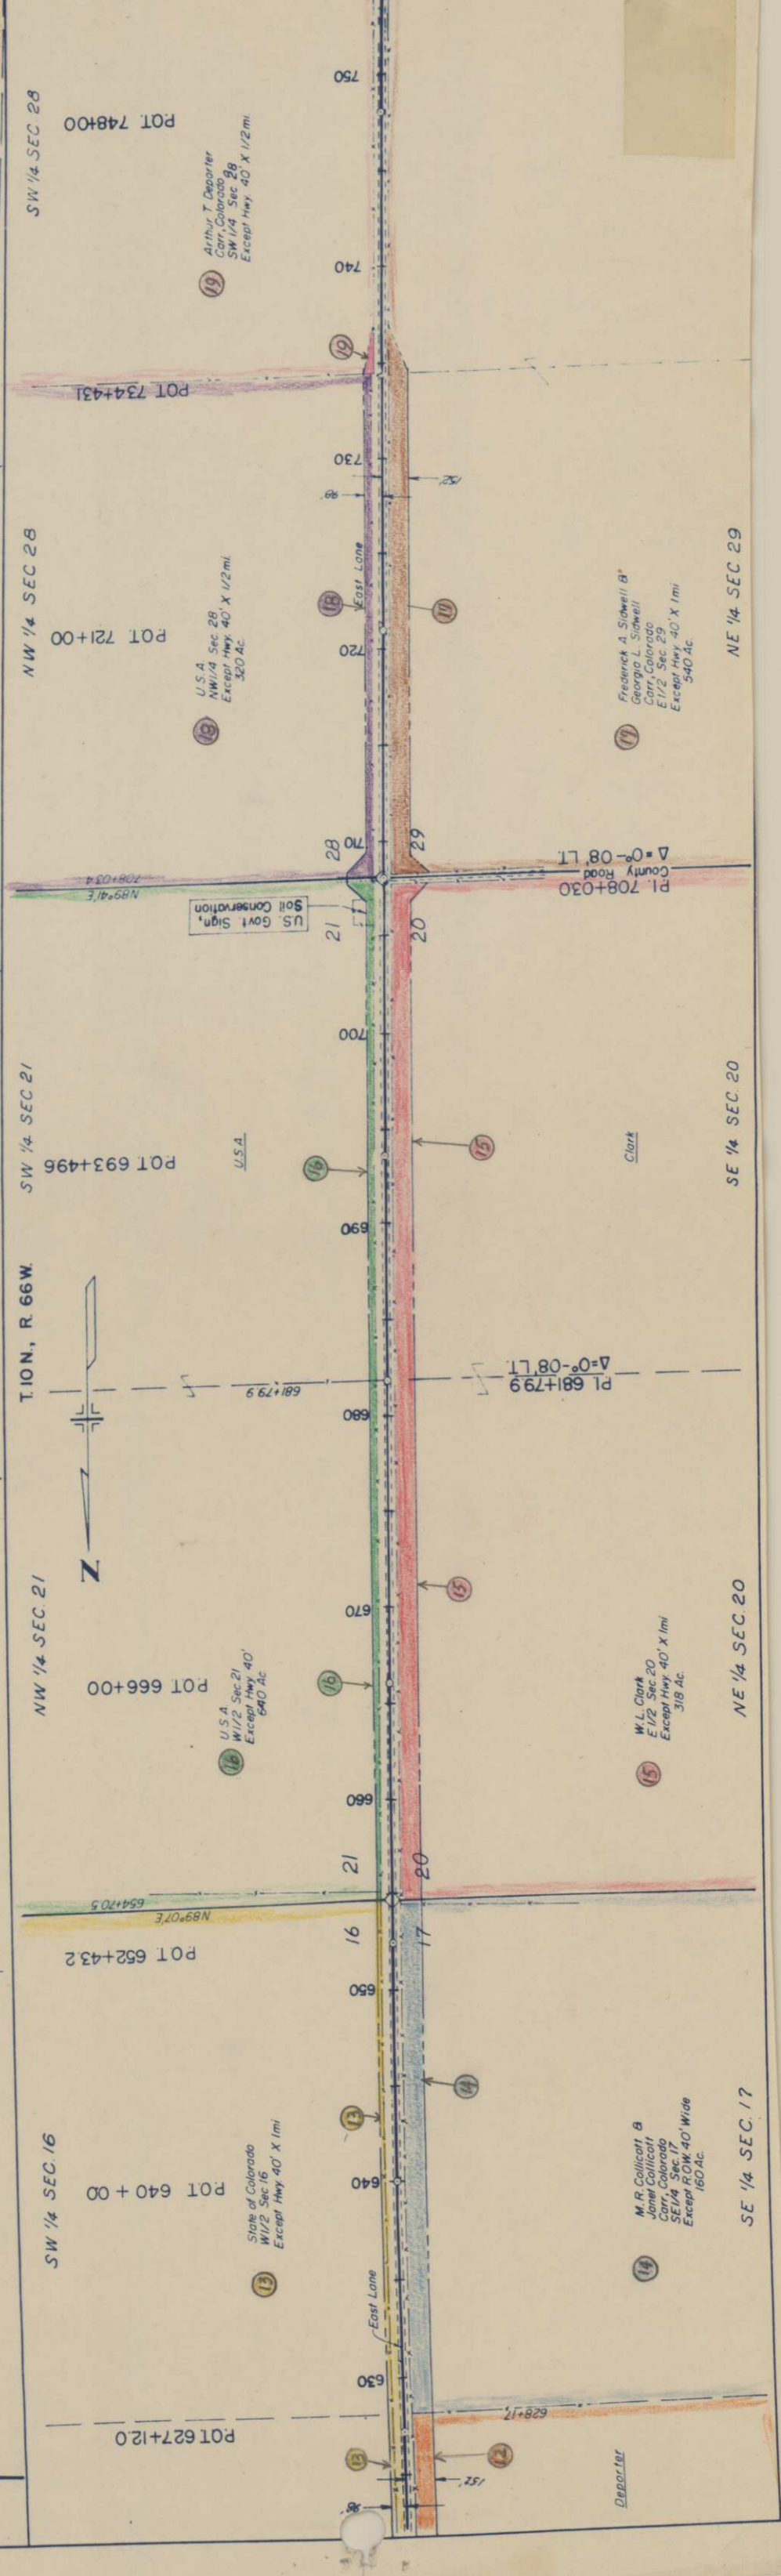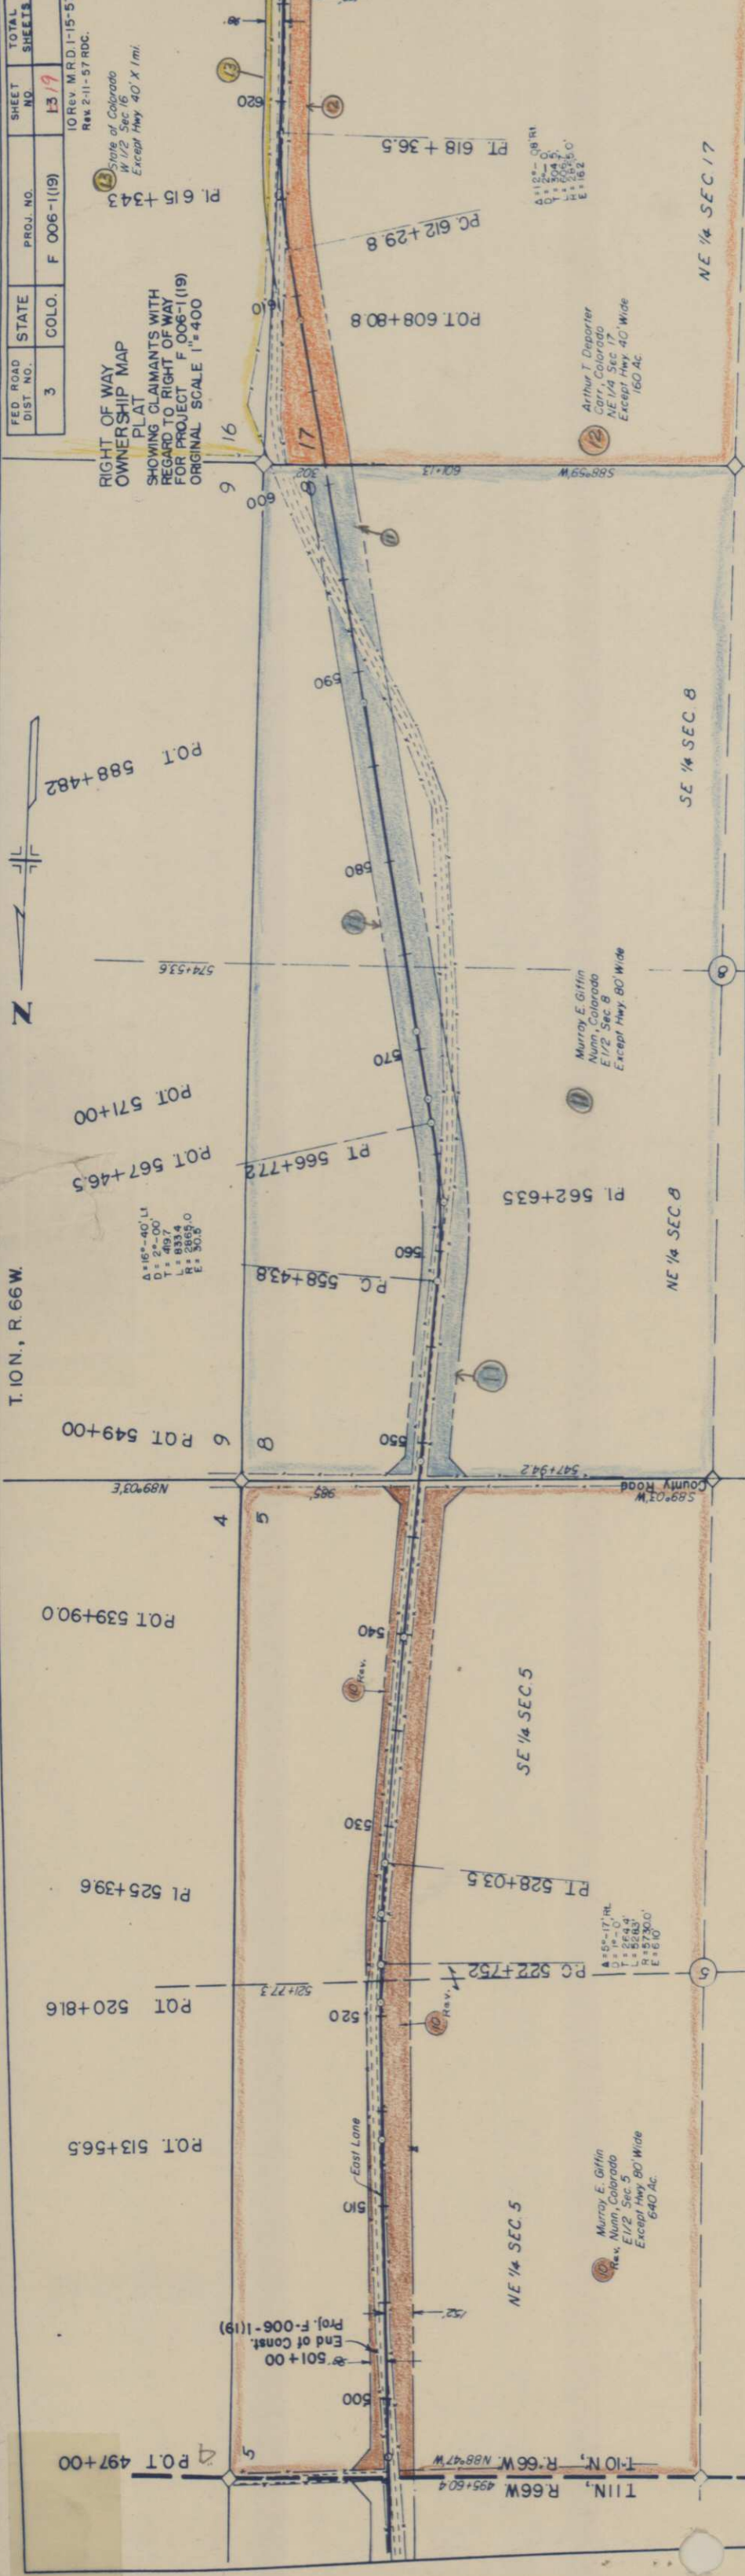

R.O.W. ITEM  
Move Gas Storage Tanks and  
Neon Signs Rt. Sta. 388 +.

Move Gas Storage Tanks and Neon Signs Rt. Sta. 388 +.

