

INDEX OF SHEETS

SHEET NO. 1	TITLE SHEET
2-3	TABULATION OF PROPERTIES
4-8	PLAN & PROFILE SHEETS SHOWING RIGHT OF WAY
9	OWNERSHIP MAP

TABULATION OF
ACCESS RIGHTS FOR U006-1(5) & F006-1(2)

SIDE	FROM	TO
RIGHT OR EASTERLY	240+	251+
RIGHT OR EASTERLY	252+	305+
LEFT OR WESTERLY	252+	305+
LEFT OR WESTERLY	306+	332+
LEFT OR WESTERLY	332+	361+

STA 332+	OPENINGS SIDE-LEFT & RIGHT	
STA 225+	ALSO THE FOLLOWING STREETS	FOURTH STREET
STA 230+	LEFT AND RIGHT	THIRD STREET
STA 235+	LEFT AND RIGHT	SECOND STREET
STA 240+	LEFT AND RIGHT	FIRST STREET
STA 251	LEFT AND RIGHT	"C" STREET
STA 305+	ALSO THE FOLLOWING COUNTY ROADS	
STA 359+	LEFT AND RIGHT	
	LEFT AND RIGHT	

COLORADO
STATE HIGHWAY DEPARTMENT
PLAN AND PROFILE OF PROPOSED
COMB. FEDERAL AID PROJECT NO. F006-1(2) & U006-1(5)
STATE HIGHWAY NO. 3
WELD COUNTY

SCALES OF ORIGINAL TRACINGS
ON PLAN, 1 IN. = 100 FT.
ON PROFILE, 1 IN. = 100 FT. HORIZONTAL
1 IN. = 10 FT. VERTICAL
GRADE LINE ON PROFILE IS SHOWN AS GRADE OF FINISHED ROAD
GROSS LENGTH OF PROJECT } 14089.8 FT. = 2.668 MI.
NET LENGTH OF PROJECT }

RIGHT OF WAY

INFORMATION OBTAINED FROM AVAILABLE COUNTY RECORDS


FED. ROAD DIST. NO.	STATE	FED. AID PROJ. NO.	SHEET NO.	TOTAL SHEETS
3	COLO.	U006-1(5) F006-1(2)	1	

RIGHT OF WAY
Rev. City Limit 3-5-48 H.O.W.
Rev. City Limit 10-21-48 R.D.C.

CONVENTIONAL SIGNS

CENTER LINE OF SURVEY
RIGHT OF WAY LINES
SECTION LINES
ONE-QUARTER SECTION LINES
TOWNSHIP LINES
RAILROADS
BARBED WIRE FENCE
COMBINATION WIRE FENCE
CITY LIMITS
POLE LINES

REV. 3-1-47, I.W.H.
Rev. Access Rights, Parcel 29,
6-6-49 T.L.K.
REV. 6-29-49 JDM

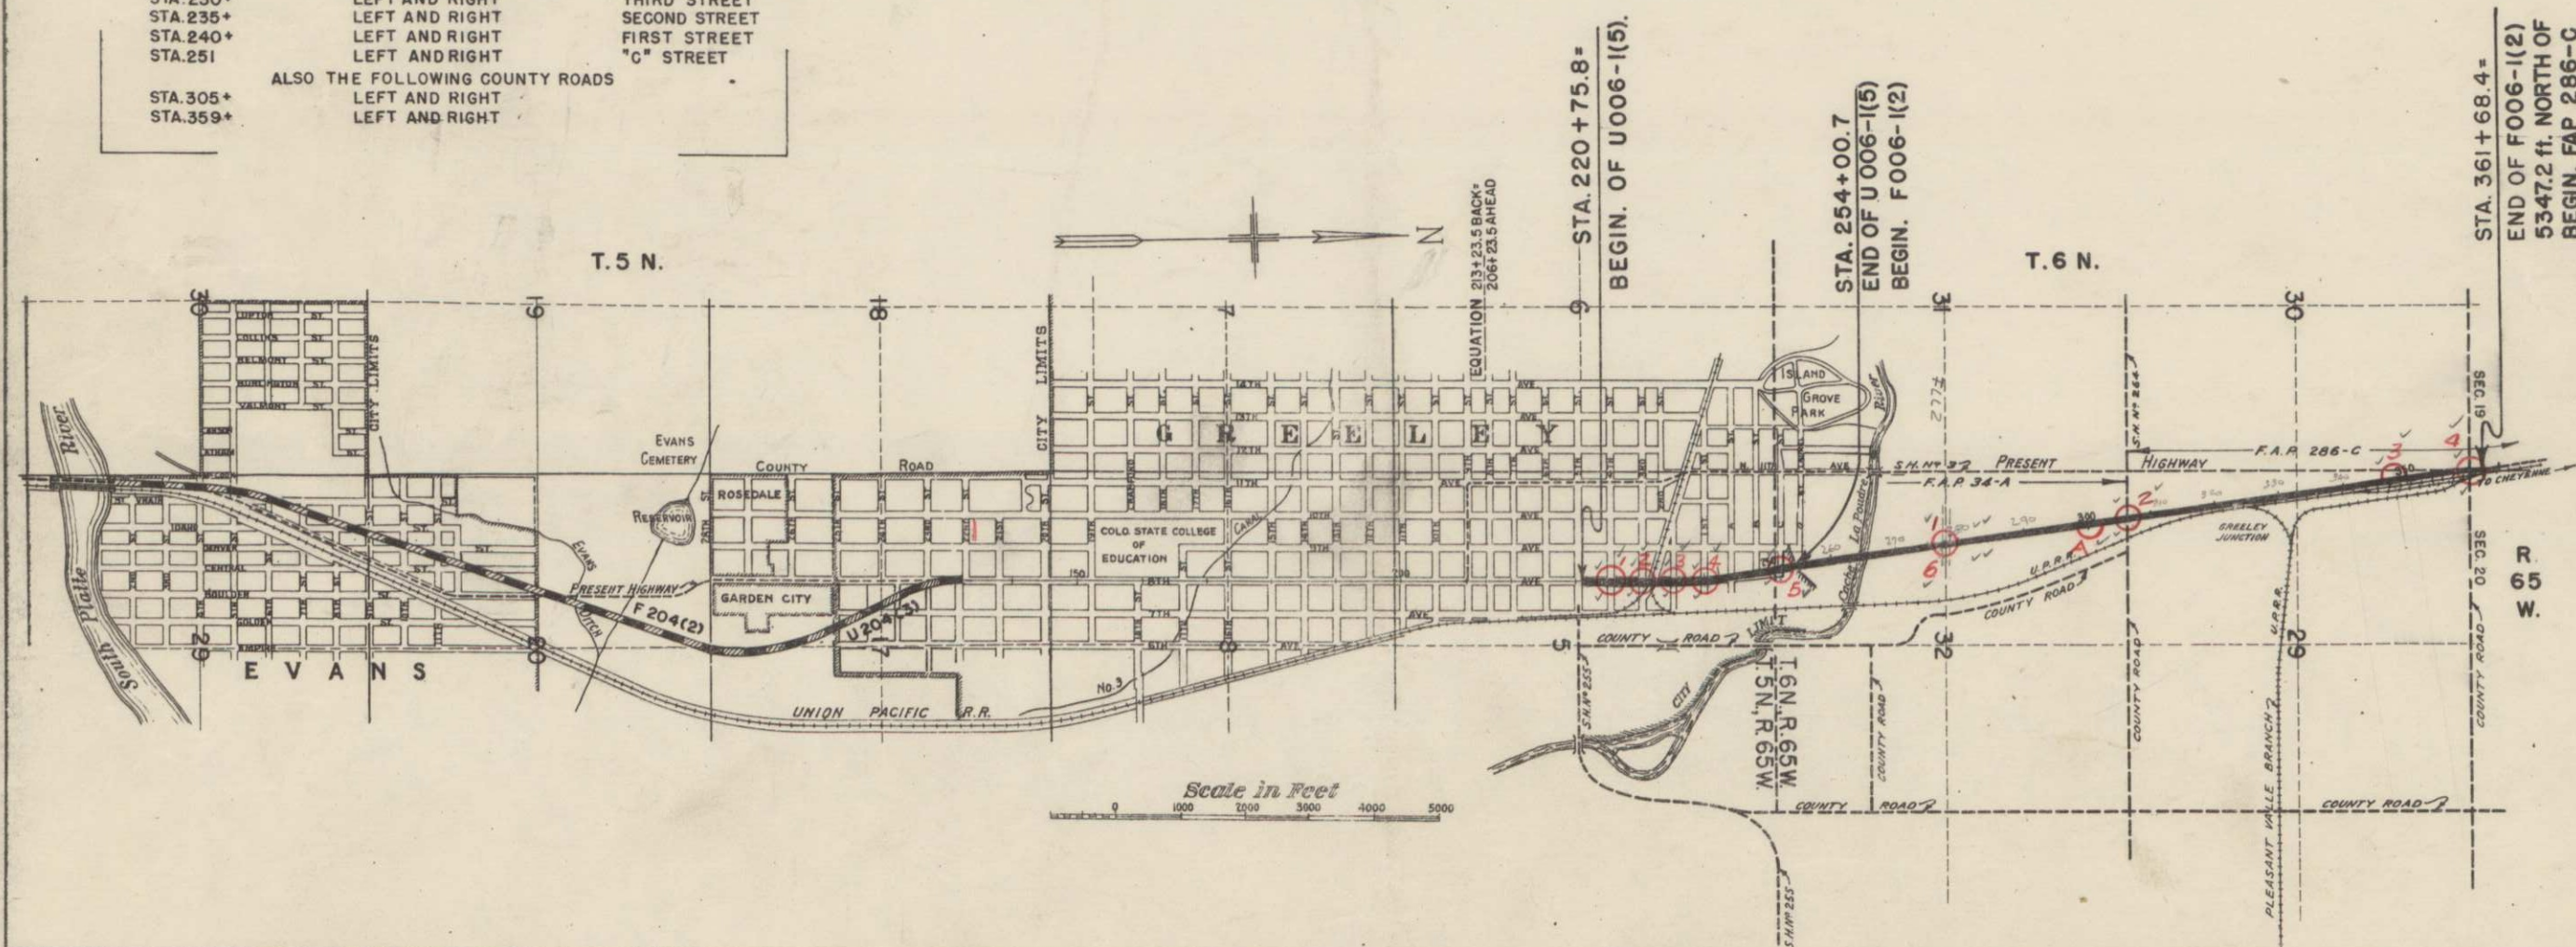

INDEX OF SHEETS

SHEET NO. 1	TITLE SHEET
2-3	TABULATION OF PROPERTIES
4-8	PLAN & PROFILE SHEETS SHOWING RIGHT OF WAY
9	OWNERSHIP MAP

TABULATION OF
ACCESS RIGHTS FOR U006-1(5) & F006-1(2)

SIDE	FROM	TO
RIGHT OR EASTERLY	240+	251+
RIGHT OR EASTERLY	252+	305+
LEFT OR WESTERLY	252+	305+
LEFT OR WESTERLY	306+	332+
LEFT OR WESTERLY	332+	361+

STA	OPENINGS SIDE-LEFT & RIGHT	TO
STA 332+	ALSO THE FOLLOWING STREETS	FOURTH STREET
STA 225+	LEFT AND RIGHT	THIRD STREET
STA 230+	LEFT AND RIGHT	SECOND STREET
STA 235+	LEFT AND RIGHT	FIRST STREET
STA 240+	LEFT AND RIGHT	"C" STREET
STA 251	LEFT AND RIGHT	
STA 305+	ALSO THE FOLLOWING COUNTY ROADS	
STA 359+	LEFT AND RIGHT	

STA 271+	RIGHT	35' OPENING	MARCH 9, 1971
STA 288+	RIGHT	35' OPENING	MARCH 9, 1971

COLORADO STATE HIGHWAY DEPARTMENT PLAN AND PROFILE OF PROPOSED COMB. FEDERAL AID PROJECT NO. F006-1(2) & U006-1(5) STATE HIGHWAY NO. 3 WELD COUNTY

SCALES OF ORIGINAL TRACINGS
ON PLAN, 1 IN. = 100 FT.
ON PROFILE 1 IN. = 100 FT. HORIZONTAL
1 IN. = 10 FT. VERTICAL
GRADE LINE ON PROFILE IS SHOWN AS GRADE OF FINISHED ROAD
GROSS LENGTH OF PROJECT } 14089.8 FT. = 2.668 MI.
NET LENGTH OF PROJECT }

RIGHT OF WAY

INFORMATION OBTAINED FROM AVAILABLE COUNTY RECORDS


FED. ROAD DIST. NO.	STATE	FED. AID PROJ. NO.	SHEET NO.	TOTAL SHEETS
3	COLO.	U006-1(5) F006-1(2)	1	

RIGHT OF WAY

Rev. City Limit 3-5-48 H.O.W.
Rev. City Limit 10-21-48 R.D.C.
REV. 3-1-47, I.W.H.
Rev. Access Rights, Parcel 29,
6-6-49 T.L.K.
REV. 6-29-49 JDM
Rev. 3-12-71 Added Two Access Openings D.J.F.

CONVENTIONAL SIGNS

CENTER LINE OF SURVEY
RIGHT OF WAY LINES
SECTION LINES
ONE-QUARTER SECTION LINES
TOWNSHIP LINES
RAILROADS
BARBED WIRE FENCE
COMBINATION WIRE FENCE
CITY LIMITS
POLE LINES

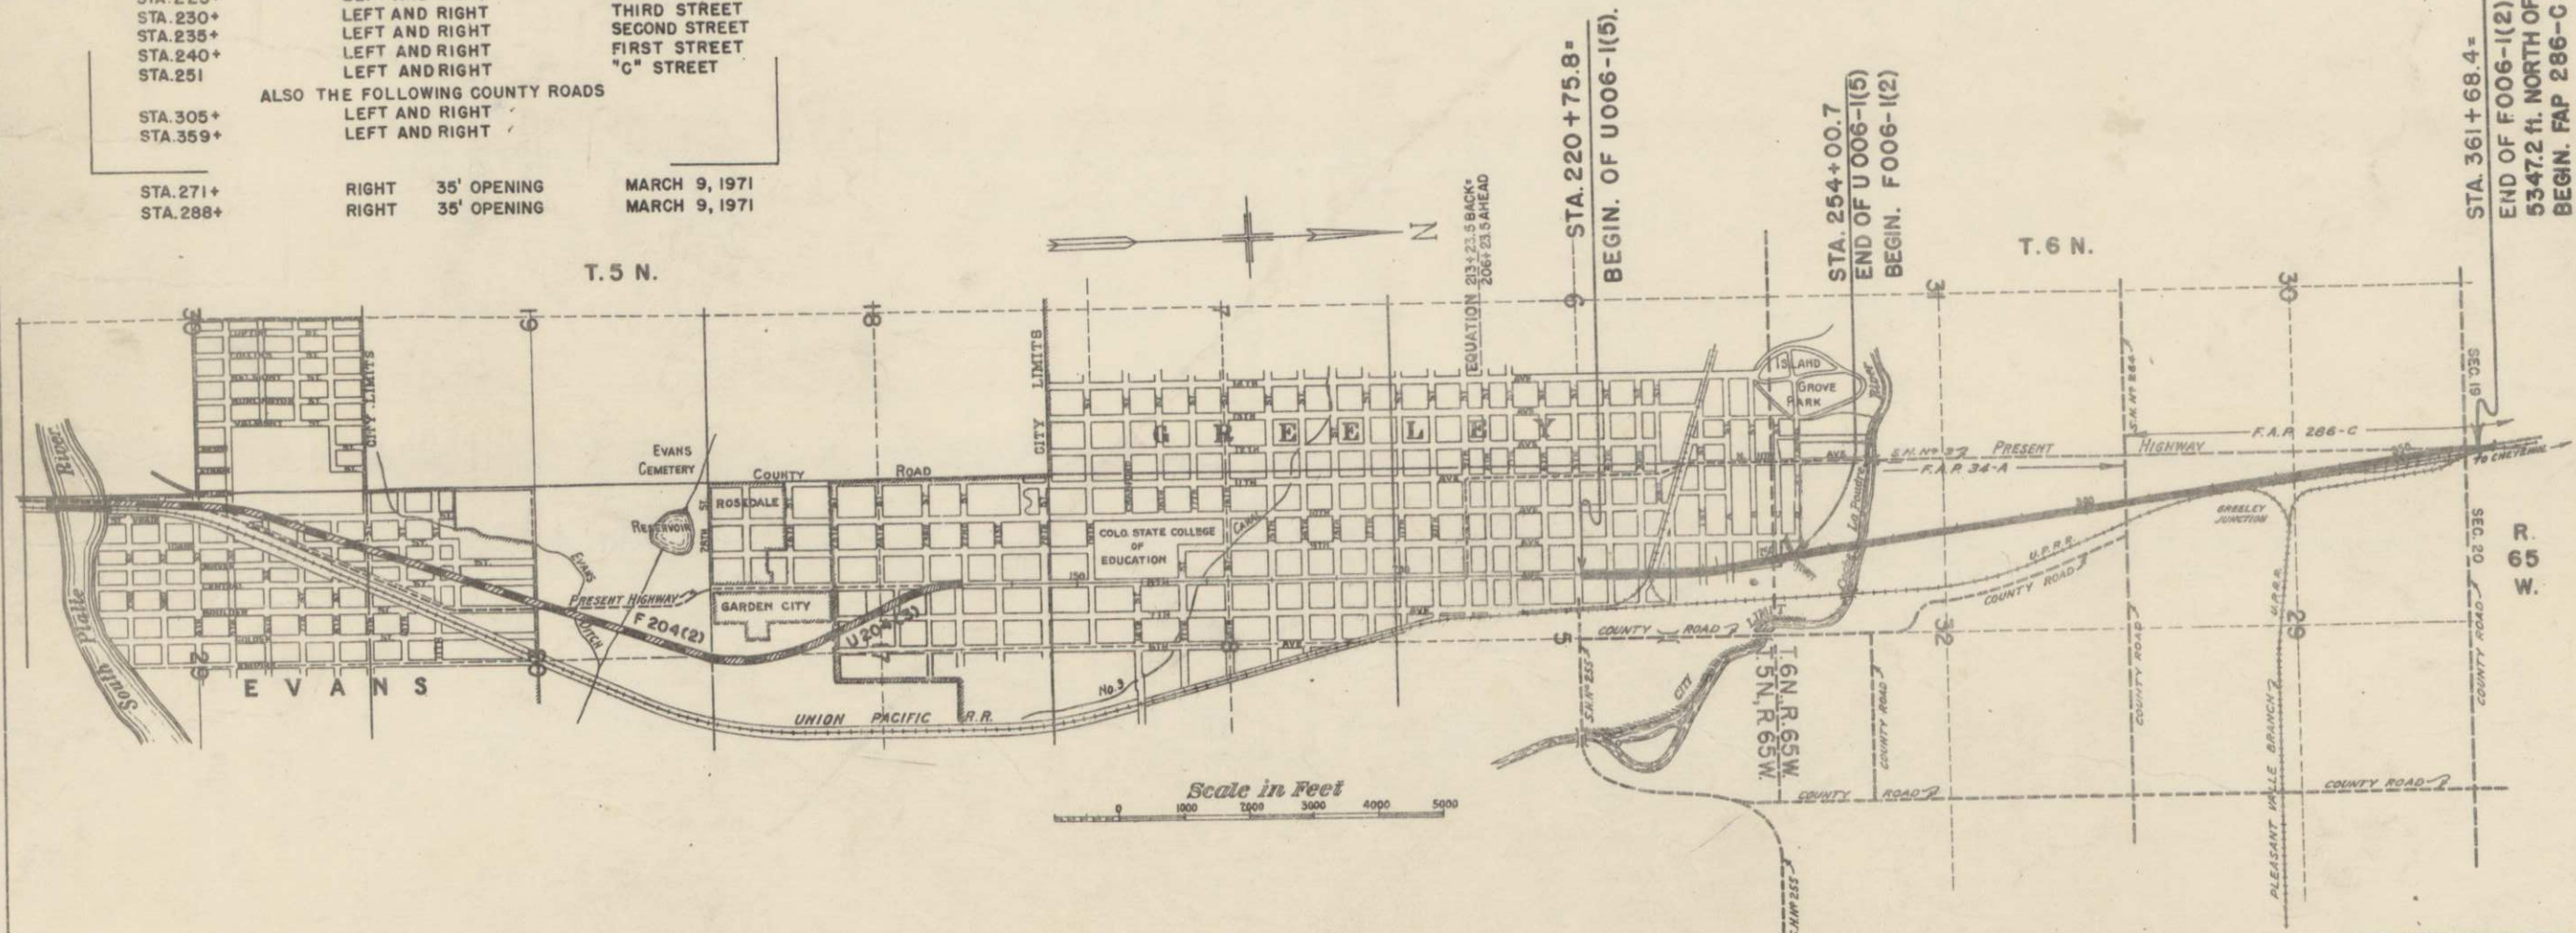

R.O.W. TABULATION OF PROPERTIES IN WELD COUNTY S.H. No. 3 PROJ. U006-1(5) F006-1(2)

FED. ROAD DIST. NO.	STATE	FED. AID PROJ. NO.	SHEET NO.	TOTAL SHEETS
3	COLO.	U006-1(5)	2	

RIGHT OF WAY
 Rev. 11-19-47-T.L.K.
 Rev. 10-21-47-R.D.C.
 REV. 2-28-49-I.W.H.
 REV. 4-12-49-I.W.H.

NO.	OWNER	ADDRESS	LOCATION CLAYTON SUBDIVISION CITY OF GREELEY T.5 N. R.65 W. NW 1/4 OF SEC. 5	AREA IN SQUARE FEET			ASSESSED VALUATIONS				REMARKS	NO.
				TOTAL LAND	PARCEL	TO BE ACQUIRED	TOTAL LAND	PER ACRE	PARCEL	IMP'S.		
1.	ESMAEL CHAVES & ELVIRA CHAVES	GREELEY, COLO.	NW 1/4 OF SEC. 5	6,800	3,536	3,536	20		10.50	550		
2.	A. W. RAINFORTH	1416-14TH AVE., GREELEY, COLO.	NW 1/4 OF SEC. 5	23,844	LOT 5 2,850 LOT 6 2,830 LOT 7 1,425	7,125	70		45.00	NONE		
							70			NONE		
							10			NONE		
3.	MANUEL R. TRUJILLO & LUCILLE R. TRUJILLO	GREELEY, COLO.	NW 1/4 OF SEC. 5	9,538	3,000	3,000	30		9.50	50		
4.	E. H. HORTON	GREELEY, COLO.	NW 1/4 OF SEC. 5	9,538	3,100	3,100	10		3.50	30		
5.	E. H. HORTON	GREELEY, COLO.	NW 1/4 OF SEC. 5	10,000	7,000	7,000	10		7.00	50		
6.	JOHN R. RUCKER	1028-8TH AVE., GREELEY, COLO.	NW 1/4 OF SEC. 5	24,000	11,000	11,000	110		51.00	NONE		
7.	RAFAEL R. FLORES	515 W. 11TH ST., CHEYENNE, WYO.	NW 1/4 OF SEC. 5	6,000	2,500	2,500	10		4.50	560		
8.	PETER MALOTT	N. 8TH AVE., GREELEY, COLO.	NW 1/4 OF SEC. 5	6,000	2,500	2,500	10		4.50	150		
9.	WALTER E. MONICAL	711-11TH ST. GREELEY, COLO.	NW 1/4 OF SEC. 5	6,000	2,250	2,250	10		4.00	30		
10.	H. C. DeHERRERA & SALLY P. DeHERRERA	122-N. 111th AVE GREELEY, COLO.	NW 1/4 OF SEC. 5	6,000	2,000	2,000	10		3.50	30		
11.	A. F. RAY	ROUTE 3, GARDEN CITY, COLO.	NW 1/4 OF SEC. 5	17,415	11,924	11,924	20		14.00	70		
12.	H. C. DeHERRERA & SALLY P. DeHERRERA	122-N. 111th AVE GREELEY, COLO.	NW 1/4 OF SEC. 5	7,497	7,437	7,437	10		10.00	190		
13.	TONY O. ROCHA	810-1ST., GREELEY, COLO.	NW 1/4 OF SEC. 5	7,850	7,850	7,850	10		10.00	NONE		
14.	CLARENCE E & FANNIE E. VANBEBER	731-1ST ST., GREELEY, COLO.	NW 1/4 OF SEC. 5	4,750	2,750	2,750	10		6.00	20		
15.	CARL H. YOUNG & EDWIN G. YOUNG	808-14TH AVE., GREELEY, COLO.	NW 1/4 OF SEC. 5	51,475	15,620	15,620	80		24.00	NONE		
16.	ANTONIO ROCHA	GREELEY, COLO.	NW 1/4 OF SEC. 5	11,291	11,291	11,291	20		20.00	30		
17.	PAZ NUNEZ	P.O. BOX 1630, GREELEY, COLO.	NW 1/4 OF SEC. 5	7,000	1,668	1,668	10		2.50	50		
18.	LOUISE MOREHEAD	8TH AVE. & "B" ST, GREELEY, COLO.	NW 1/4 OF SEC. 5	9,612	9,612	9,612	20		20.00	90		
19.	A. F. RAY	ROUTE 3, GARDEN CITY, COLO.	NW 1/4 OF SEC. 5	7,000	7,000	7,000	30		30.00	NONE		
20.	CARL H. YOUNG & EDWIN G. YOUNG	808-14TH AVE., GREELEY, COLO.	NW 1/4 OF SEC. 5, T.5 N. R.65 W. & SW 1/4 OF SEC. 32, T.6 N. R.65 W.	145,768	16,302	16,302	180		22.00	NONE		
21.	R. J. McNAMARA & LELAH McNAMARA	ROUTE 2 GREELEY, COLO.	NW 1/4 OF SEC. 5, T.5 N. R.65 W.	7,301	7,301	7,301	10		10.00	NONE		
22.	H. C. DeHERRERA & SALLY P. DeHERRERA	122 N. 11TH AVE., GREELEY, COLO.	NW 1/4 OF SEC. 5, T.5 N., R.65 W.	7,000	7,000	7,000	10		10.00	70		
23.	A. J. GOLD	1515-13TH AVE., GREELEY, COLO.	NW 1/4 OF SEC. 5, T.5 N., R.65 W.	7,000	7,000	7,000	10		10.0	NONE		
24.	HENRY McNAMARA	ROUTE 2 GREELEY, COLO.	N. W. 1/4 OF SEC. 5, T.5 N. R.65 W. & S. W. 1/4 OF SEC. 32, T.6 N. R.65 W.	12,621	12,621	12,621	20		20.00	NONE		
25.	VALENTIN RODRIQUES & GREGORIA G. RODRIQUES	GREELEY, COLO.	NW 1/4 OF SEC. 5, T.5 N., R.65 W. & SW 1/4 OF SEC. 32, T.6 N., R.65 W.	7,000	7,000	7,000	10		10.00	80		

R.O.W. TABULATION OF PROPERTIES IN WELD COUNTY S.H. No. 3 PROJ. U006-1(5) F006-1(2)

FED. ROAD DIST. NO.	STATE	FED. AID PROJ. NO.	SHEET NO.	TOTAL SHEETS
3	COLO.	U 006-1(5) F006-1(2)	3	

RIGHT OF WAY Rev. Parcels 28, 28A, 28B, 28C, 28IJ, 28IK, 28IL, 28LM, 28LN, 28LO, 28MN, 28MO, 28MP, 28ZZ

Rev. Parcel 29, 6-6-49 T.L.K. REMARKS

Rev. 6-12-49 JOM

Rev. 6-6-69 (add 31A, 31B, 31C) J.L.S.

Rev. 6-6-69 (add 31A, 31B, 31C) J.L.S.

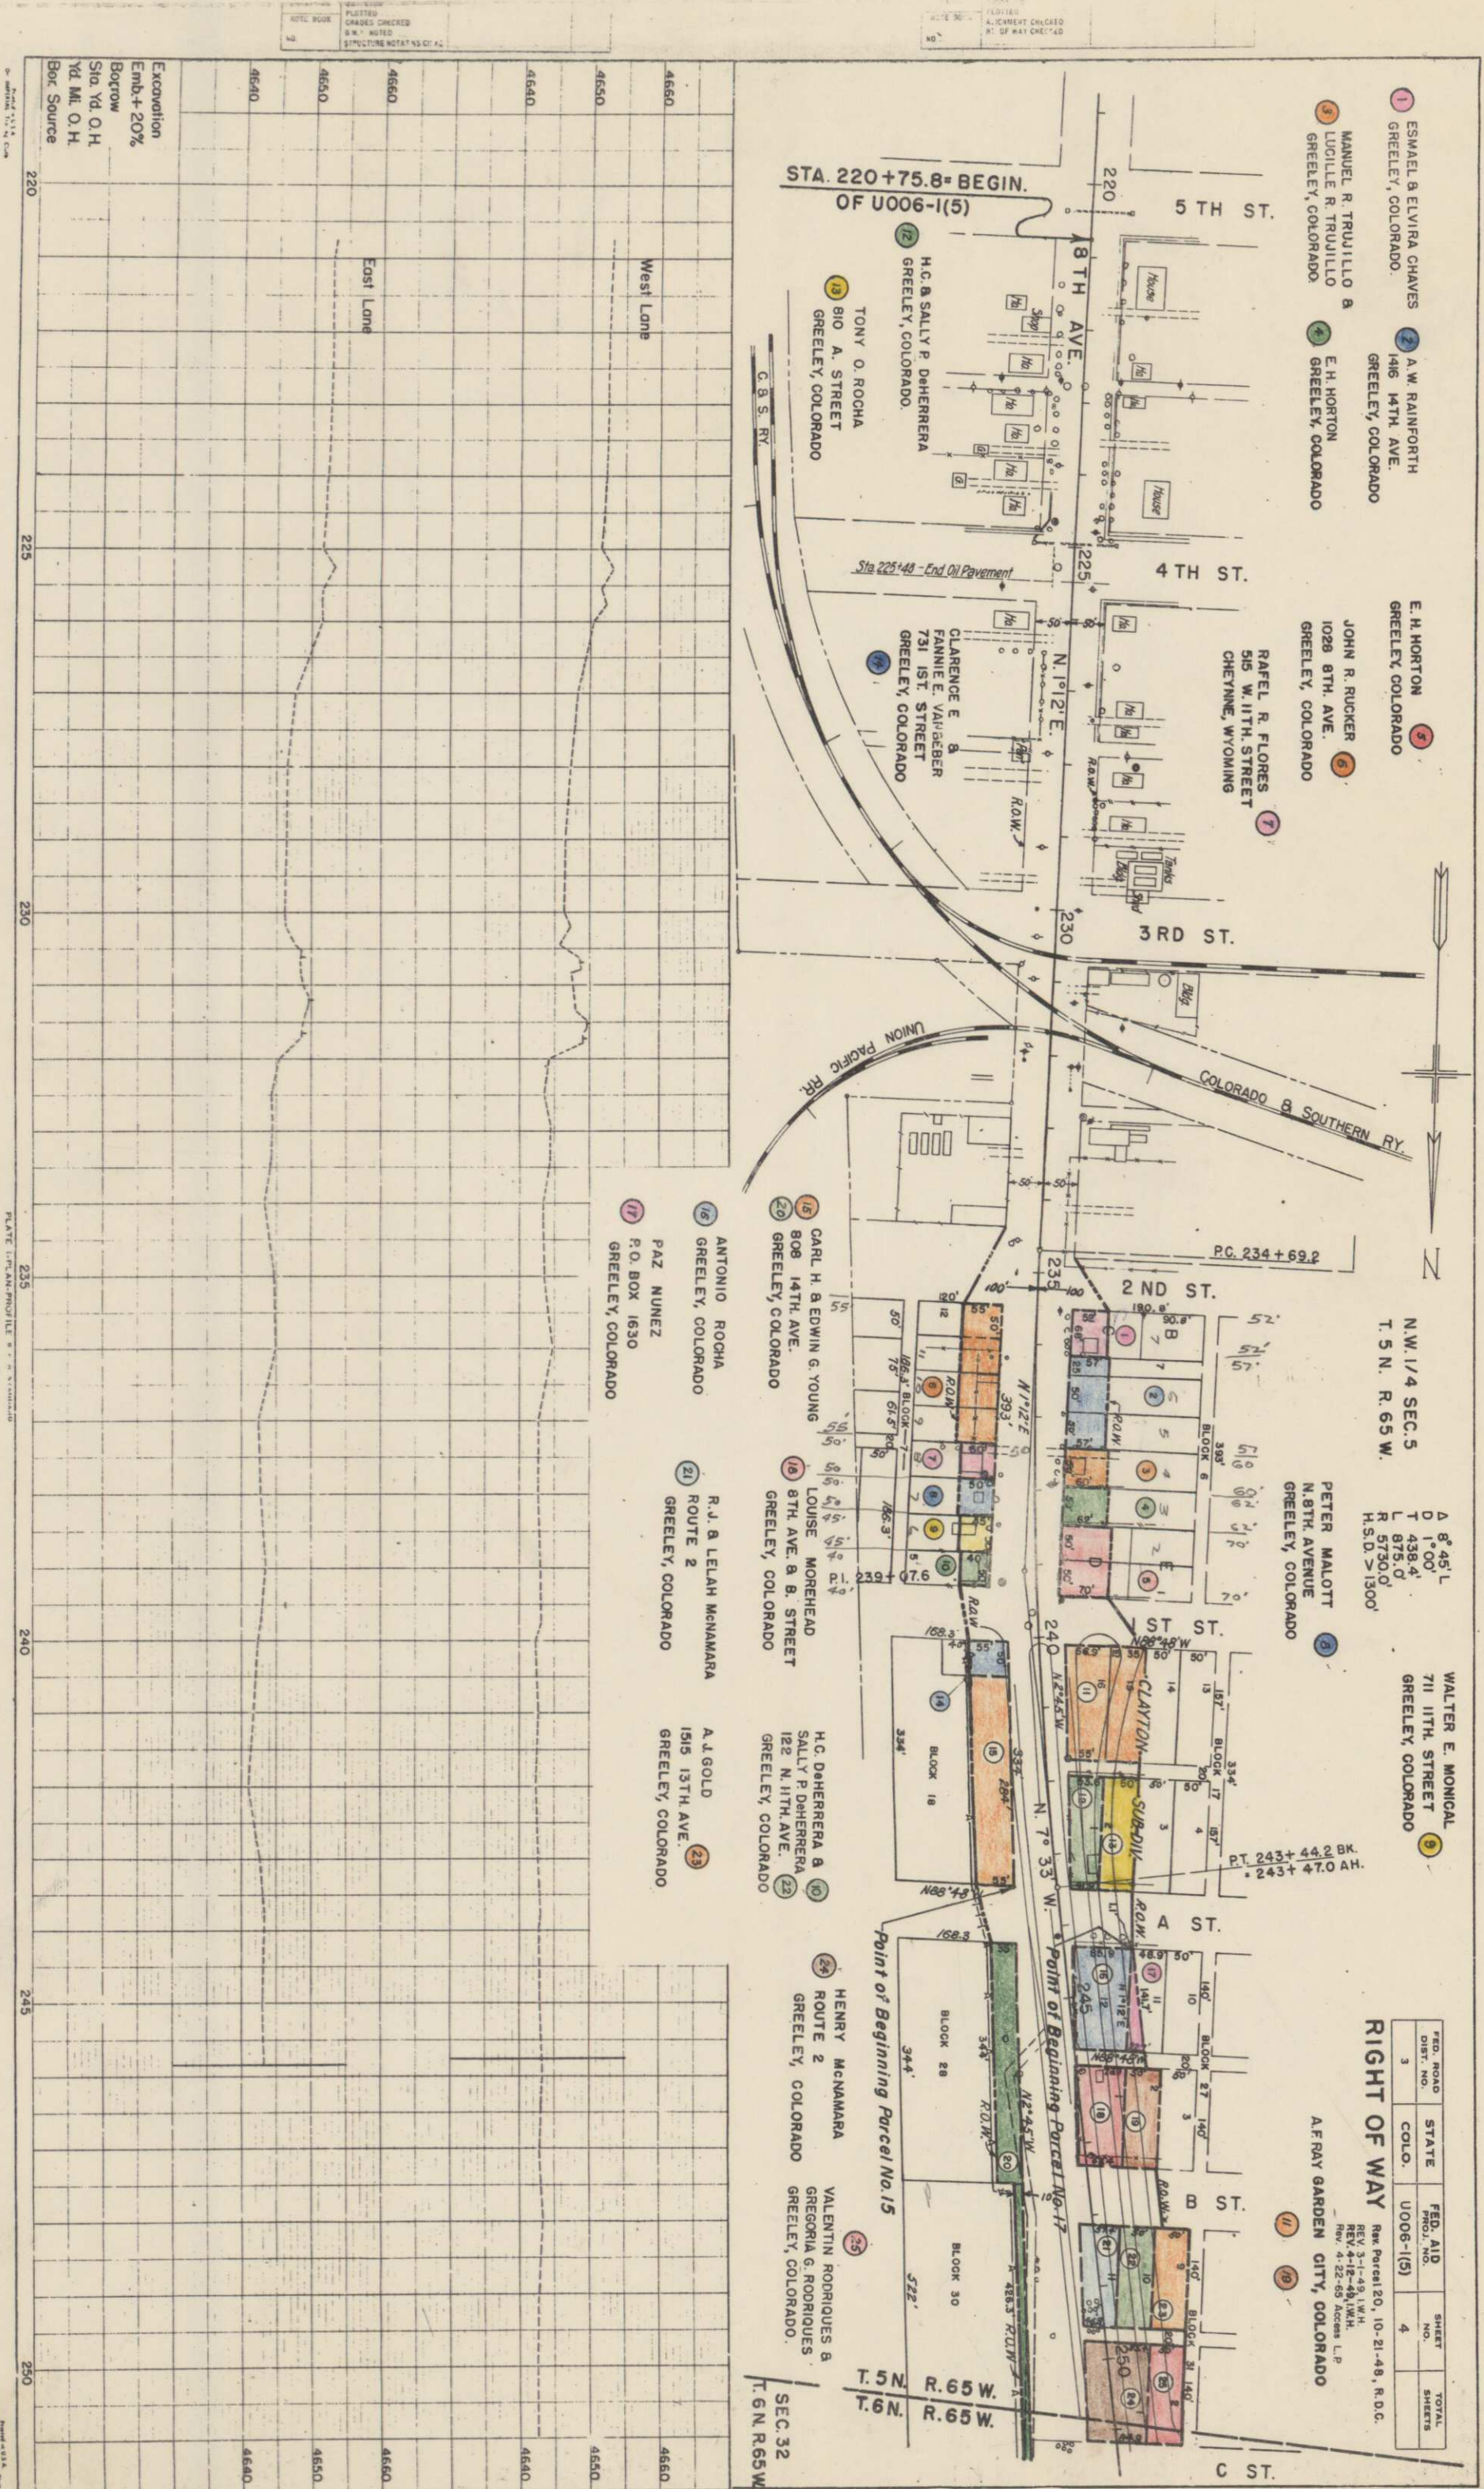

N.W. 1/4 Sec. 5
T.5N., R.65W.

S.W. 1/4 Sec. 32
T.6N., R.65W.




CULTIVATED

38 JOHN ELLS, JR.
NOTE
Parcel 38 was Deeded Back
to John Ellis, Jr. August 1974.

RIGHT OF WAY
REV. 3-5-48 H.C.W.
REV. 11-19-47 - T.L.K.
REV. 2-10-65 Added Parcel 38 & Note F.C.M.
REV. 3-16-65 Deleted Parcel 38 F.C.M.
REV. 3-12-65 Added Access Open Rev. 30 D.I.F.
NOTE: SEE SHEET 6A FOR DETAILS ON
PARCEL 38
REV. 4-12-49 L.W.H.
REV. 3-1-49, L.W.H.
REV. 1-6-59 L.W.H.
REV. 9-20-65 Added Parcel 38 V.R.
REV. 4-23-65 Deleted Parcel 38 V.R.
REV. 1-6-59 L.W.H.
REV. 3-1-49, L.W.H.
REV. 3-16-65 Deleted Parcel 38 F.C.M.
REV. 3-12-65 Added Access Open Rev. 30 D.I.F.
NOTE: SEE SHEET 6A FOR DETAILS ON
PARCEL 38
REV. 4-12-49 L.W.H.
REV. 3-1-49, L.W.H.
REV. 1-6-59 L.W.H.
REV. 9-20-65 Added Parcel 38 V.R.
REV. 4-23-65 Deleted Parcel 38 V.R.

PROJ. ROAD DIST. NO.	STATE	COLO.	PROJ. NO.	SHEET NO.	TOTAL SHEETS
3			U006-1153	5	

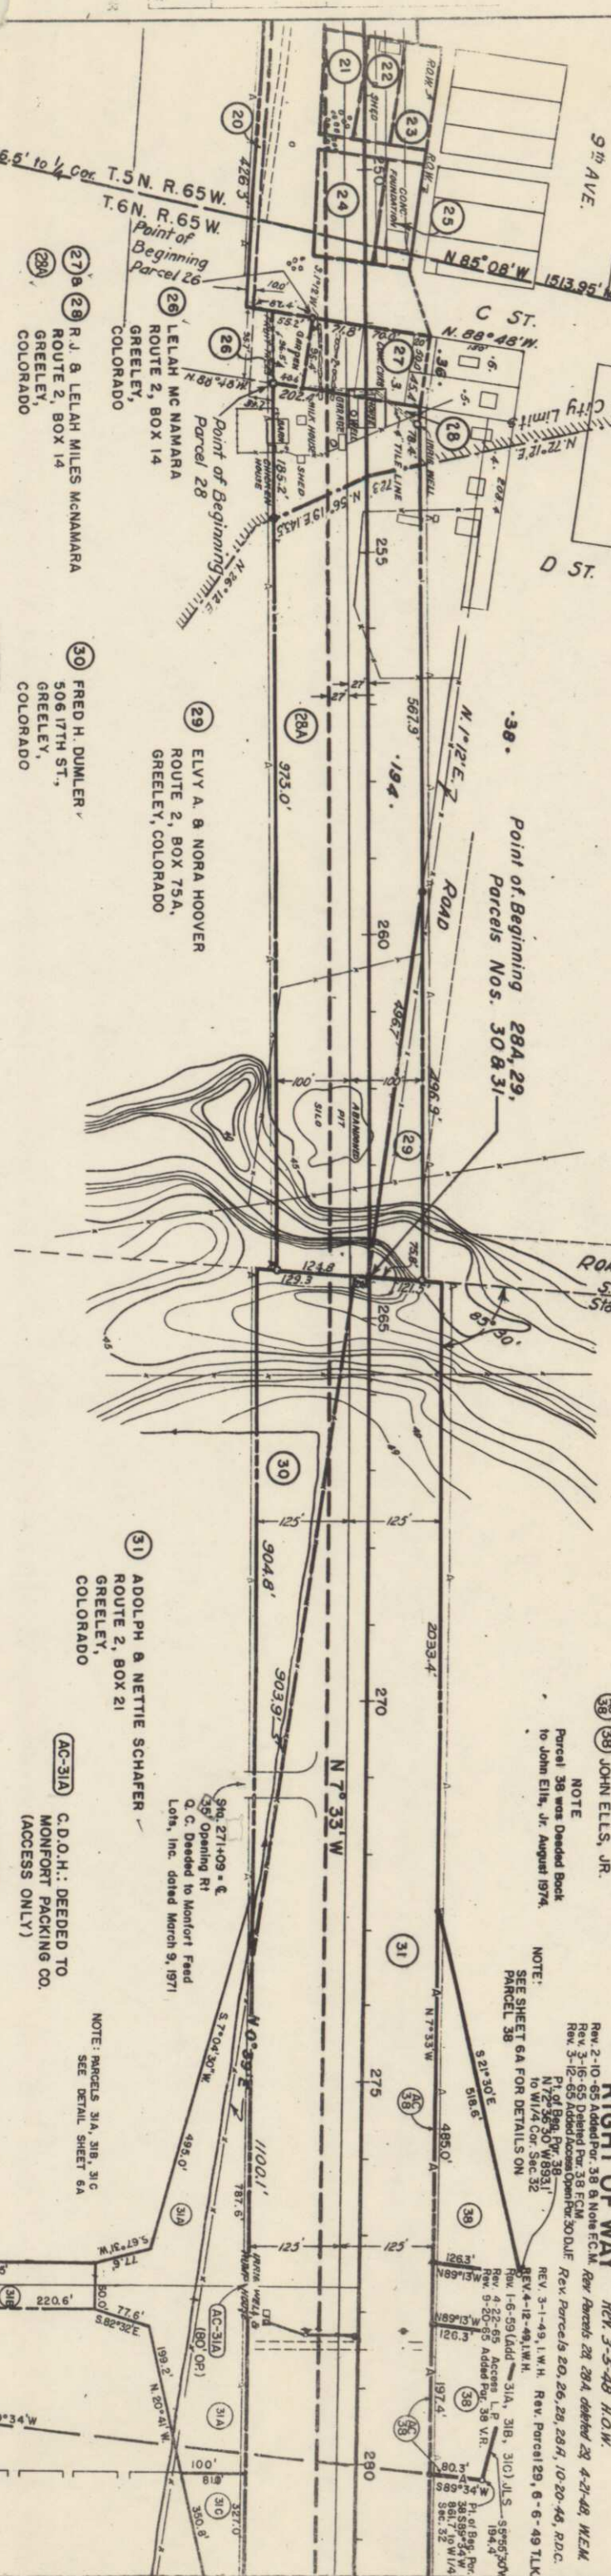

27 R.J. & LELAH MILES McNAMARA
ROUTE 2, BOX 14
GREELEY,
COLORADO

28 LELAH McNAMARA
ROUTE 2, BOX 14
GREELEY,
COLORADO

29 ELY A. & NORA HOOVER
ROUTE 2, BOX 75A,
GREELEY, COLORADO


30 FRED H. DUMLER
506 17TH ST.,
GREELEY,
COLORADO


31 ADOLPH & NETTIE SCHAFER
ROUTE 2, BOX 21
GREELEY,
COLORADO

AC-31A C.D.O.H.: DEEDED TO
MONFORT PACKING CO.
(ACCESS ONLY)

STRUCTURE NOTES FOR BRIDGE, STA.

PRESENT STRUCTURE:	PROPOSED STRUCTURE:
SPAN:	POSITION REFERRED TO PRESENT STRUCTURE -
CLEAN ROADWAY:	SPAN:
CLEAR WATERWAY:	CLEAR ROADWAY:
TYPE OF SUPERSTRUCTURE:	CLEAR WATERWAY:
REQUIREMENTS AS TO REMOVAL:	TYPE OF SUPERSTRUCTURE:
STRENGTH DATA:	DETOUR STRUCTURE REQUIREMENTS:
DRAINAGE AREA IN SQUARE MILES:	R.R. SIDING -
VELOCITY DURING HIGH WATER:	NEARBY STRUCTURES ON SAME STREAM:
ELEVATION OF:	WATERWAY -
WATERWAY HIGH WATER:	RECORD DURING FLOODS:
WATERWAY LOW WATER:	
WATERWAY BED:	
WATERWAY SCOUR:	
WATERWAY DRIFT:	
WATERWAY SAND & GRAVEL:	
WATERWAY LOGS:	
WATERWAY BRUSH:	
WATERWAY ROCKS:	
WATERWAY OTHER:	

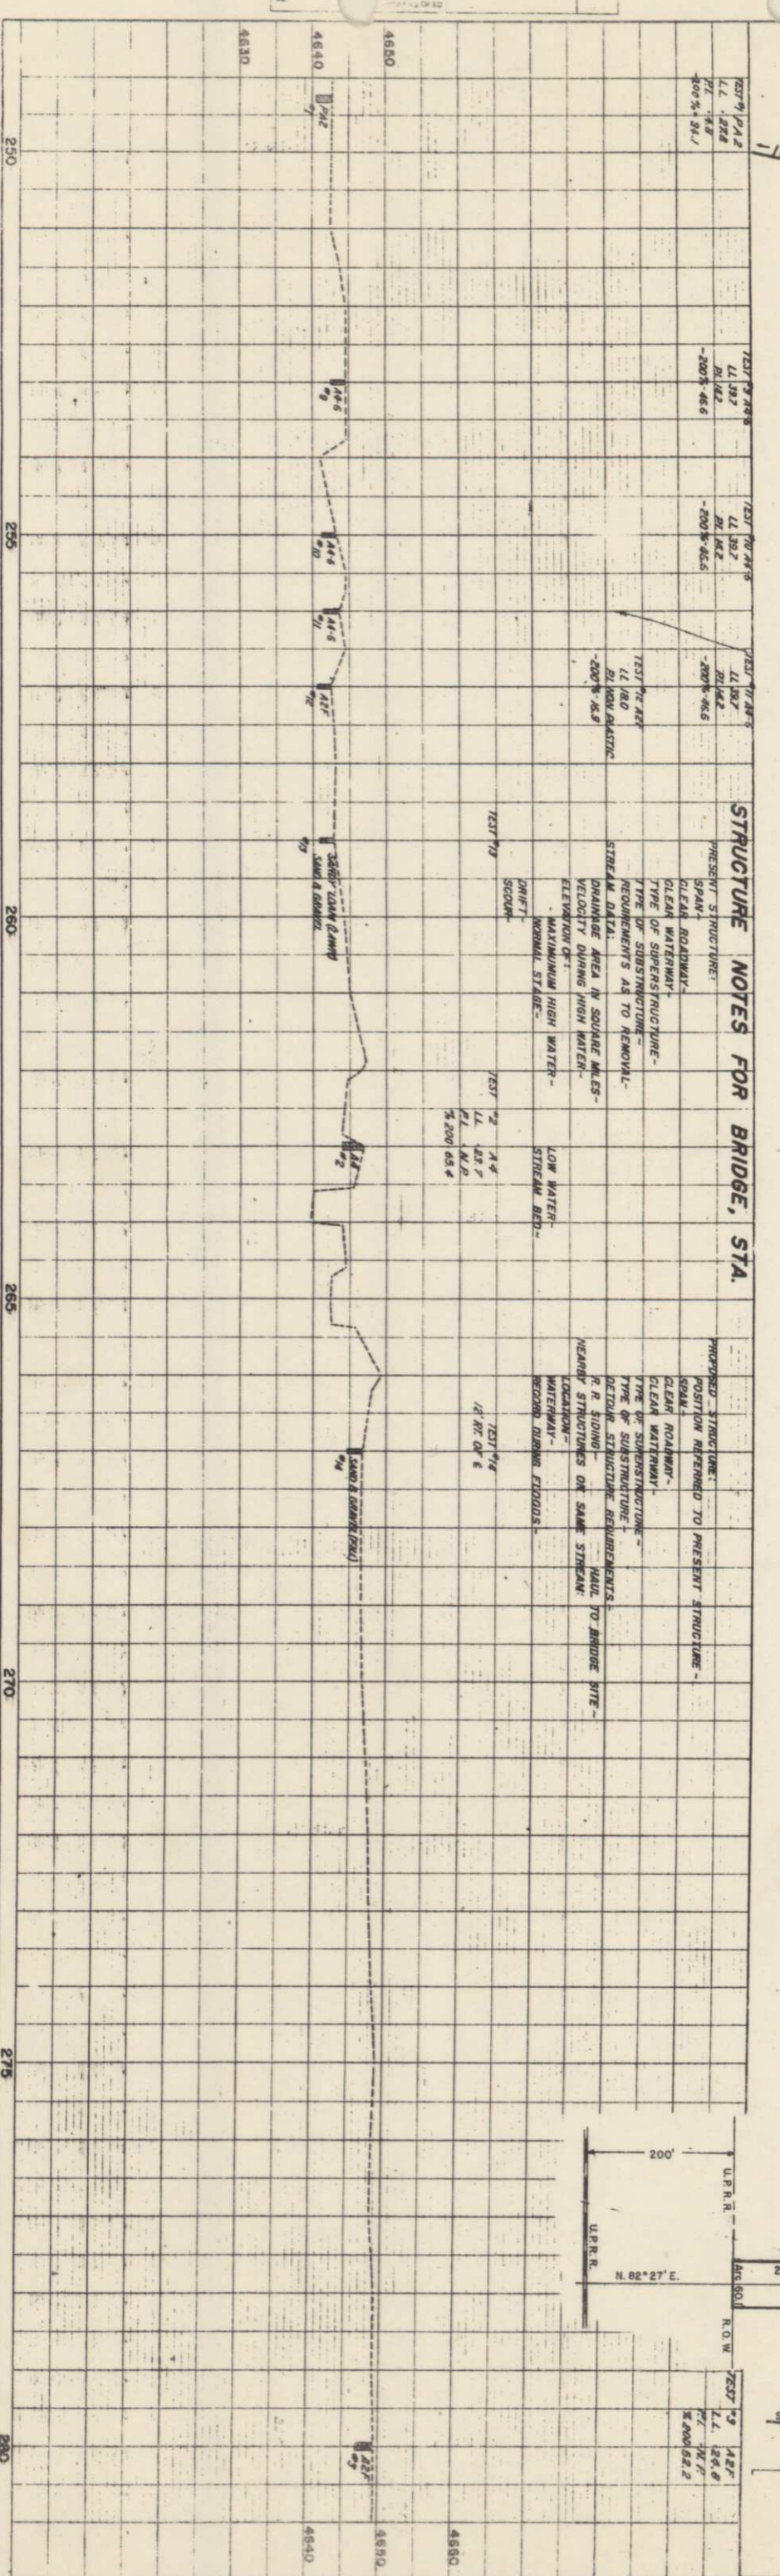

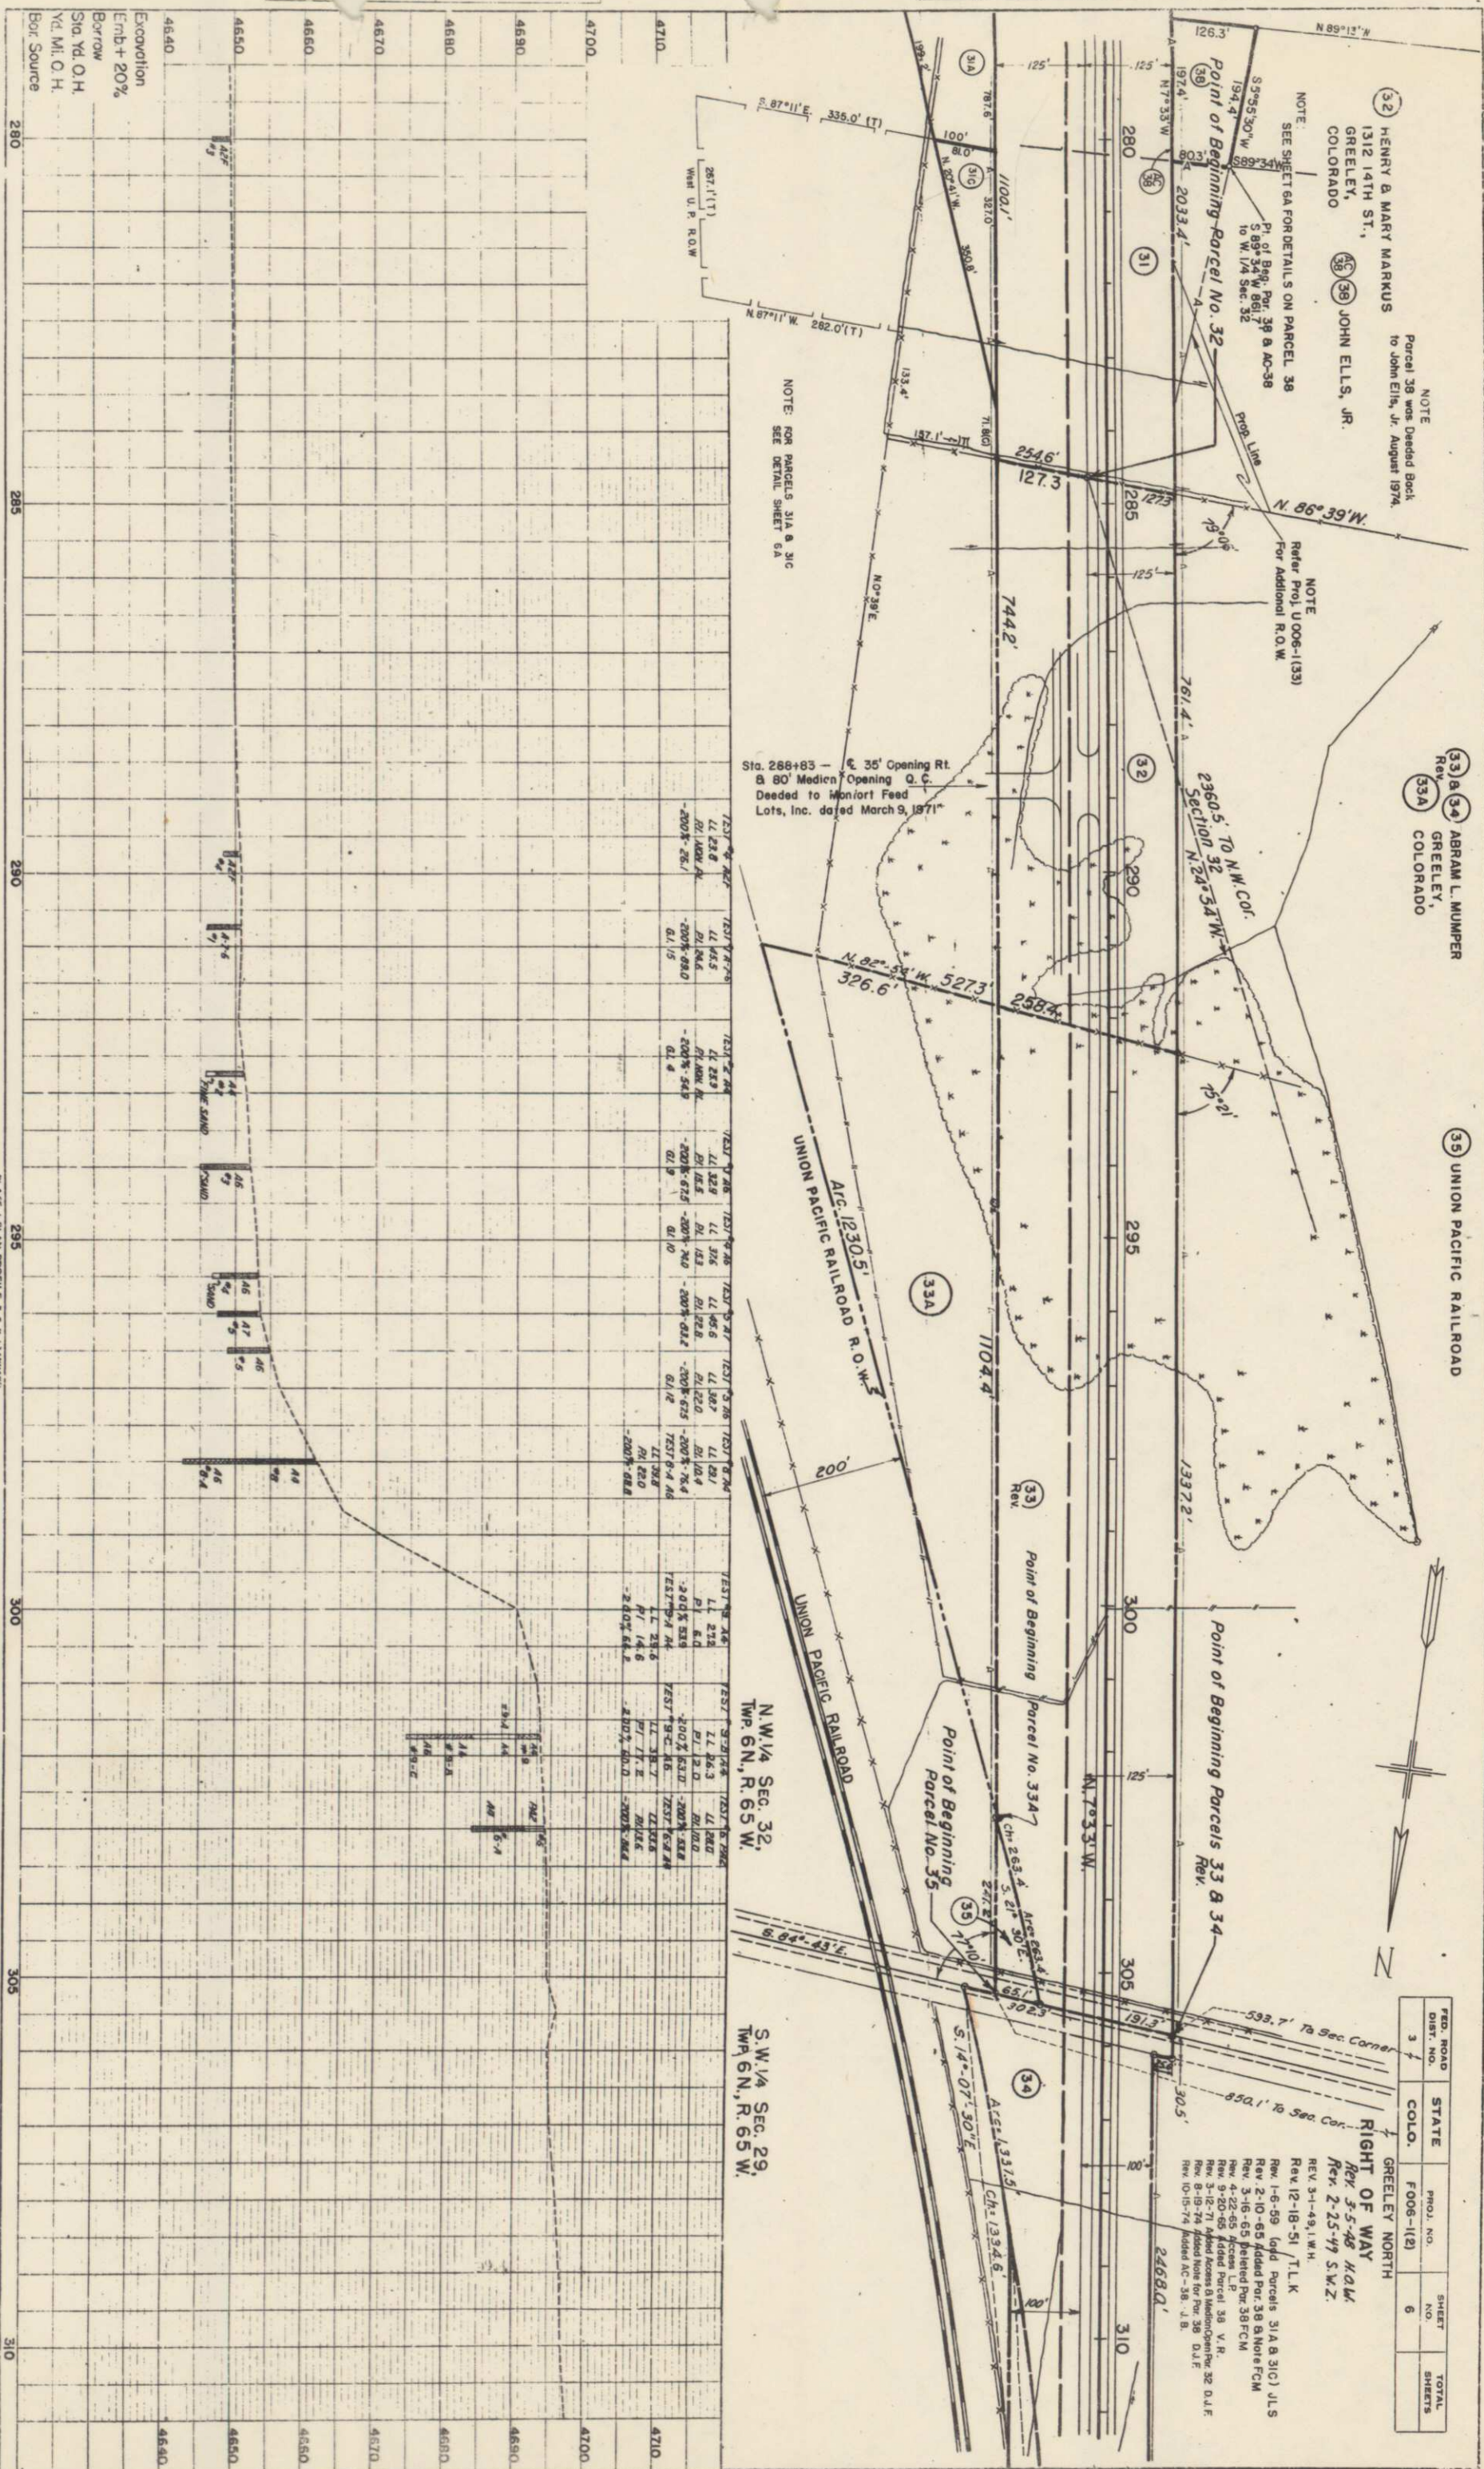


FED. ROAD DIST. NO.	STATE	PROJ. NO.	SHEET NO.	TOTAL SHEETS
3	COLO.	F006-1(2)	6	

RIGHT OF WAY

NW 1/4 Sec. 32 T. 6 N. R. 65 W

NOTE

 

31C

NOTE: 318 Purchased By County


37
GLADYS RIENKS HOOD
ROUTE 1, BOX 230A
GREELEY,
COLORADO

S.E. 1/4 Sec. 30, Twp. 6 N., R. 65 W.

N.E. 1/4 SEC. 30, TWP. 6N., R. 65 W.

FED. ROAD DIST. NO.	STATE	PROJ. NO.	SHEET NO.	TOTAL SHEETS
3	COLO.	F006-1(2)	7	

REV. 3-1-49, I.W.H.
Rev. 4-22-65 Access L.P.

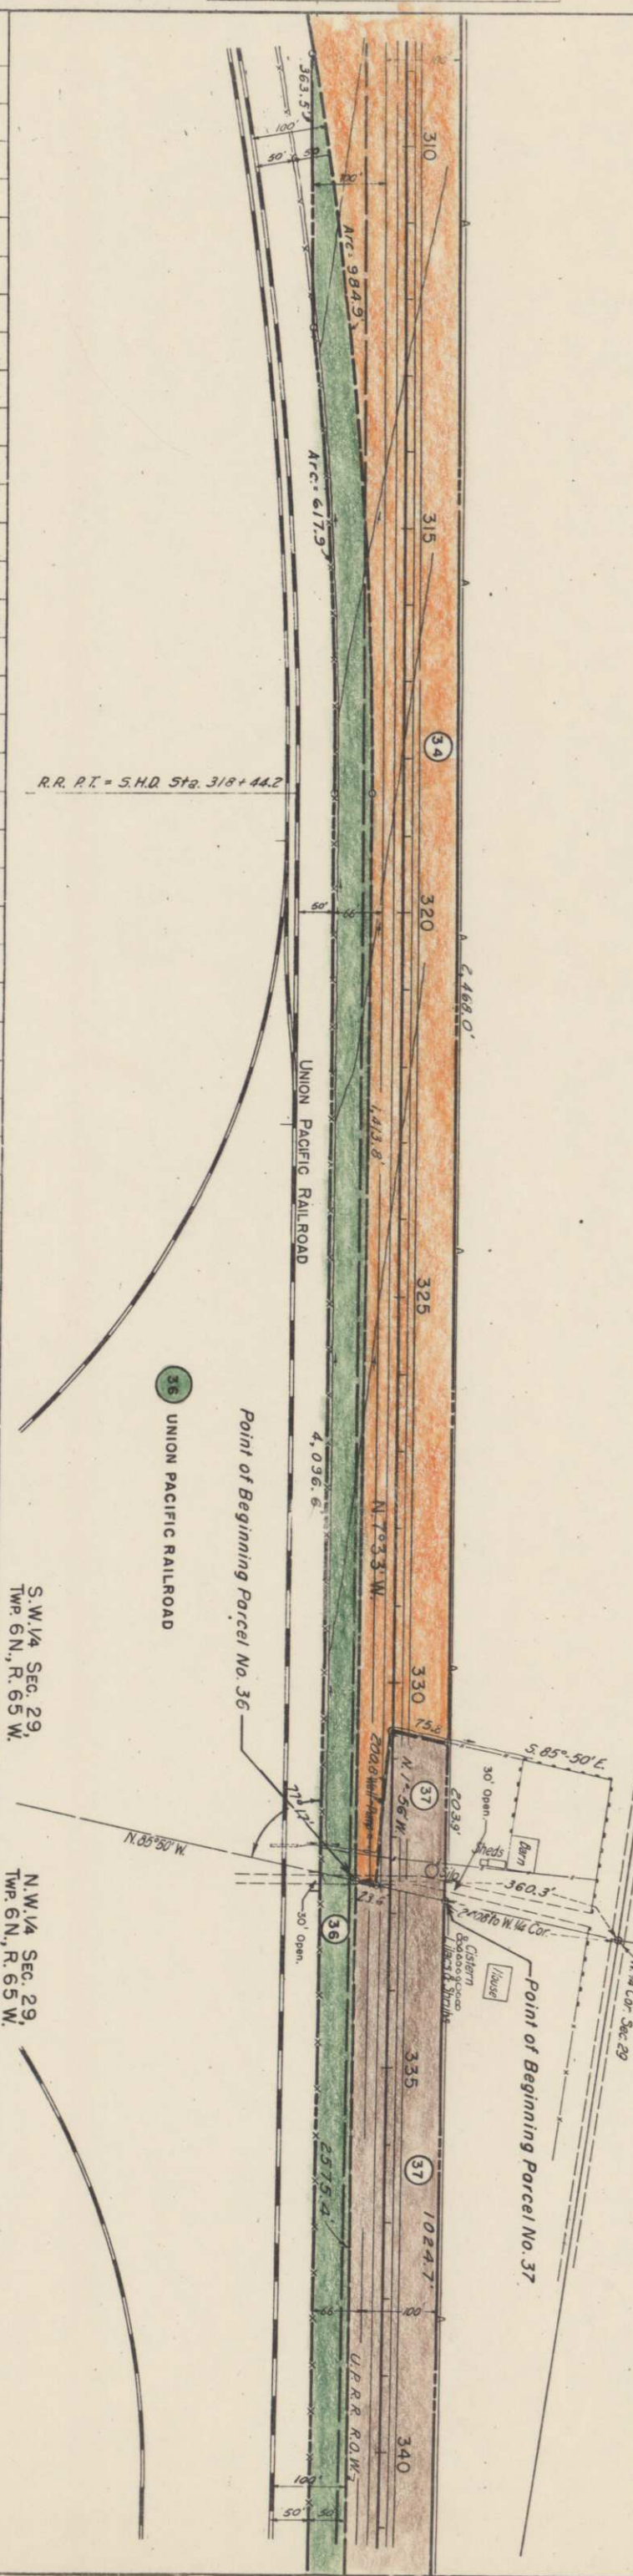

S.W. 1/4 SEC. 29,
TWP. 6N., R. 65 W.

N.W. 1/4 Sec. 29,
Twp. 6 N., R. 65 W.

36 UNION PACIFIC RAILROAD

Point of Beginning Parcel No. 36 —

Point of Beginning Parcel No. 37

NOTE BOOK	SURVEYED
NO. 1	PLOTTED ALIGNMENT CHECKED RT. OF WAY CHECKED


NOTE BOOK	SURVEYED
NO.	PLOTTED GRADES CHECKED B.M.'S NOTED STRUCTURE NOTATIONS CHECKED

Excavation
Emb. + 20%
Borrow
Sta. Yd. O. H.
Yd. Ml. O. H.
Bor. Source

Pre-Test = 0.5 A
On-Test = 0.5 A
On-Test = 0.5 A

325
PLATE 1-PLAN PROFILE OF THE STRUCTURE

NOTE BOOK	PLOTTED _____ GRADES CHECKED _____ B.M.'S NOTED _____ STRUCTURE NOTATIONS CHECKED _____
-----------	--

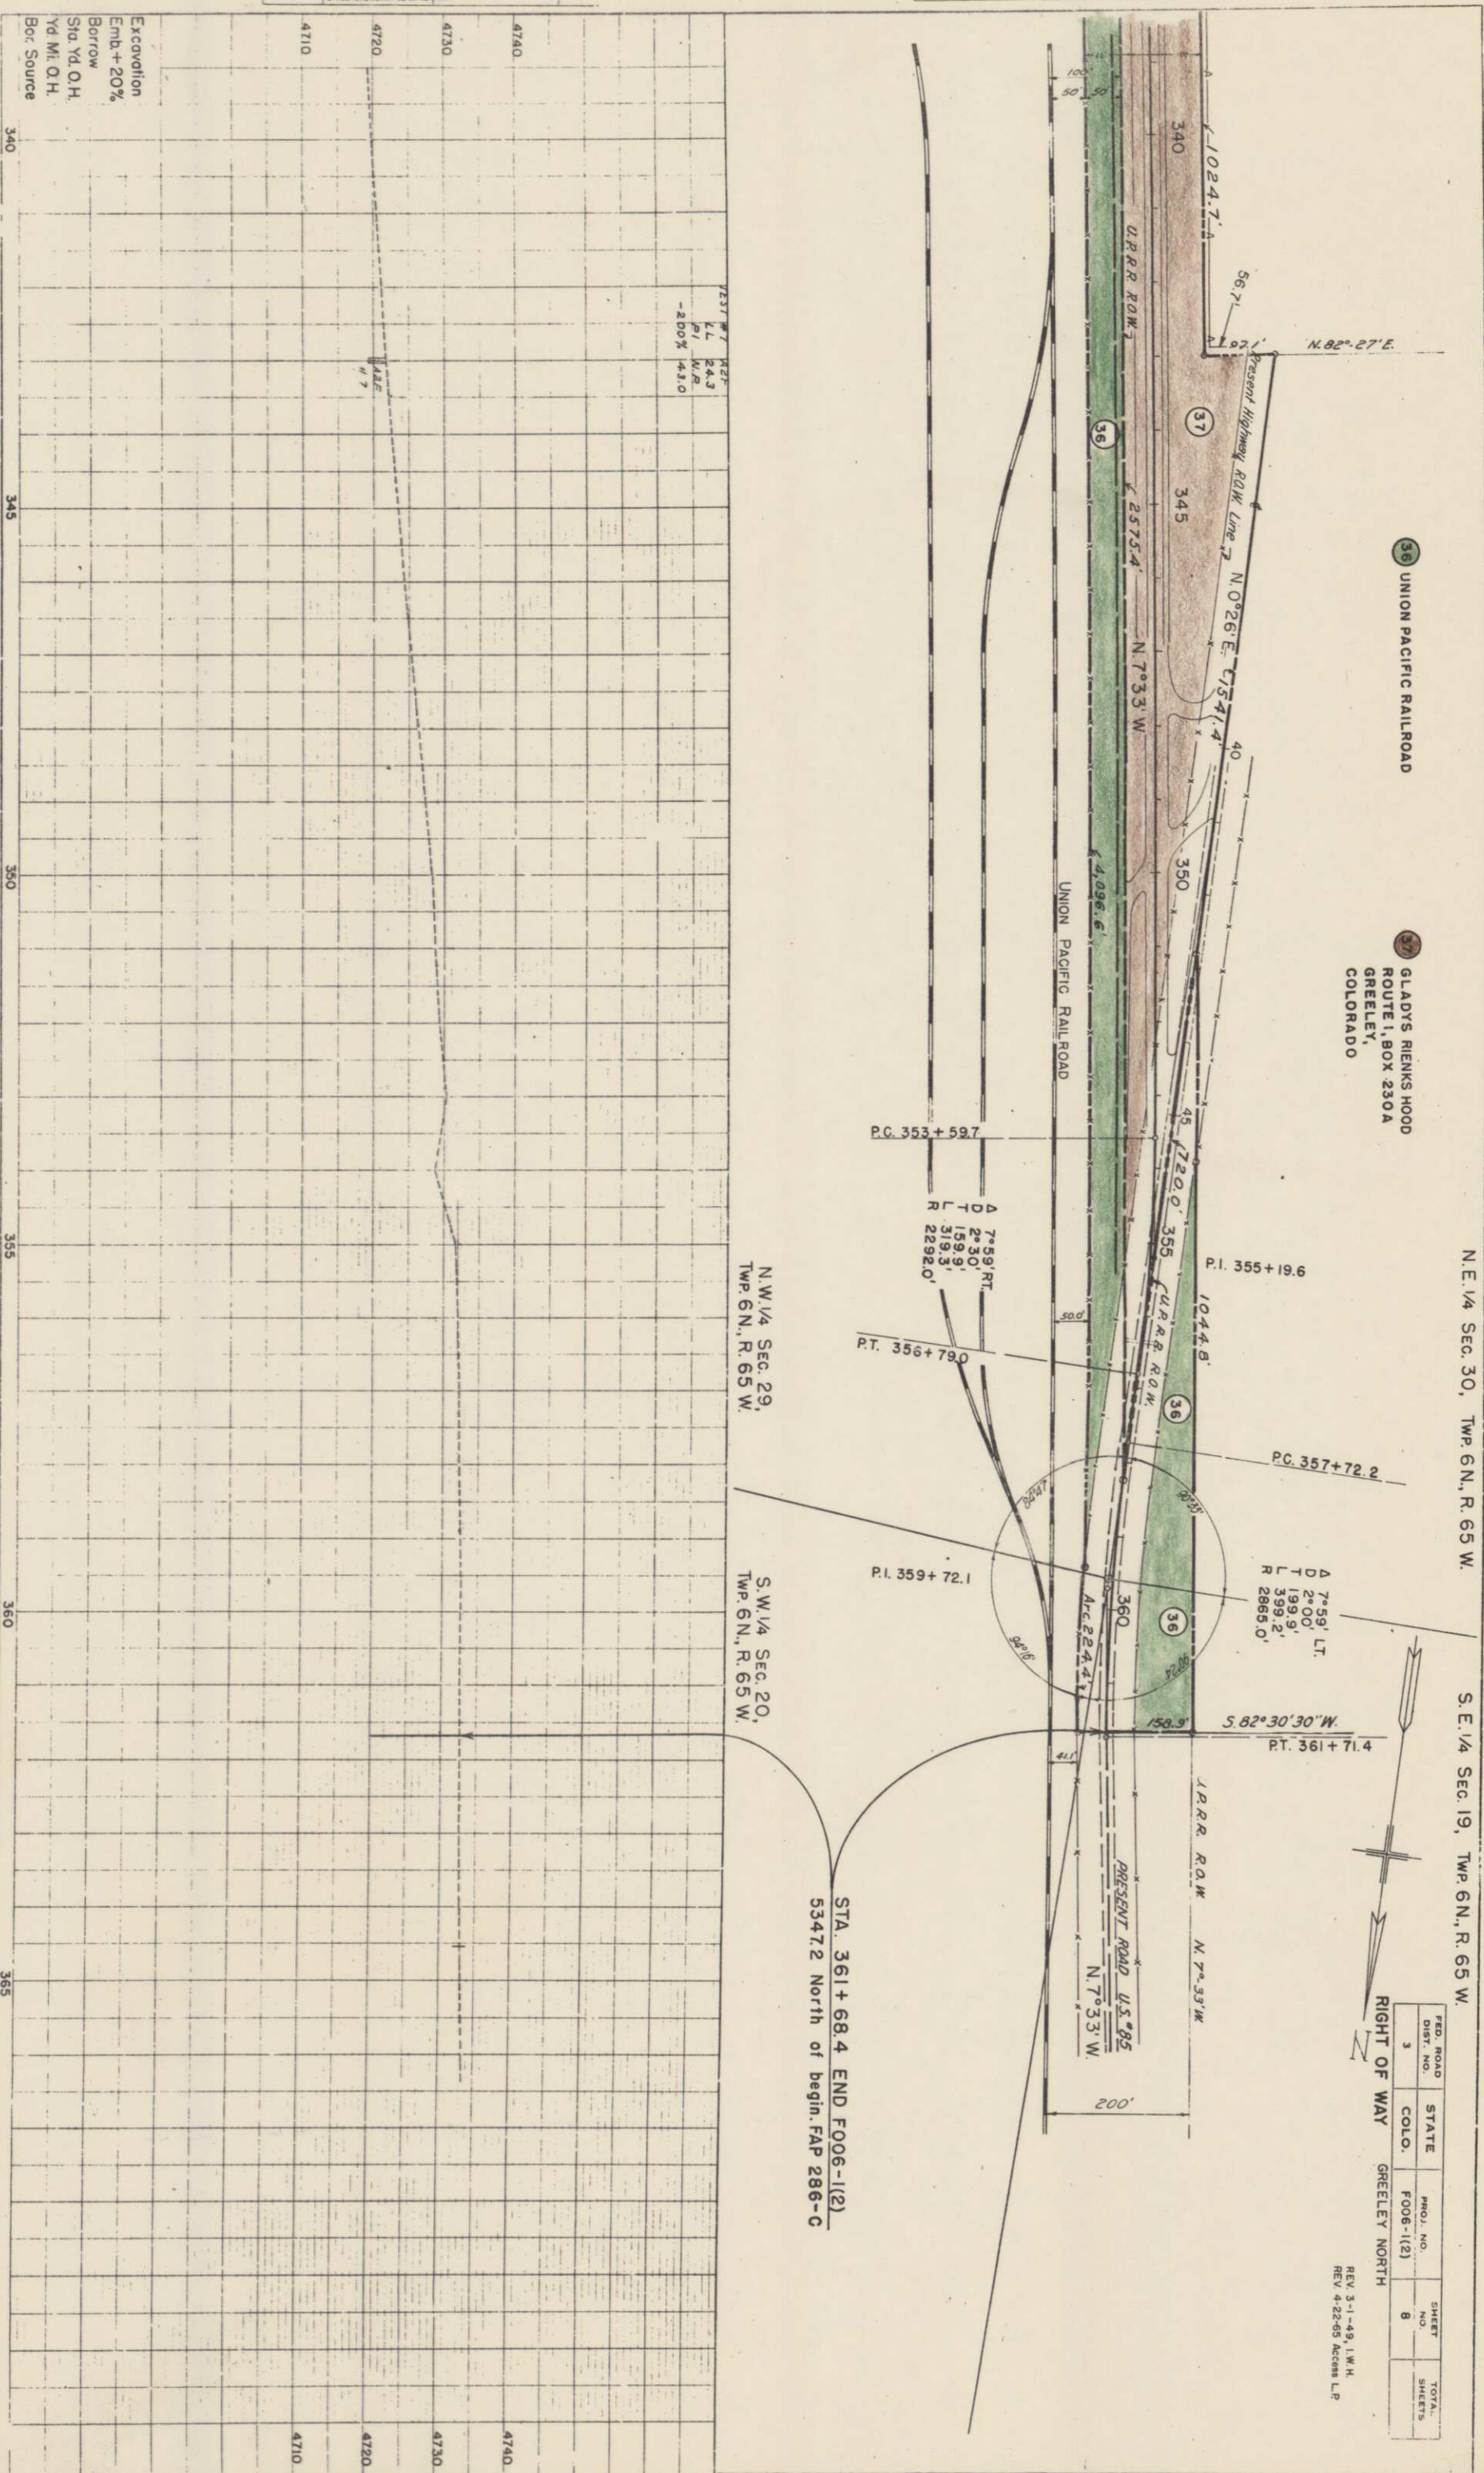

REV. 3-1-49, I.W.H.
REV. 4-22-65 Access L.P.

FED. ROAD DIST. NO.	STATE	PROJ. NO.	SHEET NO.	TOTAL SHEETS
3	COLO.	F006-1(2)	8	

FED. ROAD DIST. NO.	STATE	PROJ. NO.	SHEET NO.	TOTAL SHEETS
3	COLO.	F006-1(2)	8	

FED. ROAD DIST. NO.	STATE	FED. AID PROJ. NO.	SHEET NO.	TOTAL SHEETS
3	COLO.	U006-1(5) F006-1(2)	9	

RIGHT OF WAY

REV. 11-19-47-T.L.K.

REV. 3-5-48 H.O.W.

REV. 10-21-48 R.D.C.

REV. 3-1-49, I.W.H.

REV. 4-12-49, I.W.H.

REV. 6-29-49 JOM

REV. 12-18-51 T.L.K.

REV. 1-16-56 (add 3 Parcels) JLS

REV. 2-10-64 Added Par. 38 FCM

REV. 3-16-64 Deleted Par. 38 F.C.M.

REV. 8-20-65 Added Par. 38 V.R.

REV. 8-19-74 Added Notes Par. 31A, 31C, 38 DE

F 6-1(2) GREELEY - NORTH

OWNERSHIP MAP

Scale 1" = 400'
October, 1947

