

INDEX OF SHEETS

- 1. TITLE SHEET
- 2D, 2E. TABULATION OF PROPERTIES
- 3-14. PLAN AND PROFILE SHEETS
- 15-16. RIGHT OF WAY REQUIREMENTS
- OWNERSHIP MAPS


COLORADO
DEPARTMENT OF HIGHWAYS
PLAN AND PROFILE OF PROPOSED
FEDERAL AID PROJECT NO. F 006-1 (20)
STATE HIGHWAY NO. 3
WELD COUNTY

SCALES OF ORIGINAL DRAWINGS

ON PLAN, 1 IN. = 100 FT.
ON PROFILE, 1 IN. = 100 FT. HORIZONTAL
1 IN. = 58.10 FT. VERTICAL
GRADE LINE ON PROFILE IS SHOWN AS GRADE OF FINISHED ROAD.
GROSS LENGTH OF PROJECT:
NET LENGTH OF PROJECT:

RIGHT OF WAY

INFORMATION OBTAINED FROM AVAILABLE COUNTY SOURCES

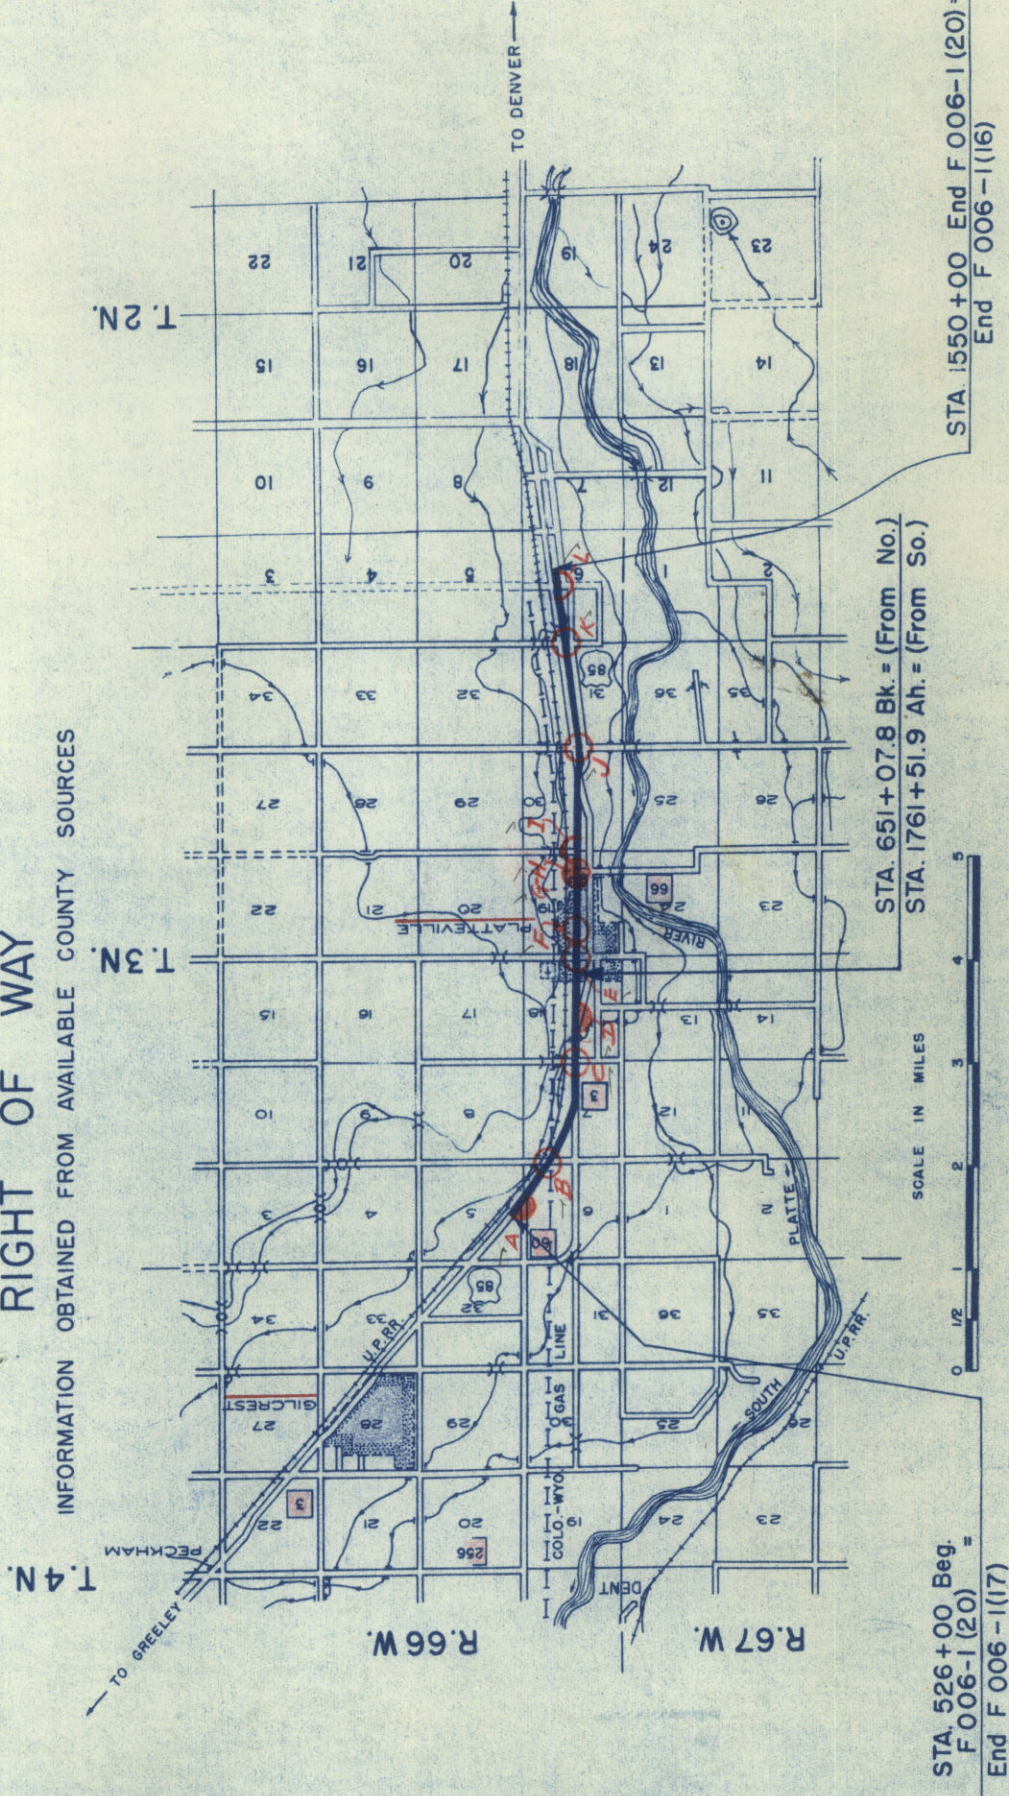

STA. 526+00 Beg.
F 006-1 (20) =
End F 006-1 (17)

STA. 651+07.8 Bk. = (From No.)
STA. 1761+51.9 Ah. = (From So.)

STA. 1550+00 End F 006-1 (20) =
End F 006-1 (16)

FEDERAL ROAD DIVISION NO.	DISTRICT	PROJ. NO.	SHEET NO.	TOTAL SHEETS
9	COLORADO	F 006-1 (20)	1	
RIGHT OF WAY				
CONVENTIONAL SIGNS				
CENTER LINE				640
RIGHT OF WAY LINE				
COUNTY LINE				
TOWNSHIP LINES				
SECTION LINES				
ONE QUARTER SECTION LINES				
SIXTEENTH SECTION LINES				
RAILROADS				
BARBED WIRE FENCE				
WOVEN WIRE FENCE				
CITY LIMITS				
ACCESS DENIED				
BY DEED				
C. of A. LINE				
(Control of Access)				
REVISIONS				
3/2/55				R.D.C.
Conv. Sign				

FRWY AGREEMENTS MAY 8, 1957
JULY 13, 1957

RIGHT OF WAY

PARCEL NO.	OWNER	ADDRESS	LOCATION	AREA IN ACRES		REMARKS	NO.
				PARCEL	TO BE ACQUIRED		
			T.3N. R.66W.				
1	IONA R. COMING, LIFE ESTATE JIM WILLIAM COMING et al	PLATTEVILLE, COLO.	SE 1/4 SEC. 6	1.913	1.864	F	
2	EDWIN J. MILLER	853 PEARL ST. DENVER, COLO.	NE 1/4 SEC. 7	1.557	1.519	F	
3	FRANK SALAMANCA	PLATTEVILLE, COLO.	SE 1/4 NW1/4 SEC. 7	0.394	0.078	F	
4	CULLEN HILDENBRANDT & ONIE M. HILDENBRANDT	1842-18th AVE. GREELEY, COLO.	E 1/2 SW1/4 SEC. 7	5.723	3.294	F	
5	VIRGIL C. EILERS & MARION B. EILERS	PLATTEVILLE, COLO.	SE 1/4 SW1/4 SEC. 7	2.311	1.354	C	
6	WILLIAM BOULTER & LOUISE BOULTER	Rt. 1 BOX 9, PLATTEVILLE, COLO.	E 1/2 W1/2 SEC. 18	12.762	5.302	F	
7	ANNA RENNELS STARR	PLATTEVILLE, COLO.	NE 1/4 SW1/4 SEC. 18	0.993	0.634	F	
			NUCKOLLS SUBDIV. SE 1/4 SW1/4 SEC. 18				
8	BEVERLY FRANCES KERN & EDITH G. KERN	% MRS. BEVERLY KERN MANNING 337 ASH, DENVER 20, COLO.	LOTS 1,2,3,21,22,23, 24,25,26, & 27, BLK. 3	1.441	1.441	F	
9	BEVERLY FRANCES KERN & EDITH G. KERN	% MRS. BEVERLY KERN MANNING 337 ASH, DENVER 20, COLO.	LOTS 1,2,3,21,22,23, 24,25,26, & 27, BLK. 6	1.386	1.386	F	
10	EDWARD C. OVERMAN & ELLA OVERMAN	4601-W. HAYWARD, DENVER 12, COLO.	LOTS 19 & 20 BLK. 6	0.379	0.379	C & R	
11	COLE KUGEL & MILDRED E. KUGEL	915 COLLYER ST. LONGMONT, COLO.	LOTS 1,2,3,18,19,23,24,25,26, & 27, BLK. 11	1.320	1.320		
12	CONTINENTAL OIL CO.	PONCA CITY, OKLAHOMA	LOTS 21 & 22 BLK. 11	0.063	0.063		
13	LEROY N. YOUNT & PRUDENCE YOUNT	923 ATWOOD ST. LONGMONT, COLO.	LOT 20 BLK. 11	0.189	0.189		
			TOWN OF PLATTEVILLE E 1/2 W1/2 SEC. 19				
14	PLATTEVILLE MILL & ELEVATOR CO.	PLATTEVILLE, COLO.	LOTS 21,22,23,24,25,26, & 27 BLK. 4	0.522	0.522		
15	JOE RIOS	BOX 328, PLATTEVILLE, COLO.	LOTS 1,2, & 3, BLK. 4	0.426	0.426		
16	RUSSELL H. DONAVEN & NOTLEY A. DONAVEN	PLATTEVILLE, COLO.	LOTS 19 & 20 BLK. 4	0.313	0.313		
17	ROBERT PETERS	PLATTEVILLE, COLO.	LOTS 1,24,25,26,27, BLK. 11	0.812	0.812		
18	THE FOSTER LUMBER CO.	PLATTEVILLE, COLO.	LOTS 21,22, & 23, BLK. 11	0.517	0.517		

R.O.W. TABULATION OF PROPERTIES IN

WELD

COUNTY S.H.No. 3

PROJ. F-006-1(20)

FEDERAL ROAD DIVISION NO	DISTRICT	PROJ. NO	SHEET NO	TOTAL SHEETS
9	COLORADO	F 006-1(20)	2A	

PARCEL NO.	OWNER	ADDRESS	LOCATION	AREA IN ACRES		TO BE ACQUIRED	RIGHT OF WAY				REMARKS	NO.
				PARCEL								
19	ROYCE C. PATRIE & GRACE P. PATRIE	1403 11th. AVE. GREELEY, COLO.	Town of PLATTEVILLE E1/2 W1/2 SEC. 19 LOT 20 BLK. II	0.013		0.013						
20	MARQUITA P. GROSS	BOX 48 PLATTEVILLE, COLO.	LOTS 26 & 27 BLK. 18	0.344		0.344						
21	WELD COUNTY		LOT 25 BLK. 18	0.172		0.172						
22	DOMITILA NAVARRETE	PLATTEVILLE, COLO.	LOT 24 BLK. 18	0.172		0.172						
23	PIO NAVARRETE & PAULINE NAVARRETE	PLATTEVILLE, COLO.	LOT 23 BLK. 18	0.172		0.172						
24	ELIDIA MAYORGA & FLORENCIO MAYORGA	BOX 77 PLATTEVILLE, COLO.	W1/2 LOTS 21&22 BLK 18	0.172		0.172						
25	OSCAR HILDRED	PLATTEVILLE, COLO.	E1/2 LOTS 21&22 BLK. 18	0.172		0.172						
26	FRED LAFFOON	PLATTEVILLE, COLO.	LOTS 26 & 27 BLK. 23	0.344		0.344						
27	VIVIAN ARAGON	% FRED LAFFOON, PLATTEVILLE, COLO.	LOT 25 BLK. 23	0.172		0.172						
28	PLATTEVILLE POTATOES GROWERS ASS'N OF THE COUNTY OF WELD & STATE OF COLO.	PLATTEVILLE, COLO.	S1/2 LOT 24 BLK. 23	0.086		0.086						
29	PLATTEVILLE POTATO ASS'N INC.	PLATTEVILLE, COLO.	LOT 22,23,N1/2 24 BLK 23	0.430		0.430						
30	ELSIE McCAVE	529 21st ST. GREELEY, COLO.	LOT 21 BLK. 23	0.172		0.172						
31	HUGH M. HOWELL & LAURA BELL HOWELL	PLATTEVILLE, COLO.	LOTS 24,25,26, & 27 BLK 30	0.689		0.689						
32	TED ABRAMS	PLATTEVILLE, COLO.	LOTS 21,22,&23 BLK. 30	0.517		0.517						
33	THOMAS H. CARPENTER & MINTIE CARPENTER	1711 11th AVE. GREELEY, COLO.	LOT 27 BLK. 33	0.172		0.172						
34	THOMAS H. CARPENTER & MINTIE CARPENTER	1711 11th AVE. GREELEY, COLO.	LOTS 24,25,&26 BLK 33	0.517		0.517						
35	WRAY D. McDERMED & STELLA V. McDERMED	PLATTEVILLE, COLO.	LOTS 21,22,23 BLK. 33	0.517		0.517						
36	JAMES W. GATES & ALTA M. GATES	PLATTEVILLE, COLO.	LOTS 25,26,&27 BLK.40	0.517		0.517						
37	JAMES W. GATES & ALTA M. GATES	PLATTEVILLE, COLO.	LOT 24 BLK.40	0.172		0.172						
38	ANTONIA VELASQUEZ	PLATTEVILLE, COLO.	LOT 23 BLK. 40	0.172		0.172						

R.O.W. TABULATION OF PROPERTIES IN WELD

R.O.W. TABULATION OF PROPERTIES IN

FEDERAL ROAD DIVISION NO	DISTRICT	PROJ. NO	SHEET NO	TOTAL SHEETS
3	COLORADO	F 006-1(20)	28	

Rev. 2-3-58 B.R.M. (To add 48D)

PARCEL NO.	OWNER	ADDRESS	LOCATION	AREA IN ACRES		REMARKS	NO																														
				PARCEL	TO BE ACQUIRED																																
39	ANTONIA VELASQUEZ	PLATTEVILLE, COLO.	TOWN OF PLATTEVILLE LOT 22 BLK 40	0.172	0.172	REVISIONS <table><tr><td>9-4-63</td><td>Add Parcel 48-E</td><td>D.J.F</td></tr><tr><td> </td><td> </td><td> </td></tr><tr><td> </td><td> </td><td> </td></tr><tr><td> </td><td> </td><td> </td></tr><tr><td> </td><td> </td><td> </td></tr><tr><td> </td><td> </td><td> </td></tr><tr><td> </td><td> </td><td> </td></tr><tr><td> </td><td> </td><td> </td></tr><tr><td> </td><td> </td><td> </td></tr><tr><td> </td><td> </td><td> </td></tr></table>	9-4-63	Add Parcel 48-E	D.J.F																												
9-4-63	Add Parcel 48-E	D.J.F																																			
40	ANTONIA VELASQUEZ	PLATTEVILLE, COLO.	LOT 21 BLK 40	0.172	0.172																																
41	ANNA LORENE WEBBER & DAVID HAROLD WEBBER	RT. 1, BOX 537, FT. COLLINS, COLO.	LOTS 14 & 15 BLK 43	0.344	0.344																																
42	ANDREW W. HOFMANN	PLATTEVILLE, COLO.	LOTS 11, 12, & 13 BLK 43	0.517	0.517																																
43	NAVOR BEJARANO & MARY BEJARANO	BOX 87, PLATTEVILLE, COLO.	LOTS 9 & 10 BLK 43	0.344	0.344																																
44	LEWIS C. CAMP	PLATTEVILLE, COLO.	LOTS 23, 24, 25, 26, & 27 BLK 50	0.861	0.861																																
45	L. C. CAMP	PLATTEVILLE, COLO.	LOTS 21 & 22 BLK 50	0.344	0.344																																
46	OSCAR ERICKSON & A. X. ERICKSON	RT. 2 PLATTEVILLE, COLO.	T. 3N., R. 66 W. SE 1/4 SW 1/4 SEC. 19	0.512	0.512																																
47	OSCAR ERICKSON	RT. 2 PLATTEVILLE, COLO.	NE 1/4 NW 1/4 SEC. 30	0.065	0.065																																
48	EDWIN C. SCHMIDT & EMMA E. SCHMIDT	PLATTEVILLE, COLO.	E 1/2 W 1/2 SEC. 30	7.500	5.061																																
49	WINOGRAD'S, A CO. - PARTNERSHIP	P.O. BOX 823, GREELEY, COLO.	NE 1/4 SW 1/4 SEC. 30	0.405	0.216																																
50	ALBERT MILLER	PLATTEVILLE, COLO	SE 1/4 SW 1/4 SEC. 30	2.432	1.359																																
51	WALTER E. MILLENSIFER & JENNIE LOUISE MILLENSIFER & GERTRUDE WILSON	3848 W. 48th AVE. DENVER, COLO.	SW 1/4 SE 1/4 SEC. 30	0.059	0.000																																
48-A	WELD COUNTY, COLORADO		NE 1/4 SW 1/4 SEC 30	0.473	0.473	A PORTION OF PARCELS, 48A & 48B SOLD TO STATE HISTORICAL SOCIETY OF COLORADO ALSO PARCEL 48-E																															
48-B	WELD COUNTY, COLORADO		NE 1/4 SW 1/4 SEC. 30	0.908	0.908																																
48-C	ANN RENNELS	PLATTEVILLE, COLO.	NE 1/4 SW 1/4 SEC. 30	0.946	0.946																																
48D	STATE OF COLORADO		E 1/2 SW 1/4 SEC. 30	0.946	0.000																																
48-E	STATE OF COLORADO		NE 1/4 SW 1/4 SEC. 30	0.093	0.000																																

R.O.W. TABULATION OF PROPERTIES IN WELD

PROPERTIES IN

COUNTY S. H. No. 3

PROJ.

F-006-1 (20)

FEDERAL ROAD DIVISION NO	DISTRICT	PROJ. NO	SHEET NO	TOTAL SHEETS
9	COLORADO	F 006-1120	20	



RIGHT OF WAY
Rev. 2-14-58 (Chg on AL-8) DWB.

PARCEL NO.	OWNER	ADDRESS	LOCATION	AREA IN ACRES		REMARKS	NO.
				PARCEL	TO BE ACQUIRED		
AL-1	IONA R. COMING	PLATTEVILLE, COLO.	SE 1/4 SEC. 6	8.498	5.138	LEASE No 10778 EXPIRES JANUARY 26, 1975	
AL-2	EDWIN J. MILLER	853 PEARL ST., DENVER, COLO.	NE 1/4 SEC. 7	9.375	5.257	" " 10773 " JANUARY 20, 1975	
AL-3	AMERICAN FERTILIZER & CHEMICAL CO. A CORP. OF THE STATE OF COLORADO,	PO. BOX 6805 STOCK YARD STATION DENVER, COLO.	NE 1/4 SW 1/4 SEC. 7	0.213	0.213	" " 10671 " NOVEMBER 2, 1974	
AL-4	THE GREAT WESTERN SUGAR CO.		E 1/2 SW 1/4 SEC. 7	0.108	0.108	" " 9580 " MARCH 31, 1967	
AL-5	OSCAR ERICKSON & ESTHER ERICKSON	RT. 2 PLATTEVILLE, COLO.	N 1/2 N 1/2 SEC. 30	4.648	3.070	" " 10794 " JANUARY 13, 1975	
AL-6 Rev	EDWIN C. SCHMIDT & EMMA E. SCHMIDT	PLATTEVILLE, COLO.	S 1/2 N 1/2 SEC. 30	4.548	2.384	" " 19353 " FEBRUARY 11, 1959	
AL-7 Rev	ALBERT MILLER	PLATTEVILLE, COLO.	S 1/2 S 1/2 SEC. 30	0.743	0.411	" " 19352 " FEBRUARY 11, 1959	
AL-8	L.B. NELSON	524 W CHEYENNE RD. COLORADO SPRINGS, COLO	E 1/2 SEC. 31	14.905	10.759	" " 10831 " FEBRUARY 11, 1975	
AL-9	IDA CHEESE, CORA CHEESE & CHARLES CHEESE	RT. 2, FT. LUPTON, COLO.	NE 1/4 SEC. 6	8.978	5.263	" " 10866 " FEBRUARY 11, 1975	

S.W. 1/4, SEC. 5
T. 3 N., R. 66 W.

FED. ROAD DIV. NO.	DIST.	PROJ. NO.	SHEET NO.	TOTAL SHEETS
9	COLO.	F006-1 (20)	3	

RIGHT OF WAY

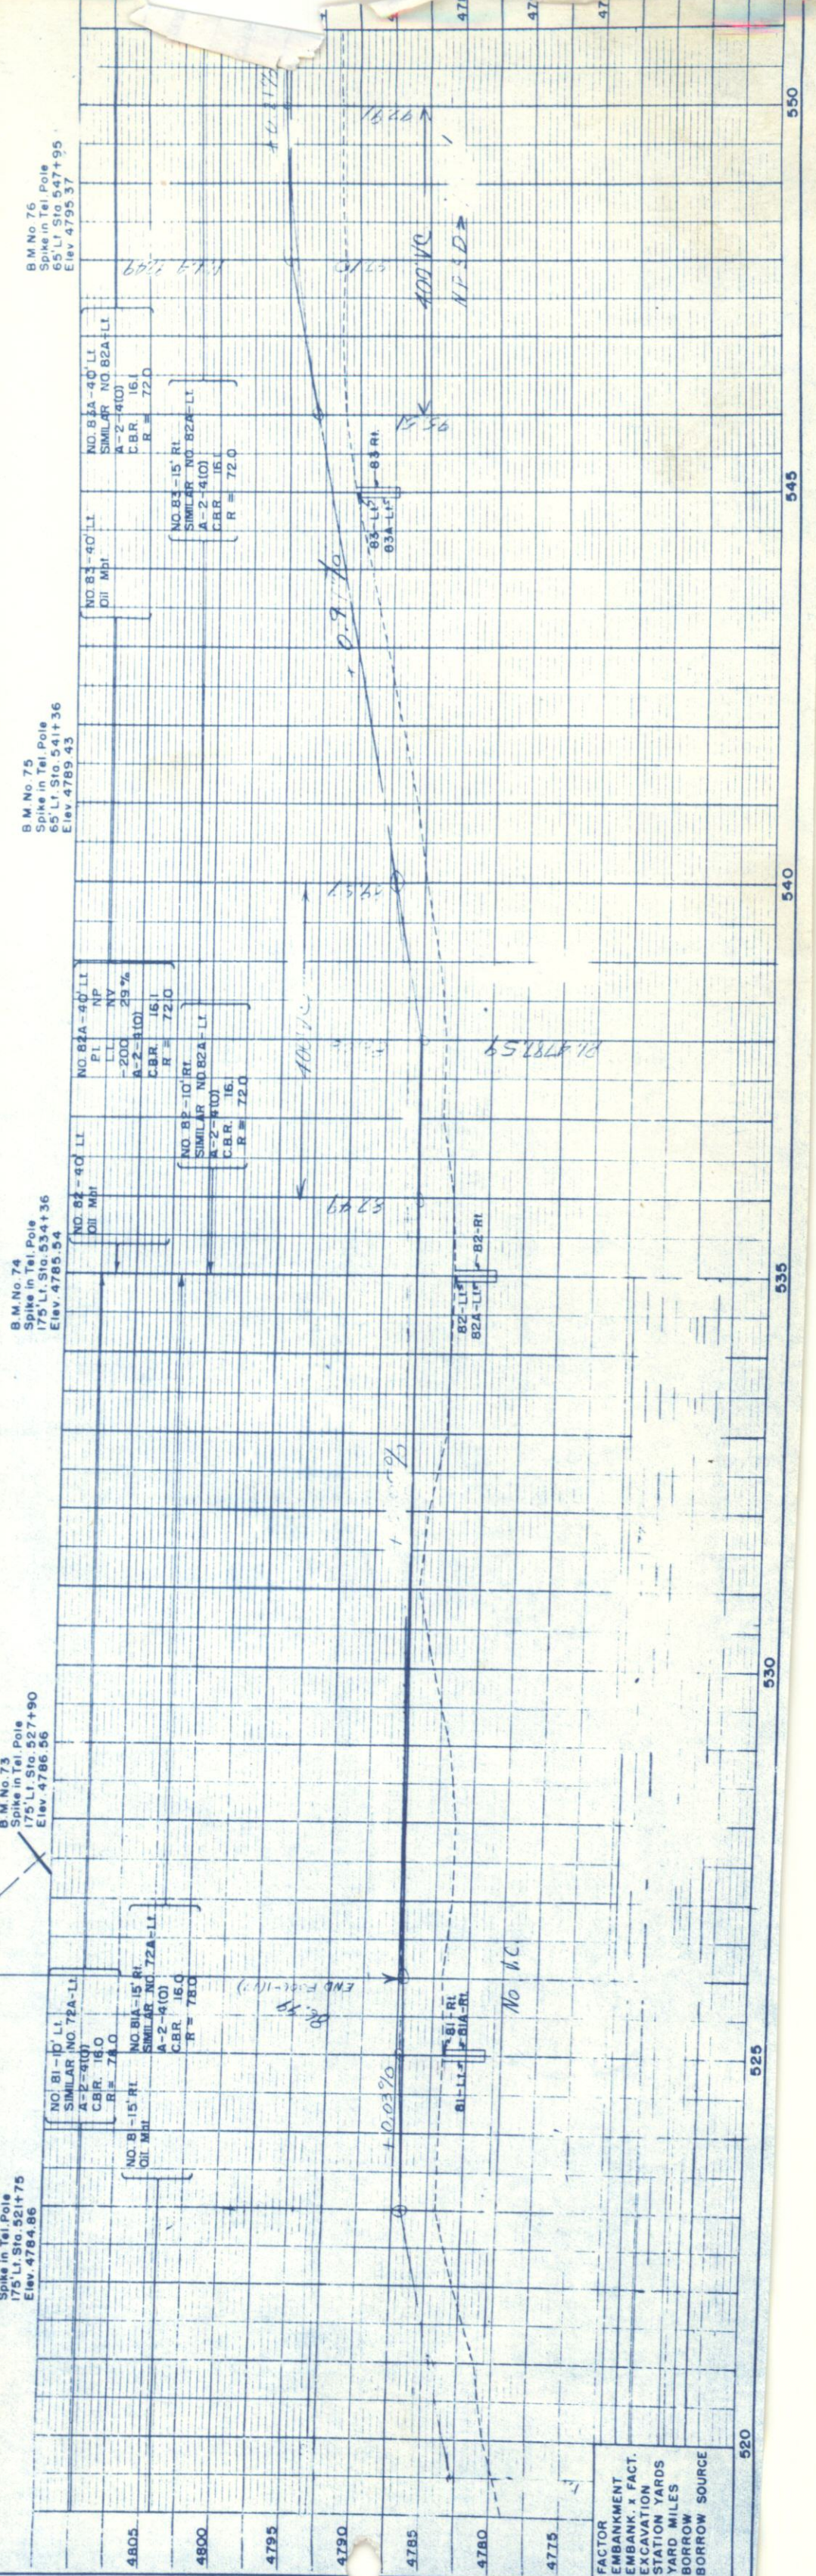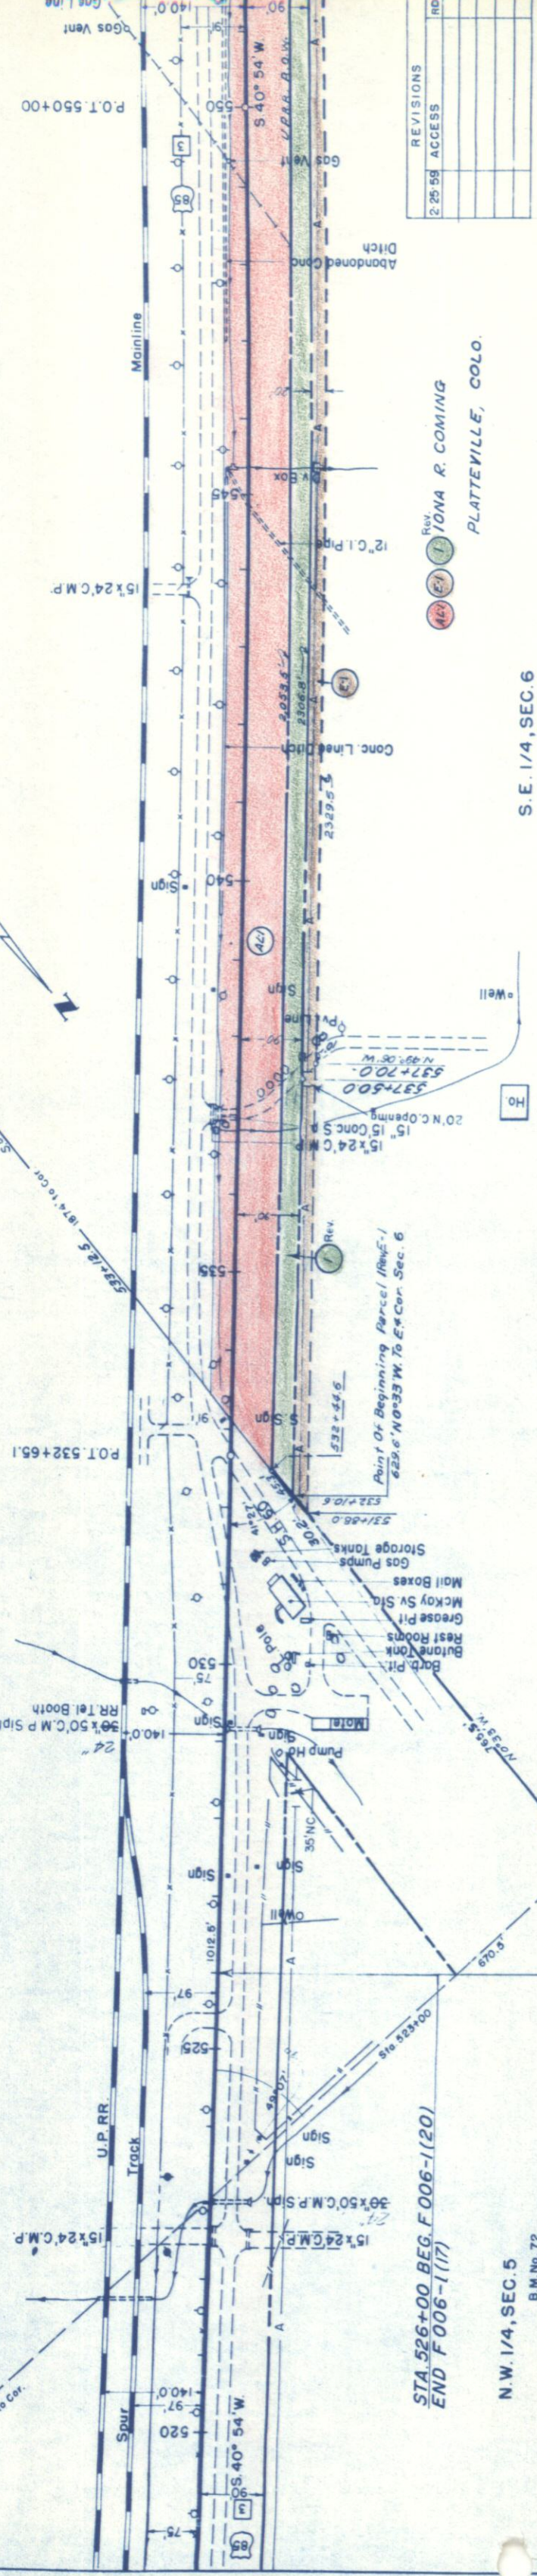

REVISIONS

NO.	DATE	DESCRIPTION
1	2-25-59	ACCESS

IONA R. COMING
PLATTEVILLE, COLO.

S.E. 1/4, SEC. 6

Point of Beginning Parcel (Rev. 1)
629.6' N 0° 33' W To E. Cor. Sec. 6

STA 526+00 BEG. F006-1 (20)
END F006-1 (17)

N.W. 1/4, SEC. 5

STA 526+00 BEG. F006-1 (20)
END F006-1 (17)

FED. ROAD DIV. NO.	DIST.	PROJ. NO.	SHEET NO.	TOTAL SHEETS
9	COLO.	F006-1(20)	5	



SE 1/4 Sec. 7
T.3N, R.66W

AMERICAN FERTILIZER & CHEMICAL CO.
A CORP. OF THE STATE OF COLO.
PO. BOX 6805 STOCKYARD STA.
DENVER, COLO.

NE 1/4 Sec. 7
T.3N, R.66W

EDWIN J. MILLER
853 PEARL ST.
DENVER, COLO.

RIGHT OF WAY

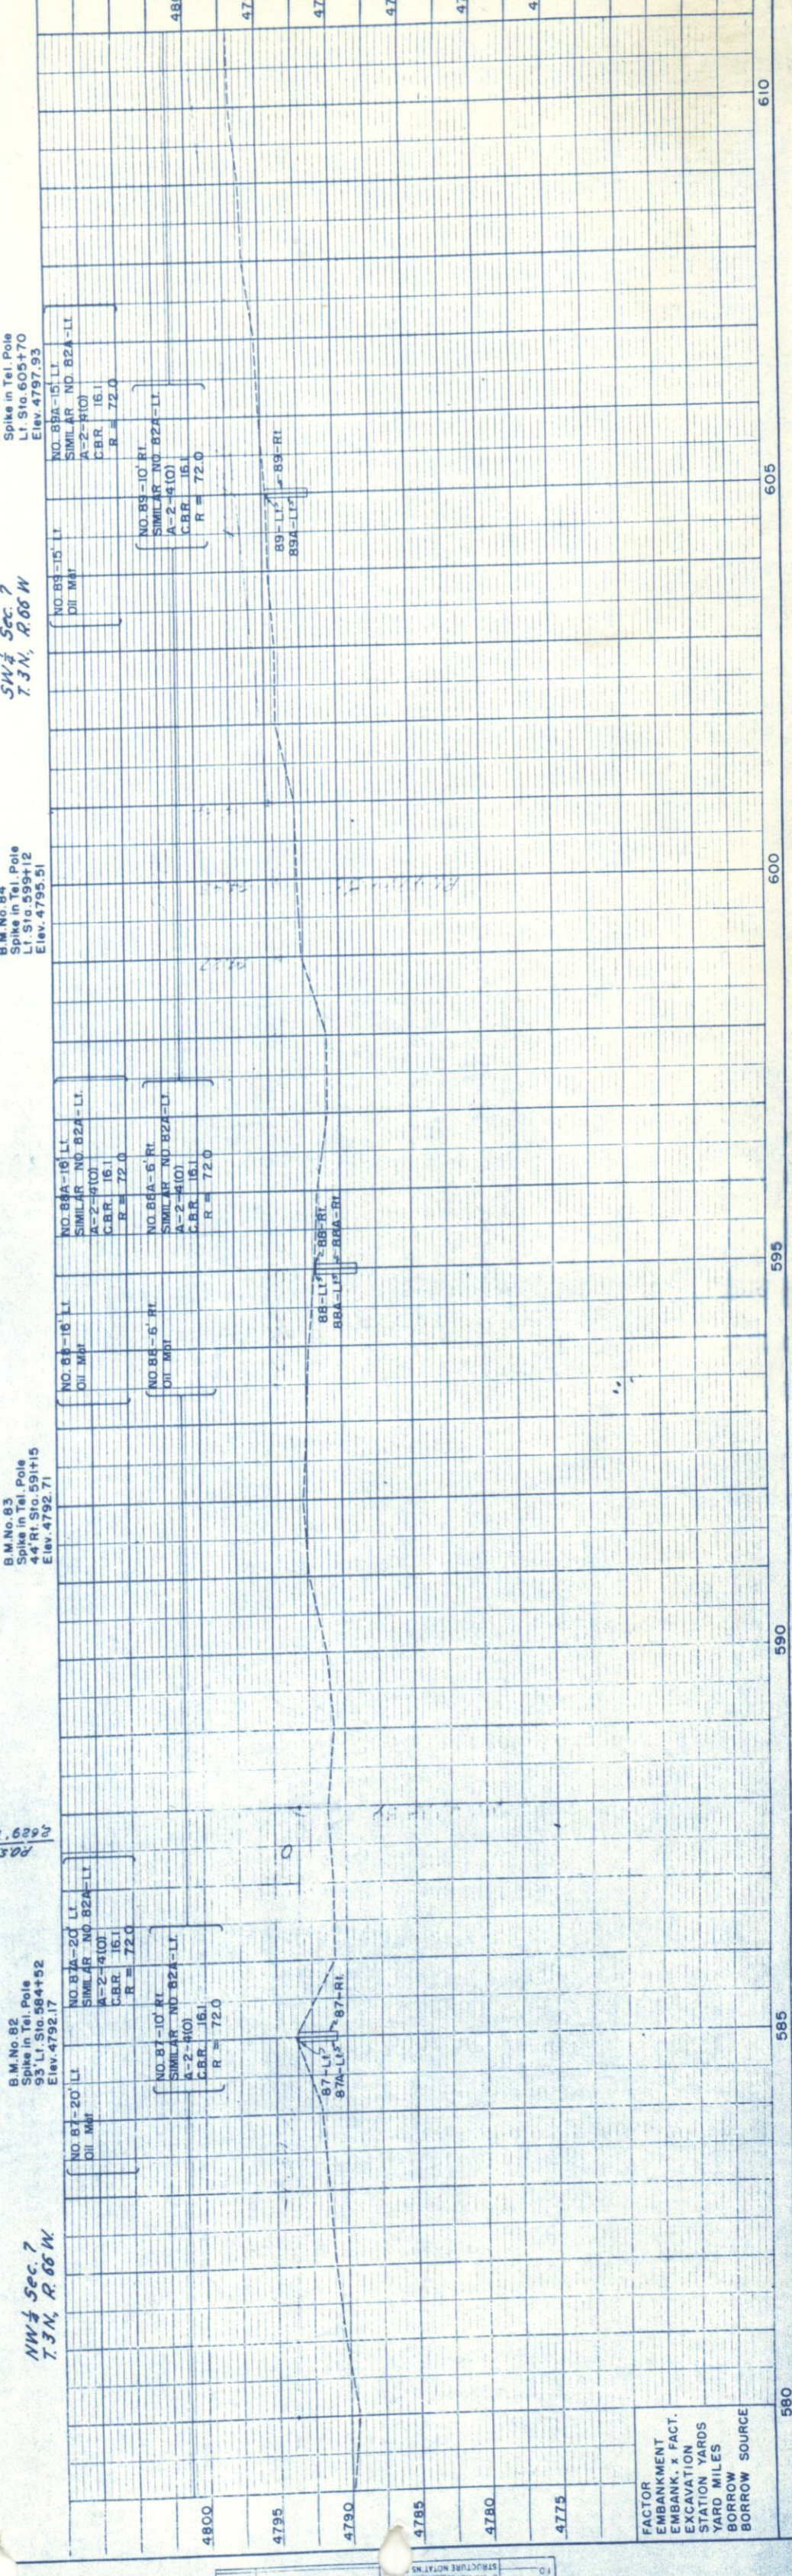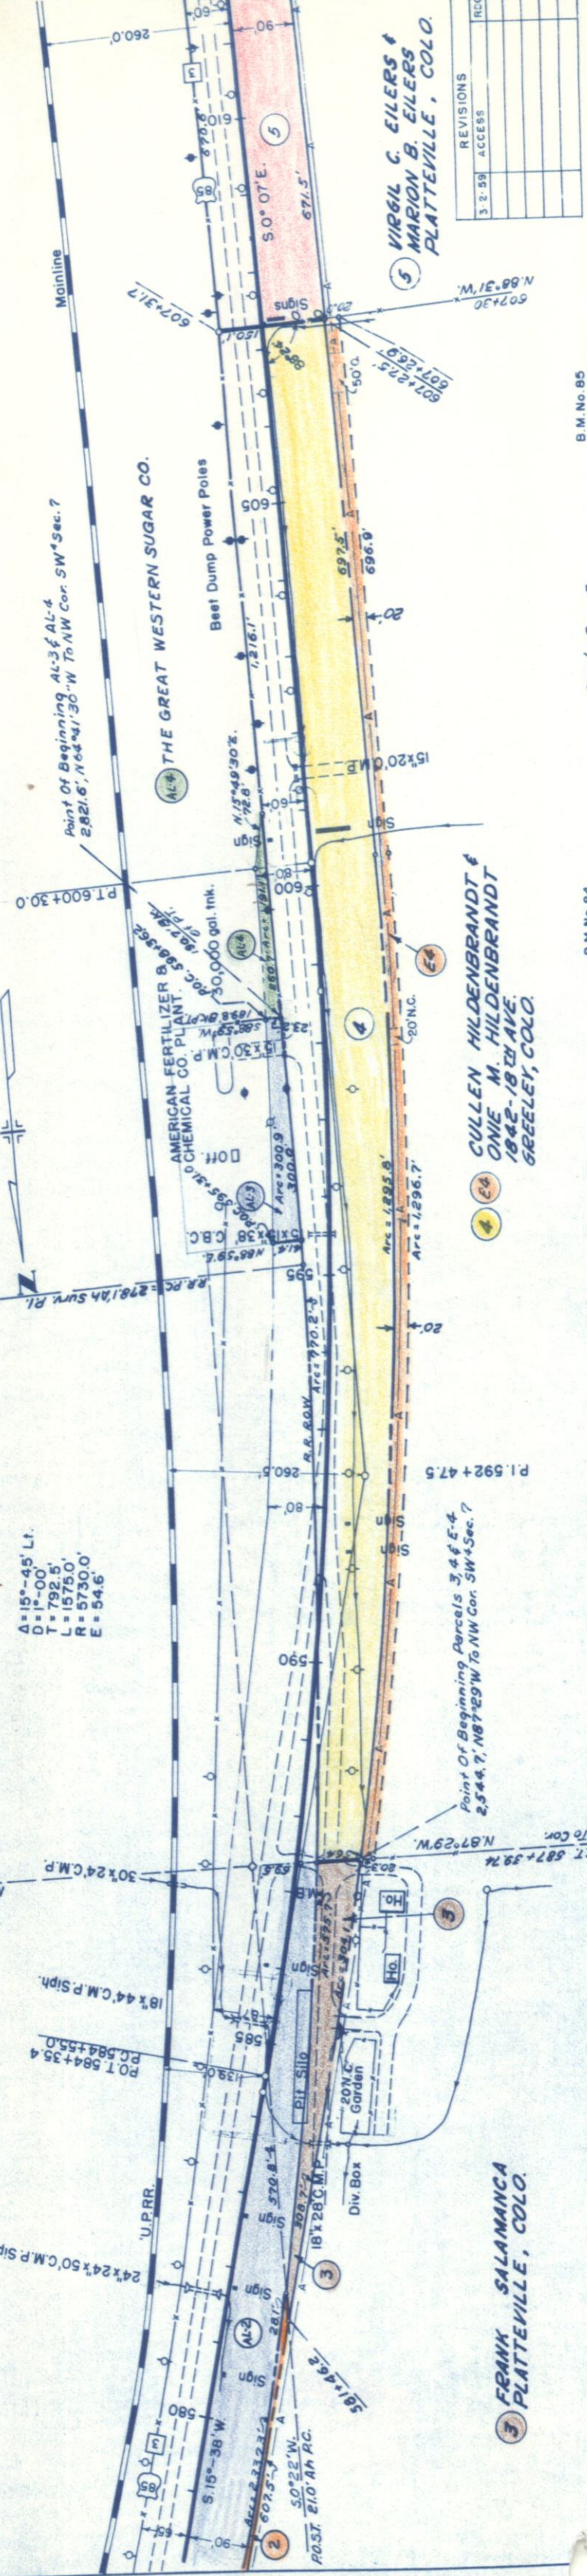

SW 1/4 Sec. 7
T.3N, R.66W

B.M. No. 84
Spike in Tel. Pole
Lt. Sta. 599+12
Elev. 4795.51

B.M. No. 83
Spike in Tel. Pole
44 Rt. Sta. 591+15
Elev. 4792.71


B.M. No. 82
Spike in Tel. Pole
93' Lt. Sta. 584+52
Elev. 4792.17

NW 1/4 Sec. 7
T.3N, R.66W

FACTORY
EMBANKMENT
EMBANK. x FACT.
EXCAVATION
STATION YARDS
YARD MILES
BORROW SOURCE



SE 1/4 Sec 7
T.3N, R.66W.

NE 1/4 Sec 18
T.3N, R.66W.

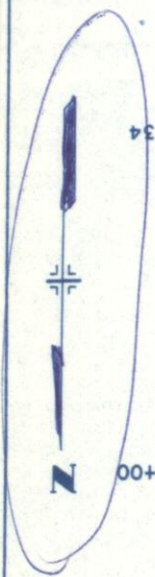

REVISIONS		FED. ROAD DIV. NO.	DIST.	PROJ. NO.	SHEET NO.	TOTAL SHEETS
DATE	DESCRIPTION					
3-2-58	ACCESS	9		F006-1 (20)	6	

RIGHT OF WAY

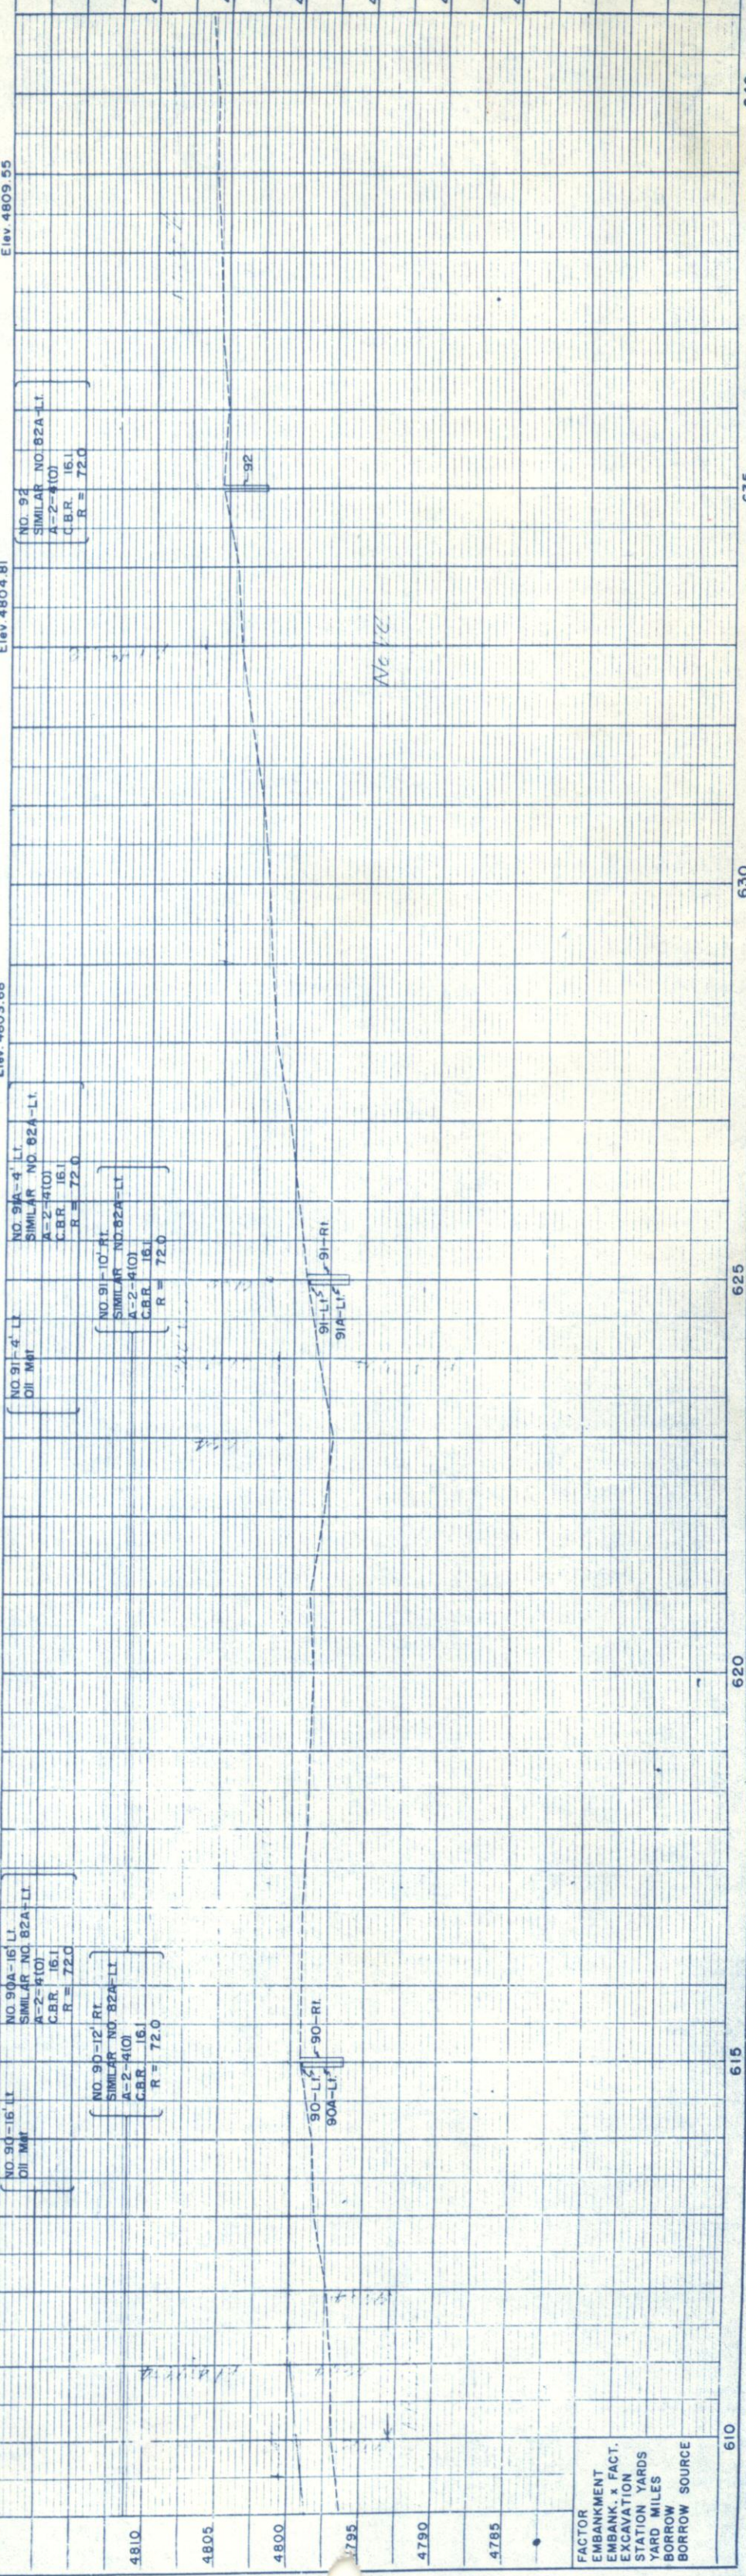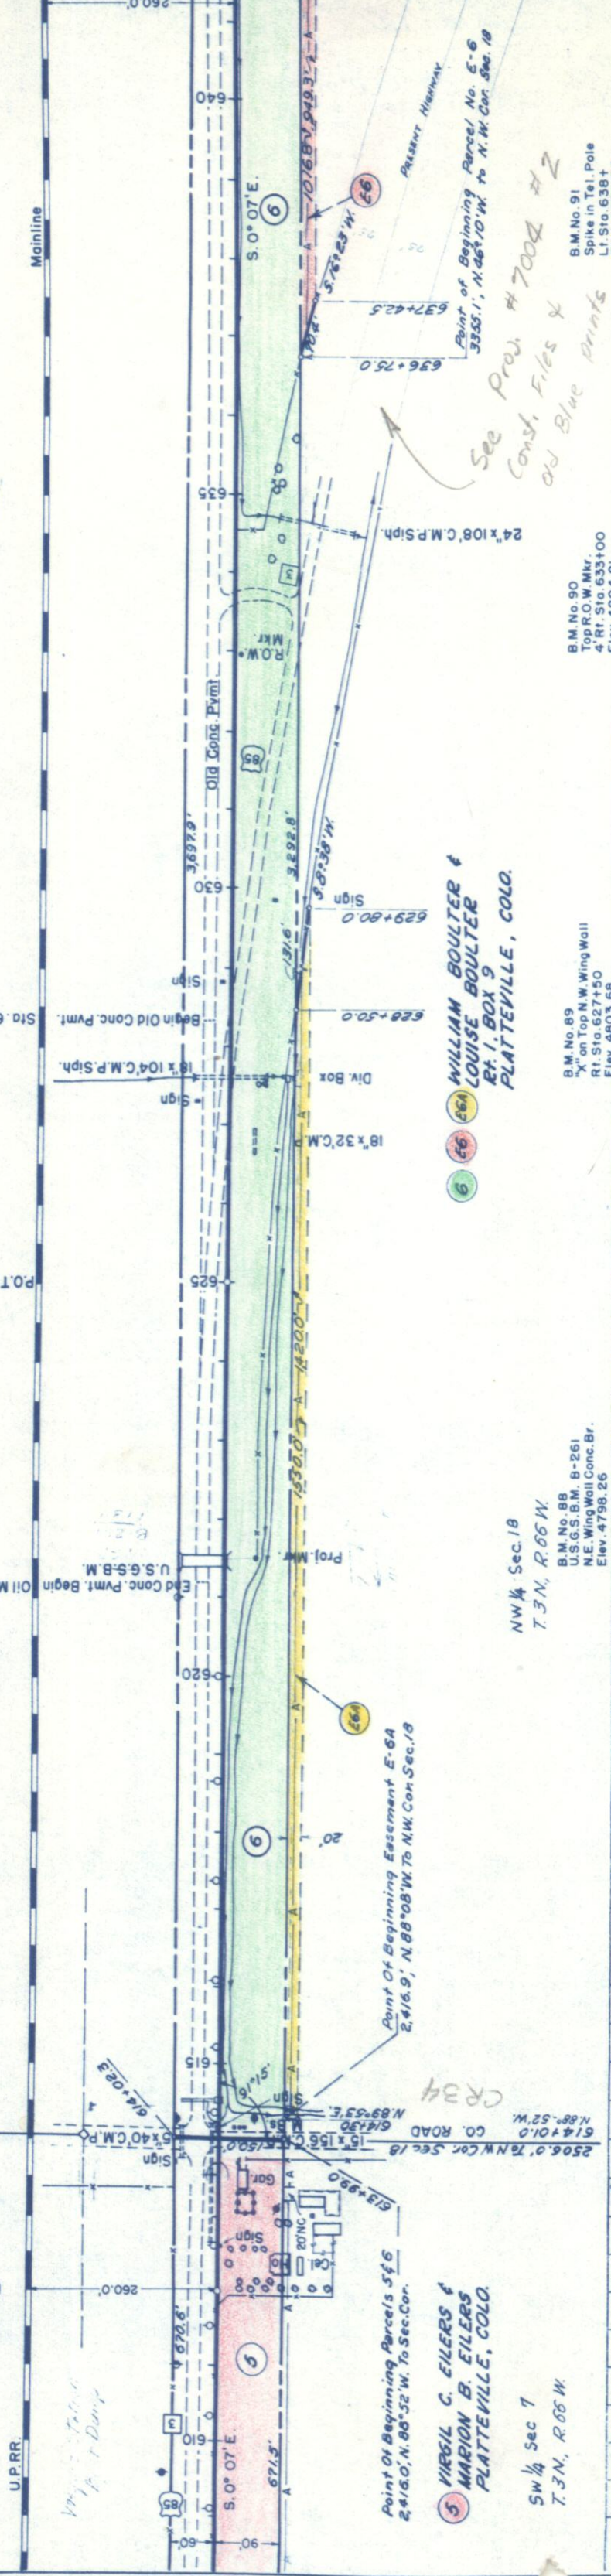


NO.	NOTE	NO.	NOTE
4810	EMBANKMENT	4810	EMBANKMENT
4805	EXCAVATION	4805	EXCAVATION
4800	STATION YARDS	4800	STATION YARDS
4795	YARD MILES	4795	YARD MILES
4790	BORROW SOURCE	4790	BORROW SOURCE
4785		4785	

BEVERLY FRANCES KERN &
EDITH G. KERN
% Mrs. BEVERLY KERN MANNING
337 ASH, DENVER 20, COLO.

7 ANNA RENNELS STARR
PLATTEVILLE, COLO.


PLATTEVILLE

S.F. NUCKOLL'S SUBDIVISION

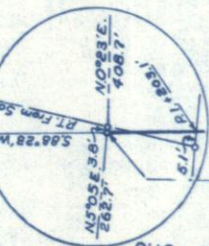

6 WILLIAM BOULTER &
LOUISE BOULTER
EX. 1, BOX 9
PLATTEVILLE, COLO.

SW 1/4, SEC. 18
T. 3N, R. 66W.

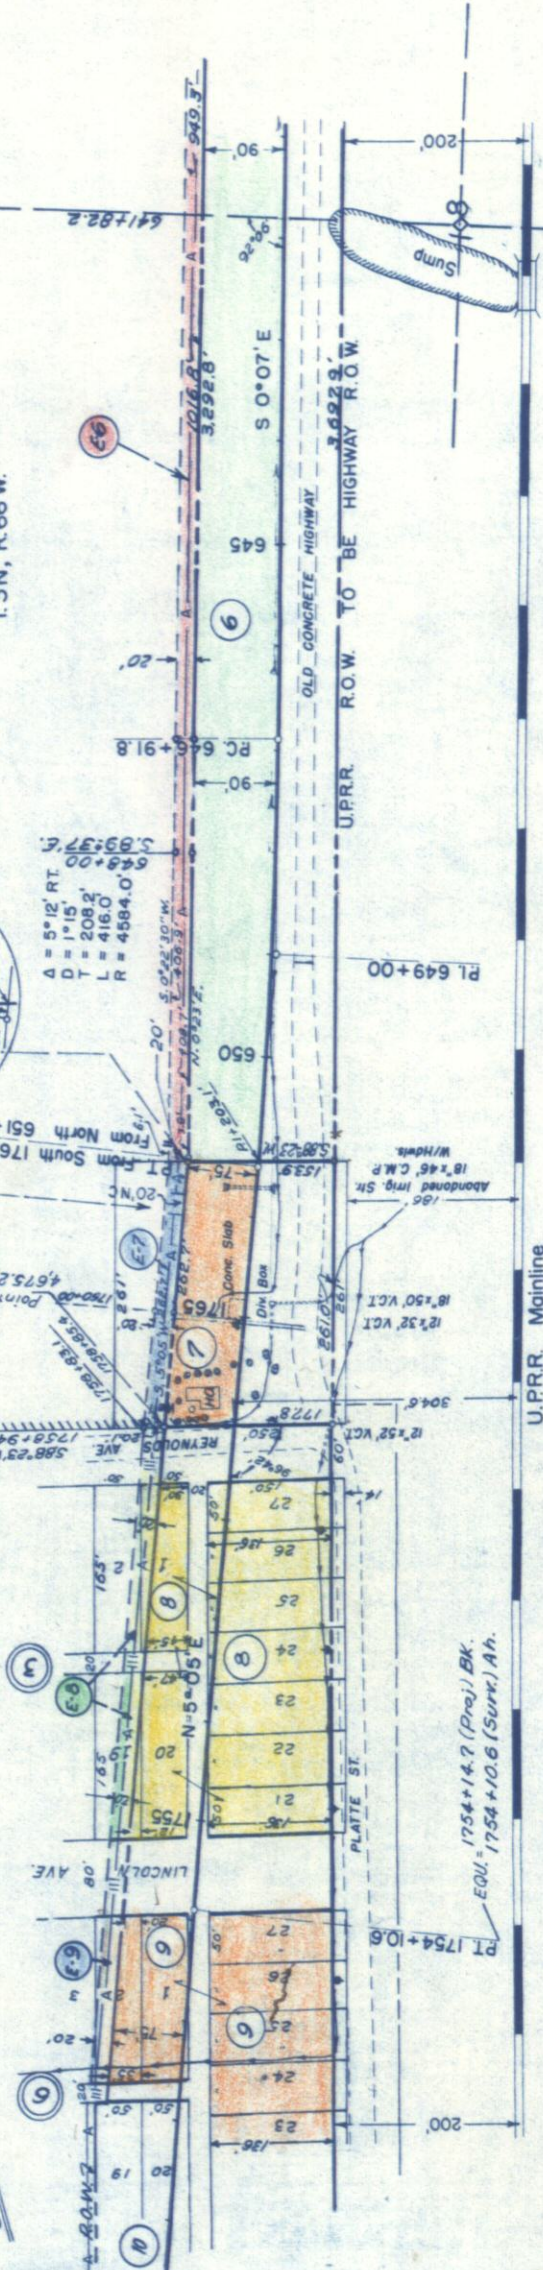

SE 1/4 SEC. 18
T. 3N, R. 66W.

NE 1/4 SEC. 18
T. 3N, R. 66W.


FED. ROAD DIST. NO.	DIST.	PROJ. NO.	SHEET NO.	TOTAL SHEETS
9	COLO.	F 005-1 (20)	7	

REVISIONS	
3.2.59	ACCESS

RIGHT OF WAY

NW 1/4 SEC. 18
T. 3N, R. 66W.

EXCAVATION
EMBANKMENT
STA. YD. O' HAUL
YD. MI. O' HAUL
BORROW SOURCE

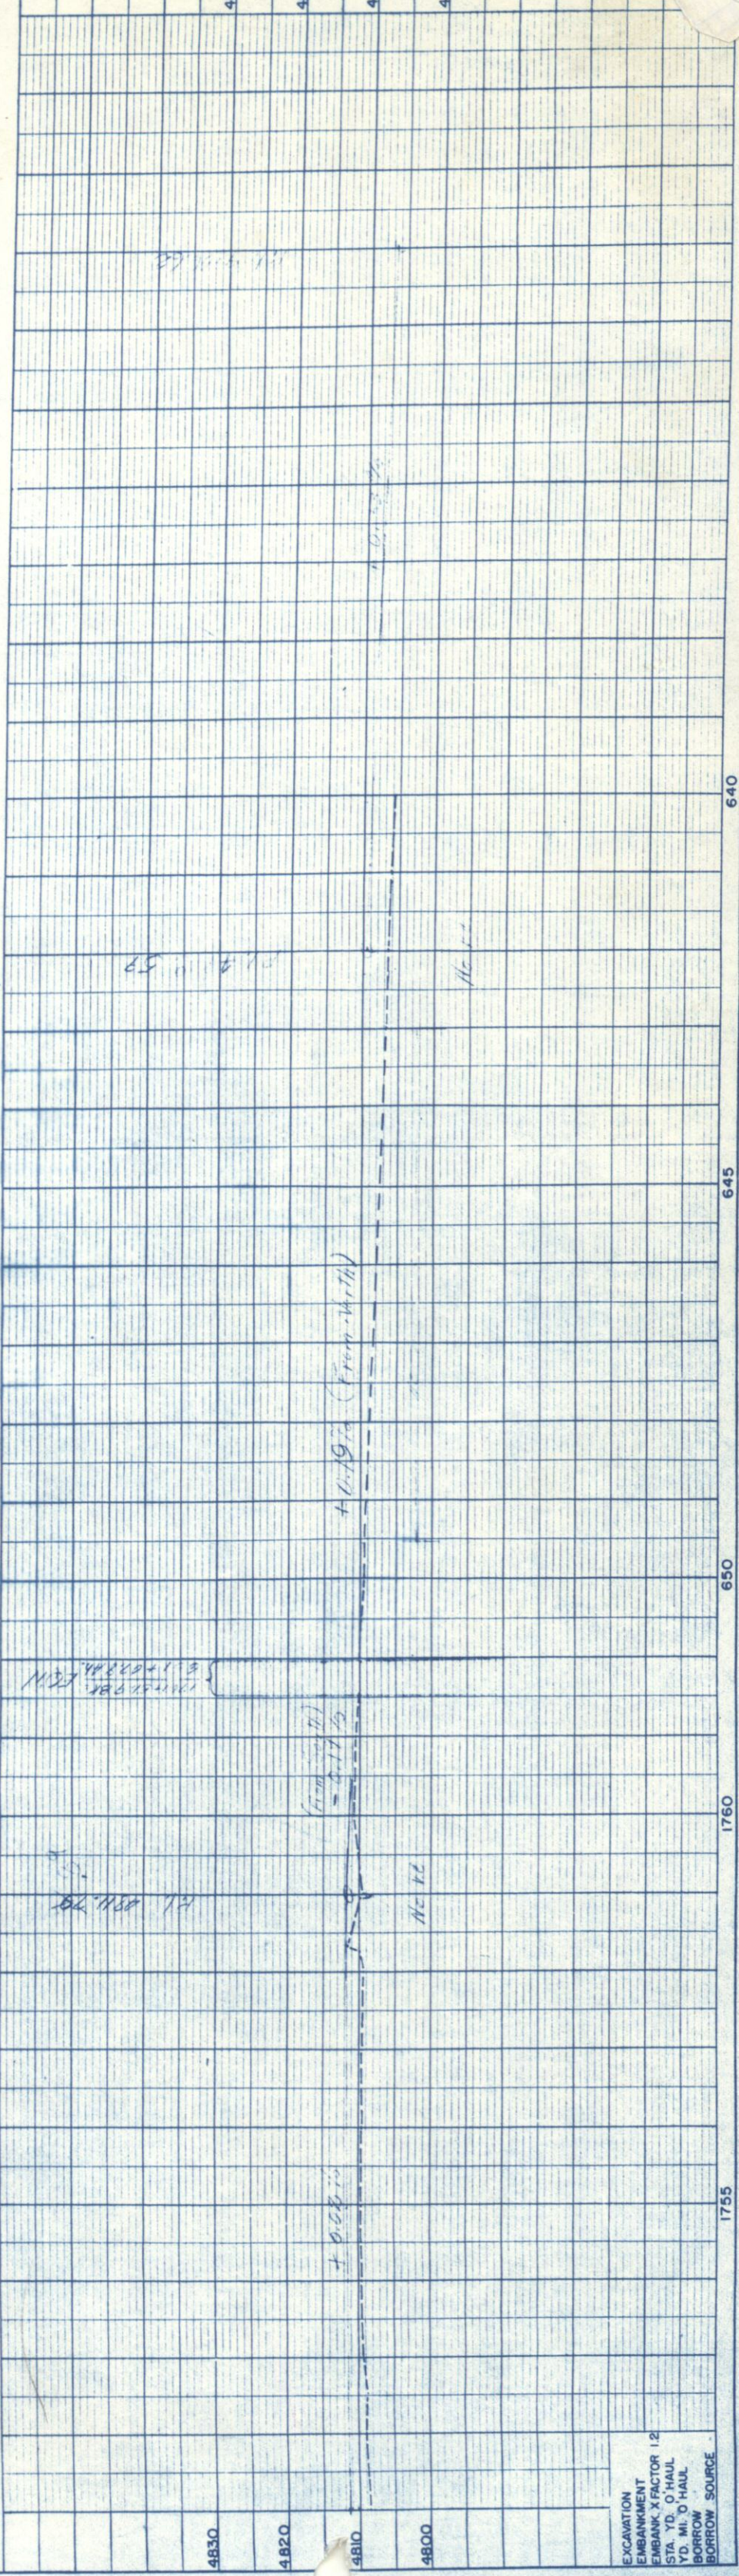

THE FOSTER LUMBER CO.
PLATTEVILLE, COLO.
ROBERT PETERS
PLATTEVILLE, COLO.

ELsie McCAVE
529 21ST. ST.
GREELEY, COLO.
PLATTEVILLE POTATO
ASSN. INC.
PLATTEVILLE, COLO.

THOMAS H. CARPENTER &
MINNIE CARPENTER
1711 11TH. AVE.
GREELEY, COLO.
TED ABRAMS
PLATTEVILLE, COLO.
HUGH M. HOWELL &
LAURA BELL HOWELL
PLATTEVILLE, COLO.

N

N.W. 1/4, SEC. 19
T. 3N, R. 66W.

S.W. 1/4, SEC. 18
T. 3N, R. 66W.

RIGHT OF WAY
S. F. NUCKOLL'S SUBDIVISION

PLATTEVILLE.

(Proj. Line)
 $\Delta s = 2^{\circ}00'$ Rt.
L.S. = 200'
T.S. = 133.3'
L.T. = 133.3'
S.T. = 66.7'

(Proj. Line)
 $\Delta s = 14^{\circ}23'12''$ Rt.
L.S. = 461.7'
T.S. = 133.3'
L.T. = 133.3'
S.T. = 66.7'

(Proj. Line)
 $\Delta s = 9^{\circ}09'12''$ Lt.
L.S. = 329.4'
T.S. = 5^{\circ}09'12'' Lt.
L.T. = 133.3'
S.T. = 66.7'

(Proj. Line)
 $\Delta s = 2^{\circ}00'$ Lt.
L.S. = 128.6'
T.S. = 257.7'
L.T. = 128.6'
S.T. = 66.7'

(Proj. Line)
 $\Delta s = 2^{\circ}00'$ Lt.
L.S. = 257.7'
T.S. = 257.7'
L.T. = 128.6'
S.T. = 66.7'

(Proj. Line)
 $\Delta s = 2^{\circ}00'$ Lt.
L.S. = 257.7'
T.S. = 257.7'
L.T. = 128.6'
S.T. = 66.7'

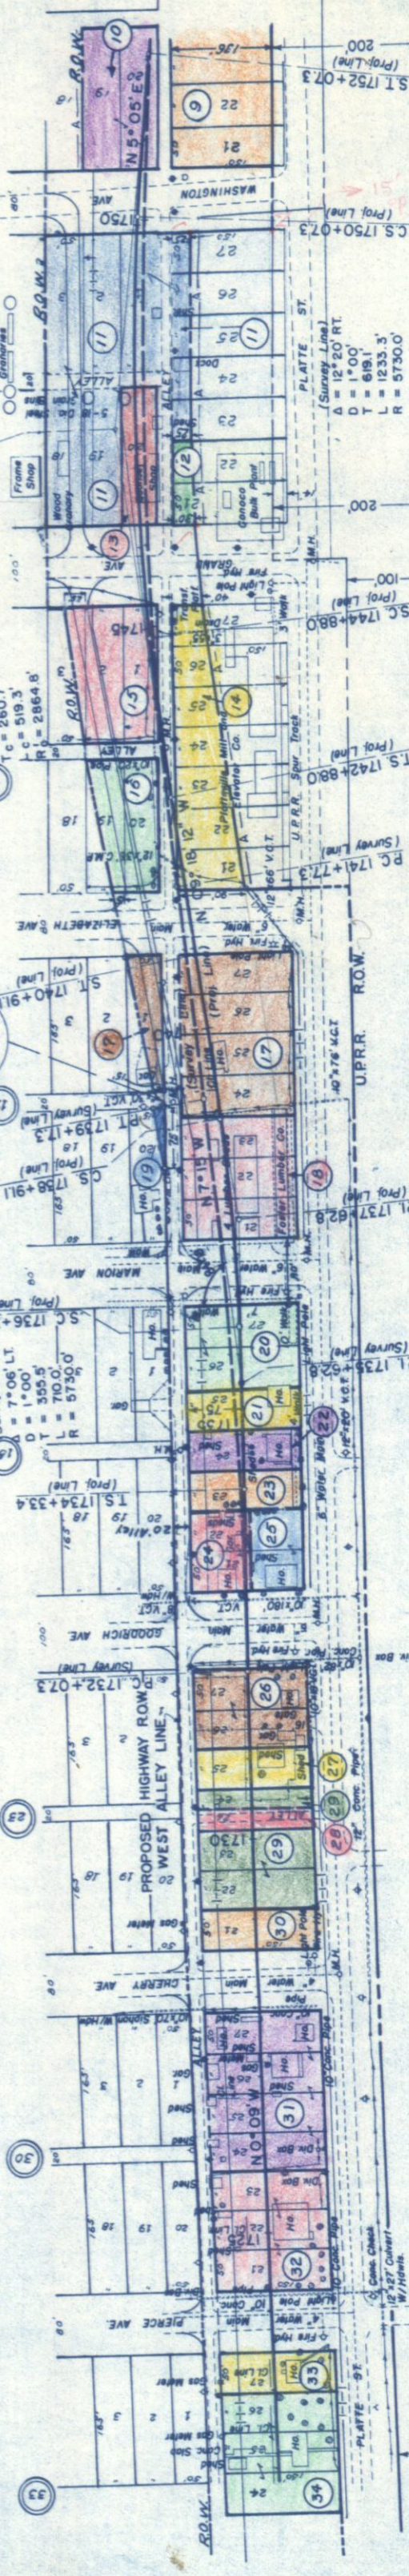

BEVERLY FRANCES KERN &
EDITH G. KERN
% MRS. BEVERLY KERN MANN
337 ASH, DENVER 20, COLO.

EDWARD C. OVERMAN
ELLA OVERMAN
4601 W. HAYWARD
DENVER, 12, COLO.

COLE KUGEL &
MILDRED E. KUGEL
915 COLLYER ST.
LONGMONT, COLO.

PLATTEVILLE MILL & ELEVATOR CO.
PLATTEVILLE, COLO.

RUSSELL H. DONAVEN &
NOTLEY A. DONAVEN
PLATTEVILLE, COLO.

JOE RIOS
BOX 328
PLATTEVILLE, COLO.

DOMITILA NAVARRETE
PLATTEVILLE, COLO.

OSCAR HILDRED
PLATTEVILLE, COLO.

PLATTEVILLE POTATOES
GROWERS ASSOCIATION
OF THE COUNTY OF WELD
& STATE OF COLORADO

VIVIAN ARAGON
% FRED LAFFOON
PLATTEVILLE, COLO.

REVISIONS
ACCESS
RDC

PLATTEVILLE MILL & ELEVATOR CO.
PLATTEVILLE, COLO.

LEROY N. YOUNT &
PRUDENCE YOUNT
923 ATWOOD ST.
LONGMONT, COLO.

CONTINENTAL OIL CO.
PONCA CITY, OKLAHOMA

JOE RIOS
BOX 328
PLATTEVILLE, COLO.

DOMITILA NAVARRETE
PLATTEVILLE, COLO.

OSCAR HILDRED
PLATTEVILLE, COLO.

ELIDIA MAYORGA &
FLORENCIO MAYORGA
BOX 77
PLATTEVILLE, COLO.

PLO NAVARRETE &
PAULINE NAVARRETE
PLATTEVILLE, COLO.

FRED LAFFOON
PLATTEVILLE, COLO.

EXCAVATION
EMBANKMENT
STA. YD. O' HAUL
YD. MI. O' HAUL
BORROW
BORROW SOURCE

NW 1/4 Sec. 30
T.3 N., R.66 W.

OSCAR ERICKSON &
A. X. ERICKSON
R. 2, PLATTEVILLE, COLO.

ERICKSON

Point of Beginning Parcel No. E-46 E-47
119.8', N. 89° 07' E. to 5/8" Cor. Sec. 19

N.W. 1/4, SEC. 30
T.3 N., R.66 W.

S.W. 1/4, SEC. 19
T.3 N., R.66 W.

N.E. 1/4, SEC. 30
T.3 N., R.66 W.

S.E. 1/4, SEC. 19
T.3 N., R.66 W.

(45) L. C. CAMP
PLATTEVILLE, COLO.
(44) LEWIS C. CAMP
PLATTEVILLE, COLO.
(43) NAVOR BEJARANO &
MARY BEJARANO
PLATTEVILLE, COLO.
(42) ANDREW W. HOFMANN
PLATTEVILLE, COLO.

(40) ANTONIA VELASQUEZ
PLATTEVILLE, COLO.
(39) JAMES W. GATES &
ALTA M. GATES
PLATTEVILLE, COLO.

(41) ANNIA LORENE WEBBER &
DAVID HAROLD WEBBER
EX. 1 BOX 537, FT. COLLINS, COLO.

A = 9° 00' LT
D = 1° 00'
T = 450.8'
L = 900.0'
R = 5730.0'

Point of Beginning Parcel 46
S. 17° 35' 0" E. to SE Cor. SW 1/4 Sec. 19

PL 1701+65.3

PC 1706+766

$\Delta = 9^\circ 01' RT$
 $D = 1^\circ 00'$
 $T = 451.8'$
 $L = 901.7'$
 $R = 5730.0'$

PT 1715+78.3 BK =
1715+400 AH

SW 1/4 Sec. 19
T.3 N., R.66 W.

(35) WRAY D. McDERMED &
STELLA V. McDERMED
PLATTEVILLE, COLO.

(34) THOMAS H. CARPENTER &
MINTIE CARPENTER
1711-11th AVE.
GREELEY, COLO.

RIGHT OF WAY

PLATTEVILLE

NW 1/4 Sec. 19
T.3 N., R.66 W.

FED. ROAD DIST. NO.	DIST.	COLO.	PROJ. NO.	SHEET NO.	TOTAL SHEETS
9			FO06-1 (20)	9	

REVISIONS	ACCESS	RDC
3-2-59		

EXCAVATION
EMBANKMENT
STA. YD. O'HAUL
YD. MI. O'HAUL
BORROW SOURCE

1695

1700

1705

1710

1715

1720

PLATE 1 - PLAN-PROFILE OF P.R. & R.E. STANDARD
KAPTEL & ESSER CO., NEW YORK

S.W. 1/4 Sec. 30
T.3N, R.66W

48-A WELD COUNTY,
COLORADO

48-B
Ls = 150.0'
Lt = 100.0'
St = 500'

48D SOLD TO STATE HISTORICAL
SOCIETY OF COLORADO

45 EDWIN C. SCHMIDT &
EMMA E. SCHMIDT
48E PLATTEVILLE, COLO.


48E STATE OF COLORADO
TO STATE HISTORICAL
SOCIETY OF COLORADO

47 OSCAR ERICKSON
48 PR. 2, PLATTEVILLE, COLO.


RIGHT OF WAY

FED. ROAD DIV. NO.	DIST.	PROJ. NO.	SHEET NO.	TOTAL SHEETS
9	COLO.	1006-1 (120)	10	
REVISIONS				
3-2-68	ACCESS			
9-4-63	Add Parcel 48-E			
	DJF			

Rev. 11-26-57 (To show R.R. agreement) DMB
Rev. 2-3-58 B.R.M. (Add 48D)

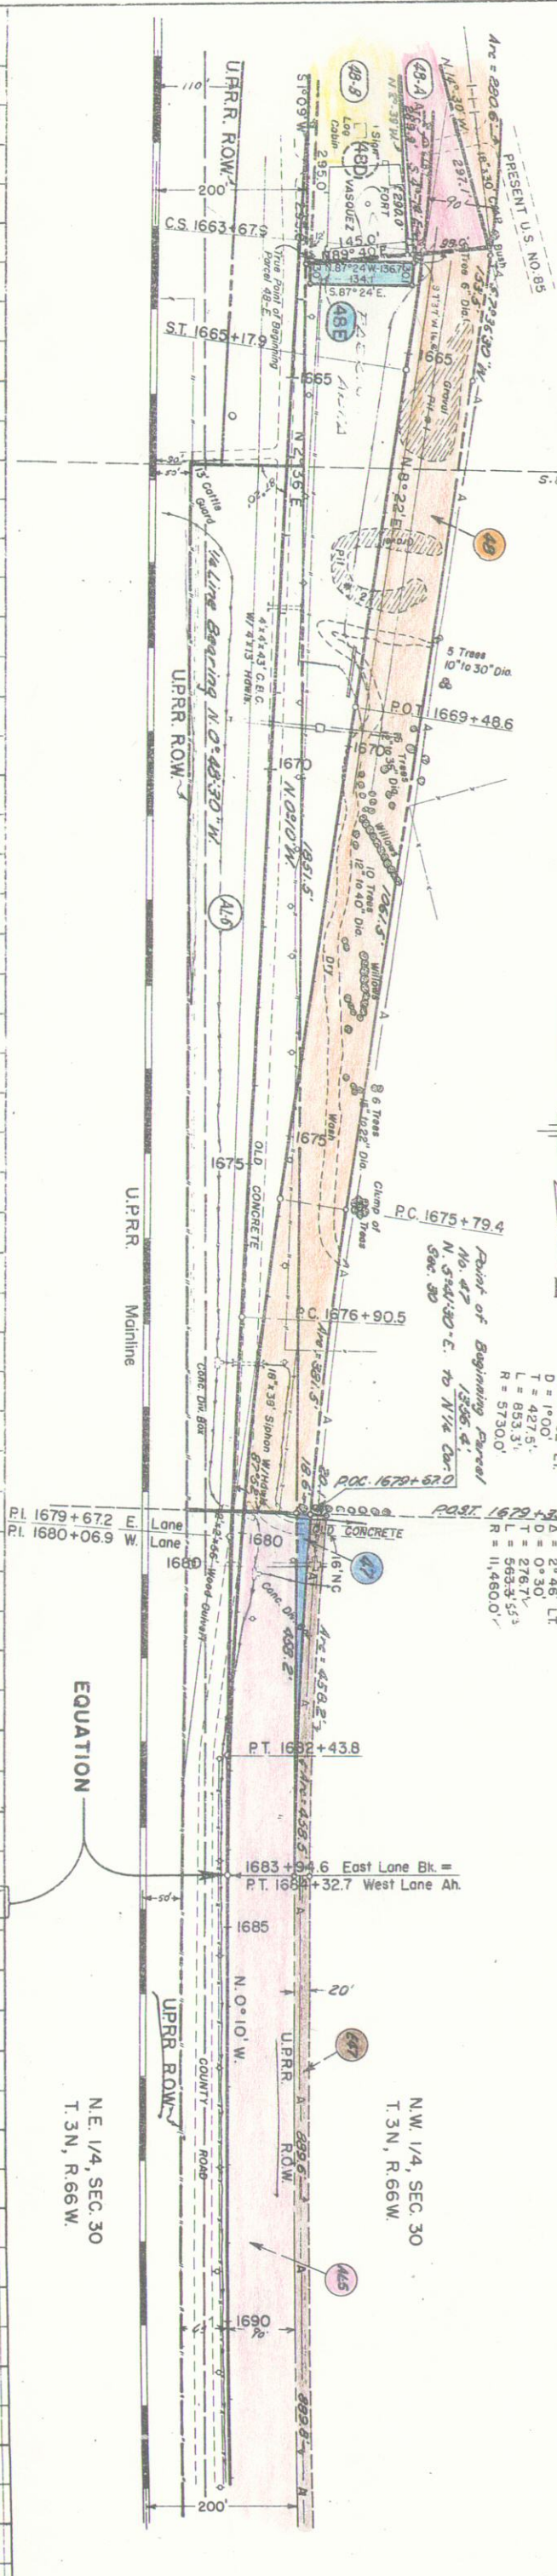

EQUATION
N.E. 1/4, SEC. 30
T.3N, R.66W.

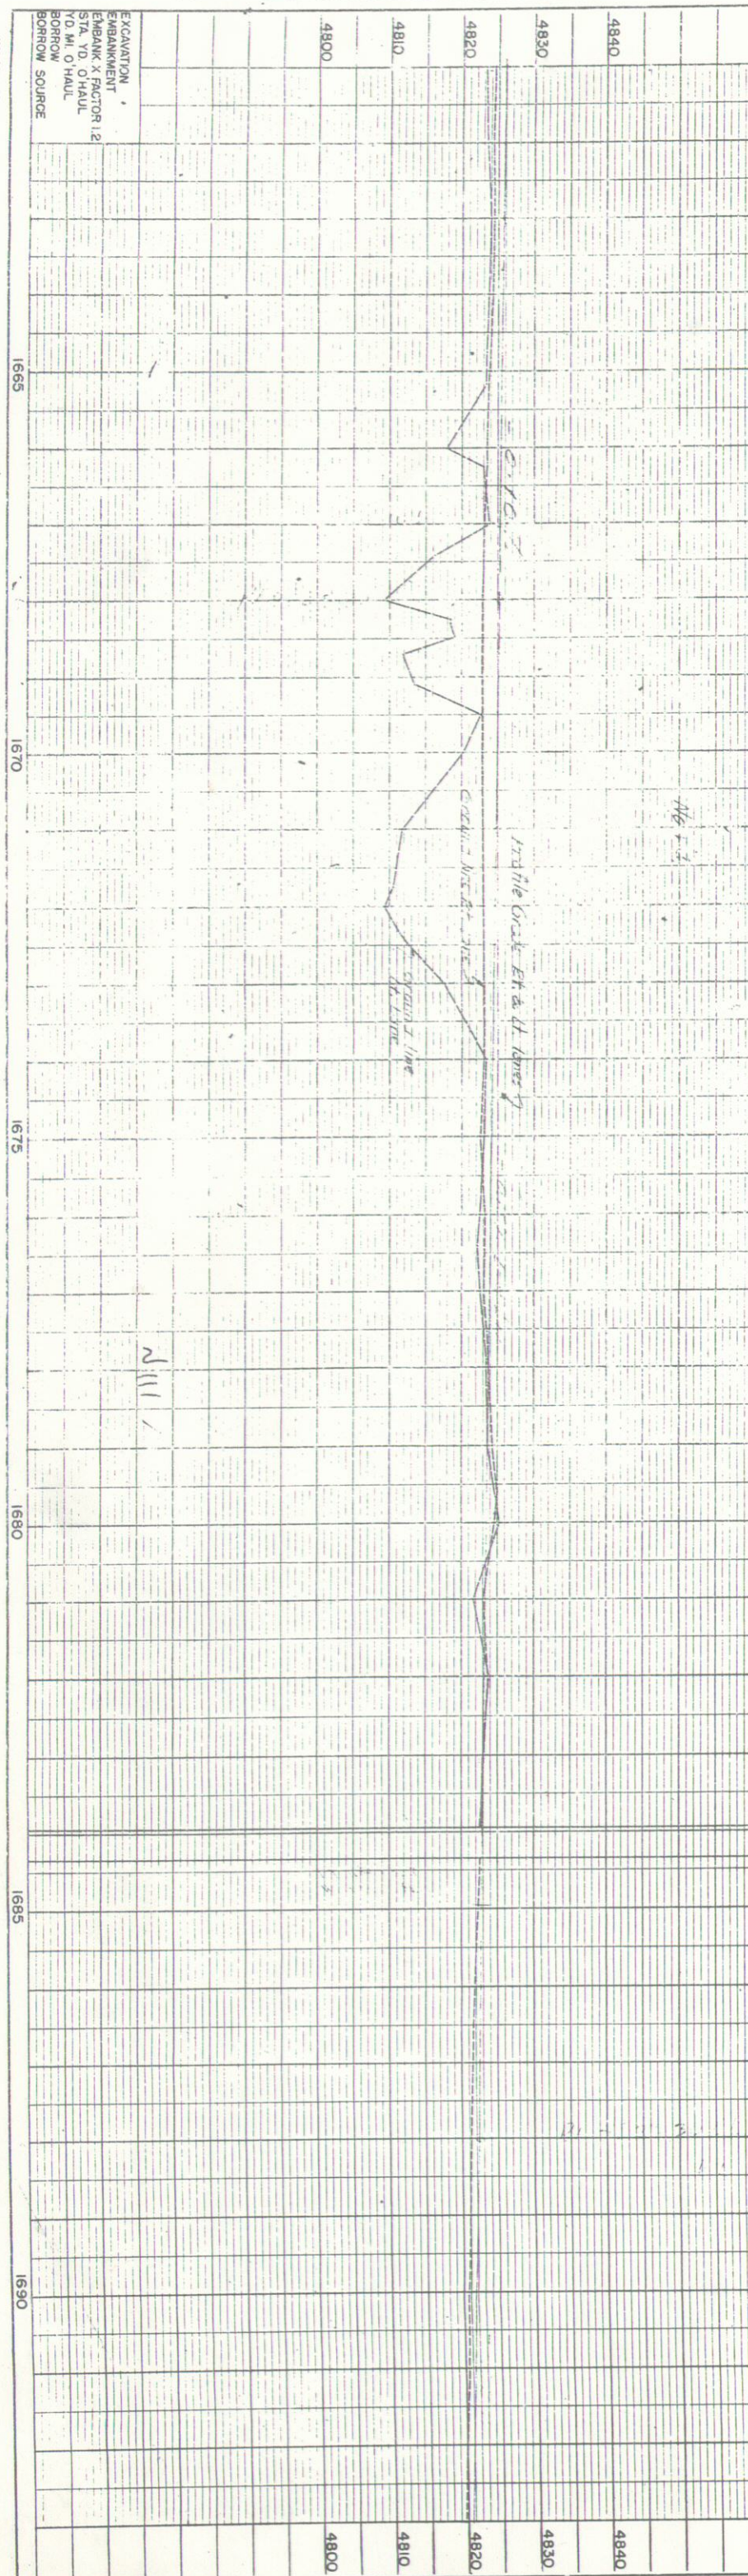

EXCAVATION
EMBANKMENT
STA. VD. CHAUL
VD. MI. O. HAUL
BORROW SOURCE

100 1/2 IN. X 1/4
DENVER BLUE PRINT CO.

S.E. 1/4, Sec. 31
T.3 N., R. 66 W.


N.W. 1/4, Sec. 31

L. B. NELSON
524 W. CHEYENNE BL.
COLORADO SPRINGS, COLO.

FED. ROAD DIST. NO.	DIST.	PROJ. NO.	SHEET NO.	TOTAL SHEETS
9	COLO.	F 006-1 (20)	12	

RIGHT OF WAY	
32-59	REVISIONS
	ACCESS
	RDC

Cultivation

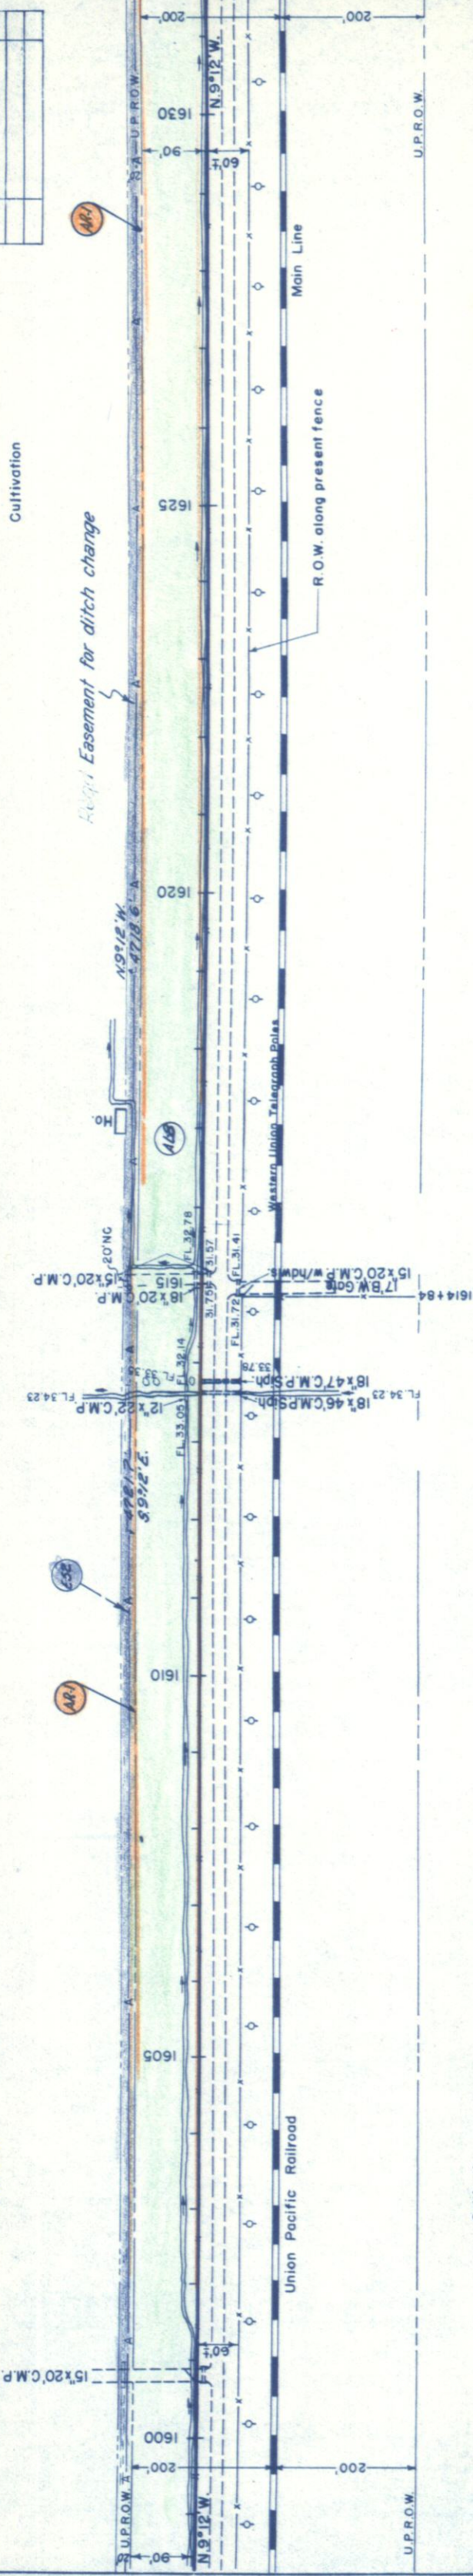

Cultivation

Cultivation


B.M. No. 78
Spike in Telgr. Pole
70' Rt. Sta. 1601+50
Elev. 4836.30

B.M. No. 79
Spike in Telgr. Pole
70' Rt. Sta. 1609+43
Elev. 4836.74

B.M. No. 80
Spike in Telgr. Pole
70' Rt. Sta. 1617+30
Elev. 4833.32

N.E. 1/4, Sec. 31

B.M. No. 81
Spike in Telgr. Pole
70' Rt. Sta. 1625+30
Elev. 4831.39

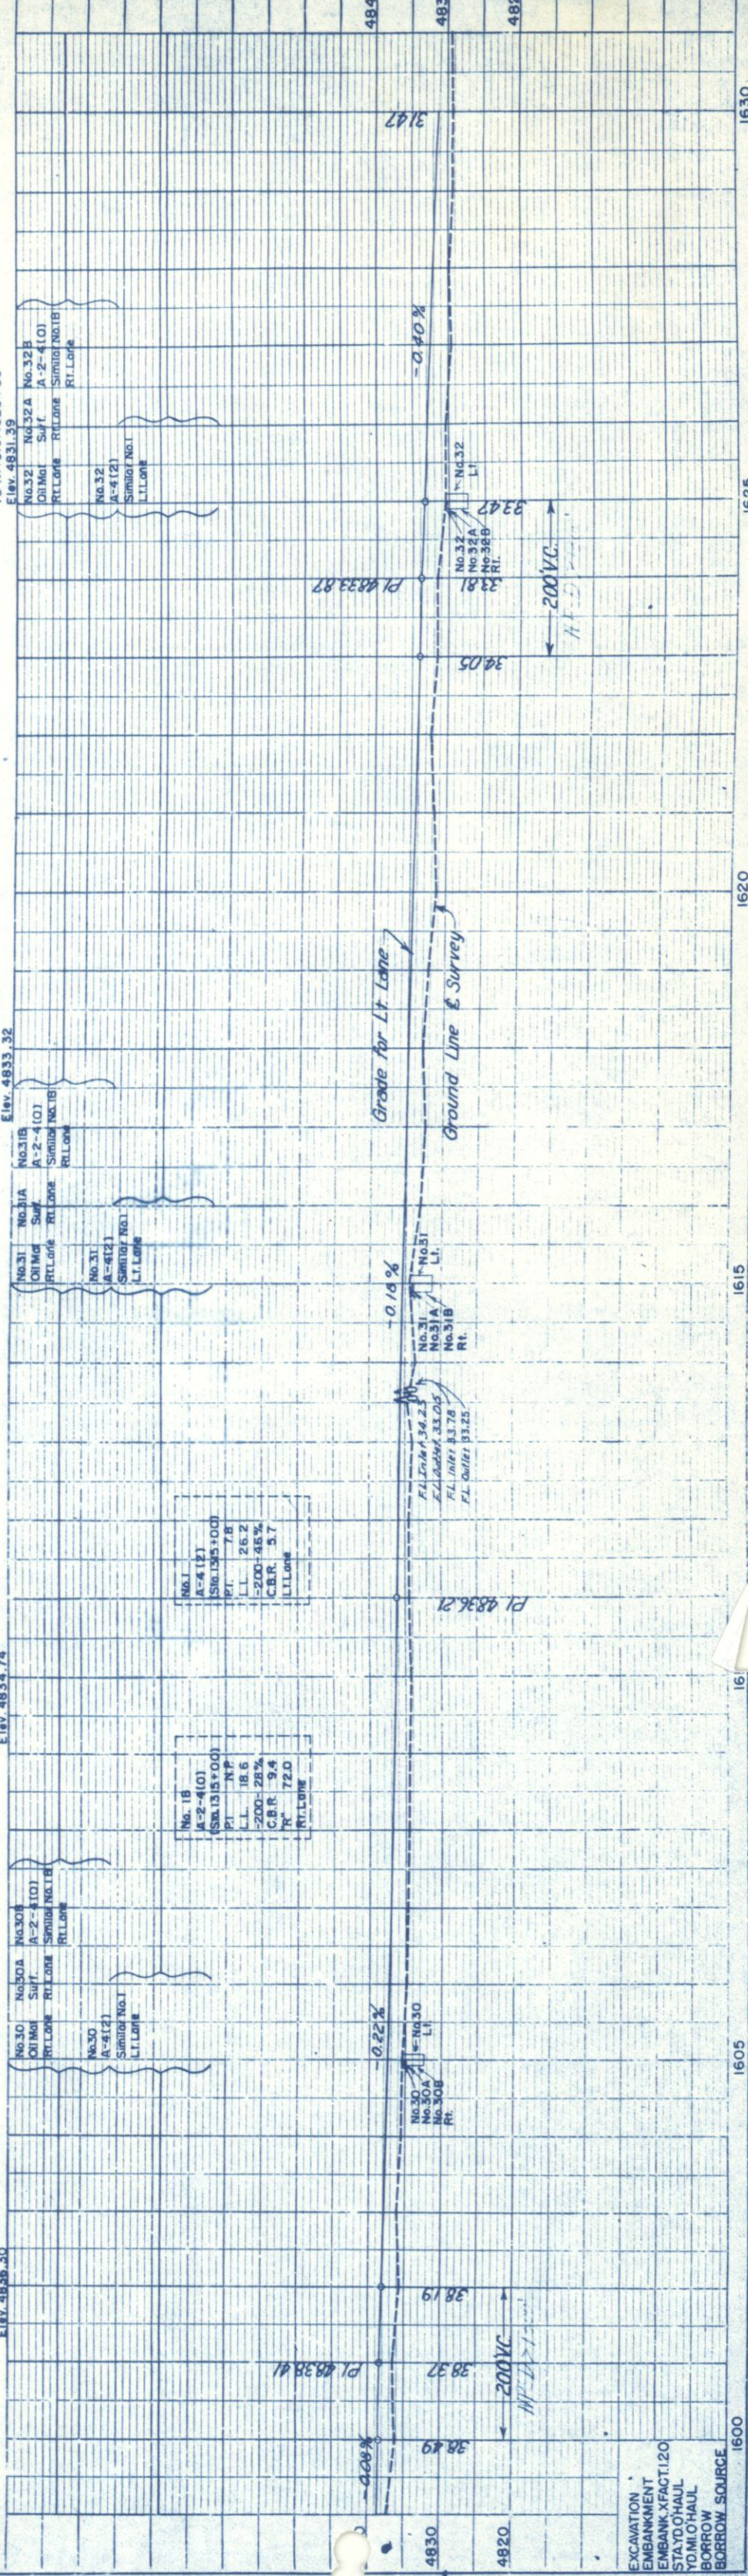

EXCAVATION
EMBANKMENT
STAYDOWN HAUL
BORROW SOURCE

S.E. 1/4, Sec. 31
T. 3 N., R. 66 W.

N.E. 1/4, Sec. 6
T. 2 N., R. 66 W.

PLATTE VALLEY IRRIGATION CO.
% J. C. CARPENTER - LA SALLE, COLO. &
THE FARMERS RESERVOIR &
IRRIGATION COMPANY
% FRED ARENS - LA SALLE, COLO.

IDA CHEESE, CORA CHEESE &
CHARLES CHEESE
FT. Lupton, COLO.

RIGHT OF WAY
Cultivation
L. B. NELSON
524 W. CHEYENNE BL
COLORADO SPRINGS, COLO.

STRUCTURE NOTES FOR BRIDGE STA. 1582+71.5 TO 1583+23.45 STR. NO. D-17-C

PRESENT STRUCTURE:
SPAN - 16' 40"
CLEAR ROADWAY - 30'-0"
CLEAR WATERWAY - 136'
TYPE OF SUPERSTRUCTURE - CONC. SLAB AND GIRDER
TYPE OF SUBSTRUCTURE - CONC. GRAVITY
REQUIREMENTS AS TO REMOVAL - LEAVE IN PLACE

STREAM DATA: (CANAL)
DRAINAGE AREA IN SQ. MILES - NONE
VELOCITY DURING HIGH WATER -
ELEVATION OF:
MAXIMUM HIGH WATER - 4842.5 LOW WATER - 4837.0
NORMAL STAGE -
DRIFT - LIGHT
SCOUR -

PROPOSED STRUCTURE:
POSITION REFERRED TO PRESENT STRUCTURE - 50' UPSTREAM
SPAN - 16' 40"
CLEAR ROADWAY - 36'-0"
CLEAR WATERWAY - 210'
TYPE OF SUPERSTRUCTURE - CONC. SLAB AND I BEAMS 2'-0" CURBS
TYPE OF SUBSTRUCTURE - FULL RETAINING CANTILEVER
DETOUR STRUCTURE REQUIREMENTS - NONE
R.R. SIDING - PLATTEVILLE HAUL TO BRIDGE SITE - 2 1/4 MILES

NEARBY STRUCTURES ON SAME STREAM:
LOCATION - 50' DOWN STREAM
WATERWAY - 196'
RECORD DURING FLOODS - SUFFICIENT

Cultivation

B.M. No. 77
Spike in Telgr. Pole
70' Rt. Sta. 1593+62
Elev. 4837.53

B.M. No. 74
Spike in Telgr. Pole
68' Rt. Sta. 1571+02
Elev. 4842.65

B.M. No. 75
Spike in Telgr. Pole
68' Rt. Sta. 1578+93
Elev. 4841.73

B.M. No. 76
U.S.G.S. B.M.
87' Rt. Sta. 1586+23
Elev. 4836.93

118.5
291.0
4

EXCAVATION
EMBANKMENT
STATION 120
STA. 100 Haul
BORROW SOURCE

Grade for Rt. Lane

Ground Line & Survey

Grade for Lt. Lane

Grade for Rt. & Lt. Lane
Sta. 1584+83.5 to 1593+00

Grade for Lt. Lane

Grade for Rt. Lane

NOTE:
Lengths of bridges were deducted in
computations for profile quantities

No. 18	A-2-4(10)	Sta. 135+00	PI	7.8
LT	18.5	200	46%	
CB.R.	9.4	RT	72.0	

No. 1	A-4(12)	Sta. 135+00	PI	7.8
LT	18.5	200	46%	
CB.R.	9.4	RT	72.0	

No. 27
Oil Mill
Rt. Lane
Similar No. 18

No. 27
A-4(12)
Similar No. 1
Lt. Lane

No. 28
Oil Mill
Rt. Lane
Similar No. 18

No. 28
A-4(12)
Similar No. 1
Lt. Lane

No. 29
Oil Mill
Rt. Lane
Similar No. 18

No. 29
A-4(12)
Similar No. 1
Lt. Lane

No. 29
Oil Mill
Rt. Lane
Similar No. 18

No. 29
A-4(12)
Similar No. 1
Lt. Lane

