


DEPARTMENT OF HIGHWAYS STATE OF COLORADO

FEDERAL ROAD DESIGN NO.	DIVISION	PROJECT NO.	SHEET NO.
5	COLORADO	F006-1(28)	1

RIGHT OF WAY Brighton - West

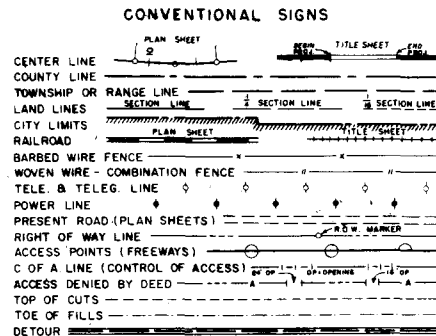

PLAN AND PROFILE OF PROPOSED FEDERAL AID PROJECT NO. F006-1(28) STATE HIGHWAY NO. 3

ADAMS COUNTY
RIGHT OF WAY
INFORMATION OBTAINED FROM AVAILABLE COUNTY RECORDS


SCALES OF ORIGINAL DRAWINGS
ON PLAN, 1 IN. = 100 FT.
ON PROFILE, 1 IN. = 100 FT. HORIZONTAL
1 IN. = 10 FT. VERTICAL
GRADE LINE ON PROFILE IS SHOWN AS GRADE OF FINISHED ROAD
NET LENGTH OF PROJECT = 0.521 MILES (R.O.W.)

INDEX OF SHEETS

SHEET NO. 1	SKETCH MAP AND TITLE PAGE
2	TABULATION OF PROPERTIES
3A,3-6	PLAN AND PROFILE SHEETS SHOWING RIGHT OF WAY
7	OWNERSHIP MAP

REVISIONS

NOTE:
PLANS AND DESCRIPTIONS ON THIS PROJECT ARE
CALCULATED AND CHECKED BY FIELD TIE FORCES.

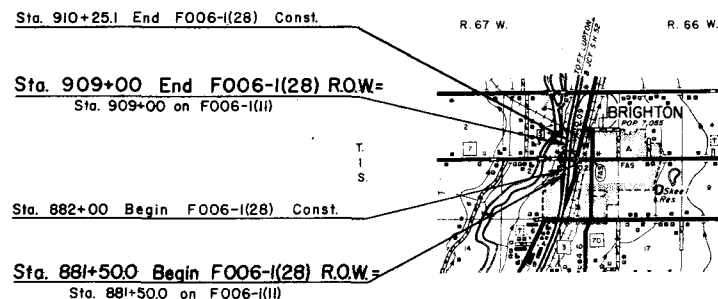

0 1 2 3 4 5
SCALE OF MILES

PLAN	DATE	BY	CHKD
1	10/1/50	[Name]	[Name]
2	10/1/50	[Name]	[Name]
PLAN	DATE	BY	CHKD
1	10/1/50	[Name]	[Name]
2	10/1/50	[Name]	[Name]
- ① Richard Darlington
Ruth A. Darlington
- ② Arthur B. Edwards

③ Brighton Terrace Co.

Sta. 881+50.0 Begin F006-1(28) R.O.W.=
 Sta. 881+50.0 on F006-1(11)

④ Brighton Terrace Co.

NW 1/4 Sec. 7
 T.18, R.66 W.

ASH AVE. 6" W.L.


EGBERT ST.

See Sheet 3-A, Curve ①
 For ROW Curve Data.

PROJECTED LINE
 Δ_s 6° 20' LT.
 T_s 283.5'
 Δ_c 1° 20'
 D_c 2° 00'
 T_c 33.3'
 L_c 66.7'
 R_c 2,865.0'


FED. ROAD DIST. NO.	DIST.	PROJ. NO.	SHEET NO.	TOTAL SHEETS
9	COLO.	F 006-1(28)	3	

RIGHT OF WAY Brighton - West

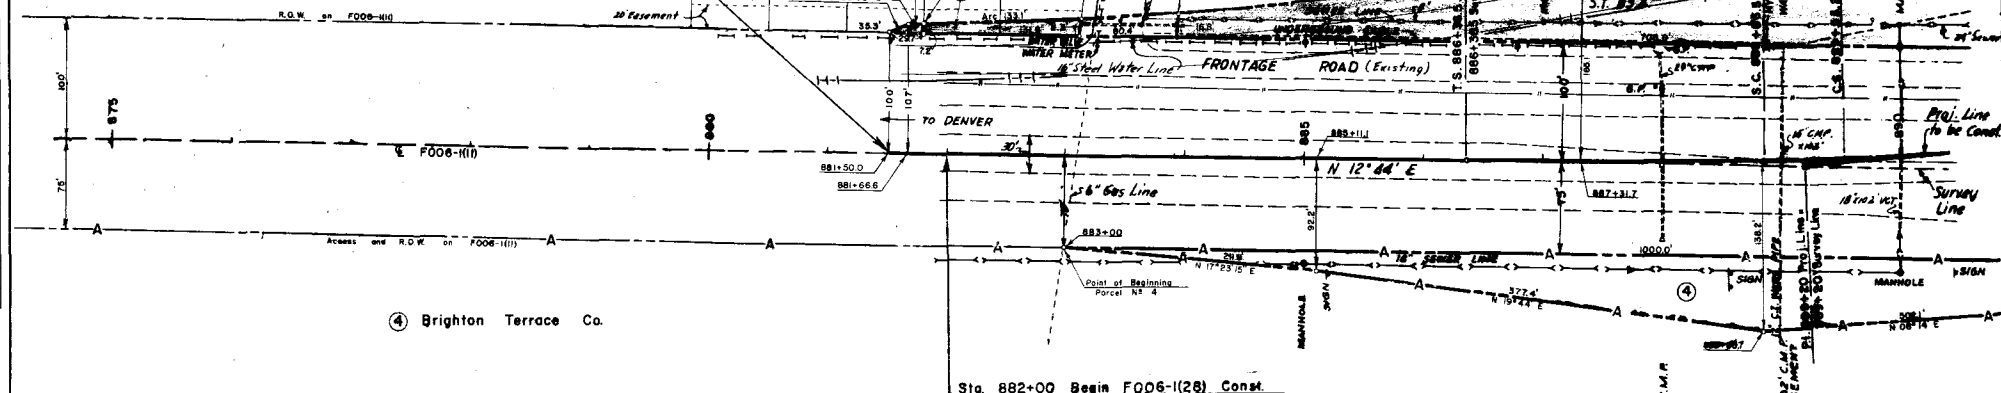

Sta. 882+00 Begin F006-1(28) Const.

REVISIONS

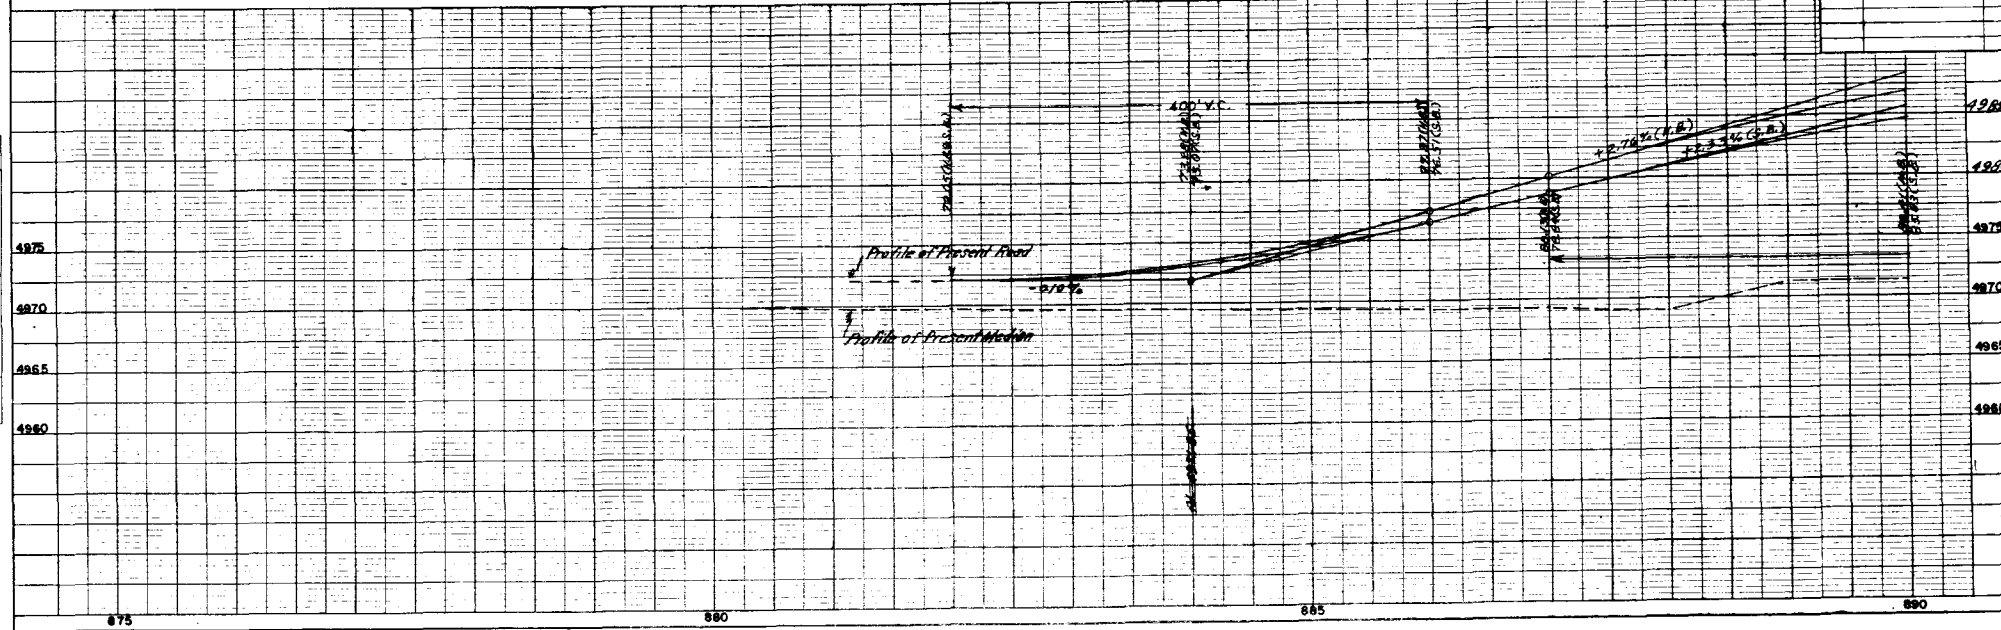

~ DHV 1982 ~

DETAILS OF INTERCHANGE
STA. 894+


FEDERAL ROAD REGION NO.	DISTRICT	PROJ. NO.	SHEET NO.	TOTAL SHEETS
9	COLORADO	F006-1(28)	3-A	

RIGHT OF WAY	Brighton - West
--------------	-----------------


CURVE	Δ	Ts	Δc	Dc	Tc	Lc	Rc	Θs	Ls	L.T.	S.T.
A	6°20' Lt	283.5	1°20'	2°00'	333	66.7	2,865.0	2°30'	250'	166.68	83.35
B	9°24' Rt	365.6	3°24'	2°00'	850	170.0	2,865.0	3°00'	300'	200.00	100.00
C	14°52' Lt	498.9	9°52'	2°00'	247.3	493	2,865.0	2°30'	250'	166.68	83.35
D	11°48' Lt			2°00'	296.1	590.0	2,865.0'				
E	7°00' Rt			1°30'	233.6	466.7	3,820.0'				
F	11°30' Lt	267.4	7°00'	3°00'	116.8	233.5	1,910.0'	2°15'	150'	100.01	50.01
G	11°04' Lt			1°30'	370.1	737.8	3,820.0				
H	7°00' Lt			1°30'	233.6	466.7	3,820.0				
I	9°00' Rt	225.3	4°30'	3°00'	75.0	150.0	1,910.0'	2°15'	150'	100.01	50.01
J	18°00' Lt	366.8	11°30'	3°30'	164.9	328.6	1,637.1'	3°30'	200'	133.36	66.69
K	18°30' Lt			4°00'	233.3	466.5	1,432.5				
L	11°30' Lt			2°00'	288.5	575.0	2,865.0'				

REVISIONS

REVISIONS			
DATE	SEC.	LINE	REVISION
5/10/64			

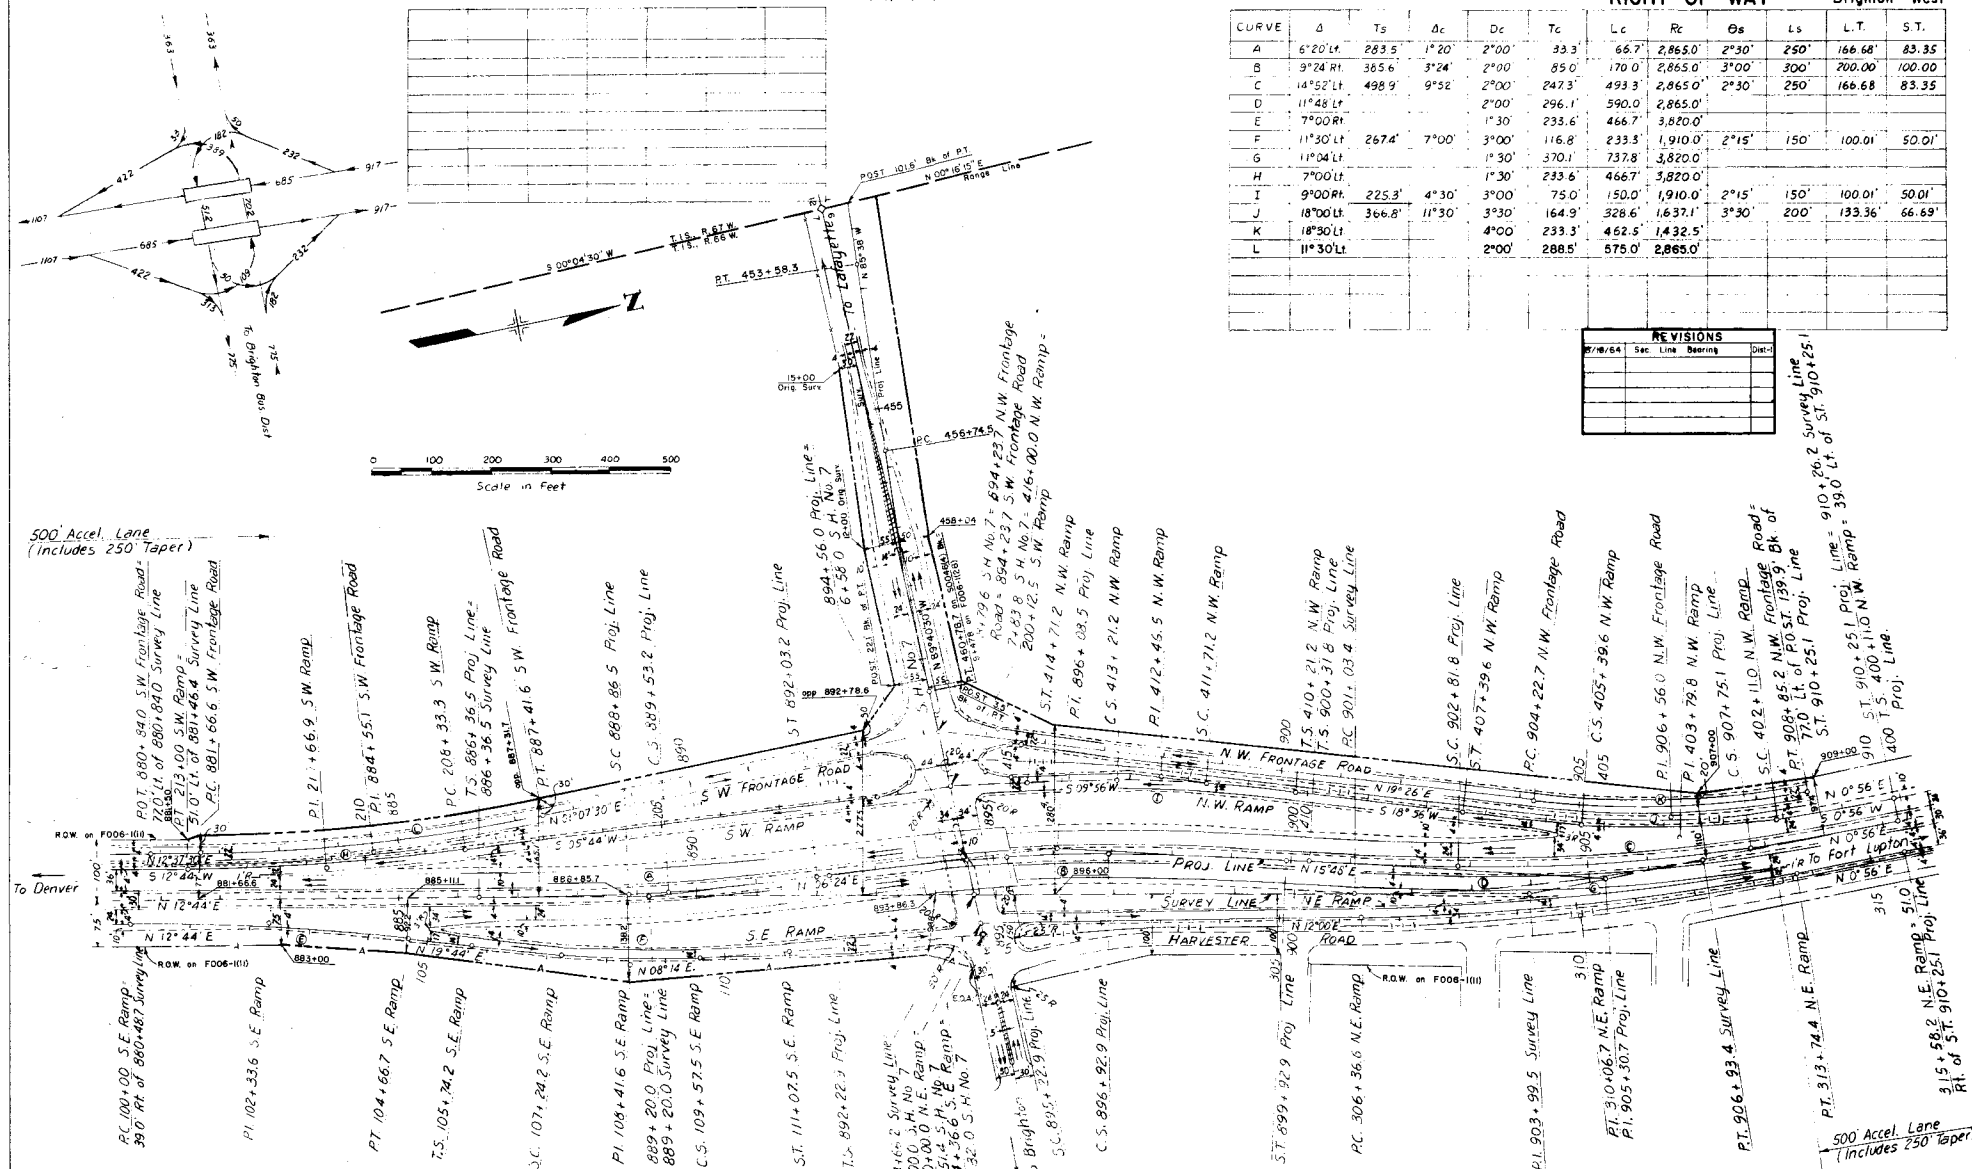



500' Accel. Lane
(Includes 250' Taper)

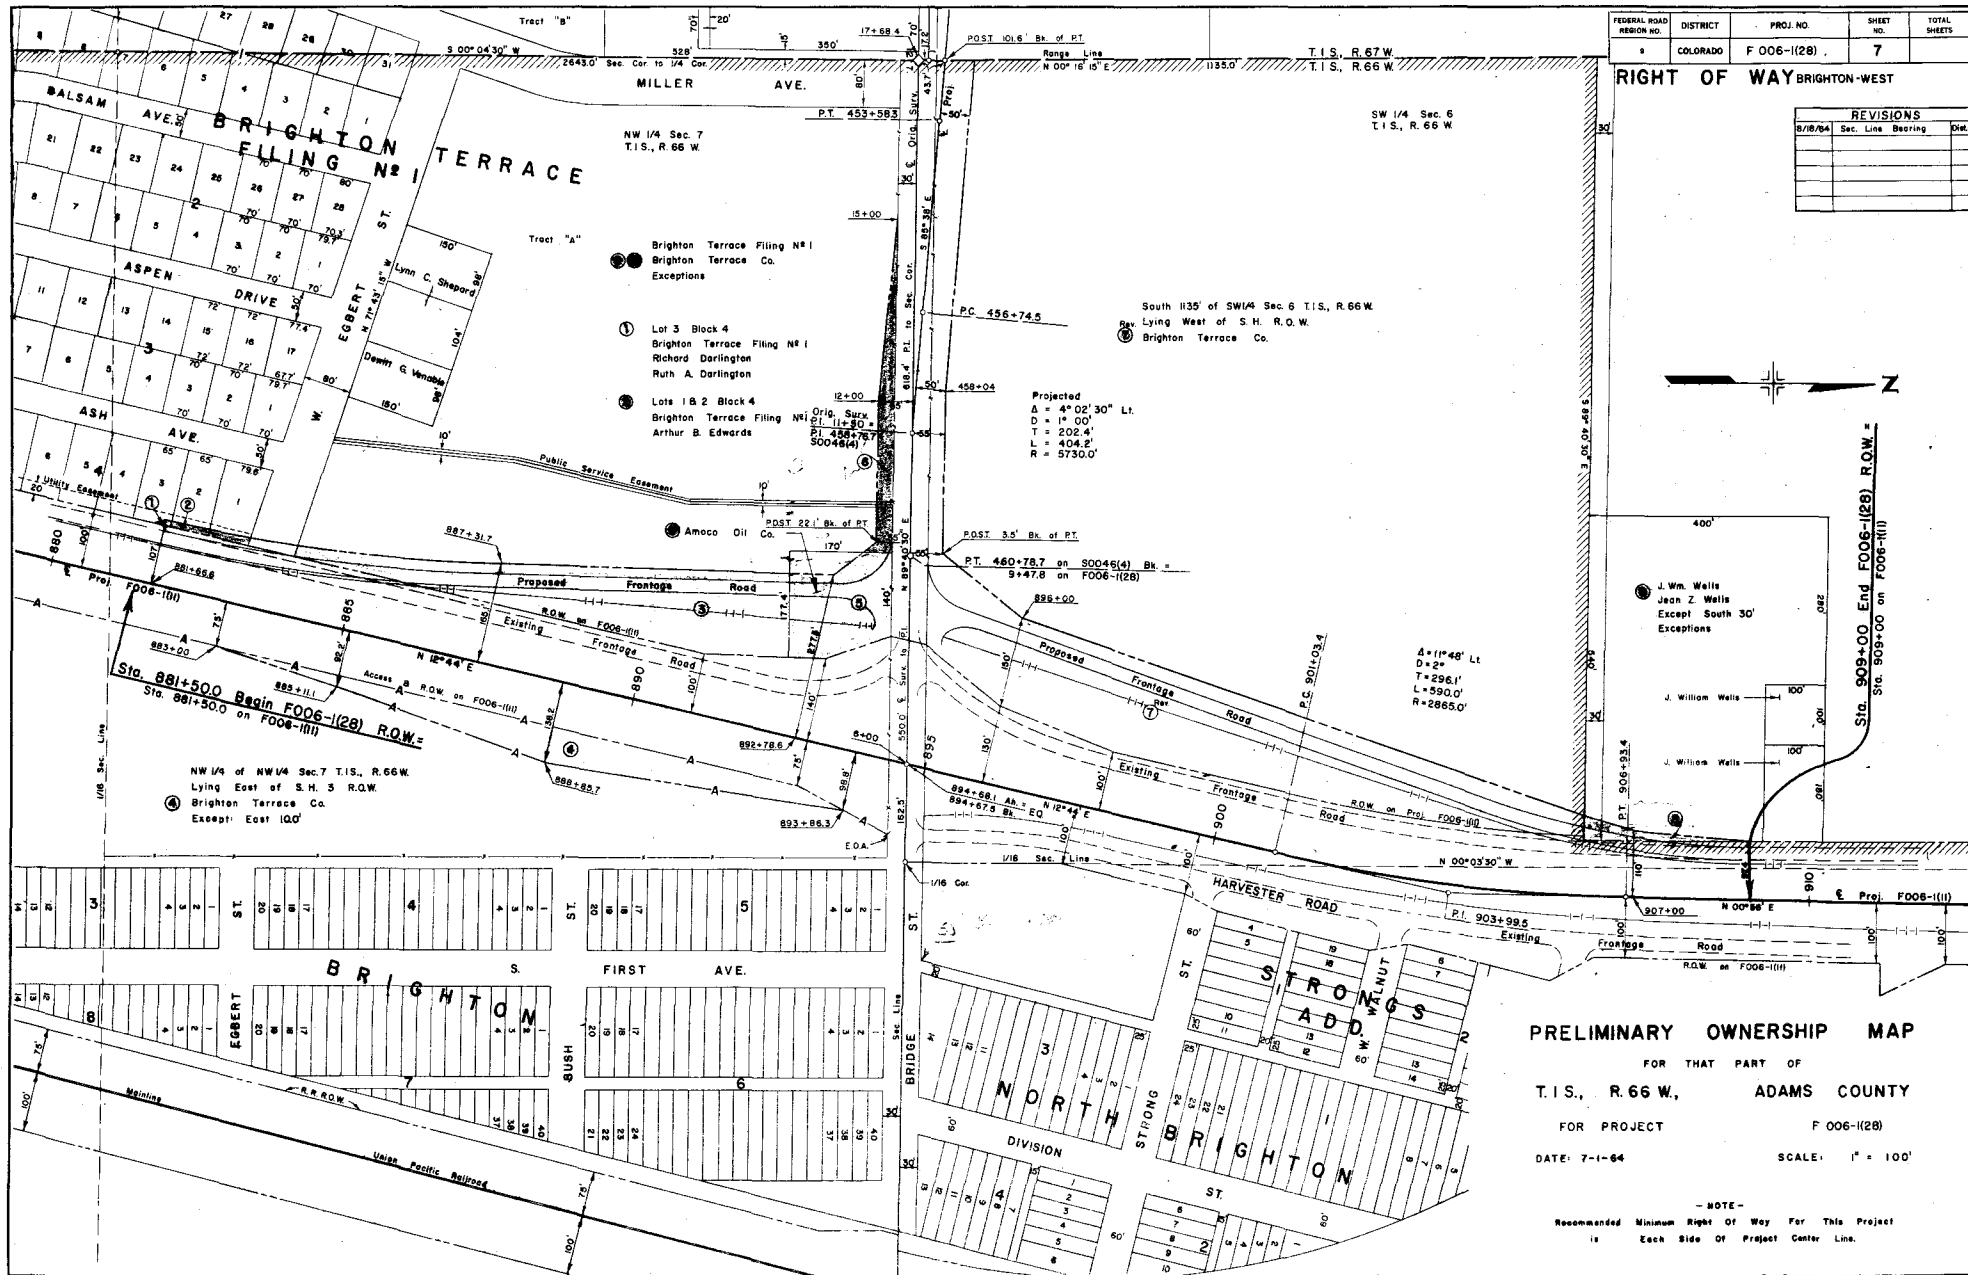

SW 1/4 Sec. 6
T.1S., R. 66 W.

FED. ROAD REG. NO.	DIVISION	PROJ. NO.	SHEET NO.	TOTAL SHEETS
9	COLO.	F 006-1(28)	4	

RIGHT OF WAY Brighton - West
PROPOSED LANE

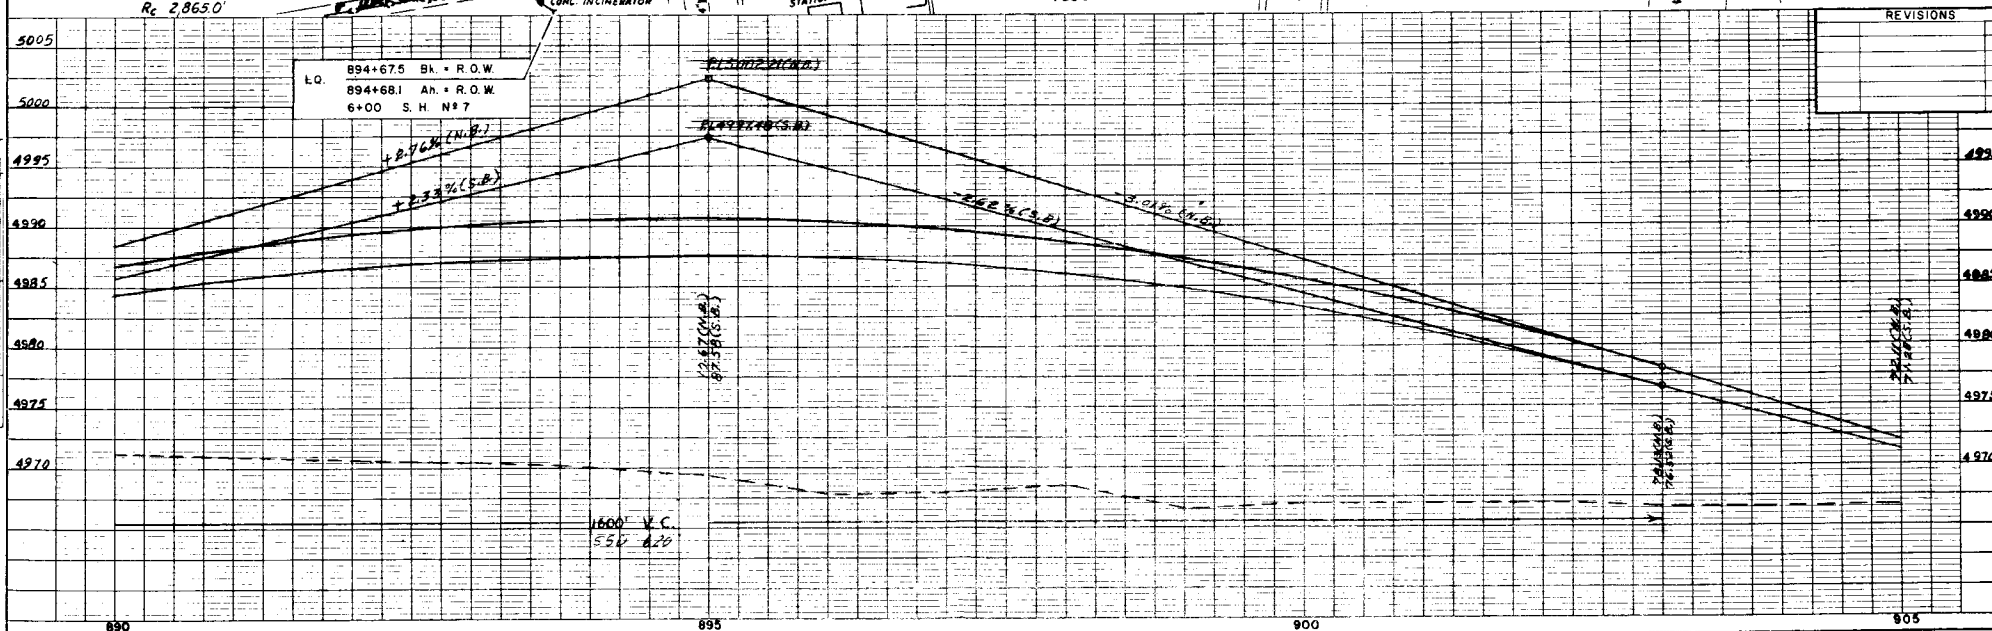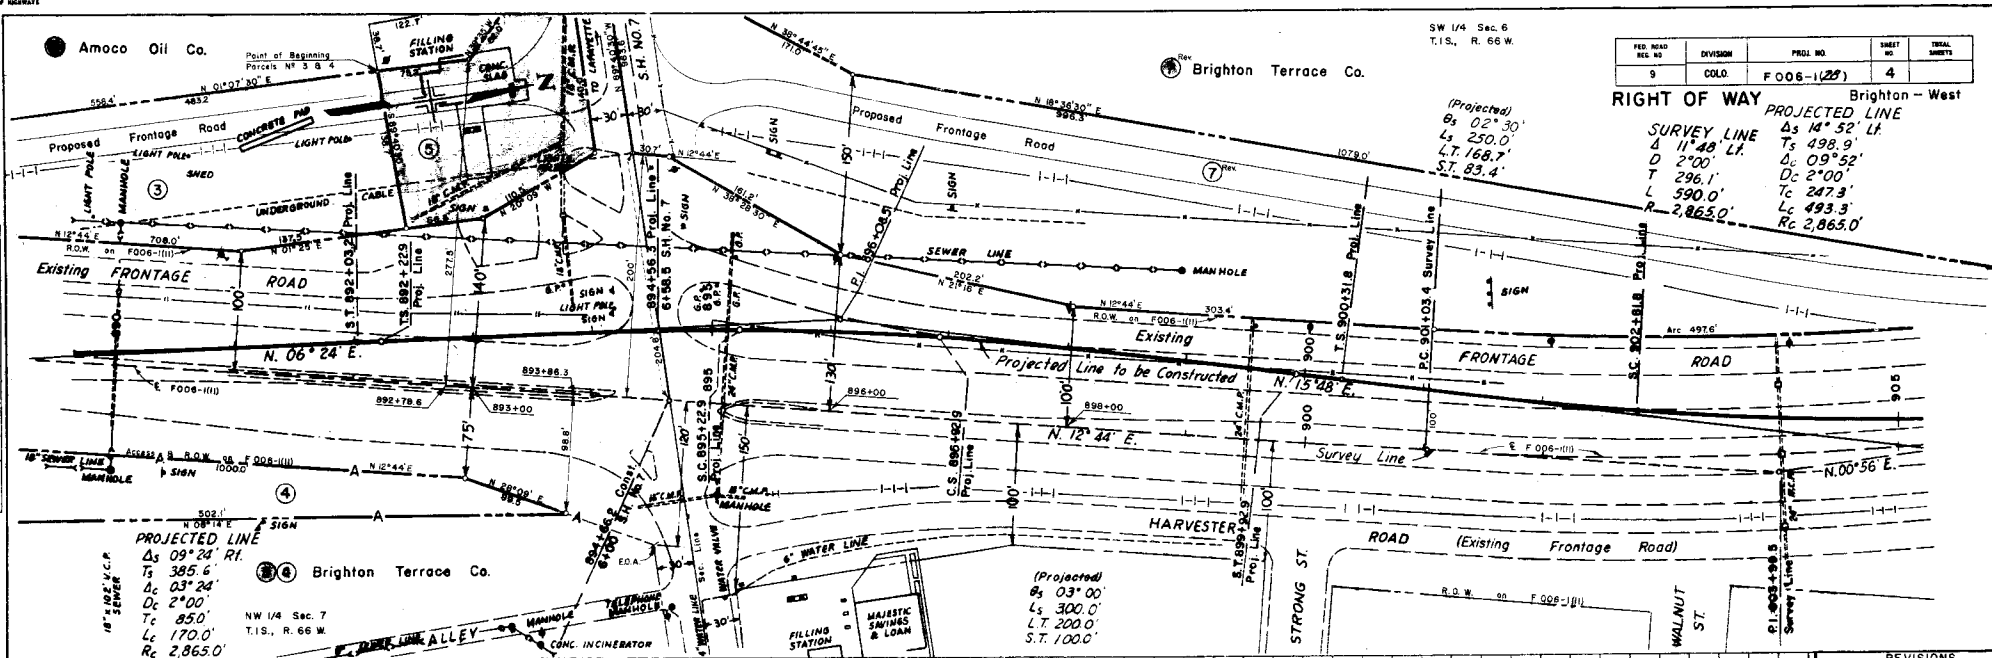

SW 1/4 Sec. 6
T.1S., R.66W.




● Brighton Terrace Co.

● Amoco Oil Co.


(Projected)
Δ = 4°02'30" Lt.
D = 1°00'
T = 202.2'
L = 404.2'
R = 5730.0'
E = 3.6'

FED. ROAD DIST. NO.	DIVISION	PROJECT NO.	SHEET NO.
9	COLD	F 006-1(28)	5

RIGHT OF WAY
Brighton - West

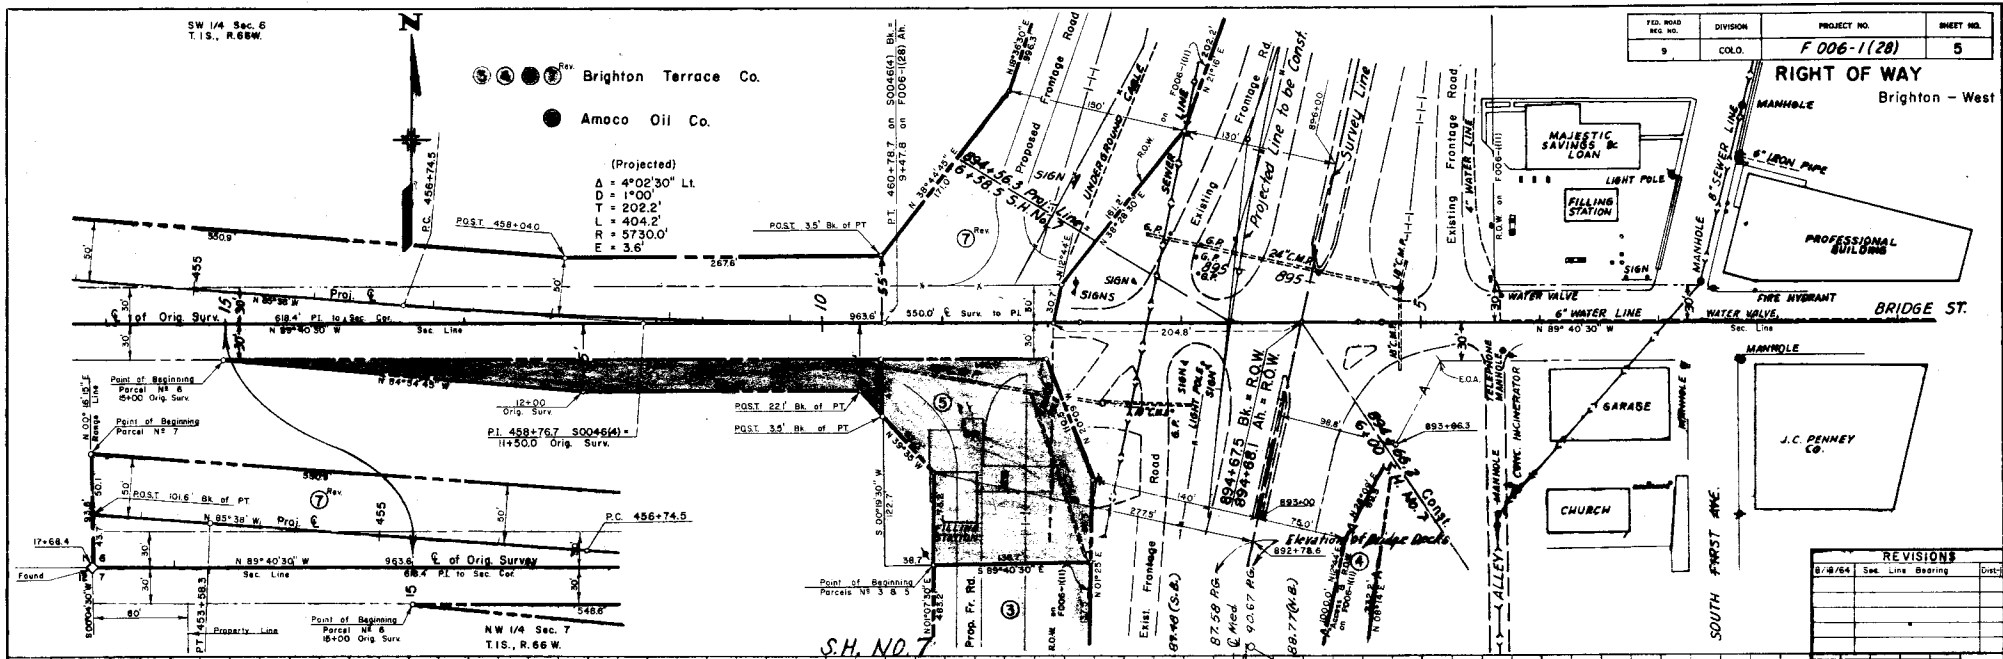

REVISIONS		
No.	Date	Description
1	8/8/64	Sec. Line Bearing

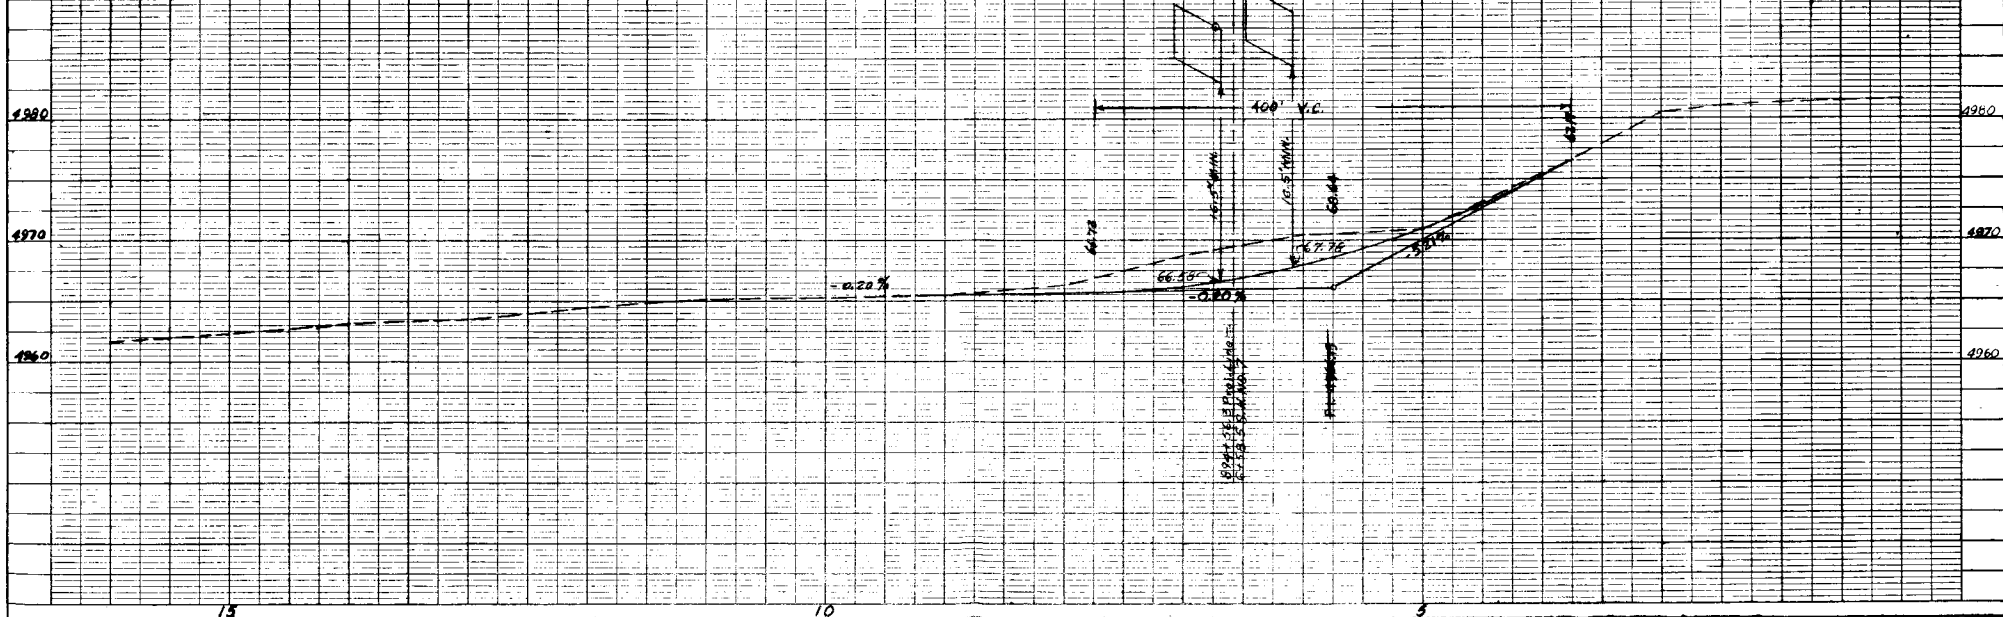

SW 1/4 Sec. 6
 T.1S., R.66W.

FED. ROAD DIST. NO.	DIVISION	PROJ. NO.	SHEET NO.	SHEET QUANTITY
1	COLD.	F 006-1(28)	6	

RIGHT OF WAY

Brighton - West

REVISIONS


PROJECTED LINE
 Δs 14°52' Lf.
 Ts 498.9'
 Δc 09°52'
 Dc 2°00'
 Ts 247.9'
 Lc 493.8'
 Rc 2,865.0'

⑧ Brighton Terrace Co.

● J. Wm. Wells
 Jean Z. Wells

(Projected)
 Δs 02°30'
 Ls 250.0'
 ΔT 166.7'
 S.T. 83.4'

Sta. 909+00 End F006-1(28) R.O.W.=
 Sta. 909+00 on F006-1(10)

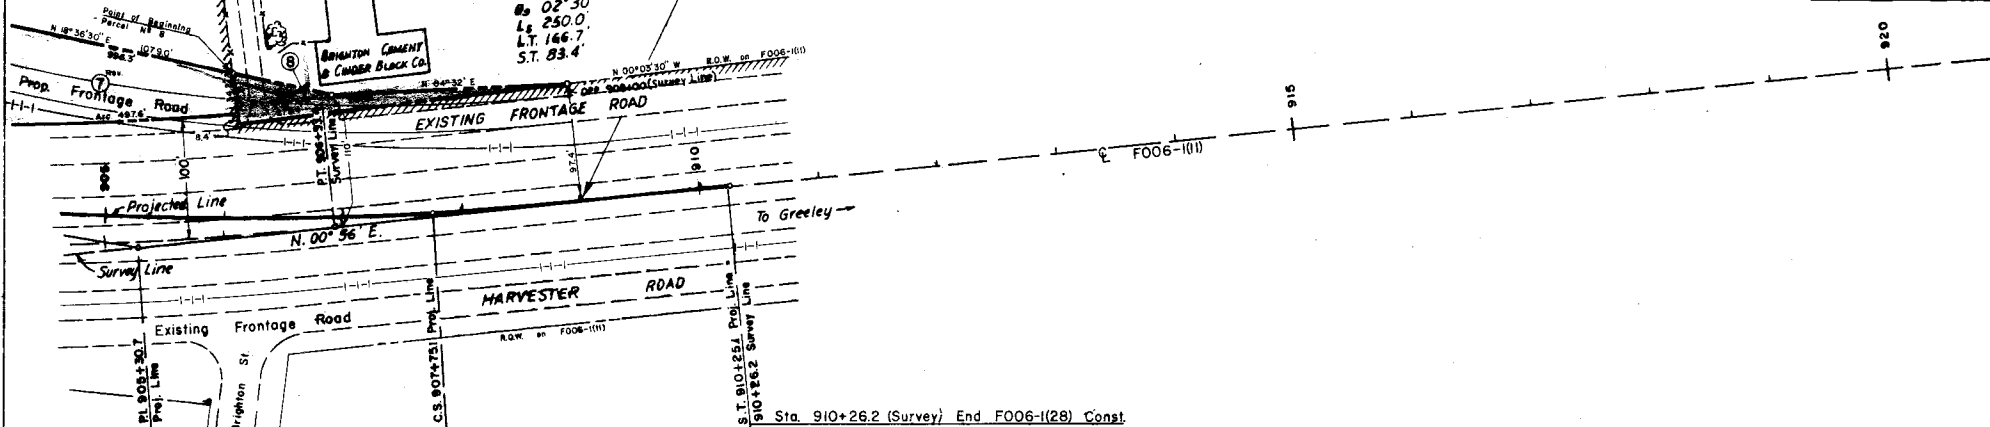

Sta. 910+26.2 (Survey) End F006-1(28) Const.

