


- INDEX OF SHEETS
- SHEET NO. 1 - SKETCH MAP & TITLE PAGE
 - 2. TABULATION OF PROPERTIES
 - 3-6. PLAN & PROFILE SHEETS
 - SHOWING RIGHT OF WAY
 - 7. OWNERSHIP MAP



CONSTR. ENGR'S. COPY

COLORADO
STATE HIGHWAY DEPARTMENT
PLAN AND PROFILE OF PROPOSED
FEDERAL AID PROJECT NO. F 006-1(3)
STATE HIGHWAY NO. 3
WELD COUNTY

SCALES OF ORIGINAL TRACINGS
ON PLAN, 1 IN. = 100 FT.
ON PROFILE, 1 IN. = 100 FT. HORIZONTAL
1 IN. = 10 FT. VERTICAL
GRADE LINE ON PROFILE IS SHOWN AS GRADE OF FINISHED ROAD
GROSS LENGTH OF PROJECT
NET LENGTH OF PROJECT

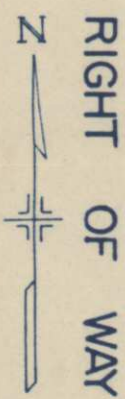


T. 11 N.

T. 12 N.

W Y O M I N G

R. 67 W. R. 66 W.

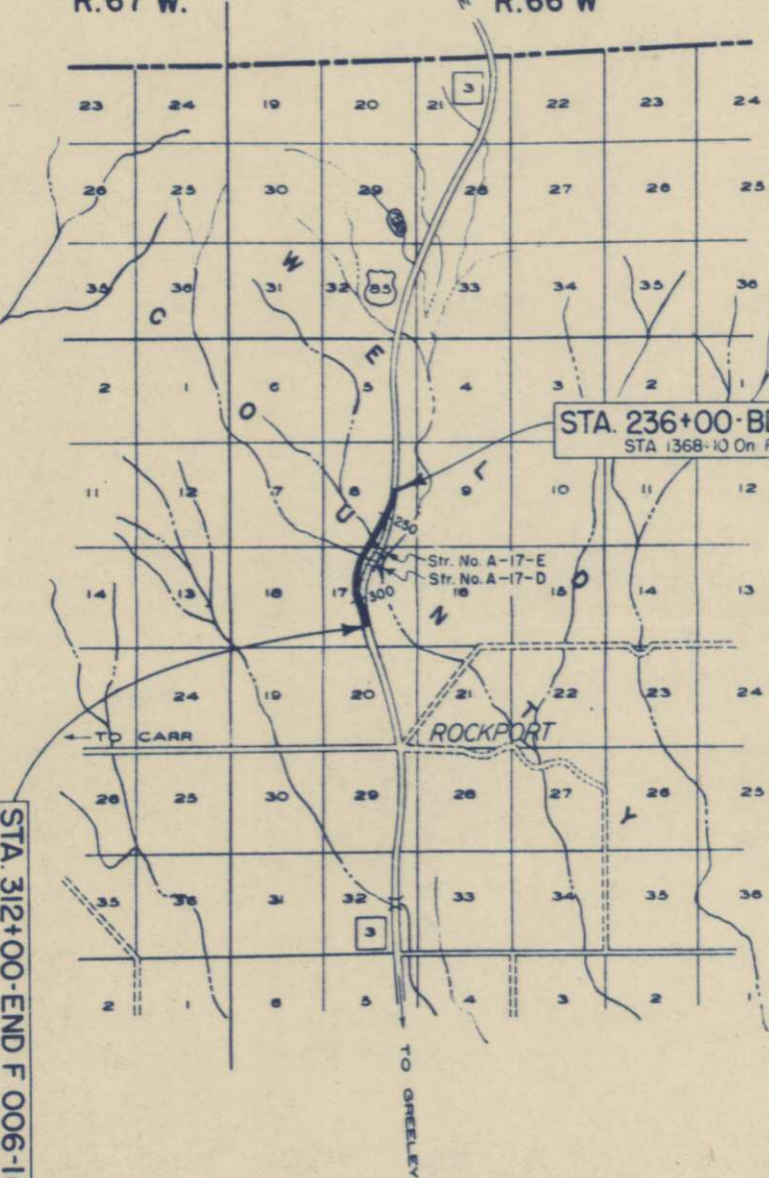

STA. 236+00-BEG. F 006-1(3) =
STA. 1368+10 On F.A.P. 286 B

Str. No. A-17-E
Str. No. A-17-D

ROCKPORT

TO GREELEY

TO CARR

STA. 312+00-END F 006-1(3) =
STA. 1294+00 On F.A.P. 286 B



- CONVENTIONAL SIGNS
- CENTER LINE
 - RIGHT OF WAY LINE
 - TOWNSHIP OR RANGE LINE
 - SECTION LINE
 - RAILROAD
 - BARBED WIRE FENCE
 - WOVEN WIRE-COMBINATION FENCE
 - PICKET FENCE
 - BOARD FENCE
 - TELEPH. & TELEG. LINE
 - POWER LINE
 - PRESENT ROAD (Plan Sheets)

FED. ROAD DIST. NO.	STATE COLO.	PROJ. NO.	SHEET NO.	TOTAL SHEETS
3		F 006-1(3)	1	


RIGHT OF WAY

Cons. ROW File

COPY TO *Winfels*

NOTE BOOK	PLUTIO	ALP	8-49
NO	GRADES CHECKED		
	B.N. & NOT		
	STRUCTUR	KS CH RD	

RIGHT OF WAY

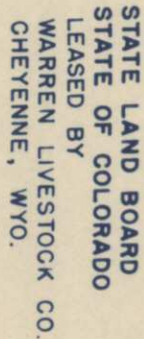

Printed in U.S.A.
Co Imperial Trading Co.


PLATE 1. PLAN, PROFILE & SECTION

Printed in U.S.A.
On acid-free paper

S.E. 1/4., Sec. 8

PED. ROAD DIST. NO.	STATE	PROJ. NO.	SHEET NO.	TOTAL SHEETS
3	COLO.	FOO6-(13)	4.	

RIGHT OF WAY

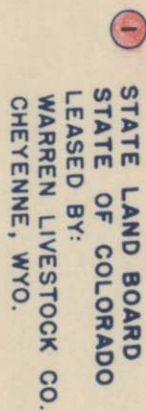

S.E. 1/4, Sec. 8
T. 11 N., R. 66 W.

1 STATE LAND BOARD
STATE OF COLORADO
LEASED BY:
WARREN LIVESTOCK CO.
CHEYENNE, WYO.

N.W. 1/4, Sec. 17

FED. ROAD DIST. NO.	STATE COLO.	PROJ. NO.	SHEET NO.	TOTAL SHEETS
3		F006-1(3)	5	

RIGHT OF WAY

$\Delta = 41^{\circ}-47' \text{ L.I.}$
 $D = 2^{\circ}-00'$
 $T = 1093.6'$
 $L = 2089.2'$
 $R = 2865.0'$
 $E = 201.7'$

P.C. 289+12.1

P.O.T. 276+00

P.O.T. 281+90

277+78.0
278+13.9

S. 25°-22' W.

2933.9'

1062.3'

Arc 2034.6'

Arc 2144.0'


S. 25°-22' W.

P.I. 300+05.7

Point Of Beginning
Parcels 1 and 2.

S. 89°-46' W.
2353.6'

2 WARREN LIVESTOCK CO.
CHEYENNE, WYO.

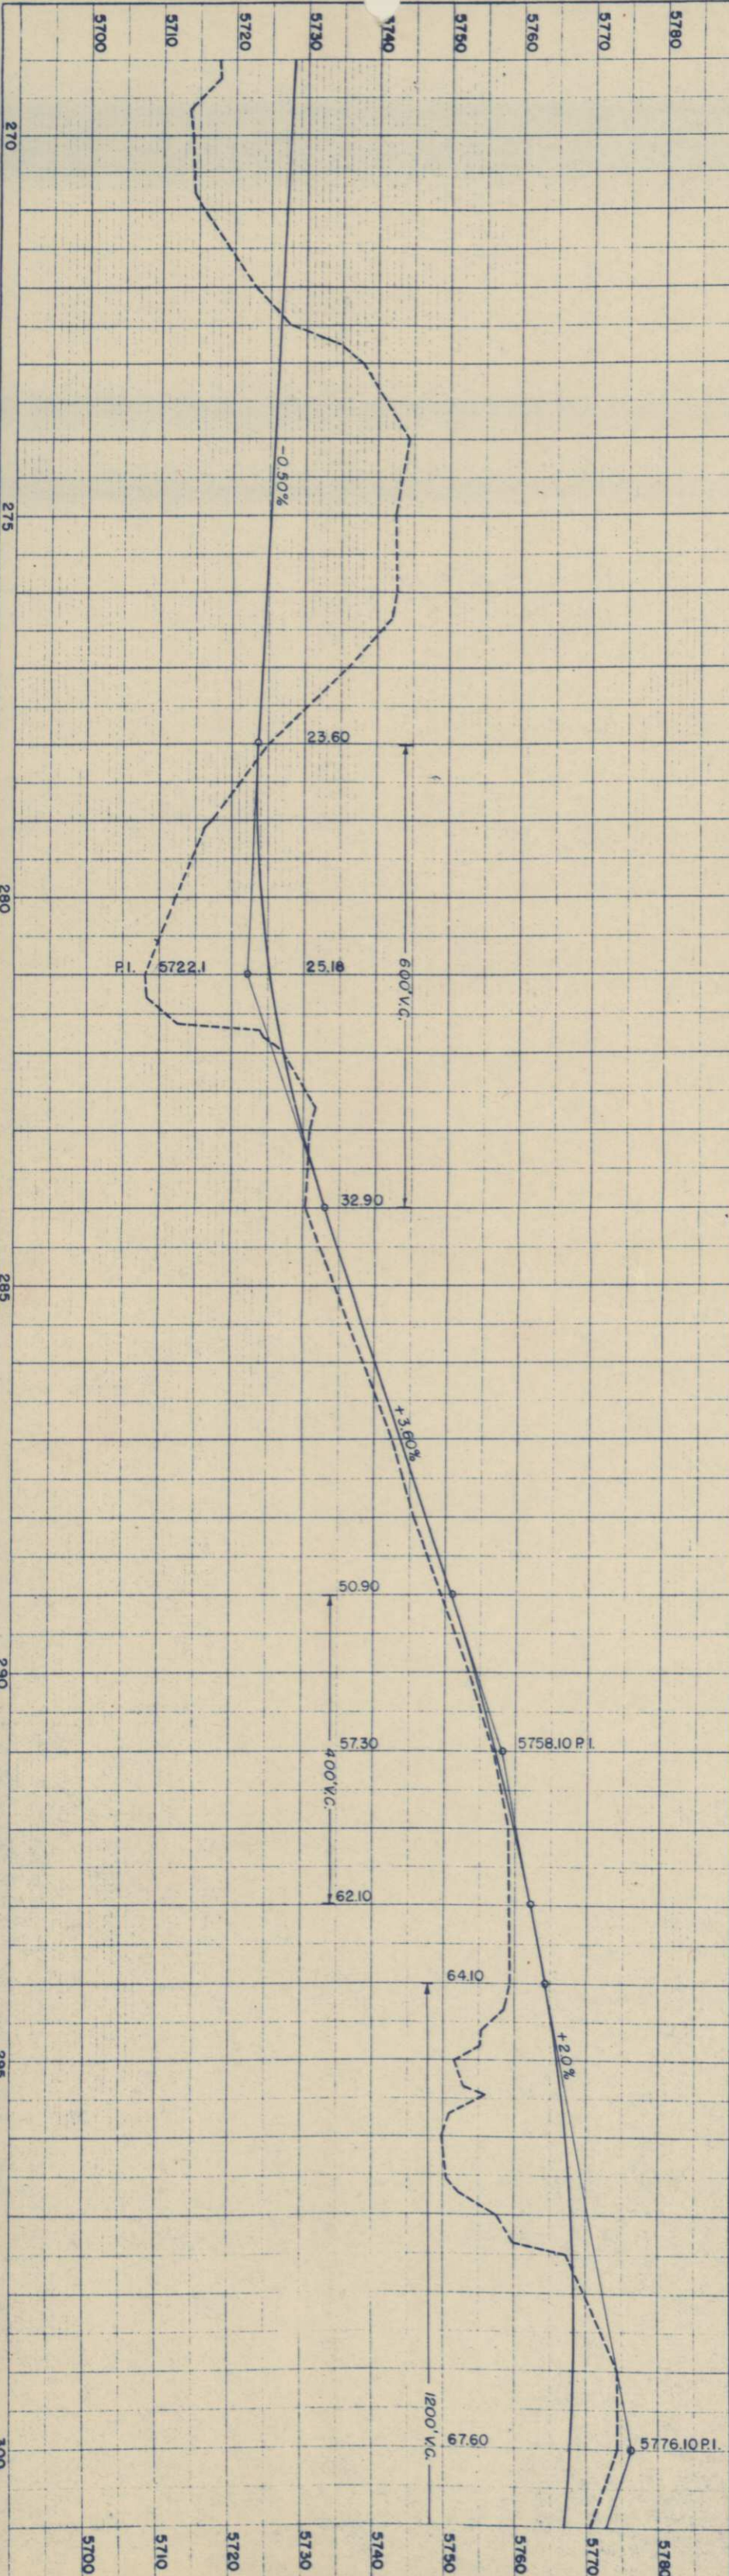

N.W. 1/4, Sec. 17
T. 11 N., R. 66 W.

S.W. 1/4, Sec. 17

FED. ROAD DIST. NO.	STATE	PROJ. NO.	SHEET NO.	TOTAL SHEETS
3	COLO.	F006-1(3)	6	

RIGHT OF WAY

24" x 34' C.M.P.

P.O.T. 319+00


P.T. 310+01.3 Bk= 310+34.6 Ah.

N. 73°-35' E.

S. 16°-25' E.

P.I. 300+05.7

A=41°-47' L.I.
D=2°-00' L.I.
T=1093.6'
R=2089.2'
E=2011.7'

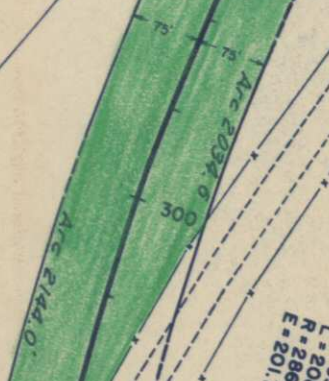

2 WARREN LIVESTOCK CO.
CHEYENNE, WYO.

Equation

STA. 312+00-END F006-1(3)=
STA. 1294+00 On F.A.P. 286B


Gr. Elev. 40.05
310+01.3 Bk= 310+34.6 Ah.

1200' V.C.

5776.10 P.I.
67.70

154.50
-3.60%

34.10

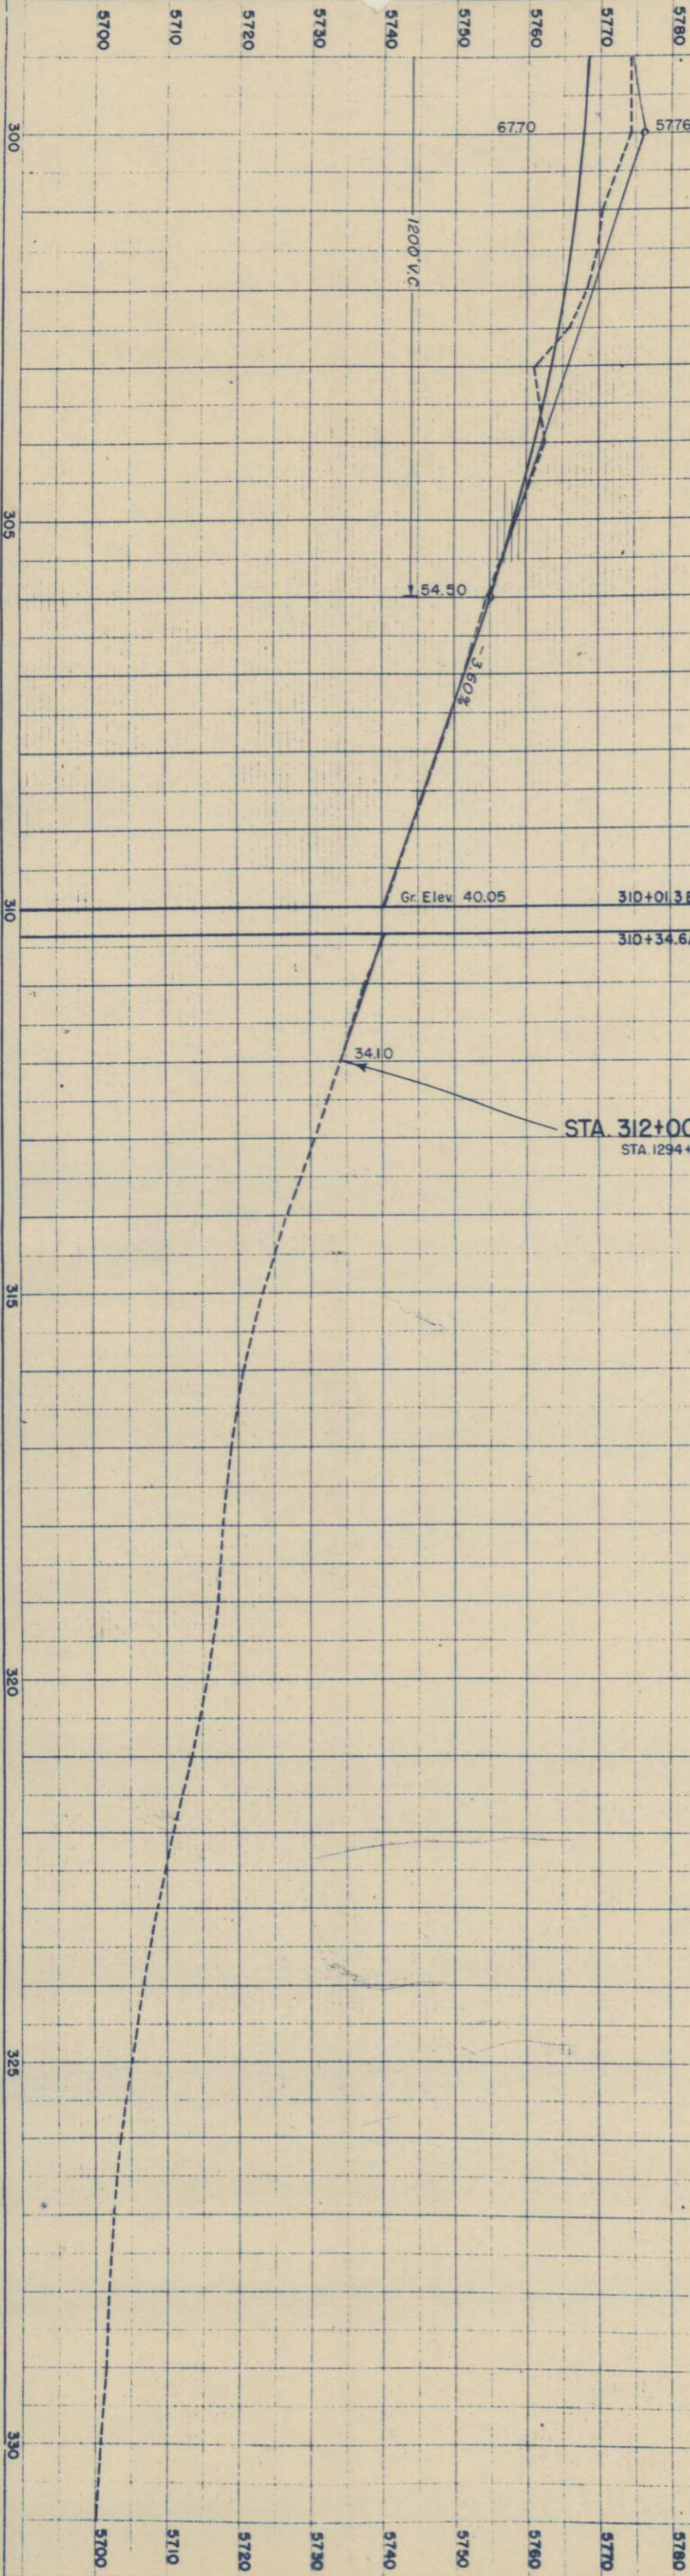

T.11 N., R.66 W.

FED. ROAD DIVISION NO.	DISTRICT	PROJ. NO.	SHEET NO.	TOTAL SHEETS
9	COLO.	F 006-1(3)	7	

RIGHT OF WAY OWNERSHIP MAP
SHOWING CLAIMANTS WITH REGARD TO RIGHT OF WAY FOR PROJECT F 006-1(3)
ORIGINAL SCALE 1"=400'

17 20

