


DEPARTMENT OF HIGHWAYS STATE OF COLORADO

PLAN AND PROFILE OF PROPOSED FEDERAL AID PROJECT NO. F 007-1(16) STATE HIGHWAY NO. 16 GRAND COUNTY

FEDERAL ROAD REGION NO.	DIVISION	PROJECT NO.	SHEET NO.
9	COLORADO	F 007-1(16)	1

RIGHT OF WAY		REVISIONS	
GRANBY-NORTH			


INDEX OF SHEETS	
SHEET No. 1	Title Sheet
2	Tabulation of Properties
3-10	Plan Sheets
11-12	Ownership Maps

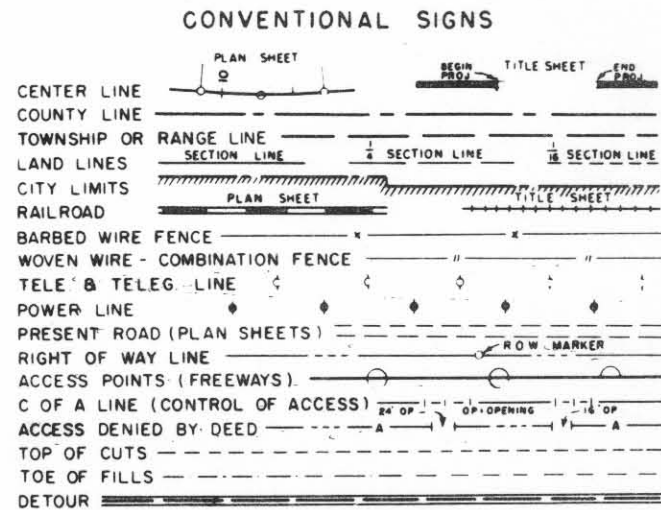

SCALES OF ORIGINAL DRAWINGS
ON PLAN, 1 IN. = 100 FT.
ON PROFILE, 1 IN. = 100 FT. HORIZONTAL
1 IN. = 10 FT. VERTICAL
GRADE LINE ON PROFILE IS SHOWN AS GRADE OF FINISHED ROAD
NET LENGTH OF PROJECT = 0.152 MILES (R.O.W.)

RIGHT OF WAY

STA. 567+38.3 BEG. F 007-1(16) =
STA. 567+38.3 END F 007-1(14)

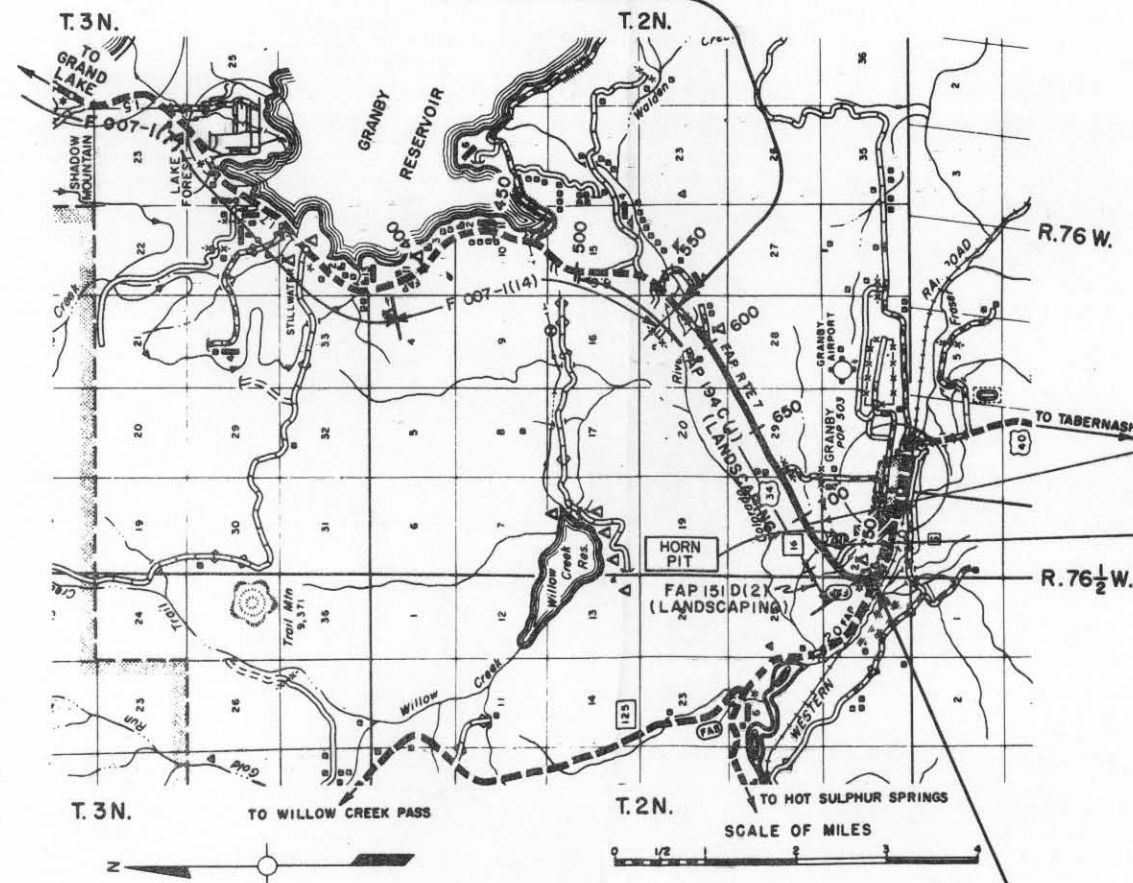


STA. 710+00 BEGIN R.O.W. F007-1(16)

STA. 718+00 END R.O.W. F 007-1(16)

STA. 758+09.0 END F 007-1(16) =
12.5' LT. STA. 511+45.4 on NRH 151-D

FED. ROAD DIST. NO.	DIVISION	PROJECT NO.	SHEET NO.
9	COLO.	F 007-1(16)	3

REVISIONS	

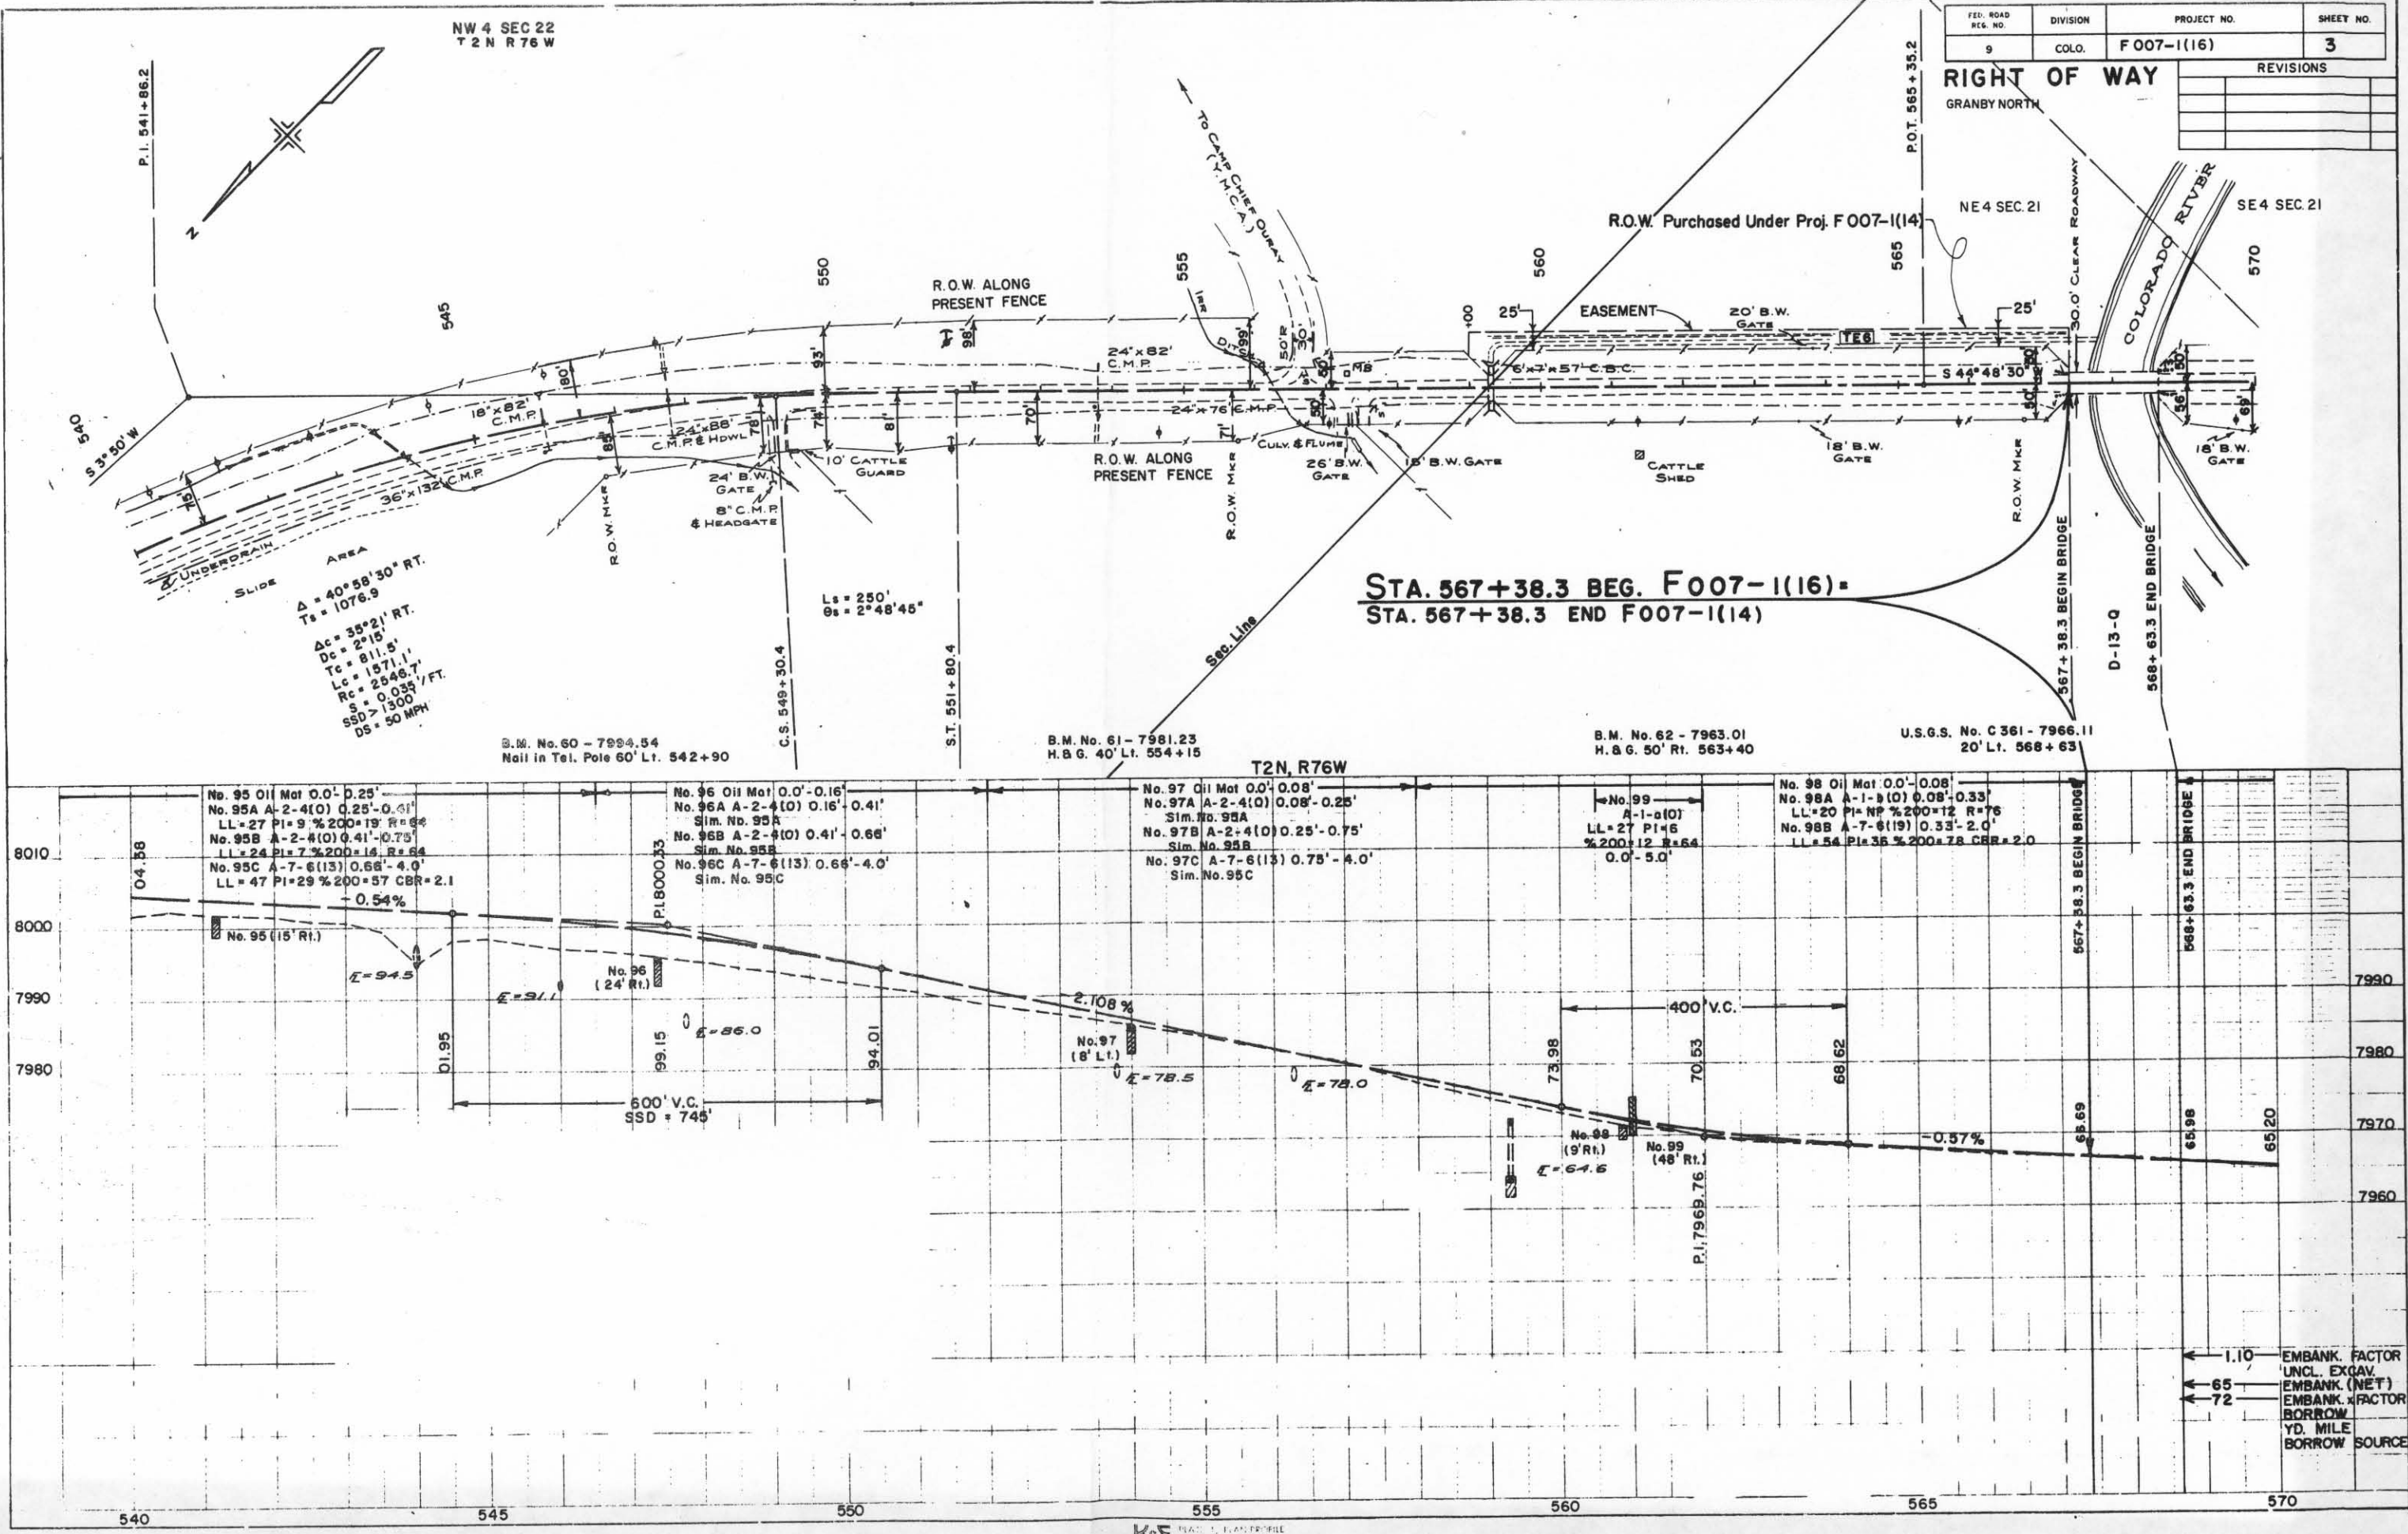

SE 4 SEC 21
T2N R76W

FED. ROAD REG. NO.	DIVISION	PROJECT NO.	SHEET NO.
9	COLO.	F 007-1(16)	4

RIGHT OF WAY



GRANBY-NORTH

SW 4 SEC 21

E7 Miller Hereford Ranch

R.O.W. purchased under Proj. F 007-1(14)


REVISIONS	

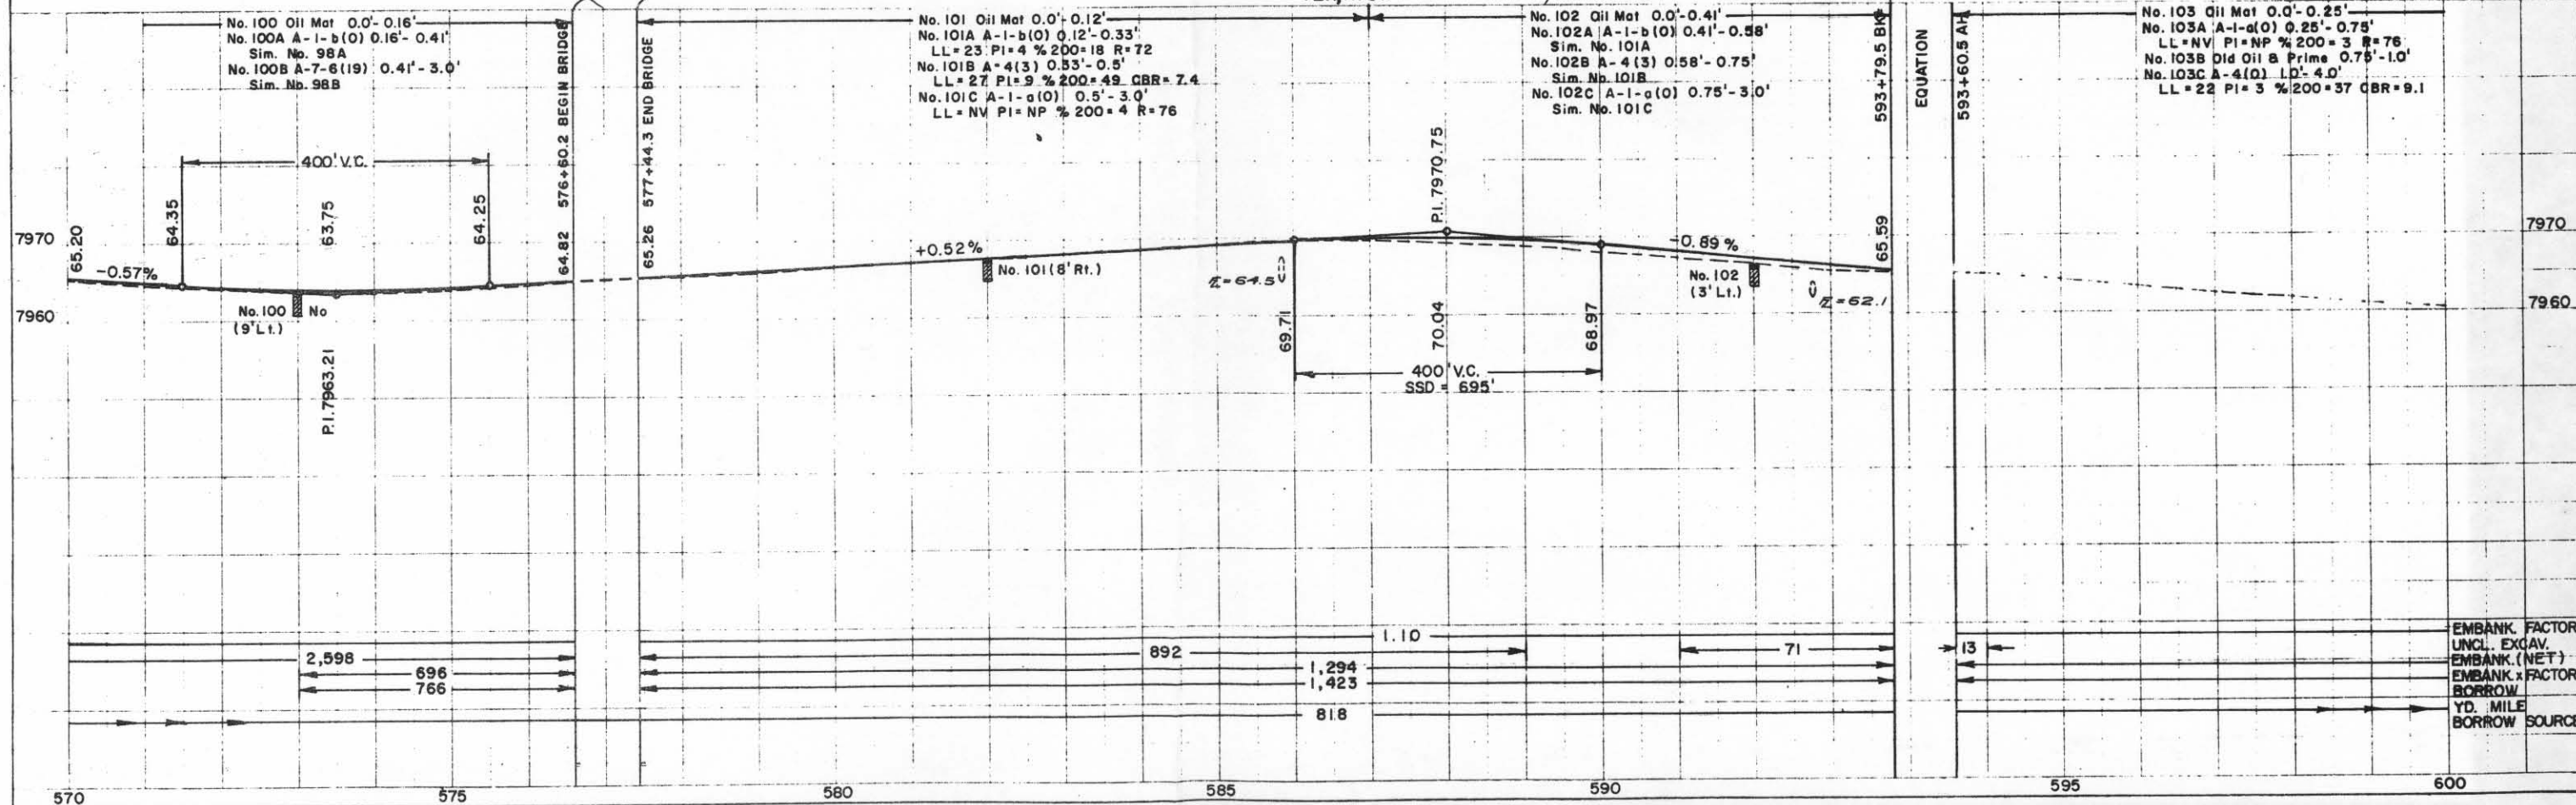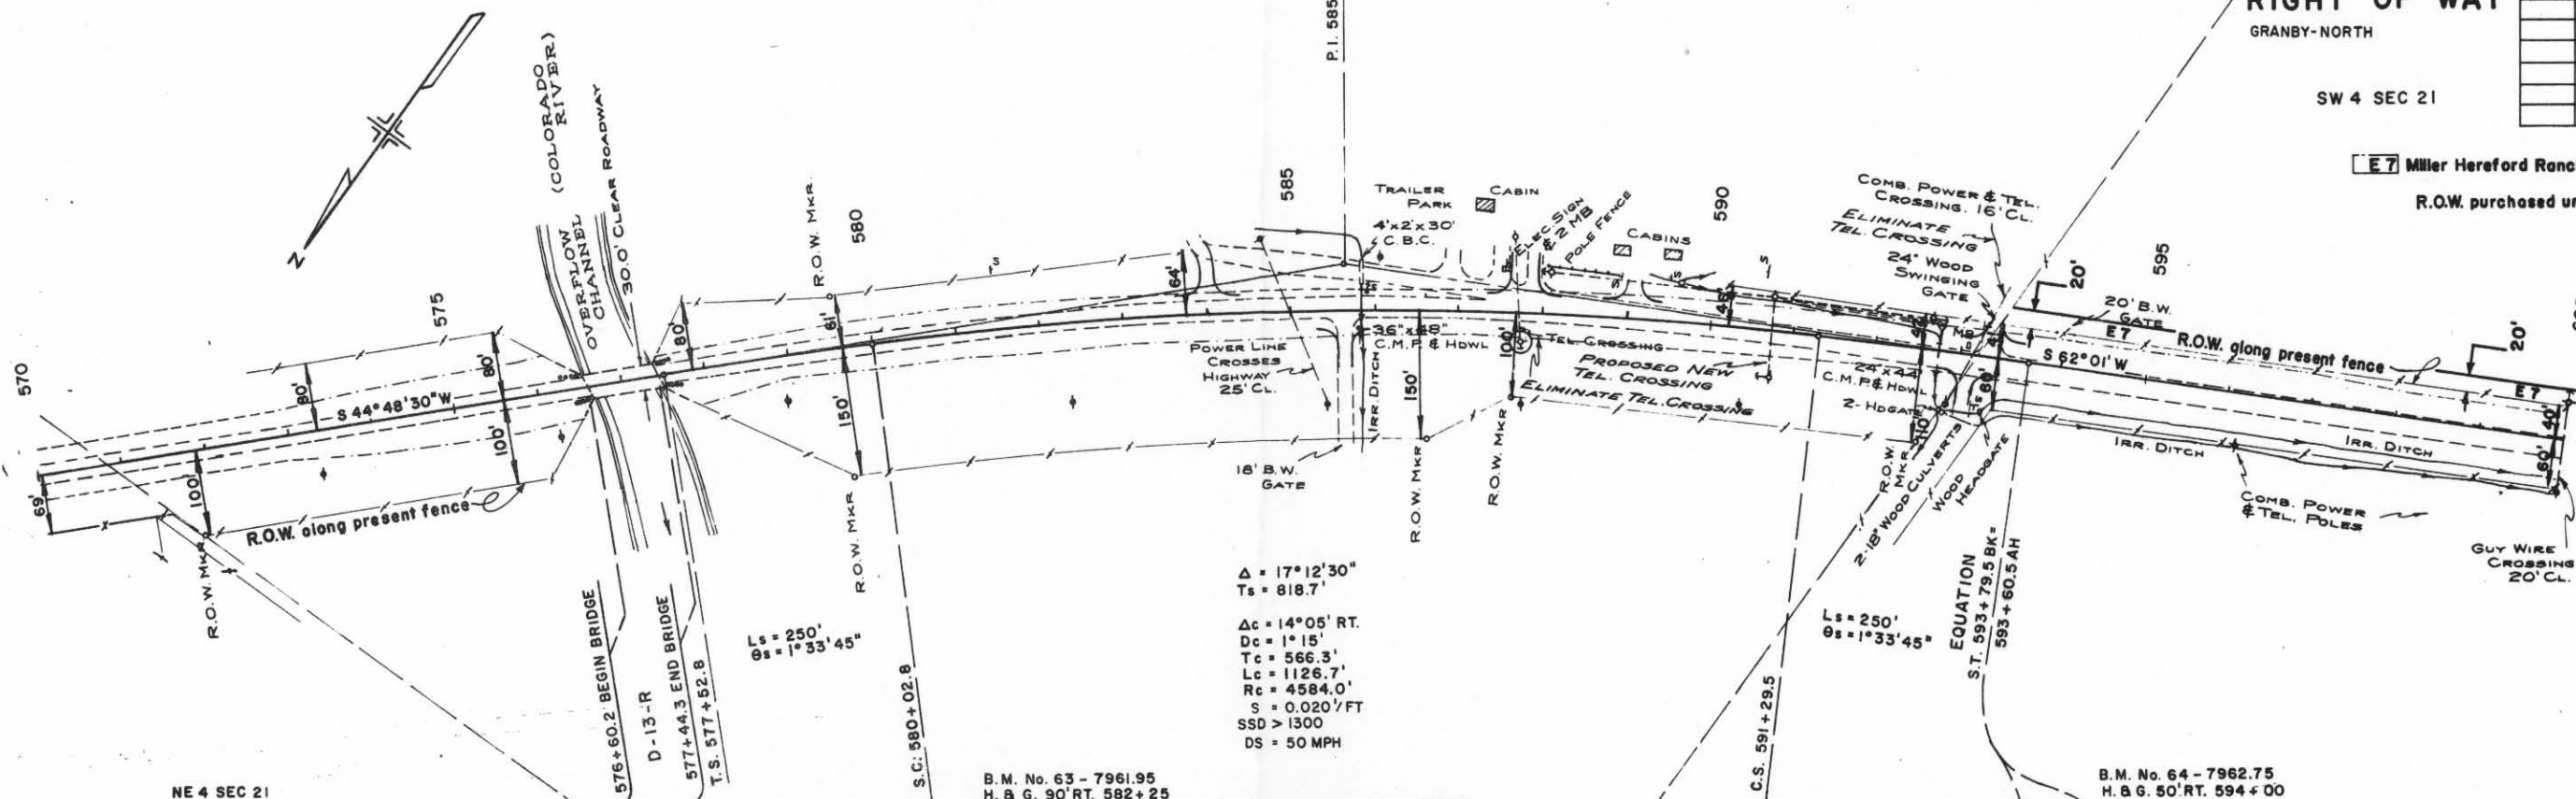

EMBANK. FACTOR
UNCL. EXCAV.
EMBANK. (NET)
EMBANK. x FACTOR
BORROW
YD. MILE
BORROW SOURCE


PLAN	DATE	BY
SURVEYED		
NOTED		
NO. 26569		
NO. 26570		
NO. 26571		
NO. 26572		
NO. 26573		

PROFILE	DATE	BY
SURVEYED		
NOTED		
NO. 26569		
NO. 26570		
NO. 26571		
NO. 26572		
NO. 26573		

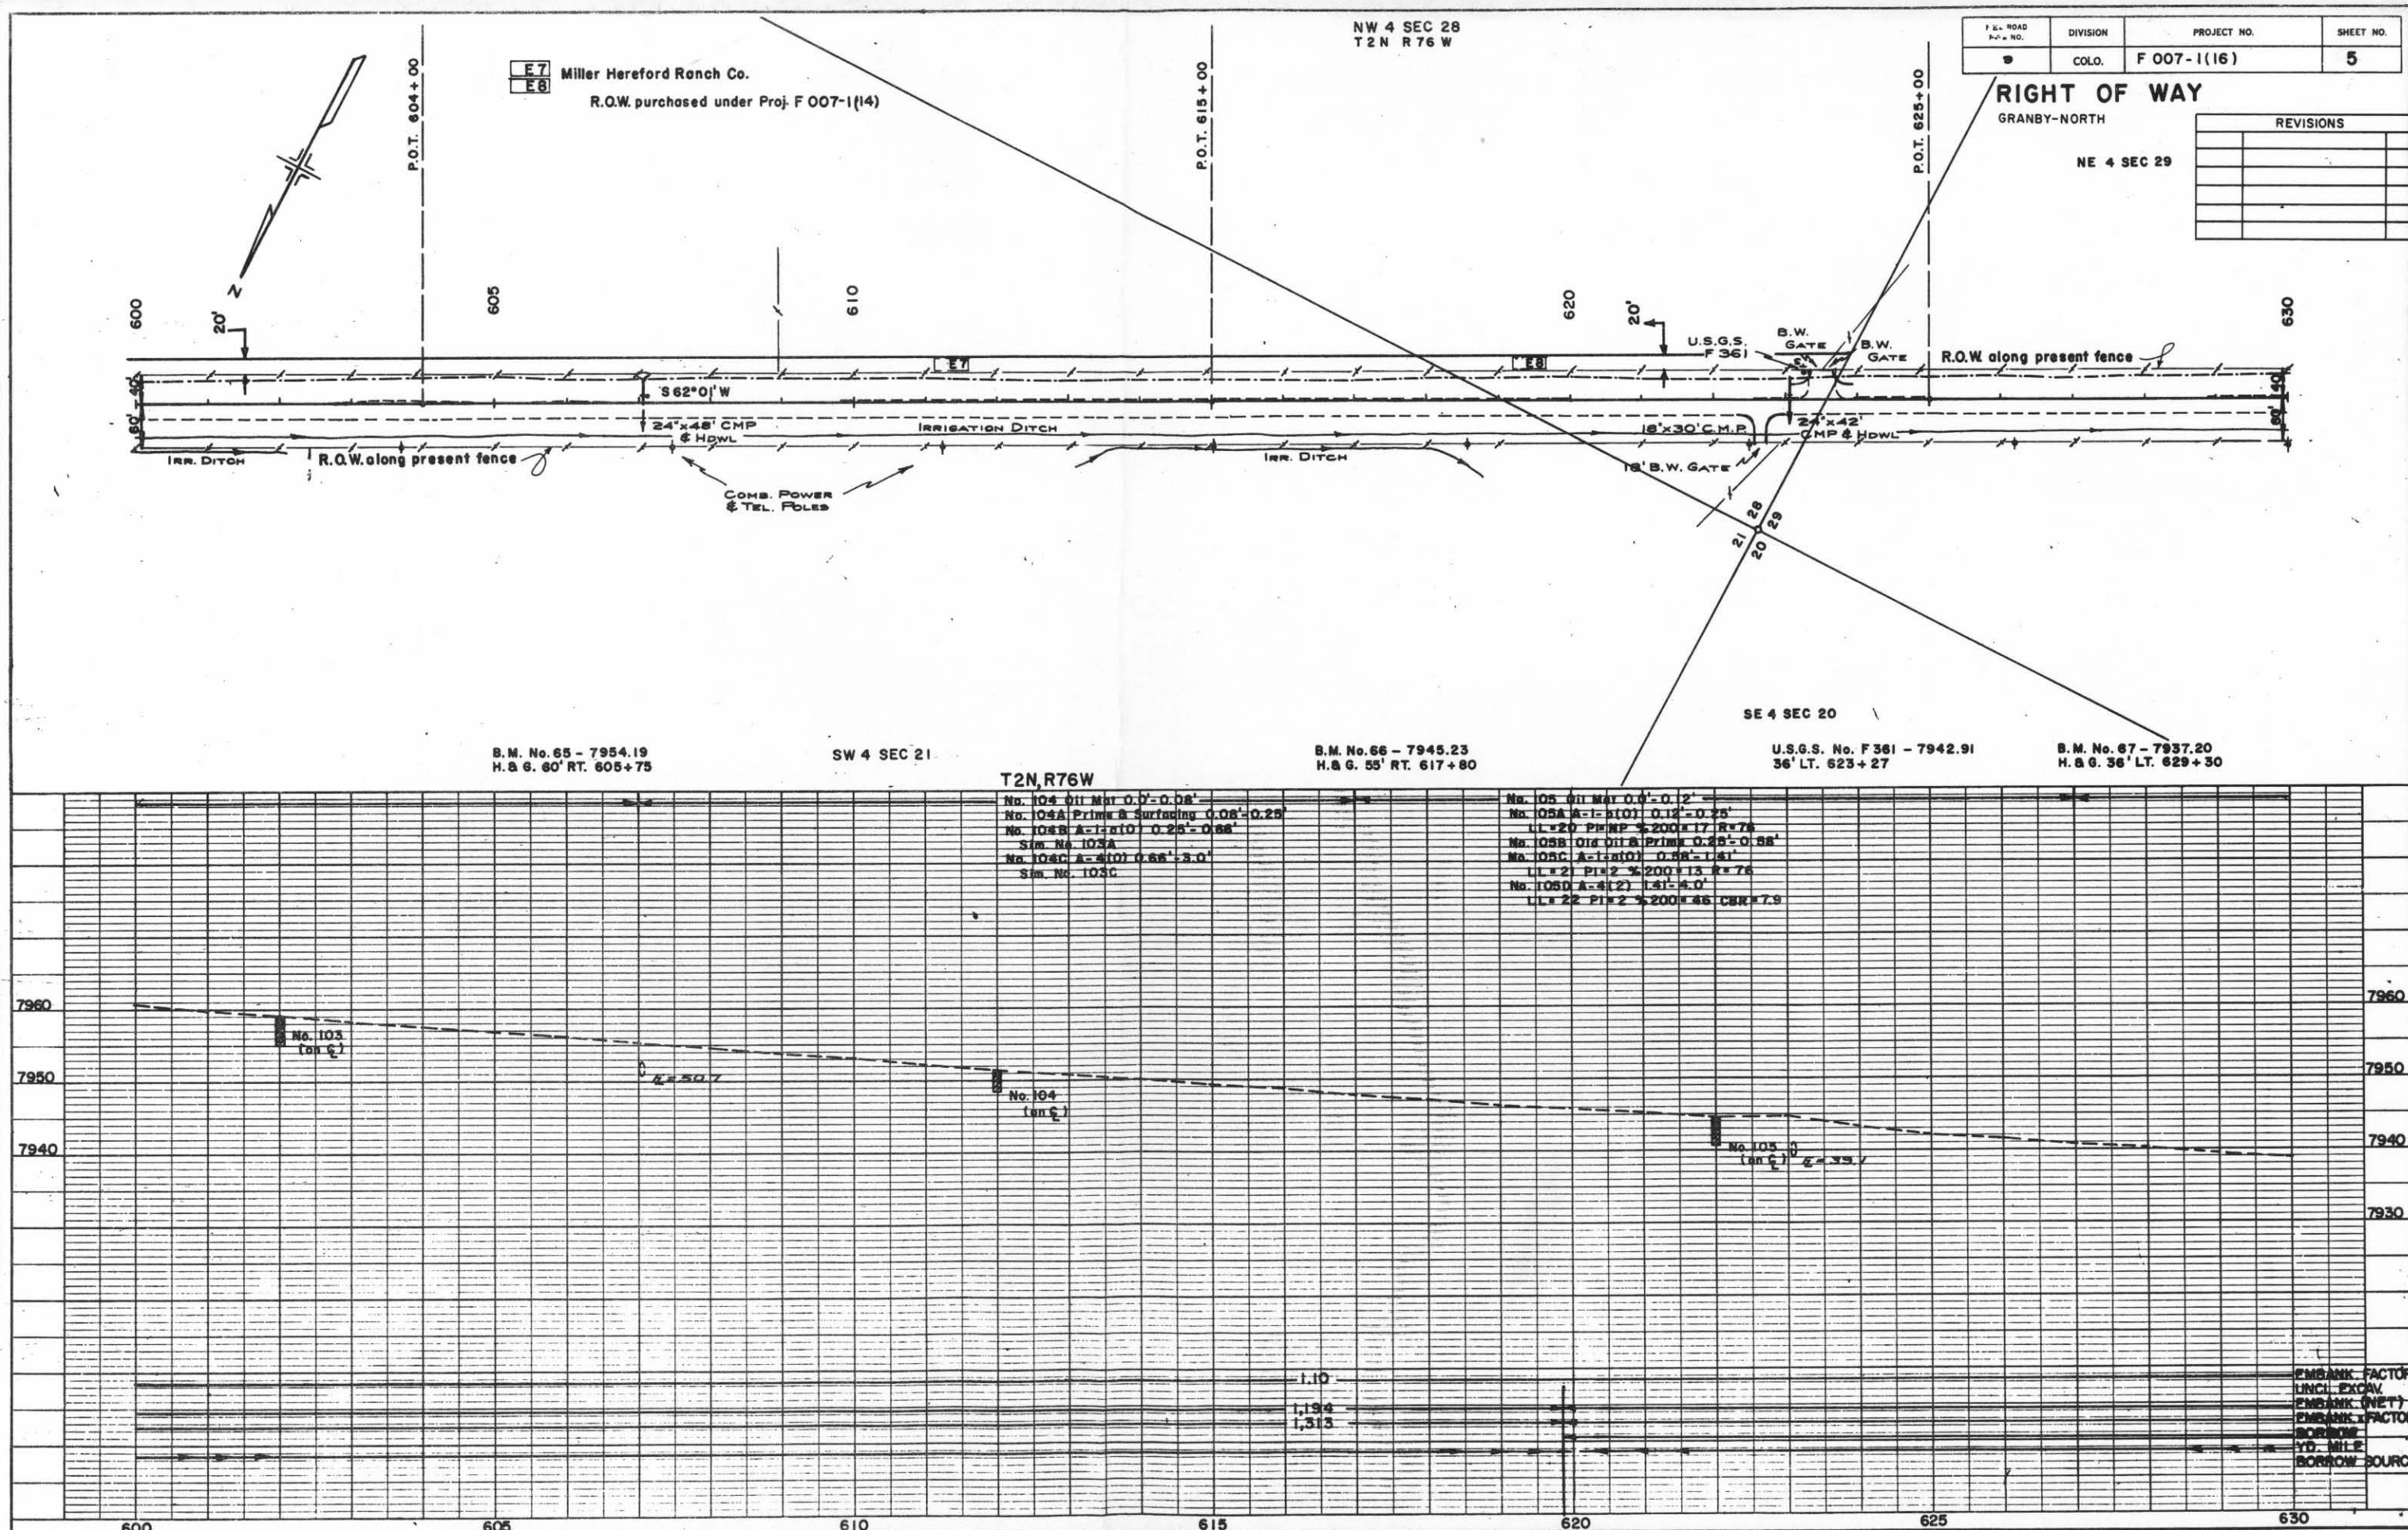

PLAN
DATE
BY
CHECKED
NO. 26572
NO. 26570

PROFILE
DATE
BY
CHECKED
NO. 26572
NO. 26570

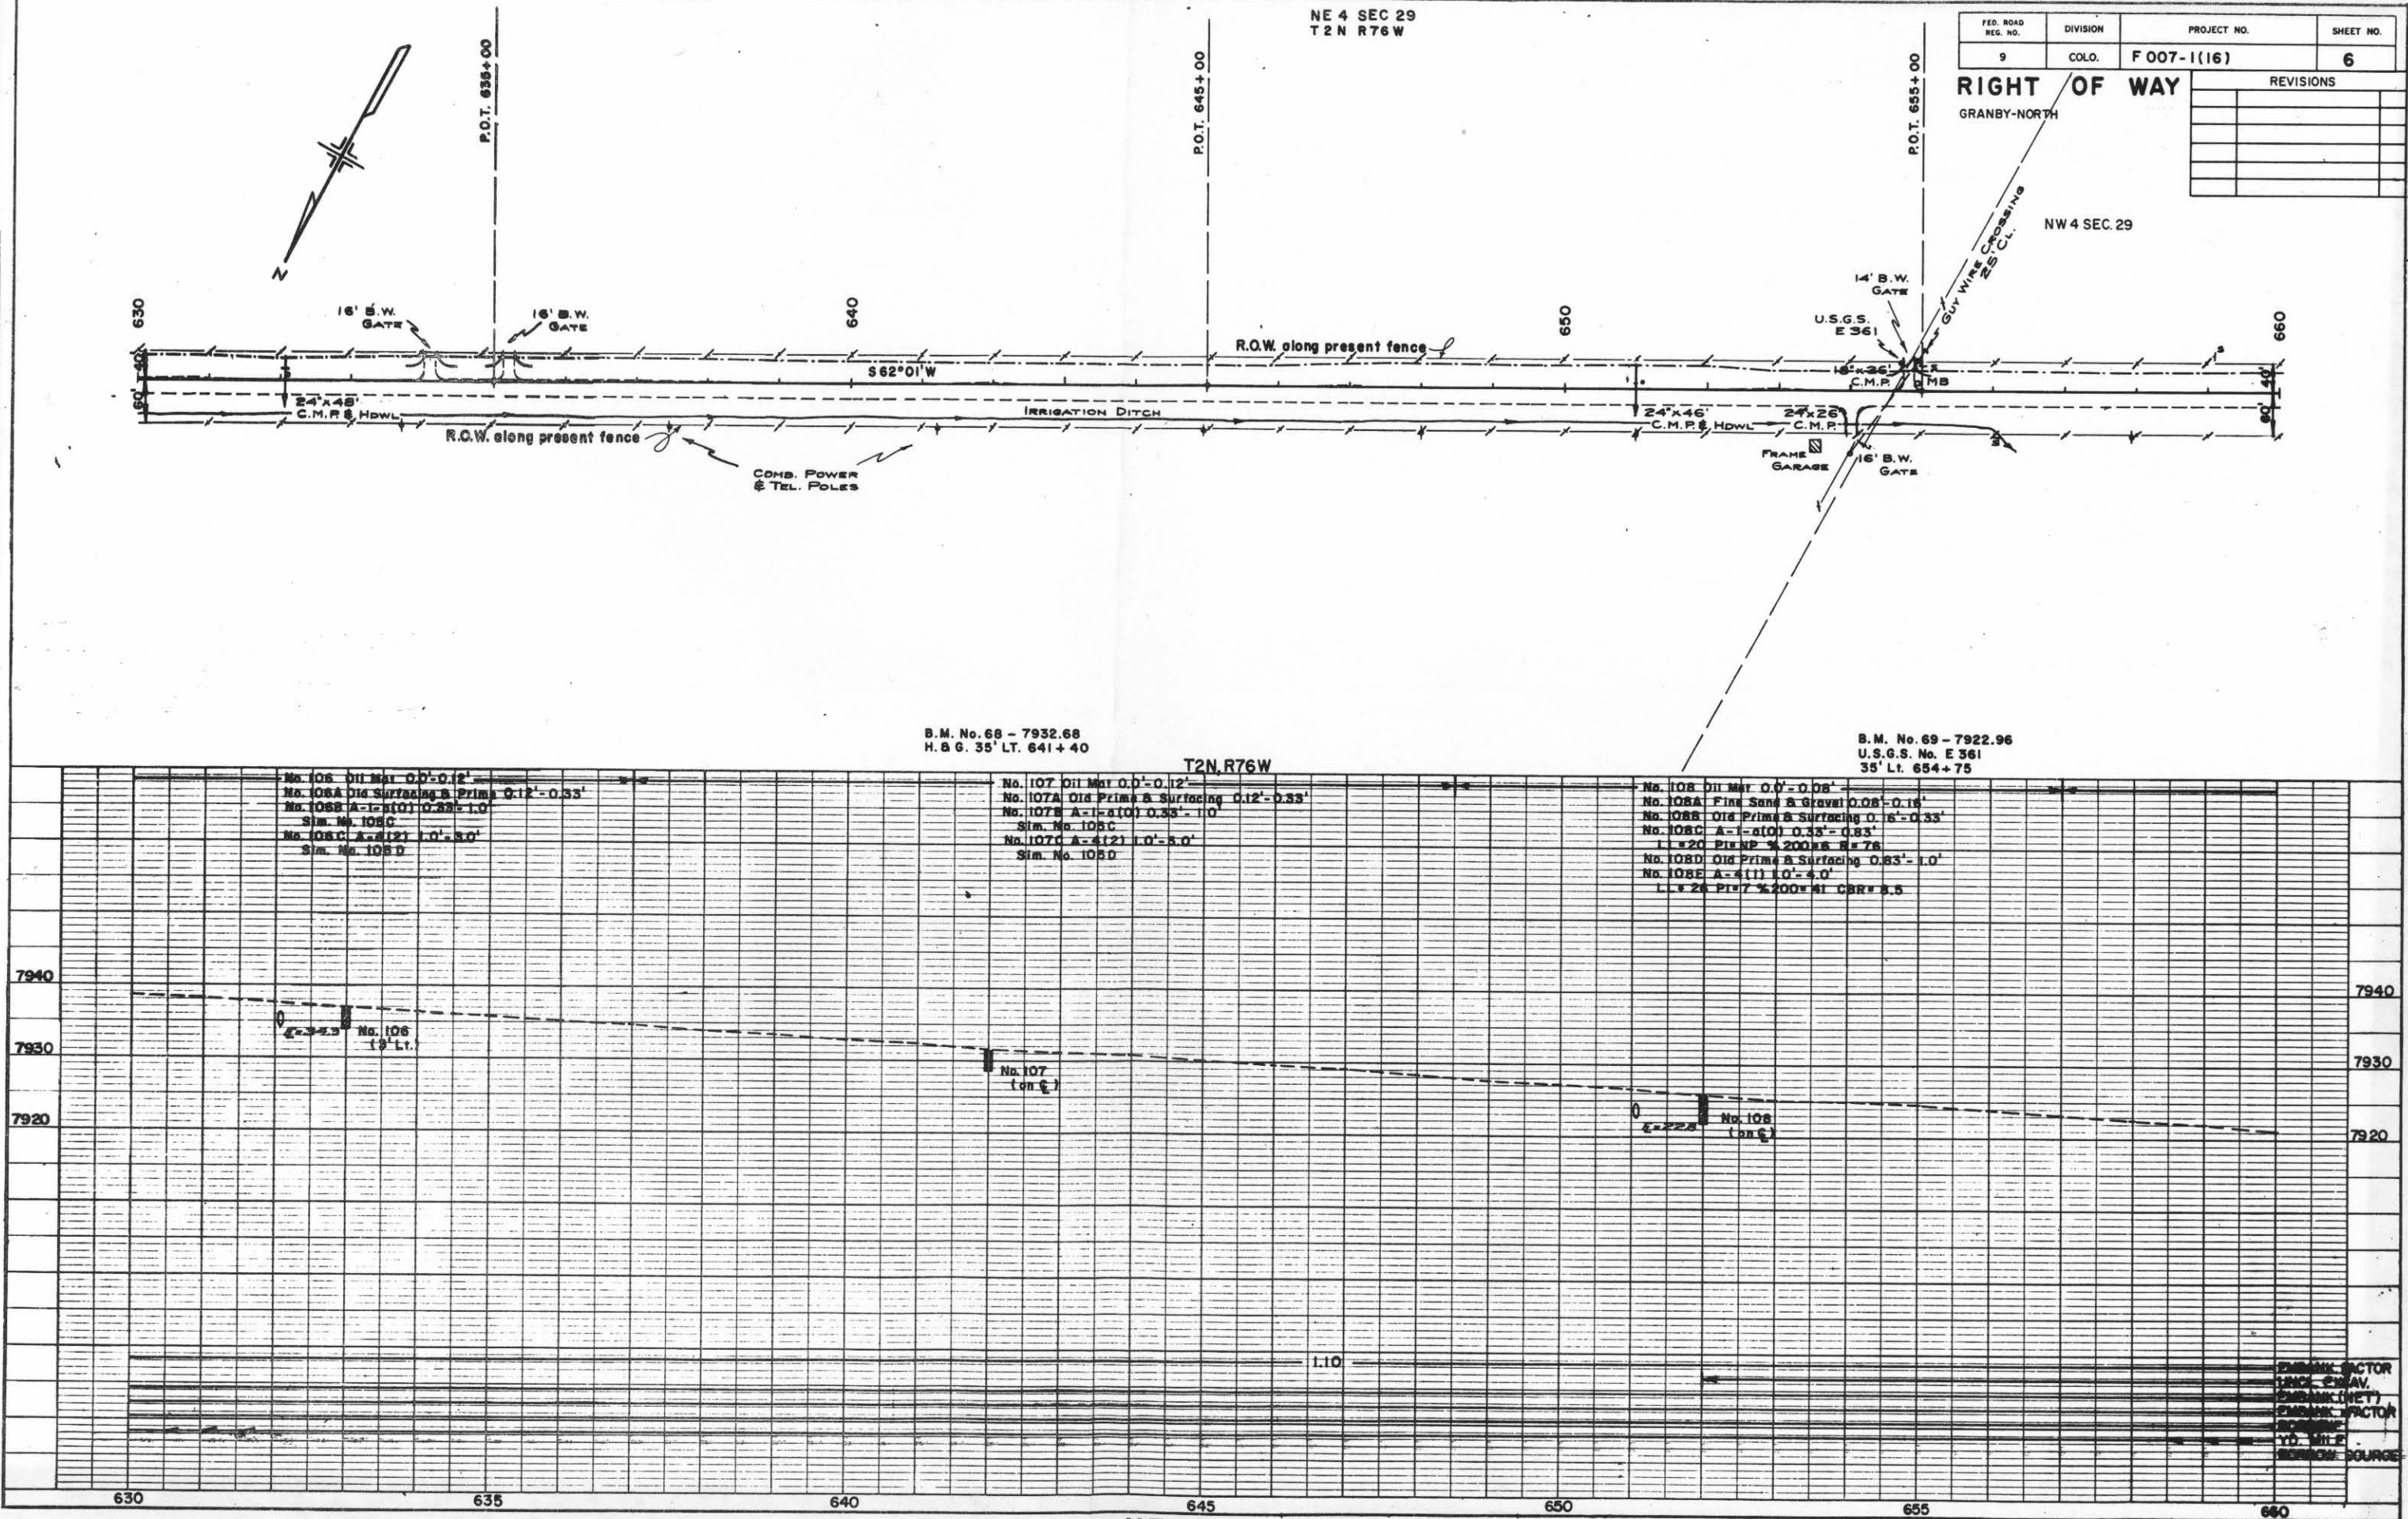

NE 4 SEC 29
T 2 N R 76 W

FED. ROAD REG. NO.	DIVISION	PROJECT NO.	SHEET NO.
9	COLO.	F 007-1(16)	6

REVISIONS	

RIGHT OF WAY
GRANBY-NORTH

NW 4 SEC. 29

B.M. No. 68 - 7932.68
H. & G. 35' LT. 641+40

T2N.R76W

B.M. No. 69 - 7922.96
U.S.G.S. No. E 361
35' LT. 654+75

EMBANK. FACTOR
1.10
EXCAV.
EMBANK. (NET)
EMBANK. FACTOR
1.10
YD. MILE
SOURCE

SW 4 SEC 29
T2N R76W

SE 4 SEC 30
T2N R76W


FED. ROAD REG. NO.	DIVISION	PROJECT NO.	SHEET NO.
9	COLO.	F 007-1(16)	7

RIGHT OF WAY

GRANBY-NORTH

REVISIONS


NO.	DESCRIPTION

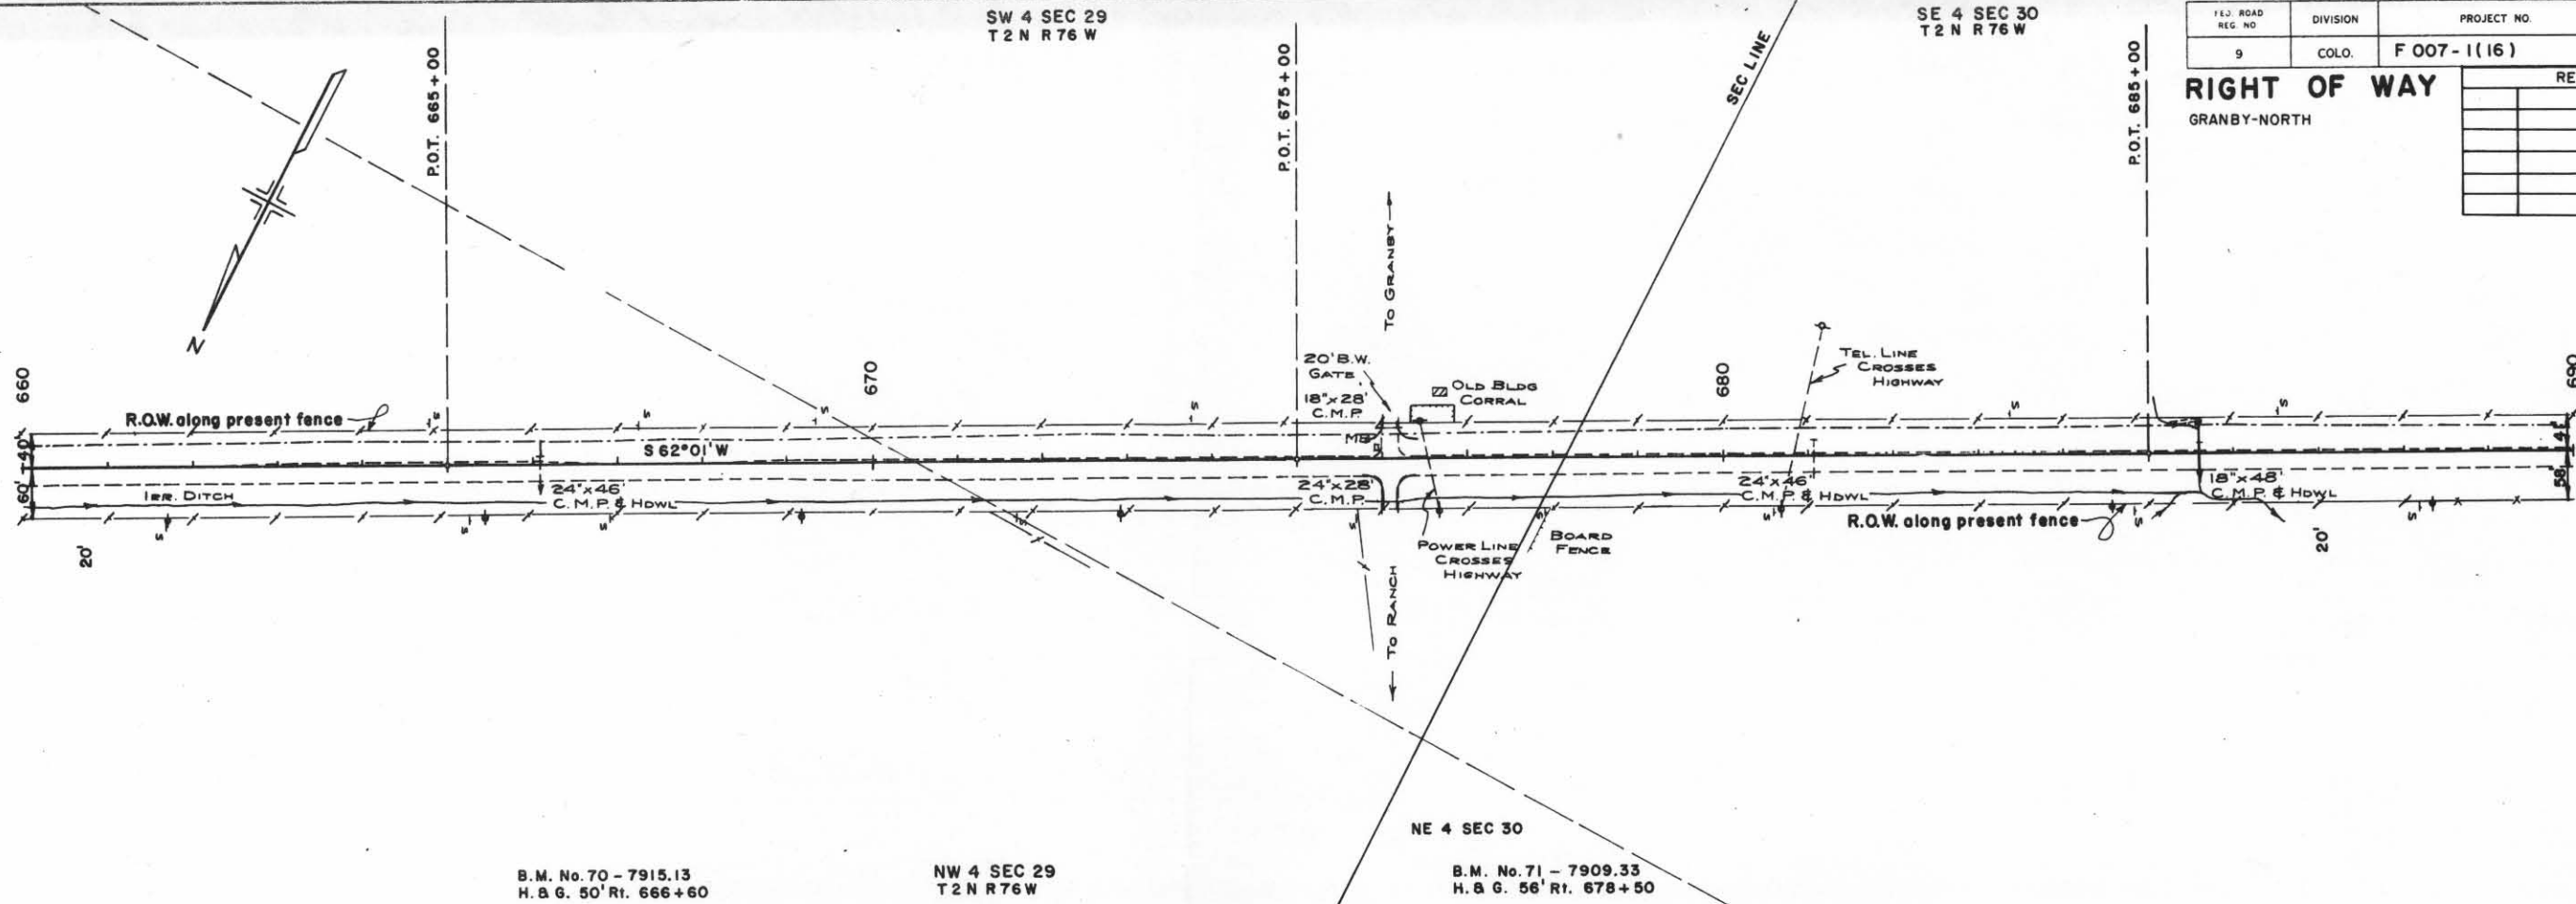



B.M. No. 70 - 7915.13
H. & G. 50' Rt. 666+60

NW 4 SEC 29
T2N R76W

B.M. No. 71 - 7909.33
H. & G. 56' Rt. 678+50

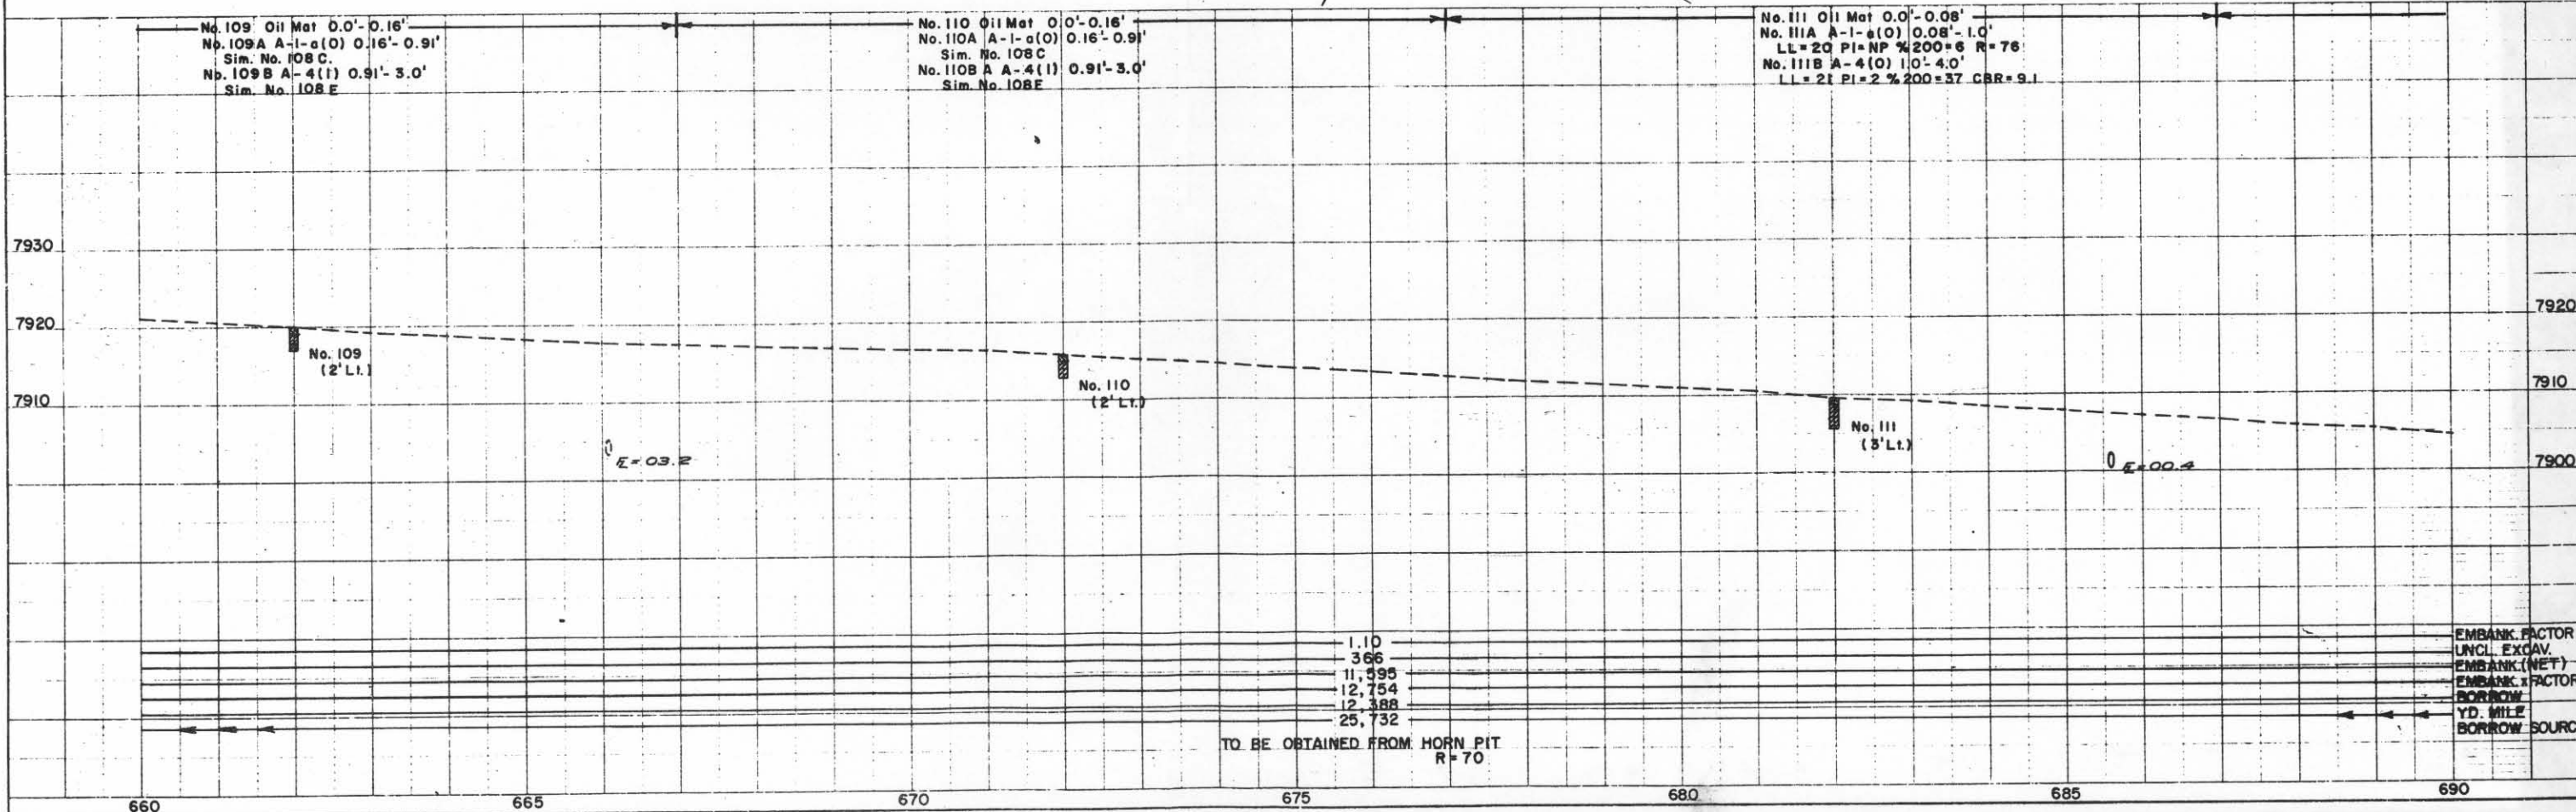

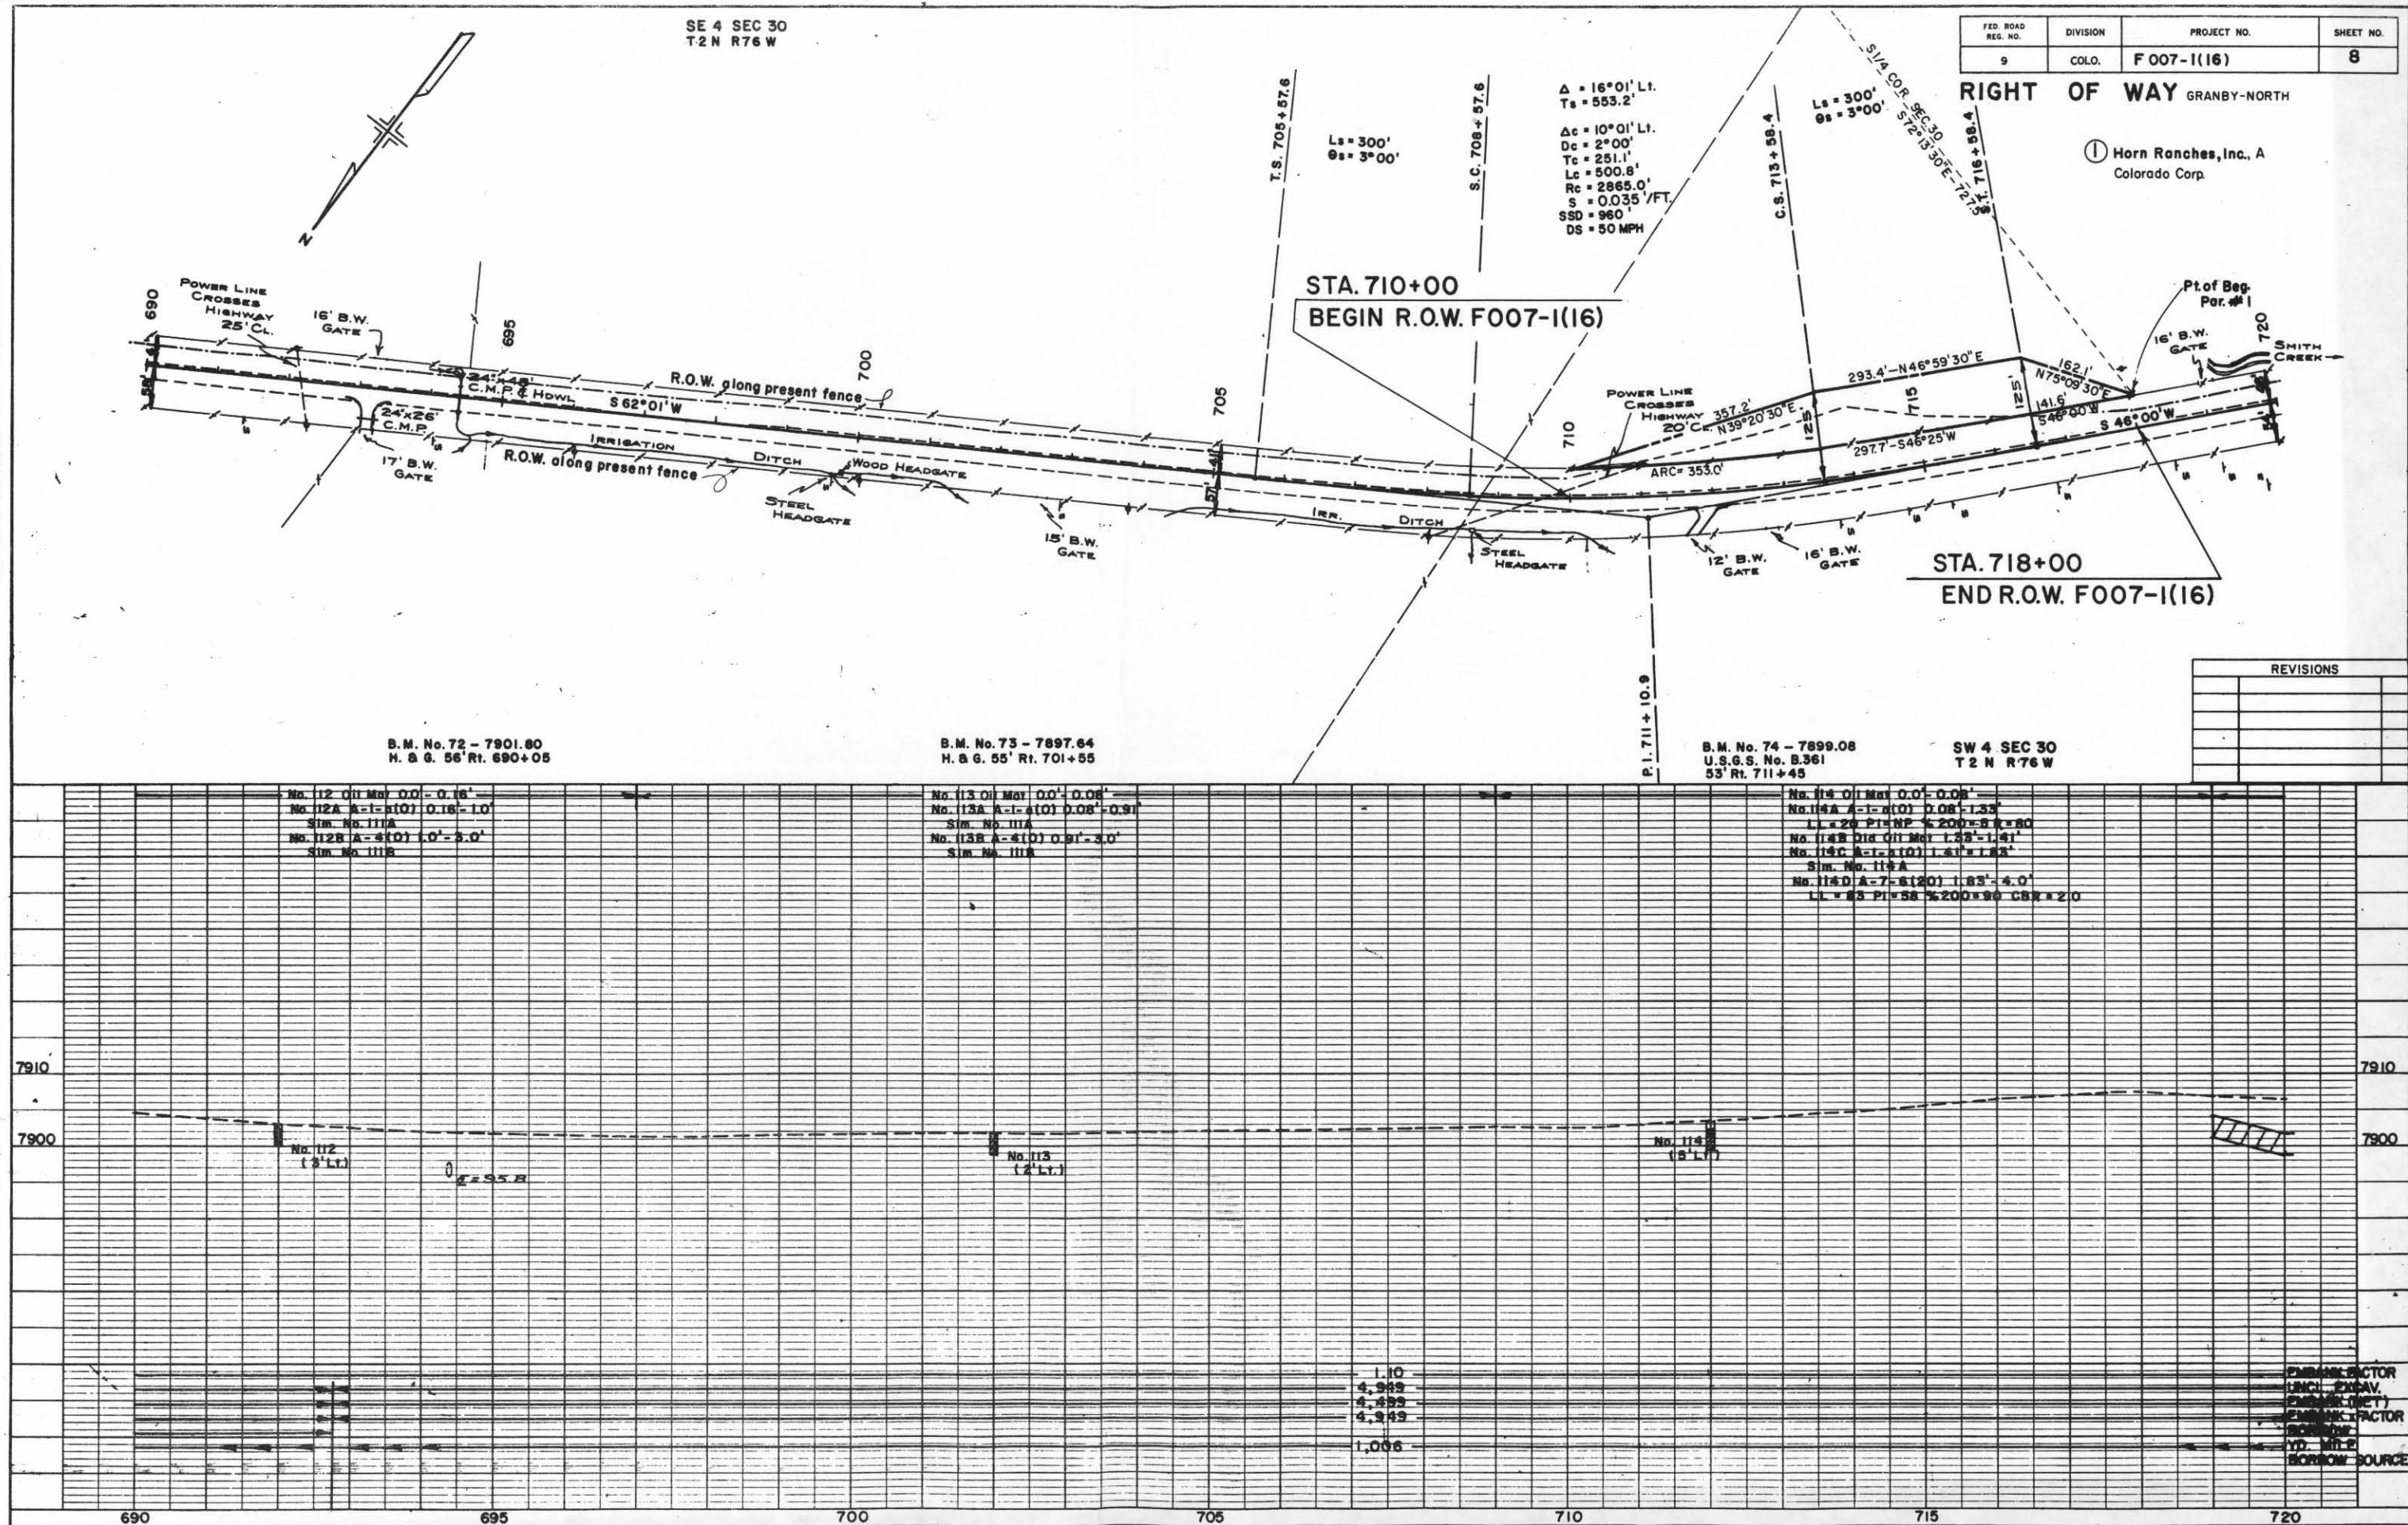


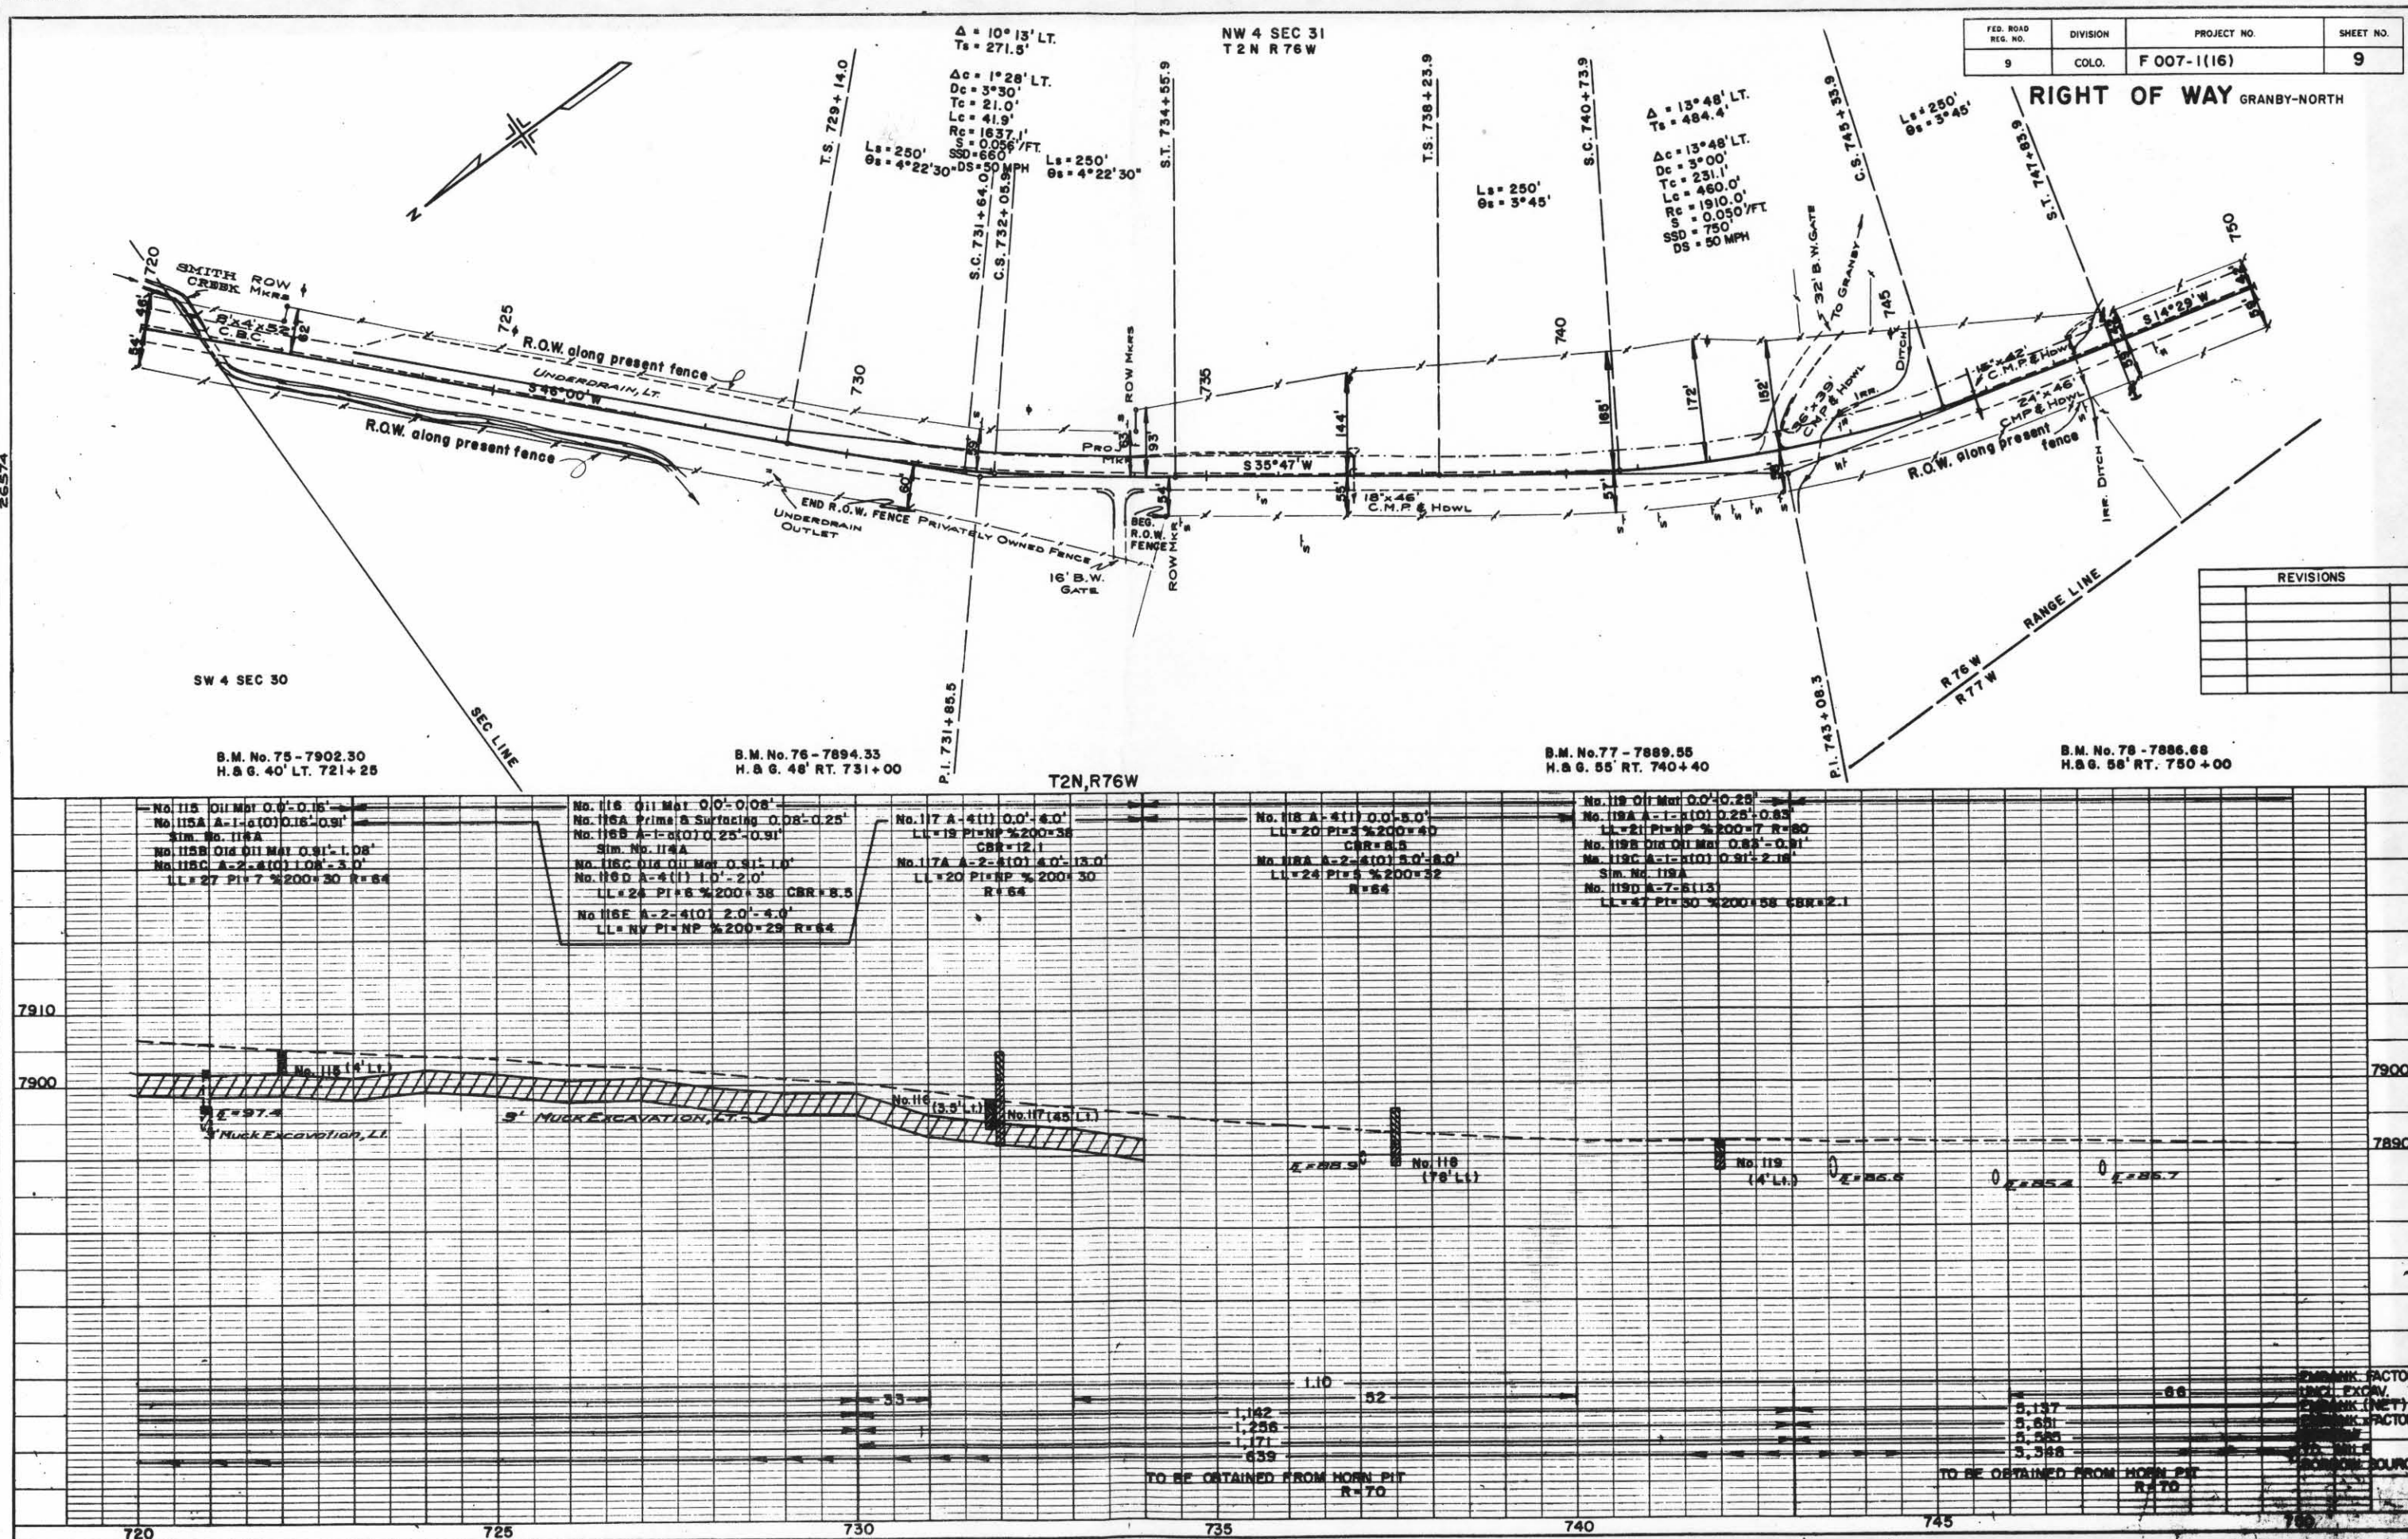

FED. ROAD REG. NO.	DIVISION	PROJECT NO.	SHEET NO.
9	COLO.	F 007-1(16)	10


RIGHT OF WAY	
GRANBY-NORTH	
REVISIONS	

PLAN
NOTE BOOK
No. 26572
26569
26573
26570
26574

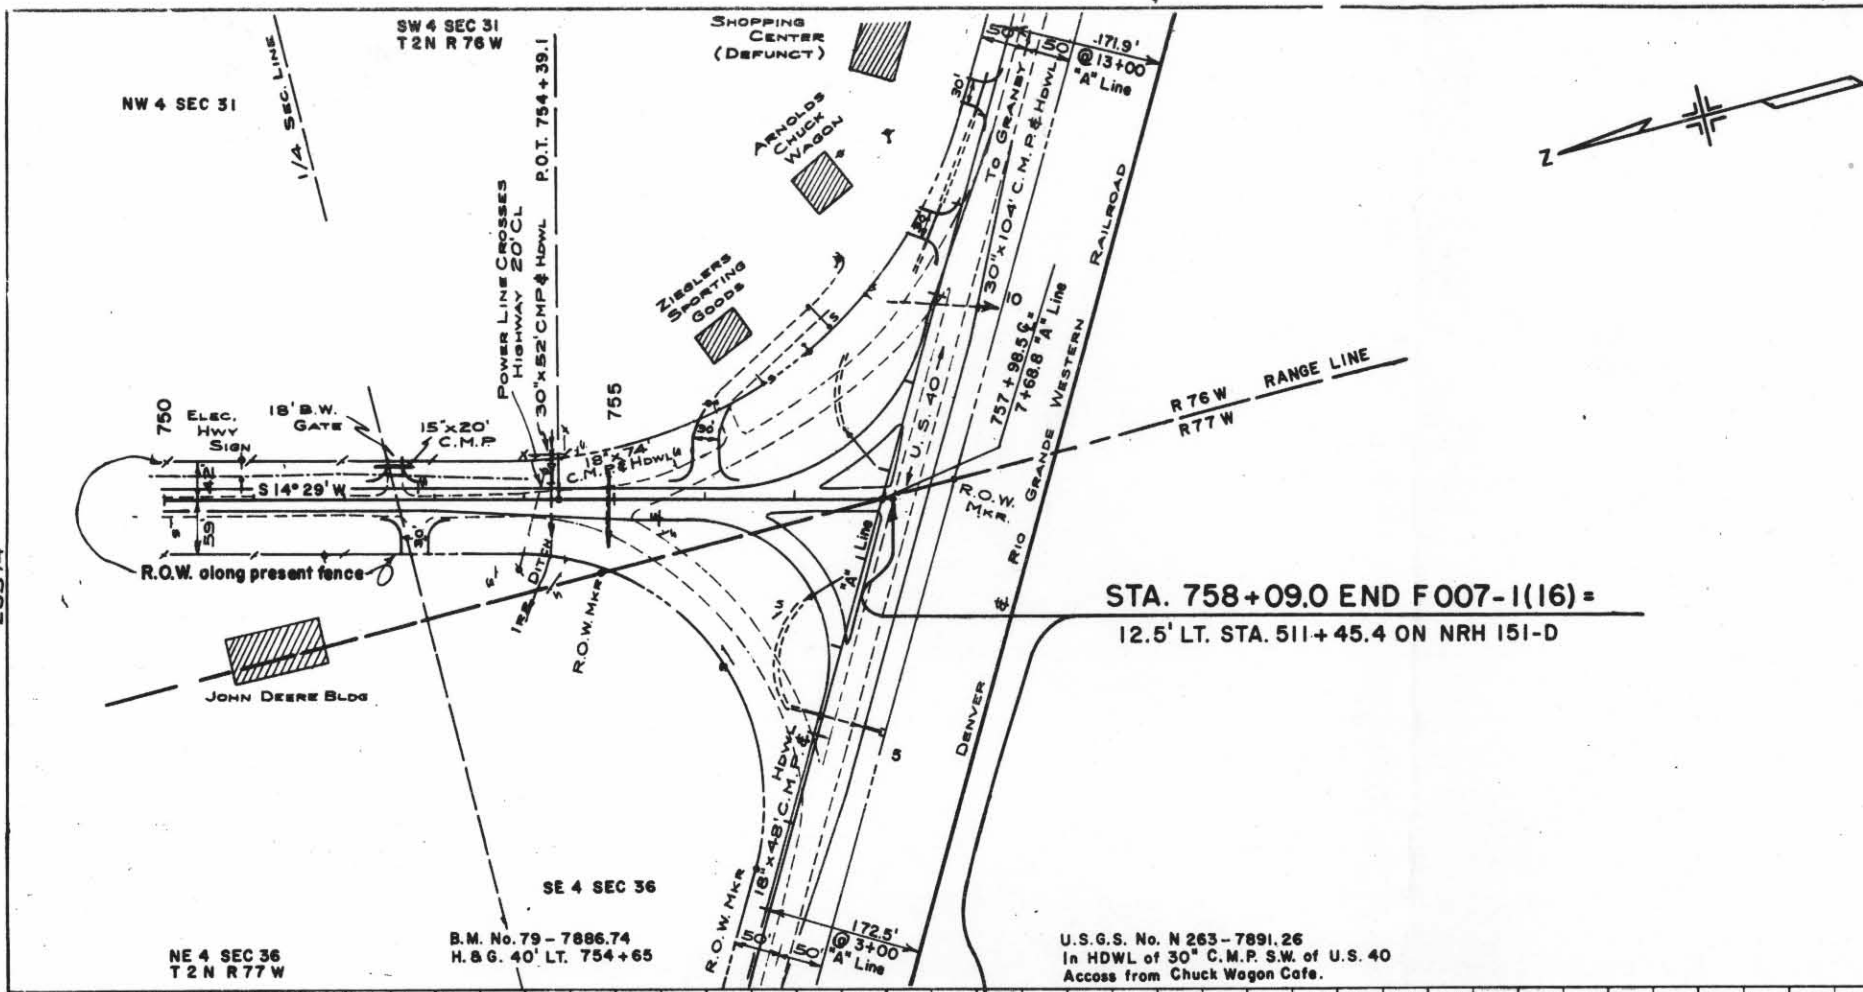

- No. 120 OIL MAT 0.0'-0.12'
- No. 120A Fine Gravel 0.12'-0.18'
- No. 120B Prime 0.18'-0.25'
- No. 120C Surfacing & Prime 0.25'-0.5'
- No. 120D A-1-A(10) 0.5'-0.83'
- Sim. No. 119A
- No. 120E A-2-A(10) 0.83'-1.33'
- LL 30 P1=7 %200=12 R=84
- No. 120F A-6471 1.33'-4.0'
- LL 37 P1=2 %200=51 CRR=3.7

PROFILE
NOTE BOOK
No. 26571

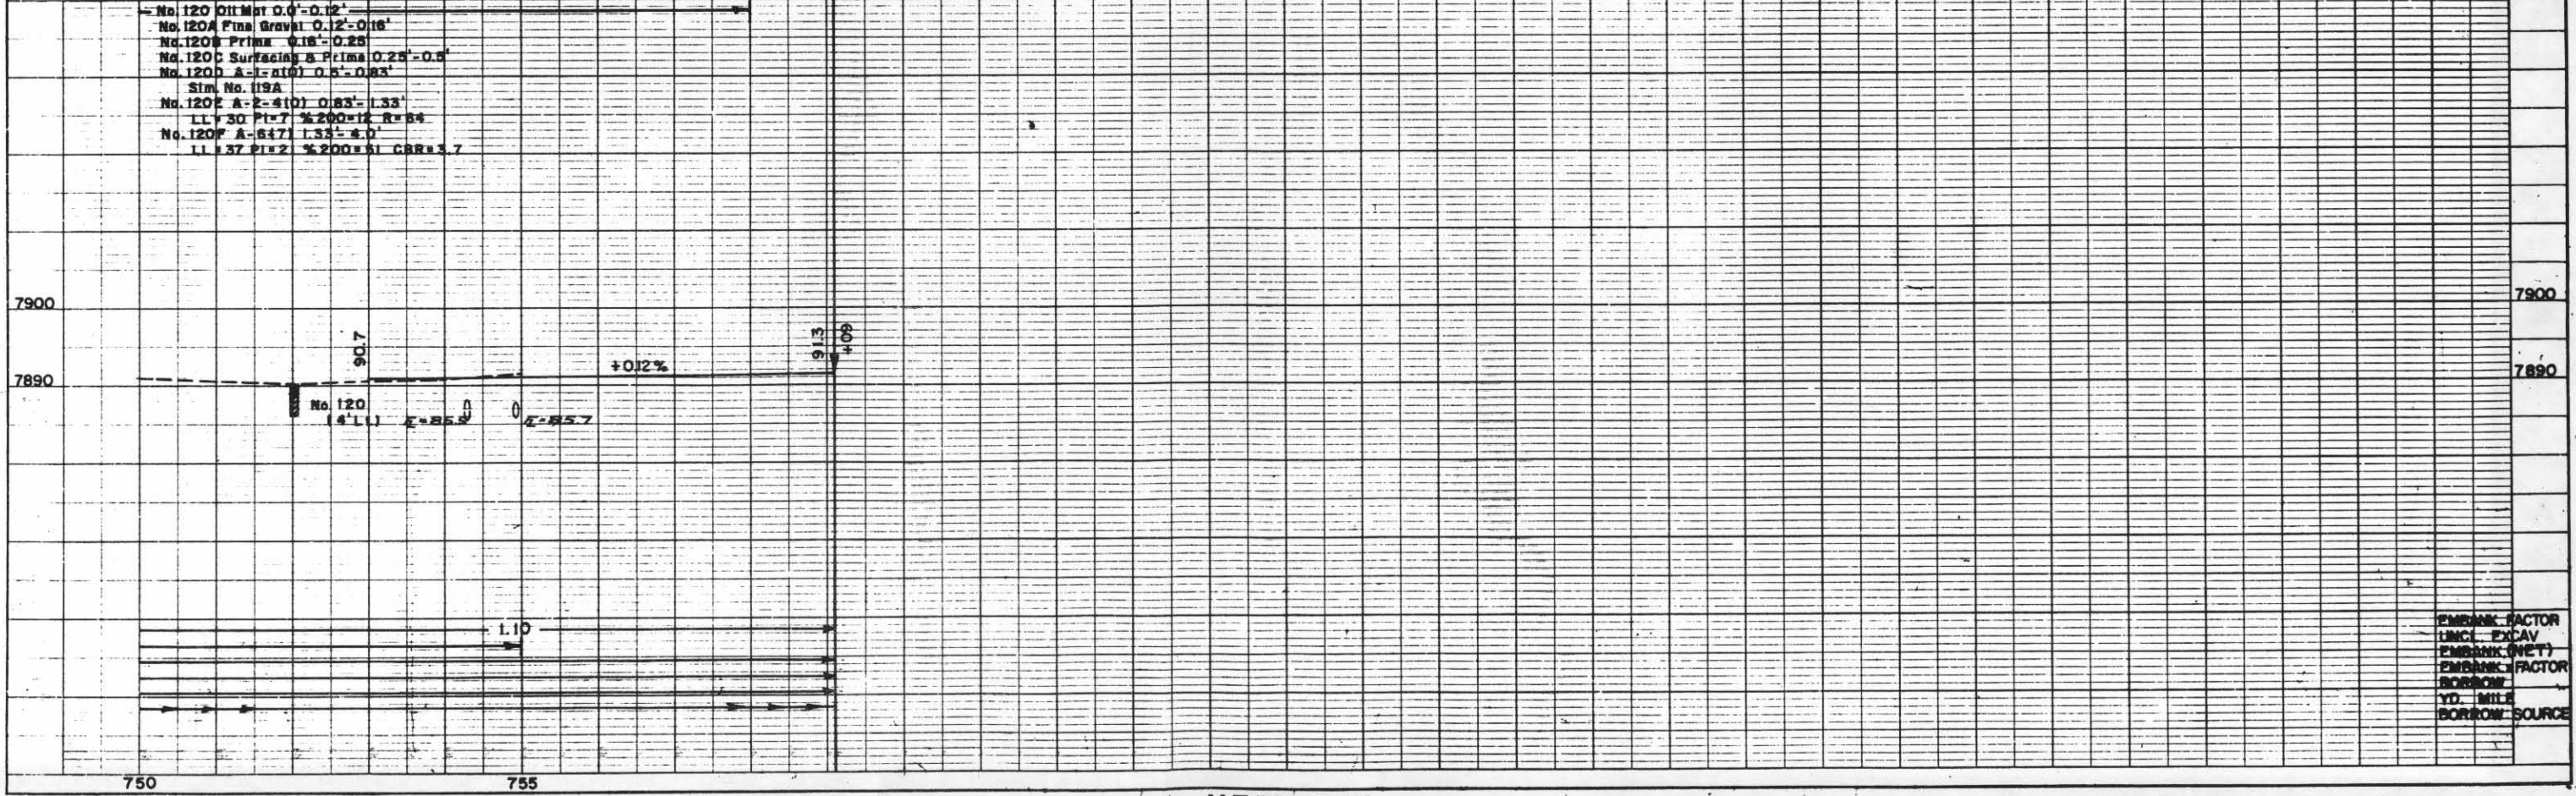

COLORADO DEPARTMENT OF HIGHWAYS

PROJECT NO. F 007-I(16)


ROW OWNERSHIP MAP
GRAND COUNTY

Scale 1" = 400'

FEDERAL ROAD REGION NO.	DISTRICT	PROJ. NO.	SHEET NO.	TOTAL SHEETS
9	COLORADO	F 007-I(16)	12	12


REVISIONS	

RIGHT OF WAY
GRANBY - NORTH

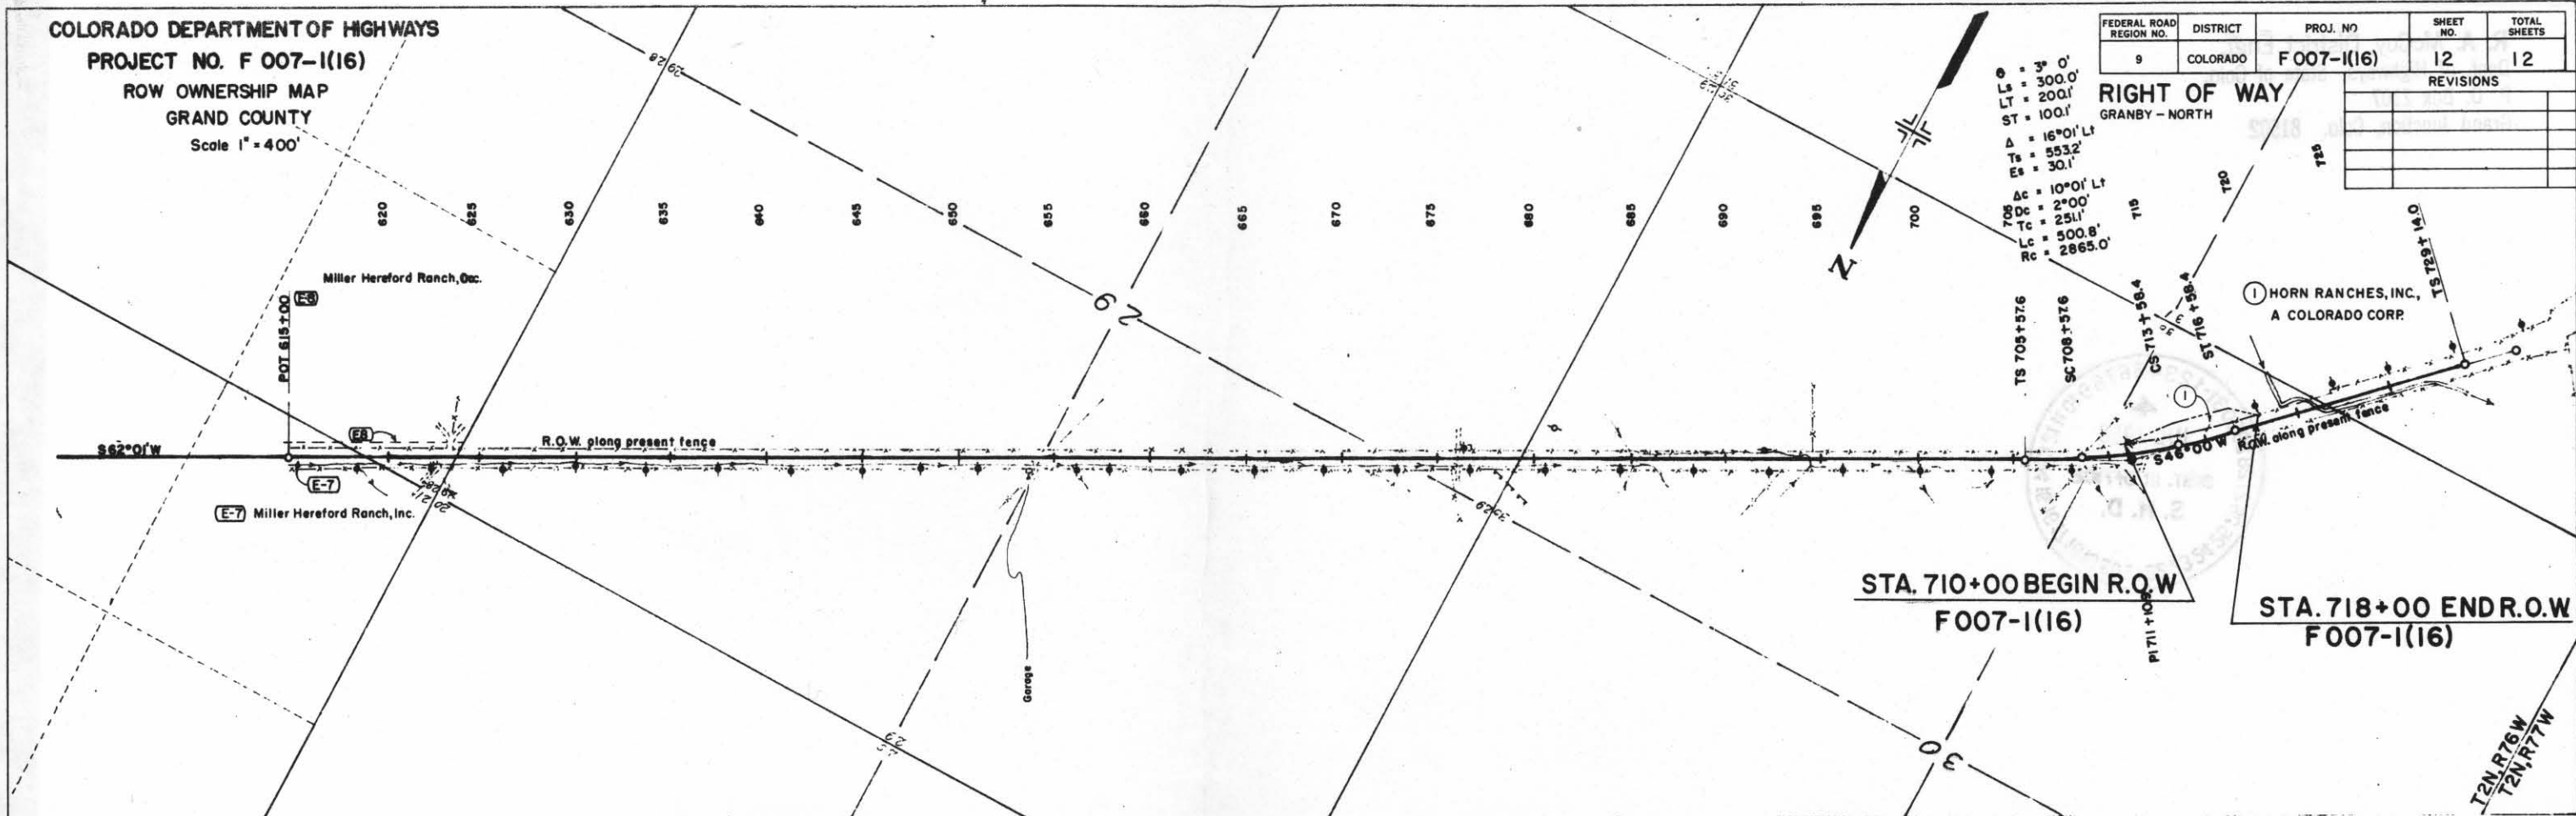

STA. 710+00 BEGIN R.O.W
F007-I(16)

STA. 718+00 ENDR.O.W
F007-I(16)

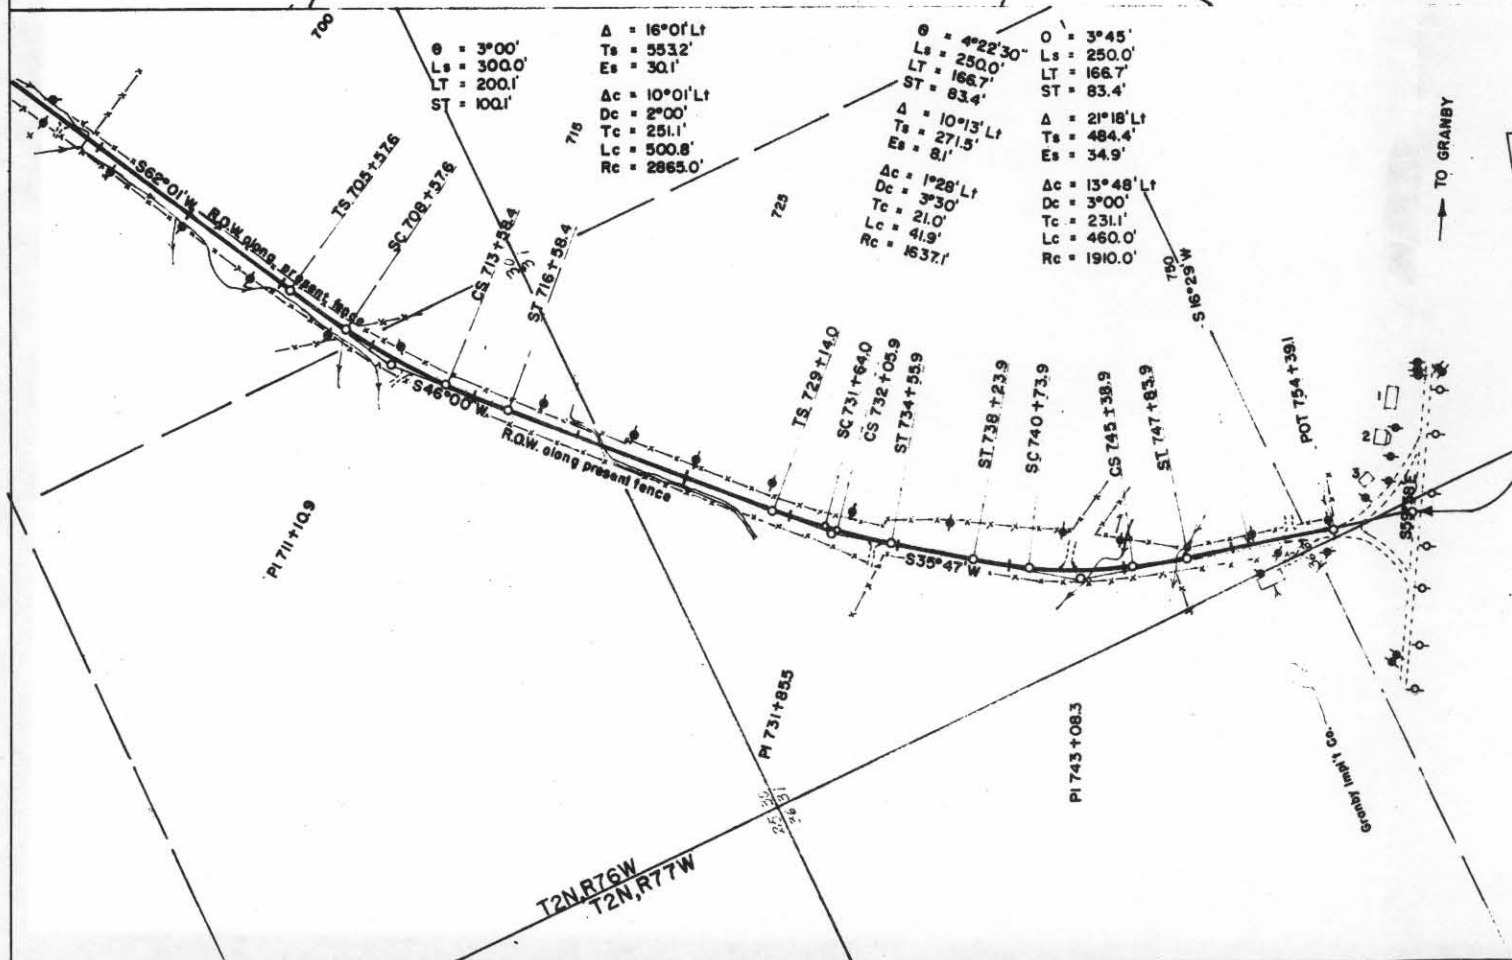

STA. 758+21.5 END CONST. F007-I(14) =
STA. 511+60.4 ON I51-D(2) LANDSCAPING &
POT 7+68.8 (INTERSECTION SURVEY)

- 1- Furniture Store
- 2- Stage Coach Inn
- 3- Sporting Goods Store