


DEPARTMENT OF HIGHWAYS
STATE OF COLORADO

PLAN AND PROFILE OF PROPOSED
FEDERAL AID PROJECT NO. F008-1(6)
STATE HIGHWAY NO. 7
BOULDER COUNTY

CONVENTIONAL SIGNS

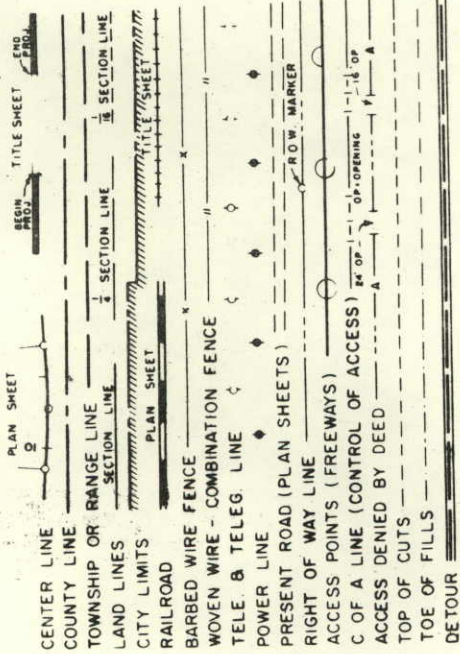

SHEET NO

- 1 TITLE SHEET.
- 2-2C TABULATION OF PROPERTIES
- 3-7 PLAN & PROFILE
- 8-11 OWNERSHIP MAPS

- 2-2C TABULATION OF PROPERTIES
- 3-7 PLAN & PROFILE
- 8-11 OWNERSHIP MAPS

INDEX OF SHEETS

RIGHT OF WAY

BOULDER-EAST

FEDERAL ROAD REGION NO.	DIVISION	PROJECT NO.	SHEET NO.
9	COLORADO	F008-1(6)	1
REVISIONS			

SCALES OF ORIGINAL DRAWINGS

ON PLAN, 1 IN. = 100 FT.

ON PROFILE, 1 IN. = 100 FT. HORIZONTAL

1 IN. = 10 FT. VERTICAL

GRADE LINE ON PROFILE IS SHOWN AS GRADE OF FINISHED ROAD

LENGTH OF PROJECT IN R.O.W. = 6,125.1 FT. = 1.160 MILES


BEGIN R.O.W. F008-1(6)

STA. 354+77.5

END R.O.W. F008-1(6)

BK. STA. 416+02.6 =

STA. 416+02.7 AH.

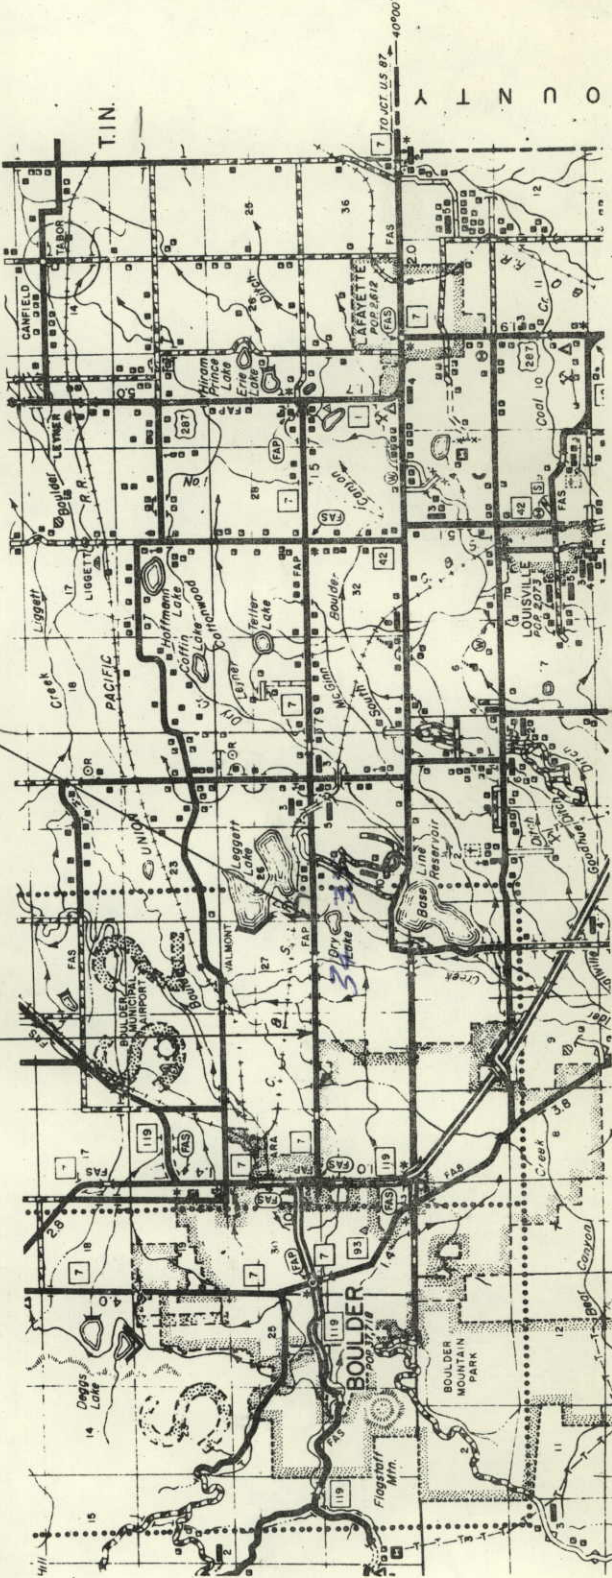

SCALE OF MILES

0 1/2 1 2

R. O. W. TABULATION OF PROPERTIES IN

BOULDER COUNTY S.H. No. 7 PROJ. F 008-1(6)

FEDERAL ROAD DIVISION NO.	DISTRICT	PROJECT NO.	SHEET NO.
0	COLORADO	F 008-1(6)	2 A

RIGHT OF WAY BOULDER-EAST

PARCEL NO.	OWNER	ADDRESS	LOCATION	AREA IN ACRES			PURCHASE DATA					REMARKS	NO.
				PARCEL	TO BE ACQUIRED	REMAINDER	LAND	IMPROV'M'TS	DAMAGE	MISC.	TOTAL		
			T. 1 N., R. 70 W. 6th P.M.			LT. RT.							
14	CLIFFORD R. TEEGARDEN & LOUISE L. TEEGARDEN J.T.	P.O. BOX 643, BOULDER, COLORADO	NE 1/4 NE 1/4 SEC. 34	0.090	0.021	0.910							
15	DONALD P. JENSEN & ESTHER J. JENSEN, J.T.		NE 1/4 NE 1/4 SEC. 34	0.090	0.021	0.910							
16	CARL E. BERGMAN & MINNIE M. BERGMAN	6234 ARAPAHOE, BOULDER, COLORADO	NE 1/4 NE 1/4 SEC. 34	0.323	0.077	16.6							
17	MYRON J. COOPER & ROSE S. COOPER, J.T.	6270 ARAPAHOE, BOULDER, COLORADO	NE 1/4 NE 1/4 SEC. 34	0.091	0.022	0.910							
18	WILBUR M. GOSSERT & ANNETA GOSSERT, J.T.	RT. 1, BOX 541, BOULDER, COLORADO	NE 1/4 NE 1/4 SEC. 34	0.090	0.022	2.910							
19	VIRGIL T. JORDAN & MONA V. JORDAN		NE 1/4 NE 1/4 SEC. 34	0.120	0.029	3.880							
20	HARRIS A. THOMPSON & LAURENE J. THOMPSON	2625 PENN., BOULDER, COLORADO C/O J.W. DIENER	SE 1/4 SE 1/4 SEC. 28	0.666	0.320	12.4							
21	NEBCO, LTD.	3212 E. ARAPAHOE, BOULDER, COLORADO	SW 1/4 SW 1/4 SEC. 27	0.406	0.179	2.776							
22	DAVID S. MEYER JR.	E. BOULDER, BOULDER, COLORADO	SW 1/4 SW 1/4 SEC. 27	0.241	0.087	6.313							
23	LEE R. MAULSBY & KATHLEEN H. MAULSBY, J.T.	1530 VALLY VIEW ROAD, BOULDER, COLORADO	SW 1/4 SW 1/4 SEC. 27	0.250	0.091	6.384							
24	CHARLES M. STENGEL & RUTH NADINE STENGEL, J.T.	RT. 2, BOX 104, BOULDER, COLORADO	SW 1/4 SW 1/4 SEC. 27	0.109	0.040	0.179						PURCHASE AGREEMENT WITH JOSEPH F. VASQUEZ & SHIRLEY L. VASQUEZ	
25	LOUIS W. GRAGG	700 FLAGGSTAFF ROAD, BOULDER, COLO.	SW 1/4 SW 1/4 SEC. 27	0.035	0.013	3.368							
26	THE GRANVILLE-PHILLIPS COMPANY	5675 ARAPAHOE, P.O. BOX 1290, BOULDER, COLORADO	S 1/2 SW 1/4 SEC. 27	0.396	0.146	9.8							
27	MARY F. MARCHEL	E. ARAPAHOE, BOULDER, COLORADO	S 1/2 SW 1/4 SEC. 27	0.054	0.054	0.855							

REVISIONS		
4-1-66	Name Change Par. 15	DJF
5-11-66	Name Change Par. 19	GM


R.O.W. TABULATION OF PROPERTIES IN BOULDER COUNTY S.H.No. 7 PROJ. F 008-1(6)


FEDERAL ROAD DIVISION NO.	DISTRICT	PROJECT NO.	SHEET NO.
9	COLORADO	F 008-1(6)	2 B

RIGHT OF WAY BOULDER-EAST

PARCEL NO.	OWNER	ADDRESS	LOCATION	AREA IN ACRES			PURCHASE DATA				REMARKS	NO.	
				PARCEL	TO BE ACQUIRED	REMAINDER	LAND	IMPROV'M'TS	DAMAGE	MISC.			TOTAL
			T. 1 N., R. 70 W., 6th P.M.			LT. RT.						REVISIONS 5-11-68 Delete Par. E-20 GM	
28	ARCHER V. MARCHEL	5150 E. EUCLID, BOULDER, COLORADO	SE 1/4 SW 1/4 SEC. 27	0.042	0.042	0.660	---						
28A	CHARLES A. STAPLE & RUTH L. STAPLE, J.T.	E. ARAPAHOE, BOULDER, COLORADO	SE 1/4 SW 1/4 SEC. 27	0.012	0.012	5.584	---						
29	THYRA S. WARREN	5751 ARAPAHOE, BOULDER, COLORADO	SE 1/4 SW 1/4 SEC. 27	0.109	0.041	2.659							
30	ORA I. HARFST	1240 CEDAR AVE., APT. 1, BOULDER, COLO.	SE 1/4 SW 1/4 SEC. 27	0.110	0.042	2.658							
31	RUTH E. LEWIN, HUBERT SCHMIDT & EVELYN SHEPHERD, J.T.	RT. 3, BOX 347, BOULDER, COLORADO	SE 1/4 SW 1/4 SEC. 27	0.146	0.058	0.951	---						
32	BRYCE E. TRACY & IRENE M. TRACY, J.T.	2900 E. WALNUT, BOULDER, COLORADO	SE 1/4 SW 1/4 SEC. 27	0.364	0.151	8.8	---						
33REV	EVELYN P. SCHMIDT & RUTH E. LEWIN	RT. 3, BOX 347, BOULDER, COLORADO	SE 1/4 SW 1/4 SEC. 27	0.472	0.260	4.48							
34REV	JENNIE L. JAQUIS & GRACE E. McCONNELL, J.T.	2151 ARAPAHOE, BOULDER, COLORADO	S 1/2 SE 1/4 SEC. 27	1.757	1.504	26.4	---						
35	JAMES H. TULL, 22/60, JAMES O. HICKMAN, 15/60, M.L. LIMING, 12/60, DONALD G. BROTZMAN, 6/60 E. LARRY KITHCART, 5/60	410-S. 41st STREET, BOULDER, COLORADO	SE 1/4 SE 1/4 SEC. 27	1.347	1.347	17.1	---						
	PERMANENT EASEMENTS		T. 1 N., R. 70 W., 6th P.M.										
E-20	DELETED												
E-26	THE GRANVILLE-PHILLIPS COMPANY	5675 ARAPAHOE, P.O. BOX 1290, BOULDER, COLORADO	S 1/2 SW 1/4 SEC. 27	0.030	0.030								
E-27	MARY F. MARCHEL	E. ARAPAHOE, BOULDER, COLORADO	S 1/2 SW 1/4 SEC. 27	0.021	0.021								
E-28	ARCHER V. MARCHEL	5150 E. EUCLID, BOULDER, COLORADO	SE 1/4 SW 1/4 SEC. 27	0.016	0.016								

10/27/60

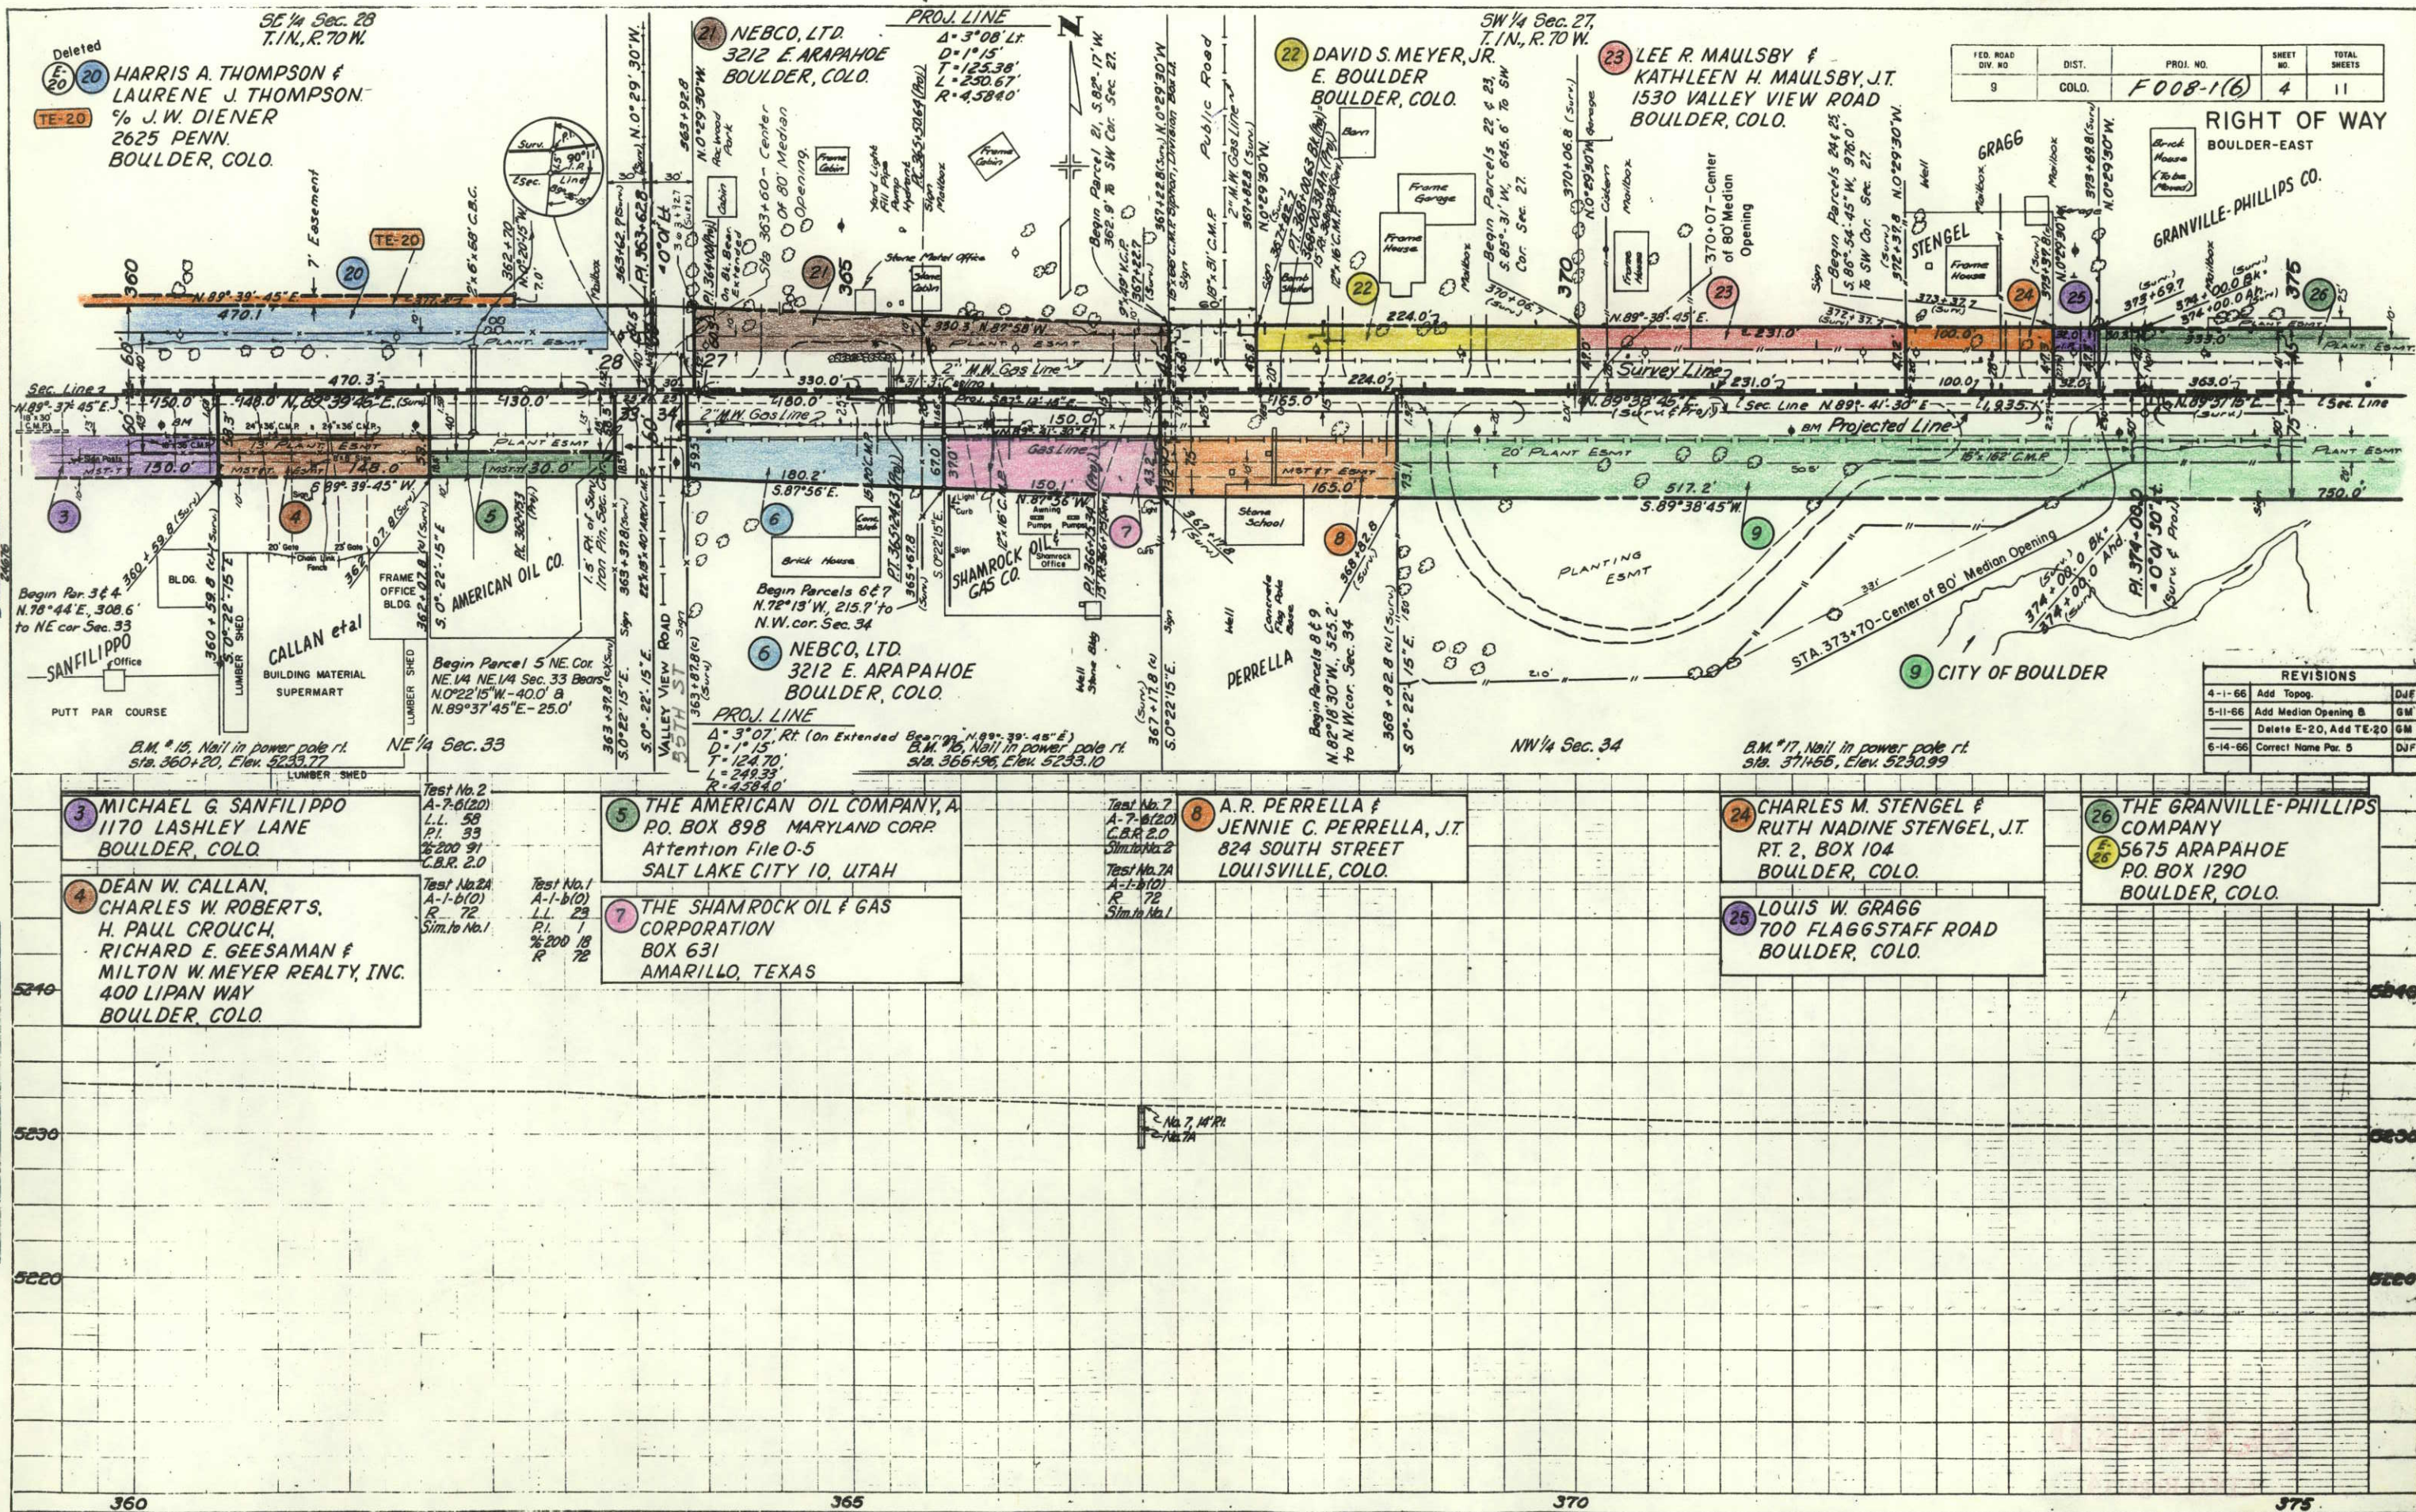

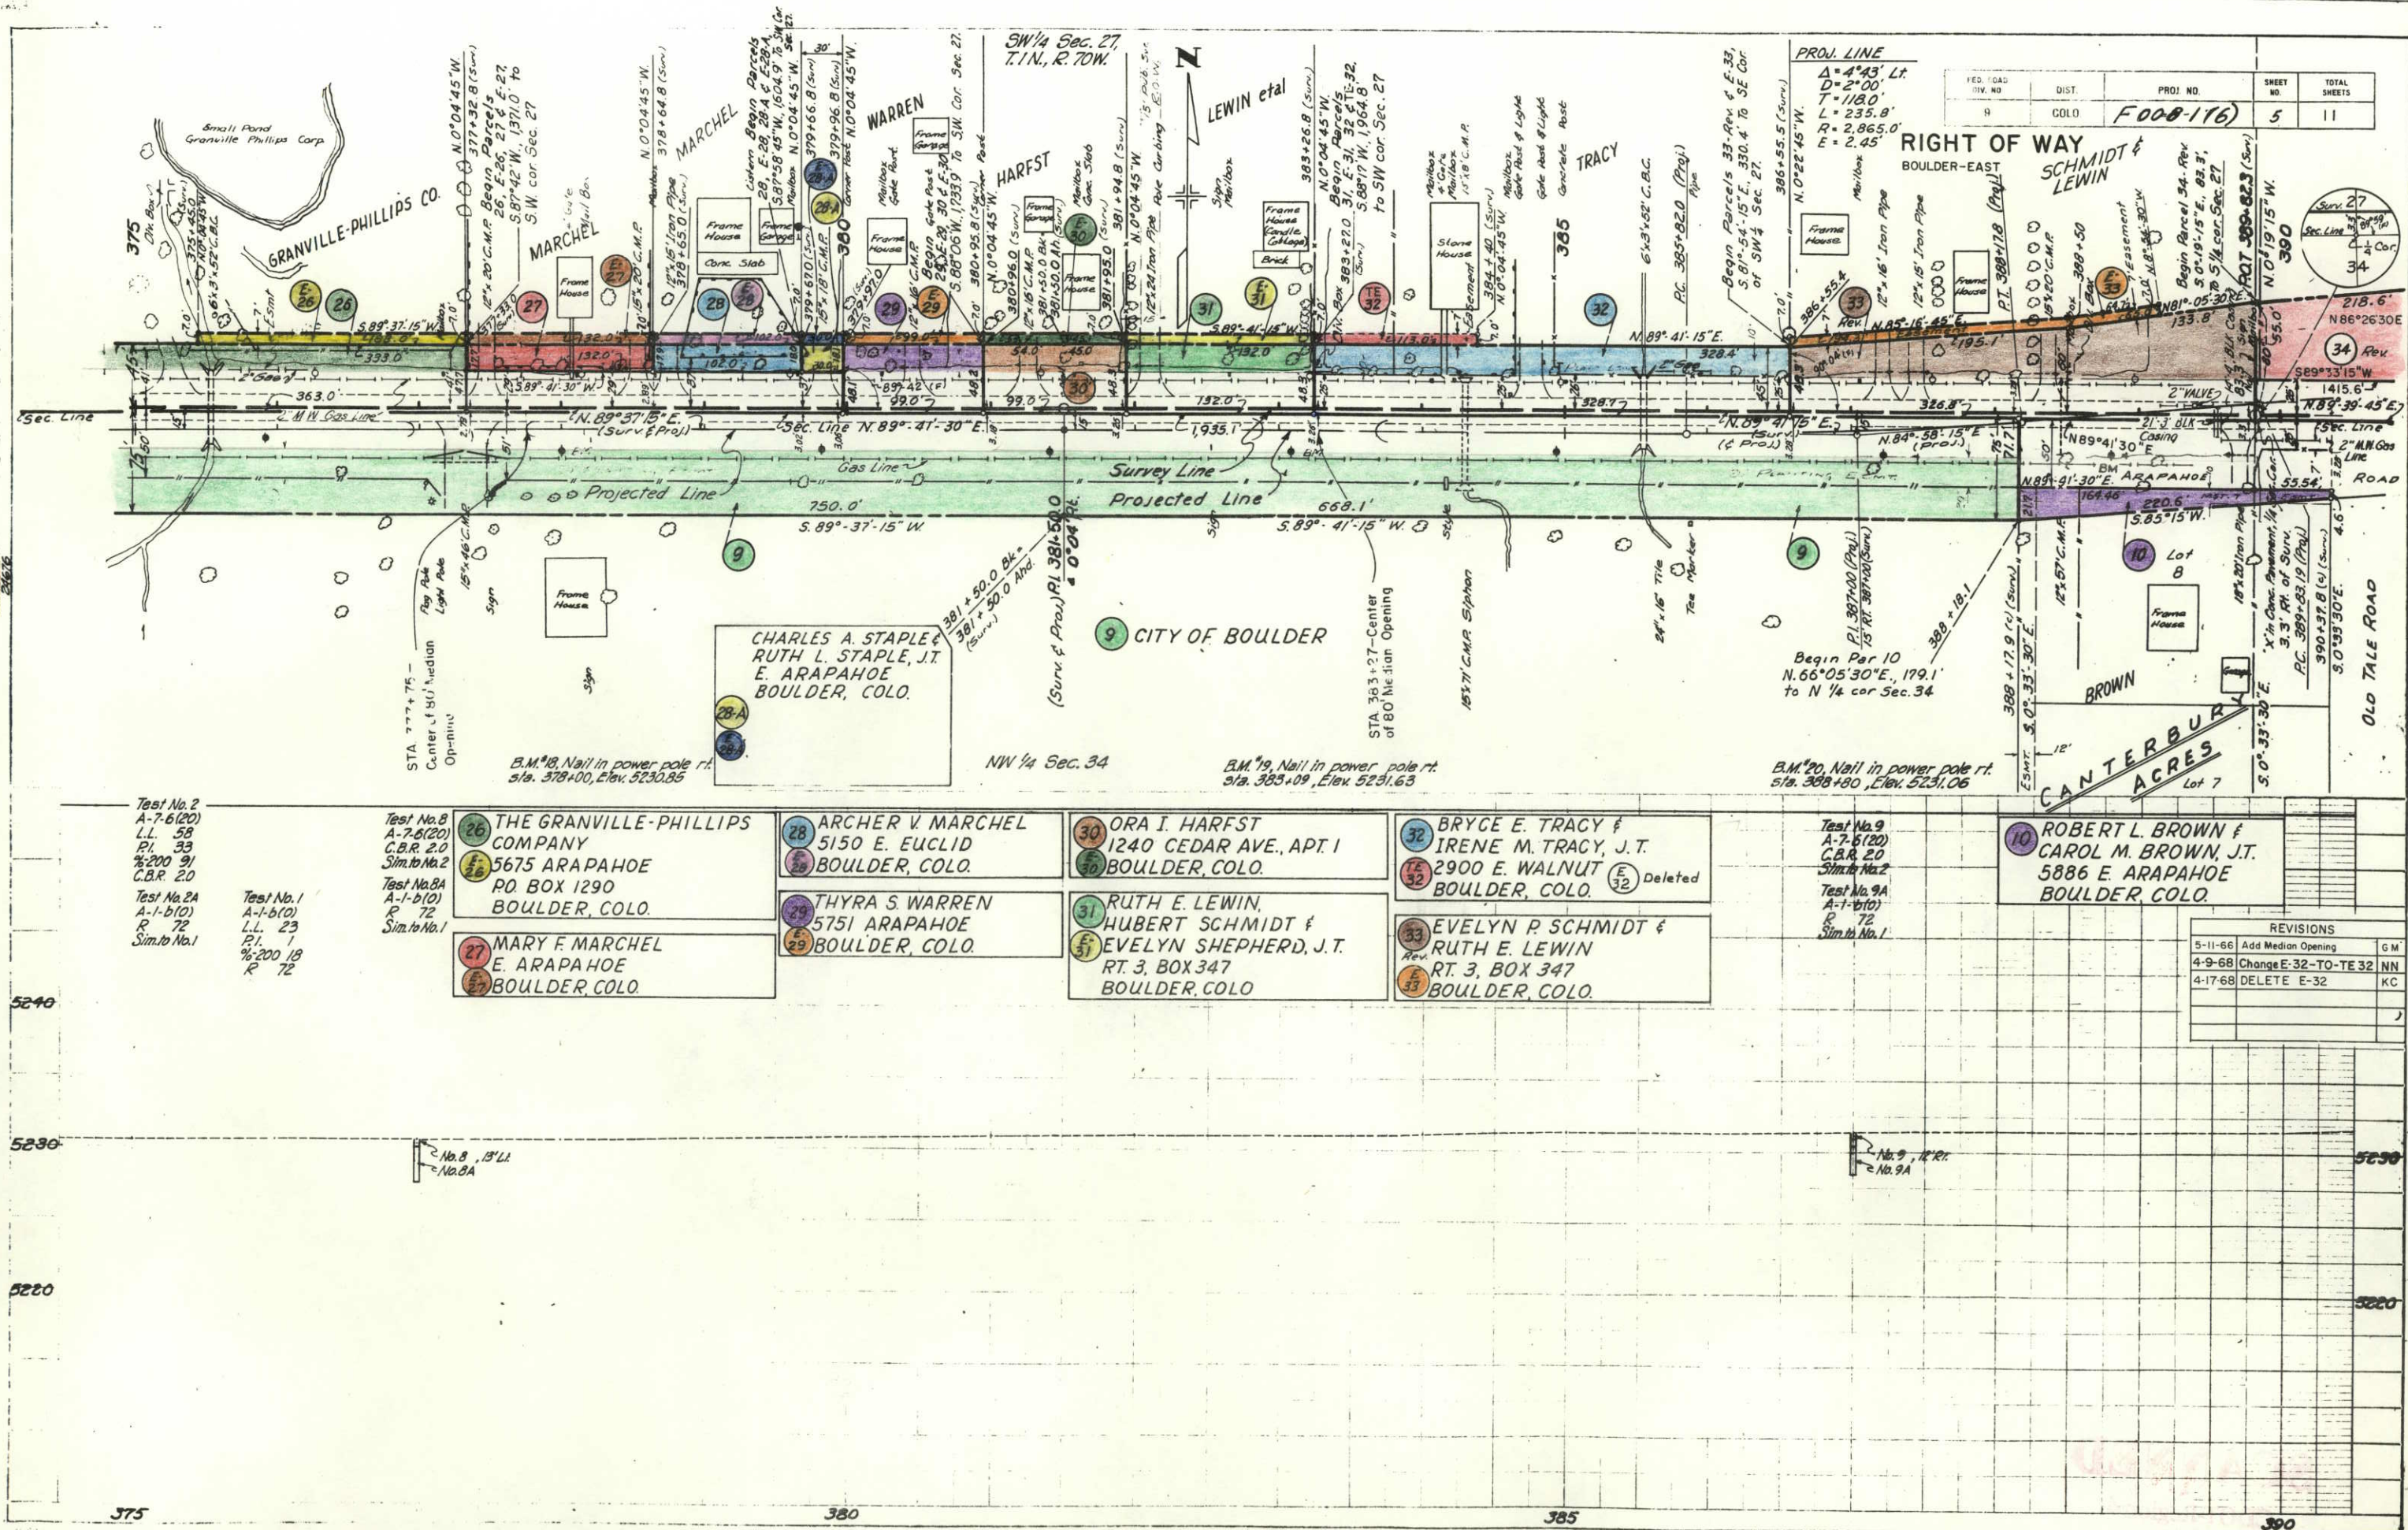

PLAN	DATE
DESIGNED	
PLOTTED	
CHECKED	
NO. 24672	

PROFILE	DATE
DESIGNED	
PLOTTED	
CHECKED	
NO. 24672	

PROJ. LINE

$\Delta = 4^{\circ}43' R$
 $D = 2^{\circ}00'$
 $T = 118.0'$
 $L = 235.83'$
 $R = 2,865.0'$
 $E = 2.45'$

Point of Beginning
 E-34, S. 64° 18' 15" W., 241.0'
 To SW Cor. SE 1/4
 Sec. 27.

SE 1/4 Sec. 27
 T. 1 N., R. 70 W.


103 71
 397+82
 387

34 JENNIE L. JAQUIS &
 GRACE E. MCCONNELL, JT.
 2151 ARAPAHOE
 BOULDER, COLO.

FED. ROAD DIV. NO.	DIST.	PROJ. NO.	SHEET NO.	TOTAL SHEETS
9	COLO.	F008-1(6)	6	11

RIGHT OF WAY
 BOULDER-EAST

TULL et al

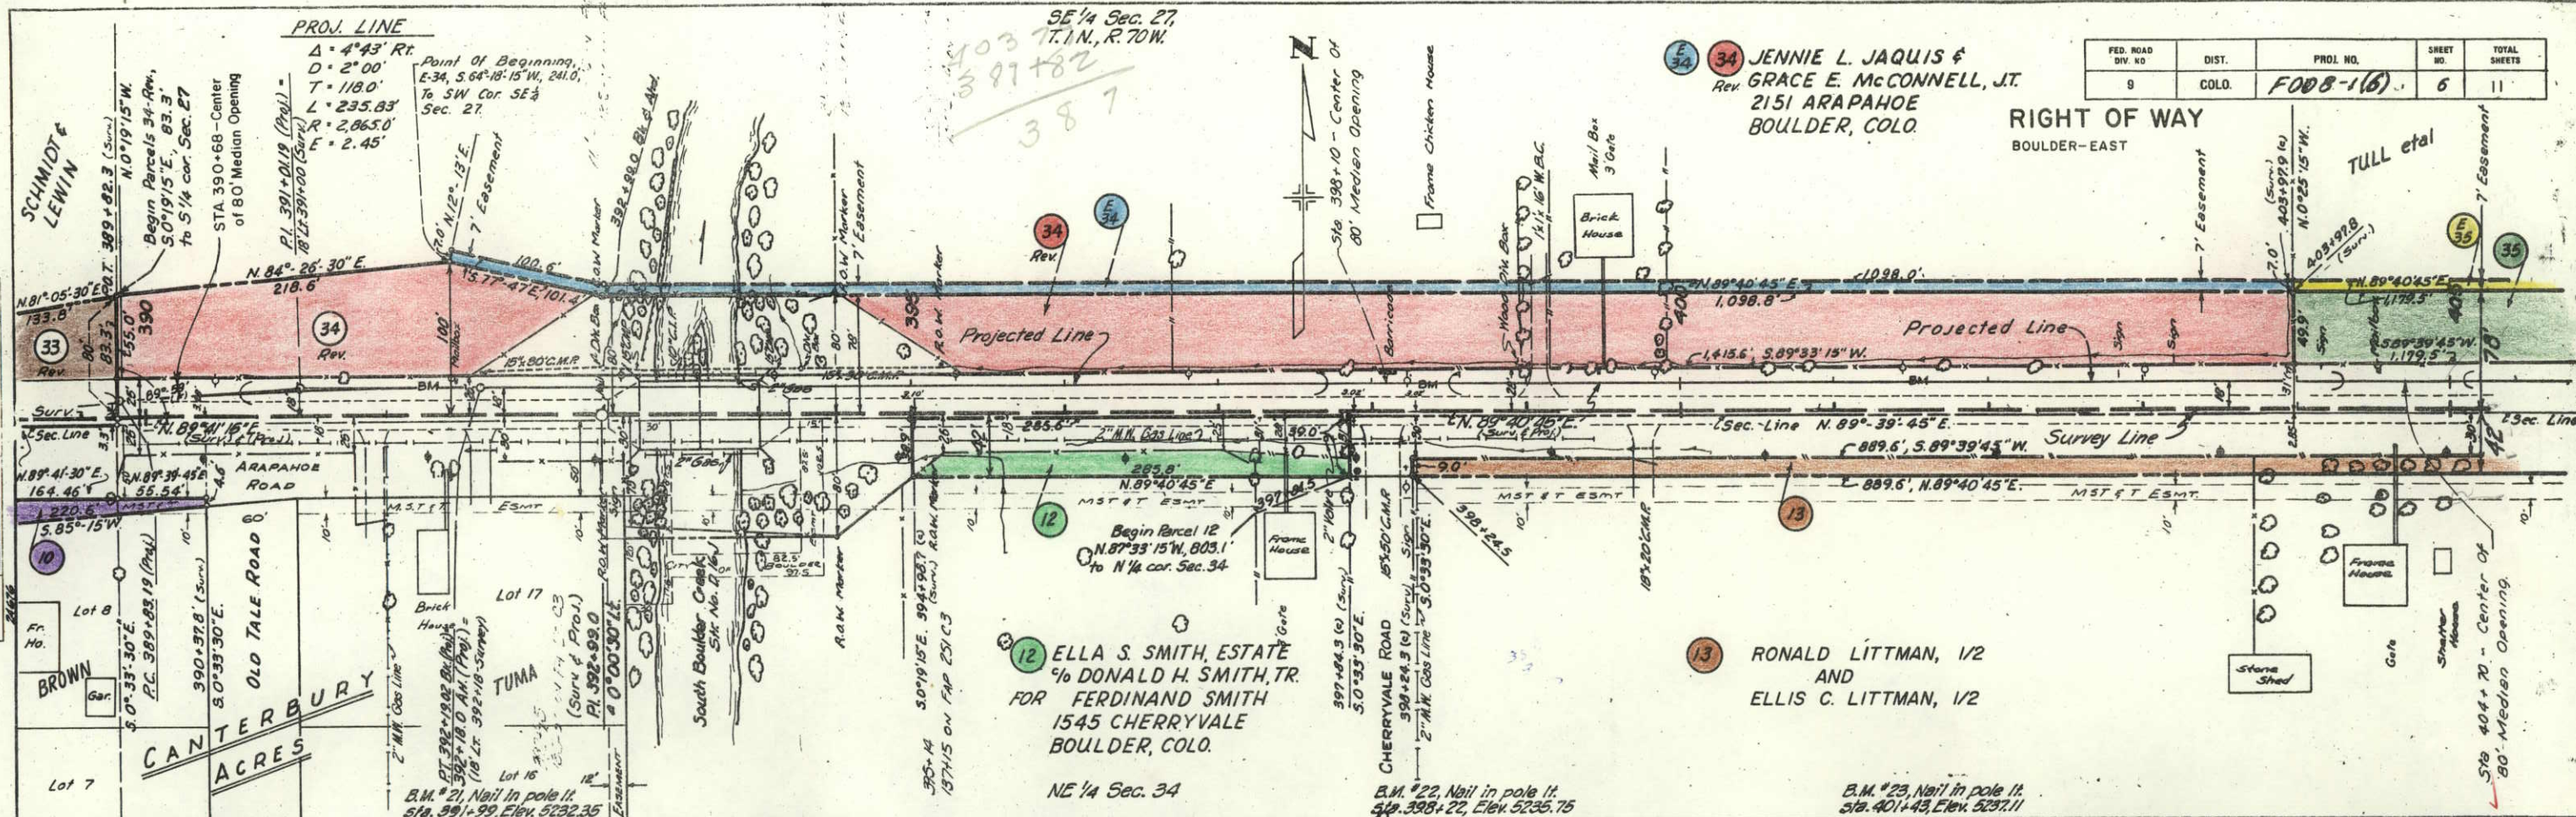

10 ROBERT L. BROWN &
 CAROL M. BROWN, JT.
 5886 E. ARAPAHOE
 BOULDER, COLO.


11 JAN J. TUMA &
 HANA B. TUMA, JT.
 DELETED

Test No. 10
 A-2.6(1)
 L.L. 35
 P.I. 14
 S.C. 30
 C.B.R. 5.0


35 JAMES H. TULL, 22/60
 JAMES O. HICKMAN 15/60
 M.L. LIMING 12/60
 DONALD G. BROTZMAN 5/60
 E. LARRY KITHCART 5/60
 410 S. 41ST STREET
 BOULDER, COLO.

Test No. 11
 A-2.6(20)
 C.B.R. 2.0
 S.C. 30
 Test No. 12
 A-2.6(2)
 L.L. 30
 P.I. 12
 S.C. 30
 C.B.R. 5.0

REVISIONS		
4-1-66	Name Change Par. 13	DJF
5-11-66	Add Median Opening	GM

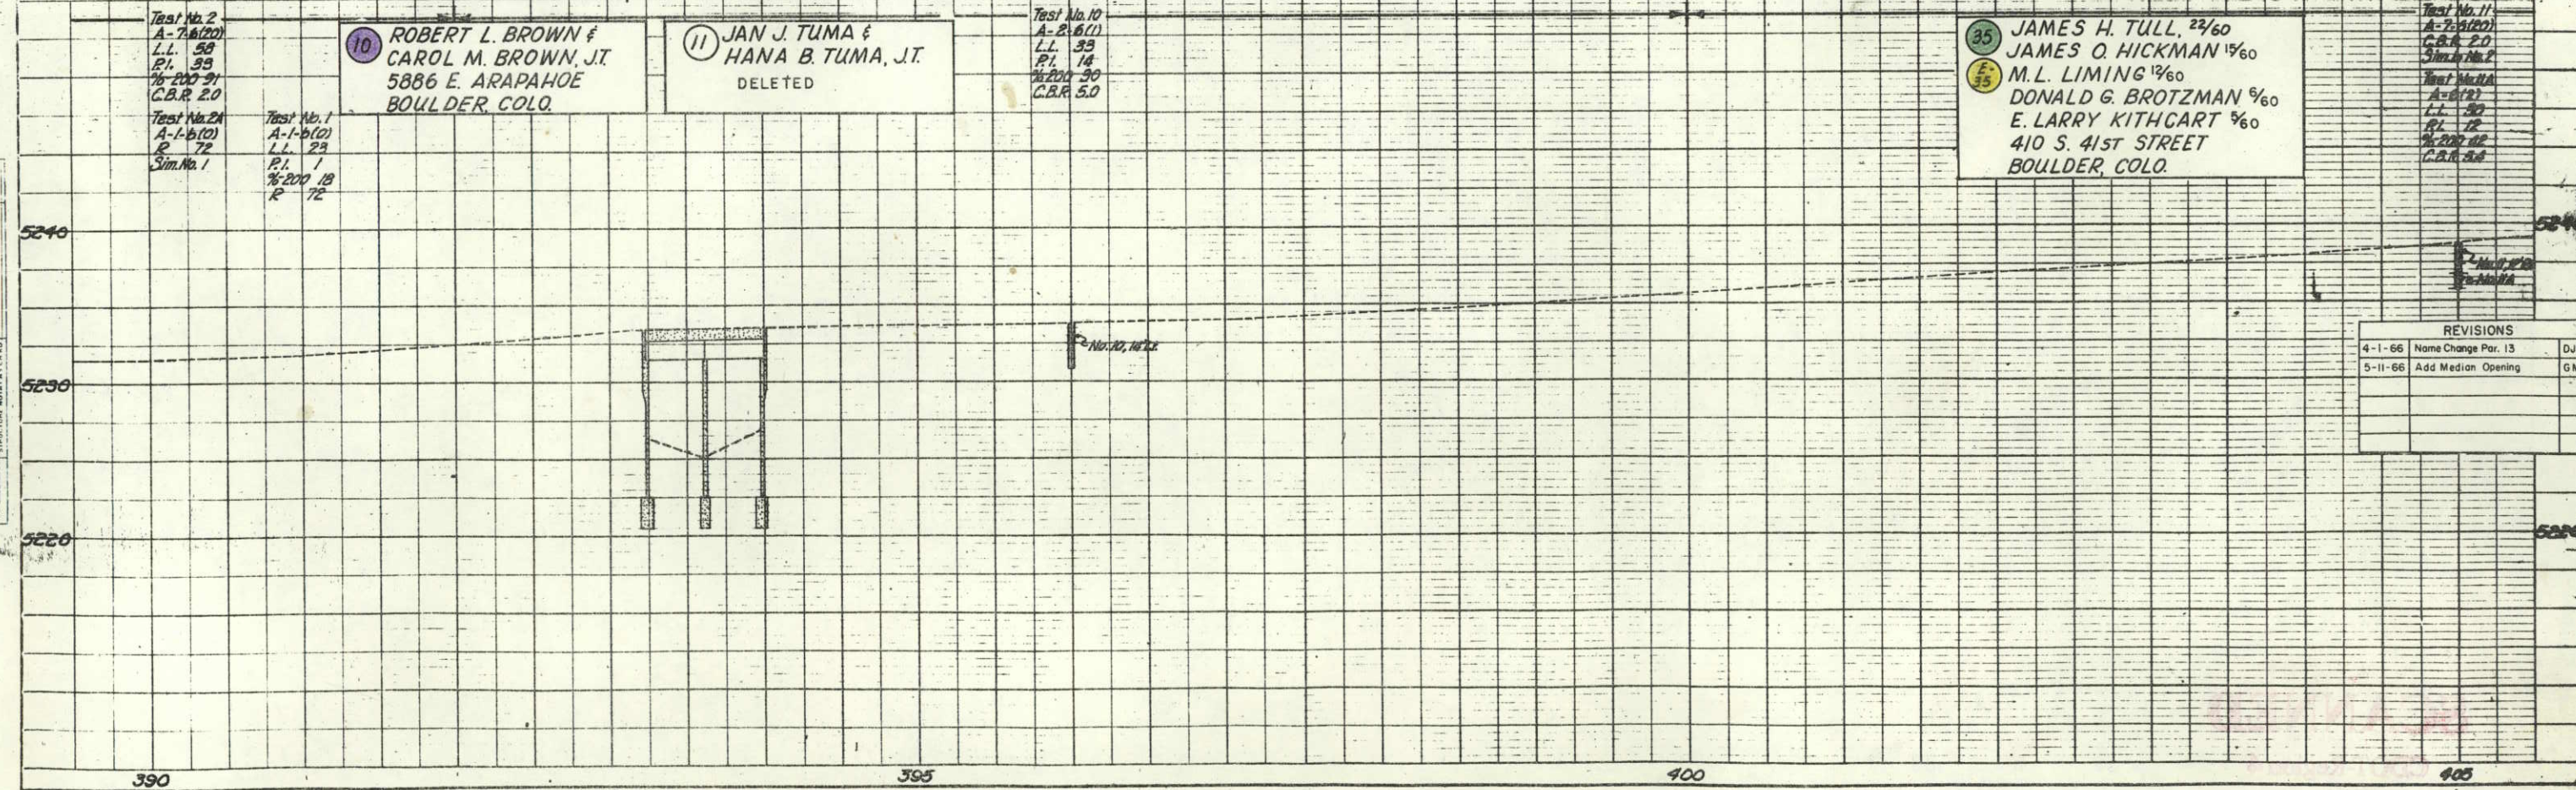

NO. 11, 12, 13, 1000

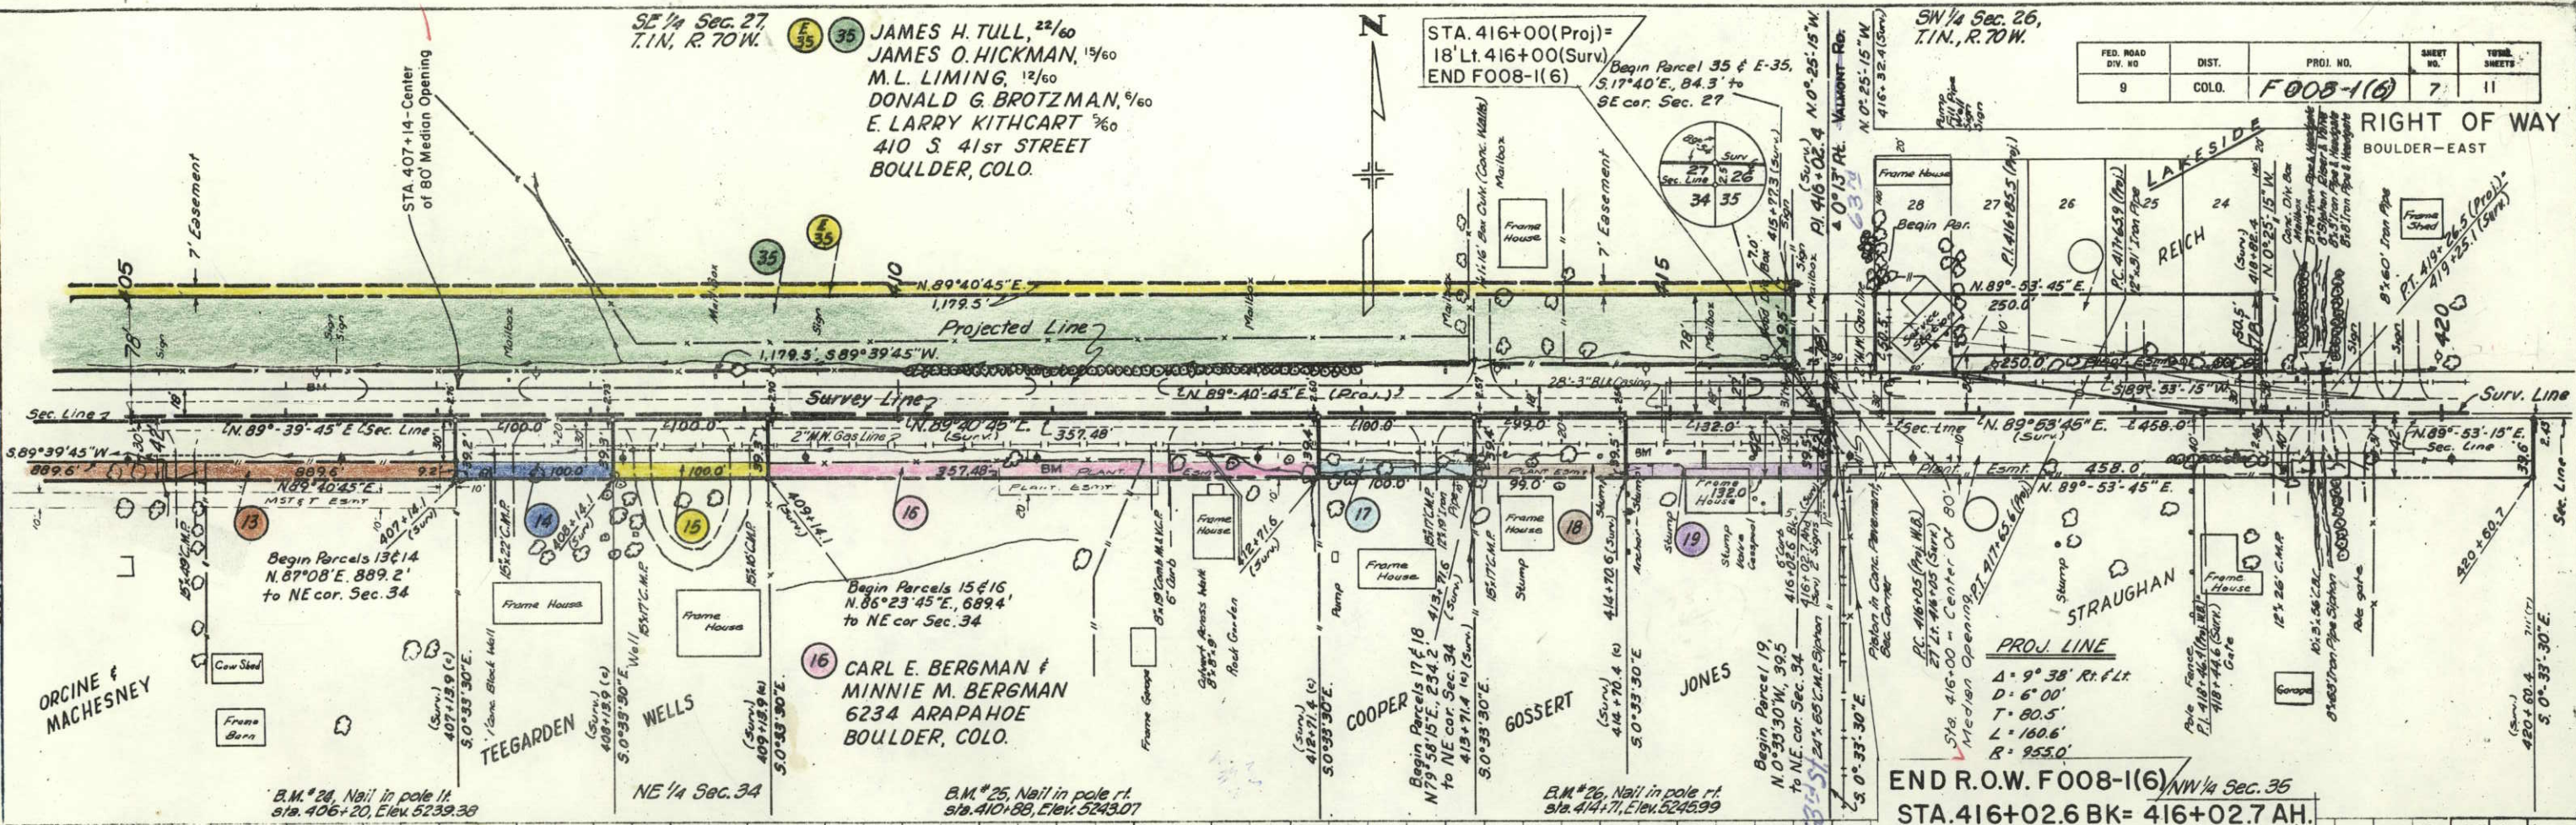

Test No. 11 A-7-B(20) C.B.R. 2.0 Sim. No. 2 Test No. 11A A-6(2) L.L. 30 P.L. 12 %200 42 C.B.R. 3.4	13 RONALD LITTMAN, 1/2 AND ELLIS C. LITTMAN, 1/2	14 CLIFFORD R. TEEGARDEN & LOUISE L. TEEGARDEN, J.T. P.O. BOX 643 BOULDER, COLO.	17 MYRON J. COOPER & ROSE S. COOPER, J.T. 6270 ARAPAHOE BOULDER, COLO.	Test No. 12 A-7-B(20) C.B.R. 2.0 Sim. No. 2 Test No. 12A A-6(2) L.L. 30 P.L. 12 %200 42 C.B.R. 3.4	19 VIRGIL T. JORDAN & MONA V. JORDAN	FRANCIS W. REICH & MILDRED A. REICH RT. 3, BOX 40 BOULDER, COLO.	JOE J. STRAUGHAN & JUANITA C. STRAUGHAN, TRUSTEES 2075 BALSAM DR. BOULDER, COLO.
--	---	---	---	--	---	---	---

REVISIONS		
4-1-66	Name Change Par. 13 & 15	DJF
5-11-66	Add Median Opening B	
	Name Change Par. 19	GM

NO. 11, 12, 13, 1000

FED. ROAD DIV. NO.	DIST.	PROJECT NO.	SHEET NO.	TOTAL SHEETS
9	COLO.	FO08-1(6)	8	11

RIGHT OF WAY BOULDER-EAST Property Ownership Map Original Scale 1"=100'

REVISIONS

NO.	DESCRIPTION

EARL R. CAVE
7885 E. BASELINE ROAD
BOULDER, COLO.
Lots 17, 18 & 5 1/2 Sec. 28
Industrial Park A Subd. of
Part of Sec. 28

WESTERN CUTLERY CO.
5311 WESTERN AVE.
BOULDER, COLO.
Part of SE 1/4 Sec. 28
Subject to Planting Easmt (20' Strip)
STA. 351+00.0 END CONST.
PROJ. FO08(4)

JOHN MACKAY &
OLIVE B. MACKAY
5310 ARAPAHOE
BOULDER, COLO.
Tracts in NE 1/4 Sec. 33
Subject to R.O.W. Agreements
to M.S.T. (S. 10' of N. 60')
Except: Northern 40' of E. Tract

HERBERT KEISHOLD &
ONA M. KEISHOLD
2030 10TH
BOULDER, COLO.
Tract in NE 1/4 Sec. 33
Except: N. 40'
Subject to R.O.W. Agreement to
M.S.T. (S. 10' of N. 60')

BERYL CAVE
E. ARAPAHOE
Rev. 17, 18 &
5 1/2 Sec. 28
Industrial Park A Subd.
of Part of Sec. 28

COLFEDCO INC.
%BALL BROS RESEARCH
CORP.
BOULDER INDUSTRIAL PARK
E. ARAPAHOE
BOULDER, COLO.
Part of Lots 1 & 2, Boulder
Industrial Park & the W 1/2
of vacated Alley adjacent
(Leased to Ball Bros. Research Corp.)

BALL BROTHERS CO., INC.
BOULDER INDUSTRIAL PARK
E. ARAPAHOE
BOULDER, COLO.
Tract in W 1/2 Sec. 28
Subject to R.O.W. over Southerly 30'

BOULDER COUNTY HUMANE SOCIETY
5160 ARAPAHOE ROAD
BOULDER, COLO.
That part of S. 600' of W 1/2 Sec. 28
W. of Boulder Industrial Park.
Except: Tract conveyed to Ball Bros. Co. Inc.
Subject to 20' Planting Easmt
Option to Purchase granted to
Ball Bros. Co. Inc.

MEADOWLARK DEVELOPMENT CO. (COLO.) & 1/3
JAMISON PROPERTIES INC. (COLO.) 1/3
BOX 77
BOULDER, COLO.
W 1/2 Sec. 33
Subject to R.O.W. Agreement to M.S.T. (S. 10' of N. 60')

NE 1/4 Sec. 33
T. 1 N., R. 70 W.



SW 1/4 Sec. 28
T. 1 N., R. 70 W.

ROSE VAN VLEET
Rev. 2 101 GAYLORD
DENVER, COLO.
That pt. of SW 1/4 Sec. 28 lying
S. of R.O.W. of C. & S. R.R.
Exc: 3 Ac. Tr. in SW cor.

ALTON L. HATCH,
LYAL E. QUINBY, JR. &
WAYNE D. PHIPPS
1001 CASCADE AVE.
BOULDER, COLO.
PH 1/2 NW 1/4 Sec. 33
Subject to: R.O.W. for Roads, Ditches &
M.S.T. R.O.W. (S. 10' of N. 60') (197-588)
Except: Tracts, BK 663 Pg. 406,
691-306, 694-207, 754-105, 757-101,
859-188, 934-207, 995-135,
RCP No. 78717, Tr. in NE cor. 507'
on E. Side & 659.65' on S. Side,
Subject to 10' planting Easmt.

JOHN R. ROE &
ELEANORE E. ROE
2520 - 6 ST.
BOULDER, COLO.
Tract in NE 1/4 NW 1/4
Sec. 33, 40' S. of Sec. Line,
82.5' x 158'
Subject to Easements, R.O.W.
to M.S.T. (S. 10' of N. 60')


WAYNE D. PHIPPS (Film 515 Reg. No. 78717)
S. 1900' of E. 880' of E 1/2 NW 1/4 Sec. 33
Also a R.O.W. for Road Purposes over E. 30'
of N. 600' of E 1/2 NW 1/4 Sec. 33

NW 1/4 Sec. 33
T. 1 N., R. 70 W.

JOHN RAYMOND MUNN &
IDA MUNN
RT. 1, BOX 855
BOULDER, COLO.
Tract in E 1/4 NW 1/4 Sec. 33
Subject to: Planting Easmt (20' Strip)

ROBERTA CRAWFORD &
LAWRENCE CRAWFORD
RT. 3, BOX 392
BOULDER, COLO.
Tract in E 1/4 NW 1/4 Sec. 33

AGNES M. CLEMENS
RT. 1, BOX 855
BOULDER, COLO.
Tract 151'-7" x 159'-4" in NE 1/4 of
NW 1/4 Sec. 33, 40' S. of Sec. Line
Subject to: M.S.T. R.O.W. (S. 10'
of N. 60')
Agreement for Sale to Crescent
Construction Co. (Gerald C. Bland,
Pres.)

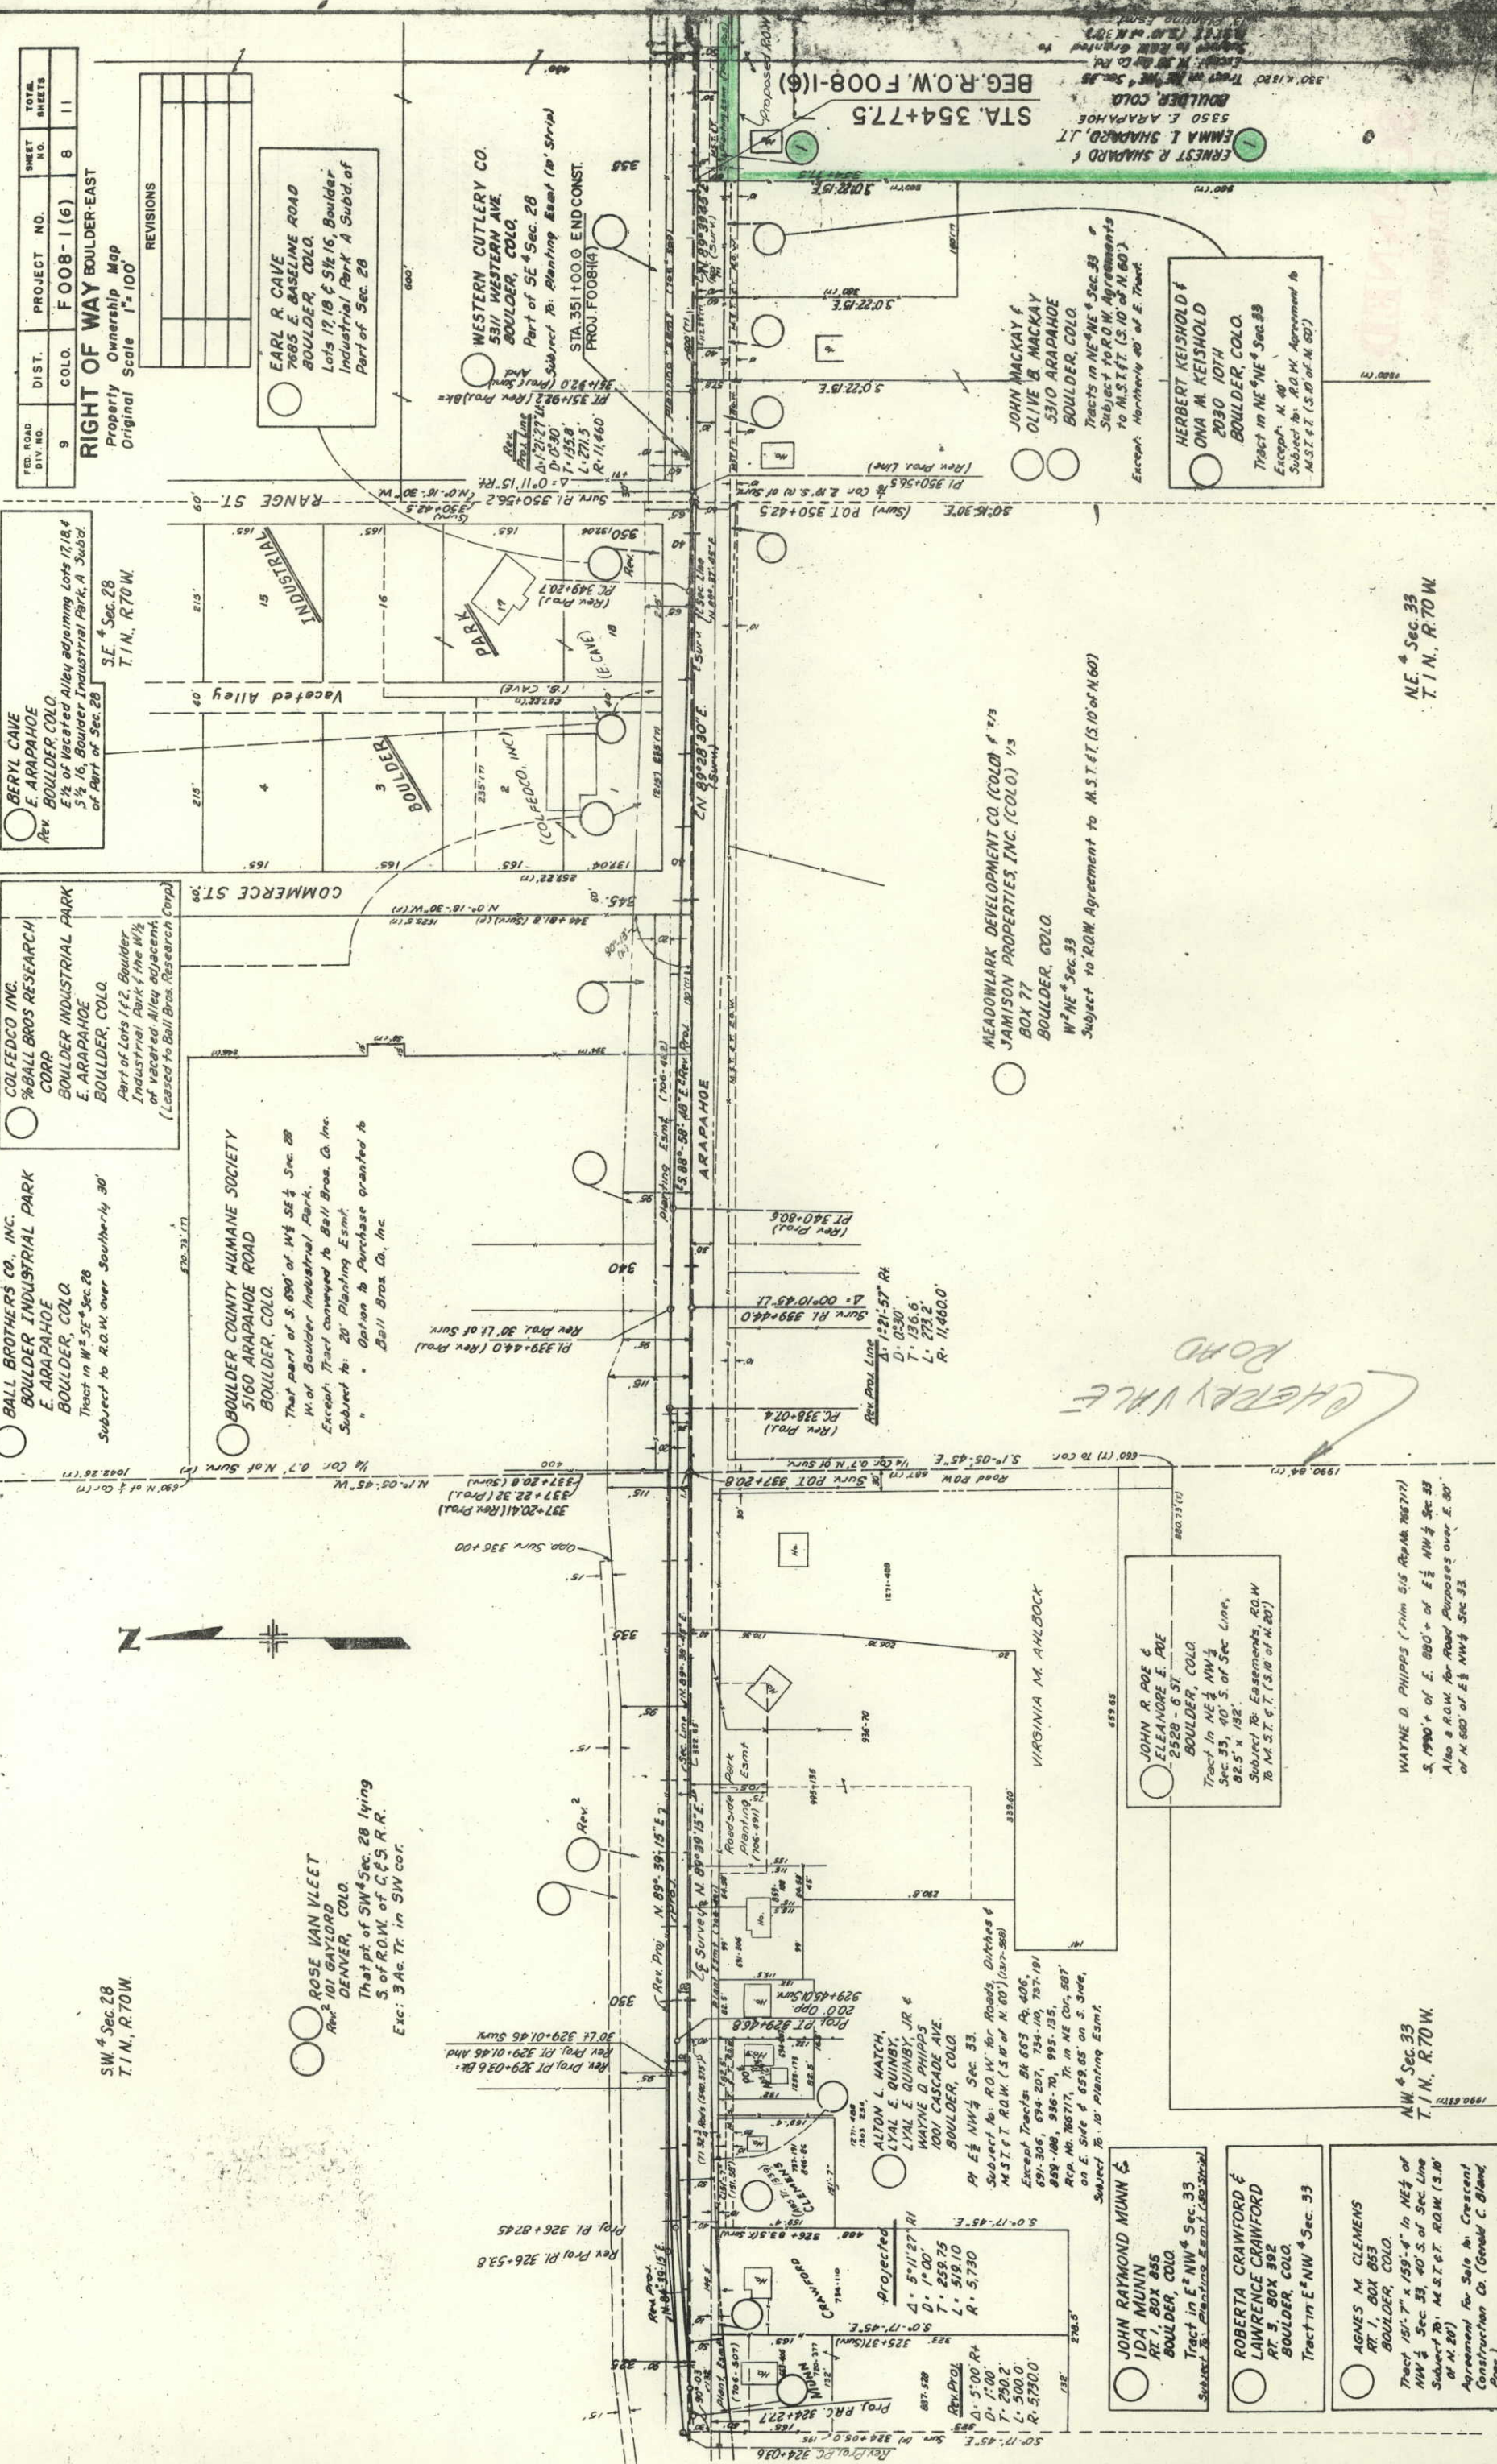


FED. ROAD DIST. NO.	DIST.	PROJECT NO.	SHEET NO.	TOTAL SHEETS
9	COLO.	F 008-1 (6)	9	11

RIGHT OF WAY BOULDER-EAST

Property Ownership Map
95' Original Scale 1" = 100'

REVISIONS		
5-11-66	Delete E-20, Add TE-20	GM
6-14-66	Correct Name Par. 5	DJF
4-17-68	DELETE E-32, ADD TE-32	KC

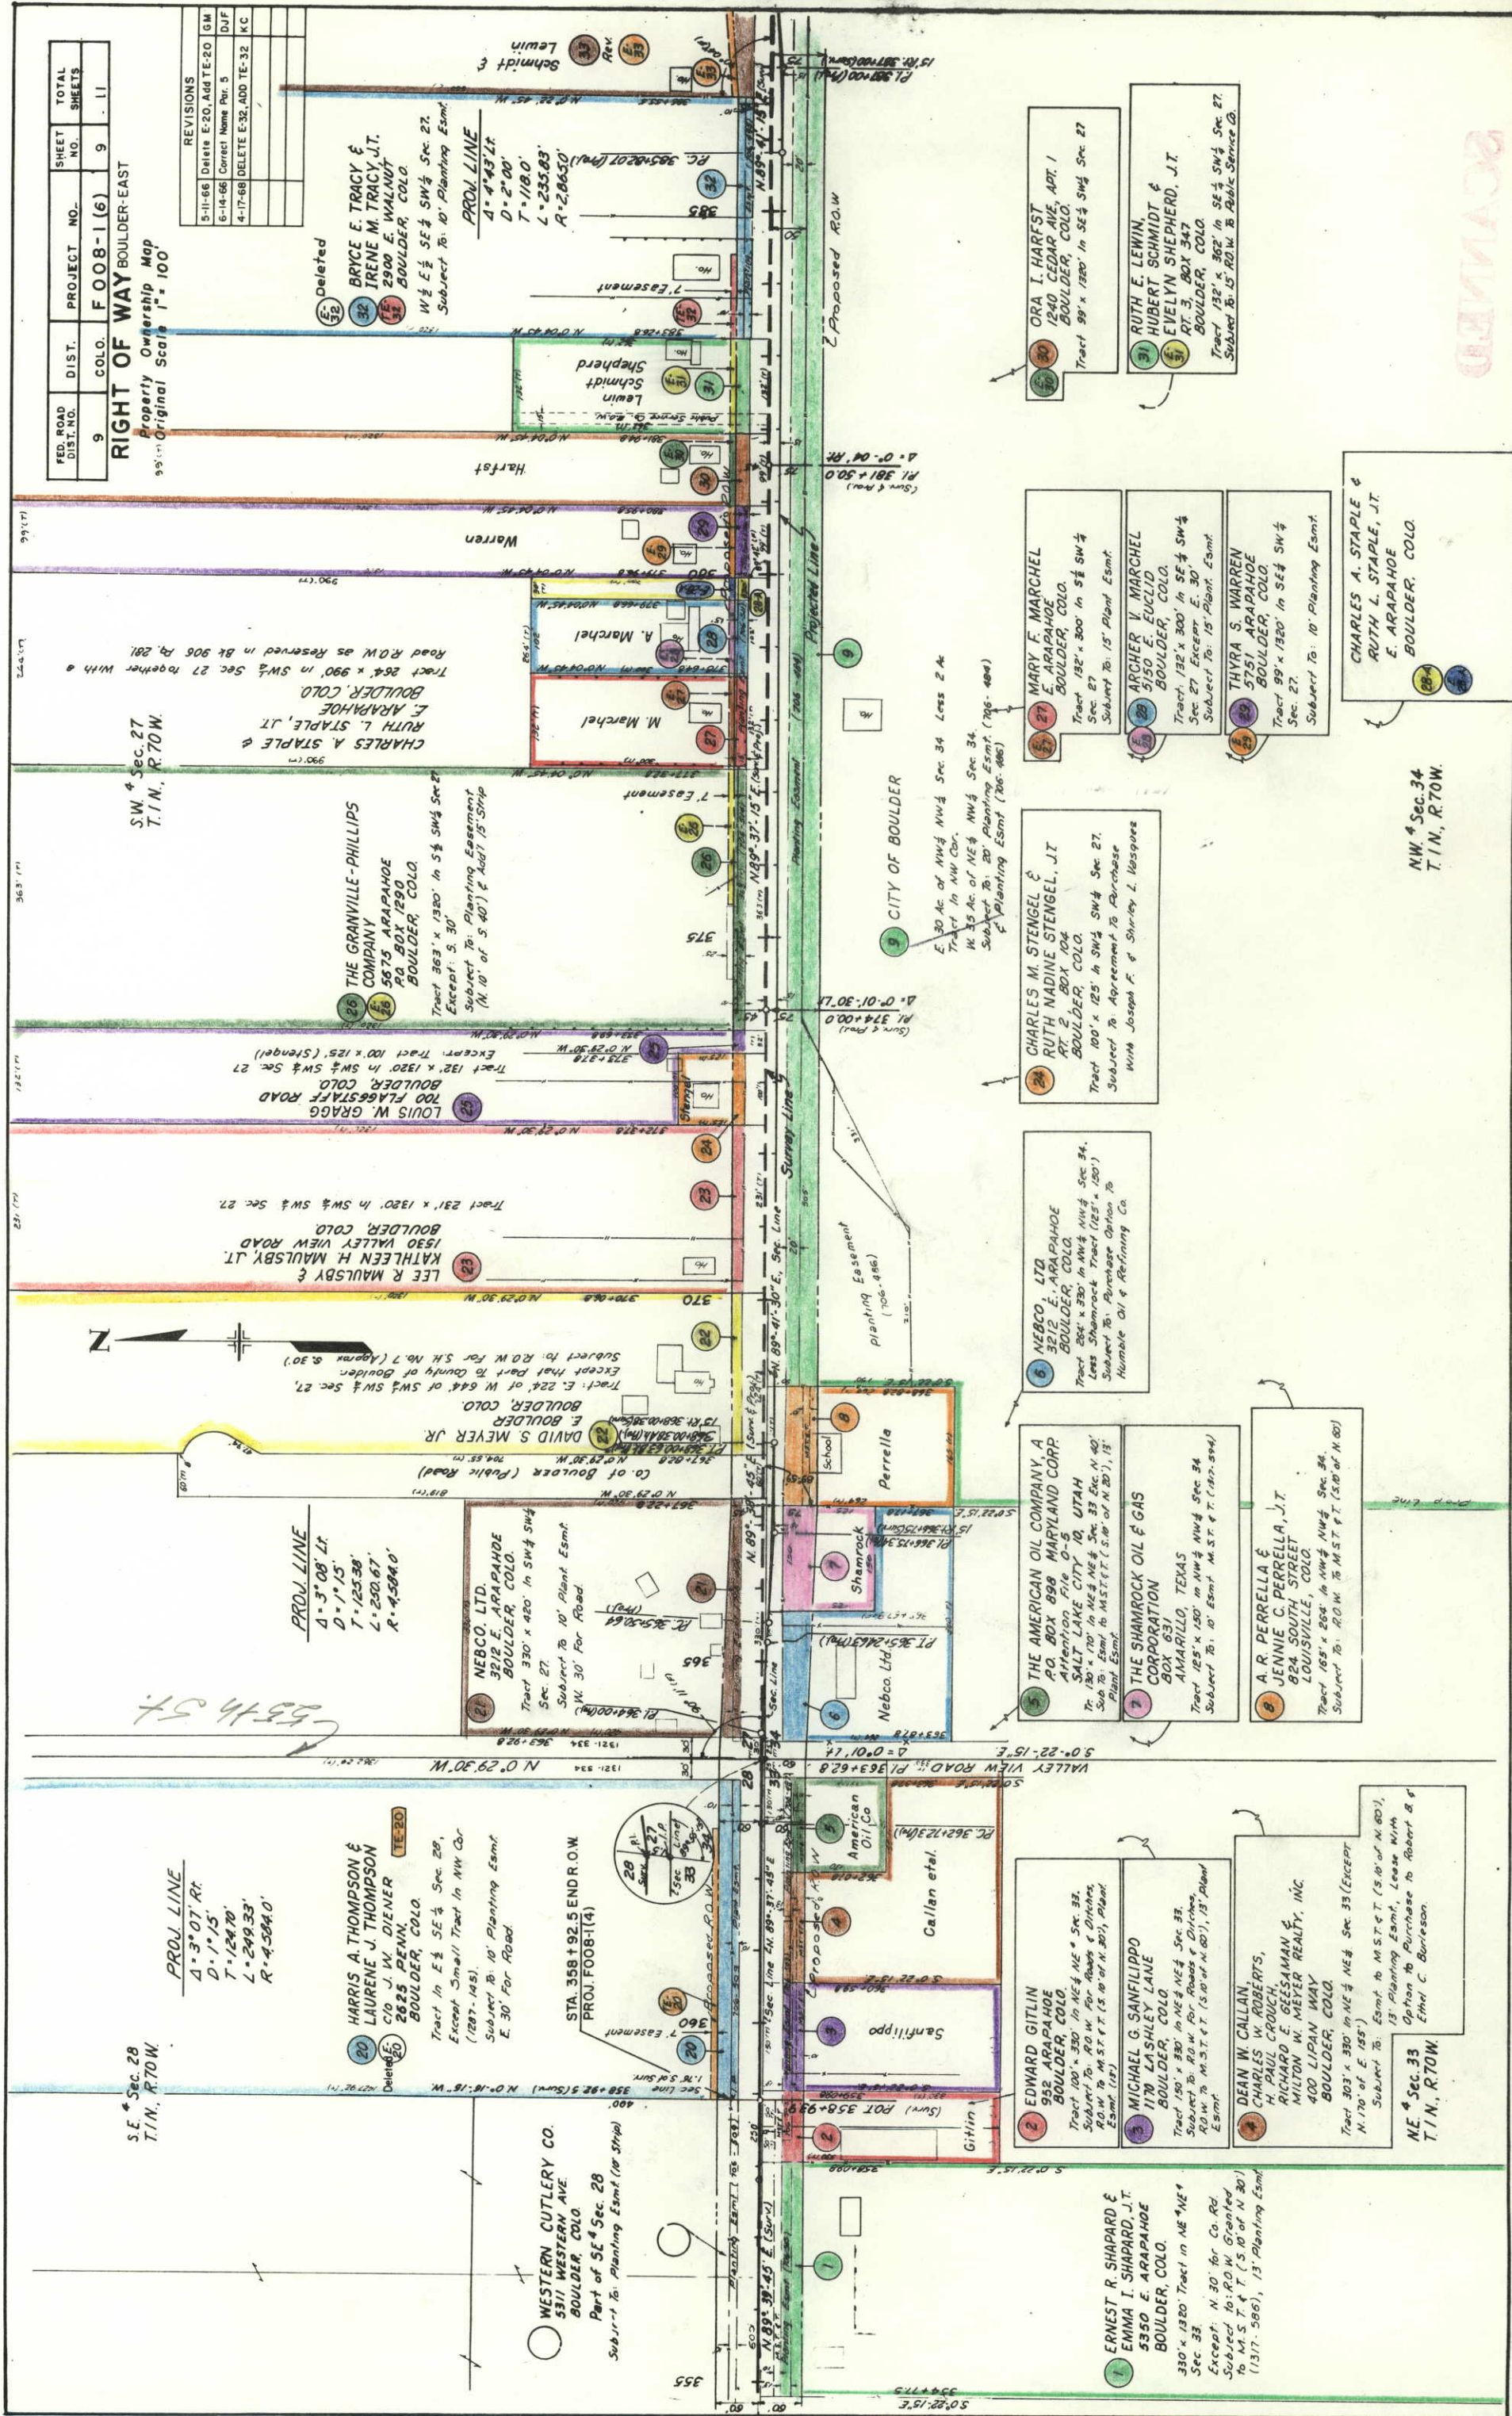

FED. ROAD DIV. NO.	DIST.	PROJECT NO.	SHEET NO.	TOTAL SHEETS
9	COLO.	F 009-1(6)	11	11

RIGHT OF WAY BOULDER-EAST
Property Ownership Map
Original Scale 1" = 100'

S.E. 1/4 Sec. 26
T.1N., R.70W.

REVISIONS

S.W. 1/4 Sec. 26
T.1N., R.70W.


FRANCIS W. REICH &
MILORDED A. REICH
RT. 3, BOX 40
BOULDER, COLO.
Lots 24 thru 28
in Lakeside.
Subject to Planting Easement
10' x 200' (S. 10' of Lots 24
to 27 (706-508))

JOE J. STRAUGHAN &
JUANITA C. STRAUGHAN
TRUSTEES
2075 BALSAM DR.
BOULDER, COLO.
Tract in NW 1/4 NW 1/4
Sec. 35.
Subject to 10' Planting
Easement (706-518)

N.W. 1/4 Sec. 35
T.1N., R.70W.

N.E. 1/4 Sec. 35
T.1N., R.70W.

RECEIVED

 

Colorado & Southern Railroad

LAKESIDE

