

FED. ROAD DIST. NO.	STATE	PROJ. NO.	SHEET NO.	TOTAL SHEETS
3	COLO.	FO09-1(1)	1	1

Cons. ROW File

INDEX OF SHEETS

- SHEET NO. 1 TITLE SHEET
 2 TABULATION OF PROPERTIES
 3-10 PLAN AND PROFILE SHEETS
 11-12 OWNERSHIP MAP

COLORADO

STATE HIGHWAY DEPARTMENT

PLAN AND PROFILE OF PROPOSED

FEDERAL AID PROJECT NO. F 009-1(1)

STATE HIGHWAY NO. 113

LOGAN COUNTY

CONVENTIONAL SIGNS

- CENTER LINE
 RIGHT OF WAY LINE
 STATE LINE
 TOWNSHIP OR RANGE LINE
 SECTION LINE
 QUARTER SECTION LINE
 BARBED WIRE FENCE
 WOVEN WIRE COMB. FENCE
 BOARD FENCE
 TELEPH. & TELEG. LINE
 POWER LINE
 PRESENT ROAD (Plan Sheets)


SCALES OF ORIGINAL TRACINGS

- ON PLAN, 1 IN. = 100 FT.
 ON PROFILE, 1 IN. = 100 FT. HORIZONTAL
 1 IN. = 10 FT. VERTICAL

GROSS LENGTH OF PROJECT 40,264.0 FT. = 7.630 MI.
 NET LENGTH OF PROJECT 40,194.6 FT. = 7.613 MI.


RIGHT OF WAY

STA. 270+00=END
 F 009-1(1)

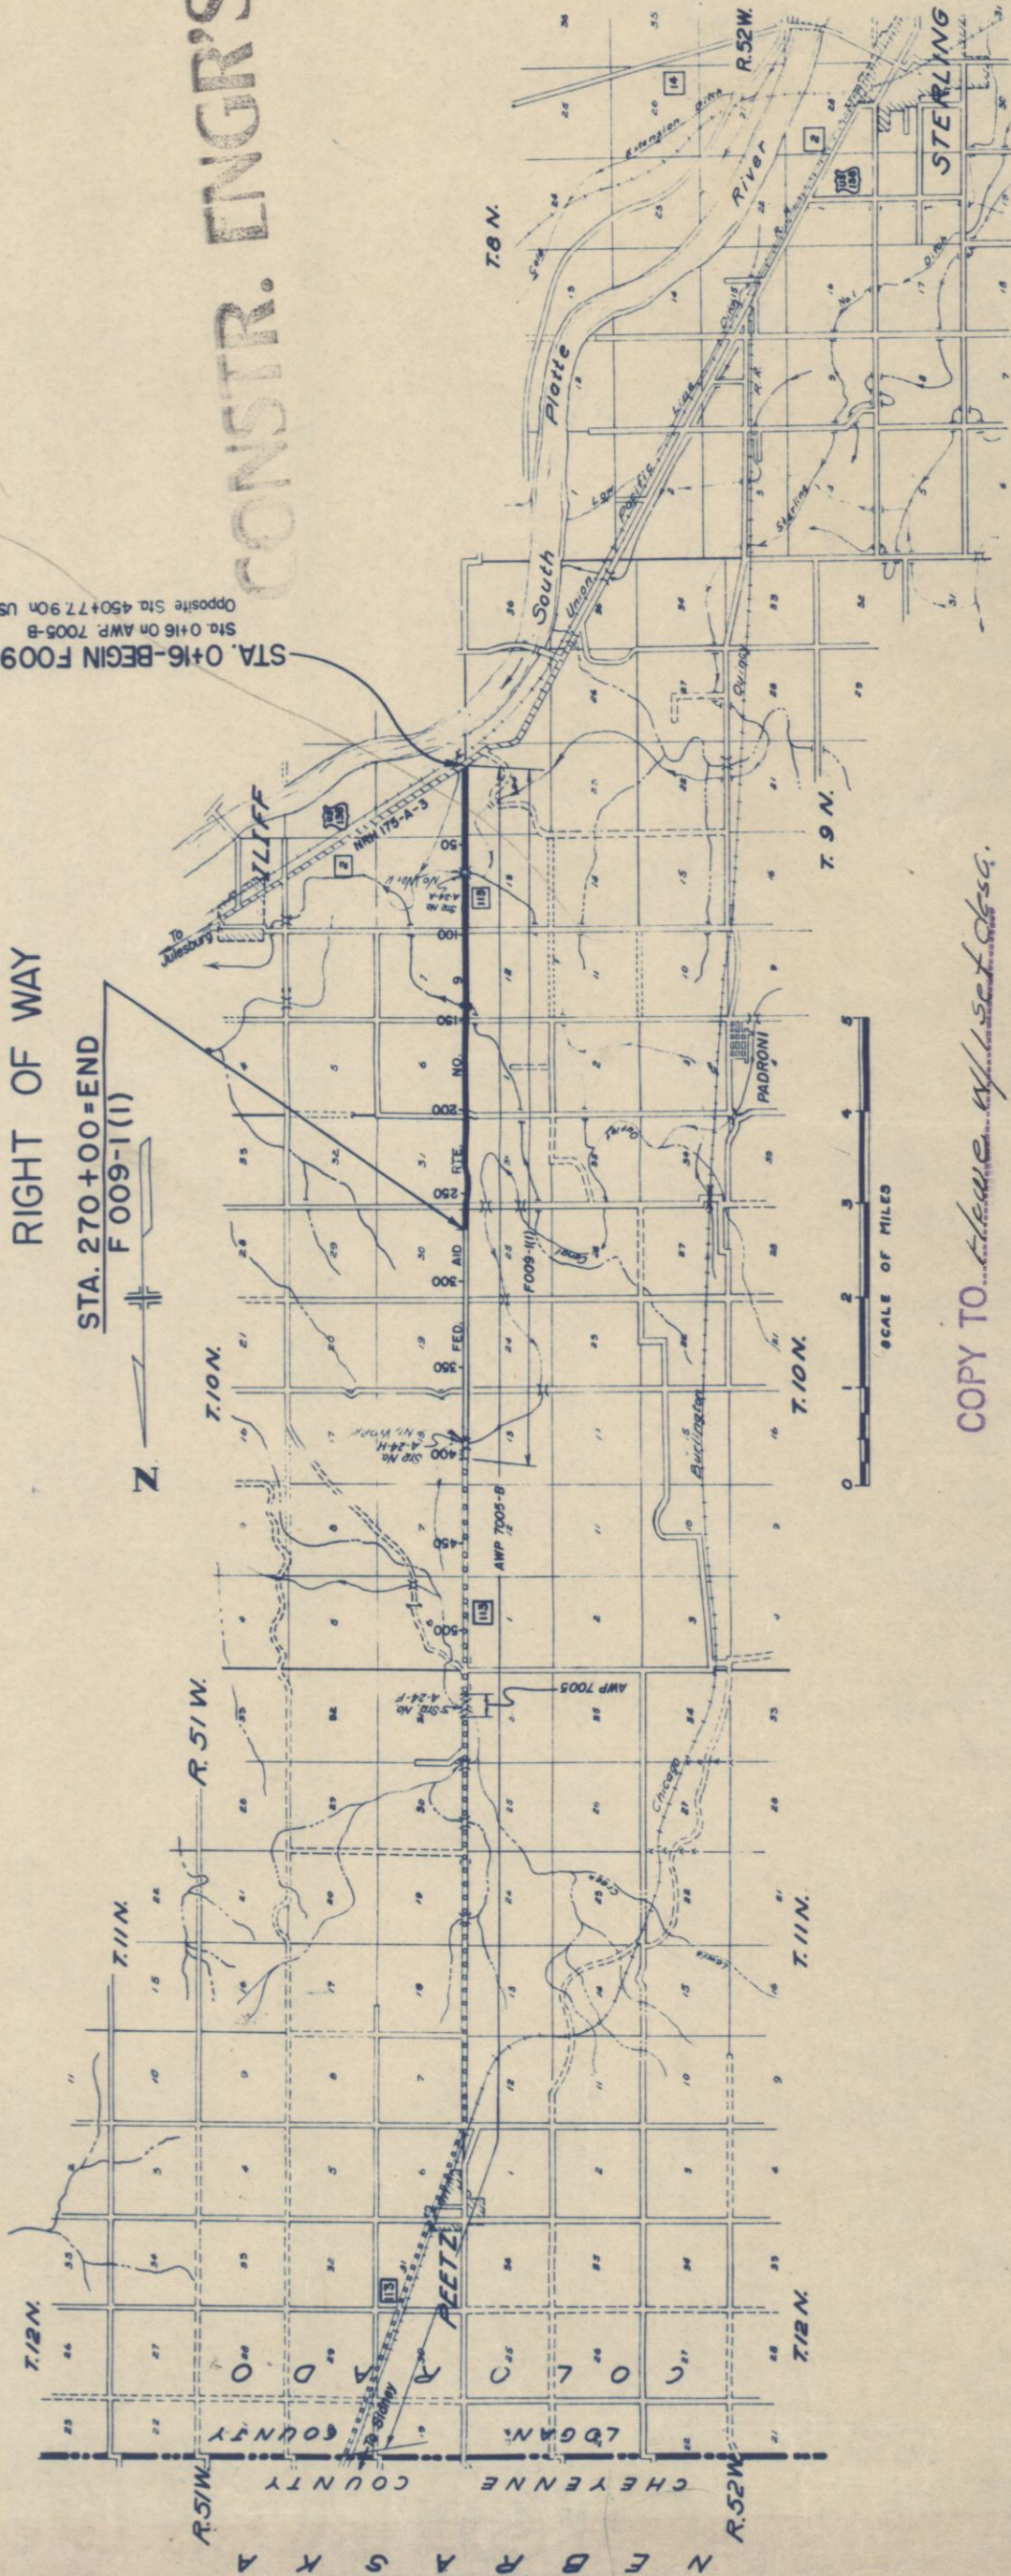

COPY TO Have a set of

FILE

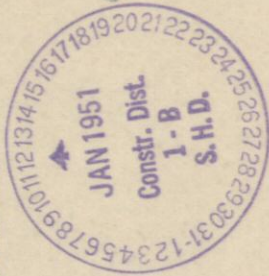

CONSTR. ENGR'S. COPY

R.O.W. TABULATION OF PROPERTIES IN LOGAN COUNTY S.H.No. 113 PROJ. F 009-1(1)

RIGHT OF WAY Rev. 1-15-51 T.L.K. Rev. 5-1-51 JDM

PARCEL NO.	OWNER	ADDRESS	LOCATION	AREA IN ACRES		REMARKS				NO.
				TOTAL LAND IN TRACT	PARCEL					
			T. 9 N. R. 52 W.							
1	PEDRONI AND GIACOMINI INC.	% W.B. GIACOMINI, STERLING, COLO.	E. 1/2 SEC. 24	320±	6.064	1.183				
			T. 9 N. R. 51 W.							
2	EARL T. HALL	138 S. FRONT ST., STELING, COLO.	W. 1/2 SEC. 19	320±	4.219	1.221				
3	VOID									
4 REV	PEDRONI AND GIACOMINI INC.	% W.B. GIACOMINI, STERLING, COLO.	W. 1/2 SEC. 18	320±	6.330	1.445				
5	VOID									
6	ELLSWORTH M. ELIASON	422 N. 4TH ST., STERLING, COLO.	W. 1/2 SEC. 7	320±	5.995	1.184				
7	VOID									
8	VOID									
9	THOMAS F. DOLAN	ILIFF, COLO.	S. W. 1/4 SEC. 6	160±	3.110	0.614				
10	VOID									
11	CHARLES W. PILKINGTON AND IRENE PILKINGTON	ROUTE 1, ILIFF, COLO.	S. 1/2 N.W. 1/4 SEC. 6	80±	1.573	0.315				
12	ALBERT A. HAMILTON & NELLIE C. HAMILTON	6591 KINGMAN, BUENA PARK, CALIF.	N. 1/2 N.W. 1/4 SEC. 6 T. 10 N. R. 52 W.	80±	1.666	0.412				
13	STATE OF COLORADO	DENVER, COLORADO	S.E. 1/4 SEC. 36 T. 10 N. R. 51 W.	160±	0.702	0.631				
14 REV.	STANLEY STUART SIEVERS	314 SWEET BRIAR LANE, HOPKINS, MINN.	S. 1/2 S.W. 1/4 SEC. 31	80±	3.359	0.148				
15	STEPHEN BREIDENBACH	ROUTE 1, ILIFF, COLO.	W. 1/2 SEC. 31 T. 10 N. R. 52 W.	320±	14.546	4.414				
16	STATE OF COLORADO	DENVER, COLORADO	N.E. 1/4 SEC. 36	160±	1.233	0.069				
17	GEORGE HOFMANN	224 S. 2ND ST., STERLING, COLO.	E. 1/2 E. 1/2 SEC. 25 T. 10 N. R. 51 W.	160±	6.584	1.174				
18	ADAM GERTGE & FRANCES GERTGE	228 TAYLOR ST., STERLING, COLO.	W. 1/2 SEC. 30		8.382	0.172				
19	VOID									
20	VOID									
21	VOID									
22	VOID									
23	VOID									
24	VOID									
25	VOID									
26	VOID									

Not purchased

SE 1/4 SEC. 24
T 9 N R 52 W

NE 1/4 SEC. 24

FED. ROAD DIST. NO.	STATE	PROJ. NO.	SHEET NO.	TOTAL SHEETS
3	COLO.	FO09-1(I)	3	

RIGHT OF WAY



⑪ PEDRONI & GIACOMINI, INC.
% W.B. GIACOMINI
STERLING, COLO.

⑫ EARL T. HALL
138 SOUTH FRONT ST.
STERLING, COLO.

$\Delta = 23^{\circ} 05' \text{ Lt}$
 $D = 3^{\circ} 00'$
 $T = 990.0'$
 $L = 769.4'$
 $R = 1910.0'$

STA. 0+16-BEGIN FO09-1(I)
Sta. 0+16 On AWP 7005-B
Opposite Sta. 450+77.9 On
USPW NRH 175A


TWP 9 N, RANGE 52 W
TWP 9 N, RANGE 51 W

SW 1/4 SEC. 19
T 9 N R 51 W

NW 1/4 SEC. 19
T 9 N R 51 W

DATE	BY	REVIEWED	DATE	BY	REVIEWED

DATE	BY	REVIEWED	DATE	BY	REVIEWED

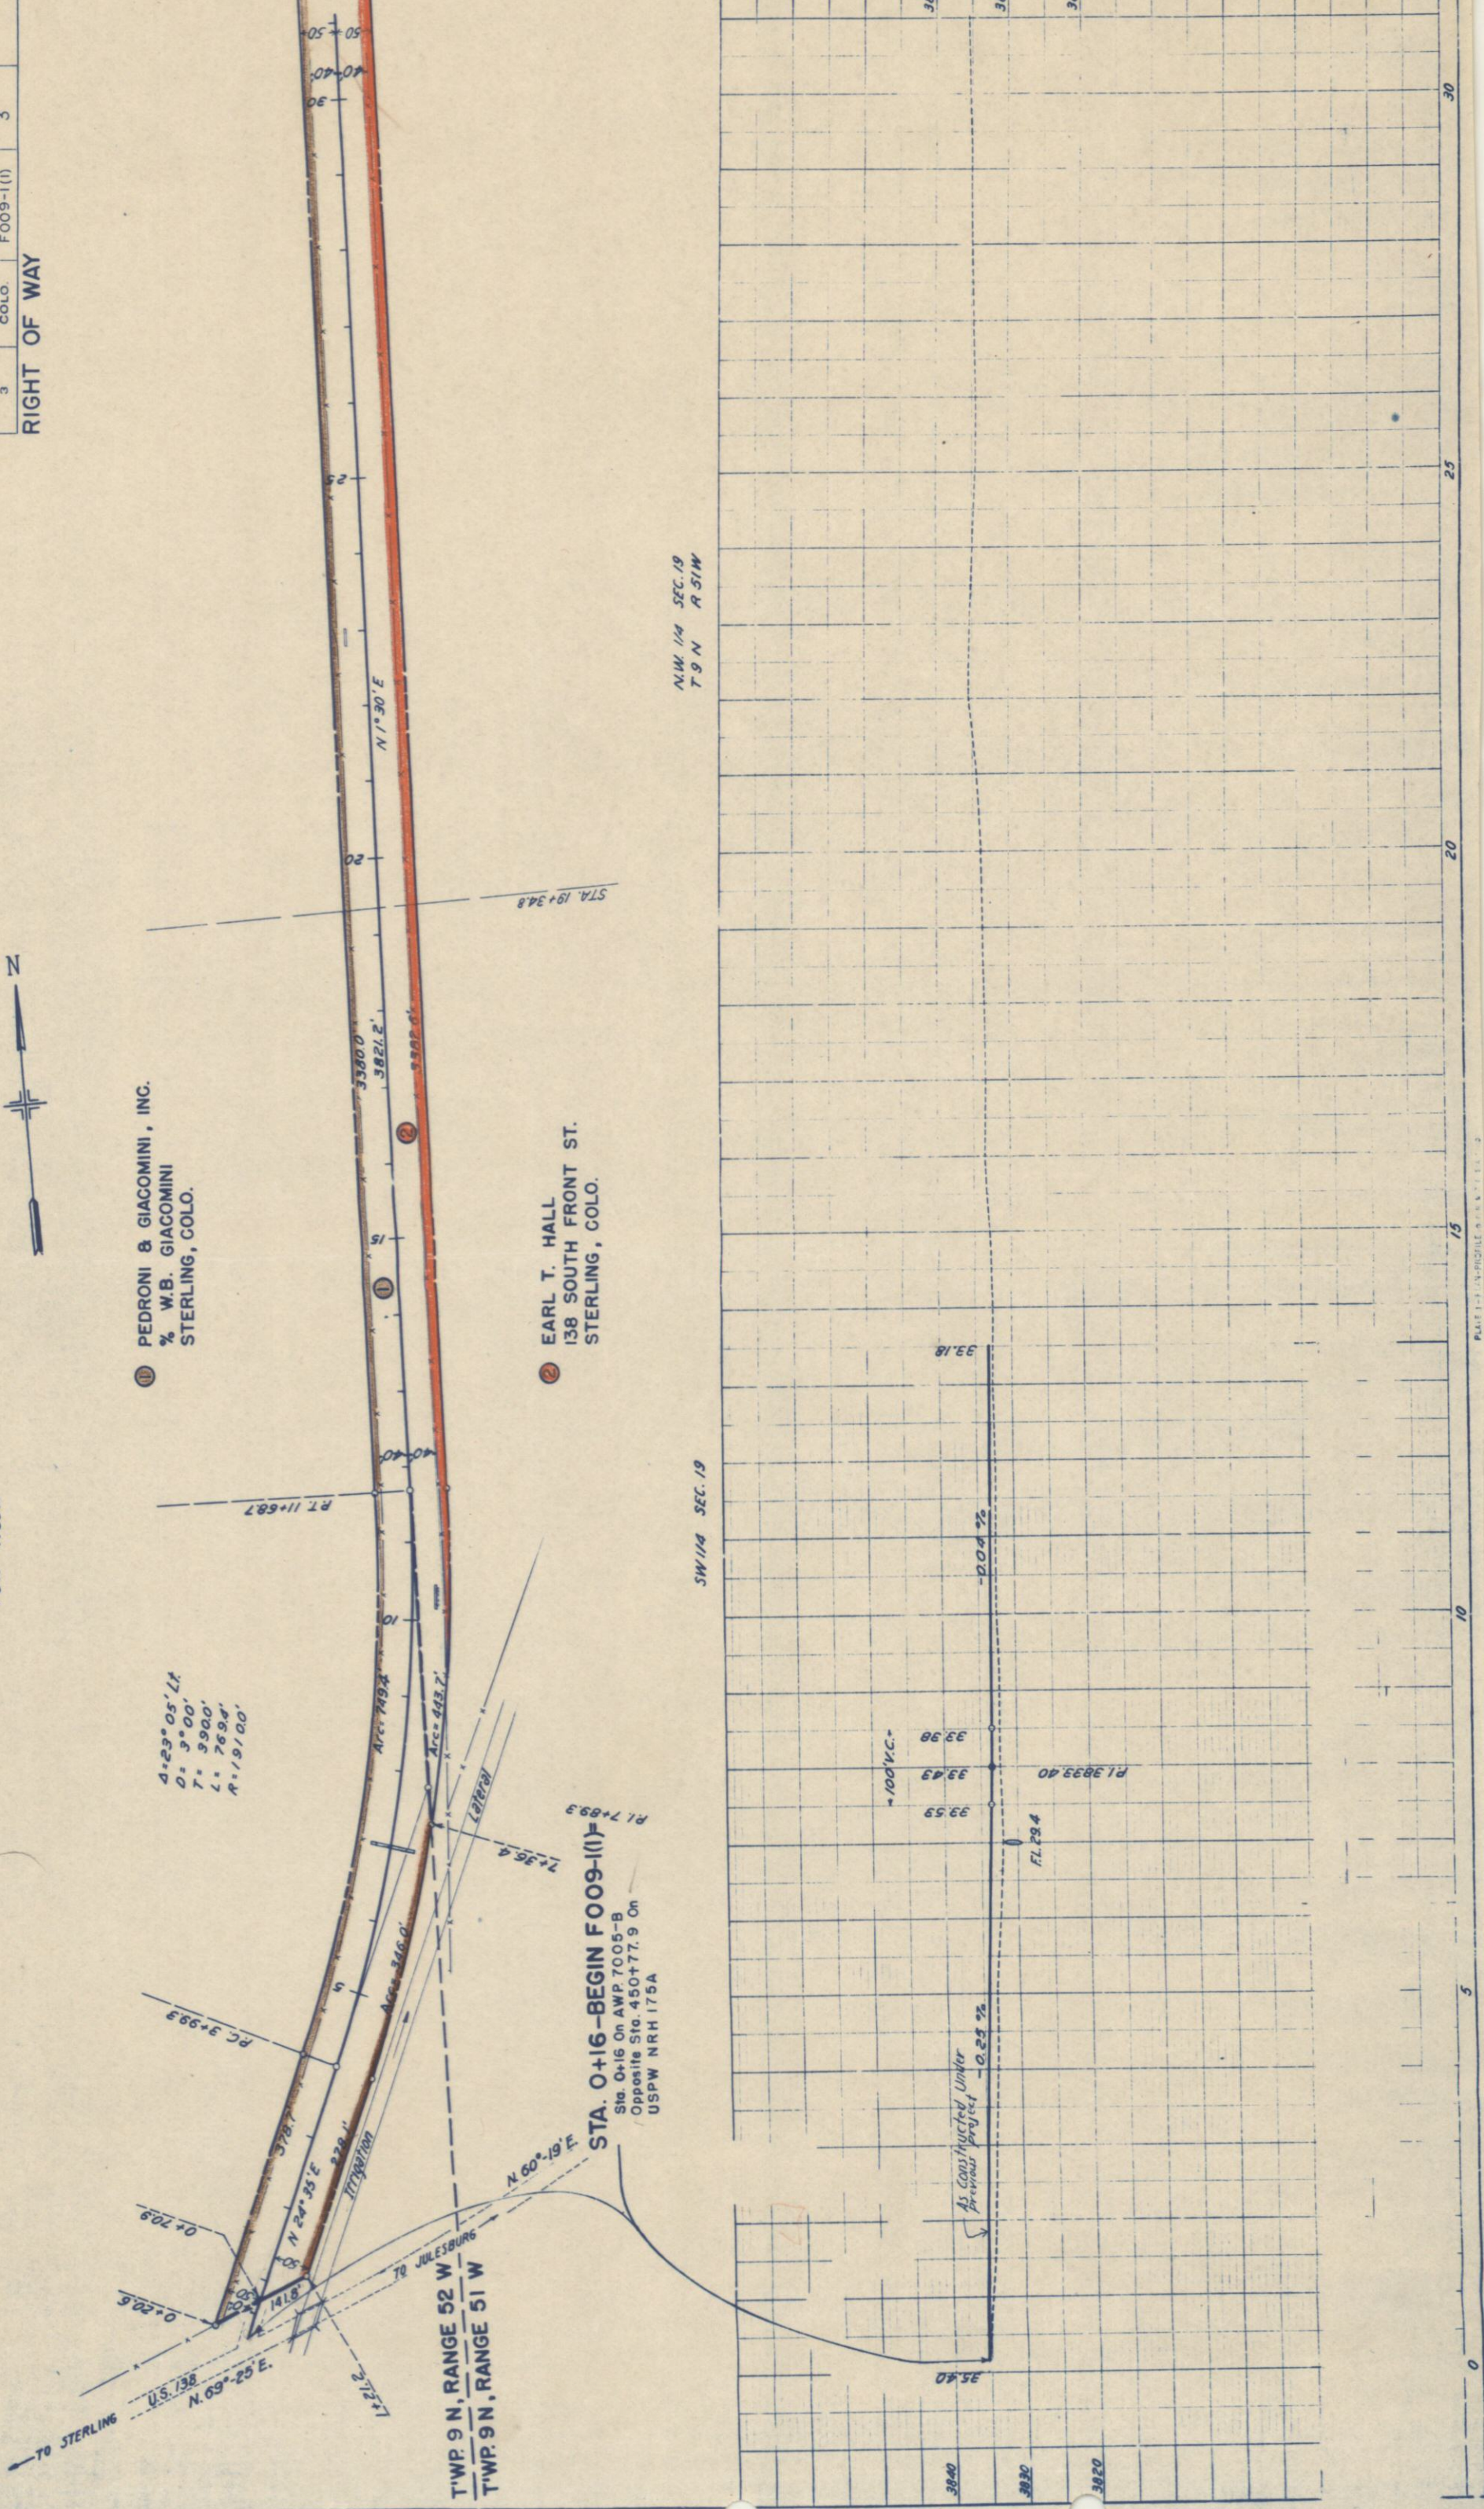

SURFACING PLAN

It is estimated that material for Gravel Surfacing for the project is available in the vicinity of the pit indicated in the following tabulation. Estimated quantities involved in this operation are shown below.

Alteration of the Surfacing Plan as here outlined will be allowed only on written permission from the Department.

MATERIAL TO BE PLACED	SOURCE	AVAILABLE	QUANTITY			OVERHAUL TON MILE
			TONS USED			
			2' SHOULDER COURSE	2" TOP COURSE	4" BOTTOM COURSE	
0+16 to 67+60	PIT #2 7,696' to Sta. 270+00	45,000 TONS	540	1686	3710	29,375
67+94.5 to 150+00 150+11 to 270+00	SW 1/4, Sec. 24 T 10N, R 52W MGlassburn		658 968	2054 3023	4519 6649	25,506 17,050
Estimate for Widening Estimate for Approaches to Project Estimate for Road Approaches			34	48 95	94 212	502 1453
					590	1735
TOTAL			2200	6906	15,774	75,621
W.O. EXTENSION	Same		185	575	1,265	438
PROJECT TOTALS			2385	7481	17,039	76,059

SELECTED BORROW MATERIAL

It is estimated that Selected Borrow for the project is available in the vicinity of the pits indicated in the following tabulation. Estimated quantities involved in this operation are shown below.

Alteration of the Sel. Bor. plan as here outlined will be allowed only on written permission from the Department.

MATERIAL TO BE PLACED	SOURCE	AVAILABLE	QUANTITY			OVERHAUL STA. YDS.	YD MILES
			SEL. BORROW THICKNESS	CU YDS.			
0+16 to 11+00	PIT #1-6864 FT. to Sta. 98+50	6000 TONS	8" 1/6"	2363	25993	6514	
11+00 to 50+00	NW 1/4, Sec. 17, T. 9 N. R. 51 W.	45000 TONS	8" 1/6"	8502	93522	48542	
50+00 to 59+00	(G.I. N. H. H. W. S.)		8" 1/6"	909	9999	4777	
59+00 to 61+00	PIT #2-7696 FT. to Sta. 270+00		8" 1/6"	436	4796	2246	
61+00 to 67+60	SW 1/4, Sec. 24, T. 10 N. R. 52 W.		8" 1/6"	1439	75829	7078	
67+60 to 70+00	(MGlassburn)		8" 1/6"	470	5170	3283	
70+00 to 79+00	PIT #3-18276 FT. to Sta. 270+00	45000 TONS	8" 1/6"	909	9999	6254	
79+00 to 140+00	1/4 Sec. 23, T. 10N, R. 52 W.		8" 1/6"	13298	146278	82674	
140+00 to 150+00	1/4 Sec. 23, T. 10N, R. 52 W.		8" 1/6"	880	9680	4879	
150+00 to 160+00	(MGlassburn)		8" 1/6"	958	10538	5120	
160+00 to 170+00			8" 1/6"	2180	23980	11220	
170+00 to 190+00	PIT #4-28825 FT. to Sta. 270+00		8" 1/6"	1760	19360	8359	
190+00 to 210+00	1/4 Sec. 36, T. 11N, R. 52 W.	80000 TONS	8" 1/6"	1760	19360	11408	
210+00 to 254+00			8" 1/6"	4444	48884	26113	
254+00 to 270+00	(State of Colo.)		8" 1/6"	1840	20240	9766	
Approaches to Project & Road Approaches Estimate for Widening 10% for Irregularities			8" 1/6"	2000	22000	9432	
(Continued at top of Page)			8" 1/6"	239	2629	1397	
			8" 1/6"	4215	46363	24153	

* Based on Curve "D" Design #12 @ 3' of Stabilization is allowed for old oil mat.
Change in the various thickness of Selected Borrow shall take place over a 300 ft. distance, except in sections where grading is required.
* Applies only to Intersection S.H. 2 & S.H. 113

TABULATION OF LENGTH & DESIGN

STATION	ROADWAY		BRIDGES NO WORK	
	LIN. FT.		LIN. FT.	LOADING
0+16.0 Begin F009-1(1) 16 Ft. North of 0+00 Begin A.W.P. 7005-B and opposite Sta. 450+77.9 on N.H. 175-A*3				
67+60 Bridge End	6,744			
67+84.5 Bridge End		24.5		
151+00 Bk. } Equation	8,315.5			
150+00Aq. } Equation	12,000			
270+00-End F009-1(1) = Sta 270+00 on A.W.P. 7005-B				
TOTAL	27,059.5	24.5		

SUMMARY			
	LIN. FT.	MILES	
Total F009-1(1) Roadway (Net)	27,059.5	5.125	
Total F009-1(1) No Work (Bridges)	24.5	.005	
Total F009-1(1) (Gross)	27,084.0	5.130	
W.O. Extension	2,300.0	0.435	
F009-1(1) (Net)	29,359.5	5.560	
F009-1(1) (Gross)	29,384.0	5.565	
DESIGN DATA			
Maximum Degree of Curve	3°00'		
Maximum Grade	5.2 %		
Maximum N.P.S.D. - horizontal	8.30		
Maximum N.P.S.D. - vertical	3.85		
Maximum Design Speed	45		

GUARD POSTS

STATION	SIDE	SPACING	NO.	REMOVE
66+96 - 67+57	Rt & Lt.	Bridge	10	10
67+87.5 - 68+48.5	Rt & Lt.	Bridge	10	10
85+00	Rt & Lt.	Culv.	2	
149+36 - 149+97	Rt & Lt.	Bridge	10	10
150+14 - 150+75	Rt & Lt.	Bridge	10	10
TOTAL			42	40

STATION	SIDE	REMOVE FENCE LIN. FT.	BUILD* B.W. FENCE LIN. FT.	GATES NO.	
				BARB WIRE	
50+00 to 58+00	Rt.	800	820		
51+90 to 52+62	Lt.	72	85		
52+84	Lt.			1	
53+00	Rt.			1	
TOTAL		872'	905		2

* 5 Date Nails Acquired (State Forces).



W.O. EXTENSION (SEL. BORROW)				
270+00 to 293+00	PIT #4	-	9"	2,970
Project Totals	-	-	-	5,572
				32,670
				567,290
				12,593
				289,108

FED. ROAD DIV. NO.	DISTRICT	PROJ. NO.	SHEET NO.	TOTAL SHEETS
9	COLO.	F009-1(1)	3	

Rev for W.O. Ext. - 8-27-51 - J.C.R.

R.O.W. MARKERS

SE 1/4 SEC. 13
T9N R52W


FED. ROAD DIST. NO.	STATE	PROJ. NO.	SHEET NO.	TOTAL SHEETS
3	COLO.	F009-III	4	

Rev. 5-1-51 JDM


 PEDRONI & GIACOMINI, INC.
% W.B. GIACOMINI
STERLING, COLO.

② EARL T. HALL
138 SOUTH FRONT ST.
STERLING, COLO.

4 Rev. PEDRONI & GIACOMINI, INC.
% W.B. GIACOMINI
STERLING, COLO.

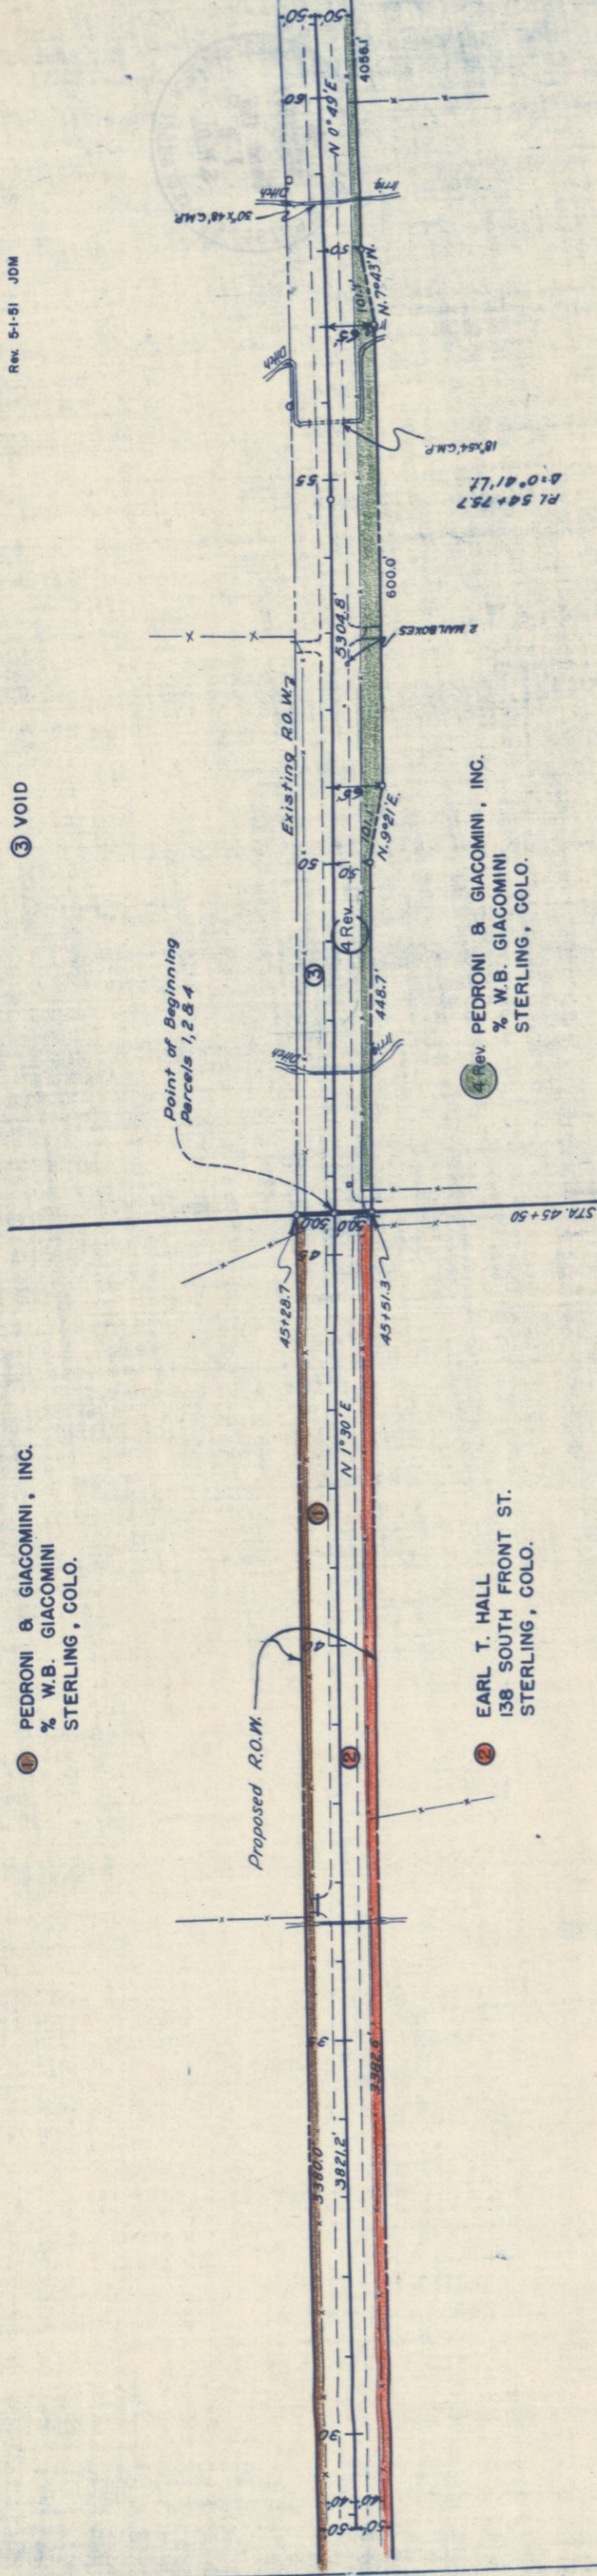

NW 1/4 SEC. 19
T 9 N R 51 W

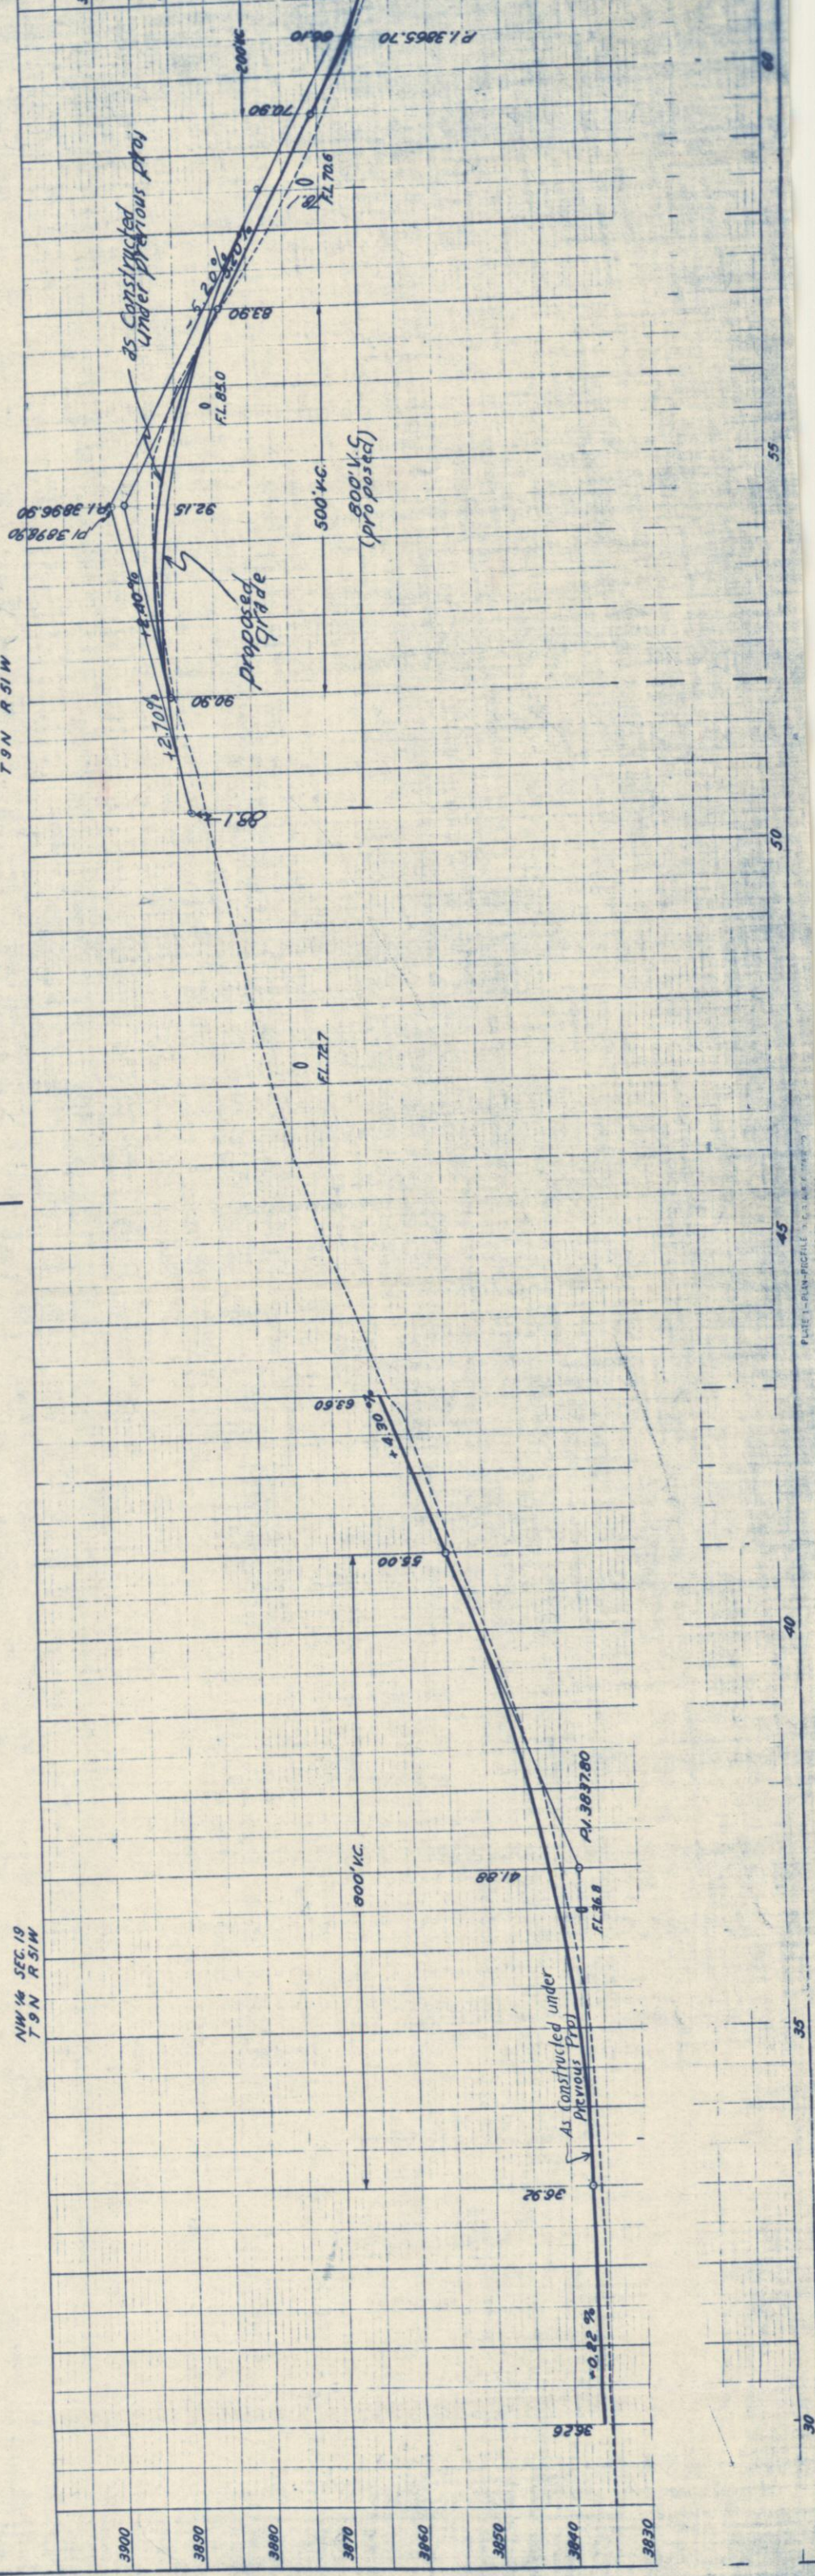[illegible]

NE 1/4 SEC. 13

FED. ROAD DIST. NO.	STATE	PROJ. NO.	SHEET NO.	TOTAL SHEETS
3	COLO.	F009-1(1)	5	


RIGHT OF WAY

Rev. 5-1-51 JDM

SE 1/4 SEC. 13
T 9 N R 52 W



③ VOID

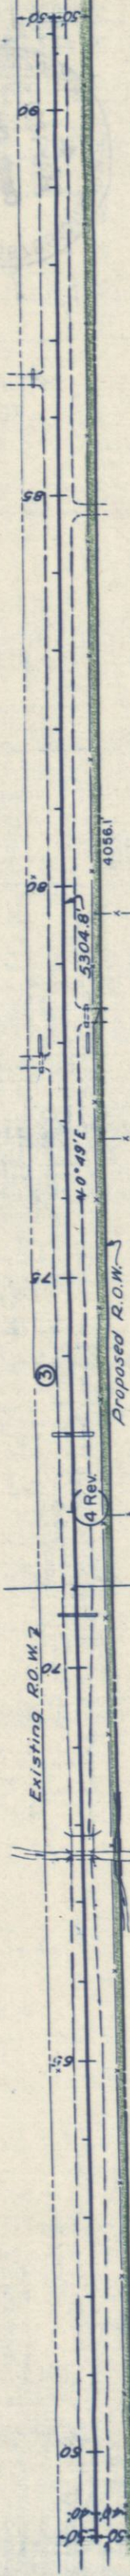


PEDRONI & GIACOMINI, INC.
% W.B. GIACOMINI
STERLING, COLO.

4 Rev.

NW 1/4 SEC. 18

SW 1/4 SEC. 18
T 9 N R 51 W

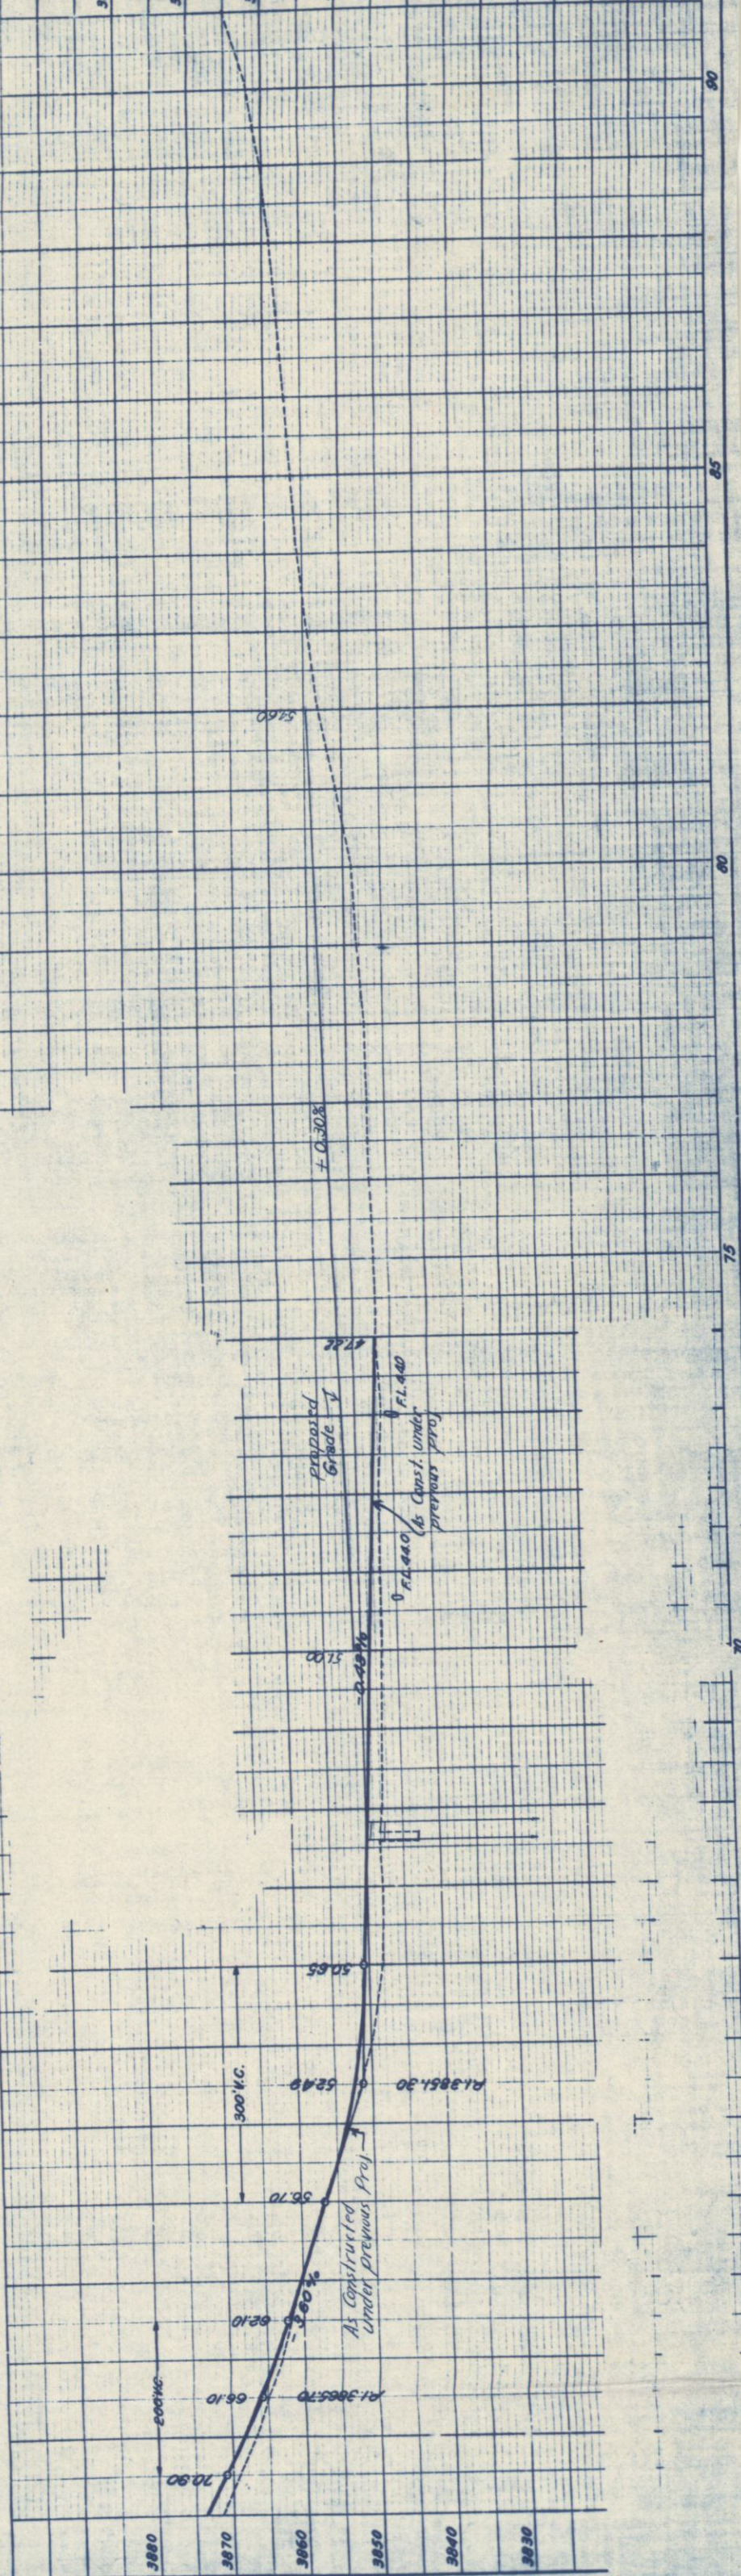

PLAN	DATE
NO. 2217	
NOTE BOOK	
REVISIONS	
BY	
DATE	

PROFILE	DATE
NO. 2217	
NOTE BOOK	
REVISIONS	
BY	
DATE	

SE 1/4 SEC. 12

NE 1/4 SEC. 13
T 9 N R 52 W


FED. ROAD DIST. NO.	STATE	PROJ. NO.	SHEET NO.	TOTAL SHEETS
3	COLO.	FO09-1(1)	6	

RIGHT OF WAY
REV. 5-1-51 JDM




VOID

VOID

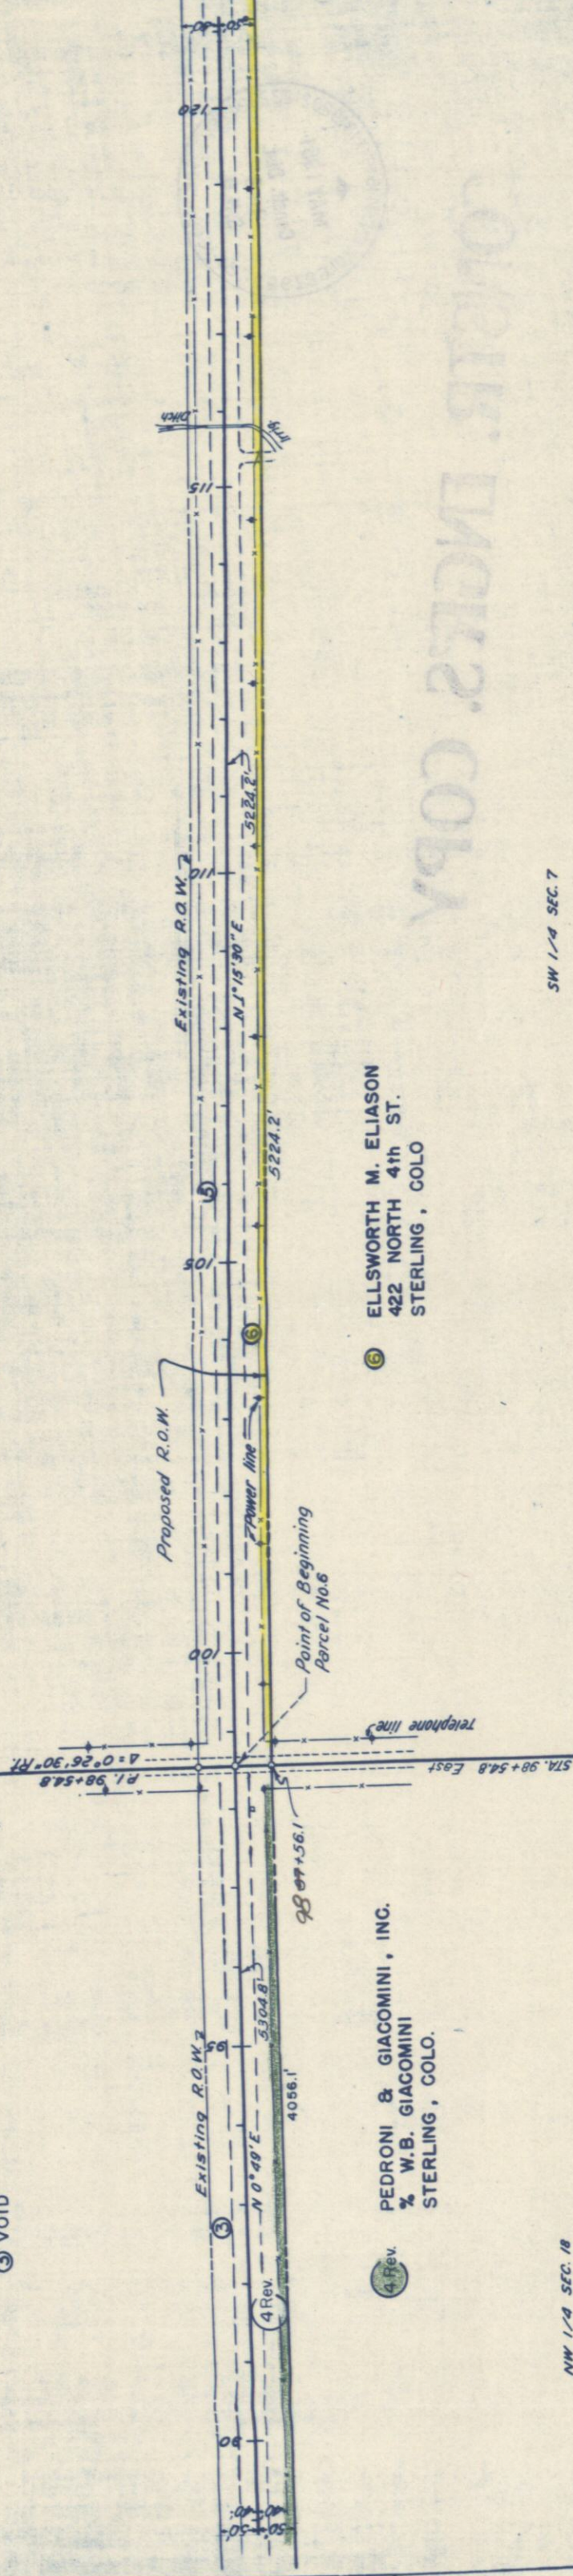

SW 1/4 SEC. 7

NW 1/4 SEC. 18
T 9 N R 51 W

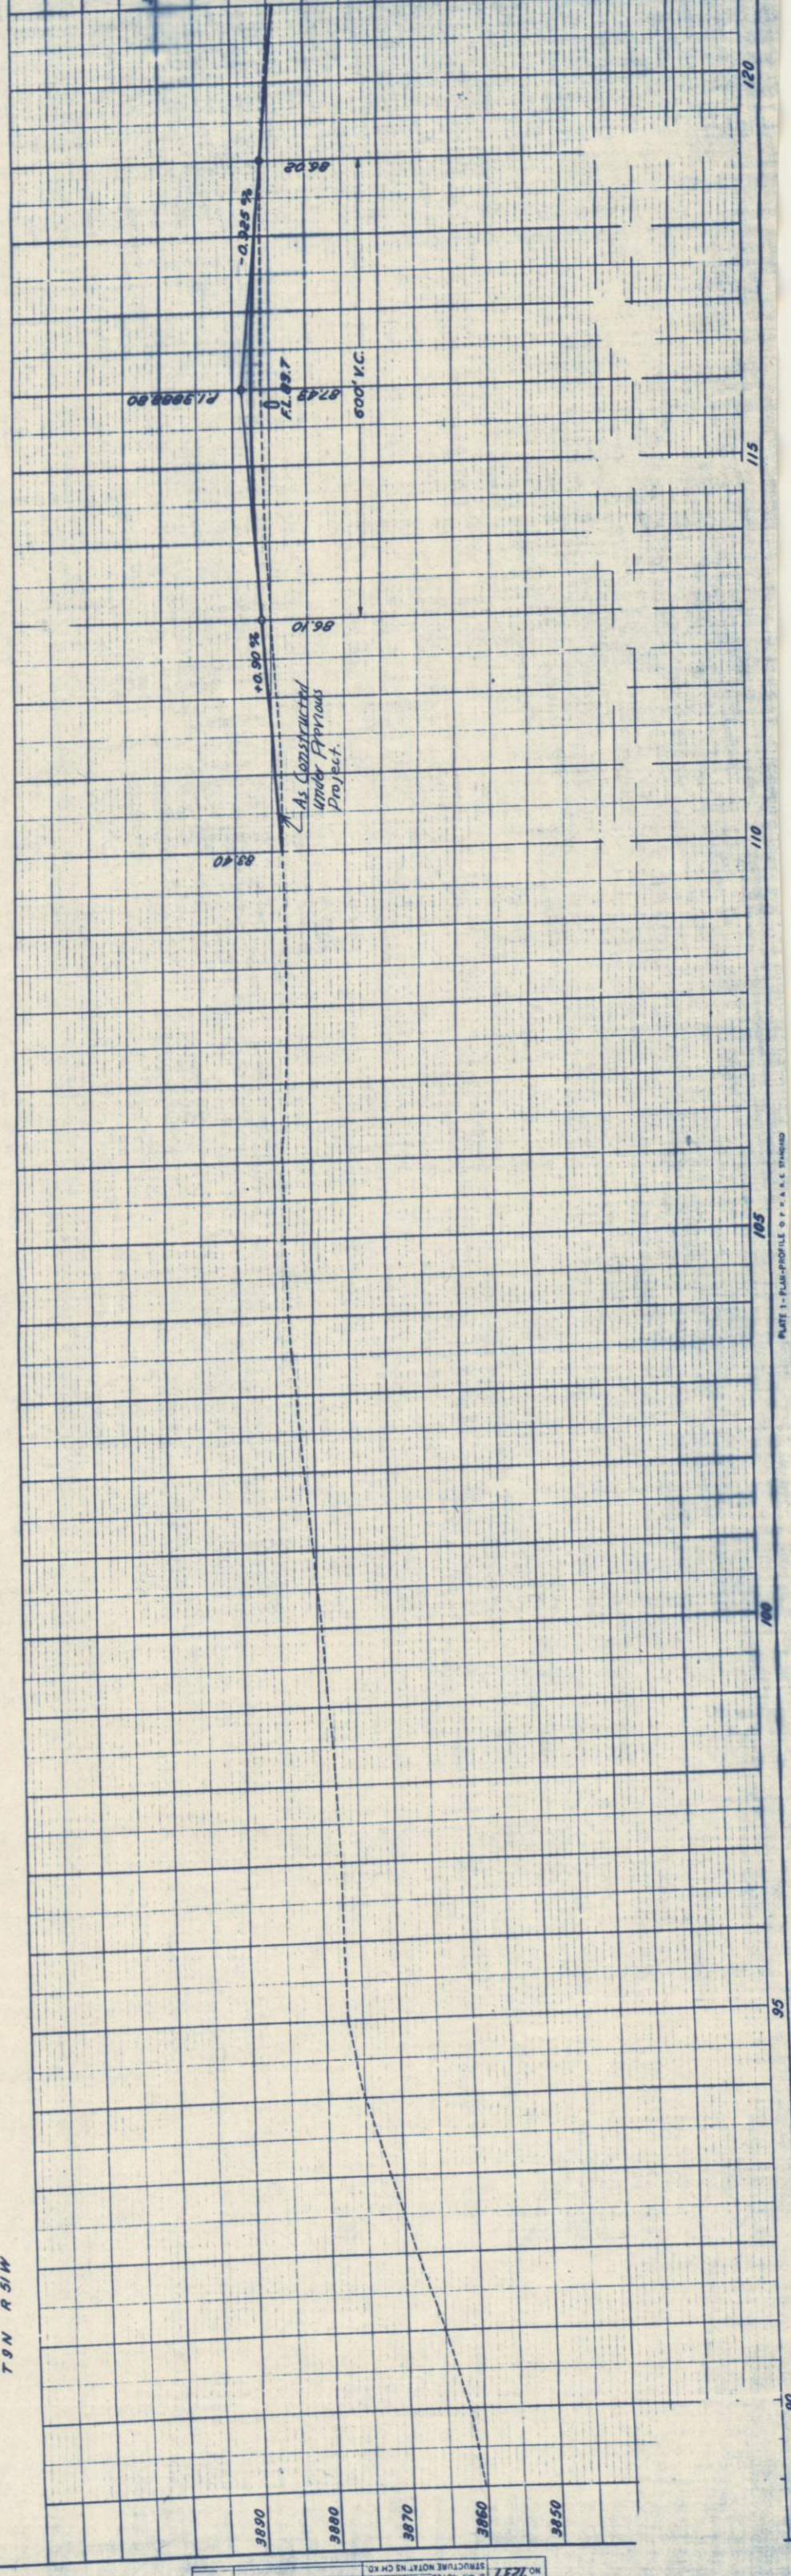

PLAN	DATE
SUBMITTED	
FLORIO	
NOTE BOOK	
NO. 2236	
RT OR WAY CHECKED	
BY	

PROFILE	DATE
SUBMITTED	
FLORIO	
NOTE BOOK	
NO. 2237	
STRUCTURE NOTED ON CH. 10	
BY	

SE 1/4 SEC. 1
T9N R52W

VOID (8)

EQUATION
151+00 BK
150+00 AH

Proposed R.O.W.

Existing R.O.W. 2

⑨ THOMAS F. DOLAN
ILIFF, COLO.

Point of Beginning

SW 1/4 SEC. 6
T 9 N R 51 W

NE 1/4 SEC. 1
T 9 N R 52 W

© void

Proposed R.O.W.

Existing R.O.W. 2

CHARLES W. PILKINGTON &
IRENE PILKINGTON
ROUTE 1, ILIFF, COLO.

ALBERT A. HAMILTON &
NELLIE C. HAMILTON
6591 KINGMAN
BUENA PARK, CALIF

14 Rev. STANLEY STUART SIEVERS
314 SWEET BRIAR LANE
HOPKINS, MINNESOTA


NW 1/4 SEC 6
T9N R51W

PROFILE	NOTE BOOK	NO 2237
---------	-----------	---------




PROFILE	SUBMITTED
	PRINTED
	GRANTEE CHECK
	8 M1 NOTES
	STG. RETURN
	NO. 2237

PLAN

PLAN	NOTE BOOK	NO. 2236
DATE	PRINTED	NO. 2236
	RECEIVED	

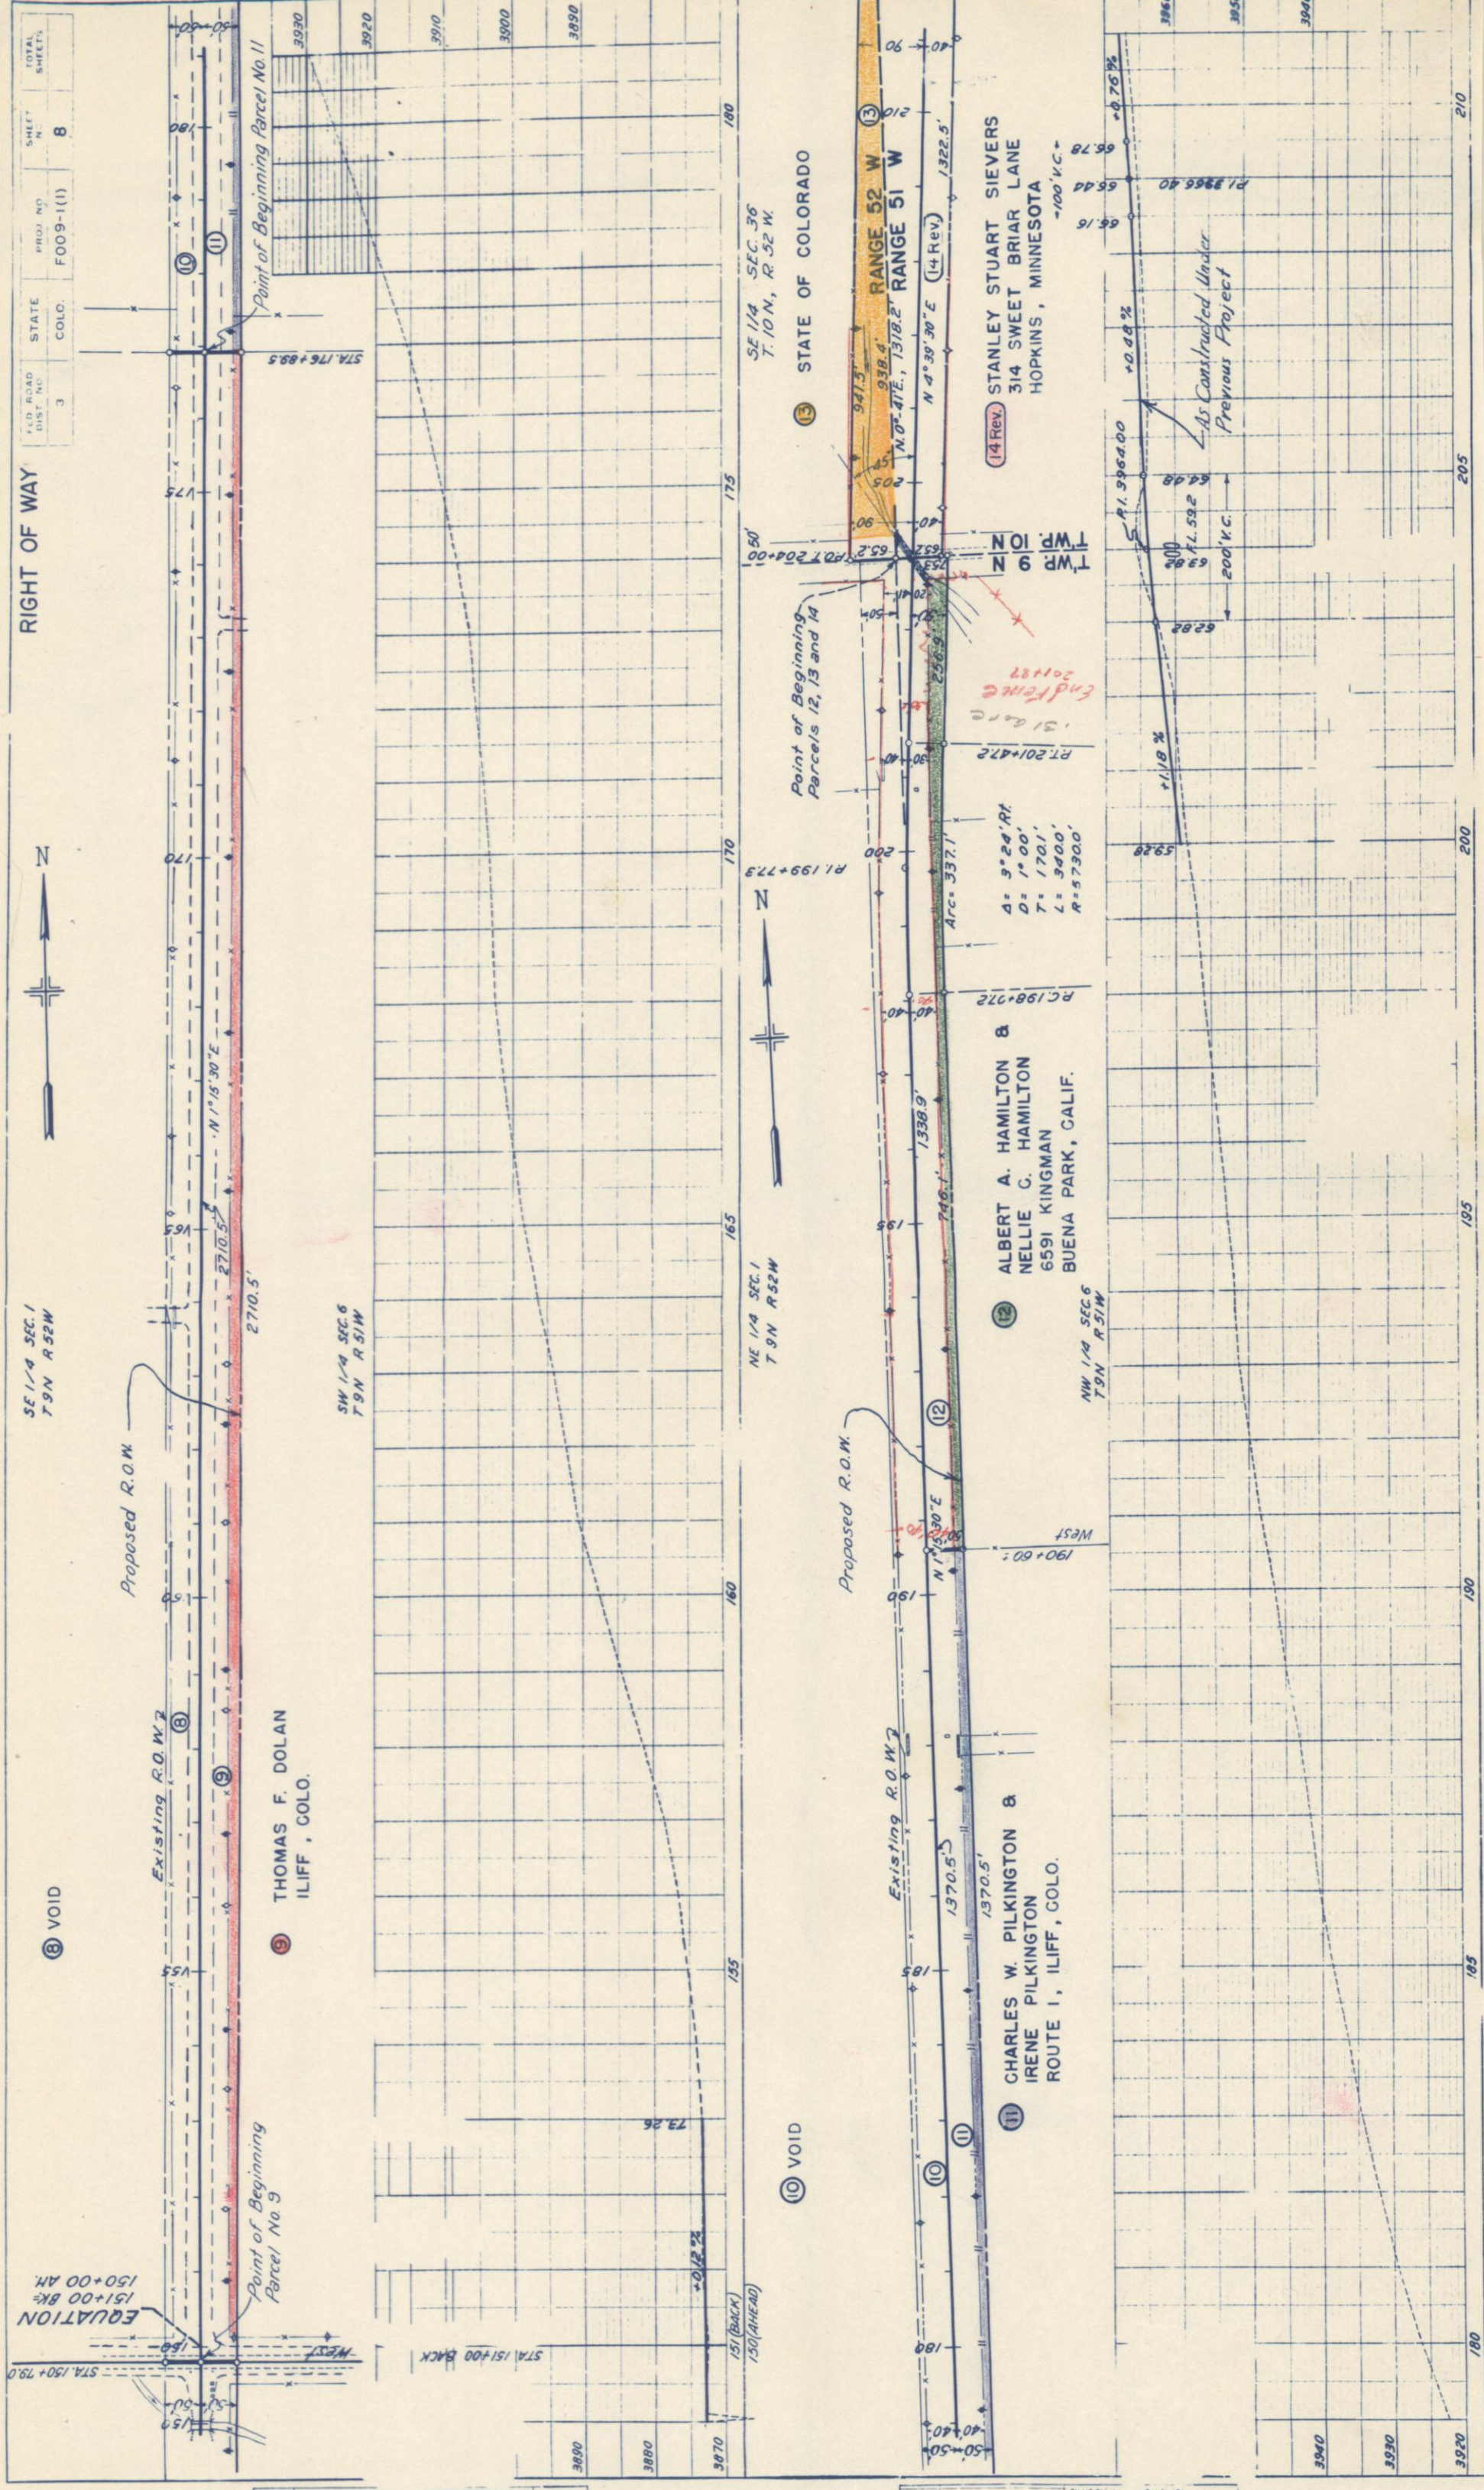

PROFILE	NAME	DATE
NOTE BOOK	7237	

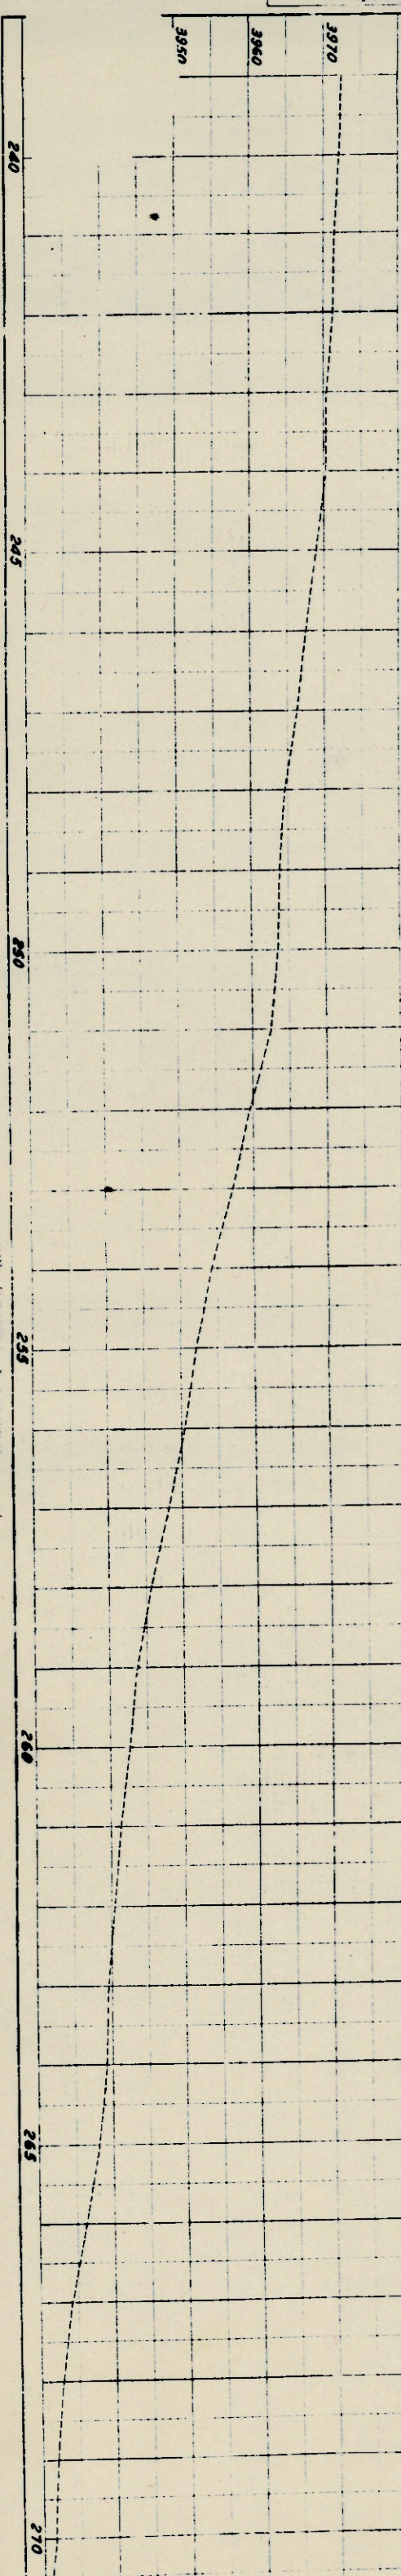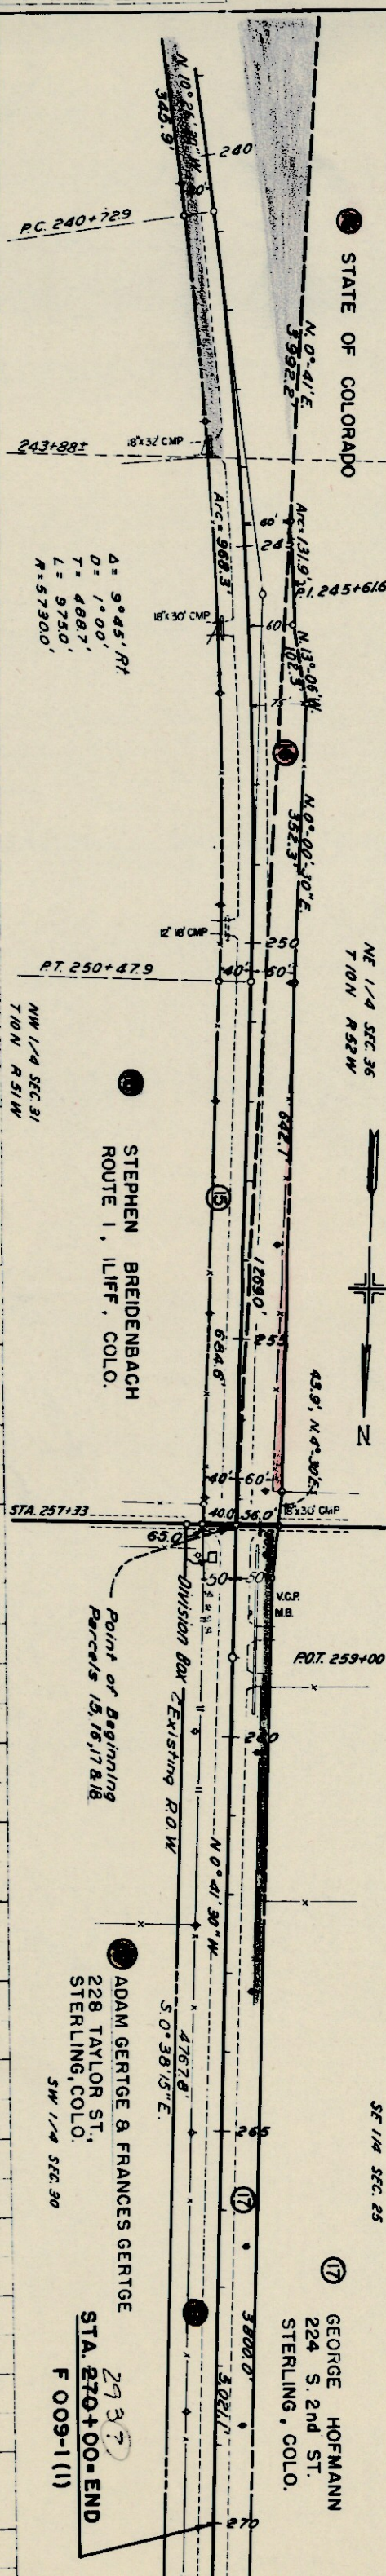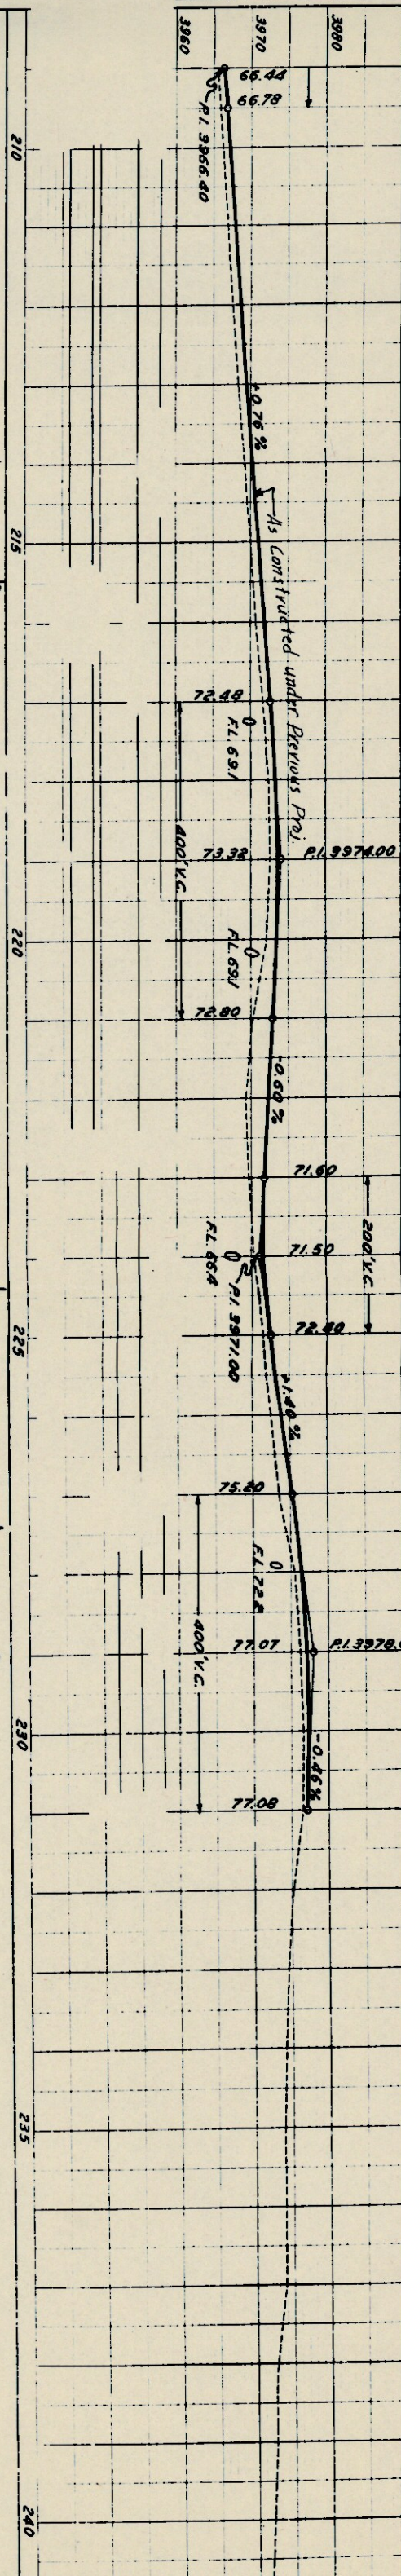

NE 1/4 SEC. 25



GEORGE HOFMANN
224 S. 2nd ST.
STERLING, COLO.

SE 1/4 SEC. 25
T. 10N R. 52W



NW 1/4 SEC. 30

SW 1/4 SEC. 30
T. 10N R. 51W

Existing R.O.W.

PLAN	NO. 1236
DATE	
BY	
CHECKED	
APPROVED	
NOTED	
REVISIONS	


SE 1/4 SEC. 24
T. 10N R. 52W



GEORGE HOFMANN
224 S. 2nd ST.
STERLING, COLO.


ADAM GERTGE &
FRANCES GERTGE
228 TAYLOR ST.,
STERLING, COLO.

PI. 307+54.1
Δ = 1° 23' RT

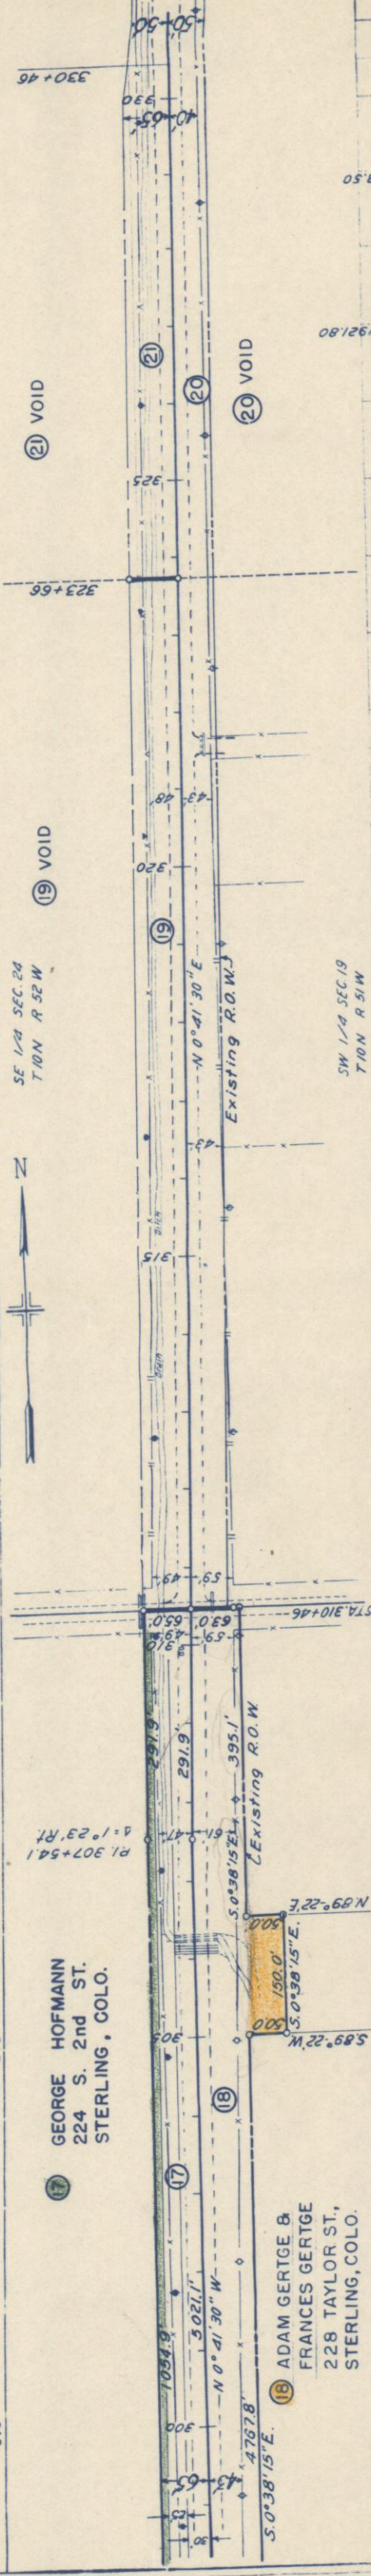

SW 1/4 SEC. 19
T. 10N R. 51W

Constructed Under Previous Proj.

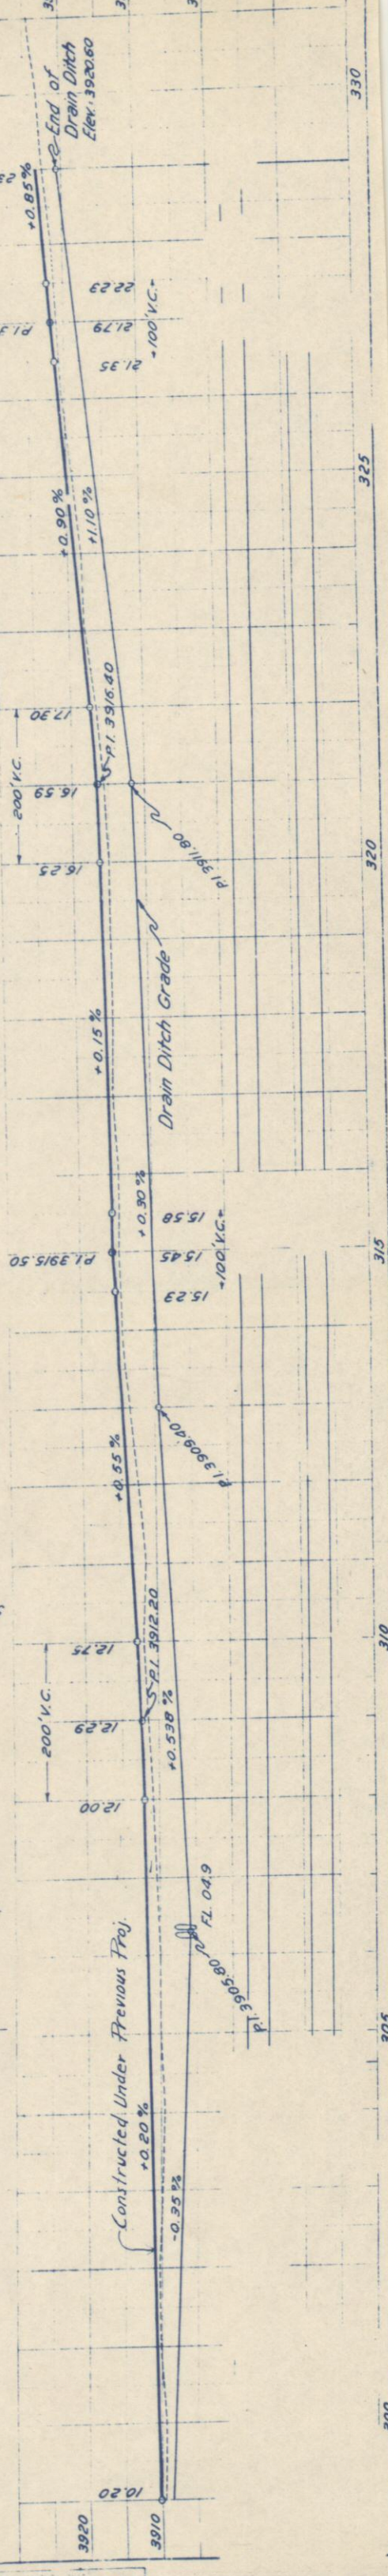

PROFILE	NO. 1237
DATE	
BY	
CHECKED	
APPROVED	
NOTED	
REVISIONS	

FED. ROAD DIVISION NO.	DISTRICT	PROJ. NO.	SHEET NO.	TOTAL SHEETS
9	COLO.	F 009-1(1)	11	11

DEC. 12, '30, R.L.M. RIGHT OF WAY OWNERSHIP MAP

Scale: 1"=400'
S.E. 1/4 Sec. 12
S.E. 1/4 Sec. 13



S.E. 1/4 SEC. 13

N.E. 1/4 SEC. 24

S.E. 1/4 SEC. 24
T. 9 N., R. 52 W.

③ PEDRONI and GIACOMINI, INC.
9/10 W.B. GIACOMINI
STERLING, COLO.
E 1/2 SECTION 13

① PEDRONI and GIACOMINI, INC.
9/10 W.B. GIACOMINI
STERLING, COLO.
E 1/2 SECTION 24

④ PEDRONI and GIACOMINI, INC.
9/10 W.B. GIACOMINI
STERLING, COLO.
NW 1/4 and THAT PART OF SW 1/4
LYING N. and W. of ILIFF and
PLATTE VALLEY DITCH.

② EARL T. HALL
138 S. FRONT STREET
STERLING, COLO.
THAT PART OF NE 1/4 and
SW 1/4 LYING N. and W.
OF U.P. R.R.

SW SEC. 7

N.W. 1/4 SEC. 13

SW 1/4 SEC. 13

N.W. 1/4 SEC. 13

SW 1/4 SEC. 19
T. 9 N., R. 51 W.

S.E. 1/4 SEC. 36
T. 10 N., R. 52 W.

N.E. 1/4 SEC. 1

S.E. 1/4 SEC. 1

N.E. 1/4 SEC. 12

S.E. 1/4 SEC. 12
T. 9 N., R. 52 W.

N.E. 1/4 SEC. 13



⑤ HARRY M. YENTER
ILIFF, COLO.
SE 1/4

⑦ HENRY SCHAFER
427 ELM STREET
STERLING, COLO.
NE 1/4

⑤ DON DAL PONTE and
FERN M. DAL PONTE
432 ELM STREET
STERLING, COLO.
ALL SE 1/4

⑨ THOMAS F. DOLAN
ILIFF, COLO.
SW 1/4

⑥ ELLSWORTH M. ELIASON
422 N. 4th STREET
STERLING, COLO.
W 1/2 SECTION 7

SW 1/4 SEC. 31
T. 10 N., R. 51 W.

N.W. 1/4 SEC. 6
T. 9 N., R. 51 W.

SW 1/4 SEC. 6

N.W. 1/4 SEC. 7

SW 1/4 SEC. 7
T. 9 N., R. 51 W.

N.W. 1/4 SEC. 13

