

CONVENTIONAL SIGNS


CENTER LINE _____ TITLE 8 SHEET
 RIGHT OF WAY LINE _____ R.O.W. MARKER 1
 COUNTY LINE _____
 TOWNSHIP OR RANGE LINE _____
 LAND LINES _____ 1/4 SECTION LINE _____
 RAILROAD _____
 BARBED WIRE FENCE _____
 COMBINATION WIRE FENCE _____
 SNOW FENCE _____
 TELEPHONE & TELEGRAPH LINES _____
 POWER LINE _____
 DETOUR _____
 PRESENT ROAD (from Sheets) _____

COLORADO DEPARTMENT OF HIGHWAYS PLAN AND PROFILE OF PROPOSED FEDERAL AID PROJECT NO. F 010-1 (3) STATE HIGHWAY NO. 14 PHILLIPS COUNTY

SCALES OF ORIGINAL DRAWINGS
 ON PLAN 1 IN 100 FT
 ON PROFILE 1 IN 100 FT HORIZONTAL
 10 FT VERTICAL
 GRADE LINE ON PROFILE IS SHOWN AS GRADE OF FINISHED ROAD
 LENGTH OF PROJECT = 11.362 MILES (R.O.W.)

STA 1604+04.2
 BEGIN F 010-1(3)

STA 1602+24.8
 BEGIN R.O.W. F 010-1(3)

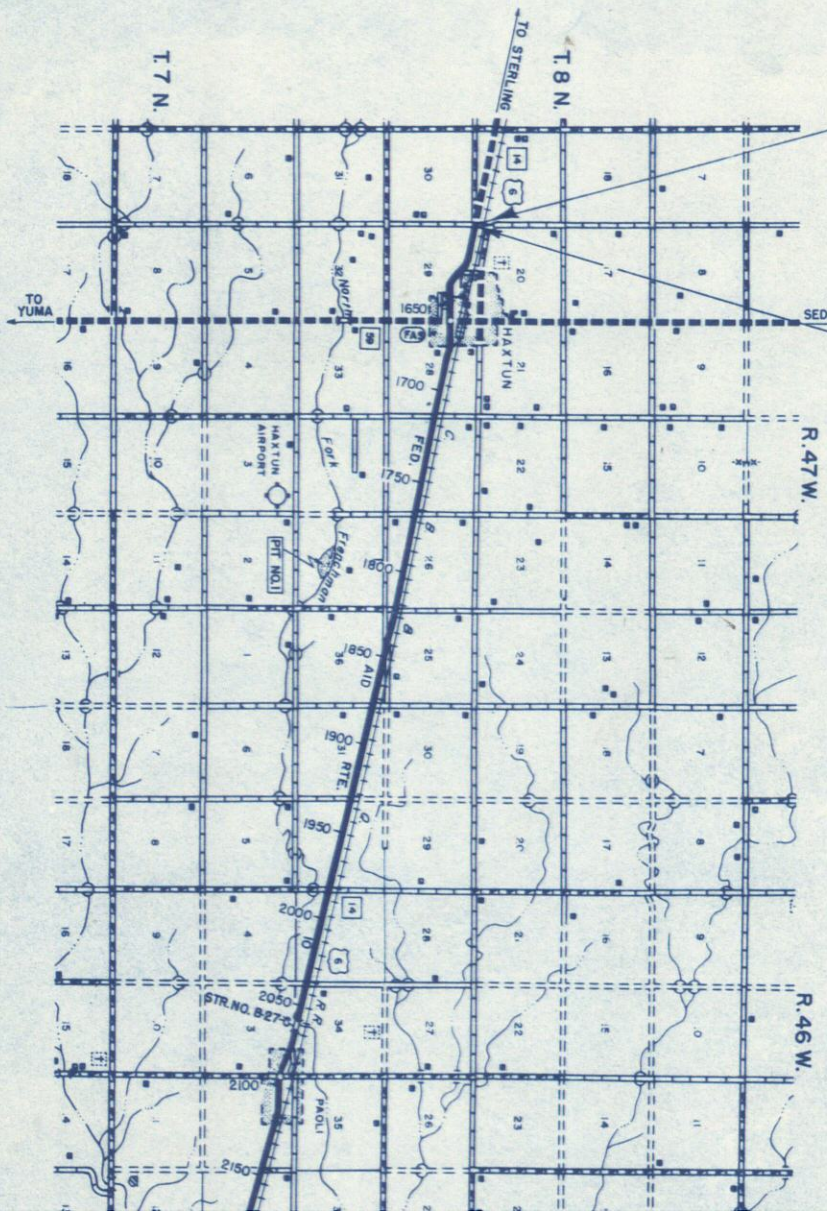

SCALE OF MILES
 0 1/2 1 2 3

R. O. W. TABULATION OF PROPERTIES IN PHILLIPS COUNTY S.H. NO. 14 PROJ. F 010-1(3)

PARCEL NO.	OWNER	ADDRESS	LOCATION	AREA IN ACRES		DATE	LAND	IMPROV'TS.	DAMAGE	MISC.	TOTAL	RIGHT OF WAY		REVISIONS	
				PARCEL	TO BE ACQUIRED										
1	DELETED		T. 8N, R. 47W.									HAXTUN - PAOLI			
1-A	AMOS G. AVERY, (LIFE ESTATE TO BILINGS T. AVERY), 219 LINCOLN AVE., AMHERST, MASS.		NW 1/4 NW 1/4 SEC. 29	0.03	0.03										
2	BOARD OF COUNTY COMMISSIONERS HOLYOKE, COLORADO PHILLIPS COUNTY, COLORADO		NE 1/4 NW 1/4, SEC. 29	0.09	0.09										
3	LLOYD MONTEITH	5222 WEST 119TH PLACE, INGLEWOOD, CALIF.	SE 1/4 NE 1/4, SEC. 28	0.03	0.03										
4	THE TOWN OF HARTUN, & MUNICIPAL CORPORATION		SW 1/4 NW 1/4, SEC. 27	0.03	0.03										
5	L. L. MUTHIE		NE 1/4 SE 1/4, SEC. 27	0.03	0.03										
6	MICHAEL V. KUNITZ & DOROTHY IRENE KUNITZ J.T.		NW 1/4 SW 1/4, SEC. 26	0.03	0.03										
7	MICHAEL V. KUNITZ & DOROTHY IRENE KUNITZ J.T.		SE 1/4 SE 1/4, SEC. 26	0.03	0.03										
8	FRANK W. RUETER & NINA F. RUETER, J.T.		SW 1/4 SW 1/4, SEC. 25	0.03	0.03										
8-A	FRANK W. RUETER & NINA F. RUETER, J.T.		SE 1/4 SW 1/4, SEC. 25	0.03	0.03										
9	TRIE L. SHAWNEE & MARIE E. SHAWNEE, J.T.		NE 1/4 NE 1/4, SEC. 36	0.03	0.03										
			T. 8N, R. 46 W.												
10	DAVID EVANS & HELEN M. EVANS, J.T.		NW 1/4 NW 1/4, SEC. 31	0.03	0.03										
11	HAROLD POND & SOPHIA B. POND, J.T.		SE 1/4 NE 1/4, SEC. 31	0.03	0.03										
12	ANITA L. DEEDENS, TRUSTEE		SW 1/4 NW 1/4, SEC. 32	0.03	0.03										
13	LAWRENCE A. HEEBMAN & CLARA E. HEEBMAN, J.T.		NE 1/4 SE 1/4, SEC. 32	0.03	0.03										
14	IRA V. TAYLOR, DECEASED		NW 1/4 SW 1/4, SEC. 33	0.03	0.03										
15	ED HANKE, EMMA HANKE, BESSIE TAYLOR 1/3		SE 1/4 SE 1/4, SEC. 33	0.03	0.03										
16	MERVYN L. HARTISON & EILEEN V. HARTISON, J.T.		SW 1/4 SW 1/4, SEC. 34	0.03	0.03										
17	DELETED														
			T. 7 N., R. 46 W.												
18	STELLA G. OLIVER, LIFE ESTATE, ERNEST OLIVER, ANNWARD OLIVER, AND DORIS MARIE ABBEY		NE 1/4 SE 1/4, SEC. 1	0.03	0.03										
			T. 7 N., R. 45 W.												
19	GEORGE COLE		SW 1/4 SW 1/4, SEC. 6	0.03	0.03										
			56 AG. COLE, UNION NAT'L BANK BLDG. 104 BROADWAY, DENVER, COLO.												

FEDERAL ROAD DIVISION NO. 8	DISTRICT COLORADO	PROJ. NO. F 010-1(3)	SHEET NO. 2	TOTAL SHEETS
-----------------------------	-------------------	----------------------	-------------	--------------

SE 1/4, Sec. 19
T. 8 N., R. 47 W.

SW 1/4, Sec. 20
T. 8 N., R. 47 W.

PLAN	SURVEYED	BY	DATE
NOTE BOOK	PLOTTED		
	ALIGNMENT CHECKED		
	RT. OF WAY CHECKED		

PROFILE	SURVEYED	BY	DATE
NOTE BOOK	PLOTTED		
	GRADES CHECKED		
	B. M. NOTED		
	STRUCTURE NOTED		

FED. ROAD DIST. NO.	DIVISION	PROJ. NO.	SHEET NO.	TOTAL SHEETS
9	COLD	PA010-1(3)	3	

RIGHT OF WAY
HAXTON - PAOLI

REVISIONS





OS = 3°00'
LS = 200.0'
LT = 133.35'
ST = 66.68'

30" x 60" C.M.P.
(In Place)

EXCAV.
EMBANK.
STA. NO. O.K.
T.O. NO. O.K.
BORING
BANK SOURCE

PLAN		BY	DATE
NOTE BOOK	SURVEYED		
	PLOTTED		
	ALIGNMENT CHECKED		
	RT. OF WAY CHECKED		

PROFILE	SURVEYED	ET	DATE
NOTE BOOK	PLOTTED		
	GRADES CHECKED		
NO. <i>1091</i>	B. M. ^s NOTED		
	STRUCTURE NOTATIONS CHECKED		

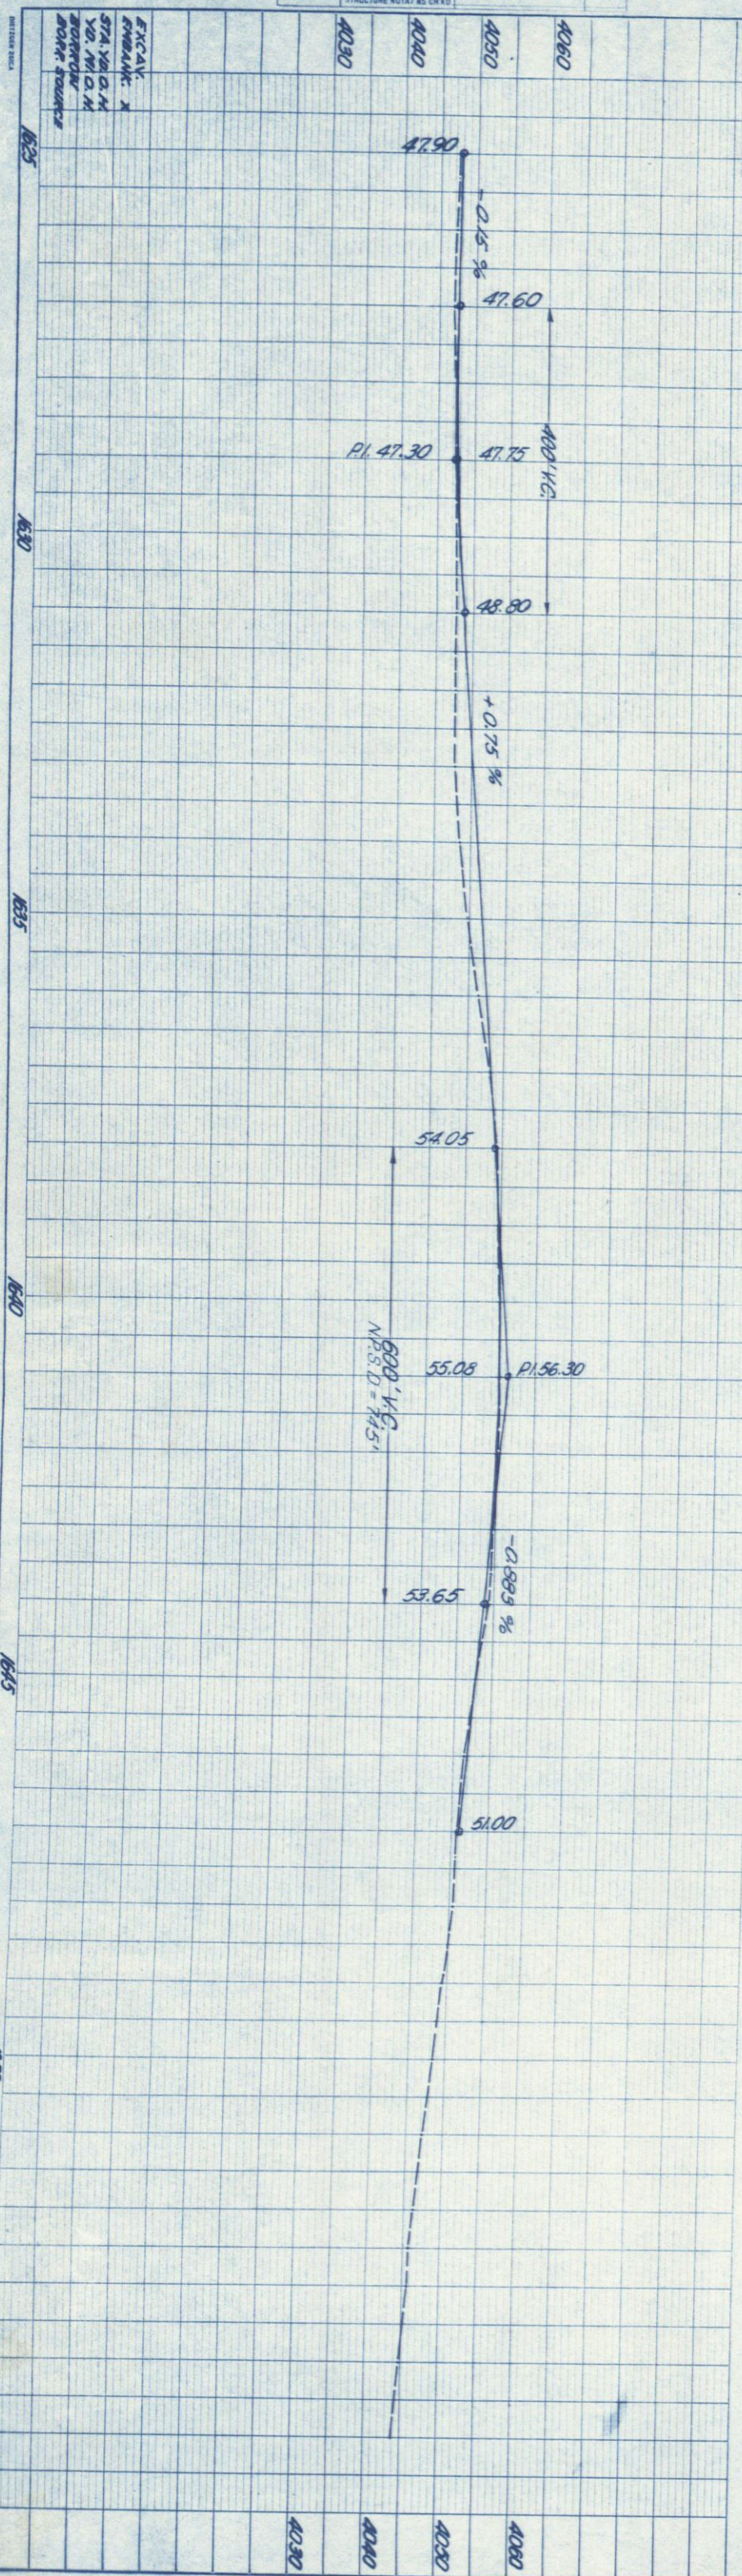
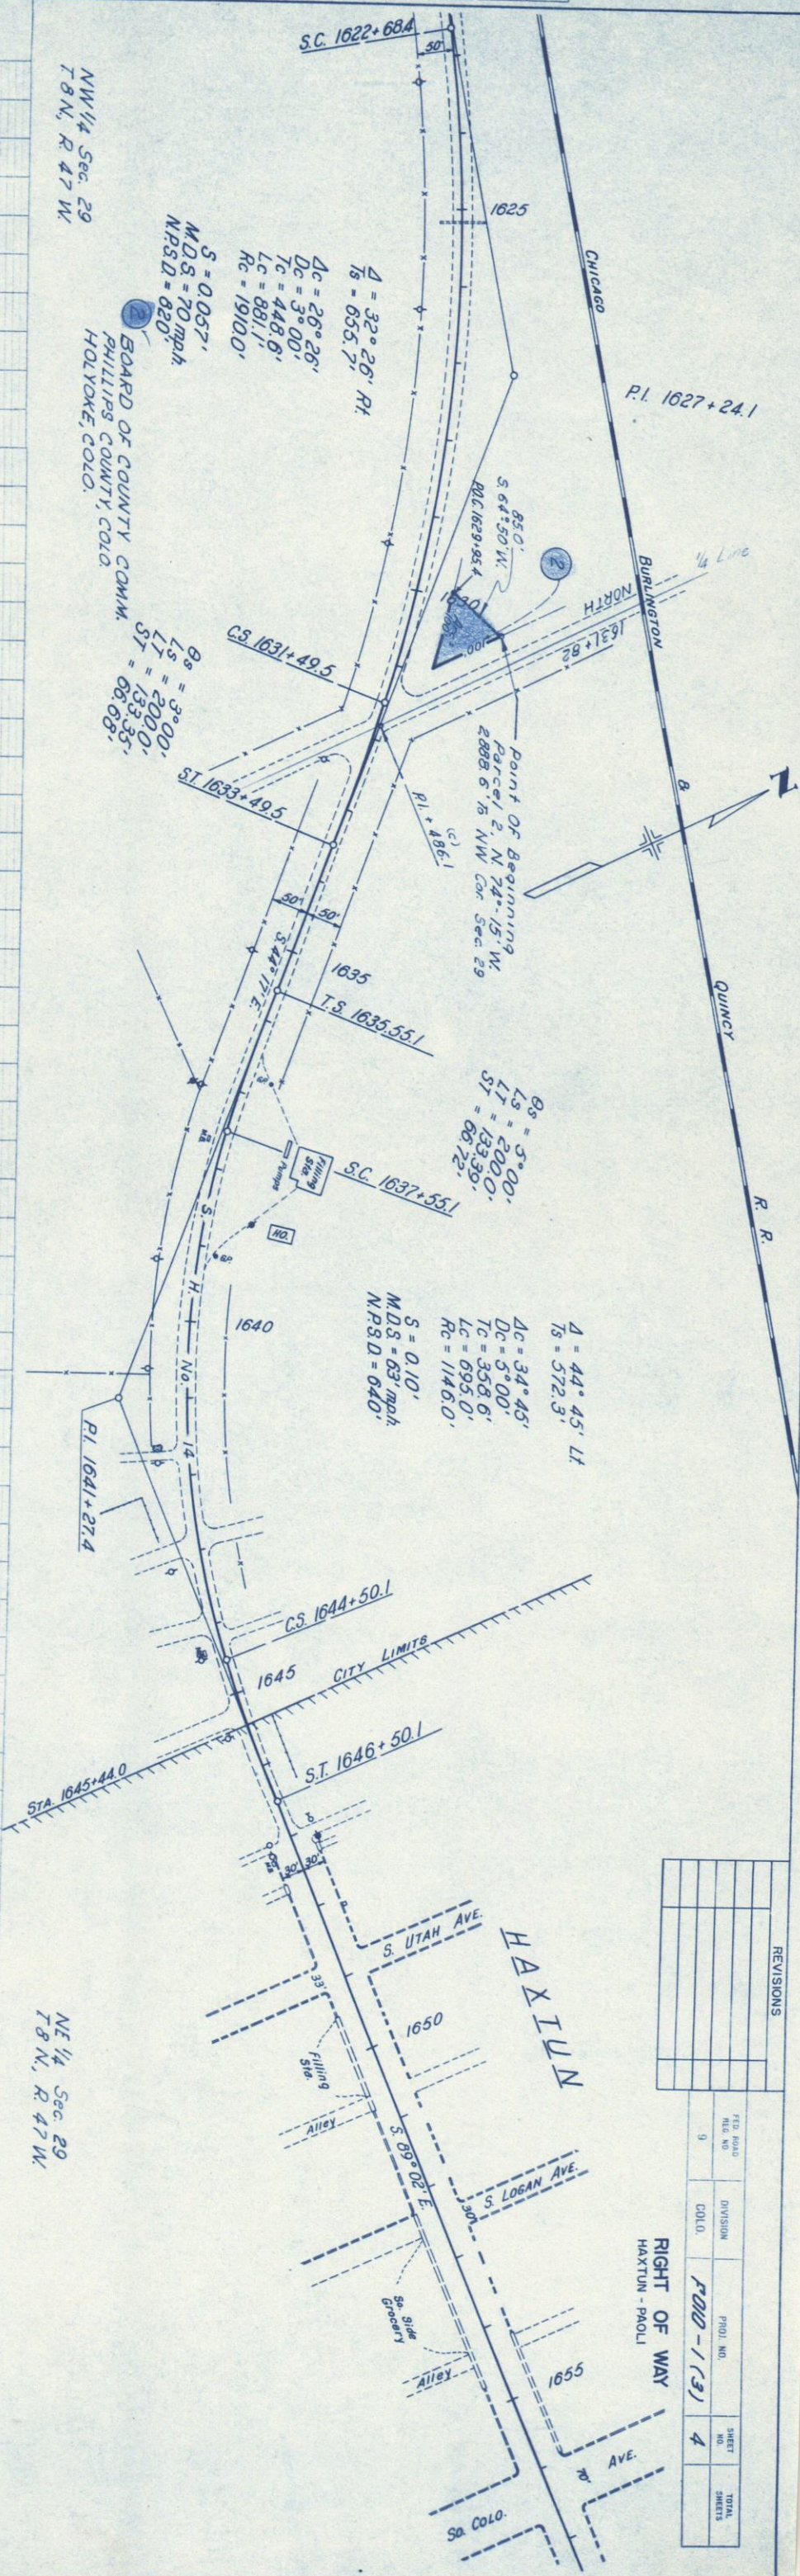


REVISIONS				


FED. ROAD DIST. NO.	DIVISION	PROJ. NO.	SHEET NO.	TOTAL SHEETS
9	COLO.	PAID - 1 (3)	4	

RIGHT OF WAY

PROFILE		Y	DATE
	SURVEYED		
	PLOTTED		
NOTE BOOK	GRADES CHECKED		
NO <i>NONE</i>	B. M.S. NOTED		
	STRUCTURE NOTATIONS CHKD.		

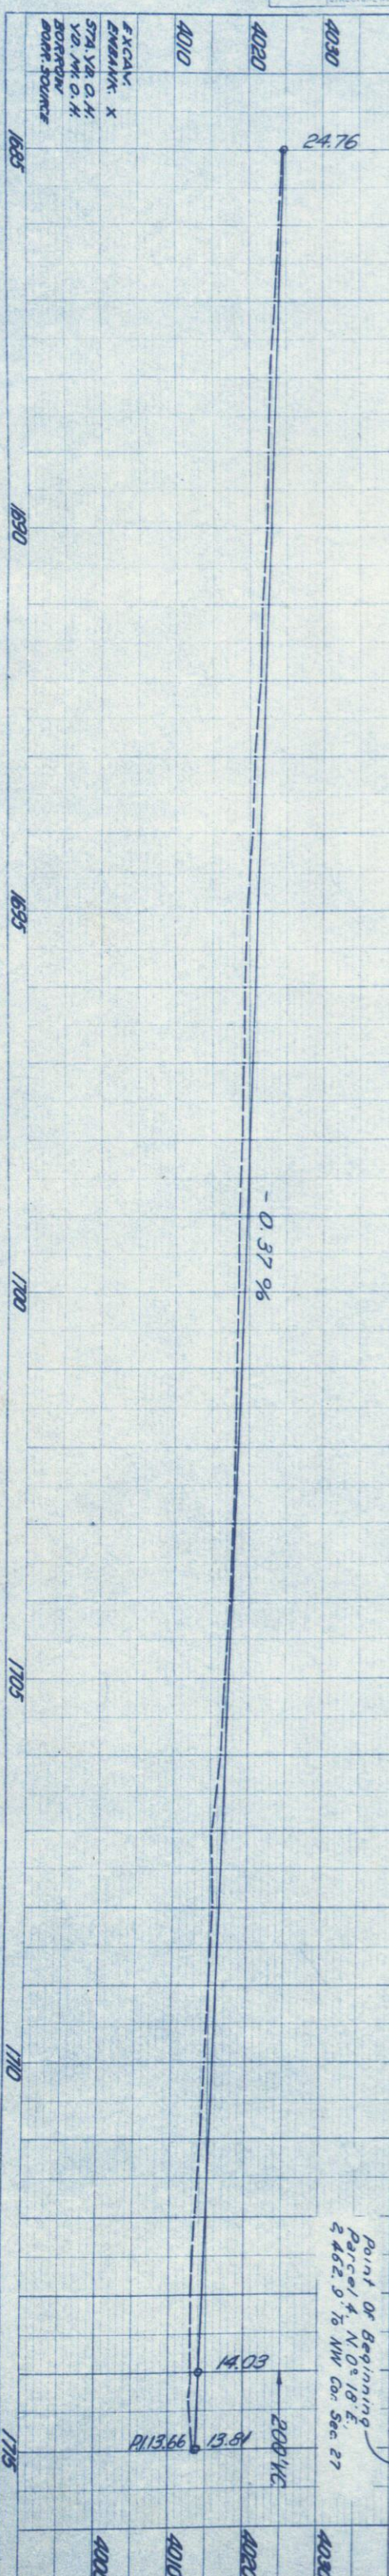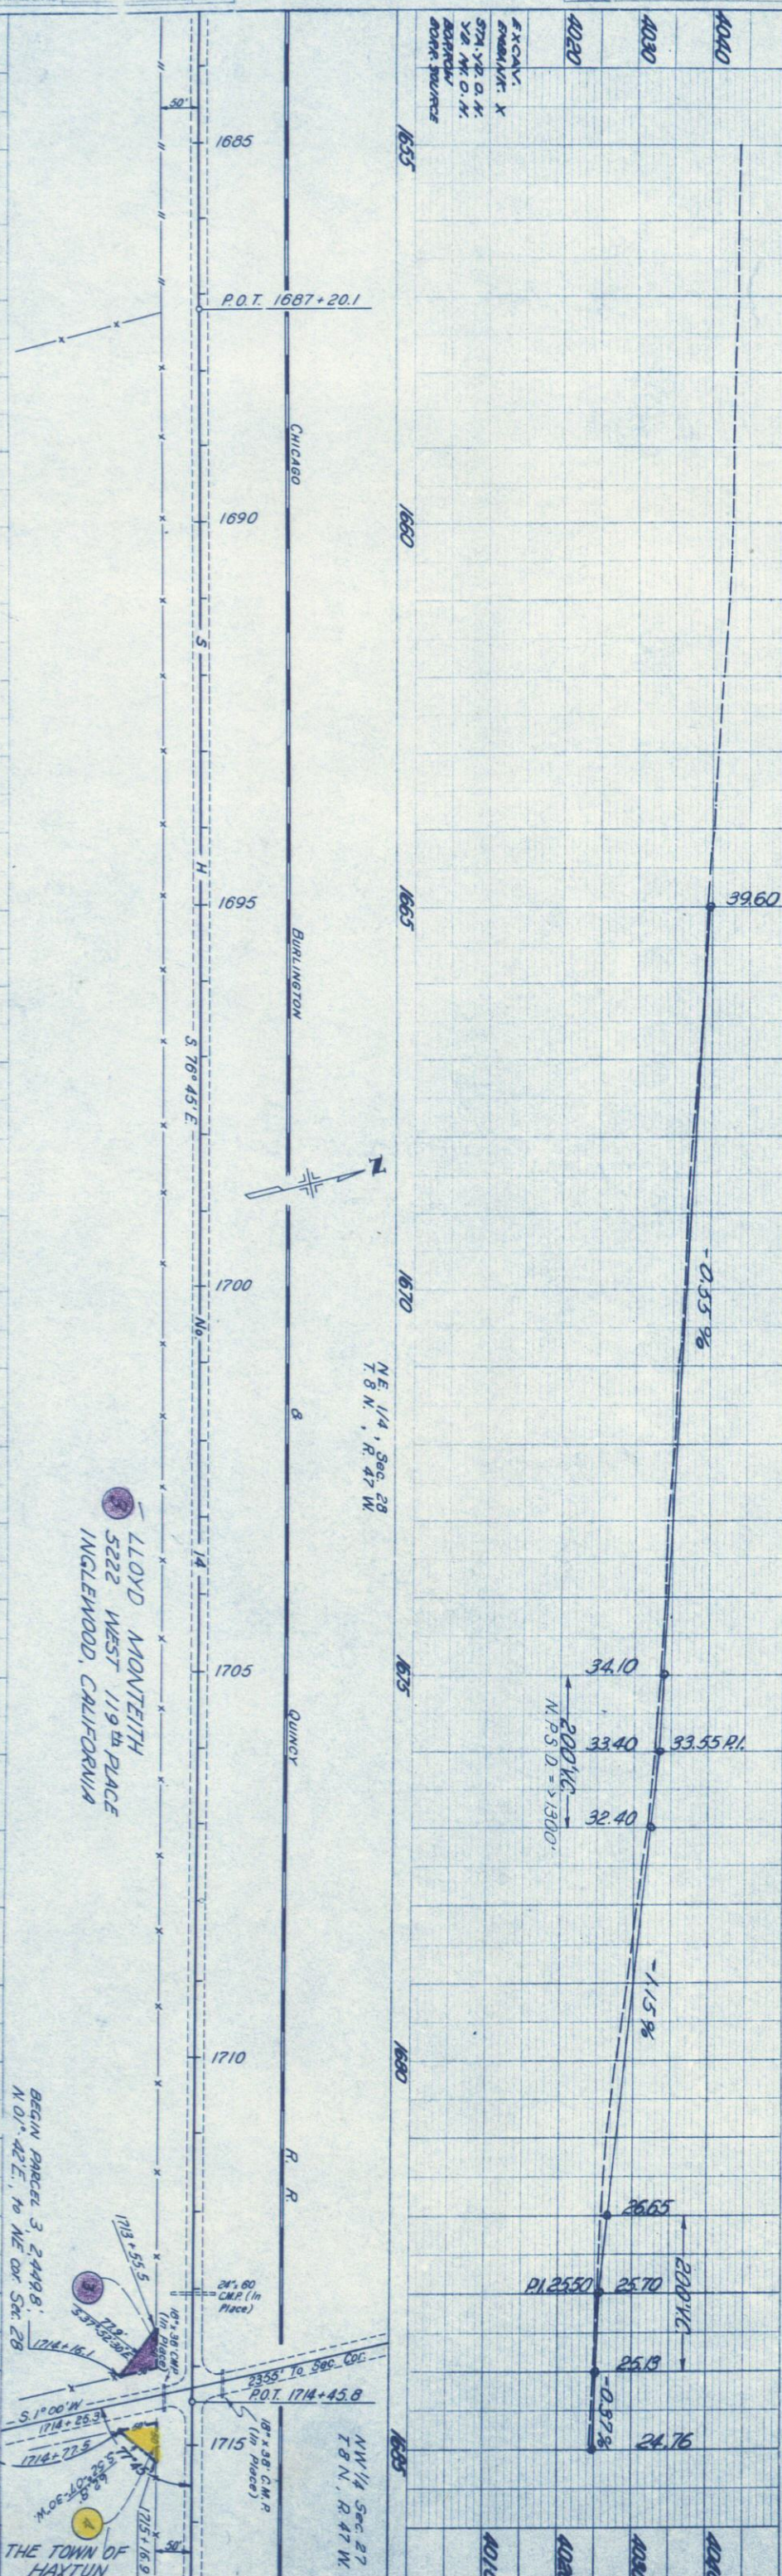


PROFILE		BY	DATE
	SURVEYED		
	PLOTTED		
NOTE BOOK	GRADES CHECKED		
NO NOTE	B. M.'S NOTED		
	STRUCTURE NOTATIONS CH'KD		

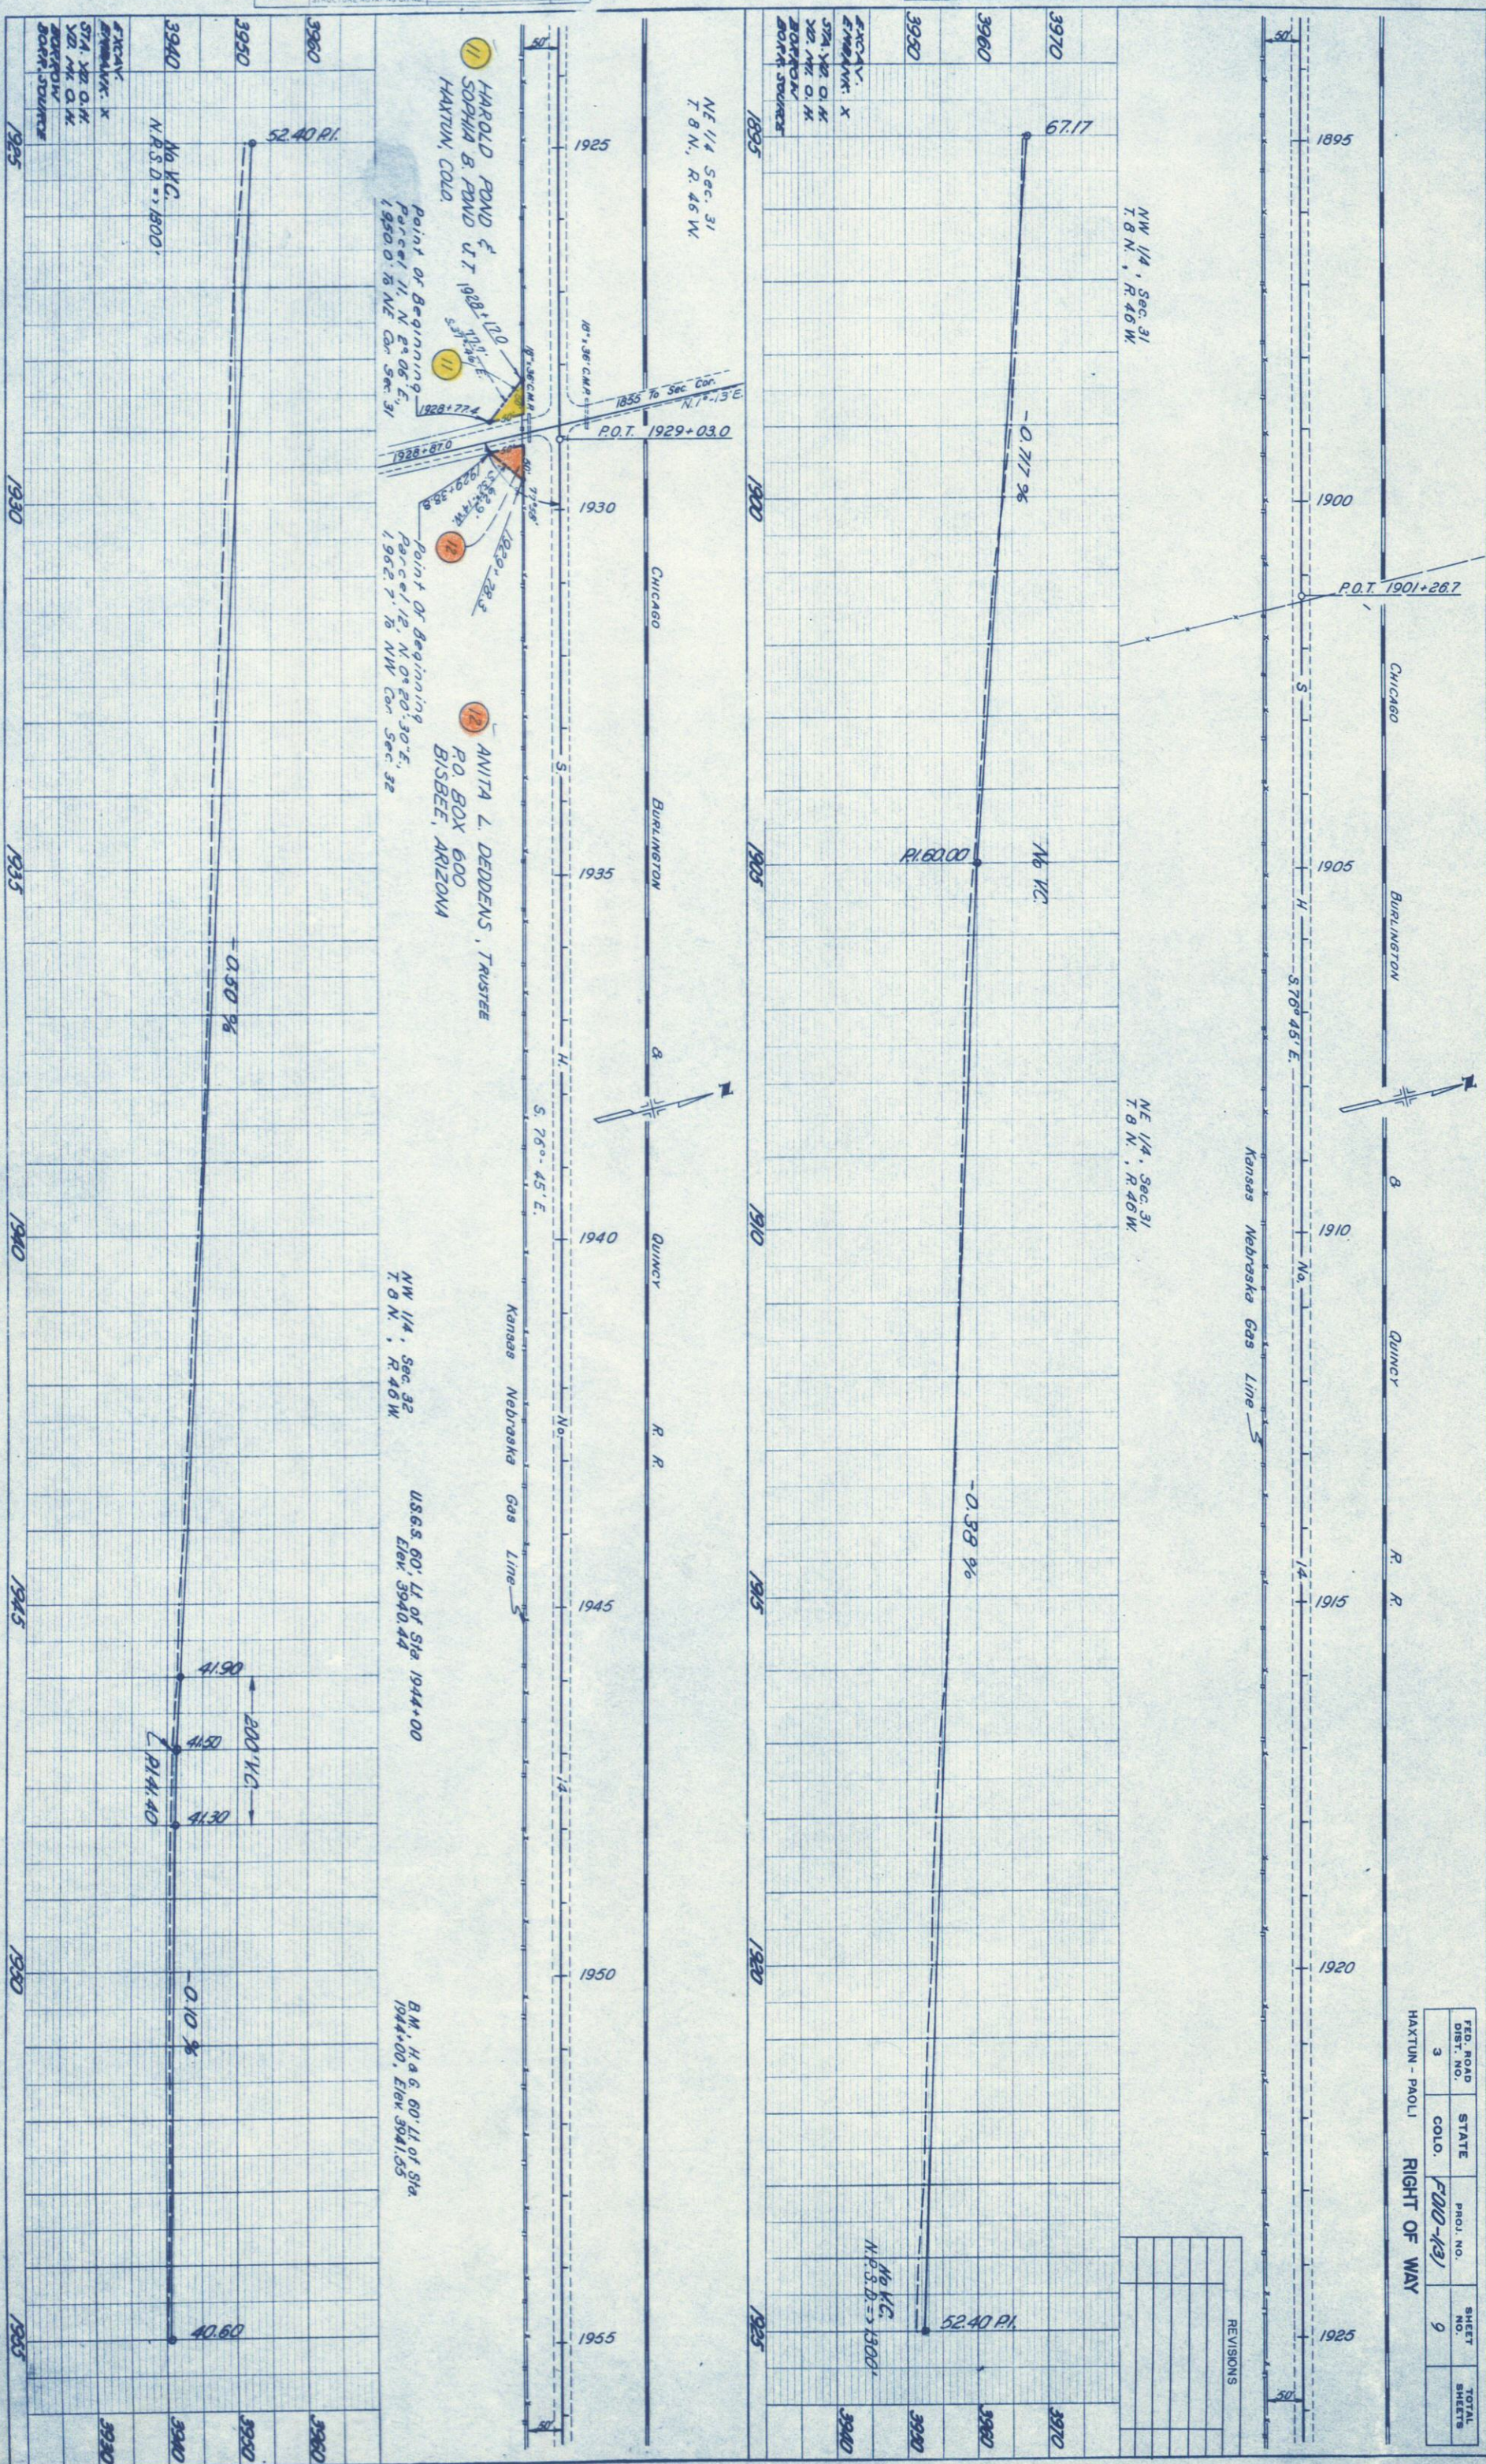


PROFILE	SURVEYED	BY	DATE
	PLOTTED		
NOTE BOOK	GRADES CHECKED		
NO. 10218	R. M. NOTED		
	STRUCTURE NOTATIONS OK'D		

PLAN	SURVEYED	BY	DATE
	PLOTTED		
NOTE BOOK	ALIGNMENT CHECKED		
NO. 10218	RT. OF WAY CHECKED		

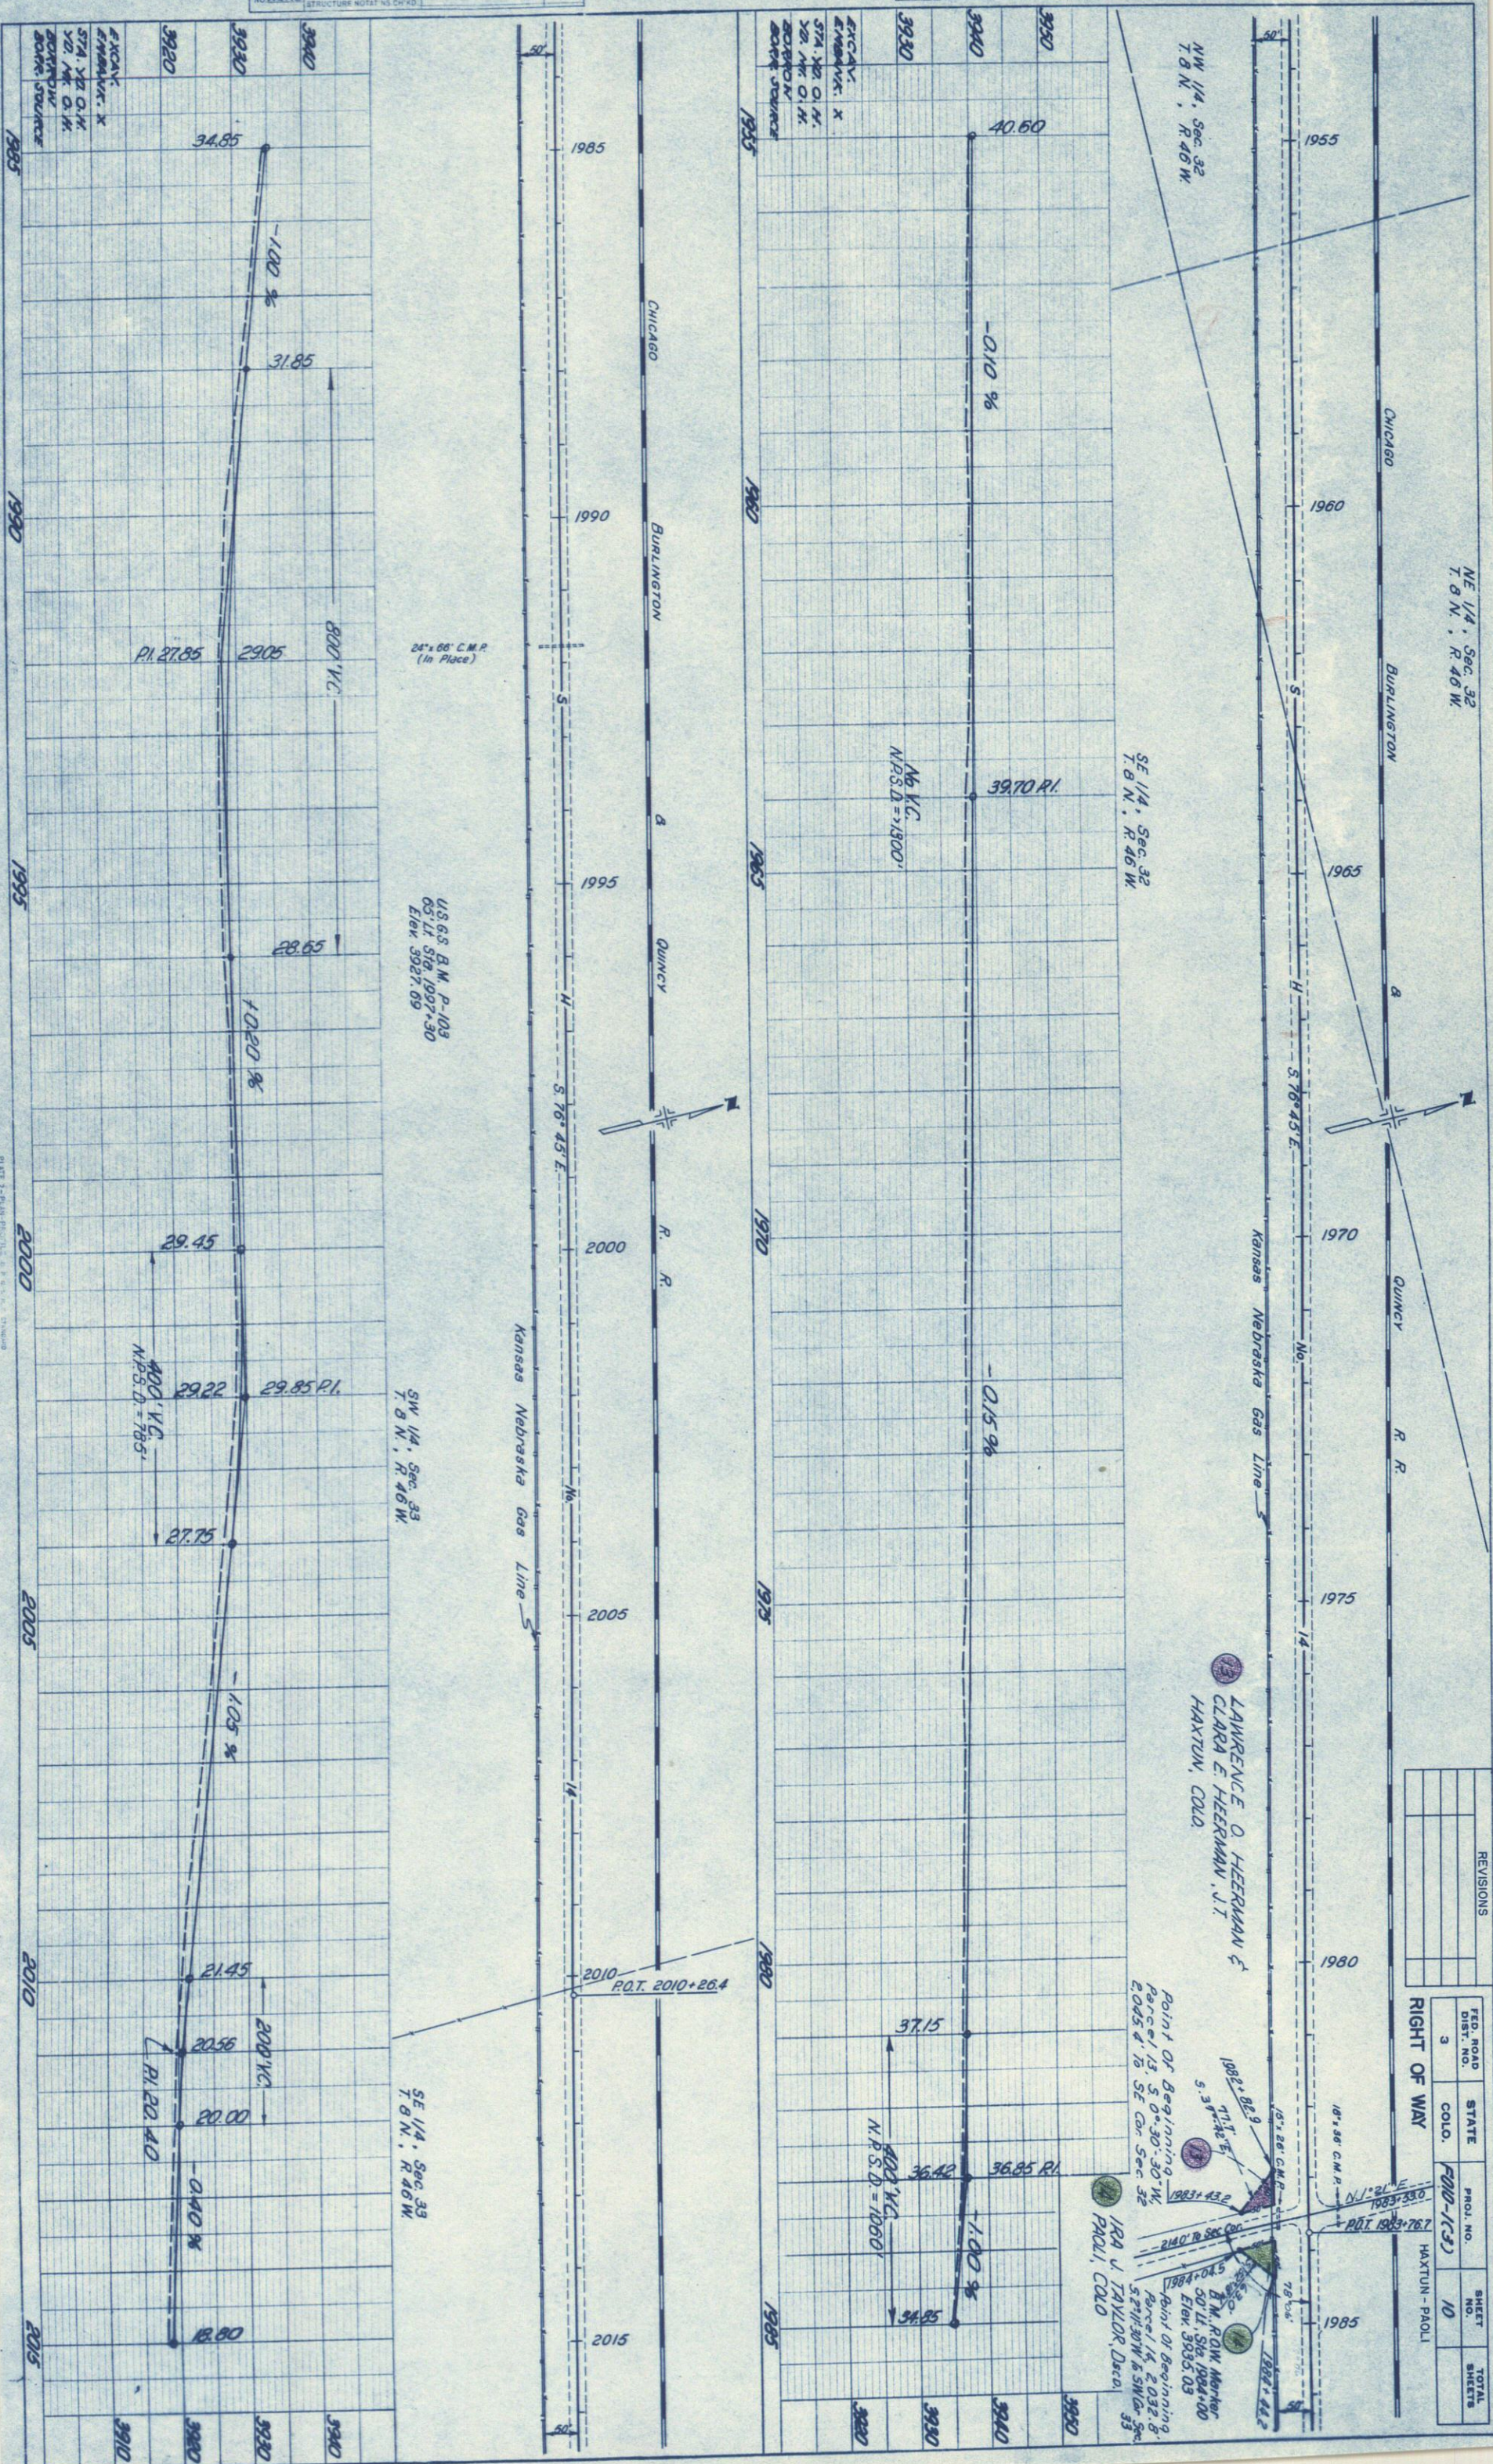

PROFILE
SURVEYED
PLOTTED
NOTE BOOK
GRADES CHECKED
B.M. NOTED
STRUCTURE NOTATIONS CHECKED

PLAN
SURVEYED
PLOTTED
NOTE BOOK
ALIGNMENT CHECKED
RT. OF WAY CHECKED

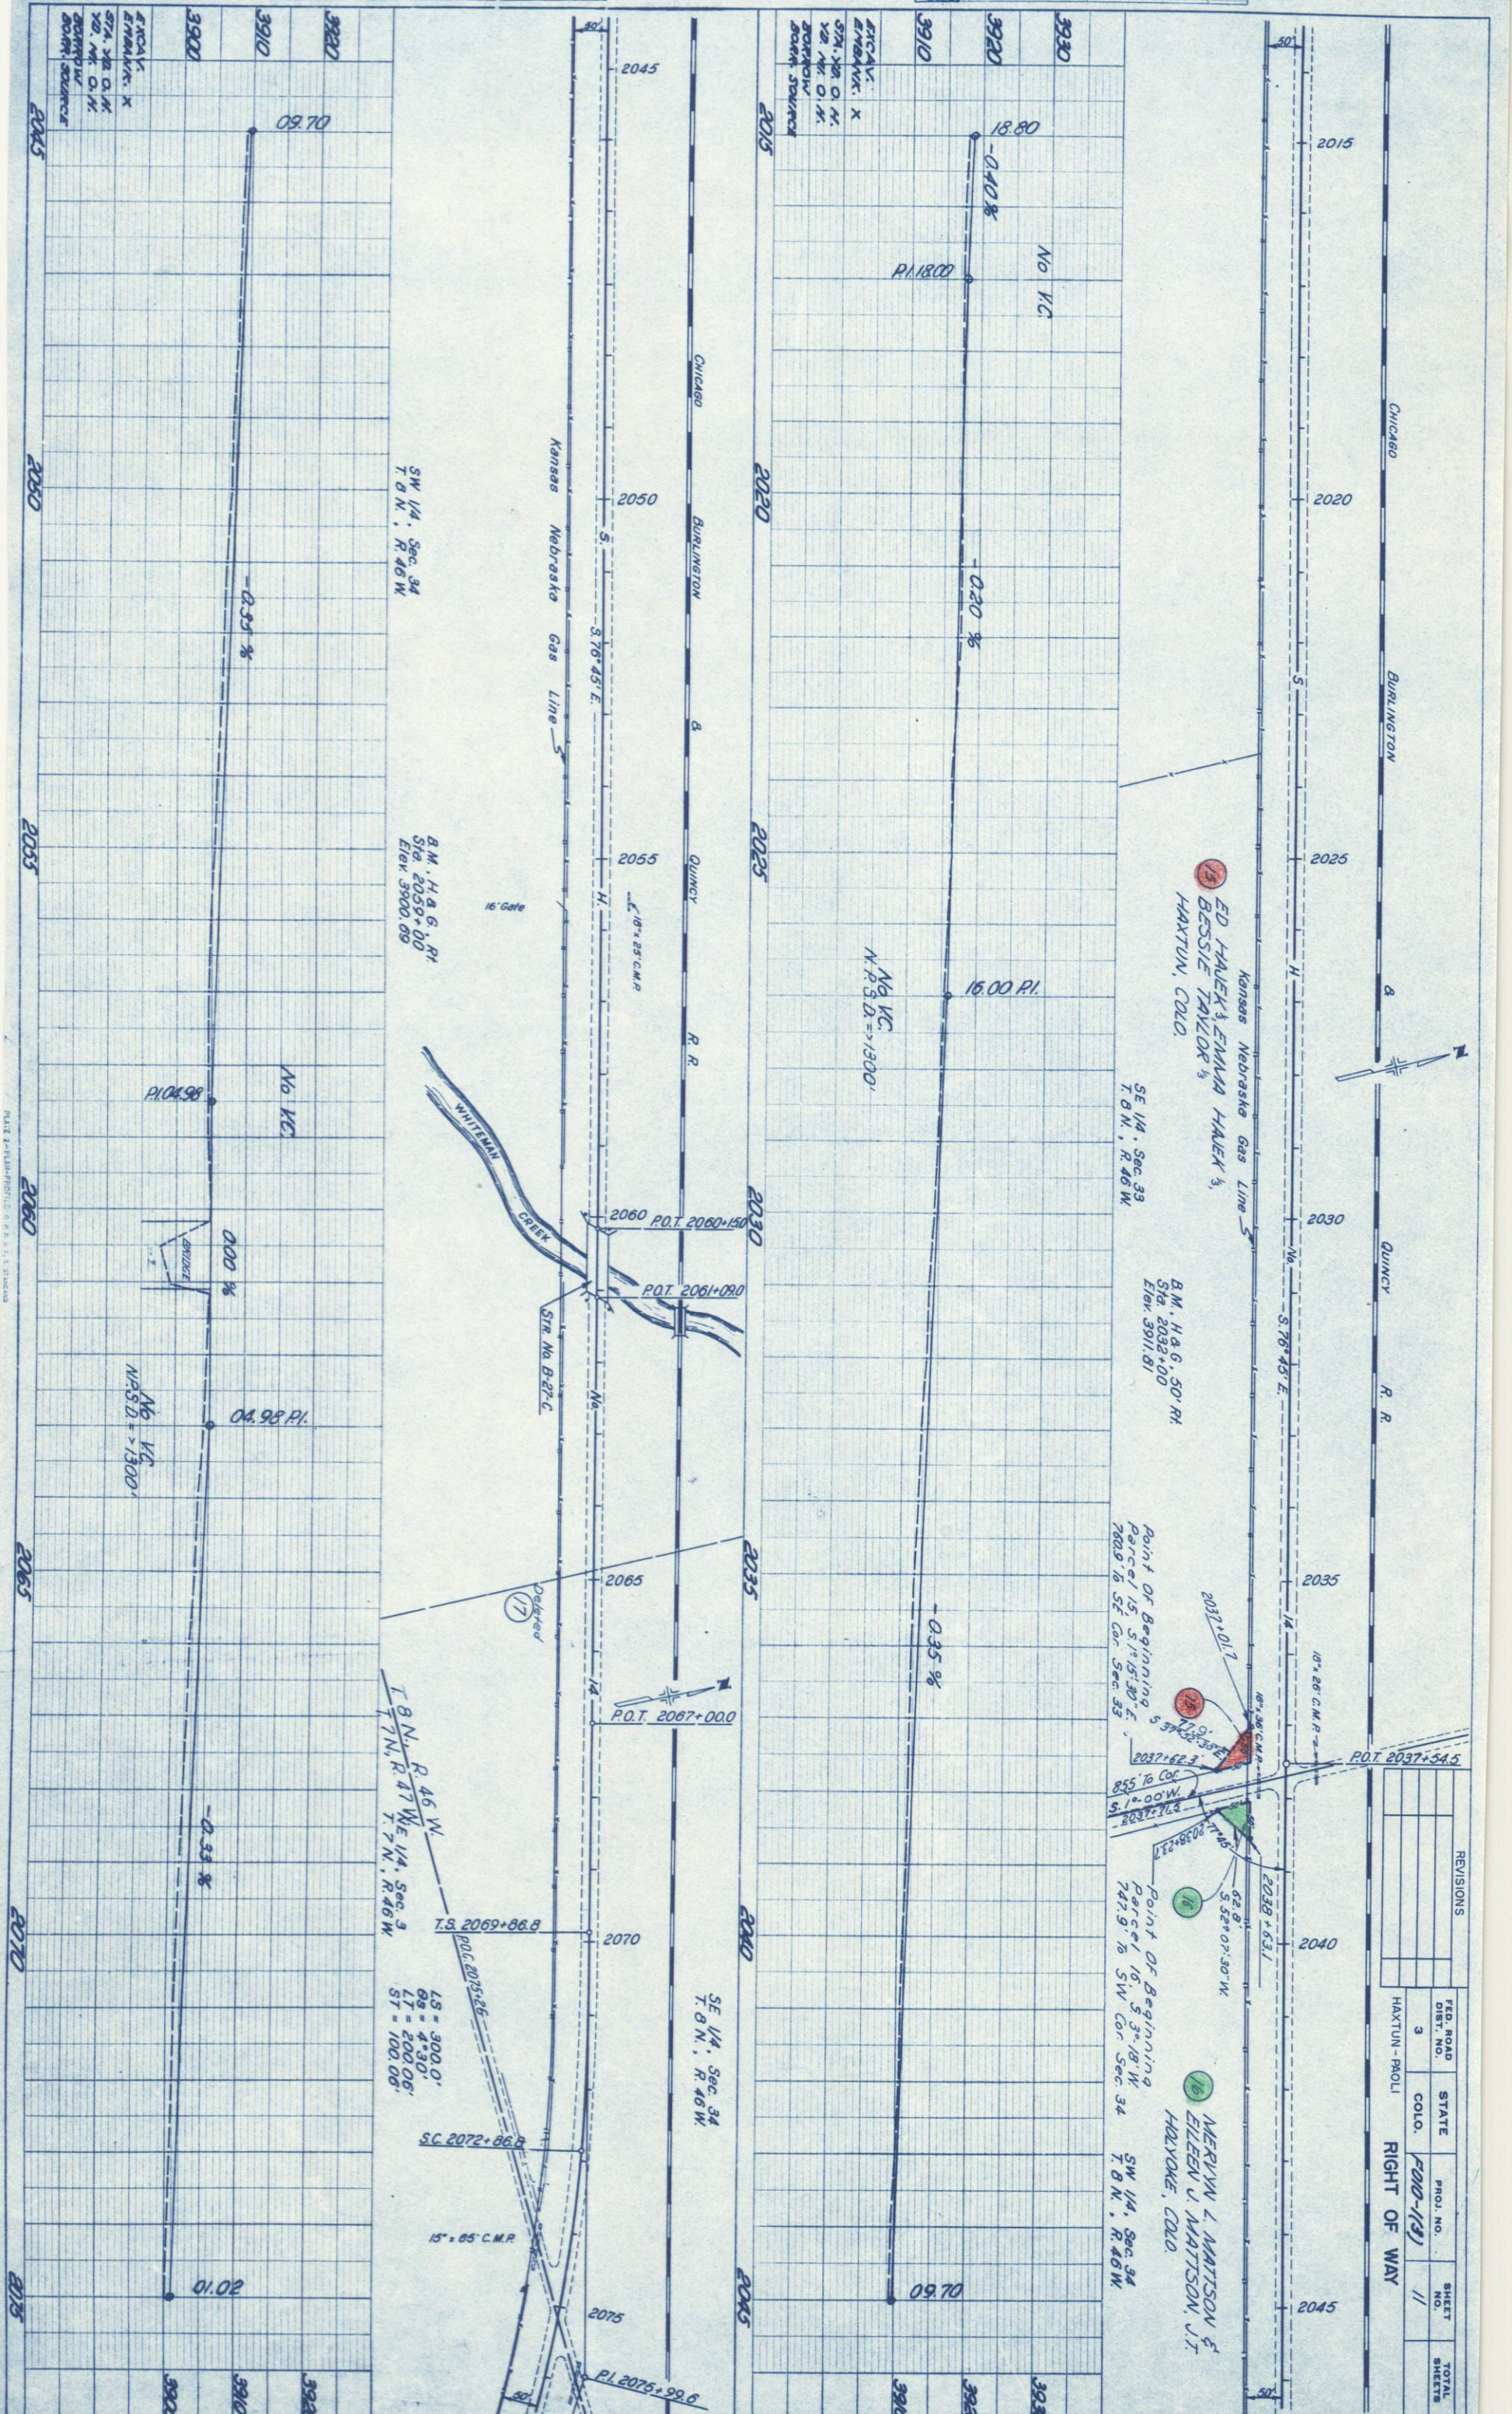

REVISIONS				
FED. ROAD DIST. NO.	STATE	PROJ. NO.	SHEET NO.	TOTAL SHEETS
3	COLO.	P00-113	11	
HAXTUN - PROJ. RIGHT OF WAY				

PLATE 2 - PLAN-PROFILE, 6" x 9" S. 5" PROJECTION

SE 1/4, Sec. 34
T. 8 N., R. 46 W.

T. 8 N., R. 46 W.
Burlington

QUINCY

R. R.





PAOLI

FED. ROAD DIST. NO.	DIVISION	PROJ. NO.	SHEET NO.	TOTAL SHEETS
9	COLD	F010-1(3)	12	

RIGHT OF WAY
HAXTUN - PAOLI

PLAN	BY	DATE
SURVEYED		
NOTE BOOK		
NO. 2222		


PROFILE	BY	DATE
SURVEYED		
NOTE BOOK		
NO. NONE		

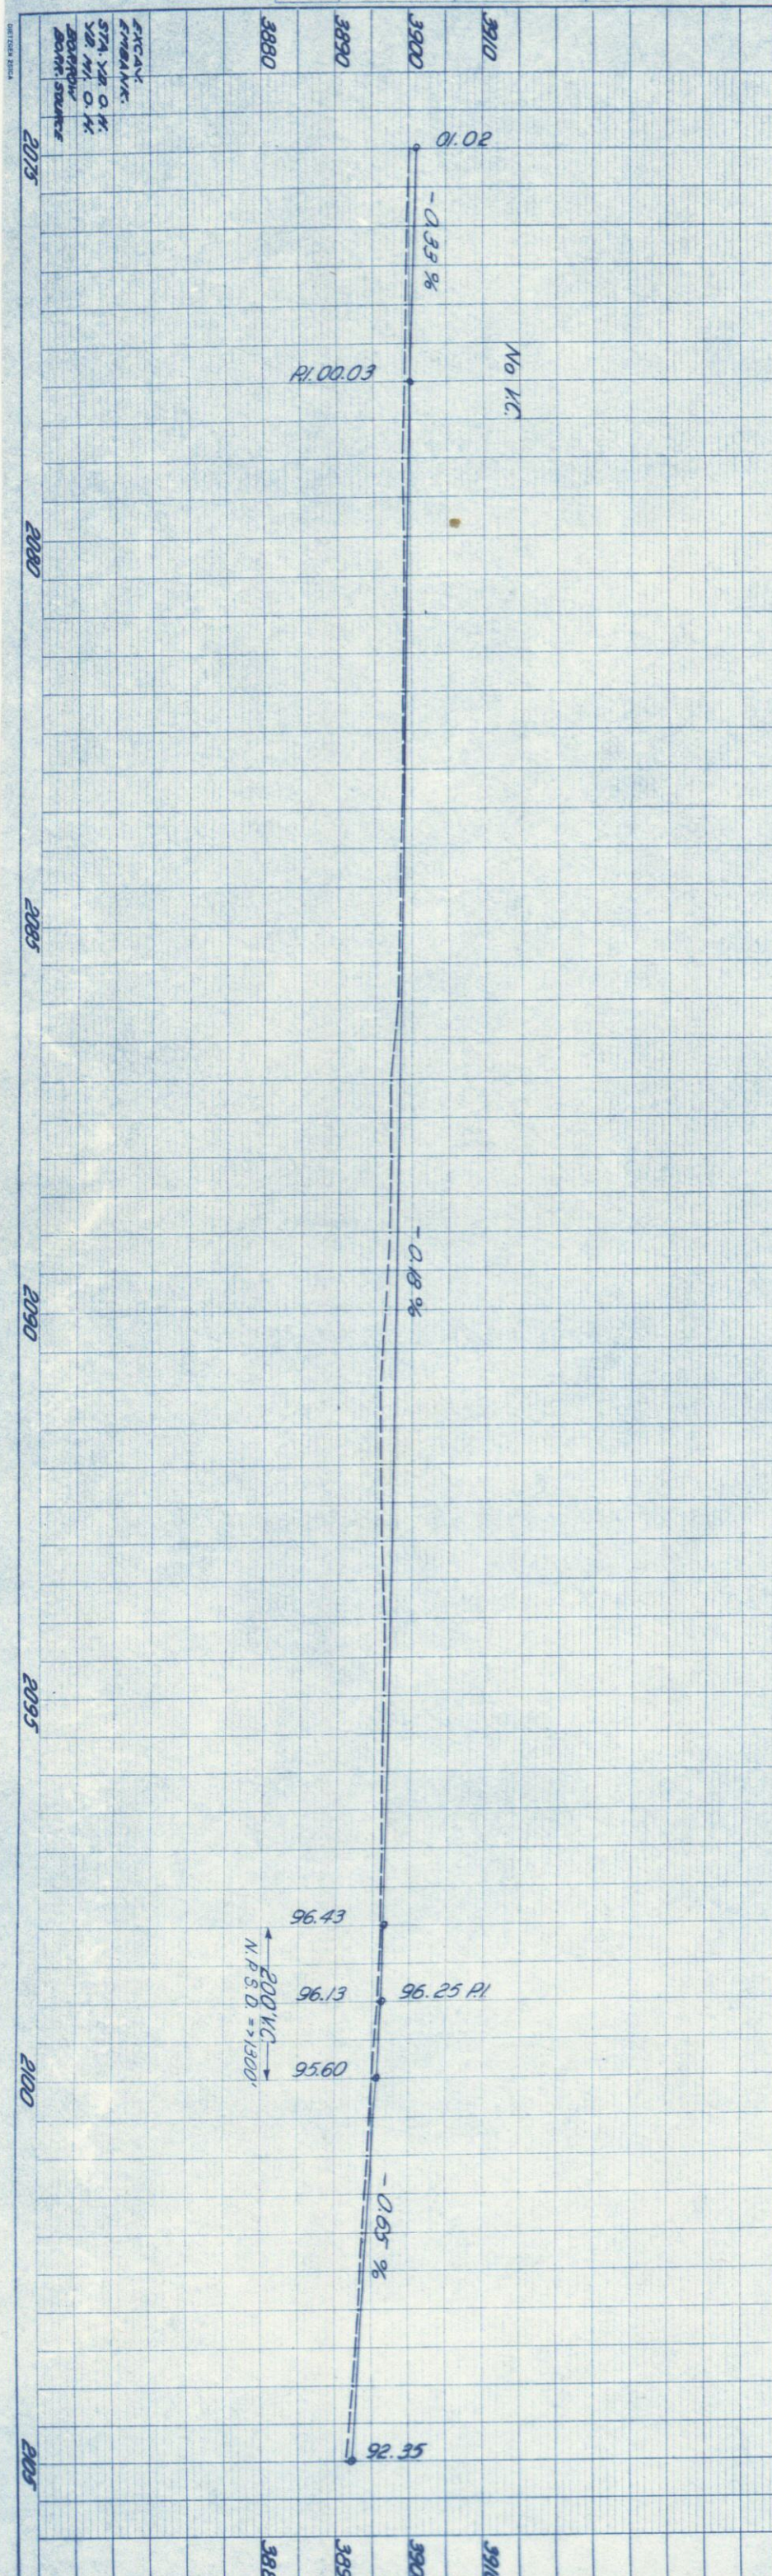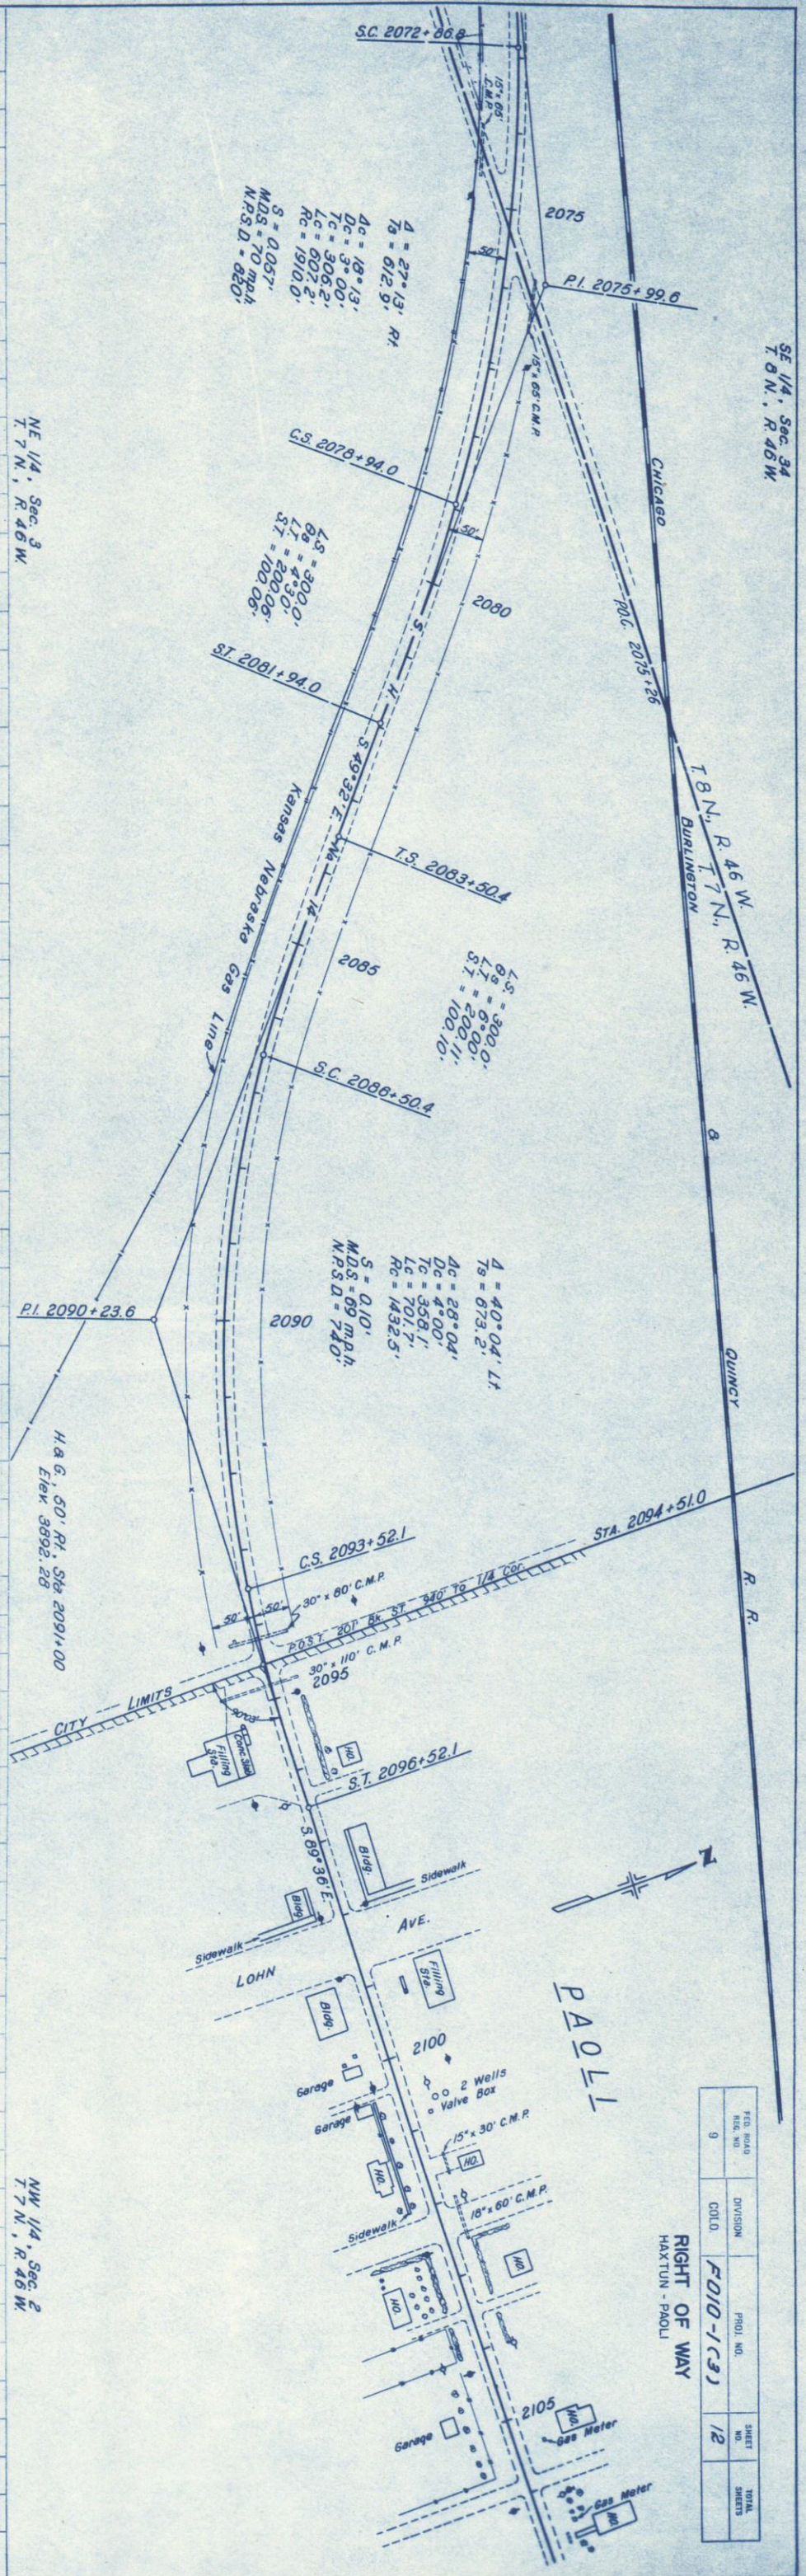

ENCLOSURE
STATIONING
ST. 1/4, 1/4, 1/4, 1/4
ST. 1/4, 1/4, 1/4, 1/4
ST. 1/4, 1/4, 1/4, 1/4
ST. 1/4, 1/4, 1/4, 1/4

PROFILE	BY	DATE
SURVEYED		
PLOTTED		
GRADES CHECKED		
NO. 1088		
STRUCTURE NOTATIONS CH KD		

PLAN	BY	DATE
SURVEYED		
PLOTTED		
ALIGNMENT CHECKED		
RT. OF WAY CHECKED		
NO. 1088		

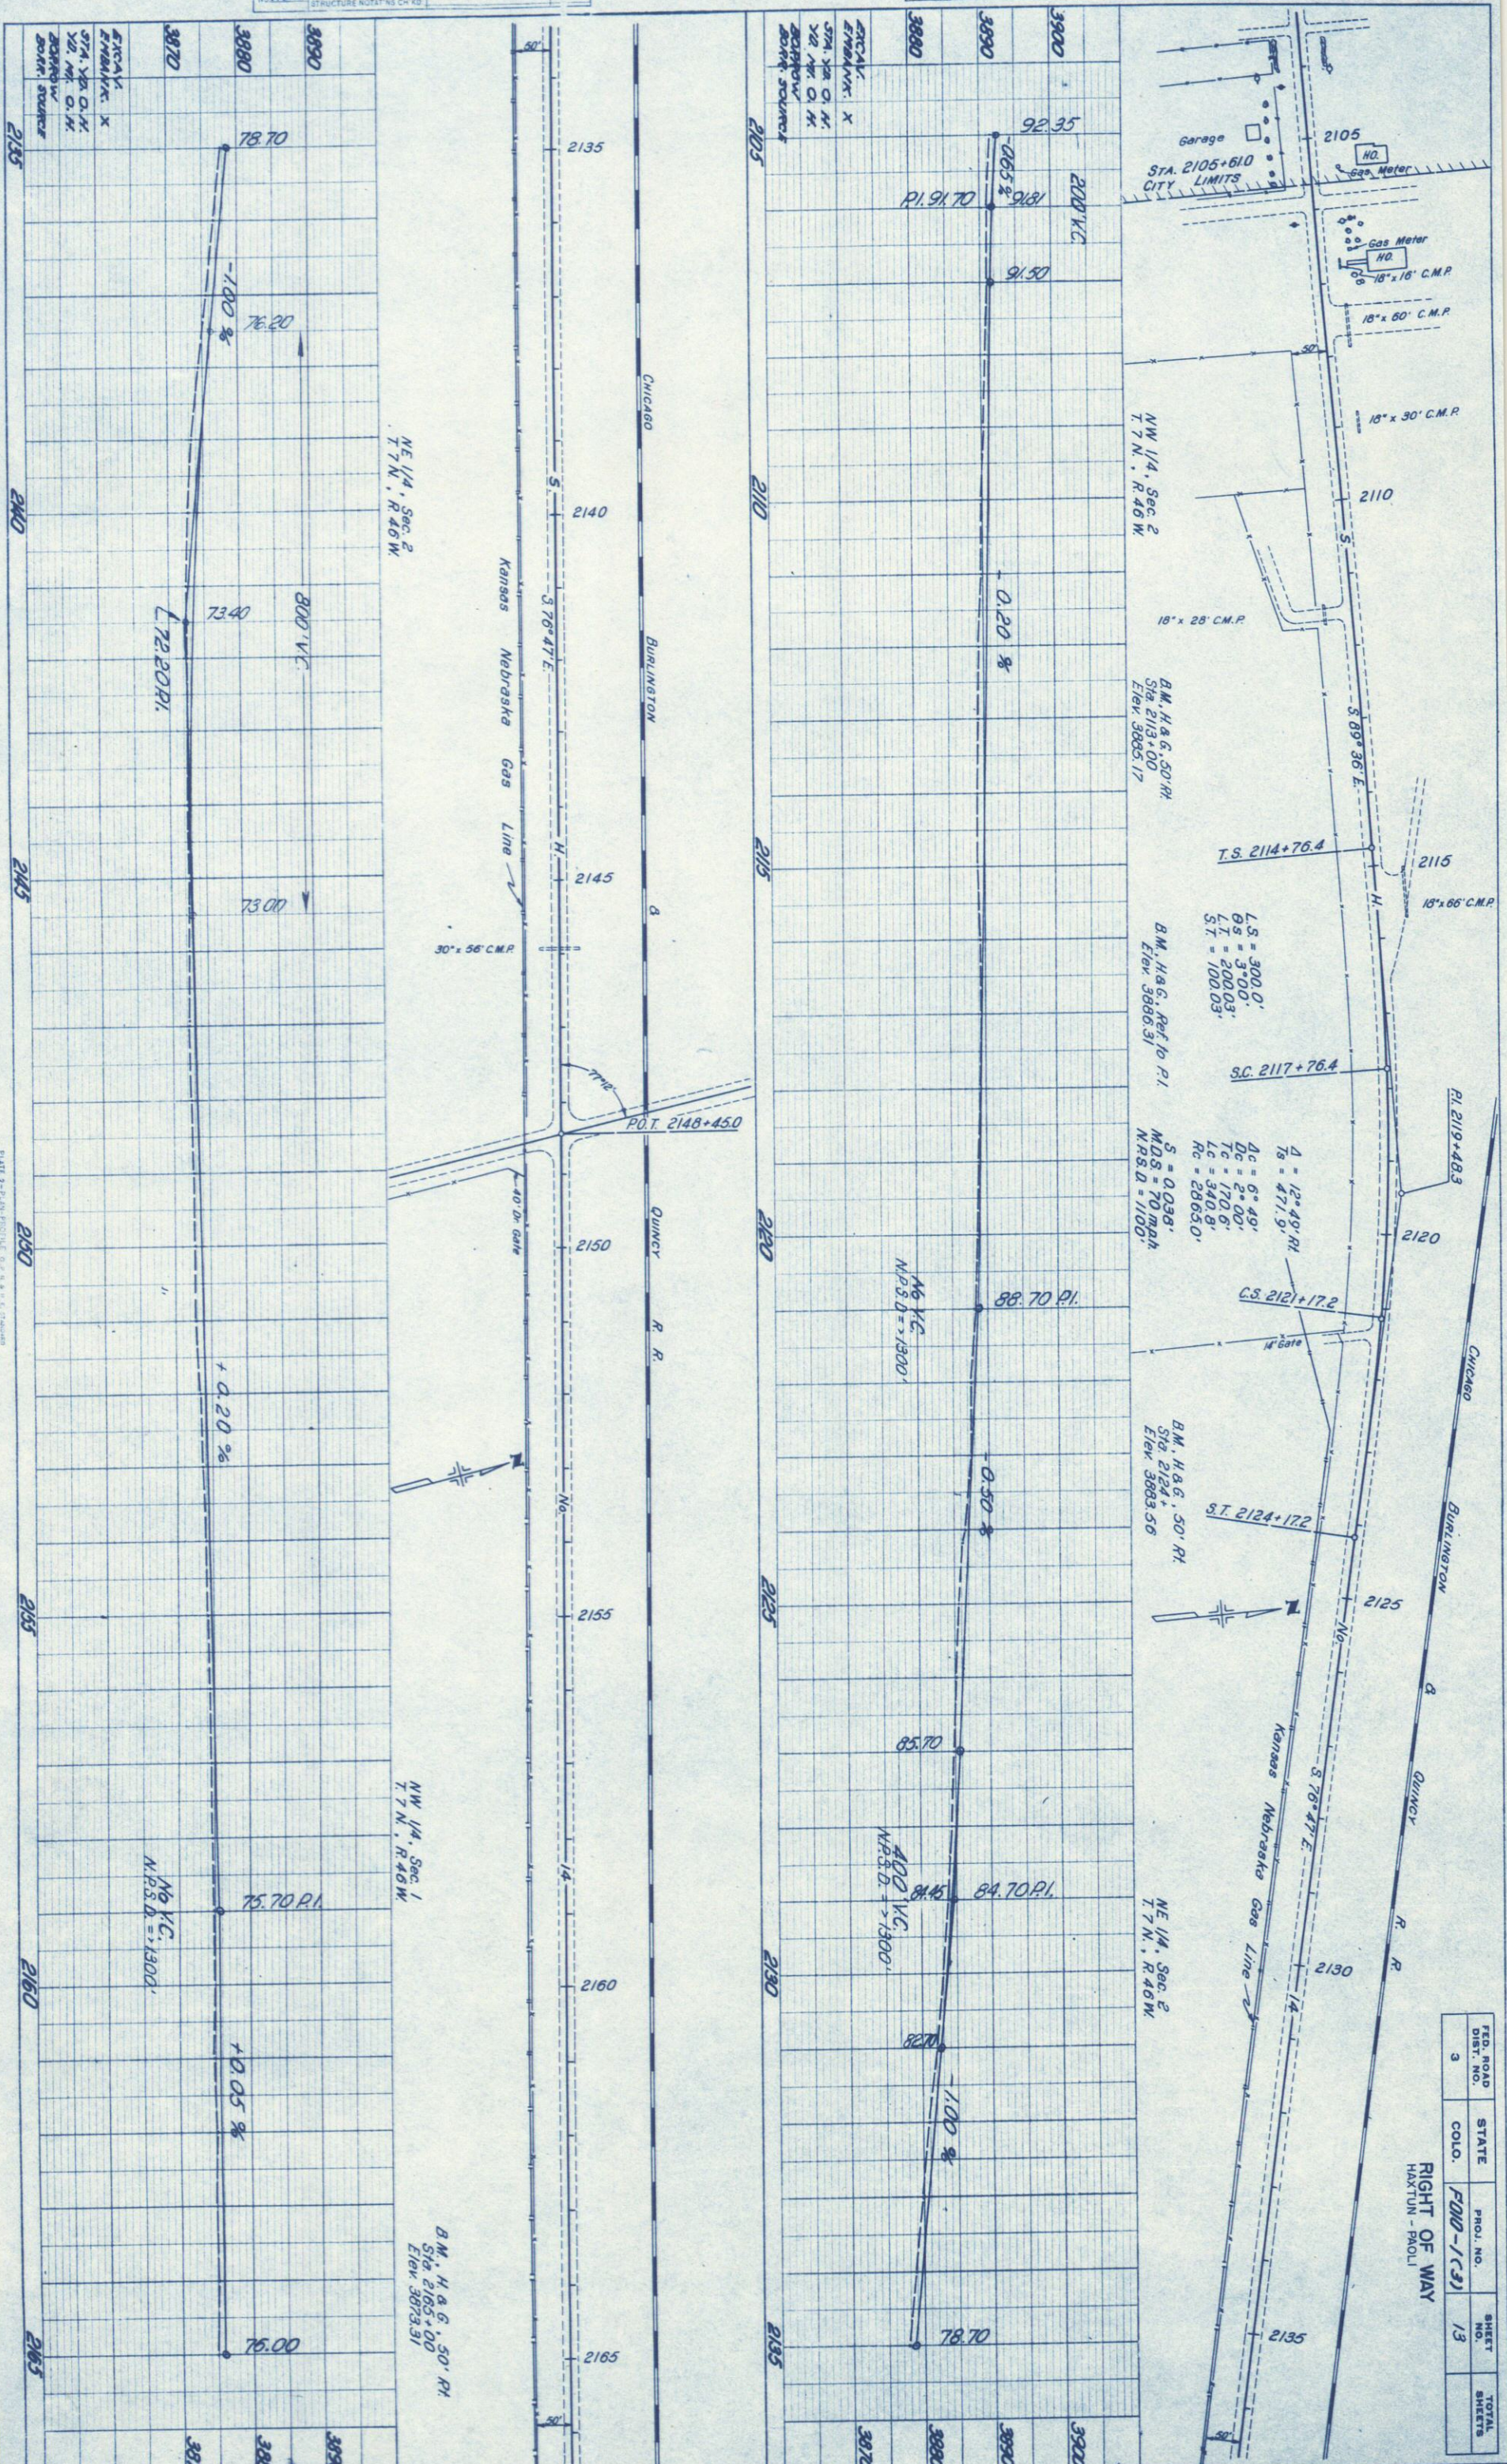


FED. ROAD DIST. NO.	STATE	COLO.	PROJ. NO.	SHEET NO.	TOTAL SHEETS
3			FOUO-1(3)	13	

RIGHT OF WAY
HAXTUN - PAOLI


NW 1/4, Sec. 1
T 7 N., R. 46 W.

NE 1/4, Sec. 1
T 7 N., R. 46 W.

REVISIONS			FED. ROAD DIST. NO.	STATE	PROJ. NO.	SHEET NO.	TOTAL SHEETS
			3	COLO.	F010-1(3)	14	
			HAXTUN - PAOLI				
			R. R.				
			RIGHT OF WAY				

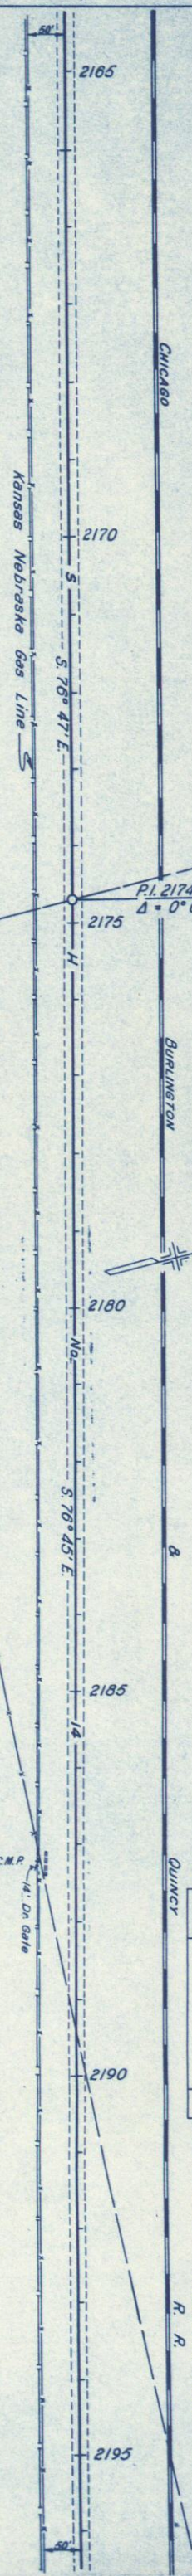

PLAN	SURVEYED	BY	DATE
NOTE BOOK	PLOTTED		
NO. 1000	ALIGNMENT CHECKED		
NO. 1000	RT. OF WAY CHECKED		

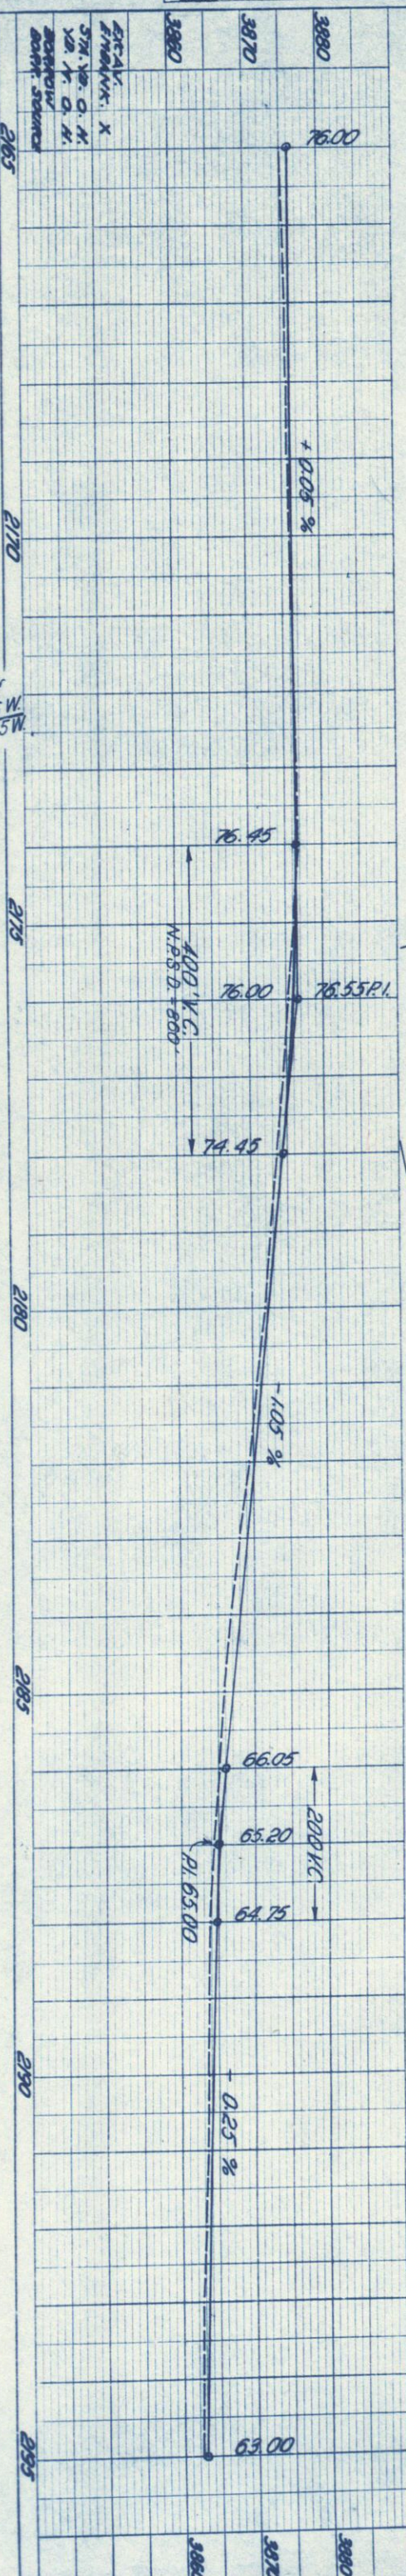

PROFILE	SURVEYED	BY	DATE
NOTE BOOK	PLOTTED		
NO. <i>1000</i>	GRADES CHECKED		
	B. M.'S. NOTED		
	STRUCTURE NOTATIONS CHECKED		

