

INDEX OF SHEETS

SHEET NO. 1 SKETCH MAP AND TITLE PAGE
 2 TABULATION OF PROPERTIES
 3-8 ALIGNMENT PLAN AND PROFILE

1/2 by 1/2 Wagon Fork

COLORADO

STATE HIGHWAY DEPARTMENT

PLAN AND PROFILE OF PROPOSED
 FEDERAL AID PROJECT NO. F 011-1 (1)
 STATE HIGHWAY NO. 54
 YUMA COUNTY

Cons. ROW File

FED. ROAD DIST. NO.	STATE COLO.	PROJ. NO.	SHEET NO.
3	F 011-1 (1)	1	1

SCALES OF ORIGINAL TRACINGS
 ON PLAN, 1 IN. = 100 FT.
 ON PROFILE 1 IN. = 100 FT. HORIZONTAL
 1 IN. = 10 FT. VERTICAL


GRADE LINE ON PROFILE IS SHOWN AS GRADE OF FINISHED ROAD
 GROSS LENGTH OF PROJECT 26,293 FT. = 4.980 MI.
 NET LENGTH OF PROJECT 12,020 FT. = 2.276 MI.

RIGHT OF WAY

- CONVENTIONAL SIGNS
- CENTER LINE OF SURVEY
 - RIGHT OF WAY LINES
 - COUNTY LINE
 - TOWNSHIP LINES
 - SECTION LINES
 - ONE QUARTER SECTION LINES
 - BARBED WIRE FENCE
 - WOVEN WIRE COMBINATION FENCE
 - BOARD FENCE
 - PICKET FENCE
 - RAILROAD
 - RAILROAD RIGHT OF WAY
 - TELEPH. & TELEG. LINE
 - POWER LINE

Cons. ROW File

Note:
 The Only descriptions in
 file are the Original Desc
 in Calc. File.

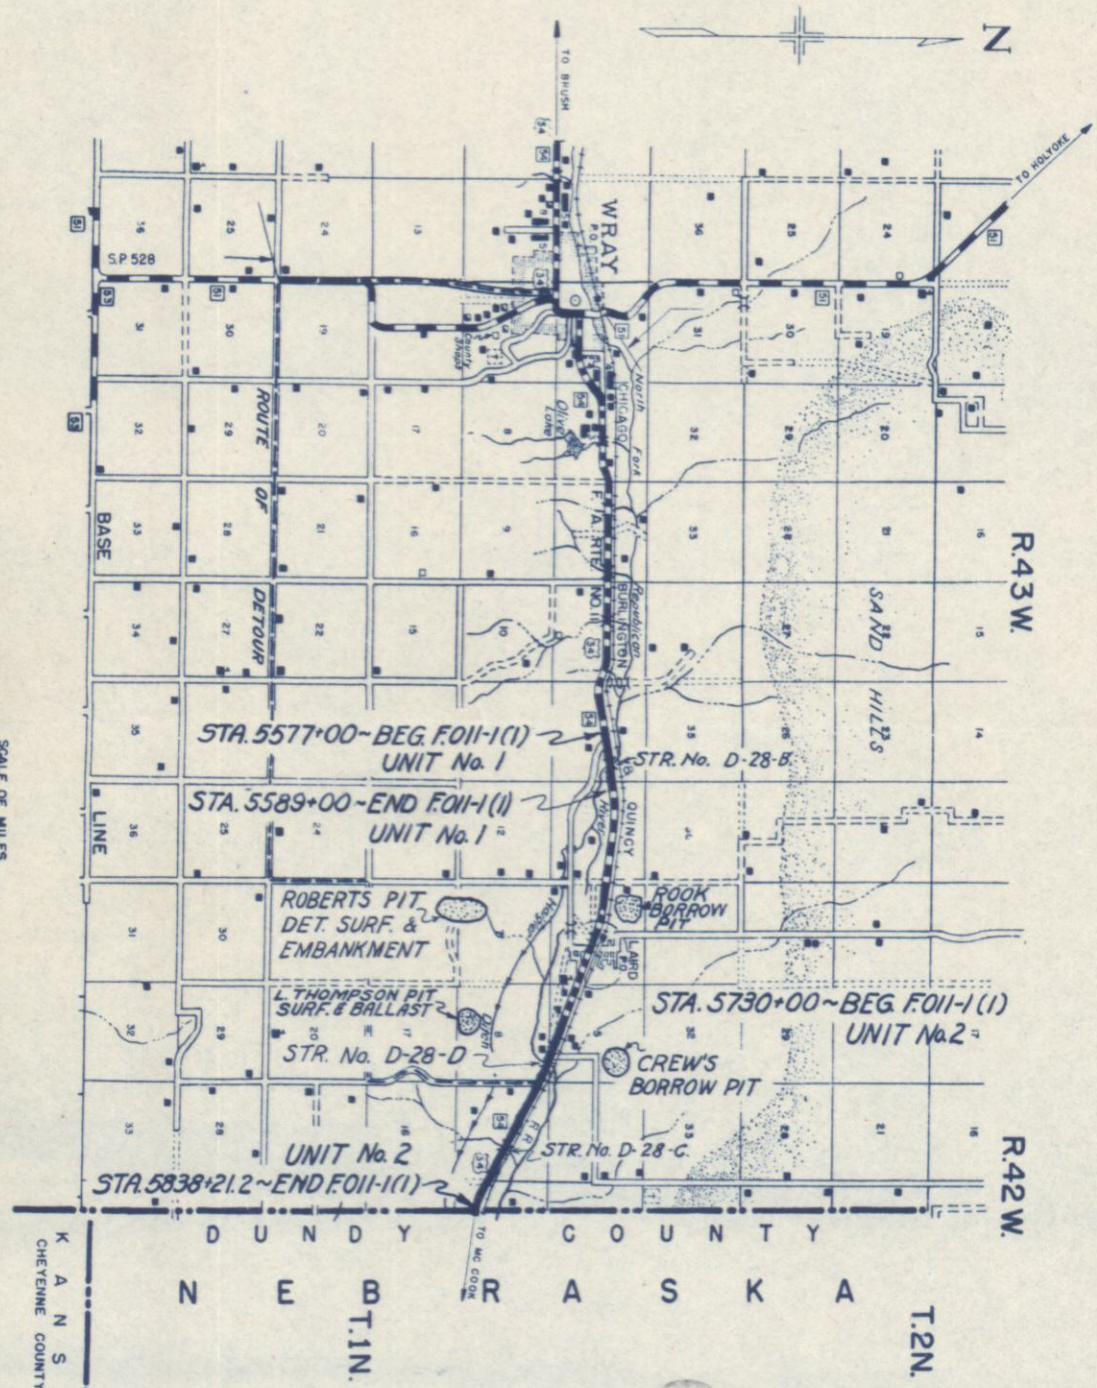

CONSTR. ENGRS. COPY

SCALE OF MILES

KANSAS
 CHEYENNE COUNTY

R.O.W. TABULATION OF PROPERTIES IN YUMA COUNTY S.H. No. 54 PROJ. F 011-1 (1) RIGHT OF WAY

CELL NO.	OWNER	ADDRESS	LOCATION	AREA IN ACRES		ASSESSED VALUATIONS					REMARKS
				TOTAL LAND	PARCEL ACQUIRED	TOTAL LAND	PER ACRE	PARCEL	IMP'S.		
1	Grant V. Keenan & Laura Martha Keenan	Laird, Colo.	NE 1/4 Section 2 T1N, R43W	0.056	0.056						
2	Josephine C. Brown	Wray, Colo.	NE 1/4 Section 2 "	0.131	0.131						
3	Lee D Thompson & Marie Thompson	Laird, Colo.	SW 1/4 Section 5 T1N, R42W	0.036	0.036						
4	James H. Thompson	Laird, Colo.	SE 1/4 Section 5 "	0.319	0.508						
5	Victor Stasser & Olive Stasser	Harigler, Nebr.	SE 1/4 Section 5 "	0.292	0.292						
6	Victor Stasser & Olive Stasser	Harigler, Nebr.	NE 1/4 Section 8 "	0.243	0.232						
7	James H. Thompson	Laird, Colo.	NW 1/4 Section 9 "	1.057	1.046						
8	Eldridge E. Andrews	Laird, Colo.	East 1/2 Section 9 "	0.354	0.354						
8-A	Eldridge E. Andrews	Laird, Colo.	East 1/2 Section 9 "	0.254	0.254						
9	Mrs Esther Ashton Wilson Et al	5171 Manning Place, N.W. Wash., 16, D.C.	SE 1/4 Section 9 "	0.355	0.348						
10	Mrs Esther Ashton Wilson Et al	5171 Manning Place, N.W. Wash., 16, D.C.	SW 1/4 Section 10 "	0.520	0.509						

SW 1/4 NE 1/4 Section 2
T. 1 N., R. 43 W.

Grant V Keenan &
Laura Martha Keenan
Laird, Colorado


Point of Beginning
Of Parcels 1 And 2

Josephine C. Brown
Wray, Colorado

FED. ROAD DIST. NO.	STATE	COLO.	PROJ. NO.	SHEET NO.	TOTAL SHEETS
3			F 011-1 (1)	3	8

Wray-State Line "A" Line
REV. 3-31-49, L.W.H.


SE 1/4 NE 1/4 Section 2
T. 1 N., R. 43 W.

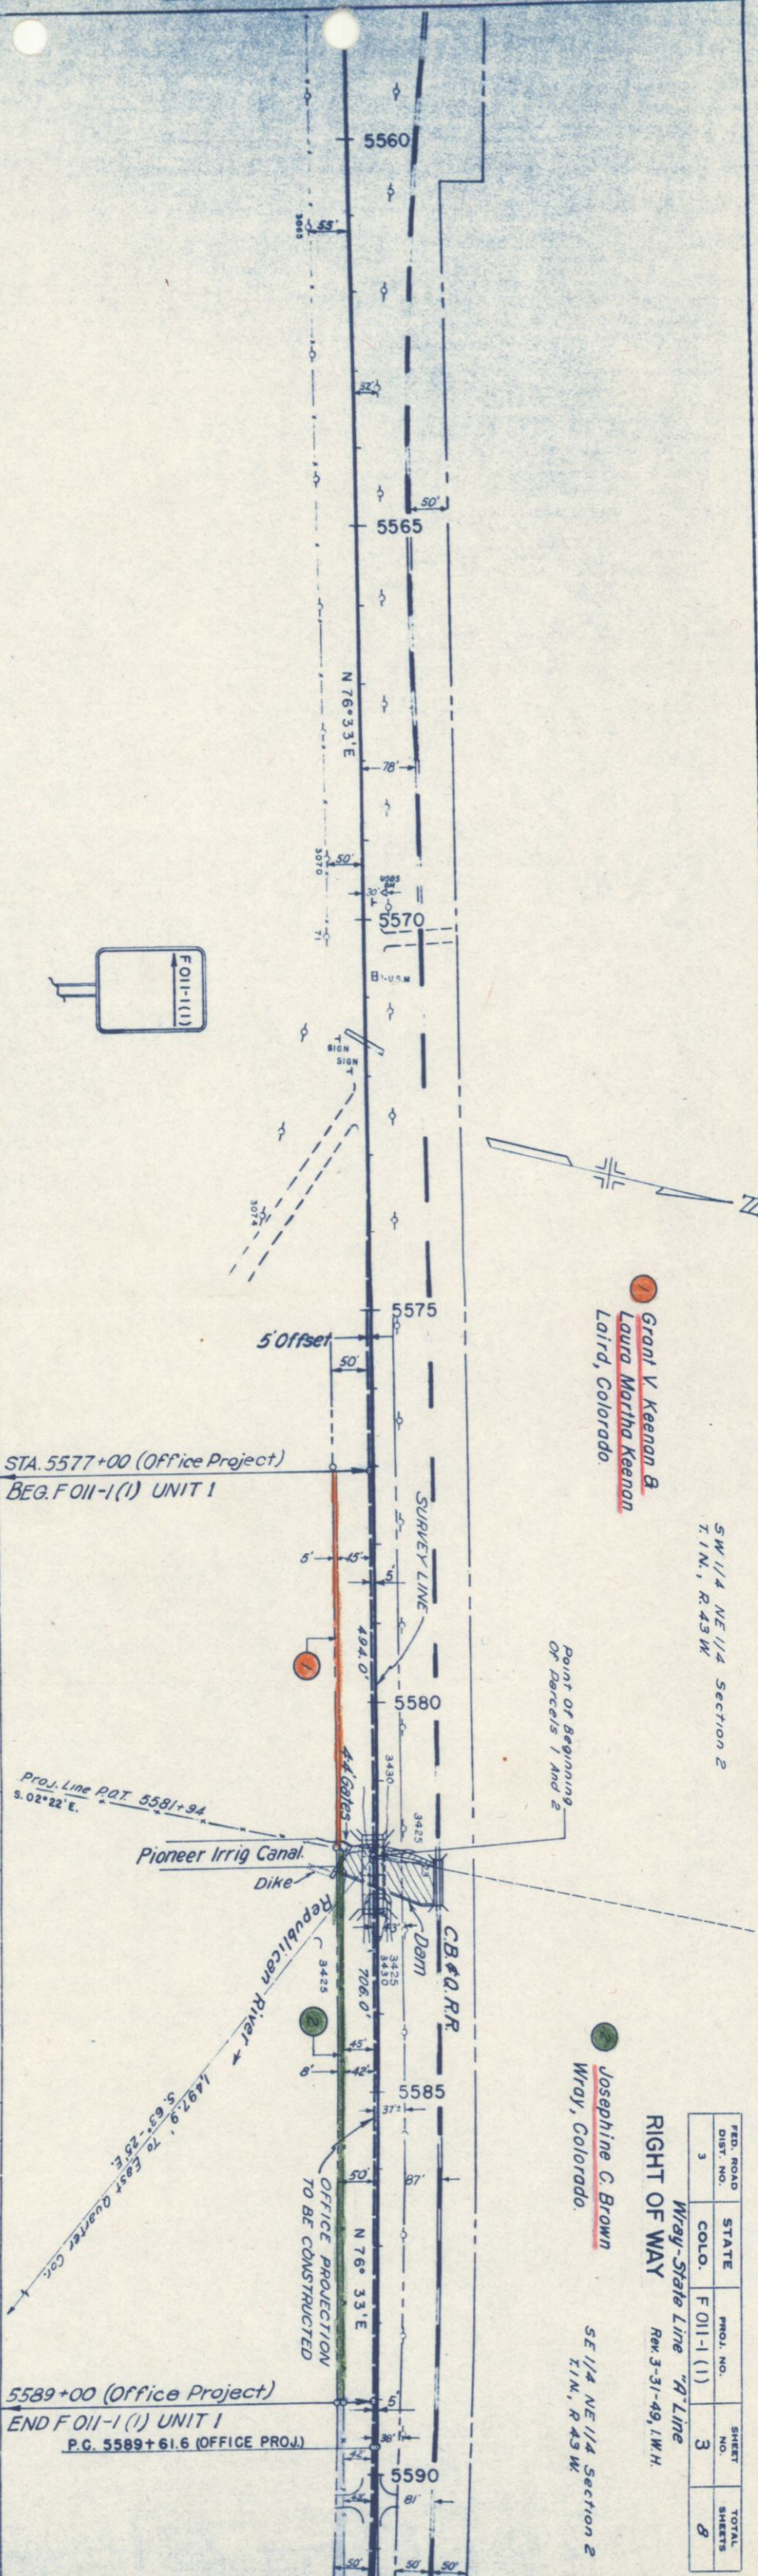

STA. 5577+00 (Office Project)
BEG. F 011-1 (1) UNIT 1

Proj. Line P.O.T. 5581+94
S. 02° 22' E.

5589+00 (Office Project)
END F 011-1 (1) UNIT 1
P.C. 5589+61.6 (OFFICE PROJ.)

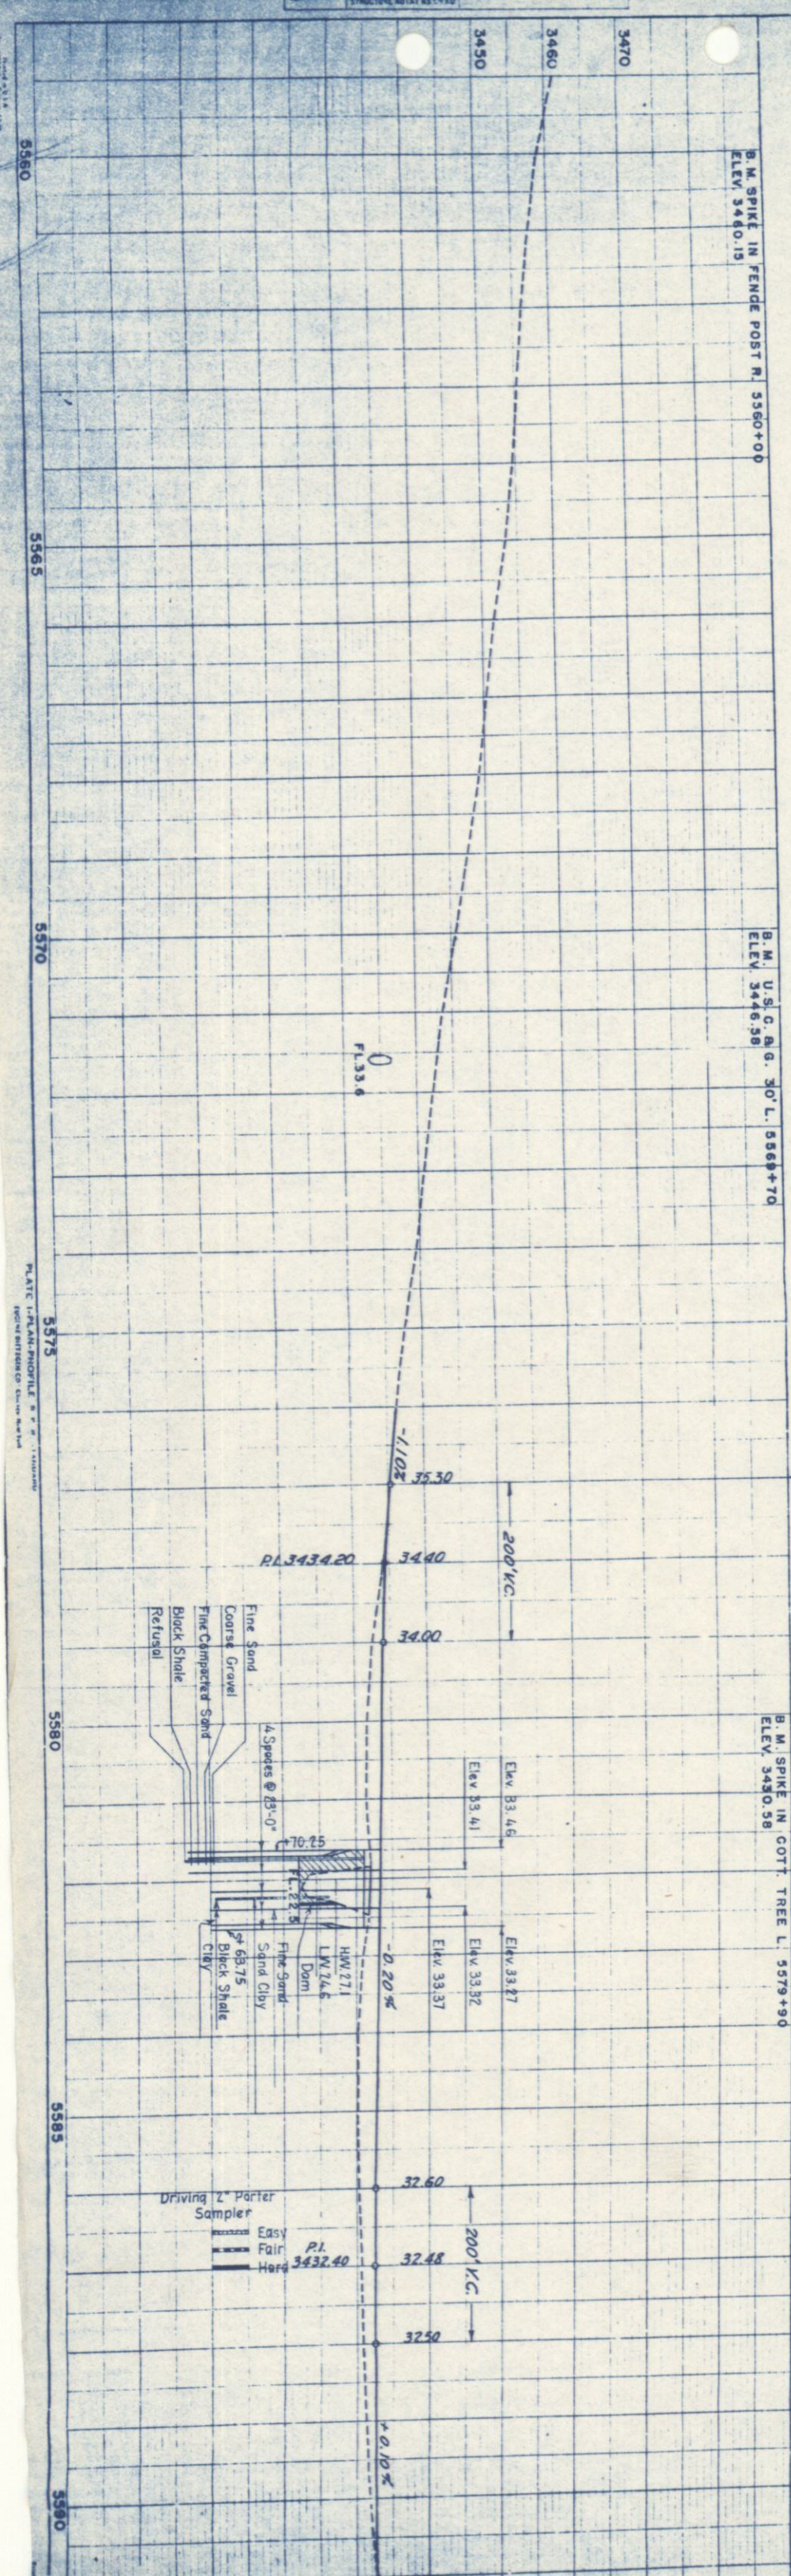

B.M. SPIKE IN FENCE POST N. 5360+00
ELEV. 3460.15

B.M. U.S.G. & G. 30' L. 5568+70
ELEV. 3446.58

B.M. SPIKE IN COTT. TREE L. 5579+90
ELEV. 3450.58

P.I. 3434.20

P.I. 3432.40



 


PLATE 1-PLAN, PROFILE & C.C. SECTION
NOTED REFERENCES TO OTHER SHEETS

FED. ROAD DIST. NO.	STATE COLO.	PROJ. NO.	SHEET NO.	TOTAL SHEETS
3		F 011-1(1)	4	8

Way-State Line "9" Line R/W 3-31-49, I.W.H.

RIGHT OF WAY

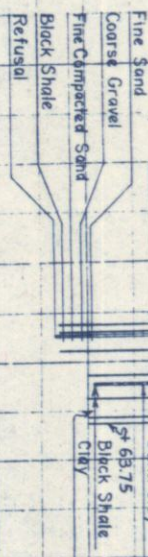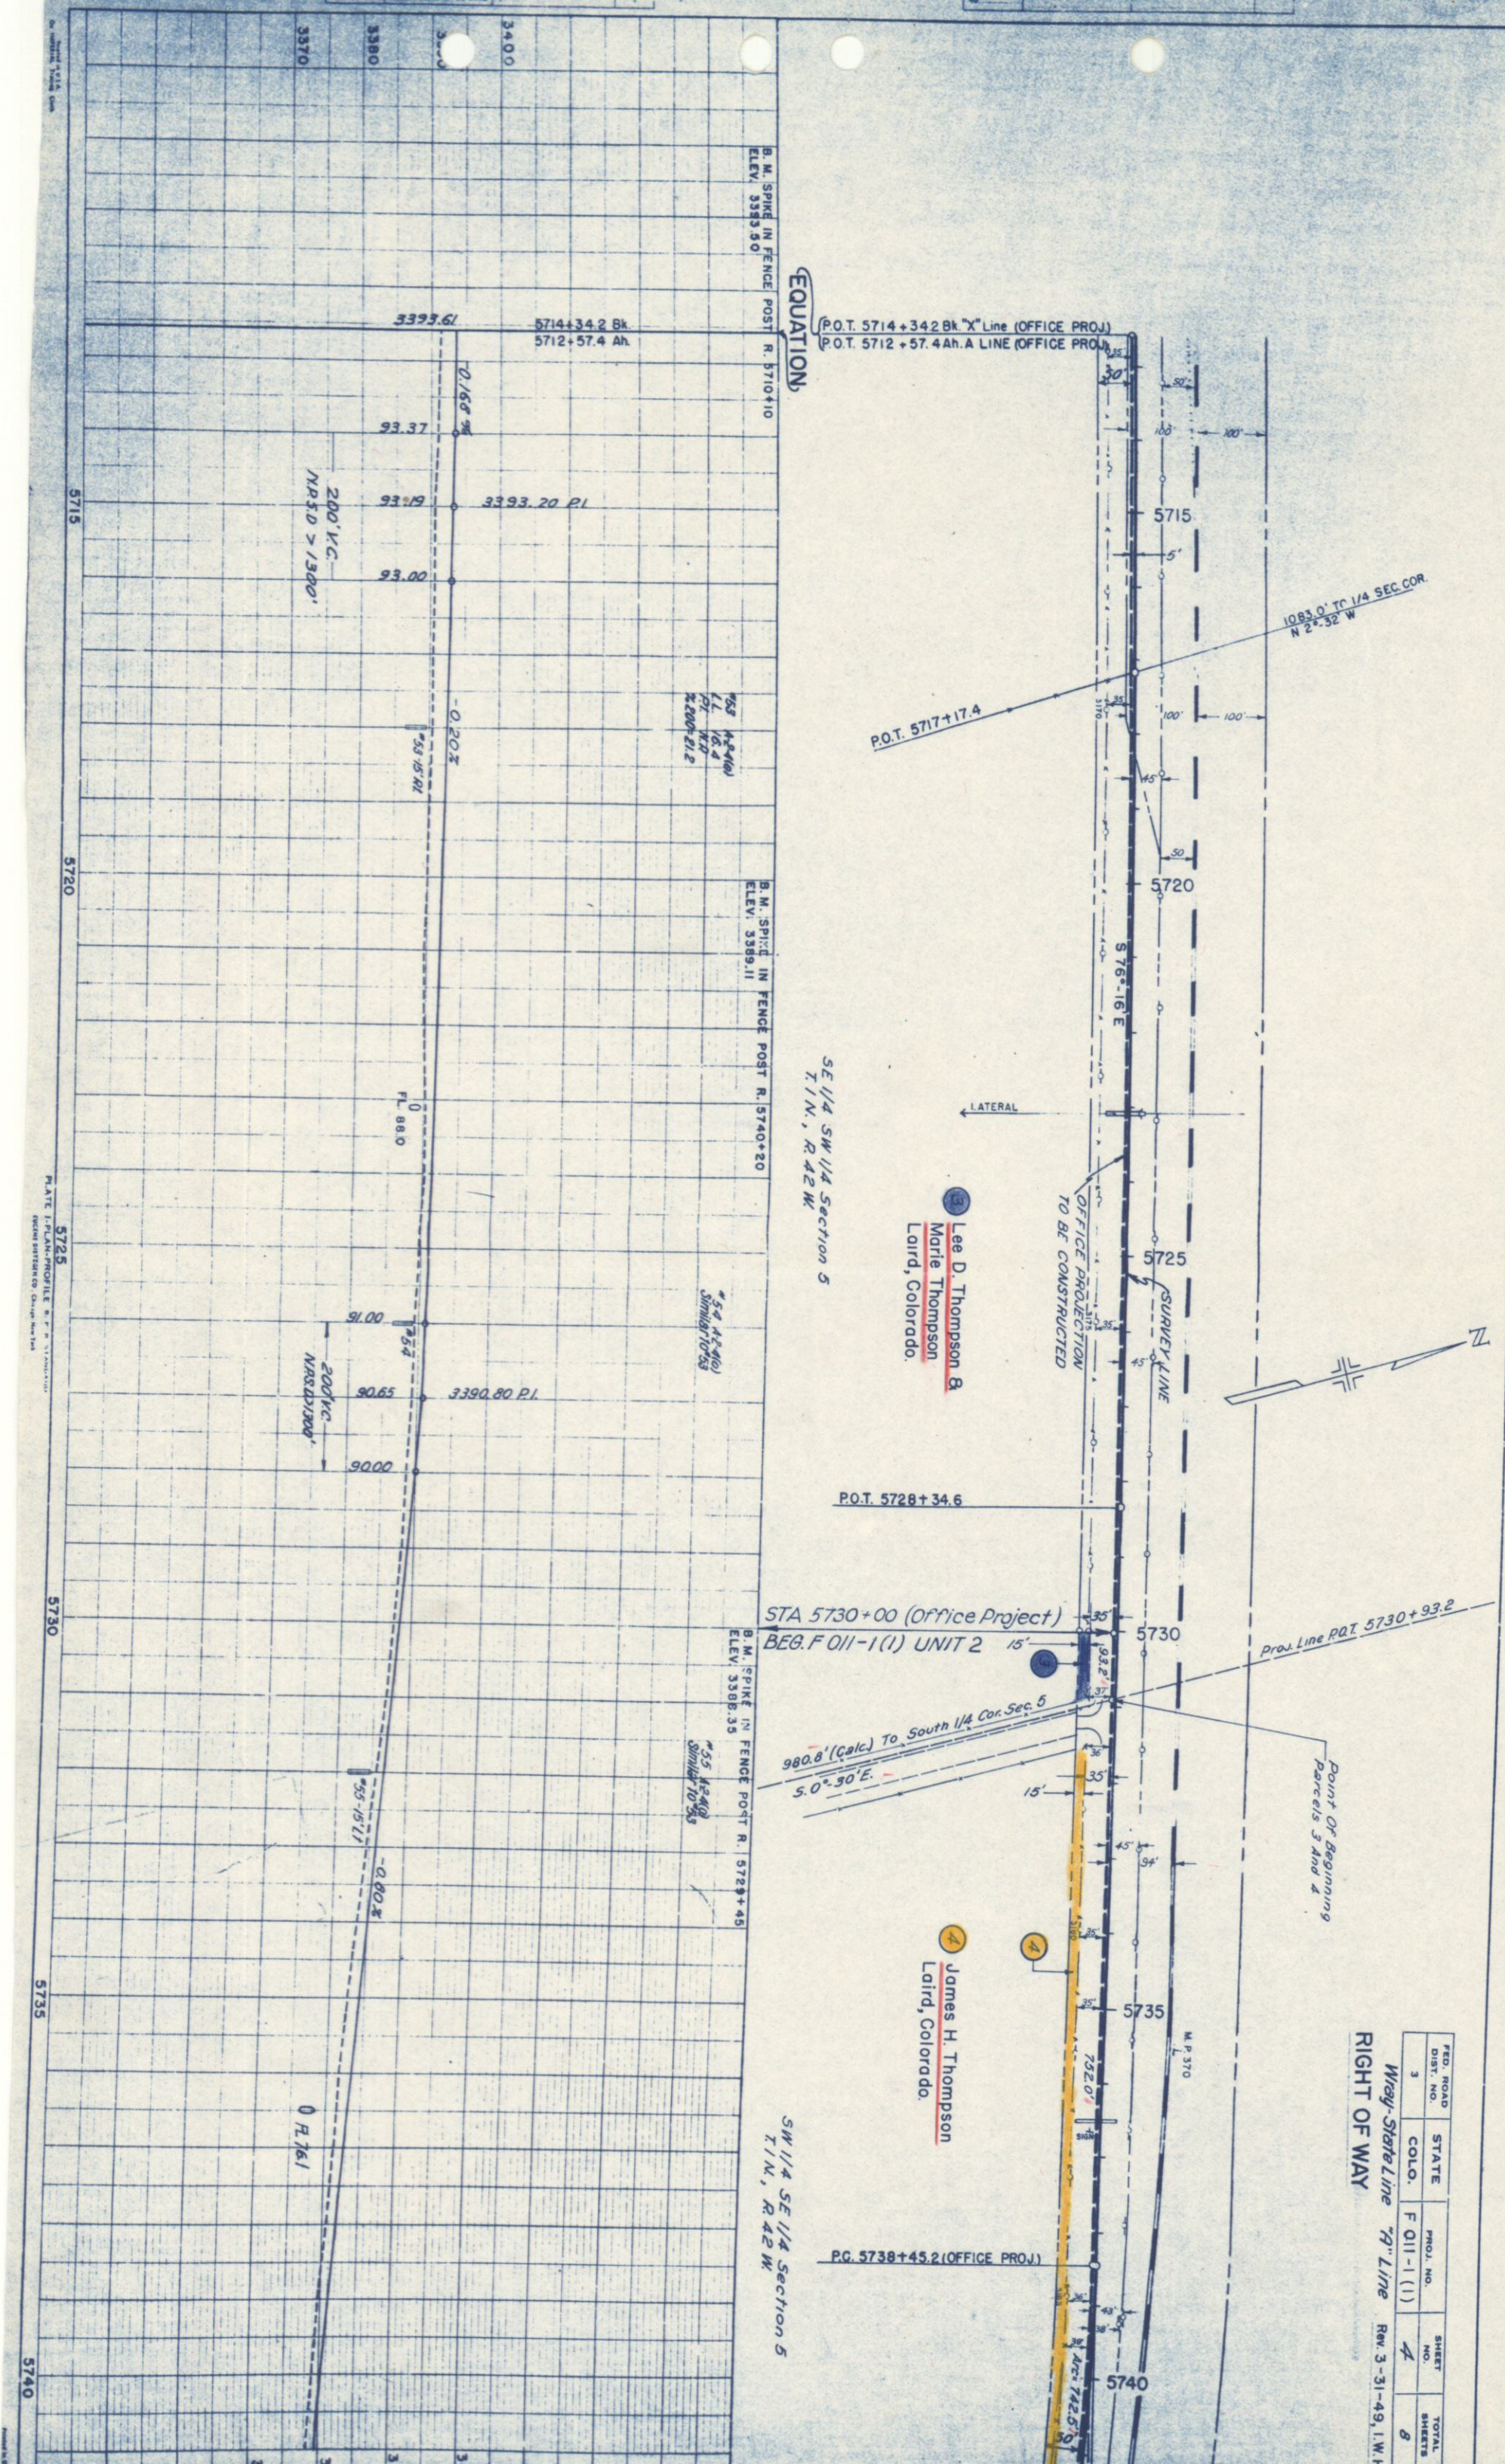

EQUATION

(P.O.T. 5714+34.2 Bk "X" Line (OFFICE PROJ.)
 (P.O.T. 5712+57.4 Ah.A LINE (OFFICE PROJ.)

B.M. SPIKE IN FENCE POST R. 5710+10
 ELEV. 3353.50

B.M. SPIKE IN FENCE POST R. 5740+50
 ELEV. 3389.11


B.M. SPIKE IN FENCE POST R. 5728+45
 ELEV. 3388.35

SE 1/4 SW 1/4 Section 5
 T.1N., R.42W.

SW 1/4 SE 1/4 Section 5
 T.1N., R.42W.

Lee D. Thompson &
 Marie Thompson
 Laird, Colorado.

James H. Thompson
 Laird, Colorado.

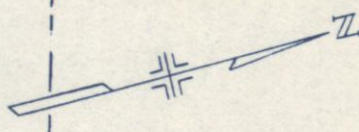

5710 5715 5720 5725 5730 5735 5740

3400
3380
3360

3393.61
5714+34.2 Bk
5712+57.4 Ah

3390.80 P.I.
91.00
90.65
90.00


0 R 76.1

PLATE I - PLAN - PROFILE
 SCALE: HORIZONTAL - AS SHOWN
 VERTICAL - 1" = 10'

FED. ROAD DIST. NO.	STATE	PROJ. NO.	SHEET NO.	TOTAL SHEETS
3	COLO.	F 011-1(1)	5	8

Wray-State Line "A" Line Rev. 3-31-49, I.W.H.

RIGHT OF WAY

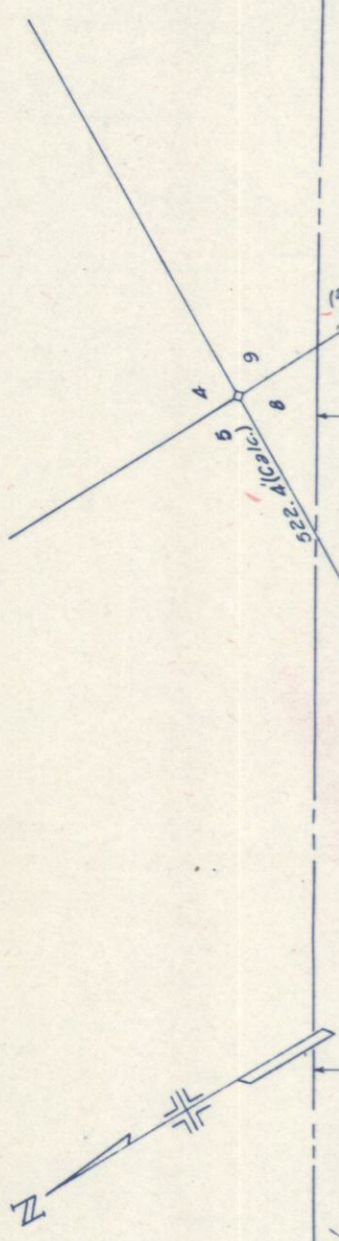

SE 1/4 SE 1/4 Section 5

SW 1/4 SE 1/4 Sec. 5
T. 1 N., R. 42 W.

James H. Thompson
Laird, Colorado.

P. I. 5742+18.5 (OFFICE PROJ.)
P. I. 5742+19.2 (SURVEY LINE)

P. I. 5745+87.7 BK (OFFICE PROJ.)
P. I. 5745+89.1 AH


(OFFICE PROJ.)
(B SURVEY LINE)
A 14° 51' R
D 2° 00'
T 373.3'
L 742.5'
R 2865.0'
HOR. S.D. 1500'

Victor Stasser &
Olive Stasser
Haigler, Nebr.

James H. Thompson
Laird, Colorado.

NE 1/4 NE 1/4 Section 8

NW 1/4 Section 9
T. 1 N., R. 42 W.

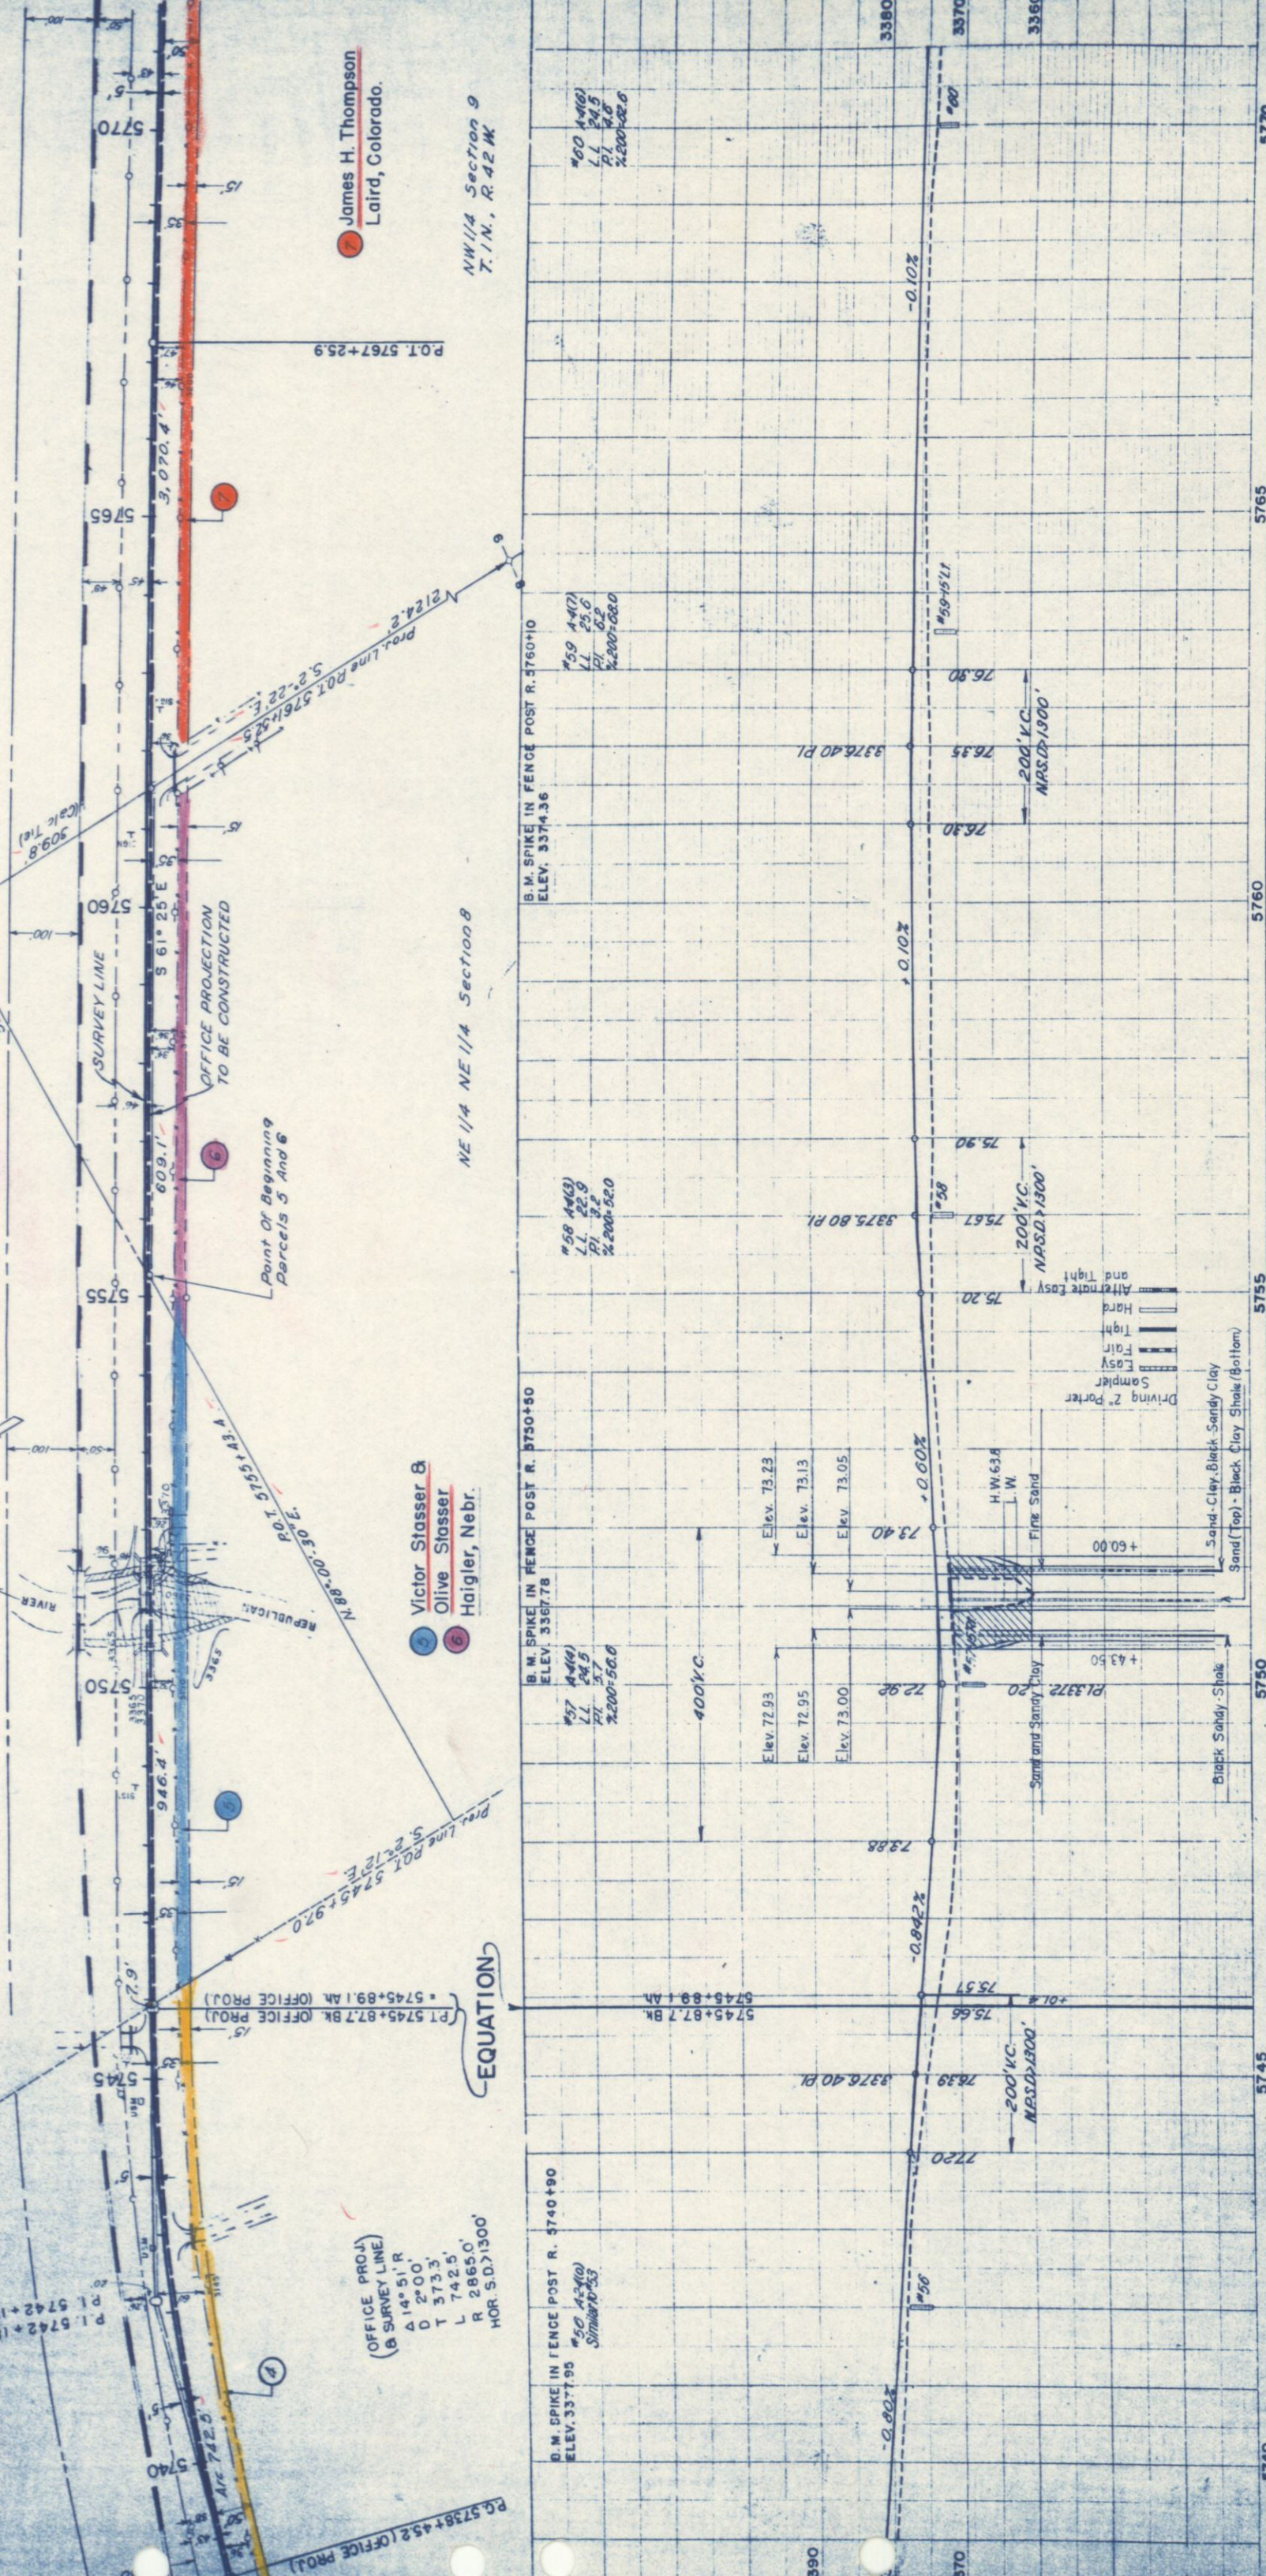

EQUATION

B.M. SPIKE IN FENCE POST R. 3740+90
ELEV. 3377.95 #50 A2(10)
Similar to #53

B.M. SPIKE IN FENCE POST R. 3750+50
ELEV. 3367.78
#57 A4(11)
L.L. 24.5
P.I. 37.7
%2.000=50.0

B.M. SPIKE IN FENCE POST R. 3760+10
ELEV. 3374.36
#59 A4(7)
L.L. 25.6
P.I. 53.2
%2.000=68.0

#60 A4(6)
L.L. 24.5
P.I. 48.8
%2.000=62.0

Driving 2' Porter
Easy
Fair
Tight
Hard
Alternate Easy and Tight
Sand - Clay - Black - Sandy Clay
Sand (Top) - Black Clay Shale (Bottom)

5740 5745 5750 5755 5760 5765 5770

FED. ROAD DIST. NO.	STATE	PROJ. NO.	SHEET NO.	TOTAL SHEETS
3	COLO.	F 011-1(1)	6	8

Way-State Line "A" Line
 RIGHT OF WAY
 REV. 3-31-49, L.W.H.



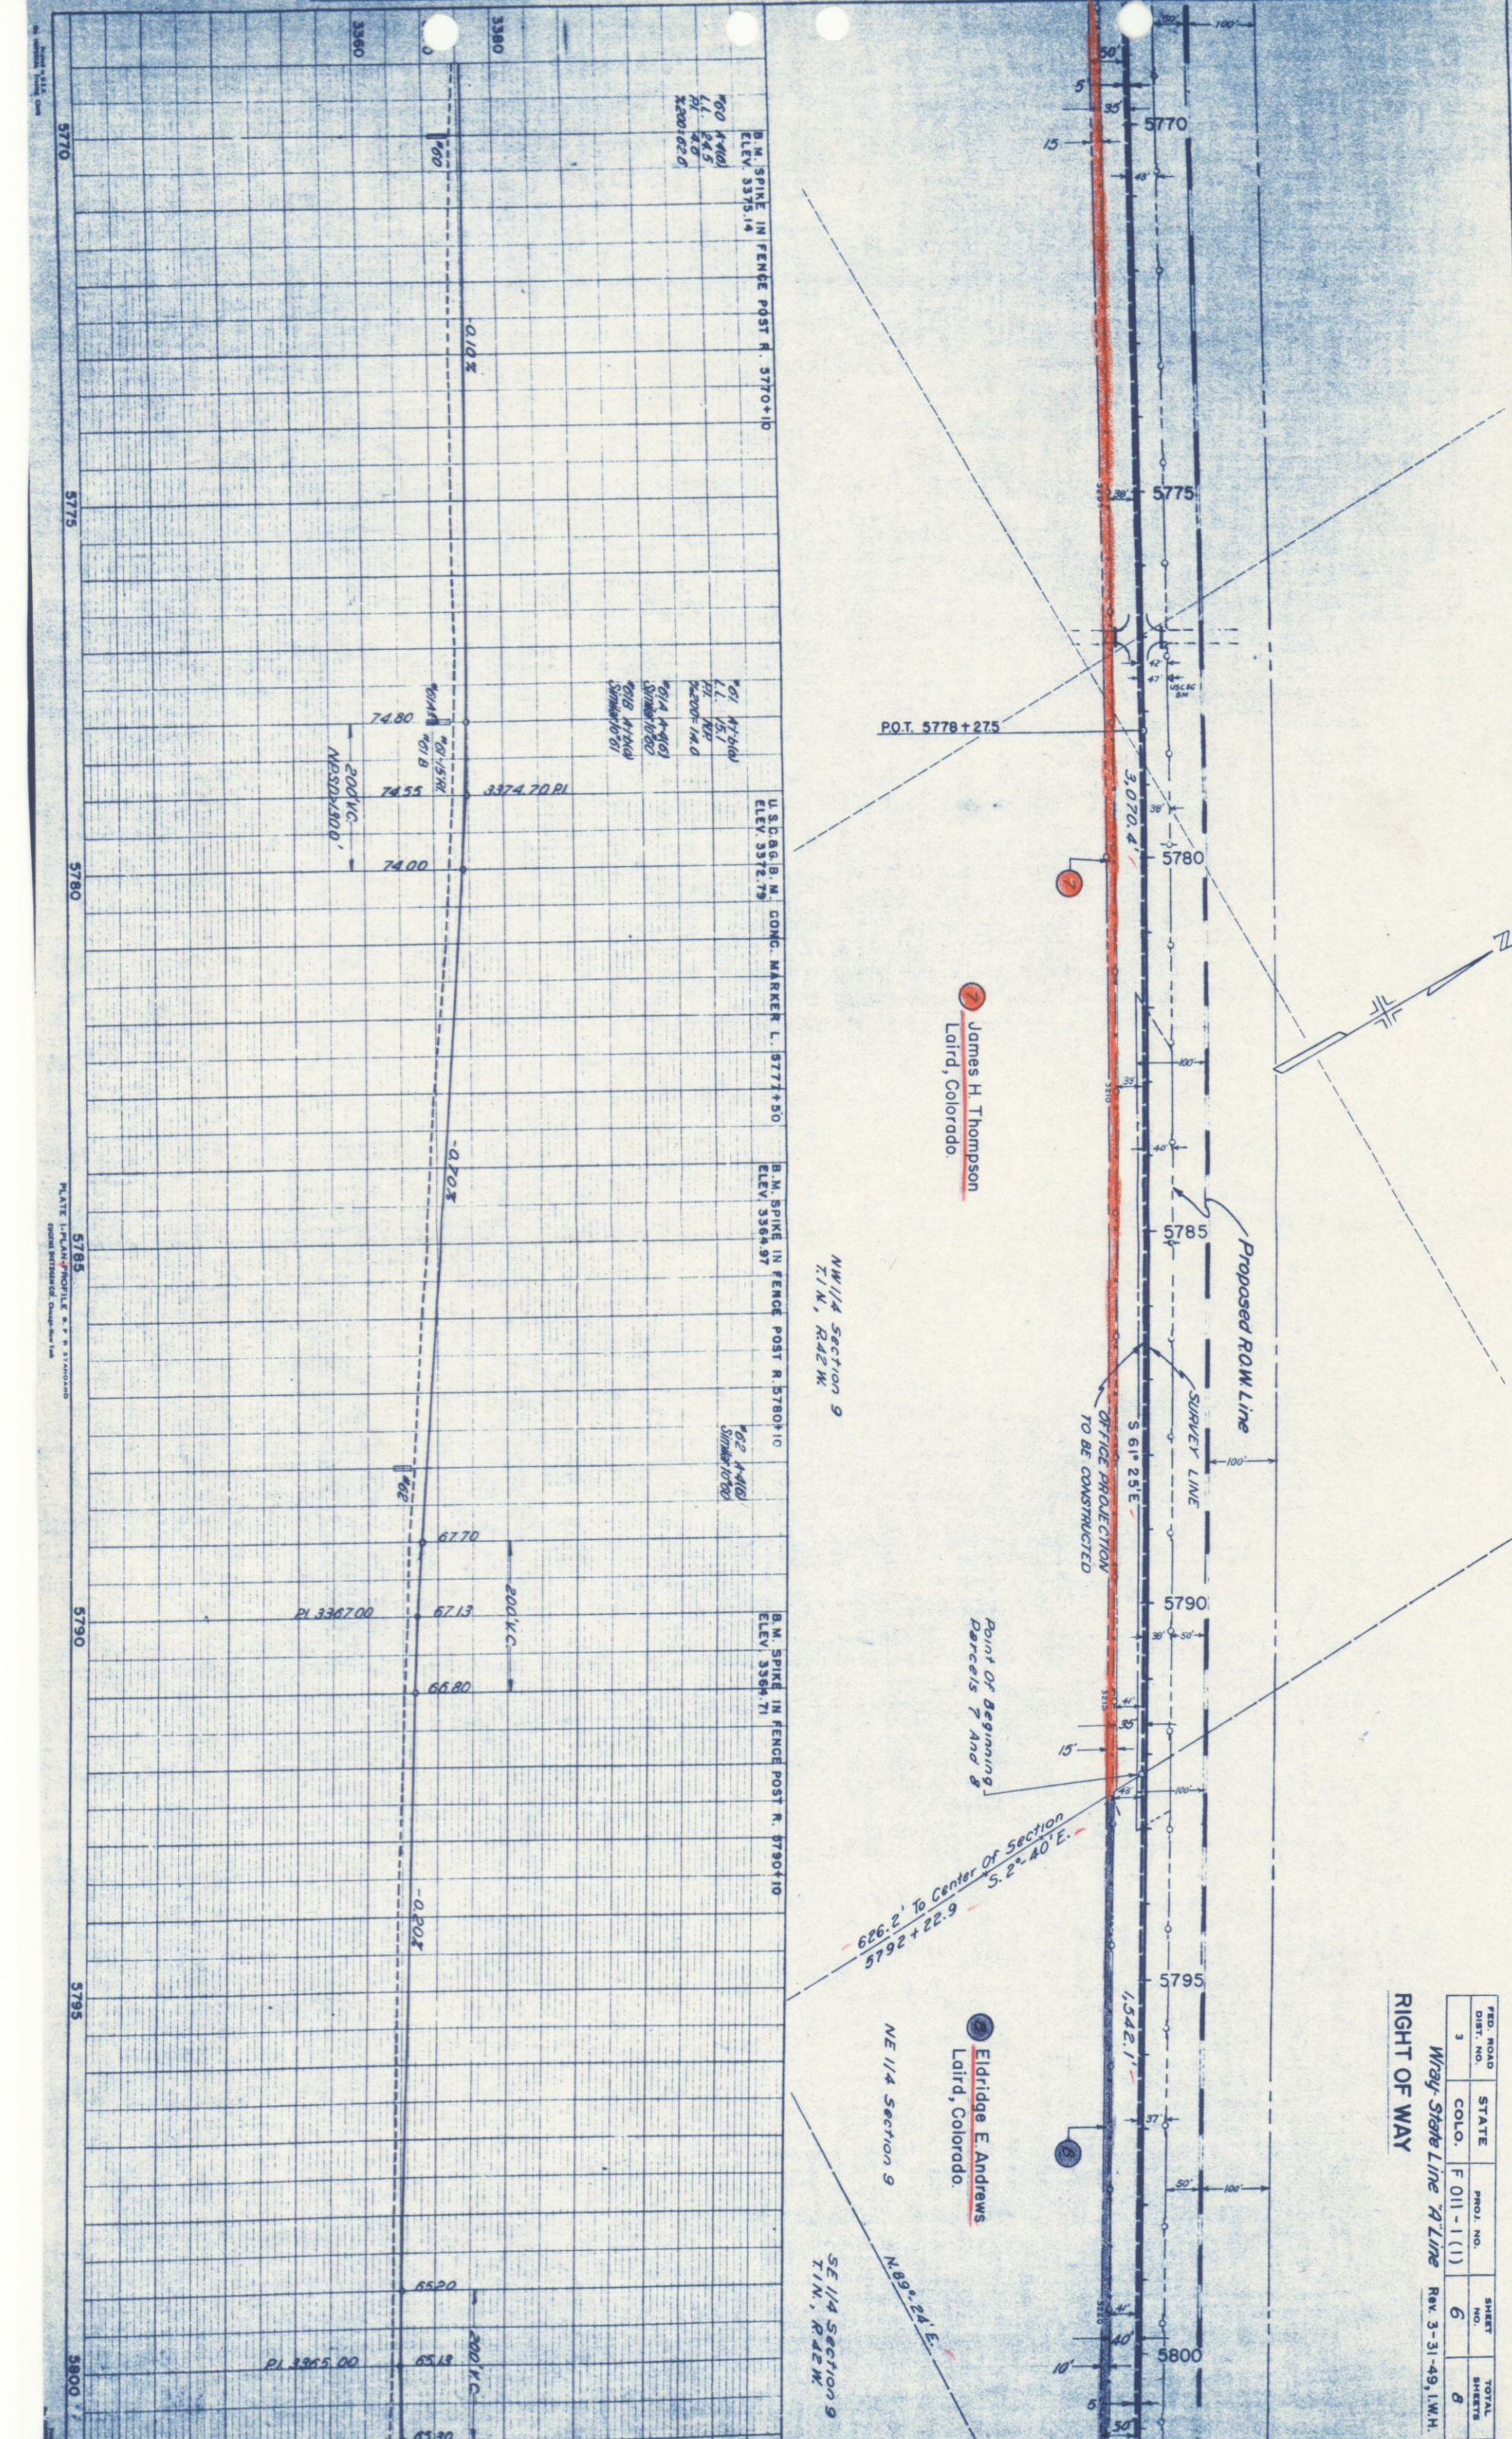


PLATE L-PLAN PROFILE S.P. R. STANDARD
 Special Reference of Change See Tab.

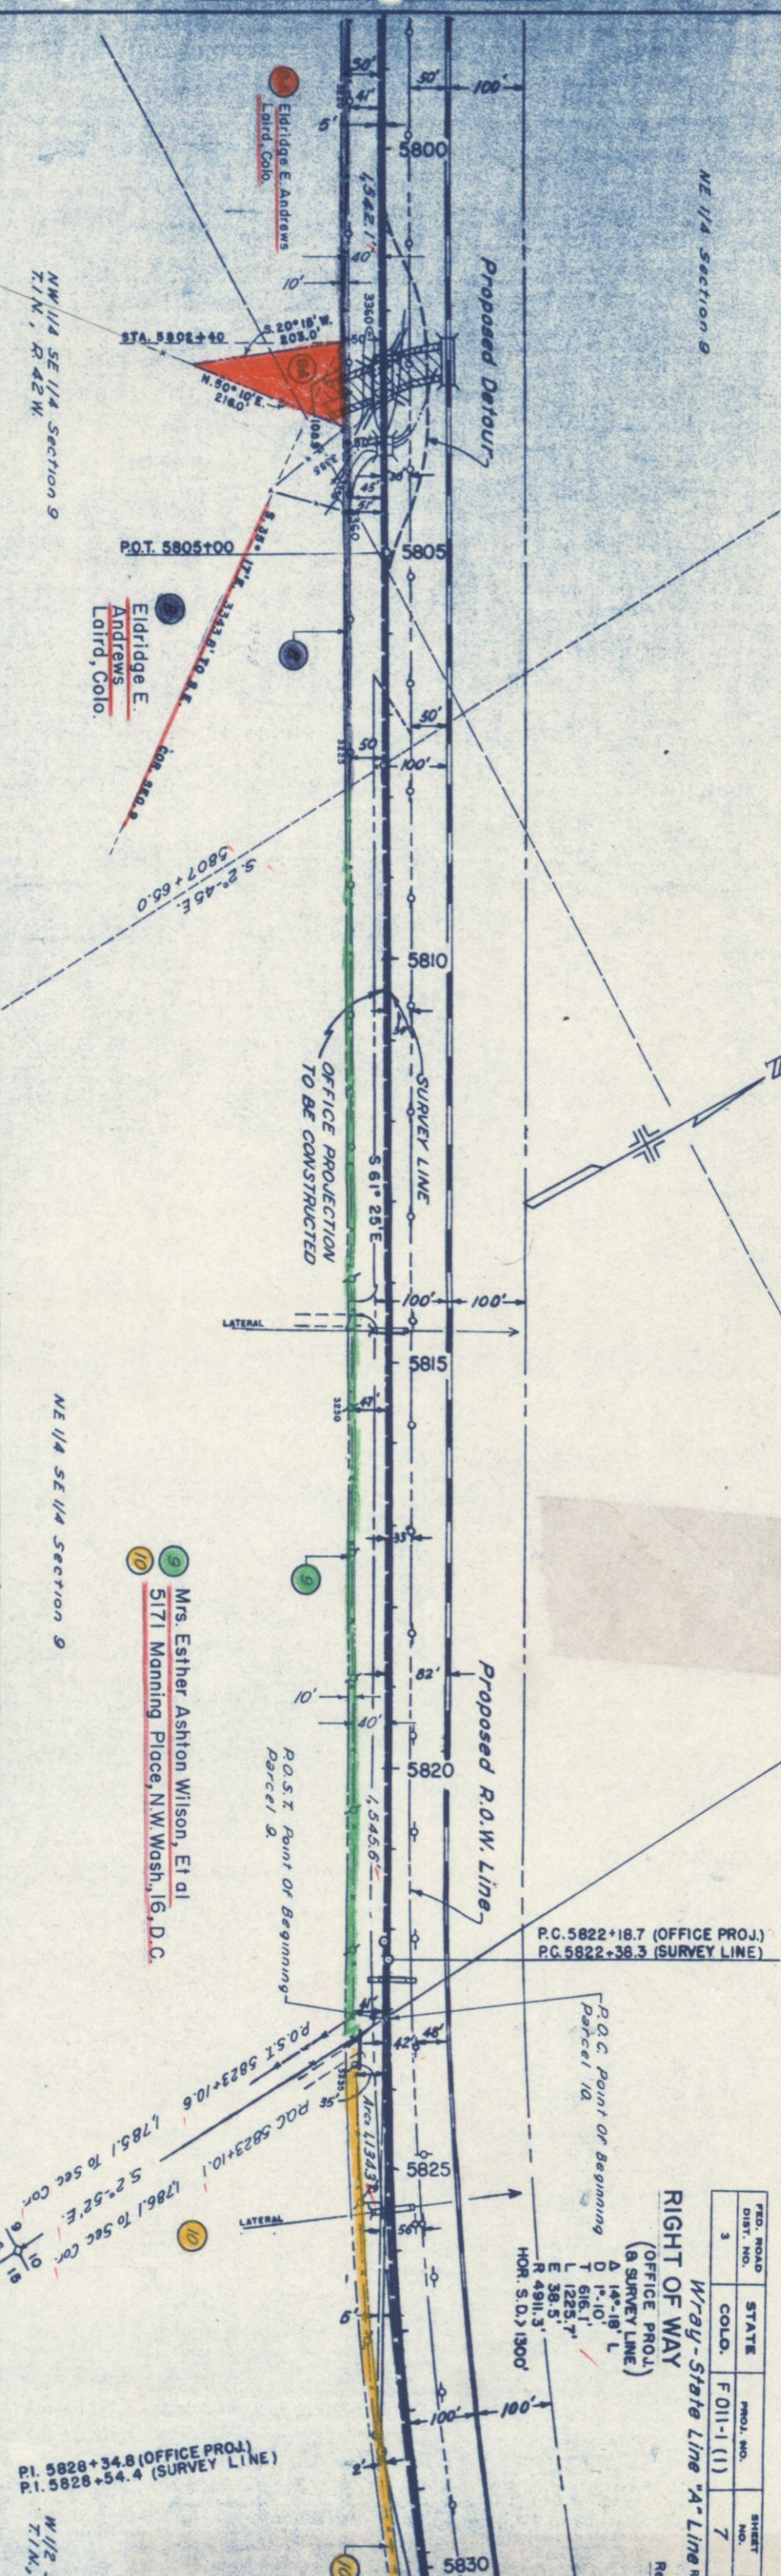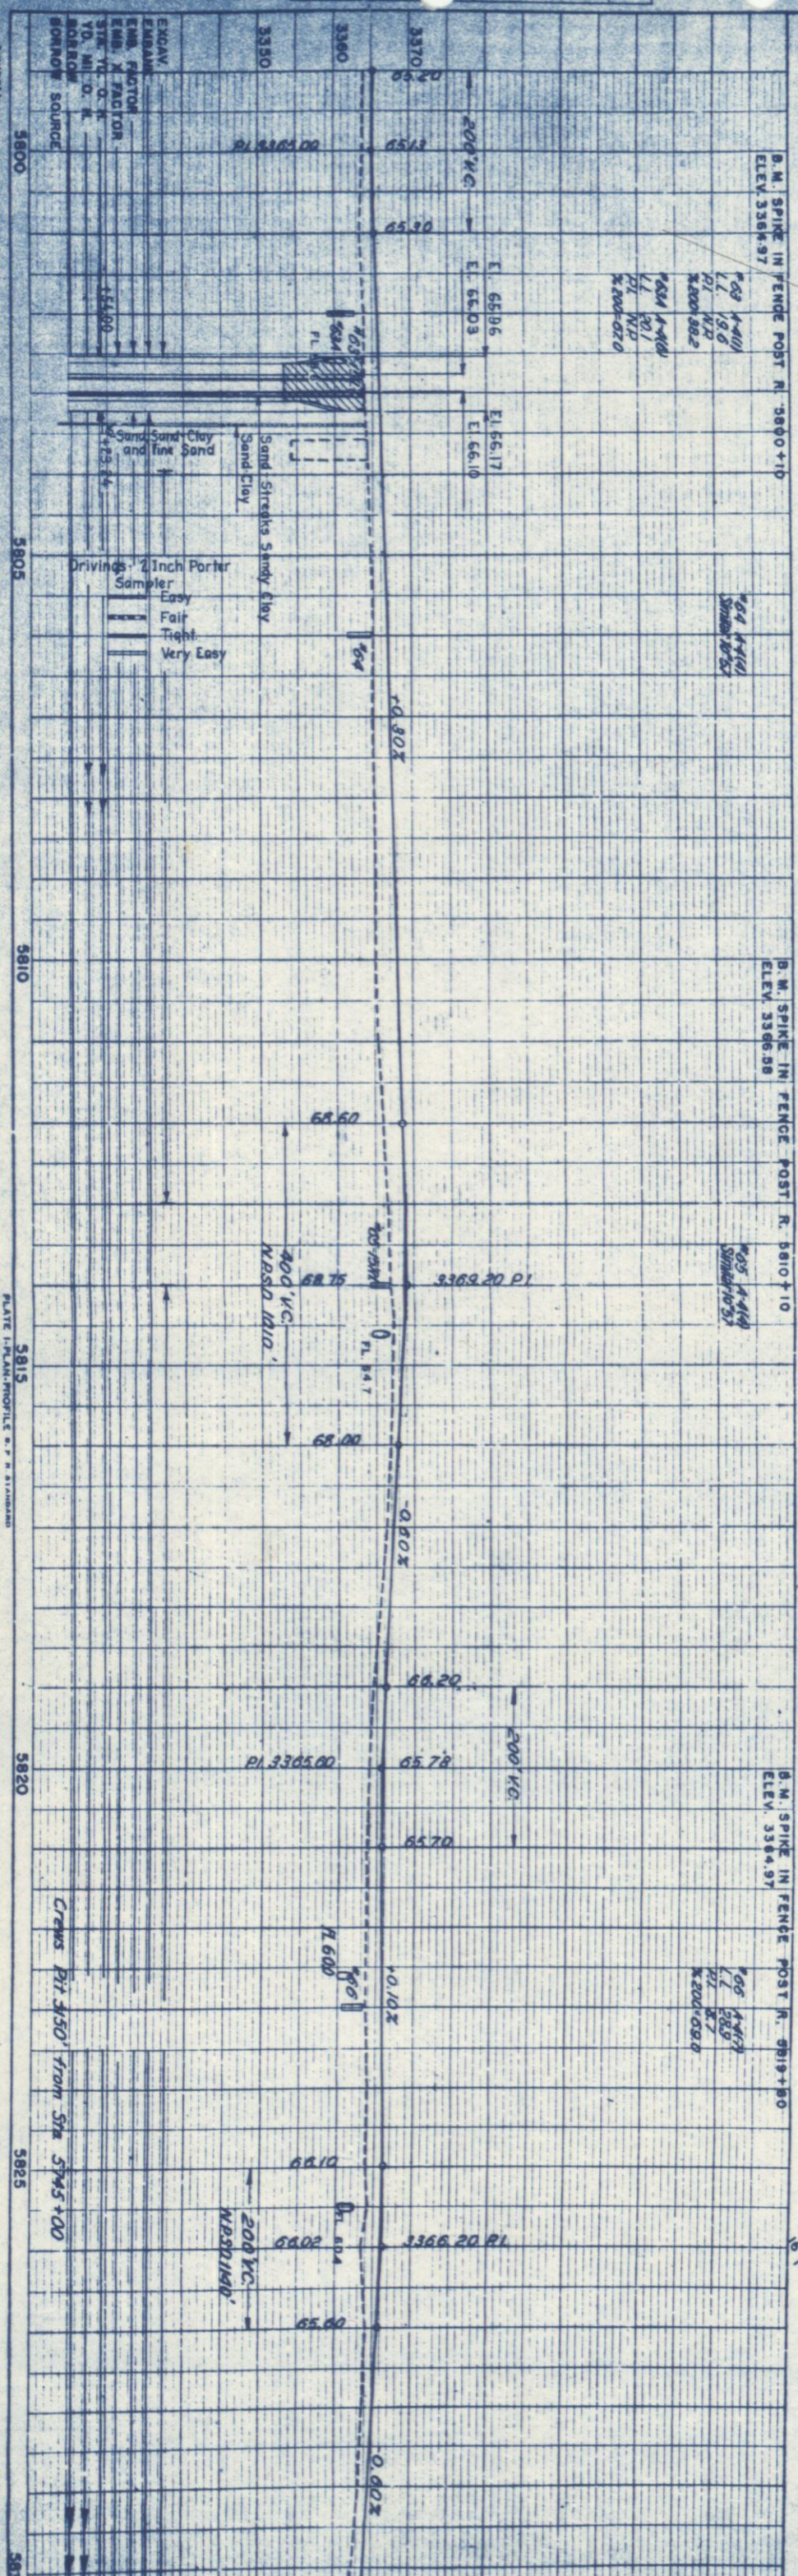

NE 1/4 SE 1/4 Section 9
 T.1N., R.42W.

Mrs. Esther Ashton Wilson, Et al
 5171 Manning Place, N.W. Wash., 16, D.C.

PLATE I - PLAN PROFILE OF R.O.W. STATIONED
 FROM INTERSECTION OF ST. 5800+00

12346

5830

FED. ROAD DIST. NO.	STATE	PROJ. NO.	SHEET NO.
3	COLO.	F 011-1 (1)	7

RIGHT OF WAY
 (OFFICE PROJ.)
 (A SURVEY LINE)
 Wray - State Line "A" Line

PC 5822+18.7 (OFFICE PROJ.)
 PC 5822+36.3 (SURVEY LINE)

PI. 5828+34.8 (OFFICE PROJ.)
 PI. 5828+54.4 (SURVEY LINE)

DELTA 14'-18" L
 T 616.1'
 L 1225.7'
 E 38.5'
 R 4911.3'
 HOR. S.D. 1300'

Rev. 3

