

STATE DEPARTMENT OF HIGHWAYS
DIVISION OF HIGHWAYS—STATE OF COLORADO

FEDERAL ROAD DISTRICT NO.	DIVISION	PROJECT NO.	SHEET NO.
5	COLORADO	F 011-1(10)	1


RIGHT OF WAY
WRAY - EAST

INDEX OF SHEETS

TITLE SHEET
TABULATION OF PROPERTIES
PLAN & PROFILE SHEETS
OWNERSHIP MAP

PLAN AND PROFILE OF PROPOSED
FEDERAL AID PROJECT NO. F 011-1(10)
STATE HIGHWAY NO. 34
YUMA COUNTY

CONVENTIONAL SIGNS

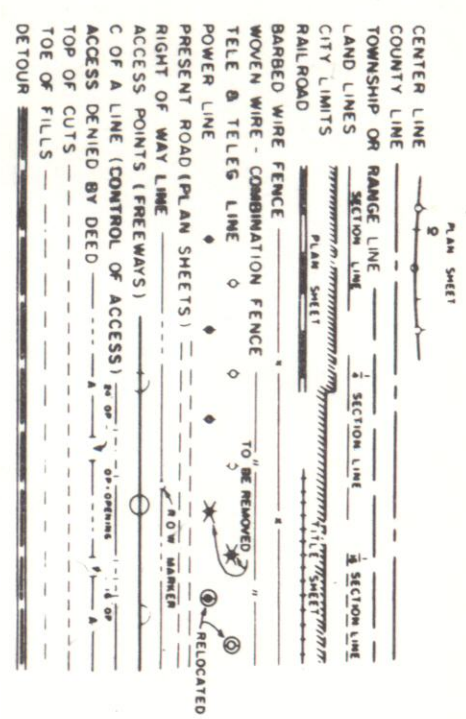

SCALES OF ORIGINAL DRAWINGS


ON PLAN, 1 IN. = 100 FT.

ON PROFILE, 1 IN. = 100 FT. HORIZONTAL
1 IN. = 10 FT. VERTICAL

GRADE LINE ON PROFILE IS SHOWN AS GRADE OF FINISHED ROAD

GROSS LENGTH OF PROJECT

NET LENGTH OF PROJECT

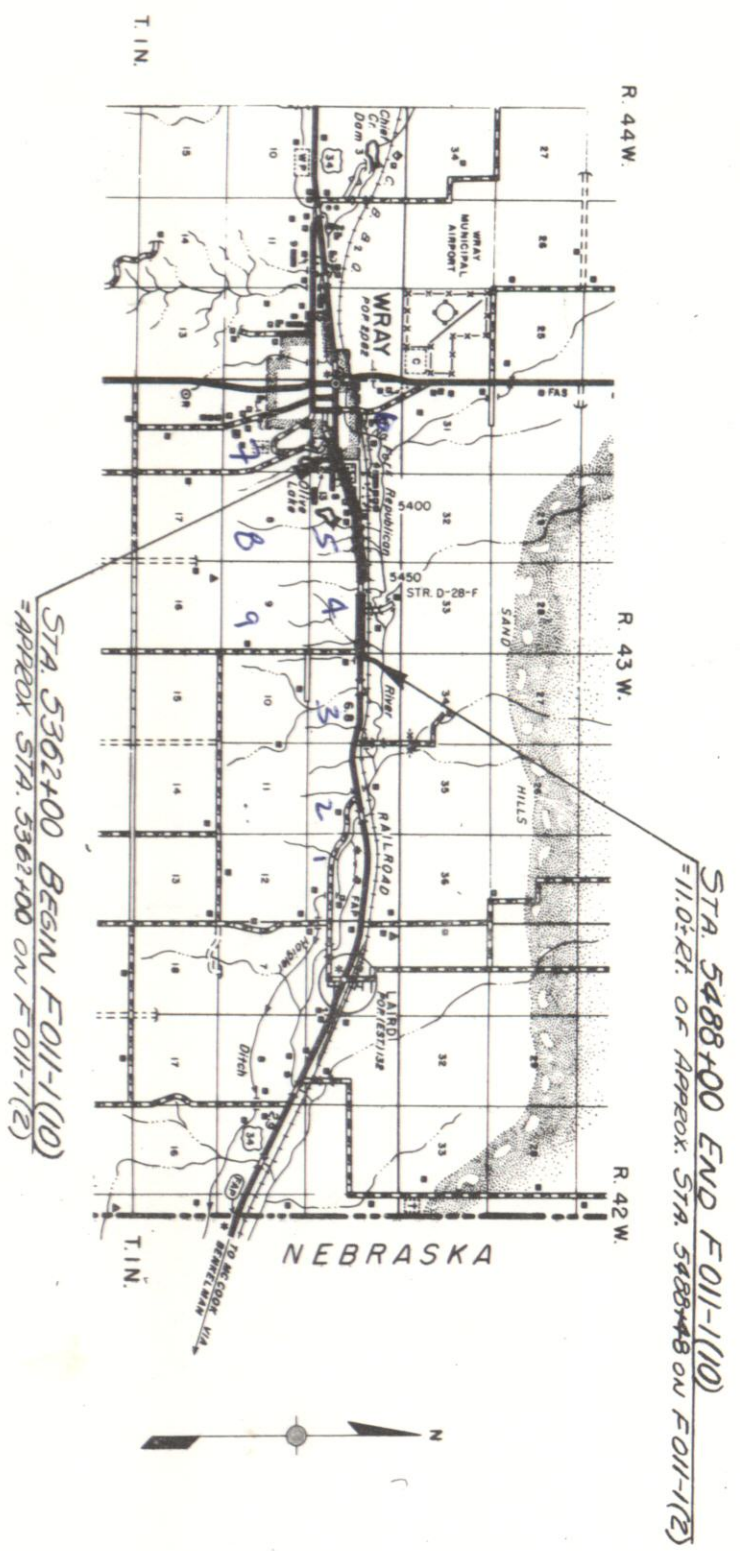


A.H.T.



REVISIONS	
IO-B-69	Sta 5362+87 Extend C.M.P. RI.
D.J.F.	

FOI-1(10) 3


RIGHT OF WAY WRAY - EAST

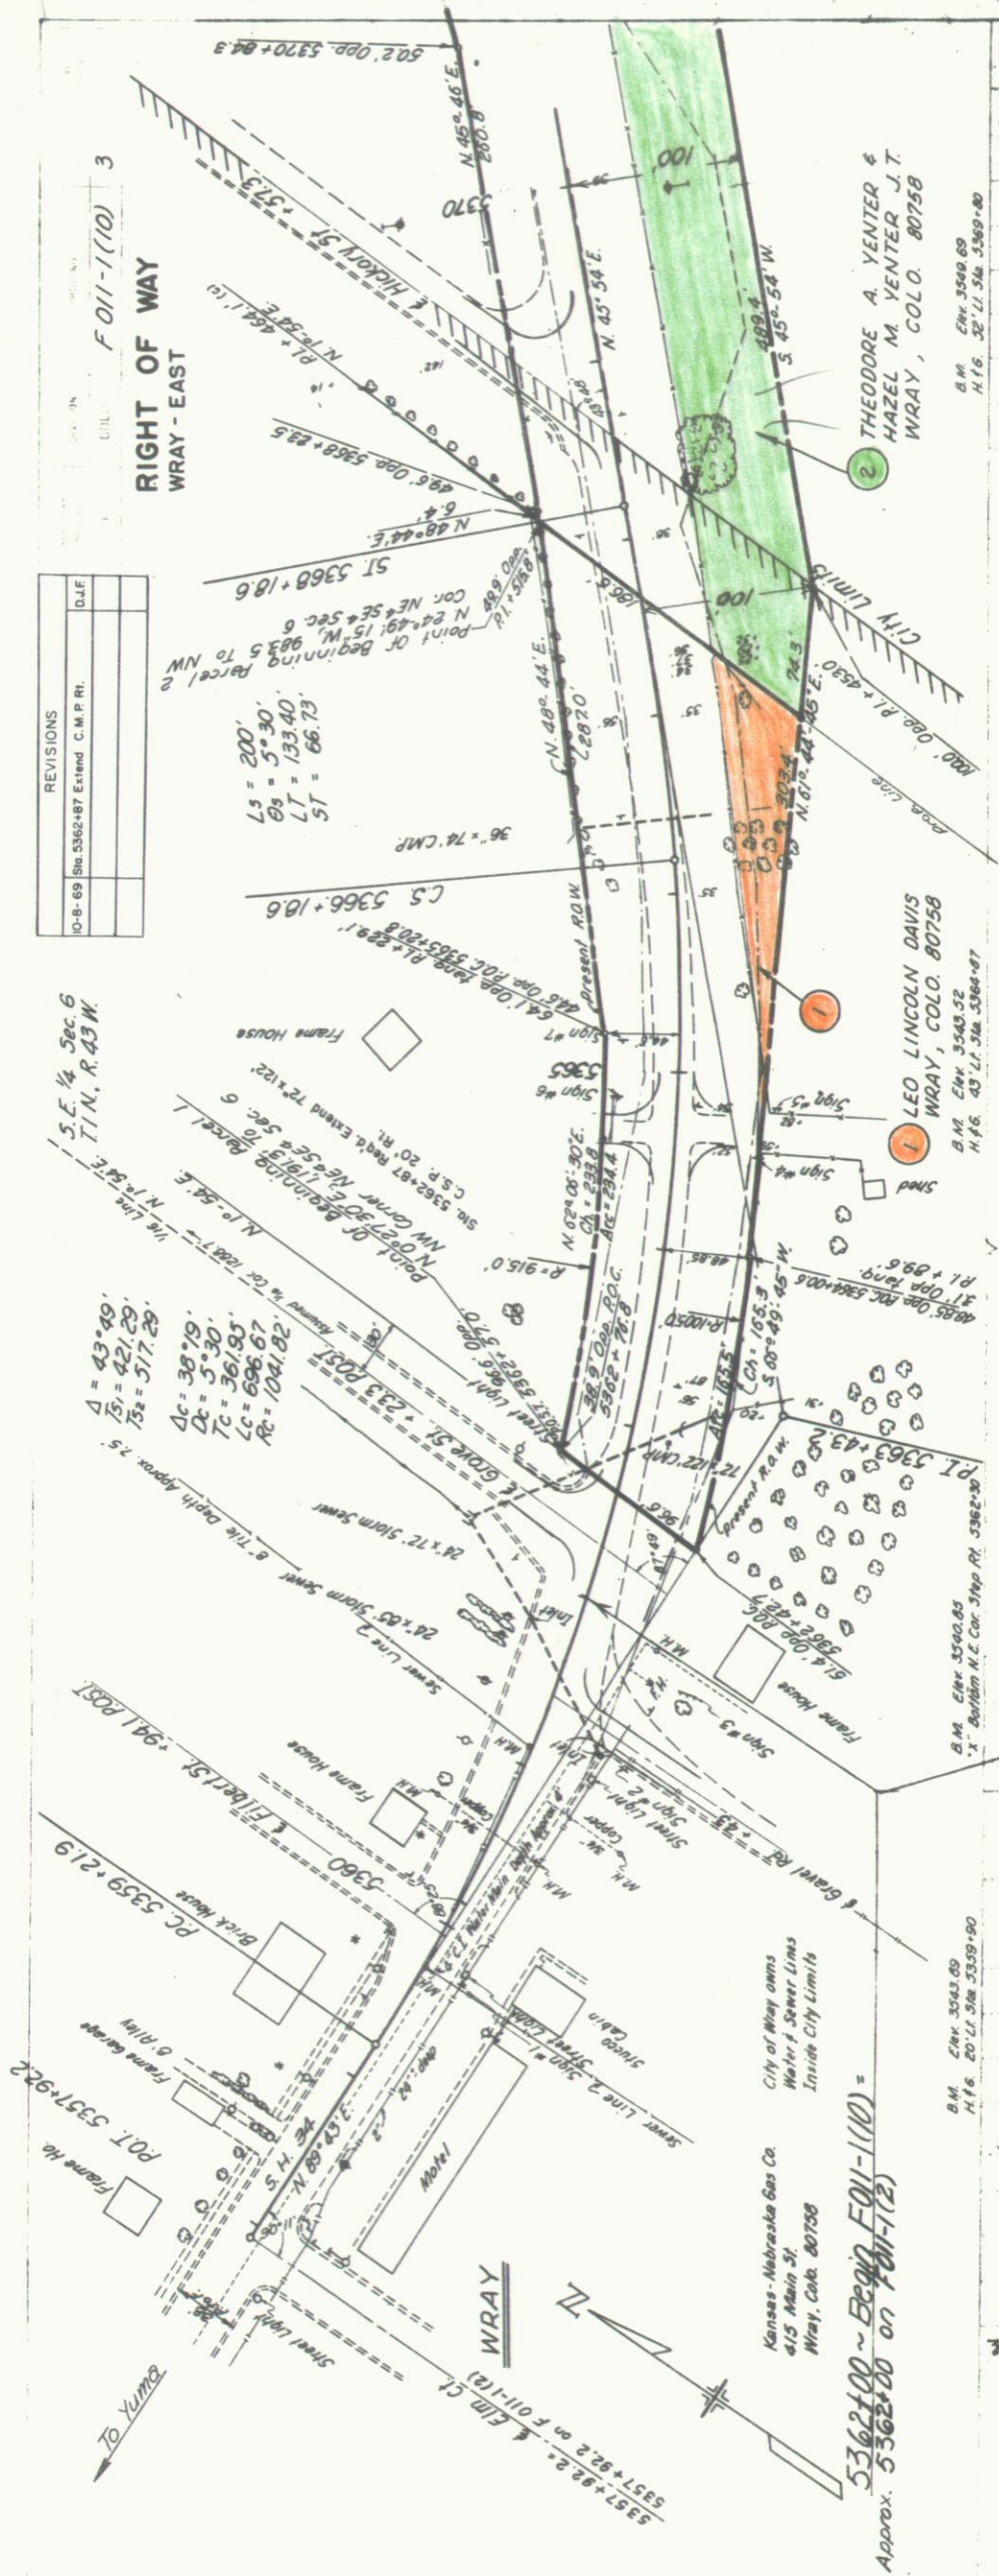

Test No. 1 A-4(2)

L.L.	25
P.I.	9
%-200	44
CBR	7.3

600' V.C.

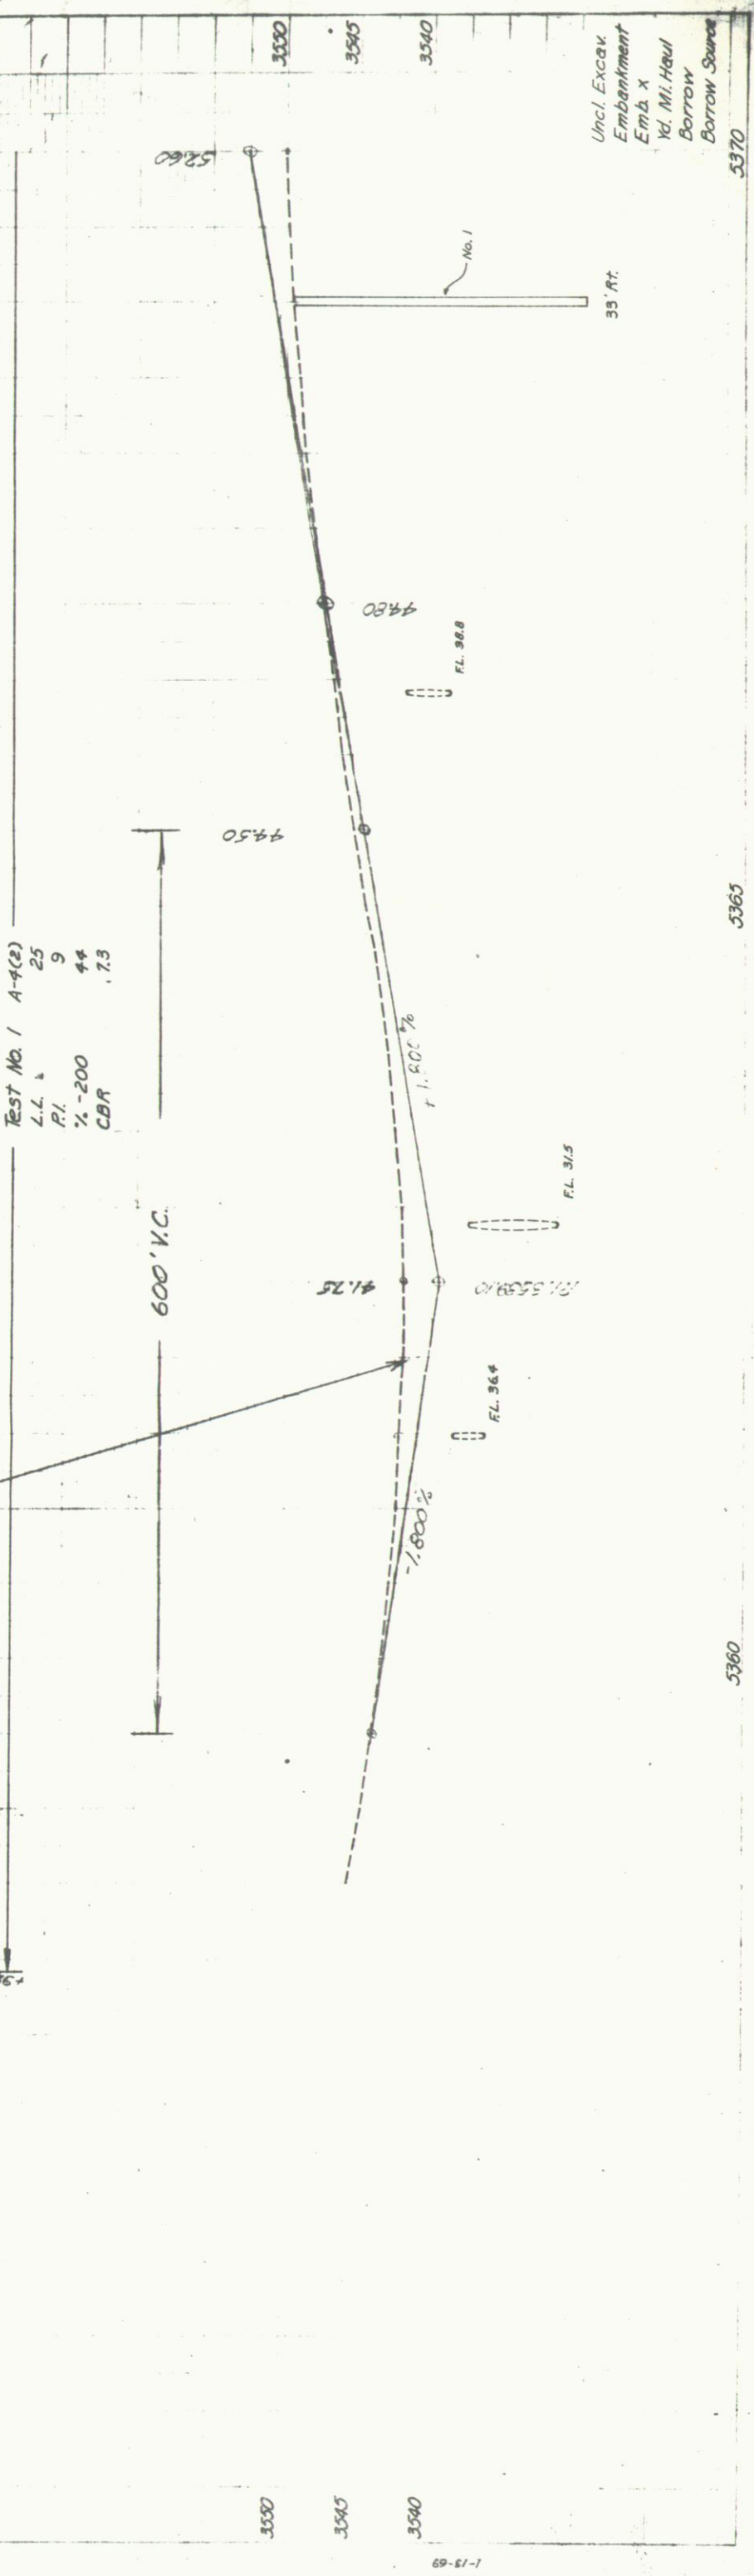

Uncl. Excav.
Embankment
Emb. x
Yd. M. Haul
Borrow
Borrow Source

5360

5365

5370


THEODORE A. VENTER &
HAZEL M. VENTER JT.
WRAY, COLO. 80758

S.E. 1/4 Sec. 6
T.1N., R.43W.

SUBDIVIDED LOTS

Water line Owned from City Limits - East by
Olive Creek Water Line (Maintained by City)
1/2 Cliff Leonard, Sec. 5
P.O. Box 62 Wray, Colo.
Ph. 332-5211

RIGHT OF WAY
WRAY - EAST

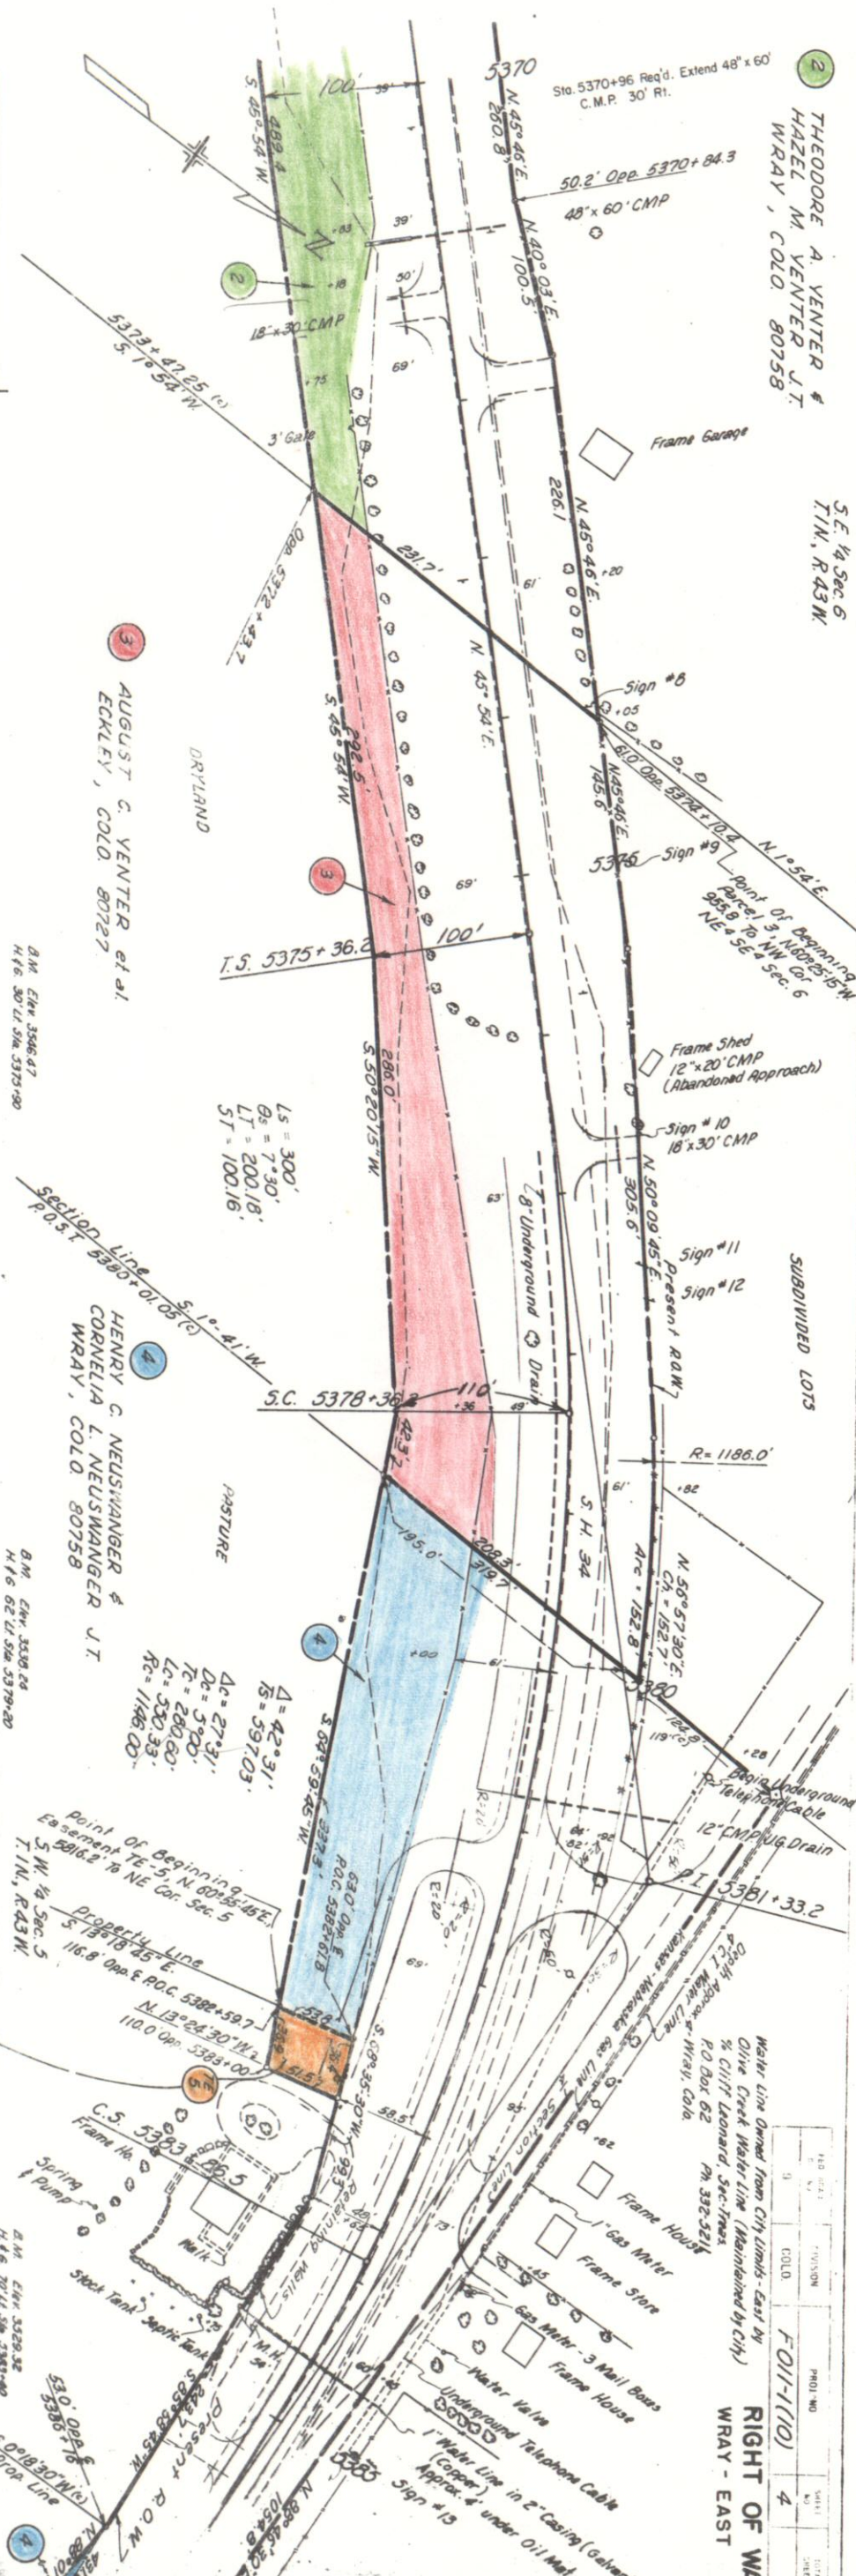

5374+76 3382+00 ~ some scattered boulders (20' Rd.)

Test No. 2 A-4(1)


Test No. 3 A-4(1)

L.L. 25
P.I. 6
%-200 38
CBR 71

L.L. 25
P.I. 6
%-200 38
CBR 71

CLIFFORD A. LEONARD &
VIVA HOPE LEONARD JT.
WRAY, COLO. 80758

REVISIONS
10-B-69 Sht. 5370+96 Extend C.M.P. Rt.

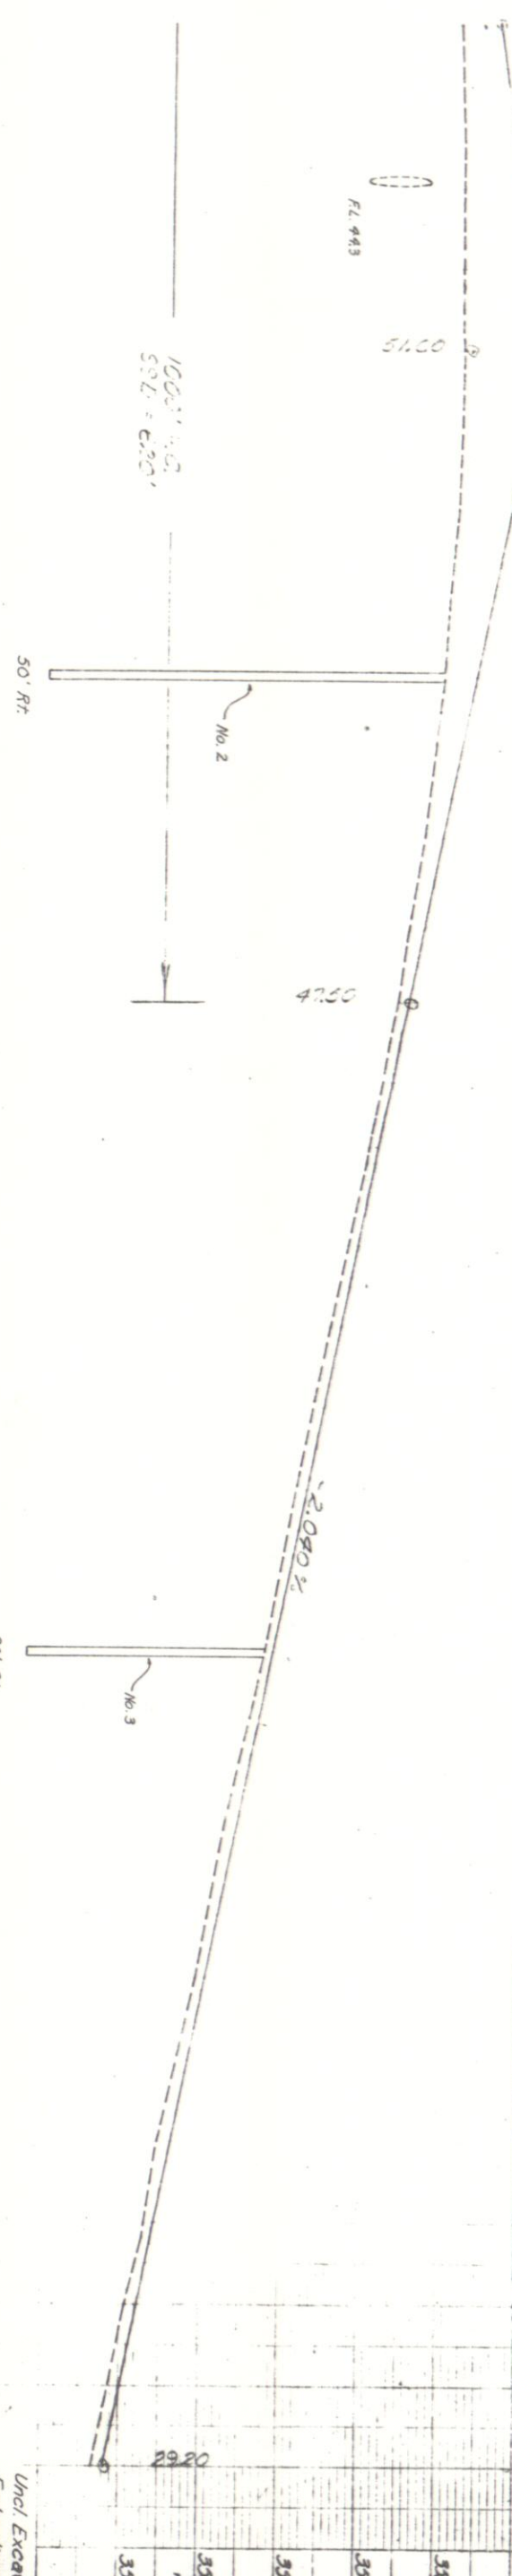

5370

5375

5380


5385

Uncl. Excav.
Embankment
Emb. x
Yd. M. Haul
Borrow
Borrow Source

N.W. 1/4 Sec. 5
T.1N., R.43W.


REVISIONS	
10-8-69	Sta. 5392+73 Extended C.M.P. Rt.
D.J.F.	

F 011-1(10) 5
RIGHT OF WAY
WRAY - EAST

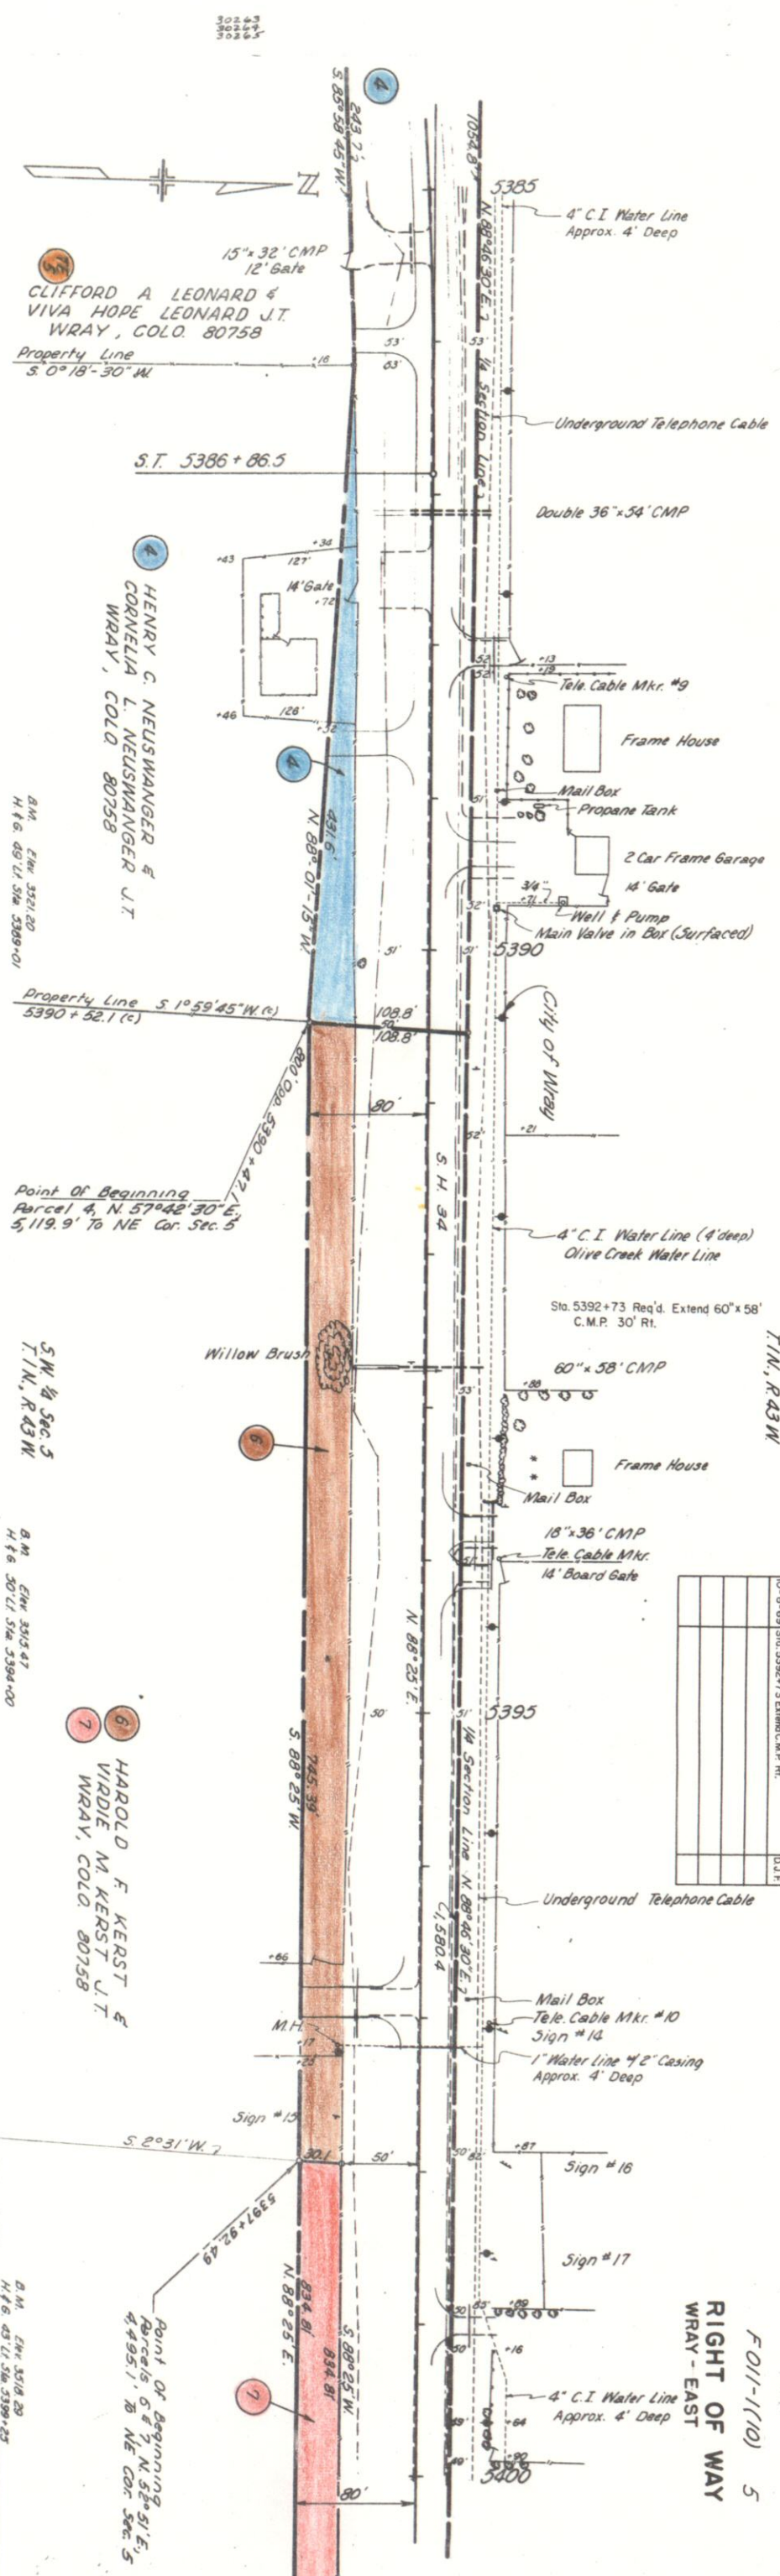

Test No. 4 Asphalt Mat	Test No. 5 Asphalt Mat
L.L. 23	Test No. 5A Plastic Gravel (poor quality)
P.I. 5	Test No. 5B A-2-4(O)
"R" = 67	Similar to No. 4A

Test No. 6 Asphalt Mat
Test No. 6A (Similar to No. 5A)
Test No. 6B (Similar to No. 4A) A-2-4(O)
"R" = 67

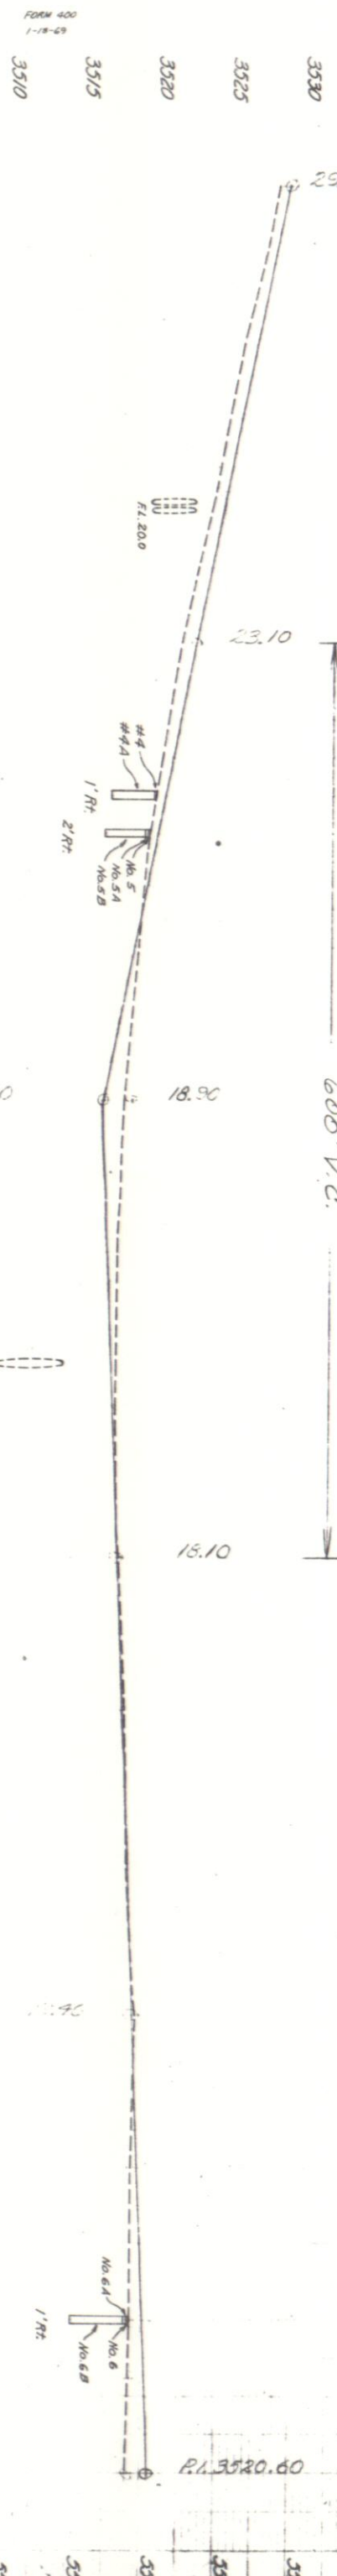

N.E. 1/4 Sec. 5
T.1N., R.43W.

11 FLOYD E. RENZELMAN &
NADINE RENZELMAN JT
WRAY, COLO. 80758

Sta. 5415+40 Req'd. - Double
8' x 6' x 82' C.B.C.


Sta. 5423+81 Req'd. - Extend 48' x 74'
C.M.P. 30' Rt.

LS = 230'
GR = 5'00'
LT = 166.73'
ST = 83.39'

Δ = 25°55'
Ts = 435.01'
Δc = 15°35'
Dc = 4'00'
Tc = 200.26'
Lc = 397.92'
Rc = 1432.5'

RIGHT OF WAY
WRAY - EAST

FOI-1(10)
7

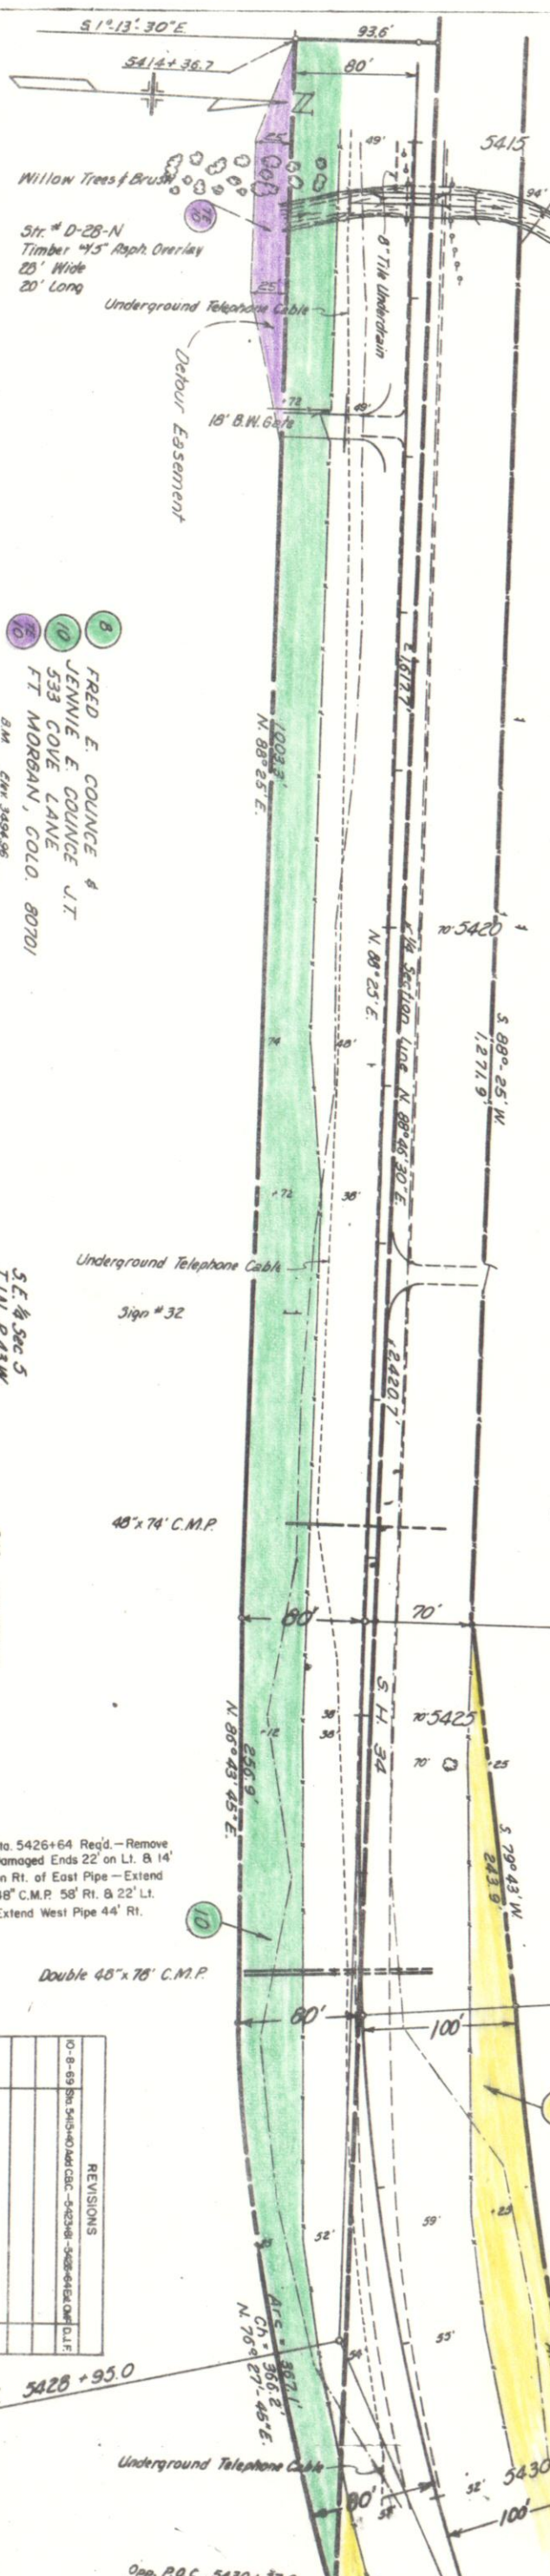

8 FRED E. COUNCE &
10 JENNIE E. COUNCE JT
10 533 COVE LANE
10 FT MORGAN, COLO. 80701

3.E. 1/4 Sec. 5
T.1N., R.43W.


Test No. 8 Asphalt Mat.
Test No. 8A (Similar to No. 5A)
Test No. 8B A-2-4(CO)
Similar to No. 7B A-2-4(CO) R=78
Test No. 9 A-4(C) CBR=71
Similar to No. 2
35' Rt. (Cut Section
5416+00 to 5419+00)

Test No. 5A Plastic Gravel (poor quality)			
L.L.	NV	L.L.	25
P.I.	NP	P.I.	6
1/2-200	12	1/2-200	38
CBR	78	CBR	71

Test No. 2 A-4(C)			
L.L.	25	L.L.	6
P.I.	6	P.I.	38
1/2-200	12	1/2-200	38
CBR	71	CBR	71

REVISIONS	
1	D-B-69 Bld. 5415+40 C.B.C. - 5423+81 - 5426+64 - 5426+90 - 5430+37.6

Test No. 10 Asphalt Mat.
Test No. 10A A-4(C)
L.L. 82
P.I. 4
1/2-200 56
CBR 61

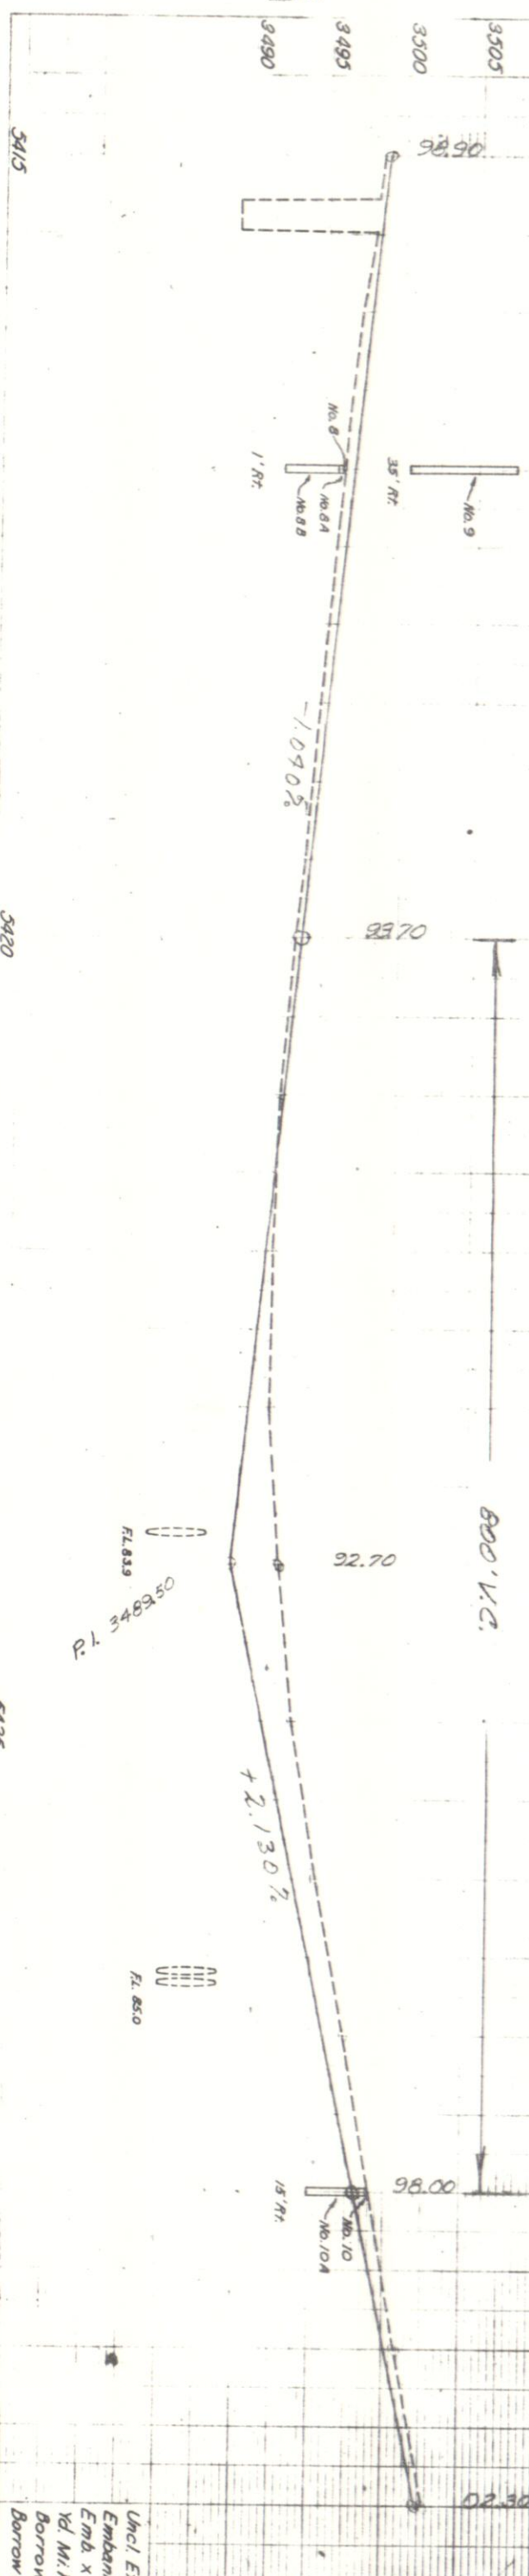

N.E. 1/4 Sec 5
T. 1 N., R. 43 W.

FLOYD E. RENZELMAN &
NADINE RENZELMAN JT
WRAY, COLO. 80758

Point of Beginning
Parcel 11, NE 1/4
Sec 5
2200.6' to NE cor.
568.5' to NE cor.
N 20° 00' 15" E
Sec. Line = 511.19'

Sign #35
Sign #36
Sign #37
Sign #38
Sign #39
Sign #40
Sign #41
Sign #42
Sign #43
Sign #44
Sign #45

107.4' LI P.O.C. 5439+70.0
P.I. 5439+89.5

CLARENCE W JONES
WRAY, COLO. 80758

CLARENCE W JONES
WRAY, COLO. 80758

CLARENCE W JONES
WRAY, COLO. 80758

CLARENCE W JONES
WRAY, COLO. 80758

CS 5430+87.9

CS 5433+37.9

CS 5434+25.6

CS 5436+75.6

CS 5442+87.8

CS 5445+37.5

CS 5445+37.5

CS 5445+37.5

CS 5445+37.5

CS 5430+87.9

CS 5433+37.9

CS 5434+25.6

CS 5436+75.6

CS 5442+87.8

CS 5445+37.5

CS 5445+37.5

CS 5445+37.5

CS 5445+37.5

  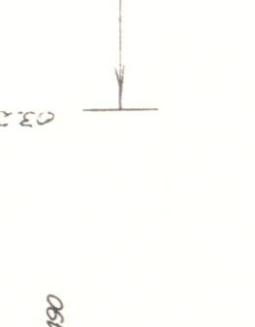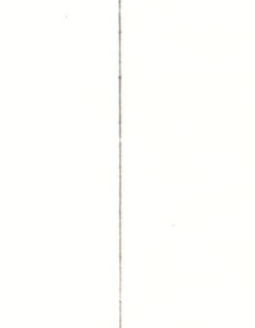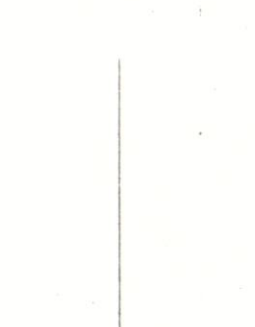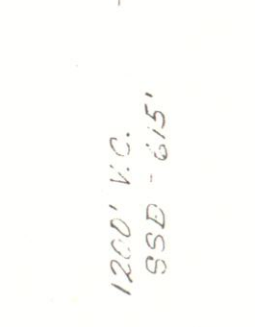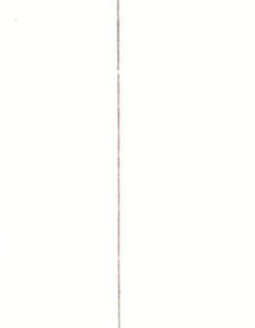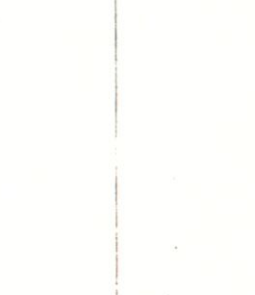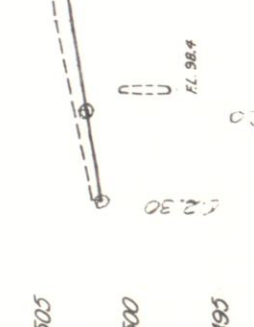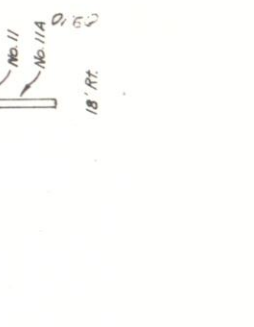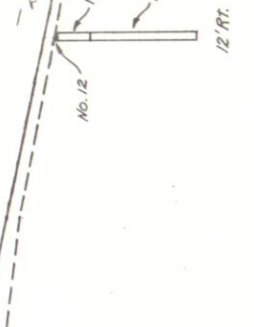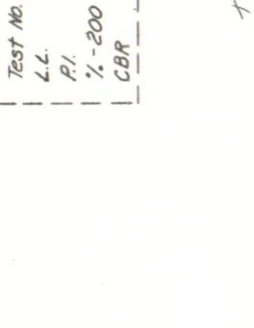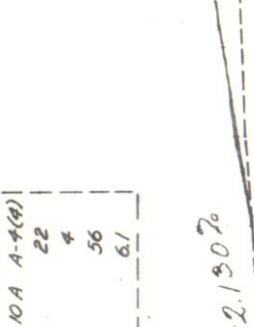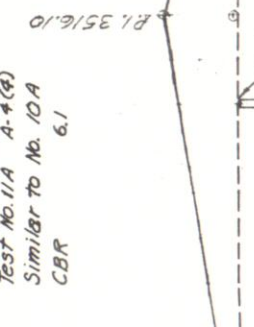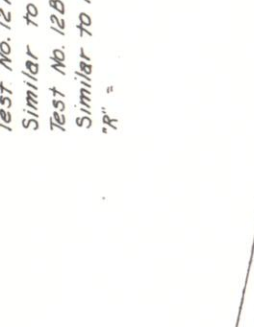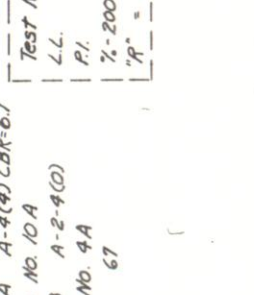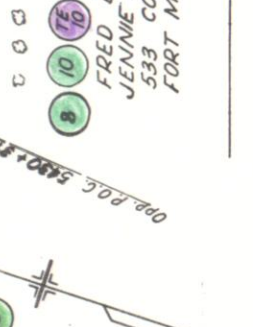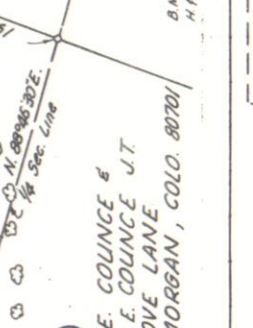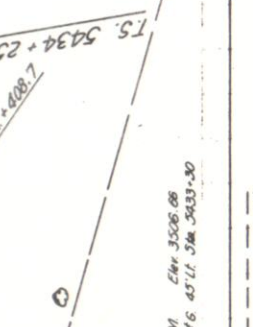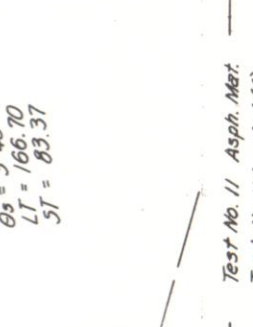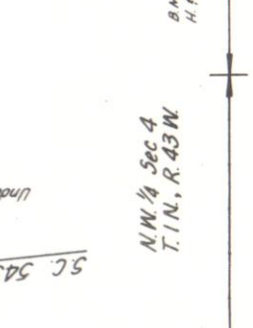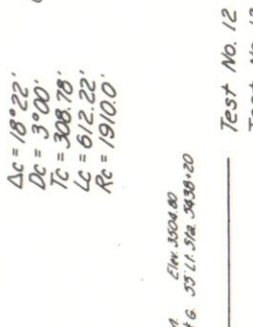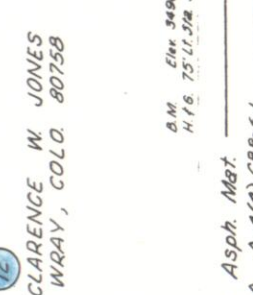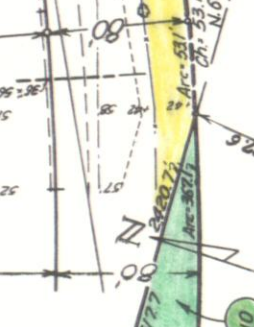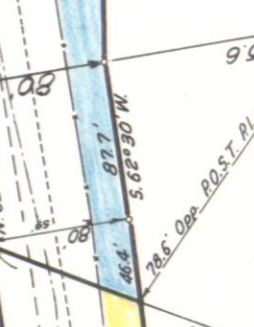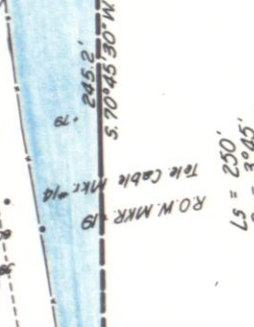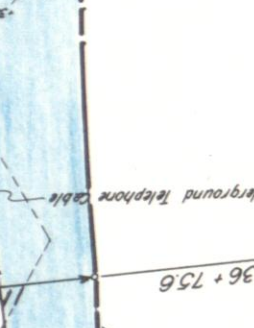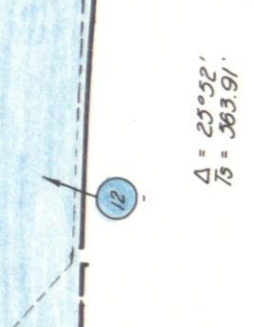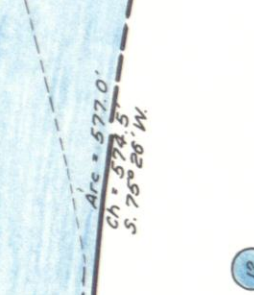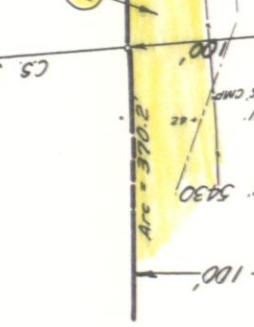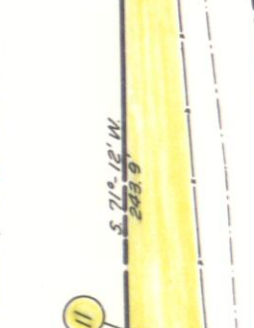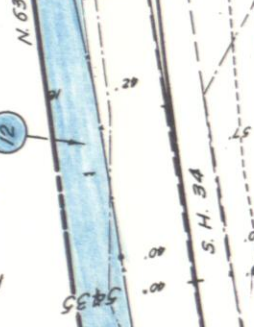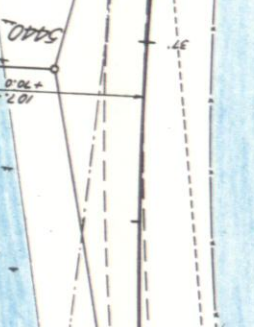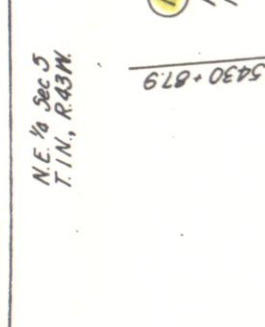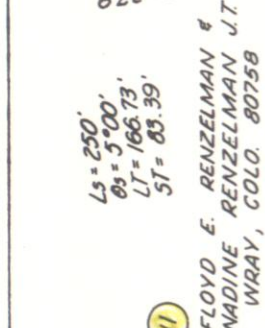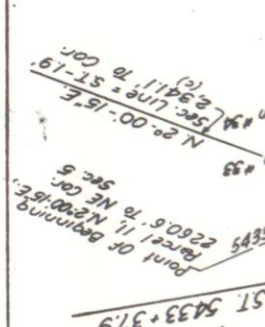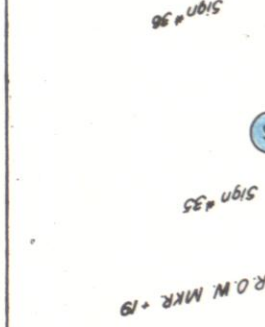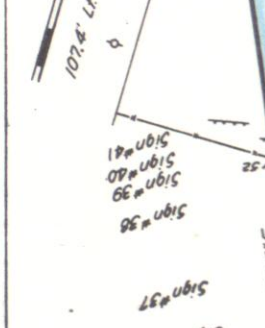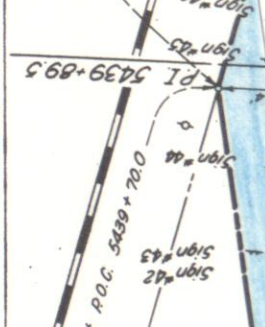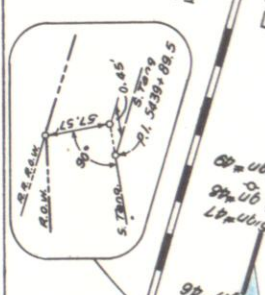

107.4' LI P.O.C. 5439+70.0
P.I. 5439+89.5

Sign #41
Sign #42
Sign #43
Sign #44
Sign #45

Sign #36
Sign #37
Sign #38
Sign #39
Sign #40

Sign #35
Sign #36
Sign #37
Sign #38
Sign #39
Sign #40
Sign #41
Sign #42
Sign #43
Sign #44
Sign #45

Sign #35
Sign #36
DATE IN	PROJ NO	SHEET NO	TOTAL SHEETS
COLO.	F011-1(10)	9	

RIGHT OF WAY
WRAY - EAST

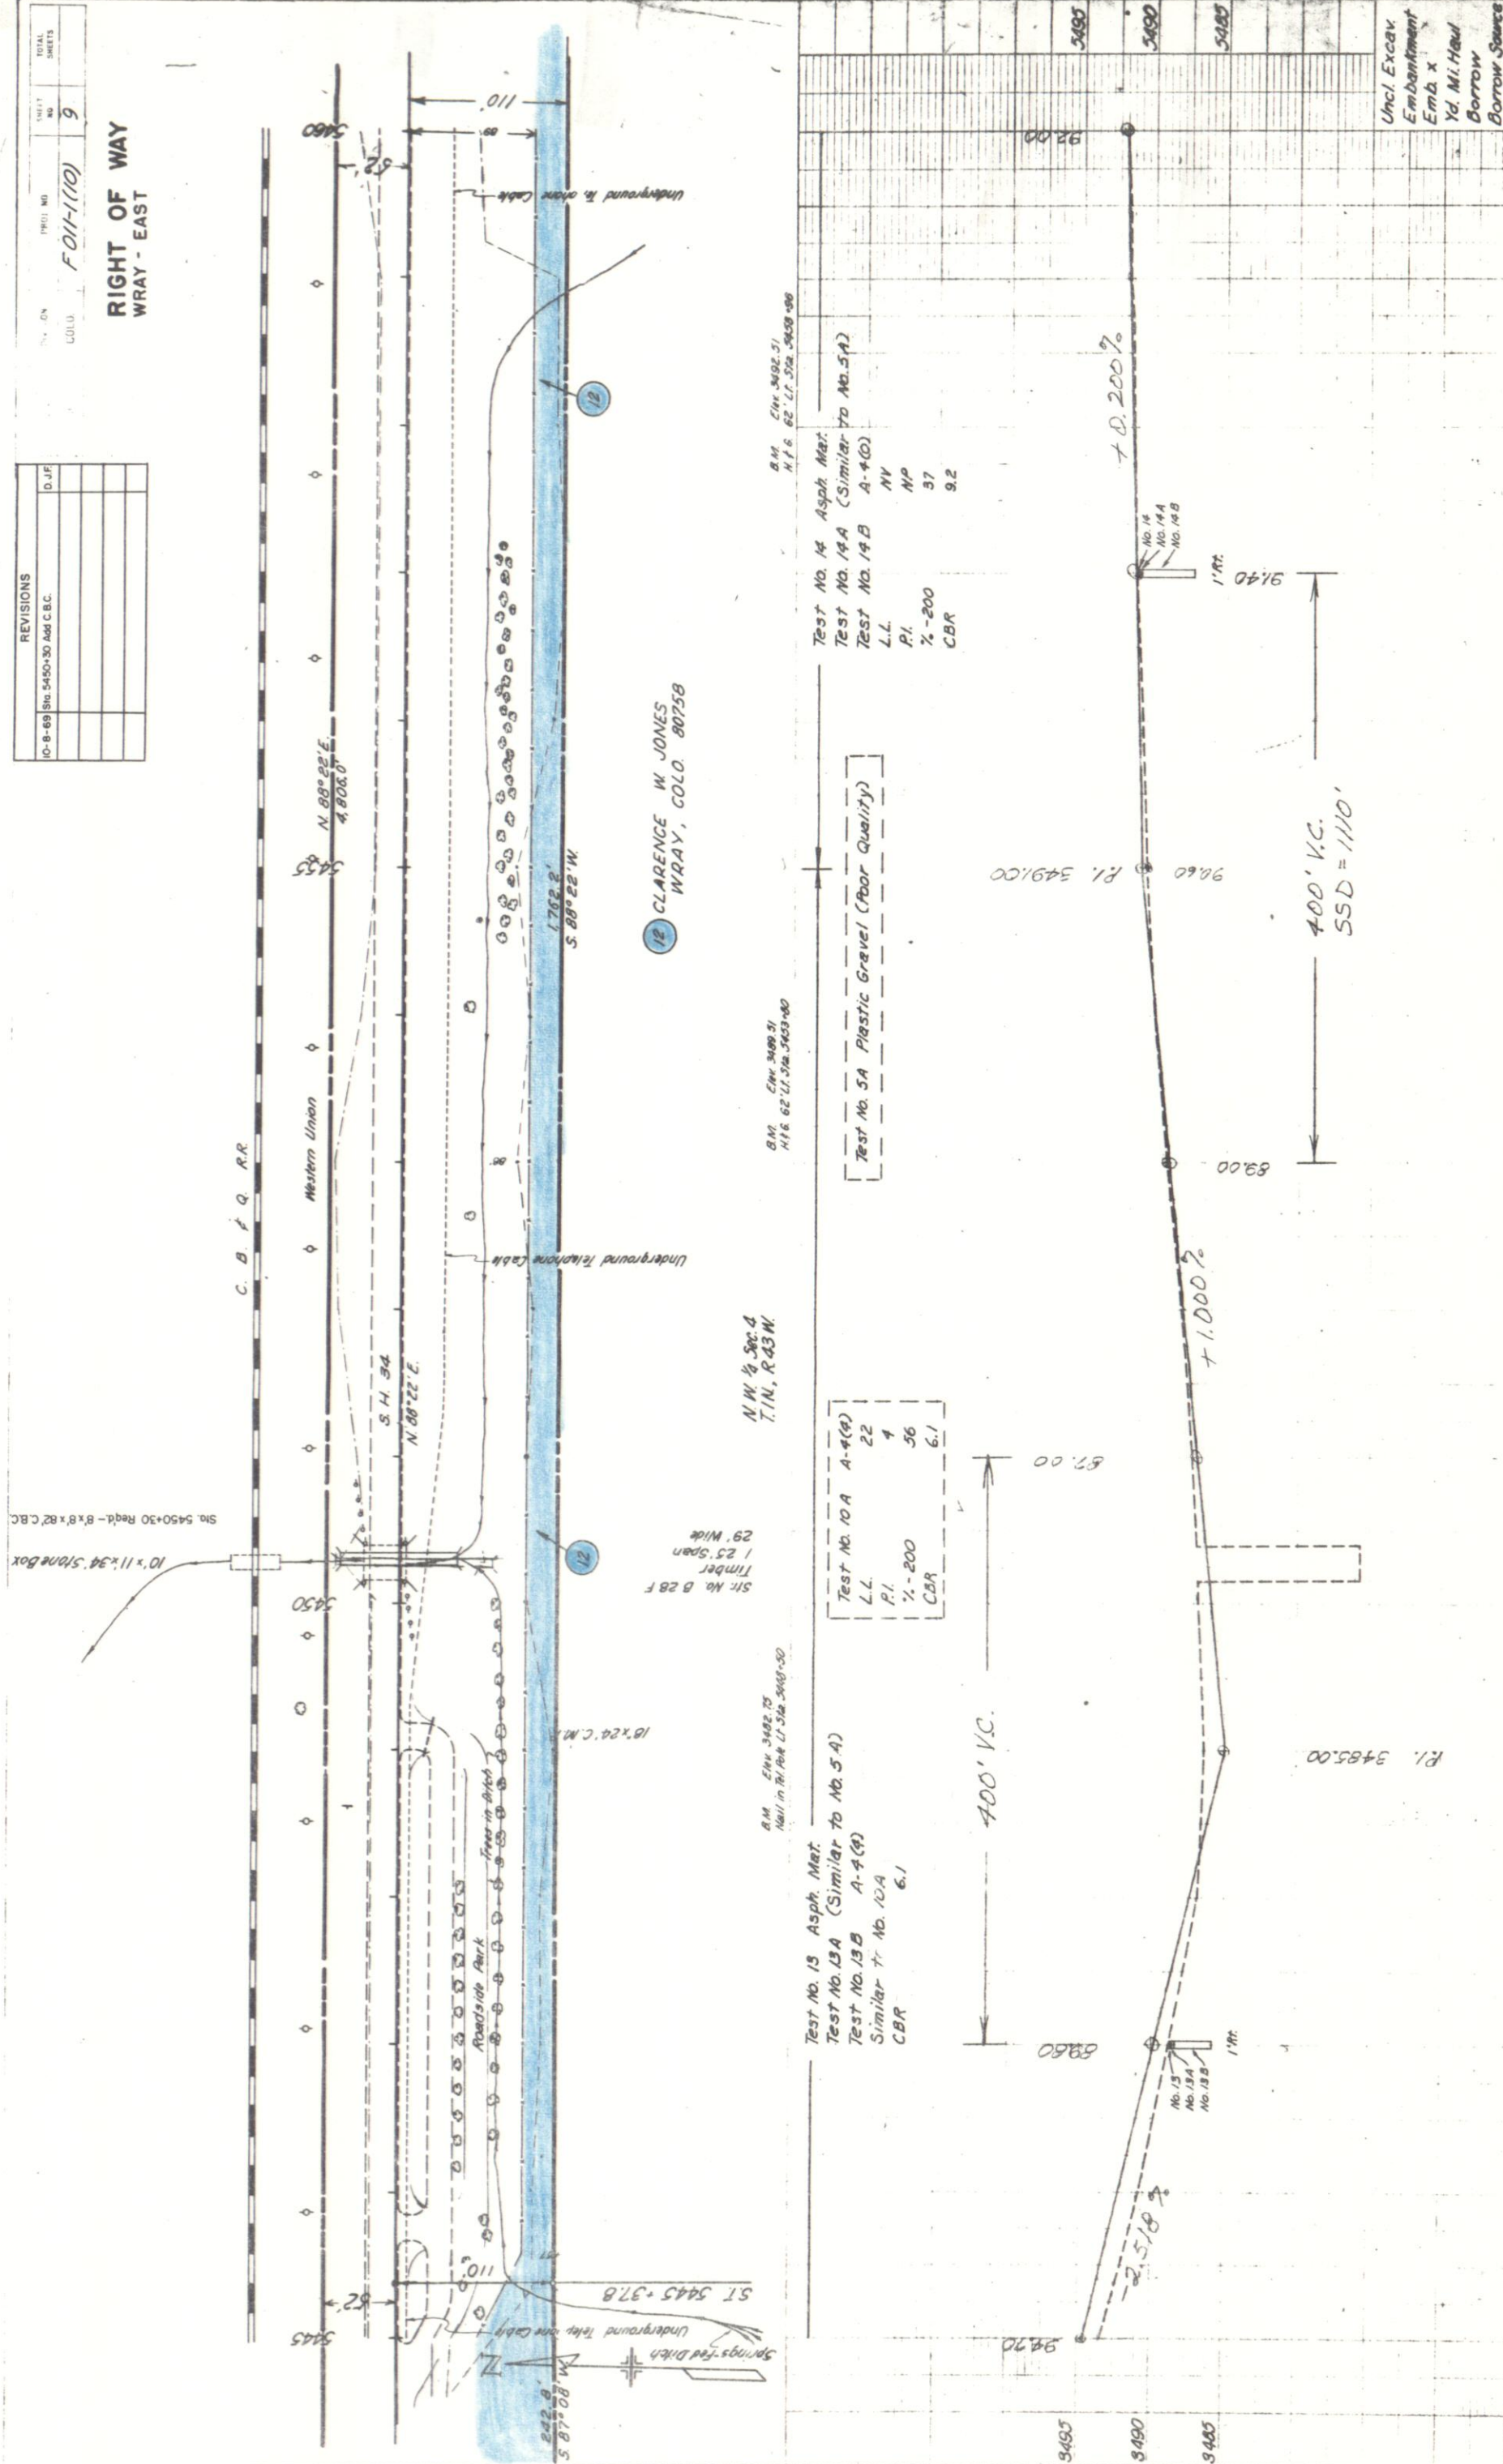


P.O.T. 5464+59.9

REVISIONS		D.U.F.
10-8-69	Sta. 5464+70 Add Road Approach	

F 011-1(10)

RIGHT OF WAY

WRAY - EAST

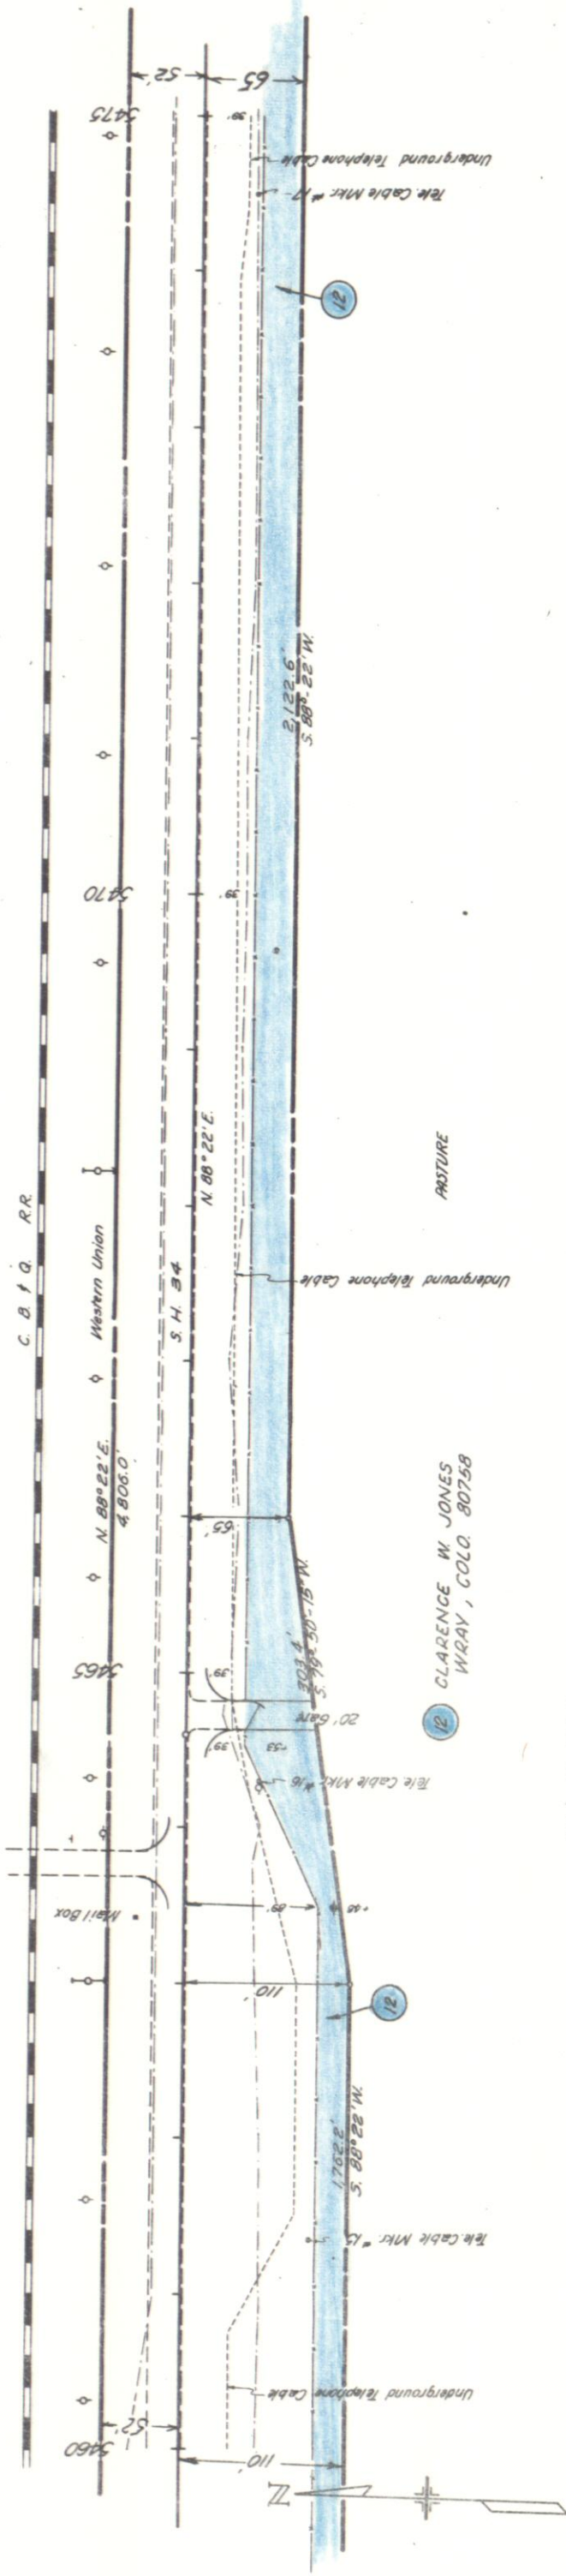

B.M. Elev. 3490.59
H. & G. 62' LI. Sta. 5464+30

B.M. Elev. 3491.51
H. & G. 62' Lt. 542 3469.50

B.M. Elev. 3488.60
H. # 6. 62' LT. 54m. 5470.88

Test No. 14B	A-4(O)
L.L.	NV
P.I.	NP
% -200	37
CBR	9.2

Test No. 15 Asph. Mat.


Test No. 15A (Similar to No. 5A)

Test No. 15B A-4(0)

Similar to No. 14B


CBR	9.2
-----	-----

Test No. 5A Plastic Gravel (poor quality)

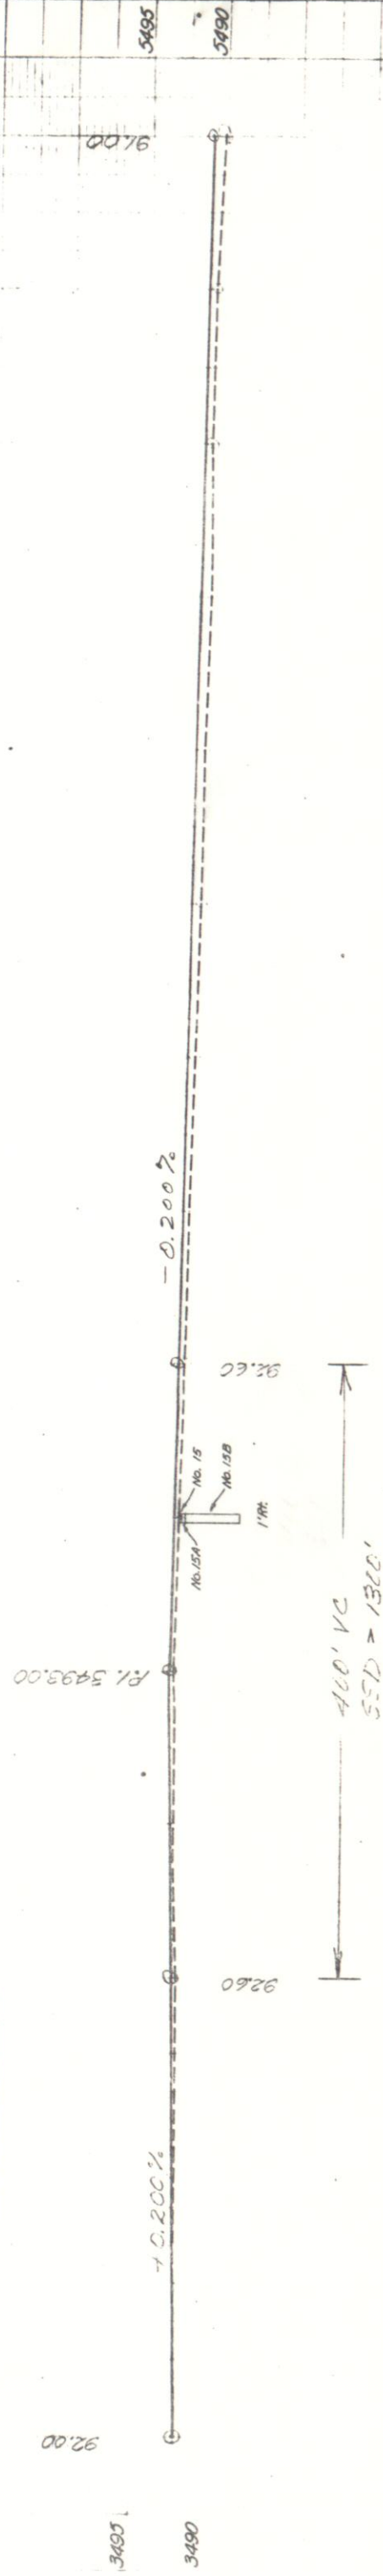

Uncl. Excav.
Embankment
Emb. x
Yd. Mi. Haul
Borrow

RIGHT OF WAY
WRAY - EAST

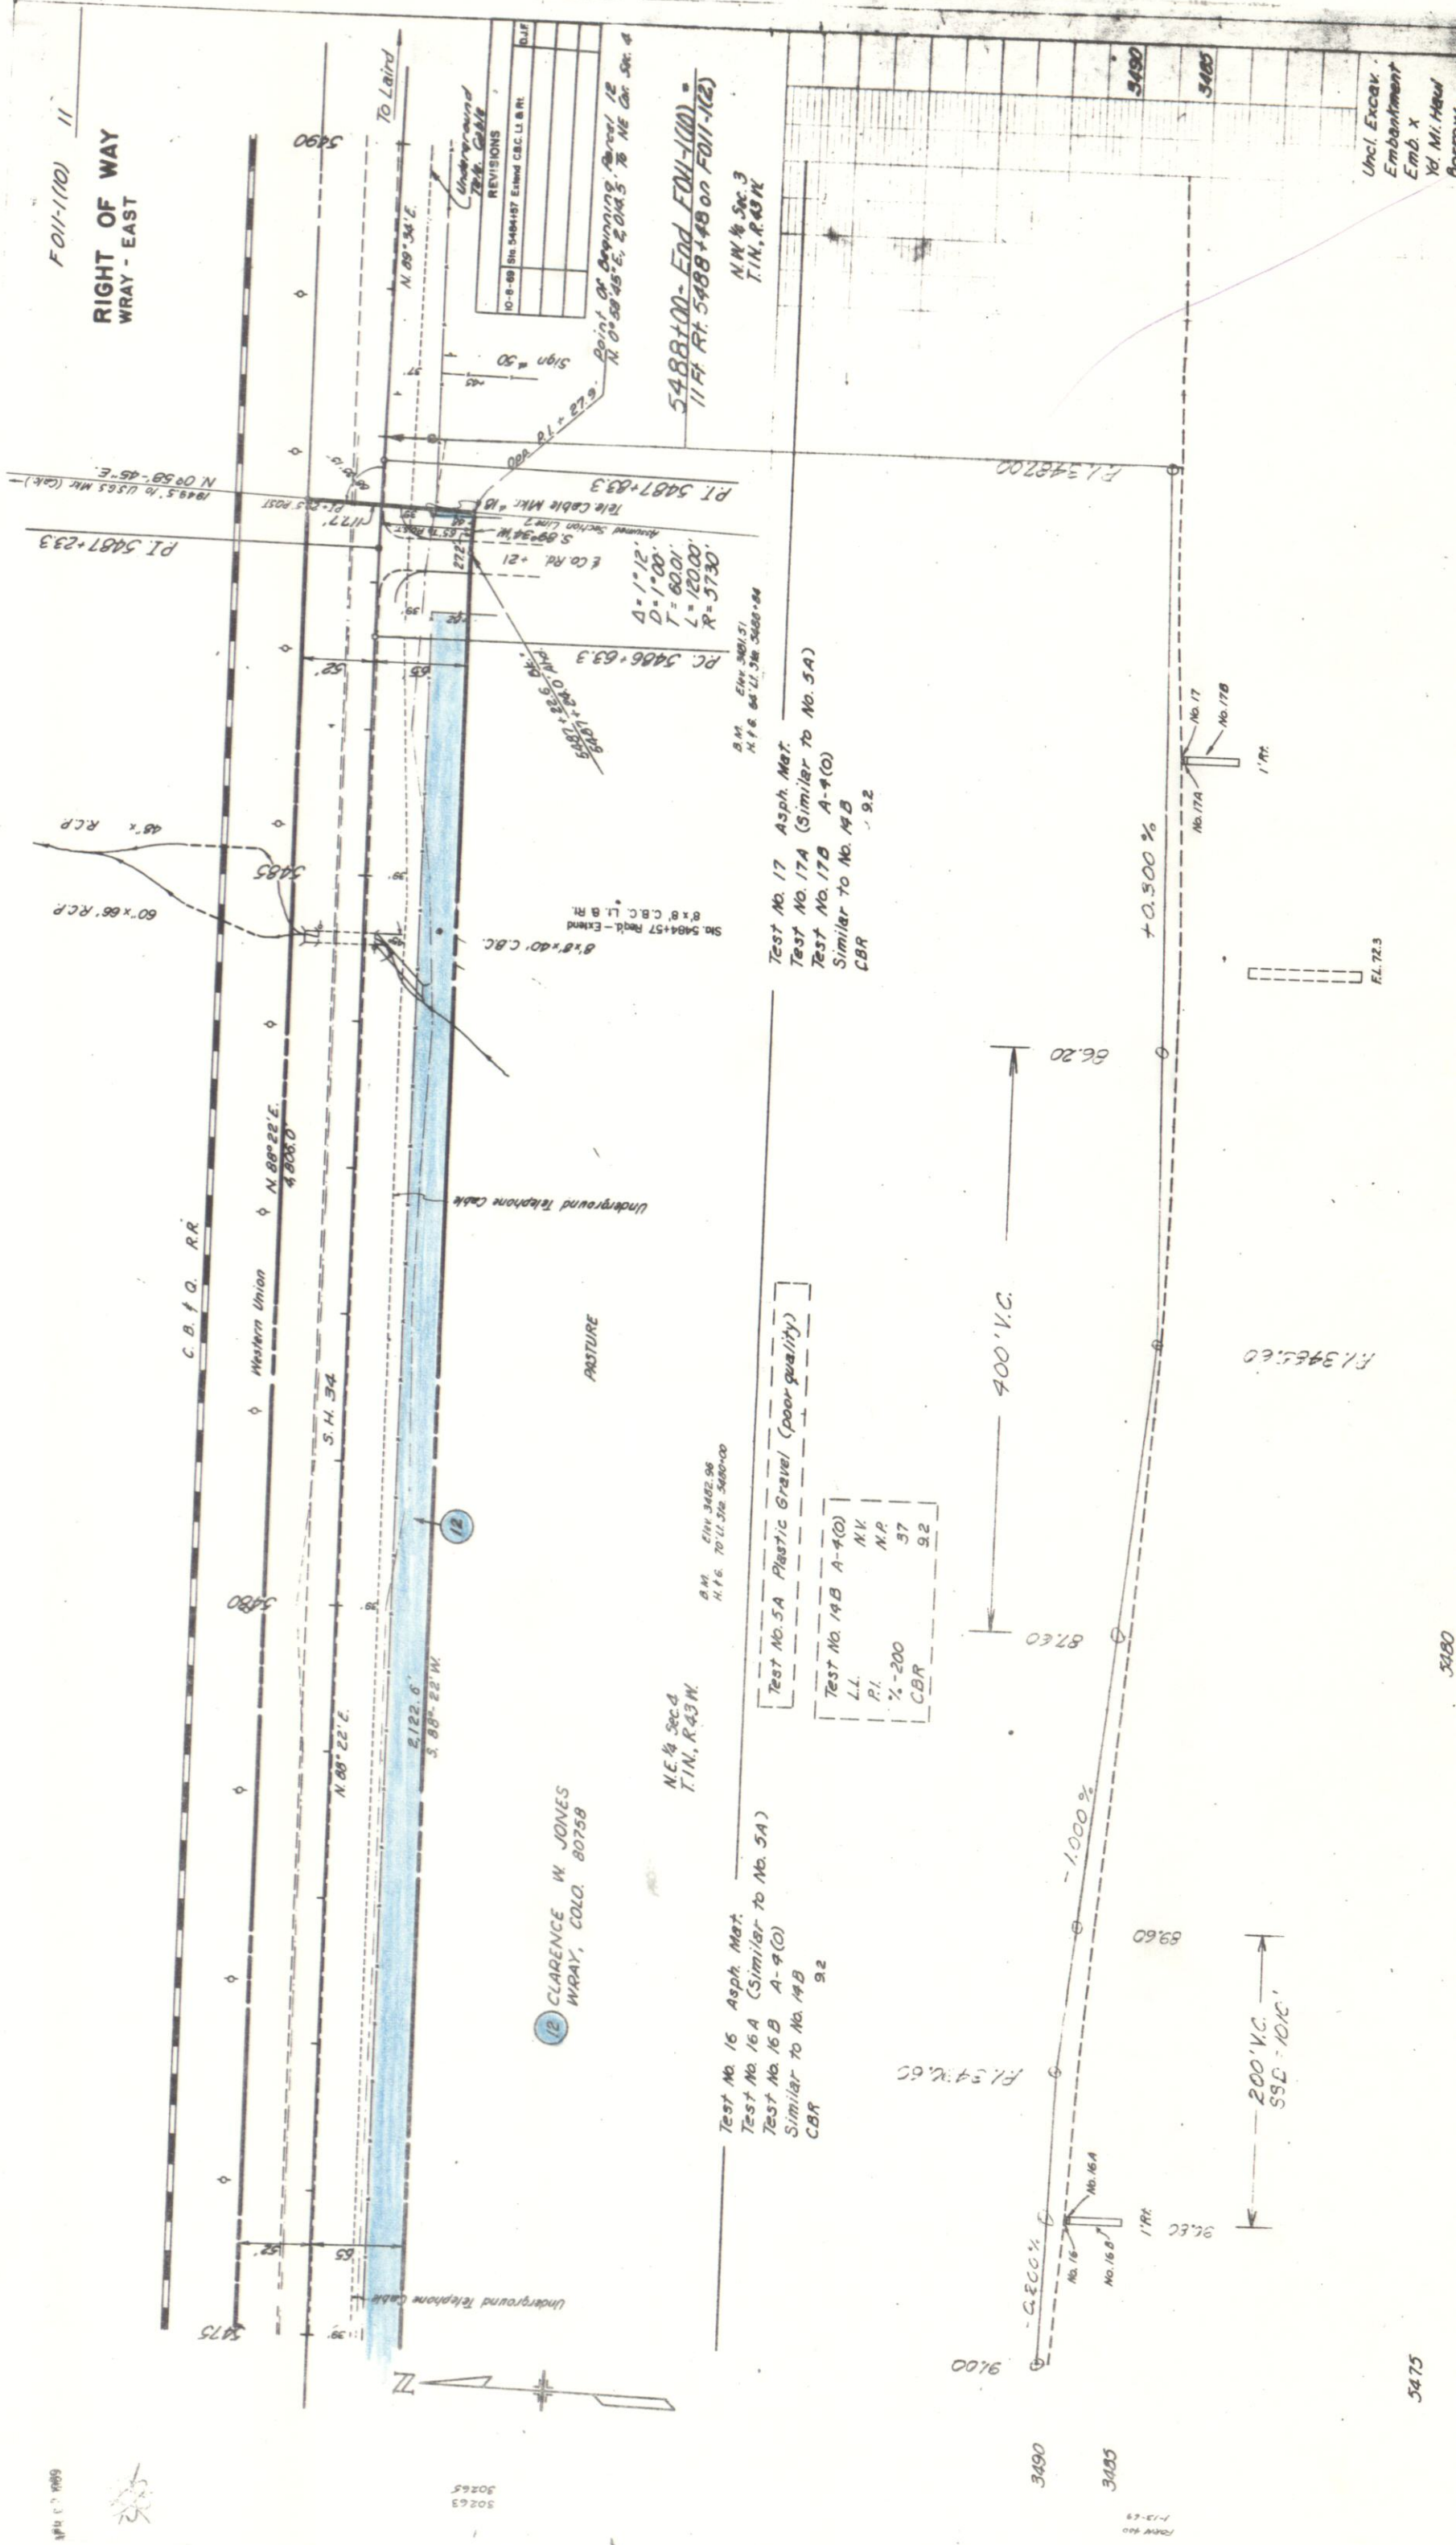

5475

5190

FED. ROAD REGION NO.	DIVISION	PROJECT NO.	SHEET NO.	TOTAL SHEETS
9	COLO.	FOII-1110	12	12

RIGHT OF WAY WRAY - EAST
PROPERTY OWNERSHIP MAP
ORIGINAL SCALE 1" = 400'

REVISIONS

