

FEDERAL ROAD REGION NO.	DIVISION	PROJ. NO.	SHEET NO.	TOTAL SHEETS
9	COLORADO	F014-1(4)	1	

RIGHT OF WAY
NORTH OF CLIMAX

INDEX OF SHEETS

SHEET NO. 1. SKETCH MAP AND TITLE PAGE
2. TABULATION OF PROPERTIES
3-4. ALIGNMENT PLAN AND PROFILE

REVISIONS

COLORADO DEPARTMENT OF HIGHWAYS

PLAN AND PROFILE OF PROPOSED FEDERAL AID PROJECT NO. F 014-1(4) STATE HIGHWAY NO. 91 SUMMIT COUNTY

CONVENTIONAL SIGNS


CENTER LINE	PLAN SHEET	TITLE SHEET
RIGHT OF WAY LINE	R.O.W. MARKER	
COUNTY LINE		
TOWNSHIP OR RANGE LINE		
LAND LINES	SECTION LINE	1/4 SECTION LINE
RAILROAD	TITLE SHEET	PLAN SHEET
BARBED WIRE FENCE		
COMBINATION WIRE FENCE		
SNOW FENCE		
TELEPHONE & TELEGRAPH LINES		
POWER LINE		
DETOUR		
PRESENT ROAD (Plan Sheets)		

SCALES OF ORIGINAL DRAWINGS

ON PLAN 1 IN 100 FT
ON PROFILE 1 IN 100 FT HORIZONTAL
1 IN 10 FT VERTICAL

GRADE LINE ON PROFILE IS SHOWN AS GRADE OF FINISHED ROAD
GROSS LENGTH OF PROJECT: 4,058.9 FT = 0.769 MI.
NET LENGTH OF PROJECT R.O.W. = 4,435.6' = 0.840 MI.

RIGHT OF WAY

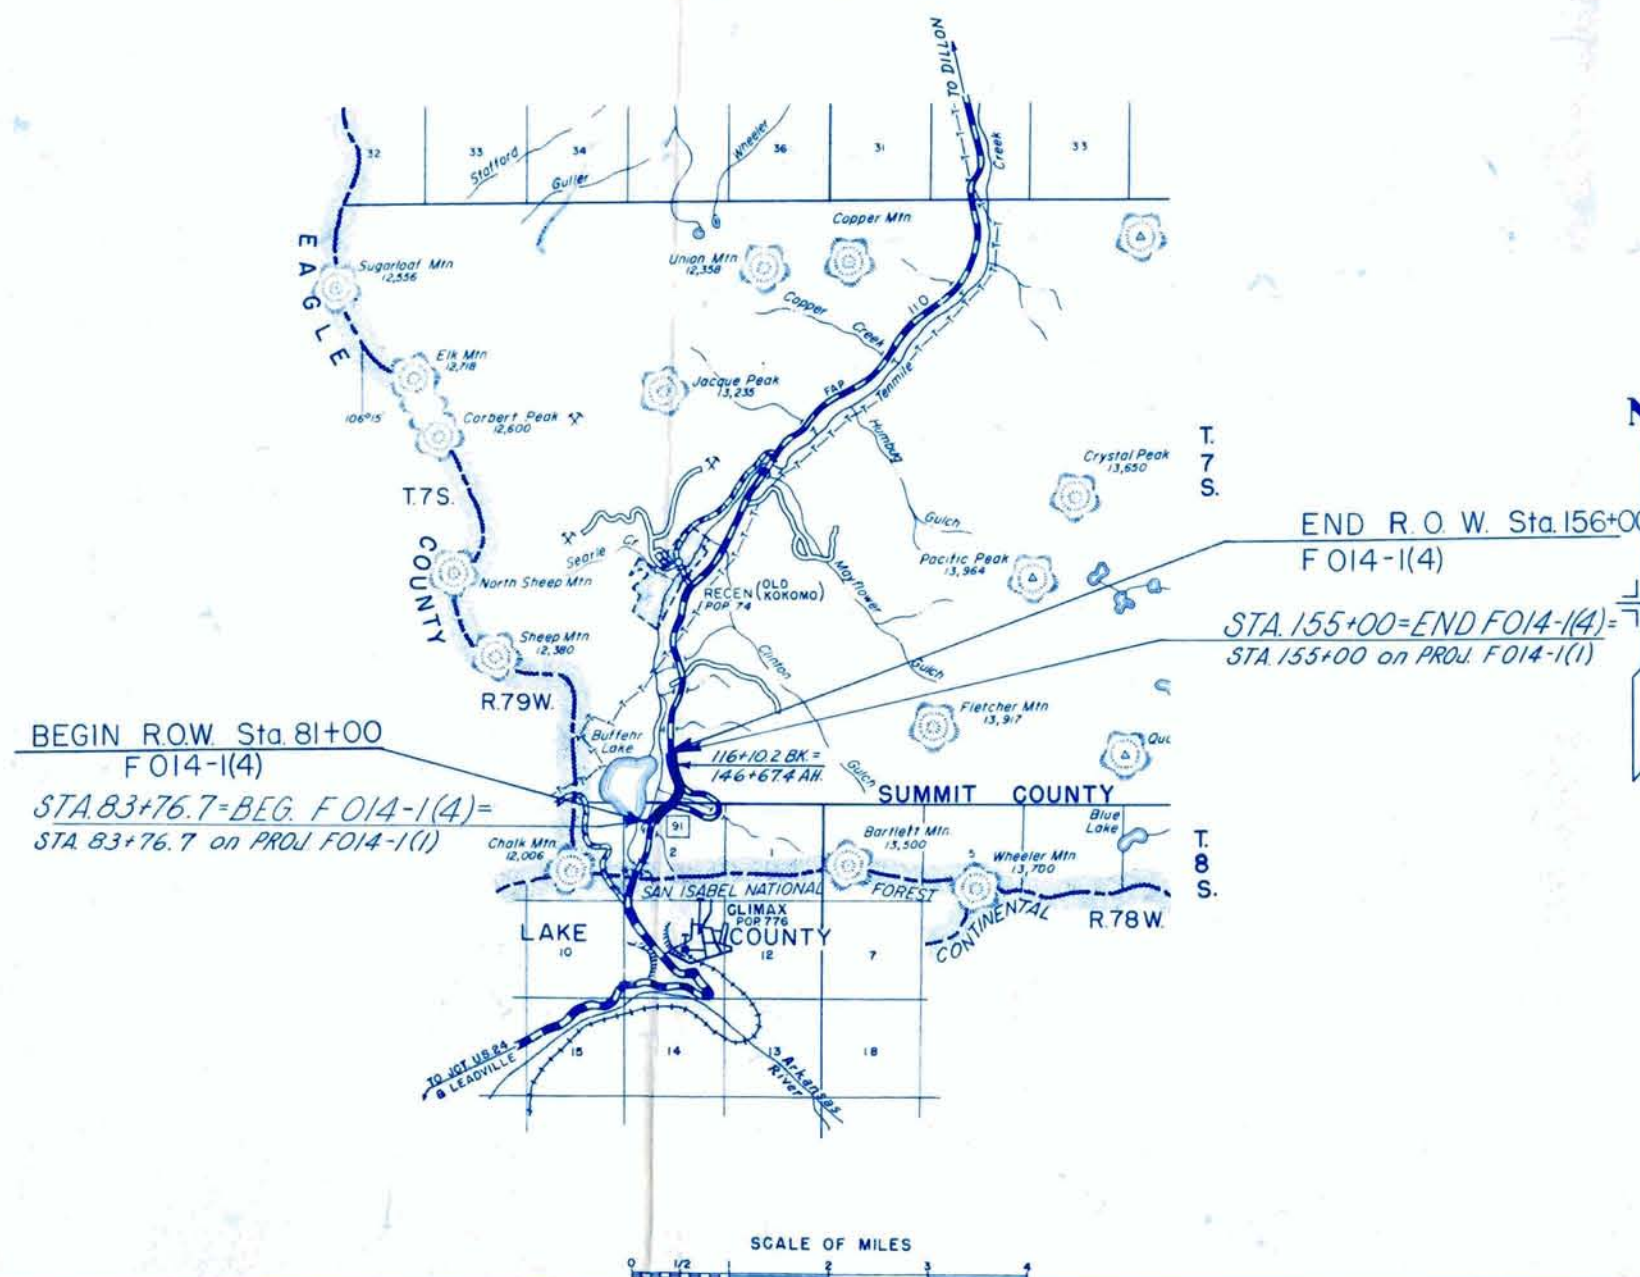

PROJ. F 014-1(4)



RIGHT OF WAY NORTH OF CLIMAX[illegible][illegible]

FED. ROAD REG. NO.	DIVISION	PROJ. NO.	SHEET NO.	TOTAL SHEETS
9	COLD.	F 014-1(4)	3	

RIGHT OF WAY

NORTH OF CLIMAX

REVISIONS

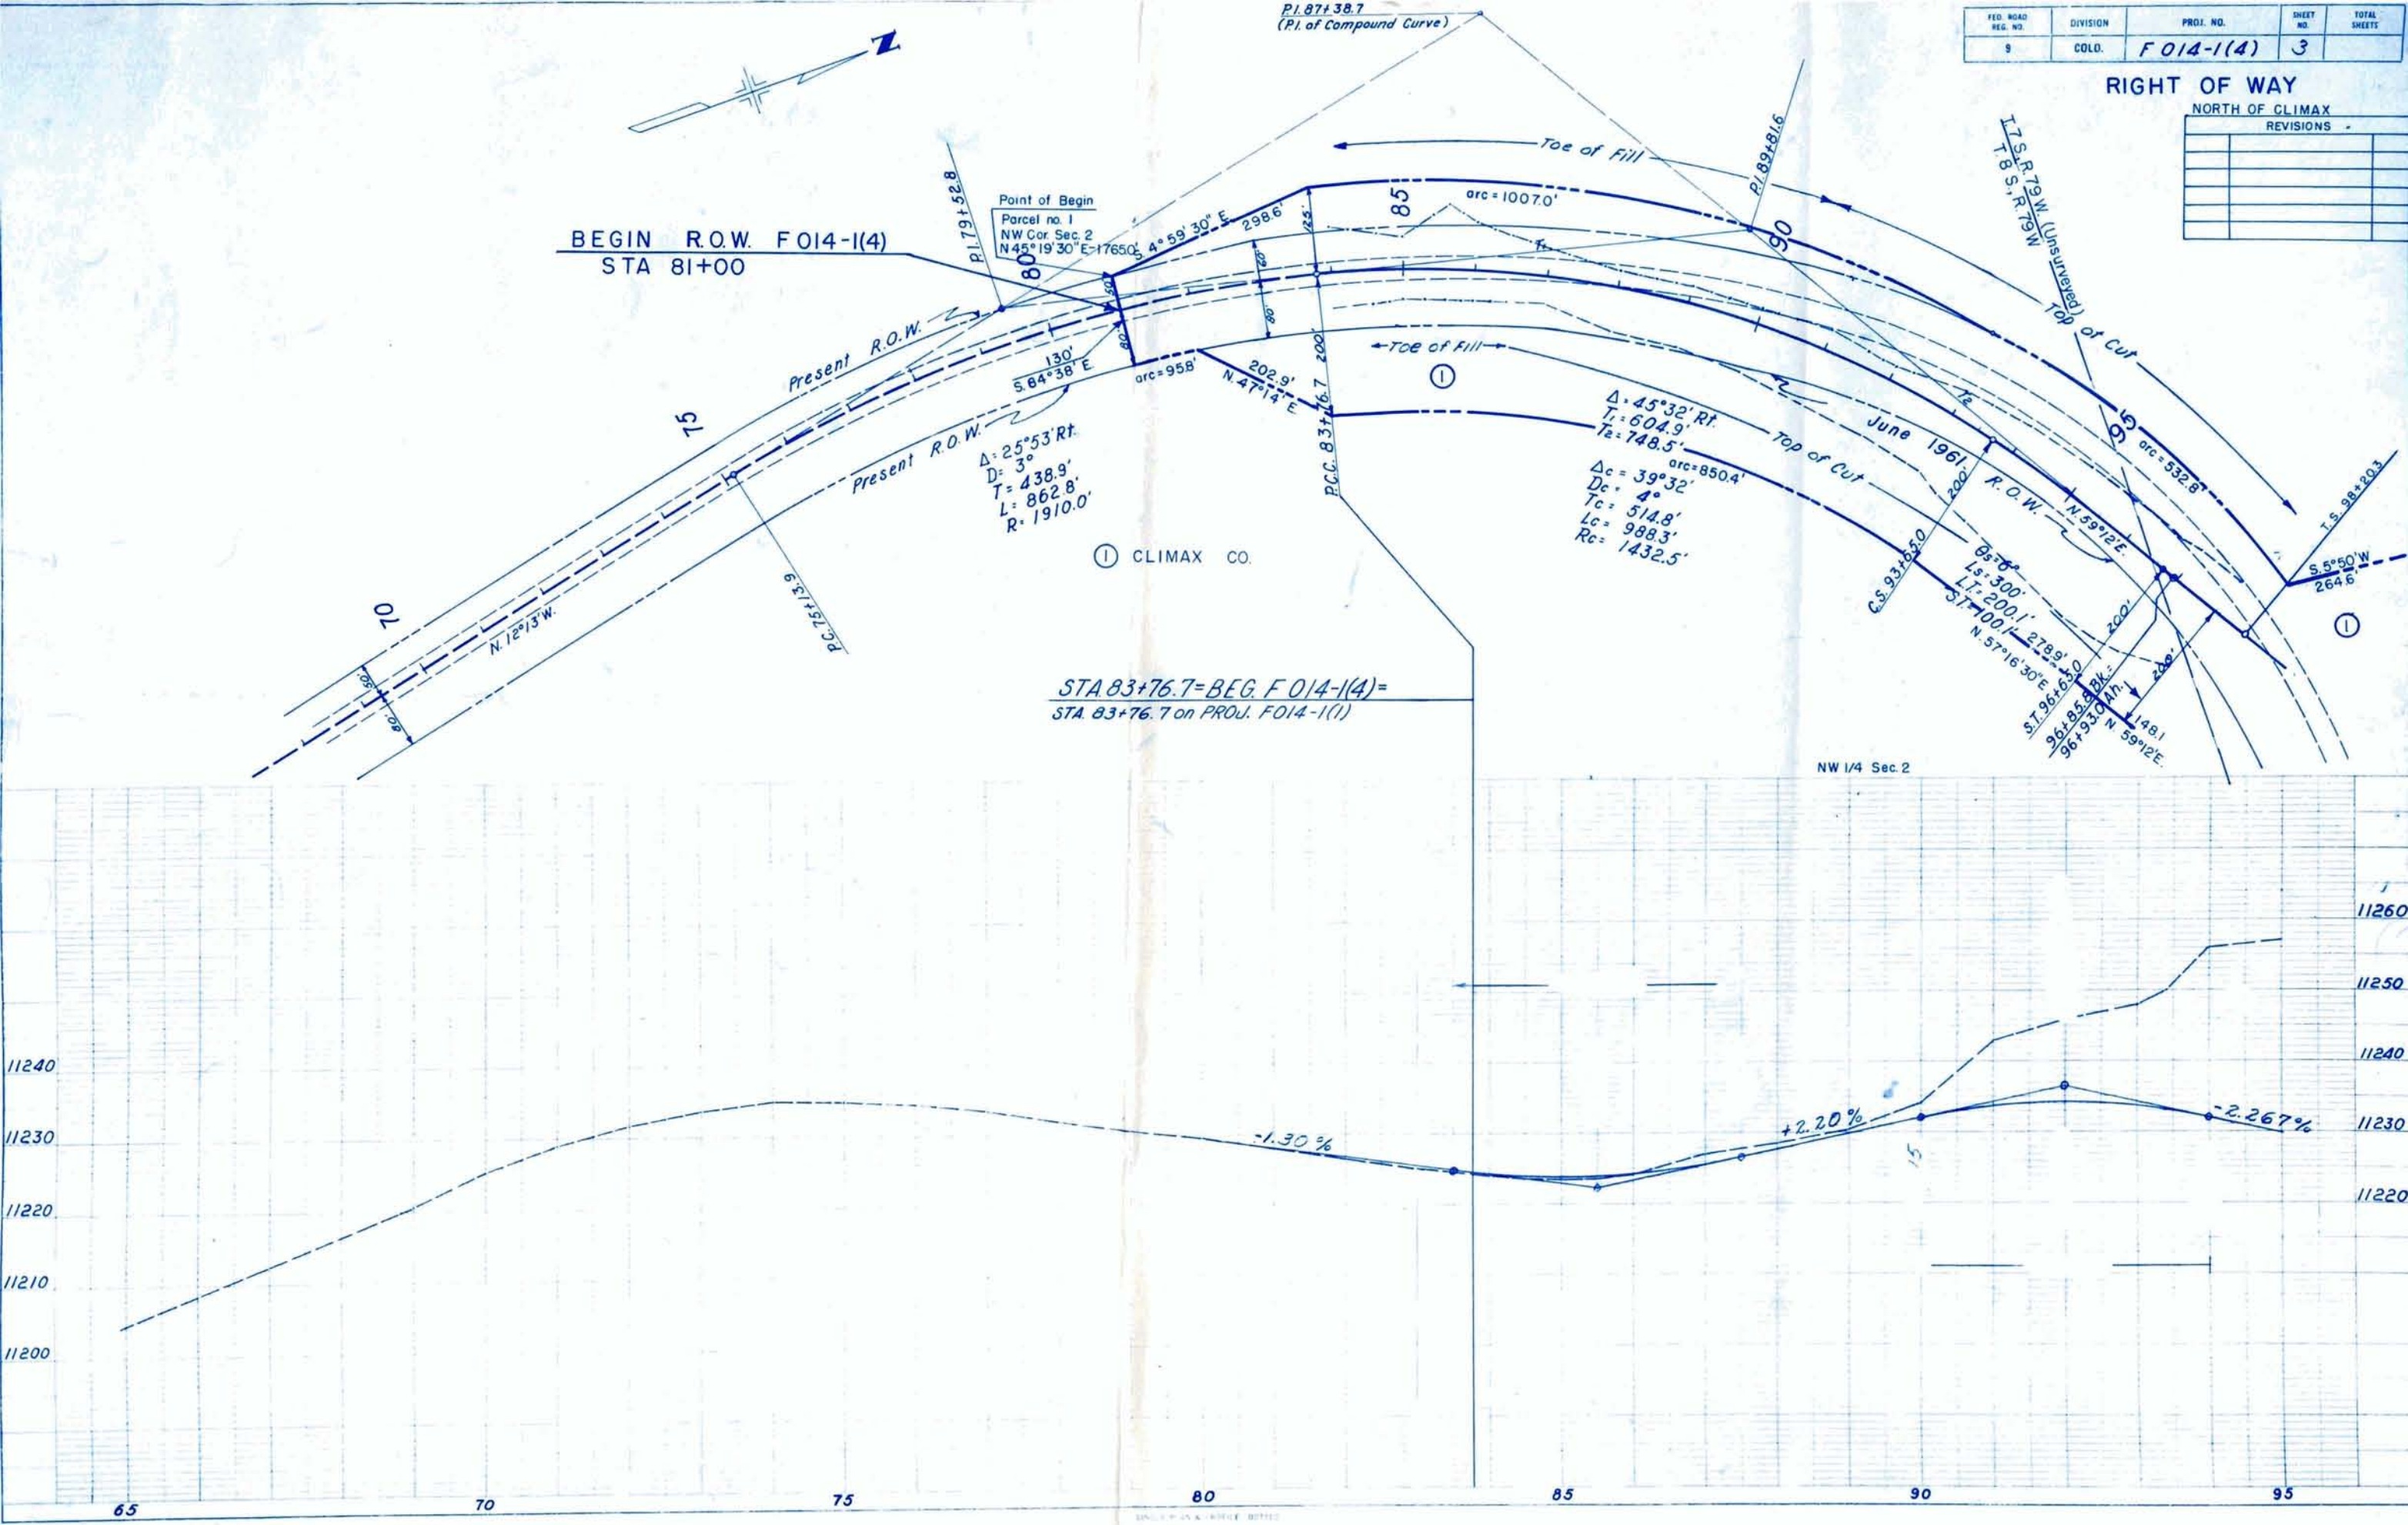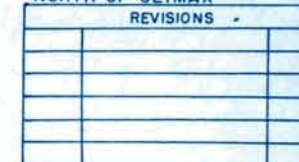

FED. ROAD REG. NO.	DIVISION	PROJ. NO.	SHEET NO.	TOTAL SHEETS
8	COLO.	F 014-1(4)	4	

RIGHT OF WAY

NORTH OF CLIMAX

REVISIONS

NO.	DESCRIPTION

