


DEPARTMENT OF HIGHWAYS STATE OF COLORADO

PLAN AND PROFILE OF PROPOSED FEDERAL AID PROJECT NO. F 015-1(3) STATE HIGHWAY NO. 9 SUMMIT COUNTY

FEDERAL ROAD REGION NO.	DIVISION	PROJECT. NO.	SHEET NO.
9	COLORADO	F 015-1(3)	1

RIGHT OF WAY BRECKENRIDGE-NORTH

CONVENTIONAL SIGNS

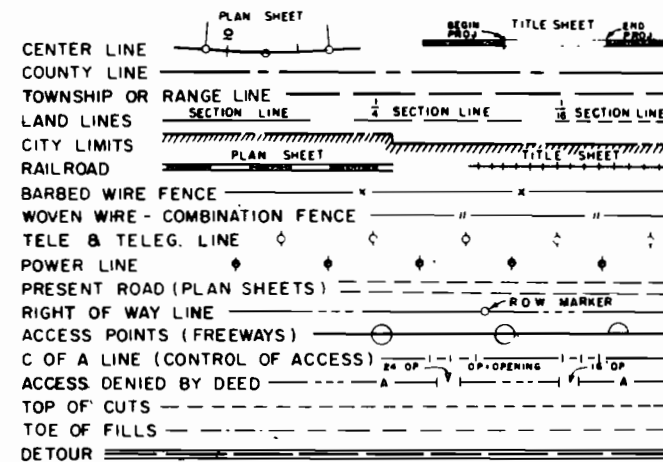

SCALES OF ORIGINAL DRAWINGS

ON PLAN, 1 IN. = 100 FT.
ON PROFILE, 1 IN. = 100 FT. HORIZONTAL
1 IN. = 10 FT. VERTICAL
GRADE LINE ON PROFILE IS SHOWN AS GRADE OF FINISHED ROAD
GROSS LENGTH OF PROJECT = 1.518 MI
NET LENGTH OF PROJECT = 1.518 MI


RIGHT OF WAY

INDEX OF SHEETS

- SHEET NO. 1 SKETCH MAP AND TITLE PAGE
2 TABULATION OF PROPERTIES
3-5 ALIGNMENT PLAN AND PROFILE
6 OWNERSHIP MAP

REVISIONS		

NOTE:
DESCRIPTIONS ON THIS PROJECT CALCULATED
AND CHECKED BY FIELD FORCES.

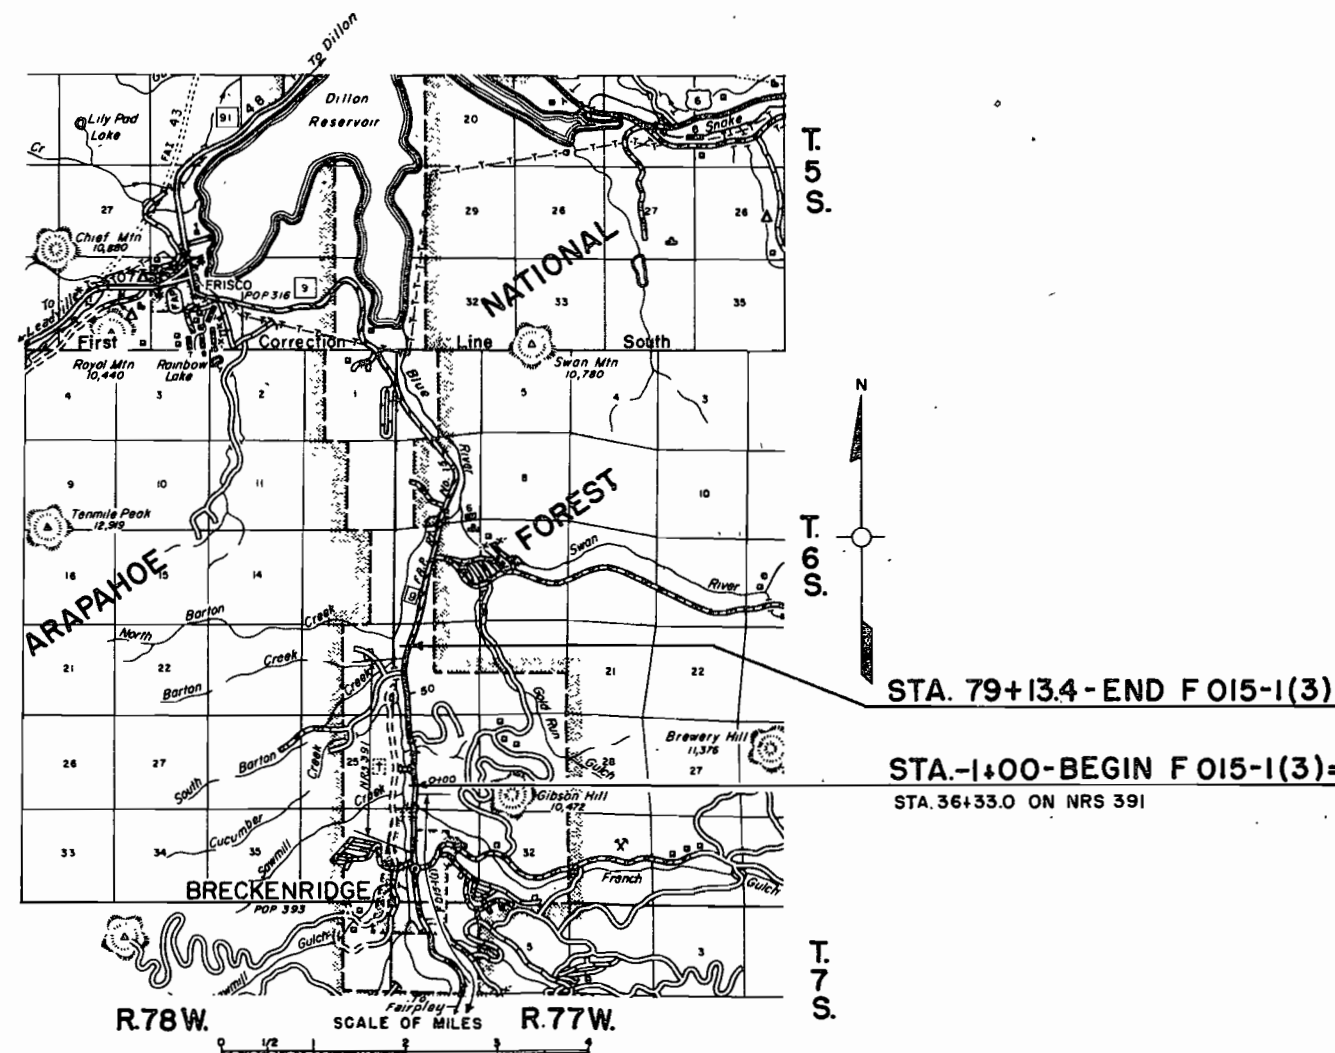

R.O.W. TABULATION OF PROPERTIES IN

SUMMIT

COUNTY S.H.No. 9 PROJ.F015-1(3)


FEDERAL ROAD DIVISION NO.	DISTRICT	PROJECT NO.	SHEET NO.
8	COLORADO	F015-1 (3)	2

RIGHT OF WAY BRECKENRIDGE-NORTH

PARCEL NO.	OWNER	ADDRESS	LOCATION	AREA IN ACRES			PURCHASE DATA					REMARKS	NO.
				PARCEL	TO BE ACQUIRED	REMAINDER	LAND	IMPROV'M'TS	DAMAGE	MISC.	TOTAL		
			T.6 S. R.77 W.			LT. RT.							
												REVISIONS	
												8-11-66	
												Added Note	
1	BRECKENRIDGE LANDS, INC.	701 EQUITABLE BLDG. DENVER, COLO.	FRENCH GULCH PLACER 2589	0.489	0.076								
2	BRECKENRIDGE LANDS, INC.	701 EQUITABLE BLDG. DENVER, COLO.	MAGNUM BONUM PLACER 3139	2.634	1.034								
3	BRECKENRIDGE LANDS, INC.	701 EQUITABLE BLDG. DENVER, COLO.	CLEVELAND PLACER 6771, STONEWALL JACKSON LODGE 6771 & BED ROCK LODGE 6771	0.225	0.000								
4	U.S. LAND		SW 1/4 SEC. 30	0.125	0.000								
5	1/2 CLOYCE K. BOX, JOHN R. TURPIN & JACK WARE 1/2 BRECKENRIDGE LANDS, INC.	C/O JACK WARE P.O. DRAWER 521, CORPUS CRISTI, TEXAS 701 EQUITABLE BLDG. DENVER, COLO.	MOLLIE B. LODGE & CLEVELAND LODGE 6686	0.389	0.000	10						Note: Parcels 1 thru 9 Not Purchased	
6	U.S. LAND		SW 1/4 SEC. 30	0.212	0.000								
7	1/2 BRECKENRIDGE LANDS, INC. 1/2 CLOYCE K. BOX, JOHN R. TURPIN & JACK WARE	701 EQUITABLE BLDG. DENVER, COLO. C/O JACK WARE P.O. DRAWER 521, CORPUS CRISTI, TEXAS	COMO LODGE & BRECKENRIDGE LODGE 6922	0.353	0.000	7.7							
8	3/8 BRECKENRIDGE LANDS, INC. 5/8 CLOYCE K. BOX, JOHN R. TURPIN & JACK WARE	701 EQUITABLE BLDG. DENVER, COLO. C/O JACK WARE P.O. DRAWER 521, CORPUS CRISTI, TEXAS	SILVER BOOM LODGE 2532	0.429	0.154	0.2 4.5							
9	BRECKENRIDGE LANDS, INC.	701 EQUITABLE BLDG. DENVER, COLO.	LAKE SUPERIOR PLACER 12586	0.025	0.000	90							
10	BRECKENRIDGE LANDS, INC.	701 EQUITABLE BLDG. DENVER, COLO.	MAGNUM BONUM PLACER 3139	0.681	0.655								
11	1/2 BRECKENRIDGE LANDS, INC. 1/2 CLOYCE K. BOX, JOHN R. TURPIN & JACK WARE	701 EQUITABLE BLDG. DENVER, COLO. C/O JACK WARE P.O. DRAWER 521, CORPUS CRISTI, TEXAS	W.B. STEPHENSON LODGE 3674 SULTANA LODGE 4219, DIANA LODGE 4218, HAYES LODGE 4217 & LINCOLN LODGE 4216	1.607	0.305	38	Includes Par. 13						
12	U.S. LAND		NW 1/4 SEC. 30	0.348	0.346								
13	1/2 BRECKENRIDGE LANDS, INC. 1/2 CLOYCE K. BOX, JOHN R. TURPIN & JACK WARE	701 EQUITABLE BLDG. DENVER, COLO. C/O JACK WARE P.O. DRAWER 521, CORPUS CRISTI, TEXAS	IRA ROBERTS LODGE 3478 FOX LAKE LODGE 3477 & ST. PAUL LODGE 4273	1.287	0.447								
14	BRECKENRIDGE LANDS, INC.	701 EQUITABLE BLDG. DENVER, COLO.	EAGLE LODGE, EDAL LODGE, ELLA LODGE & SHAKES PEARCE LODGE 12468	2.283	1.188								
15	BRECKENRIDGE LANDS, INC.	701 EQUITABLE BLDG. DENVER, COLO.	EXCELSIOR PLACER 14463	4.338	1.349								
16	BRECKENRIDGE LANDS, INC.	701 EQUITABLE BLDG. DENVER, COLO.	MAGNUM BONUM 3139	3.380	2.626								
17	BRECKENRIDGE LANDS, INC.	701 EQUITABLE BLDG. DENVER, COLO.	FAIRVIEW PLACER 13660	2.549	0.910								
18	H.O. McCain	BRECKENRIDGE, COLO.	FAIRVIEW PLACER 13660	1.968	0.880	3 9							
19	BRECKENRIDGE LANDS, INC.	701 EQUITABLE BLDG. DENVER, COLO.	BONNIE NELSON LODGE & RED ROVER LODGE 11494	1.174	0.530	2 7							
20	DONALD R. GOODRUM	FIRST STATE BANK, VERNON TEXAS	BRYAN PLACER 14025 & FAIRVIEW PLACER 13660	1.499	0.963	9							
21	H.O. McCain	BRECKENRIDGE, COLO.	BRYAN PLACER 14025	0.970	0.000	120 80	Includes Par. 22						
22	H.O. McCain	BRECKENRIDGE, COLO.	FAIRVIEW PLACER 13660	1.256	0.330								

FED. ROAD REG. NO.	DIVISION	PROJECT NO:	SHEET NO.
9	COLO.	FD15-1(3)	3


RIGHT OF WAY BRECKENRIDGE-NORTH

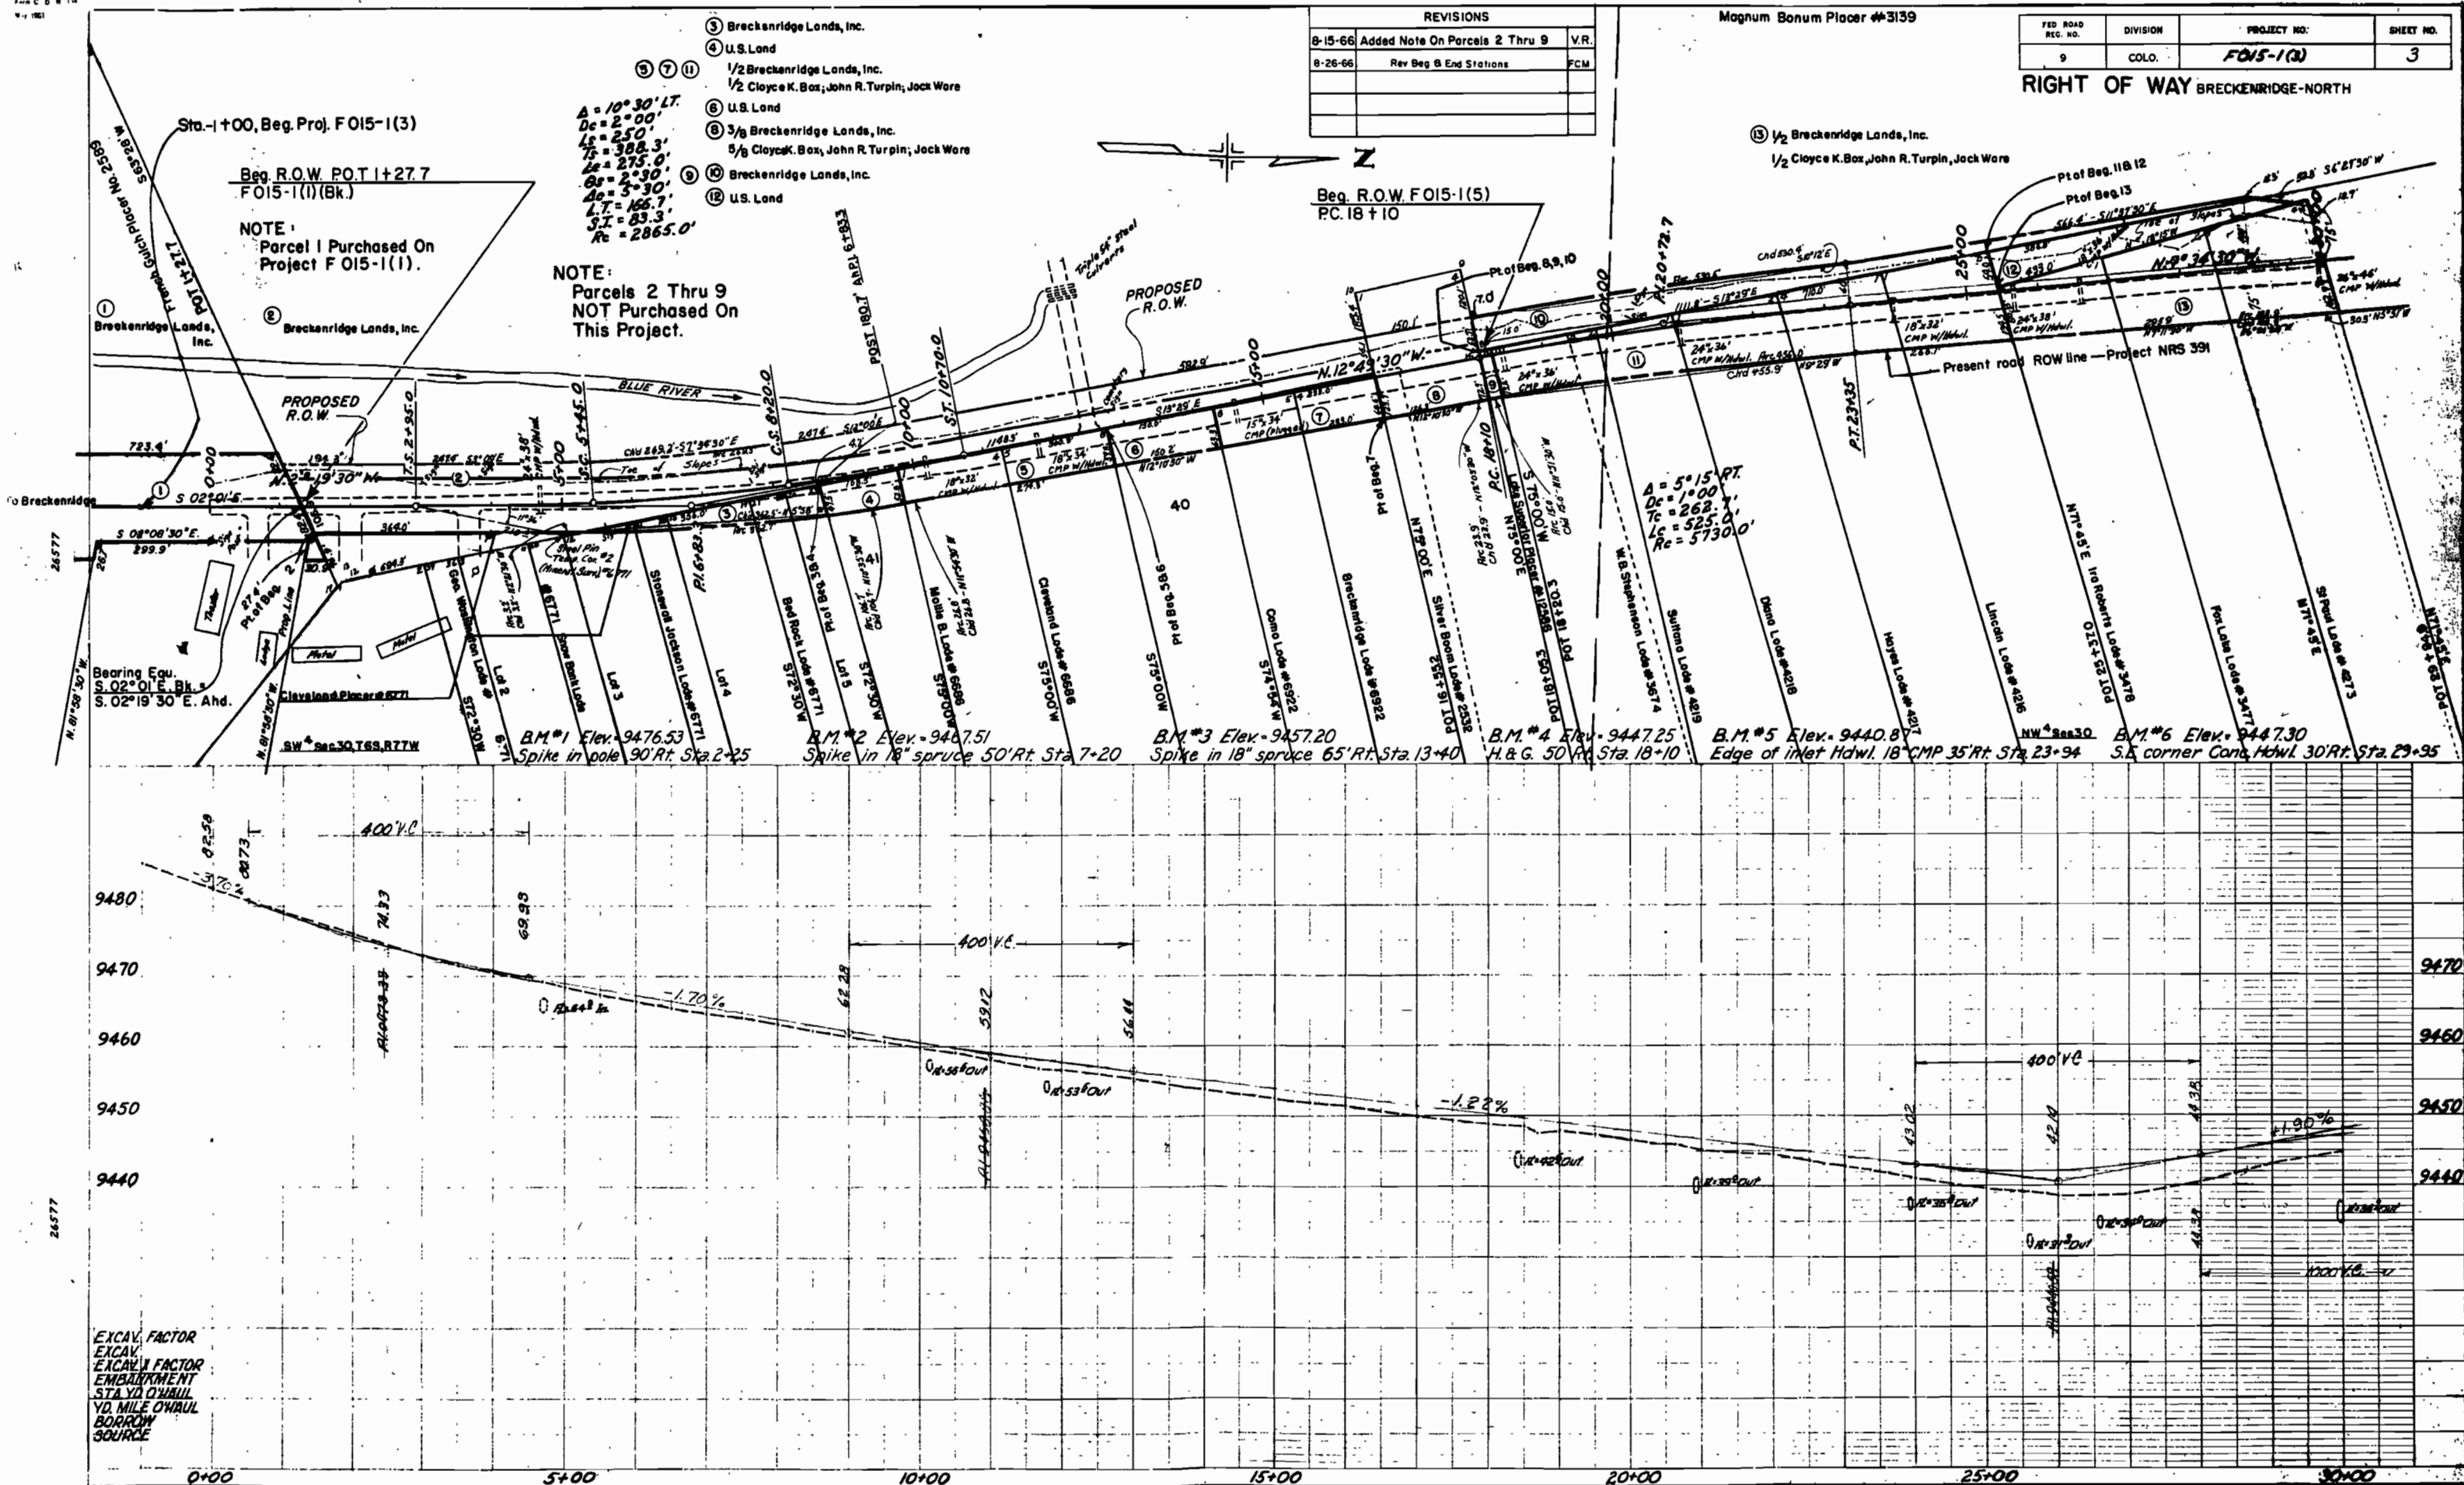

EXCAV. FACTOR
EXCAV.
EXCAV. FACTOR
EMBARKMENT
STA YD O'HAUL
YD. MILE O'HAUL
BORROW
SOURCE

PROFILE
26577

REVISIONS	

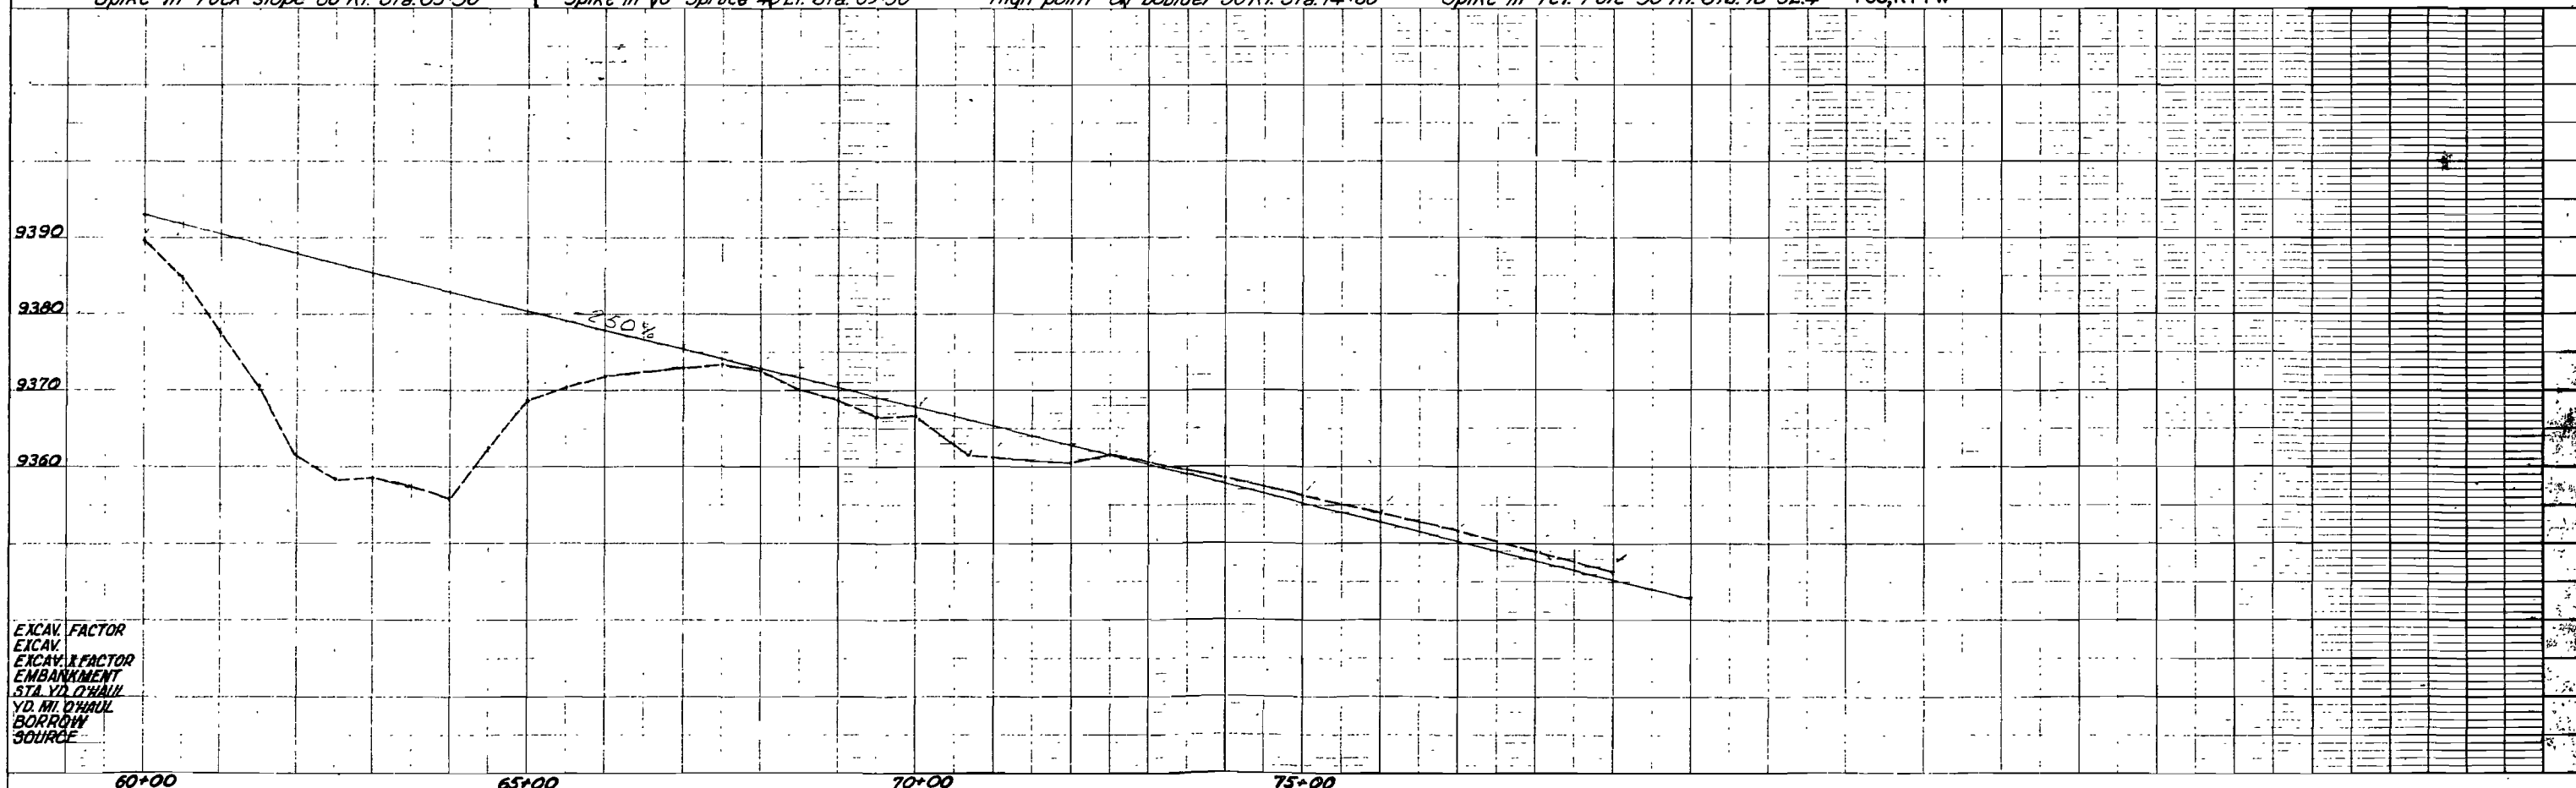

EXCAV. FACTOR
EXCAV.
EXCAV. & FACTOR
EMBANKMENT
STA. YD. O'HAUL
YD. MI. O'HAUL
BORROW
SOURCE

COLORADO DEPARTMENT OF HIGHWAYS
PROJECT NO. F 015-1 (3)
ROW OWNERSHIP MAP
SUMMIT COUNTY
Scale 1" = 400'

FEDERAL ROAD REGION NO.	DISTRICT	PROJ. NO.	SHEET NO.	TOTAL SHEETS
9	COLORADO	F 015-1 (3)	8	


RIGHT OF WAY
BRECKENRIDGE-NORTH

T6S,R78W
T6S,R77W

T6S,R78W

Sta.-1+00, Beg. Proj. F015-1(3)

NOTE:
Parcels 1 thru 9 Not Purchased.

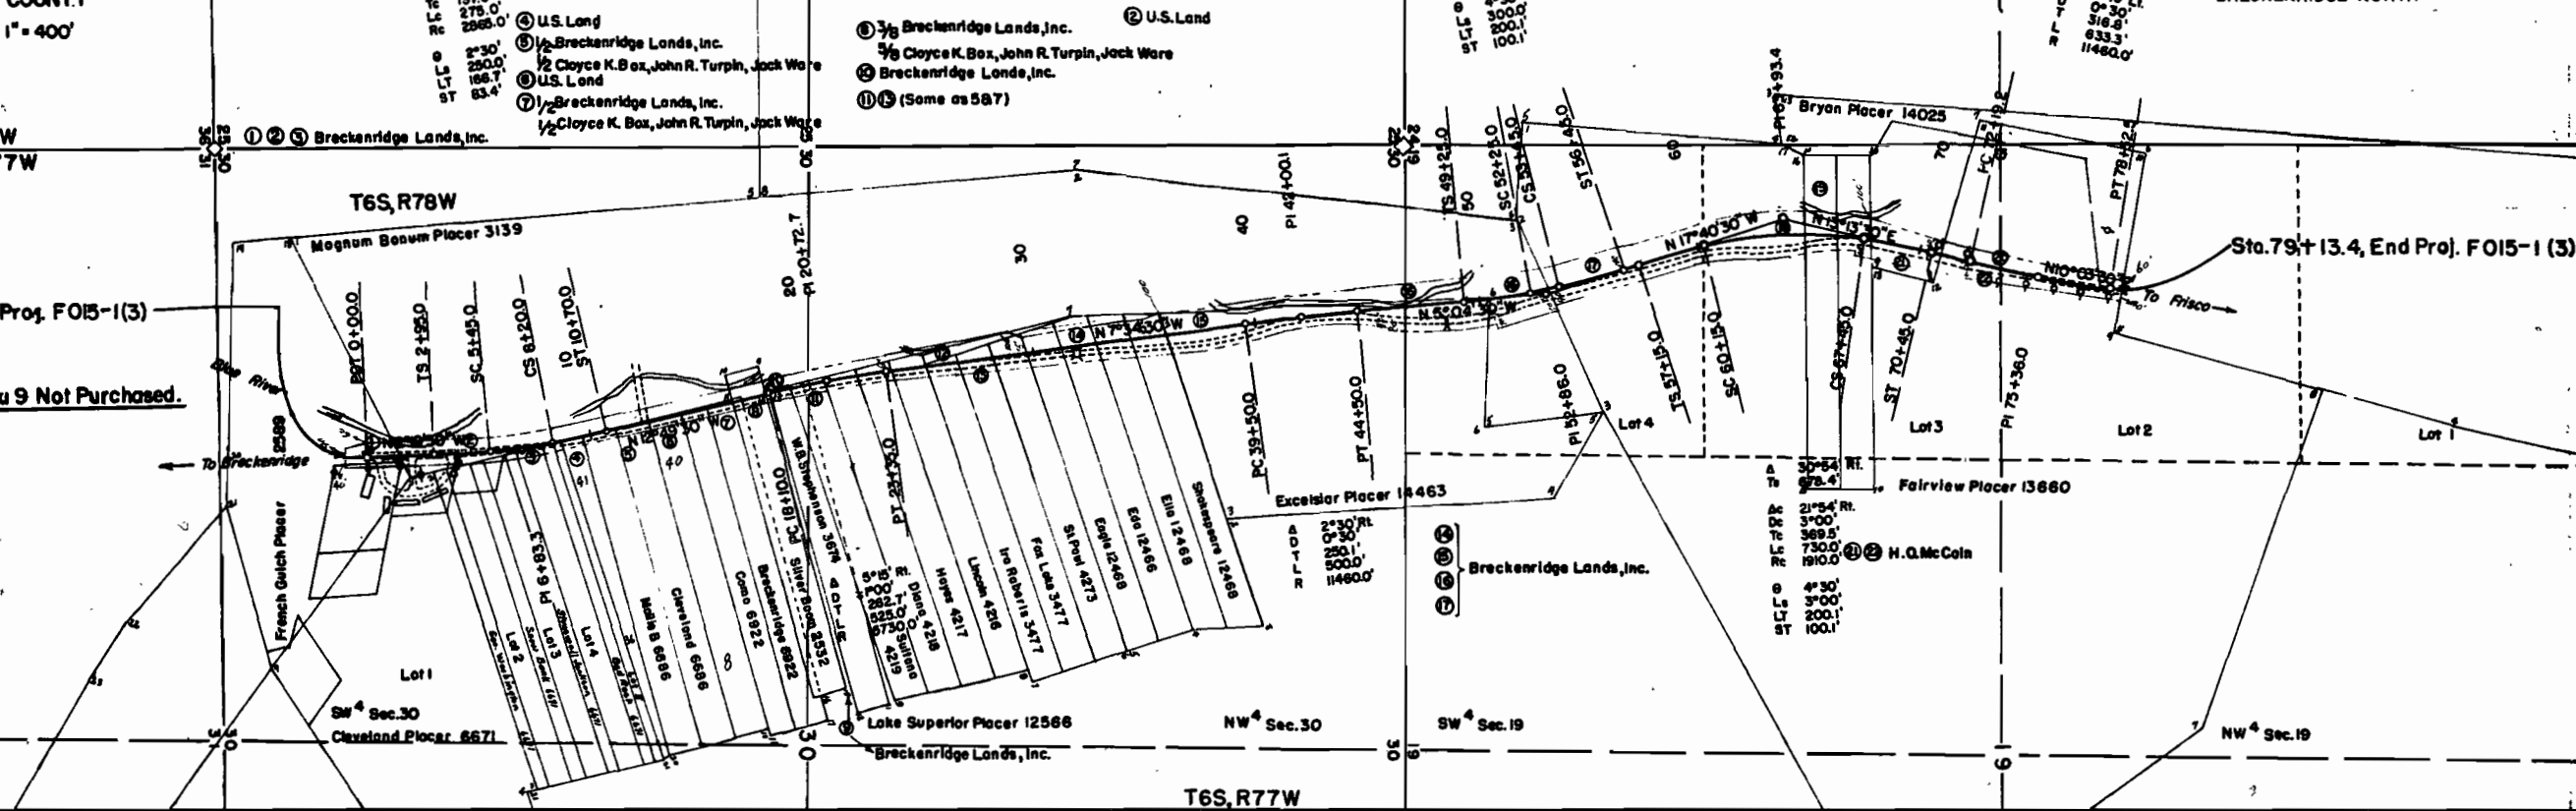

REVISIONS		
DATE	Added Note	FCM
8-11-66		