

COLORADO DEPARTMENT OF HIGHWAYS

PLAN AND PROFILE OF PROPOSED FEDERAL AID PROJECT NO. F 017-1(2) STATE HIGHWAY NO. 4

RIGHT OF WAY

SCALE OF ORIGINAL DRAWINGS

PLAN 1" = 100' HORIZONTAL

PROFILE 1" = 10' VERTICAL

GRADE LINE ON PROFILES SHOWN AS GRADE OF FINISHED ROAD

GROSS LENGTH OF PROJECT 3.34 MI

NET LENGTH OF PROJECT 3.34 MI

Sheet 54 - 507

Sheet 55 - 508

Sheet 56 - 509

Sheet 57 - 510

Sheet 58 - 511

Sheet 59 - 512

CONVENTIONAL SIGNS

CENTER LINE
RIGHT OF WAY LINE
COUNTY LINE
TOWNSHIP OR RANGE LINE
LAND LINES
RAILROAD
BARBED WIRE FENCE
COMBINATION WIRE FENCE
SNOW FENCE
TELEPHONE & TELEGRAPH LINES
POWER LINE
DETOUR
PRESENT ROAD (Plan Sheets)

PROJECT NO.	DIVISION	DATE	BY	REVISION
F 017-1(2)				

ROW OF WAY MANITOU-CASCADE

INDEX OF SHEETS

SHEET NO.	TITLE SHEET
1	TITLE SHEET
2-2C	TABULATION OF PROPERTIES
3-9	PLAN & PROFILE SHEETS SHOWING ROW
10-11	OWNERSHIP MAPS

REV	NO.	DATE	BY	REVISION

U.S. FOREST LAND MAP
PIKE NATIONAL FOREST

Sta 59+86.1
Reg. Const. F. 017-1(2)

CERTIFICATE OF CHIEF ENGINEER


I, Chas E. Shumate of Denver, Colorado, hereby certify that this map was made from notes taken during an actual survey made by the Resident Engineer, which work to the best of my knowledge and belief is accurately represented by this map.

Denver, Colorado Date: 9/2/64

DEPARTMENT OF HIGHWAYS, STATE OF COLORADO

Chas E. Shumate

Chas E. Shumate
Chief Engineer

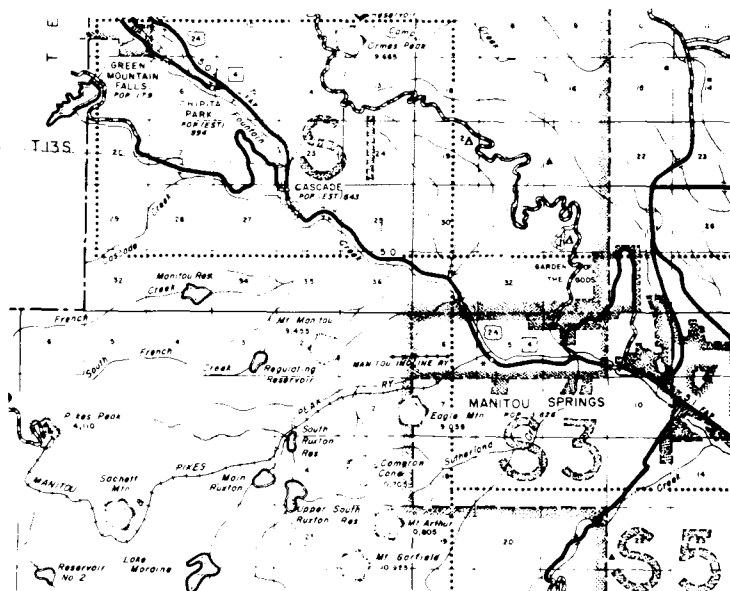

R.O.W. TABULATION OF PROPERTIES IN

EL PASO

COUNTY S.H.No. 4 PROJ


FO17-1(2)

FEDERAL ROAD DIVISION NO.	DISTRICT	PROJECT NO.	SHEET NO.
8	COLORADO	FO17-1(2)	28

RIGHT OF WAY

MANitou CASCADE

PARCEL NO.	OWNER	ADDRESS	LOCATION	AREA IN ACRES			PURCHASE DATA					REMARKS	NO
				PARCEL	TO BE ACQUIRED	REMAINDER	LAND	IMPROV'MTS	DAMAGE	MISC.	TOTAL		
54	DELETED												
55A	US FOREST SERVICE PIKE NATIONAL FOREST		EXISTING COLORADO R.D. SE 1/4 OF SA EAST OF 1/2 TERM R.O.W.	0.12 AC	2.06 AC	0.94 AC							
55B	US FOREST SERVICE PIKE NATIONAL FOREST				0.53 AC								
56A	CITY OF COLORADO SPRINGS		FORMER M.D. TERM R.O.W. E 1/2 OF SA FORMER M.D. TERM R.O.W.	0.12 AC	0.05 AC	0.07 AC							
56B	CITY OF COLORADO SPRINGS		E 1/2 OF SA FORMER M.D. TERM R.O.W.	0.12 AC	0.07 AC	0.05 AC							
57A	TOM MOORE & COMPANY		FORMER M.D. TERM R.O.W. N 1/2 OF SA FORMER M.D. TERM R.O.W.	0.12 AC	0.05 AC	0.07 AC							
58	HAROLD L. HATENBUR				0.12 AC							DEED NOT RECORDED. DEED DATED OF PURCHASE FROM STATE OF COLORADO.	
59	PETER DONALD LUNDY & MICHAEL THOMAS LUNDY				0.12 AC							ACCESS ON 1/2	AC 17
60	SHERVAL REED & SHERVAL REED				0.12 AC							ACCESS ON 1/2	AC 18
61	ROBERT L. WAPPELLE & LARA V. WAPPELLE				0.12 AC							DEED OF AGREEMENT SIGNED & RECORDED. CO. PAYMENT MADE. RECORDED 9/10/17. PG. 110 DATED SIGNED 10/11/17. TARGET: 10/11/17.	

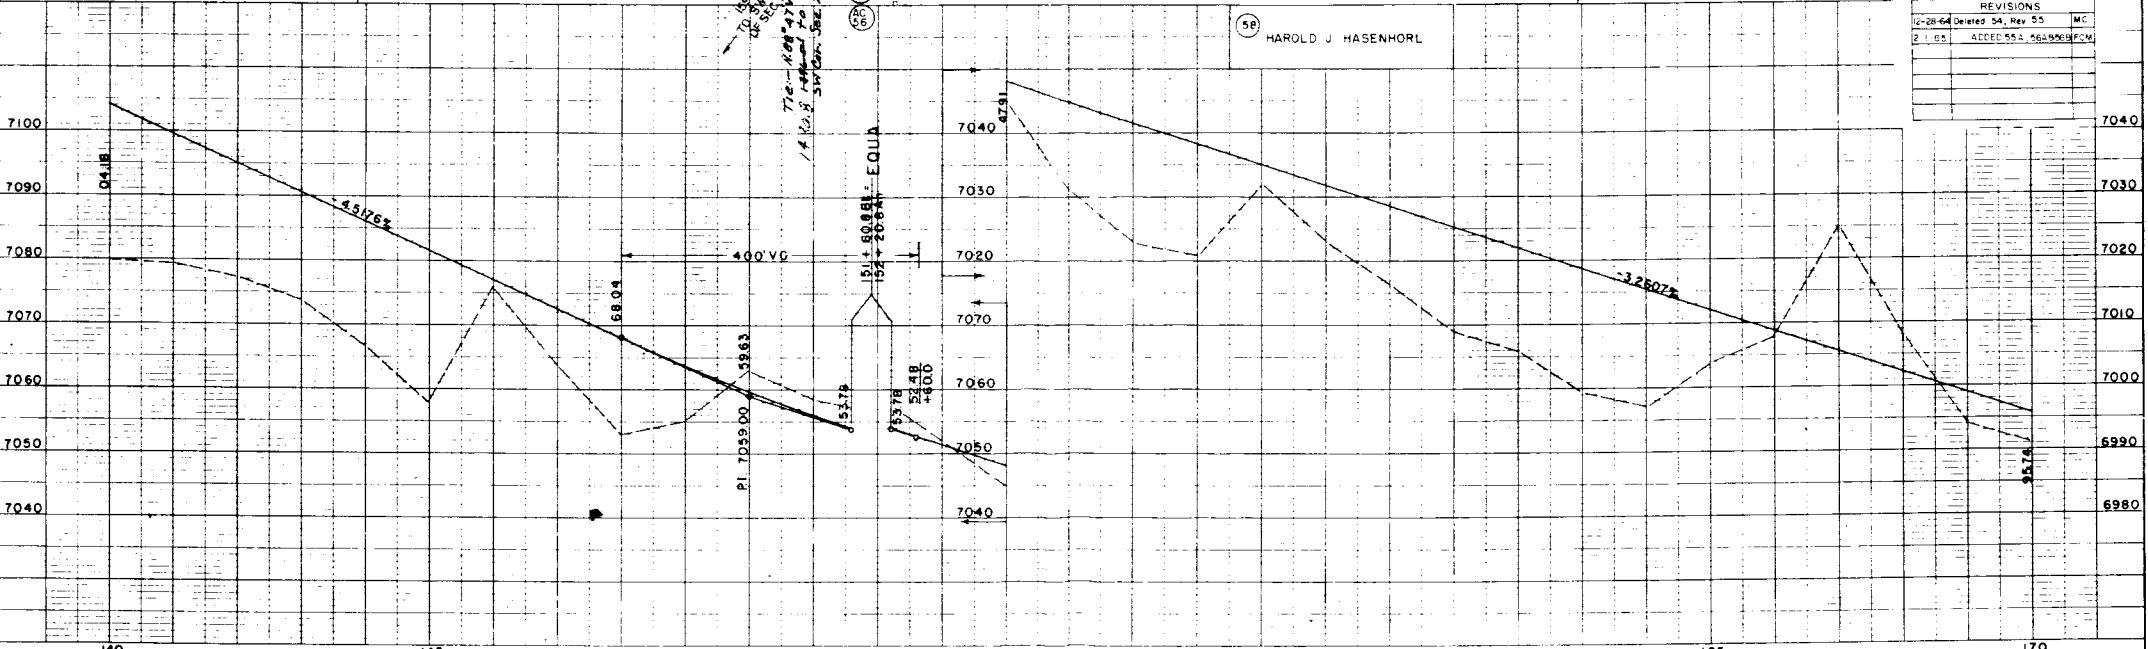

FEDERAL ROAD REGION NO.	DISTRICT	PROJECT NO.	SHEET NO.	KEYS
9	COLORADO	F 017-112		

RIGHT OF WAY OWNERSHIP MAP PLAT

SHOWING CLAIMANTS WITH REGARD TO RIGHT OF WAY FOR PROJECT F 017-112 ORIGINAL SCALE 1" = 400'

REVISIONS		
9-21-64	Changed Name	MC
2-28-64	Deleted 54, Rev. 55	MC
2-11-65	ADDED 55A, 55B & 56B FROM	

