


CONVENTIONAL SIGNS

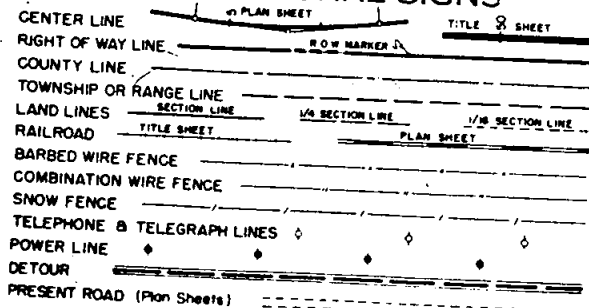

COLORADO DEPARTMENT OF HIGHWAYS

PLAN AND PROFILE OF PROPOSED FEDERAL AID PROJECT NO. F 017-3(9) STATE HIGHWAY NO. 8 CHEYENNE COUNTY

FEDERAL ROAD REGION NO.	DIVISION	PROJ. NO.	SHEET NO.
9	COLORADO	F 017-3(9)	1

RIGHT OF WAY CHEYENNE WELLS-FIRSTVIEW

INDEX OF SHEETS

SHEET NO.	TITLE PAGE
1.	TABULATION OF PROPERTIES (OMITTED)
2.	PLAN AND PROFILE SHEETS SHOWING RIGHT OF WAY


SCALES OF ORIGINAL DRAWINGS

ON PLAN	1 IN	100 FT
ON PROFILE	1 IN	100 FT HORIZONTAL
	1 IN	10 FT VERTICAL

GRADE LINE ON PROFILE IS SHOWN AS GRADE OF FINISHED ROAD
LENGTH OF PROJECT = 10.133 MILES (R.O.W.) NET

RIGHT OF WAY

INFORMATION OBTAINED FROM AVAILABLE COUNTY RECORDS

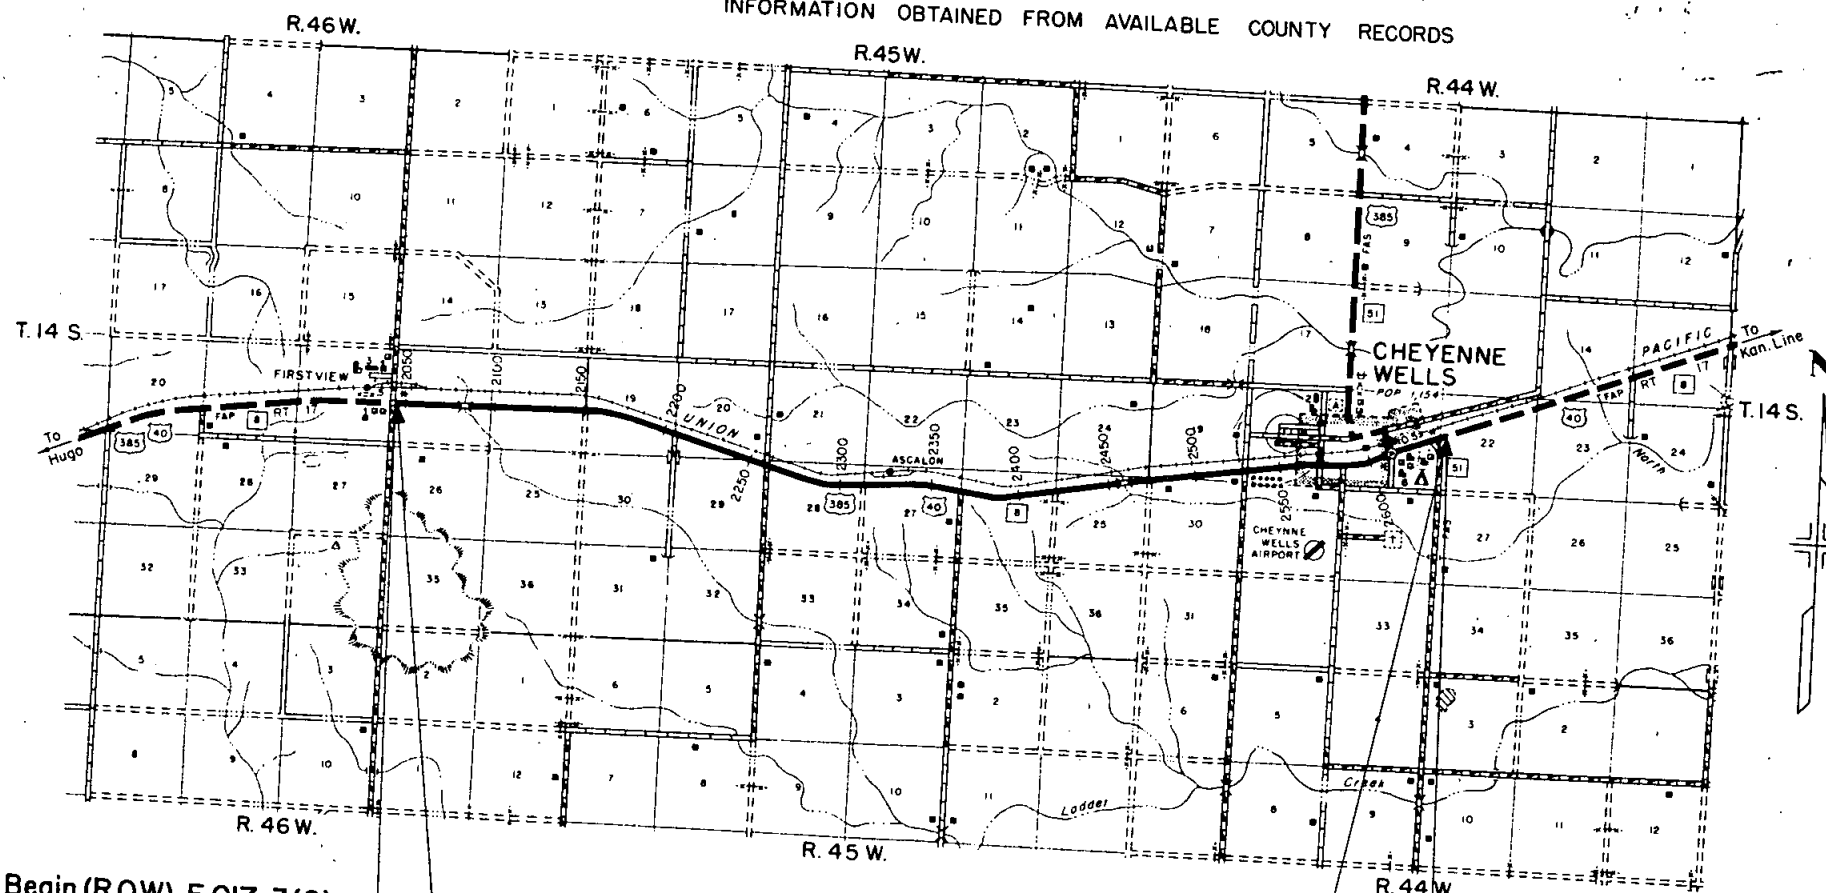


STA. 2044 +89.1 Begin (R.O.W.) F 017-3(9)

STA. 2045+00 Begin F 017-3(9)=
2045+00 on FAP-278 D

STA. 2641+00 End F 017-3(9)=
2641+00 on FAP 278 D

STA. 2640+72 End (R.O.W.) F 017-3(9)

 

FIRSTVIEW

FED. ROAD DIST. NO.	STATE	FED. AID PROJ. NO.	SHEET NO.	TOTAL SHEETS
9	COLO.	FO17-3(9)	3	

RIGHT OF WAY
CHEYENNE WELLS-FIRSTVIEW



① UNION PACIFIC R.R.

P.O.B. Parcel 1
S. 0° 16' E. 2308.8'
to S.W. cor. of Sec. 23

STA. 2044 + 89.1 Beg. (R.O.W.) FO17-3(9)


S.E. 4, Sec. 22, T. 14 S., R. 46 W.


S.W. 4, Sec. 23, T. 14 S., R. 46 W.

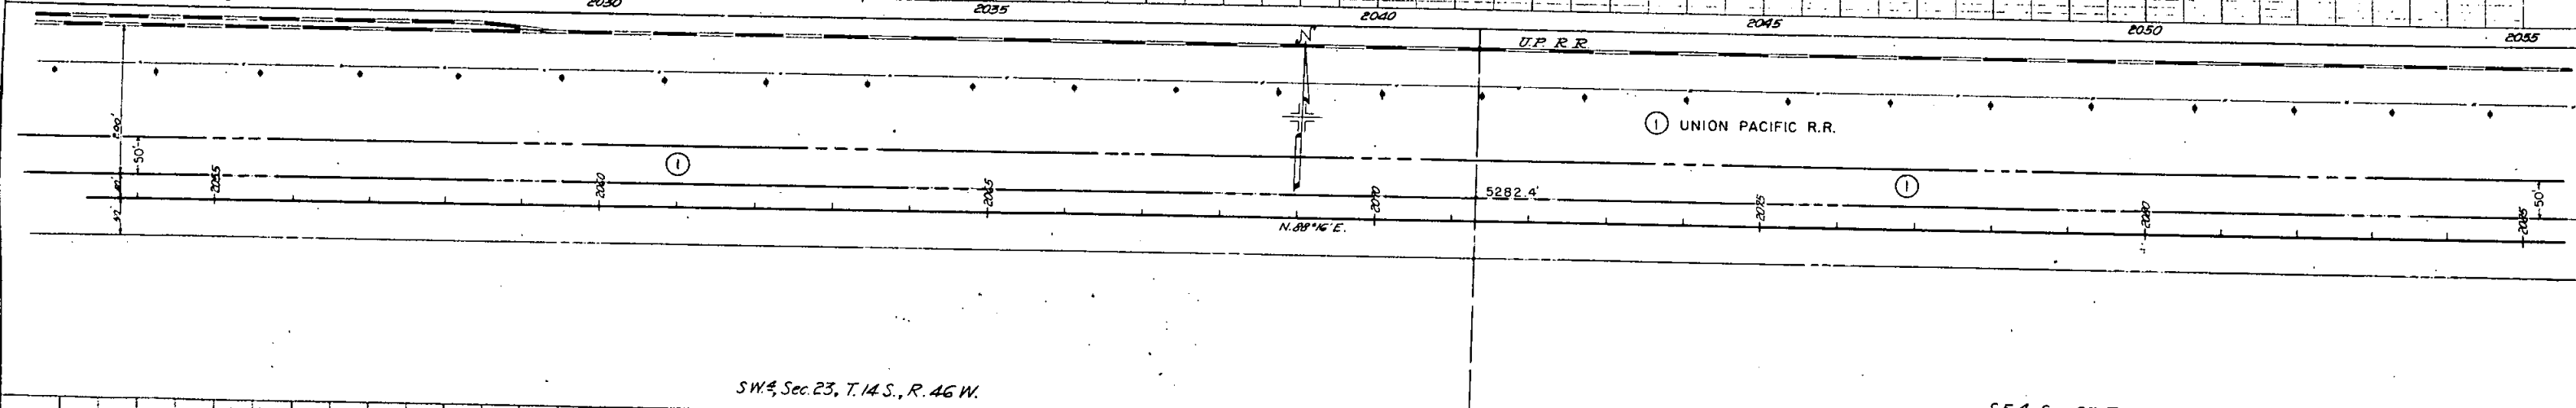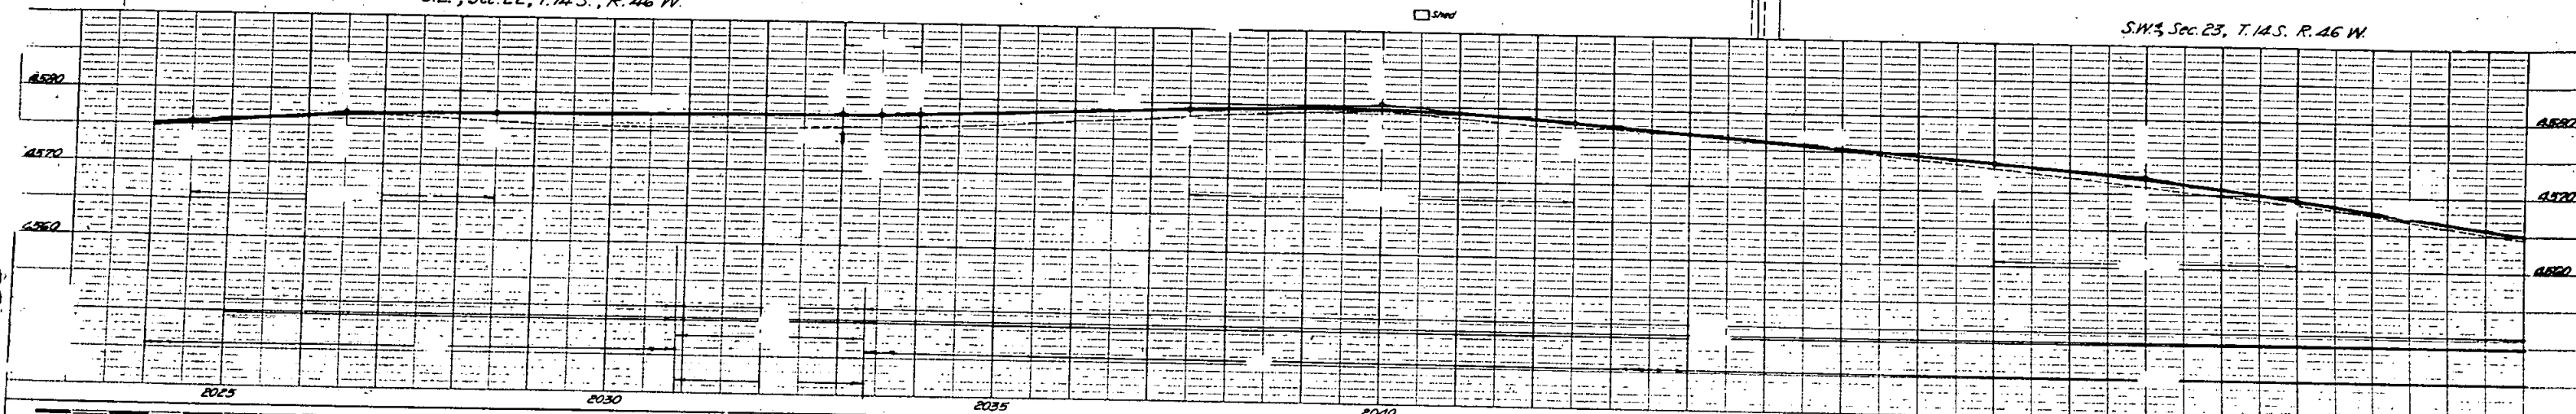

S.W. 4, Sec. 23, T. 14 S., R. 46 W.


S.E. 4, Sec. 23, T. 14 S., R. 46 W.

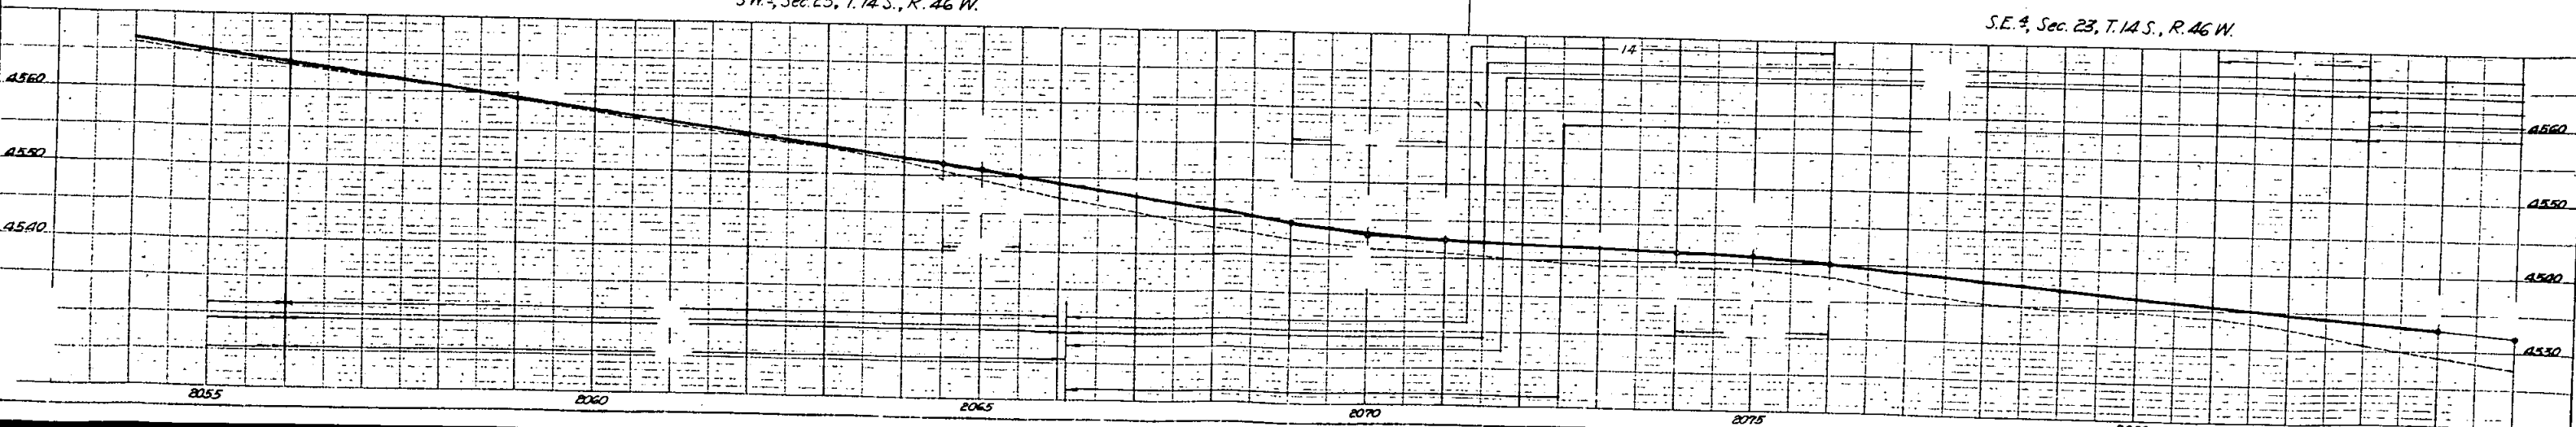

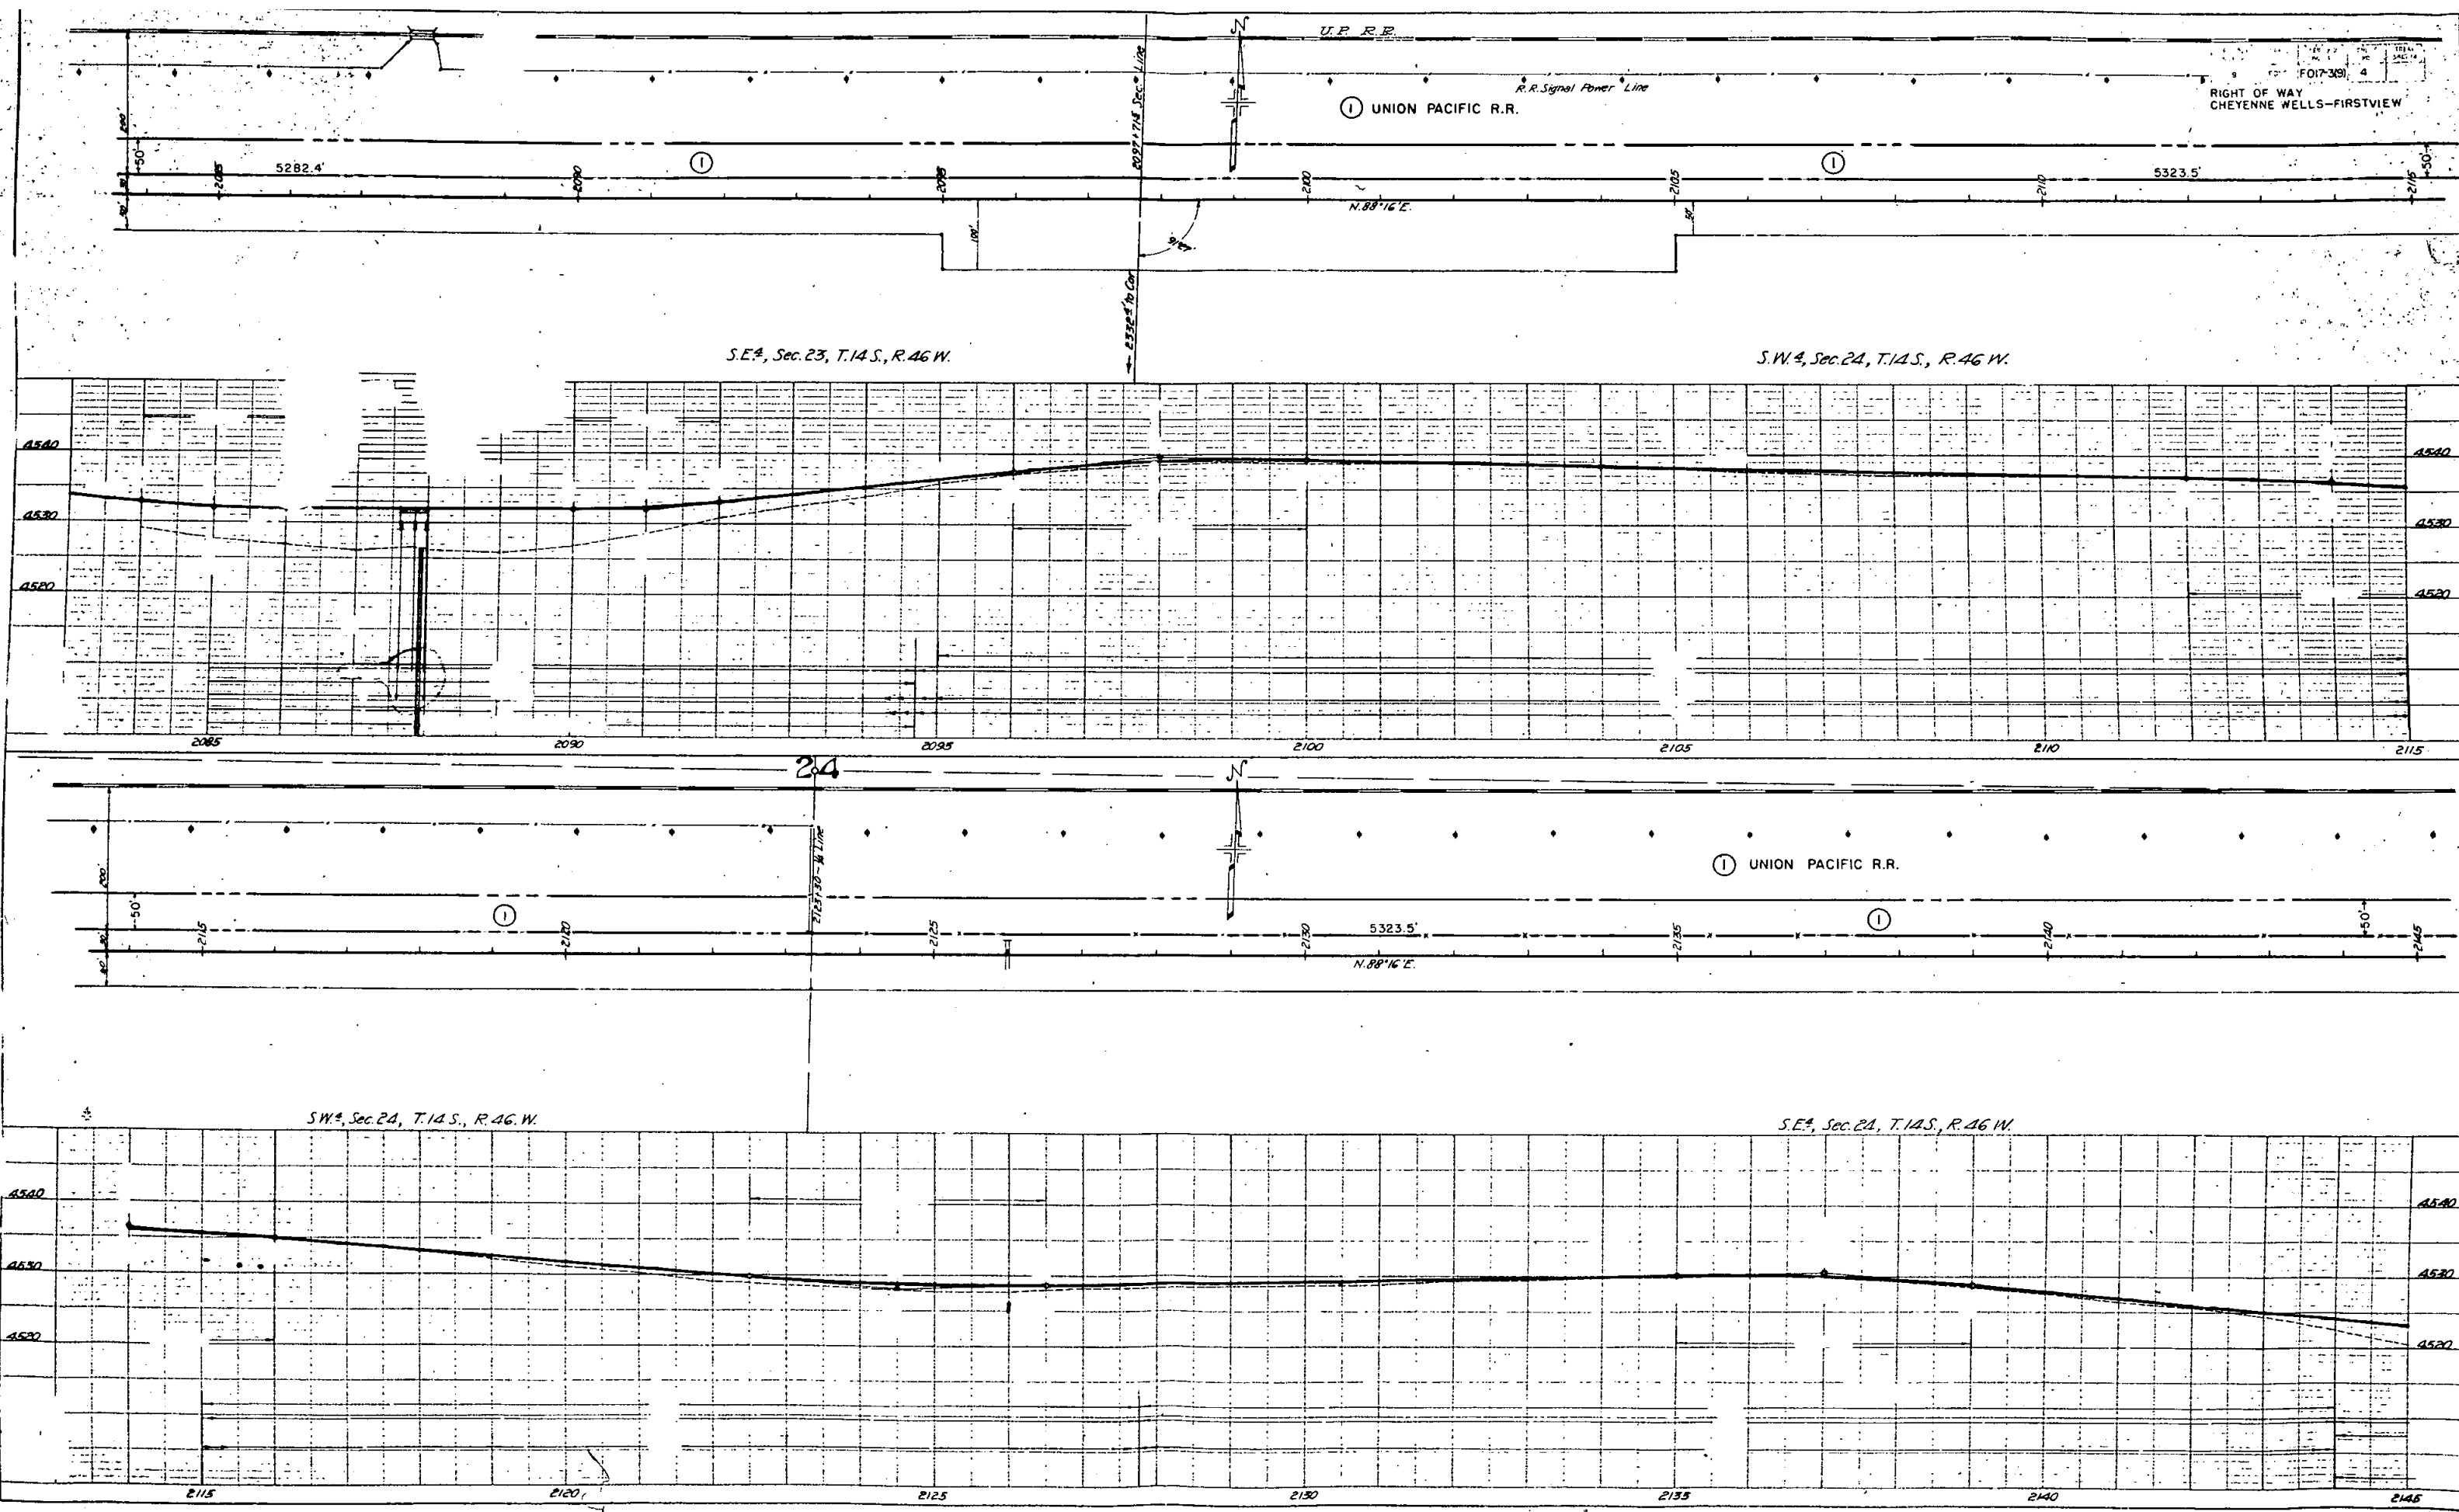



FED. ROAD DIST. NO.	STATE	FED. AID PROJ. NO.	SHEET NO.	TOTAL SHEETS
9	COLO.	FO17-3(9)	5	

RIGHT OF WAY
CHEYENNE WELLS—FIRSTVIEW

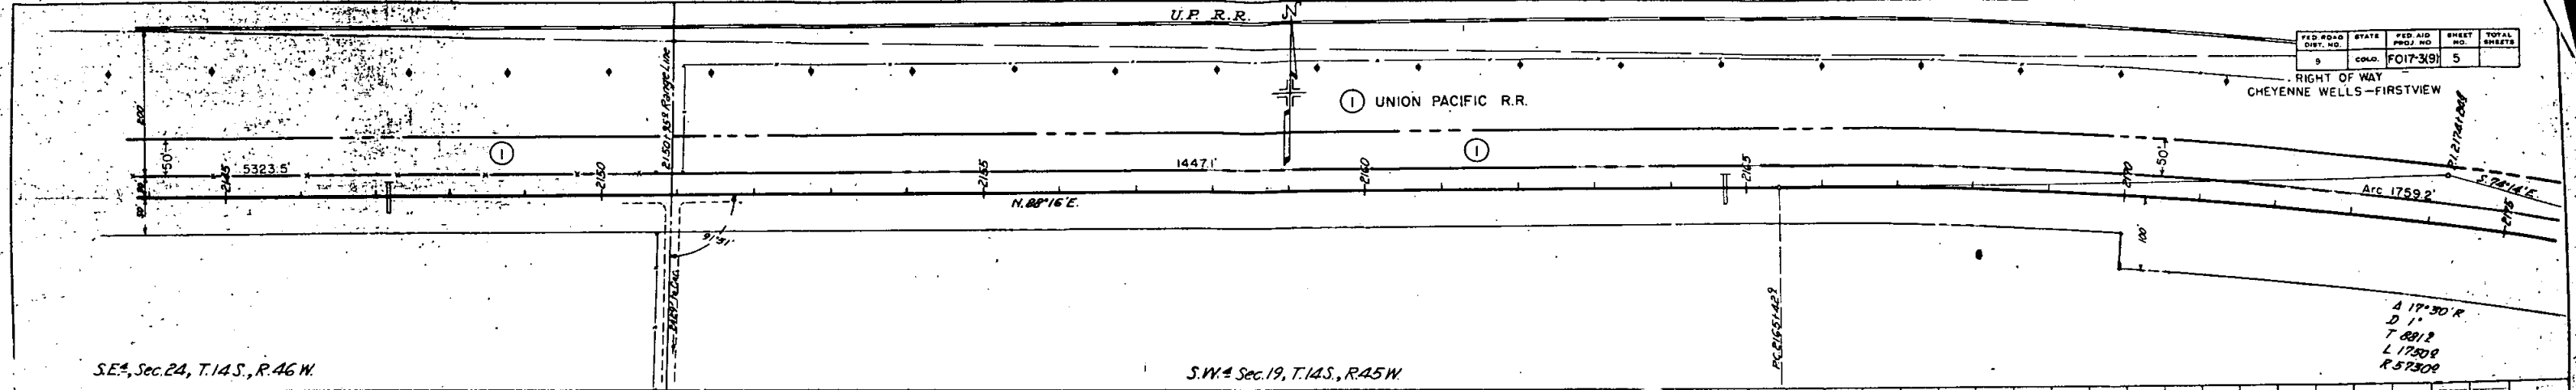


S.E. 1/4, Sec. 24, T. 14 S., R. 46 W.

S.W. 1/4 Sec. 19, T. 14 S., R. 45 W.

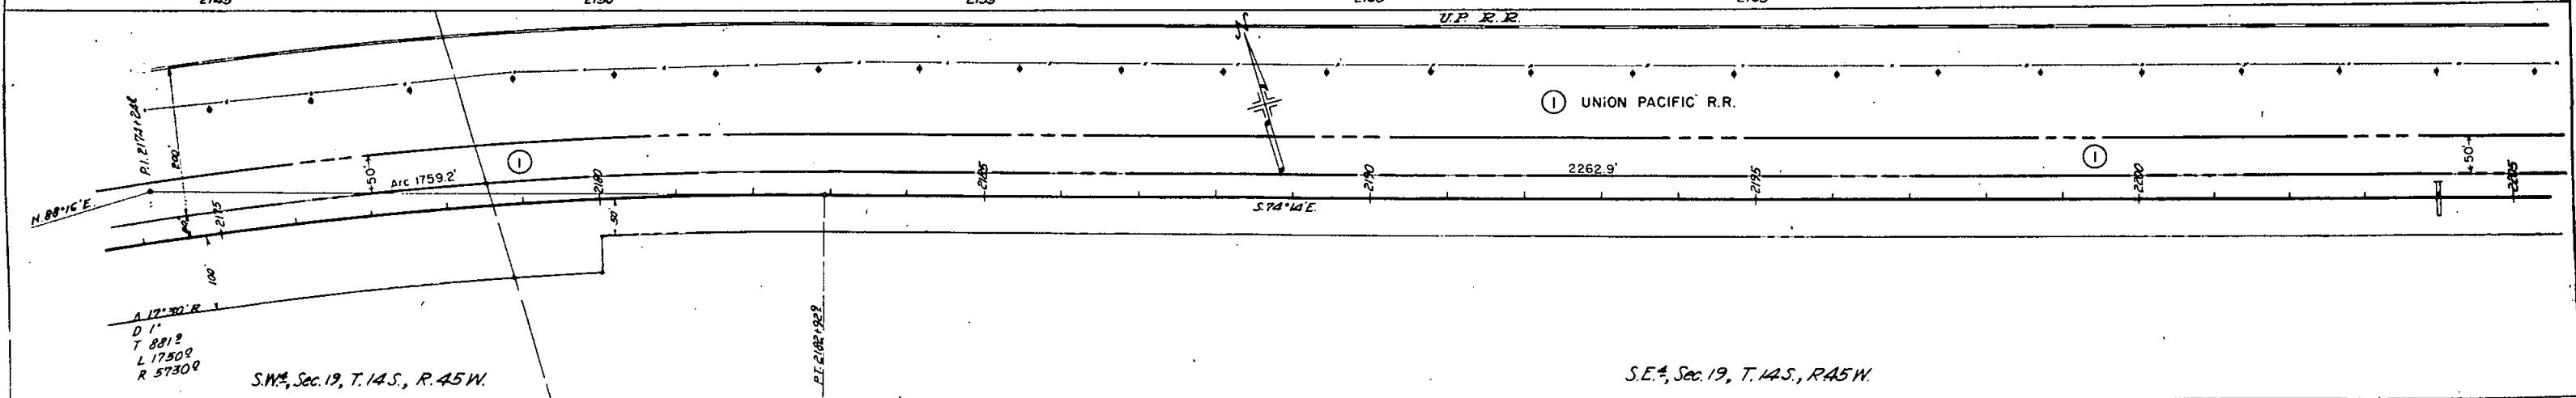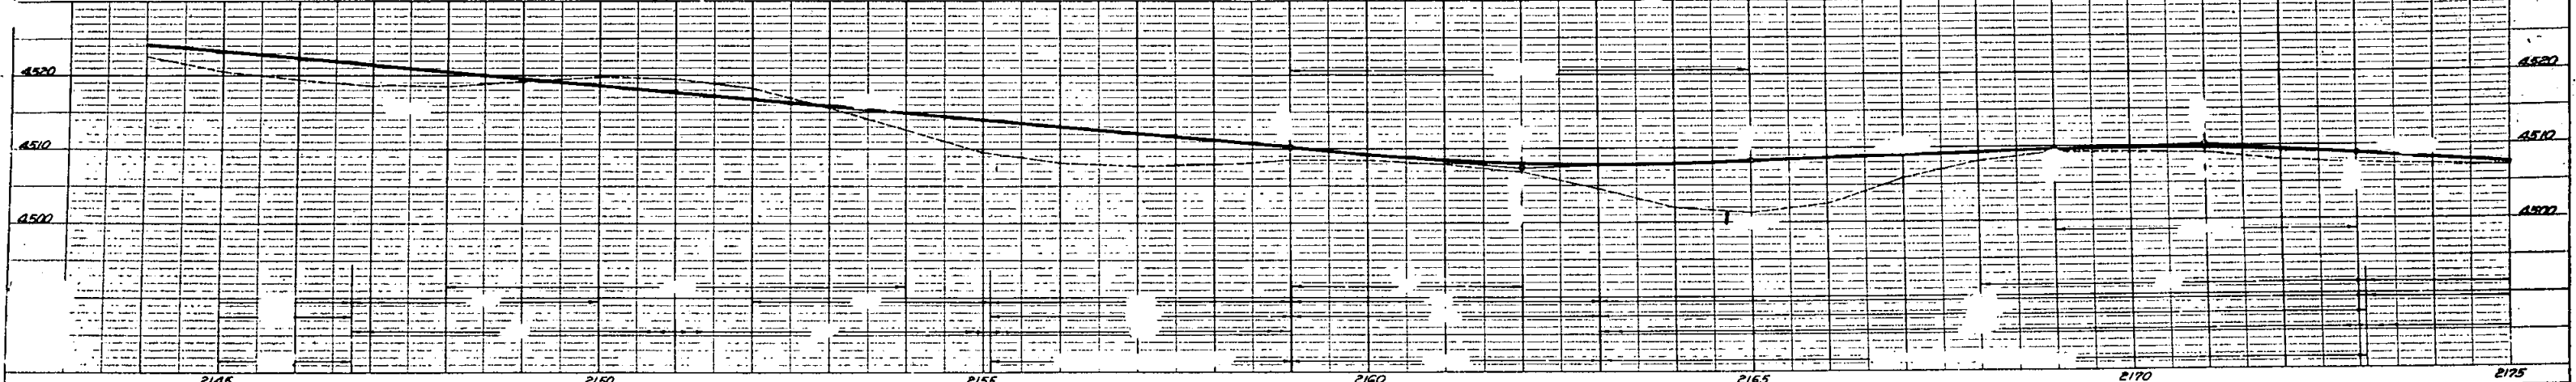

S.W. 1/4, Sec. 19, T. 14 S., R. 45 W.

S.E. 1/4, Sec. 19, T. 14 S., R. 45 W.

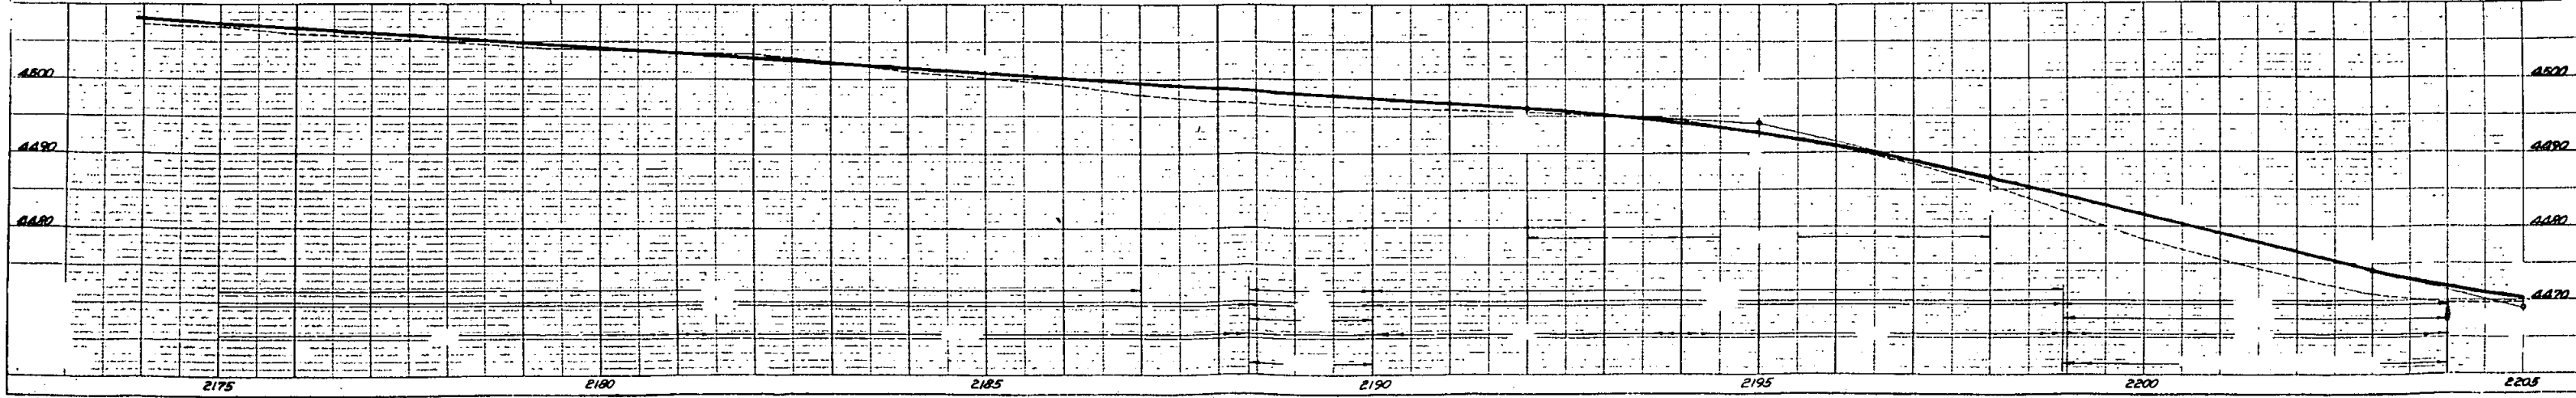

FED. ROAD DIST. NO.	STATE	FED. AID PROJ. NO.	SHEET NO.	TOTAL SHEETS
9	COLA.	FOIT-3(9)	7	




RIGHT OF WAY
CHEYENNE WELLS-FIRSTVIEW

0.20135° L
D 11°
T 10430
L 20638
R 59302

Arc 2052.5'


N.E. 4, Sec. 28, T. 14S., R. 45W.

N.W. 4, Sec. 28, T. 14S., R. 45 W.

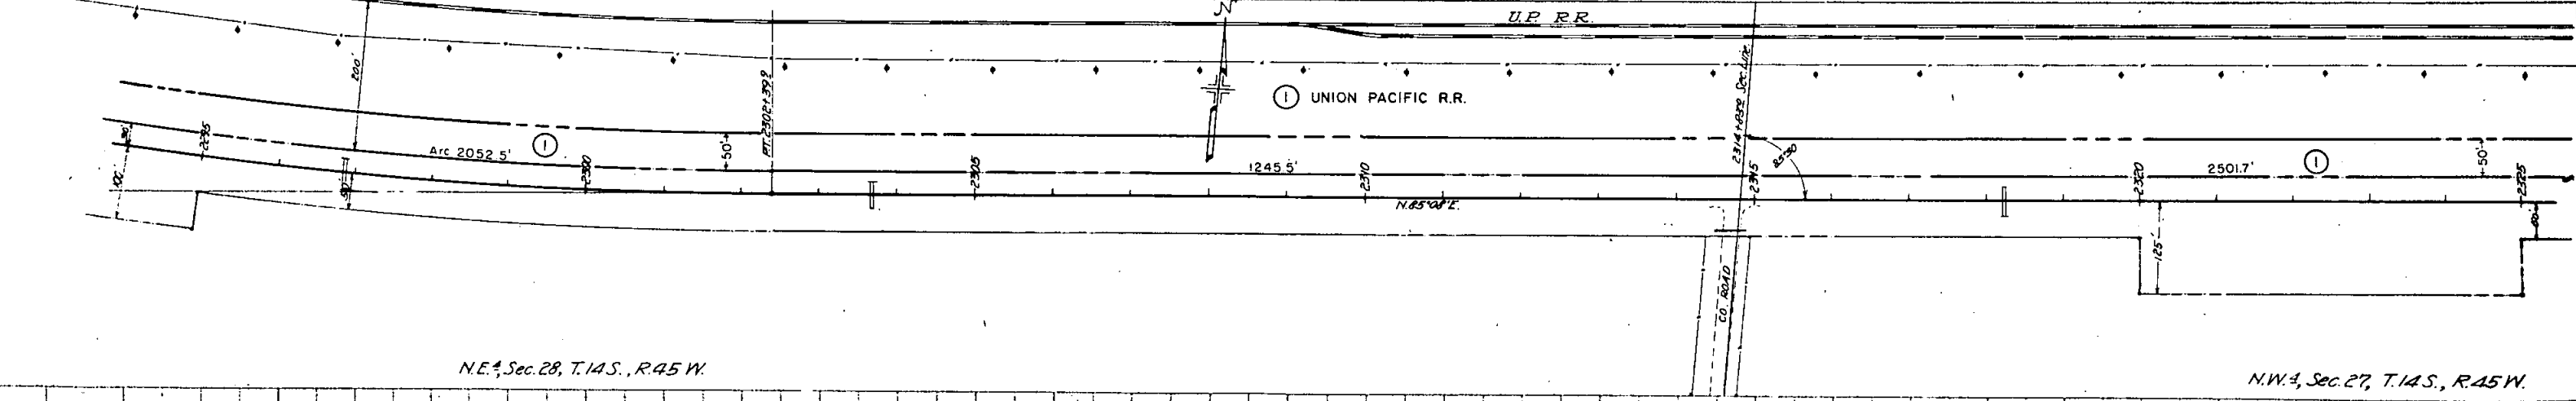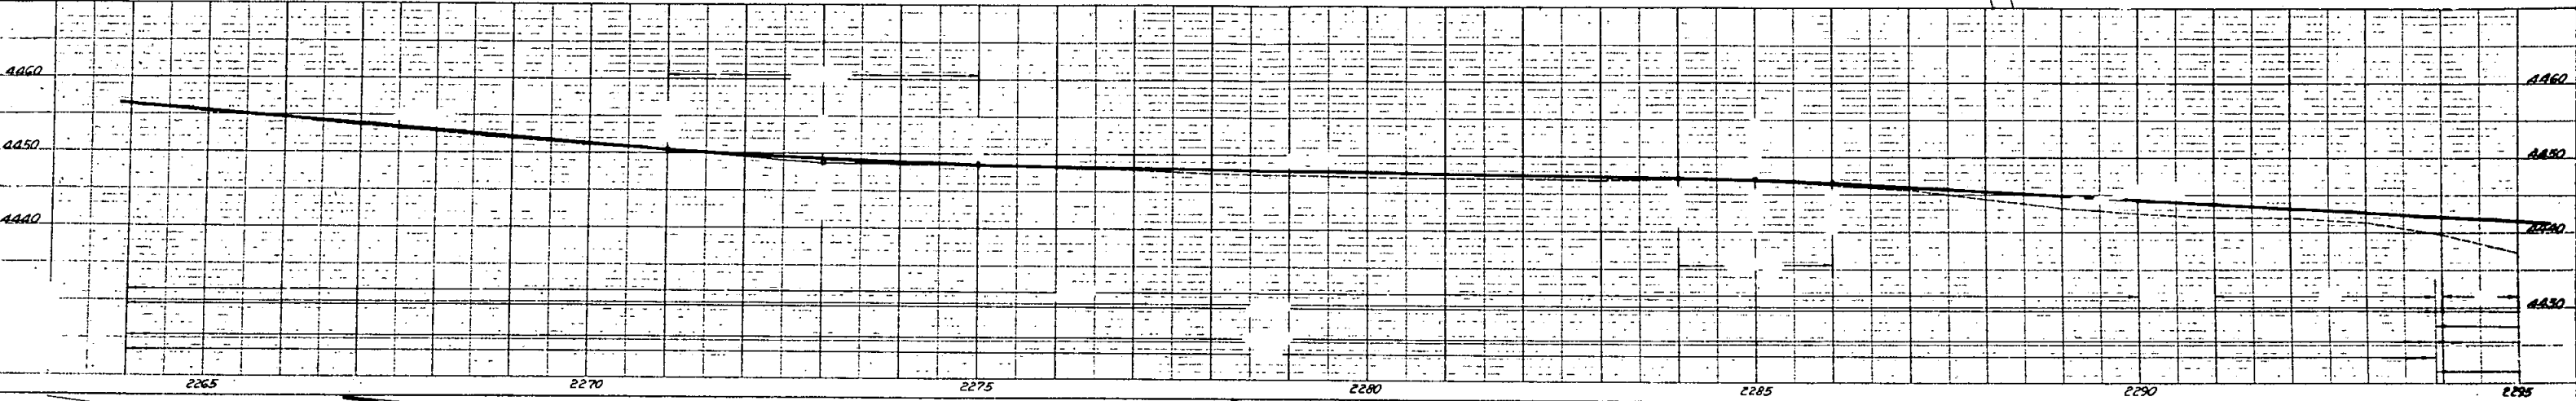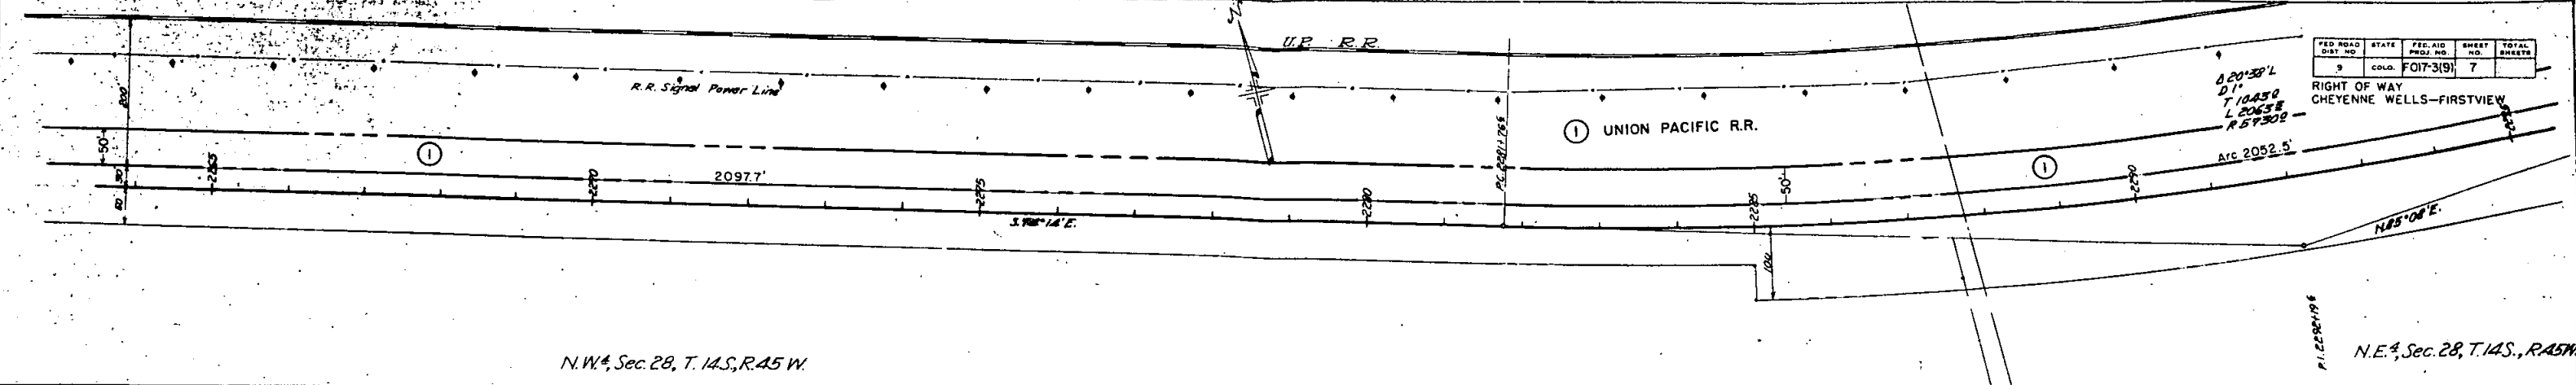





N.E. 4, Sec. 28, T. 14S., R. 45 W.


N.W. 4, Sec. 27, T. 14S., R. 45 W.

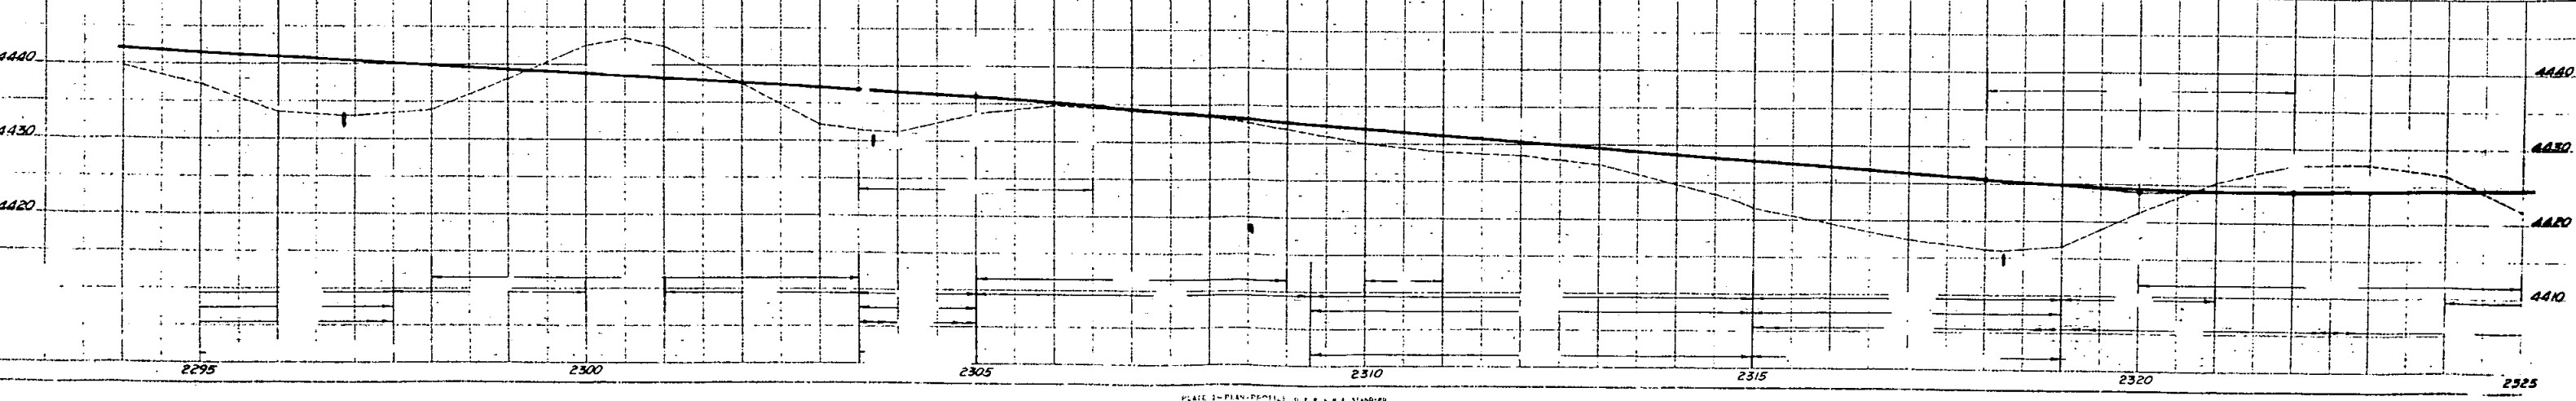

FED. ROAD DIST. NO.	STATE	FED. AID PROJ. NO.	SHEET NO.	TOTAL SHEETS
9	COLO.	FO17-349	8	




RIGHT OF WAY
CHEYENNE WELLS—FIRSTVIEW

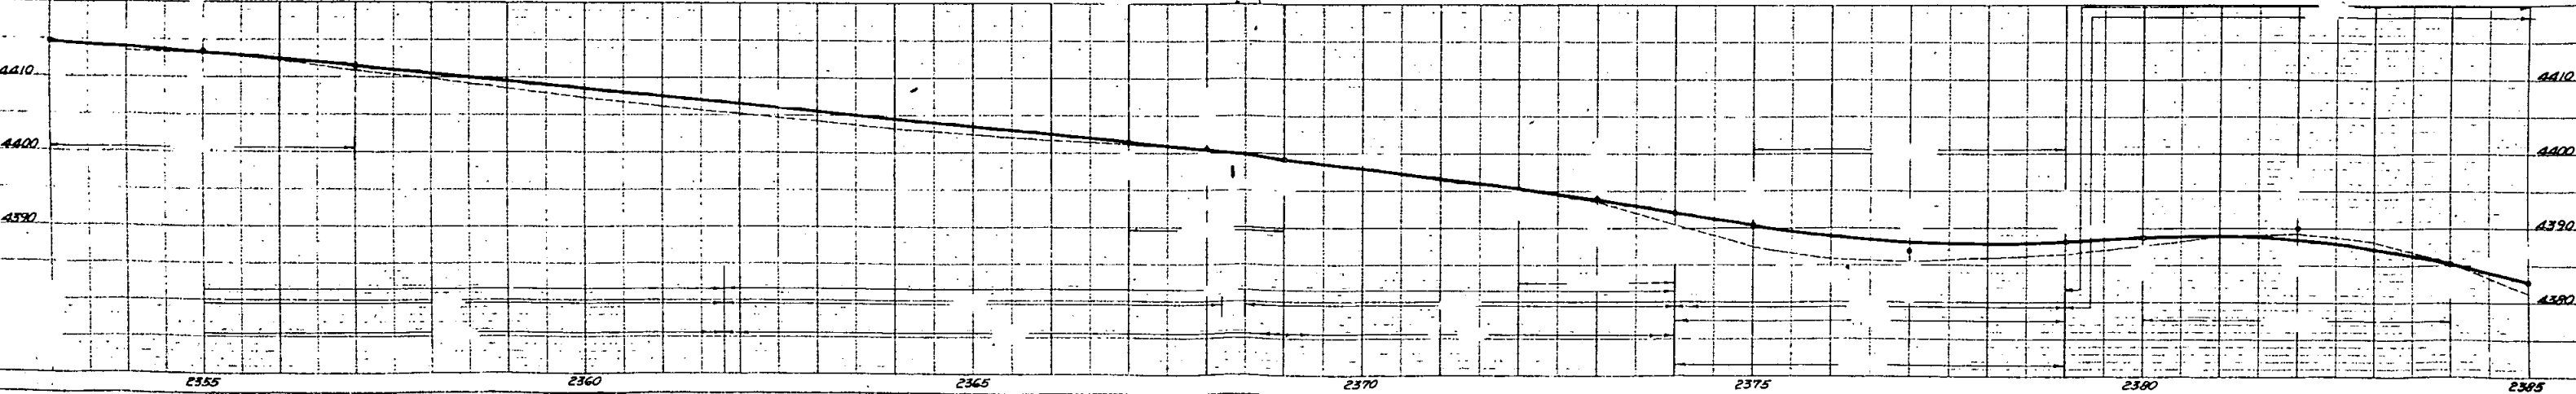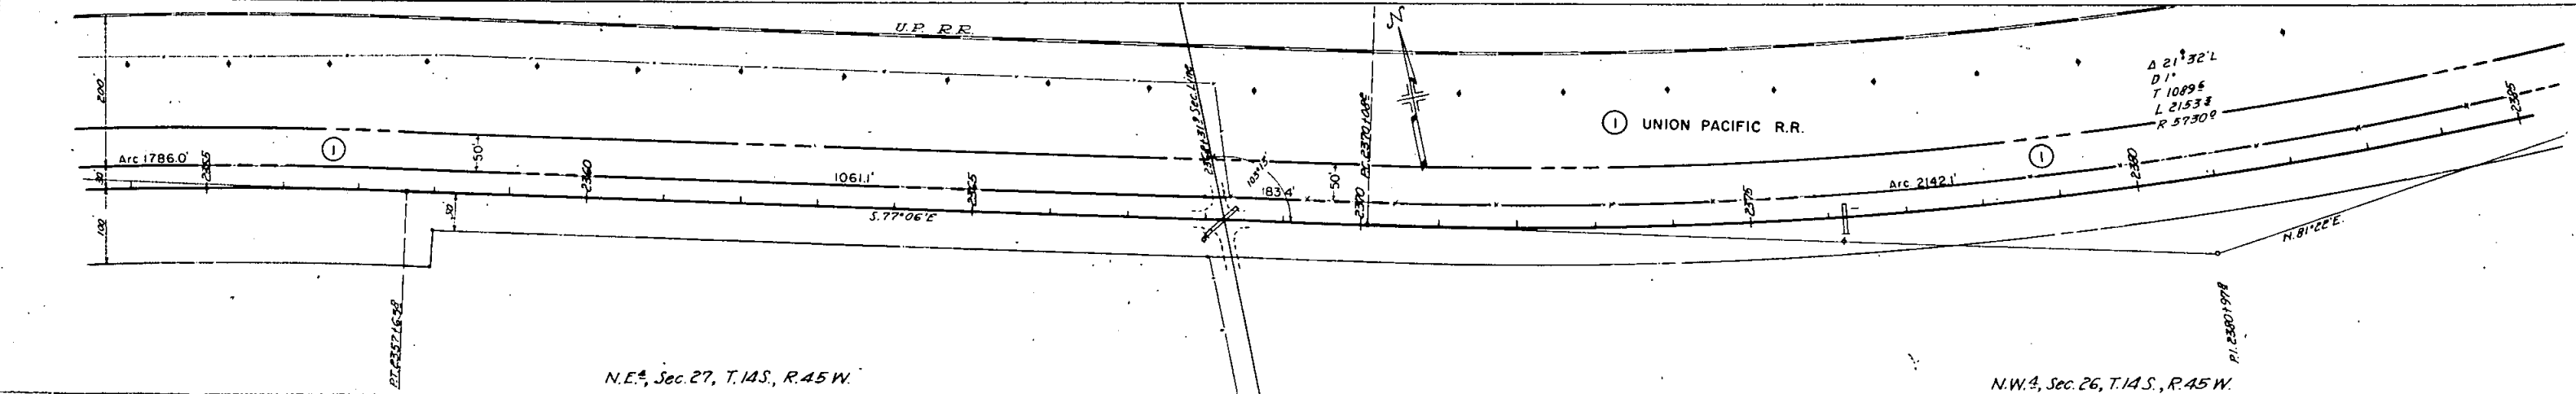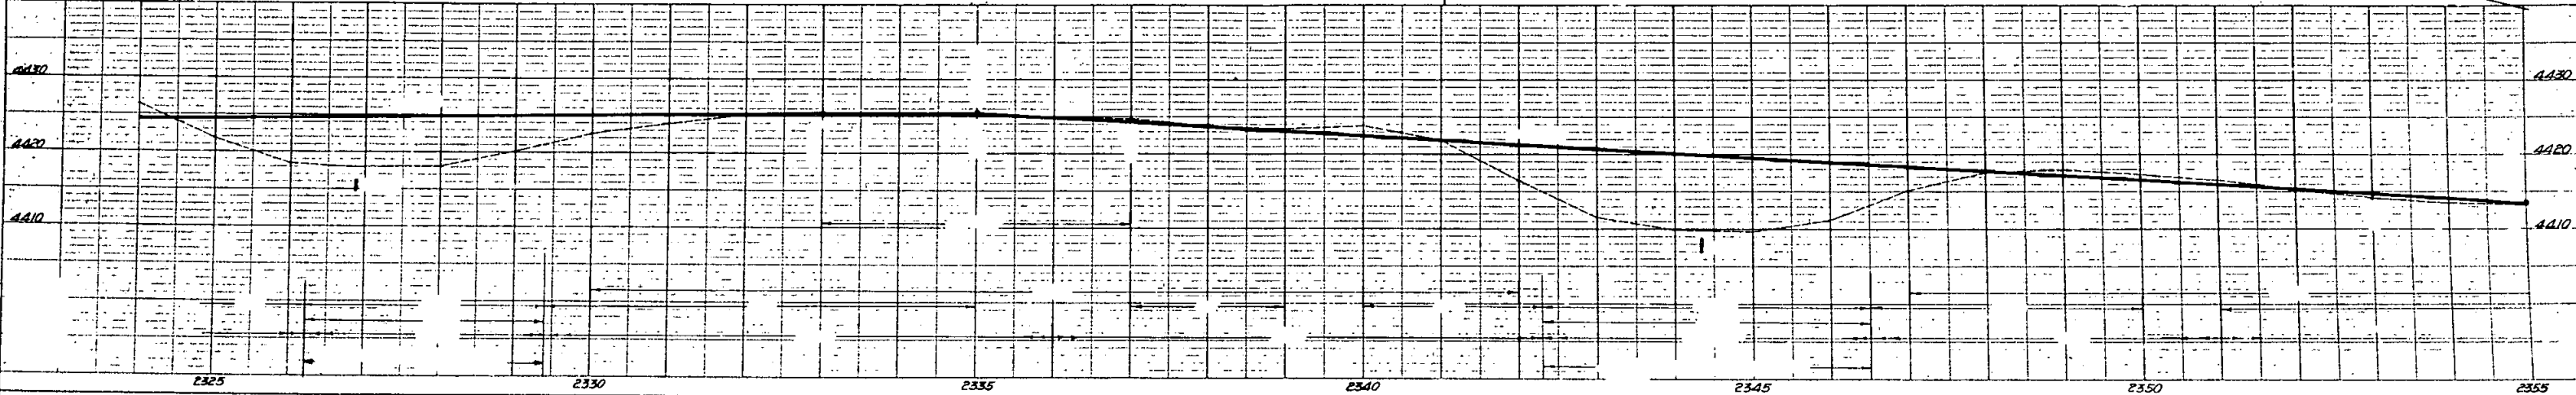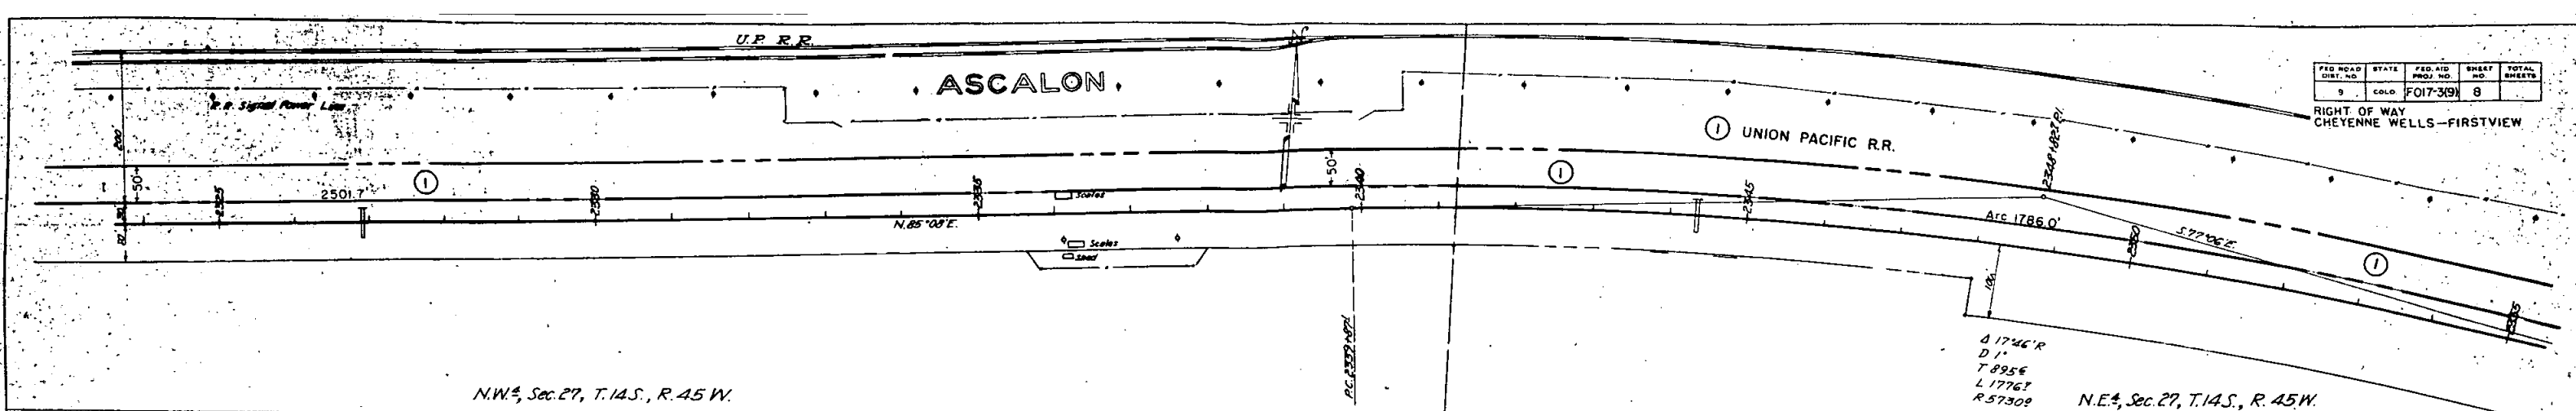

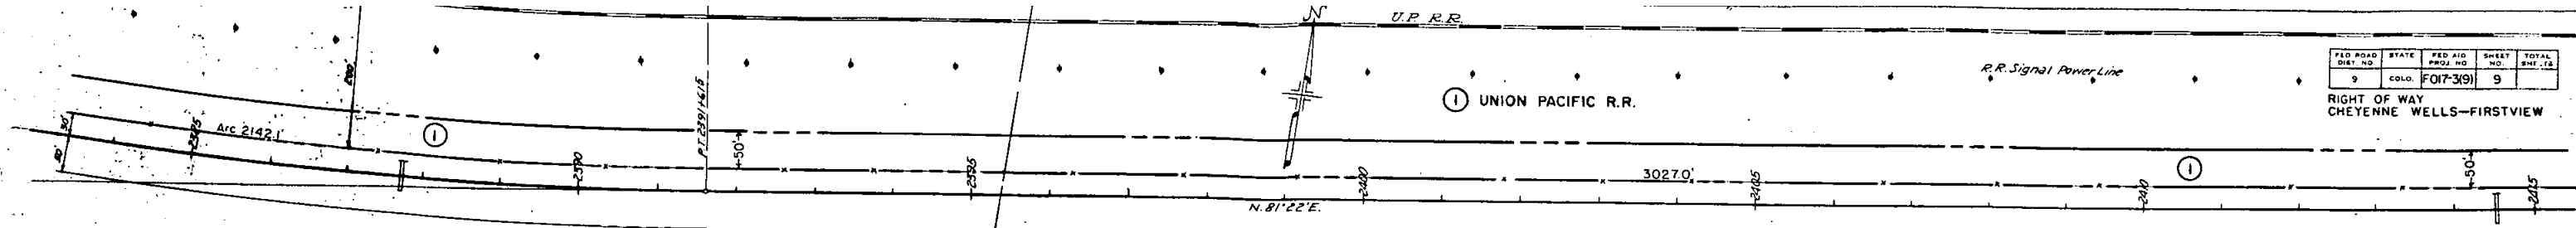

FED. ROAD DIST. NO.	STATE	FED. AID PROJ. NO.	SHEET NO.	TOTAL SHEETS
9	COLO.	FO17-3(9)	9	

RIGHT OF WAY
CHEYENNE WELLS-FIRSTVIEW

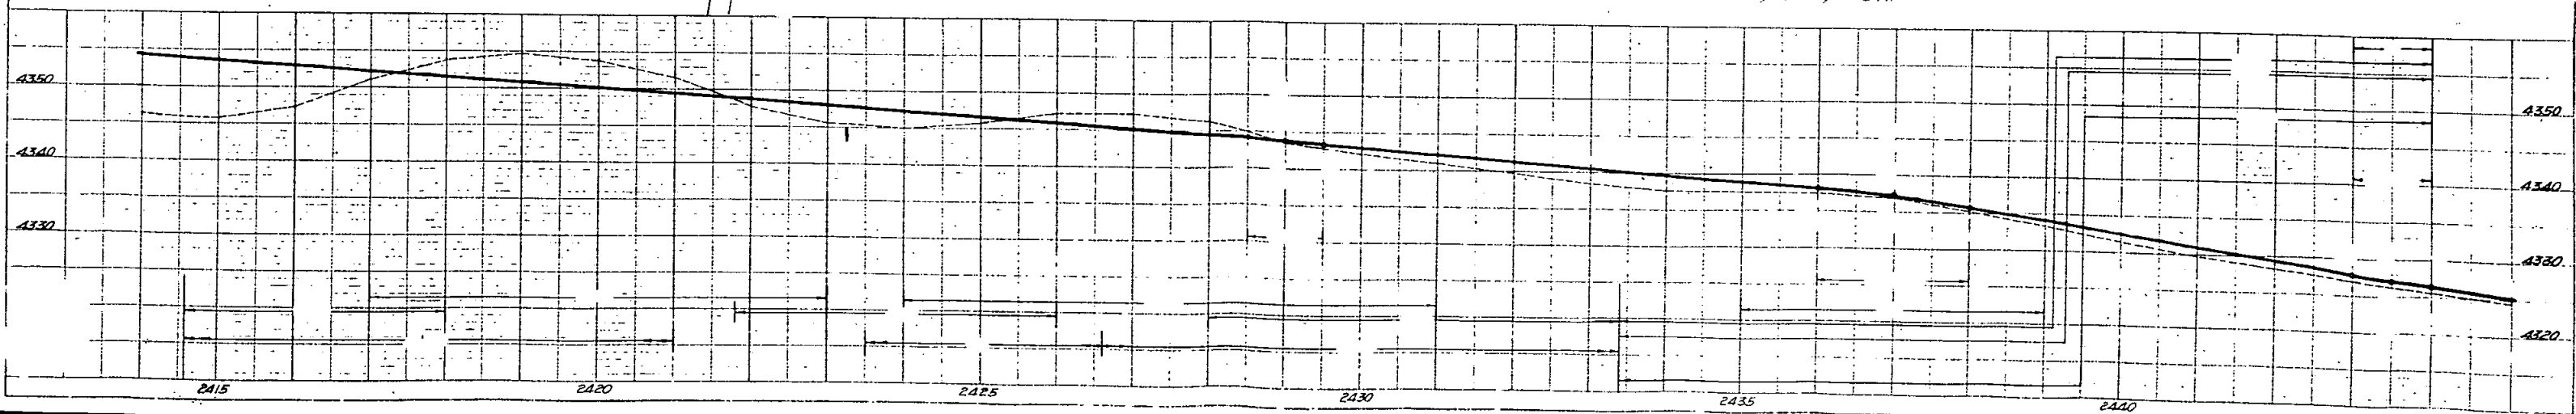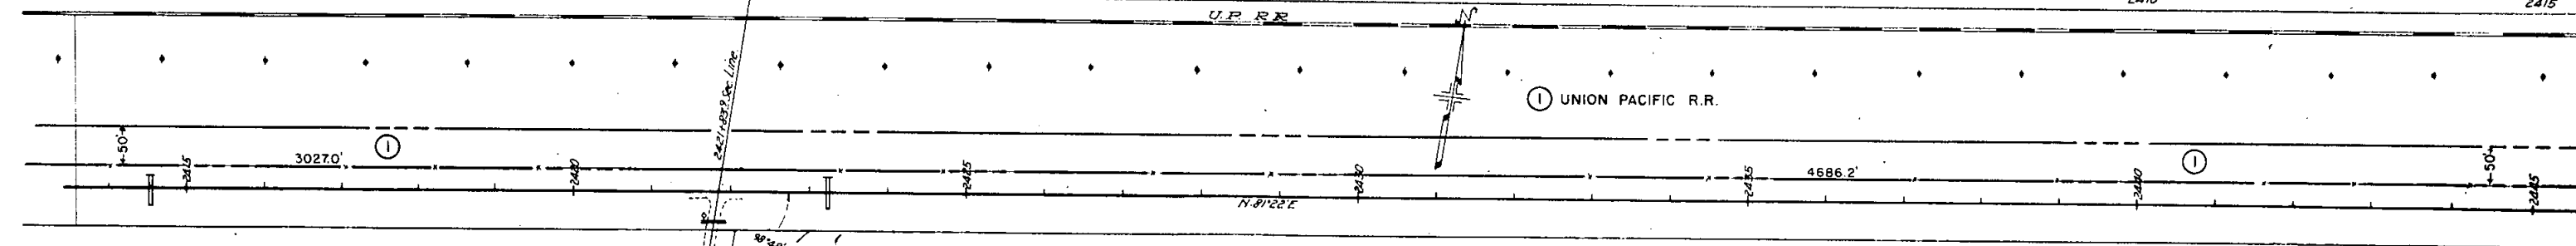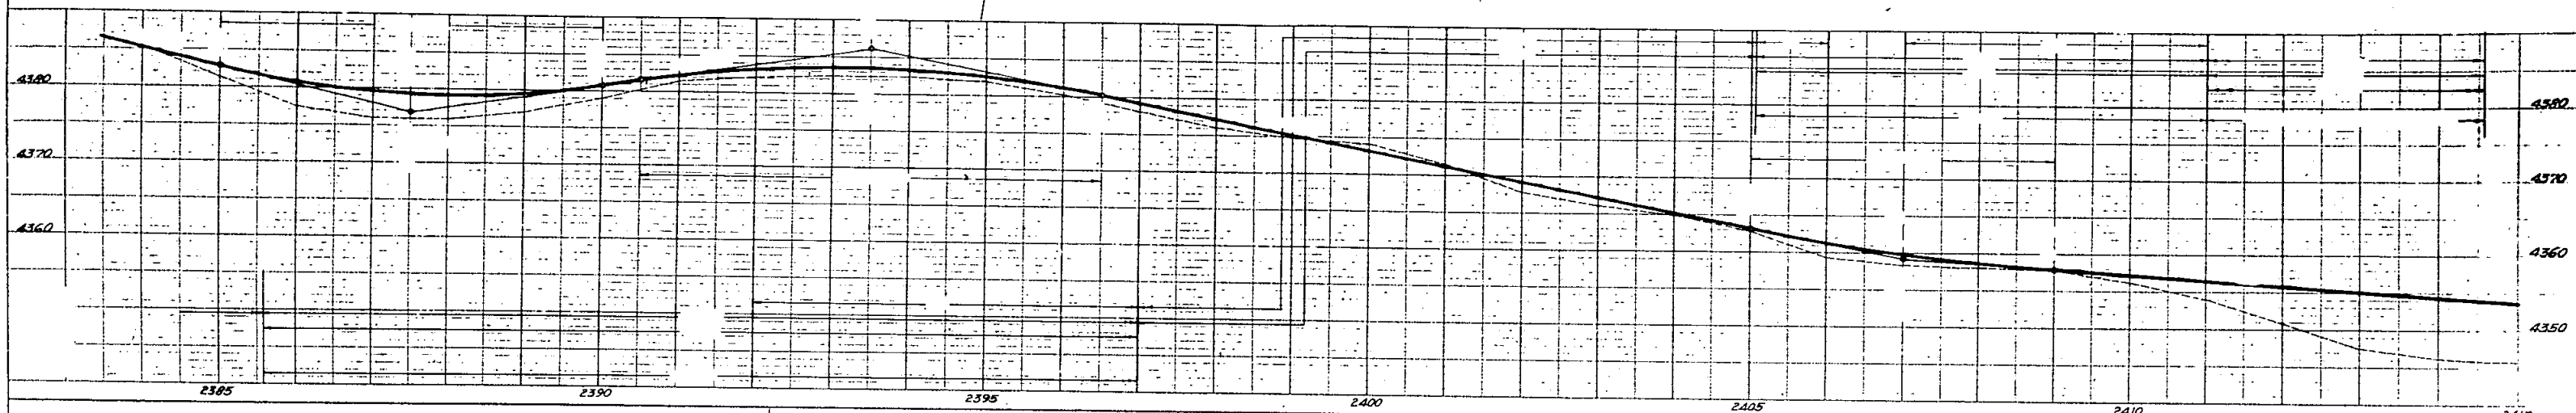

UP R.R.

R.R. Signal Power Line

① UNION PACIFIC R.R.

N 81° 22' E

FED. ROAD DIST. NO.	STATE	FED. AID PROJ. NO.	SHEET NO.	TOTAL SHEETS
9	COLO.	FO17-3(9)	10	

RIGHT OF WAY
CHEYENNE WELLS-FIRSTVIEW

A 1155' L
D 0.50
T 191.7
L 383.3
R 11460.9
Arc 382.3

N 79° 27' E

NE 1/4 Sec. 25, T. 14S., R. 45W.

UP R.R.

① UNION PACIFIC R.R.





N 79° 27' E

S 89° 58' E

S.W. 1/4 Sec. 19, T. 14S., R. 44W.

FED. ROAD DIST. NO.	STATE	FED. AID PROJ. NO.	SHEET NO.	TOTAL SHEETS
9	COLO.	FO17-3(9)	11	

RIGHT OF WAY
CHEYENNE WELLS—FIRSTVIEW

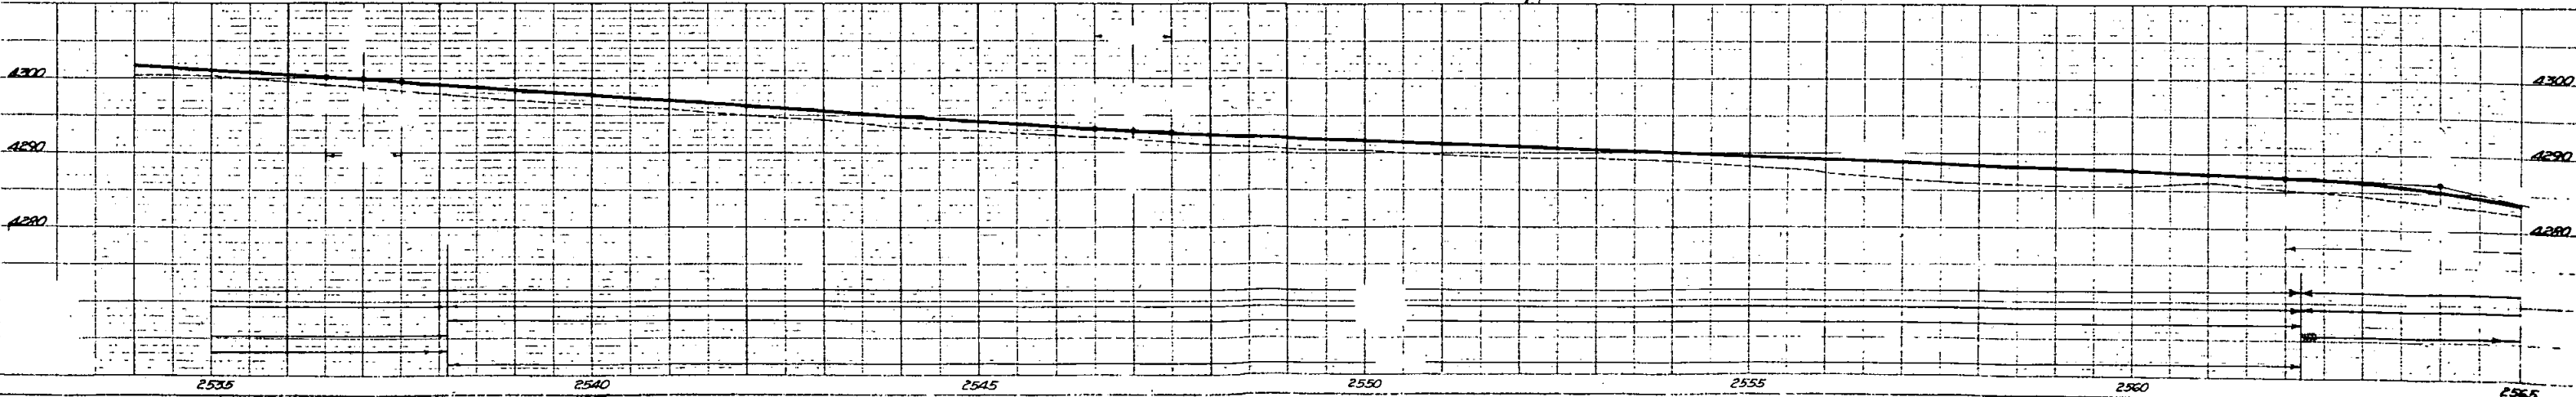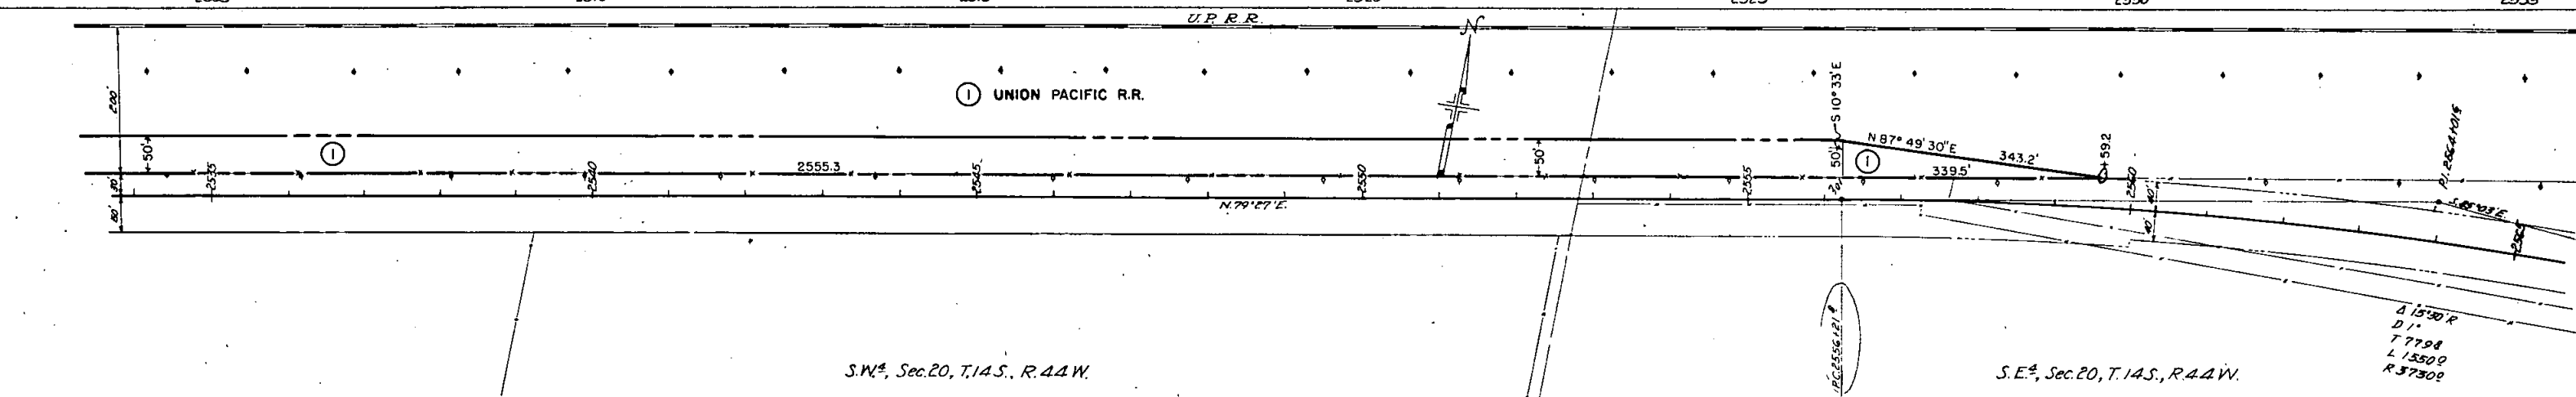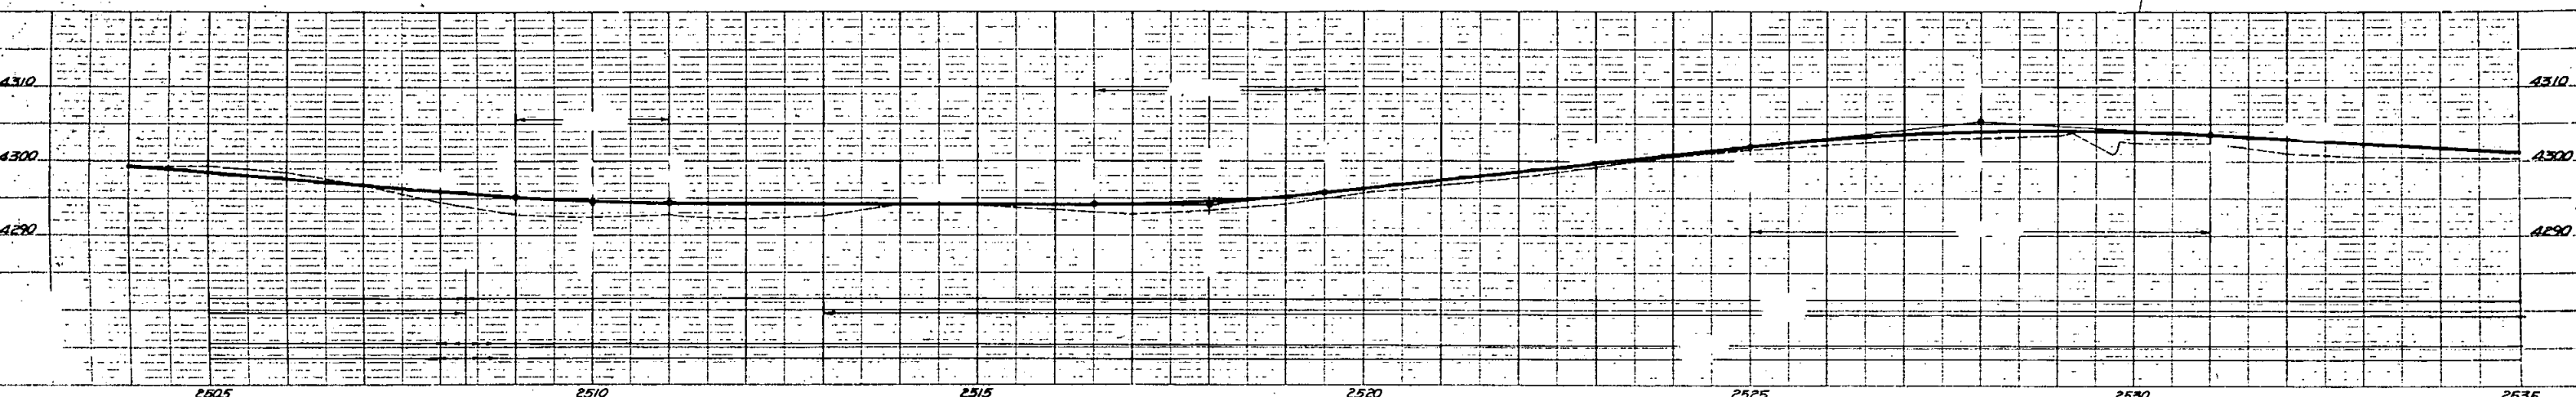
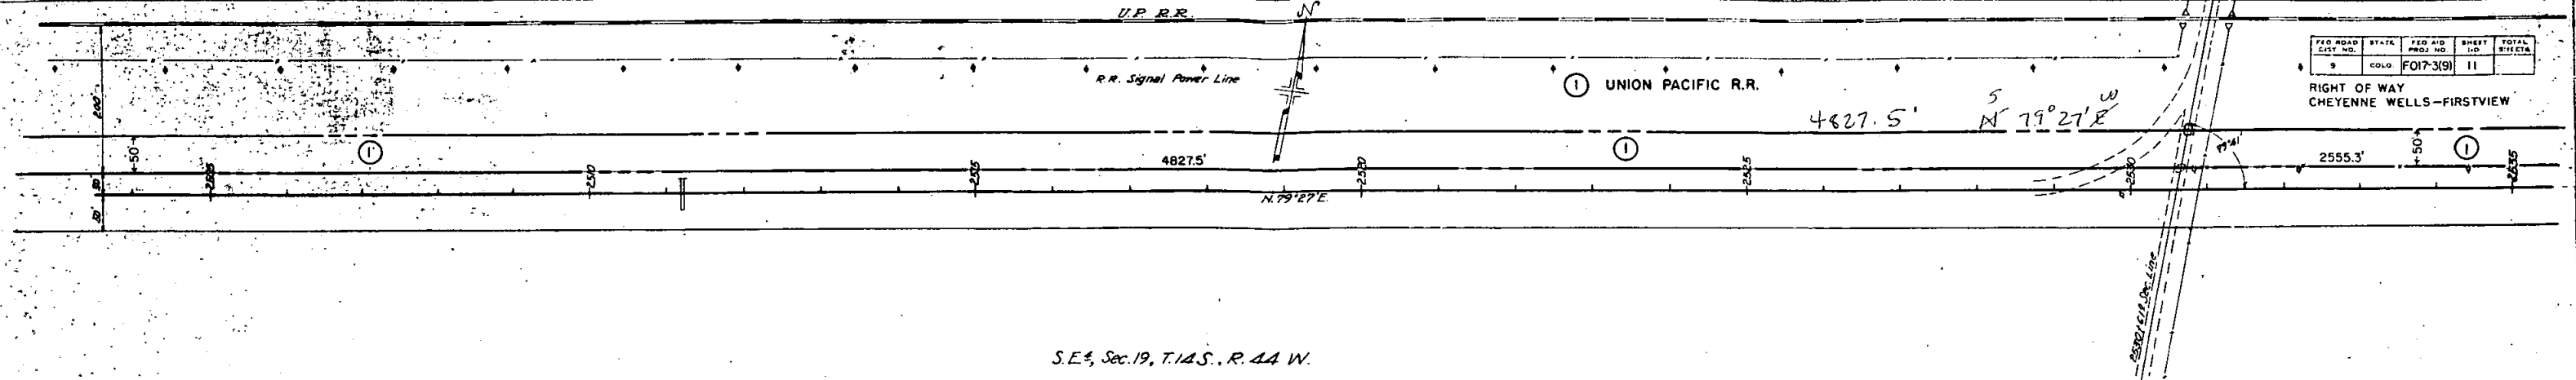


Δ 15' 30" R
D 1'
T 77.98
L 1350.9
R 3730.9


FED. ROAD DIST. NO.	STATE	FED. AID PROJ. NO.	SHEET NO.	TOTAL SHEETS
9	COLO.	FO17-3(3)	12	

RIGHT OF WAY
CHEYENNE WELLS—FIRSTVIEW

CHEYENNE WELLS

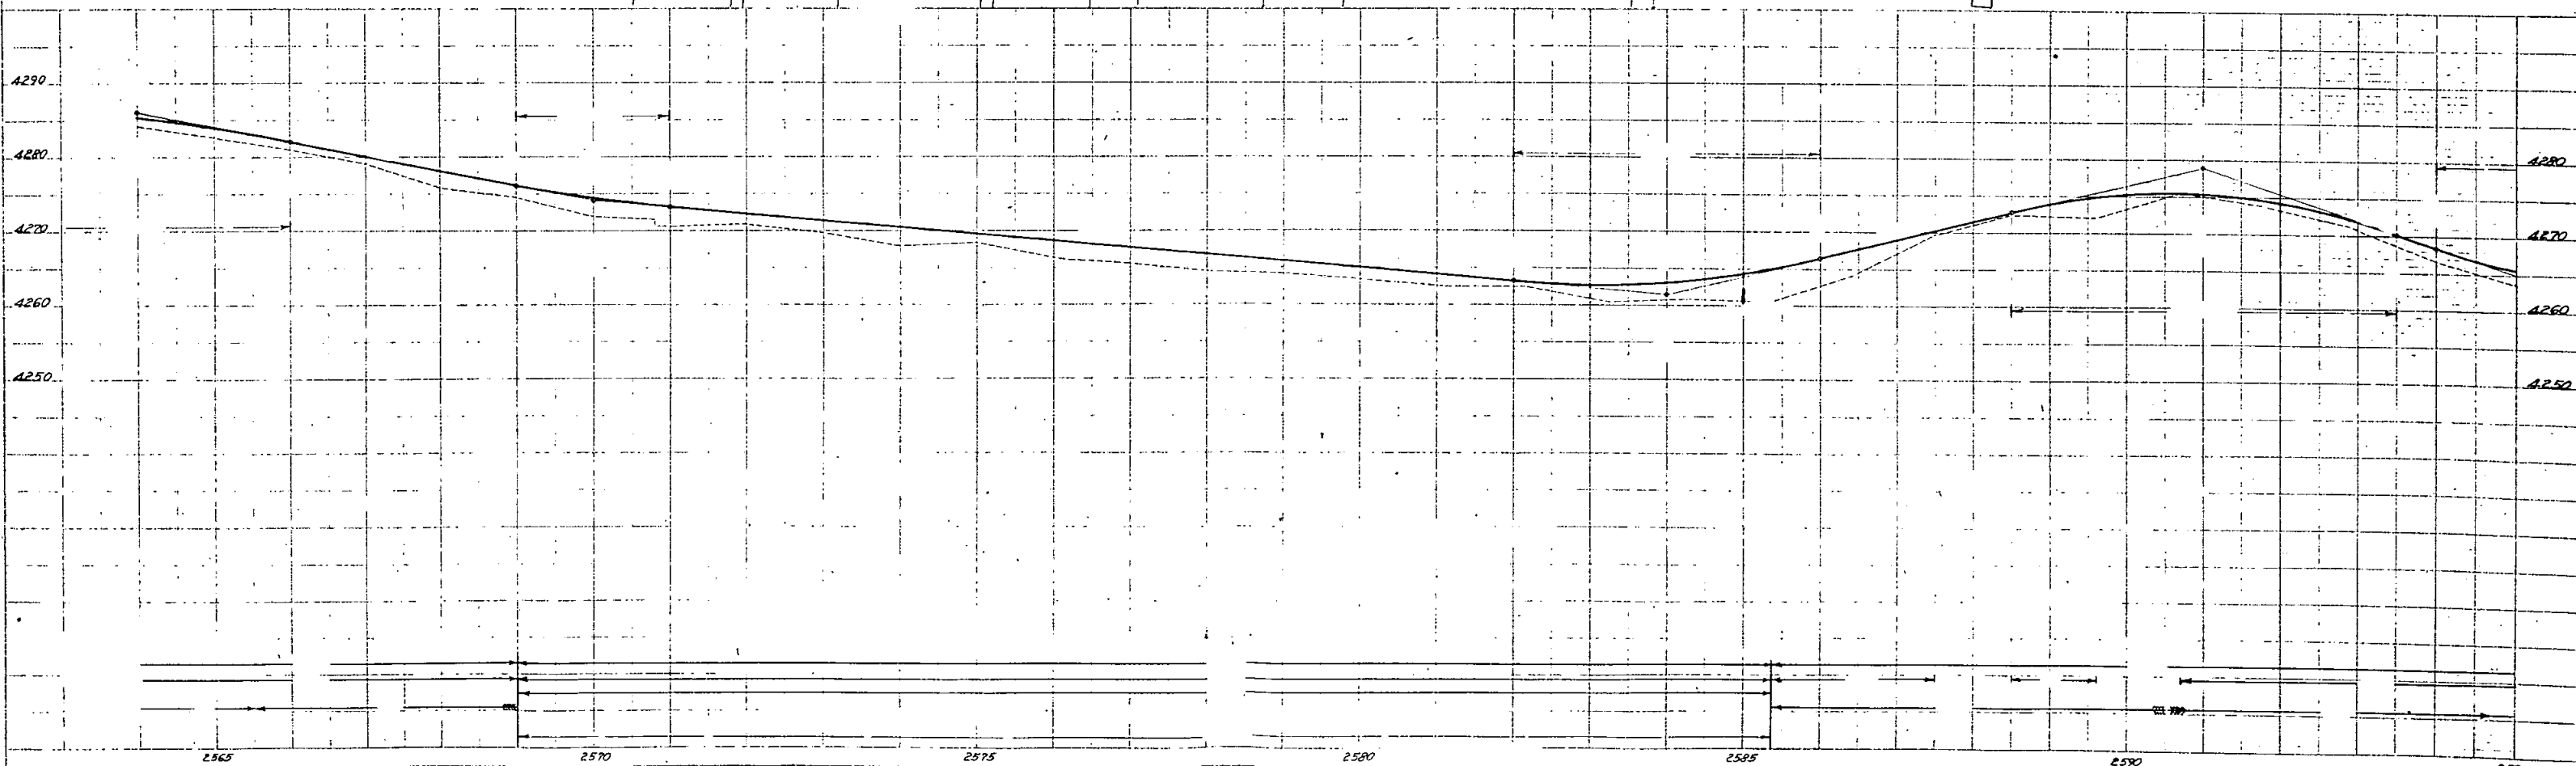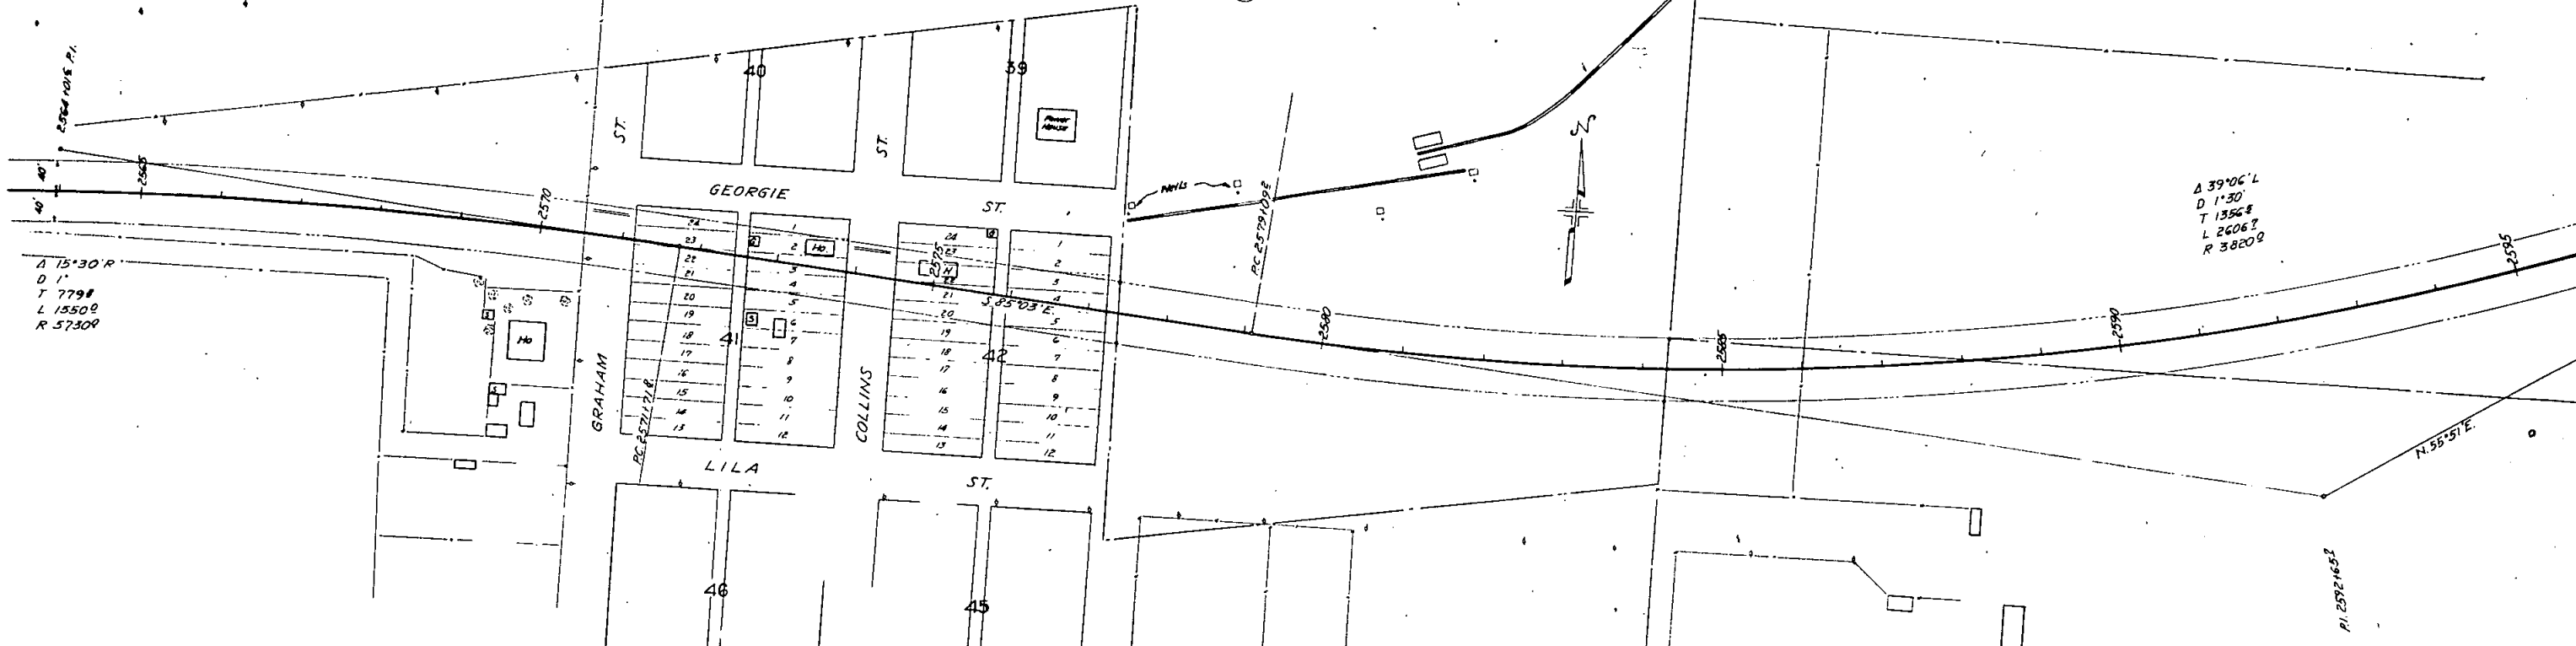

N.E. 1/4, Sec. 21, T. 14S., R. 44W.

 

FED. ROAD DIST. NO.	STATE	FED. AID PROJ. NO.	SHEET NO.	TOTAL SHEETS
9	COLO.	FO17-3(9)	14	

RIGHT OF WAY
CHEYENNE WELLS—FIRSTVIEW

