

RIGHT OF WAY
Meeker E & W.

PLAN AND PROFILE OF PROPOSED
FEDERAL AID PROJECT NO. F 018-1 (10)
STATE HIGHWAY NO. 13
RIO BLANCO COUNTY

NO.	1	TITLE SHEET
	2-4	TABULATION OF PROPERTIES
	5-18	PLAN AND PROFILE SHEETS SHOWING RIGHT OF WAY
	19-21	OWNERSHIP MAP

CENTER LINE

RIGHT OF WAY LINE

COUNTY LINE

TOWNSHIP OR RANGE LINE

LAND LINES

RAILROAD

BARBED WIRE FENCE

COMBINATION WIRE FENCE

SNOW FENCE

TELEPHONE & TELEGRAPH LINES

POWER LINE


DETOUR

PRESENT ROAD (Plan Sheets)

ON PLAN, 1 IN. - 100 FT.
ON PROFILE) 1 IN. - 100 FT. HORIZONTAL
1 IN. - 10 FT. VERTICAL

GRADE LINE ON PROFILE IS SHOWN AS GRADE OF FINISHED ROAD

GROSS LENGTH OF PROJECT
NET LENGTH OF PROJECT

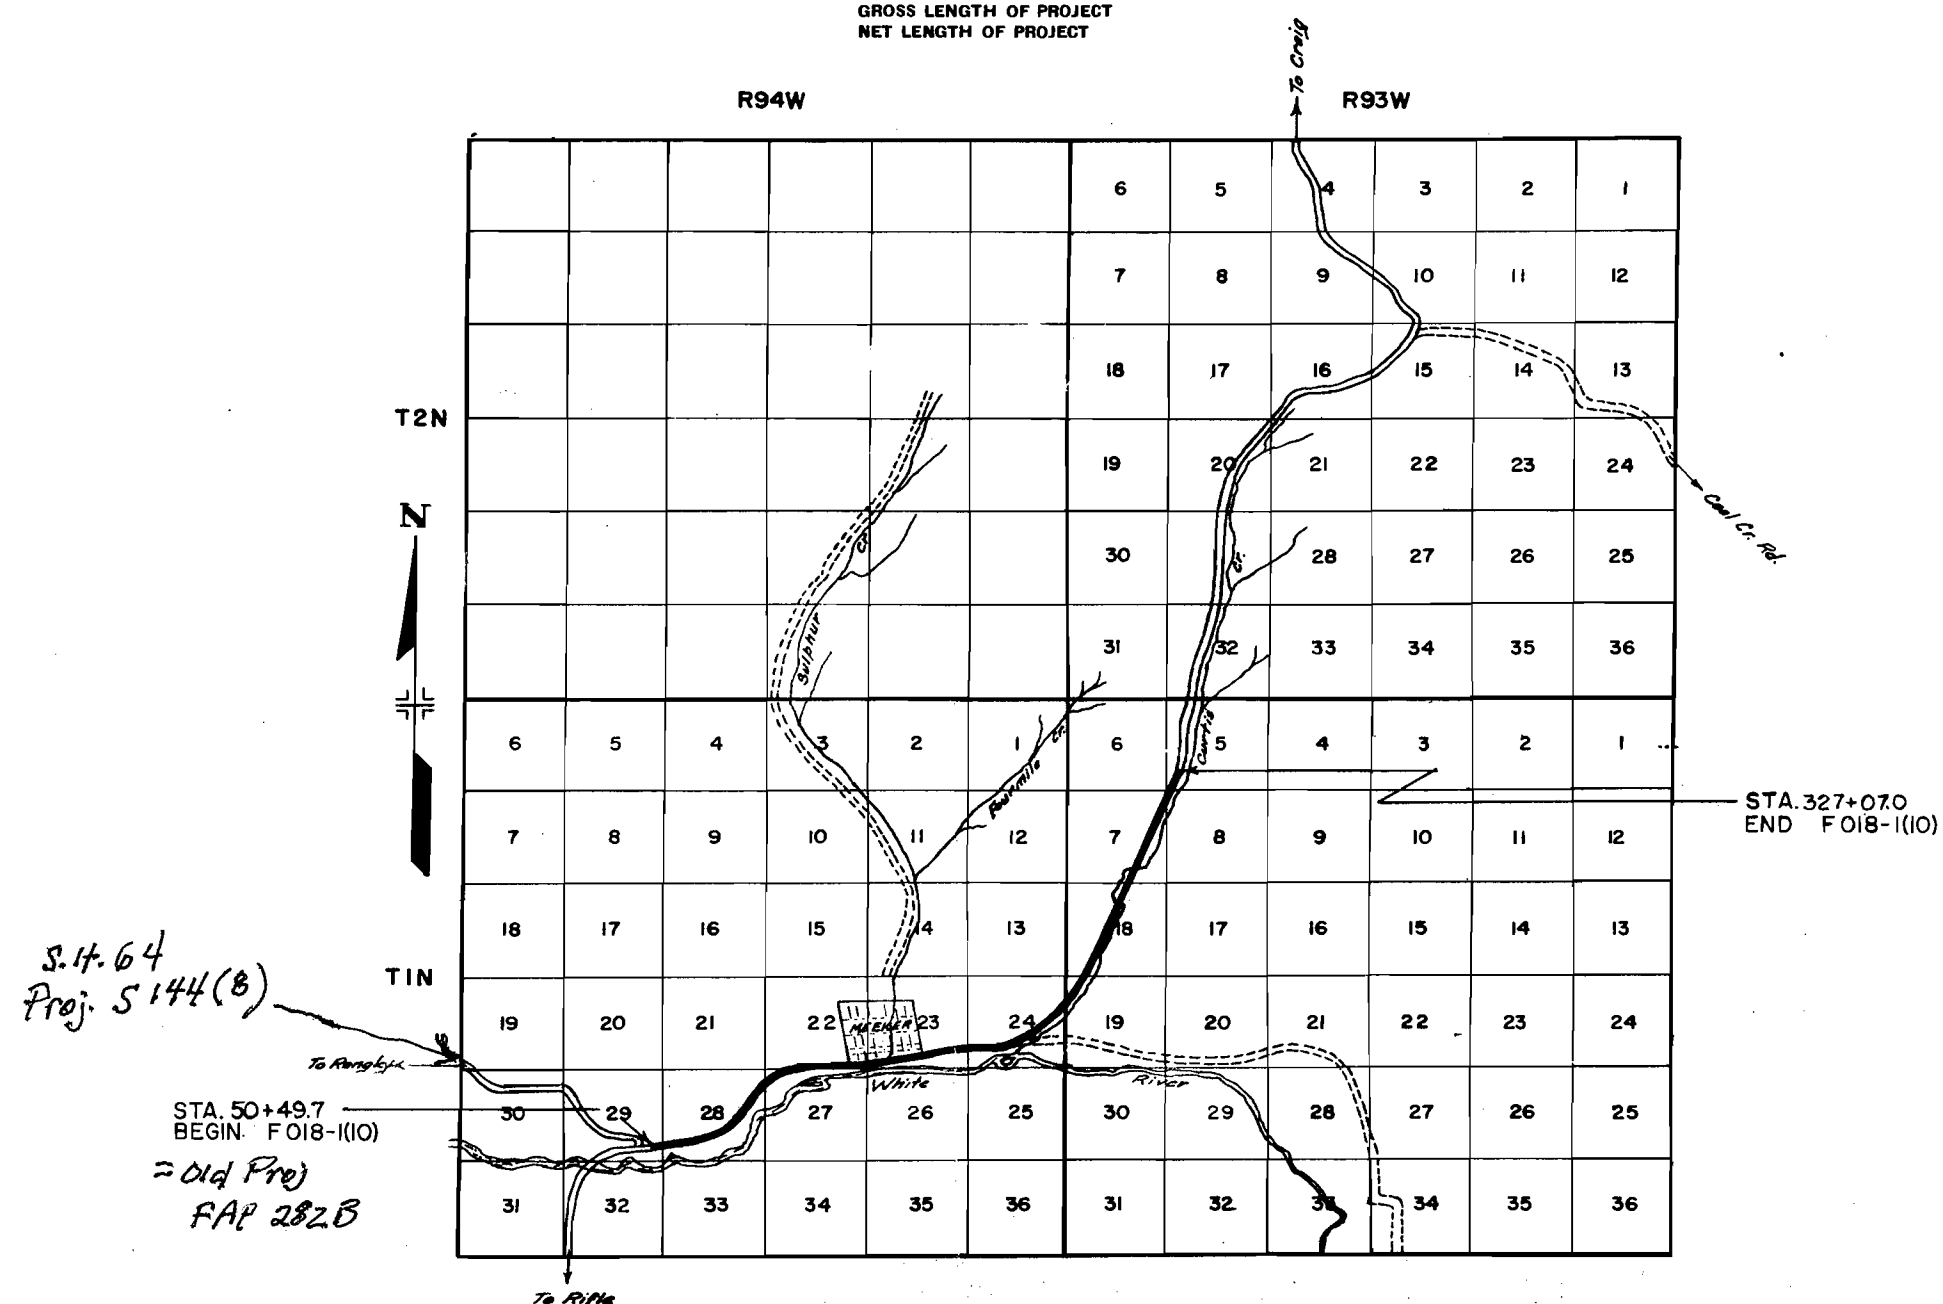

It is estimated that material for correct surfacing and sub-base material for the project is available in the vicinity of the project indicated in the following tabulations. Estimated quantities involved in these operations are shown below. Alteration of these Plans as here outlined will be allowed only on written permission from the Department.

SURFACING PLAN

STATIONS	SOURCE	AVAILABLE	TONS		OVERHAUL TON MILES
			PLANT MIXED	BOTTOM COURSE	
45+00 - 64+07.3 (MAJOR INTERSECTION) S. 109.2 AM. - 116+36.1 BK. 116+36.1 AM. - 173+16.7 BK.			2,810 1,800 2,890	4,410 3,660 4,940	11,700 7,060 8,810
100+00 - 173+16.7 BK. (WIDEN LT. RT.) 15+16.4 AM. - 25+00 (WIDEN RT.)			30 60	170 340	80 150
NO WORK 65+00 - 120+00 120+00 - 142+00 (MAJOR INTERSECTION) 142+00 - 150+00 150+00 - 165+00			2,780 2,240 1,550 1,680	4,740 3,730 930 2,870	3,650 820 120 1,640
	PIT NO. 1 800' FROM 112+69 R = 80	200,000 CU. YDS.			
ESTIMATED FOR CORR. IN REG. IN SUBGRADE				1,000	
APPR. TO PROJECT, 33+00 TO 40+00 APPR. TO PROJECT, 125+00 FROM LIST OF STRUCTURES			650 50 502	1,070 80 1,060	3,100 50 1,130
PROJECT SUB-TOTALS			15,847	28,550	37,110
PROJECT TOTALS			15,847	28,550	37,110

SUB-BASE PLAN

STATIONS	SOURCE	AVAILABLE	THICKNESS "T"	TONS CLASS I	OVERHAUL TON MILES
40+00 - 64+07.3 (MAJOR INTERSECTION) 60+59.2 AM. - 116+36.1 BK. 116+36.1 AM. - 173+16.7 BK.			4" 4" 4"	4,570 3,430 5,510	20,490 13,420 16,790
EQUATION 16+16.4 AM. - 25+00 (WIDEN RT.)	PIT NO. 1 800' FROM 112+69 R = 74	20,000 CU. YDS.	4"	340	820
NO WORK 65+00 - 69+00			15"	1,370	2,160
ESTIMATED FOR CORR. IN REG. IN SUBGRADE				1,520	5,370
APPR. TO PROJECT, 33+00 TO 40+00				1,090	5,210
PROJECT TOTALS				17,830	64,290

A Based on Curve "E"

TIMBER GUARD POSTS

STATION	SPACING	NO.	
		LEFT	RIGHT
35+ - 43+		18	18
44+ - 48+		13	12
49+ - 53+		11	11
53+ - 56+		8	8
40+18 - 49+35 42+50 - 43+45 43+75 - 46+70 ON APPR. LT.	2° CURVE ISLAND ISLAND	3 8	19
55+00 - 62+39 60+00 S.C. 82+66 - P.O.C. 83+36	50' CULVERT 50'	1 2	14
97+18 106+19 - 111+36 115+46 121+17 - 122+67	CULVERT 4° 30' CURVE CULVERT 50'	1 1 1 4	11
123+17 - 126+82 130+50 134+50 118+64 - 157+80	2° 30' CURVE CULVERT CULVERT CURVE (4°)	8 1 1 19	8
161+35 166+34 169+78 - 170+67 171+57	CULVERT CULVERT 50' CULVERT	1 3 3 1	1
19+72 21+12 - 27+68 65+50 72+14 - 73+14	CULVERT 50' C.B.C. 50'	1 1 1 3	14
70+61 76+88 84+08 103+40	CULVERT CULVERT CULVERT CULVERT	1 1 1 1	1
110+39 111+07 114+50 168+85 - 169+35	CULVERT CULVERT CULVERT 50'	1 1 1 2	1
127+ - 137+		24	25
139+ - 143+ 144+ - 146+		14 8	14 9
122+24.6 - 144+15.3 122+24.6 - 131+75 132+25 - 136+50	2° 30' CURVE 2° 30' CURVE	45 22	10
170+16 - 177+60 177+65 - 180+40 180+00 - 184+15	50' 25' 2° 30' CURVE	12 3 11	1
TOTAL		471	

ROW MARKERS

STATION	NO.	SIDE
		LEFT
P.T. 50+50 T.S. 60+66 AM. 95+50 T.S. 103+19 S.T. 116+43 PM.		
S.T. 129+32 AM. T.S. 146+00 S.T. 160+30 S.T. 173+17 BK. 28+00		
66+00 S.T. 74+64.0 88+00 103+00 T.S. 118+75		
S.T. 147+65 160+00 172+00 184+00		
TOTAL	30	

REMOVE FENCE

STATION	SIDE	REMOVE FENCE LIN. FT.
118+10 - 118+70 125+20 - 144+20 144+20 - 156+00 156+70 - 168+50	LT. LT. LT. LT.	460 610 1,200 1,230
71+75 - 100+00 100+50 110+60 116+40	LT. X X X	2,820 140 140 140
129+60 133+ 136+40 137+40 141+	X X X X X	190 135 260 300 600
152+25 - 157+10 158+00 - 185+00 172+90	LT. LT. X	465 2,700 70
41+50 - 96+00 97+40 - 173+16 100 108 114	RT. RT. X X X	5,450 7,580 75 30 120
117 120 134 169 12+16 - 29+00	X X X X RT.	100 30 45 60 1,655
70+30 - 110+00 110+60 114+ - 116+	RT. X RT.	3,970 140 270
145+00 - 185+00	RT.	4,000
TOTAL		24,440

FENCING REQUIREMENTS

STATION	SIDE	FENCE	COVER	EQUIP.	TOTAL
136+25 - 140+55 141+50 - 155+00 142+15 & 142+65 155+50					1,330
157+50 - 168+50					1,100
71+75 - 100+00 74+37 & 76+25 79+00 84+50 & 86+00 91+40 & 97+40	LT.				2,500
98+42 104+00 - 116+40 109+ & 110+ 114+25 & 116+64 118+40 - 126+00					1,440
146+00 - 161+00 155+50 & 172+75 179+15 121+50 129+90					2,100
41+50 - 60+31 45+ & 48+ 58+50					1,680
60+21 - 103+00 63+10 & 97+50 103+20 - 141+55 106+ & 111+50 114+25 & 116+64 141+55 - 28+25 140+50 142+30 152+00 150+50					4,720
170+10 26+25 - 29+00 28+65 171+50 173+50 183+00	RT.				4,170
70+50 - 80+20 75+30 79+00					1,320
84+20 - 110+60 87+66 97+67 110+00 - 118+40 114+25					2,600
116+54 115+40 - 137+70 121+50 138+50 - 147+65 154+00					1,635
179+15 147+65 - 185+00					3,750
TOTALS					16,000

NOTE: This column is tabulated at lower left.

WEST OF MECKER

EAST OF MECKER

WEST OF MECKER

WEST OF MECKER

EAST OF MECKER

EAST OF MECKER

EAST OF MECKER

Cost of Resetting Overhead Sign at Sta. 81+10 to be 100.00

R.O.W. TABULATION OF PROPERTIES IN *RIO BLANCO* COUNTY S.H.No.13 PROJ.F018-1(10)

Rev. 1-30-57 D.L.W. 17 Rev.

FEDERAL ROAD DIVISION NO.	DISTRICT	PROJ. NO.	SHEET NO.	TOTAL SHEETS
9	COLORADO	F018-1(10)	2	21

RIGHT OF WAY

Rev. 11-27-56 D.L.W.
Rev. 1-14-57 RDC 14 Rev. 17 Rev.
P.V. 1-21-57 PDC 16 Rev.
Rev. 3-14-57 D.L.W. 7A
Rev. 6-9-58 C.R.W. 17 Rev. 2, 18 Rev. 2, 21 Rev.
Rev. 7-22-58 10, C.W. Name Change

REVISIONS

10/14/59	17 Rev. 3	RDC
----------	-----------	-----

PARCEL NO.	OWNER	ADDRESS	LOCATION	AREA IN ACRES			REMARKS	NO.
				TOTAL LAND IN TRACT	PARCEL	TO BE ACQUIRED		
			T.1N, R.94W.					
1	Byron C. Ottosen & Vera M. Ottosen	Meeker, Colorado.	Tract No. 93 Sec. 29		0.873	0.276		
2	Arthur R. Amick & Patty Slusher Amick	Meeker, Colorado.	Tract No. 92 Sec. 29		2.333	0.780		
3	A. Oldland & Co., Inc.	Meeker, Colorado.	Tract No. 92, Sec. 28		1.782	0.769		
4	L.F. Dunbar & Helen A. Dunbar	Meeker, Colorado.	Tract 90 3 1/2 SW 1/4 28		7.042	4.632		
5	A. Oldland & Co., Inc.	Meeker, Colorado.	Tract 89 Sec. 28		3.663	2.299		
6	Ralph W. Tagert & Helen M. Tagert	Meeker, Colorado.	Tract 86 E 1/2 Sec. 28		4.518	2.365		
7	Nellie F. Johnson	Meeker, Colorado.	Tract No. 86 Sec. 28		8.098	6.171		
7A	Nellie F. Johnson	Meeker, Colorado	Tract No. 86 Sec. 28		0.463	0.463		
8	Donald J. Tagert	Meeker, Colorado.	Tract No. 86 Sec. 28		2.853	1.789		
9	Floyd J. Robbins & E. LaVone Robbins	Meeker, Colorado.	Tract No. 86 Sec. 28		0.703	0.441		
10	WILLIAM M. BRIGGS RUBY LEE BRIGGS		Tract No. 84 Sec. 27		0.344	0.192		
11	D.H. Smith	Meeker, Colorado.	Tract No. 84 Sec. 27		7.440	4.707		
	First National Bank of Meeker 18/80	Meeker, Colorado.						
	Irene Hay Wear 14/80	Meeker, Colorado.						
	A. Oldland 14/80	Meeker, Colorado.						
	ErsKine Myer & Anna N. Rendle 10/80	Meeker, Colorado.						
12	International Trust Co 14/80	Denver, Colorado.	Tract No. 65 Sec. 22		2.798	1.338		
	Carrie Oldland Knowles } 10/80	Meeker, Colorado.						
	Walter Oldland }	Meeker, Colorado.						
	Gerald Oldland }	Meeker, Colorado						
	Ernest Oldland }	Meeker, Colorado.						
13	White River Electric Association, Inc.	Meeker, Colorado.	Tract 65 Sec. 22		0.330	0.262		
14 Rev	D.H. Smith	Meeker, Colorado.	Tract 67 Sec. 22		1.276	0.256		
15	John L. Smith & Calvin Leonard Smith	Meeker, Colorado.	Tract 67 Sec. 22		0.172	0.094		
16 Rev	Kenneth D.A. Allen 16/32							
	Weaver C. Barrett 8/32							
	Dorothy Allen Barrett 8/32							
			Tract 80 Sec. 23		3.536	1.733		
17 Rev 3	B.P. Franklin	Meeker, Colorado.	Tract 69 Sec. 23, 24		6.453	4.461		

COUNTY S.H.No.13 PROJ.F018-1(10)

RIGHT OF WAY		Rev.11-27-56 DLW Rev.12-17-56 D.L.W. 25Fev.
Rev.D.L.W. 4-4-57 E-1, E-1-A	Rev.1-14-57 RDC Rev.3-14-57 D.L.W. Rev.6-9-58 C.P.W.	15Rev, 25Rev, 27Rev. 18Rev, 21Rev, 26Rev, 2 Name & Tie Change
REMARKS		N

PARCEL NO.	OWNER	ADDRESS	LOCATION	AREA IN ACRES								REMARKS
				TOTAL LAND IN TRACT	PARCEL TO BE ACQUIRED							
			T.1N., R.94W.									
18 Rev. 2	Deleted											
19	J.C. Gentry	Meeker, Colorado.	NW ¼ SW ¼ Sec. 24		0.649	0.649						
20	Ann Sanderson	Meeker, Colorado.	Tract 71 Sec. 24		2.506	2.506						
21 Rev.	B.P.Franklin	Meeker, Colorado.	Tract 71 Sec. 24		7.450	6.975						
22	Francis H. Sheridan & Iva Hildreth Sheridan	Meeker, Colorado.	Tract 73A Sec. 24		3.534	1.587						
23	Julian R. Agee Julian R. Agee	Meeker, Colorado. Meeker, Colorado.	Tract 72A Sec. 24 T.1N., R.93W. Tract 5B Sec. 19		27.631	13.146						
24	Francis H. Sheridan & Iva Hildreth Sheridan	Meeker, Colorado.	Tract 41 & 49A Sec. 18 NW ¼ NE ¼ Sec. 18 Lot 5 Sec. 18		2.713	1.099						
25	Robert C. Reinau	Meeker, Colorado.	Tract 41 Sec. 7 Lots 29 & 25		11.148	2.099						
26 Rev. 2	Nick G. Kritsas	Meeker, Colorado.	Lots 6 & 11 Sec. 7 Tract 38		9.235	4.311						
27 Rev.	Nick G. Kritsas	Meeker, Colorado.	Tract 38, Tract 39, Tract 40, W ½ Sec. 5		21.139	10.808						
E-4	L.F.Dunbar & Helen F.Dunbar	Meeker, Colorado.	T.1N., R.94W. Tract 90 S ½ SW ¼ 28			0.218						Temporary Easement, Void after construction
E-5	A.Oldland & Co., Inc.	Meeker, Colorado.	Tract 89 Sec. 28			0.132						Temporary Easement, Void after construction
E-6	Ralph W. Tagert & Helen M. Tagert	Meeker, Colorado.	Tract 86 E ½ Sec. 28			0.138						Temporary Easement, Void after construction
E-6-A	Ralph W. Tagert & Helen M. Tagert	Meeker, Colorado.	Tract 86 E ½ Sec. 28			0.112						Temporary Easement, Void after construction
E-8	Donald J. Tagert	Meeker, Colorado.	Tract 86 Sec. 28			0.080						Temporary Easement, Void after construction
E-8-A	Donald J. Tagert	Meeker, Colorado.	Tract 86 Sec. 28			0.230						Temporary Easement, Void after construction
E-11	D.H.Smith	Meeker, Colorado.	Tract 84 Sec. 27			0.826						Temporary Easement, Void after construction
E-11-A	D.H.Smith	Meeker, Colorado.	Tract 84 Sec. 27			0.422						Temporary Easement, Void after construction
E-I	Byron C. Ottosen & Vera M. Ottosen		SE 1/4 Sec. 29		0.199	0.199						
E-I-A	Bryon C. Ottosen & Vera M. Ottosen		SE 1/4 Sec. 29		0.152	0.152						


PROJ. F018-1(10)

RIGHT OF WAY


REMARKS	REVISIONS		
	10/15/59	E17 Rev, E18 Deleted	RDC



FED. ROAD DIV. NO.	DIST.	PROJ. NO.	SHEET NO.	TOTAL SHEETS
9	COLO.	F 018-1(10)	5	21

RIGHT OF WAY Rev. 4-4-57 D.L.W. E-1, E-1-A

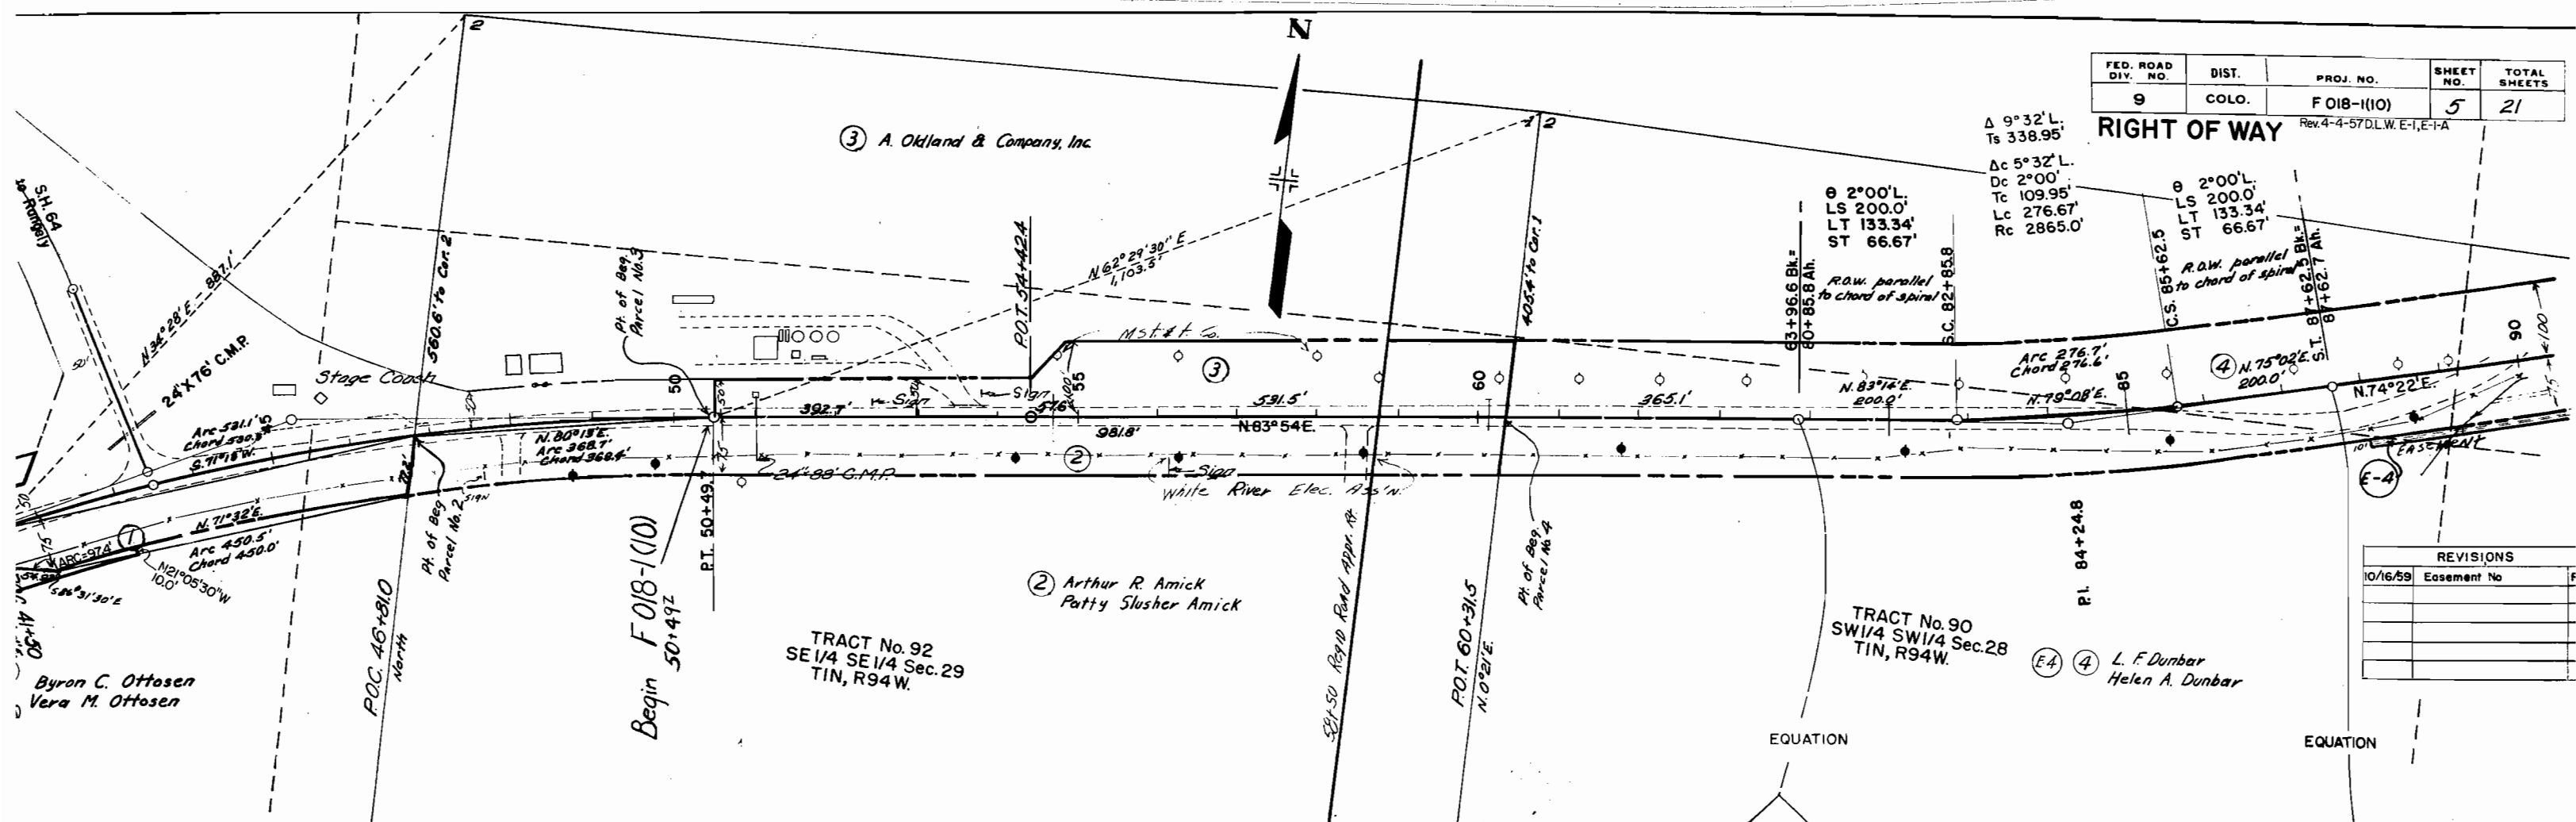

REVISIONS	
Date	Easement No.
10/16/59	

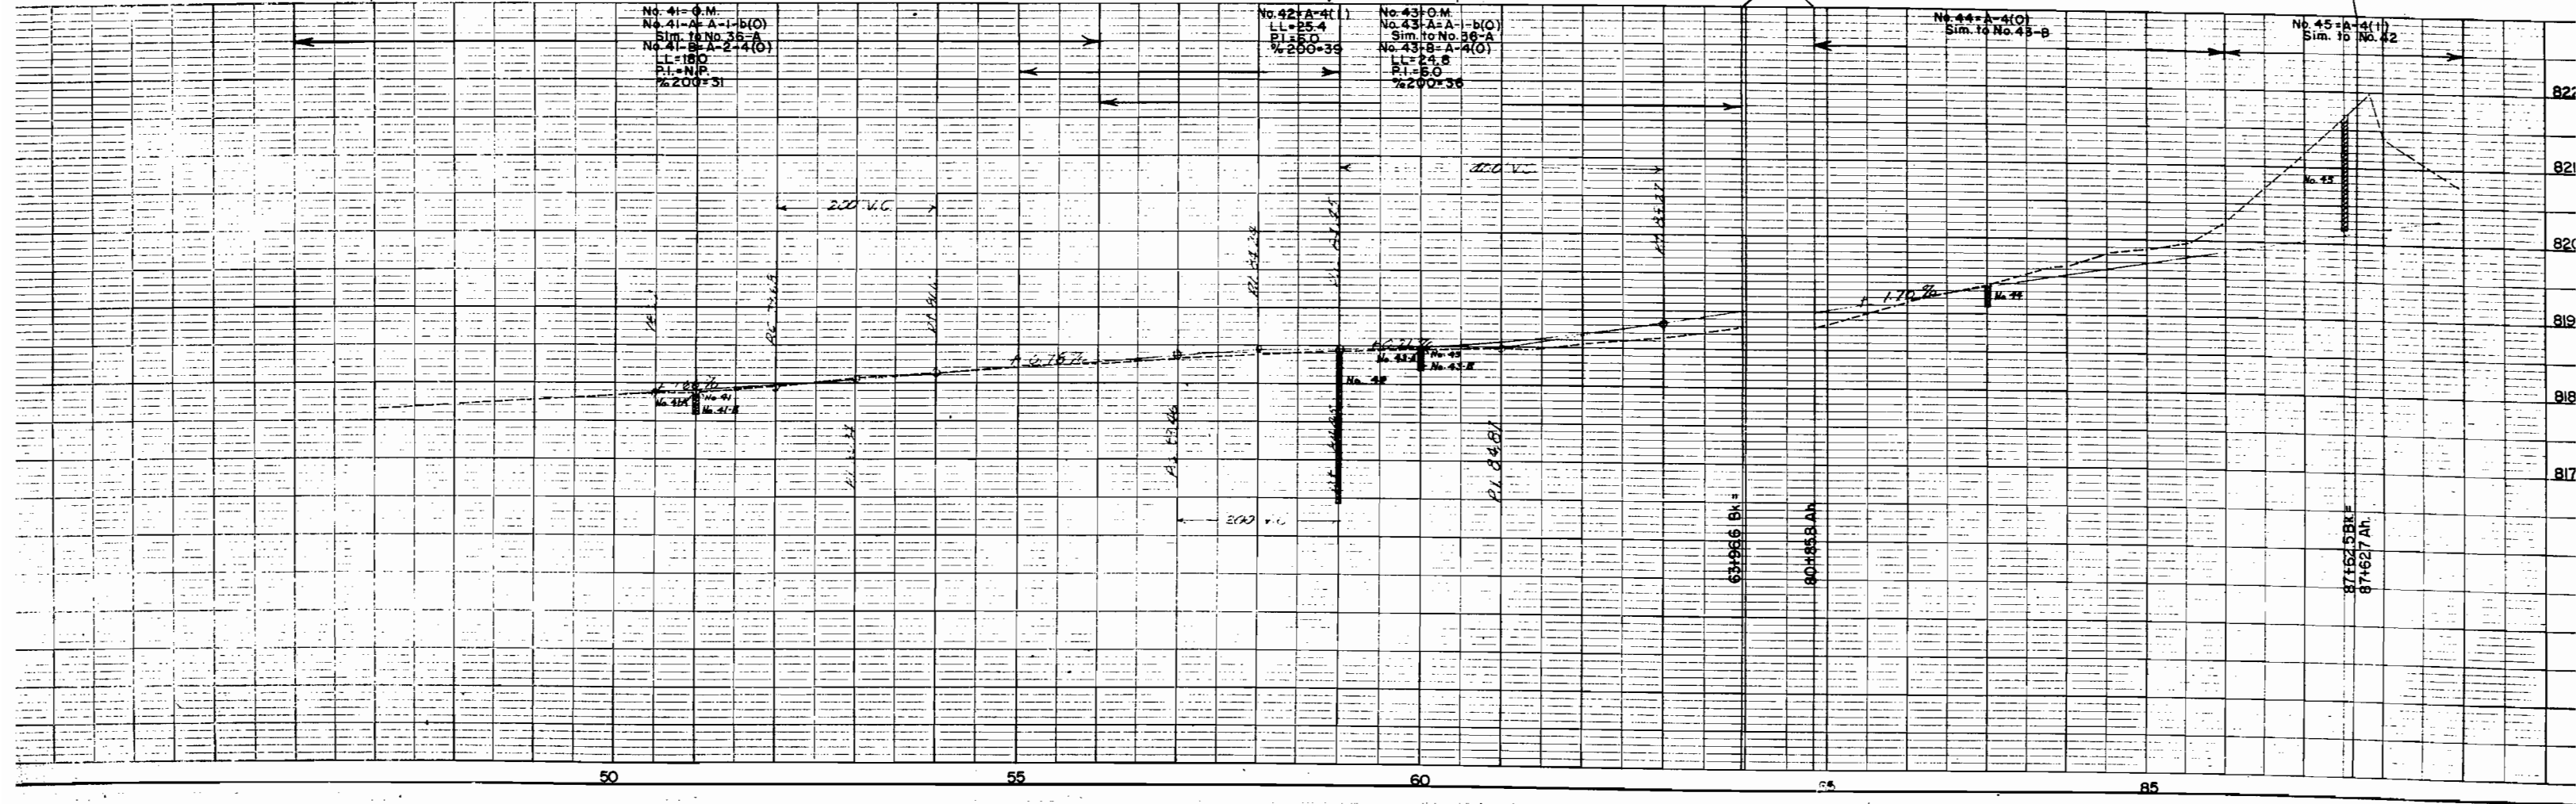

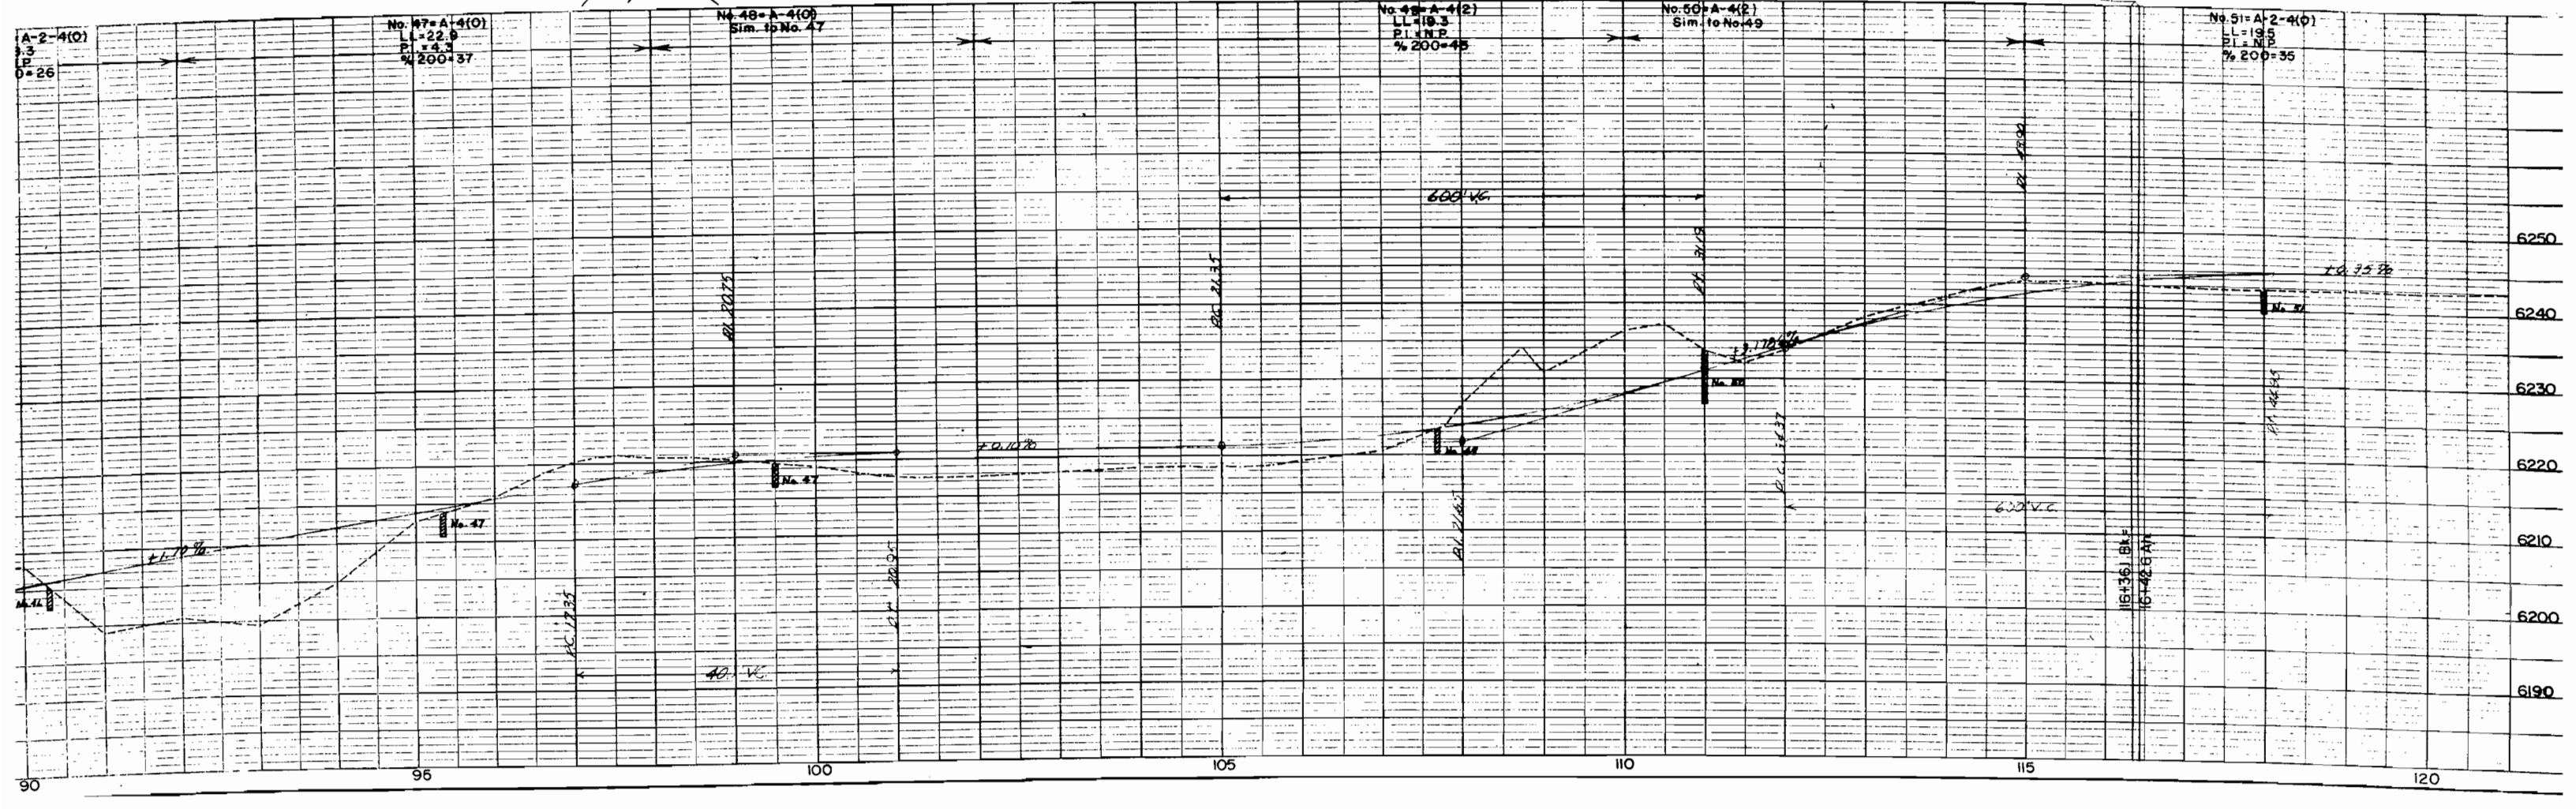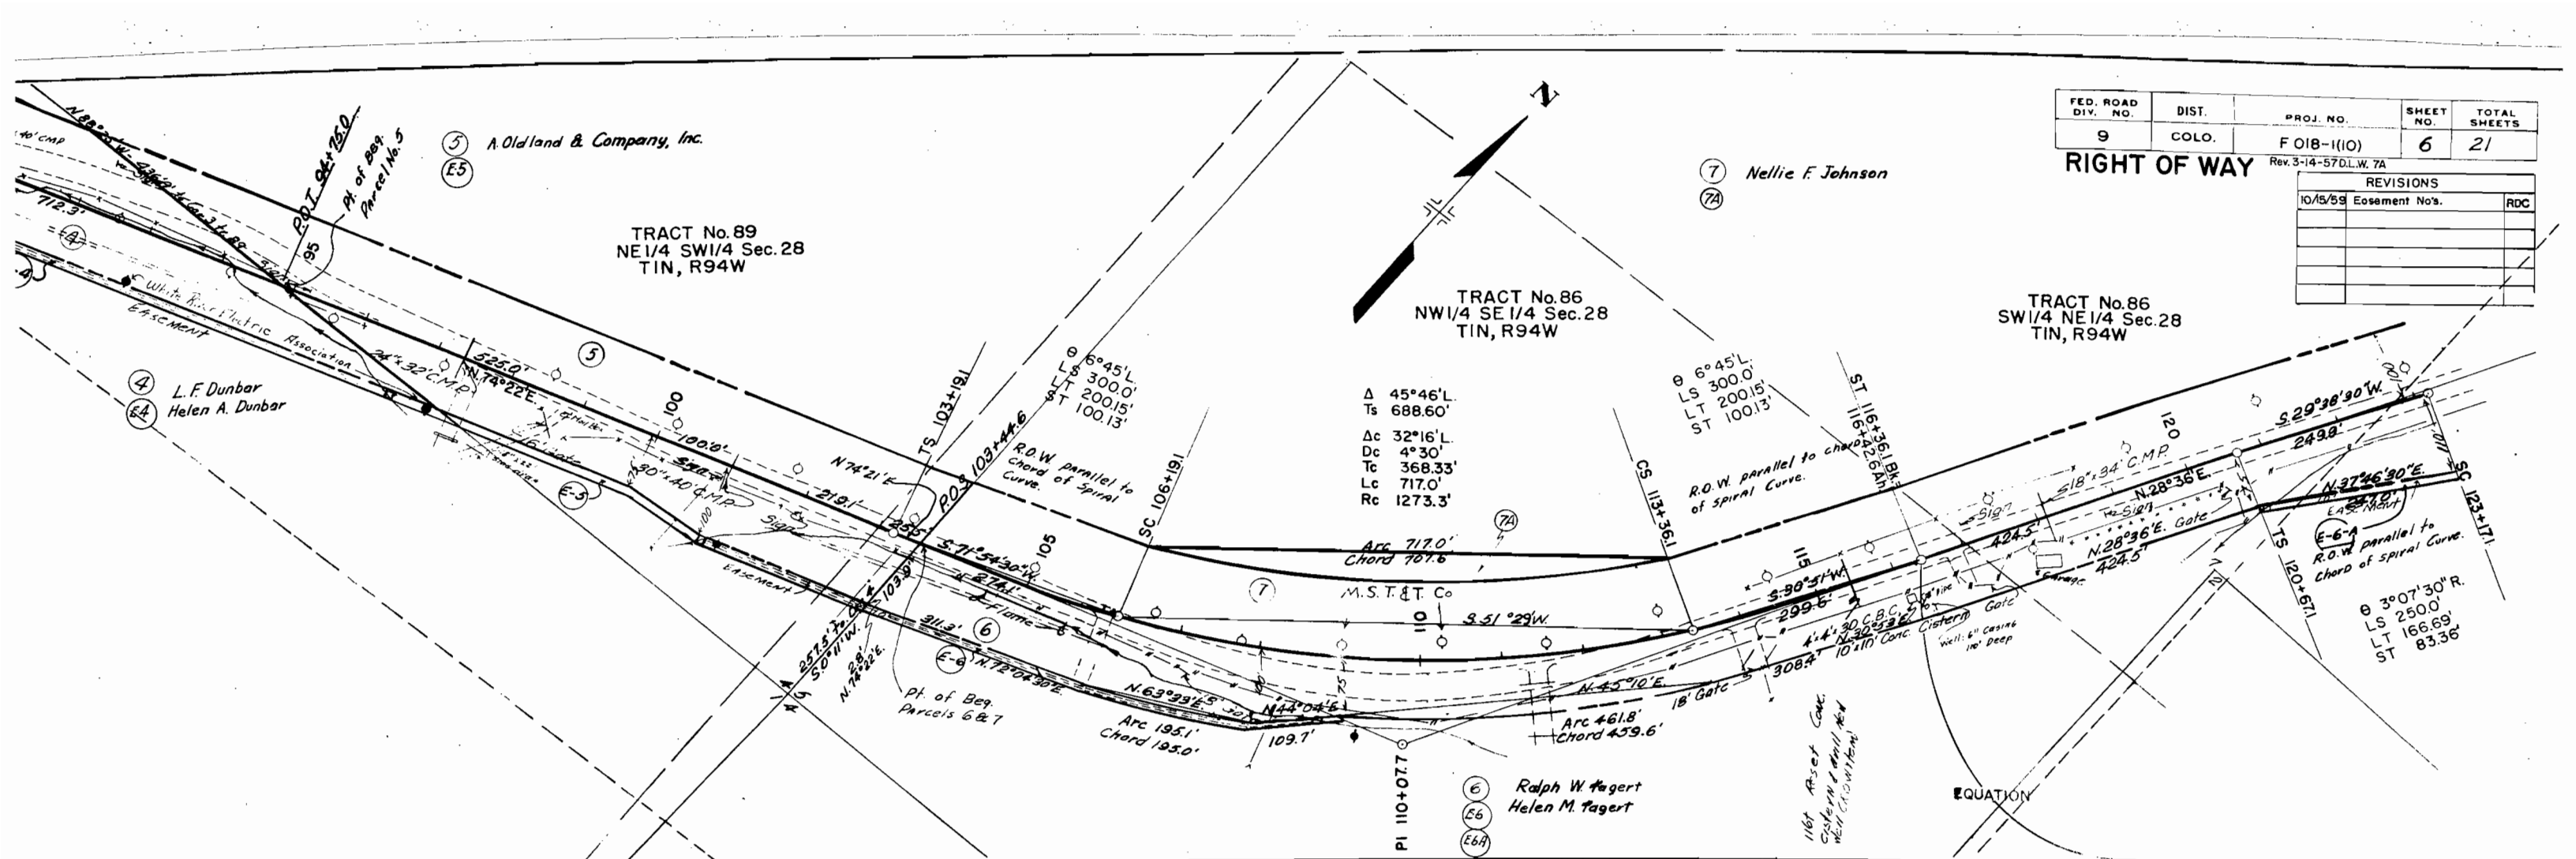

TRACT No.86
SW 1/4 NE 1/4 Sec.28
T1N, R94W



⑦ Nellie F. Johnson

TRACT No.86
NE 1/4 NE 1/4 Sec.28
T1N, R94W

RIGHT OF WAY

TRACT No.84
NW 1/4 NW 1/4 Sec.27
T1N, R94W

ED. ROAD NO.	DIST.	PROJ. NO.	SHEET NO.	TOTAL SHEETS
9	COLO.	F 018-1(10)	7	21
Rev 7-1758 C.P.W. 10 Name Change				
REVISIONS				
10/16/59	Easement No's	RDC		

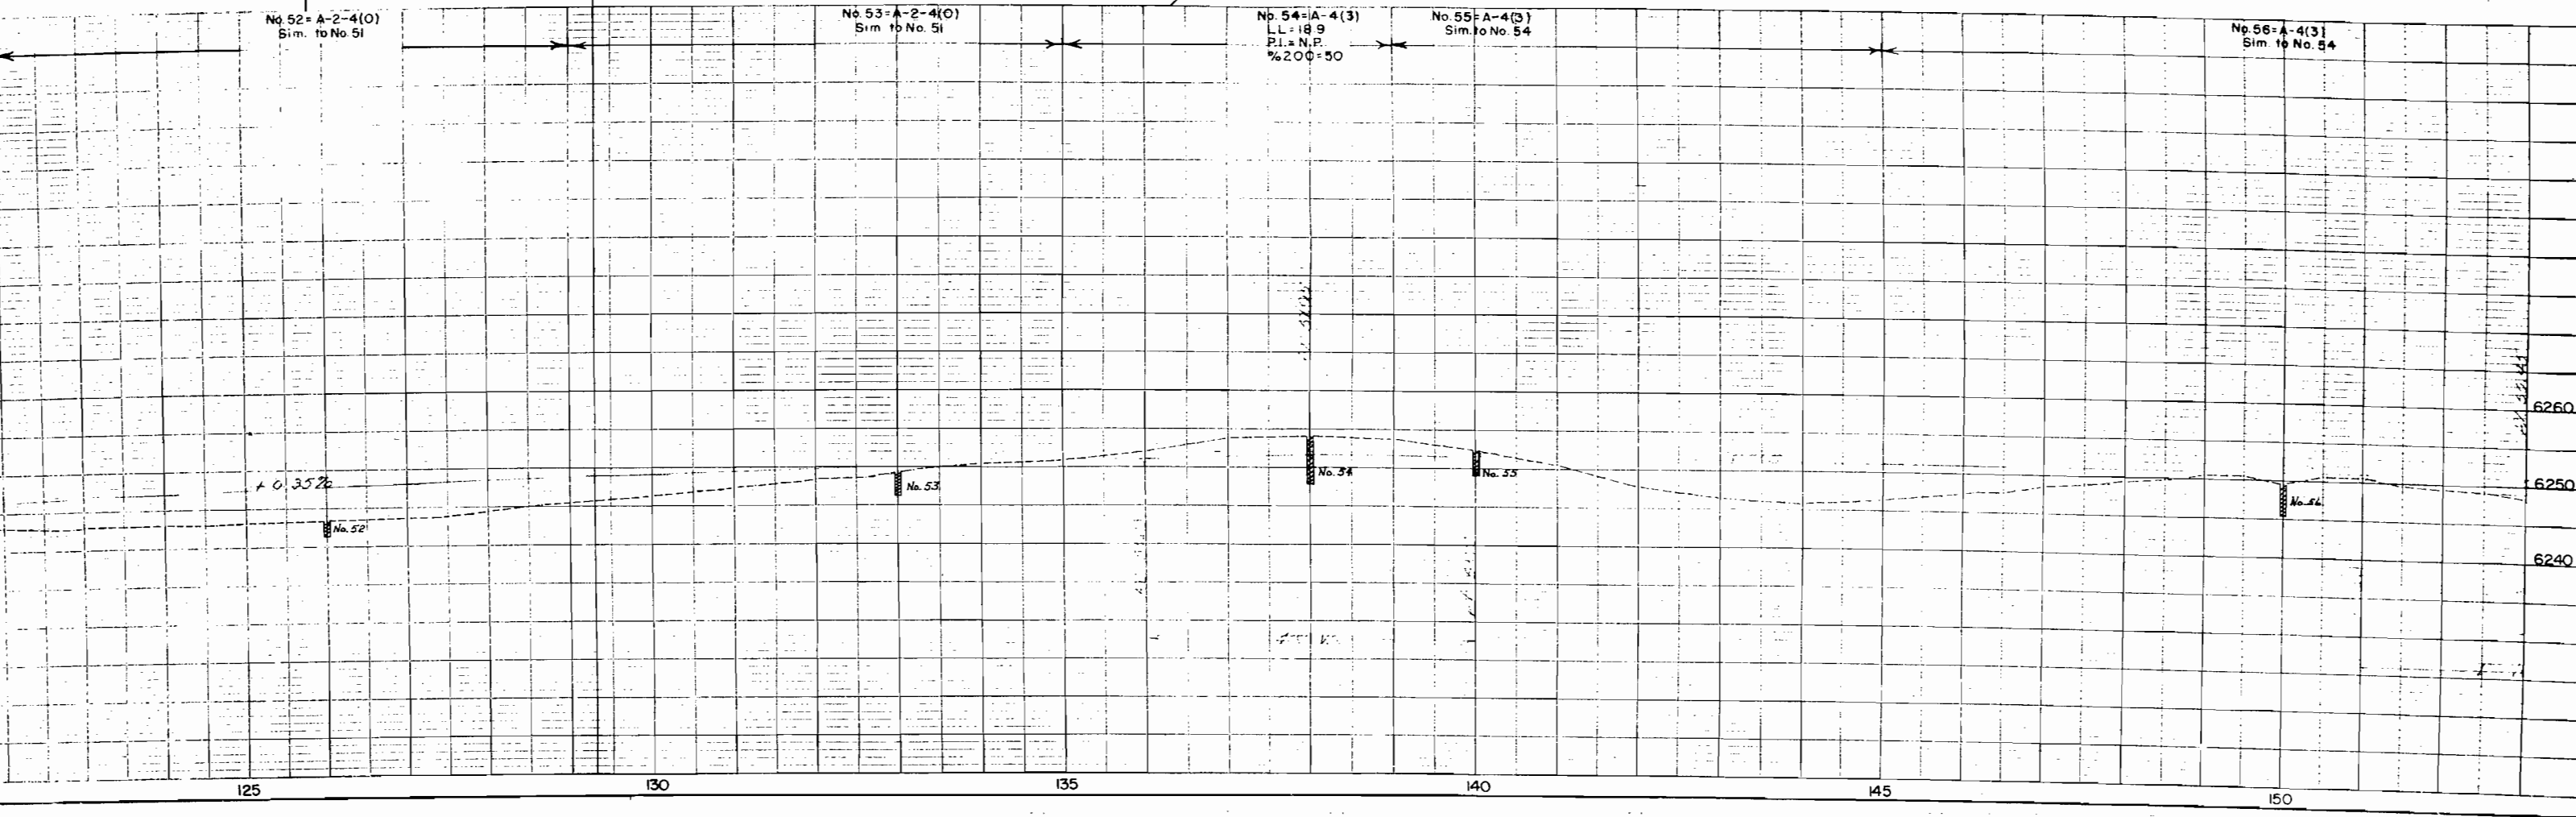
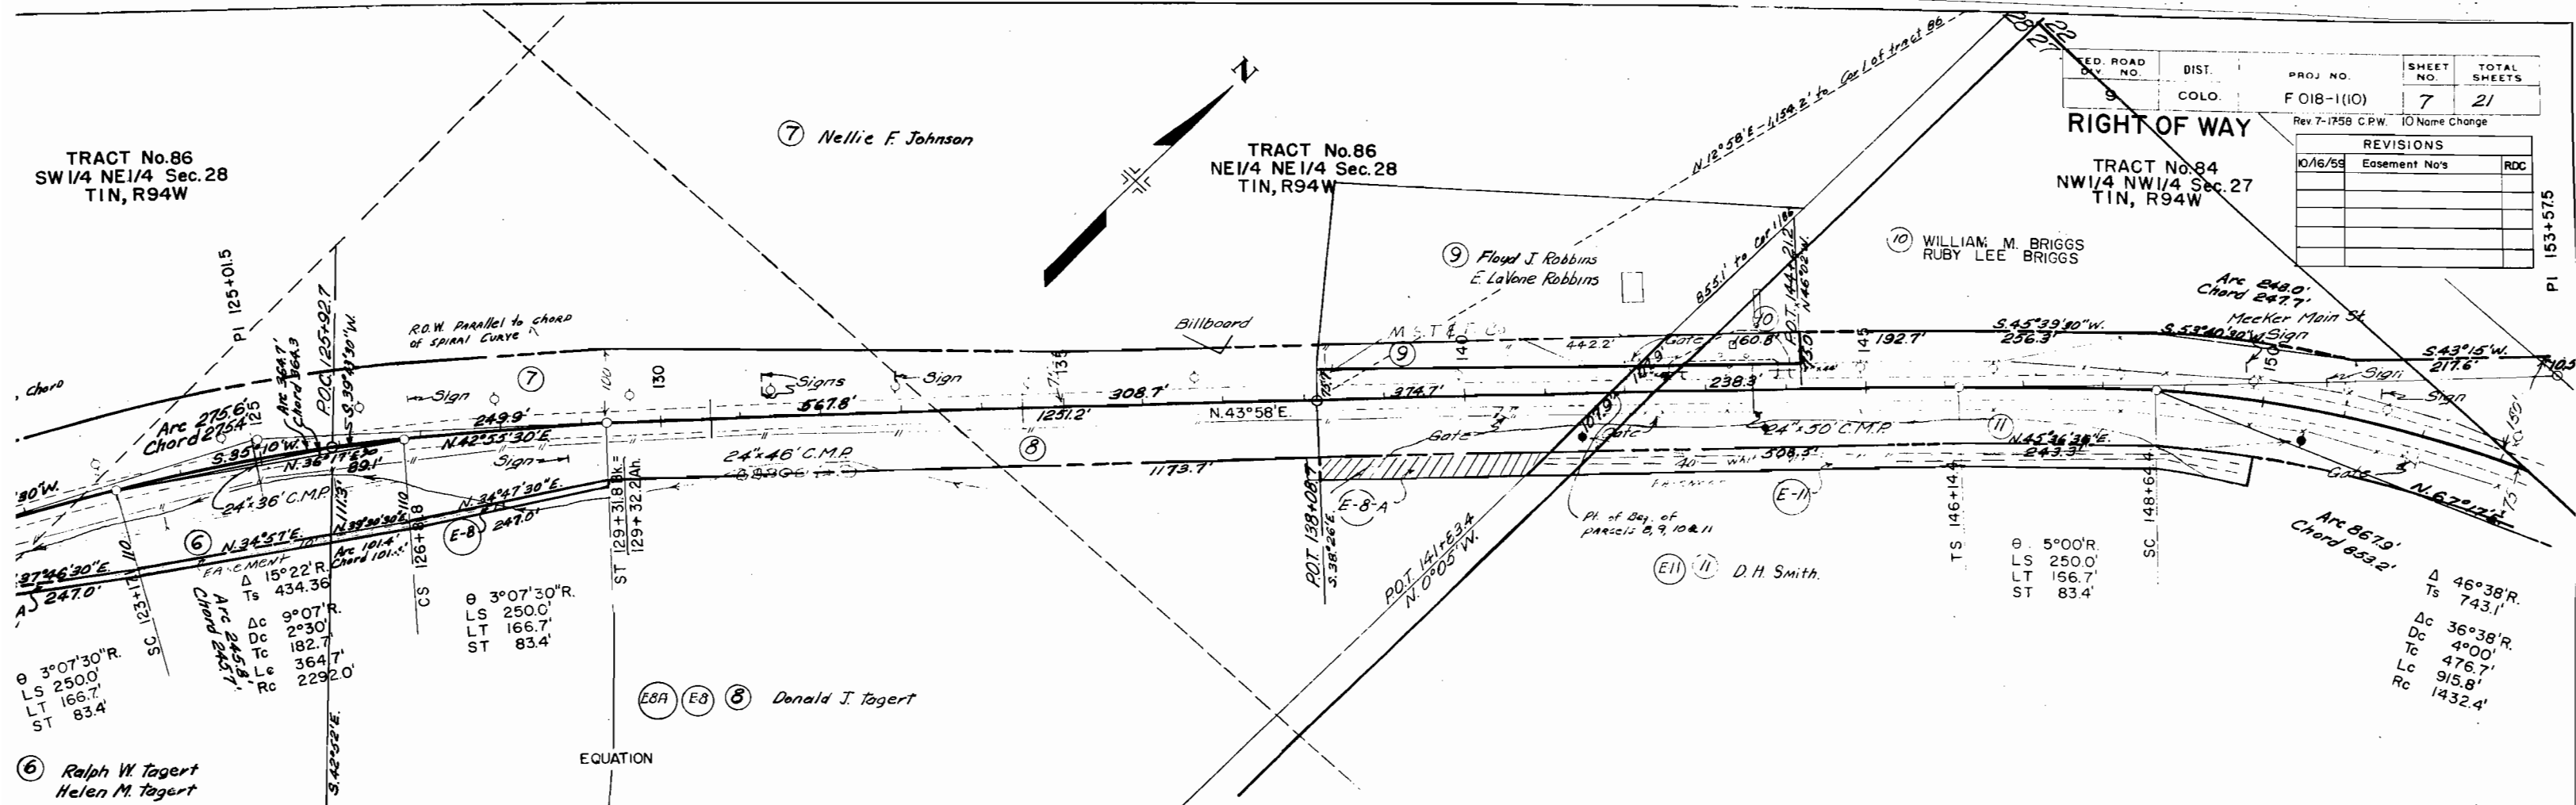


FED. ROAD DIST. NO.	DIST.	PROJ. NO.	SHEET NO.	TOTAL SHEETS
9	COLO.	F C-8-1(10)	9	21

RIGHT OF WAY

Rev. 1-11-57 R.D.C. 17 Rev.
Rev. 1-21-57 R.D.C. 6 Rev.
Rev. 3-14-57 D.L.W. E-A, E-D
Rev. 6-9-58 C.P.W. 17 Rev. Name Change

REVISIONS		
DATE	BY	REVISION
10/14/59	17 Rev. 3 & E17 Rev.	RDC

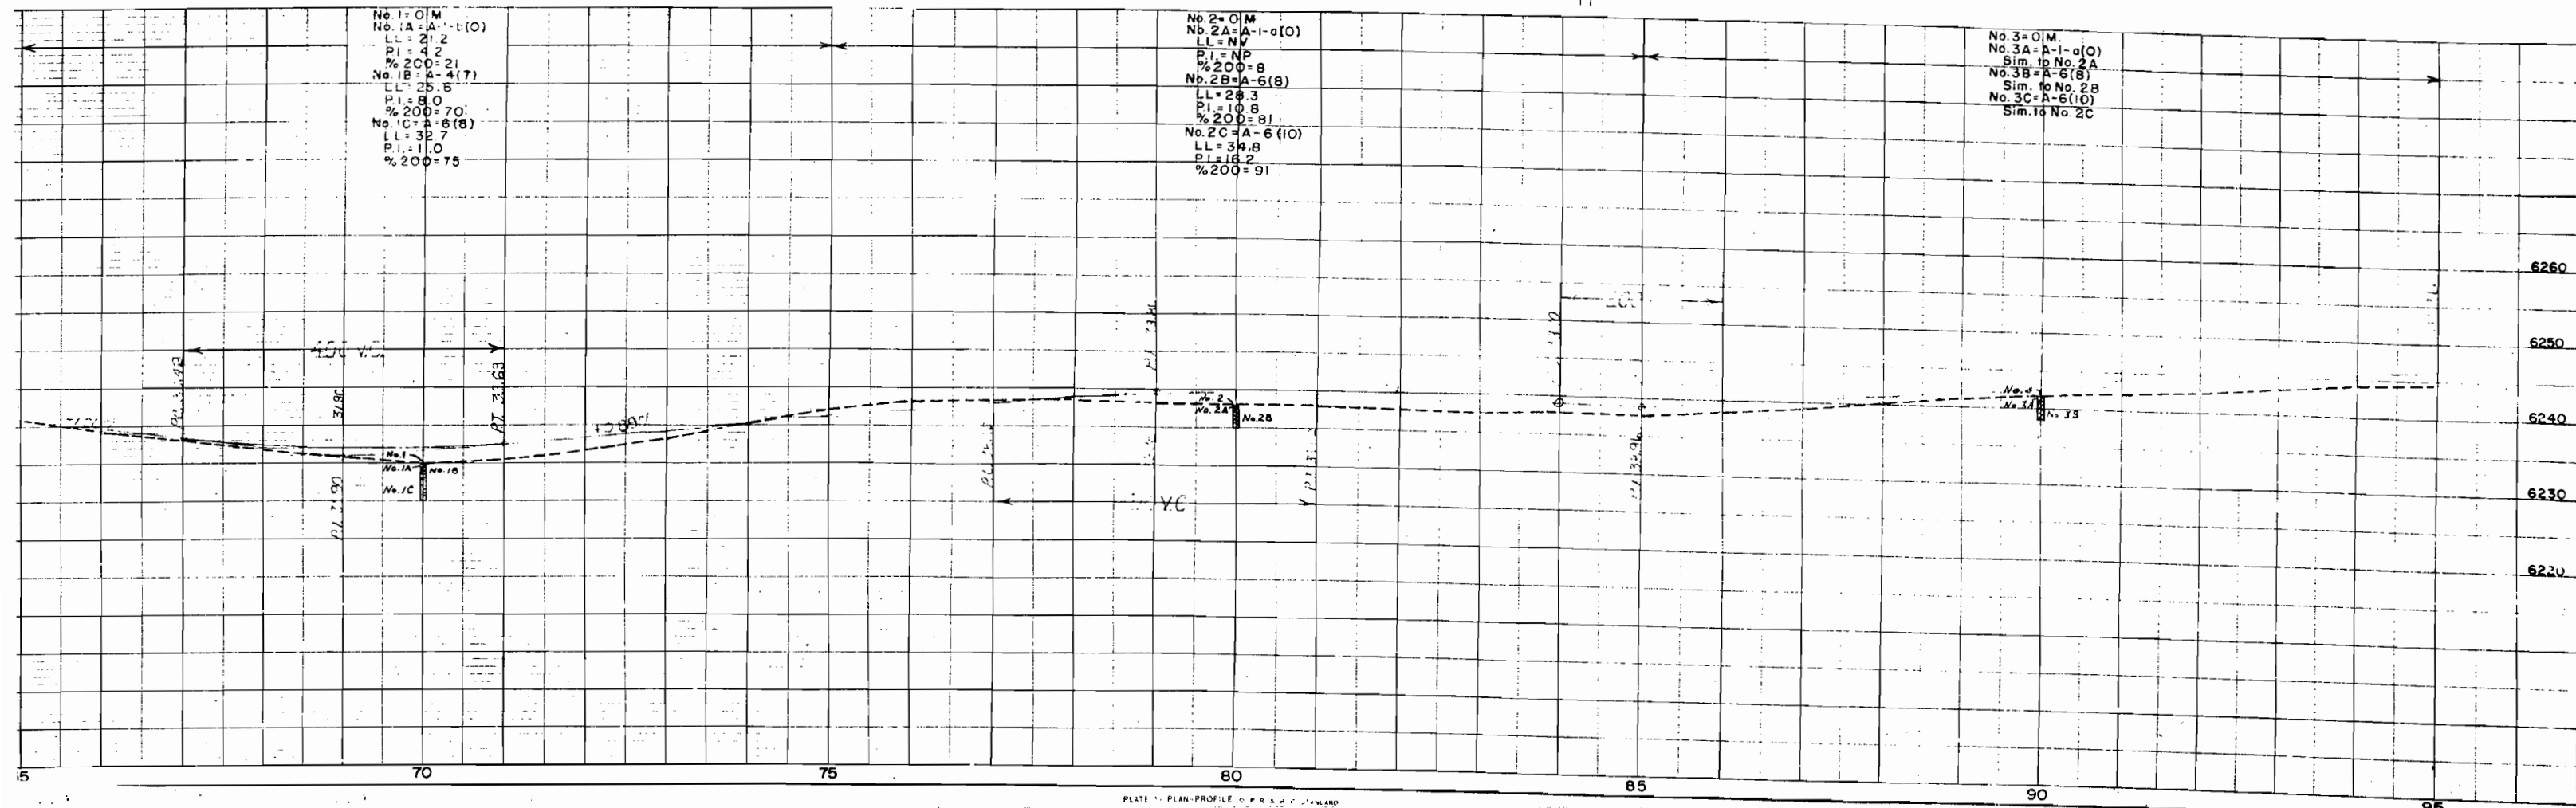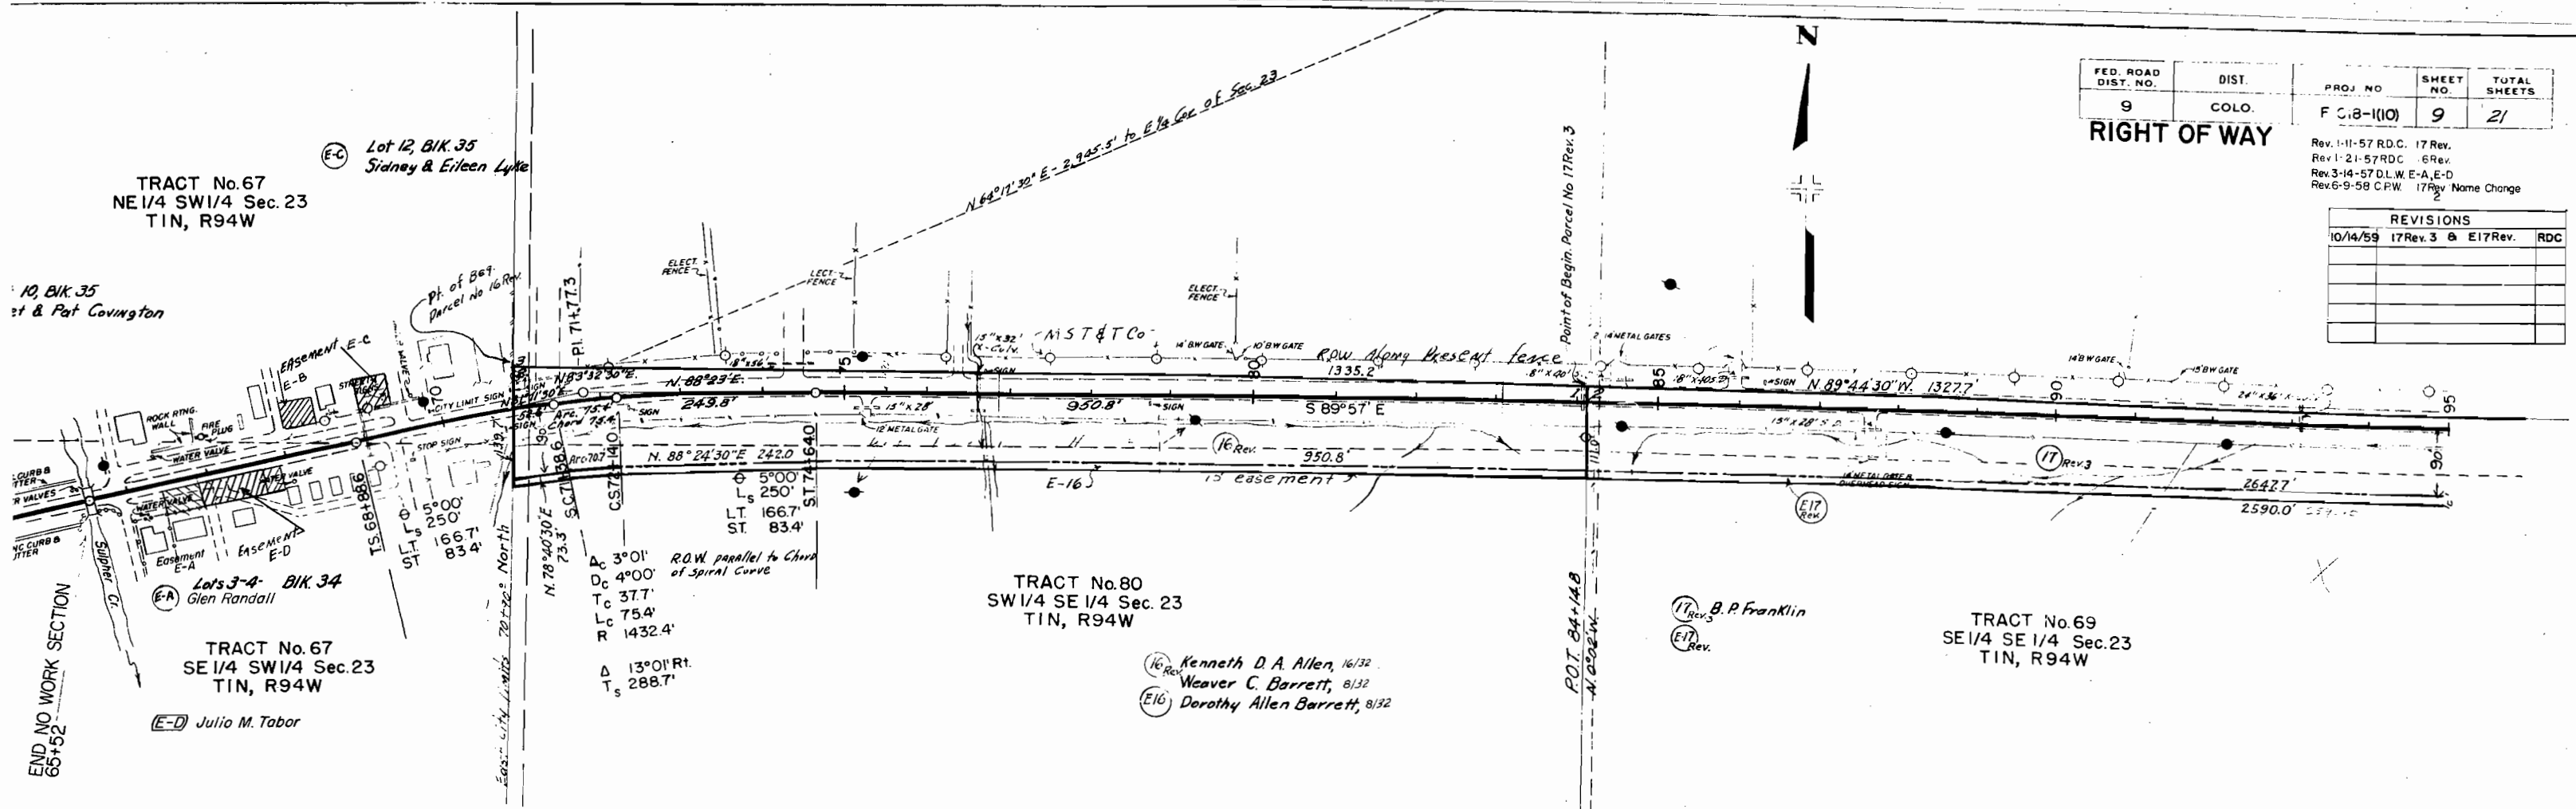

TRACT No.68

TRACT No.70
NW 1/4 SW 1/4 Sec.24
T1N, R94W

TRACT No.71
NE 1/4 SW 1/4 Sec.24
T1N, R94W

FED. ROAD DIST. NO.	DIST.	PROJ. NO.	SHEET NO.	TOTAL SHEETS
9	COLO.	F 018-1(10)	10	21

RIGHT OF WAY

Rev. 1-11-27 R.D.C. 17Rev.18Rev.
Rev. 6-9-58 C.P.W. 17Rev.18Rev.
21Rev. Name Change

4°22'5"
LS 350'
LT 233.4'
ST 116.7'

REVISIONS			
10/15/59	17Rev.3, E17Rev.		
"	18Rev.2, E18 Deleted		RDC


Franklin

TRACT No.69

SW 1/4 SW 1/4 Sec. 24
T1N, R94W

TRACT No. 71
SE 1/4 SW 1/4 Sec.24
T1N, R94W

SE 1/4 SE 1/4 Sec. 23
T1N, R94W

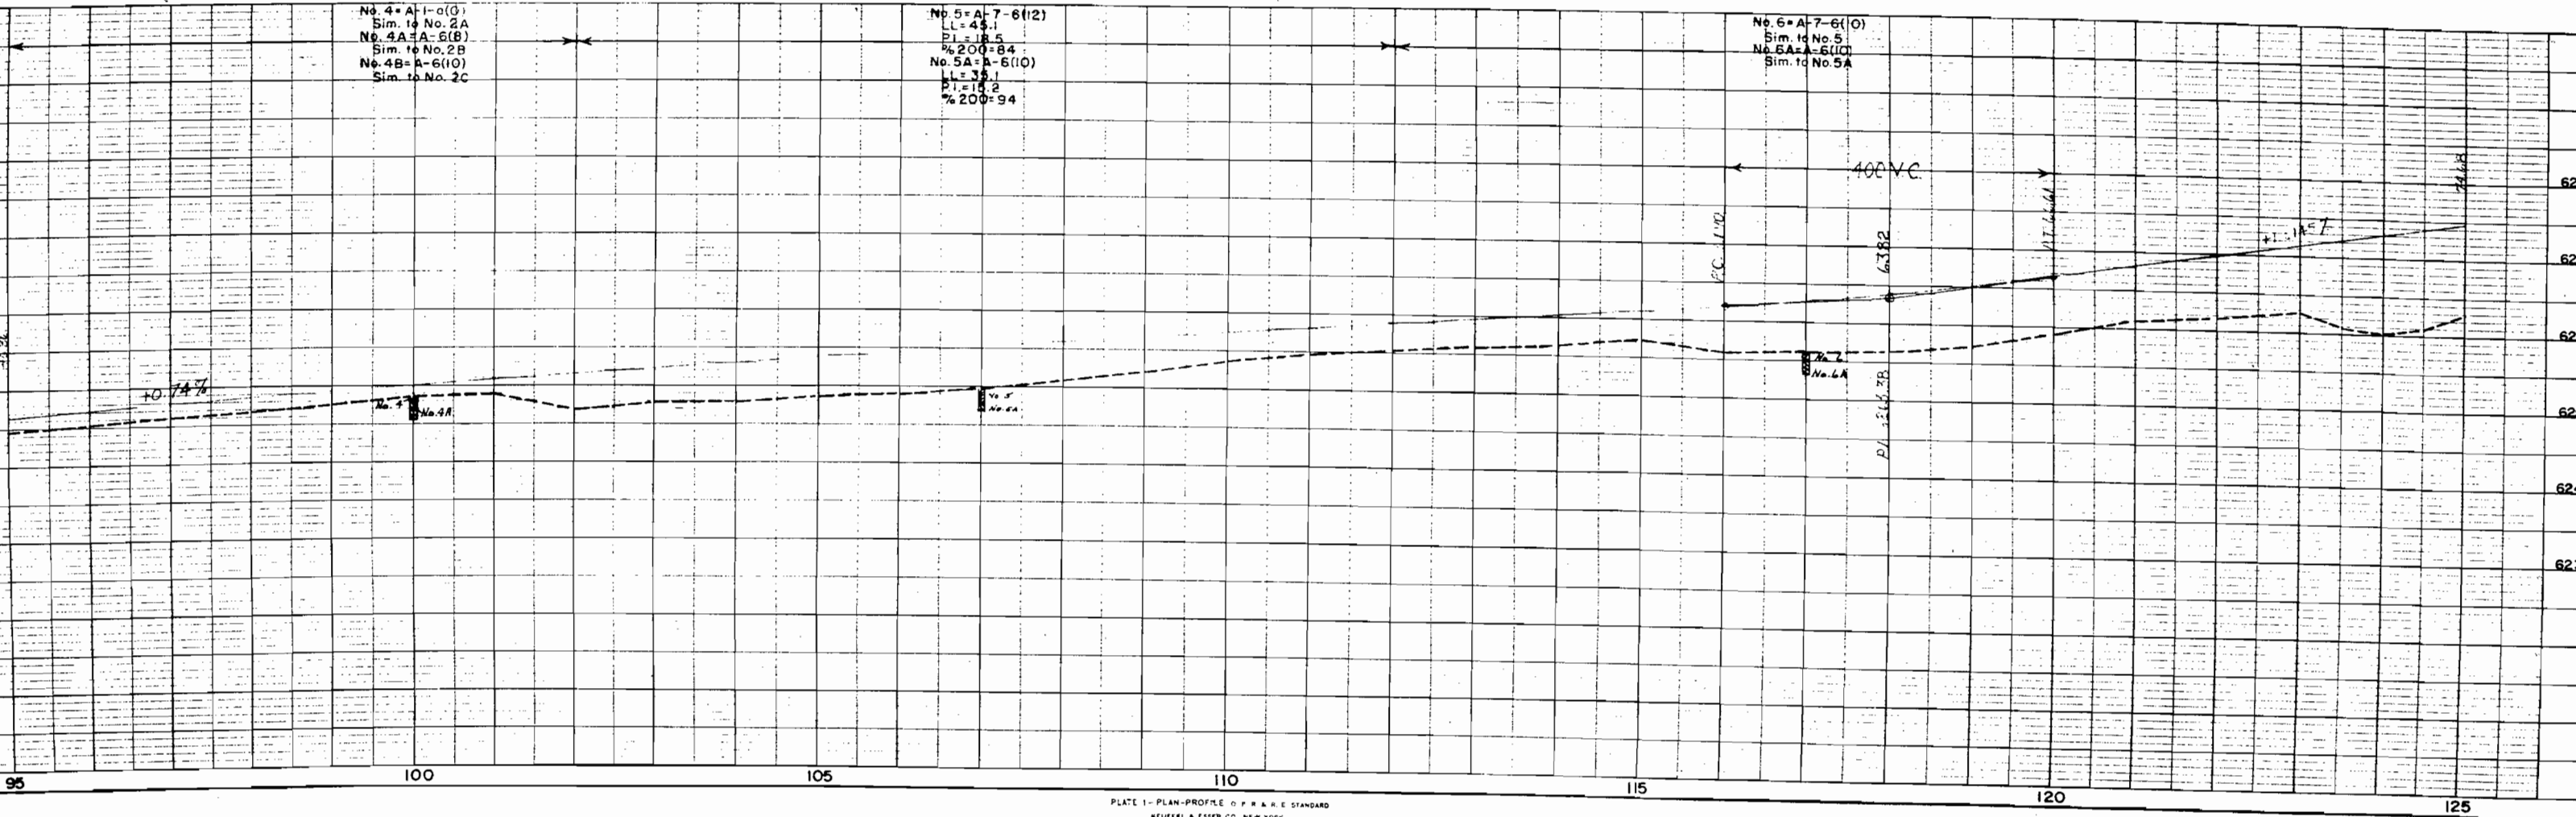

FED. ROAD DIST. NO.	DIST.	PROJ. NO.	SHEET NO.	TOTAL SHEETS
9	COLO.	F 018-1(10)	//	21

RIGHT OF WAY
Rev. 3-13-57 D.L.W.
Rev. 6-9-58 C.P.W. Parcel No. 21 Name Change

TRACT No. 71
NW 1/4 SE 1/4 Sec. 24
T1N, R94W

$\Delta_c 54^\circ 46'$
 $D_c 2^\circ 30'$
 $T_c 1187.2'$
 $L_c 2190.7'$
 $R 2291.8'$

(E21B) (E21C) (21) B.P. Franklin

(23) Julian R. Agee


TRACT No. 72A
SE 1/4 NE 1/4 Sec. 24
T1N, R94W

TRACT No. 60
SW 1/4 SE 1/4 Sec. 24
T1N, R94W

TRACT No. 73A
NE 1/4 SE 1/4 Sec. 24
T1N, R94W


(22) Francis H. Sheridan
Iva Hildreth Sheridan

REVISIONS	
10/16/58	Easement No's

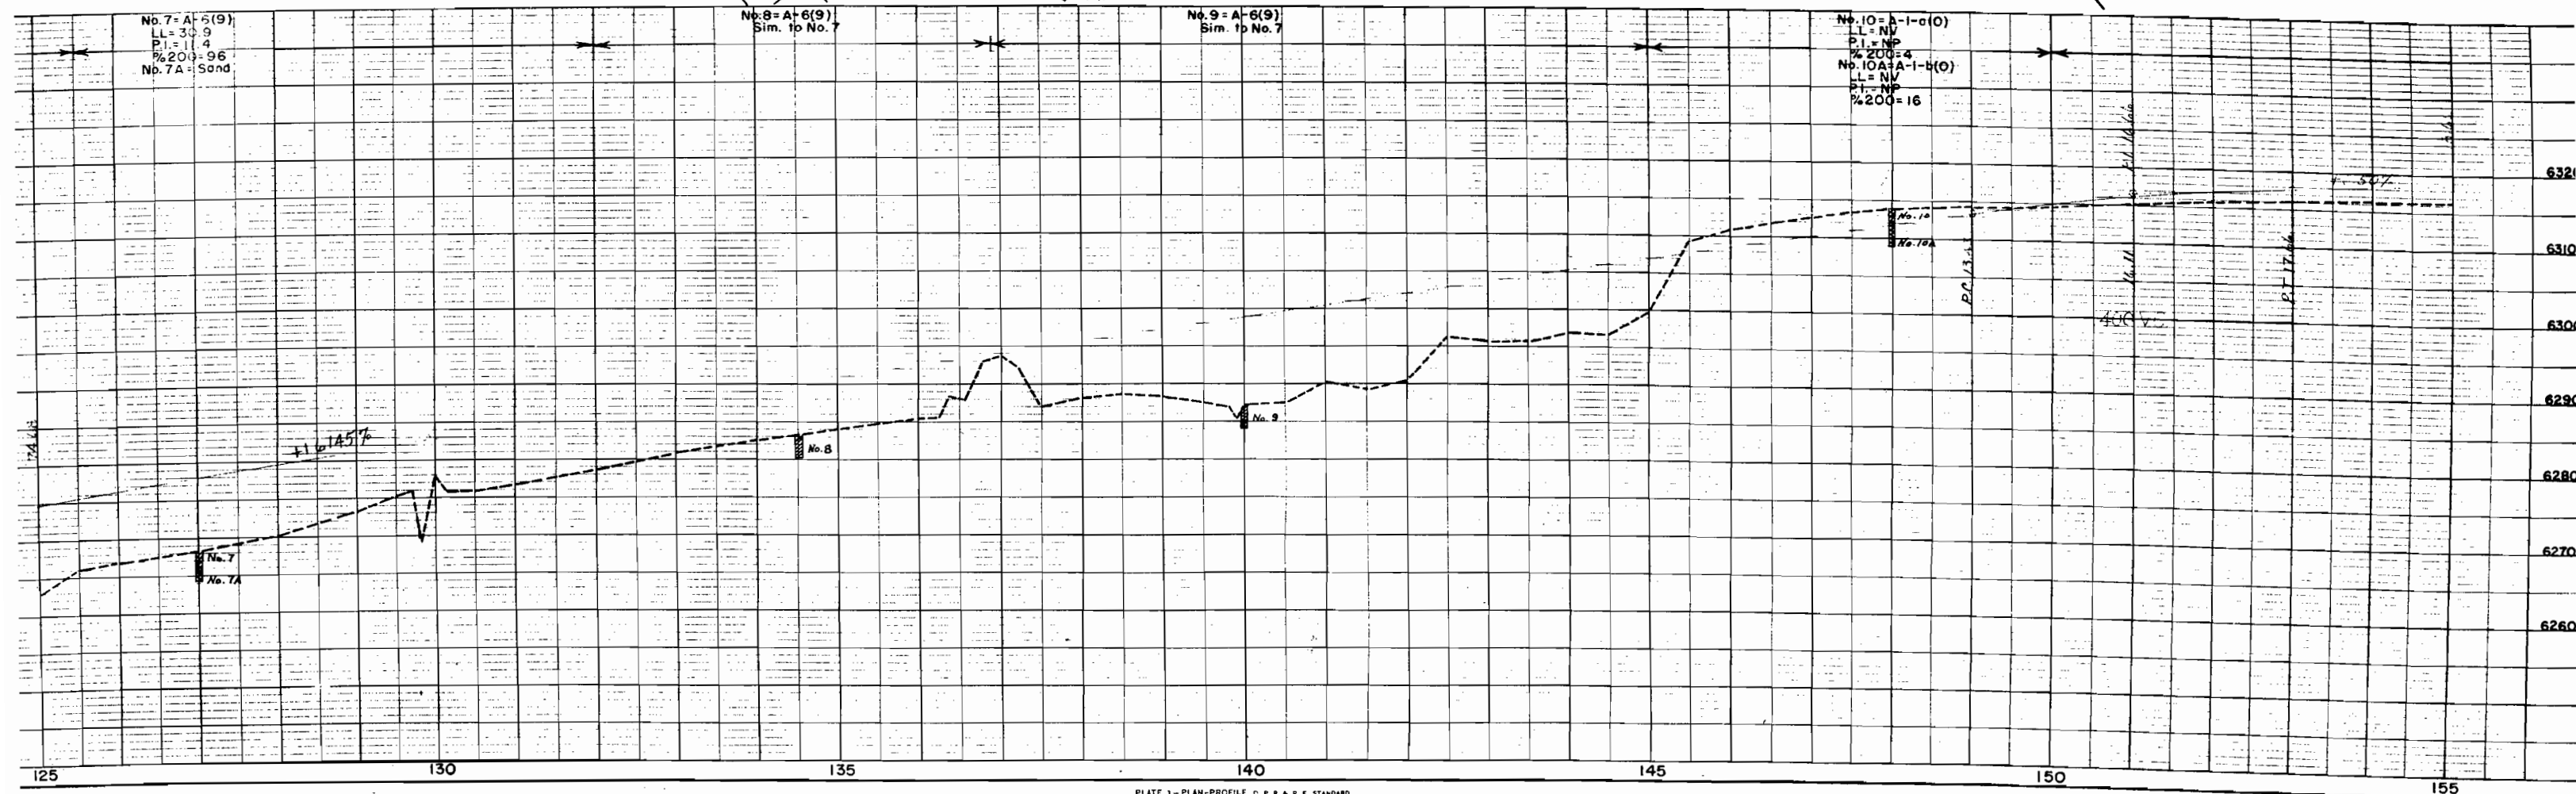

FED. ROAD DIST. NO.	DIST.	PROJ. NO.	SHEET NO.	TOTAL SHEETS
9	COLO.	F 018-1(10)	12	21


RIGHT OF WAY

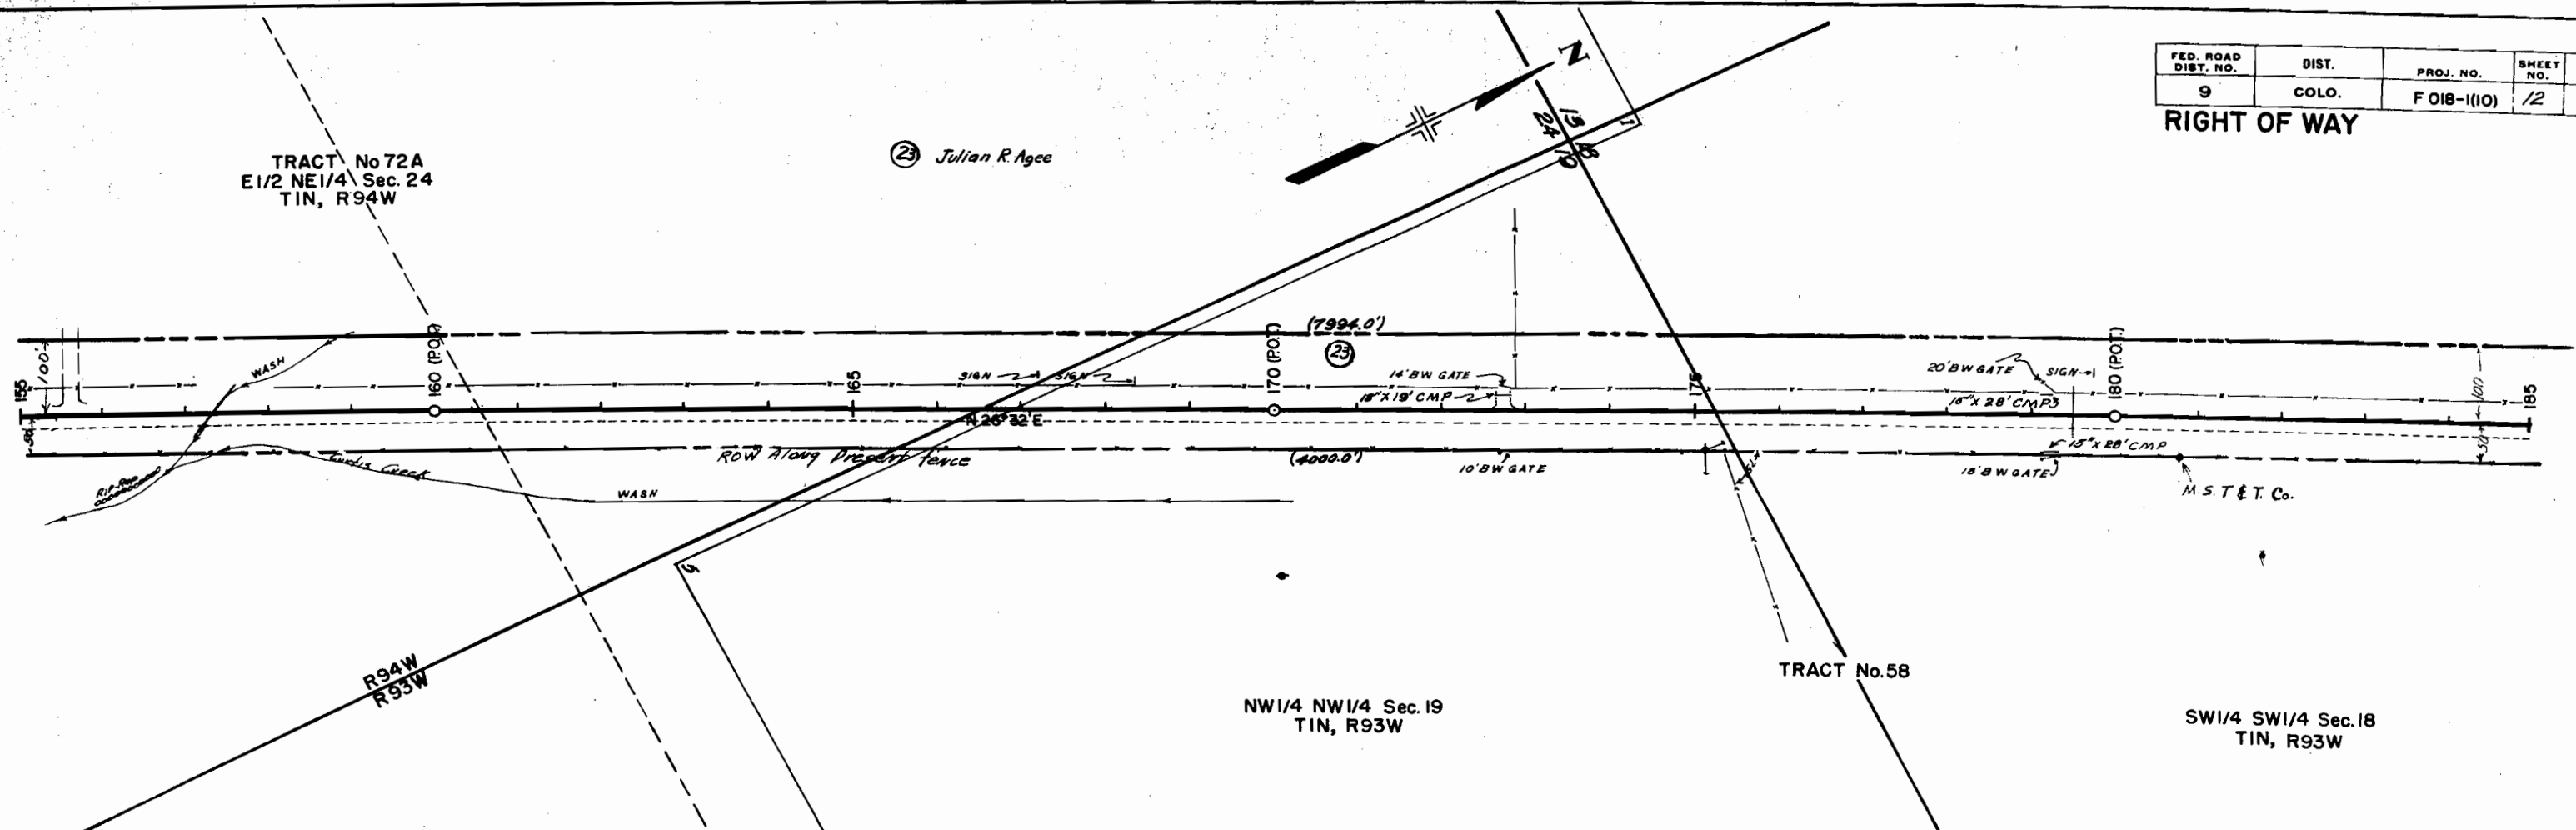

No. 11 = G.M.
No. 11A = D.M. 8 Ballot
No. 11B = A-6(B)
LL = 29.9
PI = 11.2
% 200 = 87

No. 12 = G.M.
Sim. to No. 11
No. 12A = D.M. 6 Ballot
No. 12B = A-6(B)
Sim. to No. 11B
No. 12C = A-6(B)
LL = 33.0
PI = 13.8
% 200 = 73

No. 13 = A-6(B)
Sim. to No. 11B

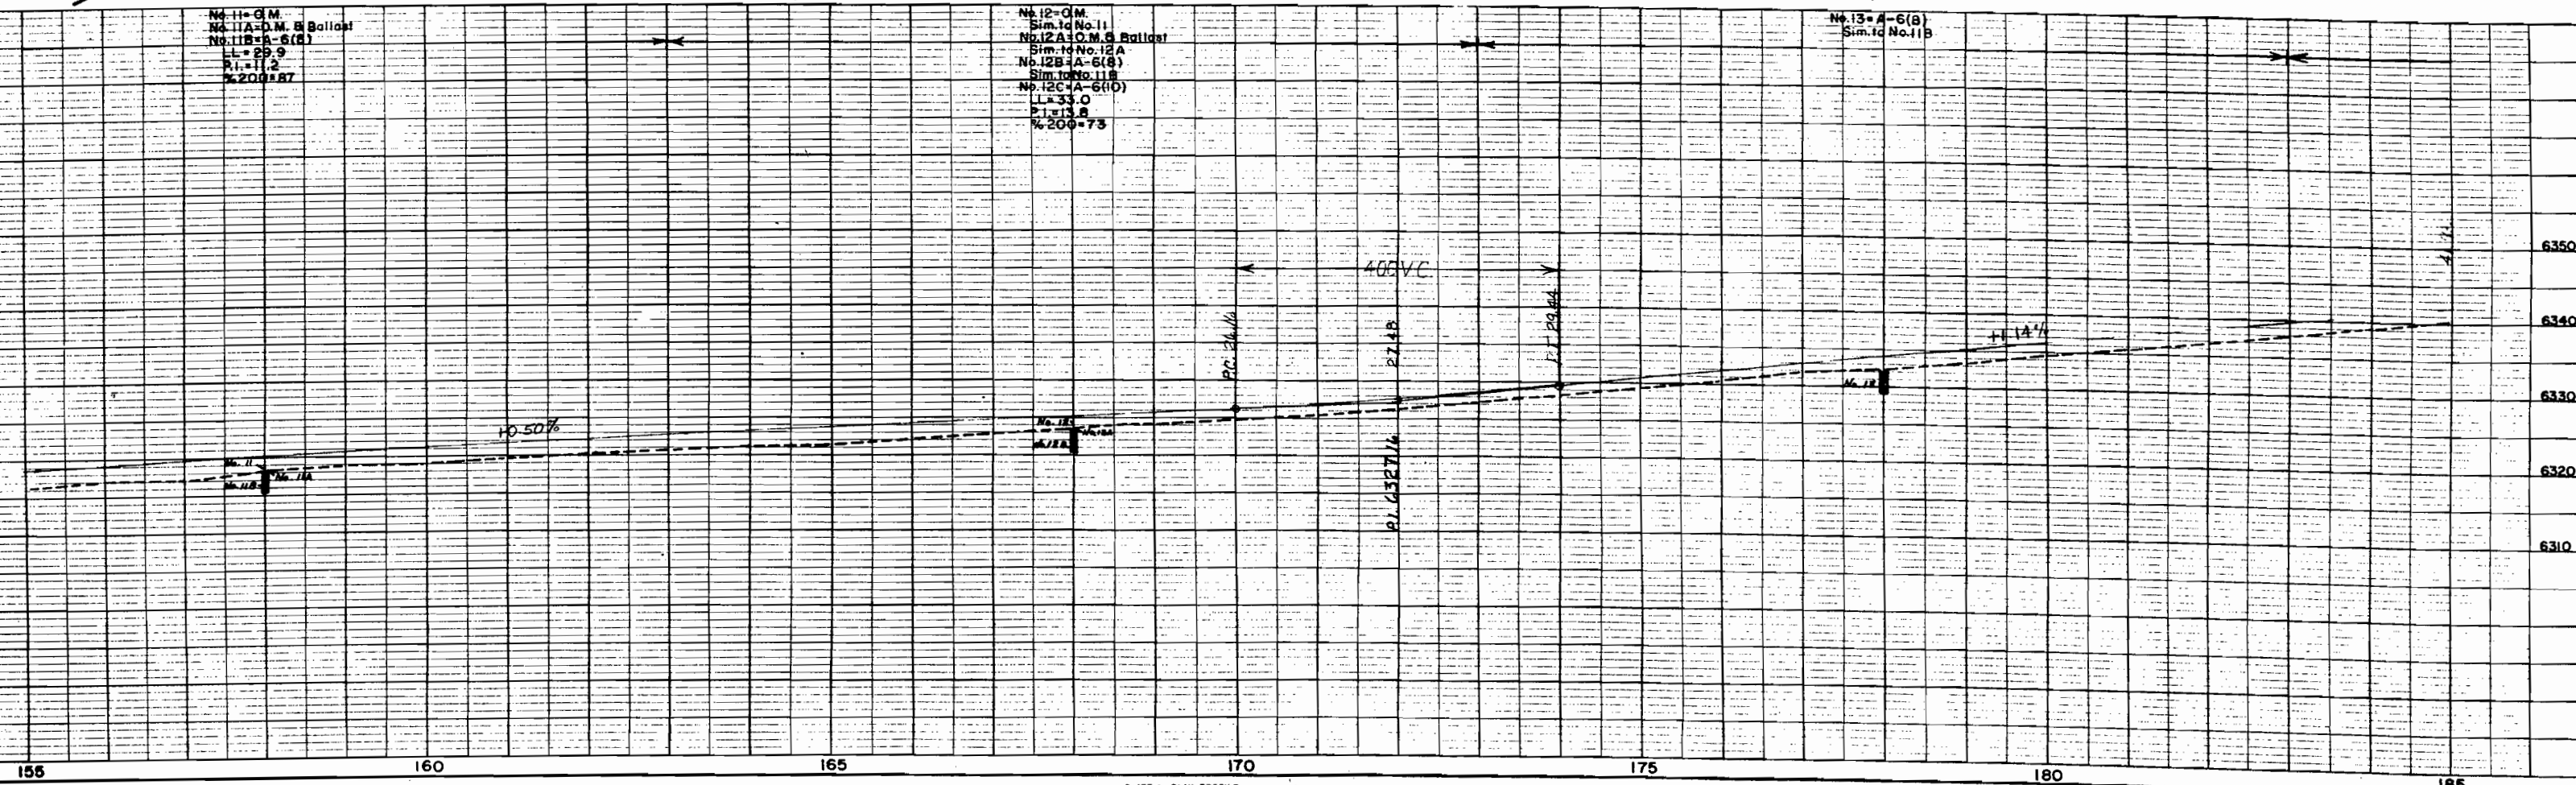

RIGHT OF WAY


TRACT No. 41
SE1/4 NW1/4 Sec.18
T1N, R93W

TRACT No. 49A
NW1/4 SW1/4 Sec.18
T1N, R93W

(E23) (23) *Julian R. Agee*

TRACT No. 58
S1/2 SW1/4 Sec. 18
T1N, R93W



TRACT No. 58
NE1/4 SW1/4 Sec.18
T1N, R93W

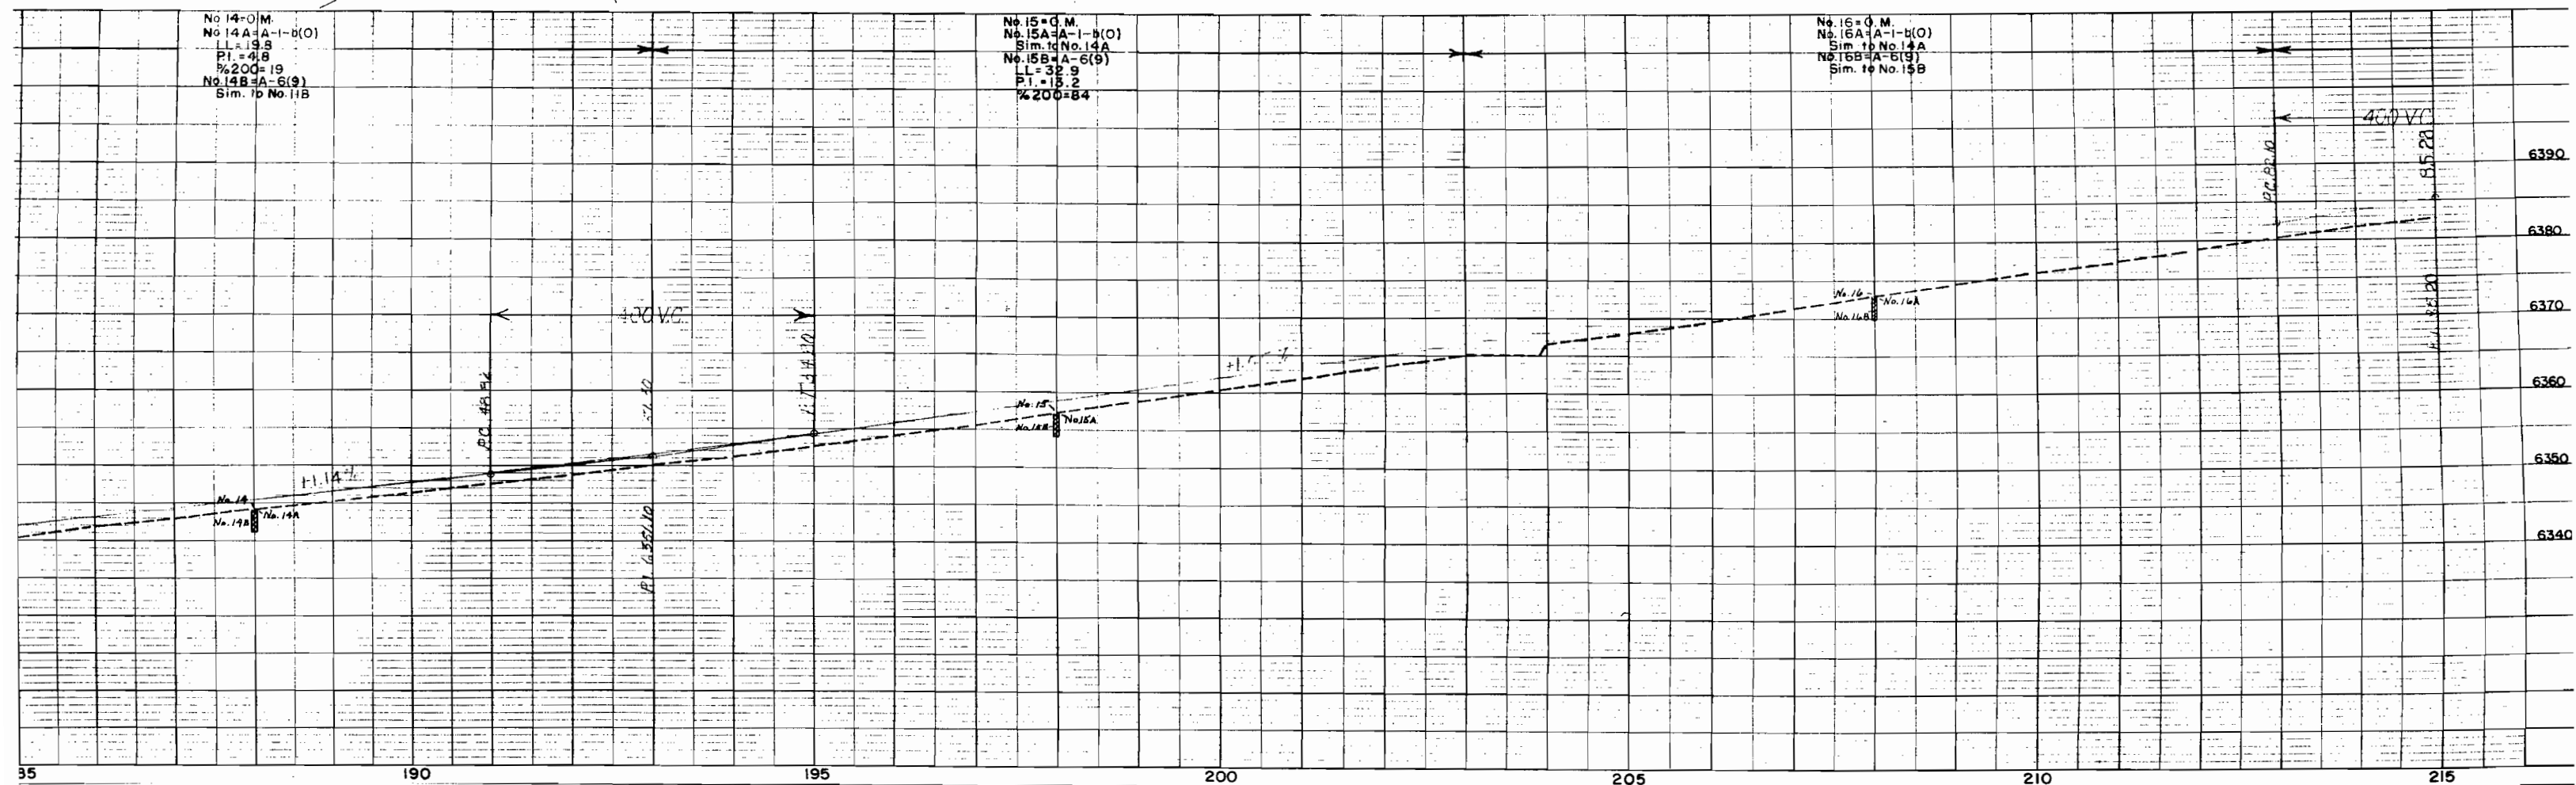

FED. ROAD DIST. NO.	DIST.	PROJ. NO.	SHEET NO.	TOTAL SHEETS
9	COLO.	F 018-1(10)	14	21

RIGHT OF WAY
Rev. 12-17-56 D.L.W. 25 Rev.
Rev. 3-14-57 D.L.W. 25



REVISIONS	EASEMENT NO.	RDC
10/6/58		

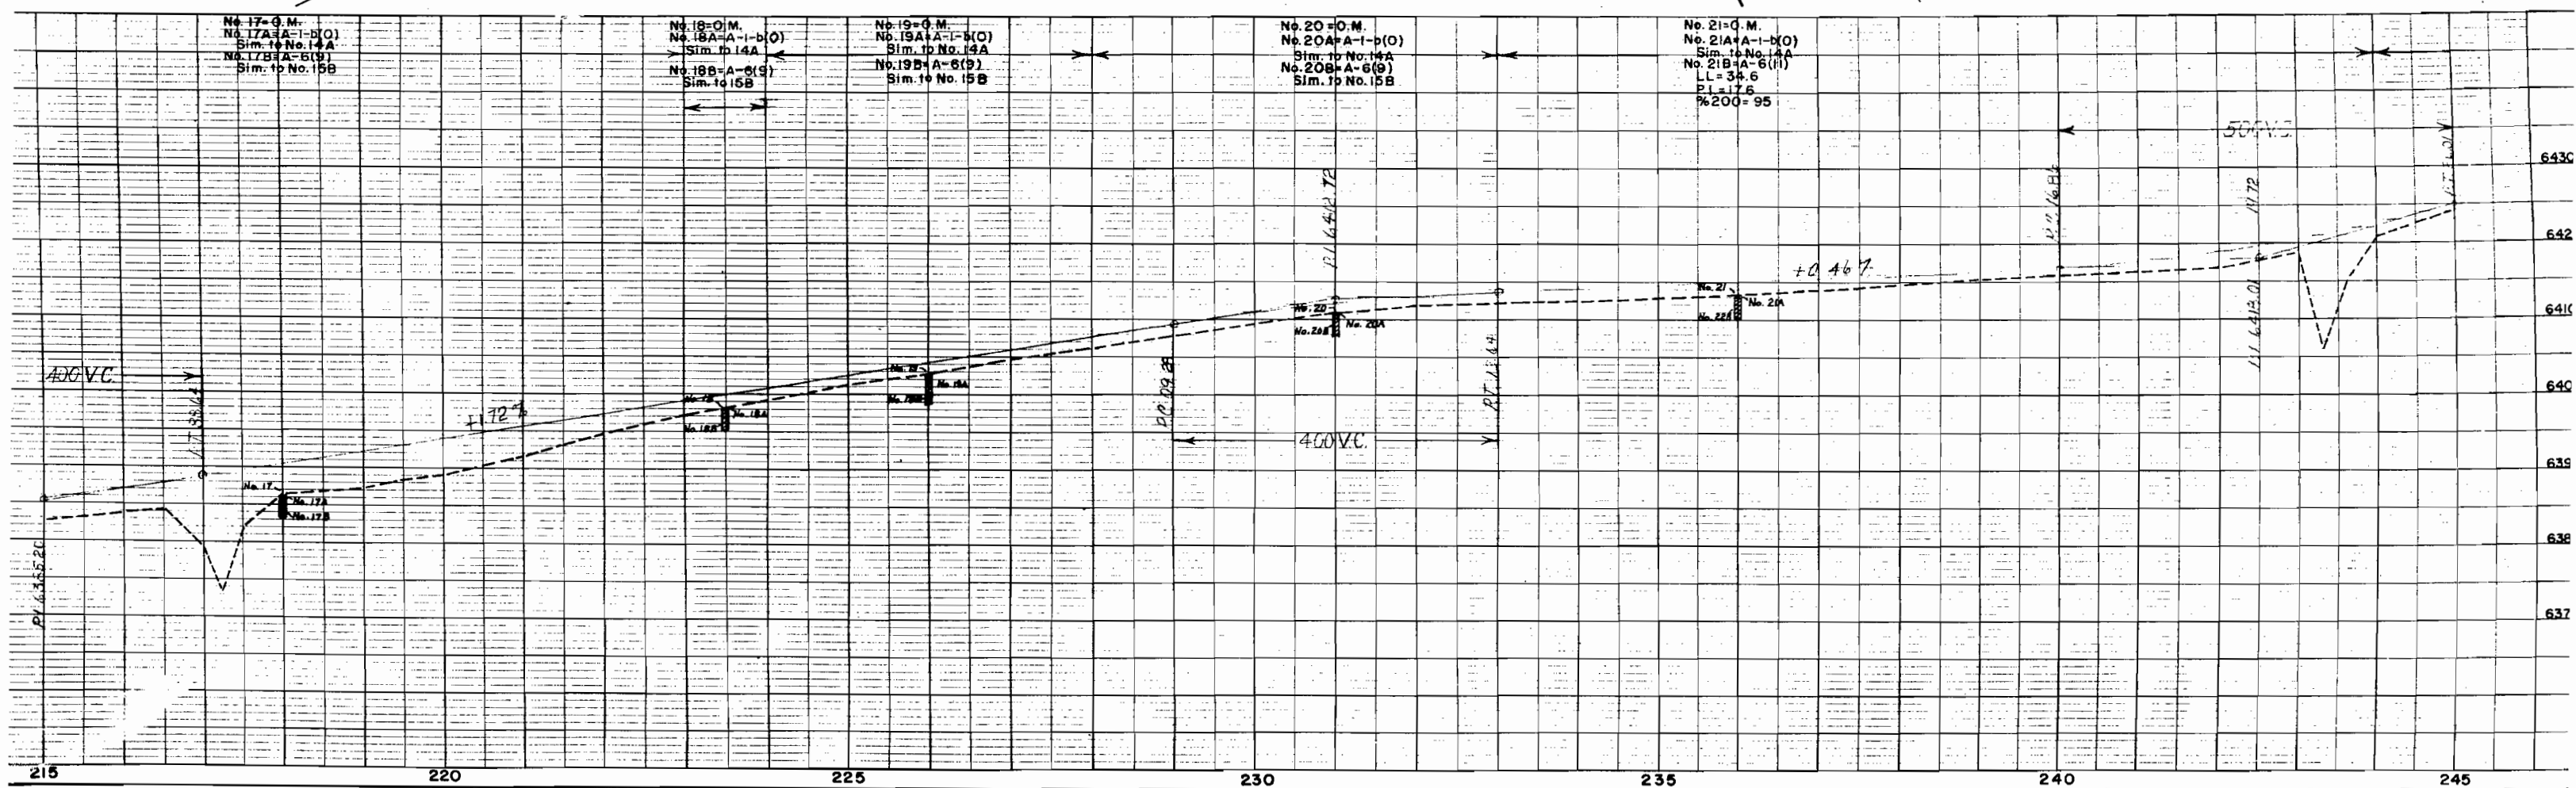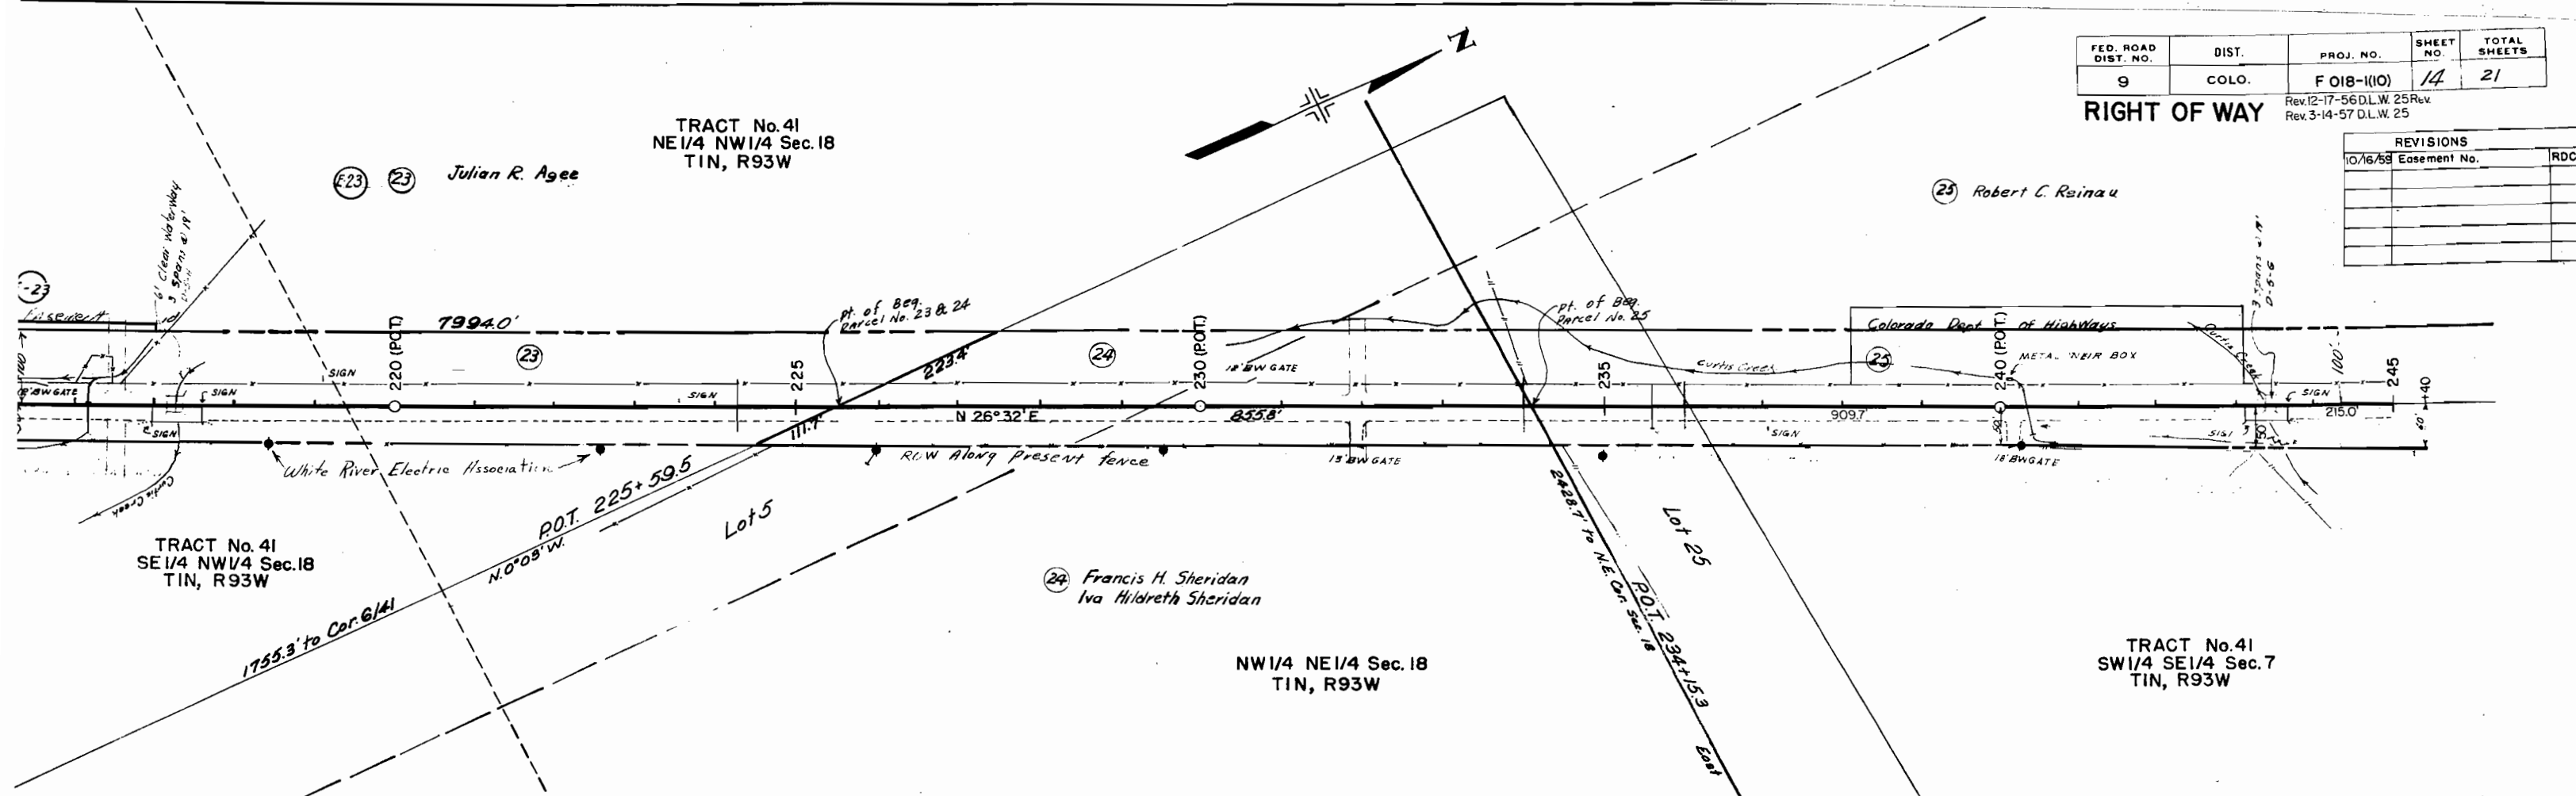

FED. ROAD DIST. NO.	DIST.	PROJ. NO.	SHEET NO.
9	COLO.	F 018-1(10)	15

RIGHT OF WAY



Rev. 12-17-56 D.L.W. 25 Rev.
 Rev. 11-57 RDC 26 Rev.
 Rev. 3-14-57 D.L.W. 25
 Rev. 6-9-58 C.P.W. 26 Rev. 2 Tie

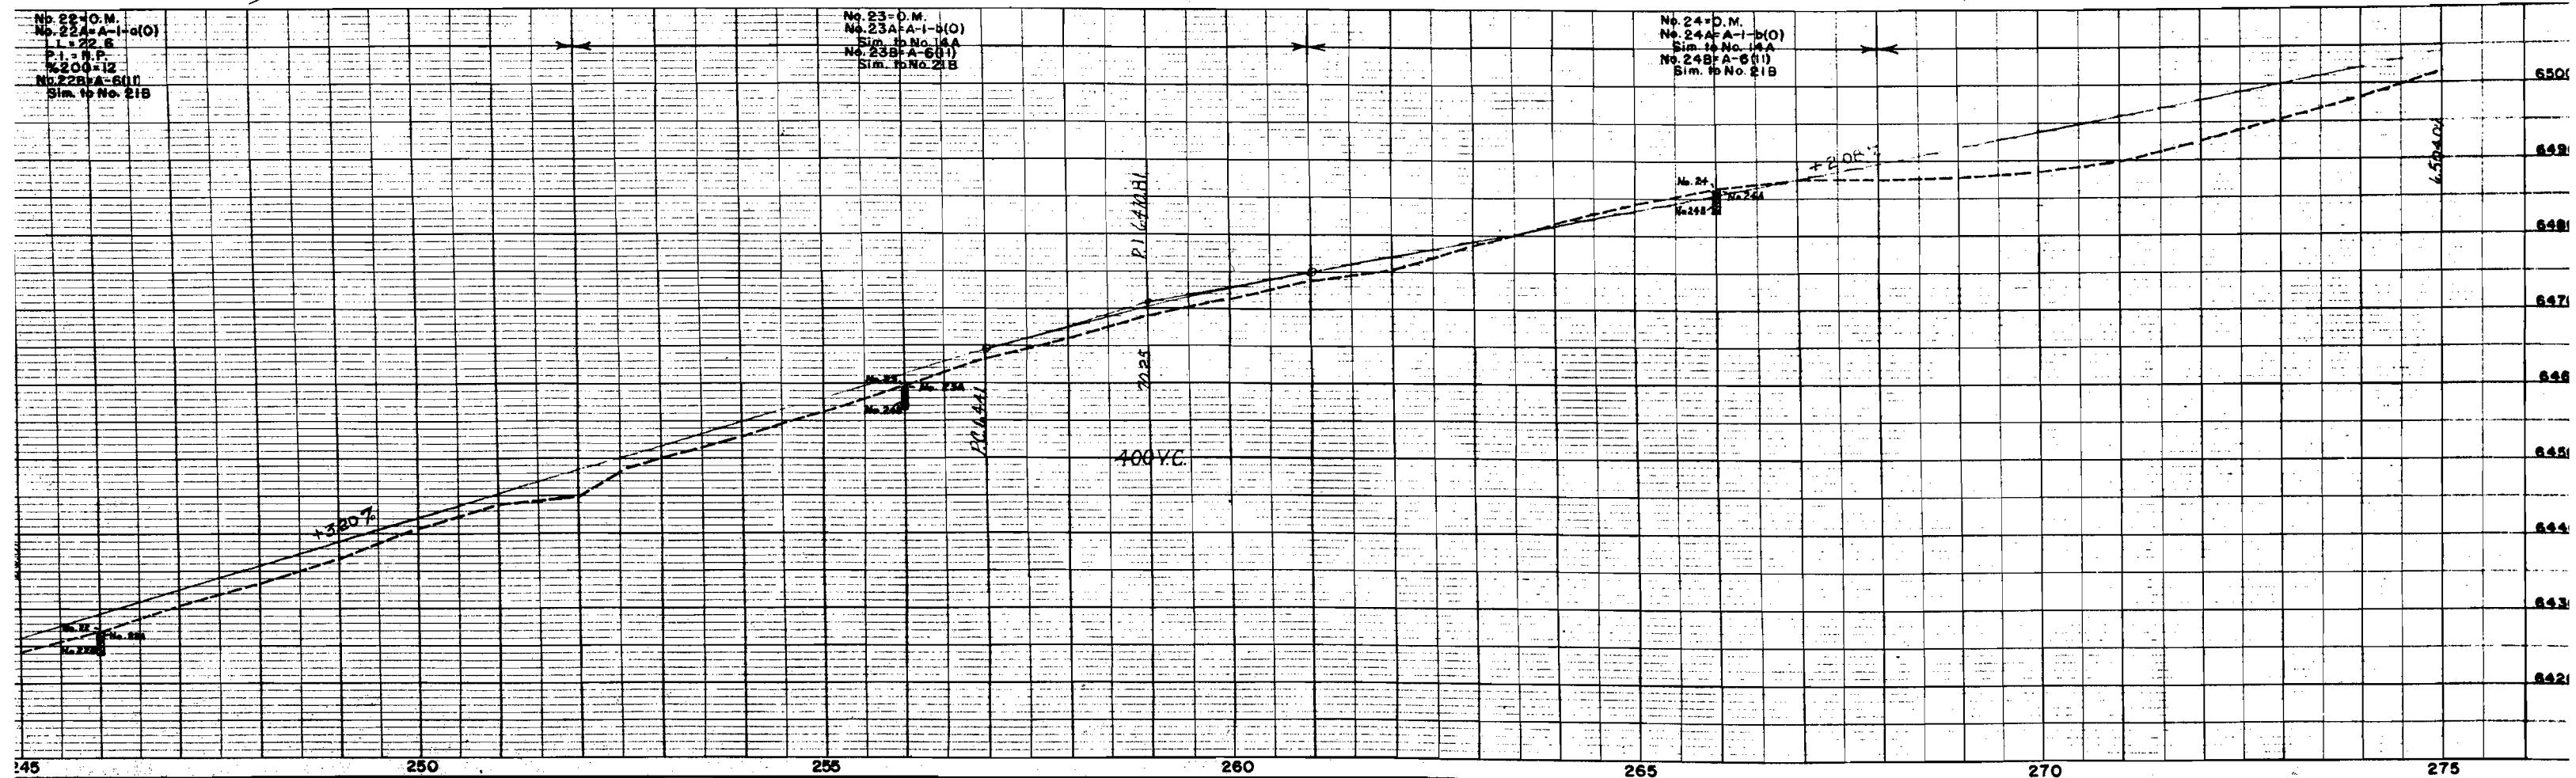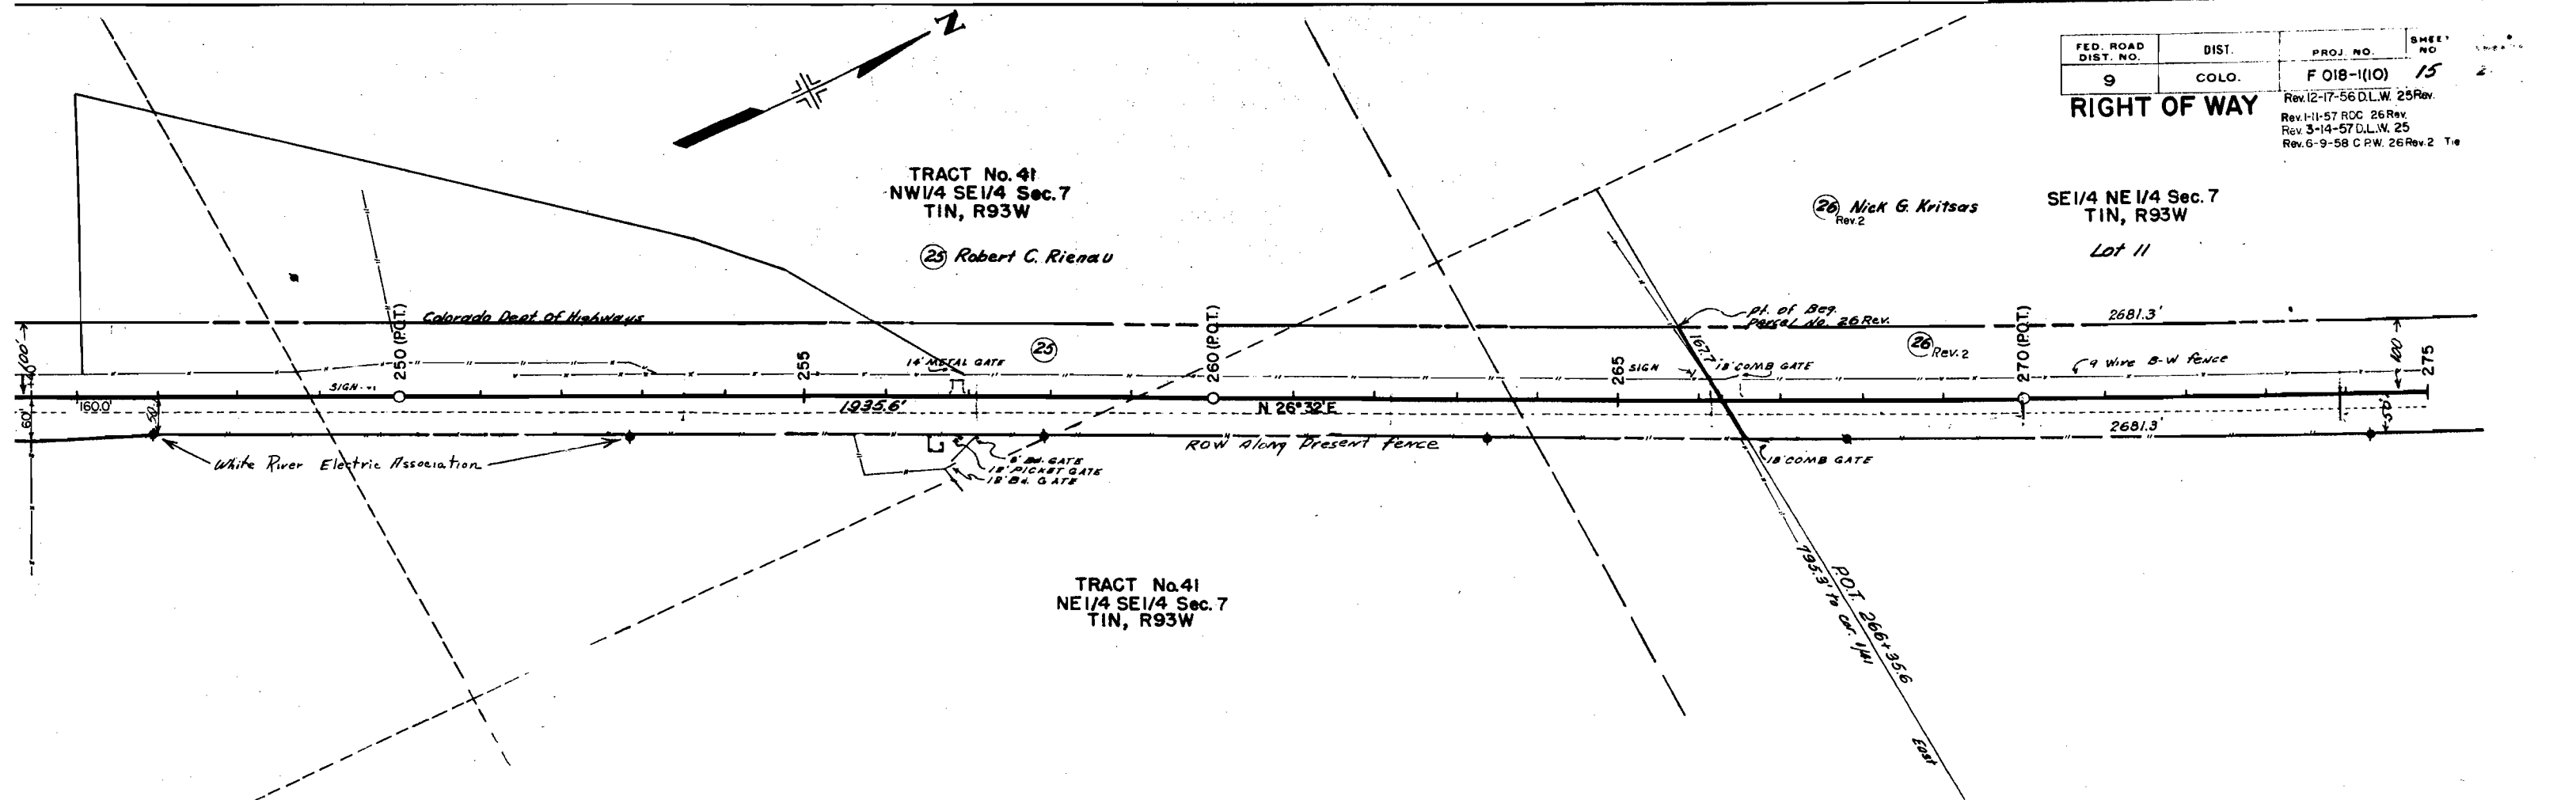

FED. ROAD DIST. NO.	DIST.	PROJ. NO.	SHEET NO.	TOTAL SHEETS
9	COLO.	F 018-1(10)	16	21



RIGHT OF WAY

Rev. 1-11-57 RDC 26Rev. 8 27Rev.
Rev. 6-9-58 C.P.W. 26Rev. 2 Td

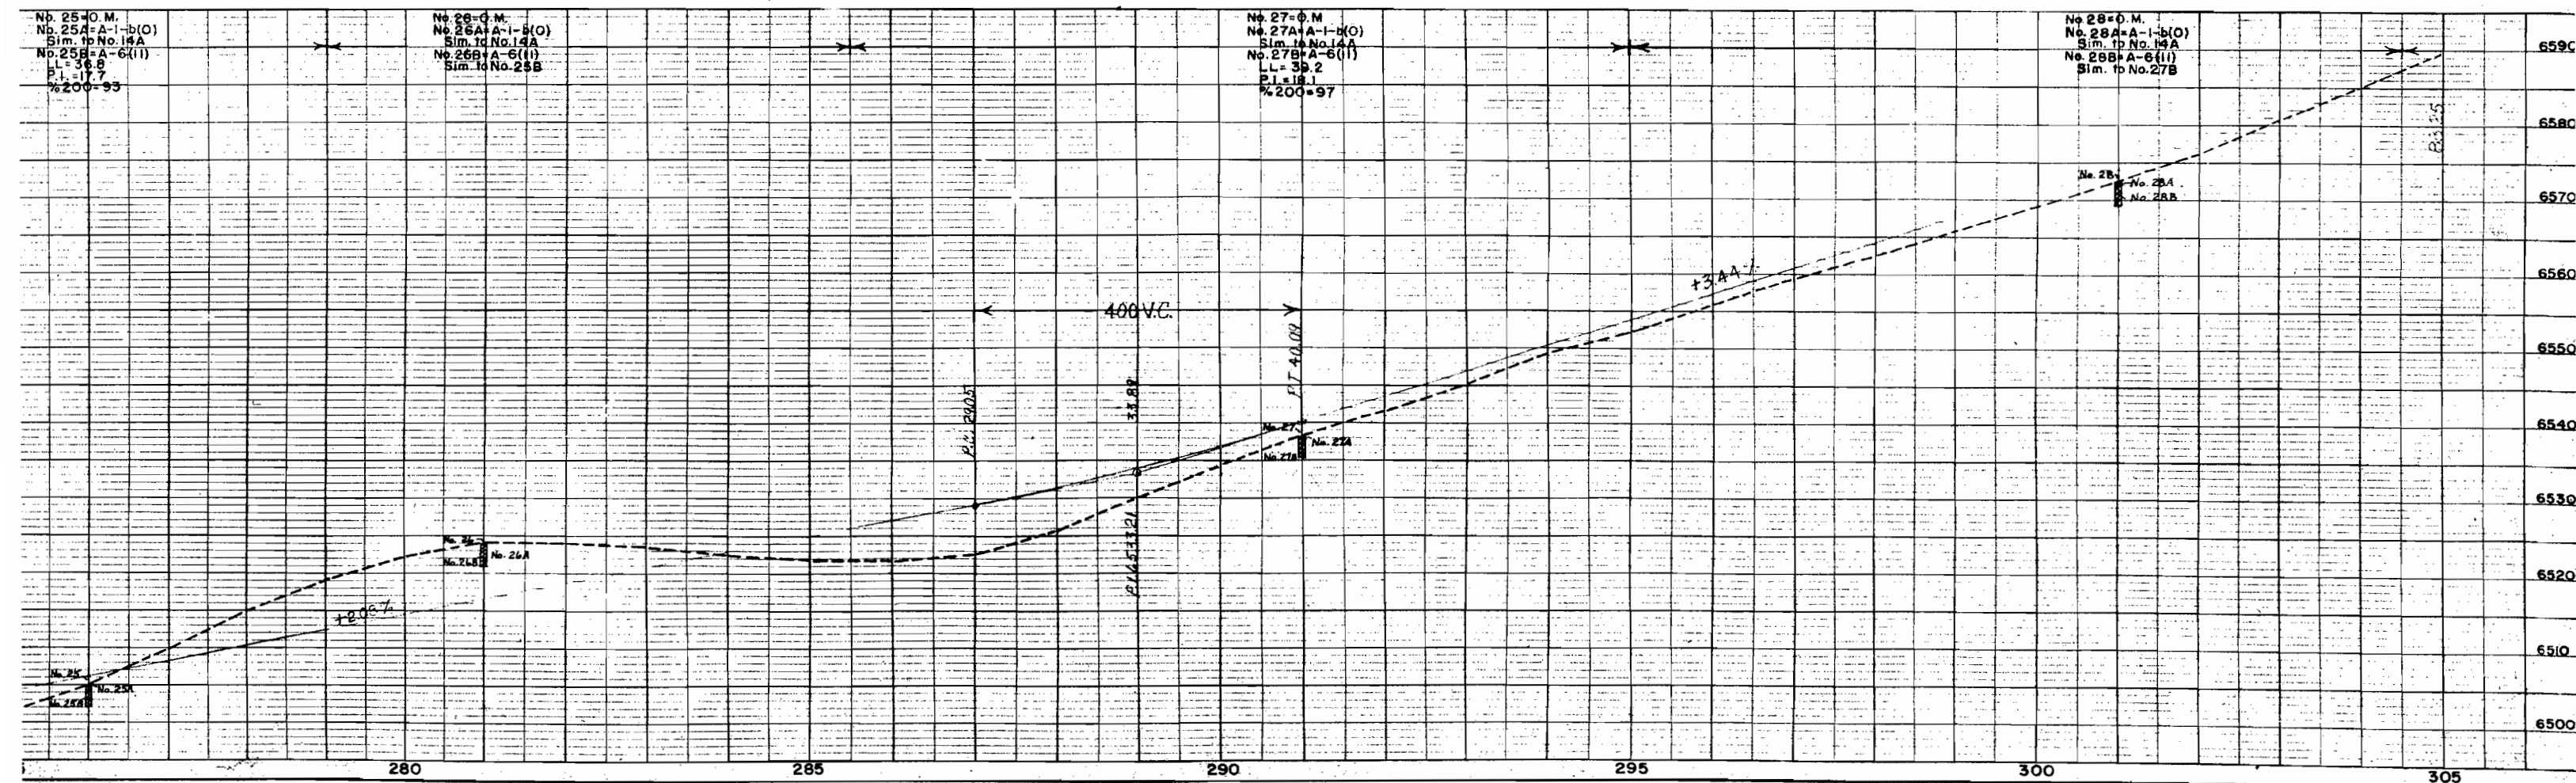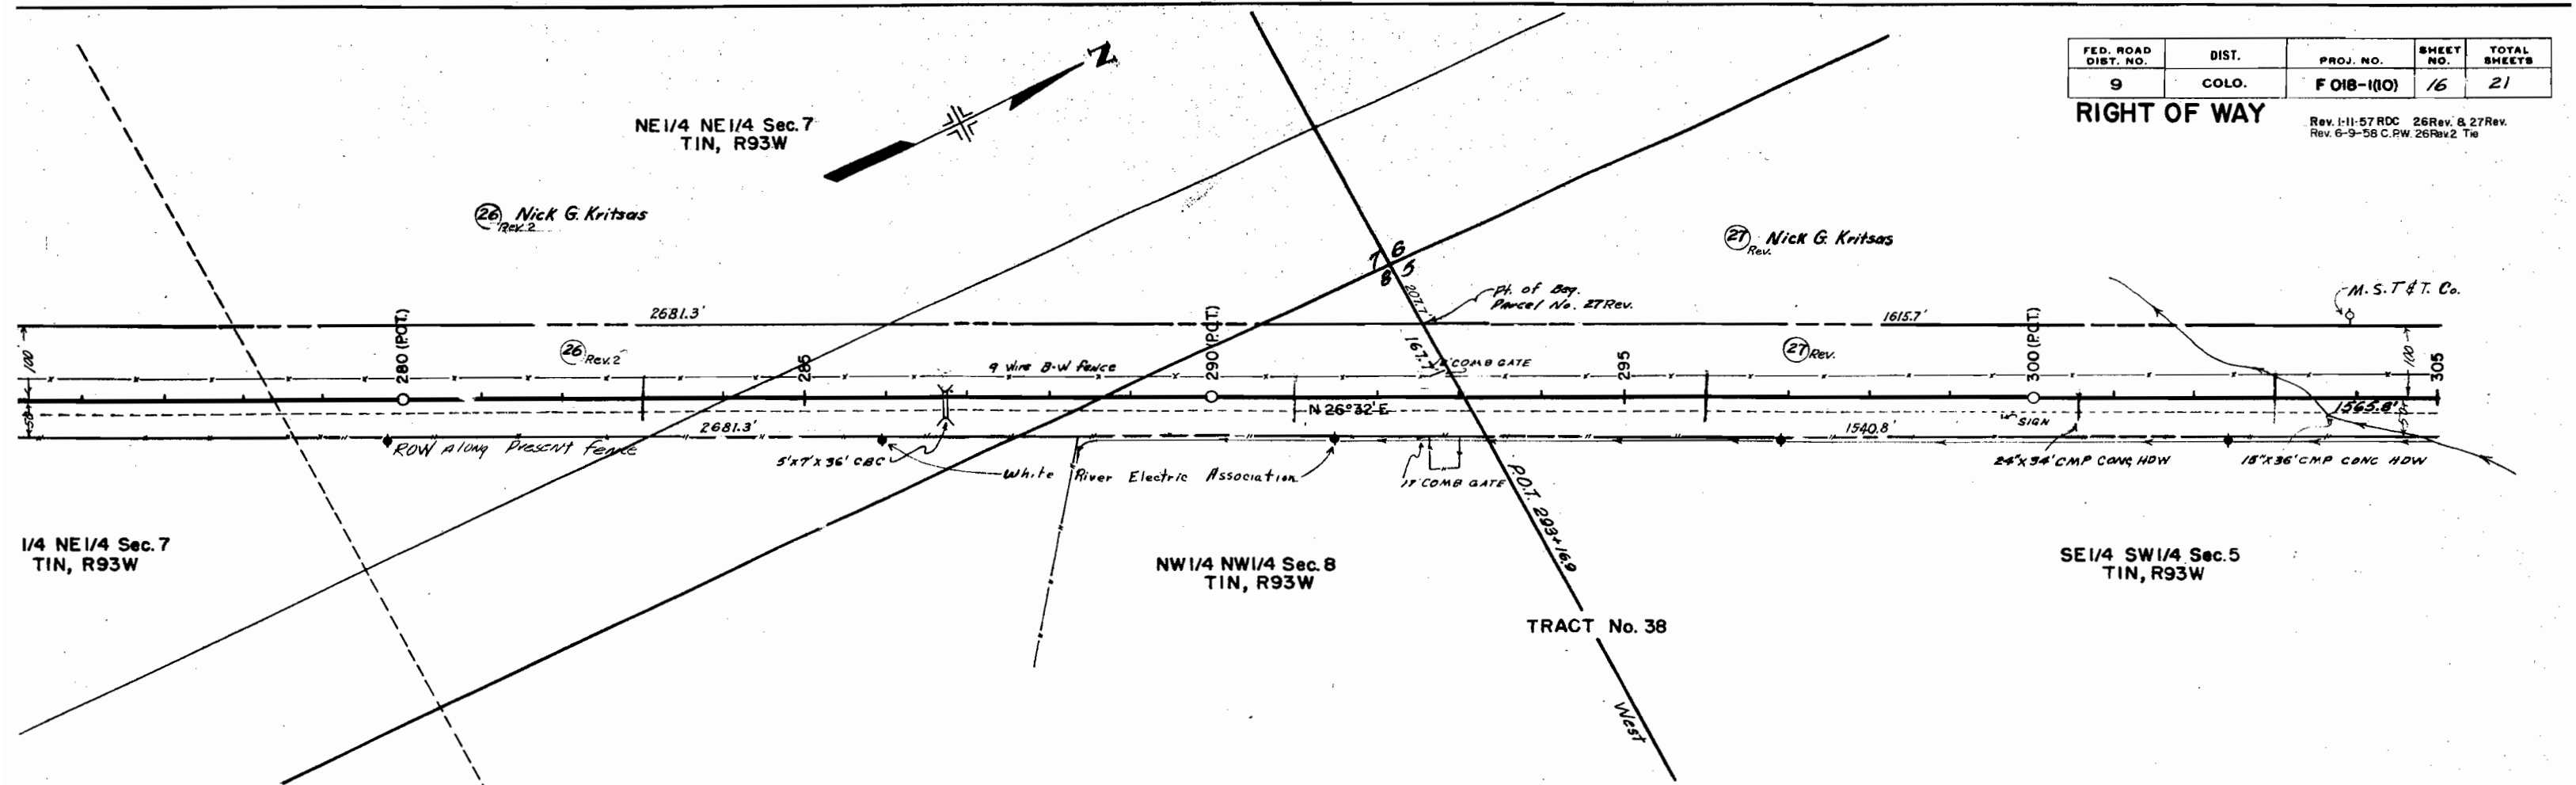

FED. ROAD DIST. NO.	DIST.	PROJ. NO.	SHEET NO.	TOTAL SHEETS
9.	COLO.	F 018-1(10)	17	21

RIGHT OF WAY Rev. 1-11-57 RDC 27 Rev.

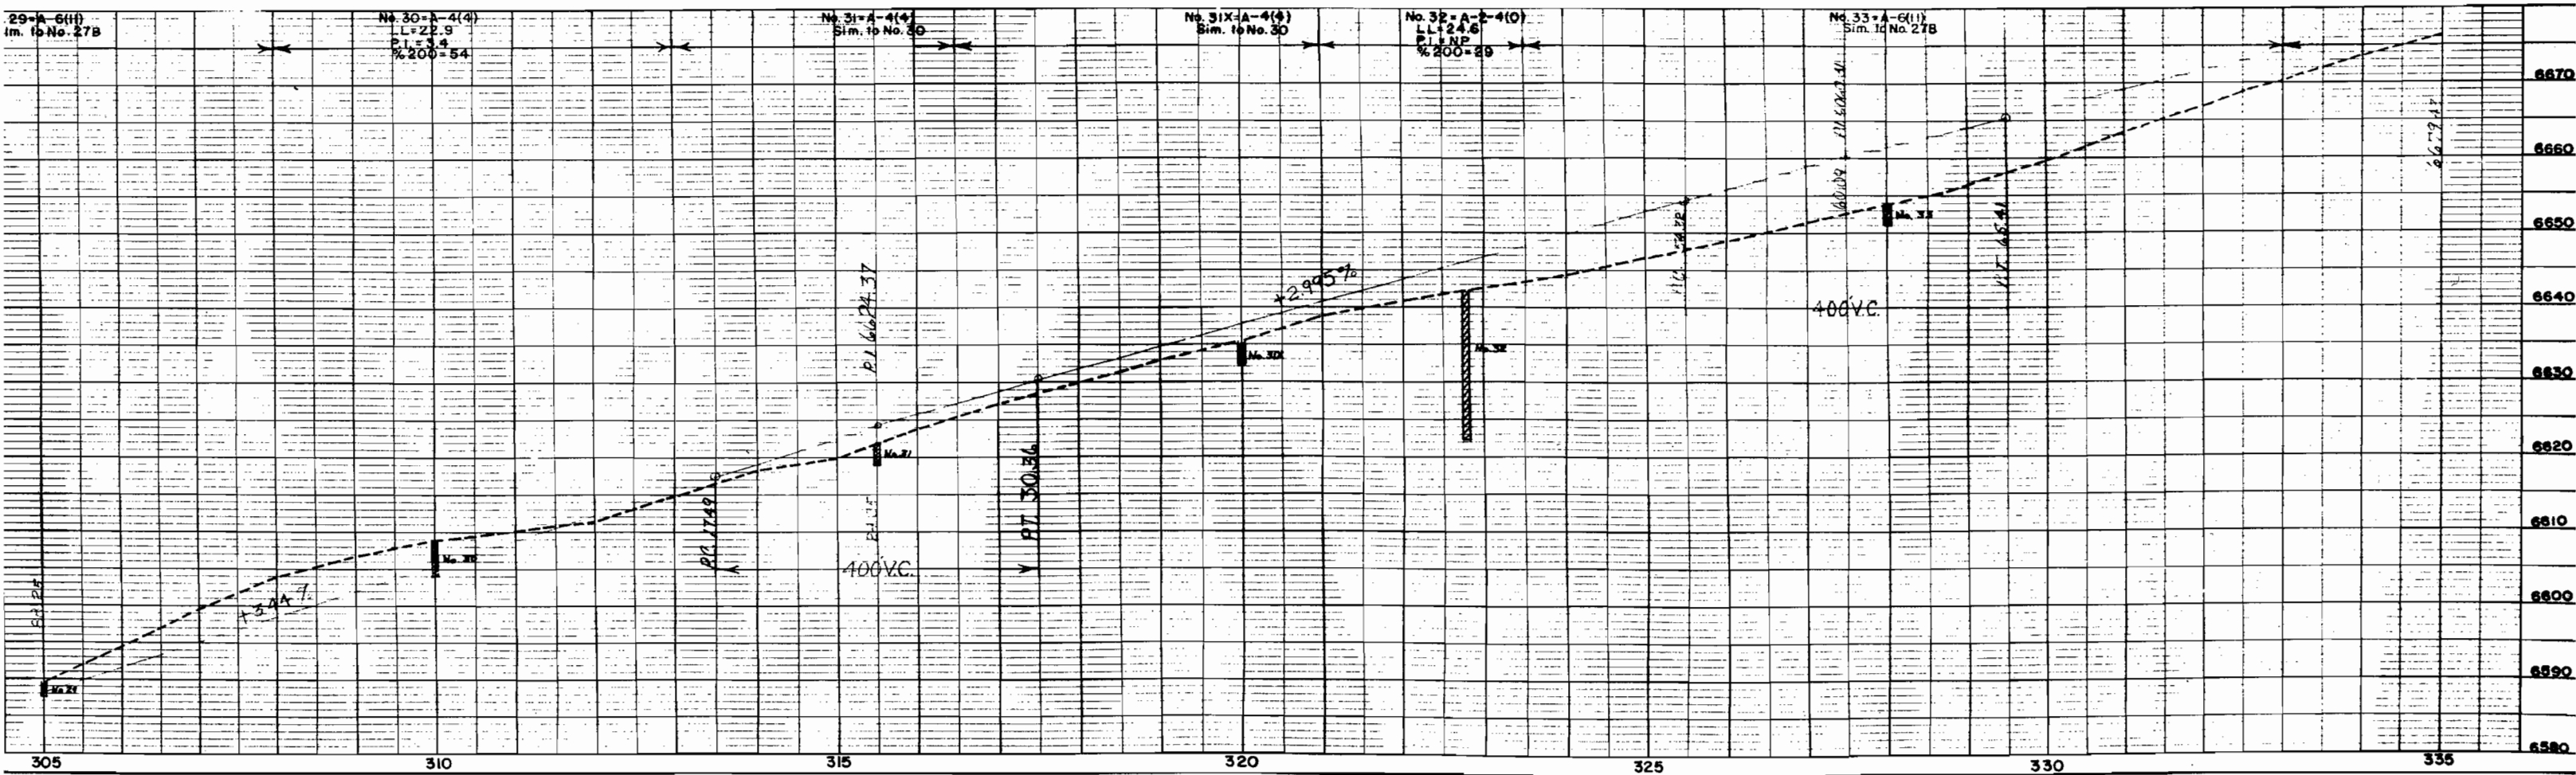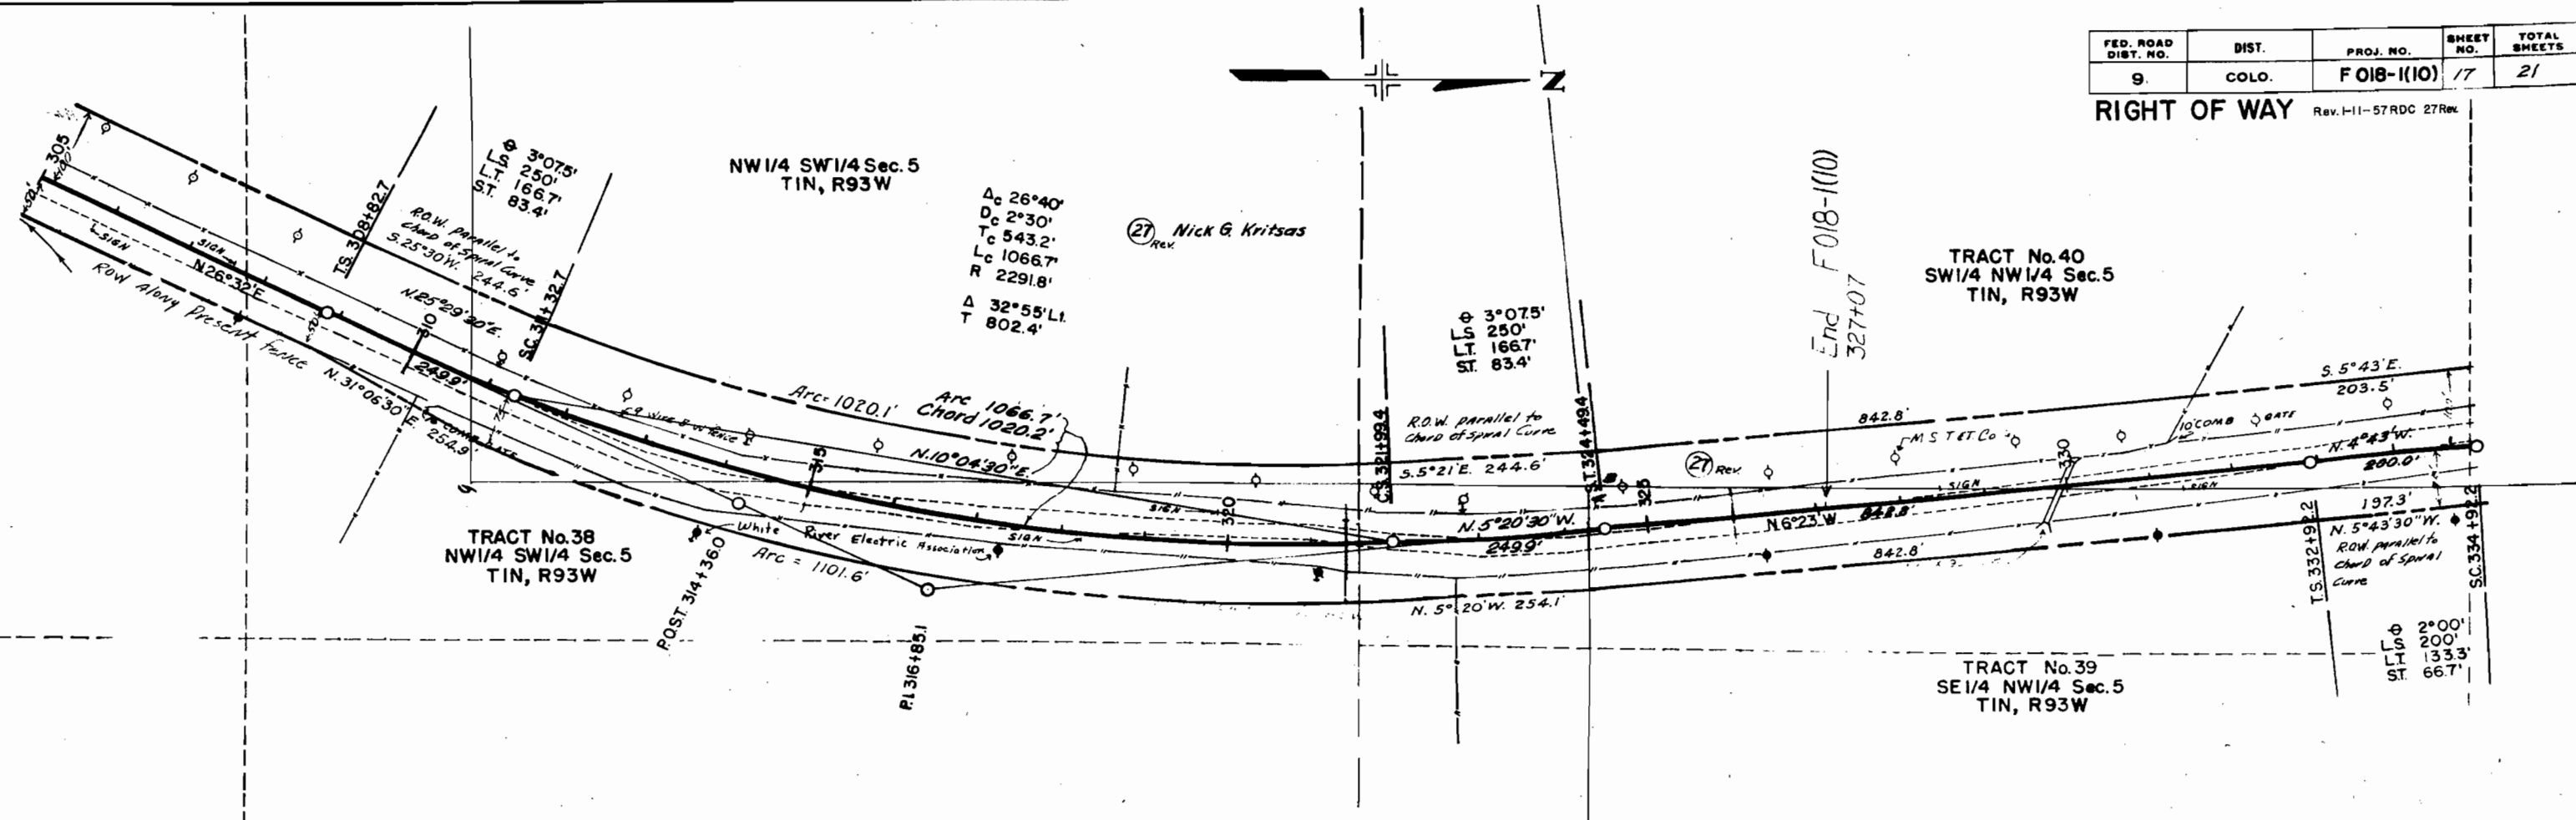


TRACT No. 40
Sec. 5, T1N, R93W.

FED. ROAD DIST. NO.	DIST.	PROJ. NO.	SHEET NO.	TOTAL SHEETS
9	COLO.	F018-1(10)	18	21

RIGHT OF WAY

Rev. 1-11-57 RDC 27 Rev.

(27) Nick G. Kritsas
Rev.

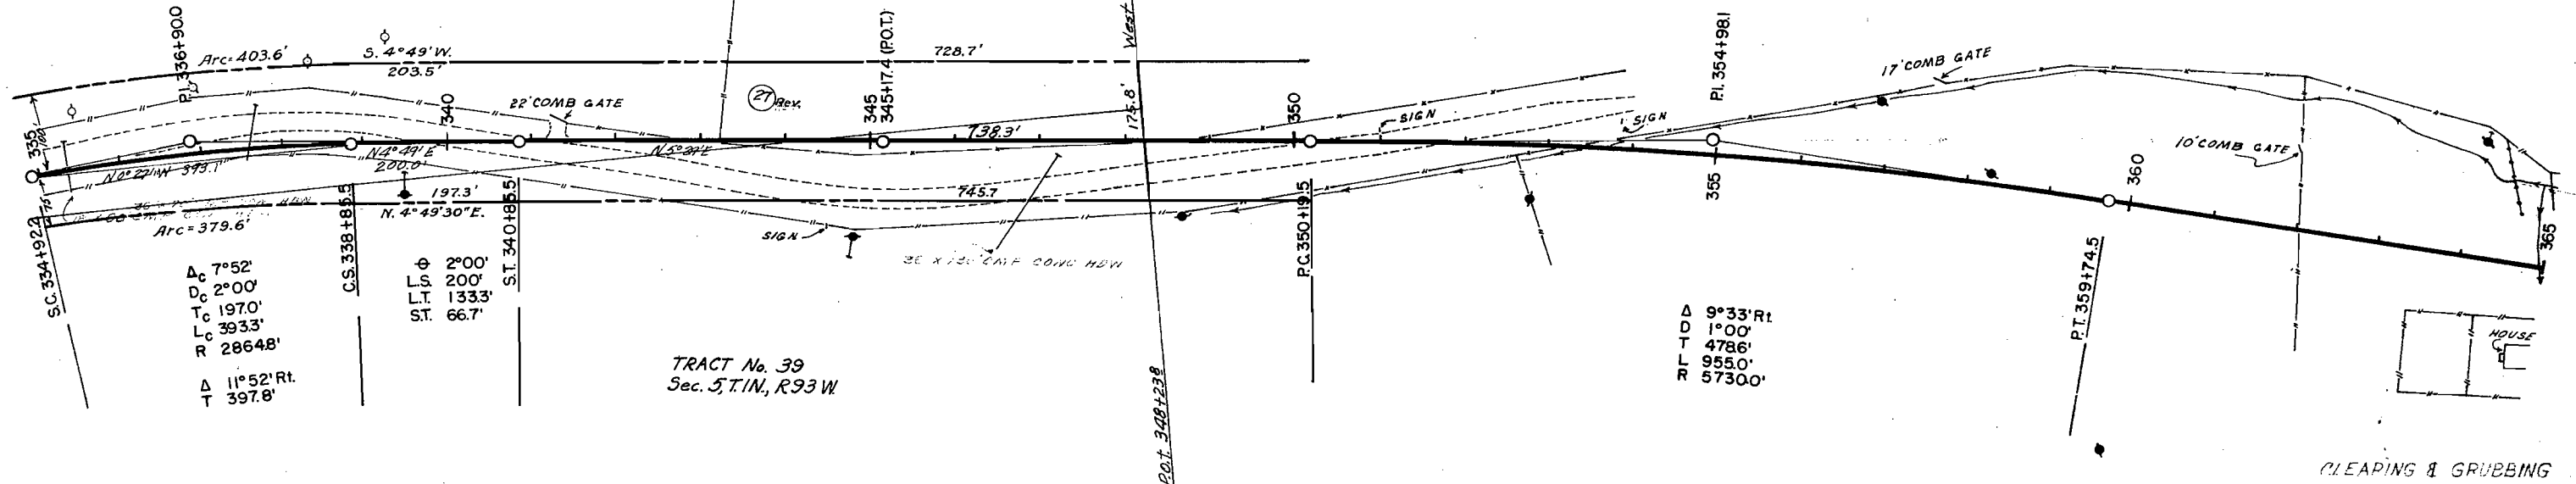

No. 34-A-6(11)
Sim. to No. 27B

No. 35-A-6(11)
Sim. to No. 27B

No. 36-A-6(8)
L=28.2
P1=10.5
%200=85
No. 36A-A-6(11)
L=33.8
P1=17.4
%200=90
No. 36B-A-4(8)
L=27.9
P1=10.3
%200=85

No. 37-A-4(8)
Sim. to No. 36B

No. 38-A-4(8)
L=25.7
P1=7.5
%200=80

335

340

345

350

355

360

365

COLORADO DEPARTMENT OF HIGHWAYS
OWNERSHIP MAP
PROJECT NO. BF 018-1 (10)
RIO BLANCO COUNTY
Scale 1" = 400'

REVISIONS			FEDERAL ROAD DIVISION NO.	DISTRICT	PROJ. NO.	SHEET NO.	TOTAL SHEETS
10/19/55	Easements	RDC					
			9	COLORADO	F 018-1 (10)	20	21
RIGHT OF WAY							
Rev. 12-17-56 D.L.W. 25 Rev. 6-25-58 C.W. Name Change							

