


TITLE SHEET

CONVENTIONAL SIGNS

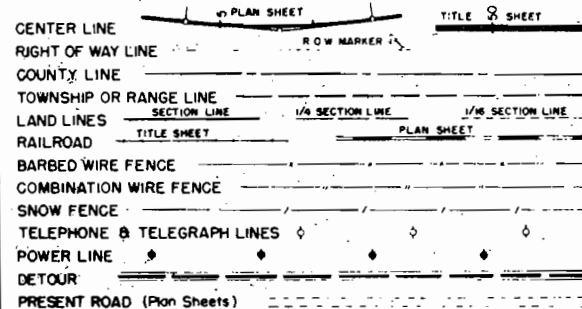

COLORADO DEPARTMENT OF HIGHWAYS

PLAN AND PROFILE OF PROPOSED FEDERAL AID PROJECT NO. F 019-1(II) STATE HIGHWAY NO. 6 MONTROSE COUNTY RIGHT OF WAY

INFORMATION OBTAINED FROM AVAILABLE COUNTY RECORDS

SCALES OF ORIGINAL DRAWINGS

ON PLAN 1 IN = 100 FT
ON PROFILE 1 IN = 100 FT HORIZONTAL
1 IN = 10 FT VERTICAL
GRADE LINE ON PROFILE IS SHOWN AS GRADE OF FINISHED ROAD
LENGTH OF PROJECT = 0.338 MILES (R.O.W.)


REVISIONS		
I-29-64	R.O.W. End Sta.	REC


FEDERAL ROAD REGION NO.	DIVISION	PROJ. NO.	SHEET NO.	TOTAL SHEETS
4	COLORADO	F 019-1(II)	1	4

RIGHT OF WAY
MONTROSE - NW

INDEX OF SHEETS

SHEET NO.	TITLE SHEET
1	TABULATION OF PROPERTIES
2	PLAN AND PROFILE SHEETS
3	SHOWING RIGHT OF WAY
4	OWNERSHIP MAPS

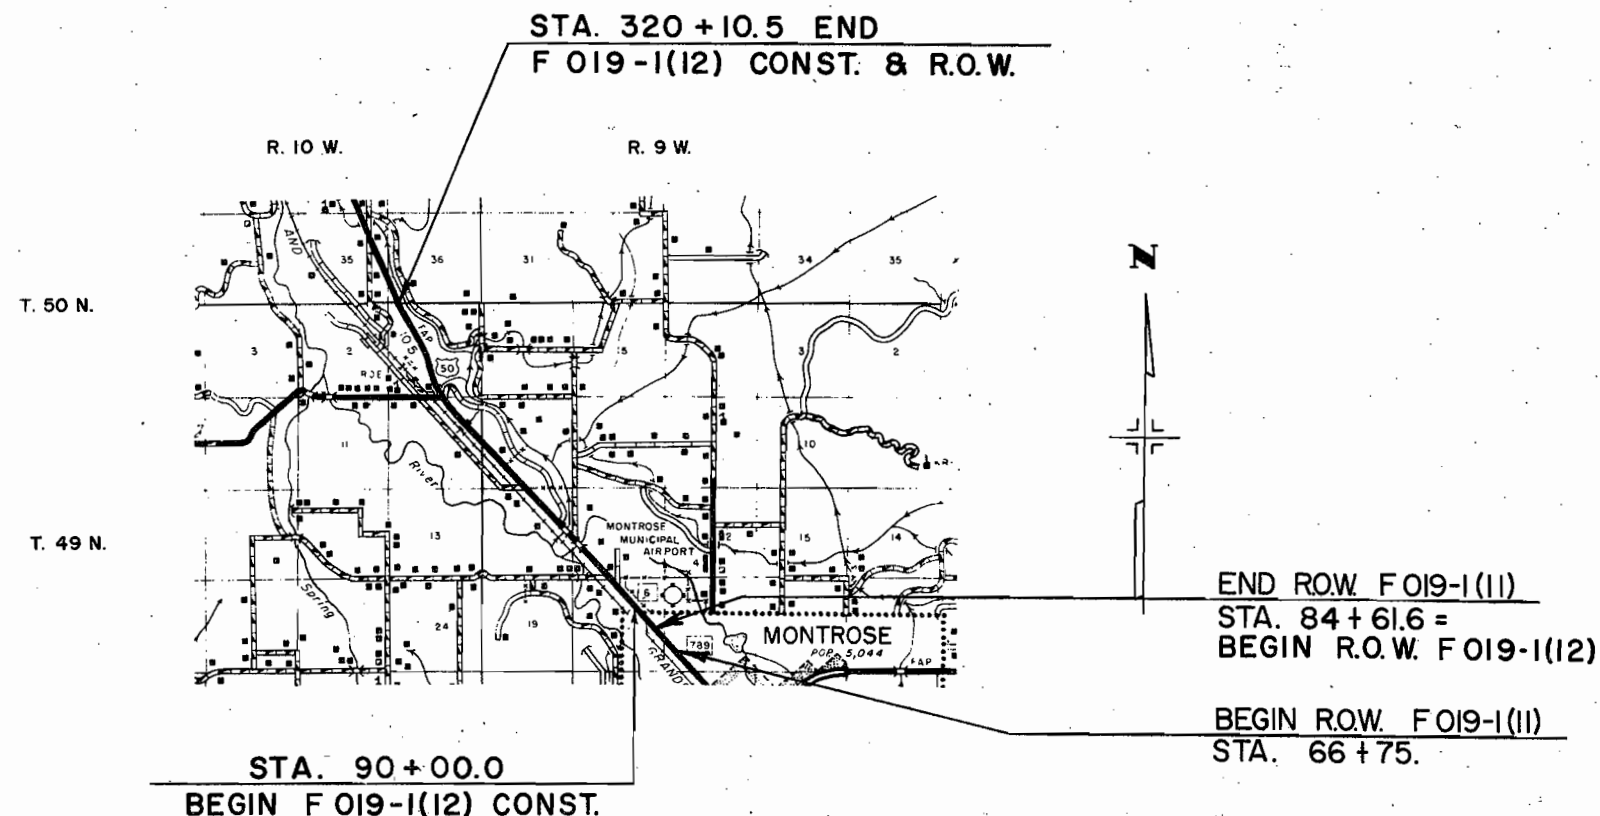

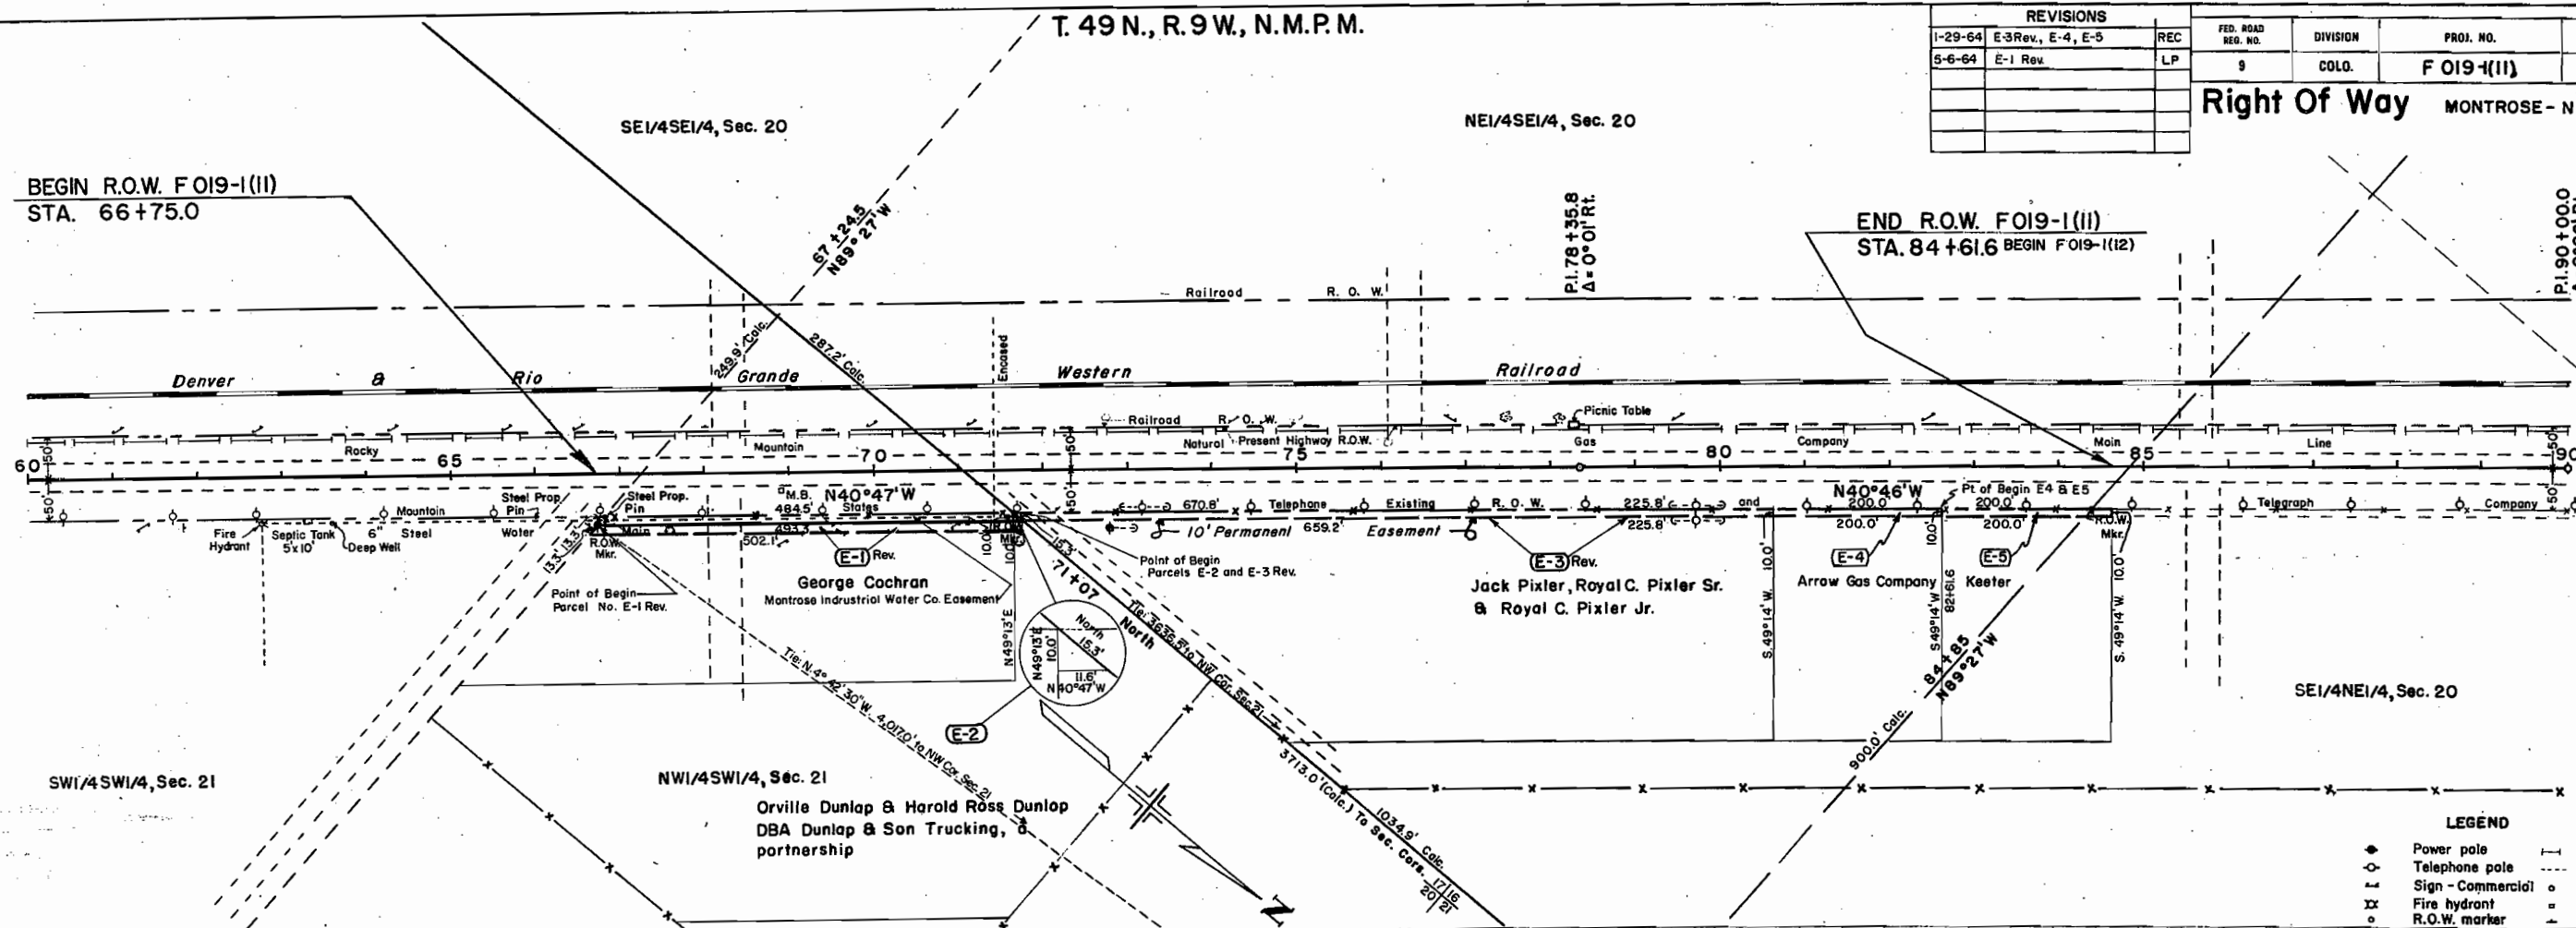[illegible]

COLORADO DEPARTMENT OF HIGHWAYS
PROJECT F 019 - I (II)
R. O. W. OWNERSHIP MAP
MONTROSE COUNTY
T. 49 N., R. 9 W. & R. 10 W., N.M.P.M.
Scale: 1" = 400'

FEDERAL ROAD REGION NO.	DISTRICT	PROJ. NO.	SHEET NO.	TOTAL SHEETS
9	COLORADO	F 019 - I (II)	4	

REVISIONS		
1-29-64	E-3 Rev, E-4, E-5	REC
5-6-64	E-1 Rev.	L.P.

MONTROSE - NW

END R.O.W. PROJECT F 019-I(II)
STA. 84+61.6

BEGIN R.O.W. PROJECT F 019-I(II)
STA. 66+75.0

