


DEPARTMENT OF HIGHWAYS STATE OF COLORADO

PLAN AND PROFILE OF PROPOSED FEDERAL AID PROJECT NO. F 019-1(16) STATE HIGHWAY NO. 6 DELTA COUNTY RIGHT OF WAY

FEDERAL ROAD REGION NO.	DIVISION	PROJECT NO.	SHEET NO.
9	COLORADO	F 019-1(16)	1

RIGHT OF WAY NORTH DELTA BRIDGE

CONVENTIONAL SIGNS

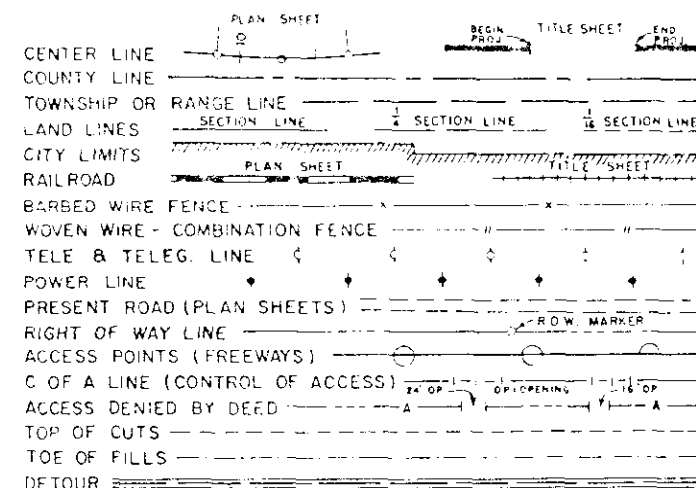

SHEET NO. 1
2-3
4-5

INDEX OF SHEETS


TITLE SHEET
TABULATION OF PROPERTIES
PLAN AND DETAIL SHEETS

REVISIONS		
DATE	INDEX OF SHEETS	BY
5-9-88	Correct index	JG
7-19-89		

— NOTE —
PROJECT CALCULATED AND
CHECKED BY FIELD FORCES

SCALES OF ORIGINAL DRAWINGS
ON PLAN, 1 IN. = 100 FT.
ON PROFILE, 1 IN. = 100 FT. HORIZONTAL
1 IN. = 10 FT. VERTICAL
GRADE LINE ON PROFILE IS SHOWN AS GRADE OF FINISHED ROAD
LENGTH OF PROJECT = 30.587 MI. = 0.590 Miles

COLORED SET

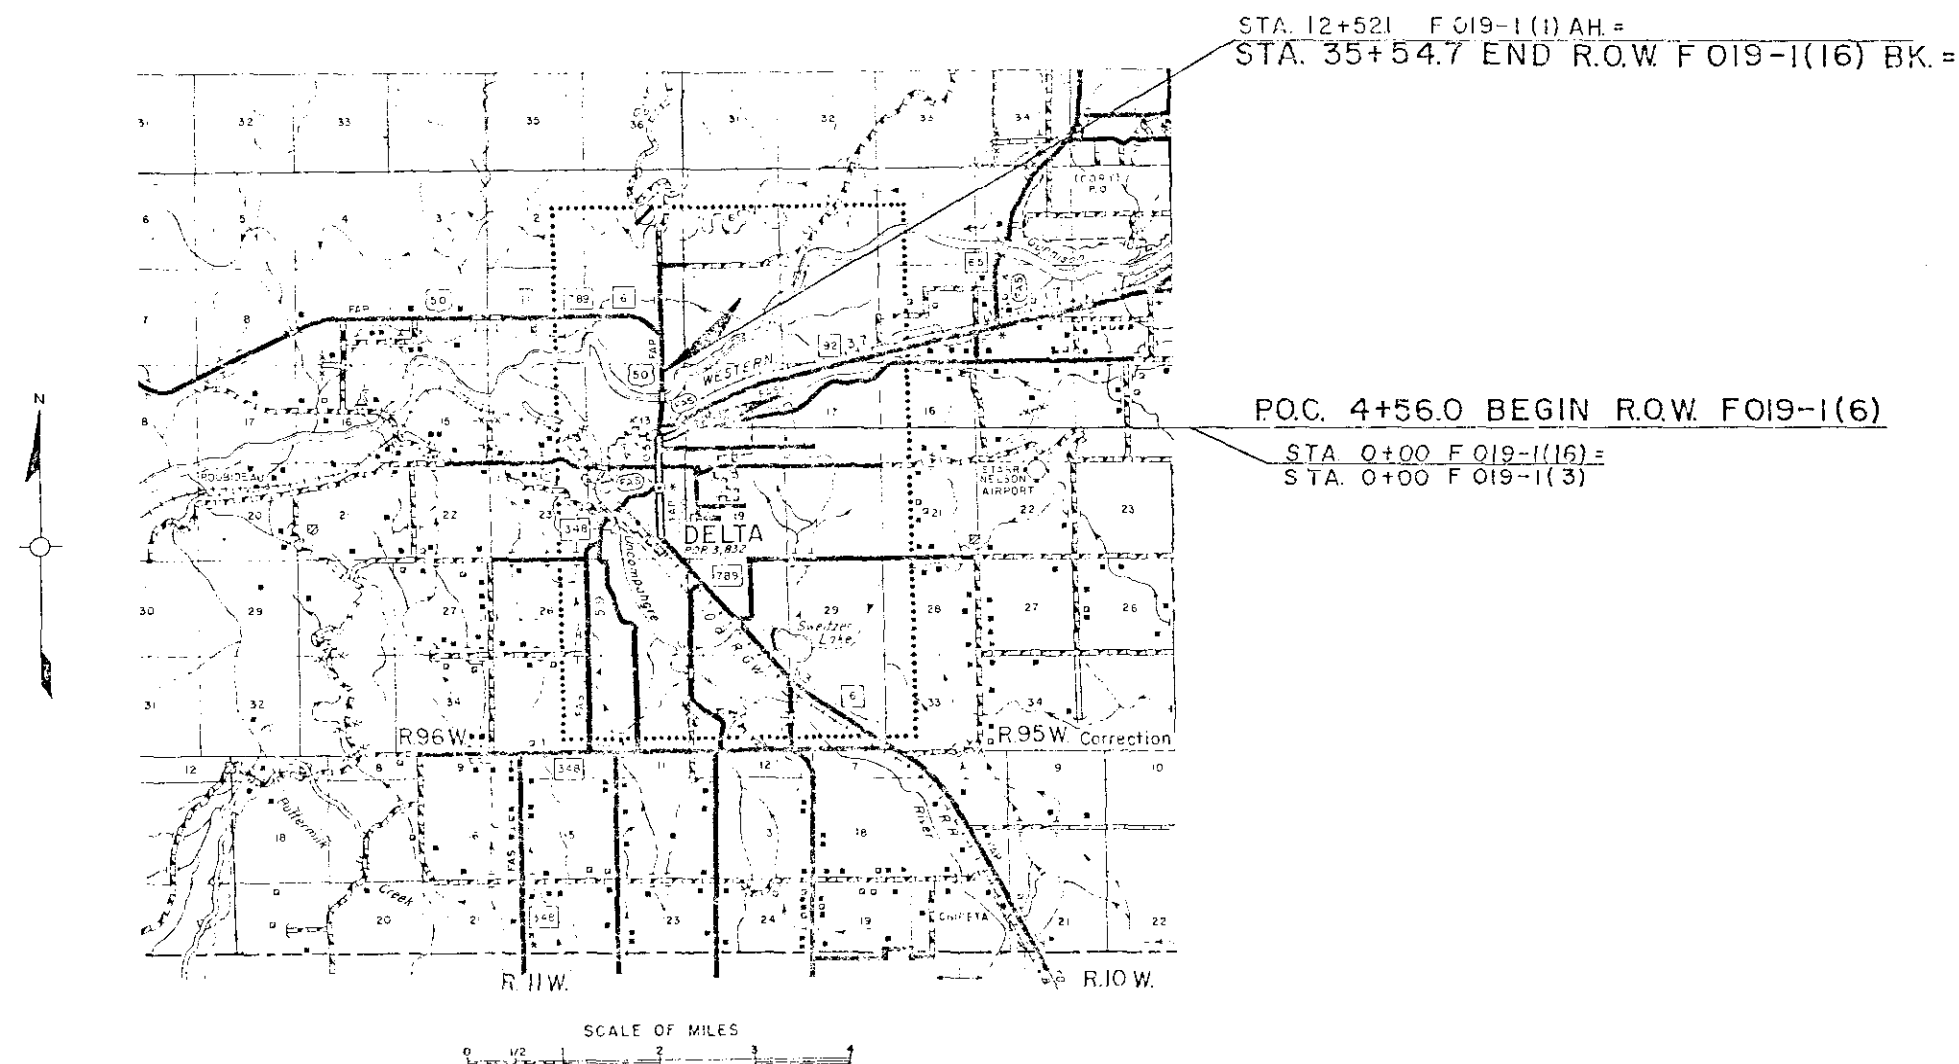

FEDERAL ROAD DIVISION NO.	DISTRICT	PROJ. NO.	SHEET NO.	TOTAL SHEETS
9	COLORADO	F 019-1(16)	2	5

RIGHT OF WAY NORTH DELTA BRIDGE

PARCEL NO.	OWNER	ADDRESS	LOCATION	AREA IN ACRES			LAND	IMPROV'TS	DAMAGE	MISC.	TOTAL	REMARKS	NO.
				PARCEL	TO BE ACQUIRED	REMAINDER							
			6th PM T15S, R 96W			LT. RT.							
												REVISIONS	
												7-18-89 Change 2A to 2AX, Create Par. 4X (Part of 4)	
												9-9-85 Add 10A, 11A, 12A, 13A, Rev. 14	GM
												2-3-87 Add 2A	GM
												9-14-87 Same Change Para 10, 11, 11A, 12B	KN
												7-12-88 Add 11B, 11C	LB
												4-18-75 Add Note-3R	LEM
1	HOLLY SUGAR COMPANY		LOT 2 Sec. 13	0.230	8163 Sq. Ft. 0.187	19.270							2
2	DELTA COUNTY		LOT 2 Sec. 13	0.481	20965 Sq. Ft. 0.481								2
2A	CDOH		LOT 2 SW 1/4 NE 1/4 SEC. 13	0.570	24,828 Sq. Ft. 0.570								2AX
3	REFORD WEAR		LOT 2, SW 1/4 NE 1/4	1.025	43443 Sq. Ft. 0.997	0.299						To be abandoned, subject to Highway Commission approval.	3
	ALICE J. WEAR		Sec. 13										
3R	REFORD WEAR & ALICE J. WEAR		LOT 2, SW 1/4 NE 1/4 Sec. 13	0.298	12980 Sq. Ft. 0.298							Conveyed to City of Delta	3R
4	DELTA COUNTY		SW 1/4 NE 1/4 Sec. 13	0.448	19,514 Sq. Ft. 0.448								4
4X	COLORADO DEPT. OF HIGHWAYS		SW 1/4 NE 1/4 Sec. 13	0.222	9,670 Sq. Ft. 0.222							To be abandoned, subject to Highway Commission approval.	4X
5	ETHEL KENNEDY HAUSER		SW 1/4 NE 1/4 Sec. 13	0.168	7304 Sq. Ft. 0.168								5
6	THE TOWN OF DELTA		SW 1/4 NE 1/4 Sec. 13	2.574	69649 Sq. Ft. 1.599	10.280							6
7	FERN M. APPLE		SW 1/4 NE 1/4, NW 1/4 NE 1/4 Sec. 13	0.532	9934 Sq. Ft. 0.228	3.996							7
8	ANNA E. RIBER		NW 1/4 NE 1/4 Sec. 13	0.157	3936 Sq. Ft. 0.090	0.446							8
9	DELTA COUNTY		NW 1/4 NE 1/4 Sec. 13	0.025	1103 Sq. Ft. 0.025								9
10	HAJIME YOSHIDA		NW 1/4 NE 1/4 Sec. 13	0.009	91 Sq. Ft. 0.002	1.832							10
10A	C.D.O.H.		NW 1/4 NE 1/4 Sec. 13	0.001	45.5 Sq. Ft. 0.001							TO BE SOLD TO HAJIME YOSHIDA	10A
11	WYNONA F. VINCENT FKA WYNONA F. HUBBARD SURVIVOR IN JOINT TENANCY WITH ERIC HUBBARD, DECEASED		NW 1/4 NE 1/4 Sec. 13	0.202	4626 Sq. Ft. 0.106	1.798							11
11A	C.D.O.H.		NW 1/4 NE 1/4 Sec. 13	0.024	1045.45 Sq. Ft. 0.024							TO BE SOLD TO WYNONA F. VINCENT	11A
12	MELVIN B. DAVIS & NEVA DAVIS		NW 1/4 NE 1/4 Sec. 13	0.165	1949 Sq. Ft. 0.045	1.380							12
12A	C.D.O.H.		NW 1/4 NE 1/4 Sec. 13	0.012	522.75 Sq. Ft. 0.012							TO BE SOLD TO MELVIN B. & NEVA DAVIS	12A
13	JOSEPH R. McCOMBS & MARION A. McCOMBS		NW 1/4 NE 1/4 Sec. 13	0.213	2662 Sq. Ft. 0.066	1.787							13
13A	C.D.O.H.		NW 1/4 NE 1/4 Sec. 13	0.015	653.45 Sq. Ft. 0.015							TO BE SOLD TO JOSEPH R. & MARION A. McCOMBS	13A
14R	REFORD WEAR		NW 1/4 NE 1/4 Sec. 13	0.237	2614 Sq. Ft. 0.060	2.172							14
11B	WYNONA F. VINCENT		NW 1/4 NE 1/4 Sec. 13	0.029	0.029							Q.C.D. TO HAROLD K. BEVER	11B
11C	WYNONA F. VINCENT		NW 1/4 NE 1/4 Sec. 13	0.043	0.043							Q.C.D. TO CLARENCE J. VINCENT & WYNONA F. VINCENT J. T.	11C
E-7A	FERN M. APPLE		NW 1/4 NE 1/4 Sec. 13 SW 1/4 NE 1/4 Sec. 13	0.076	3315 Sq. Ft. 0.076							For The Town of Delta, Rocky Mountain Natural Gas Company, Inc, Ute Domestic Water Company, Inc.	E-7A

RIGHT OF WAY NORTH DELTA BRIDGE[illegible]

FEDERAL ROAD DISTRICT NO.	DIVISION	PROJ. NO.	SHEET NO.	TOTAL SHEETS
9	CAVENDISH	F 019-1(16)	4	5


NORTH DELTA BRIDGE
RIGHT OF WAY

REVISIONS			
4-18-66	Add Parcel TE-2	GM	
5-26-66	Rev. 1 to 2	GM	
6-16-66	Add 3R	GM	
9-9-66	Add 15, 12A, 12B, 12C, 12LM, 12LN, 12LO, 12MN, 12MO, 12MP, 12ZZ		
14-21-81	See Sheet E for Detail	GM	
2-3-87	Add 2A	NHN	
9-4-87	E-10C, E-11A, E-12A, E-13A, E-13V, E-14, to E-13	KD	
7-12-88	Add 15, 12A, 12B, 12C, 12LM, 12LN, 12LO, 12MN, 12MO, 12MP, 12ZZ		LB
4-18-75	Add Note 3R	EM	
7-17-89	Change 2A to 2AX, Create Para 4X(a) to 4X(g)	JG	

LEGEND

- CS Comm. Sign
- GM Gas Meter
- WM Water Meter
- WV Water Valve
- WT Water Tap
- Power Pole
- Telephone Pole
- Comb. Power & Tel. Pole
- Railroad Telegraph Pole

DEPARTMENT OF HIGHWAYS
STATE OF COLORADO
PROJECT F 019-1(16)
ROW. OWNERSHIP MAP
DELTA COUNTY
T.15S., R.96W., 6th PM.
Scale: 1" = 100'

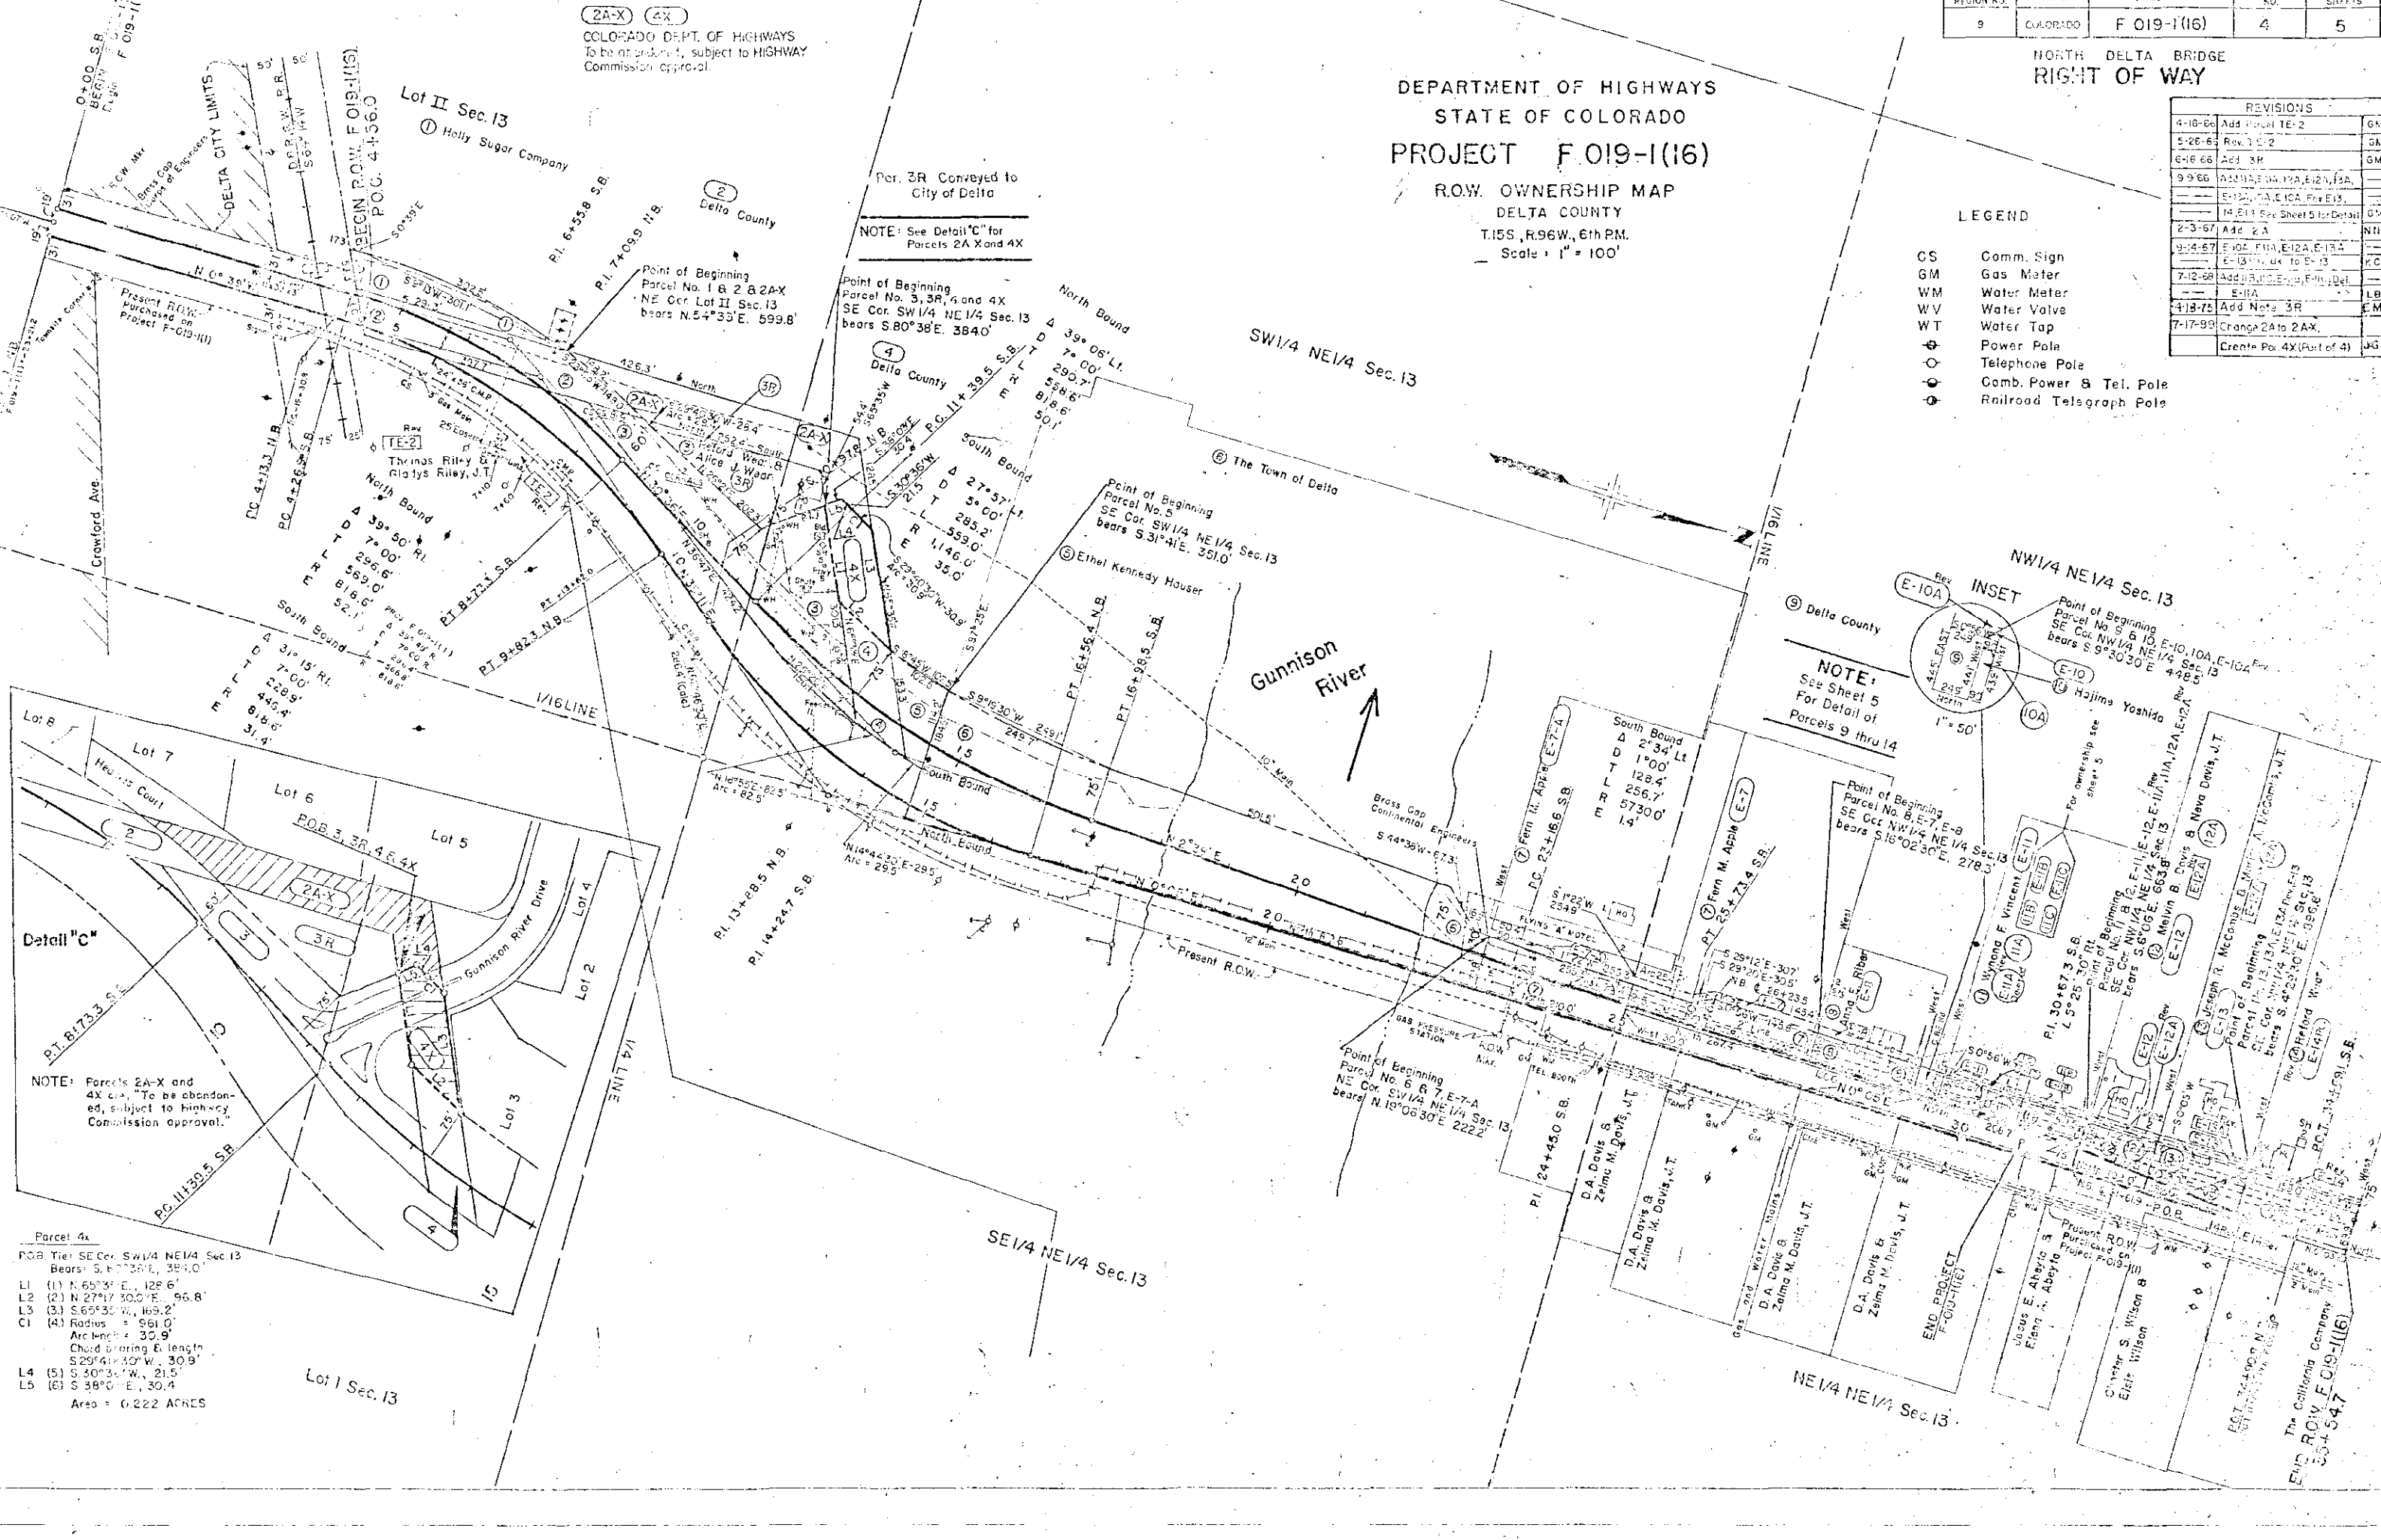

INSET

Point of Beginning
Parcel No. 9 & 10, E-10, 10A, E-10A
SE Cor. NW 1/4 NE 1/4 Sec. 13
bears S 9°30'30"E 448.5'

NOTE:
See Sheet 5
For Detail of
Parcels 9 thru 14

Detail "C"

NOTE: Parcels 2A-X and 4X are to be abandoned, subject to Highway Commission approval.

Parcel 4X
POB: SE Cor. SW 1/4 NE 1/4 Sec. 13
Bears: S 8°38'16" E 384.0'

L1 (1) N 65°31' E 128.6'
L2 (2) N 27°17'30"E 96.8'
L3 (3) S 65°33' W 169.2'
C1 (4) Radius = 661.0'
Arc length = 30.9'
Chord bearing & length
S 29°41'30" W 30.9'

L4 (5) S 30°31' W 21.5'
L5 (6) S 38°0' E 30.4'

Area = 0.222 ACRES

Per. 3R Conveyed to
City of Delta

NOTE: See Detail "C" for
Parcels 2A-X and 4X

2A-X 4X
COLORADO DEPT. OF HIGHWAYS
To be abandoned, subject to Highway
Commission approval.


FEDERAL ROAD REGION NO.	DISTRICT	PROJ. NO.	SHEET NO.	TOTAL SHEETS
9	COLORADO	F 019-1(16)	5	5

REVISIONS		
2-3-67	NEW SHEET	NN
9-14-67	Rev E-10A, E-11A, E-12A, E-13A	—
—	ADD NOTE	KC
7-12-68	Add IIC, E-11C, HB, E-11B; Del E-11A Rev.	—
—	E-11A Rev.	LB

RIGHT OF WAY
NORTH DELTA BRIDGE

DETAIL SHEET

- NOTE -
9-14-67
E-10, E-11, E-12, & E-13
Q.C. Back to Orig. Owners

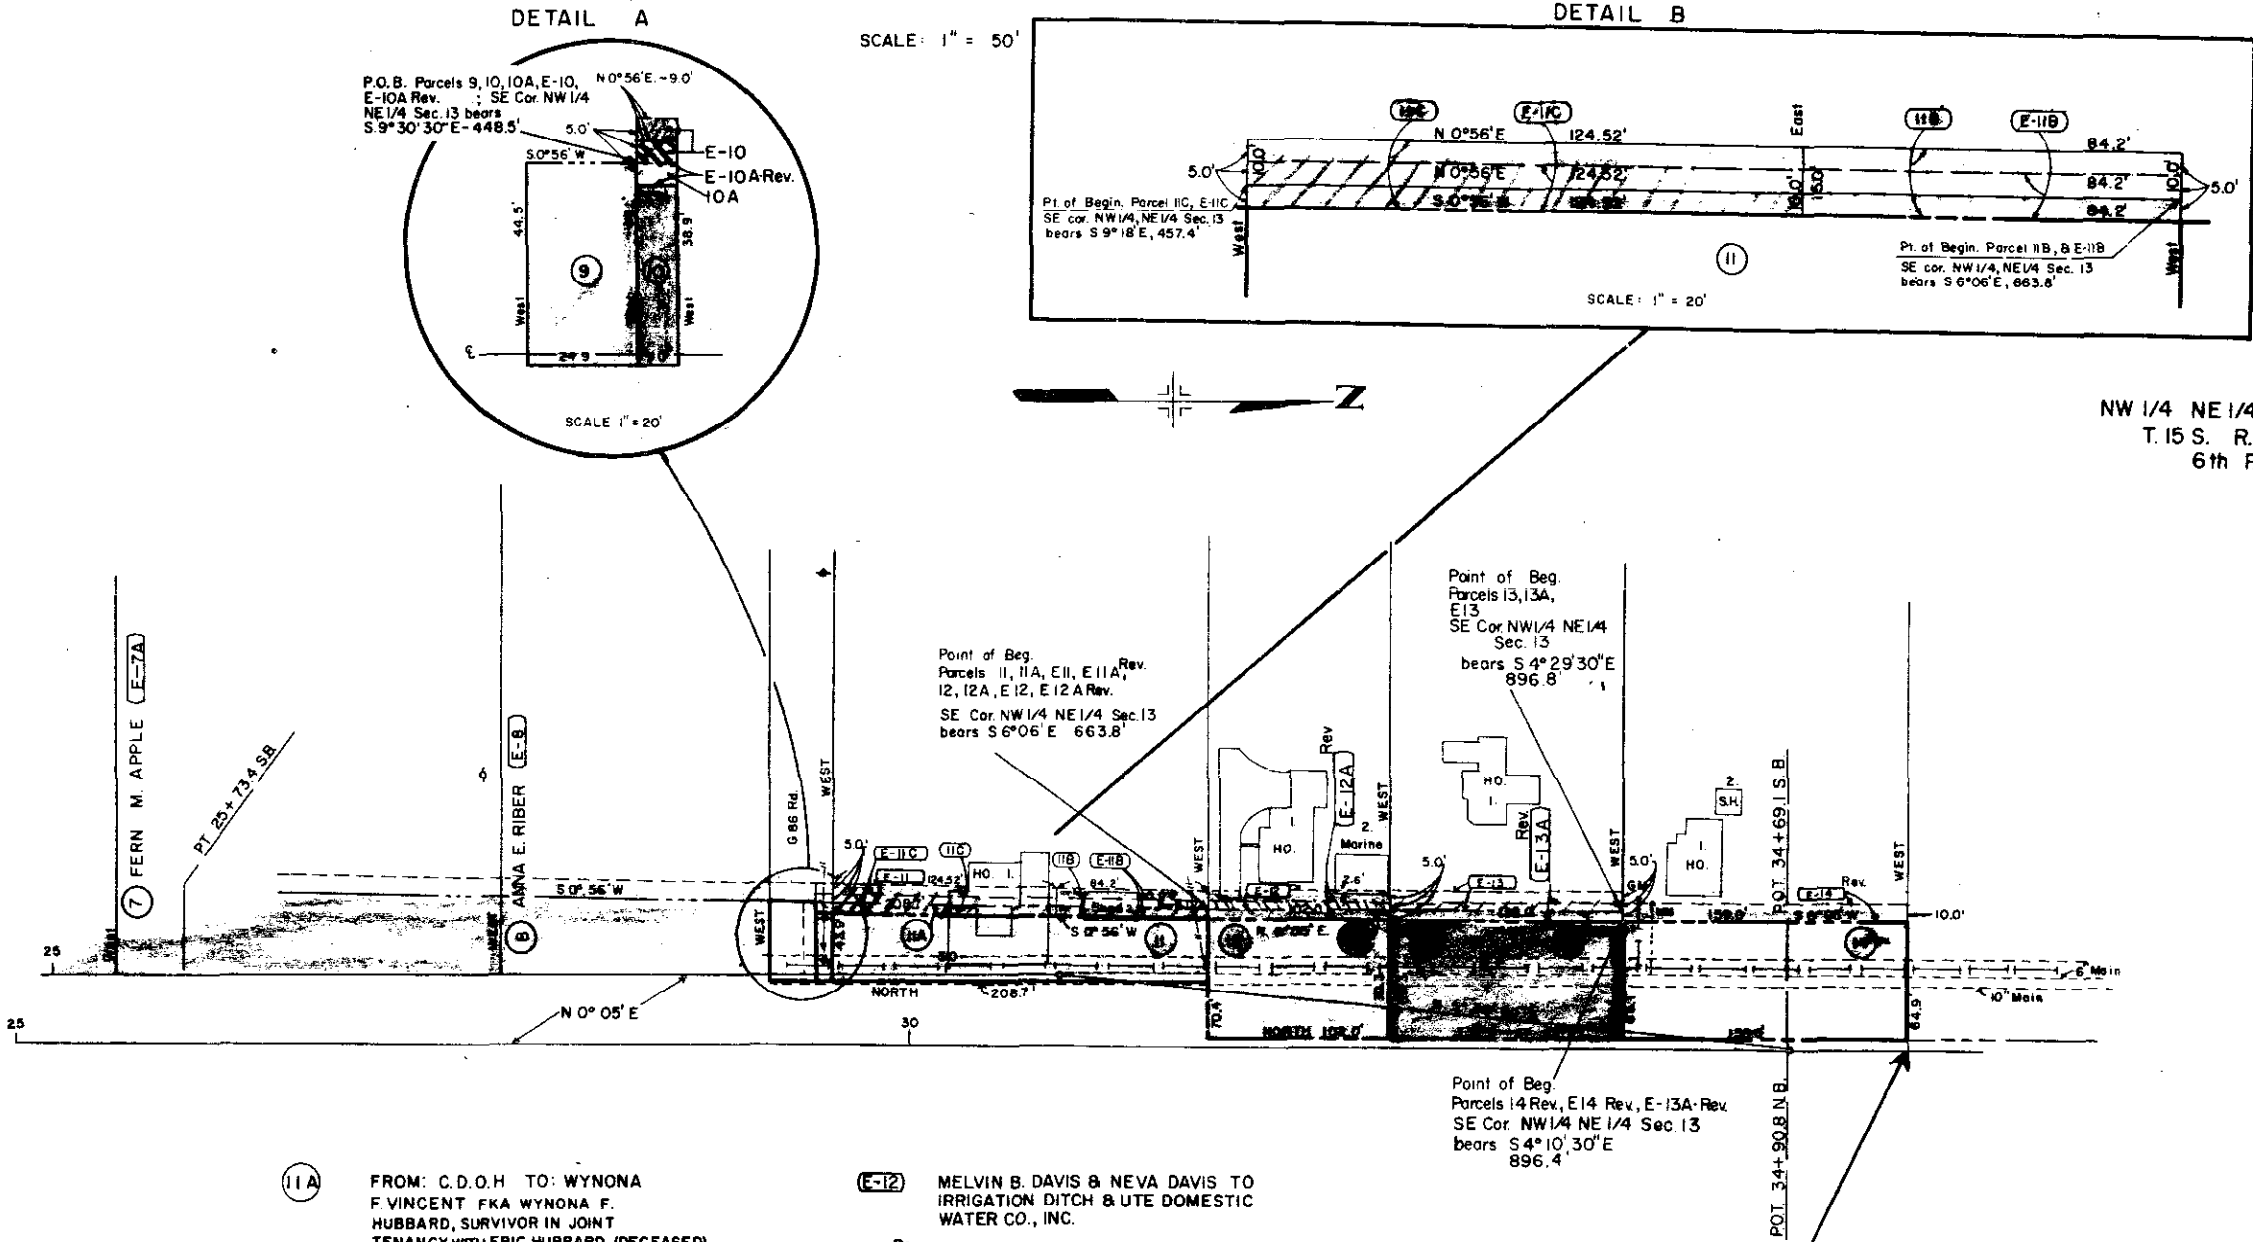

NW 1/4 NE 1/4 SEC. 13
T. 15 S. R. 96 W.
6th P.M.

STA. 35+54.7 END R.O.W. F 019-1(16) BK. =
STA. 12+52.1 F 019-1(1) AH.

- (9) DELTA COUNTY

(10) HAJIME YOSHIDA

(10A) FROM: C.D.O.H. TO:
HAJIME YOSHIDA

(E-10) HAJIME YOSHIDA FOR
IRRIGATION DITCH & UTE
DOMESTIC WATER CO., INC.

Rev
(E-10A) TO: FERN M. APPLE, ANNA
E. RIBER & UTE DOMESTIC
WATER CO., INC.
FROM: HAJIME YOSHIDA

(11) WYNONA F. VINCENT FKA
WYNONA F. HUBBARD, SURVIVOR
IN JOINT TENANCY WITH ERIC
HUBBARD (DECEASED)
- (11A) FROM: C.D.O.H. TO: WYNONA
F. VINCENT FKA WYNONA F.
HUBBARD, SURVIVOR IN JOINT
TENANCY WITH ERIC HUBBARD (DECEASED)

(E-11) WYNONA F. VINCENT FKA WYNONA F.
HUBBARD, SURVIVOR IN JOINT TENANCY WITH
ERIC HUBBARD (DECEASED) FOR
IRRIGATION DITCH & UTE DOMESTIC
WATER CO., INC.

Rev
(E-11A) DELETED

(E-11C) CLARENCE J. VINCENT & WYNONA F. VINCENT J.T. TO:
FERN M. APPLE, ANNA E. RIBER,
HAJIME YOSHIDA, & UTE DOMESTIC
WATER CO., INC.

(12) MELVIN B. DAVIS & NEVA DAVIS

(12A) FROM: C.D.O.H. TO: MELVIN B. DAVIS
& NEVA DAVIS
- (E-12) MELVIN B. DAVIS & NEVA DAVIS TO
IRRIGATION DITCH & UTE DOMESTIC
WATER CO., INC.

Rev
(E-12A) FERN M. APPLE, ANNA E. RIBER, HAJIME
YOSHIDA, WYNONA F. VINCENT FKA WYNONA
F. HUBBARD, SURVIVOR IN JOINT TENANCY WITH
ERIC HUBBARD (DECEASED) & UTE DOMESTIC
WATER CO., INC. FROM MELVIN B. DAVIS & NEVA DAVIS

(13) JOSEPH R. McCOMBS & MARION A. McCOMBS

(13A) FROM: C.D.O.H. TO: JOSEPH R. McCOMBS &
MARION A. McCOMBS

(E-13) JOSEPH R. McCOMBS & MARION A. McCOMBS
FOR IRRIGATION DITCH & UTE DOMESTIC
WATER CO., INC.

Rev
(E-13A) FROM: JOSEPH R. McCOMBS & MARION A. McCOMBS
TO: FERN M. APPLE, ANNA E. RIBER, HAJIME YOSHIDA,
MELVIN B. DAVIS & NEVA DAVIS, WYNONA F. VINCENT
FKA WYNONA F. HUBBARD, SURVIVOR IN JOINT TENANCY
WITH ERIC HUBBARD (DECEASED) & UTE DOMESTIC
WATER CO., INC.
- Rev
(14) REFORD WEAR

Rev
(E-14) REFORD WEAR
FOR IRRIGATION DITCH and UTE
DOMESTIC WATER COMPANY, INC.

(11B) WYNONA F. VINCENT TO:
HAROLD K. BEVER

(E-11B) HAROLD K. BEVER TO:
WYNONA F. VINCENT, CLARENCE J.
VINCENT, HAJIME YOSHIDA, ANNA E.
RIBER, FERN M. APPLE, AND THE UTE
DOMESTIC WATER COMPANY, INC.
- (11C) WYNONA F. VINCENT TO:
CLARENCE J. VINCENT &
WYNONA F. VINCENT AS
JOINT TENANTS