


DEPARTMENT OF HIGHWAYS STATE OF COLORADO

PLAN AND PROFILE OF PROPOSED FEDERAL AID PROJECT NO. F 019-1(16) STATE HIGHWAY NO. 6 DELTA COUNTY RIGHT OF WAY

FEDERAL ROAD REGION NO.	DIVISION	PROJECT NO.	SHEET NO.
9	COLORADO	F 019-1(16)	1

RIGHT OF WAY NORTH DELTA BRIDGE

CONVENTIONAL SIGNS

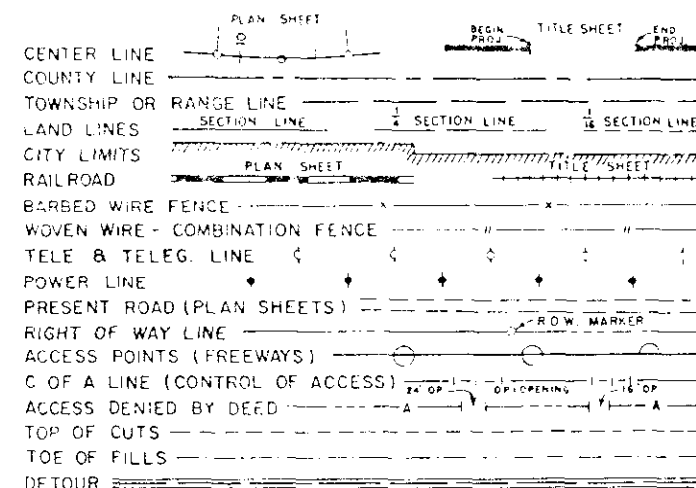

SHEET NO. 1
2-3
4-5

INDEX OF SHEETS


TITLE SHEET
TABULATION OF PROPERTIES
PLAN AND DETAIL SHEETS

REVISIONS		
DATE	INDEX OF SHEETS	BY
5-9-88	Correct index	JG
7-19-89	Correct index	JG

— NOTE —
PROJECT CALCULATED AND
CHECKED BY FIELD FORCES

SCALES OF ORIGINAL DRAWINGS
ON PLAN, 1 IN. = 100 FT.
ON PROFILE, 1 IN. = 100 FT. HORIZONTAL
1 IN. = 10 FT. VERTICAL
GRADE LINE ON PROFILE IS SHOWN AS GRADE OF FINISHED ROAD
LENGTH OF PROJECT = 30.587 MI. = 0.590 Miles

COLORED SET

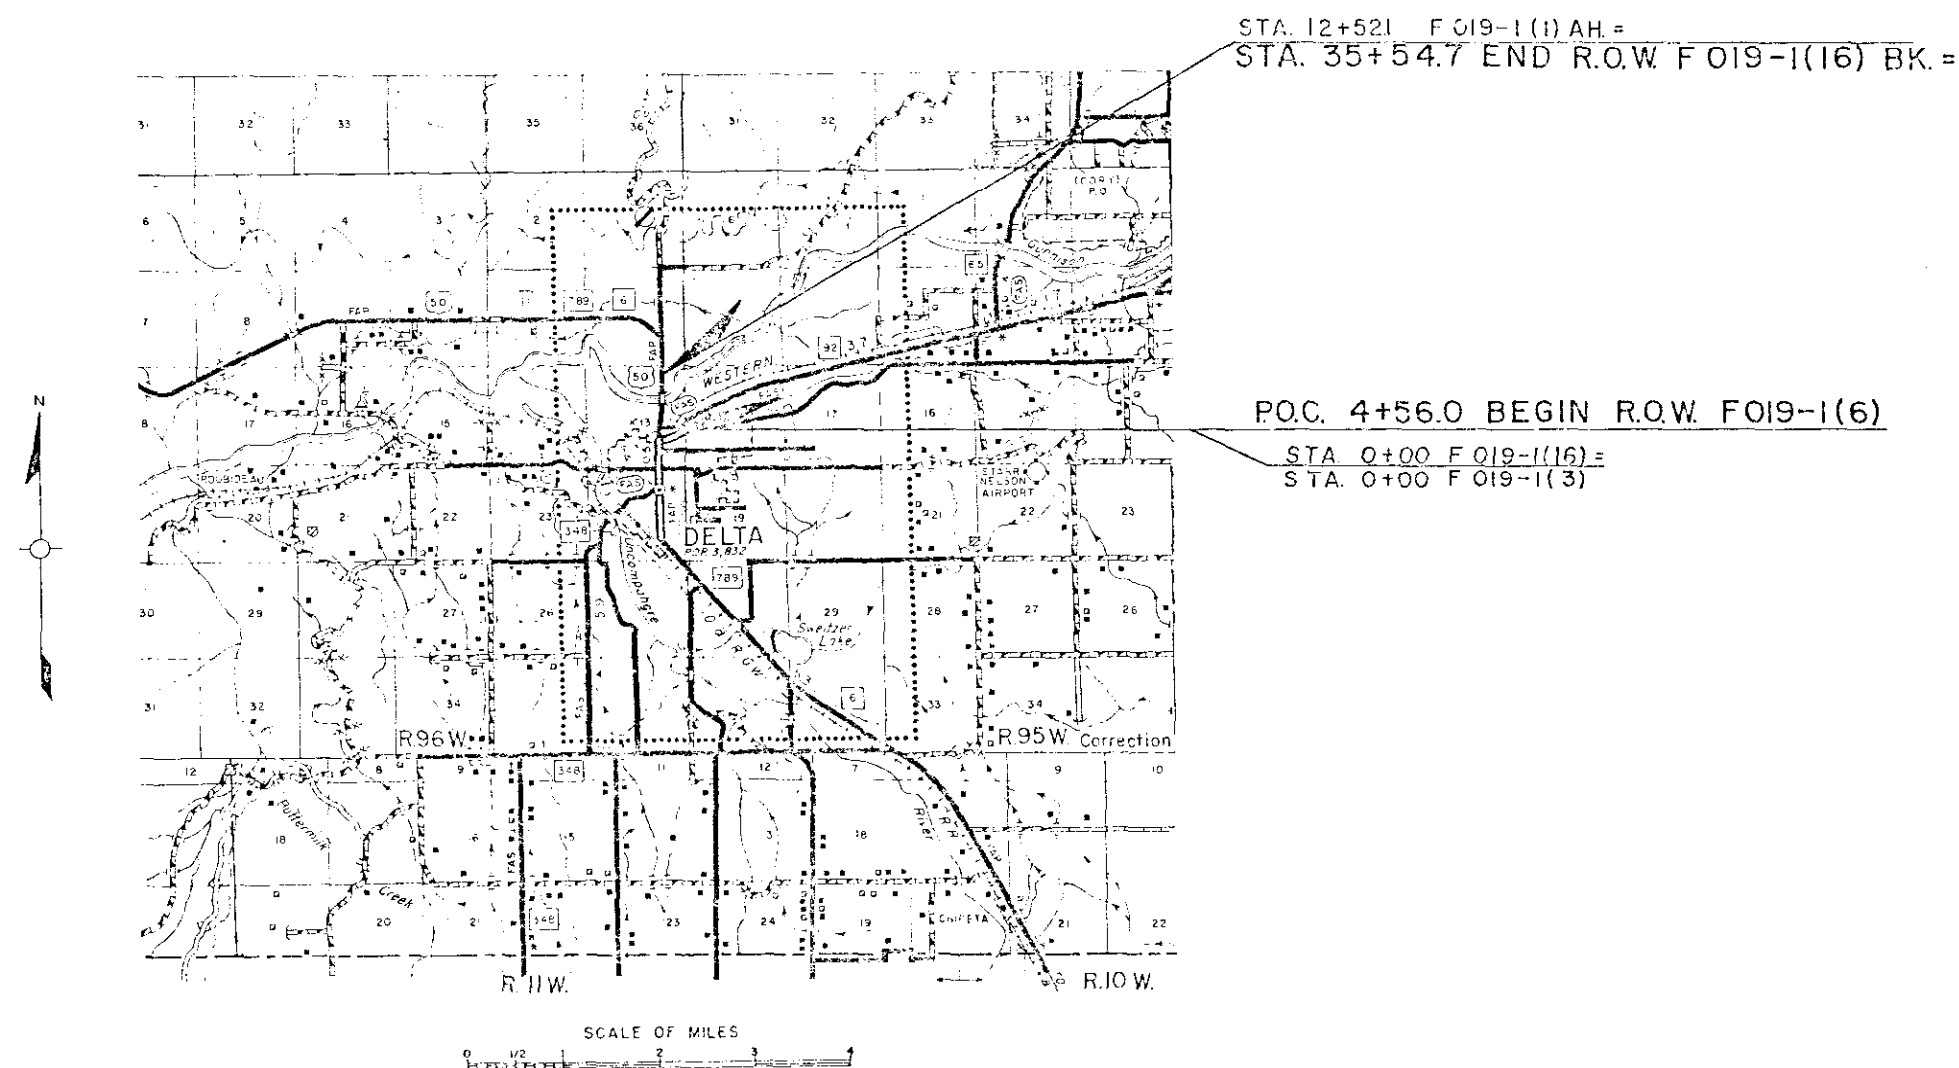

FEDERAL ROAD DIVISION NO.	DISTRICT	PROJ. NO.	SHEET NO.	TOTAL SHEETS
9	COLORADO	F 019-1(16)	2	5

RIGHT OF WAY NORTH DELTA BRIDGE

PARCEL NO.	OWNER	ADDRESS	LOCATION	AREA IN ACRES			LAND	IMPROV'TS	DAMAGE	MISC.	TOTAL	REMARKS	NO.
				PARCEL	TO BE ACQUIRED	REMAINDER							
			6th PM T15S, R 96W			LT. RT.							
												REVISIONS	
												7-18-89 Change 2A to 2AX. Create Par. 4X (Part of 4)	
												9-9-85 Add 10A, 11A, 12A, 13A. Rev. 14	GM
												2-3-87 Add 2A	GM
												9-14-87 Same Change Para 10, 11, 11A, 12B	KN
												7-12-88 Add 11B, 11C	LB
												4-18-75 Add Note-3R	LEM
1	HOLLY SUGAR COMPANY		LOT 2 Sec. 13	0.230	8163 Sq. Ft. 0.187	19.270							2
2	DELTA COUNTY		LOT 2 Sec. 13	0.481	20965 Sq. Ft. 0.481								2
2A	CDOH		LOT 2 SW 1/4 NE 1/4 SEC. 13	0.570	24,828 Sq. Ft. 0.570								2AX
3	REFORD WEAR		LOT 2, SW 1/4 NE 1/4	1.025	43443 Sq. Ft. 0.997	0.299						To be abandoned, subject to Highway Commission approval.	3
	ALICE J. WEAR		Sec. 13										
3R	REFORD WEAR & ALICE J. WEAR		LOT 2, SW 1/4 NE 1/4 Sec. 13	0.298	12980 Sq. Ft. 0.298							Conveyed to City of Delta	3R
4	DELTA COUNTY		SW 1/4 NE 1/4 Sec. 13	0.448	19,514 Sq. Ft. 0.448								4
4X	COLORADO DEPT. OF HIGHWAYS		SW 1/4 NE 1/4 Sec. 13	0.222	9,670 Sq. Ft. 0.222							To be abandoned, subject to Highway Commission approval.	4X
5	ETHEL KENNEDY HAUSER		SW 1/4 NE 1/4 Sec. 13	0.168	7304 Sq. Ft. 0.168								5
6	THE TOWN OF DELTA		SW 1/4 NE 1/4 Sec. 13	2.574	69649 Sq. Ft. 1.599	10.280							6
7	FERN M. APPLE		SW 1/4 NE 1/4, NW 1/4 NE 1/4 Sec. 13	0.532	9934 Sq. Ft. 0.228	3.996							7
8	ANNA E. RIBER		NW 1/4 NE 1/4 Sec. 13	0.157	3936 Sq. Ft. 0.090	0.446							8
9	DELTA COUNTY		NW 1/4 NE 1/4 Sec. 13	0.025	1103 Sq. Ft. 0.025								9
10	HAJIME YOSHIDA		NW 1/4 NE 1/4 Sec. 13	0.009	91 Sq. Ft. 0.002	1.832							10
10A	C.D.O.H.		NW 1/4 NE 1/4 Sec. 13	0.001	45.5 Sq. Ft. 0.001							TO BE SOLD TO HAJIME YOSHIDA	10A
11	WYNONA F. VINCENT FKA WYNONA F. HUBBARD SURVIVOR IN JOINT TENANCY WITH ERIC HUBBARD, DECEASED		NW 1/4 NE 1/4 Sec. 13	0.202	4626 Sq. Ft. 0.106	1.798							11
11A	C.D.O.H.		NW 1/4 NE 1/4 Sec. 13	0.024	1045.45 Sq. Ft. 0.024							TO BE SOLD TO WYNONA F. VINCENT	11A
12	MELVIN B. DAVIS & NEVA DAVIS		NW 1/4 NE 1/4 Sec. 13	0.165	1949 Sq. Ft. 0.045	1.380							12
12A	C.D.O.H.		NW 1/4 NE 1/4 Sec. 13	0.012	522.75 Sq. Ft. 0.012							TO BE SOLD TO MELVIN B. & NEVA DAVIS	12A
13	JOSEPH R. McCOMBS & MARION A. McCOMBS		NW 1/4 NE 1/4 Sec. 13	0.213	2662 Sq. Ft. 0.066	1.787							13
13A	C.D.O.H.		NW 1/4 NE 1/4 Sec. 13	0.015	653.45 Sq. Ft. 0.015							TO BE SOLD TO JOSEPH R. & MARION A. McCOMBS	13A
14R	REFORD WEAR		NW 1/4 NE 1/4 Sec. 13	0.237	2614 Sq. Ft. 0.060	2.172							14
11B	WYNONA F. VINCENT		NW 1/4 NE 1/4 Sec. 13	0.029	0.029							Q.C.D. TO HAROLD K. BEVER	11B
11C	WYNONA F. VINCENT		NW 1/4 NE 1/4 Sec. 13	0.043	0.043							Q.C.D. TO CLARENCE J. VINCENT & WYNONA F. VINCENT J. T.	11C
E-7A	FERN M. APPLE		NW 1/4 NE 1/4 Sec. 13 SW 1/4 NE 1/4 Sec. 13	0.076	3315 Sq. Ft. 0.076							For The Town of Delta, Rocky Mountain Natural Gas Company, Inc. Ute Domestic Water Company, Inc.	E-7A

[illegible]

FEDERAL ROAD DISTRICT NO.	DIVISION	PROJ. NO.	SHEET NO.	TOTAL SHEETS
9	CAVENDISH	F 019-1(16)	4	5

NORTH DELTA BRIDGE
RIGHT OF WAY



REVISIONS			
4-18-66	Add Parcel TE-2	GM	
5-26-66	Rev. 1 to 2	GM	
6-16-66	Add 3R	GM	
9-9-66	Add 15, 12A, 12B, 12C, 12LM, 12LN, 12LO, 12MN, 12MO, 12MP, 12ZZ		
---	Add 12A, 12B, 12C, 12LM, 12LN, 12LO, 12MN, 12MO, 12MP, 12ZZ		
2-3-67	Add 2A	NH	
9-4-67	E-10A, E-11A, E-12A, E-13A E-13A, 14, to E-13	KC	
7-12-68	Add 15, 12E, 12F, 12G, 12LM, 12LN, 12LO, 12MN, 12MO, 12MP, 12ZZ		
4-18-75	Add Note 3R	CM	
7-17-89	Change 2A to 2AX Create Por. 4X (Part of 4)	JG	

LEGEND

- CS Comm. Sign
- GM Gas Meter
- WM Water Meter
- WV Water Valve
- WT Water Tap
- Power Pole
- Telephone Pole
- Comb. Power & Tel. Pole
- Railroad Telegraph Pole

DEPARTMENT OF HIGHWAYS
STATE OF COLORADO
PROJECT F 019-1(16)

ROW OWNERSHIP MAP
DELTA COUNTY
T.15S., R.96W., 6th PM.
Scale: 1" = 100'

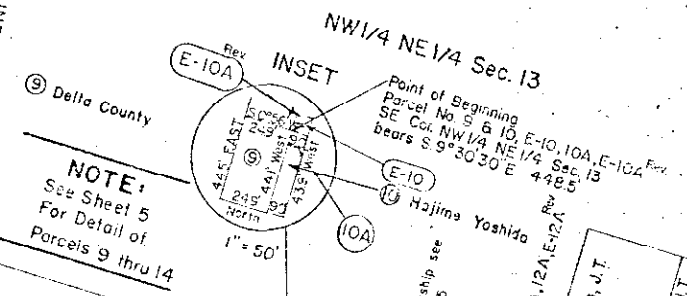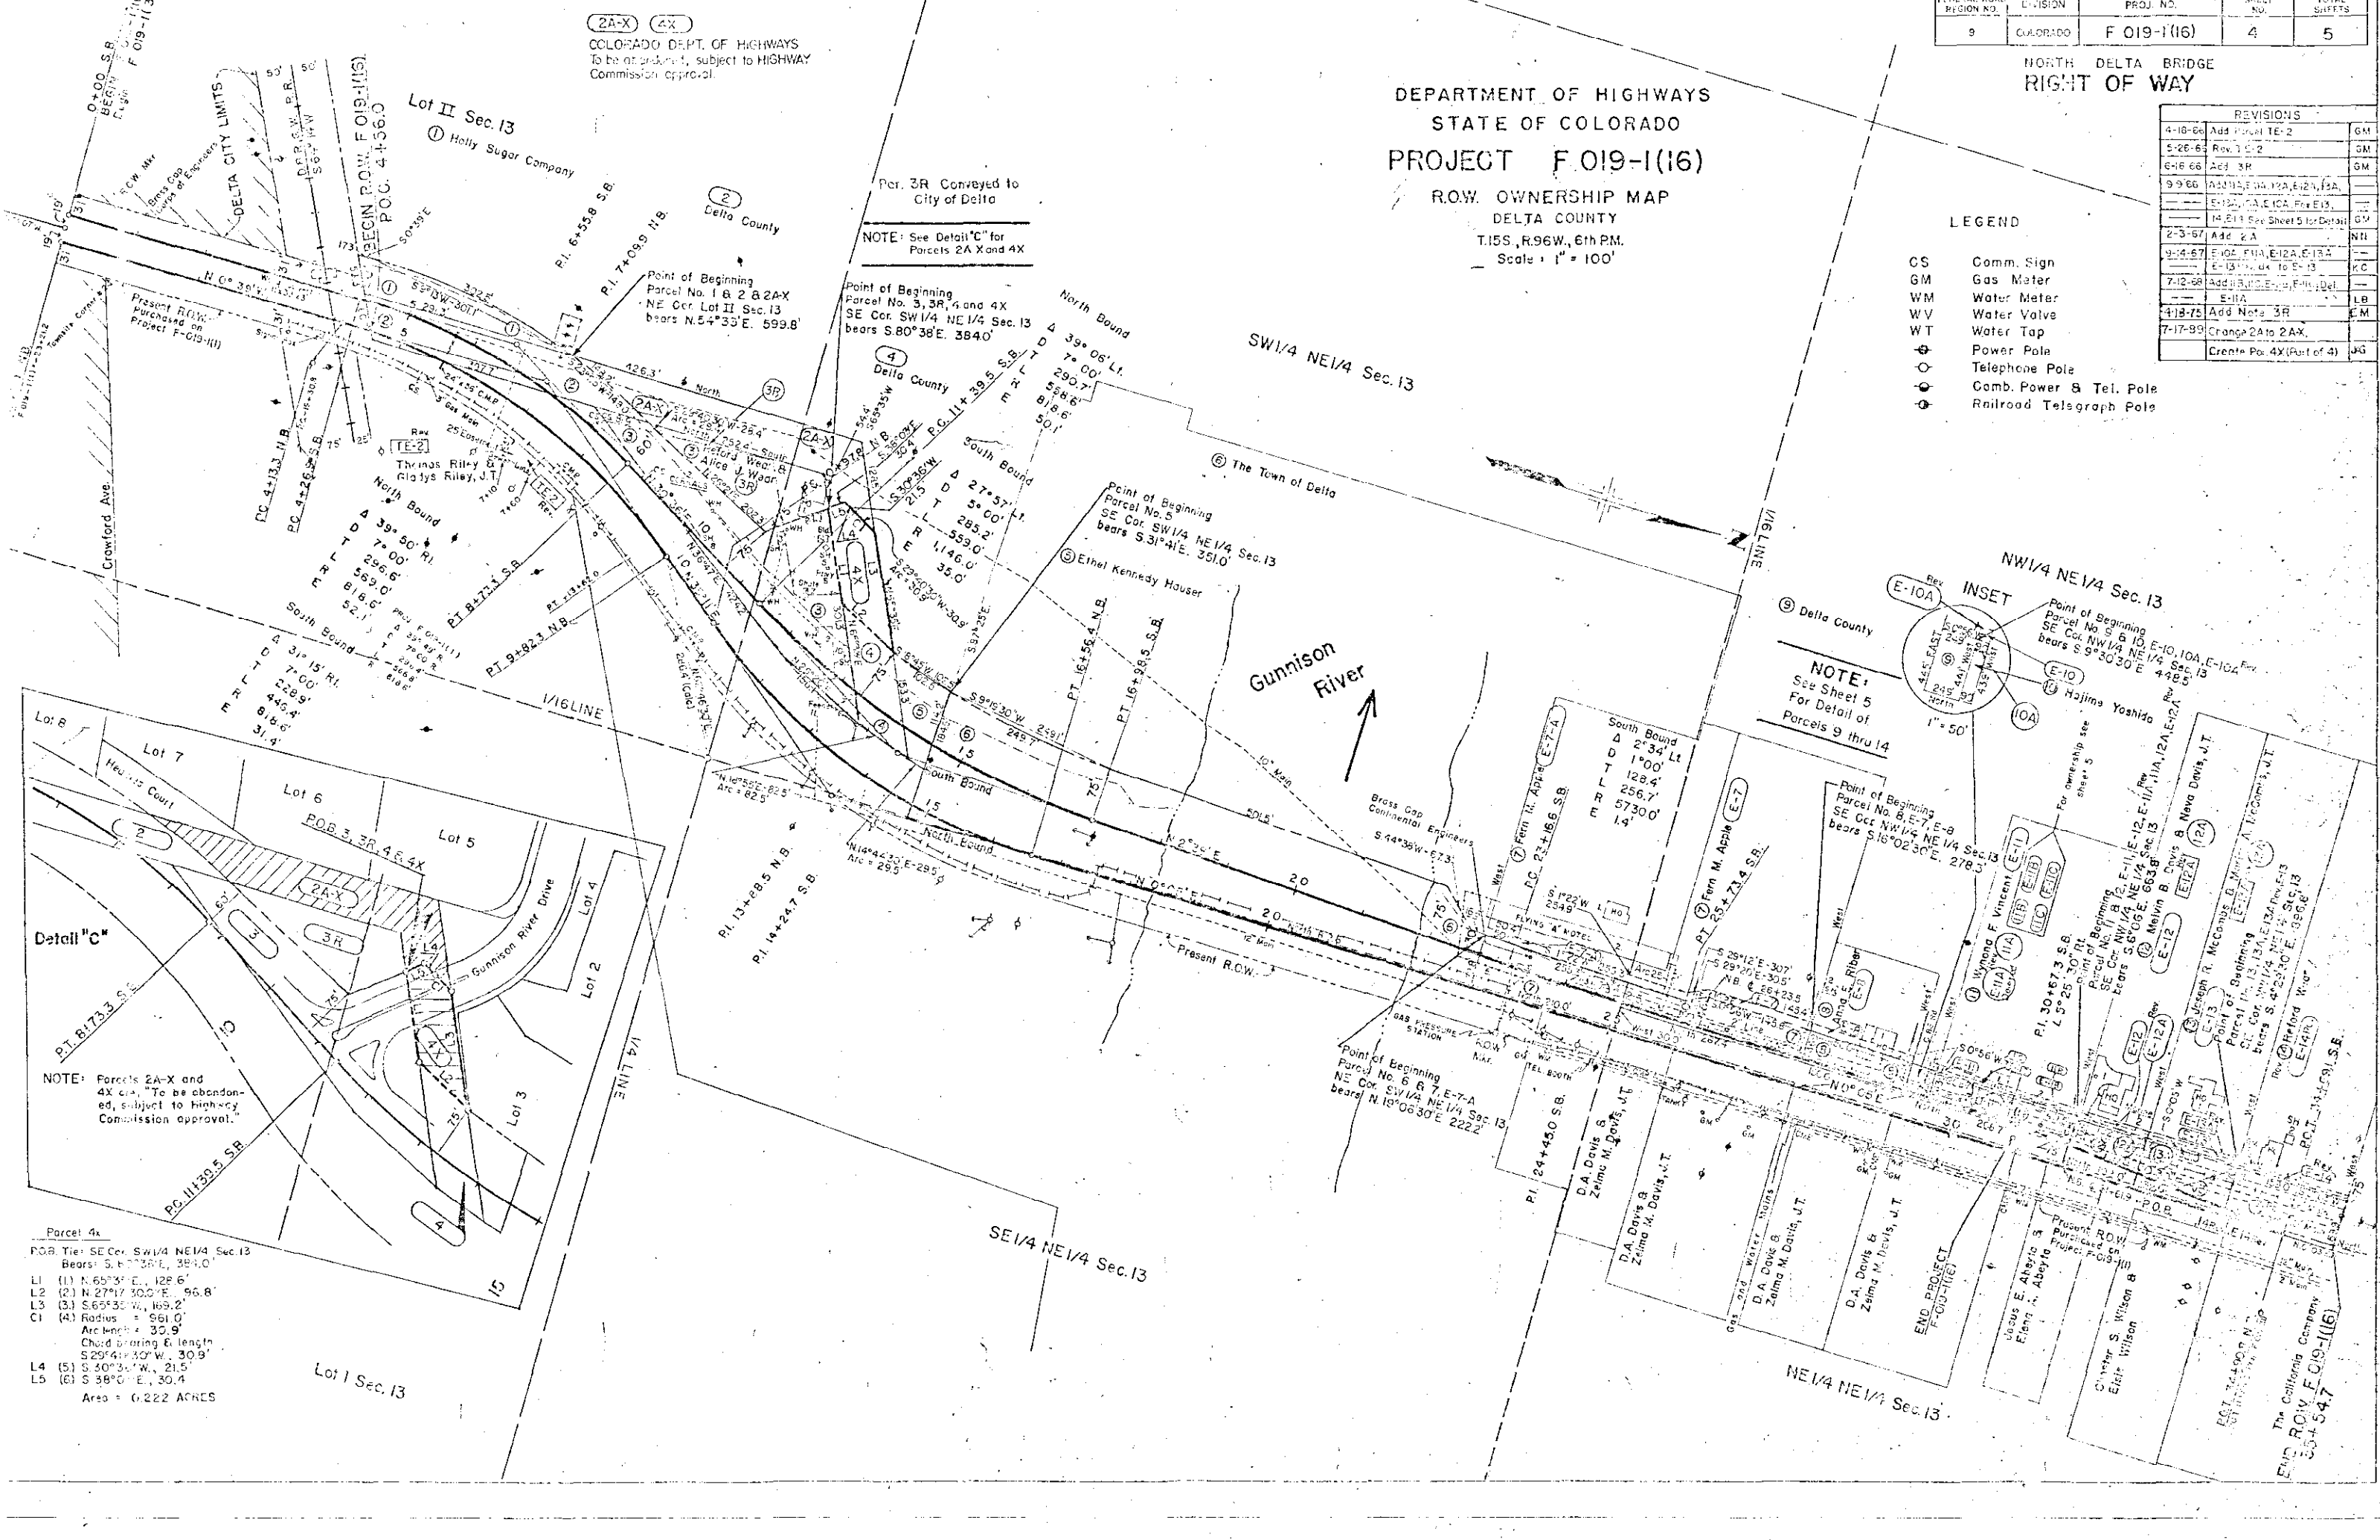

Detail "C"
NOTE: Parcels 2A-X and 4X are to be abandoned, subject to Highway Commission approval.

Parcel 4X
POB: SE Cor. SW 1/4 NE 1/4 Sec. 13
Bears: S. 89° 36' E. 384.0'
L1 (1) N. 65° 30' E. 128.6'
L2 (2) N. 27° 17' 30" E. 96.8'
L3 (3) S. 65° 30' W. 169.2'
C1 (4) Radius = 661.0'
Arc length = 30.9'
Chord bearing & length
S 29° 41' 30" W. 30.9'
L4 (5) S. 30° 30' W. 21.5'
L5 (6) S. 38° 00' E. 30.4'
Area = 0.222 ACRES


FEDERAL ROAD REGION NO.	DISTRICT	PROJ. NO.	SHEET NO.	TOTAL SHEETS
9	COLORADO	F 019-1(16)	5	5

REVISIONS		
2-3-67	NEW SHEET	NN
9-14-67	Rev E-10A, E-11A, E-12A, E-13A	—
—	ADD NOTE	KC
7-12-68	Add IIC, E-11C, HB, E-11B; Del E-11A Rev.	—
—	E-11A Rev.	LB

RIGHT OF WAY
NORTH DELTA BRIDGE

DETAIL SHEET

- NOTE -
9-14-67
E-10, E-11, E-12, & E-13
Q.C. Back to Orig. Owners

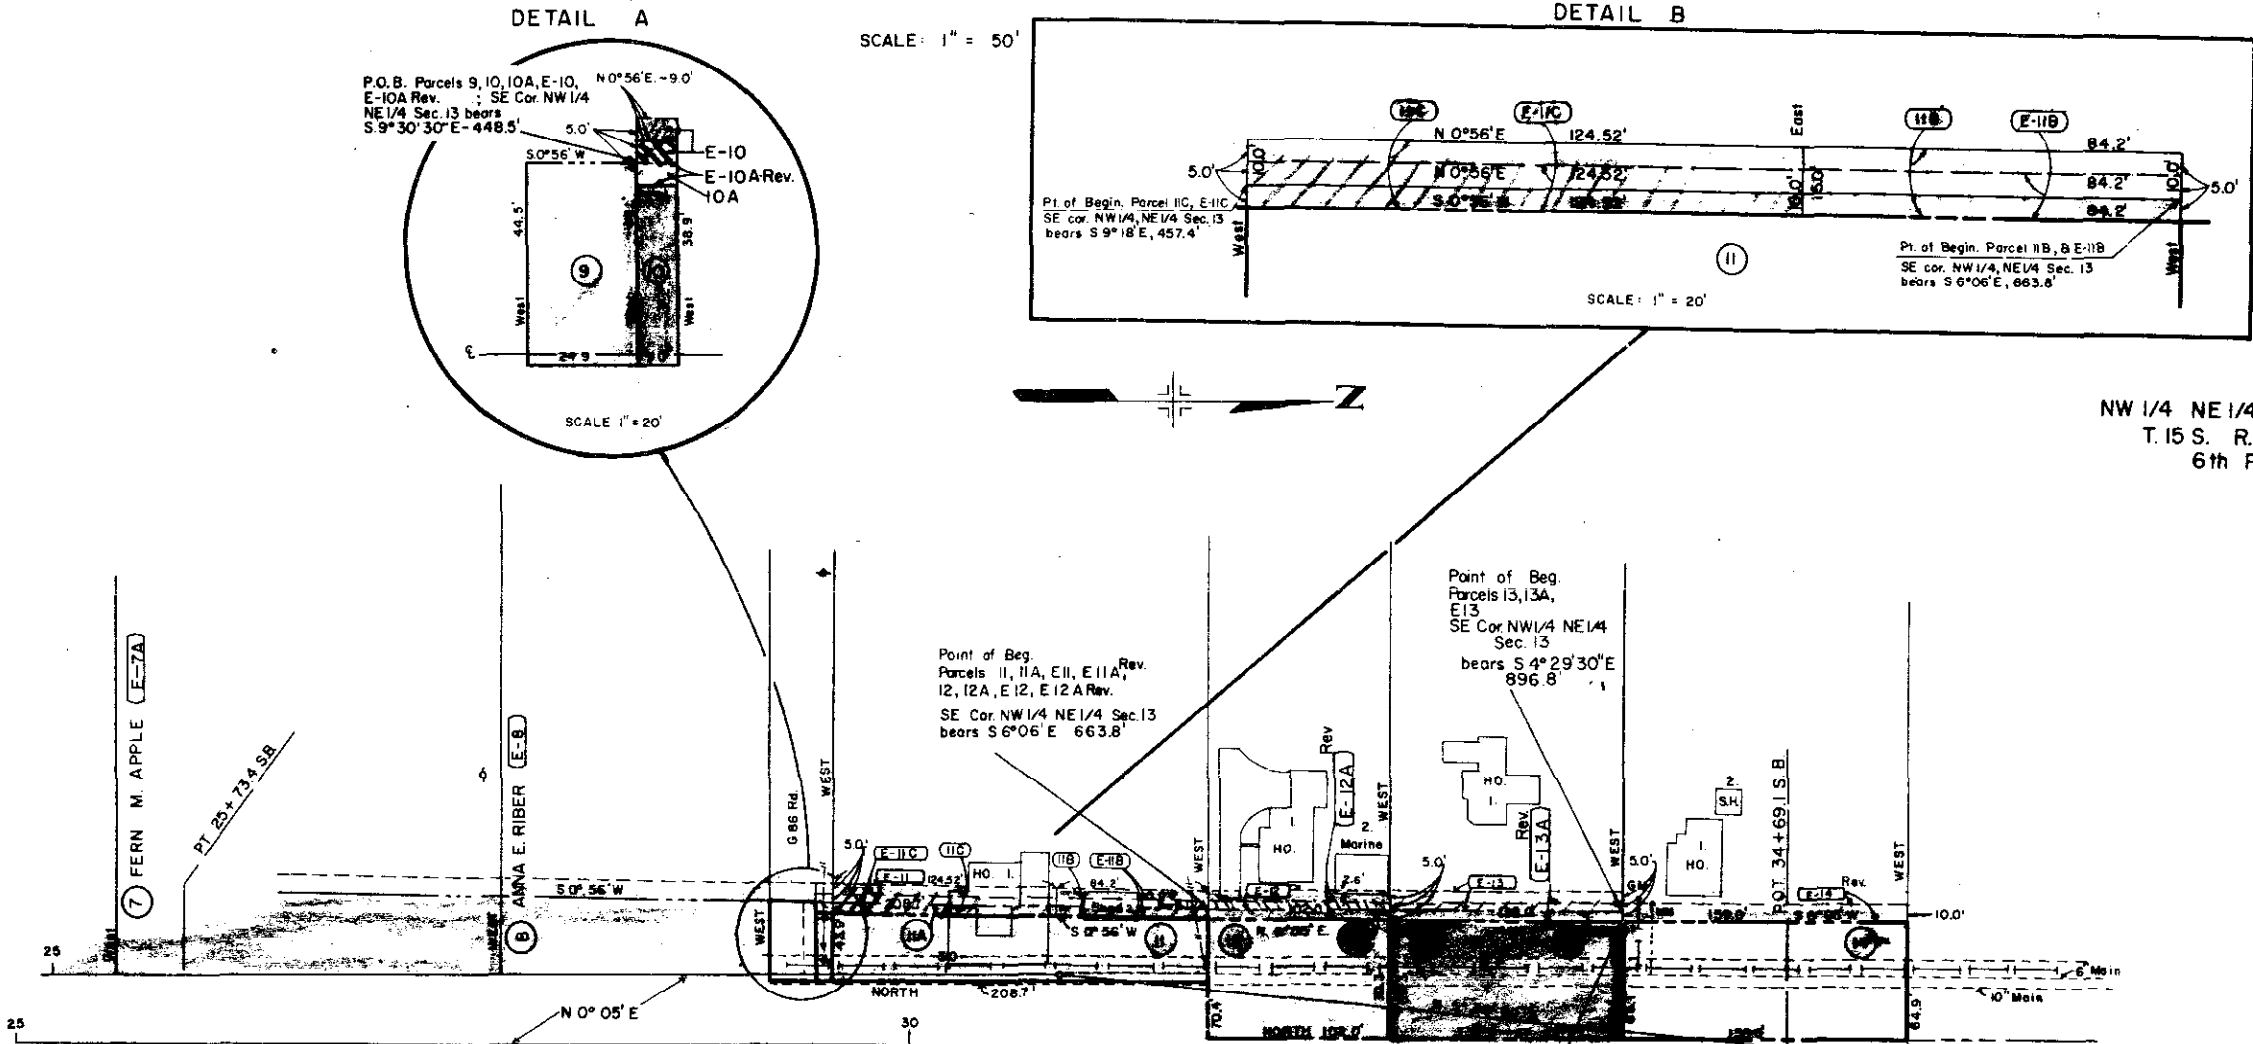

NW 1/4 NE 1/4 SEC. 13
T. 15 S. R. 96 W.
6th P.M.

- (9) DELTA COUNTY

(10) HAJIME YOSHIDA

(10A) FROM: C.D.O.H. TO:
HAJIME YOSHIDA

(E-10) HAJIME YOSHIDA FOR
IRRIGATION DITCH & UTE
DOMESTIC WATER CO., INC.

Rev
(E-10A) TO: FERN M. APPLE, ANNA
E. RIBER & UTE DOMESTIC
WATER CO., INC.
FROM: HAJIME YOSHIDA

(11) WYNONA F. VINCENT FKA
WYNONA F. HUBBARD, SURVIVOR
IN JOINT TENANCY WITH ERIC
HUBBARD (DECEASED)
- (11A) FROM: C.D.O.H. TO: WYNONA
F. VINCENT FKA WYNONA F.
HUBBARD, SURVIVOR IN JOINT
TENANCY WITH ERIC HUBBARD (DECEASED)

(E-11) WYNONA F. VINCENT FKA WYNONA F.
HUBBARD, SURVIVOR IN JOINT TENANCY WITH
ERIC HUBBARD (DECEASED) FOR
IRRIGATION DITCH & UTE DOMESTIC
WATER CO., INC.

Rev
(E-11A) DELETED

(E-11C) CLARENCE J. VINCENT & WYNONA F. VINCENT J.T. TO:
FERN M. APPLE, ANNA E. RIBER,
HAJIME YOSHIDA, & UTE DOMESTIC
WATER CO., INC.

(12) MELVIN B. DAVIS & NEVA DAVIS

(12A) FROM: C.D.O.H. TO: MELVIN B. DAVIS
& NEVA DAVIS
- (E-12) MELVIN B. DAVIS & NEVA DAVIS TO
IRRIGATION DITCH & UTE DOMESTIC
WATER CO., INC.

Rev
(E-12A) FERN M. APPLE, ANNA E. RIBER, HAJIME
YOSHIDA, WYNONA F. VINCENT FKA WYNONA
F. HUBBARD, SURVIVOR IN JOINT TENANCY WITH
ERIC HUBBARD (DECEASED) & UTE DOMESTIC
WATER CO., INC. FROM MELVIN B. DAVIS & NEVA DAVIS

(13) JOSEPH R. McCOMBS & MARION A. McCOMBS

(13A) FROM: C.D.O.H. TO: JOSEPH R. McCOMBS &
MARION A. McCOMBS

(E-13) JOSEPH R. McCOMBS & MARION A. McCOMBS
FOR IRRIGATION DITCH & UTE DOMESTIC
WATER CO., INC.

Rev
(E-13A) FROM: JOSEPH R. McCOMBS & MARION A. McCOMBS
TO: FERN M. APPLE, ANNA E. RIBER, HAJIME YOSHIDA,
MELVIN B. DAVIS & NEVA DAVIS, WYNONA F. VINCENT
FKA WYNONA F. HUBBARD, SURVIVOR IN JOINT TENANCY
WITH ERIC HUBBARD (DECEASED) & UTE DOMESTIC
WATER CO., INC.
- Rev
(14) REFORD WEAR

Rev
(E-14) REFORD WEAR
FOR IRRIGATION DITCH and UTE
DOMESTIC WATER COMPANY, INC.

(11B) WYNONA F. VINCENT TO:
HAROLD K. BEVER

(E-11B) HAROLD K. BEVER TO:
WYNONA F. VINCENT, CLARENCE J.
VINCENT, HAJIME YOSHIDA, ANNA E.
RIBER, FERN M. APPLE, AND THE UTE
DOMESTIC WATER COMPANY, INC.
- (11C) WYNONA F. VINCENT TO:
CLARENCE J. VINCENT &
WYNONA F. VINCENT AS
JOINT TENANTS

STA. 35+54.7 END R.O.W. F 019-1(16) BK.=
STA. 12+52.1 F 019-1(1) AH.

DEPARTMENT OF HIGHWAYS
STATE OF COLORADO

FEDERAL ROAD REGION NO.	DIVISION	PROJECT NO.	SHEET NO.
9	COLORADO	F 019-1(16)	1

RIGHT OF WAY NORTH DELTA BRIDGE

CONVENTIONAL SIGNS

CENTER LINE
COUNTY LINE
TOWNSHIP OR RANGE LINE
LAND LINES
CITY LIMITS
RAILROAD
BARBED WIRE FENCE
WOVEN WIRE - COMBINATION FENCE
TELE. & TELEG. LINE
POWER LINE
PRESENT ROAD (PLAN SHEETS)
RIGHT OF WAY LINE
ACCESS POINTS (FREEWAYS)
C OF A LINE (CONTROL OF ACCESS)
ACCESS DENIED BY DEED
TOP OF CUTS
TOE OF FILLS
DETOUR

PLAN AND PROFILE OF PROPOSED
FEDERAL AID PROJECT NO. F 019-1(16)
STATE HIGHWAY NO. 6
DELTA COUNTY
RIGHT OF WAY

SCALES OF ORIGINAL DRAWINGS
ON PLAN, 1 IN. = 100 FT.
ON PROFILE, 1 IN. = 100 FT. HORIZONTAL
1 IN. = 10 FT. VERTICAL
GRADE LINE ON PROFILE IS SHOWN AS GRADE OF FINISHED ROAD
LENGTH OF PROJECT - 30.9871 + 0.590 Miles


SHEET NO. 1
2-3
4-5

INDEX OF SHEETS
TITLE SHEET
TABULATION OF PROPERTIES
PLAN AND DETAIL SHEETS

REVISIONS		
5-9-66	INDEX OF SHEETS	GM
7-19-69	Correct index	JG

NOTE—
PROJECT CALCULATED AND
CHECKED BY FIELD FORCES

UNCOLORED SET

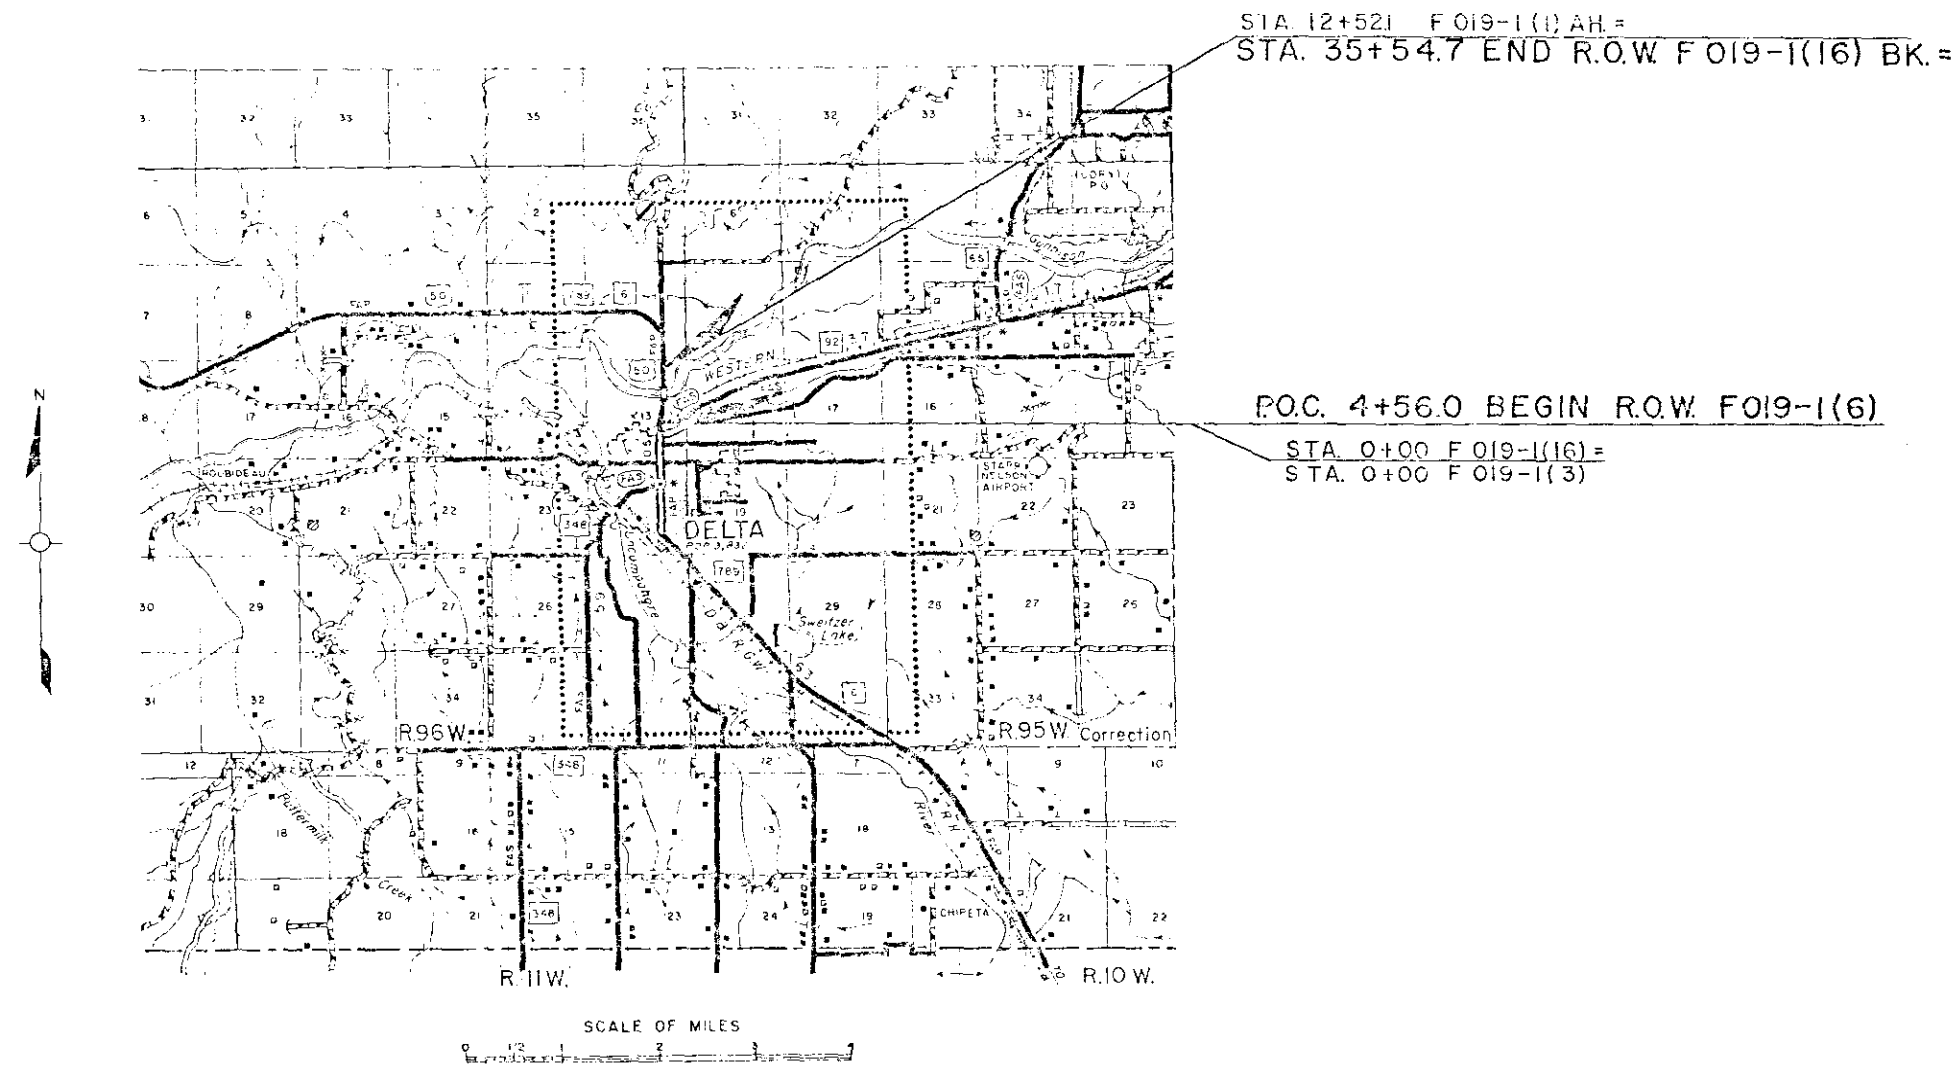

R. O. W. TABULATION OF PROPERTIES IN

DELTA COUNTY S.H. No. 6

PROJ. F 019-1(16)

FEDERAL ROAD DIVISION NO.	DISTRICT	PROJ. NO.	SHEET NO.	TOTAL SHEETS
9	COLORADO	F 019-1(16)	2	5

RIGHT OF WAY NORTH DELTA BRIDGE

PARCEL NO.	OWNER	ADDRESS	LOCATION	AREA IN ACRES			LAND	IMPROVMTS	DAMAGE	MISC	TOTAL	REMARKS	NO.
				PARCEL	TO BE ACQUIRED	REMAINDER							
			6th PM T15S. R.96W			LT. RT.							
1	HOLLY SUGAR COMPANY		LOT 2 Sec. 13	0.230	8163 Sq. Ft. 0.187	19.270							
2	DELTA COUNTY		LOT 2 Sec. 13	0.481	20965 Sq. Ft. 0.481								
2A-X	CDOH		LOT 2 SW 1/4 NE 1/4 SEC. 13	0.570	24,825 Sq. Ft. 0.570								
3	REFORD WEAR		LOT 2, SW 1/4 NE 1/4	1.025	43443 Sq. Ft. 0.997	0.298							
	ALICE J. WEAR		Sec. 13										
3R	REFORD WEAR & ALICE J. WEAR		LOT 2, SW 1/4 NE 1/4 Sec. 13	0.298	12960 Sq. Ft. 0.298								
4	DELTA COUNTY		SW 1/4 NE 1/4 Sec. 13	0.448	19514 Sq. Ft. 0.448								
4X	COLORADO DEPT. OF HIGHWAYS		SW 1/4 NE 1/4 Sec. 13	0.222	9670 Sq. Ft. 0.222								
5	ETHEL KENNEDY HAUSER		SW 1/4 NE 1/4 Sec. 13	0.168	7304 Sq. Ft. 0.168								
6	THE TOWN OF DELTA		SW 1/4 NE 1/4 Sec. 13	2.574	69649 Sq. Ft. 1.599	10.280							
7	FERN M. APPLE		SW 1/4 NE 1/4, NW 1/4 NE 1/4 Sec. 13	0.592	9934 Sq. Ft. 0.228	3.990							
8	ANNA E. RIBER		NW 1/4 NE 1/4 Sec. 13	0.157	3936 Sq. Ft. 0.090	0.446							
9	DELTA COUNTY		NW 1/4 NE 1/4 Sec. 13	0.025	1103 Sq. Ft. 0.025								
10	HAJIME YOSHIDA		NW 1/4 NE 1/4 Sec. 13	0.009	91 Sq. Ft. 0.002	1.832							
10A	C.D.O.H.		NW 1/4 NE 1/4 Sec. 13	0.001	45.5 Sq. Ft. 0.001							TO BE SOLD TO HAJIME YOSHIDA	
11	WYNONA F. VINCENT FKA WYNONA F. HUBBARD SURVIVOR IN JOINT TENANCY WITH ERIC HUBBARD, DECEASED		NW 1/4 NE 1/4 Sec. 13	0.202	4625 Sq. Ft. 0.106	1.796							
11A	C.D.O.H.		NW 1/4 NE 1/4 Sec. 13	0.024	1045.45 Sq. Ft. 0.024							TO BE SOLD TO WYNONA F. VINCENT	
12	MELVIN B. DAVIS & NEVA DAVIS		NW 1/4 NE 1/4 Sec. 13	0.165	1949 Sq. Ft. 0.045	1.360							
12A	C.D.O.H.		NW 1/4 NE 1/4 Sec. 13	0.012	522.7 Sq. Ft. 0.012							TO BE SOLD TO MELVIN B. & NEVA DAVIS	
13	JOSEPH R. McCOMBS & MARION A. McCOMBS		NW 1/4 NE 1/4 Sec. 13	0.213	2862 Sq. Ft. 0.066	1.787							
13A	C.D.O.H.		NW 1/4 NE 1/4 Sec. 13	0.015	653.45 Sq. Ft. 0.015							TO BE SOLD TO JOSEPH R. & MARION A. McCOMBS	
14Rev	REFORD WEAR		NW 1/4 NE 1/4 Sec. 13	0.237	2614 Sq. Ft. 0.060	2.172							
11B	WYNONA F. VINCENT		NW 1/4 NE 1/4 Sec. 13	0.029	0.029							Q.C.D. TO HAROLD K. BEVER	
11C	WYNONA F. VINCENT		NW 1/4 NE 1/4 Sec. 13	0.043	0.043							Q.C.D. TO CLARENCE J. VINCENT & WYNONA F. VINCENT J. T.	
E-7A	FERN M. APPLE		NW 1/4 NE 1/4 Sec. 13 SW 1/4 NE 1/4 Sec. 13	0.076	3316 Sq. Ft. 0.076							For The Town of Delta, Rocky Mountain Natural Gas Company, Inc, Ute Domestic Water Company, Inc.	

REVISIONS				REVISIONS			
7-18-89	Change 2A to 2AX.			8-18-86	Add 3R		GM
	Create Par. 4X (Part of 4)	JAG		9-9-85	Add 10A, 11A, 12A, 13A.		
					R.v. 14		GM
				2-3-87	Add 2A		NH
				9-14-87	Name Change Par. 10, 11, 11A, 12, 13		KC
				7-12-88	Add 11B, 11C		LB
				4-18-75	Add Note 3R		EM

To be abandoned, subject to Highway Commission approval.

Conveyed to City of Delta

To be abandoned, subject to Highway Commission approval.

RIGHT OF WAY NORTH DELTA BRIDGE[illegible]

2A-X 4X
COLORADO DEPT. OF HIGHWAYS
To be abandoned, subject to HIGHWAY
Commission approval.


FEDERAL ROAD DISTRICT NO.	DIVISION	PROJ. NO.	SHEET NO.	TOTAL SHEETS
9	COLORADO	F 019-1(16)	4	5

DEPARTMENT OF HIGHWAYS
STATE OF COLORADO
PROJECT F 019-1(16)
R.O.W. OWNERSHIP MAP
DELTA COUNTY
T.15S., R.96W., 6th PM.
Scale: 1" = 100'

NORTH DELTA BRIDGE
RIGHT OF WAY

REVISIONS			
4-18-66	Add Parcel TE-2	GM	
5-26-66	Rev. TE-2	GM	
6-16-66	Add 3R	GM	
9-9-68	Change E-11A, E-12A, E-12B, E-12C, E-12ZZ		

- LEGEND
- CS Comm. Sign
 - GM Gas Meter
 - WM Water Meter
 - WV Water Valve
 - WT Water Tap
 - Power Pole
 - Telephone Pole
 - Comb. Power & Tel. Pole
 - Railroad Telegraph Pole

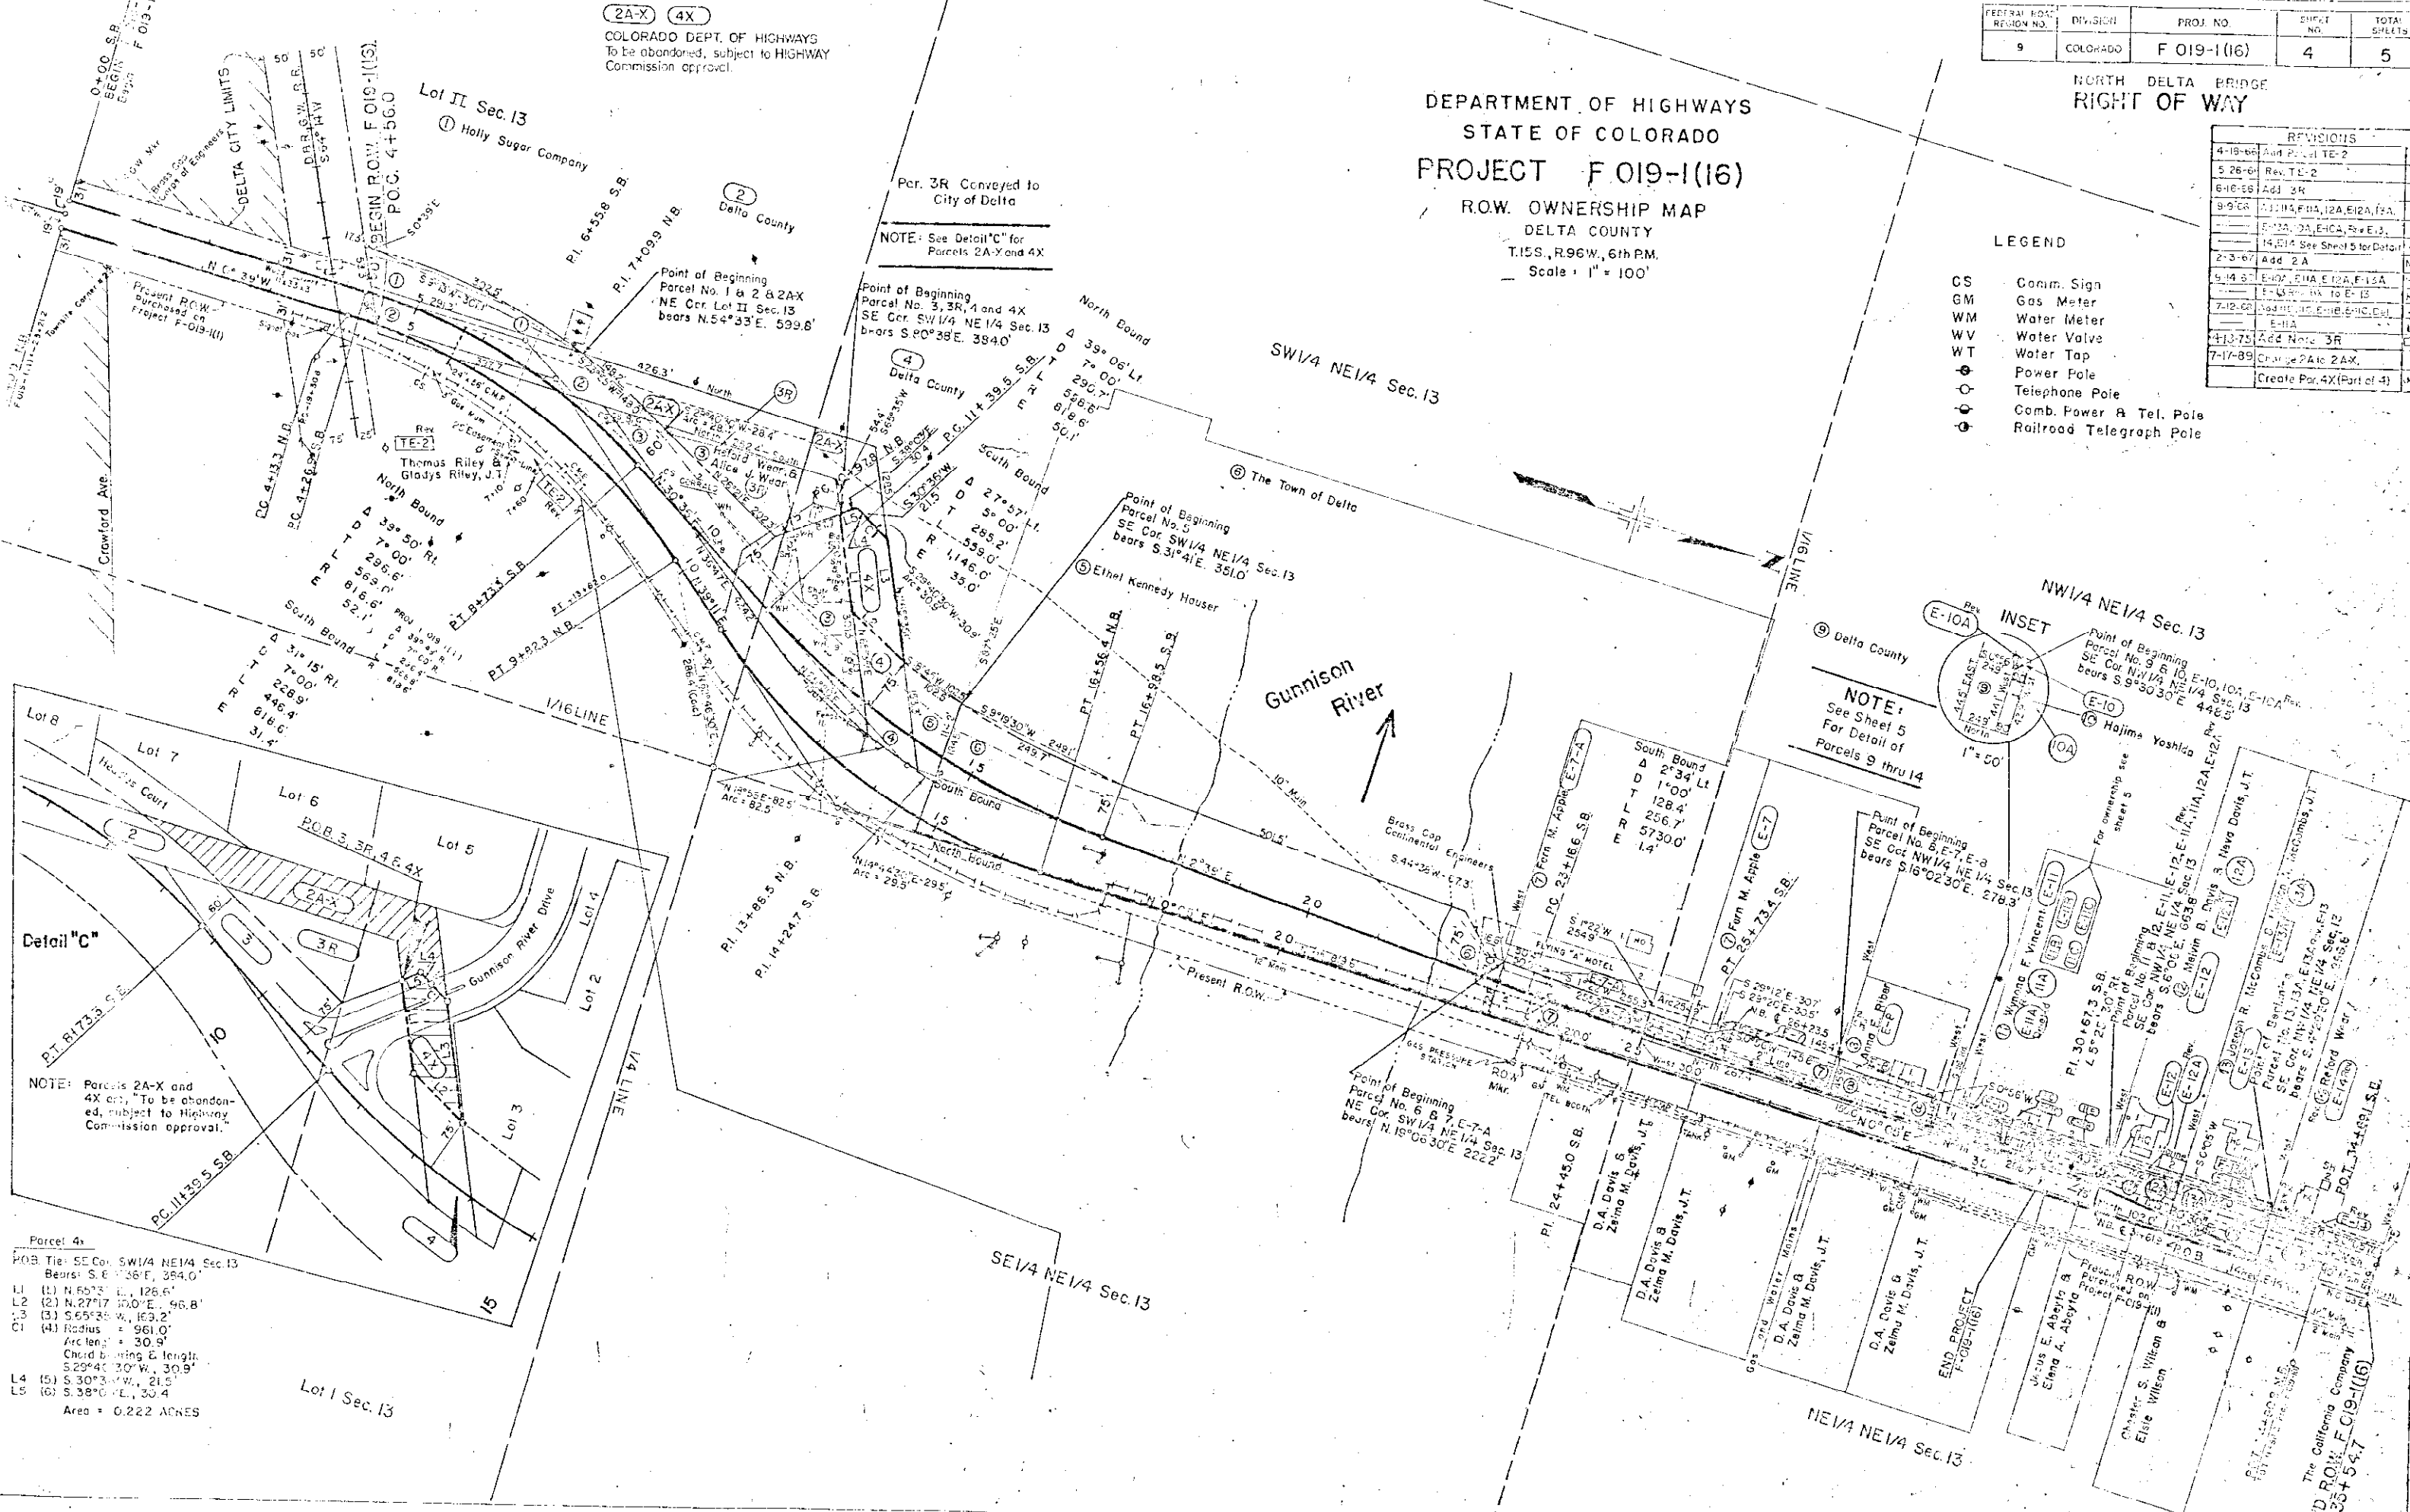

Detail "C"

NOTE: Parcels 2A-X and 4X are to be abandoned, subject to Highway Commission approval.

Parcel 4x

POB: Tie: SE Cor. SW 1/4 NE 1/4 Sec. 13
Bears: S. 61° 38' E. 384.0'

L1 (1) N. 65° 23' E. 126.6'

L2 (2) N. 27° 17' 30.0" E. 96.8'


L3 (3) S. 65° 33' W. 163.2'

C1 (4) Radius = 961.0'
Arc length = 30.9'
Chord bearing & length:
S. 29° 40' 30" W. 30.9'

L4 (5) S. 30° 33' W. 21.5'

L5 (6) S. 38° 00' E. 30.4'

Area = 0.222 ACRES

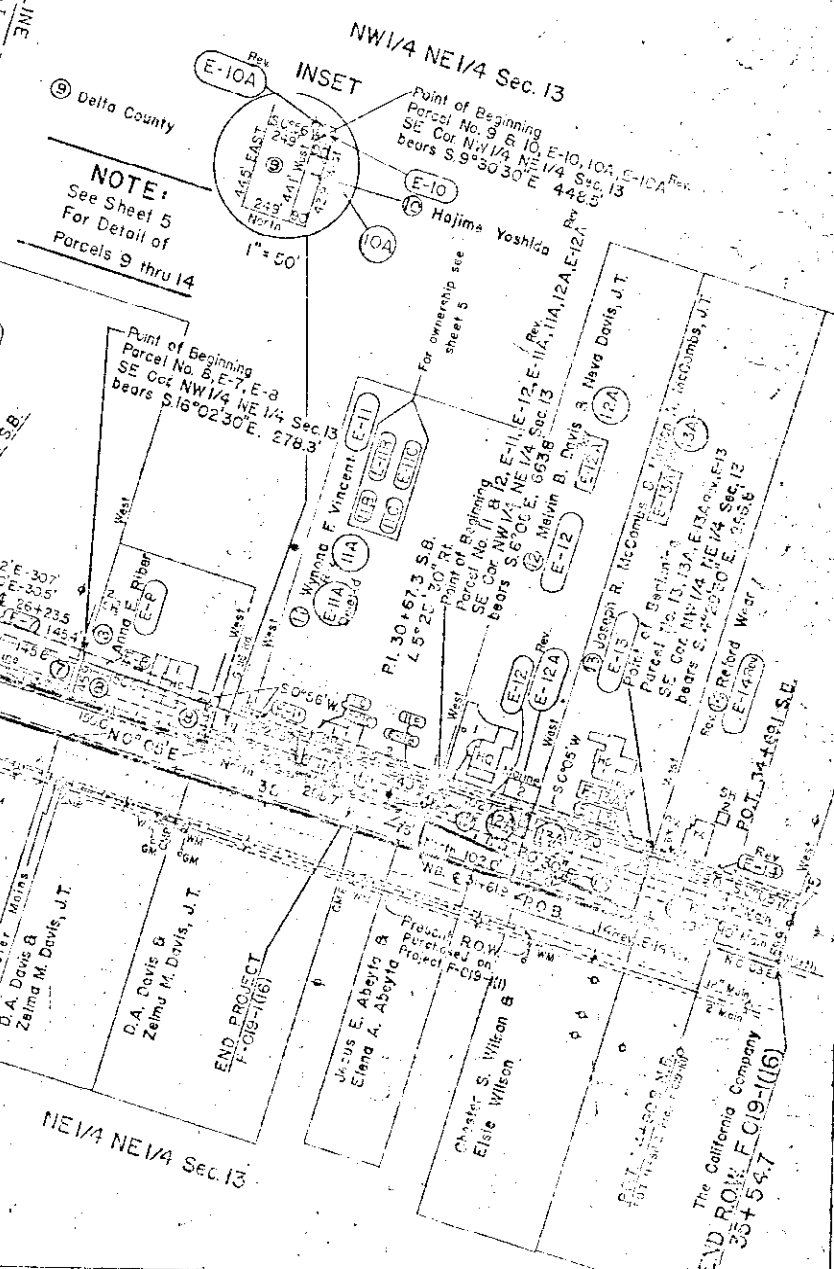


FEDERAL ROAD DISTRICT	PROJ. NO.	SHEET NO.	TOTAL SHEETS
9 COLORADO	F 019-1(16)	5	5

RIGHT OF WAY NORTH DELTA BRIDGE		
REVISIONS		
2-3-67	NEW SHEET	NN
9-14-67	Rev. E-10A, E-11A, E-12A, E-13A	—
—	ADD NOTE	KC
7-12-68	Add 11C, E-11C, 11B, E-11B; Del. E-11A Rev.	LB

DETAIL SHEET

- NOTE -
9-14-67
E-10, E-11, E-12, & E-13
QC. Back to Orig. Owners

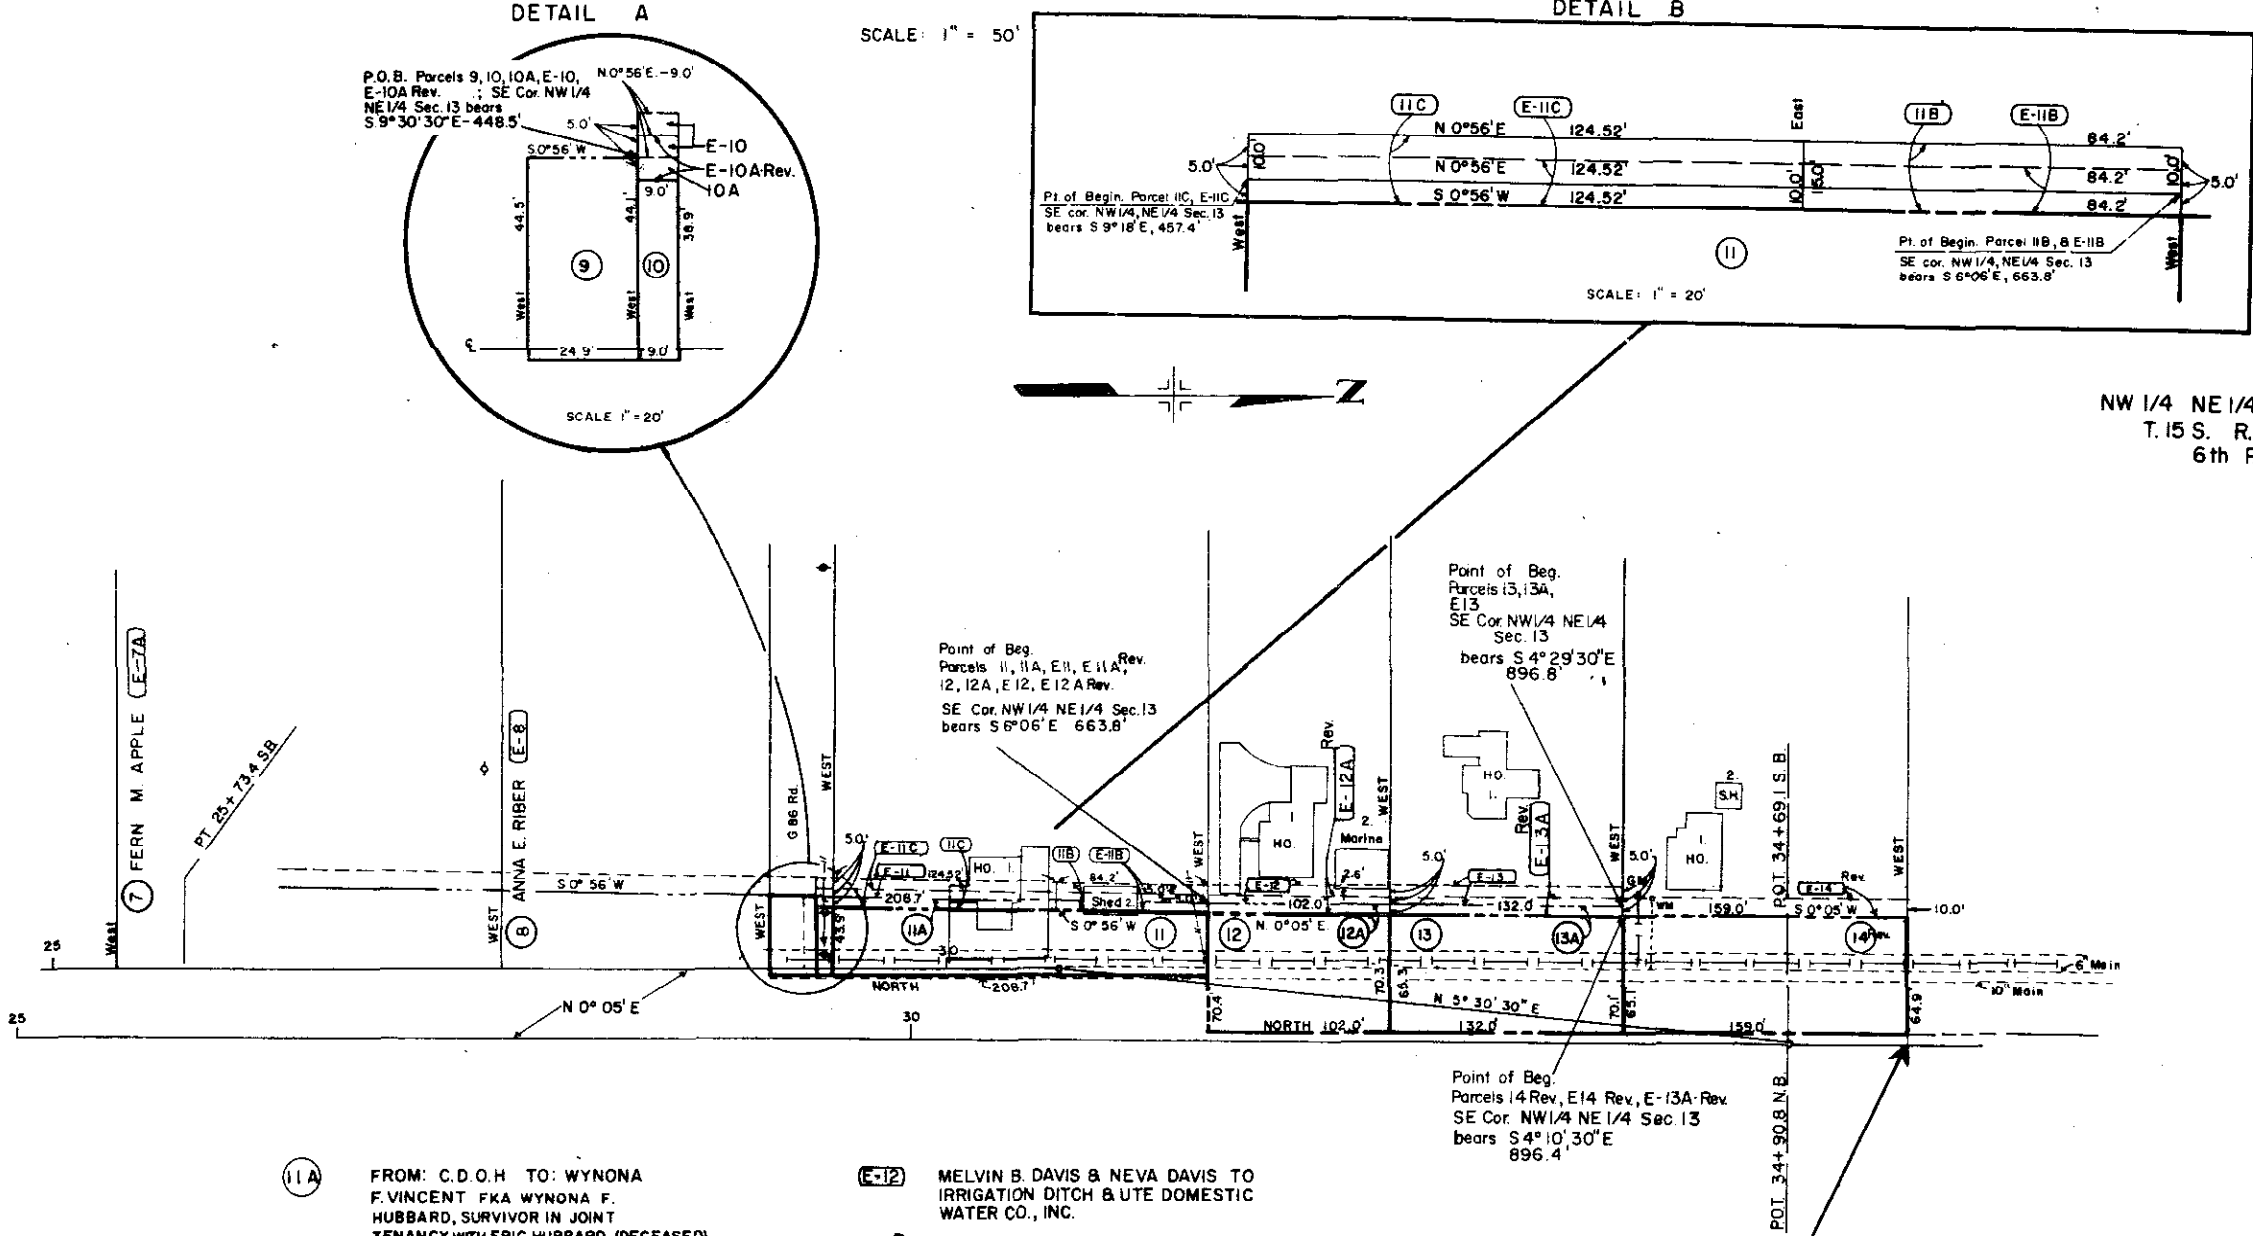

NW 1/4 NE 1/4 SEC. 13
T. 15 S. R. 96 W.
6th P.M.

- 9 DELTA COUNTY

10 HAJIME YOSHIDA

10A FROM: C.D.O.H. TO: HAJIME YOSHIDA

E-10 HAJIME YOSHIDA FOR IRRIGATION DITCH & UTE DOMESTIC WATER CO., INC.

Rev E-10A TO: FERN M. APPLE, ANNA E. RIBER & UTE DOMESTIC WATER CO., INC. FROM: HAJIME YOSHIDA

11 WYNONA F. VINCENT FKA WYNONA F. HUBBARD, SURVIVOR IN JOINT TENANCY WITH ERIC HUBBARD (DECEASED)
- 11A FROM: C.D.O.H. TO: WYNONA F. VINCENT FKA WYNONA F. HUBBARD, SURVIVOR IN JOINT TENANCY WITH ERIC HUBBARD (DECEASED)

E-11 WYNONA F. VINCENT FKA WYNONA F. HUBBARD, SURVIVOR IN JOINT TENANCY WITH ERIC HUBBARD (DECEASED) FOR IRRIGATION DITCH & UTE DOMESTIC WATER CO., INC.

Rev E-11A DELETED

E-11C CLARENCE J. VINCENT & WYNONA F. VINCENT J.T. TO: FERN M. APPLE, ANNA E. RIBER, HAJIME YOSHIDA, & UTE DOMESTIC WATER CO., INC.

12 MELVIN B. DAVIS & NEVA DAVIS

12A FROM: C.D.O.H. TO: MELVIN B. DAVIS & NEVA DAVIS
- E-12 MELVIN B. DAVIS & NEVA DAVIS TO IRRIGATION DITCH & UTE DOMESTIC WATER CO., INC.

Rev E-12A FERN M. APPLE, ANNA E. RIBER, HAJIME YOSHIDA, WYNONA F. VINCENT FKA WYNONA F. HUBBARD, SURVIVOR IN JOINT TENANCY WITH ERIC HUBBARD (DECEASED) & UTE DOMESTIC WATER CO., INC. FROM MELVIN B. DAVIS & NEVA DAVIS

13 JOSEPH R. McCOMBS & MARION A. McCOMBS

13A FROM: C.D.O.H. TO: JOSEPH R. McCOMBS & MARION A. McCOMBS

E-13 JOSEPH R. McCOMBS & MARION A. McCOMBS FOR IRRIGATION DITCH & UTE DOMESTIC WATER CO., INC.

Rev E-13A FROM: JOSEPH R. McCOMBS & MARION A. McCOMBS TO: FERN M. APPLE, ANNA E. RIBER, HAJIME YOSHIDA, MELVIN B. DAVIS & NEVA DAVIS, WYNONA F. VINCENT FKA WYNONA F. HUBBARD, SURVIVOR IN JOINT TENANCY WITH ERIC HUBBARD (DECEASED) & UTE DOMESTIC WATER CO., INC.
- 14 Reford WEAR

Rev E-14 Reford WEAR FOR: IRRIGATION DITCH and UTE DOMESTIC WATER COMPANY, INC.

11B WYNONA F. VINCENT TO: HAROLD K. BEVER

E-11B HAROLD K. BEVER TO: WYNONA F. VINCENT, CLARENCE J. VINCENT, HAJIME YOSHIDA, ANNA E. RIBER, FERN M. APPLE, AND THE UTE DOMESTIC WATER COMPANY, INC.

11C WYNONA F. VINCENT TO: CLARENCE J. VINCENT & WYNONA F. VINCENT AS JOINT TENANTS

STA. 35+54.7 END R.O.W. F 019-1(16) BK.=
STA. 12+52.1 F 019-1(1) AH.