


THE STATE DEPARTMENT OF HIGHWAYS

DIVISION OF HIGHWAYS—STATE OF COLORADO

FEDERAL ROAD REGION NO.	DIVISION	PROJECT NO.	SHEET NO.
9	COLORADO	F 019-1(19)	1

RIGHT OF WAY SOUTH OF OLATHE		REVISIONS

CONVENTIONAL SIGNS

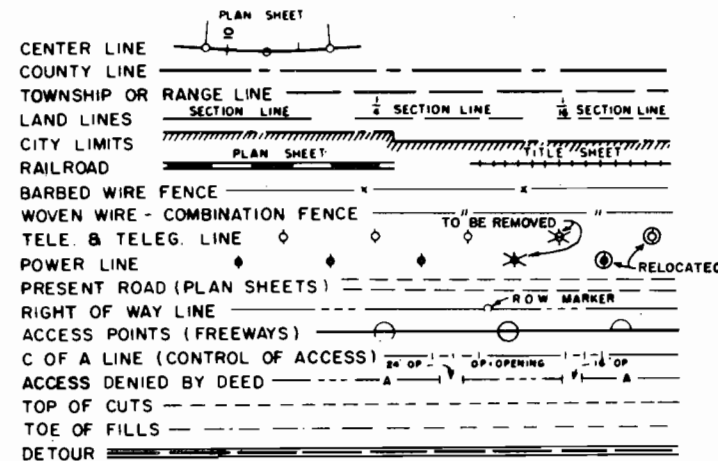

PLAN AND PROFILE OF PROPOSED FEDERAL AID PROJECT NO. F 019-1(19) STATE HIGHWAY NO. 6 MONTROSE COUNTY

RIGHT OF WAY

SCALE OF ORIGINAL DRAWINGS


PLAN SHEETS 1" = 100'
DETAIL SHEETS 1" =
OWNERSHIP MAPS 1" = 200'

R.O.W. LENGTH OF PROJECT = 1.382 MILES

INDEX OF SHEETS	
SHEET NO. 1	TITLE SHEET
2	TABULATION OF PROPERTIES
3 - 6	ALIGNMENT AND PROFILE SHEETS
7 - 8	OWNERSHIP MAP SHEETS

END PROJECT STA. 378+88.8 R.O.W. =
STA. 378+35 PROJECT N.R.H. 23-B

BEGIN PROJECT STA. 305+36.1 R.O.W. =
STA. 305+48 PROJECT N.R.H. 23-B

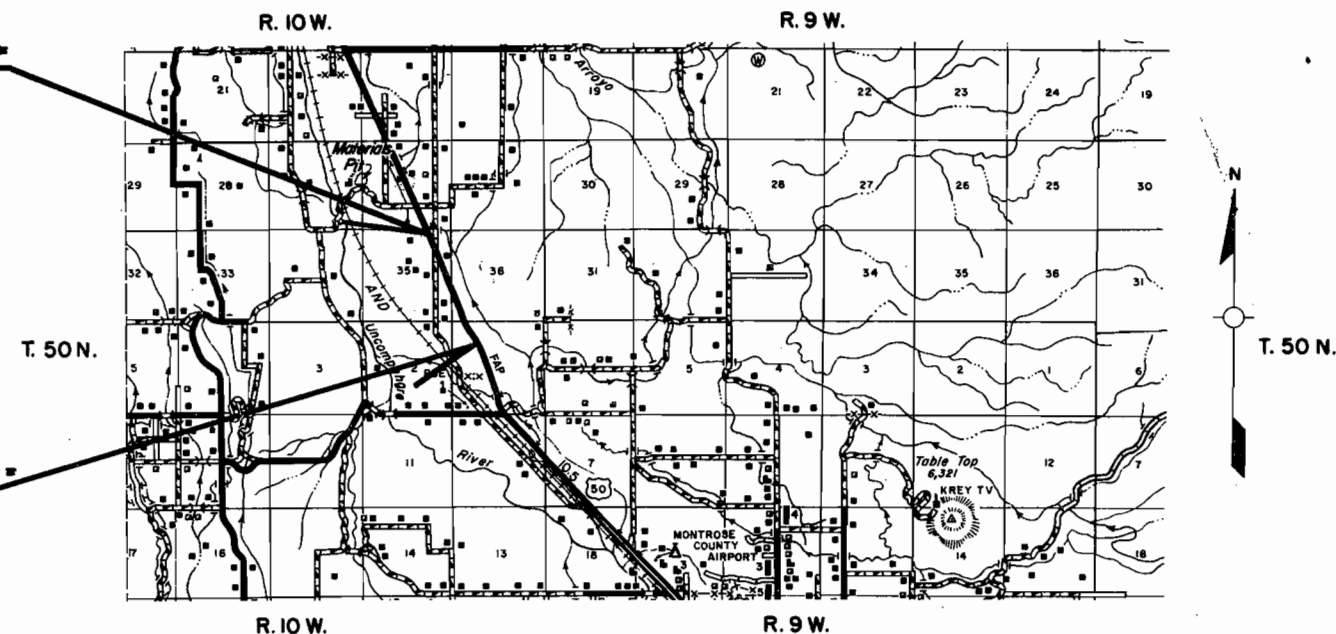

SCALE OF MILES
0 1/2 1 2 3

RIGHT OF WAY SOUTH OF OLATHE

[illegible]

T. 49N., R. 10W.
N.M.P.M.


REVISIONS		
6-26-69	Added Parcels E-1-E and E-24	V.R.

DIVISION	PROJ. NO.	SHEET NO.	TOTAL SHEETS
9	F 019-1(19)	3	8

SOUTH OF OLATHE RIGHT OF WAY

NOTE:
Parcel E-24 Previously
Purchased On Project
F 019-1(12).

E-1-E Rev.
John S. Hofmann &
Donna Rae Hofmann, J.T.
E-24 Rev.
LOT 4
Sec. 1
P.O.B. Parcel E-1-E
Tie: NE Cor. Lot 4 Brs.
N8°44'30" E - 1363.0'

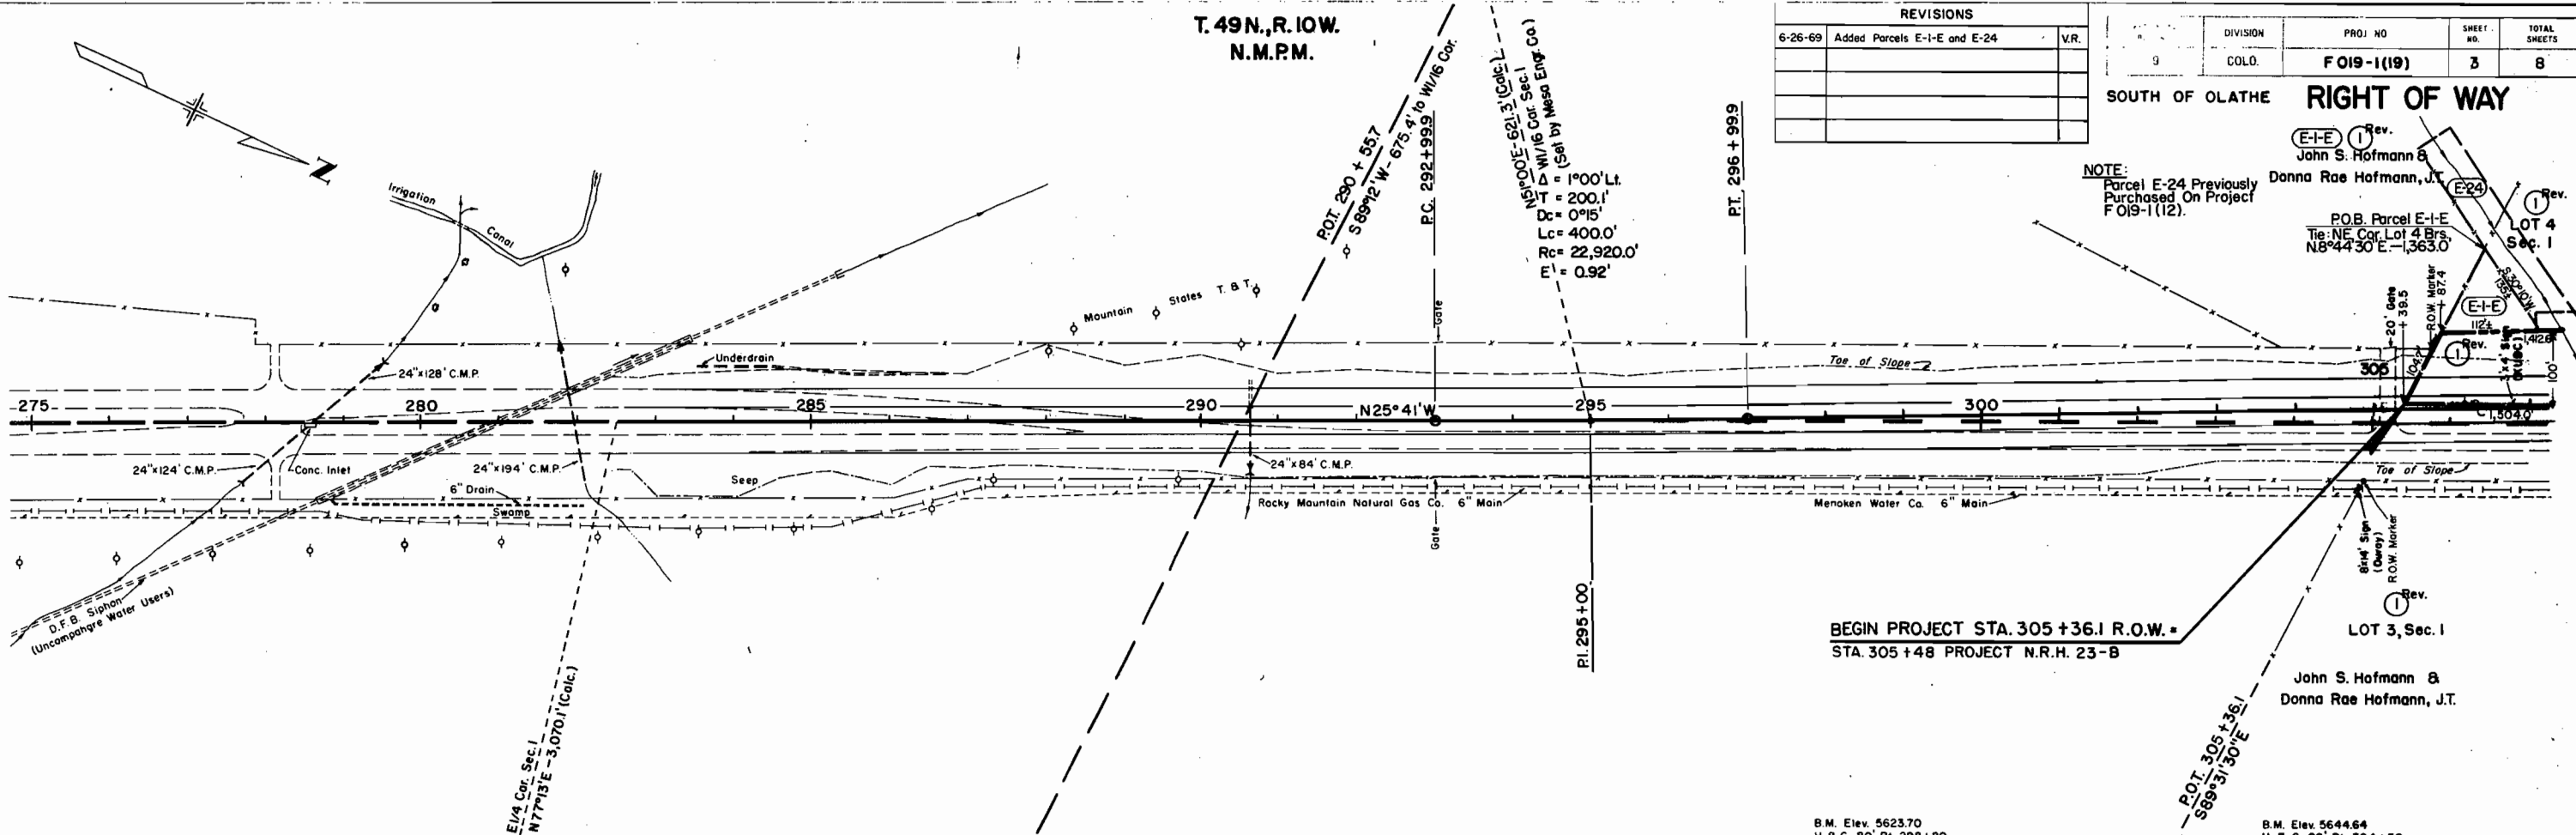

BEGIN PROJECT STA. 305+36.1 R.O.W. +
STA. 305+48 PROJECT N.R.H. 23-B

John S. Hofmann &
Donna Rae Hofmann, J.T.

B.M. Elev. 5623.70
H. & G. 80' Rt. 298+80

B.M. Elev. 5644.64
H. & G. 80' Rt. 304+50

5650

5640

5630

5620

5610

5600

5590

275

280

285

290

295

300

305

5650

5640


5630

5620

5610

5600

5590

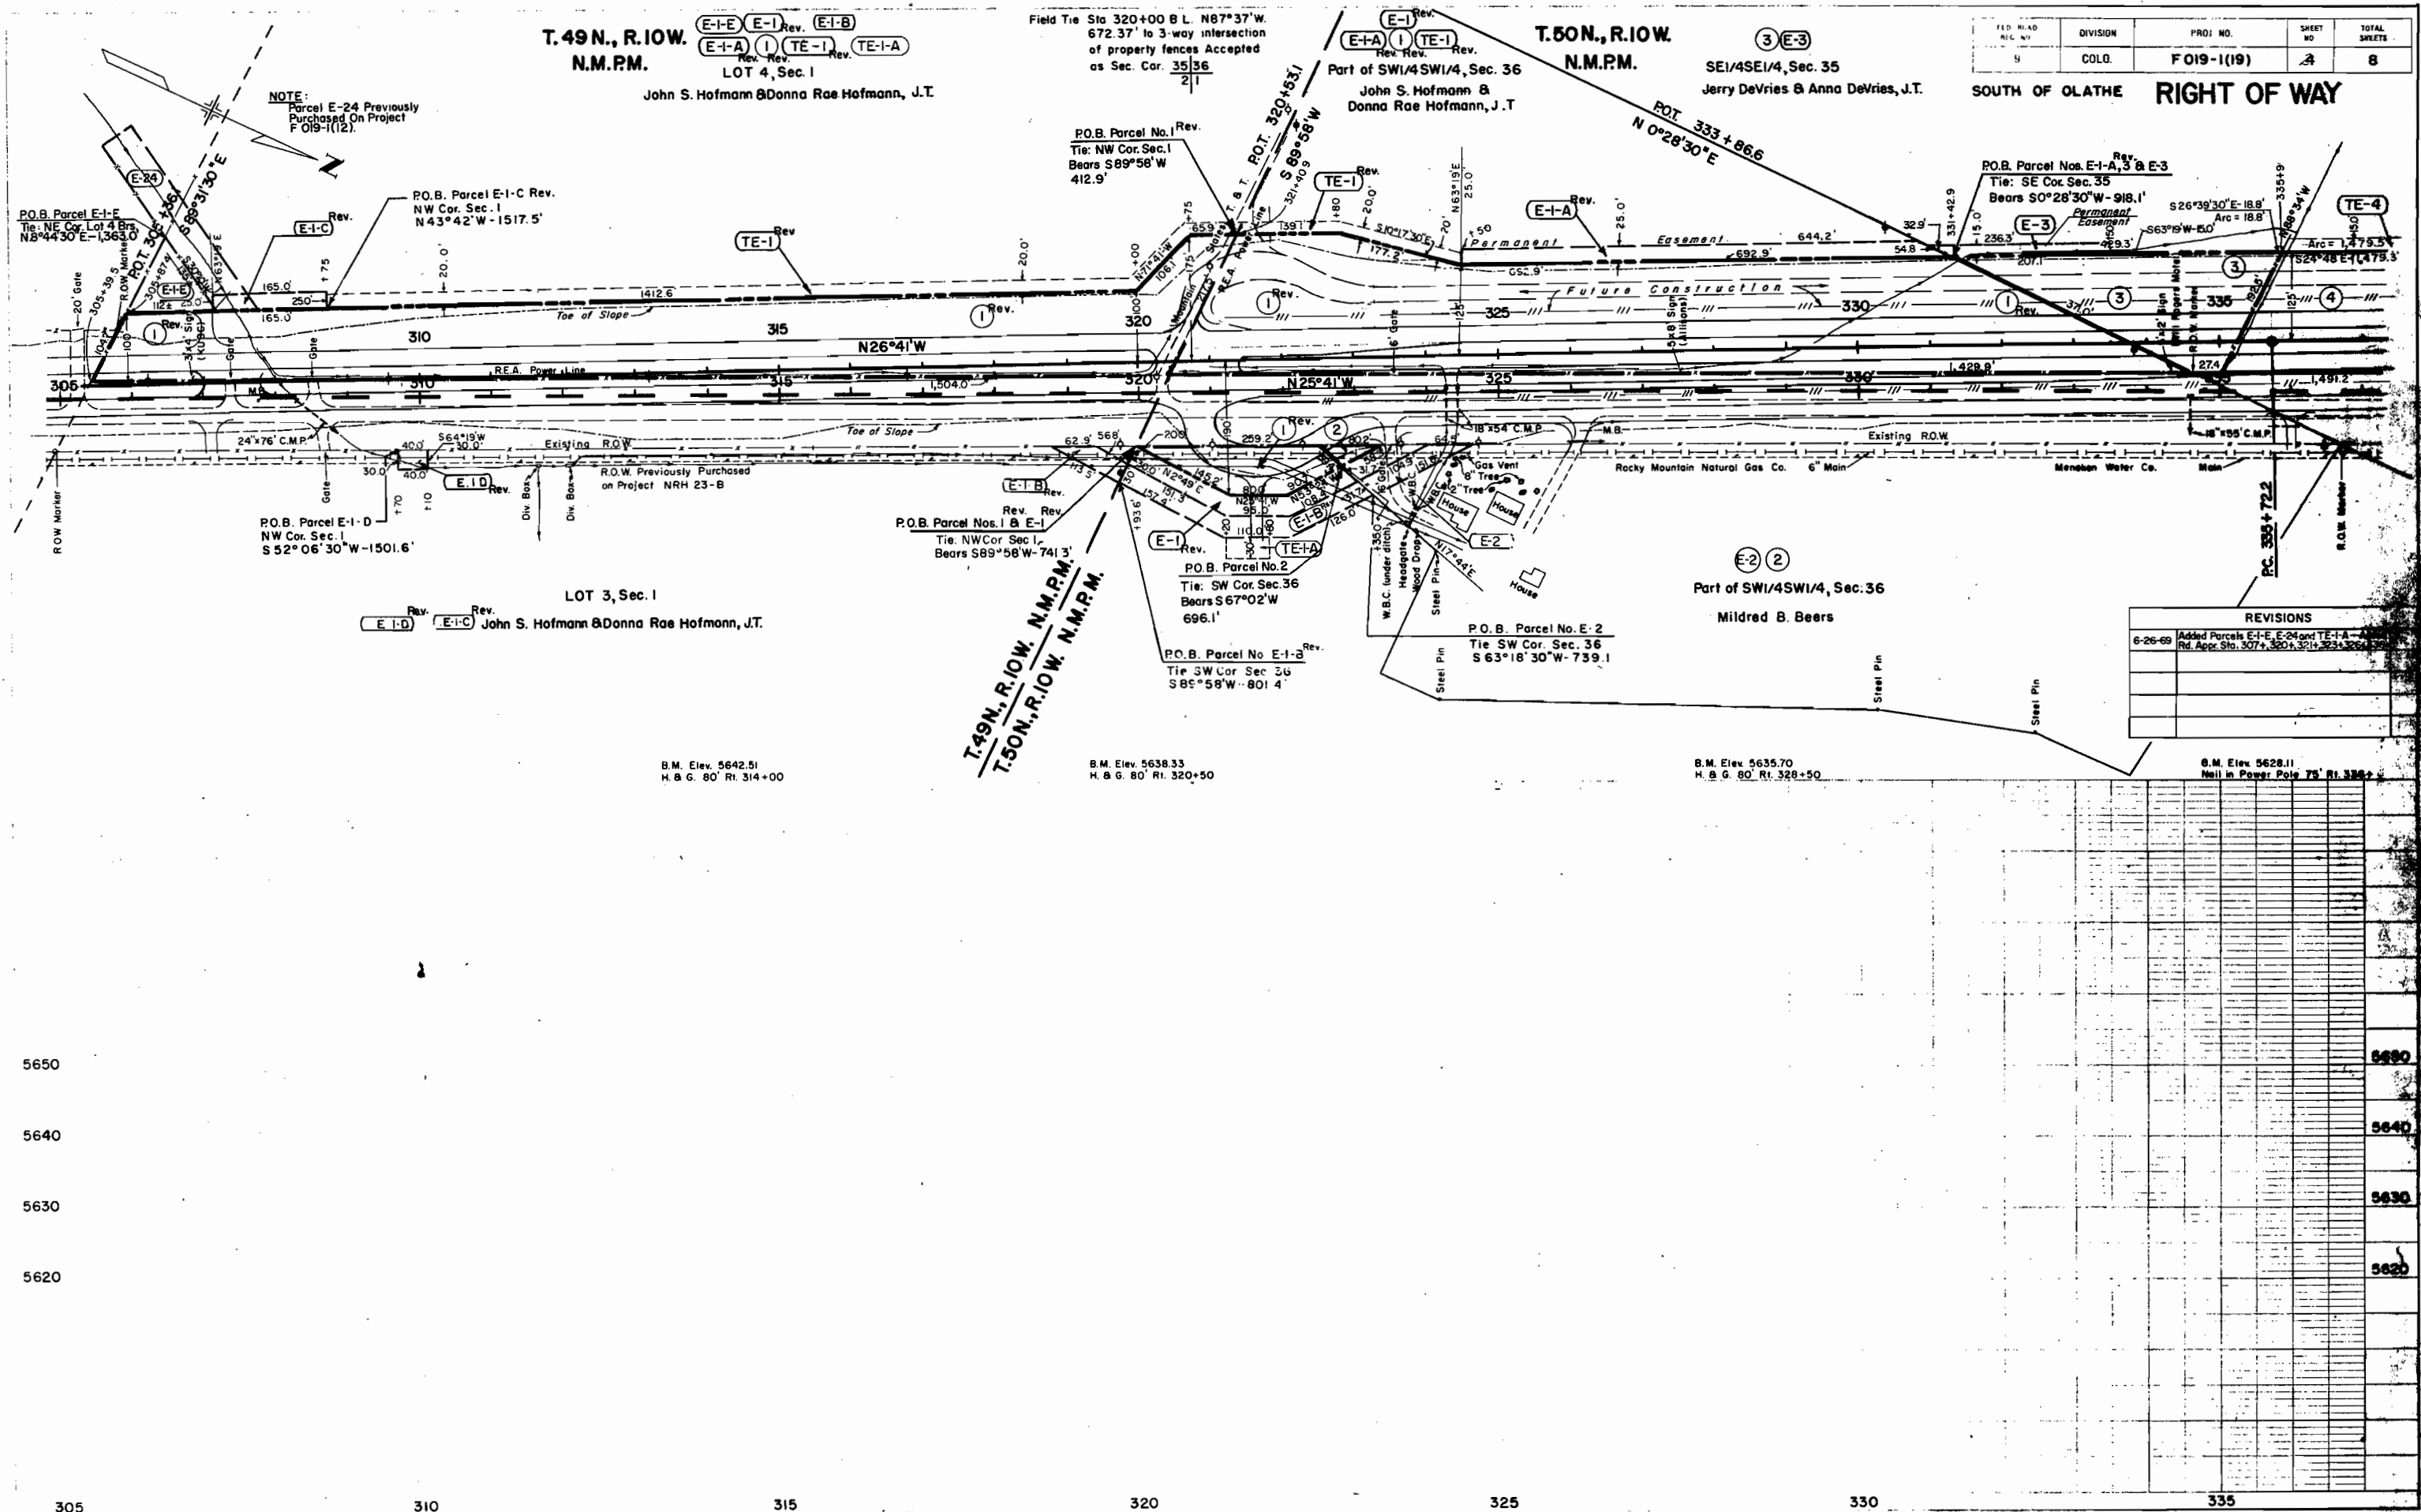

TE-4-A (4) TE-4
Part of W1/2 SE1/4, Sec. 35
Roy Gorman


T.50N., R.10W.
N.M.P.M. (E-5) (5) TE-5 Deleted
Part of E1/2 NE1/4, Sec. 35
Rubin C. Brown & Minnie A. Brown, J.T.

(E-7-A) (TE-7-A) Deleted
(E-7) (7) (TE-7) Deleted
Part of W1/2 NE1/4, Sec. 35
Hubert Bond

FILE NO. & AD REG. NO.	DIVISION	PROJ. NO.	SHEET NO.	TOTAL SHEETS
9	COLO.	F 019-1(19)	5	8

SOUTH OF OLATHE		RIGHT OF WAY	
REVISIONS			
6-25-69	Corrected Ties On Parcels 6, E-6-A and E-7	V.R.	
6-26-69	Added Road Approach At Station 350+	V.R.	

No. E-7
Sec. 35

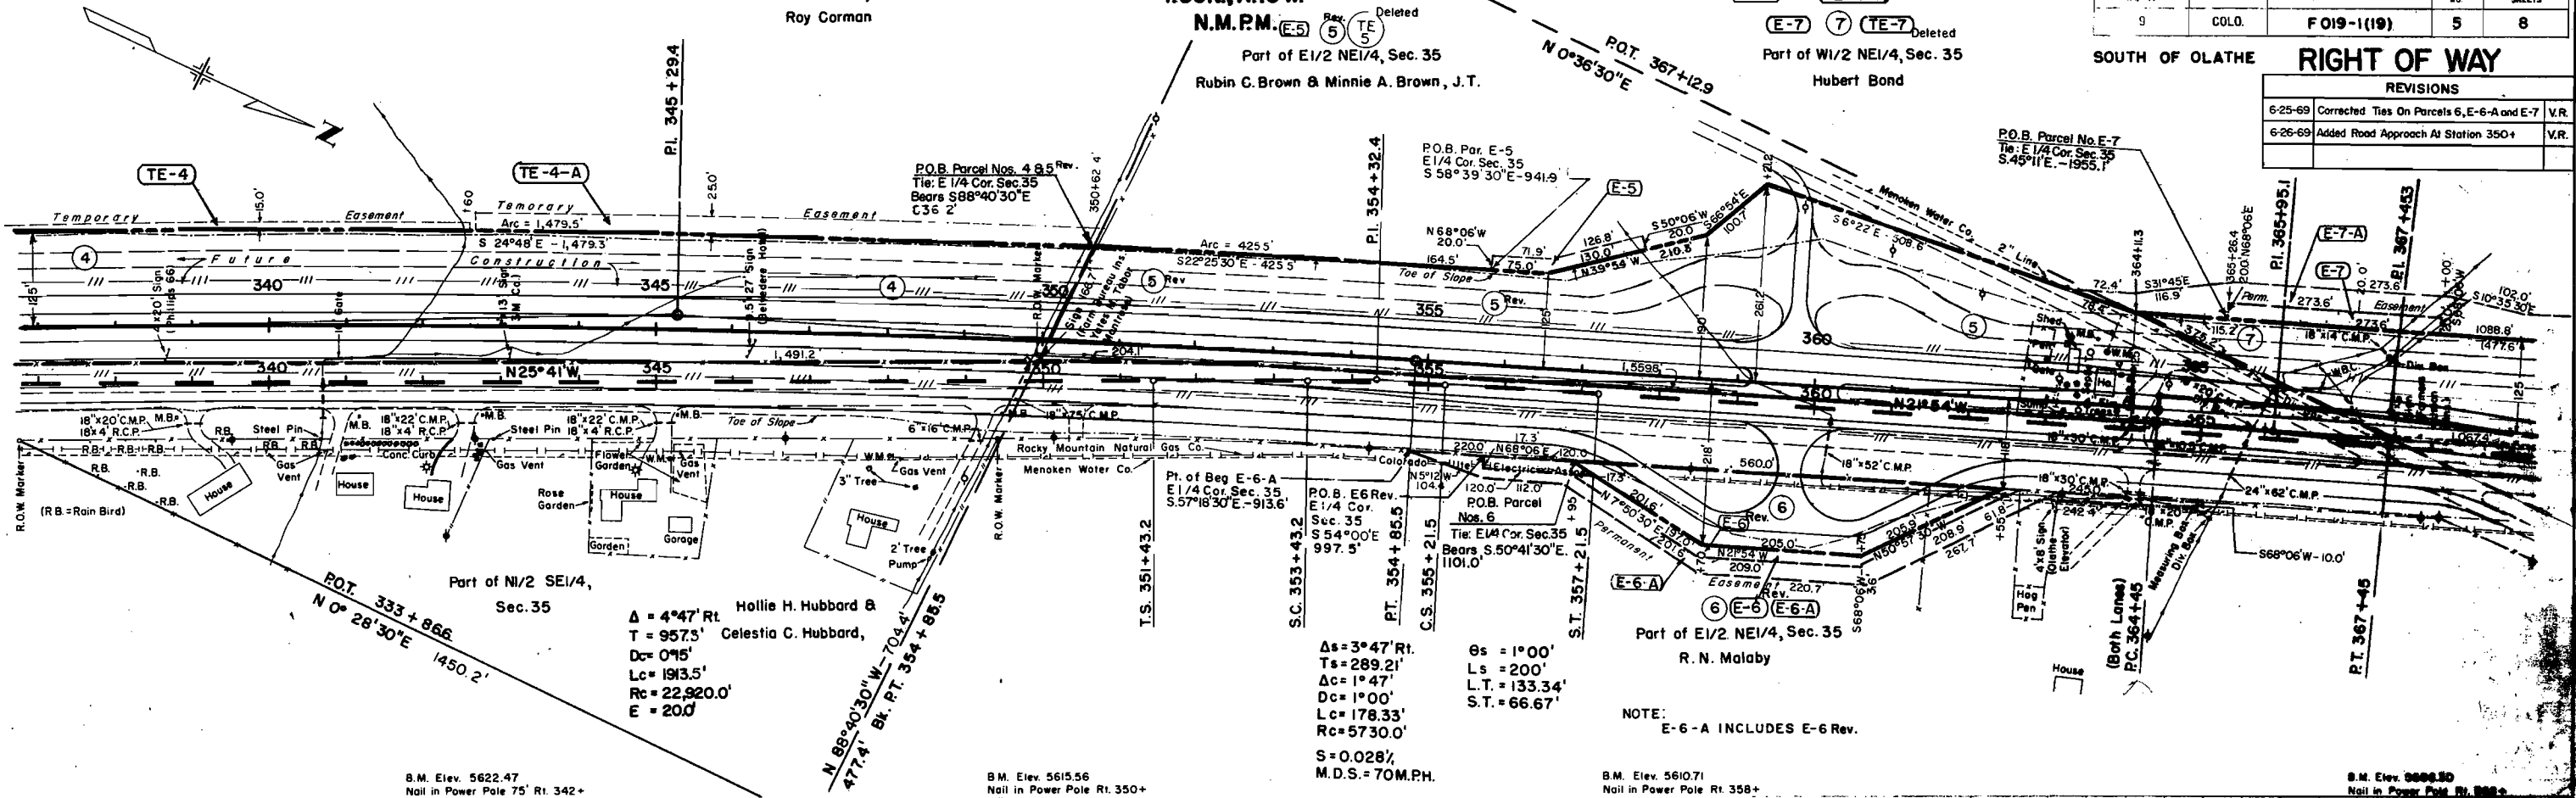

THE STATE DEPARTMENT OF HIGHWAYS
DIVISION OF HIGHWAYS—STATE OF COLORADO

PROJECT F 019-1(19)

R.O.W. OWNERSHIP MAP

MONTROSE COUNTY

T.49N., R.10W., N.M.P.M.



Scale 1" = 200'

RIGHT OF WAY

FEDERAL ROAD REGION NO.	DISTRICT	PROJ. NO.	SHEET NO.	TOTAL SHEETS
9	COLORADO	F 019-1(19)	7	8

SOUTH OF OLATHE

REVISIONS			
6-26-69	Added Parcels	E-1-E, E-24 and TE-1-A	VR.

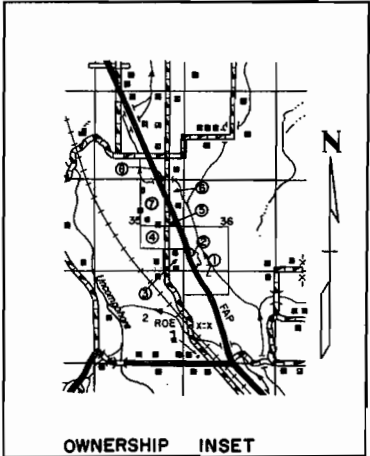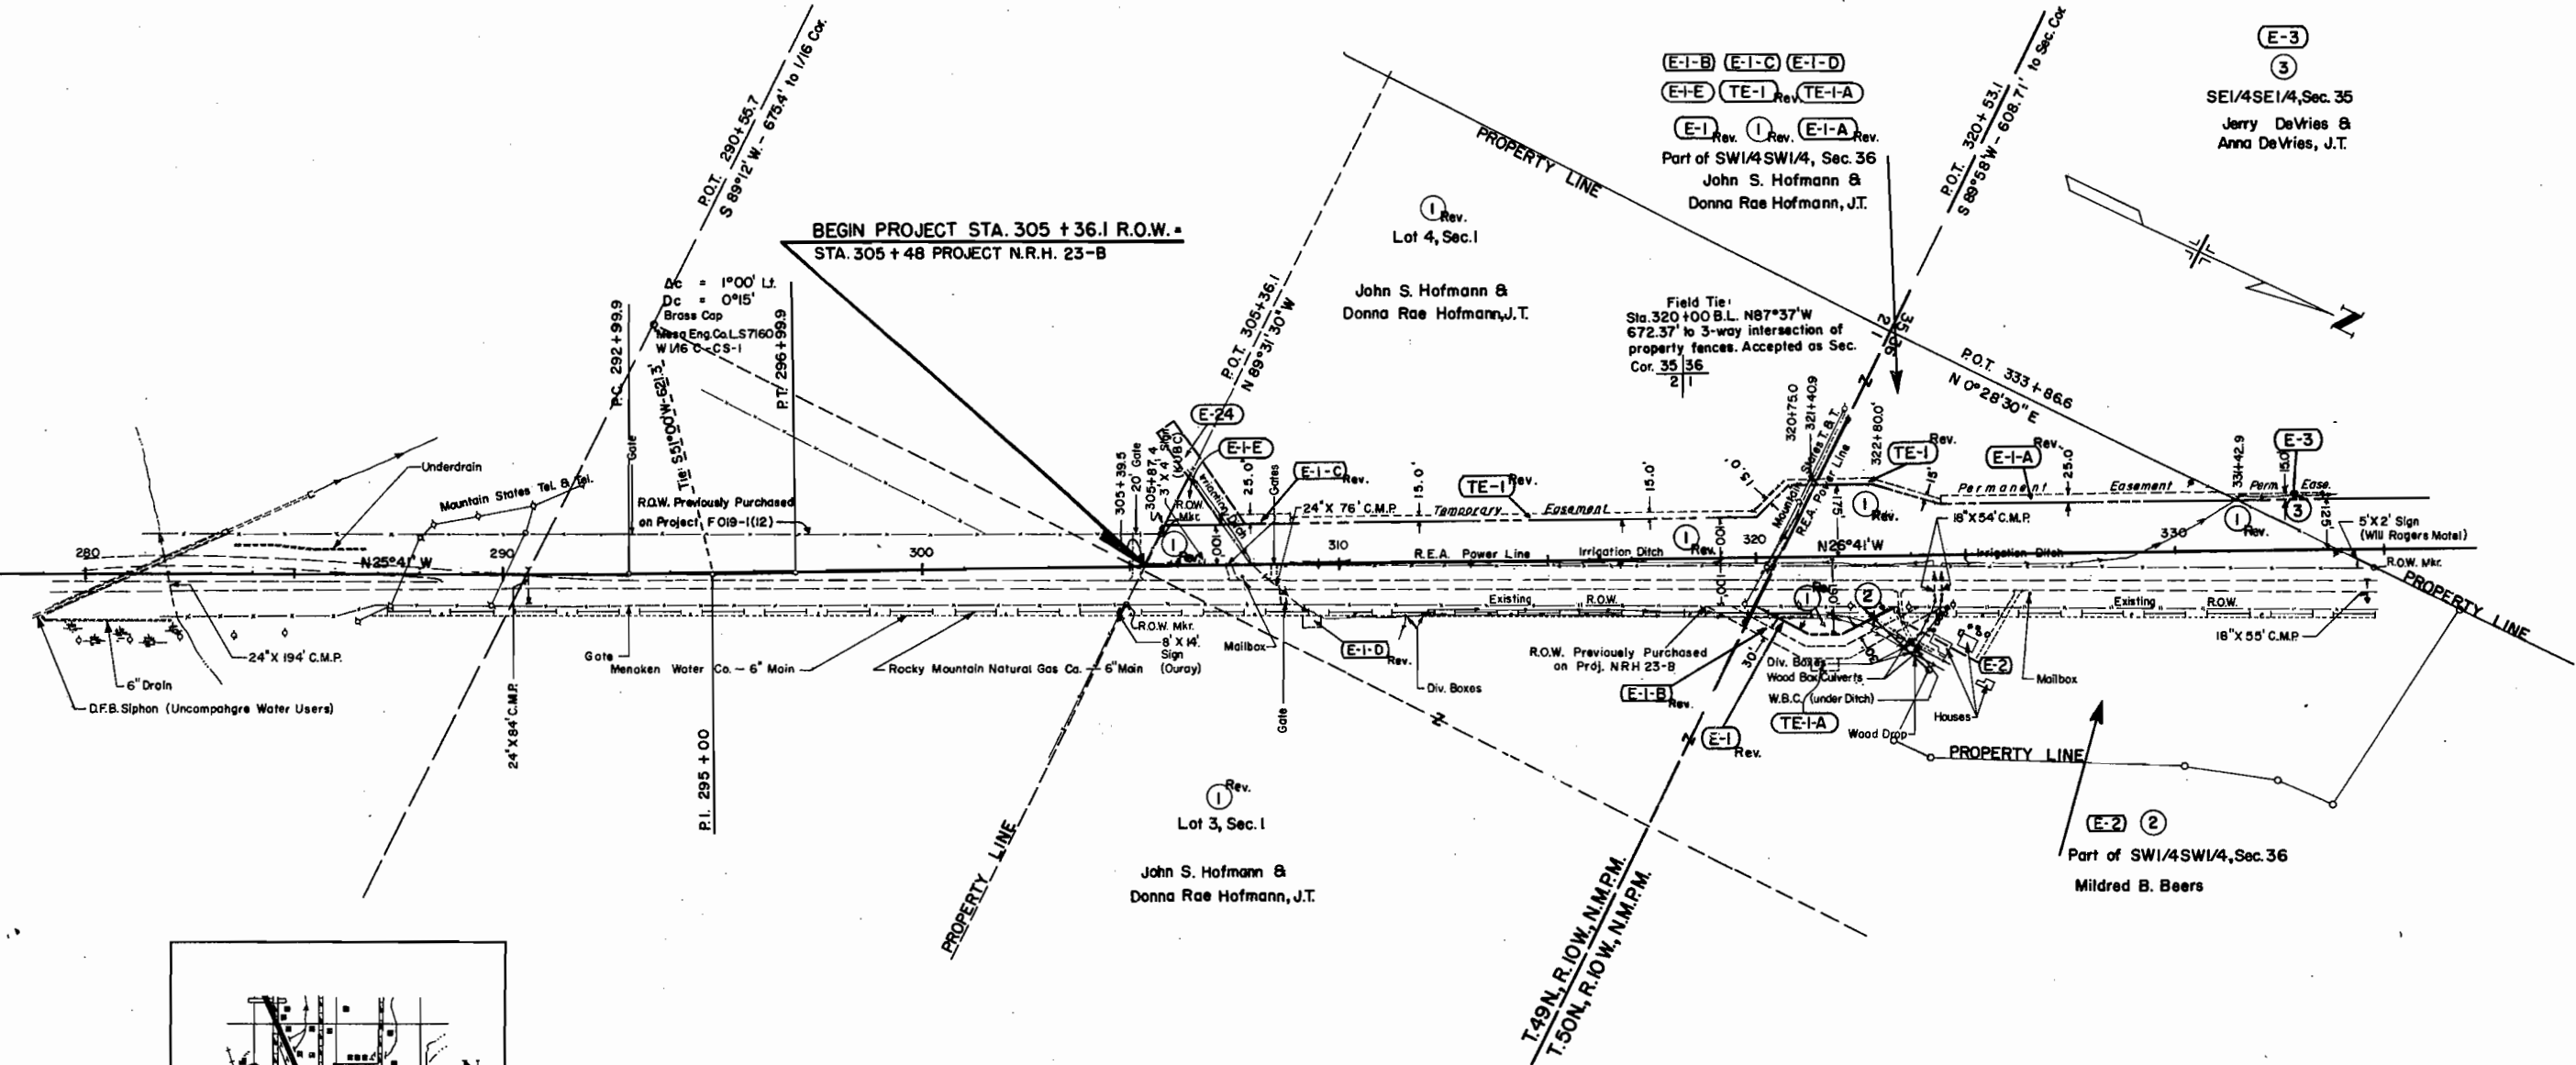

RIGHT OF WAY

FEDERAL ROAD REGION NO.	DISTRICT	PROJ. NO.	SHEET NO.	TOTAL SHEETS
9	COLORADO	F 019-1(19)	8	8

SOUTH OF OLATHE

THE STATE DEPARTMENT OF HIGHWAYS
DIVISION OF HIGHWAYS - STATE OF COLORADO

PROJECT F 019-1(19)

R.O.W. OWNERSHIP MAP


MONTROSE COUNTY

T.50N., R.10W., N.M.P.M.

Scale 1" = 200'

REVISIONS

NO.	DESCRIPTION	DATE

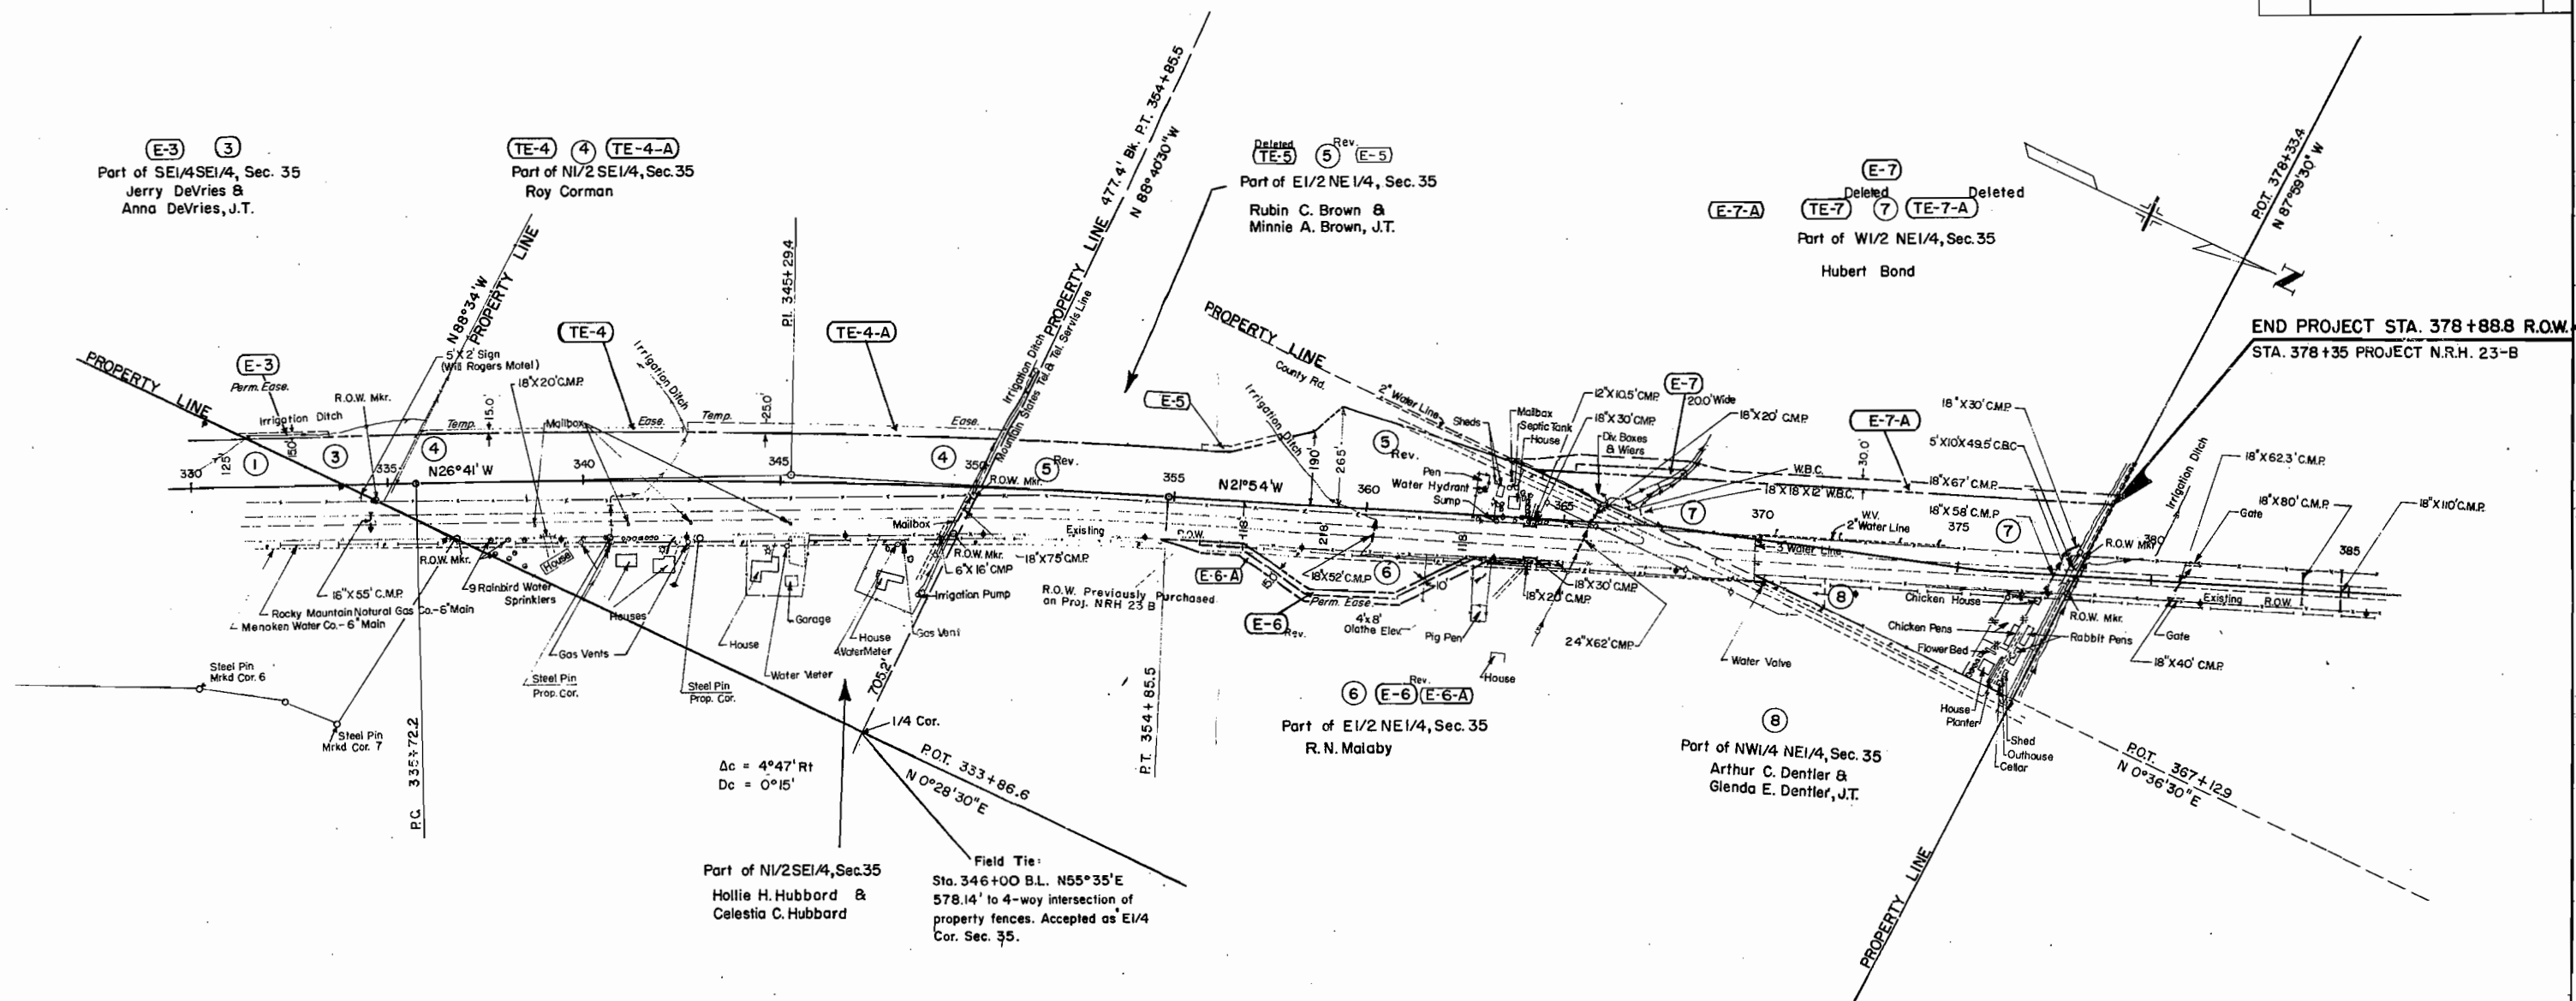

P.O.B Parcel No. E-7
Tie E 1/4 Sec. 35
Bears S 45°11'E-1955.7'

F019-1(19)
SOUTH OF OLATHE

