

COLORADO DEPARTMENT OF HIGHWAYS


PLAN AND PROFILE OF PROPOSED FEDERAL AID PROJECT NO. 20-0019-12 STATE HIGHWAY NO. 19 F 019-2(8)

LA PLATA COUNTY


SCALES OF ORIGINAL DRAWINGS

ON PLAN. 1 IN. = 100 FT.
ON PROFILE 1 IN. = 100 FT. HORIZONTAL
1 IN. = 10 FT. VERTICAL
GRADE LINE ON PROFILE IS SHOWN AS GRADE OF FINISHED ROAD
GROSS LENGTH OF PROJECT
NET LENGTH OF PROJECT

RIGHT OF WAY

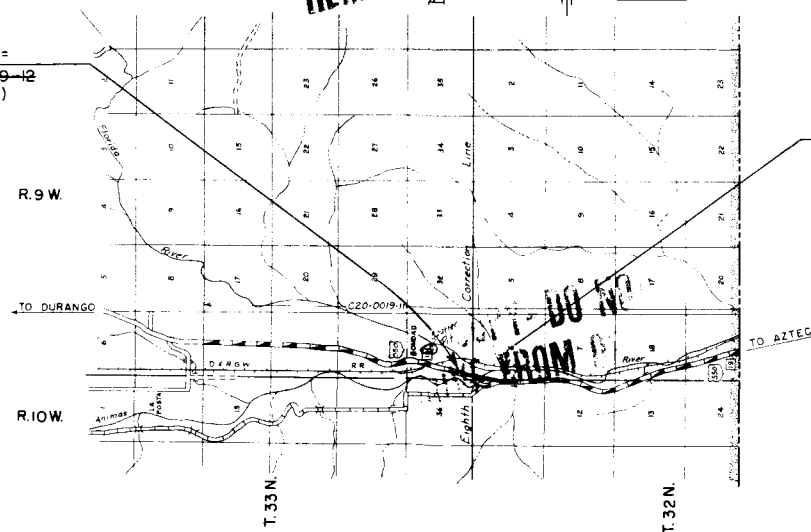

SCALE OF MILES

 

FEDERAL ROAD DIVISION NO.	DISTRICT	PROJ. NO.	SHEET NO.	TOTAL SHEETS
9	COLORADO	09-20-0019-12 F 019-2(8)	1	

RIGHT OF WAY

CONVENTIONAL SIGNS

CENTER LINE
RIGHT OF WAY LINE
COUNTY LINE
TOWNSHIP OR RANGE LINE
LAND LINES
RAILROAD
BARBED WIRE FENCE
COMBINATION WIRE
SNOW FENCE
TELEPHONE & TOWER LINES
POWER LINE
DETOUR
PRESENT ROAD (Plan Sheets)

**FILE COPY - DO NOT
REMOVE FROM OFFICE**

**FILE COPY - DO NOT
REMOVE FROM OFFICE**

**DO NOT
REMOVE FROM OFFICE**

**FILE COPY - DO NOT
REMOVE FROM OFFICE**

INDEX OF SHEETS

- 1 TITLE SHEET
- 2 TABULATION OF PROPERTIES
- 3-4 PLAN AND PROFILE SHEETS
- 5 OWNERSHIP MAPS

**FILE COPY - DO NOT
REMOVE FROM OFFICE**

**FILE COPY - DO NOT
REMOVE FROM OFFICE**

**FILE COPY - DO NOT
REMOVE FROM OFFICE**



~~CS 20-0019-12~~
F 019-2(8)

RIGHT OF WAY



[illegible]

FED. ROAD DIST. NO.	DIST.	PROJ. NO.	SHEET NO.	TOTAL SHEETS
9	COLO.	68-20-0019-12 F 019-2(8)	3	

RIGHT OF WAY

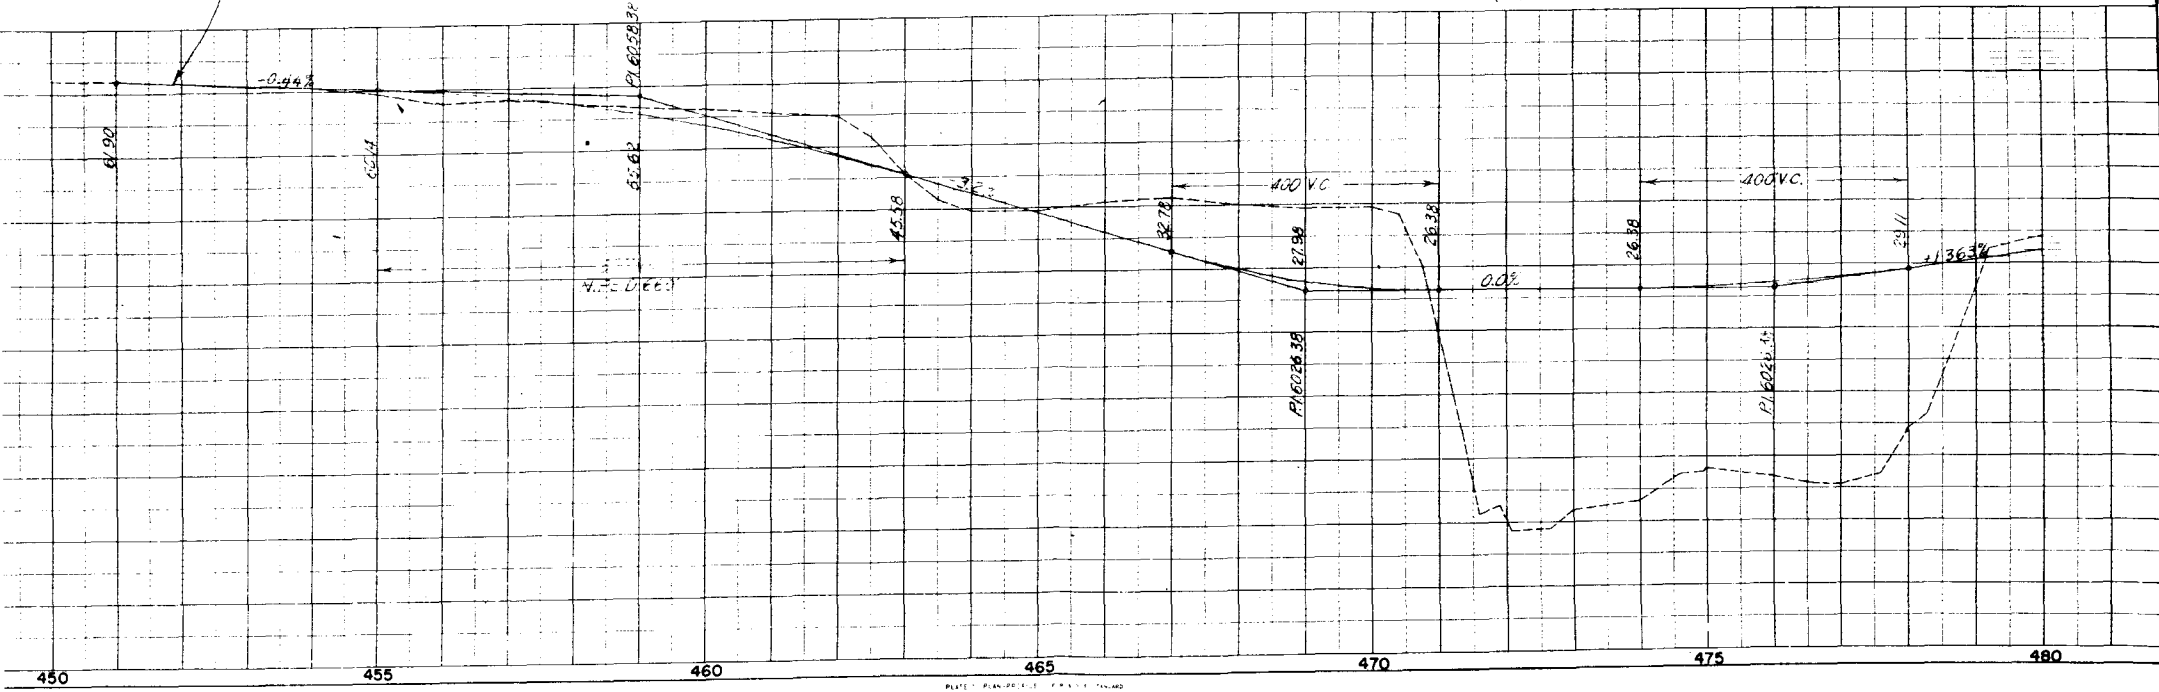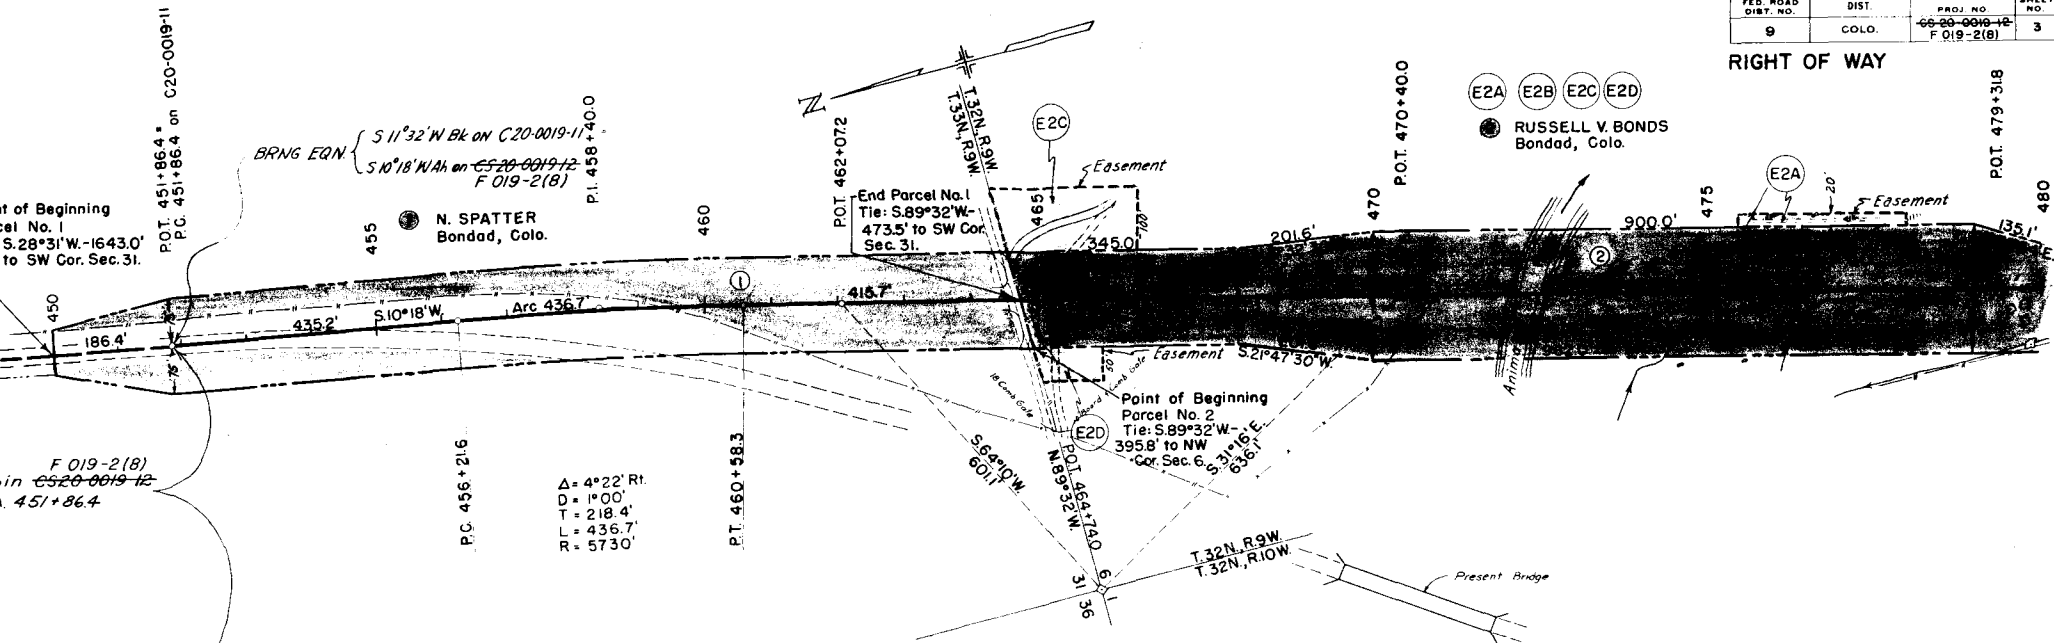

FED. ROAD DIST. NO.	DIST.	PROJ. NO.	SHEET NO.	TOTAL SHEETS
9	COLO.	CS 20-0019-12 F 019-2(8)	4	

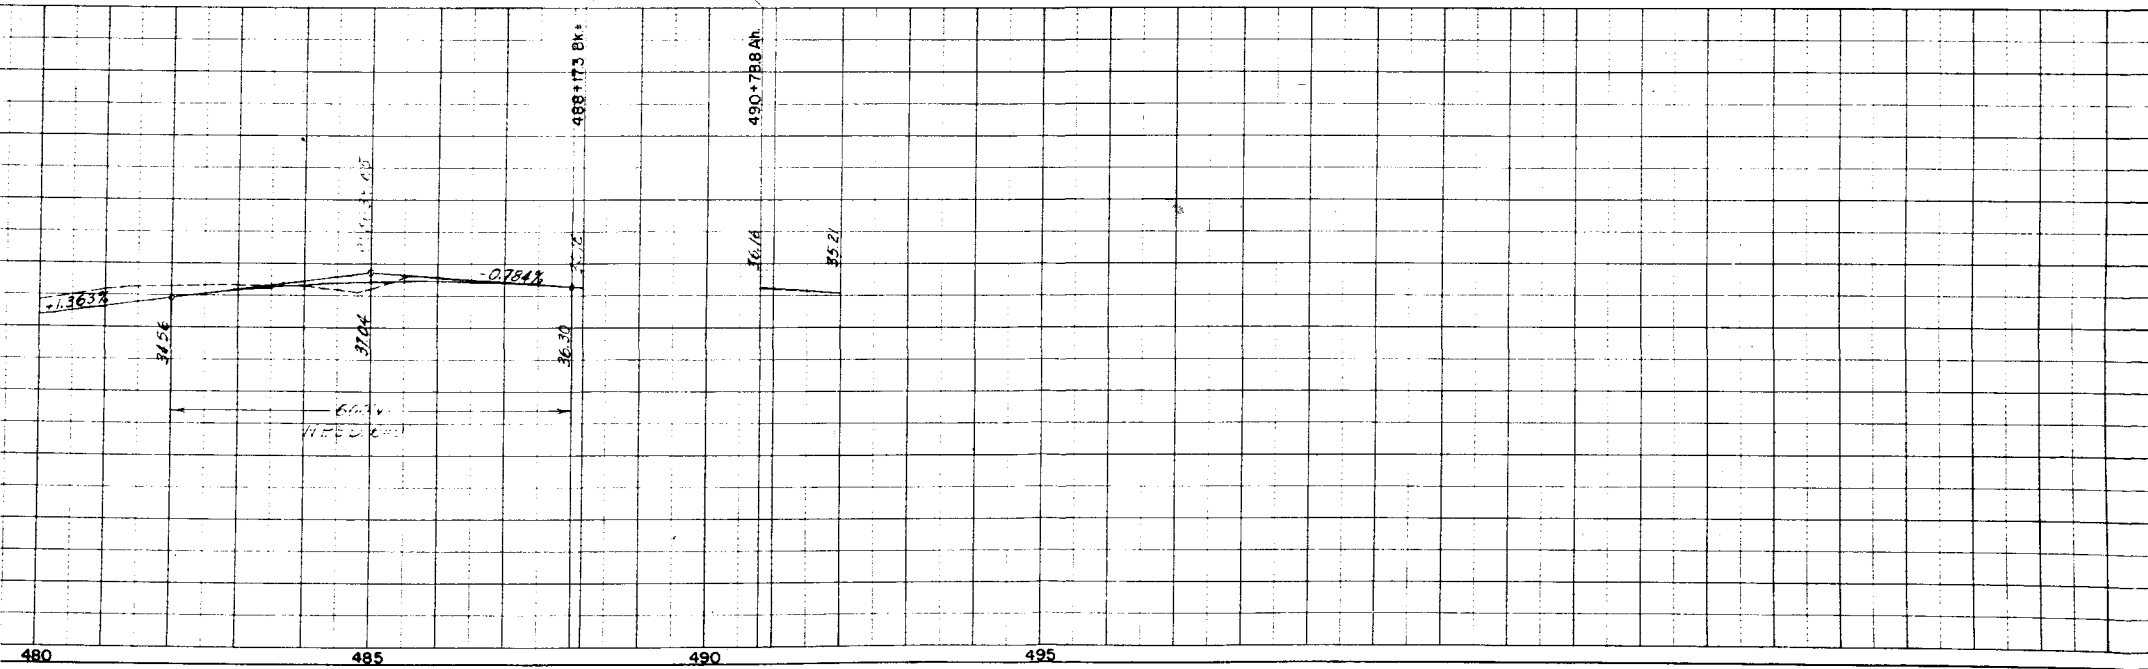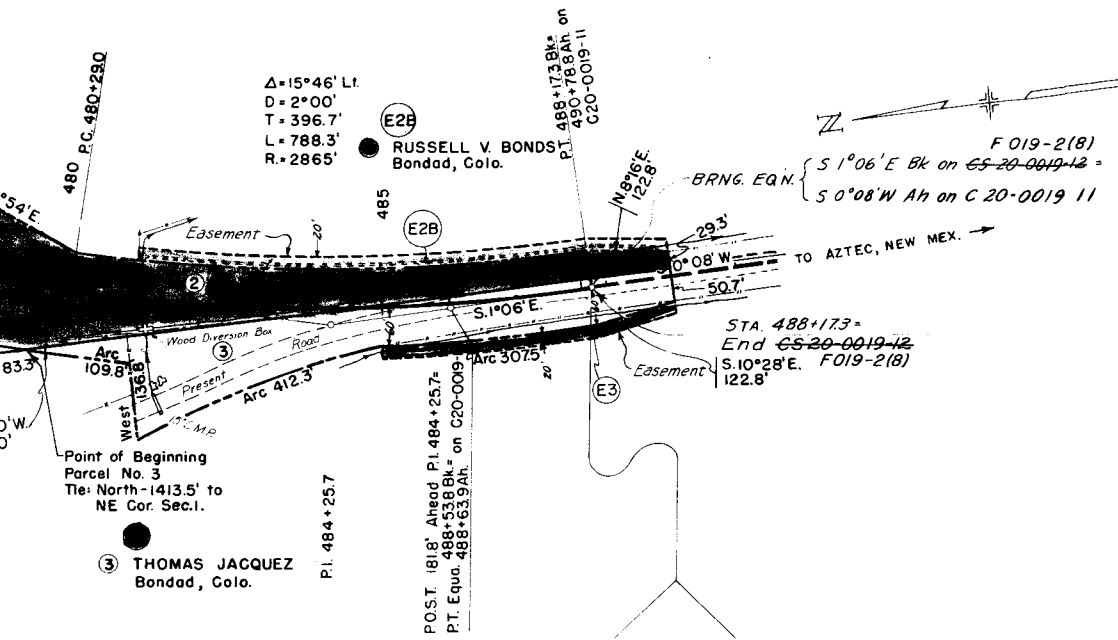

FED. ROAD DIV. NO.	DISTRICT	PROJ. NO.	SHEET NO.	TOTAL SHEETS
9	COLO.	00-00-0019-10 F 019-2(8)	5	

RIGHT OF WAY SCALE 1"=200'

