


DEPARTMENT OF HIGHWAYS STATE OF COLORADO

FEDERAL ROAD REGION NO.	DIVISION	PROJECT NO.	SHEET NO.
9	COLORADO	F 020-1(10) Sec. 2	1

DALLAS DIVIDE — EAST RIGHT OF WAY

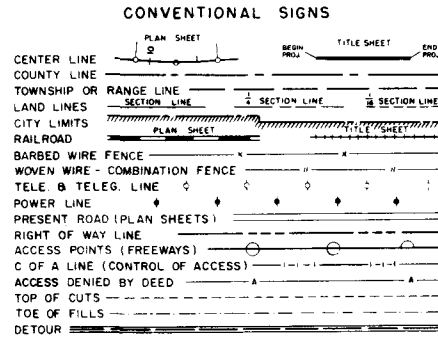

RIGHT OF WAY PLAN OF PROPOSED FEDERAL AID PROJECT NO. F 020-1 (10) Sec.2 STATE HIGHWAY NO. 62 OURAY COUNTY RIGHT OF WAY


INFORMATION OBTAINED FROM AVAILABLE COUNTY RECORDS

SCALE OF ORIGINAL DRAWING
ON PLAN, 1" = 100'
LENGTH OF PROJECT = 3.159 MILES (ROW)


SHEET NO. 1
2
3 - 9
10


INDEX OF SHEETS
SKETCH MAP & TITLE PAGE
TABULATION OF PROPERTIES
ALIGNMENT PLAN AND PROFILE
OWNERSHIP MAP

NOTE
This Project Calculated and
Checked by Field Forces.

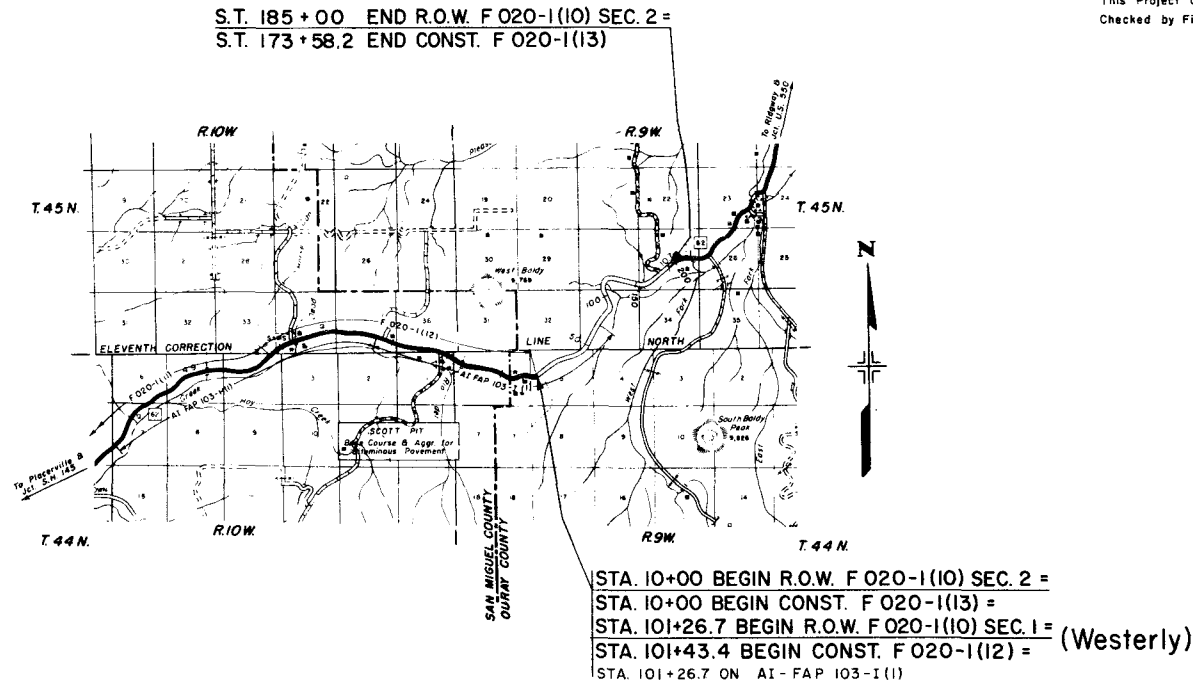

REVISIONS		
2-0-68	Rev. End Sta.	FCM

 

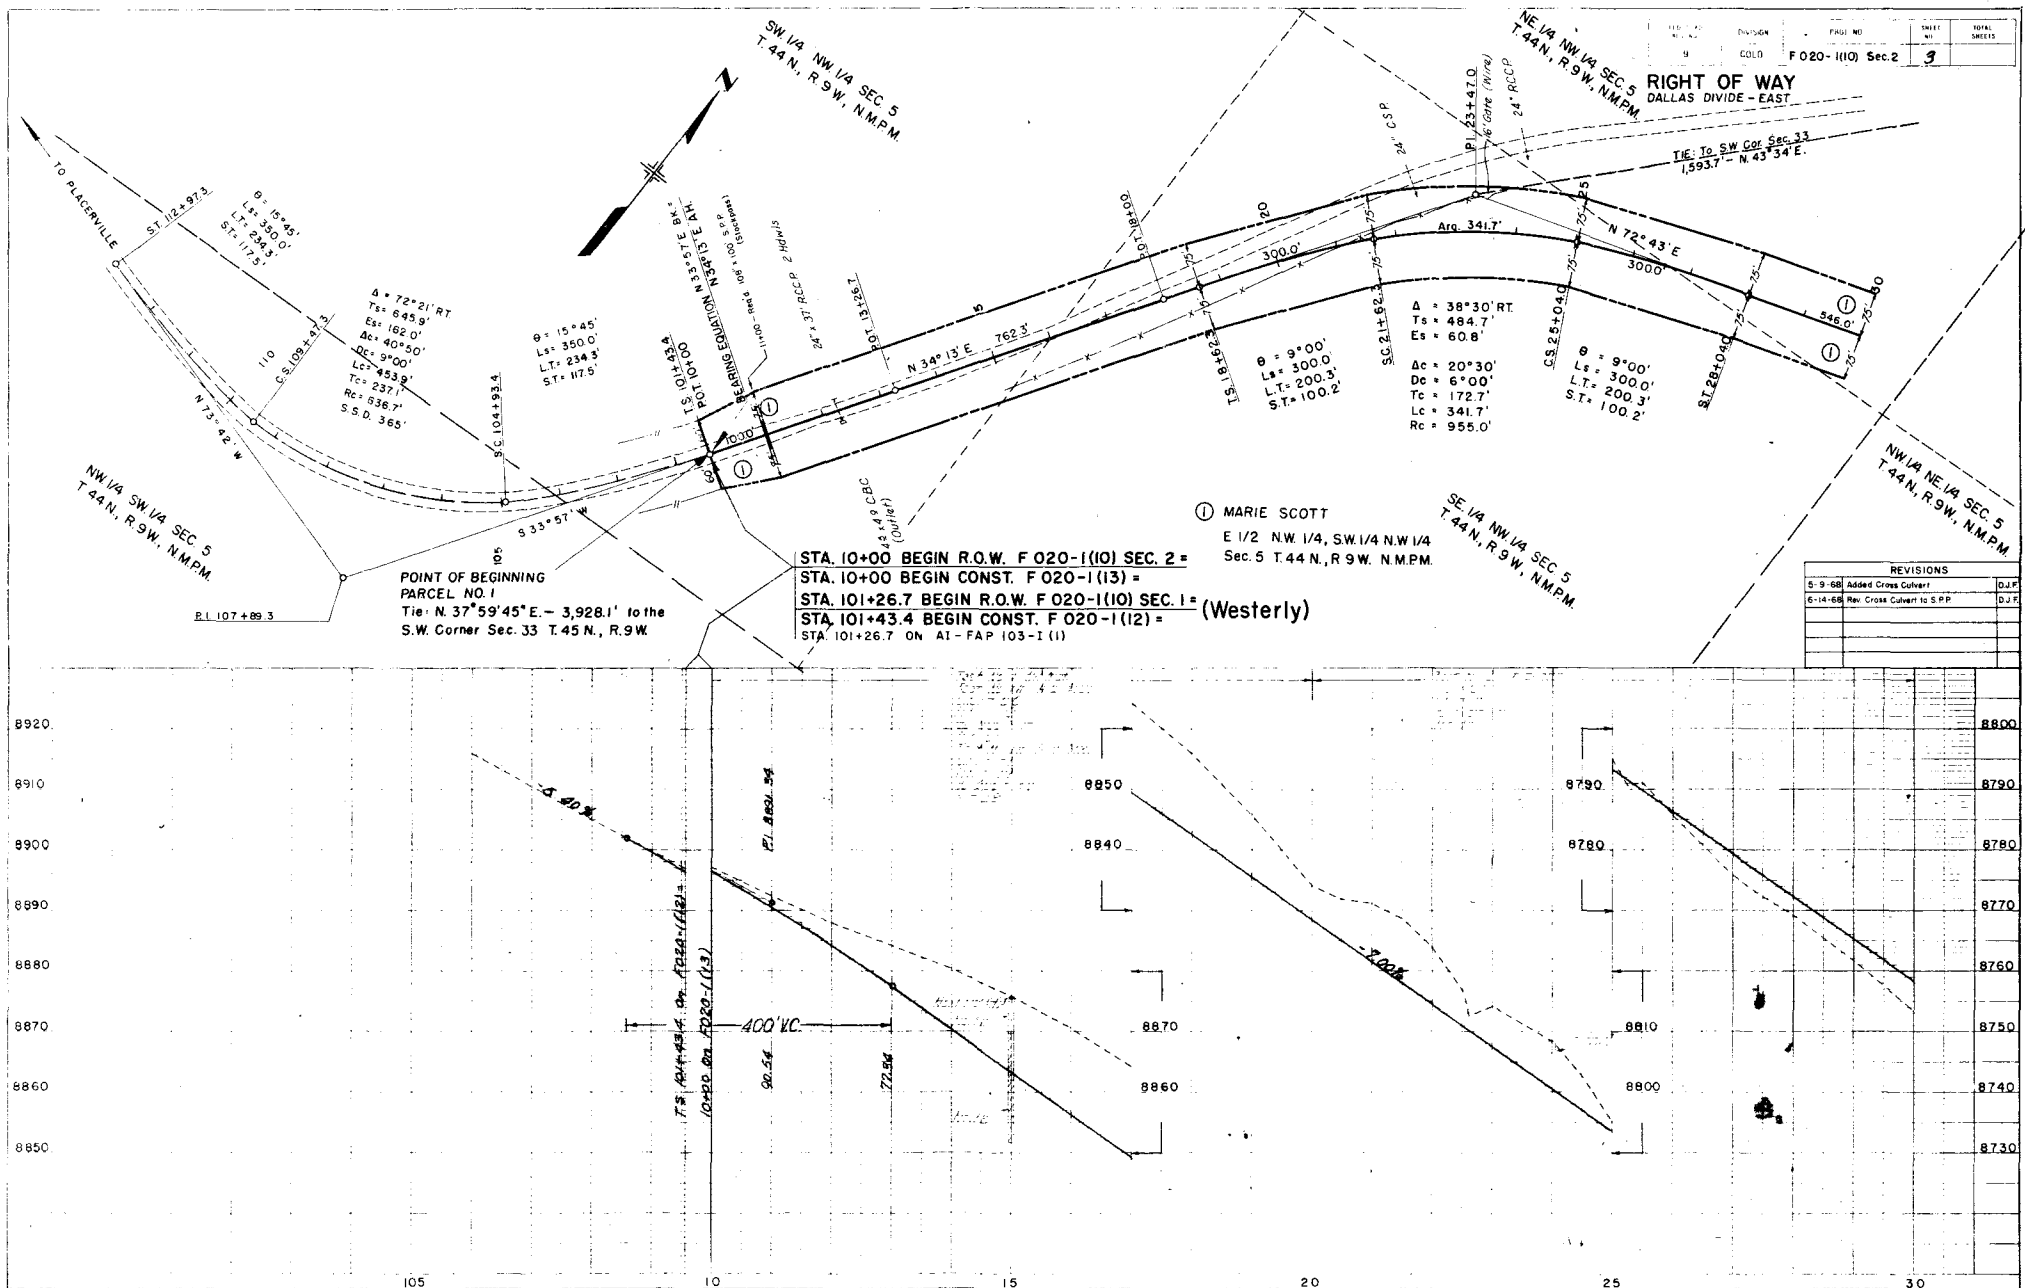

PROJECT NO.	SHEET NO.	TOTAL SHEETS
F 020-1(10) Sec. 2	3	

RIGHT OF WAY
DALLAS DIVIDE - EAST

REVISIONS	
5-9-68	Added Cross Culvert
6-14-68	Rev. Cross Culvert to S.P.P.

SW 1/4, Sec. 33
T.45N, R.9W.N.M.P.M.

F020-R101 Sec 2
RIGHT OF WAY
DALLAS DIVIDE - EAST

SHEET NO. 5
TOTAL SHEETS

SURVEY
θ = 9°00'
Ls = 300.0'
LT = 200.3'
ST = 100.2'

PROJECTED
θ = 68°30' LT
Ts = 802.7'
Es = 205.2'

SURVEY
θ = 6°00' LT
Ts = 714.7'
Es = 151.9'

PROJECTED
θ = 9°00'
Ls = 300.0'
LT = 200.3'
ST = 100.2'

PROJECTED
θ = 68°30' LT
Ts = 802.7'
Es = 205.2'

SURVEY
θ = 6°00' LT
Ts = 714.7'
Es = 151.9'

① MARIE SCOTT

① MARIE SCOTT

REVISIONS	
5-9-68 Added Cross Culvert	D.J.F.
6-14-68 Deleted Cross Culvert	D.J.F.

N.E. 1/4 Sec 33
T.45N., R.9W.N.M.P.M.


N.W. 1/4, Sec. 33

PROJECTED LINE TO
BE CONSTRUCTED

SURVEY
θ = 4°30'
Ls = 300.0'
LT = 200.1'
ST = 100.1'

ST. 82+98.3 (SURVEY)



DELETED
68°30' RADIUS CROSS
CULVERT (THROUGH)

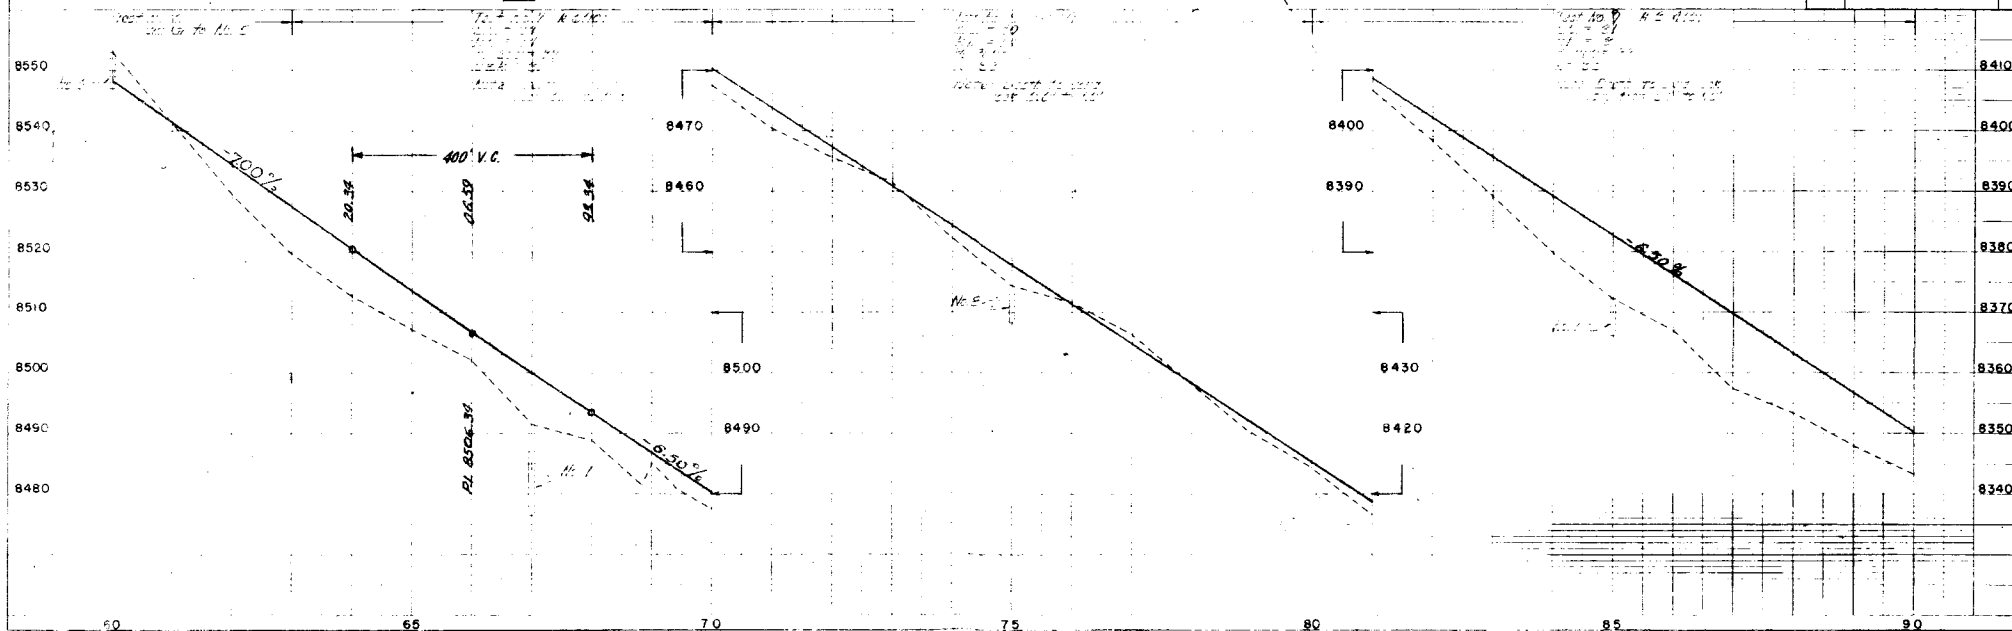

FED. ROAD DIST. NO.	DIVISION	PROJECT NO.	SHEET NO.
9	COLO.	F 020-1(10) Sec. 2	6

REVISIONS	
5-9-66	Added Note to Stockpass

RIGHT OF WAY
 DALLAS DIVIDE - EAST

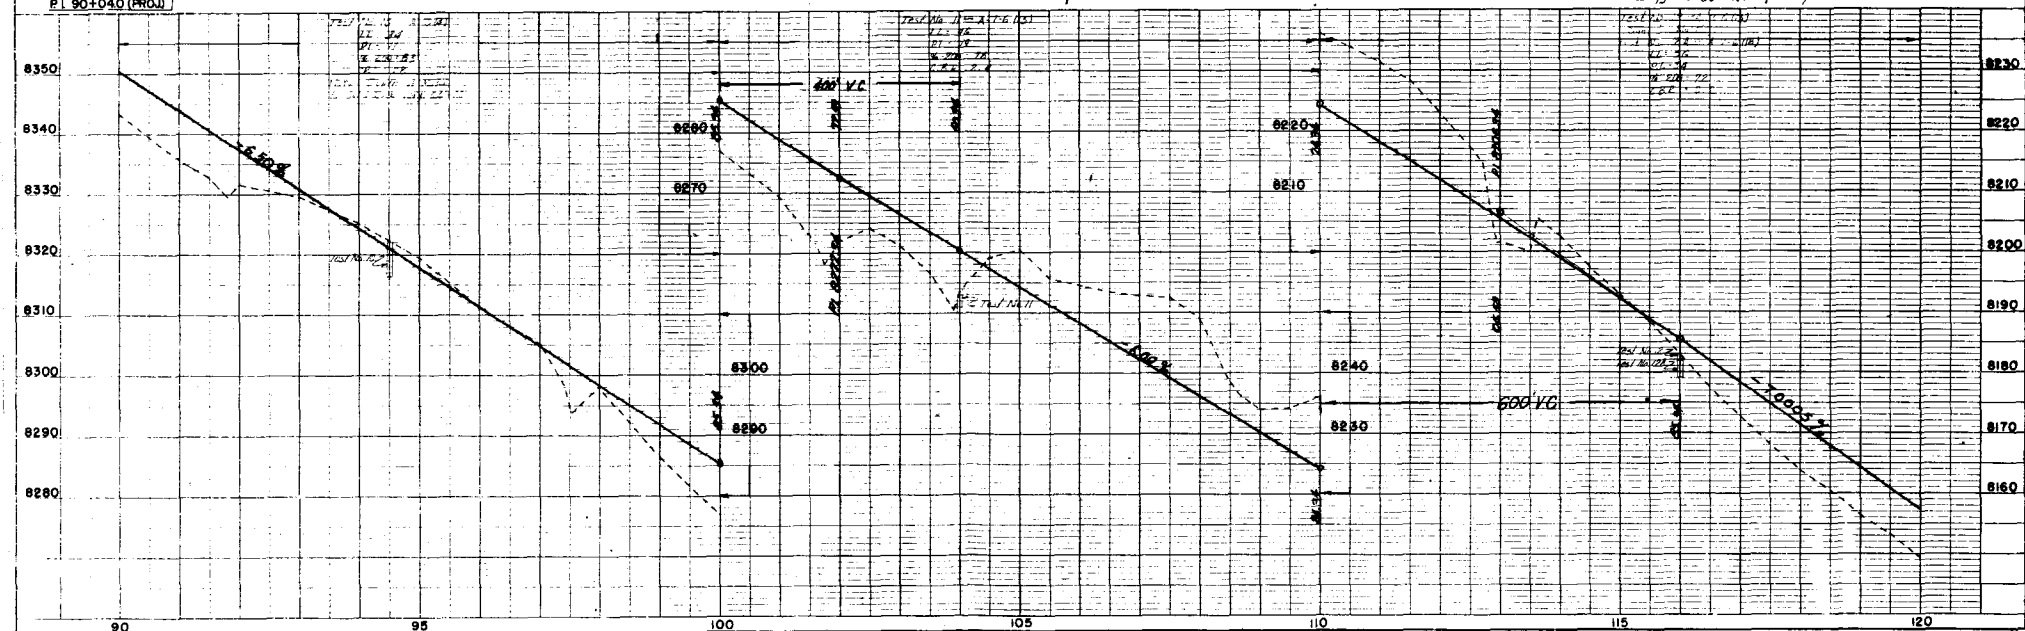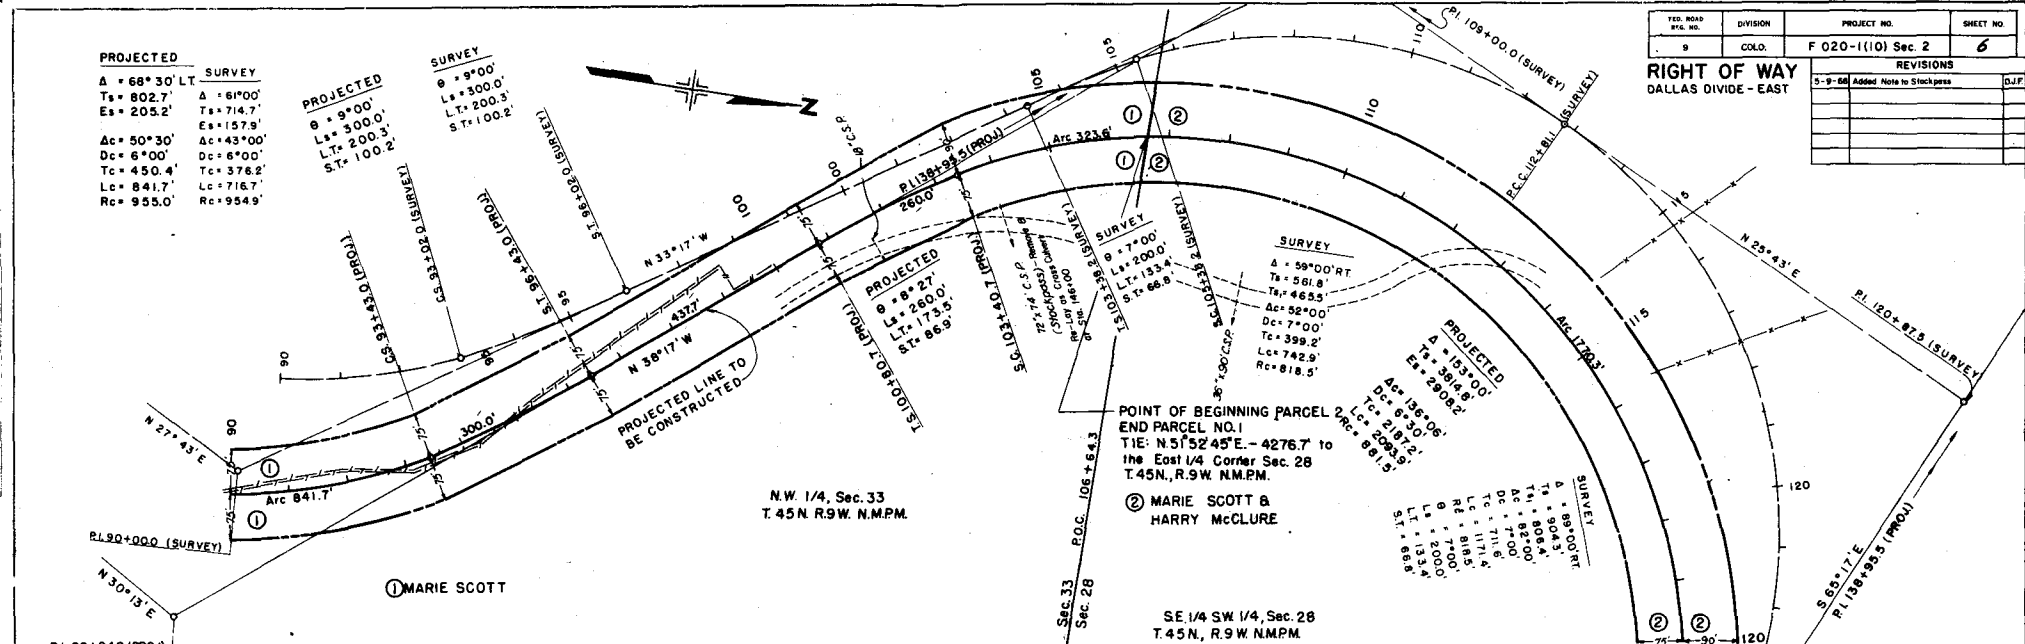


1000



PLAN

PROJ. 412

100

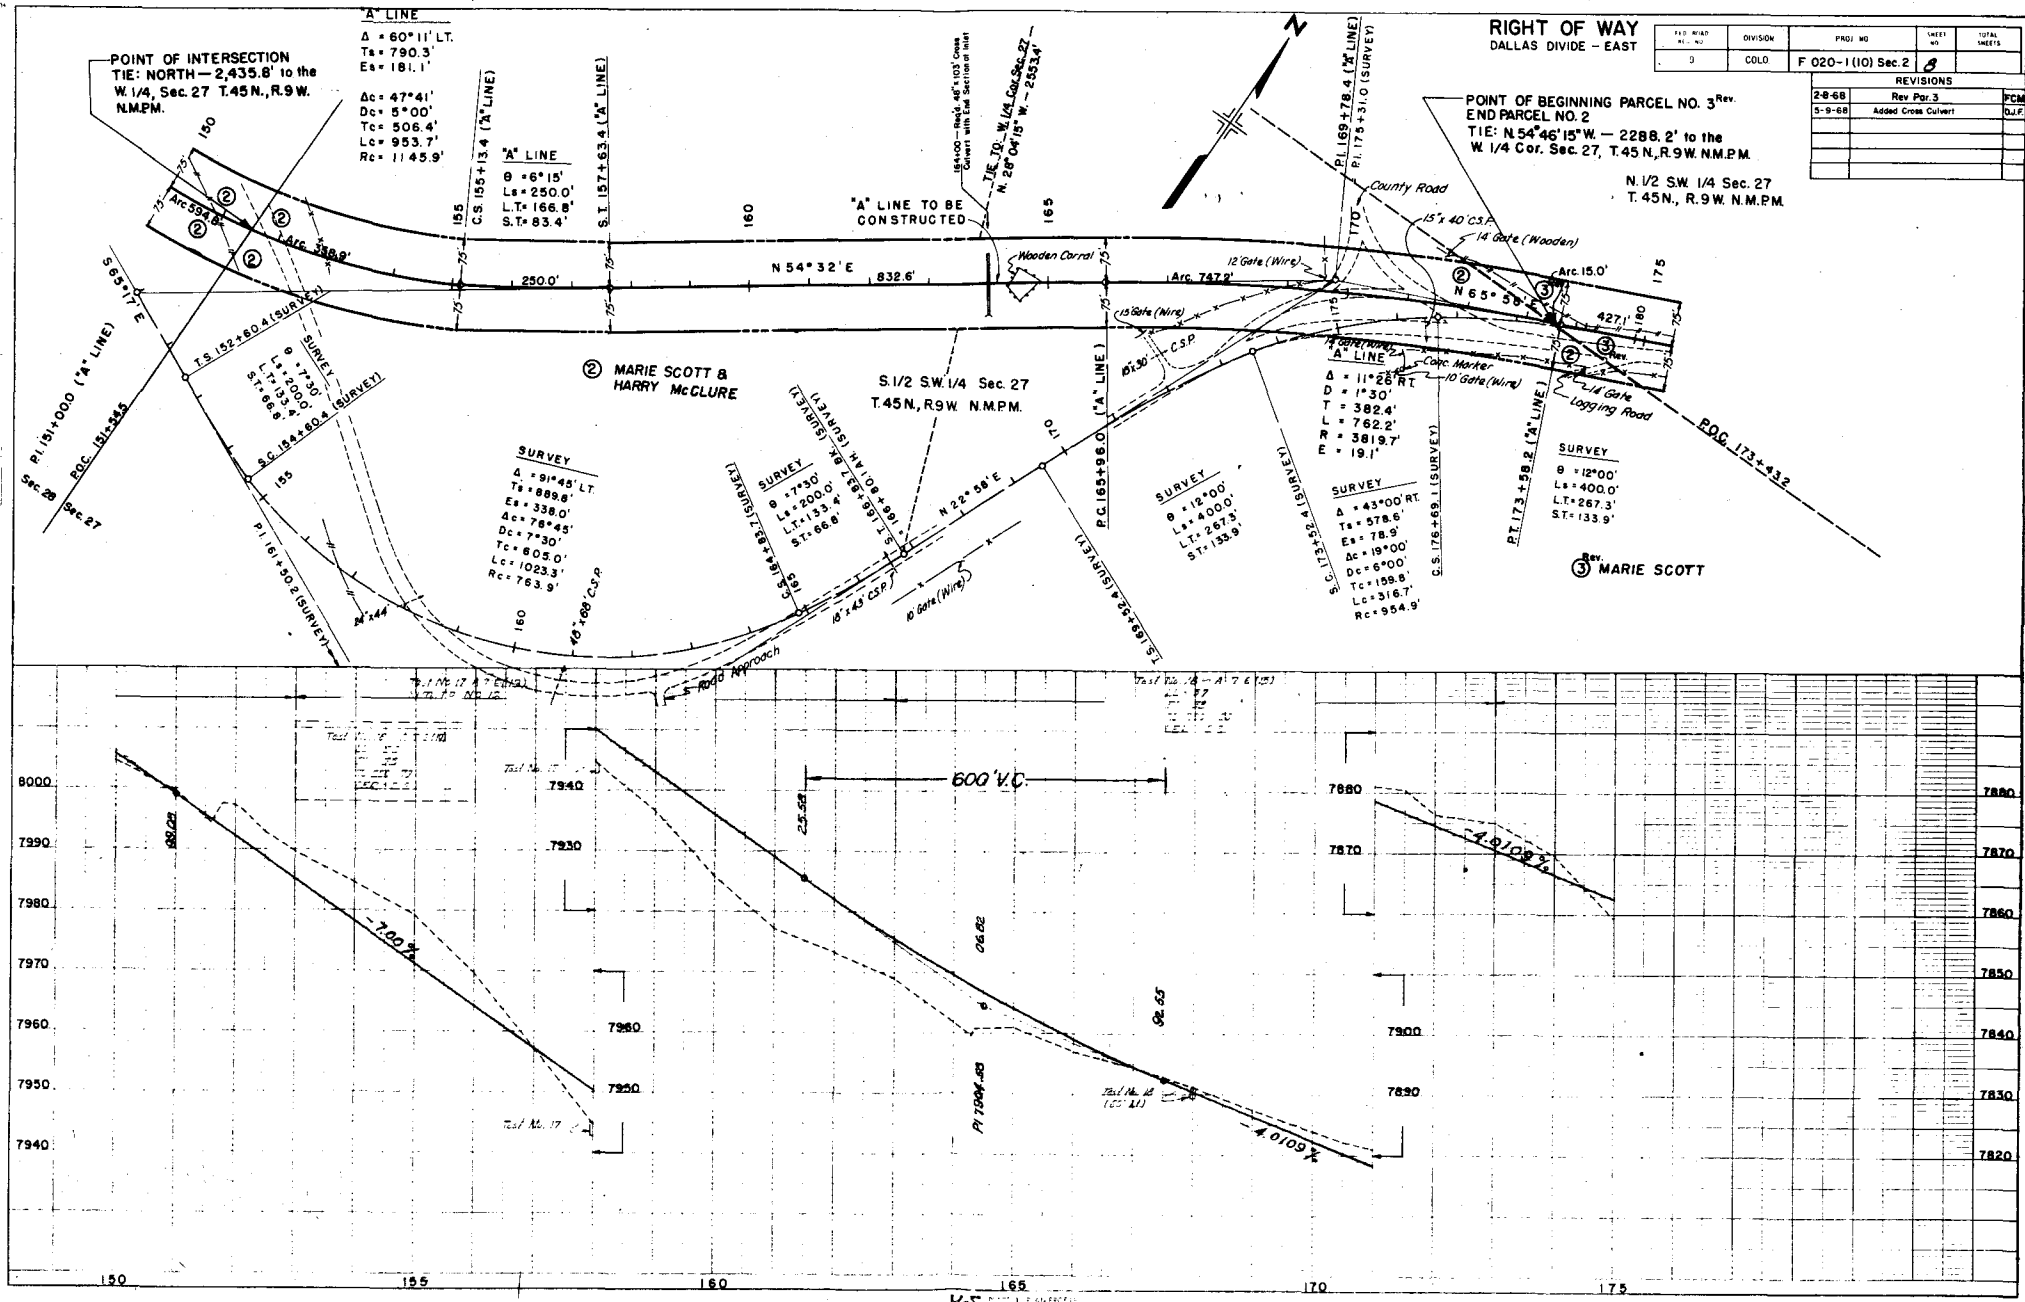


PLAN

PROFILE
28741

REV. NO.	DIVISION	PROJ. NO.	SHEET NO.	TOTAL SHEETS
9	CDLO	F 020-1(10) Sec. 2	9	

RIGHT OF WAY
DALLAS DIVIDE - EAST

REVISIONS		
NO.	REV.	BY
2-8-88	Rev. Per. 3	FCM

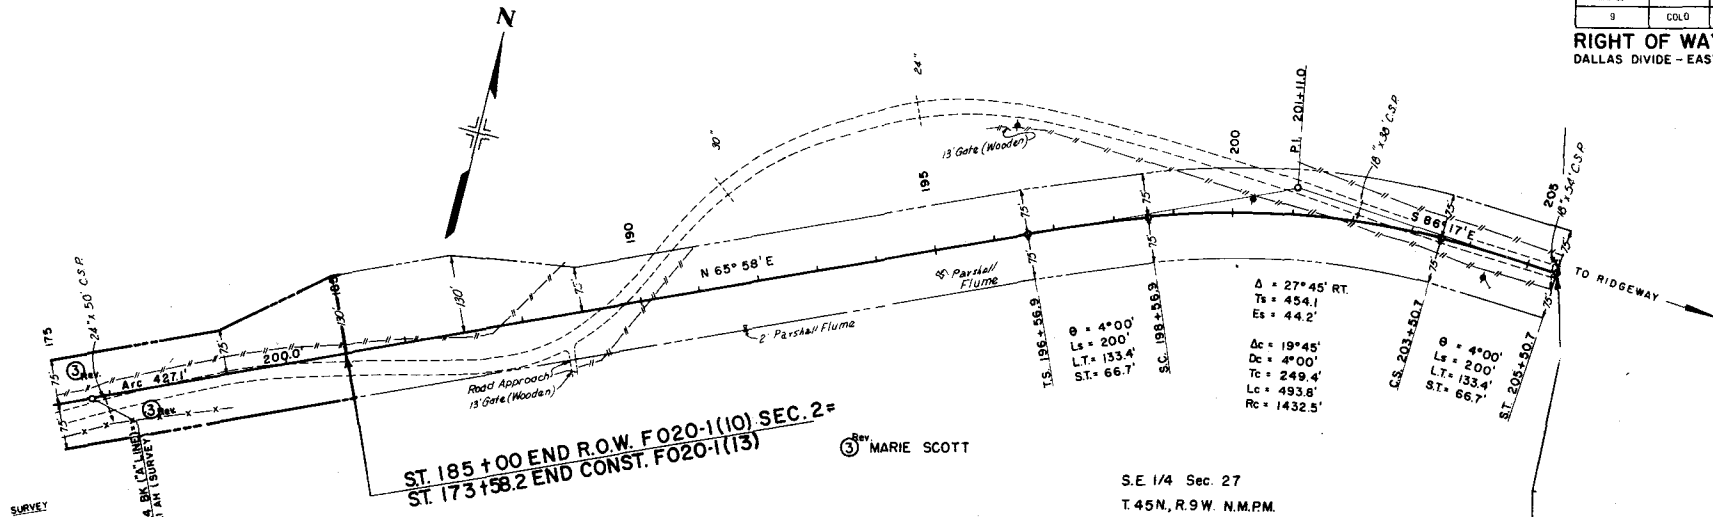

Rev. MARIE SCOTT

S.E. 1/4 Sec. 27
T.45N., R.9W. N.M.P.M.

