

COLORADO DEPARTMENT OF HIGHWAYS

PLAN AND PROFILE OF PROPOSED FEDERAL AID PROJECT NO. F 021-1(10) STATE HIGHWAY NO. 6 GUNNISON COUNTY

INDEX OF SHEETS


SHEET NO.	TITLE SHEET
2-3	TABULATION OF PROPERTIES
4-14	PLAN AND PROFILE SHEETS SHOWING RIGHT OF WAY
15-16	OWNERSHIP MAPS

SCALES OF ORIGINAL DRAWINGS

ON PLAN, 1 IN. = 100 FT.
ON PROFILE, 1 IN. = 100 FT. HORIZONTAL
1 IN. = 10 FT. VERTICAL
GRADE LINE ON PROFILE IS SHOWN AS GRADE OF FINISHED ROAD
GROSS LENGTH OF PROJECT
NET LENGTH OF PROJECT

RIGHT OF WAY

INFORMATION OBTAINED FROM AVAILABLE COUNTY RECORDS

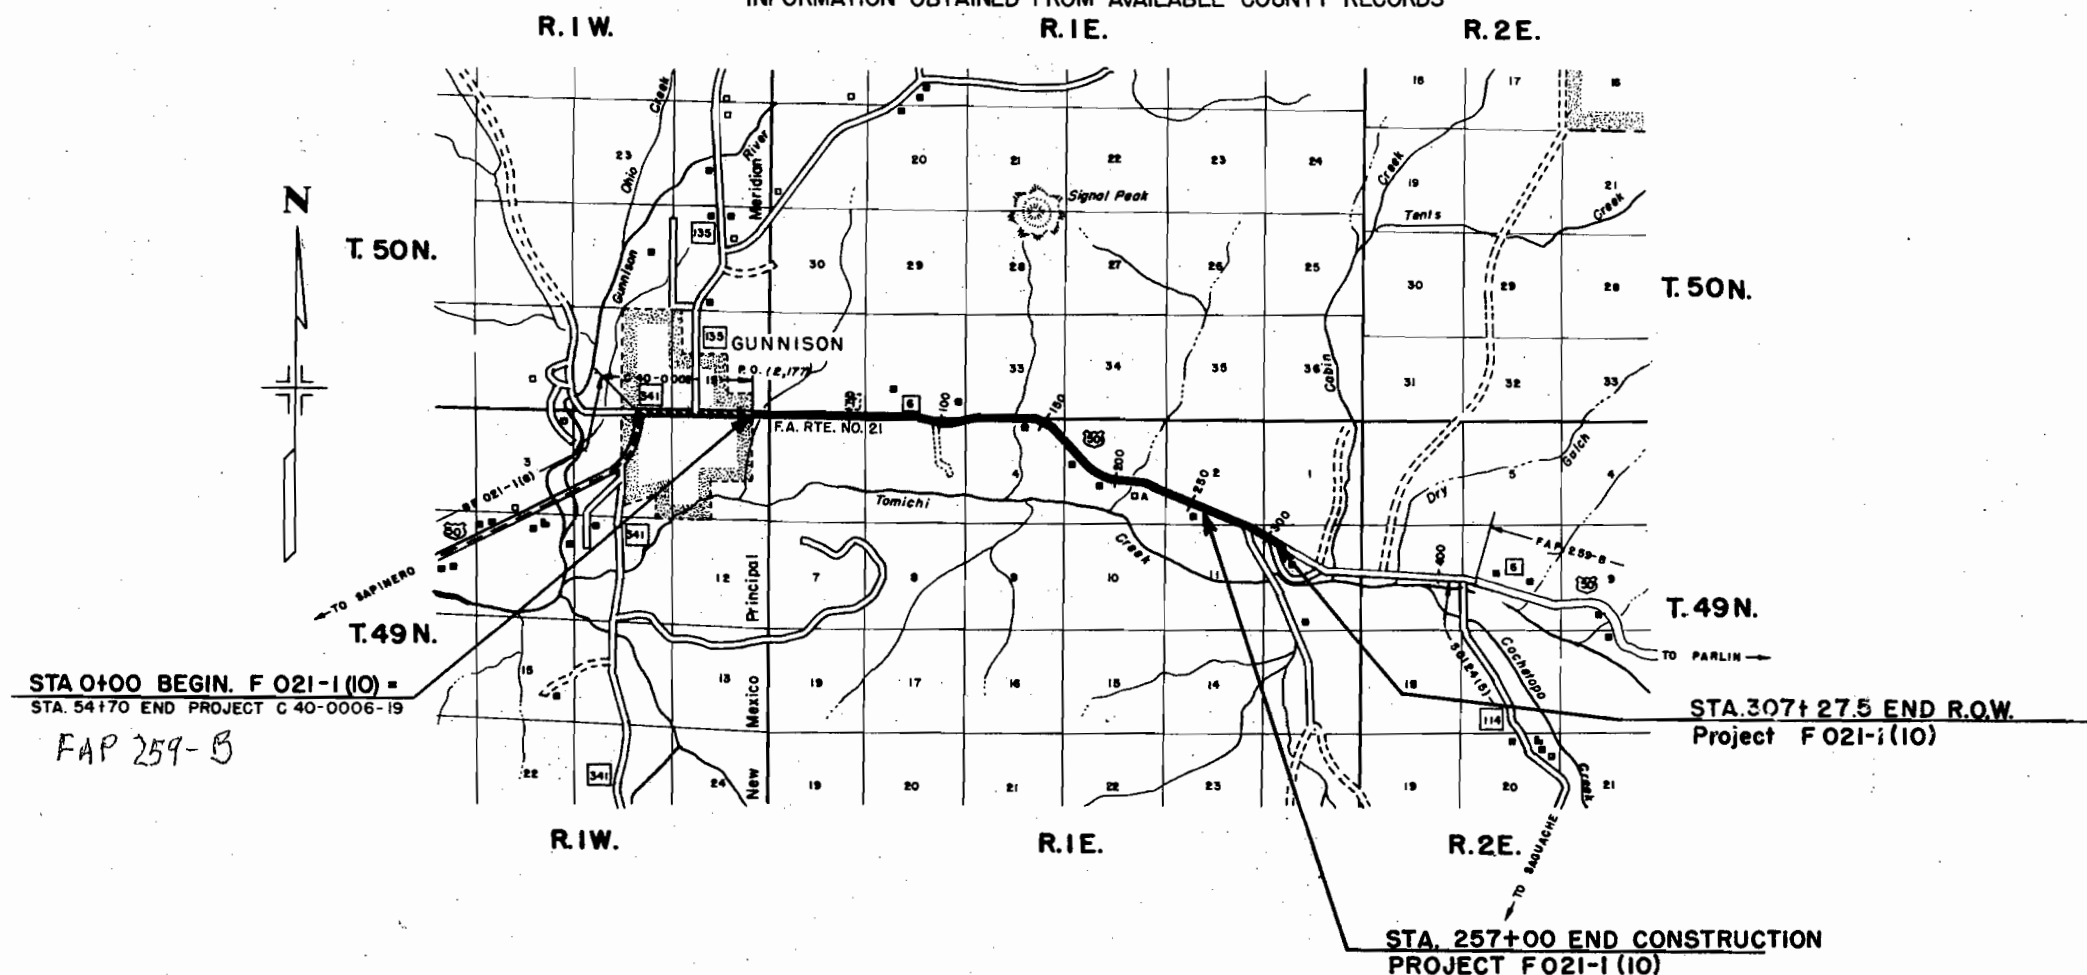

FEDERAL ROAD REGION NO.	DIVISION	PROJ. NO.	SHEET NO.	TOTAL SHEETS
9	COLORADO	F 021-1(10)	1	

RIGHT OF WAY

CONVENTIONAL SIGNS

CENTER LINE
RIGHT OF WAY LINE
COUNTY LINE
TOWNSHIP OR RANGE LINE
LAND LINES
RAILROAD
BARBED WIRE FENCE
COMBINATION WIRE FENCE
SNOW FENCE
TELEPHONE & TELEGRAPH LINES
POWER LINE
DETOUR
PRESENT ROAD (Plan Sheets)
CONTROL OF ACCESS
ACCESS DENIED BY DEED
C = COMMERCIAL
N.C. = NON-COMMERCIAL
PROTECTED BY (VIRGIN LOCATION)
FREEWAY LAW

REVISIONS
5-19-59 Conventional signs added

FENCING REQUIREMENTS

STATION TO STATION	SIDE	REMOVE FENCE	BUILD FENCE		GATES		
			COMBINATION	BARBED WIRE	DRIVE	B. WIRE	COMB.
-0+65 to 0+00'	Rt.	80					
-0+65 to 9+00	Rt.	910	975				
0+00 to 10+00	Lt.	900	910				
0+15	Rt. & Lt.				2		
64+49.3 to 108+50	Lt.	4,450	4,480				
67+00	Lt. & Rt.				2		
85+50	Lt. & Rt.				2		
90+72	Lt.				1		
105+00 to 116+00	Rt.	240	1,100				
107+40 to 116+00	Lt.	1,410					
108+50 to 148+30	Lt.		3,980				
115+00	Rt.				1		
116+00 to 160+50	Rt.	3,190	4,450				
148+00 to 149+00	X	700					
148+13	Rt.				1		
149+	Lt.		800				
149+00 to 157+00	Lt.						
152+30 to 157+60	Lt.	560					
152+30	X	200					
157+60 to 172+21.9 Bk.	Rt.	2,180					
157+00 to 172+21.9 Bk.	Lt.			1,522			
157+00 to 165+50	Lt.	880					
160+00 to 172+21.9 Bk.	Rt.		1,222				
172+23.5 Ah. to 208+83.3 Bk.	Rt.	3,659	3,659				
172+23.5 Ah. to 208+83.3 Bk.	Lt.	3,700				1	
175+00	Lt.						
183+21	Rt.				1		
185+90	Rt.				1		
189+37	Rt.				1		
193+15	Rt.				1		
195+90	Lt.				1		
207+70	Rt.				1		
208+84.3 Ah. to 226+50	Lt.	1,770	5,596	1,766			
208+84.3 Ah. to 264+80.7	Rt.						
208+84.3 Ah. to 235+00	Rt.	3,460					
213+75	Rt.				1		
213+75	Lt.				1		
215+96	Lt.				1		
216+94	Rt.				1		
217+10	Lt.				1		
226+50 to 278+81.5	Lt.	4,390		5,231			
229+62	Rt.				1		
229+72	Lt.				1		
235+00 to 264+80.7	Rt.	2,980					
246+50	Rt.				1		
249+00	Lt.				1		
250+53	Rt.				1		
255+00	Lt.				1		
264+80.7 to 276+25	Rt.	1,145		1,145			
278+60	Lt.				1		
278+81.5 to 284+50	Rt.	590		784			
278+81.5 to 286+65	Lt.						
TOTALS		37,394	27,172	14,107	22	7	1

R. O. W. MARKERS

STATION	SIDE	NUMBER
0+00	Rt.	1
13+00	Lt.	1
38+00	Lt.	1
65+00	Lt.	1
90+24	Lt. & Rt.	2
96+61.6	Lt. & Rt.	2
97+17.4	Lt. & Rt.	2
108+28.5	Lt. & Rt.	2
111+61.2	Lt. & Rt.	2
123+84.5	Lt. & Rt.	2
139+00	Rt.	1
155+23.1	Lt. & Rt.	2
EQ. 172+21.9 Bk.*	Lt. & Rt.	2
172+23.5 Ah.	Lt. & Rt.	2
187+55	Lt. & Rt.	2
EQ. 208+83.3 Bk.*	Lt. & Rt.	2
208+84.3 Ah.	Lt. & Rt.	2
213+88.8	Lt. & Rt.	2
234+48.8	Lt. & Rt.	2
248+88.1	Lt. & Rt.	2
260+33.1	Lt. & Rt.	2
278+81.5	Lt. & Rt.	2
EQ. 290+87.3 Bk.*	Lt. & Rt.	2
289+87.3 Ah.	Lt. & Rt.	2
302+00	Lt.	1
TOTAL		38

SUMMARY OF EARTHWORK QUANTITIES

EXCAVATION		
FROM CROSS SECTIONS (IBM)	137,843 Cu. Yds.	✓
BORROW	5,775 Cu. Yds.	✓
EST. FOR OVERBREAK & SUBSIDENCE	14,362 Cu. Yds.	✓
LIST OF STRUCTURES AS EXCAVATION	2,916 Cu. Yds.	✓
LIST OF STRUCTURES AS EMBANKMENT	3,400 Cu. Yds.	✓
EST. FOR COVERING ENDS OF CULVERTS	123 Cu. Yds.	✓
TOTAL	164,419 Cu. Yds.	✓
EXCAVATION		
FROM CROSS SECTIONS	137,843 Cu. Yds.	✓
BORROW	5,775 Cu. Yds.	✓
TOTAL	143,618 Cu. Yds.	✓
EXCAVATION x FACTOR	136,728 Cu. Yds.	✓
BORROW x FACTOR	4,793 Cu. Yds.	✓
TOTAL	141,521 Cu. Yds.	✓
EMBANKMENT		
FROM CROSS SECTIONS	141,521 Cu. Yds.	✓
STATION YARD OVERHAUL		
FROM MASS DIAGRAM	861,894 Sta. Yds.	✓
EST. FOR OVERBREAK & SUBSIDENCE	86,189 Sta. Yds.	✓
EST. FOR STRUCTURE BACKFILL	8,721 Sta. Yds.	✓
TOTAL	956,804 Sta. Yds.	✓
YARD MILE OVERHAUL		
FROM MASS DIAGRAM	55,854 Yd. Miles	✓
EST. FOR OVERBREAK & SUBSIDENCE	5,585 Yd. Miles	✓
EST. FOR STRUCTURE BACKFILL	1,417 Yd. Miles	✓
TOTAL	62,856 Yd. Miles	✓
UNCLASSIFIED DITCH EXCAVATION		
INTERCEPTING DITCHES:		
STATION	SIDE	CU. YDS.
11+ to 57+	Lt.	690
289+ to 292+	Lt.	45
SUB-TOTAL		735
FROM LIST OF STRUCTURES		5,462
TOTAL		6,197
COMPACTION		
TOTAL UNCLASSIFIED EXCAVATION	164,419 Cu. Yds.	✓
BASE OF CUTS AND FILLS	63,414 Cu. Yds.	✓
TOTAL	227,833 Cu. Yds.	✓


* Approximate location, may be changed by the Engineer.

TIMBER GUARD POSTS


STATION	SIDE	SPACING	NO.
9+23	Lt. & Rt.	Culvert	2
66+63	Lt. & Rt.	Culvert	2
96+73	Lt. & Rt.	Culvert	2
106+00 to 108+50	Rt.	Culvert 50'	6
110+00	Lt. & Rt.	C.B.C.	2
137+52	Lt. & Rt.	Culvert	2
142+64	Lt. & Rt.	Culvert	2
153+00	Lt. & Rt.	Culvert	2
167+00	Lt. & Rt.	Culvert	2
179+61	Lt. & Rt.	Culvert	2
183+61	Lt. & Rt.	C.B.C.	2
185+06	Lt. & Rt.	Culvert	2
187+12	Lt. & Rt.	Culvert	2
196+60	Lt. & Rt.	Culvert	2
205+62	Lt. & Rt.	Culvert	2
213+00	Lt. & Rt.	Culvert	2
214+88	Lt. & Rt.	C.B.C.	2
221+50	Lt. & Rt.	Culvert	2
230+25	Lt. & Rt.	Culvert	2
239+27	Lt. & Rt.	Culvert	2
241+90	Lt. & Rt.	Culvert	2
254+50	Lt. & Rt.	C.B.C.	2
TOTAL			48

Estimated 61 Guard Posts to be removed

DETAILS OF IRRIGATION OUTLET BOXES STA. 117+ , STA. 119+ & STA. 125+

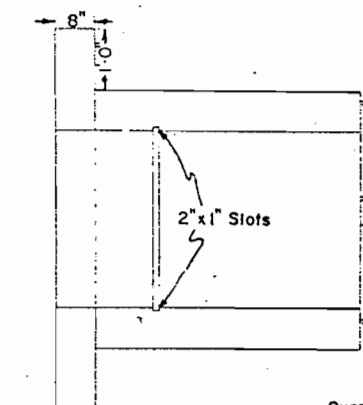

Quantities for One Box:
Class "A" Concrete: 1.6 Cu. Yds.
Treated Timber: 19 board feet

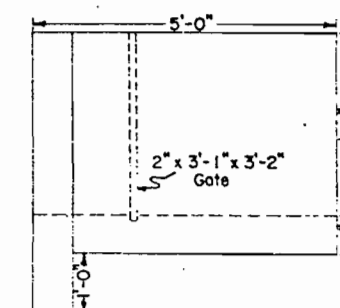

R. O. W. TABULATION OF PROPERTIES IN GUNNISON

COUNTY S.H. No. 6 PROJ. F 021-1 (10)

REVISIONS				FEDERAL ROAD DIVISION NO	DISTRICT	PROJ. NO.	SHEET NO	TOTAL SHEETS
5-20-59	Owner Change on Parcels							
	8, 9, 10, 10A, 11 Rev. 8, 12	DWB		9	COLORADO	F 021-1 (10)	2	
7-27-59	9, 10, 10A, 11 Rev. 12 Deleted	DWB						
RIGHT OF WAY								

PARCEL NO.	OWNER	ADDRESS	LOCATION	AREA IN ACRES							REMARKS	NO
					PARCEL	TO BE ACQUIRED						
1	John Q. Adams 1/4, George H. Adams 1/4, Barbara Adams 1/4 & Joan Adams Wilson 1/4		SE 1/4 SE 1/4, Sec. 36, T. 50 N., R. 1 W., N.M.P.M.		2.213	0.694						1
2	John Q. Adams 1/4, George H. Adams 1/4, Barbara Adams 1/4 & Joan Adams Wilson 1/4		Lot 1, Sec. 1, T. 49 N., R. 1 W., N.M.P.M.		1.726	0.207						2
3	Deleted											3
4	John Q. Adams 1/4, George H. Adams 1/4, Barbara Adams 1/4 & Joan Adams Wilson 1/4		Lot 4, Sec. 31, T. 50 N., R. 1 E., N.M.P.M.		2.825	1.413						4
5	John Q. Adams 1/4, George H. Adams 1/4, Barbara Adams 1/4 & Joan Adams Wilson 1/4		SE 1/4 SW 1/4 & SW 1/4 SE 1/4, Sec. 31, T. 50 N., R. 1 E., N.M.P.M.		5.915	2.958						5
6	Deleted											6
7	The Masons & Odd Fellows Cemetery Association Trustees Masonic Lodge No. 39, Ralph Porter, R. J. Owen & G. Lewis Miller, Trustees Odd Fellows Lodge No. 39, Robert W. Cooper, Thomas W. Redden & Harry H. Fogg.		SE 1/4 SE 1/4, Sec. 31, T. 50 N., R. 1 E., N.M.P.M.		3.030	1.515						7
8 Rev.	James P. Sloss & Margaret K. Sloss		SW 1/4 SW 1/4, Sec. 32, T. 50 N., R. 1 E., N.M.P.M.		3.012	1.503						8 Rev.
9	Deleted		SE 1/4 SW 1/4, Sec. 32, T. 50 N., R. 1 E., N.M.P.M.		3.007	1.498					Purchased Under 8 Rev.	
10	Deleted		SW 1/2 SE 1/4, Sec. 32, T. 50 N., R. 1 E., N.M.P.M.		1.742	1.377					" " "	
10A	Deleted		SW 1/2 SE 1/4, Sec. 32, T. 50 N., R. 1 E.		1.183	1.183					" " "	
11 Rev.	Deleted		Lots 1, 2, 3, & 4, Sec. 5, T. 49 N., R. 1 E.		13.138	6.038					" " "	
12	Deleted		SW 1/2 SW 1/4, SW 1/4 SE 1/4, Sec. 33, T. 50 N., R. 1 E.		14.335	13.729					" " "	
13	U.S. Land		SE 1/4 SE 1/4, Sec. 33, T. 50 N., R. 1 E.									13
14	V.E. Kysar & Edith M. Kysar		Lot 4, Sec. 4, T. 49 N., R. 1 E.		0.152	0.152						14
14-A	V.E. Kysar & Edith M. Kysar		Lots 1, 2 & 3, Sec. 4, T. 49 N., R. 1 E., N.M.P.M.		6.174	3.050						14-A
15	U.S. Land		NW 1/4 NW 1/4, Sec. 3, T. 49 N., R. 1 E., N.M.P.M.									15
16	Richard I. Vader & Virgie M. Vader		SW 1/2 NW 1/4 & NE 1/4 SW 1/4, Sec. 3, T. 49 N., R. 1 E., N.M.P.M.		13.150	6.752						16
17	Richard I. Vader & Virgie M. Vader		NW 1/4 SE 1/4 & NE 1/4 SE 1/4, Sec. 3, T. 49 N., R. 1 E., N.M.P.M.		17.034	10.535						17
17-A	Richard I. Vader & Virgie M. Vader		NW 1/4 SW 1/4, Sec. 2, T. 49 N., R. 1 E., N.M.P.M.		6.097	4.120						17-A
18	R.G. Dunbar		SW 1/4 SW 1/4, Sec. 2, T. 49 N., R. 1 E., N.M.P.M.		3.182	1.694						18
19	U.S. Land		SE 1/4 SW 1/4 & SW 1/2 SE 1/4, Sec. 2, T. 49 N., R. 1 E., N.M.P.M.									19
20	U.S. Land		SW 1/4 SW 1/4, Sec. 1, T. 49 N., R. 1 E., N.M.P.M.									20
21	Palmer J. Vader		NE 1/4 NE 1/4, Sec. 11, T. 49 N., R. 1 E., N.M.P.M.		1.118	1.118						21
-A Rev.	Palmer J. Vader		NW 1/4 NW 1/4, Sec. 12, T. 49 N., R. 1 E., N.M.P.M.		8.054	8.054						Rev. 21-A

R. O. W. TABULATION OF PROPERTIES IN GUNNISON COUNTY S.H.No. 6 PROJ. F 021-1(10)

REVISIONS		FEDERAL ROAD DIVISION NO	DISTRICT	PROJ. NO.	SHEET NO.	TOTAL SHEETS
5-2059 Owner Changes on T.P.s	8, 10A, 11 Rev., 12, & 12 A	DWB	9	COLORADO	F 021-1 (10)	3
RIGHT OF WAY						

PARCEL NO.	OWNER	ADDRESS	LOCATION	AREA IN ACRES						REMARKS	NO.
				PARCEL	TO BE ACQUIRED						
	— PERMANENT EASEMENTS —									PERMANENT EASEMENTS	
E-14	V.E. Kysar & Edith M. Kysar		Lots 1 & 2, Sec. 4, T.49N., R.1E., N.M.P.M.	0.403		0.403					E-
E-14-A	V.E. Kysar & Edith M. Kysar		Lot 4, Sec.4, T.50N., R.1E., N.M.P.M.	0.538		0.538					E-K
E-17	Richard I. Vader & Virgie M. Vader		NW1/4 SE1/4 Sec.3 T.49N., R.1E., N.M.P.M.	0.898		0.898					E-
E-17A	Richard I. Vader & Virgie M. Vader		NW1/4 SE1/4 Sec. 3 T.49N., R.1E., N.M.P.M.	0.138		0.138					E-
	— Temporary Construction Permits —									Temporary Construction Permit—Void after construction	
T.P. 1	John Q. Adams 1/4, George H. Adams 1/4, Barbara Adams 1/4, & Joan Adams Wilson 1/4.		SE1/4SE1/4, Sec. 36 T.50N., R.1W., N.M.P.M.	0.592		0.592				" " " " " "	1
T.P. 2	John Q. Adams 1/4, George H. Adams 1/4, Barbara Adams 1/4, & Joan Adams Wilson 1/4.		Lot 1, Sec.1, T.49N., R.1W., N.M.P.M.	0.390		0.390				" " " " " "	2
T.P. 5	John Q. Adams 1/4, George H. Adams 1/4, Barbara Adams 1/4, & Joan Adams Wilson 1/4.		SE1/4SW1/4, Sec. 31 T.50N., R.1E., N.M.P.M.	0.155		0.155				" " " " " "	TP
T.P. 8	James P. Sloss & Margaret K. Sloss		SW1/4SW1/4, Sec. 32 T.50N., R.1E., N.M.P.M.	0.071		0.071				" " " " " "	T.P.
T.P. 8 A	James P. Sloss & Margaret K. Sloss		SE1/2SE1/4, Sec. 32 T.50N., R.1E., N.M.P.M.	0.223		0.223				" " " " " "	TP
T.P. 8 B	James P. Sloss & Margaret K. Sloss		Lot 1, Sec. 5 T.49N., R.1E., N.M.P.M.	0.730		0.730				" " " " " "	TP
T.P. 8 C	James P. Sloss & Margaret K. Sloss		SE1/2SW1/4, Sec. 33 T.50N., R.1E., N.M.P.M.	1.110		1.110				" " " " " "	TP
TP 8 D	James P. Sloss & Margaret K. Sloss		SW1/4SE1/4, Sec. 33, T.50N., R.1E., N.M.P.M.	0.188		0.188				" " " " " "	TP
T.P.14	DELETED										T.P.
T.P.14-A	V.E. Kysar & Edith M. Kysar		Lot 2, Sec. 4, T.49N., R.1E., N.M.P.M.	0.232		0.232				" " " " " "	TP
TP.16	Richard I. Vader & Virgie M. Vader		SW1/4NW1/4, Sec. 3, T.49N., R.1E., N.M.P.M.	0.152		0.152				" " " " " "	TP
T.P.16-A	Richard I. Vader & Virgie M. Vader		SW1/4NW1/4, Sec. 3, T.49N., R.1E., N.M.P.M.	0.106		0.106				" " " " " "	TP
T.P.16-C	Richard I. Vader & Virgie M. Vader		SE1/2NW1/4 & NE1/4SW1/4, Sec.3, T.49N., R.1E., N.M.P.M.	0.805		0.805				" " " " " "	TP
T.P.17	Richard I. Vader & Virgie M. Vader		NW1/4SE1/4, Sec. 3, T.49N., R.1E., N.M.P.M.	0.162		0.162				" " " " " "	TP
T.P.17-B	Richard I. Vader & Virgie M. Vader		NW1/4SE1/4 & NE1/4SE1/4, Sec.3 T.49N., R.1E., N.M.P.M.	0.119		0.119				" " " " " "	TP
T.P.19	U.S. Land		SE1/4 SE1/4, Sec. 2, T.49N., R.1E., N.M.P.M.							" " " " " "	TP
TP20	U.S. Land		SW1/4SW1/4, Sec. 1, T.49N., R.1E., N.M.P.M.							" " " " " "	TP
TP21A	Palmer J. Vader		NW1/4 NE1/4, Sec. 11 T.49N., R.1E., N.M.P.M.	0.699		0.699				" " " " " "	TP

GUNNISON

T. 50 N. R. 1 W., N.M.P.M.

REVISIONS

RIGHT OF WAY

FED. ROAD DIST. NO.

STATE

PROJ. NO.

SHEET NO.

3

COLO

F 021-1(10)

4

T. 50 N. R. 1 E., N.M.P.M.

Gunnison East

① TP-1

SE 1/4, SE 1/4, Sec. 36


John Q. Adams - 1/4
George H. Adams - 1/4
Barbara Adams - 1/4 &
Joan Adams Wilson - 1/4

④

John Q. Adams - 1/4
George H. Adams - 1/4
Barbara Adams - 1/4
Joan Adams Wilson - 1/4

Lot 4, Sec. 31

POT. 20+000

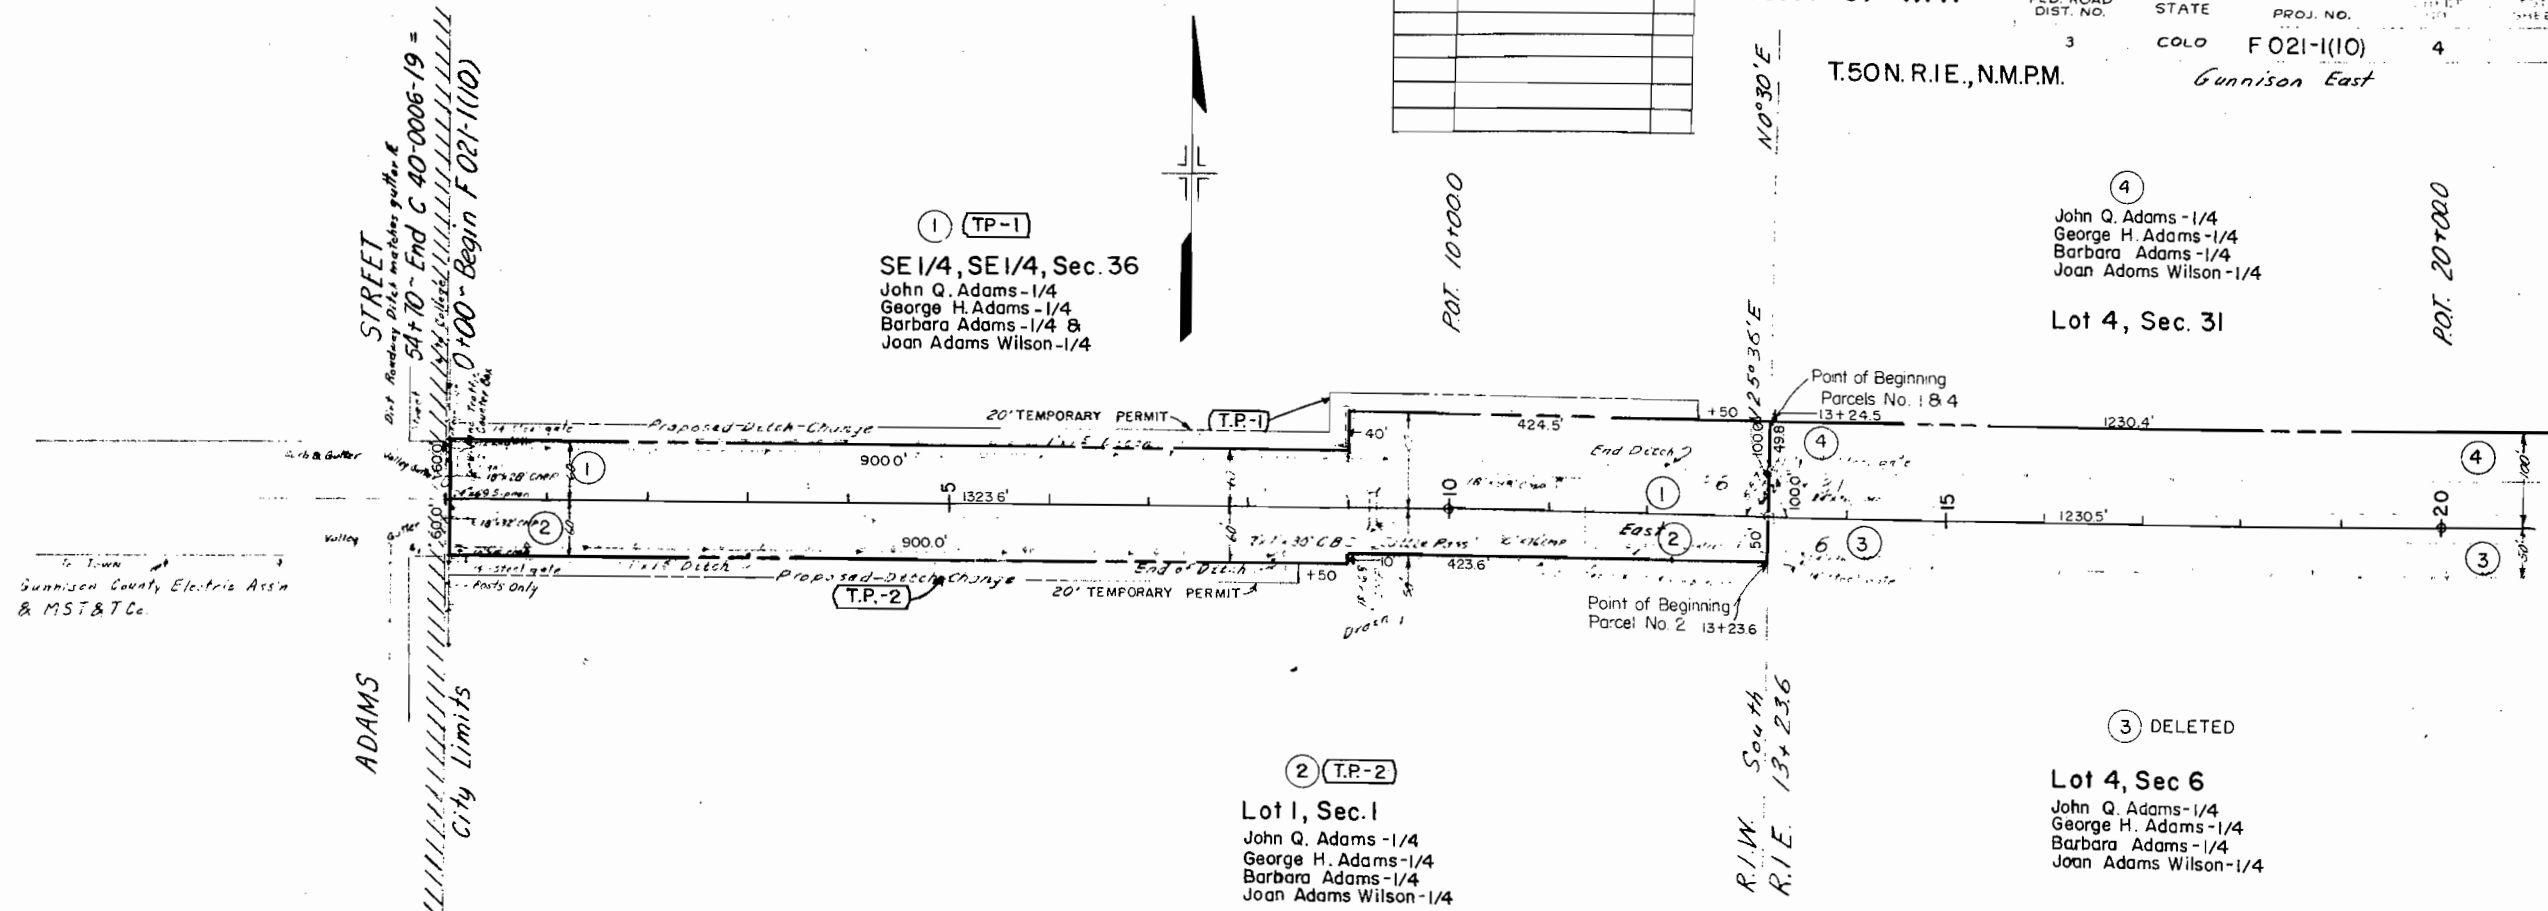

② TP-2

Lot 1, Sec. 1

John Q. Adams - 1/4
George H. Adams - 1/4
Barbara Adams - 1/4
Joan Adams Wilson - 1/4


③ DELETED

Lot 4, Sec. 6

John Q. Adams - 1/4
George H. Adams - 1/4
Barbara Adams - 1/4
Joan Adams Wilson - 1/4

T. 49 N. R. 1 W., N.M.P.M.



T. 49 N. R. 1 E., N.M.P.M. Clearing & Grubbing
0+00 to 20+00 - Meadow RT & LT

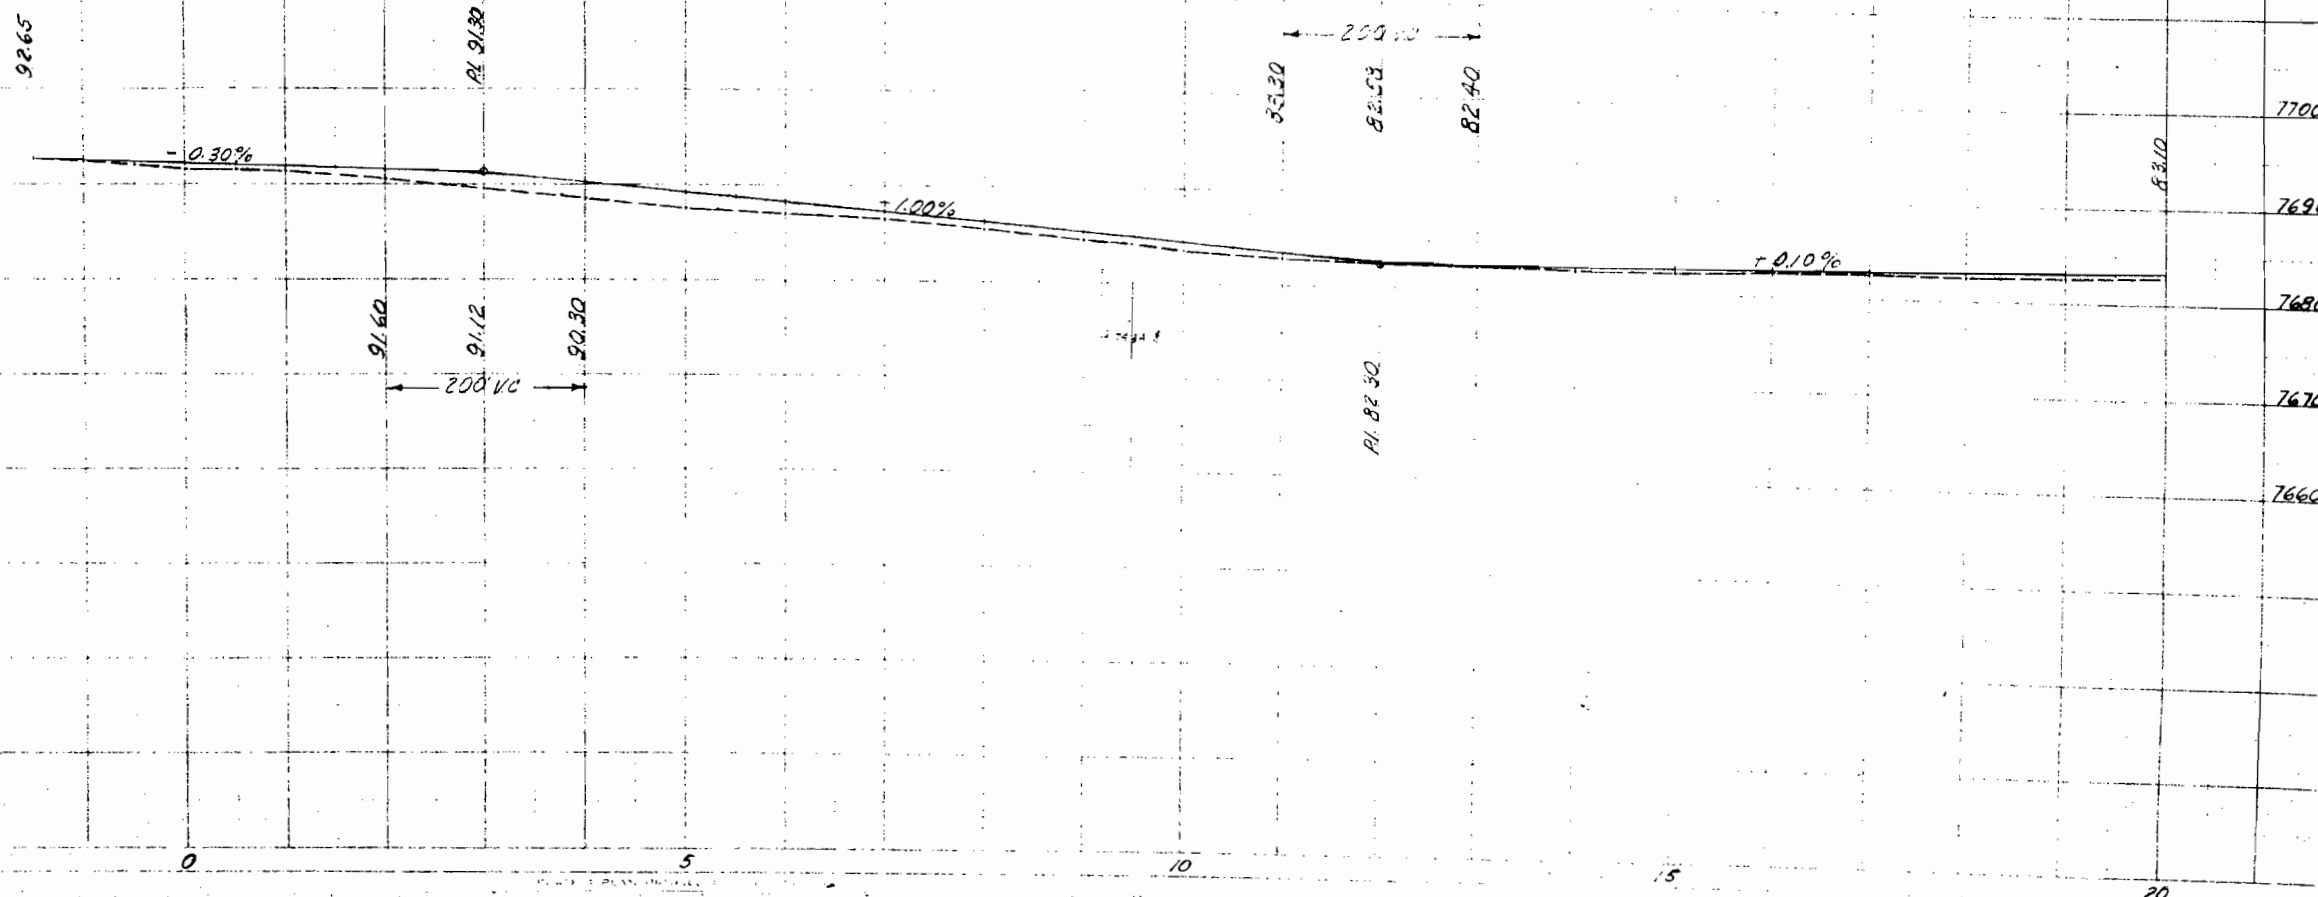

FED ROAD DIST NO.	STATE	PROJ NO.	SHEET NO.	TOTAL SHEETS
3	COLO	F 021-1(10)	5	

REVISIONS		
5-20-59	6 Deleted	D.W.

0-5-504000

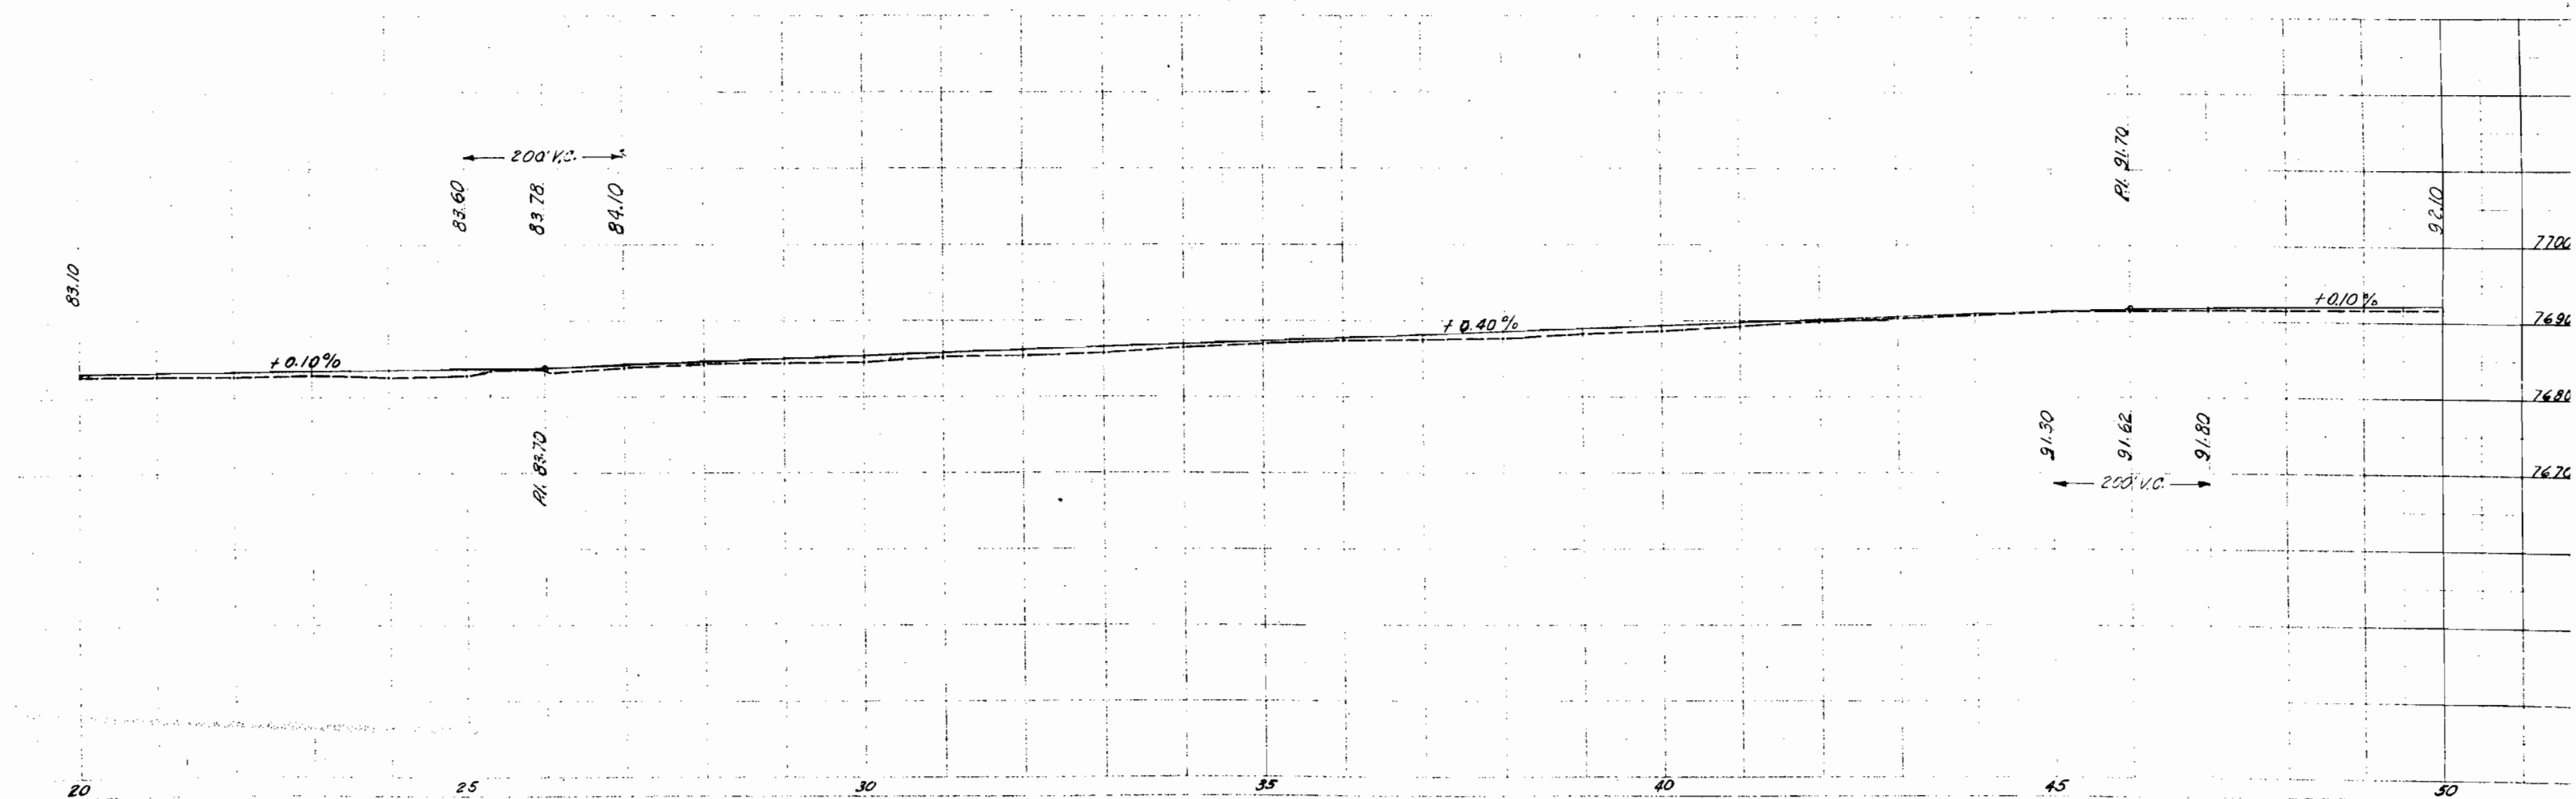 

⑦
SE1/4SE1/4, Sec. 31

The Masons & Odd Fellows Cemetery Association
Trustees Masonic Lodge No. 39: Ralph Porter
R. J. Owen
G. Lewis Miller
Trustees Odd Fellows Lodge No. 39: Robert W. Cooper
Thomas W. Redden
Harry H. Fogg

T.50 N., R.1 E., N.M.P.M.

⑧ (T.P.-8)
REV.

SW1/4SW1/4, Sec. 32

JAMES P. SLOSS & MARGARET K. SLOSS

FED. ROAD
DIST. NO. 3

STATE
COLO.

PROJ. NO. F 021-1(10)



SHEET NO. 6

TOTAL SHEETS

RIGHT OF WAY

REVISIONS

NO.	DESCRIPTION	BY
5-20-59	Owner change on 8, 9.	D.W.B.
11 Rev.	(6 Deleted)	D.W.B.
7-27-59	11 Rev. Chg. to 8 Rev.	D.W.B.

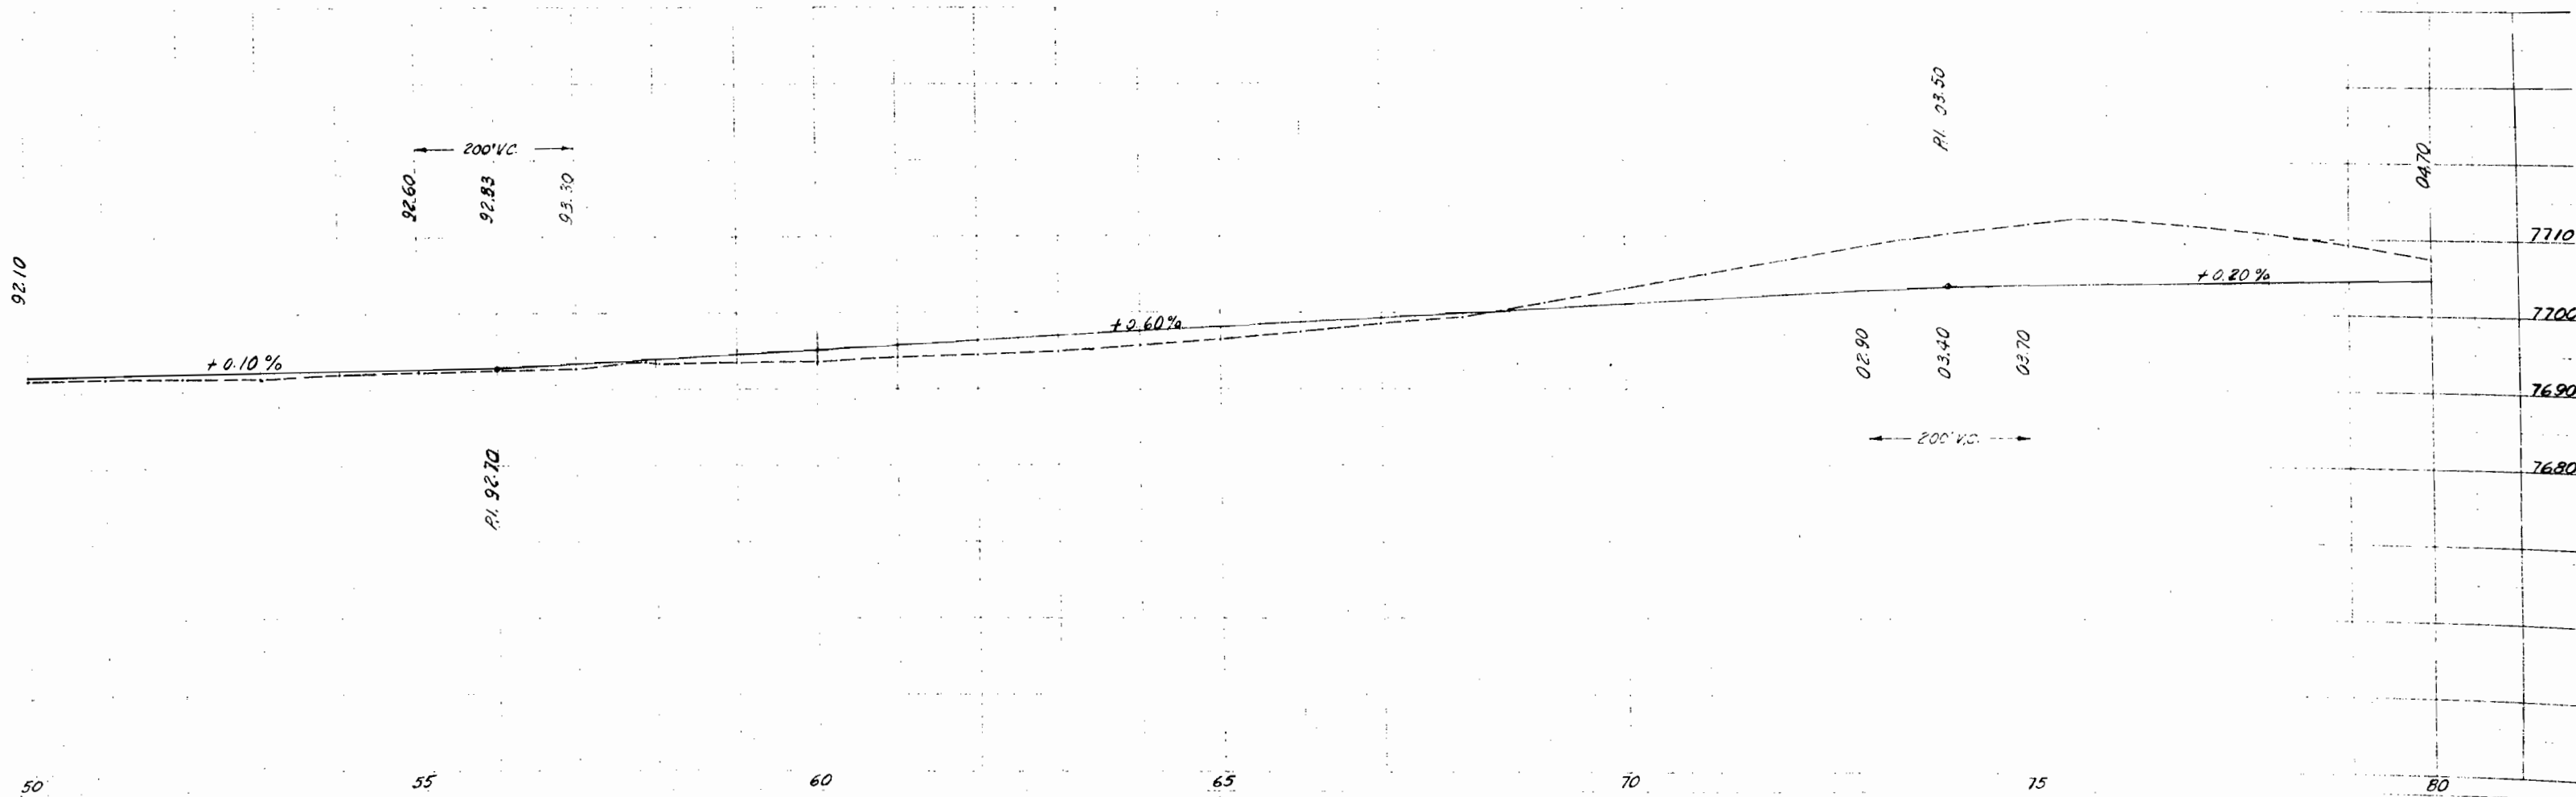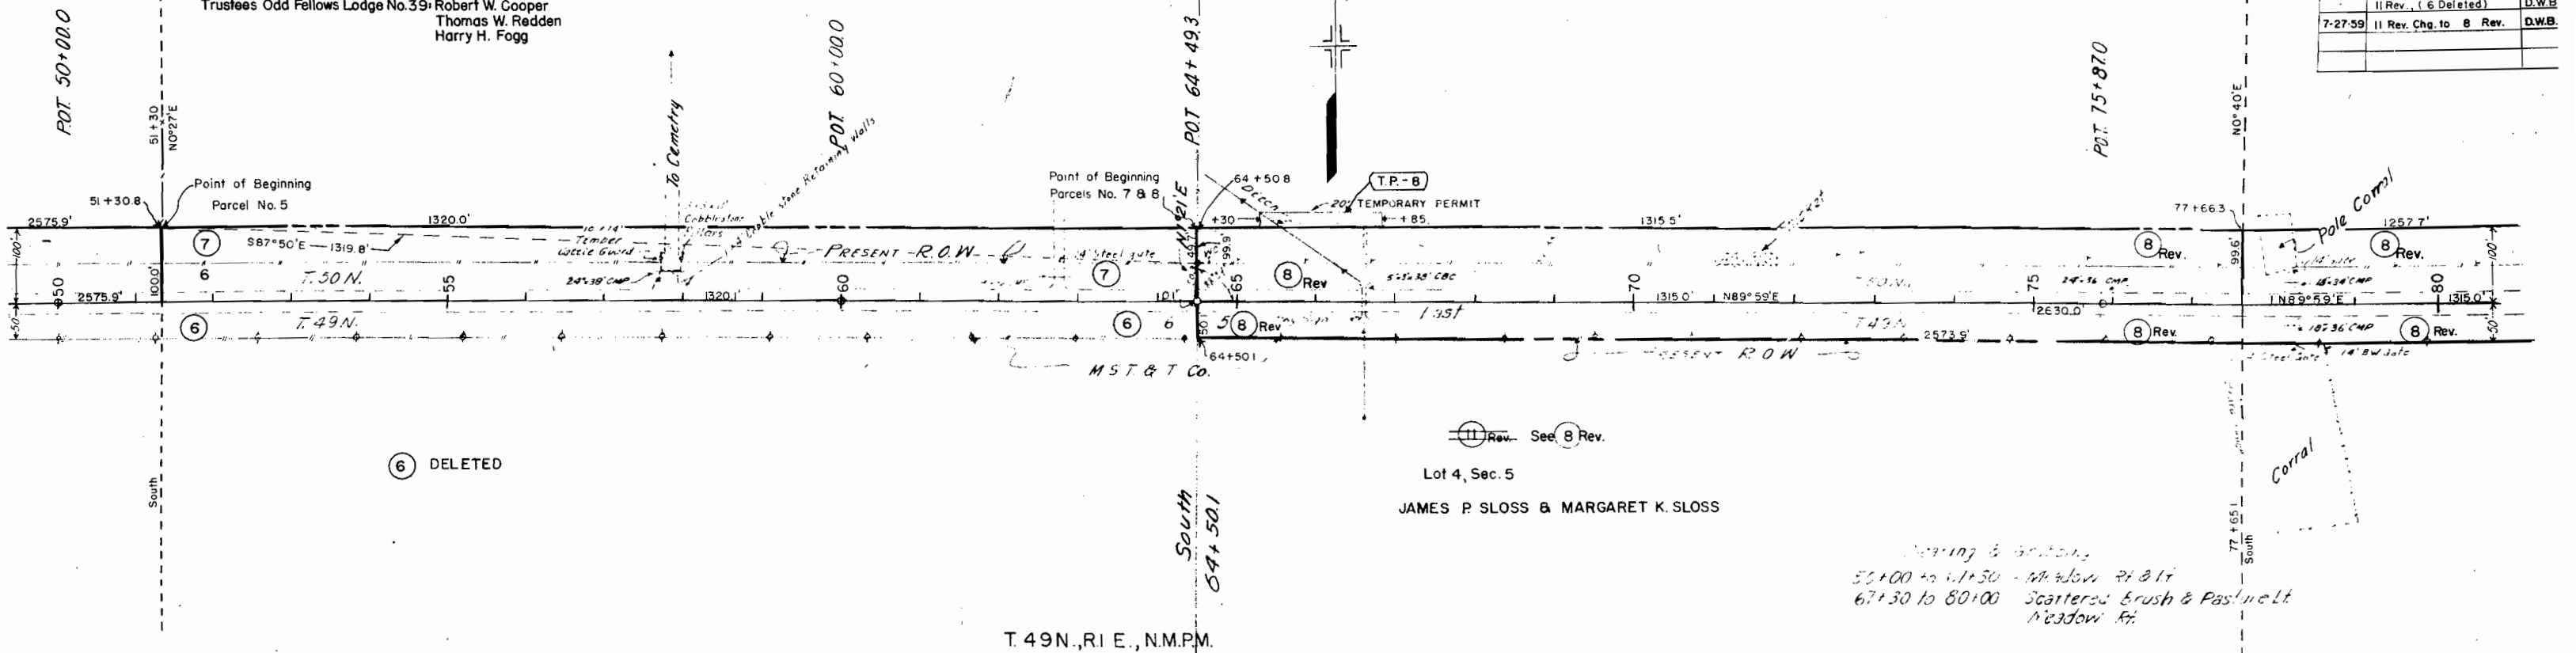

See (8) Rev.

SE 1/4 SW 1/4, Sec. 32, T. 50N., R. 1E.
JAMES P. SLOSS & MARGARET K. SLOSS



See (8) Rev.
S 1/2 SE 1/4, Sec. 32, T. 50N., R. 1E.
JAMES P. SLOSS & MARGARET K. SLOSS

T. 50N., R. 1E. N.M.P.M.

FED. ROAD DIST. NO.	STATE	PROJ. NO.	SHEET NO.	TOTAL SHEETS
3	COLO.	F 021-1(10)	7	

RIGHT OF WAY

REVISIONS		
5-20-59	Owner Change on Parcels	
	9, 10, & 11 Rev. T.P. 11 Rev.	D.W.B.
7-27-59	10, 11 Rev. Chg. to 8 Rev.	D.W.B.

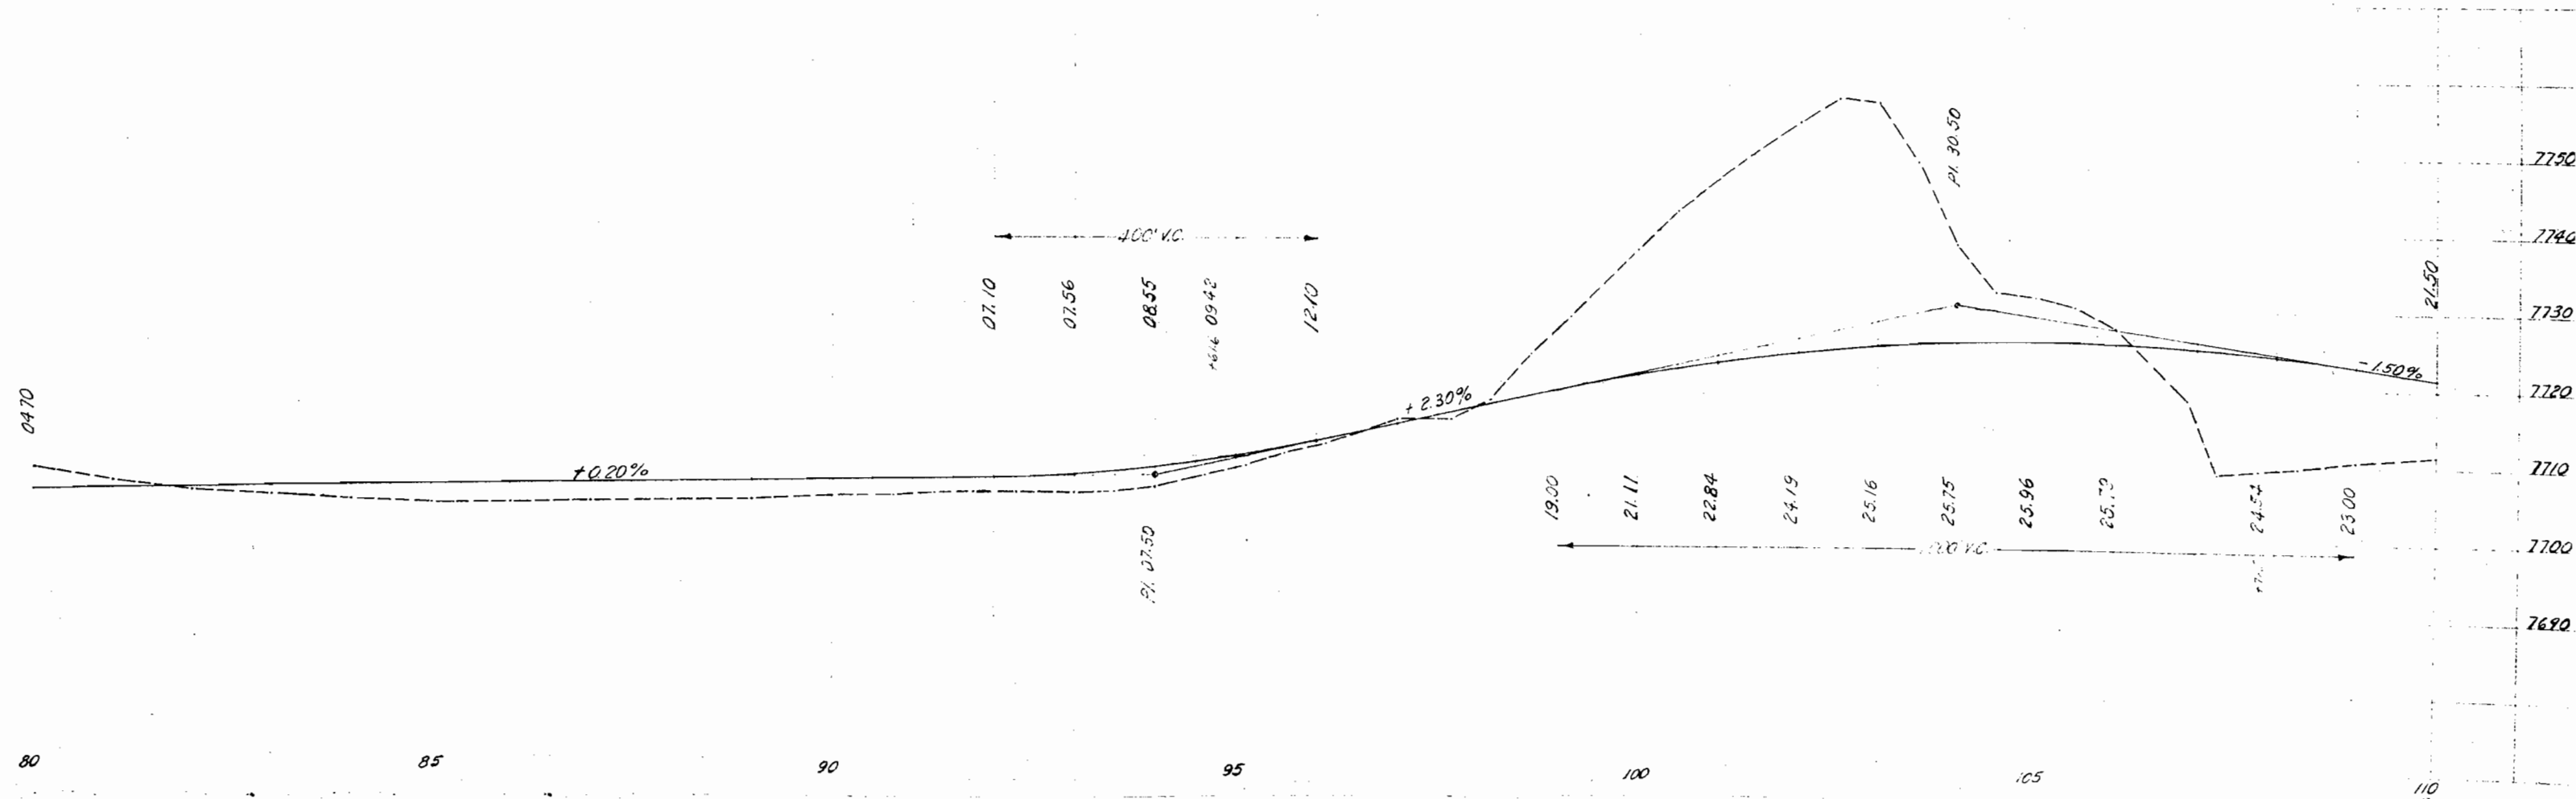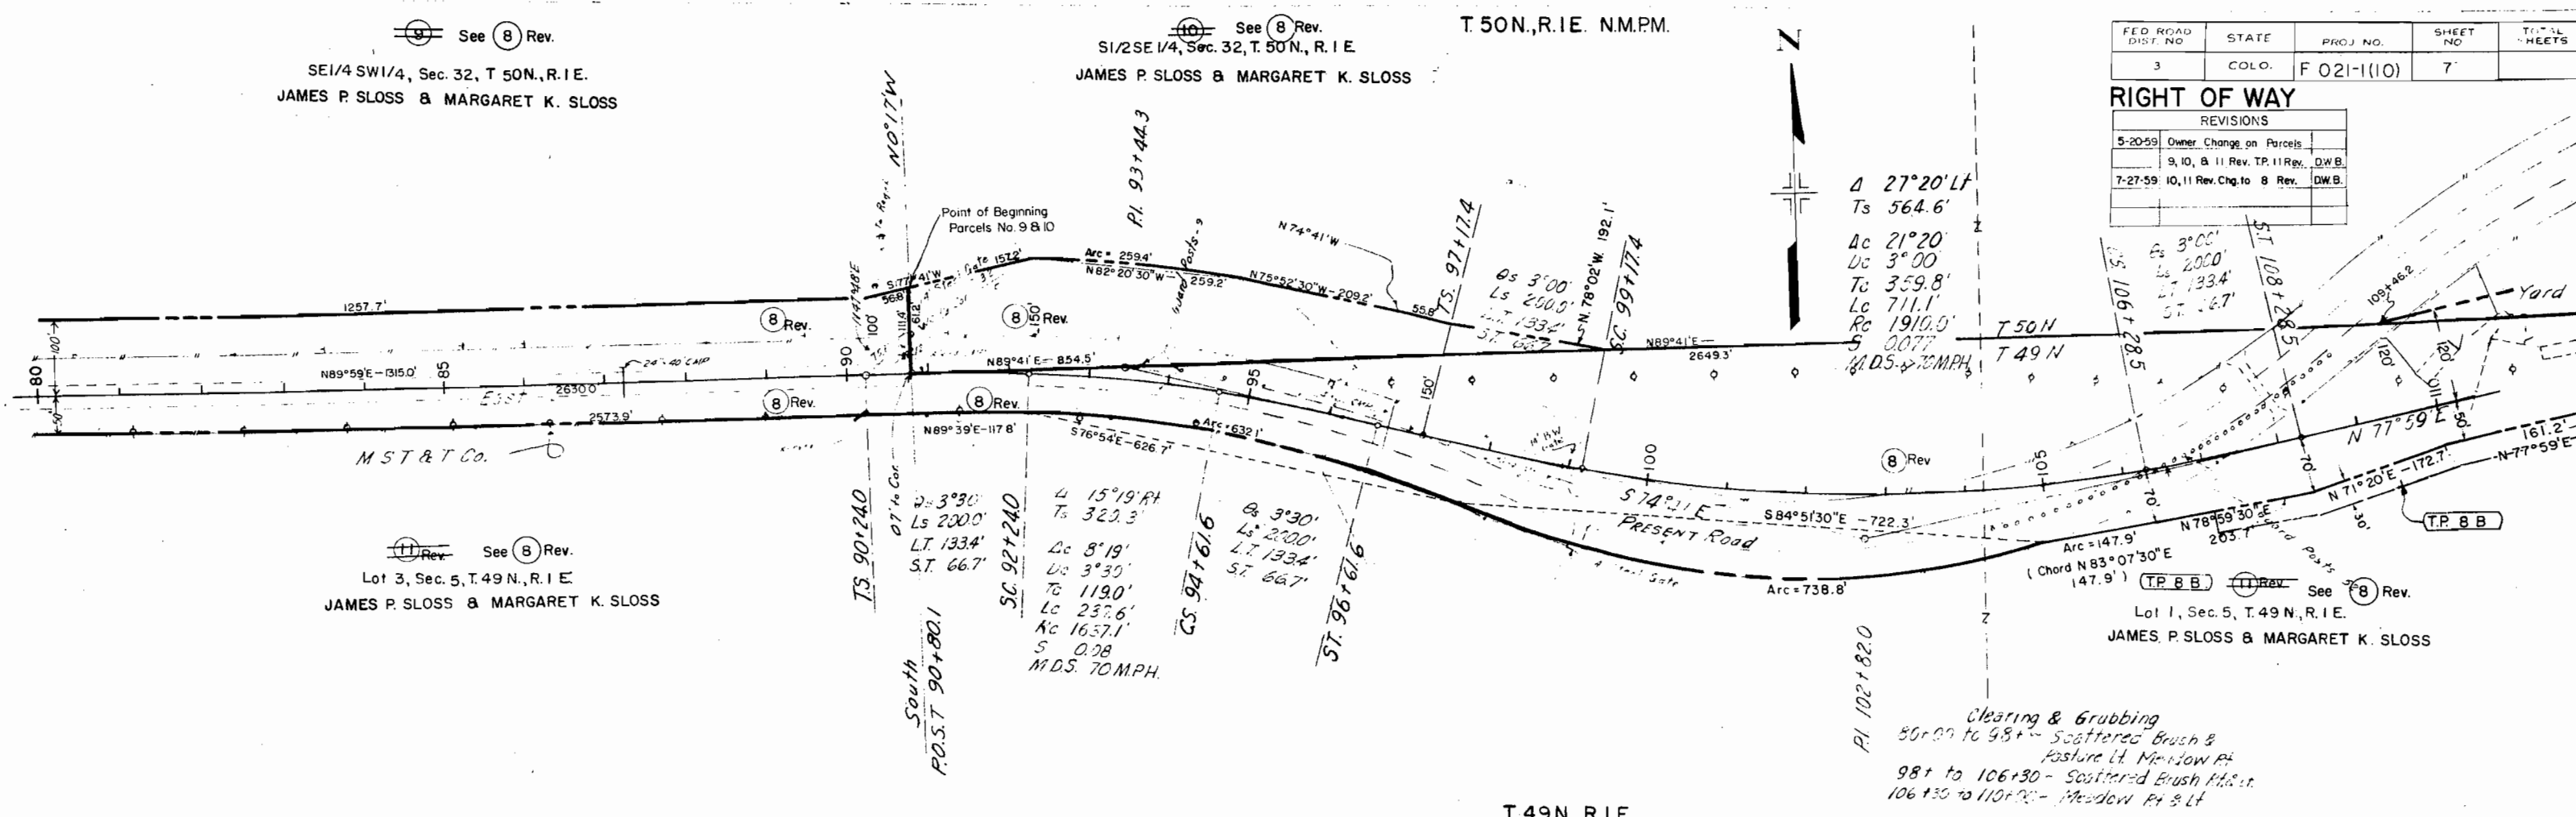



TP-8A See 8 Rev.
SE1/4 SE1/4, Sec. 32, T. 50N., R. 1E.
JAMES P. SLOSS & MARGARET K. SLOSS

T. 50N., R. 1E. N.M.P.M.
See 8 Rev. TP-8C
SW1/4 SW1/4, Sec. 33

TP-8C See 8 Rev.
SE1/4 SW1/4, Sec. 33
JAMES P. SLOSS & MARGARET K. SLOSS

FED. ROAD DIST. NO.	STATE	PROJECT NO.	SHEET NO.	TOTAL SHEETS
3	COLO	F 021-1(10)	8	

REVISIONS	
5-20-59	Owner Change on 11 Rev.
TP-11 Rev., 8-12	D.W.B.
7-27-59	10A, 12 Chg. to 8 Rev.
	D.W.B.

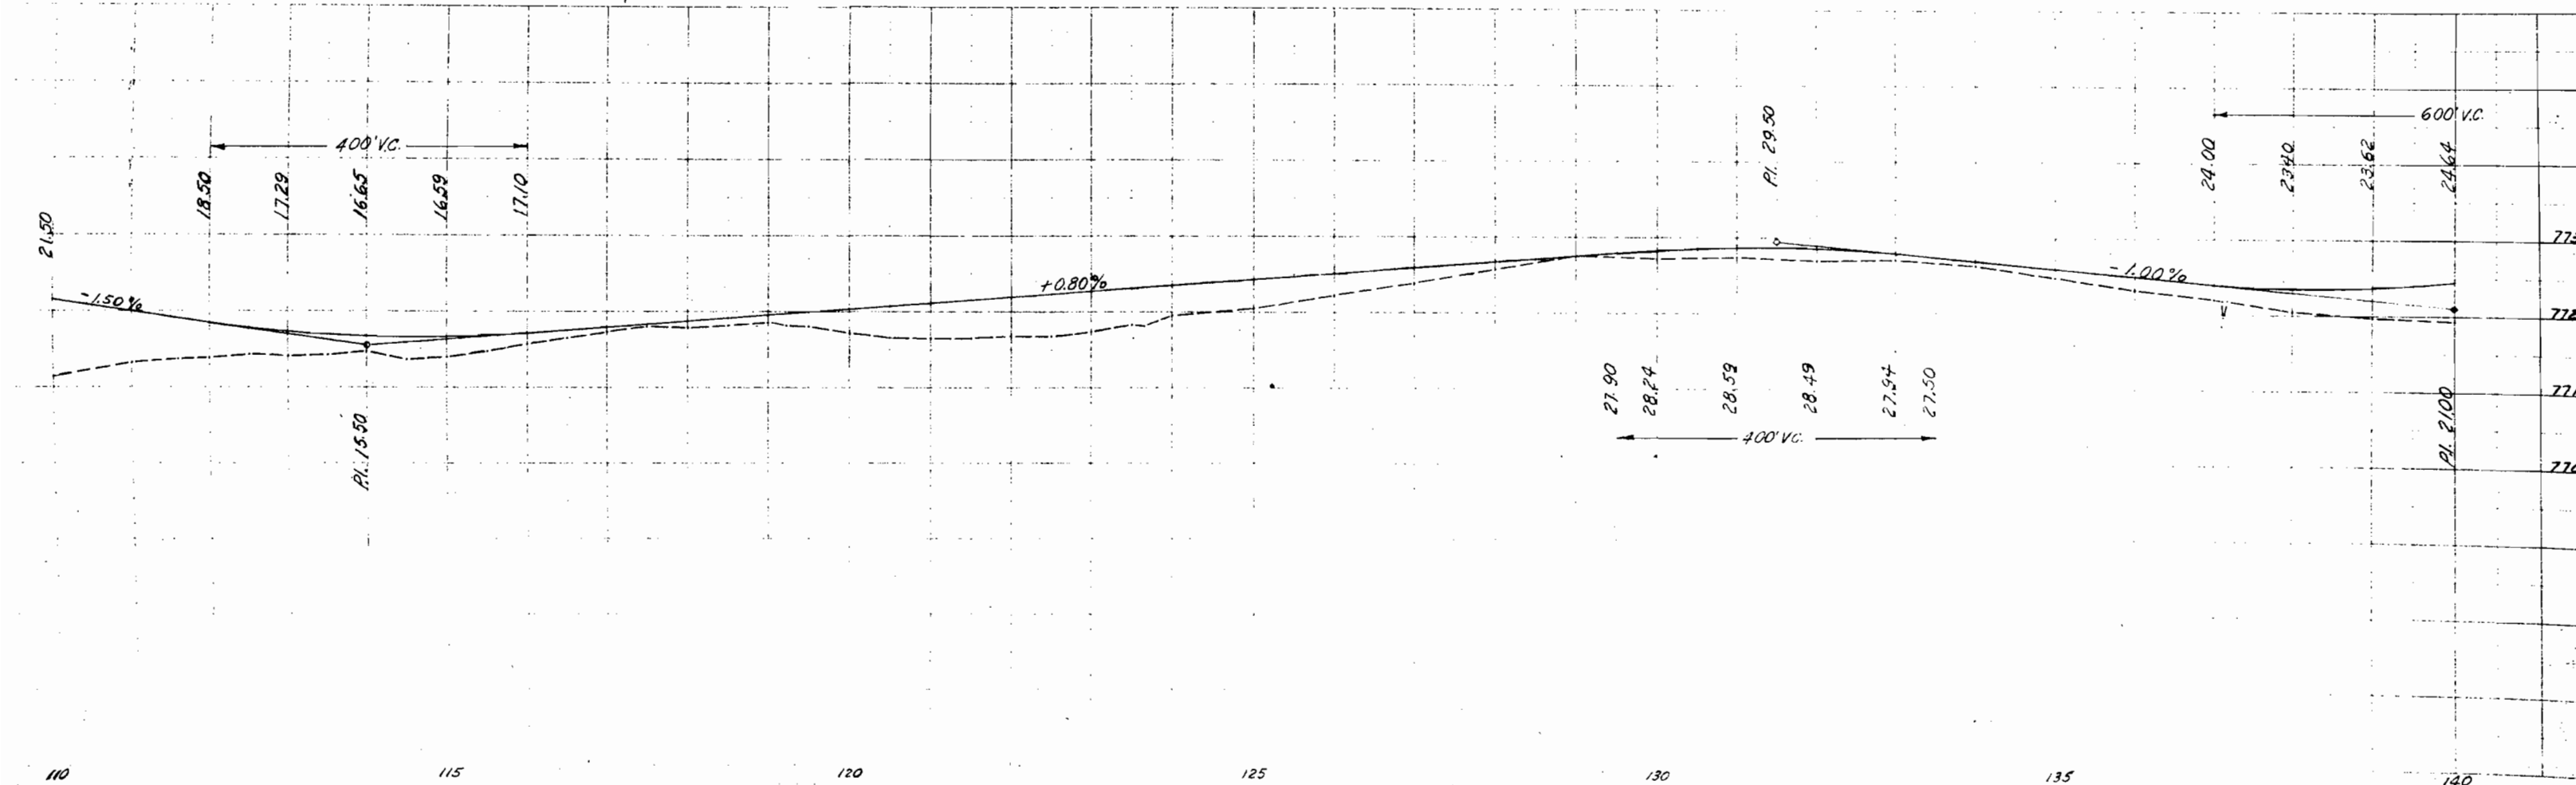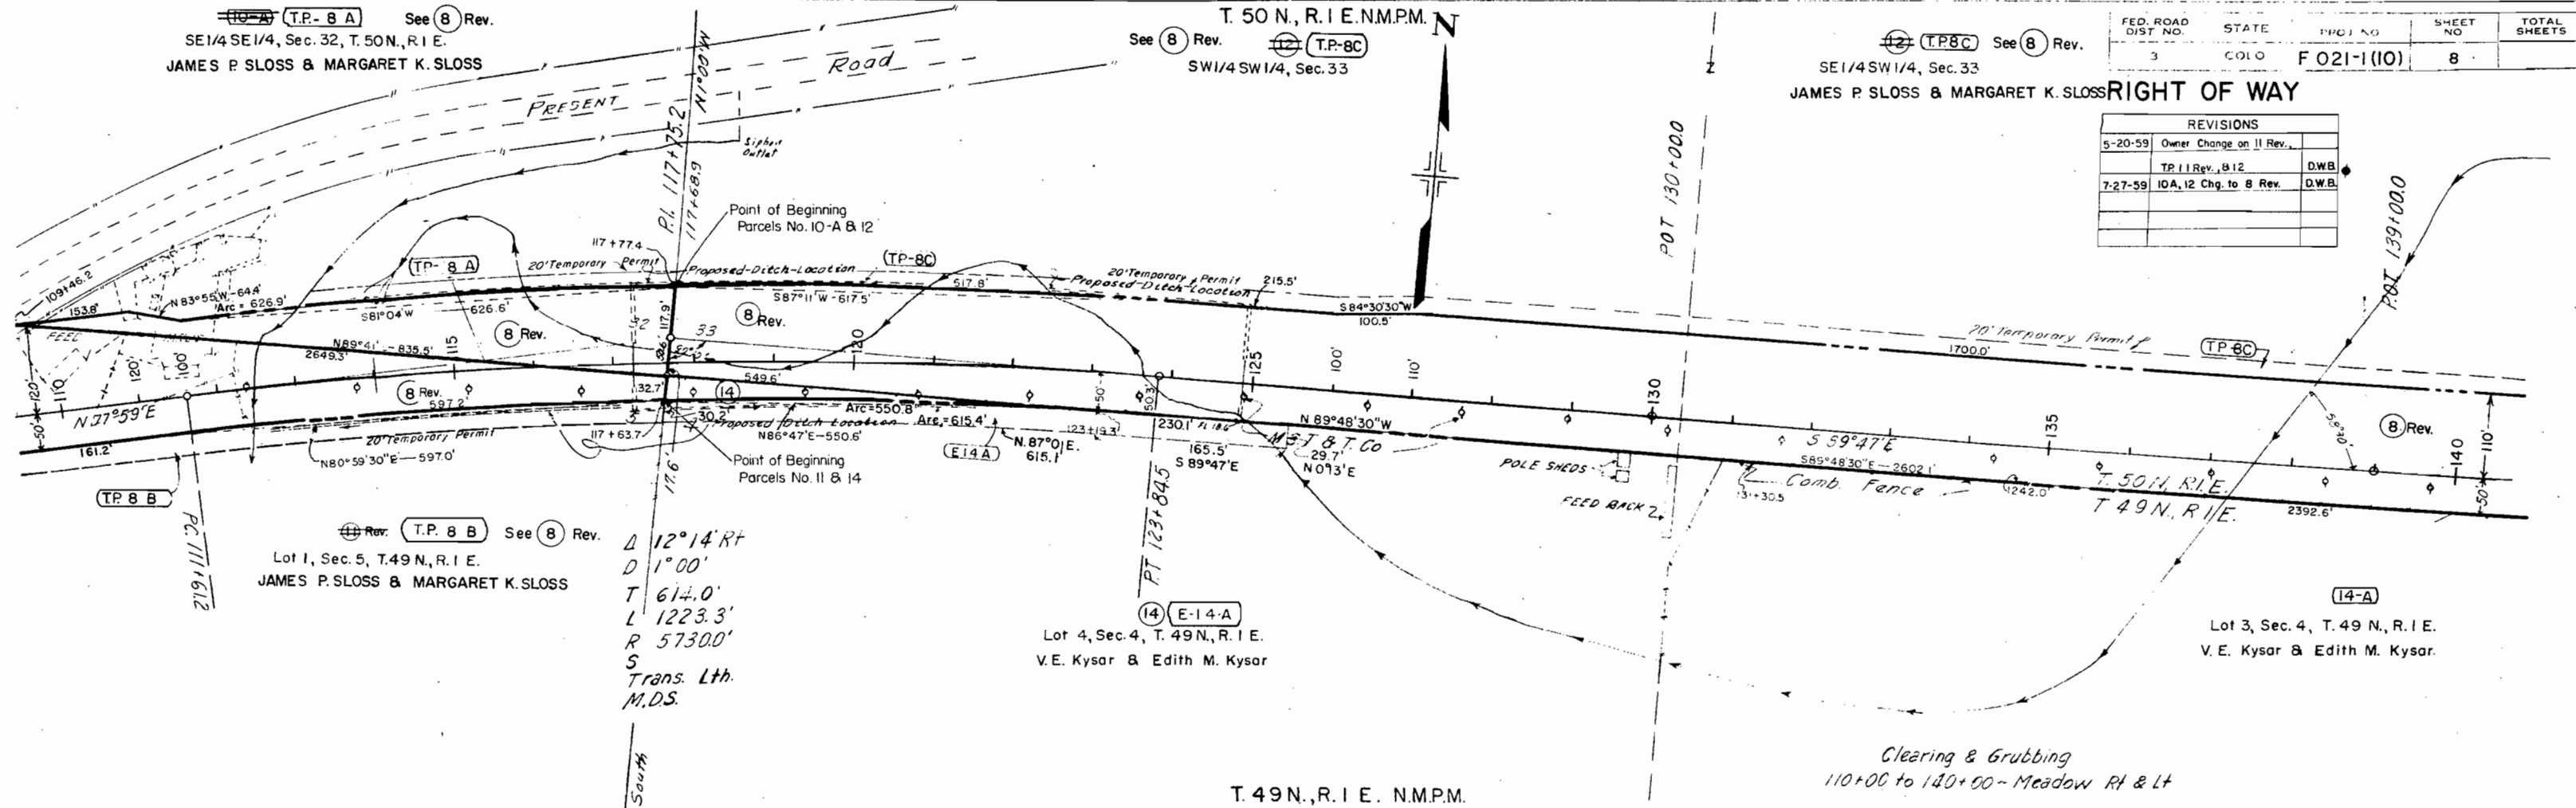


(LP-8C) (TP-8D) See (8) Rev.
SW 1/4 SE 1/4, Sec. 33
James P. Sloss & Margaret K. Sloss

T. 50 N., R. 1 E. N.M.P.M.

13
SE 1/4 SE 1/4, Sec. 33
U.S. Land


FED. ROAD DIST. NO. 3 STATE COLO. PROJ. NO. F 021-1 (10) SHEET NO. 9
RIGHT OF WAY

REVISIONS	
5-20-59	Owner Change on 12.
7-27-59	12 Changed to 8 Rev


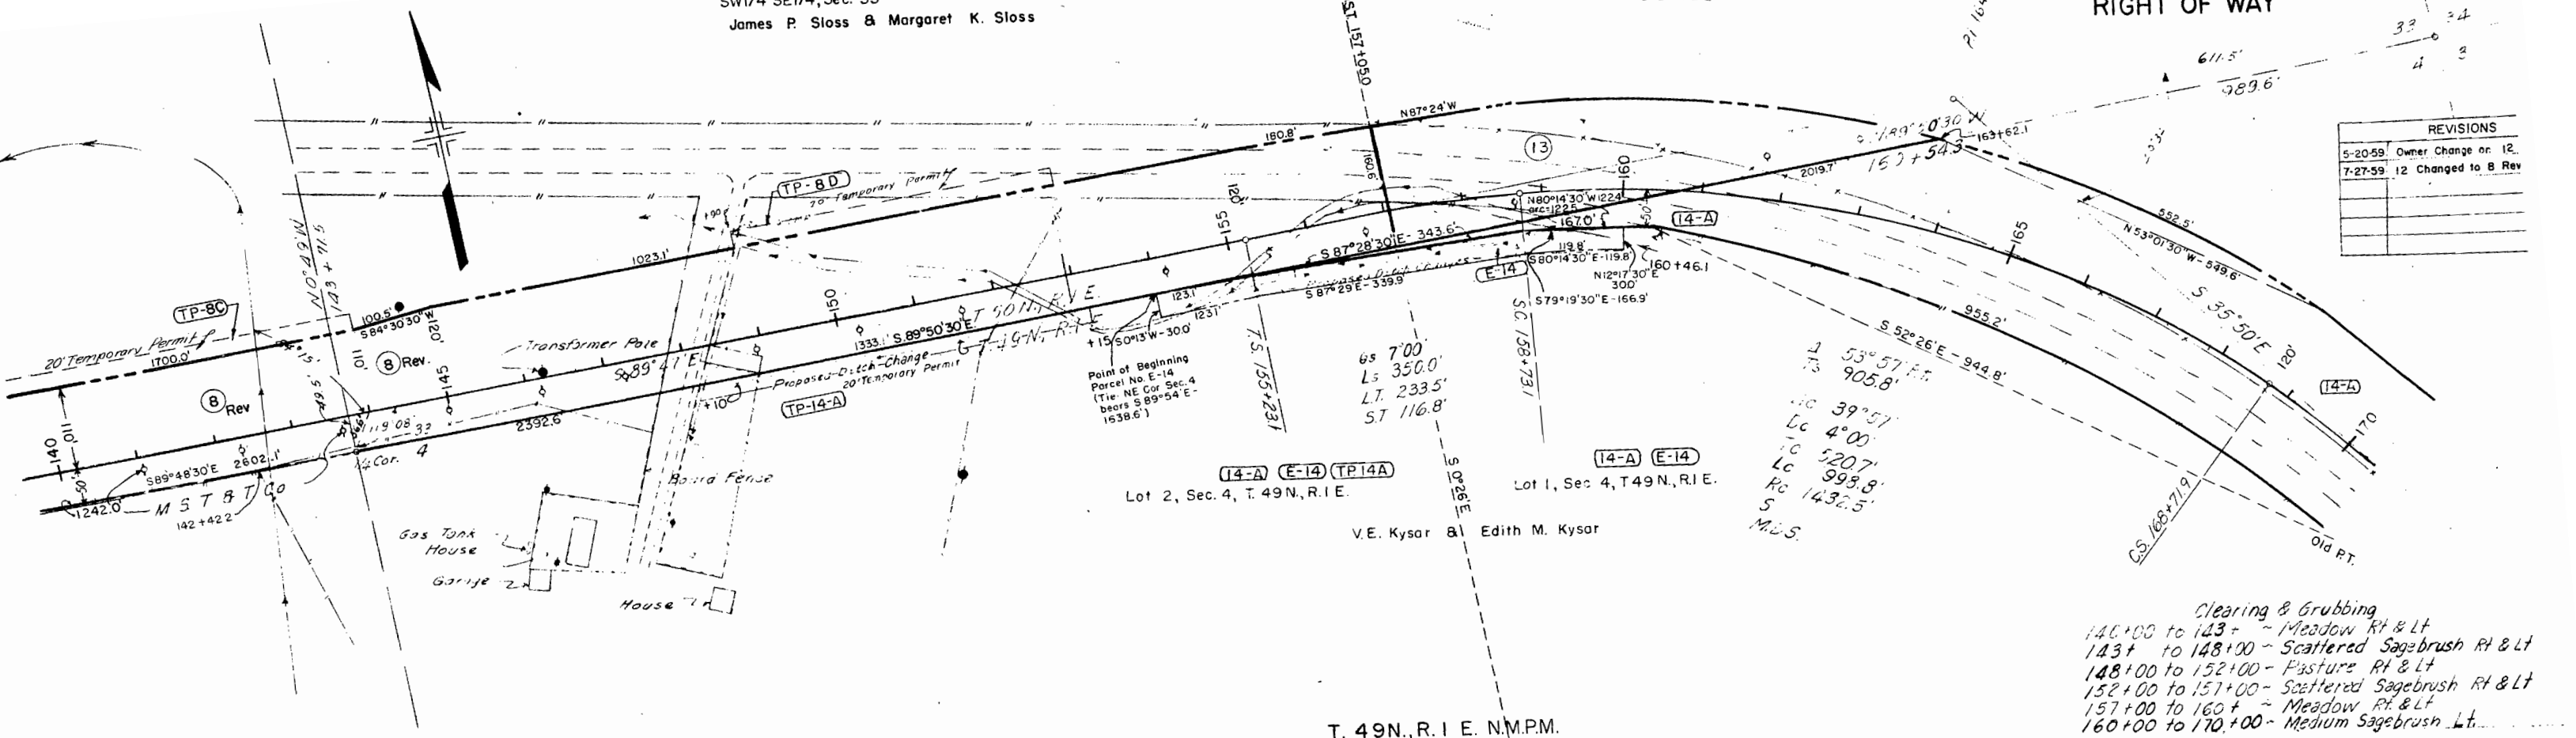


T. 49 N., R. 1 E. N.M.P.M.

Clearing & Grubbing
 140+00 to 143+ ~ Meadow Rt & Lt
 143+ to 148+00 ~ Scattered Sagebrush Rt & Lt
 148+00 to 152+00 ~ Pasture Rt & Lt
 152+00 to 157+00 ~ Scattered Sagebrush Rt & Lt
 157+00 to 160+ ~ Meadow Rt & Lt
 160+00 to 170+00 ~ Medium Sagebrush Lt

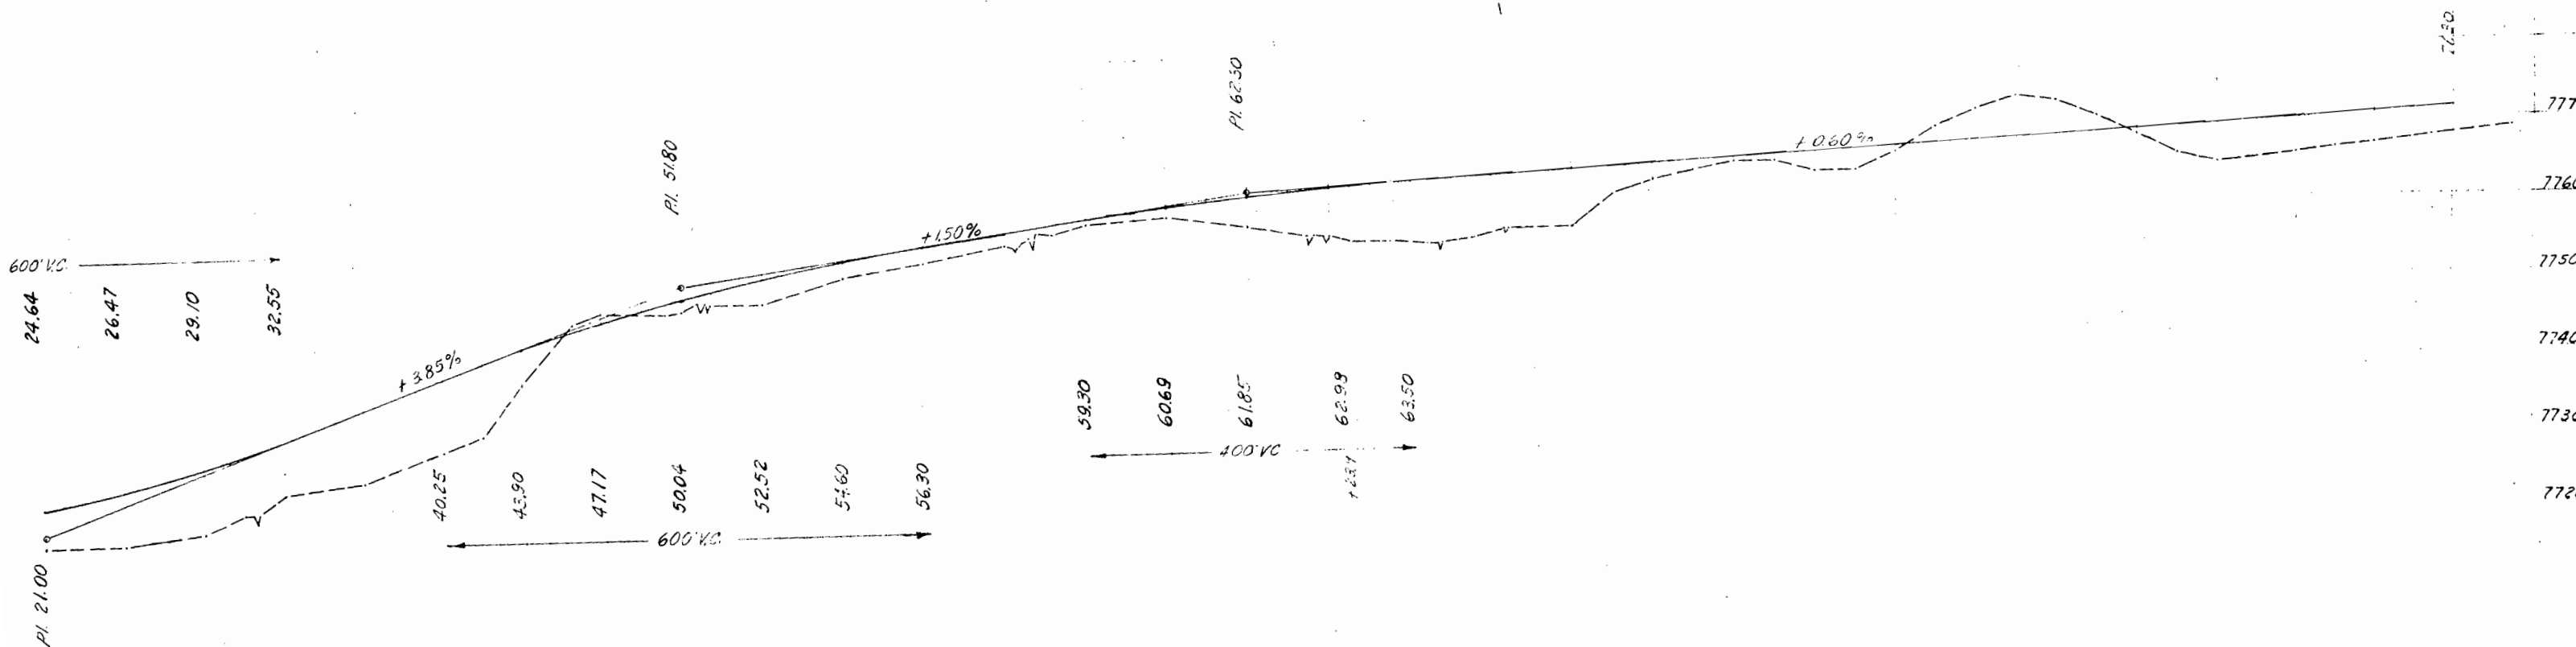

SEI/4 NW 1/4, Sec. 3
Richard I. Vader
a
Virgie M. Vader

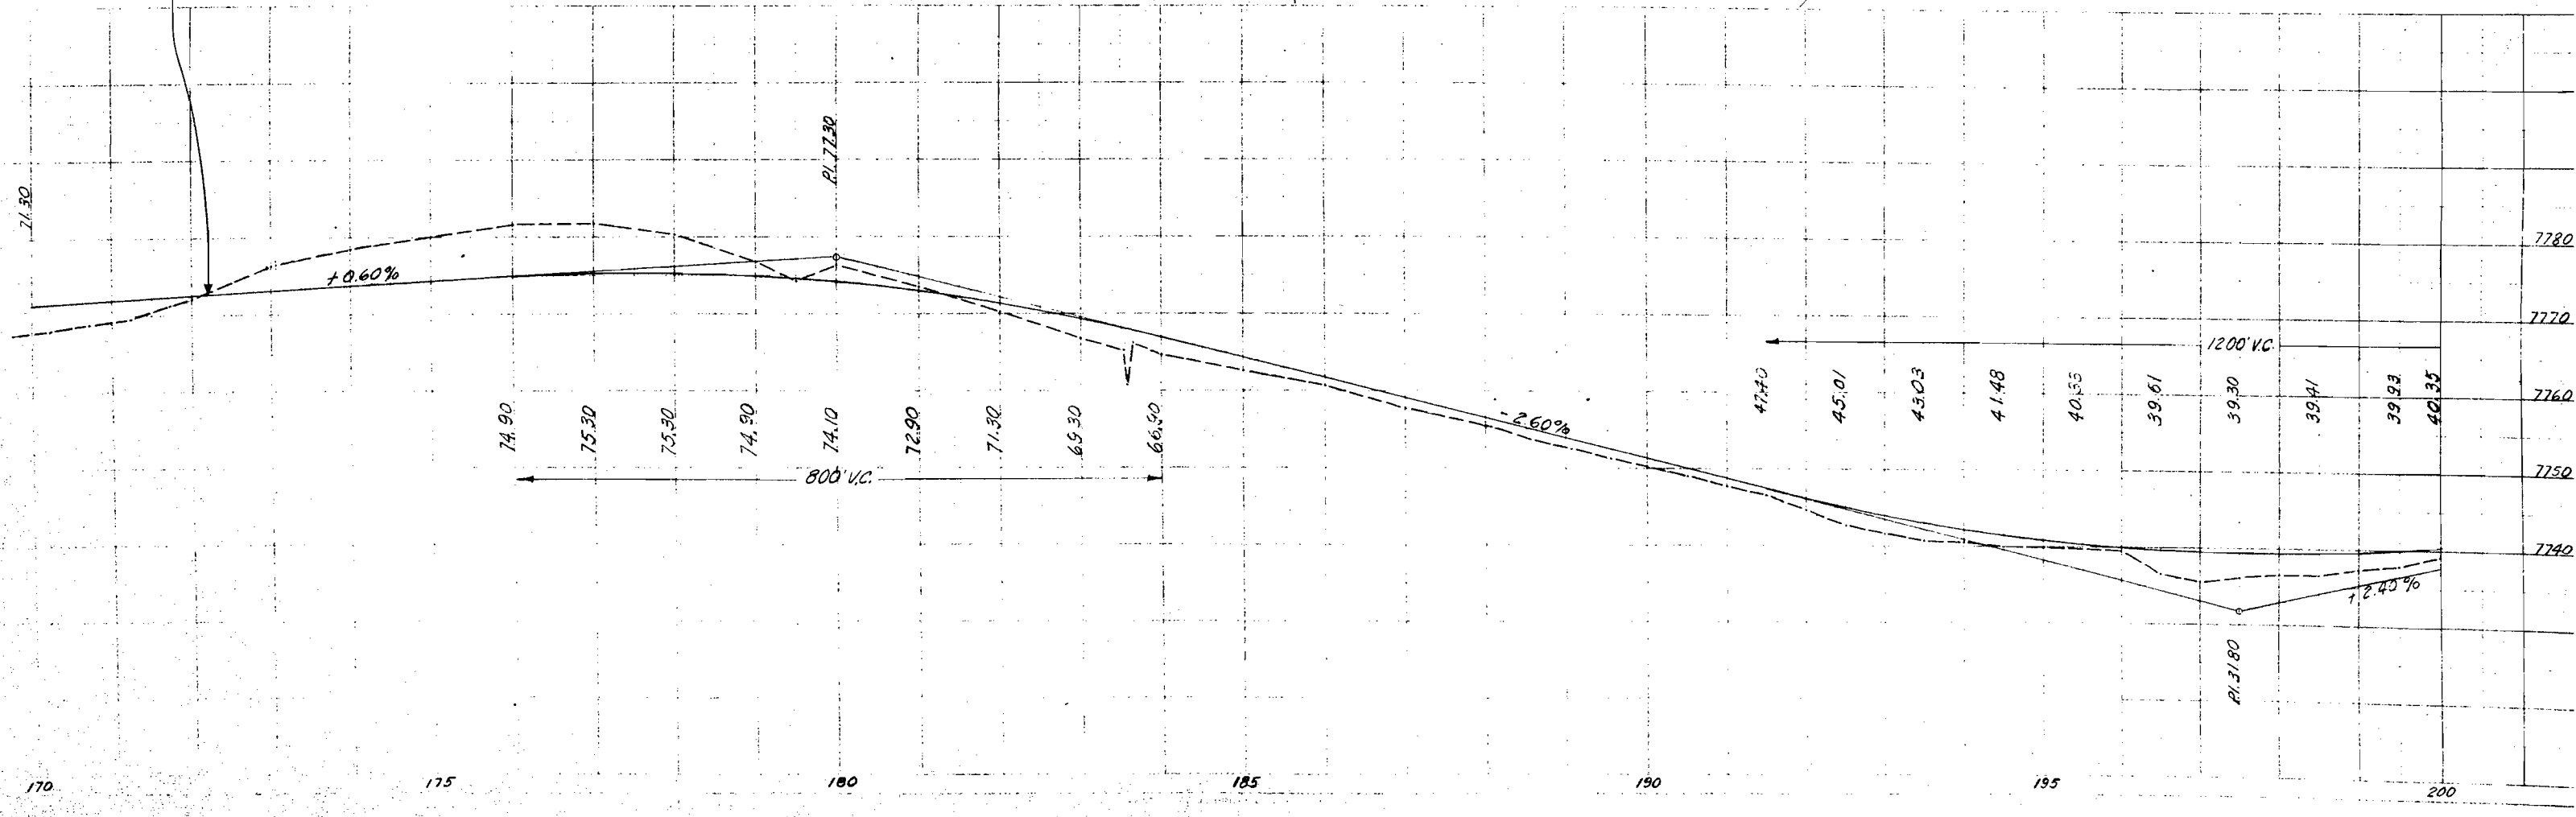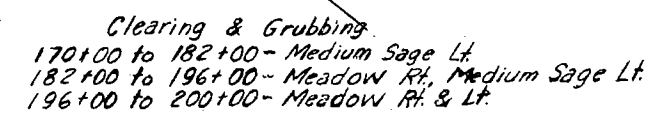

RIGHT OF WAY

①⑦
NE 1/4 SE 1/4, Sec. 3
Richard I. Vader
&
Virgie M. Vader



①⑥
NE 1/4 SW 1/4, Sec. 3
Richard I. Vader
&
Virgie M. Vader



Point of Beg. E-17A
N. 81° 44' E 2,205.8
to E 1/4 Cor. Sec. 3

Point of Beg. E-17
N. 81° 27' E 2,127.7
to E 1/4 Cor. Sec. 3
NW 1/4 SE 1/4, Sec. 3
Richard I. Vader
&
Virgie M. Vader

4 31° 00' RT
Ts 1053.6'
DC 27' 40'
Dc 1' 40'
Tc 846.5
Lc 1640.0
Rc 34380
S
M.D.S.


Clearing & Grubbing
200+00 to 207+00 ~ Mesquite Rt & Lt
207+00 to 230+00 ~ Light Sagebrush Rt & Lt

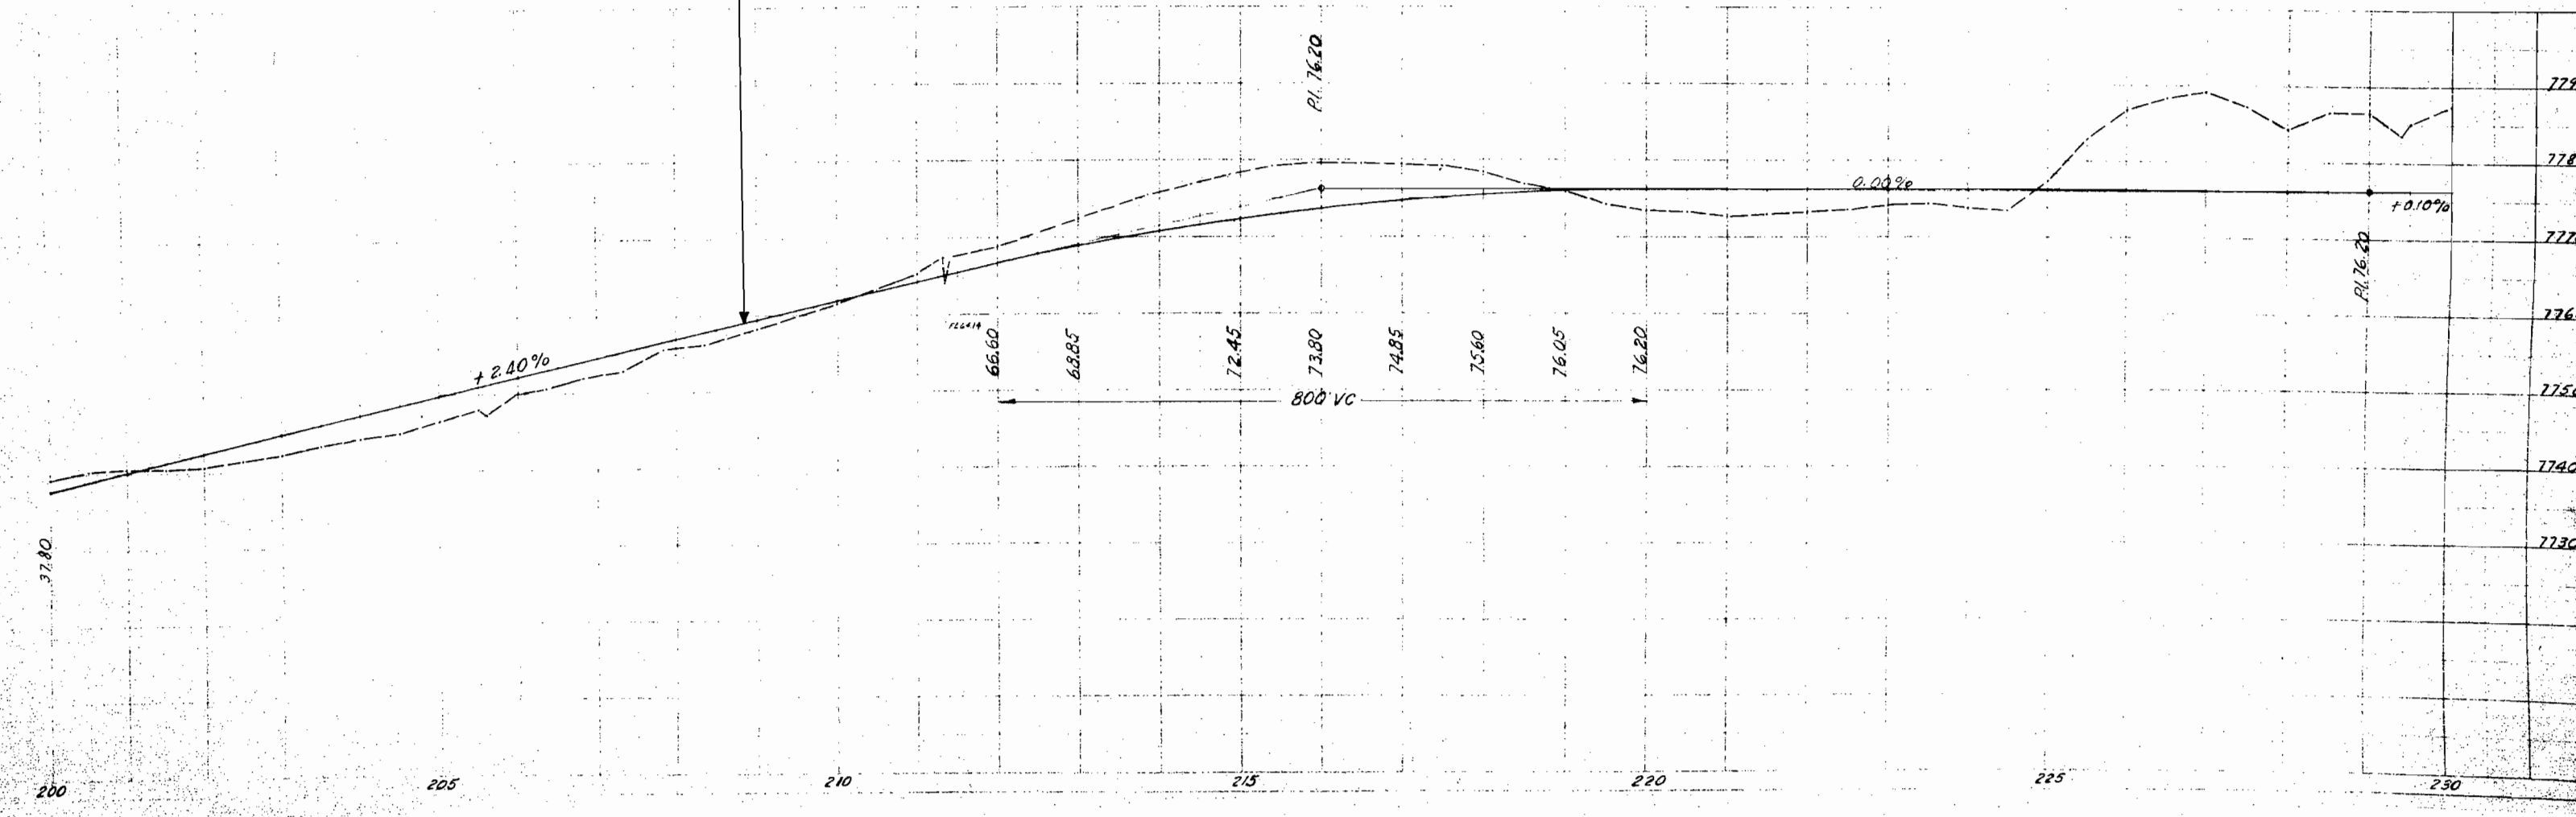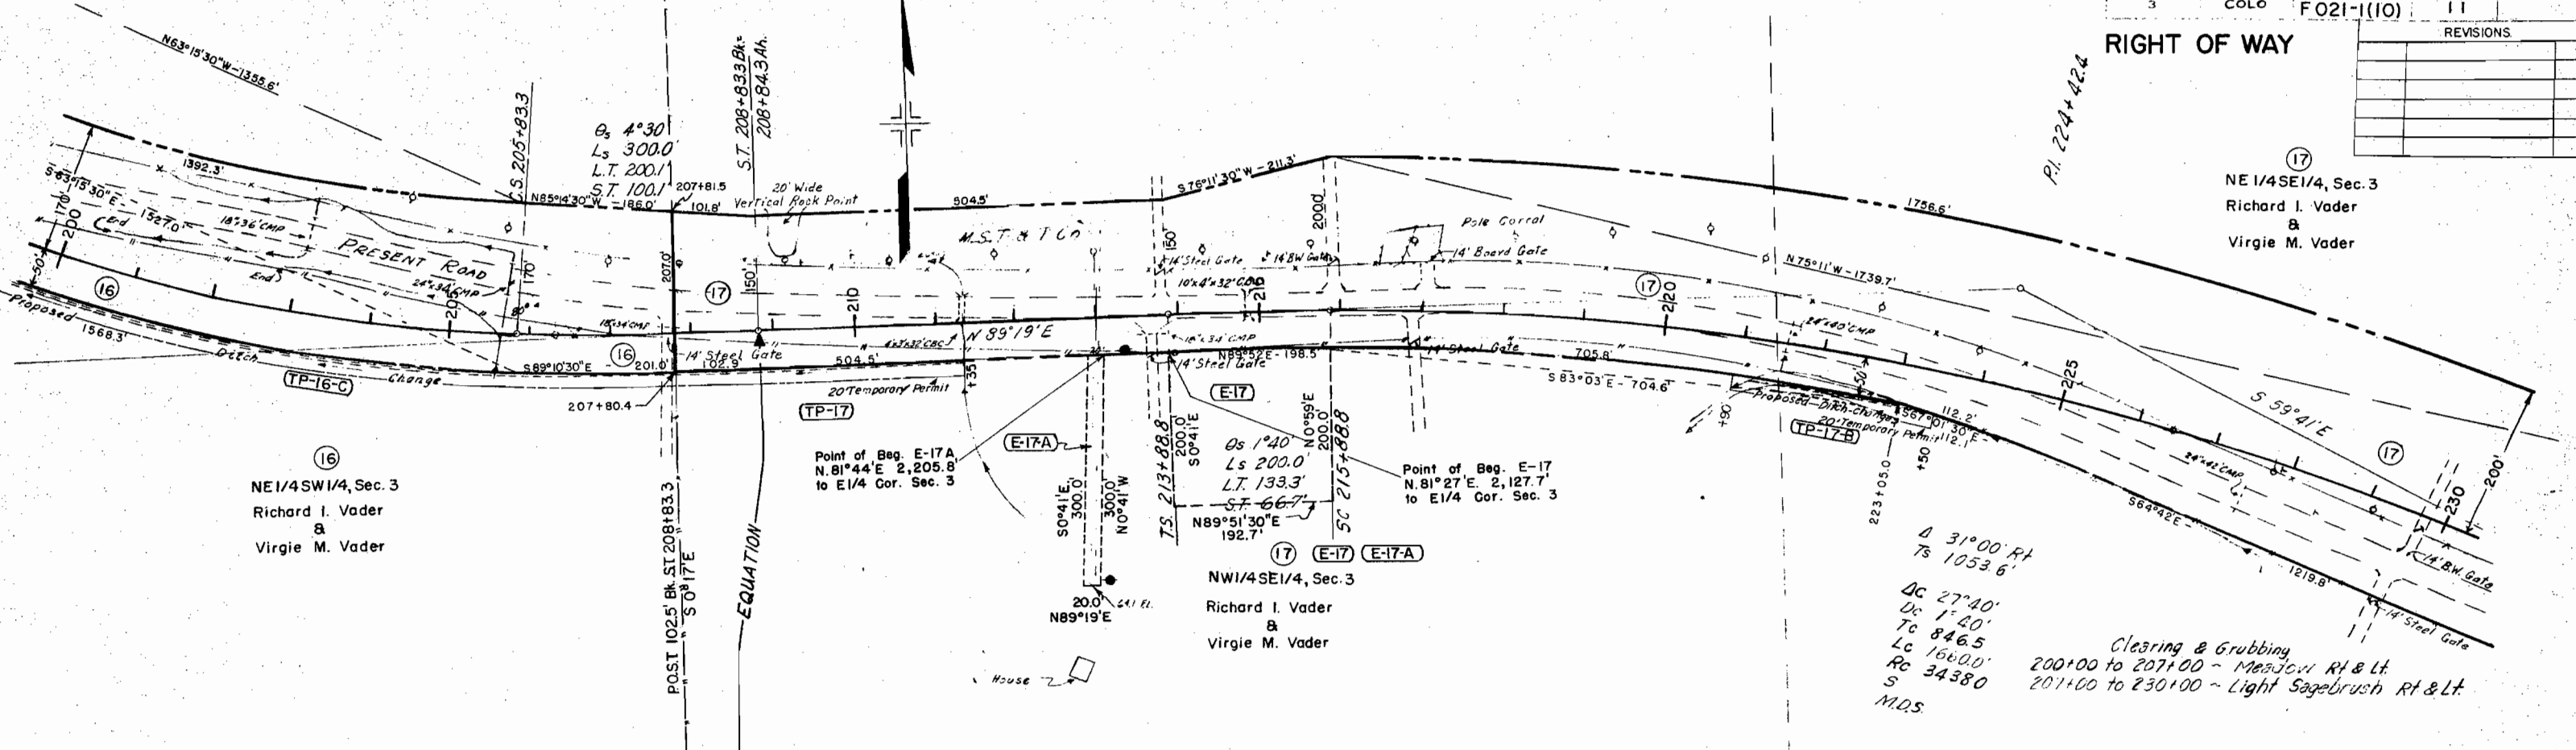

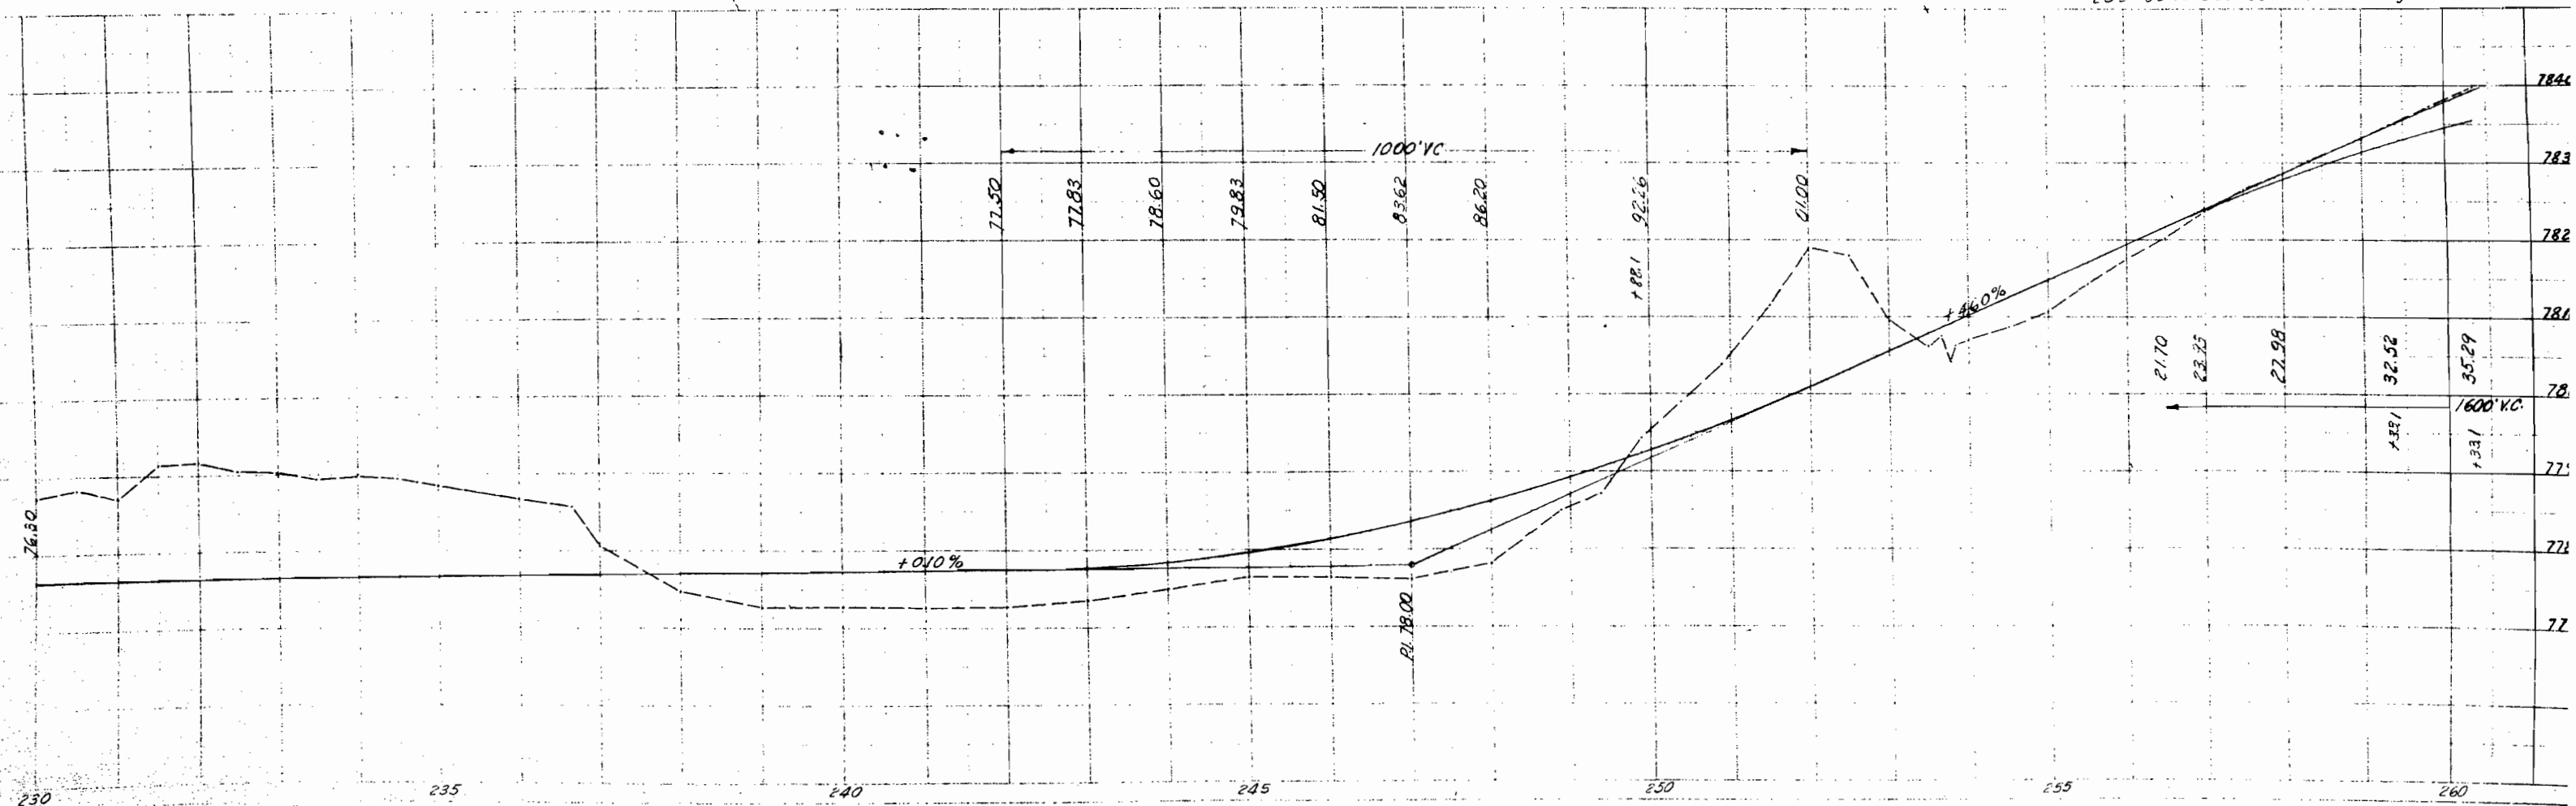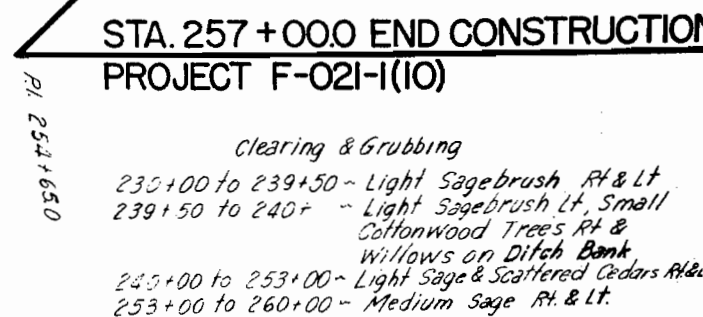


(19)
SE1/4SE1/4, Sec. 2
U.S. Land

FED. ROAD DIST. NO.	STATE	PROJ. NO.	SHEET NO.	TOTAL SHEETS
3	COLO.	F 021-1(10)	13	
RIGHT OF WAY				
REVISIONS				

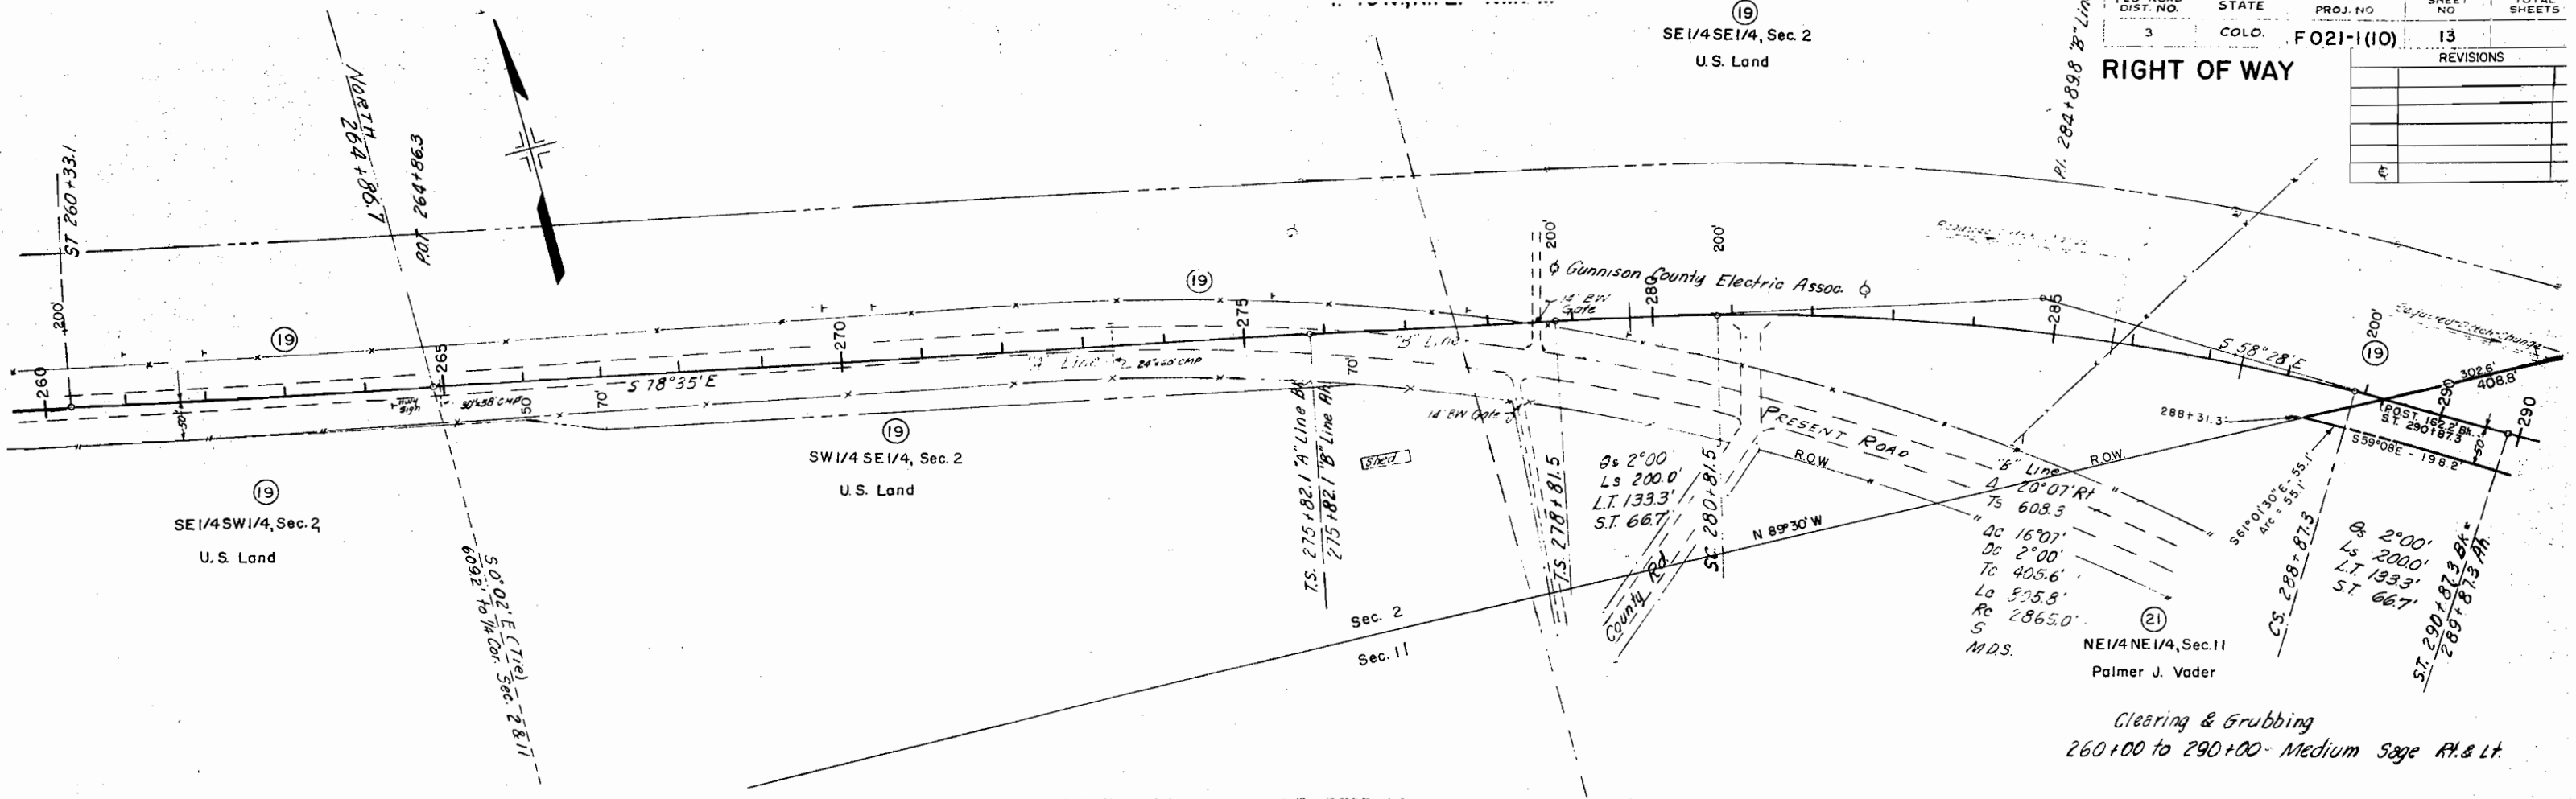


Clearing & Grubbing
260+00 to 290+00 - Medium Sage Rt. & Lt.

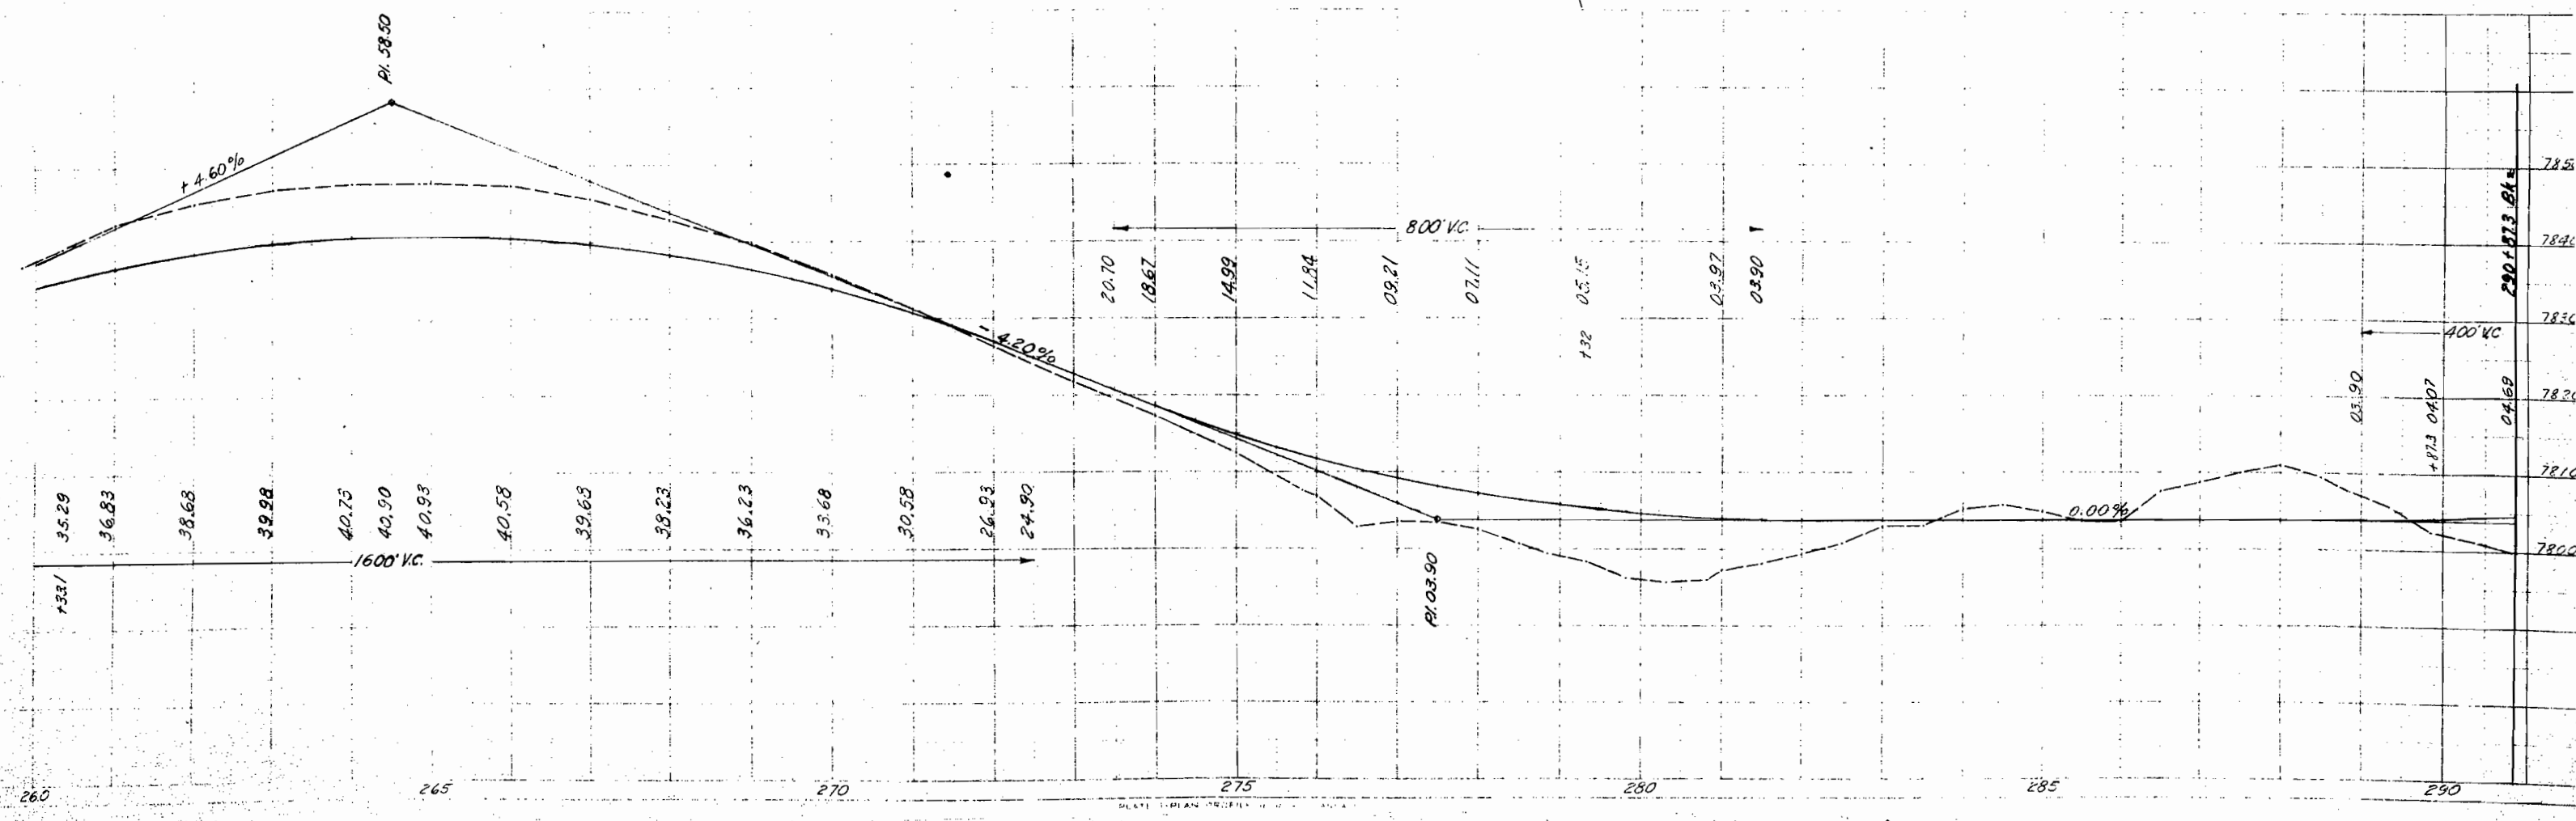

SW 1/4 SW 1/4, Sec. 1
U.S. Land


DIST. NO.	STATE	PROJ. NO.	NO.	SHEETS
3	COLO.	F 021-1(10)	14	

RIGHT OF WAY


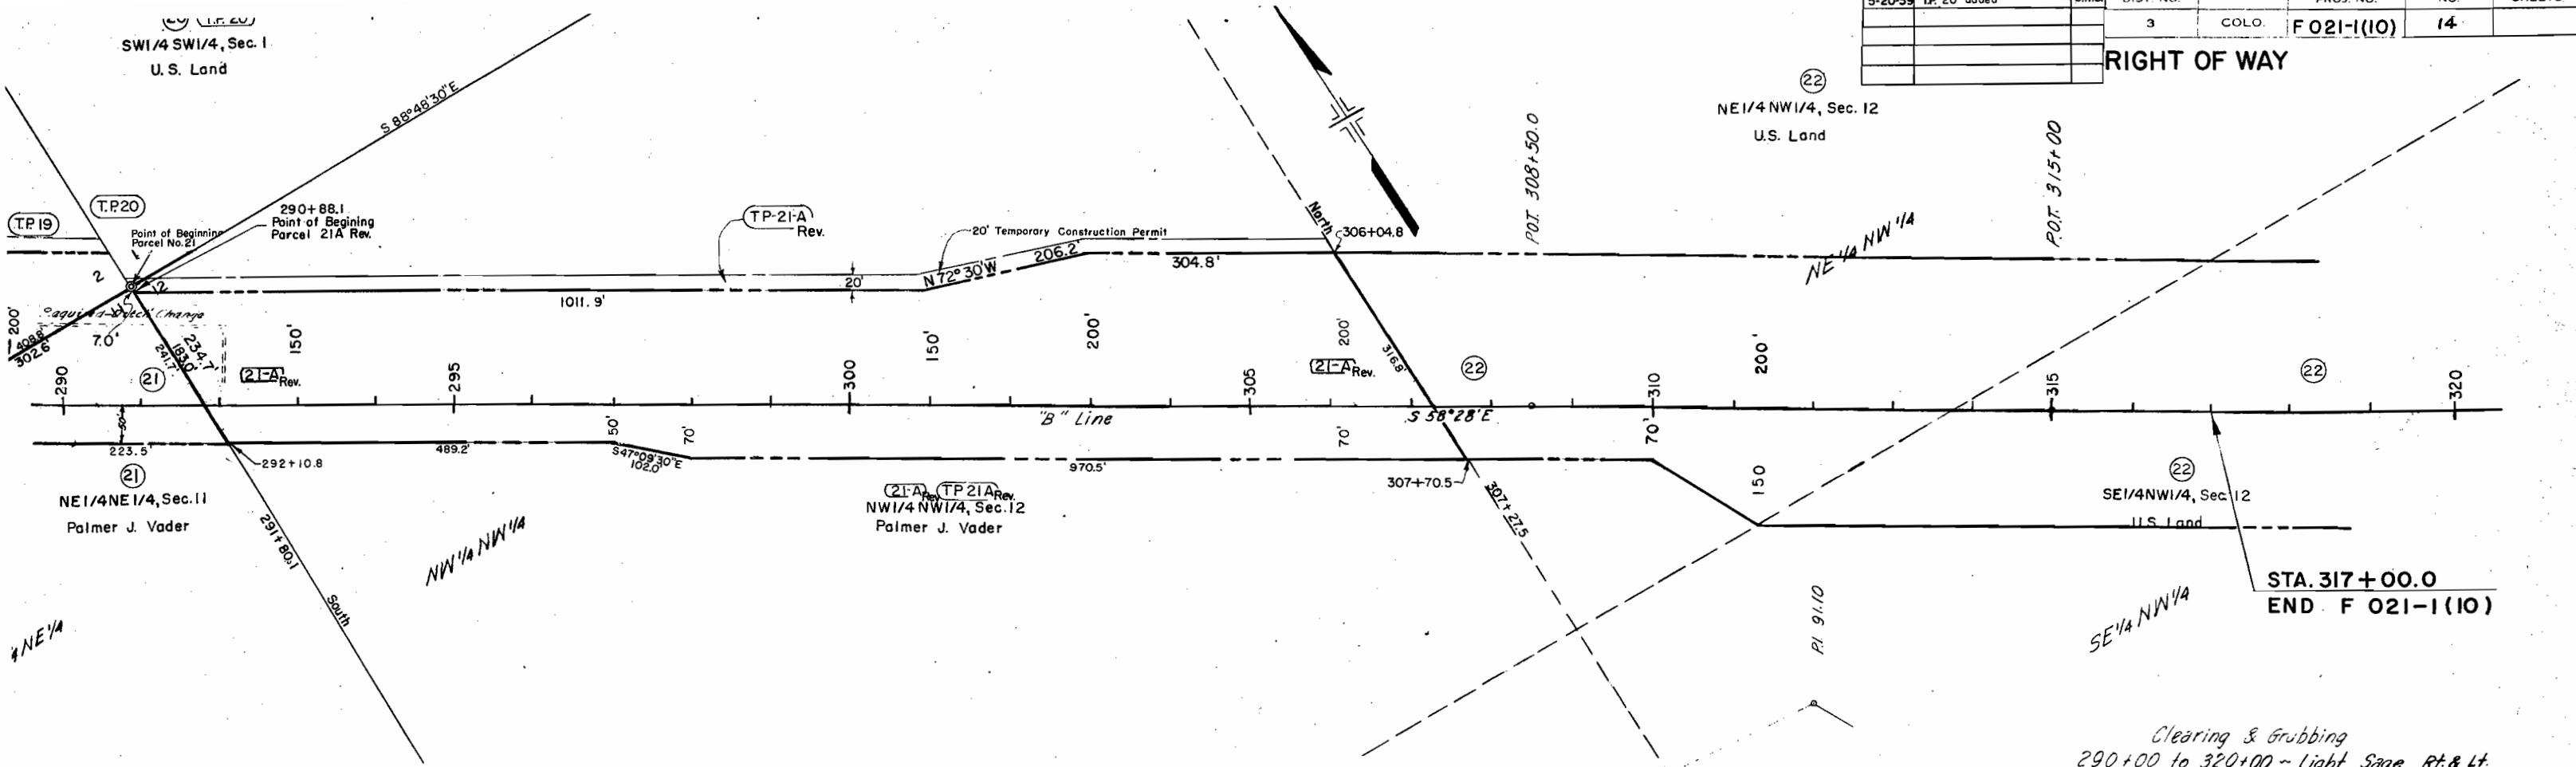



STA. 317+00.0
END F 021-1(10)

Clearing & Grubbing
290+00 to 320+00 ~ Light Sage Rt. & Lt.

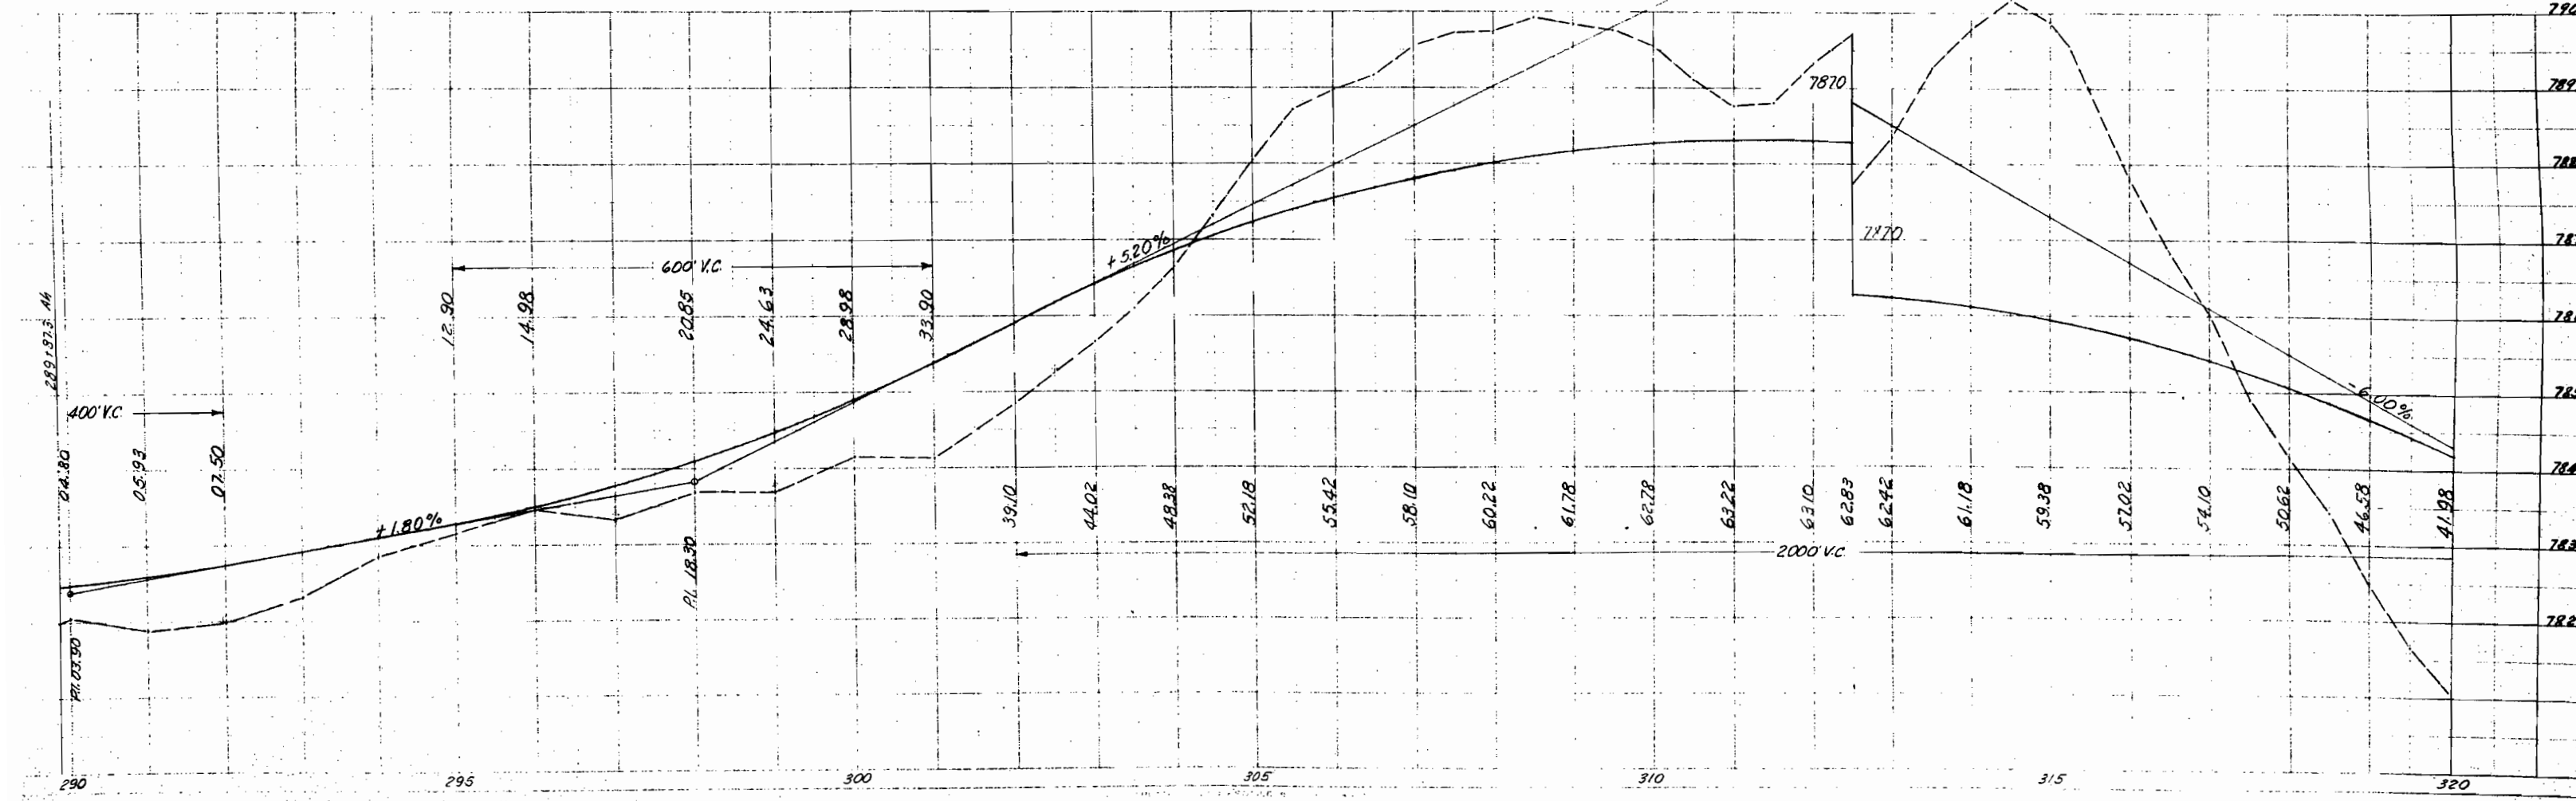

R.O.W. OWNERSHIP MAP
GUNNISON COUNTY
T.49N., R.1W., T.49N., R.1E & 2 E.
T.50N., R.1W. & T.50N., R.1E., N.M.P.M.
Scale: 1" = 400'

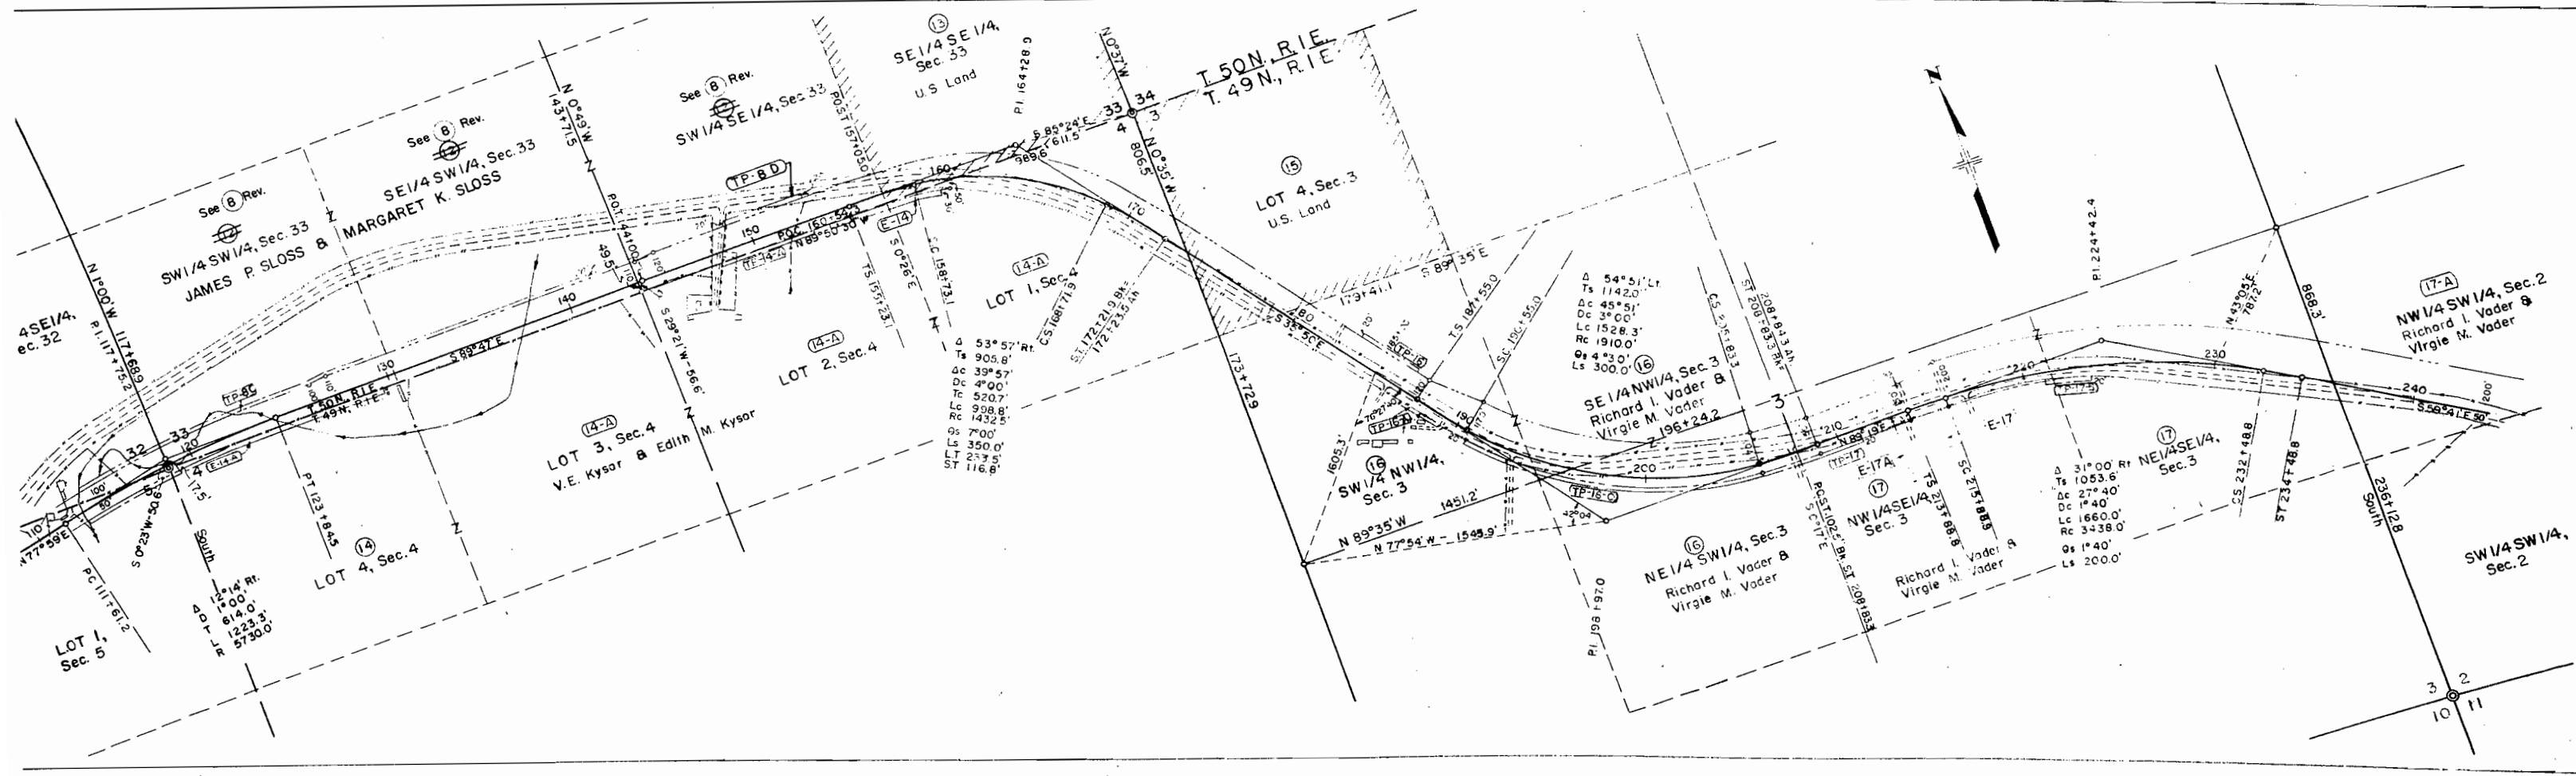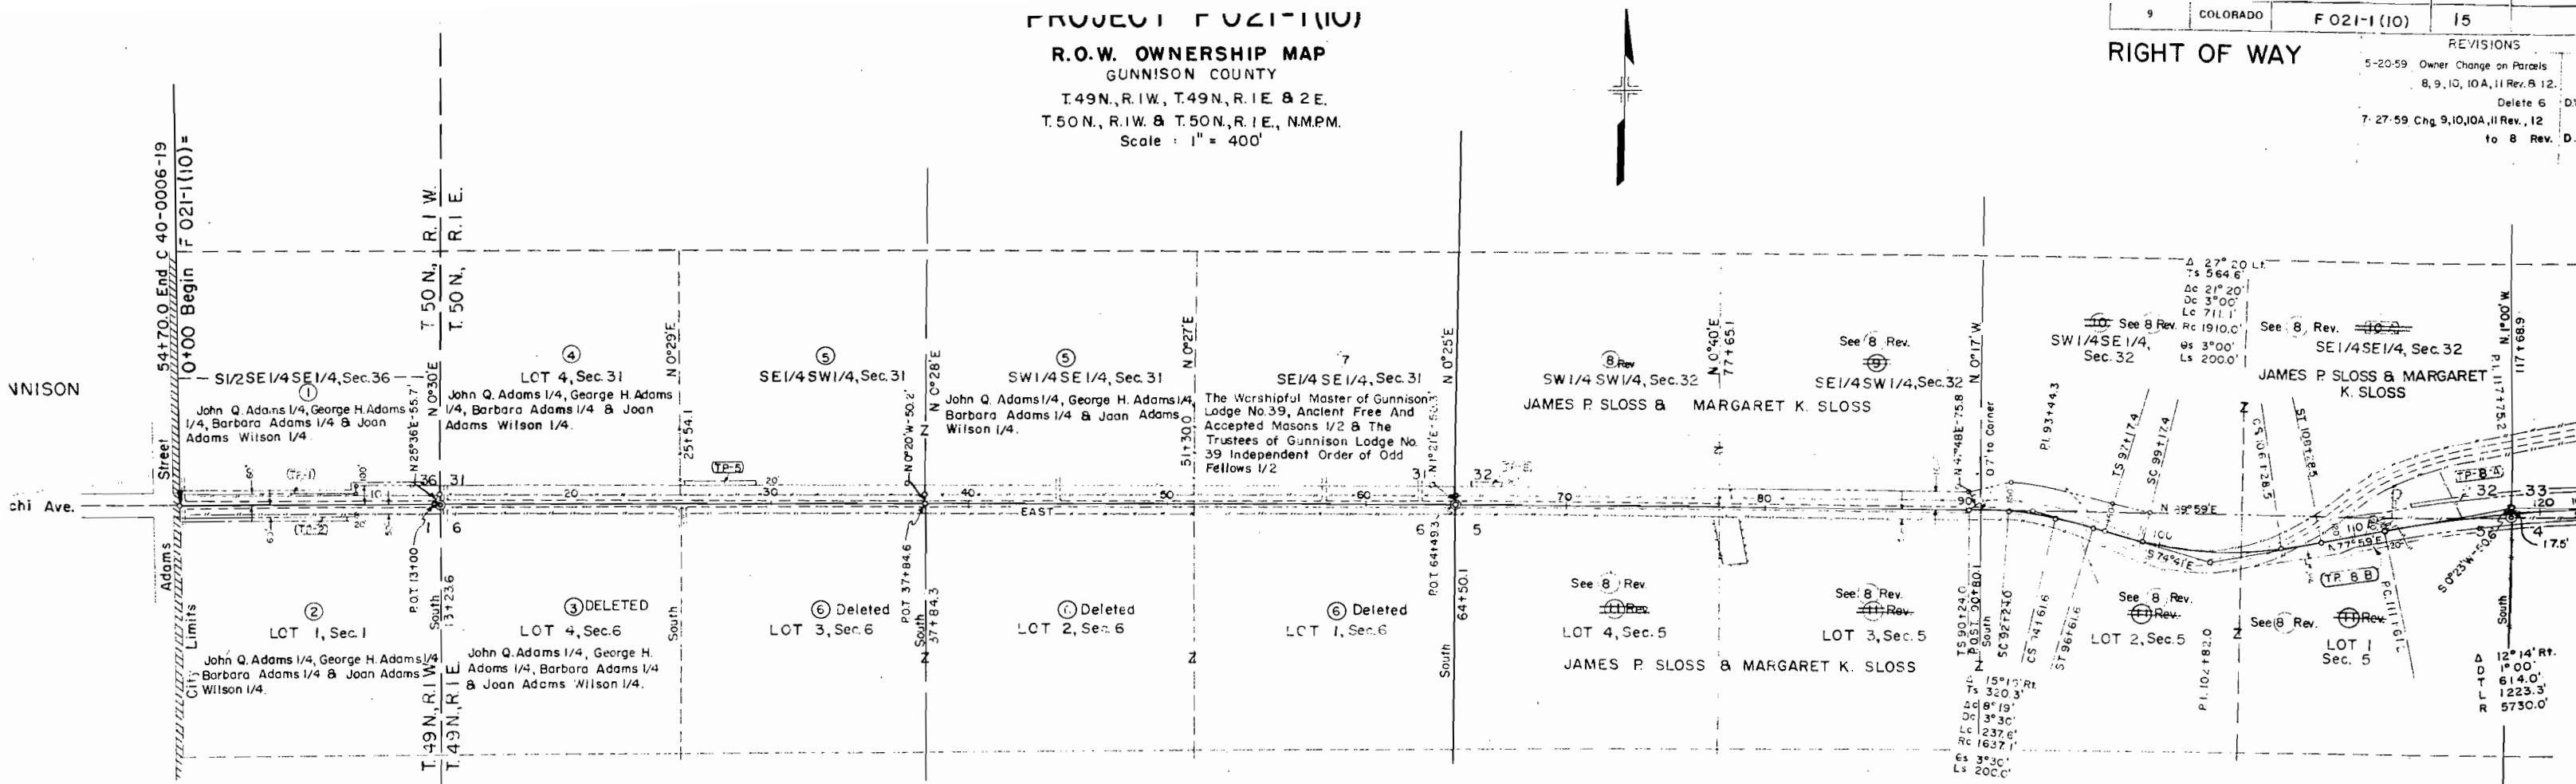

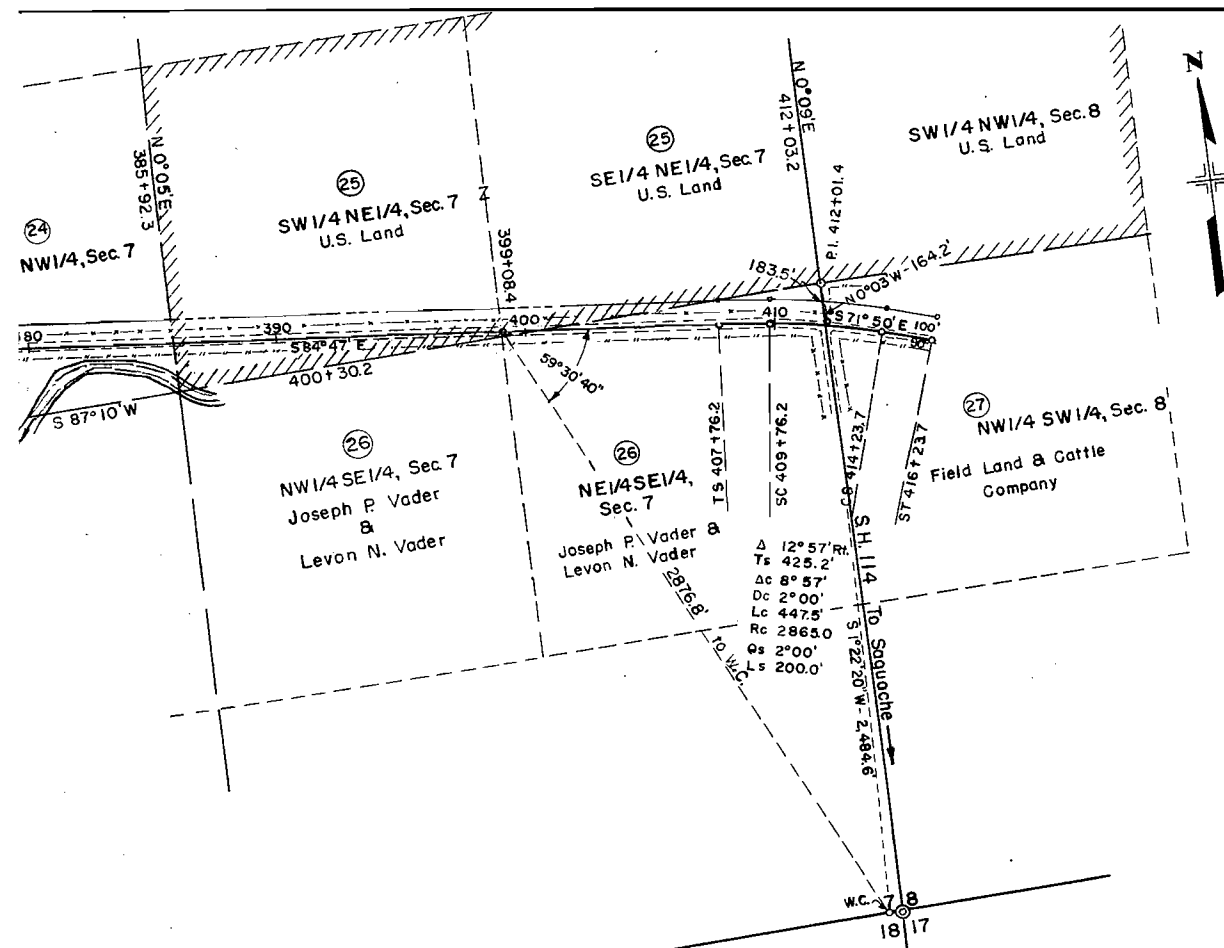

STA 317+00 ~ End
FO21-1(10)

Lowell M. Puckett
339 Customs House