

COLORADO
 STATE HIGHWAY DEPARTMENT
 PLAN AND PROFILE OF PROPOSED
 FEDERAL AID PROJECT NO. F 021-1(5)
 STATE HIGHWAY NO. 6
 MONTROSE COUNTY

INDEX OF SHEETS


SHEET NO. 1	TITLE SHEET.
2	TABULATION OF PROPERTIES.
3-3	PLAN AND PROFILE SHEETS SHOWING RIGHT OF WAY.
10	OWNERSHIP MAP

FED. ROAD DIV. NO.	DISTRICT	PROJ. NO.	SHEET NO.	TOTAL SHEETS
9	COLO.	F 021-1(5)	1	

RIGHT OF WAY CONVENTIONAL SIGNS	
Center Line	305
Right of Way Line	
Township Lines	
Section Lines	
One Quarter Section Lines	
One Sixteenth Section Lines	
Railroads	
Barbed Wire Fence	x x x
Woven Wire Fence	x x x
Telephone Poles	φ φ φ
Present Road	
Side Road	
Subdivision Corners used for R.O.W. Calculation	o

SCALES OF ORIGINAL DRAWINGS
 ON PLAN, 1 IN. = 100 FT.
 ON PROFILE 1 IN. = 100 FT. HORIZONTAL
 1 IN. = 10 FT. VERTICAL
 GRADE LINE ON PROFILE IS SHOWN AS GRADE OF FINISHED ROAD
 GROSS LENGTH OF PROJECT 20,909.3 ft. = 3.960 miles
 NET LENGTH OF PROJECT

RIGHT OF WAY

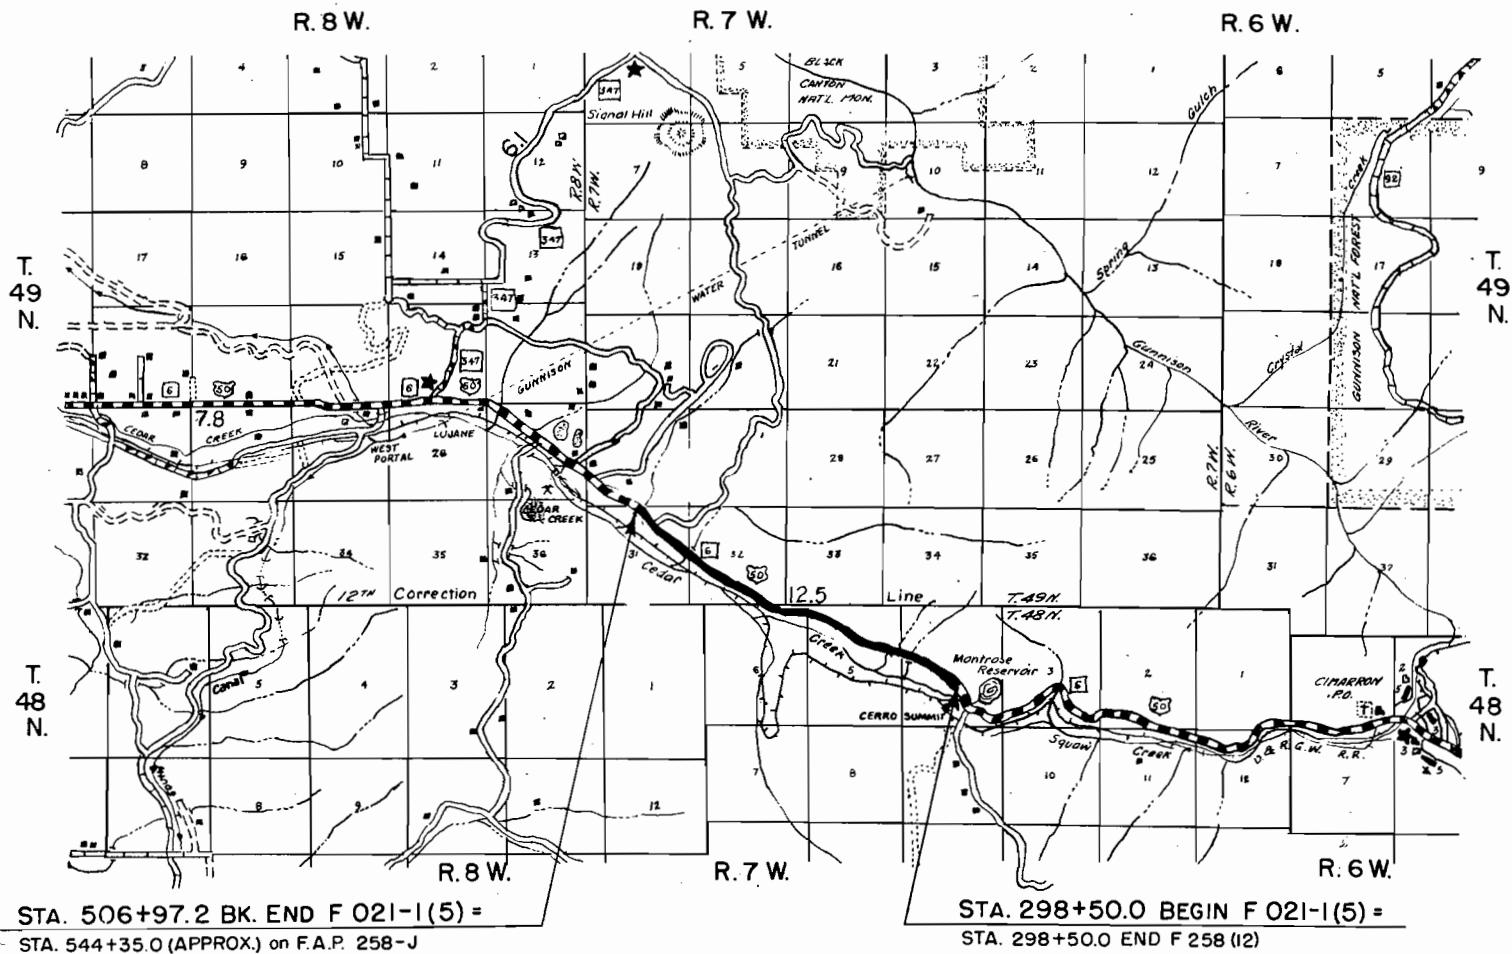



COUNTY S.H. No. 6 PROJ. NO. F 021-1(5)

RIGHT OF WAY

[illegible]



② Lot 9, Sec. 5
Clarence R. Sanburg

FED. ROAD, DIV. NO.	DISTRICT	PROJ. NO.	SHEET NO.	TOTAL SHEETS
9	COLO.	F 021-1(5)	3	

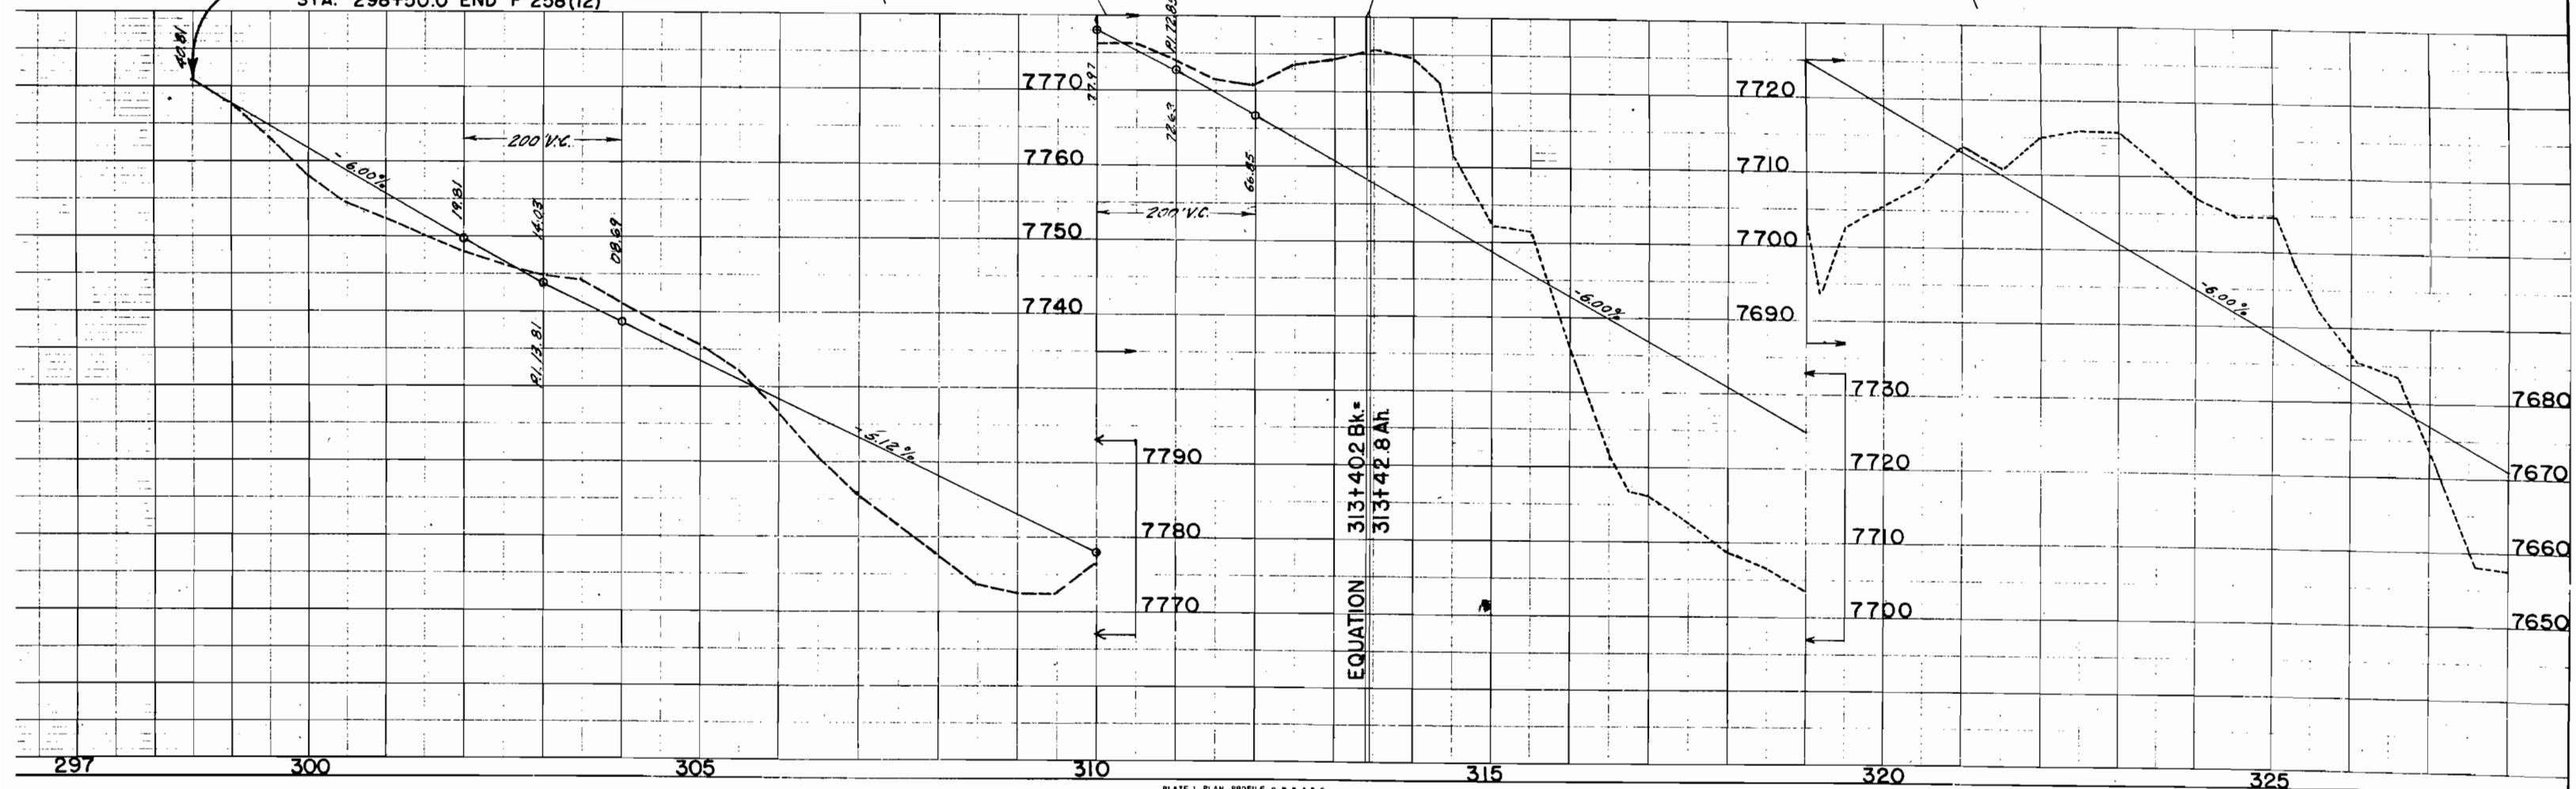
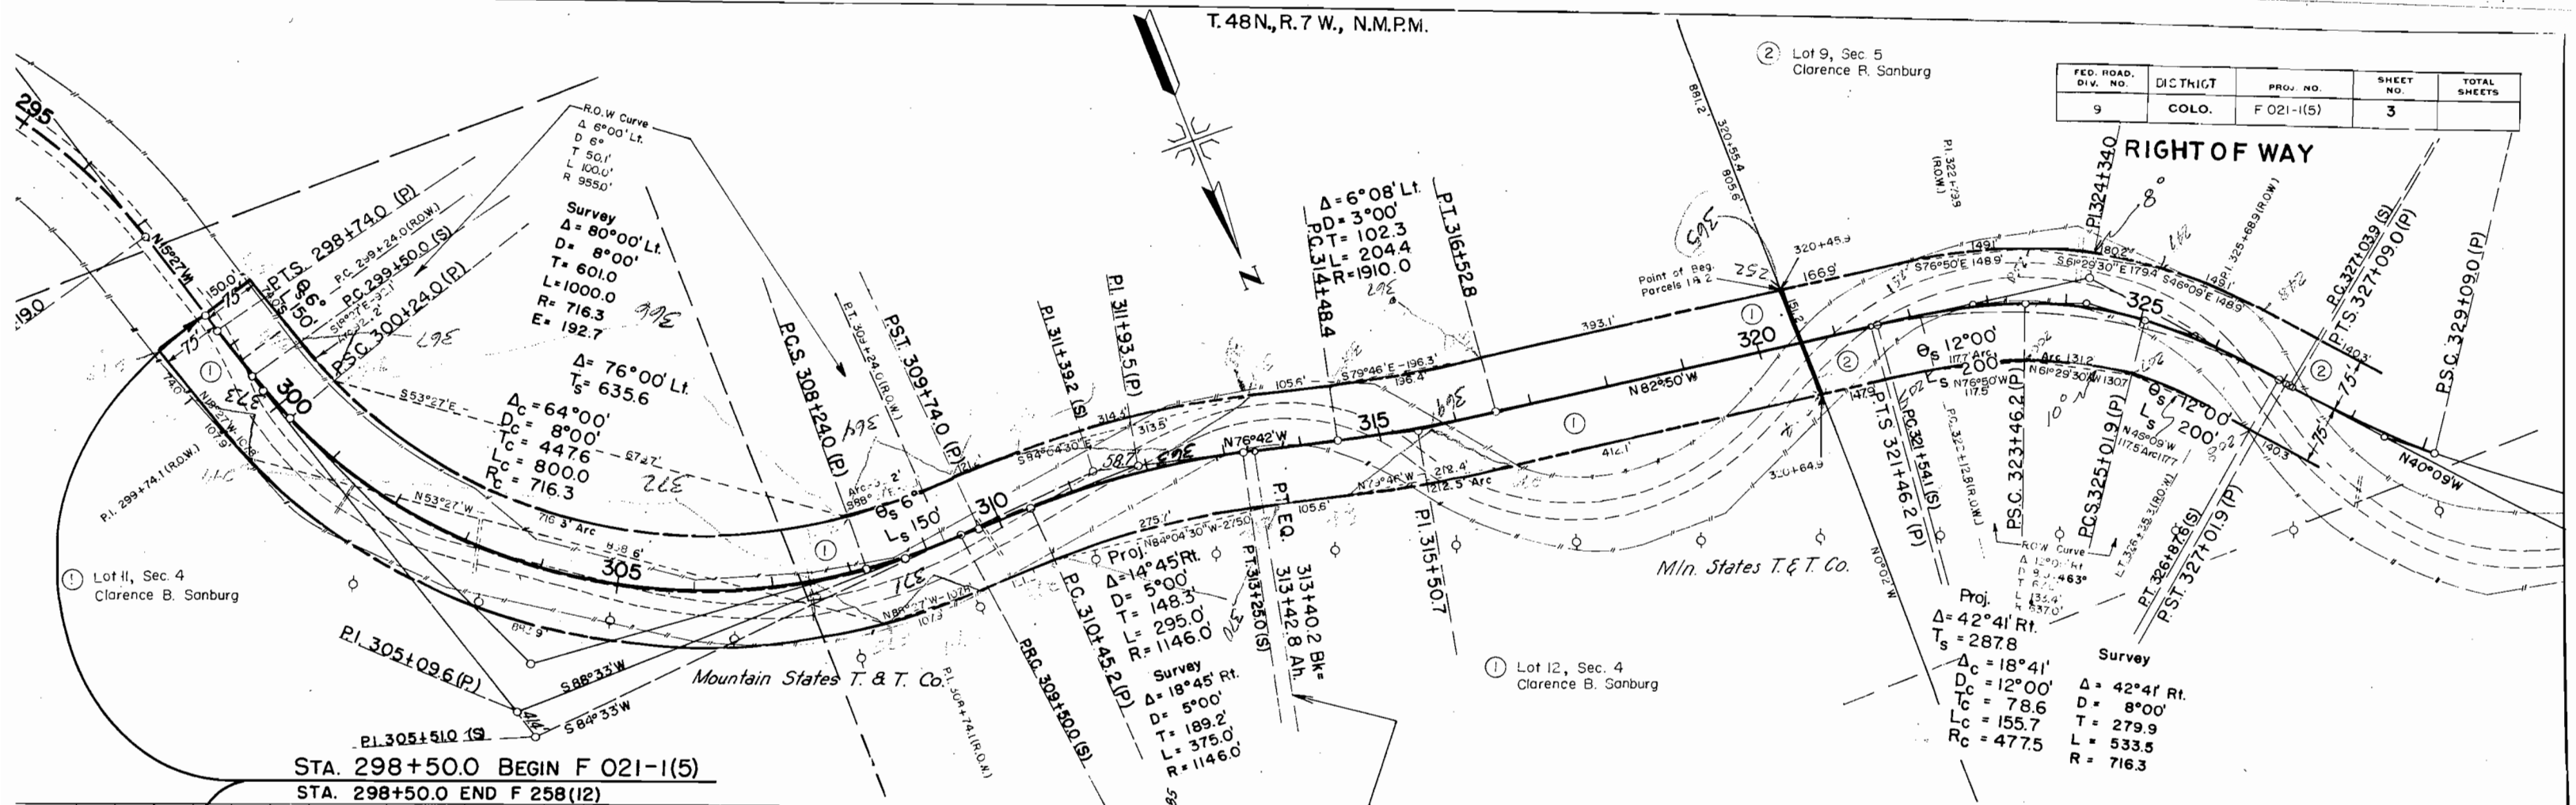


T. 48N., R. 7W., N.M.P.M.

FED. ROAD DIST. NO.	DISTRICT	PROJ. NO.	SHEET NO.	TOTAL SHEETS
9	COLO.	F 021-1(5)	4	

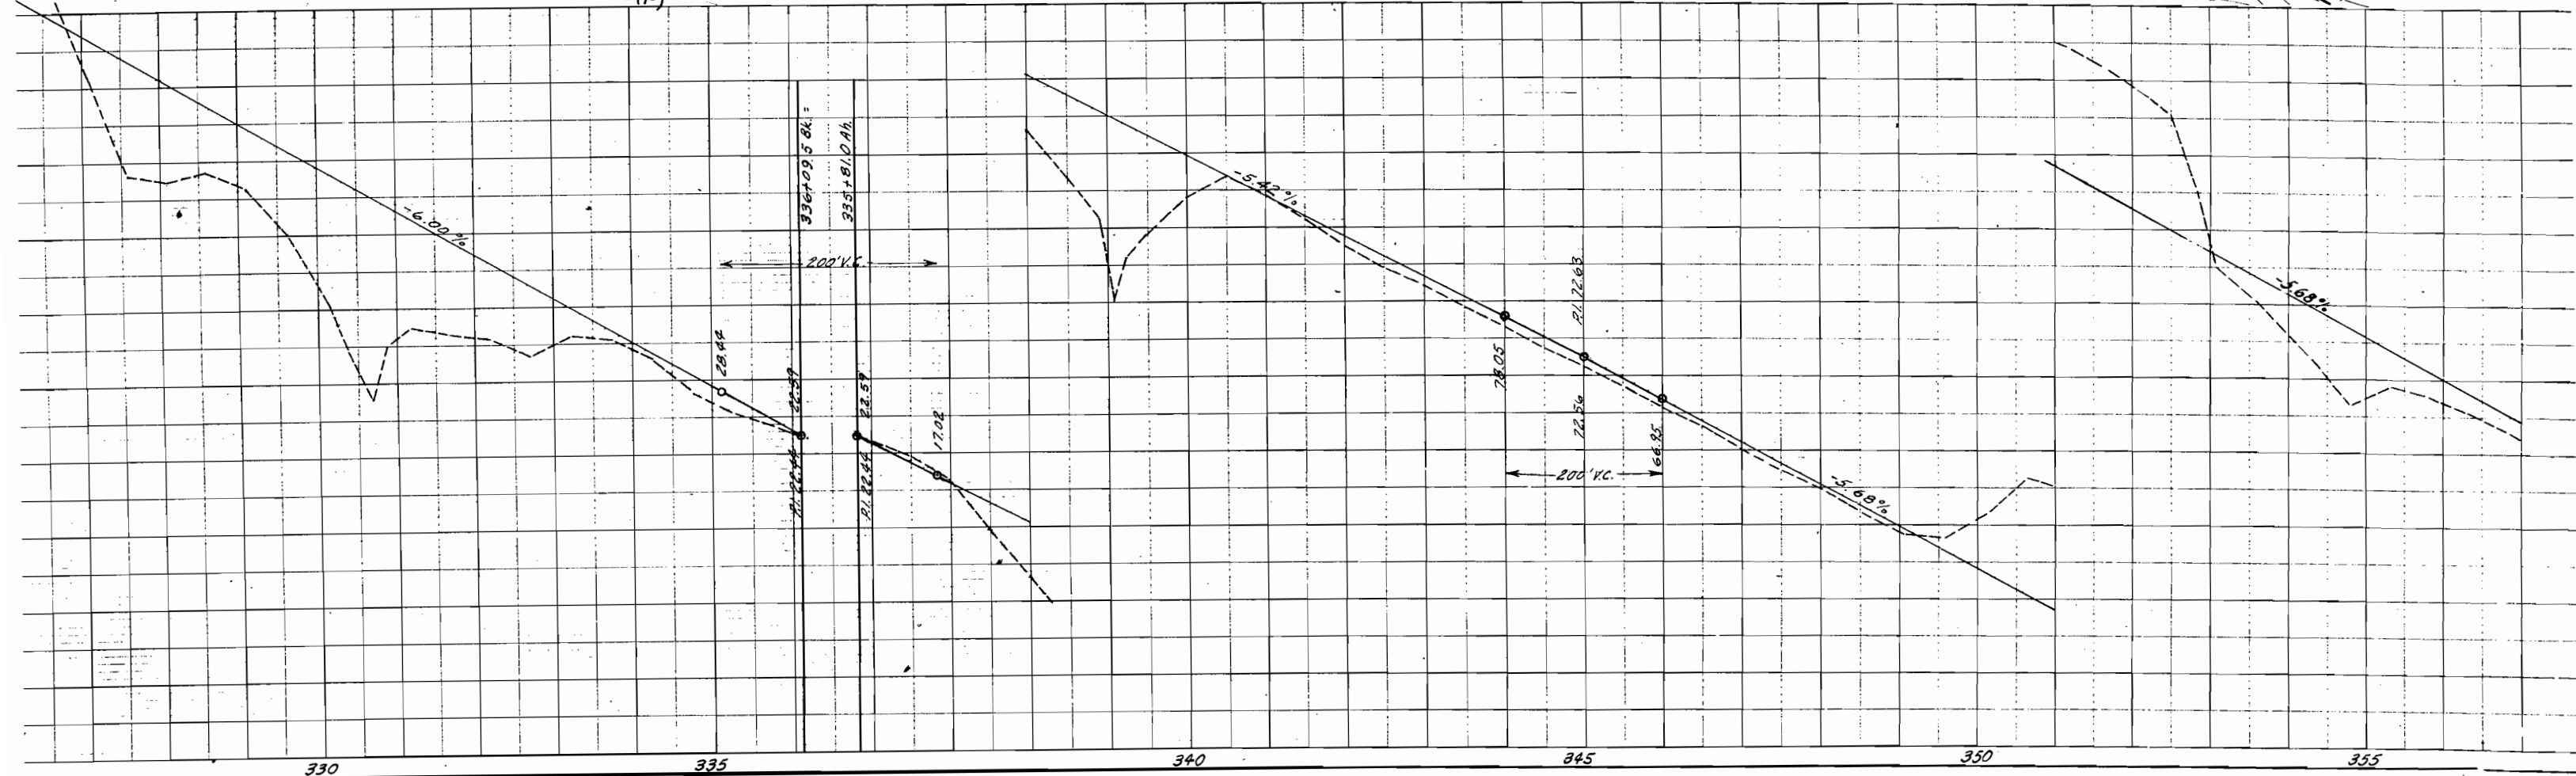
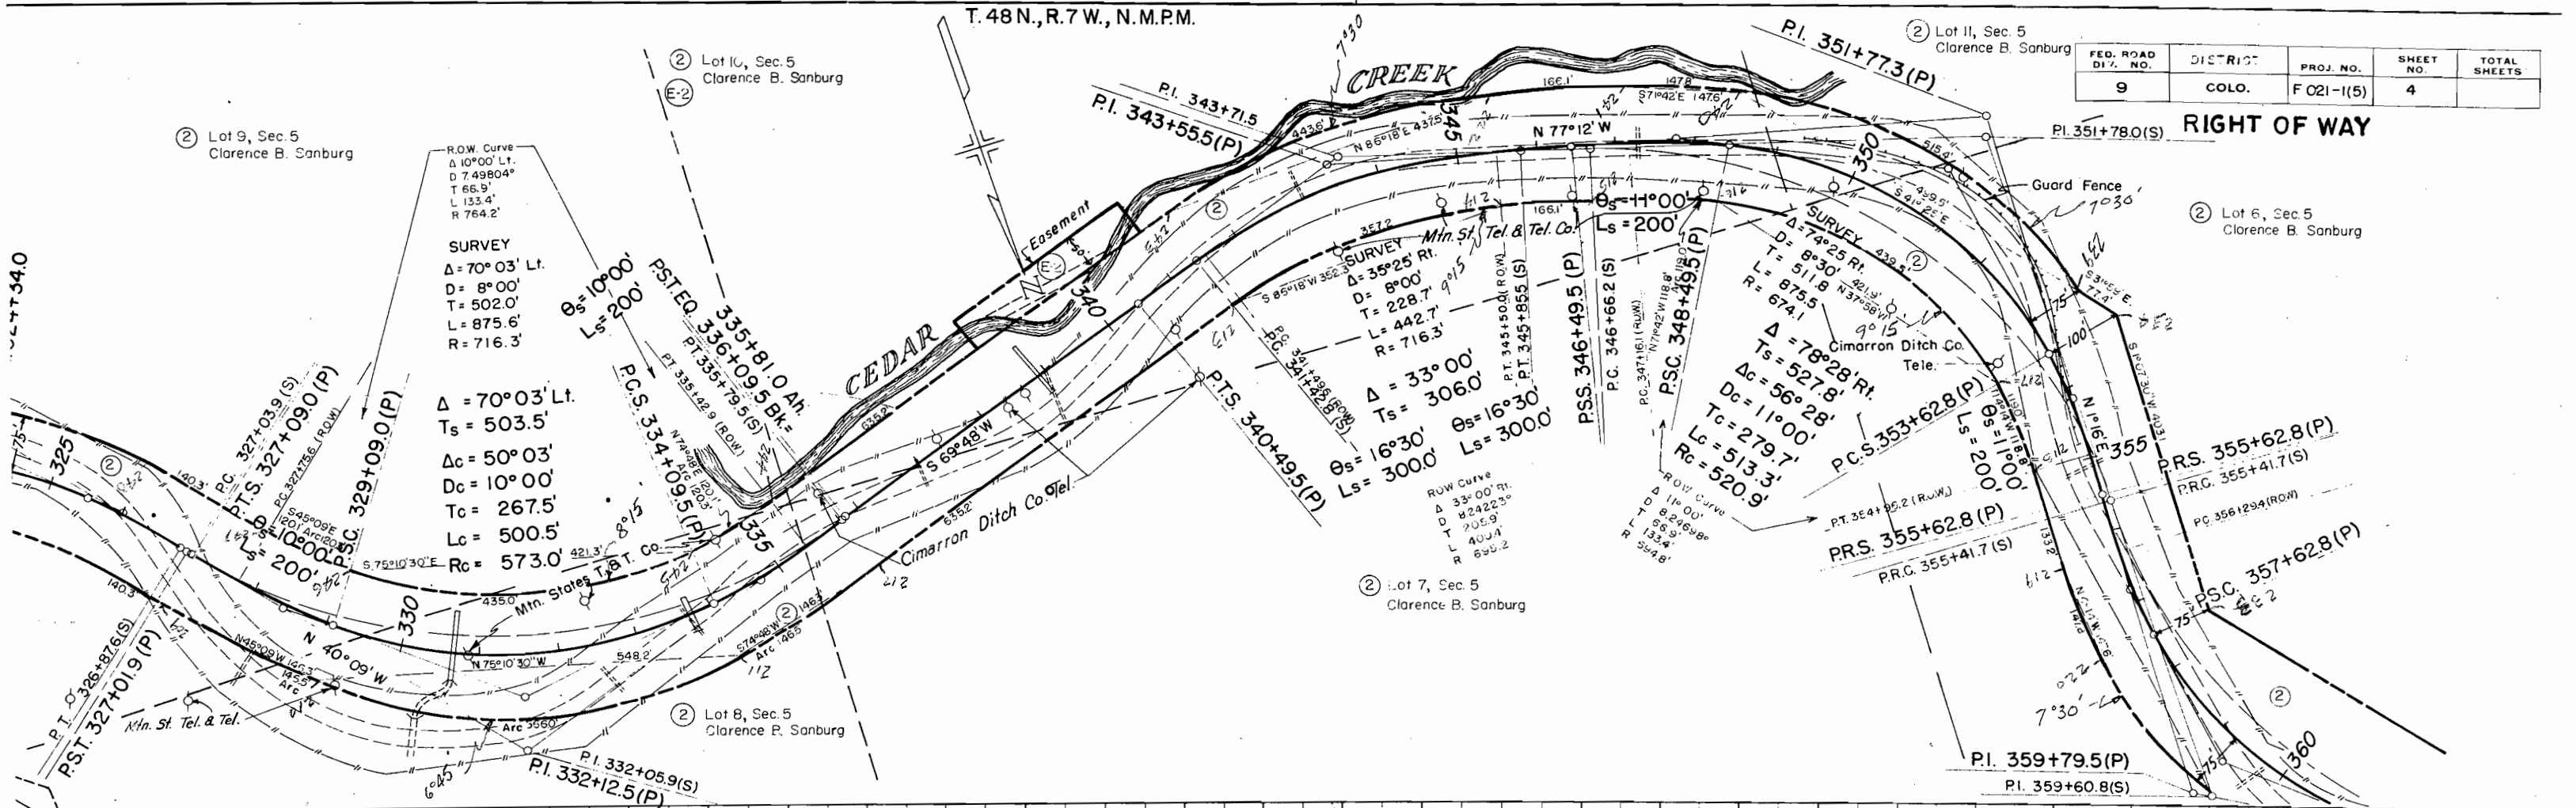


FED. ROAD DIV. NO.	DISTRICT	PROJ. NO.	SHEET NO.	TOTAL SHEETS
9	COLO.	F 021-1(5)	5	

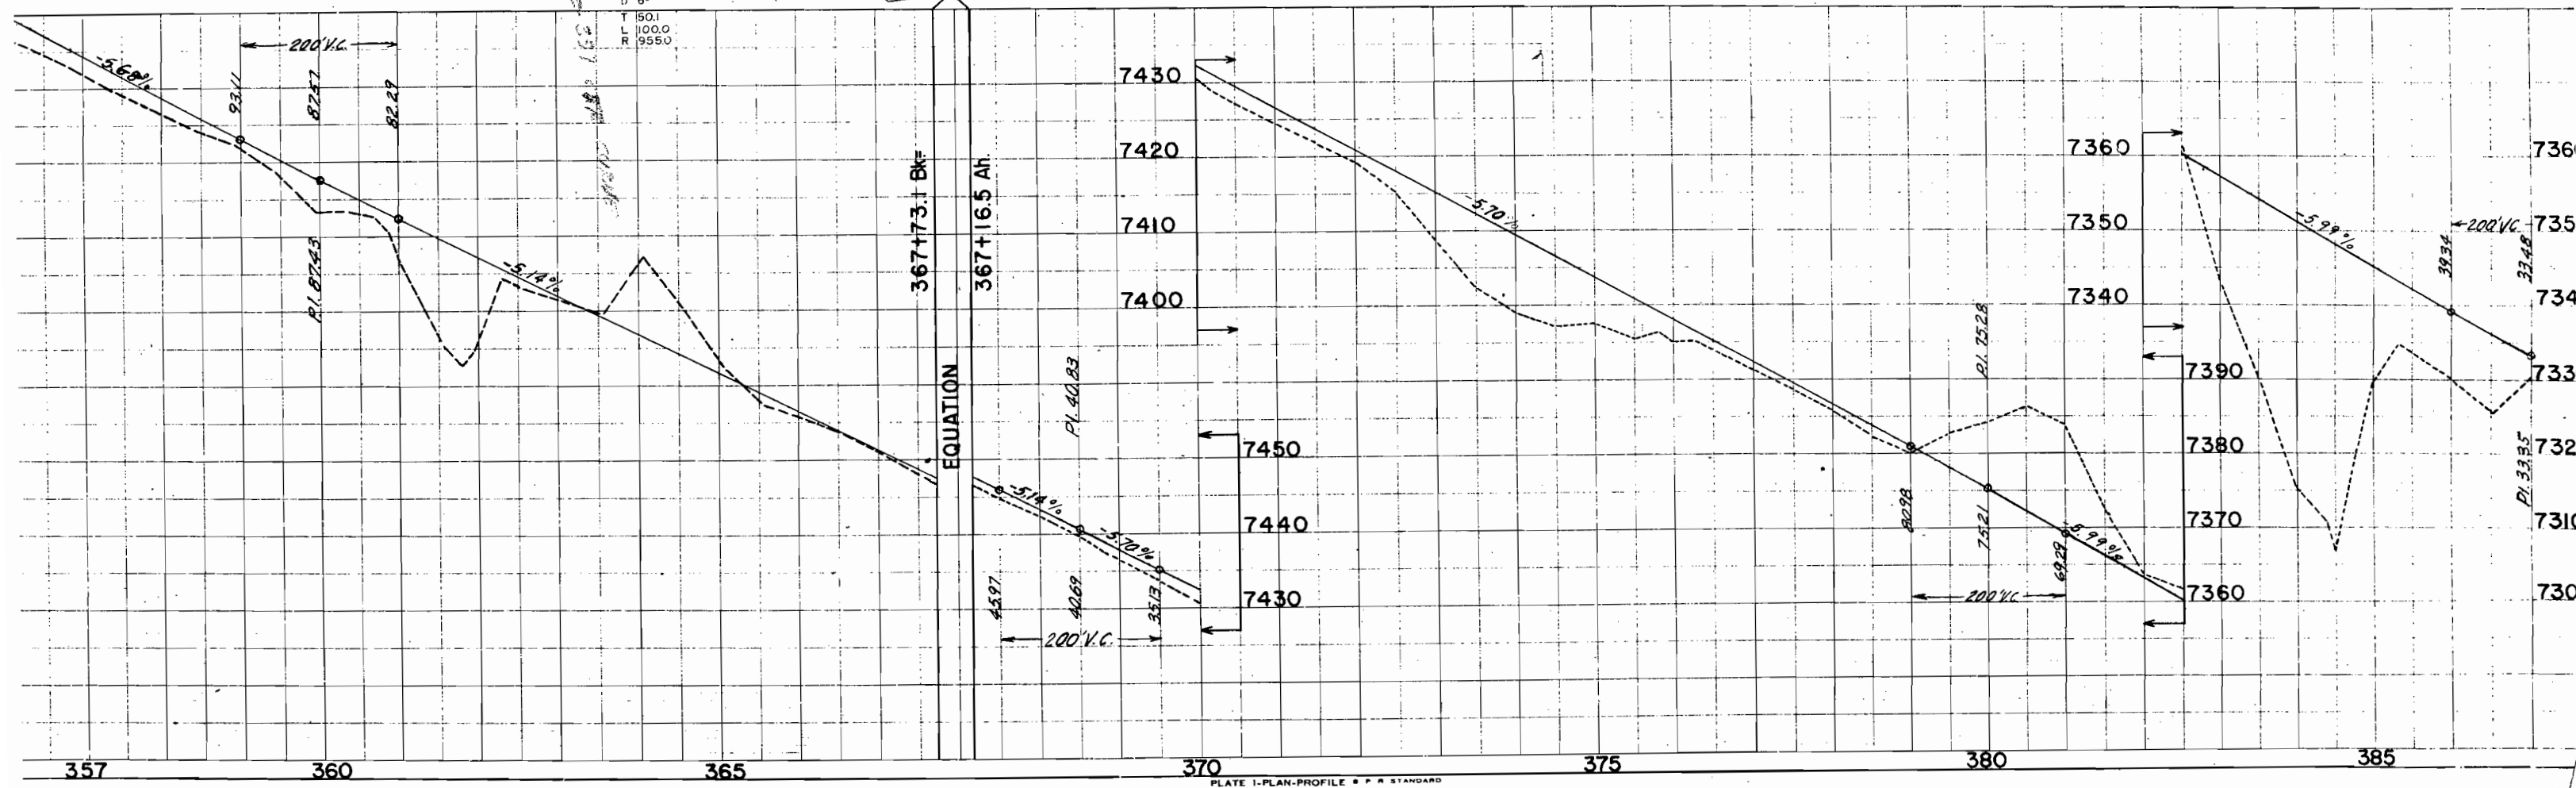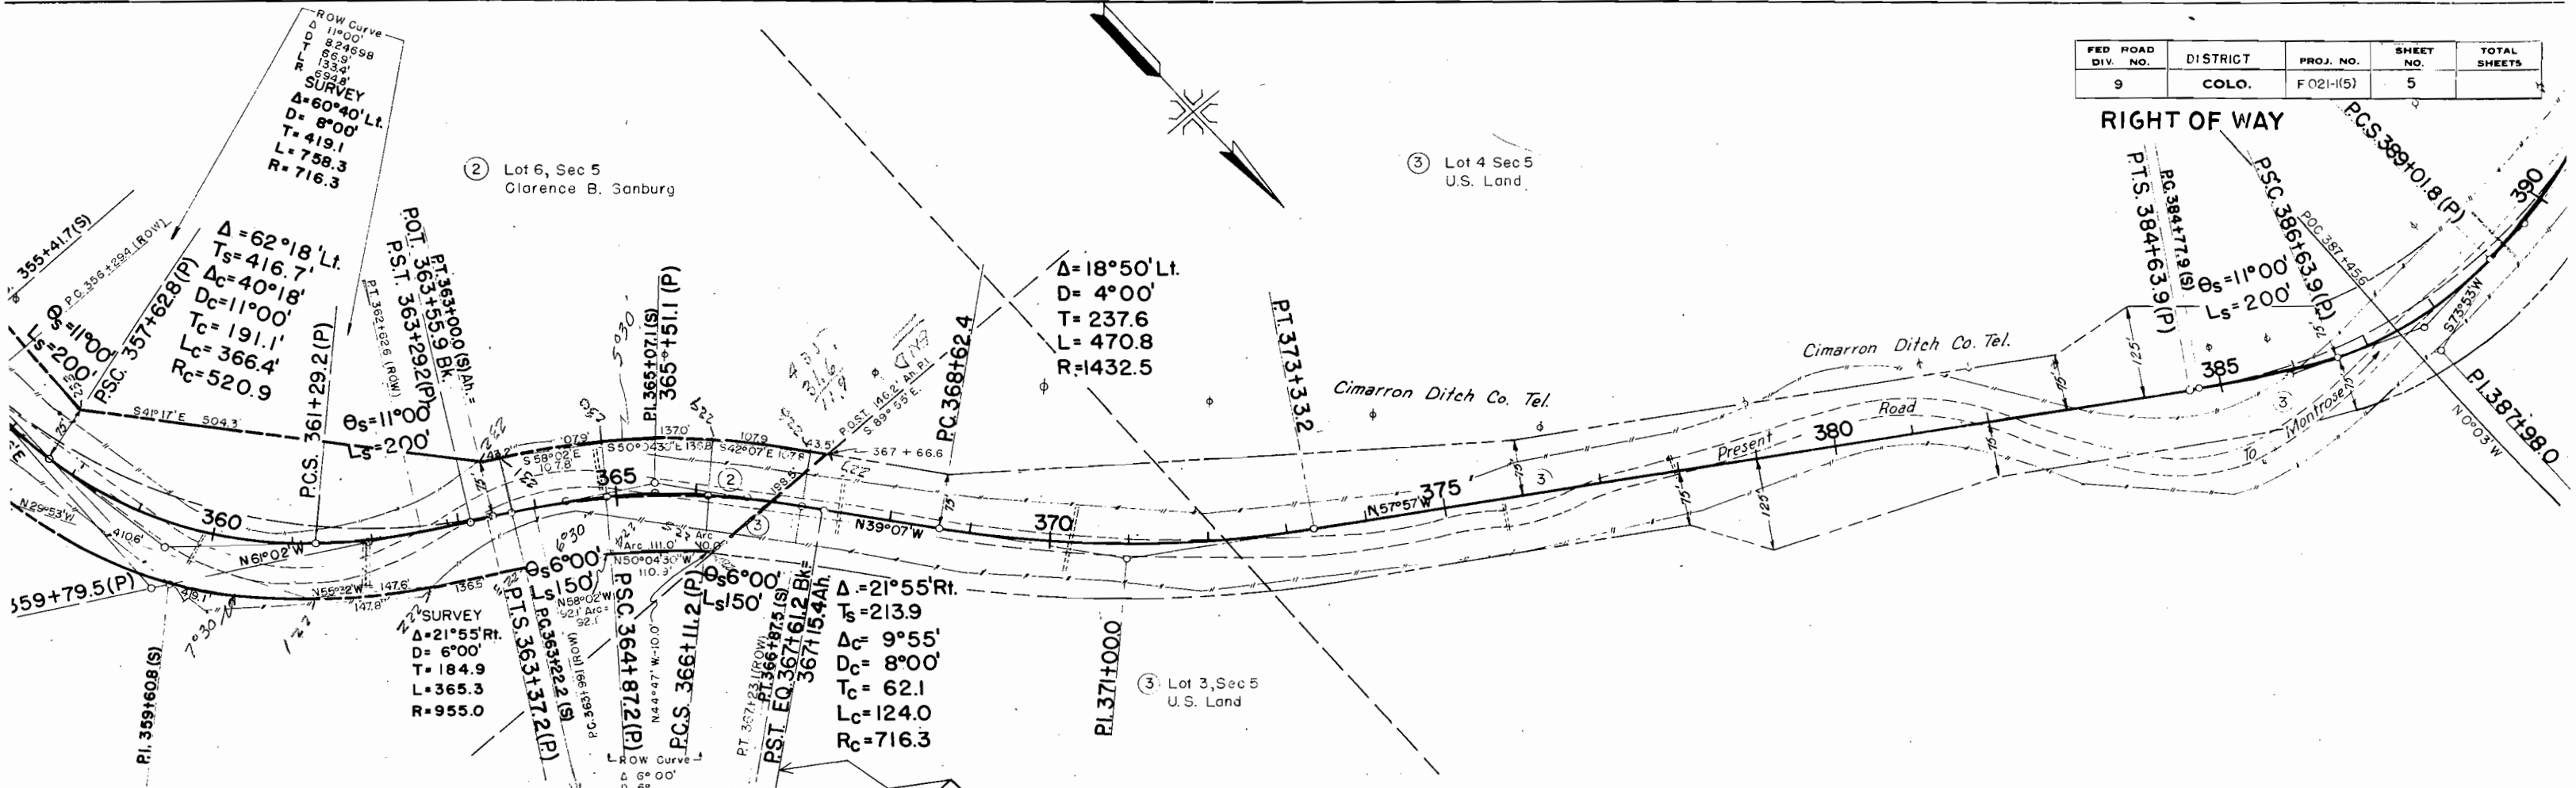

FED. ROAD DIST. NO.	DISTRICT	PROJ. NO.	SHEET NO.	TOTAL SHEETS
9	COLO.	F 021-1(5)	6	

RIGHT OF WAY

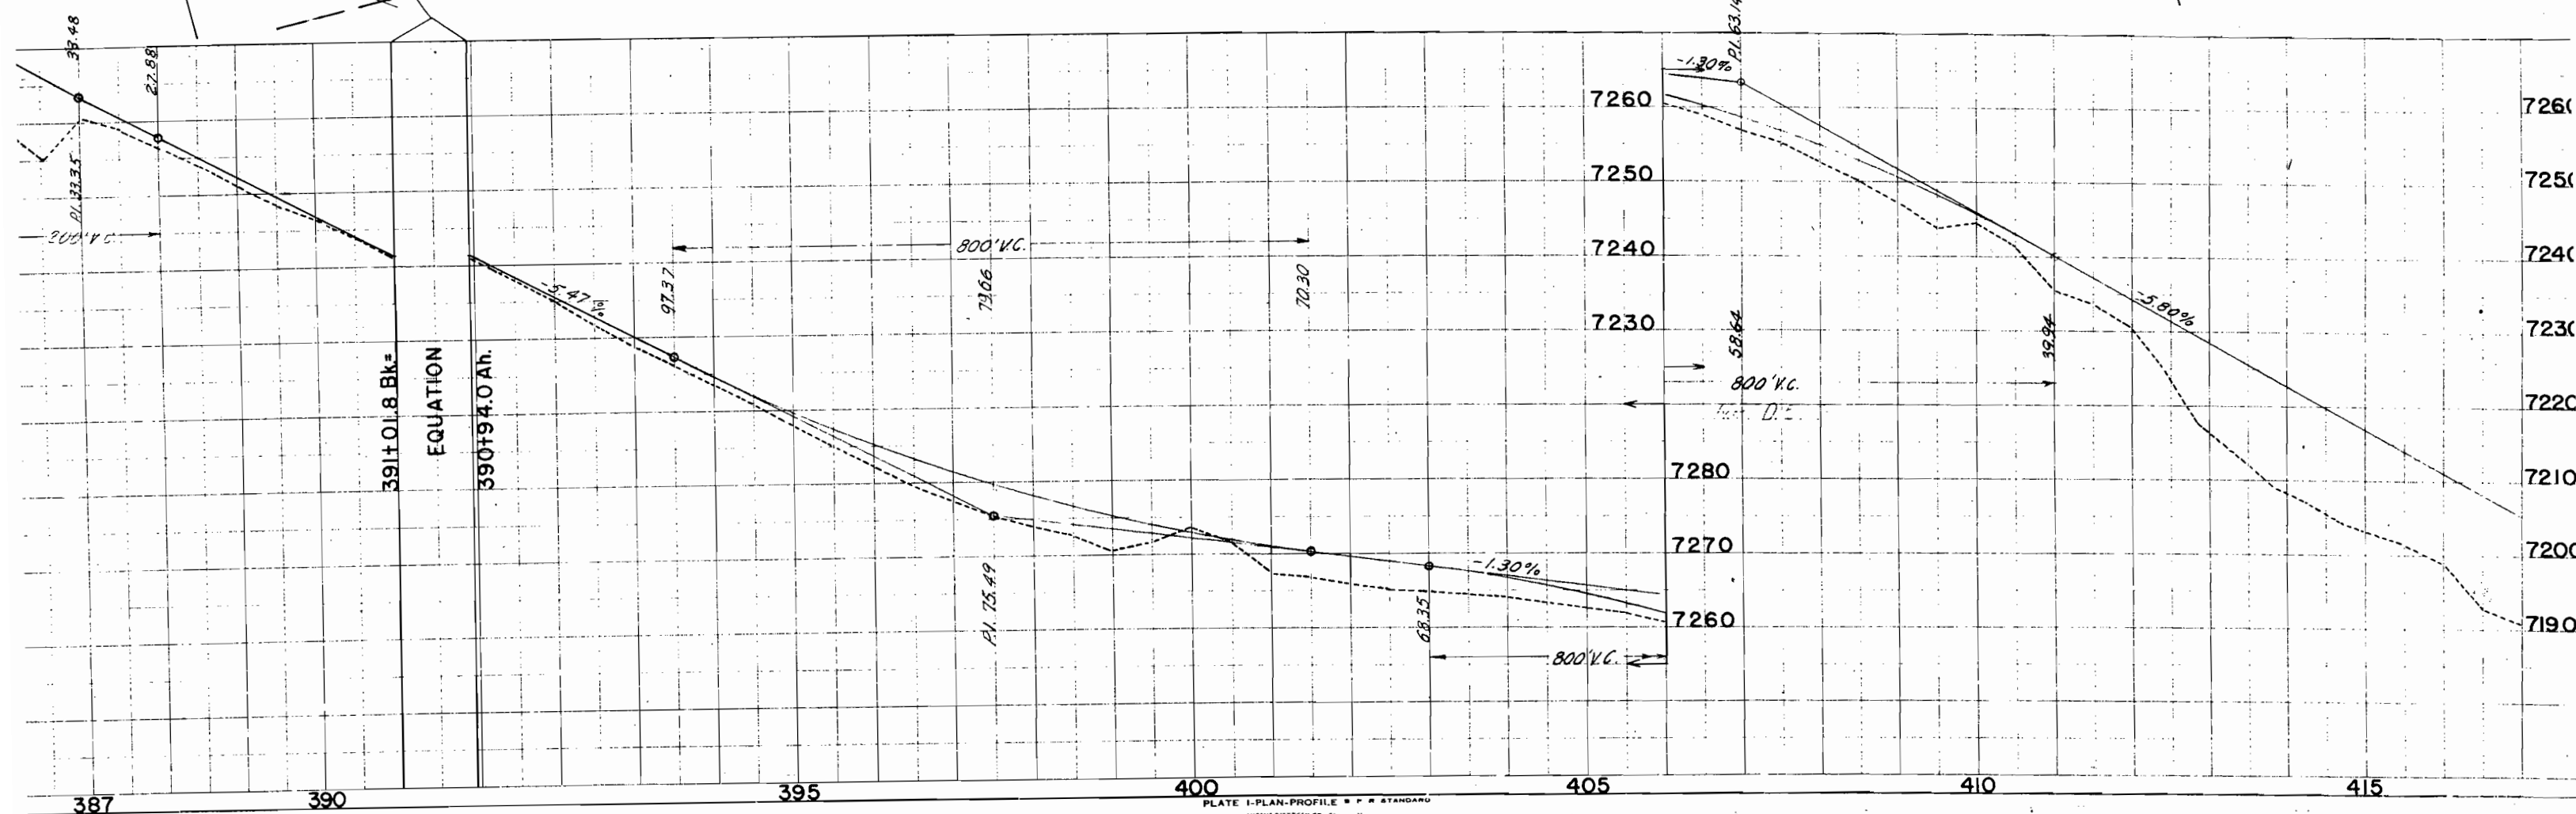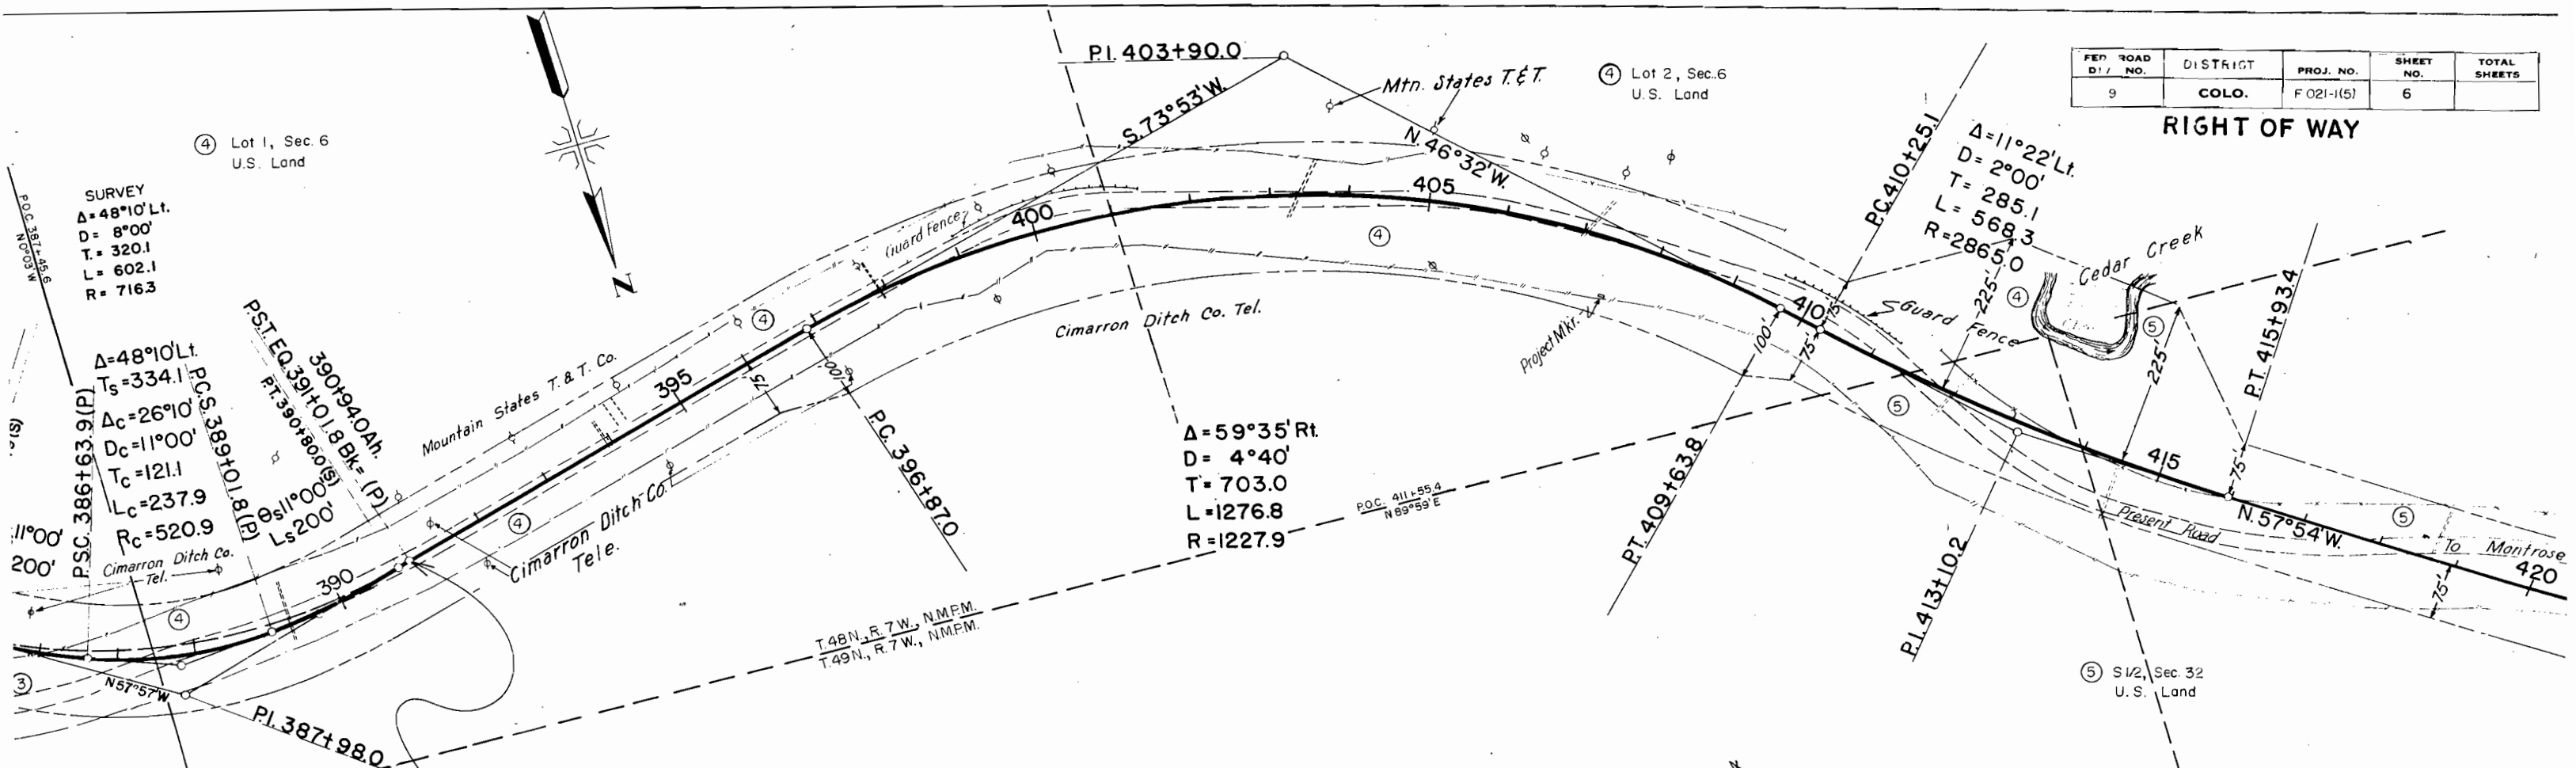

⑤ SW1/4, SE1/4, Sec. 32
U.S. Land

T.49N.,R.7W., N.M.P.M.



⑤ SE1/4, SW1/4, Sec. 32
U.S. Land

FED. ROAD DIV. NO.	DISTRICT	PROJ. NO.	SHEET NO.	TOTAL SHEETS
3	COLO.	F 021-1(5)	7	

RIGHT OF WAY

⑤ NW1/4, SW1/4, Sec. 32
U.S. Land

⑤ NE1/4, SW1/4, Sec. 32
U.S. Land

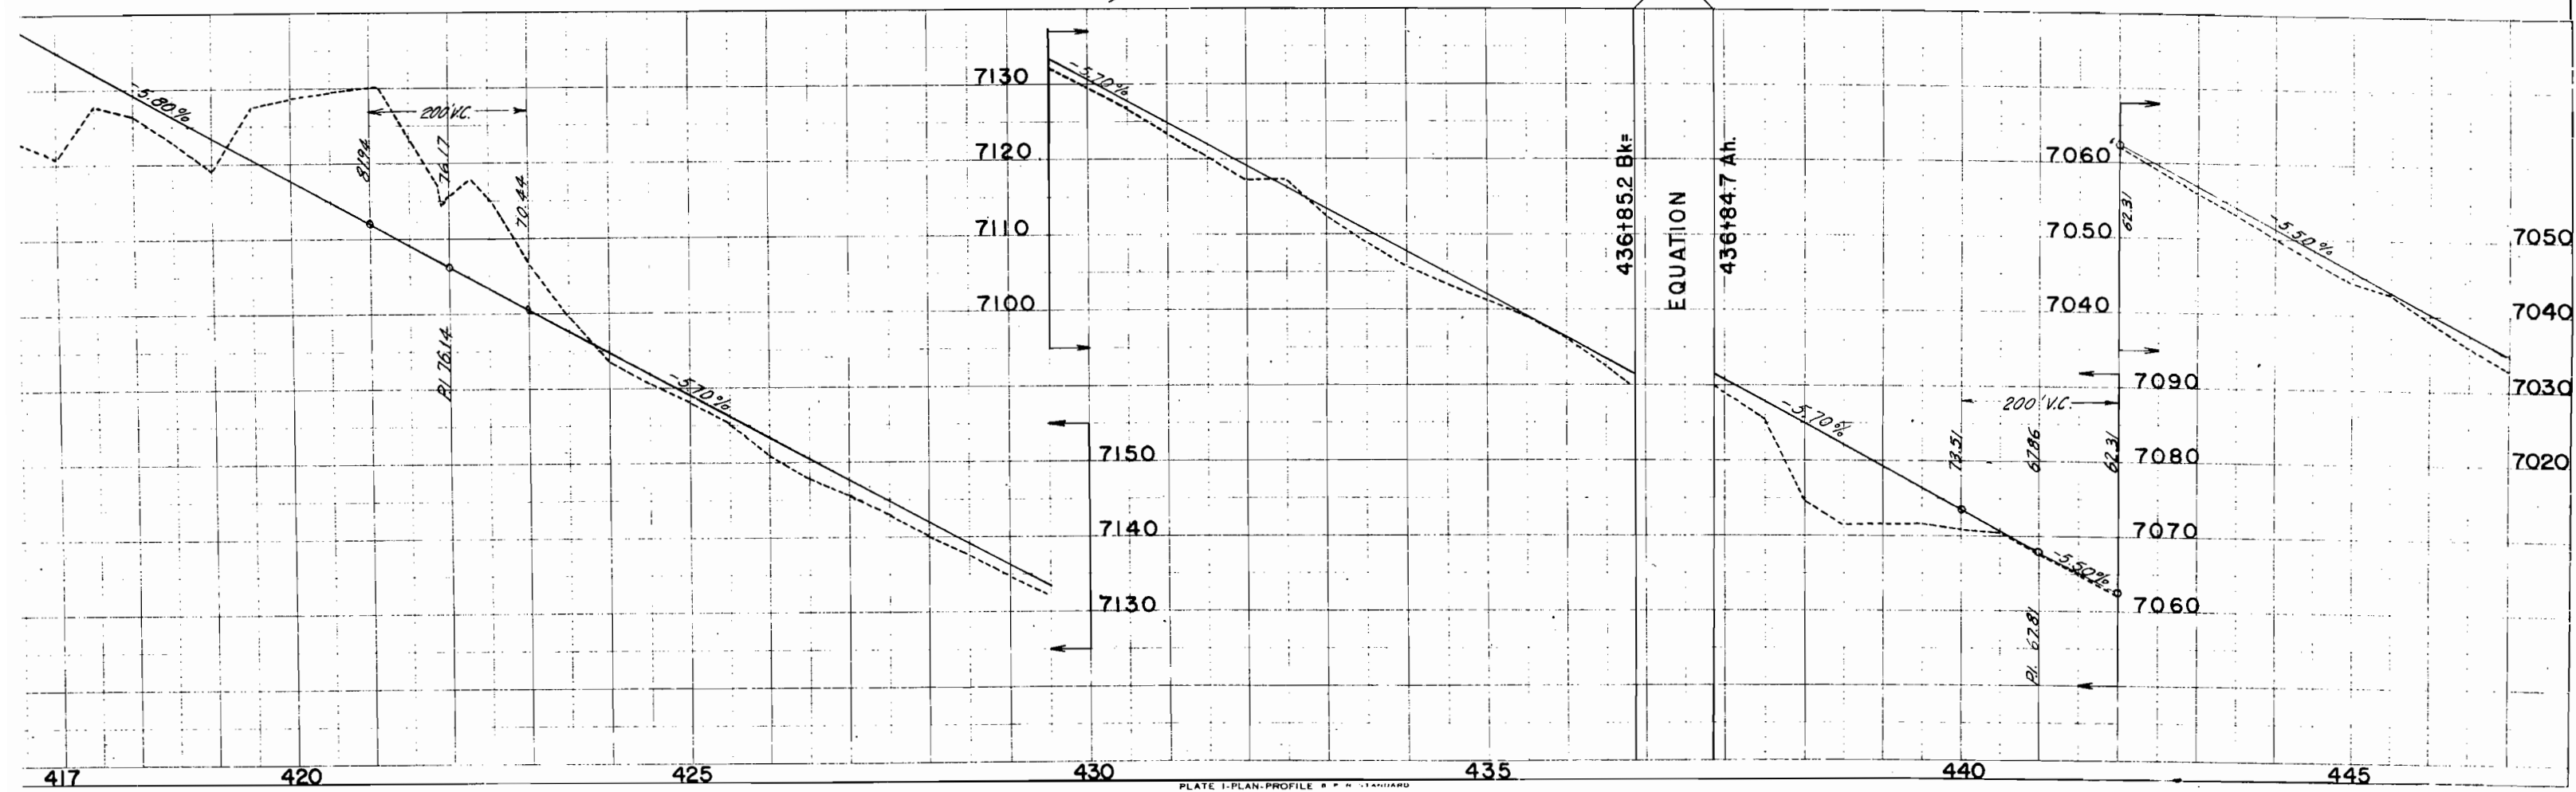
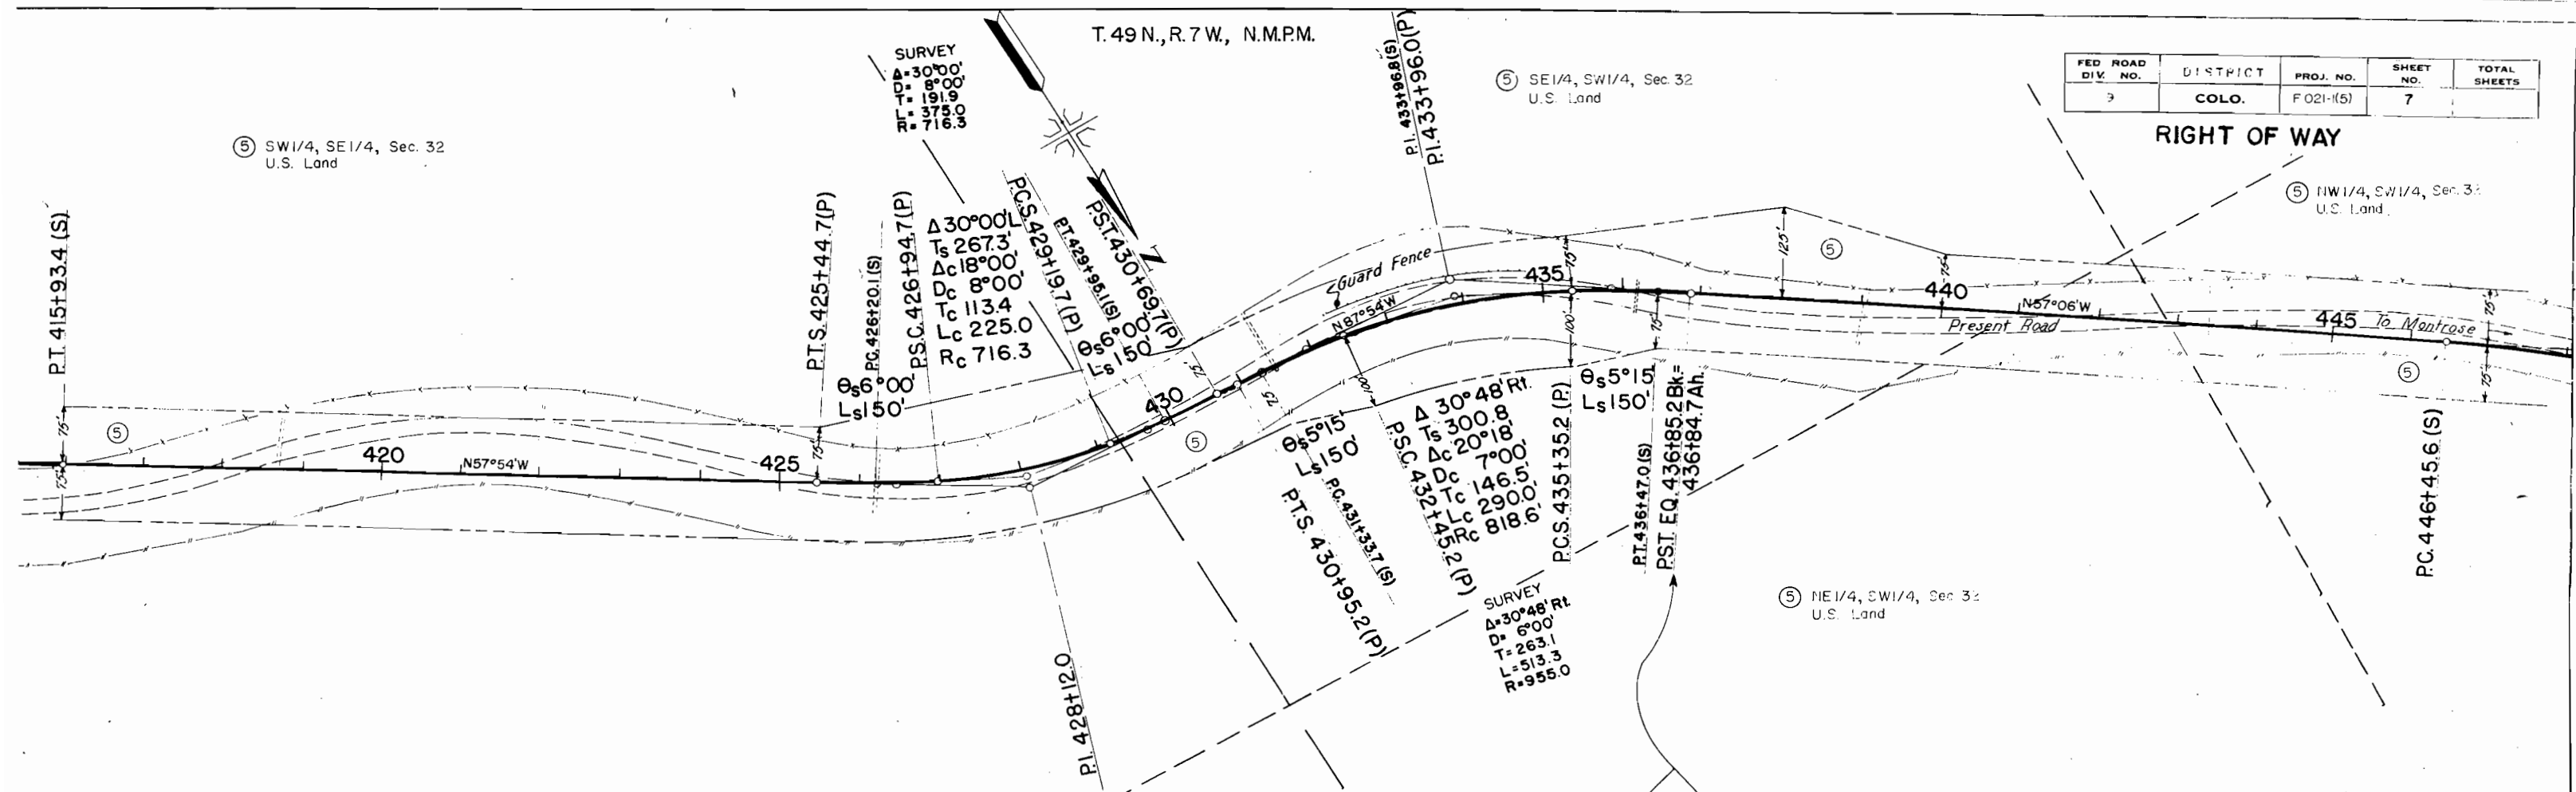


T.49N,R.7W,N.M.P.M.

(5) NW1/4 SW1/4, Sec. 32
U.S. Land

FED. ROAD DIV. NO.	DISTRICT	PROJ. NO.	SHEET NO.	TOTAL SHEETS
9	COLO.	F 021-115	8	

RIGHT OF WAY

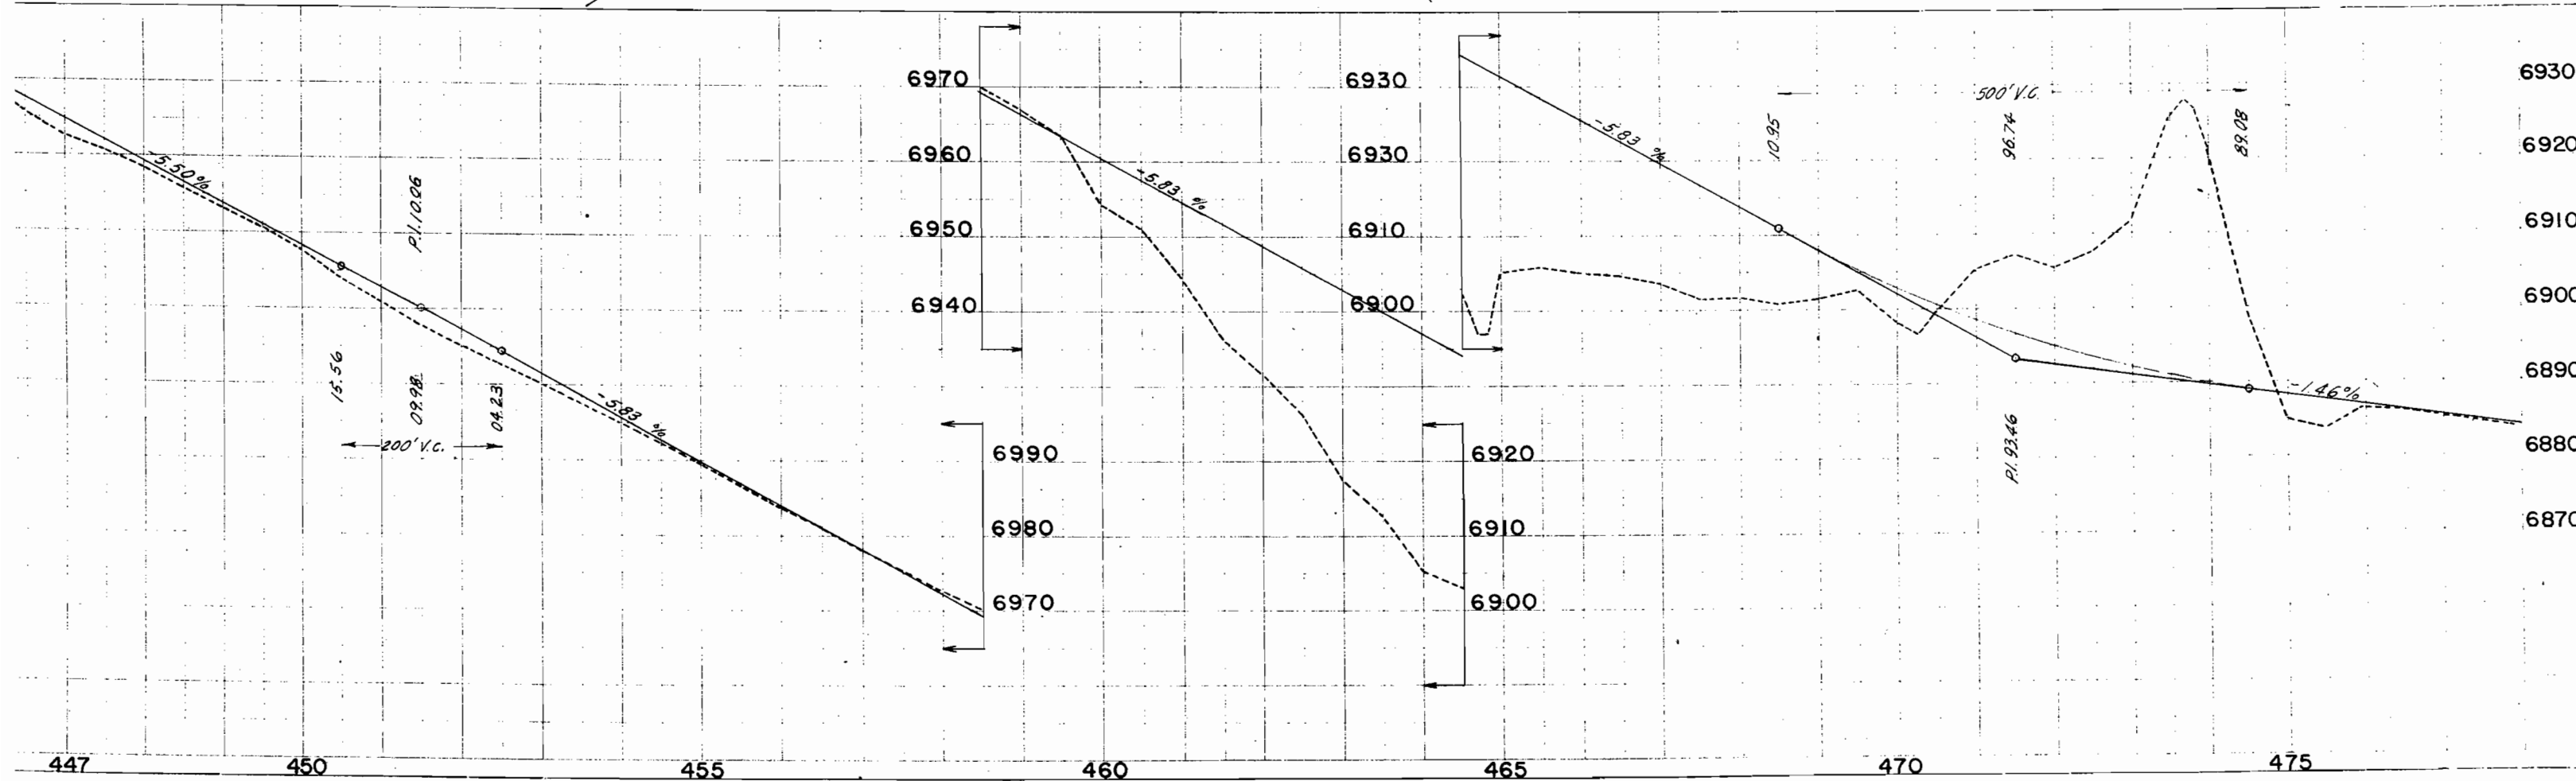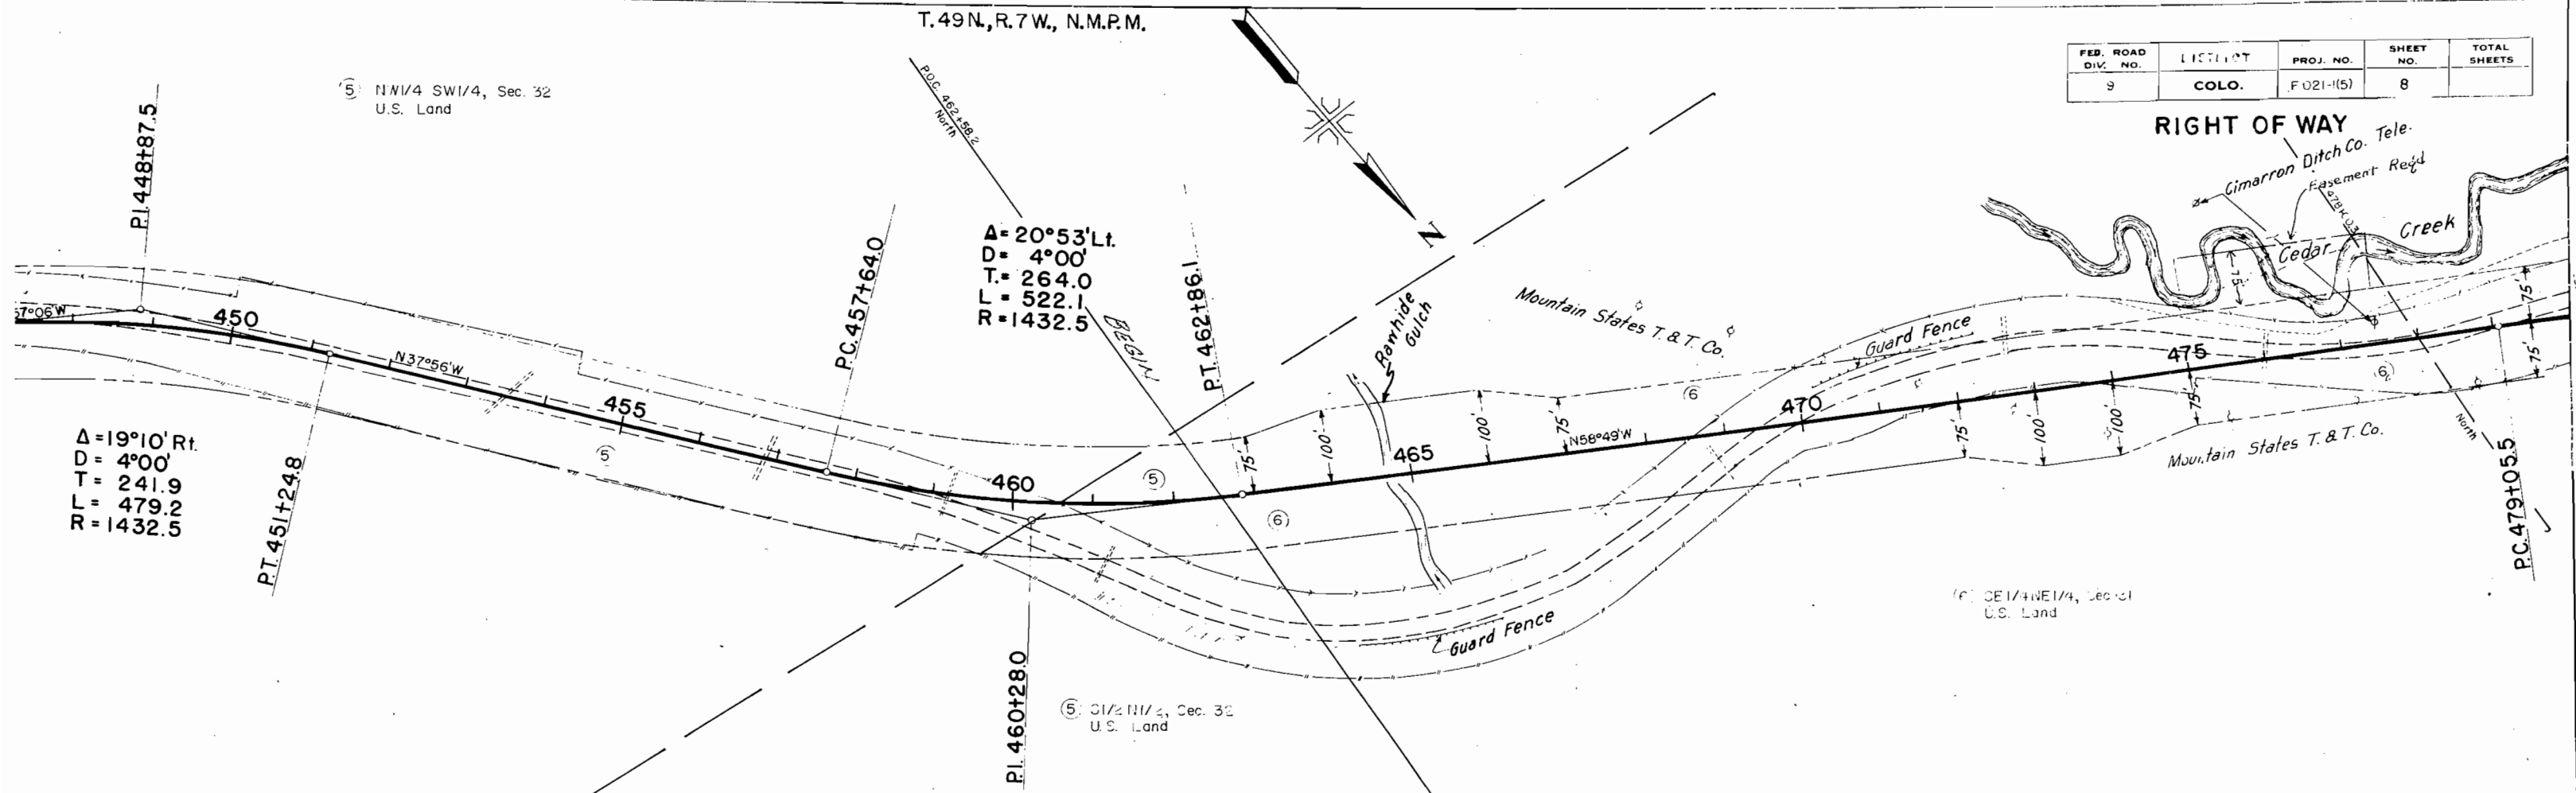

⑦ SW1/4 NE 1/4, Sec. 31
Chester M. Winebright

T.49N., R.7W., N.M.P.M.

RIGHT OF WAY


FED. ROAD DIV. NO.	D. STRICT	PROJ. NO.	SHEET NO.	TOTAL SHEETS
9	COLO.	F 021-1(5)	9	

SURVEY


$\Delta = 29^{\circ}09' \text{ Lt.}$
 $D = 5^{\circ}00' \text{ Lt.}$
 $T = 298.0$
 $L = 583.0$
 $R = 1146.0$
 $E = 38.1$

$\Delta = 29^{\circ}09' \text{ Lt.}$
 $T_s = 398.3$
 $\Delta_c = 19^{\circ}09'$
 $D_c = 5^{\circ}00'$
 $T_c = 193.3$
 $L_c = 383.0$
 $R_c = 1146.0$

PC. 504+34.4 (P)
PT. 505+34.7 (S) Ah.
PT. 506+34.4 (P)
PT. 507+34.4 (P)
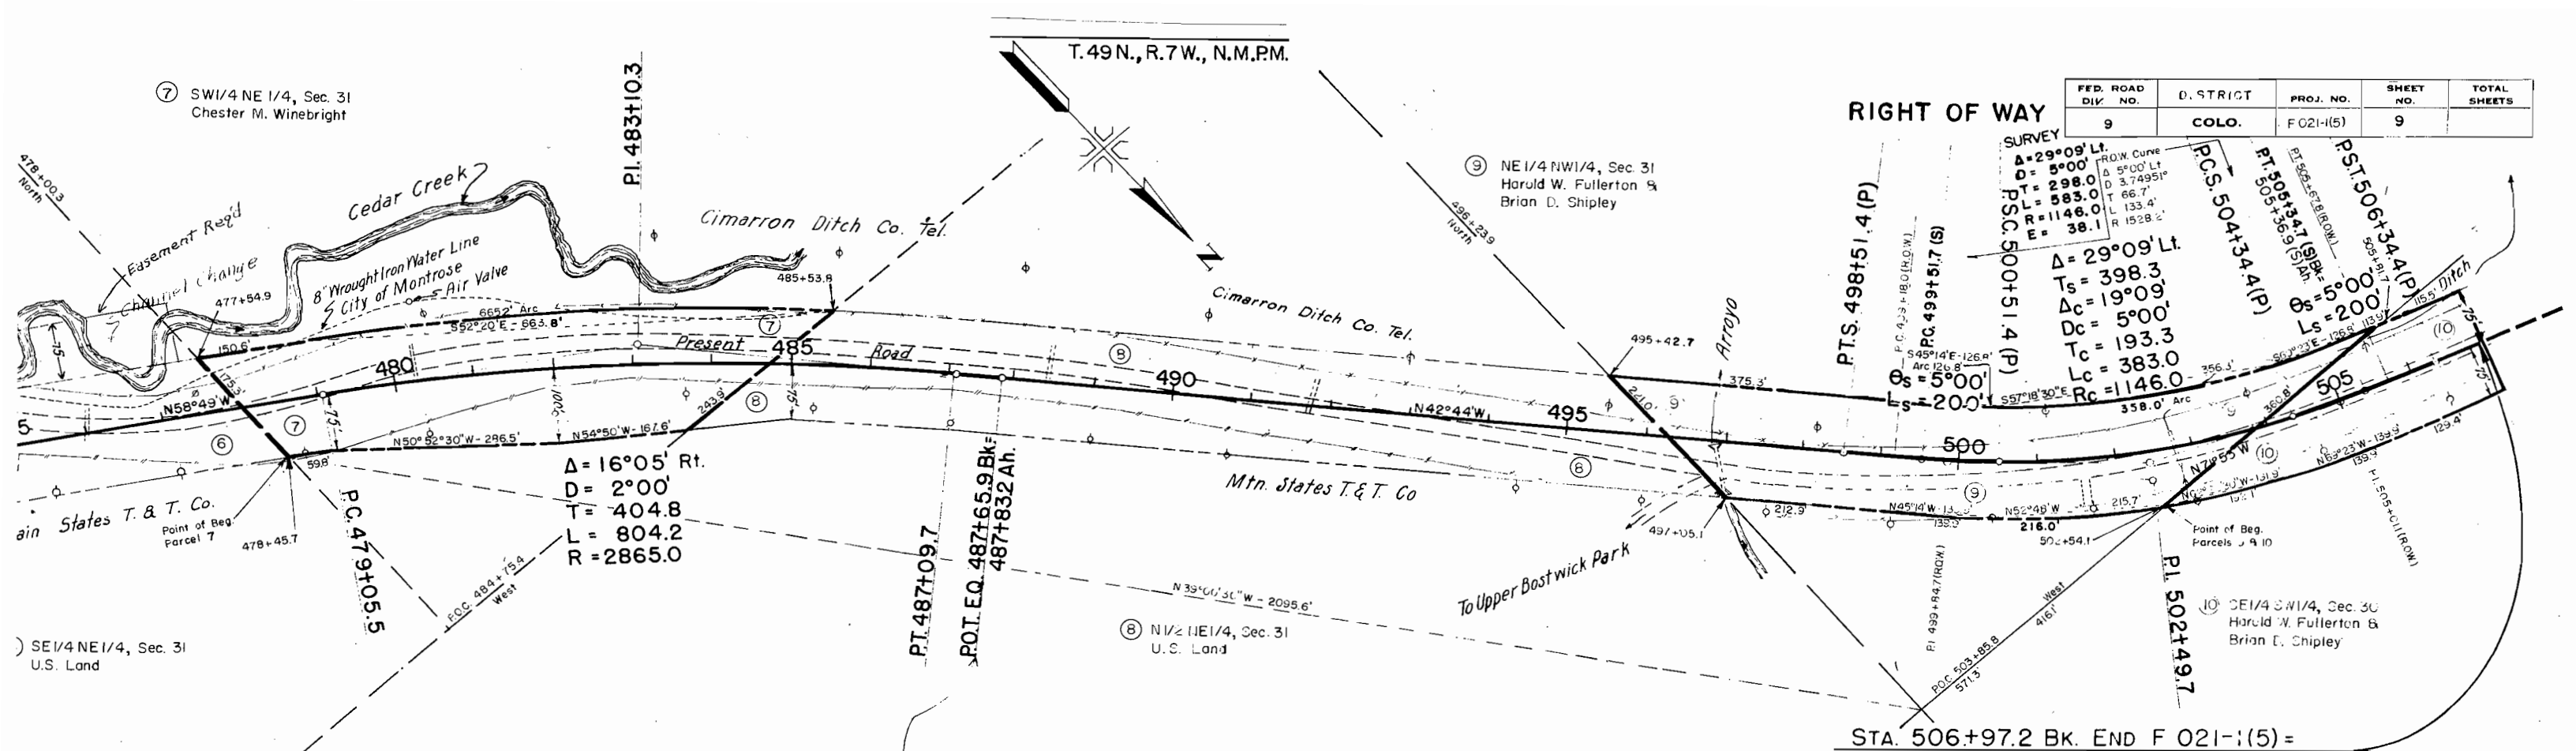

STA. 506+97.2 Bk. END F 021-1(5) =
STA. 544+35.0 (APPROX.) on F.A.P. 258-J

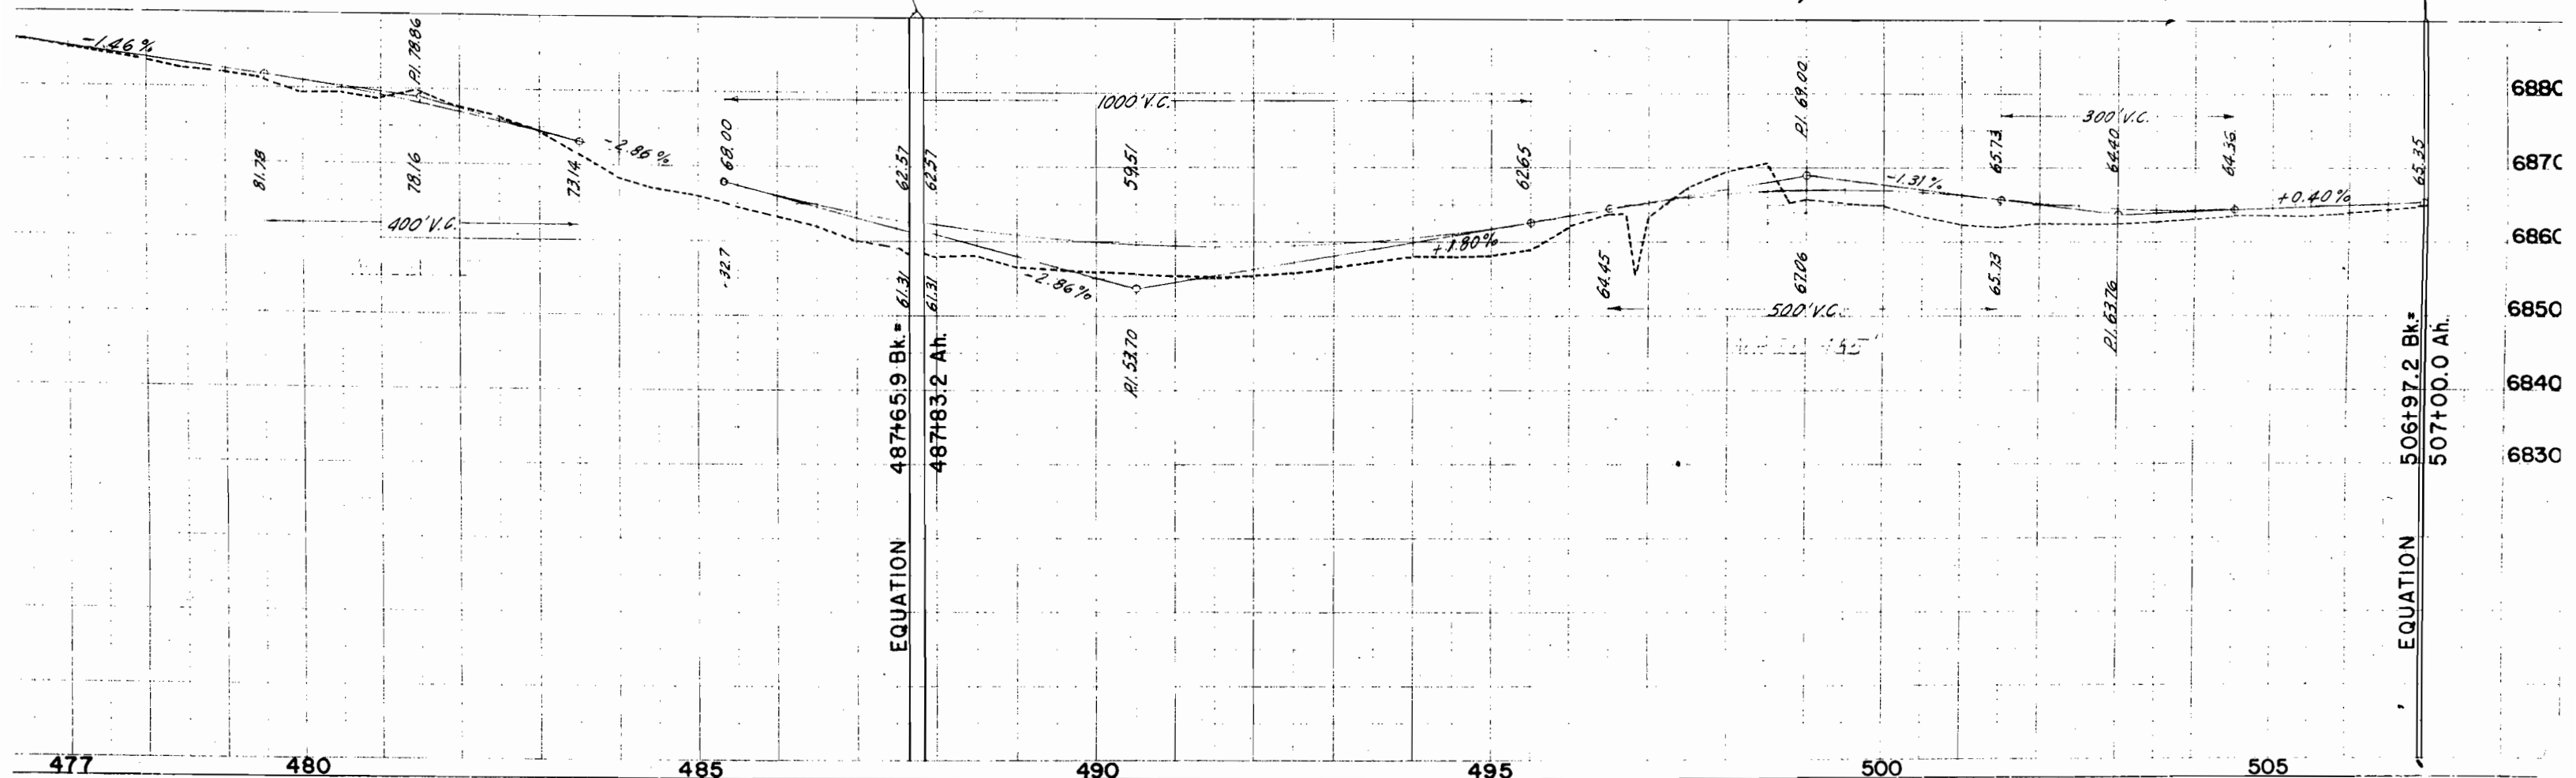

Scale: 1" = 400'

RIGHT OF WAY