

COLORADO DEPARTMENT OF HIGHWAYS

PLAN AND PROFILE OF PROPOSED FEDERAL AID PROJECT NO. F 022-1(17) STATE HIGHWAY NO. 10 MONTEZUMA COUNTY RIGHT OF WAY

FEDERAL AID REGION NO.	DIVISION	PROJECT NO.	SECTION NO.	SHEET NO.
9	10TH DIST.	F 022-1 (17)		

RIGHT OF WAY IN CORTEZ

CONVENTIONAL SIGNS

CENTER LINE	PLAN SHEET	TITLE SHEET
RIGHT OF WAY LINE	R.O.W. MARKER	
COUNTY LINE		
TOWNSHIP OR RANGE LINE		
LAND LINES	SECTION LINE	1/4 SECTION LINE
RAILROAD	TITLE SHEET	PLAN SHEET
BARBED WIRE FENCE		
COMBINATION WIRE FENCE		
SNOW FENCE		
TELEPHONE & TELEGRAPH LINES		
POWER LINE		
DETOUR		
PRESENT ROAD (Plan Sheets)		

Descriptions on this project calculated and checked by field forces.


INDEX OF SHEETS
SHEET NO. 1 SKETCH MAP AND TITLE PAGE
2 TABULATION OF PROPERTIES
3-4 ALIGNMENT PLAN AND PROFILE

**FILE COPY- DO NOT
REMOVE FROM OFFICE**

**FILE COPY- DO NOT
REMOVE FROM OFFICE**

SCALES OF ORIGINAL DRAWINGS

ON PLAN 1" = 100' FT
ON PROFILE 1" = 10' FT HORIZONTAL
1" = 10' FT VERTICAL
GRADE LINE ON PROFILE IS SHOWN AS GRADE OF FINISHED ROAD
GROSS LENGTH OF PROJECT
NET LENGTH OF PROJECT

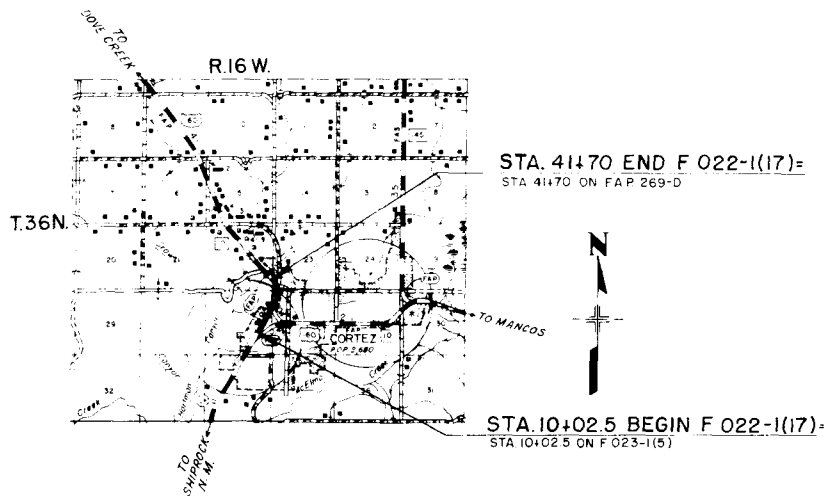


**FILE COPY- DO NOT
REMOVE FROM OFFICE**

**FILE COPY- DO NOT
REMOVE FROM OFFICE**

PROJ. FO22-1(17)

RIGHT OF WAY IN CORTEZ Re. 3-25-60 REC[illegible]

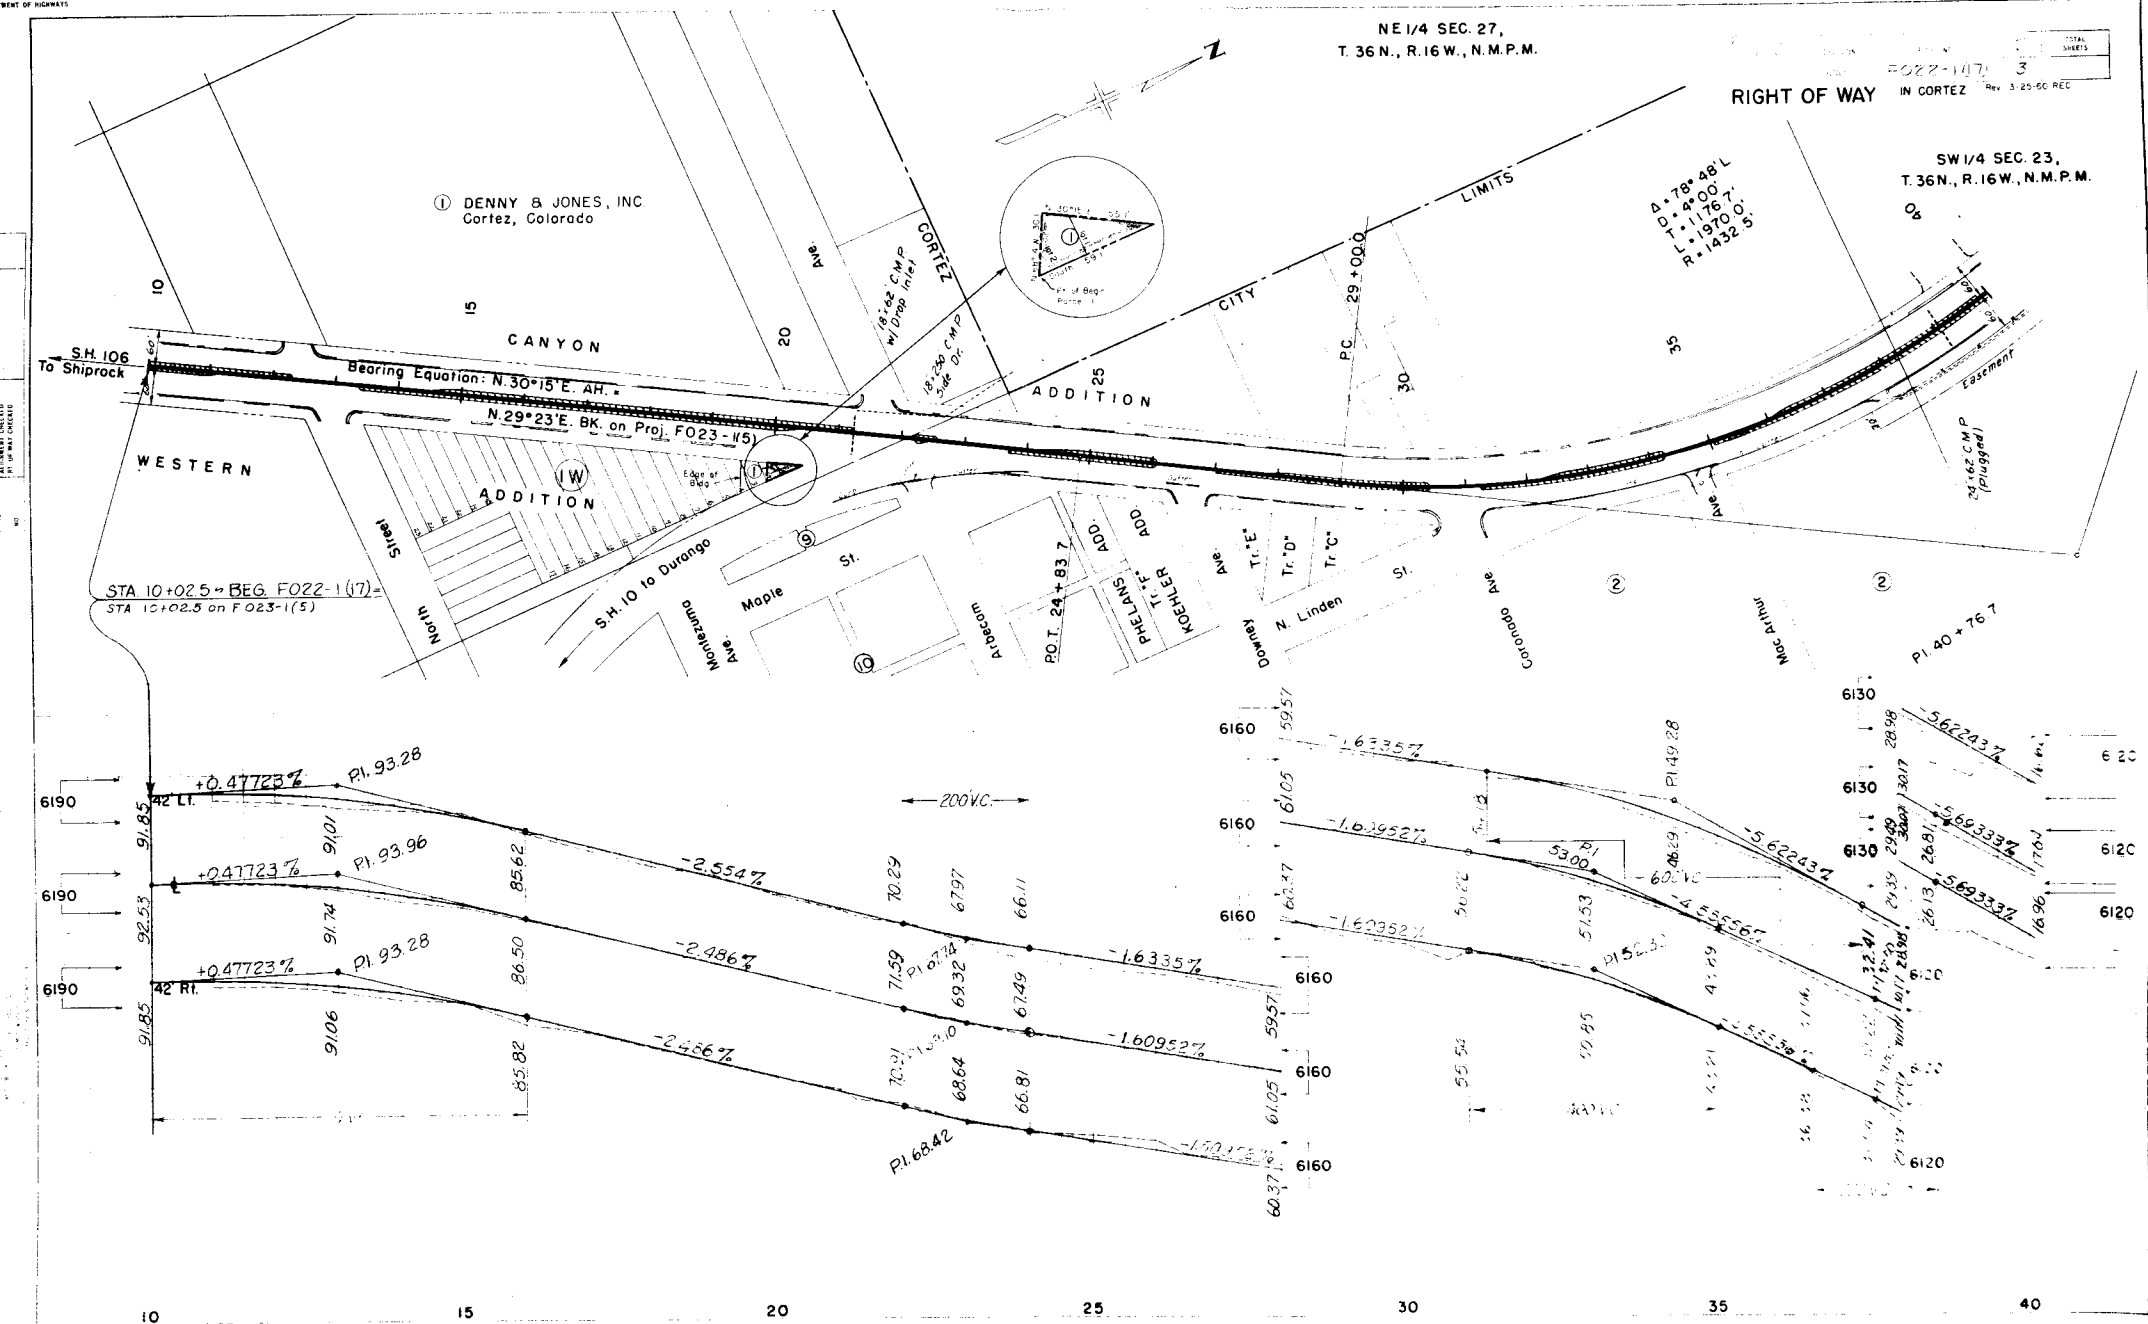

SE 1/4 SEC. 22,
T. 36 N., R. 16 W., N.M.P.M.

RIGHT OF WAY IN CORTEZ

