

COLORADO DEPARTMENT OF HIGHWAYS

PLAN AND PROFILE OF PROPOSED FEDERAL AID PROJECT NO. F 022-1(19) STATE HIGHWAY NO. 10 MONTEZUMA COUNTY


CONVENTIONAL SIGNS

CENTER LINE	PLAN SHEET	TITLE SHEET
RIGHT OF WAY LINE	ROW MARKER	
COUNTY LINE		
TOWNSHIP OR RANGE LINE		
LAND LINES	SECTION LINE	1/4 SECTION LINE
RAILROAD	PLAN SHEET	
BARBED WIRE FENCE		
COMBINATION WIRE FENCE		
SNOW FENCE		
TELEPHONE & TELEGRAPH LINES		
POWER LINE		
DETOUR		
PRESENT ROAD (Non Sheets)		
PROPERTY OR TRACT LINE		

SCALES OF ORIGINAL DRAWINGS

ON PLAN, 1 IN. = 100 FT.
ON PROFILE, 1 IN. = 100 FT. HORIZONTAL
1 IN. = 10 FT. VERTICAL
GRADE LINE ON PROFILE IS SHOWN AS GRADE OF FINISHED ROAD
GROSS LENGTH OF PROJECT 27,588.8 Ft. = 5.225 Miles
NET LENGTH OF PROJECT

RIGHT OF WAY

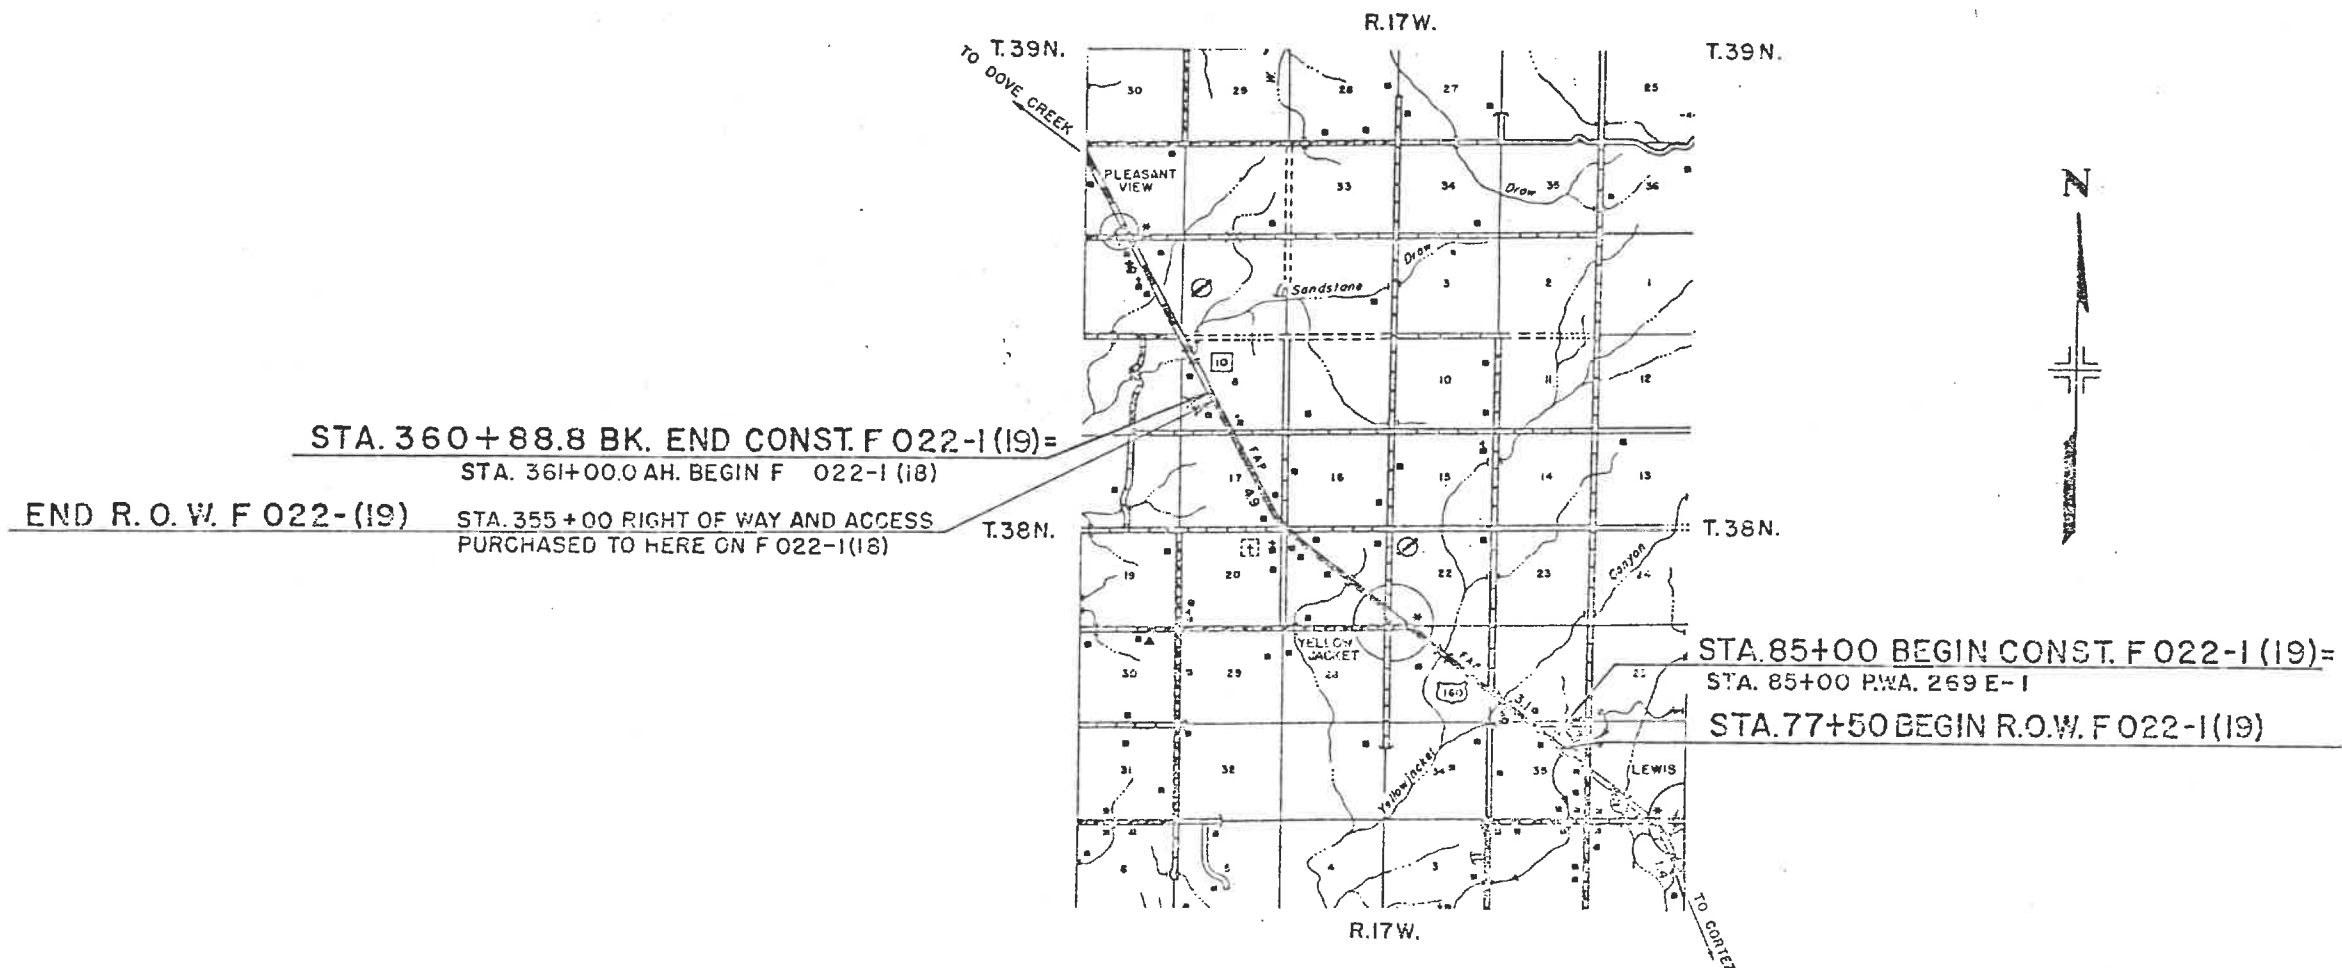

FEDERAL ROAD DISTRICT NO.	DIVISION	PROJ. NO.	SHEET NO.	TOTAL SHEETS
9	COLORADO	F 022-1 (19)	1	

RIGHT OF WAY YELLOW JACKET-PLEASANT VIEW		REVISIONS	
9-26-62	Added Begin & End Stations	LPJ	
9-20-69	Change Access & Ownership		
	Par. 17		

INDEX OF SHEETS	
SHEET NO.	
1	TITLE SHEET AND SKETCH MAP
2-3	TABULATION OF PROPERTIES
4-13	ALIGNMENT PLAN AND PROFILE SHEETS SHOWING RIGHT OF WAY REQUIREMENTS
14	OWNERSHIP MAP

SCALE OF MILES
0 1/2 1 2 3

Rev. 10-9-81 (Owner Parcel 7) JLS
7-11-82 ADDED PARCEL 8A DWP
5-20-89 Ownership Change Parcel 7 stu
R.U.

RIGHT OF WAY YELLOW JACKET - PLEASANT VIEW

YELLOW JACKET - PLEASANT VIEW

[illegible]

FEDERAL ROAD DIVISION NO	DISTRICT	PROJ. NO.	SHEET NO
9	COLORADO	F022-1(19)	3

RIGHT OF WAY YELLOW JACKET - PLEASANT VIL

[illegible]

PLAN	DATE	
	BY	
	REVISION	
	NOTE BOOK	

PROFILE	DATE	
	BY	
	REVISION	
	NOTE BOOK	

FED. ROAD DIST. NO.	DIVISION	PROJ. NO.	SHEET NO.
9	COLORADO	F 022-1(19)	4

RIGHT OF WAY YELLOW JACKET - PLEASANT

REVISION

① HERSCHEL R. OLIVER

Access Tie Parcel No. 1
N. 68° 12' W. - 4120.2' to
N.W. Cor. Sec. 35

Access Tie Parcel No. 2
N. 73° 45' W. - 3533.9' to
N.W. Cor. Sec. 35

STA. 85+00 BEGIN F 022-1(19) =
STA. 85+00 P.W.A. 269 E-1

② EMIL KUENZLER & EDNA E. KUENZLER

NE 1/4 Sec. 35,
T.38N., R.17W., N.M.P.M.




Transition 34 to 36 from 19
Elev. to 20 ft. 19

FED ROAD REG NO	DIVISION	PROJ. NO.	SHEET NO
9	COLD.	F 022-1(19)	5


RIGHT OF WAY
YELLOW JACKET- PLEASANT VIEW


REVISION

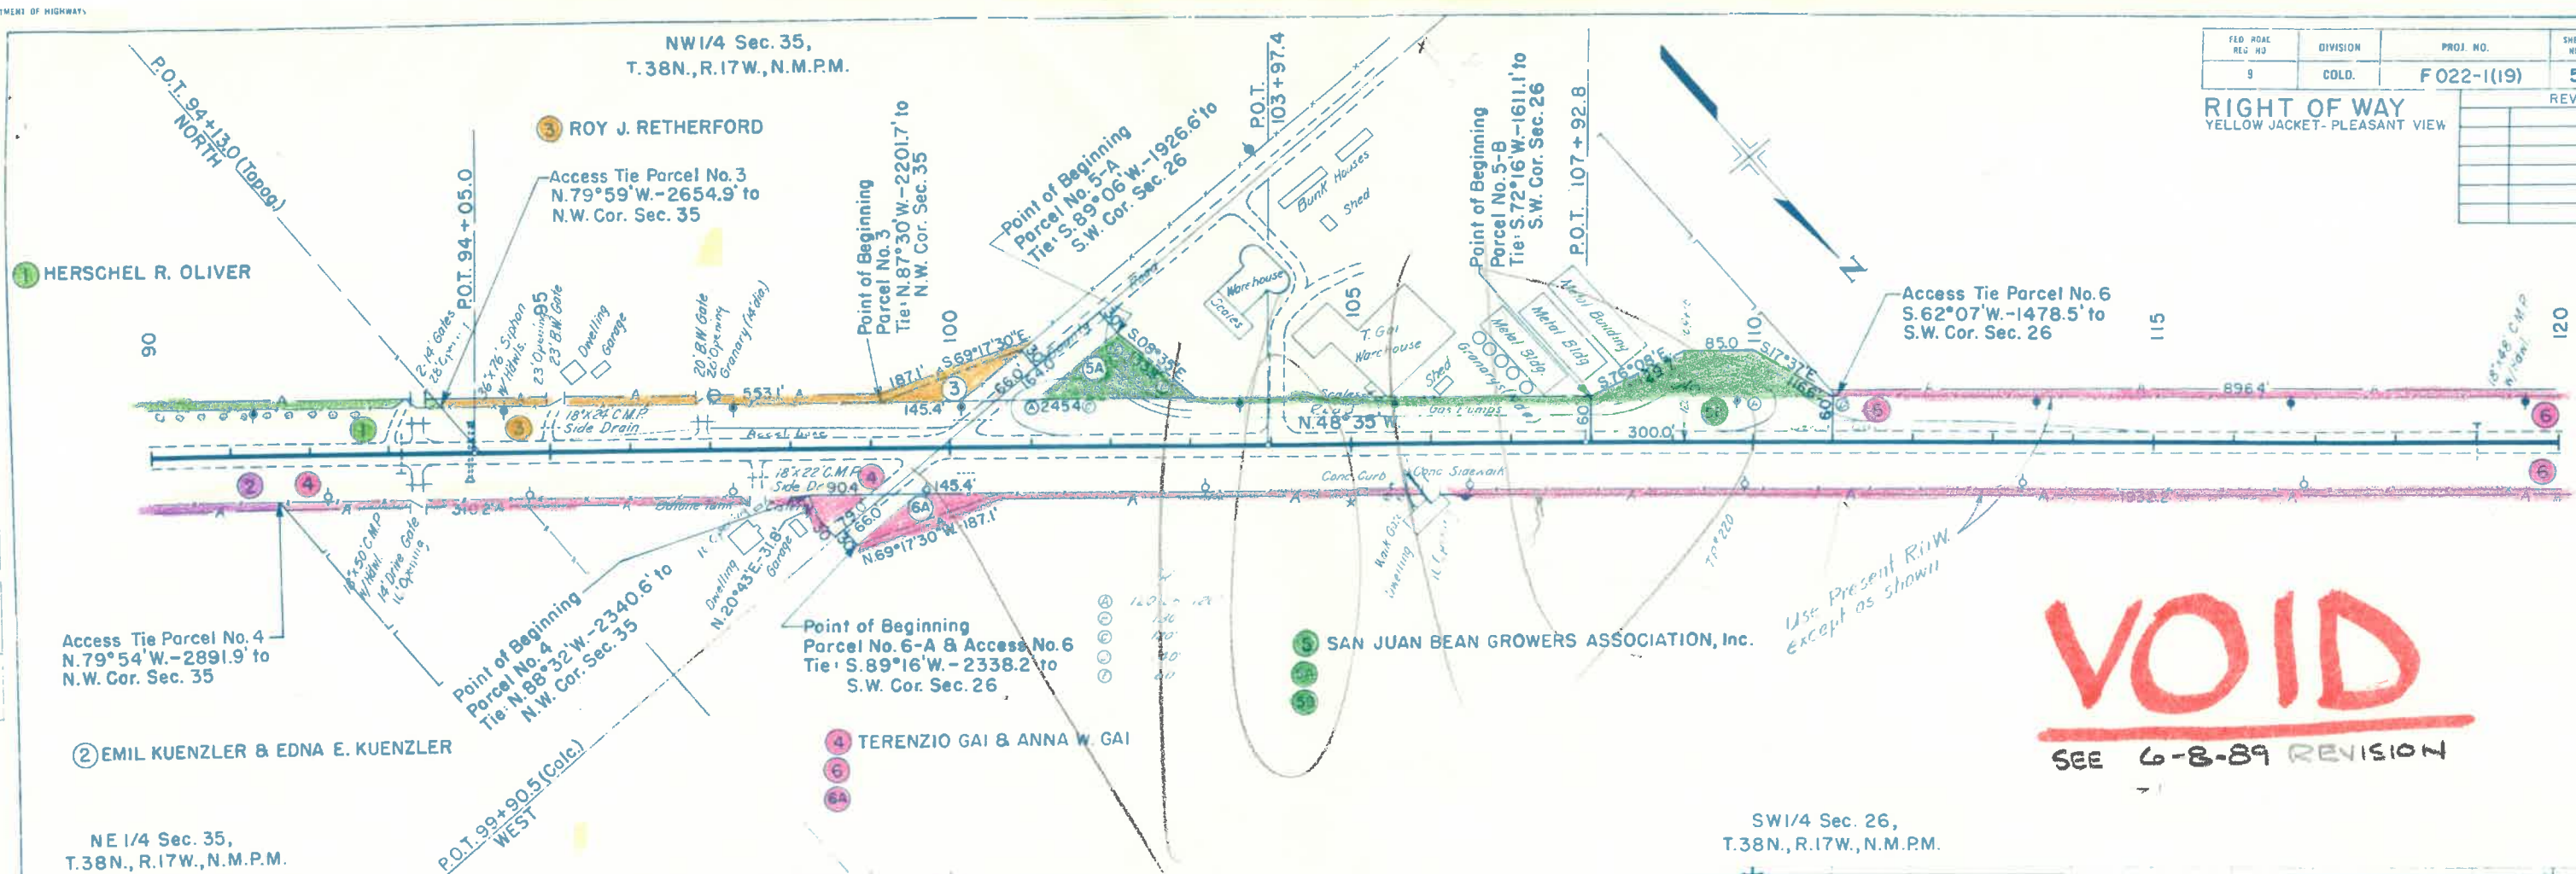

VOID

SEE 6-8-89 REVISION


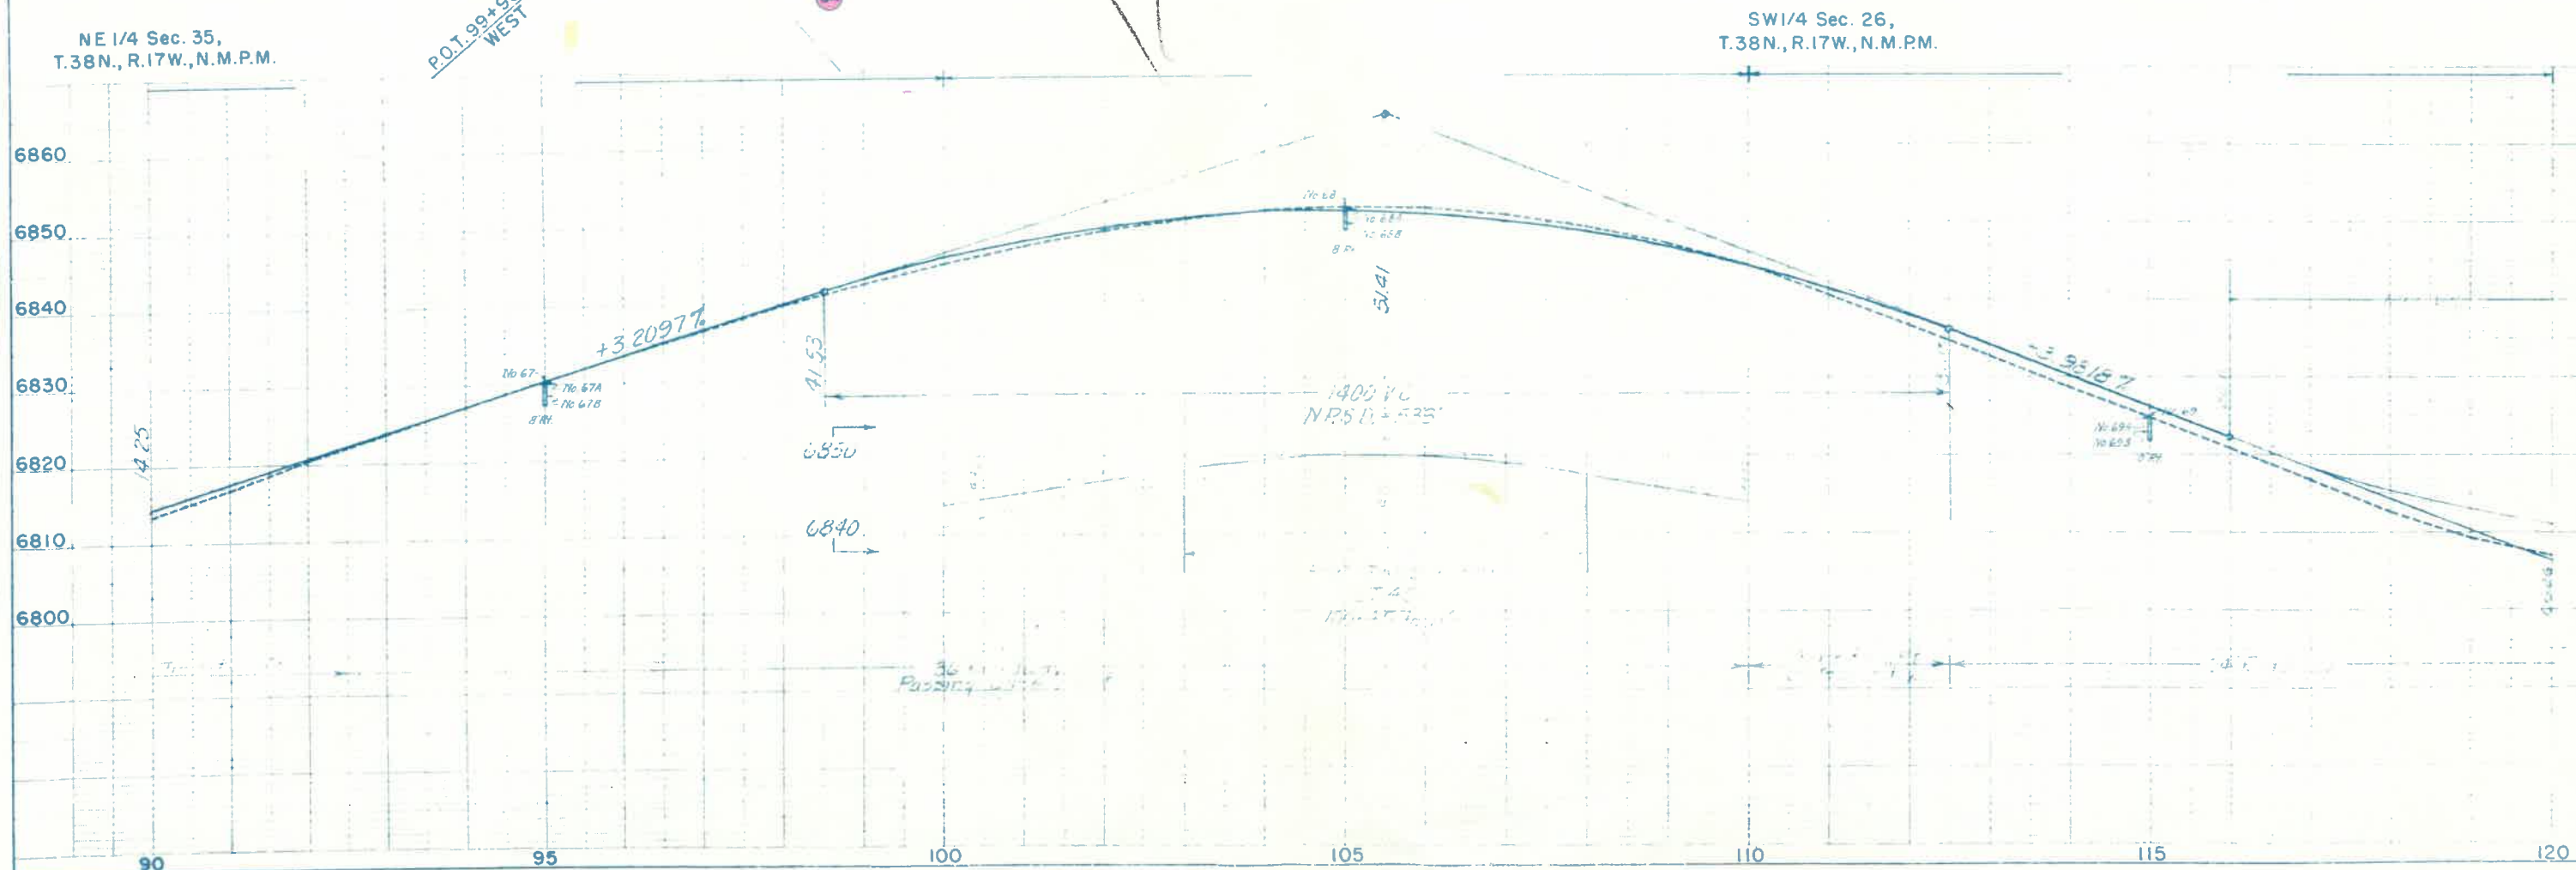


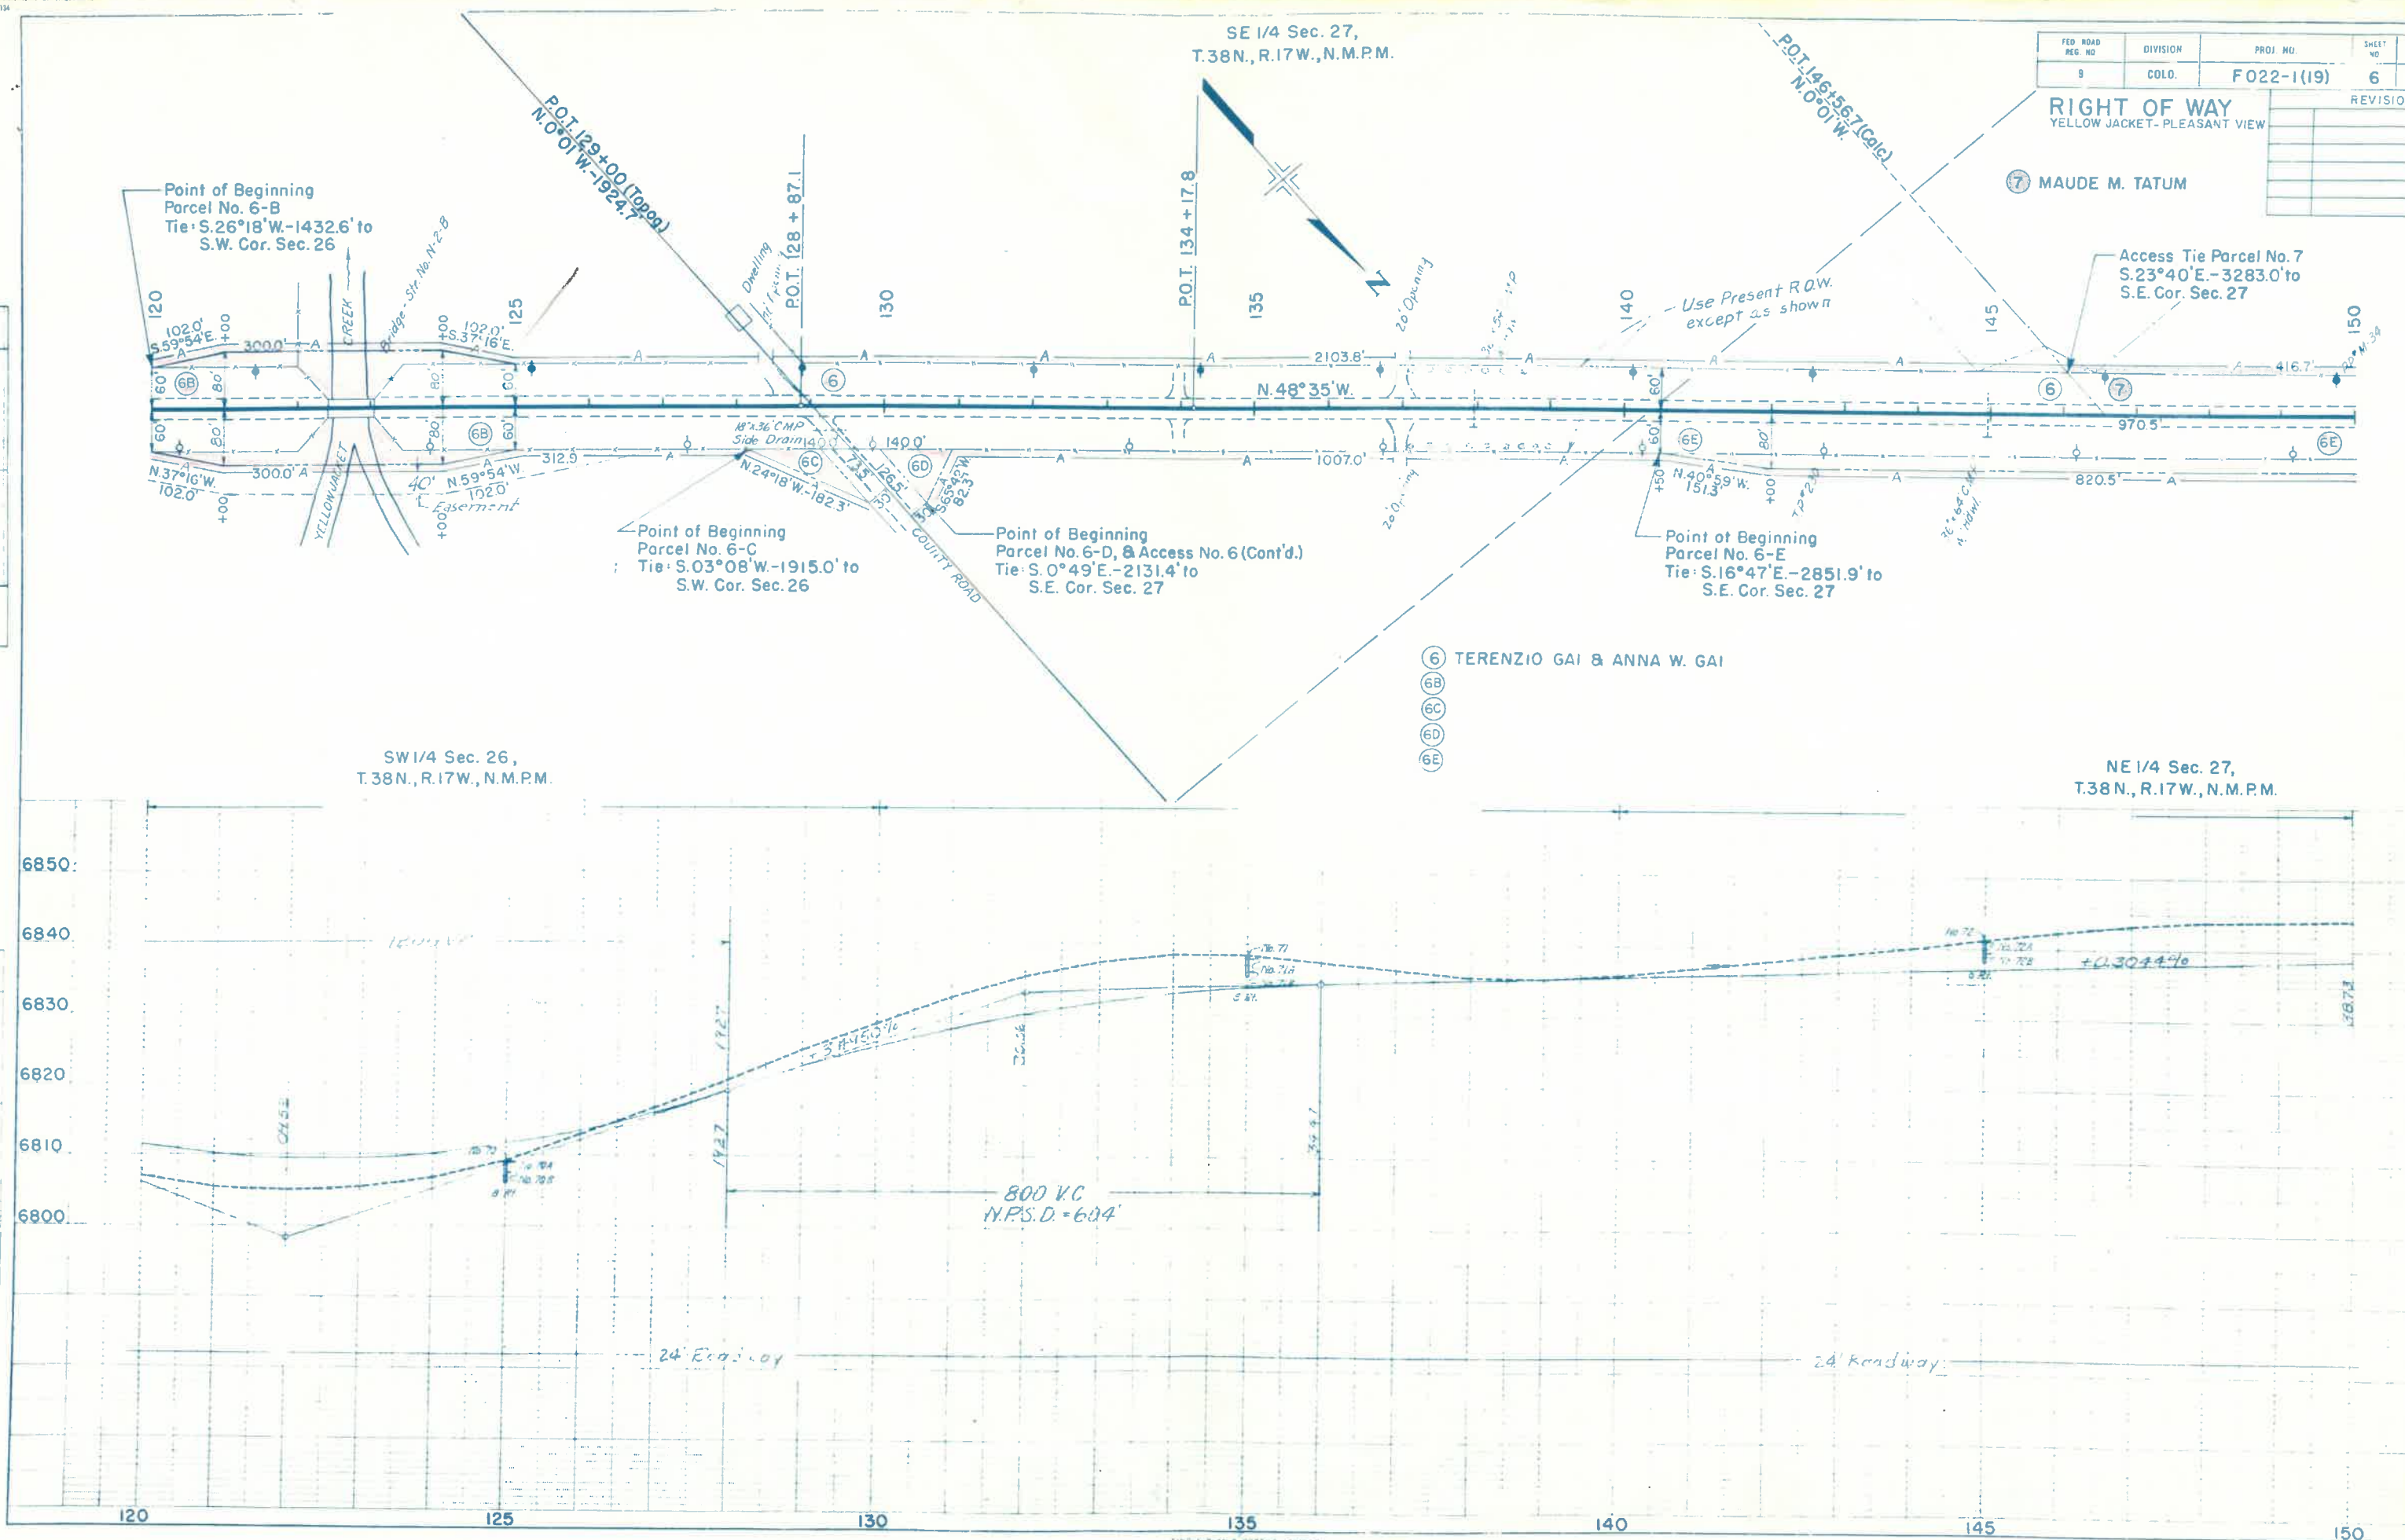

FED. ROAD REG. NO.	DIVISION	PROJ. NO.	SHEET NO.
9	COLO.	F022-1(19)	7

RIGHT OF WAY
 YELLOW JACKET-PLEASANT VIEW

REVISION

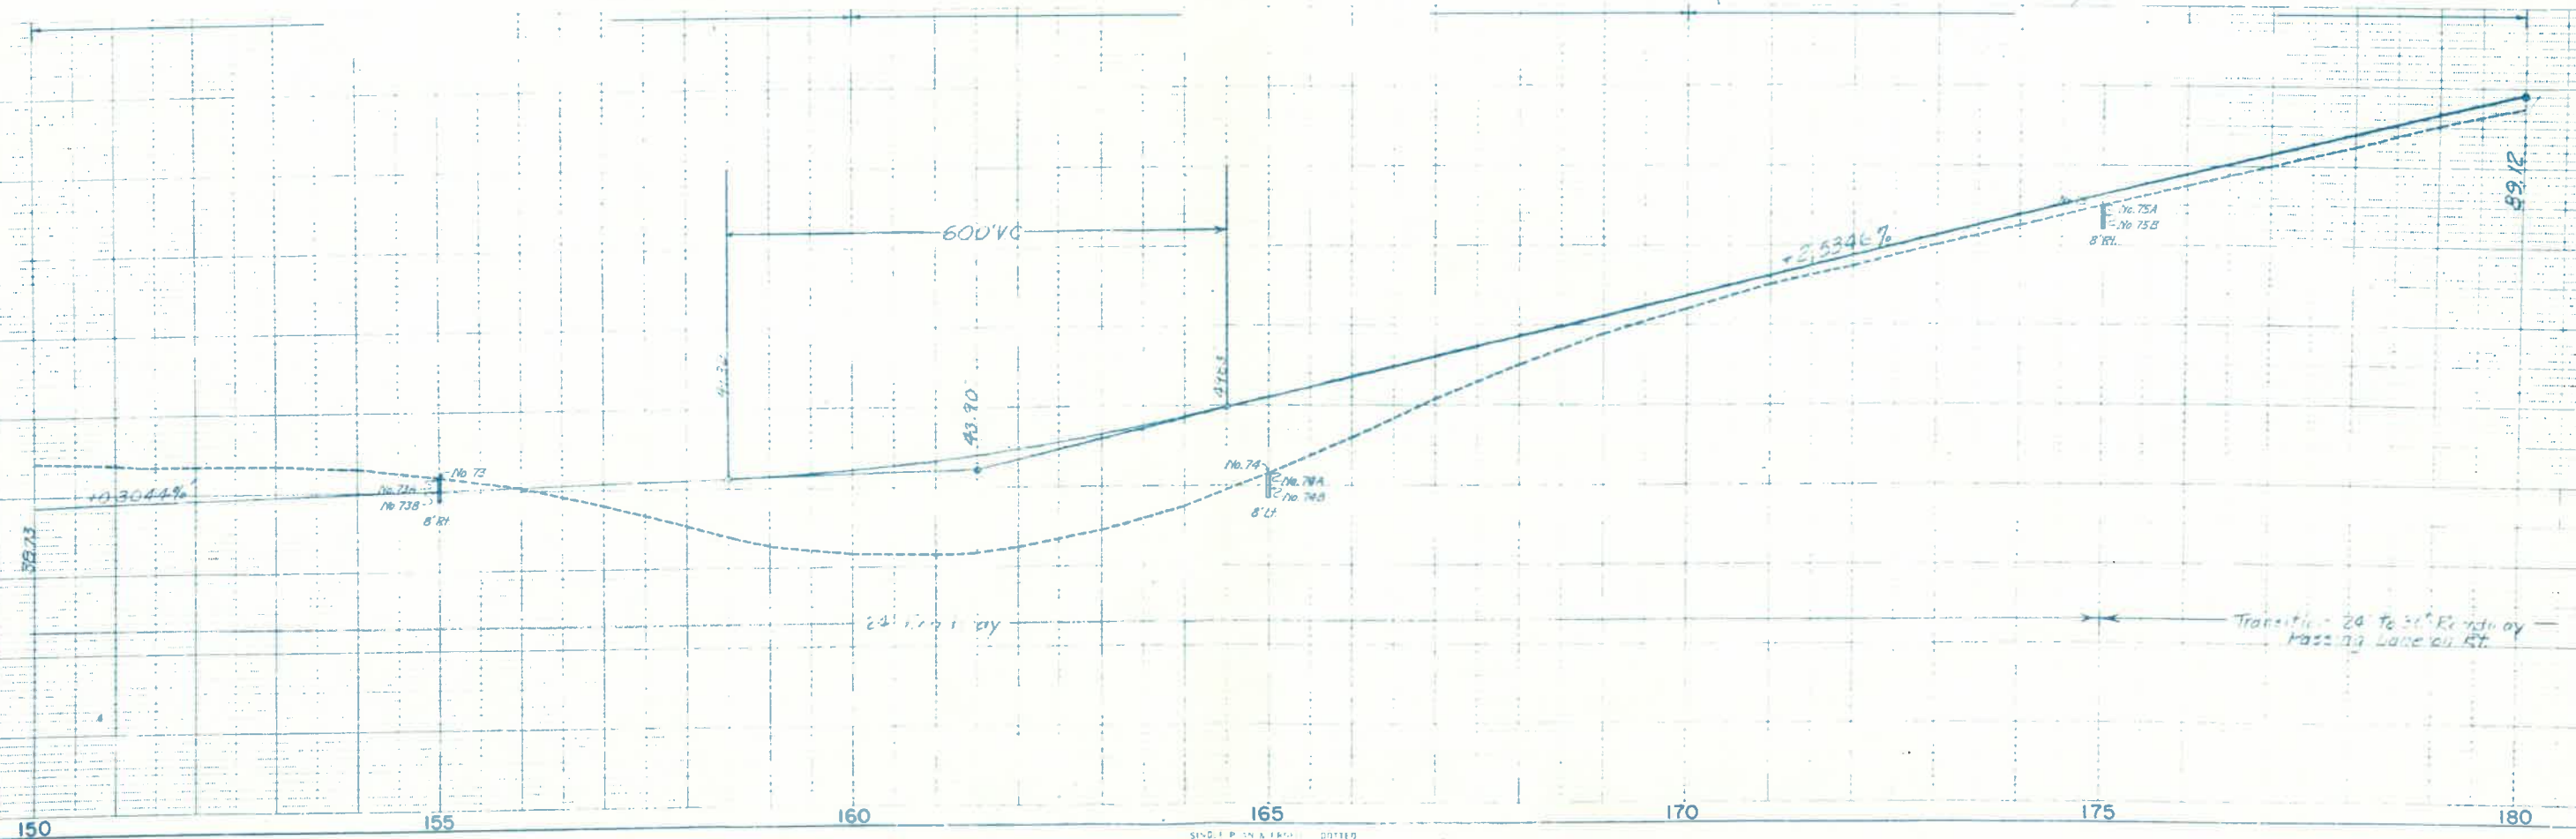
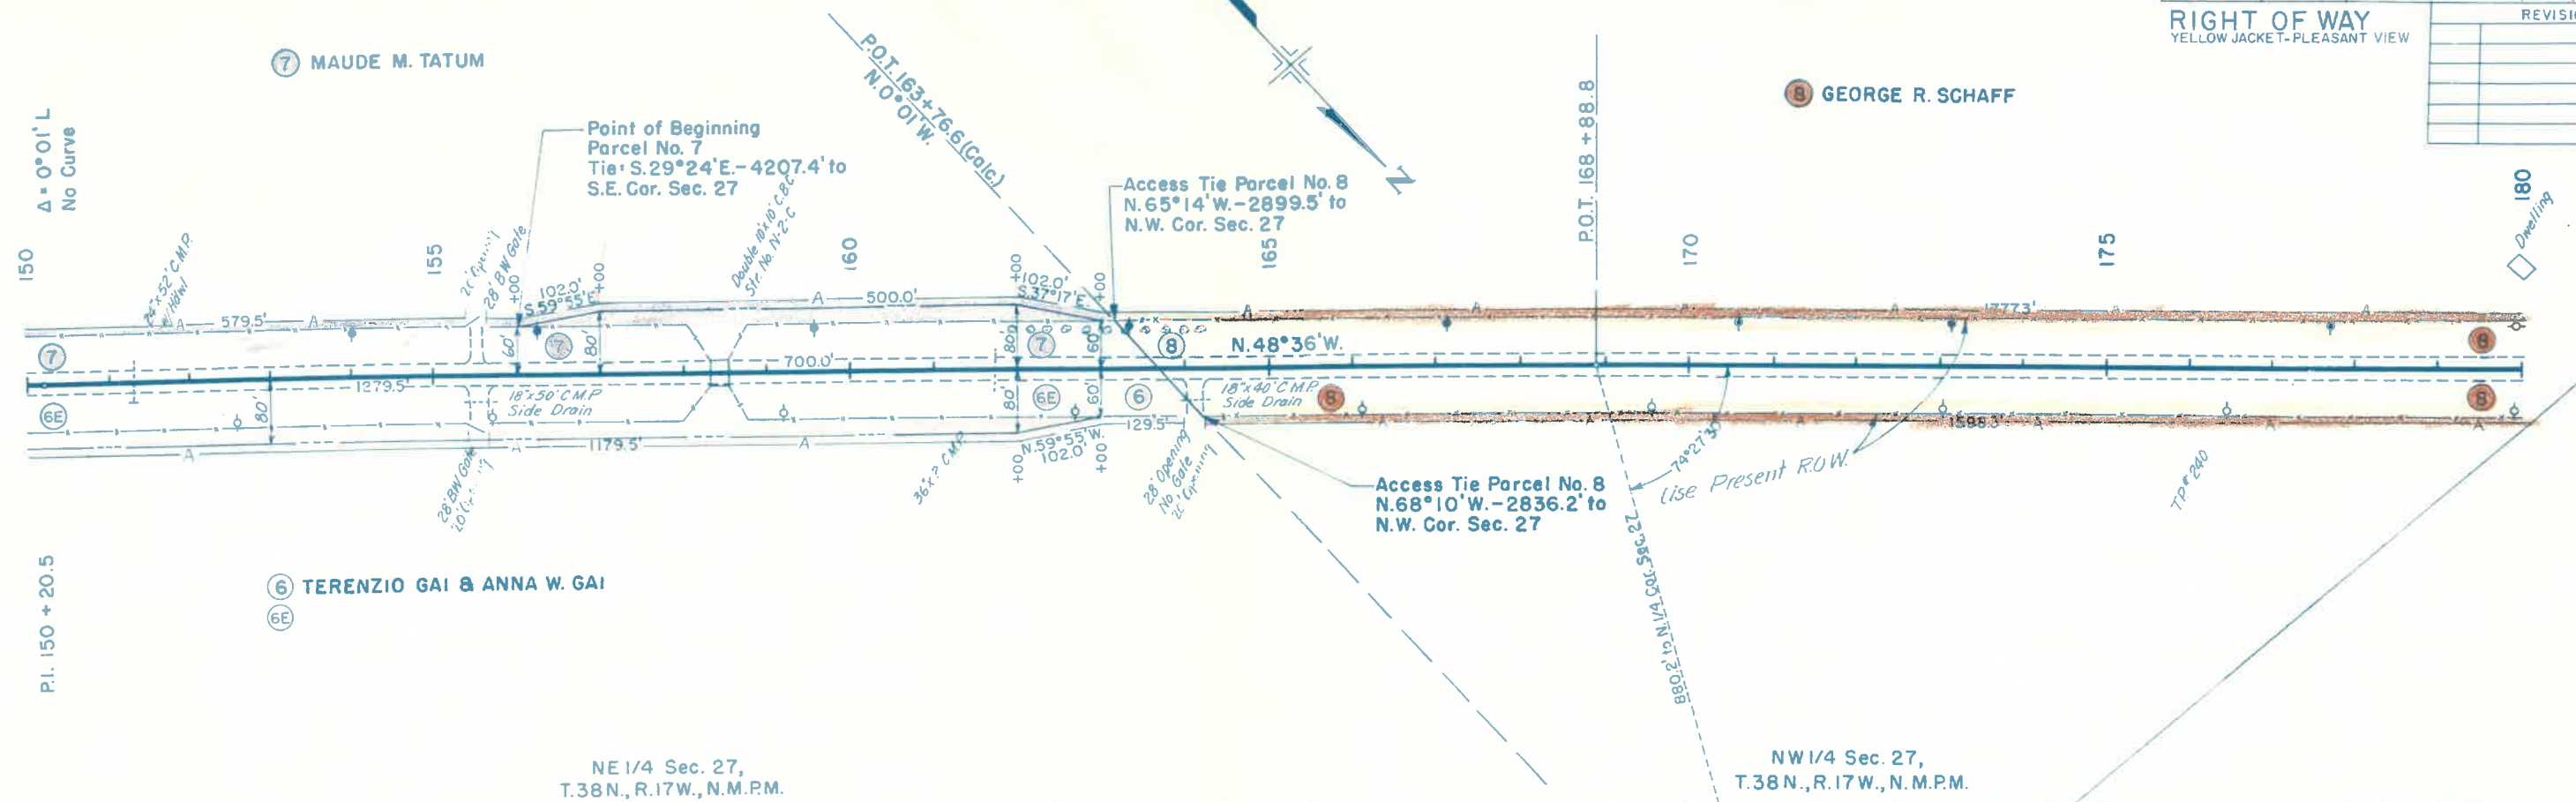


PLAN	NOTE BOOK	NO.

PROFILE	NOTE BOOK	NO.

FED. ROAD REG. NO.	DIVISION	PROJ. NO.	SHEET NO.	T S
9	COLO.	F022-1(19)	8	1

REVISIONS

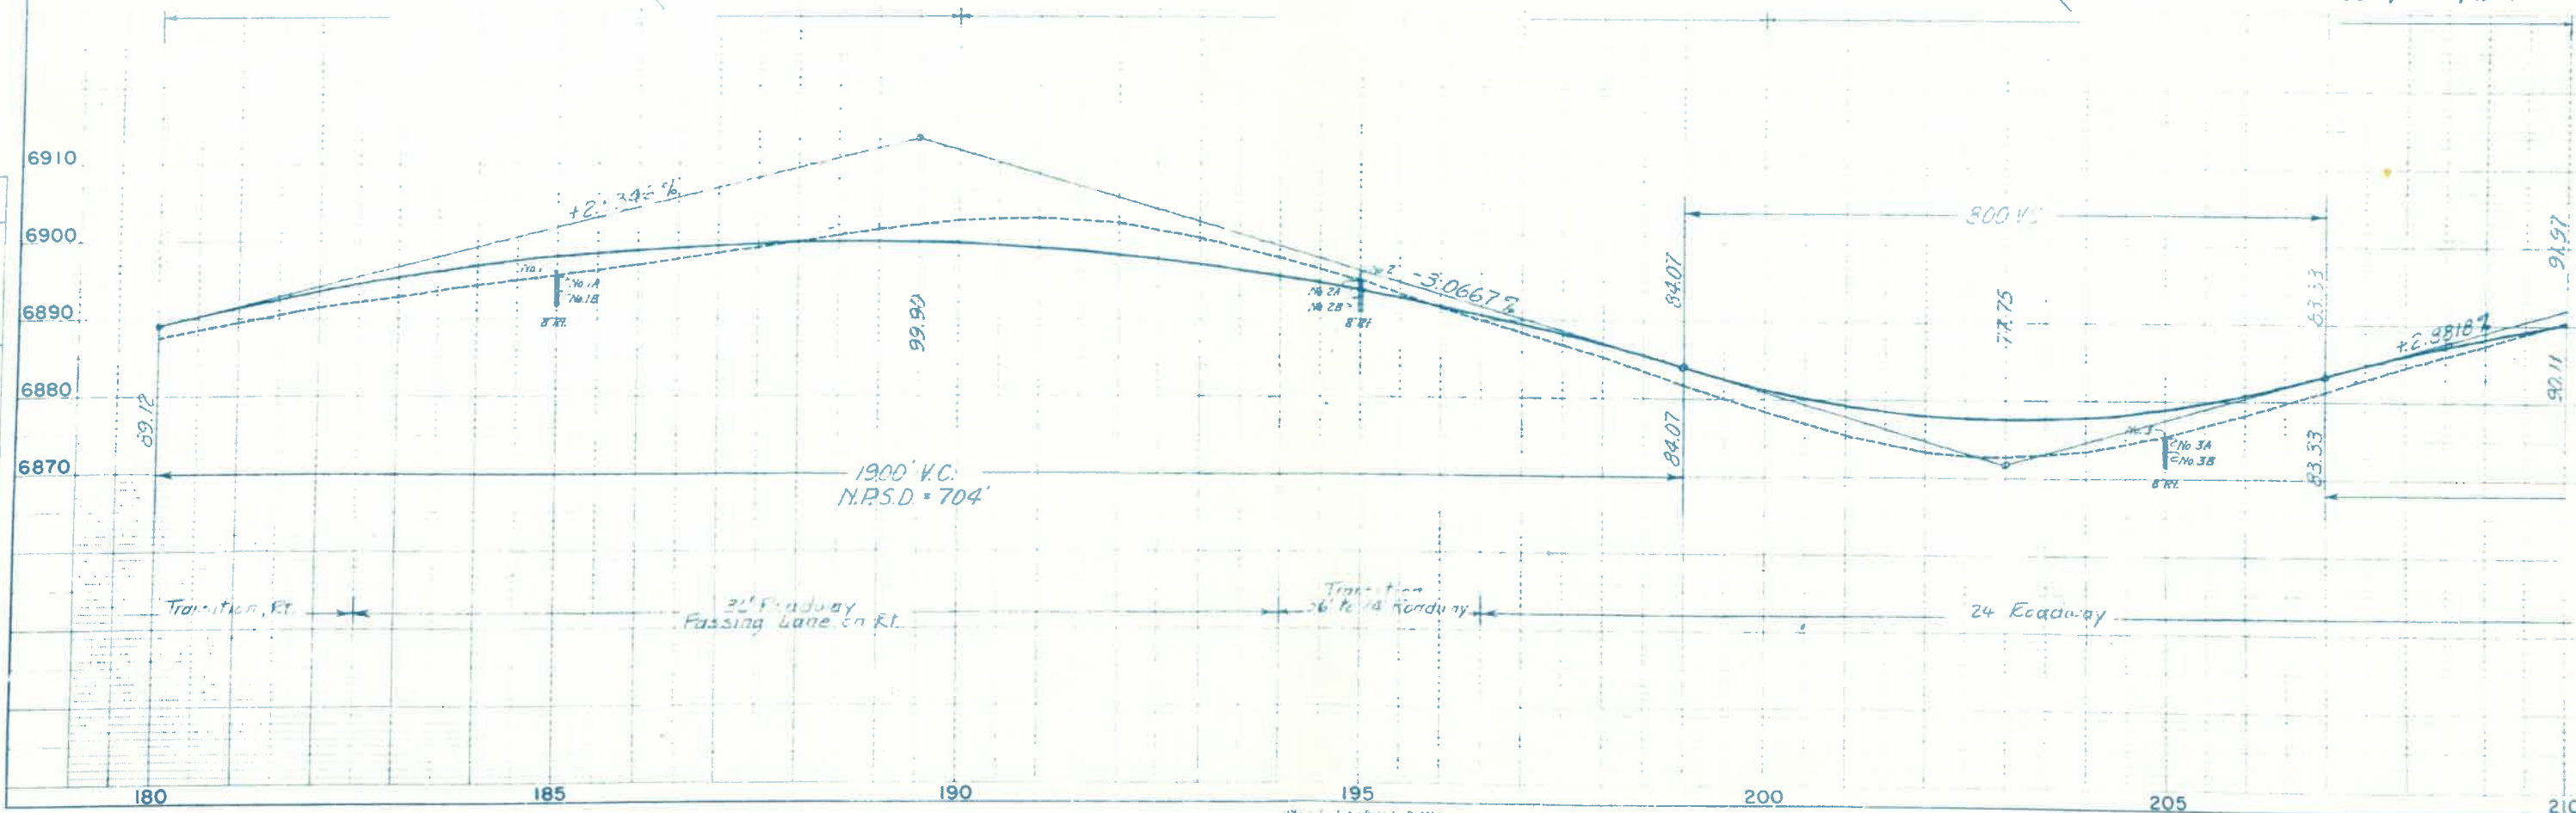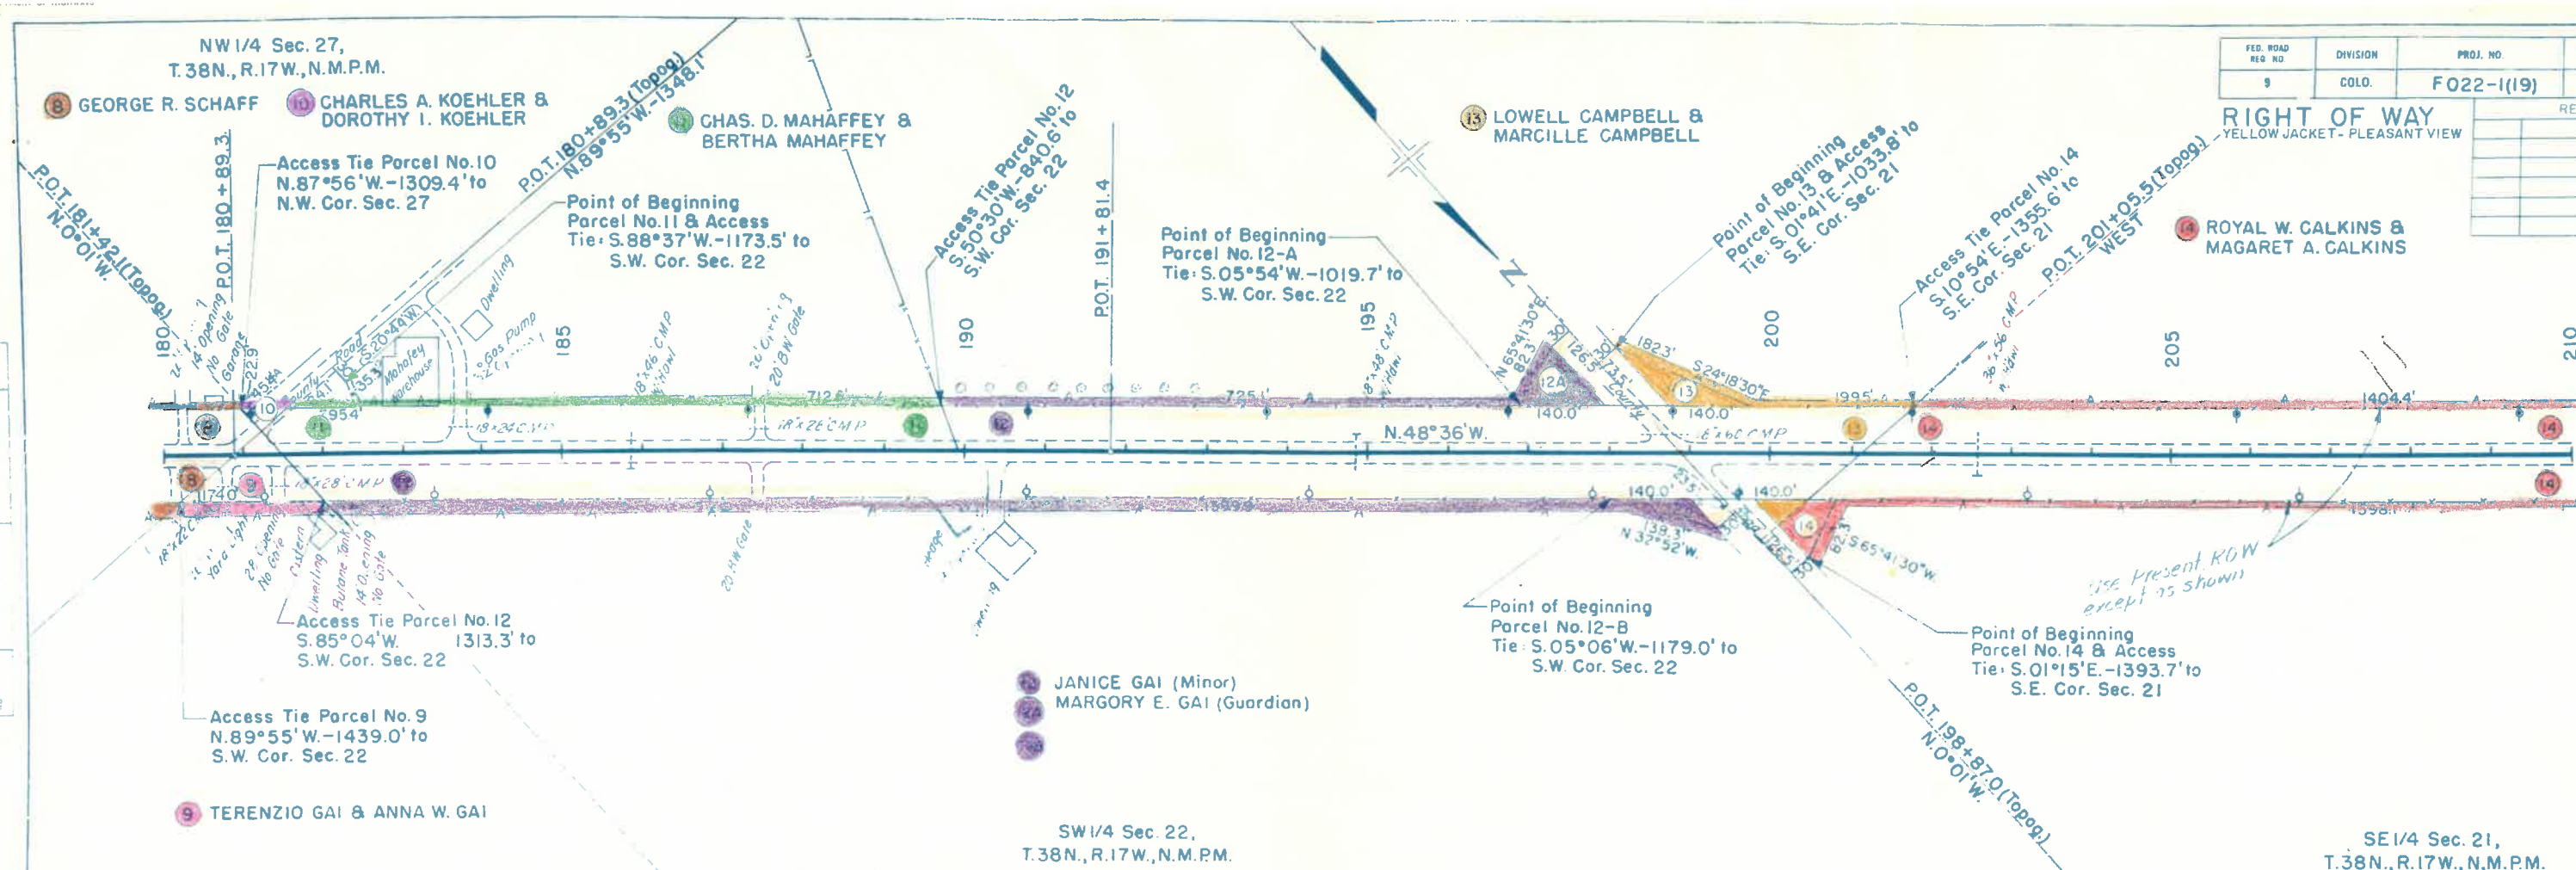

PLAN
NOT TO SCALE

PROFILE
NOT TO SCALE
STRUCTURE NOTATIONS CHD

SE 1/4 Sec. 21,
T.38N., R.17W., N.M.P.M.

NW 1/4 Sec. 21,
T.38N., R.17W., N.M.P.M.

FED. ROAD REG. NO.	DIVISION	PROJ. NO.	SHEET NO.
9	COLO.	F022-1(19)	9

RIGHT OF WAY
YELLOW JACKET - PLEASANT VIEW

REVISION

16 EDWARD M. GILLILAND

Access Tie Parcel No. 16
N.53°34'W. - 3252.2' to
N.W. Cor. Sec. 21

Access Tie Parcel No. 15
S.30°04'E. - 2612.0' to
S.E. Cor. Sec. 21

Access Tie Parcel No. 15
S.28°24'E. - 2751.6' to
S.E. Cor. Sec. 21

15 TERENCE GAI & ANNA GAI


NE 1/4 Sec. 21,
T.38N., R.17W., N.M.P.M.



PLAN

DATE

BY

NO.

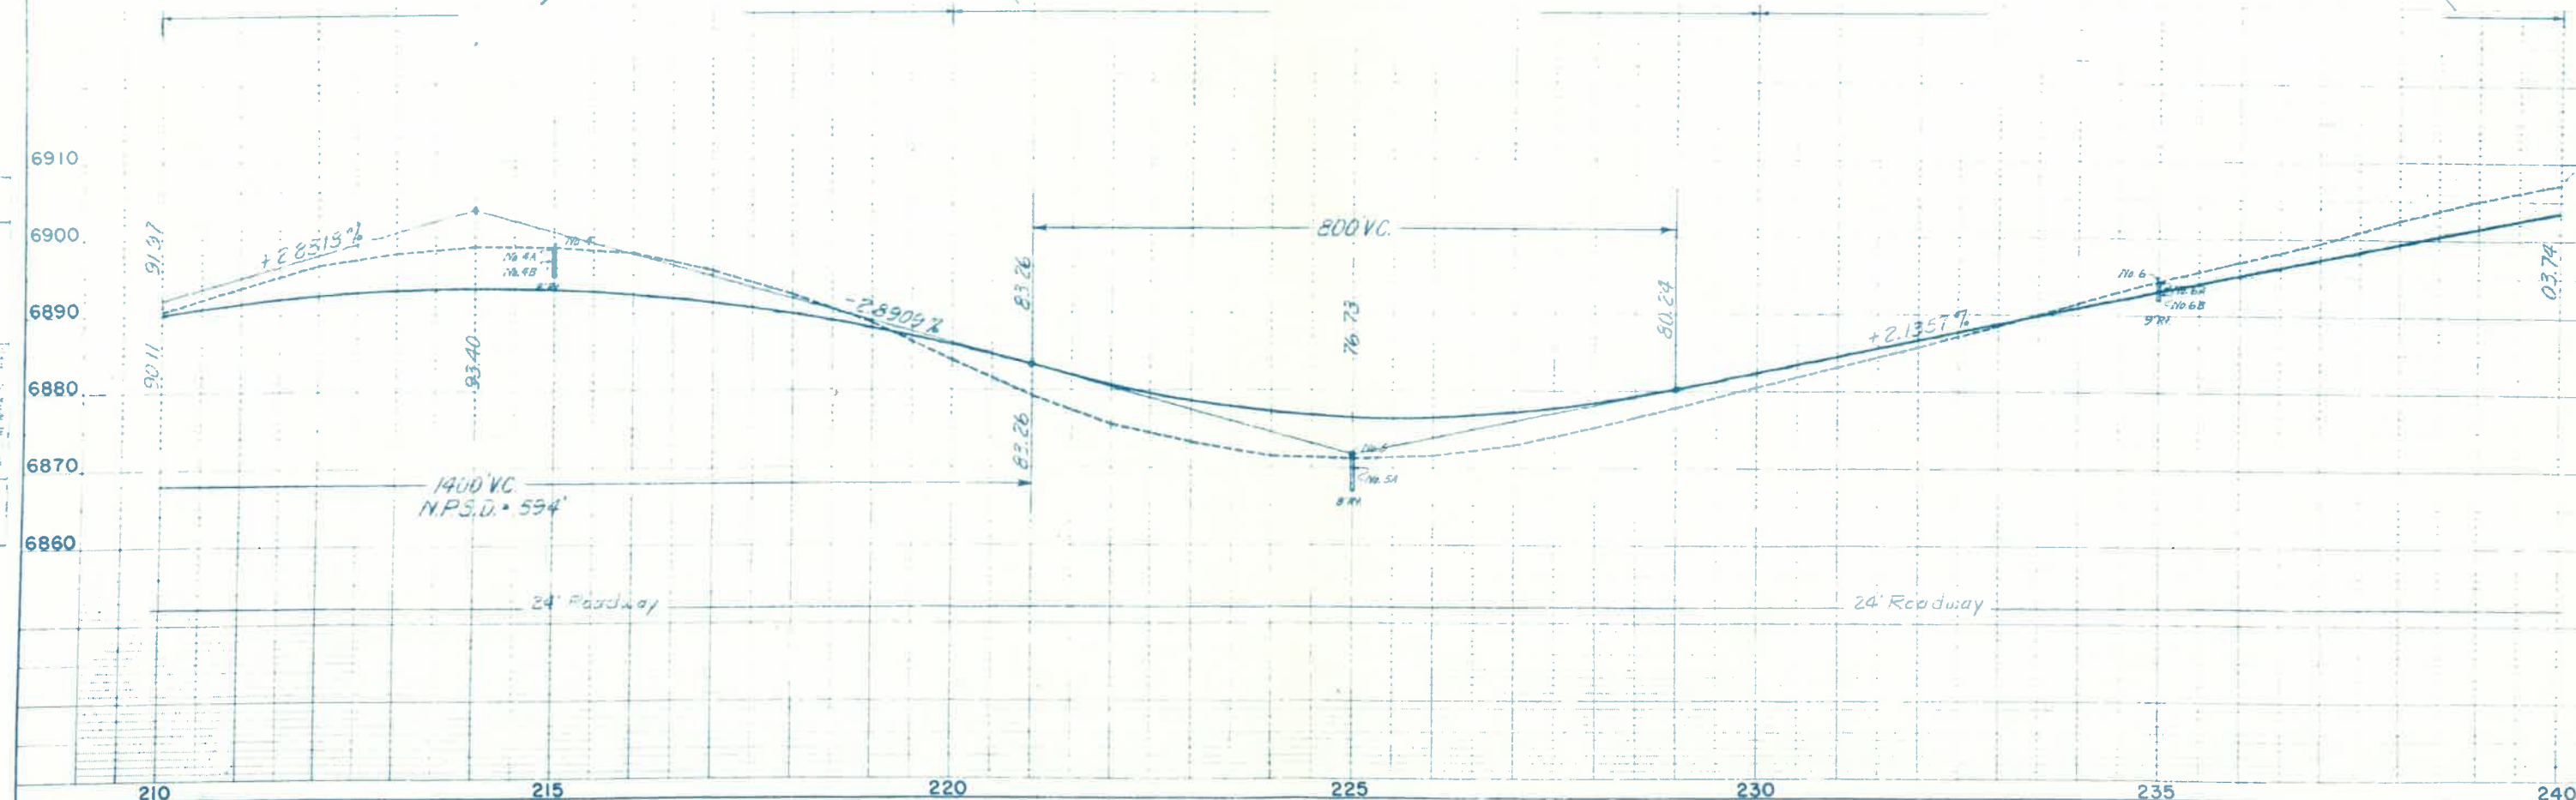

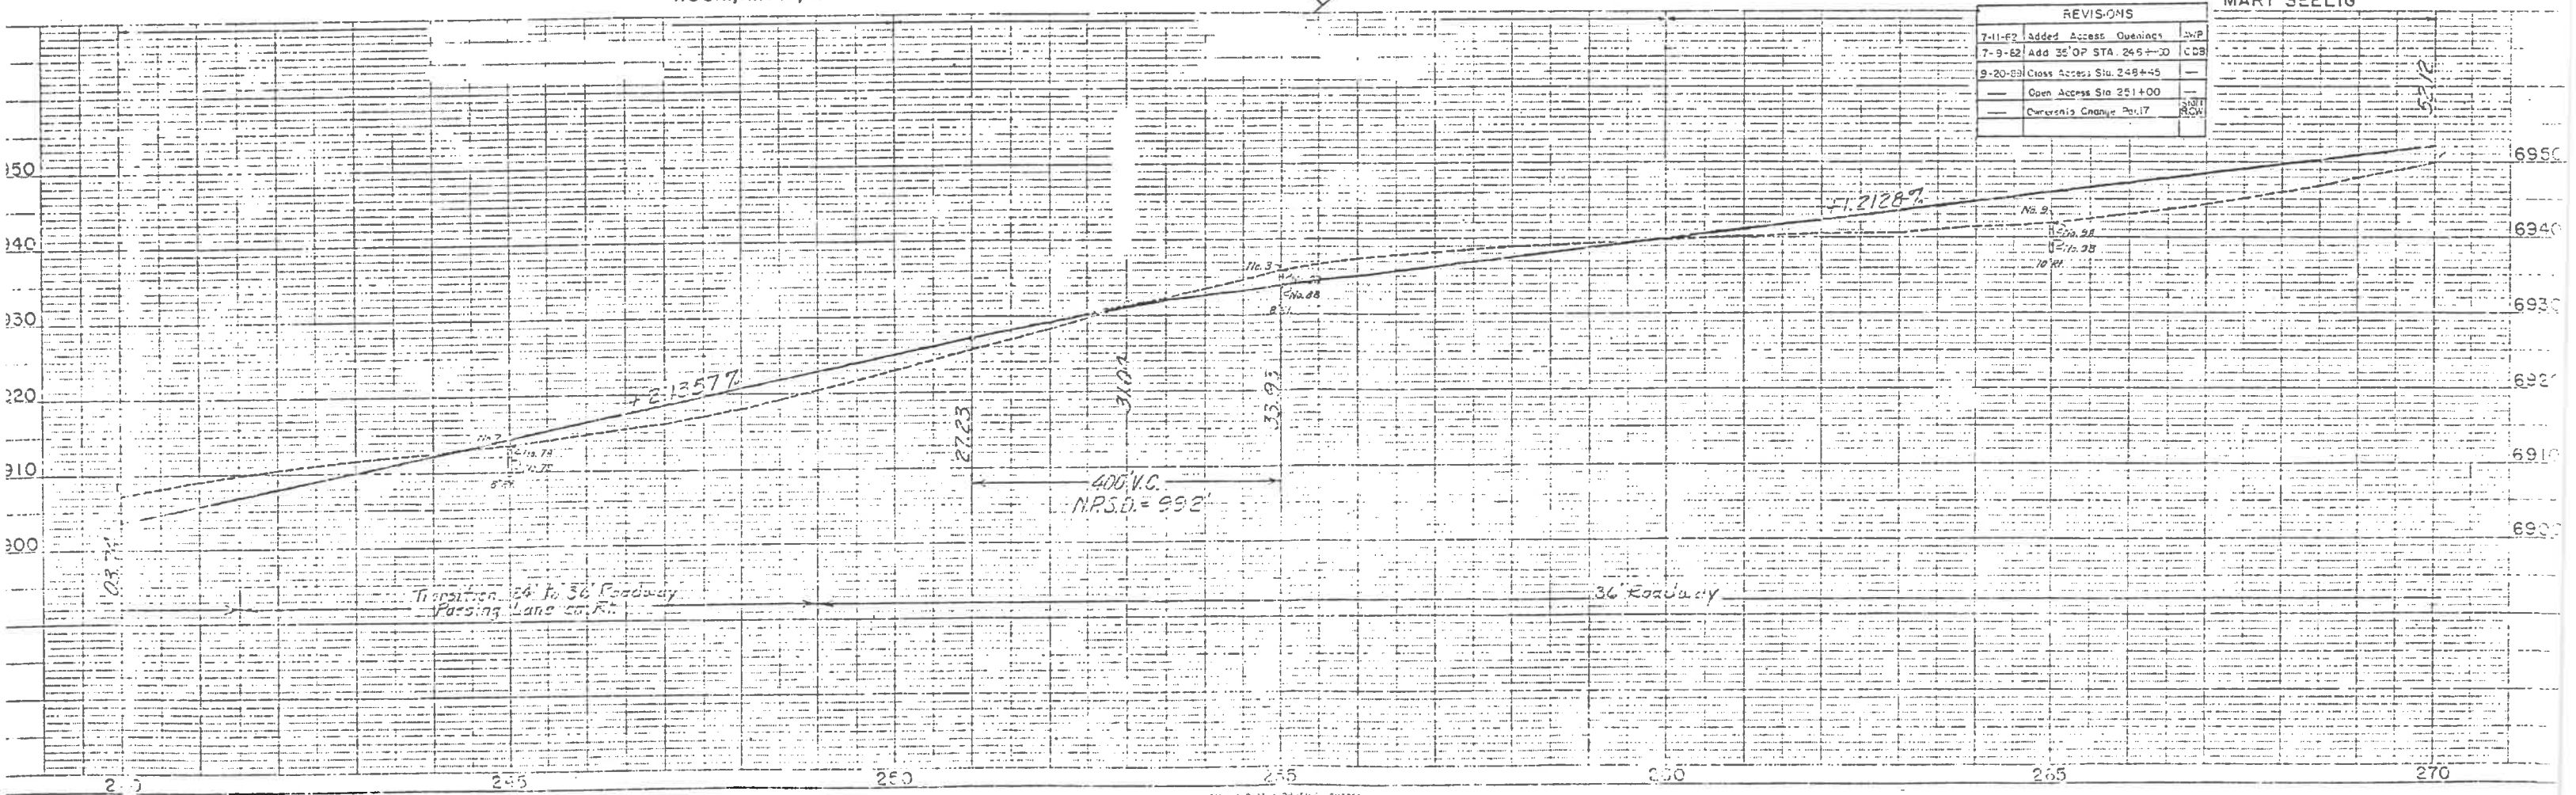
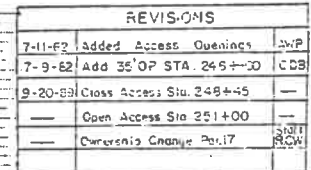


FED. ROAD DIST. NO.	DIVISION	PROJ. NO.	SHEET NO.
9	COLO.	F 022-1 (19)	11

RIGHT OF WAY
 YELLOW JACKET - PLEASANT VIEW

REVISION

PLAN	DATE
25 25A 25B 26 26A 26B	2/2/88 2/2/88 2/2/88 2/2/88 2/2/88 2/2/88

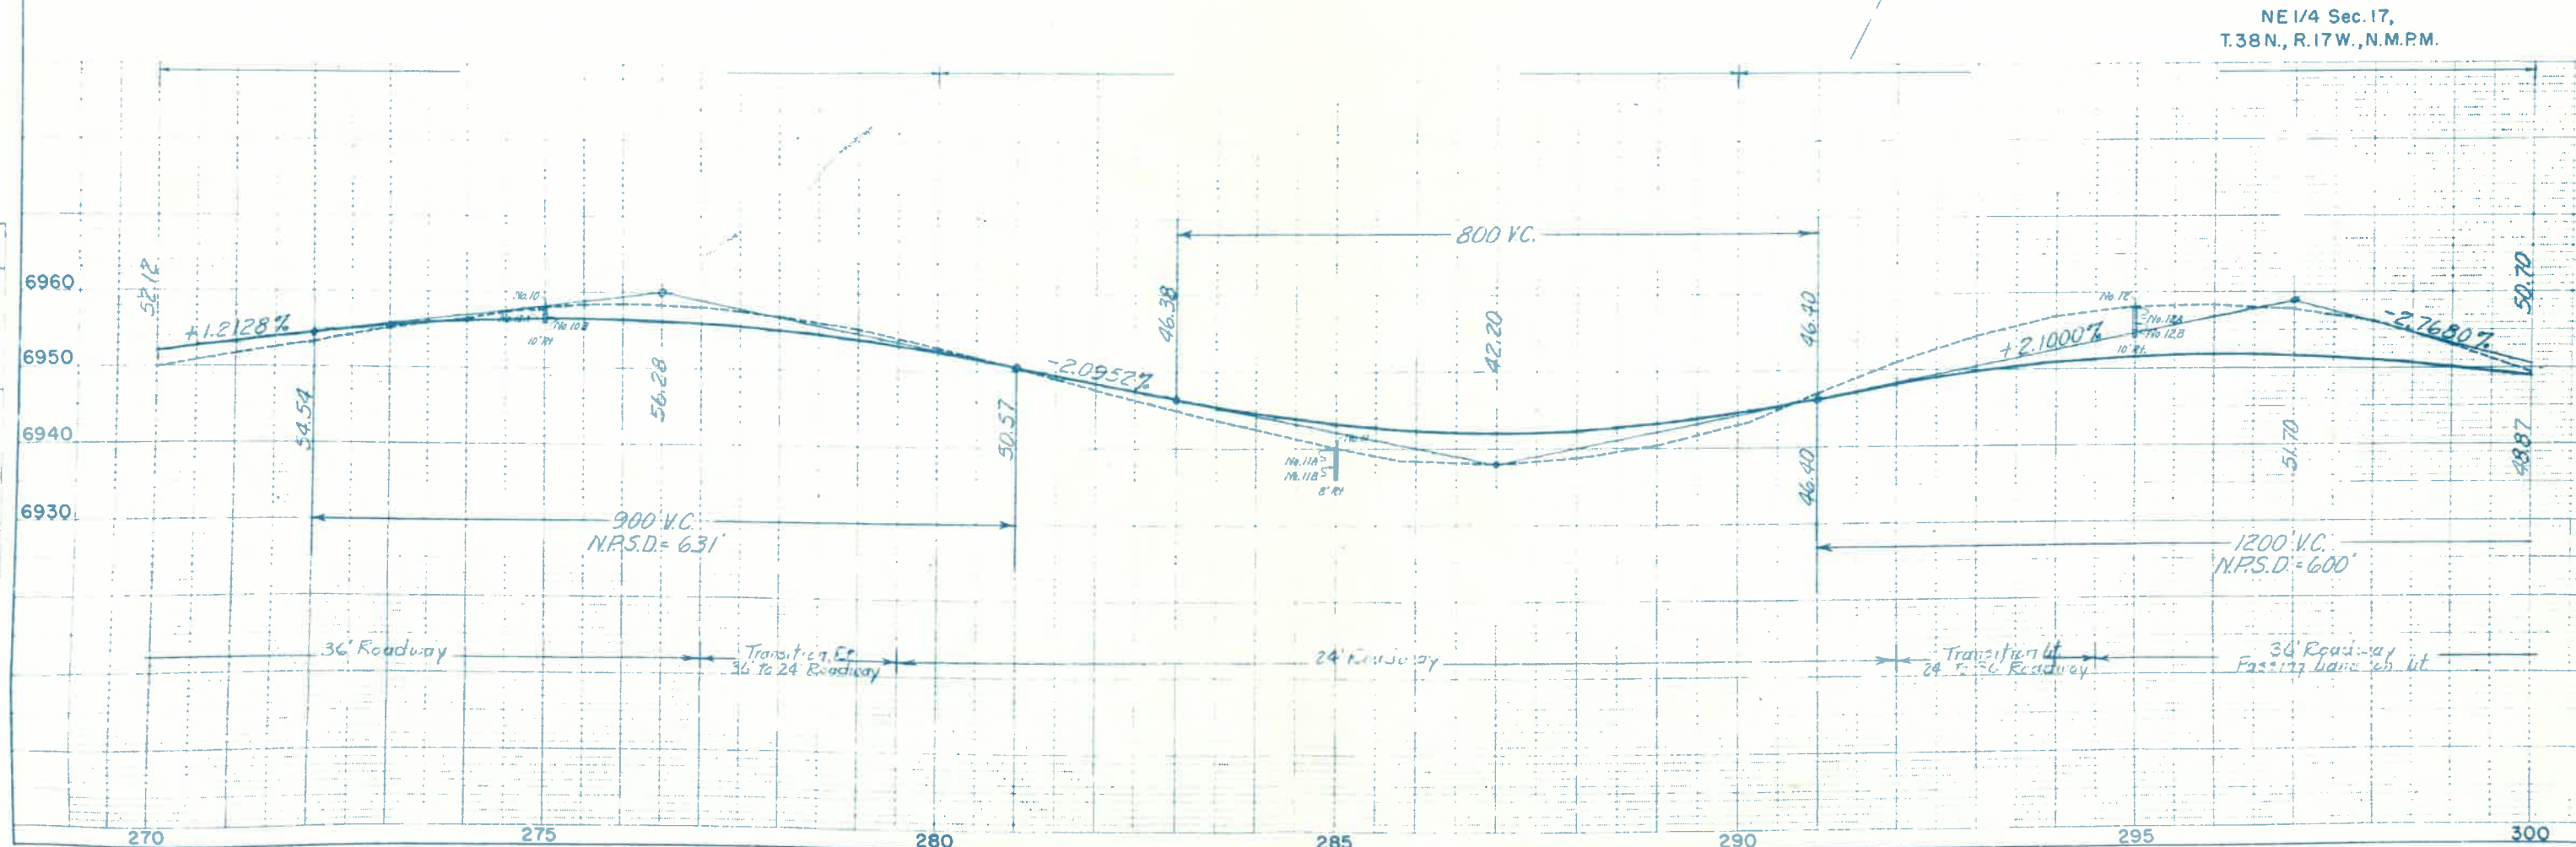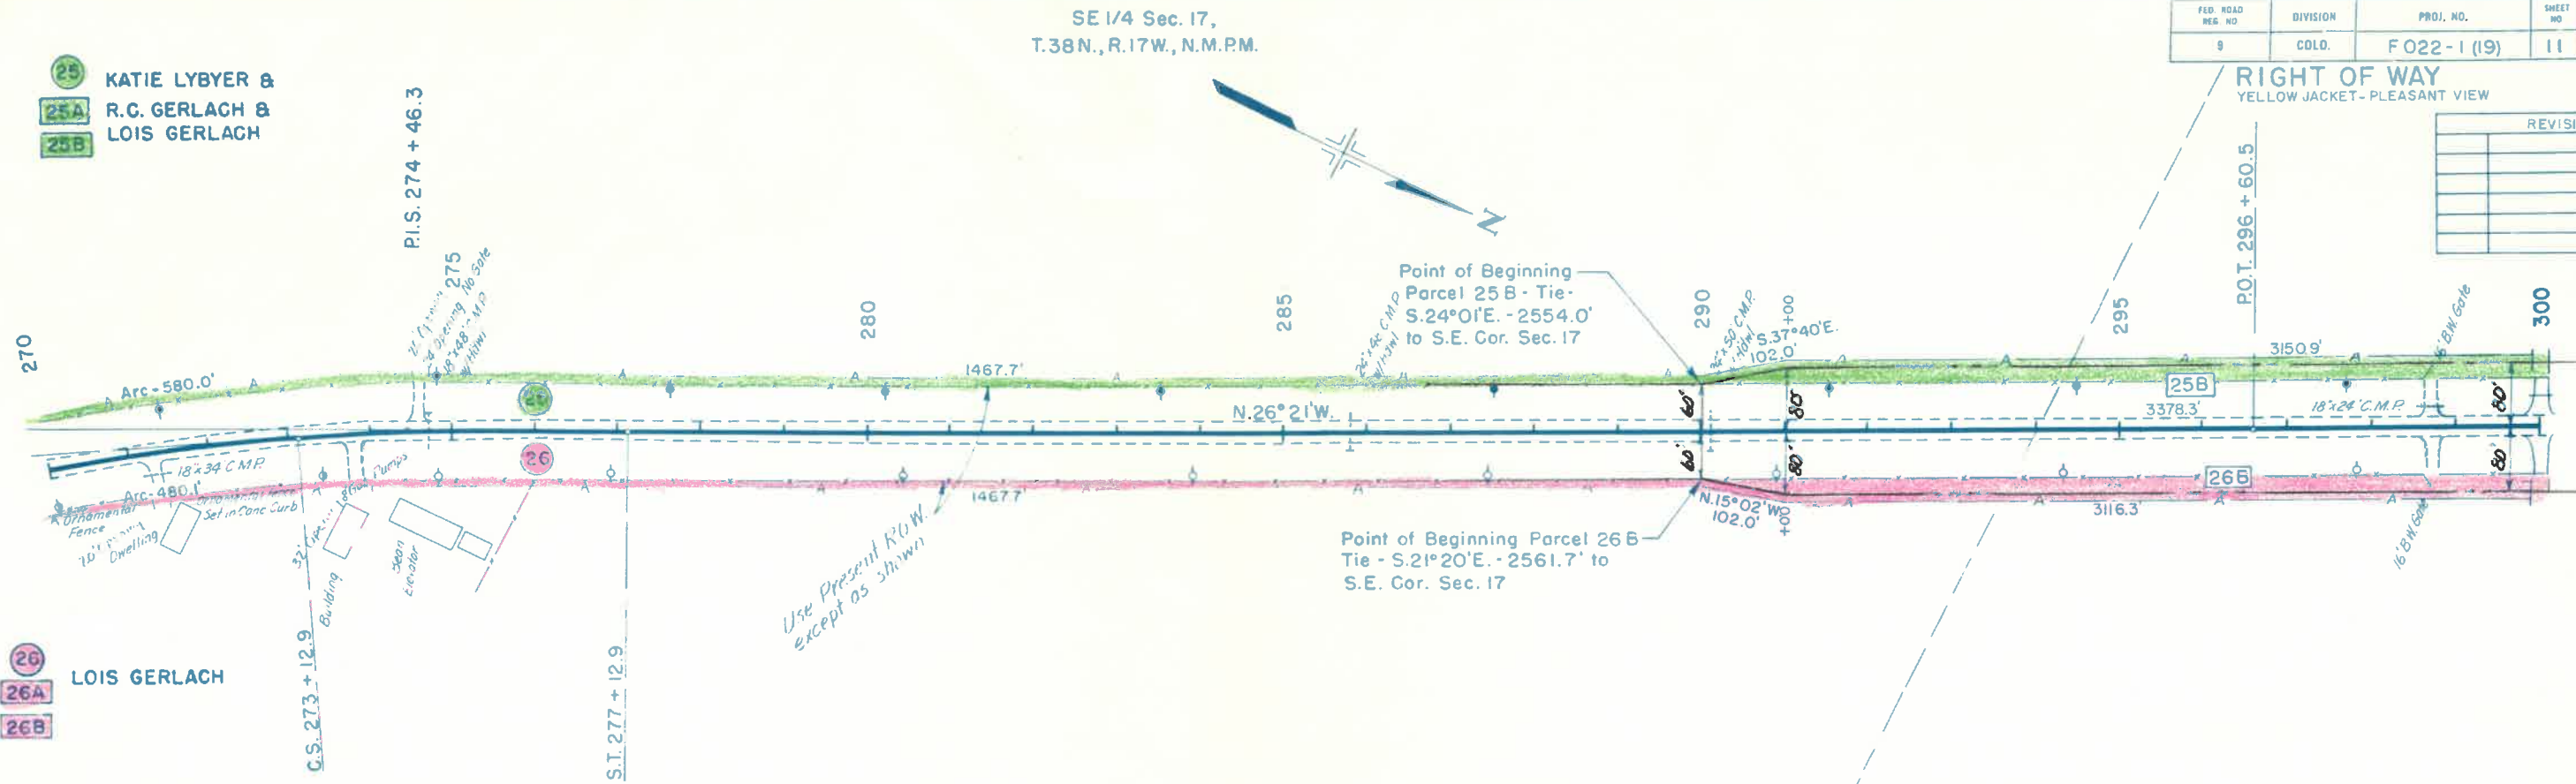

NW 1/4 Sec. 17,
T.38N., R.17W., N.M.P.M.

FED. ROAD REG. NO.	DIVISION	PROJ. NO.	SHEET NO.
9	COLO.	F022-1(19)	12

RIGHT OF WAY
YELLOW JACKET - PLEASANT VIEW

SW 1/4 Sec. 8,
T.38N., R.17W., N.M.P.M.

28 TERENCE GAI & ANNA W. GAI

Access Tie Parcel 28 -
S.89°59'E. - 101.3' to
S 1/4 Cor. Sec. 8

27 ELMER D. DONOVAN &
ROSE ELLA DONOVAN

Point of Beginning
Parcel 27 & Access
Tie - N.0°02'W. - 104.5'
to N 1/4 Cor. Sec. 17

Point of Beginning
Parcel 30A
S 1/4 Cor. Sec. 8

Point of Beginning
Parcel 30B & Access
Parcel 30 - Tie -
S.80°22'W. - 238.5' to
S 1/4 Cor. Sec. 8

Point of Beginning Parcel 28
& Access-Tie - S.0°02'E. - 358.2'
to S 1/4 Cor. Sec. 8

30 HARVEY E. OLIVER &
30A GAITHER C. OLIVER
30B


SE 1/4 Sec. 8,
T.38N., R.17W., N.M.P.M.

25B KATIE LYBYER &
R.C. GERLACH & LOIS GERLACH

26B LOIS GERLACH

NE 1/4 Sec. 17,
T.38N., R.17W., N.M.P.M.

REVISION

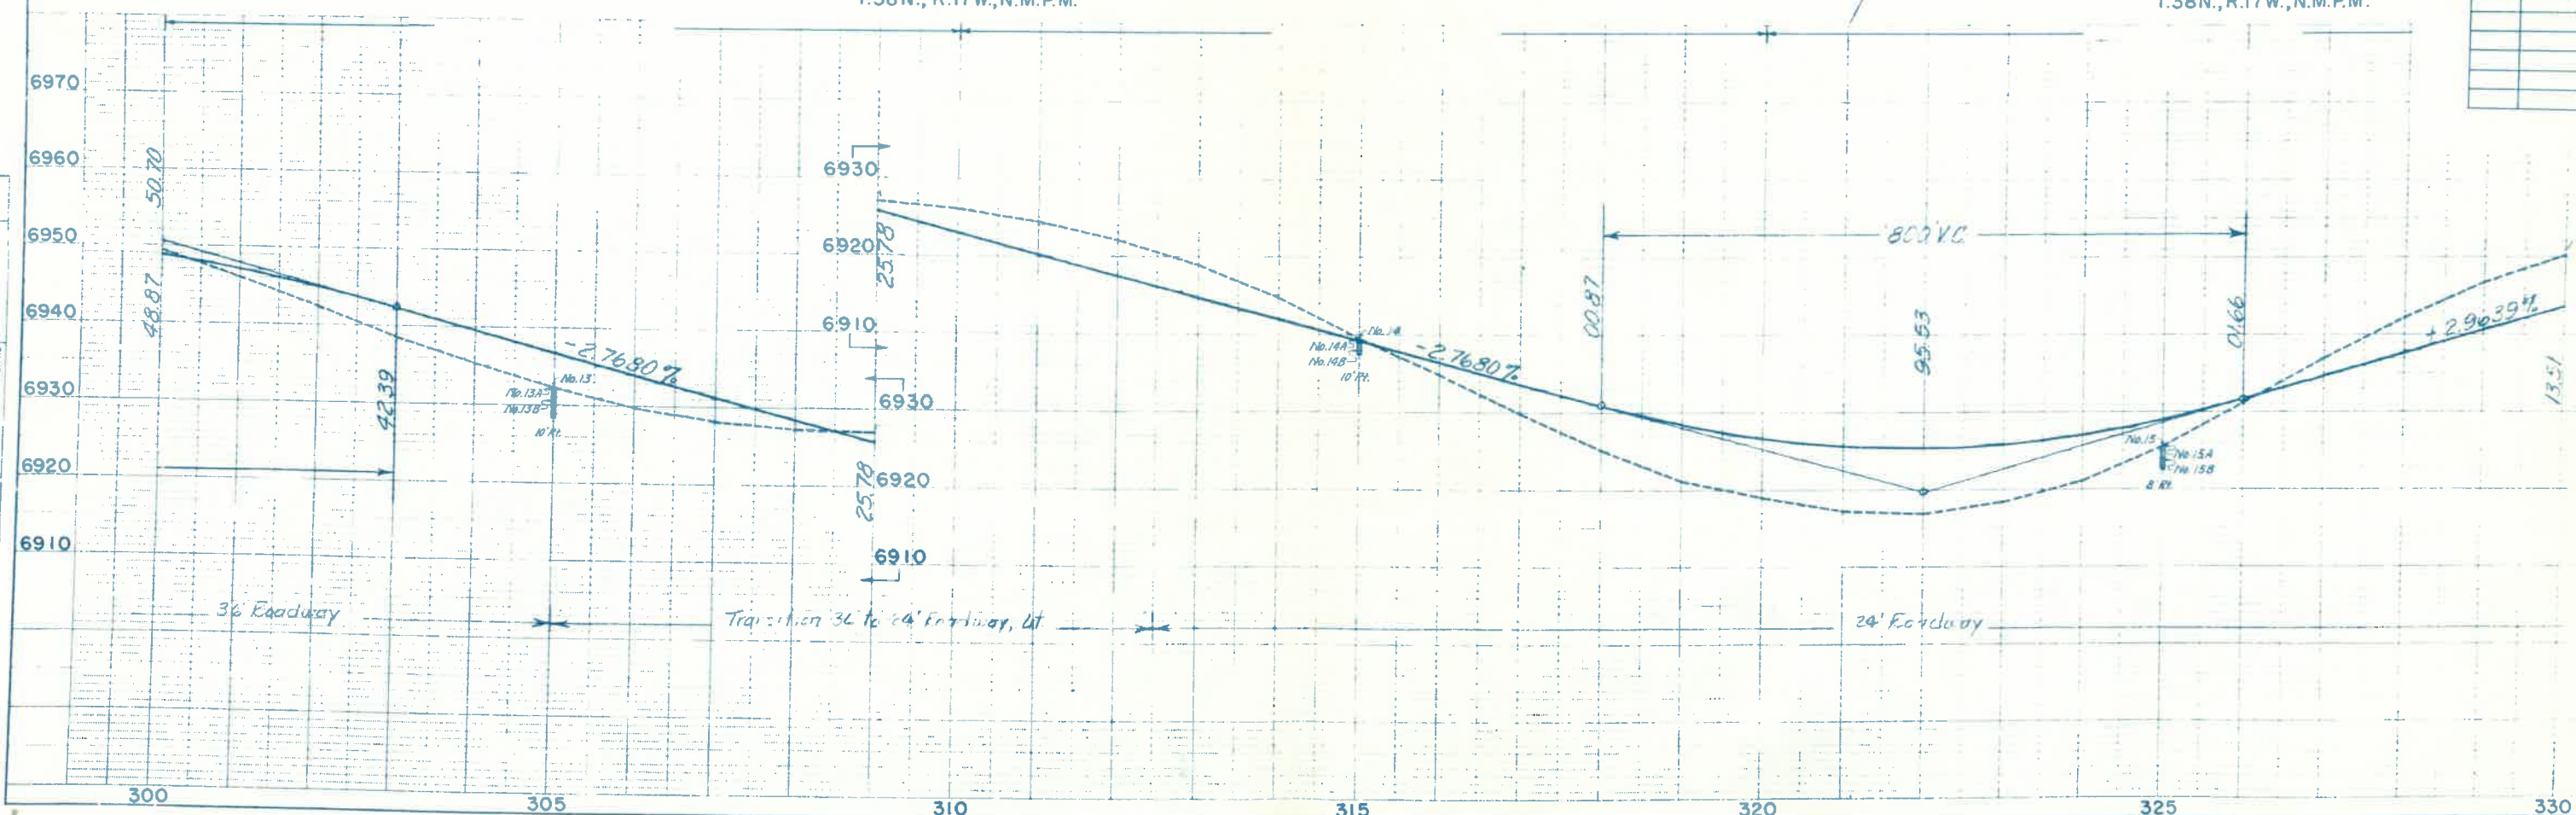

PLAN

PROFILE


PLAN
PROFILE
DATE
NO.

SW 1/4 Sec. 8,
T.38N., R.17W., N.M.P.M.

FED. ROAD REG. NO.	DIVISION	PROJECT NO.	SHEET NO.
9	COLO.	F 022-1 (19)	13


RIGHT OF WAY
YELLOW JACKET - PLEASANT VIEW


NOTE:
Right of Way and Access to
Sta. 355 + 00 Purchased on
Project F 022-1 (18).

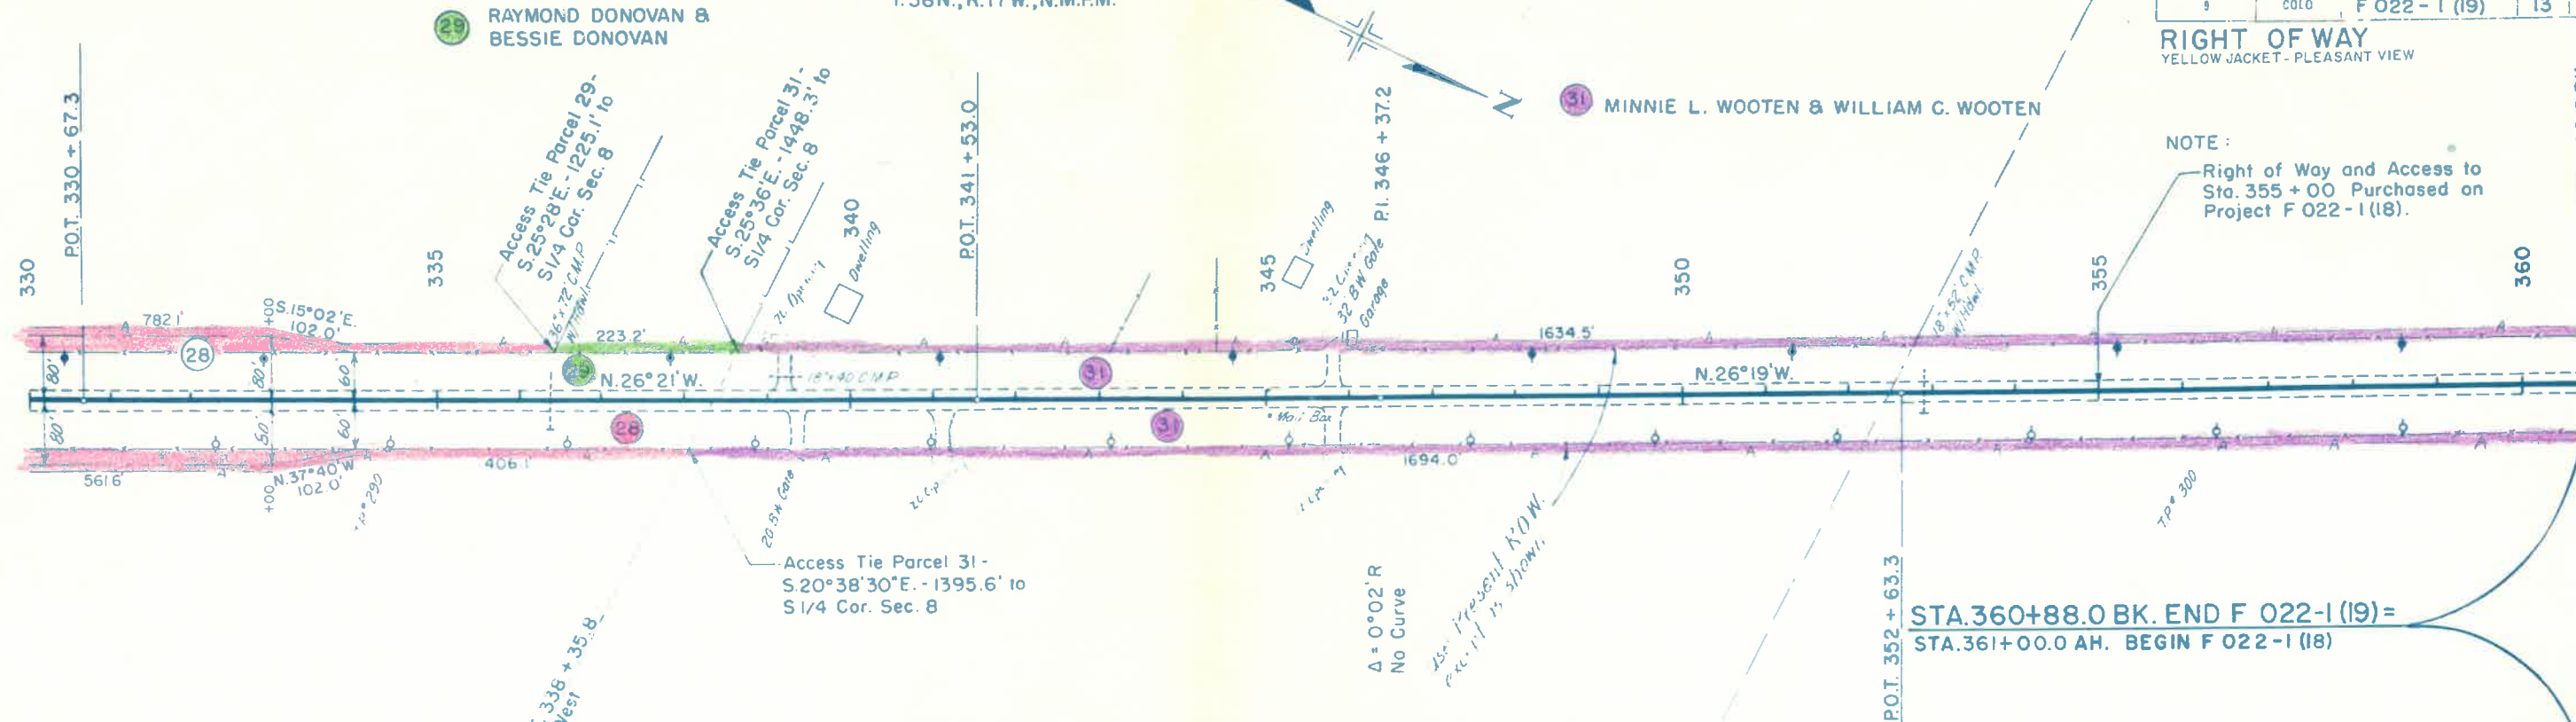

NW 1/4 Sec. 8,
T.38N., R.17W., N.M.P.M.

REVISIONS	

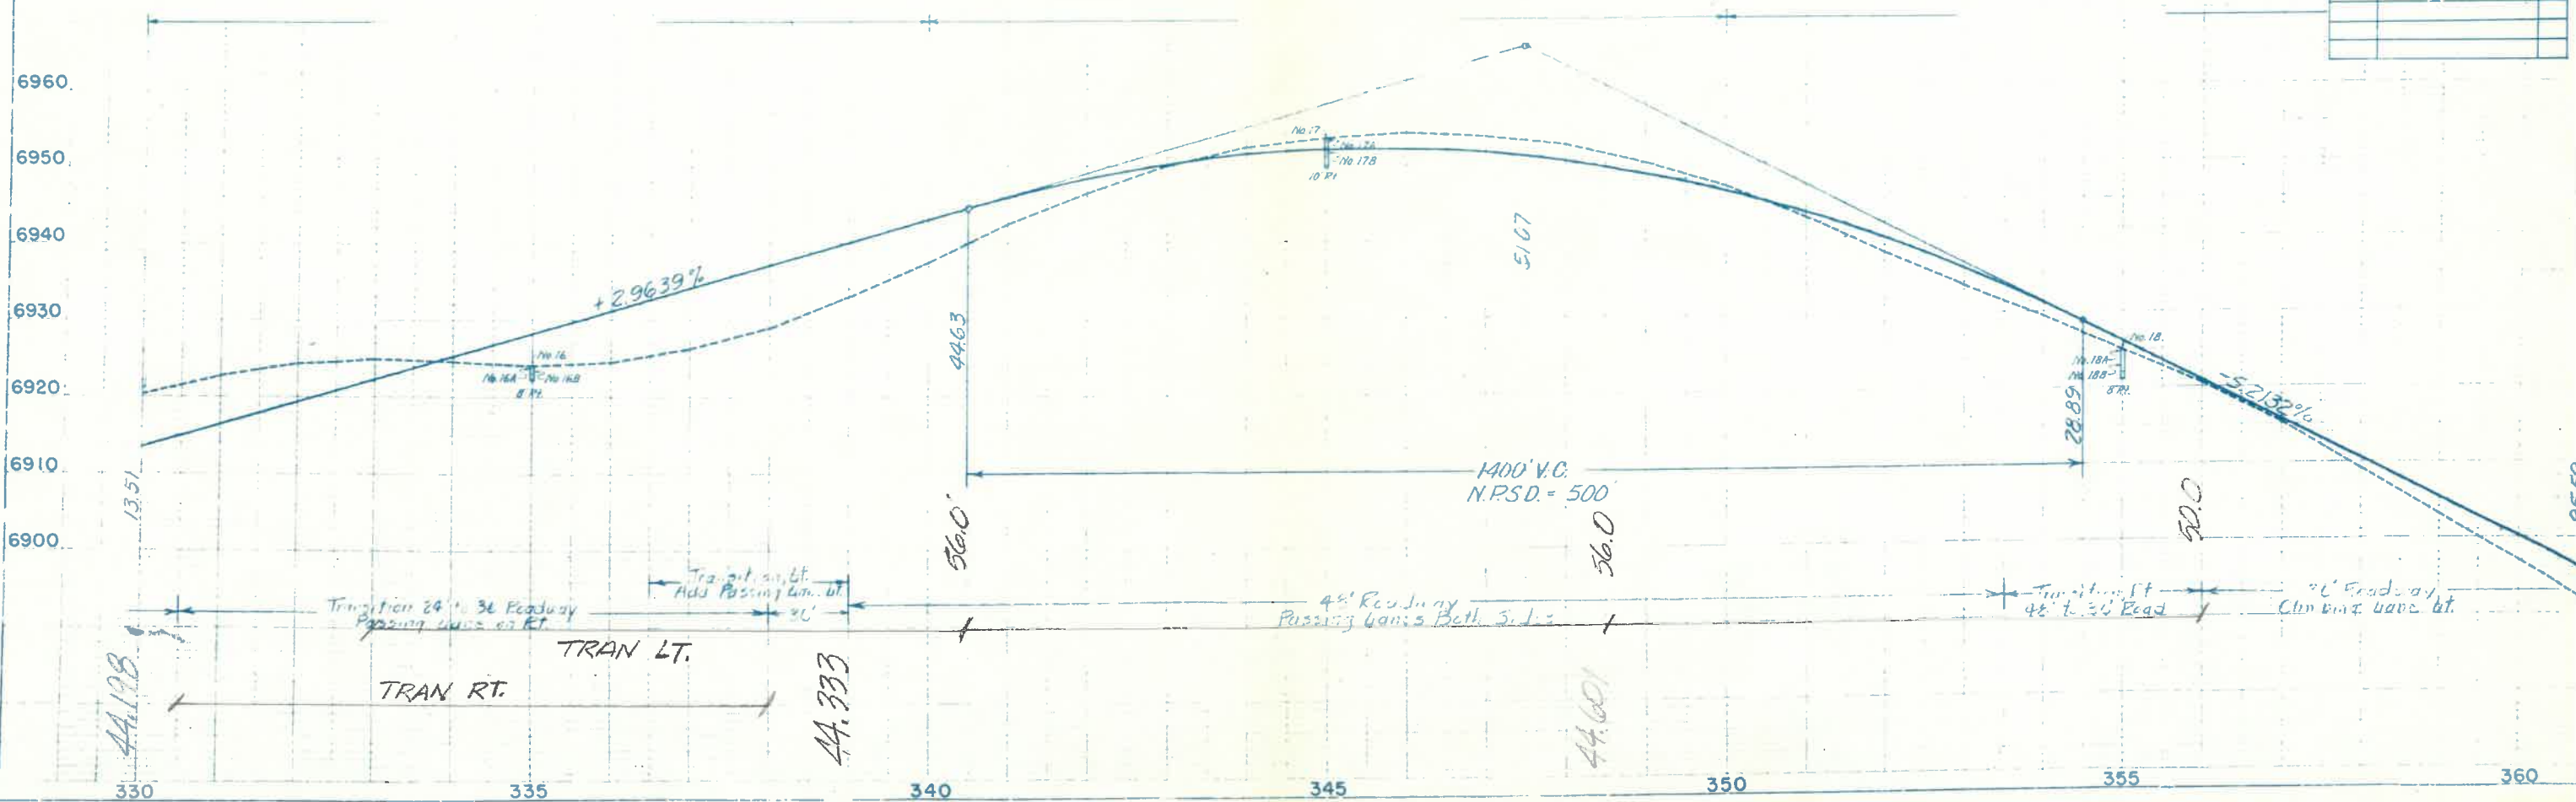

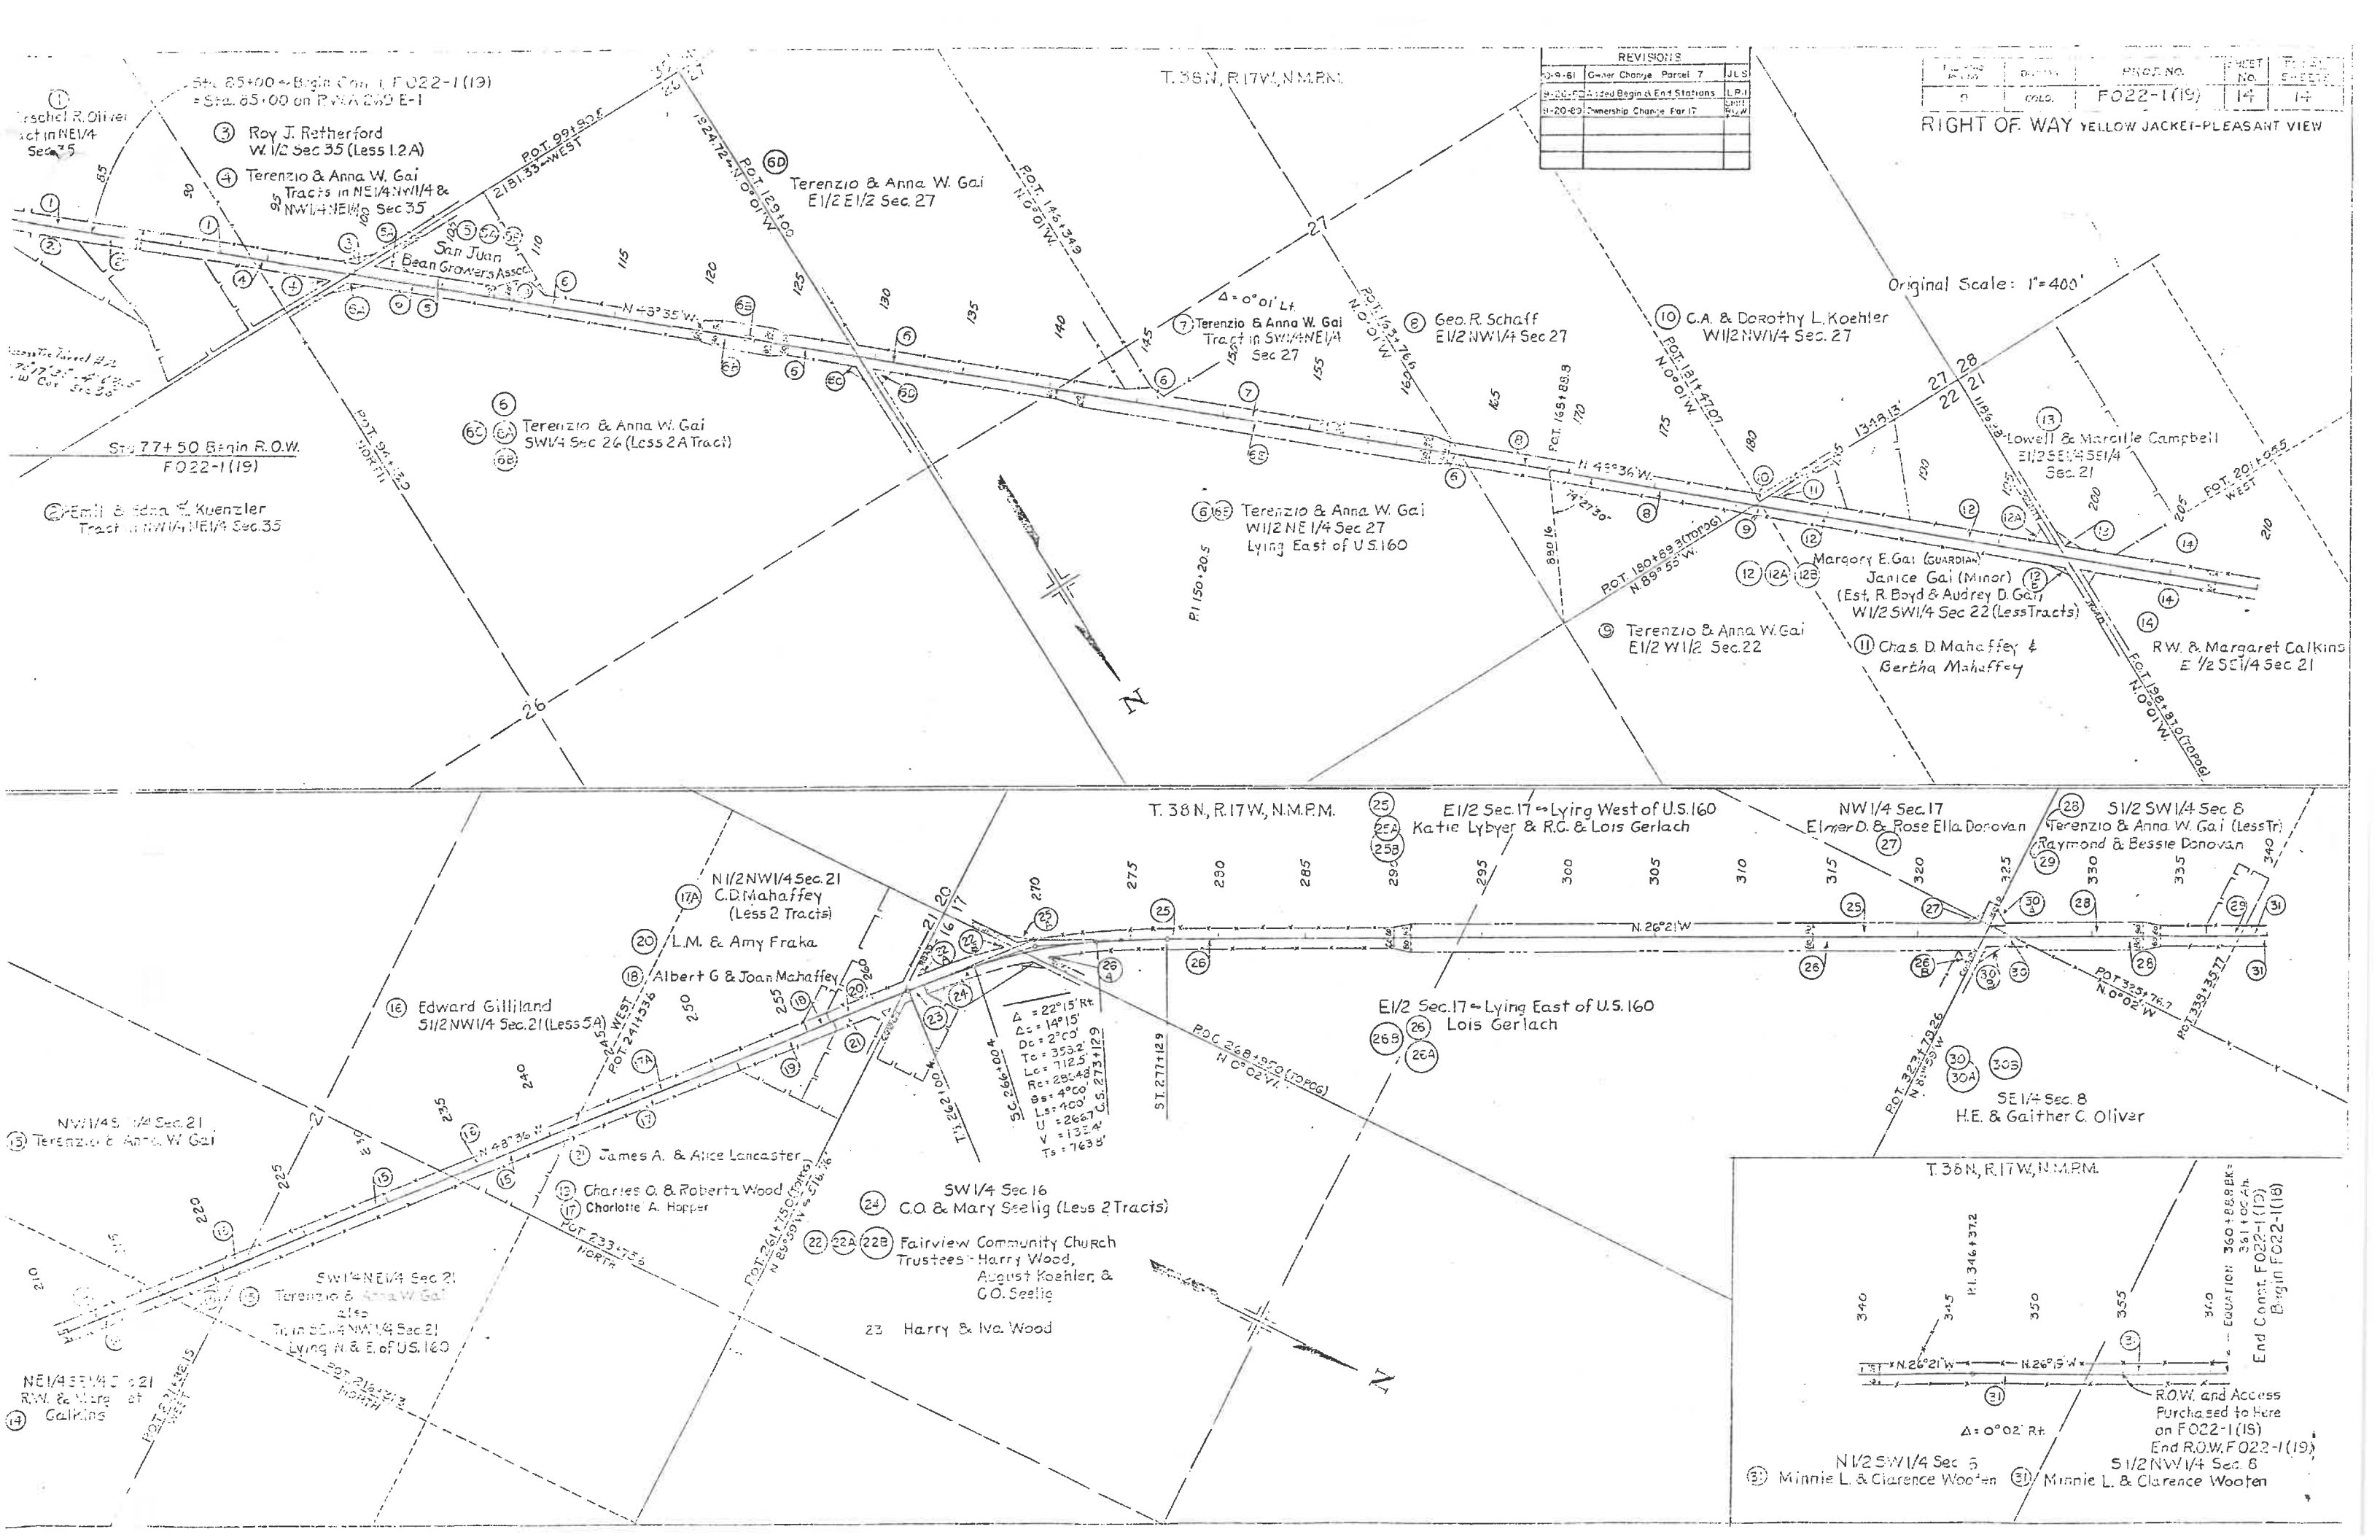

REVISIONS			
0-9-61	General Change	Parcel 7	JLS
9-20-62	Added Begin & End Stations	L.P.I.	
11-20-63	Ownership Change	Par 17	

PROJECT NO.	SHEET NO.	SHEET TOTAL
FO22-1(19)	14	14

RIGHT OF WAY YELLOW JACKET-PLEASANT VIEW

Original Scale: 1"=400'

