


DEPARTMENT OF HIGHWAYS STATE OF COLORADO

PLAN AND PROFILE OF PROPOSED FEDERAL AID PROJECT NO. F 022-1 (22) STATE HIGHWAY NO. 160 DOLORES COUNTY

FEDERAL ROAD DISTRICT NO.	DIVISION	PROJECT NO.	SHEET NO.
9	COLORADO	F 022-1 (22)	1

RIGHT OF WAY DOVE CREEK TO UTAH LINE	REVISIONS

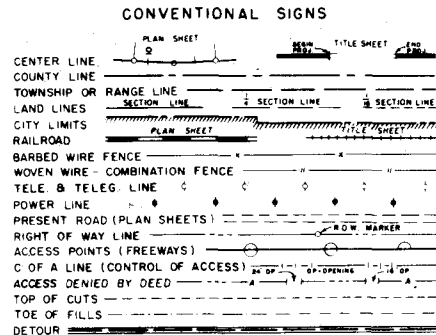


SCALES OF ORIGINAL DRAWINGS
ON PLAN, 1 IN. = 100 FT.
ON PROFILE, 1 IN. = 100 FT. HORIZONTAL
1 IN. = 10 FT. VERTICAL
GRADE LINE ON PROFILE IS SHOWN AS GRADE OF FINISHED ROAD
LENGTH OF PROJECT IN R.O.W. = 28,811 FT. = 5.457 MI.

RIGHT OF WAY

STA.1678+11.6 END R.O.W. F 022-1 (22)
POINT ON COLORADO-UTAH STATE LINE
(STA.1678+11.6 ON FORMER SP 58-10-512)

NOTE / ALL R.O.W. CALCULATED TO SURVEY LINE.
CALCULATED & CHECKED BY FIELD FORCES.

LEGEND
GAGE PARCEL 3-4-6
W. H. BASS PARCEL 10
BUD SELTENREICH PARCEL 12
IRMA SHUTT PARCEL 16

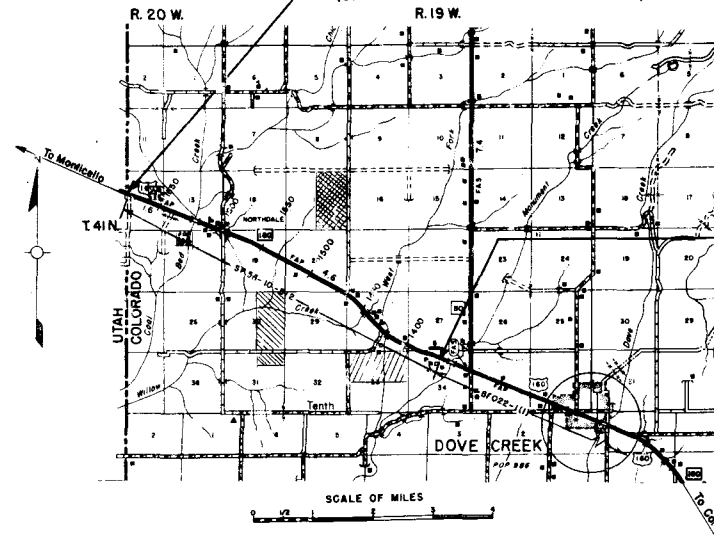


STA.1390+00.0 BEGIN R.O.W. F 022-1 (22)
END BF 022-1 (11)


SET 1
Outlined

RIGHT OF WAY DOVE CREEK - UTAH LINE												
PARCEL NO.	OWNER	ADDRESS	LOCATION	AREA IN ACRES			PURCHASE DATA					REMARKS
				PARCEL	TO BE ACQUIRED	REMAINDER	LAND	IMPROV'M'TS	DAMAGE	MISC.	TOTAL	
			T. 41N. R. 19W. NMPM.			LT. RT.						
1	ALVA A. & FERN ROCKWELL		SW1/4 SW1/4 SEC. 27; & SE1/4 SE1/4 SEC. 28	3.111	0.930	- 275*						
2	ELDRED W. & VELMA P. WEST		SE1/4 SE1/4 SEC. 28	0.418	0.068	29+ -						
3	BRYAN A. GAGE, EDITH GAGE COOK, BURNICE GAGE KEOWN, ALBIE GAGE, LURA GAGE HOUCK, JOHN FAY GAGE		SE1/4 SEC. 28	3.304	1.106	383* -						
4	BRYAN A. GAGE, ET AL.		NW1/4 SE1/4 SEC. 28	0.562	0.121	SEE PAR. 3						
5	NEIL P. BOLT		SW1/4 SE1/4 SEC. 28	1.015	0.384	48± -						
6	KENNETH E. TODD		SW1/4 SEC. 28	1.405	0.487							
7	KENNETH E. TODD		NW1/4 SEC. 28	2.229	0.869	210± -						
7	KENNETH E. TODD		NW1/4 SEC. 28	0.984	0.181	SEE PAR. 7,						
8	FLOYD & GLENNIS DAVES		NW1/4 SEC. 28	0.884	0.081	- 90.5±						
9	ROBERT & RENA JO TODD		NW1/4 SEC. 28	1.168	0.195	- 56±						
10	W. H. BASS		NE1/4 SEC. 29; SE1/4 SEC. 20	1.068	0.410	- 235.4±						
10	W. H. BASS		SE1/4 SEC. 20	0.712	0.138	SEE PAR. 10,						
11	GEORGE V. & MARY R. NELSON		NE1/4 NE1/4 SEC. 29	0.527	0.079	8± -						
12	BUD S. & MARGARET SELTENREICH, J.T.		N1/2 NE1/4 SEC. 29	0.288	0.053	788.6 -						
13	ROBERT D. WILSON		NE1/4 SEC. 19	5.607	2.405	45± 106±						
14	L. V. SHUTT		NW1/4 SEC. 19	0.851	0.134	- 159±						
14	L. V. SHUTT		NW1/4 SEC. 19	1.232	0.368	39± -						
14	L. V. SHUTT		NW1/4 SEC. 19	0.040	0.040	SEE PAR. 14,						


FEDERAL ROAD REGION NO.	DISTRICT	PROJ. NO.	SHEET NO.	TOTAL SHEETS
9	COLORADO	F 022-1 (22)	4	
RIGHT OF WAY				REVISIONS

Note: Telephone Lines are property of the Midland Telephone Co.
Power Lines are property of the Empire Electric Ass'n. (REA)

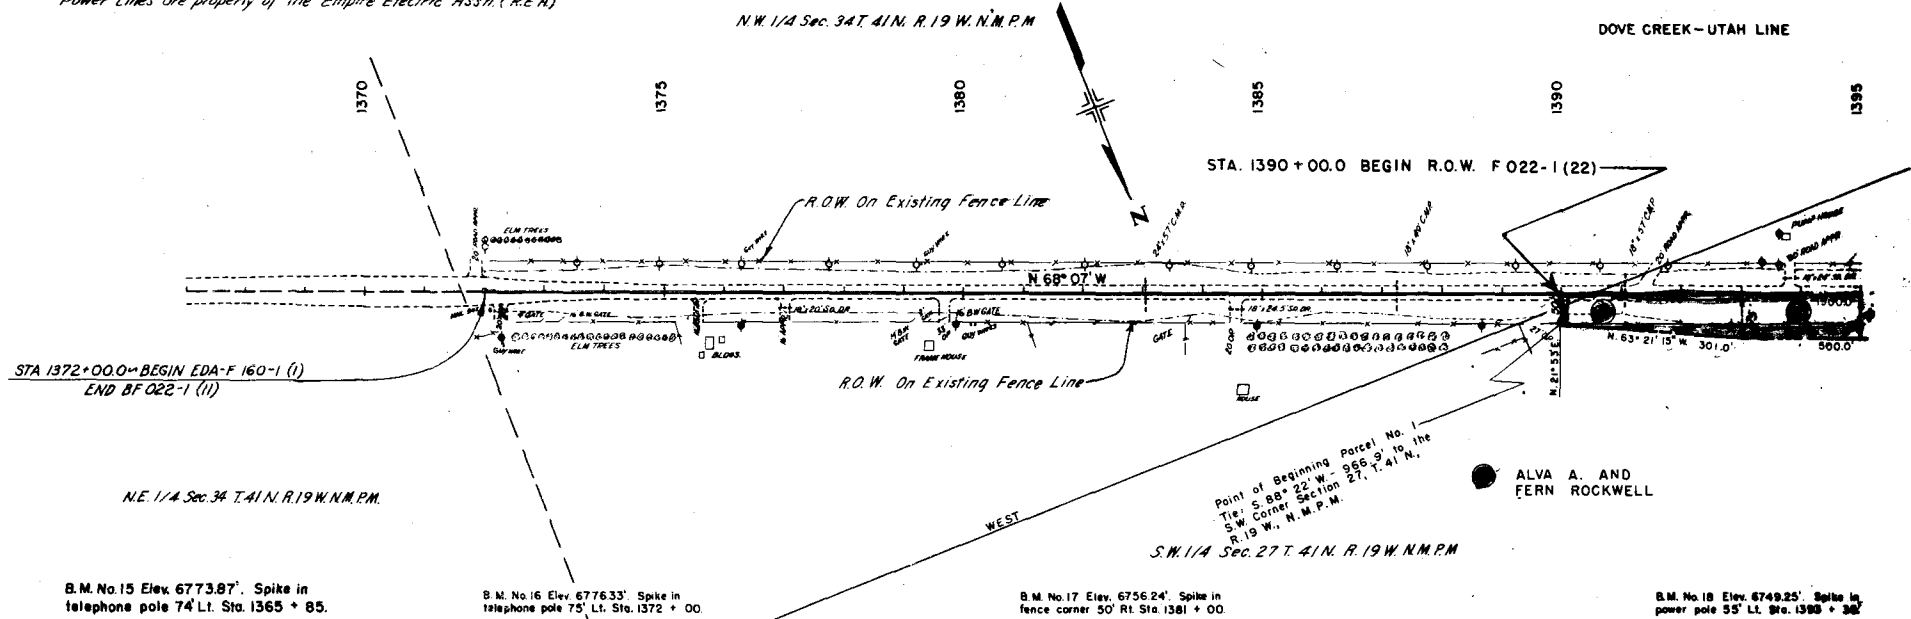


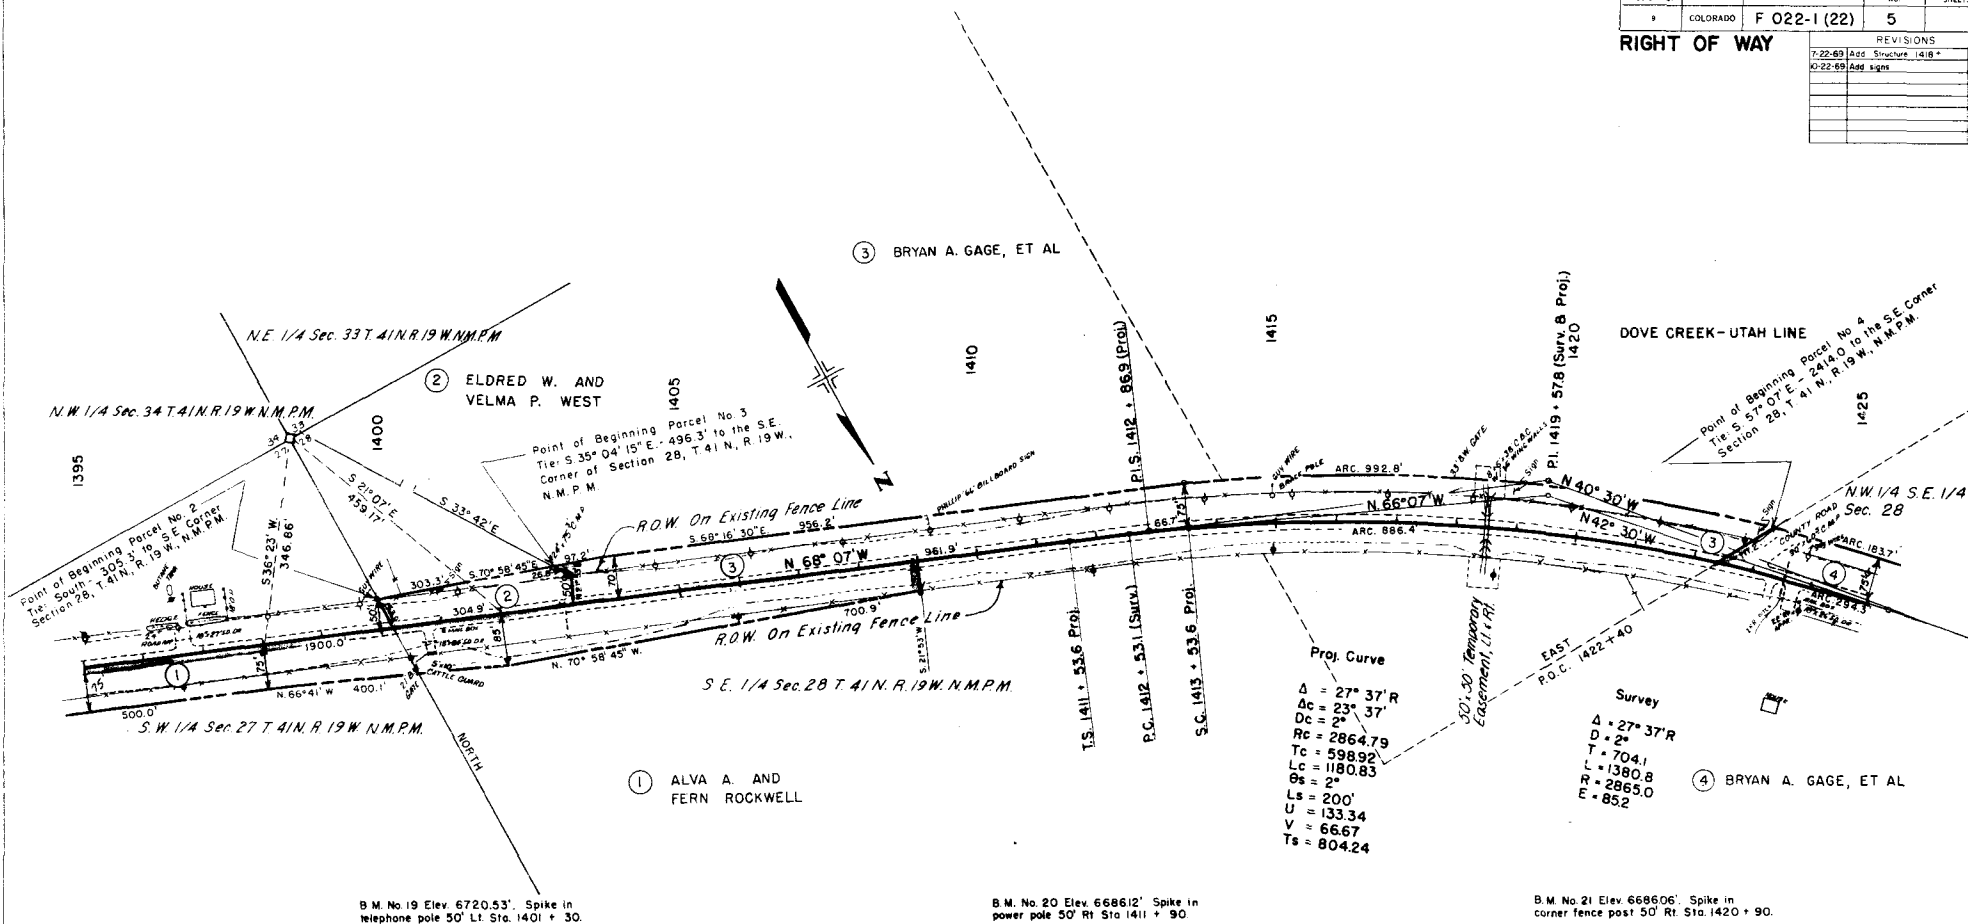

FEDERAL ROAD REGION NO.	DISTRICT	PROJ. NO.	SHEET NO.	TOTAL SHEETS
9	COLORADO	F 022-1(22)	6	
RIGHT OF WAY				
REVISIONS				
7-22-69	Name Change	Par. 6		
10-22-69	Add Structure	1448*	W.W.	
10-22-69	Add sign	1427*	K.C.	

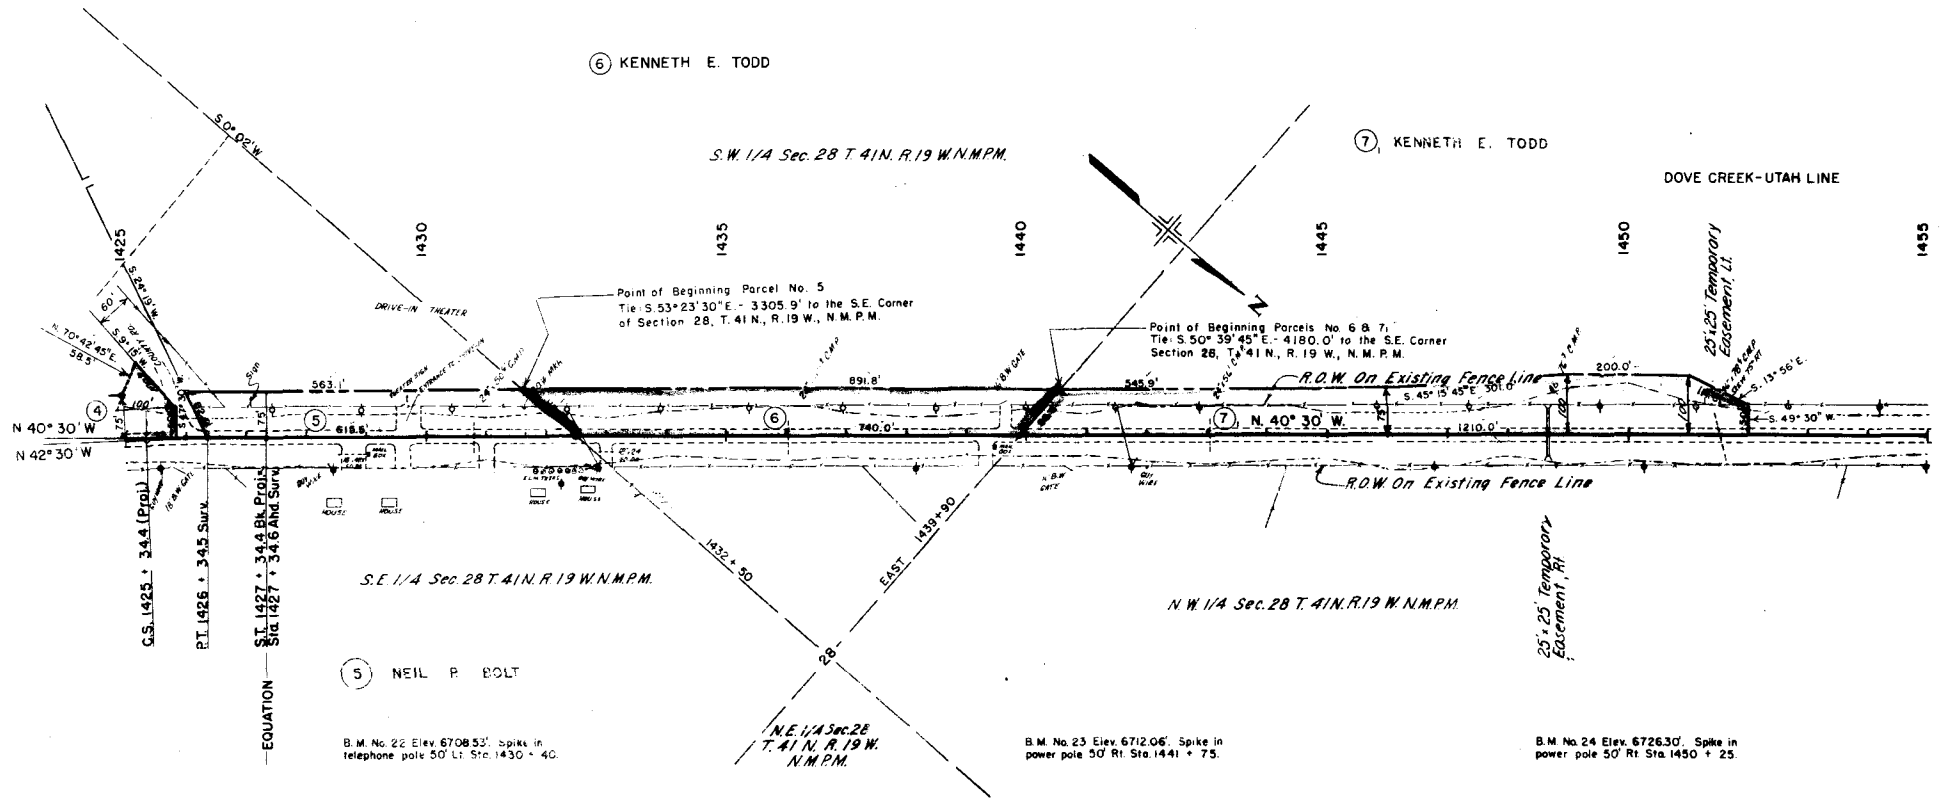

FEDERAL ROAD REGION NO.	DISTRICT	PROJ. NO.	SHEET NO.	TOTAL SHEETS
8	COLORADO	F 022-1 (22)	8	
RIGHT OF WAY				
REVISIONS				
7-22-69	Correct Dist. Rt. 1494'			
	Add Road Approach			WW

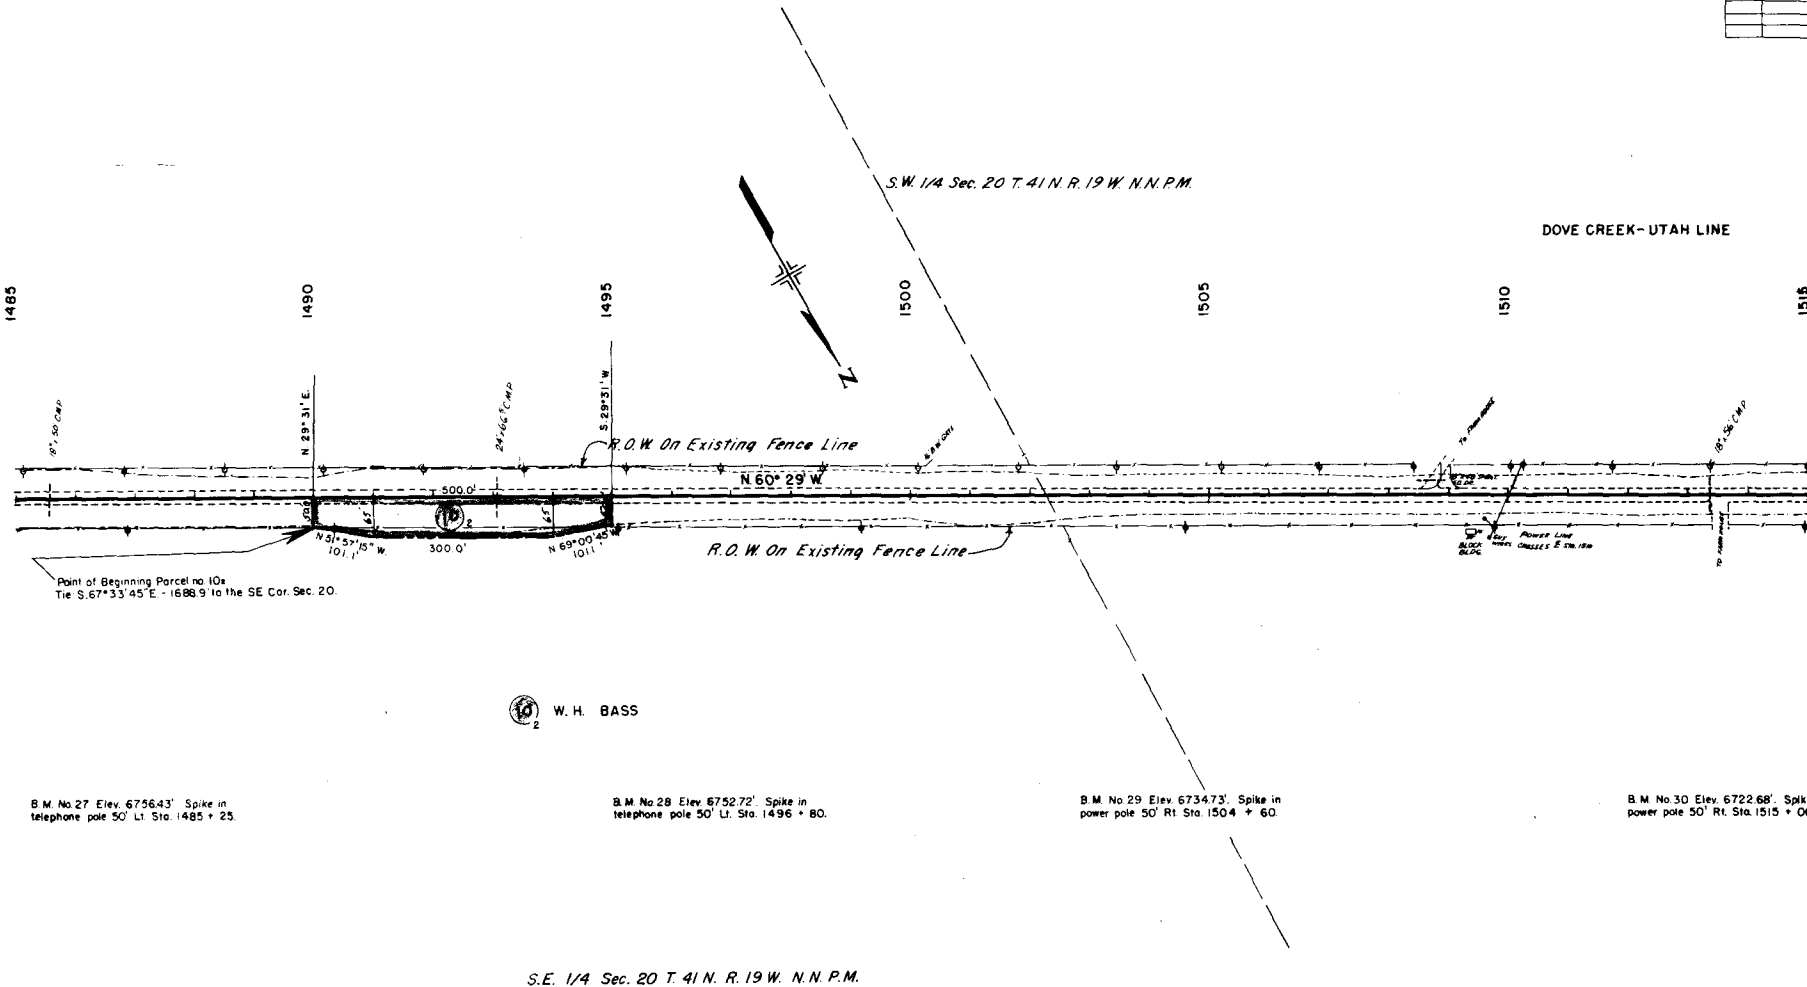

FEDERAL ROAD REGION NO.	DISTRICT	PROJ. NO.	SHEET NO.	TOTAL SHEETS
9	COLORADO	F 022-1(22)	9	


RIGHT OF WAY

[illegible]

S.W. 1/4 Sec. 20 T. 41 N. R. 19 W. N.M.P.M.

S.E. 1/4 Sec. 19 T.41N. R.19W. N.M.P.M.

DOVE CREEK-UTAH LINE

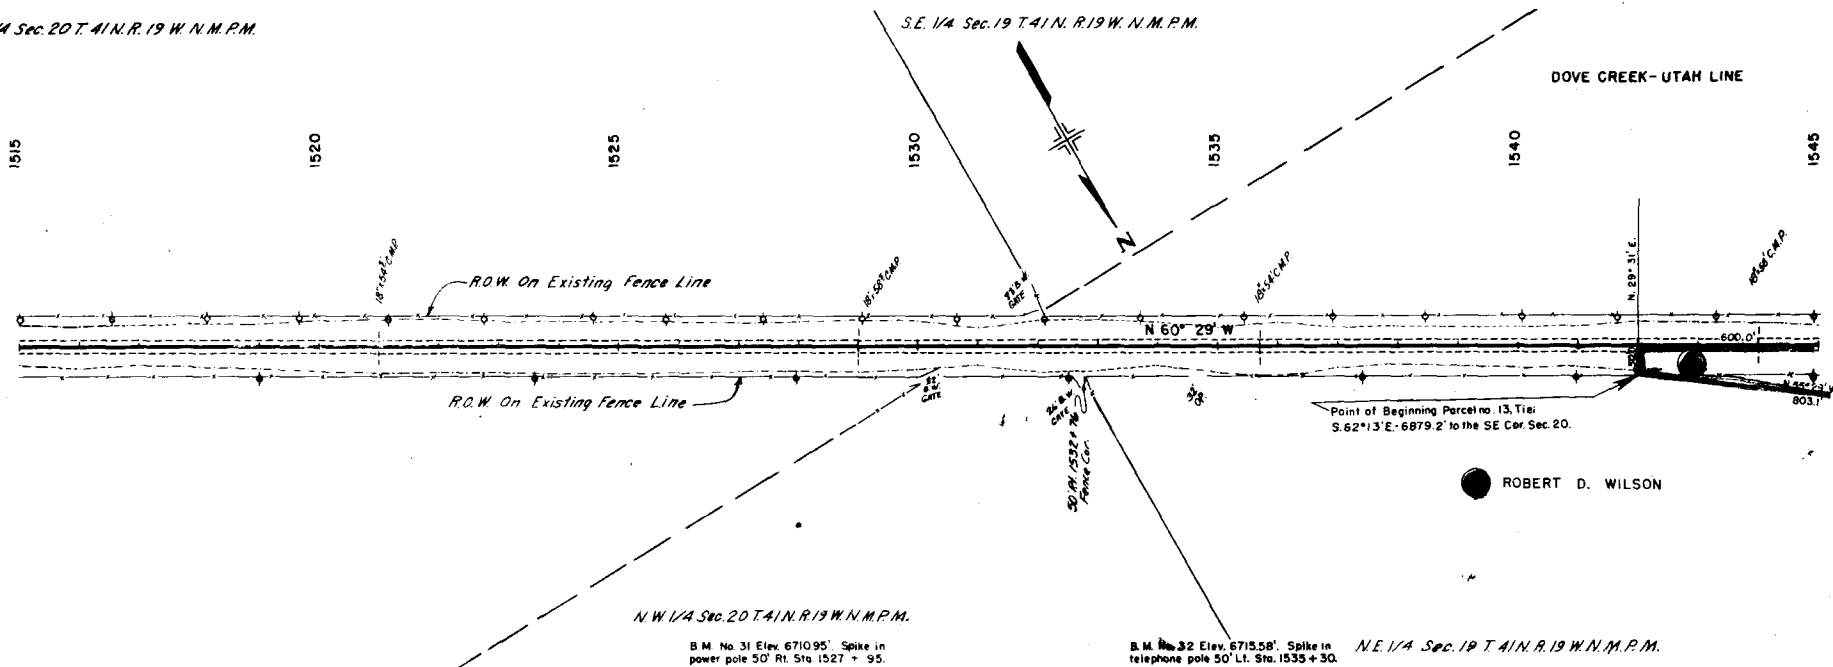


FEDERAL ROAD REGION NO.	DISTRICT	PROJ. NO.	SHEET NO.	TOTAL SHEETS
9	COLORADO	F 022-1(22)	10	
RIGHT OF WAY				
REVISIONS				

N.E. 1/4 Sec. 19 T. 41 N. R. 19 W. N.M.P.M.

N.W. 1/4 Sec. 19 T. 41 N. R. 19 W. N.M.P.M.

DOVE CREEK - UTAH LINE

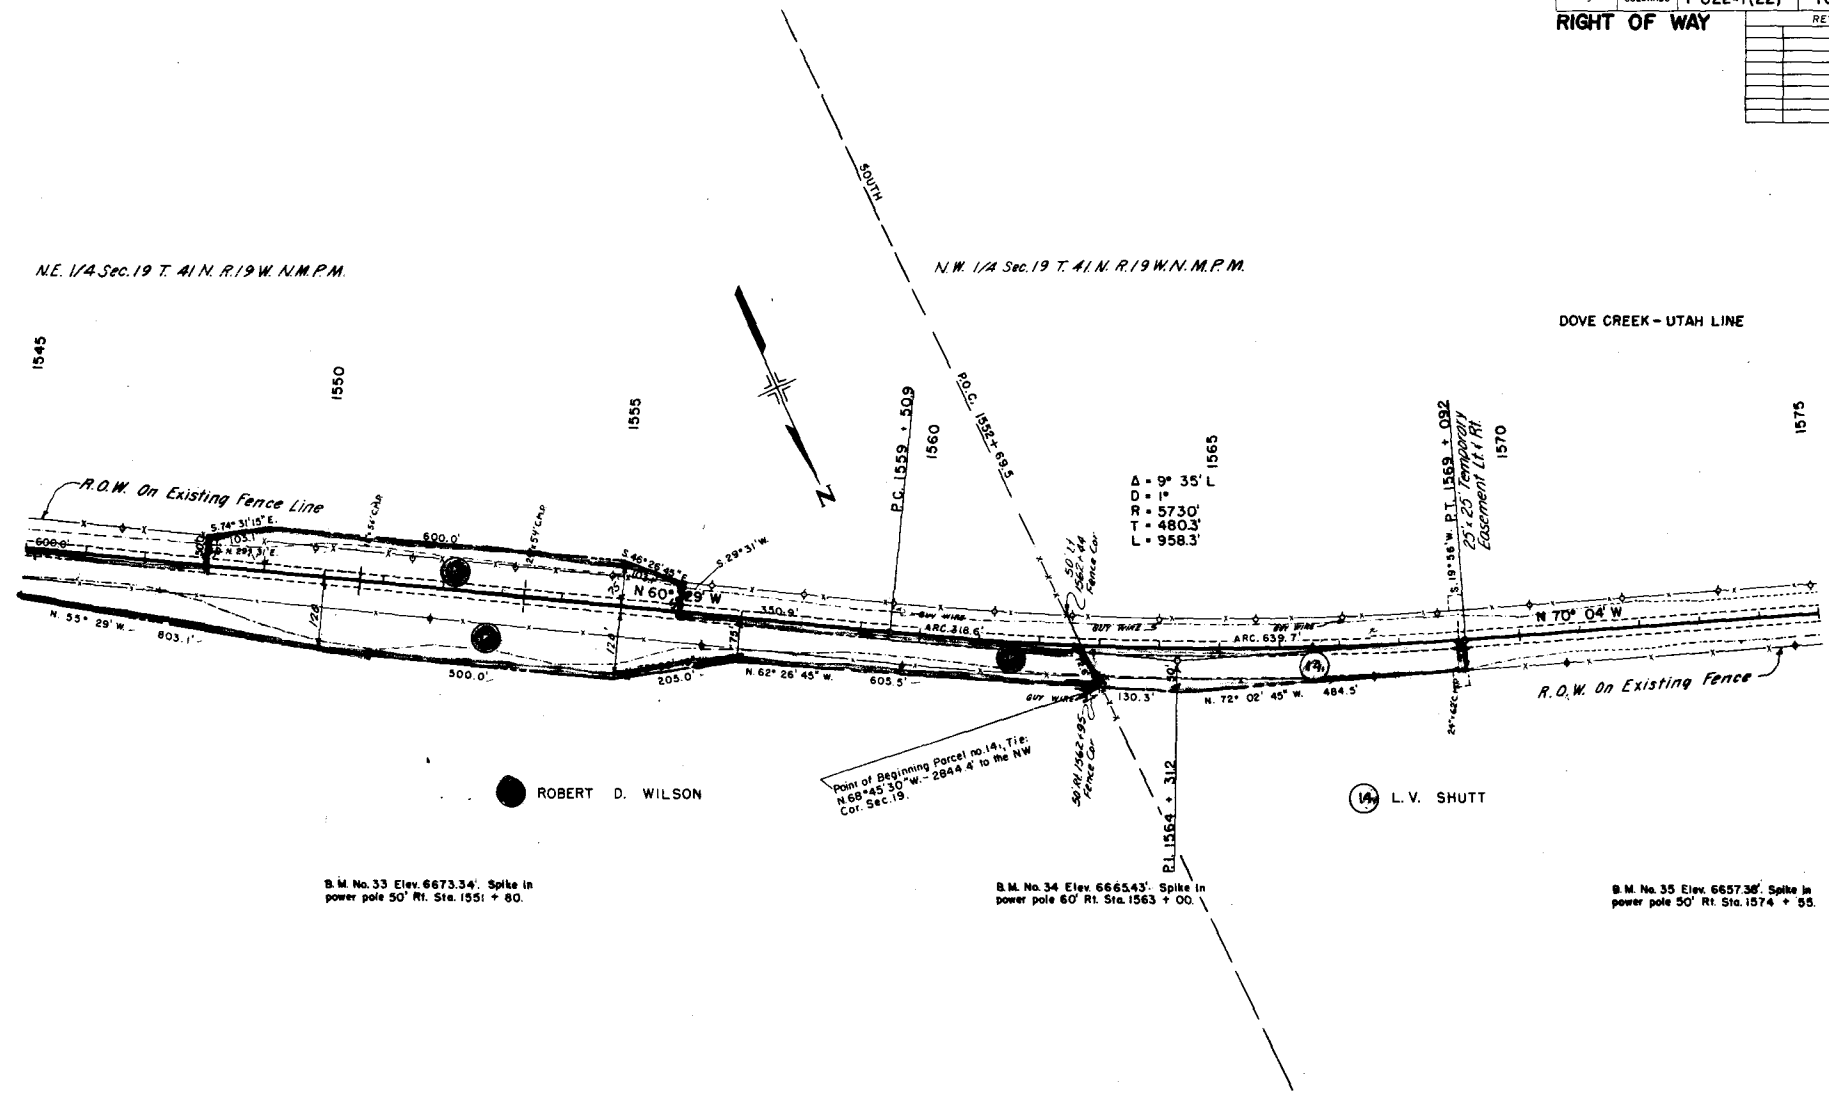

Δ = 9° 35' L
D = 1°
R = 5730'
T = 480.3'
L = 958.3'

ROBERT D. WILSON

L. V. SHUTT

B.M. No. 33 Elev. 6673.34'. Spike in power pole 50' Rt. Sta. 1551 + 80.

B.M. No. 34 Elev. 6665.43'. Spike in power pole 60' Rt. Sta. 1563 + 00.

B.M. No. 35 Elev. 6657.36'. Spike in power pole 50' Rt. Sta. 1574 + 55.


Point of Beginning Parcel no. 14, Tie:
N 68° 45' 50" W. - 2844.4' to the NW
Cor. Sec. 19.

50' W. 1/4 Sec. 19'
Fence Cor.

25' x 25' Temporary
Easement L.R. R.

FEDERAL ROAD REGION NO.	DISTRICT	PROJ. NO.	SHEET NO.	TOTAL SHEETS
8	COLORADO	F 022-1(22)	11	


RIGHT OF WAY		REVISIONS	
2-22-69	Add Structure 1588*	WW	
10-22-69	Add sign 1589*	KC	

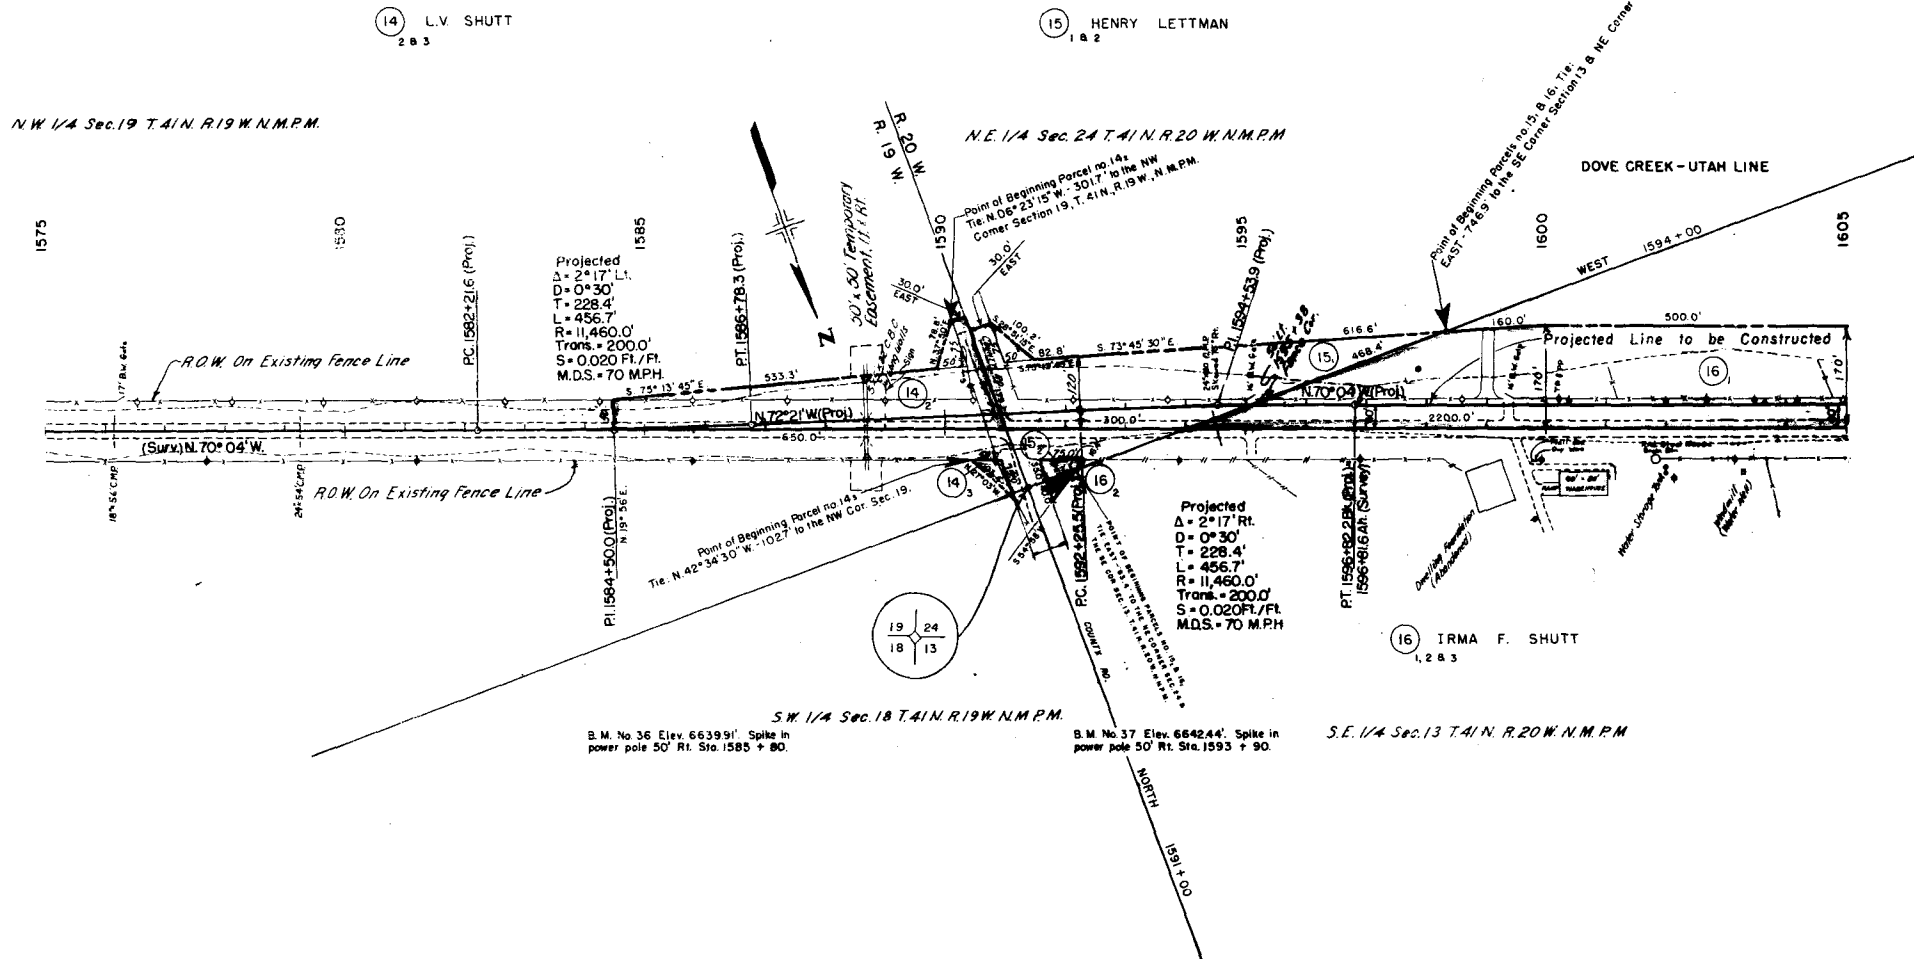


FEDERAL ROAD REGION NO.	DISTRICT	PROJ. NO.	SHEET NO.	TOTAL SHEETS
9	COLORADO	F 022-1 (22)	12	

RIGHT OF WAY

REVISIONS		
7-22-69	Add Structure 1618 *	

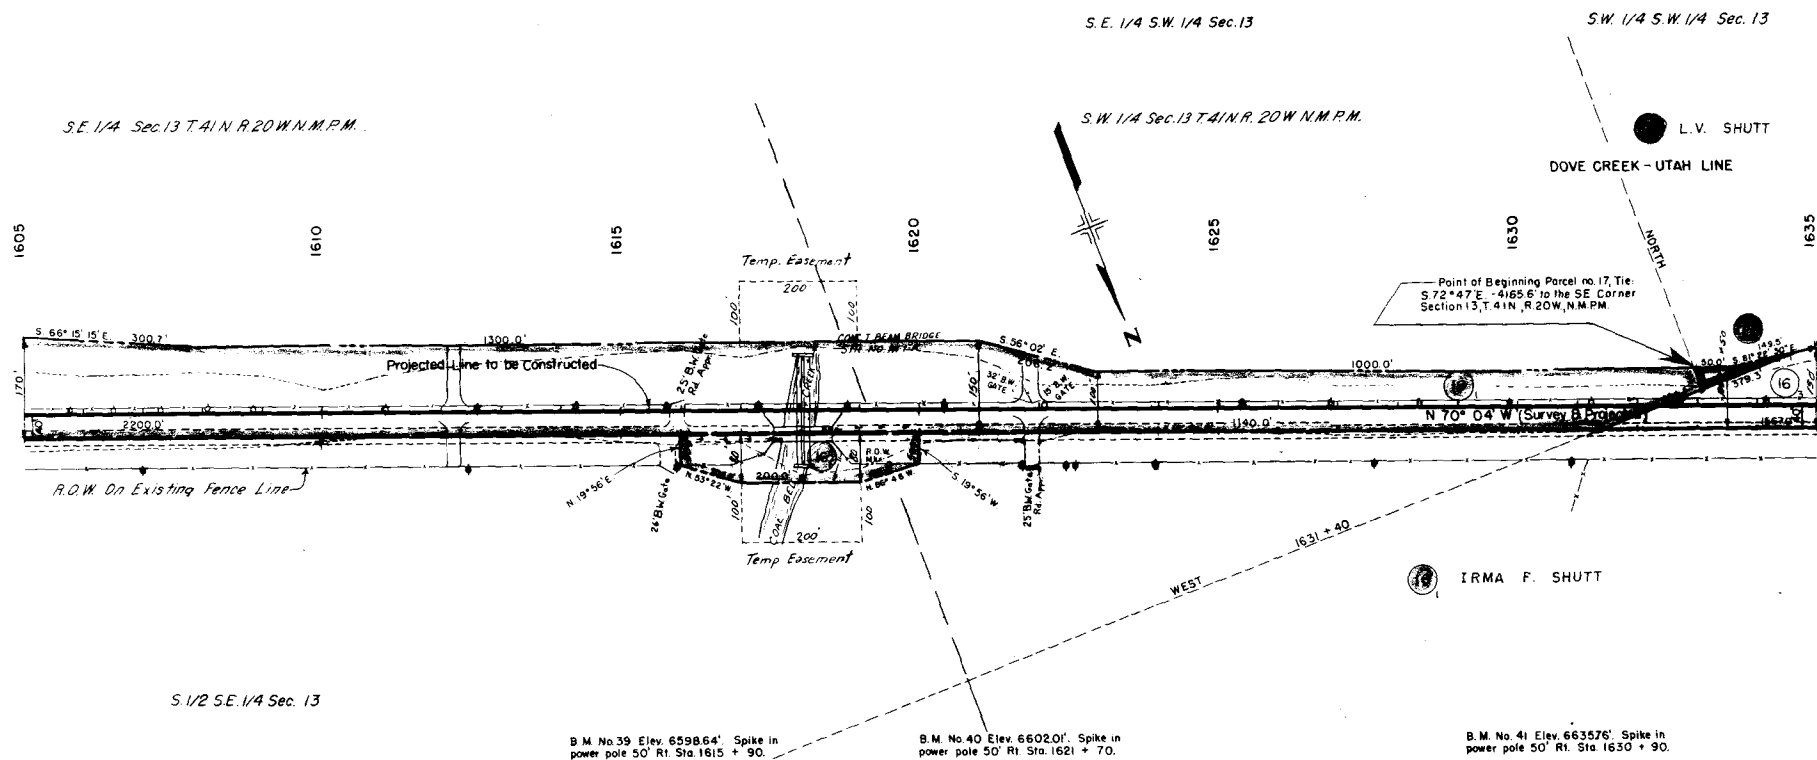

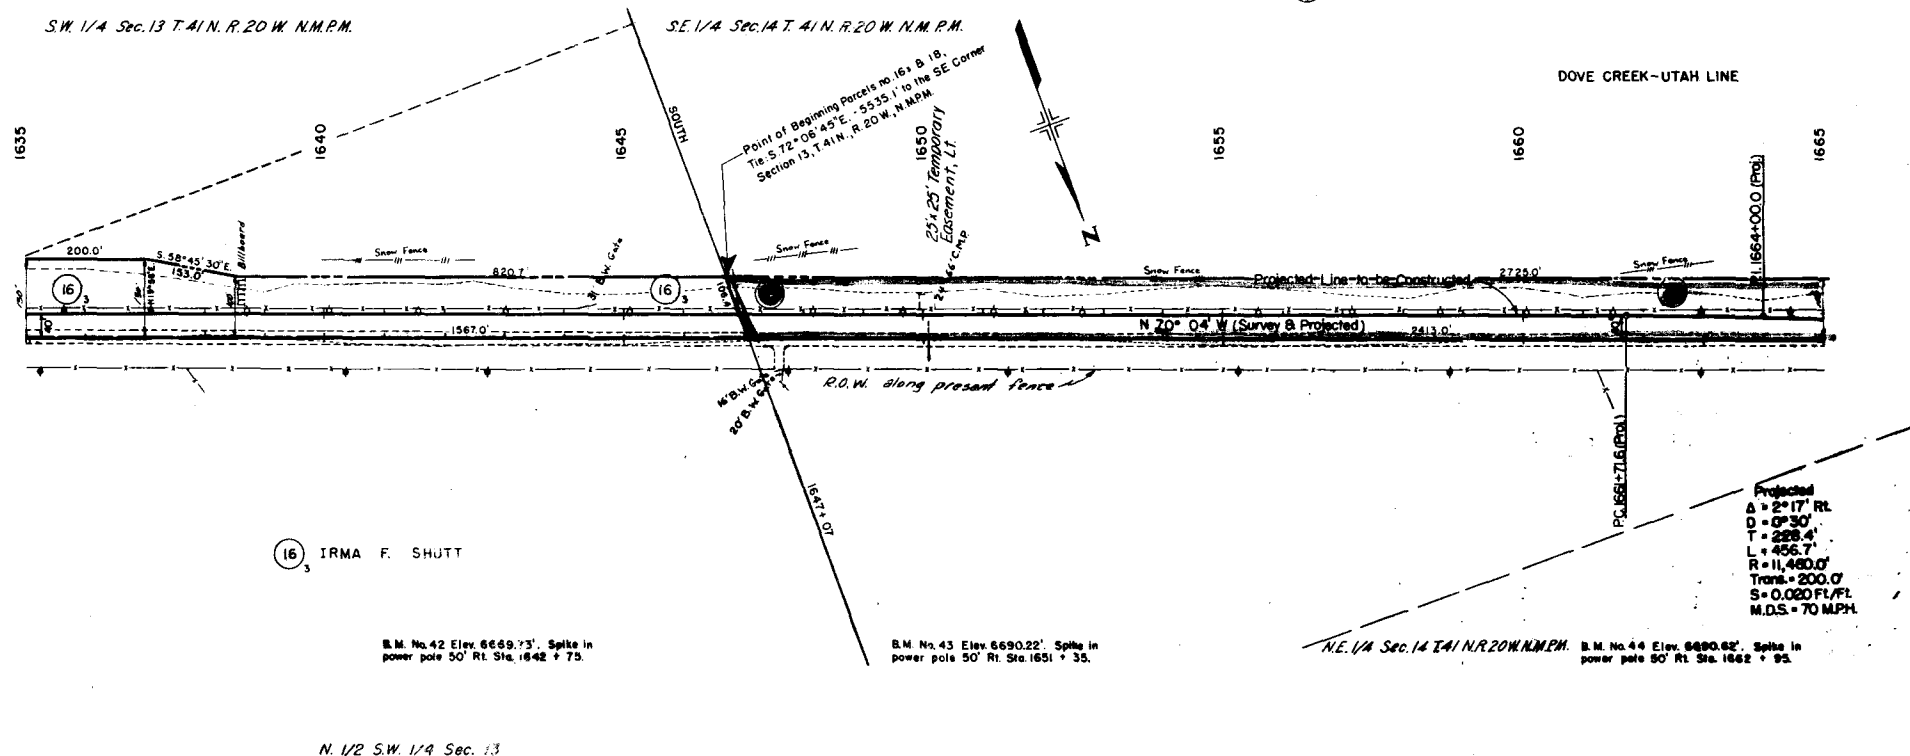



FEDERAL ROAD REGION NO.	DISTRICT	PROJ. NO.	SHEET NO.	TOTAL SHEETS
5	COLORADO	F 022-1(22)	14	
RIGHT OF WAY				
REVISIONS				
7-22-69	End	Const	Sta	WW

18 JAMES B. DECKER

S.E. 1/4 Sec. 14 T. 41 N. R. 20 W. N.M.P.M.

DOVE CREEK - UTAH LINE

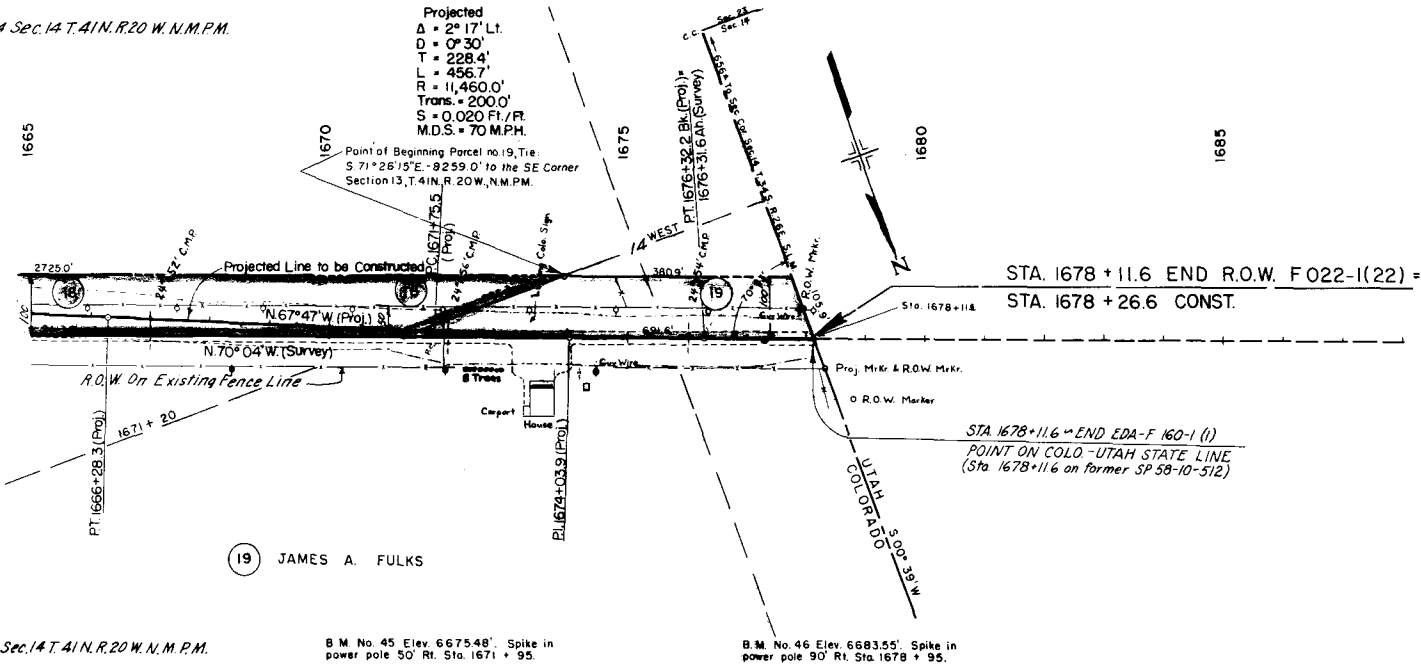


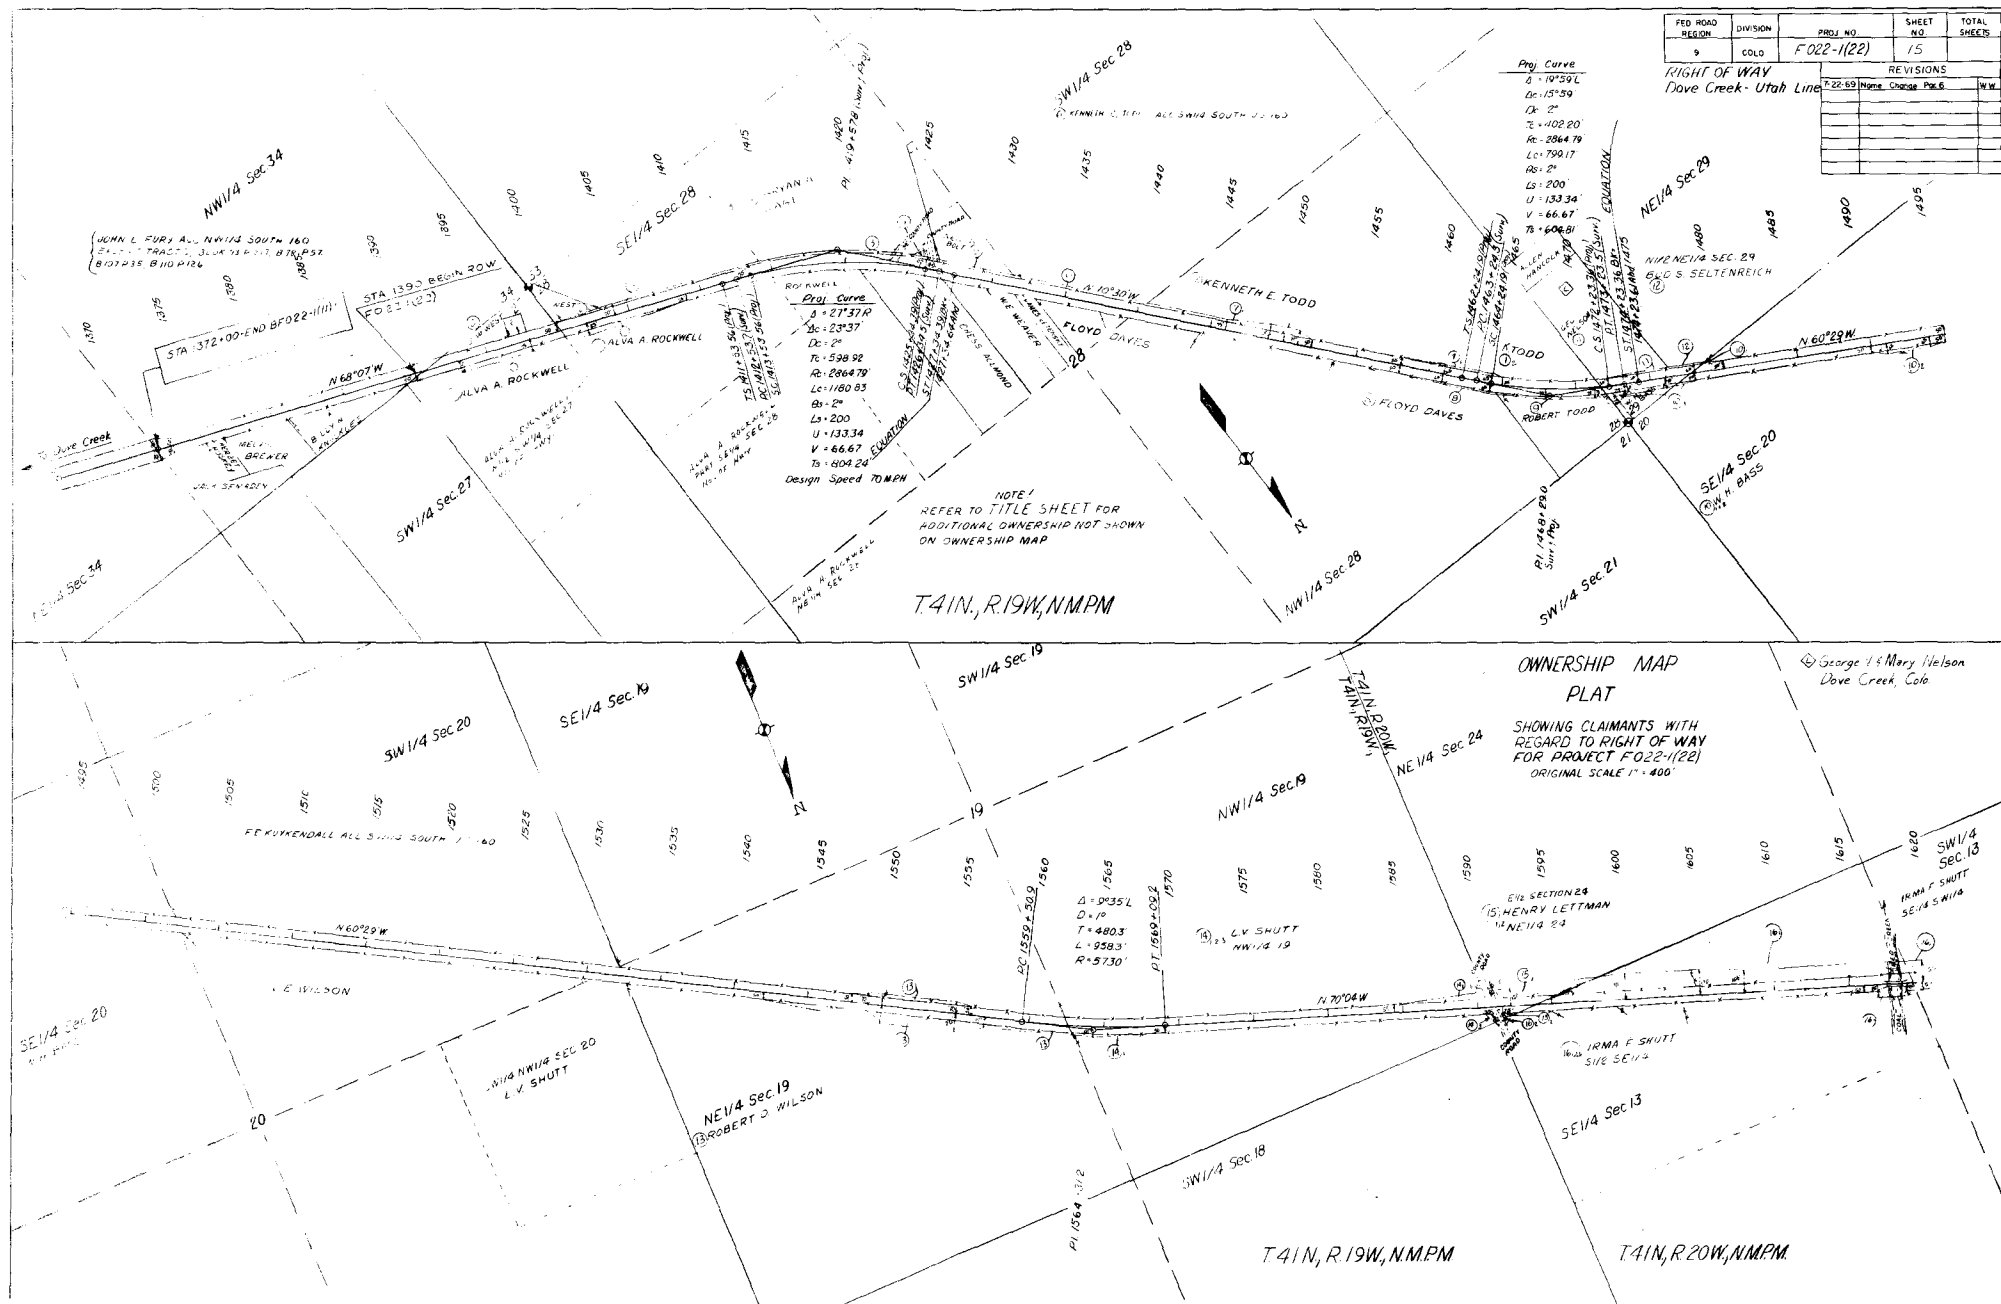

FED. ROAD REGION	DIVISION	PROJ. NO.	SHEET NO.	TOTAL SHEETS
9	COLO.	F022-1(22)	16	

RIGHT OF WAY
DOVE CREEK - UTAH LINE

REVISIONS			
DATE	BY	REVISION	DATE
7-22-69	Eng	Const. Shg.	NEW

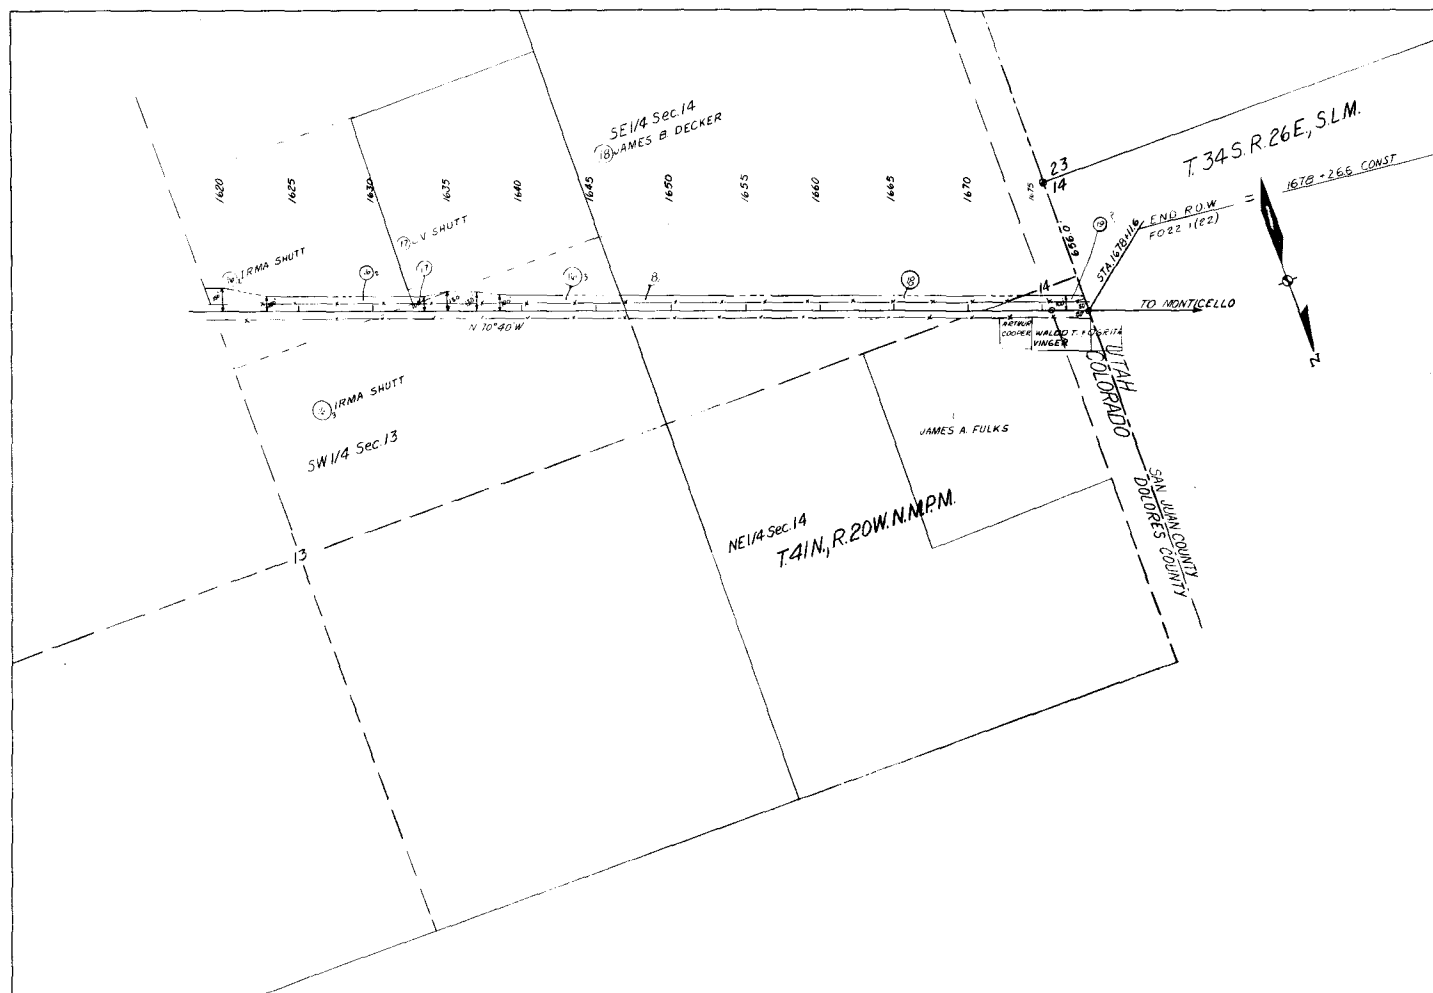

OWNERSHIP MAP

PLAT
SHOWING CLAIMANTS WITH
REGARD TO RIGHT OF WAY
FOR PROJECT F022-1(22)
ORIGINAL SCALE 1" = 400'