

INDEX OF SHEETS	
SHEET NO.1	TITLE SHEET
2	TABULATION OF PROPERTIES
3-9	PLAN AND PROFILE SHEETS
	SHOWING RIGHT OF WAY
10-11	OWNERSHIP MAP

COLORADO

STATE HIGHWAY DEPARTMENT

PLAN AND PROFILE OF PROPOSED FEDERAL AID PROJECT NO. F 022-1(3) STATE HIGHWAY NO. 10 LA PLATA COUNTY

FED. ROAD DIST. NO.	STATE	PROJ. NO.	SHEET NO.	TOTAL SHEETS
9	COLO.	F 022-1(3)	1	1

REV. 7-1-51 E. J. M.


RIGHT OF WAY

CONVENTIONAL SIGNS

CENTER LINE	—+—
RIGHT OF WAY LINE	—+—+—
TOWNSHIP OR RANGE LINE	—+—+—+—
SECTION LINE	—+—+—+—+—
QUARTER SECTION LINE	—+—+—+—+—+—
RAILROAD	—+—+—+—+—+—+—
BARBED WIRE FENCE	—+—+—+—+—+—+—+—
WOVEN WIRE - COMBINATION FENCE	—+—+—+—+—+—+—+—+—
TELEPHONE LINE	—+—+—+—+—+—+—+—+—+—
POWER LINE	—+—+—+—+—+—+—+—+—+—+—

SCALES OF ORIGINAL TRACINGS
 ON PLAN, 1 IN. = 100 FT.
 ON PROFILE, 1 IN. = 100 FT. HORIZONTAL
 1 IN. = 10 FT. VERTICAL
 GRADE LINE ON PROFILE IS SHOWN AS GRADE OF FINISHED ROAD
 GROSS LENGTH OF PROJECT
 NET LENGTH OF PROJECT

RIGHT OF WAY


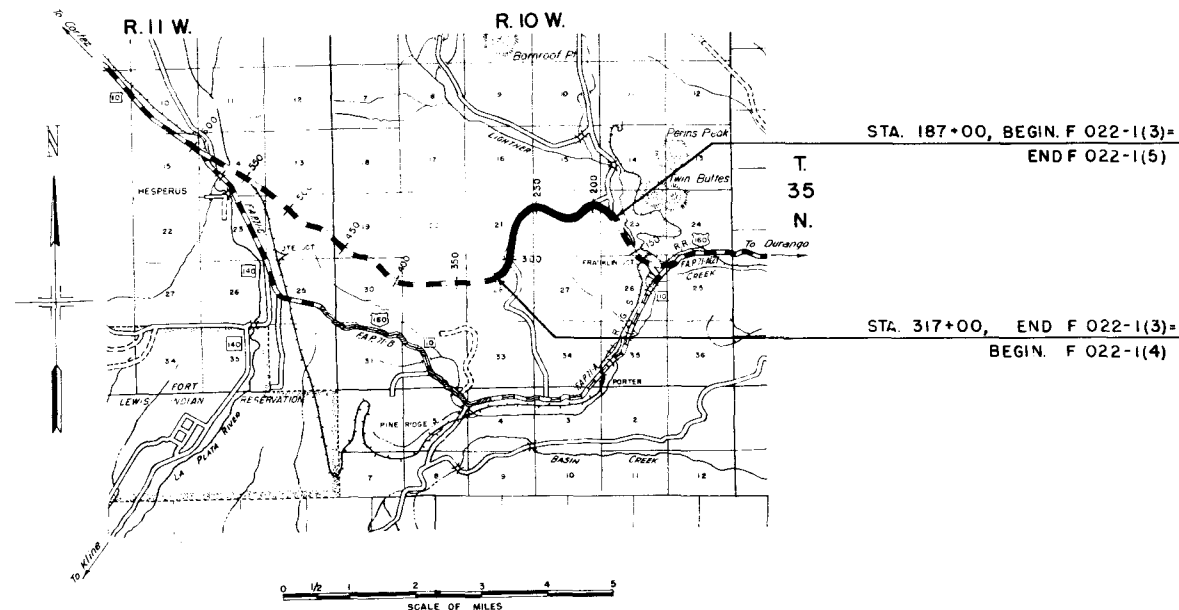


FED. ROAD DIST NO	STATE	PROJ. NO	SHEET NO	TOTAL SHEETS
3	COLO.	F 022-1(3)	2	

[illegible]

FED. ROAD DIST. NO.	STATE	PROJ. NO.	SHEET NO.	TOTAL SHEETS
3	COLO.	F 022-113	3	

RIGHT OF WAY Rev. 1-25-50 T.L.K.
Rev. 2-23-51 J.D.M.

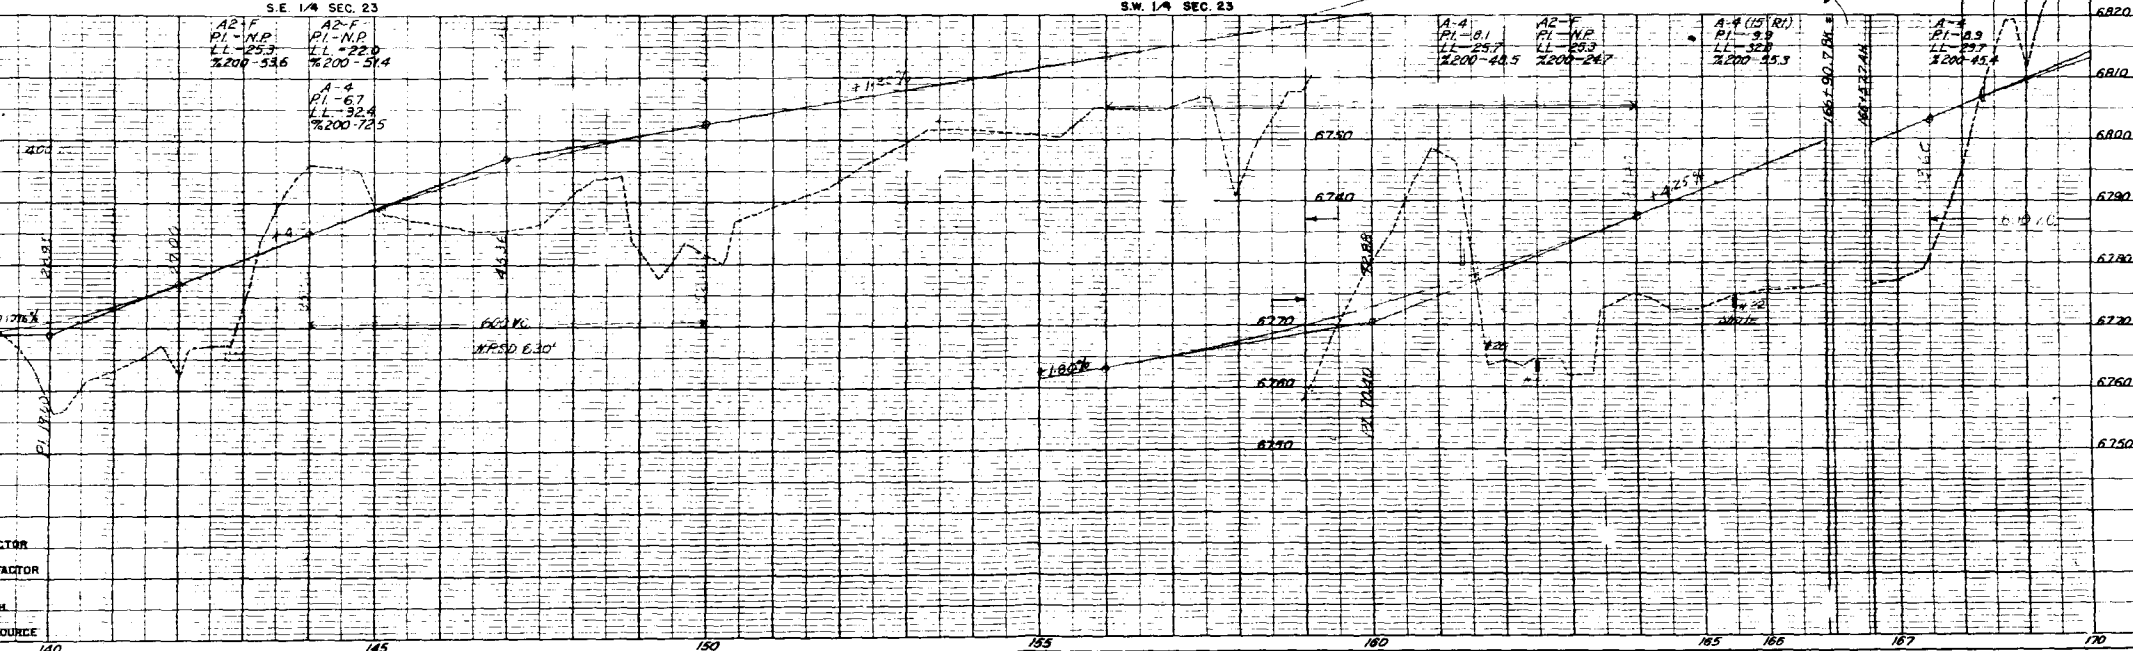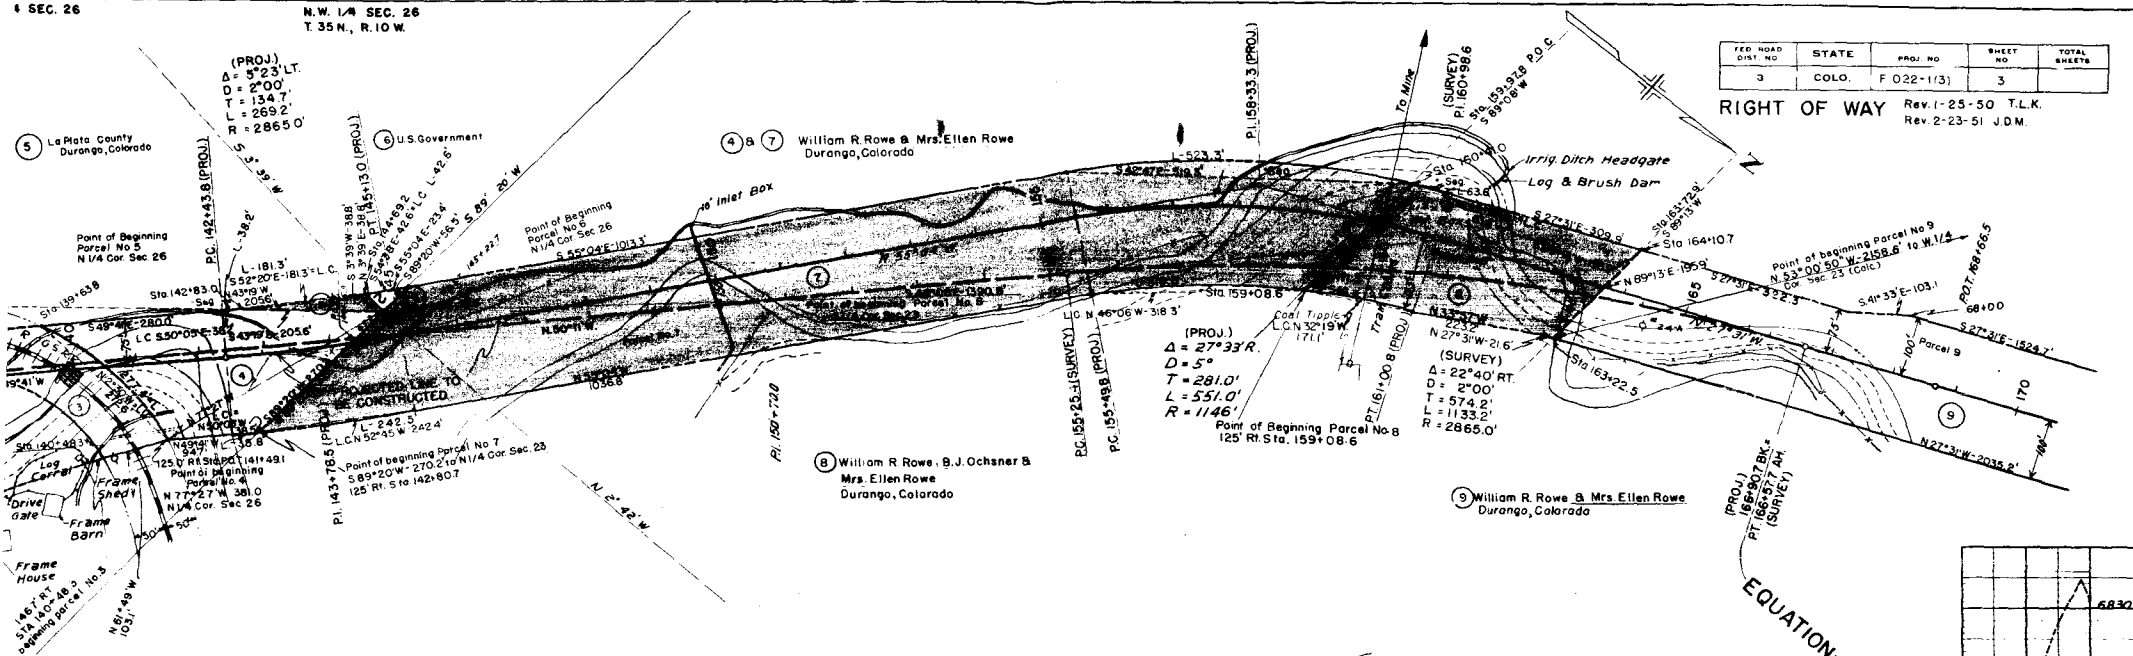

T. 35 N., R. 10 W.

Rev. 1-25-50 T.L.K.

FED. ROAD DIST. NO.	STATE	PROJ. NO.	SHEET NO.	TOTAL SHEETS
3	COLO.	F 022-1(13)	4	

N.E. 1/4 SEC. 22
RIGHT OF WAY

Rev. 2-27-51 J.D.M.

$\Delta = 97^{\circ}27' \text{ L.I.}$
 $D = 4^{\circ}27'$
 $T = 1467.0'$
 $L = 2189.9'$
 $R = 1287.6'$

STA. 187+00, BEGIN F. 022-1(3) =
END F. 022-1(5)


9 William R. Rowe & Mrs. Ellen Rowe
Durango, Colorado

10 Olive Warren
Durango, Colorado

CLEARING & GRADING
1751.0' - 1840.0' S. 1/4 Sec. 22, 18 Trees.
1840.0' - 1900.0' S. 1/4 Sec. 22, 6 Trees.
1900.0' - 1950.0' S. 1/4 Sec. 22, 8 Trees.
1950.0' - 2050.0' S. 1/4 Sec. 22, 9 Trees.

S.W. 1/4 SEC. 23

N.W. 1/4 SEC. 23

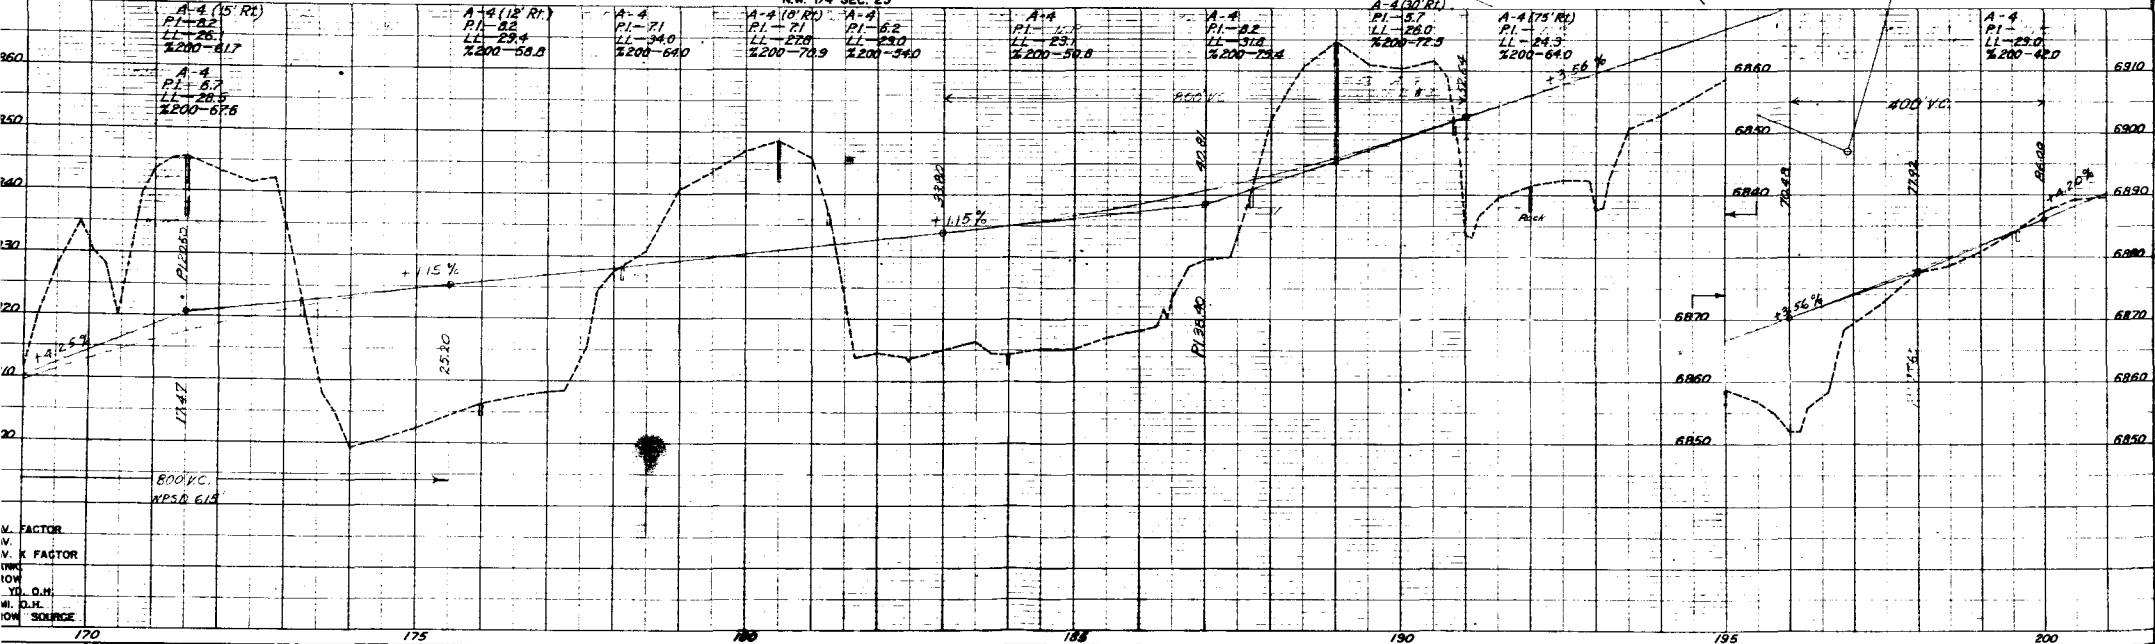


V. FACTOR
V. K FACTOR
IOW
YD. O.H.
IOW SOURCE

SE. 1/4 Sec. 22
T. 35N., R. 10W.

FED. ROAD DIST. NO.	STATE	PROJ. NO.	SHEET NO.	TOTAL SHEETS
3	COLO.	F 022-1(3)	5	

Rev. 2-27-51 JDM.

S.W. 1/4 Sec. 22
T. 35 N., R. 10 W.

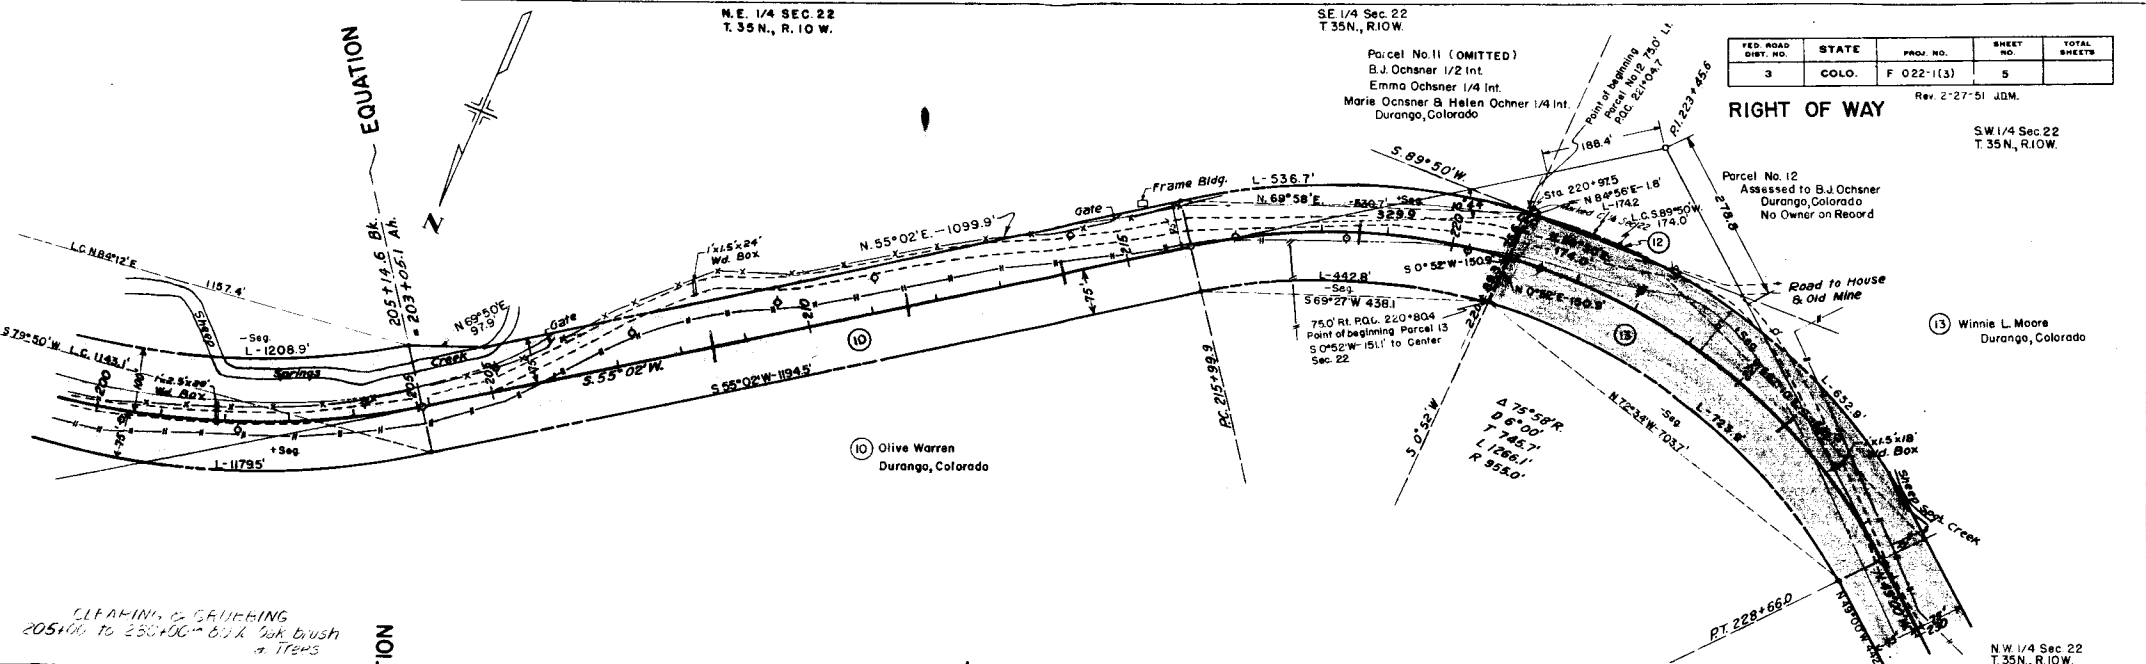

N.W. 1/4 Sec. 22
T. 35N., R. 10W.


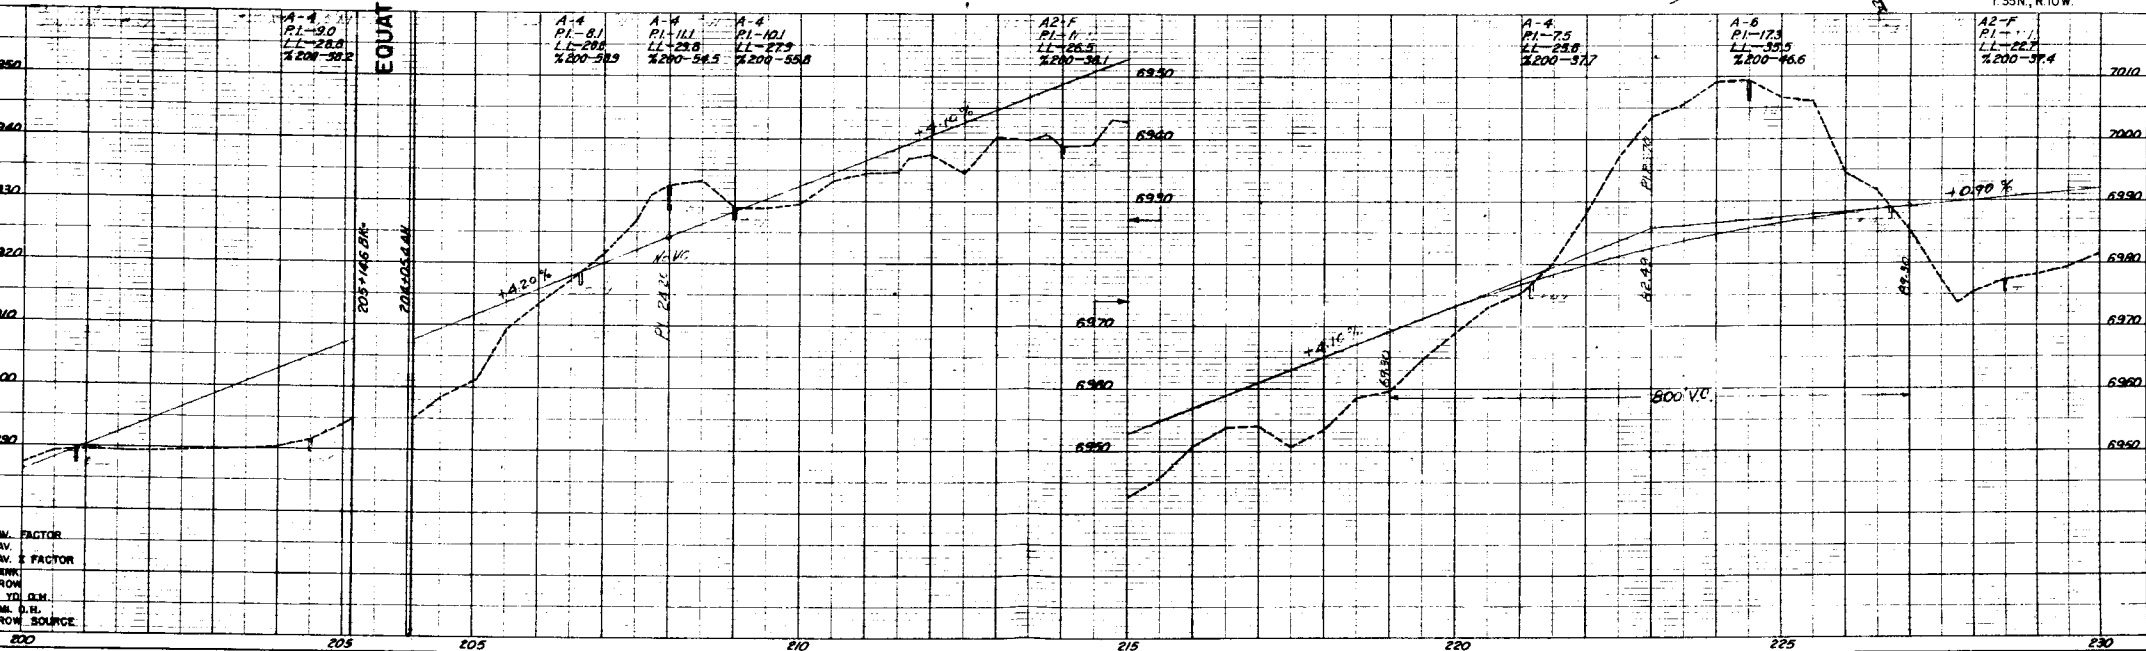


PLATE I—PLAN—PROFILE & P. Q. & R. E.
CHARLES BRIDGE COMPANY.

Rev. 1-25-50 T.L.K.
Rev. 5-11-50 T.L.K.
Rev. 2-27-51 J.D.M.

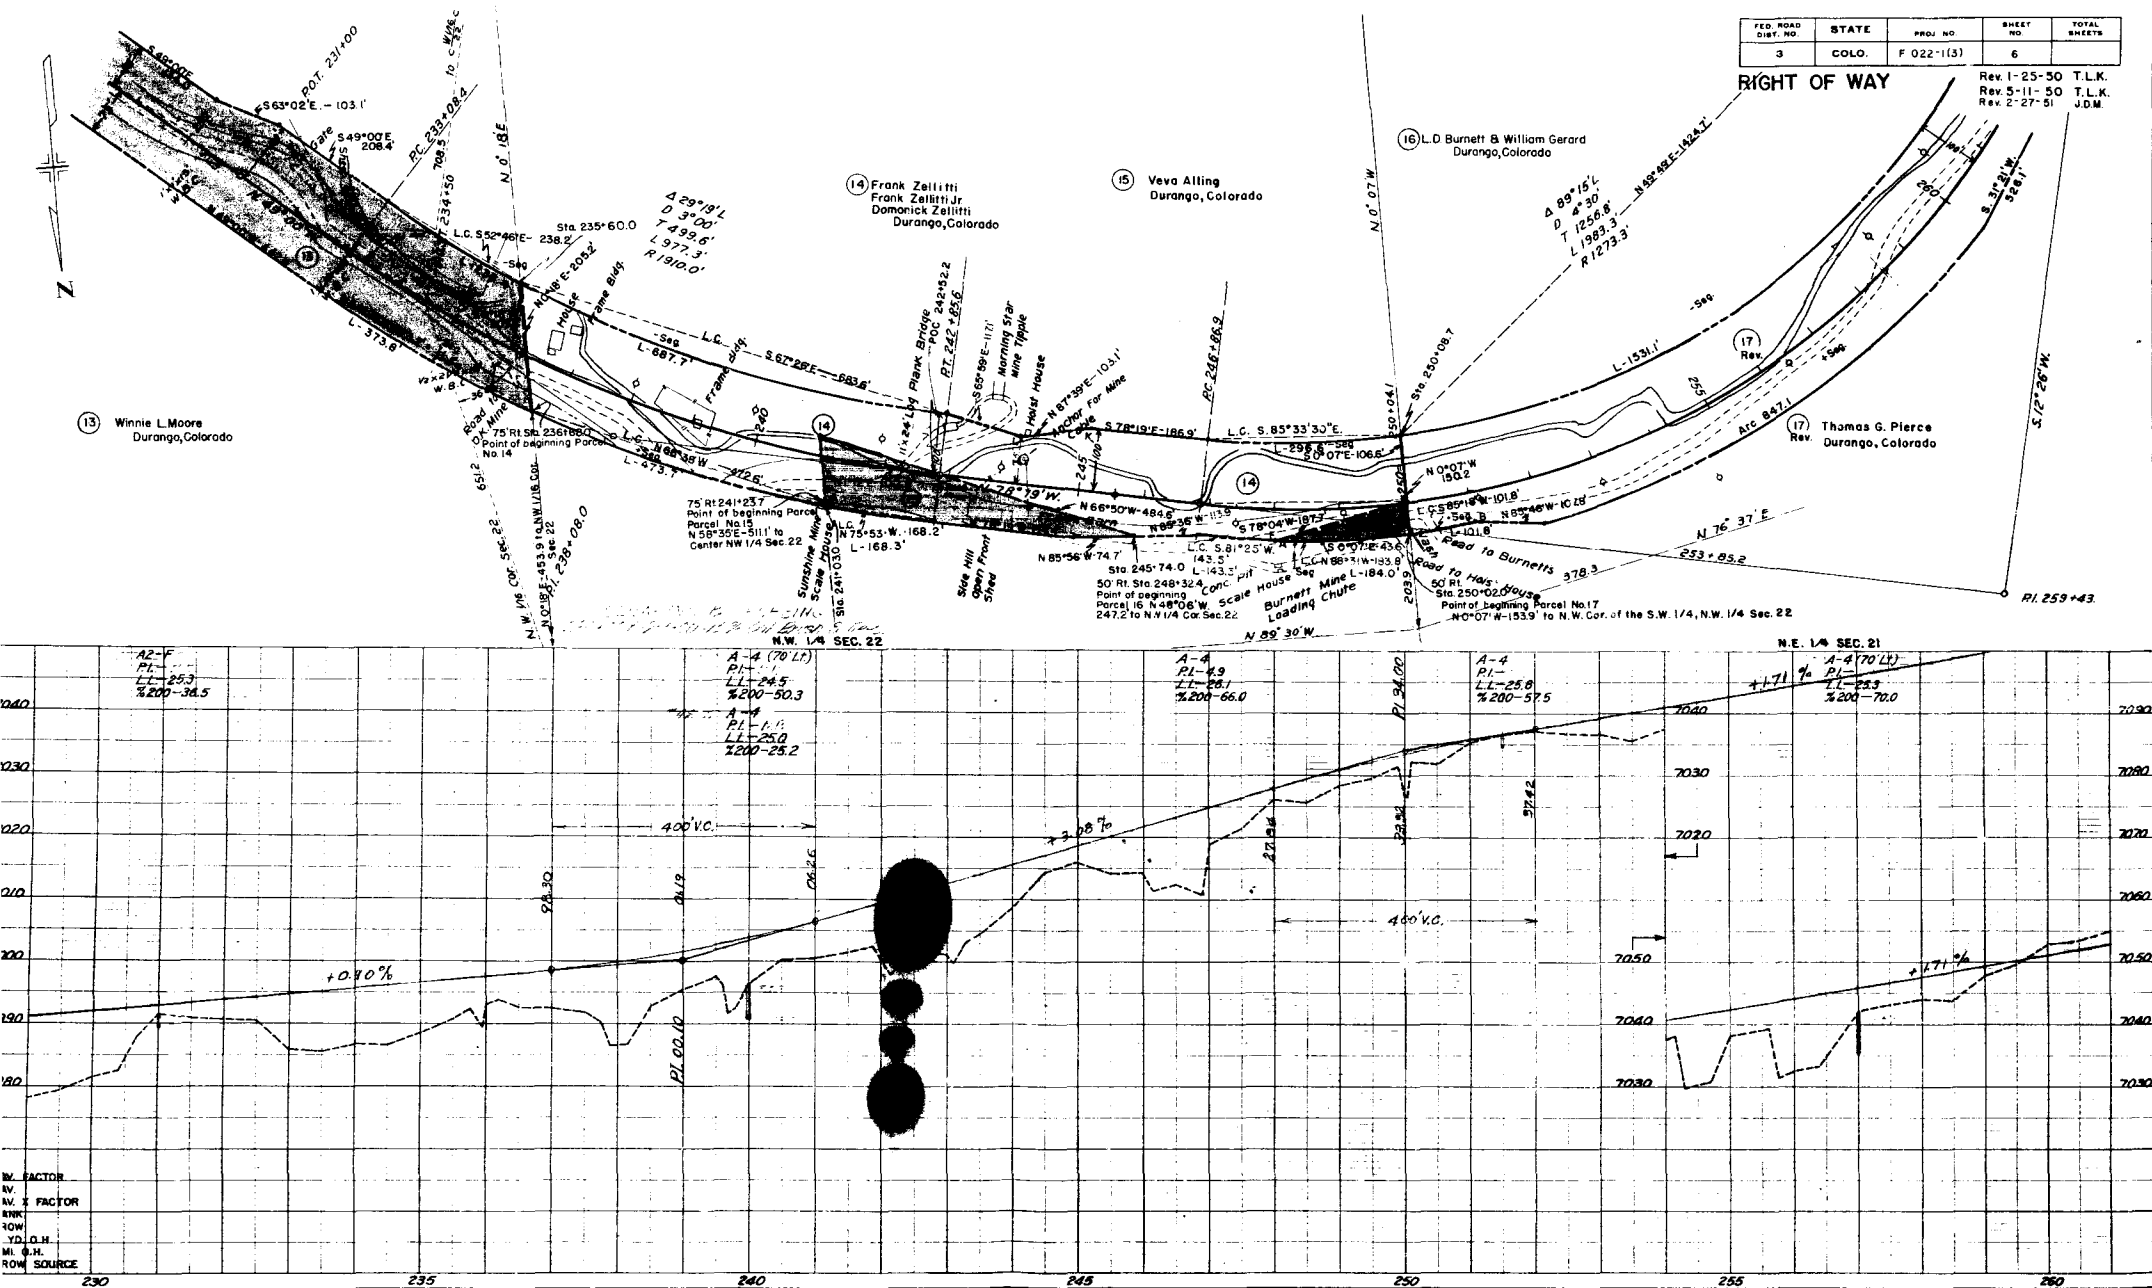



FED. ROAD DIST. NO.	STATE	PROJ. NO.	SHEET NO.	TOTAL SHEETS
3	COLO.	F 022-1(3)	8	

RIGHT OF WAY

N.W. 1/4 SEC. 28

Rev. 1-25-50 TLK
Rev. 2-27-51 JDM


STA. 317+00, END F 022-1(3) =
BEGIN. F 022-1(4)

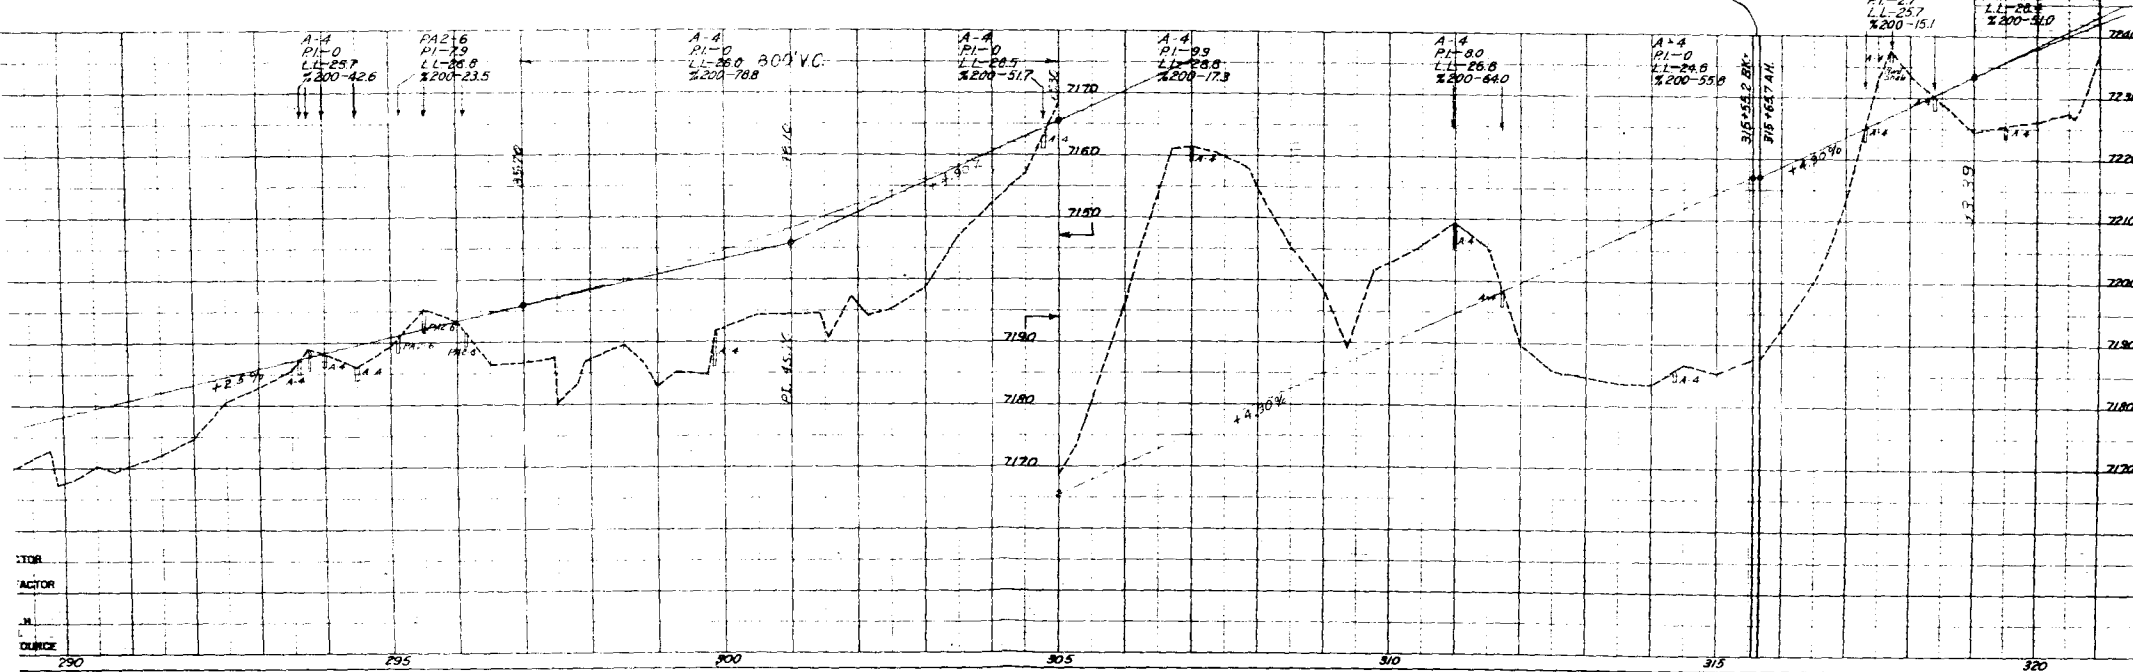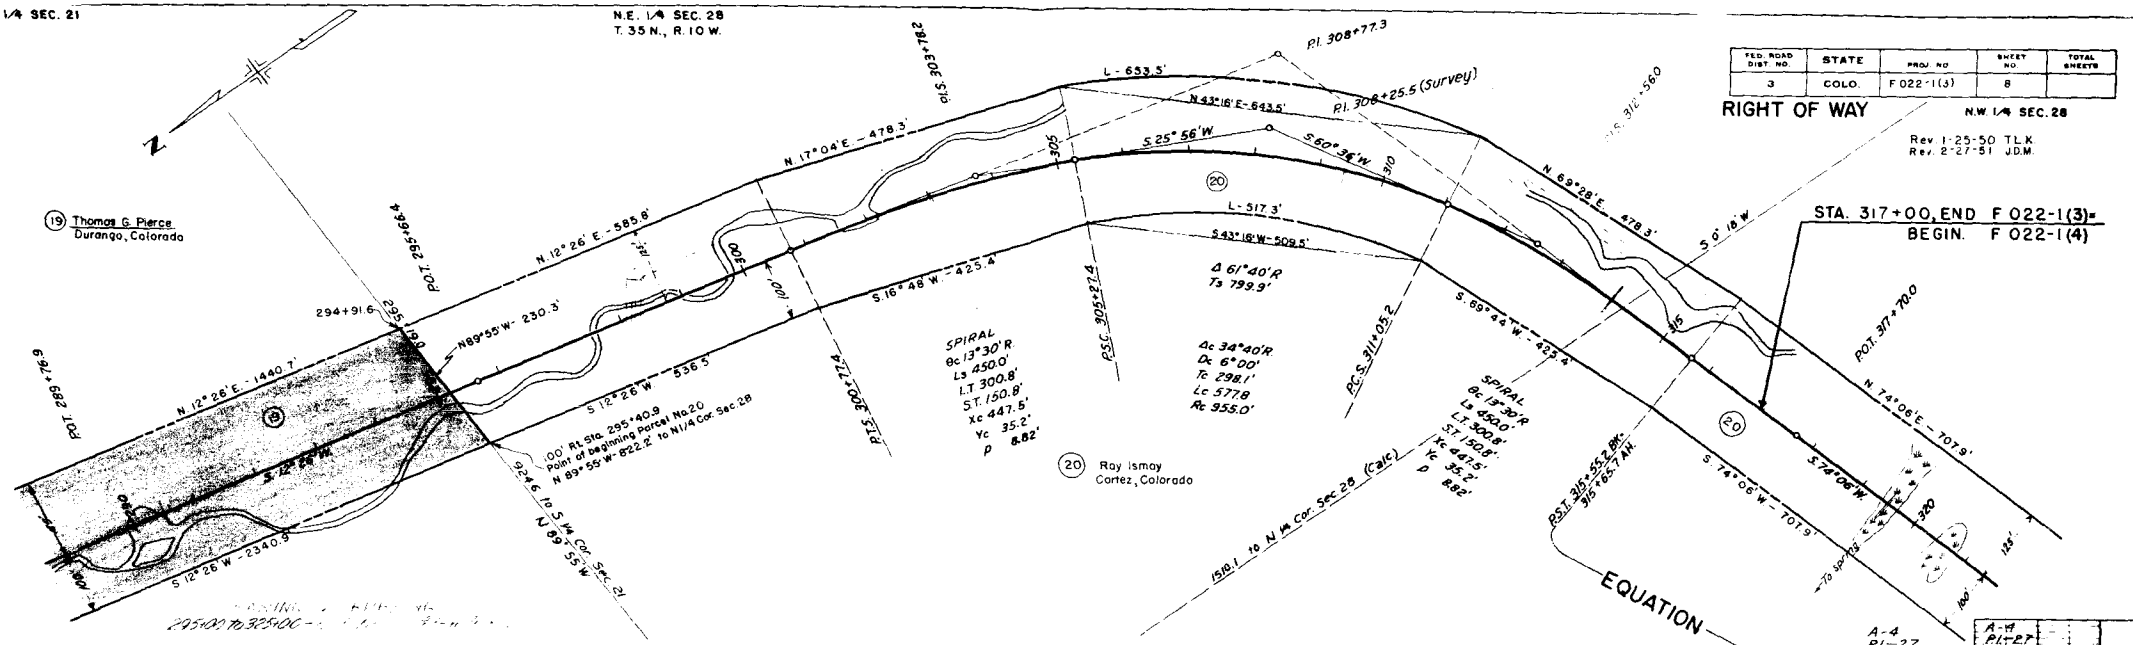

N.W. 1/4 SEC. 28
T. 35 N., R. 10 W.

FED. ROAD DIST. NO.	STATE	PROJ. NO.	SHEET NO.	TOTAL SHEETS
3	COLORADO	F 022-1(3)	9	

RIGHT OF WAY

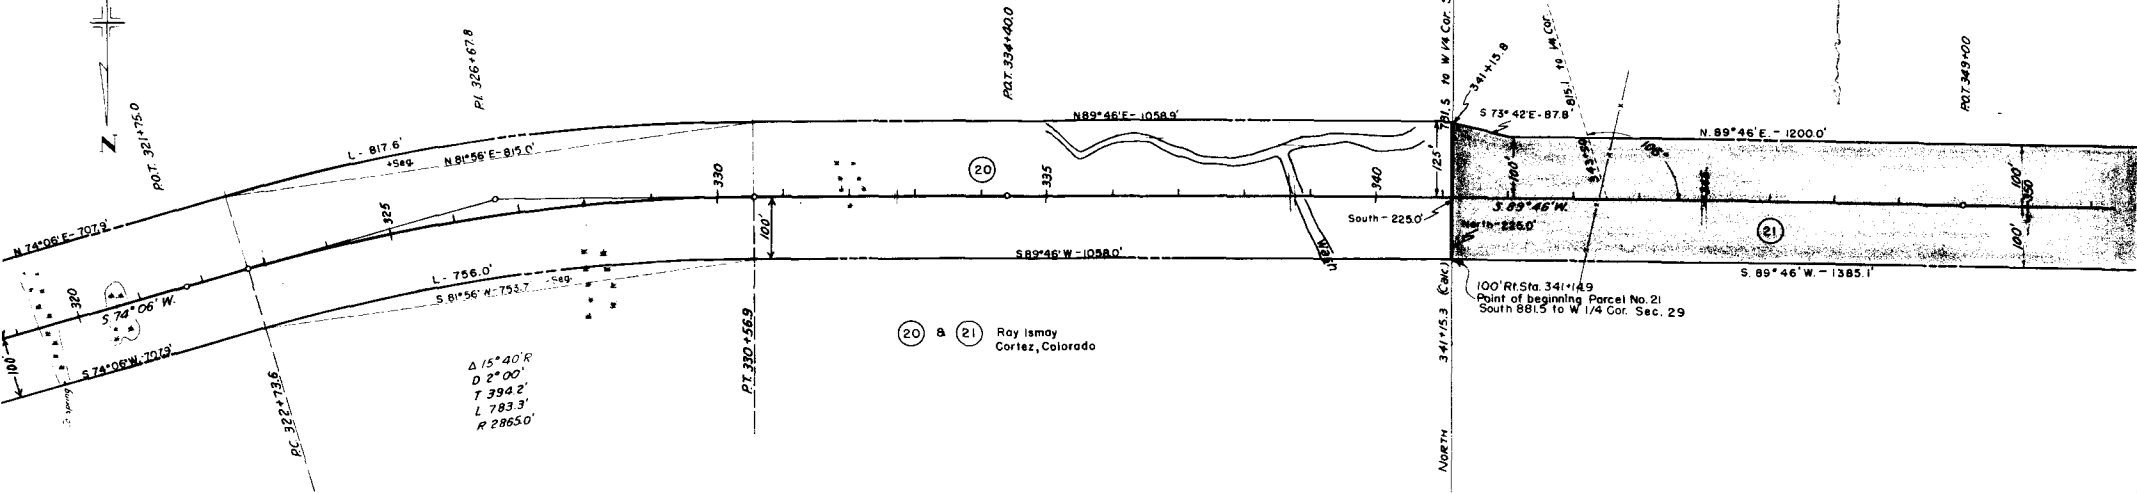

CLEARING & GRUBBING
325+00 to 355+00 - 15% Brush & Pine Trees.




COLORADO STATE HIGHWAY DEPARTMENT OWNERSHIP MAP

FOR
F 022-1(3)
LA PLATA COUNTY
SCALE 1"=400'

FED. ROAD DIST. NO.	STATE	PROJ. NO.	SHEET NO.	TOTAL SHEETS
3	COLO.	F 022-1(3)	10	

RIGHT OF WAY Rev. 1-25-50 T.L.K.
Rev. 5-11-50 T.L.K.
Rev. 2-27-51 J.D.M.

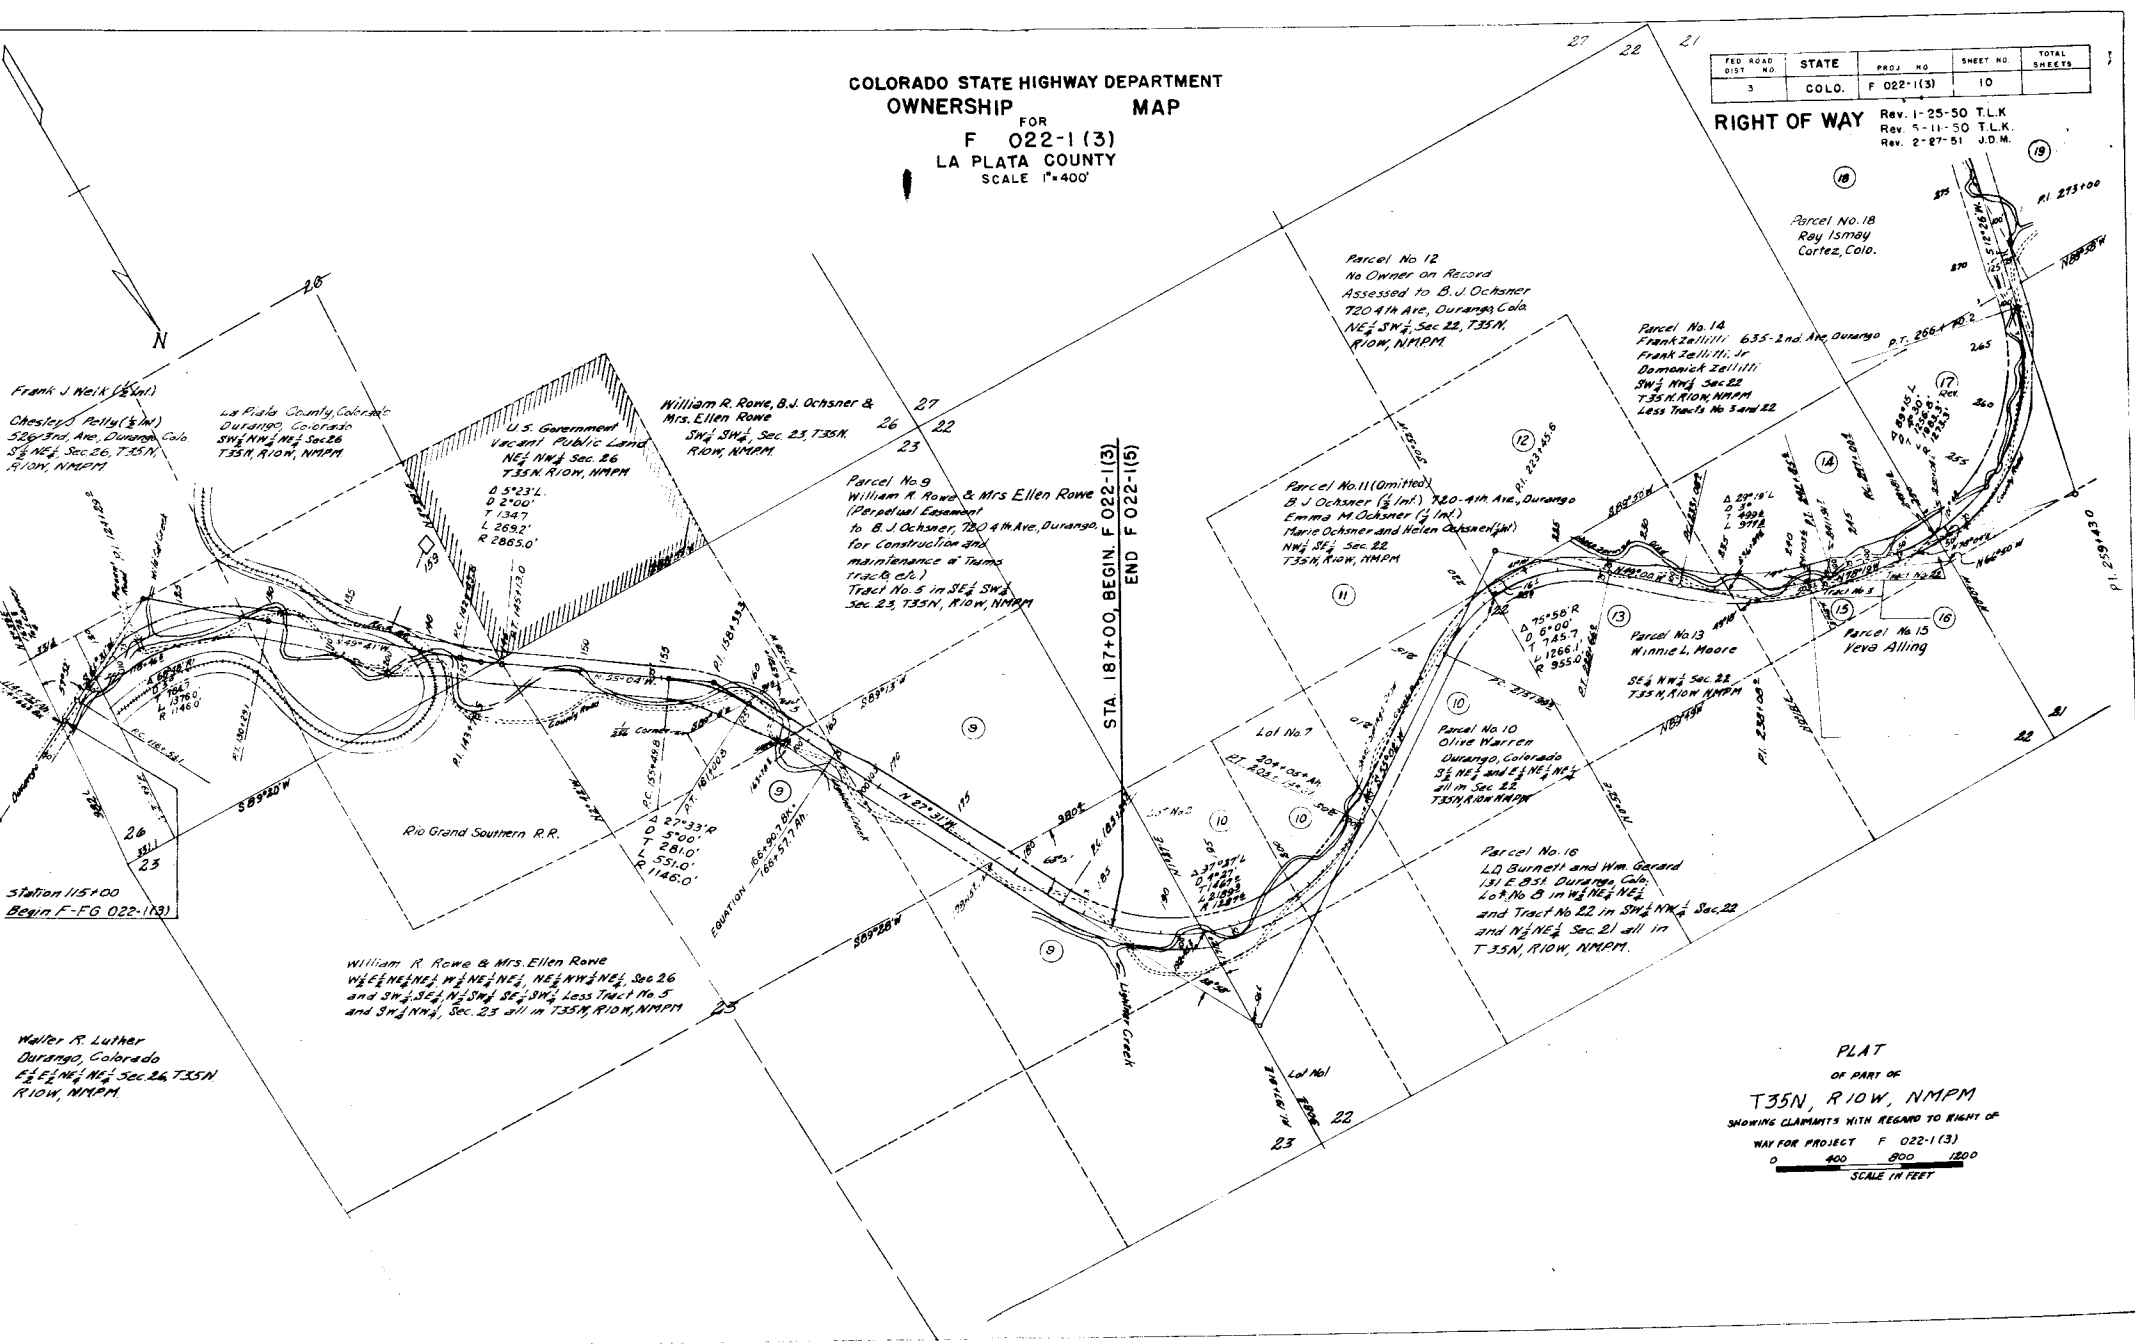

Frank J. Weik (1/2 Int.)
Cheslerd, Pelly (1/2 Int.)
520 1/2 Ave., Durango, Colo.
S 1/2 NE 1/4 Sec. 26, T.35N.
R.10W, NMPM

Station 115+00
Begin F-FG 022-1(3)

Walter R. Luther
Durango, Colorado
E 1/2 NE 1/4 Sec. 26, T.35N.
R.10W, NMPM

William R. Rowe & Mrs. Ellen Rowe
NE 1/4 NE 1/4, NE 1/4 NE 1/4, Sec. 26
and SW 1/4 SE 1/4, SE 1/4 SW 1/4, Less Tract No. 5
and SW 1/4 NW 1/4, Sec. 23 all in T.35N. R.10W, NMPM

William R. Rowe, B.J. Ochsner &
Mrs. Ellen Rowe
SW 1/4 SW 1/4, Sec. 23, T.35N.
R.10W, NMPM

Parcel No. 9
William R. Rowe & Mrs. Ellen Rowe
(Perpetual Easement
to B.J. Ochsner, 720 1/4 Ave., Durango,
for Construction and
Maintenance of Trams
Trk. & Ck.)
Tract No. 5 in SW 1/4
Sec. 23, T.35N., R.10W, NMPM

Parcel No. 12
No Owner on Record
Assessed to B.J. Ochsner
720 1/4 Ave., Durango, Colo.
NE 1/4 SW 1/4, Sec. 22, T.35N.
R.10W, NMPM

Parcel No. 11 (Omitted)
B.J. Ochsner (1/2 Int.) 720 1/4 Ave., Durango
Emma M. Ochsner (1/2 Int.)
Marie Ochsner and Helen Ochsner (Int.)
NW 1/4 Sec. 22,
T.35N., R.10W, NMPM

Parcel No. 14
Frank Zell (1/2 Int.) 635 1/2 Ave. Durango
Dorothy Zell (1/2 Int.)
SW 1/4 NW 1/4, Sec. 22
T.35N., R.10W, NMPM
Less Tracts No. 3 and 22

Parcel No. 13
Winnie L. Moore
SE 1/4 NW 1/4, Sec. 22
T.35N., R.10W, NMPM

Parcel No. 16
L.D. Burnett and Wm. Garard
131 E 3rd, Durango, Colo.
Lot No. 3 in NE 1/4 NE 1/4
and Tract No. 22 in SW 1/4 NW 1/4, Sec. 22
and NE 1/4 Sec. 21 all in
T.35N., R.10W, NMPM

Parcel No. 18
Ray Ismay
Cortez, Colo.

PLAT
OF PART OF
T.35N., R.10W, NMPM
SHOWING CLAIMANTS WITH REGARD TO RIGHT OF
WAY FOR PROJECT F 022-1(3)
0 400 800 1200
SCALE IN FEET

