

FEDERAL ROAD DIVISION NO.	DISTRICT	PROJ. NO.	SHEET NO.
9	COLORADO	F 022-1(9)	1

RIGHT OF WAY

CONVENTIONAL SIGNS

CENTER LINE	PLAN SHEET	TITLE SHEET
RIGHT OF WAY LINE	R.O.W. MARKER	
COUNTY LINE		
TOWNSHIP OR RANGE LINE		
LAND LINES	SECTION LINE	1/4 SECTION LINE
RAILROAD	TITLE SHEET	PLAN SHEET
BARBED WIRE FENCE		
COMBINATION WIRE FENCE		
SNOW FENCE		
TELEPHONE & TELEGRAPH LINES		
POWER LINE		
DETOUR		
PRESENT ROAD (Plan Sheets)		

COLORADO

DEPARTMENT OF HIGHWAYS

PLAN AND PROFILE OF PROPOSED

FEDERAL AID PROJECT NO. F 022-1(9)

STATE HIGHWAY NO. 10

MONTEZUMA AND LA PLATA COUNTIES

INDEX OF SHEETS

- SHEET NO. 1 TITLE SHEET.
 2-2A TABULATION OF PROPERTIES.
 3-10 PLAN AND PROFILE SHEETS
 SHOWING RIGHT OF WAY.
 11 OWNERSHIP MAP.

SCALES OF ORIGINAL DRAWINGS

ON PLAN, 1 IN. = 100 FT.
 1 IN. = 100 FT. HORIZONTAL
 ON PROFILE 1 IN. = 10 FT. VERTICAL

GRADE LINE ON PROFILE IS SHOWN AS GRADE OF FINISHED ROAD
 GROSS LENGTH OF PROJECT
 NET LENGTH OF PROJECT



STA. -7+00 BEG. F 022-1(9)=
 STA. 7+00 ON F.A.P. 213-C

RIGHT OF WAY
 E.qn. $\frac{107+84.5 \text{ Bk.}}{112+65.8 \text{ Ah.}}$

E.qn. $\frac{731+95.1 \text{ Ah.}}{177+87.3 \text{ Bk.}}$

E.qn. $\frac{708+72.8 \text{ Bk.}}{708+90.5 \text{ Ah.}}$

STA. 705+00 END F 022-1(9)=
 END F 022-1(9)

 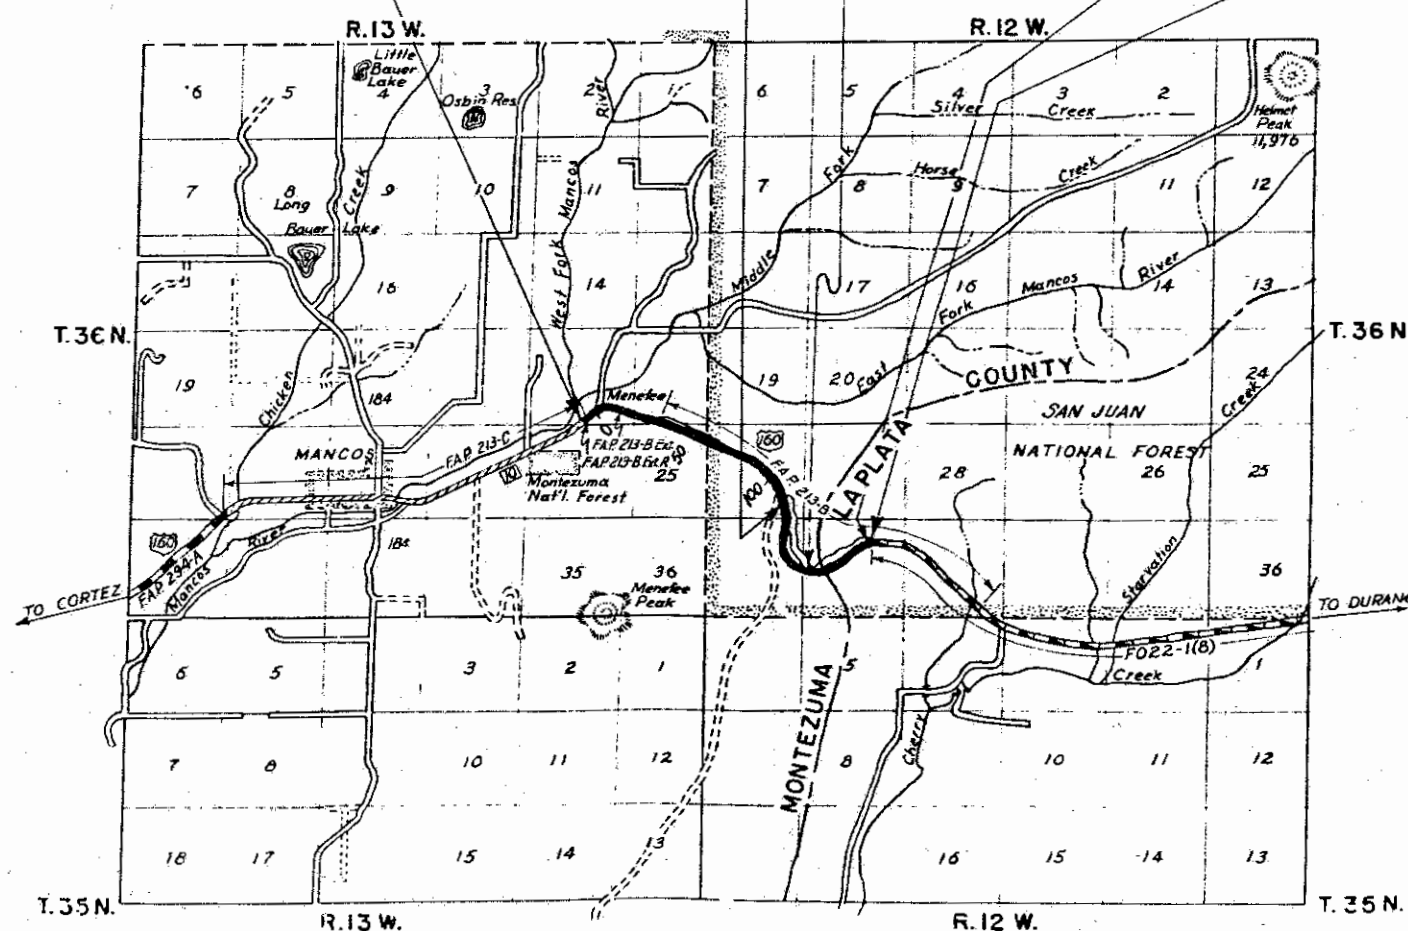

R.O.W. TABULATION OF PROPERTIES IN MONTEZUMA & LA PLATA COUNTIES S.H.No.10 PROJ.F022-1(9)

FEDERAL ROAD DIVISION NO.	DISTRICT	PROJ. NO.	SHEET NO.
1	COLORADO	F022-1(9)	2

RIGHT OF WAY

PARCEL NO.	OWNER	ADDRESS	LOCATION	AREA IN ACRES							REMARKS
				TOTAL LAND IN TRACT	PARCEL	TO BE ACQUIRED					
			T.36N., R.13W.								
1	VERN ROBBINS	Mancos, Colorado	S.E. 1/4 S.W. 1/4 Sec. 23		3.928	1.855					
			S.W. 1/4 S.E. 1/4 Sec. 23								
2	PAUL RAMSEY and J. ERVIEN	Mancos, Colorado	Tract in S. 1/2 S.E. 1/4 Sec. 23		1.110	0.727					
3	W.E. JOHNSTON	Mancos, Colorado	N.E. 1/4 S.E. 1/4 Sec. 23		0.069	0.069					
4	A.J. REDD and K.S. SUMMERS	Monticello, Utah	S.E. 1/4 S.E. 1/4 Sec. 23		2.946	1.155					
5	FRED and LOTTIE REDDERT	2585 Old Highway No. 1, Santa Cruz, Calif.	N.E. 1/4 S.E. 1/4 Sec. 23		1.525	1.525					
6	A.J. REDD and K.S. SUMMERS	Monticello, Utah	S.W. 1/4 S.W. 1/4 Sec. 24		4.578	2.718					
7	BERTHA CANAVAN	1221 Magoffin Ave., El Paso, Texas	N. 1/2 S.W. 1/4 Sec. 24		0.041	0.041					
8	ARLO T. ROBB	Mancos, Colorado	S.W. 1/4 S.E. 1/4 Sec. 24		7.498	4.533					
			S.E. 1/4 S.W. 1/4 Sec. 24								
9	TAYLOR GRAZING LAND		Lot 3 Sec. 24, Lot 1 Sec. 25		2.786	1.657					
			T.36N., R.12W.								
10	FIDEL MAESTAS	Mancos, Colorado	Lot 4 Sec. 19		0.600	0.497					
11	BERTHA CANAVAN	1221 Magoffin Ave., El Paso, Texas	N.W. 1/4 Sec. 30		9.881	7.491					
12	U.S. GOVERNMENT		N.E. 1/4 Sec. 30		5.944	5.613					San Juan National Forest
13	ARLO T. ROBB	Mancos, Colorado	W. 1/2 S.E. 1/4 Sec. 30		0.943	0.943					
14	U.S. GOVERNMENT		E. 1/2 S.E. 1/4 Sec. 30		14.285	13.651					San Juan National Forest
15	U.S. GOVERNMENT		N.E. 1/4 N.E. 1/4 Sec. 31		9.921	9.921					San Juan National Forest
16	ARLO T. ROBB	Mancos, Colorado	N.W. 1/4 N.E. 1/4 Sec. 31		0.903	0.903					
17	U.S. GOVERNMENT		S.W. 1/4 N.E. 1/4 Sec. 31		0.748	0.748					San Juan National Forest
18	A.J. REDD and K.S. SUMMERS 2/3 Int. J. CAVINESS 1/3 Int.	Monticello, Utah	S.E. 1/4 Sec. 31		13.449	13.449					
			Part S.E. 1/4 N.E. 1/4 Sec. 31								
19	A.J. REDD and K.S. SUMMERS 2/3 Int. J. CAVINESS 1/3 Int.	Monticello, Utah	N.W. 1/4 N.W. 1/4 S.W. 1/4 Sec. 31		3.671	3.719					
20	U.S. GOVERNMENT		N.W. 1/4 Sec. 32		12.041	9.617					San Juan National Forest La Plata County
21	J.H. and Bertha McCABE	Mancos, Colorado	N.E. 1/4 S.W. 1/4 Sec. 32		0.029	0.029					La Plata County

FEDERAL ROAD DIVISION NO.	DISTRICT	PROJ. NO.	SHEET NO.
9	COLORADO	F022-1(9)	2 A

[illegible]



T36N R13W

FED ROAD DIST NO	DIST	PROJ NO	SHEET NO
9	COLO	F022-1(9)	3

RIGHT OF WAY



PLAN	DATE
SURVEYED PORTION NOTED BY DATE	

PROFILE	DATE
SURVEYED PORTION NOTED BY DATE	

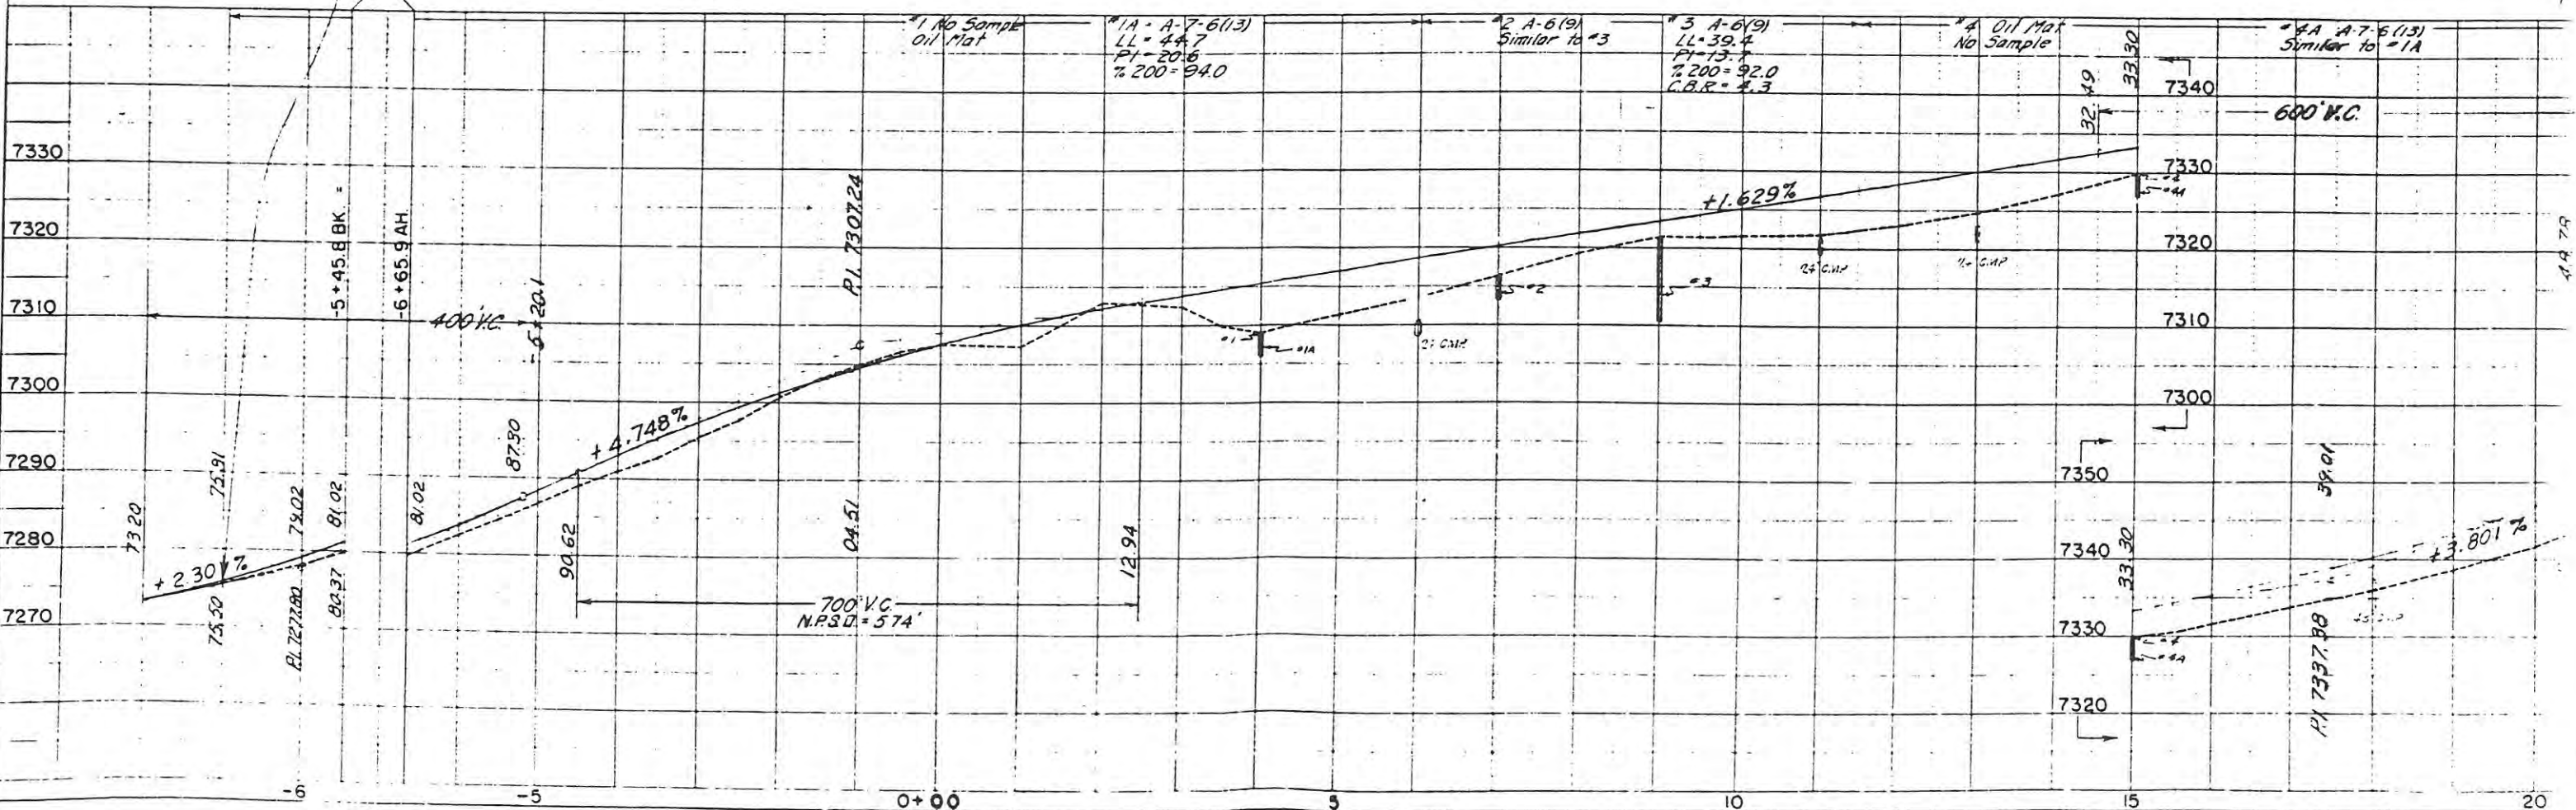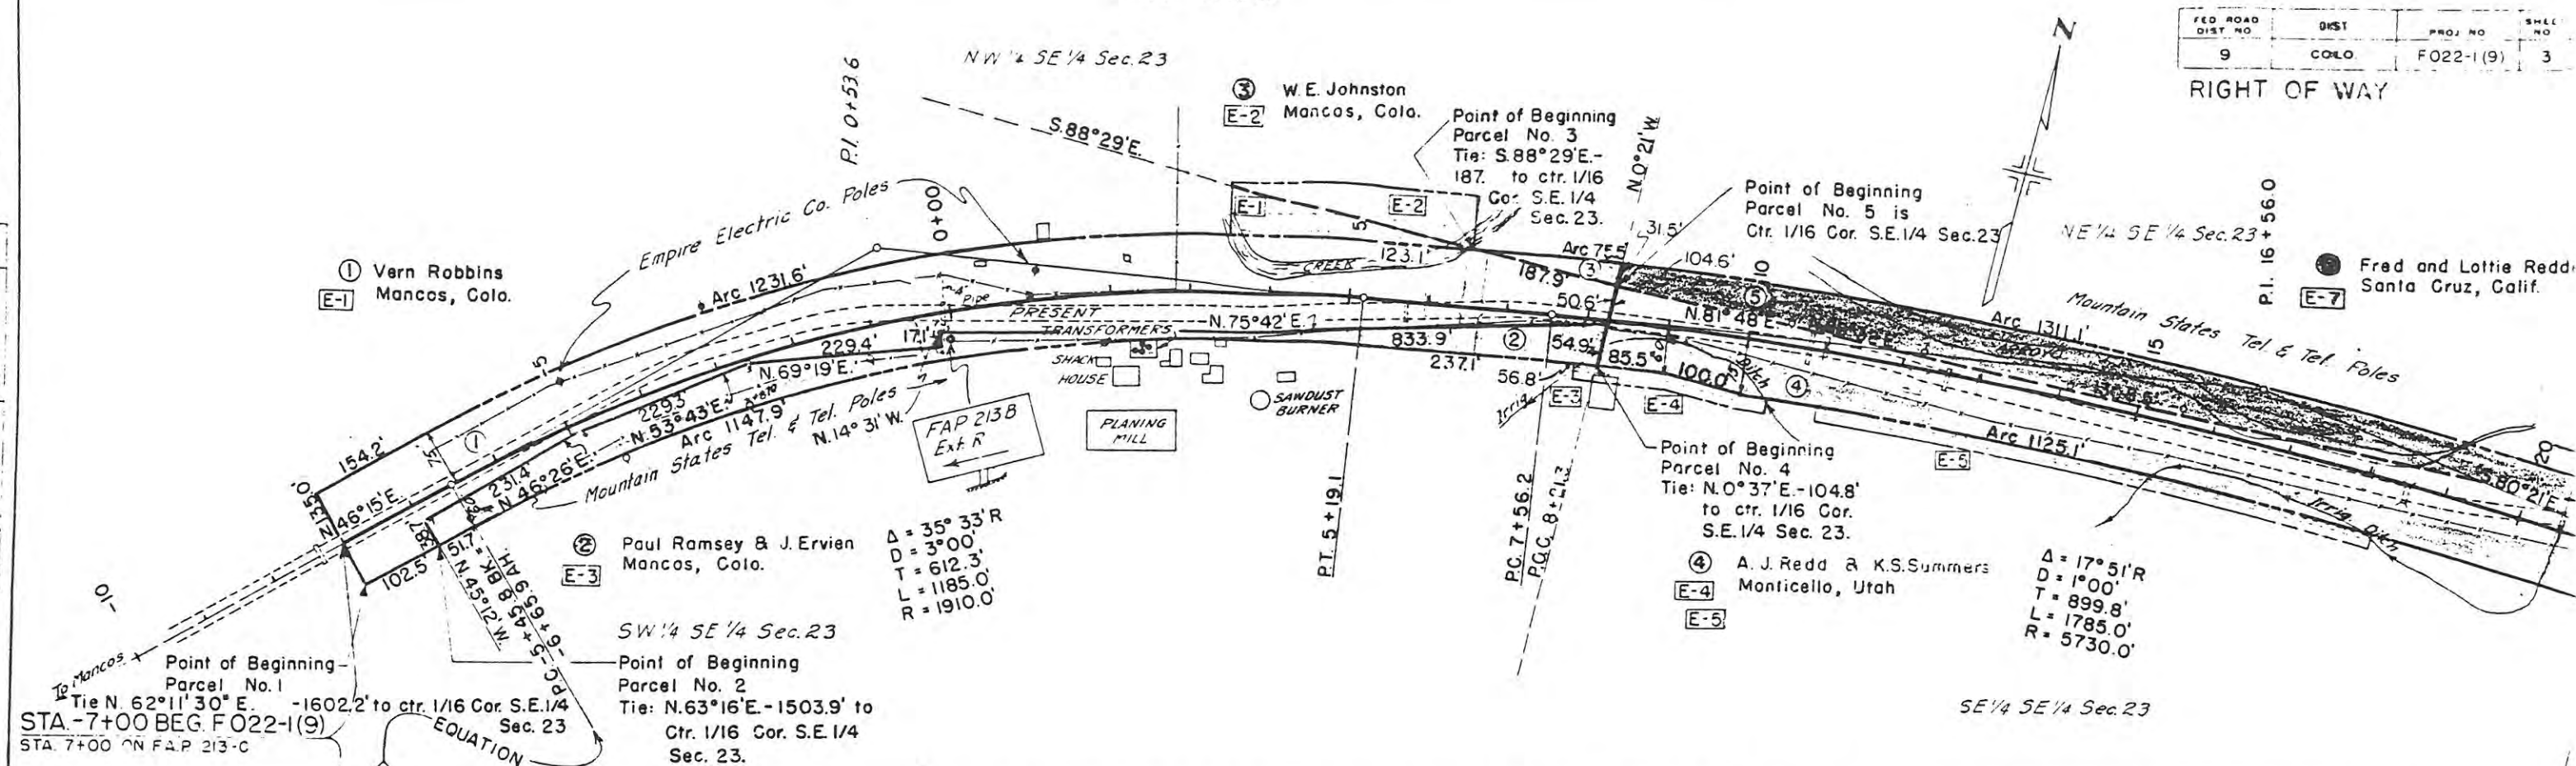


PLOTTED
 NOTE BOOK ALIGNED CHECKED
 BY G. H. HARRIS

NOTE: GRADES CHECKED
 BY M. W. NOTO
 DATE: 10/1/54

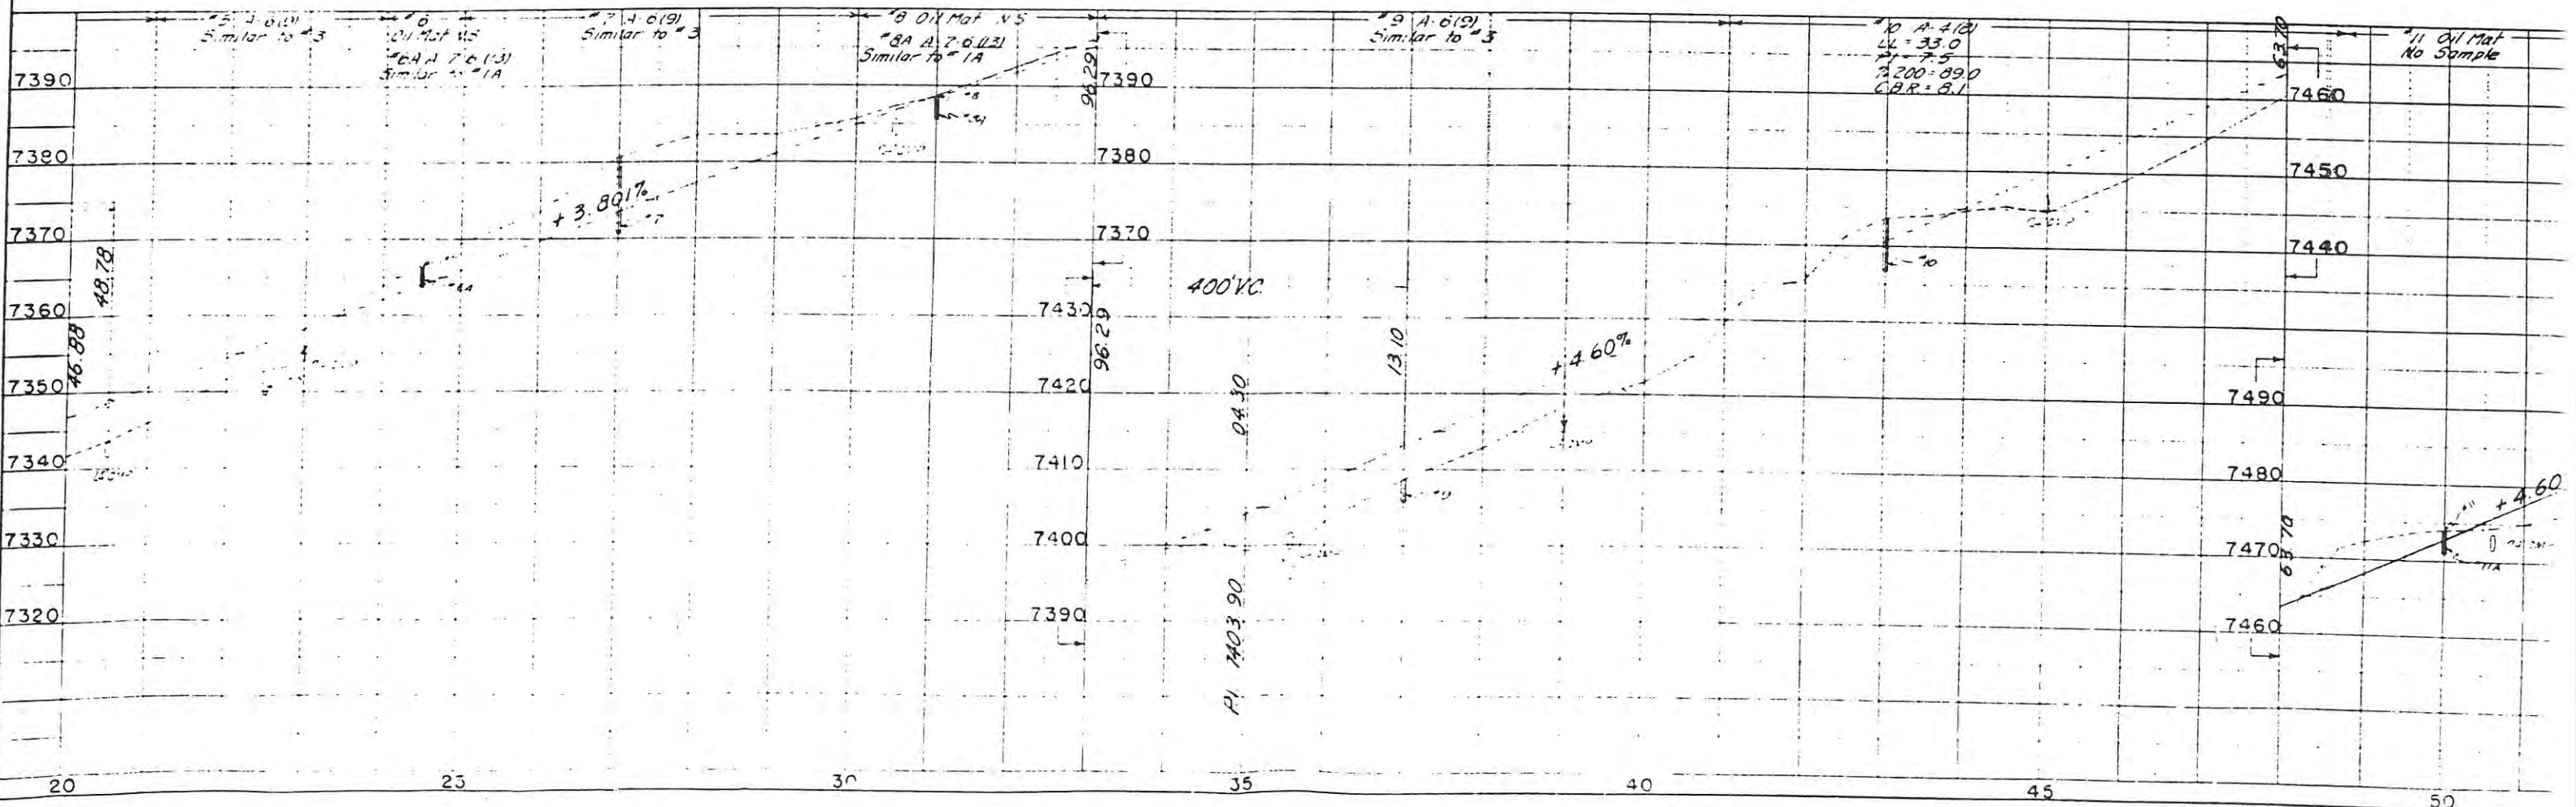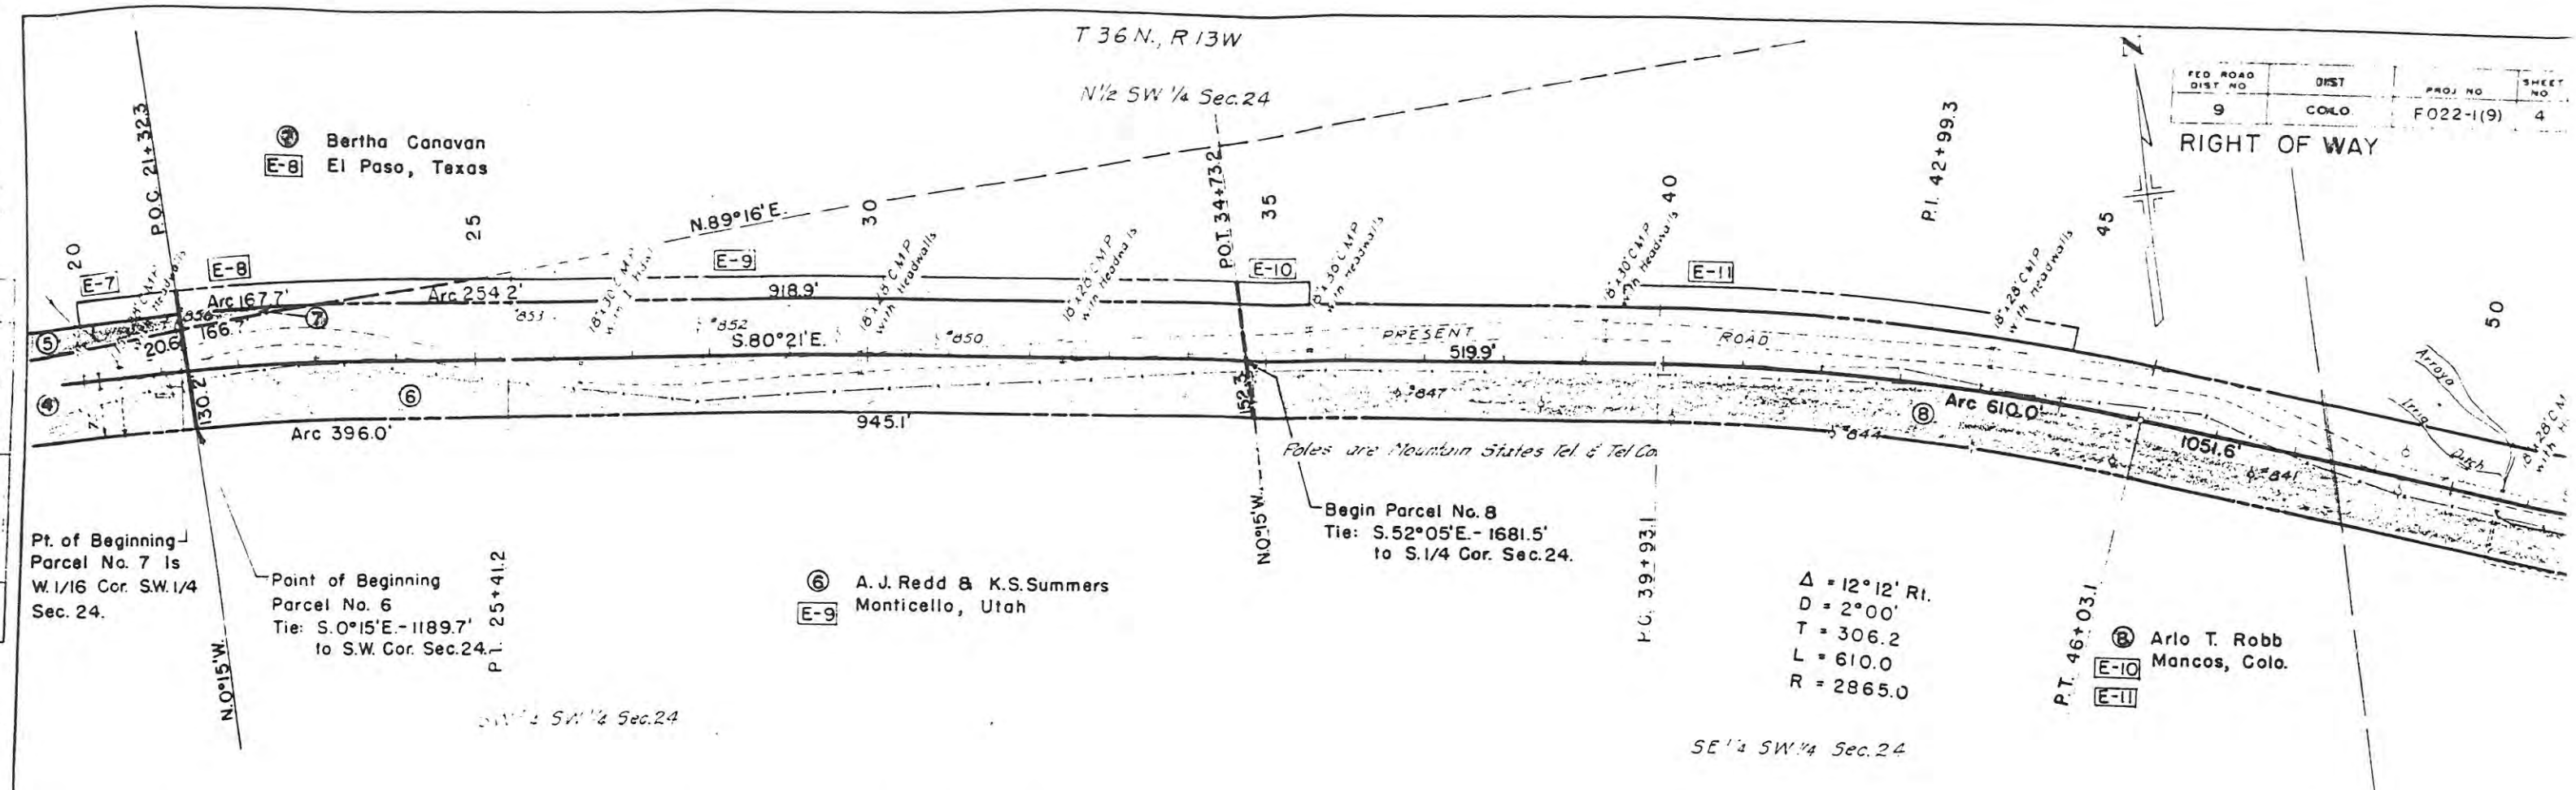


PLAN
 SURVEYED
 PLOTTED
 NOTE BOOK CALCULATION CHECKED
 BY
 NO.

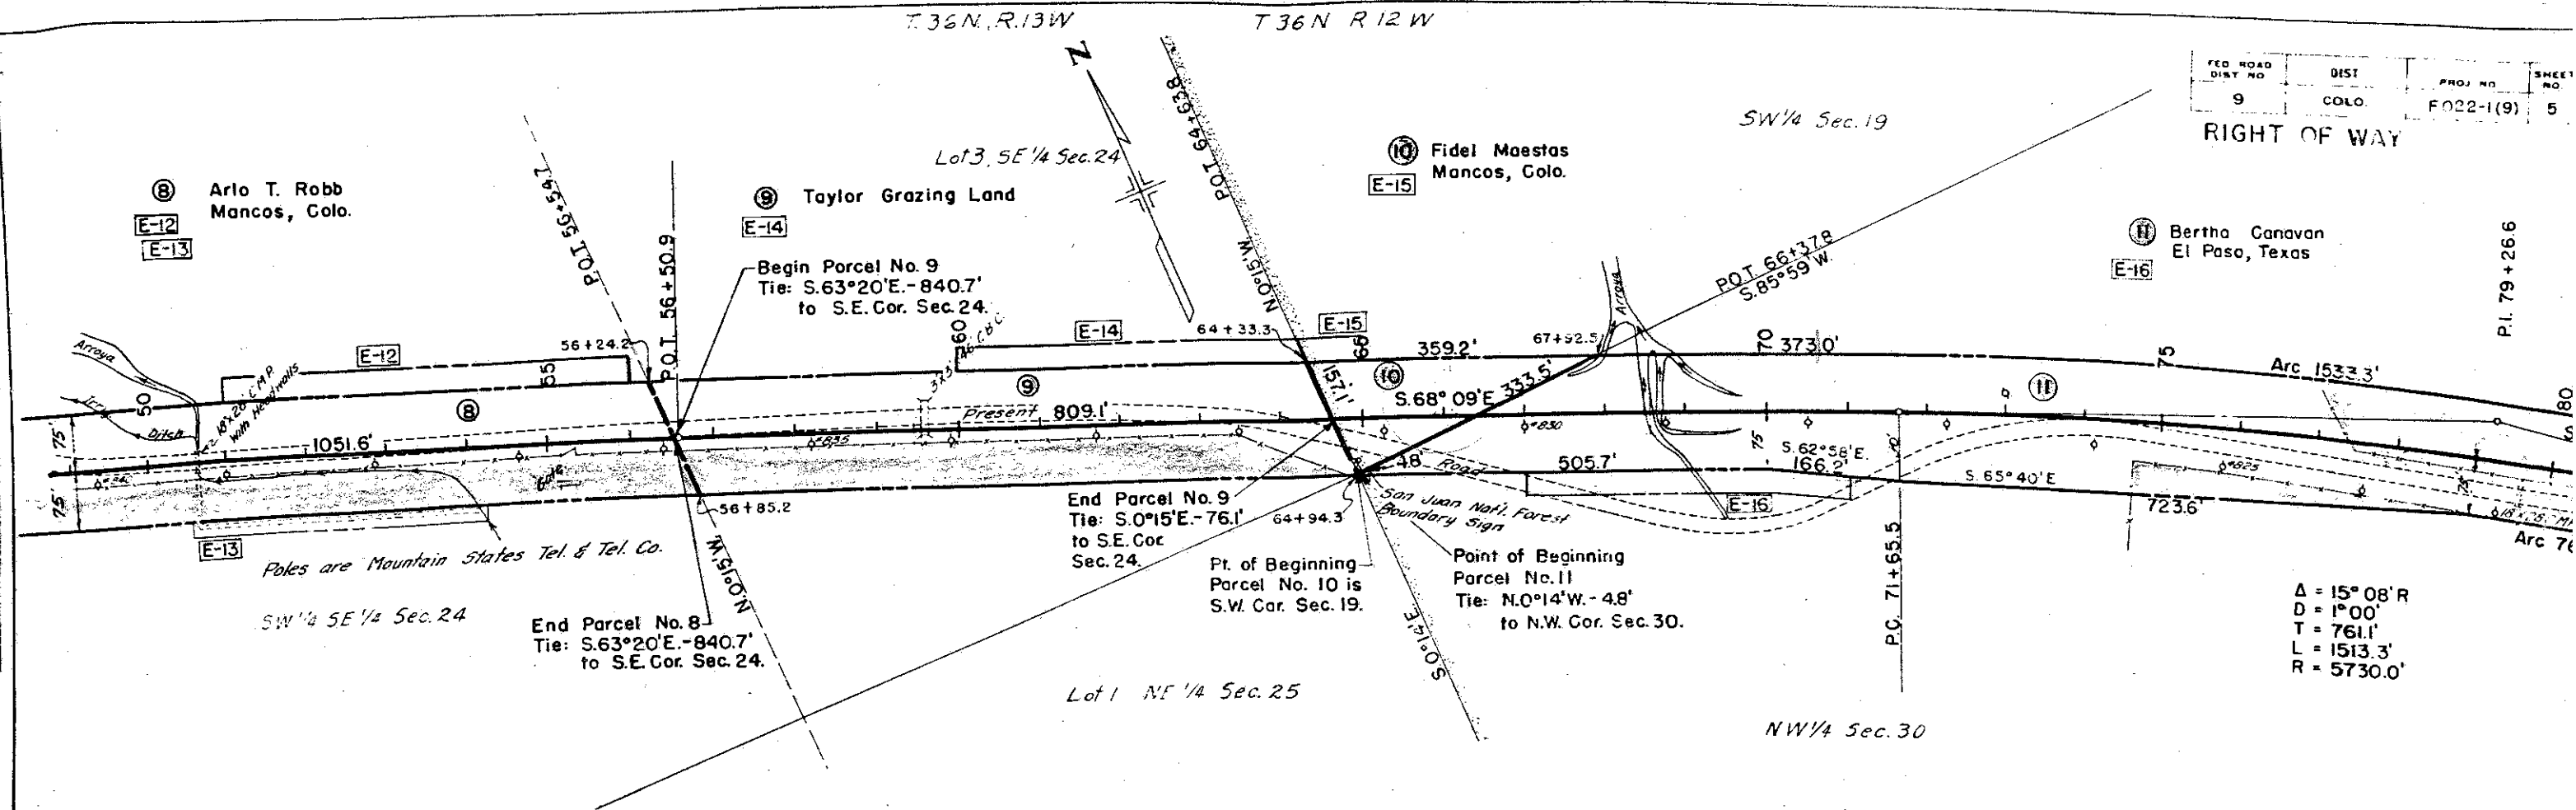

FED. ROAD DIST. NO.	DIST.	PROJ. NO.	SHEET NO.
9	COLO.	F022-1(9)	5


Δ = 15° 08' R
 D = 1° 00'
 T = 761.1'
 L = 1513.3'
 R = 5730.0'


PROFILE
 SURVEYED
 PLOTTED
 NOTE BOOK CALCULATION CHECKED
 BY
 NO.

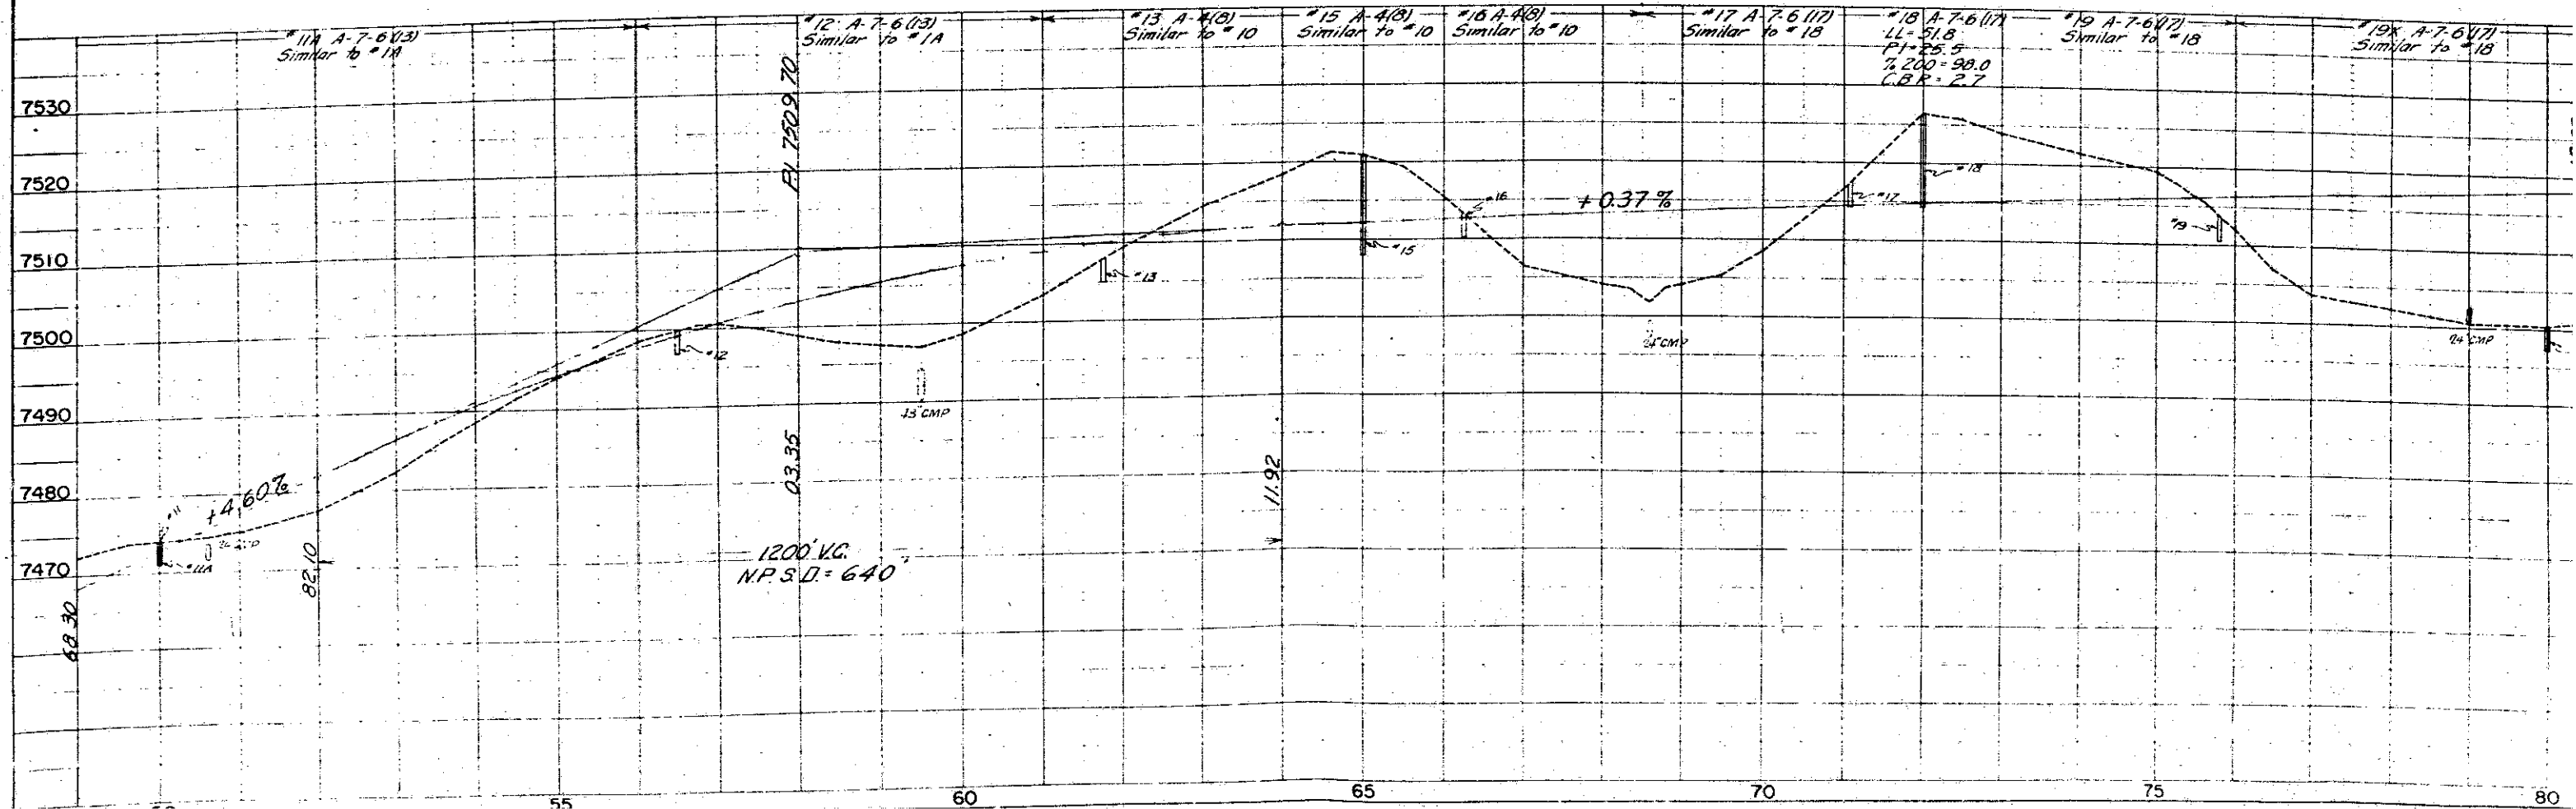

FED. ROAD DIST. NO.	DIST.	PROJ. NO.	SHEET NO.
9	COLO.	F022-1(9)	6

RIGHT OF WAY

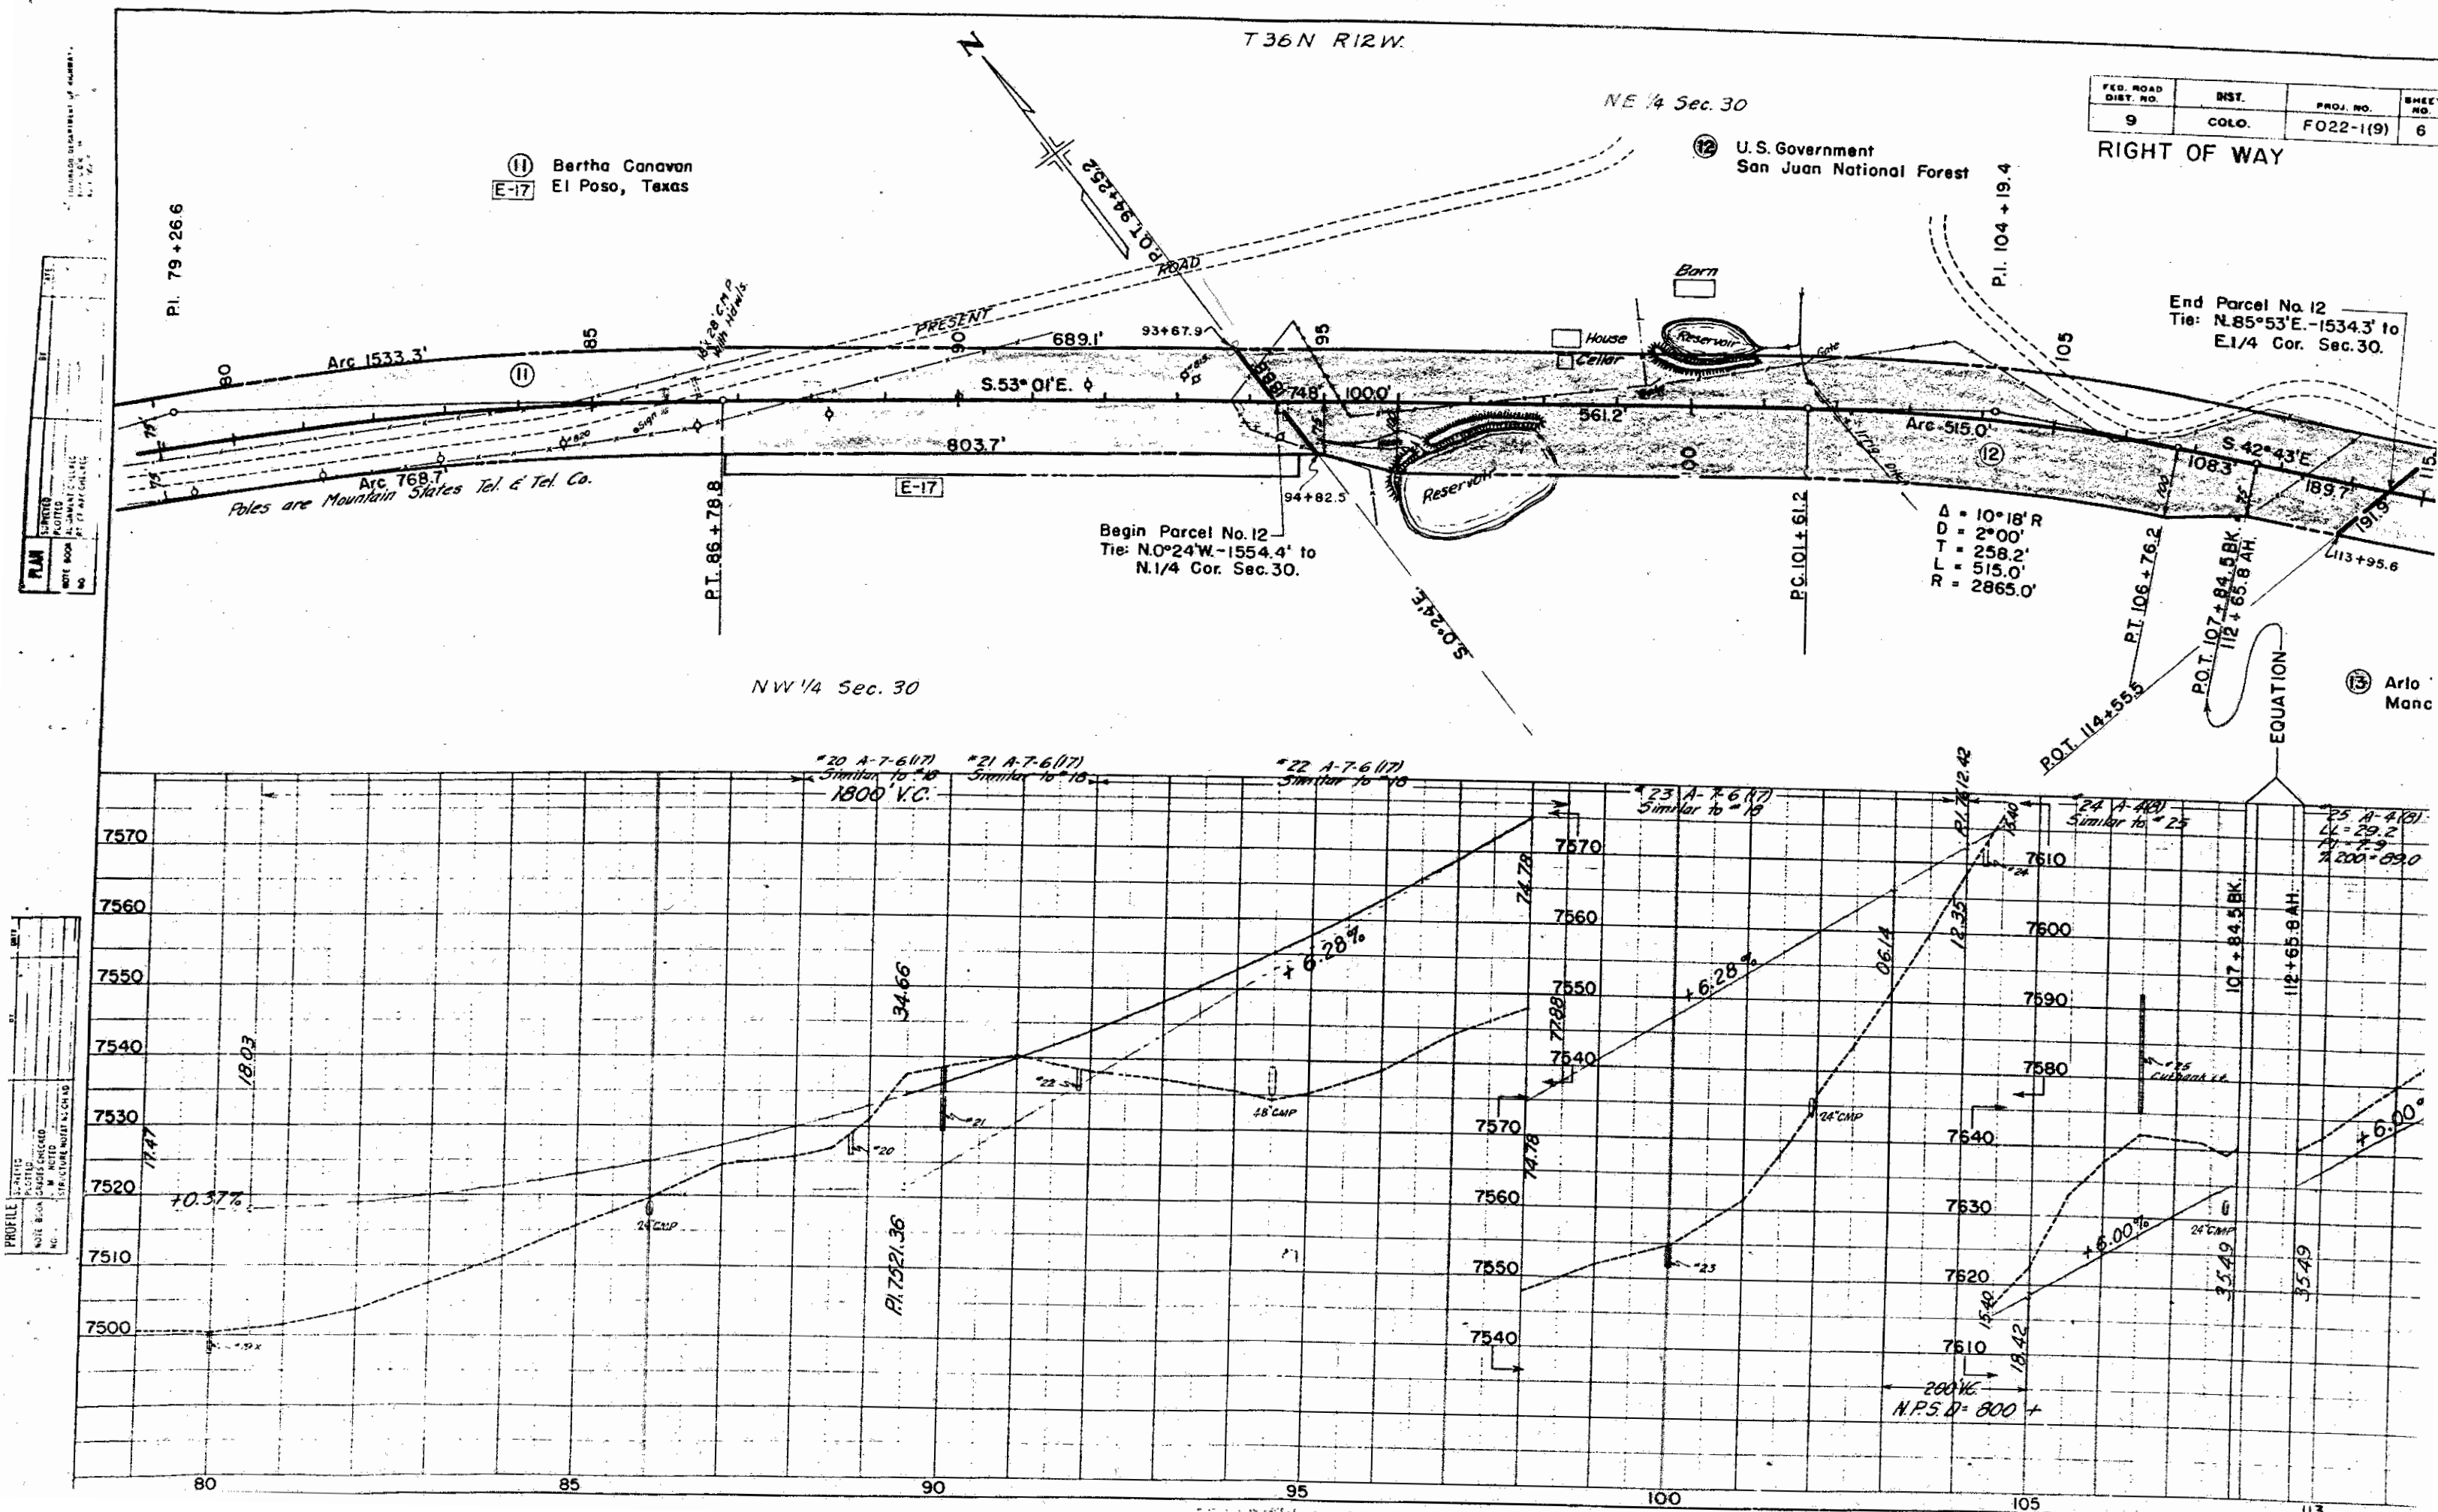

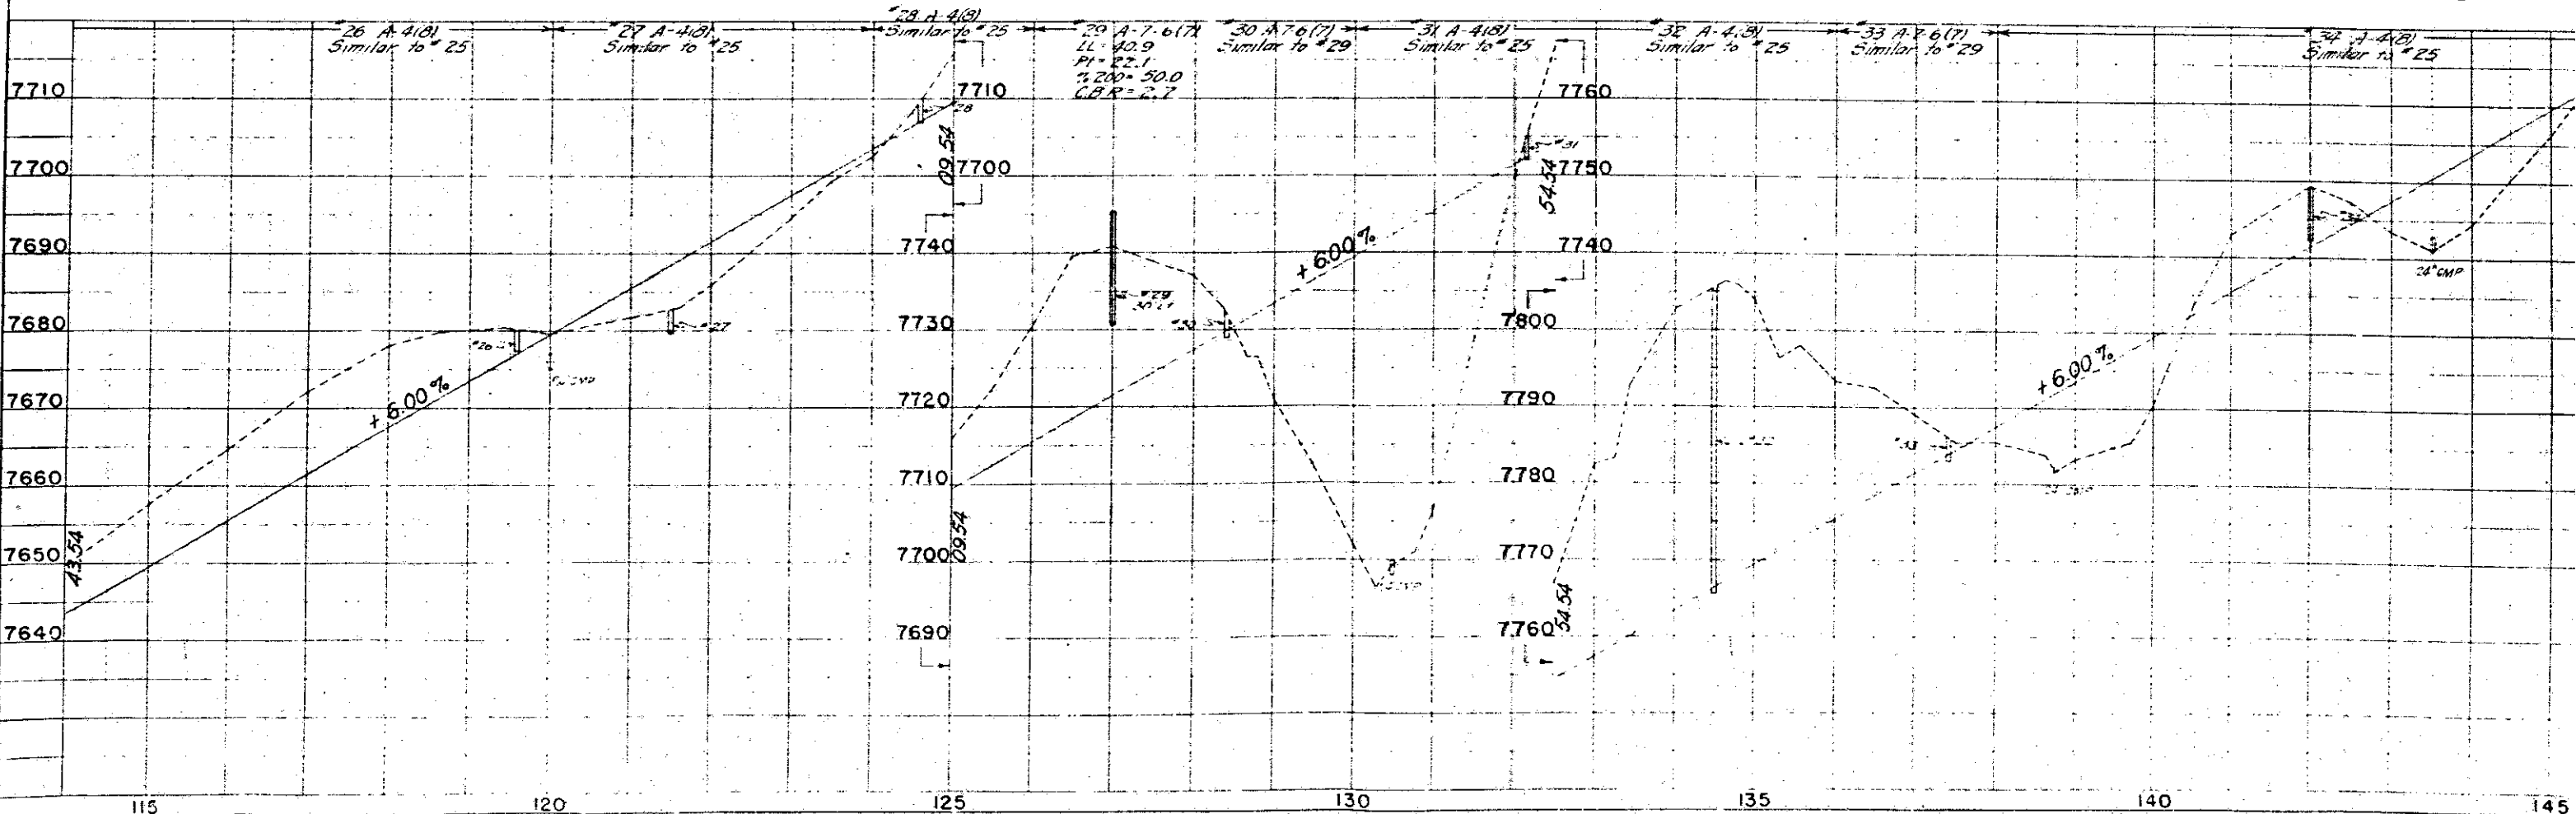



FEDERAL ROAD DIVISION NO.	DISTRICT	PROJ. NO.	SHEET NO.	TOTAL SHEETS
9	COLORADO	F 022-1(9)	11	

RIGHT OF WAY

OWNERSHIP MAP

Plat showing claimants with regard to right of way for Project F 022-1(9)
ORIGINAL SCALE 400'
NATIONAL

U.S. Government
San Juan Nat'l. Forest
N.E. 1/4 Sec. 30
E 1/2 SE 1/4 Sec. 30

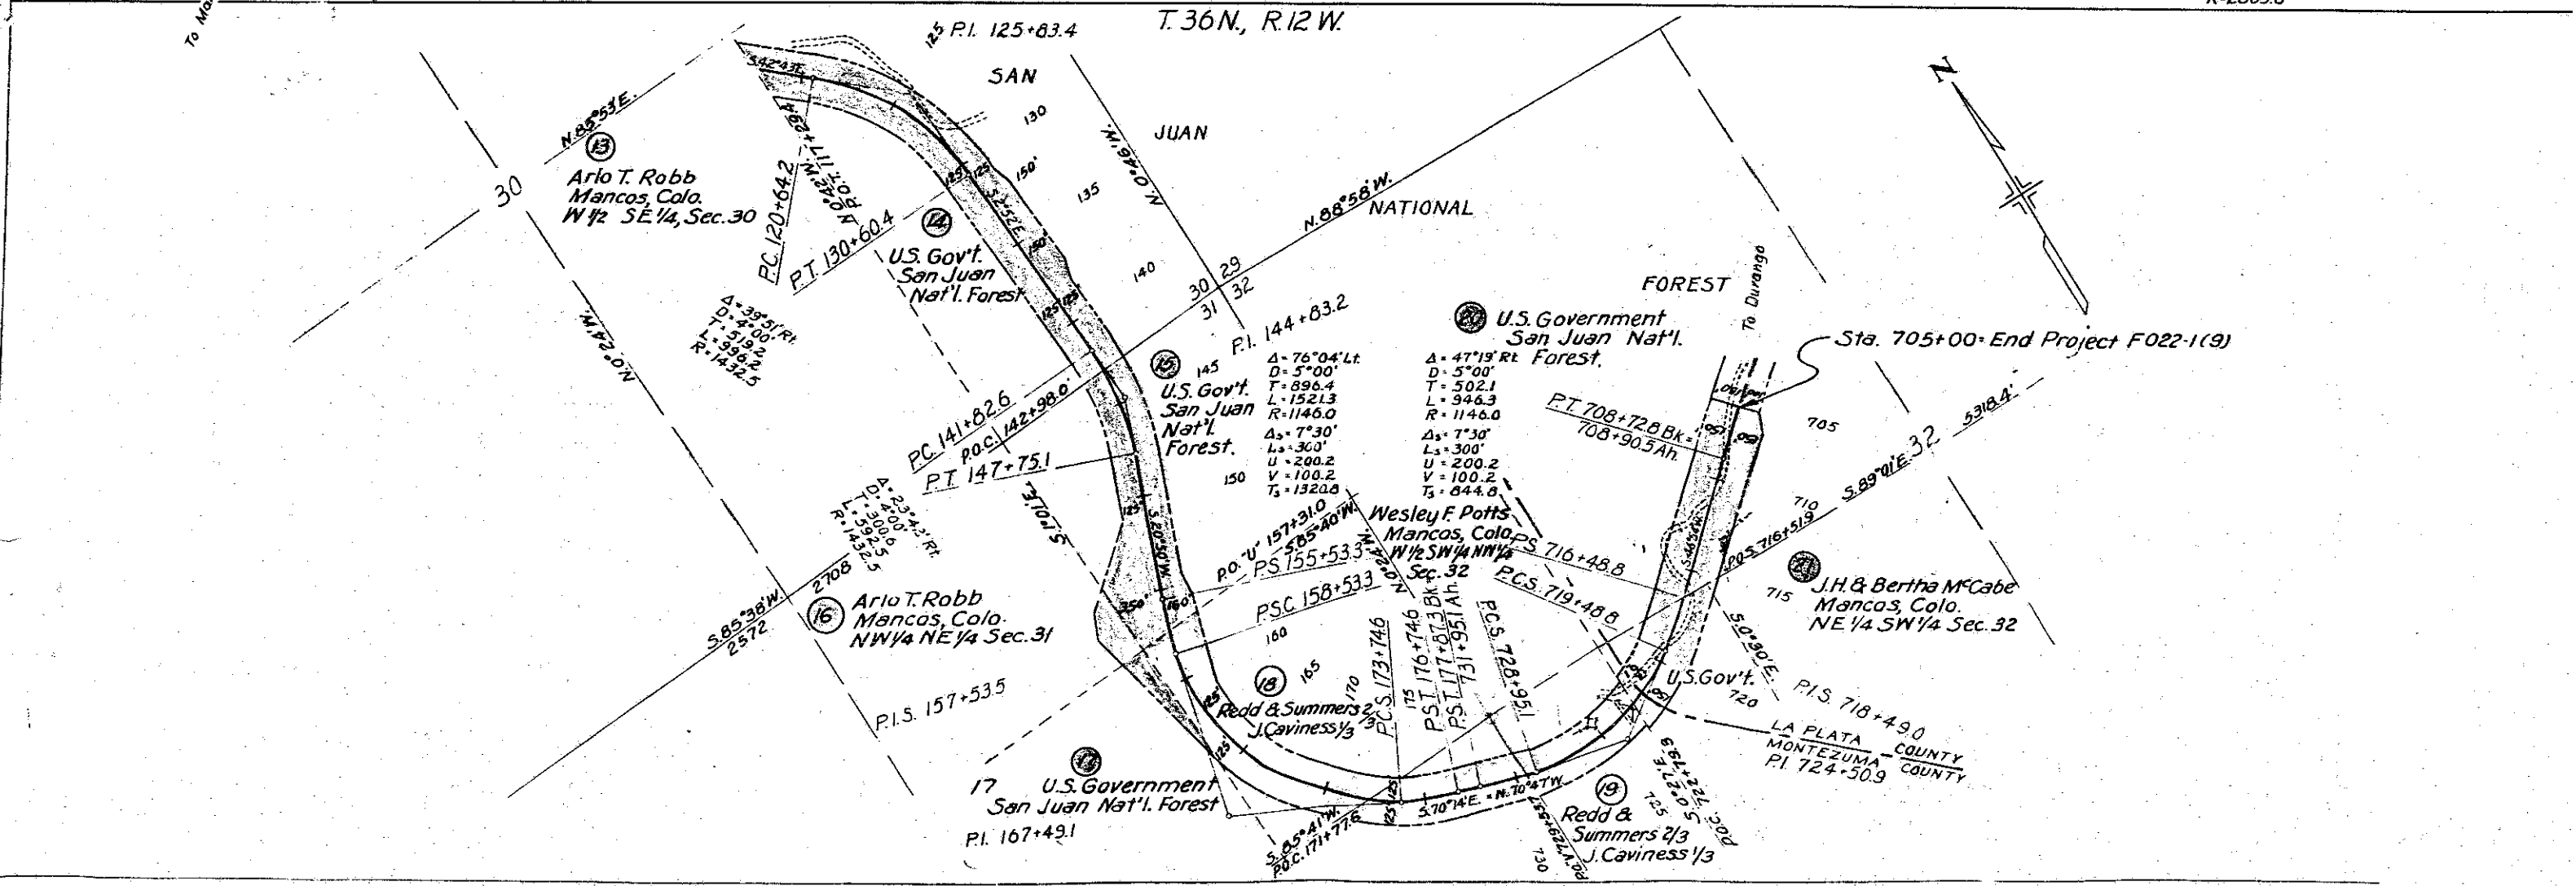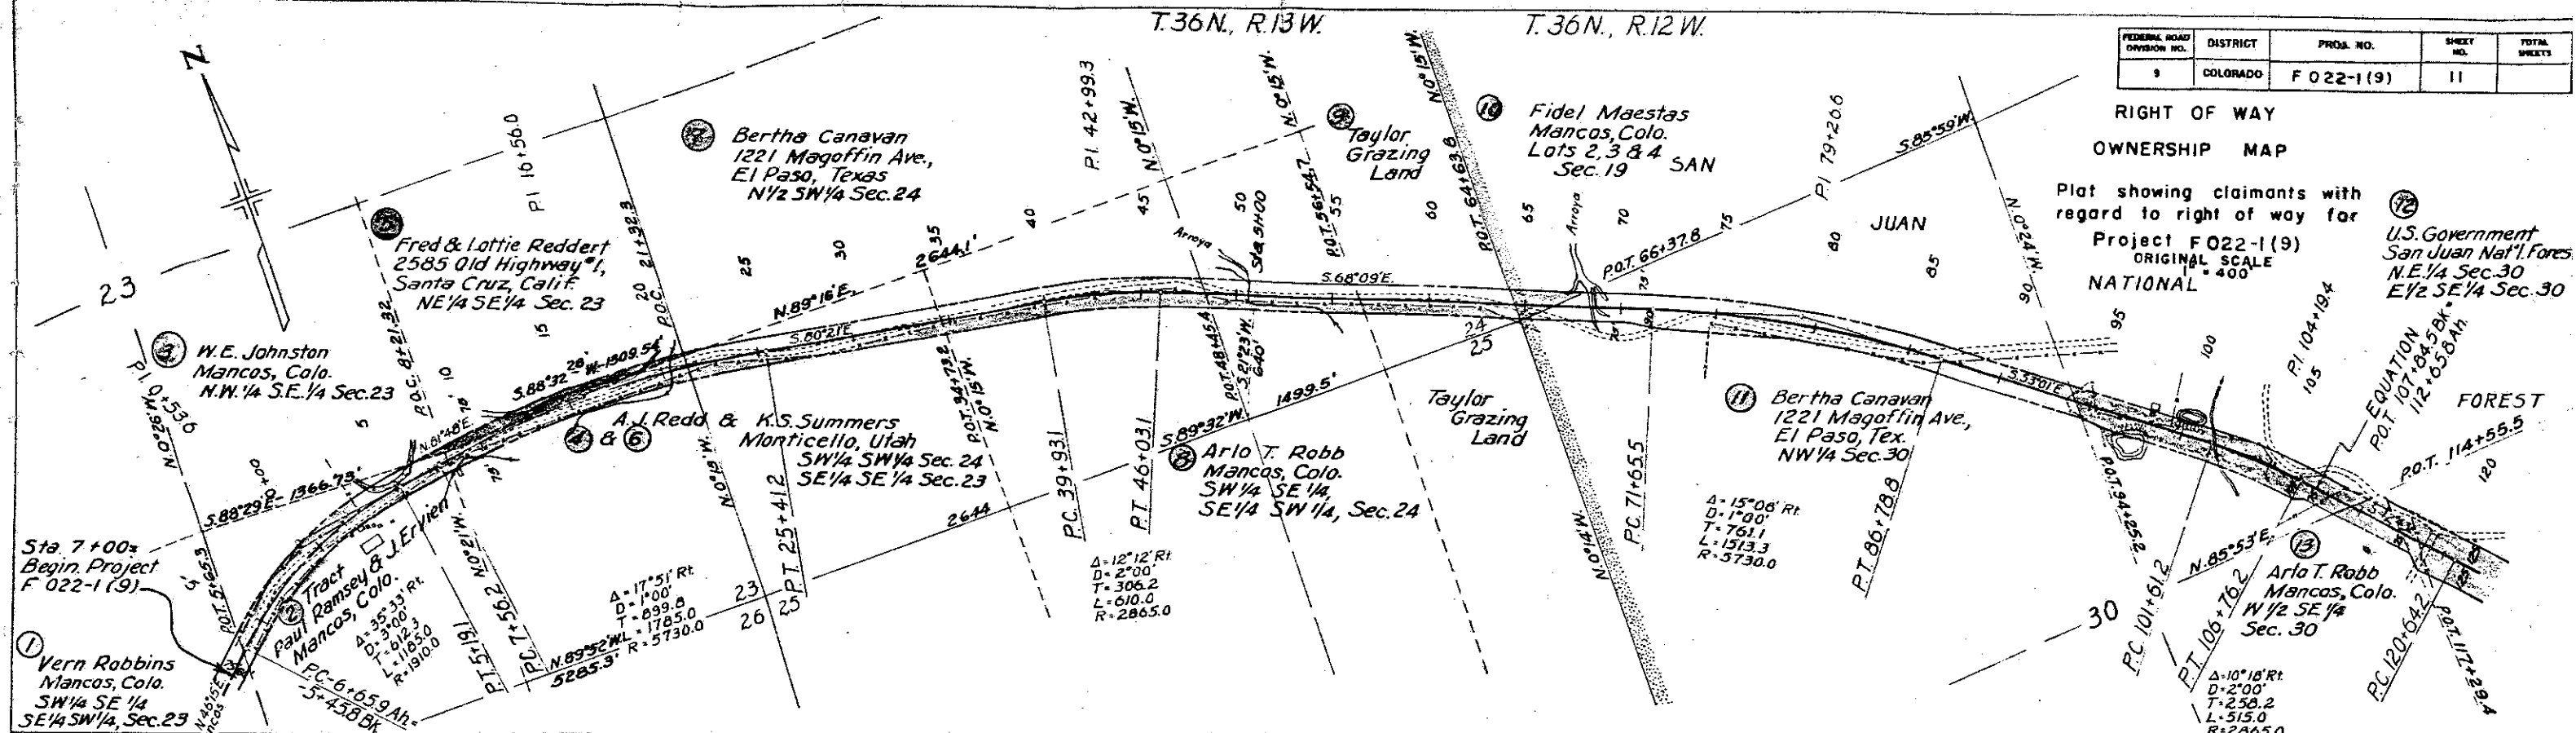

FEDERAL ROAD DIVISION NO.	DISTRICT	PROJ. NO.	SHEET NO.	TOTAL SHEET
9	COLORADO	F 022-1 (9)	6	

S

34' ROADWAY				
REMOVE FENCE	REMOVE & REBUILD FENCE	BUILD B.W. FENCE	GATES B. WIRE	DRIVEWAY GATES
LIN. FT.	LIN. FT.	LIN. FT.	EACH	EACH
4900		1870 7900		
2720		3600		
1690				
280				
260				
		320		
250		320		
30				
220				
10,350		2,510 11,500	6	2

* TIMBER GUARD POSTS

R.O.W. MARKERS

	STATION	SIDE	SPACING	NO.
22' ROADWAY	-6+40.8 to -5+45.8 Bk.	Lt.	95'	2
	-6+65.9 Ah. to 6+04	Lt.	3° Curve	24
	-0+07	Rt.	Culvert	1
34' ROADWAY	7+56 to 23+03	Lt.	1° Curve	19
	18+00	Rt.	Culvert	1
	29+90	Rt. & Lt.	Culvert	2
34' ROADWAY	34+86 to 51+10	Lt.	2° Curve	17
	58+60 to 60+60	Rt. & Lt.	100'	6
	67+60 to 69+60	Lt.	100'	3
34' ROADWAY	74+96 to 92+43	Lt.	1° Curve	17
	86+00	Rt.	Culvert	1
	94+00 to 105+00	Rt.	100'	12
34' ROADWAY	93+60 to 101+60	Lt.	100'	9
	101+60 to 103+60	Lt.	50'	5
	107+70	Rt. & Lt.	Culvert	2
34' ROADWAY	120+00	Rt. & Lt.	Culvert	2
	120+65 to 124+65	Lt.	50'	9
	127+75 to 131+75	Rt.	50'	9
34' ROADWAY	128+50 to 132+50	Lt.	50'	9
	137+62 to 145+51	Lt.	4° Curve	12
	137+62 to 148+64	Rt.	4° Curve	18
34' ROADWAY	149+00	Rt. & Lt.	Culvert	2
	149+64 to 158+64	Rt.	50'	19
	156+00	Rt. & Lt.	Culvert	2
34' ROADWAY	164+85 to 166+90	Rt.	5° Curve	6
	167+31 to 177+93.98 Bk.	Rt.	5° Curve	27
	731+95.1 Ah. to 726+21	Rt.	5° Curve	14
34' ROADWAY	728+00	Lt.	Culvert	1
	721+50 to 705+00	Rt.	50'	24
34' ROADWAY	715+00 to 711+50	Lt.	50'	8
	708+50 to 706+50	Lt.	50'	5
TOTAL - 22' ROADWAY				88
TOTAL - 34' ROADWAY				200

* Timber Guard Posts to be furnished by State & placed by Contractor

STATION	22' ROADWAY		34' ROADWAY	
	SIDE	NO.	SIDE	NO.
-3+00	Rt.	1		
10+00	Lt.	1		
23+50			Rt.	1
36+50			Lt.	1
50+50			Rt.	1
61+00			Lt.	1
76+00			Rt.	1
88+50			Lt.	1
105+50			Rt.	1
121+50			Lt.	1
137+50			Rt.	1
144+00			Lt.	1
165+00			Rt.	1
172+50	Lt.	1		
726+50	Rt.	1		
712+00			Lt.	1
TOTAL - 22' ROADWAY		4		
TOTAL - 34' ROADWAY			12	

3+ TO 17+) 8

13+50)