


DEPARTMENT OF HIGHWAYS STATE OF COLORADO

FEDERAL ROAD REGION NO.	DIVISION	PROJECT NO.	SHEET NO.
9	COLORADO	F 022-2(29)	1

RIGHT OF WAY JCT. S.H. 10 & S.H. 172

CONVENTIONAL SIGNS

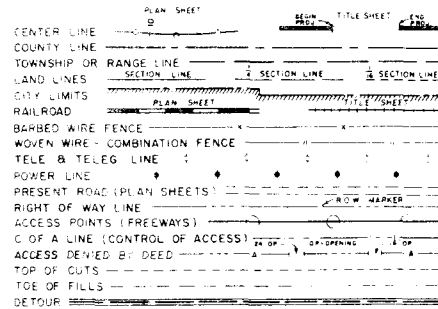

PLAN AND PROFILE OF PROPOSED FEDERAL AID PROJECT NO. F 022-2(29) STATE HIGHWAY NO. 10 LA PLATA COUNTY

SCALES OF ORIGINAL DRAWINGS
IN PLAN: 1 IN. = 100 FT.
IN PROFILE: 1 IN. = 100 FT. HORIZONTAL
1 IN. = 10 FT. VERTICAL
GRADE LINE ON PROFILE IS SHOWN AS GRADE OF FINISHED ROAD
GROSS LENGTH OF PROJECT
NET LENGTH OF PROJECT


INDEX OF SHEETS

SHEET NO.	TITLE SHEET
1	TITLE SHEET
2	TABULATION OF PROPERTIES
3	INTERSECTION DESIGN PLAN
4-5	ALIGNMENT PLAN & PROFILE SHOWING RIGHT OF WAY

REVISIONS	

RIGHT OF WAY

OUTLINED

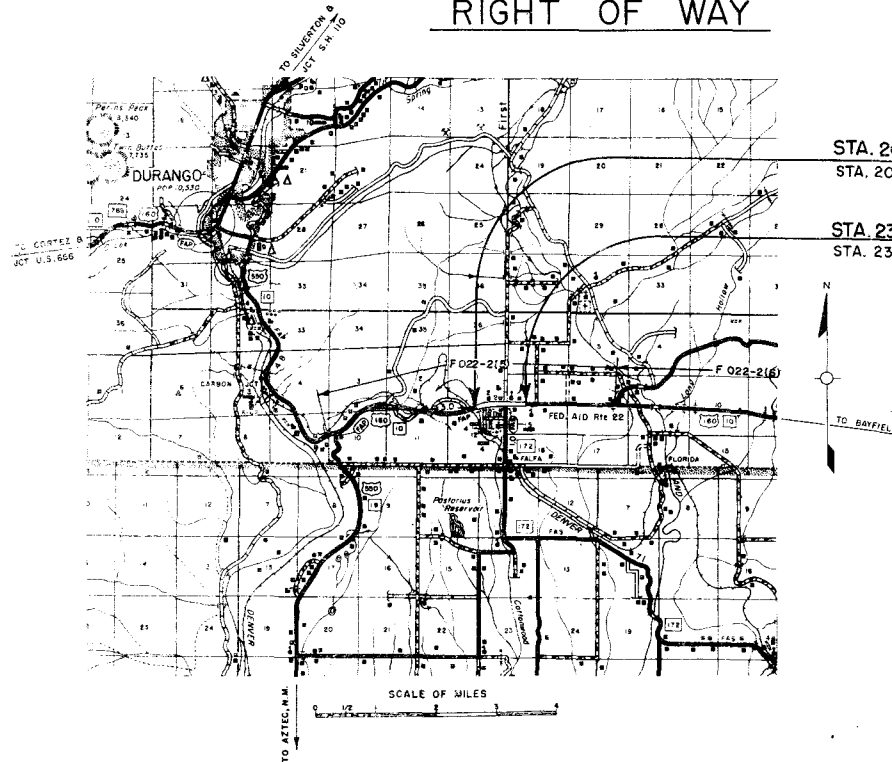

STA. 206+00 BEG. F 022-2(29)=
STA. 206+00 on F 022-2(5)

STA. 235+00 END F 022-2(29)=
STA. 235+00 on F 022-2(5)

PROJ. F022-2(29)


[illegible]

LEGEND

CONTROL LINE
LANE EDGE (Existing)
LANE EDGE
SHOULDER
CURB AND GUTTER Type 2 (Section 1B)
PAINTED AREA
TOE OF FILL
TOP OF CUT
RIGHT OF WAY
CENTERLINE STRIPE
DESIGN SPEED 60 MPH

TRAFFIC LEGEND


569 D.H.V. 1984

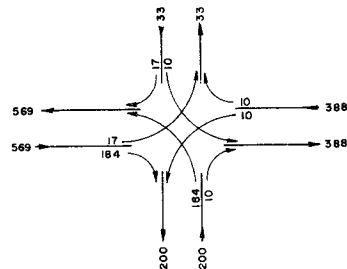

NOTE: All dimensions to curb
are to FACE of curb.
▲ For taper offsets see
Design Manual, page 59.


FEDERAL ROAD REGION NO.	DISTRICT	PROJ. NO.	SHEET NO.	TOTAL SHEETS
8	COLORADO	F 022-2(29)	3	5

ORIGINAL SCALE: 1" = 50'
RIGHT OF WAY JCT. S.H. 10 & S.H. 172

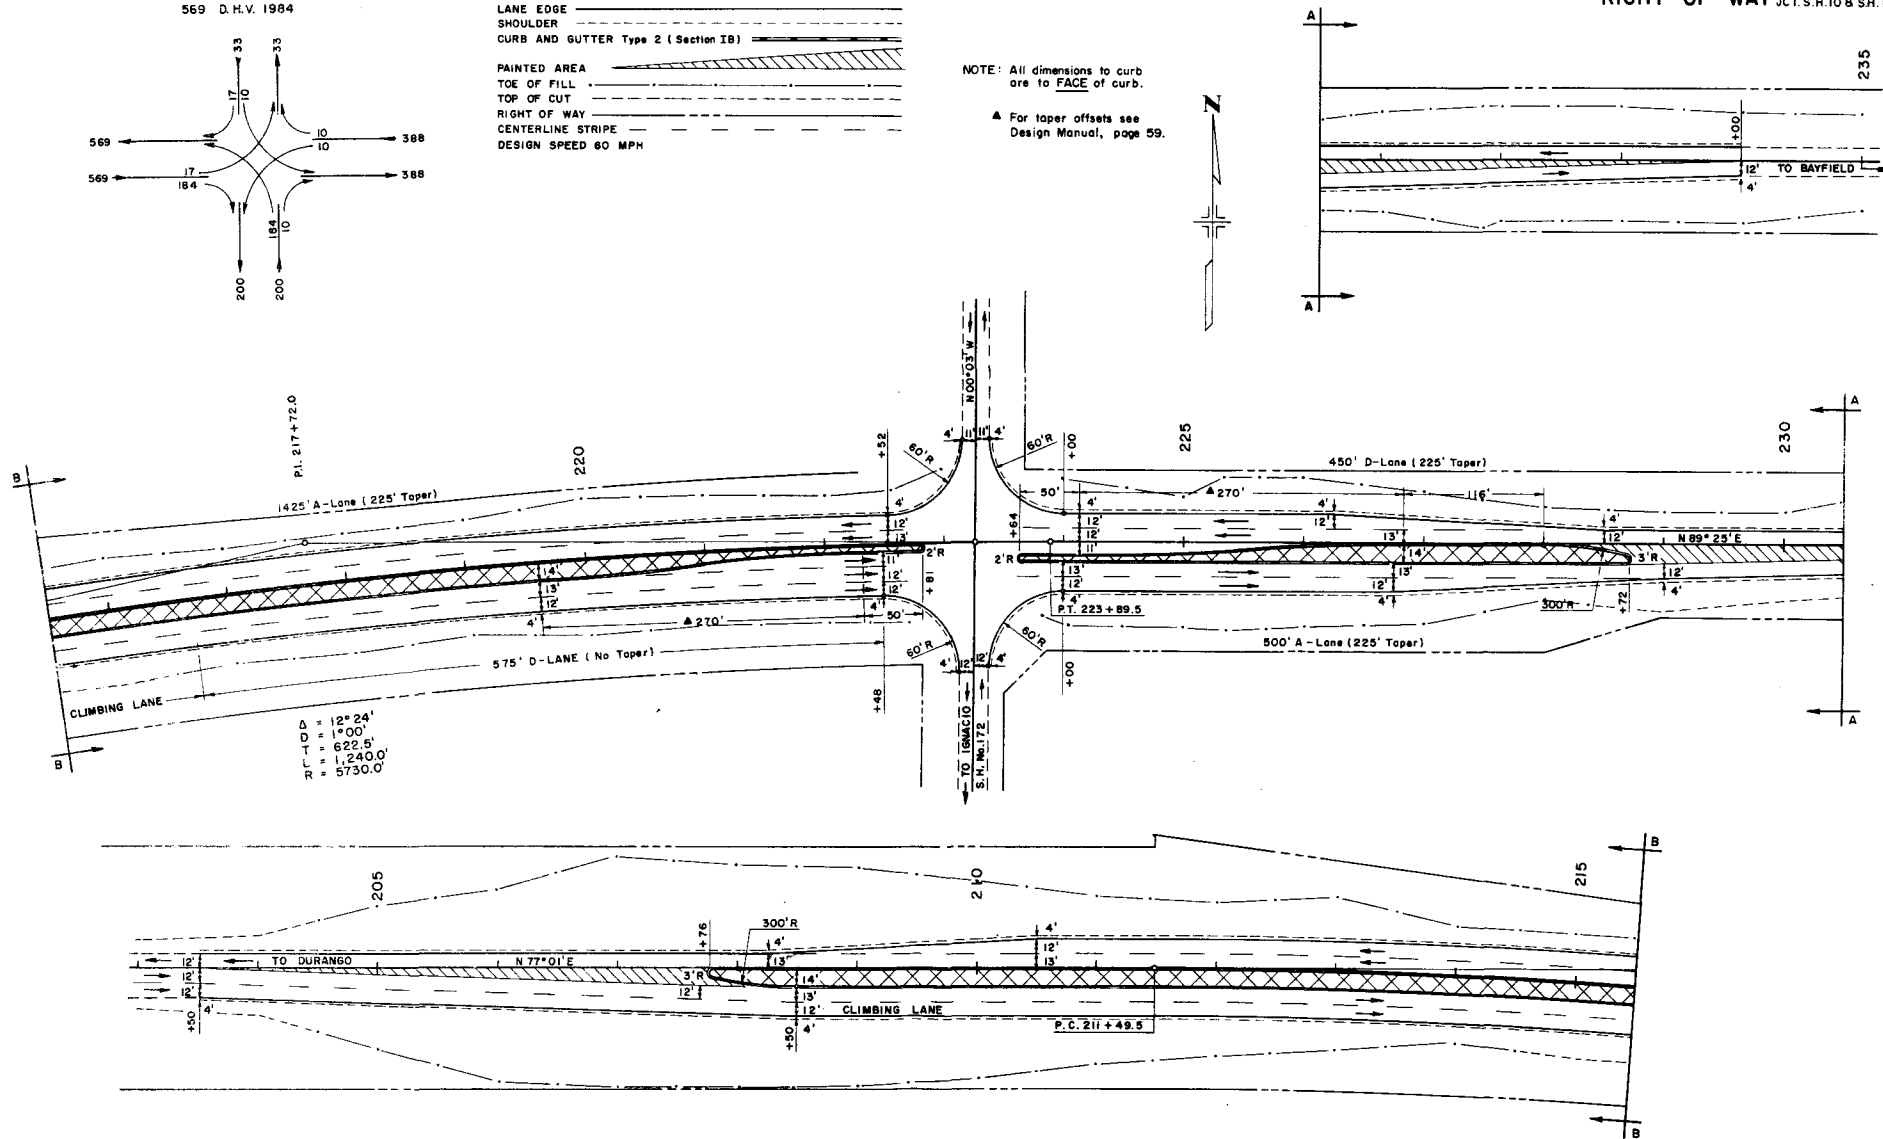


FED. ROAD REG. NO.	DIVISION	PROJ. NO.	SHEET NO.	TOTAL SHEETS
9	COLD.	F 022 - 2 (29)	4	5

RIGHT OF WAY
JCT. S.H. 10 & S.H. 172

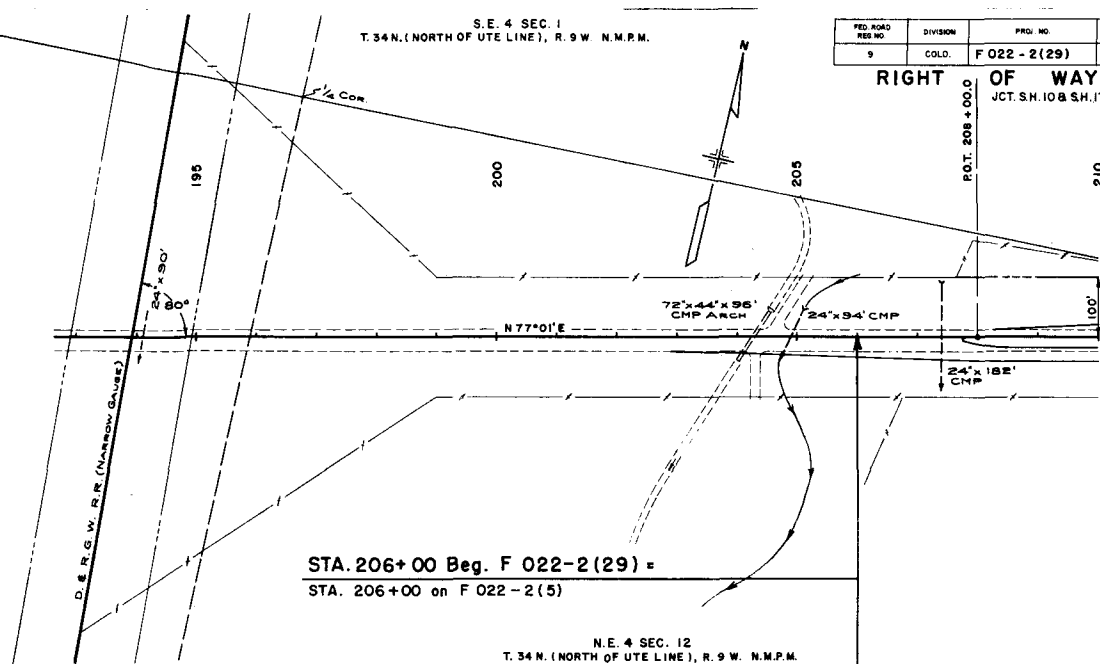

N.W. 4 SEC. 11

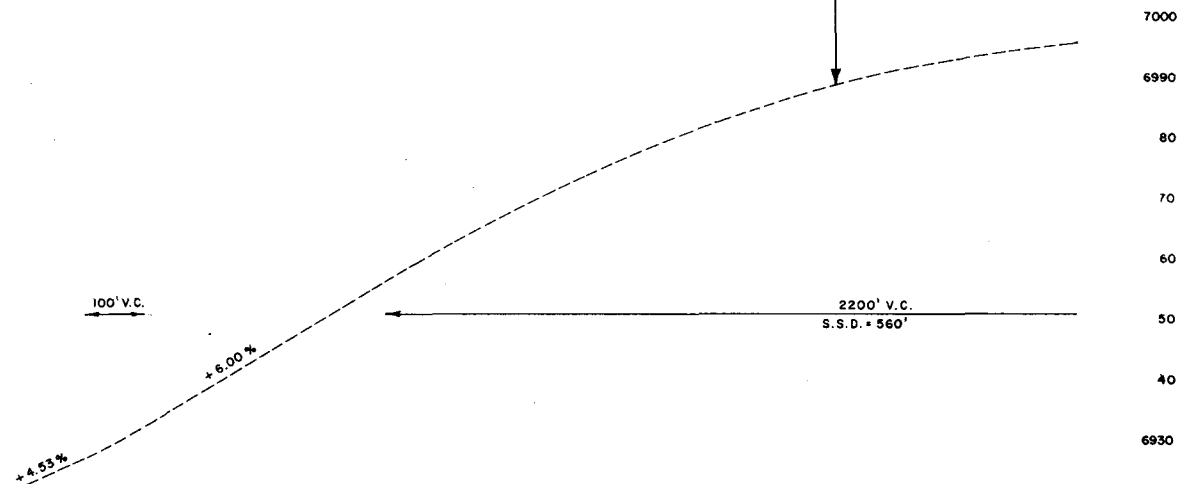

195

200

205

210

N.W. 4 SEC. 7
T. 34 N. (NORTH OF UTE LINE), R. 8 W., N.M.P.M.

RIGHT OF WAY JCT. S.H. 10 & S.H. 172

REVISIONS		

