

MAJOR DIVISION OF HIGHWAYS
 1:1 & 1:2
 1:1 & 1:2
 TITLE SHEET

DEPARTMENT OF HIGHWAYS STATE OF COLORADO

FEDERAL ROAD DISTRICT NO.	DIVISION	PROJECT NO.	SHEET NO.
5	COLORADO	F022-2 (35)	1

RIGHT OF WAY SOUTH FORK - SW

REVISIONS		
NO.	DATE	DESCRIPTION
5-1-68		Add length of R.O.W.

- CONVENTIONAL SIGNS
- PLAN SHEET
- TITLE SHEET
- END SHEET
- CENTER LINE
- COUNTY LINE
- TOWNSHIP OR RANGE LINE
- SECTION LINE
- SECTION LINE
- SECTION LINE
- LAND LINES
- CITY LIMITS
- RAILROAD
- BARBED WIRE FENCE
- WOVEN WIRE - COMBINATION FENCE
- TELE & TELEGRAPH LINE
- POWER LINE
- PRESENT ROAD (PLAN SHEETS)
- RIGHT OF WAY LINE
- ACCESS POINTS (FREEWAYS)
- C OF A LINE (CONTROL OF ACCESS)
- ACCESS DENIED BY DEED
- TOP OF CUTS
- TOE OF FILLS
- DETOUR
- POLE TO BE REMOVED
- PROPOSED RELOCATION OF POLE
- POLE TO BE REMOVED
- PROPOSED RELOCATION OF POLE

PLAN AND PROFILE OF PROPOSED FEDERAL AID PROJECT NO. F022-2(35) STATE HIGHWAY NO. 10 MINERAL AND RIO GRANDE COUNTIES

SCALES OF ORIGINAL DRAWINGS

ON PLAN, 1 IN. = 100 FT.

ON PROFILE, 1 IN. = 100 FT. HORIZONTAL

1 IN. = 10 FT. VERTICAL

GRADE LINE ON PROFILE IS SHOWN AS GRADE OF FINISHED ROAD

LENGTH OF PROJECT IN R.O.W. = 7.641 MI.

SHEET NO.

1

2

3 - 8

TITLE SHEET


TABULATION OF PROPERTIES

PLAN SHEETS

SET 2

UNCOLORED

FILE COPY - DO NOT
 REMOVE FROM OFFICE

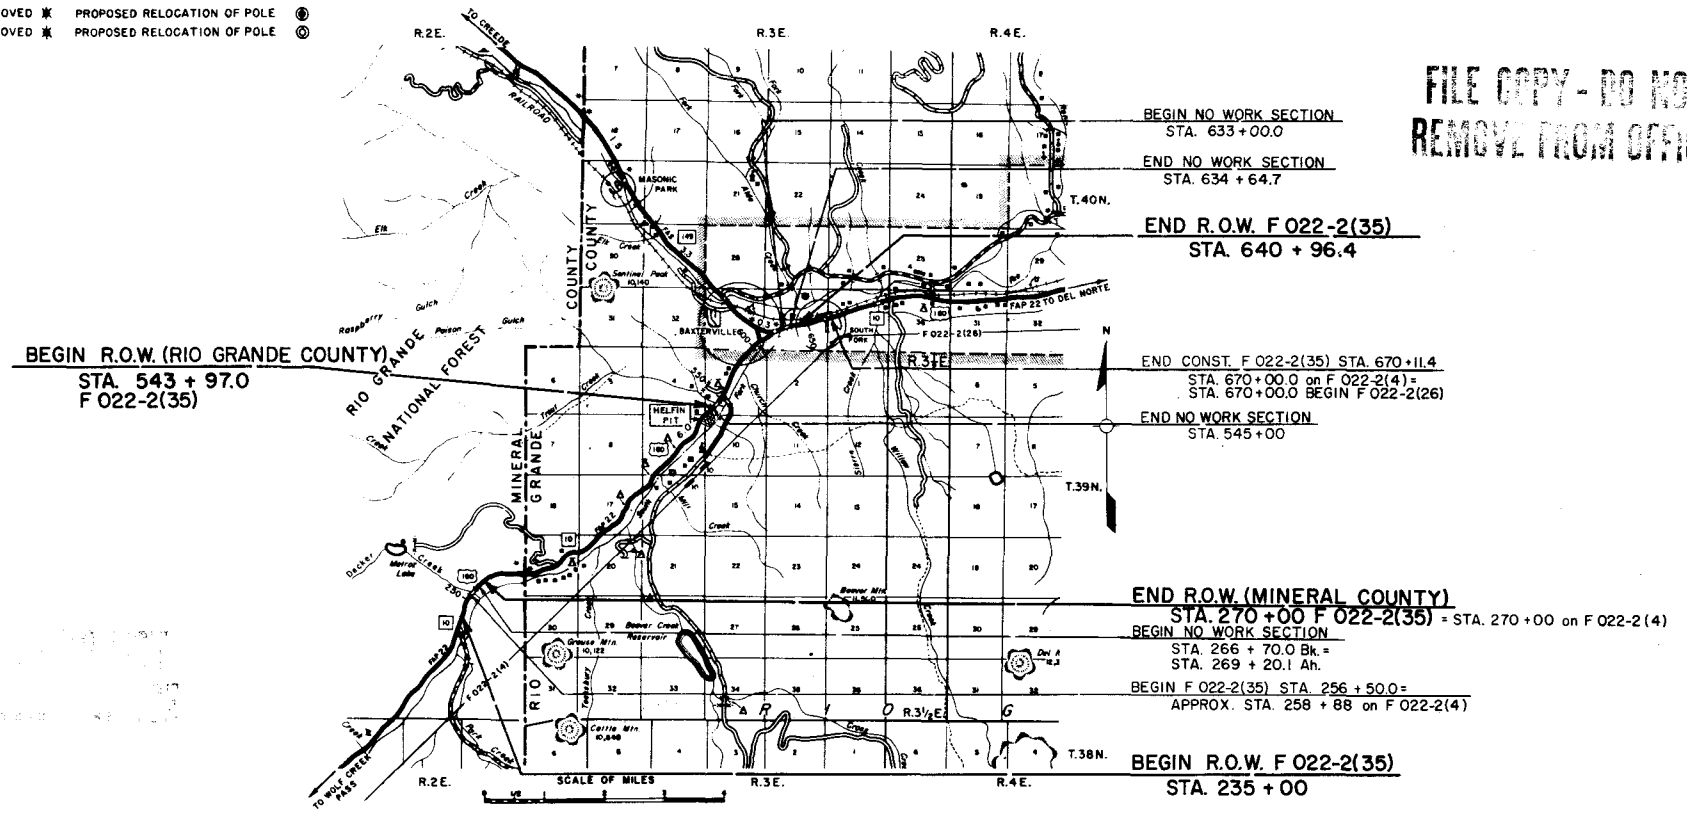

R. O. W. TABULATION OF PROPERTIES IN MINERAL & RIO GRANDE COUNTIES S. H. NO. 10 PROJ. F 022-2(35)

FEDERAL ROAD DISTRICT NO.	DISTRICT	PROJECT NO.	SHEET NO.
9	COLORADO	F 022-2(35)	2

RIGHT OF WAY SOUTH FORK - SW



PARCEL NO.	OWNER	ADDRESS	LOCATION	AREA IN ACRES			PURCHASE DATA					REMARKS	NO.
				PARCEL	TO BE ACQUIRED	REMAINDER	LAND	IMPROV'M'TS	DAMAGE	MISC.	TOTAL		
			T.39N., R.3E., N.M.P.M.			Li. Ri.							
1 Rev.	RAYMOND POAGE	SOUTH FORK, COLORADO	SW 1/4 SEC. 3, & TR. 42, SEC. 2-5 & 8-10	0.868	0.194	3± 15±							
1A	U. S. FOREST SERVICE, RIO GRANDE NATIONAL FOREST		SW 1/4 SEC. 3	0.372	0.029								
2	WATTIE A. KERR & LAVITA R. KERR J.T.	P.O. BOX 48, SOUTH FORK, COLORADO	TRACT 41, SEC. 2-5 & 8-10	6.115	1.655	44± 129±							
2A Rev.	U. S. FOREST SERVICE, RIO GRANDE NATIONAL FOREST		NW 1/4 SEC. 3	1.222	0.181								
3 Rev.	L. B. MC CLUNG	SOUTH FORK, COLORADO	TRACT 43, SEC. 2,3,4,5, 8,9,10	6.817	0.618	14± 168±							
4	DELETED					14± 168±							
			T.40N., R.3E., N.M.P.M.										
5	LAWRENCE D. FLEMING SR.	SOUTH FORK, COLORADO	SW 1/4 SEC. 34	1.678	0.272	11± 6±							
6	B.A.R. CATTLE CO.	P.O. BOX 1538, FORT WORTH, TEXAS 76101, P.O. BOX 75, SOUTH FORK, COLORADO	SW 1/4 SEC. 34	3.002	0.485	1000± 1000±							
7	U. S. FOREST SERVICE, RIO GRANDE NATIONAL FOREST		SW 1/4 SEC. 24; NW 1/4 SEC. 25	14.918	6.869								
	TEMPORARY EASEMENTS		T.39N., R.3E., N.M.P.M.										
TE-1A	U. S. FOREST SERVICE, RIO GRANDE NATIONAL FOREST		SW 1/4 SEC. 3	0.272	0.272							DETOUR EASEMENT	TE-1A
TE-2	WATTIE A. KERR & LAVITA R. KERR J.T.		TRACT 41, SEC. 2-5, 8-10	0.406	0.406							DITCH EASEMENT	TE-2
TE-2A	DELETED												
TE-2B	WATTIE A. KERR & LAVITA R. KERR J.T.		TRACT 41, SEC. 2-5, 8-10	0.342	0.342							DITCH EASEMENT	TE-2B
TE-2C	WATTIE A. KERR & LAVITA R. KERR J.T.		TRACT 41, SEC. 2-5, 8-10	0.025	0.025							DETOUR EASEMENT	TE-2C
TE-3	L. B. MC CLUNG		TRACT 43, SEC. 2-5, 8-10	0.163	0.163							DITCH EASEMENT	TE-3
TE-1	RAYMOND POAGE		SW 1/4 SEC. 3 & TR. 42, SEC. 2-5 & 8-10	0.052	0.052							DETOUR EASEMENT	TE-1

REVISIONS		
04-68	Rev. 2A, 3, Delete 4, TE-2A	LB
05-76	Add TE-1	LB

FEDERAL ROAD DIVISION NO.	DISTRICT	PROJ. NO.	SHEET NO.	TOTAL SHEETS
9	COLORADO	F022-2(35)	4	

REVISIONS	
5-1-68	Rev. 2A, 3, 1, Del. TE-2A LB
5-17-68	Add TE-1 LB
9-9-68	Add Structures LB

RIGHT OF WAY
SOUTH FORK - S.W.

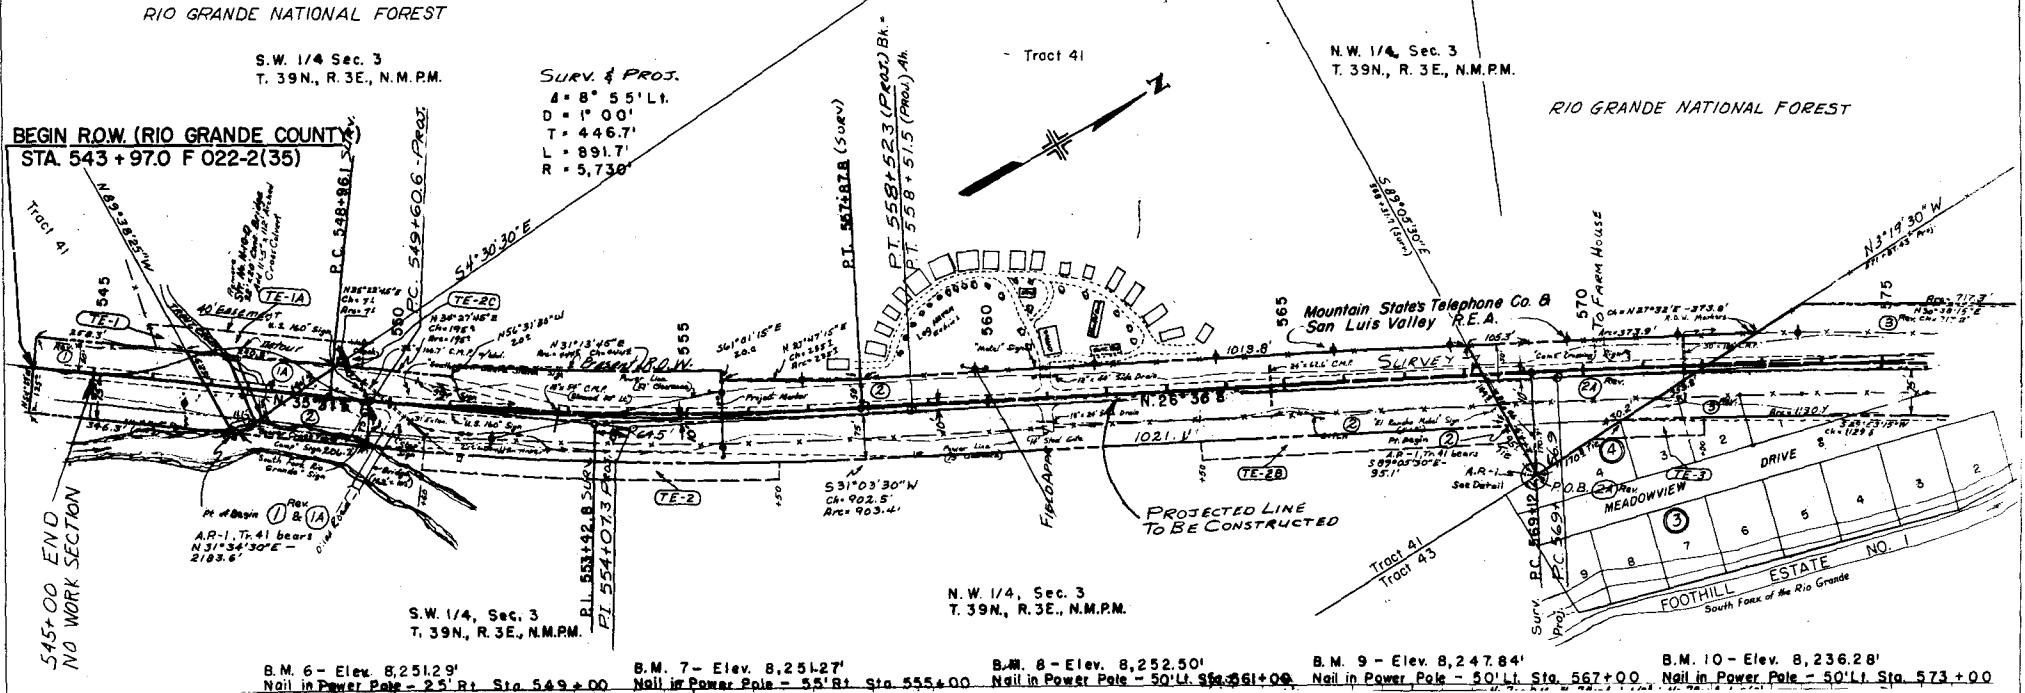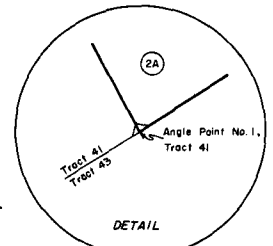

B.M. 6 - Elev. 8,251.29' Nail in Power Pole - 25' Rt. Sta. 549+00
B.M. 7 - Elev. 8,251.27' Nail in Power Pole - 55' Rt. Sta. 555+00
B.M. 8 - Elev. 8,252.50' Nail in Power Pole - 50' Lt. Sta. 561+00
B.M. 9 - Elev. 8,247.84' Nail in Power Pole - 50' Lt. Sta. 567+00
B.M. 10 - Elev. 8,236.28' Nail in Power Pole - 50' Lt. Sta. 573+00

① Rev.
TE-1 RAYMOND POAGE

①A U.S. FOREST SERVICE
TE-1A RIO GRANDE NATIONAL FOREST


②
TE-2 WATTIE A. KERR
TE-2B LAVITA R. KERR (J.T.)
TE-2C

②A U.S. FOREST SERVICE
TE-2A RIO GRANDE NATIONAL FOREST
Surv. & Proj.
NE 1/4, Sec. 3
T. 39N., R. 3E., N.M.P.M.

③ Rev.
TE-3 L.B. McCUNG

Δ = 12°49' Rt.
T = 1287.2'
D = 0°30'
L = 2563.3'
R = 11,460.0'

FEDERAL ROAD DIVISION NO.	DISTRICT	PROJ. NO.	SHEET NO.	TOTAL SHEETS
9	COLORADO	F022-2(35)	5	
RIGHT OF WAY SOUTH FORK - SW				
REVISIONS				LB
5-1-68	Rev. 3, Col. 4			

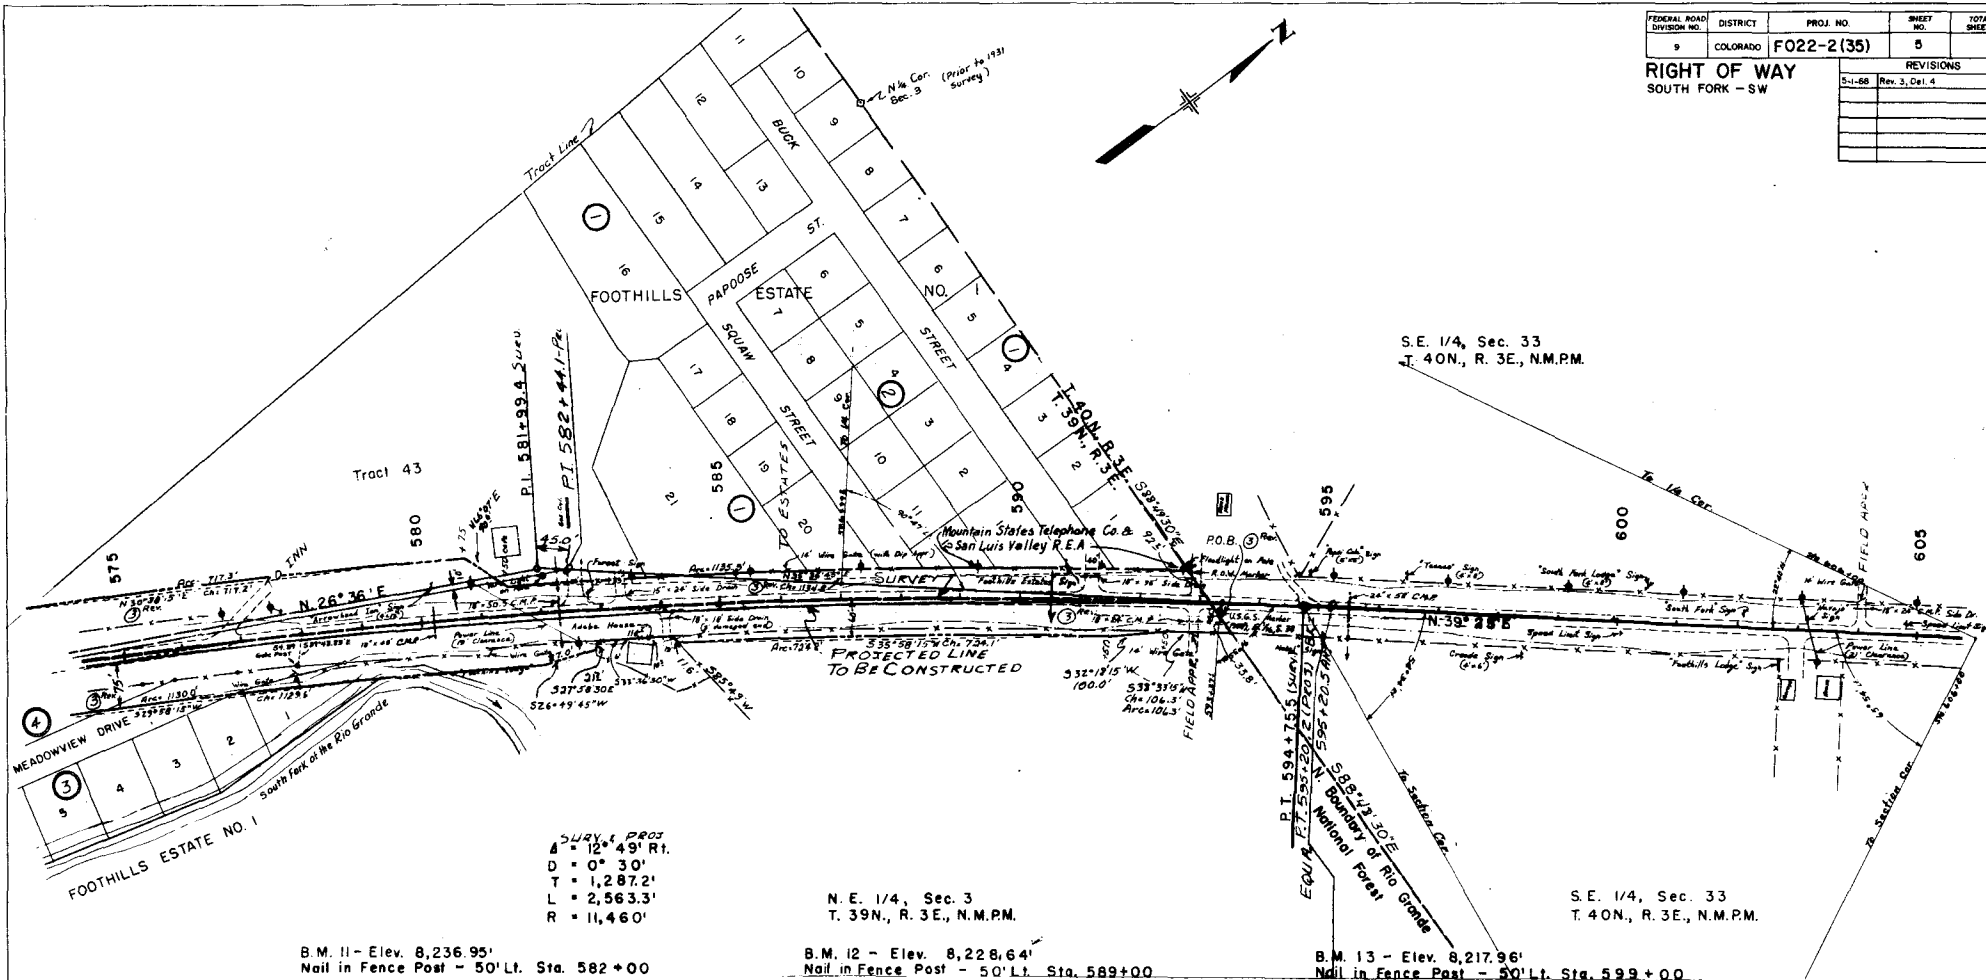

SURV. & PROJ.
A = 12° 49' R1.
D = 0° 30'.
T = 1,287.2'.
L = 2,563.3'.
R = 11,460'.

B.M. 11 - Elev. 8,236.95'
Nail in Fence Post - 50' Lt. Sta. 582+00


N.E. 1/4, Sec. 3
T. 39N., R. 3E., N.M.P.M.

B.M. 12 - Elev. 8,228.64'
Nail in Fence Post - 50' Lt. Sta. 589+00

B.M. 13 - Elev. 8,217.96'
Nail in Fence Post - 50' Lt. Sta. 599+00


③ Rev. L. B. McCLUNG
④ Dated

FEDERAL ROAD DIVISION NO.	DISTRICT	PROJ. NO.	SHEET NO.	TOTAL SHEETS
9	COLORADO	F 022-2(35)	6	
RIGHT OF WAY				REVISIONS
SOUTH FORK - SW				
				5-1-58 Change 1st pt. S & E LB
				5-27-58 Change tie bearing B cor. LB

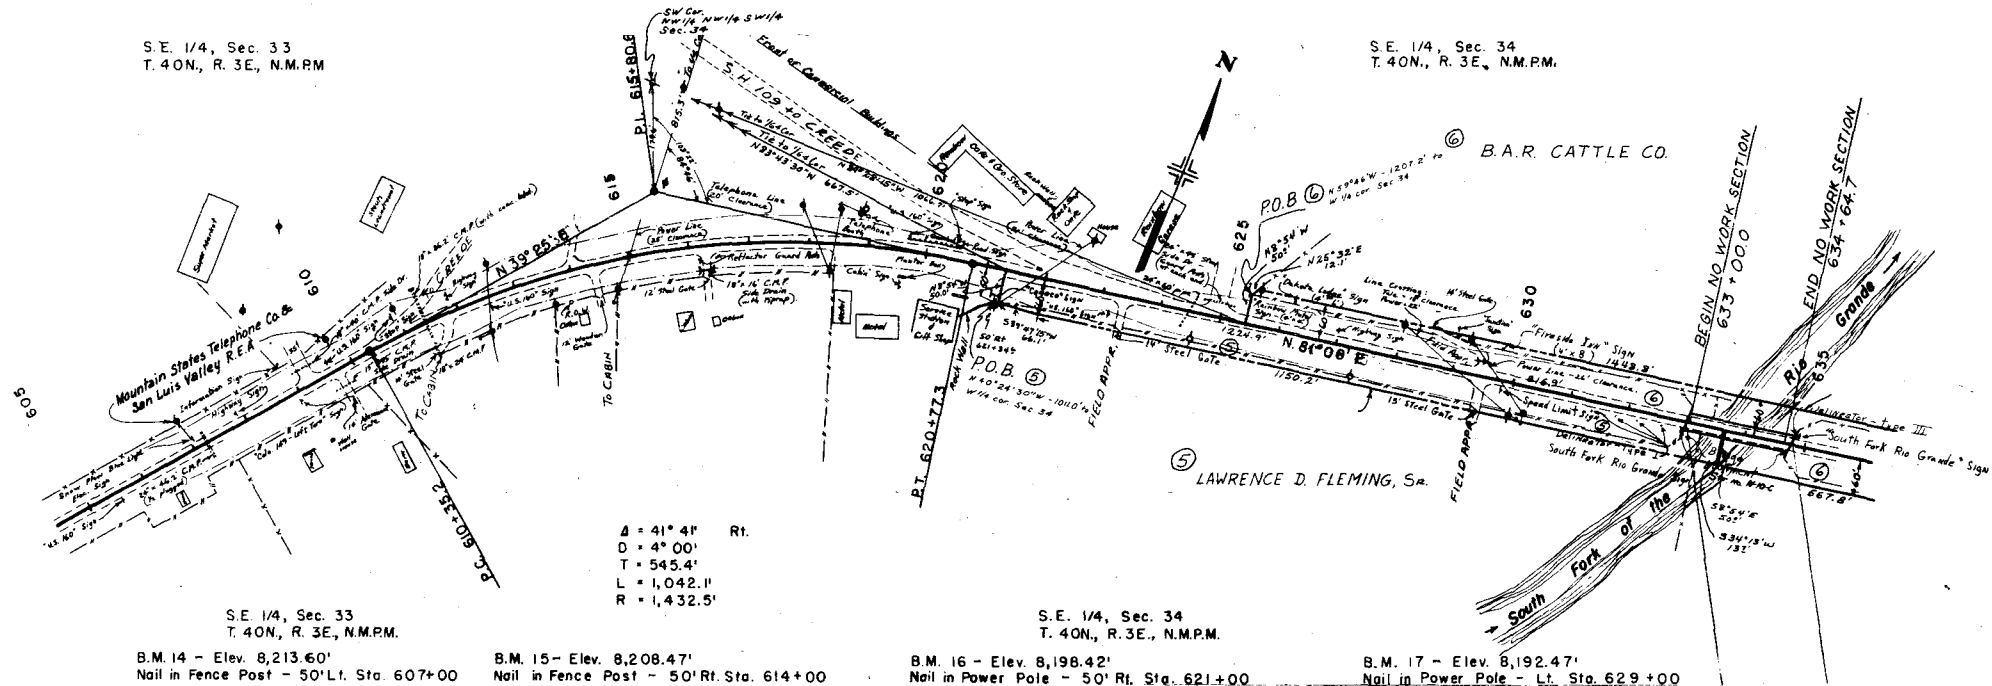

FEDERAL ROAD DIVISION NO.	DISTRICT	PROJ. NO.	SHEET NO.	TOTAL SHEETS
9	COLORADO	F022-2(35)	7	
RIGHT OF WAY SOUTH FORK - SW				
REVISIONS				
2-1-68	Change to owner's name			

$\Delta = 6^{\circ}27' \text{ Lt.}$
 $D = 1^{\circ}00'$
 $T = 322.8'$
 $L = 645.0'$
 $R = 5,730'$

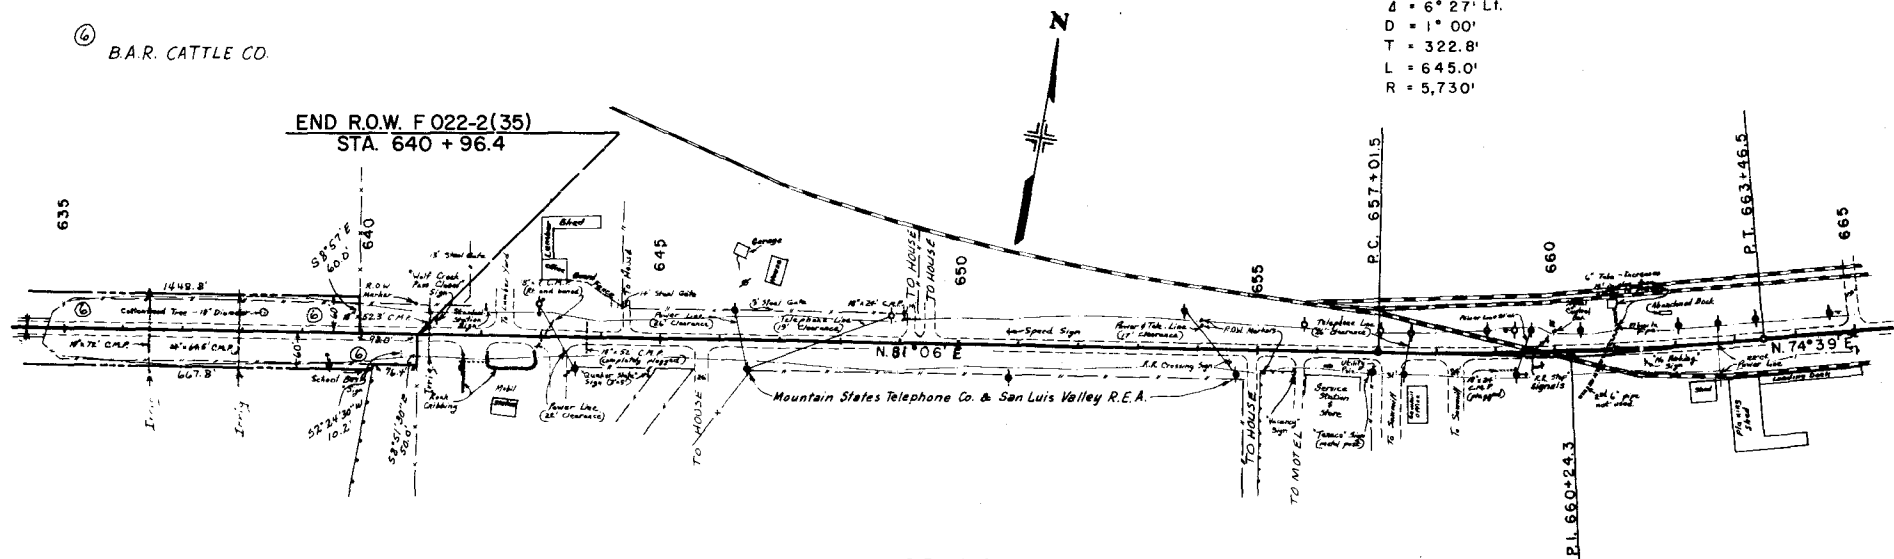

S.W. 1/4, Sec. 34
T. 40N, R. 3E, N.M.P.M.

B.M. 18 - Elev. 8,189.95'
Nail in Fence Post - Rt. Sta. 640+00

S.E. 1/4, Sec. 34
T. 40N., R. 3E., N.M.P.M.

B.M. 19 - Elev. 8,185.66'
Nail in Corner Post - Lt. Sta. 649+00

B.M. 20 - Elev. 8,184.33'
Nail in Power Pole - Lt. Sta. 659+00

