

NOTE
PLAN & PROFILE SHEETS NOS. 3 TO 11
INCLUSIVE ARE IN R.O.W. PLANS FOR
F 022-2(5)

- INDEX OF SHEETS
- 1 TITLE SHEET
 - 2 TABULATION OF PROPERTIES
 - 12-20 PLAN AND PROFILE SHEETS
SHOWING RIGHT OF WAY
 - 21 COUNTY ROAD APPROACH, LI STA. 327
 - 22 OWNERSHIP MAP

COLORADO

STATE HIGHWAY DEPARTMENT


PLAN AND PROFILE OF PROPOSED FEDERAL AID PROJECT NO. F 022-2(6) STATE HIGHWAY NO. 10 LA PLATA COUNTY


SCALES OF ORIGINAL TRACINGS
ON PLAN, 1 IN. = 100 FT.
ON PROFILE, 1 IN. = 100 FT. HORIZONTAL
1 IN. = 10 FT. VERTICAL
GRADE LINE ON PROFILE IS SHOWN AS GRADE OF FINISHED ROAD
GROSS LENGTH OF PROJECT
NET LENGTH OF PROJECT

FED. ROAD DIV. NO.	DISTRICT	PROJ. NO.	SHEET NO.	TOTAL SHEETS
9	COLO.	F 022-2(6)	1	

RIGHT OF WAY Rev. 5-16-52 T.L.K.

CONVENTIONAL SIGNS

 Center Line 
Right of Way Line 
Township or Range Line 
Section Line 
Quarter Section Line 
Railroad 
Barbed Wire Fence 
Woven Wire Fence 
Electric Fence 
Telephone Line 
Power Line 

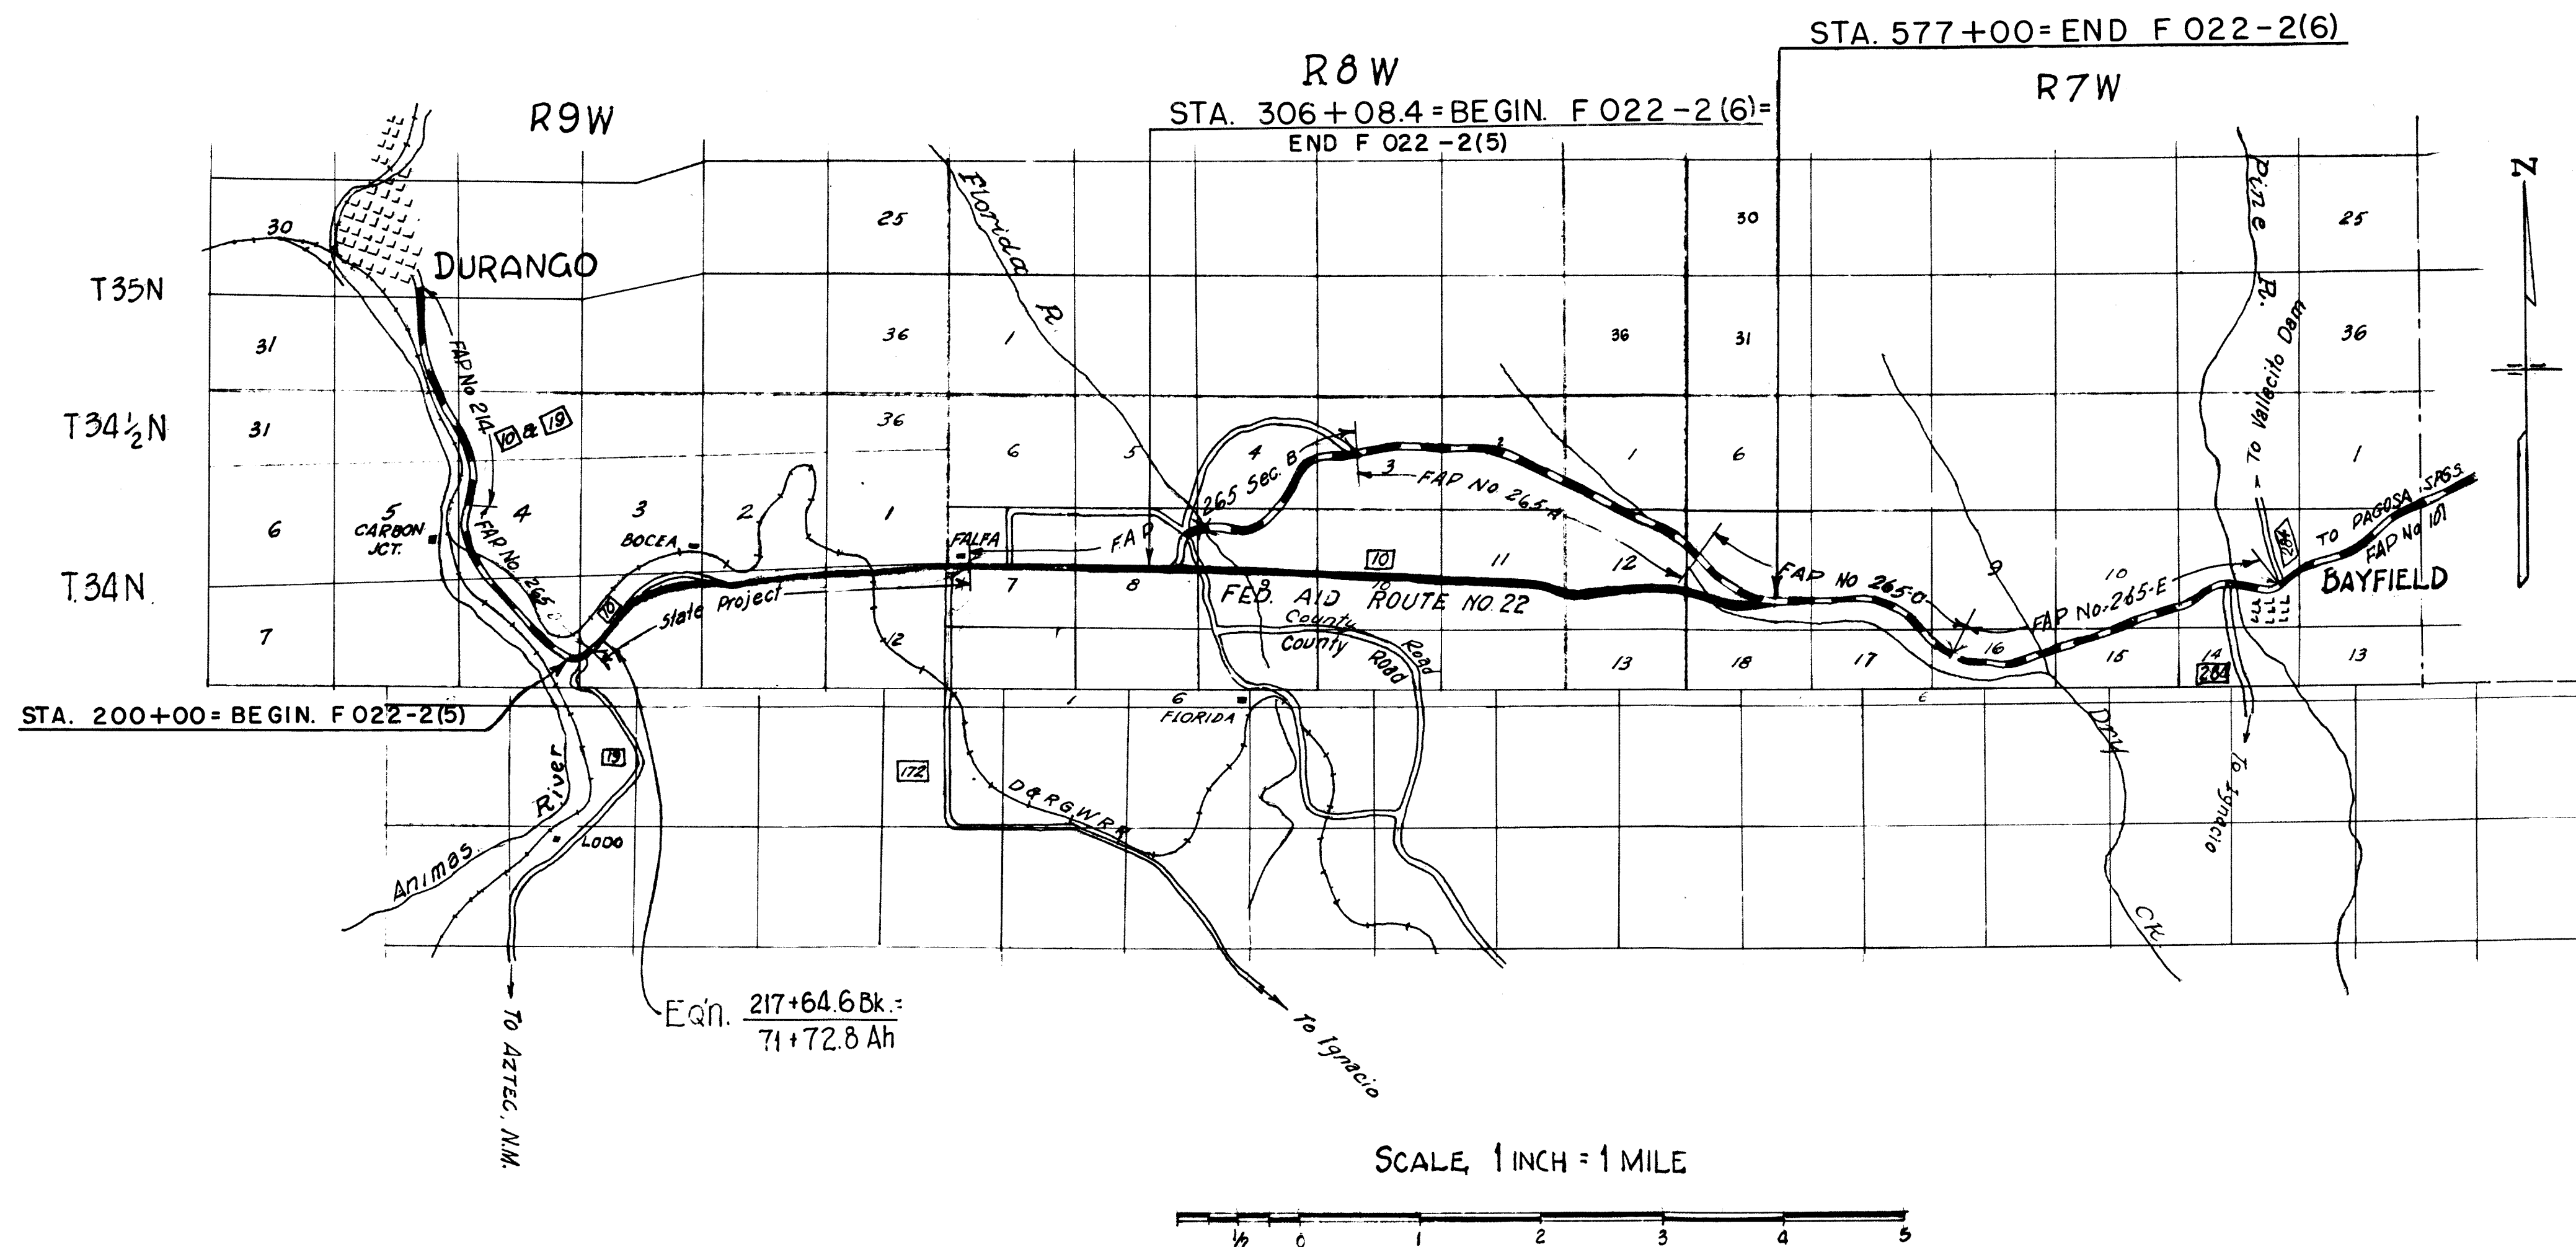

R.O.W. TABULATION OF PROPERTIES IN LA PLATA COUNTY S.H.No. 10 PROJ. NO. F 022-2 (6)

FED. ROAD DIST. NO.	STATE	PROJ. NO.	SHEET NO.	TOTAL SHEETS
3	COLO.	F 022-2 (6)	2	



RIGHT OF WAY

Rev. 5-16-52 T.L.K. Change Proj. No.
 Rev. 6-6-52 T.L.K. E14A & E14 Rev.
 Rev. 12-4-52 R.E.C. 35Rev. 8 E14 Rev. 2
 Rev. 4-13-54 T.L.K.
 Rev. 4-26-54 T.L.K.

PARCEL NO.	OWNER	ADDRESS	LOCATION	AREA IN ACRES							REMARKS Rev. 4-13-54 T.L.K. Rev. 4-26-54 T.L.K.	NO.
				TOTAL LAND IN TRACT	PARCEL	TO BE ACQUIRED						
	NOTE: <i>Parcels Nos. 1 to 31 and Easements E1A to E11 are listed on sheets 2 and 2A for F 022-2 (5)</i>		T. 34 N. R. 8 W.									
32	WILLIAM B. MORRISON	FALFA, COLORADO	NE 1/4 SE 1/4, SE 1/4		9.897	9.047						
32 A	WILLIAM B. MORRISON	FALFA, COLORADO	NE 1/4 SEC. 8		0.217	0.217						
33	WILLIAM B. MORRISON	FALFA, COLORADO	N.E. 1/4 SEC. 8		1.764	1.159					Traded for new Parcel No. 32 A	33
34	WILLIAM B. MORRISON	FALFA, COLORADO	W 1/2 SEC. 9		1.048	1.048						
35	HELEN M. TINKER 1/2 DONALD IRVIN		W 1/2, NW 1/4 SE 1/4,		17.281	16.847						
Rev.	TINKER 1/4 & LESTER JOHN TINKER 1/4	FALFA, COLORADO	SEC. 9									
36	KENNETH H. and LENA F. HINER (J.T.)	FALFA, COLORADO	SE 1/4 SEC. 9		7.009	7.009						
37	JOHN A. and HELEN M. TINKER (J.T.)	FALFA, COLORADO	S 1/2 SEC. 10		36.730	36.730						
38	JOHN A. and HELEN M. TINKER (J.T.)	FALFA, COLORADO	S.W. 1/4 SEC. 11		9.331	9.331						
39	UNITED STATES GOVERNMENT		NE 1/4 SW 1/4 NW 1/4 SE 1/4, SEC. 11									
40	JOHN A. and HELEN M. TINKER (J.T.)	FALFA, COLORADO	NE 1/4 SE 1/4, SEC. 11		8.650	8.650						
41	UNITED STATES GOVERNMENT		SE 1/4 SE 1/4 SEC. 11									
42	JOHN A. and HELEN M. TINKER (J.T.)	FALFA, COLORADO	N.W. 1/4 SW 1/4 SEC. 12		0.734	0.734						
43	UNITED STATES GOVERNMENT		S 1/2 SW 1/4 SEC. 12									
44	JOHN A. and HELEN M. TINKER (J.T.)	FALFA, COLORADO	N 1/2 SW 1/4 SEC. 12		4.467	4.467						
45	UNITED STATES GOVERNMENT		SE 1/4 SEC. 12 T. 34 N. R. 7 W.									
46	JOHN W. GEDNEY & CECIL B. GEDNEY	BAYFIELD, COLORADO	NW 1/4 SW 1/4 E 1/2 SW 1/4 S 1/2 SE 1/4 SEC. 7		16.024	14.059						
47	UNITED STATES GOVERNMENT		SW 1/4 SW 1/4 SEC. 7 T. 34 N. R. 8 W.									
E 12	WILLIAM B. MORRISON	FALFA, COLORADO	N.W. 1/4 SEC. 9		0.398	0.398					Easement For Irrigation Ditch Change	E12
E 13	WILLIAM B. MORRISON	FALFA, COLORADO	S.E. 1/4 SEC. 8		0.090	0.090					" " " " "	E13
E 14	HELEN M. TINKER 1/2, LESTER JOHN	FALFA, COLORADO	S.W. 1/4 SEC. 9		0.222	0.222					" " " " "	E14
Rev. 2	TINKER 1/4, DONALD IRVIN TINKER, 1/4											Rev. 2
E 15	KENNETH H. and LENA F. HINER (J.T.)	FALFA, COLORADO	E 1/2 SE 1/4 SEC. 9		0.056	0.056					" " " " "	E15
E 16	KENNETH H. and LENA F. HINER (J.T.)	FALFA, COLORADO	E 1/2 SE 1/4 SEC. 9 T. 34 N. R. 7 W.		0.056	0.056					" " " " "	E16
E 17	JOHN W. GEDNEY & CECIL B. GEDNEY	BAYFIELD, COLORADO	S 1/2 SEC. 7		0.281	0.281					" " " " "	E17
E14 A	HELEN M. TINKER 1/2, LESTER JOHN		W 1/2 SEC. 9, T. 34 N.									
	TINKER 1/4 DONALD IRVIN TINKER, 1/4	FALFA, COLORADO	R. 8 W.		0.278	0.278					" " " " "	E14 A



FED. ROAD DIV. NO.	DISTRICT	PROJ. NO.	SHEET NO.	TOTAL SHEETS
9	COLO.	F 022-2(6)	15	

RIGHT OF WAY Rev. 5-16-52 T.L.K.

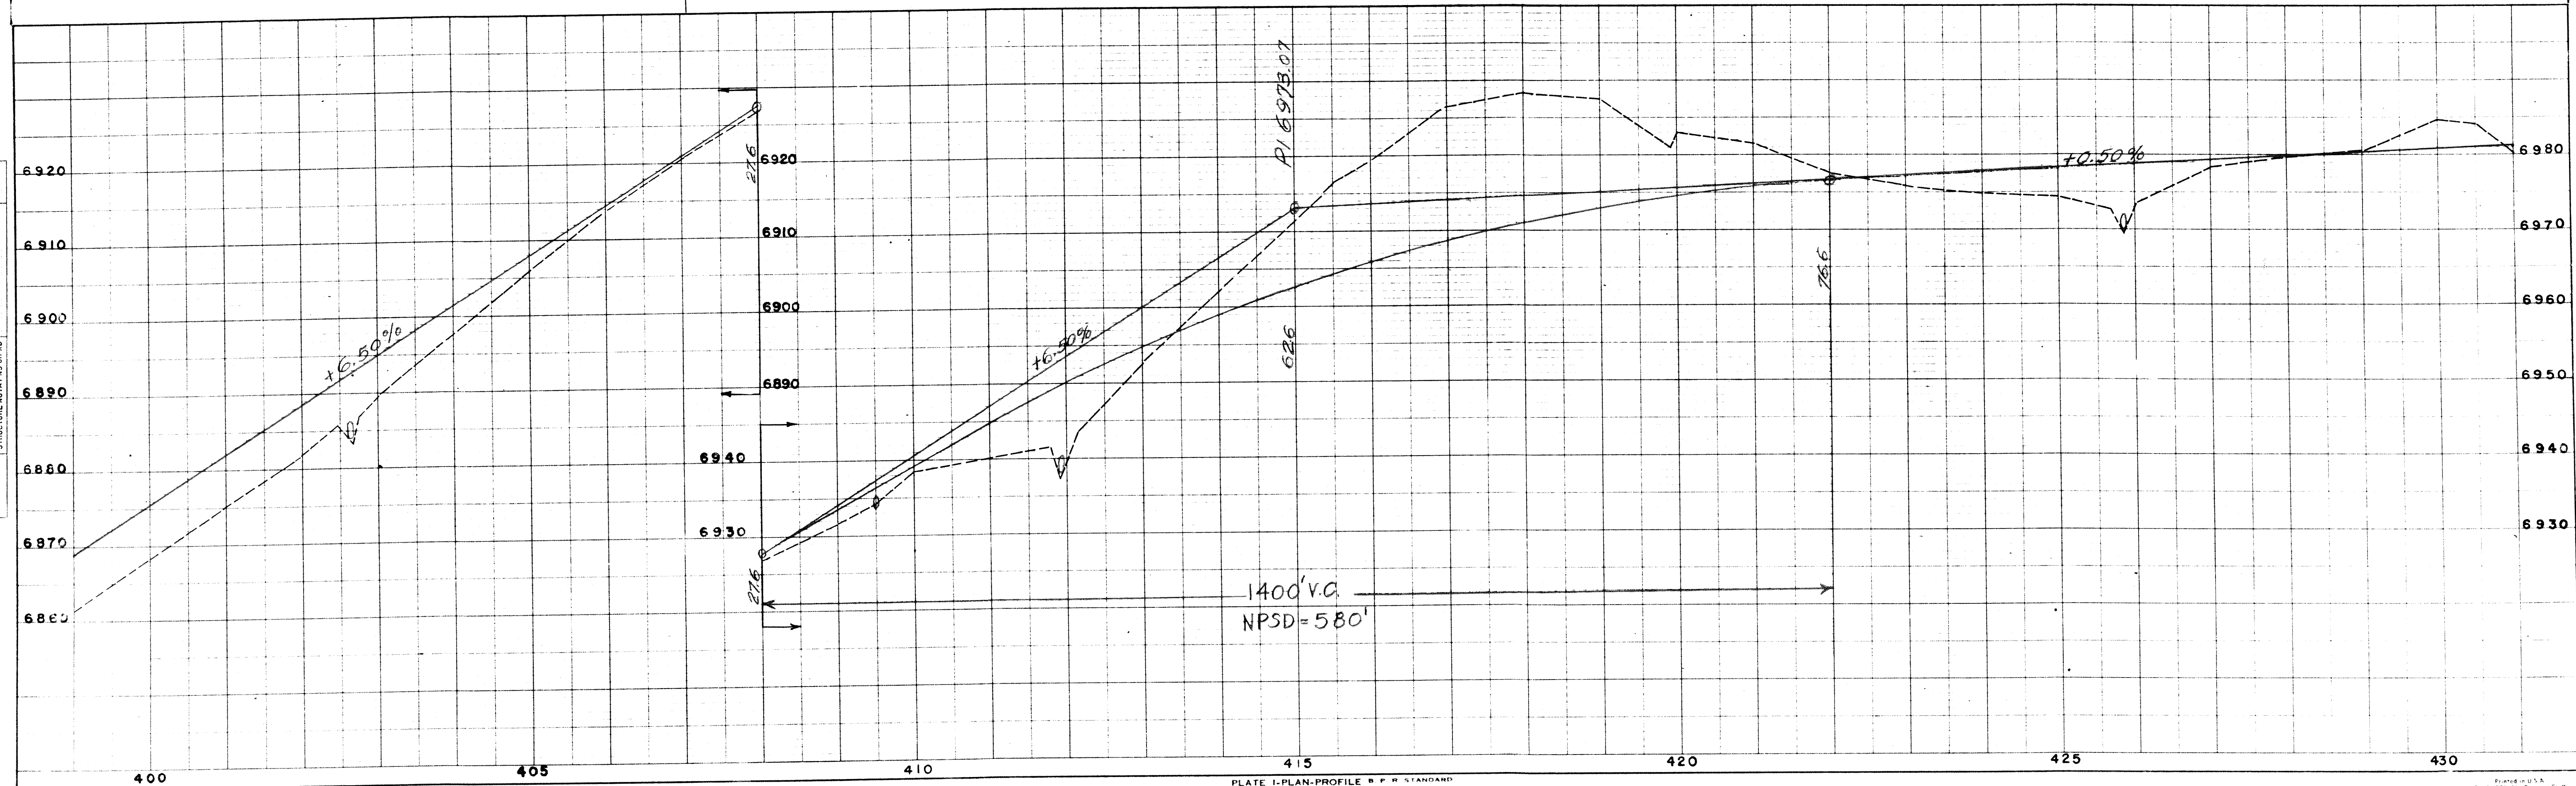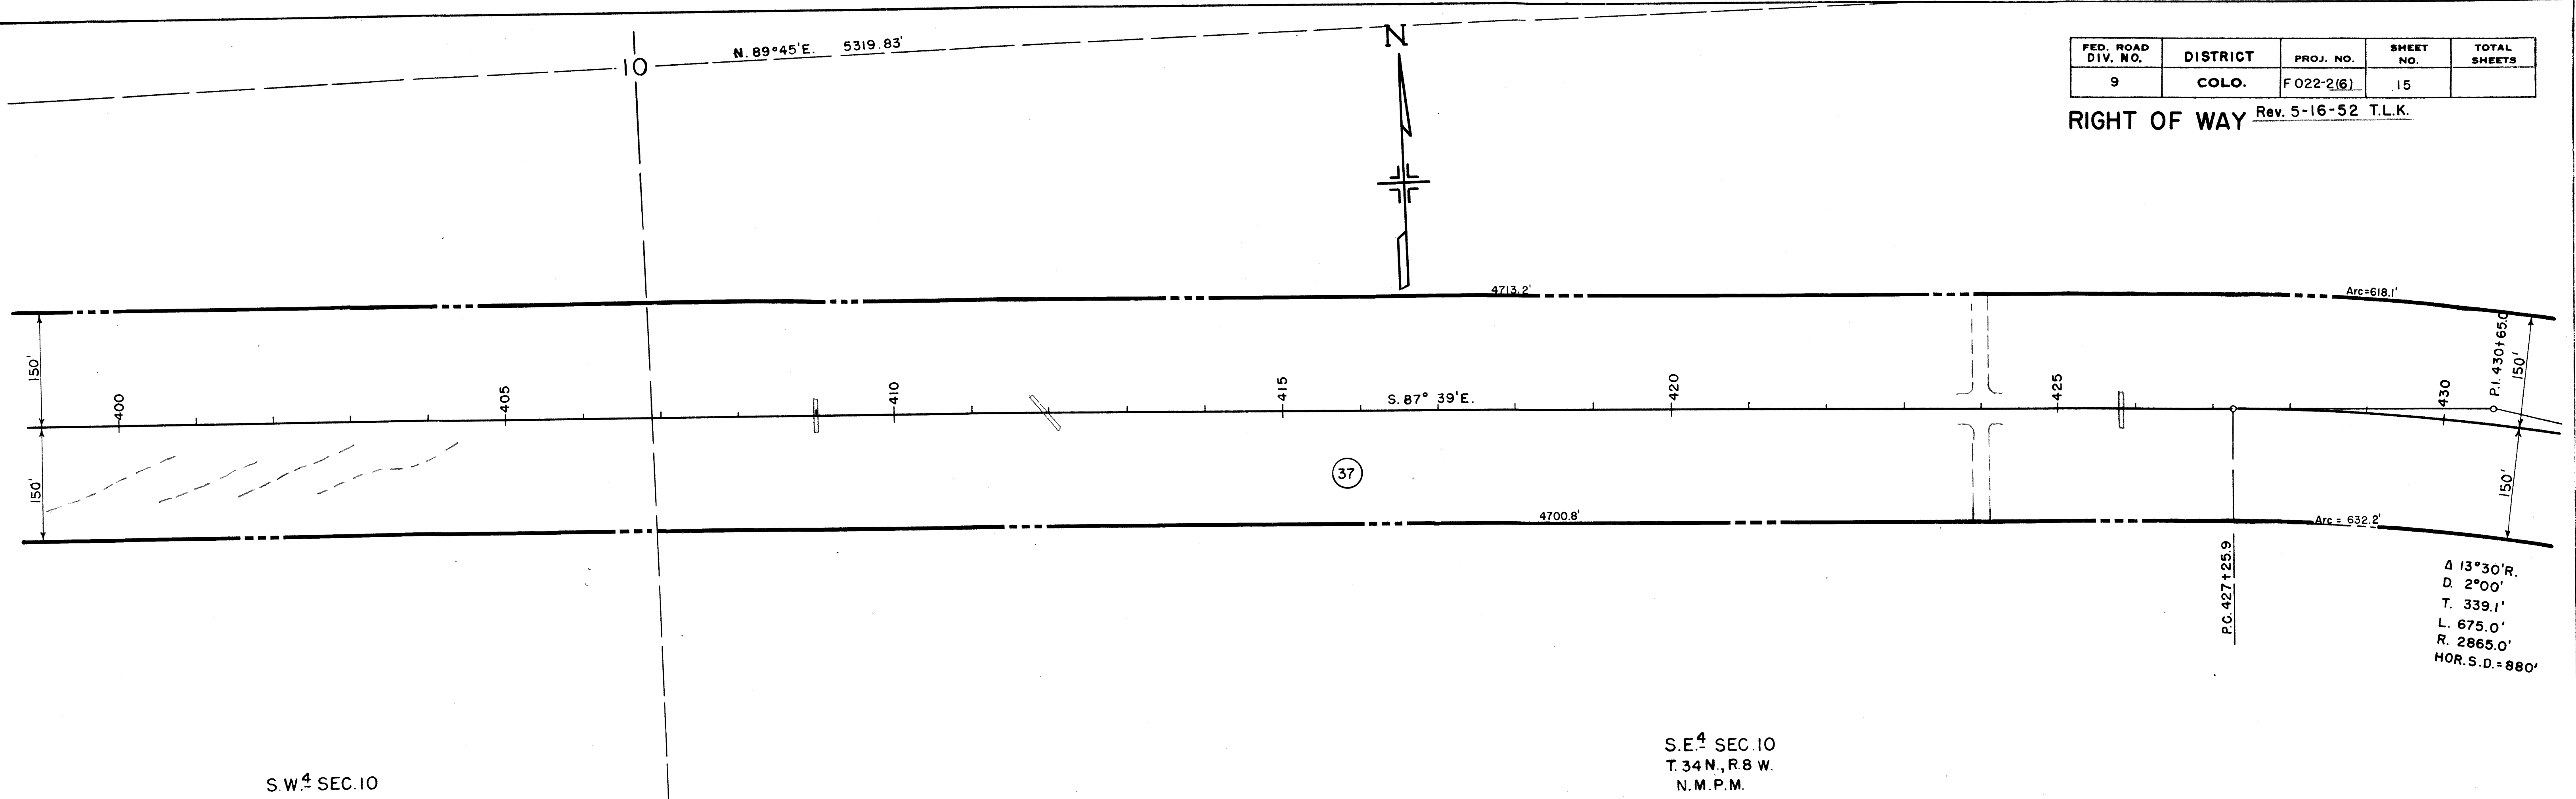

FED. ROAD DIV. NO.	DISTRICT	PROJ. NO.	SHEET NO.	TOTAL SHEETS
9	COLO.	F 022-2(6)	16	

RIGHT OF WAY Rev. 5-16-52

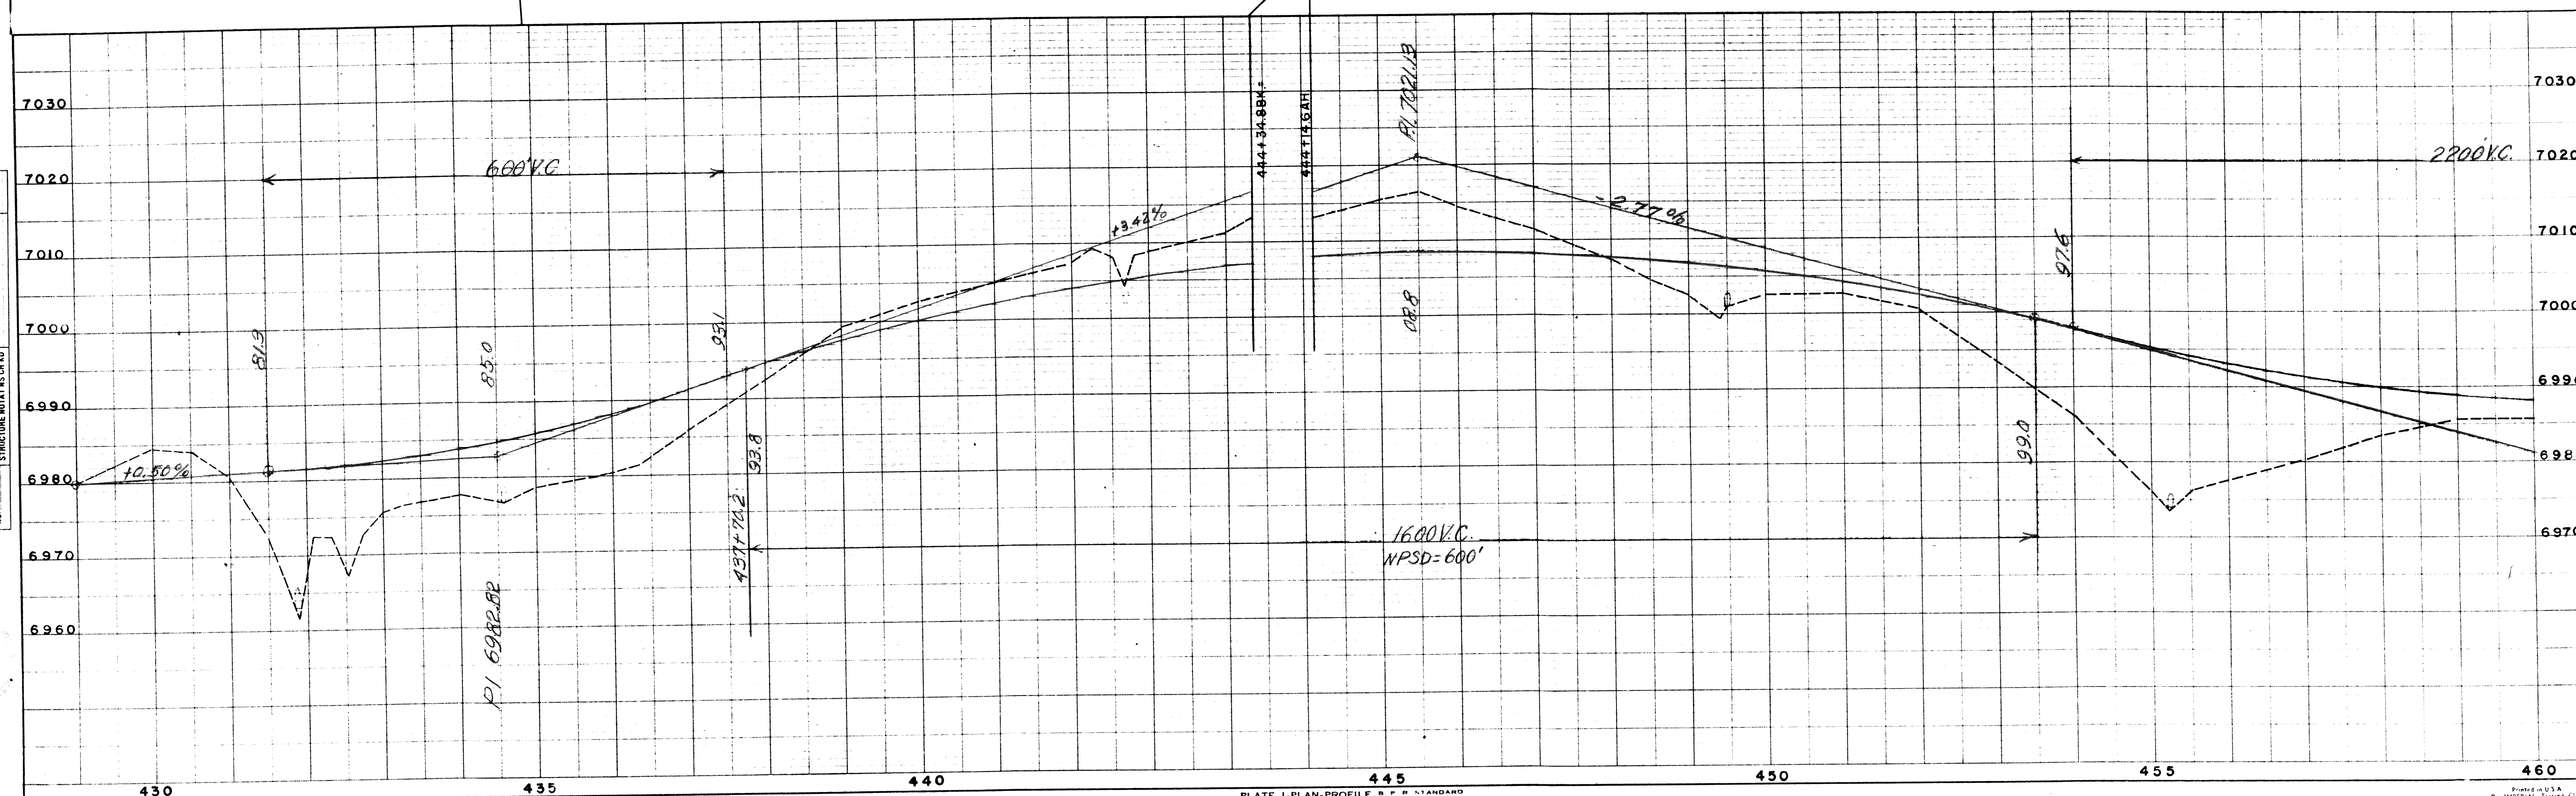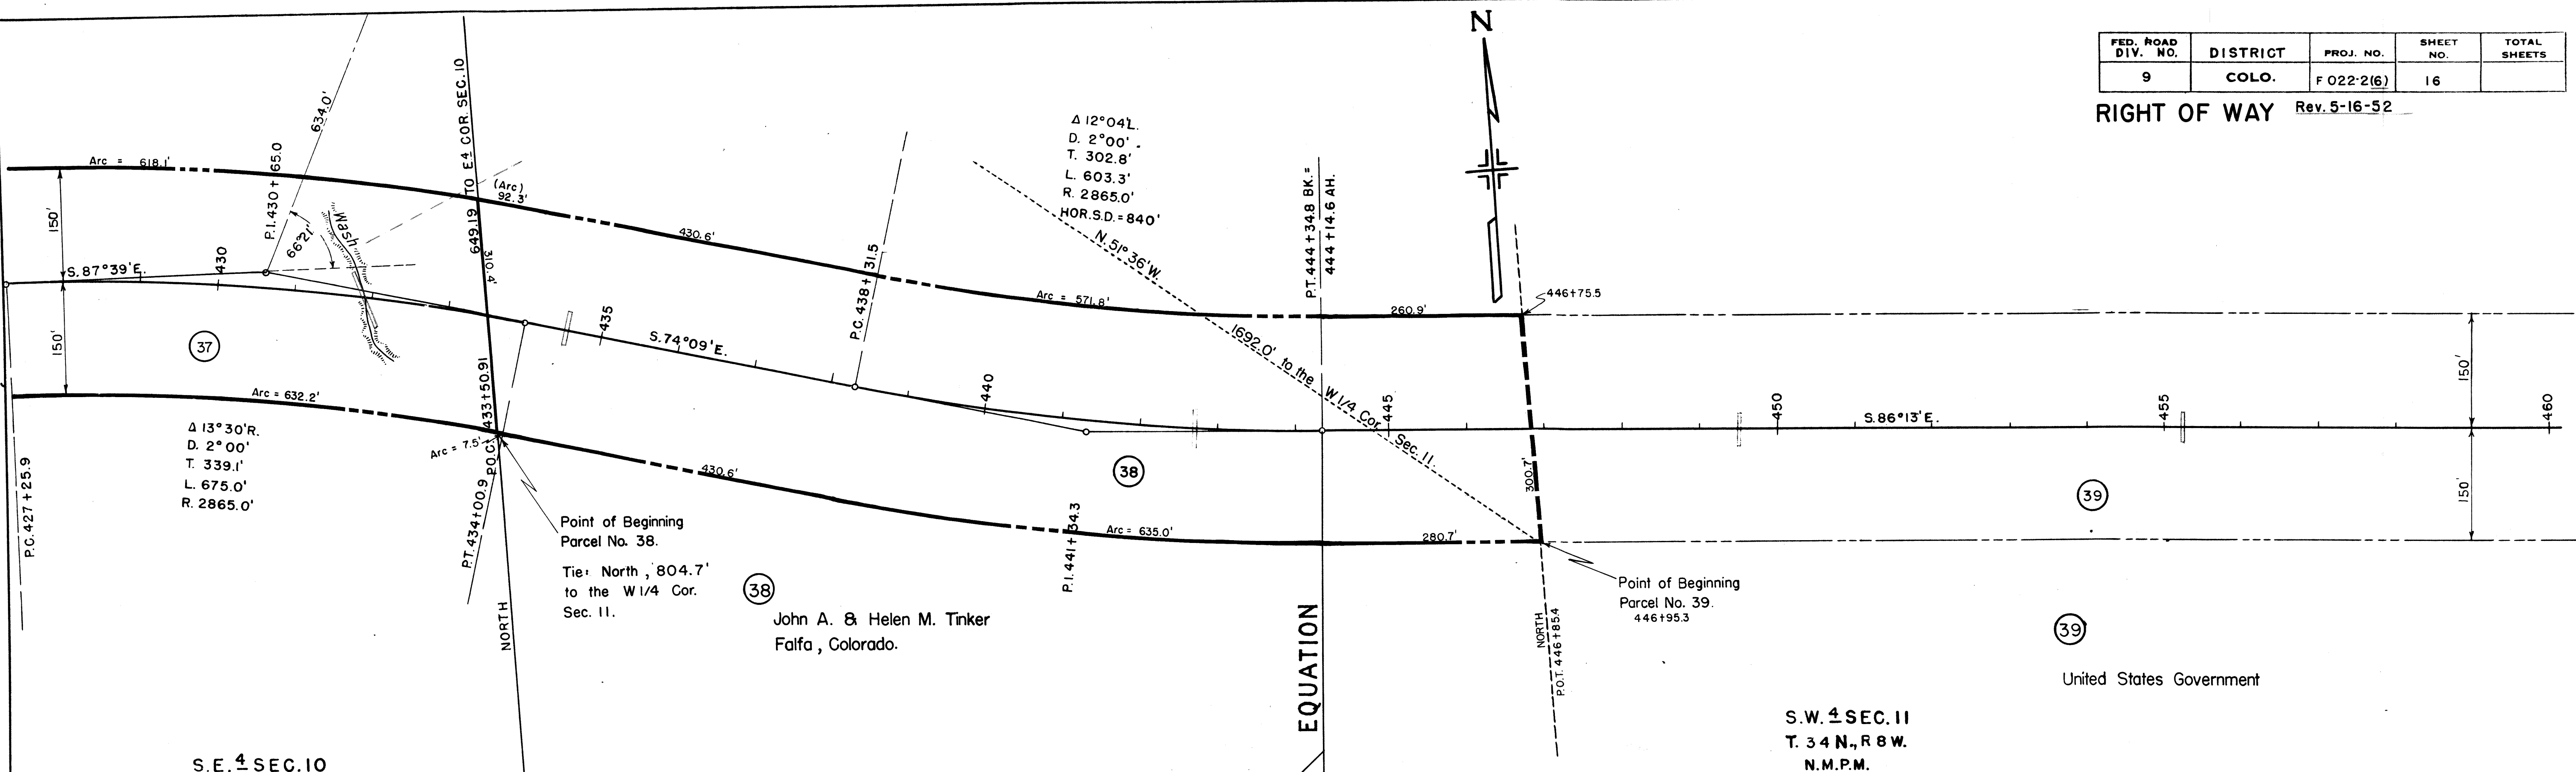

FED. ROAD DIV. NO.	DISTRICT	PROJ. NO.	SHEET NO.	TOTAL SHEETS
9	COLO.	F 022-2(6)	17	

RIGHT OF WAY Rev. 5-16-52

S.W.4 SEC.12

(42)
John A. & Helen M. Tinker
Falfa, Colorado.

Point of Beginning
Parcel No. 43
Tie: South, 1168.8'
to the SW Cor. Sec. 12

Point of Beginning
Parcel No. 42
Tie: South, 1330.6'
to the SW Cor. Sec. 12

Δ 18° 30' R.
 D. 3° 00'
 T. 311.1'
 L. 616.7'
 R. 1910.0'
 HOR. S.D. = 720'


(39) (41) & (43) United States Government

S.E.⁴ SEC.11
T.34 N., R.8 W.
N.M.P.M.

S. 8.6°13' E

John A. & Helen M. Tinker
Falfa, Colorado.

473+53.3
Point of Beginning
Parcel No. 40

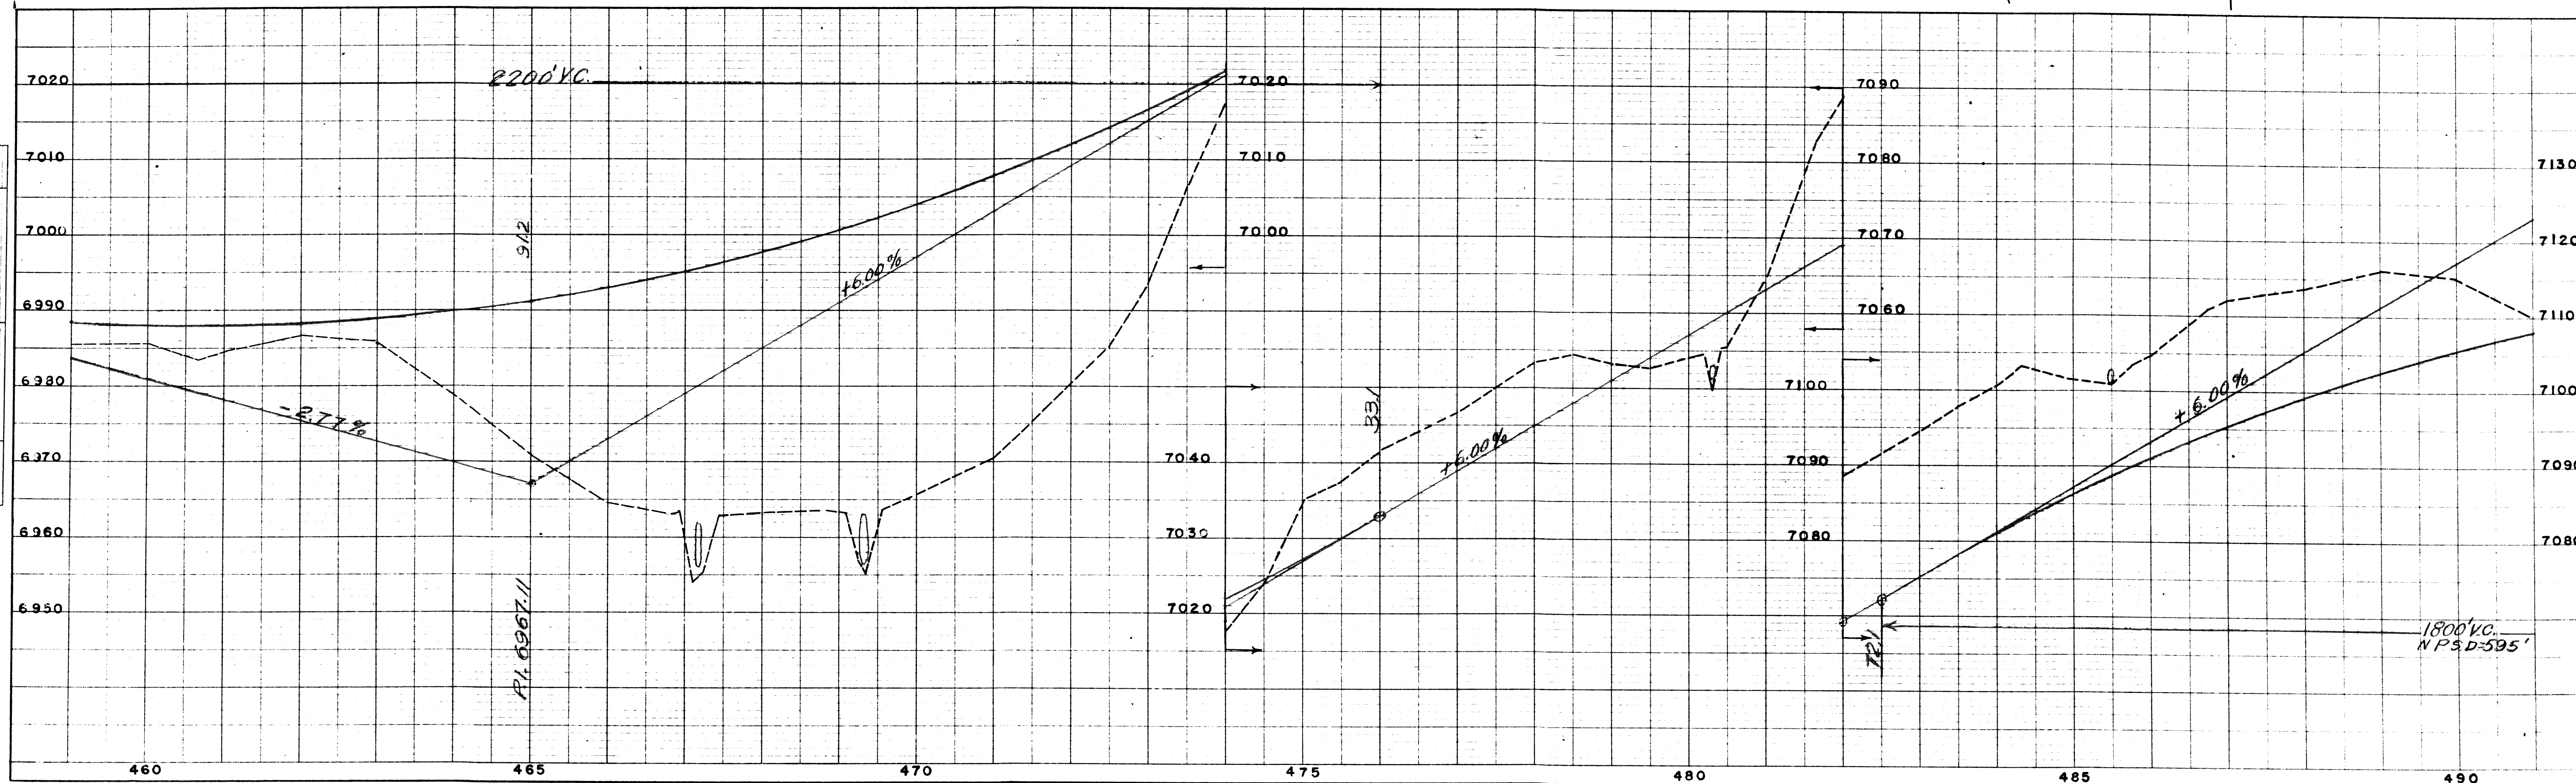

PLAN	DATE
SURVEYED	BY
PLOTTED	DATE
NOTE BOOK	
NO.	



PROFILE	DATE
SURVEYED	BY
PLOTTED	DATE
NOTE BOOK	
NO.	

S.W. 1/4 SEC. 12
T. 34 N., R. 8 W.,
N.M.P.M.

FED. ROAD DIV. NO.	DISTRICT	PROJ. NO.	SHEET NO.	TOTAL SHEETS
9	COLO.	F 022-2(6)	18	



RIGHT OF WAY

Rev. 5-16-52 T.L.K.

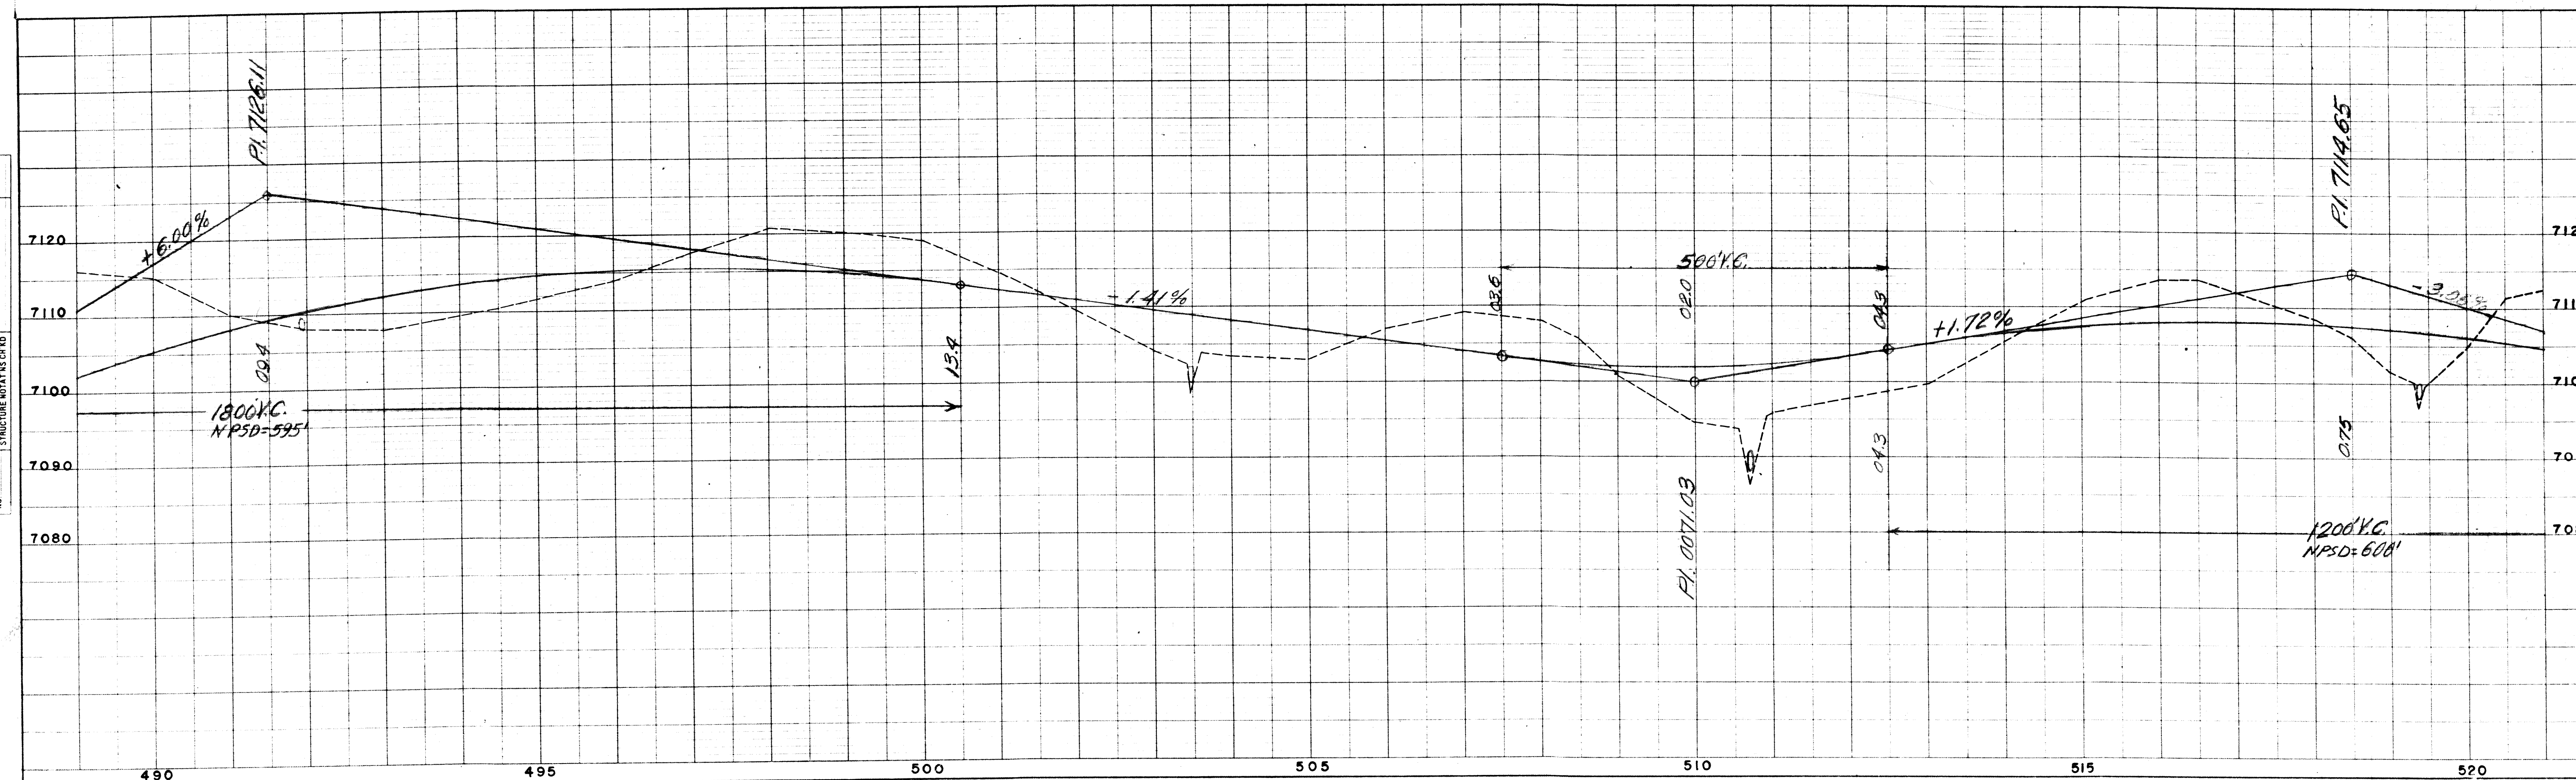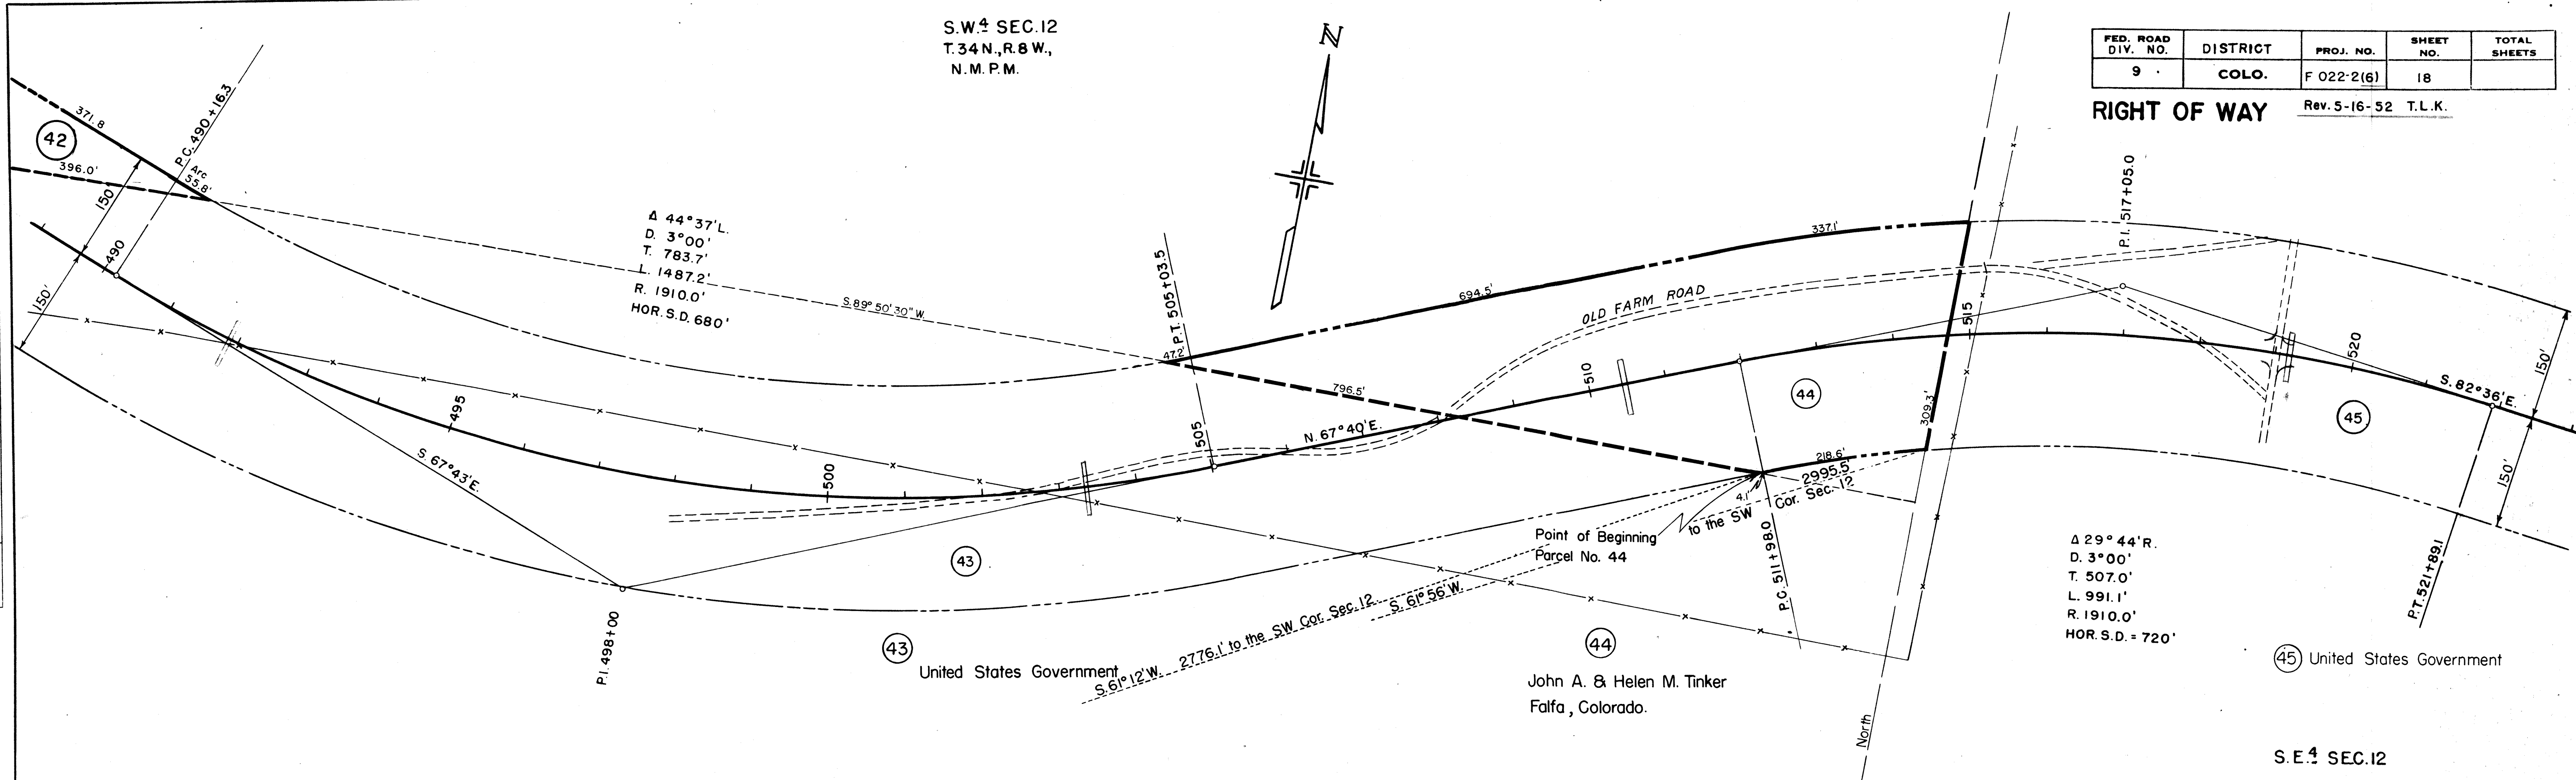

PLAN	DATE	BY
SUBMITTED		
PLOTTED		
ALIGNED		
CHECKED		
NO.		

PROFILE	DATE	BY
SUBMITTED		
PLOTTED		
GRADES		
CHECKED		
NO.		

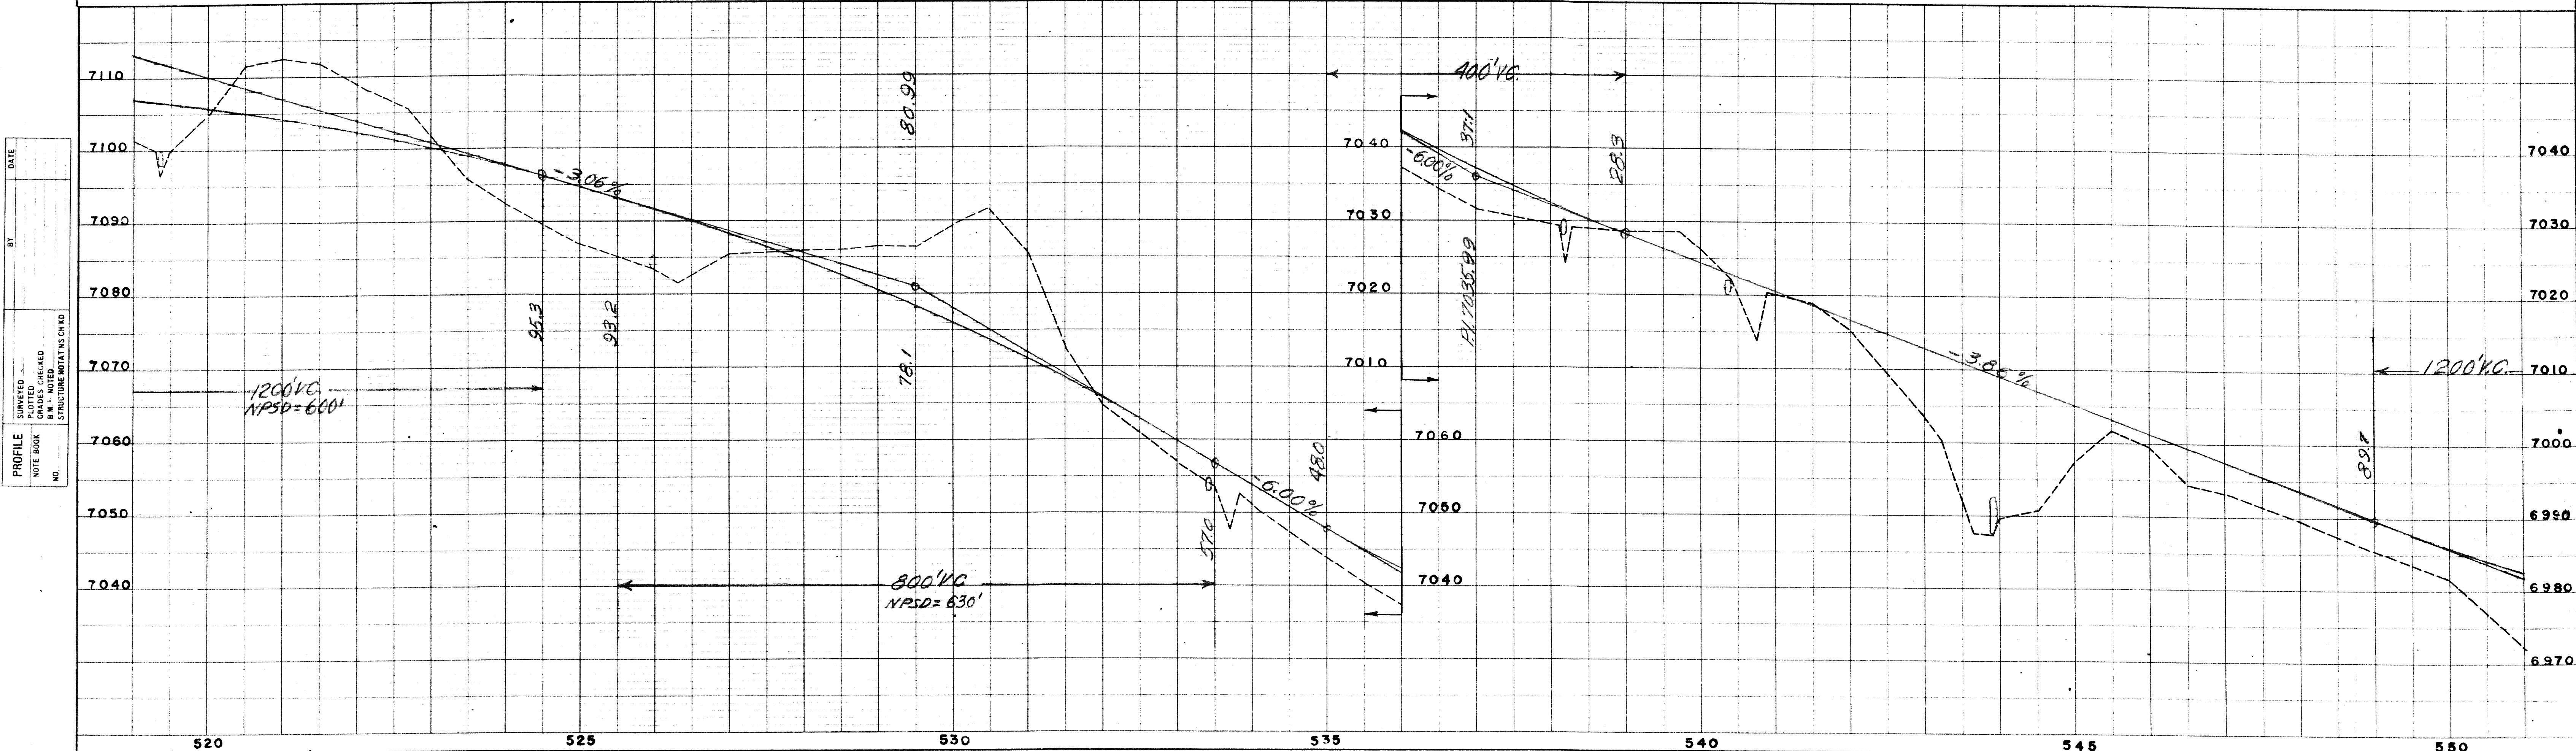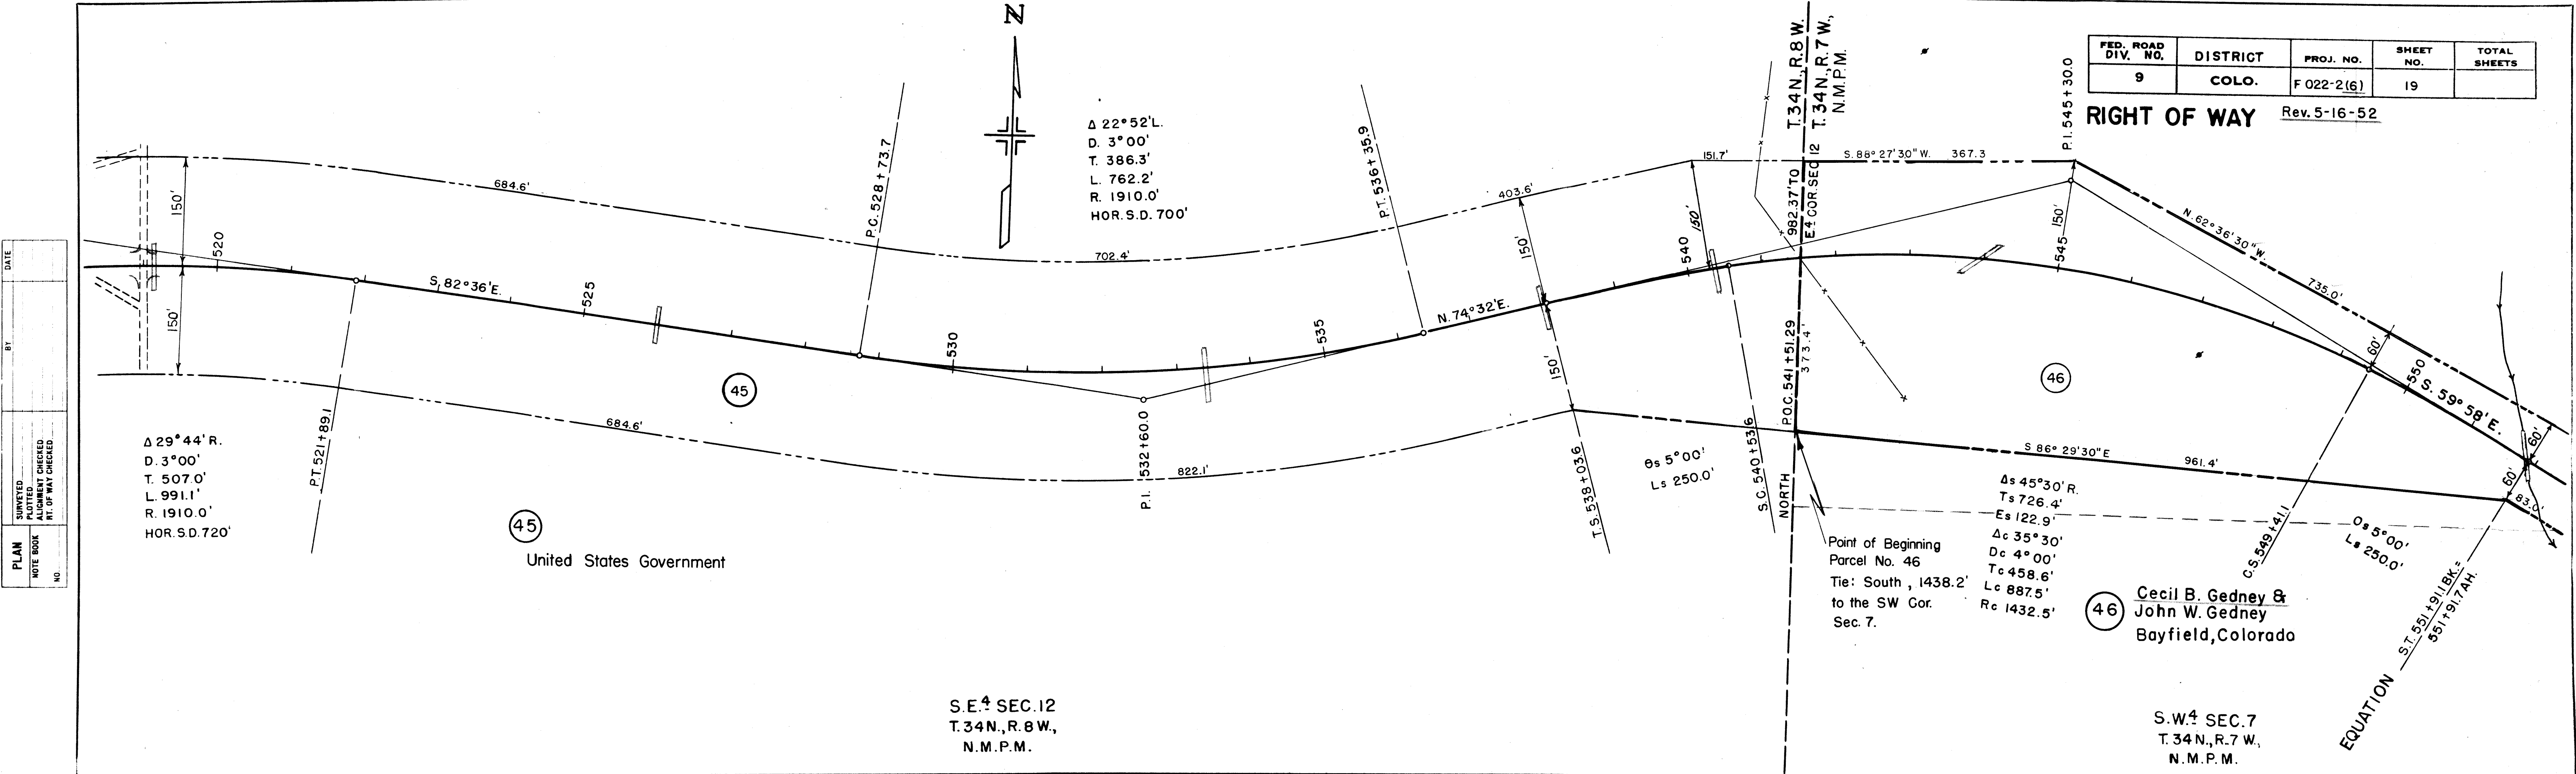


FED. ROAD DIV. NO.	DISTRICT	PROJ. NO.	SHEET NO.	TOTAL SHEETS
9	COLO.	F 022-2 (6)	21	

RIGHT OF WAY Rev. 5-16-52 T.L.K.
Rev. 4-26-54 T.L.K.

COUNTY ROAD APPROACH, LT. STA. 327

Scale 1" = 50'

PLAN	DATE	BY
SURVEYED		
NOTE BOOK		
ALIGNED CHECKED		
RT. OF WAY CHECKED		
NO.		

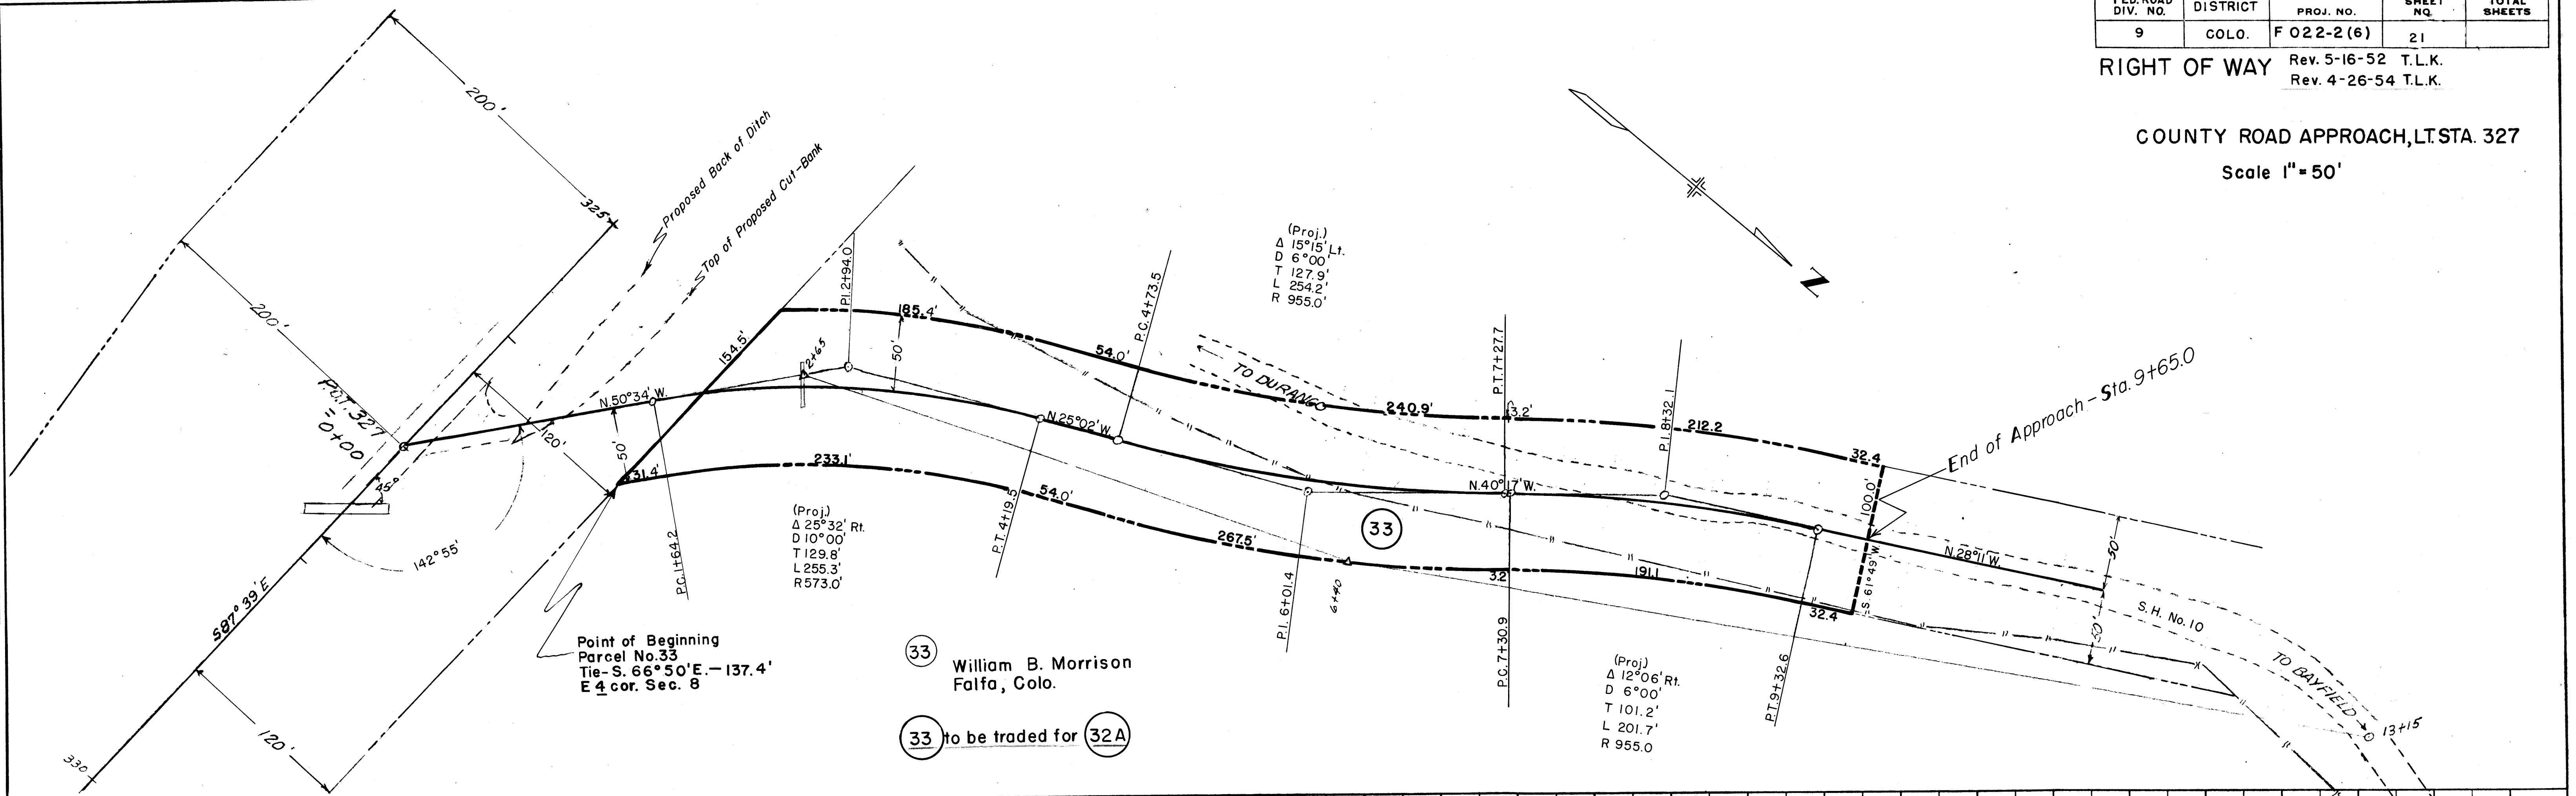

PROFILE	DATE	BY
SURVEYED		
NOTE BOOK		
ALIGNED CHECKED		
STRUCTURE NOTED		
NO.		

