


DEPARTMENT OF HIGHWAYS STATE OF COLORADO

PLAN AND PROFILE OF PROPOSED FEDERAL AID PROJECT NO. F 022-3(14) STATE HIGHWAY NO. 10 ALAMOSA COUNTY

FEDERAL ROAD REGION NO.	DIVISION	PROJECT NO.	REVISIONS
9	COLORADO	F 022-3(14)	
RIGHT OF WAY IN ALAMOSA			

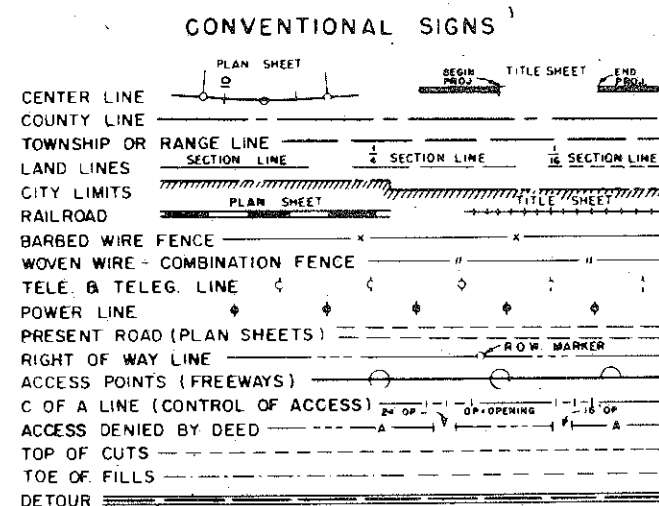


SCALES OF ORIGINAL DRAWINGS
ON PLAN, 1 IN. = 50 FT.
ON PROFILE, 1 IN. = 50 FT. HORIZONTAL
1 IN. = 10 FT. VERTICAL
GRADE LINE ON PROFILE IS SHOWN AS GRADE OF FINISHED ROAD
LENGTH OF PROJECT = 0.239 MILES (R.O.W.)

INDEX OF SHEETS

SHEET NO.	
1.	TITLE SHEET
2.	TABULATION OF PROPERTIES
3.	PLAN AND PROFILE

Durango Master Set

STA. 12+60.0 BEGIN R.O.W. & CONST. F 022-3(14)=
STA. 12+60.0 ON FAP 262

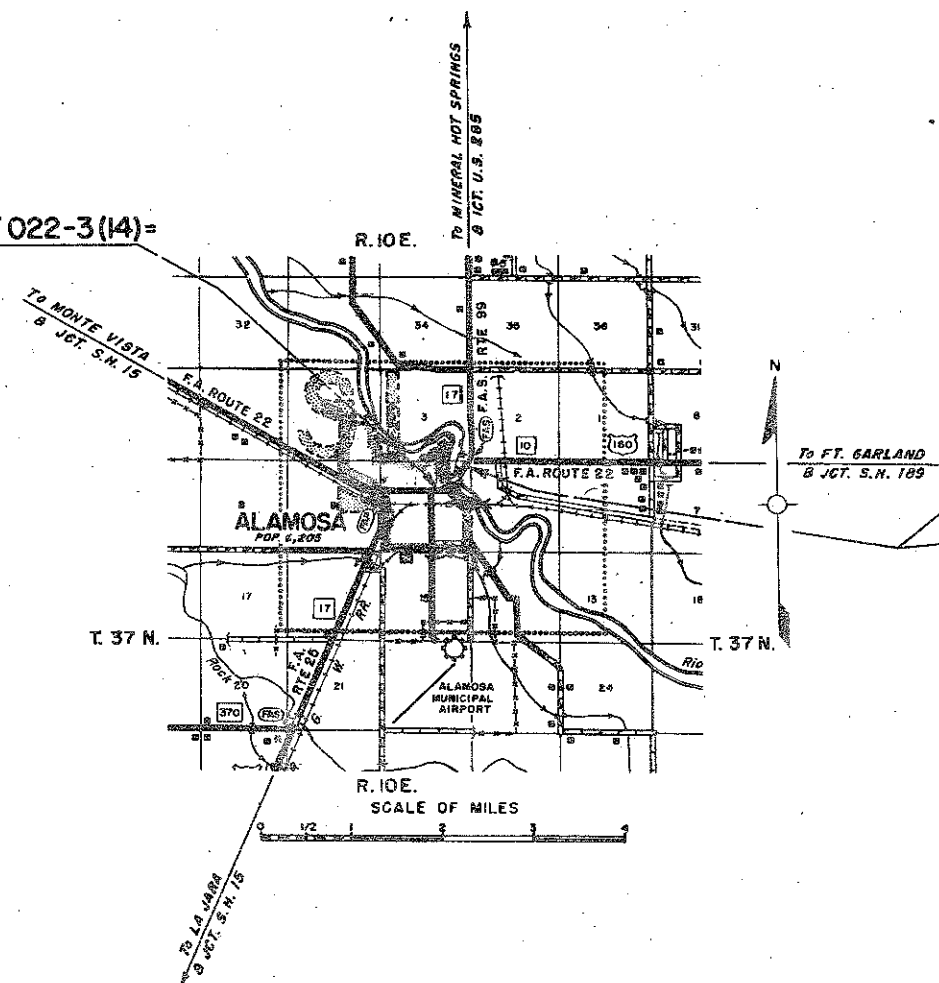

STA. 10+15.7 END R.O.W.
F 022-3(14)

STA. 1864+00.0 END CONST.
F 022-3(14)

R. O. W. TABULATION OF PROPERTIES IN ALAMOSA COUNTY S.H. No. 10 PROJ. F 022-3(14)

FEDERAL ROAD DIVISION NO.	DISTRICT	PROJECT NO.	SHEET NO.
8	COLORADO	F 022-3(14)	

RIGHT OF WAY IN ALAMOSA

[illegible]

ORIG. SCALE 1" = 50'

FIG. 9022 PLAN	DATE	PROJECT NO.	SHEET NO.
9	COLO.	F 022-3(14)	3

