

COLORADO DEPARTMENT OF HIGHWAYS

PLAN AND PROFILE OF PROPOSED FEDERAL AID PROJECT NO. F 022-3(8) STATE HIGHWAY NO. 10 ¹⁶⁰ HUERFANO COUNTY RIGHT OF WAY

SCALES OF ORIGINAL DRAWINGS

ON PLAN 1 IN. = 100 FT.
ON PROFILE 1 IN. = 100 FT. HORIZONTAL
1 IN. = 10 FT. VERTICAL
GRADE LINE ON PROFILE IS SHOWN AS GRADE OF FINISHED ROAD
LENGTH OF PROJECT = 2.958 MILES (R.O.W.)

FEDERAL AID PROJECT NO.	DIVISION	PROJ. NO.	SHEET NO.	TOTAL SHEETS
9	(COLORADO)	F022-3(8)	1	

REVISIONS

RIGHT OF WAY
LA VETA PASS - MULESHOE


INDEX OF SHEETS

SHEET NO. 1 TITLE SHEET
2 TABULATION OF PROPERTIES
3-9 PLAN AND PROFILE SHEETS
SHOWING RIGHT OF WAY
10-11 OWNERSHIP MAPS

CONVENTIONAL SIGNS

CENTER LINE
RIGHT OF WAY LINE
COUNTY LINE
TOWNSHIP OR RANGE LINE
LAND LINES
RAILROAD
BARBED WIRE FENCE
COMBINATION WIRE FENCE
SNOW FENCE
TELEPHONE & TELEGRAPH LINES
POWER LINE
DETOUR
PRESENT ROAD (Plan Sheets)

DO NOT REMOVE
FILE COPY

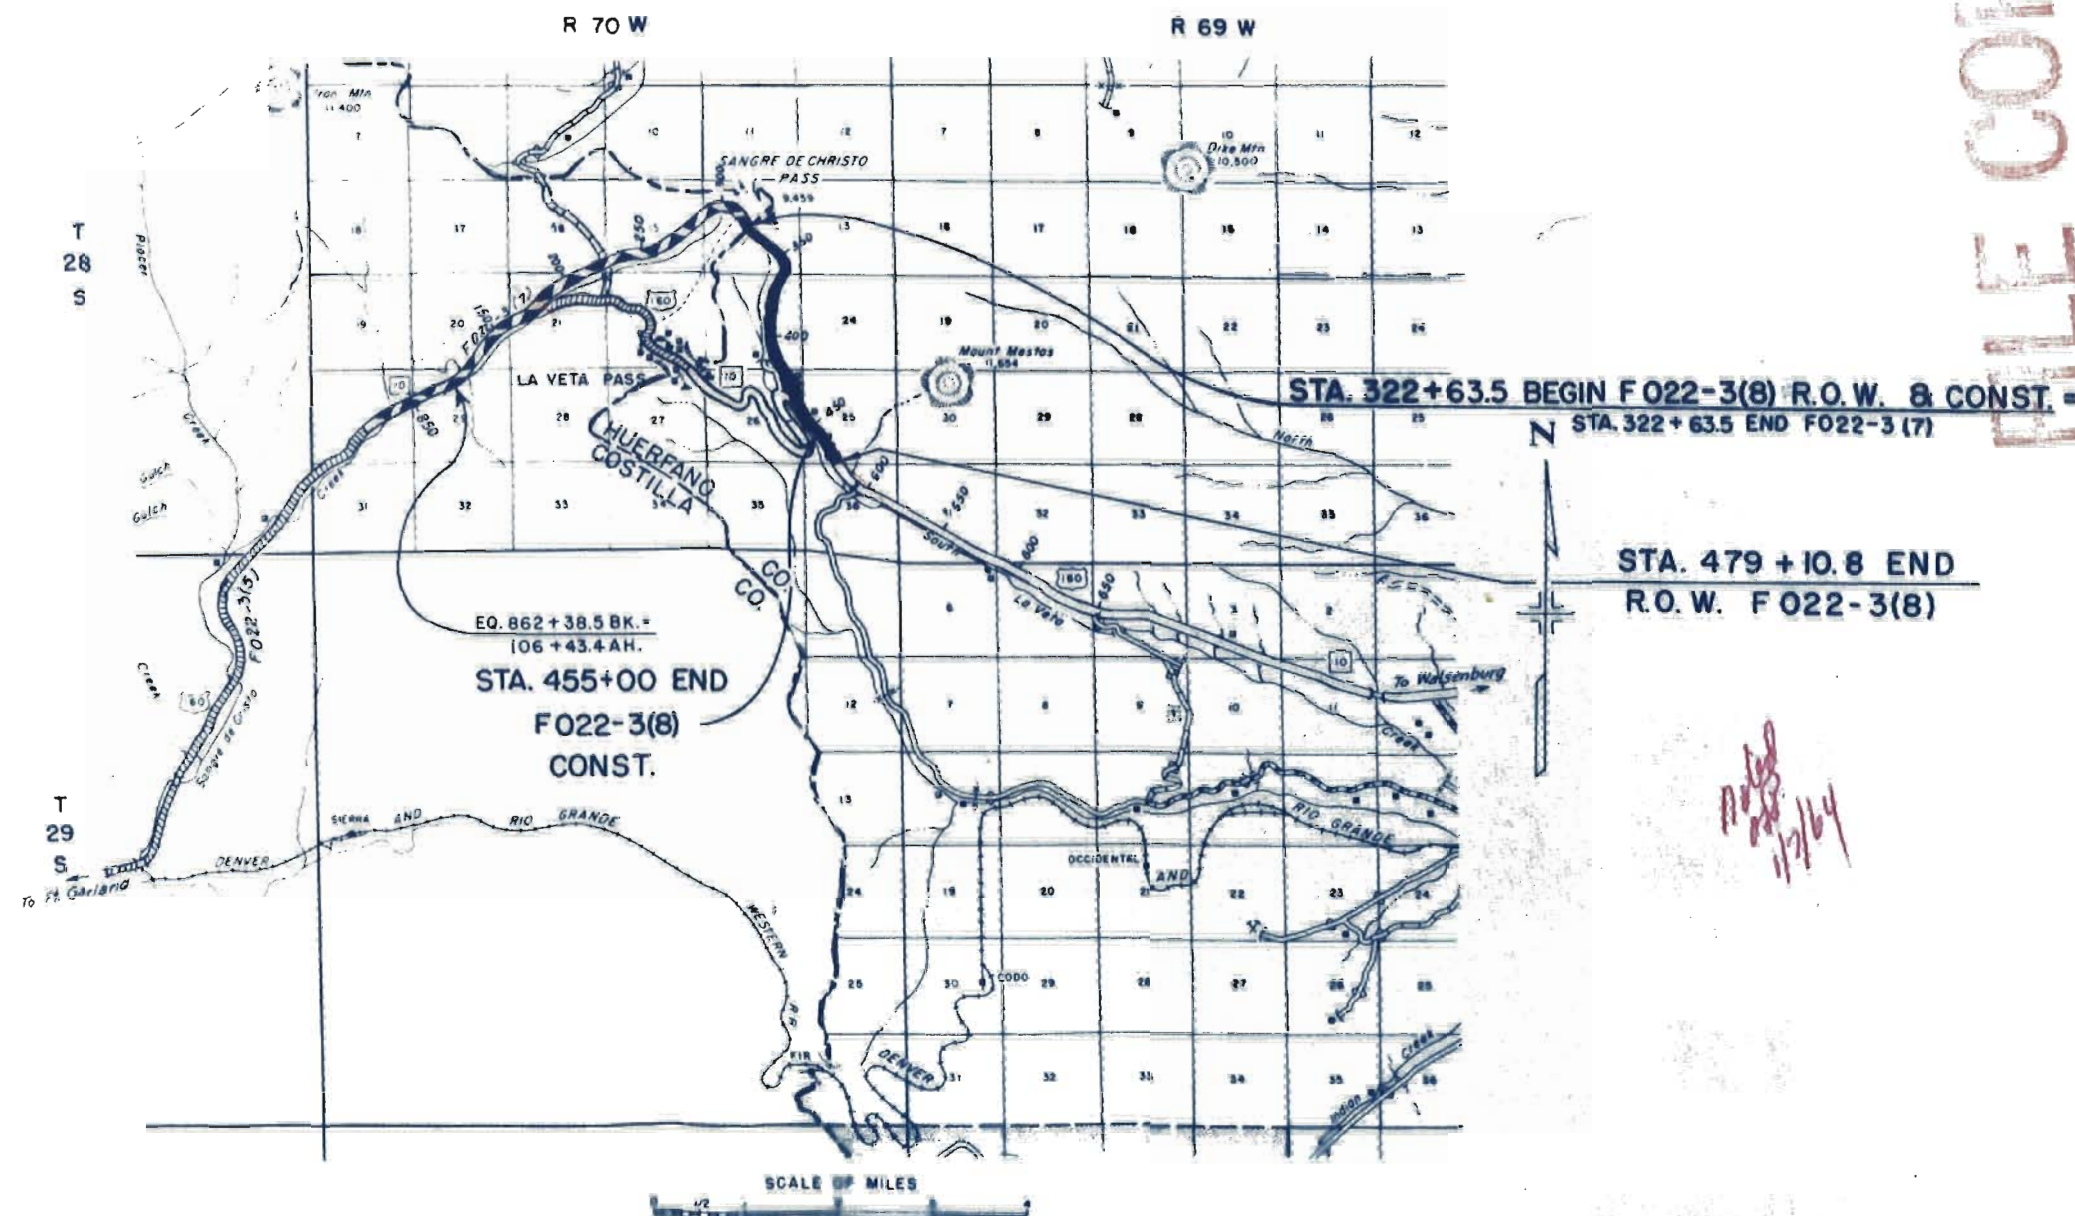

DO NOT REMOVE
FILE COPY

Noted
12/16/64

R. O. W. TABULATION OF PROPERTIES IN HUERFANO COUNTY S.H. No. 10 PROJ. F 022-3(8)

FEDERAL ROAD DISTRICT NO.	DISTRICT	PROJECT NO.	SHEET NO.
9	COLORADO	F 022-3(8)	2

RIGHT OF WAY LA VETA PASS - MULESHOE

PARCEL NO.	OWNER	ADDRESS	LOCATION	AREA IN ACRES				PURCHASE DATA					REMARKS	NO.
				PARCEL	TO BE ACQUIRED	REMAINDER		LAND	IMPROV'M'TS	DAMAGE	MISC.	TOTAL		
						Left	Right							
			T. 28 S., R. 70 W., 6th P.M.											
1	E. M. ESTES	2 mi. E. 1 mi. S., Sugar City 698-2331	Lot 5 Sec. 14	3.396	3.396	1.4	475							
2	WILLIAM C. HOUGHIN & MARY SUE HOUGHIN, J.T.		NV2 SE 1/4 & Lot 4 Sec. 14	14.444	14.444	2858	21					895	8/8/62	
3	E. M. ESTES		SW 1/2 SE 1/4 Sec. 14 & E 1/2 SEC. 23	45.354	45.354	347	see "1"					8250	8/4/62 Incl. 1, 3, E3, E3A	
3A	E. M. ESTES		NE 1/4 Sec. 23	0.928	0.928	See Pgr. 3		452	410			862	8/5/63 Incl. 3B, 3C	
3B	E. M. ESTES		E 1/2 Sec. 23	2.203	2.203	See Pgr. 3								
3C	E. M. ESTES		E 1/2 Sec. 23	8.227	8.227	See Pgr. 3								
4	E. H. HARWELL & A. E. HORTON		NE 1/4 Sec. 26	19.616	11.647	16	101					7590	8/2/62	
5	HARRY V. KING & BETHEL V. KING, J.T.	King's Cafe, Alamosa	NW 1/4 Sec. 25	3.729	3.201	436	0					80	8/2/62	
6	PETE E. MIDDLEMIST		W 1/2 SW 1/4 & SE 1/4 SW 1/4 Sec. 25	24.486	9.480	181	4894	832	1250			2087	8/2/62	
E3	E. M. ESTES		SW 1/2 SE 1/4 Sec. 14	0.423	0.423								PERMANENT EASEMENT	
E3A	E. M. ESTES		SW 1/2 SE 1/4 Sec. 14	0.042	0.042								PERMANENT EASEMENT	

REVISIONS		
4/2/63	Remainder	C.W.
6-7-62	Remainder	REC
8-22-62	add E3 B E3A	REC
3/5/63	add 3A, 3B, 3C	C.W.

FED. ROAD SEC. NO.	DIVISION	PROJ. NO.	SHEET NO.	TOTAL SHEETS
8	COLO.	F 022-3(8)	3	

RIGHT OF WAY
LA VETA PASS - MULESHOE

REVISIONS		
DATE	BY	NOTE
4/18/63	add	

Δ 27°00' LT.
Ts 801.2'
Δc 14°30'
Dc 2°30'
Tc 291.6'
Lc 580.0'
Rc 2,292.0'

E.M. ESTES

LOT 5, SEC.14
T.28S., R.70W.

R.O.W. & CONST.

STA. 322+63.5 BEGIN F 022-3(8) =

STA. 322+63.5 END F 022-3(7)

NW 1/4, SEC.14
T.28S., R.70W.

NOTE

The Colo. Dept. of Highways has a Snow Fence Easement extending 350 feet right of sta. 241+ to 325+, along and parallel to the highway centerline as surveyed and constructed. With Access Rights for maintenance of the snow fence by C.D.O.H. personnel continue as required by fence conditions.

Δ 98°52' RT.
Ts 1,931.4'
Δc 78°52'
Dc 4°00'
Tc 1,178.1'
Lc 1,971.7'
Rc 1,432.5'

Sangre de Cristo Creek

Δs 10°00'
Ls 500.0'

Δs 6°15'
Ls 500.0'
Xc 499.40'
Yc 18.16'

S.C. 322+65.4


COSTILLA
HUIERFANO
N 54°28'30"E
1773.6' (PLAT) PT. NO. 10 TO
PT. NO. 9, TRINCHERA BNDY.

P.O.S.T. 322+50.1

PT. NO. 10 TRINCHERA
BOUNDARY

Arc = 595.7'

P.I. 325+66.6
N 344, 814.5
E 2,090, 112.6

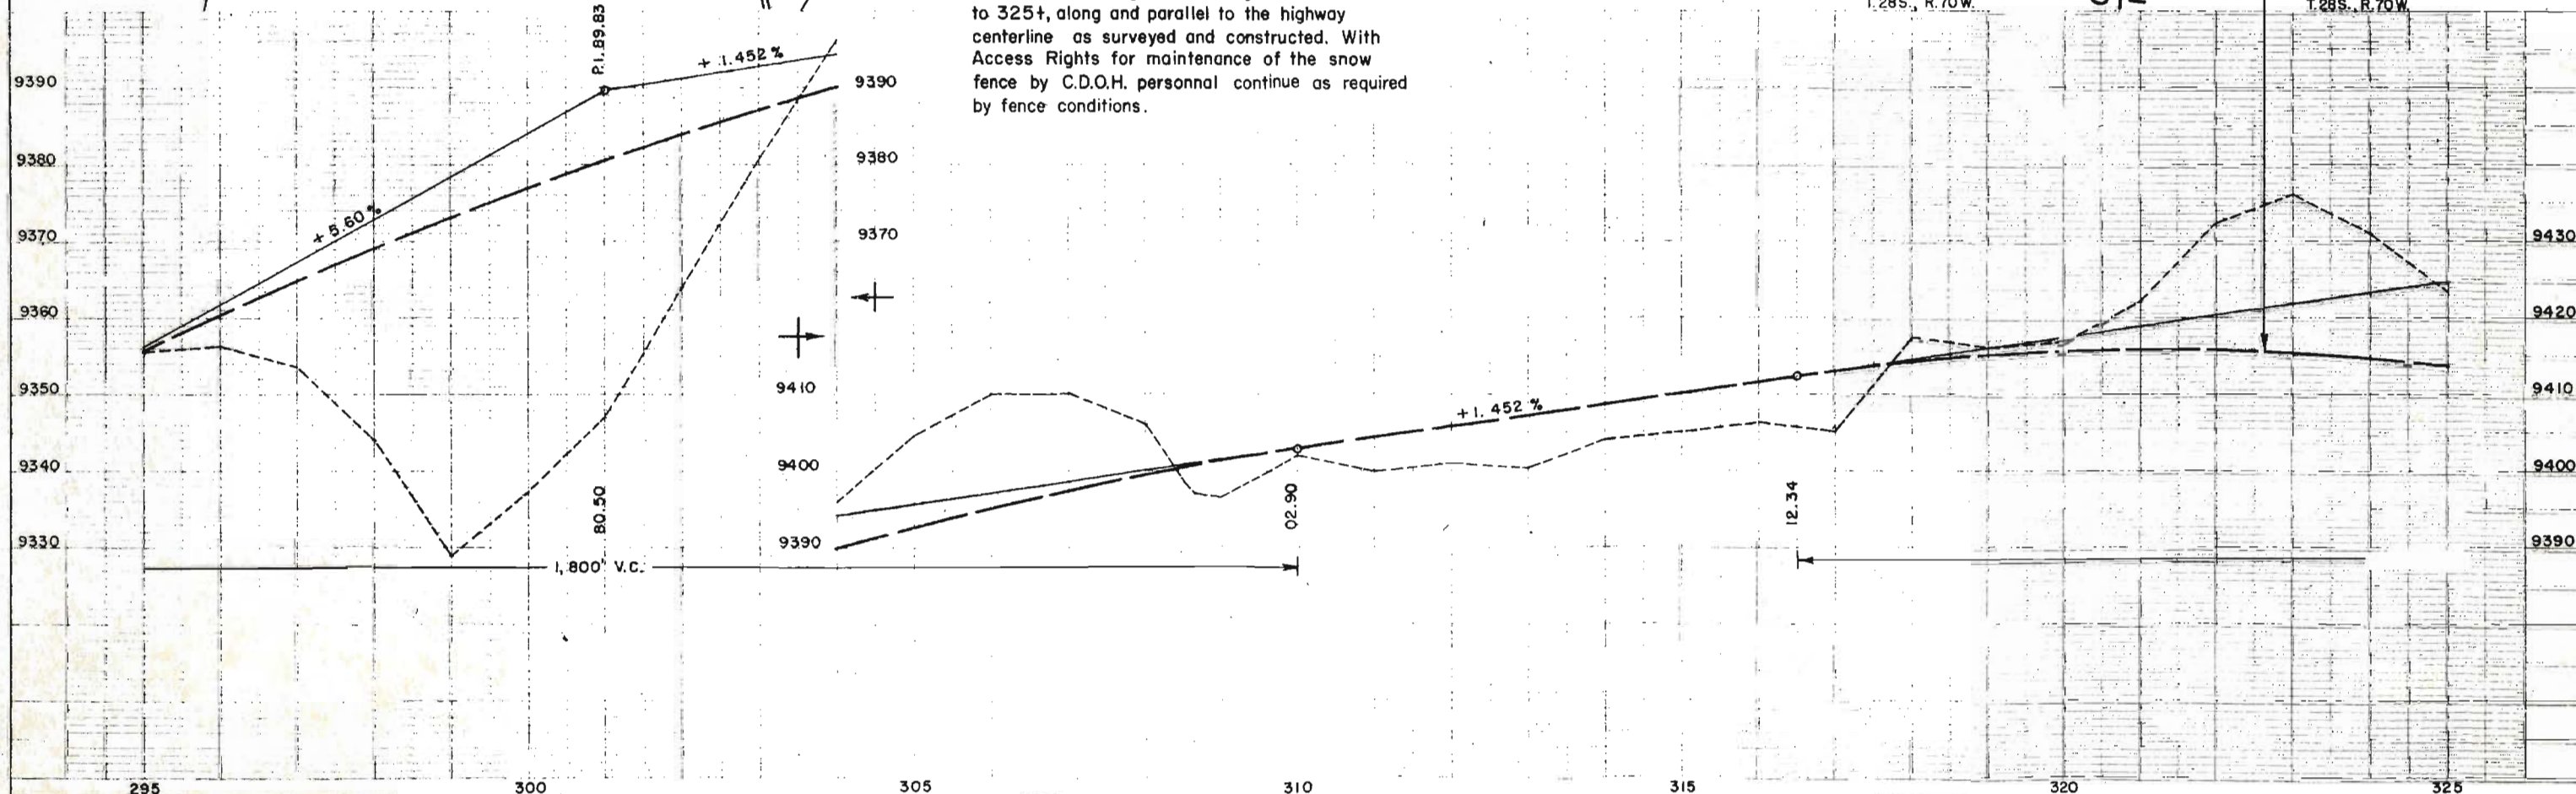

PLAN
N 51°37'E
125'
295
125'

PLAN
N 51°37'E
125'
295
125'

between 330+ and 340+

Δ 27°00' LT.
 T_s 801.2'
 Δ_c 14°30'
 D_c 2°30'
 T_c 291.6'
 L_c 580.0'
 R_c 2,292.0'

θ_s 6°15'
 L_s 500.0'
 X_c 499.40'
 Y_c 18.16'

S.T. 333+45.4

C.S. 328+45.4

RIGHT OF WAY
LA VETA PASS - MILLERSIDE

E.M. ESTES

P.I. 347+35.0
N 343.085.0
E 2,092.772.6

PLAN	DATE	BY
DESIGNED BY		
DRAWN BY		
CHECKED BY		
IN CHARGE		

Diff. for
APP.
325+ RT.


P.I. 325+66.6
N 344.814.5
E 2,090.112.6

1 E.M. ESTES

2 WILLIAM G. HOUGHIN &
MARY SUE HOUGHIN, AS J.T.

Pt. of Beg. of Sec. 14
S. 0°31'E a dist. of 2916. gfr.
to the S.E. 1/4 Sec. 14

LOT 5, SEC. 14
T.28S., R. 70 W.

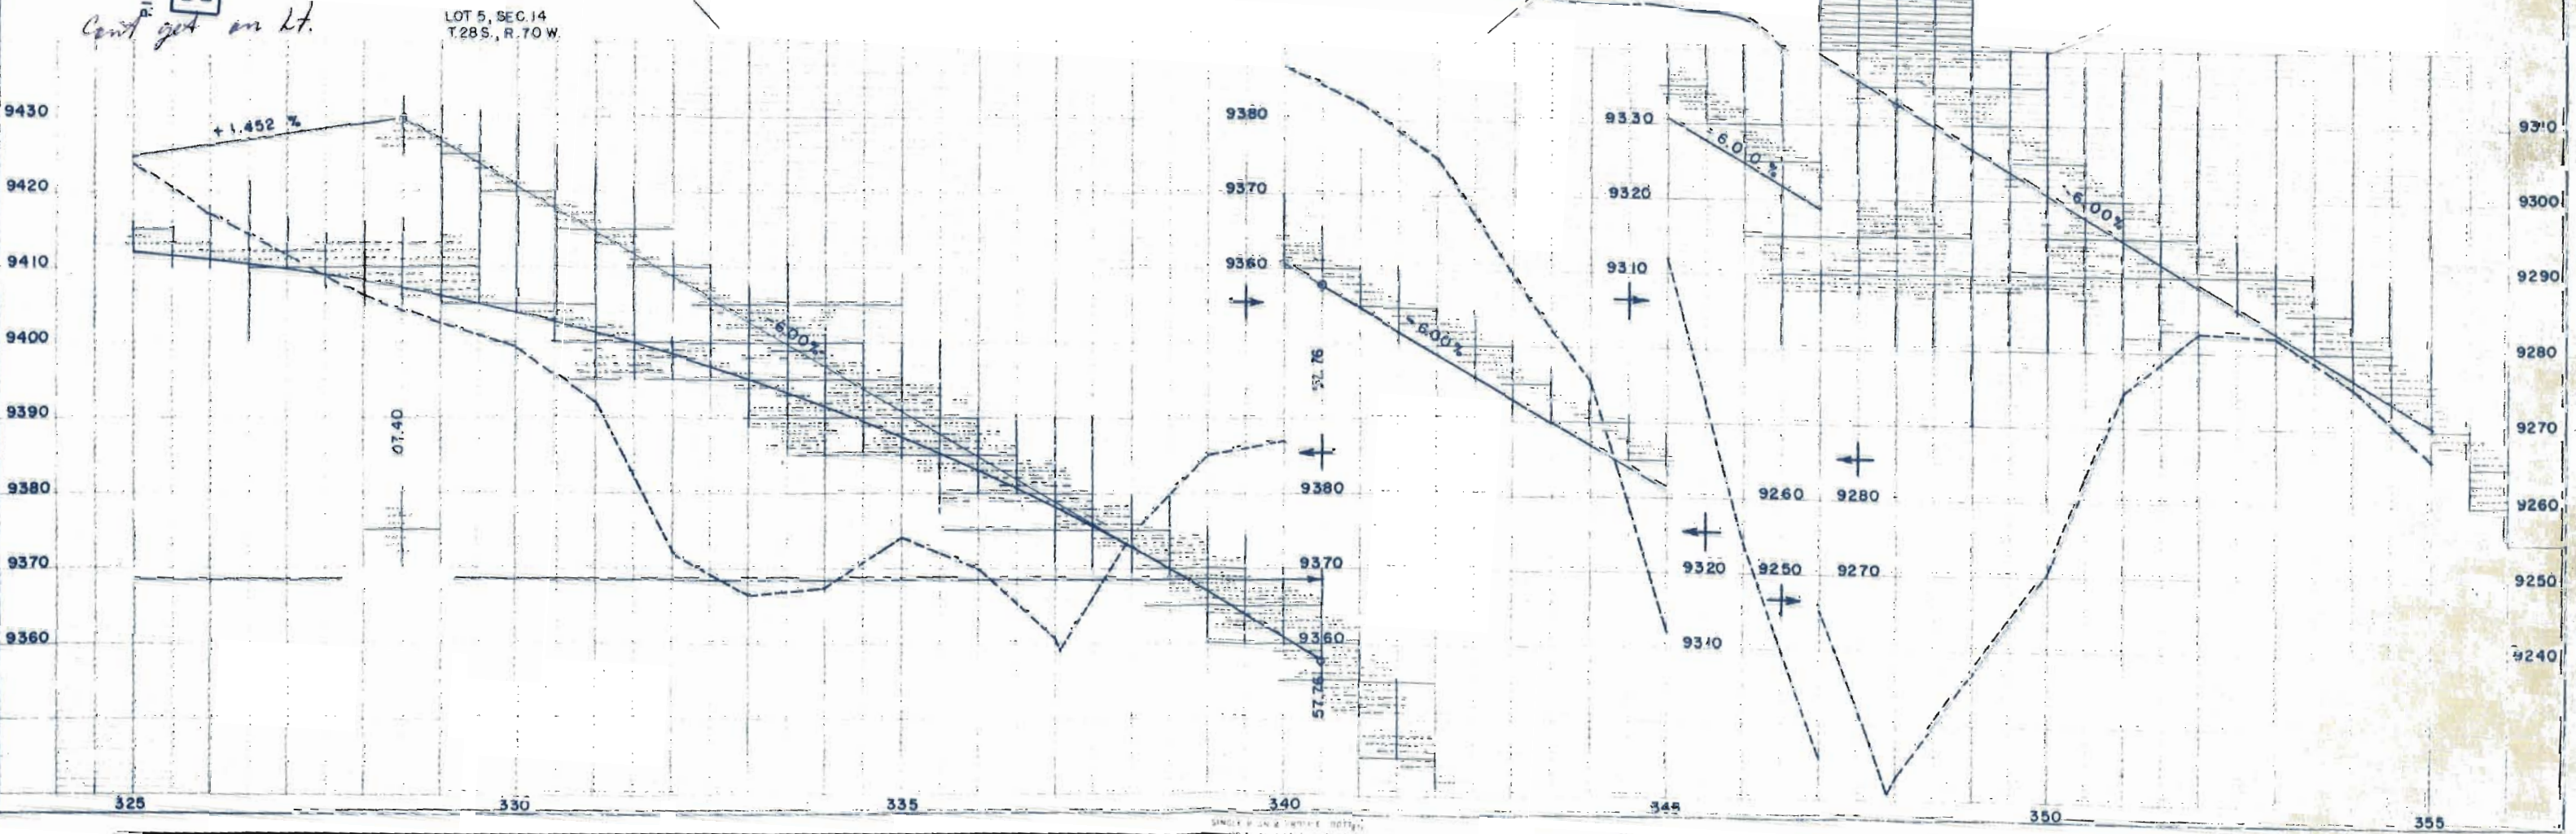



NE 1/4, SEC. 23
T. 28 S., R. 70 W.

REVISIONS					DIVISION			PROJ. NO.		SHEET NO.		TOTAL SHEETS	
3/13/63	Add Par 3A, 3B, 3C	C.W.	5/31/62	EASEMENT	C.W.	9	COLO.	F 022-3(8)		5			
			7-3-62	R.O.W. line Rev	REC								
			8-22-62	add E 3 & E 3A	REC								

PLAN	DATE	BY	CHECKED	NOTED	ALIGNED	CHECKED	RT. OF WAY	CHECKED

PROFILE	DATE	BY	CHECKED	NOTED	GRADES	CHECKED	U.S. & N.E. COR. SEC. 14	CHECKED

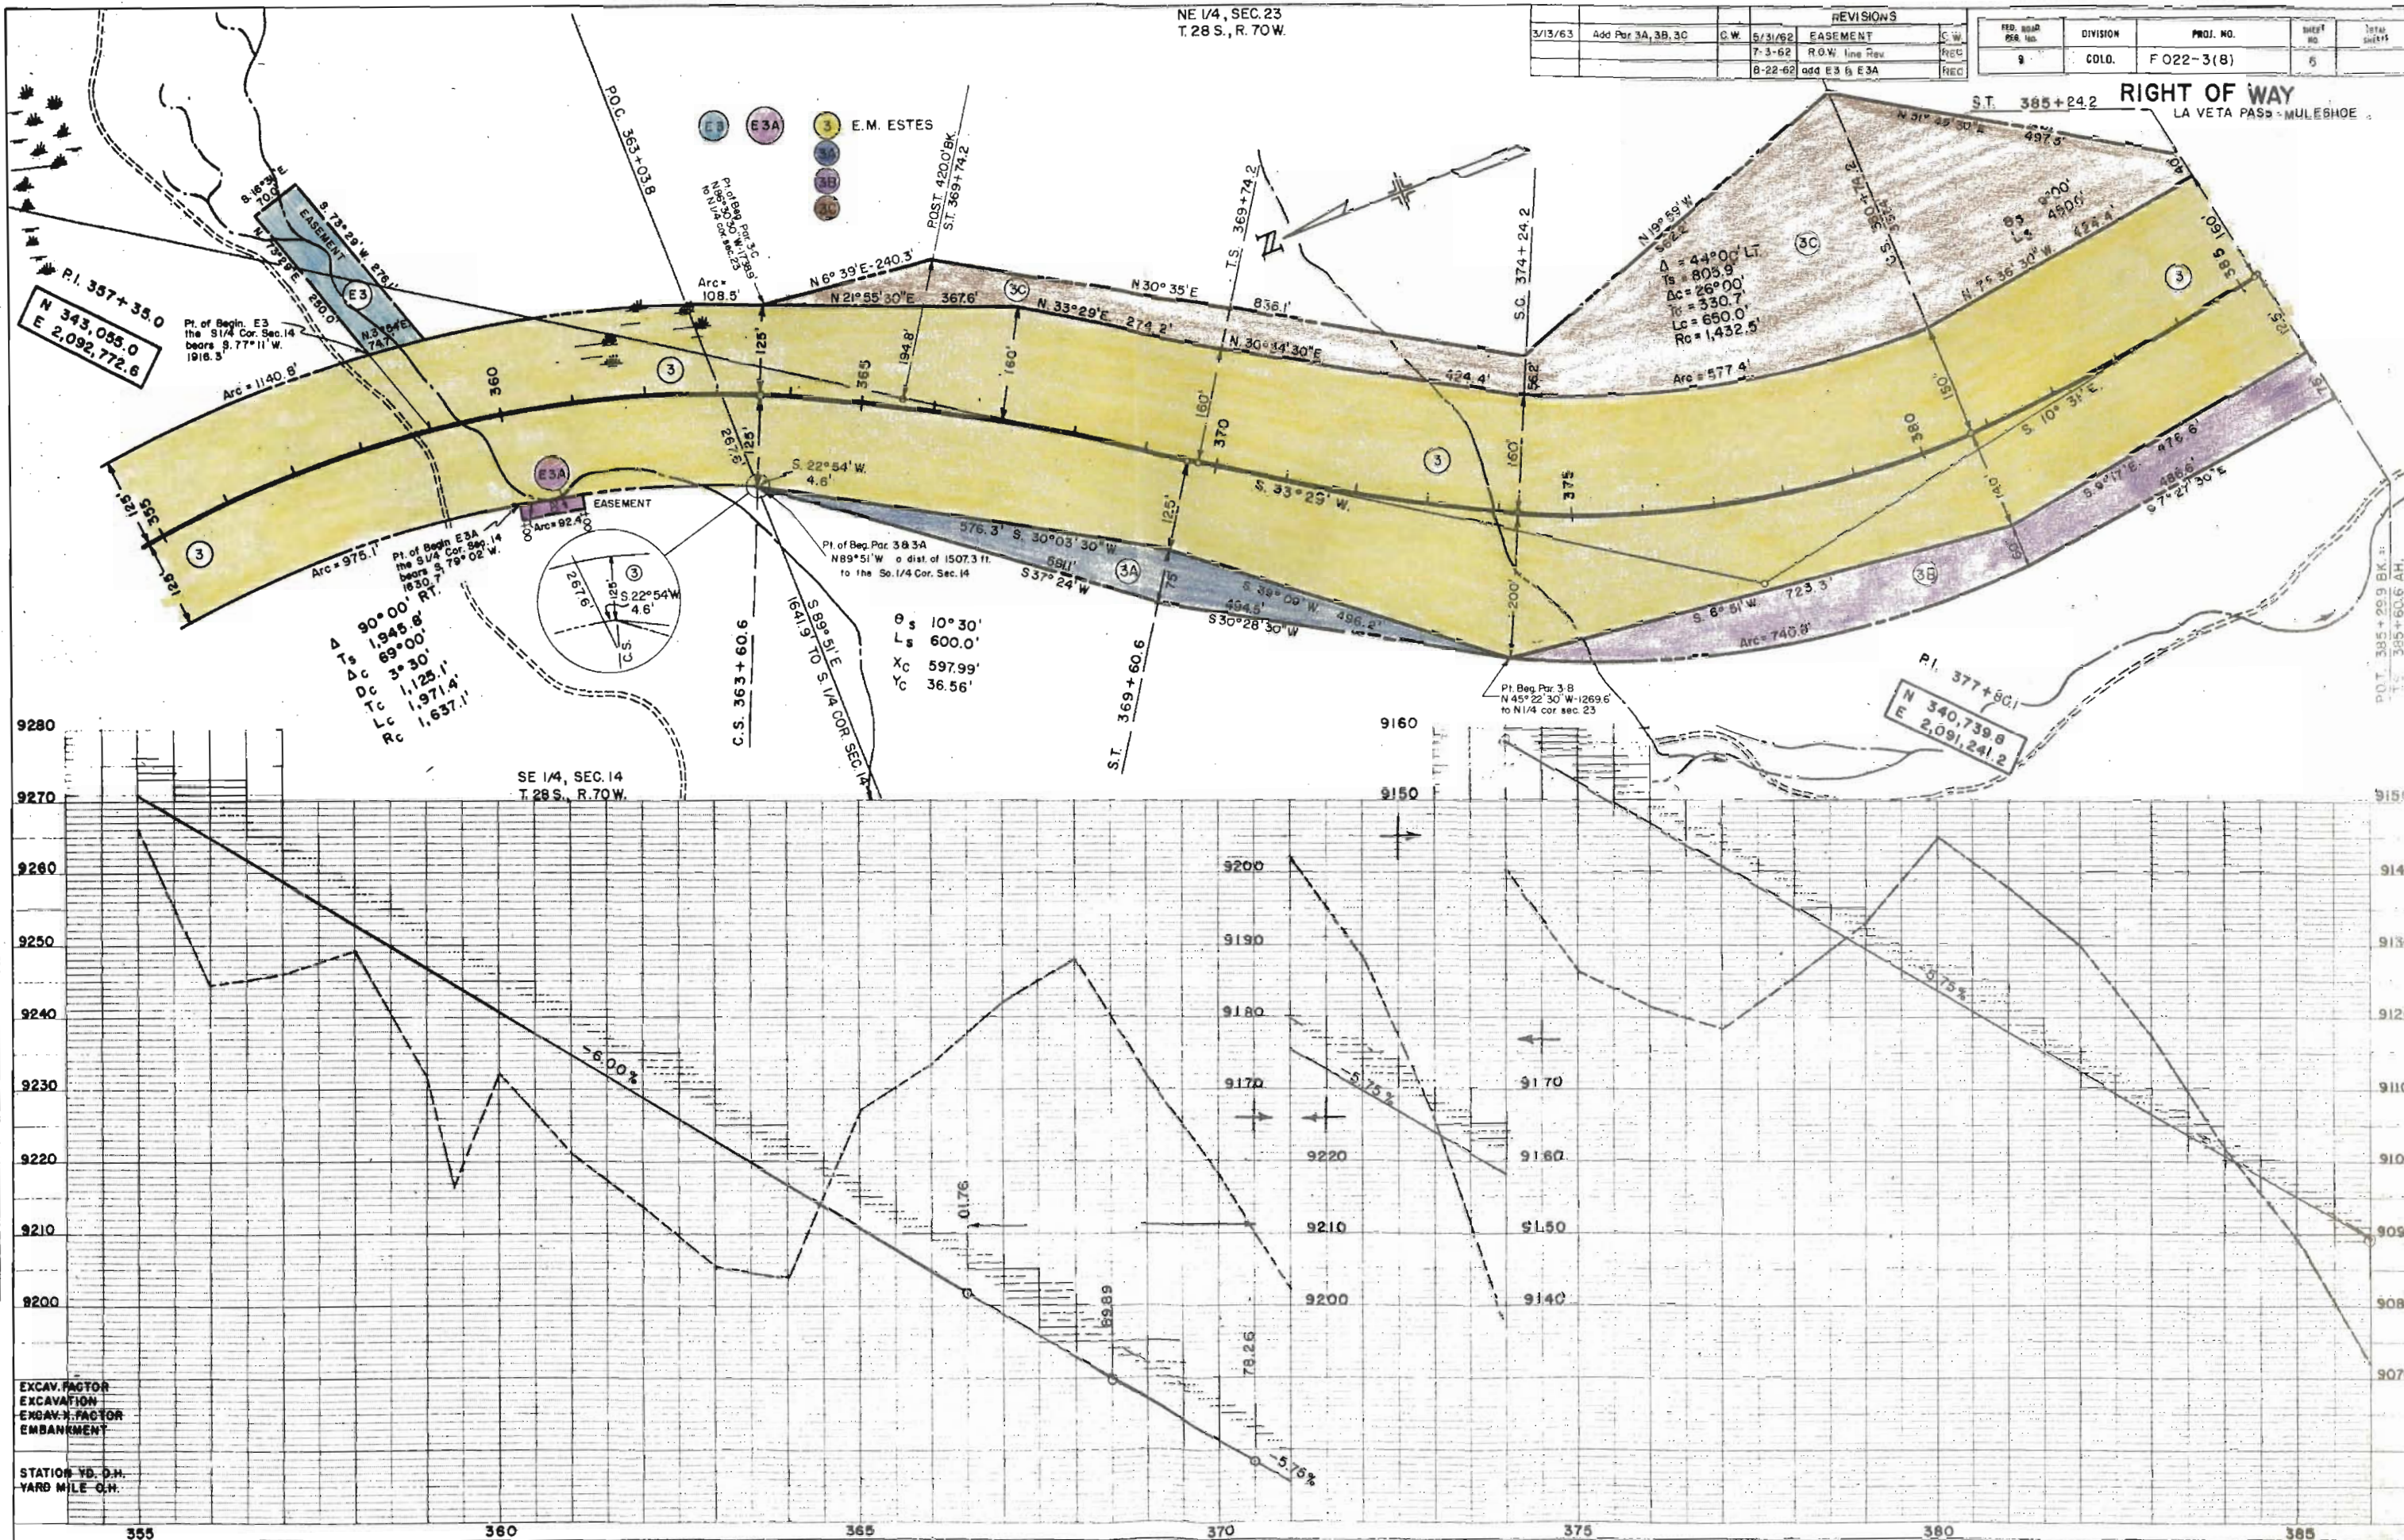

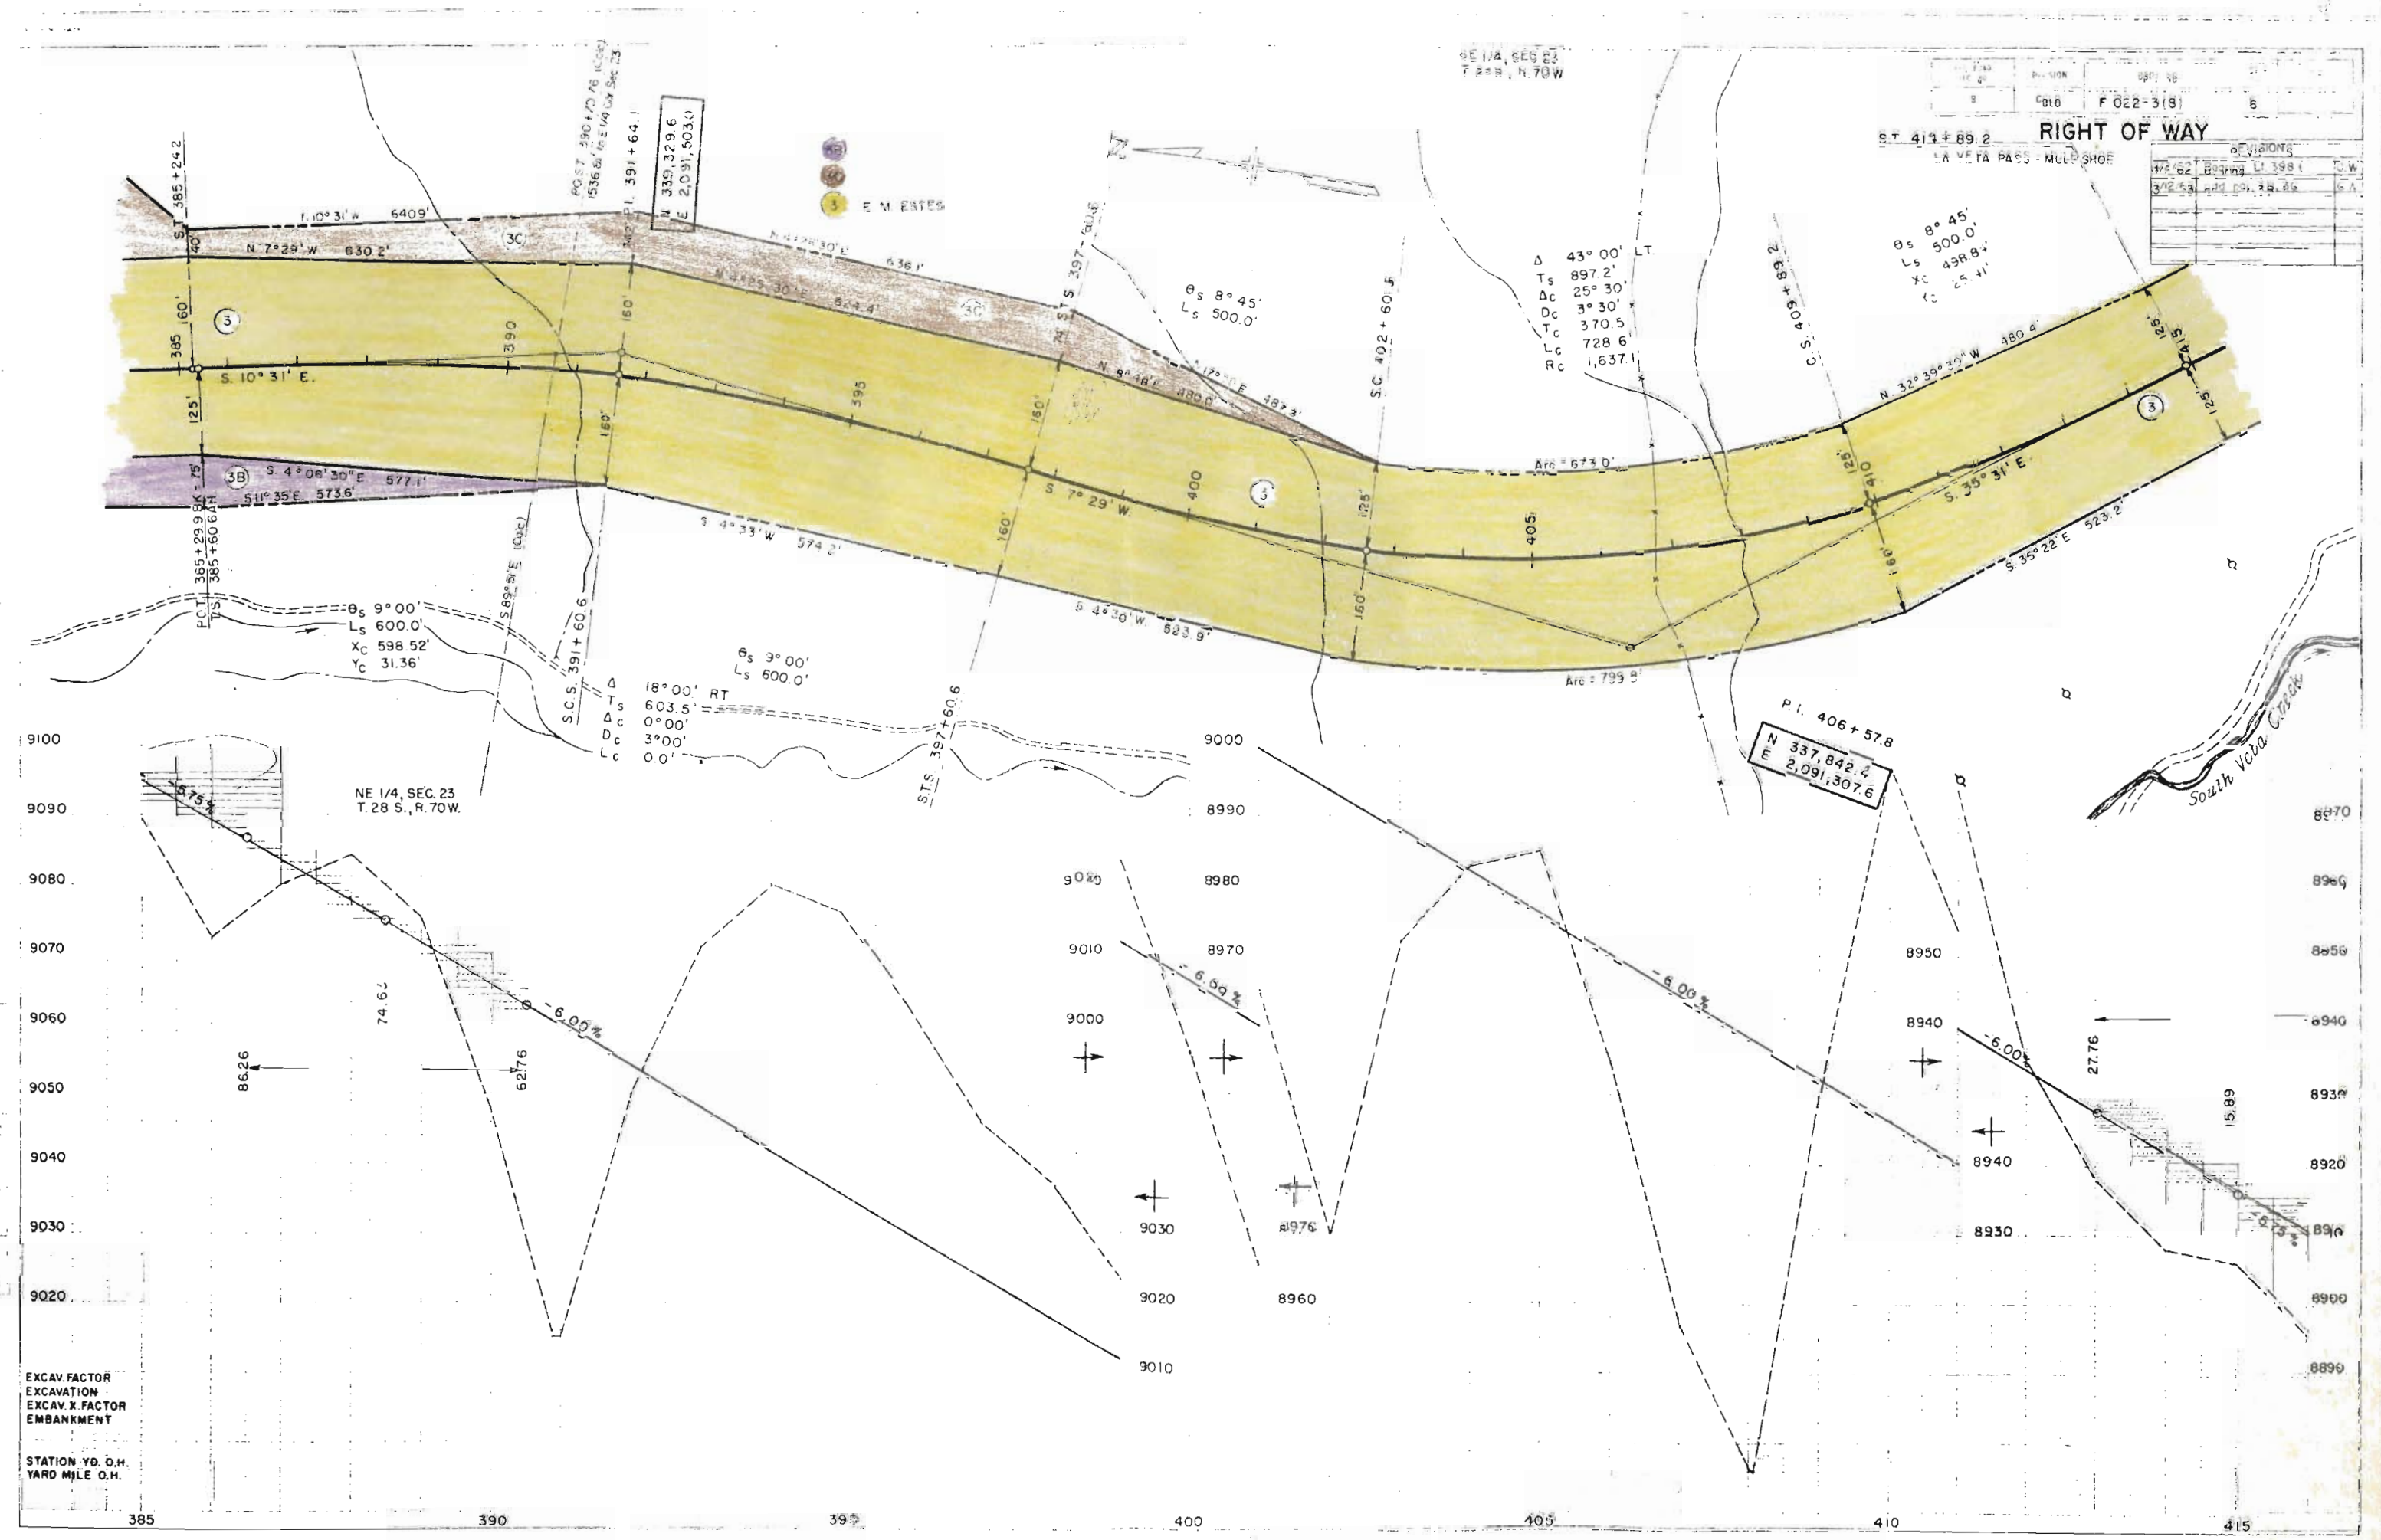

NE 1/4, SEC. 23
T. 28 S., R. 70 W.

ST. 411+89.2
LA VETA PASS - MULE SHOE

REVISIONS			
1/2/62	Revised	LT 398.1	C.W.
3/12/63	Added	CO, 38.25	C.A.

E M EASES

Δ 43° 00' LT.
Ts 897.2'
Dc 25° 30'
Tc 370.5
Lc 728.6'
Rc 1,637.1'

θ 8° 45'
Ls 500.0'
Xc 438.84'
Yc 25.41'

θ 9° 00'
Ls 600.0'
Xc 538.52'
Yc 31.36'

Δ 18° 00' RT
Ts 603.5'
Dc 0° 00'
Tc 3° 00'
Lc 0.0'

P.I. 406+57.8
N 337,842.4
E 2,091,307.6

EXCAV. FACTOR
EXCAVATION
EXCAV. X. FACTOR
EMBANKMENT

STATION YD. O.H.
YARD MILE O.H.

9100
9090
9080
9070
9060
9050
9040
9030
9020

9020
9010
9000
9030
9020
9010

9000
8990
8980
8970
9010
9000
8970
9020
9010

8976
8960

8950
8940
8930

27.76
15.89


8970
8960
8950
8940
8930
8920
8910
8900
8890

385 390 395 400 405 410 415

NW 1/4, SEC. 25
T.28 S., R.70 W.

Δ	12° 00'	L
D	0° 30'	
T	1,204.4'	
L	2,400.0'	
R	11,460.0'	

5 HARRY V. KING &
BETHEL V. KING, J.T.

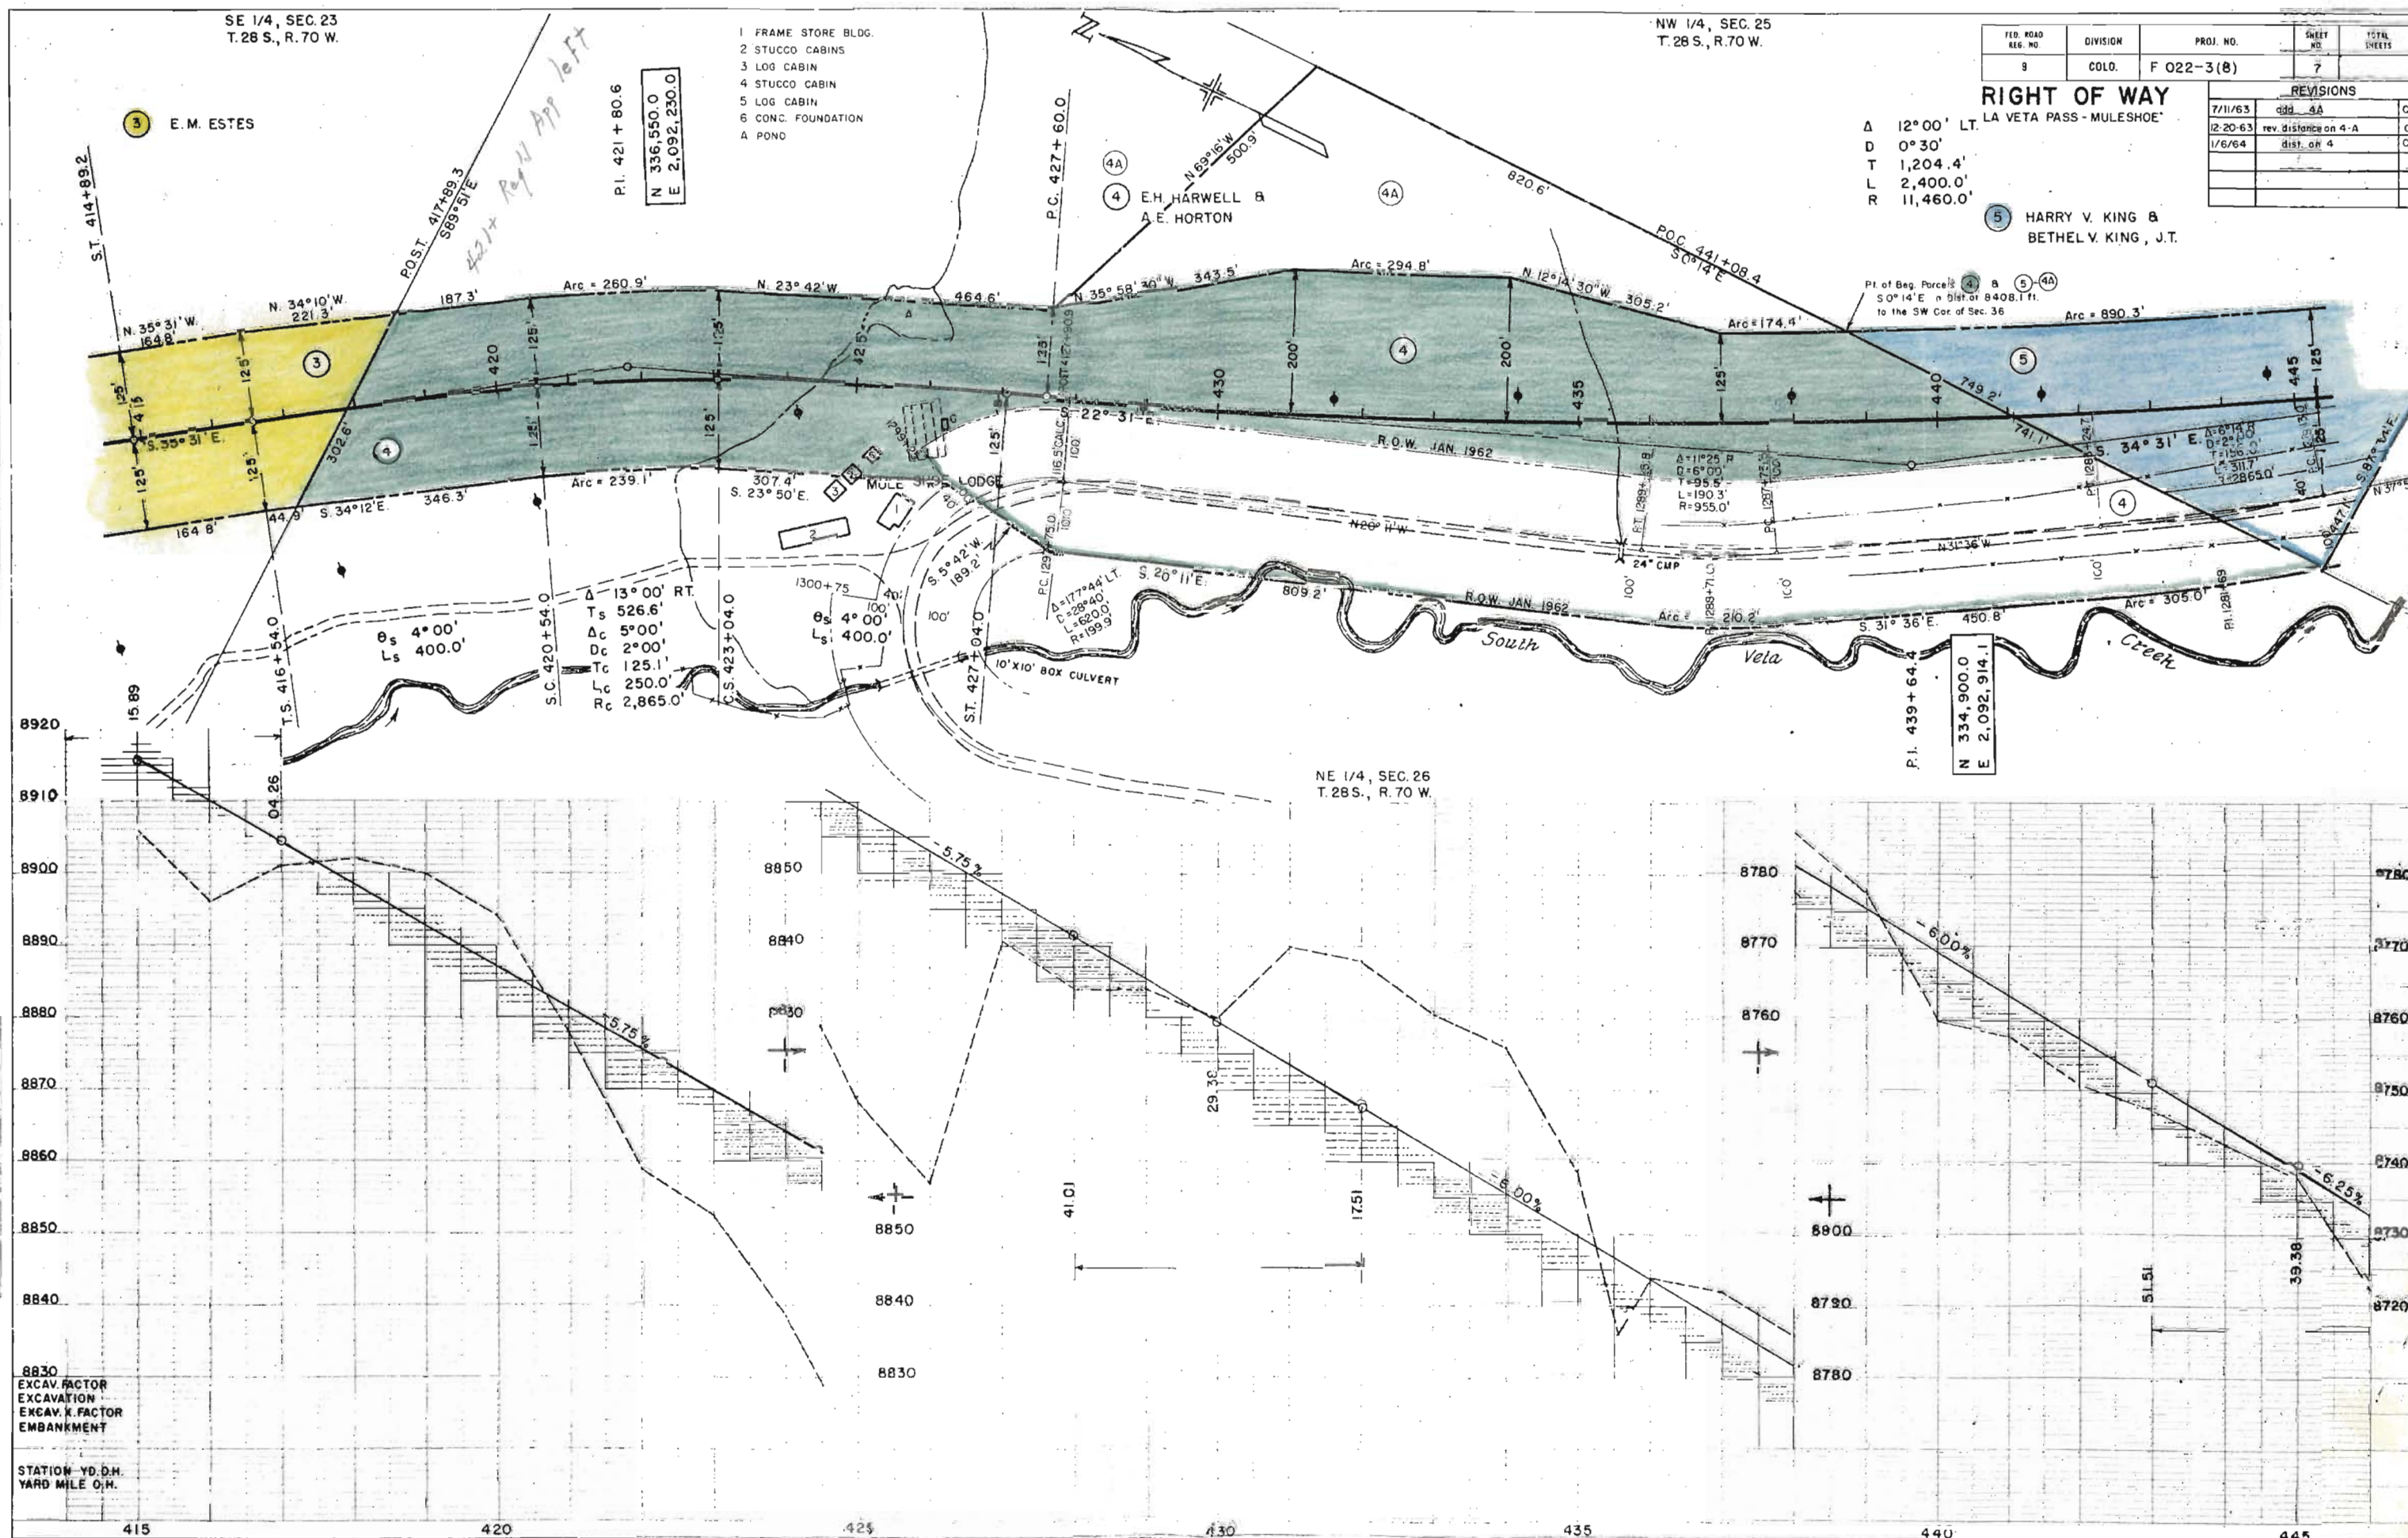



- 7 CONG. BLOCK GARAGE
- 8 ABANDONED STUCCO STORE
- 9 ABANDONED FRAME SHED
- 10 FRAME SHED
- 10A FRAME TOILET
- 11 2-STORY STONE & FRAME HOUSE
- 12 LOG CABIN
- 13 FRAME SHED
- 14 MOVABLE FRAME SHED
- 15 STUCCO HOUSE
- 16 WOOD COAL HOUSE
- 17 STUCCO HOUSE
- 18 LOG GARAGE
- 19 FRAME GARAGE
- 20 METAL GARAGE

SE 1/4 OF THE SW 1/4, SEC. 25
T. 29 S., R. 70 W.

FILE NO.	DIVISION	PROJECT NO.	SHEET NO.	TOTAL SHEETS
1	COLD	F 022-3(8)	8	

REVISIONS	
No.	Change

RIGHT OF WAY
LA VETA PASS - MULESHOE

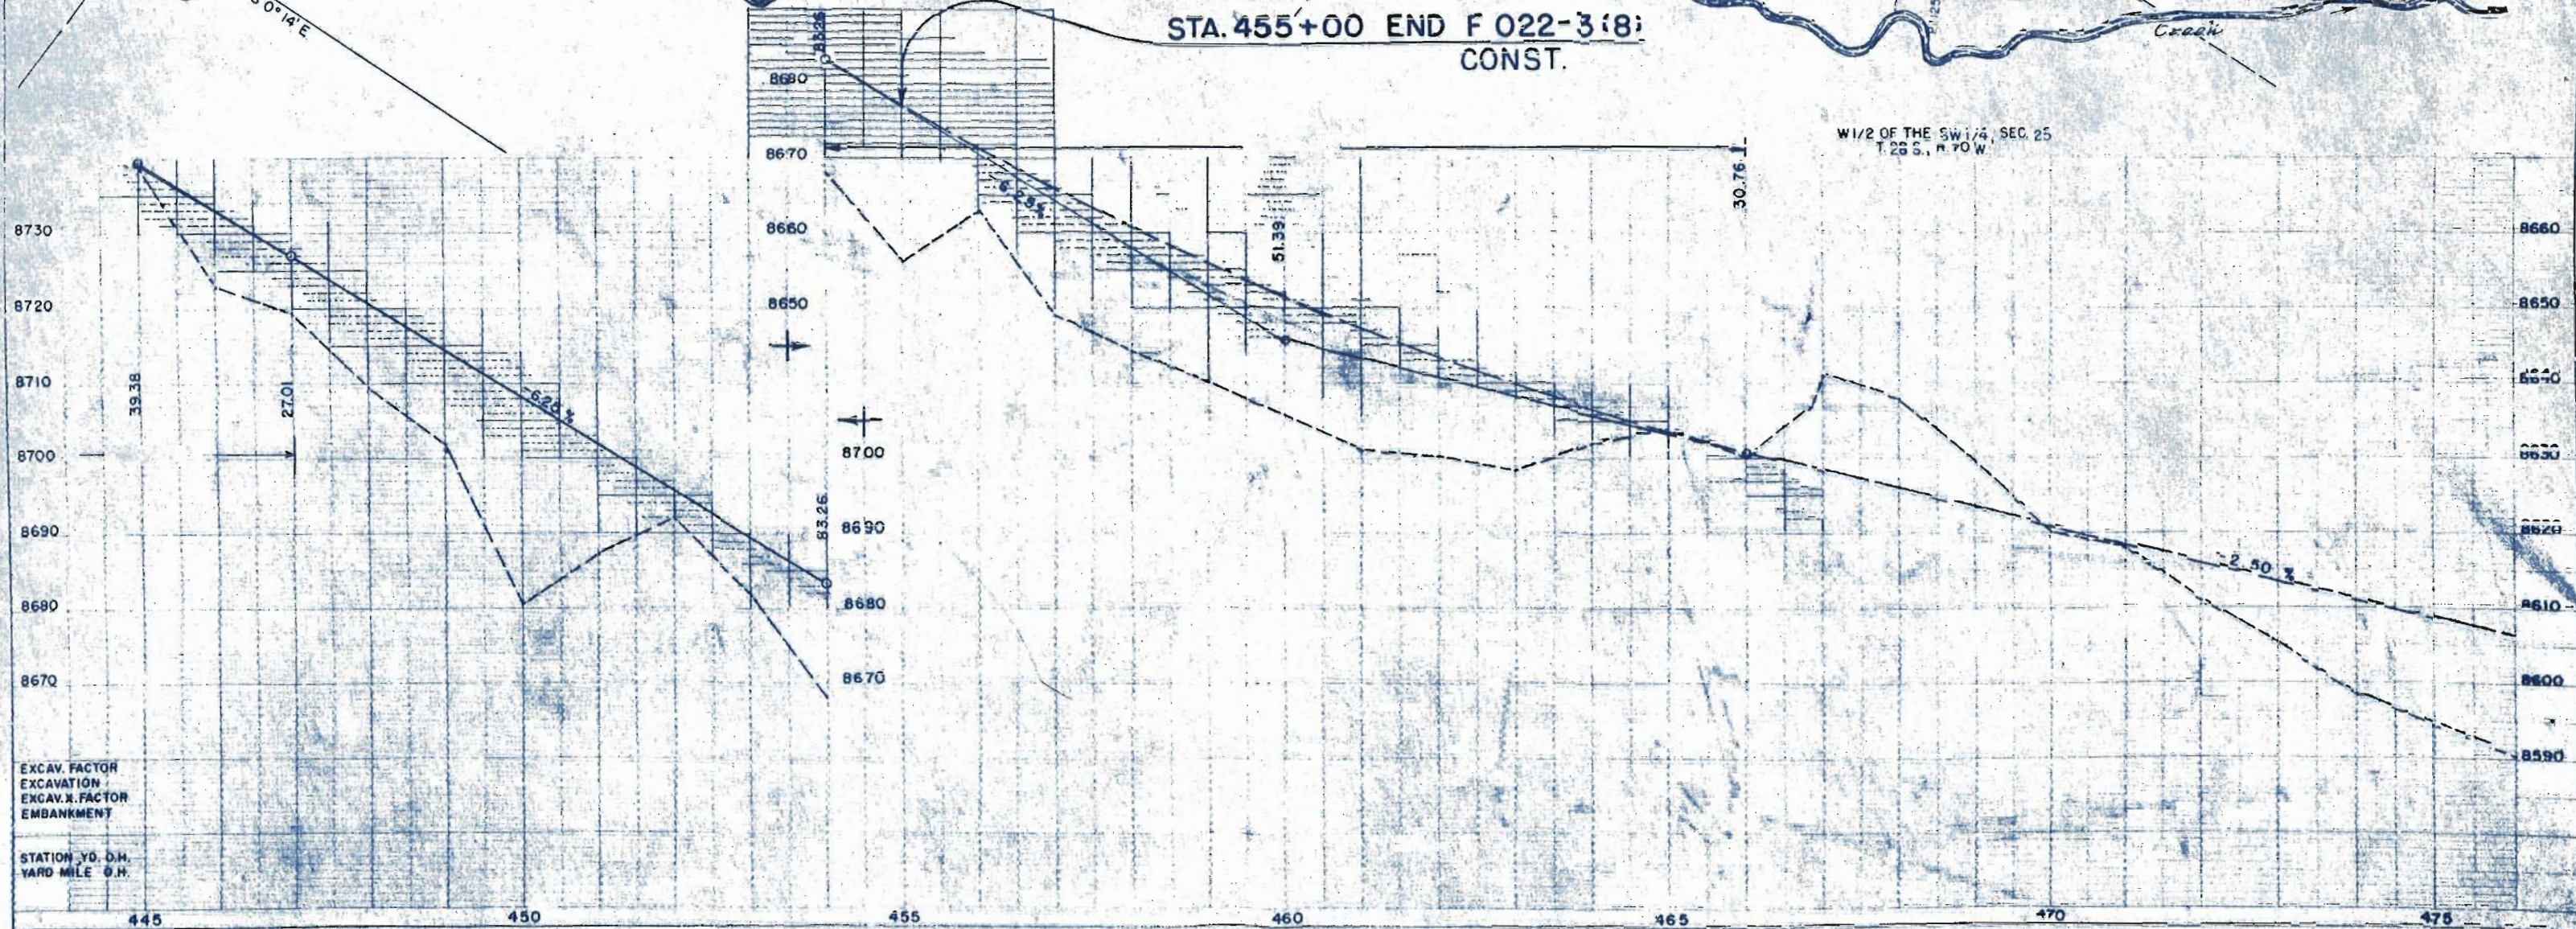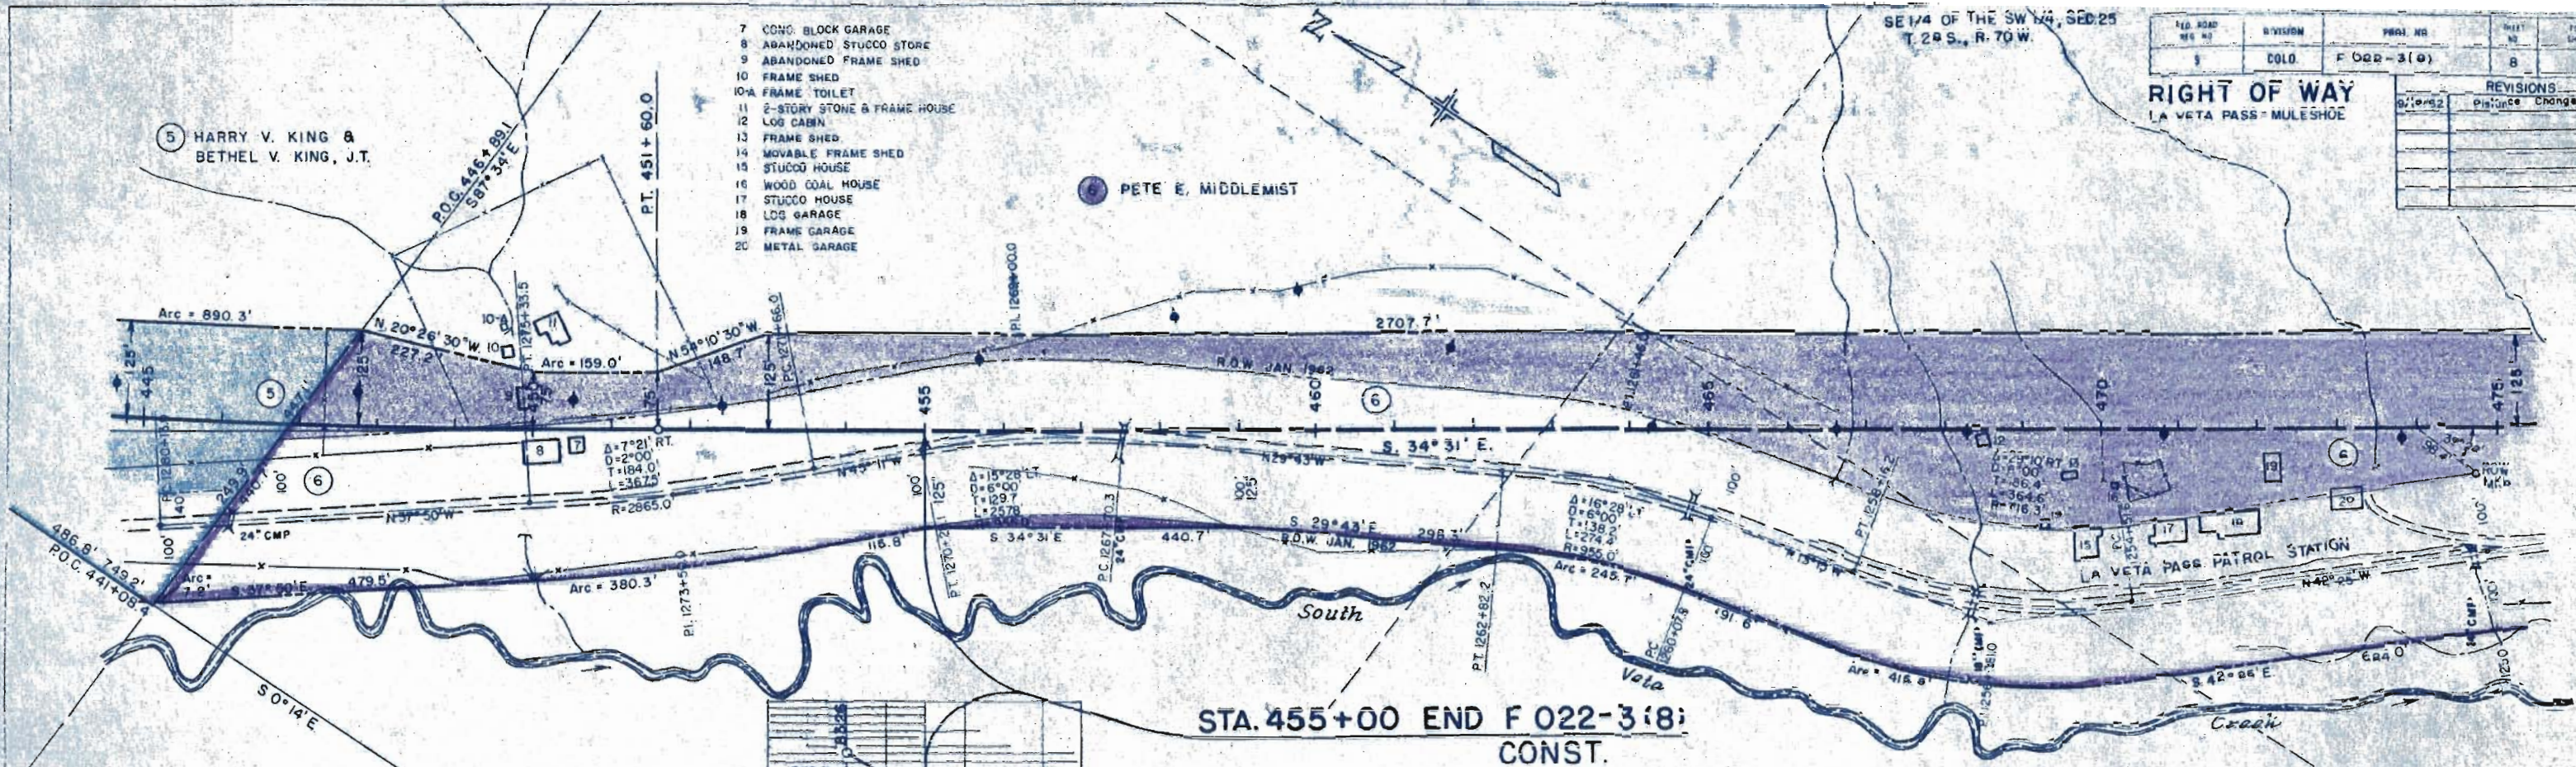

EXCAV. FACTOR
EXCAVATION
EXCAV. FACTOR
EMBANKMENT

STATION YD. D.M.
YARD MILE D.M.

PLAN

PROFILE

SE 1/4 OF THE SW 1/4, SEC. 25
T.28 S., R.70 W.

⑥ PETE E. MIDDLEMIST


STA. 479+10.8 END
R.O.W. F 022-3(8)
P.O.T. 479+10.8
S 88°45' E (CALC.)

A 27°29' LT.
Ts 901.1'
Ac 19°29'
Dc 2°00'
Tc 491.8'
Lc 974.2'
Rc 2,665.0'

REVISIONS		
9/19/62	Distance Change	C.W.

DIVISION		PROJ. NO.	
1	COLO.	F022-3(8)	9

RIGHT OF WAY
LA VETA PASS - MULESHOE

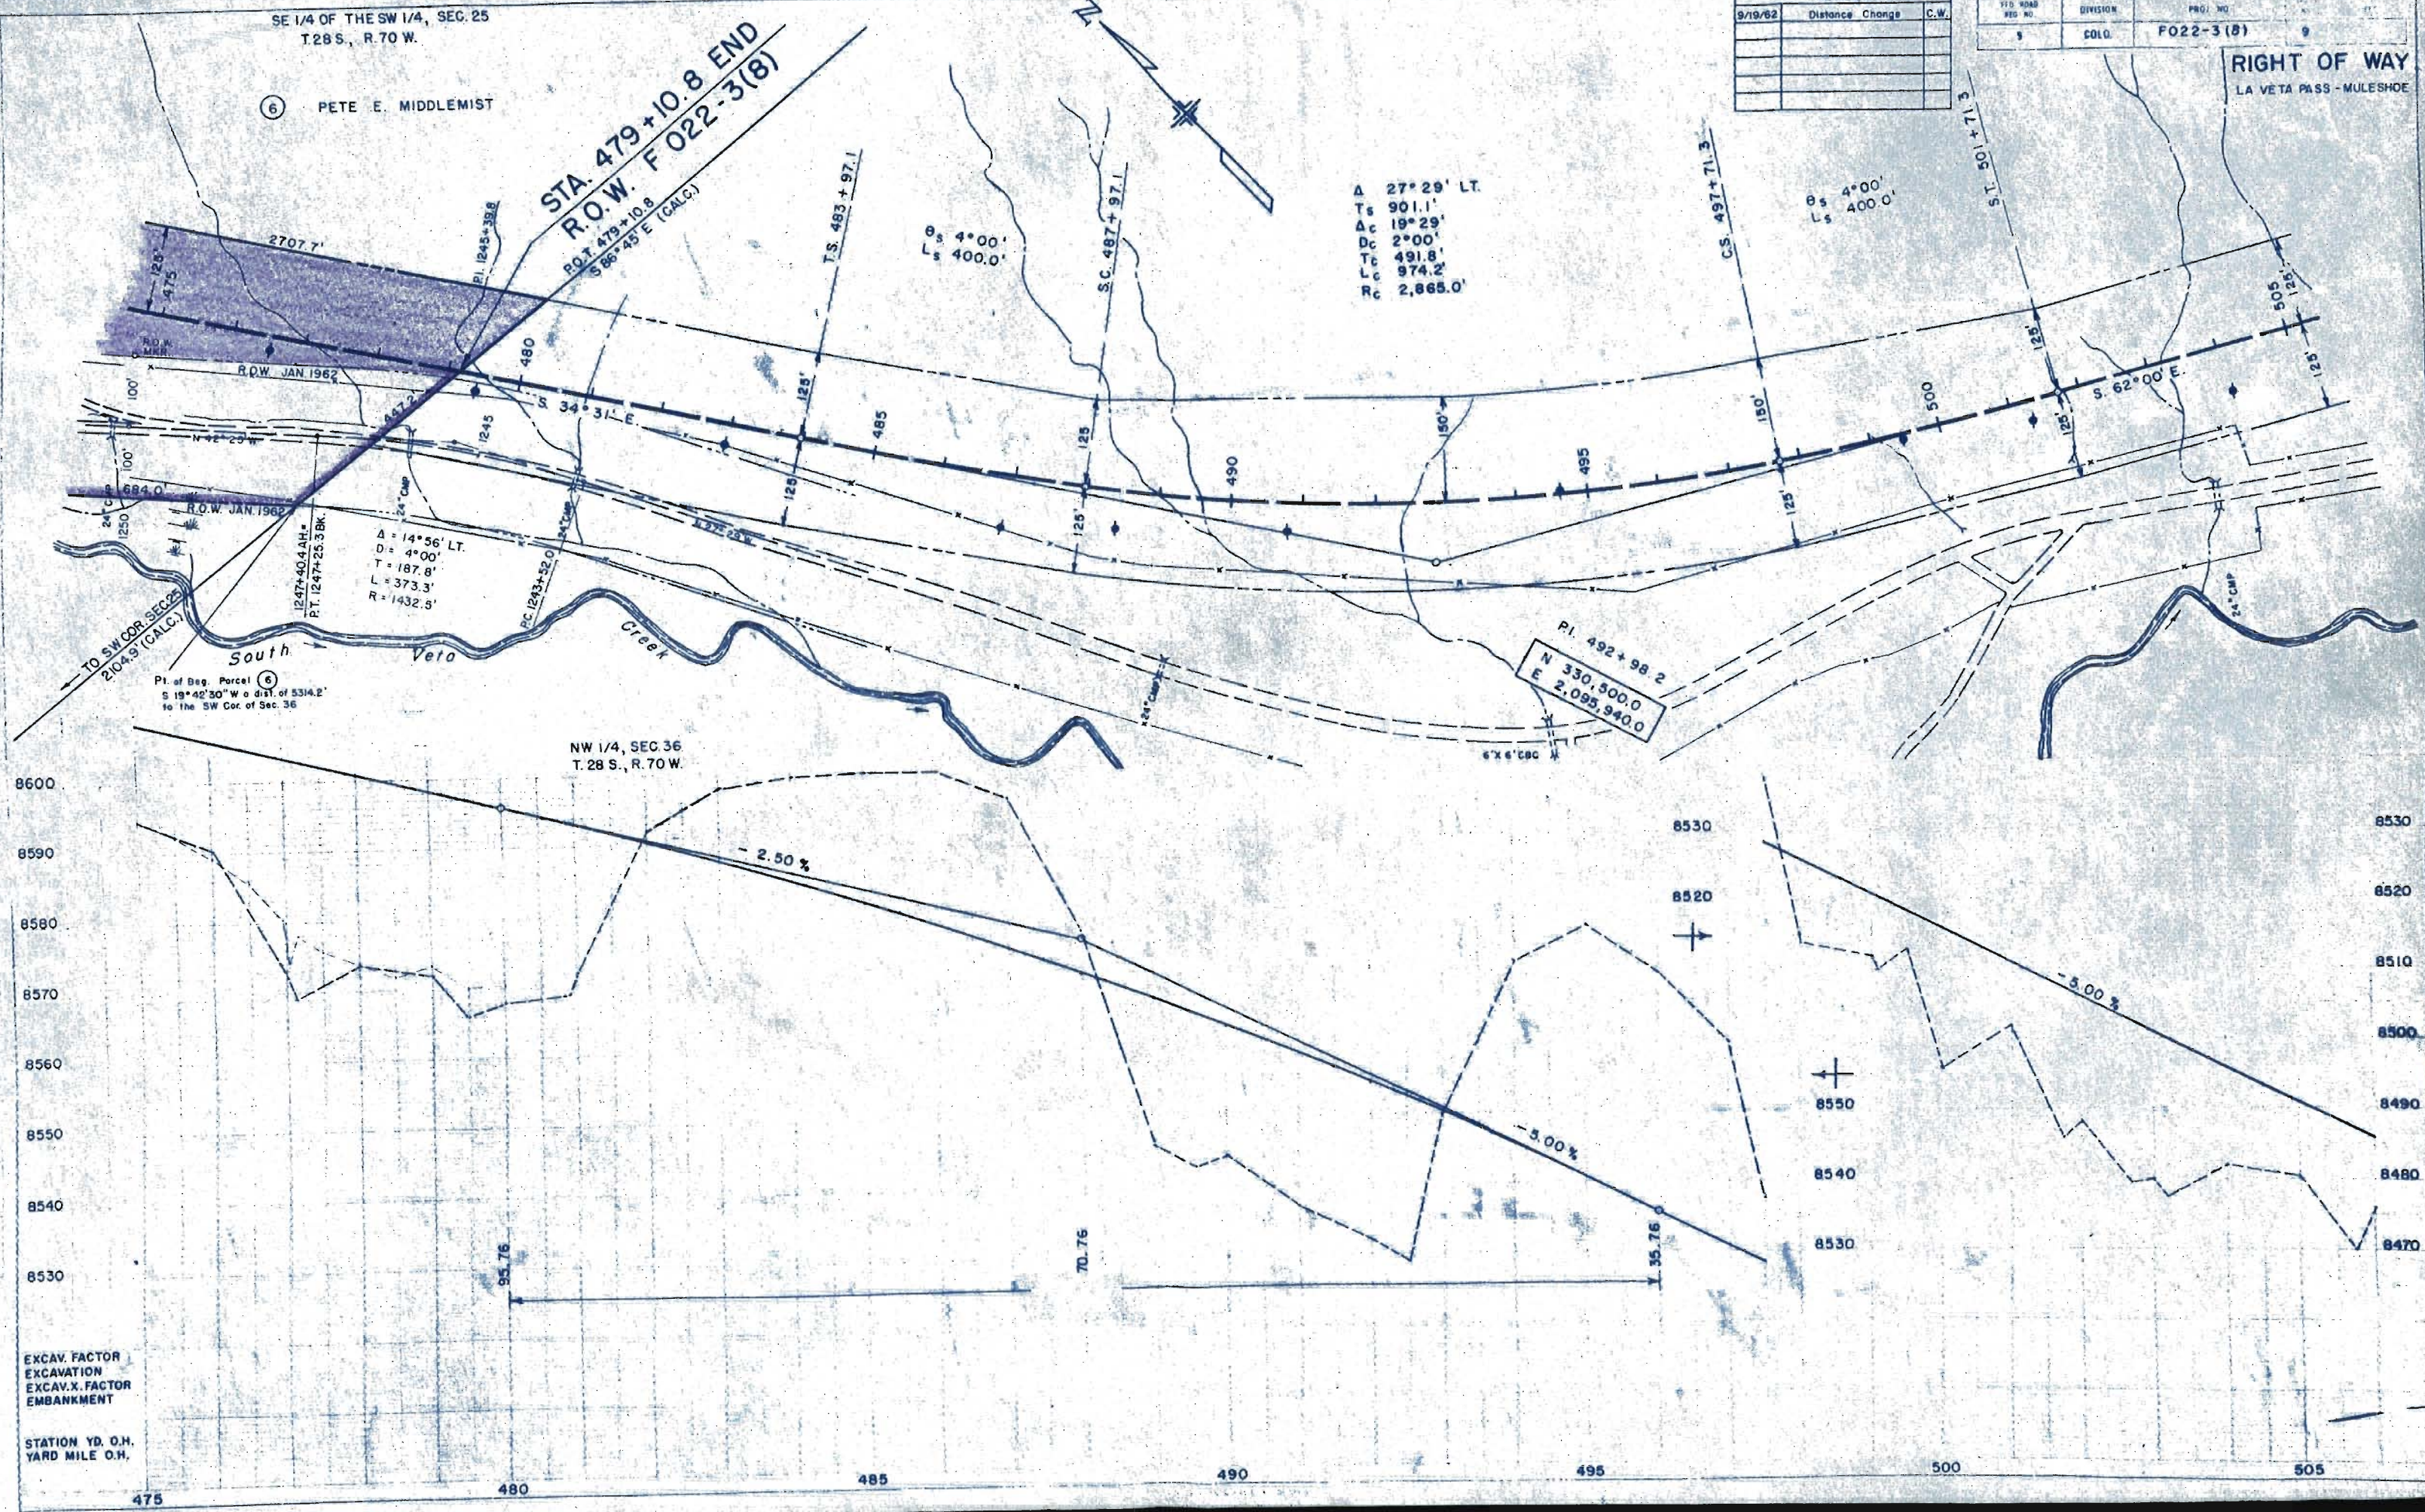

EXCAV. FACTOR
EXCAVATION
EXCAV.X. FACTOR
EMBANKMENT
STATION YD. O.H.
YARD MILE O.H.

REVISIONS		
4/2/62	R.O.W. Line	C.W.
5/31/61	EASEMENT	C.W.
7-2-62	R.O.W. line Rev.	REC
8-22-62	add E 3 & E 3A	REC
3/2/63	add 3A, 3B, 3C	C.W.


FEDERAL ROAD DIVISION NO.	DISTRICT	PROJ. NO.	SHEET NO.	TOTAL SHEETS
9	COLORADO	F 022-3(B)	10	

RIGHT OF WAY OWNERSHIP MAP PLAT

SHOWING CLAIMANTS WITH
REGARD TO RIGHT OF WAY
FOR PROJECT

ORIGINAL SCALE 1" = 400'

N 12,000
E 36,000

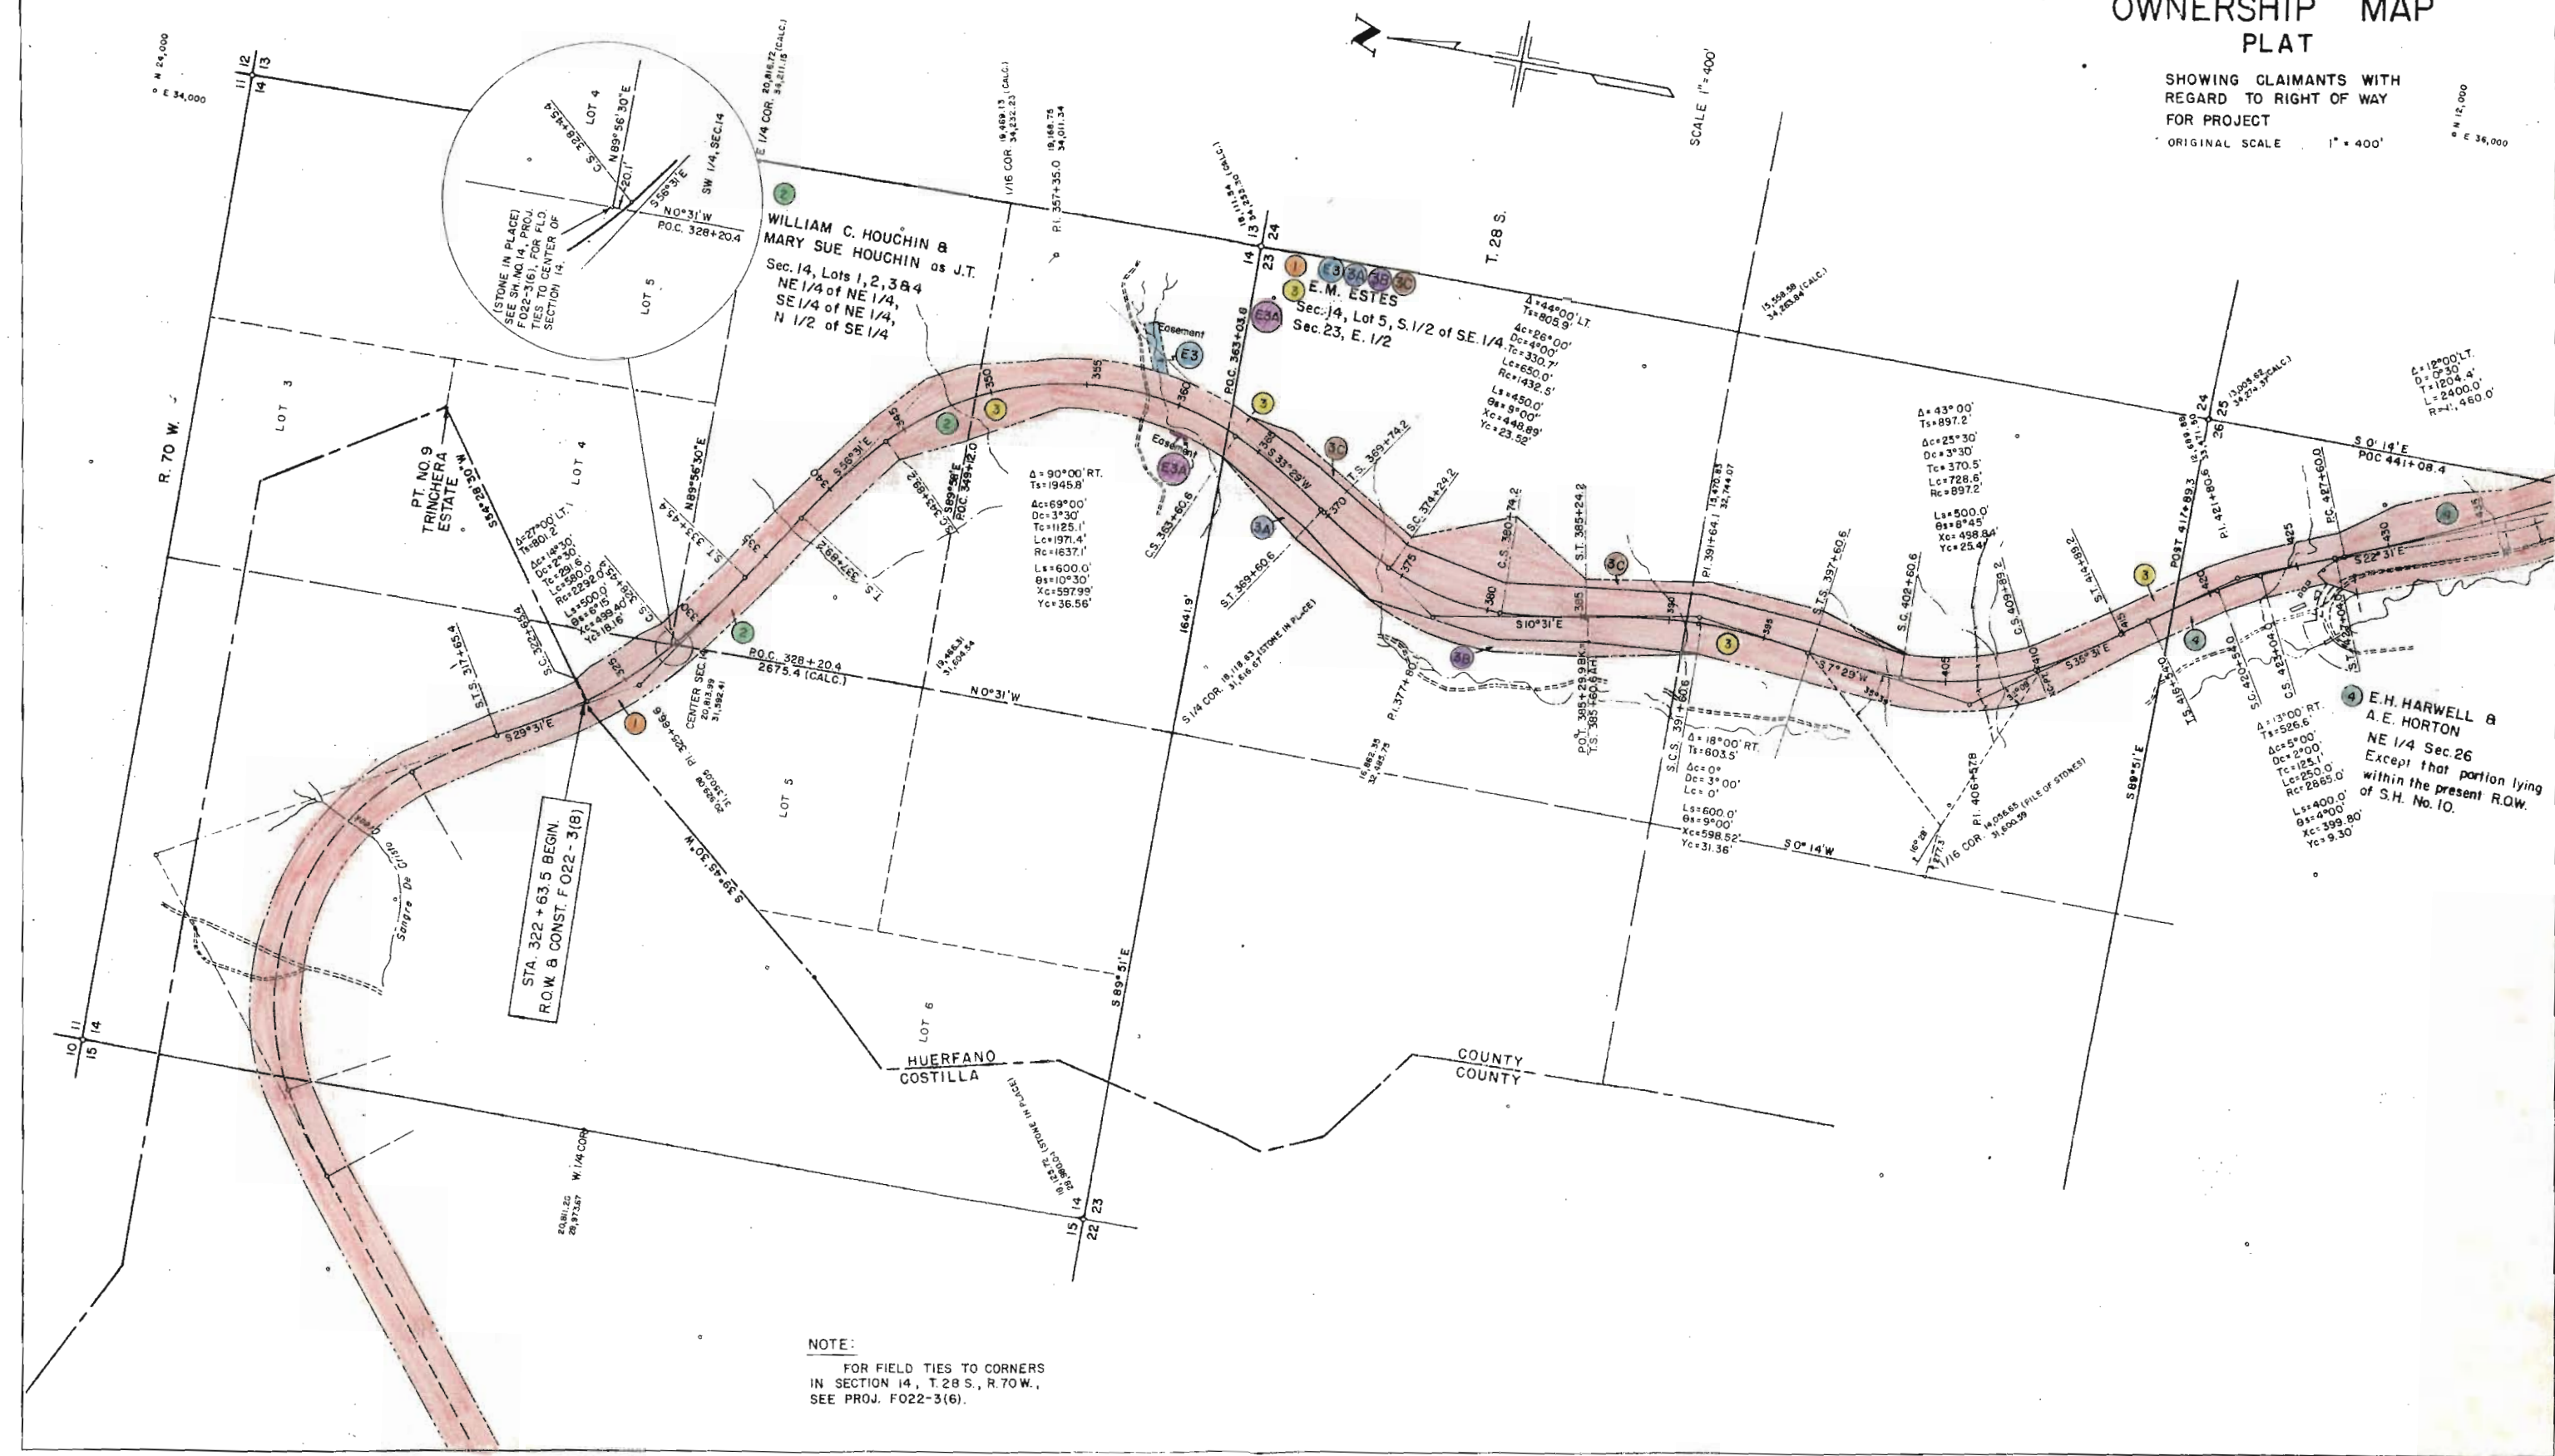

NOTE:
FOR FIELD TIES TO CORNERS
IN SECTION 14, T.28 S., R.70 W.,
SEE PROJ. F022-3(6).

REVISIONS	

FEDERAL ROAD DISTRICT	PROJ. NO.	SHEET NO.	TOTAL SHEETS
9 COLORADO	F 022-3(8)	11	

RIGHT OF WAY OWNERSHIP MAP PLAT

SHOWING CLAIMANTS WITH REGARD TO RIGHT OF WAY FOR PROJECT
ORIGINAL SCALE 1" = 400'

LA VETA PASS, MULESHOE

