

INDEX OF SHEETS


SHEET NO.

	I.	TITLE	PAGE
	2-2A	TABULATION OF PROPERTIES	
3A-10		PLAN AND PROFILE SHEETS	
II.		OWNERSHIP MAPS	

PLAN AND PROFILE OF PROPOSED
FEDERAL AID PROJECT NO. F 025-2 (4)
STATE HIGHWAY NO. 17
ALAMOSA COUNTY
RIGHT OF WAY

SCALES OF ORIGINAL DRAWINGS

GRADE LINE ON PROFILE IS SHOWN AS GRADE OF FINISHED ROAD

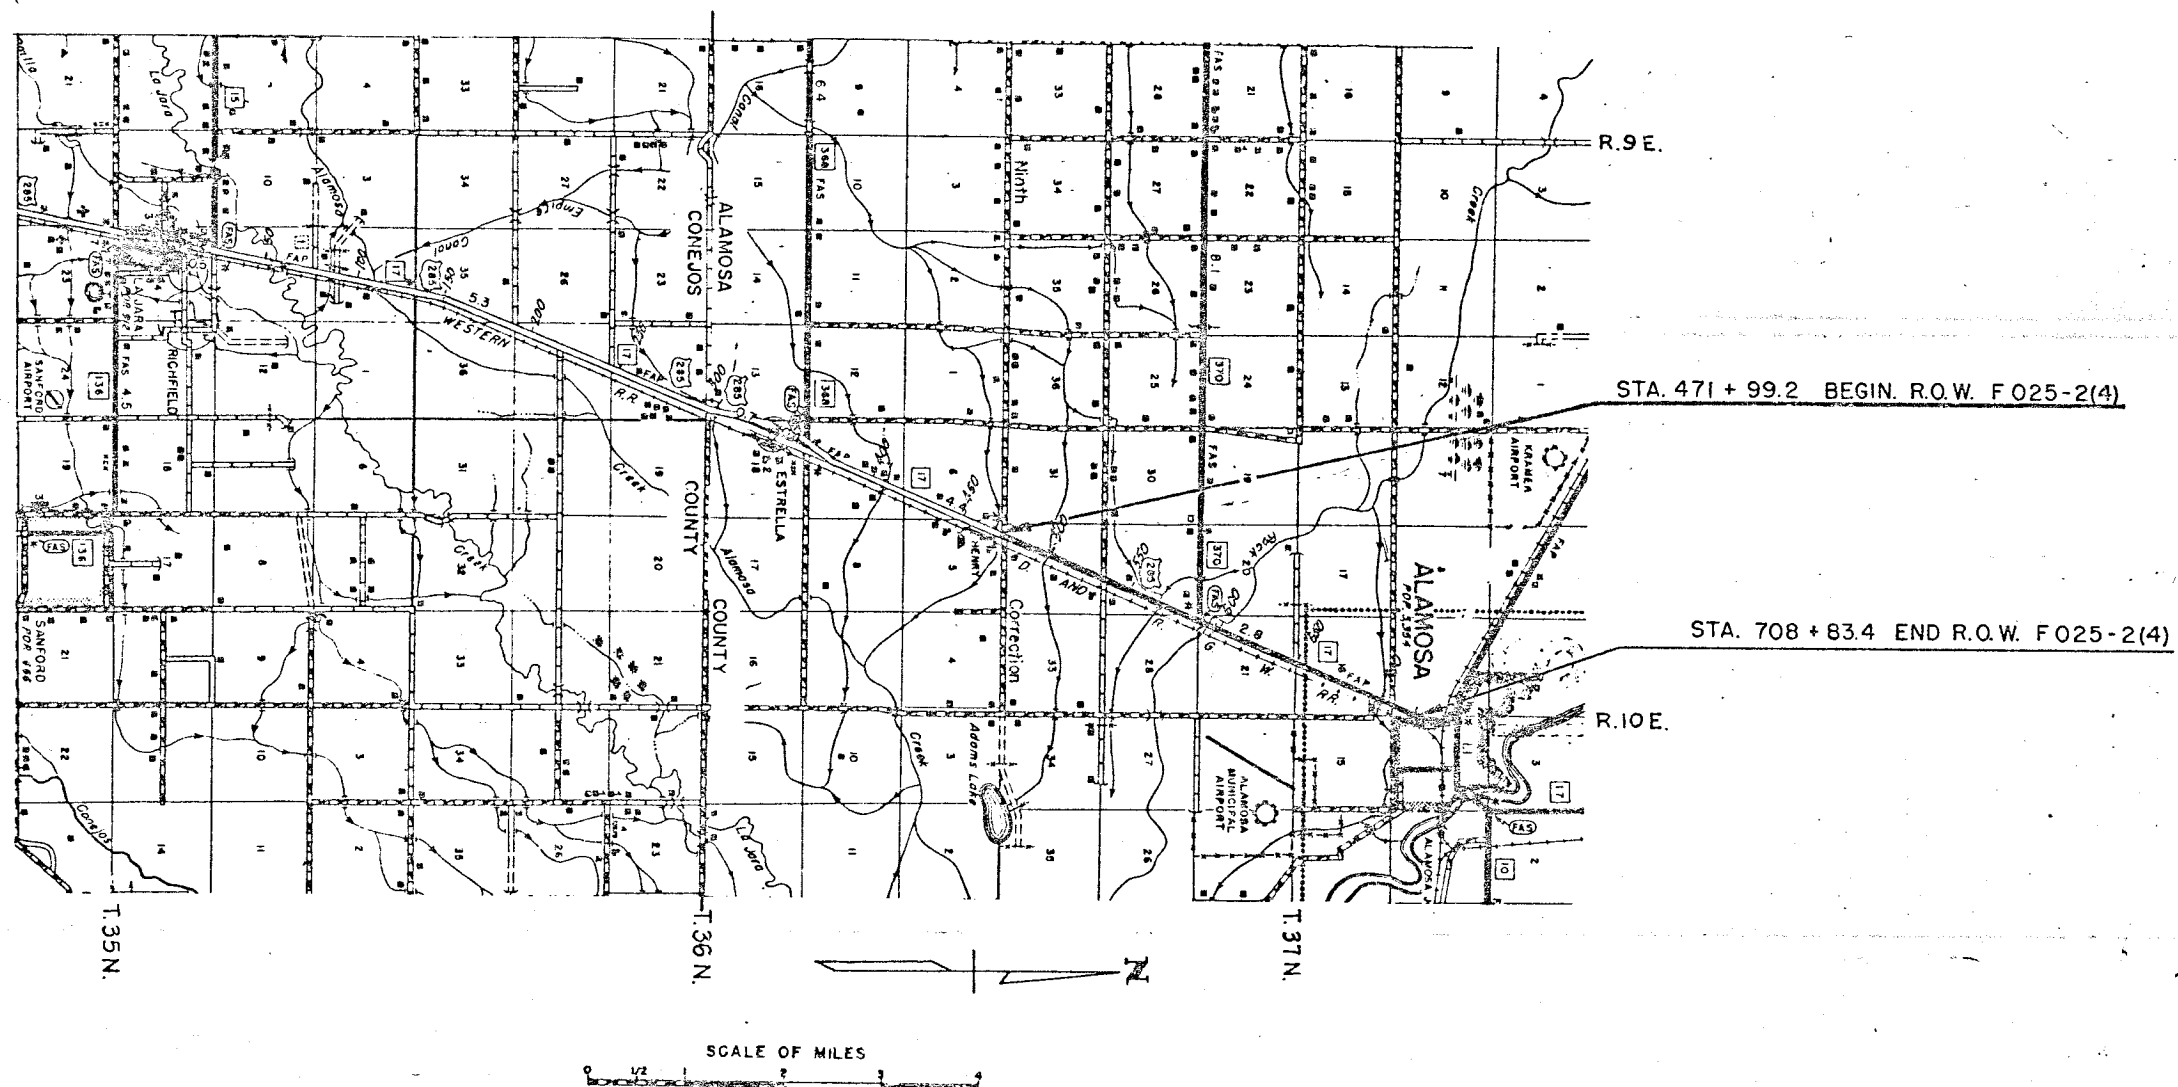

R.O.W. TABULATION OF PROPERTIES IN ALAMOSA COUNTY S.H.No. 17 PROJ. F 025-2(4)

FEDERAL ROAD DIVISION NO.	DISTRICT	PROJ. NO.	SHEET NO.	TOTAL SHEETS
9	COLORADO	F 025-2(4)	2	

RIGHT OF WAY

REVISIONS		
7-13-59	Added 29 & 31	FCM
8-10-59	name change	REC
9-1-59	name change	REC
11-17-59	name change	CLD
2-1-60	name change	REC

PARCEL NO.	OWNER	ADDRESS	LOCATION	AREA IN ACRES							REMARKS
					PARCEL	TO BE ACQUIRED					
29 Rev.	SEE SHEET 2A		T.37N., R.10E., N.M.P.M.								
31	SEE SHEET 2A										
33	EDITH CARLSON	BOX 23, ALAMOSA, COLO.	NW 1/4 Sec. 32		0.314	0.314					
34	GEORGE RUSS		N 1/2 Sec. 32		3.654	3.654					
35	R.C. & JEAN ANDERSON	ROUTE A, LUMESA, TEXAS	SE 1/4 Sec. 29		4.071	4.071					
36 Rev.	CARL A. HELFIN	ALAMOSA, COLO., ROUTE 2	NE 1/4 Sec. 29		2.629	2.629					
37	NOLA & P.G. SMALL, J.T.	ROUTE 2, ALAMOSA, COLO.	NW 1/4 Sec. 28		1.621	1.621					
38	R. L. UMBENHOUR		SW 1/4, NW 1/4, NE 1/4, Sec. 21		8.193	8.193					
39	G. HERBERT WINNER	BOX 553, ALAMOSA, COLO.	SE 1/4 Sec. 16		0.098	0.098					
40 Rev.	NORMAN W. WHITE	ROUTE 2, ALAMOSA, COLO.	SE 1/4 Sec. 16		0.542	0.542					
41 Rev.	FLORENCE LOCKE	% Mrs. C.H. Wainner, 611 STOUT ST., PRATT, KANSAS	SE 1/4 Sec. 16		0.151	0.151					
42 Rev.	CARL A. HELFIN	ROUTE 2, ALAMOSA, COLO.	SE 1/4 Sec. 16		0.150	0.150					
43 Rev.	DR. F. VAN TASSEL & KATHERINE VAN TASSEL, J.T.	R.F.D., ALAMOSA, COLO.	SE 1/4 Sec. 16		0.150	0.150					
44 Rev.	G. HERBERT WINNER	BOX 553, ALAMOSA, COLO.	SE 1/4 Sec. 16		0.016	0.016					
45 Rev.	NARROW GUAGE MOTEL, INC.	% Carl Helfin, ROUTE 2, ALAMOSA, COLO.	SE 1/4 Sec. 16		0.744	0.744					
46 Rev.	HERBERT W. & TERESA R. EICHMANN	BOX 539, ALAMOSA, COLO.	SE 1/4 Sec. 16		0.279	0.279					
47 Rev.	GEORGE W. LINVILLE & LILLIAN O. LINVILLE	BOX 446, ALAMOSA, COLO.	SE 1/4 Sec. 16		0.149	0.149					
48 Rev.	BEN WIESCAMP	BOX 591, ALAMOSA, COLO.	SE 1/4 Sec. 16		0.229	0.229					
49 Rev.	C. D. BATES	ALAMOSA, COLO.	SE 1/4 Sec. 16		0.240	0.240					
50 Rev.	G. HERBERT WINNER	BOX 553, ALAMOSA, COLO.	SE 1/4 Sec. 16		0.012	0.012					
51 Rev.	LUTHER B. & VERNA L. MOTT, J.T.	BOX 778, ALAMOSA, COLO.	SE 1/4 Sec. 16		0.164	0.164					
52 Rev.	HERMAN WUCKERT, Et al	1310 SECOND ST., ALAMOSA, COLO.	SE 1/4 Sec. 16		0.448	0.448					
53 Rev.	G. HERBERT WINNER	BOX 553, ALAMOSA, COLO.	SE 1/4 Sec. 16		0.438	0.438					
54 Rev.2	G. HERBERT WINNER	BOX 553, ALAMOSA, COLO.	SE 1/4 Sec. 16		0.045	0.045					

COUNTY S.H. No. 17 PROJ. F 025-2(4)

FEDERAL ROAD DIVISION NO.	DISTRICT	PROJ. NO.	SHEET NO.	TOTAL SHEETS
9	COLORADO	F 025-2(4)	2A	

RIGHT OF WAY

REVISIONS	
1	Initial Design
2	Revised Design
3	Final Design

PARCEL NO.	OWNER	ADDRESS	LOCATION	AREA IN ACRES		RIGHT OF WAY				REMARKS
				PARCEL	TO BE ACQUIRED					
			T. 37 N., R. 10 E., N.M.P.M.							
55 Rev.	HENRY J. WIESCAMP & ELFREDA WIESCAMP	ALAMOSA, COLO.	S1/2 NE1/4 Sec. 16	1.933	1.933					
56 Rev.	MABEL COOPER	BOX 593, ALAMOSA, COLO.	NE 1/4 Sec. 16	1.074	1.074					
57 Rev.	ESTHER SCHURDELL HOUSER	BOX 220, ALAMOSA, COLO.	NE 1/4 Sec. 16	0.879	0.879					
58	ALAMOSA COUNTY	ALAMOSA, COLO.	SE1/4 Sec. 9	0.088	0.088					
59 Rev. 2	ALAMOSA CO-OPERATIVE	% Evan Smith, BOX 239, ALAMOSA, COLO.	SE 1/4 Sec. 9	0.206	0.206					
60 Rev.	ROBERT S. LOUGH	ALAMOSA, COLO.	SE 1/4 Sec. 9	0.117	0.117					
30										PURCHASED UNDER F 025-2 (3)
31	FRED S. & GLADYS M. SHAFFER J.T. &	BOX 43 BAGGS, WYOMING	SW1/4 Sec. 32	4.044	4.044					
TE 34A	R.C. & JEAN ANDERSON		N 1/2 Sec. 32	0.344	0.344					TEMPORARY EASEMENT
TE 34	DELETED									
TE 35	JOHN & PHILIP CATALANO	ROUTE 2, ALAMOSA, COLO.	SE 1/4 Sec. 29	0.880	0.880					TEMPORARY EASEMENT
TE 37	NOLA & P.G. SMALL, J.T.		NW 1/4 Sec. 28	0.046	0.046					TEMPORARY EASEMENT
			T. 36 N., R. 10 E., N.M.P.M.							
29 Rev.	SCHOOL DISTRICT RE-111J	ALAMOSA, COLO.	NW1/4 Sec. 5	0.509	0.509					

REVISIONS		
7-13-59	Deleted 30	FCM
7-31-59	29 Rev	REC
9-23-59	Begin R.O.W.	REC
11-17-59	Added Access	CLD

FED. ROAD DIV. NO.	DIST.	PROJ. NO.	SHEET NO.	TOTAL SHEETS
9	COLO.	F 025-2 (4)	3	

[illegible]


SW 1/4, Sec. 32, T 37N, R10E, NMPM

NW 1/4, Sec. 32, T 37N, R10E, NMPM

FED. ROAD DIST. NO.	DIST.	PROJ. NO.	SHEET NO.	TOTAL SHEETS
9	COLD.	F 025-2 (4)	3A	

REVISIONS		
7-13-59	Added 31	FCM
8-10-59	added distance	REC
9-23-59	removed Begin. R.O.W.	REC
11-17-59	Added Access	CLD

RIGHT OF WAY

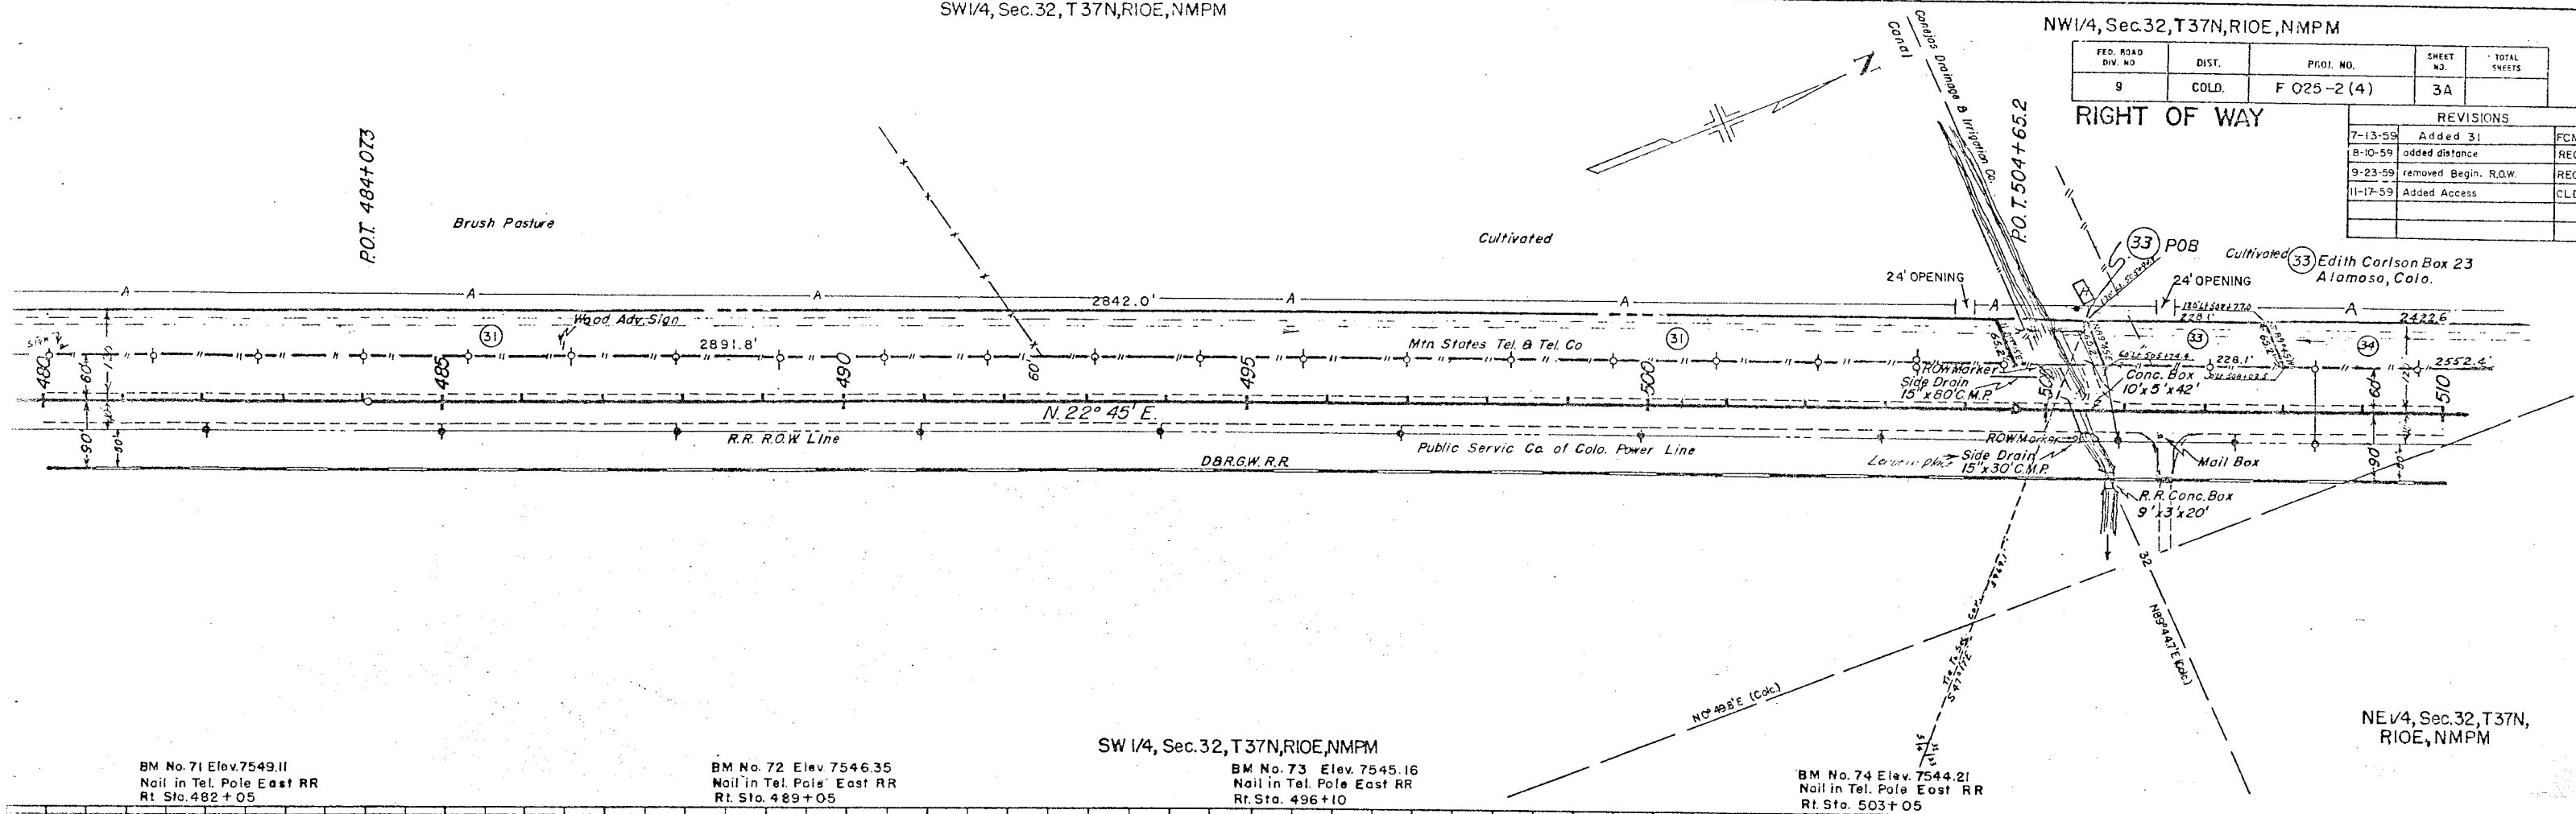

BM No. 71 Elev. 7549.11
Nail in Tel. Pole East RR
Rt. Sta. 482+05


BM No. 72 Elev. 7546.35
Nail in Tel. Pole East RR
Rt. Sta. 489+05

SW 1/4, Sec. 32, T 37N, R10E, NMPM

BM No. 73 Elev. 7545.16
Nail in Tel. Pole East RR
Rt. Sta. 496+10


BM No. 74 Elev. 7544.21
Nail in Tel. Pole East RR
Rt. Sta. 503+05

NE 1/4, Sec. 32, T 37N,
R10E, NMPM

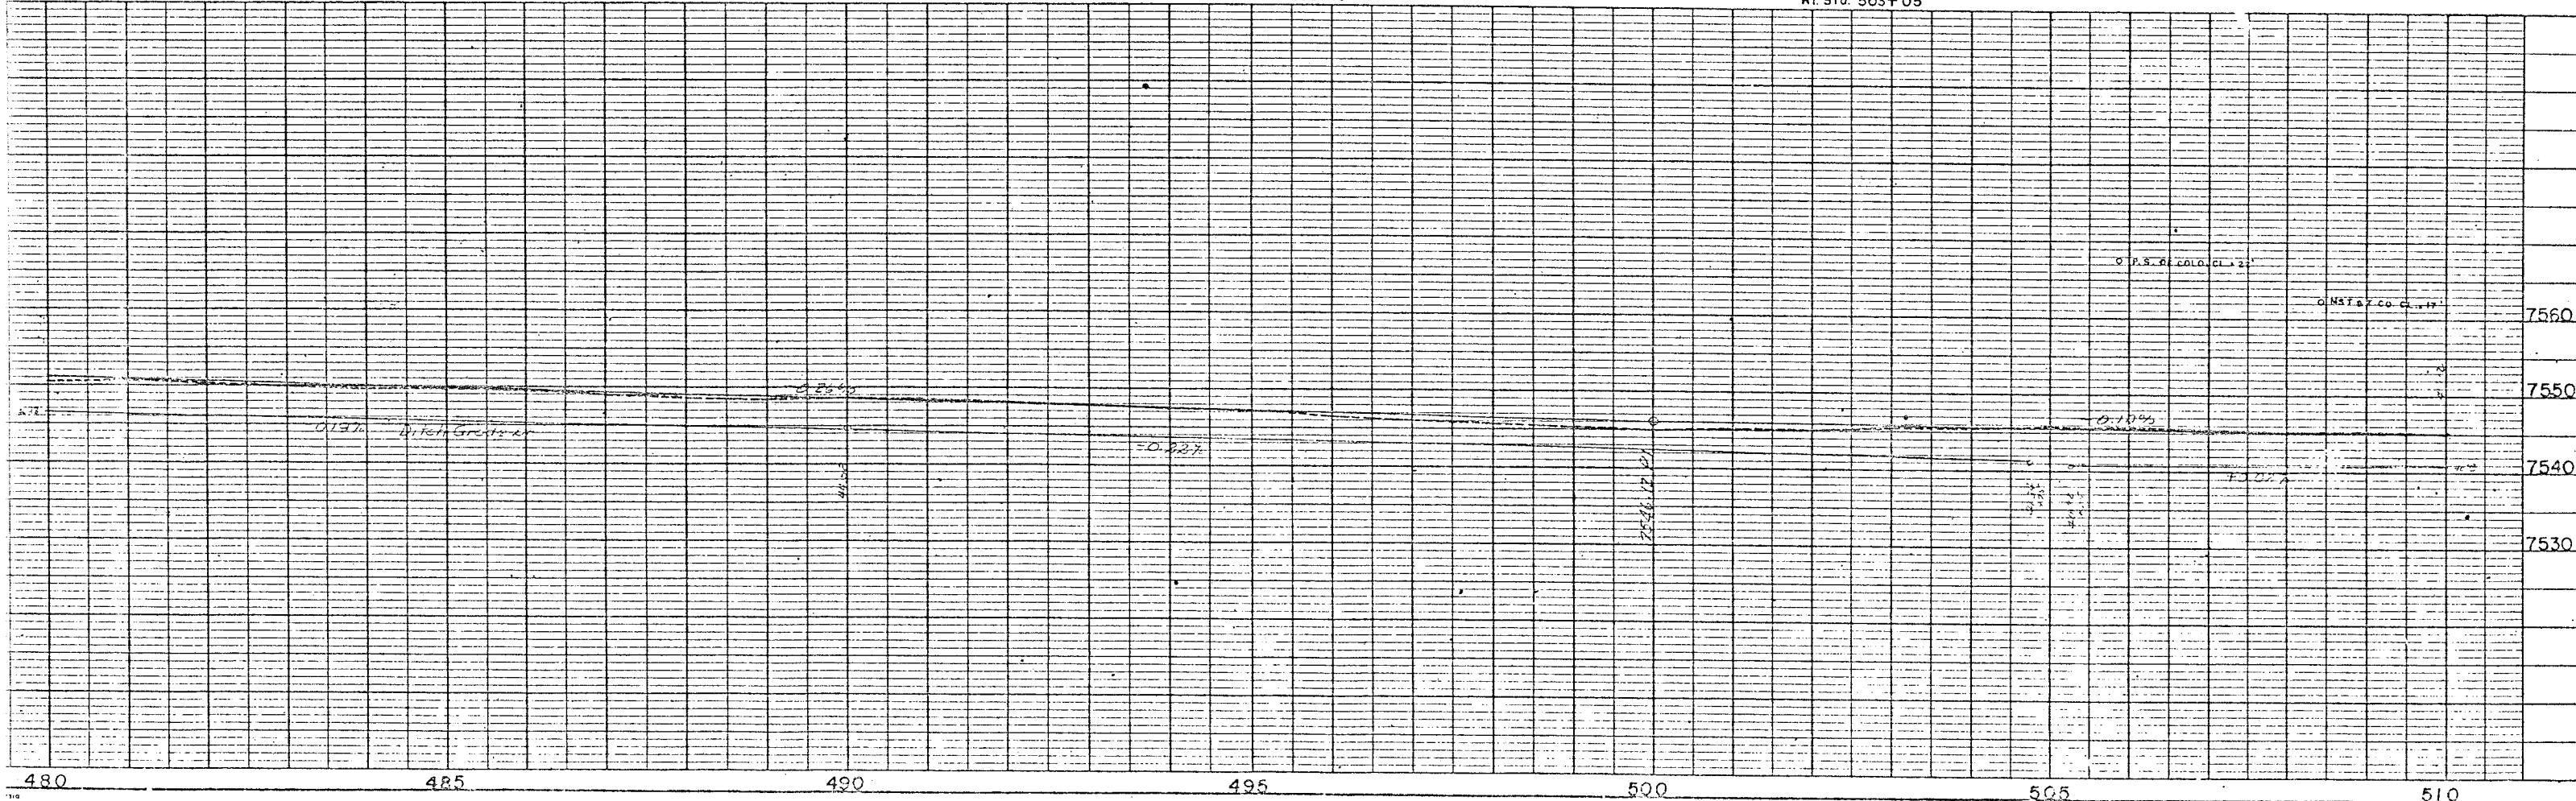

REVISIONS							
8-10-59	TE34 Deleted, added TE34A	REC					
9-1-59	name change	REC	FED. ROAD DIV. NO.	DIST.	PROJ. NO.	SHEET NO.	TOTAL SHEETS
11-17-59	Added Access	CLD	9	COLO.	F 025-2 (4)	4	


(35) R.C. & Jean Anderson
Cultivated Route A, Lumsa, Texas

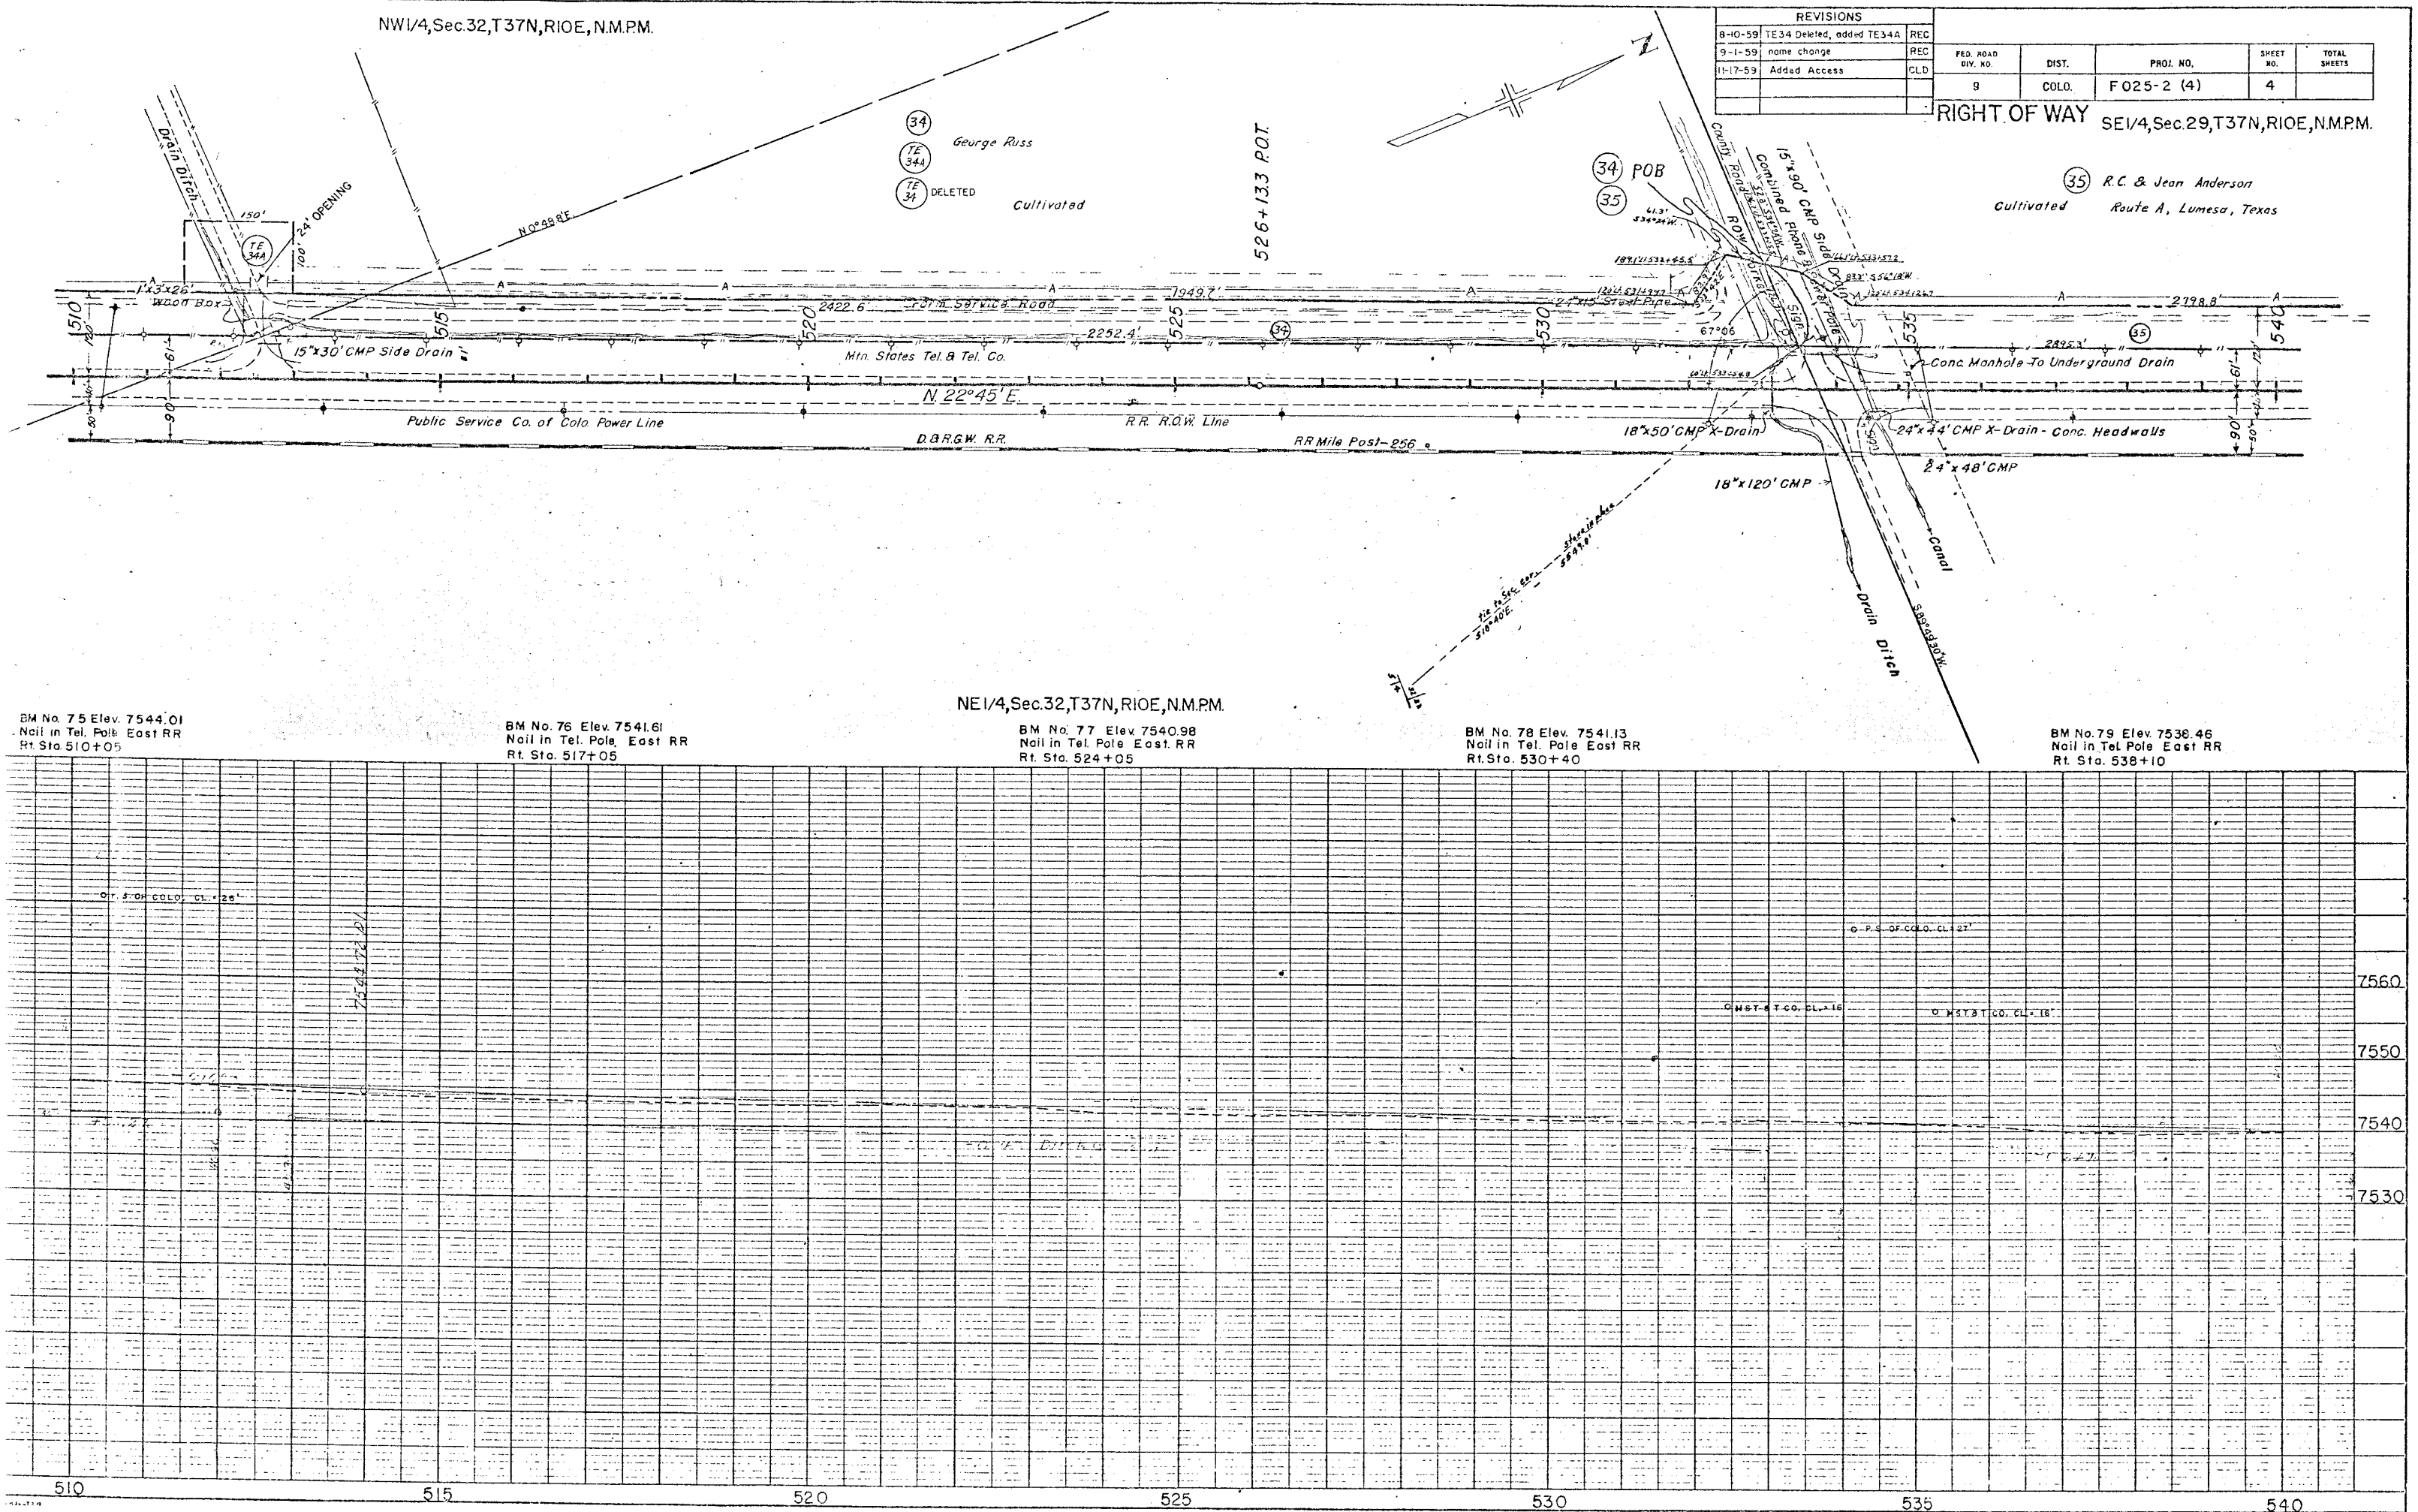

REVISIONS							
9-1-59	name change	REC	FED. ROAD DIV. NO.	DIST.	PROJ. NO.	SHEET NO.	TOTAL SHEETS
11-17-59	Added Access, 36 Rev.	CLD	9	COLO.	F 025-2 (4)	5	
3-7-61	Parcel 35 Moved Opening	CLD					

NE 1/4 Sec. 29, T37N, R10E, N.M.P.M.

RIGHT OF WAY

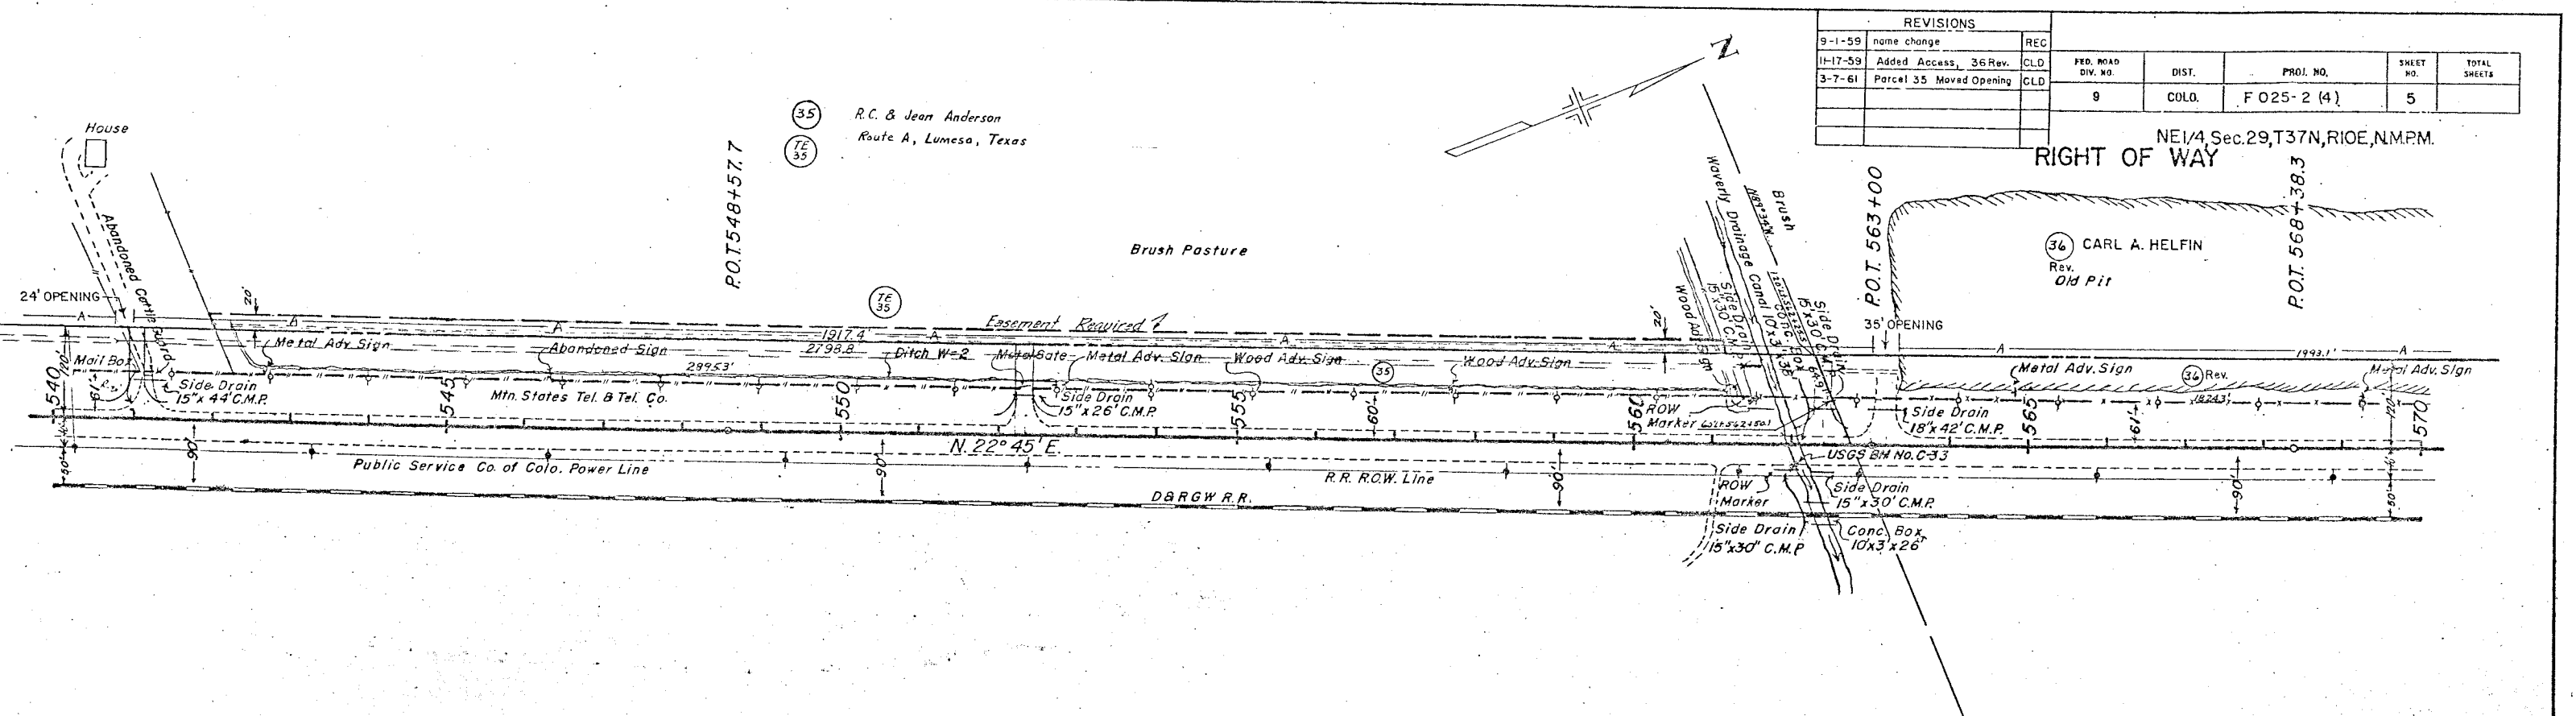

SE 1/4, Sec. 29, T37N, R10E, N.M.P.M.


BM No. 80 Elev. 7538.15
Nail in Tel. Pole East RR
Rt. Sta. 545+10

BM No. 81 Elev. 7537.05
Nail in Tel. Pole East RR
Rt. Sta. 552+05

BM No. 82 Elev. 7536.15
Nail in Tel. Pole East RR
Rt. Sta. 559+05



BM No. 83 Elev. 7535.300
USGS BM C-33
Conc. Hd'wall Rt. Sta. 562+10


BM No. 84 Elev. 7535.82
Nail in Tel. Pole East RR
Rt. Sta. 569+50

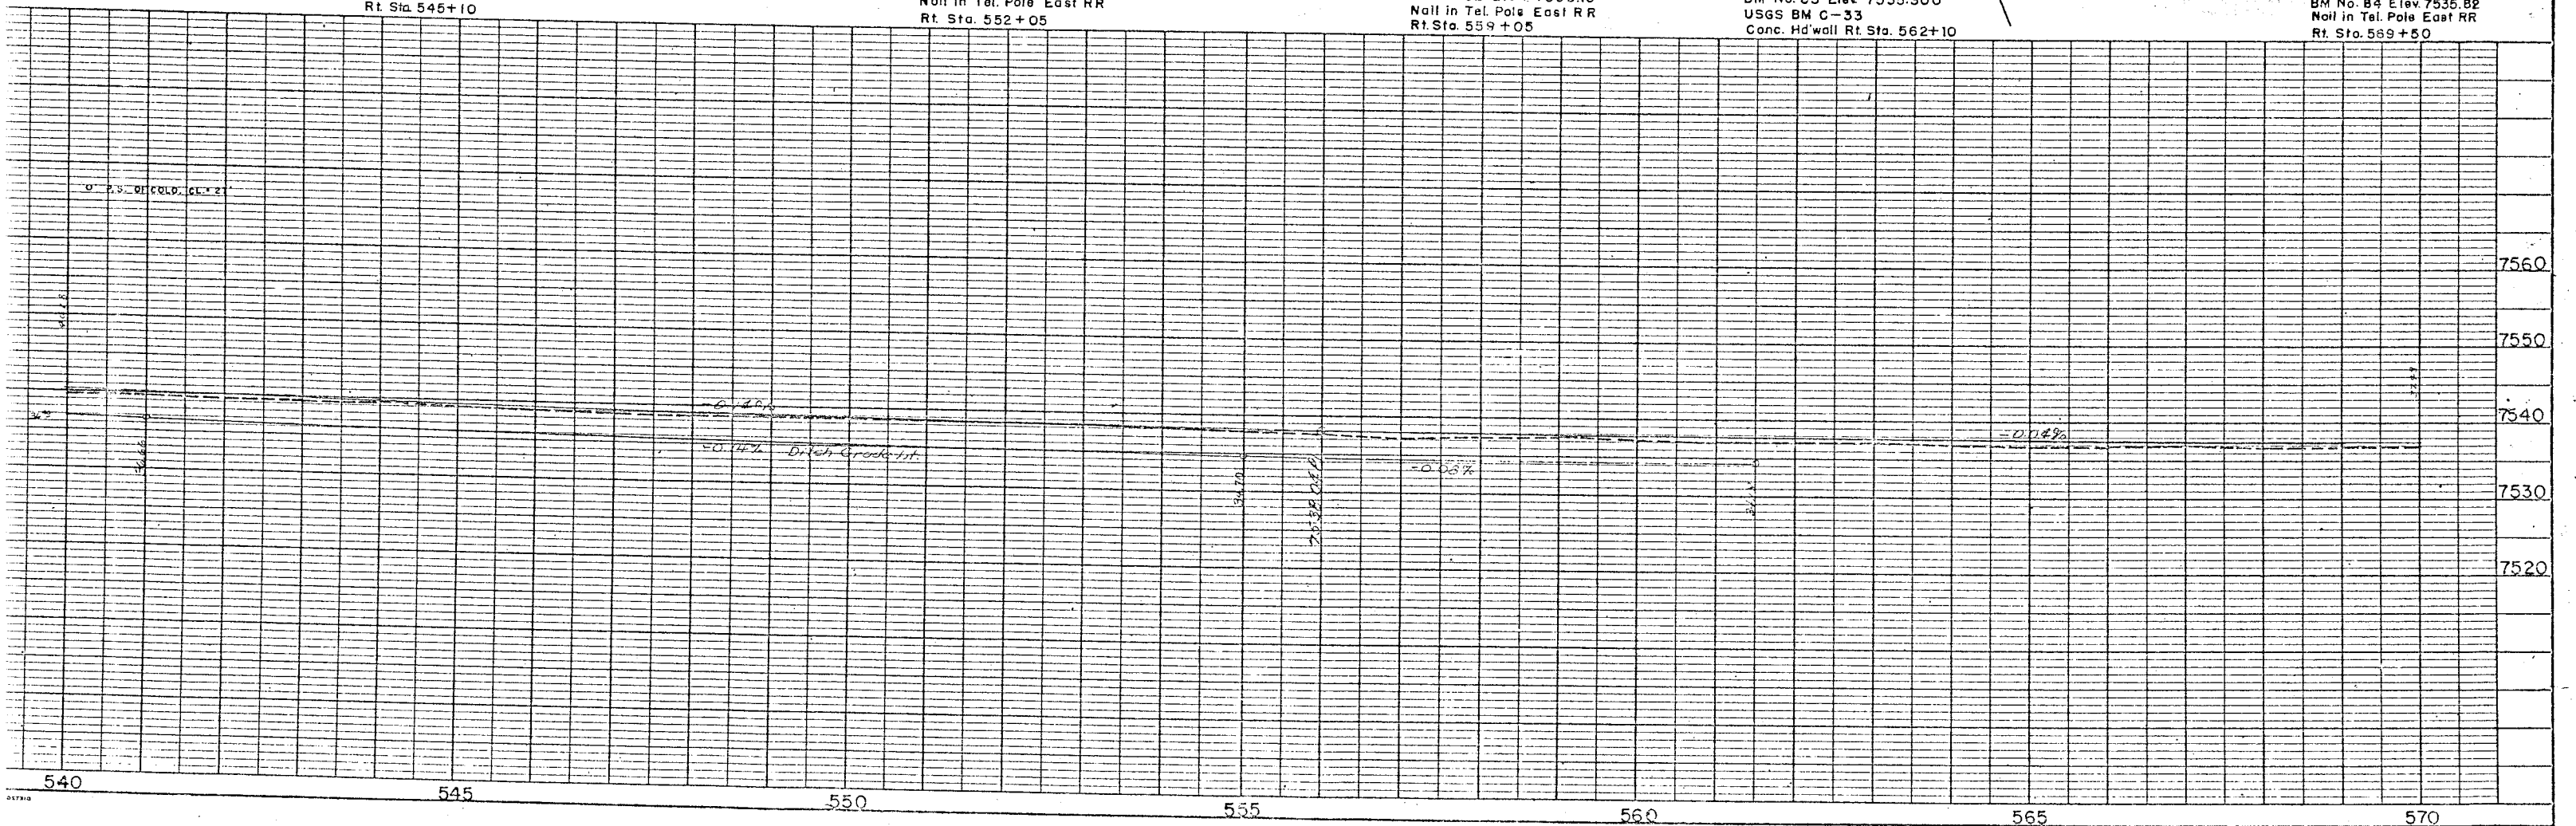

FED. ROAD DIV. NO.	DIST.	PROJ. NO.	SHEET NO.	TOTAL SHEETS
9	COLORADO	F 025-2 (4)	6	

REVISIONS		
7-21-59	Added TE 37	FCM
11-17-59	Added Access, 36 Rev.	CLD
2-1 60	name change	REC

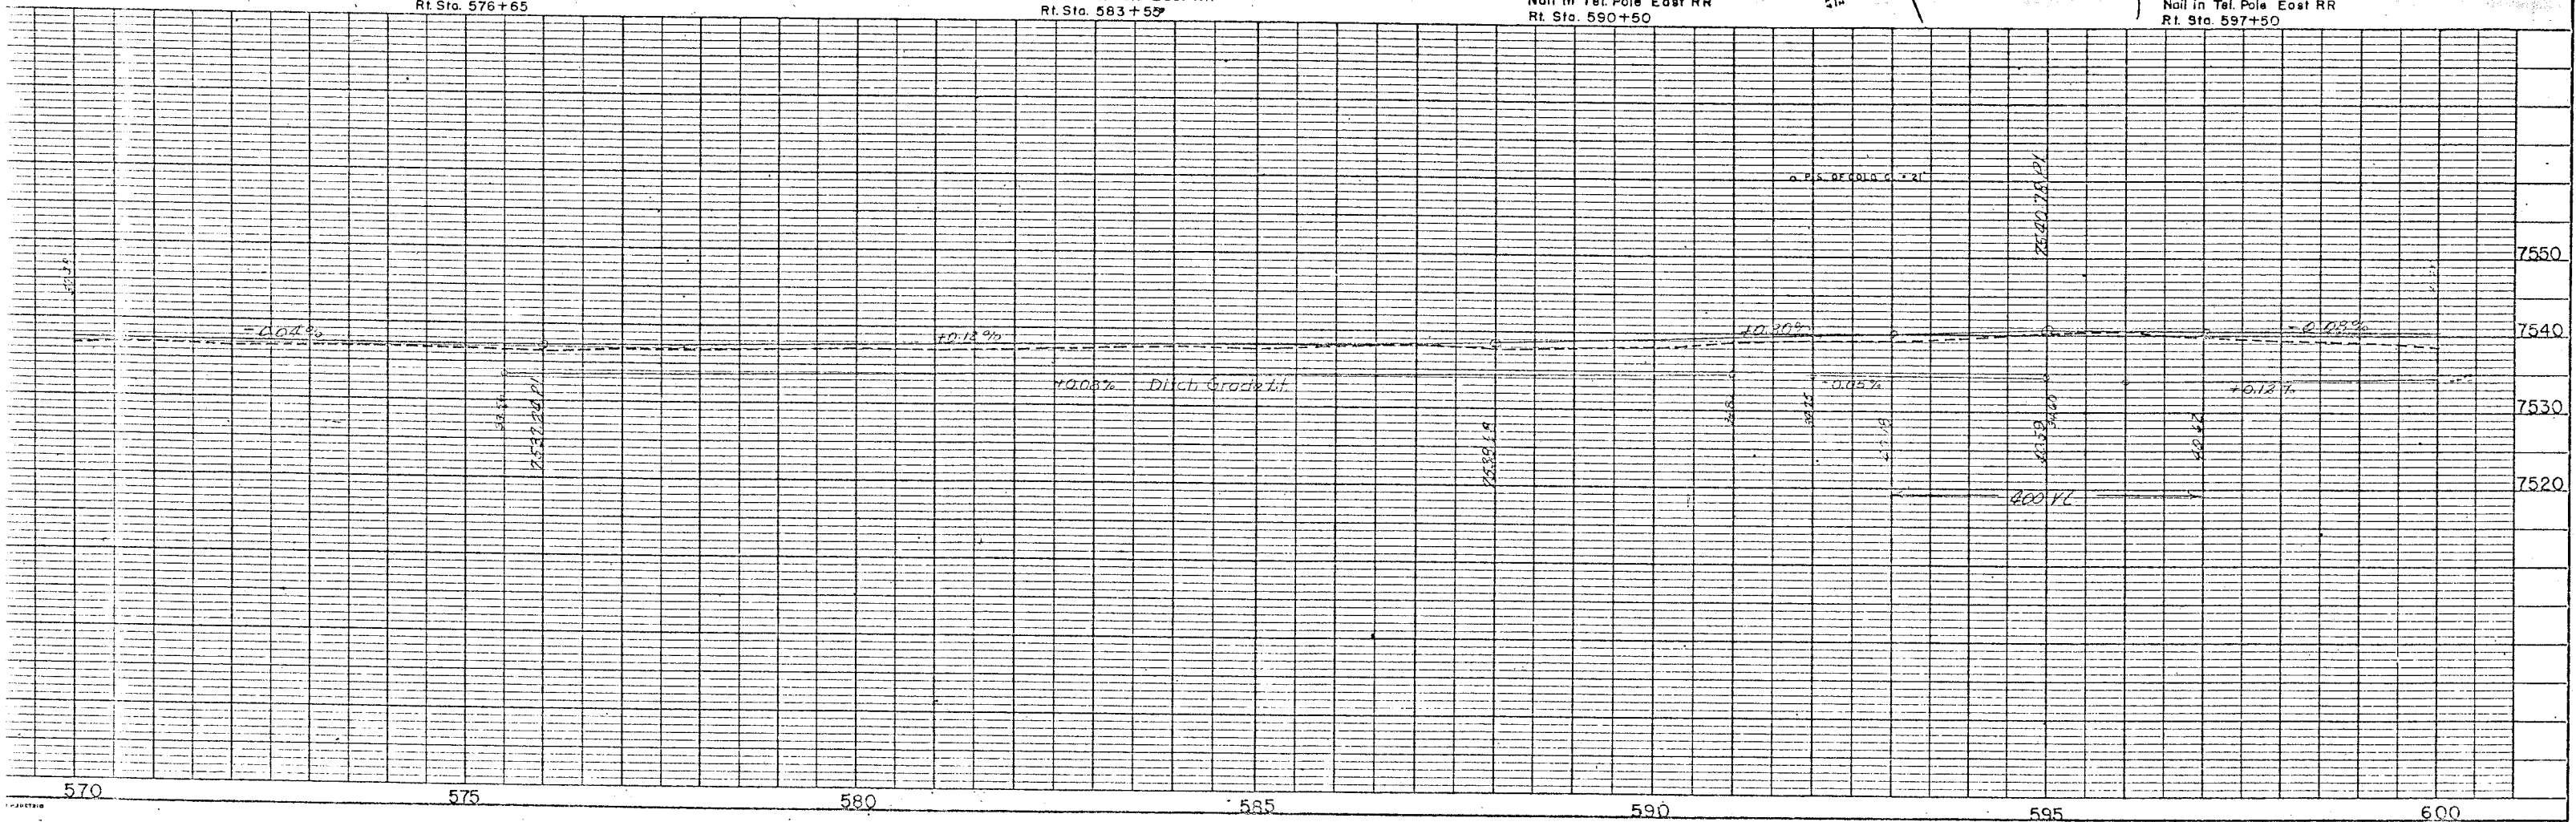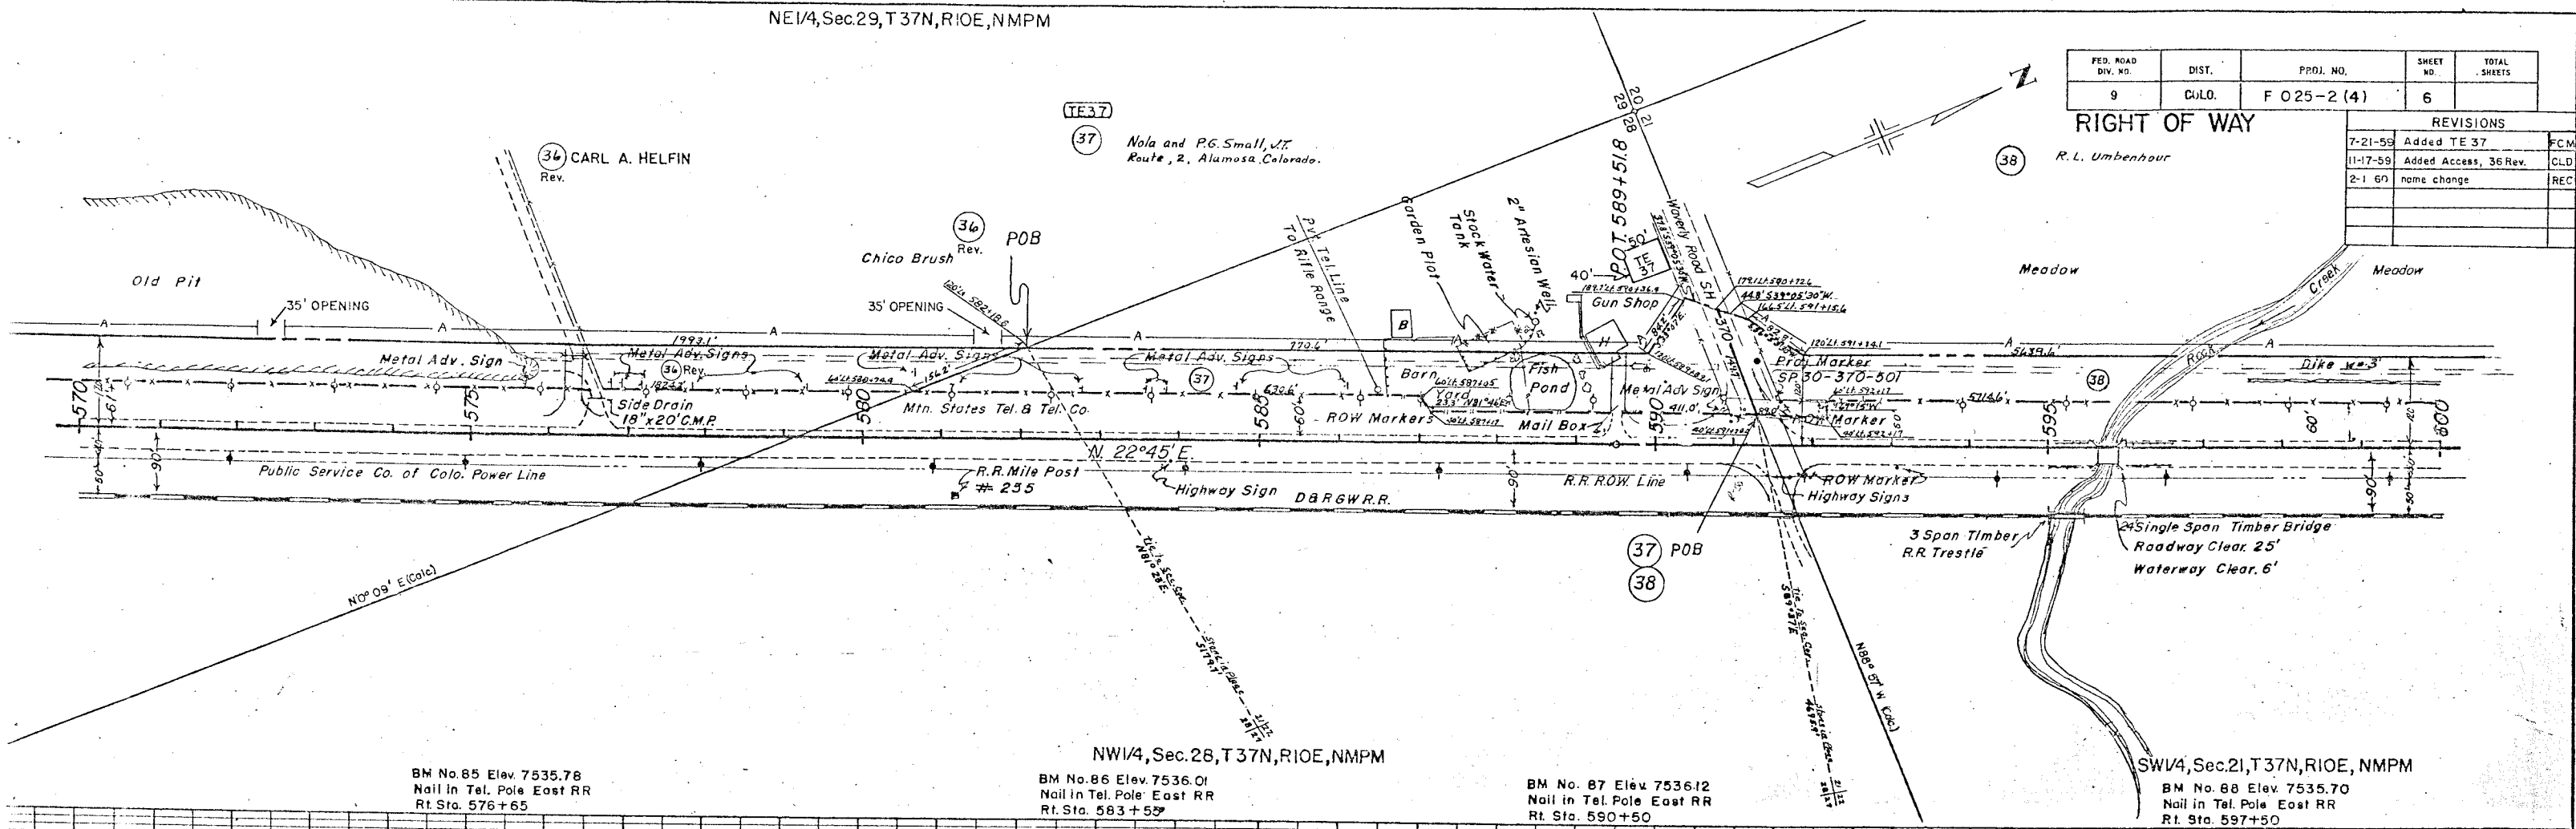

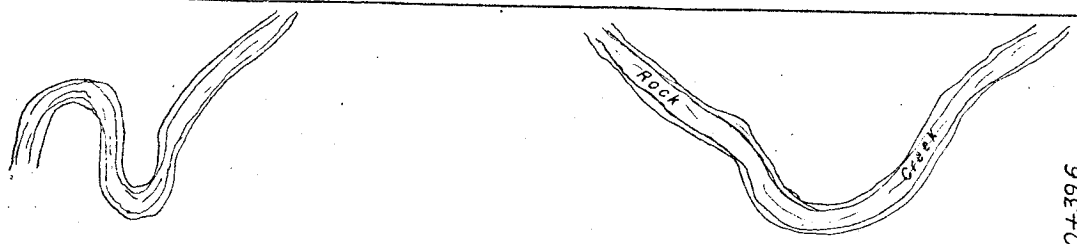


FED. ROAD DIV. NO.	DIST.	PROJ. NO.	SHEET NO.	TOTAL SHEETS
9	COLO.	F 025-2 (4)	7	

REVISIONS		
1-17-59	Added Access	OLD
2-1-60	name change	REC

NW1/4, Sec. 21, T 37N, R 10E, N.M.P.M.
RIGHT OF WAY

(38) R.L. UMBENHOUR

P.O.T. 610+39.6

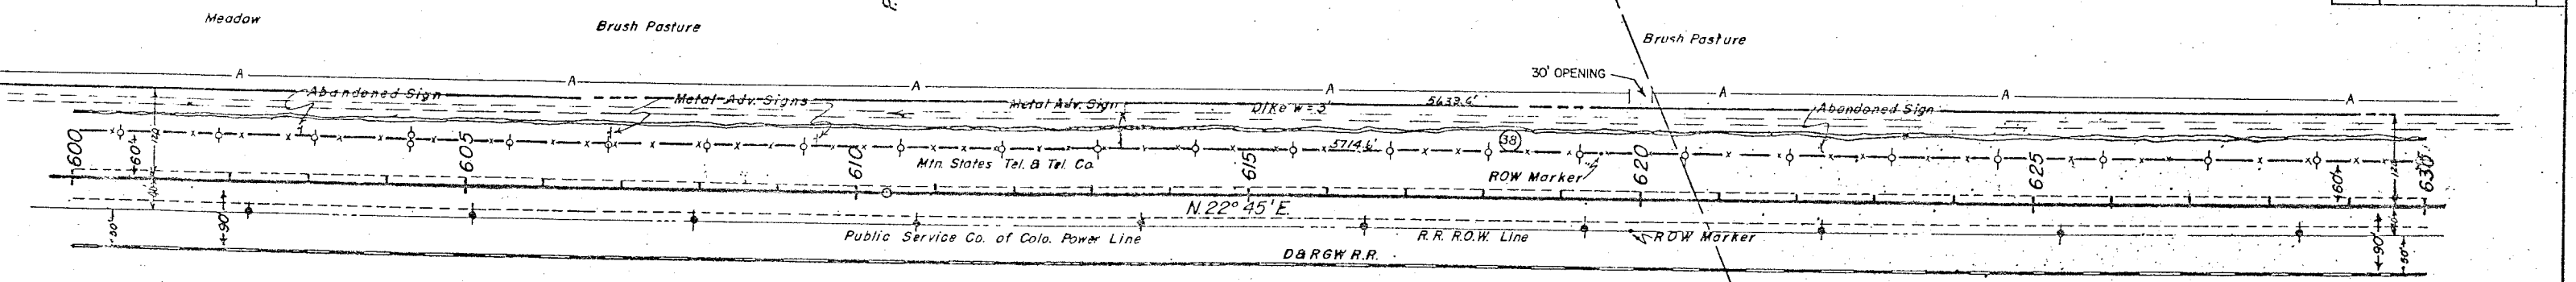


BM No. 89 Elev. 7537.28
Nail in Tel. Pole East RR
Rt. Sta. 604+55

SW1/4, Sec. 21, T 37N, R 10E, N.M.P.M.

BM No. 90 Elev. 7538.91
Nail in Tel. Pole East RR
Rt. Sta. 611+50

BM No. 91 Elev. 7539.69
Nail in Tel. Pole East RR
Rt. Sta. 619+60

BM No. 92 Elev. 7538.20
Nail in Tel. Pole East RR
Rt. Sta. 625+65

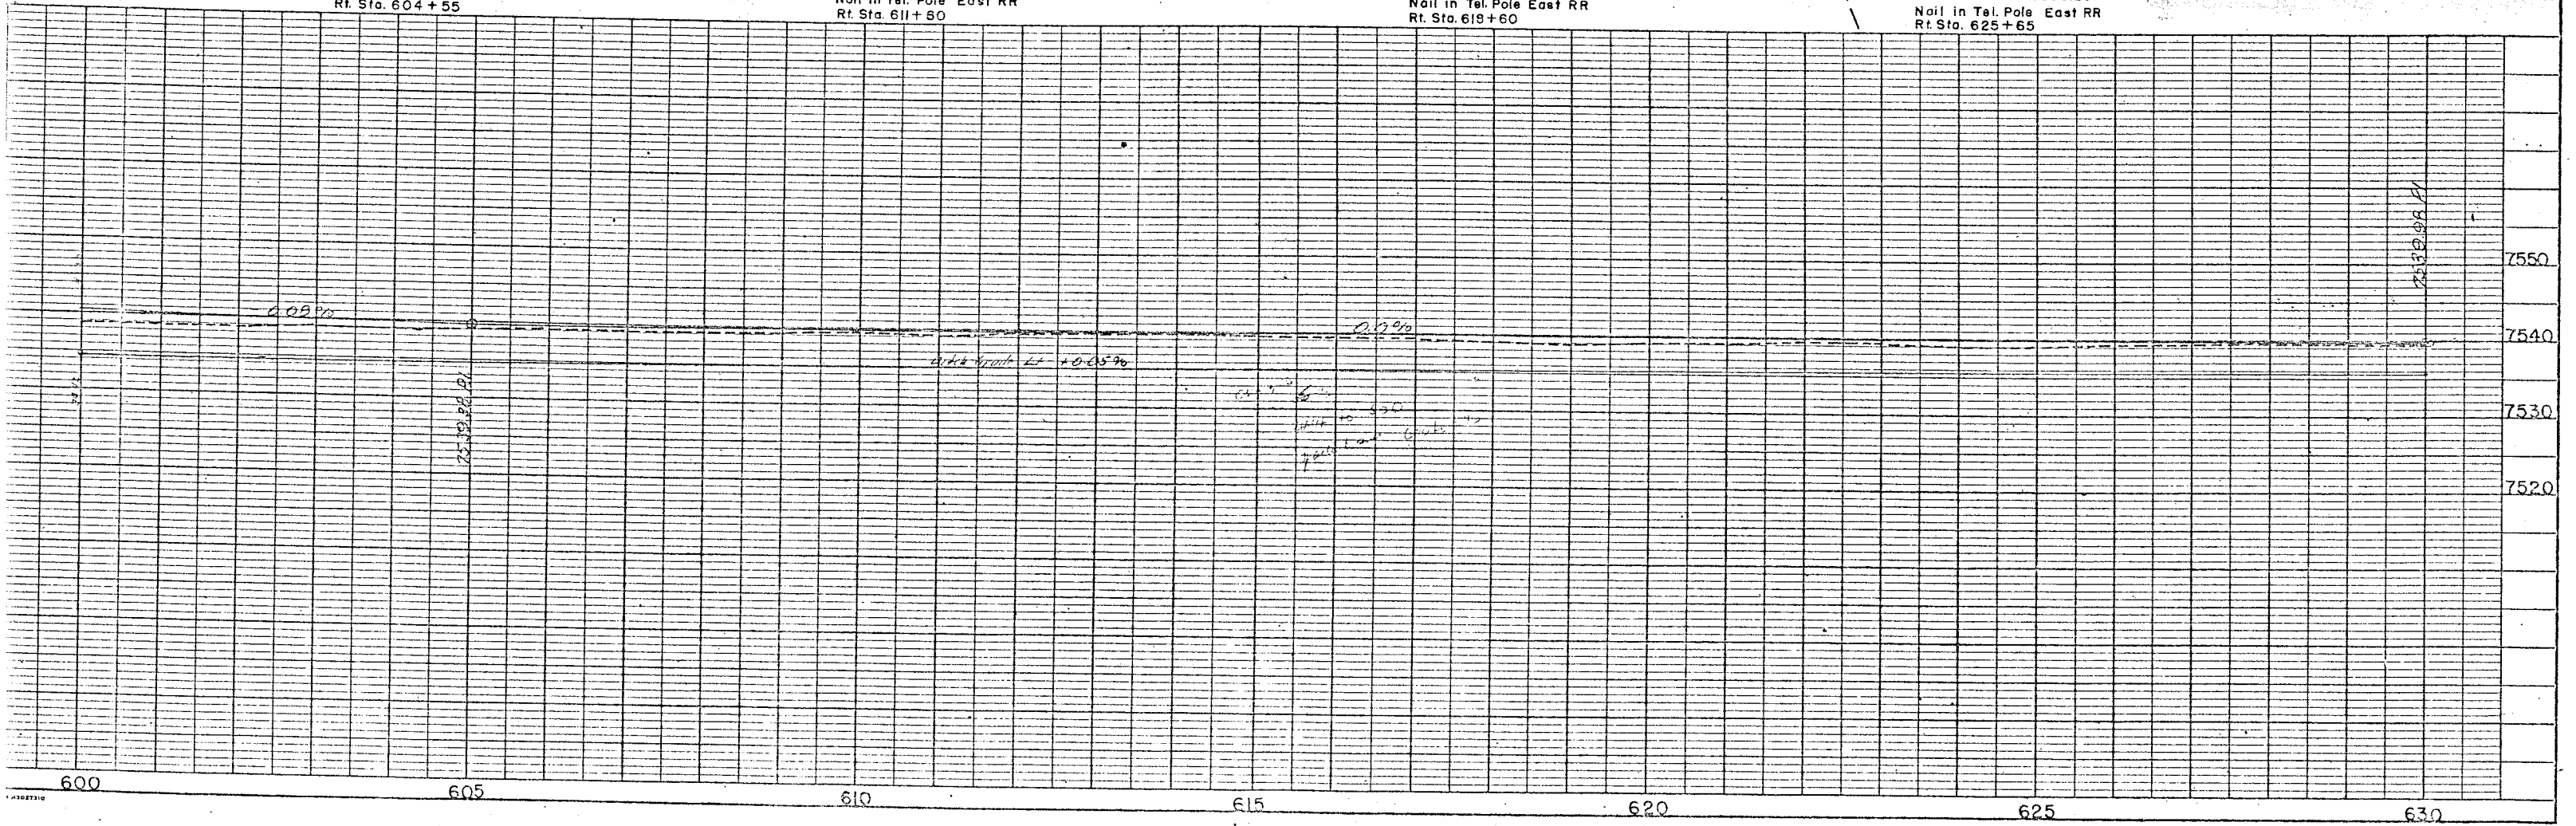


NW1/4, Sec. 21, T37N, R10E, N.M.P.M.

SW1/4, Sec. 16, T37N, R10E, N.M.P.M.

FED. ROAD DIV. NO.	DIST.	PROJ. NO.	SHEET NO.	TOTAL SHEETS
9	COLO.	F 025-2 (4)	8	

REVISIONS		
REV.	DESCRIPTION	BY
11-17-59	Added Access	CLD
2-1-60	name change	REC

RIGHT OF WAY

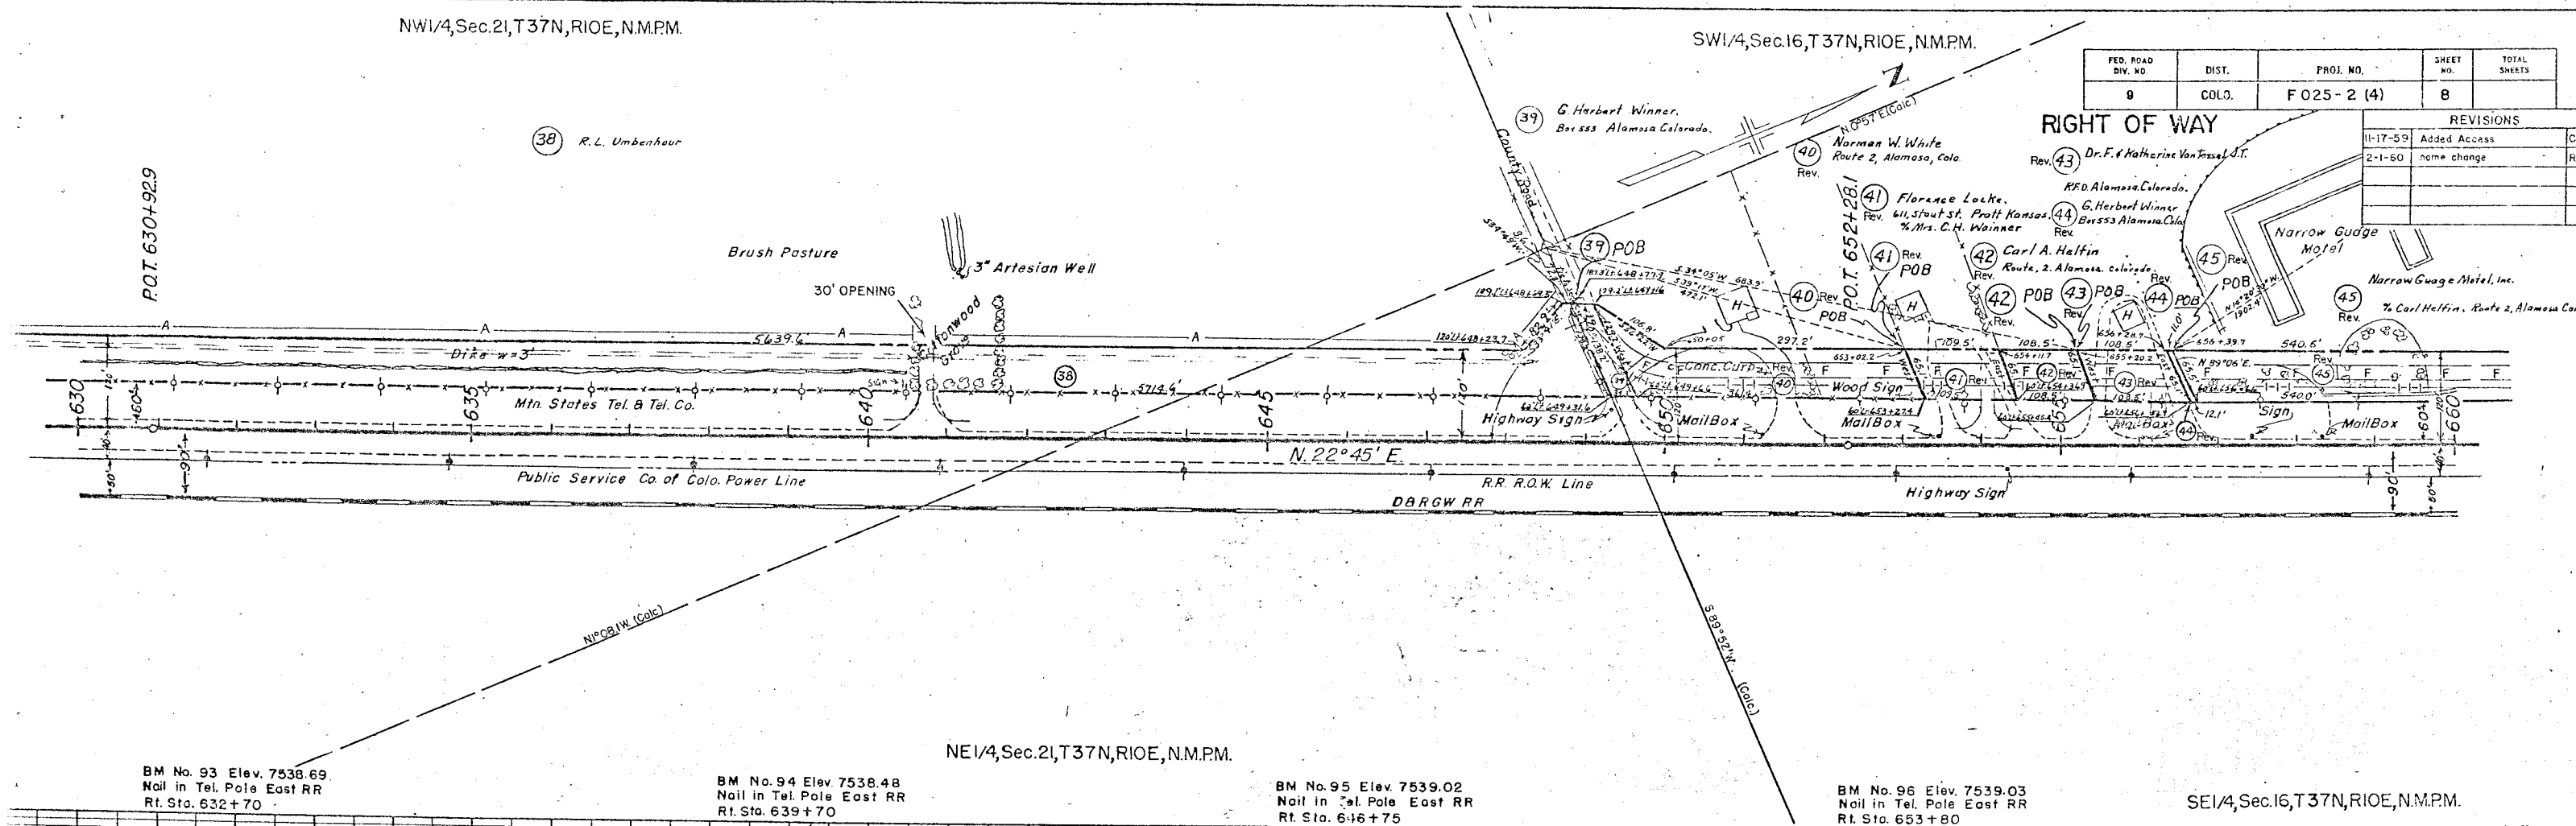


BM No. 93 Elev. 7538.69
Nail in Tel. Pole East RR
Rt. Sta. 632+70


BM No. 94 Elev. 7538.48
Nail in Tel. Pole East RR
Rt. Sta. 639+70

BM No. 95 Elev. 7539.02
Nail in Tel. Pole East RR
Rt. Sta. 646+75

BM No. 96 Elev. 7539.03
Nail in Tel. Pole East RR
Rt. Sta. 653+80

SE1/4, Sec. 16, T37N, R10E, N.M.P.M.

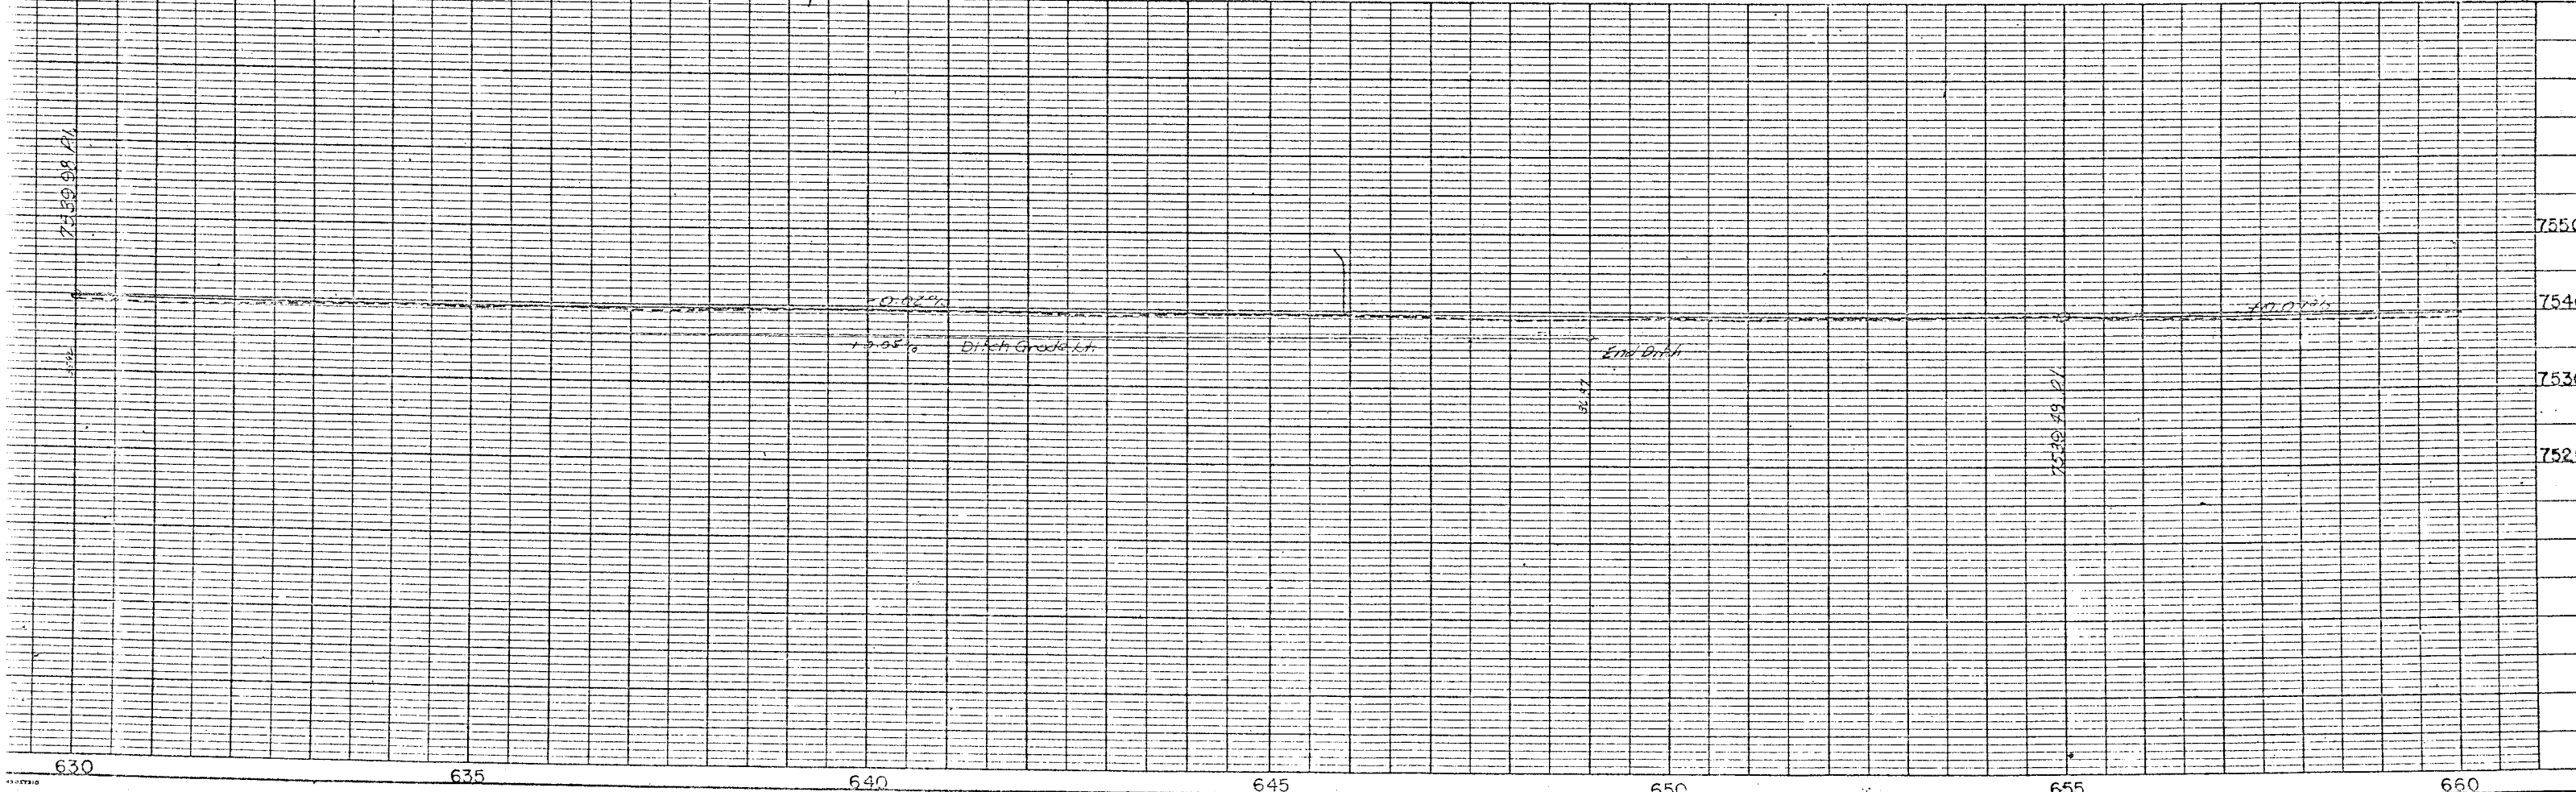

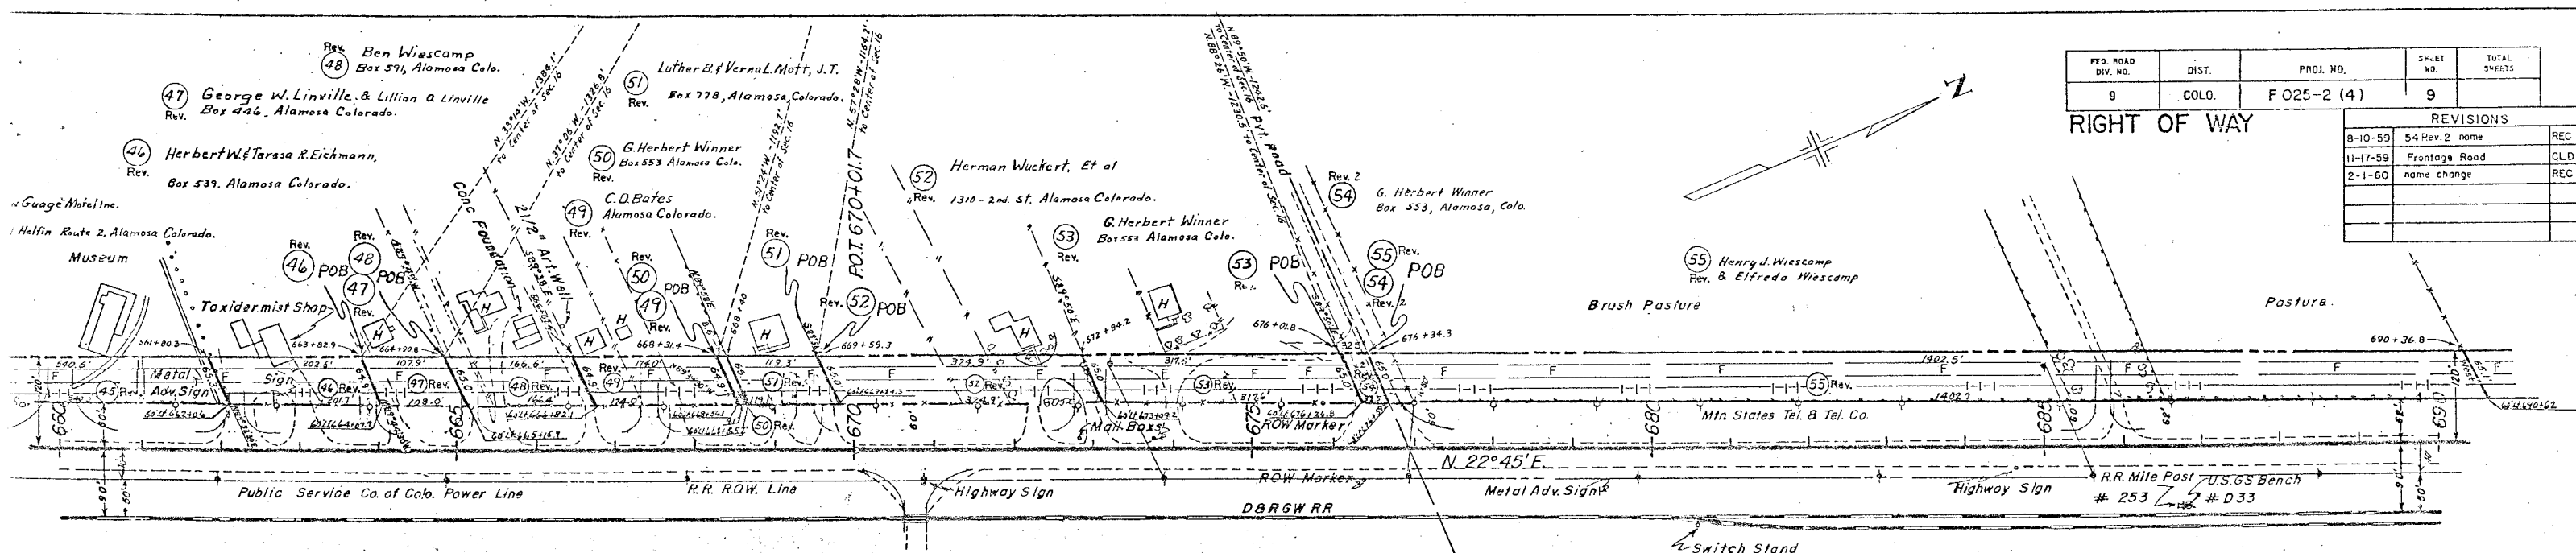

FED. ROAD DIV. NO.	DIST.	PROJ. NO.	SHEET NO.	TOTAL SHEETS
9	COLO.	F 025-2 (4)	9	

REVISIONS		
8-10-59	54 Rev. 2 name	REC
11-17-59	Frontage Road	CLD
2-1-60	name change	REC

SE 1/4, Sec. 16, T 37N, R 10E, NMPM
BM No. 97 Elev. 7539.37
Nail in Tel. Pole East RR
Rt. Sta. 660+30


SE 1/4, Sec. 16, T 37N, R 10E, NMPM
BM No. 98 Elev. 7539.02
Nail in Tel. Pole East RR
Rt. Sta. 667+75

SE 1/4, Sec. 16, T 37N, R 10E, NMPM
BM No. 99 Elev. 7538.88
Nail in Tel. Pole East RR
Rt. Sta. 674+70

NE 1/4, Sec. 16, T 37N, R 10E, NMPM
BM No. 100 Elev. 7540.78
Nail in Tel. Pole East RR
Rt. Sta. 681+75


NE 1/4, Sec. 16, T 37N, R 10E, NMPM
BM No. 101 Elev. 7538.197
USGS BM No. D-33
Rt. Sta. 686+80

Clear & Grub Light Brush & Weeds

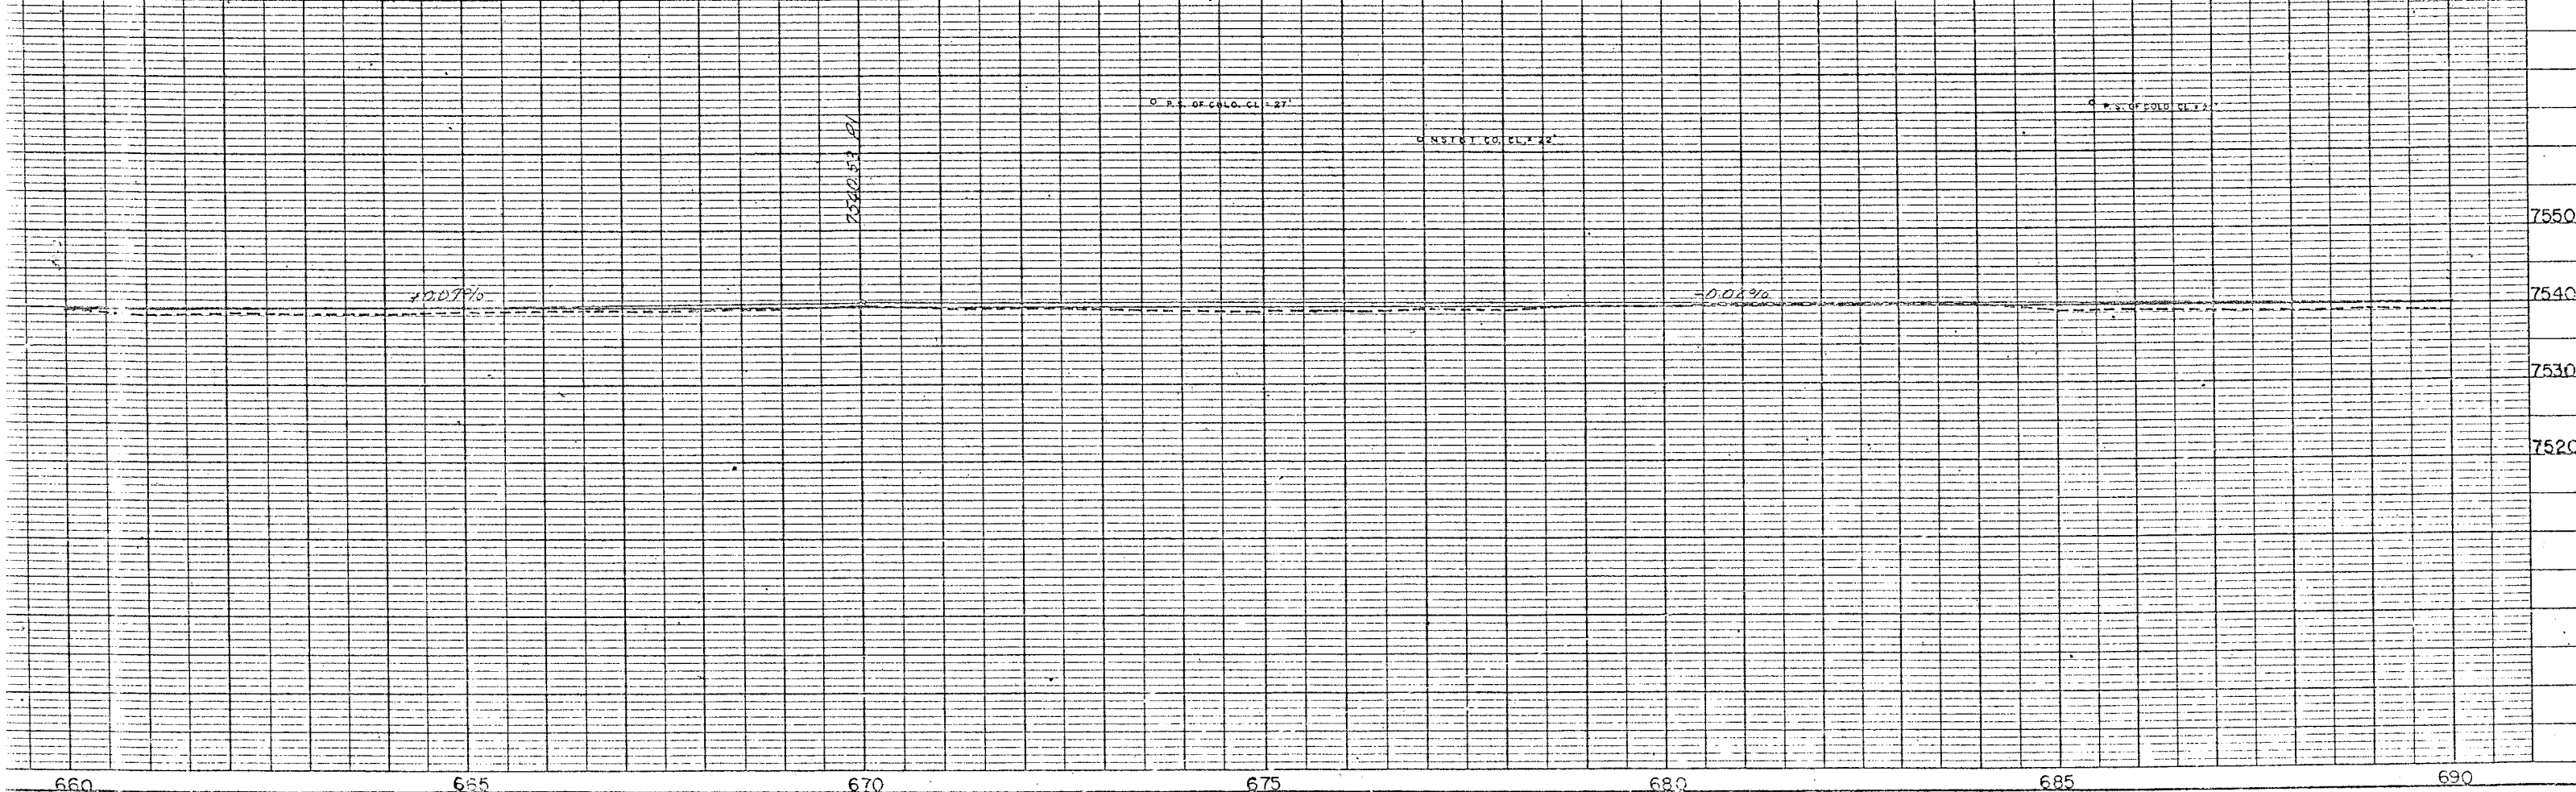

FED. ROAD DIV. NO.	DIST.	PROJ. NO.	SHEET NO.	TOTAL SHEETS
9	COLD.	F 025-2 (4)	10	

REVISIONS		
7-31-59	59 Rev. 1, 60 Rev.	REC
11-13-59	59 Rev. 2, 60 Rev. 2	REC
11-17-59	Frontage Road, Access	CLD
2-1-60	number change	REC
3-7-61	59 Rev. 2 Moved Opening	CLD

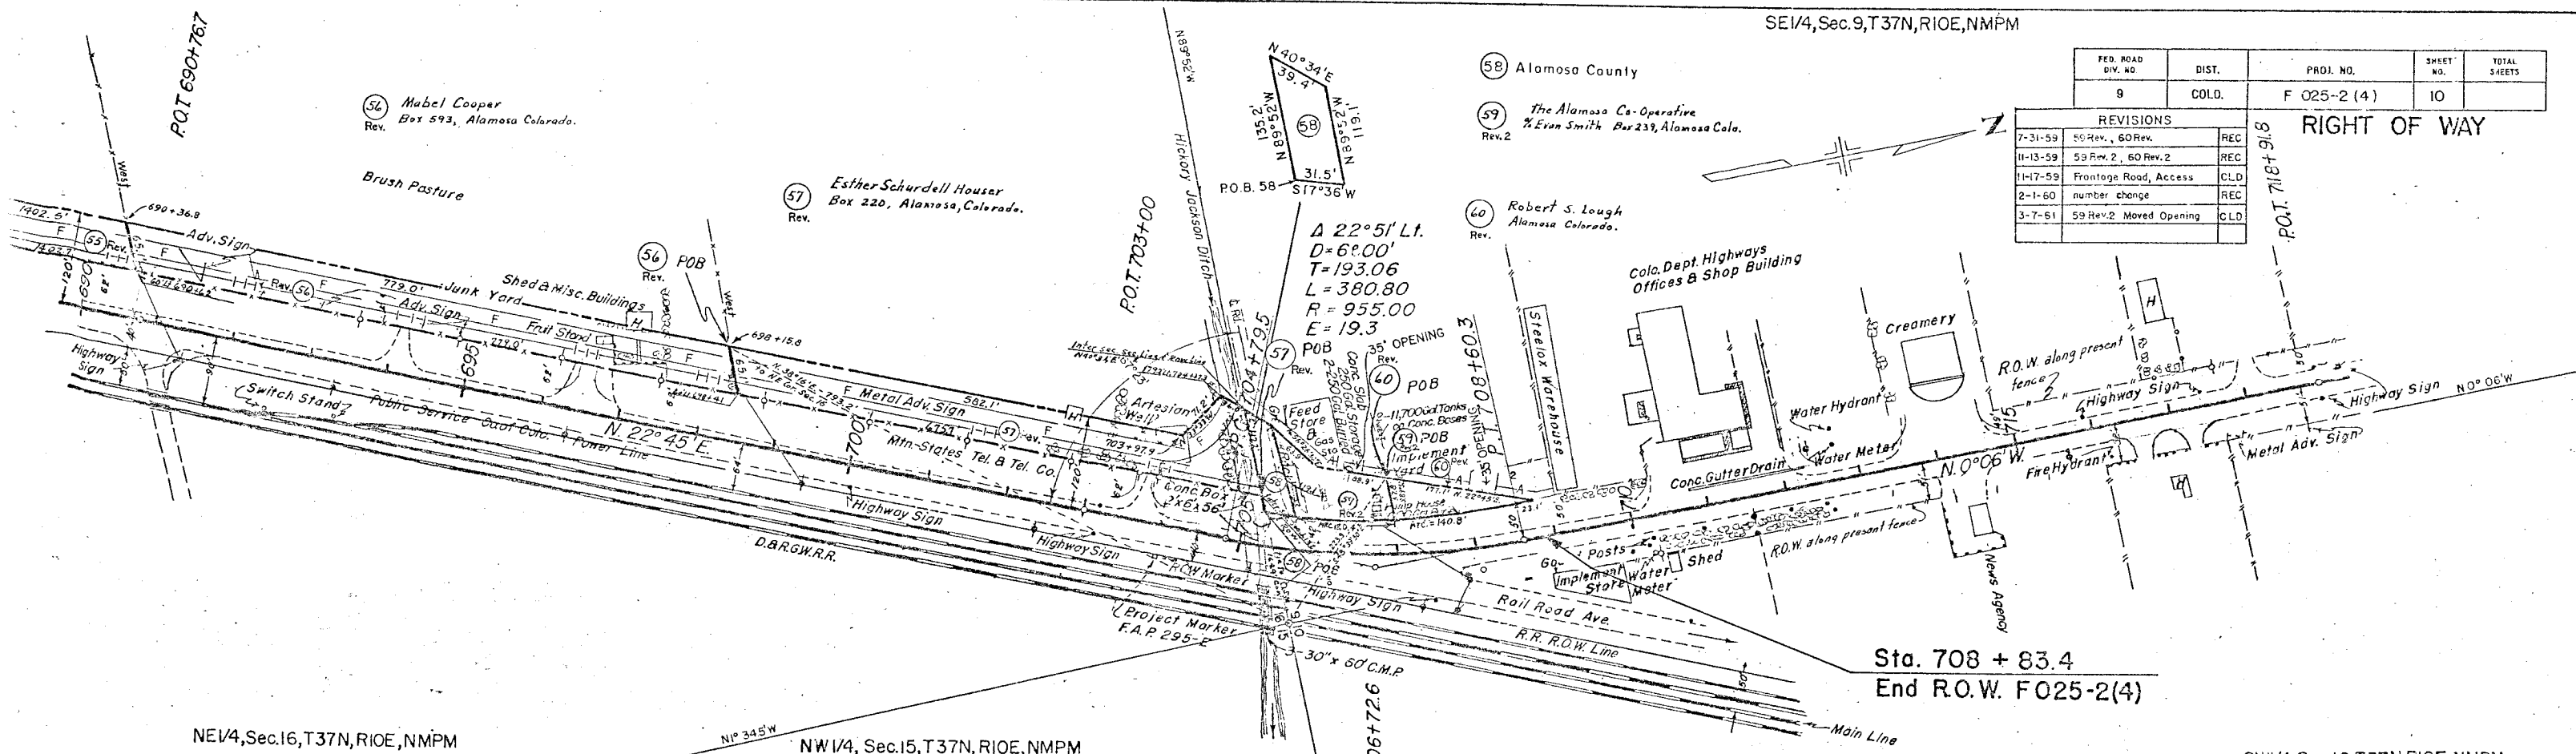

Sta. 708 + 83.4
End R.O.W. F025-2(4)

NE1/4, Sec. 16, T37N, R10E, NMPM

BM No. 102 Elev. 7538.76
Nail in Tel. Pole East RR
Rt. Sta. 695 + 78

NW1/4, Sec. 15, T37N, R10E, NMPM

BM No. 103 Elev. 7538.52
Nail in Power Pole
37' Rt. Sta. 702 + 40

BM No. 104 Elev. 7539.85
Nail in Power Pole
31' Rt. Sta. 708 + 05

SW1/4, Sec. 10, T37N, R10E, NMPM

BM No. 105 Elev. 7539.98
Nail in Power Pole
27' Rt. Sta. 715 + 60

