


DEPARTMENT OF HIGHWAYS STATE OF COLORADO

PLAN AND PROFILE OF PROPOSED FEDERAL AID PROJECT NO. F 027-1(4) STATE HIGHWAY NO. 12/160 LAS ANIMAS COUNTY RIGHT OF WAY

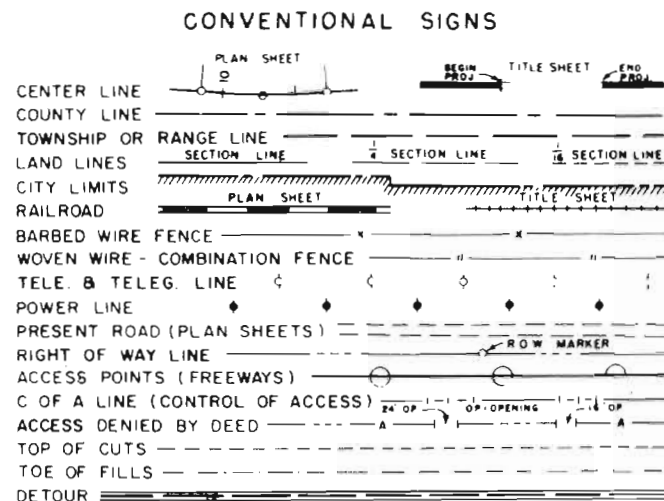

SCALES OF ORIGINAL DRAWINGS

ON PLAN, 1 IN. = 100 FT.
ON PROFILE, 1 IN. = 100 FT. HORIZONTAL
1 IN. = 10 FT. VERTICAL
GRADE LINE ON PROFILE IS SHOWN AS GRADE OF FINISHED ROAD
LENGTH OF PROJECT IN R.O.W. = 4.893 Miles


FEDERAL ROAD REGION NO.	DIVISION	PROJECT NO.	SHEET NO.
9	COLORADO	F 027-1(4)	1

Right of Way ~ Trinidad - East

INDEX OF SHEETS.

Title Sheet
Tabulation of properties
Line Sheets
Ownership Map

REVISIONS

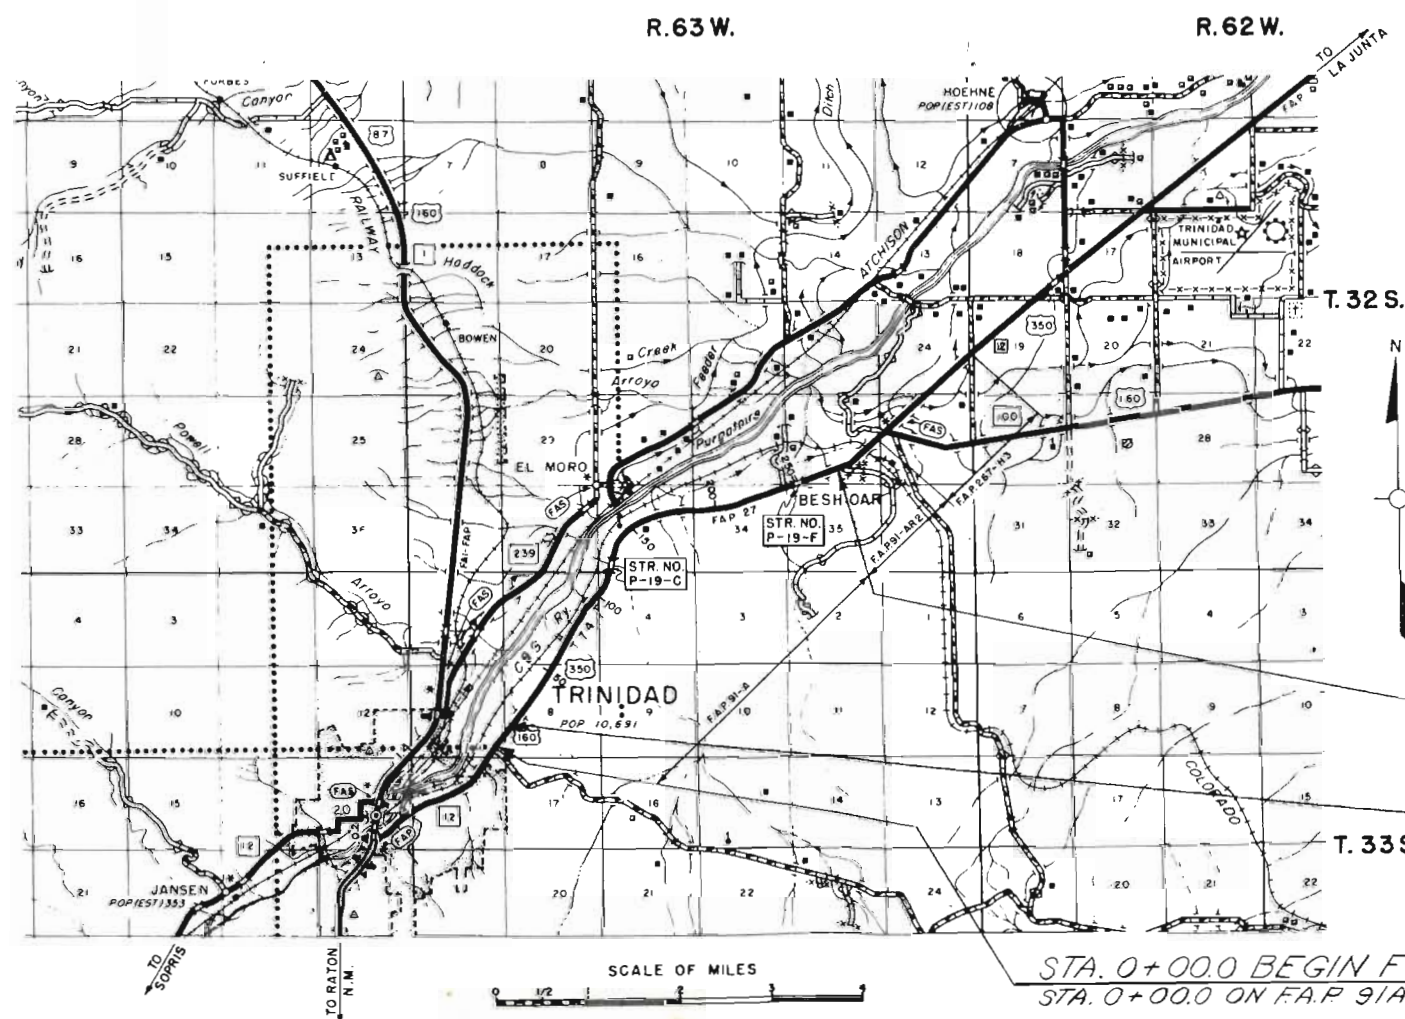

STA. 280+00.0 END F027-1(4) = R.O.W. & Const.
STA. 211+75.8 BEGIN F.A.P. 91-AR2 =
STA. 280+00.0 ON F.A.P. 91A

STA. 16+57.9 BEGIN R.O.W. F027-1(4)

STA. 0+00.0 BEGIN F027-1(4) = Const.
STA. 0+00.0 ON F.A.P. 91A

FILE COPY
DO NOT REMOVE

R.O.W. TABULATION OF PROPERTIES IN LAS ANIMAS COUNTY S.H.No. 12 PROJ. F 027-1(4)

FEDERAL ROAD DISTRICT NO.	DISTRICT	PROJECT NO.	SHEET NO.
9	COLORADO	F 027-1(4)	2

RIGHT OF WAY TRINIDAD-EAST

PARCEL NO.	OWNER	ADDRESS	LOCATION	AREA IN ACRES			PURCHASE DATA					REMARKS	NO.
				PARCEL	TO BE ACQUIRED	REMAINDER	LAND	IMPROV'M'TS	DAMAGE	MISC.	TOTAL		
			T.33S, R.63 W, 6th P.M. ✓			LT. R.T.							
			ST. HELEN'S SMELTING COMPANY ADDITION										
1-A Rev.	JOHN N. SAWAYA		Block 7	3,936 sq. ft.	3,936 sq. ft.	96,414 sq. ft. ±							
			BESHOAR'S SUBDIVISION										
1 Rev. 2	A.H.A. FURU (Deceased) & M.E. FURU J.T.		Block 2	9,531 sq. ft.	9,531 sq. ft.	131,629 sq. ft. ±							
1 B	A.H.A. FURU (Deceased) & M.E. FURU J.T.		Block 2	21,641 sq. ft.	21,641 sq. ft.	See 1 Rev. 2						Under contract sale from M.E. FURU to NICK MANGINO a/k/a NICKOLA MANGINO	
2 Rev.	A.H.A. FURU (Deceased) & M.E. FURU J.T.		Lots 24-33, Block 4 Lots 1-19, Block 5	32,180 sq. ft.	32,180 sq. ft.	117,570 sq. ft. ±							
3	DELETED												
4 Rev.	ANTHONY C. MATTORANO		Lots 1-8, Block 3	7,527 sq. ft.	7,527 sq. ft.	21,223 sq. ft. ±							
5	AL'S GAS SERVICE INC.		Lots 9-20, Block 3 GARCIA ADDITION	9,508 sq. ft.	9,508 sq. ft.	60,406 sq. ft. ±							
6	ISAAC SANDOVAL		Lots 2, 4, 6, & 8, Block 4	3,101 sq. ft.	3,101 sq. ft.	5,829 ±							
7 Rev.	ANGELO & ELLEN MATTORANO J.T.		Lots 10 & 12, Block 4	509 sq. ft.	509 sq. ft.	14,366 ±							
8 Rev.	A. T. McCARTY		NE 1/4 SW 1/4 Sec. 8	0.022	0.022	39.978							

REVISIONS

R. O. W. TABULATION OF PROPERTIES IN LAS ANIMAS

COUNTY S.H.No. 12 PROJ. F 027-1(4)

FEDERAL ROAD DISTRICT NO.	DISTRICT	PROJECT NO.	SHEET NO.
3	COLORADO	F 027-1(4)	2-A

RIGHT OF WAY TRINIDAD-EAST

PARCEL NO.	OWNER	ADDRESS	LOCATION	AREA IN ACRES			PURCHASE DATA					REMARKS	NO.
				PARCEL	TO BE ACQUIRED	REMAINDER	LAND	IMPROV'M'TS	DAMAGE	MISC.	TOTAL		
			T 33 S , R. 63 W , 6th P.M.			LT. RT.							
9 Rev. 2	CARL FRENCHMORE & FRANK A. PARADISA		SE 1/4 NW 1/4 Sec. 8	3.752	1.226	27.748±							
9A Rev.	CARL FRENCHMORE		SE 1/4 NW 1/4 Sec. 8	0.567	0.567	4.433±							
9-B	FRANK A. PARADISA & GRETCHEN M. PARADISA J.T.		SE 1/4 NW 1/4 Sec. 8	0.438	0.438	3.662±							
10 Rev.	FRANK A. PARADISO		N 1/2 NW 1/4 Sec. 8	0.089	0.089	6.111±							
11 Rev.	PETE GUZZO (Deceased) & CARMELA GUZZO J.T.		N 1/2 NW 1/4 Sec. 8	0.239	0.239	11.655							
12 Rev.	FRANK & EMOGENE H.PALUMBO		NE 1/4 NW 1/4 Sec. 8	0.323	0.323	4.590							
13	DELETED												
14 Rev.	JOHN H. & MARY C. TERRY J.T.		N 1/2 Sec. 8	0.559	0.559	14.099							
15 Rev. 2	A.T. McCARTY		N 1/2 Sec. 8	1.220	1.220	516.28±							
16	CARL FRENCHMORE, HUSBAND; MARY ANN YARBERRY, DAUGHTER; EVELYN DIONISIO, DAUGHTER; JEANETTE WHITE, DAUGHTER; all the heirs at law and next of kin of THRESA FRENCHMORE, (DECEASED)		S 1/2 Sec. 5	4.693	2.179	70.690-13.886							
17 Rev.	EMMA SALBATO & MIKE SALBATO		SW 1/4 SE 1/4 Sec. 5	0.255	0.069	1.311							

REVISIONS	
22368 Name Change 16	LB

R. O. W. TABULATION OF PROPERTIES IN LAS ANIMAS COUNTY S.H.No. 12 PROJ. F 027-1(4)

PLANNED ROAD DIVISION NO.	DISTRICT	PROJECT NO.	SHEET NO.
9	COLORADO	F 027-1(4)	2-2

RIGHT OF WAY TRINIDAD EAST

PARCEL NO.	OWNER	ADDRESS	LOCATION	AREA IN ACRES			PURCHASE DATA					REMARKS	NO.
				PARCEL	TO BE ACQUIRED	REMAINDER	LAND	IMPROV'M'TS	DAMAGE	MISC.	TOTAL		
			T.33 S., R.63 W., 6th P.M.			LT. RT.							
18 Rev.	PULASKI IRRIGATION DITCH COMPANY		W 1/2 SE 1/4 Sec. 5	3.445	1.774	26.678 4.863							
19 Rev.	CECIL E., LEOLA E., & HELEN A. ANDERSON		NE 1/4 SE 1/4 Sec. 5	0.872	0.872	2.228±							
20 Rev. ²	A.T. McCARTY		NE 1/4 SE 1/4 Sec. 5 SE 1/4 NE 1/4 Sec. 5 W 1/2 NW 1/4 Sec. 4	7.678	5.564	See Par. 15							
21	DELETED												
22	DELETED												
23	DELETED												
24	DELETED												
25	DELETED												
26	CHARLES ROLLO		SE 1/4 NE 1/4 Sec. 5	0.466	0.230	8.634±							

R. O. W. TABULATION OF PROPERTIES IN LAS ANIMAS COUNTY S.H.No. 12 PROJ. F 027-1(4)

FEDERAL ROAD DIVISION NO.	DISTRICT	PROJECT NO.	SHEET NO.
9	COLORADO	F 027-1(4)	2-C

RIGHT OF WAY TRINIDAD - EAST

PARCEL NO.	OWNER	ADDRESS	LOCATION	AREA IN ACRES			PURCHASE DATA					REMARKS	NO.
				PARCEL	TO BE ACQUIRED	REMAINDER	LAND	IMPROV'M'TS	DAMAGE	MISC.	TOTAL		
			T.33 S., R.63 W., 6th P.M.			LT. RT.							
27	PASQUALE ROLLO (Deceased) HEIRS: ROSINA ALBO ROLLO (Wife) a/k/a ROSINIA ALBO ROLLO, sons RAFFAELE a/k/a RAFAELI ROLLO, GIOVANNI ROLLO a/k/a GIANVANNI ROLLO, & FRANCESCO a/k/a FRANCISCO ROLLO		SE 1/4 NE 1/4 Sec. 5	0.417	0.145	2.883±							
28	DELETED												
29	DELETED												
30	DELETED												
31	DELETED												
32	DELETED												
33	DELETED												
34	DELETED												
35	DELETED												
36Rev. ²	PASQUALE ROLLO (Deceased) HEIRS: ROSINA ALBO ROLLO (Widow) a/k/a ROSINIA ALBO ROLLO, sons RAFFAELE a/k/a RAFAELI ROLLO, GIOVANNI ROLLO a/k/a GIANVANNI ROLLO, & FRANCESCO ROLLO a/k/a FRANCISCO ROLLO		NW 1/4 NW 1/4 Sec. 4	0.236	0.137	3.164±							

R.O.W. TABULATION OF PROPERTIES IN LAS ANIMAS COUNTY S.H.No. 12 PROJ. F 027-1(4)

FEDERAL ROAD DISTRICT NO.	DISTRICT	PROJECT NO.	SHEET NO.
8	COLORADO	F 027-1(4)	2-D

RIGHT OF WAY TRINIDAD-EAST

PARCEL NO.	OWNER	ADDRESS	LOCATION	AREA IN ACRES			PURCHASE DATA					REMARKS	NO.
				PARCEL	TO BE ACQUIRED	REMAINDER	LAND	IMPROV'M'TS	DAMAGE	MISC.	TOTAL		
			T.33 S., R.63 W., 6th P.M.			LT. RT.							
37 Rev. 2	ROSE V. & ROBERT MARIANO a/k/a EL MARIANO & VICTOR H. MARIANO (1/48)	(47/48)	NW 1/4 NW 1/4 Sec. 4	0.406	0.406	8.094±							
38 Rev. 2	MIKE SEBASTIAN & LORRAIN SEBASTIAN		NW 1/4 NW 1/4 Sec. 4	0.629	0.026	2.771±							
			T. 32 S., R. 63 W., 6th P.M.										
38A	MIKE SEBASTIAN & LORRAIN SEBASTIAN		SW 1/4 SW 1/4 Sec. 33	0.030	0	2.270±							
			T. 33 S., R.63 W., 6th P.M.										
39	DELETED												
40 Rev.	DON NORRIS & TERRY PICKERING		NW 1/4 NW 1/4 Sec. 4	0.849	0.567	1.951±							
41	DELETED												
			T. 32 S., R.63 W., 6th P.M.										
42 Rev. 2	GUY & EVA CORROZZO J.T. and/or TOM VALDEZ		SW 1/4 SW 1/4 Sec. 33	0.368	0.311	1.732±							
42A Rev. 2	GUY & EVA CORROZZO J.T.		W 1/2 SW 1/4 Sec. 33	1.490	0.564	32.287± 0.023±							

REVISIONS			
22358	Name Changes	38 Rev. 2, 38A,	—
—	8 40 Rev.		LB

RIGHT OF WAY TRINIDAD-EAST

PARCEL NO.	OWNER	ADDRESS	LOCATION	AREA IN ACRES.		PURCHASE DATA					REMARKS	NO.	
				PARCEL	TO BE ACQUIRED	REMAINDER	LAND	IMPROV'M'TS	DAMAGE	MISC.			TOTAL
			T.32 S., R. 63 W., 6th P.M.			L.T.	RT.						
43 Rev. ²	COLORADO FUEL & IRON COMPANY nee COLORADO FUEL & IRON STEEL COMPANY		S1/2 SW1/4 Sec. 33	1.405	0.606	0.204±	6.591±						
43-A	DELETED												
44 Rev.	GUY & EVA CORROZZO J.T.		S1/2 SW1/4 Sec. 33	1.614	1.298	33.114±	33.972±						
44 A	DELETED												
45	WILLIAM A. GARNER (Deceased)		NE 1/4 SW1/4 Sec. 33	5.311	5.303	9.928±	11.361±						
46 Rev.	VICTOR H. & PHYLLIS MAE MARIANO J.T.		NE 1/4 SW1/4 Sec. 33	1.546	1.546	56.413±	0.041±						
47 Rev. ²	ALEXANDER E. & HELEN M. LATUDA J.T.		NW 1/4 SE 1/4 Sec. 33	1.177	1.177	38.768	0.055±						
48	RALPH H., DAVID D., & RICHARD K. TEED		SW 1/4 NE 1/4 Sec. 33	4.097	3.342	10.655±	23.945±						

PROJ. F 027-1(4)

FEDERAL ROAD DIVISION NO.	DISTRICT	PROJECT NO.	SHEET NO.
5	COLORADO	F 027-1(4)	2-F

RIGHT OF WAY TRINIDAD - EAST

[illegible]

R. O. W. TABULATION OF PROPERTIES IN LAS ANIMAS

COUNTY S.H. No. 12 PROJ. F 027-1(4)

FEDERAL ROAD DIVISION NO.	DISTRICT	PROJECT NO.	SHEET NO.
8	COLORADO	F 027-1(4)	2-G

RIGHT OF WAY TRINIDAD-EAST

[illegible]

R.O.W. TABULATION OF PROPERTIES IN LAS ANIMAS COUNTY S.H.No.12 PROJ. F 027-1(4)

FEDERAL ROAD DIVISION NO.	DISTRICT	PROJECT NO.	SHEET NO.
9	COLORADO	F 027-1(4)	2-H

RIGHT OF WAY TRINIDAD-EAST

PARCEL NO.	OWNER	ADDRESS	LOCATION	AREA IN ACRES			PURCHASE DATA					REMARKS	NO.
				PARCEL	TO BE ACQUIRED	REMAINDER	LAND	IMPROV'M'TS	DAMAGE	MISC.	TOTAL		
	EASEMENTS		T.33S., R.63 W., 6th P.M.										
TE-1	A.H.A. FURU (Deceased) & M.E. FURU J.T.		Block 2, Beshoar's Subdivision	9,549 sq. ft.	9,549 sq. ft.							Temp. ease. for Detour	
TE-1B	A.H.A. FURU (Deceased) & M.E. FURU J.T.		Block 2, Beshoar's Subdivision	2,488 sq. ft.	2,488 sq. ft.								
TE-4	ANTHONY C. MATTORANO		Lots 1-8, Block 3 Beshoar's Subdivision	6,388 sq. ft.	6,388 sq. ft.							Temp. Easement for Detour	TE-4
TE-5	AL'S GAS SERVICE, INC.		Block 3 Beshoar's Subdivision	900 sq. ft.	900 sq. ft.							Temp. Easement - ROAD APPROACH	TE-5
TE-5A	AL'S GAS SERVICE, INC.		Block 3 Beshoar's Subdivision	900 sq. ft.	900 sq. ft.							Temp. Easement - ROAD APPROACH	TE-5A
TE-17	EMMA SALBATO & MIKE SALBATO		SW 1/4 SE 1/4 Sec. 5	0.034	0.034							Temp. Easement - ROAD APPROACH	TE-17
TE-17A	EMMA SALBATO & MIKE SALBATO		SW 1/4 SE 1/4 Sec. 5	0.050	0.050							Temp. Easement - ROAD APPROACH	TE-17A
TE-18	PULASKI IRRIGATION DITCH COMPANY		NW 1/4 SE 1/4 Sec. 5	0.054	0.054							Temp. Easement - ROAD APPROACH	TE-18
TE-18A	PULASKI IRRIGATION DITCH COMPANY		NW 1/4 SE 1/4 Sec. 5	0.034	0.034							Temp. Easement - ROAD APPROACH	TE-18A
TE-18B	PULASKI IRRIGATION DITCH COMPANY		NW 1/4 SE 1/4 Sec. 5	0.034	0.034							Temp. Easement - ROAD APPROACH	TE-18B

R.O.W. TABULATION OF PROPERTIES IN LAS ANIMAS COUNTY S.H.No. 12 PROJ. F027-1(4)

FEDERAL ROAD DISTRICT NO.	DISTRICT	PROJECT NO.	SHEET NO.
0	COLORADO	F 027-1(4)	2-I

RIGHT OF WAY TRINIDAD-EAST

PARCEL NO.	OWNER	ADDRESS	LOCATION	AREA IN ACRES			PURCHASE DATA					REMARKS	NO.
				PARCEL	TO BE ACQUIRED	REMAINDER	LAND	IMPROV'M'TS	DAMAGE	MISC.	TOTAL		
	EASEMENTS		T.33S., R.63W., 6th P.M.										
TE-20	DON NORRIS & TERRY PICKERING		NW1/4 NW1/4 Sec 4	0.051	0.051							Temp. Easement - Road App.	
TE-20A Rev	DON NORRIS & TERRY PICKERING		NW1/4 NW1/4 Sec. 4	0.008	0.008							Temp Easement for a Detour	Rev TE-20A
PE-20 Rev	A.T. McCARTY		NW1/4 NW1/4 Sec. 4	0.048	0.048							Perm. Easement - Irrigation Ditch	Rev PE-20
TE-20B	A.T. McCARTY		NW1/4 NW1/4 Sec. 4	0.008	0.008							Temp. Easement for a Detour	TE-20B
TE-20C	A.T. McCARTY		NW1/4 NW1/4 Sec. 4	0.057	0.057							Temp. Easement - Road Approach	TE-20C
PE-37	ROSE V. & ROBERT MARIANO a/k/a EL MARIANO VICTOR H. MARIANO (1/48)	(47/48)	NW1/4 NW1/4 Sec. 4	0.347	0.347							Perm. Easement - Irrigation Ditch	PE-37
TE-37	ROSE V. & ROBERT MARIANO a/k/a EL MARIANO VICTOR H. MARIANO (1/48)	(47/48)	NW1/4 NW1/4 Sec. 4	0.057	0.057							Temp. Easement - Road Approach	TE-37
TE-38	MIKE SEBASTIAN & LORRAIN SEBASTIAN		NW1/4 NW1/4 Sec 4	0.057	0.057							Temp. Easement - Road Approach	TE-38
TE-38A	MIKE SEBASTIAN & LORRAIN SEBASTIAN		T.32S, R.63W., 6th P.M. SW1/4 SW1/4 Sec.33	0.010	0.010							Temp. Easement - Irrigation Ditch	TE-38A
TE-38C Rev	MIKE SEBASTIAN & LORRAIN SEBASTIAN		T.33S, R.63W., 6th P.M. NW1/4 NW1/4 Sec. 4	0.125	0.125							Temp. Easement - Detour	TE-38C Rev
PE-40 Rev	FROM DON NORRIS & TERRY PICKERING TO CHILILI DITCH COMPANY		NW1/4 NW1/4 Sec. 4	0.055	0.055							Perm. Easement - Detour	PE-40

REVISIONS

223-68	None Changes	TE-20, TE-20A	—
—	Rev., TE-38, TE-38A, TE-38C	—	—
—	Rev., PE-40 Rev.	—	LB

R.O.W. TABULATION OF PROPERTIES IN LAS ANIMAS COUNTY S.H.No.12 PROJ. F 027-1(4)

FEDERAL ROAD DIVISION NO.	DISTRICT	PROJECT NO.	SHEET NO.
8	COLORADO	F 027-1(4)	2-J


RIGHT OF WAY TRINIDAD - EAST

PARCEL NO.	OWNER	ADDRESS	LOCATION	AREA IN ACRES			PURCHASE DATA					REMARKS	NO.
				PARCEL	TO BE ACQUIRED	REMAINDER	LAND	IMPROV'M'TS	DAMAGE	MISC.	TOTAL		
	EASEMENTS		T.32 S., R.63 W., 6th P.M.										
TE-42	GUY & EVA CORROZZO J.T. and/or TOM VALDEZ		SW1/4 SW1/4 Sec. 33	0.485	0.485							Temp. Easement - Detour	
PE-42	DELETED												
TE-42A Rev.	GUY & EVA CORROZZO J.T.		SW1/4 SW1/4 Sec. 33	0.118	0.118							Temp. Easement - Irrigation Ditch	Rev. 1 TE-42
TE-42B Rev.	GUY & EVA CORROZZO J.T.		SW1/4 SW1/4 Sec. 33	0.162	0.162							Temp. Easement - Irrigation Ditch	Rev. 1 TE-42
TE-43 Rev. 2	COLORADO FUEL & IRON COMPANY nee COLORADO FUEL & IRON STEEL COMPANY		SW1/4 SW1/4 Sec. 33	0.073	0.073							Temp. Easement - Irrigation Ditch	Rev. 2 TE-43
PE-43A Rev.	DELETED												
TE-43A	COLORADO FUEL & IRON COMPANY nee COLORADO FUEL & IRON STEEL COMPANY		S1/2 SW1/4 Sec. 33	0.453	0.453							Temp. Easement - Irrigation Ditch	TE-43A
PE-43B	DELETED												
TE-43B	COLORADO FUEL & IRON COMPANY nee COLORADO FUEL & IRON STEEL COMPANY		SW1/4 SW1/4 Sec. 33	0.099	0.099							Temp. Easement - Irrigation Ditch	TE-43B
TE-44 Rev.	DELETED												
PE-44	ROSE V. & ROBERT MARIANO a/k/a EL MARIANO		S1/2 SW1/4 Sec. 33	0.290	0.290							Perm. Easement - Irrigation Ditch	PE-44
TE-44A Rev.	ROSE V. & ROBERT MARIANO a/k/a EL MARIANO		SW1/4 SW1/4 Sec. 33	0.034	0.034							Temp. Easement - Road Approach	Rev. 1 TE-44
TE-49	ALEXANDER E. & HELEN M. LATUDA J.T.		SE1/4 NE1/4 Sec. 33	0.057	0.057							Temp. Easement - Road Approach	TE-49
PE-49A	ALEXANDER E. & HELEN M. LATUDA J.T.		SW1/4 NW1/4 Sec. 34 SE1/4 NE1/4 Sec. 33	0.344	0.344							Perm. Easement - Irrigation Ditch	PE-49A


REVISIONS			
1	Delete PE-42A Rev. PE-42B		
2	Add TE-43A, TE-43B		
3	Rev. TE-44A Delete TE-44B	NN	

[illegible]

N. 1° 55' E.
7+62.5

 


TEST No. 1B -	
A-4(5)	
L.L.	= 26
P.I.	= 8
% - 200	= 60
CBR	= 5.1

 

No. 1
No. 1A
No. 1B
14' Rf.


•

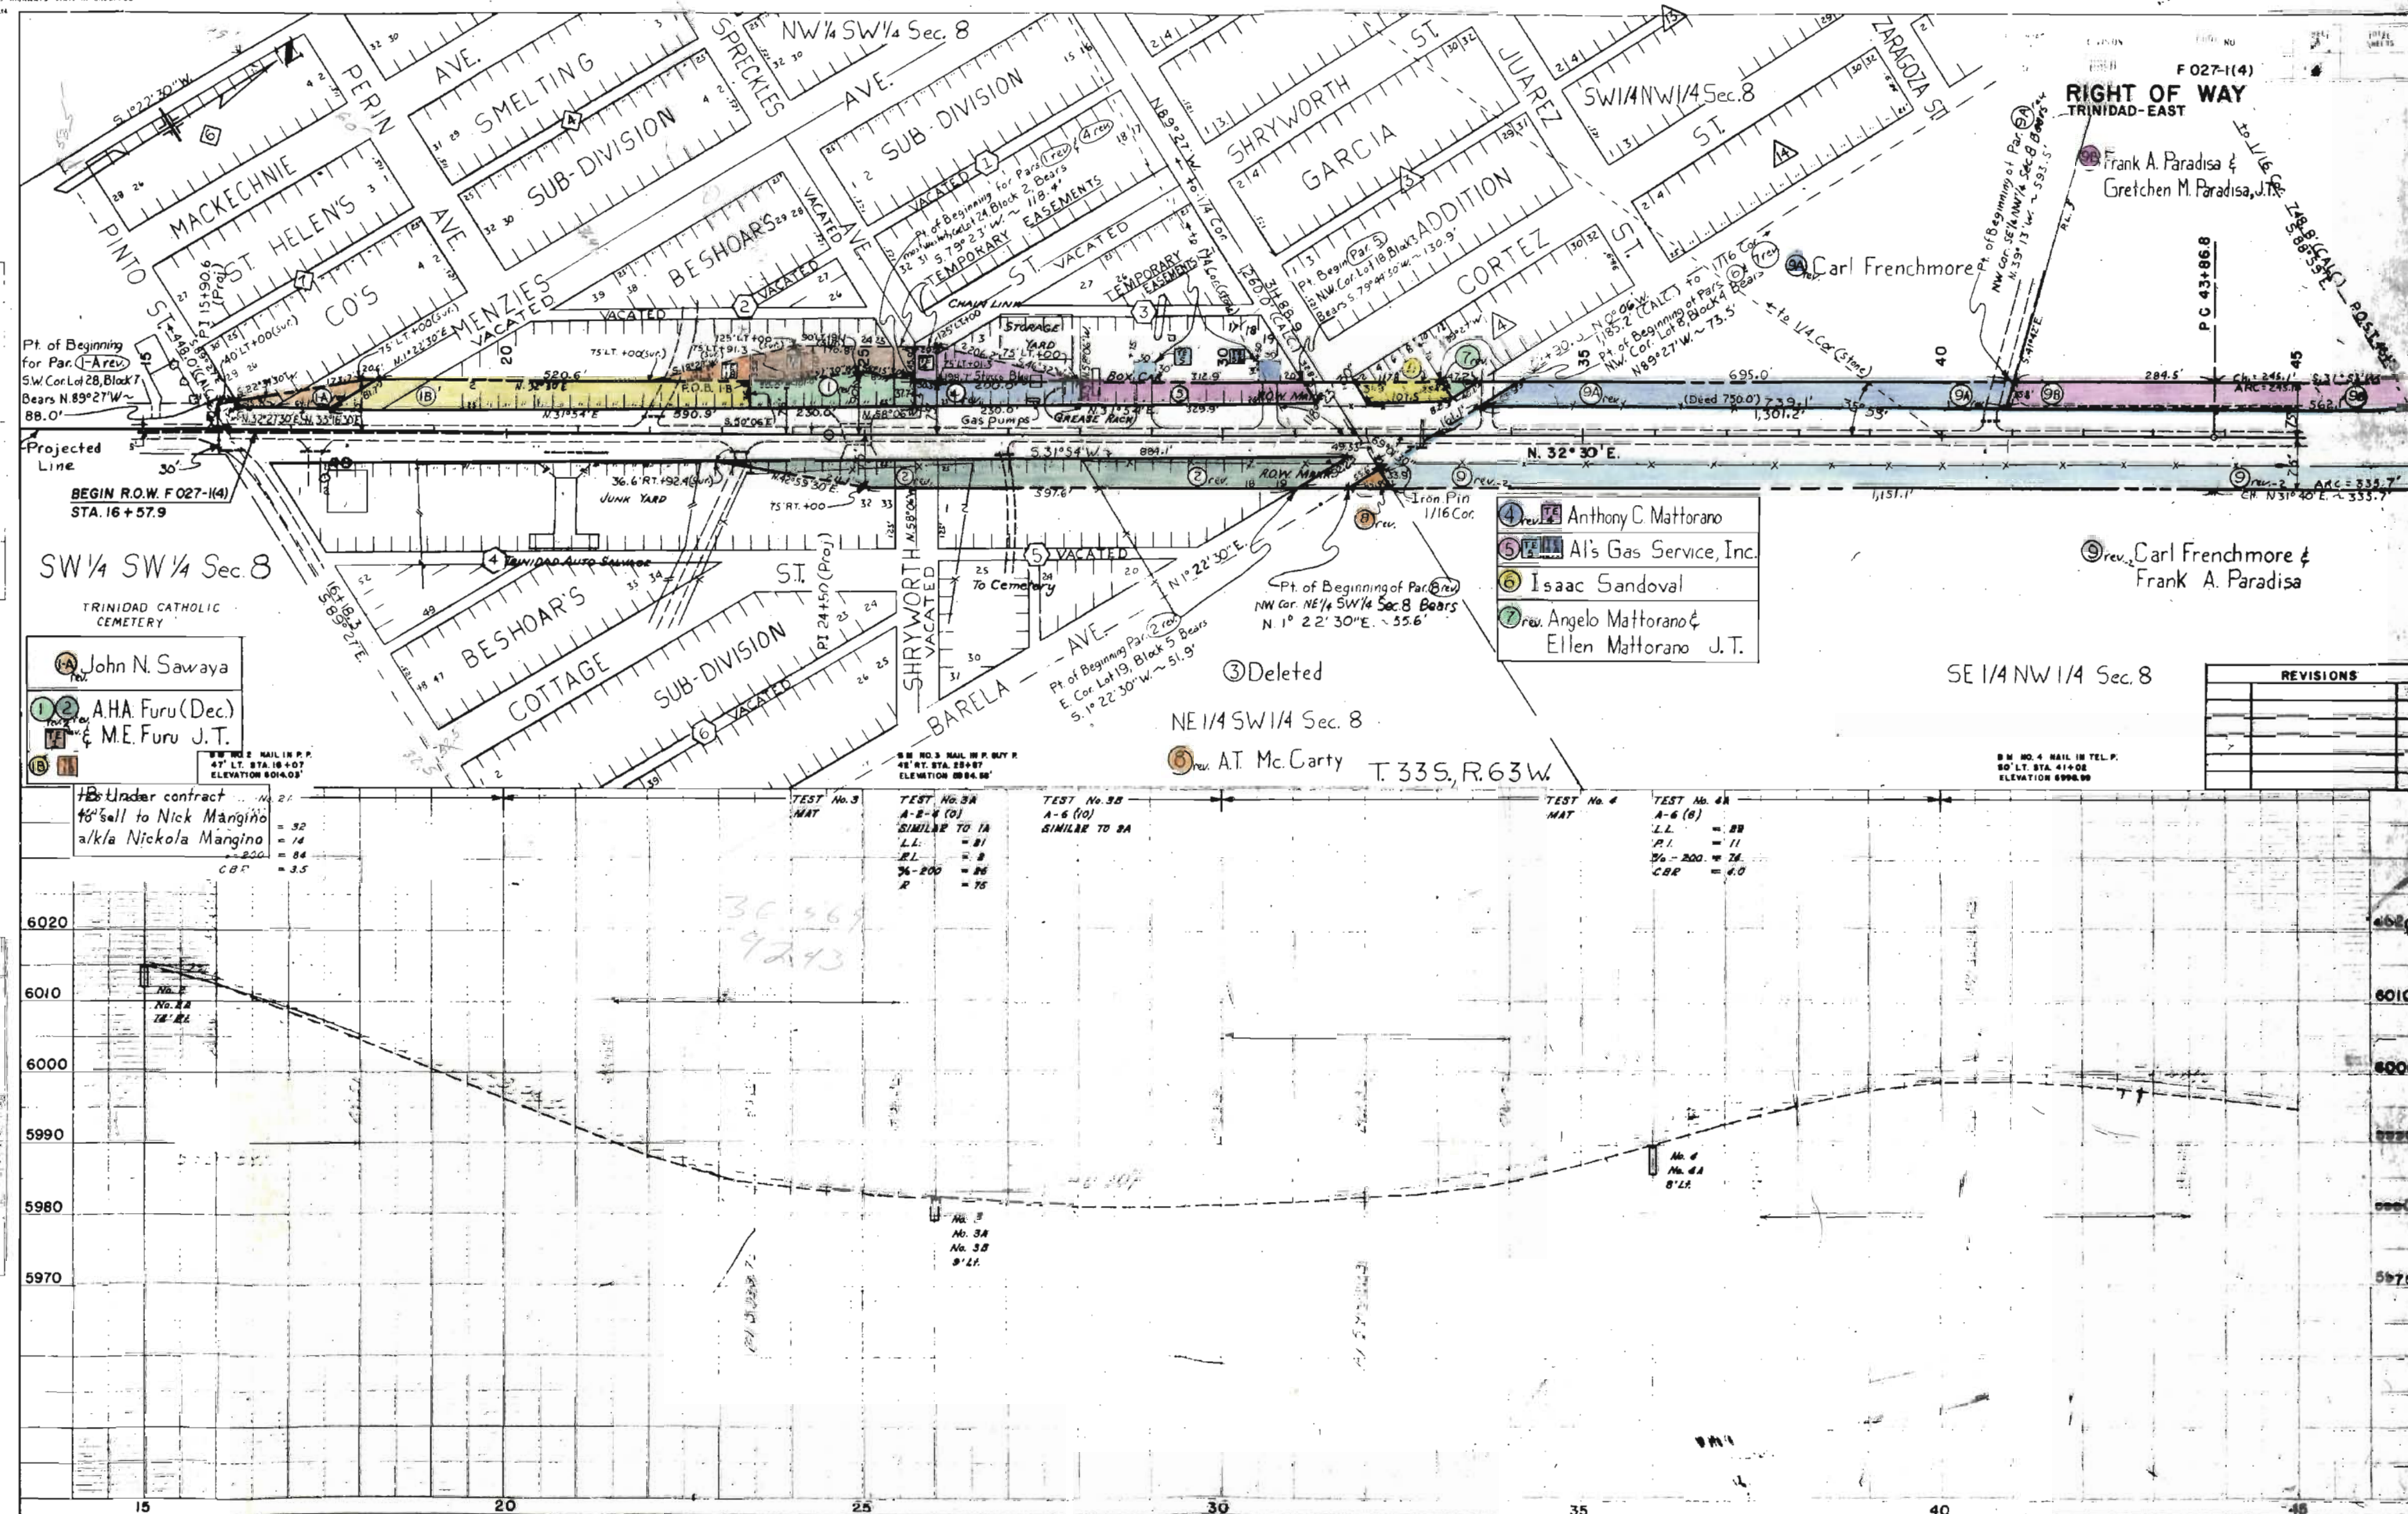

REVISIONS		
No.	Description	Date
2-23-68	Name Change Par. 16	L.B.

F027-1(4) 5


RIGHT OF WAY
TRINIDAD - EAST

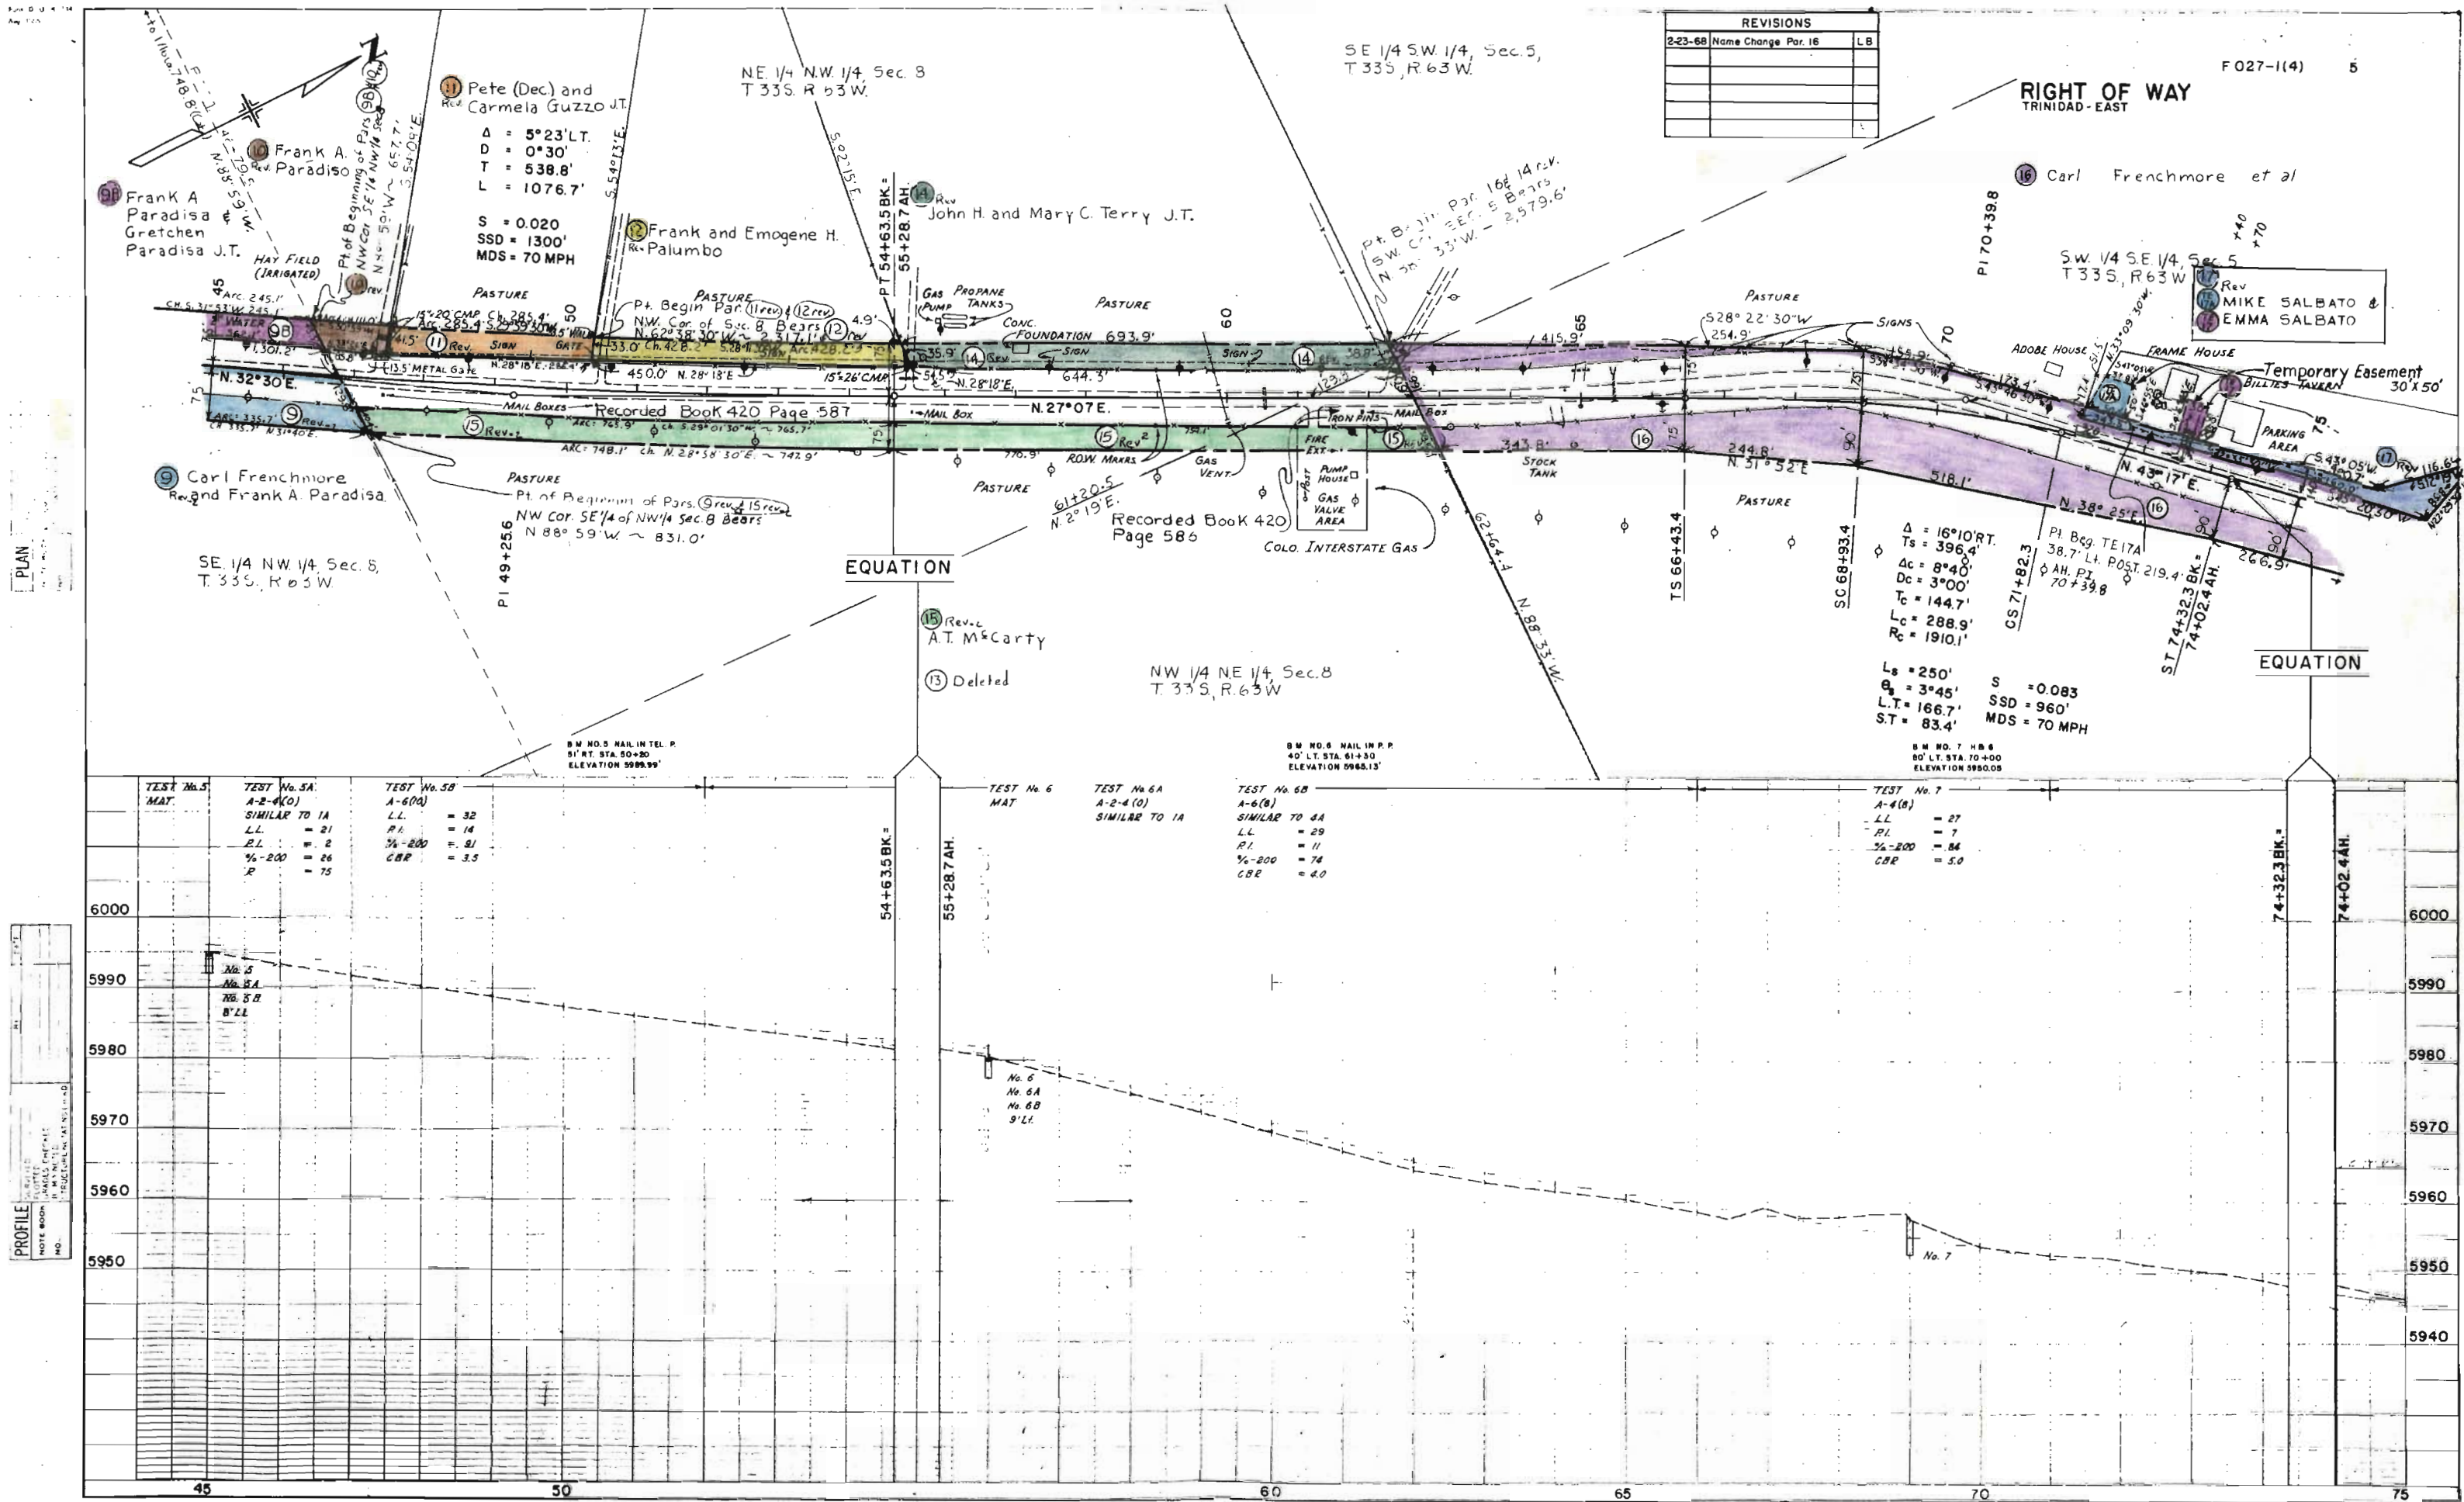


FED ROAD AEC NO	DIVISION	PROJ NO	SHEET NO	TOTAL SHEETS
9	COLO.	F 027-1(4)	6	

PLAN	DATE
NOTE BOOK IN CHARGE CHECKED BY J. AND PHENED	

PROFILE	DATE
NOTE BOOK IN CHARGE CHECKED BY J. AND PHENED	

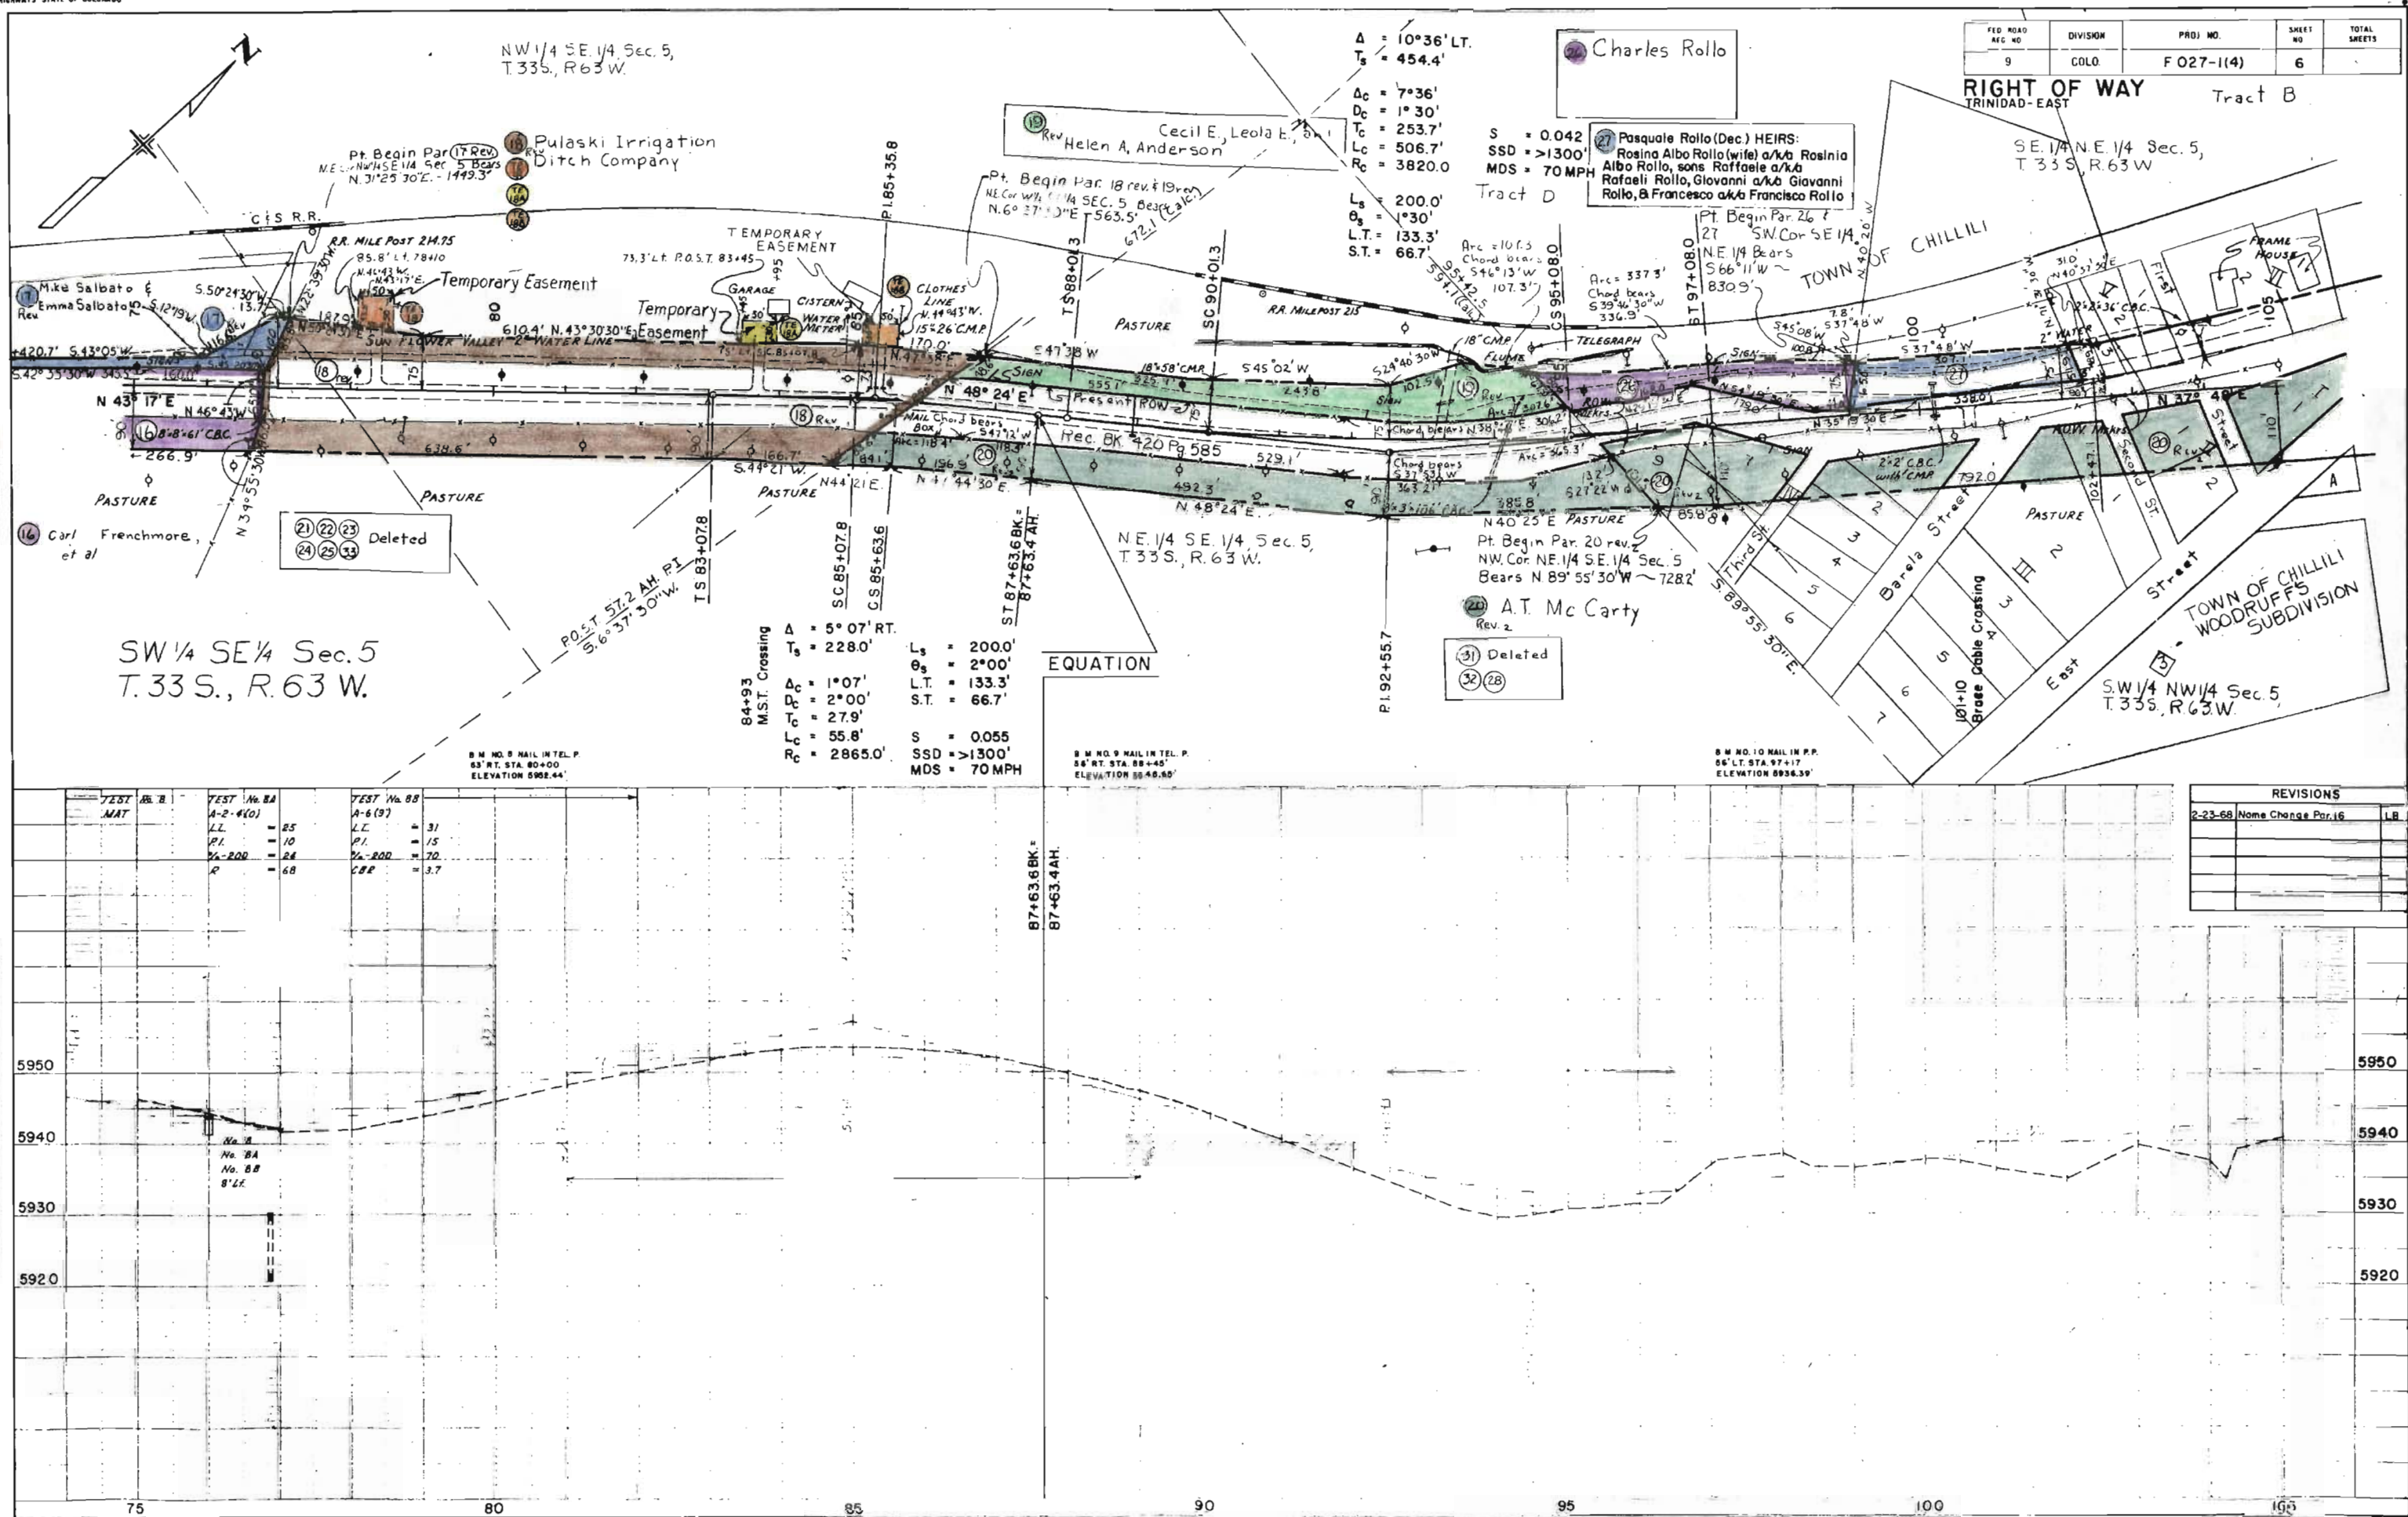



REVISIONS	
2-23-68	Name Change Per. 16

 

PLAN
NOTE BOOK
NO.

PROFILE
NOTE BOOK
NO.

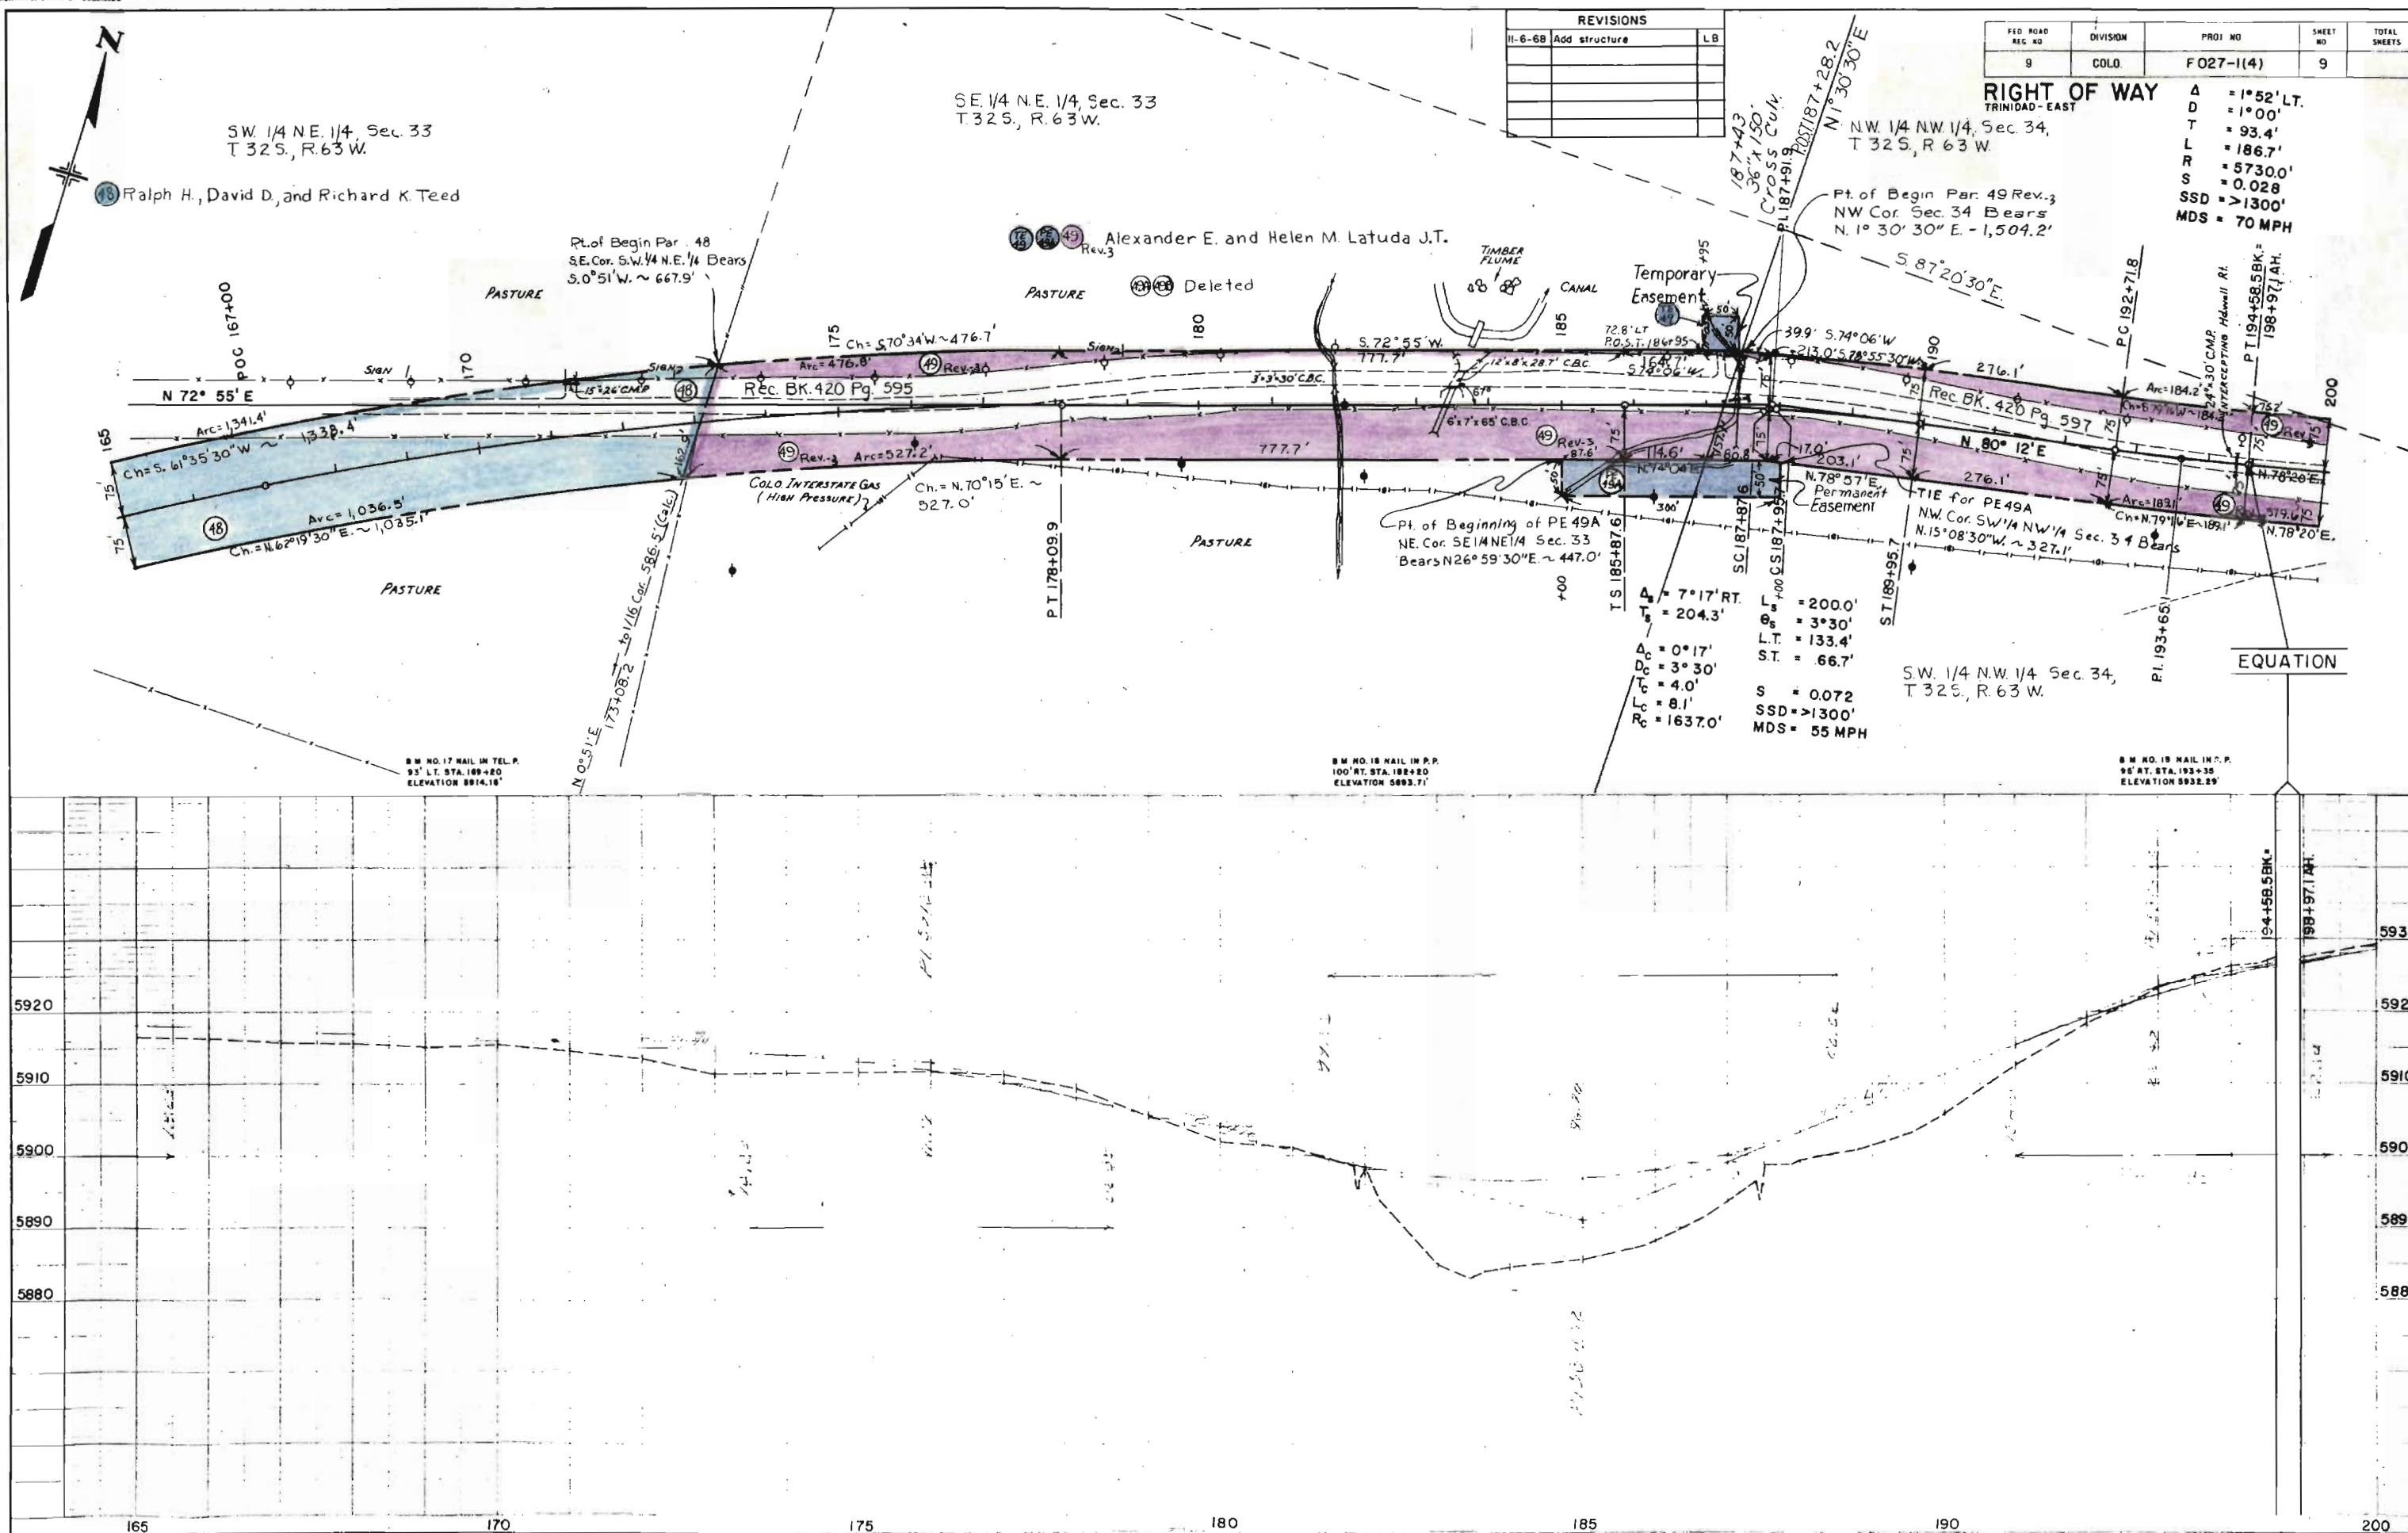

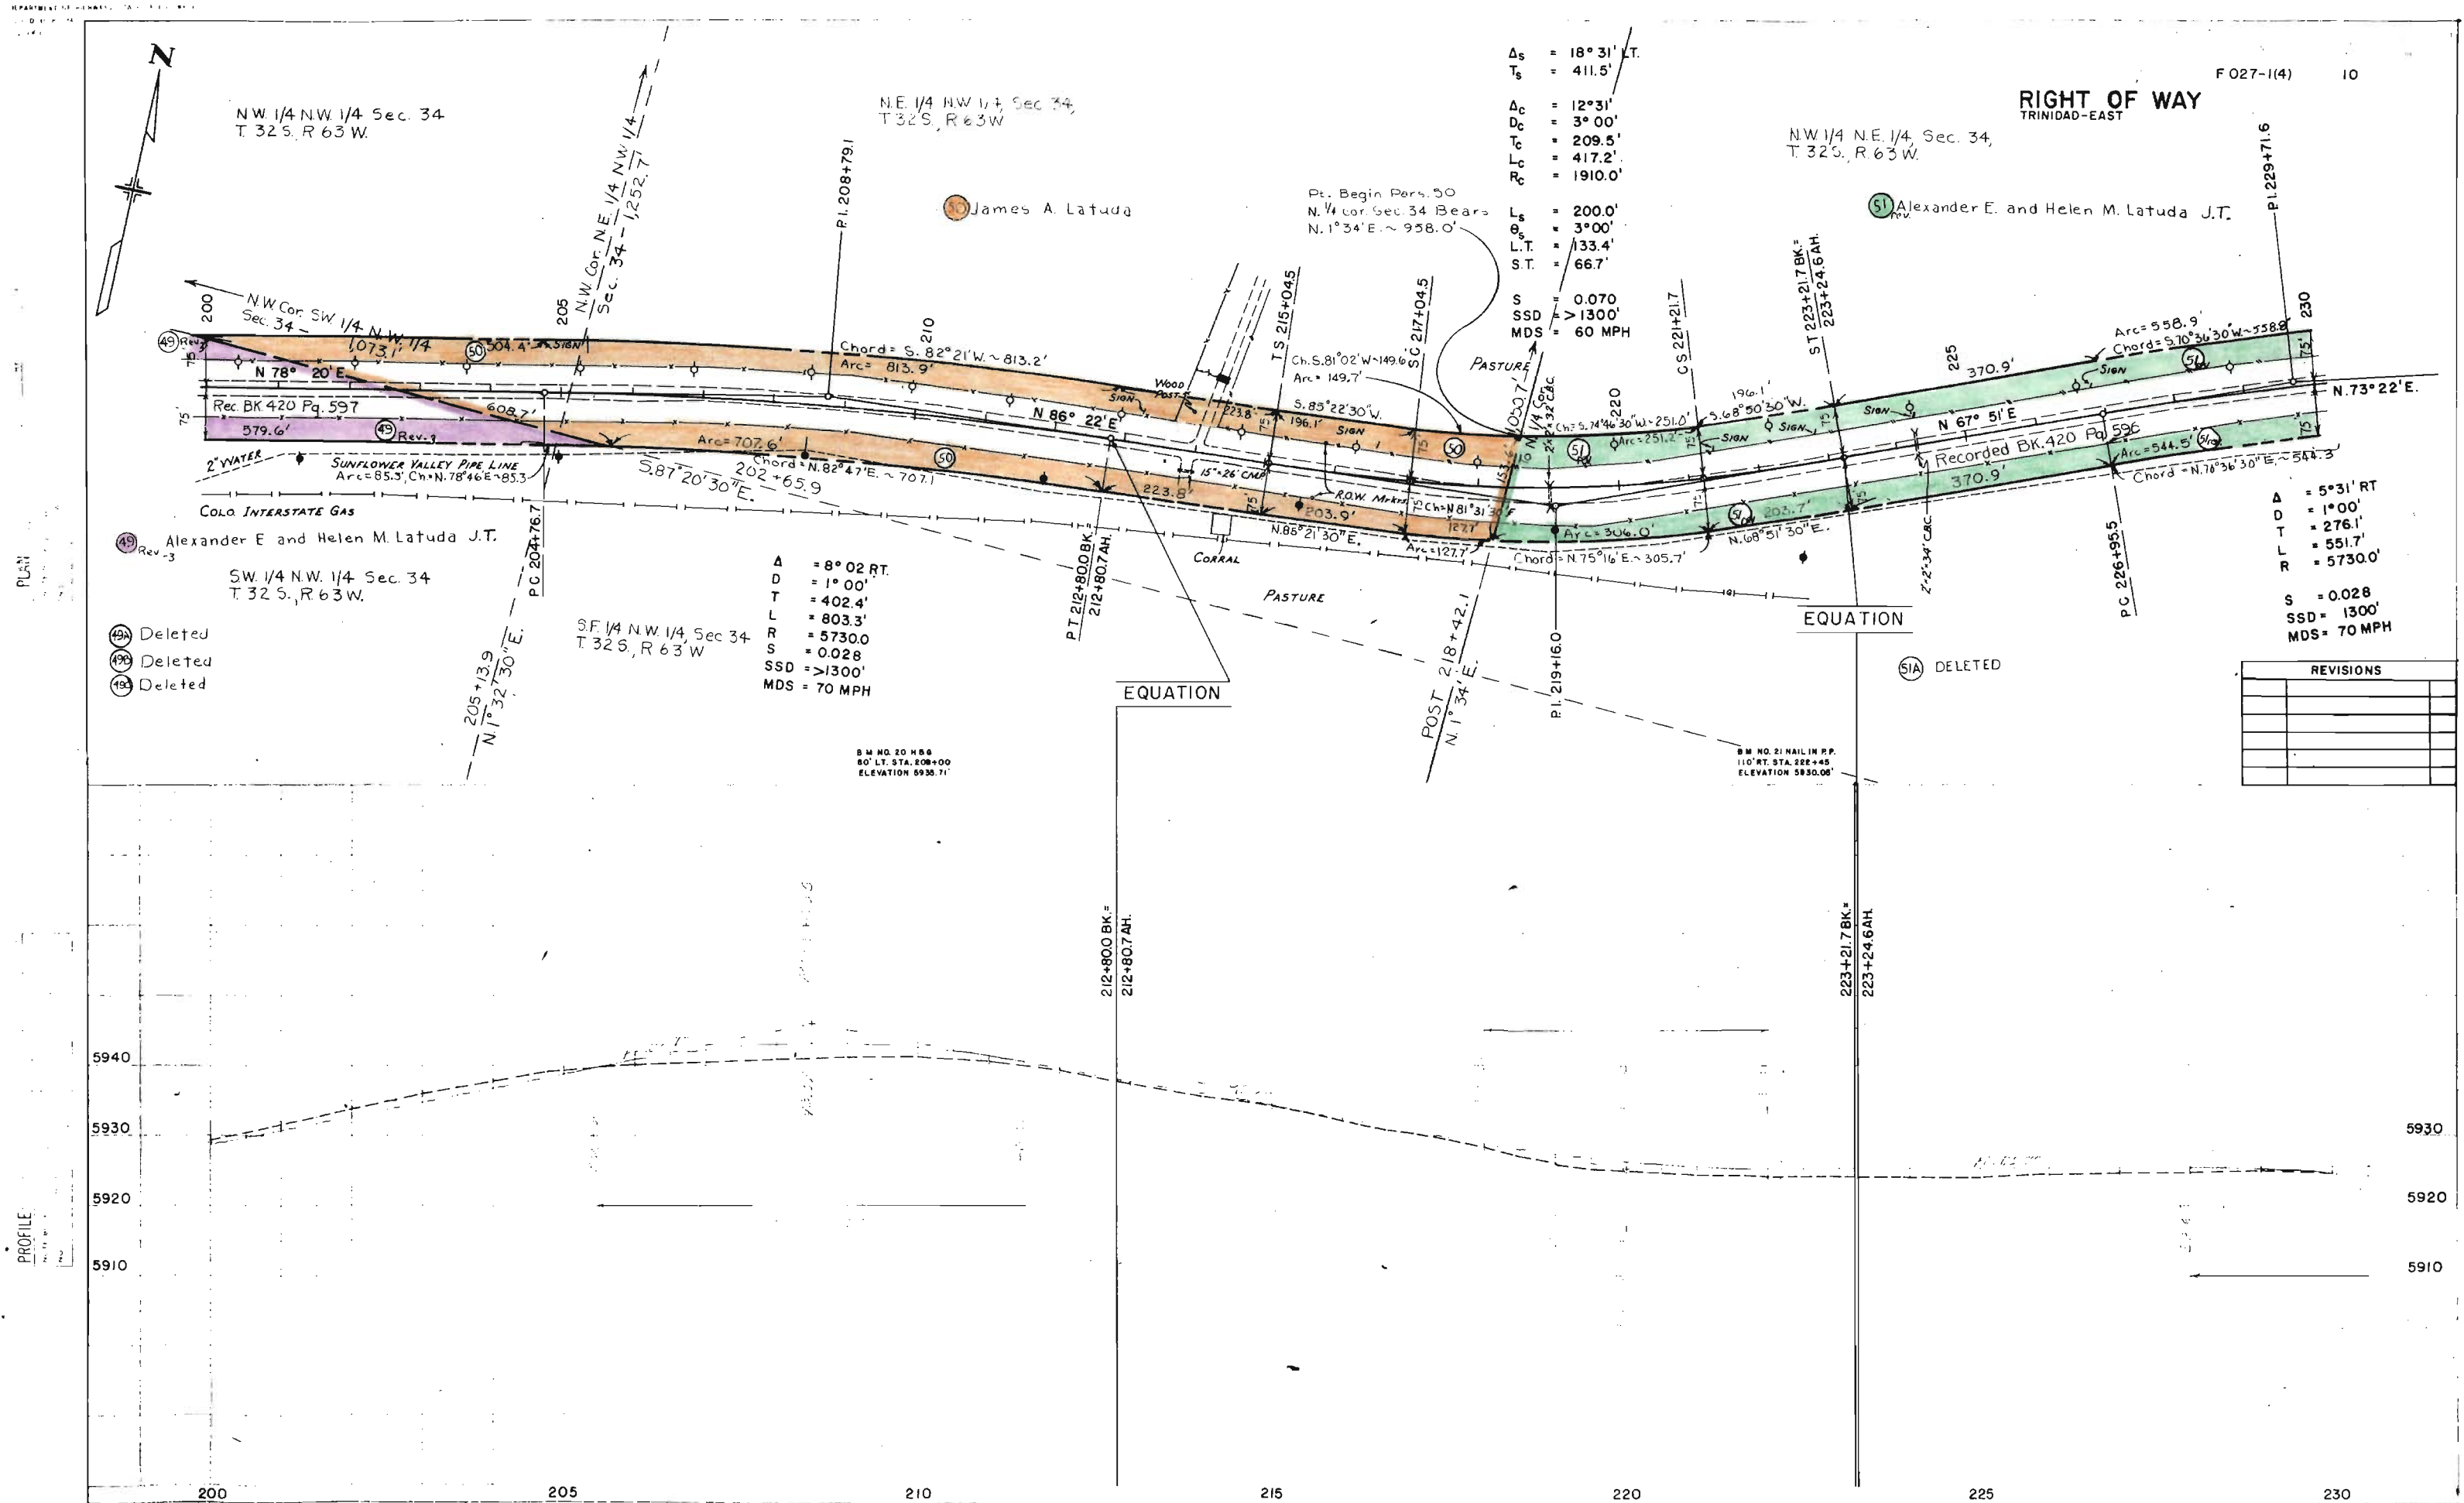

RIGHT OF WAY
TRINIDAD-EAST

S.W. 1/4 S.W. 1/4, Sec. 26,
T. 32 S., R. 63 W.

A = 6°46'.LT. (55) Valentine and
D = 1°00'.REV. Adelina Padilla J.T.
T = 338.7'
L = 676.7'
R = 5730.0'


S = 0.028
SSD = >1300'
MDS = 70MPH


Crossing

26.1 BK =
26.7 AH

3. Crossing



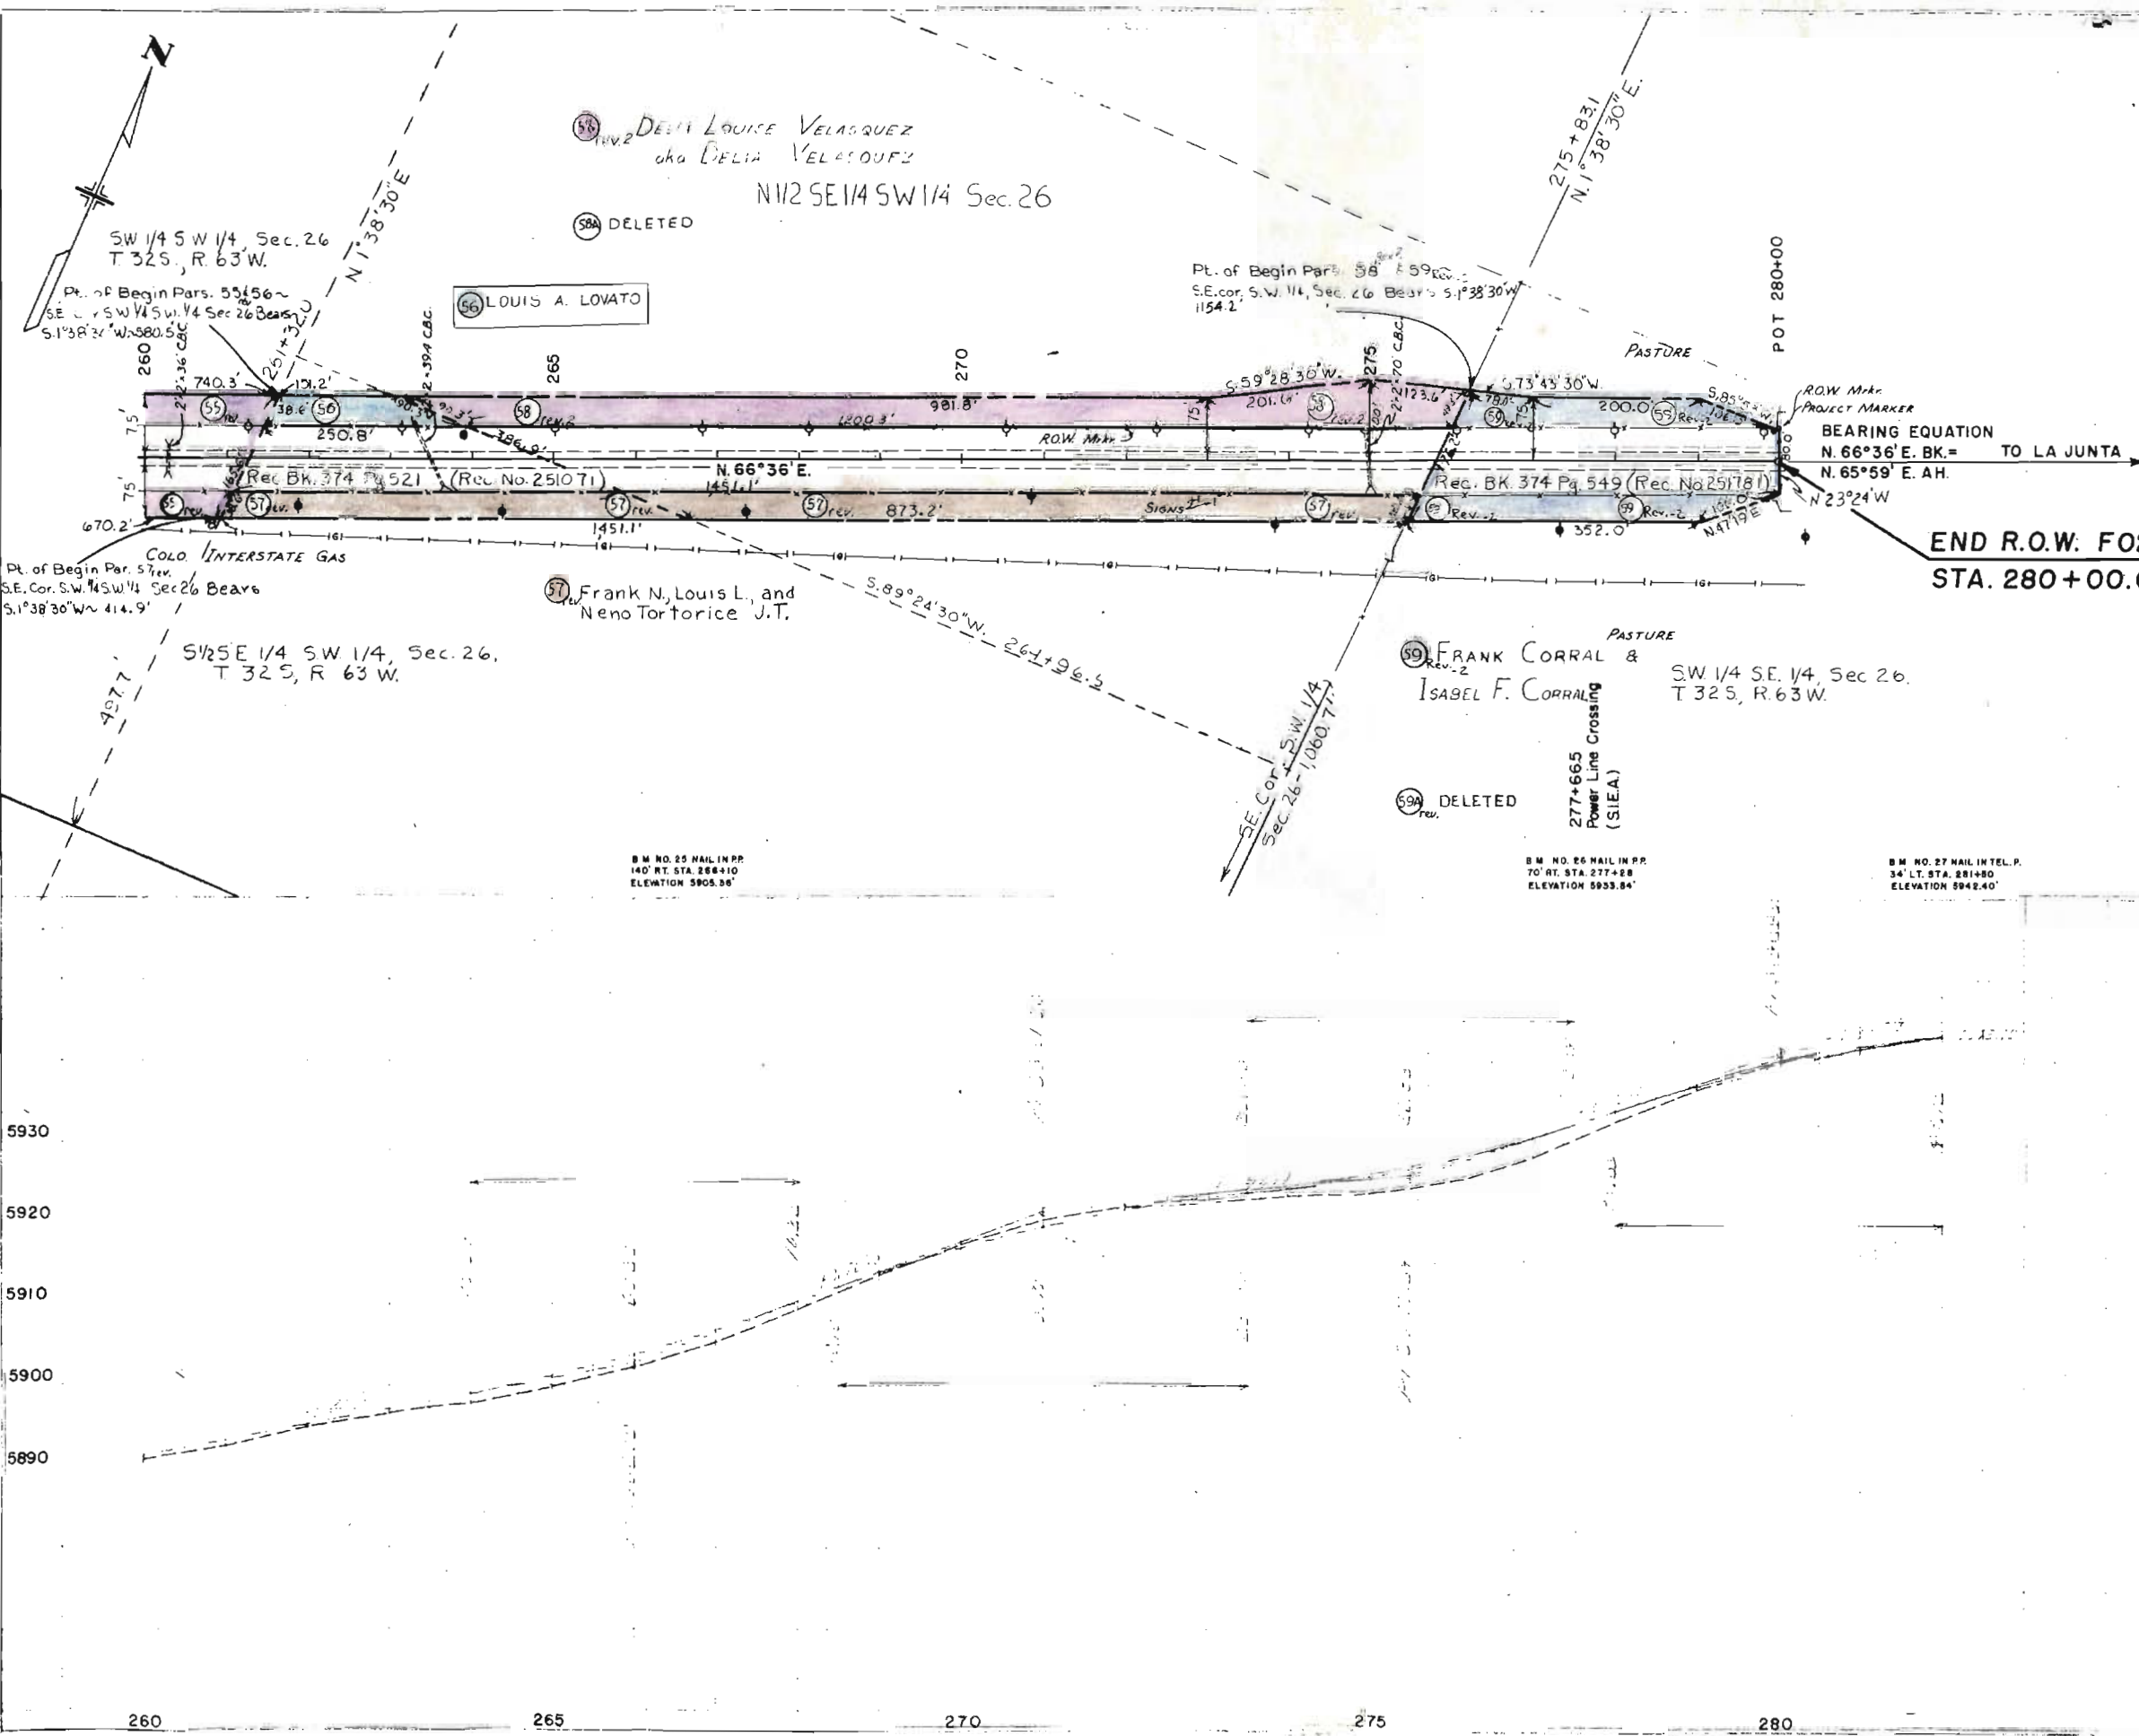

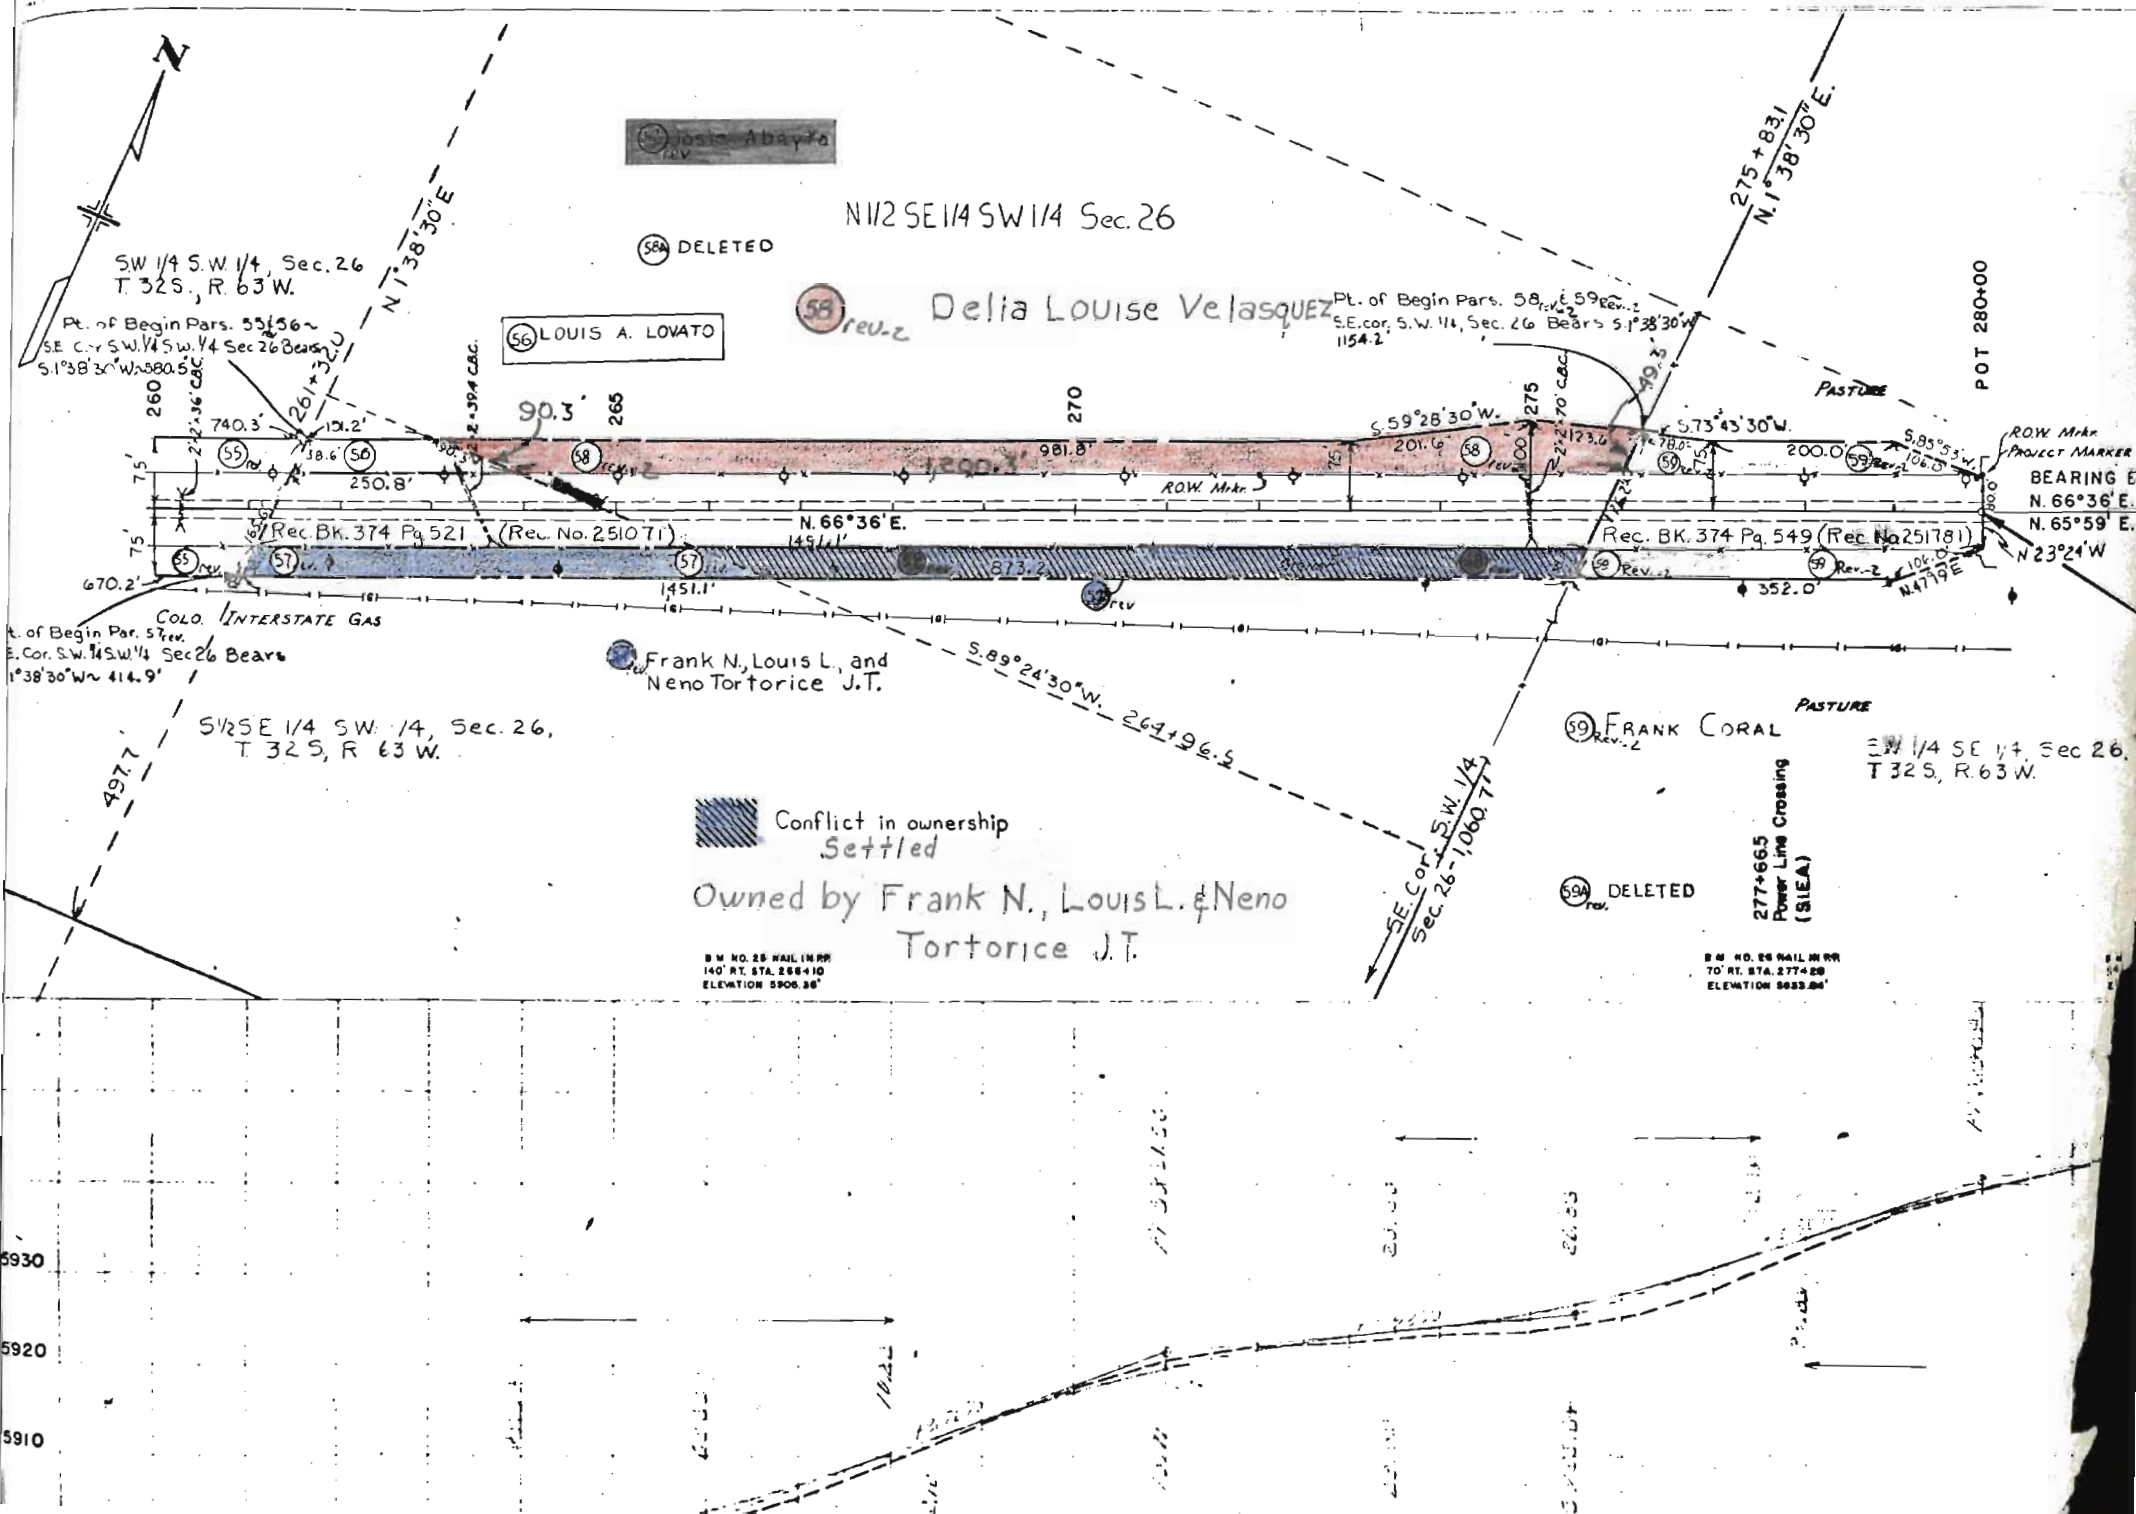

REVISIONS			
2-23-68	Name Change Par. 16	LB	

FEDERAL ROAD REGION NO.	DISTRICT	PROJ. NO.	SHEET NO.	TOTAL SHEETS
9	COLORADO	F027-1(4)	13	

RIGHT OF WAY OWNERSHIP MAP PLAT

SHOWING CLAIMANTS WITH REGARD TO RIGHT OF WAY FOR PROJECT F027-1(4)
ORIGINAL SCALE 1" = 400'
TRINIDAD- EAST

T.33S.,R.63W.

T.33S.,R.63W.

City of Trinidad	
Beshear's Subdivision	
1	M.E. Furu & A.H. Furu (Deceased) J.T.
2	Rev. Lots 23 thru 33 of Block 4, All Blocks 285
3	Anthony C. Mattorano
4	Rev. Lots 1 thru 8 of Block 3
5	Al's Gas Service, Inc.
6	Lots 9 thru 27 of Block 3
Garcia Addition	
7	Isaac Sandoval
8	Lots 2, 4, 6, 8 of Block 4
9	Angelo Mattorano & Ellen Mattorano, J.T.
10	Rev. Lots 10, 12, 14, 16, 818 of Block 4
St Helen Smelting Co.'s Addition	
11	John N. Sawaya
12	Block 7

③ Deleted

9A	Carl Frenchmore
9B	Part of SE 1/4 NW 1/4 Sec. 8
10	Frank A. Paradiso
11	Part of NW 2 NW 1/4 Sec. 8
12	Garmela Guzzo & Pete Guzzo (Deceased) J.T.
13	Part of NW 2 NW 1/4 Sec. 8
14	Frank Palumbo & Emogene H. Palumbo
15	Part of NE 1/4 NW 1/4 Sec. 8
16	Deleted
17	John H. Terry and Mary C. Terry, J.T.
18	Part NW 2 Sec. 8
19	Carl Frenchmore et al
20	Part SW 1/2 Sec. 5
21	Mike Salbato and Emma Salbato
22	Part SW 1/4 SE 1/4 Sec. 5
23	Polaski Irrigation Ditch Company
24	Part W 1/2 SE 1/4 Sec. 5
25	Cecil E. Anderson, Leola E. Anderson, and Helen A. Anderson
26	Part NE 1/4 SE 1/4 Sec. 5 lying South of the C.B.S. Railroad and north of U.S. 350.

* Carl Frenchmore, Husband; Mary Ann Yorbury, Daughter; Evelyn Dionisio, Daughter; Jeanette White, Daughter; all the heirs at law and next of kin of Carl Frenchmore (Deceased)

AT McCarty
E 1/2 NW 1/4, E 1/2 SW 1/4, and SW 1/4 SE 1/4 Sec. 4 all lying south and west of Gray Creek; Also W 1/2 SW 1/4 Sec. 4 SE 1/4 SE 1/4 Sec. 5, Part NE 1/4 SE 1/4 Sec. 5 lying south and east of U.S. No. 350.
NE 1/4 NE 1/4, SW 1/4 NE 1/4, W 1/2 SE 1/4, and SE 1/4 SE 1/4 Sec. 8 (except for 5 1/2 acres known as Garcia Graveyard); Also part NE 1/4 NW 1/4 and NW 1/4 NE 1/4 Sec. 8 lying south and east of U.S. No. 350.


The City of Elmore	
Chillili Addition	
27	A.T. McCarty
28	Lot 1 of Block 1, Lots 1 and 2 of Block 2, Lots 1 thru 7 of Block 3, Lots 1 thru 9 of Block 4
29	Charles Rollo
30	Lot 1 of Block 5; Lot 2 of Block 5, Lot 2 of Block 6, Tract 17, and Part of Tract D.
31	Pasquale Rollo (Deceased) Heirs: Rosina Albo Rollo a/k/a Rosina Albo Rollo (wife), sons, Raffaele a/k/a Raffaele Rollo, Giovanni Rollo a/k/a Giovanni Rollo, & Francesco Rollo a/k/a Francesco Rollo
32	Deleted
33	Deleted
REVISIONS			
2-23-68	Name Change Par. 38 & 40	LB	
4-26-68	Delete TE-44 Rev, PE-43B		
	PE-43A Rev-Rev TE-44A		
	Add TE-43A, TE-43B	NN	

FEDERAL ROAD REGION NO.	DISTRICT	PROJ. NO.	SHEET NO.	TOTAL SHEETS
9	COLORADO	F027-1(4)	14	

RIGHT OF WAY OWNERSHIP MAP PLAT

SHOWING CLAIMANTS WITH
 REGARD TO RIGHT OF WAY
 FOR PROJECT F027-1 (4)
 ORIGINAL SCALE 1" = 400'
 TRINIDAD - EAST

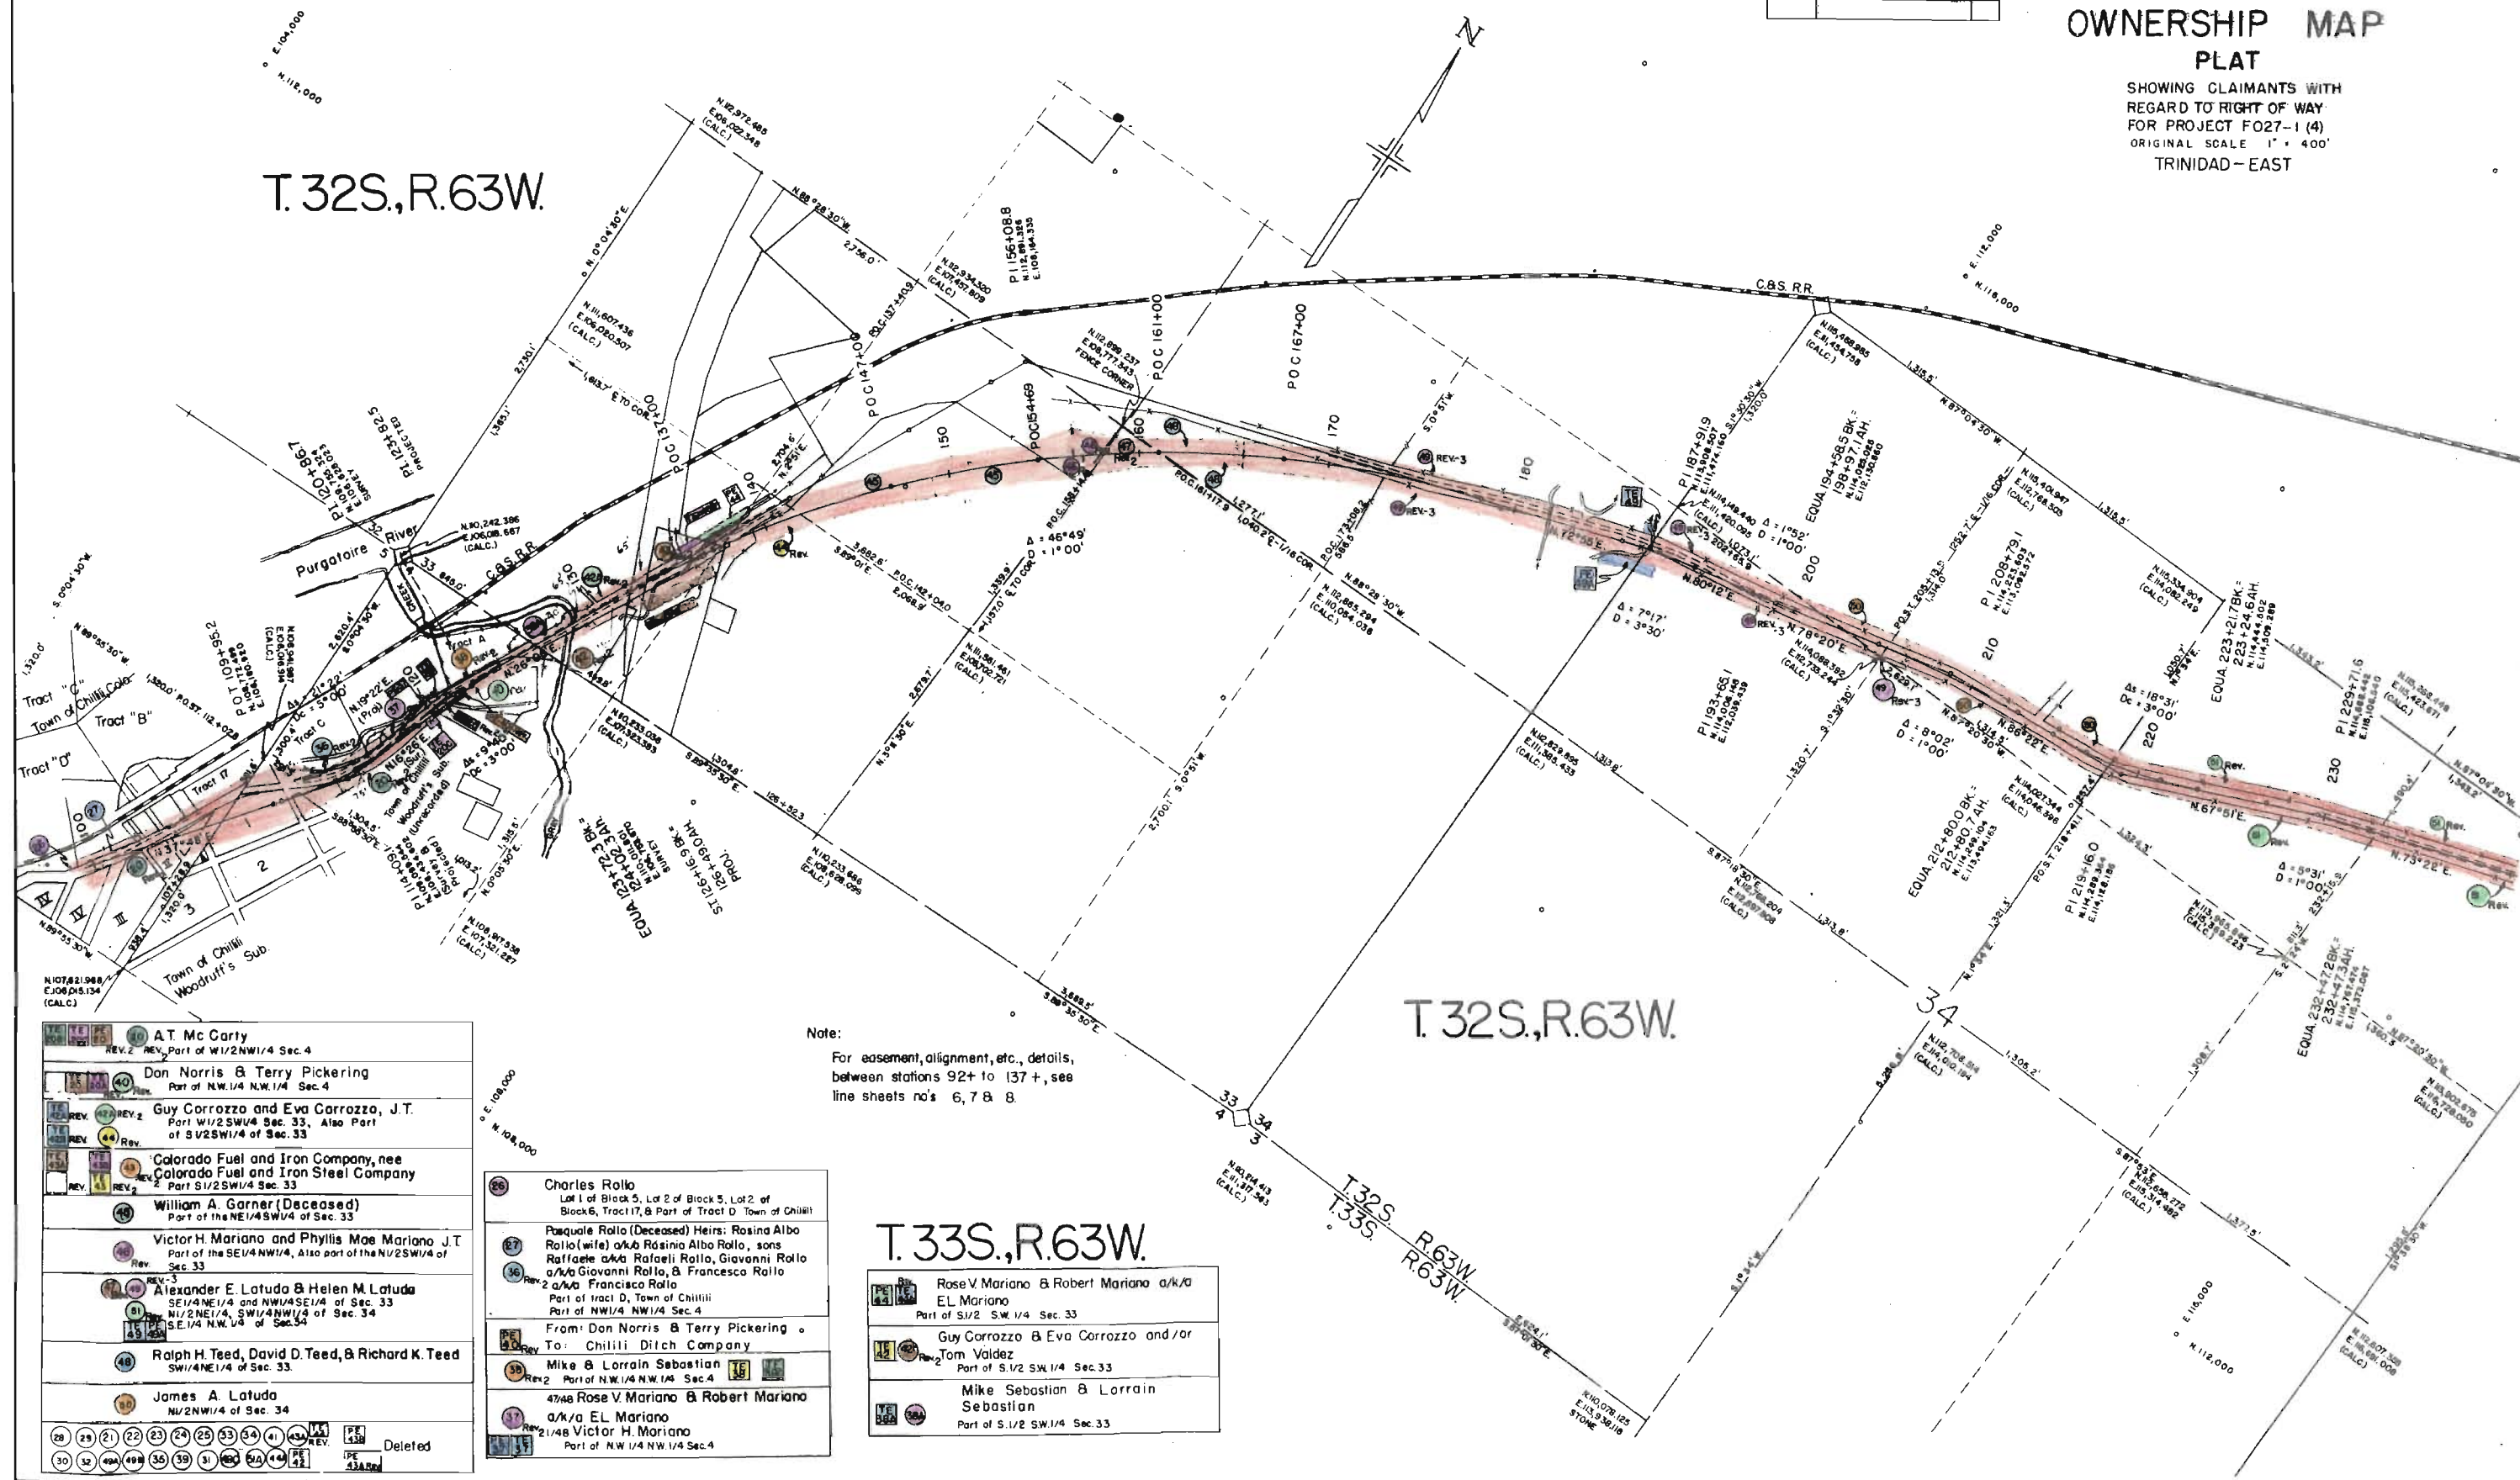

AT McCarty REV. 2 REV. Part of W1/2NW1/4 Sec. 4
Don Norris & Terry Pickering Part of NW1/4 NW1/4 Sec. 4
Guy Corrozzo and Eva Corrozzo, J.T. Part W1/2SW1/4 Sec. 33, Also Part of S1/2SW1/4 of Sec. 33
Colorado Fuel and Iron Company, nee Colorado Fuel and Iron Steel Company Part S1/2SW1/4 Sec. 33
William A. Garner (Deceased) Part of the NE1/4SW1/4 of Sec. 33
Victor H. Mariano and Phyllis Mae Mariano J.T. Part of the SE1/4NW1/4, Also part of the NW1/2SW1/4 of Sec. 33
Alexander E. Latuda & Helen M. Latuda SE1/4NE1/4 and NW1/4SE1/4 of Sec. 33 NW1/2NE1/4, SW1/4NW1/4 of Sec. 34 SE1/4 NW1/4 of Sec. 34
Ralph H. Teed, David D. Teed, & Richard K. Teed SW1/4NE1/4 of Sec. 33
James A. Latuda NW1/2NW1/4 of Sec. 34

Charles Rollo Lot 1 of Block 5, Lot 2 of Block 5, Lot 2 of Block 6, Tract 17, & Part of Tract D Town of Chilli
Pasquale Rollo (Deceased) Heirs: Rosina Albo Rollo (wife) a/k/a Rosina Albo Rollo, sons Raffaele a/k/a Raffaele Rollo, Giovanni Rollo a/k/a Giovanni Rollo, & Francesco Rollo 2 a/k/a Francisco Rollo
From: Don Norris & Terry Pickering To: Chilli Ditch Company
Mike & Lorrain Sebastian Rev. 2 Part of NW1/4 NW1/4 Sec. 4
47/48 Rose V. Mariano & Robert Mariano a/k/a EL Mariano 21/48 Victor H. Mariano Part of NW1/4 NW1/4 Sec. 4

T.33S., R.63W.

Rose V. Mariano & Robert Mariano a/k/a EL Mariano Part of S1/2 SW1/4 Sec. 33
Guy Corrozzo & Eva Corrozzo and/or Tom Valdez Part of S1/2 SW1/4 Sec. 33
Mike Sebastian & Lorrain Sebastian Part of S1/2 SW1/4 Sec. 33

Note:
 For easement, alignment, etc., details,
 between stations 92+ to 137+, see
 line sheets no's 6, 7 & 8.

REVISIONS		
2-B-68	Rev. 58 Rev.	LB

FEDERAL ROAD REGION NO.	DISTRICT	PROJ. NO.	SHEET NO.	TOTAL SHEETS
9	COLORADO	F 027-1(4)	15	

**RIGHT OF WAY
 OWNERSHIP MAP
 PLAT**
 SHOWING CLAIMANTS WITH
 REGARD TO RIGHT OF WAY
 FOR PROJECT F027-1(4)
 ORIGINAL SCALE 1" = 400'
 TRINIDAD-EAST

T.32S., R.63W.

