

INDEX OF SHEETS

SHEET NO. 1	TITLE SHEET
2	TABULATION OF PROPERTIES
3-14	ALIGNMENT AND PROFILE SHOWING MINIMUM R.O.W. REQUIREMENTS.
15-17	OWNERSHIP MAP

COLORADO STATE HIGHWAY DEPARTMENT PLAN AND PROFILE OF PROPOSED FEDERAL AID PROJECT NO. F 028-1 (I) STATE HIGHWAY NO. 59 ²⁸⁷ PROWERS AND KIOWA COUNTIES

FED. ROAD DIST. NO.	STATE	PROJ. NO.	SHEET NO.	TOT. L. SHEETS
3	COLO.	F 028-1 (I)	1	


RIGHT OF WAY

CONVENTIONAL SIGNS

CENTER LINE	— S —
RIGHT-OF-WAY LINE	— — — — —
COUNTY LINE	— — — — —
TOWNSHIP OR RANGE LINE	T. 6 S., R. 69 W.
SECTION LINE	T. 7 S., R. 69 W.
CITY LIMITS	=====
RAILROAD	=====
BARBED WIRE FENCE	— x — x — x —
TELEPH. & TELEG. LINE	◇ ◇ ◇
POWER LINE	◆ ◆ ◆
PRESENT ROAD (PLAN SHEETS)	=====

SCALES OF ORIGINAL TRACING
ON PLAN, 1 IN. = 100 FT.
ON PROFILE 1 IN. = 100 FT. HORIZONTAL
1 IN. = 10 FT. VERTICAL
GRADE LINE ON PROFILE IS SHOWN AS GRADE OF FINISHED ROAD
GROSS LENGTH OF PROJECT
NET LENGTH OF PROJECT

RIGHT OF WAY

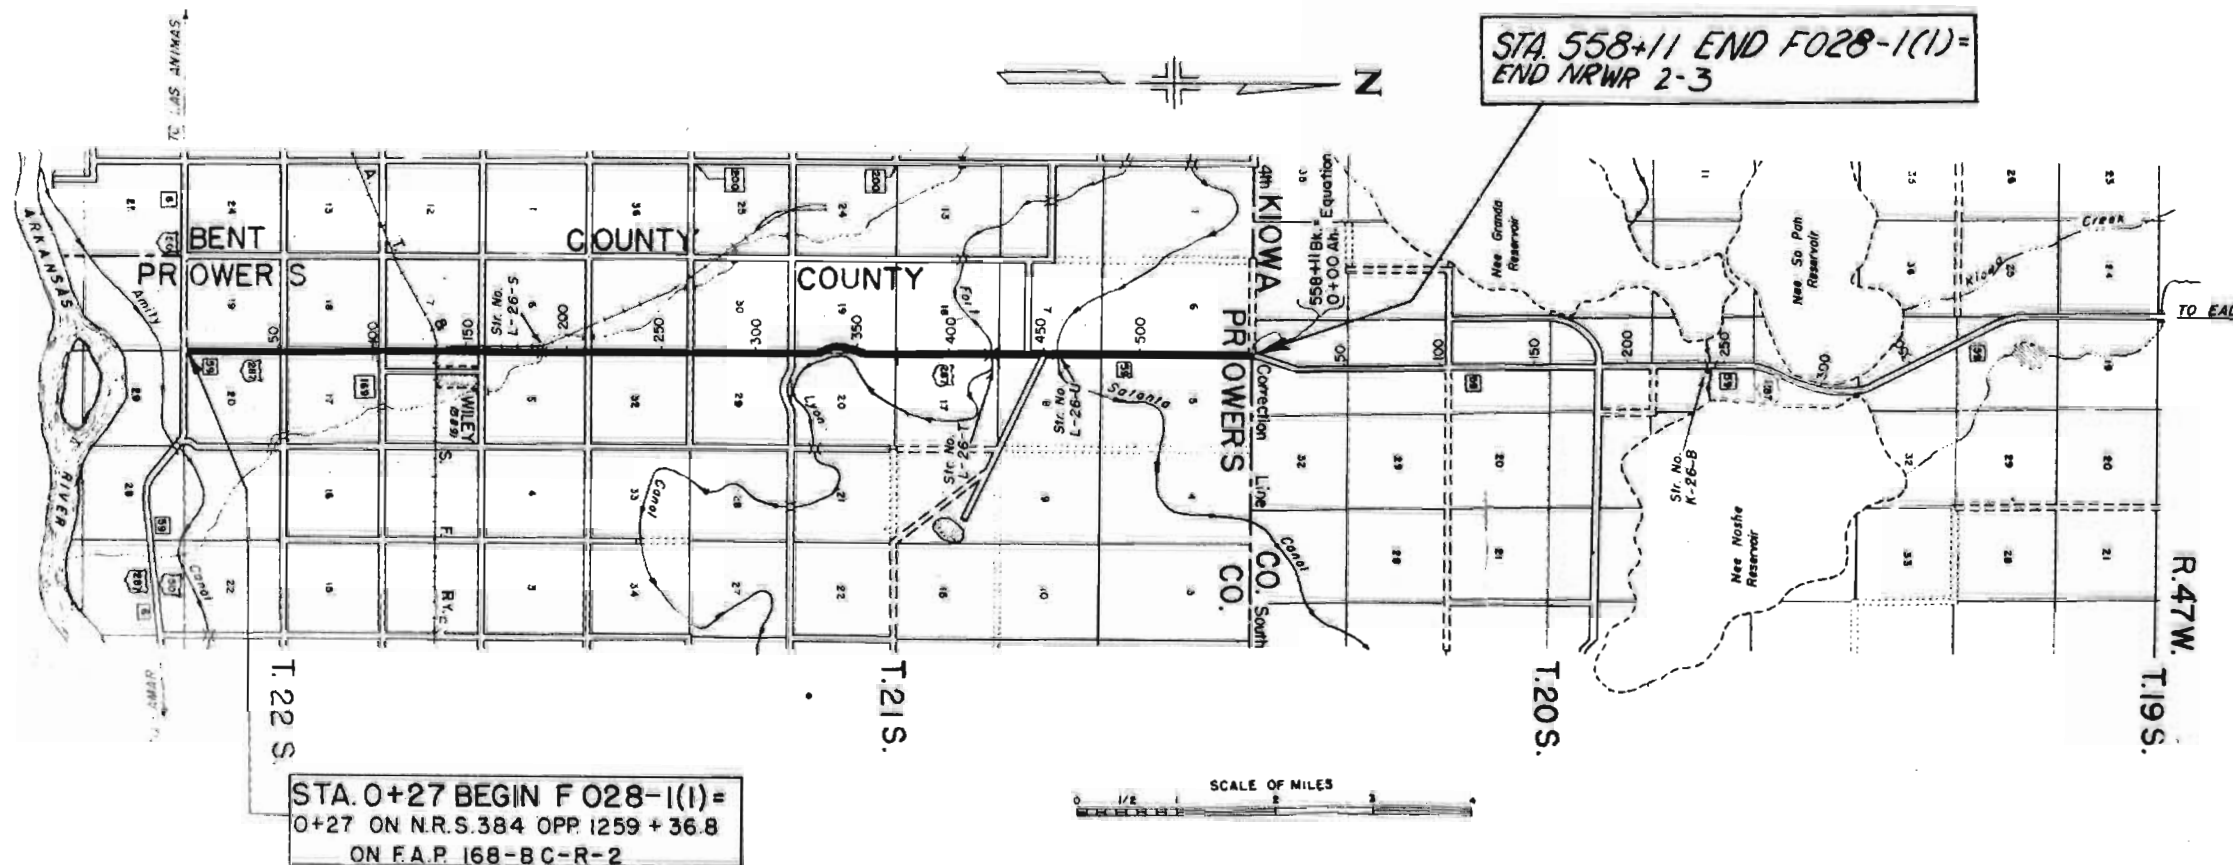

FILE COPY
DO NOT REMOVE

R.O.W. TABULATION OF PROPERTIES IN PROWERS AND KIOWA COUNTIES S.H. NO. 59 PROJ. NO. F 028-1 (1)

FED. ROAD DIST. NO.	STATE	PROJ. NO.	SHEET NO.	TOTAL SHEETS
3	COLO.	F028-1 (1)	2	


RIGHT OF WAY


Rev. 19-7-50 S.W. 2.

PARCEL NO.	OWNER	ADDRESS	LOCATION	AREA IN ACRES							REMARKS	NO.
				TOTAL LAND IN TRACT	PARCEL	TO BE ACQUIRED						
			T. 22 S., R. 47 W.								Parcels Recorded in BK Pg.	
1	ROBERT W. BONNEY	LAMAR, COLO.	SW. 1/4 SW. 1/4 SECTION 20	1.5	0.229	0.051						1
1-A	ROBERT W. BONNEY	LAMAR, COLO.	SW. 1/4 SW. 1/4 SECTION 20	1.5	0.134	0.038						1-A
2	C.L. OTTEN	LAMAR, COLO.	SW. 1/4 SW. 1/4 SECTION 20	1.0	0.826	0.167						2
3	IVA R. RAY	301 So. 3rd ST. LAMAR, COLO.	SW. 1/4 SW. 1/4 SECTION 20	357.5	0.143	0.012						3
3-A	IVA R. RAY	" " " "	SW. 1/4 SW. 1/4 SECTION 20	357.5	0.104	0.012						3-A
4	ESSIE VANIMAN, % JAMES WADE	LAMAR, COLO.	SE. 1/4 SE. 1/4 SECTION 19	160.0	1.347	0.409					BK 349, Pg 494	4
5	JAMES I. GILL & MAMIE M. GILL		SW. 1/4 SECTION 17	160.0	3.047	1.219						5
6	ED. D. JAGERS & T.E. MC CLINTOCK	WILEY, COLO.	N.W. 1/4 SECTION 17	160.0	3.045	1.218					BK 349, Pg 582	6
7	CLIFFORD W. HINSON & MAY HINSON	" "	Part. S.W. 1/4 SEC. 8	63.0	2.900	1.124					BK 349, Pg 490	7
8	PERCY J. ESGAR & CLARA B. ESGAR		SW. 1/4 SECTION 5	160.0	3.023	1.210						8
9	RAY O. SHARP	WILEY, COLO.	N.W. 1/4 SECTION 5	156.0	3.021	1.208						9
			T. 21 S., R. 47 W.									
10	ARCHIE SEMMENS	R.R. 1., WILEY, COLO.	SE. 1/4 SECTION 31		3.045	1.067						10
11	VIOLA FASNACHT	WILEY, COLO.	N.E. 1/4 SECTION 31		3.084	1.018						11
12	J. CLYDE FASNACHT - ESTATE	" "	S. 1/2 S.E. 1/4 SECTION 30	80.0	1.529	0.612						12
13	THE SHIRLEY LOAN COMPANY % CLEARENCE LAMLE	" "	N. 1/2 S.E. 1/4 SECTION 30	80.0	1.338	0.535					BK 351, Pg 10 Also BK 245, Pg 216	13
14	JOEL M. HUDSON & IDA M. HUDSON - ESTATE		S.E. 1/4 SECTION 19	159.0	0.865	0.357						14
14-A	SCHOOL DISTRICT NO. 32		S.E. 1/4 SECTION 19	1.0	0.247	0.099					BK 349, Pg 491	14-A
15	THE SHIRLEY LOAN COMPANY % CLEARENCE LAMLE	WILEY, COLO.	S.W. 1/4 SECTION 20	160.0	0.363	0.122					BK 349, Pg 492	15

S.E. 1/4, SEC. 19
T.22 S., R.47 W.

RIGHT OF WAY

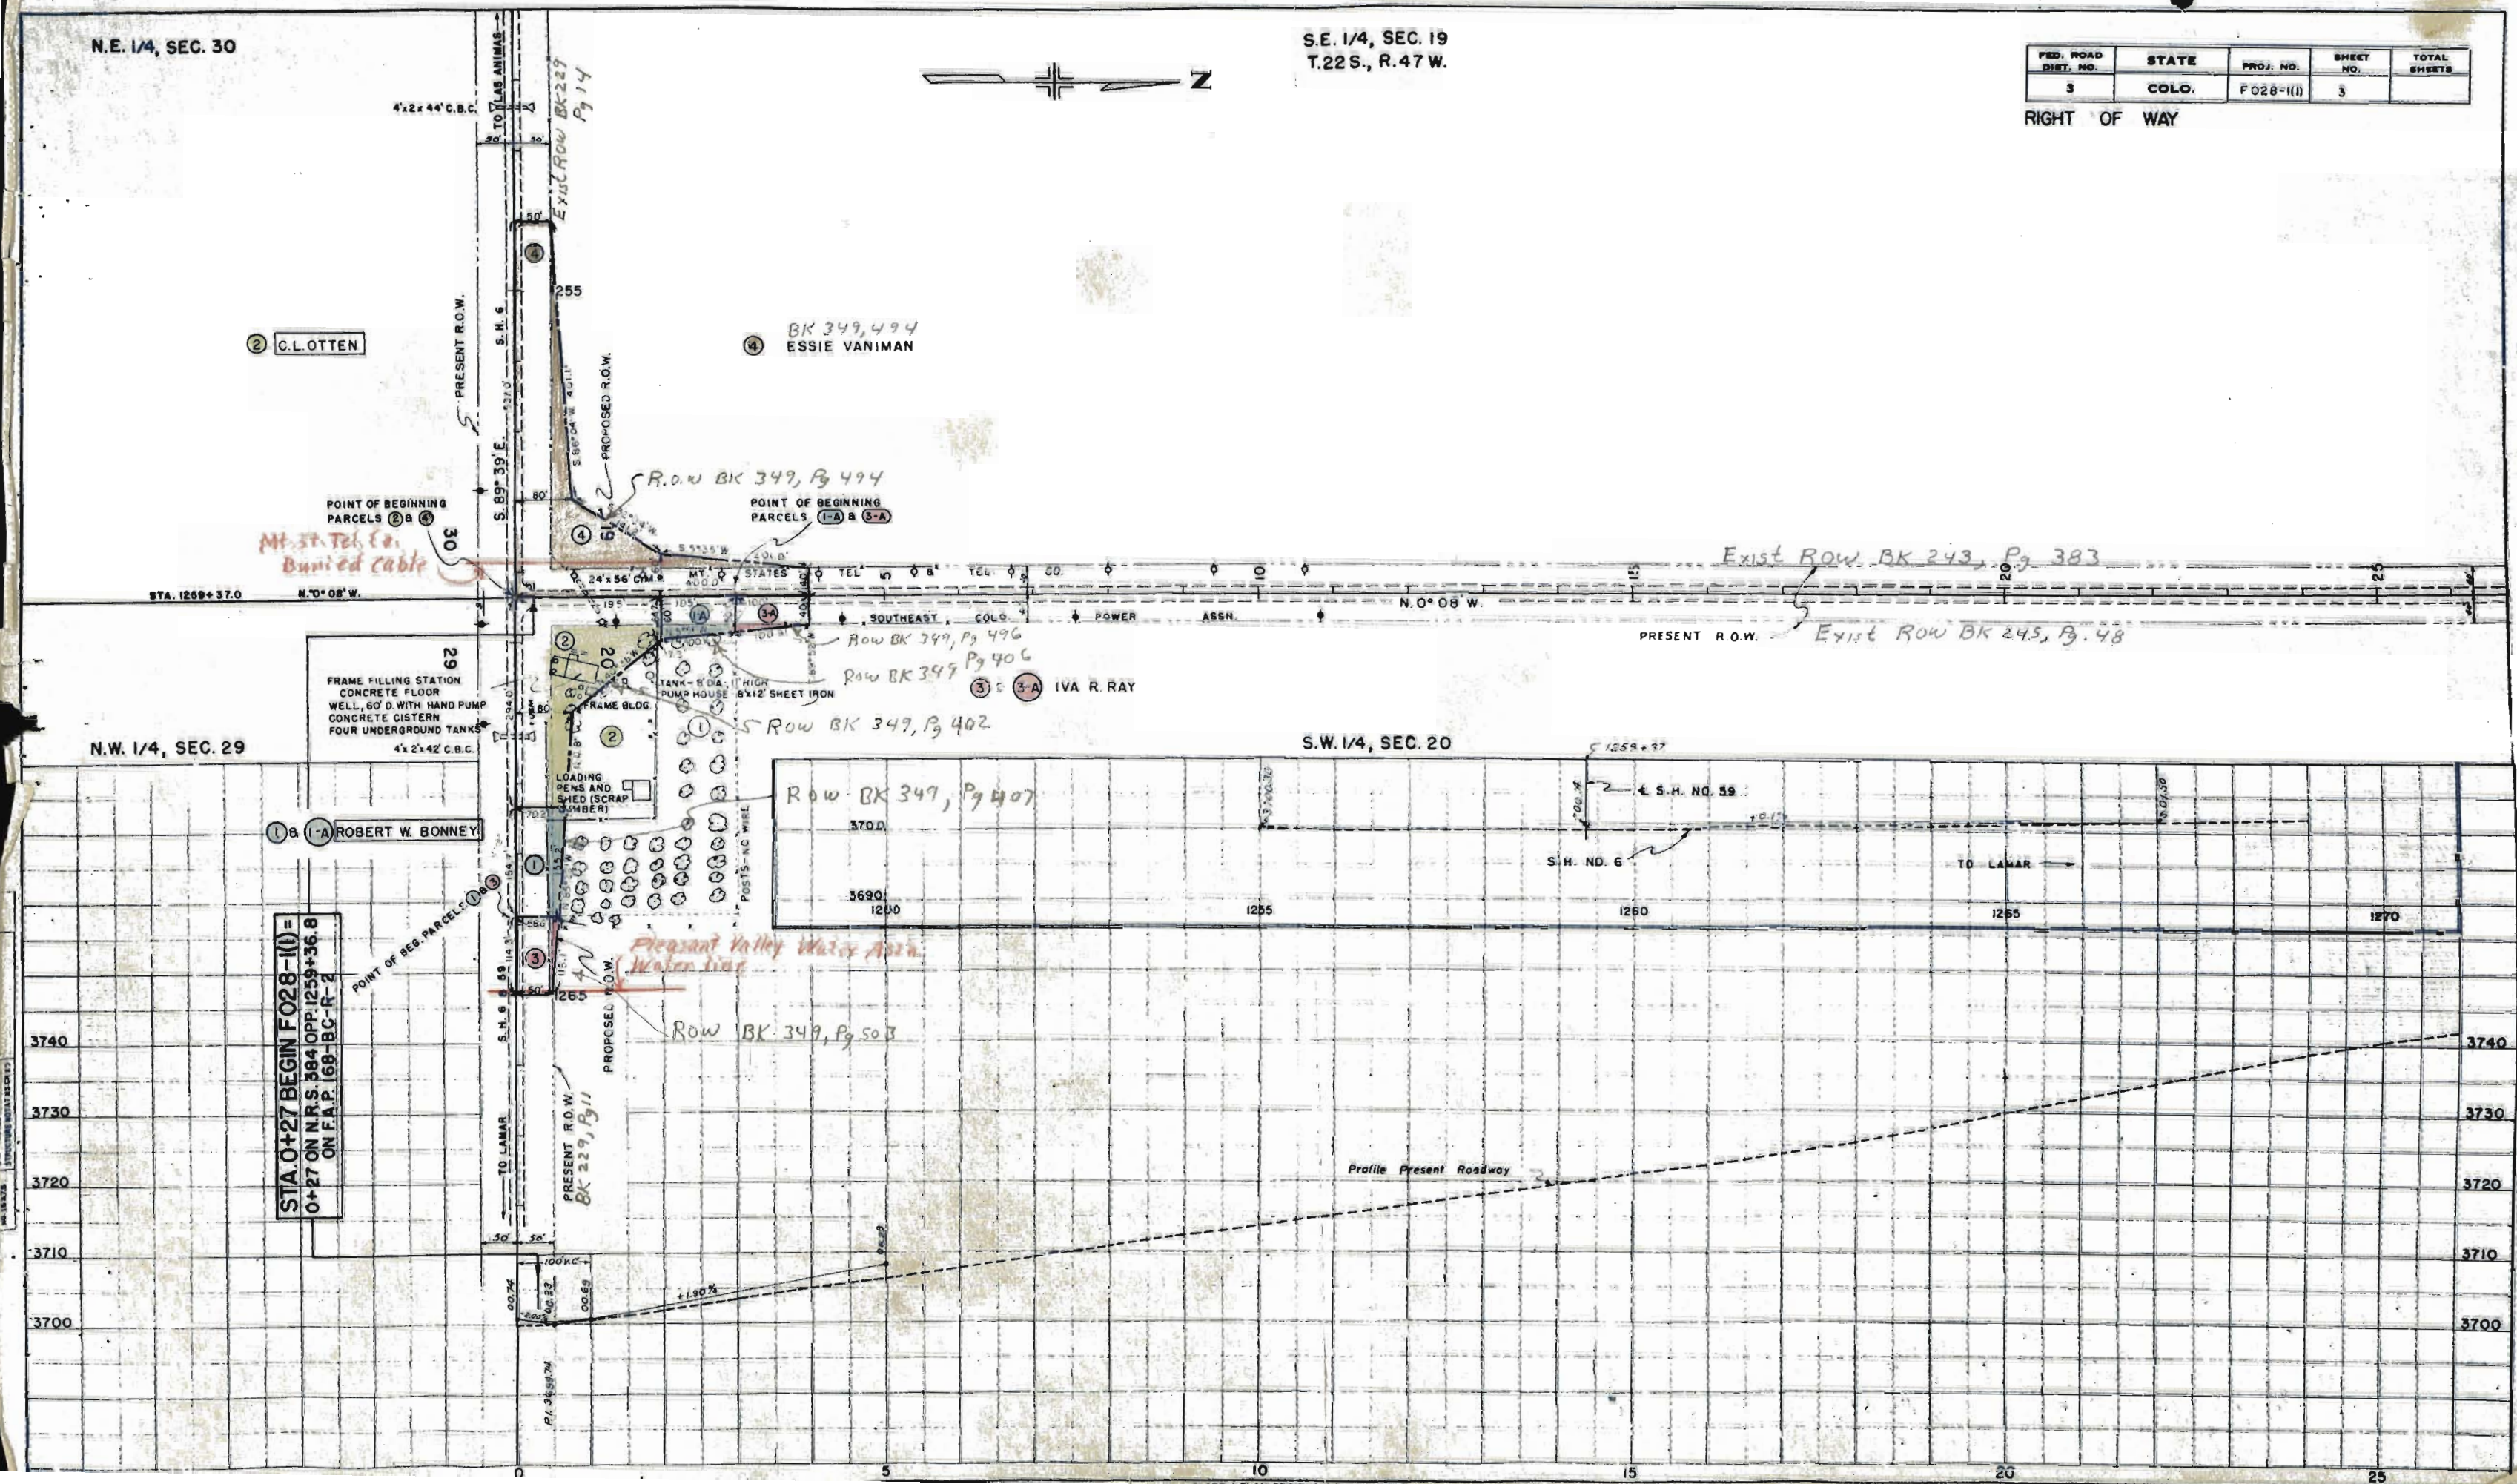

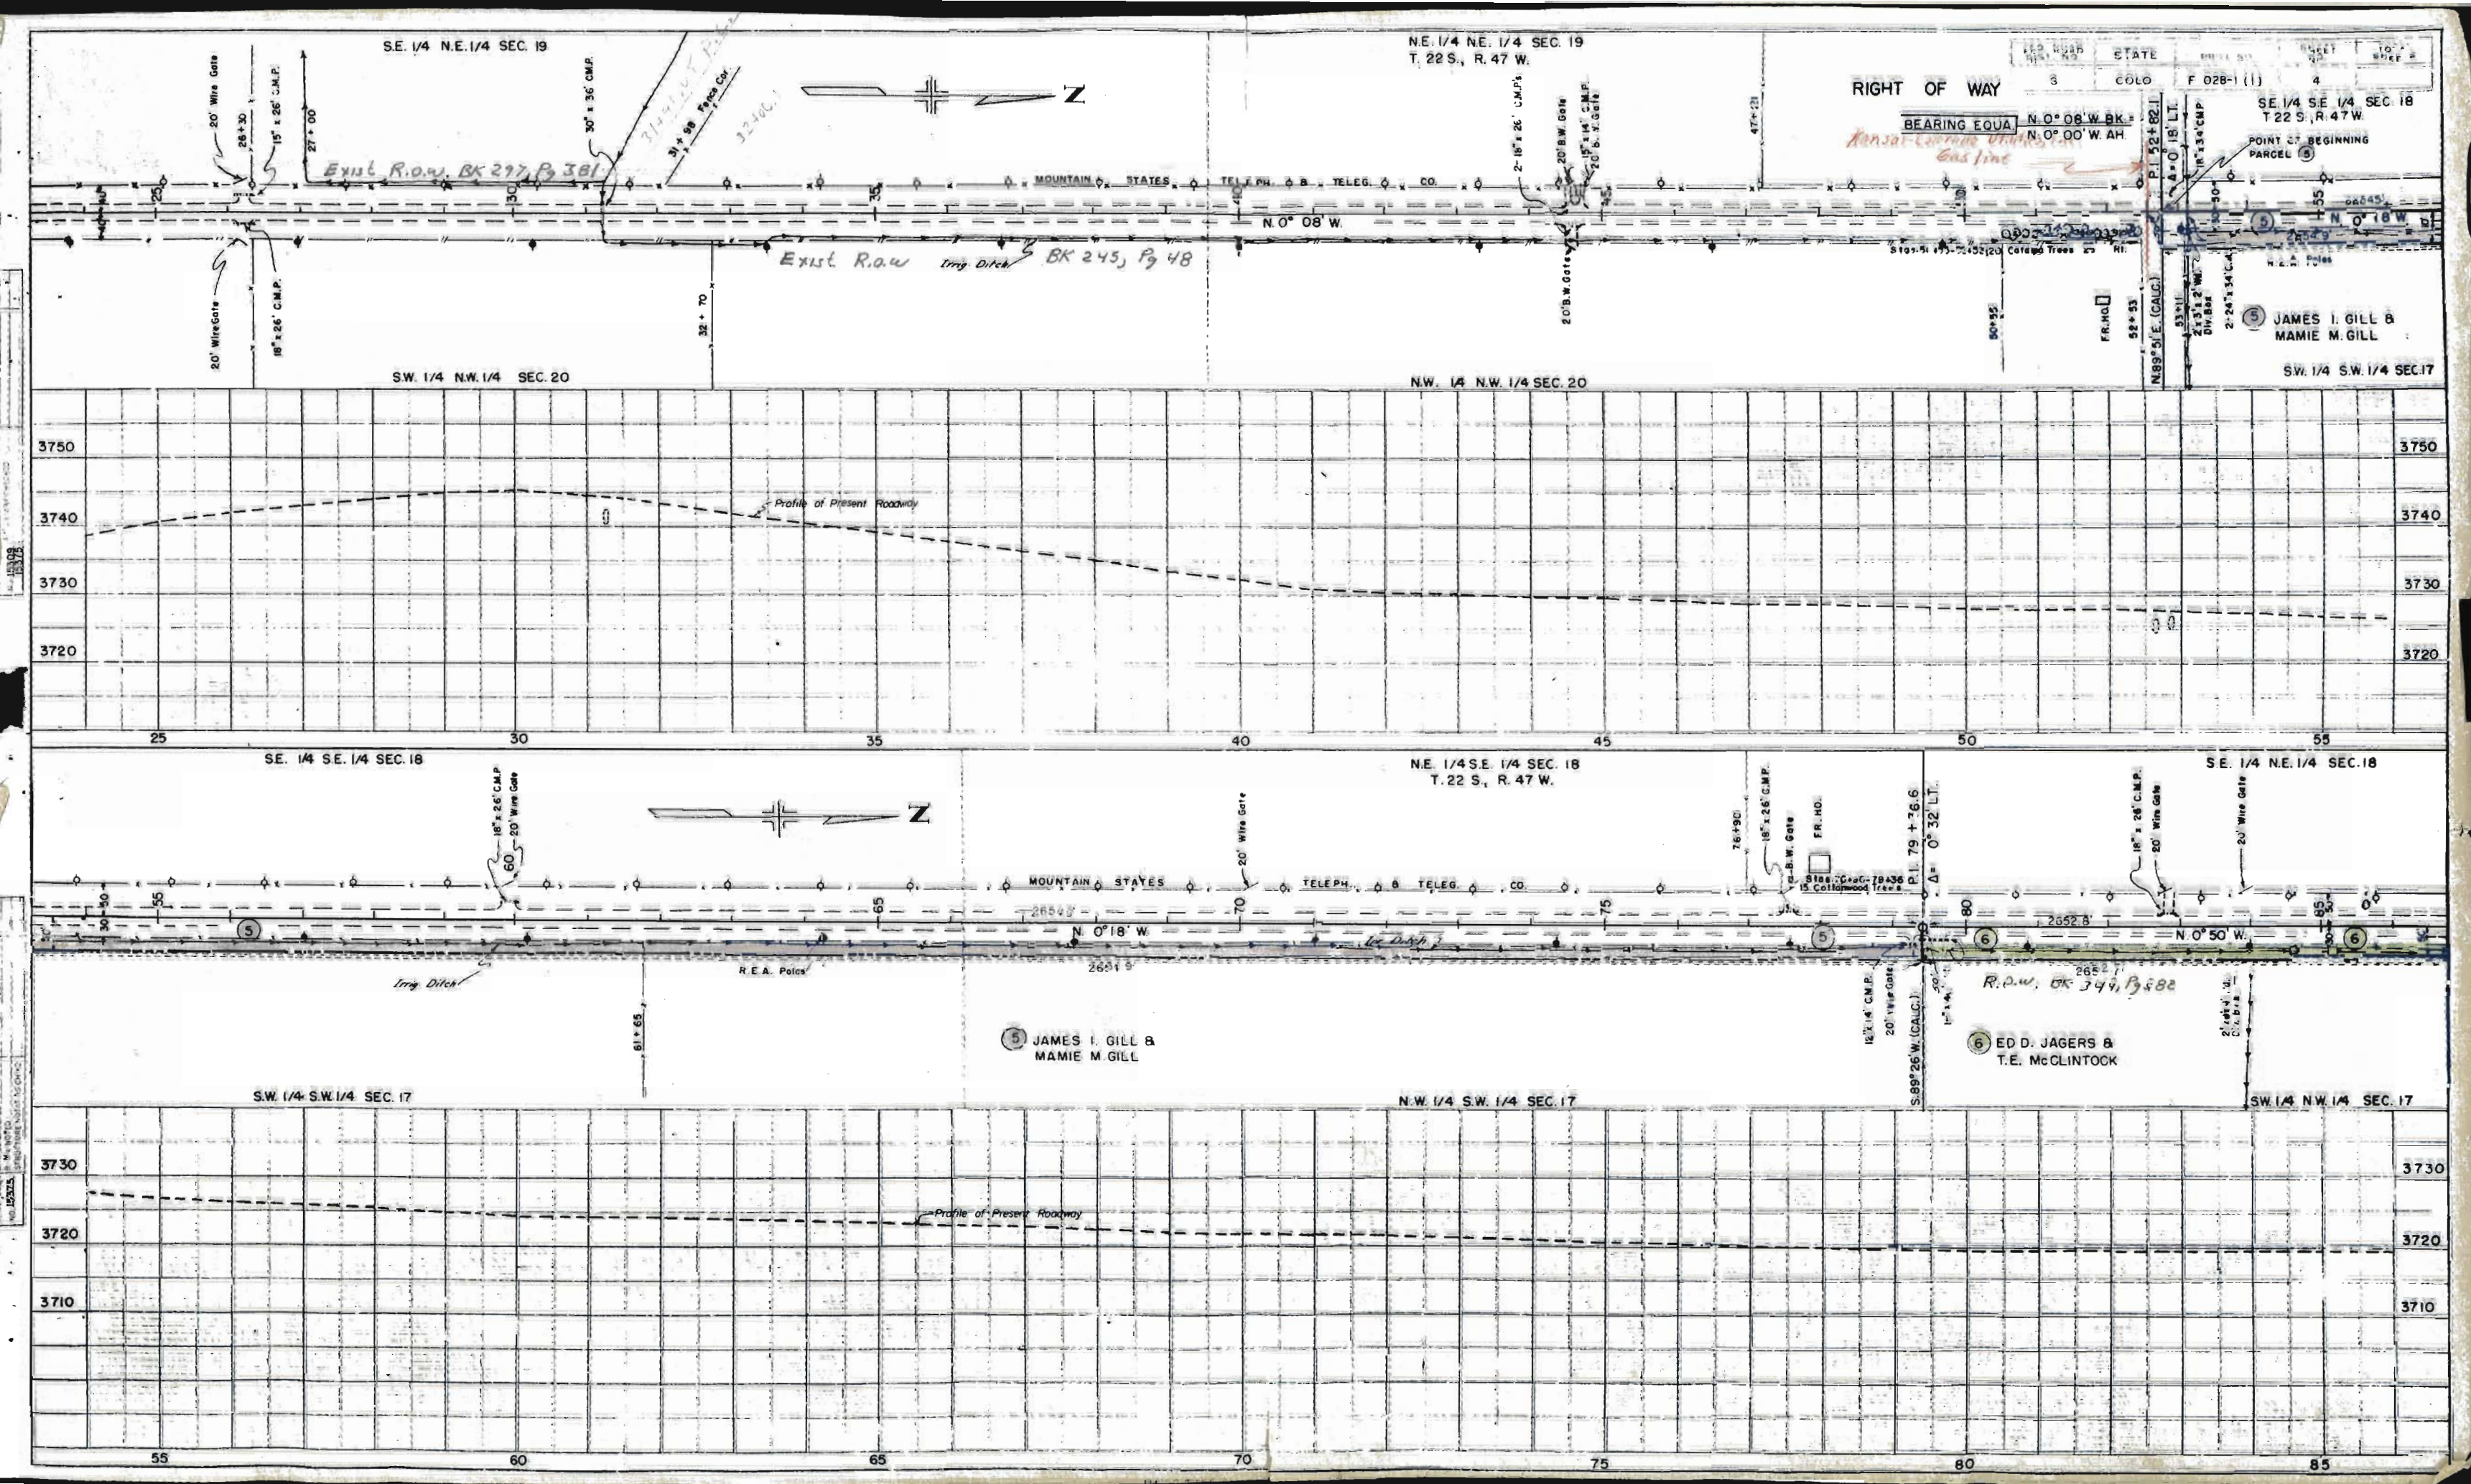

S.E. 1/4 NE. 1/4 SEC. 18





N.E. 1/4 NE. 1/4 SEC. 18
T. 22 S., R. 47 W.

R.O.W. Book 349, P. 439

R.O.W. Book 349, P. 445

FILE NO.	STATE	TRAIL NO.	SHEET NO.	TOTAL SHEETS
3	COLORADO	F 028-1 (1)	5	

RIGHT OF WAY
S.E. 1/4 S.E. 1/4 SEC. 7
T. 22 S., R. 47 W.

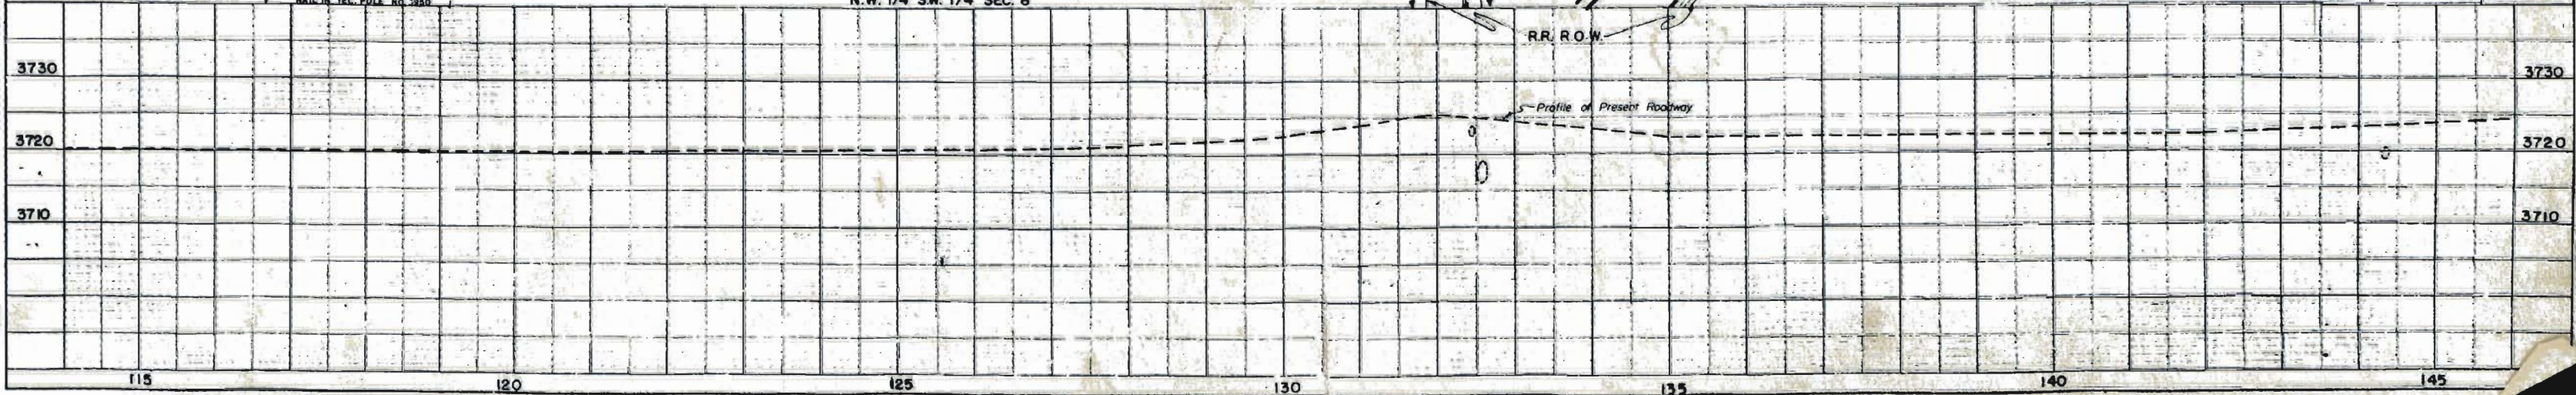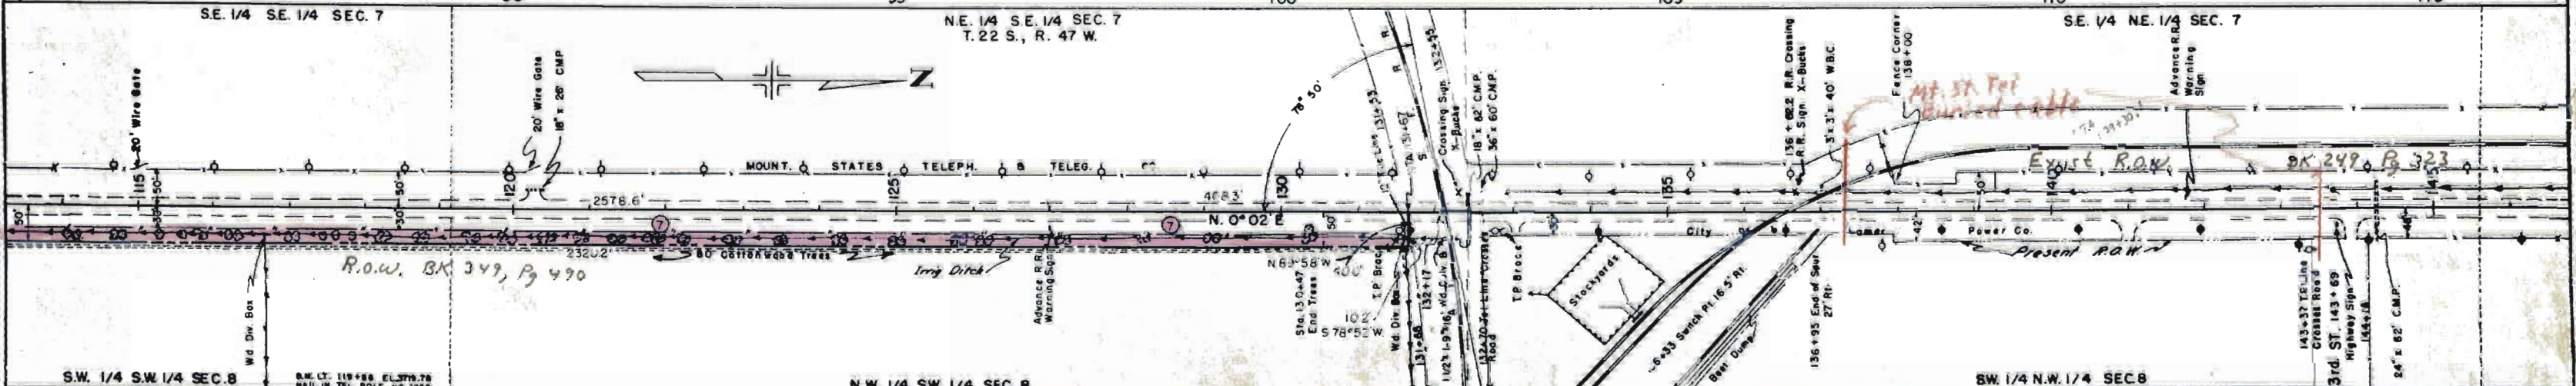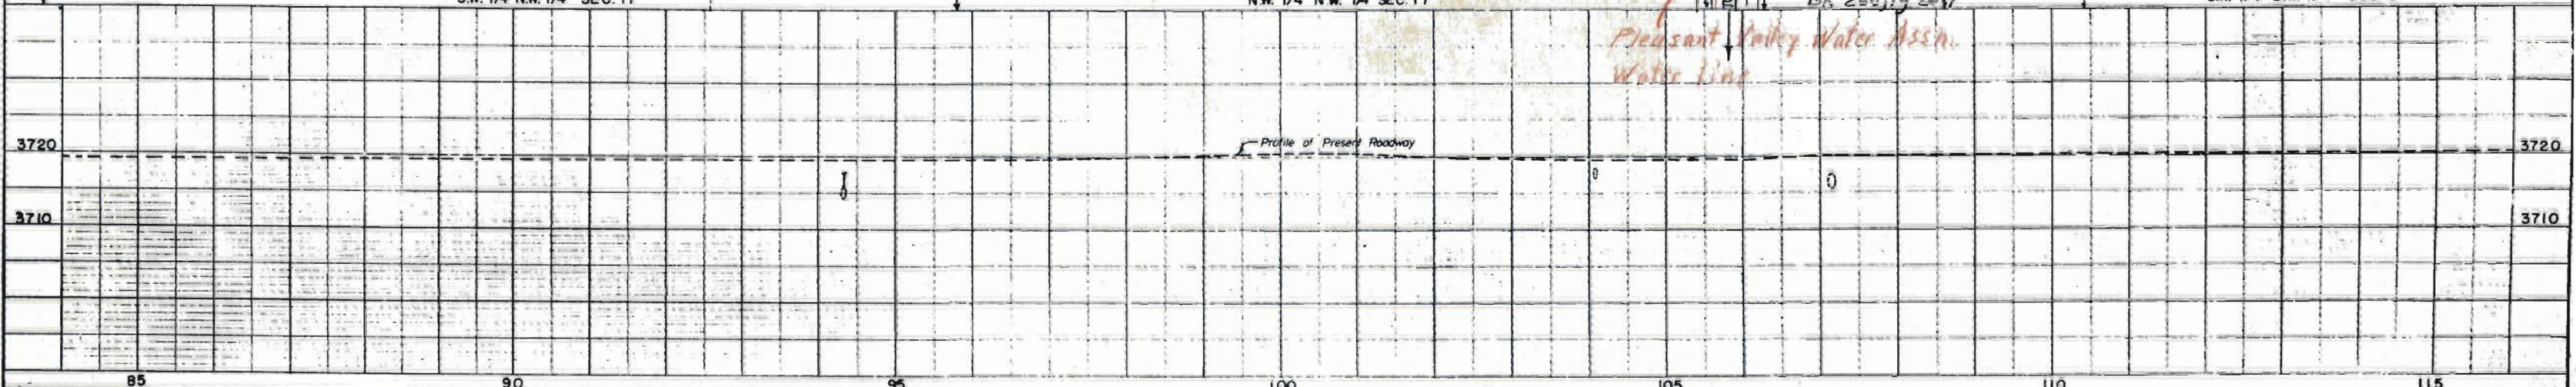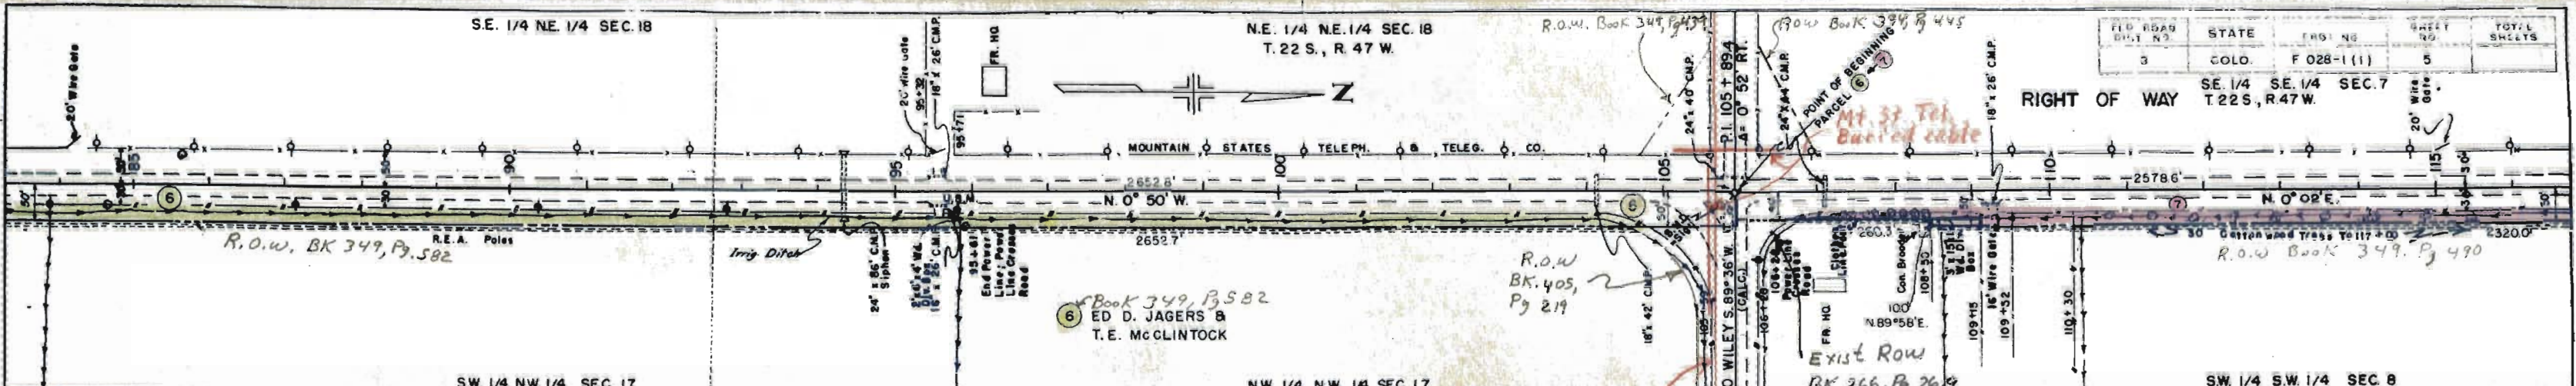


NE 1/4 NE 1/4 SEC. 7
T. 22 S., R. 47 W.

SE 1/4 SE 1/4 SEC. 6
T. 22 S., R. 47 W.

FED. ROAD DIST. NO.	STATE	PROJ. NO.	SHEET NO.	TOTAL SHEETS
3	COLO.	F 028-1(1)	6	


NE 1/4 SE 1/4 SEC. 6

RIGHT OF WAY

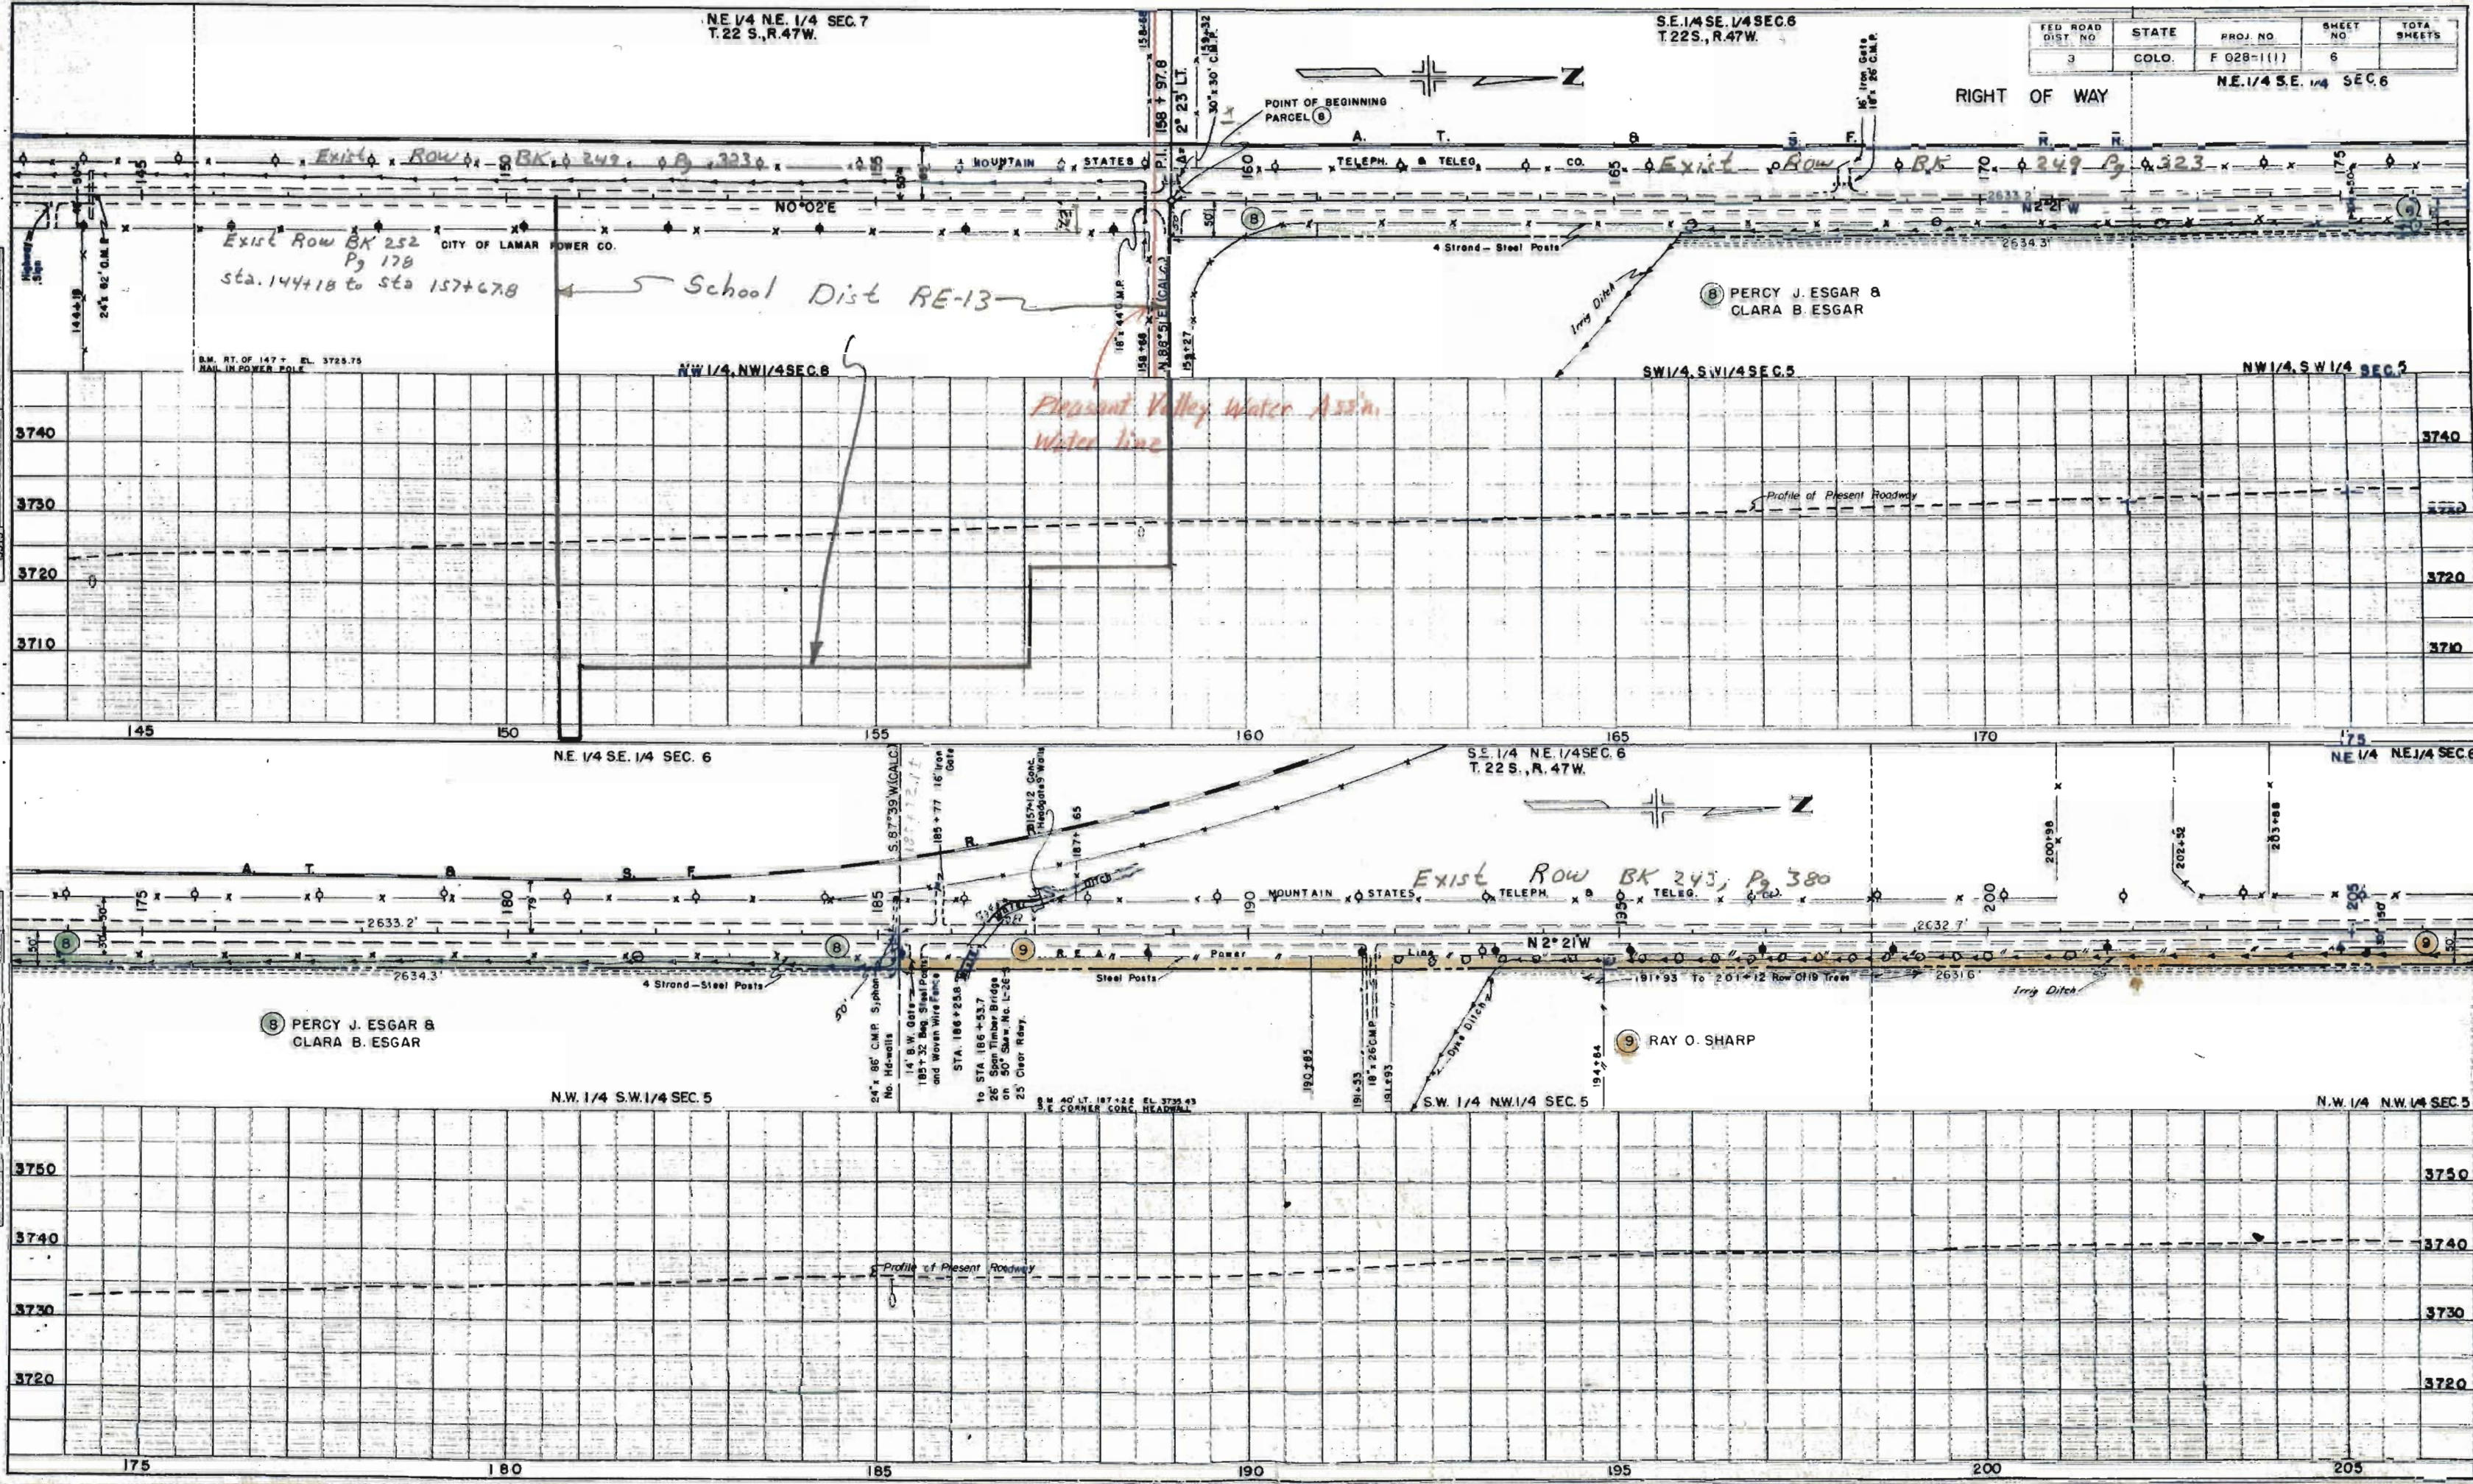

FED. ROAD DIST. NO.	STATE	PROJ. NO.	SHEET NO.	TOTAL SHEETS
3	COLO.	F 028-1(1)	7	

RIGHT OF WAY

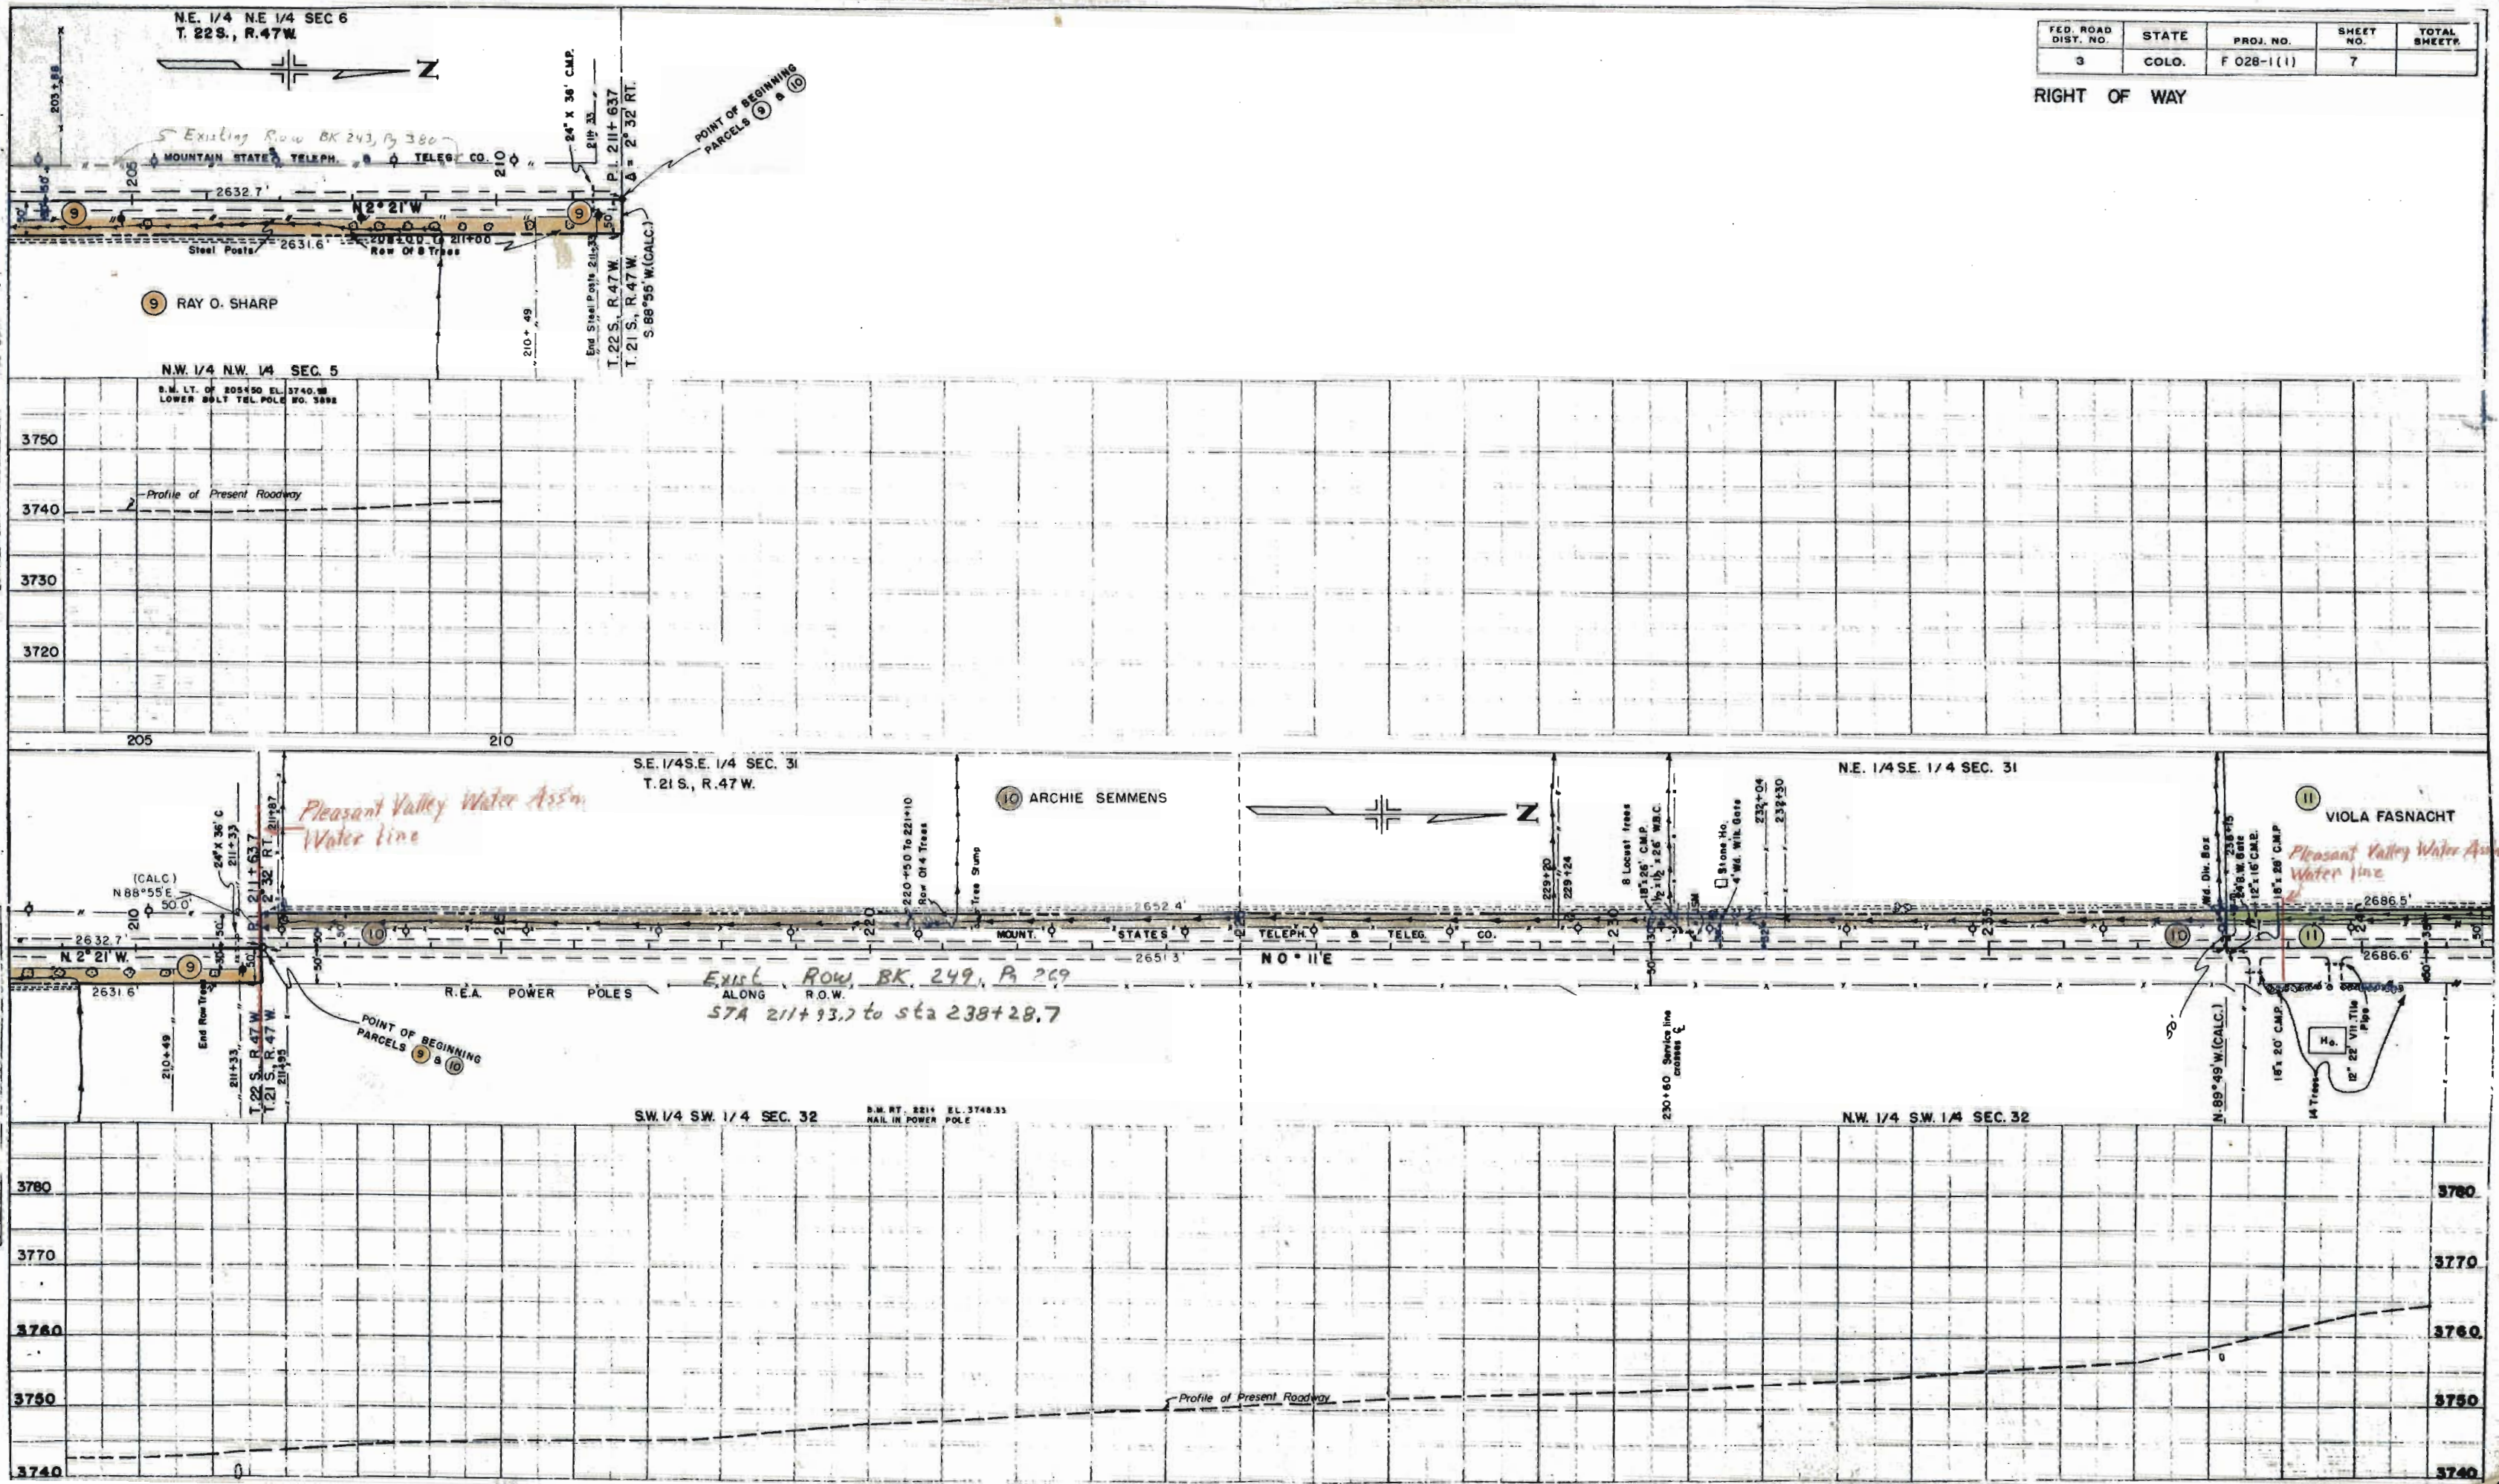



N.E. 1/4 SEC. 31
T. 21 S., R. 47 W.

VIOLA FASNACHT



FED. ROAD DIST. NO.	STATE	PROJ. NO.	SHEET NO.	TOTAL SHEETS
3	COLO.	F 028-1(1)	8	

SE. 1/4 SEC. 30
T. 21 S., R. 47 W.
RIGHT OF WAY

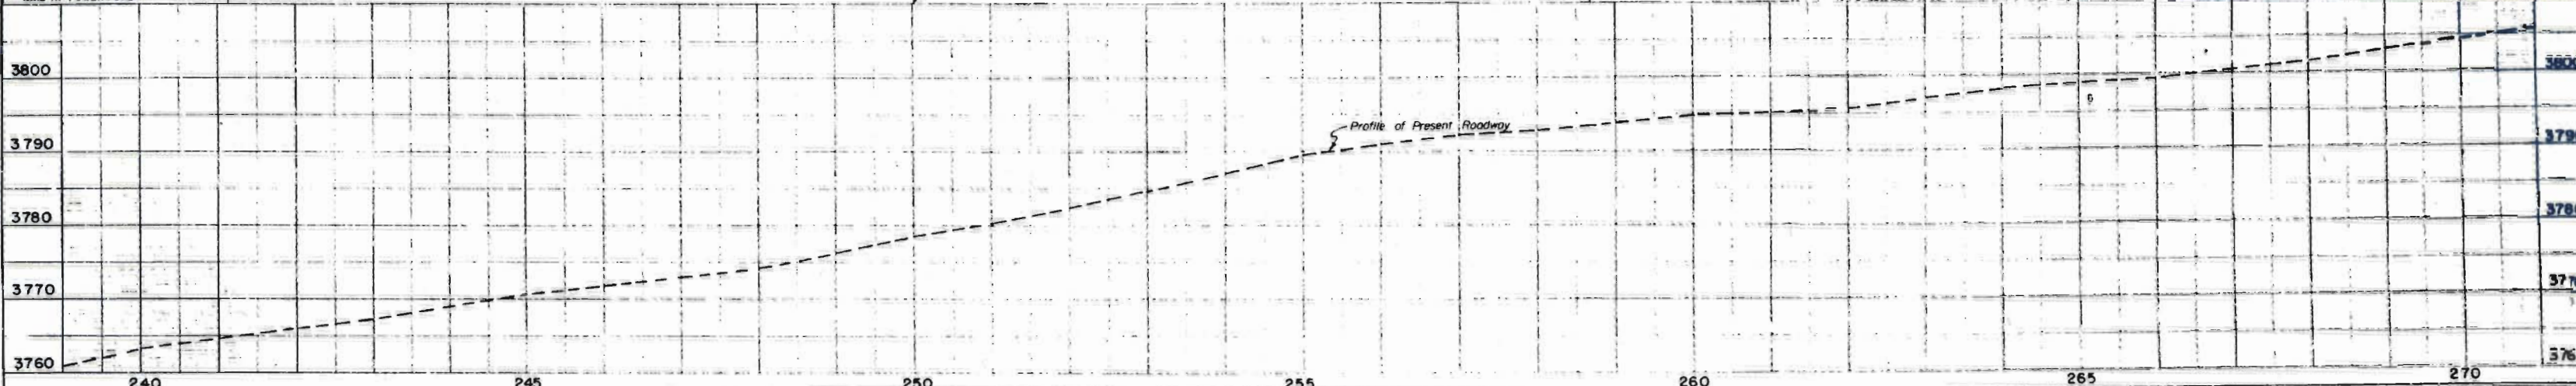
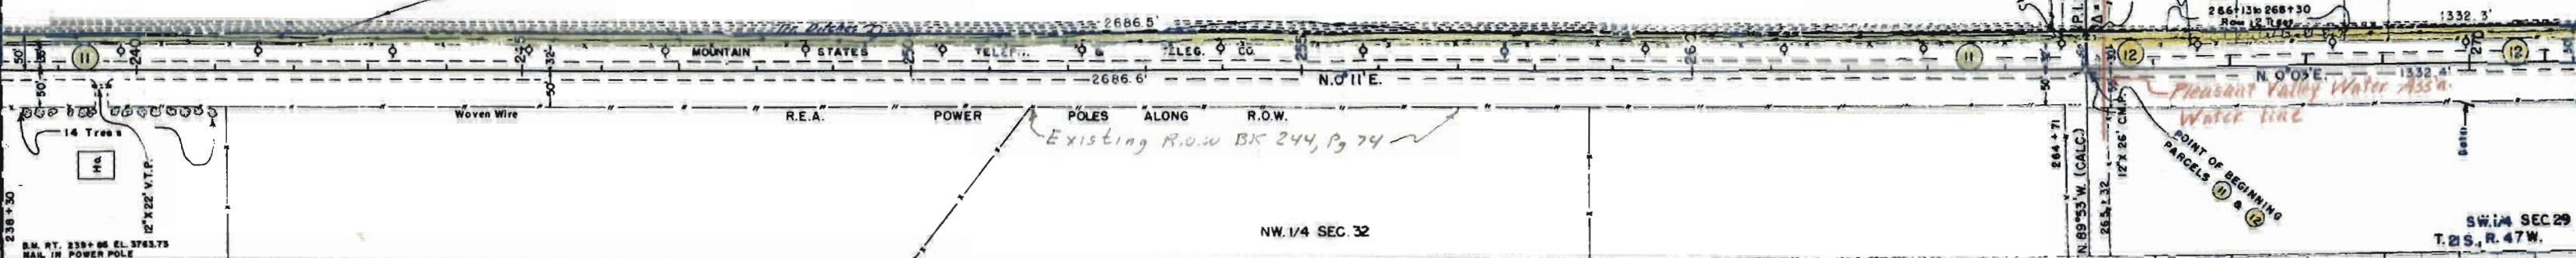


SE. 1/4 SEC. 30
T. 21 S., R. 47 W.

Note: Plans are wrong R.O.W. between sta. 278+32 and sta. 308+00
R.O.W. sh. be 50.0' not 40.0' as shown
See BK 245
Pg. 216

THE SHIRLEY LOAN CO.



Book 351, p. 110
R.O.W. Book 245, p. 216

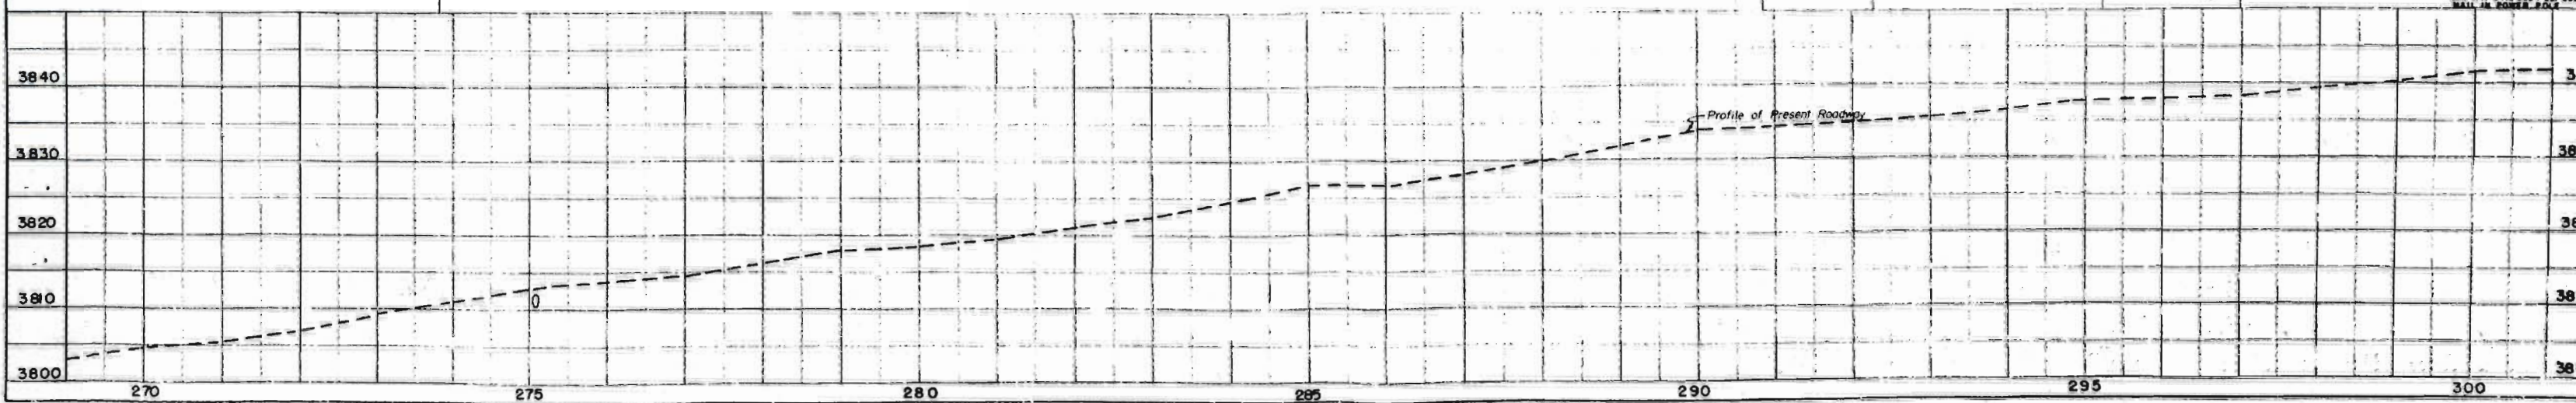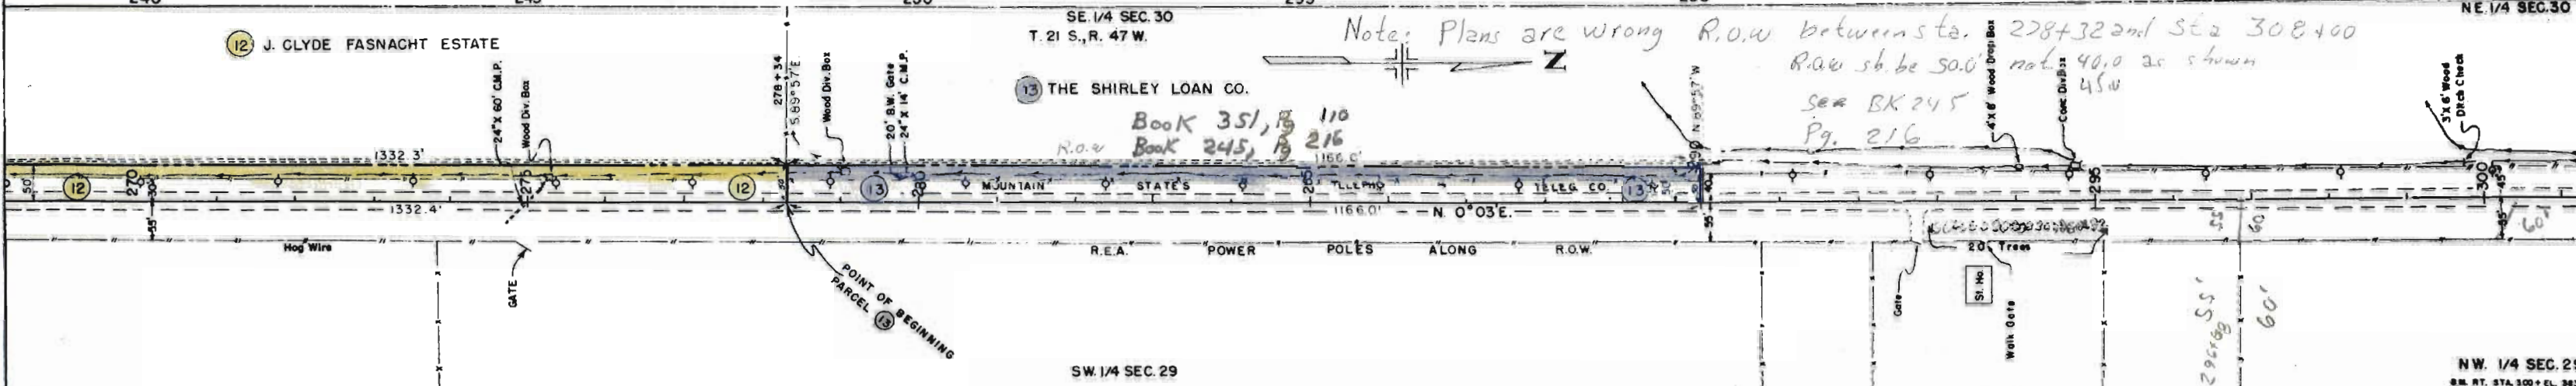

SE. 1/4 SEC. 19
T. 21 S., R. 47 W.

FED. ROAD DIST. NO.	STATE	PROJ. NO.	SHEET NO.	TOTAL SHEETS
3	COLO.	F 028-1(1)	9	

Δ = 17° 30' LT.
 D = 4° 00'
 T = 220.5'
 L = 437.5'
 R = 1432.5'

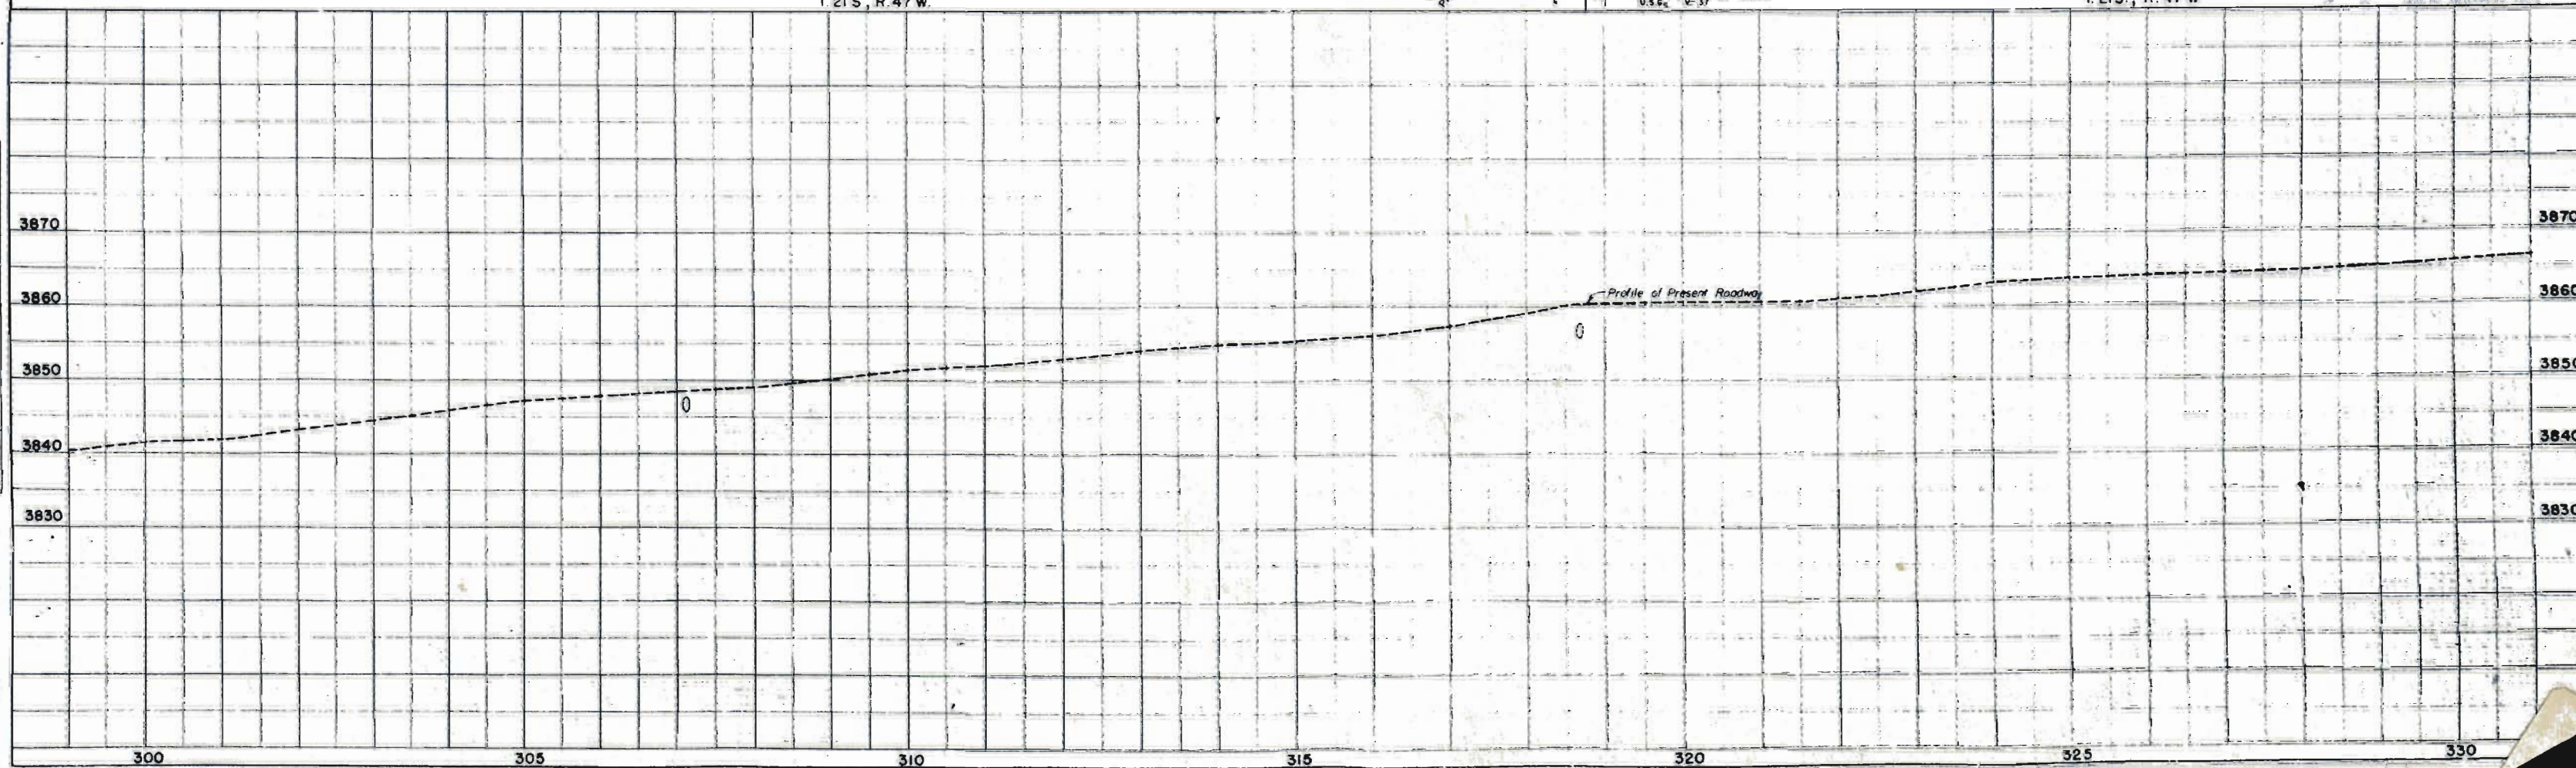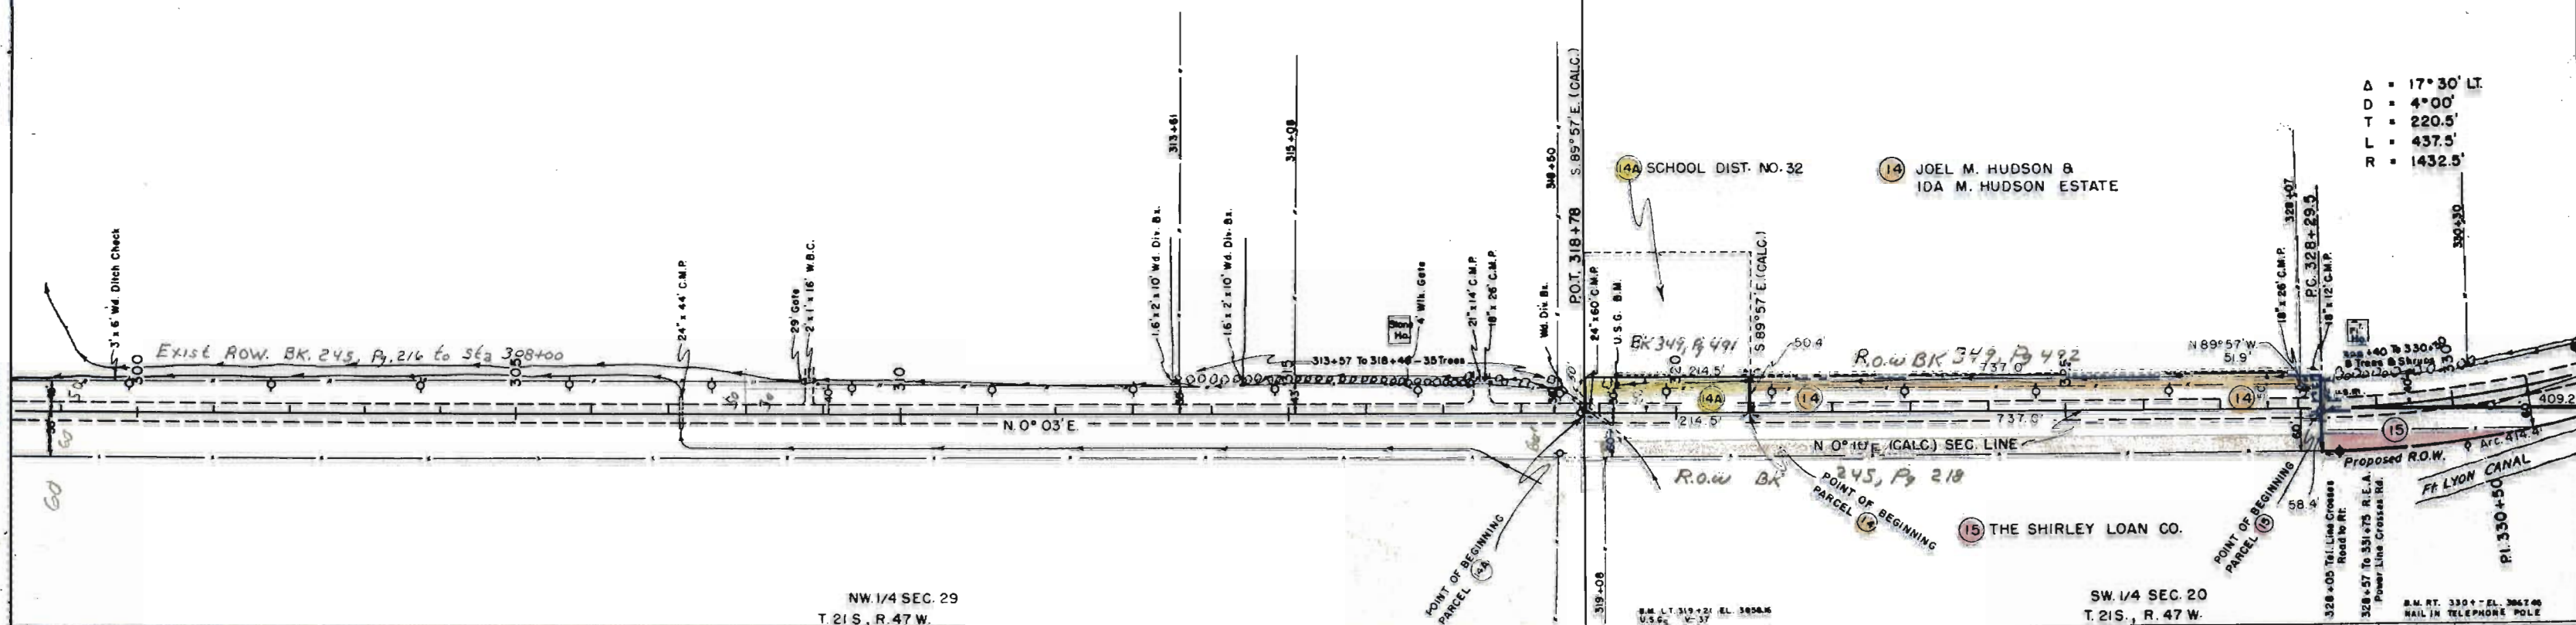


SE 1/4 SEC. 19
T. 21 S., R. 47 W.

NE 1/4 SEC. 19
T. 21 S., R. 47 W.

FED. ROAD DIST. NO.	STATE	PROJ. NO.	SHEET NO.	TOTAL SHEETS
3	COLO.	F 028-1 (1)	10	


RIGHT OF WAY

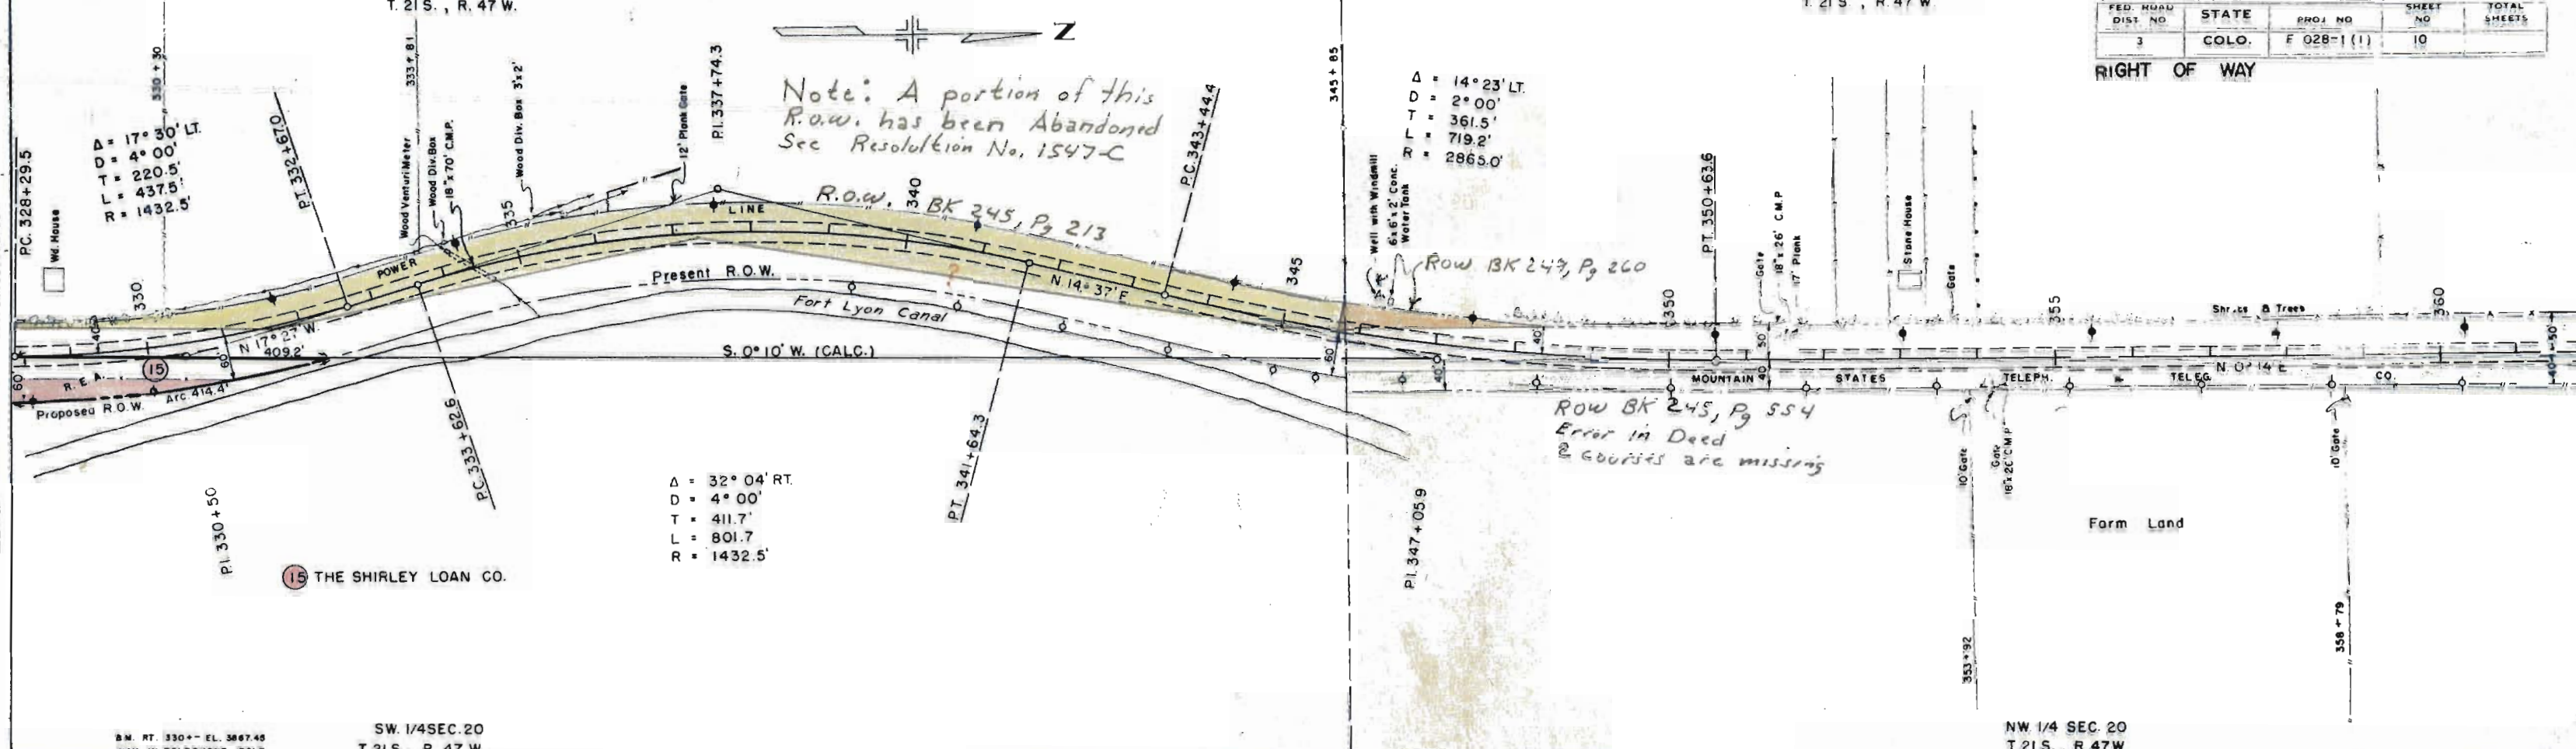

B.M. RT. 330+ EL. 3867.40
NAIL IN TELEPHONE POLE

SW 1/4 SEC. 20
T. 21 S., R. 47 W.

NW 1/4 SEC. 20
T. 21 S., R. 47 W.

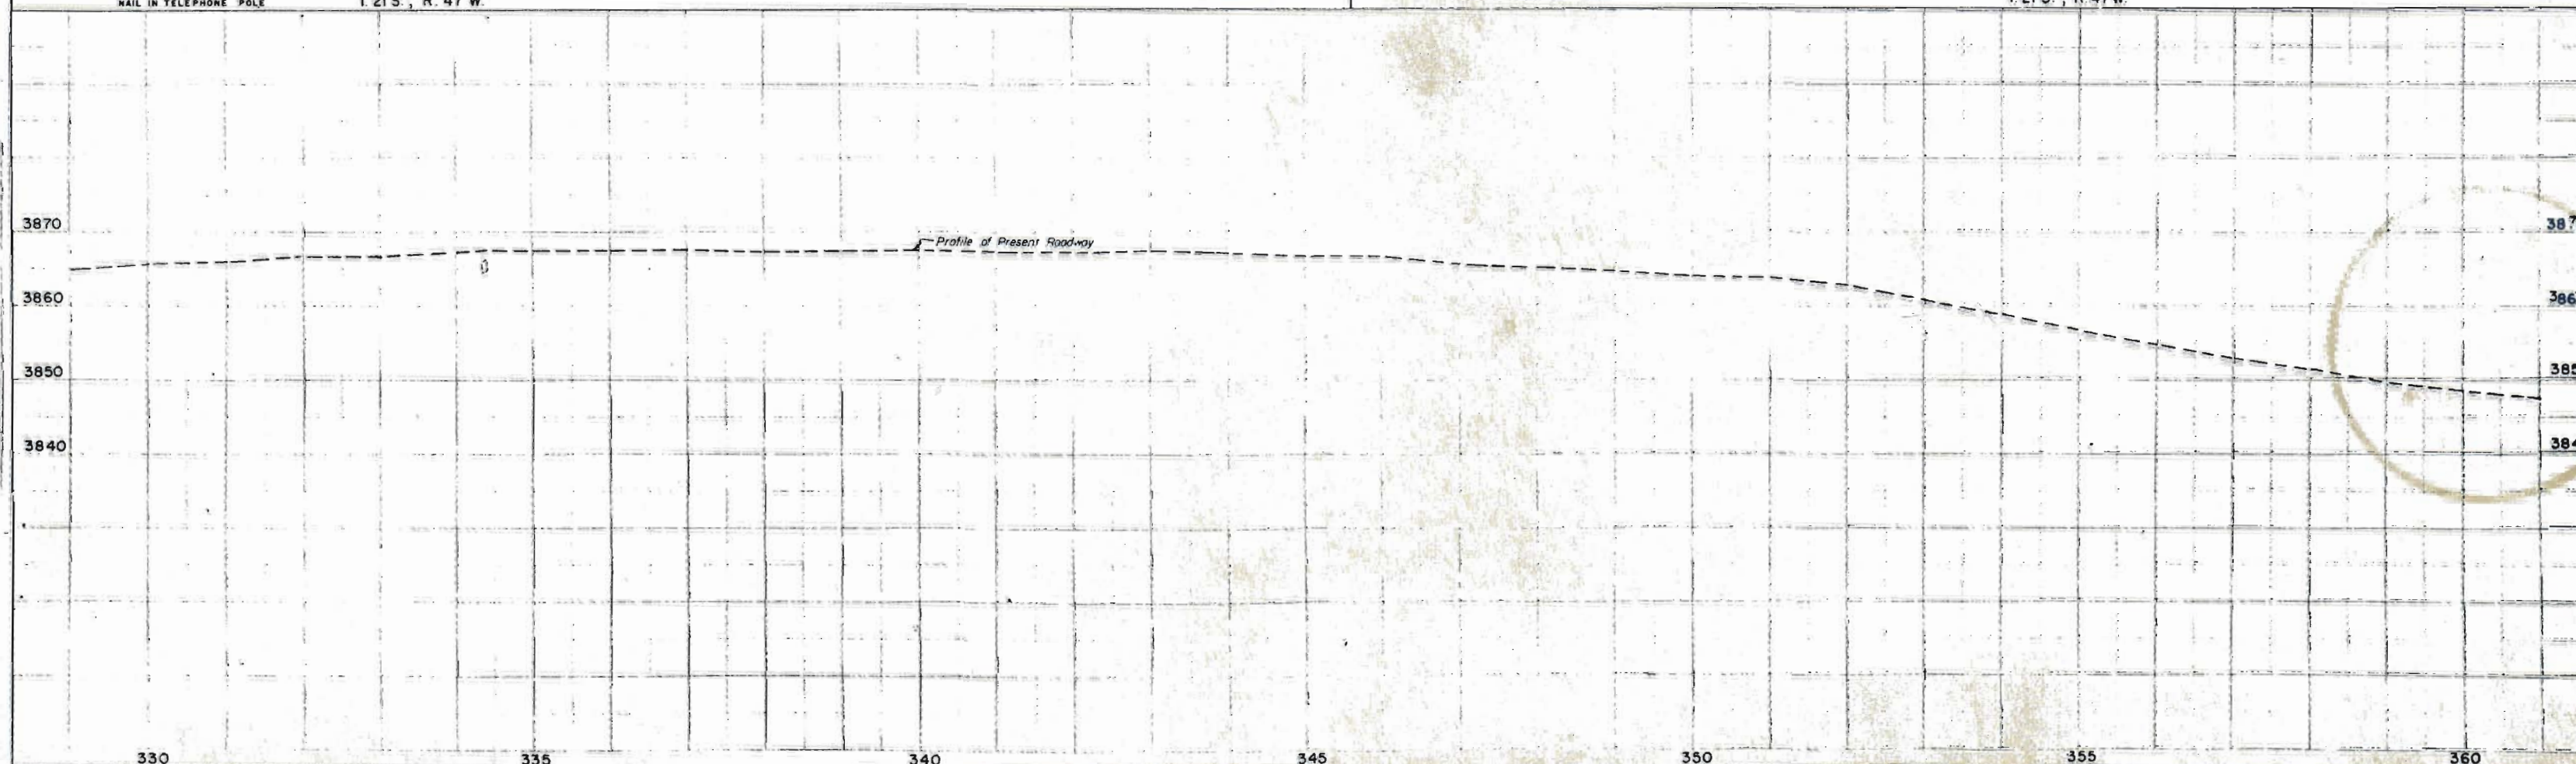

E. 1/2 SEC. 18
T. 21 S., R. 47 W.

SE. 1/4 SEC. 7
T. 21 S., R. 47 W.

FED. ROAD DIST. NO.	STATE	PROJ. NO.	SHEET NO.	TOTAL SHEETS
3	COLO.	F 028-1(1)	12	

RIGHT OF WAY

W. 1/2 SEC. 17
T. 21 S., R. 47 W.

SW. 1/4 SEC. 8
T. 21 S., R. 47 W.

NE. 1/4 SEC. 7
T. 21 S., R. 47 W.


SE. 1/4 SEC. 6
T. 21 S., R. 47 W.

NW. 1/4 SEC. 8
T. 21 S., R. 47 W.

SW. 1/4 SEC. 5
T. 21 S., R. 47 W.

NOTE: BOOK ALIGNMENT CHECKED
NO. 13309 1ST OF MAY CHECKED
1937

NOTE: BOOK ALIGNMENT CHECKED
NO. 13313 1ST OF MAY CHECKED
1937

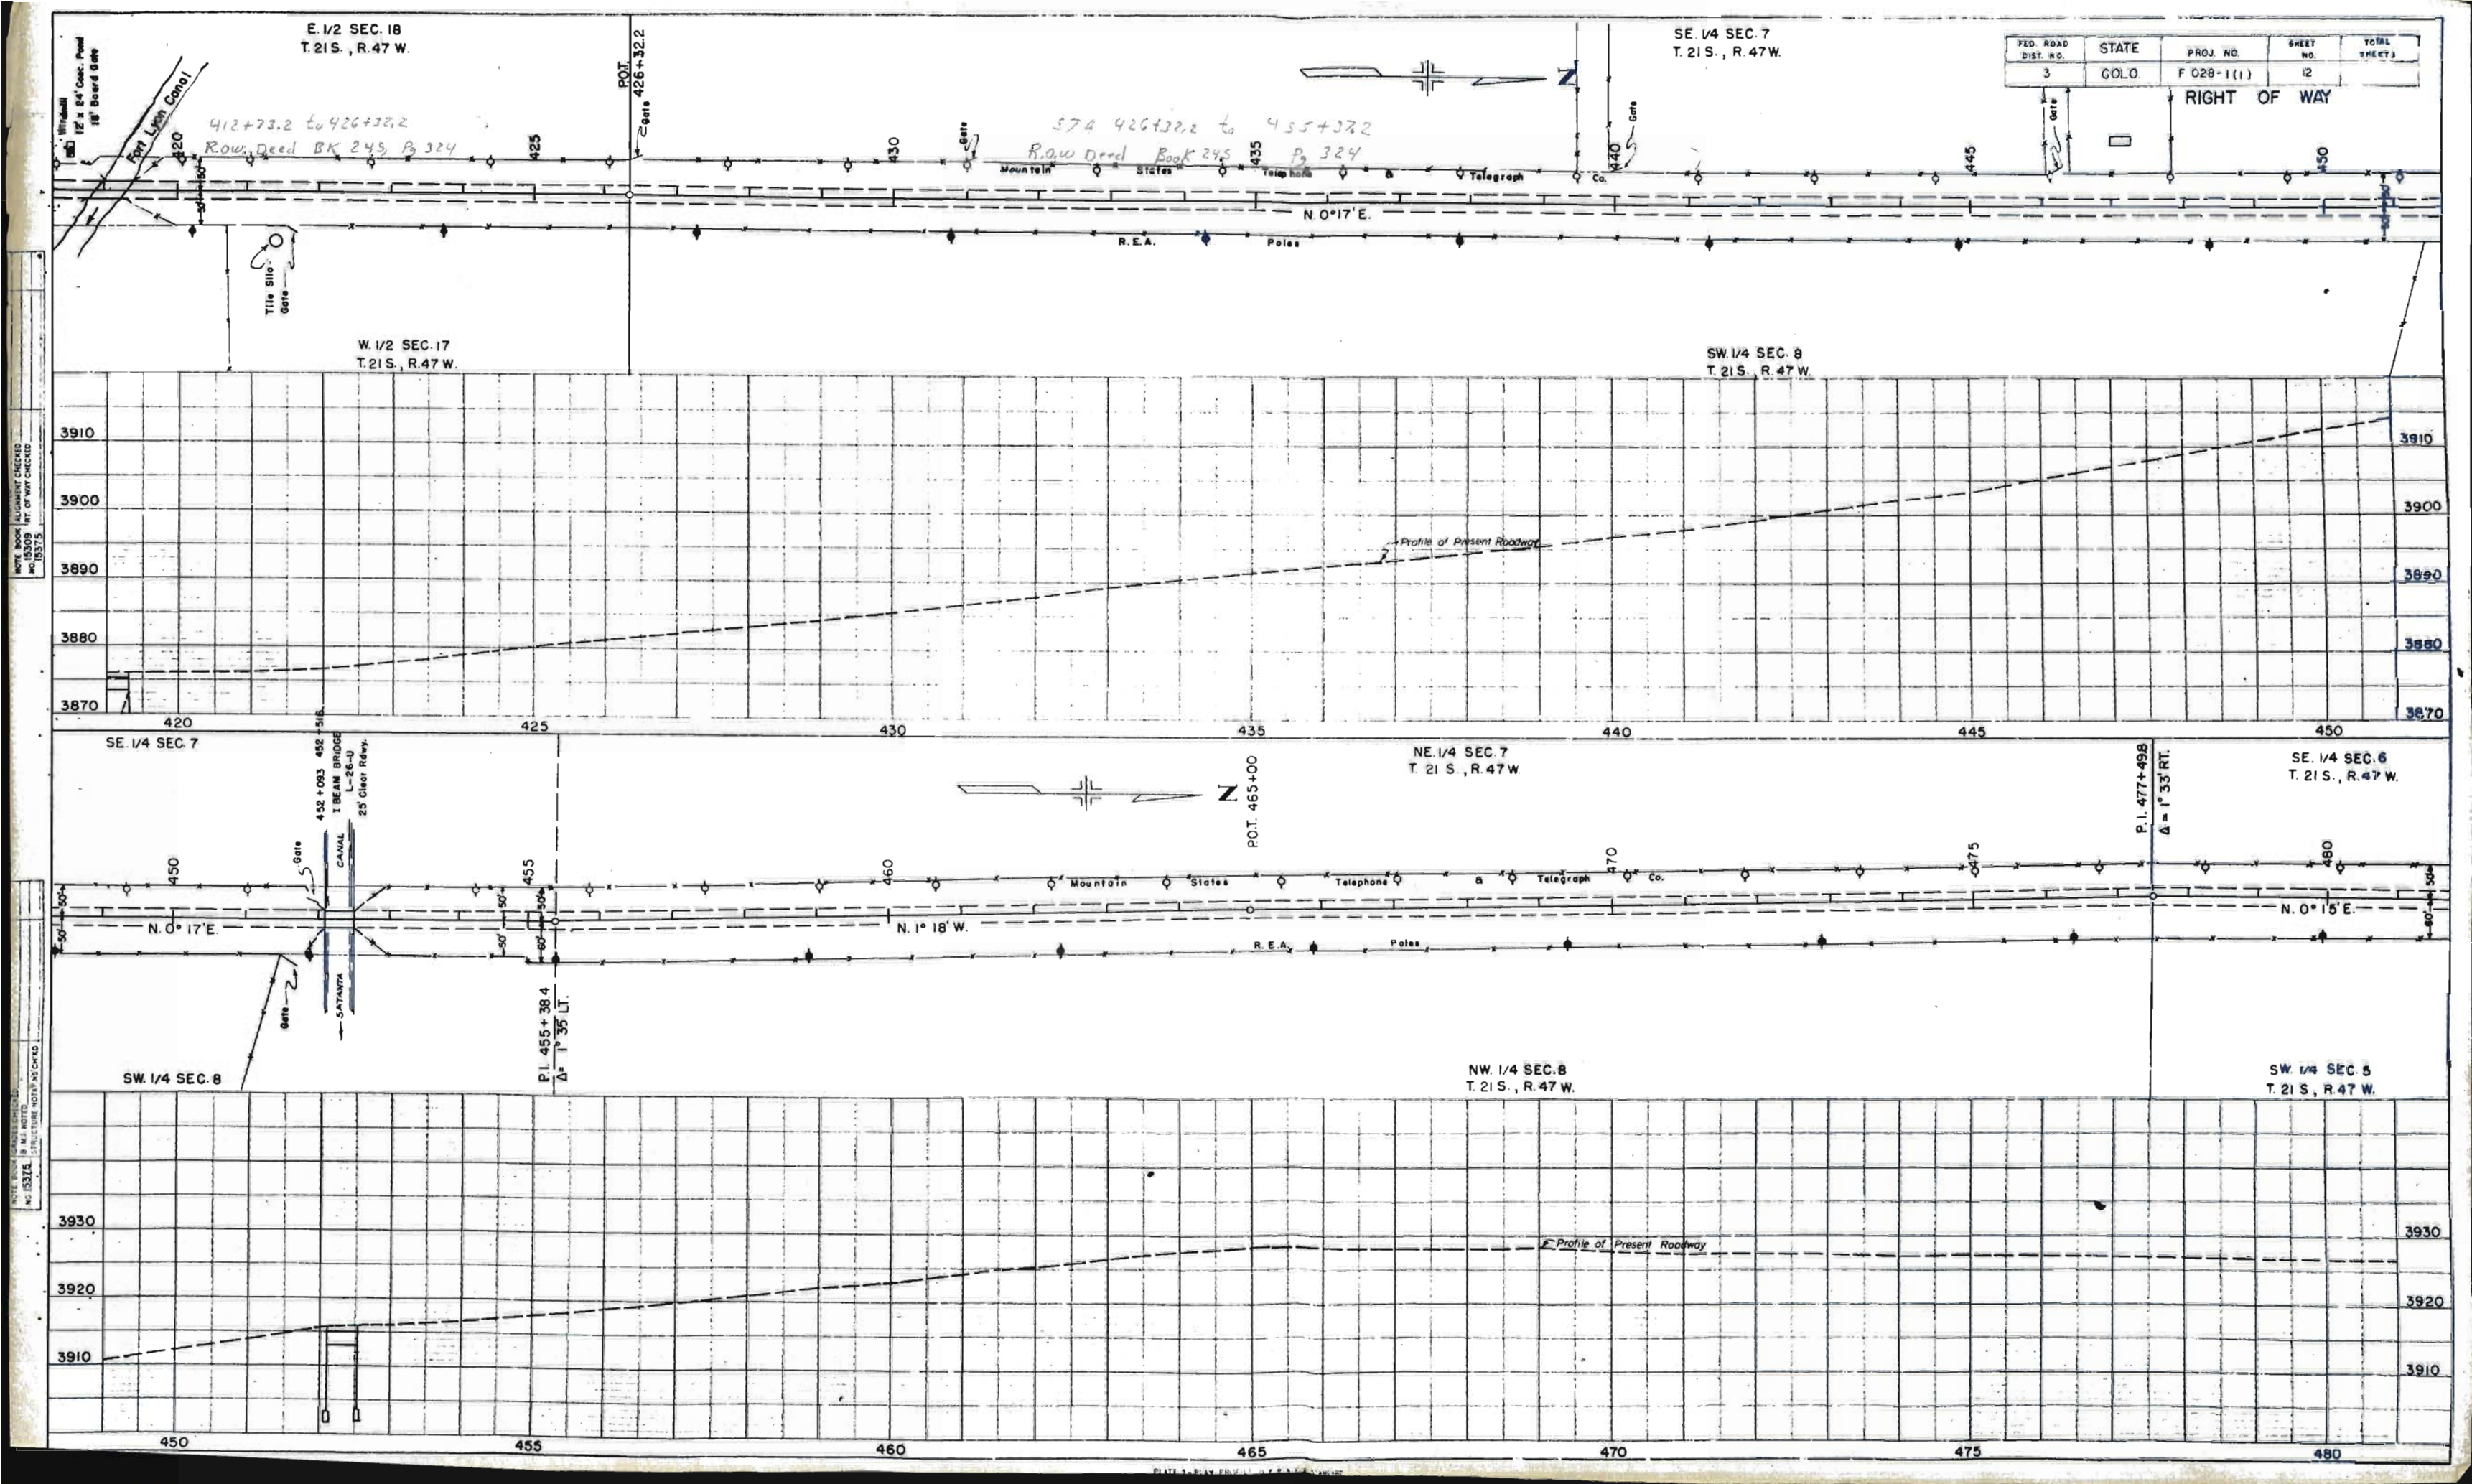

SE 1/4 SEC. 6
T. 21 S., R. 47 W.


18" x 32" C.M.P.




FED. ROAD DIST. NO.	STATE	PROJ. NO.	SHEET NO.	TOTAL SHEETS
3	COLO.	F 02B-1(1)	13	

RIGHT OF WAY

NE 1/4 SEC. 6
T. 21 S., R. 47 W.

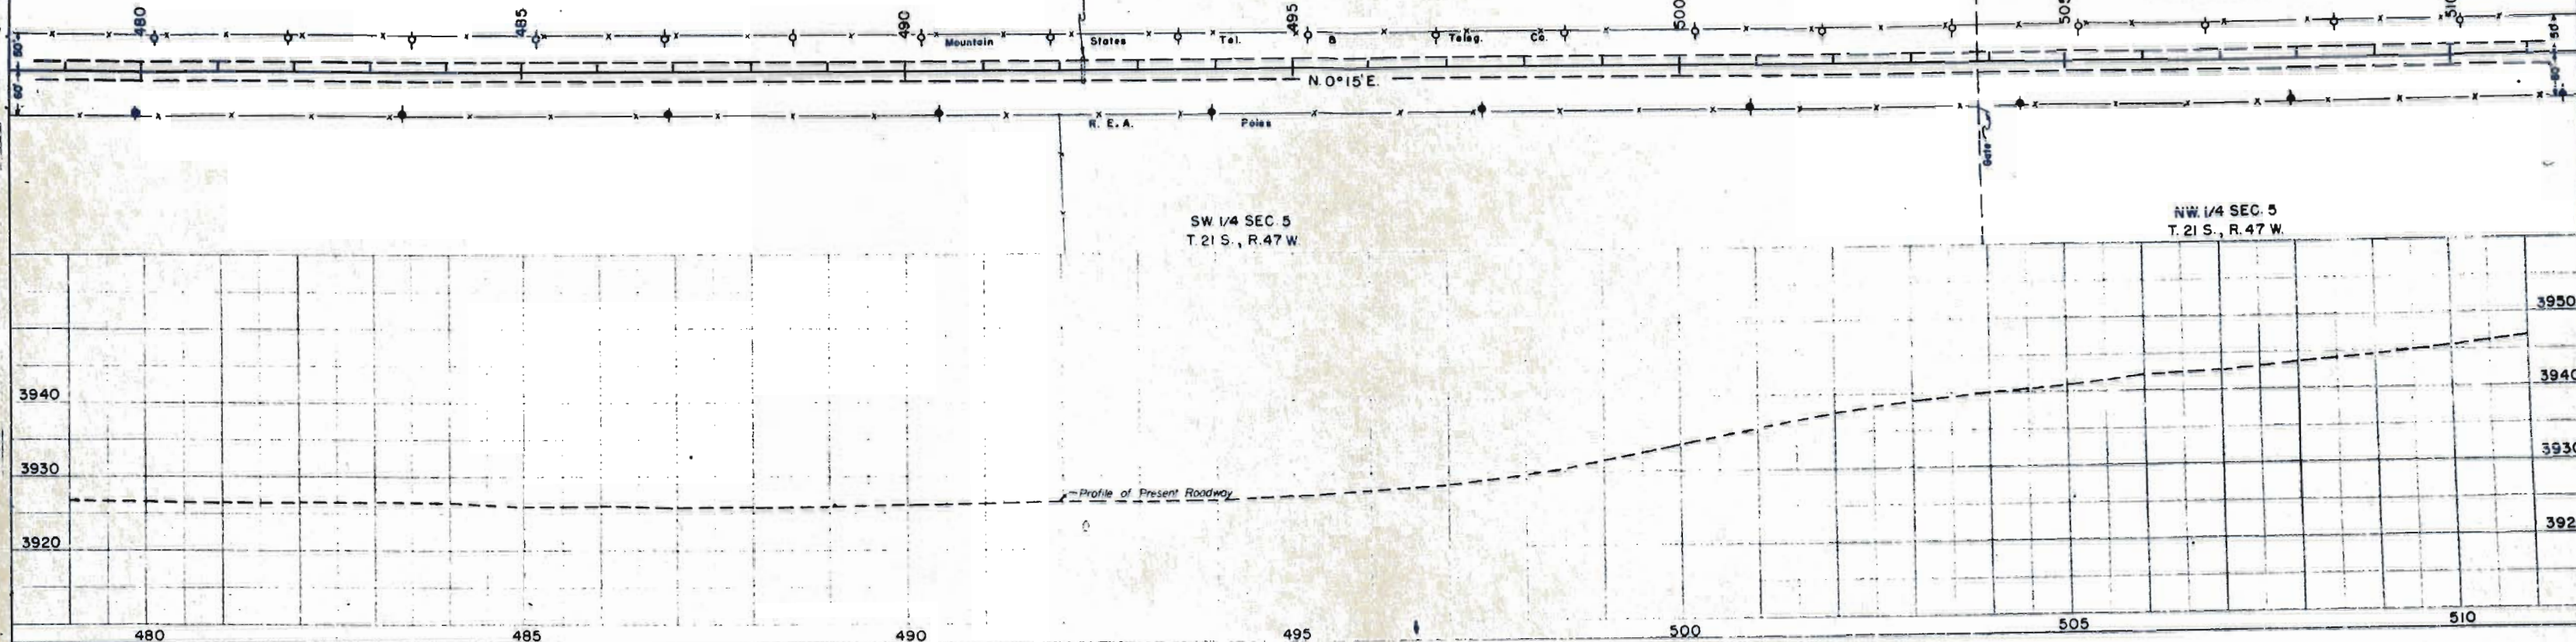


NE 1/4 SEC. 6
T. 21 S., R. 47 W.

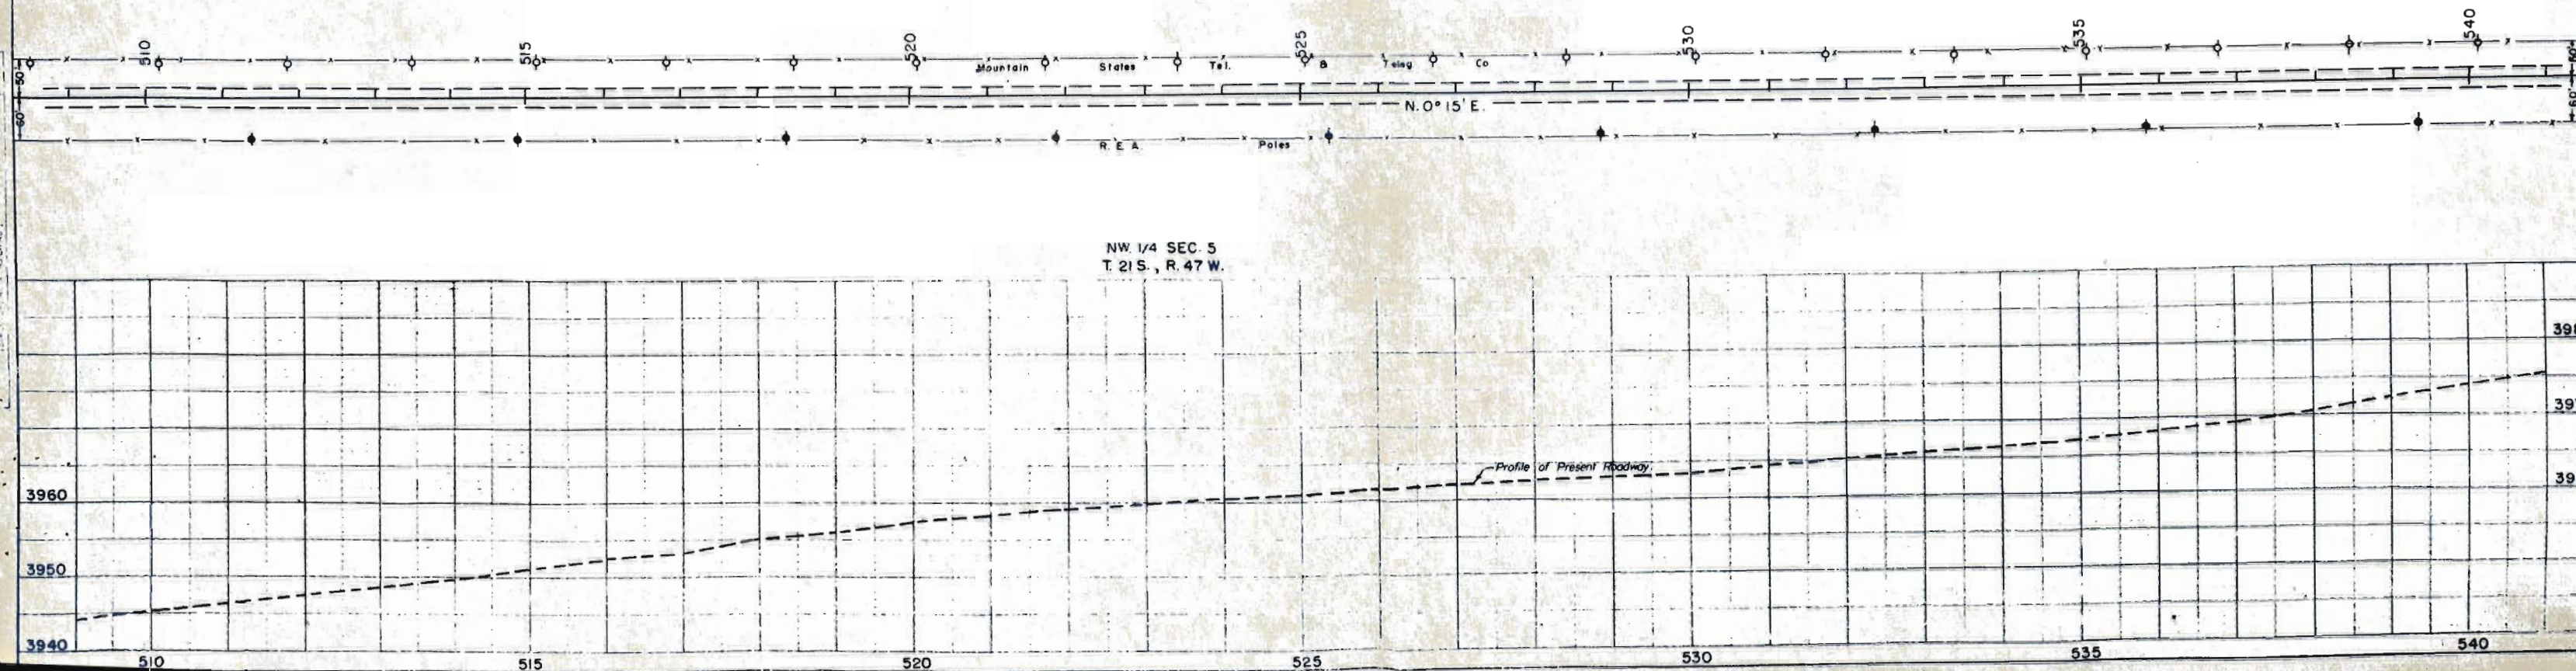


NW 1/4 SEC. 5
T. 21 S., R. 47 W.

FED. ROAD DIST. NO.	STATE	PROJ. NO.	SHEET NO.	TOTAL SHEETS
3	COLO.	F 028-1 (1)	14	

RIGHT OF WAY

 

NW 1/4 SEC. 5
T. 21 S., R. 47 W.

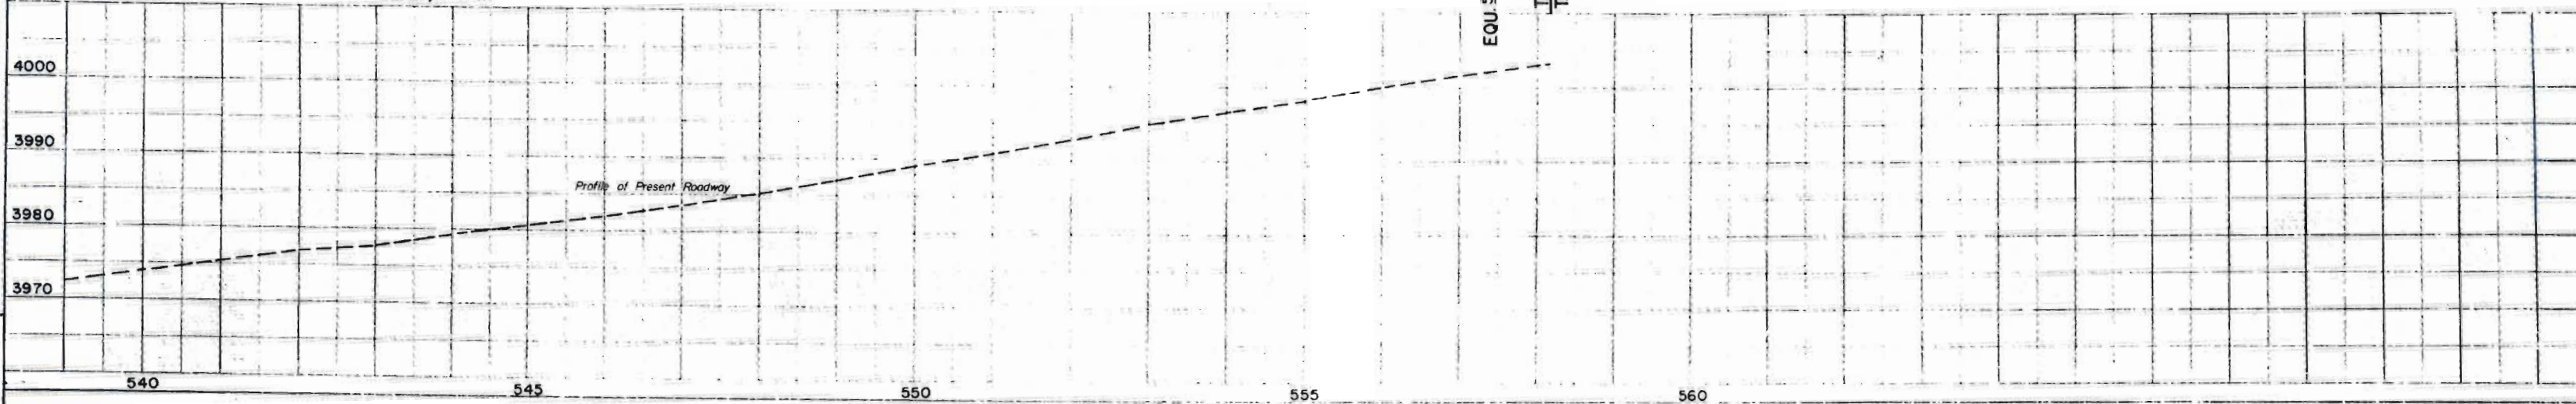

EQU. 558+11 BK+
0+00 AH

T. 21 S. R. 47 W.
T. 20 S. R. 47 W.

PROWERS CO.
KIDWA CO.

STA 558+11 END F028-1(1) =
END NRWR 2-3

NOTED: 100% ALIGNMENT CHECKED
NO 15309 11 OF 113 CHECKED
15375

NOTED: 100% ALIGNMENT CHECKED
NO 15309 11 OF 113 CHECKED
15375

T. 21 S., R. 47 W.

NE 1/4 SEC. 30

SE 1/4 SEC. 19

NE 1/4 SEC. 19

FED. ROAD DIST. NO.	STATE	PROJ. NO.	SHEET NO.	TOTAL SHEETS
3	COLO.	FO 28-1(1)	16	

RIGHT OF WAY

E. 1/2 SEC. 18

J. CLYDE FASNACHT &
VIOLA FASNACHT ESTATE
E. 1/2 NE. 1/4

J. CLYDE FASNACHT ESTATE
S. 1/2 SE. 1/4
80 A.

SHIRLEY LOAN CO.
N. 1/2 SE. 1/4
80 A.

JOEL M. HUDSON &
IDA M. HUDSON ESTATE
SE. 1/4
159 A.

SCHOOL DIST.
NO. 32
1.0 A.

SHIRLEY LOAN CO.
SW. 1/4
160 A.

$\Delta = 2^{\circ}57'LT$
 $D = 1^{\circ}00'$
 $T = 147.5'$
 $L = 295.0'$
 $R = 5730.0'$

$\Delta = 32^{\circ}04'RT$
 $D = 4^{\circ}00'$
 $T = 411.7'$
 $L = 801.7'$
 $R = 1432.5'$

NW 1/4 SEC. 32
T. 21 S., R. 47 W.

SW 1/4 SEC. 29

NW 1/4 SEC. 29

SW 1/4 SEC. 20

NW 1/4 SEC. 20

W. 1/2 SEC. 17

E. 1/2 SEC. 18

SE 1/4 SEC. 7

NE 1/4 SEC. 7

SE 1/4 SEC. 6

NE 1/4 SEC. 6
T. 21 S., R. 47 W.

OWNERSHIP MAP PLAT

OF PART OF

T. 21 S. 22 S. R. 47 W. 6 TH. P.M.
SHOWING CLAIMANTS WITH REGARDS TO RIGHT
OF WAY FOR PROJECT FO 28-1(1)

0 1000 2000

SCALE IN FEET
SCALE 1" = 400' MAY 1950

W. 1/2 SEC. 17

SW 1/4 SEC. 8

NW 1/4 SEC. 8



SW 1/4 SEC. 5

NW 1/4 SEC. 5
T. 21 S., R. 47 W.

NE. 1/4 SEC. 6
T. 21 S., R. 47 W.

FED. ROAD DIST. NO.	STATE	PROJ. NO.	SHEET NO.	TOTAL SHEET
3	COLO.	FO 28-1(1)	17	

RIGHT OF WAY

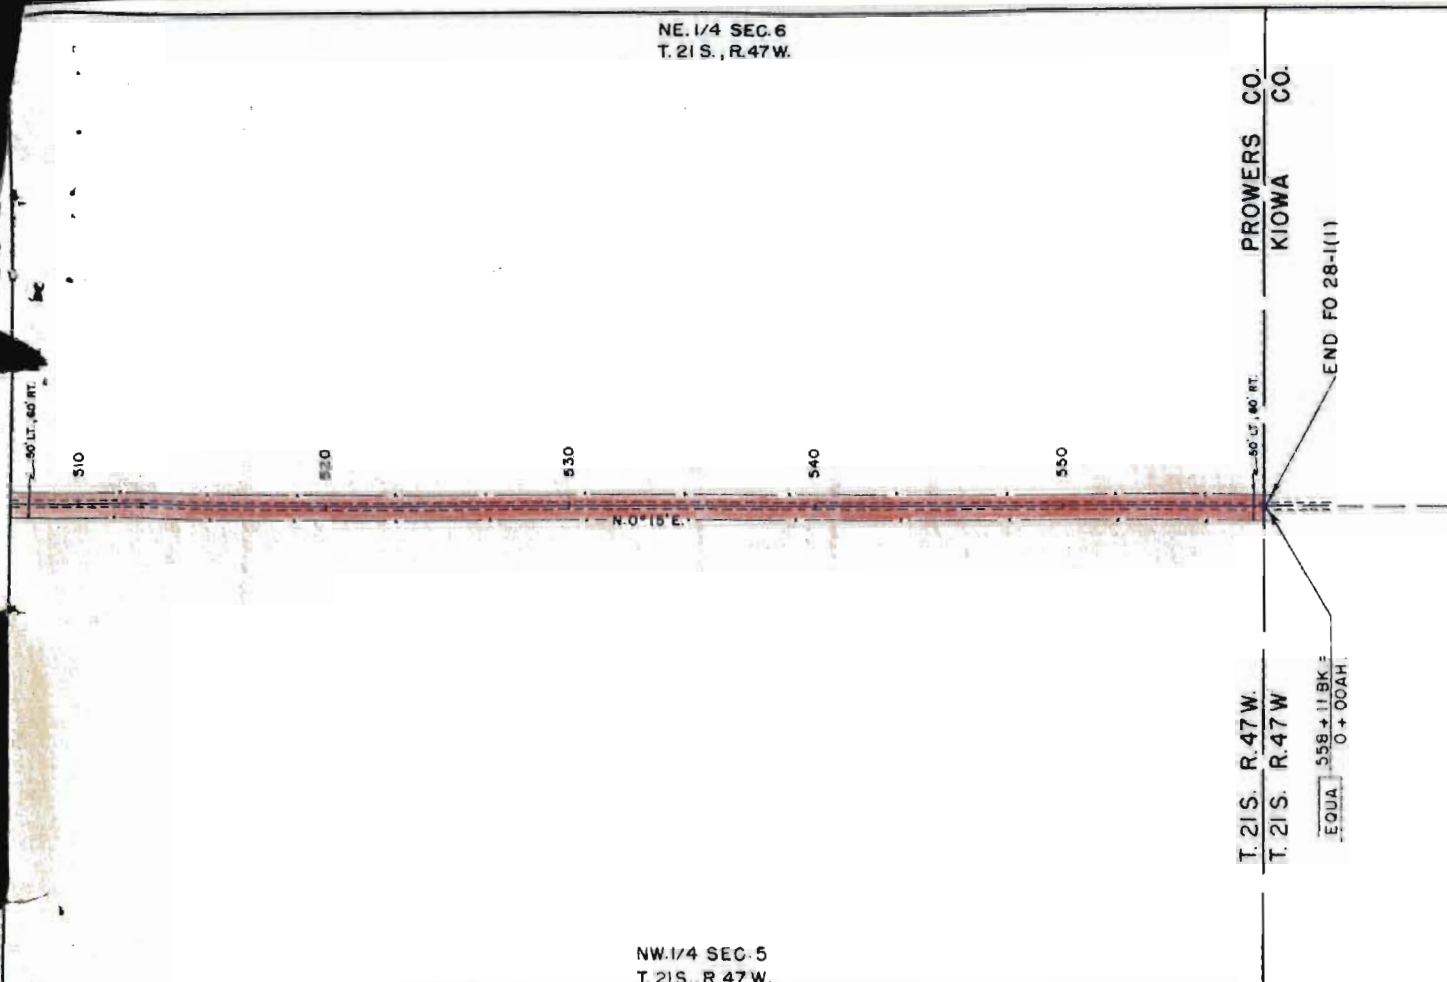 

NW. 1/4 SEC. 5
T. 21 S., R. 47 W.

OWNERSHIP MAP
PLAT

OF PART OF
T. 21 S. R. 47 W. 6 TH. P.M.
SHOWING CLAIMANTS WITH REGARDS TO RIGHT
OF WAY FOR PROJECT FO 28-1(1)

0 1000 2000
SCALE IN FEET
SCALE 1" = 400' MAY 1950