

INDEX OF SHEETS

COLORADO
STATE HIGHWAY DEPARTMENT
PLAN AND PROFILE OF PROPOSED
FEDERAL AID PROJECT NO. F 028-2(I)
STATE HIGHWAY NO. ~~59~~ 287
PROWERS COUNTY


CONVENTIONAL SIGNS

CENTER LINE
RIGHT-OF-WAY LINE
TOWNSHIP OR RANGE LINE
SECTION LINE
QUARTER SECTION LINE
BARBED WIRE FENCE
WOVEN WIRE-COMBINATION FENCE
TELEPH. & TELEG. LINE

ON PLAN. 1 IN. - 100 FT.
ON PROFILE 1 IN. - 100 FT. HORIZONTAL
1 IN. - 10 FT. VERTICAL
GRADE LINE ON PROFILE IS SHOWN AS GRADE OF FINISHED ROAD
GROSS LENGTH OF PROJECT 84699.0 ft. = (16.04) mi
NET LENGTH OF PROJECT

RIGHT OF WAY

INFORMATION OBTAINED FROM AVAILABLE COUNTY RECORDS

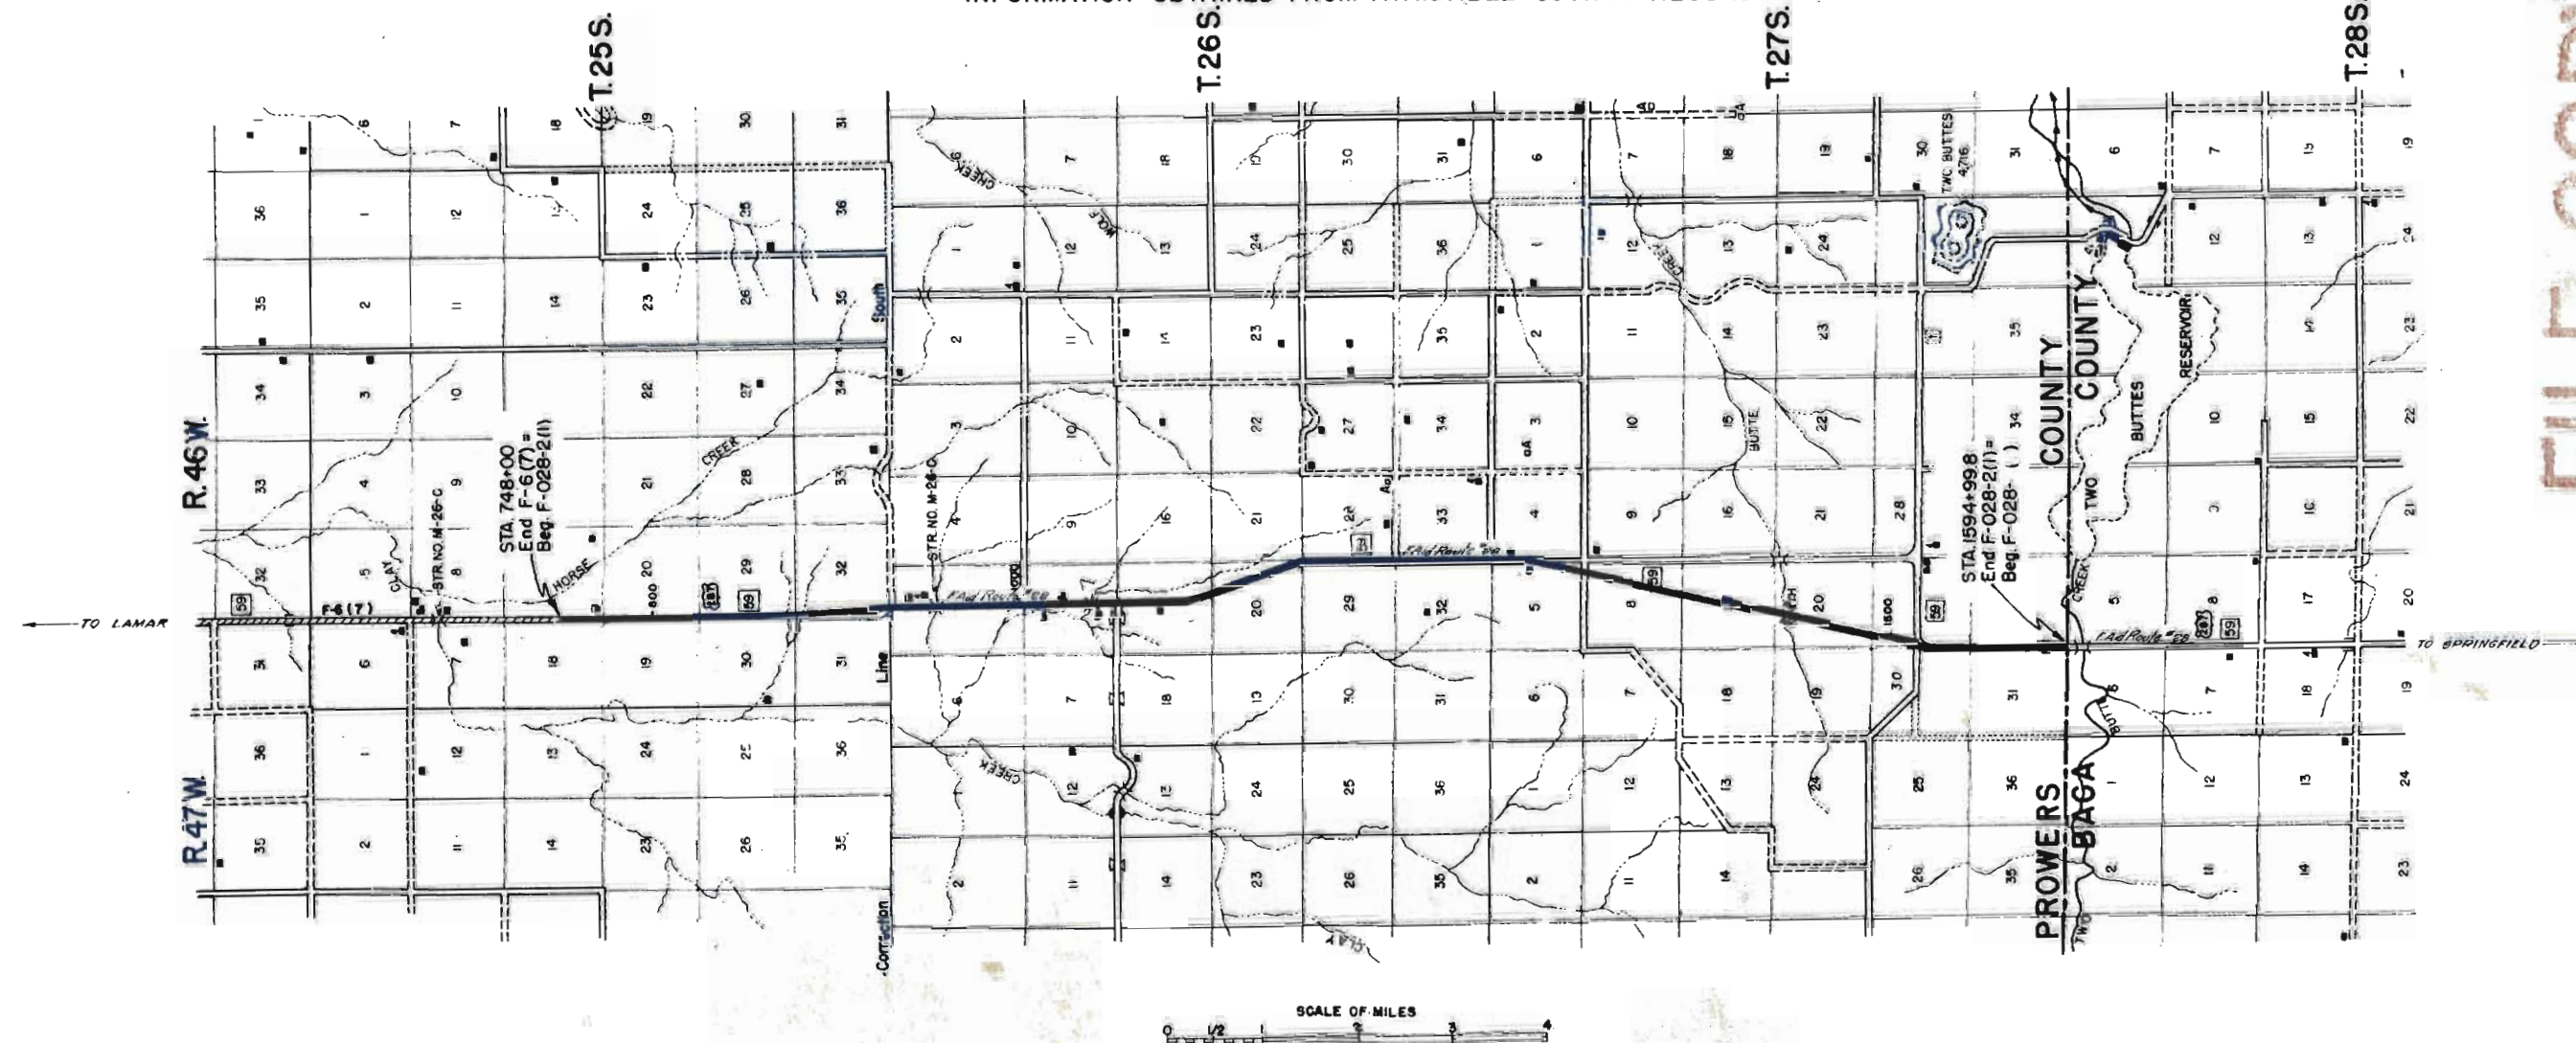

FILE COPY

R.O.W. TABULATION OF PROPERTIES IN PROWERS COUNTY S.H. No. 59 PROJ. F 028-2 (1)

FED. ROAD DIST. NO.	STATE	FED. AID PROJ. NO.	SHEET NO.	TO SHEET
3	COLO.	F. 028-2 (1)	2	

RIGHT OF WAY


PARCEL NO.	OWNER	ADDRESS	LOCATION	AREA IN ACRES			ASSESSED VALUATIONS				REMARKS
				TOTAL LAND	PARCEL	TO BE ACQUIRED	TOTAL LAND	PER ACRE	PARCEL	IMP'S.	
			T. 25 S., R. 46 W.								
1	BERTHA M. DOROUGH	4015 Alcott, Denver	Colo. E. 1/2, Sec. 30	320	6.614	2.988	\$1020	\$3.18	\$9	\$70	
2	HOMER C. GUTTRIDGE	RT. 4 Box 205 Anghiem.	Calif. N.W. 1/4 Sec. 29	320	4.765	3.009	1020	3.18	9	70	
3	MARY EUGENIA BUXTON	619 Cotton Exc. Bldg. Memphis	Tenn. S.W. 1/4 Sec. 29	160	6.769	4.896	510	3.18	15		
4	HELEN ELIZABETH BUXTON SMITH	619 Cotton Exc. Bldg. Memphis	Tenn. N. 1/2 NW 1/4 Sec. 32	160	4.301	3.388	510	3.18	11		
5	CHARLES R. DURHAM & IVA HACKETT DURHAM	Lamar, Colo. South Route	E. 1/2 Sec. 31	640	4.352	0.700	1250	1.95	1	290	
6	C. MINGENBACK	McPherson	Kan. W. 1/2 Sec. 32	360	17.306	14.565	1080	3.00	44	40	
			T. 26 S., R. 46 W.								
7	EUGENIA DAVIS	3483 West Ohio Denver 9	Colo. Lots 3 & 6 Sec. 5	127.9	3.820	2.345	380	2.98	7		
8	ROY CLAYBROOK & ANNA D. CLAYBROOK	Lamar	Colo. Lots 2 & 7 Sec. 5	127.1	3.687	2.212	380	2.99	7		
9	ALVA & CLYDE JENKINSON, MINORS	% Ruby Gilpin, Administratrix, 833 W. Baca St., Trinidad, Colo.	N.W. 1/4 Sec. 5	80	4.539	2.218	260	3.25	7		
10	JOSEPH B. CAMPBELL & ETHEL M. CAMPBELL	Lamar	Colo. E. 1/2 Sec. 5	320	9.096	4.953	840	2.62	13	80	
11	J. W. BAXTER	Friona	Texas S.W. 1/4 Sec. 5	160	4.557	2.734	440	2.75	8		
12	J. W. BAXTER	Friona	Texas N.W. 1/4 Sec. 8	160	4.574	2.675	300	1.87	5	250	
13	LIZZIE FLORENCE DARBYSHIRE	Lamar	Colo. NE. 1/4 Sec. 8	160	4.608	2.628	300	1.87	5	610	
14	JOHN FRANK TRISKA	Lamar	Colo. SE. 1/4 Sec. 8	160	4.872	0.497	300	1.87	1	70	
15	JOSEPH TRISKA	Lamar	Colo. S.W. 1/4 Sec. 8	160	4.618	2.770	220	1.37	4	390	
16	JOHN FRANK TRISKA	Lamar	Colo. NE. 1/4 - N. 1/2 SE. 1/4 Sec. 17	240	6.757	4.054	340	1.41	6		
17	JOSEPH TRISKA	Lamar	Colo. N.W. 1/4 Sec. 17	160	4.452	2.671	220	1.37	4		
18	JOHN A. STRAWN & ANNIE STRAWN	Lamar	Colo. E. 1/2 SW 1/4 Sec. 17	80	3.295	2.220	110	1.37	7	260	
19	CHAS. R. DURHAM & IVA HACKETT DURHAM	Lamar	Colo. S. 1/2 SE. 1/4 Sec. 17	80	7.645	0.000	110	1.37	1		ALL Deducted Per Book No 248 PP 299 6-5-1934
20	ELIZABETH NAOMI FOWLER	Lamar	Colo. S. 1/2 SE. 1/4 Sec. 20	80	6.227	4.309	120	1.40	6		
21	ELIZABETH NAOMI FOWLER	Lamar	Colo. NE. 1/4 Sec. 29	520	7.378	4.598	620	1.19	5		
22	MARION G. GARRISON	Lamar	Colo. W. 1/2 Sec. 28	240	15.472	12.628	340	1.41	18		
23	MARION G. GARRISON	Lamar	Colo. N. 1/2 NW 1/4 Sec. 33	80	3.646	2.624	260	3.25	7		
24	ELIZABETH NAOMI FOWLER	Lamar	Colo. S. 1/2 NW 1/4 - N. 1/2 SW 1/4 Sec. 33	238	5.325	3.043	760	3.19	10	30	
25	ELIZABETH NAOMI FOWLER	Lamar	Colo. E. 1/2 Sec. 32	640	8.430	5.645	900	1.40	7	520	
			T. 27 S., R. 46 W.								
26	EDWARD McLAIN	Lamar	Colo. N.W. 1/4 Sec. 4	320	4.537	2.708	1020	3.18	9	250	
27	ELIZABETH MERRIMAN	Lamar	Colo. NE. 1/4 Sec. 5	200.1	4.607	2.778	290	1.44	4	240	
28	PAUL RANDALL CROW	% J. J. GIGOT Garden City	Kan. SE. 1/4 Sec. 5	320	8.971	7.576	960	3.00	23		
29	THE PLEASANT HEIGHTS BAPTIST CHURCH	Lamar	Colo. In S. 1/2 Sec. 4	2	0.083	0.083	6.40	3.18	1		N.W. Corner of S. 1/2 Sec. 4 Extending So. From E.W. 1/4 line
30	H. J. McLAIN	Lamar	Colo. S. 1/2 Sec. 4	318	0.809	0.249	1020	3.18	1		
31	M. B. DAVIDSON & MAURENE DAVIDSON	Lamar	Colo. E. 1/2 Sec. 8	480	18.940	18.940	1530	3.18	60	260	
32	M. B. DAVIDSON & MAURENE DAVIDSON	Lamar	Colo. N. 1/2 Sec. 17	320	9.318	9.318	1020	3.18	30		
33	RUSSEL D. CLINE & MYRTLE M. MAXWELL	% Mrs. Tom Martin Martinsville	ILL. S.W. 1/4 Sec. 17	320	9.419	9.419	1020	3.18	30		
34	GEORGE W. GENTZLER & THELMA E. GENTZLER	Lamar	Colo. W. 1/2 Sec. 20	640	18.865	18.865	1770	2.88	54	320	
35	H. E. HOMSHER	Springfield	Colo. W. 1/2 Sec. 29	320	12.467	10.605	960	3.00	34		
36	GEO. L. HIGGINS	Lamar	Colo. NE. 1/4 Sec. 30	160	1.662	1.610	510	3.18	5	70	
37	H. E. HOMSHER	Springfield	Colo. SE. 1/4 Sec. 30	320	4.654	2.792	960	3.00	8		
38	H. E. HOMSHER	Springfield	Colo. N.W. 1/4 Sec. 32	480	4.125	2.313	800	1.67	4	510	
39	FLORENCE I. CAIN	Lamar	Colo. E. 1/2 Sec. 31	640	10.057	5.529	1420	2.24	12		
40	H. E. HOMSHER	Springfield	Colo. S.W. 1/4 Sec. 32	480	3.932	2.120	800	1.67	4	510	
			T. 26 S., R. 46 W.								
21A	ELIZABETH NAOMI FOWLER	Lamar	Colo. E. 1/2 S.E. 1/4 Sec. 29	520	4.547	2.728	620	1.19	3		
24A	ELIZABETH N. FOWLER	Lamar	Colo. S. 1/2 S.W. 1/4 Sec. 33	238	2.341	1.332	760	3.19	4	30	

N.W. 1/4 Sec. 17
T.25S., R.46W.




FED. ROAD DIST. NO.	STATE	FED. AID PROJ. NO.	SHEET NO.	TOTAL SHEETS
2	COLO.	F 028-2(1)	3	

RIGHT OF WAY
R.O.W. ACQUIRED
UNDER F 6(7)

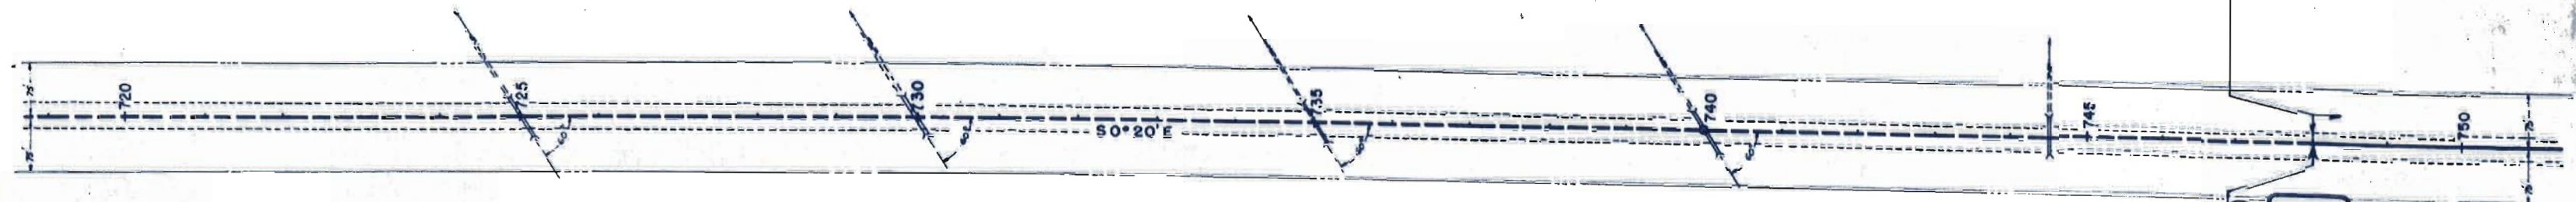

N.E. 1/4 Sec. 18
T.25S., R.46W.

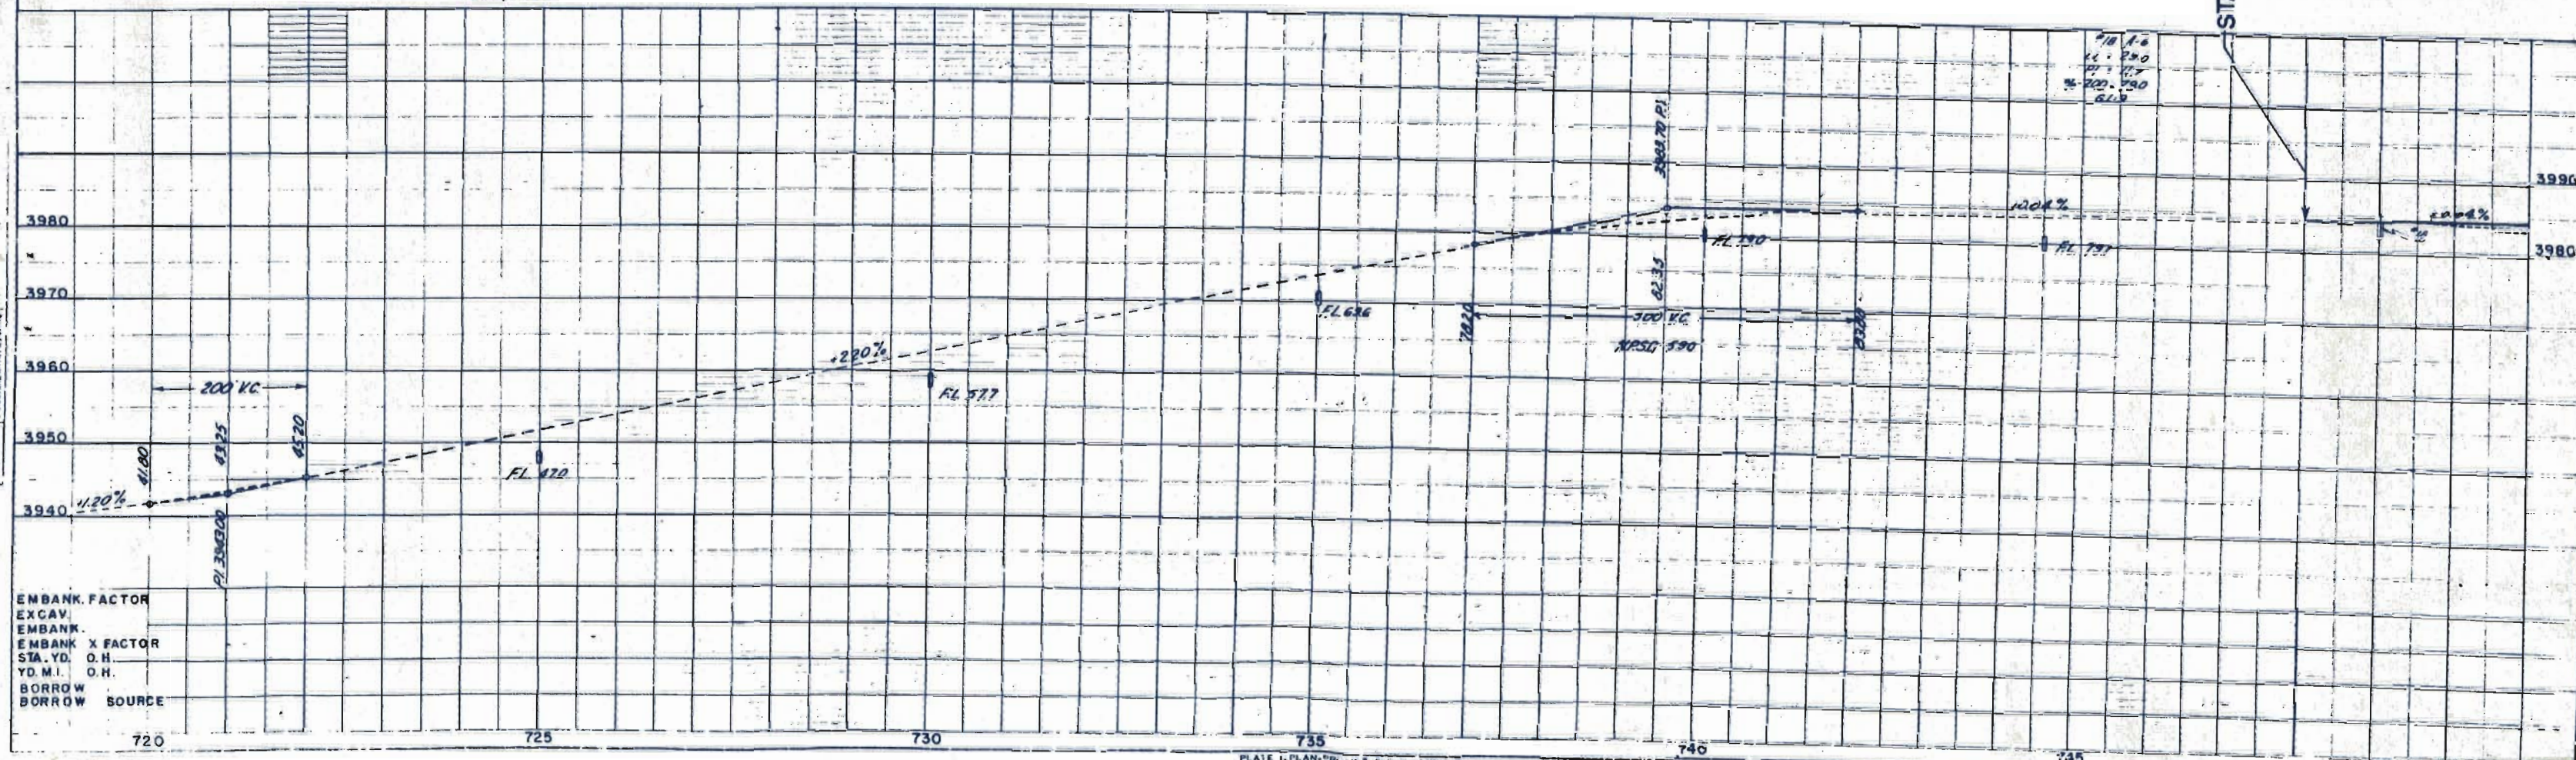



EMBANK. FACTOR
EXCAV.
EMBANK. X FACTOR
STA. YD. O.H.
YD. M.I. O.H.
BORROW
BORROW SOURCE

S.W. 1/4 Sec. 17
T.25S., R.46W.

N.W. 1/4 Sec. 20
T.25S., R.46W.

FED. ROAD DIST. NO.	STATE	FED. AID PROJ. NO.	SHEET NO.	TOTAL SHEETS
2	COLO.	F 028-2(1)	4	

RIGHT OF WAY
R.O.W. ACQUIRED
UNDER F6(7)

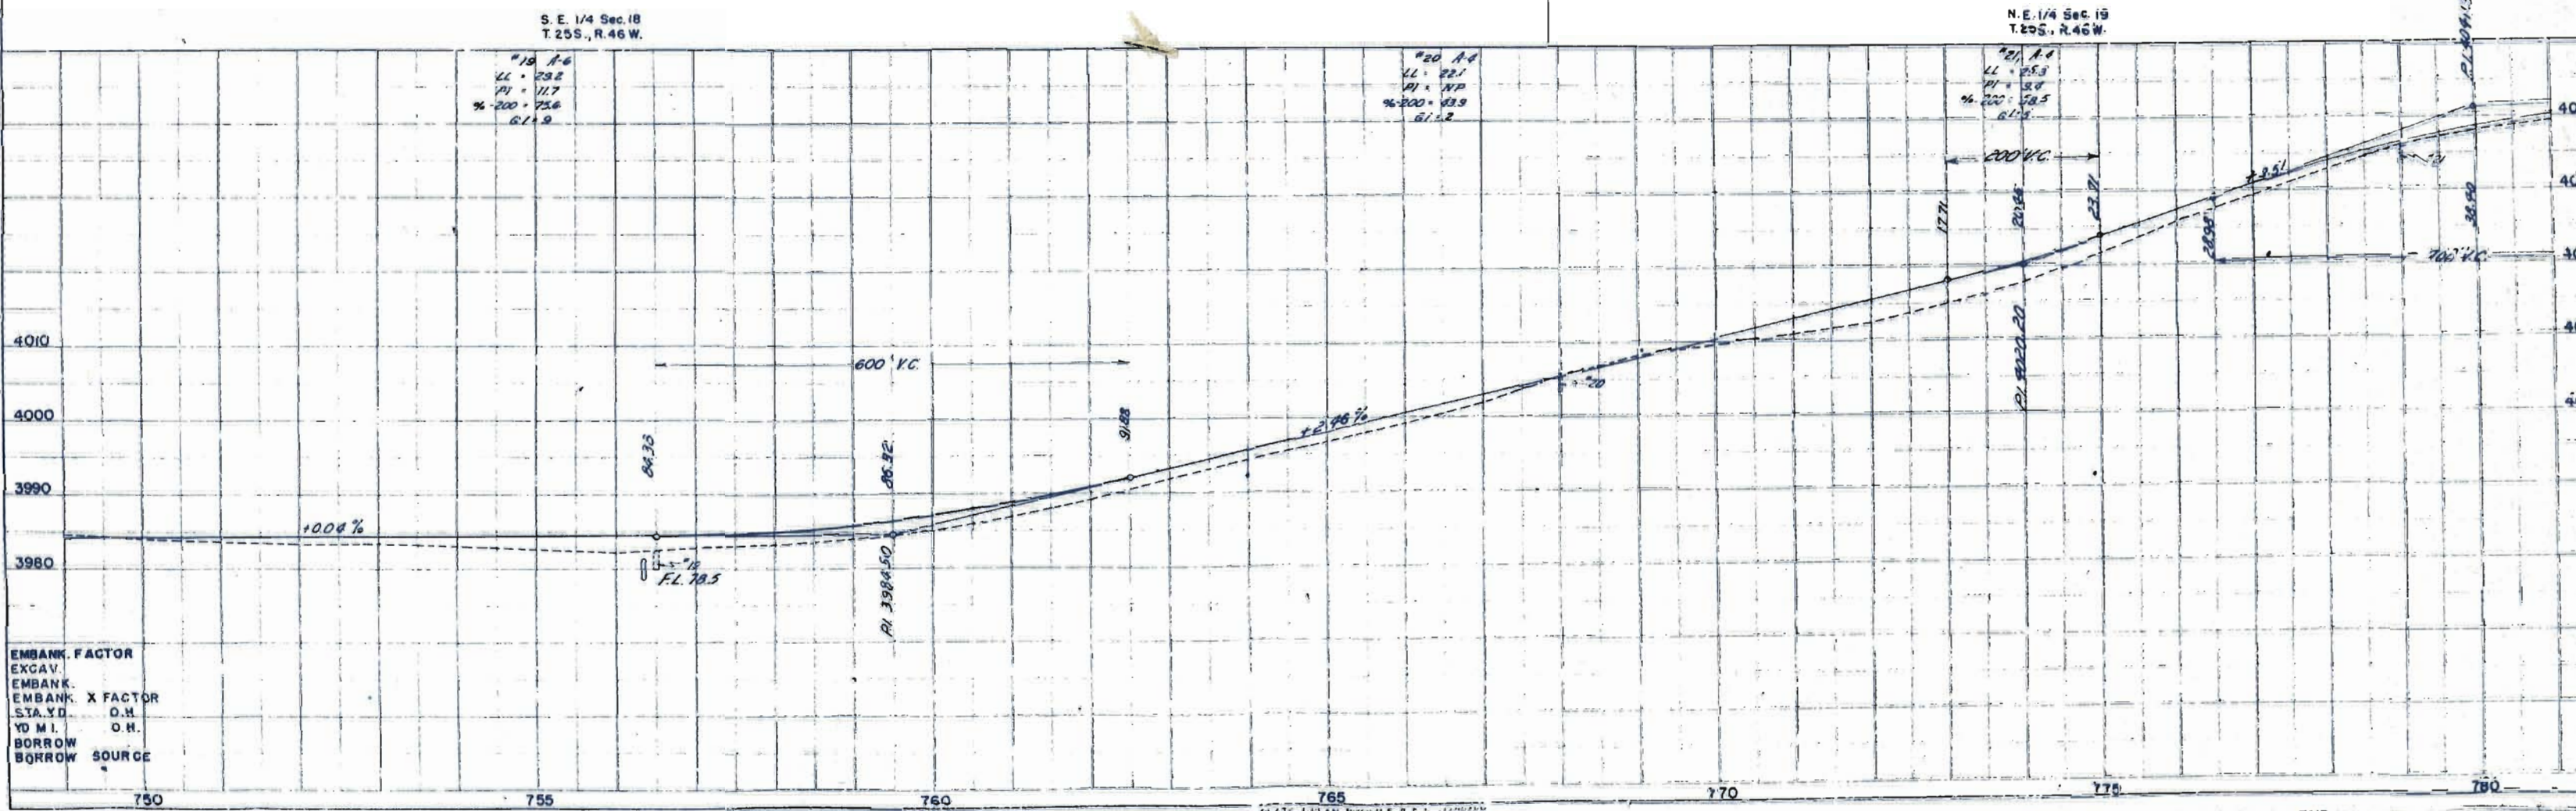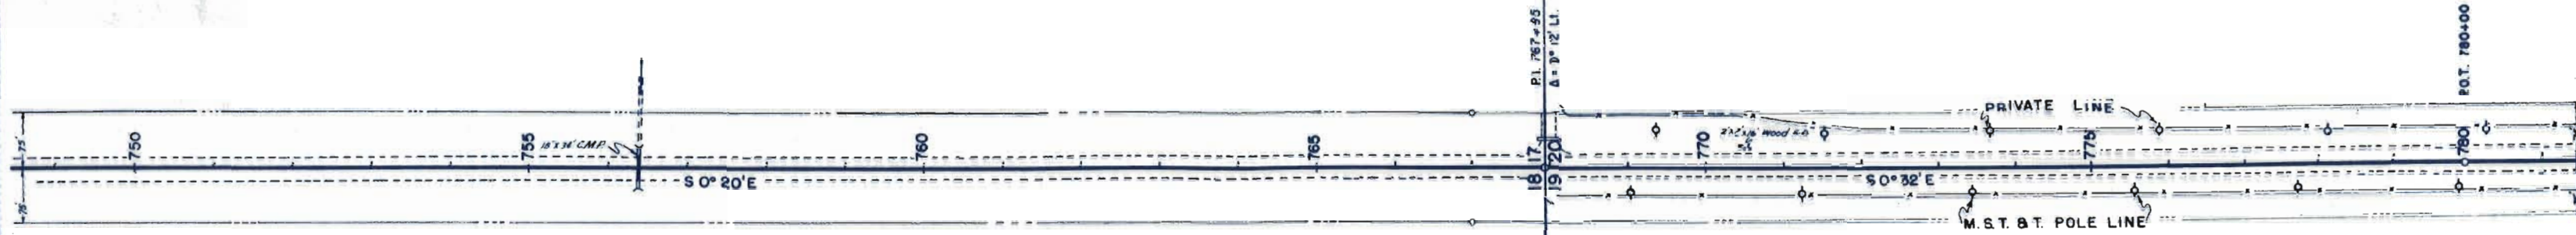

EMBANK. FACTOR
EXCAV.
EMBANK. X FACTOR
STA. YD. O.H.
YD M.I. O.H.
BORROW SOURCE

DATE
BY
PLAN
NOTED
SURVEYED
CHECKED
AT OF WAY CHECKED



DATE
BY
PROFILE
NOTED
SURVEYED
CHECKED
STRUCTURE NOTED AS ON AD

S.W. 1/4, Sec. 29
T. 27S., R. 46W.

N.W. 1/4, Sec. 32
T. 27S., R. 46W.

FED. ROAD DIST. NO.	STATE	FED. AID PROJ. NO.	SHEET NO.	TOTAL SHEETS
3	COLO.	F028-2(1)	30	

RIGHT OF WAY

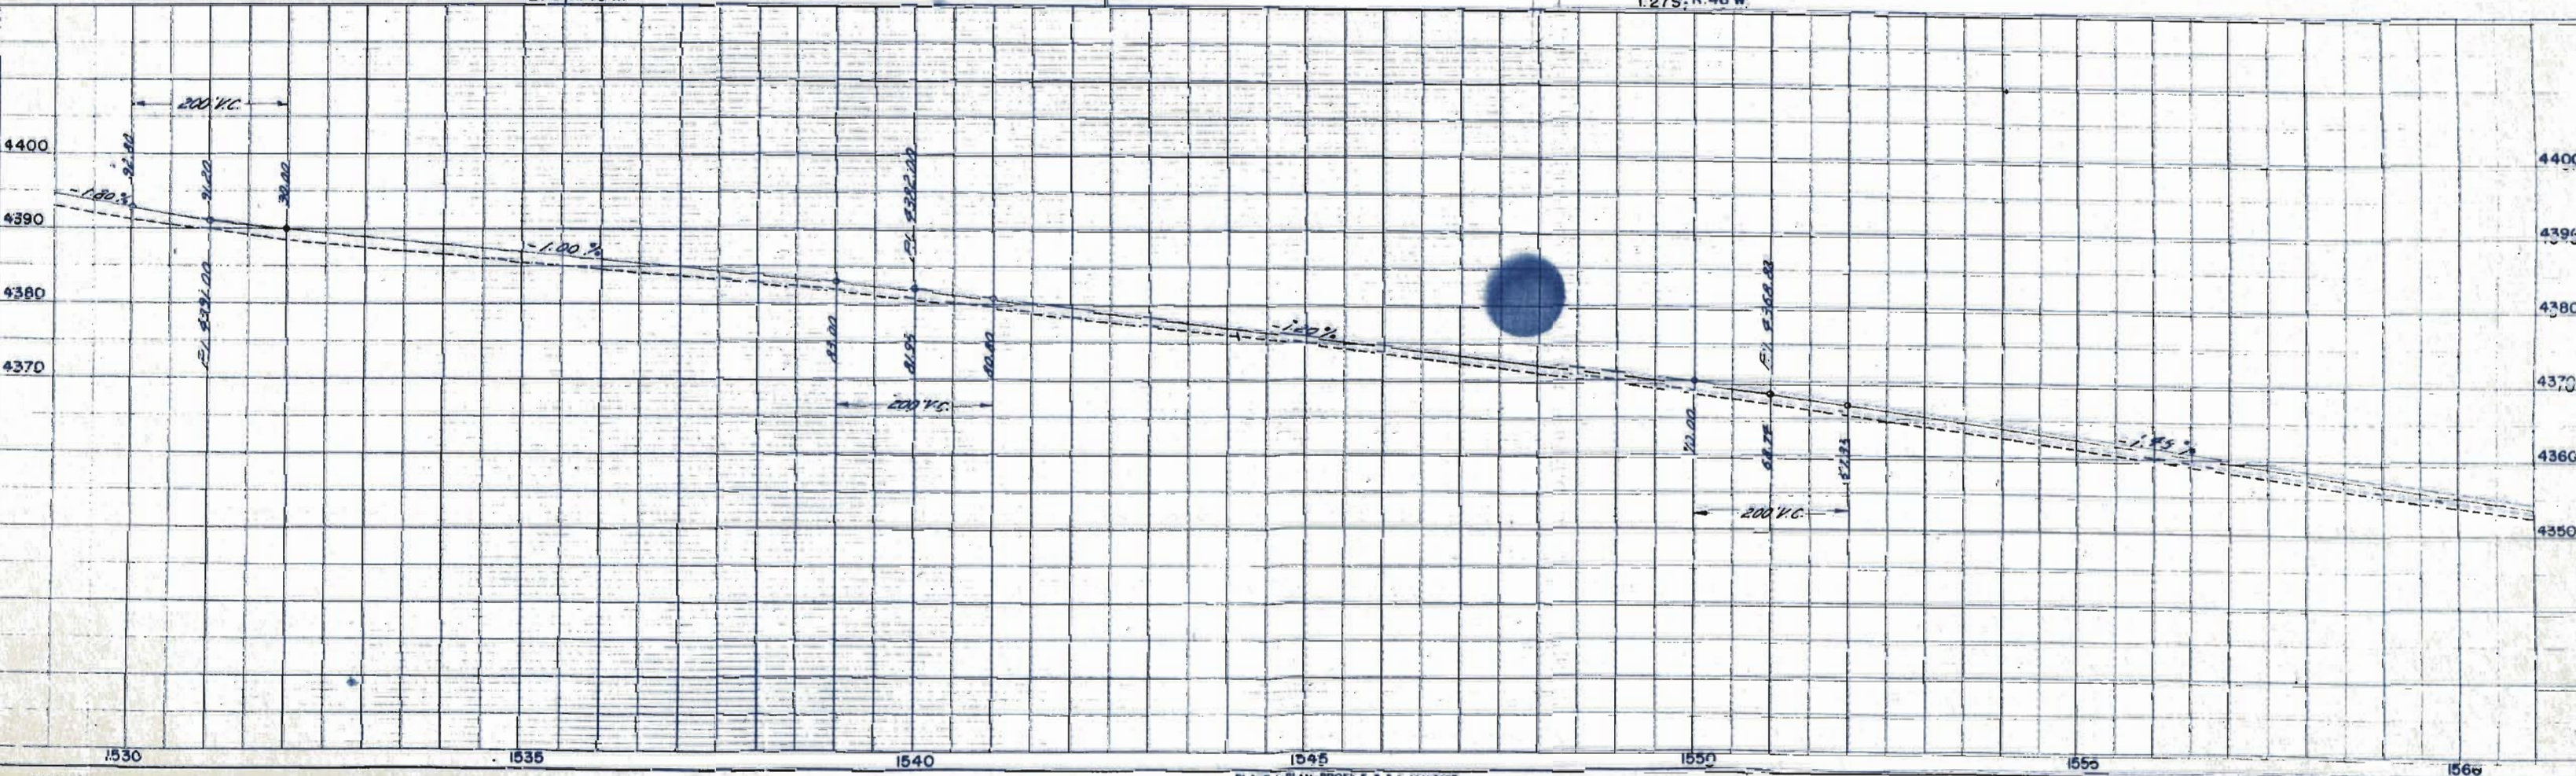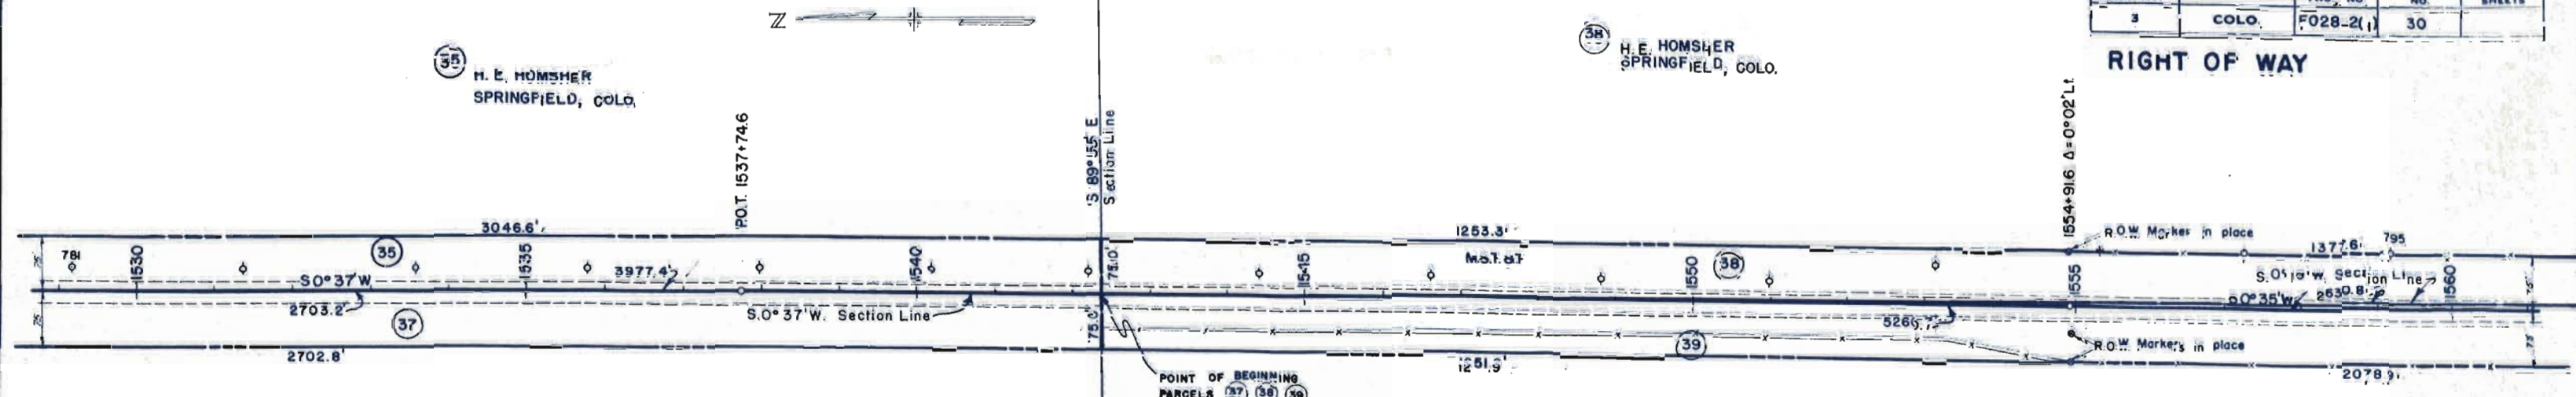

S.W. 1/4 Sec. 20
T.25S., R.46W.

N.W. 1/4 Sec. 29
T.25S., R.46W.

FED. ROAD DIST. NO.	STATE	FED. AID PROJ. NO.	SHEET NO.	TOTAL SHEETS
3	COLO.	F 028-2(1)	6	


RIGHT OF WAY

R.O.W. TO HERE
ACQUIRED UNDER F6(7)

② HOMER C. GUTTRIDGE
RT. NO. 4, BOX 205
ANAHEIM, CALIF.


① BERTHA M. DOROUGH
4015 ALGOTT ST.
DENVER, COLO.

POINT OF BEGINNING
PARCEL ① & ②

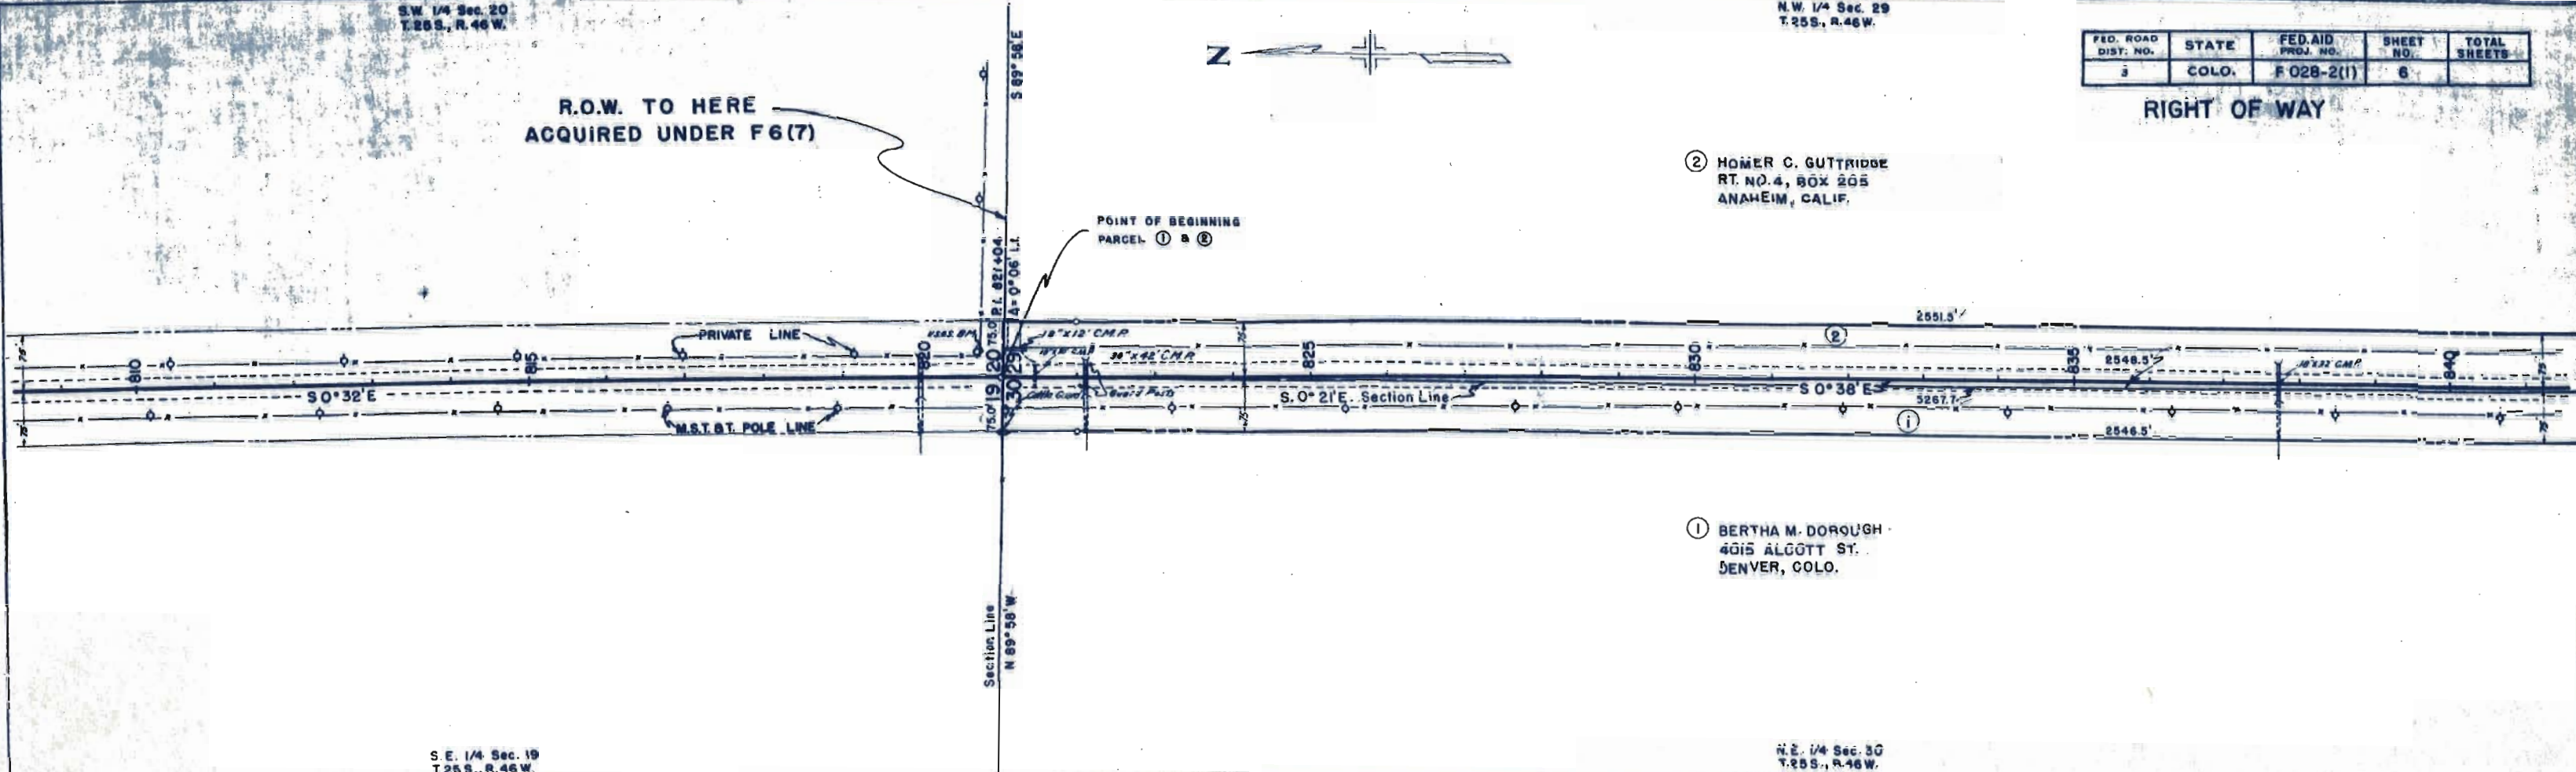

S.E. 1/4 Sec. 19
T.25S., R.46W.

N.E. 1/4 Sec. 30
T.25S., R.46W.

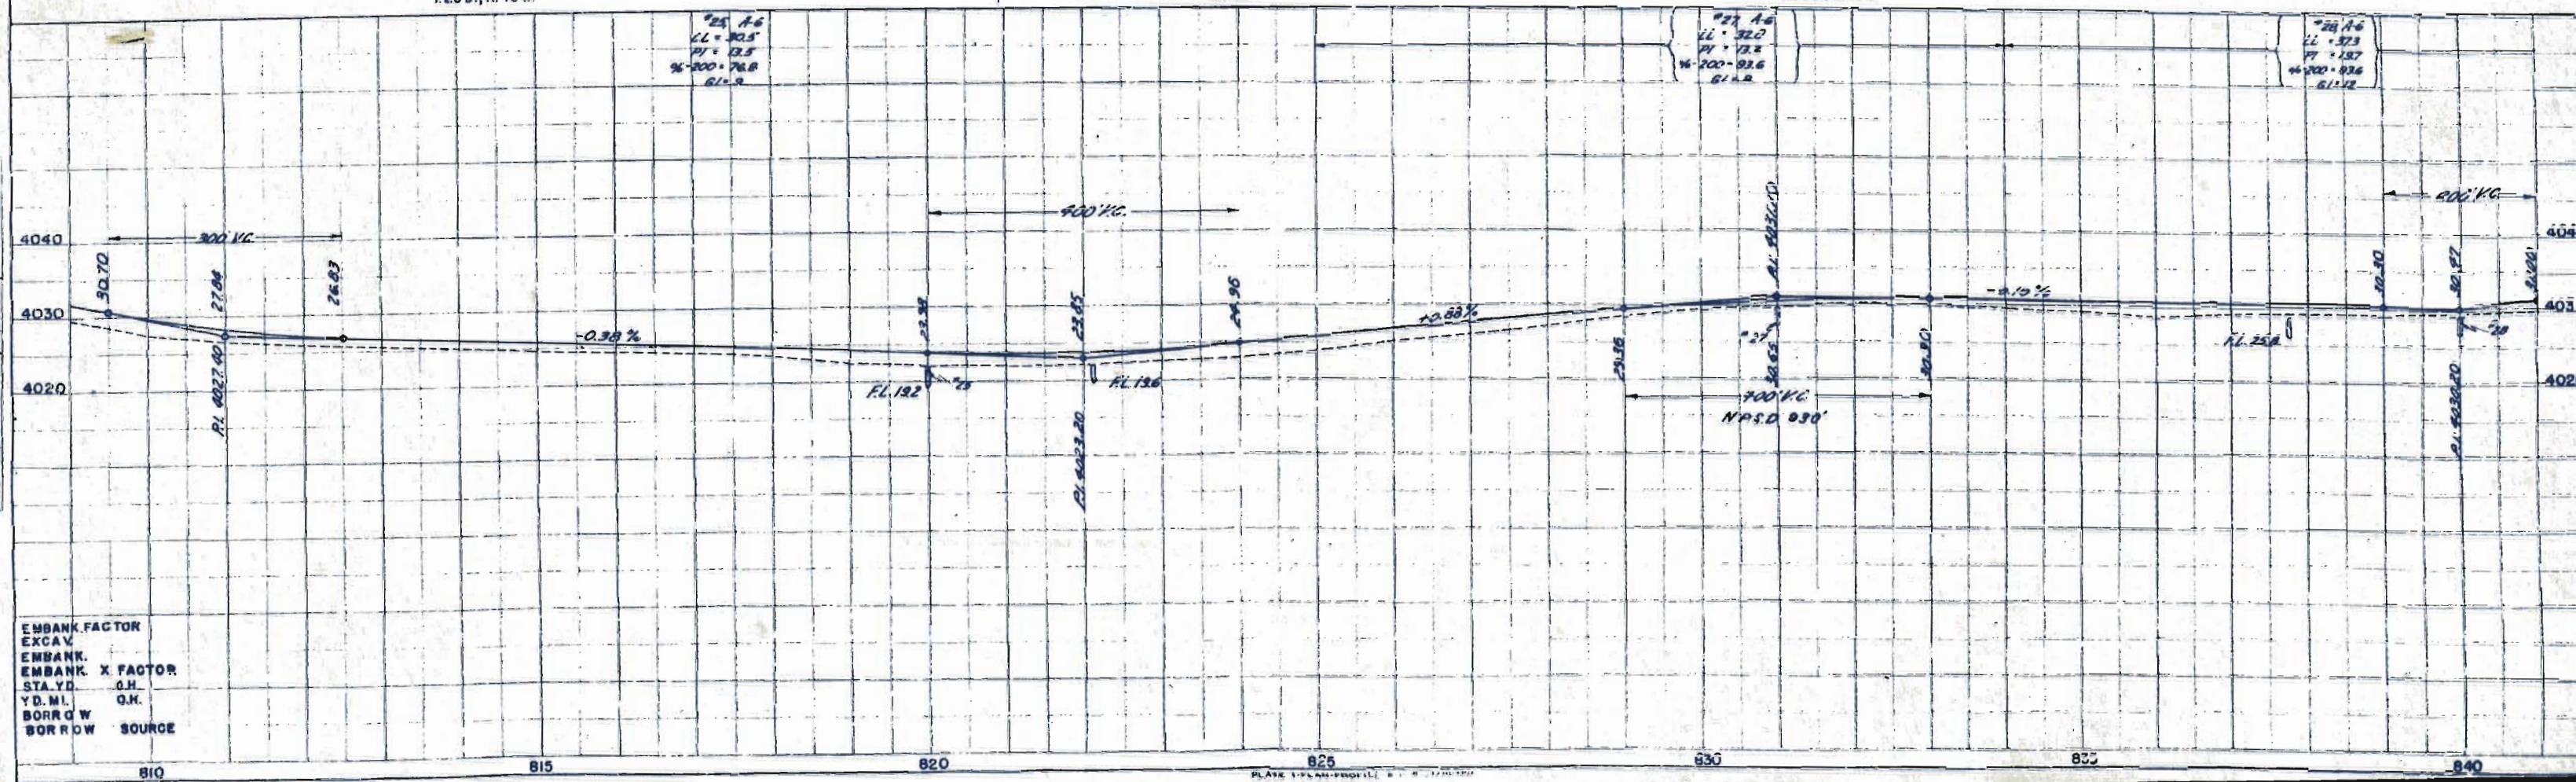

EMBANK. FACTOR
EXCAV.
EMBANK. X FACTOR
STA. YD. O.H.
YD. MI. O.K.
BORROW SOURCE

T.25 S., R.46 W.

T.25 S., R.46 W.


FED. ROAD DIST. NO.	STATE	FED. AID PROJ. NO.	SHEETS NO.	TOTAL SHEETS
3	COLO.	F 028-2(1)	7	

RIGHT OF WAY

② HOMER C. GUTTRIDGE
RT. NO. 4, BOX 205
ANAHEIM, CALIF.


③ MARY EUGENIA BUXTON
619 COTTON EXCHANGE BLDG.
MEMPHIS, TENN.

① BERTHA M. DOROUGH
4015 ALGOTT ST.
DENVER, COLO.

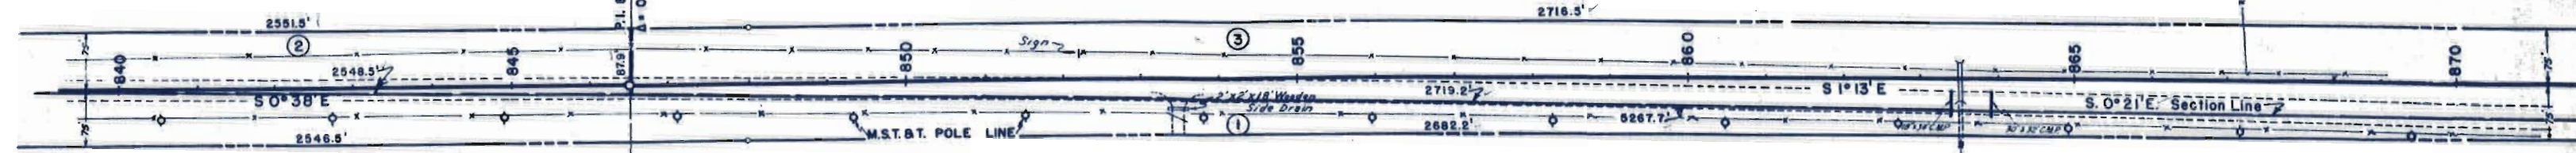

N.E. 1/4 Sec. 30
T.25 S., R.46 W.

S.E. 1/4 Sec. 30
T.25 S., R.46 W.

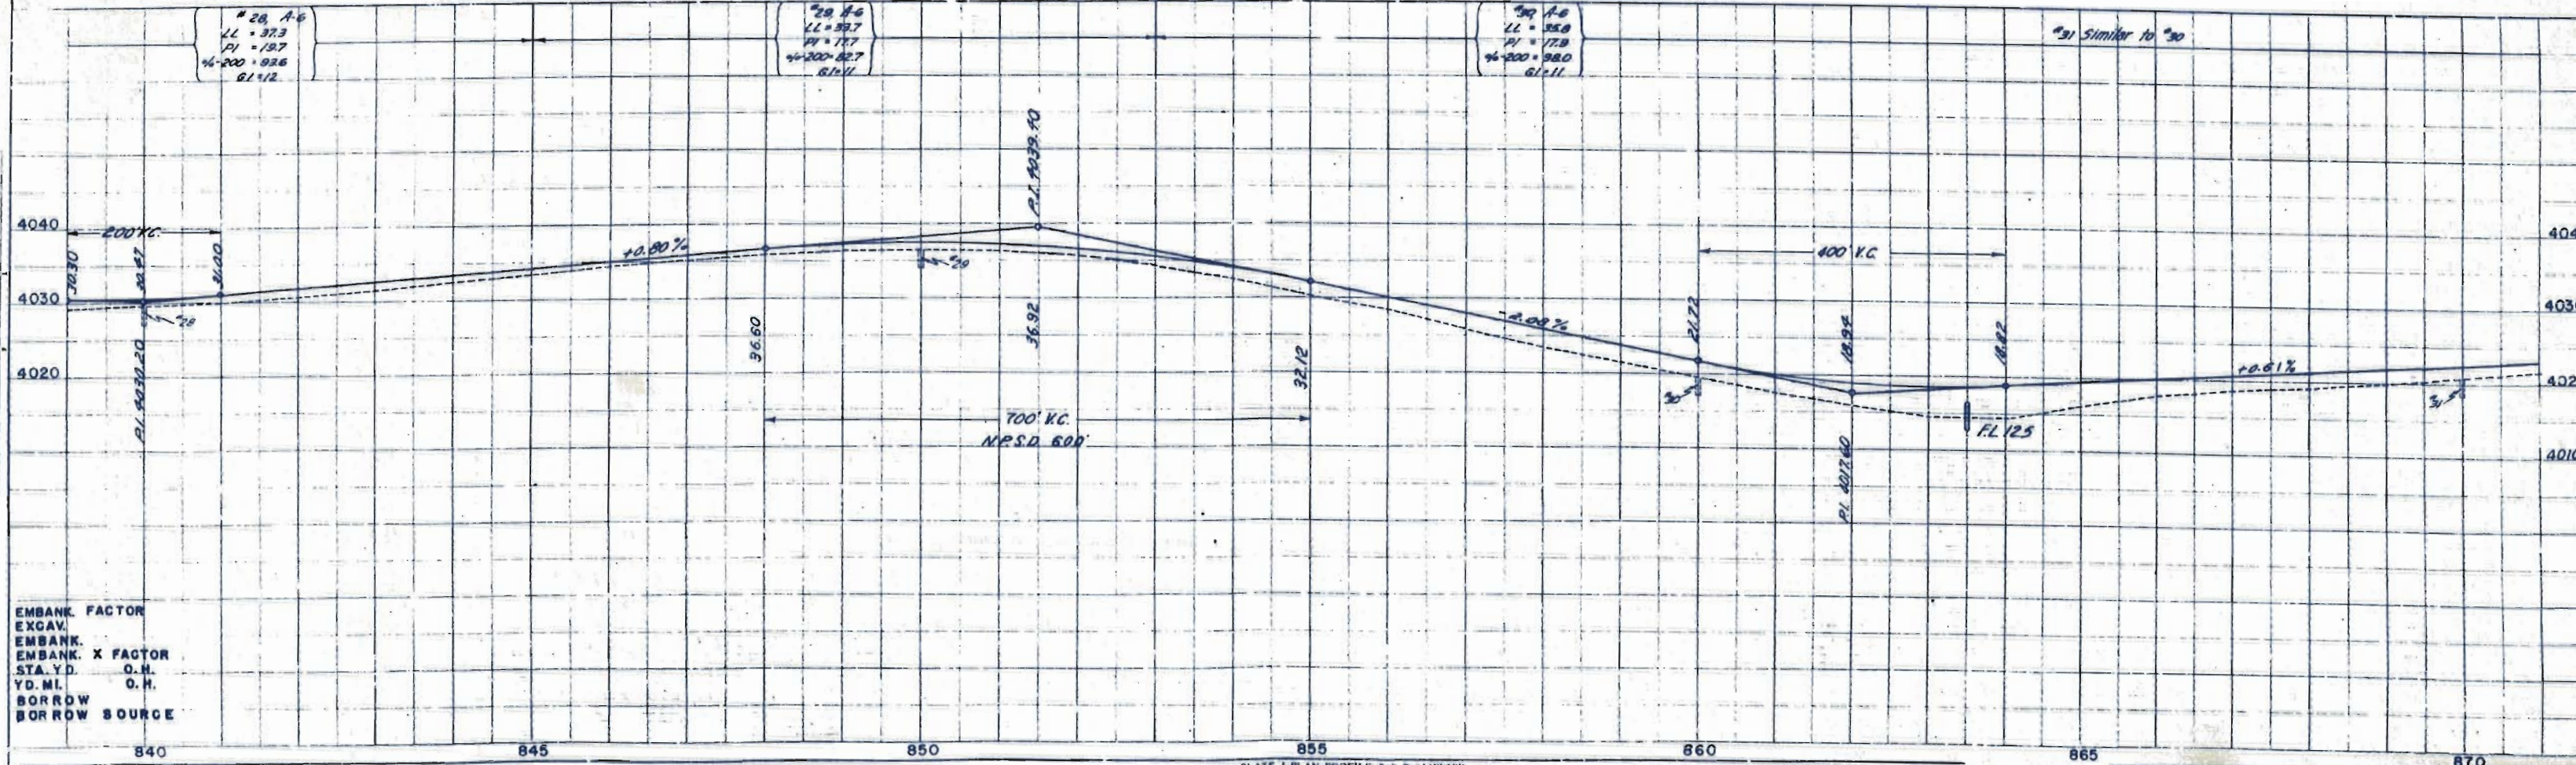

EMBANK. FACTOR
EXCAV.
EMBANK. X FACTOR
STA. Y.D. O.H.
YD. MI. O.H.
BORROW
BORROW SOURCE

S.W. 1/4 Sec. 29
T.25 S., R.46 W.

N.W. 1/4 Sec. 32
T.25 S., R.46 W.

FED. ROAD DIST. NO.	STATE	FED. AID PROJ. NO.	SHEET NO.	TOTAL SHEETS
3	COLO.	F 028-2(1)	8	

RIGHT OF WAY

③ MARY EUGENIA BUXTON
619 COTTON EXCHANGE BLDG.
MEMPHIS, TENN.

④ HELEN ELIZABETH BUXTON SMITH
619 COTTON EXCHANGE BLDG.
MEMPHIS, TENN.

⑥ C. MINGENBACK
MC PHERSON, KANS.

⑤ CHARLES R. DURHAM & IVA HACKETT DURHAM
LAMAR, COLO.
SOUTH ROUTE


S.E. 1/4 Sec. 30
T.25 S., R.46 W.

N.E. 1/4 Sec. 31
T.25 S., R.46 W.

"31 similar to "30

"35 similar to "32

"32 1-6
LL = 24.3
PI = 16.8
44-200 = 94.6
61.11

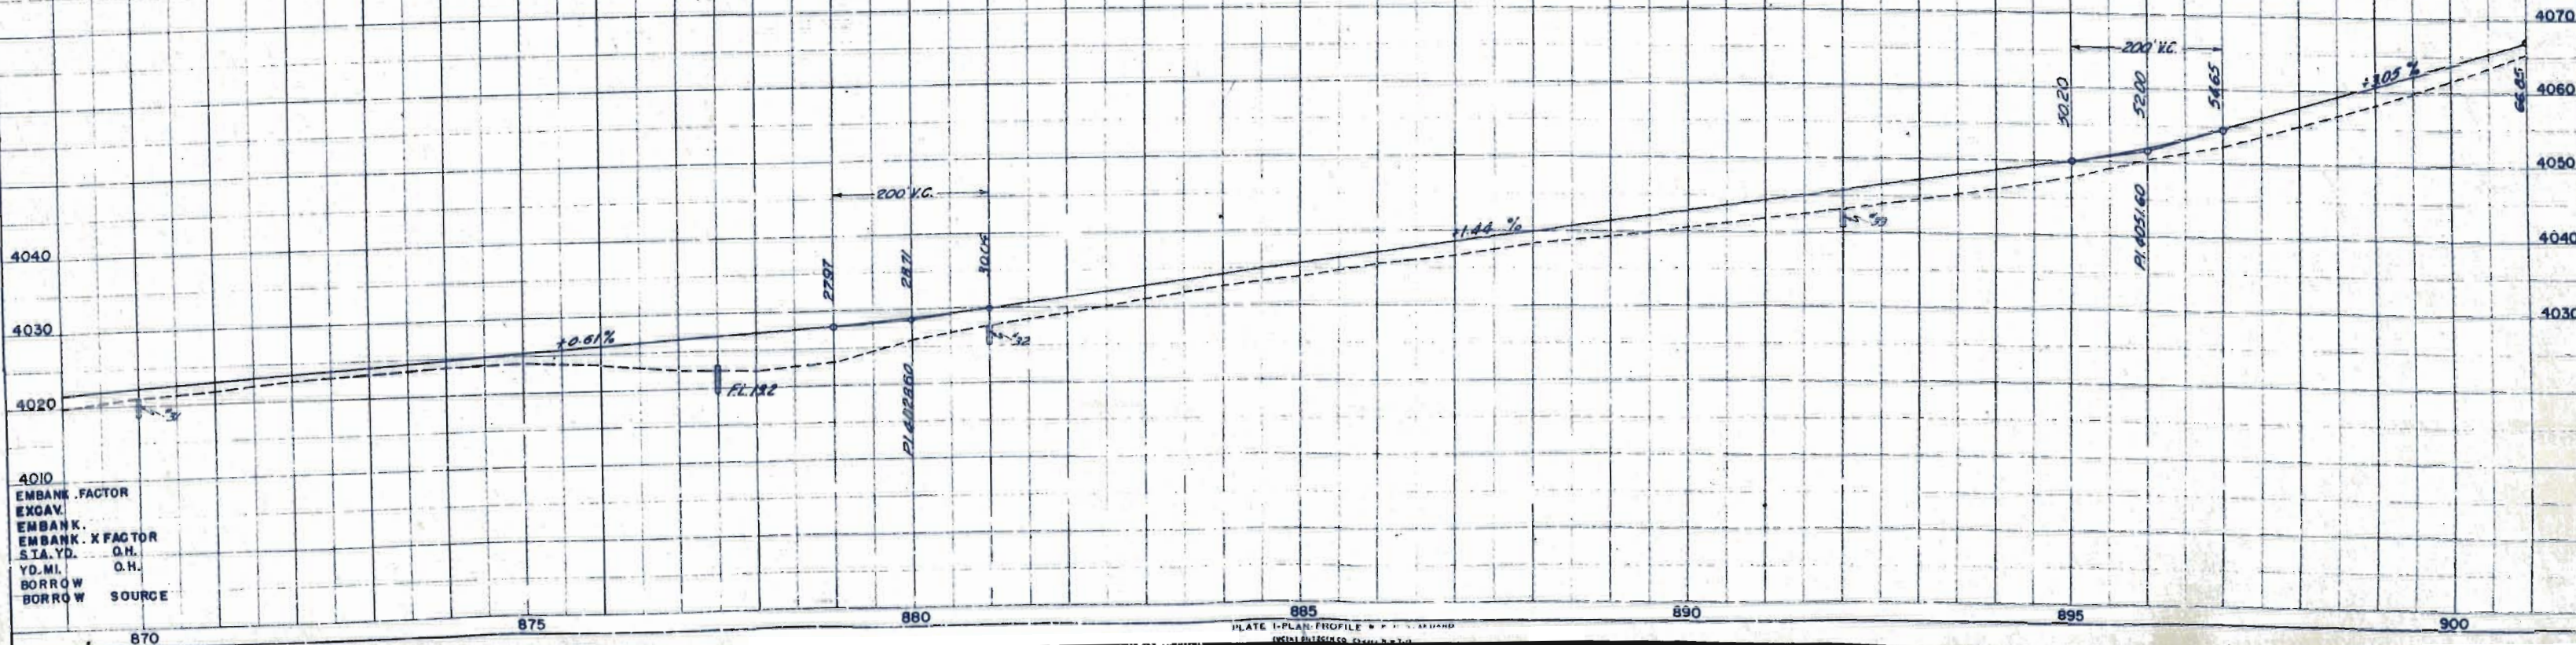

N.W. 1/4 Sec. 32
T.25S., R.46W.

S.W. 1/4 Sec. 32
T.25S., R.46W.



⑥ C. MINGENBACK
MEPHERSON, KANS.

FED. ROAD DIST. NO.	STATE	FED. AID PROJ. NO.	SHEET NO.	TOTAL SHEETS
3	COLO.	F 028-2(1)	9	

RIGHT OF WAY
Lot #2, Sec. 3
T.25S., R.46W.

⑧ ROY CLAYBROOK &
ANNA D. CLAYBROOK

POINT OF BEGINNING
PARCELS ⑦ & ⑧


⑦ EUGENIA DAVIS
3483 W. OHIO
DENVER, COLO.

⑤ CHARLES R. DURHAM & IVA HACKETT DURHAM
LAMAR, COLO.
SOUTH ROUTE

N.E. 1/4 Sec. 31
T.25S., R.46W.

S.E. 1/4 Sec. 31
T.25S., R.46W.

Lot #3, Sec. 3
T.26S., R.46W.

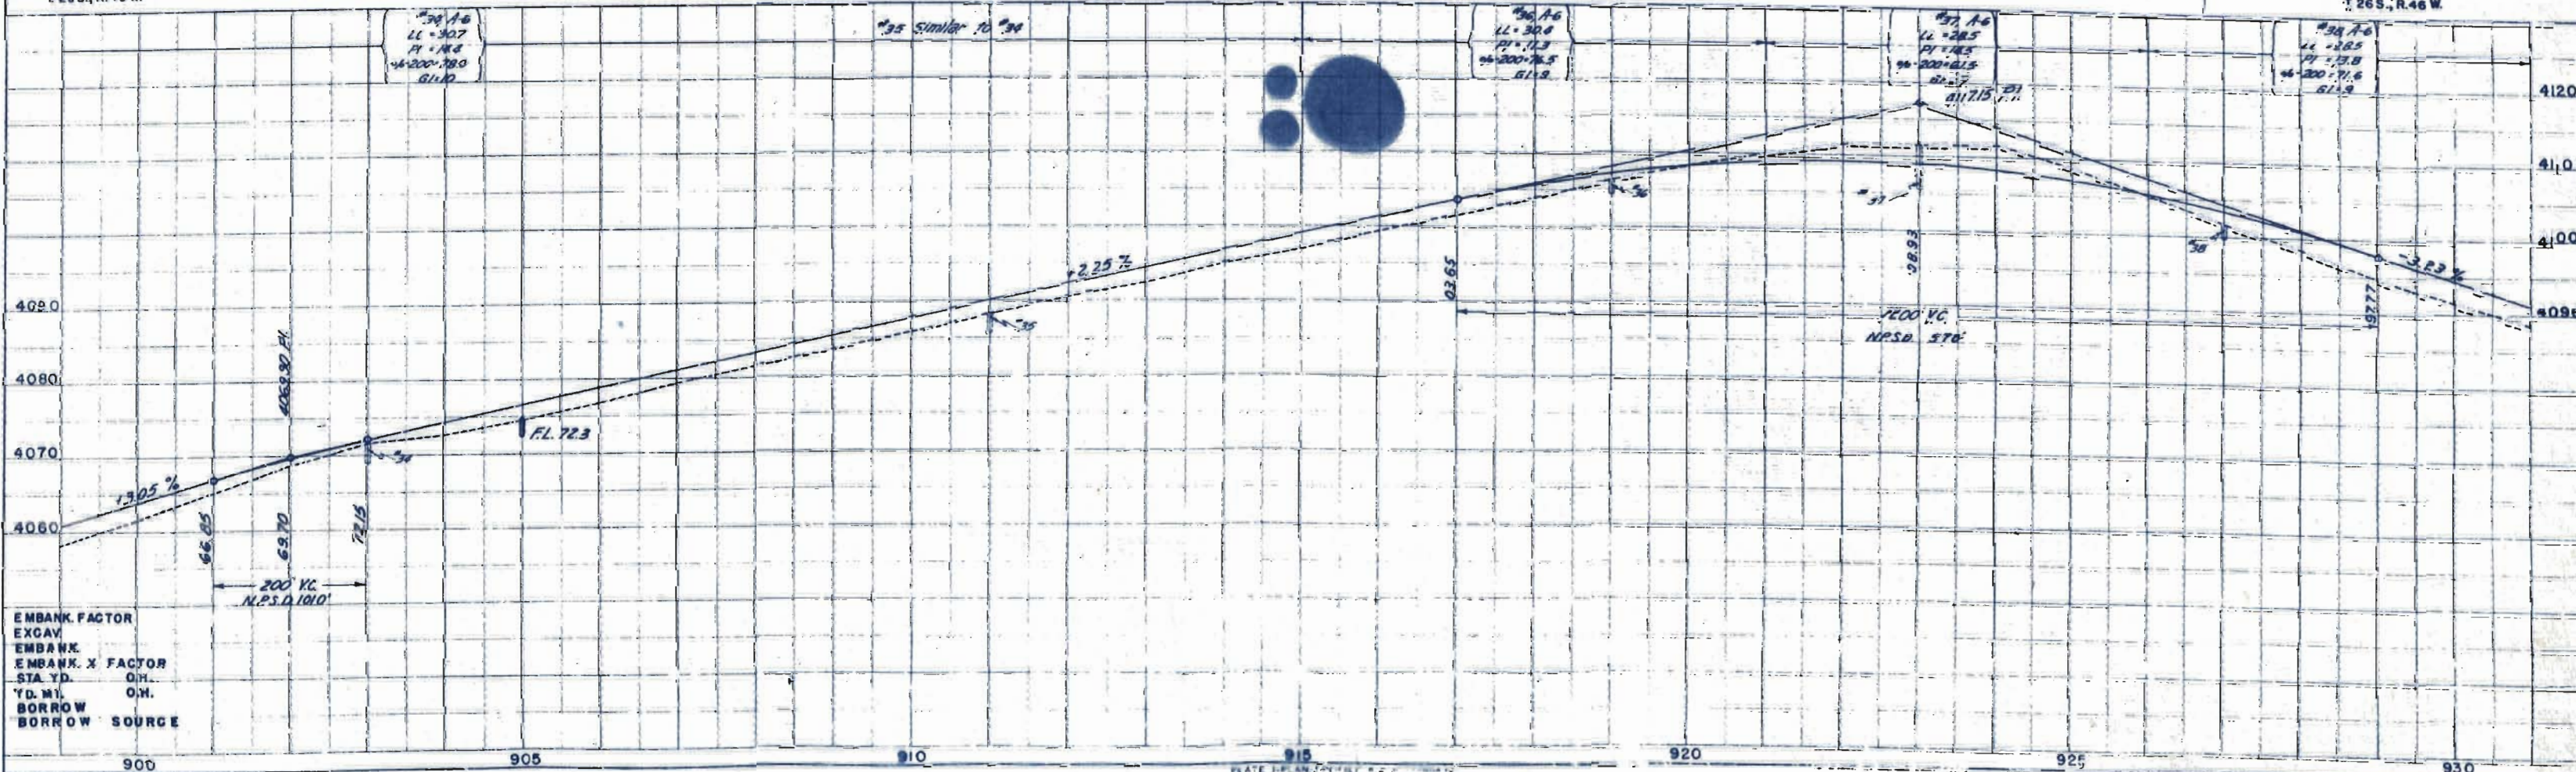



LOT #7, SEC. 5
T 26 S R 46 W

LOT #10, SEC. 5
T 26 S R 46 W

FED. ROAD DIST. NO.	STATE	FED. AID PROJ. NO.	SHEET NO.	TOTAL SHEETS
3	COLO.	F 028-2(1)	10	

RIGHT OF WAY

8 ROY CLAYBROOK &
ANNA D. CLAYBROOK
LAMAR, COLO.

- Windmill
- Cellar
- Stone House

10 JOSEPH B. CAMPBELL &
ETHEL MAY CAMPBELL
LAMAR, COLO.


7 EUGENIA DAVIS
3483 W. OHIO
DENVER 9, COLO.

9 ALVA & CLYDE JENKINSON, MINORS
% RUBY GILPIN, Administrator
833 W. BACA ST.,
TRINIDAD, COLO.

LOT #3, SEC. 5
T 26 S, R 46 W

LOT #6, SEC. 5
T 26 S, R 46 W

LOT #11, SEC. 5
T 26 S, R 46 W

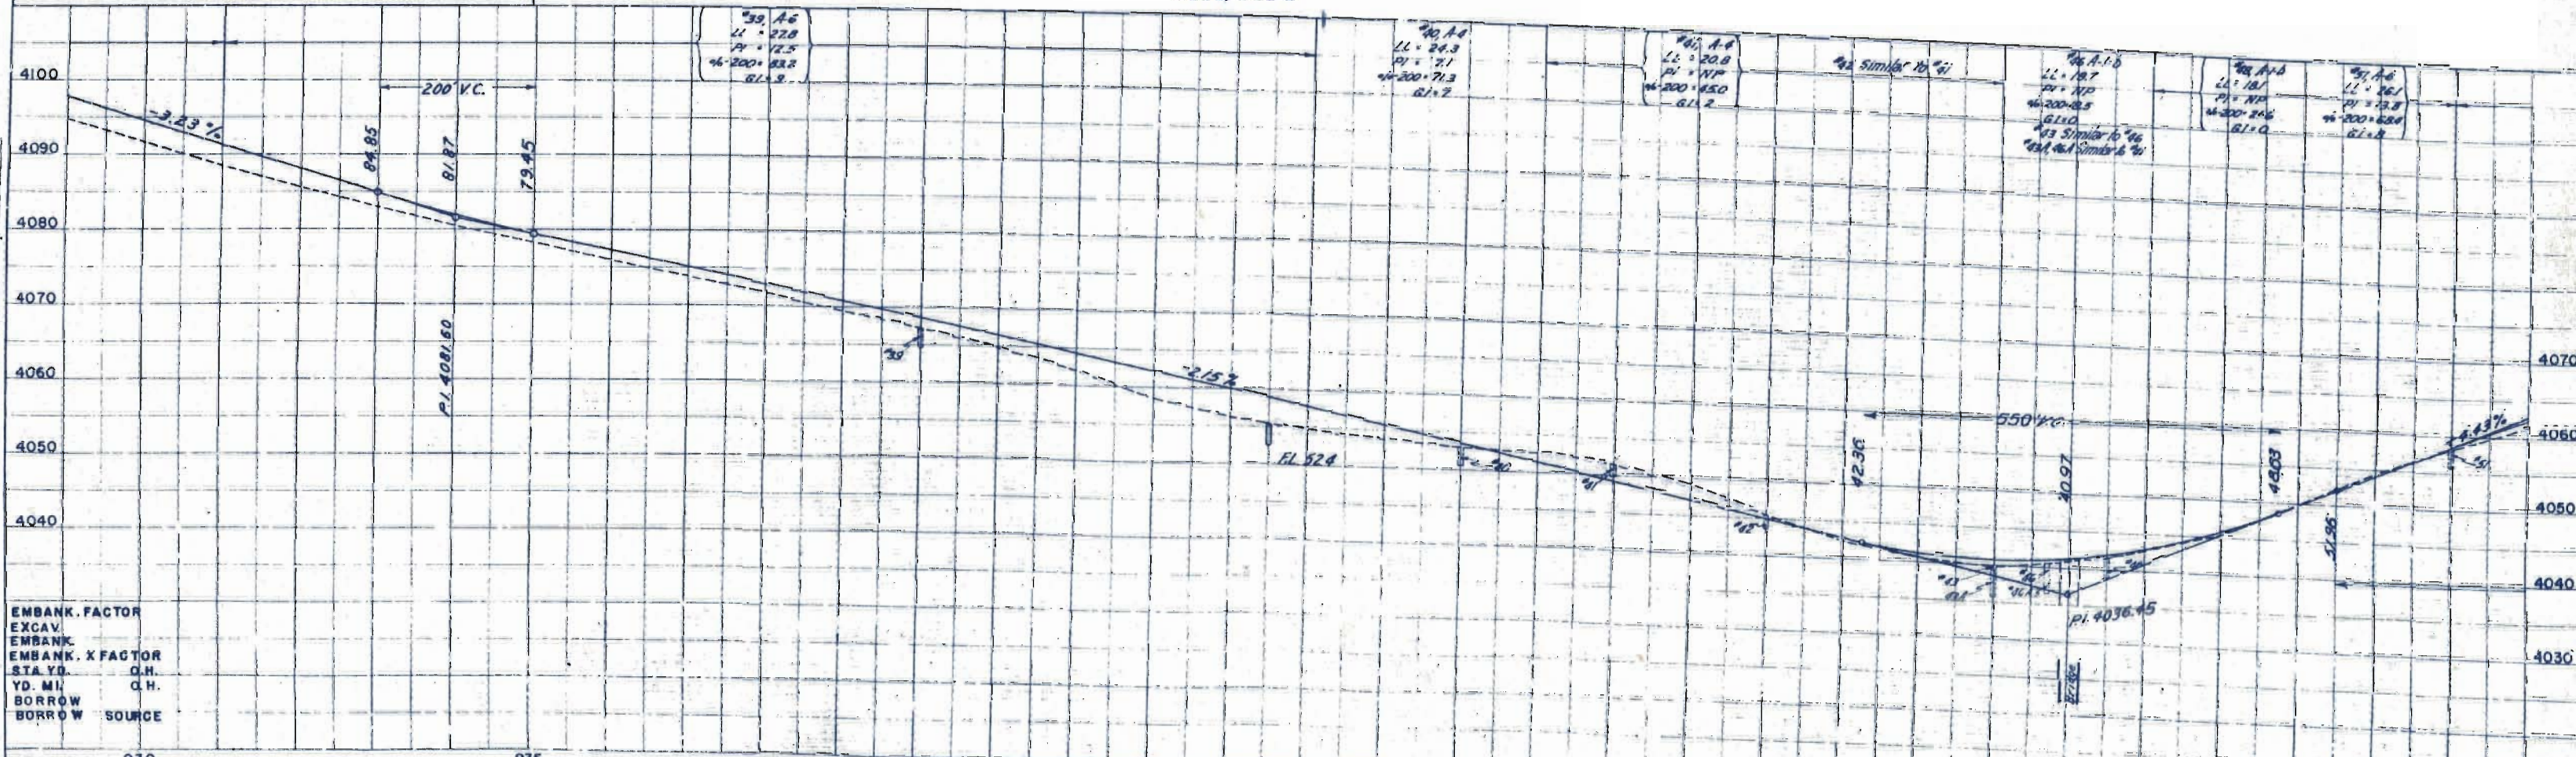

EMBANK. FACTOR
EXCAV.
EMBANK.
EMBANK. X FACTOR
STA. YD. C.H.
YD. MI. C.H.
BORROW
BORROW SOURCE

N.E. 1/4 Sec. 5
T.26 S., R.46 W.

S.E. 1/4 Sec. 5
T.26 S., R.46 W.

FED. ROAD DIST. NO.	STATE	FED. AID PROJ. NO.	SHEET NO.	TOTAL SHEETS
3	COLO.	F 028-2(1)	11	

RIGHT OF WAY





10 JOSEPH B. CAMPBELL &
ETHEL MAY CAMPBELL
LAMAR, COLO.

11 J. W. BAXTER
FRIONA, TEXAS

N.W. 1/4 Sec. 5
T.26 S., R.46 W.

S.W. 1/4 Sec. 5
T.26 S., R.46 W.

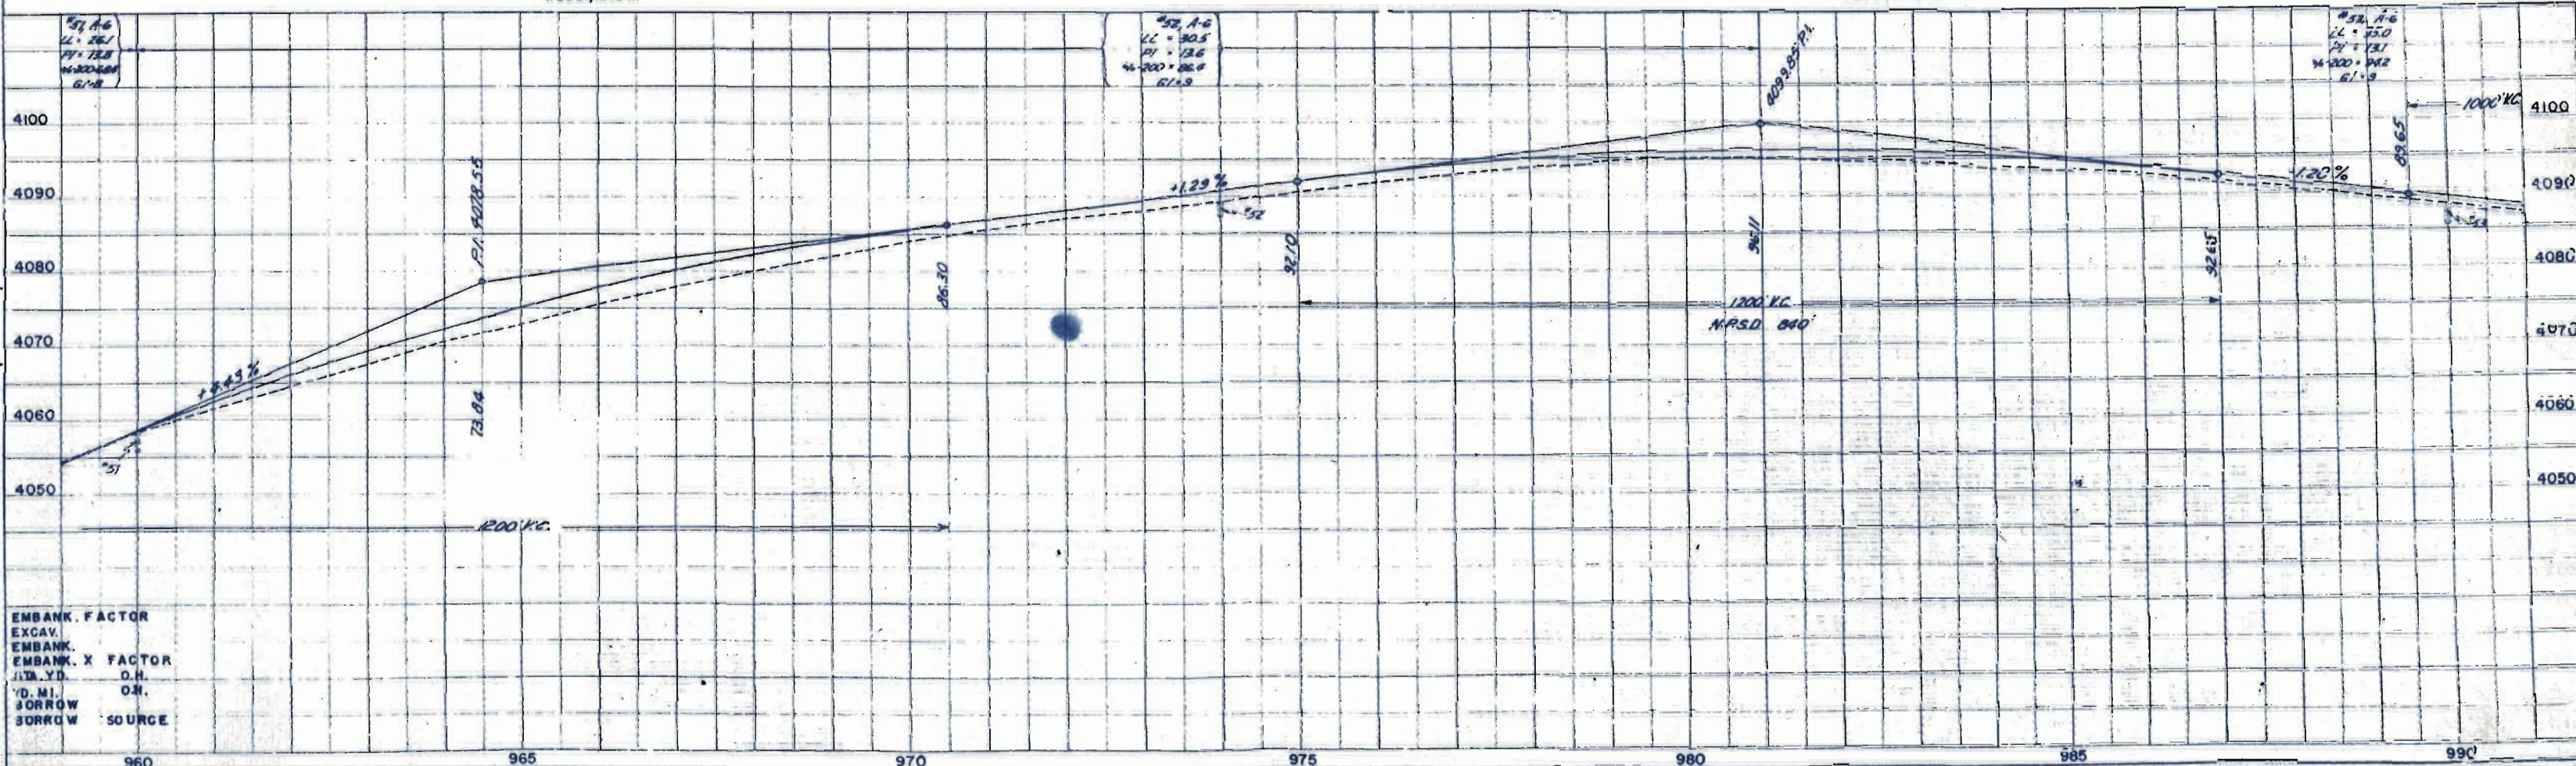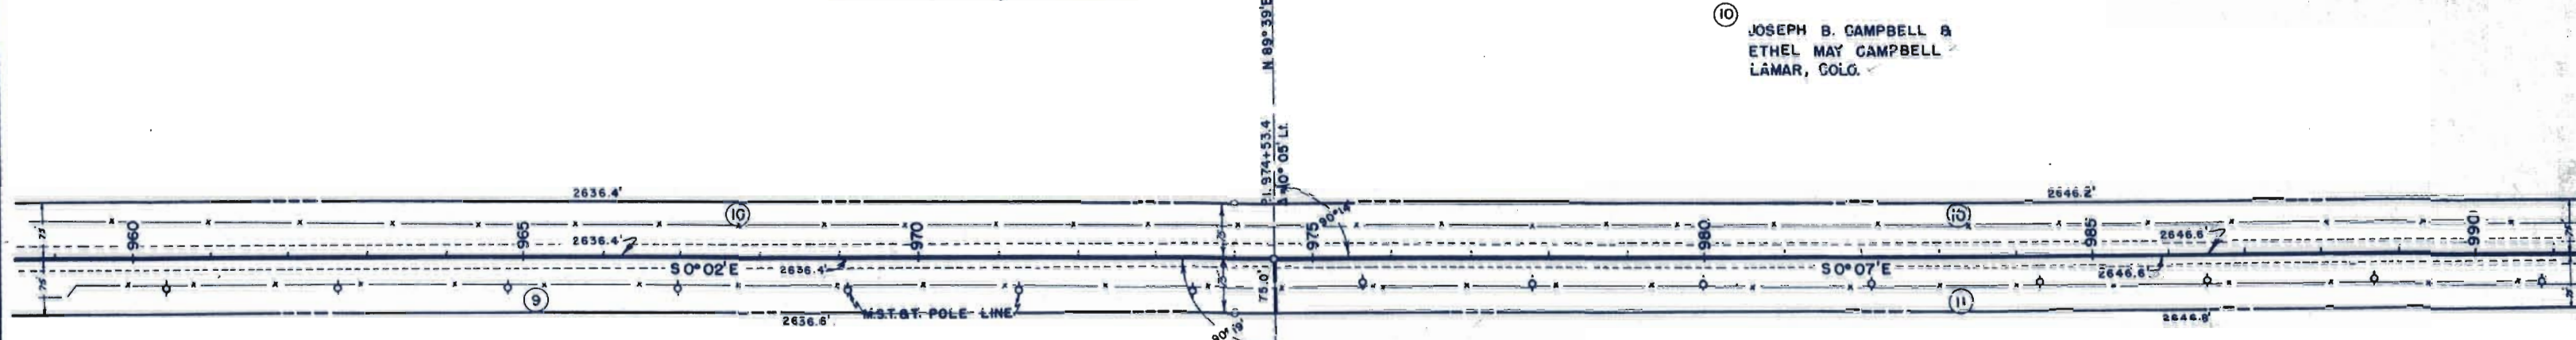

EMBANK. FACTOR
EXCAV. FACTOR
EMBANK. X FACTOR
D.M. O.H.
BORROW SOURCE

S.E. 1/4 Sec. 5
T. 26 S., R. 46 W.

N.E. 1/4 Sec. 8
T. 26 S., R. 46 W.

FED. ROAD DIST. NO.	STATE	FED. AID PROJ. NO.	SHEET NO.	TOTAL SHEETS
3	COLO.	F 028-2(i)	12	

RIGHT OF WAY

JOSEPH B. CAMPBELL & ETHEL MAY CAMPBELL
LAMAR, COLO.

(13) LIZZIE FLORENCE DARBYSHIRE
LAMAR, COLO.

(11) J.W. BAXTER
FRIONA, TEXAS


(12) J.W. BAXTER
FRIONA, TEXAS

POINT OF BEGINNING
PARCELS (11) (12) & (13)



Sta. 1001+00
Section Line
N. 89° 30' E.

S.W. 1/4 Sec. 5
T. 26 S., R. 46 W.

N.W. 1/4 Sec. 8
T. 26 S., R. 46 W.

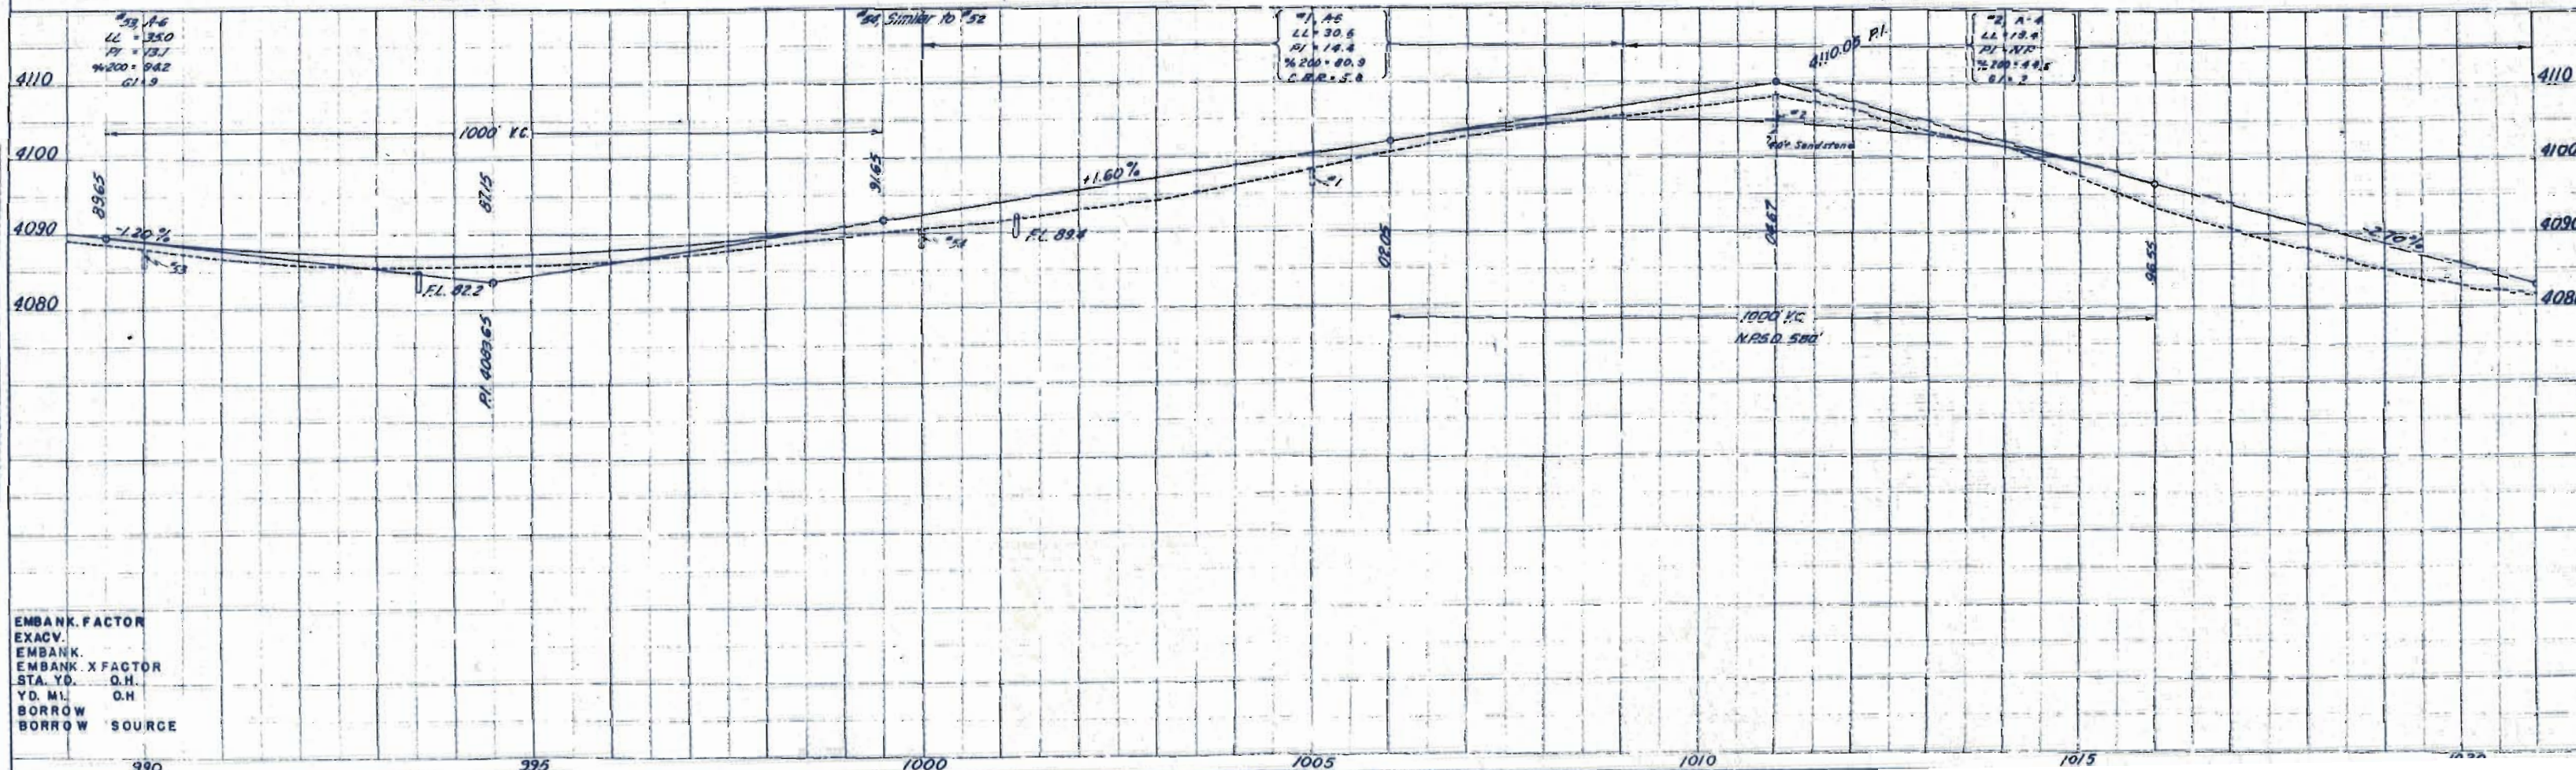

EMBANK. FACTOR
EXACV.
EMBANK. X FACTOR
STA. YD. O.H.
YD. MI. O.H.
BORROW
BORROW SOURCE

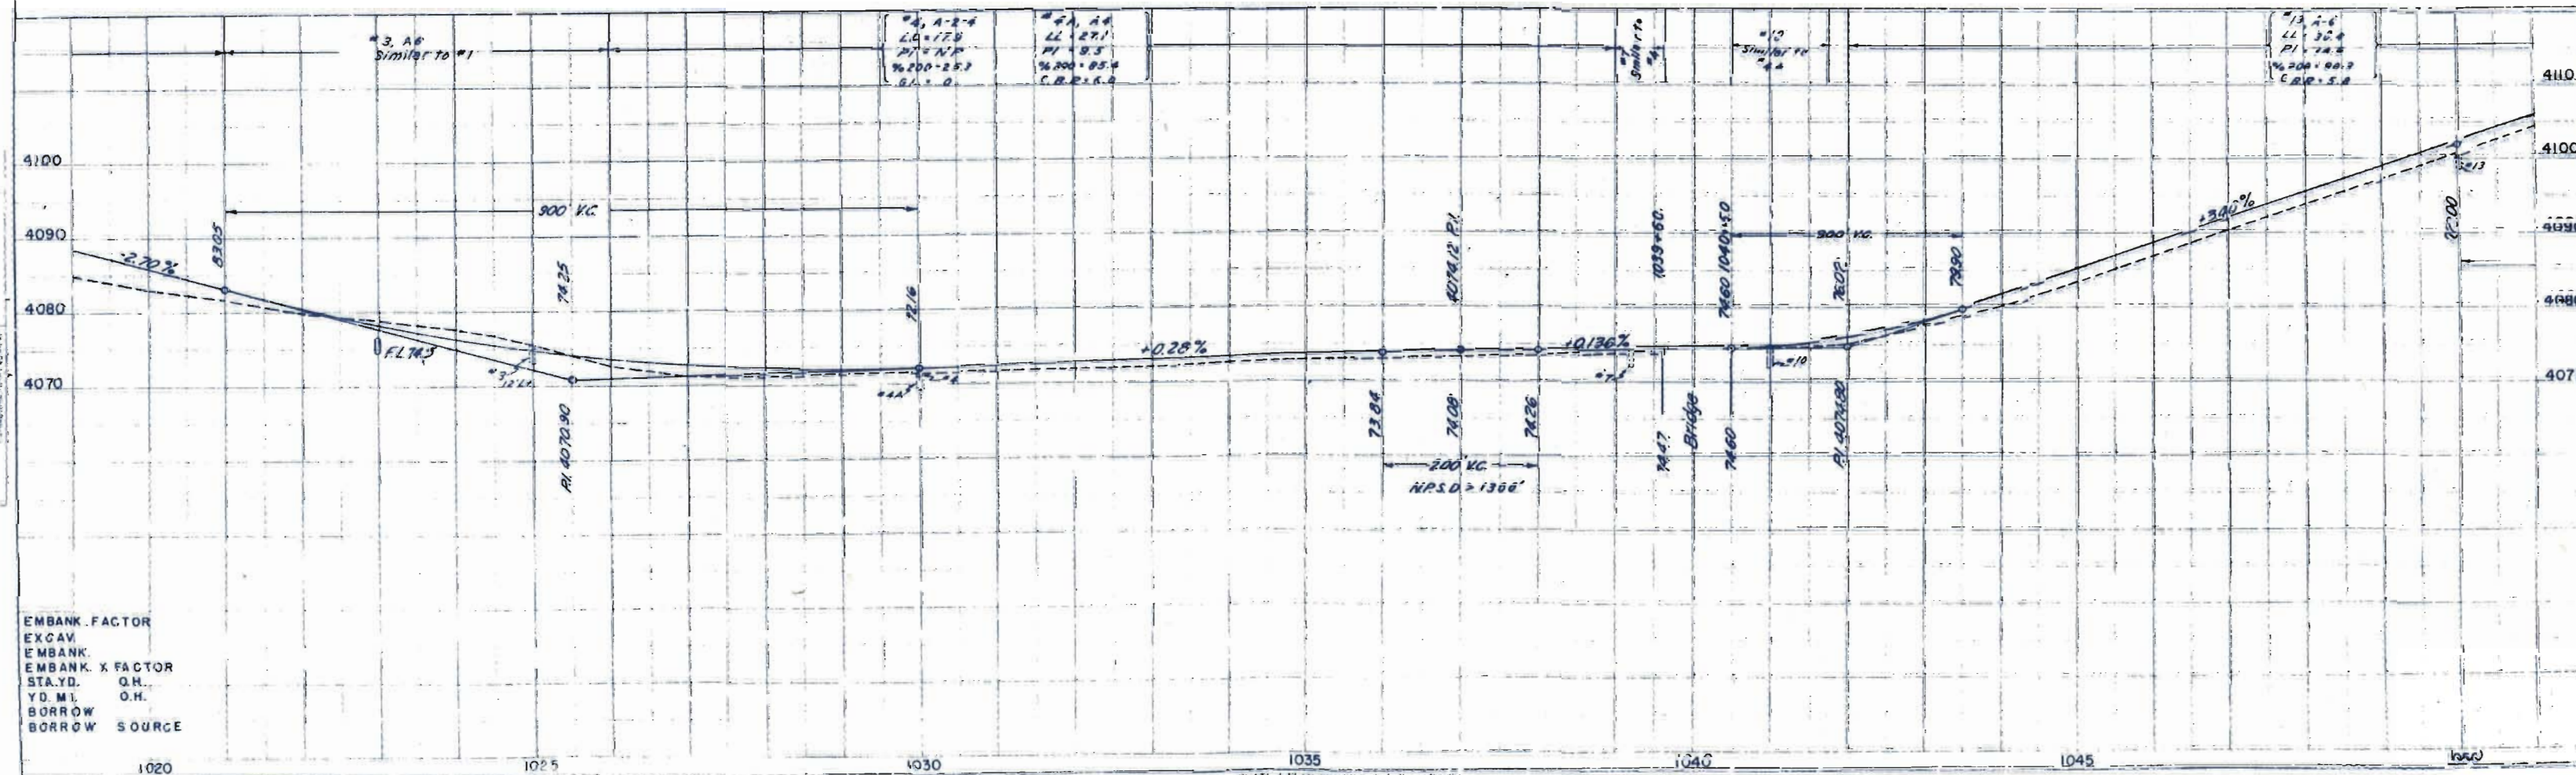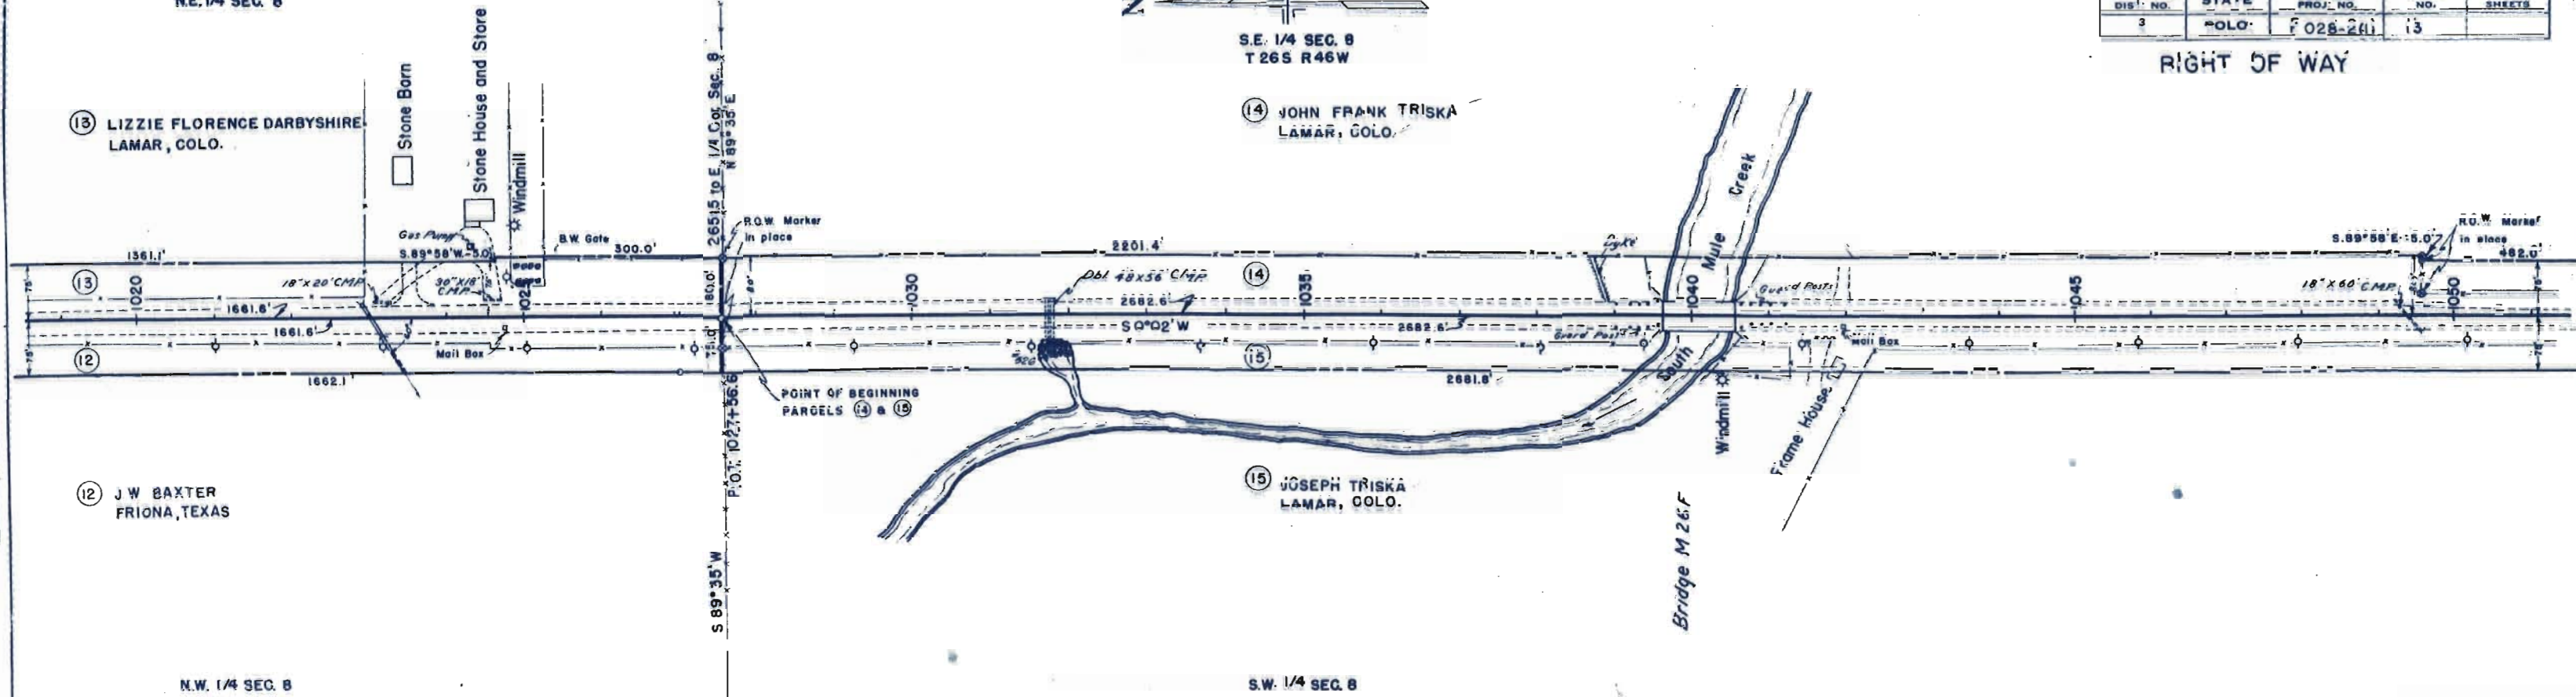RIGHT OF WAY

SE 1/4 Sec. 8
T 26 S, R 46 W

NE 1/4 Sec. 17
T 26 S, R 46 W

FED. ROAD DIST. NO.	STATE	FED. AID PROJ. NO.	SHEET NO.	TOTAL SHEETS
3	COLO.	F028-2(I)	14	

RIGHT OF WAY

PLAN
SURVEYED
PLOTTED
NOTE BOOK
ALIGNED
CHECKED
BY
DATE

14 JOHN FRANK TRISKA
LAMAR, COLO.


16 JOHN FRANK TRISKA
LAMAR, COLO.

15 JOSEPH TRISKA
LAMAR, COLO.

17 JOSEPH TRISKA
LAMAR, COLO.

SW 1/4 Sec. 8
T 26 S, R 46 W

NW 1/4 Sec. 17
T 26 S, R 46 W

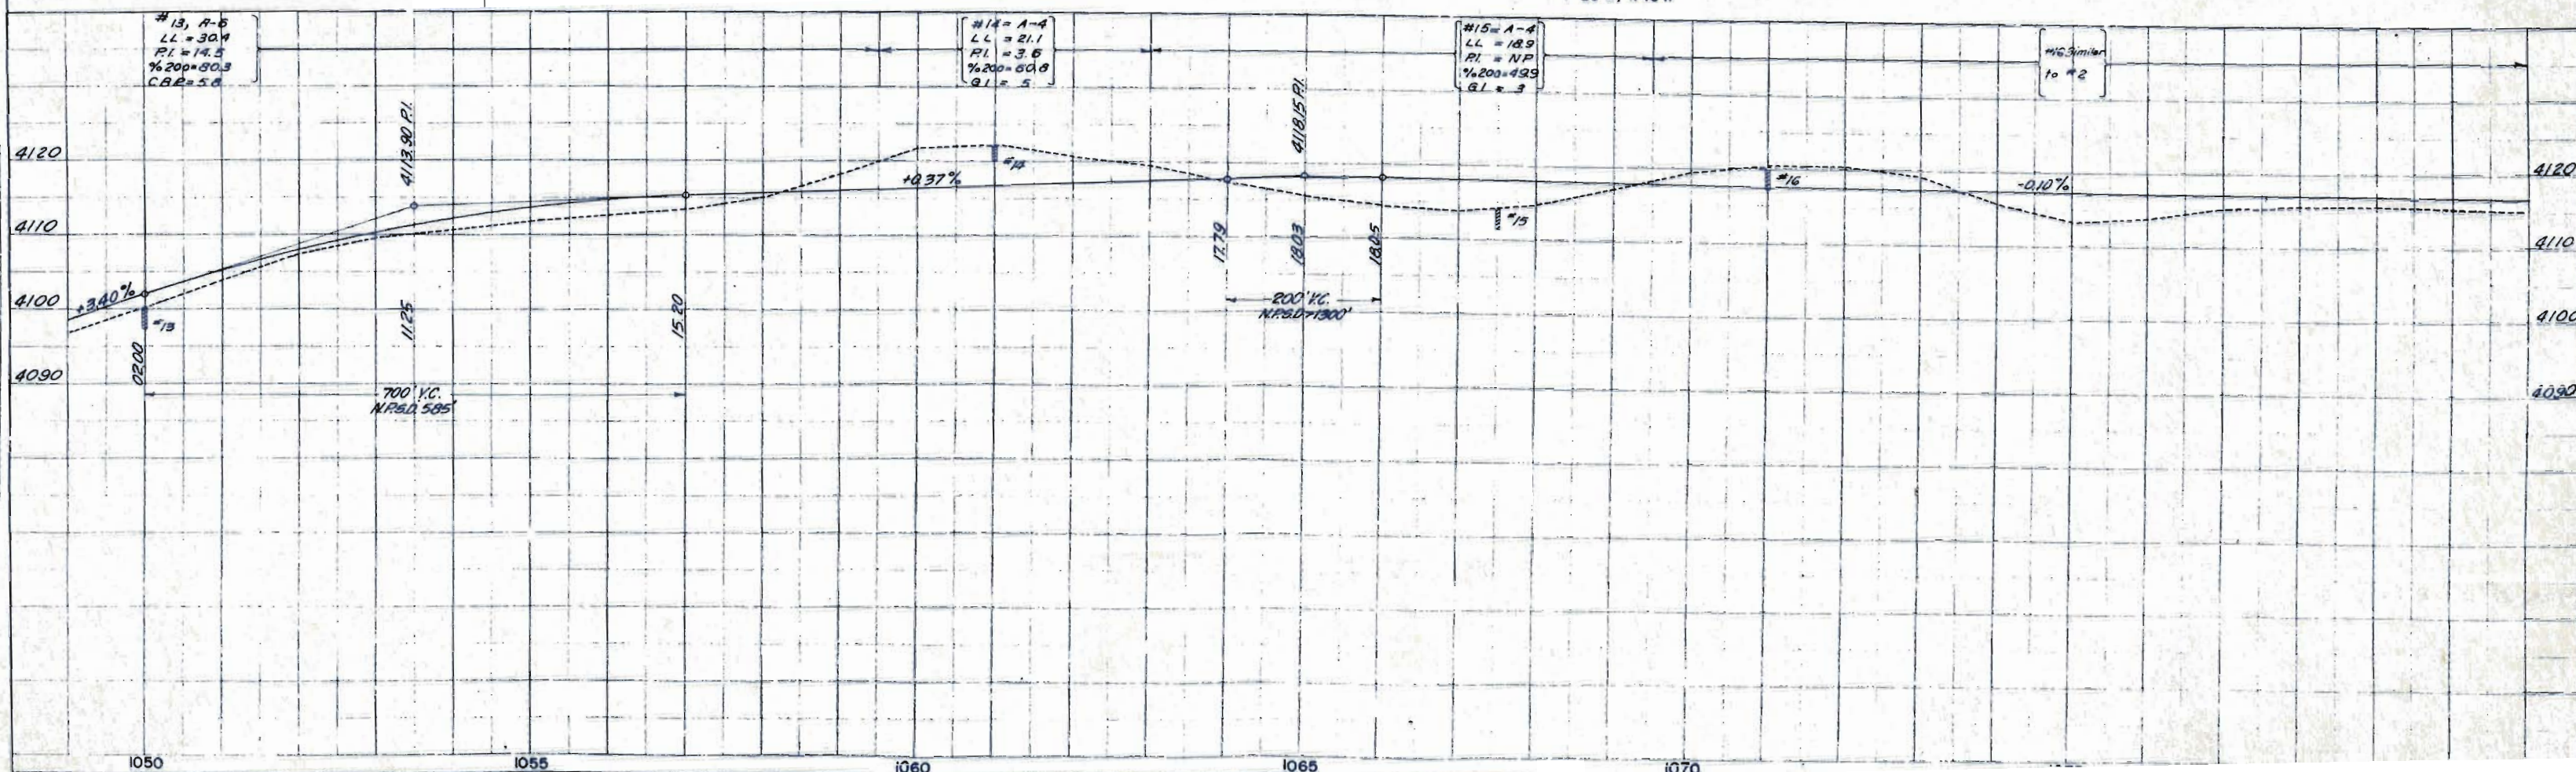

PLAN
LARS
PAGE 13
NOTES
BY J. H. HARRIS

PROFILES
PAGE 14
NOTES
BY J. H. HARRIS



S.E. 1/4 Sec. 17
T 26 S, R 46 W

19 CHARLES R. DURHAM & IVA HACKETT DURHAM
LAMAR, COLO.

FED. ROAD DIST. NO.	STATE	FED. AID PROJ. NO.	SHEET NO.	TOTAL SHEETS
3	COLO.	028-2(11)	15	

RIGHT OF WAY
N.E. 1/4 Sec. 20
T 26 S, R 46 W

16 JOHN FRANK TRISKA
LAMAR, COLO.



A 20°33' L
T 2°00'
S 519.3
L 1027.5
R 2865.0

R.O.W. ACQUIRED UNDER
N.R.W.R. 2-2B
300' WIDE

18 JOHN A. STRAWN & ANNIE STRAWN
LAMAR, COLO.

S.W. 1/4 Sec. 17
T 26 S, R 46 W


N.W. 1/4 Sec. 20
T 26 S, R 46 W

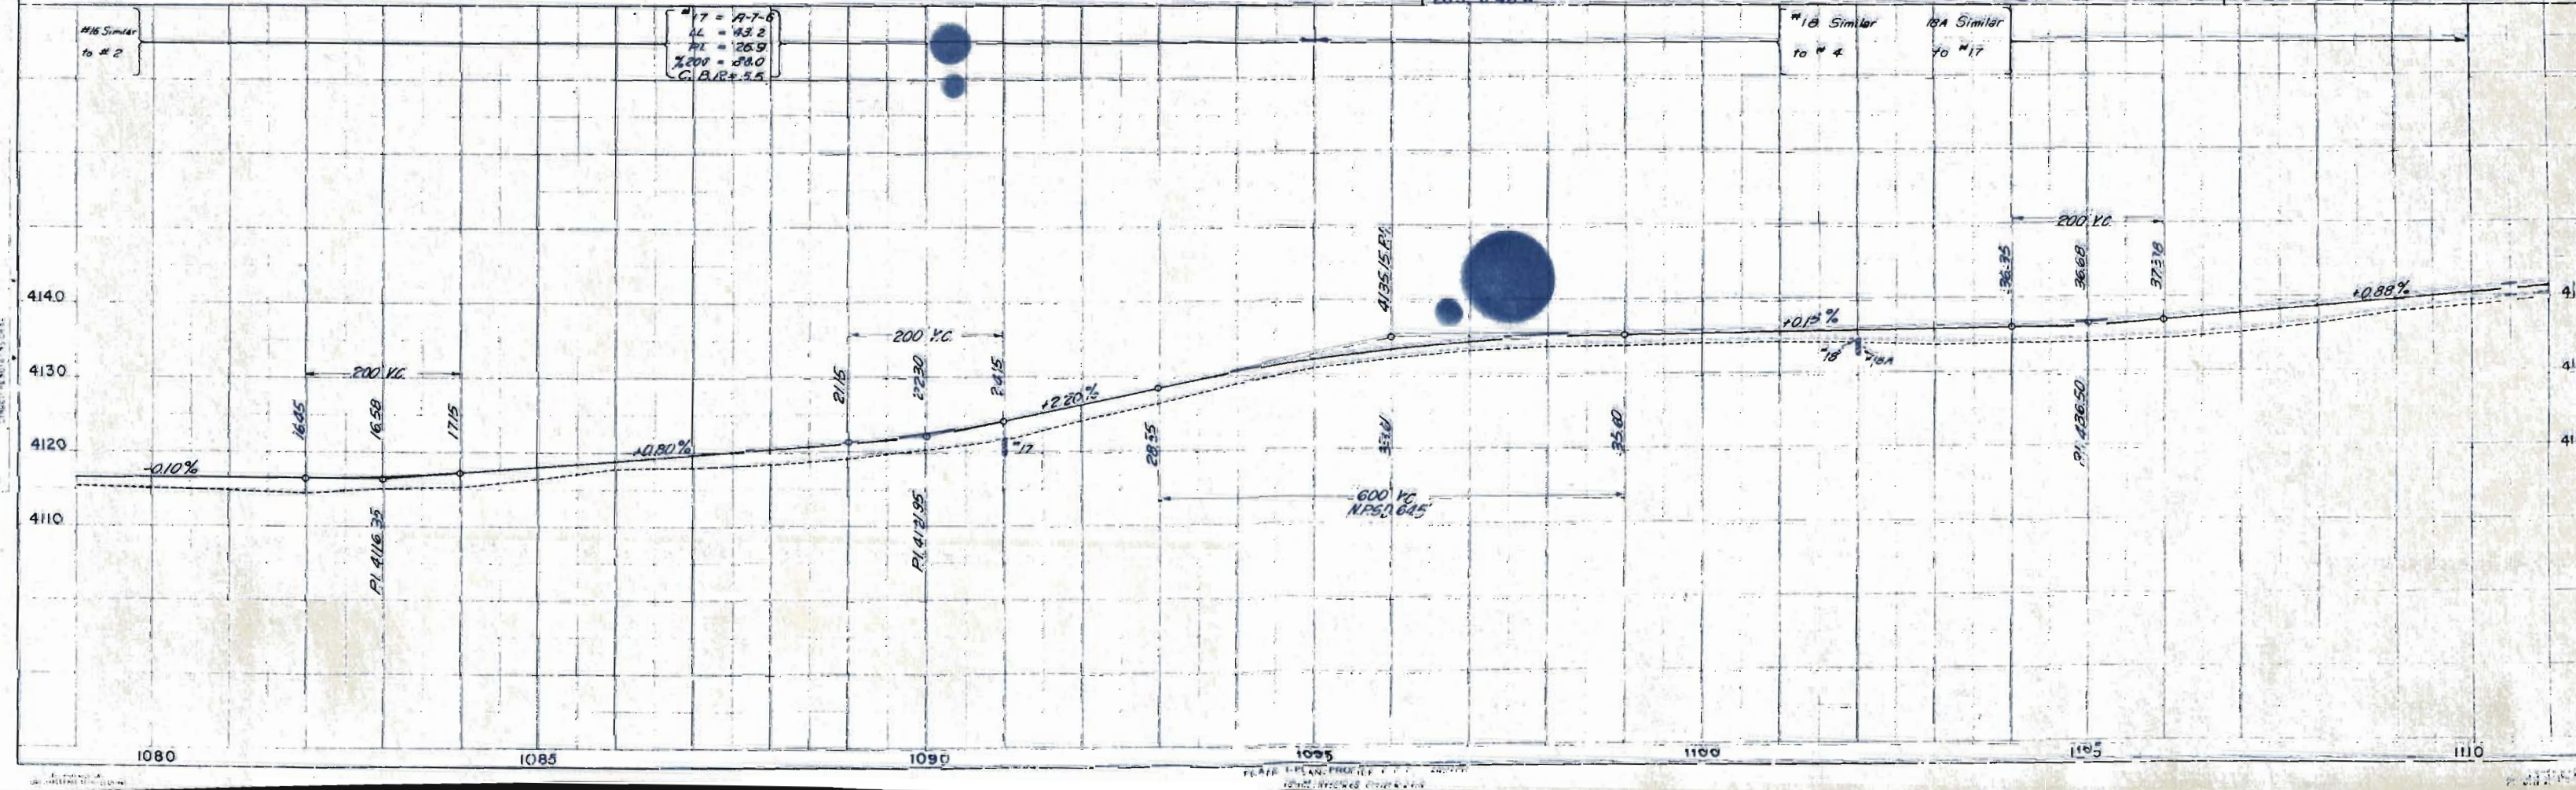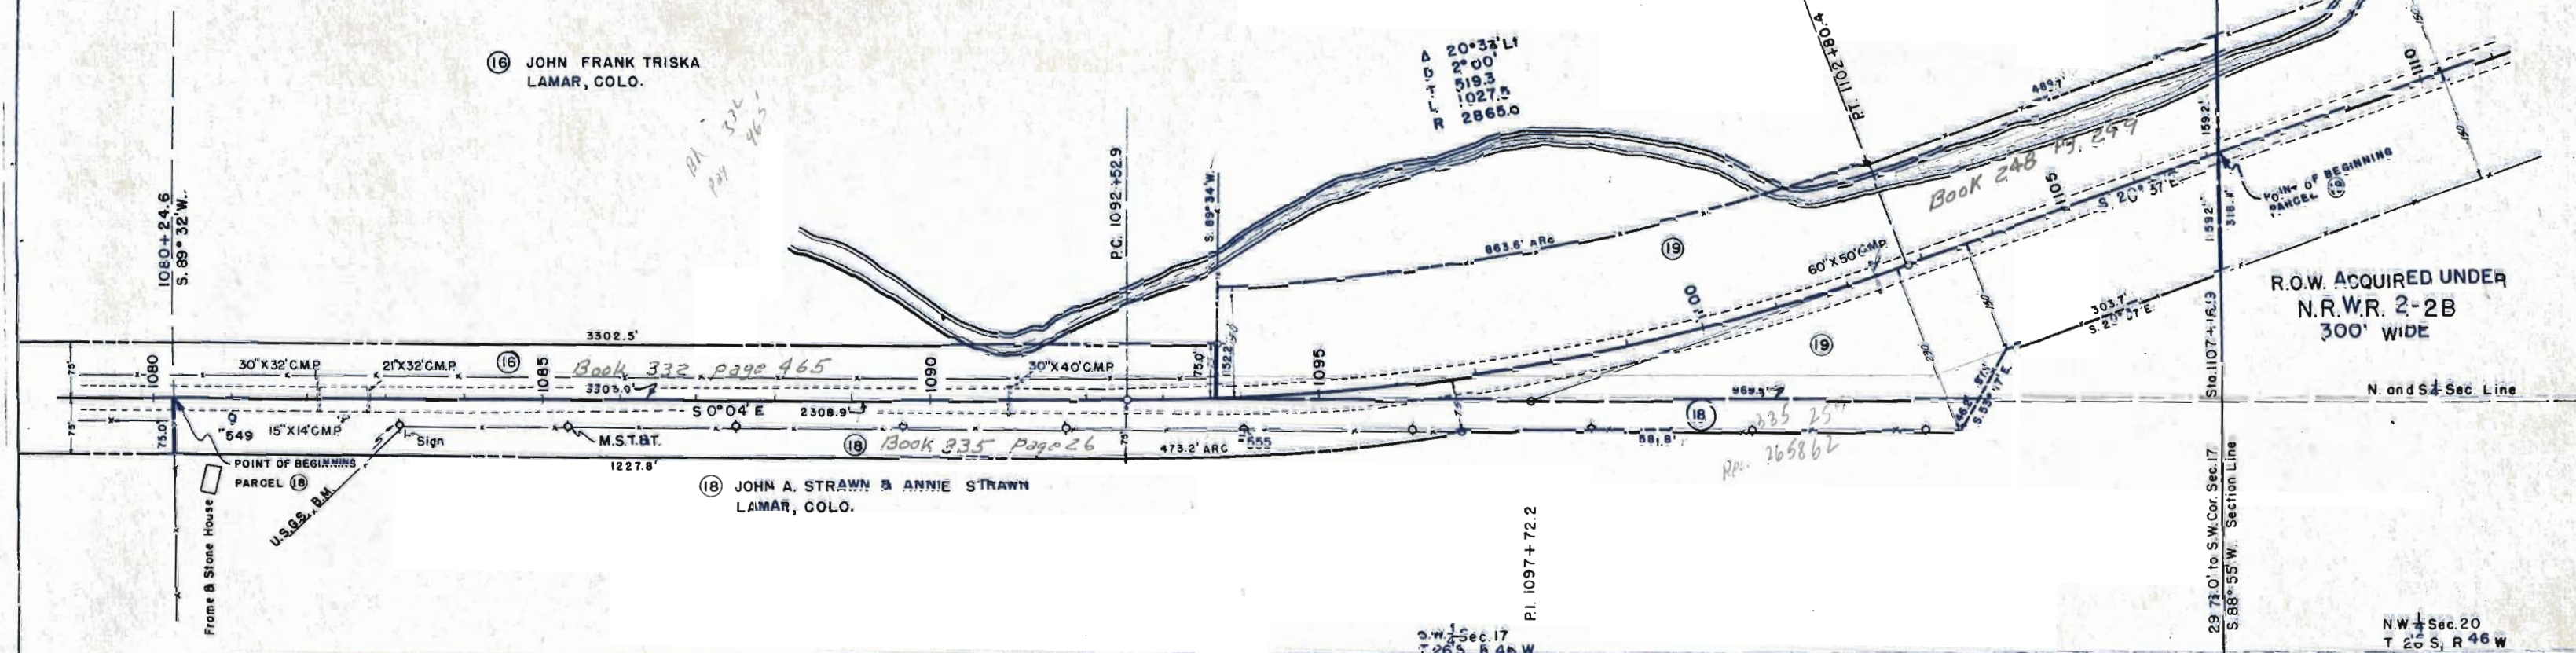

FED. ROAD DIST. NO.	STATE	FED. AID PROJ. NO.	SHEET NO.	TOTAL SHEETS
3	COLO.	F 028-2(1)	16	

RIGHT OF WAY

R.O.W. ACQUIRED UNDER
N.R.W.R. 2-2B
300' WIDE

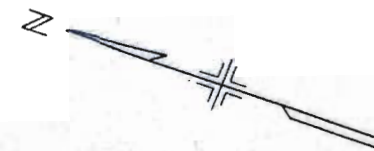

Book 248 Page 299

S20°37'E

Spring

30" X 52' C.M.P.

1 1/2" Pipe

2 1/2" X 8' X 2' Water Tank

P.O.T. 1130+09.6


P.O.T. 1140+61.0

E. 1/2 Sec. 20
T 26 S, R 46 W

19 = 1-6
LL = 29.8
PI = 11.6
%200 = 75.4
G.I. = 9

#20 = 1-4
LL = 23.5
PI = 6.6
%200 = 57.1
G.I. = 4

#21 Similar
to #17

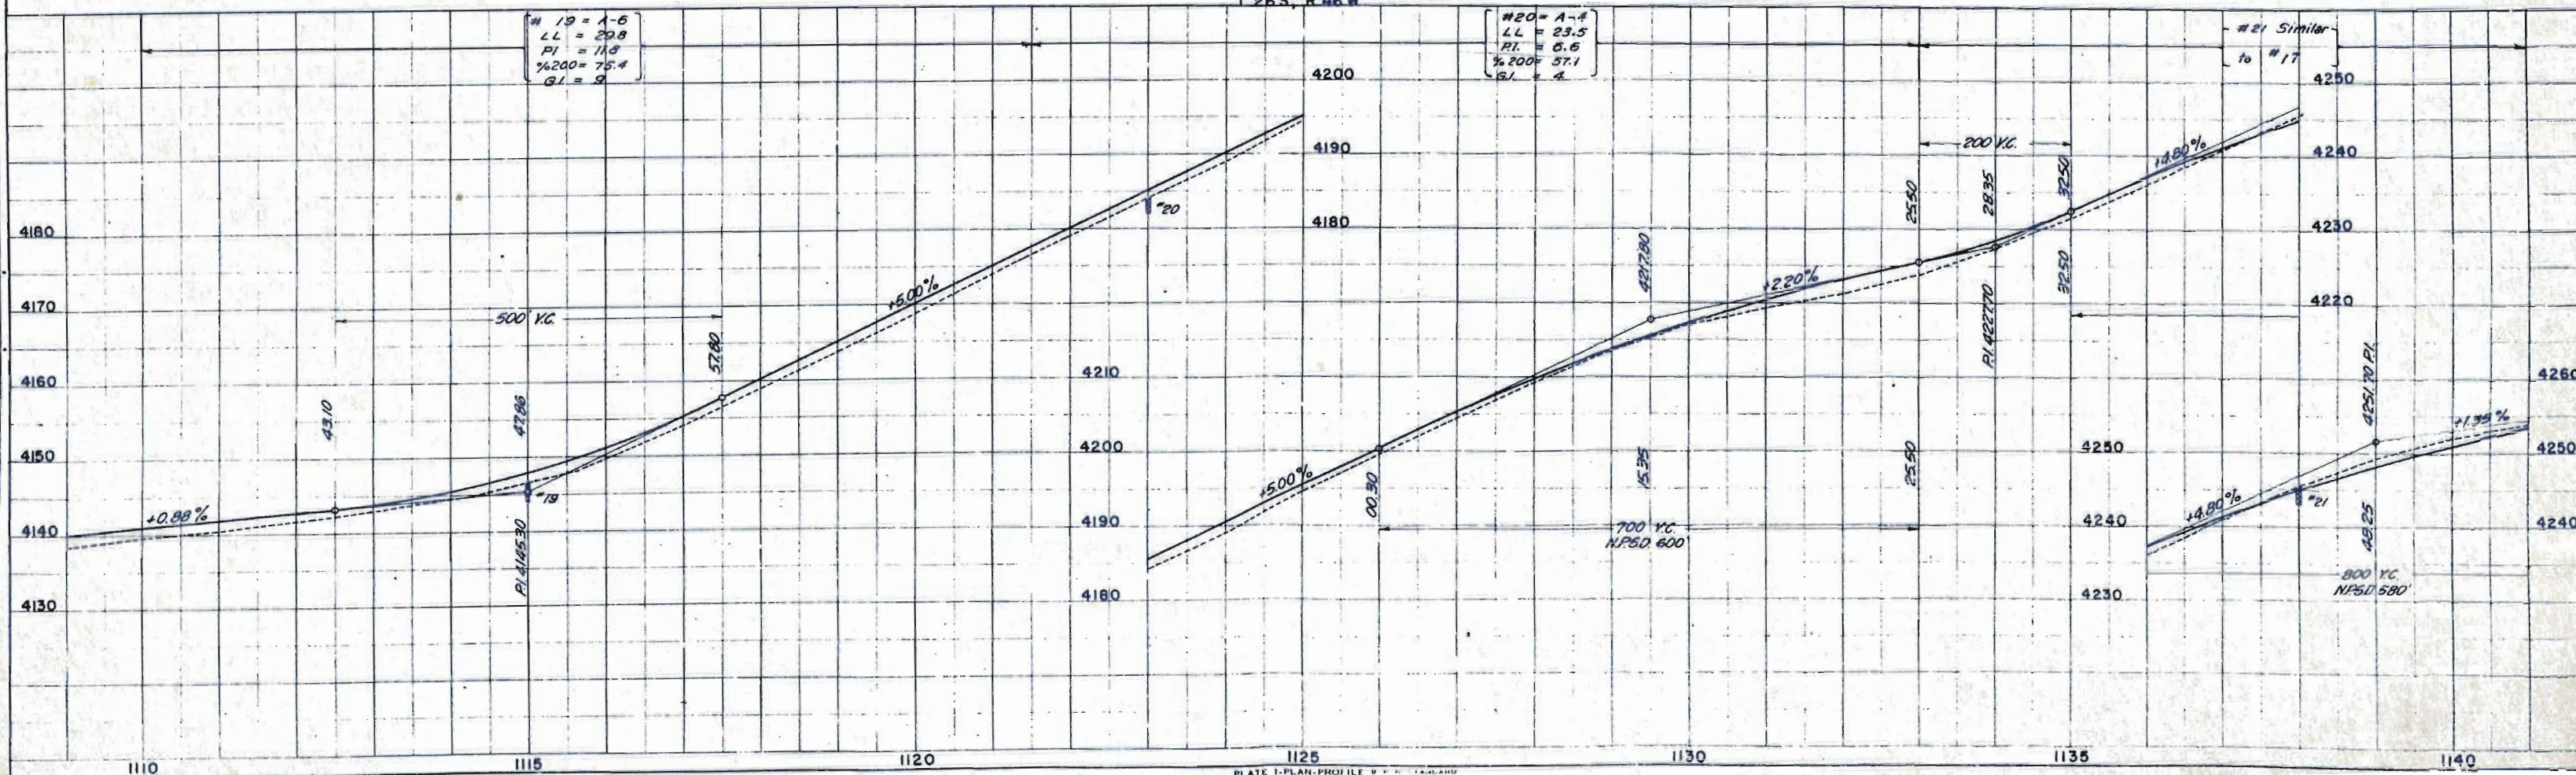

PLAN
DATE
BY
SURVEYED
PLOTTER
ALIGNED CHECKED
BY
NO.

PROFILE
DATE
BY
SURVEYED
PLOTTER
NOTE BOOK
STRUCTURE NOTES CHECKED
NO.

FED. ROAD DIST. NO.	STATE	FED. AID PROJ. NO.	SHEET NO.	TOTAL SHEETS
3	COLO.	F028-2(1)	17	

DATE
BY
PLAN
SURVEYED
NOTED
NOTES
BY
DATE

Book 248 page 299

R.O.W. ACQUIRED UNDER
N.R.W.R. 2-2B
300' WIDE

RIGHT OF WAY

(20) ELIZABETH NAOMI FOWLER
LAMAR, COLO.


(21) ELIZABETH NAOMI FOWLER
LAMAR, COLO.

E 1/2 Sec. 20
T26S R46W

N.E. 1/4 Sec. 29
T26S, R46W

P.O.T. 1158+05.5


POINT OF BEGINNING
PARCELS (20) & (21)

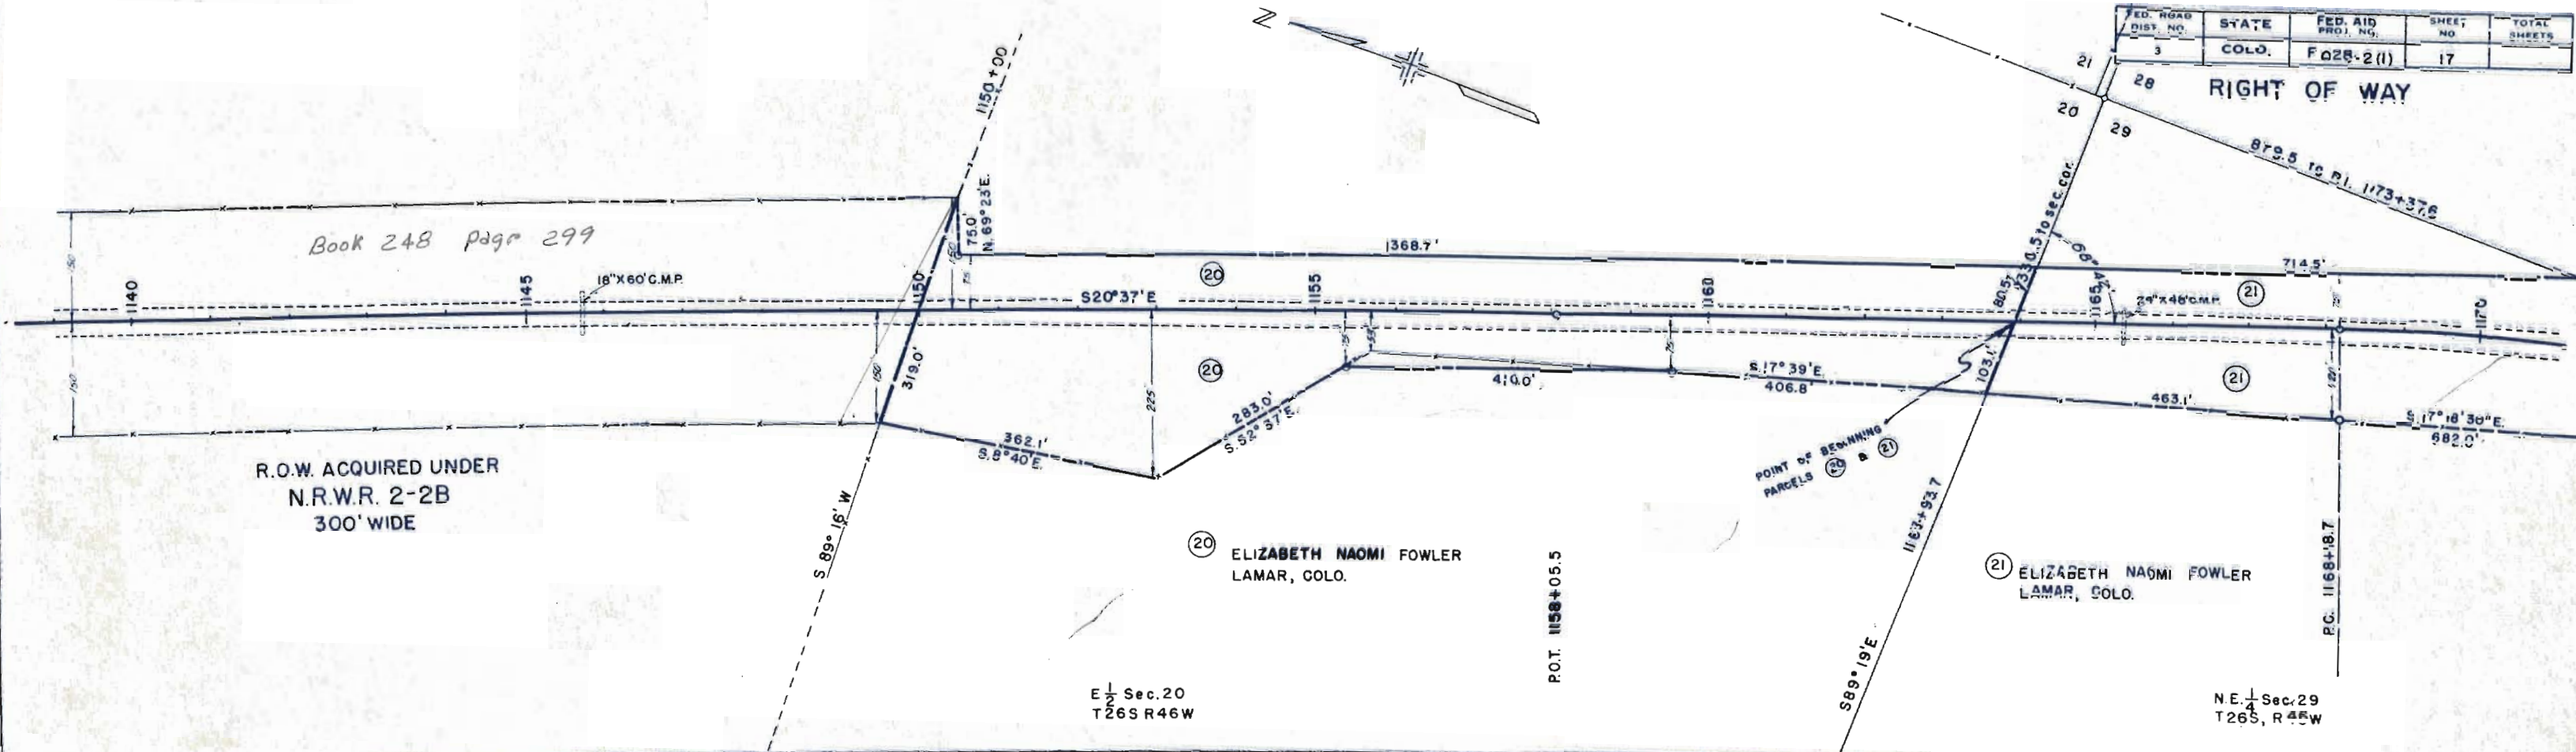

#22 = A-4
LL = 15.2
PI = 11.4
%200 = 35.6
GL = 0

#23 Similar
to #22

#24 Similar
to #22

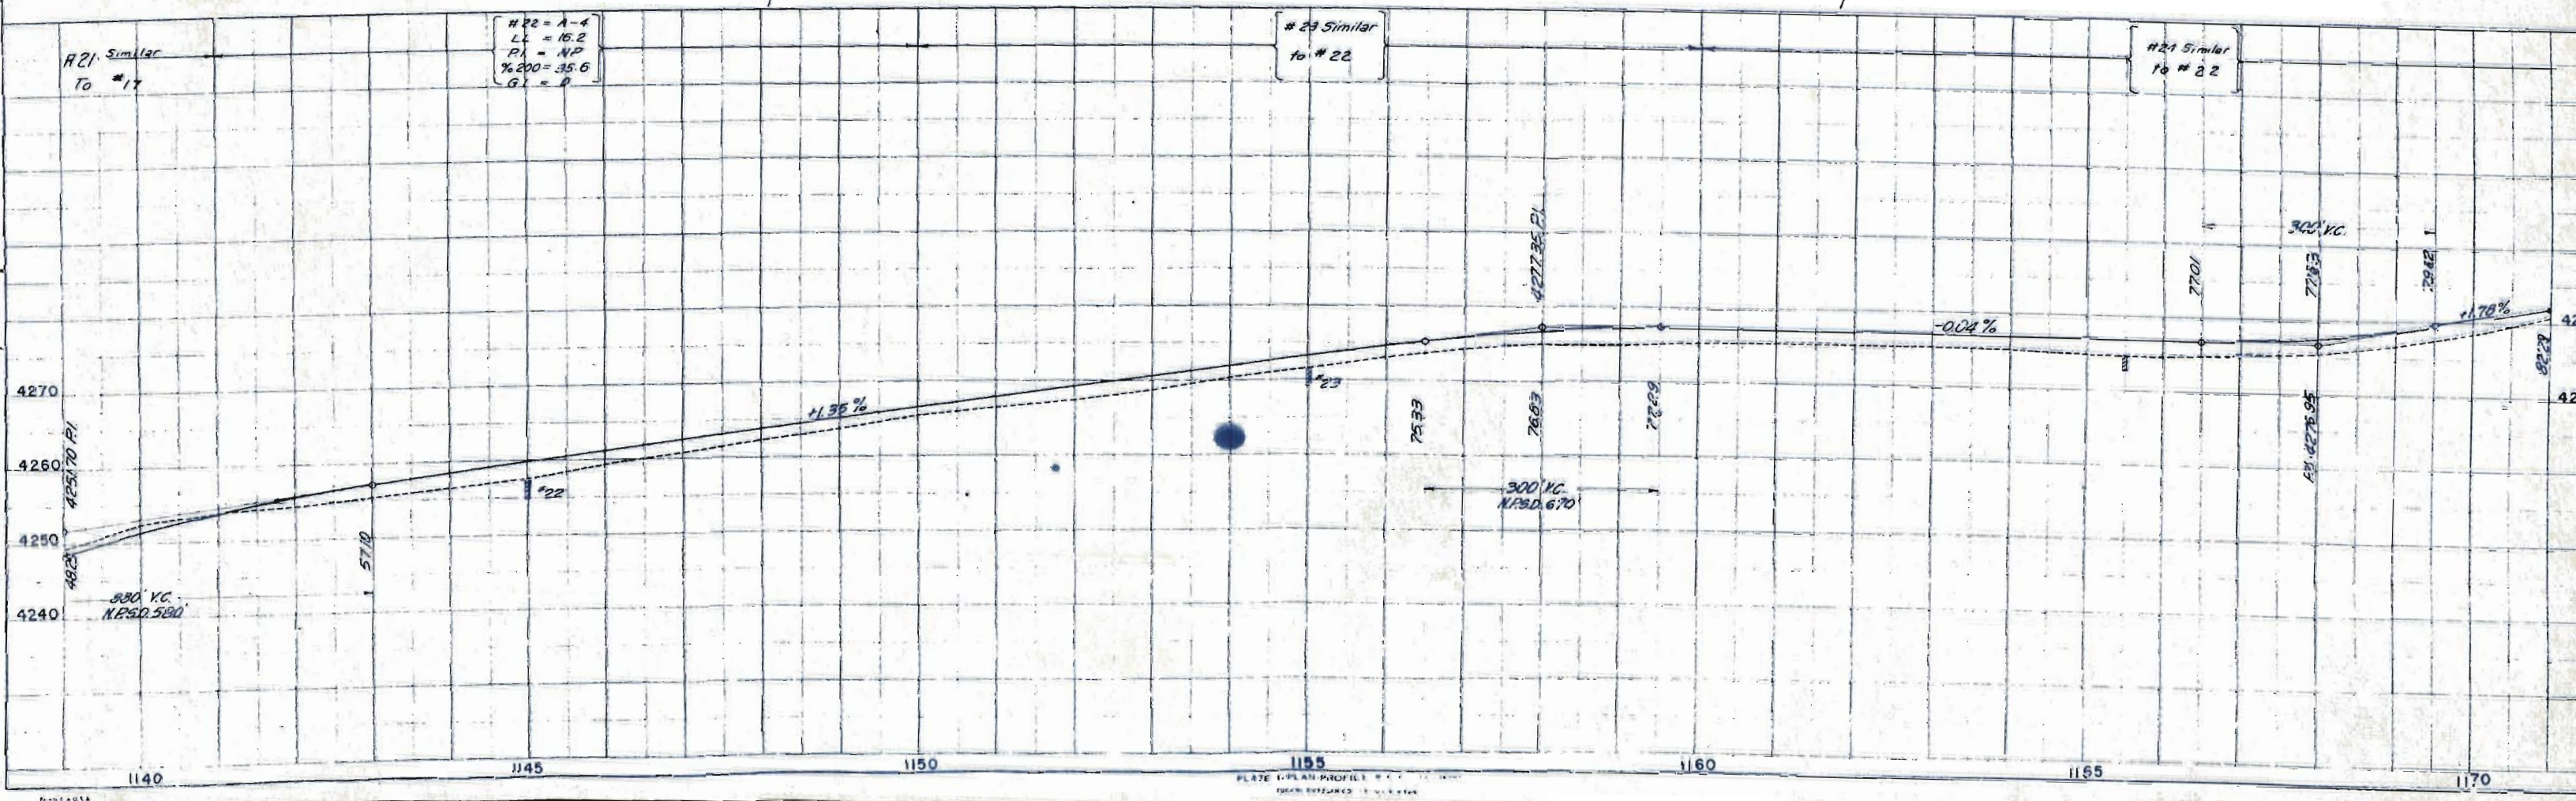

DATE
BY
PROFILE
SURVEYED
NOTED
NOTES
BY
DATE

DATE
BY
PLAN
SURVEYED
PLOTTED
CHECKED
DATE
BY
NO.

NW 1/4, SEC. 28
T. 26S, R. 46W




(22) MARION G. GARRISON
LAMAR, COLO.

SW 1/4, SEC. 28
T. 26S, R. 46W

FED. ROAD DIST. NO.	STATE	FED. AID PROJ. NO.	SHEET NO.	TOTAL SHEETS
3	COLO.	F 028-2(1)	18	


RIGHT OF WAY

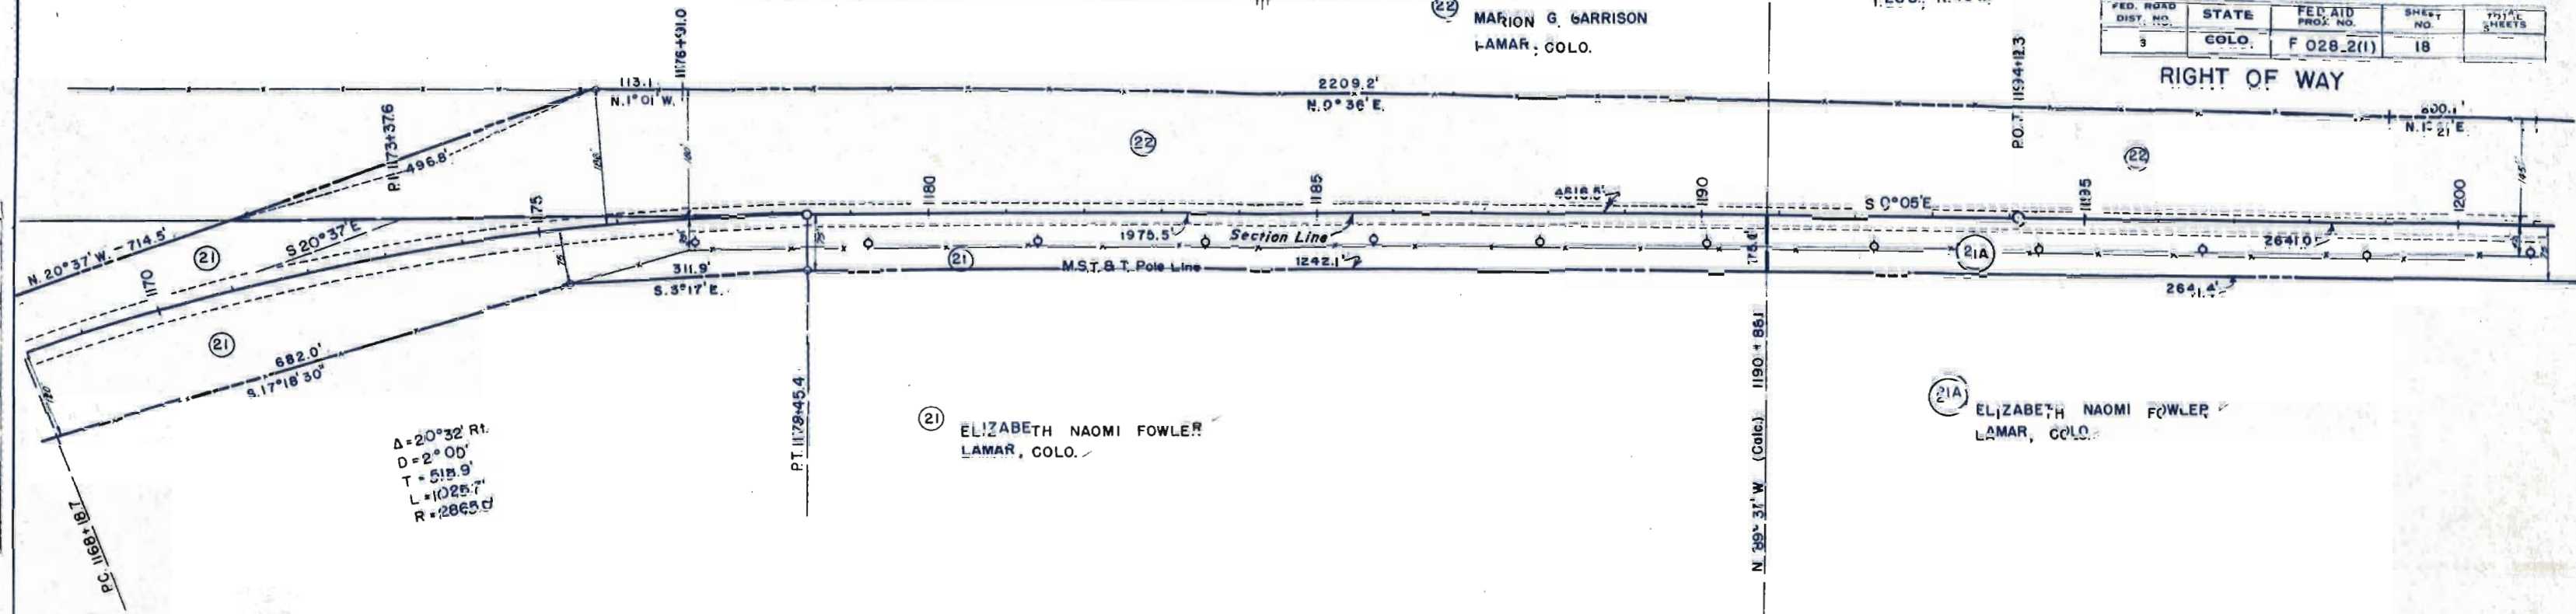

DATE
BY
PROFILE
SURVEYED
PLOTTED
CHECKED
DATE
BY
NO.

NE 1/4, SEC. 29
T. 26S, R. 46W

SE 1/4, SEC. 29
T. 26S, R. 46W

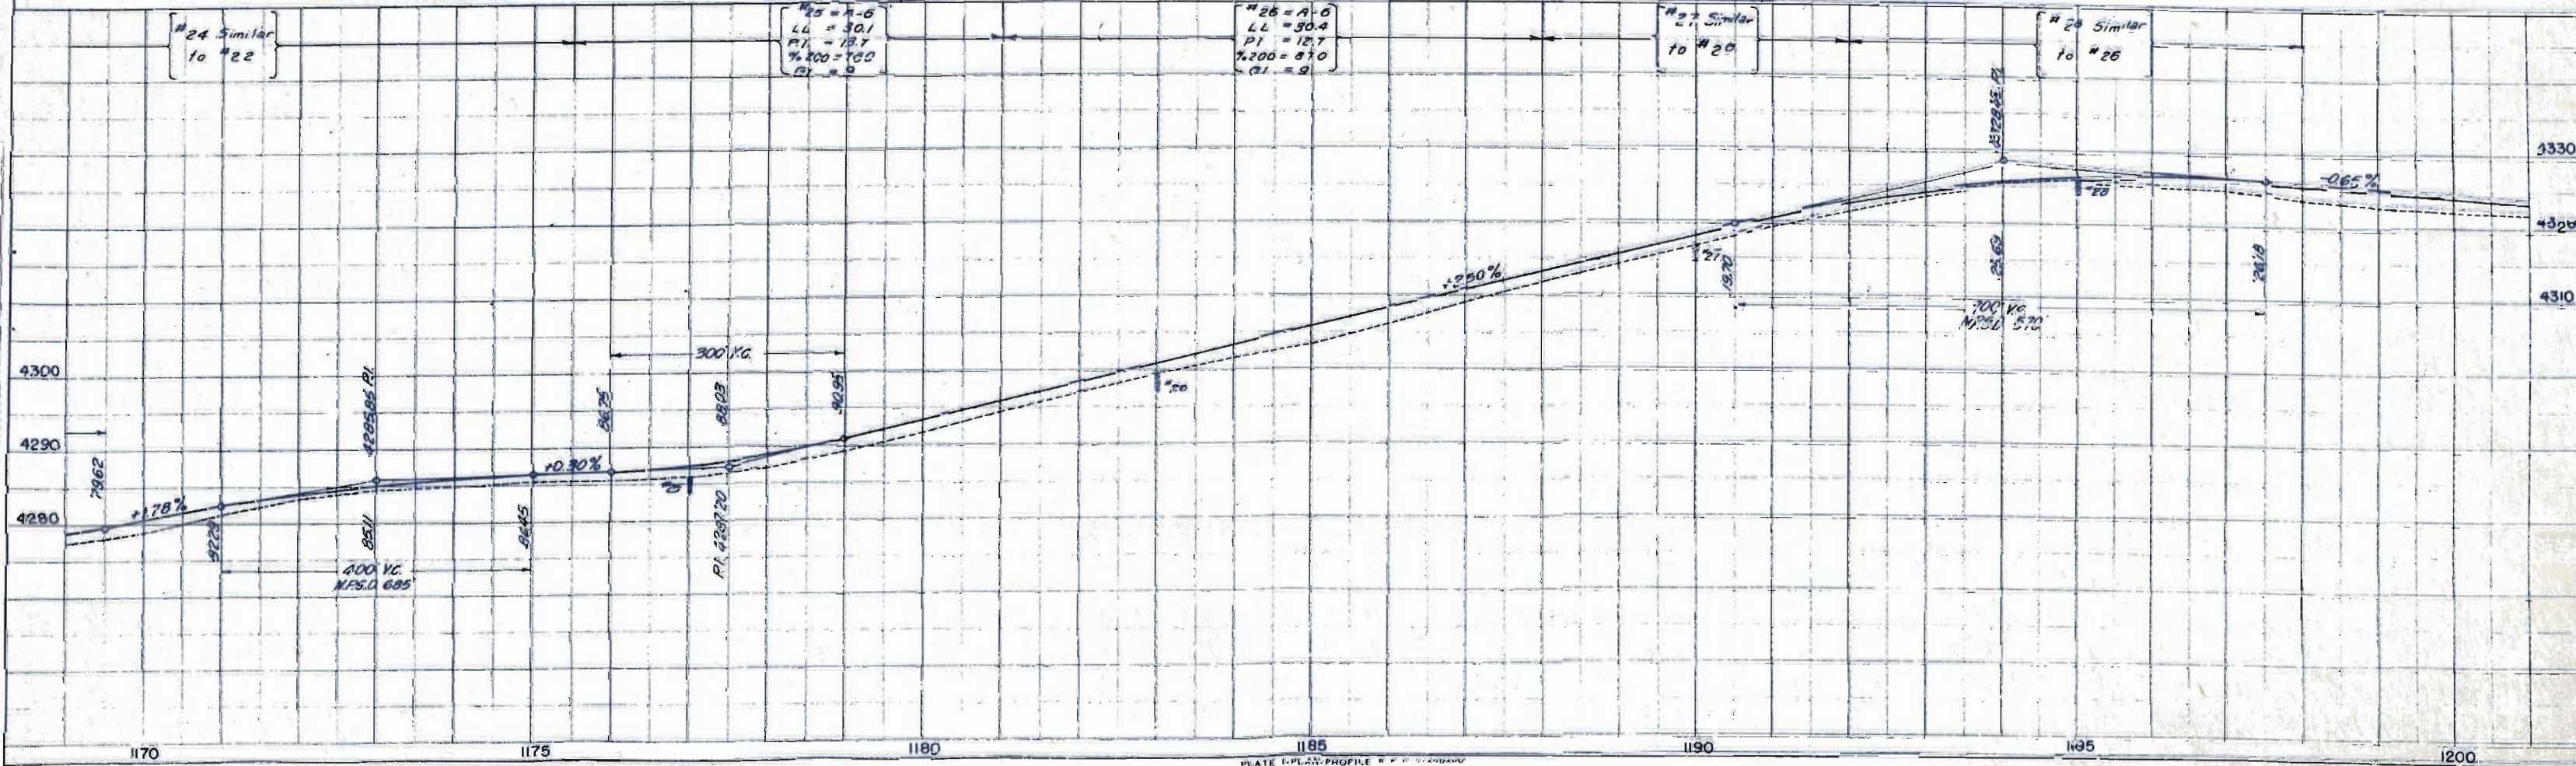

S.W. 1/4 Sec. 28
T 26 S, R 46 W



N.W. 1/4 Sec. 33
T 26 S R 46 W

FED. ROAD DIST. NO.	STATE	FED. AID PROJ. NO.	SHEET NO.	TOTAL SHEETS
3	COLO.	F 028-2(1)	19	

RIGHT OF WAY

(22) MARION G. GARRISON
LAMAR, COLO.

(23) MARION G. GARRISON
LAMAR, COLO.

(21A) ELIZABETH NAOMI FOWLER
LAMAR, COLO.

(25) ELIZABETH NAOMI FOWLER
LAMAR, COLO.

S.E. 1/4 Sec 29
T 26 S, R 46 W

N.E. 1/4 Sec 32
T 26 S, R 46 W


#29 = 1-4
LL = 22.5
PI = 2.9
1/2000 = 33.8
GI = 4

#30 Similar
to #29

#31 Similar
to #26

PLAN
DATE
BY
SURVEYED
PLOTTER
CHECKED
BY
DATE

PROFILE
DATE
BY
SURVEYED
PLOTTER
CHECKED
BY
DATE

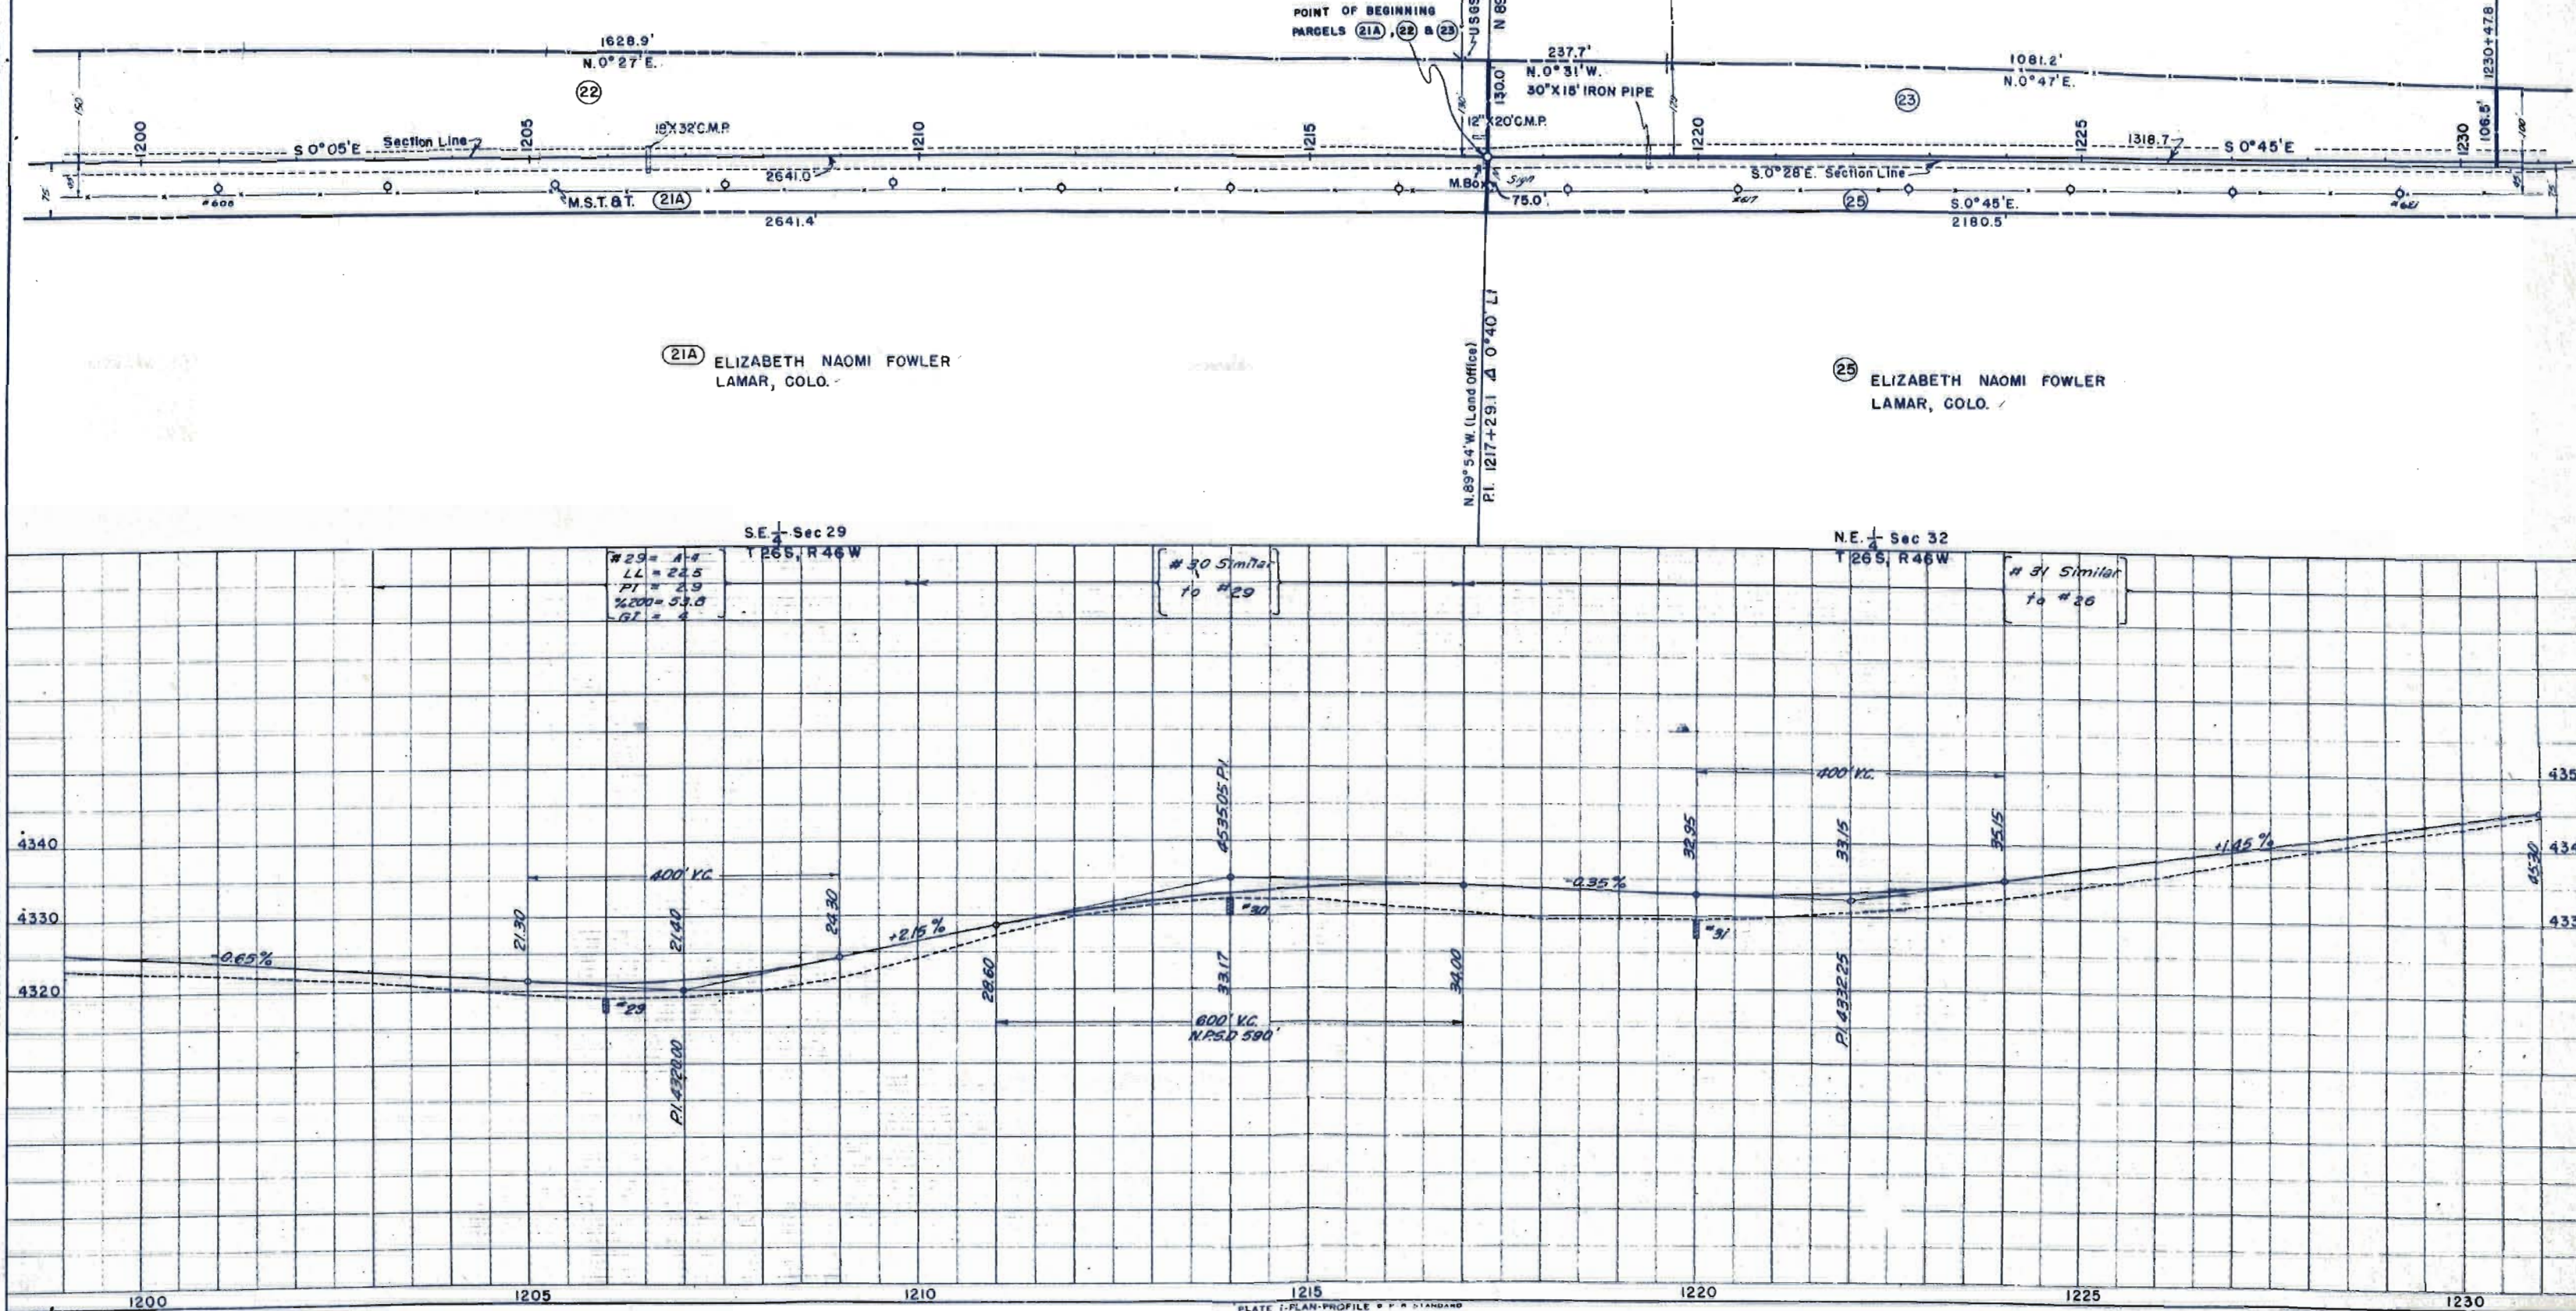

FED. ROAD DIST. NO.	STATE	FED. AID PROJ. NO.	SHEET NO.	TOTAL SHEETS
3	COLO.	F 028-2(1)	20	


RIGHT OF WAY

W 1/2 Sec. 33
T26S R46W


(24) ELIZABETH NAOMI FOWLER
LAMAR, COLO.

(24A) ELIZABETH N. FOWLER
LAMAR, COLO.

(25) ELIZABETH NAOMI FOWLER
LAMAR, COLO.

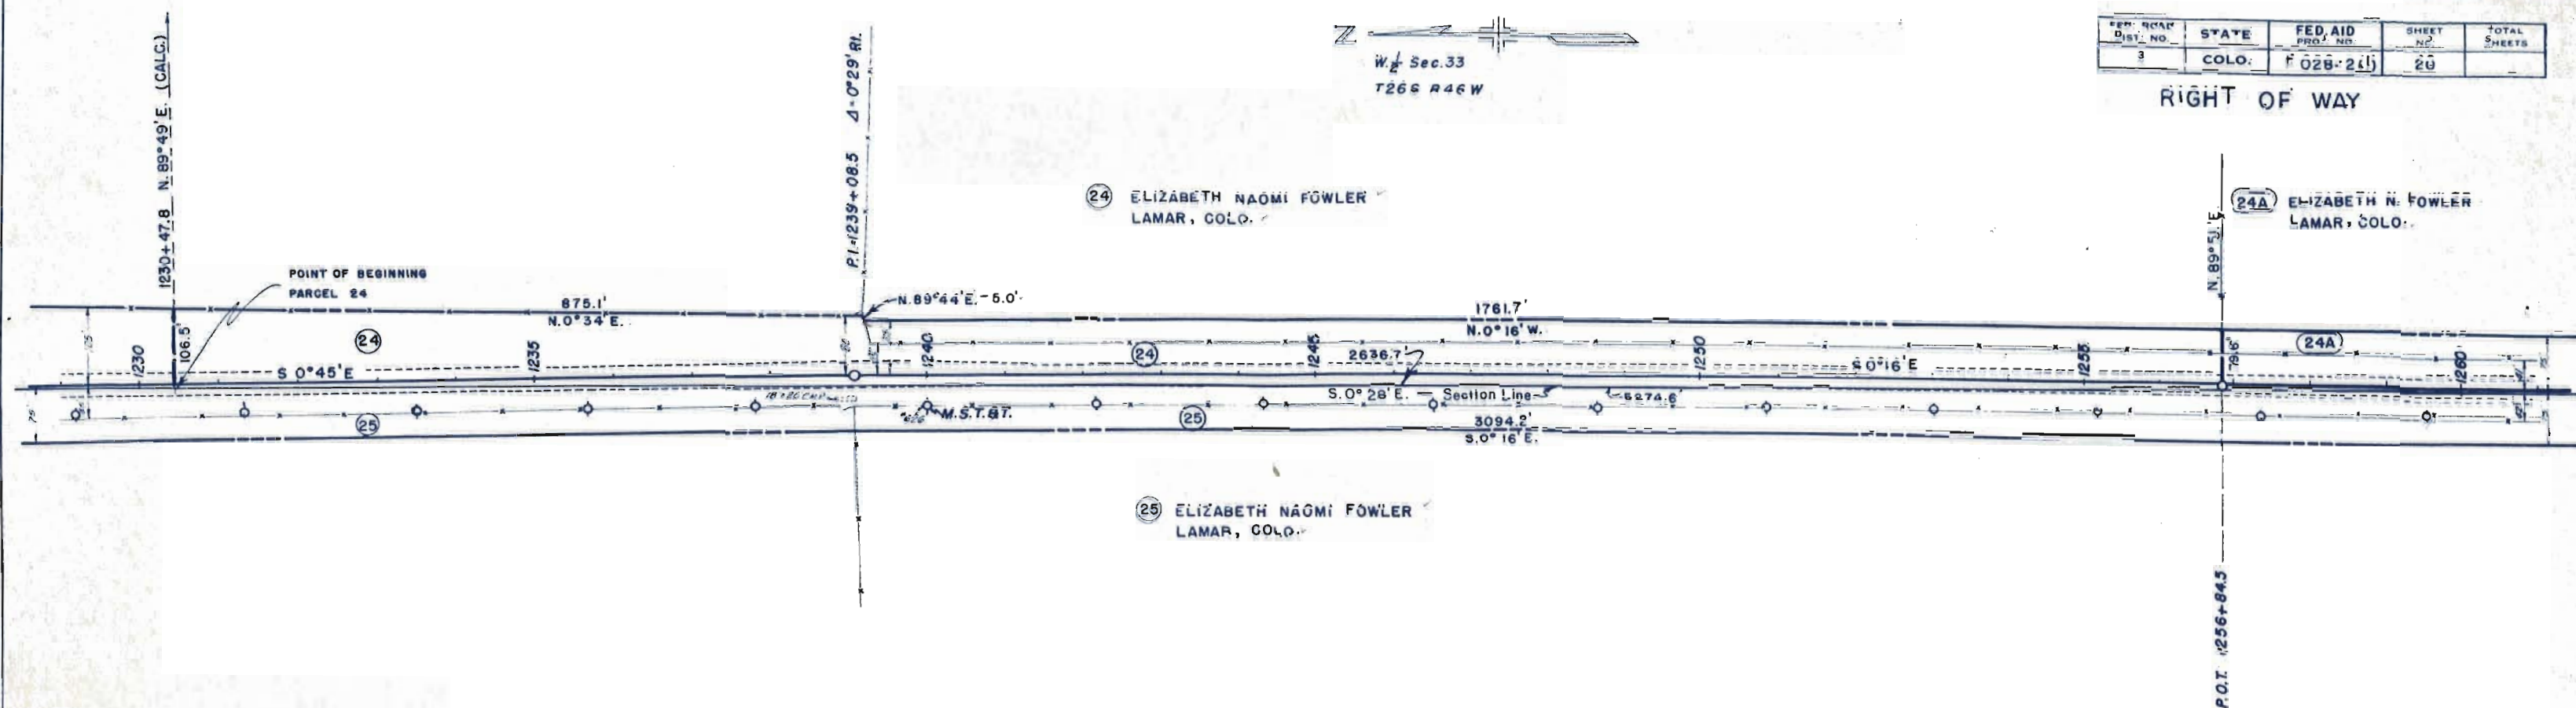

E 1/2 Sec. 32
T26S R46W

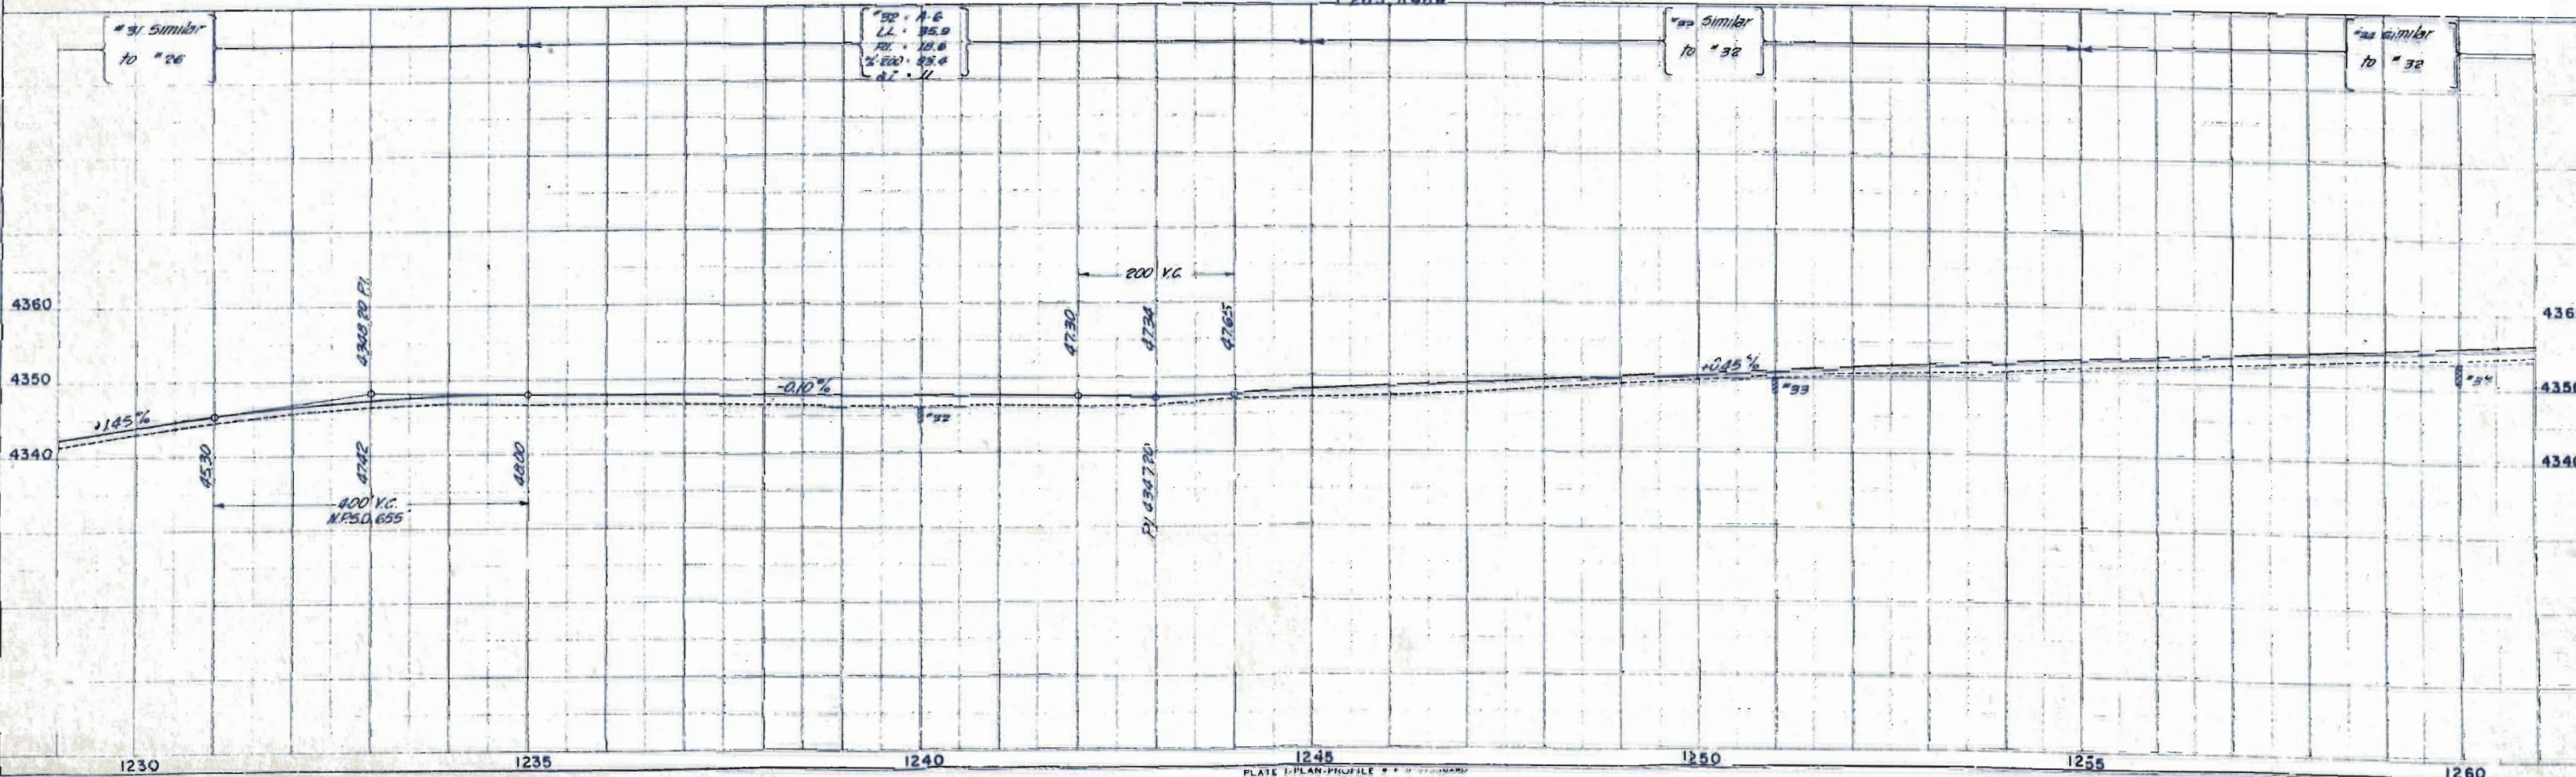

PLAN
SURVEYED
PARTIC
NOTE BOOK
STATIONING

PROFILE
SURVEYED
PARTIC
NOTE BOOK
STATIONING

S.W. 1/4, Sec. 33
T. 26 S., R. 46 W.

N.W. 1/4, Sec. 4
T. 27 S., R. 46 W.

FED. ROAD DIST. NO.	STATE	FED. AID PROJ. NO.	SHEET NO.	TOTAL SHEETS
3	COLO.	F 028-201	21	

RIGHT OF WAY

(24A) ELIZABETH N. FOWLER
LAMAR, COLO.

(26) EDWARD M. LAIN
LAMAR, COLO.

(25) ELIZABETH NAOMI FOWLER
LAMAR, COLO.


(27) ELIZABETH MERRIMAN
LAMAR, COLO.

S.E. 1/4, Sec. 32
T. 26 S., R. 46 W.

N.E. 1/4, Sec. 5
T. 27 S., R. 46 W.

#35 Similar
to #32

#36 - A-6
LL = 31.6
PI = 14.7
%200 = 87.0
CAR = 5.8

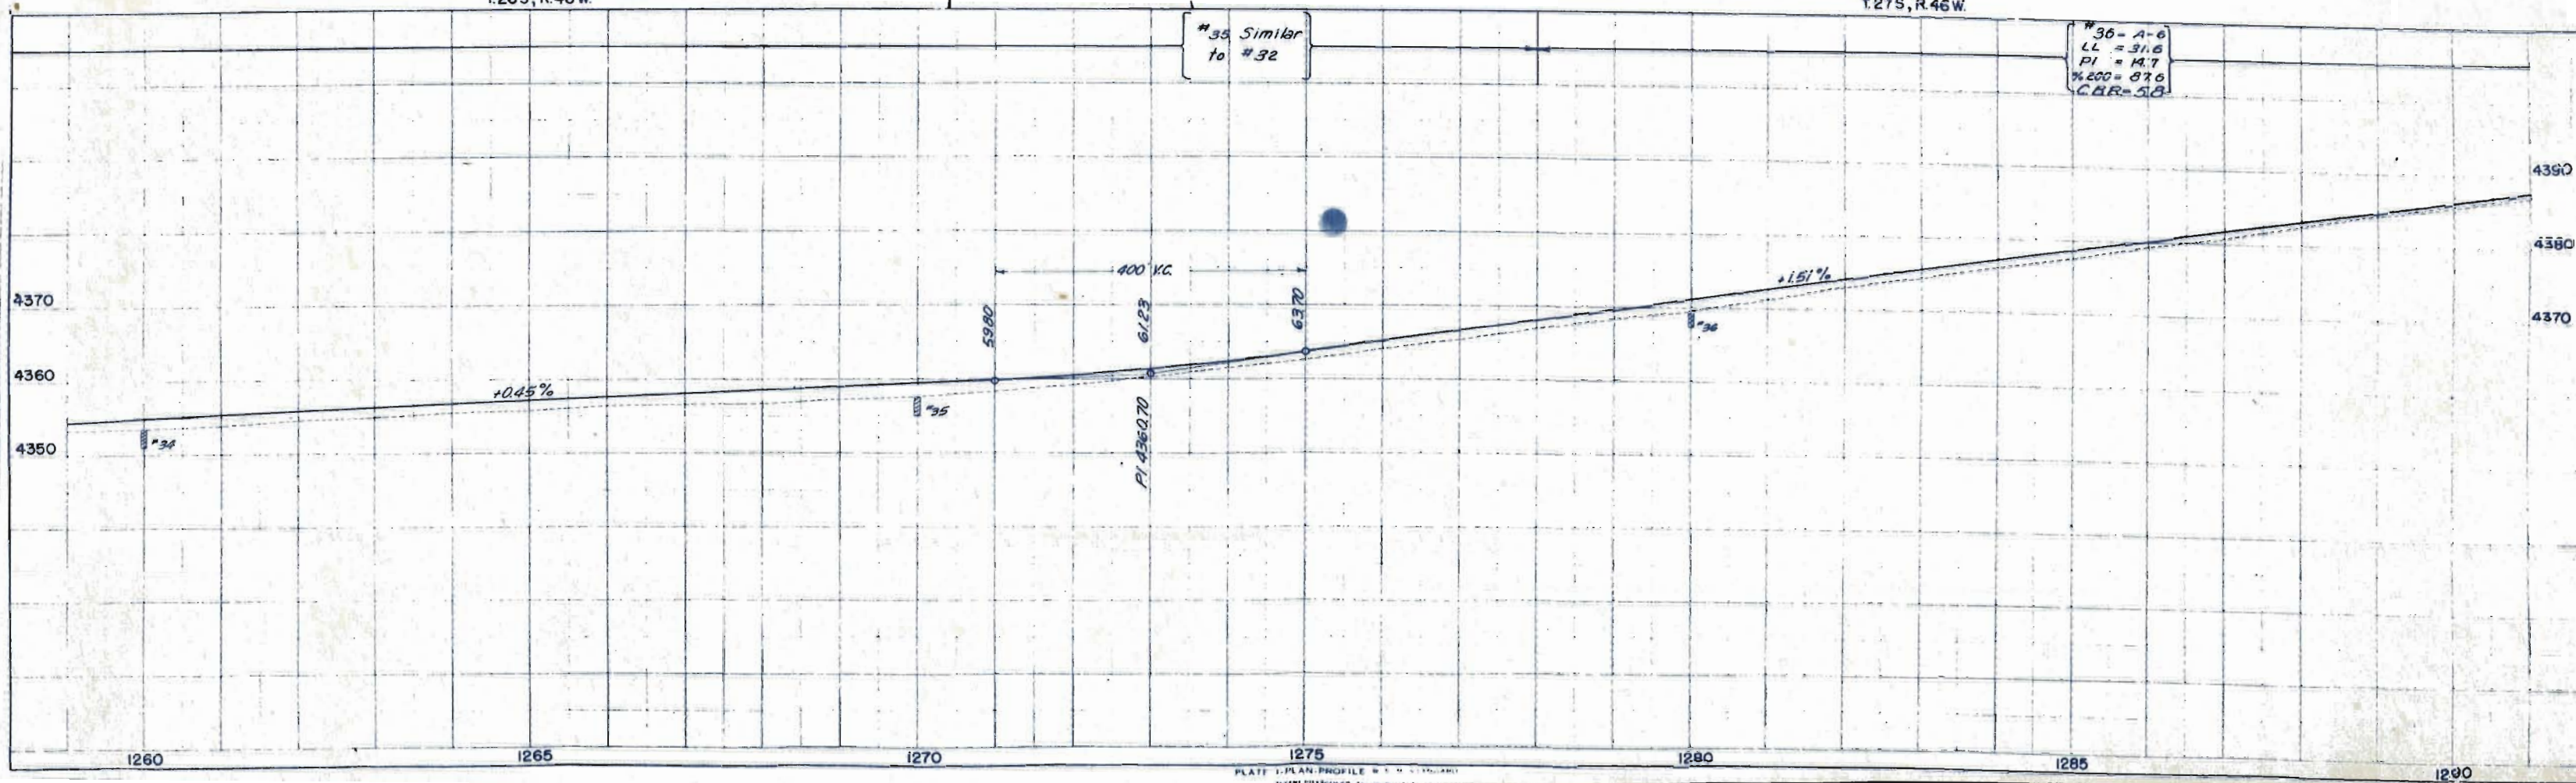

PLAN
SURVEYED
PLOTTED
NOTED BOOK
NO.

PROFILE
SURVEYED
PLOTTED
NOTED BOOK
NO.

NW 1/4, SEC. 4,
T. 27 S., R. 46 W.

SW 1/4, SEC. 4,
T. 27 S., R. 46 W.

FED. ROAD DIST. NO.	STATE	FED. AID. PROJ. NO.	SHEET NO.	TOTAL SHEETS
3	COLO.	F 028-2(1)	22	

RIGHT OF WAY

(26) EDWARD McLAIN
LAMAR, COLO.

(29) THE PLEASANT HEIGHTS
BAPTIST CHURCH
LAMAR, COLO.

(30) H. J. McLAIN
LAMAR, COLO.

(28) PAUL RANDALL CROW
% J. J. GIGOT
GARDEN CITY, KANS.


(27) ELIZABETH MERRIMAN
LAMAR, COLO.

NE 1/4, SEC. 5,
T. 27 S., R. 46 W.

SE 1/4, SEC. 5,
T. 27 S., R. 46 W.

$\Delta = 15^{\circ}07' \text{ R.}$
 $D = 1^{\circ}00'$
 $T = 760.3'$
 $L = 1511.7'$
 $R = 5730.0'$

#36 = A-6
LL = 316
PI = 147
%200 = 876
GI = 10

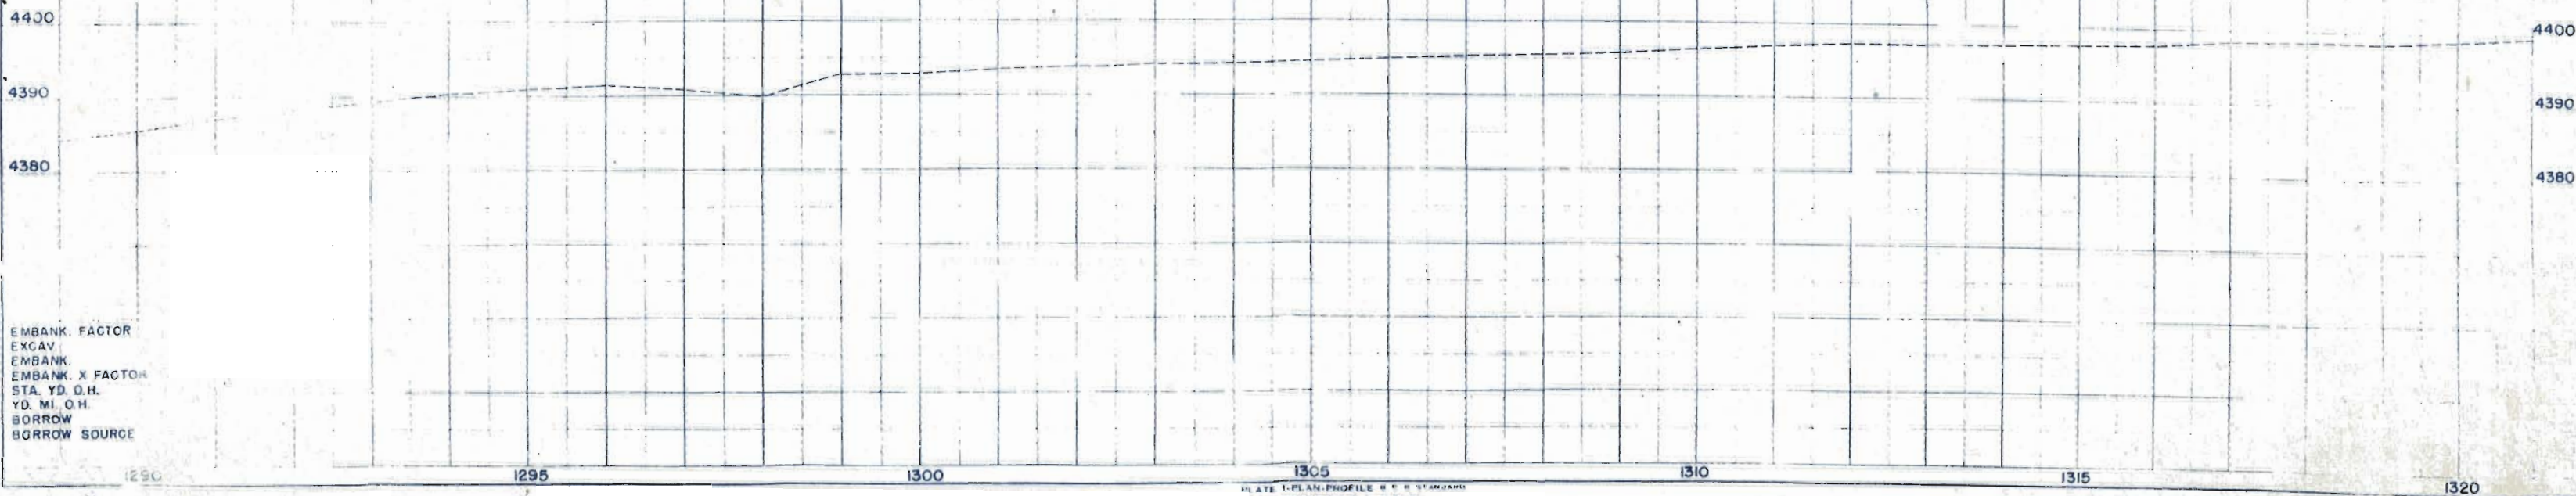


PLAN
SURVEYED
NOTED
ALIGNED
CHECKED
BY
DATE

PROFILE
SURVEYED
NOTED
GRADES CHECKED
BY
DATE


NE. 1/4, Sec. 8
T.27S, R.46W.

FED. ROAD DIST. NO.	STATE	FED. AID PROJ. NO.	SHEET NO.	TOTAL SHEETS
3	COLO.	F028-2(1)	23	

RIGHT OF WAY

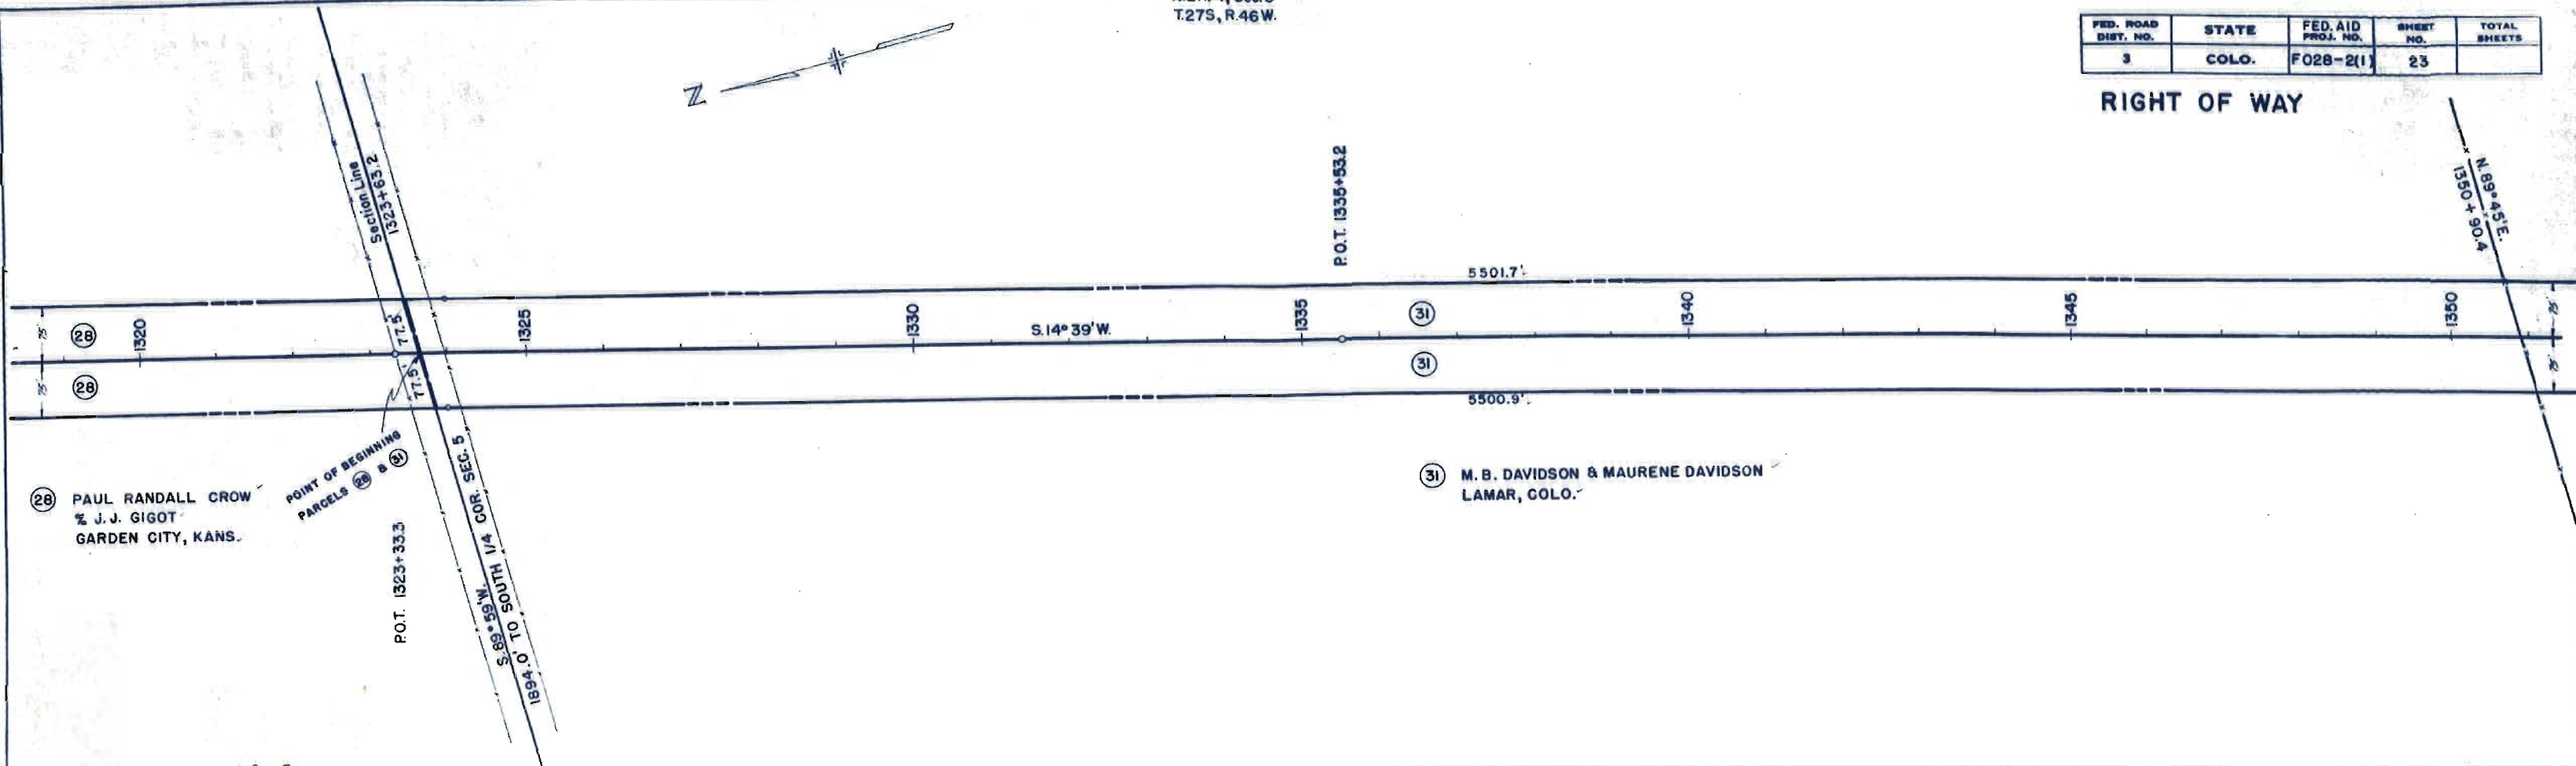

S.E. 1/4, Sec. 5
T.27S, R.46W.

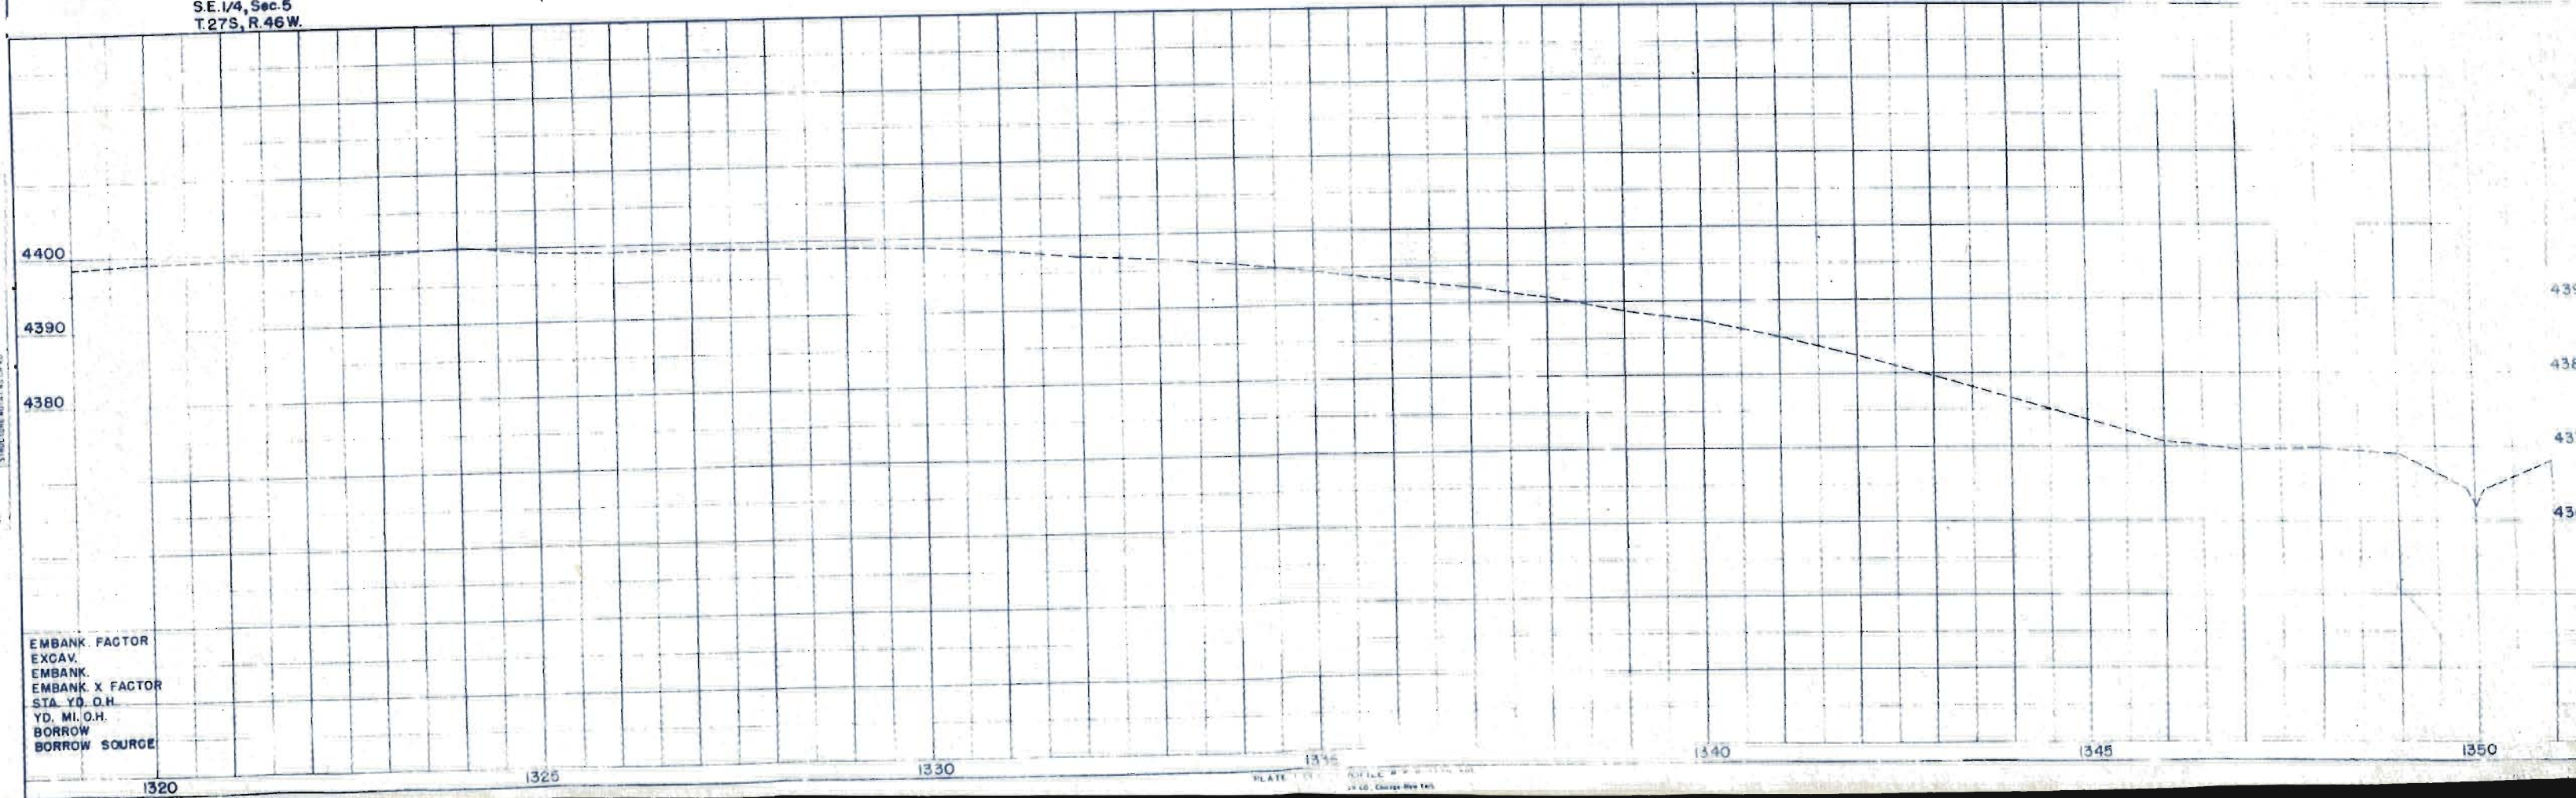

EMBANK. FACTOR
EXCAV.
EMBANK.
EMBANK. X FACTOR
STA. YD. O.H.
YD. MI. O.H.
BORROW
BORROW SOURCE

PLAN
SUBMITTED
PLOTTED
ALIGNED CHECKED
NOTE BOOK
DATE

PROFILE
SUBMITTED
PLOTTED
NOTE BOOK
DATE




FED. ROAD DIST. NO.	STATE	FED. AID PROJ. NO.	SHEET NO.	TOTAL SHEETS
3	COLO.	F028-2(1)	24	


RIGHT OF WAY



PLAN	DATE
SURVEYED NOTED CHECKED BY	
NOTE BOOK NO.	

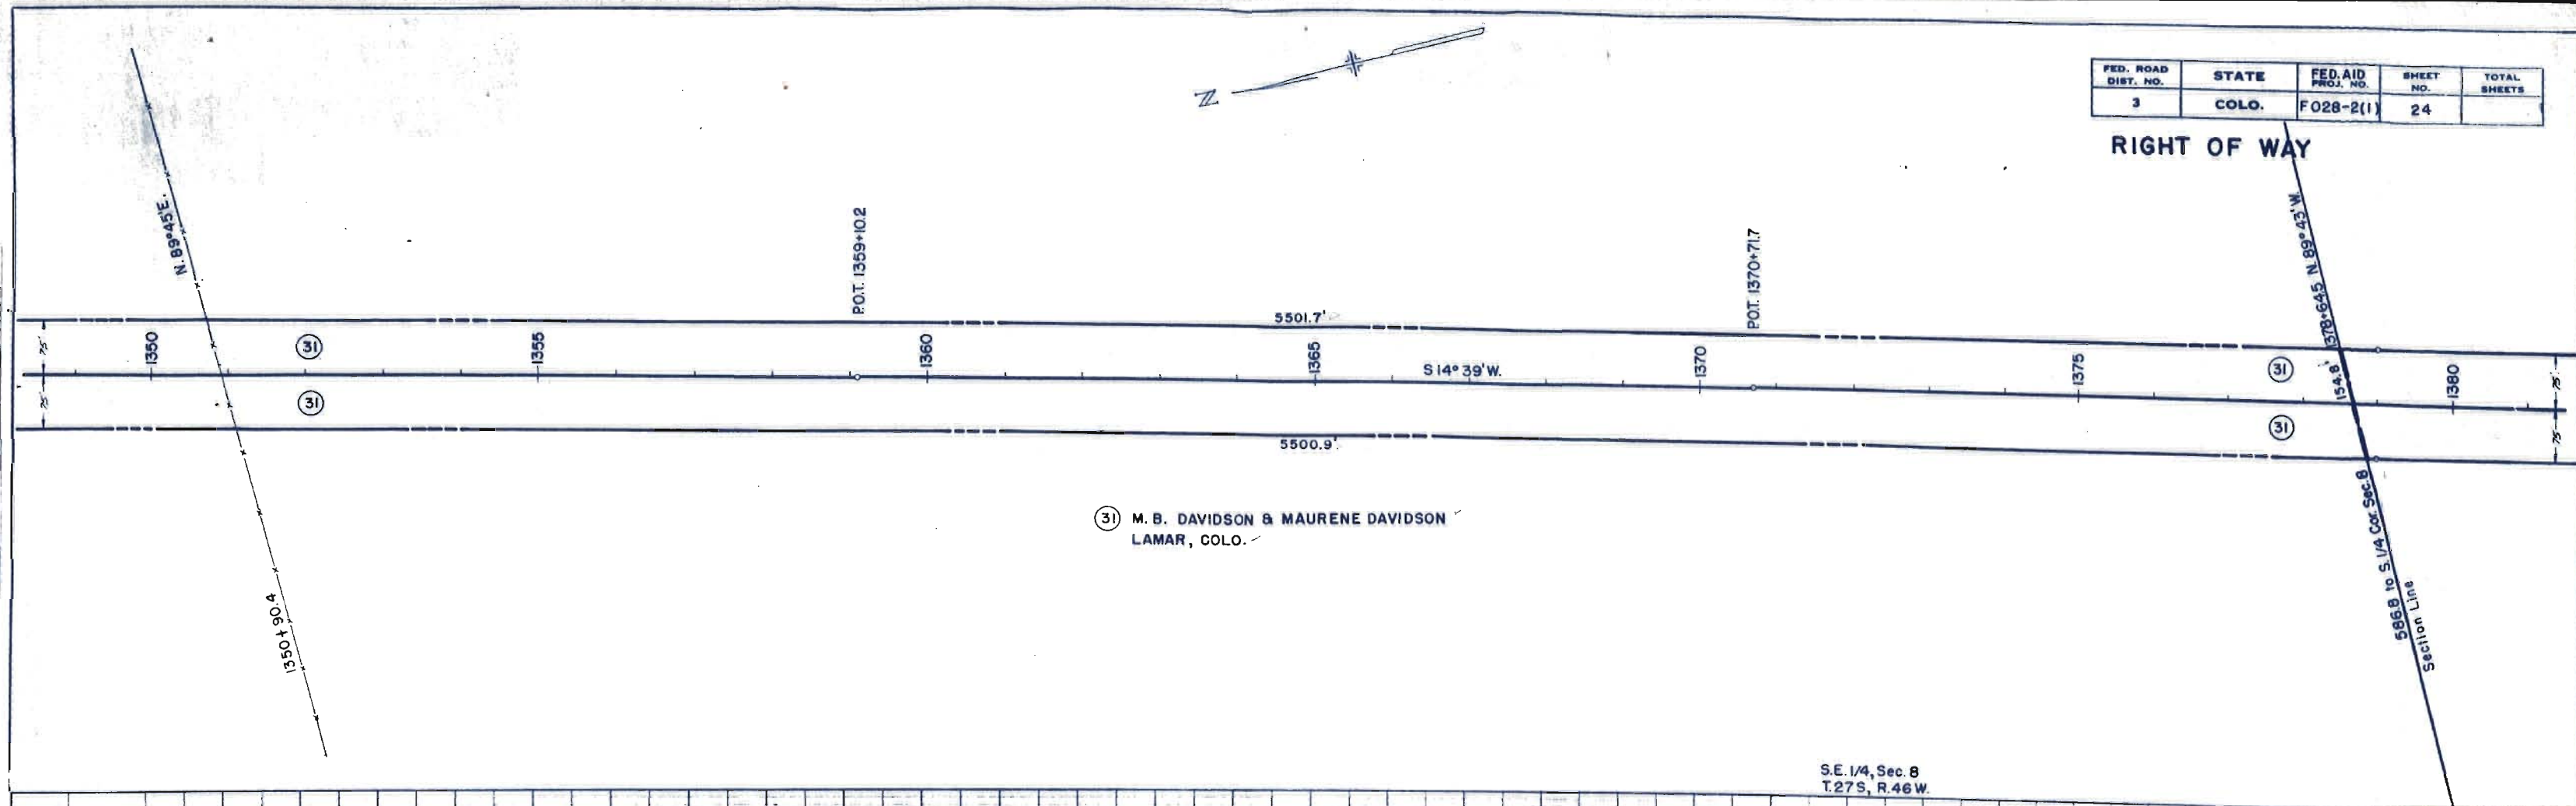

PROFILE	DATE
SURVEYED NOTED CHECKED BY	
NOTE BOOK NO.	

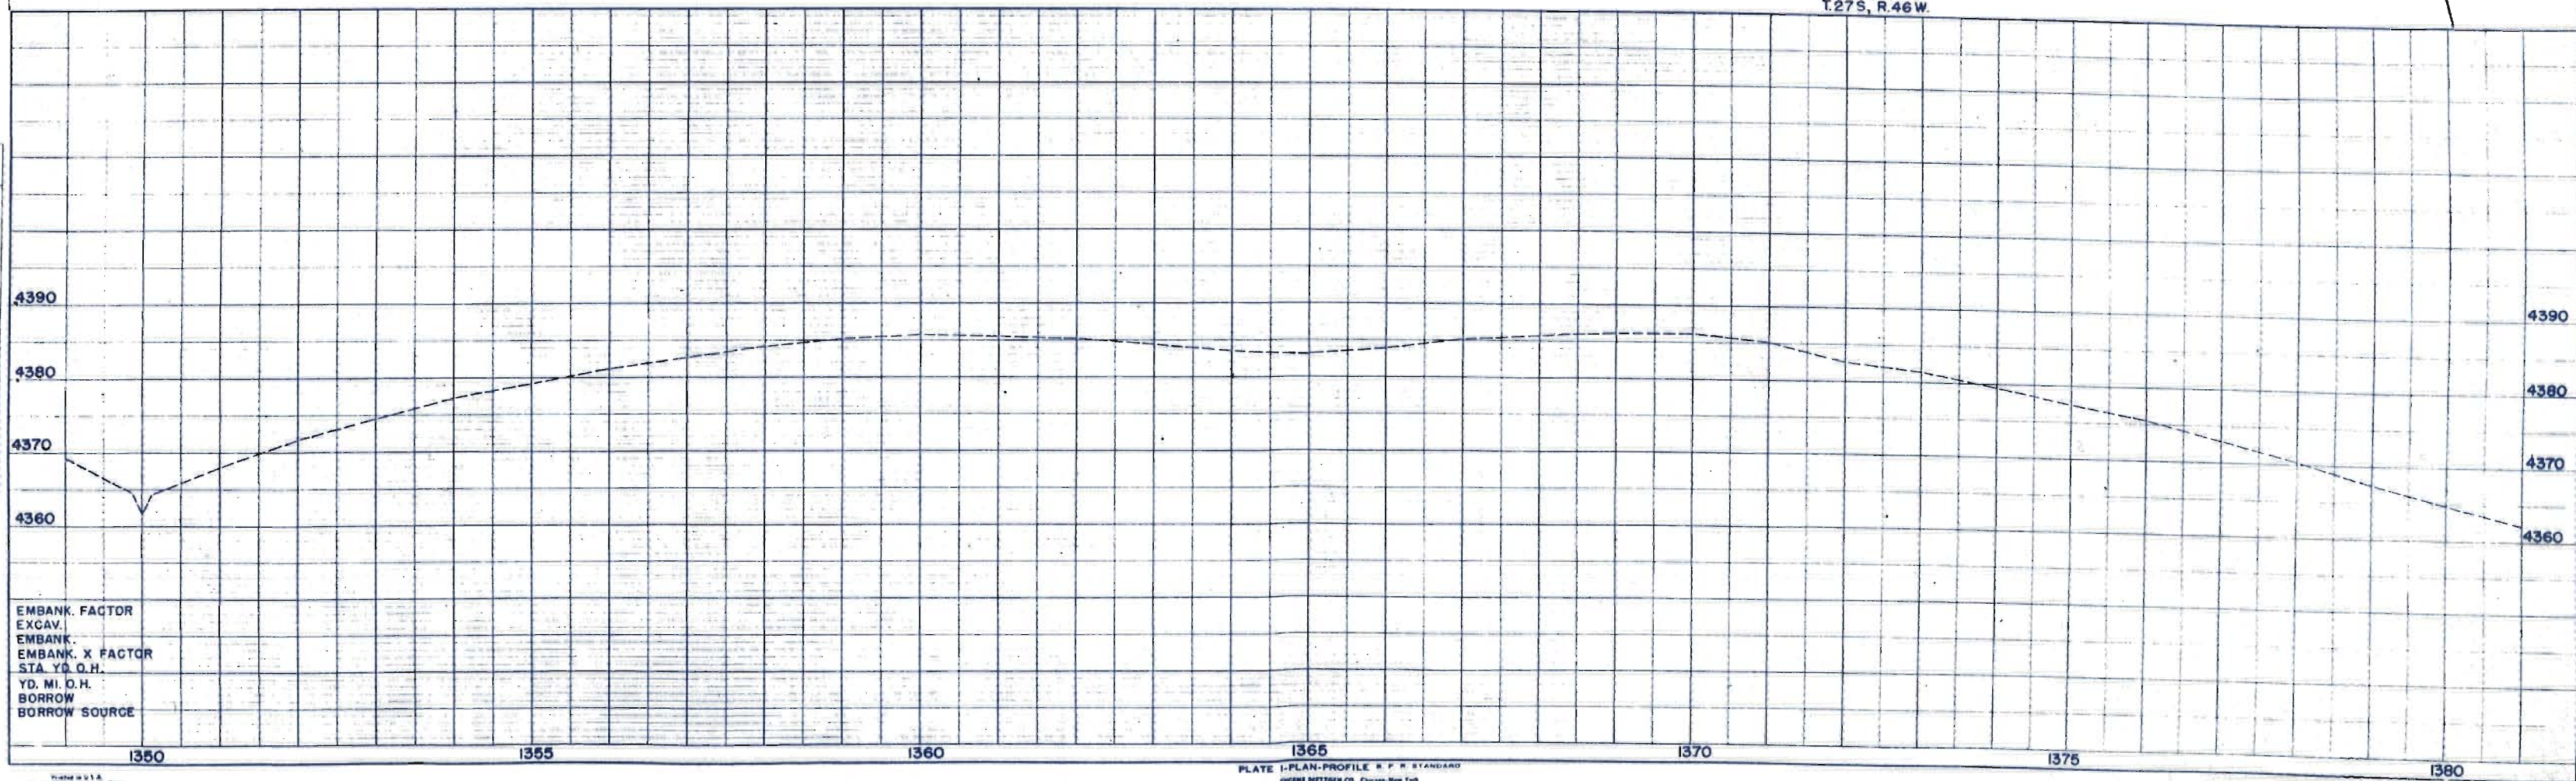

EMBANK. FACTOR
EXCAV.
EMBANK. X FACTOR
STA. YD. O.H.
YD. MI. O.H.
BORROW
BORROW SOURCE


N.E. 1/4, Sec. 17
T. 27 S., R. 46 W.

FED. ROAD DIST. NO.	STATE	FED. AID PROJ. NO.	SHEET NO.	TOTAL SHEETS
3	COLO.	F028-2(1)	25	

RIGHT OF WAY
S.E. 1/4, Sec. 17
T. 27 S., R. 46 W.



PLAN	SURVEYED	DATE
NOTE BOOK	PLOTTED	BY
	ALIGNED CHECKED	
	AT 1/4 INCH SCALE	

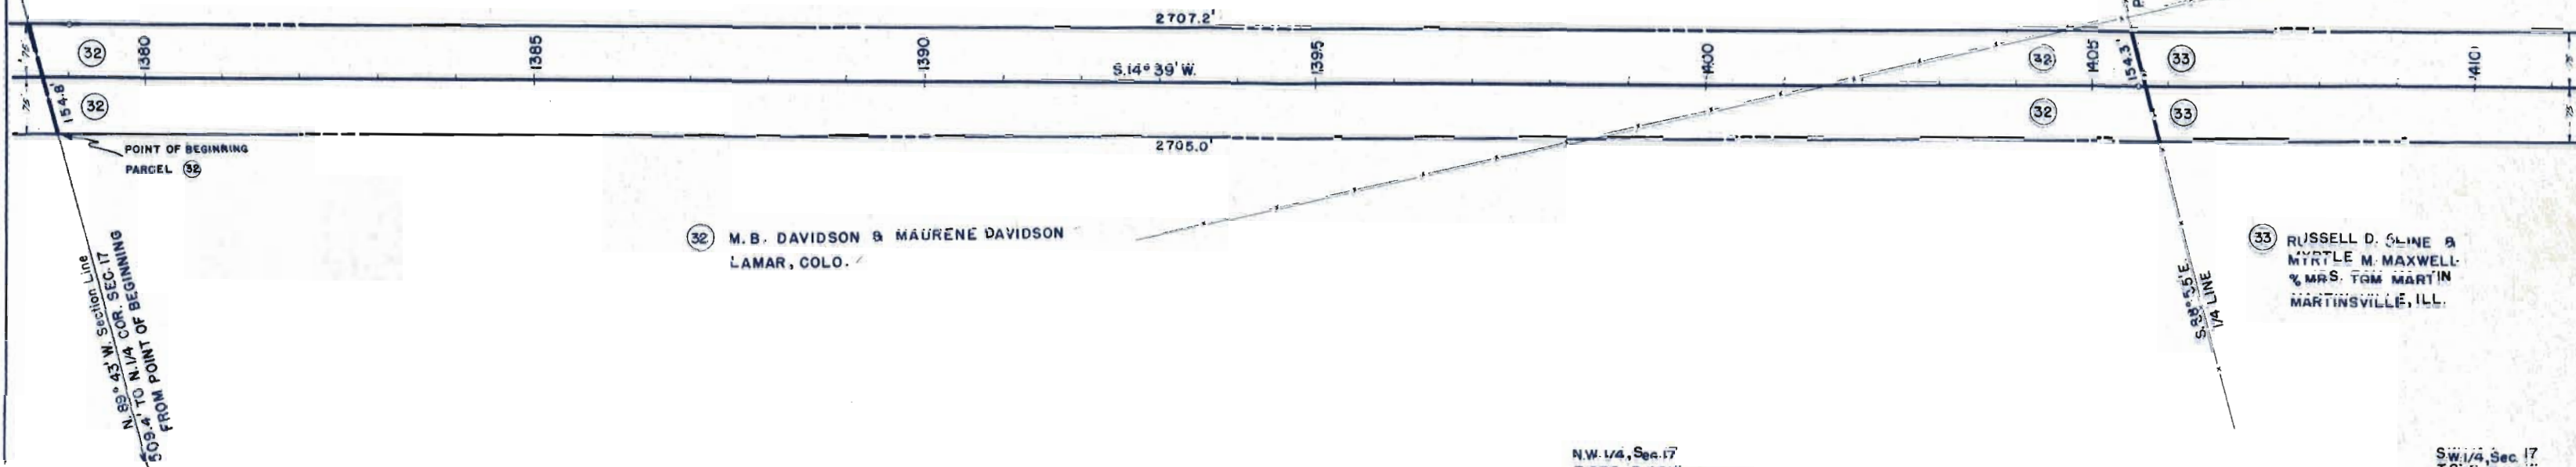



PROFILE	SURVEYED	DATE
NOTE BOOK	PLOTTED	BY
	GRADES CHECKED	
	BY 1/4 INCH SCALE	



EMBANK. FACTOR
EXCAV.
EMBANK. X FACTOR
STA. YD. O.H.
YD. MI. O.H.
BORROW
BORROW SOURCE

FED. ROAD DIST. NO.	STATE	FED. AID PROJ. NO.	SHEET NO.	TOTAL SHEETS
3	COLO.	F02G-2(1)	26	


RIGHT OF WAY

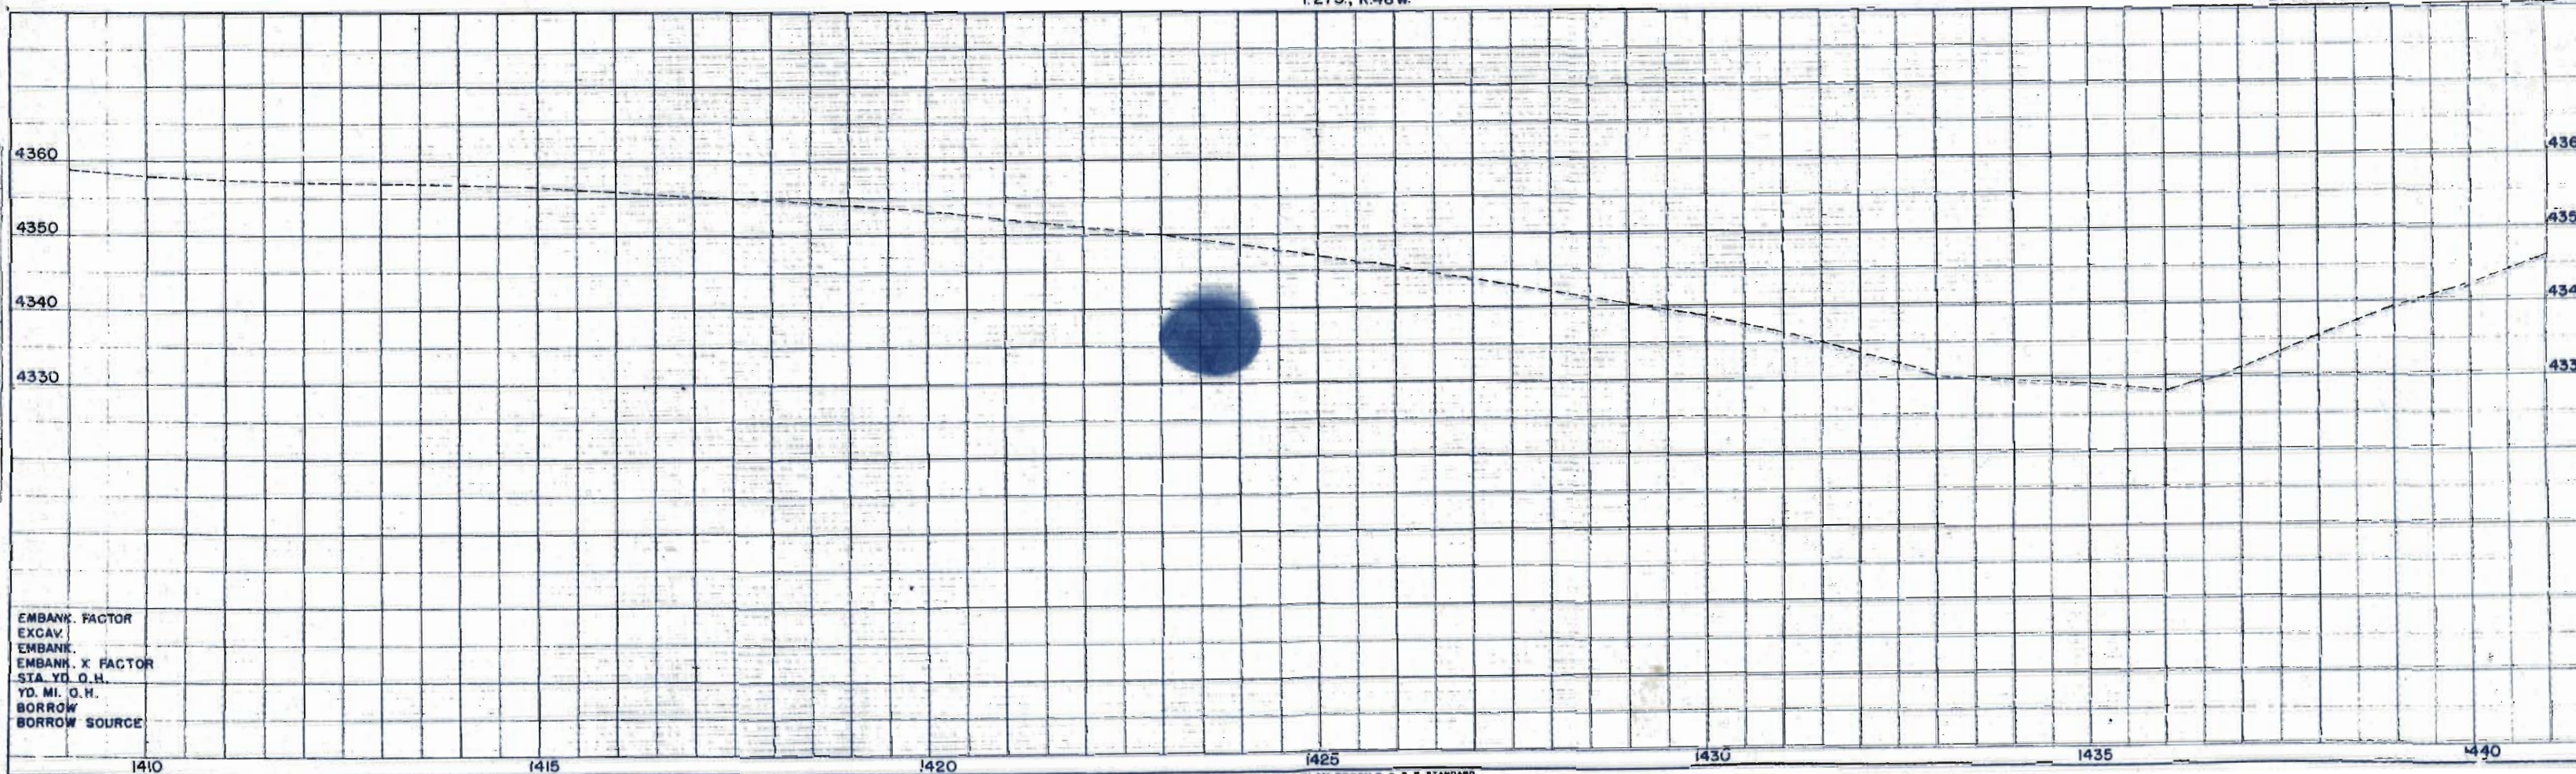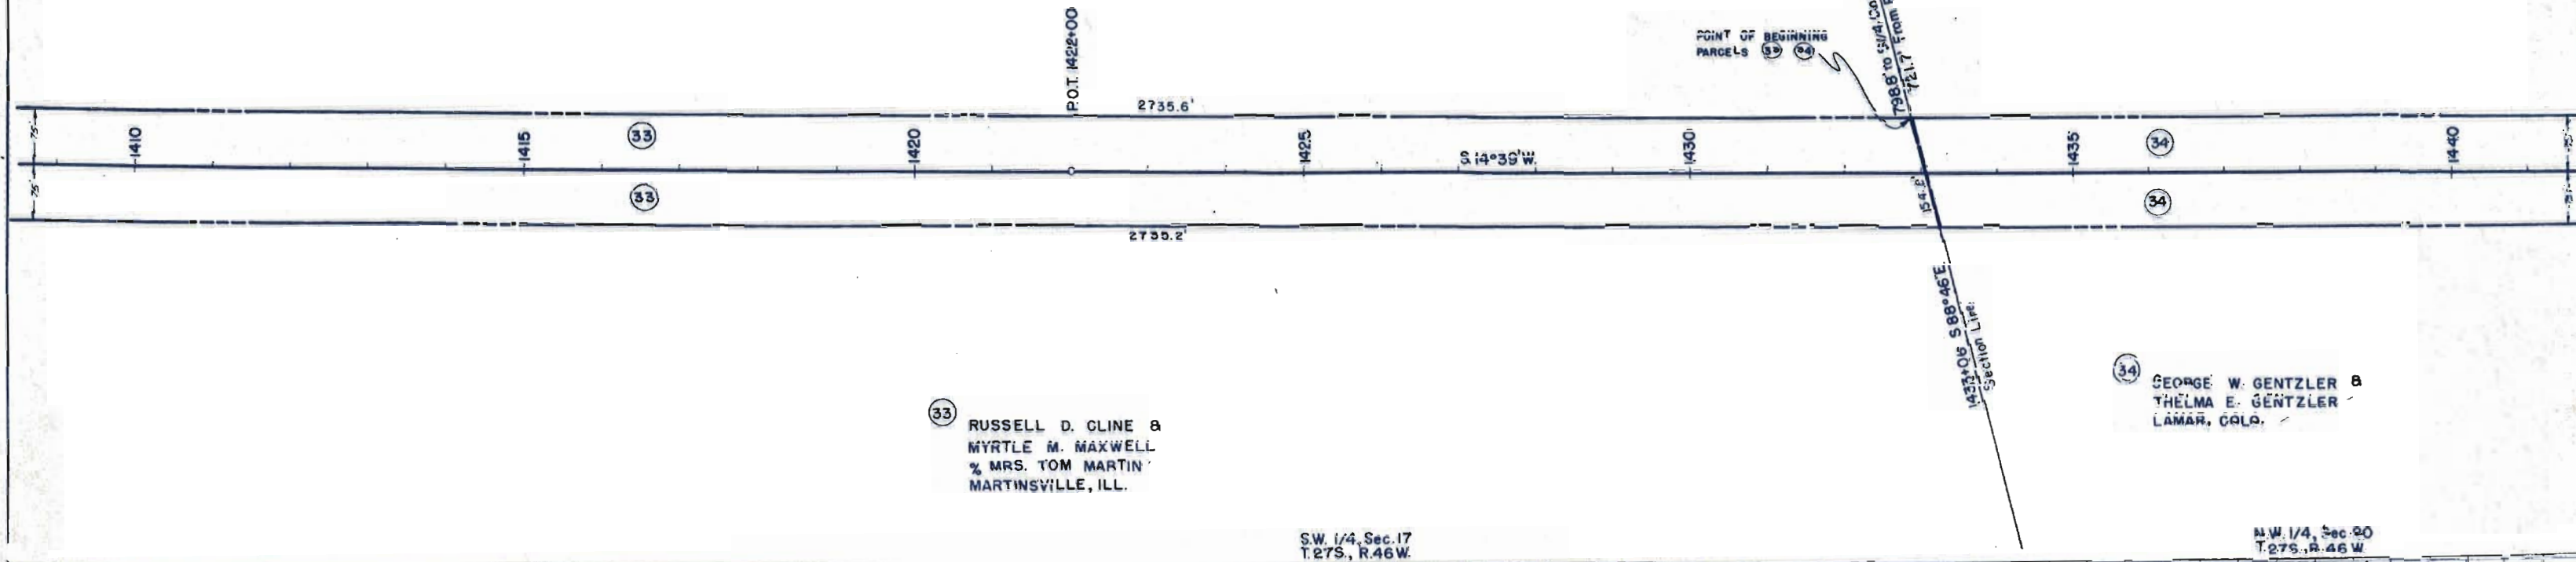

EMBANK. FACTOR	
EXCAV.	
EMBANK.	
EMBANK. X FACTOR	
STA. YD. O.H.	
YD. MI. O.H.	
BORROW	
BORROW SOURCE	


FED. ROAD DIST. NO.	STATE	FED. AID PROJ. NO.	SHEET NO.	TOTAL SHEETS
3	COLO.	E 028-2(1)	27	

RIGHT OF WAY

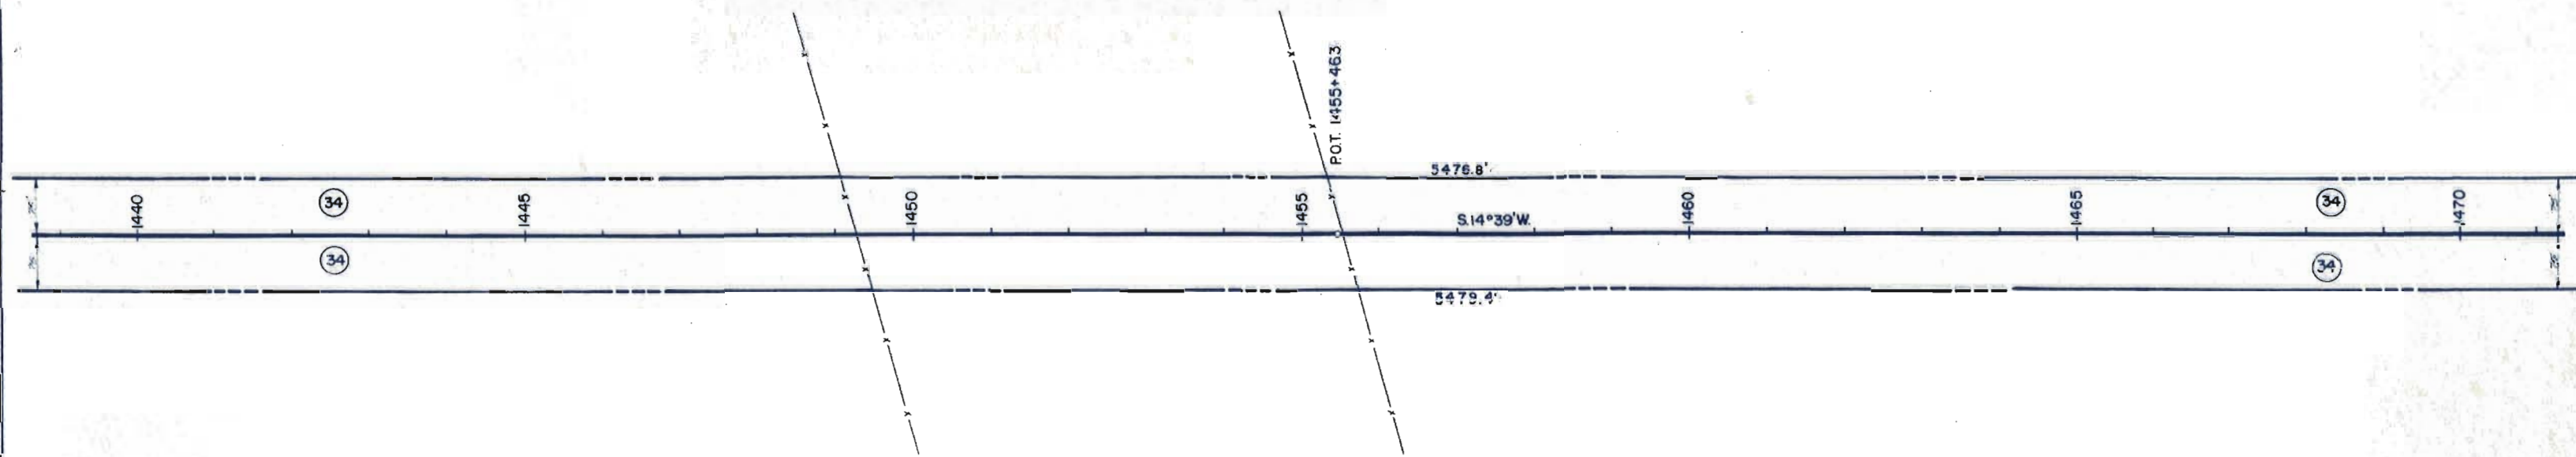



34 GEORGE W. GENTZLER &
THELMA E. GENTZLER
LAMAR, COLO.

W1/2, Sec. 20
T. 27S, R. 46W.

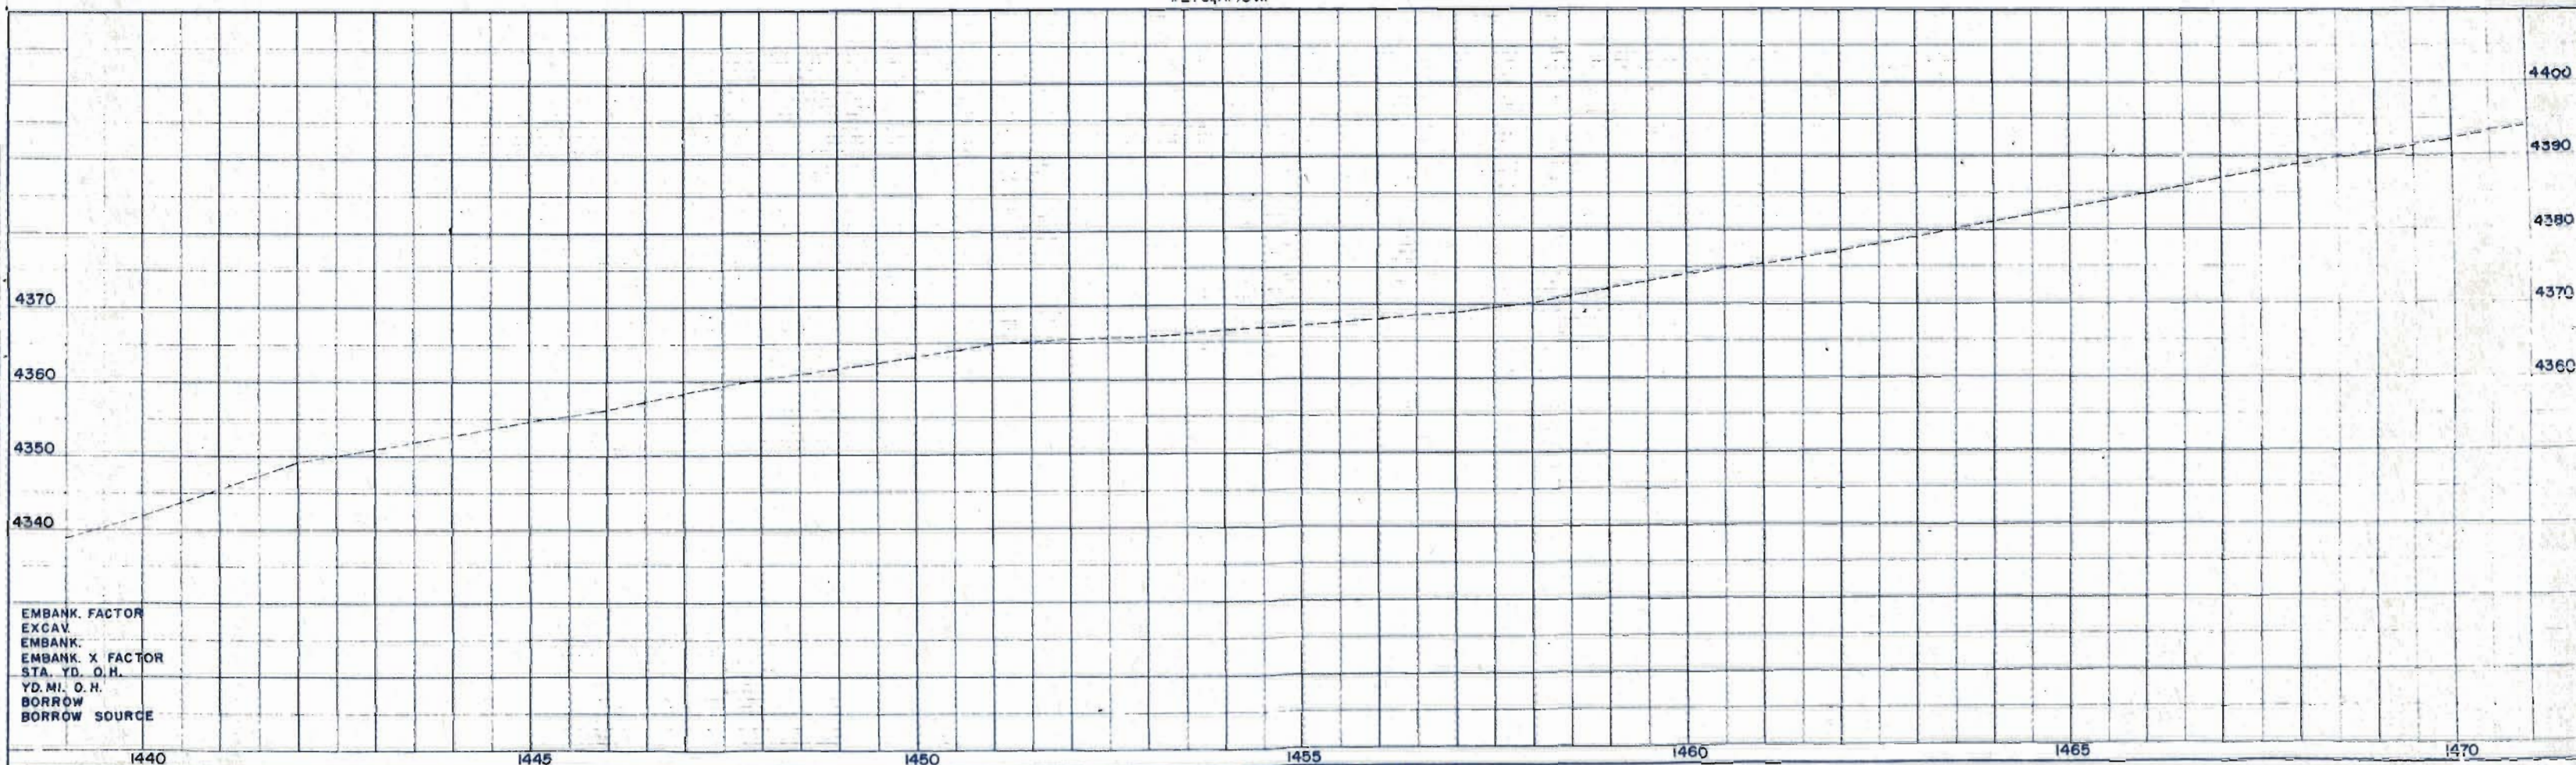

FED. ROAD DIST. NO.	STATE	FED. AID PROJ. NO.	SHEET NO.	TOTAL SHEETS
3	COLO.	F028-2(1)	29	

RIGHT OF WAY

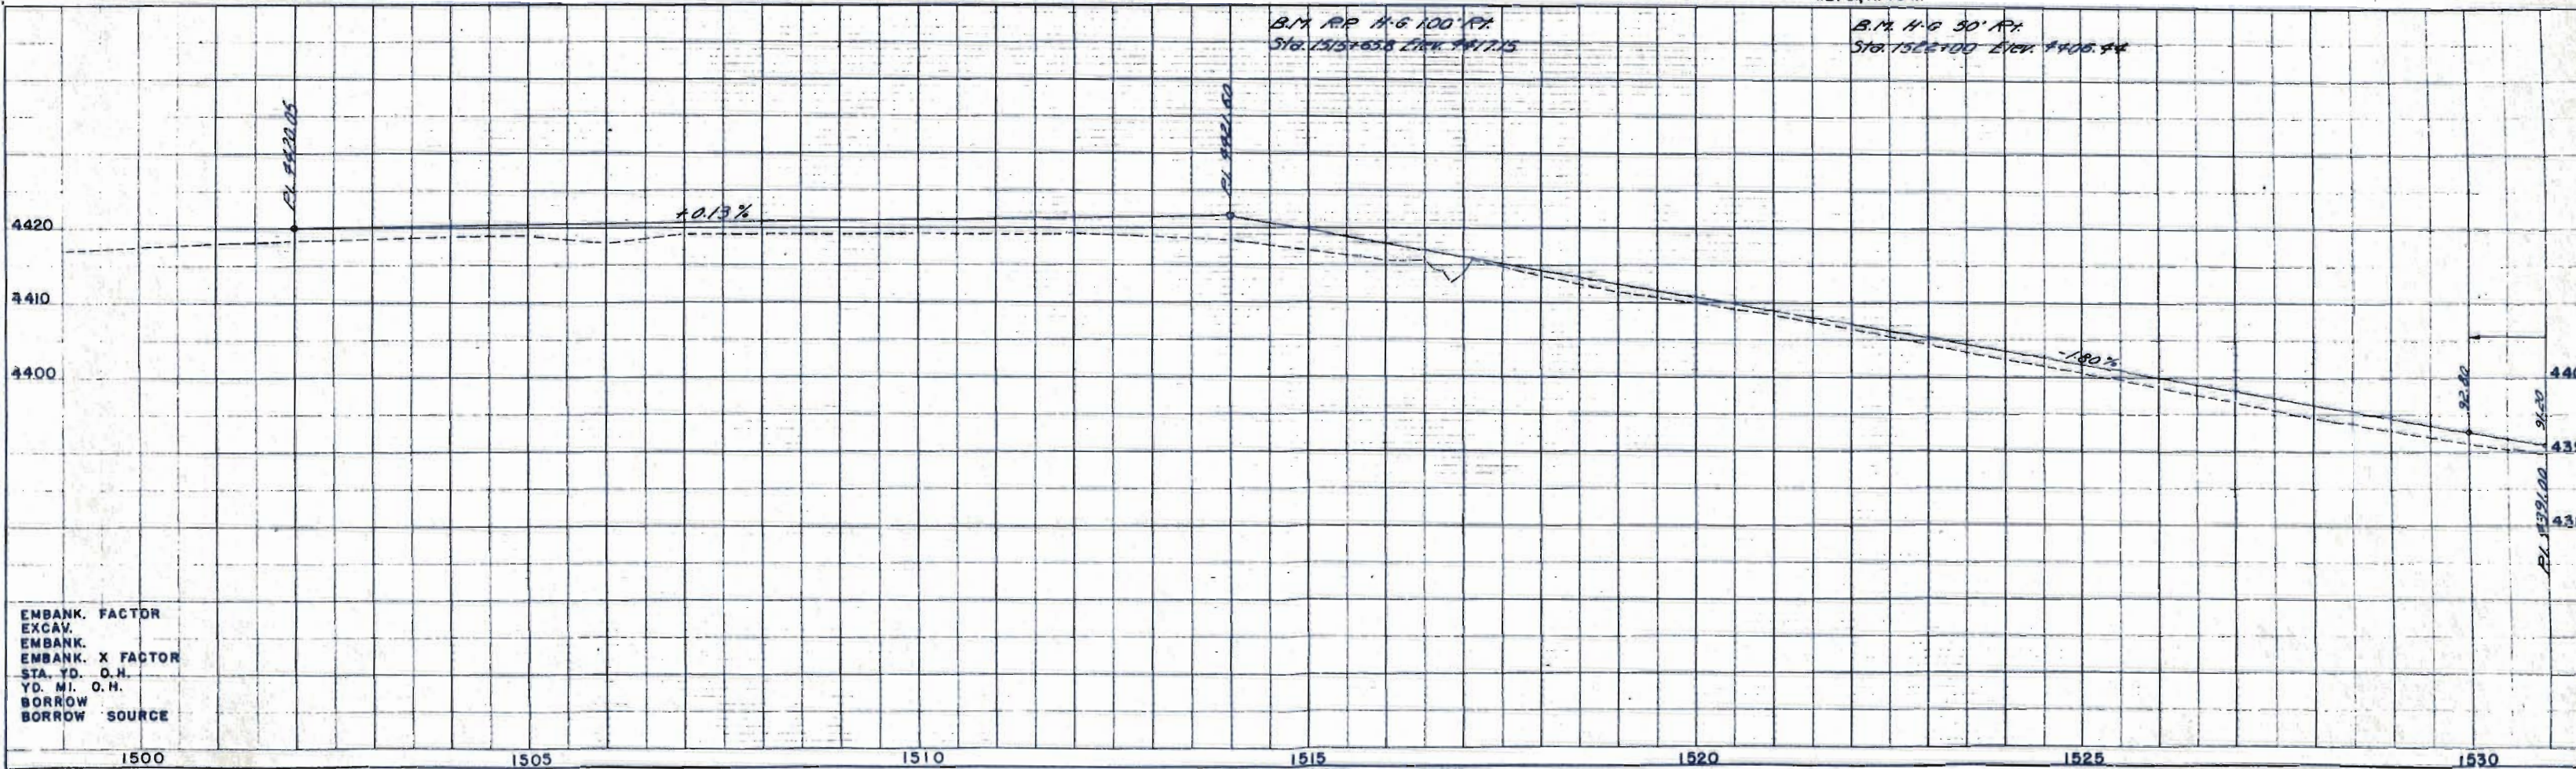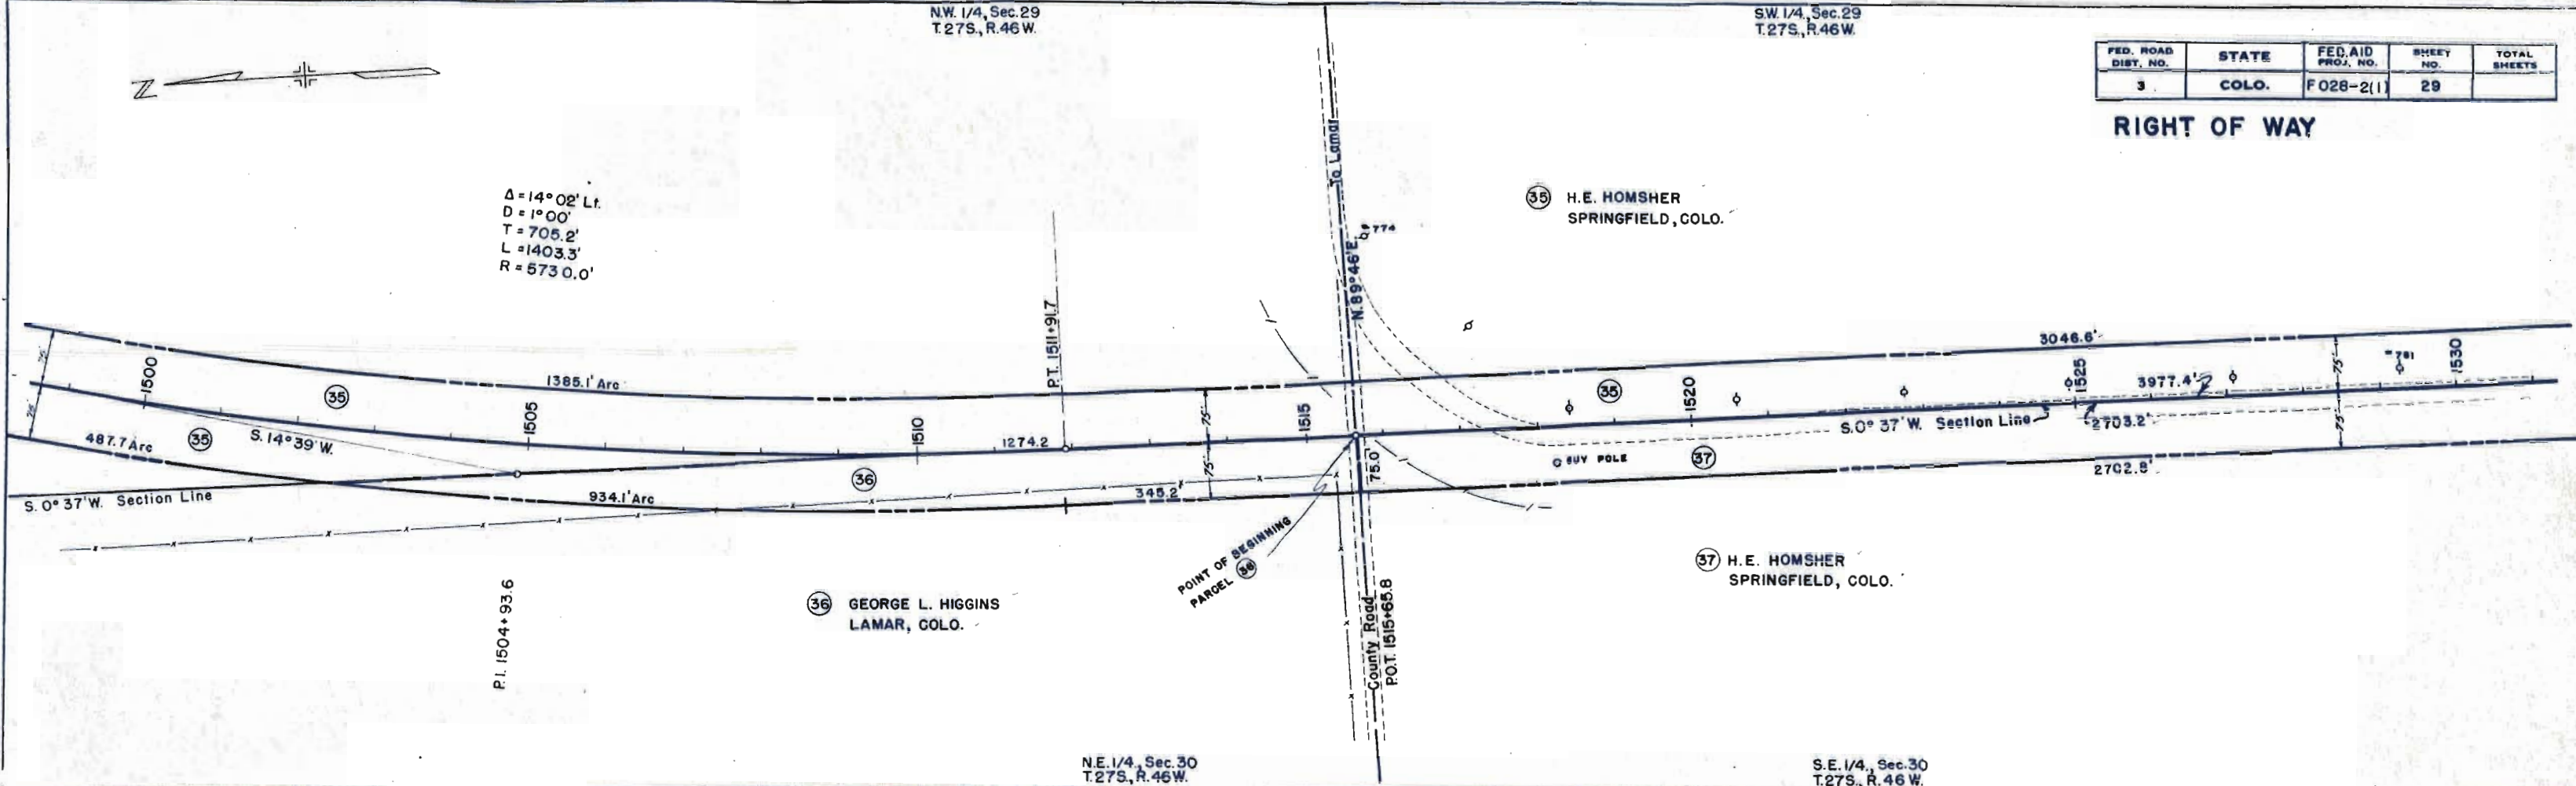


EMBANK. FACTOR
EXCAV.
EMBANK. X FACTOR
STA. YD. O.H.
YD. MI. O.H.
BORROW
BORROW SOURCE

N.W. 1/4 Sec. 20
T.25 S., R.46 W.

S.W. 1/4 Sec. 20
T.25 S., R.46 W.


FED. ROAD DIST. NO.	STATE	FED. AID PROJ. NO.	SHEET NO.	TOTAL SHEETS
3	COLO.	F 028-2(1)	5	

RIGHT OF WAY
R.O.W. ACQUIRED
UNDER F6(7)

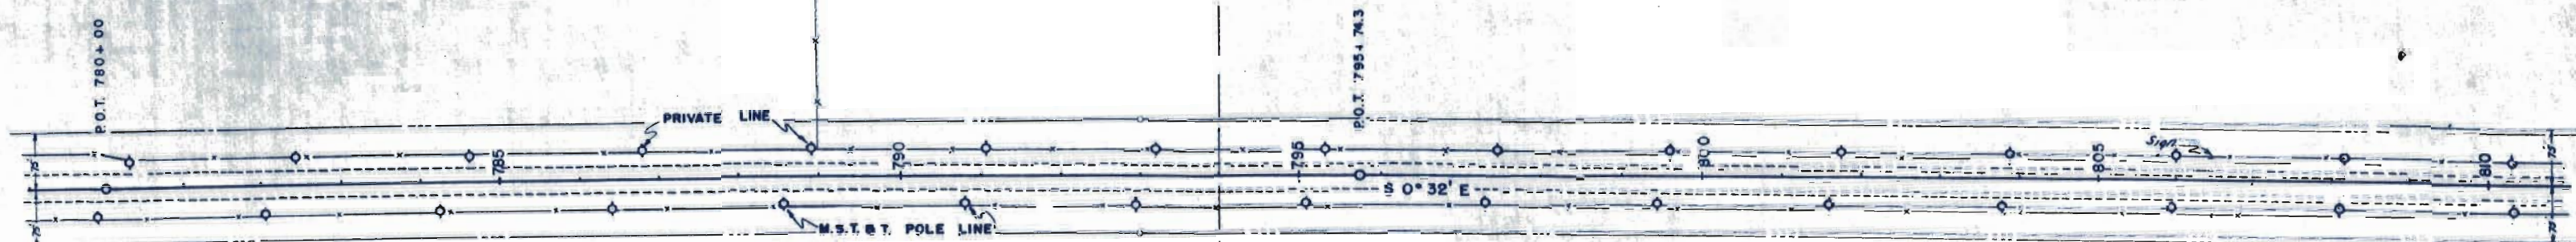

N.E. 1/4 Sec. 19
T.25 S., R.46 W.

S.E. 1/4 Sec. 19
T.25 S., R.46 W.

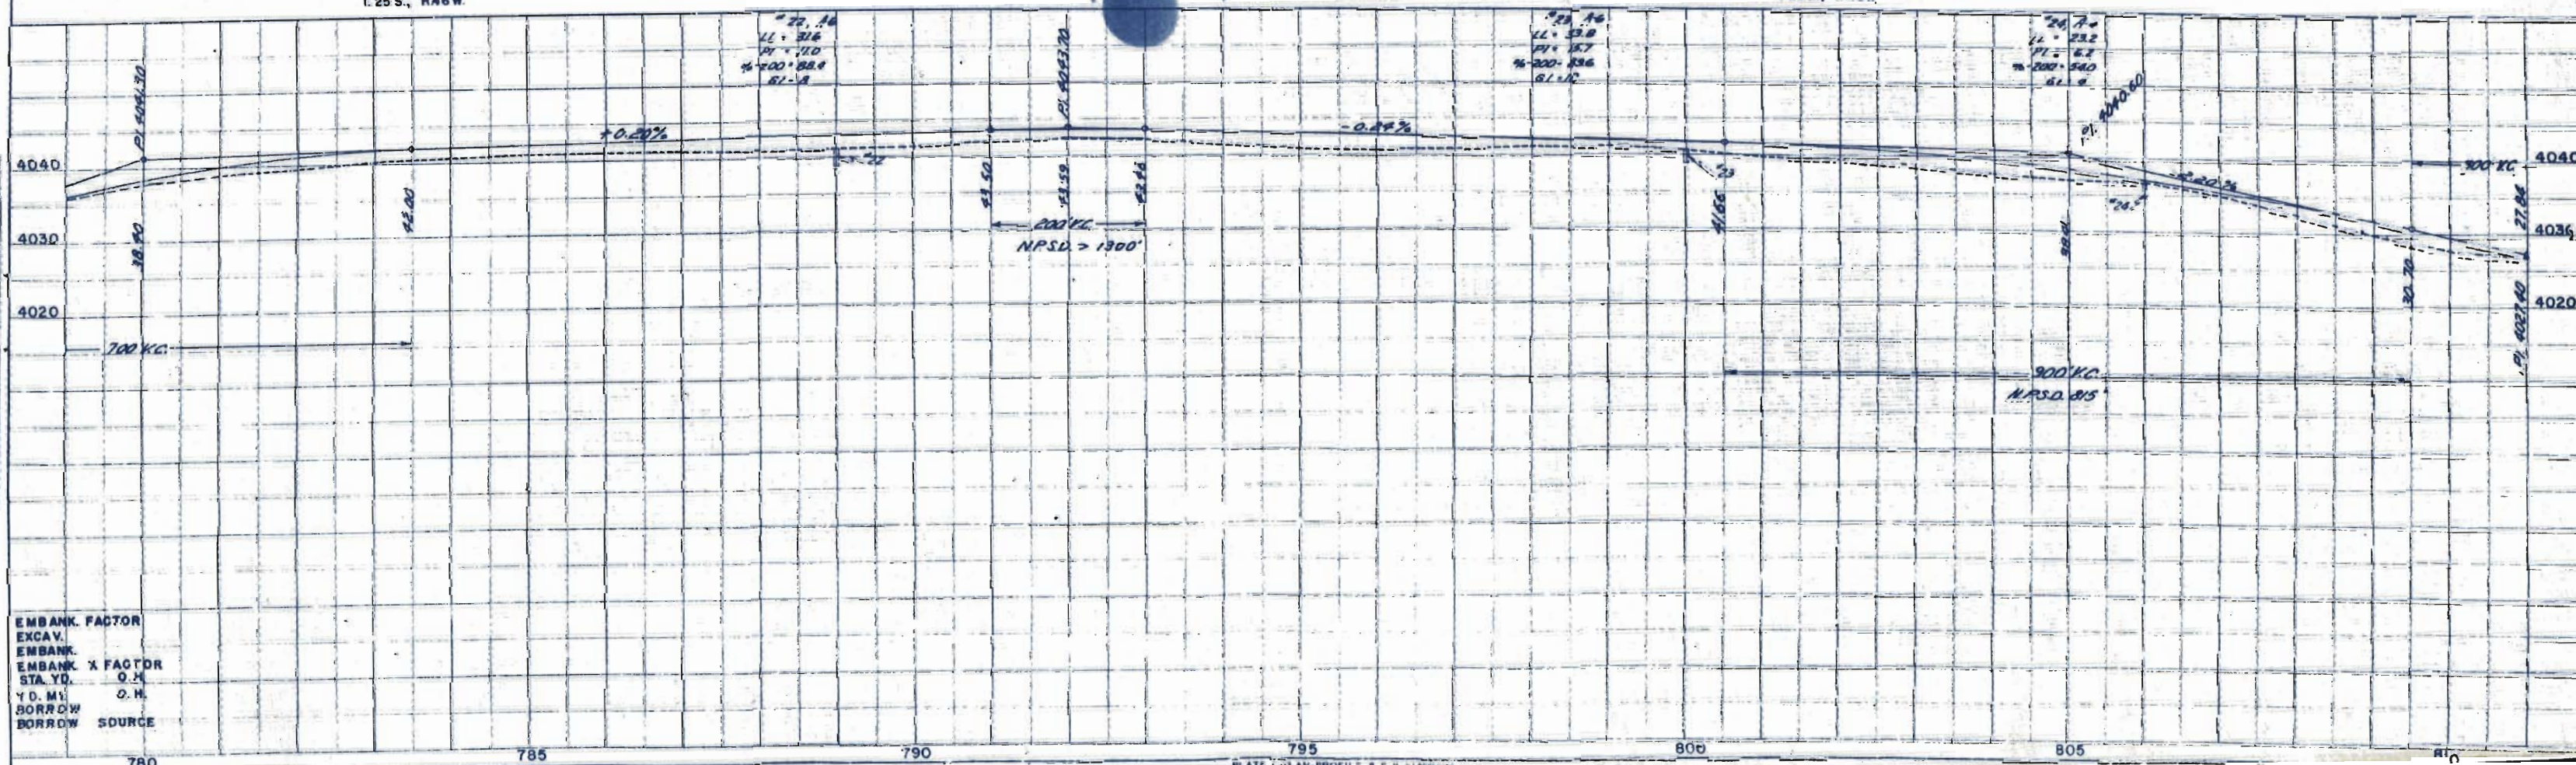

EMBANK. FACTOR
EXCAV.
EMBANK. X FACTOR
STA. YD. 0.4
YD. MI. 0.4
BORROW SOURCE

NW 1/4, SEC. 32,
T. 27 S., R. 46 W.

SW 1/4, SEC. 32,
T. 27 S., R. 46 W.

FED. ROAD DIST. NO.	STATE	FED. AID PROJ. NO.	SHEET NO.	TOTAL SHEETS
3	COLO.	F028-2(i)	31	

RIGHT OF WAY



(38)
H. E. HOMSHER
SPRINGFIELD, COLO.



(40)
H. E. HOMSHER
SPRINGFIELD, COLO.

(39)
FLORENCE I. GAIN
LAMAR, COLO.

(39)
FLORENCE I. GAIN
LAMAR, COLO.

NE 1/4, SEC. 31,
T. 27 S., R. 46 W.

SE 1/4, SEC. 31,
T. 27 S., R. 46 W.

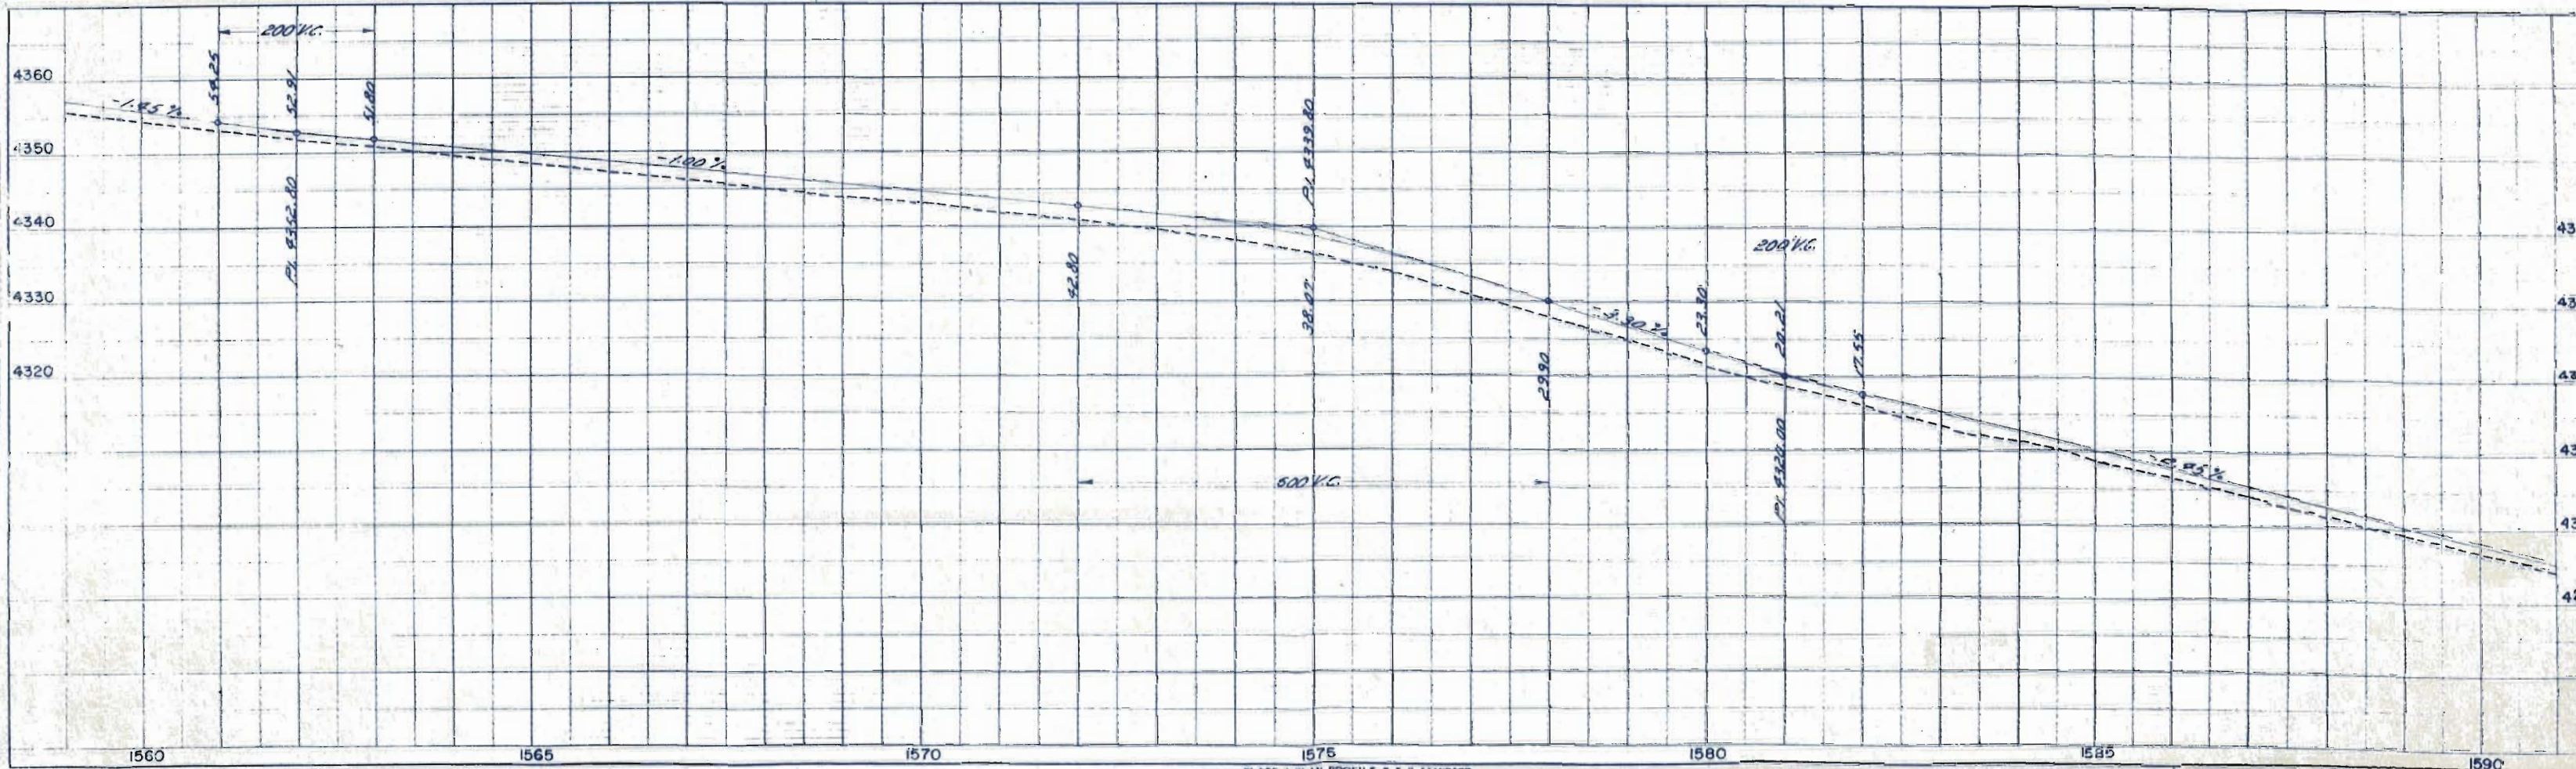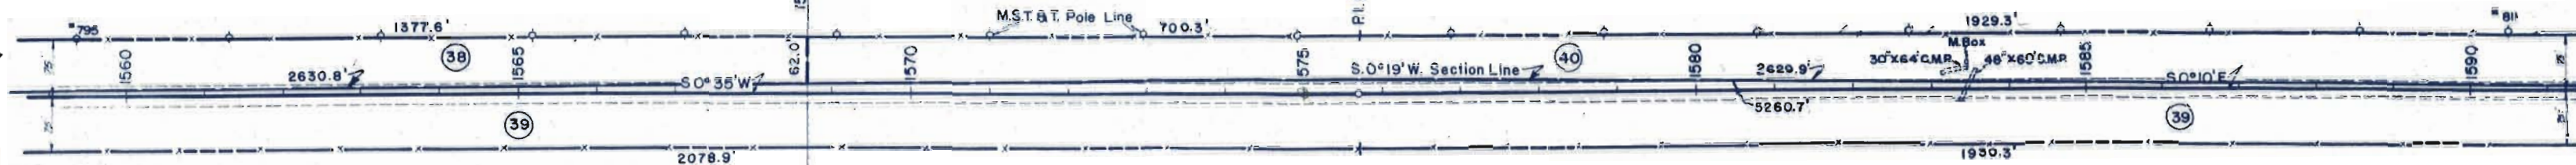

T. 27 S.

40

R.O.W. Marker in place

POINT OF BEGINNING
PARCEL (40)


39 FLORENCE I. CAIN
LAMAR, COLO.

$$\frac{\text{END F028-2(I)} - \text{BEG. F028- ()}}{\text{STA. 1594+99.8}}$$

(1) 2-4

PROWERS COUNTY
BACA COUNTY

S.E. 1/4, Sec. 31
T. 27 S., R. 46 W.

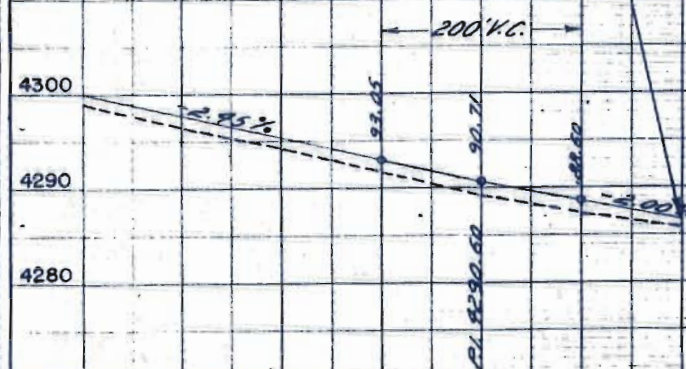

RIGHT OF WAY

PLAN	NOTE BOOK	SURVEYED	BY	DATE
		PLOTTED		
		ALIGNMENT CHECKED		
		WT. OF WAY CHECKED		

NO	PROFILE NOTE BOOK	SURVEYED _____	BY _____	DATE _____
		PLOTTED _____		
		GRADES CHECKED _____		
		NOTES NOTED _____		

1590

1595

PLATE 1-PLAN-PROFILE U. P. R. STANDARD
EUGENE DIEZGEN CO., Chicago-New York

FED. ROAD DIST. NO.	STATE	F.A. PROJ. NO.	SHEET NO.	TOTAL SHEETS
3	COLO.	F 028-2(1)	33	

RIGHT OF WAY
OWNERSHIP MAP Sheet No. 1 of 7 sheets



20

29

748 + 00 END F-6(7)
BEGIN F 028-2 (1)

750

Pl. 767 + 95
Δ = 0° 12' LT.

S 0° 20' E

800

S 9° 32' E

R.O.W. ACQUIRED TO
HERE UNDER F-6(7)

Pl. 821 + 04
Δ = 0° 06' LT.

S 189° 56' E

HOMER C. GUTTRIDGE
RT. 4 BOX #05
ANAHEIM, CALIF.
320 ACRES.

MARY EUGENIA BUXTON
SIS GOTTON EXCHANGE BLDG.
MEMPHIS, TENN.
160 ACRES.

N 88° 01' W

Pl. 846 + 51
Δ = 0° 35' LT.

850

S 0° 38' E

S 1° 13' E
S 0° 21' E (SEE LINE)

N 89° 51' E

873 + 72.2

BERTA M. DOROUGH
4015 ALCOH ST.
DENVER COLO.
320 ACRES.

19

30

OWNERSHIP MAP

PLAT
OF PART OF

T.25S. — R.46W

SHOWING CLAIMANTS WITH REGARD
TO RIGHT OF WAY FOR PROJECT NO.
F028-2(1)

SCALE 1" = 400'

0 500 1000 1500 2000

SCALE IN FEET

FED. ROAD DIST. NO.	STATE	F.A. PROJ. NO.	SHEET NO.	TOTAL SHEETS
3	COLO.	F 028-2(1)	34	

RIGHT OF WAY
OWNERSHIP MAP Sheet No. 2 of 7 sheets



T.25S.
T.26S.
5TH CORRECTION LINE SOUTH

HELEN ELIZABETH BUXTON SMITH
619 COTTON EXCHANGE BLDG.
MEMPHIS TENN.
160 ACRES.

C. MINGENBACK
MOPHERSON, KAN.
360 ACRES

ROY CLAYBROCK
&
ANNA O. CLAYBROCK
LAMAR, COLO.
127.1 ACRES

JOSEPH B. CAMPBELL
&
ETHEL MAY CAMPBELL
LAMAR, COLO.
320 ACRES

LOT 2

LOT 7

LOT 10

LOT 3

LOT 6

LOT 11

ALVA JENKINSON & CLYDE JENKINSON, MINORS
% RUBY GILPIN, ADMINISTRATRIX
833 W. BACA ST.,
TRINIDAD, COLO.
80 ACRES

J. W. BAXTER
FRIONA, TEXAS
160 ACRES

EUGENIA DAVIS
348 1/2 W. OHIO
DENVER 9, COLO.
127.9 ACRES

CHARLES R. DURHAM
&
IVA HACKETT DURHAM
LAMAR, COLO.
SOUTH ROUTE
640 ACRES


OWNERSHIP MAP

PLAT
OF PART OF
T.25-26S., R.46W.
SHOWING CLAIMANTS WITH REGARD
TO RIGHT OF WAY FOR PROJECT NO.
F028-2(1)
SCALE 1"=400'

5 8
6 7

FED. ROAD DIST. NO.	STATE	F.A. PROJ. NO.	SHEET NO.	TOTAL SHEETS
3	COLO.	F028-2(1)	36	

RIGHT OF WAY
OWNERSHIP MAP Sheet No.4 of 7 sheets

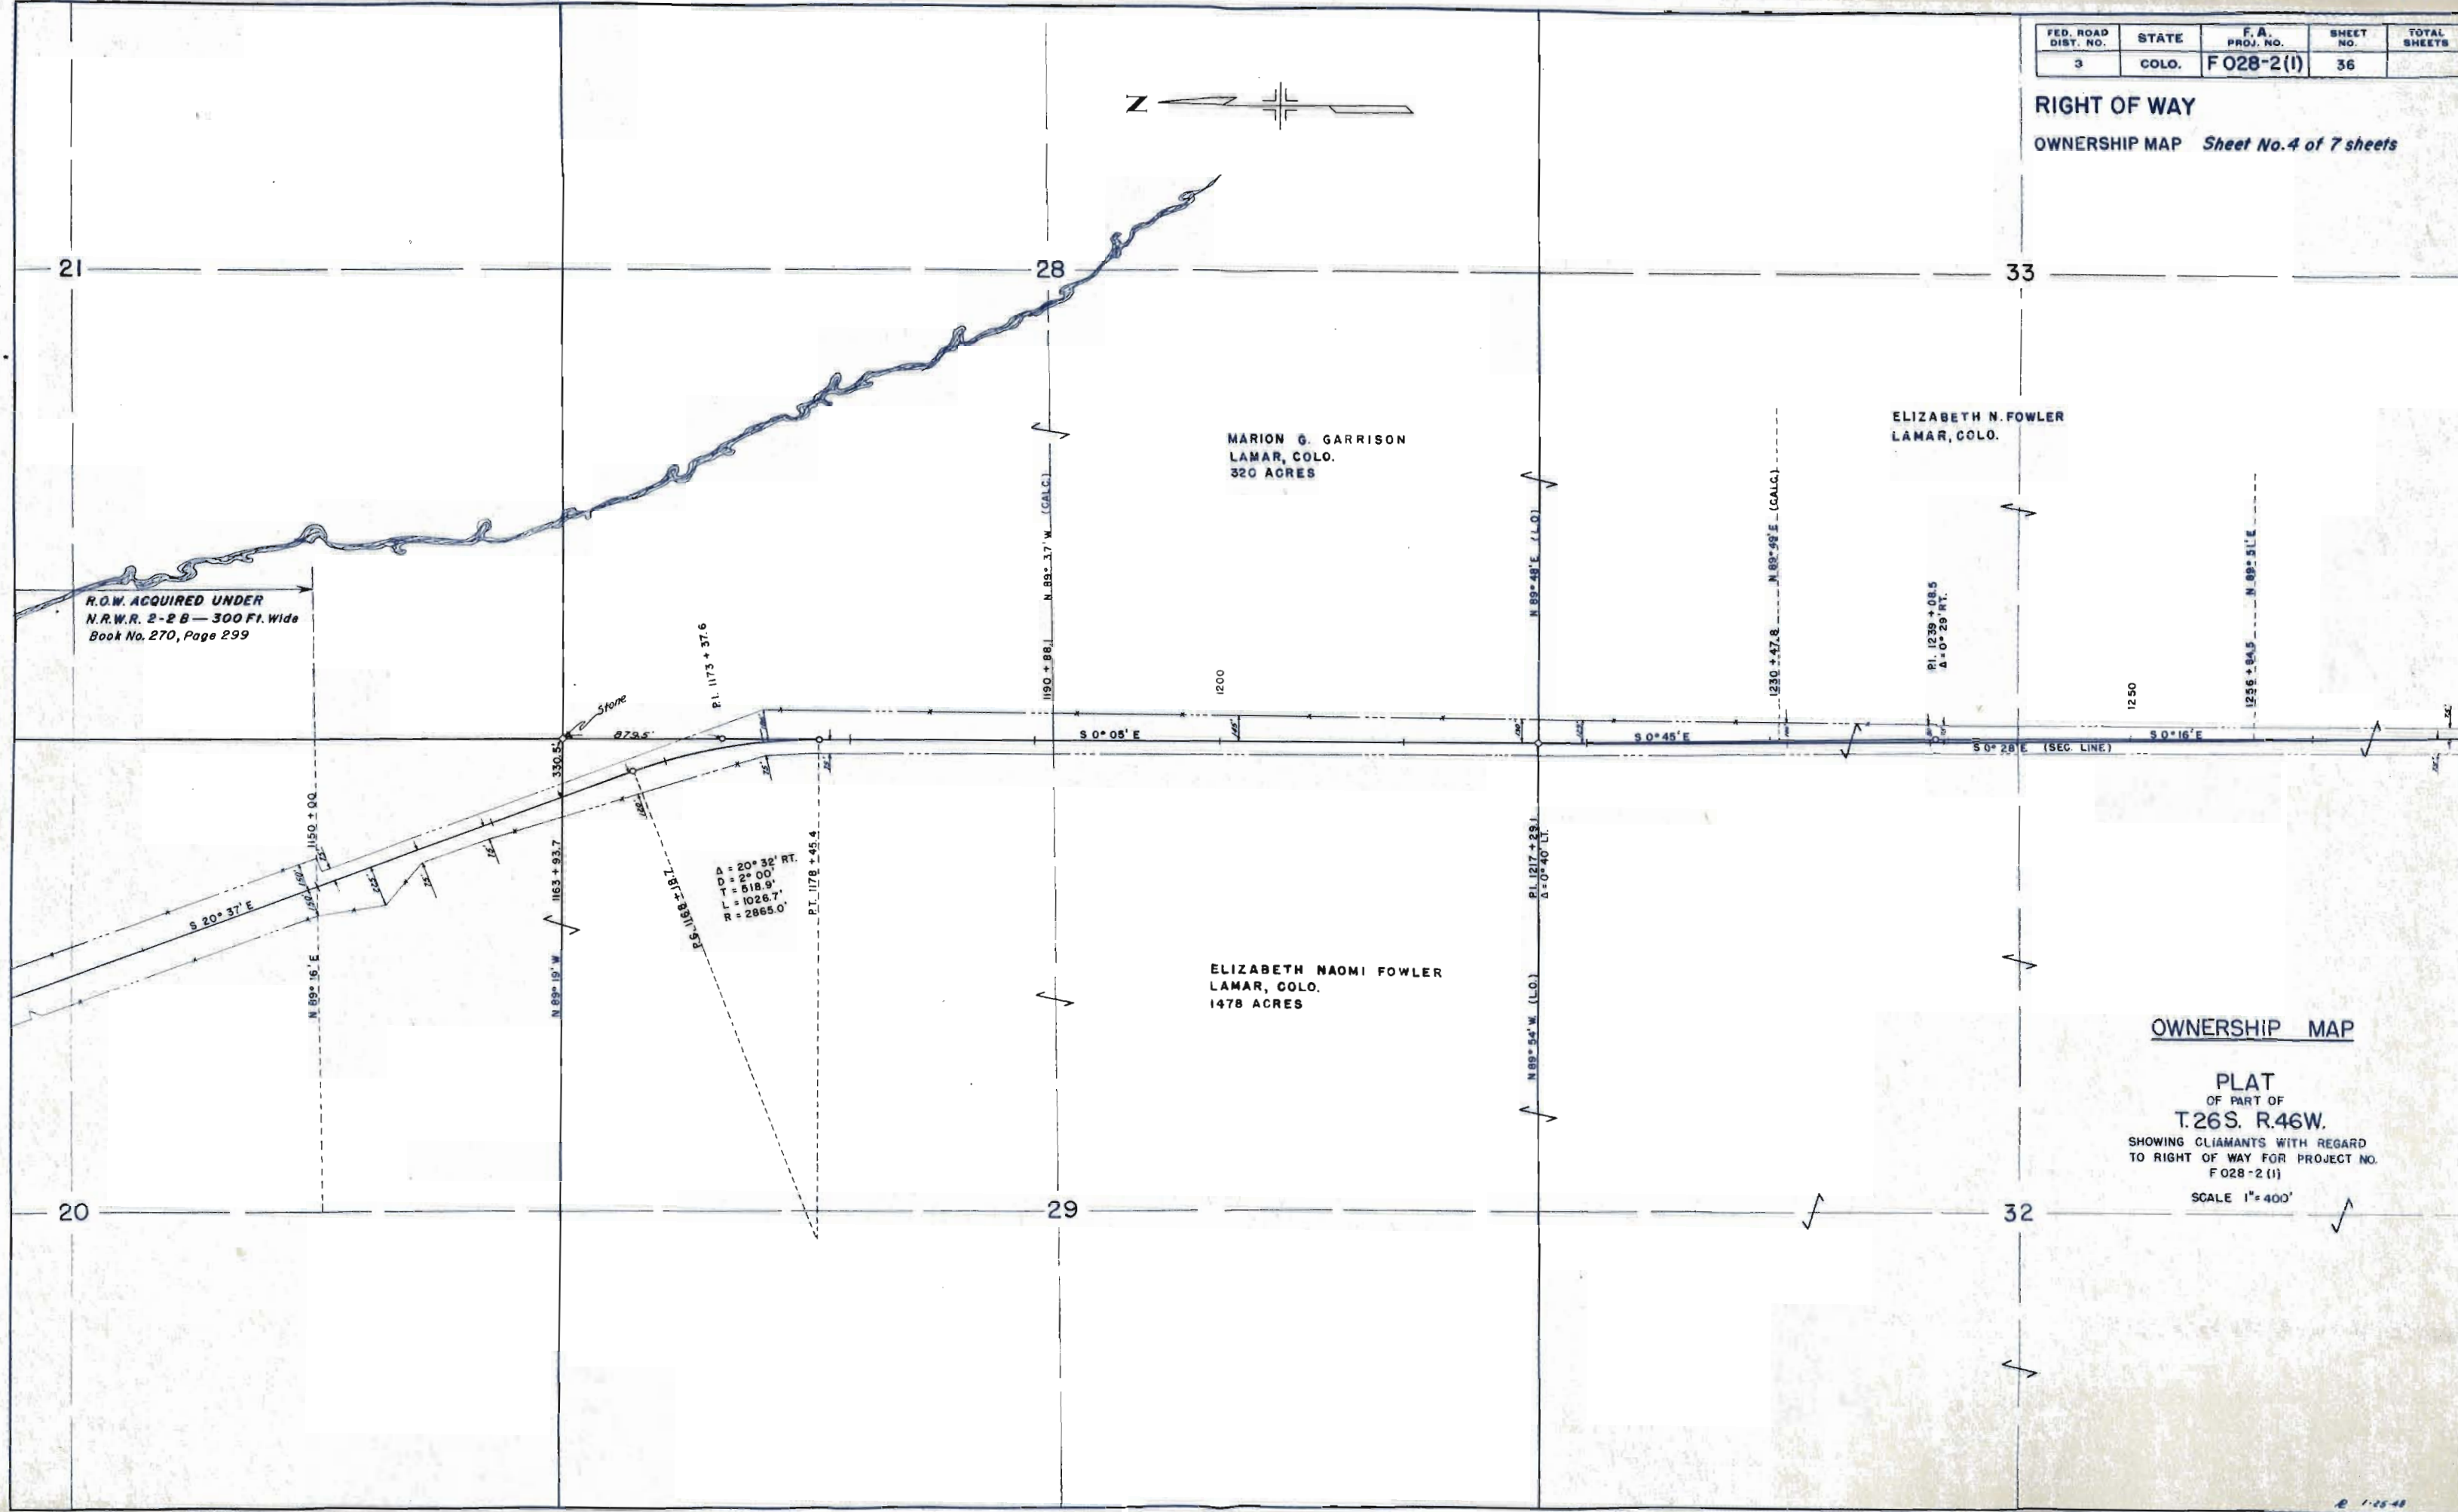

OWNERSHIP MAP

PLAT
OF PART OF
T.26S. R.46W.
SHOWING CLAIMANTS WITH REGARD
TO RIGHT OF WAY FOR PROJECT NO.
F 028-2 (1)
SCALE 1"=400'

FED. ROAD DIST. NO.	STATE	F.A. PROJ. NO.	SHEET NO.	TOTAL SHEETS
3	COLO.	F028-2(1)	38	

RIGHT OF WAY
OWNERSHIP MAP Sheet No.6 of 7 sheets



RUSSELL D. CLINE
&
MYRTLE M. MAXWELL
% MRS. TOM MARTIN
MARTINSVILLE, ILL.
320 ACRES

GEORGE W. GENTZLER
&
THELMA E. GENTZLER
LAMAR, COLO.
640 ACRES

H. E. HOMSHER
SPRINGFIELD, COLO.


$\Delta = 14^{\circ} 02' \text{ LT.}$
 $D = 1^{\circ} 00'$
 $T = 705.2'$
 $L = 1403.3'$
 $R = 5730.0'$

H. E. HOMSHER
SPRINGFIELD, COLO.

GEORGE L. HIGGINS
SPRINGFIELD, COLO.
160 ACRES

OWNERSHIP MAP


PLAT
OF PART OF
T. 27S., R. 46W.
SHOWING CLAIMANTS WITH REGARD
TO RIGHT OF WAY FOR PROJECT NO.
F 028-2(1)
SCALE 1" = 400'

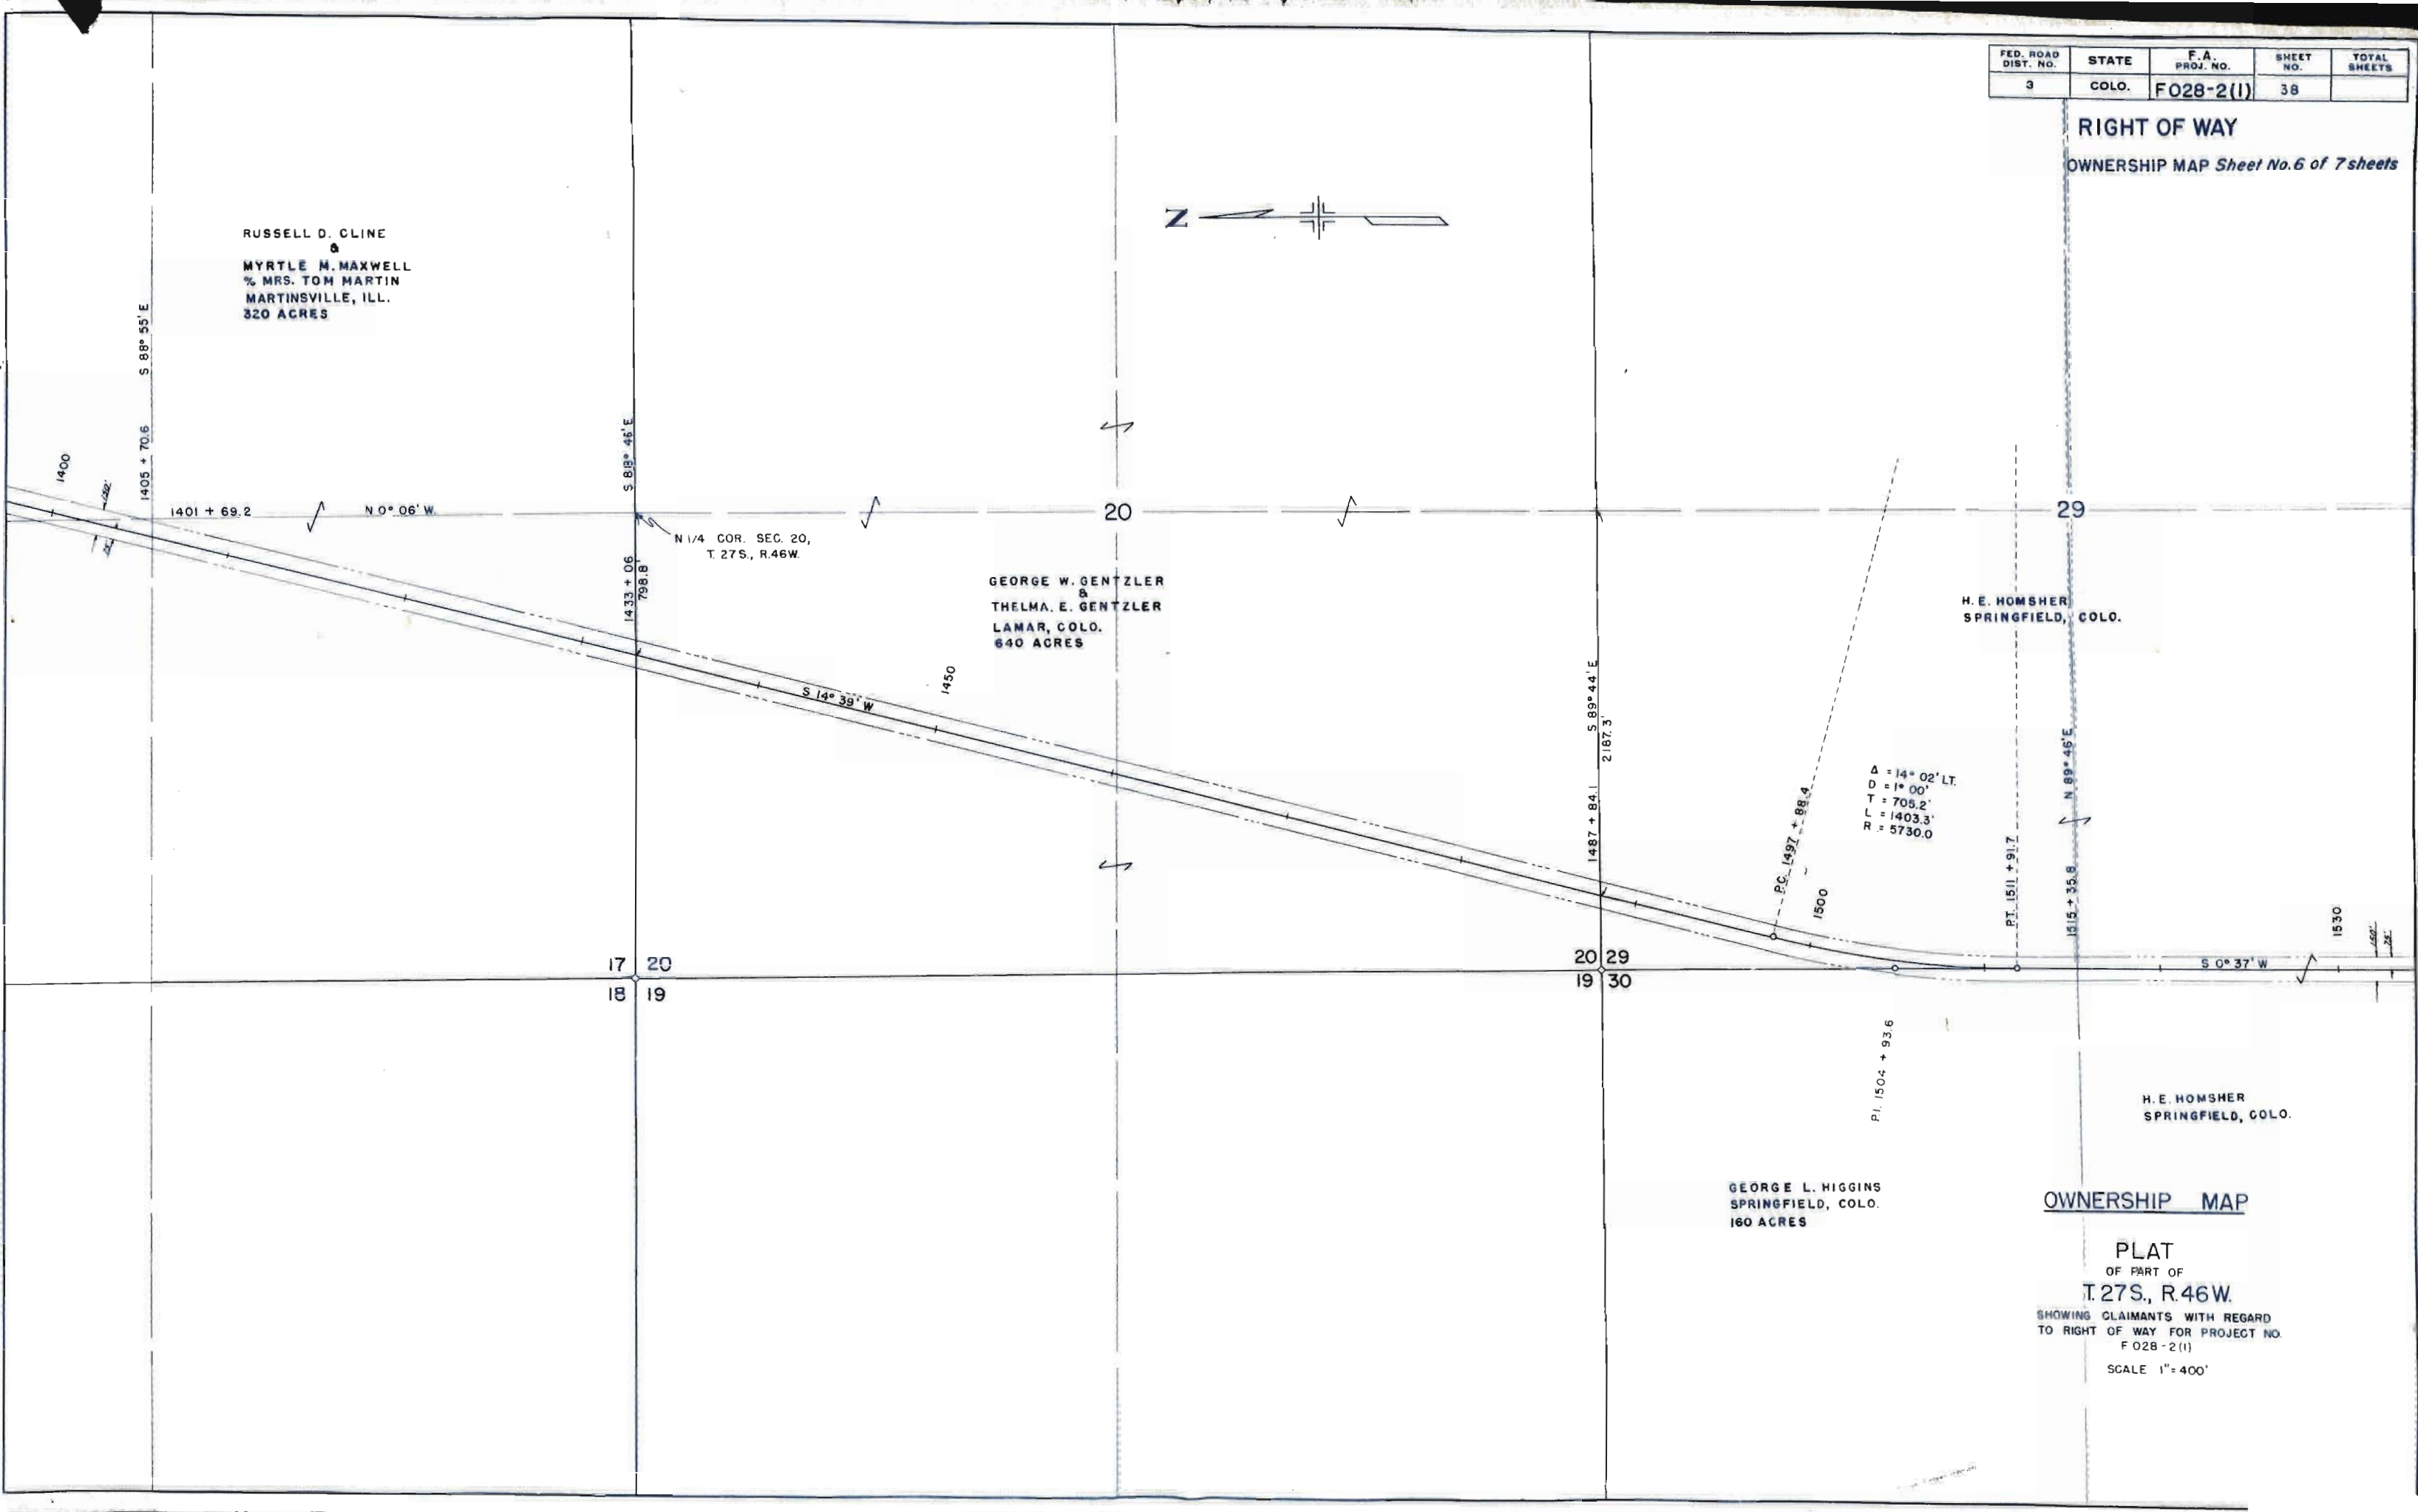

FED. ROAD DIST. NO.	STATE	F.A. PROJ. NO.	SHEET NO.	TOTAL SHEETS
3	COLO.	F 028-2(1)	39	

RIGHT OF WAY

OWNERSHIP MAP Sheet No. 7 of 7 sheets

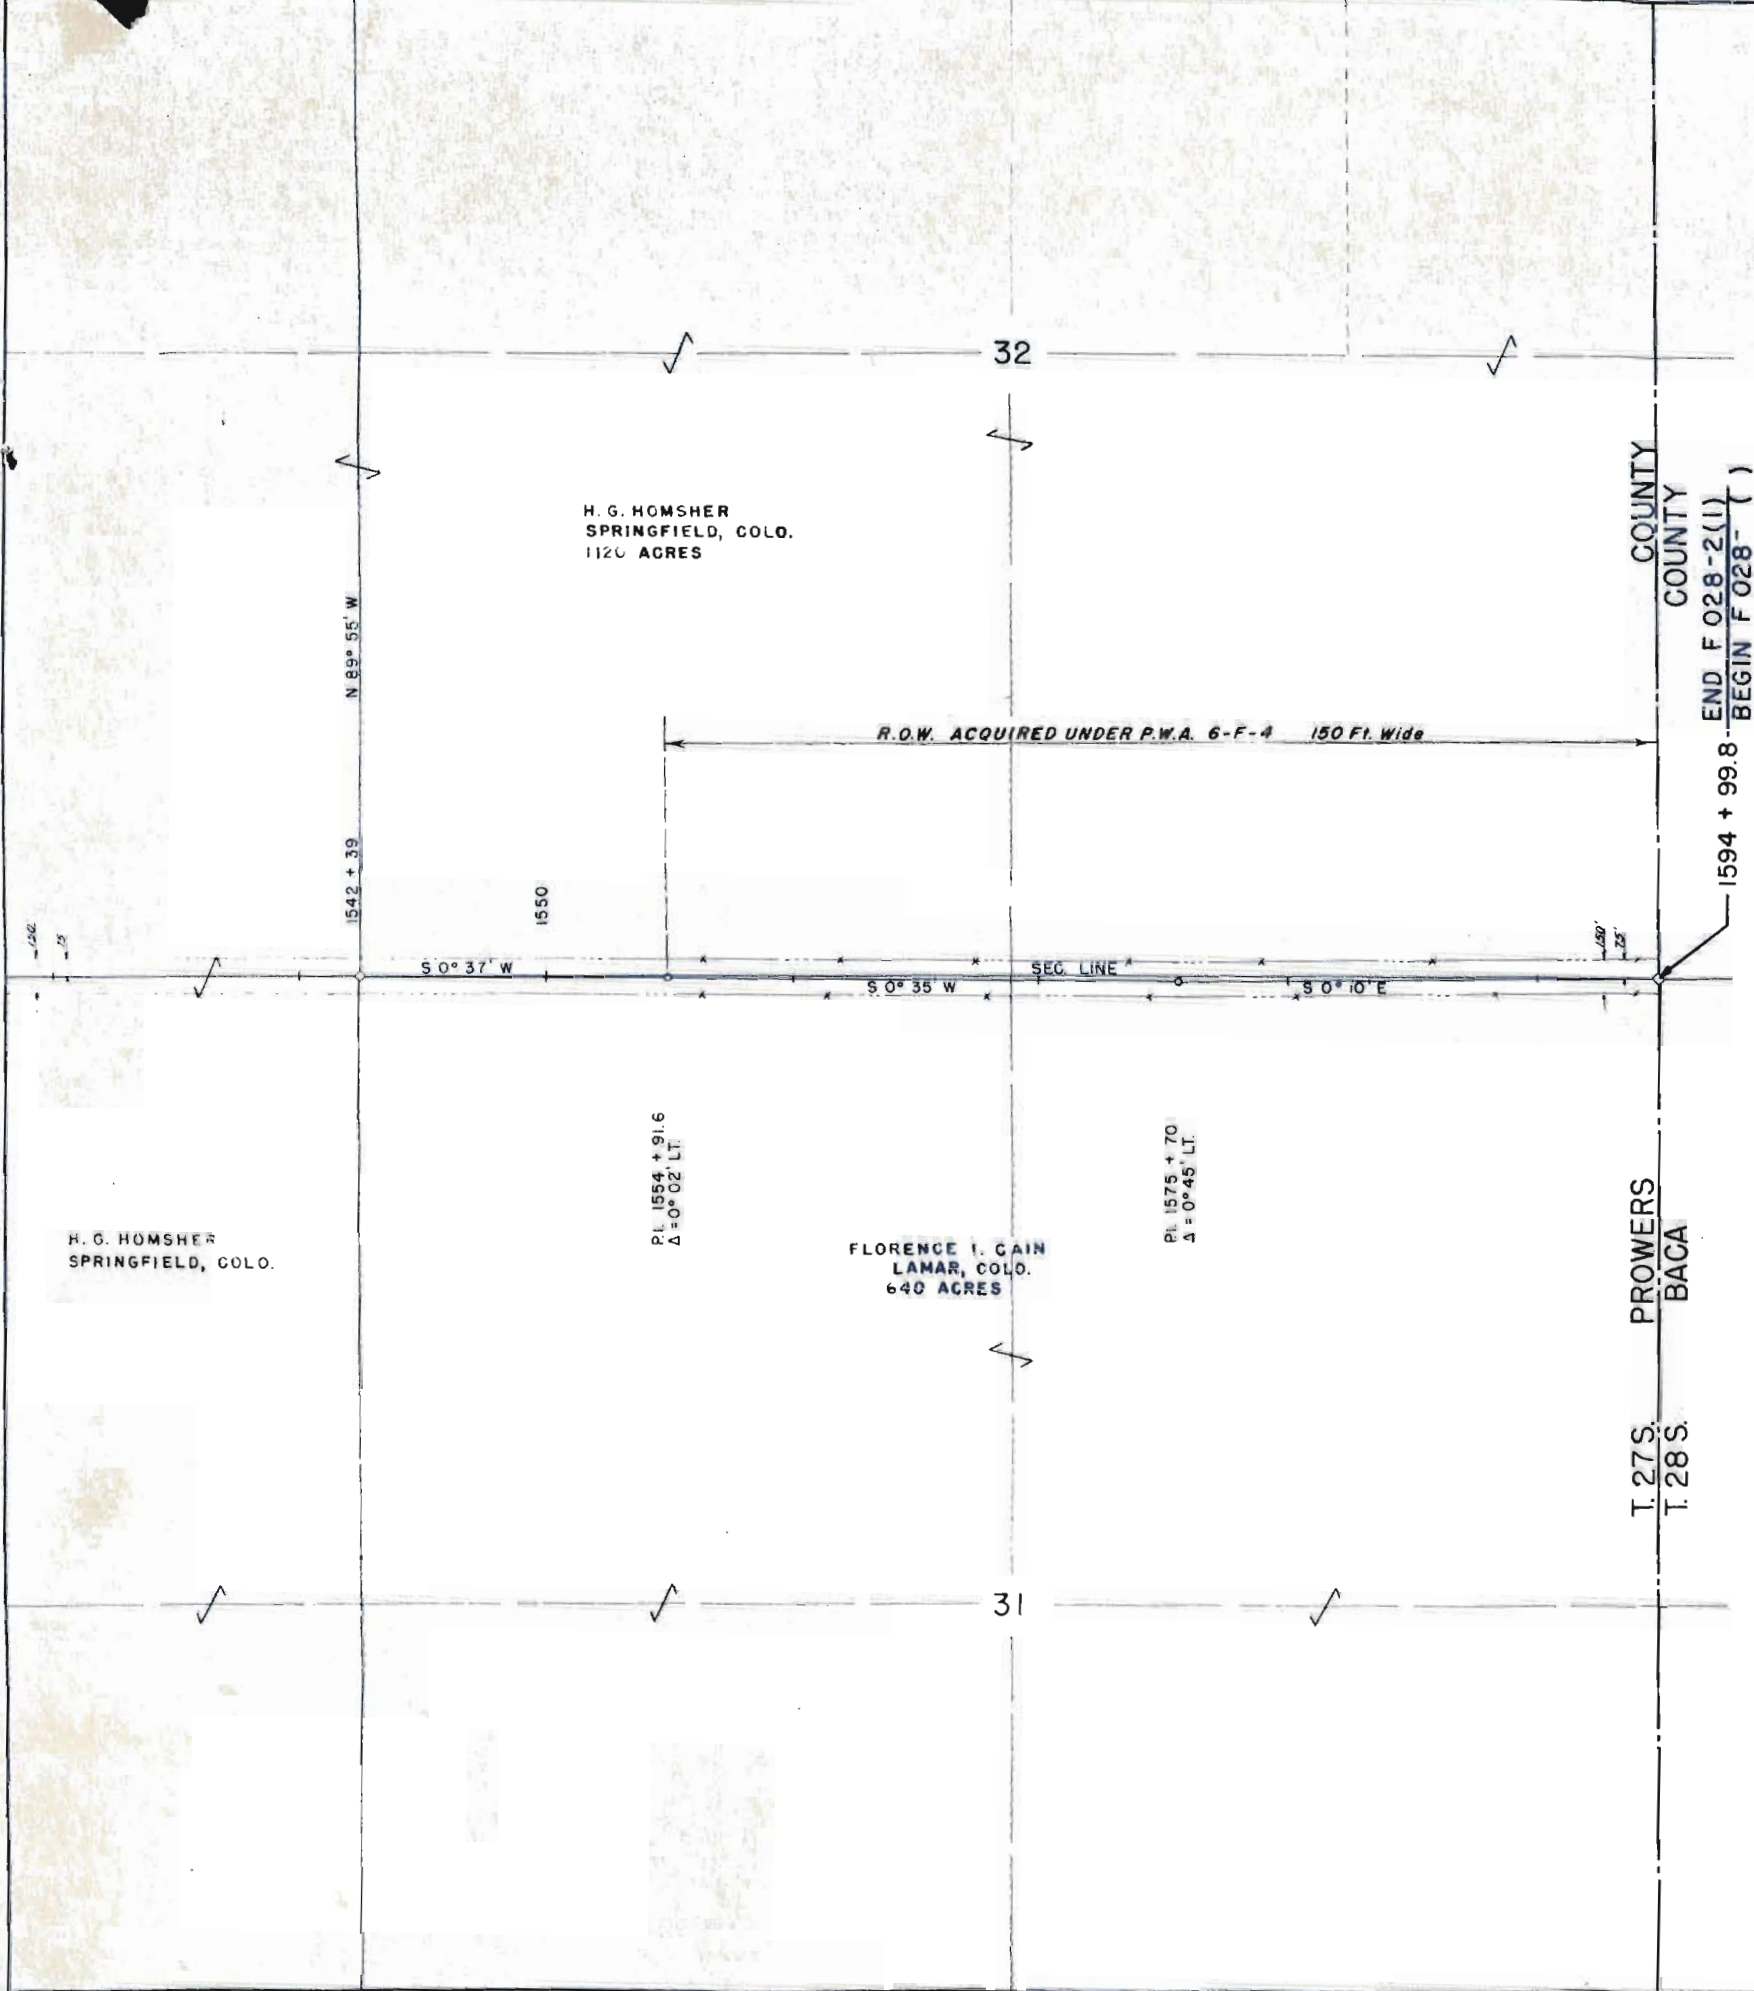

OWNERSHIP MAP

PLAT
OF PART OF
T. 27S, R. 46W.
SHOWING CLAIMANTS WITH REGARD
TO RIGHT OF WAY FOR PROJECT NO.
F 028-2(1)
SCALE 1" = 400'