

EET

COLORADO DEPARTMENT OF HIGHWAYS


PLAN AND PROFILE OF PROPOSED FEDERAL AID PROJECT NO. F031-1(2) STATE HIGHWAY NO. 115 FREMONT COUNTY

INDEX OF SHEETS
SHEET NO. 1 SKETCH MAP AND TITLE PAGE.
2 TABULATION OF PROPERTIES.
3-8 ALIGNMENT PLAN AND PROFILE.
9-10 OWNERSHIP MAP.

SCALES OF ORIGINAL DRAWINGS

ON PLAN, 1 IN. = 100 FT.
ON PROFILE, 1 IN. = 100 FT. HORIZONTAL
1 IN. = 10 FT. VERTICAL
GRADE LINE ON PROFILE IS SHOWN AS GRADE OF FINISHED ROAD
GROSS LENGTH OF PROJECT
NET LENGTH OF PROJECT

RIGHT OF WAY

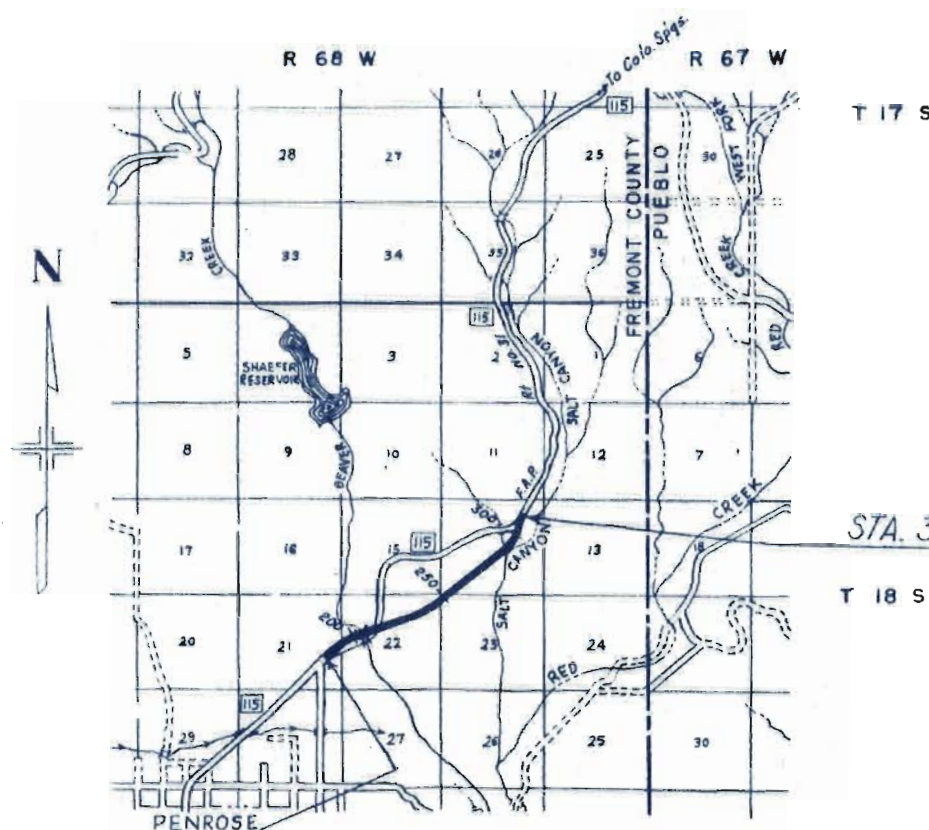

STA. 179+00-BEGIN F031-1(2)
END F.A.S. 365(10)

SCALE OF MILES
0 1/2 1 2 3 4

FEDERAL ROAD REGION NO.	DIVISION	PROJ. NO.	SHEET NO.	TOTAL SHEETS
9	COLORADO	F031-1(2)	1	

RIGHT OF WAY Rev. 5-29-58 Access R.E.C.

CONVENTIONAL SIGNS

CENTER LINE
RIGHT OF WAY LINE
COUNTY LINE
TOWNSHIP OR RANGE LINE
LAND LINES
RAILROAD
BARBED WIRE FENCE
COMBINATION WIRE FENCE
SNOW FENCE
TELEPHONE & TELEGRAPH LINES
POWER LINE
DETOUR
PRESENT ROAD (Plan Sheets)
Access denied by Deed

C = COMMERCIAL N.C. = NON-COMMERCIAL

FILE COPY
DO NOT REMOVE



R. O. W. TABULATION OF PROPERTIES IN FREMONT COUNTY S.H. No. 115 PROJ. F-031-1 (2)

Rev. 4-2-58 F.C.M. 3-17-70 Added Parcel 7-A V.R.				
FEDERAL ROAD DIVISION NO.	DISTRICT	PROJ. NO.	SHEET NO.	TOTAL SHEETS
9	COLORADO	F-031-1 (2)	2	

RIGHT OF WAY

PARCEL NO.	OWNER	ADDRESS	LOCATION	AREA IN ACRES							REMARKS	NO.
					PARCEL	TO BE ACQUIRED						
			T. 18 S., R. 68 W.									
			SECTION 21									
1	BERTHA BERNICE RATHKE & HENRY ALAN RATHKE		NE 1/4 OF SE 1/4		4.423	3.252						
			SECTION 22									
2	ED. L. KERRIGAN & ROSE V. KERRIGAN		NW 1/4 OF SW 1/4		5.001	5.001						
3	BERTHA B. RATHKE & HENRY ALAN RATHKE		SW 1/4 OF NW 1/4									
			N 1/2 SW 1/4		32.089	28.475						
			S 1/2 NW 1/4, N 1/2 NE 1/4, SW 1/4 NE 1/4									
E-3	BERTHA B. RATHKE & HENRY ALAN RATHKE		SE 1/4 NW 1/4		1.810	1.810					PERMANENT EASEMENT	E-3
			SECTION 15									
4	BERTHA B. RATHKE & HENRY ALAN RATHKE		S 1/2 OF SE 1/4		0.216	0.216						
			SECTION 14									
5	BERTHA B. RATHKE & HENRY ALAN RATHKE		S 1/2 SW 1/4		15.342	15.342						
			NE 1/4 SW 1/4									
			SECTION 23									
6	BERTHA B. RATHKE & HENRY ALAN RATHKE		NW 1/4 OF NW 1/4		0.322	0.322						
			SECTION 14									
7-A	UNITED STATES (not patented)		NW 1/4 OF SE 1/4		7.37	7.37					FOR REST AREA	7-A
7	UNITED STATES (not patented)		NW 1/4 OF SE 1/4		7.864	7.864						
8	MARIE WAKEFIELD & EDWARD EARL WAKEFIELD		NE 1/4 OF SE 1/4		7.000	6.346						
			S 1/2									
9	BERTHA B. RATHKE & HENRY ALAN RATHKE		NE 1/4 NE 1/4		1.274	0.824						



SE 1/4 SEC. 21
T. 18 S., R. 68 W.

Rev. 5-29-58 Access R.E.C.

PROJ. ROAD DIV. NO.	DIST.	PROJ. NO.	SHEET NO.	TOTAL SHEETS
9	COLD	F 031-1(2)	3	

RIGHT OF WAY

1 BERTHA BERNICE RATHKE &
HENRY ALAN RATHKE
NE 1/4 OF SE 1/4

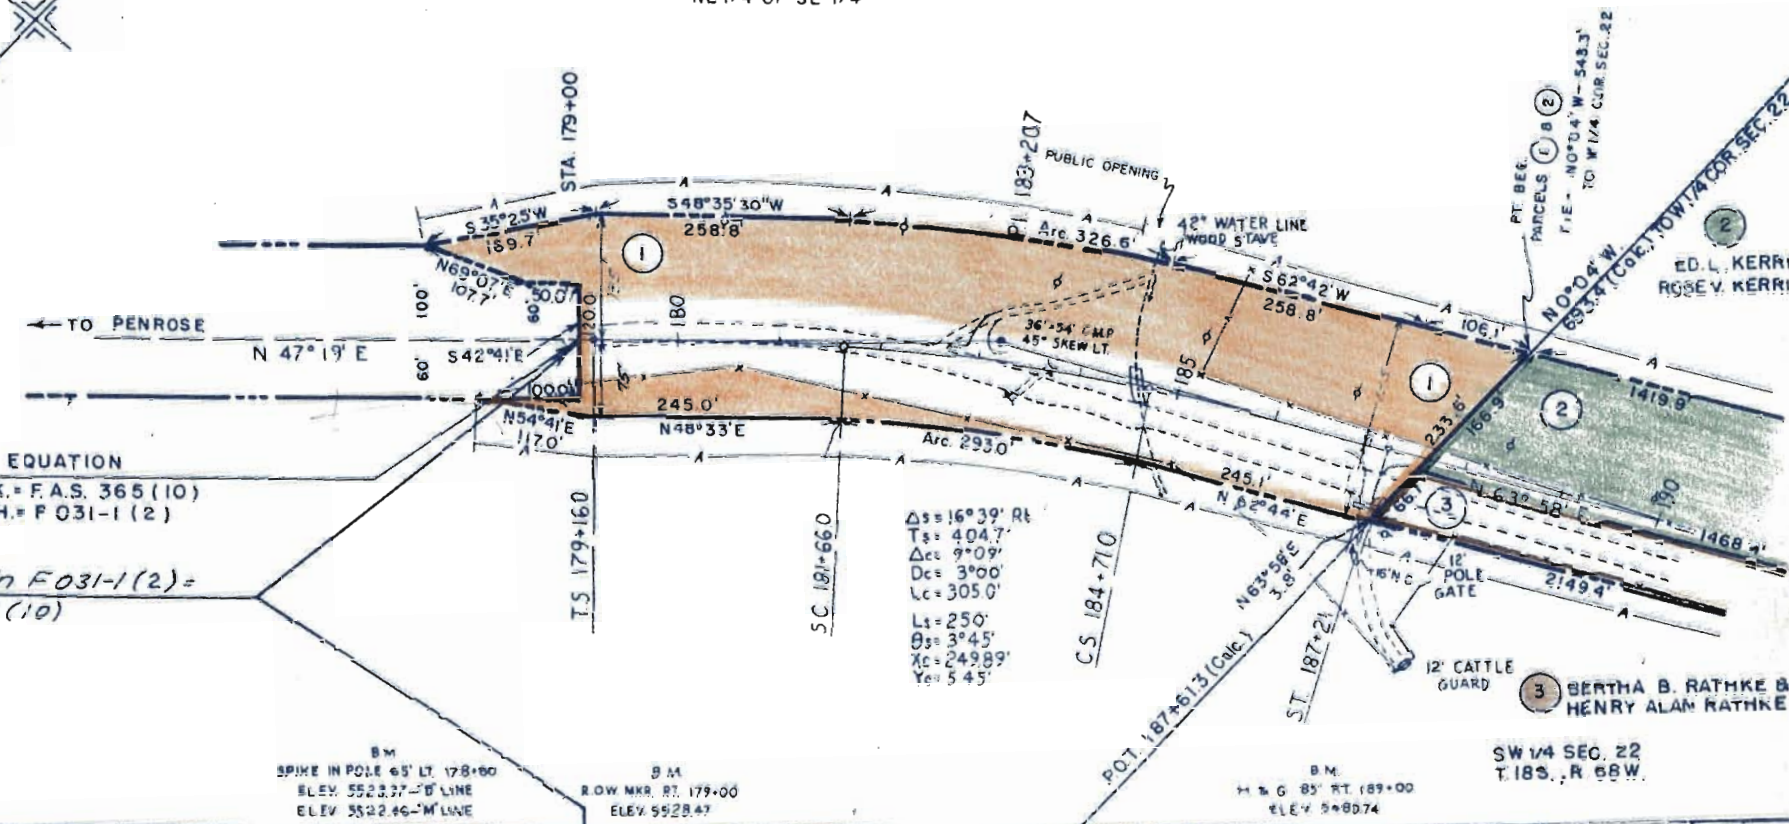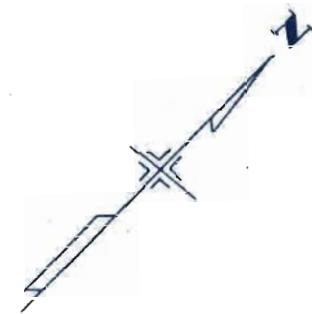

BEARING EQUATION
N 47°08'E BK. = F.A.S. 365 (10)
N 47°19'E AH. = F 031-1 (2)

STA. 179+00 Begin F 031-1 (2) =
END F.A.S. 365 (10)

$\Delta s = 16^{\circ}39'$ Rt
 $T_s = 404.7'$
 $D_c = 9^{\circ}09'$
 $L_c = 305.0'$
 $L_s = 250'$
 $\theta_s = 3^{\circ}45'$
 $X_c = 249.89'$
 $Y_c = 54.5'$

B.M.
SPIKE IN POLE 65' LT. 178+00
ELEV. 5522.27 - 'B' LINE
ELEV. 5522.46 - 'M' LINE

B.M.
R.O.W. MKR. RT. 179+00
ELEV. 5528.47

B.M.
H & G 85' RT. 189+00
ELEV. 5480.74

3 BERTHA B. RATHKE &
HENRY ALAN RATHKE
SW 1/4 SEC. 22
T. 18 S., R. 68 W.

EXCAV. FACTOR
EXCAV.
EXCAV. X FACTOR
EMBANKMENT
STA. TO D.O.R.
YD. M.C.D.H.
BORROW
BORROW SOURCE

EXCAV	FACTOR
EXCAV	
EXCAV	X FACTOR
EMBANKMENT	
STA. YD. O.H.	
YD. MI. O.H.	
BORROW	
BORROW	SOURCE

3 BERTHA B. RATHKE &
HENRY ALAN RATHKE
S. 1/2 OF NW 1/4, N 1/2 of SW 1/4
N 1/2 of NE 1/4, SW 1/4 of NE 1/4
Sec. 22


FEB. NO.40 DIV. NO	DIST.	PREL. NO.	SHEET NO.	TOTAL SHEETS
9	COLD.	F031-1(2)	5	

SE 1/4 SEC. 15
T. 18 S., R. 68 W.

4 BERTHA B. RATHKE &
HENRY ALAN RATHKE
S1/2 CF SE 1/4 SEC. 15

6 BERTHA B. RATHKE &
HENRY ALAN RATHKE
NW 1/4 OF NW 1/4 SEC. 23

NW 1/4 SEC. 23
T. 18 S., R. 68 W.

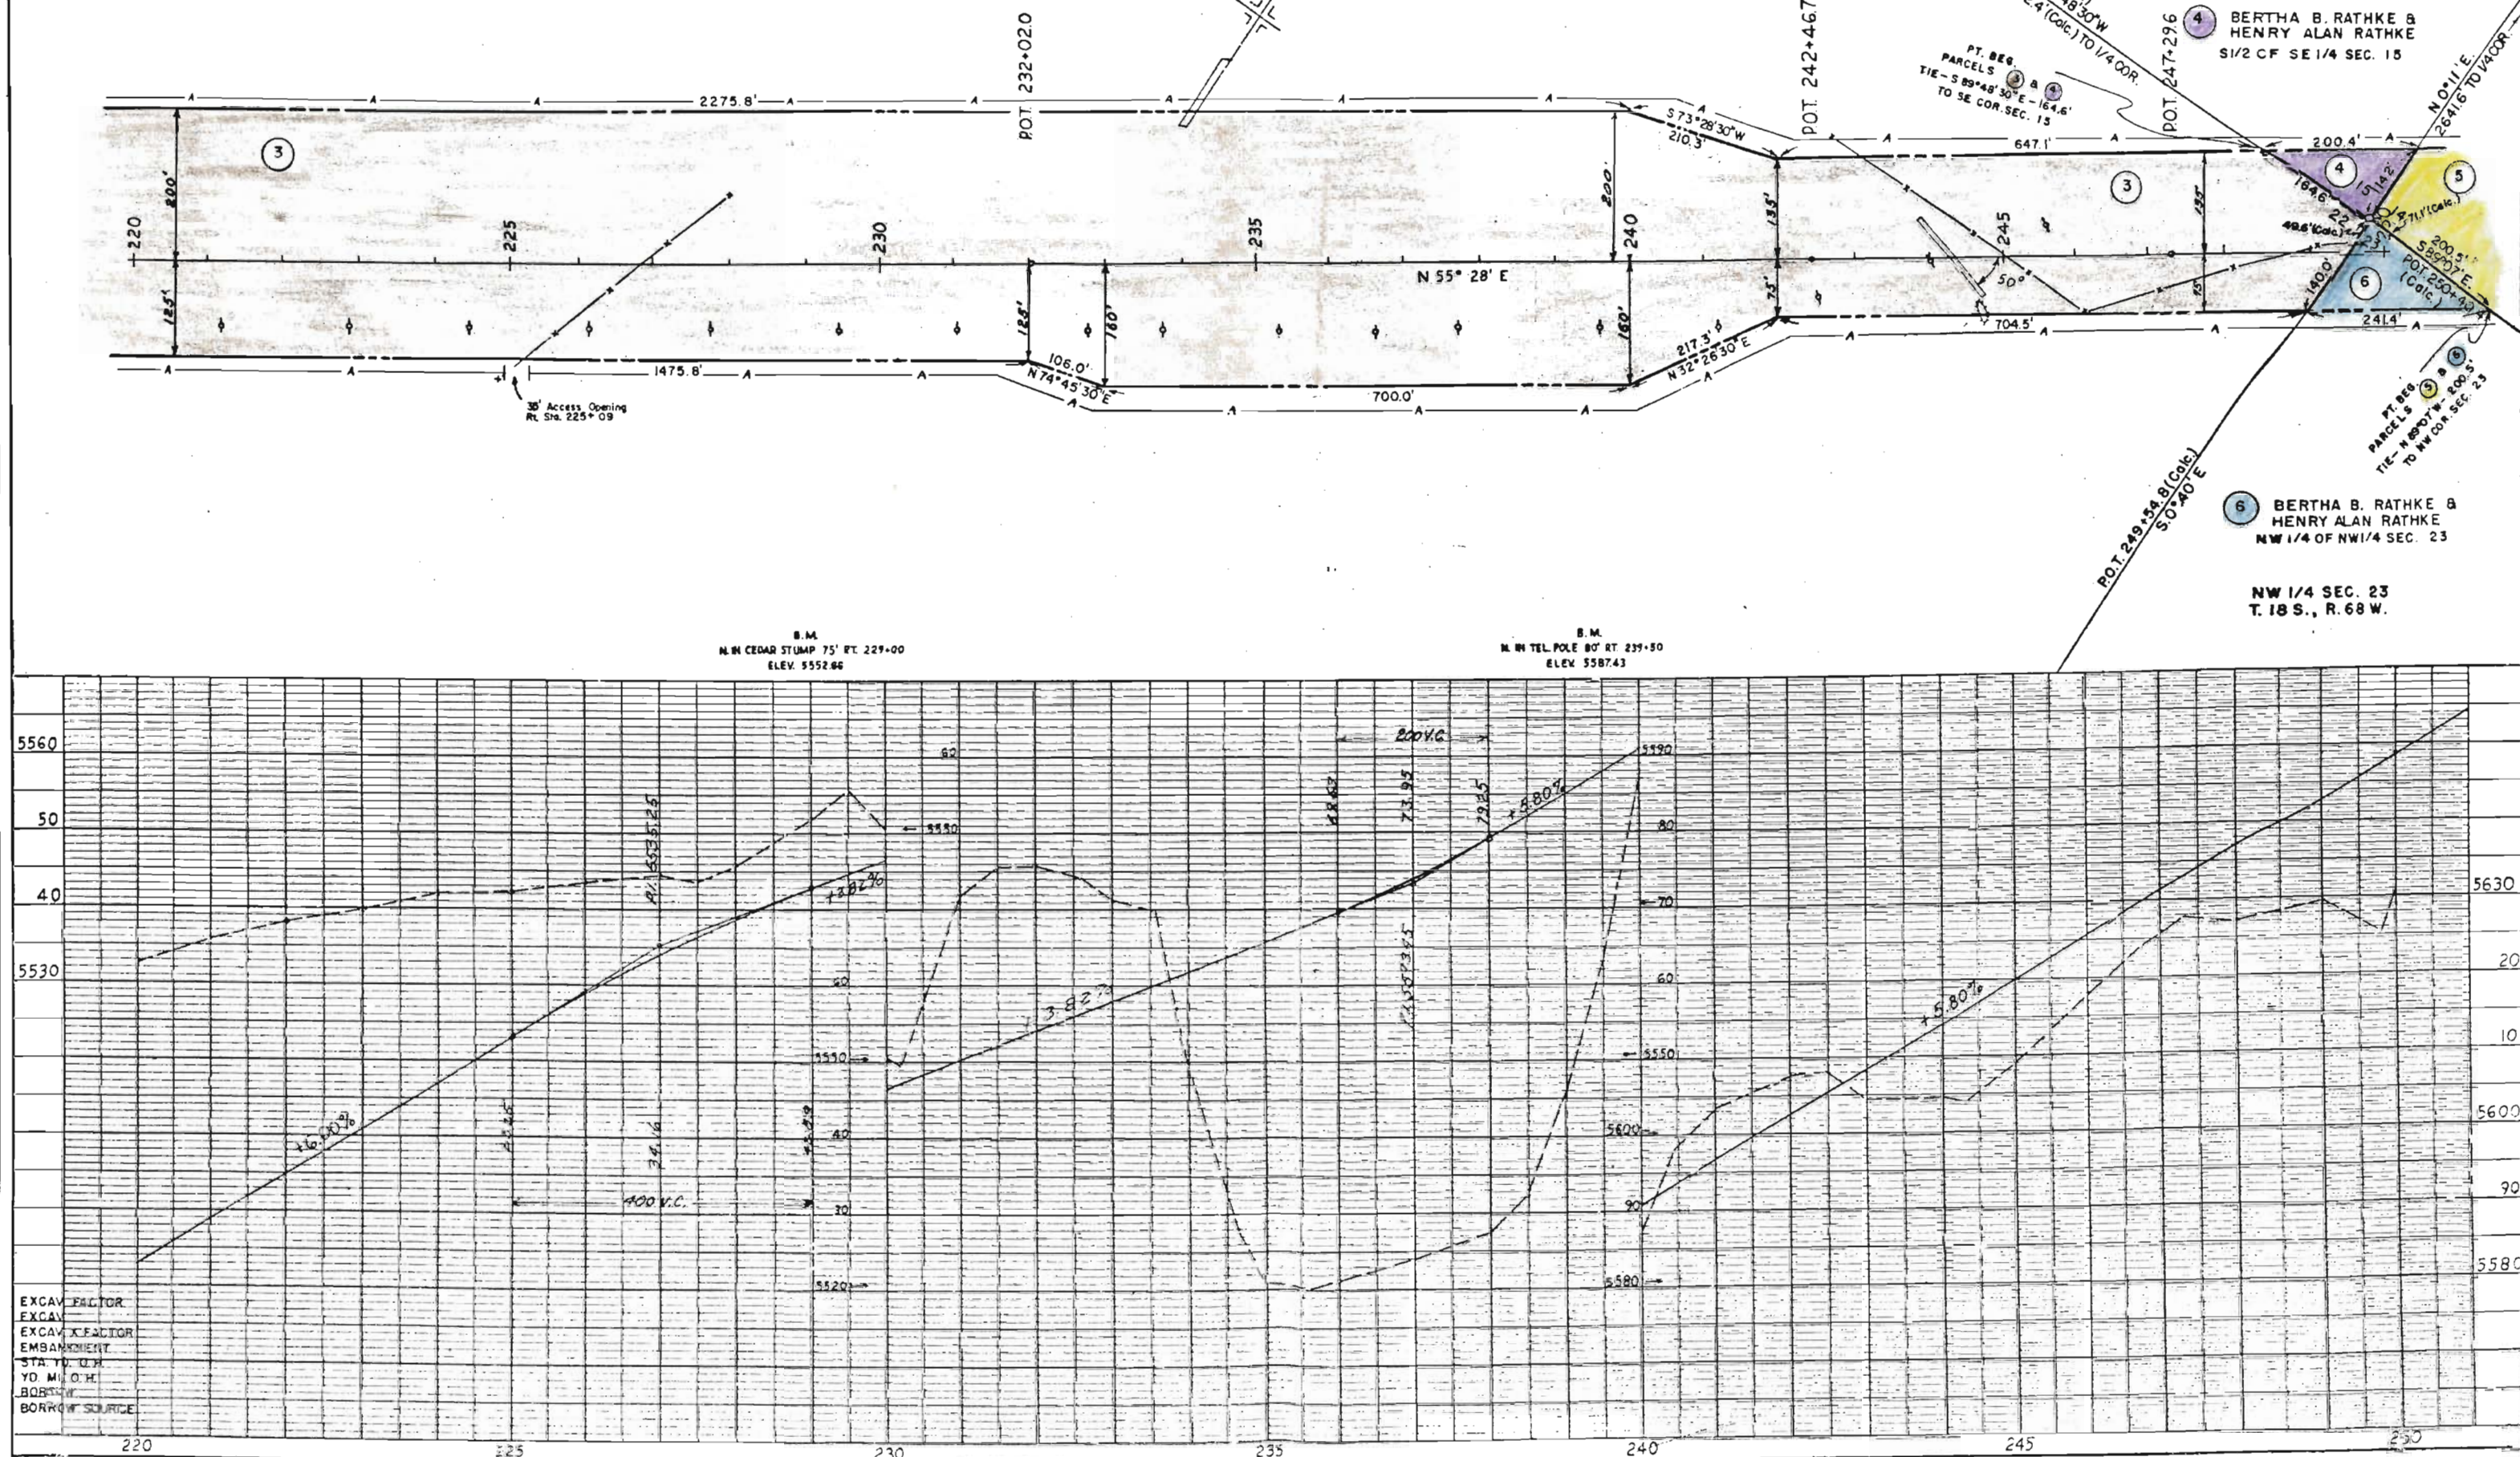

DATE
BY
SURVEYED
PLOTTED
CHECKED
DATE
NO.

PLAN

DATE
BY
SURVEYED
PLOTTED
CHECKED
DATE
NO.

PROFILE

DATE
BY
SURVEYED
PLOTTED
CHECKED
DATE
NO.

SE 1/4 SEC. 15
T. 18 S., R. 68 W.

SW 1/4 SEC. 14
T. 18 S., R. 68 W.

Rev. 10-8-58 moved 16' N.C. R.E.C. Rev. Access Sta 263+
Rev. 5-29-58 Access R.E.C. 8/8/84

FED. ROAD DIST. NO.	DIST.	PROJ. NO.	SHEET NO.	TOTAL SHEETS
9	COLO.	F031-1(2)	6	

RIGHT OF WAY


5 BERTHA B. RATHKE &
HENRY ALAN RATHKE
S1/2 OF SW 1/4
NE 1/4 OF SW 1/4
SEC. 14


NW 1/4 SEC. 23
T. 18 S., R. 68 W.

B.M.
H. & G. 100' RT. 251+50
ELEV. 5648.39

B.M.
H. & G. 100' RT. 270+00
ELEV. 5747.05

B.M.
H. & G. 100' RT. 280+00
ELEV. 5776.55

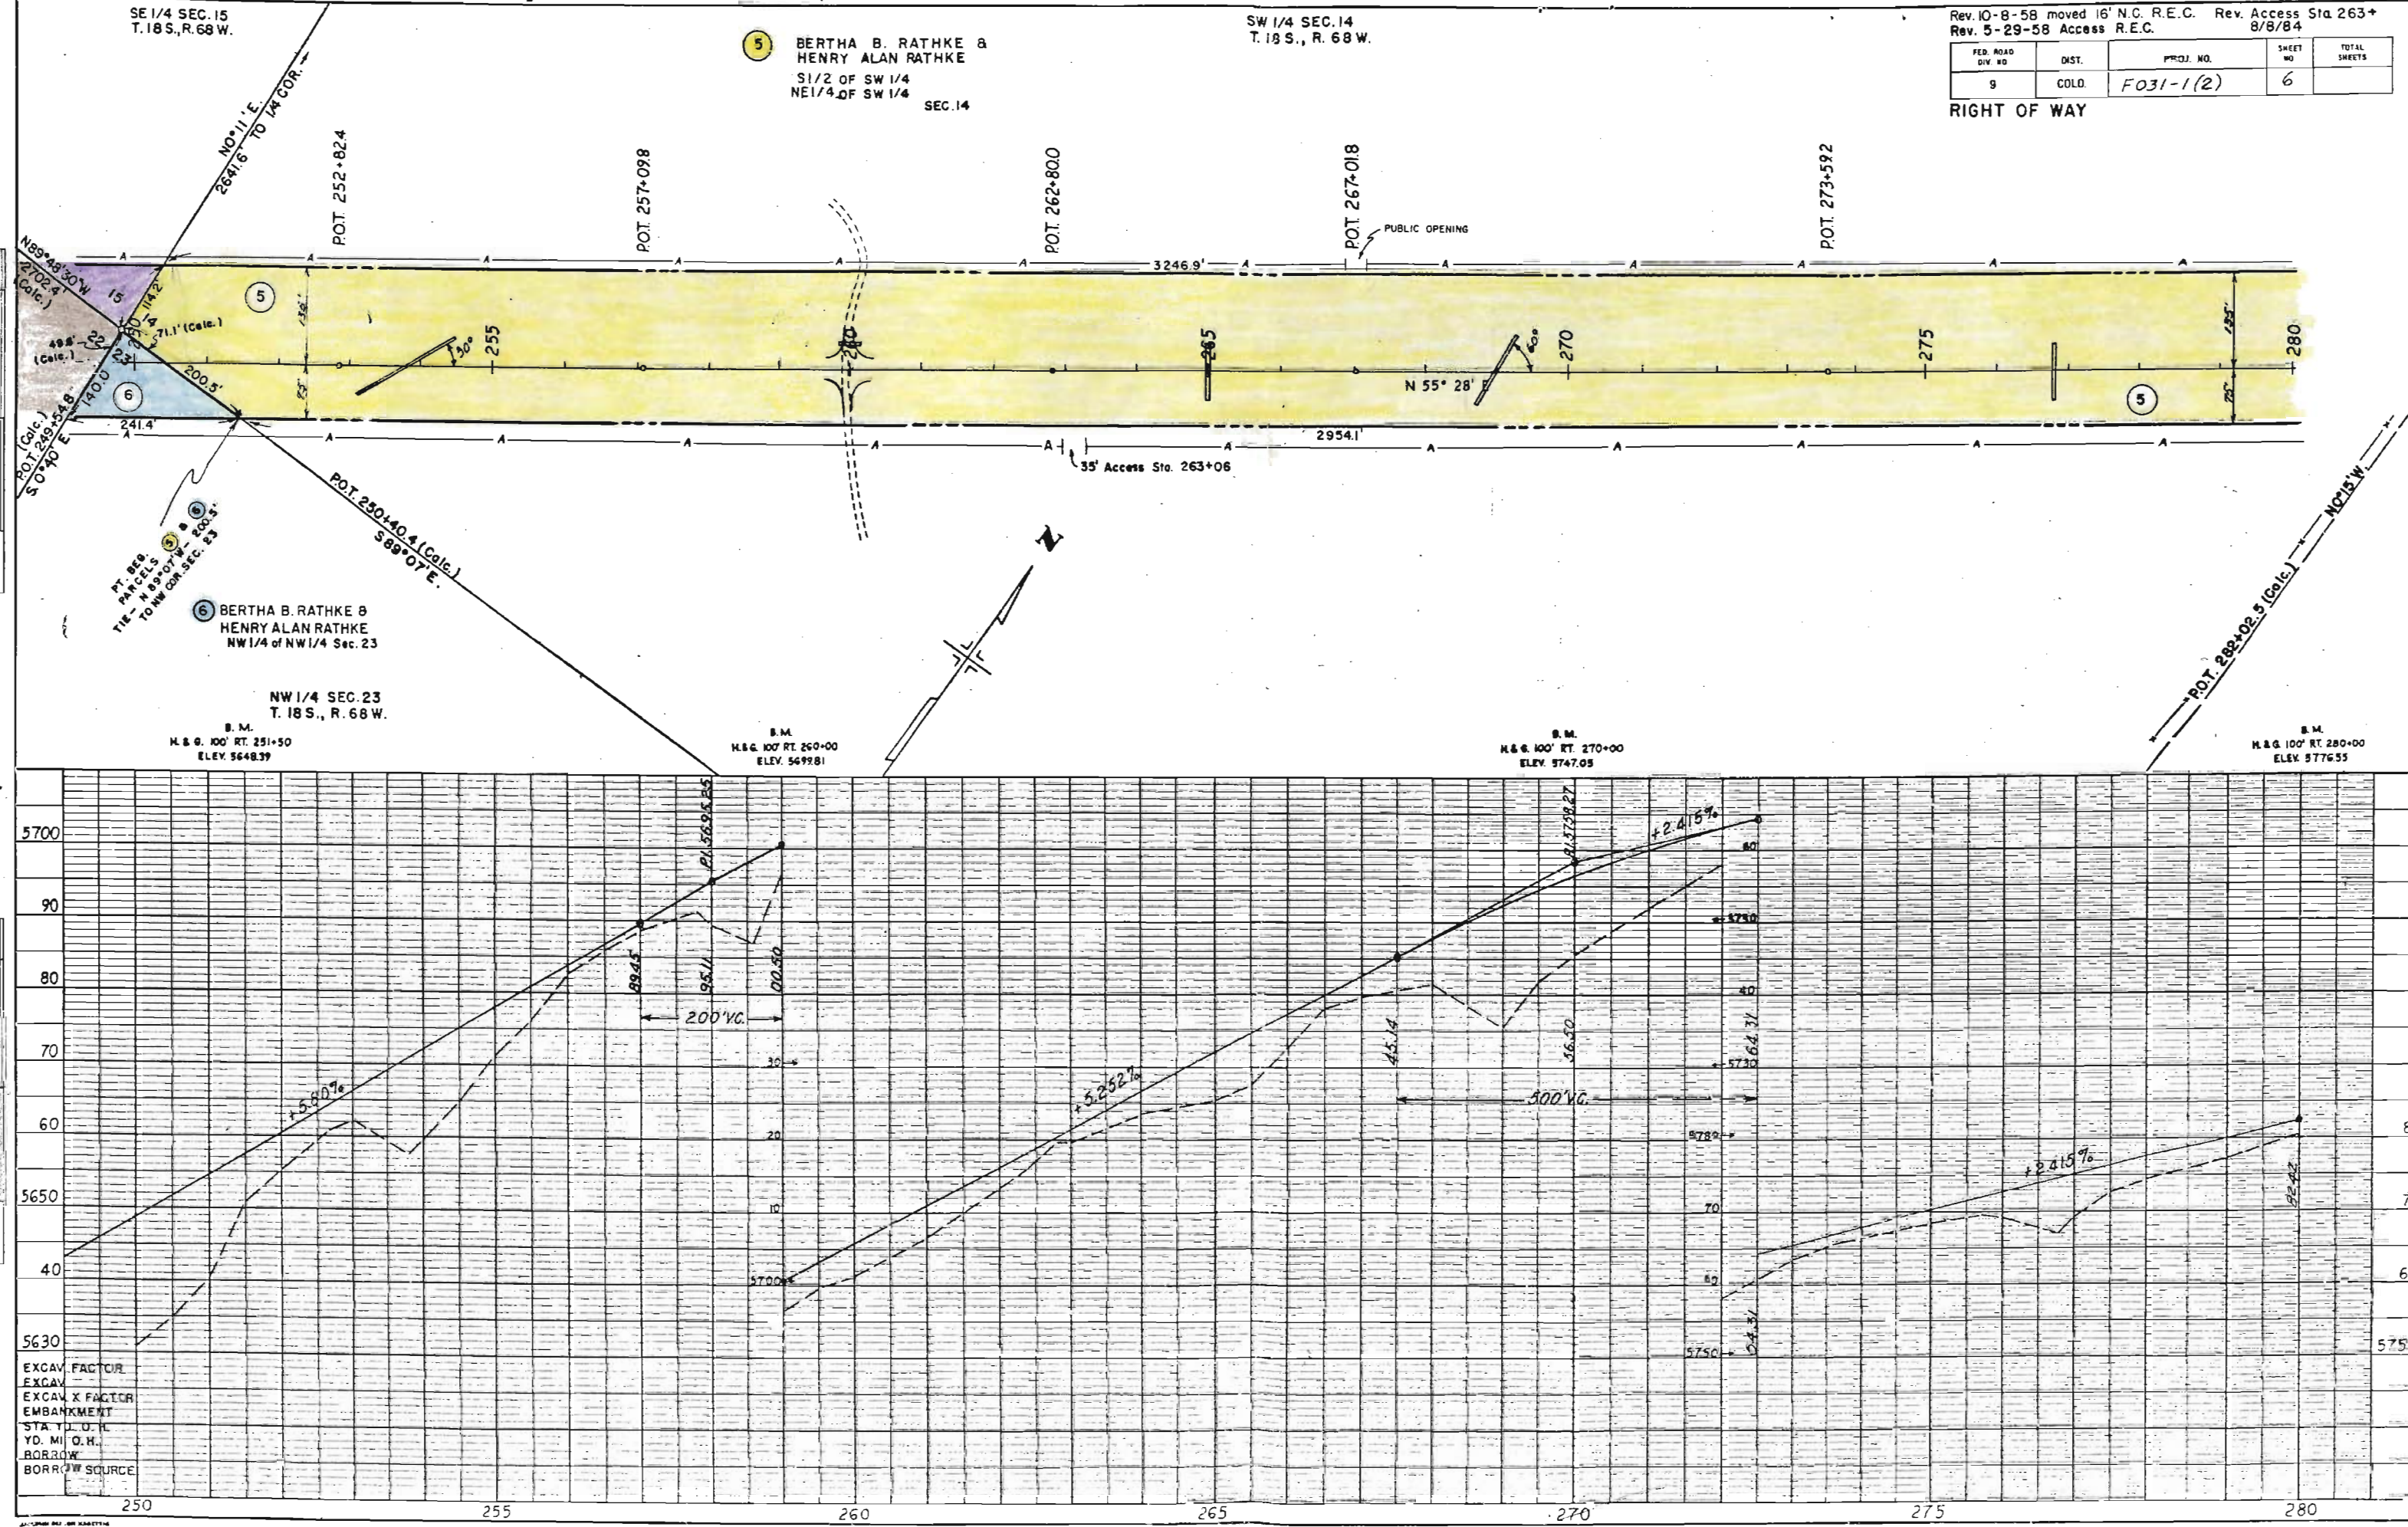

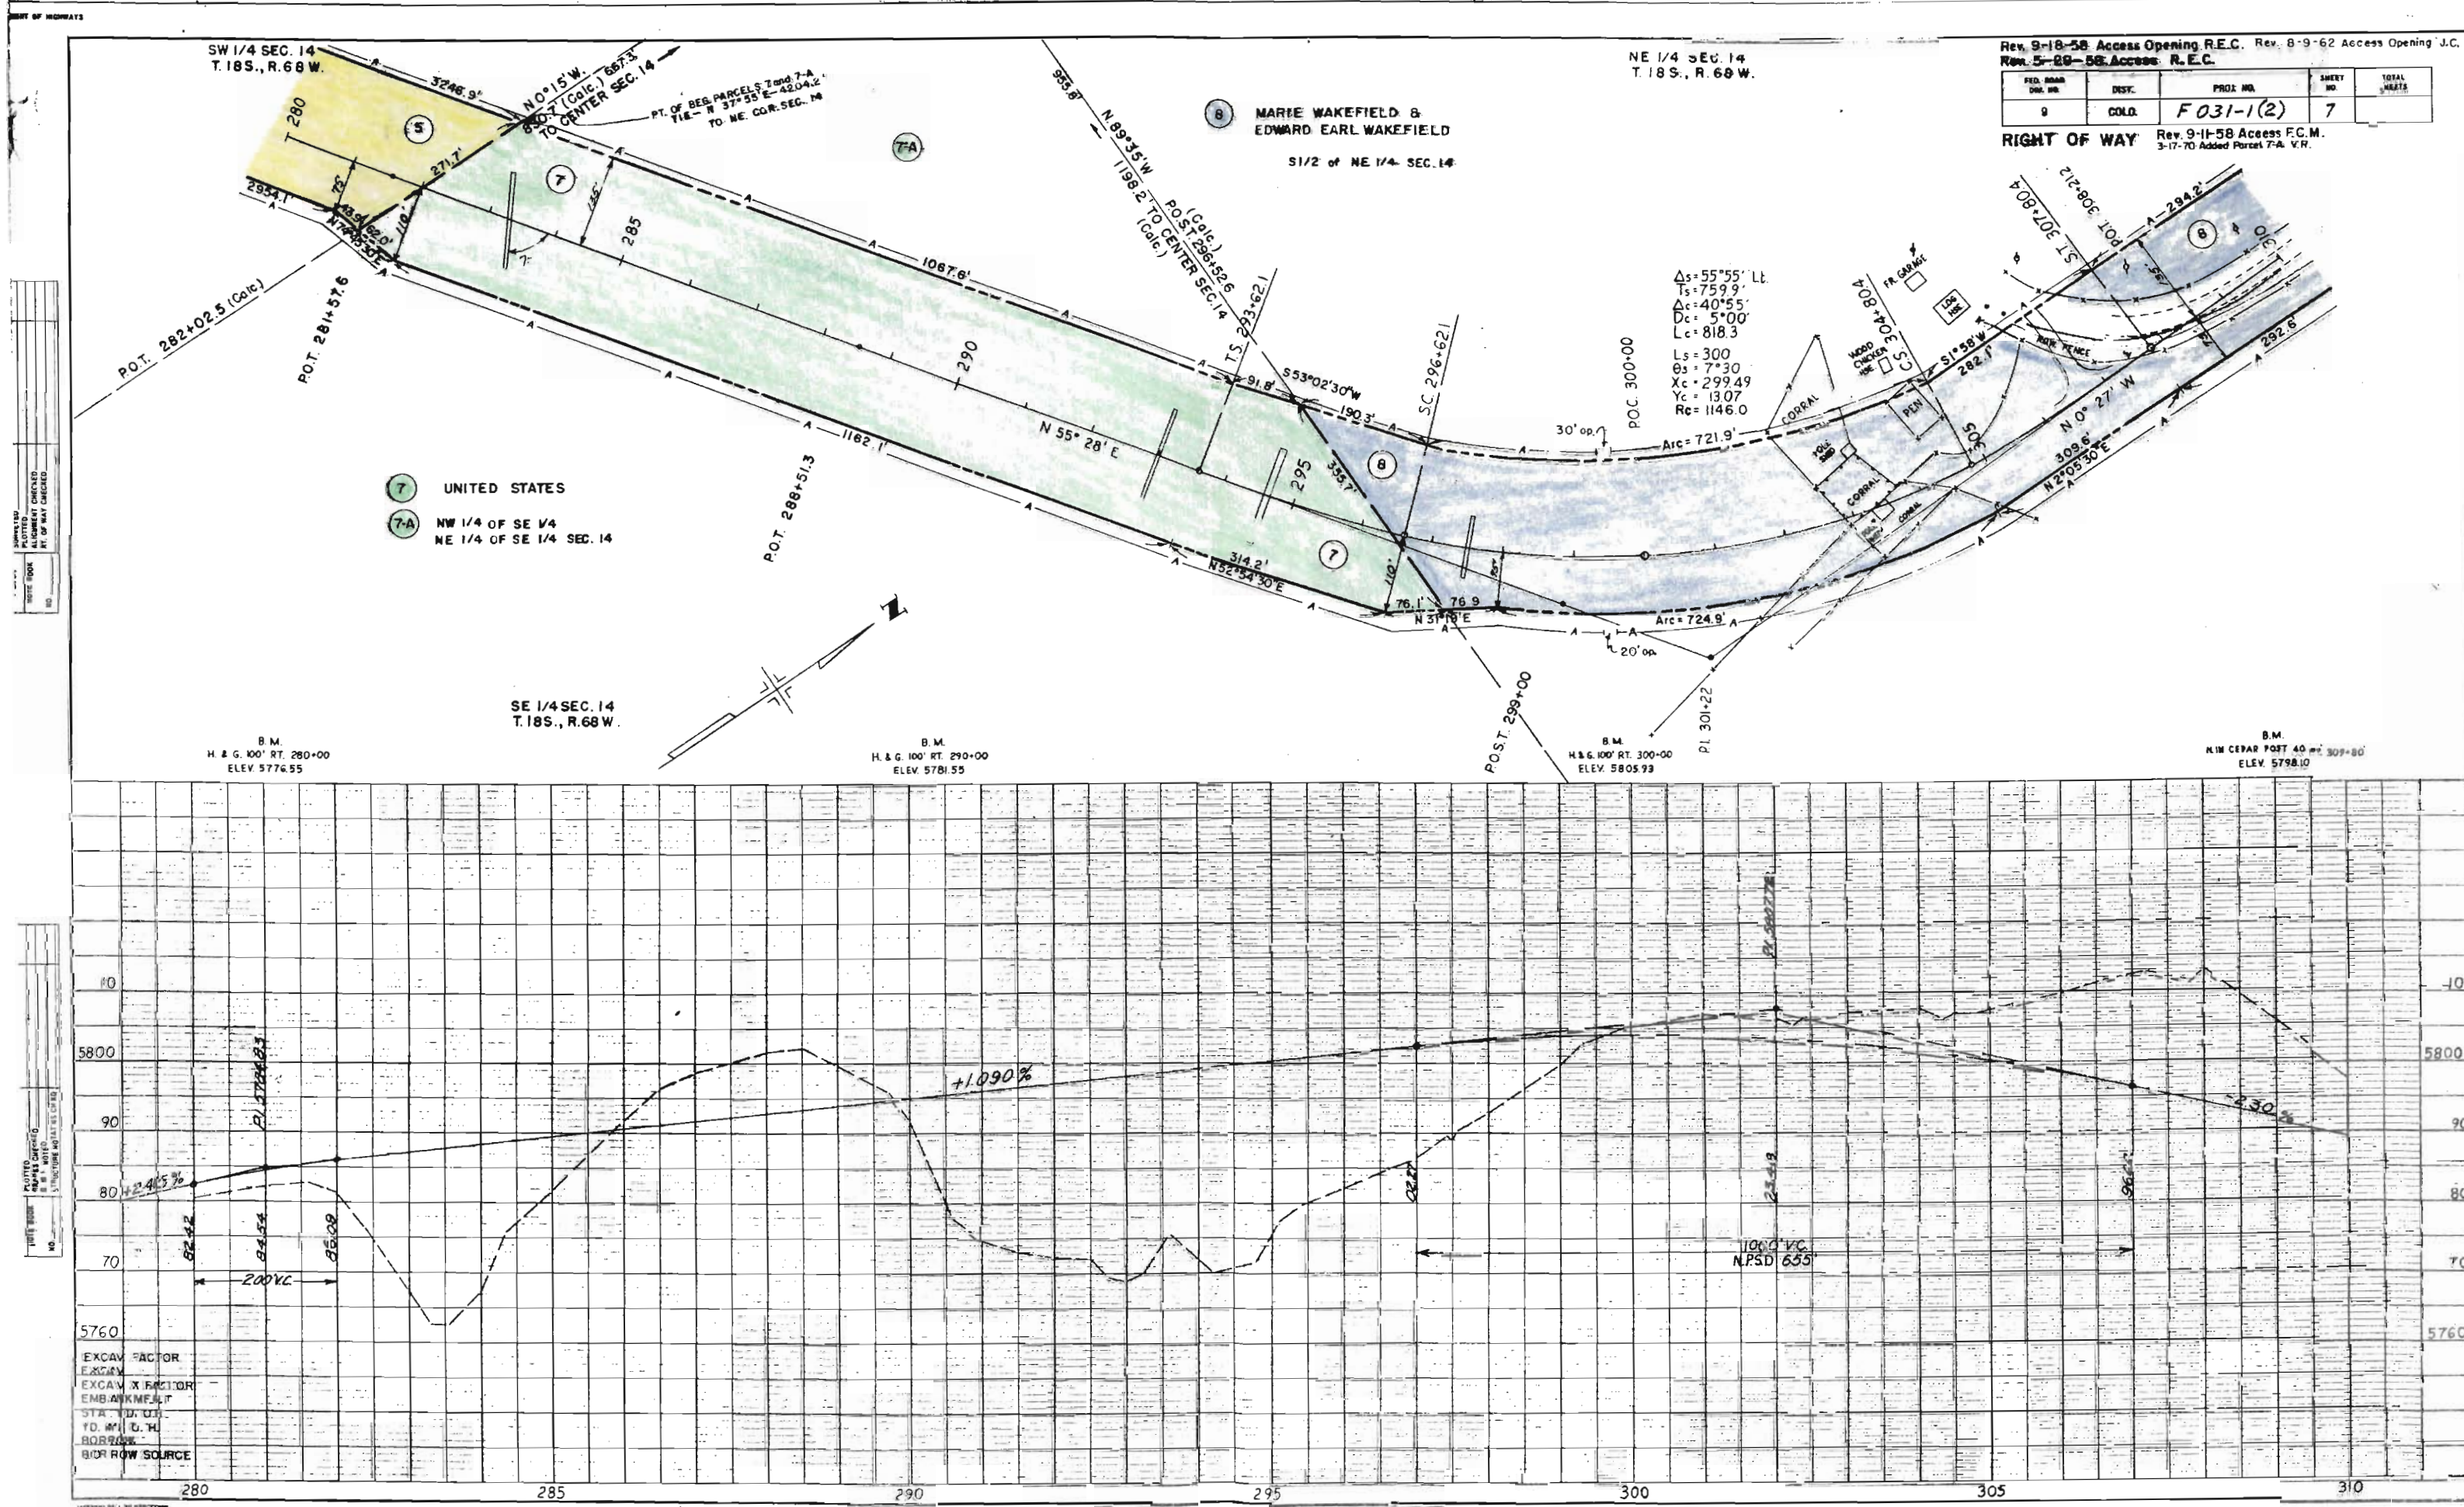

NE 1/4 SEC. 14
T. 18 S., R. 68 W.


SE 1/4 SEC. 11
T. 18 S., R. 68 W.

Rev. 5-29-58 Access R.E.C.
Rev. 4-2-58 F.C.M.

FED. ROAD DIV. NO.	DIST.	PROJECT NO.	SHEET NO.	TOTAL SHEETS
9	COLC.	F031-1(2)	8	


RIGHT OF WAY

DESIGNED	PLANNED	ATTACHED CHECKED	NOTED
NO.	NO.	NO.	NO.

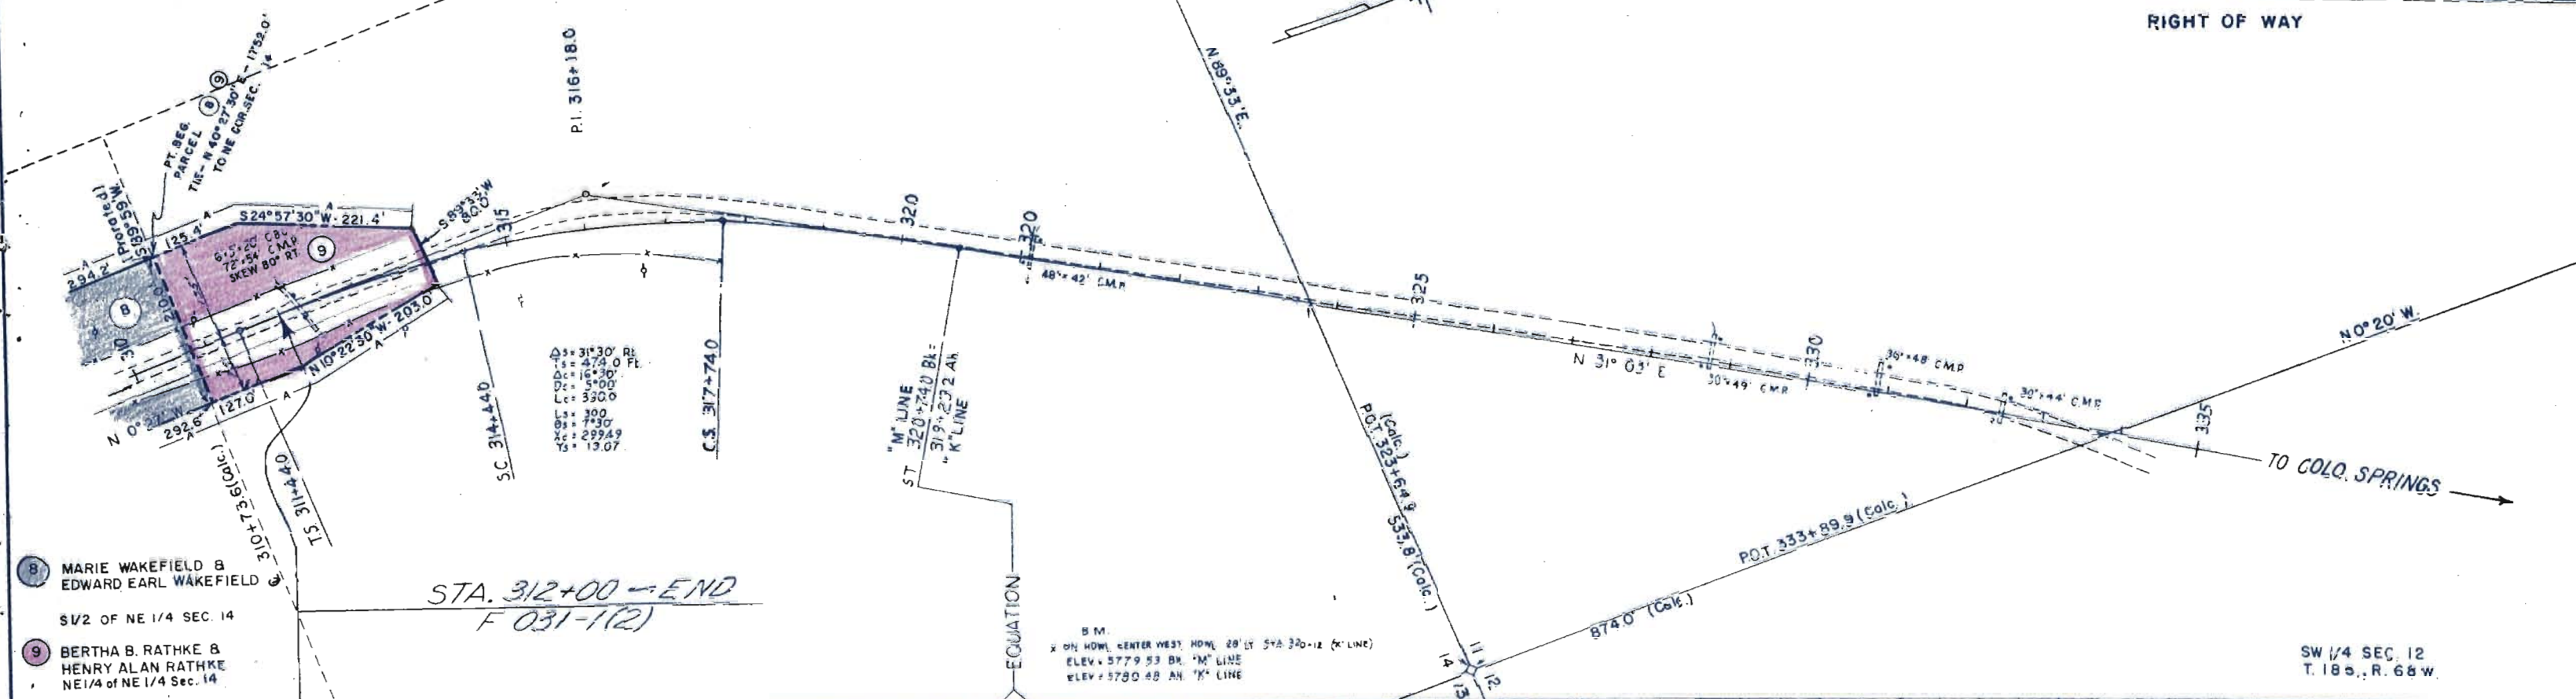

- 8 MARIE WAKEFIELD & EDWARD EARL WAKEFIELD
SW 1/4 OF NE 1/4 SEC. 14
- 9 BERTHA B. RATHKE & HENRY ALAN RATHKE
NE 1/4 OF NE 1/4 SEC. 14

B.M.
X ON HOWL CENTER WEST HOWL 28' BY 54' 320+12 (K LINE)
ELEV. 5779.53 BY "M" LINE
ELEV. 5780.48 BY "K" LINE

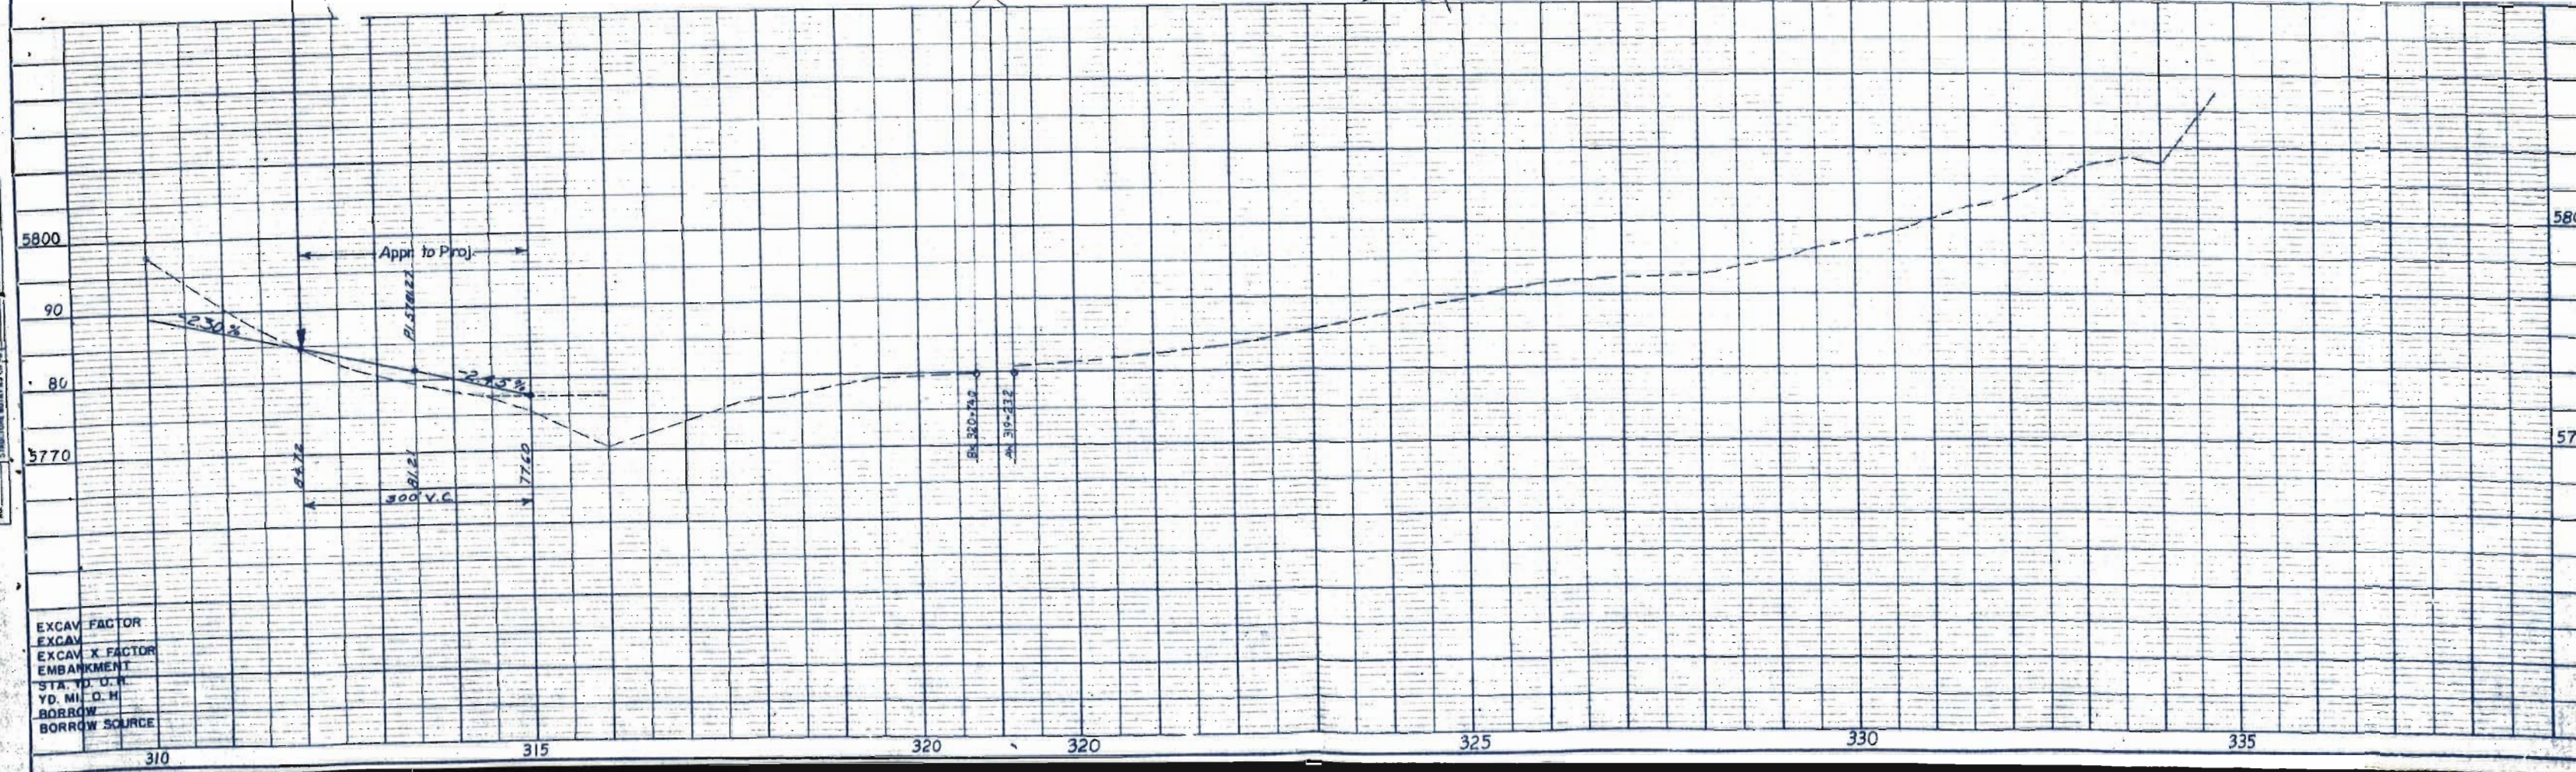


EXCAV. FACTOR
EXCAV.
EXCAV. X FACTOR
EMBANKMENT
STA. TO D.M.
YD. M. O. H.
BORROW
BORROW SOURCE

FEDERAL ROAD DIVISION NO.	DISTRICT	PROJ. NO.	SHEET NO.	TOTAL SHEETS
9	COLORADO	F-031-1 (2)	10	

RIGHT OF WAY
OWNERSHIP MAP
PLAT

SHOWING CLAIMANTS WITH
REGARD TO RIGHT OF WAY
FOR PROJECT F-031-1(2)
ORIGINAL SCALE 1" = 400'

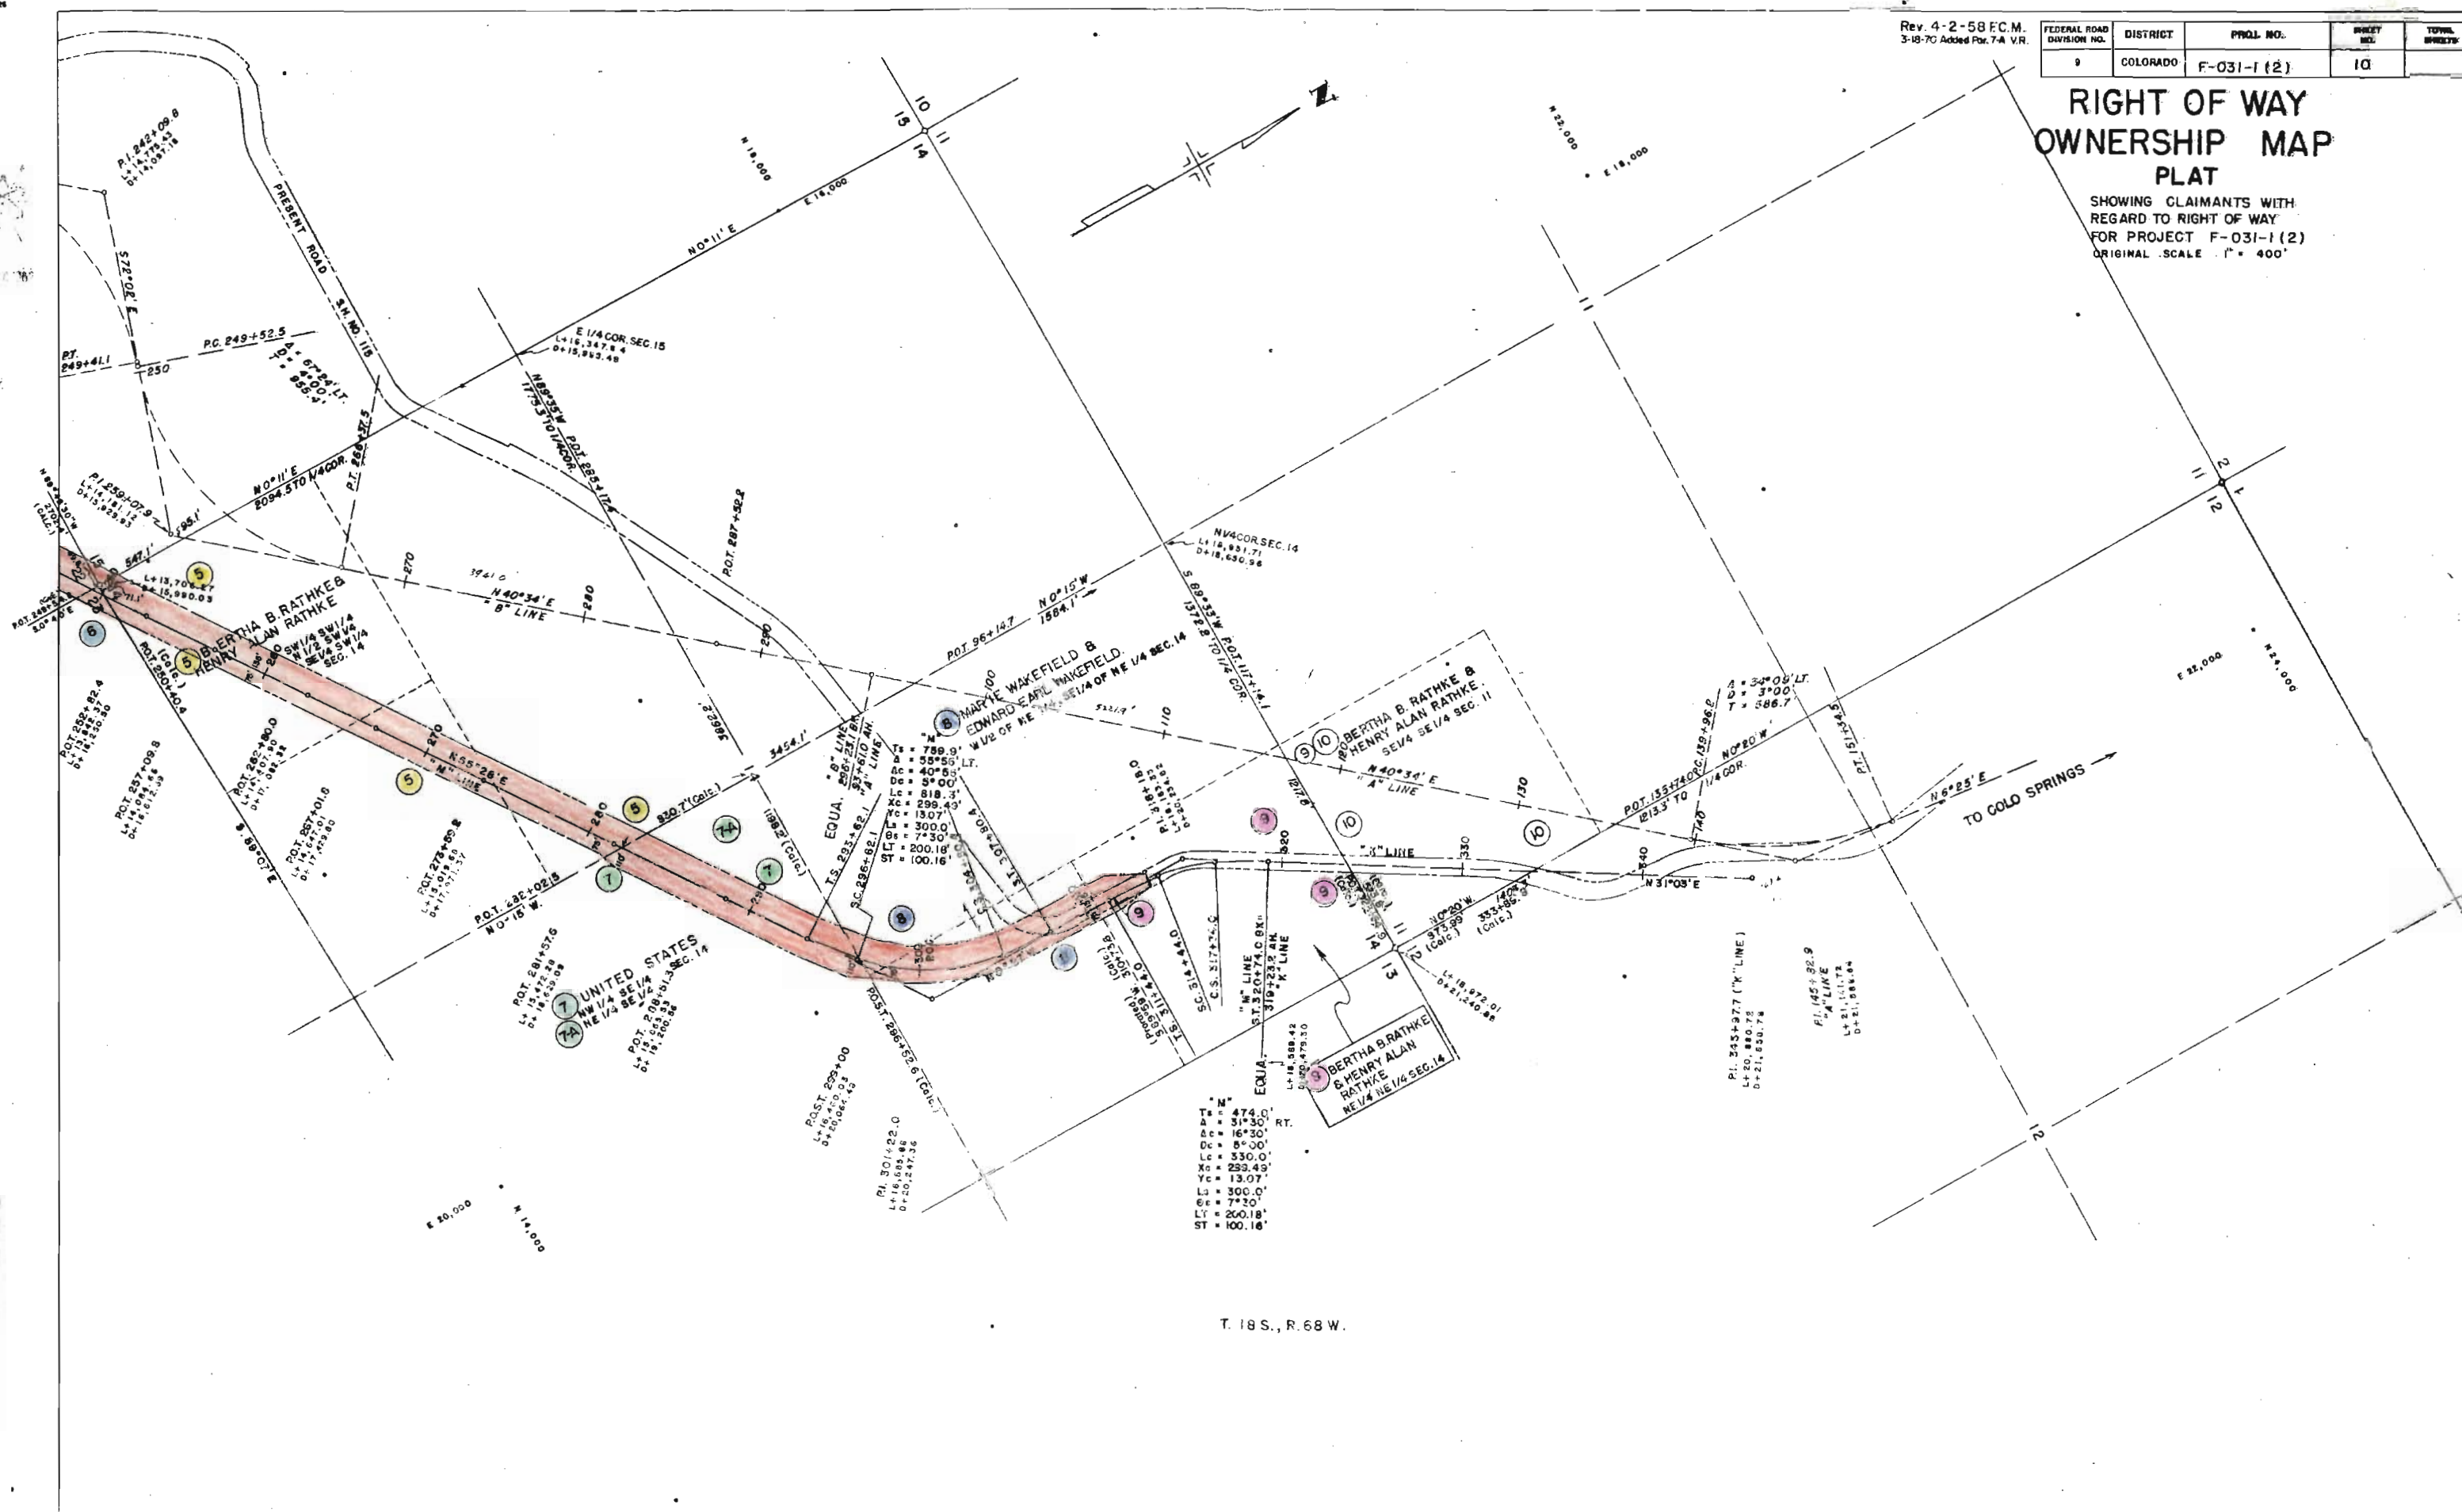

FEDERAL ROAD DIVISION NO.	DISTRICT	PROJ. NO.	SHEET NO.	TOTAL SHEETS
9	COLORADO	F-031-1 (2)	10	

RIGHT OF WAY OWNERSHIP MAP PLAT

SHOWING CLAIMANTS WITH REGARD TO RIGHT OF WAY FOR PROJECT F-031-1 (2)
ORIGINAL SCALE 1" = 400'

