

Draw 3041

DEPARTMENT OF HIGHWAYS STATE OF COLORADO

PLAN AND PROFILE OF PROPOSED FEDERAL AID PROJECT NO. F 031-1(7) STATE HIGHWAY NO. 115 EL PASO & FREMONT COUNTIES

SHEET NO


FEDERAL ROAD REGION NO.	DIVISION	PROJECT NO.	SHEET NO.
9	COLORADO	F 031-1(7)	1

RIGHT OF WAY
SALT CANYON-NORTH

INDEX OF SHEETS
SHEET NO.

1	TITLE SHEET
2-2A	TABULATION SHEETS
3-16	PLAN & PROFILE SHEETS SHOWING R.O.W.
17-20	OWNERSHIP MAPS

REVISIONS

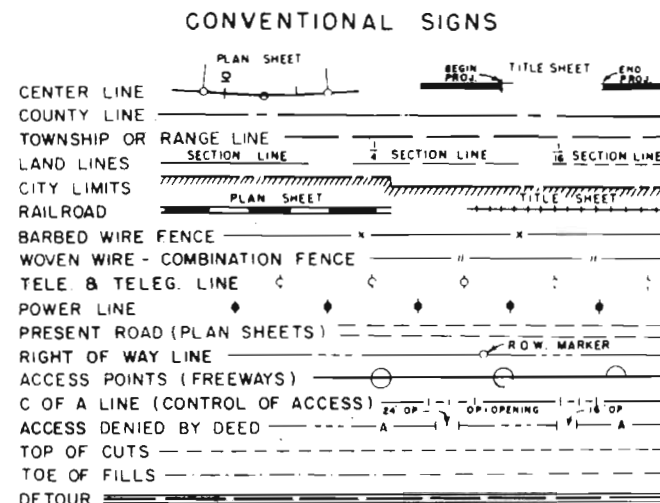


SCALES OF ORIGINAL DRAWINGS
ON PLAN, 1 IN. = 100 FT.
ON PROFILE, 1 IN. = 100 FT. HORIZONTAL
1 IN. = 10 FT. VERTICAL
GRADE LINE ON PROFILE IS SHOWN AS GRADE OF FINISHED ROAD
LENGTH OF PROJECT IN R.O.W. = 7.462 MILES

END R.O.W. F031-1(7)

STA. 775+00 =
STA. 225+00 END CONST.

BEGIN R.O.W. F 031-1 (7)

STA. 303+07.5 =
STA. 303+07.5 CONST.

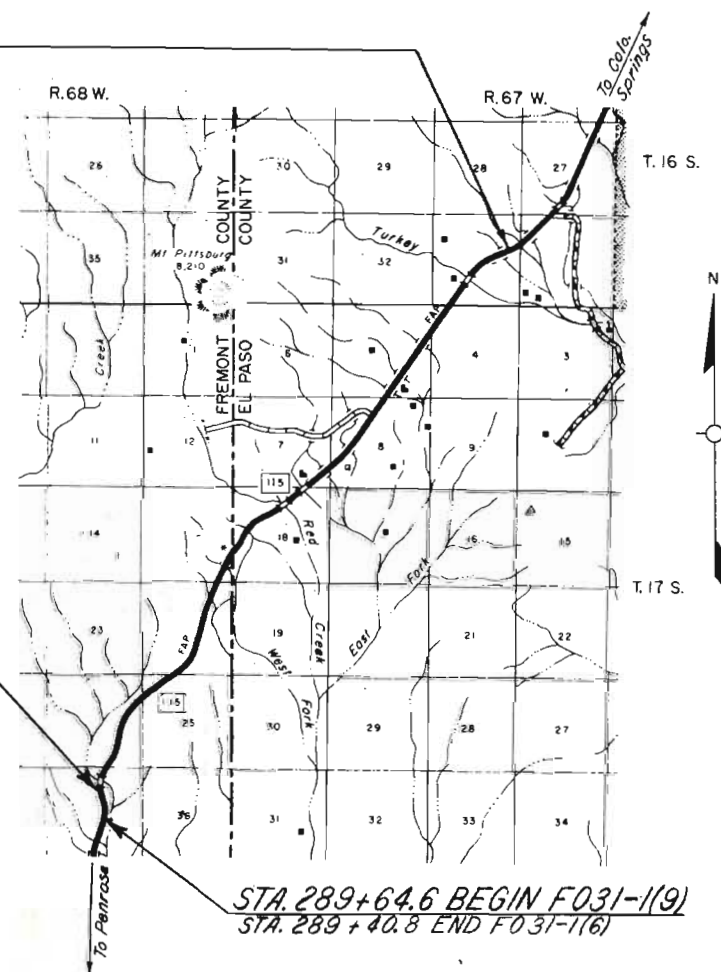

STA. 289+64.6 BEGIN F031-1(9)
STA. 289+40.8 END F031-1(6)

FILE COPY
DO NOT REMOVE

RIGHT OF WAY SALT CANYON-NORTH[illegible]


RIGHT OF WAY SALT CANYON - NORTH

[illegible]

PROJECT NO.		FO31-1(79)	
DIVISION		3	
DATE			
REVISIONS			
6-8-65	Remove access	LP	

RIGHT OF WAY
SALT CANYON - NORTH

NE 1/4 SEC. 35
T. 17 S., R. 67 W.

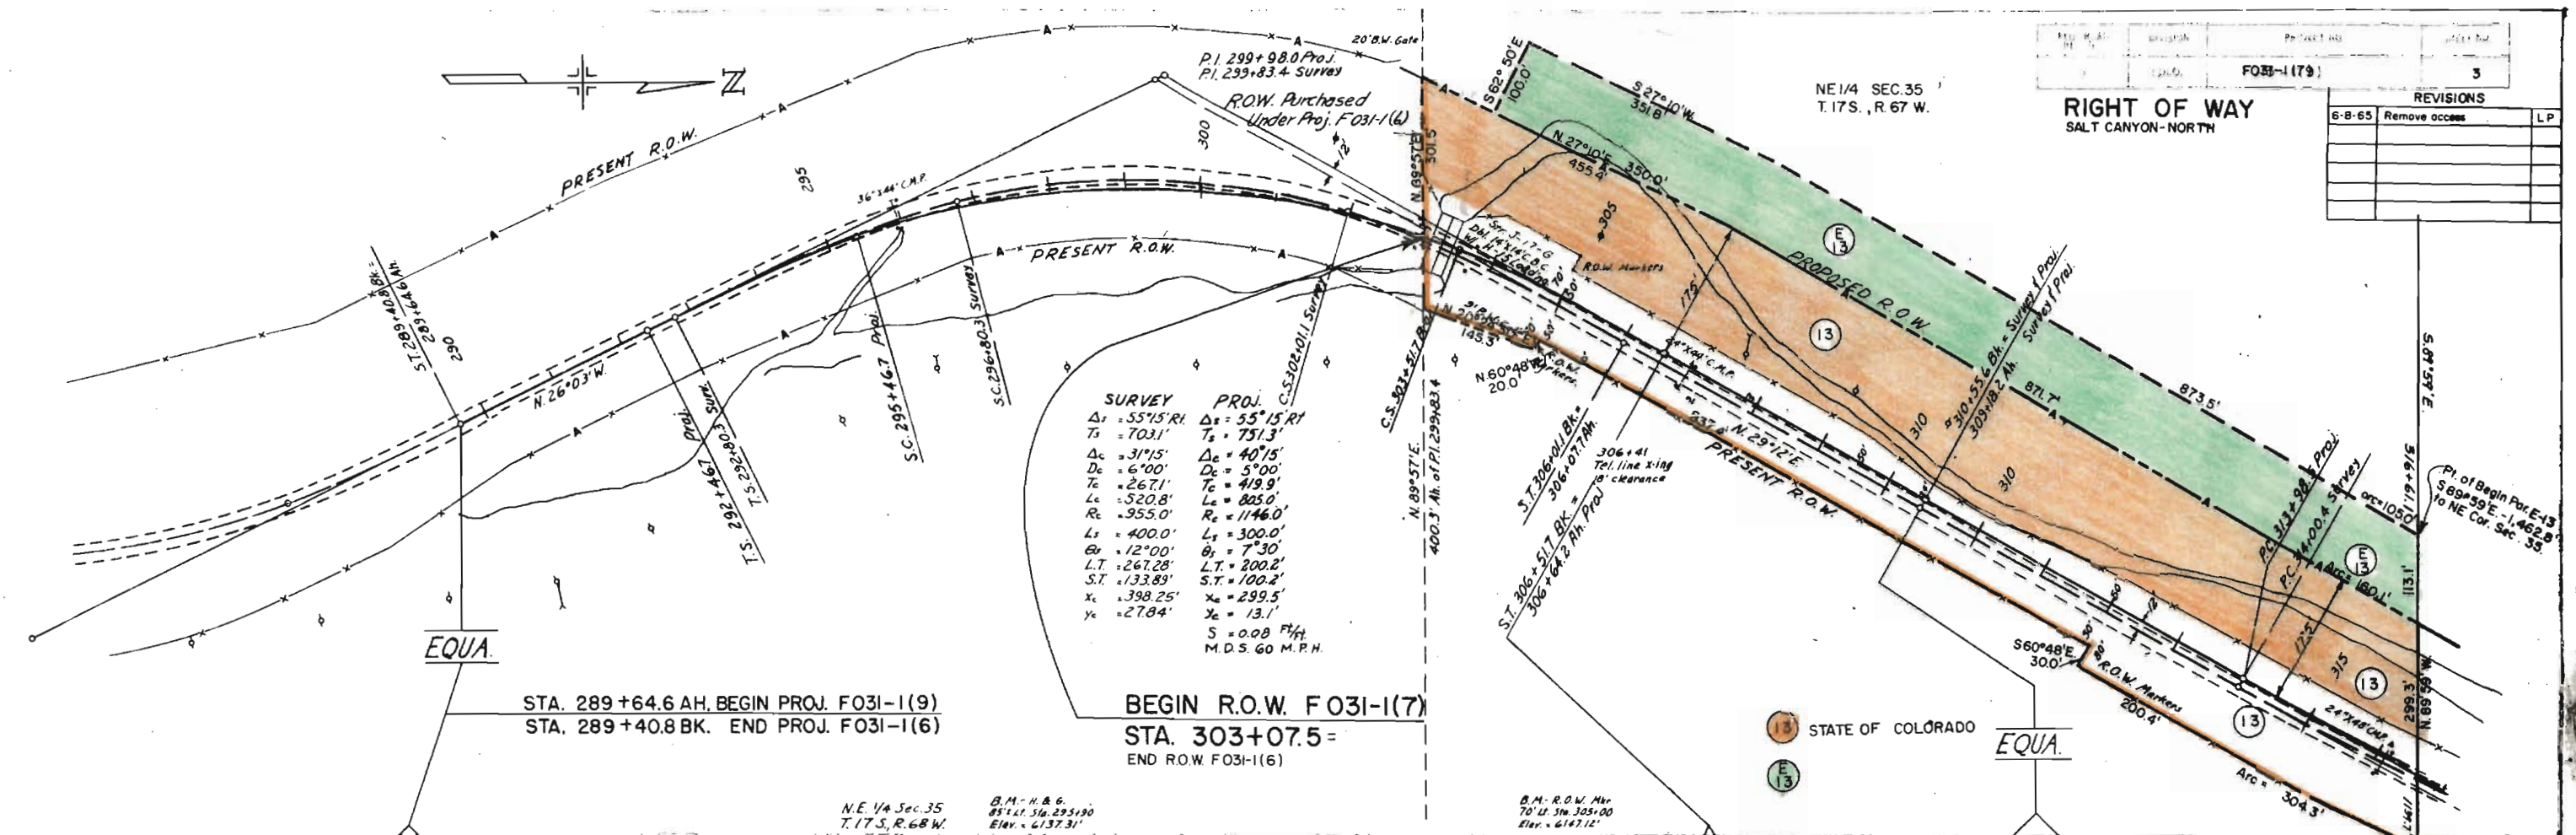


SURVEY	PROJ.
$\Delta_1 = 55^\circ 15' R$	$\Delta_1 = 55^\circ 15' R$
$T_1 = 703.1'$	$T_1 = 731.3'$
$\Delta_2 = 31^\circ 15'$	$\Delta_2 = 40^\circ 15'$
$D_2 = 6^\circ 00'$	$D_2 = 5^\circ 00'$
$L_2 = 267.1'$	$L_2 = 419.9'$
$R_2 = 520.8'$	$R_2 = 805.0'$
$L_3 = 955.0'$	$L_3 = 1146.0'$
$L_4 = 400.0'$	$L_4 = 300.0'$
$B_1 = 12^\circ 00'$	$B_1 = 7^\circ 30'$
$L.T. = 267.28'$	$L.T. = 200.2'$
$S.T. = 133.89'$	$S.T. = 100.2'$
$X_1 = 398.25'$	$X_1 = 299.5'$
$Y_1 = 278.4'$	$Y_1 = 13.1'$
	$S = 0.08$ F/H
	M.D.S. 60 M.P.H.


STA. 289+64.6 AH. BEGIN PROJ. FO31-1(9)
STA. 289+40.8 BK. END PROJ. FO31-1(6)

BEGIN R.O.W. FO31-1(7)
STA. 303+07.5 =
END R.O.W. FO31-1(6)

N.E. 1/4 Sec. 35
T. 17 S., R. 67 W.
B.M. - H & B
85' L.I. 56.295190
Elev. = 6137.31'

STATE OF COLORADO
EQUA.

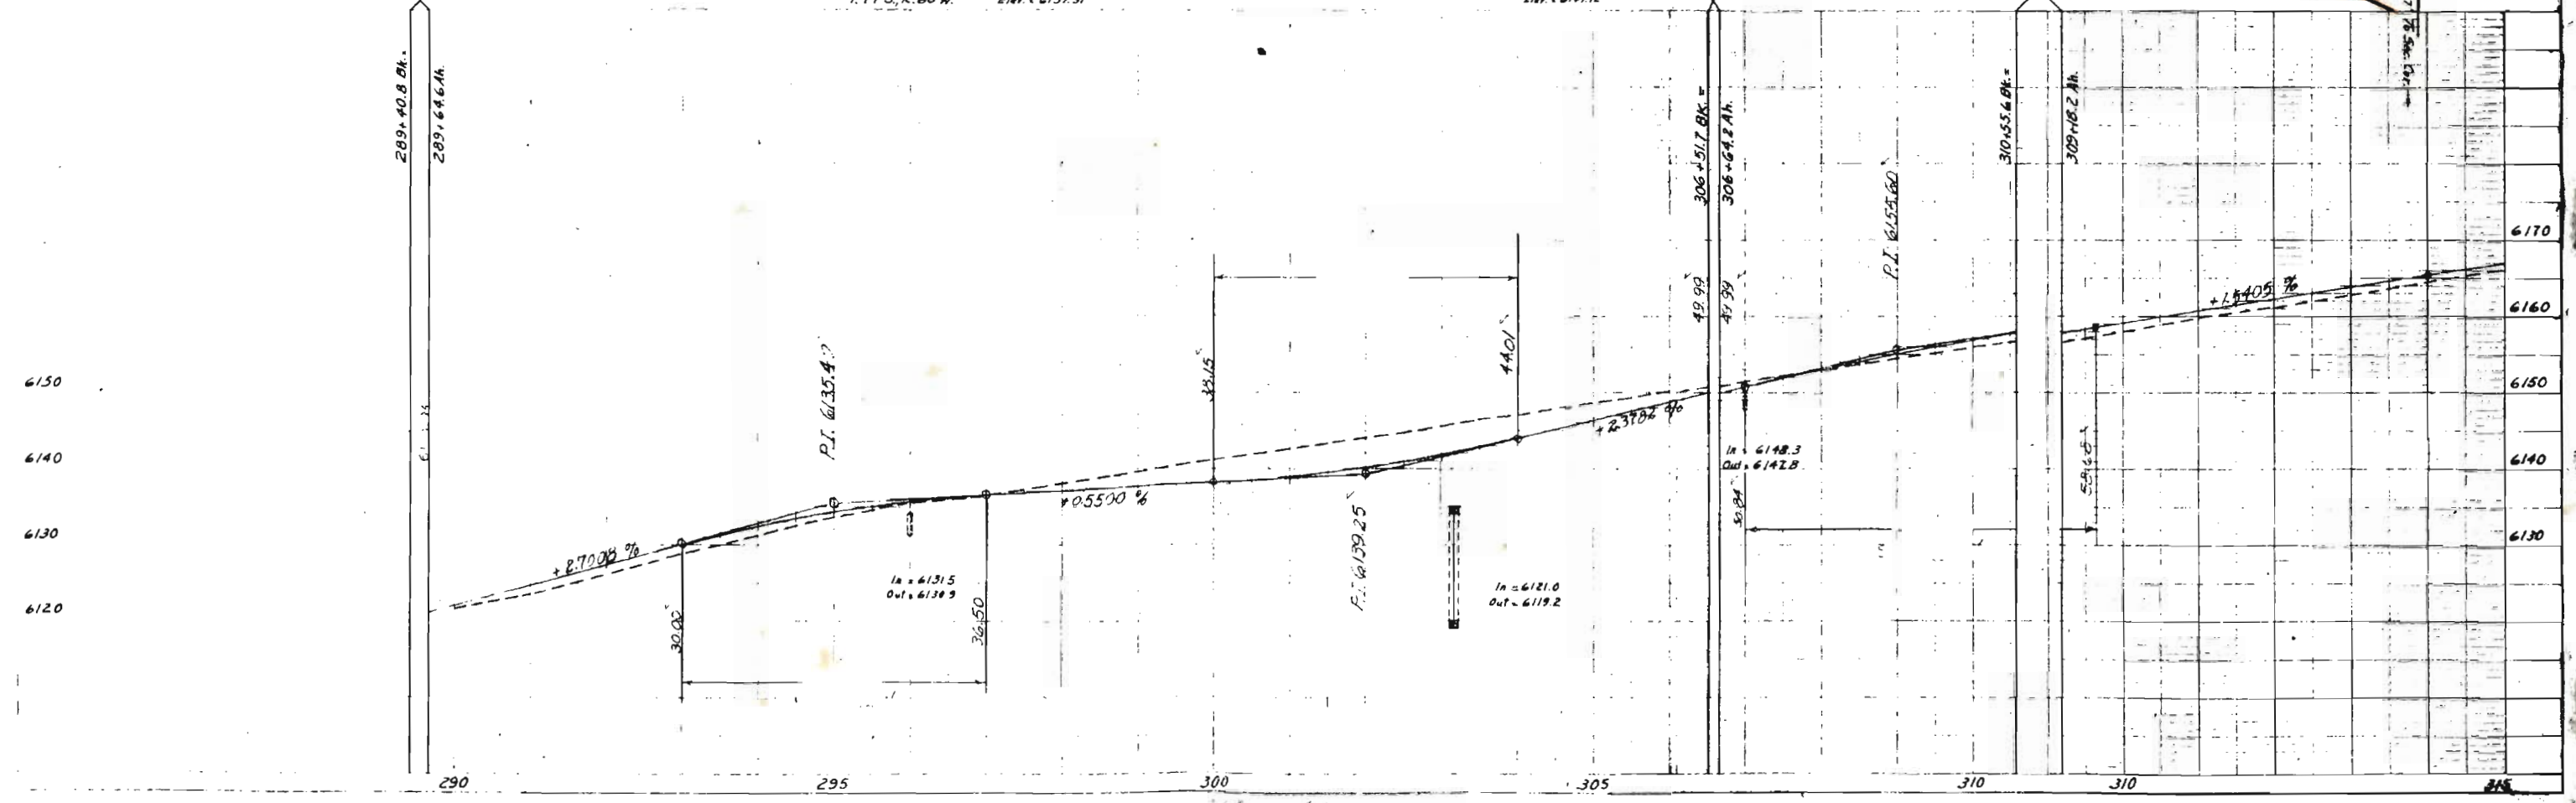

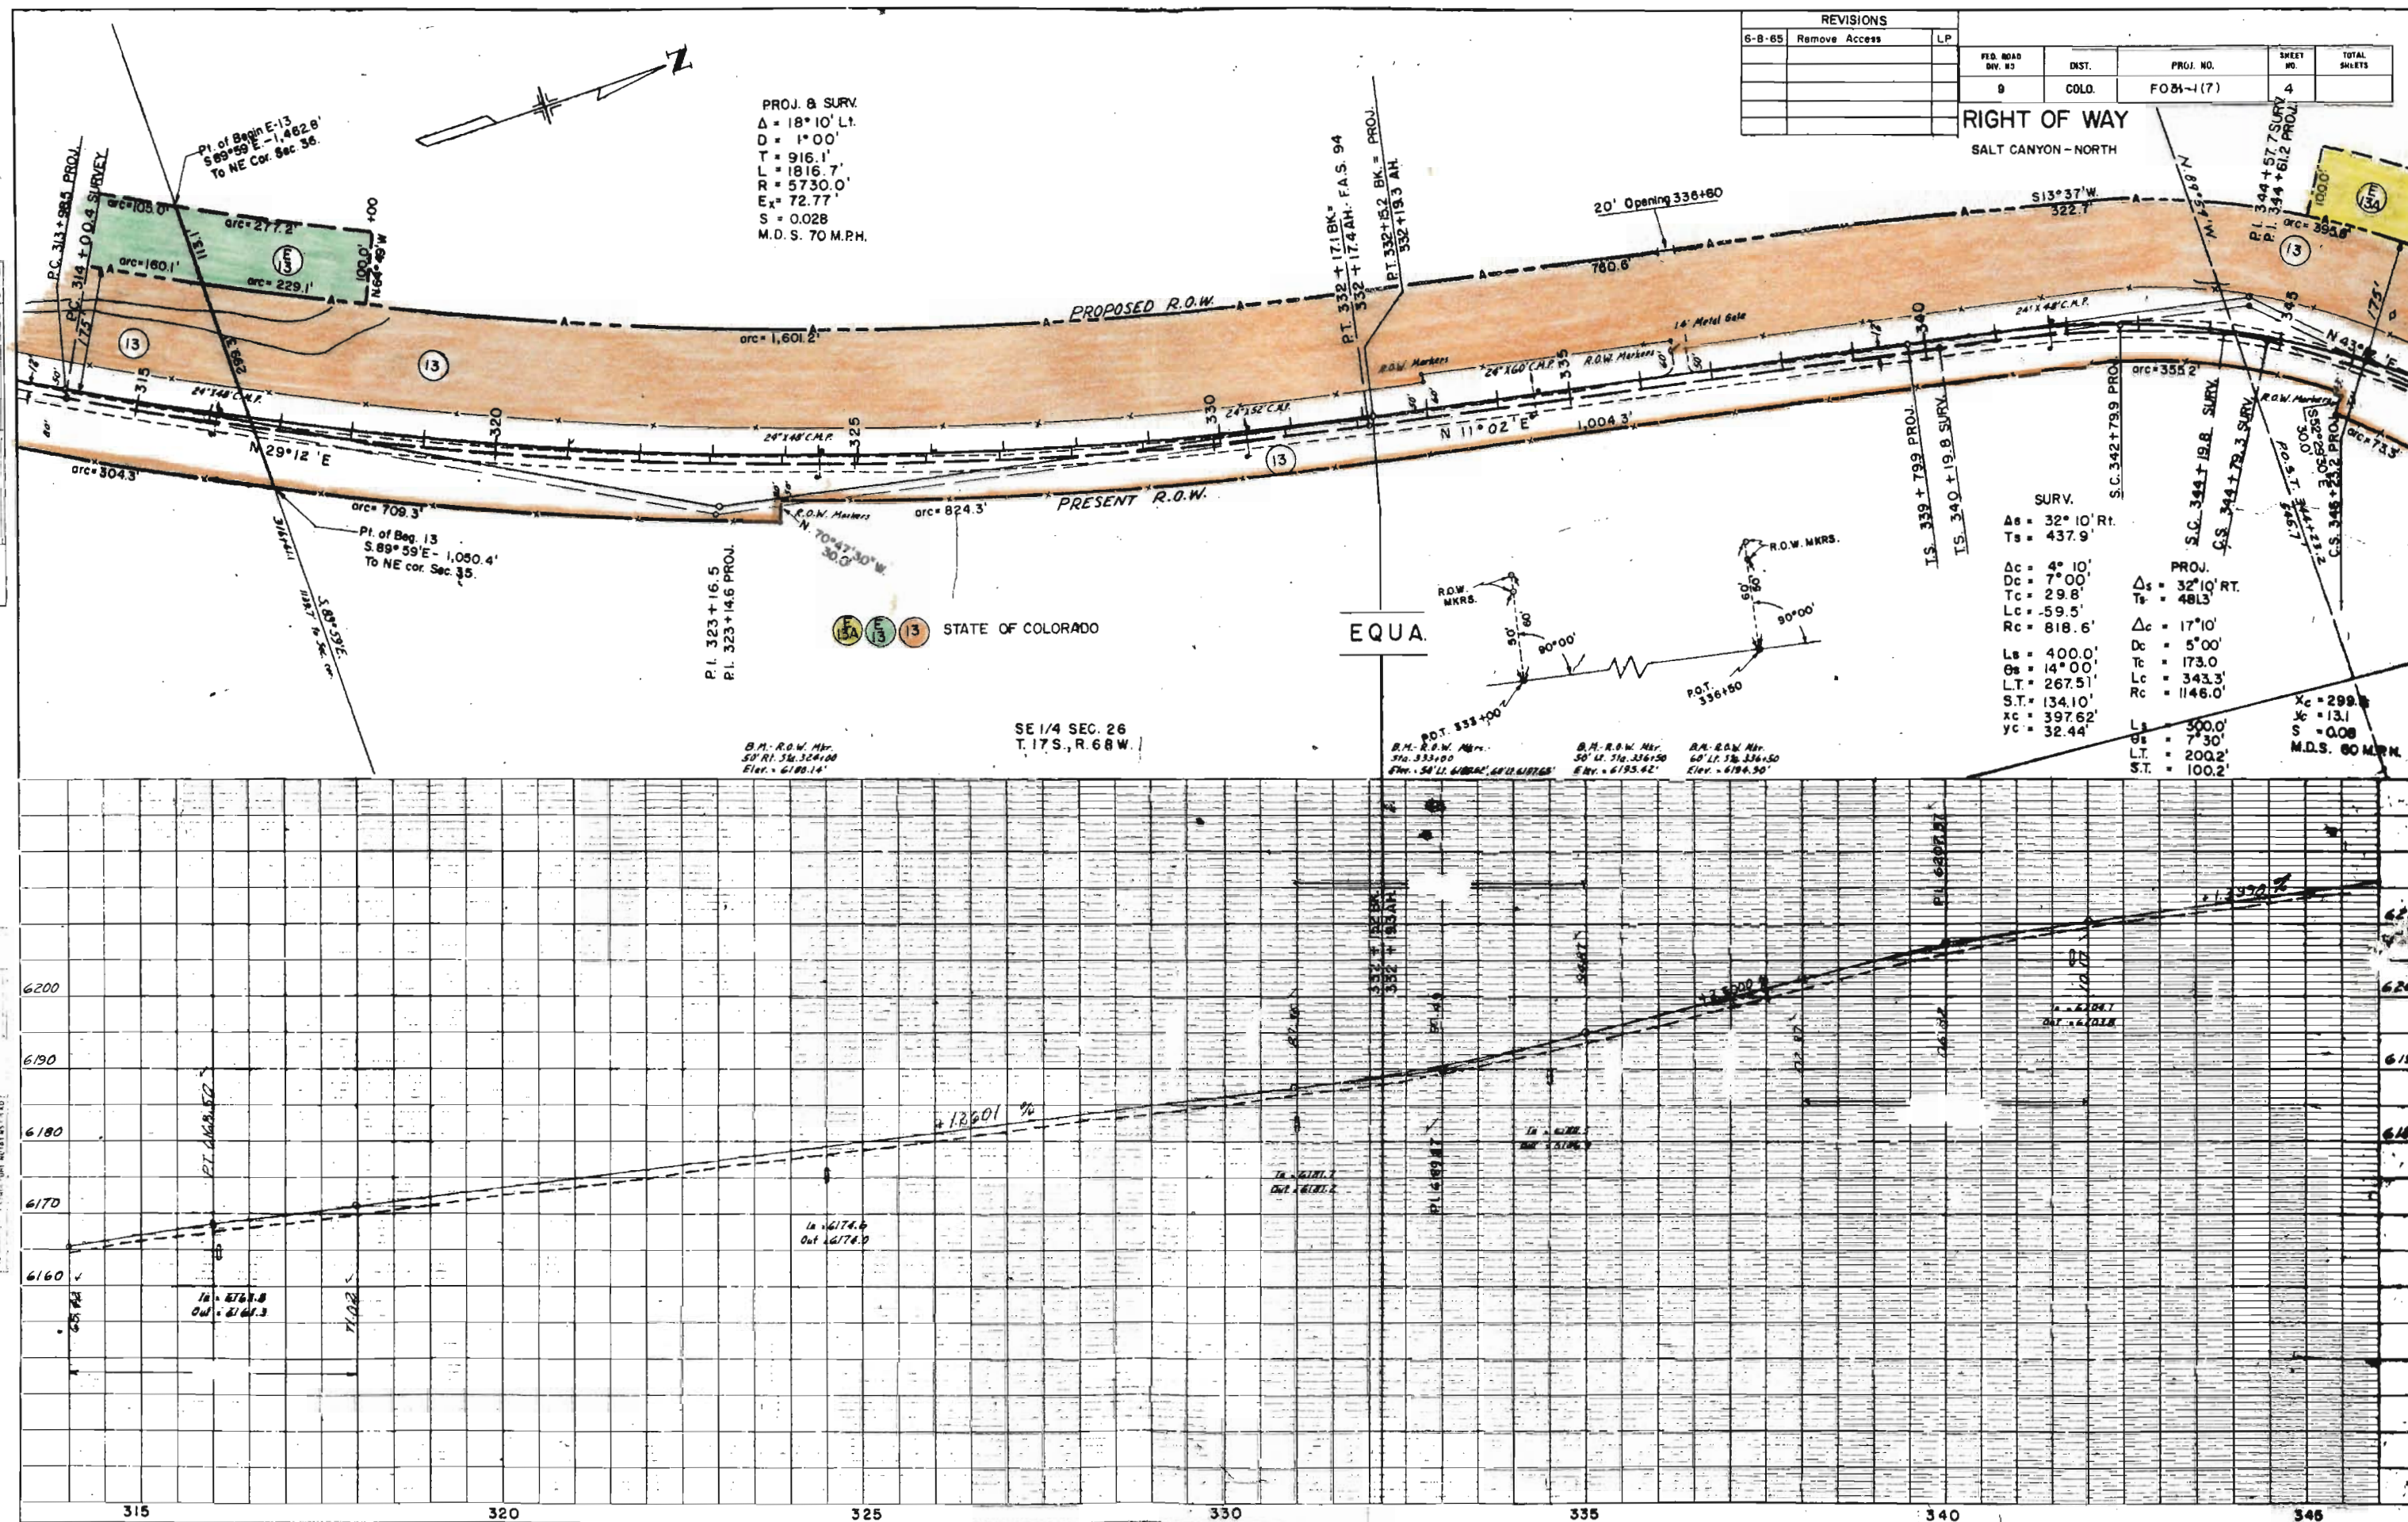



FED. ROAD DIST.	PRJ. NO.	SHEET NO.	TOTAL SHEETS
9	COLO.	F031-1(9)	5

REVISIONS	
6-8-65	Remove Access

RIGHT OF WAY
SALT CANYON - NORTH

DATE	BY	REVISION

DATE	BY	REVISION

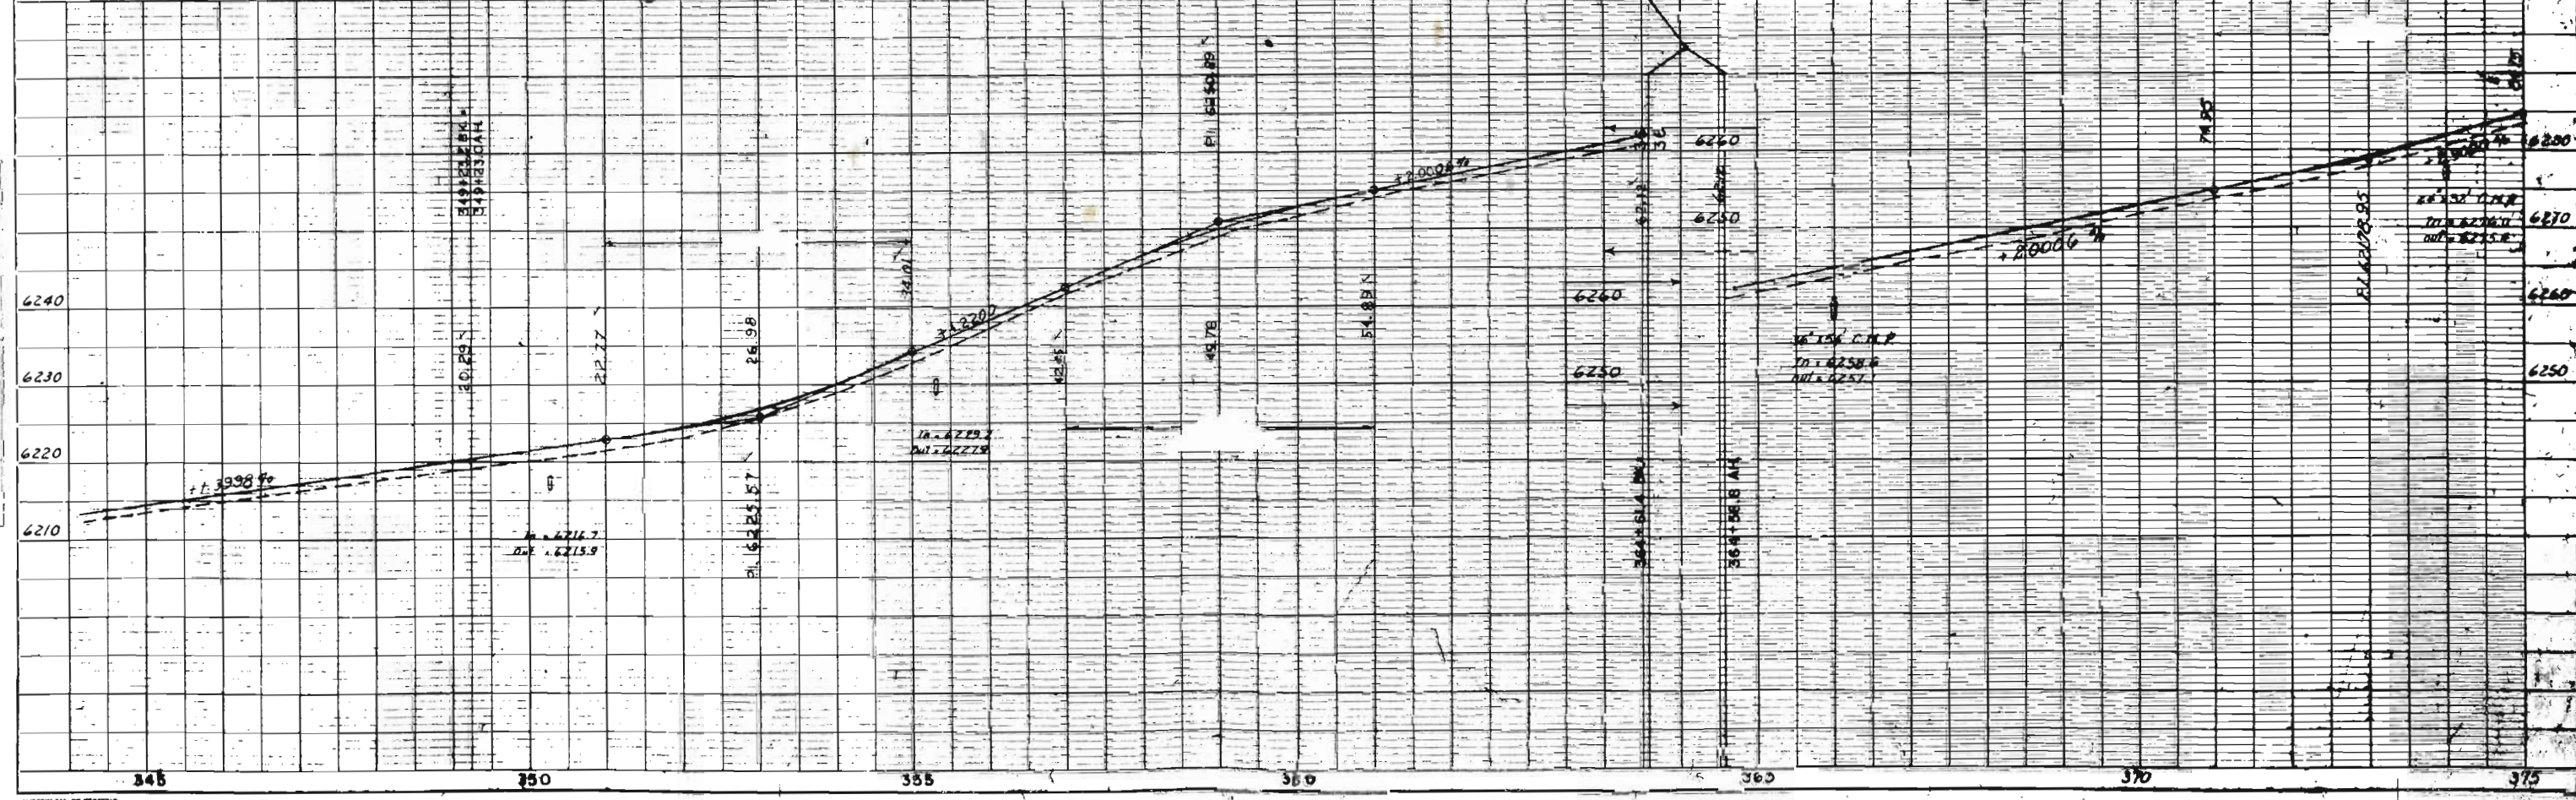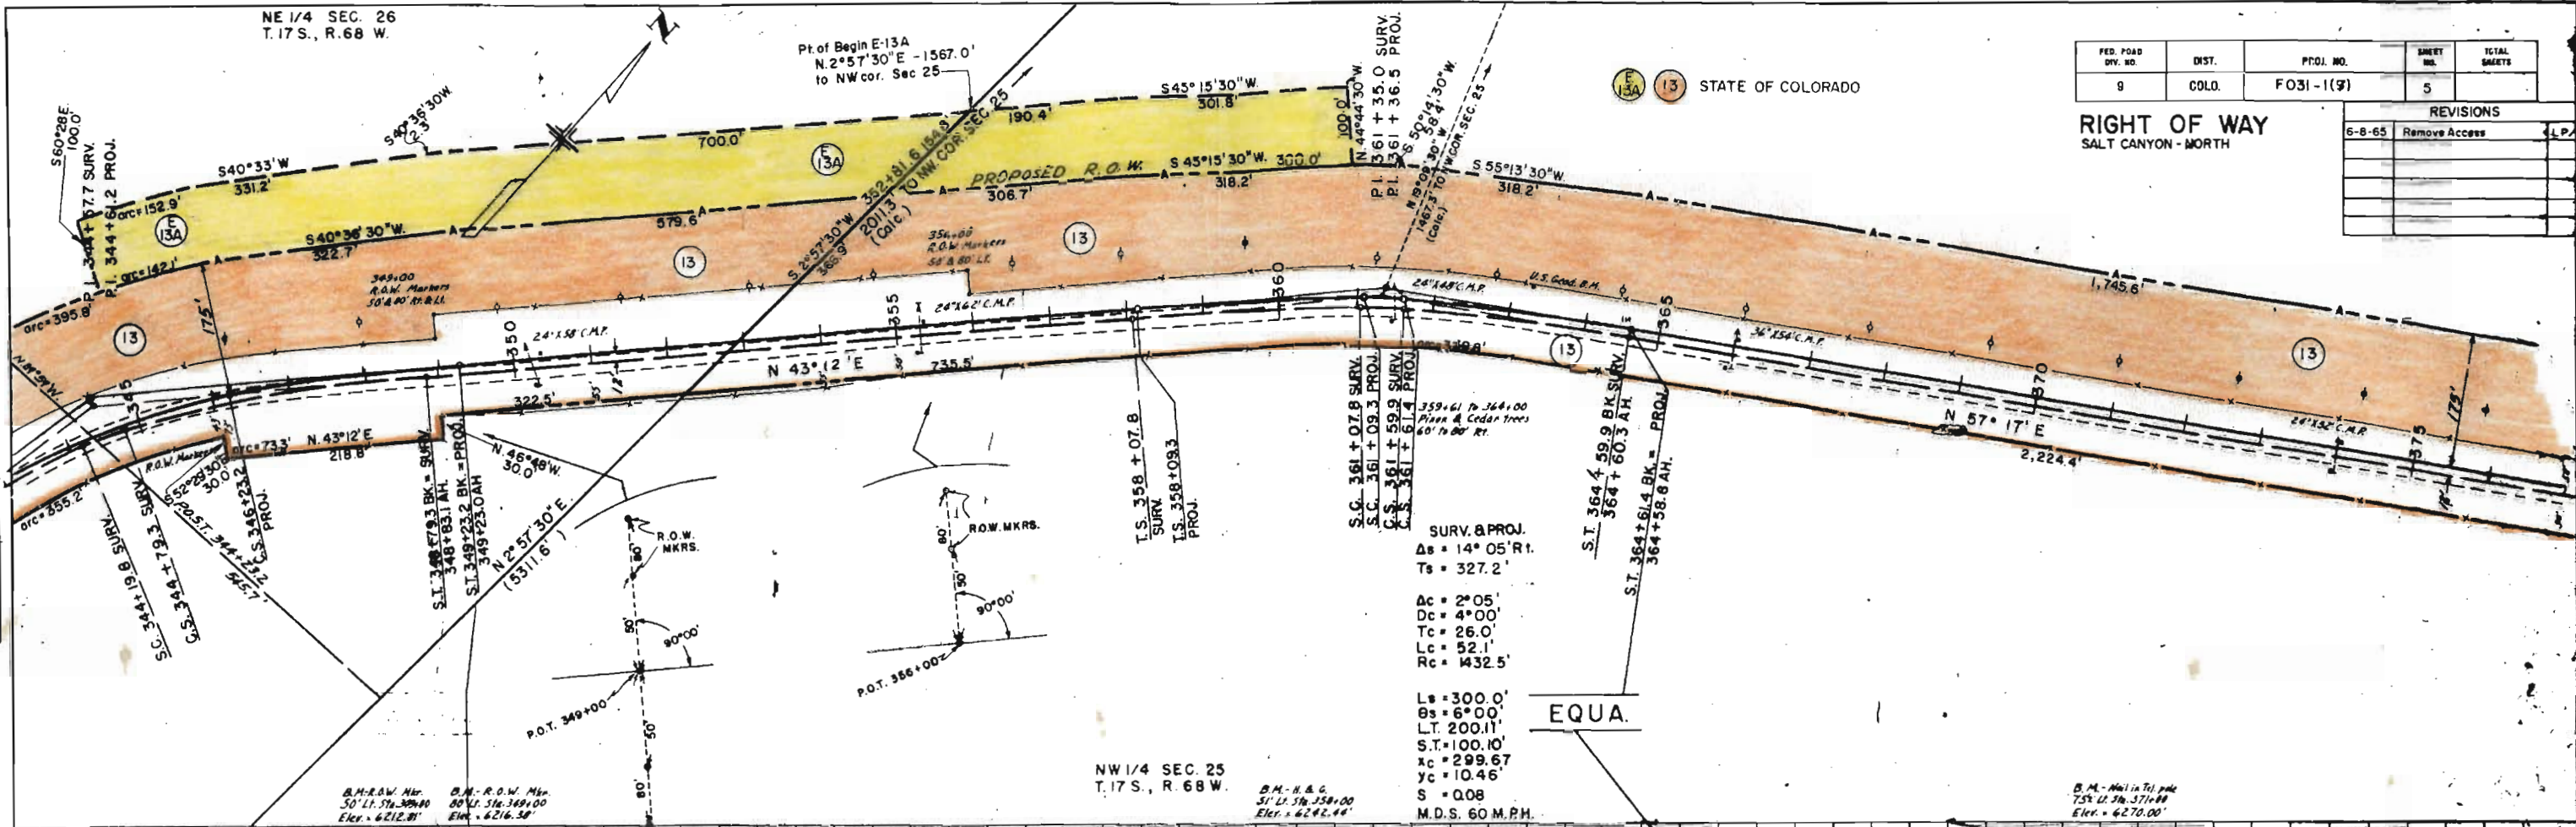



FED. ROAD DIST. NO.	DIST.	PROJ. NO.	SHEET NO.	TOTAL SHEETS
9	COLO.	FO 31-1(7)	6	

RIGHT OF WAY
SALT CANYON-NORTH

REVISIONS	
6-8-65	Remove Access LP

PROJ. SURV.
 $\Delta_s = 48^\circ 07' \text{ LT.}$
 $T_s = 663.0'$
 $\Delta_c = 33^\circ 07'$
 $D_c = 5^\circ 00'$
 $T_c = 340.7'$
 $L_c = 662.3'$
 $R_c = 1146.0'$
 $L_s = 300.0'$
 $P_s = 7^\circ 30'$
 $L.T. = 200.2'$
 $S.T. = 100.2'$
 $X_c = 299.8'$
 $Y_c = 13.1'$
 $S = 0.08$
 $M.D.S. 60 \text{ M.P.H.}$

DATE	BY

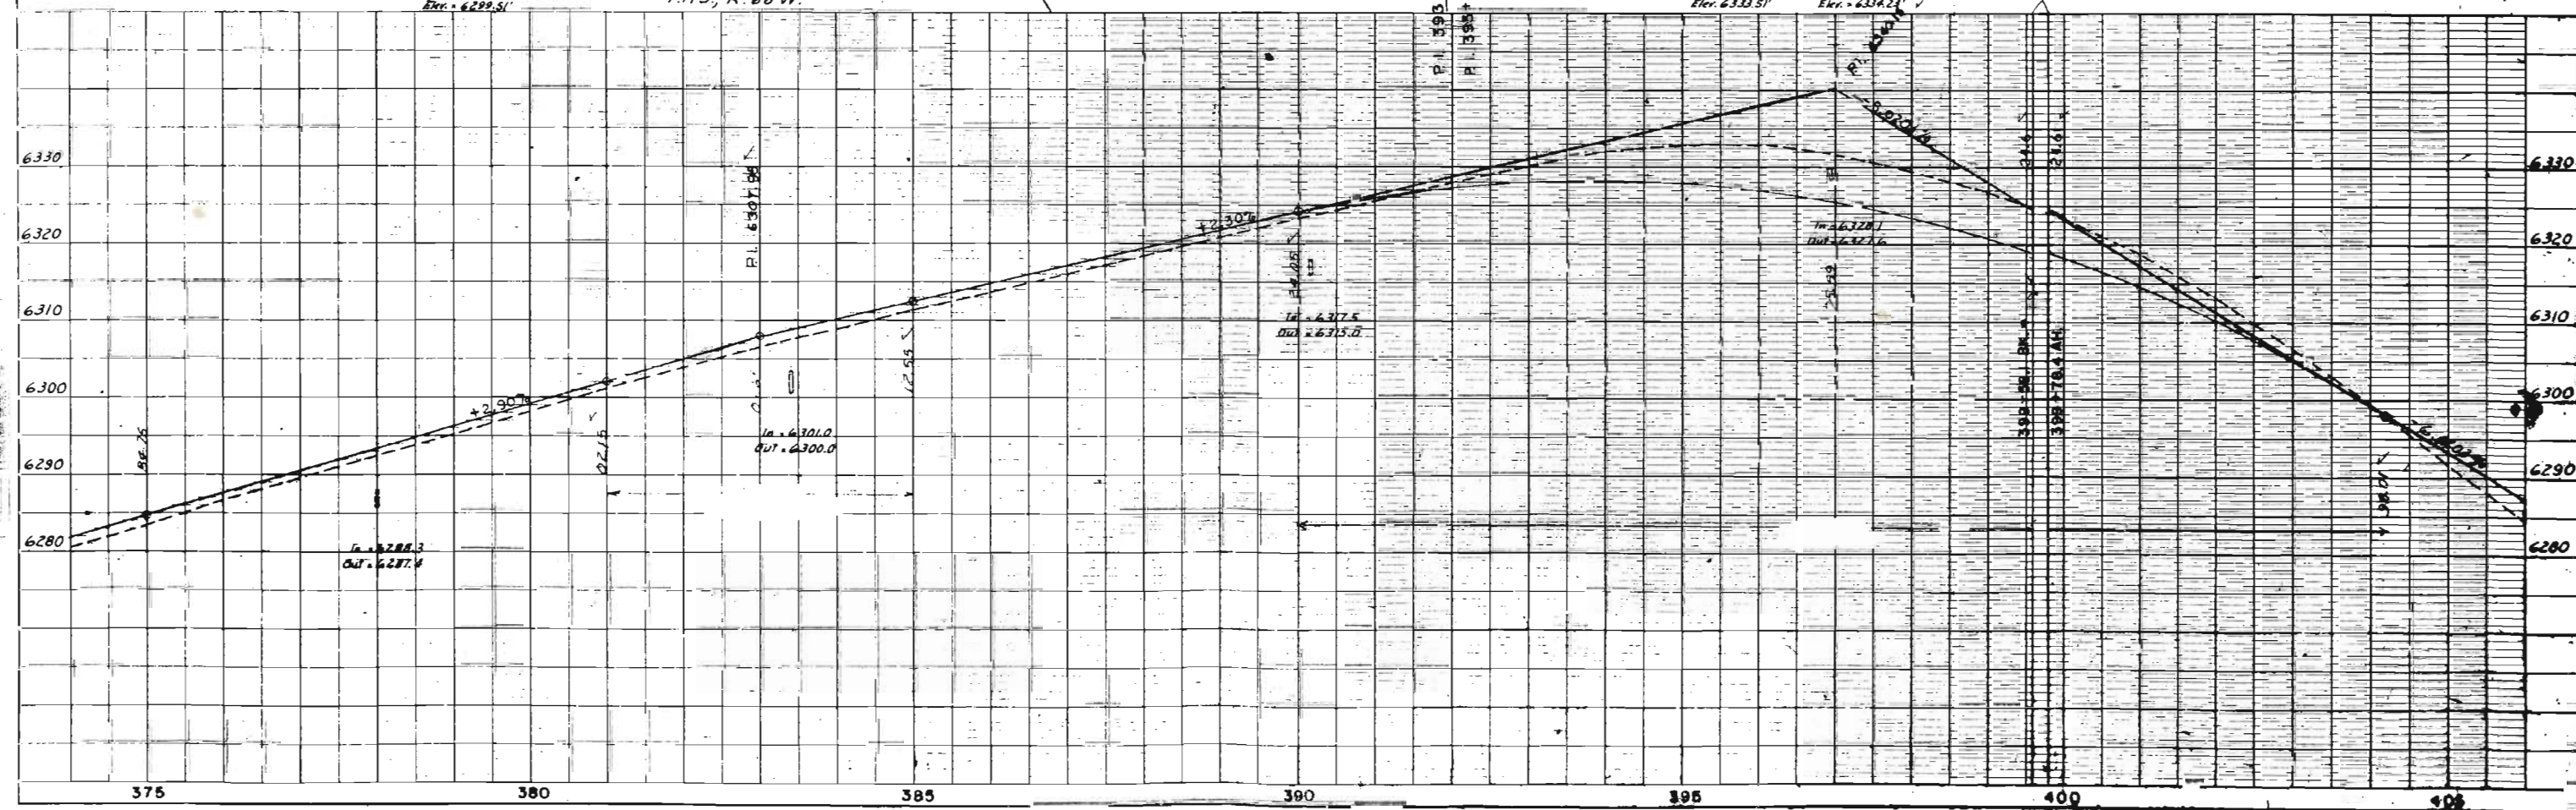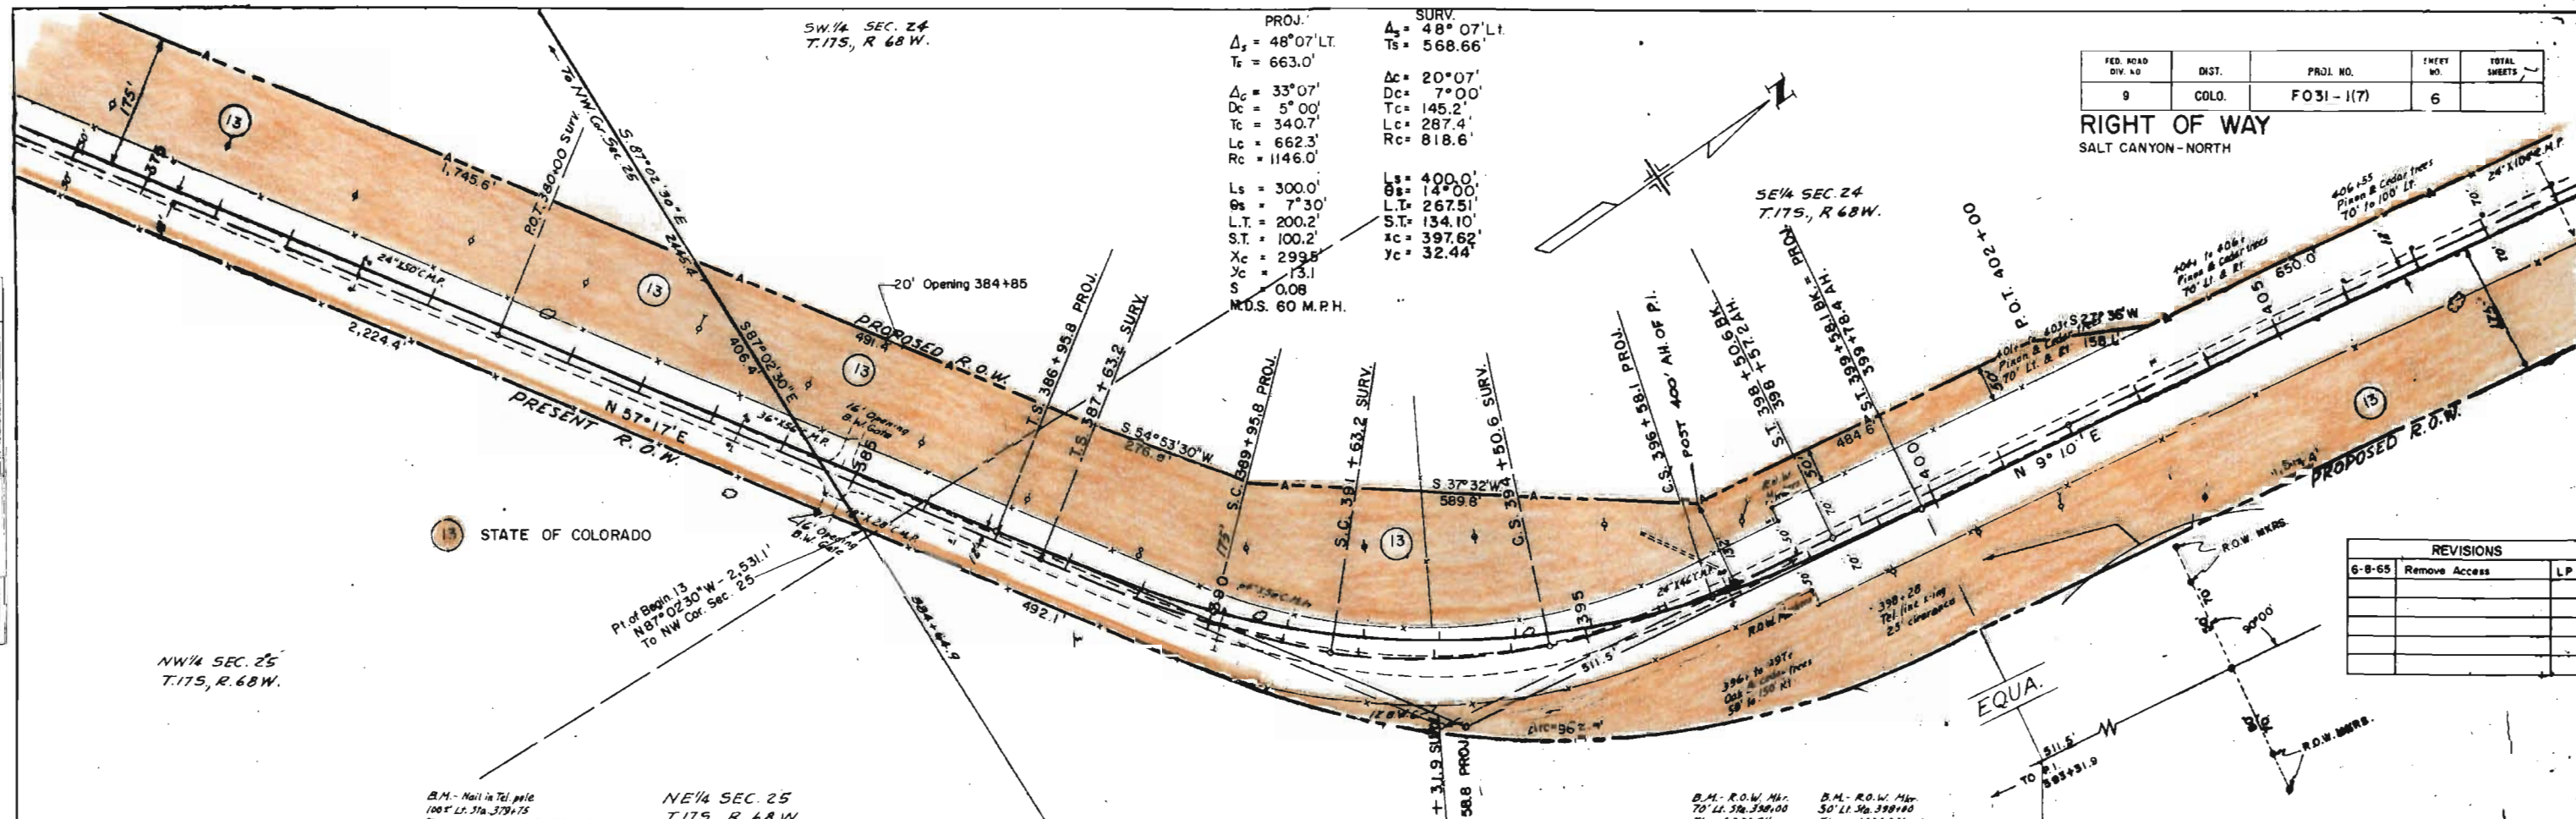



Proj. No.	Sheet No.	Project Name	Scale	Date
9	7	FO31-1(7)		

REVISIONS	
6-8-65	Remove Access

RIGHT OF WAY
SALT CANYON-NORTH

PROJ.
 $\Delta s = 7^{\circ} 37' RT.$
 $T_s = 252.6'$
 $\Delta c = 2^{\circ} 37'$
 $D_c = 2^{\circ} 30'$
 $T_c = 52.4'$
 $L_c = 104.7'$
 $R_c = 2292.0'$
 $L_s = 200.0'$
 $\theta_s = 2^{\circ} 30'$
 $X_c = 199.96'$
 $Y_c = 2.91'$
 $S = 0.069$
 M.D.S. 70 M.P.H.

STATE OF COLORADO

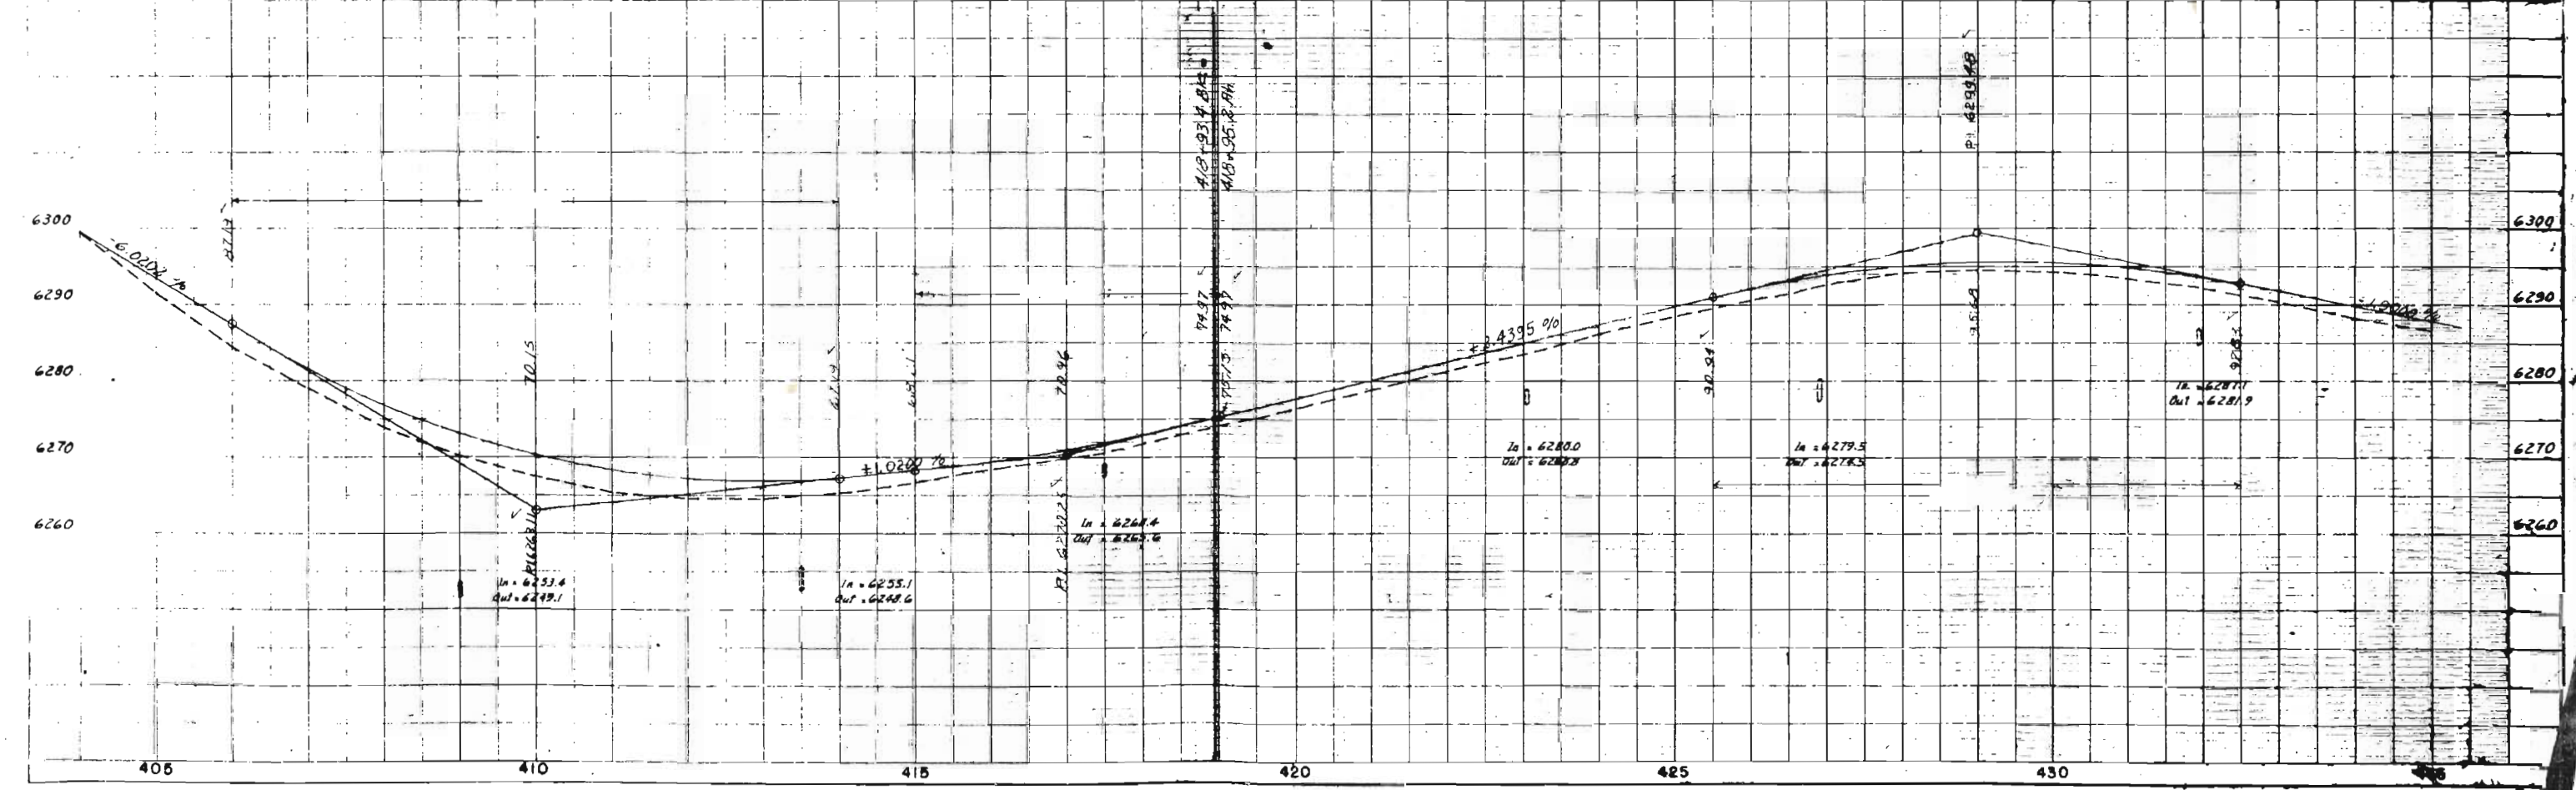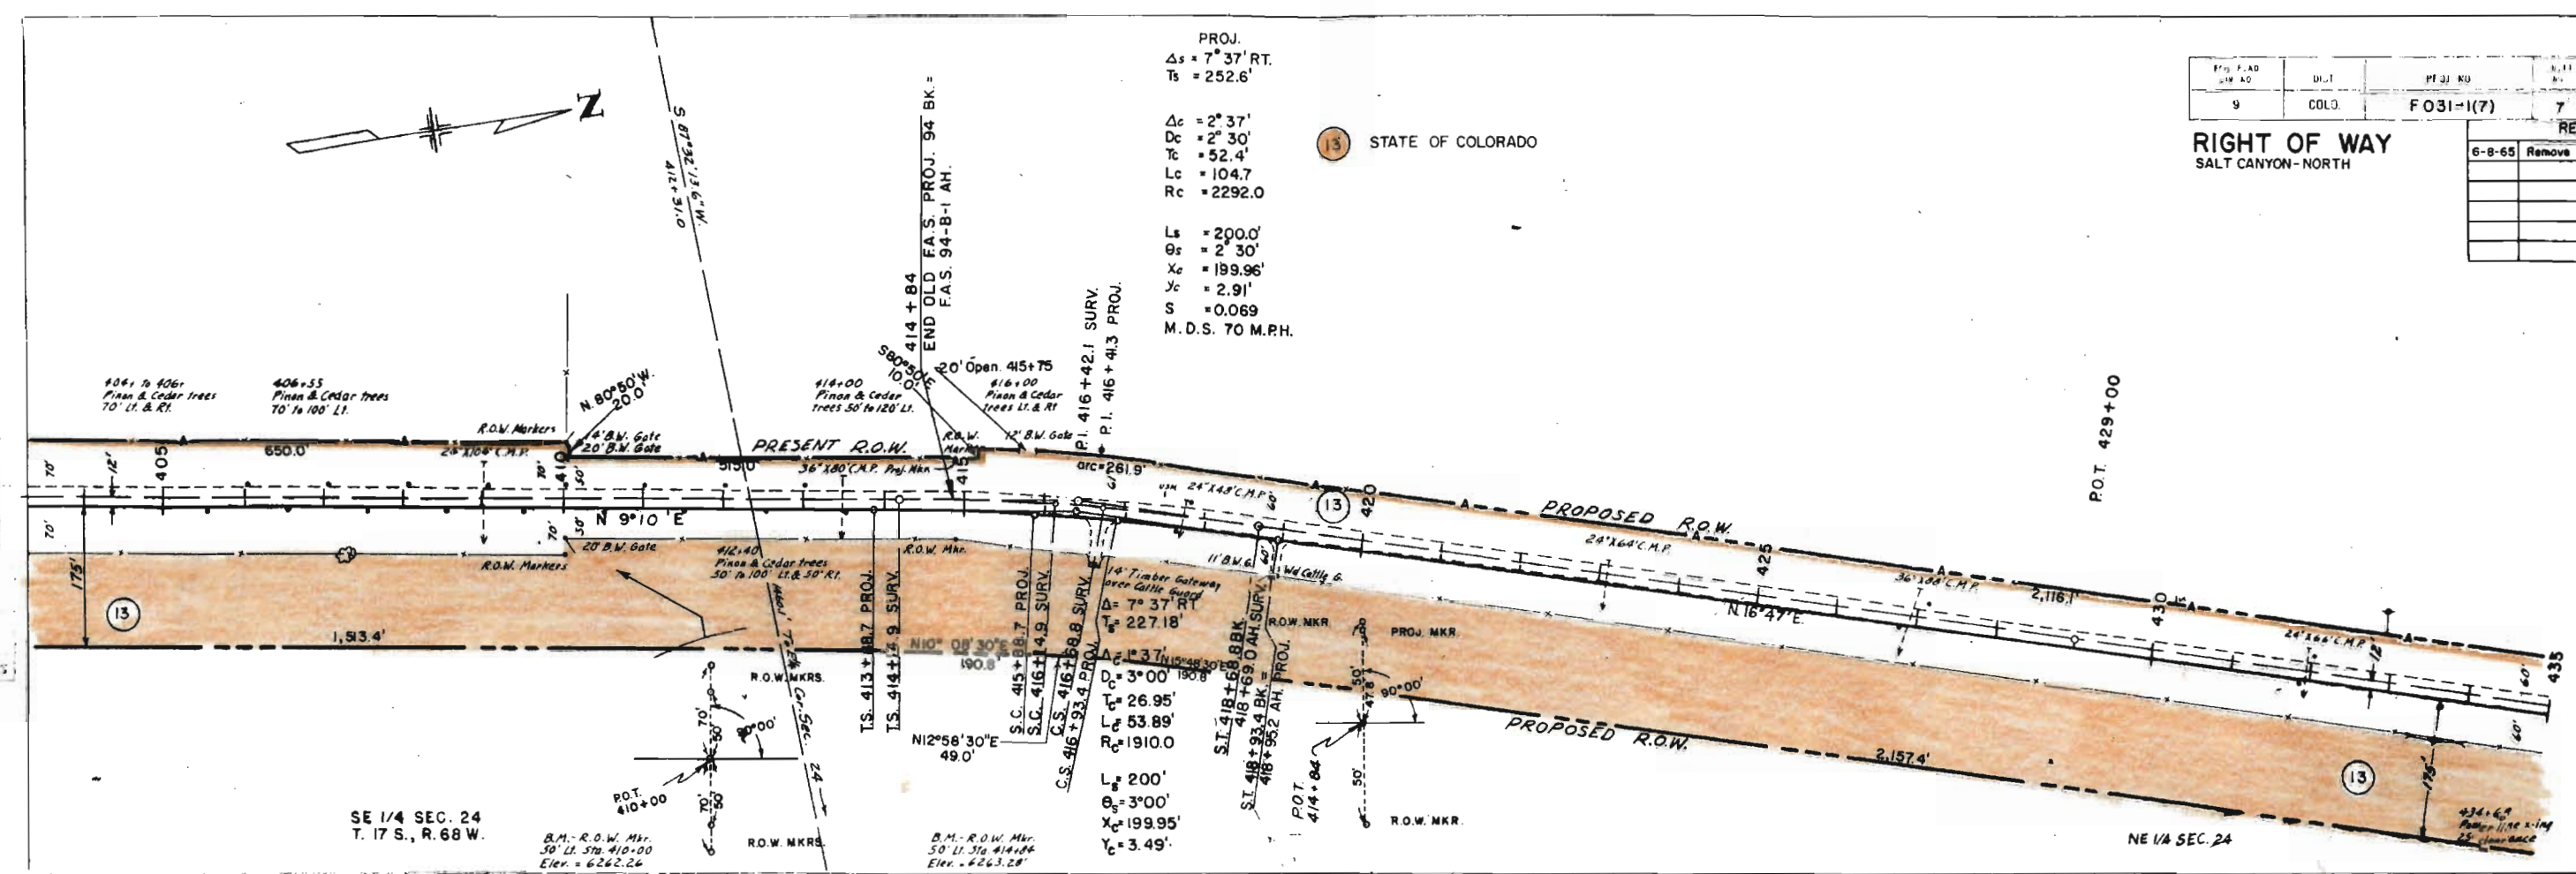


SE 1/4 SEC. 13
T. 17 S., R. 68 W.

(13) STATE OF COLORADO




RIGHT OF WAY
SALT CANYON—NORTH


F031-1(7)

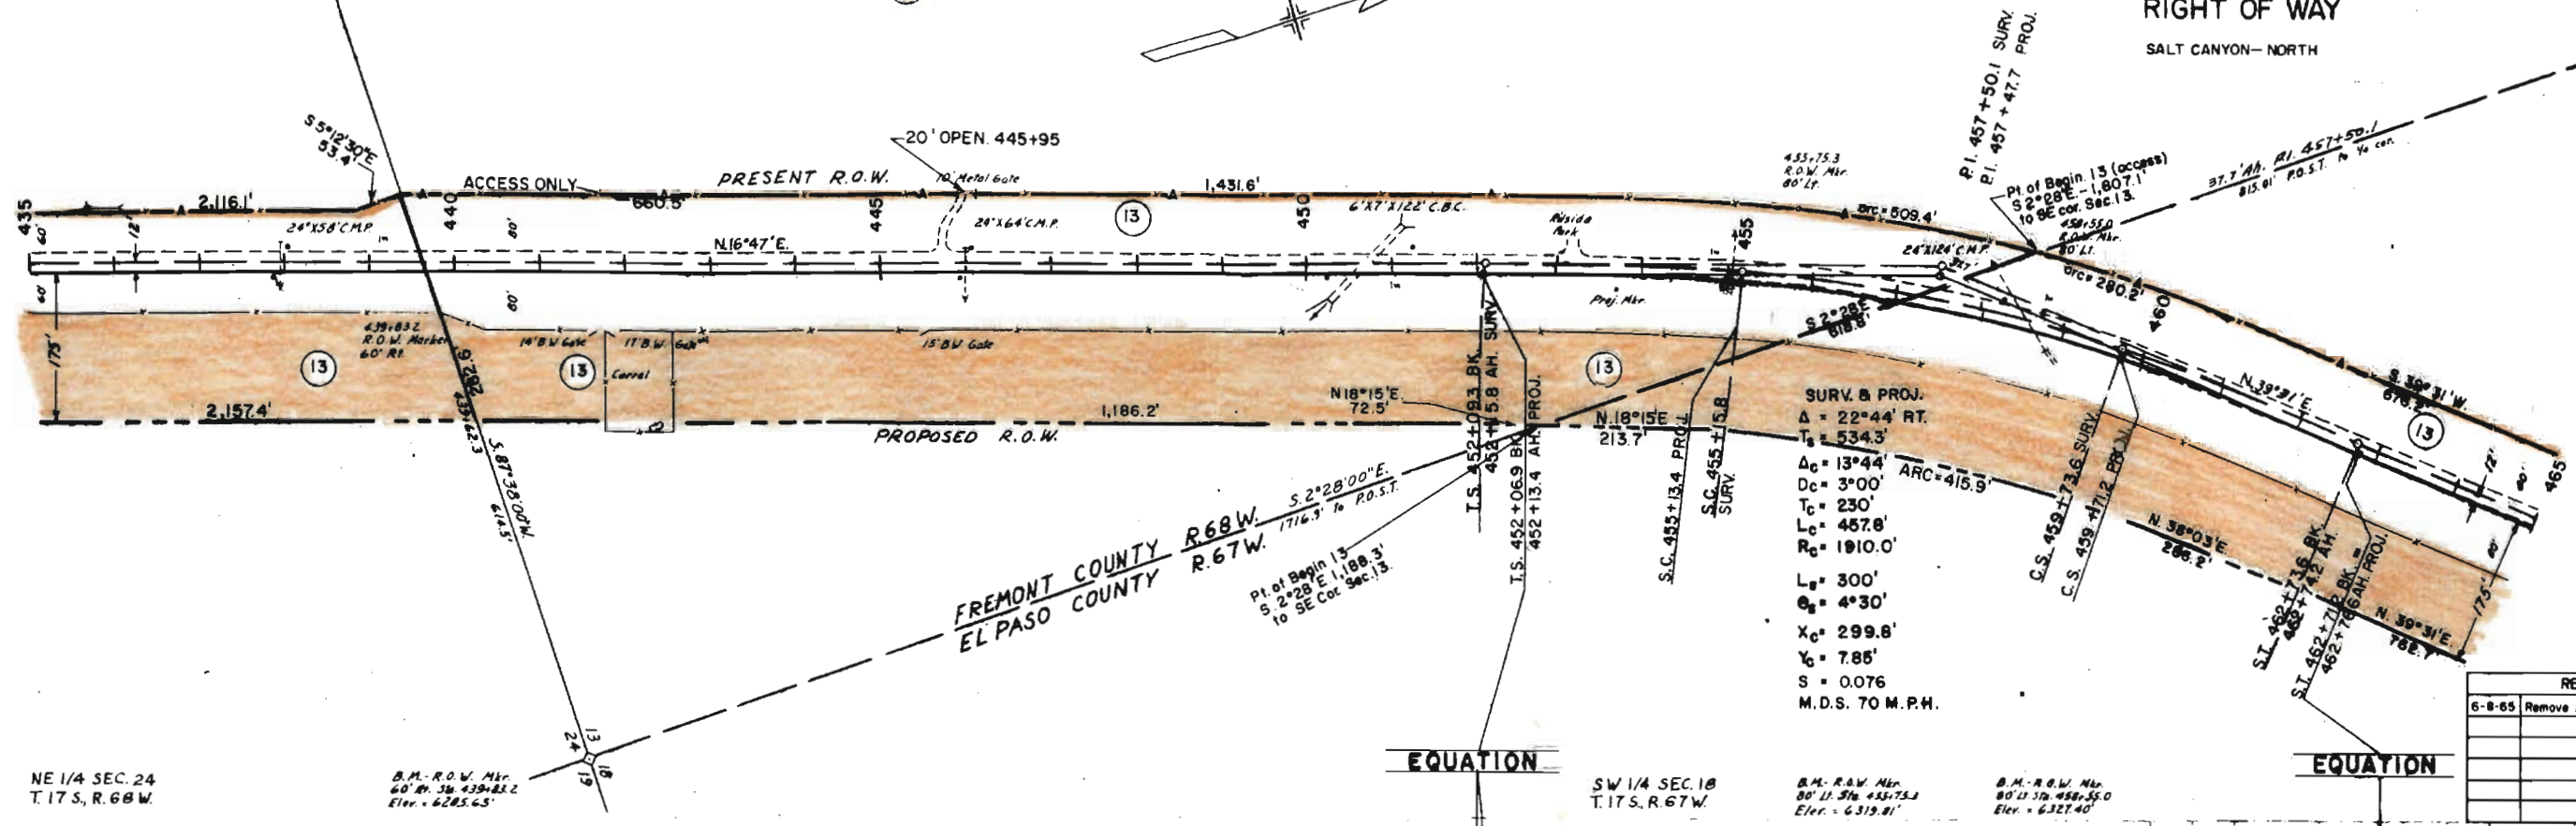

SURV. & PROJ.
Δ = 22°44' RT.
T_s = 534.3'
Δ_c = 13°44'
D_c = 3°00'
T_c = 230'
L_c = 487.8'
R_c = 1910.0'
L_s = 300'
Q_s = 4°30'
X_c = 299.8'
Y_c = 7.85'
S = 0.076
M.D.S. TO M.P.H.

REVISIONS		
6-8-65	Remove Access	LP

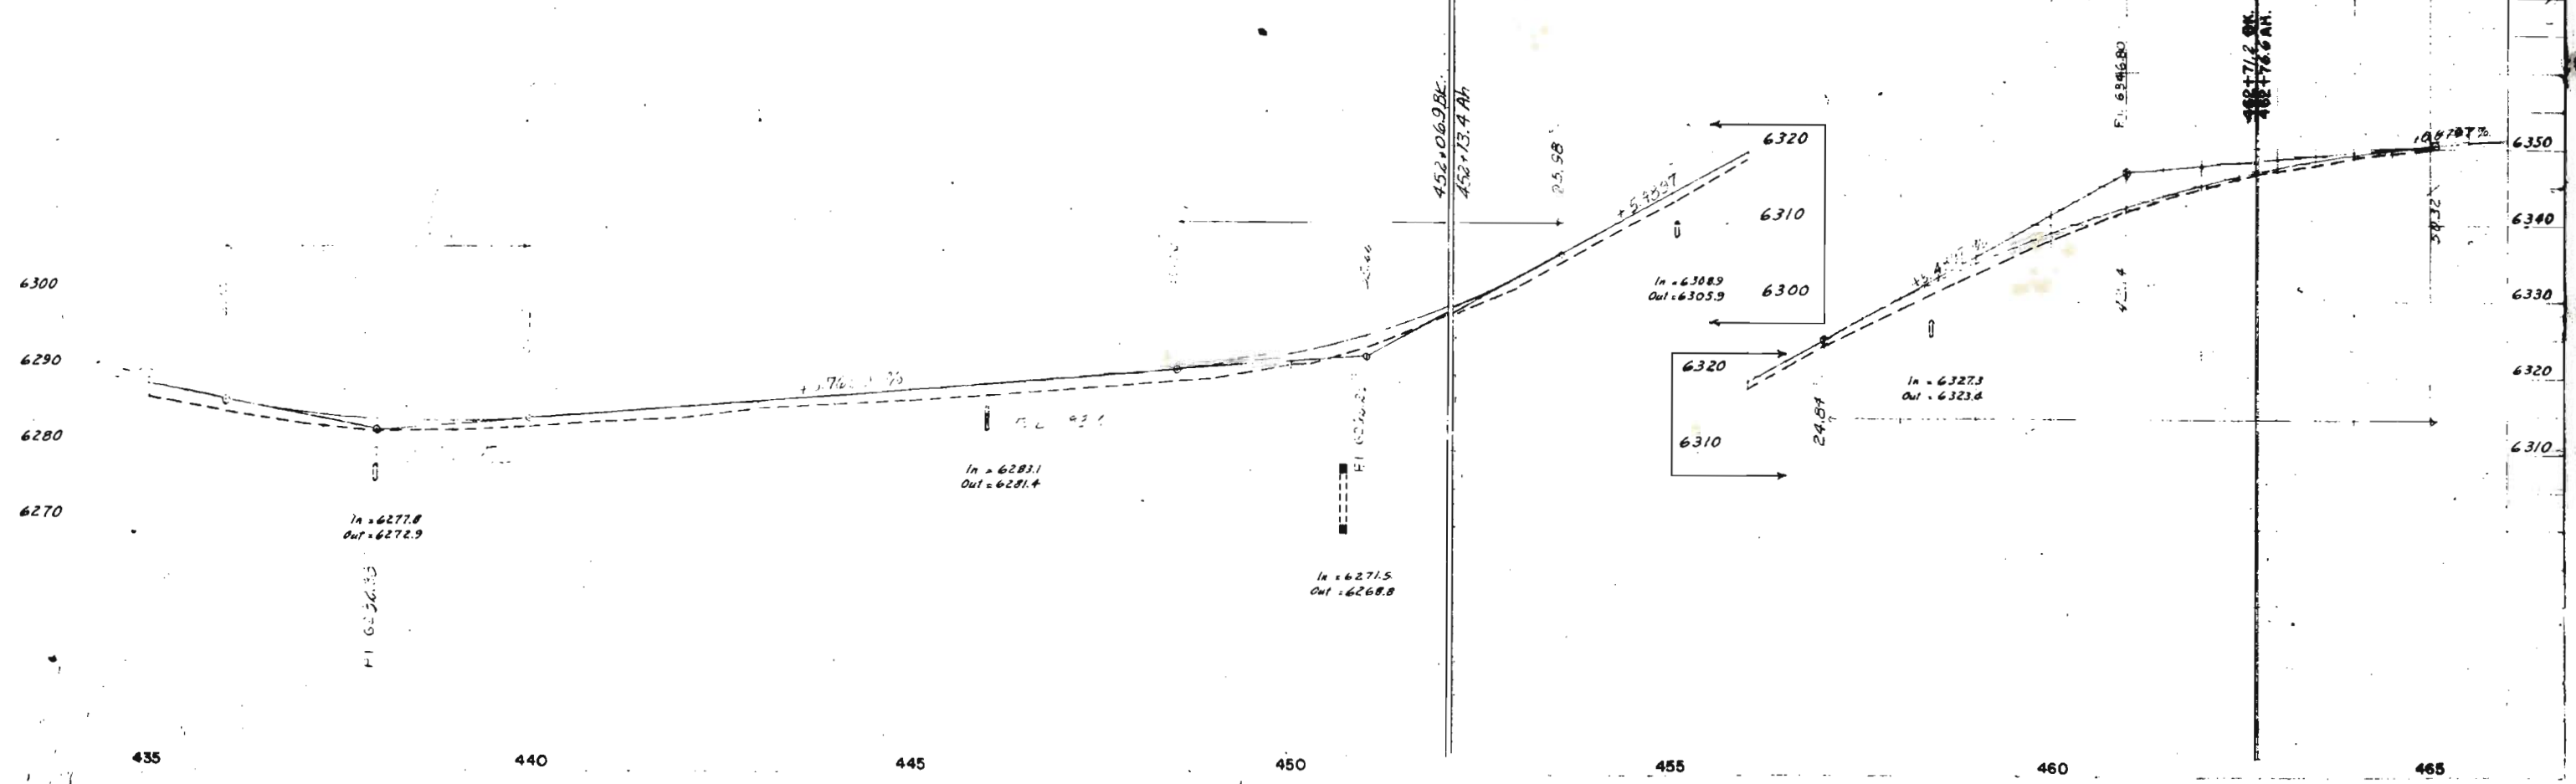

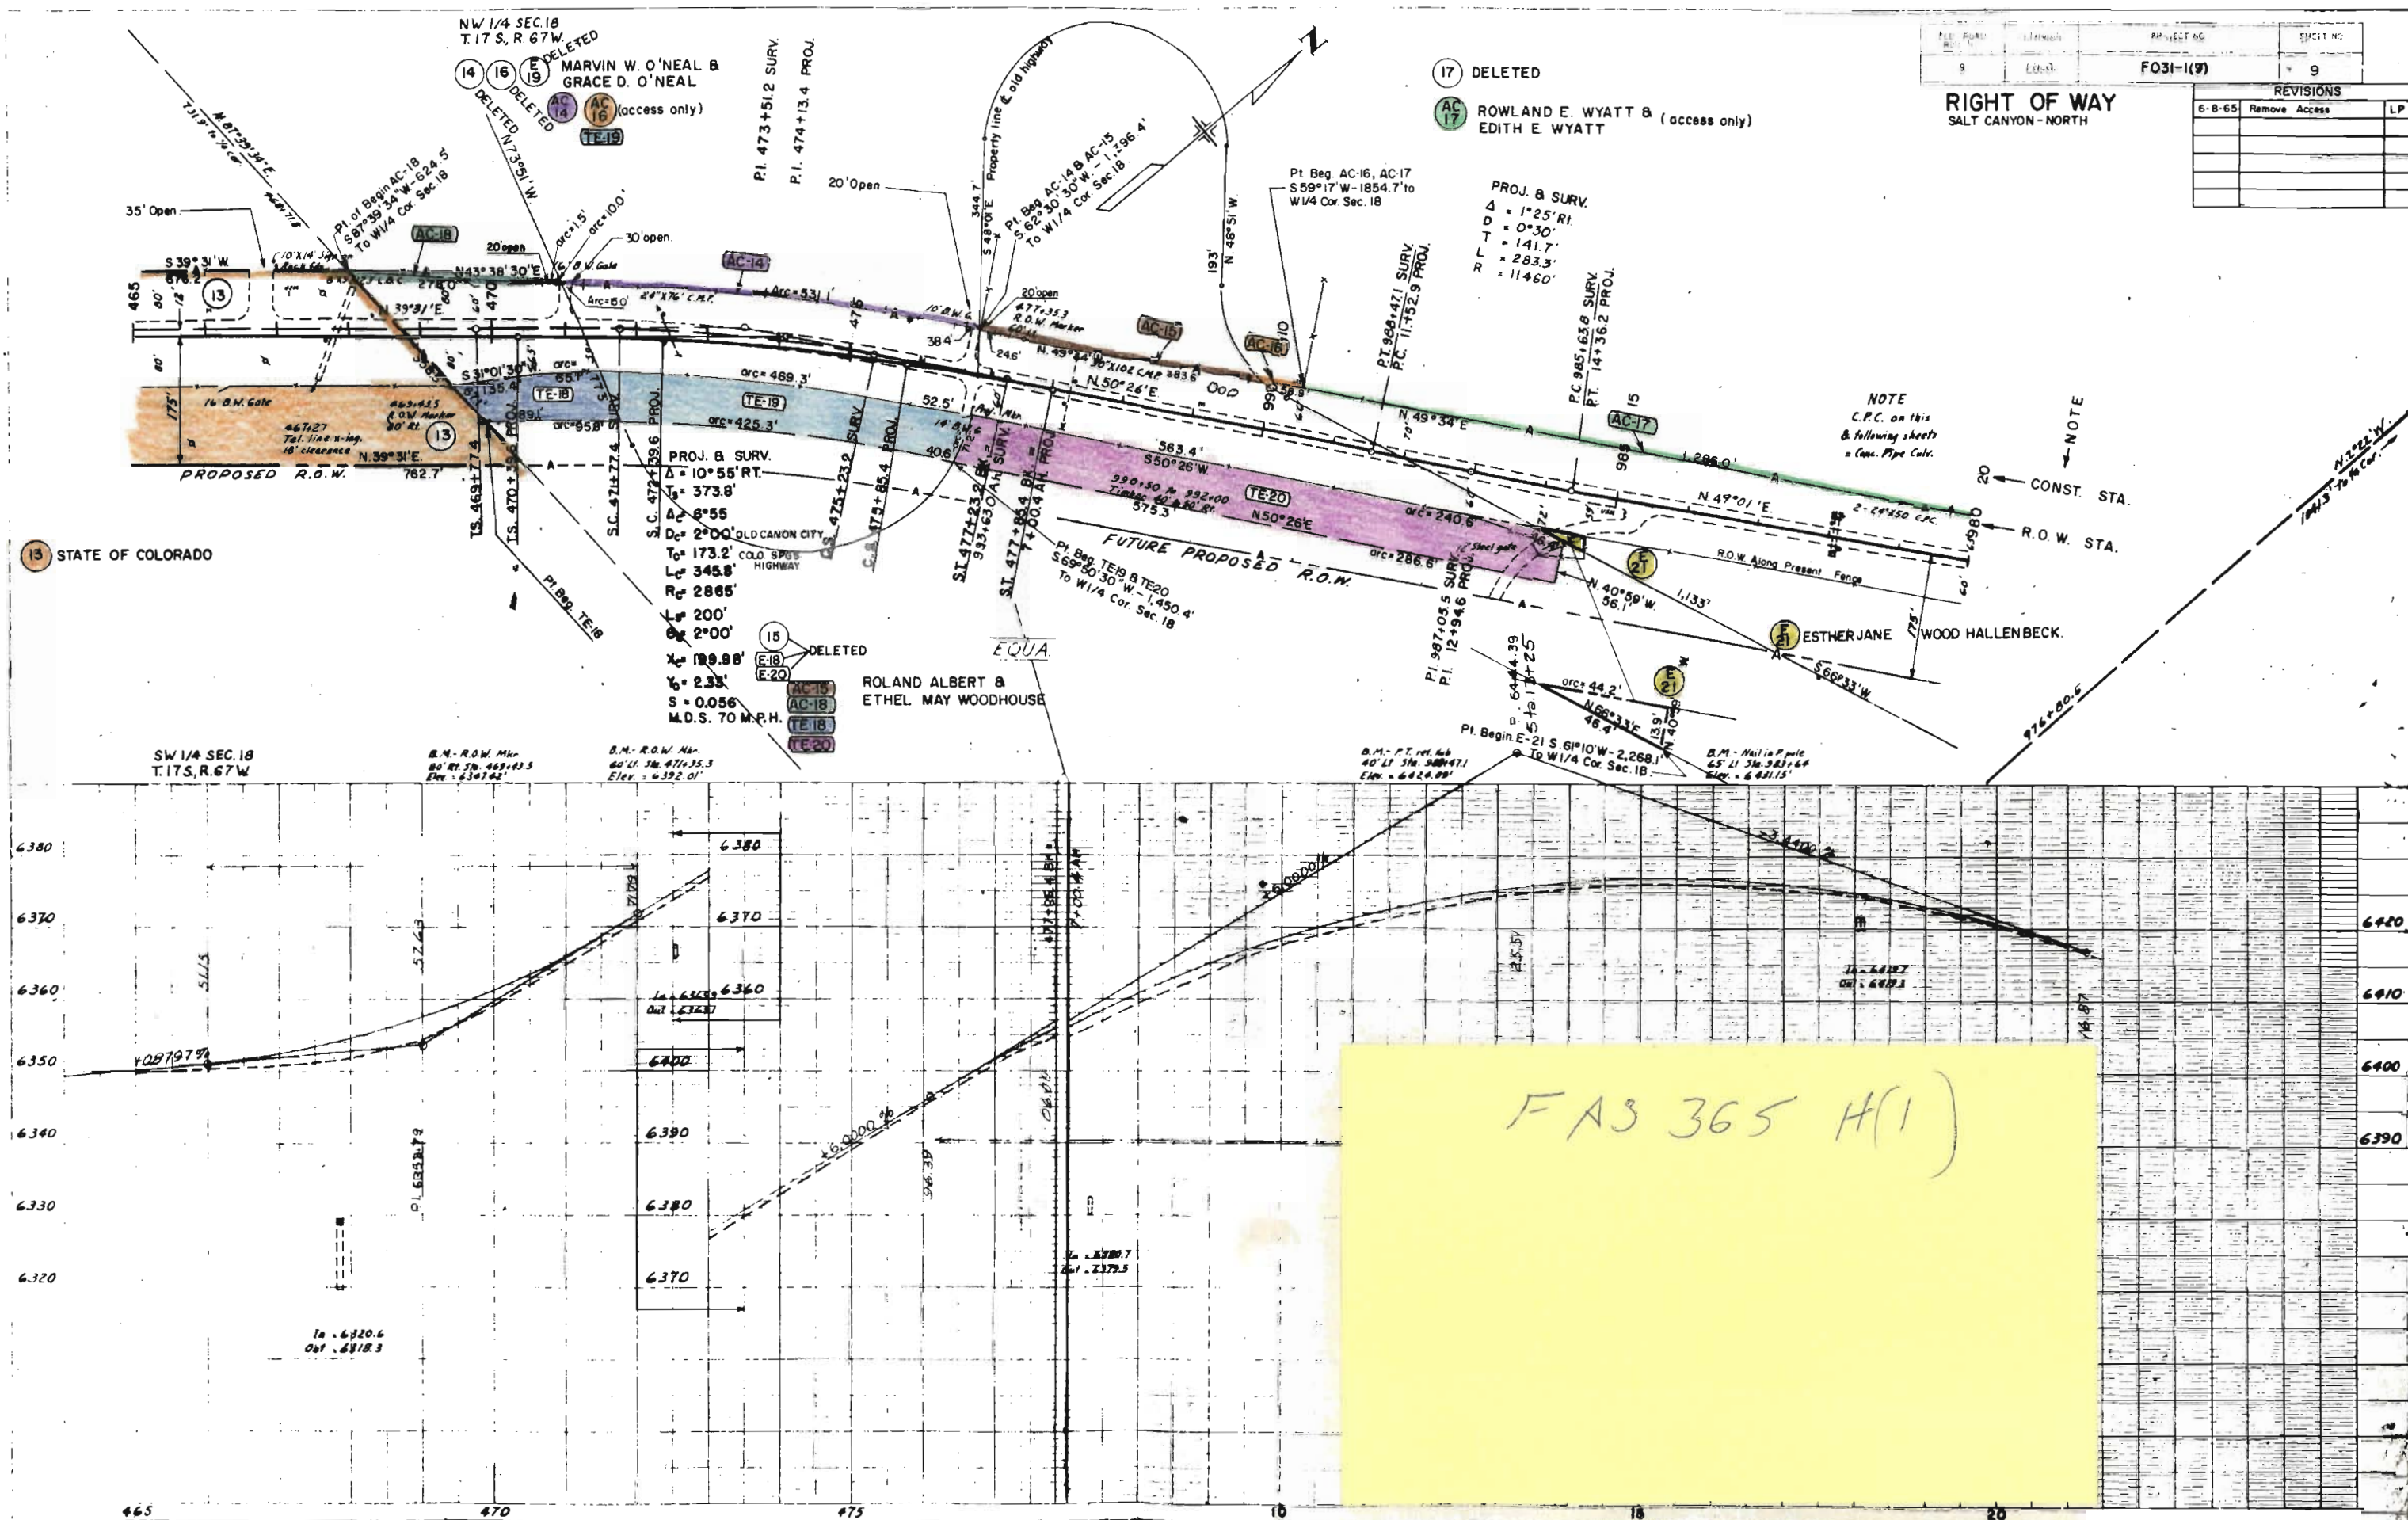

SE 1/4 Sec. 7
T. 17 S., R. 67 W.

[illegible]


RIGHT OF WAY
SALT CANYON - NORTH

REVISIONS

AC 32 ROWLAND F. WYATT &
ELEANOR L. WYATT
(ACCESS ONLY)

NOTE



50+ CONST. STA.
50+ R.O.W. STA.

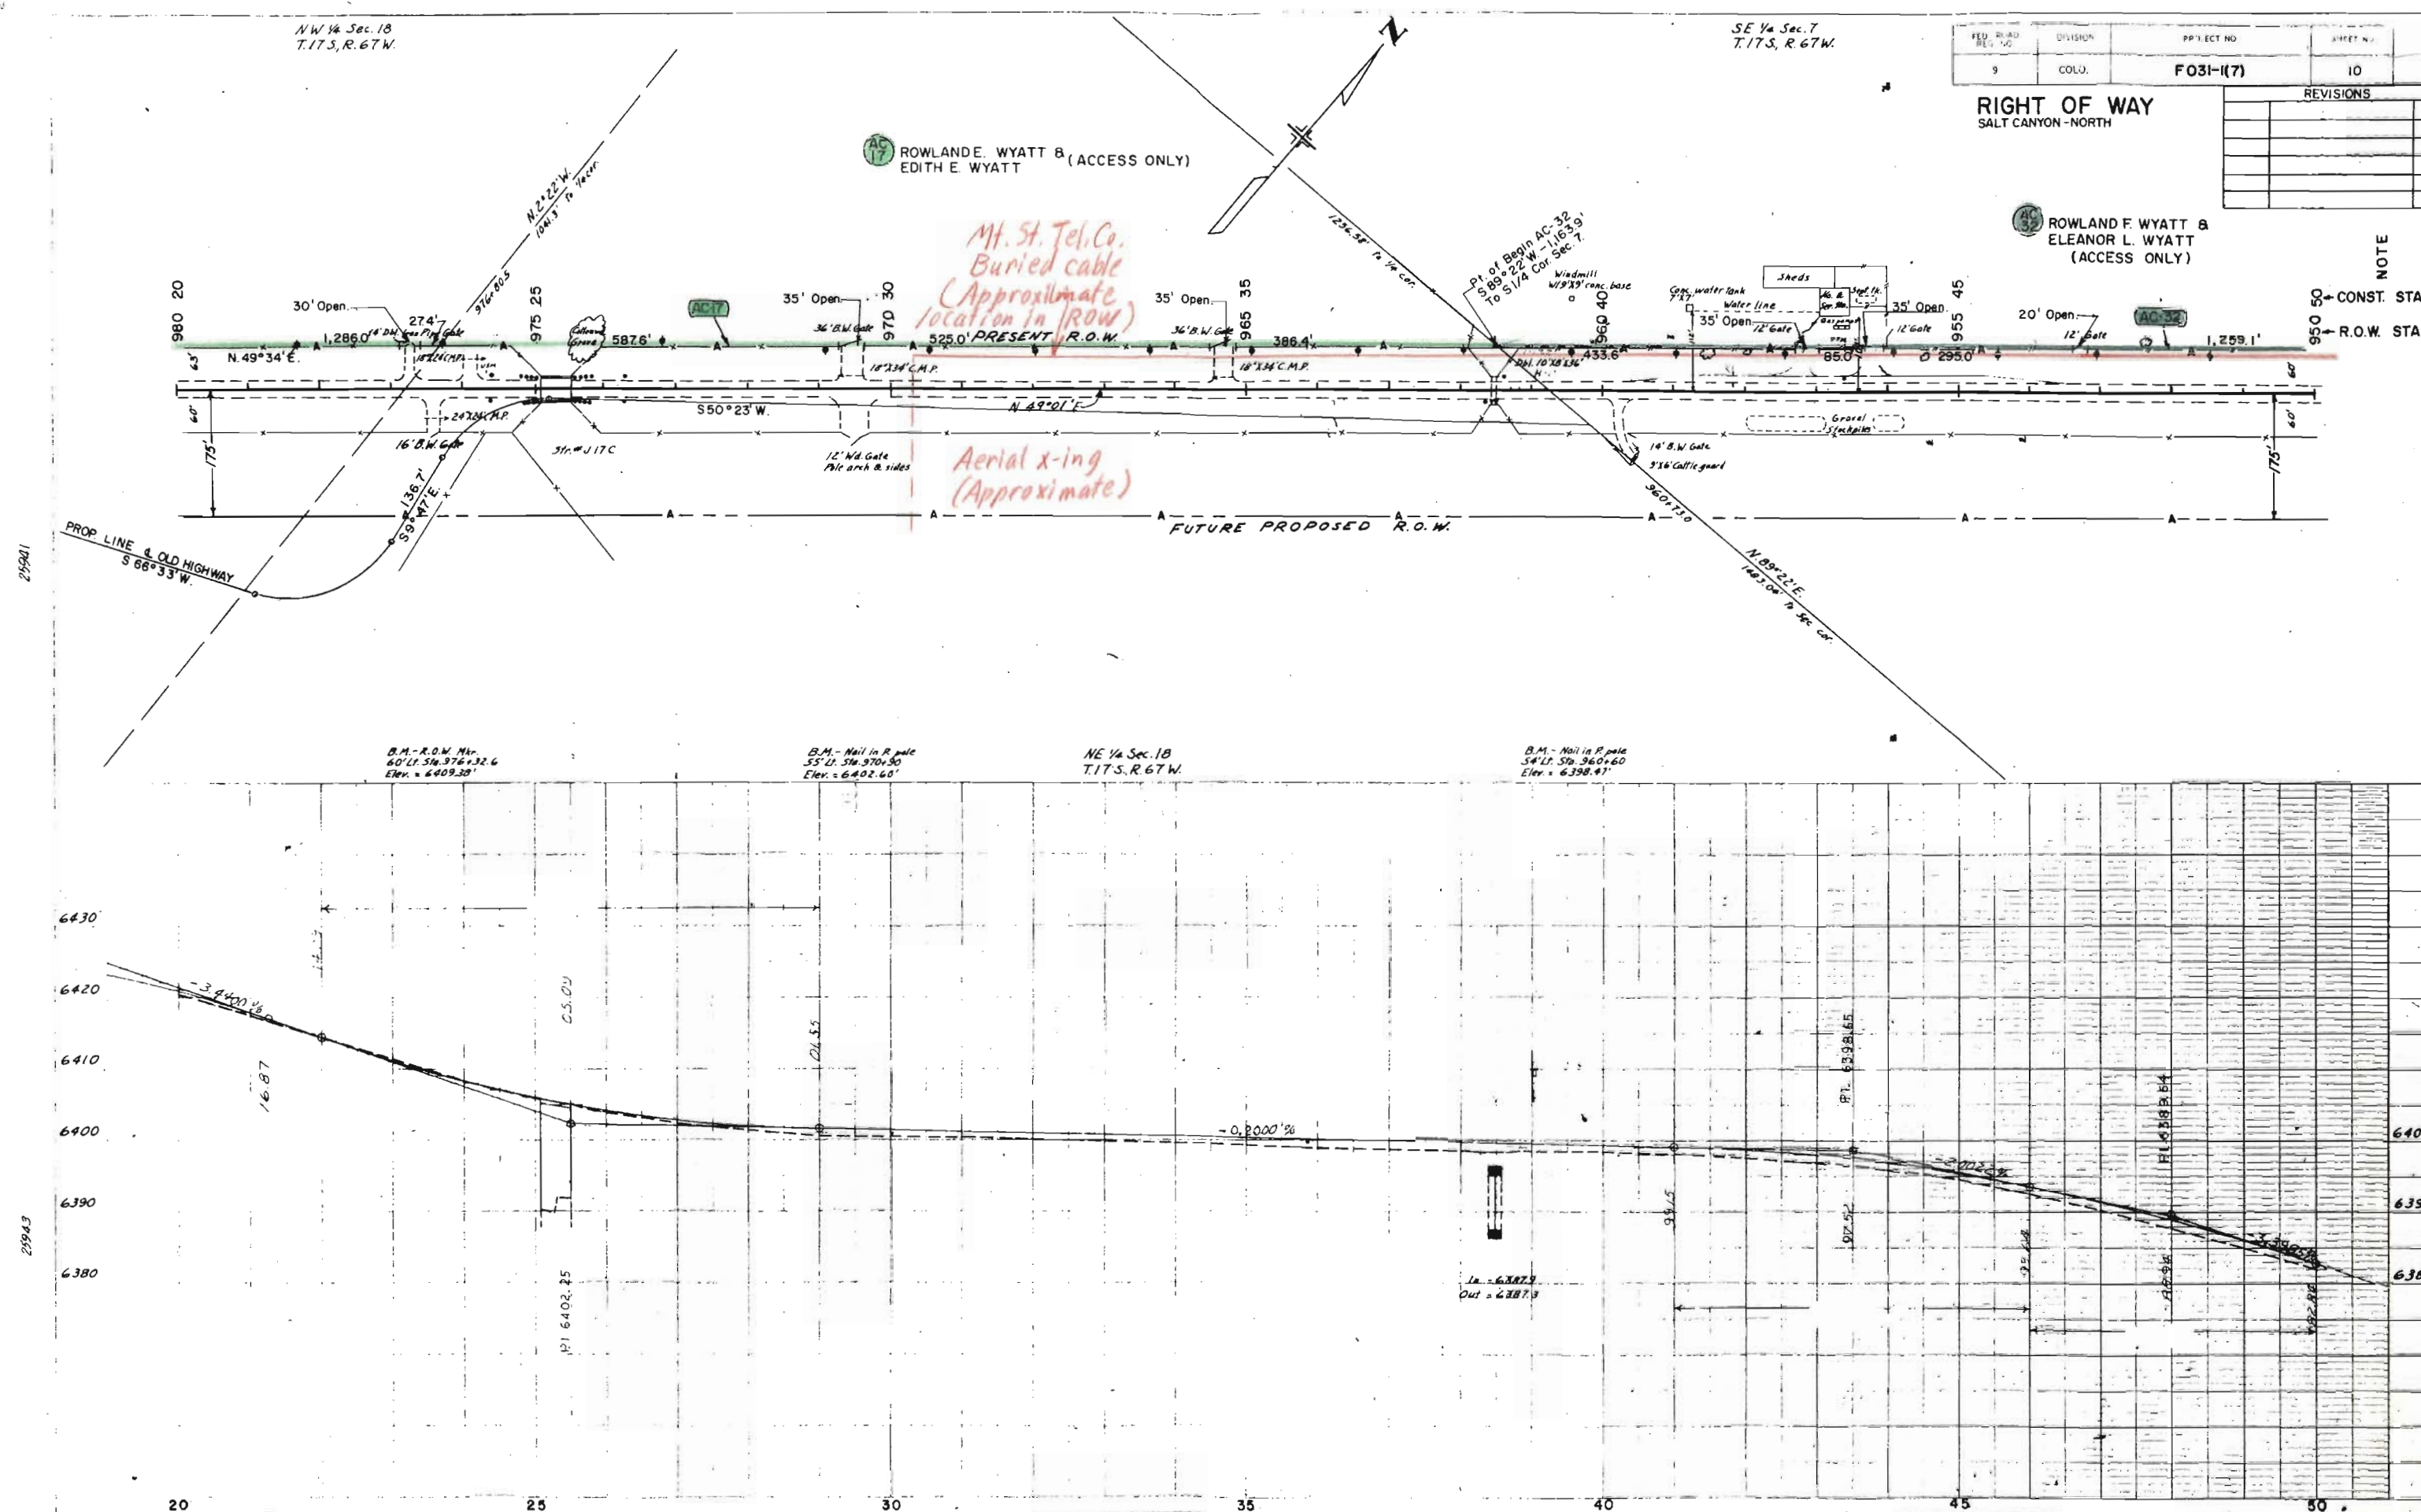

(AC-32) ROWLAND F. WYATT &
 (AC-33) ELEANOR L. WYATT
 (ACCESS ONLY)

RIGHT OF WAY
SALT CANYON-NORTH

N.W. 1/4 Sec. 8

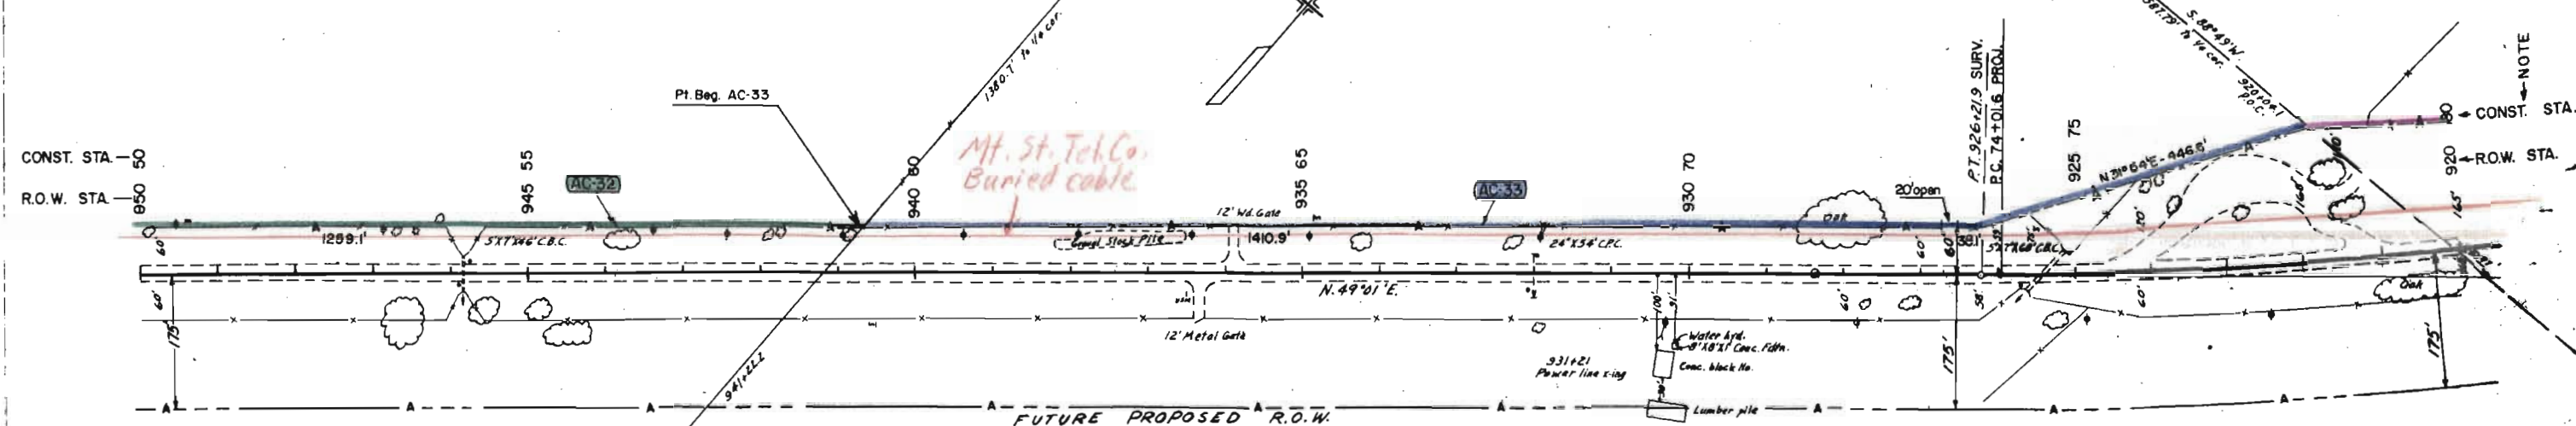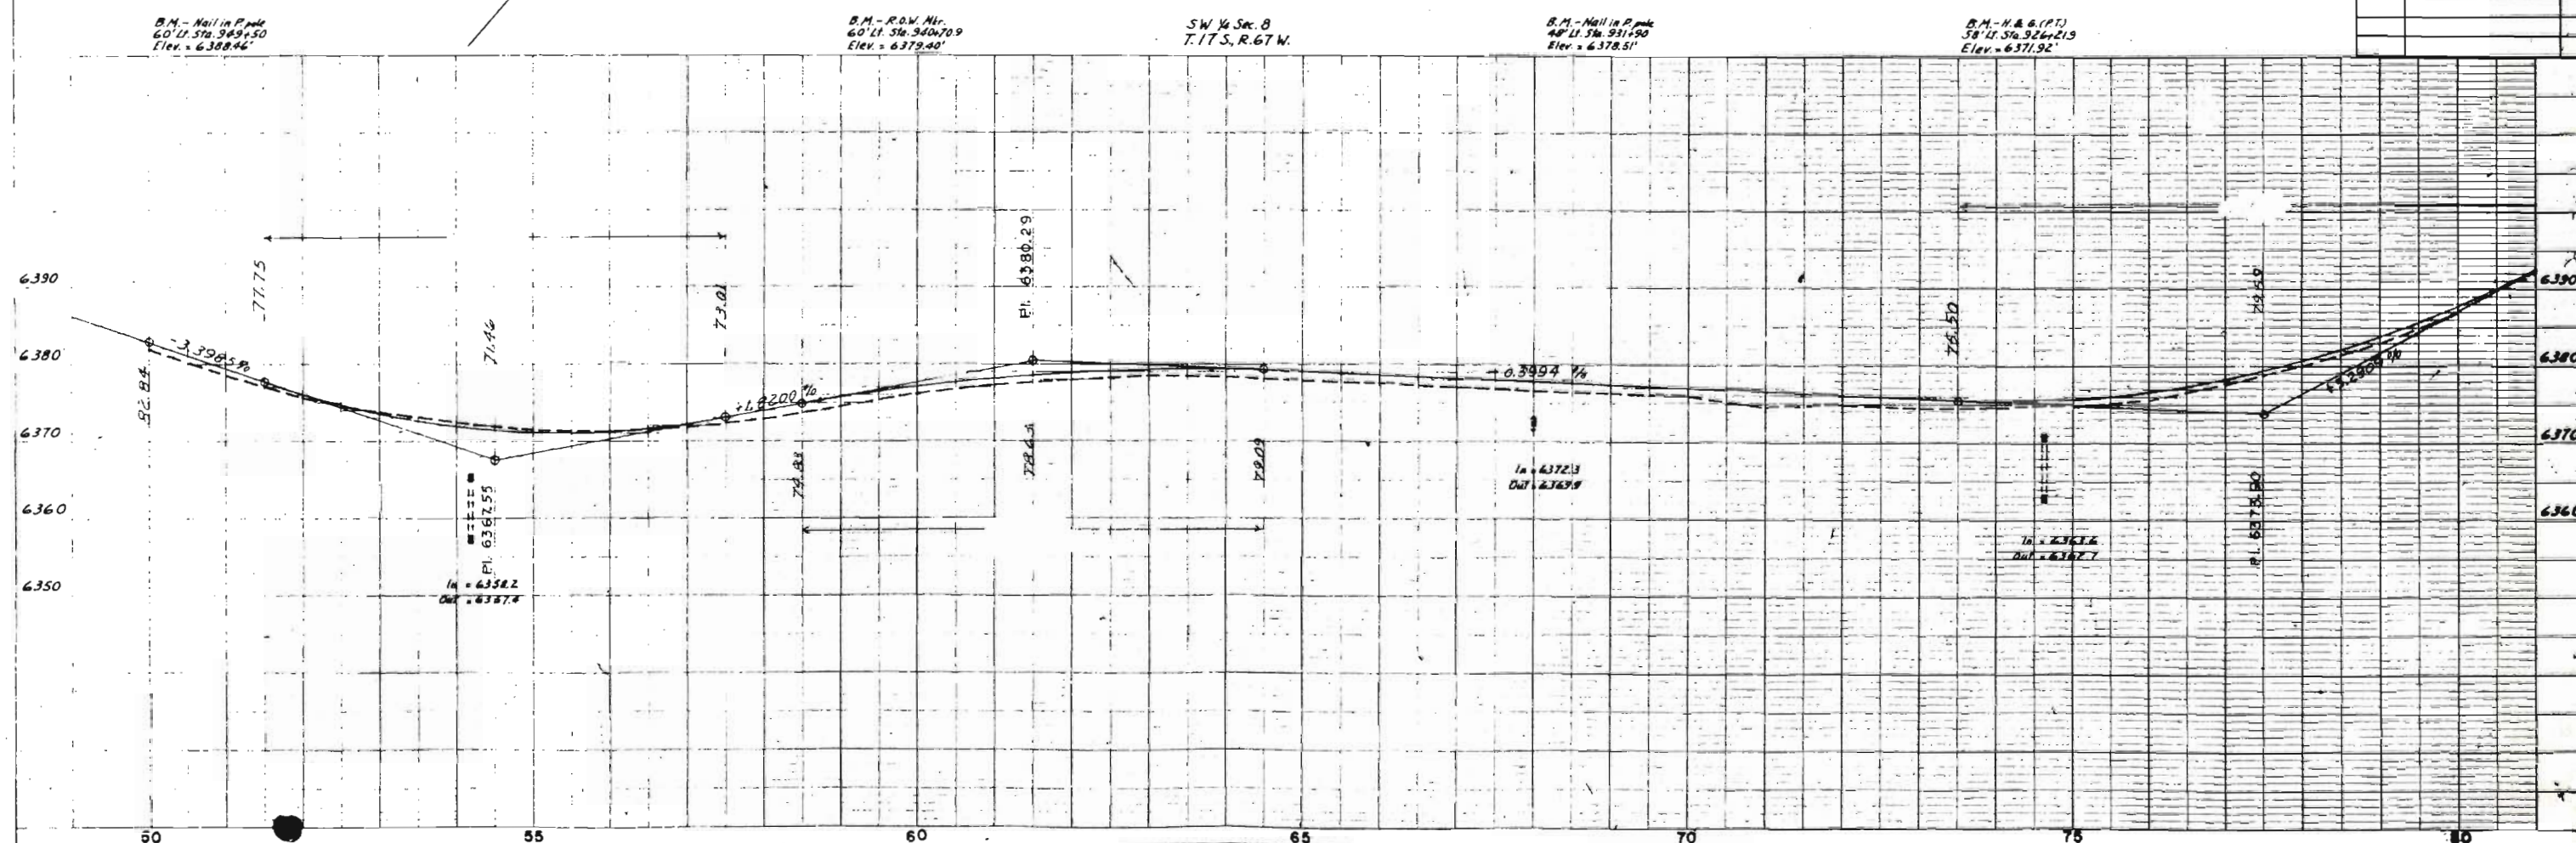[illegible]

K₂S PLATE 1. PLAN PROFILE
KENTON & BROS. CO.

487015 ARKWRIGHT 1964 102 10

25941

NW 1/4 Sec. 8
T.17S, R. 67W.


FILE ROAD REL. NO.	DIVISION	PROJECT I.D.	SHEET NO.
9	COLO.	F03I-1(7)	12

RIGHT OF WAY
SALT CANYON - NORTH

PROJ. & SURV.
A = 19°53' R.
D = 1°00'
T = 1004.3'
L = 5730'
S = 1988.3'
S = 0.028
M.D.S. 70 M.P.H.

AC-34 SYBIL O. FARLEY
(ACCESS ONLY)

(ACCESS ONLY)
AC-22
TE-23A
ETHEL SHIROLA, ELIZABETH DAVIS,
EVELYN VIRGINIA ELLIS & LYLA SMITH

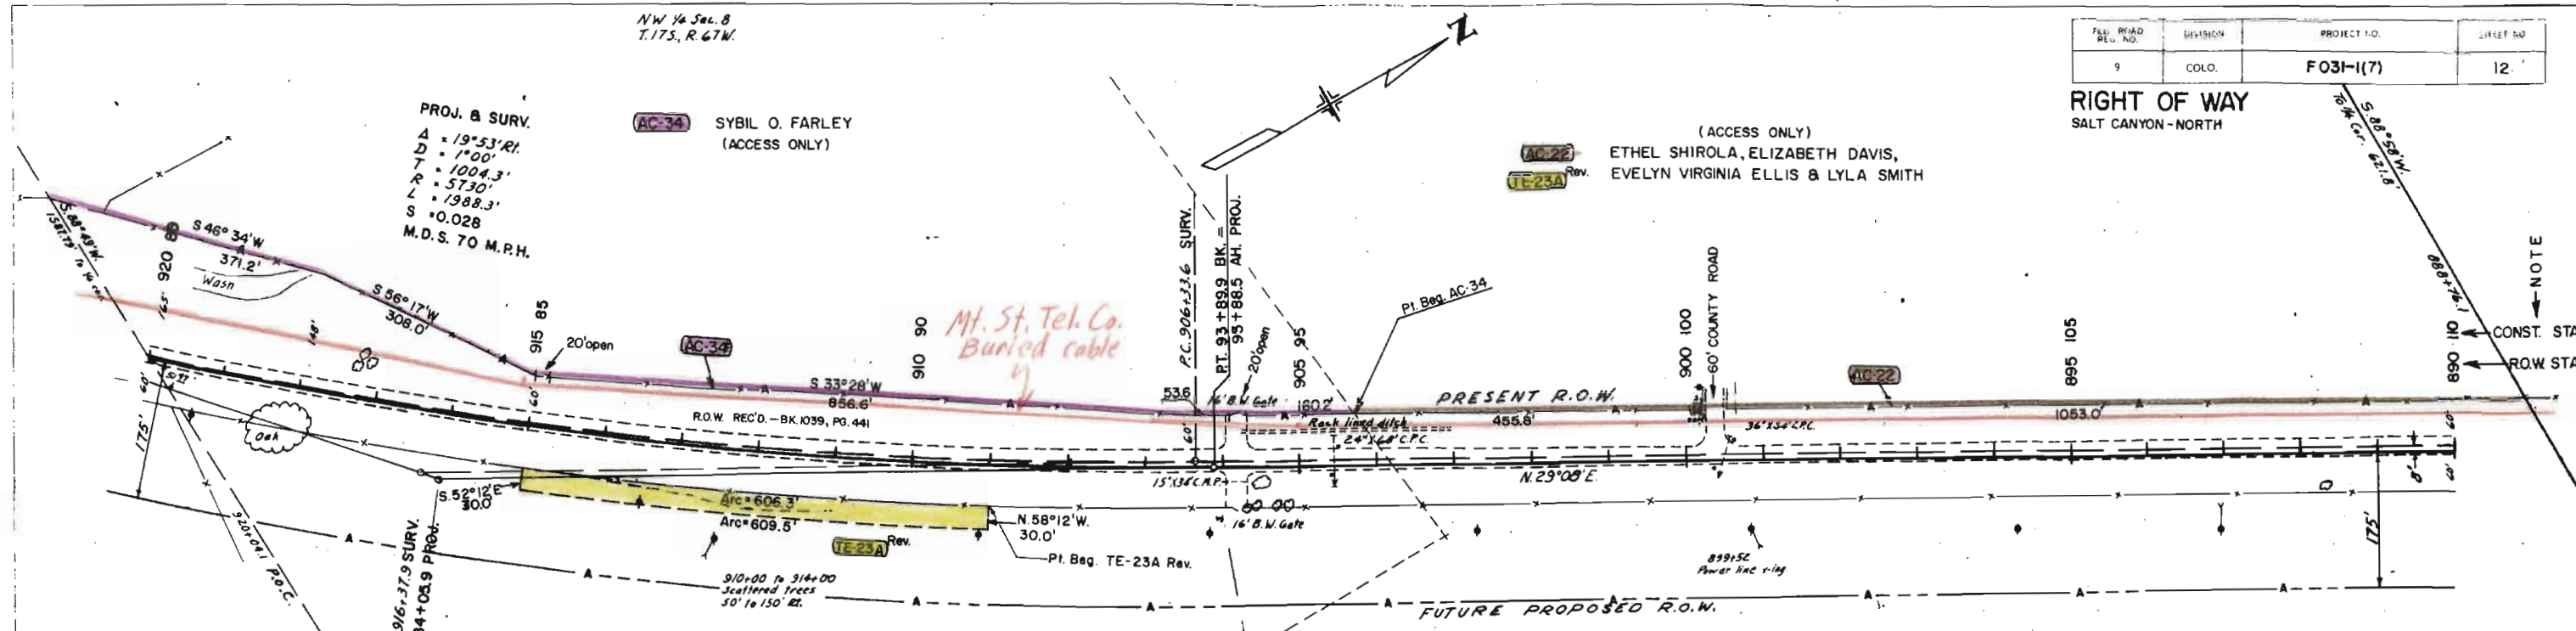

NOTE
CONST. STA.
R.O.W. STA.


PI. 916+37.9 SURV.
P.L. 84+05.9 PROJ.

EQUATION

B.M. - R.O.W. M.B.
60' L. 518.500+37
Elev. = 6425.70'

NE 1/4 Sec. 8
T.17S, R. 67W.

REVISIONS	

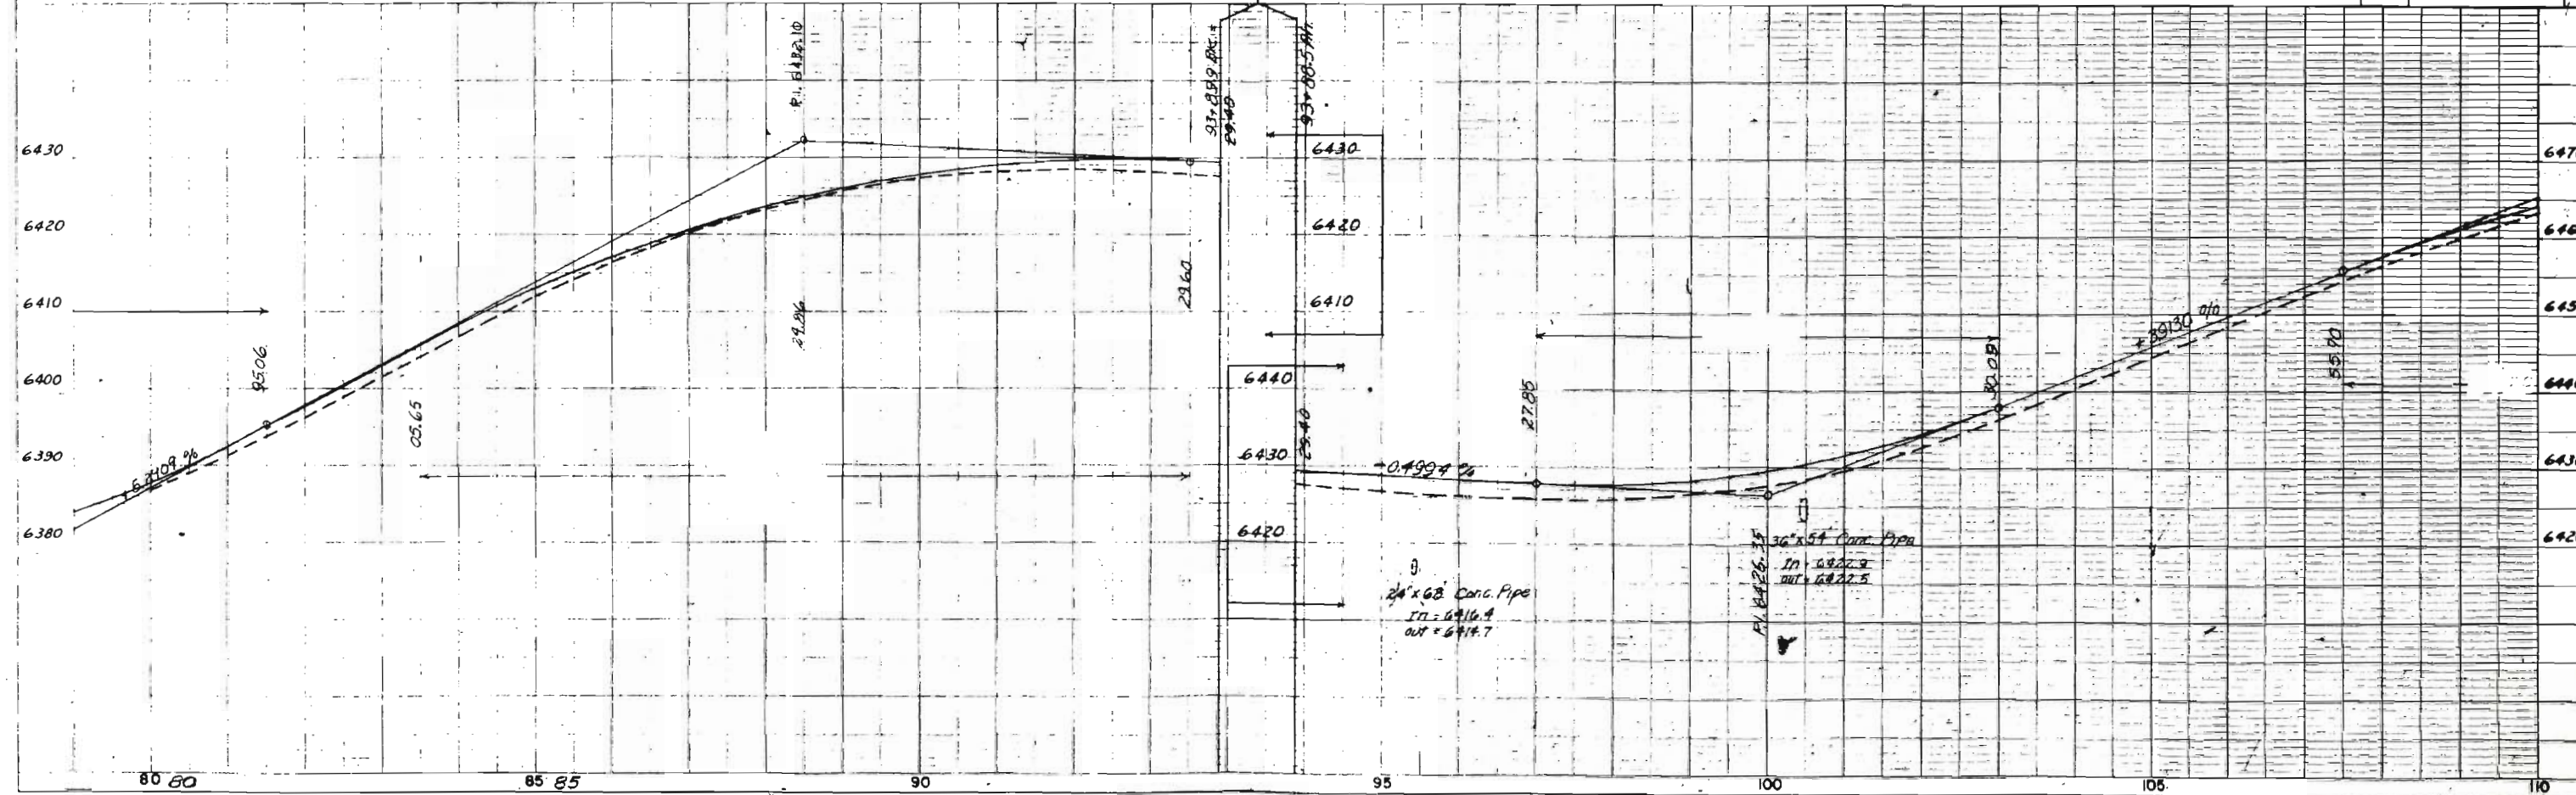

K-E



FED. ROAD REG. NO.	DIVISION	PROJECT NO.	SHEET NO.
9	COLO.	F031-1(7)	13

REVISIONS

RIGHT OF WAY
SALT CANYON - NORTH

NOTE

140 - CONST. STA.
80 - R.O.W. STA.

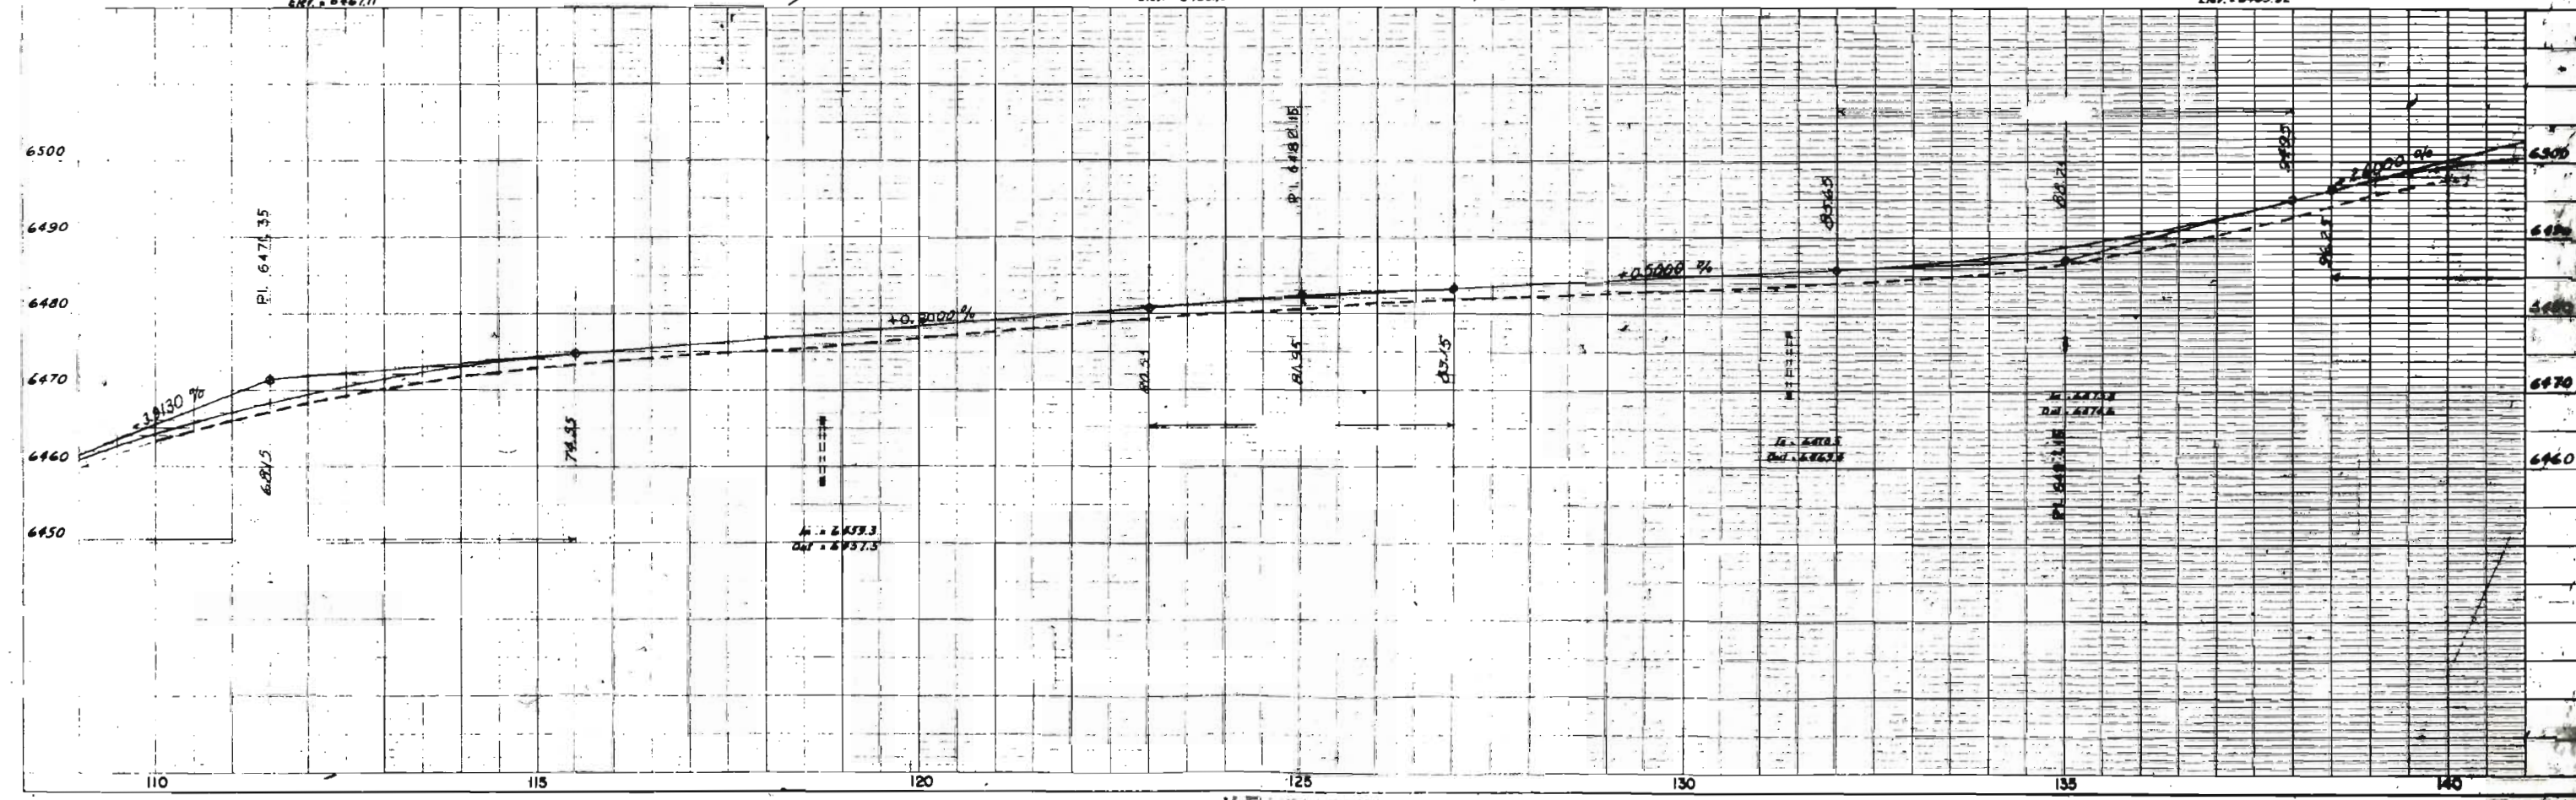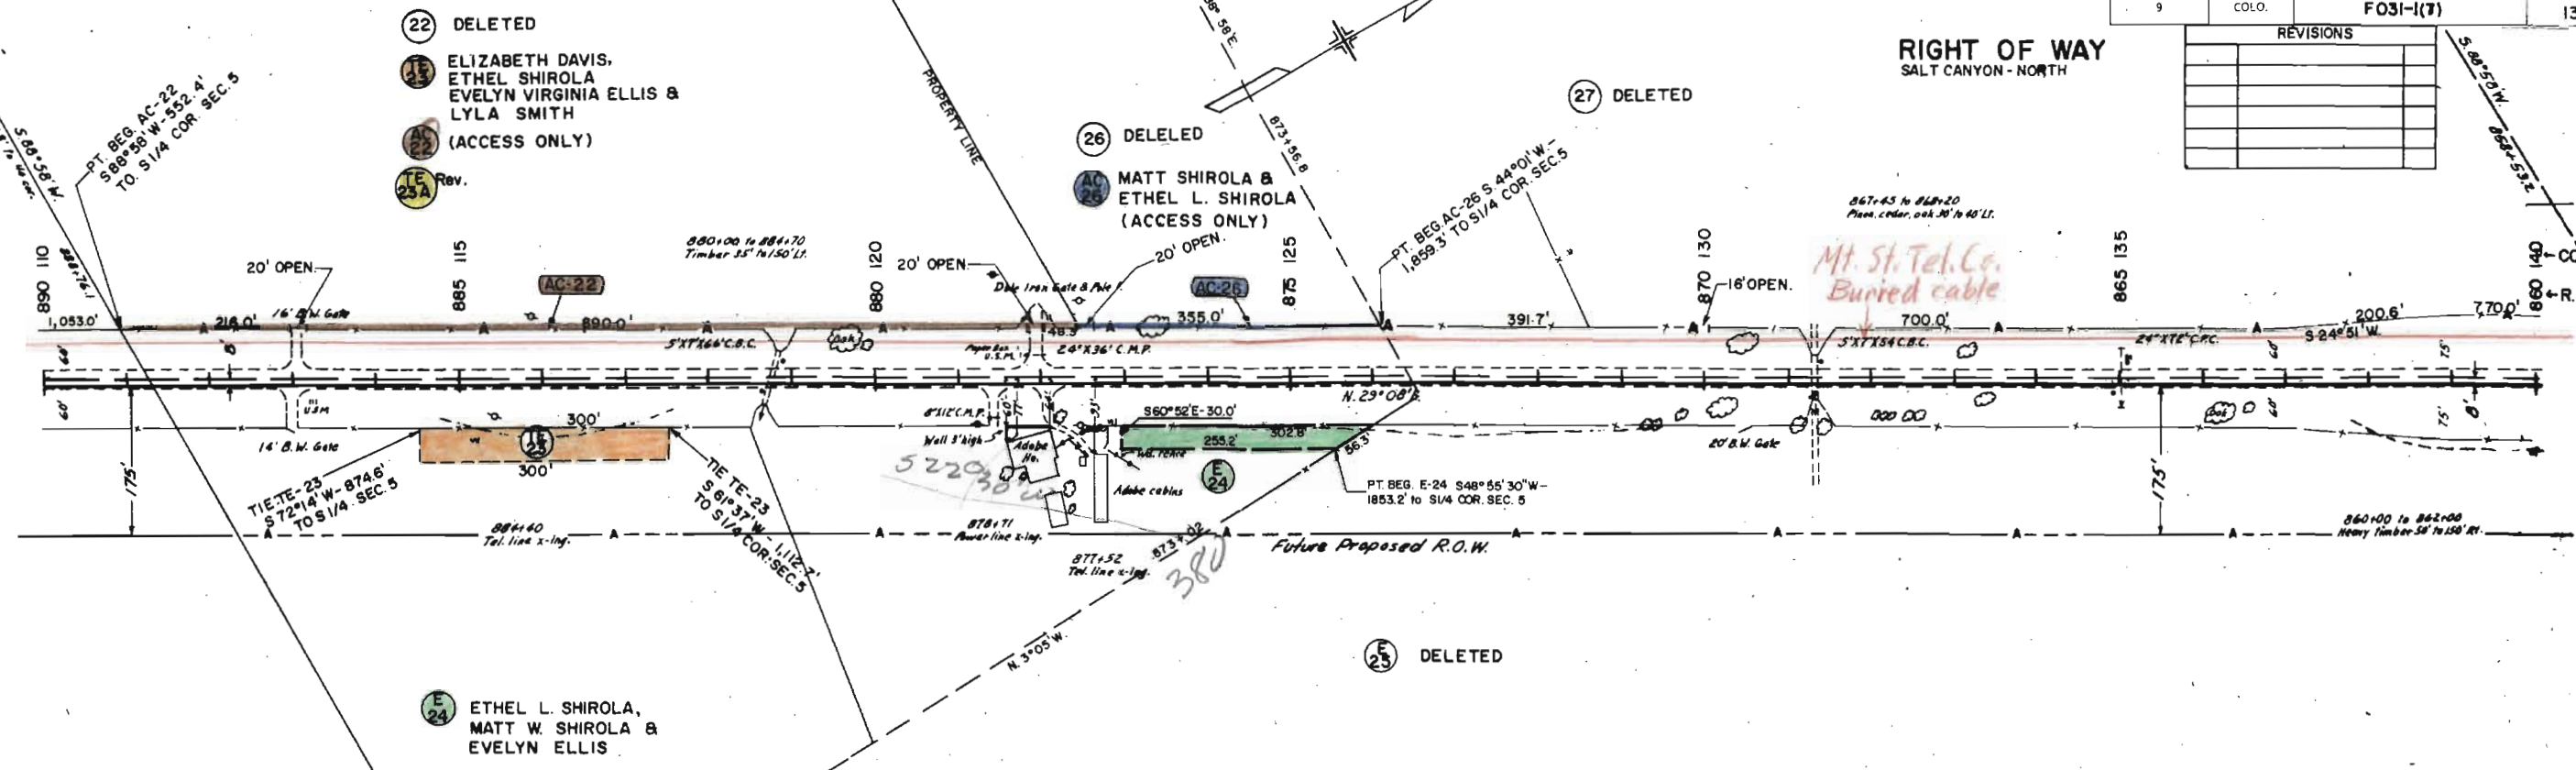

NE 1/4 Sec. 5
T.17S., R. 67W.



31 RUBY R. MENZER

FED. ROAD DIST. NO.	DIVISION	PROJECT NO.	SHEET NO.
9	COLO.	F031-1(7)	14

RIGHT OF WAY
SALT CANYON-NORTH

REVISIONS

NO.	DESCRIPTION

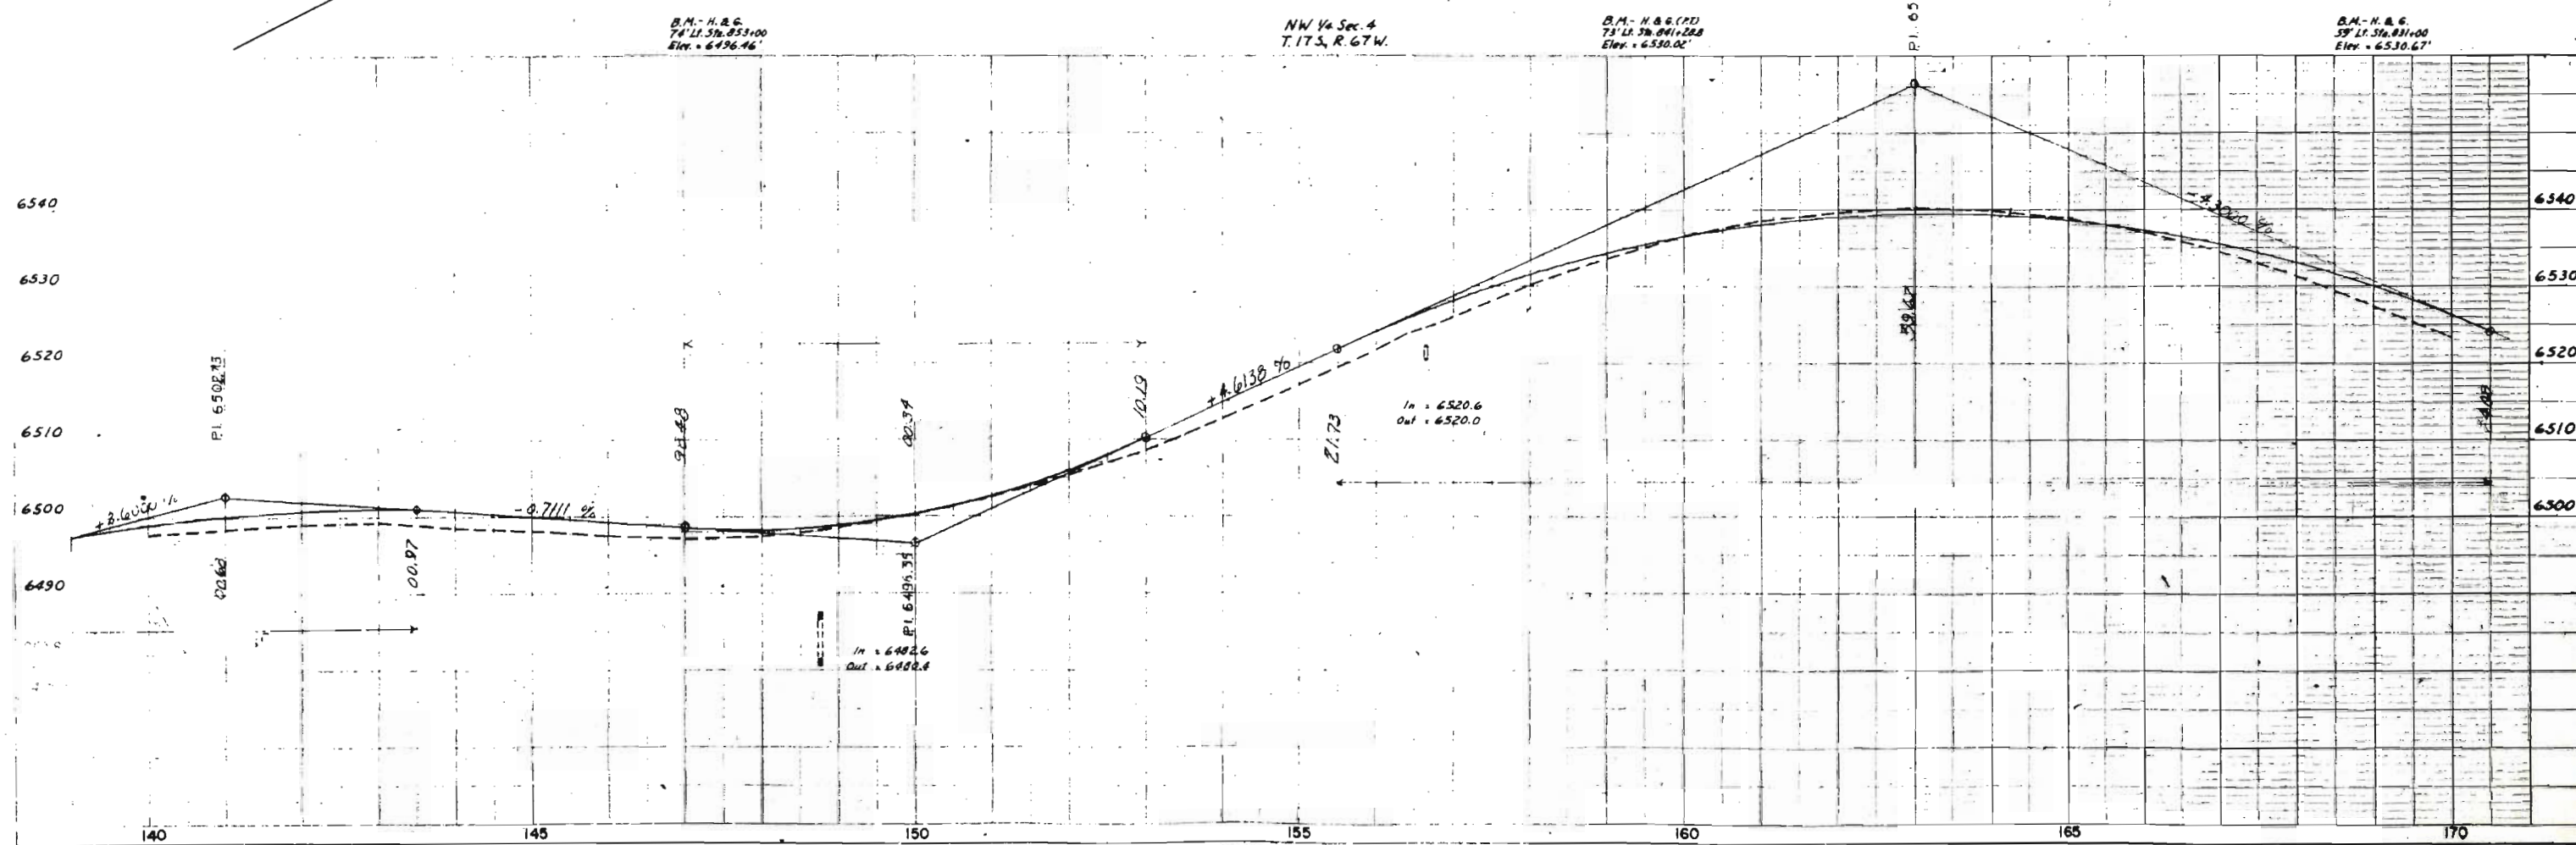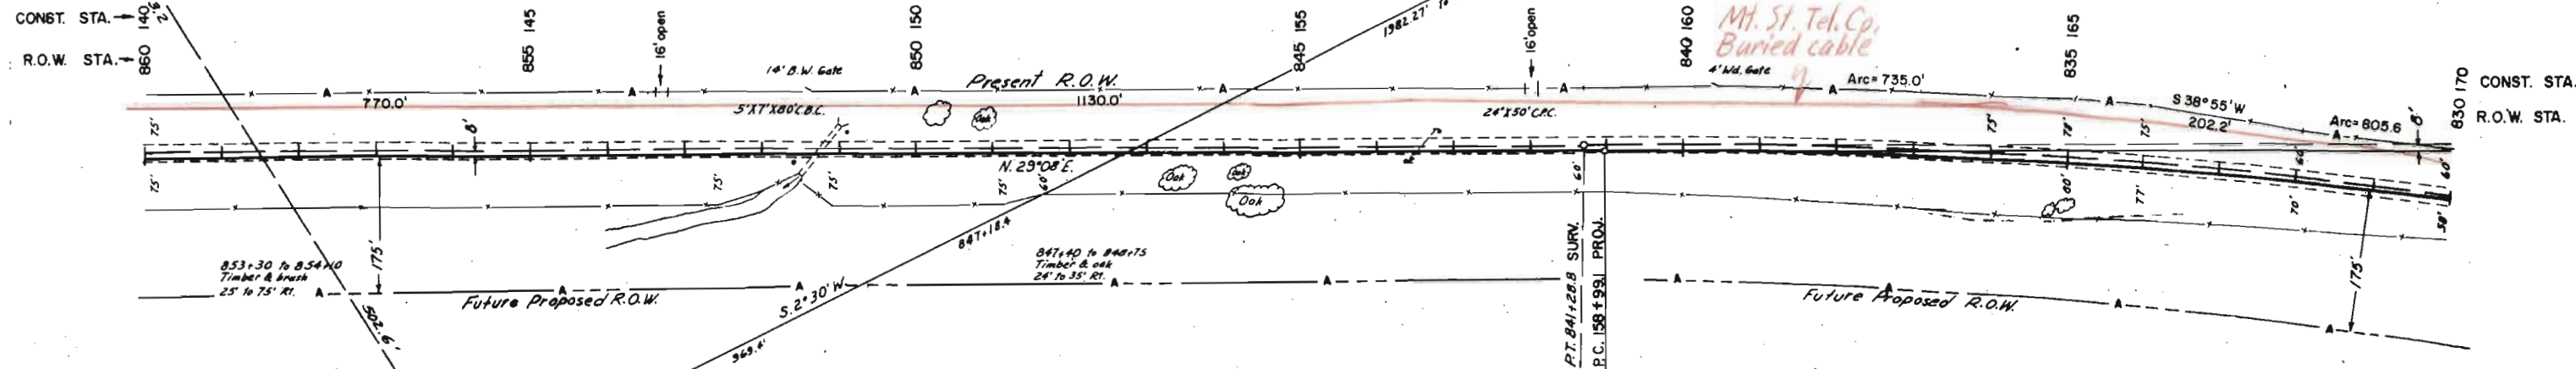

[illegible]

REVISIONS

P. 1. 829 + 37.9 SURV.
P. 1. 171 + 19.7 PROJ.

170

NW 1/4 Sec. 4
T. 17 S., R. 67 W.

Mt. St. Tel. Co.
Buried cable

(27) DELETED (access included in 31)


⑤ DELETED

EQUATION


SW 1/4 Sec 33
T.16 S. R. 67 W.

B.M. - Nail in Tel. pole
92' Lt. Sta. 809+80
Elev. - 6458.27'

B.M. - Top of guard
NW corner bridge
Elev. = 644.70'

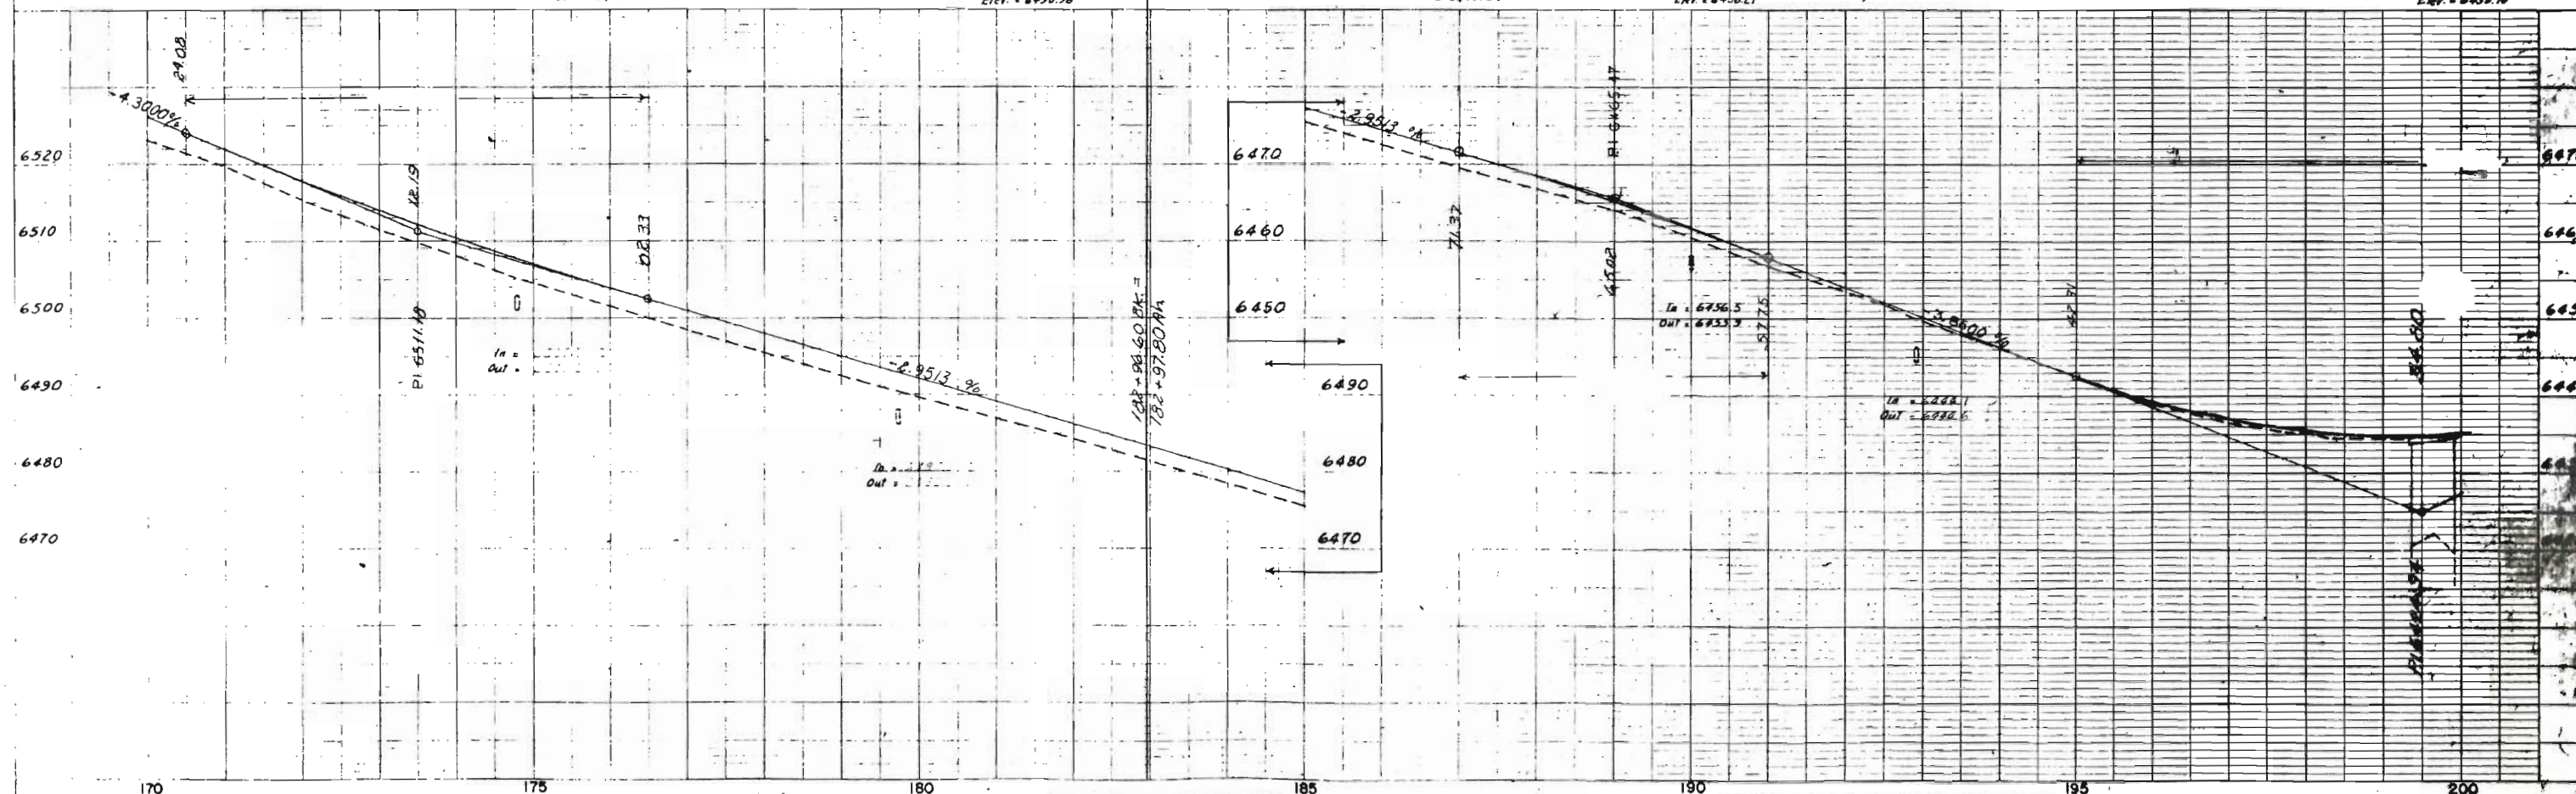

KOE STATE PLANTATION
407010 ARKWRIGHT

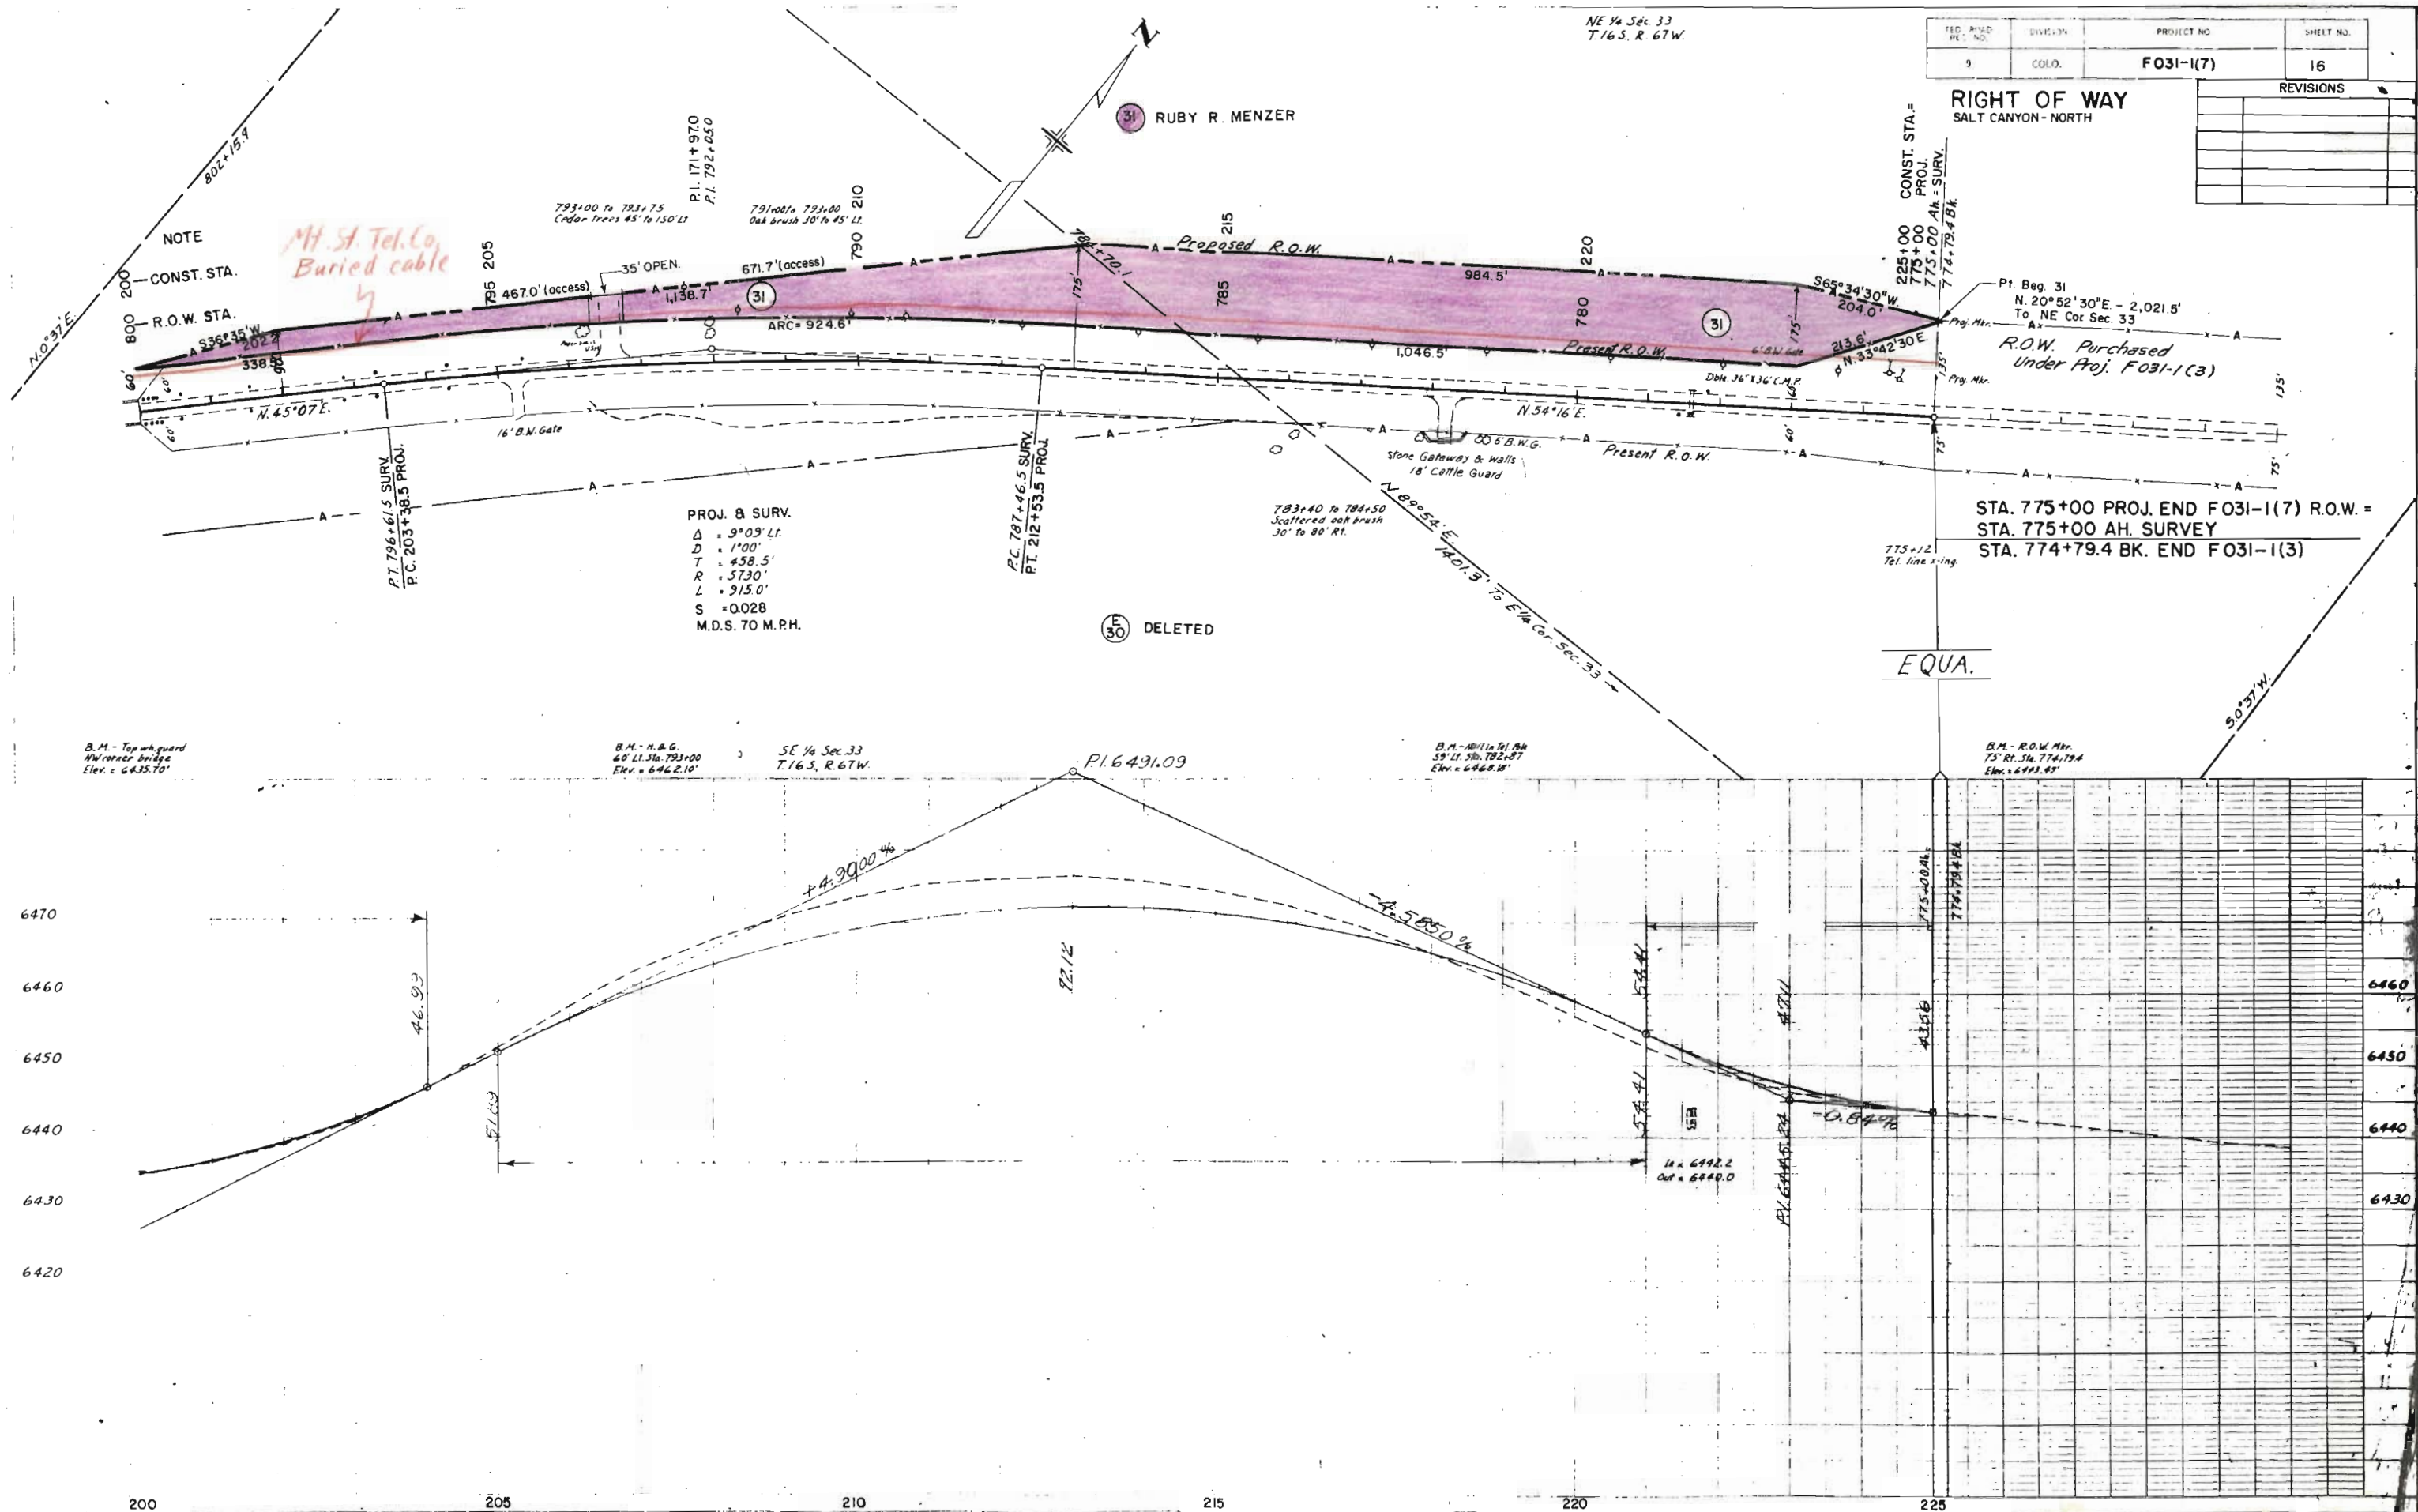

FEDERAL ROAD REGION NO.	DISTRICT	PROJ. NO.	SHEET NO.	TOTAL SHEETS
9	COLORADO	F 031-1(7)	17	

RIGHT OF WAY OWNERSHIP MAP PLAT

SHOWING CLAIMANTS WITH
REGARD TO RIGHT OF WAY
FOR PROJECT F 031-1(7)
ORIGINAL SCALE 1" = 400'

SALT CANYON - NORTH


REVISIONS

NO.	DESCRIPTION	DATE

BEGIN R.O.W. F031-1(7)
STA. 303+07.5

STATE OF COLO.
E 1/2 of SE 1/4 SEC. 13
N 1/2 of NE 1/4 SEC. 35
NE 1/4, W 1/2 of SE 1/4, SE 1/4 of SW 1/4 SEC. 24
N 1/2 of NW 1/4, NW 1/4 of NE 1/4, SW 1/4 of NW 1/4 SEC. 25
SE 1/4 of NE 1/4 SEC. 26
E 1/2 of SE 1/4 SEC. 26
T. 17S., R. 68W.

T. 17S., R. 68W.

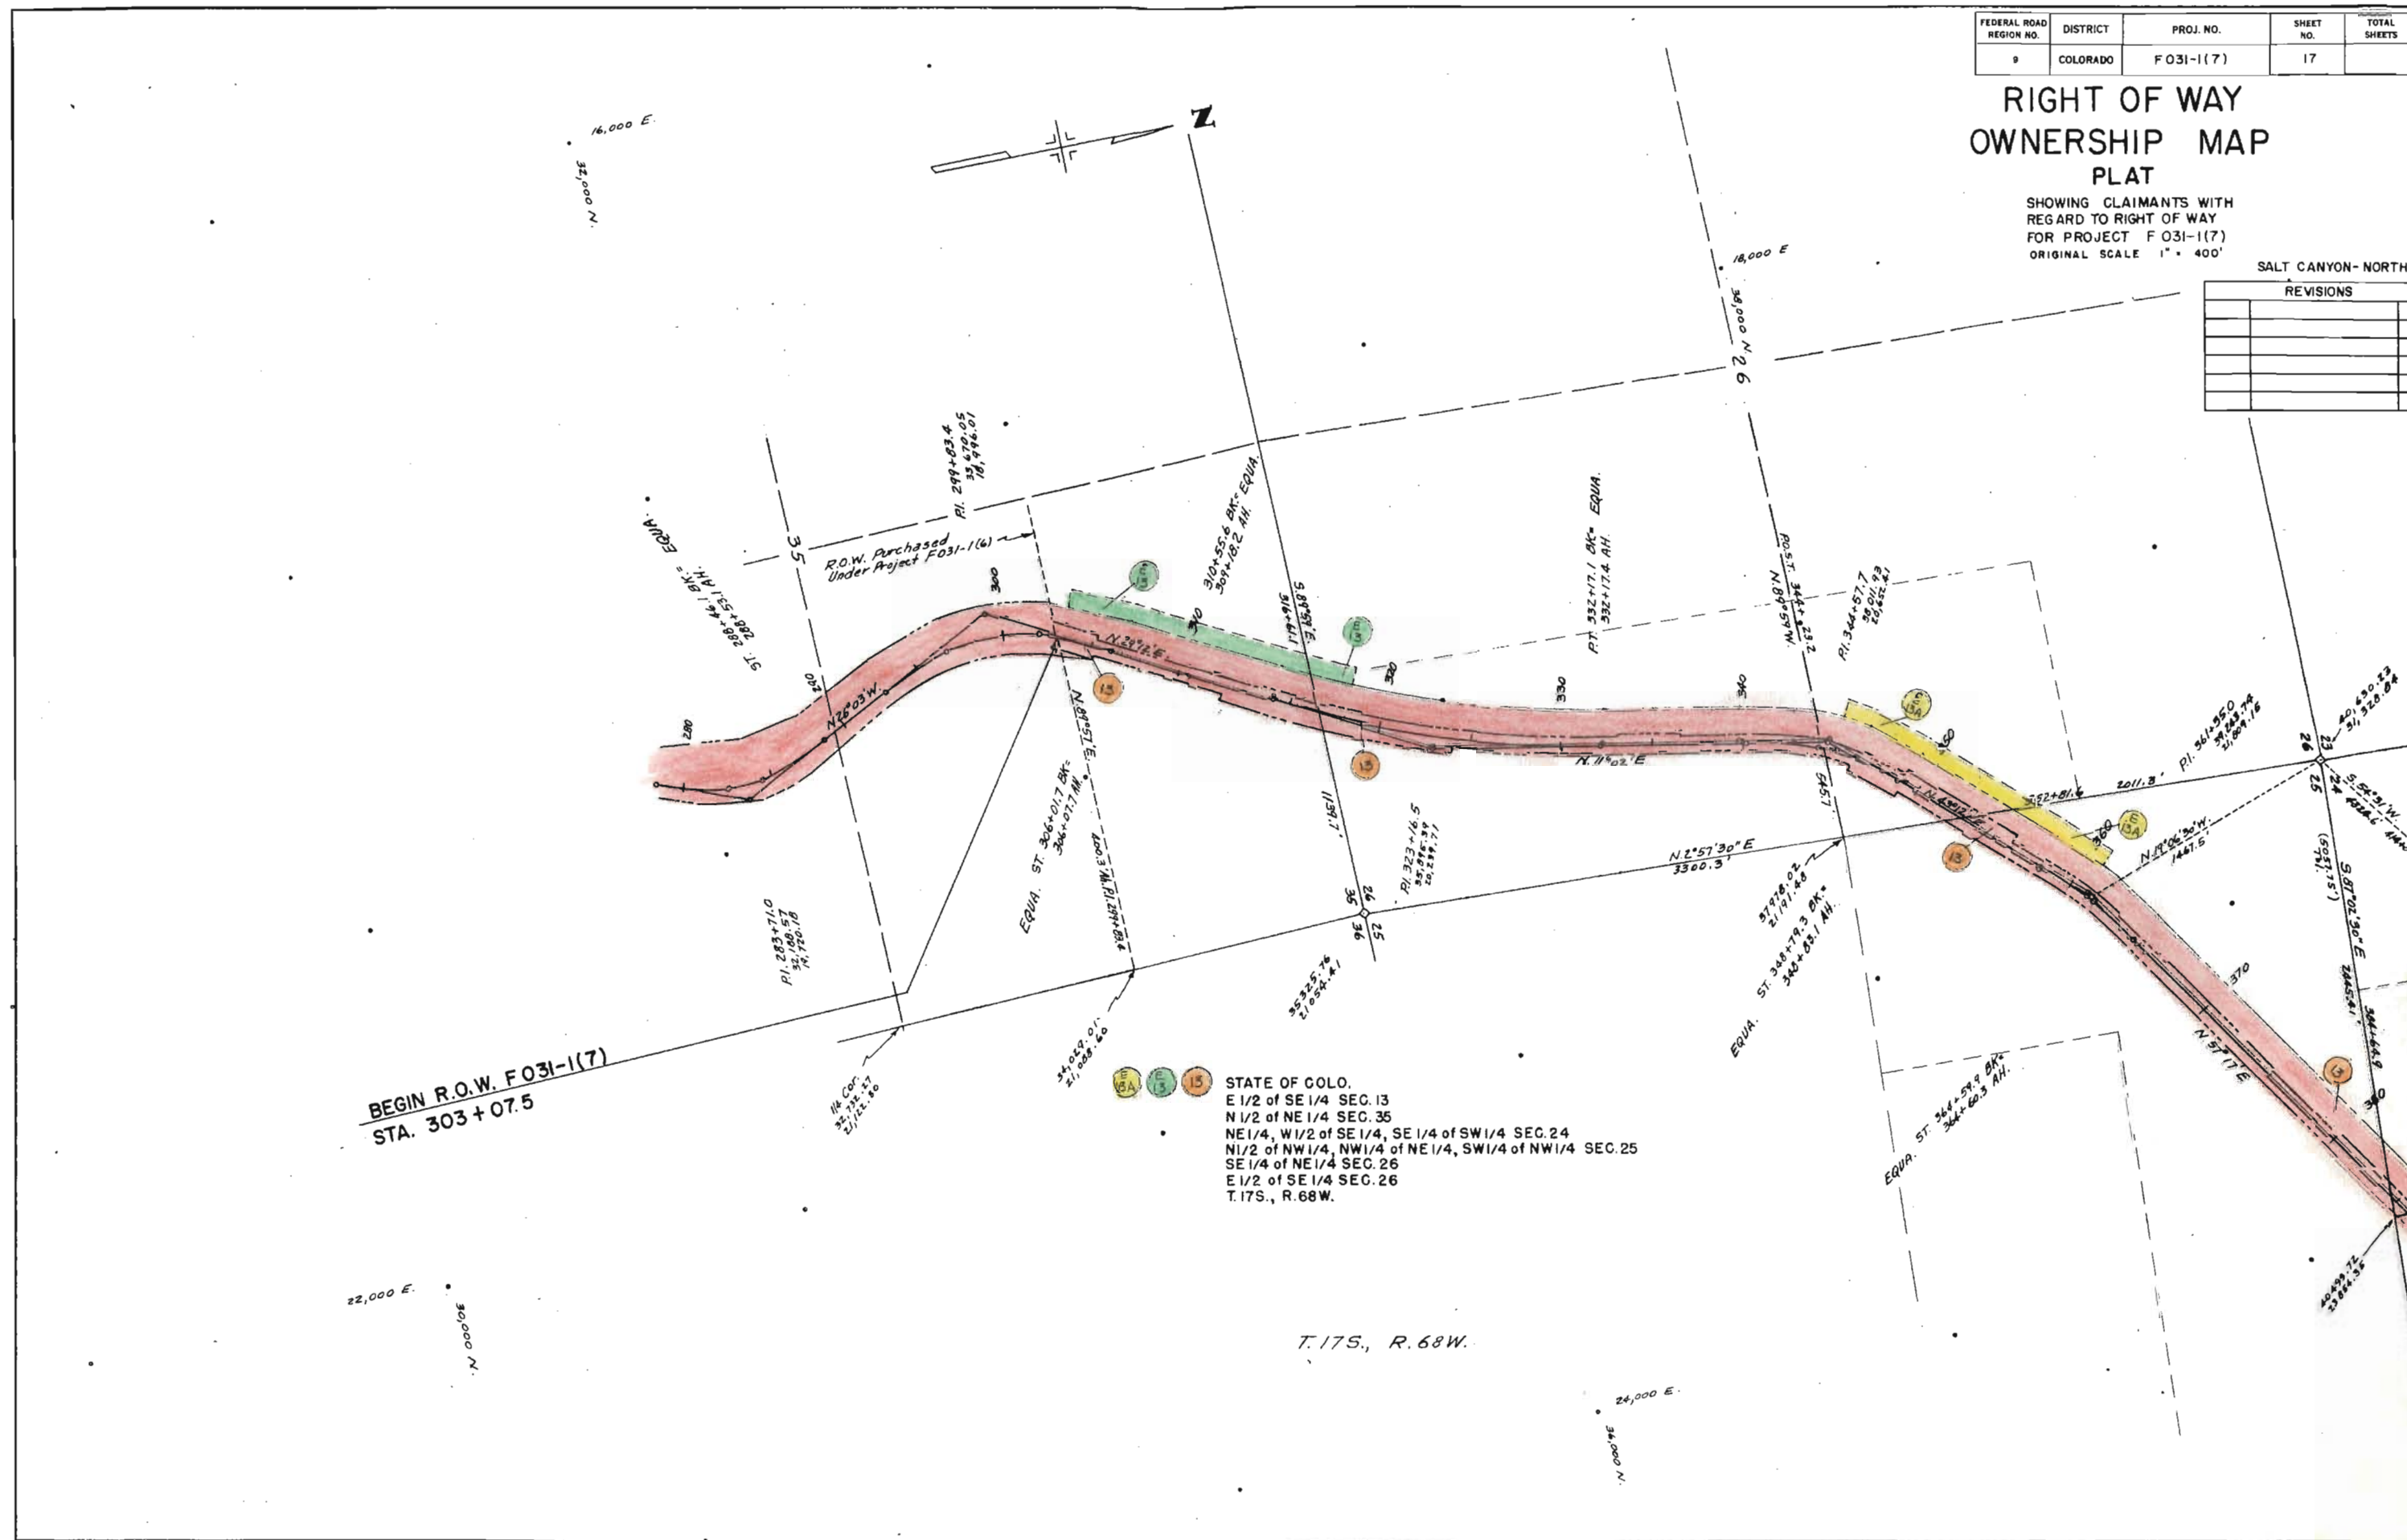


FEDERAL ROAD REGION NO.	DISTRICT	PROJ. NO.	SHEET NO.	TOTAL SHEETS
9	COLORADO	F 031-1 (7)	18	

RIGHT OF WAY
OWNERSHIP MAP
PLAT

SHOWING CLAIMANTS WITH
REGARD TO RIGHT OF WAY
FOR PROJECT F031-(7)
ORIGINAL SCALE 1" = 400' SALT CANYON-NORTH

REVISIONS	

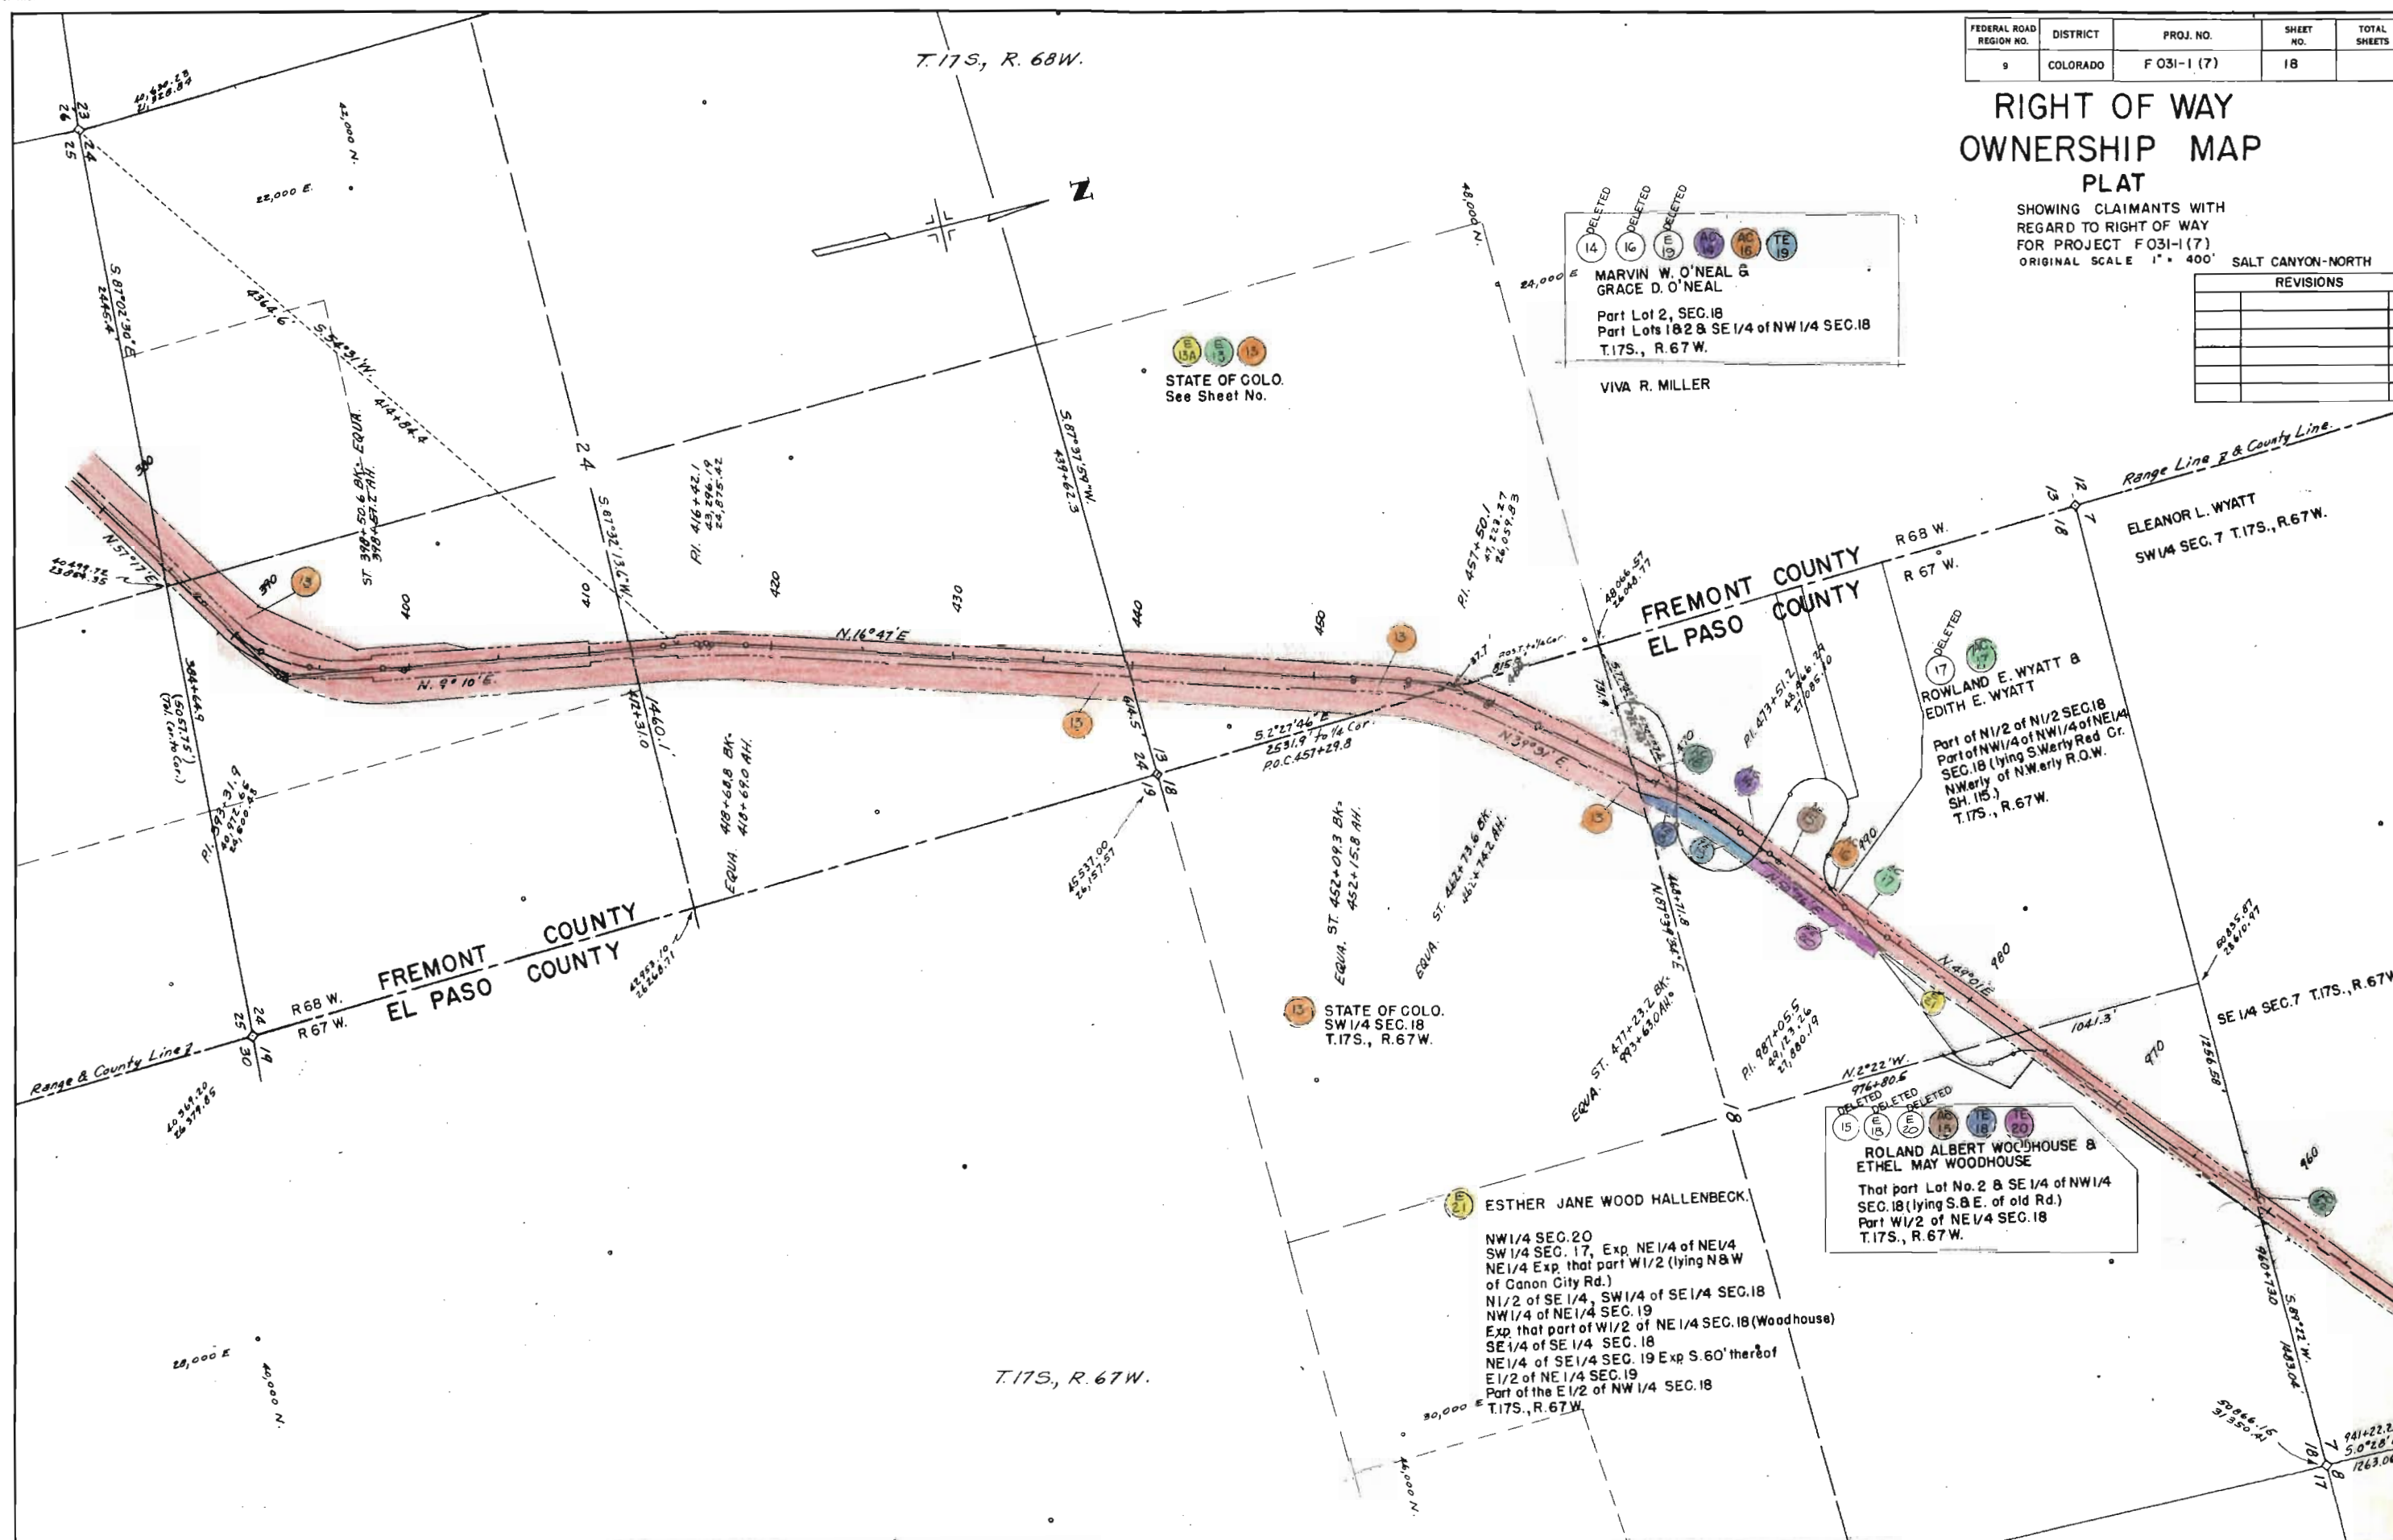


FEDERAL ROAD REGION NO.	DISTRICT	PROJ. NO.	SHEET NO.	TOTAL SHEETS
9	COLORADO	F 031-1 (7)	19	

RIGHT OF WAY
OWNERSHIP MAP
PLAT

SHOWING CLAIMANTS WITH
REGARD TO RIGHT OF WAY
FOR PROJECT F031-1(7)
ORIGINAL SCALE 1" = 400'

SALT CANYON - NORTH		
REVISIONS		

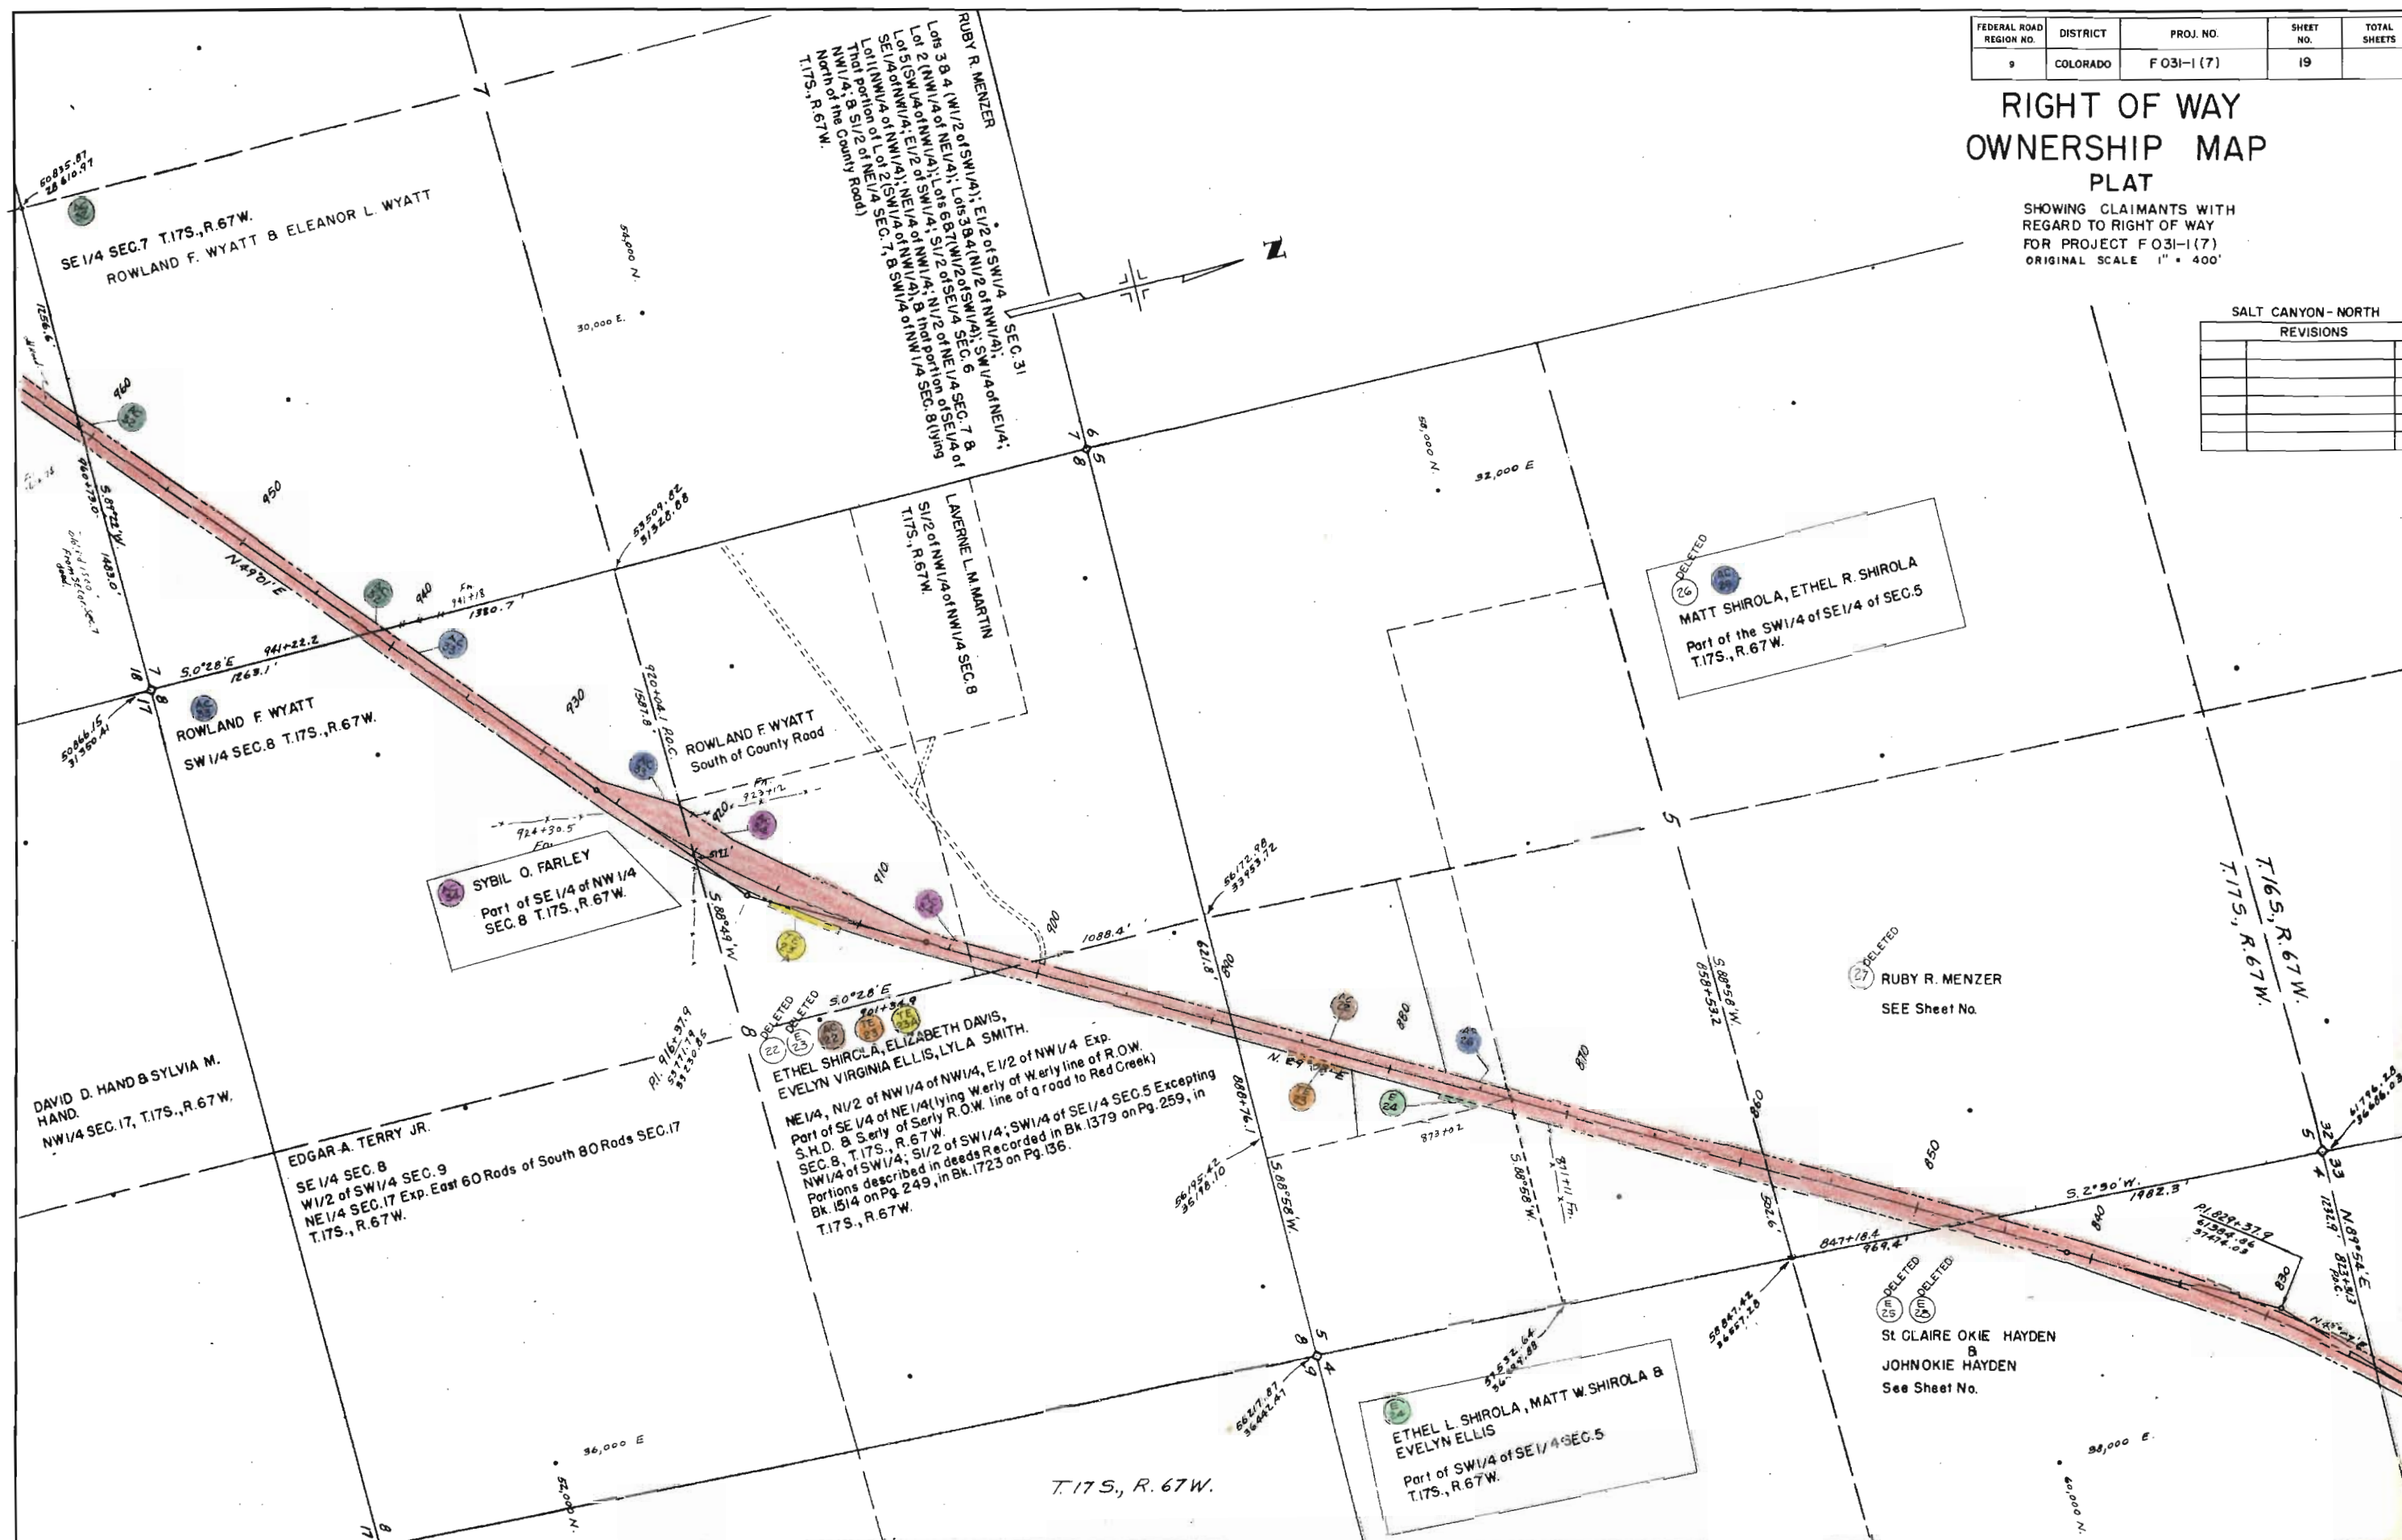

FEDERAL ROAD REGION NO.	DISTRICT	PROJ. NO.	SHEET NO.	TOTAL SHEETS
9	COLORADO	F 031-1(7)	20	

RIGHT OF WAY
OWNERSHIP MAP
PLAT

SHOWING CLAIMANTS WITH
REGARD TO RIGHT OF WAY
FOR PROJECT F 031-1 (7)
ORIGINAL SCALE 1" = 400'

SALT CANYON-NORTH	
REVISIONS	

