

TITLE SHEET

INDEX OF SHEETS

SHEET NO. 1. TITLE PAGE
2. TABULATION OF PROPERTIES
3-6. PLAN & PROFILE SHEETS
7. OWNERSHIP MAP



COLORADO DEPARTMENT OF HIGHWAYS

PLAN AND PROFILE OF PROPOSED FEDERAL AID PROJECT NO. F 034-1 (I) STATE HIGHWAY NO. 29 EL PASO COUNTY

FEDERAL ROAD DIVISION NO.	DISTRICT	PROJ. NO.	SHEET NO.	TOTAL SHEETS
9	COLORADO	F 034-1(I)	1	

RIGHT OF WAY		REVISIONS	
HARRISON ROAD		3-11-70	Added ROW


CONVENTIONAL SIGNS

CENTER LINE	PLAN SHEET	TITLE SHEET
RIGHT OF WAY LINE	PLAN SHEET	TITLE SHEET
COUNTY LINE	PLAN SHEET	TITLE SHEET
TOWNSHIP OR RANGE LINE	PLAN SHEET	TITLE SHEET
LAND LINES	SECTION LINE	PLAN SHEET
RAILROAD	PLAN SHEET	TITLE SHEET
BARBED WIRE FENCE	PLAN SHEET	TITLE SHEET
COMBINATION WIRE FENCE	PLAN SHEET	TITLE SHEET
SNOW FENCE	PLAN SHEET	TITLE SHEET
TELEPHONE & TELEGRAPH LINES	PLAN SHEET	TITLE SHEET
POWER LINE	PLAN SHEET	TITLE SHEET
DETOUR	PLAN SHEET	TITLE SHEET
PRESENT ROAD (Plan Sheets)	PLAN SHEET	TITLE SHEET

SCALES OF ORIGINAL DRAWINGS

ON PLAN: 1 IN. = 100 FT.
ON PROFILE: 1 IN. = 100 FT. HORIZONTAL
1 IN. = 10 FT. VERTICAL
GRADE LINE ON PROFILE IS SHOWN AS GRADE OF FINISHED ROAD
NET LENGTH OF PROJECT IN ROW = 6,081.6 FT. = 1.152 MILES

R. 66 W.

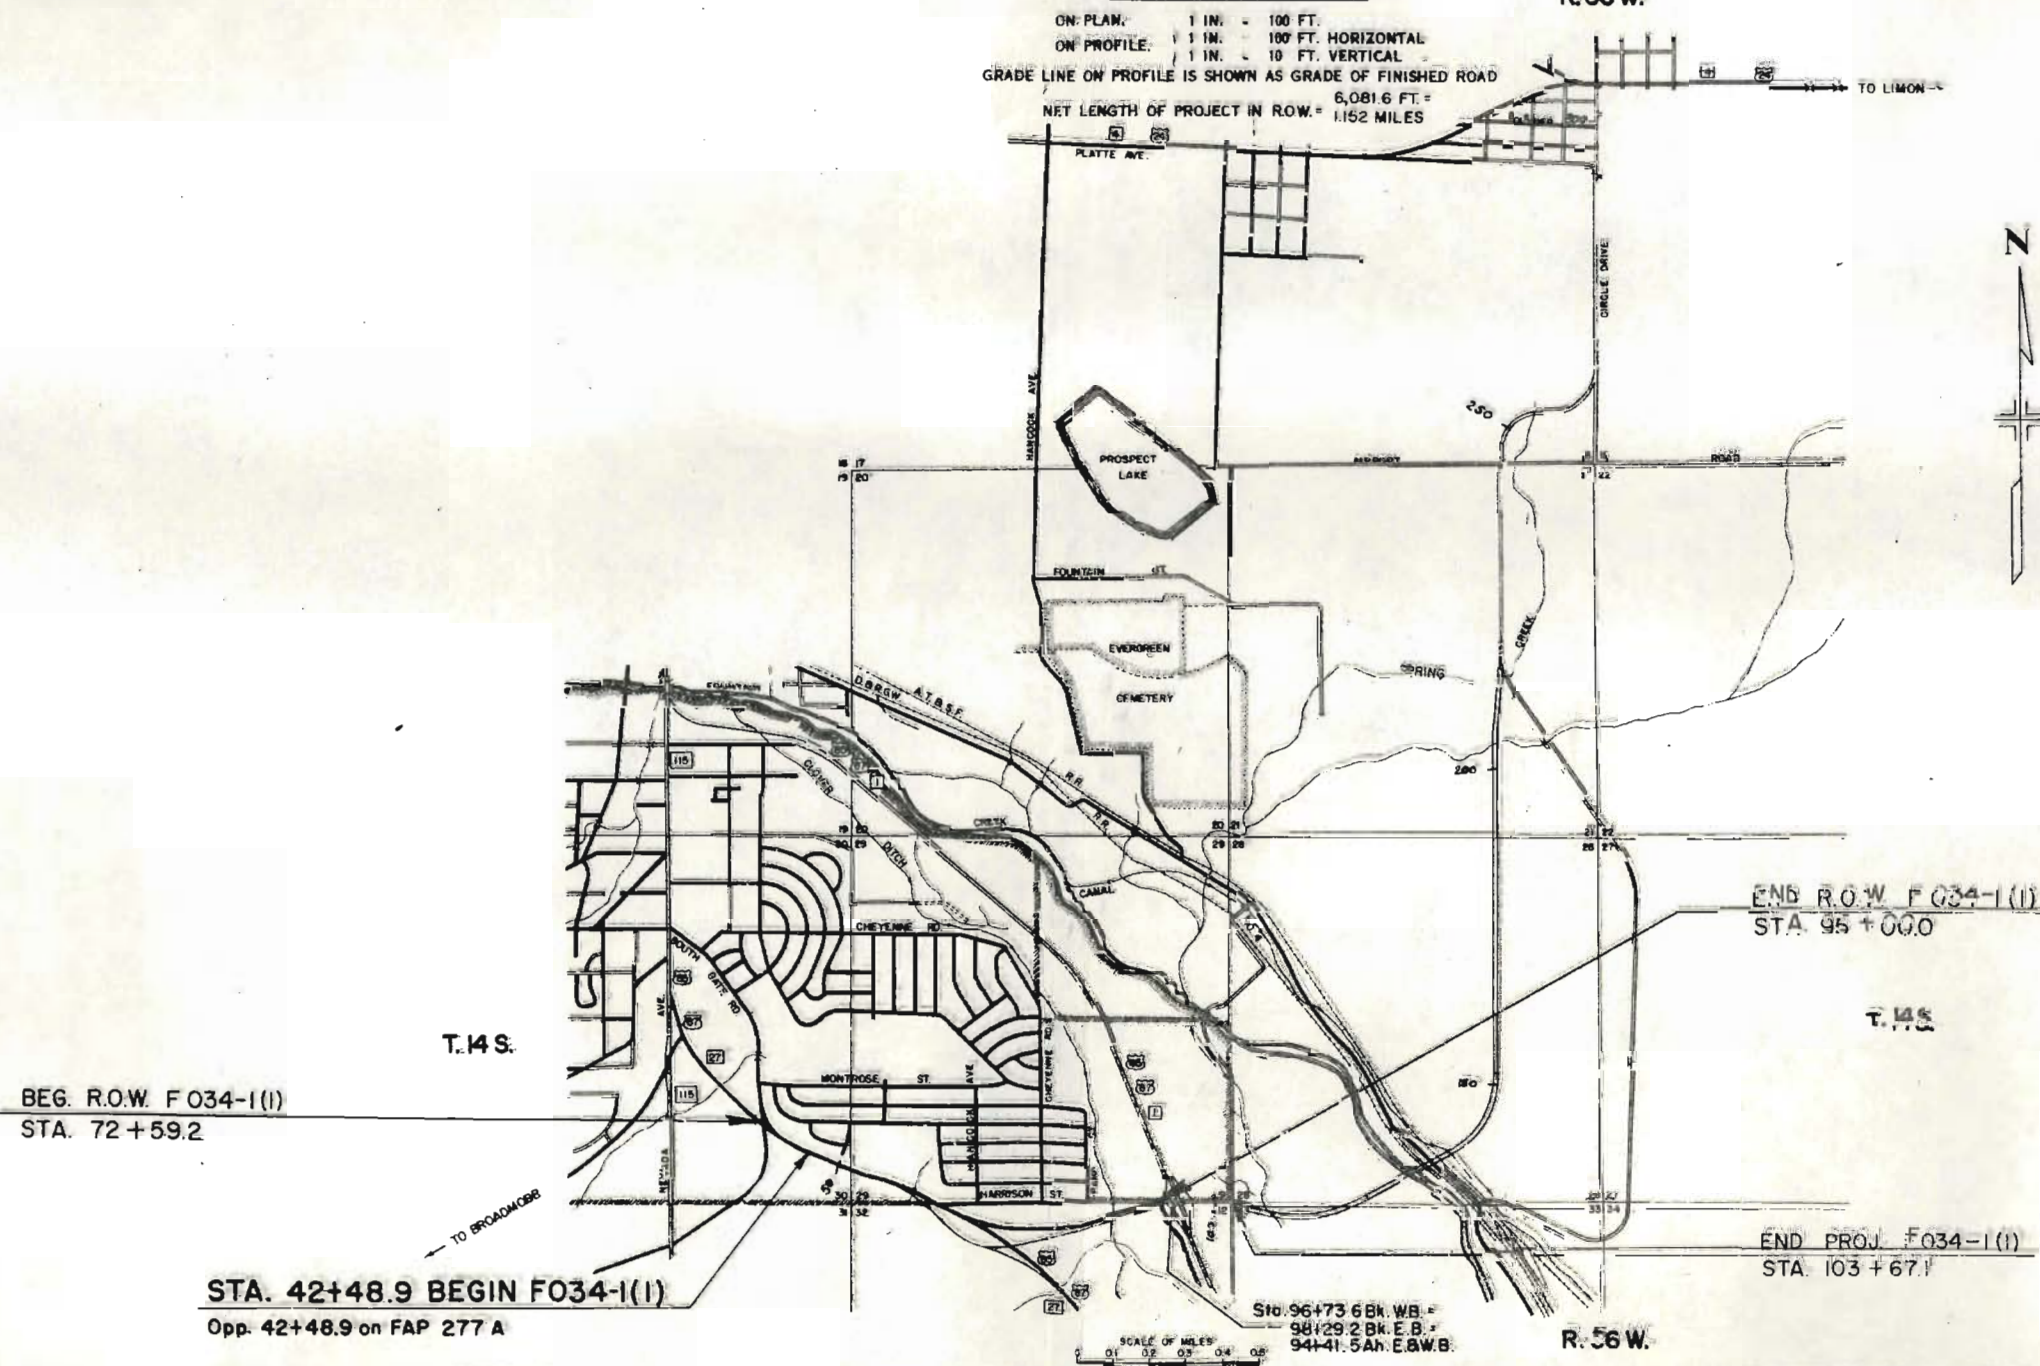

NOTE:
See CC 04-0029-10
for revised R.O.W.

FILE COPY
DO NOT REMOVE

SCALE OF MILES
0 1 2 3 4 5

Sta. 96+73.6 Bk. W.B. =
98+29.2 Bk. E.B. =
94+41.5 Aft. E.B.W.B.

R. 56 W.

FEDERAL ROAD DIVISION NO.	DISTRICT	PRJCT NO.	SHEET NO.	TOTAL SHEETS
8	COLORADO	F 034-1(1)	2	

RIGHT OF WAY

[illegible]

BEG. R.O.W. F034-1(I)
STA. 72+59.2

SE 1/4 SEC. 30
T.14S., R.66W.

SW 1/4 SEC. 29
T.14S., R.66W.

FED. ROAD REG. NO.	DIVISION	PROJ. NO.	SHEET NO.	TOTAL SHEETS
1	COLO.	F 034-1(I)	3	

RIGHT OF WAY
Harrison Road

STRATTON MEADOWS SUBDIVISION NO. 5

2 SCHOOL DISTRICT NO. 2

BYERS AVE.

SHAW AVE.

SURVEY LINE

3 MYRON STRATTON HOME
A COLORADO CORPORATION



EQUATION

NW 1/4 SEC. 32
T.14S., R.66W.

REVISIONS

PLAN	DATE
DESIGNED BY	
DRAWN BY	
CHECKED BY	
APPROVED BY	

PROFILE	DATE
DESIGNED BY	
DRAWN BY	
CHECKED BY	
APPROVED BY	

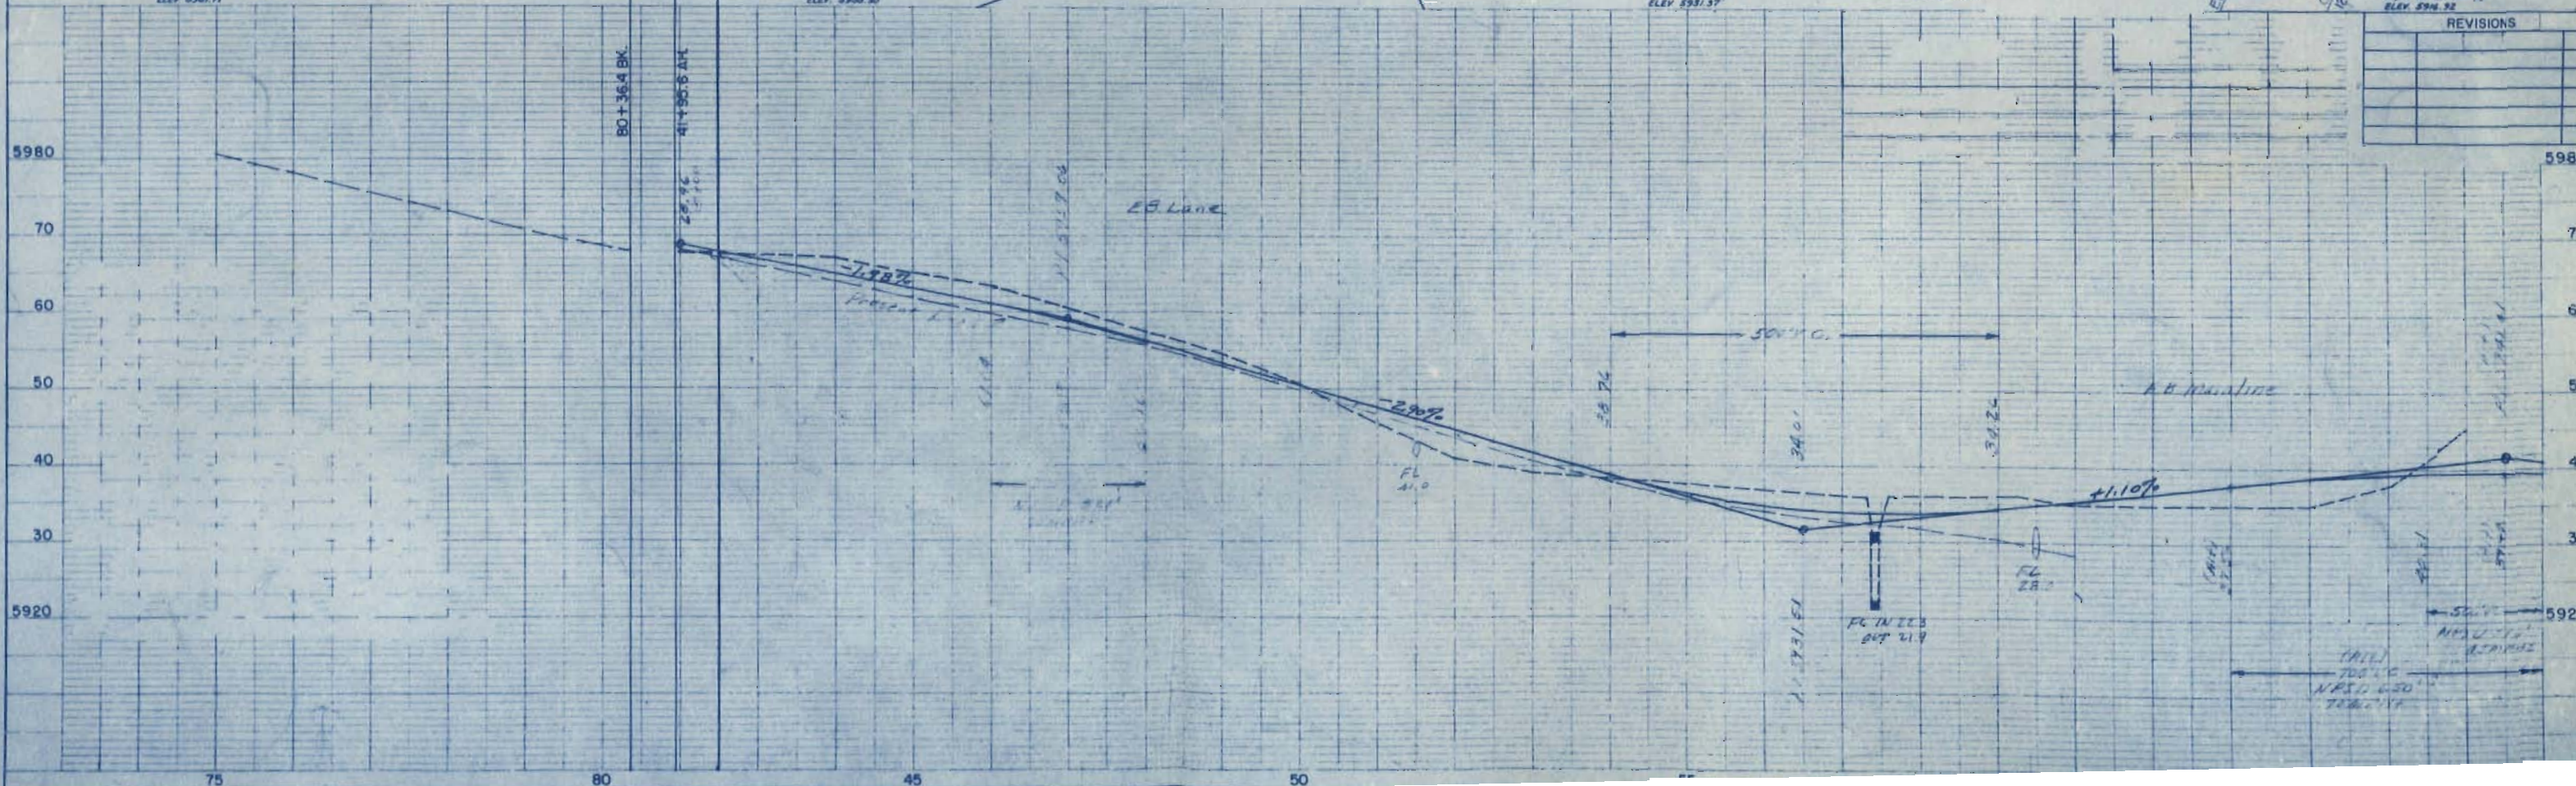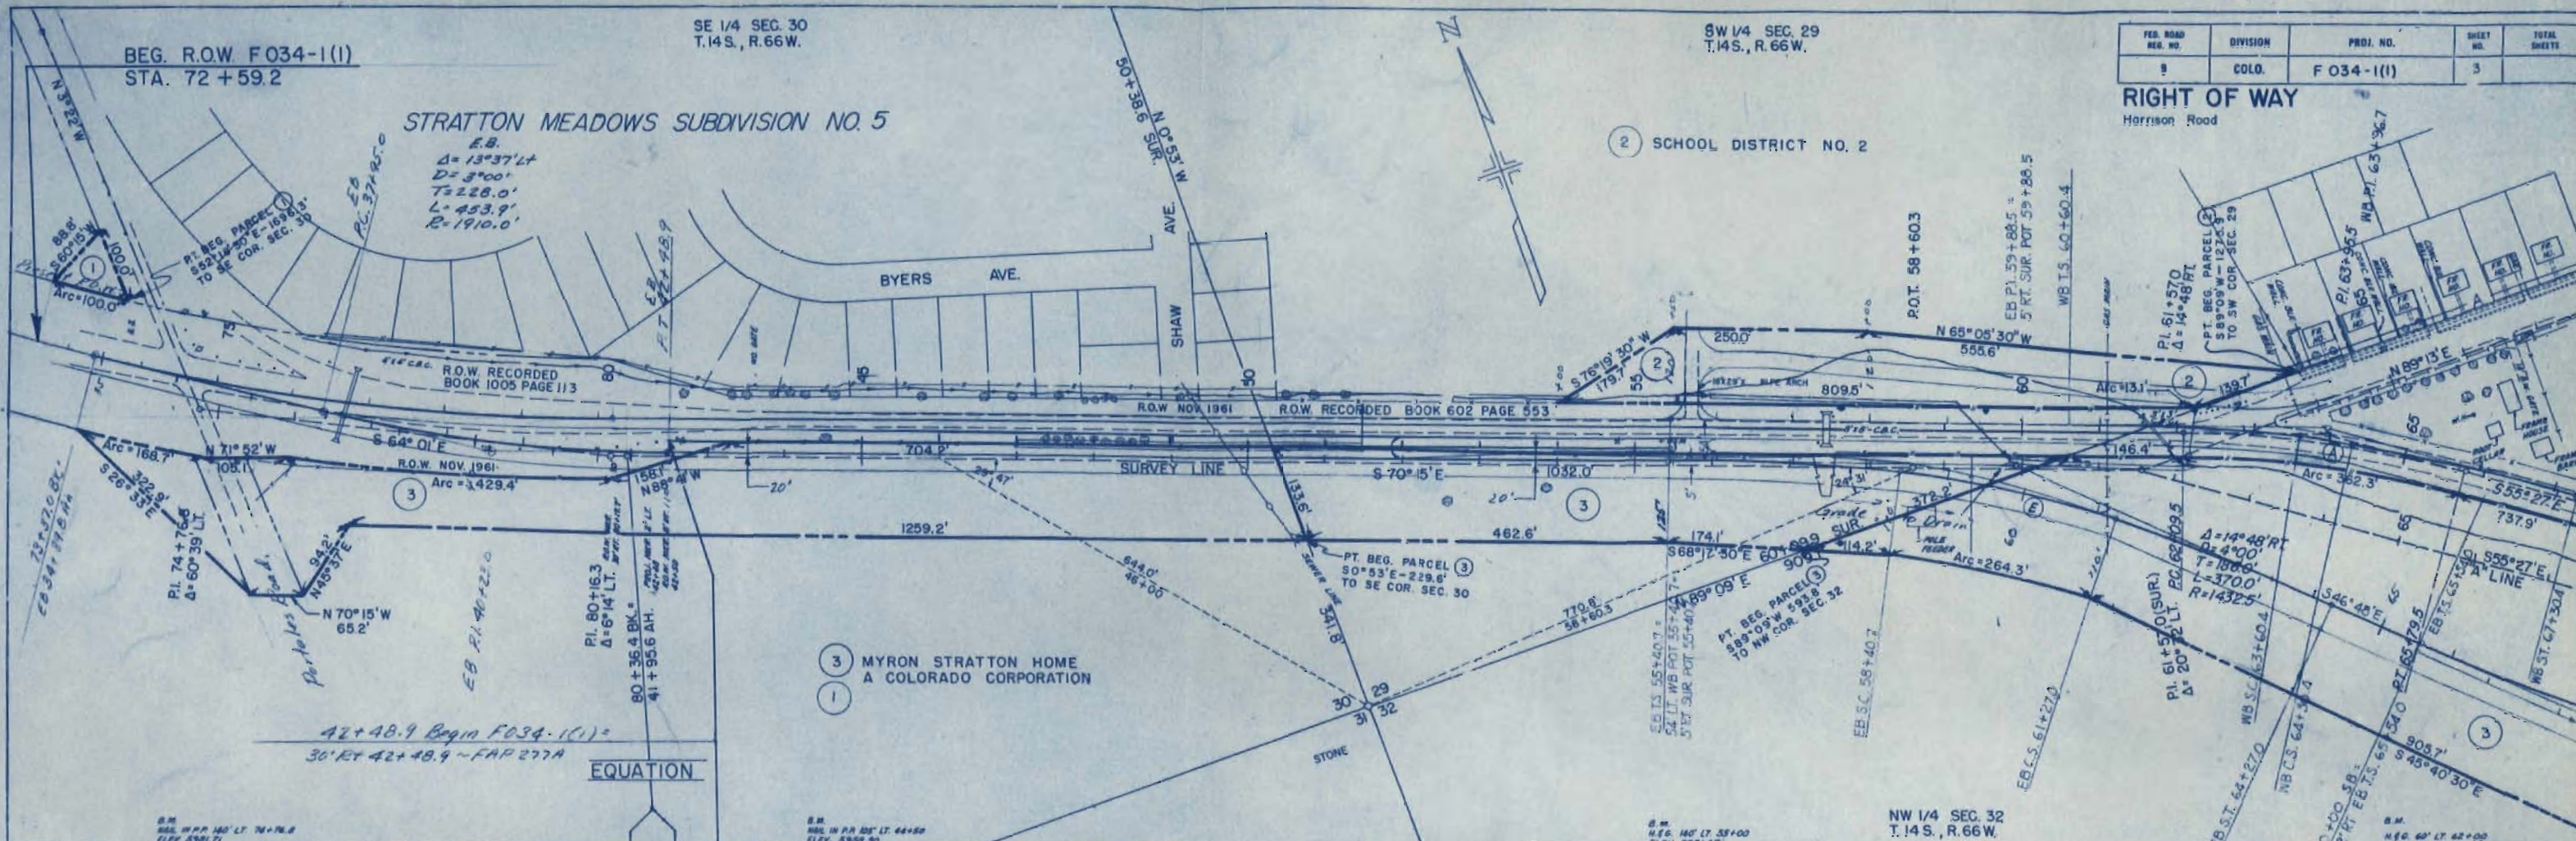

SW 1/4 SEC. 29
T.14 S., R.66 W.

2 SCHOOL DISTRICT NO. 2

RIGHT OF WAY
Harrison Road

NOTE:
See CC 04-0029-10
for revised R.O.W.

MYRON STRATTON HOME
A COLORADO CORPORATION

REVISIONS		
1	2/22/62	4 Rev.
2	8-7-62	add 4A
3	3-11-70	Added Note

Δ = 14° 48' RT.
Ts = 336.3'
Dc = 2° 48'
Dc = 4° 00'
Lc = 35.0'
Rc = 1432.5'
Os = 6° 00'
Ls = 300.0'
Xc = 299.67'
Yc = 10.46'
e = 0.080
MDS = 65 MPH

Δ = 55° 35' LT.
Ts = 629.7'
Dc = 40° 35'
Dc = 6° 00'
Lc = 353.1'
Rc = 616.4'
Os = 7° 30'
Ls = 250.0'
Xc = 249.57'
Yc = 10.90'
e = 0.076
MDS = 50 MPH


Δ = 31° 11' RT.
Ts = 354.2'
Dc = 13° 41'
Dc = 7° 00'
Lc = 98.2'
Rc = 195.5'
Os = 6° 45'
Ls = 250.0'
Xc = 249.42'
Yc = 12.70'
e = 0.074
MDS = 45 MPH


Δ = 12° 50' RT.
Ts = 339.9'
Dc = 5° 20'
Dc = 3° 00'
Lc = 69.0'
Rc = 1910.0'
Os = 5° 45'
Ls = 250.0'
Xc = 249.89'
Yc = 5.45'
e = 0.066
MDS = 60 MPH

NE 1/4 SEC. 32
T.14 S., R.66 W.

PLAN	DATE	BY
DESIGNED		
ALIGNED		
NOTED		
NO.		

PROFILE	DATE	BY
DESIGNED		
ALIGNED		
NOTED		
NO.		

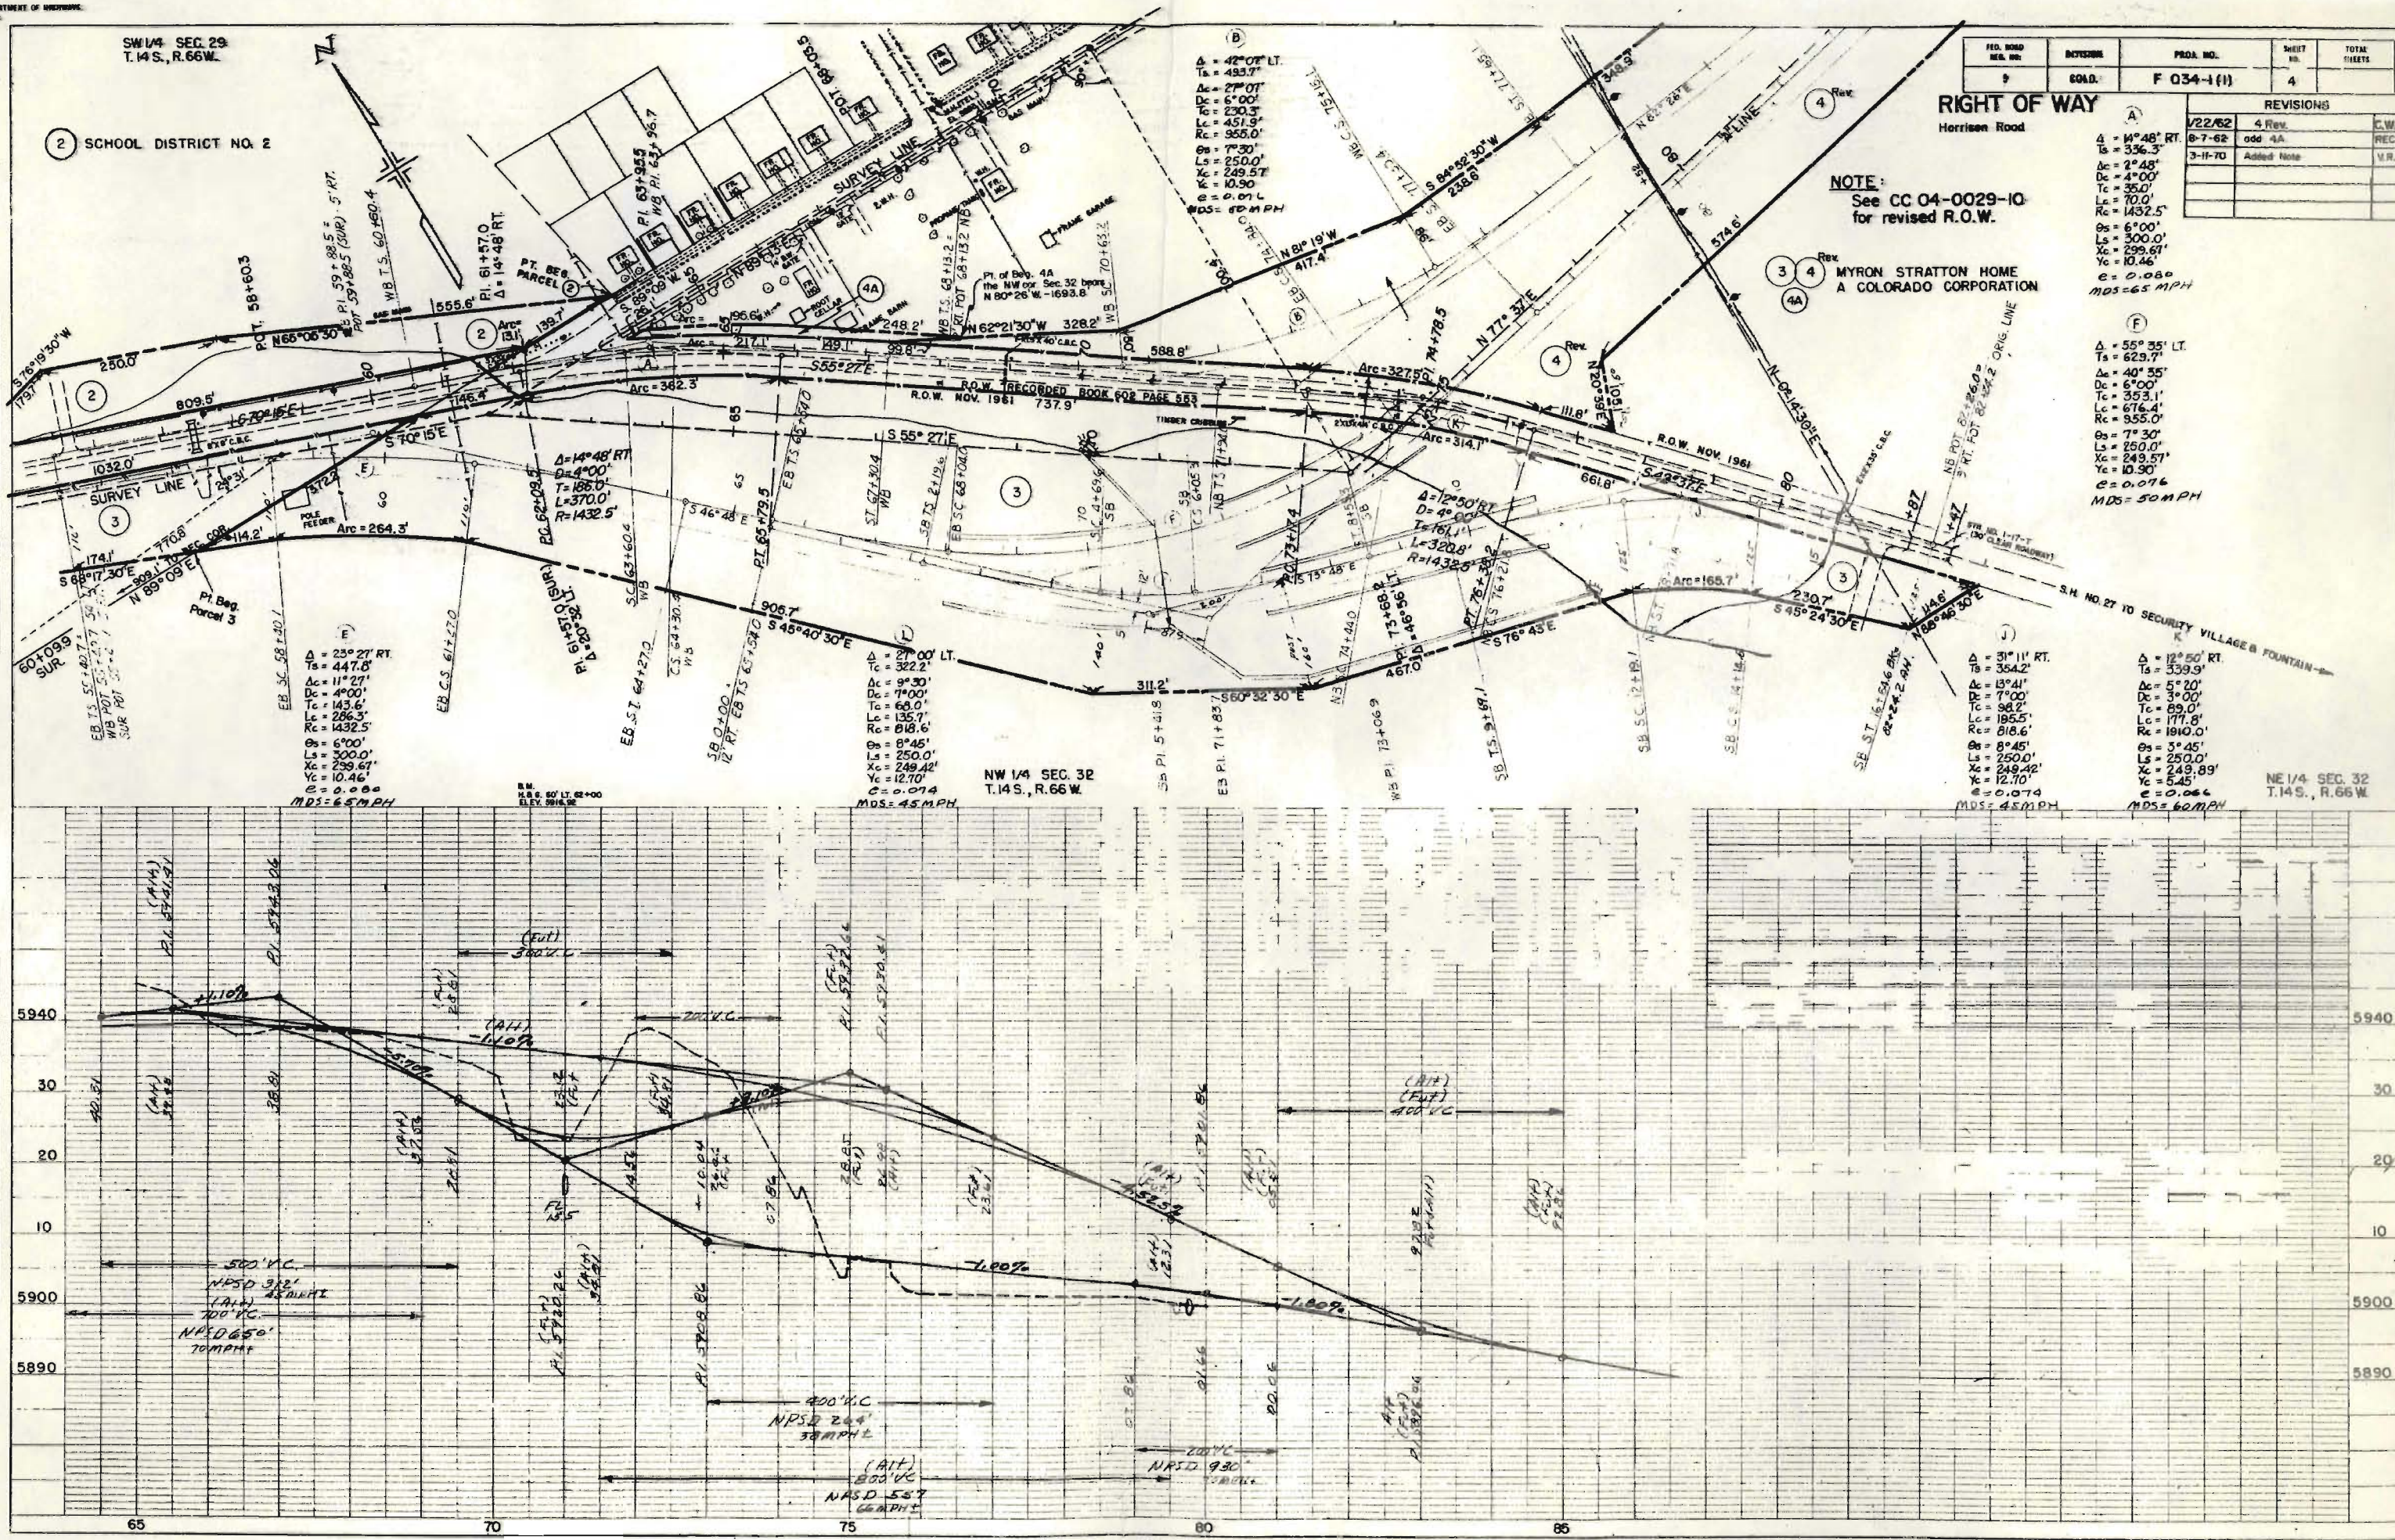

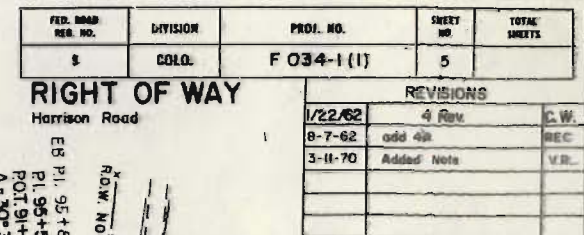

NOTE:
See CC 04-0029-10
for revised R.O.W.

EQUATION

FIG. NO.	DIVISION	PROJ. NO.	SHEET NO.	TOTAL SHEETS
1	COLO.	F 034-1(1)	6	

REVISIONS		
DATE	BY	REVISION
1/22/62		4 Rev.
3-11-70		Added Note

NOTE:
See CC 04-0029-10
for revised R.O.W.
BK 2296, Pg 171

RIGHT OF WAY
Harrison Road

END R.O.W. F034-1(1)
STA. 95+00.0

4 MYRON STRATTON HOME
A COLORADO CORPORATION

Note: R.O.W modified or more precisely described in Book 2296, Pg 171

PLAN

DATE

BY

CHECKED

NOTED

DATE

BY

CHECKED

NOTED

DATE

BY

CHECKED

FEDERAL ROAD DIVISION NO.	DISTRICT	PROJ. NO.	SHEET NO.	TOTAL SHEETS
9	COLORADO	F 034-1(1)	7	

RIGHT OF WAY OWNERSHIP MAP PLAT

SHOWING CLAIMANTS WITH
REGARD TO RIGHT OF WAY
FOR PROJECT F 034-1(1)
ORIGINAL SCALE 1" = 400'

REVISIONS		
1/22/62	4 Rev.	C.W.
8-7-62	add 4A	REC
3-11-70	Add Note	V.R.

NOTE:
See CC 04-0029-10
for revised R.O.W.

2/3 RALPH D. JANITELL
1/5 JOHN P. JANITELL
1/5 MAMIE JANITELL
1/5 RALPH D. JANITELL, JR.
SW 1/4 of the SE 1/4 SEC. 27
NW 1/2 of the SE 1/4 and that
portion of the SE 1/4 and that
lying N. & E. of the SW 1/4
in SEC. 28
Plus Other Lands

WILLET T. PRING
ROY I. PRING
E 1/2 of the SE 1/4
SEC. 28

BEG. R.O.W. F034-1(1)
STA. 72 + 59.2

END R.O.W. F 034-1(1)
STA. 95 + 00.0

CURVE	LINE	A	Ts	Δc	Dc	Tc	Lc	Rc	Θs	Ls	TS	SC	PI	CS	ST
"A"	W.B.	14°48' RT.	336.3'	2°48'	4°00'	35.0'	70.0'	1432.5'	6°00'	300.0'	60+60.4	63+60.4	63+66.7	64+30.4	67+30.4
"B"	W.B.	42°07' LT.	493.7'	27°07'	6°00'	230.3'	451.9'	955.0'	7°30'	250.0'	68+13.2	70+63.2	73+06.9	75+15.1'	77+65.1
"C"	W.B.	25°00' LT.	404.7'	10°00'	5°00'	100.3'	200.0'	1146.0'	7°30'	300.0'	81+14.0	84+14.0	85+18.7	86+14.0	89+14.0
"D"	W.B.	30°30' RT.	270.7'	18°30' RT.	8°00'	116.7'	231.4'	716.3'	6°00'	150.0'	91+15.0	92+65.0	93+85.7	94+26.4	97+14.3 A.H.
"E"	E.B.	23°27' RT.	447.8'	17°27'	4°00'	143.6'	286.3'	1432.5'	6°00'	300.0'	55+40.7	58+40.7	59+88.5	61+27.0	64+27.0
"F"	E.B.	55°35' LT.	629.7'	40°35'	6°00'	353.1'	676.4'	955.0'	7°30'	250.0'	65+54.0	68+04.0	71+83.7	74+84.0	77+30.4
"G"	E.B.	20°11' LT.	354.5'	5°11'	5°00'	51.9'	103.7'	1146.0'	7°30'	300.0'	83+24.8	86+24.8	86+79.1	87+28.3	90+28.3
"H"	E.B.	30°30' RT.	249.0'	17°00' RT.	9°00'	95.2'	189.0'	636.0'	6°45'	150.0'	93+40.2	94+90.2	95+89.2	96+79.2	98+25.2 BK.
"I"	S.B.	27°00' LT.	322.2'	9°30'	7°00'	68.0'	135.7'	818.6'	8°45'	250.0'	2+19.6	4+69.6	5+41.8	6+05.3	8+55.3
"J"	S.B.	31°11' RT.	354.2'	13°41'	7°00'	98.2'	195.5'	818.6'	8°45'	250.0'	9+69.1	12+19.1	13+23.3	14+14.6	16+64.6 BK.
"K"	N.B.	12°50' RT.	339.9'	5°20'	3°00'	89.0'	177.9'	1910.0'	3°45'	250.0'	71+94.0	74+44.0	75+23.9	76+21.8	78+71.8

T. & S. R. 66 W.

Pres Rd.
Pl. 107+95.7

Pres Rd.
Pl. 107+95.7

PLEASE DO NOT