


STATE DEPARTMENT OF HIGHWAYS

DIVISION OF HIGHWAYS—STATE OF COLORADO

CONVENTIONAL SIGNS

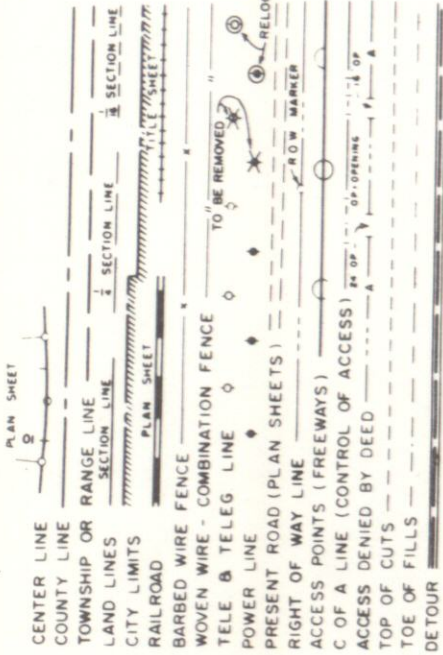

PLAN AND PROFILE OF PROPOSED FEDERAL AID PROJECT NO. F 034 - I(10) STATE HIGHWAY NO. 34 LARIMER & WELD COUNTIES

INDEX OF SHEETS


- 1 TITLE SHEET
- 2 - 5 TABULATION OF PROPERTIES
- 6 - 19A PLAN SHEETS
- 20 - 24 OWNERSHIP MAPS

RIGHT OF WAY

SCALE OF ORIGINAL DRAWINGS

- PLAN SHEETS 1" = 100'
- DETAIL SHEETS 1" = 100'
- OWNERSHIP MAPS 1" = 400'

ROW LENGTH OF PROJECT = 6.962 MILES

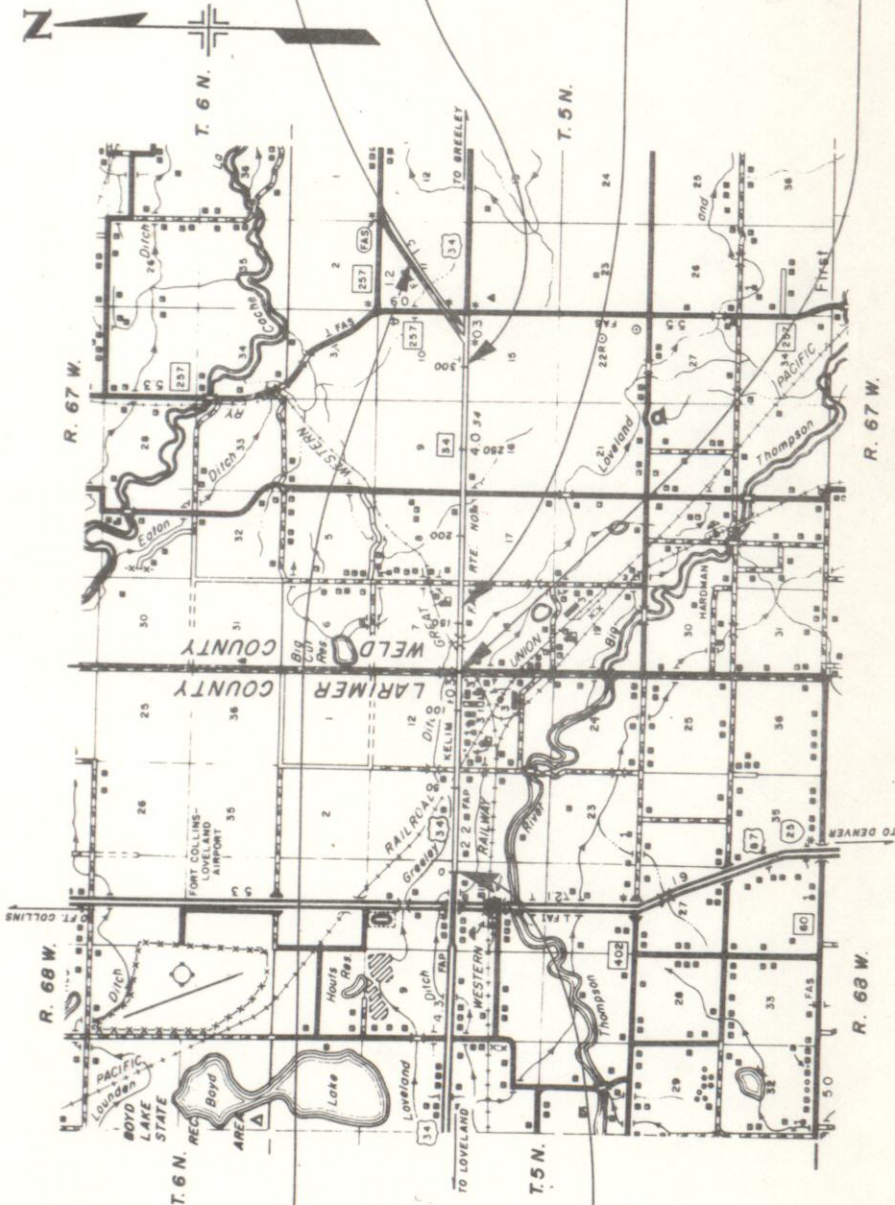


STA. 367+60.3 END R.O.W. F 034-I(10)
OPP. STA. 69+00 BEGIN F 007-I(3)

STA. 0+00 BEGIN R.O.W. F 034-I(10)
STA. 0+00 BEGIN CONST. RF 034-I(13)
STA. 0+00 ON 125-3(27)251
OPP. 773+54 ON N.R.H. 186-A

STA. 302+00 END CONST. RF 034-I(15)
STA. 302+00 BEGIN CONST. RF 034-I(16)
OPP. STA. 472+62 ON N.R.H. 186-B

STA. 160+00 END CONST. RF 034-I(14)
STA. 160+00 BEGIN CONST. RF 034-I(15)
OPP. STA. 614+65.5 ON N.R.H. 186-B

STA. 120+53.7 END CONST. RF 034-I(13)
STA. 120+53.7 BEGIN CONST. RF 034-I(14)
OPP. STA. 653+09.2 BEGIN N.R.H. 186-A

 

FEDERAL ROAD DISTRICT NO.	DIVISION	PROJECT NO.	SHEET NO.
VIII	COLORADO	F034-I(10)	I

RIGHT OF WAY	
S.H. 257 W to I-25	

REVISIONS	
3-19-74	Add Construction Station
6-20-74	Add Const. Sta's RF 034-I(14) K.C.
1-31-75	Add Const. Sta's RF 034-I(15) J.B.
2-11-76	Revised Length of Project B
	Index of Sheets
4-29-76	Add Const. Sta's RF 034-I(16) J.B.

DIVISION OF HIGHWAYS	
APPROVED:	DATE
<i>L.D. Haddad</i>	<i>4/25/76</i>
CHIEF ENGINEER	

DEPARTMENT OF TRANSPORTATION FEDERAL HIGHWAY ADMINISTRATION	
APPROVED:	DATE
DIVISION ADMINISTRATOR	

R. O. W. TABULATION OF PROPERTIES IN LARIMER & WELD COUNTYS S. H. No. 34 PROJ. F 034-1 (10)

FEDERAL ROAD DIVISION NO.	DISTRICT	PROJECT NO.	SHEET NO.
XIII	COLORADO	F 034 - I (10)	2

RIGHT OF WAY S.H. 257 WEST TO I 25

PARCEL NO.	OWNER	ADDRESS	LOCATION	AREA IN ACRES			PURCHASE DATA				REMARKS	NO.	
				PARCEL	TO BE ACQUIRED	REMAINDER	LAND	IMPROV'M'TS	DAMAGE	MISC.			TOTAL
			LARIMER CO T. 5 N., R. 68 W., 6th P.M.			LT.	RT.						2-73 Rev. Pte 6-A—Chs Pte 7 to ER7 10-4 8-17-73 Rev. Pte 8 11-9-73 Added AC-2A, AL-6, 6-R—Address Change Pte 4—Deleted AC-2 Rev. 1-31-74 Added E-4A 2-8-74 Added AC-4A
AC-1	PATRICIA H. MCWHINNEY & JOHN H. MCWHINNEY (HEIRS)	C/O HAHN FARMS 3939 PACIFIC LONG BEACH, CALIFORNIA 90807	S. 1/2 SE. 1/4 SEC. 10	—	—	141±	—						
AC-2 Rev.	DELETED												
AC-2A	LARIMER COMPANY	% ARTHUR L. SEIDEN, FULLER and COMPANY CENTRAL BANK and TRUST BLDG., DENVER 80202	N. 1/2 NE. 1/4 SEC. 15	—	—	—	3.94±						
AC-3	THOMAS M. MCKEE	1502 W. SHORE DR., LOVELAND, COLO. 80537	NE. 1/4 NE. 1/4 SEC. 15	—	—	—	255±						
AC-4A	BIG THOMPSON MILLING AND ELEVATOR CO.	100 E. 6th - LOVELAND, COLORADO 80537	TR. B* in SE 1/4 SW 1/4 SEC. 11	—	—	—	7±						
4	HELEN R. HICKS	1594 BIG THOMPSON CANYON ROAD LOVELAND, COLORADO 80537 % LYNN HAMMOND, ATTY. - SUITE 10 FIRST NATIONAL BANK, LOVELAND, COLO. 80537	S. 1/2 SW. 1/4 SEC. 11	7.912	4.882	255 ±	—						
E-4	HELEN R. HICKS	1594 BIG THOMPSON CANYON ROAD LOVELAND, COLORADO 80537 % LYNN HAMMOND, ATTY. - SUITE 10 FIRST NATIONAL BANK, LOVELAND, COLO. 80537	S. 1/2 SW. 1/4 SEC. 11	3.157	3.157	SEE PAR. 4	—						CHANNEL CHANGE TO BE DEEDED TO GREELEY - LOVELAND DITCH CO.
E-4A	HELEN R. HICKS	SAME AS ABOVE	SW 1/4 SW 1/4 SEC. 11	0.092	0.092	SEE PAR. 4	—						TO BE DEEDED TO THOMAS M. MCKEE
5	CURTIS L. MCCAULEY & MAXINE M. MCCAULEY, J.T.	RT. 1, BOX 228-A LOVELAND, COLORADO 80537	SW. 1/4 SE. 1/4 SEC. 11	3.690	2.370	6.6±	—						
6	JO ANNA M. JEFFERS & DEAN JEFFERS	RT. 1, BOX 228-AA LOVELAND, COLORADO 80537	S. 1/2 SE. 1/4 SEC. 11	0.995	0.539	—	—						
6-A Rev.	CURTIS L. MCCAULEY & MAXINE M. MCCAULEY, J.T. AND JO ANNA M. JEFFERS & DEAN JEFFERS	RT. 1, BOX 228-A LOVELAND, COLORADO 80537 RT. 1, BOX 228-AA LOVELAND, COLORADO 80537	SW. 1/4 SE. 1/4 SEC. 11	0.620	0.486	—	—						
AL-6	DEAN JEFFERS	RT. 1, BOX 228-AA LOVELAND, COLORADO 80537	SE. 1/4 SE. 1/4 SEC. 11	0.494	0.494	—	—						
6-R	COLORADO DEPARTMENT OF HIGHWAYS		S. 1/2 SE. 1/4 SEC. 11	0.216	0.216	—	—						
ER-7	UNION PACIFIC R. R.		SE. 1/4 SE. 1/4 SEC. 11	2.861	1.361	—	—						TO BE DEEDED TO CURTIS L. MCCAULEY and MAXINE M. MCCAULEY, J.T.
8 Rev.	R. H. MERKLEIN & ADA MERKLEIN, J.T.	C/O ROLLAND C. & LORIS G. WALKER 1140 EL SUR WAY ARDEN PARK SACRAMENTO, CALIFORNIA 95825	SE. 1/4 SE. 1/4 SEC. 11	2.591	1.939	46±	—						
AC-9	JOHN L. KNESS & MARY KNESS, J.T.	RT. 1, BOX 229 LOVELAND, COLORADO 80537	N. 1/2 NE. 1/4 SEC. 14	—	—	—	148.5±						

FEDERAL ROAD DIVISION NO.	DISTRICT	PROJECT NO.	SHEET NO.
XIII	COLORADO	F 034-1(10)	3

S. H. 257 WEST TO I 25

PARCEL NO.	OWNER	ADDRESS	LOCATION	AREA IN ACRES				PURCHASE DATA						REMARKS	
				PARCEL	TO BE ACQUIRED	REMAINDER	LAND	IMPROV'MENTS	DAMAGE	MISC.	TOTAL	
			LARIMER CO. T. 5 N., R. 68 W., 6th P.M.			LT.	RT.	

R.O.W. TABULATION OF PROPERTIES IN LARIMER & WELD COUNTYS S.H.No. 34 PROJ. F 034-1(10)

FEDERAL ROAD DIVISION NO.	DISTRICT	PROJECT NO.	SHEET NO.
XIII	COLORADO	F 034 - 1 (10)	4

RIGHT OF WAY S.H. 257 WEST TO I 25

[illegible]

R. O. W. TABULATION OF PROPERTIES IN LARIMER & WELD COUNTY S.H.NO. 34 PROJ. F 034-1(10)

FEDERAL ROAD DIVISION NO.	DISTRICT	PROJECT NO.	SHEET NO.
XXXX	COLORADO	F 034-1(10)	5

RIGHT OF WAY S.H. 257 WEST TO I 25

PARCEL NO.	OWNER	ADDRESS	LOCATION	AREA IN ACRES			PURCHASE DATA					REMARKS	NO.
				PARCEL	TO BE ACQUIRED	REMAINDER	LAND	IMPROV'W'TS	DAMAGE	MISC.	TOTAL		
	TEMPORARY EASEMENTS		LARIMER CO. T. 5 N., R. 68 W., 6th P.M.										
TE-1	PATRICIA H. MCWHINNEY & JOHN H. MCWHINNEY (HEIRS)	C/O HAHN FARMS 3939 PACIFIC LONG BEACH, CALIFORNIA 90807	SE. 1/4 SE. 1/4 SEC. 10	0.009	0.009	SEE AC-1						IRRIGATION DITCH EASEMENT.	
TE-3	DELETED												
TE-3-A	THOMAS M. MCKEE	1502 W. SHORE DR., LOVELAND, COLO. 80537	NW. 1/4 NW. 1/4 SEC. 14	0.021	0.021	SEE AC-3						FOR ROAD APPROACH	TE-3A
TE-3-B	THOMAS M. MCKEE	1502 W. SHORE DR., LOVELAND, COLO. 80537	NE. 1/4 NW. 1/4 SEC. 14	0.037	0.037	SEE AC-3						FOR DIVISION BOX	TE-3B
TE-4-Rev	BIG THOMPSON MILLING AND ELEVATOR CO.	100 E. 6th LOVELAND, COLORADO 80537	SE. 1/4 SW. 1/4 SEC. 11	0.081	0.081	SEE AC-4						FOR IRRIGATION DITCH	TE-4-Rev
TE-4-A	DELETED												
TE-5-Rev	CURTIS L. MCCAULEY & MAXINE M. MCCAULEY, J.T.	RT. 1, BOX 228-A LOVELAND, COLORADO 80537	SW. 1/4 SE. 1/4 SEC. 11	0.091	0.091	SEE PARCEL 5						FOR IRRIGATION DITCH	TE-5-Rev
TE-8	R. H. MERKLEIN & ADA MERKLEIN, J.T.	C/O ROLLAND C. & LORIS G. WALKER 1140 EL. SUR WAY ARDEN PARK SACRAMENTO, CALIFORNIA 95825	SE. 1/4 SE. 1/4 SEC. 11	0.021	0.021	SEE PAR. 8 Rev						FOR IRRIGATION DITCH	TE-8
TE-9	JOHN L. KNESS & MARY KNESS, J.T.	RT. 1, BOX 229 LOVELAND, COLORADO 80537	NW. 1/4 NE. 1/4 SEC. 14	0.037	0.037	SEE AC-9						FOR ROAD APPROACH	TE-9
TE-10	DELETED												
TE-10-A	JOHN SPRENG & EVA SPRENG	715 E. 4th AVE. LOVELAND, COLORADO 80537	NE. 1/4 NW. 1/4 SEC. 13	0.033	0.033	SEE PAR. 10-A						FOR DRAINAGE	TE-10A
TE-10-B	VIKING CABINETS, INC.	RT. 1, BOX 222-B LOVELAND, COLORADO 80537	NE. 1/4 NW. 1/4 SEC. 13	0.008	0.008							FOR DRAINAGE	TE-10B
TE-10-C	DENNIS G. JONES & CAROLYN JONES	RT. 1, BOX 213 LOVELAND, COLORADO 80537	NW. 1/4 NE. 1/4 SEC. 13	0.023	0.023							FOR ROAD APPROACH	TE-10C
TE-11-A	L. C. BUCKNER	1139 LINCOLN AVE. LOVELAND, COLORADO 80537	NE. 1/4 NE. 1/4 SEC. 13	0.034	0.034	SEE PAR. 11 Rev						FOR ROAD APPROACH	TE-11A
TE-15	BENNIE D. COON & DELLA M. COON, J.T.	2800 W. 1st STREET, LOVELAND, COLORADO 80537	N. 1/2 NE. 1/4 SEC. 18	0.115	0.115	SEE PAR. 15						FOR ROAD APPROACH	TE-15
TE-18	GARY A. JEFFERS & MARILEE A. JEFFERS, J.T.	RT. 1 BOX 32, WINDSOR, COLORADO 80550	SE. 1/4 SE. 1/4 SEC. 8	0.034	0.034	SEE PAR. 18						FOR ROAD APPROACH	TE-18
TE-25 Rev	CARL E. LEONARD	500 W. 3rd ST. LOVELAND, COLORADO 80537	NW. 1/4 NW. 1/4 SEC. 16	0.138	0.138	SEE PAR. 25						FOR ROAD APPROACH	TE-25
TE-27A	EASTKO FARMS, A GENERAL PARTNERSHIP	FULLER AND COMPANY, CENTRAL BANK & TRUST 15th & ARAPAHOE DENVER, COLORADO 80202	SE. 1/4 SW. 1/4 SEC. 10	1.8	1.8	SEE AC-27 Rev						FOR ROADWAY SLOPES	TE-27A

RIGHT OF WAY
S.H. 257 W. to I-25

REVISIONS

3939 PACIFIC
LONG BEACH, CALIF. 90807

SE⁴, Sec. 10
T. 5 N., R. 68 W.

STA. 0+00 BEGIN R.O.W.
PROJ. F 034-1(10)

1-25

Stationing

ME⁴, Sec. 15
T 5 N., R. 68 W.

THOMAS M. MCREE
1502 W. SHORE DR.
LOVELAND, COLO. 80537

 A.M.O. ENTERPRISES (PTSHP)
C/O VENTA, INC.
BOX 59
BROOMFIELD, COLO. 80020

LARIMER COMPANY
560 ARTHUR L. SEIDEN
FULLER and COMPANY
CENTRAL BANK and TRUST BLDG
15th and ARAPAHOE
DENVER, COLORADO 80202

FEDERAL ROAD REGION NO.	DIVISION	PROJ. NO.	SHEET NO.	TOTAL SHEETS
VIII	COLORADO	F 034-1(10)	7	


RIGHT OF WAY
S.H. 257 W. to I-25

REVISIONS		
D-4	2-73 Added TE-3, TE-4 & TE-5	
D J F	-8-73 Reported TE-4 & TE-5	
—	-1-73 Deleted TE-3 - Rev TE-4 & TE-5	
D J F	1-74 TE-3 Added TE-4	
V.R.	9-73 Corrected Address On Parcel 4	
V.R.	1-73 Added TE-3B	
V.R.	1-74 Deleted TE-4A, Added E-4A	
D J F	-6-74 Added AC-4A	
D J F	-5-74 Chg AC opening Sra 38a-B5	
K.C.	-6-74 Correct Openings 39+30 L1 & R1	
K.C.	1-74 U, 20-15 Opened Closed 16 Opening	

HELEN R. HICKS
1594 BIG THOMPSON CANYON ROAD
LOVELAND, COLORADO 80537
% LYNN HAMMOND, ATTY.
SUITE 10
FIRST NATIONAL BANK
LOVELAND, COLORADO 80537

HELEN R. HICKS
to
THOMAS M. MCKEE

**BIG THOMPSON MILLING
AND ELEVATOR CO.**
100 E. 6th
LOVELAND, COLORADO
80537

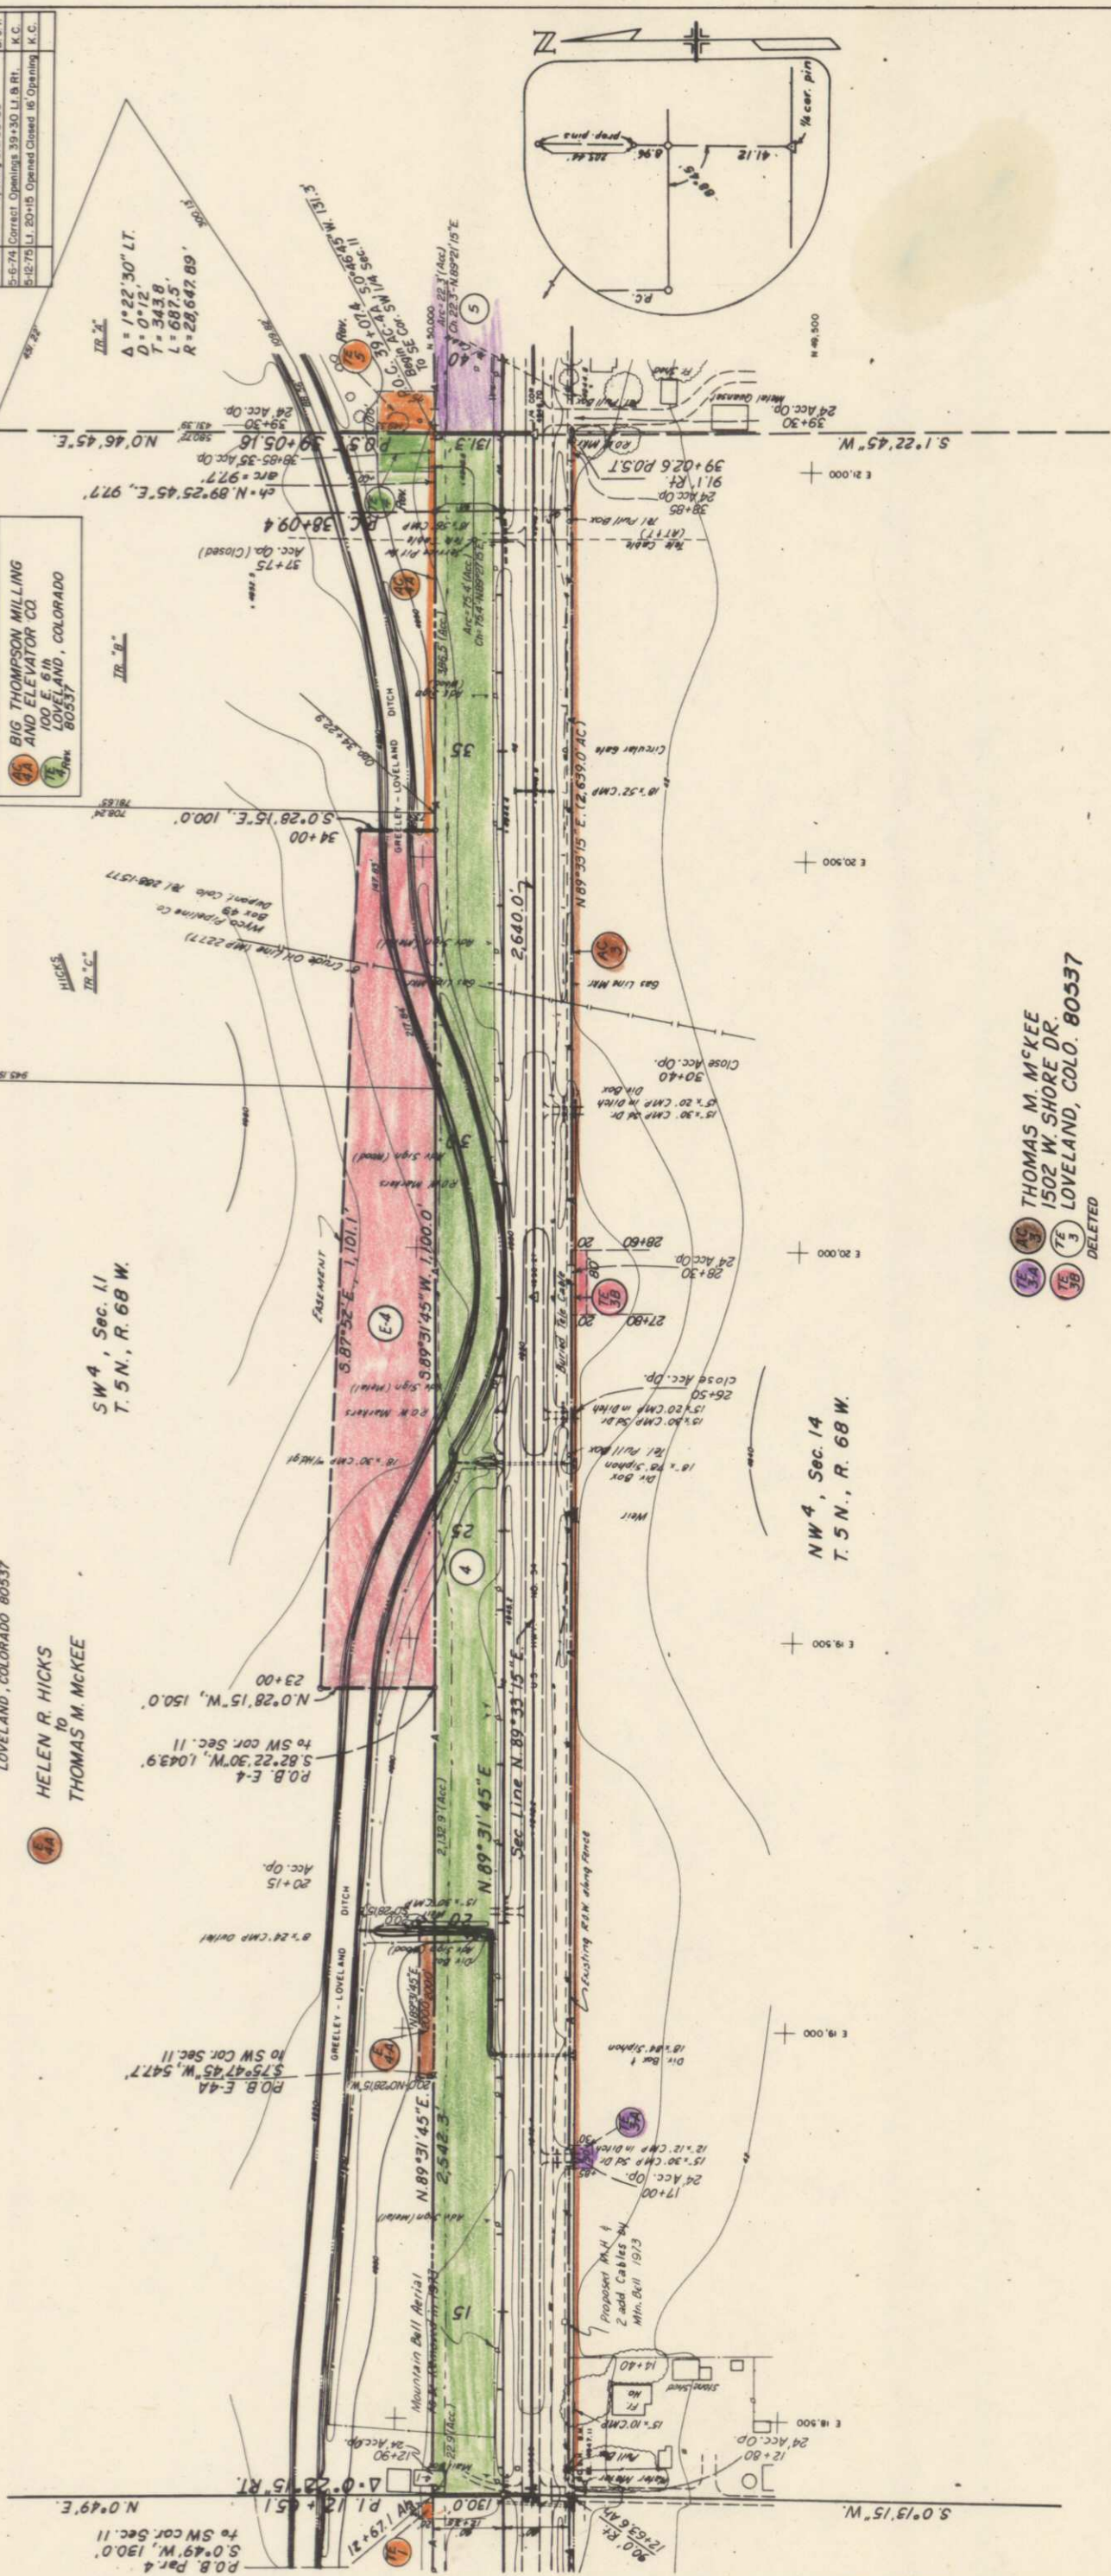


THOMAS M. MCKEE
1502 W. SHORE DR.
LOVELAND, COLO. 80537

FEDERAL ROAD DISTRICT	DIVISION	PROJ. NO.	SHEET NO.	TOTAL SHEETS
XIII	COLORADO	F 034-1(10)	7	

RIGHT OF WAY
S.H. 257 W. to 1-25

REVISIONS	
2-73	Added TE-3, TE-4, TE-5
5-73	Revised TE-3, TE-4, TE-5
8-73	Revised TE-3, TE-4, TE-5
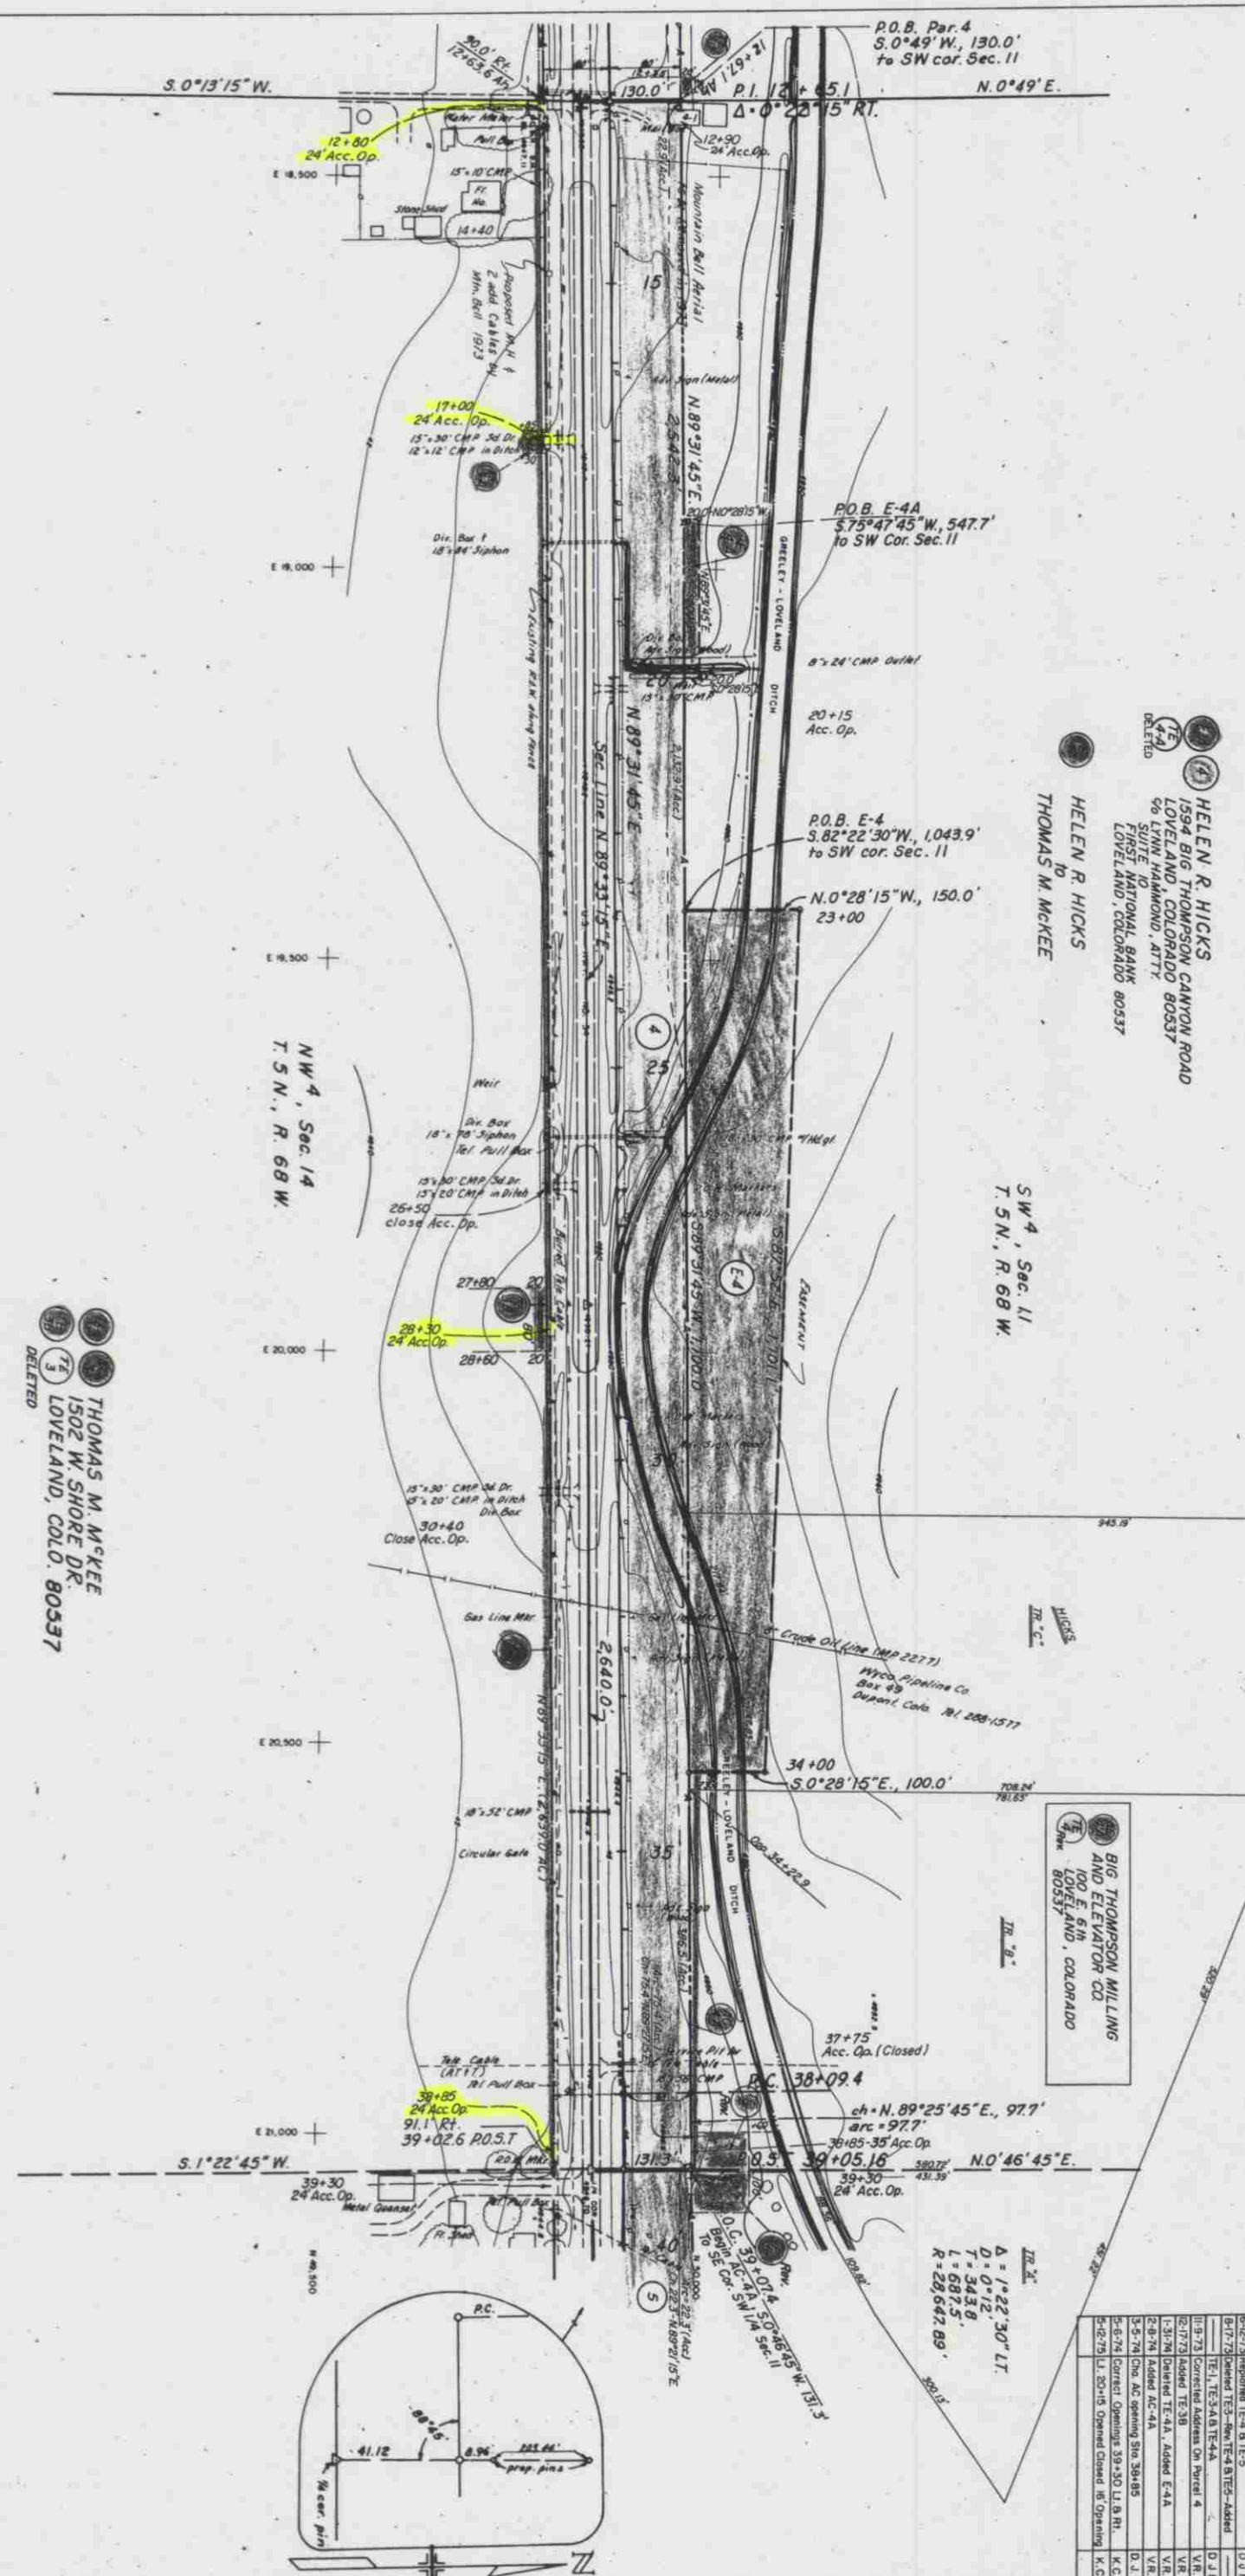


THOMAS M. MCKEE
1502 W. SHORE DR.
LOVELAND, COLO. 80537

HELEN R. HICKS
1594 BIG THOMPSON CANYON ROAD
LOVELAND, COLORADO 80537
SUNBELT NATIONAL BANK
LOVELAND, COLORADO 80537

SW 4, Sec. 11
T. 5 N., R. 68 W.

BIG THOMPSON MILLING
AND ELEVATOR CO.
100 E. 6th
LOVELAND, COLORADO
80537

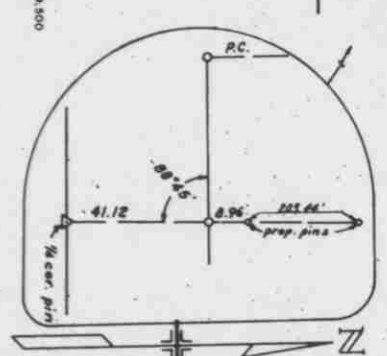

FEDERAL ROAD DISTRICT NO.	DIVISION	PROJECT NO.	SHEET NO.	TOTAL SHEETS
XIII	COLORADO	F 034-1(10)	9	

RIGHT OF WAY
S.H. 257 W. 101-25

REVISIONS	
2-73	Rev. 10 - Added Access Route
5-73	Rev. 8 & 9 - Added TE-10, 10A, 10B, 10C, 10MN, 10MO, 10MP, 10ZZ


DELETED
10 CARL C. ZEILER &
CLARA B. ZEILER JT.
REV. 2 RT. 1
LOVELAND, COLO. 80537

SW 4, Sec. 12
T. 5 N., R. 68 W.

NW 4, Sec. 13
T. 5 N., R. 68 W.

JOHN SPRENG &
EVA SPRENG
715 E. 4th AVE.
LOVELAND, COLORADO 80537

VIKING CABINETS, INC.
RT. 1 BOX 222-B
LOVELAND, COLO. 80537

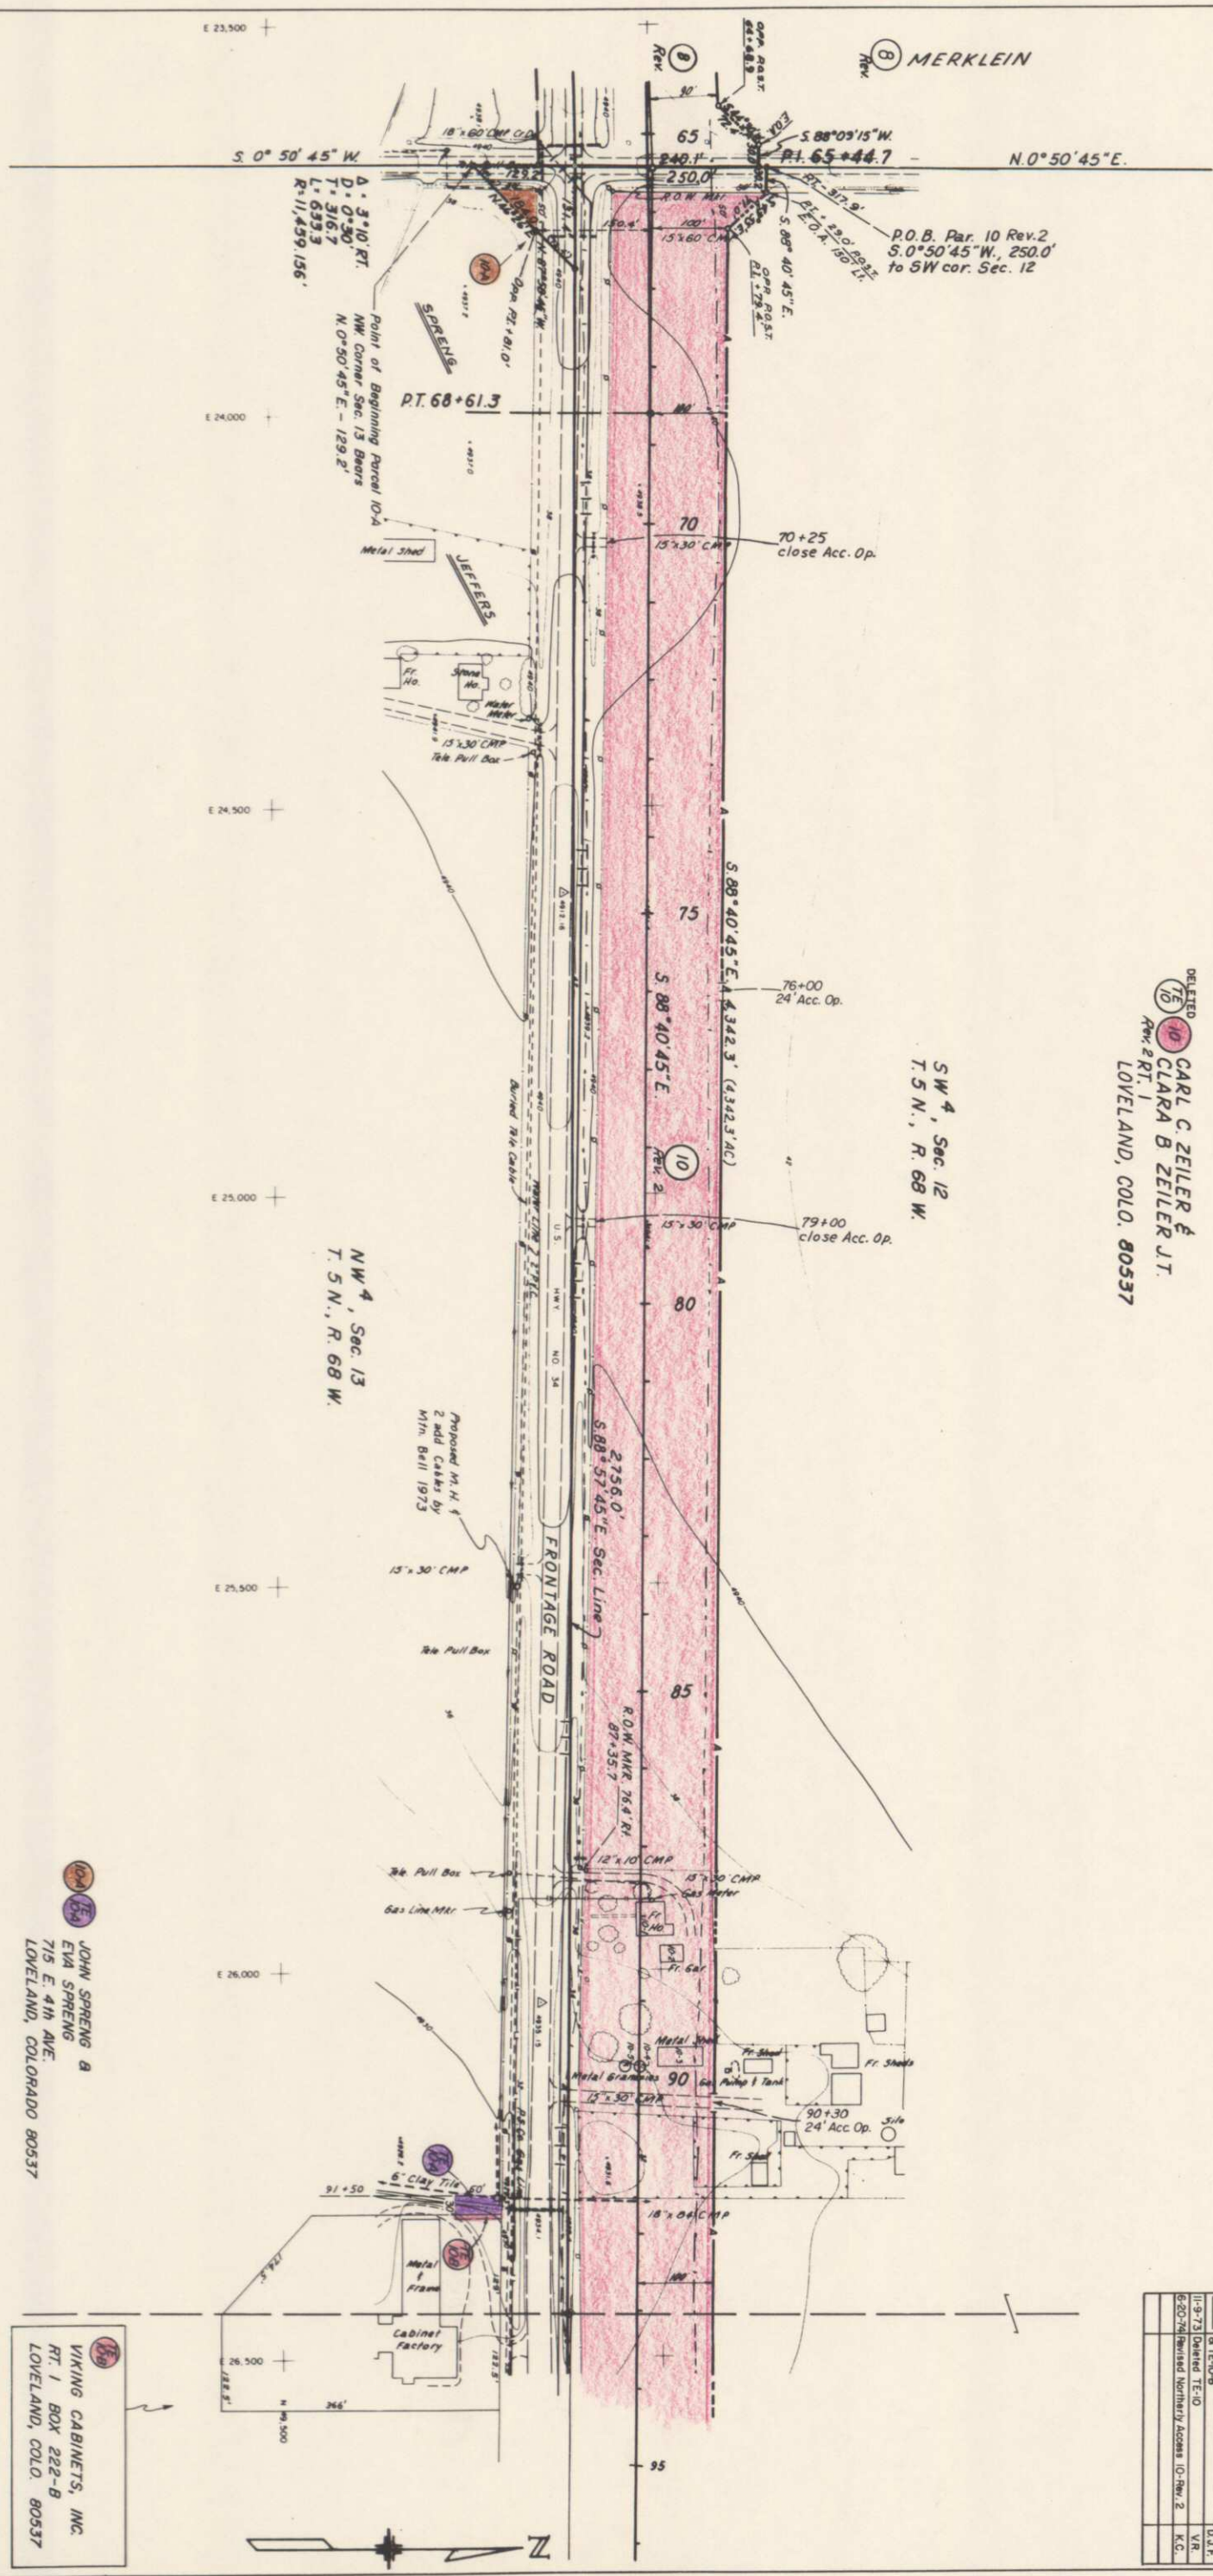

E-100 DELETED


FEDERAL ROAD REGION NO.	DIVISION	PROJ. NO.	SHEET NO.	TOTAL SHEETS
VIII	COLORADO	F 034-1(10)	10	

RIGHT OF WAY
S.H. 257 W. to I-25

REVISIONS			
2-73	Rev. Par. 10, 11, 12, 13 - Add AC Barrier	D-4	
8-17-73	Rev. JO Rev. B Barrier Sta. 120+54.4 Added		
	TE-10-C, E-11 & TE-11-A	D.J.F.	
1-31-74	Added E-100	V.R.	
6-20-74	Deleted E-100; Rev. Access IO Rev. 2		
	Revised E-11	K.C.	
1-10-75	Close Acc. Op. Lt. Sta. 107+30, Add		
	Acc. Op. Lt. Sta. 103+10	J.B.	

10 CARL C. ZEILER &
CLARA B. ZEILER J.T.
RT. 1
LOVELAND, COLO. 80537

SE 4, Sec. 12
T. 5 N., R. 68 W.

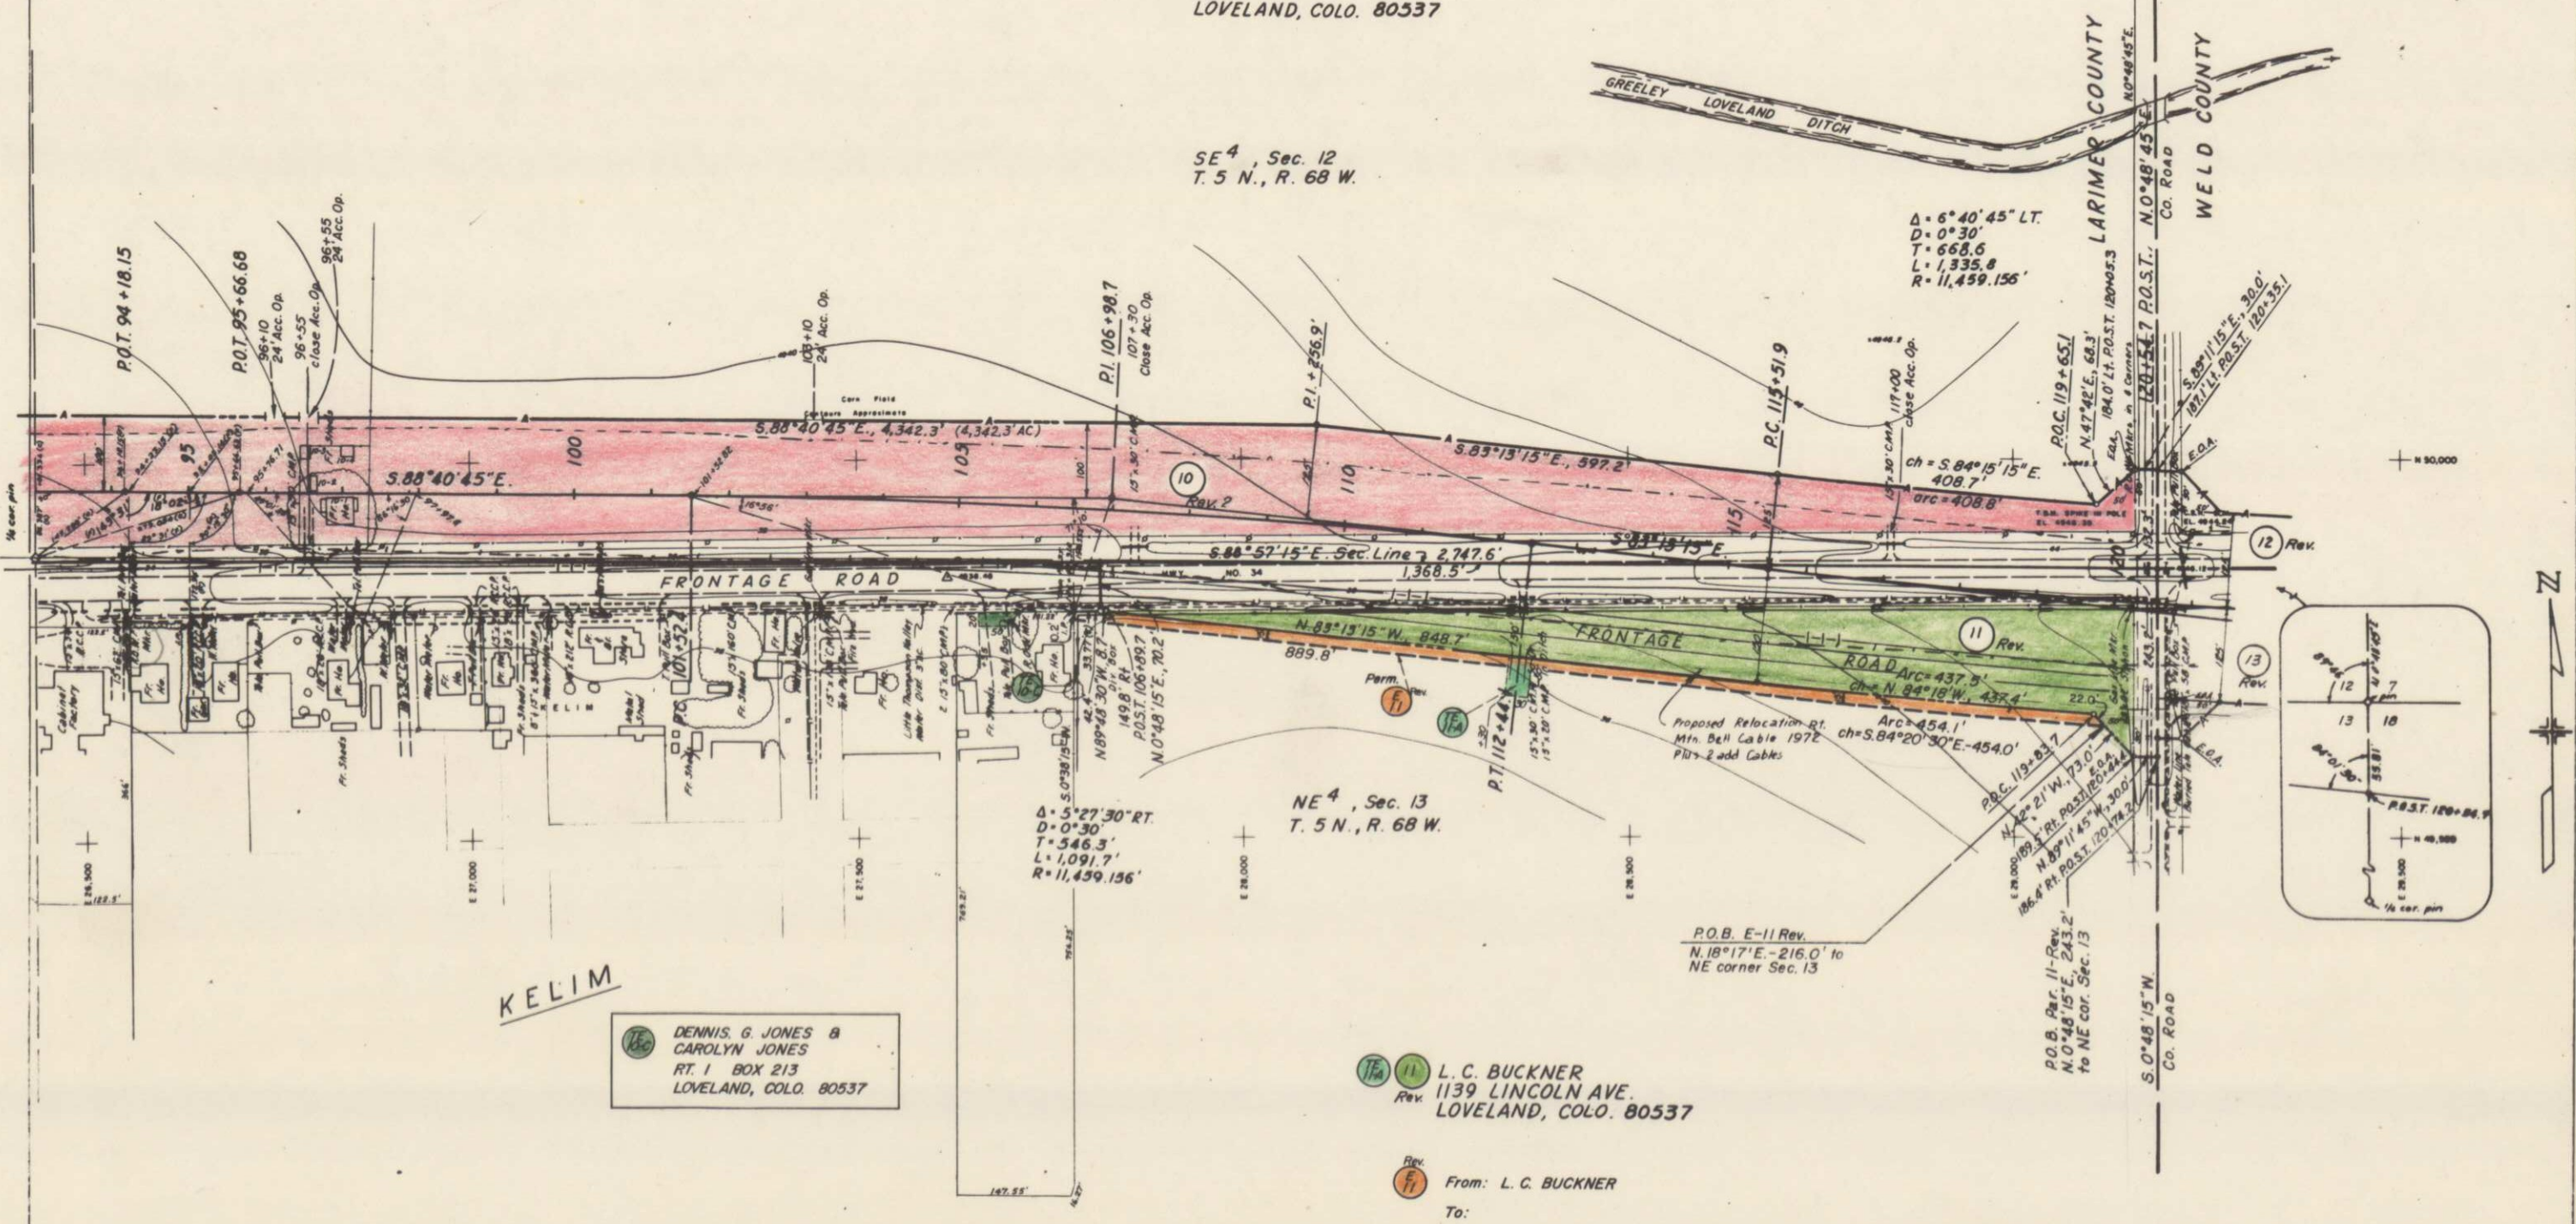

KELIM

DENNIS G. JONES &
CAROLYN JONES
RT. 1 BOX 213
LOVELAND, COLO. 80537

11 L. C. BUCKNER
1139 LINCOLN AVE.
LOVELAND, COLO. 80537

From: L. C. BUCKNER
To:

FEDERAL ROAD REGION NO.	DIVISION
VIII	COLORADO

RIGHT OF WAY
S.H. 257 W. to I-25

REVIEWS	
2-73	Rev Par. 10, 11, 12 & 13—Added Par. 13-A Changed Par. 14 to ER-14 D-a
8-73	Rev. 10, Rev. B, Barrier Str 120+54+Add E13 D.J.F.
11-97	Changed 13-A to 13-R V.R.
6-2074	Deleted E-10D K.C.
8-12-74	Added E-13; Added Structures E.N.M.
	Added 15" R/C P

ZEILER FARMS, INC.
A COLORADO CORPORATION
820 FOOTE CT.
LOVELAND, COLO. 80537


SW⁴, Sec. 7
T. 5 N., R. 67 W.

P.O. B. Par. ER-14
S. 87° 58' 30" W., 1,351.2'
to SW cor. Sec. 7

NW⁴, Sec. 18
T. 5 N., R. 67 W.

13R 13 HENRY SPADE JR. &
HELEN SPADE J.T.
Rev. 1153 ROOSEVELT AVE.
LOVELAND, COLO. 80537

DELETED

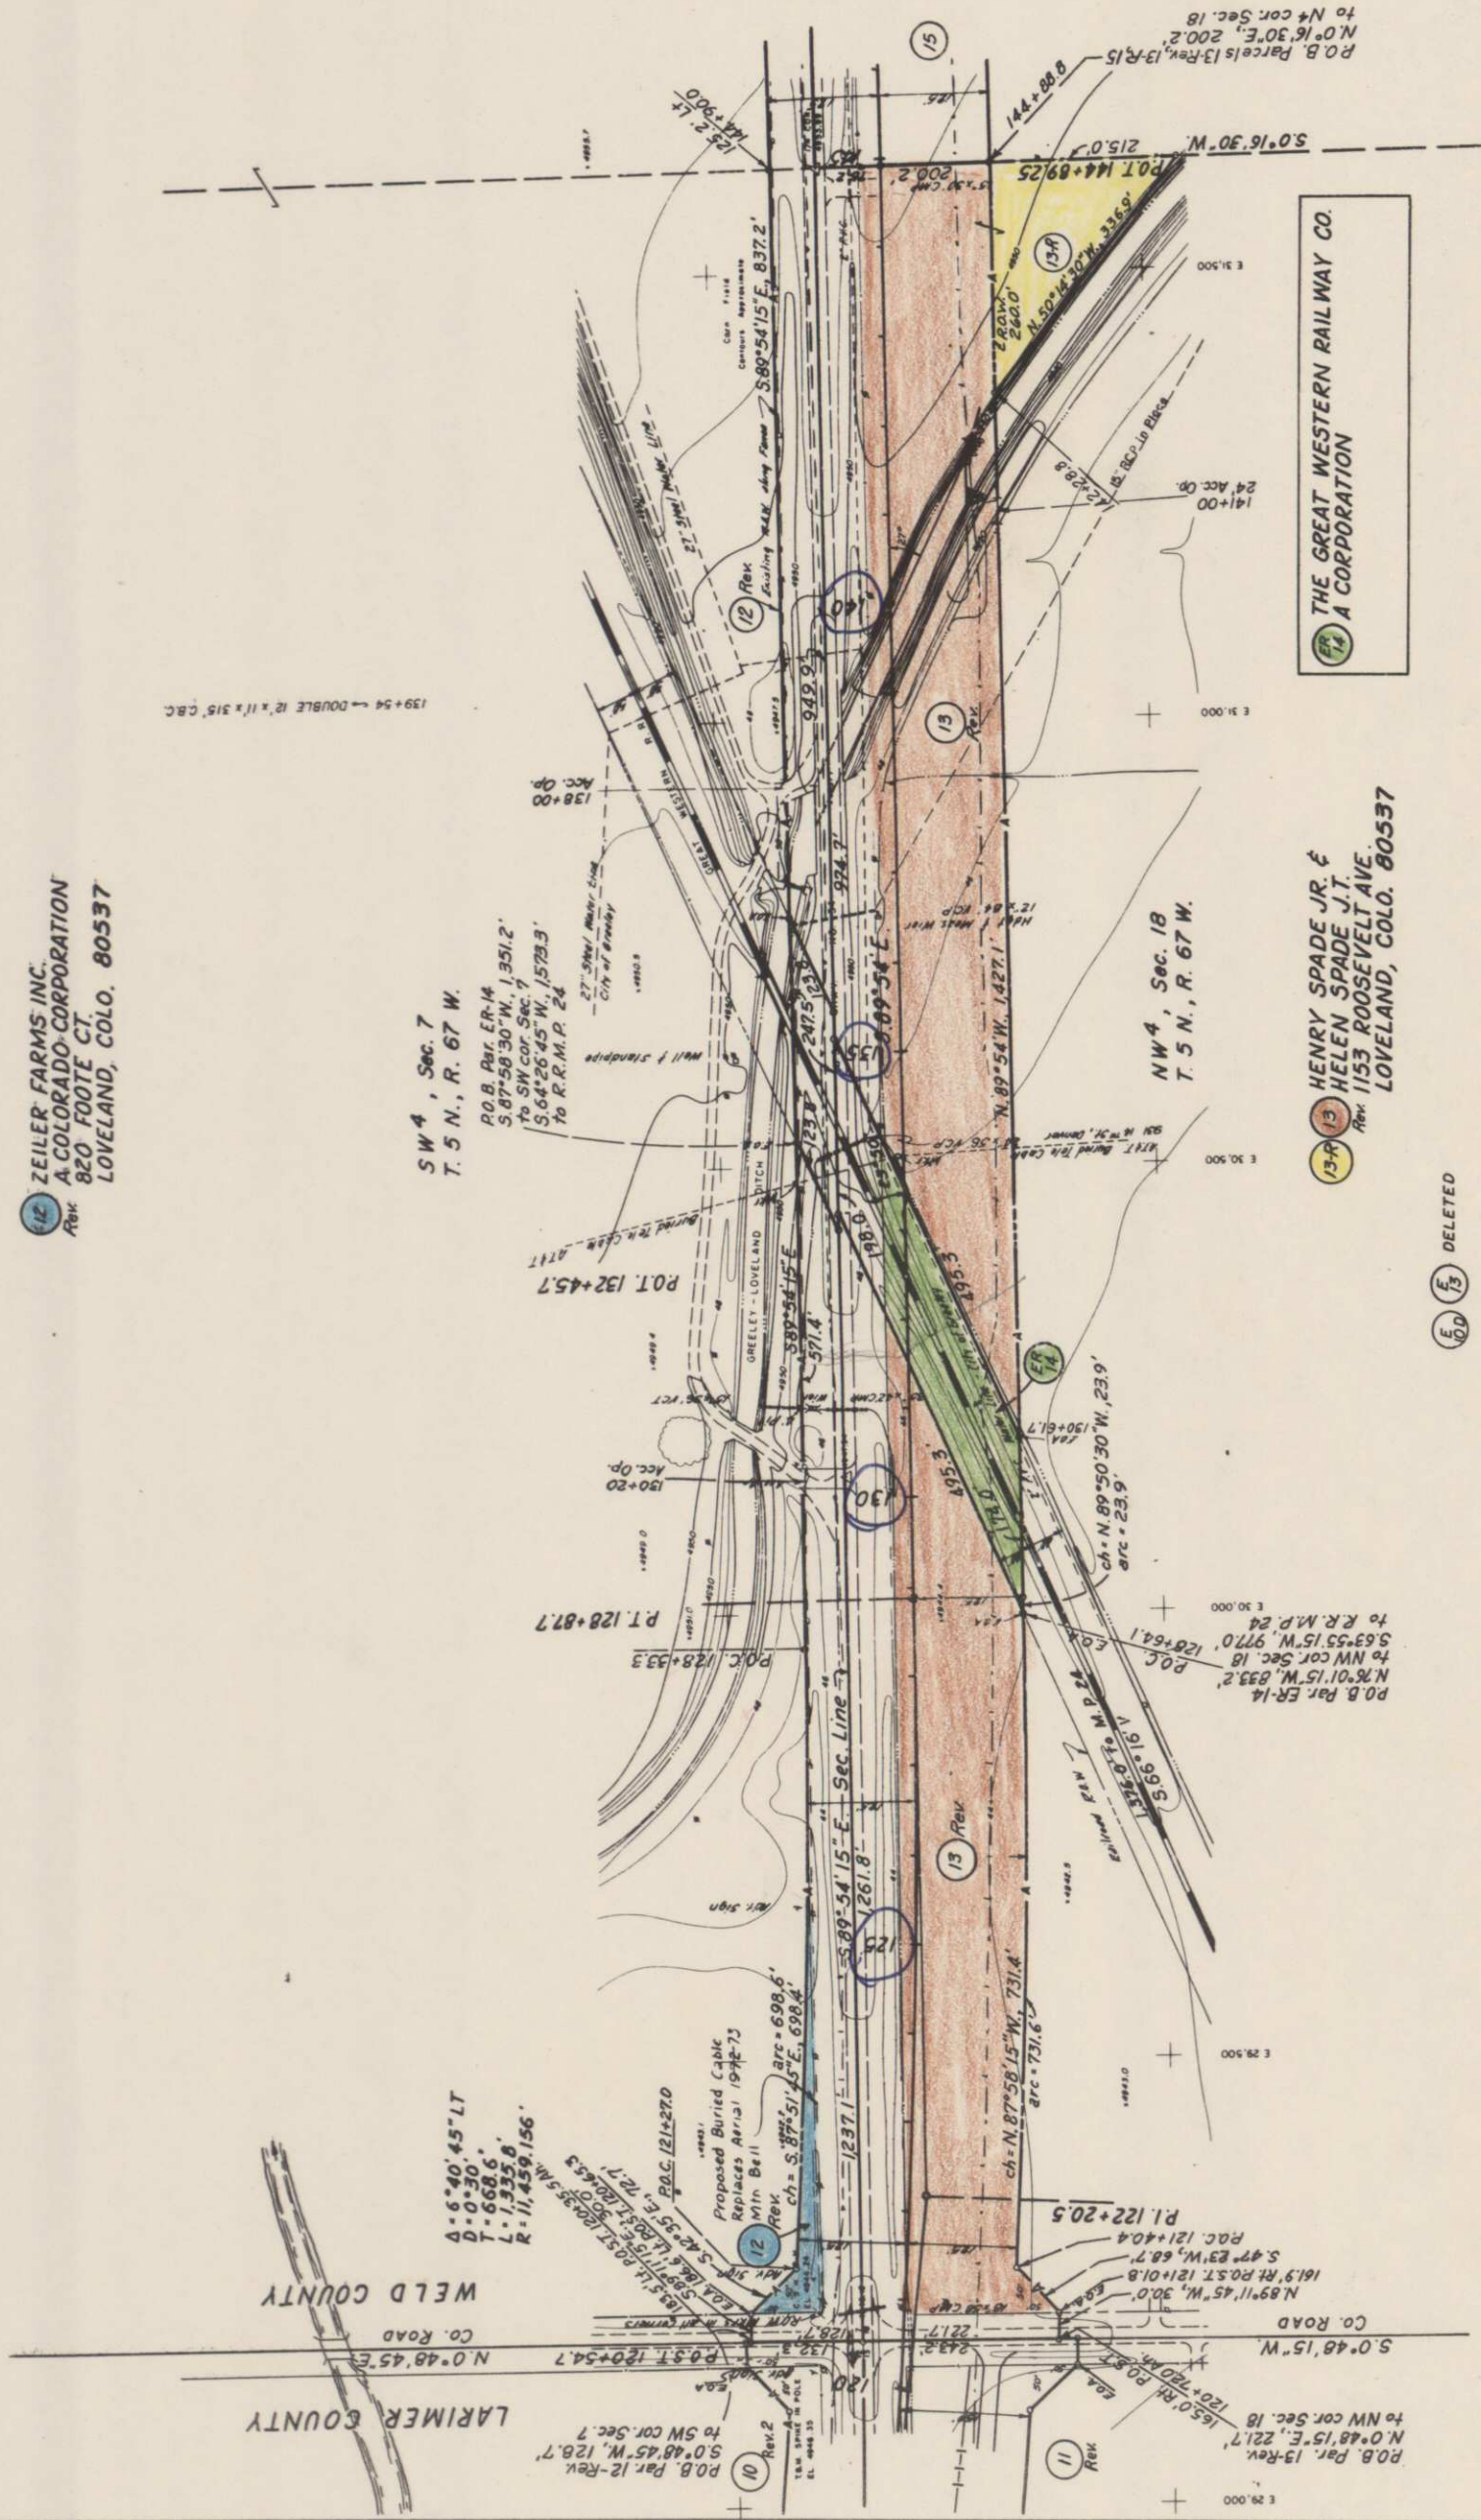

THE GREAT WESTERN RAILWAY CO.
A CORPORATION

FEDERAL ROAD REGION NO.	DIVISION	PROJ. NO.	SHEET NO.	TOTAL SHEETS
XIII	COLORADO	F 034-1(10)	12	


RIGHT OF WAY
S.H. 257 W. to I-25

REVISIONS	
2-73	Added Topping R.R. 185+77 - New Per 12.15
15-8-19	Change AC-17 to Per 17, Add S.A. D-4
3-5-74	Home Change Per 18
3-20-74	Added Road Approach R.R. 148+60
3-4-74	Per Access Per 5 - Added
3-14-75	Clear Acc. Ch. R.R. 149+25, Add Acc. Ch.
	Per S.H. 257+20, Add TE-15
	J.B.

12 ZEILER FARMS INC.
A COLORADO CORPORATION
820 FOOTE CT.
LOVELAND, COLO. 80537

SE 4, Sec. 7
T. 5 N., R. 67 W.

148+ closed
graded for opening
all 4 lanes

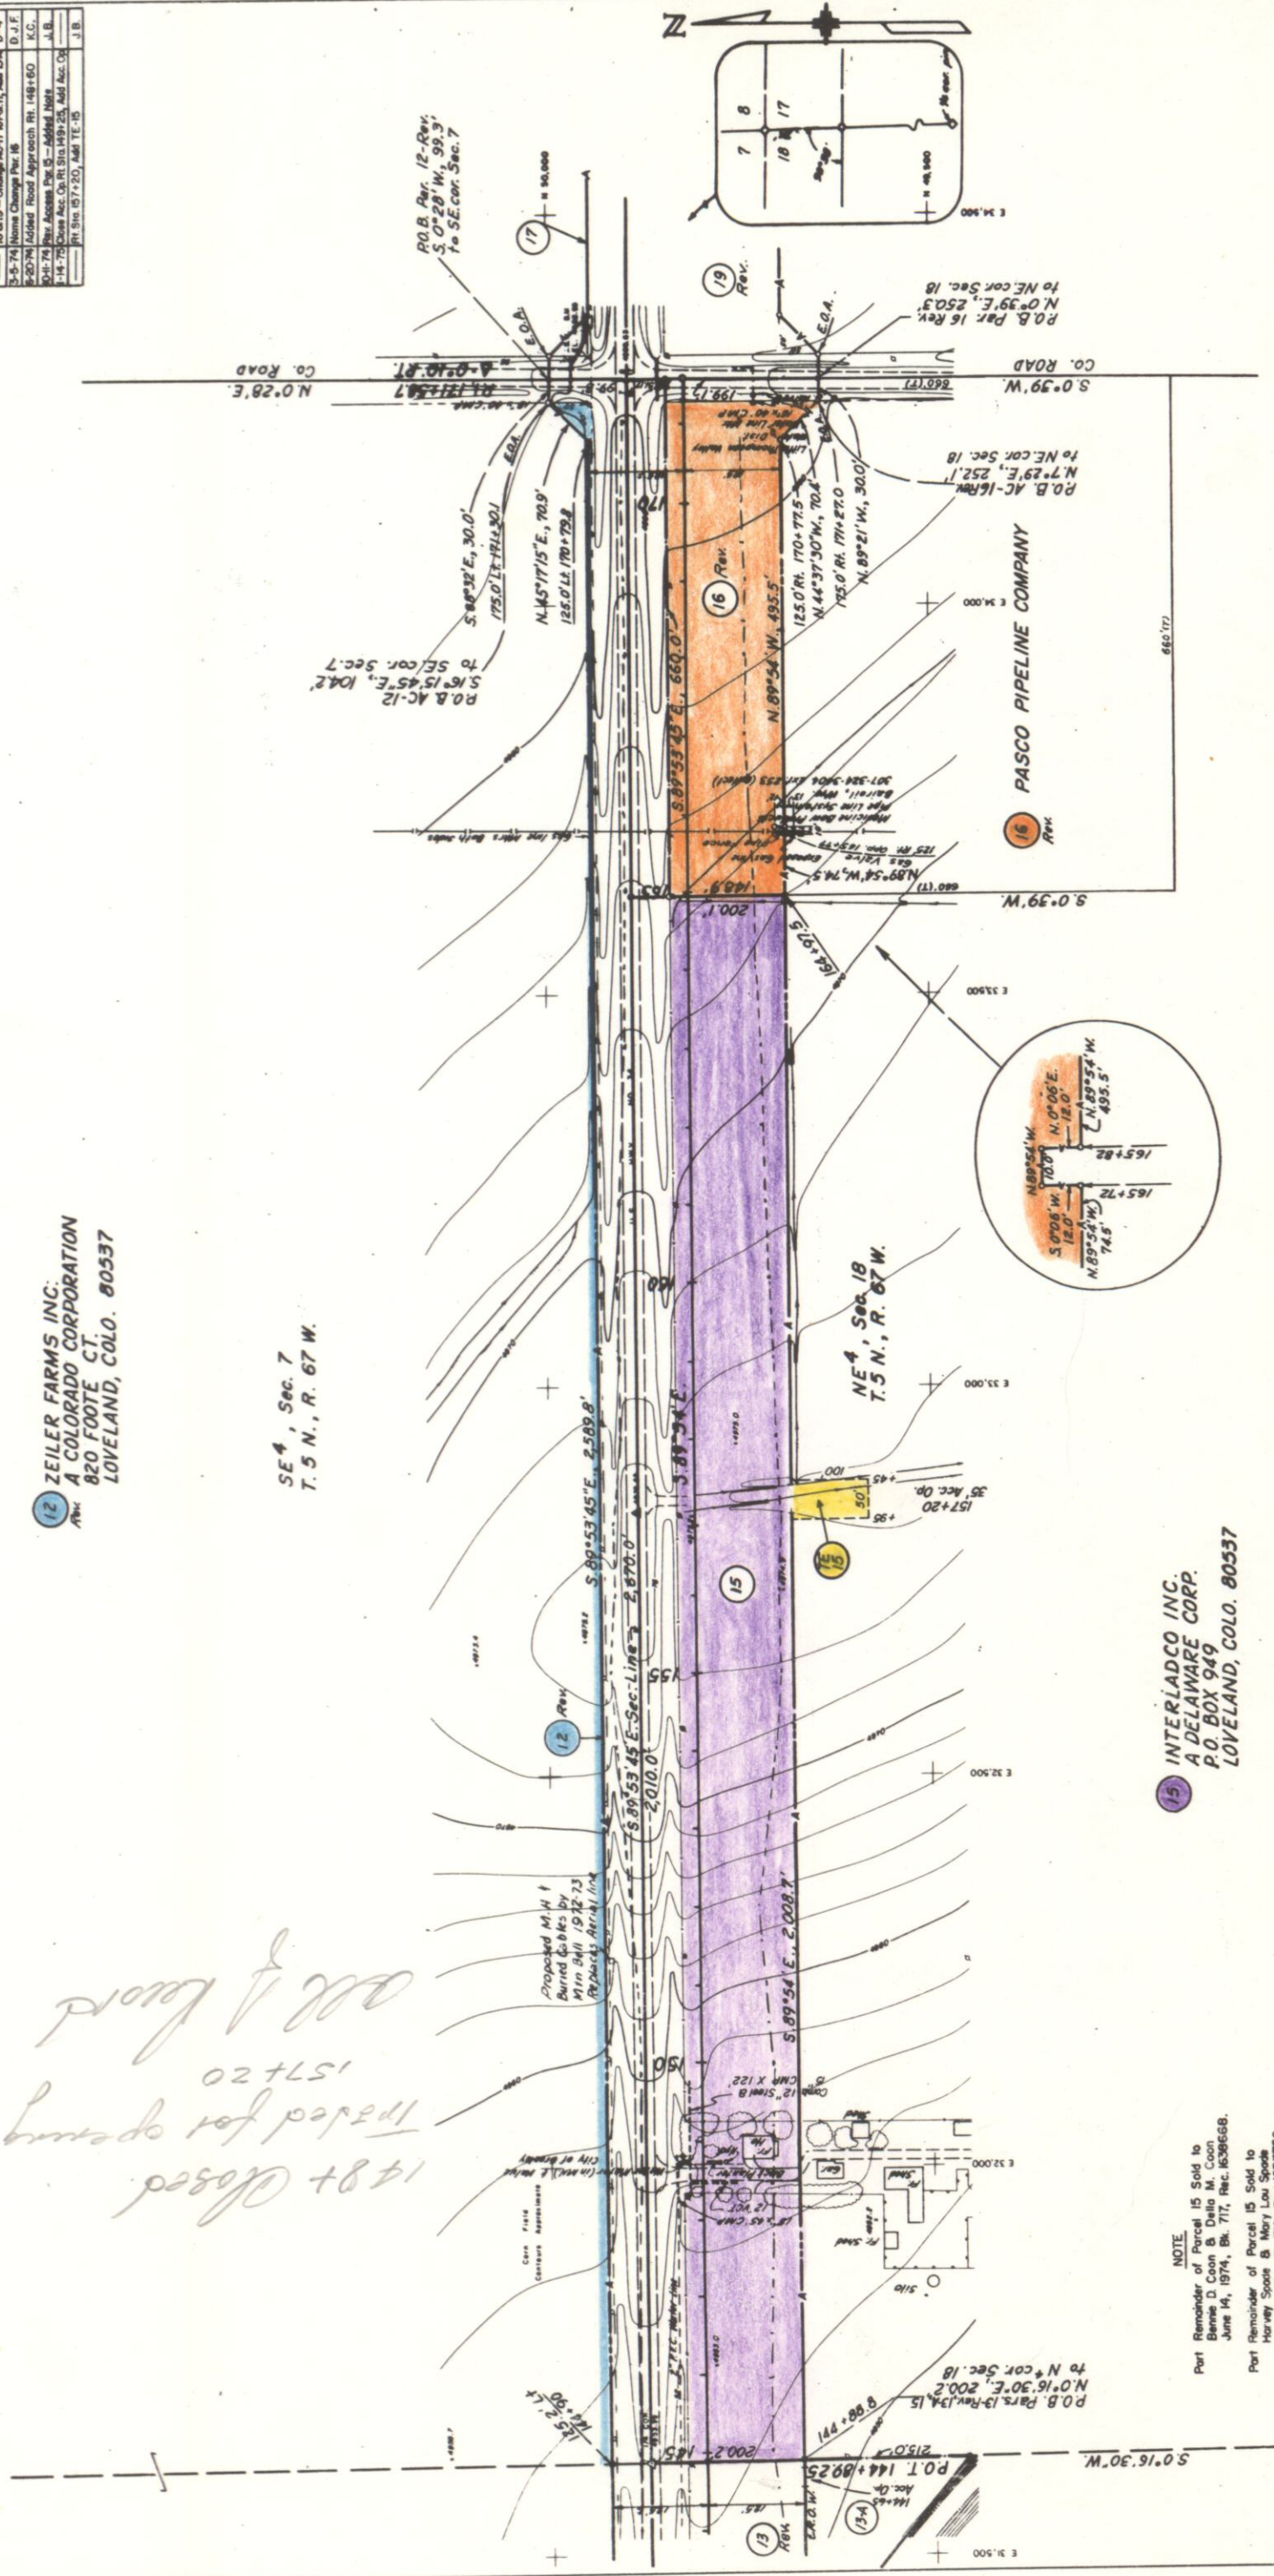

15 INTERLADCO INC.
A DELAWARE CORP.
P.O. BOX 949
LOVELAND, COLO. 80537

16 BENNIE D. COON &
DELLA M. COON, J.T.
2600 W. 1st STREET
LOVELAND, COLORADO 80537

NOTE
Part Remainder of Parcel 15 Sold to
Bennie D. Coon & Della M. Coon
June 14, 1974, Bk. 717, Rec. 1638668.
Part Remainder of Parcel 15 Sold to
Harvey Spore & Mary Lou Spore
April 9, 1974, Bk. 712, Rec. 1633760.

FEDERAL ROAD DISTRICT NO.	DIVISION	PROJ. NO.	SHEET NO.	TOTAL SHEETS
XIII	COLORADO	F 034 - I(10)	14	

RIGHT OF WAY
S.H. 25.7 W. to I-25



REVISIONS	
2-73	Change AC-18 to Par. 18, AC-22 to Par. 22
2-74	Rev. Par. 25
2-74	Corrected Address On Parcel 21
3-6-74	Corrected Access Opening 198+75
5-6-74	Added TE-18
6-25-75	Change Access Opening to 21+40 (Rt.)
	D.J.F.

18 GARY A. JEFFERS &
MARILEE A. JEFFERS J.T.
RT. 1, BOX 32
WINDSOR, COLO. 80550

SE 4, Sec. 8
T. 5 N., R. 67 W.

20 PANSY P. HANKINS
2829 CLERMONT
DENVER, COLO. 80207

21 FREDA TROSTLE
605 EMERY ST.
LONGMONT, COLORADO
80501

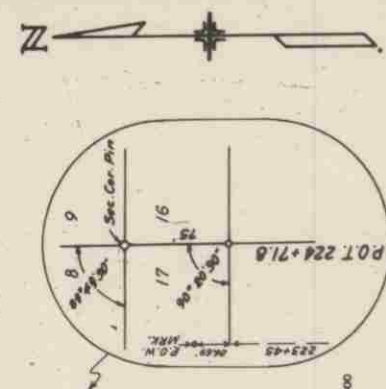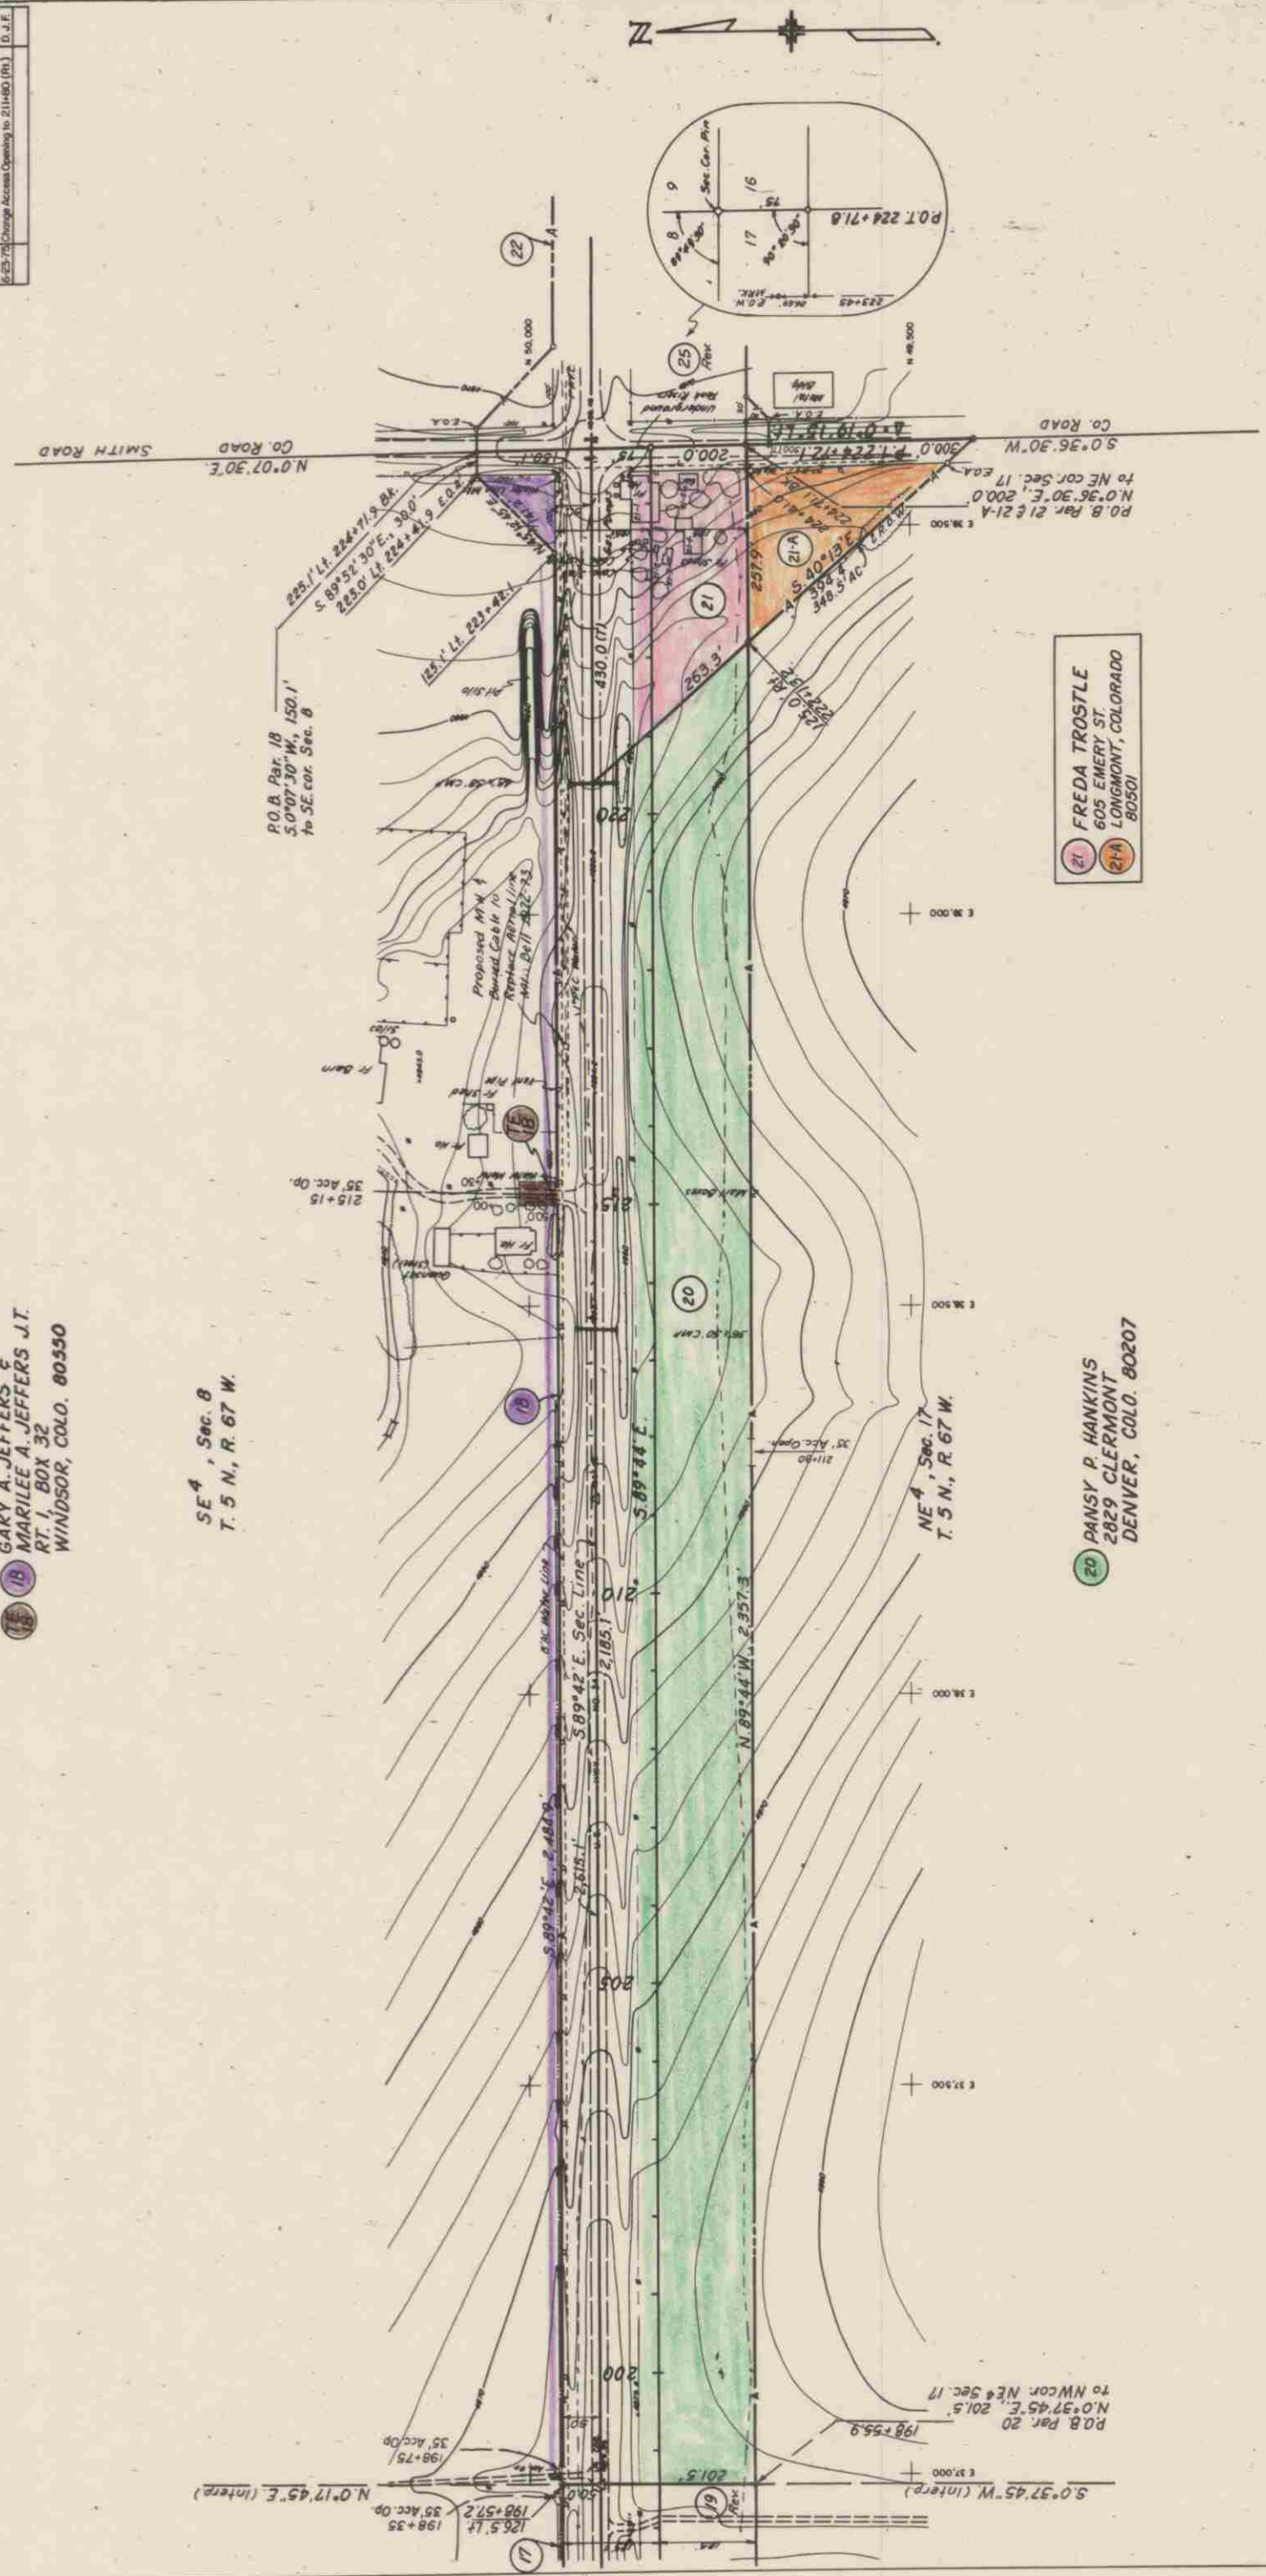

FEDERAL ROAD DISTRICT NO.	DIVISION	PROJ. NO.	SHEET NO.	TOTAL SHEETS
XIII	COLORADO	F 034-1(10)	15	


RIGHT OF WAY
S.H. 257 W. 101-25

REVISIONS	
2-73	Change AC-22 to Pav 22 - from Pav 25
3-5-74	Added TE-25 - from Change Pav 22
5-6-74	Revised Access Pav 22 & correct
5-6-74	Opening AC-25, Revised TE-25
5-20-74	Corrected the Pav 22, added 35 Op.
1-31-75	Revised Acc. Op. 250+50.1 to 250+55
	J.B.

22
ELMER E. LUNDVALL, PAUL E. GOSS
& ROY LUNDVALL, Trustee of the
JACKIE C. CHISMAR TRUST

AC 23
MERVIN G. MARTIN &
MARBLE LILA MARTIN
P.O. BOX 413
MILLIKEN, COLO. 80543

SW 4, Sec. 9
T. 5 N., R. 67 W.

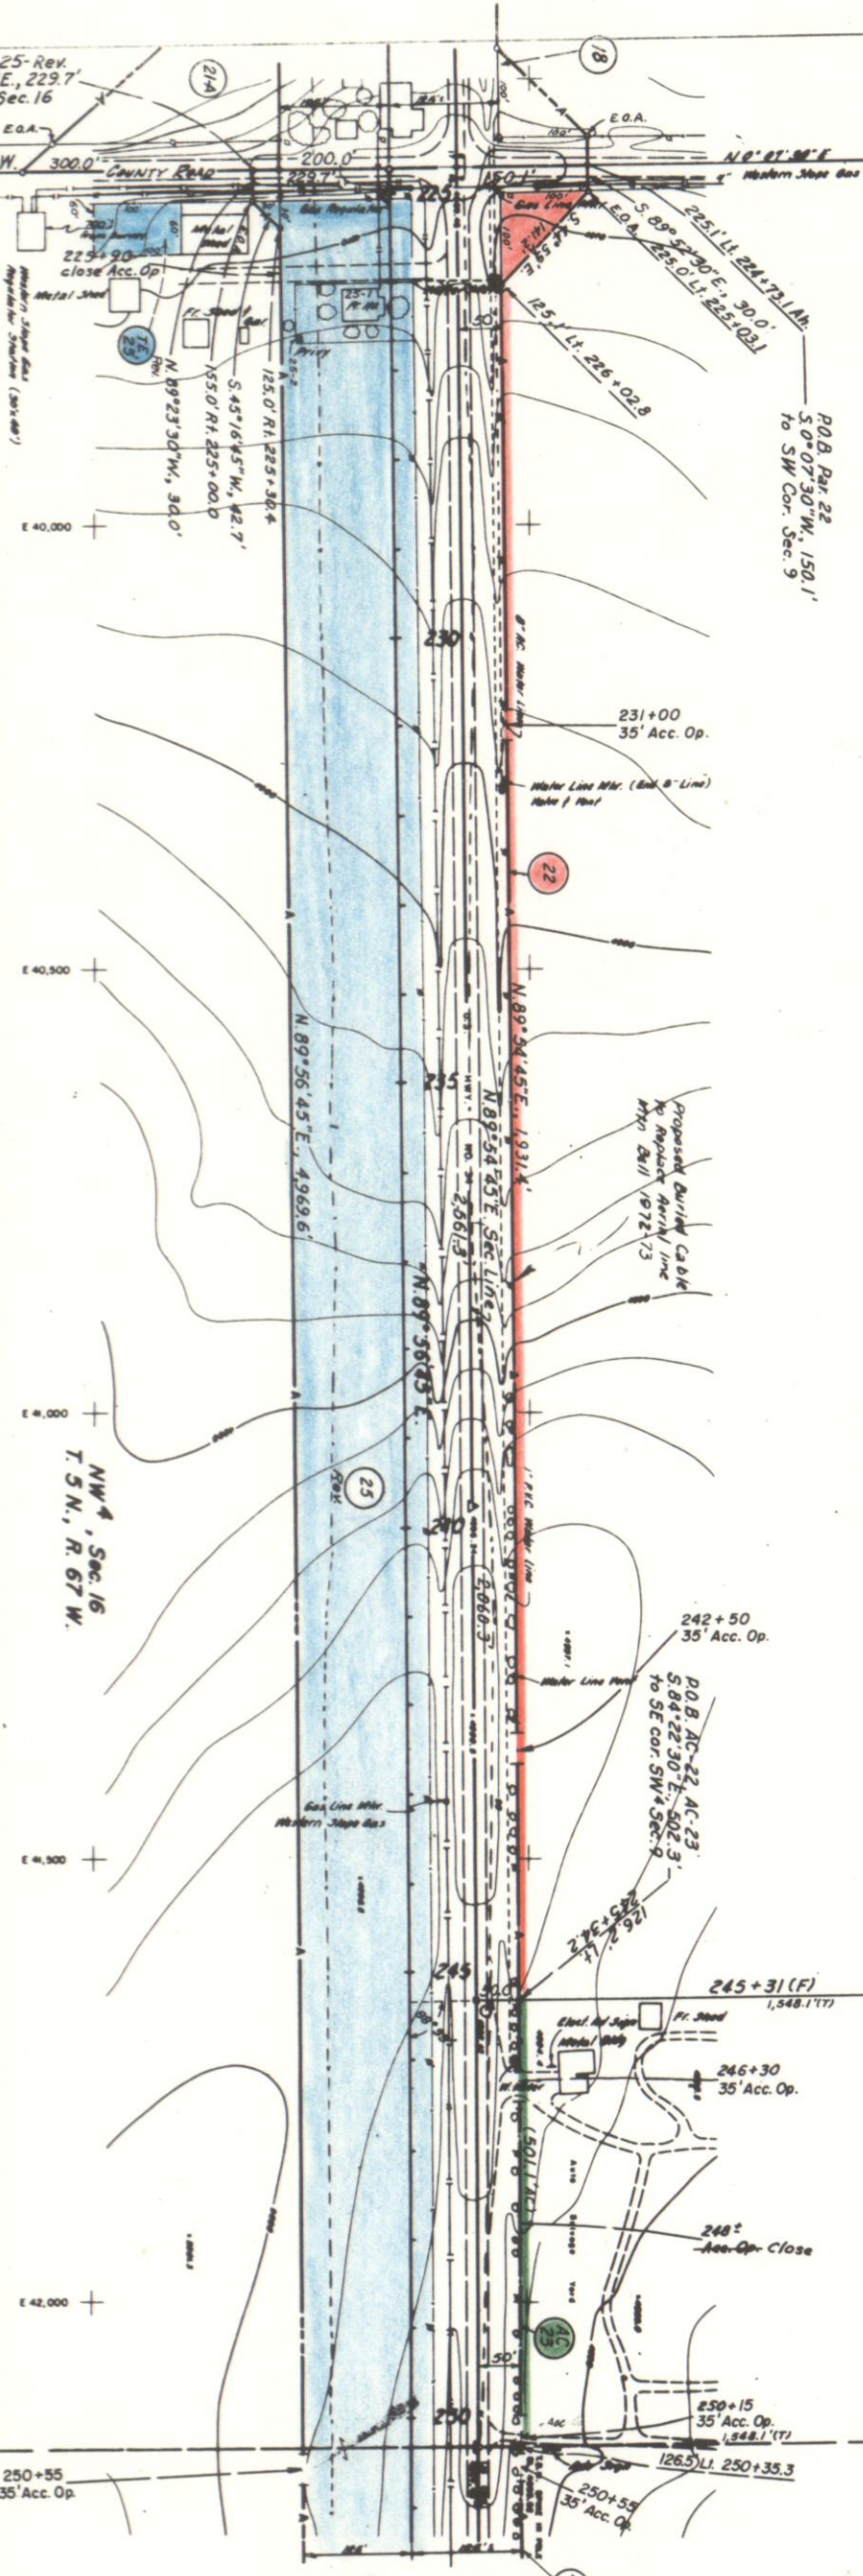


7-25-75
CARL E. LEONARD
Rev. 500 W. 3RD. ST.
LOVELAND, COLO. 80537

FEDERAL ROAD SECTION NO.	DIVISION	PROJECT NO.	SHEET NO.	TOTAL SHEETS
III	COLORADO	F 034-1(1C)	16	

RIGHT OF WAY
S.H. 257 W. to I-25

REVISIONS	DATE	BY	REASON
2-73	Added Access Opening LI 230-15	K.C.	
3-74	Added Access Opening LI 230-15	K.C.	
4-75	From RL 275+85 to RL 275+80	K.C.	
5-75	From RL 275+85 to RL 275+80	K.C.	
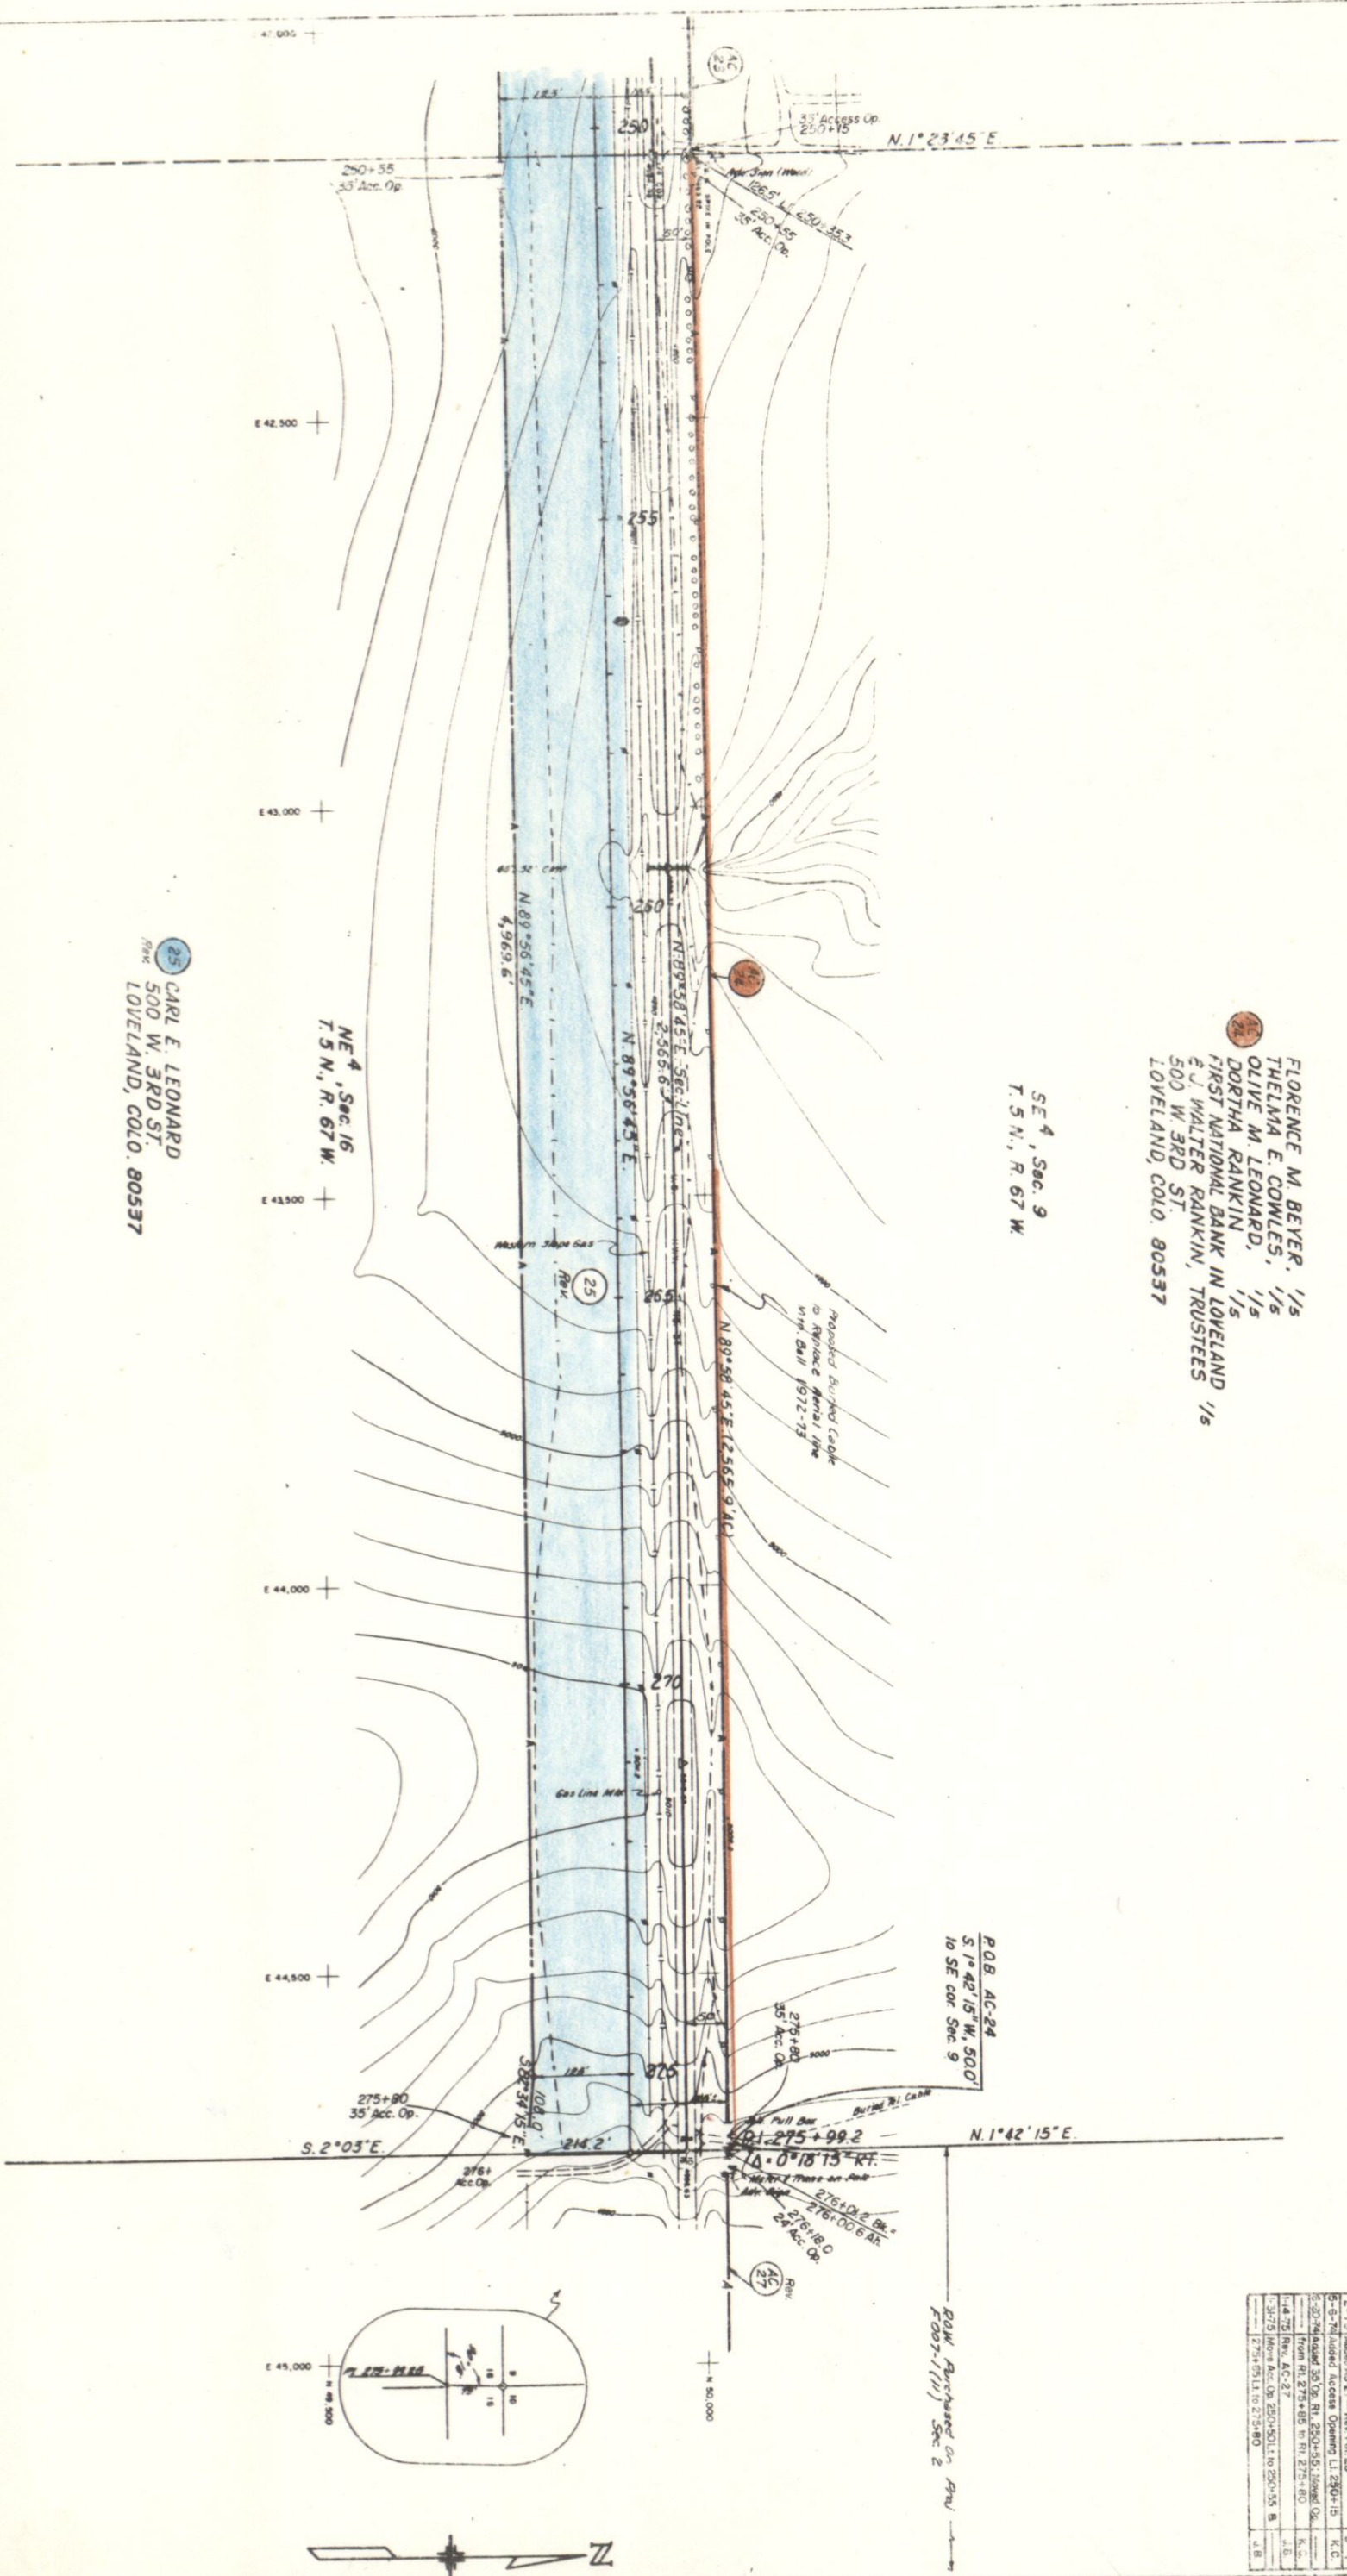


FLORENCE M. BEYER, 1/5
THELMA E. COMBES, 1/5
OLIVE M. LEONARD, 1/5
DORTHIA RANKIN, 1/5
FIRST NATIONAL BANK IN LOVELAND
J. WALTER RANKIN, TRUSTEES 1/5
500 W. 3RD ST.
LOVELAND, COLO. 80537

SE 4, Sec. 9
T. 5 N., R. 67 W.

CARL E. LEONARD
500 W. 3RD ST.
LOVELAND, COLO. 80537

P.O.B. AC-24
S. 1° 42' 15" W. 500'
10 SE COR. SEC. 9

ROW Purchased on Plan
F-007-1(11) Sec. 2

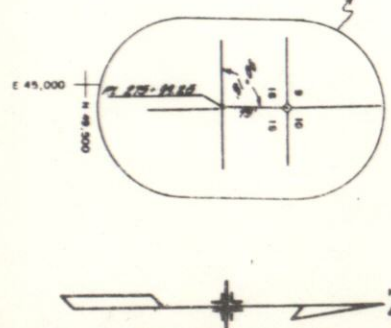

FEDERAL ROAD DISTRICT NO.	DIVISION	PROJ. NO.	SHEET NO.	TOTAL SHEETS
XIII	COLORADO	F 034 - I(10)	17	

RIGHT OF WAY
S.H. 257 W to I-25


REVISIONS	BY	DATE
2-11-76 Revised Sheet	J.B.	
4-29-76 Add Access Dr. Rt. Sta. 276+50.3	J.B.	

Rev. AC 27
Rev. AC 26
EASTKO FARMS,
A GENERAL PARTNERSHIP
c/o MR. BOB TRENTA
FULLER AND COMPANY
CENTRAL BANK AND TRUST
15th AND ARAPAHOE
DENVER, COLORADO 80202

SW 4, Sec. 10
T. 5 N., R. 67 W.

DELETED
AC 26

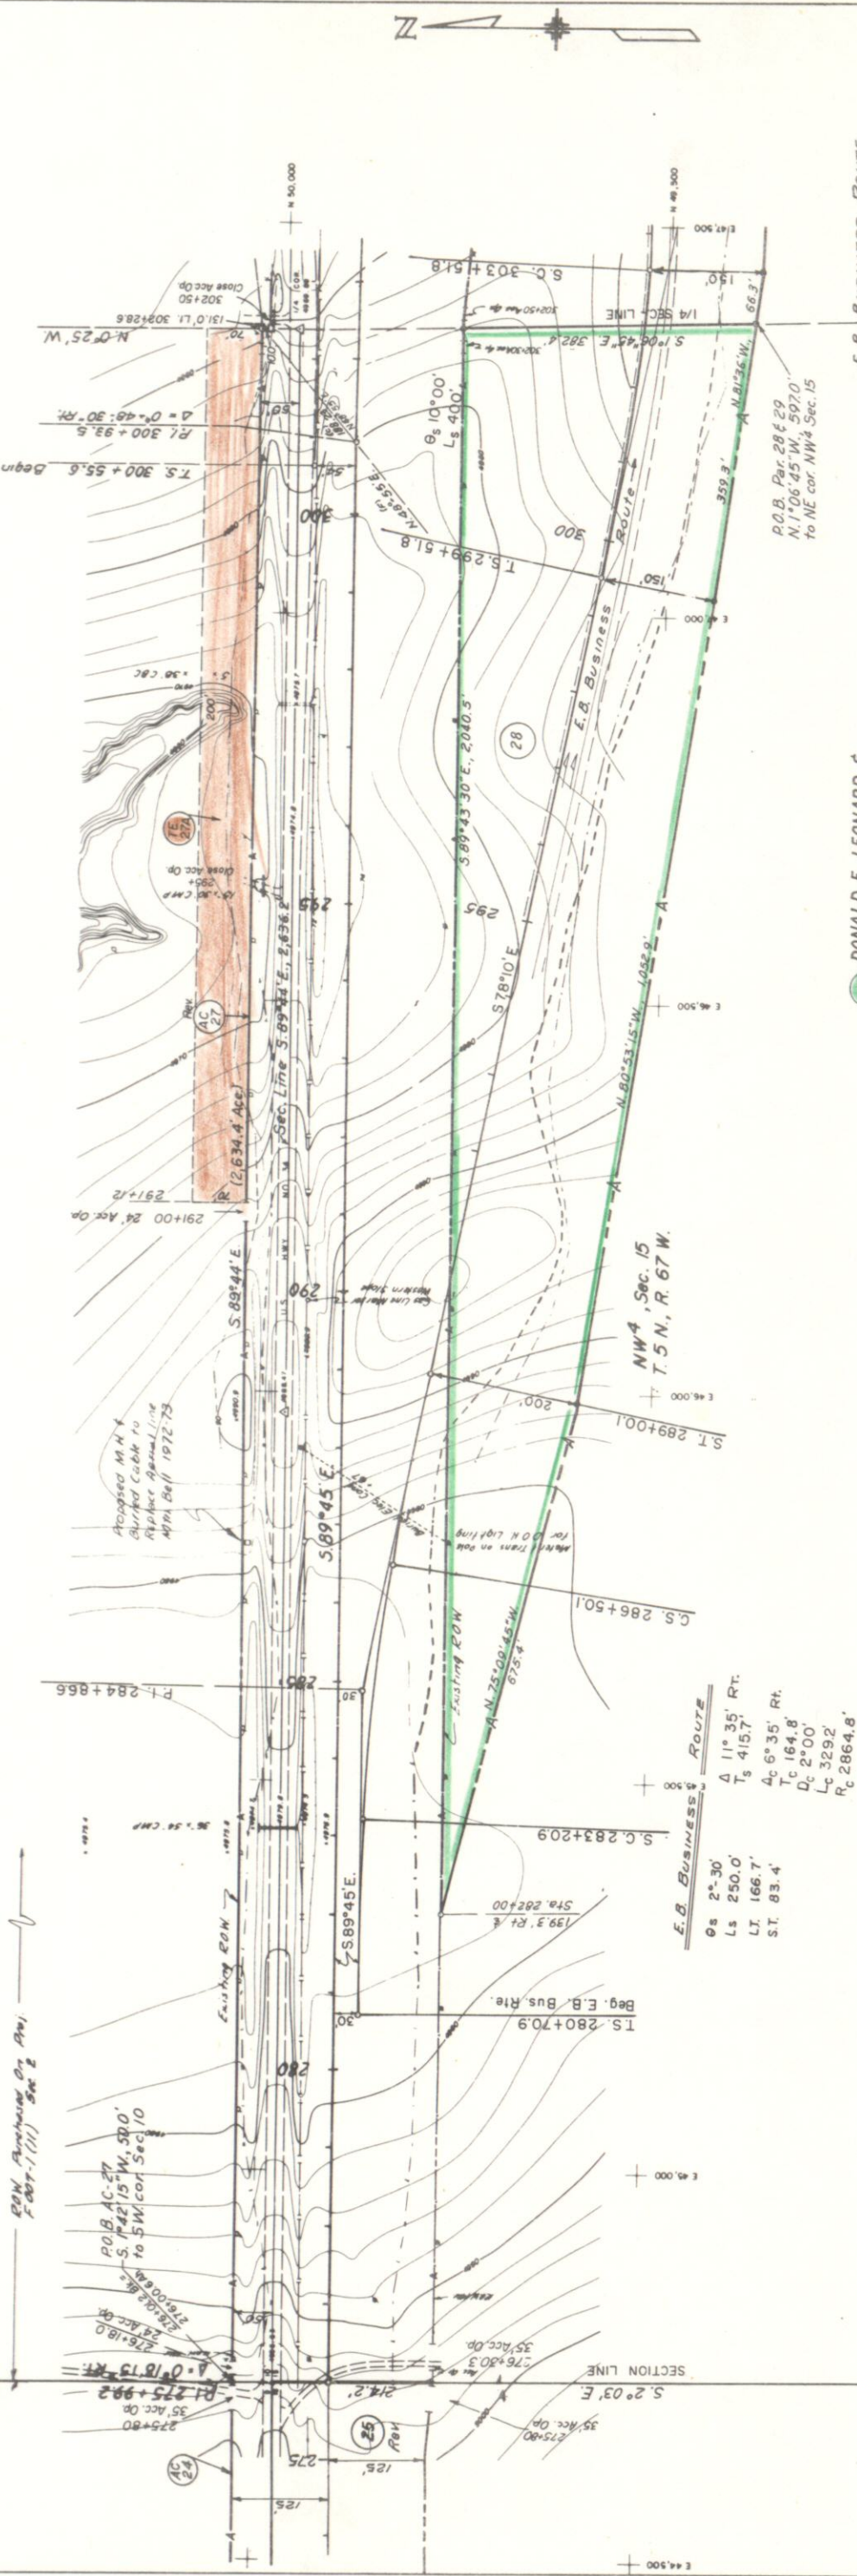

28 DONALD E. LEONARD &
OLIVE M. LEONARD
500 W. 3RD
LOVELAND, COLO. 80537

E.B. BUSINESS ROUTE
Δ = 60° 00' LI
Ts = 864.8'
Ls = 184.0'
Δc = 40° 00' LI
Dc = 5° 00'
Tc = 417.1'
Lc = 800.0'
Rc = 1,145.9'

SW 1/4 SEC. 10
T. 5 N., R. 67 W.

SE 1/4 SEC. 10
T. 5 N., R. 67 W.

EASTKO FARMS
A GENERAL PARTNERSHIP
By MR. BOB TRENTA
FULLER AND COMPANY
CENTRAL BANK & TRUST
15TH & ARAPAHOE
DENVER, CO. 80202

W. B. BUSINESS ROUTE

OS = 4° 07' 30" DS = 36° 31' 15" LT
LS = 300.0' TS = 838.0'
LT = 200.1' ES = 111.9'
ST = 100.1'


EXISTING ROAD
D = 36° 32'
O = 3°
T = 630.4'
L = 1217.8'
R = 1910'

DELETED

FIRST NATIONAL BANK
IN LOVELAND, AS TRUSTEE
235 E. 6th
LOVELAND, COLO. 80537

REVISIONS				DIVISION	PROJ. NO.	SHEET NO.	TOTAL SHEETS
2-11-76	Revised Sheet	J.B.	J.B.				
4-29-76	Add Str. No. C-17-CF			VIII	COLORADO	F 034-1(10)	18

RIGHT OF WAY
S.H. 257 W. to I-25

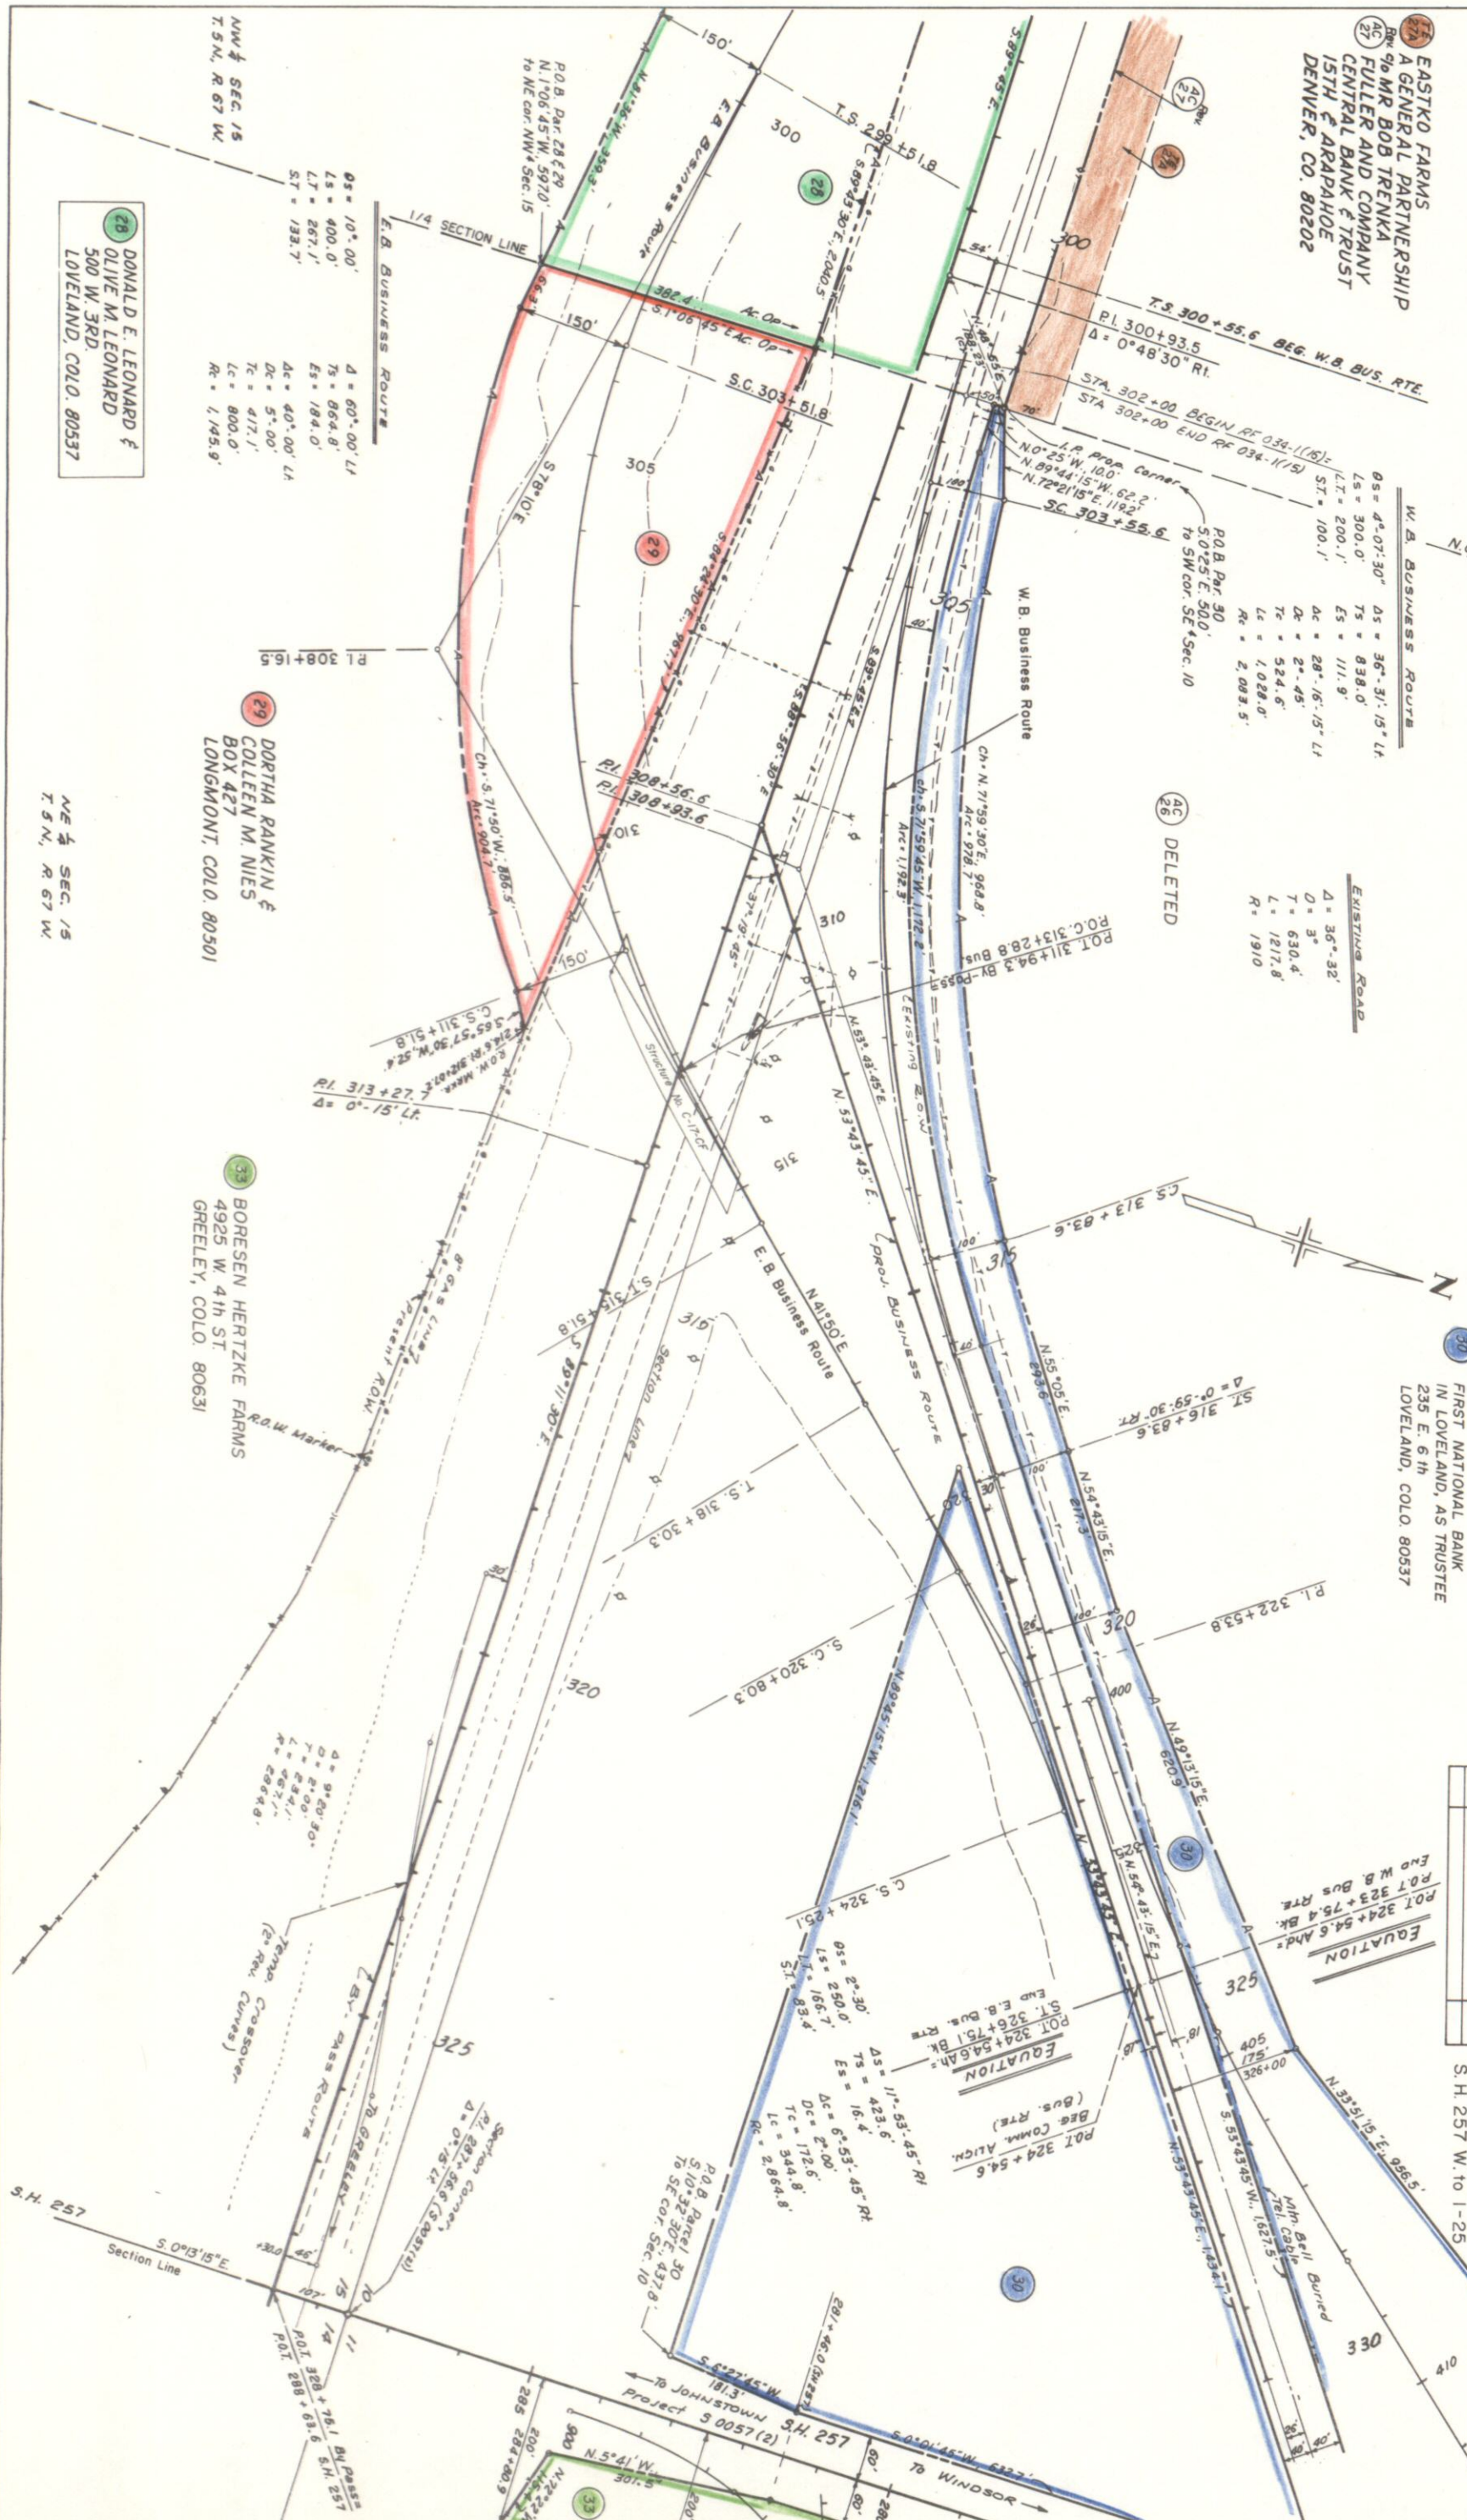


DONALD E. LEONARD &
OLIVE M. LEONARD
500 W. 3RD.
LOVELAND, COLO. 80537

DOROTHY RANKIN &
COLLEEN M. NILES
BOX 427
LONGMONT, COLO. 80501

BORESEN HERTZKE FARMS
4925 W. 4th ST.
GREELEY, COLO. 80631

NE 1/4 SEC. 15
T. 5 N., R. 67 W.

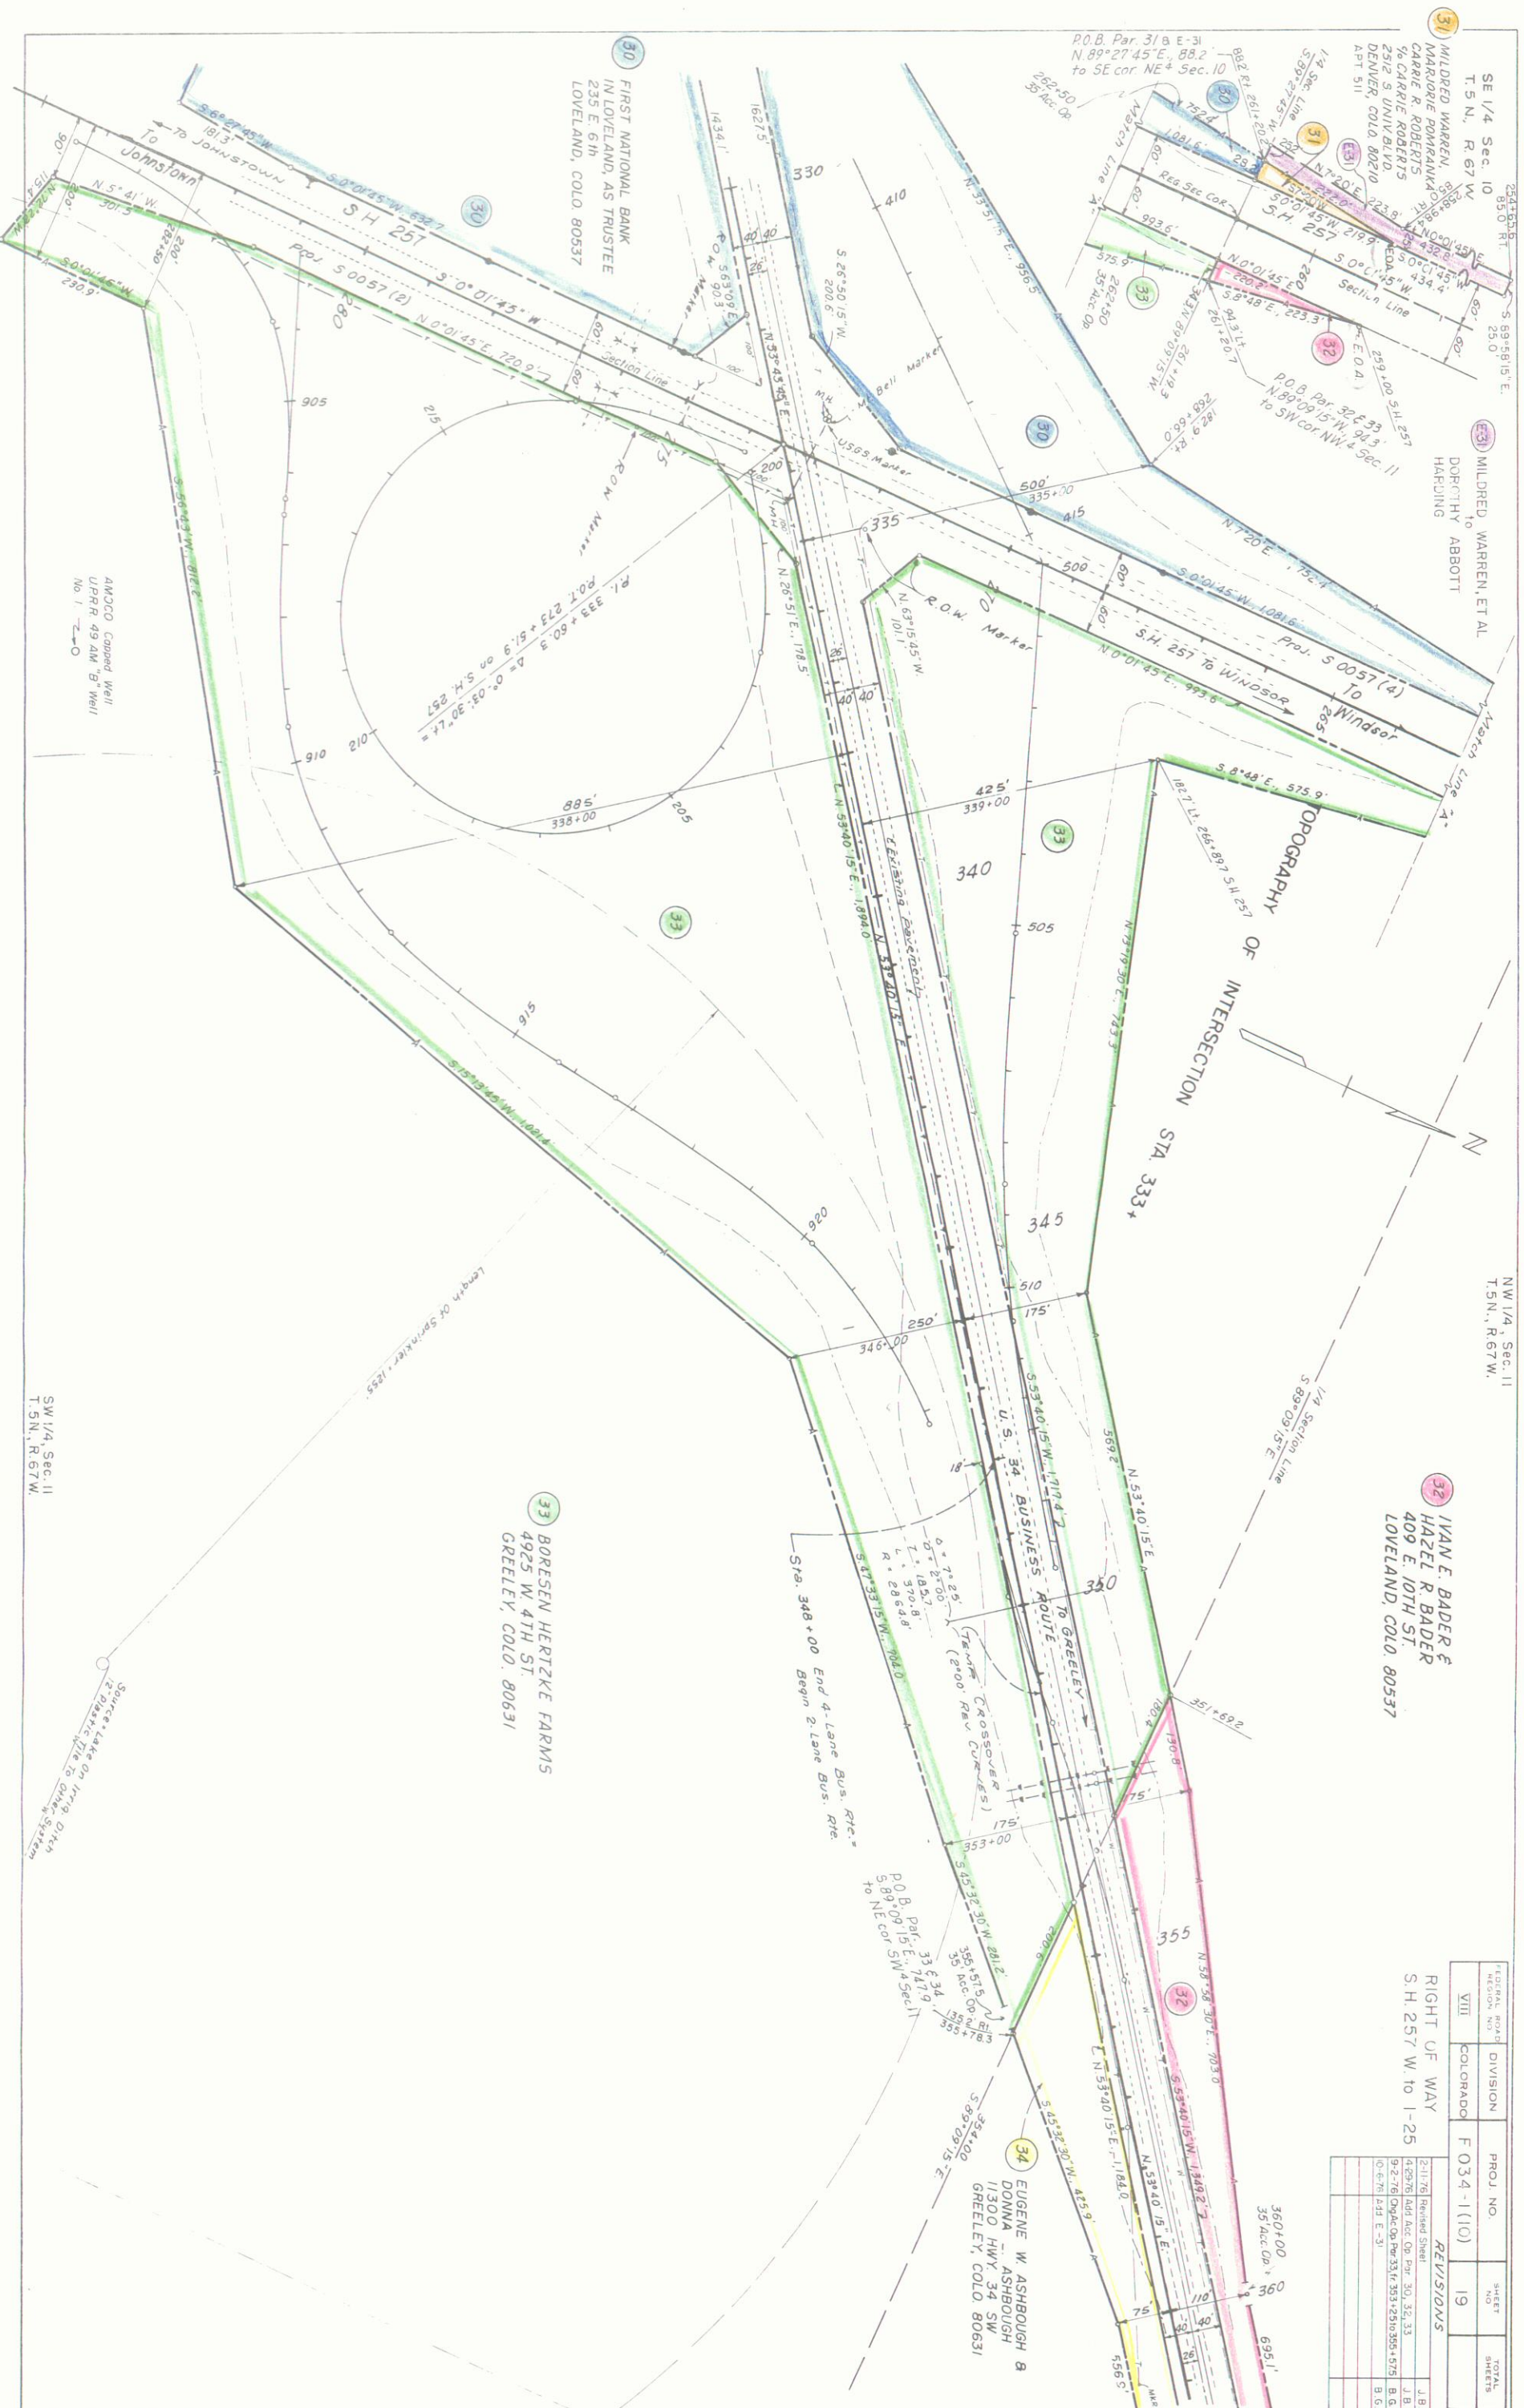

FEDERAL ROAD DISTRICT NO.	DIVISION	PROJ. NO.	SHEET NO.	TOTAL SHEETS
VIII	COLORADO	F 034-1(10)	19	

RIGHT OF WAY	
S.H. 257 W. to I-25	
REVISIONS	
2-11-76	Revised Sheet
4-25-76	Added Acc. Dr. Par. 30, 32, 33
9-2-76	Added Acc. Dr. Par. 33, 34, 35, 100
10-6-76	Added E. 31
	B.G.

SW 1/4, Sec. 11
T.5N., R.67W.

NW 1/4, Sec. 11
T.5N., R.67W.

SE 1/4, Sec. 10
T.5N., R.67W.

MILDRED WARREN, ET AL
DOROTHY ABBOTT
HARDING

IVAN E. BADER &
HAZEL R. BADER
409 E. 10TH ST
LOVELAND, COLO. 80537

EUGENE W. ASHBOUGH &
DONNA W. ASHBOUGH
11300 HWY 34 SW
GREELEY, COLO. 80631

BORESEN HERTZKE FARMS
4925 W. 4TH ST.
GREELEY, COLO. 80631

FIRST NATIONAL BANK
IN LOVELAND, AS TRUSTEE
235 E. 6th
LOVELAND, COLO. 80537

AMDCO Capped Well
UPRR 49.4M 'B' Well
No. 1 - Z-0

Source: Lake On In-19, Ditch
(2) 1954-1955, Title to Other System

Length of Spreader, 1255'

Stationing: 360+00 to 360+00
35' Acc. Dr. Up

Stationing: 350+00 to 350+00
35' Acc. Dr. Up

Stationing: 340+00 to 340+00
35' Acc. Dr. Up

Stationing: 330+00 to 330+00
35' Acc. Dr. Up

Stationing: 320+00 to 320+00
35' Acc. Dr. Up

Stationing: 310+00 to 310+00
35' Acc. Dr. Up

Stationing: 300+00 to 300+00
35' Acc. Dr. Up

Stationing: 290+00 to 290+00
35' Acc. Dr. Up

Stationing: 280+00 to 280+00
35' Acc. Dr. Up

Stationing: 270+00 to 270+00
35' Acc. Dr. Up

Stationing: 260+00 to 260+00
35' Acc. Dr. Up

Stationing: 250+00 to 250+00
35' Acc. Dr. Up

Stationing: 240+00 to 240+00
35' Acc. Dr. Up

Stationing: 230+00 to 230+00
35' Acc. Dr. Up

Stationing: 220+00 to 220+00
35' Acc. Dr. Up

Stationing: 210+00 to 210+00
35' Acc. Dr. Up

Stationing: 200+00 to 200+00
35' Acc. Dr. Up

Stationing: 190+00 to 190+00
35' Acc. Dr. Up

Stationing: 180+00 to 180+00
35' Acc. Dr. Up

Stationing: 170+00 to 170+00
35' Acc. Dr. Up

Stationing: 160+00 to 160+00
35' Acc. Dr. Up

Stationing: 150+00 to 150+00
35' Acc. Dr. Up

Stationing: 140+00 to 140+00
35' Acc. Dr. Up

Stationing: 130+00 to 130+00
35' Acc. Dr. Up

Stationing: 120+00 to 120+00
35' Acc. Dr. Up

Stationing: 110+00 to 110+00
35' Acc. Dr. Up

Stationing: 100+00 to 100+00
35' Acc. Dr. Up

Stationing: 90+00 to 90+00
35' Acc. Dr. Up

Stationing: 80+00 to 80+00
35' Acc. Dr. Up

Stationing: 70+00 to 70+00
35' Acc. Dr. Up

Stationing: -1300+00 to -1300+00
35' Acc. Dr. Up

Stationing: -1310+00 to -1310+00
35' Acc. Dr. Up

Stationing: -1320+00 to -1320+00
35' Acc. Dr. Up

Stationing: -1330+00 to -1330+00
35' Acc. Dr. Up

Stationing: -1340+00 to -1340+00
35' Acc. Dr. Up

Stationing: -1350+00 to -1350+00
35' Acc. Dr. Up


Stationing: -1360+00 to -1360+00
35' Acc. Dr. Up

Stationing: -1370+00 to -1370+00
35' Acc. Dr. Up


Stationing: -1380+00 to -1380+00
35' Acc. Dr. Up

Stationing: -1390+00 to -1390+00
35' Acc. Dr. Up

Stationing:

 

FEDERAL NO. REGION NO.	DIVISION	PROJ. NO.	SHEET NO.	TOTAL SHEETS
VIII	COLORADO	F 034 - I(10)	19A	
RIGHT OF WAY S.H. 257 W. to I-25				
REVISIONS				
2-11-76 Added New Sheet				
4-29-76 Add Acc. Dr. U. SH. 360+00		J I B		
5-20-76 Add Acc. Dr. Rt. SH. 363+00 to 363+39		J I B		
7-28-76 Change Dr. Rt. SH. 363+00 to 364+83		B G		
		B G		

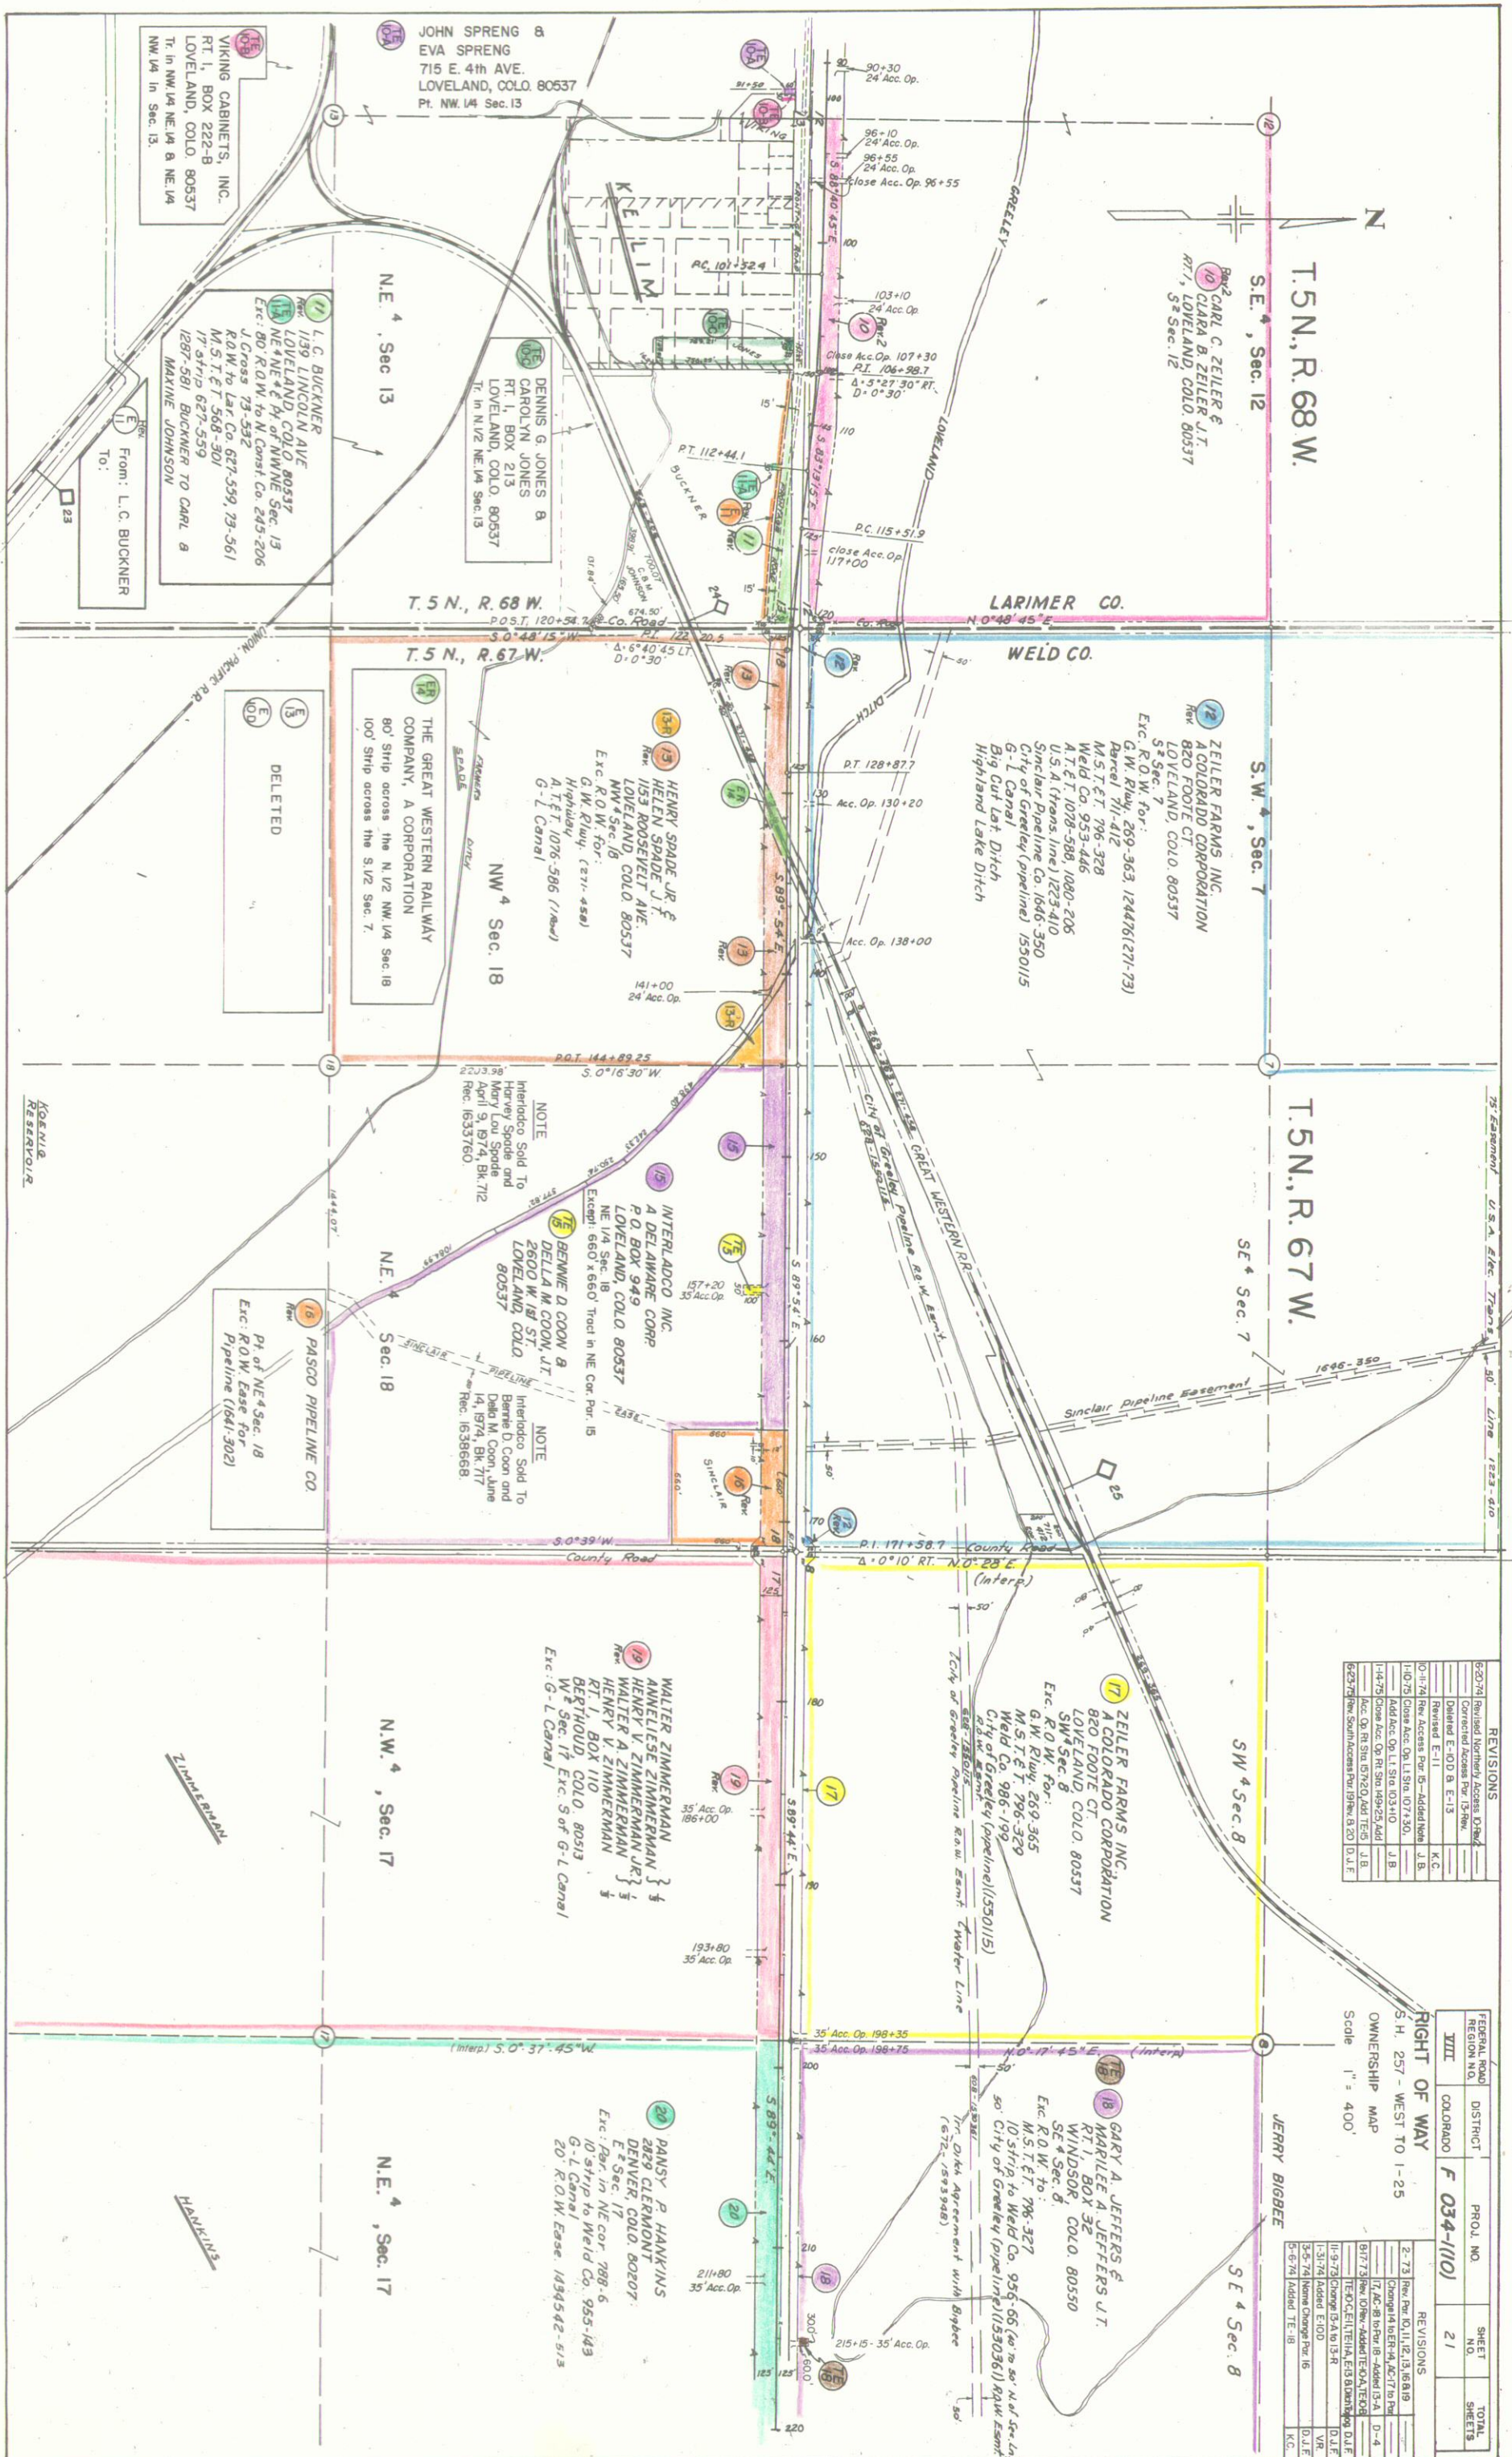

REVISIONS	
5-20-74	Revised Northern Access Diagram
5-20-74	Corrected Access for 12' Rev.
5-20-74	Deleted E-10D & E-13
5-20-74	Revised E-11
5-20-74	Rev. Access for 10' - Added Note J.B.
5-20-74	1-10-75 Close Acc. Op. 11510, 10730, 10730, 10730
5-20-74	1-14-75 Close Acc. Op. 11510, 10730, 10730, 10730
5-20-74	1-14-75 Close Acc. Op. 11510, 10730, 10730, 10730
5-20-74	1-14-75 Close Acc. Op. 11510, 10730, 10730, 10730

RIGHT OF WAY	
S.H. 257 - WEST TO 1-25	
OWNERSHIP MAP	
Scale 1" = 400'	
REVISIONS	
2-73	Rev. for 10, 11, 12, 13, 14, 15, 16, 17, 18
2-73	Change 14 to 15 - Added 15-A, D-4
2-73	17-A, 18 to 19 - Added 19-A, D-4
2-73	17-A, 18 to 19 - Added 19-A, D-4
FEDERAL ROAD DISTRICT	
COLORADO	
F 034-1101	
SHEET NO. 21	
TOTAL SHEETS	

T.5 N., R. 67 W.

23 MERVIN G. MARTIN & MARBLE LILA MARTIN
P.O. BOX 413
MILIKEN, COLO. 80543
Subj. to R.O.W. along E. 16'
Hwy. R.O.W. 854-146
R.O.W. to City of Greeley
(Pipeline) 1530363-608

18 GARY A. JEFFERS & MARILEE A. JEFFERS, JT.
RT. 1, BOX 32
WINDSOR, COLO. 80550
SE 4 Sec. 8

22 ELMER E. LUNDVALL, PAUL E. GOSS & ROY % PAUL E. GOSS
1016 DEBORAH DR.
LOVELAND, COLO. 80537
W 2 Sec. 9
Exc: Martin 1467237
Ease to USA 1257-263, 1594 430
City of Greeley (Pipeline) 1530362

24 FLORENCE M. BEYER 1/5
THELMA E. COMBLES 1/5
OLIVE M. LEONARD 1/5
DOROTHY RANKIN 1/5
FIRST NATIONAL BANK IN LOVELAND 1/5
& J. WALTER RANKIN TRUSTEES
500 W. 3RD ST.
LOVELAND, COLO. 80537
Exc: R.O.W. to: M.S.T. & T. 796-328
10 Strip to Weld Co. 956-70
Ebase: to USA 1231-505, 1590-335
City of Greeley (Pipeline) 1530366
Par. to City of Greeley 1570951

Rev 27 EASTKO FARMS
A GENERAL PARTNERSHIP
C/O M. BOB TREKKA
FULLER BANK AND TRUST
DENVER, COLORADO 80202
SW 4 Sec. 10
Exc: R.O.W. to M.S.T. & T. 796-327 814-311
Hwy. R.O.W. 953-336, Access 1510652
Ebase to U.S.A. 1267-187 (Trans. 1/10)
R.O.W. to City of Greeley 1530364, 1533994

20 PANSY P. HANKINS
2829 CLERMONT
DENVER, COLO. 80207
E 2 Sec. 17

Rev 25 CARL E. LEONARD
500 W. 3RD ST.
LOVELAND, COLO. 80537
N 2 Sec. 16
Exc: Hwy. R.O.W. 956-71
40' x 40' Tr. 1443997-582

21 FREDA TROSTLE
605 MERV ST.
LONGMONT, COLO. 80501
Tr. in NE cor. NE 4 Sec. 17
Exc: Hwy. R.O.W. 961-445
20' Ease & R.O.W. 1428294

Strip 2 rods by 80 rods to William G. Laws
for road (944-532). If not so used to revert
back to SE 4 & owner thereof (653-101).

FEDERAL ROAD DISTRICT PROJ. NO.	SHEET NO.	TOTAL SHEETS
VIII COLORADO F 034-1110	22	
RIGHT OF WAY		
S.H. 257- WEST TO I-25		
OWNERSHIP MAP		
Scale 1" = 400'		
REVISIONS		
2-73	Change AC-18 to Pav. 18 & AC-22 to Pav. 22 - Rev. Pav. 25 - Added	D-4
2-81	AC-26 & AC-27	VR
2-81	Added Address On AC-27	K.C.
3-5-74	Added TE-25 - Name On Pav. 22 D.J.E.	K.C.
5-6-74	Added TE-18, Revised TE-25	K.C.
5-20-74	Corrected Access Pav. 25 Rev.	J.B.
1-14-75	Rev. AC-27, Added TE-27	J.B.
1-3-75	Rev. Acc. Ops. 11 from 250-50 to 250-55 B.27/85 to 27/80	J.B.
2-17-75	Revised Sheet	J.B.
4-25-76	Added Acc. Op. Rt. 275-303	J.B.


T 5 N., R. 67 W.

FEDERAL ROAD REGION NO.	DIVISION	PROJ. NO.	SHEET NO.	TOTAL SHEETS
XIII	COLORADO	F 034-1(10)	23	

RIGHT OF WAY
S.H. 257 W. to I-25

STA. 367+60.3
END R.O.W.
F 034-1(10)

REVISIONS	
2-11-76	Added New Sheet
4-25-76	Add Acc. Op. Pnt. 30, 32, 33
5-20-76	Add Acc. Op. Pnt. 34
7-2-76	Add Acc. Op. Pnt. 33
7-26-76	Add Acc. Op. Pnt. 33
9-2-76	Add Acc. Op. Pnt. 33
10-5-76	Add E-31
5-27-77	Corr. Op. to Sta. 743+92

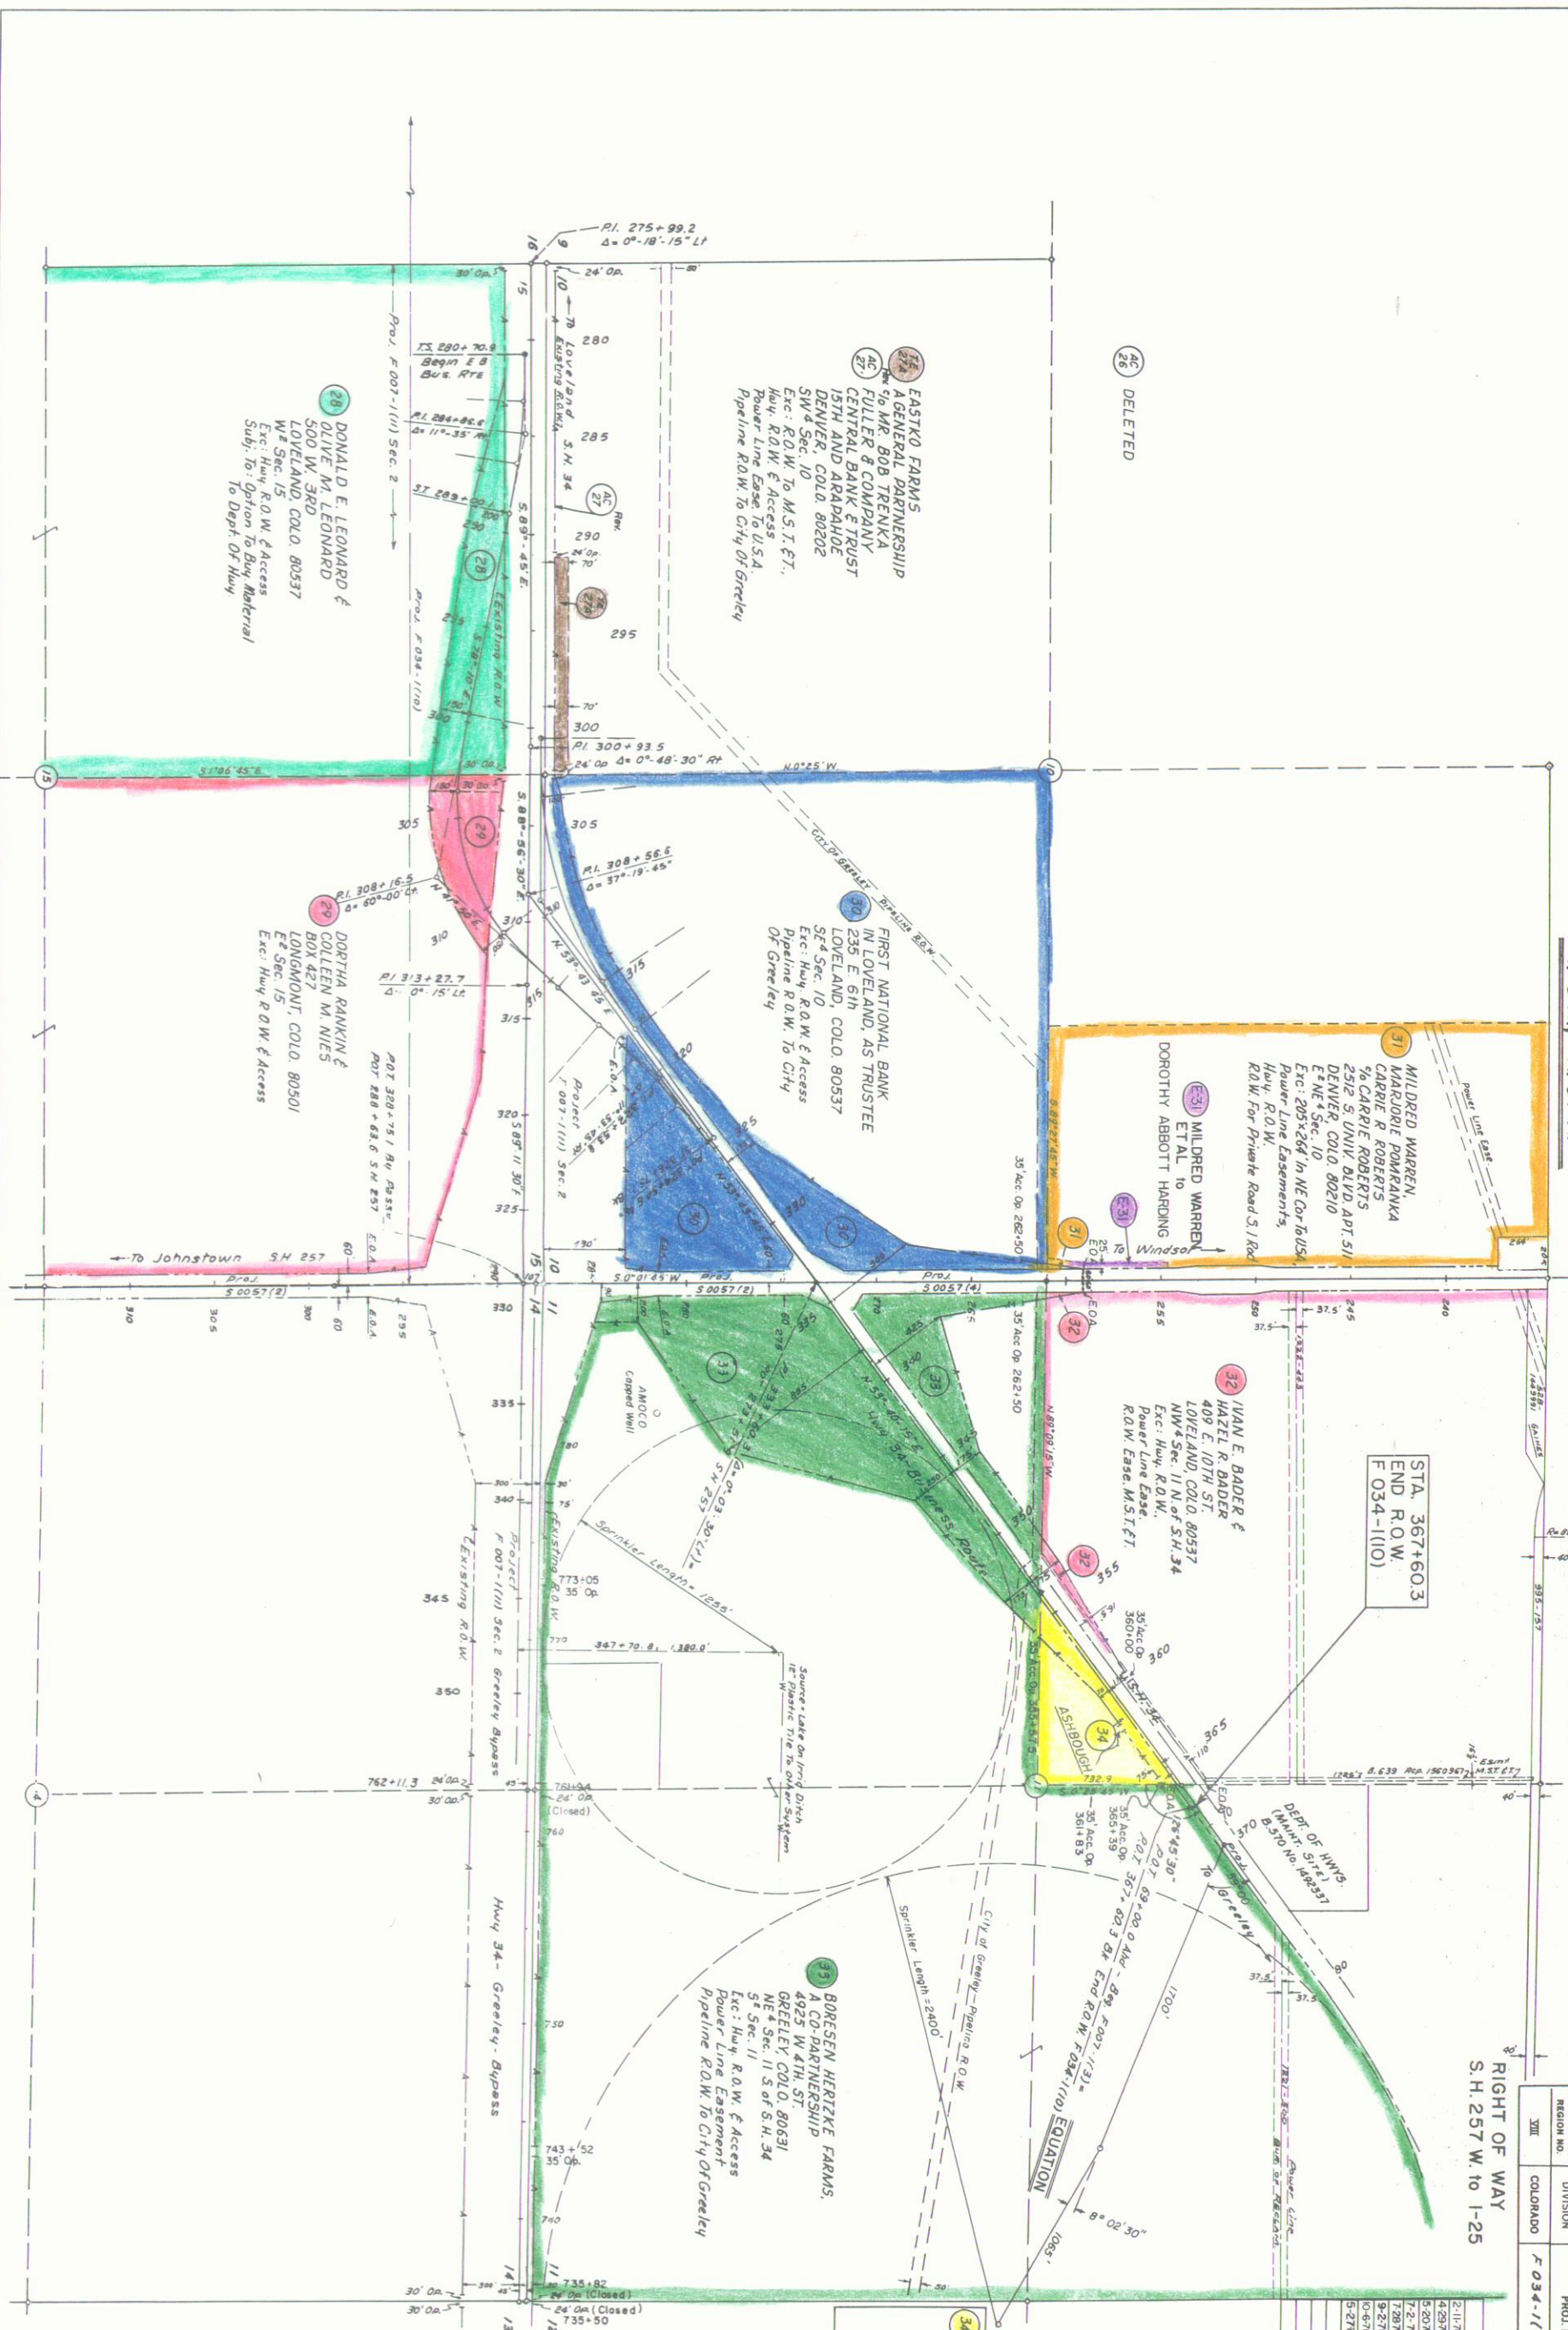

34 EUGENE W. ASHBROUGH &
DONNA L. ASHBROUGH
11300 HWY. 34 SW
GREELEY, COLO. 80631
NW 1/4 Sec. 11 S. of S.H. 34
Exc: Hwy. R.O.W.
Easements Of Record

T. 5 N., R. 67 W.

FEDERAL ROAD DISTRICT NO.	DIVISION	PROJ. NO.	SHEET NO.	TOTAL SHEETS
VIII	COLORADO	F034-1(10)	24	

RIGHT OF WAY
S.H. 257 W. to I-25

REVISIONS

NO.	DESCRIPTION	BY
1	2-11-76 Added New Sheet	J.B.
2	4-29-76 Add Acc. Op. Pcr. 30, 32, 33	J.B.
3	5-20-76 Add Acc. Op. Pcr. 34	B.G.
4	7-2-76 Rev. Acc. Op. Pcr. 33	B.G.
5	7-29-76 Rev. Acc. Op. Pcr. 34	B.G.
6	9-2-76 Rev. Acc. Op. Pcr. 33 Rn.	B.G.
7	10-6-76 Add E-31	B.G.
8	5-27-77 Corr. Op. to Sta. 743+52	G.M.

MILDRED WARREN, ET AL to
DOROTHY ABBOTT HARDING

EUGENE W. ASHBOUGH &
DONNA L. ASHBOUGH
11300 HWY 34 SW
GREELEY, COLO. 80631
Exc: Hwy. R.O.W.,
Easement of Record

STA. 367+60.3
END R.O.W.
F 034-1(10)

IVAN E. BADER &
HAZEL R. BADER
409 E 10TH ST.
LOVELAND, COLO. 80537
Exc: Hwy. R.O.W.,
Power Line Easement,
R.O.W. Easement, M.S.T. & T.

BORSEN HERTZKE FARMS
A CO-PARTNERSHIP
4925 W 4TH ST
GREELEY, COLO. 80631
NE 1/4 Sec. 11 S. of S.H. 34,
3/4 Sec. 12
Exc: Hwy. R.O.W. & Access,
Power Line Easement,
Pipeline R.O.W. to City of Greeley

EDWARD BORSEN
LAWRENCE H. HERTZKE
4925 W 4TH ST
GREELEY, COLO. 80631
W 1/4 Sec. 12
Exc: Hwy. R.O.W. & Access,
Power Line Easement,
Pipeline R.O.W. to City of Greeley

GERTRUDE FULLINGER
1870 95TH AVE.
GREELEY, COLO. 80631
W 1/4 NE 1/4, W 1/4 SE 1/4,
P4 E 1/4 Sec. 12

EDWARD M. BORSEN &
D. JEANNE BORSEN
2500 64TH AVE.
GREELEY, COLO. 80631
E 1/4 NE 1/4, NE 1/4 SE 1/4, NE 1/4
Exc: 2 Ac. out of NE 1/4 NE 1/4

