

TITLE SHEET

INDEX OF SHEETS

SHEET NO.

- 1 TITLE PAGE
- 2 TABULATION OF PROPERTIES
- 3 PLAN AND PROFILE SHEET
SHOWING RIGHT OF WAY

Descriptions on this project calculated
 and checked by field forces.

COLORADO DEPARTMENT OF HIGHWAYS

PLAN AND PROFILE OF PROPOSED
FEDERAL AID PROJECT NO. F 035-1(1)
 STATE HIGHWAY NO. 96
 KIOWA COUNTY

Drw 39


FEDERAL ROAD REGION NO.	DIVISION	PROJ. NO.	SHEET NO.	TOTAL SHEETS
9	COLORADO	F 035-1(1)	1	

EAST OF CHIVINGTON - BIG SANDY CREEK
 RIGHT OF WAY

CONVENTIONAL SIGNS

CENTER LINE	PLAN SHEET	TITLE & SHEET
RIGHT OF WAY LINE	R.O.W. MARKER	
COUNTY LINE		
TOWNSHIP OR RANGE LINE		
LAND LINES	SECTION LINE	1/4 SECTION LINE
RAILROAD	TITLE SHEET	PLAN SHEET
BARBED WIRE FENCE		
COMBINATION WIRE FENCE		
SNOW FENCE		
TELEPHONE & TELEGRAPH LINES		
POWER LINE		
DETOUR		
PRESENT ROAD (Plan Sheets)		

RIGHT OF WAY

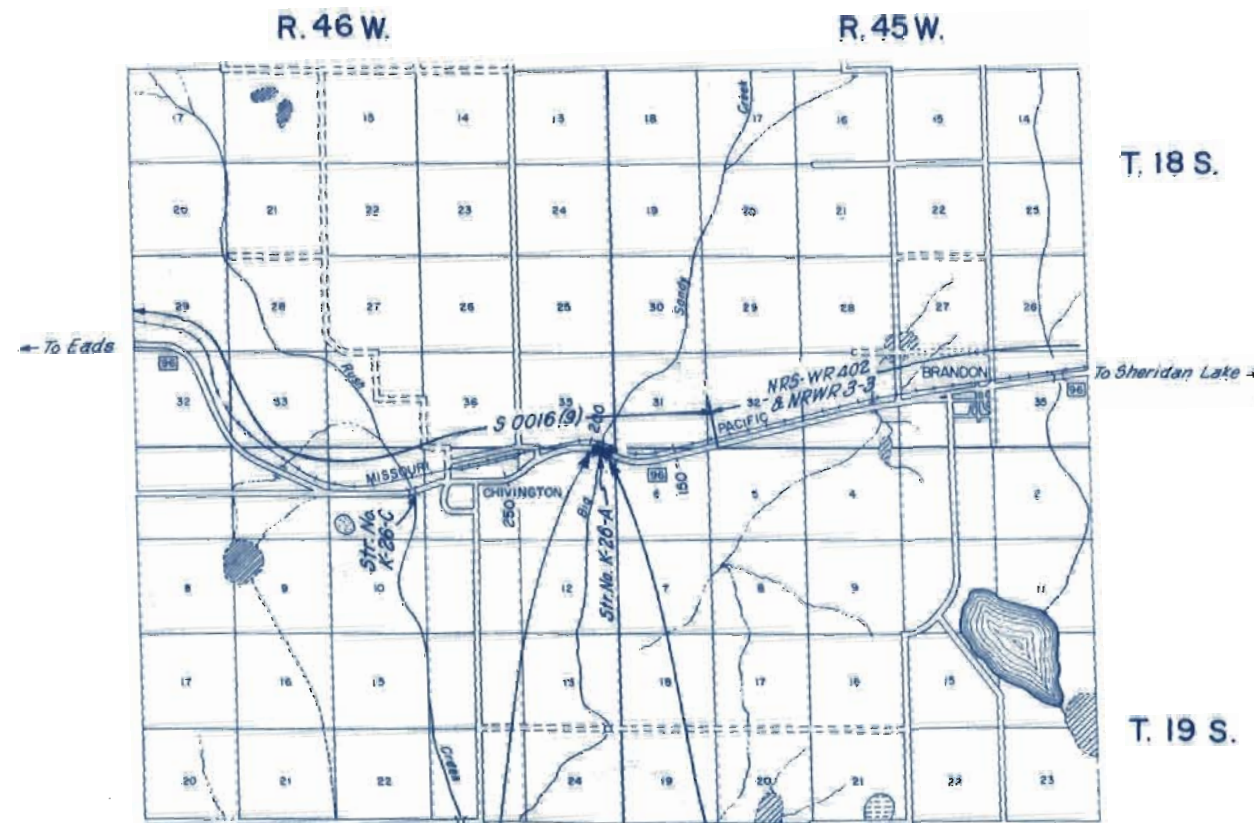

STA. 198+00-End F 035-1(1)=
 STA. 198+00 on S 0016(9)

STA. 190+00-Begin F 035-1(1)
 STA. 190+00 on S 0016(9)



DO NOT REMOVE
 FILE COPY

FILE COPY
 DO NOT REMOVE

PROJ. F 035-1 (1)

RIGHT OF WAY EAST OF CHIVINGTON-
BIG SANDY CREEK


[illegible]

NE 1/4, SEC. 1
T. 19 S., R. 46 W.

EDITH FUHRMAN, ETHEL FUHRMAN
MATTIE BACON, LESLIE FUHRMAN
BLANCHE THOMPSON, MINNIE E. LOVE
W. F. FUHRMAN, C. F. FUHRMAN
NE 1/4 OF SEC. 1

FED. ROAD NO.	DIVISION	PROJ. NO.	SHEET NO.	TOTAL SHEETS
1	COLO.	F 035-1(1)	3	

RIGHT OF WAY EAST OF CHIVINGTON -
BIG SANDY CREEK

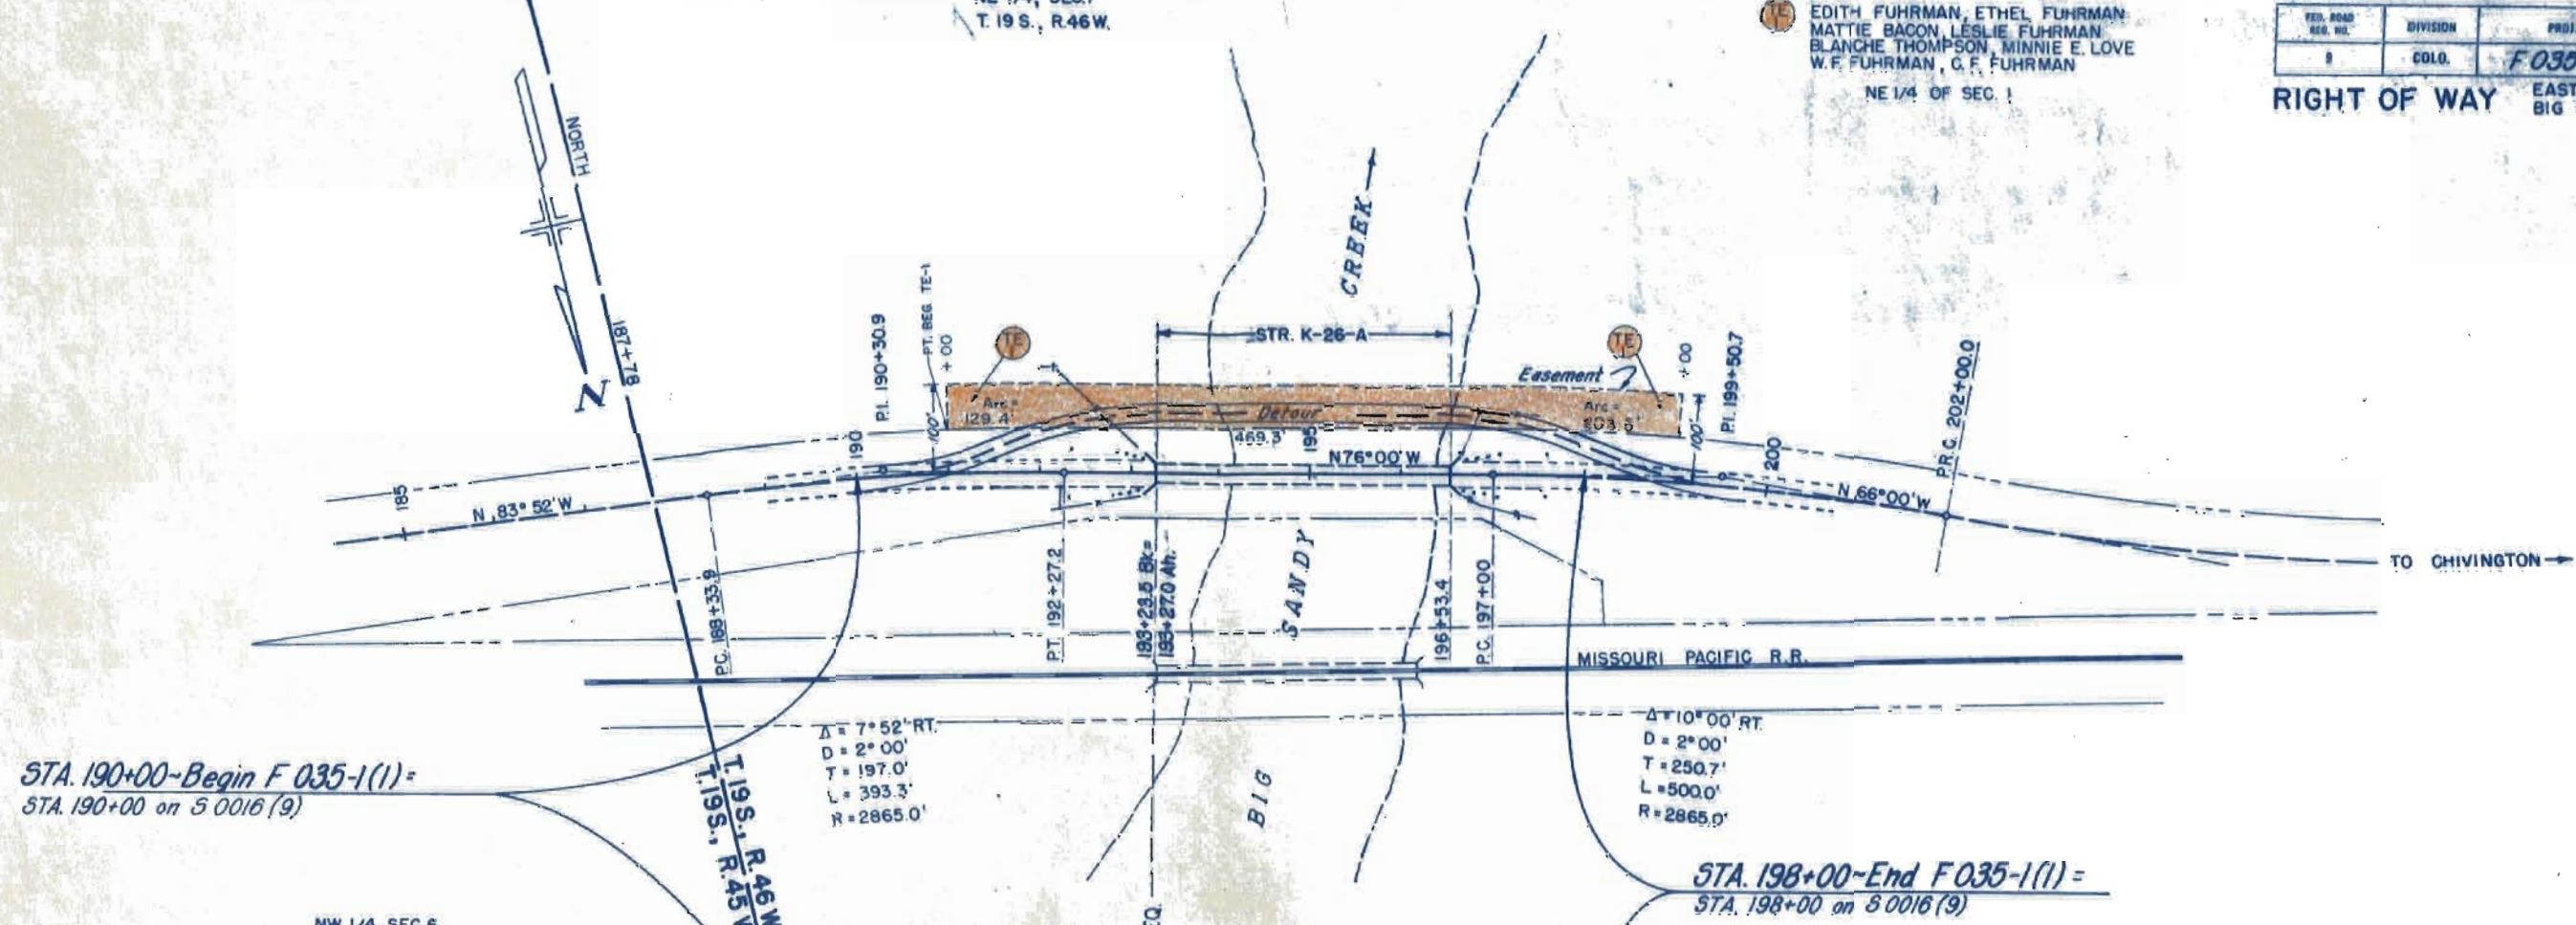


STA. 190+00 - Begin F 035-1(1) =
STA. 190+00 on S 0016 (9)

STA. 198+00 - End F 035-1(1) =
STA. 198+00 on S 0016 (9)

PLAN

PROFILE

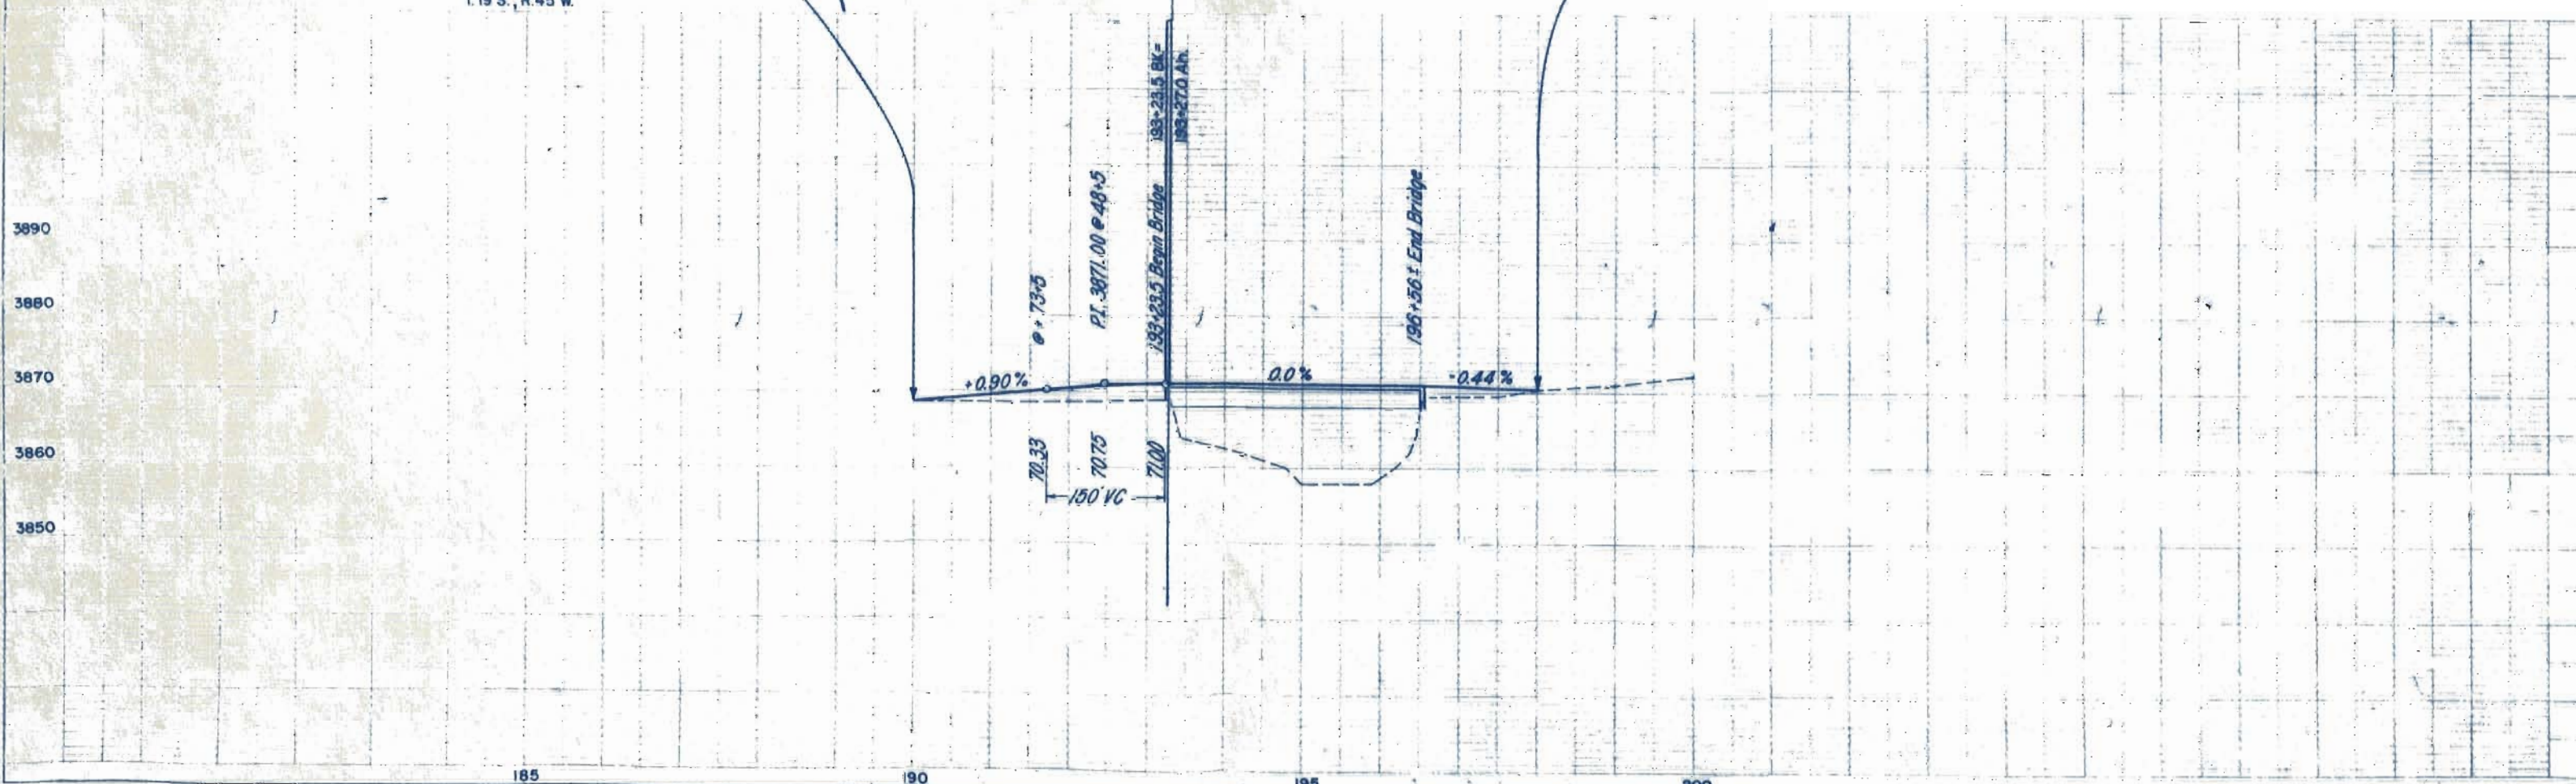

185

190

195

200